

NOTES:

MECHANICAL

SPACE HEATING EQUIPMENT
SB-12 [TABLE 3.1.2.A(P)]

AIR BARRIERS AS PER OBC 9.25.3

ALL JOINTS TO HAVE A MIN OVERLAP OF 4"

ALL JOINTS TO HAVE A MIN. COVER OF 100mm

NOTES FROM OBC SB-8 SECTION 3.3 (SEALING THE PERIMETER & PENETRATIONS) *Signature*

(1) A FLOOR-ON-GROUND SHALL BE SEALED AROUND ITS PERIMETER TO THE INNER SURFACES OF ADJACENT WALL USING FLEXIBLE SEALANT.

(2) ALL PENETRATIONS OF A FLOOR-ON-GROUND BY PIPES OR OTHER OBJECTS SHALL BE SEALED AGAINST SOIL GAS LEAKAGE.

(3) ALL PENETRATIONS OF A FLOOR-ON-GROUND THAT ARE REQUIRED TO DRAIN WATER FROM THE FLOOR SURFACE SHALL BE SEALED IN A MANNER THAT PREVENTS THE UPWARD FLOW OF SOIL GAS WITHOUT PREVENTING THE DOWNWARD FLOW OF LIQUID WATER

AIR BARRIER @ OPENINGS TO BE SEALED
TO WINDOW/DOOR FRAME WITH COMPATIBLE
TAPE OR SPRAY FOAM INSULATION AS PER
OBC DIV.-B 9.25.3(11)

SIDING AS PER ELEVATION, CONT.
SHEATHING MEMBRANE, 7/16" ASPENITE
SHEATHING, 2X6" WOOD STUDS @ 16" O.C.
R22 BATT INSULATION AND APPROVED
VAPOUR BARRIER AND APPROVED CONT.
AIR BARRIER 1/2" INT. DRYWALL FINISH.

SEAL JOINT AT SUBFLOOR & AROUND
FLOOR JOIST AS PER
OBC DIV.-B 9.25.3.3(4)
3/4" ASPENITE SUBFLOOR

— ENG. FLOOR JOISTS

HEADER WRAP TO BE SEALED OR
LAPPED TO THE WALL AIR BARRIER
ABOVE AND BELOW AS PER
OBC DIV.-B 9.25.3.3(8)

INSULATE JOIST CAVITY TO MIN.
R22 AS PER SB-12 [3.1.1.1 (14)]

SEAL JOINT AT EXT. WALL & CEILING
INTERSECTION AS PER
OBC DIV.-B 9.25.3.3(4)

1 1/2" DRYWALL
6 MILL POLY VAPOUR BARRIER
2"x6" STUDS @ 16" O/C
R-22 FIBREGLASS BATT INSULATION
7/16" ASPENITE SHEATHING
HOUSE WRAP AIR BARRIER
VINYL SIDING

INSULATE JOIST CAVITY TO MIN.
R22 AS PER SB-12 [3.1.1.1
(14)]

SEAL JOINT AT SUBFLOOR & AROUND FLOOR
JOIST AS PER OBC DIV.-B 9.25.3.3(4)

3" ASPENITE SUBFLOOR —
 HEADER WRAP TO BE SEALED OR LAPPED
 TO THE WALL AIR BARRIER ABOVE AND
 BELOW AS PER OBC DIV. -B 9.25.3.3(8)

FOUNDATION WALLS ENCLOSING HEATED SPACE SHALL BE INSULATED FROM THE UNDERSIDE OF THE SUREFLOOR TO NOT MORE THAN 8" ABOVE THE FINISHED FLOOR OF THE BASEMENT.

7 TYPICAL INSULATION APPLICATION WITHOUT STUD FRAMING
 _____ APPROVED DAMPROOFING
 _____ 8" CONCRETE FOUNDATION WALL
 _____ FELT PAPER BARRIER
 _____ R20ci - 6" OWENS CORNING BLANKET INSULATION
 _____ (MECHANICALLY FASTENED) c/w VAPOUR BARRIER

TYPICAL INSULATION APPLICATION WITH STUD FRAMING

APPROVED DAMPROOFING

8" CONCRETE FOUNDATION WALL

FELT PAPER BARRIER

3 1/2" OF CONTINUOUS R10 BATT INSULATION

2X4 WALL @ 24" o/c w/ R12 BATT

6mil POLY VAPOUR BARRIER

— 3 1/2" SPACE BETWEEN FOUNDATION WALL & 2X4 STUDS —
— SEAL JOINT PER OBC DIV.-B 9.25.3.3.(1) —

SEAL JOINT PER OBC DIV.-B 9.25.3.3.(1)

6 MIL POLY, SLAB DAMPROOFING AND SOIL GAS BARRIER, SHALL
BE LAPPED NOT LESS THAN 300mm (12") AS PER SB-9

FLEXIBLE SEALANT AT INTERSECTION OF
CONCRETE SLAB AND FDN. WALL AS PER SB-9

TYP. DETAIL SECTION (PARTIAL)

APPENDIX C
FOR SIDING APPLICATION

TYP. DETAIL SECTION (PARTIAL)

FOR BRICK VENEER APPLICATION

SB-12 COMPLIANCE PACKAGE
DETAILS (ALL MODELS)

footprint:

drawn by: SP

date:


scale:	N/A
--------	-----

sheet no:

SB-12
DETAILS

PHOENIX HOMES

101 Centrepointe I
BCSB

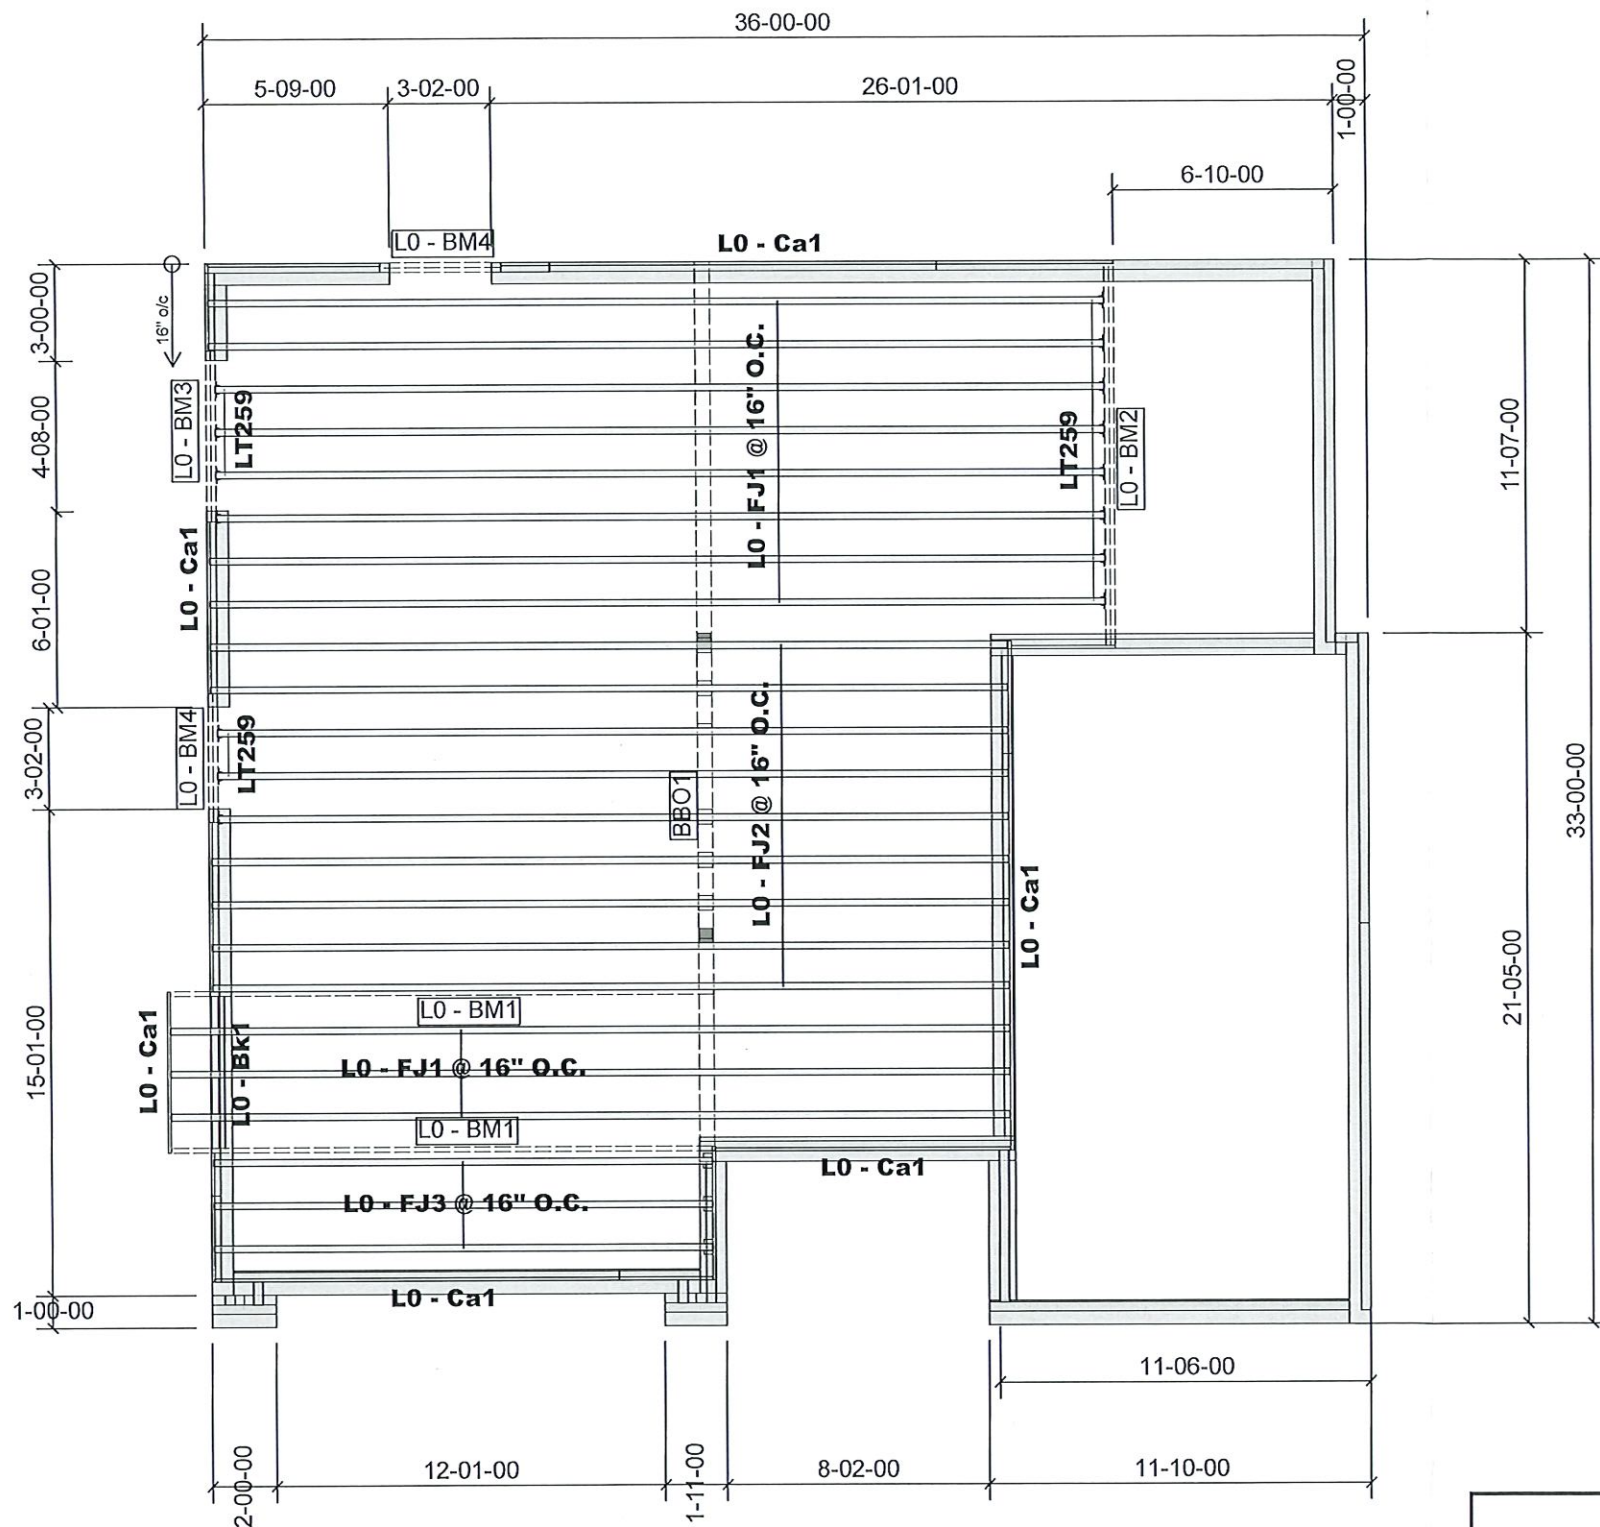

City of Ottawa
Building Services Branch
001 0 4 2023
Building Code Reviewed
Signature

LEVEL AND FLOOR CONTAINER NOTES	
Current Date:	6/21/2023
File Name:	489 Duvernay Dr.mmdl
Level Name:	1st Floor
Building Code - Design Methodology:	NBCC 2015
Floor Container:	FC1
Floor Area Loading is:	40 Live Load & 15 Dead Load
Maximum Allowed Deflection	L/480 Live Load & L/240 Total Load

Products					
PlotID	Length	Product	Plies	Net Qty	Fab Type
L0 - FJ1 @ 16" O.C.	28-00-00	9 1/2" NI-20	1	11	MFD
L0 - FJ2 @ 16" O.C.	26-00-00	9 1/2" NI-20	1	9	MFD
L0 - FJ3 @ 16" O.C.	16-00-00	9 1/2" NI-40x	1	3	MFD
L0 - BM1	17-00-00	1 3/4" x 9 1/2" (2.0E 3100) WestFraser LVL	1	2	MFD
L0 - BM2	12-00-00	1 3/4" x 9 1/2" (2.0E 3100) WestFraser LVL	2	2	MFD
L0 - BM3	6-00-00	1 3/4" x 9 1/2" (2.0E 3100) WestFraser LVL	2	2	MFD
L0 - BM4	4-00-00	1 3/4" x 9 1/2" (2.0E 3100) WestFraser LVL	2	4	MFD
L0 - Ca1	12-00-00	1 1/8" x 9 1/2" APA Rim Board	1	8	FF
L0 - Bk1	5-00-00	9 1/2" NI-20	1	1	FF

Accessories					
PlotID	Length	Product	Plies	Net Qty	Fab Type
3/4" Plywood or OSB (23/32" APA Rated Sheathing 48/24 Exposure 1)			1	25	MFD

Connector Summary				
Qty	Manuf	Product	Skew	Supported Mtl
15	SIM	LT259	-	9 1/2" NI-20

THIS DESIGN COMPLIES WITH:

- PART 4 OR 9 OF OBC 2012 Reg. 332/12 (Jan 2020 Amendment)
- NORDIC LAM CCMC: 13216-R
- NORDIC JOISTS CCMC: 13032-R
- WEST FRASER CCMC: 12904

(REFER TO INDIVIDUAL FLOOR DRAWINGS FOR SPECIFIC LOADS & SPACING)

FLOOR NOTES:

- FLOOR JOIST SYSTEMS ABOVE THE GARAGE HAS BEEN DESIGNED WITHOUT A DIRECTLY APPLIED CEILING. USE APPLICABLE BLOCKING OR STRAPPING WHERE REQUIRED AS INDICATED ON THE FRAMING PLAN.
- BLOCKING MATERIAL WILL BE SUPPLIED AND INDICATED AS "BLOCKING". NO LONGER ONLY 12' LENGTHS.




GRANDOR LUMBER INC
ALPA LUMBER GROUP

JOB:
PHOENIX HOMES
3 STOREY SINGLE
489 DUVERNAY DR
1ST FLOOR 1 OF 3
B2300408-F

DATE: 6/23/2023



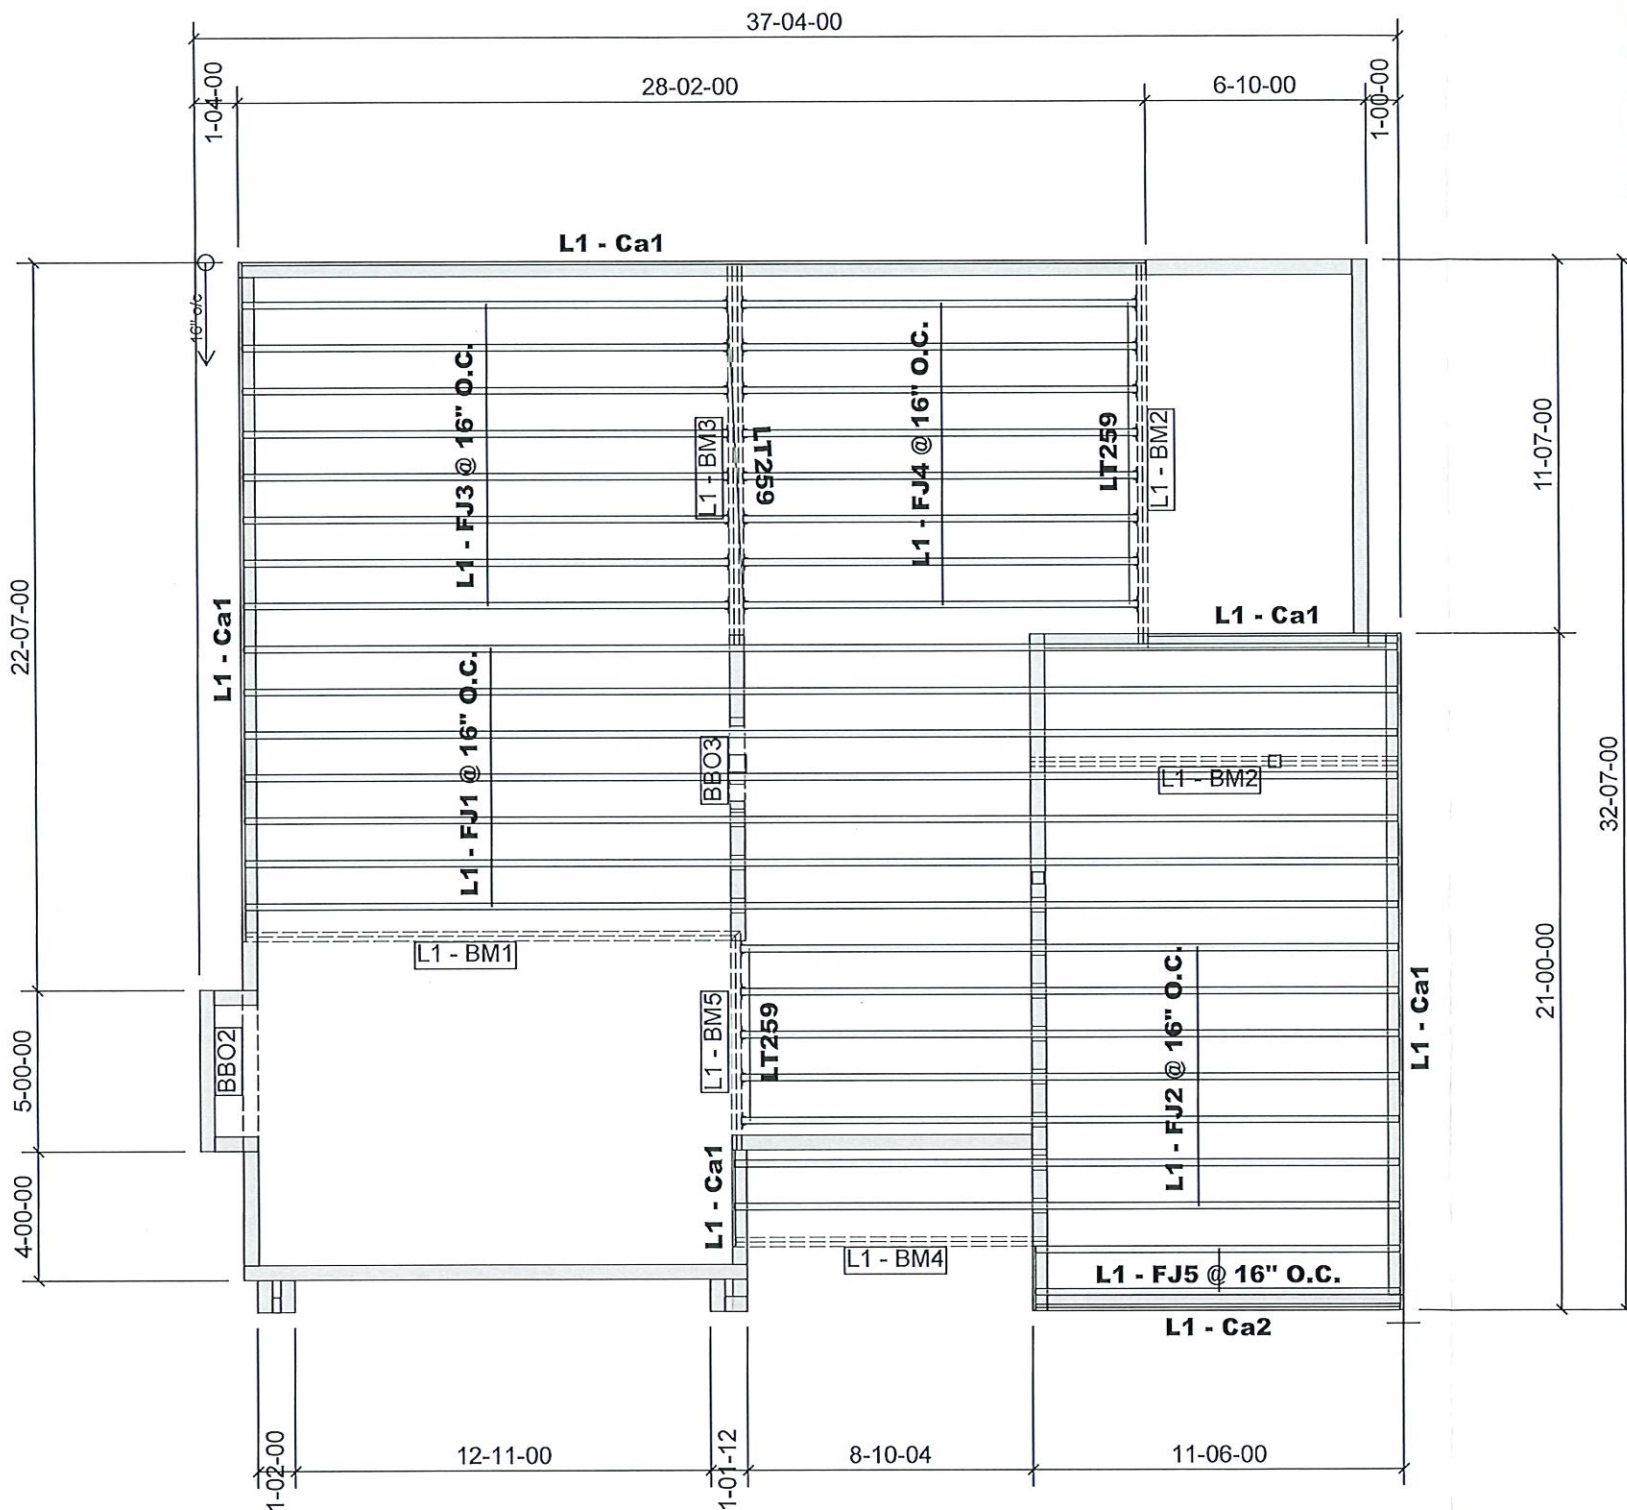

City of Ottawa
Building Services Branch
OCT 04 2023
Building Code Reviewed
Signature

LEVEL AND FLOOR CONTAINER NOTES	
Current Date:	6/21/2023
File Name:	489 Duvernay Dr.mmdl
Level Name:	2nd Floor
Building Code - Design Methodology:	NBCC 2015
Floor Container:	FC2
Floor Area Loading is:	40 Live Load & 15 Dead Load
Maximum Allowed Deflection	L/480 Live Load & L/240 Total Load

Products					
PlotID	Length	Product	Plies	Net Qty	Fab Type
L1 - FJ1 @ 16" O.C.	36-00-00	9 1/2" NI-20	1	7	MFD
L1 - FJ2 @ 16" O.C.	22-00-00	9 1/2" NI-20	1	7	MFD
L1 - FJ3 @ 16" O.C.	16-00-00	9 1/2" NI-20	1	8	MFD
L1 - FJ4 @ 16" O.C.	13-00-00	9 1/2" NI-20	1	8	MFD
L1 - FJ5 @ 16" O.C.	12-00-00	9 1/2" NI-20	1	2	MFD
L1 - BM1	16-00-00	1 3/4" x 9 1/2" (2.0E 3100) WestFraser LVL	2	2	MFD
L1 - BM2	12-00-00	1 3/4" x 9 1/2" (2.0E 3100) WestFraser LVL	2	4	MFD
L1 - BM3	12-00-00	1 3/4" x 9 1/2" (2.0E 3100) WestFraser LVL	3	3	MFD
L1 - BM4	10-00-00	1 3/4" x 9 1/2" (2.0E 3100) WestFraser LVL	2	2	MFD
L1 - BM5	7-00-00	1 3/4" x 9 1/2" (2.0E 3100) WestFraser LVL	2	2	MFD
L1 - Ca1	12-00-00	1 1/8" x 9 1/2" APA Rim Board	1	7	FF
L1 - Ca2	12-00-00	1 1/8" x 9 1/2" APA Rim Board	2	2	FF

Accessories					
PlotID	Length	Product	Plies	Net Qty	Fab Type
3/4" Plywood or OSB (23/32" APA Rated Sheathing 48/24 Exposure 1)			1	28	MFD

Connector Summary				
Qty	Manuf	Product	Skew	Supported Mtl
29	SIM	LT259	-	9 1/2" NI-20

THIS DESIGN COMPLIES WITH:

- PART 4 OR 9 OF OBC 2012 Reg. 332/12 (Jan 2020 Amendment)
- NORDIC LAM CCMC: 13216-R
- NORDIC JOISTS CCMC: 13032-R
- WEST FRASER CCMC: 12904

(REFER TO INDIVIDUAL FLOOR DRAWINGS FOR SPECIFIC LOADS & SPACING)

FLOOR NOTES:

- FLOOR JOIST SYSTEMS ABOVE THE GARAGE HAS BEEN DESIGNED WITHOUT A DIRECTLY APPLIED CEILING. USE APPLICABLE BLOCKING OR STRAPPING WHERE REQUIRED AS INDICATED ON THE FRAMING PLAN.
- BLOCKING MATERIAL WILL BE SUPPLIED AND INDICATED AS "BLOCKING". NO LONGER ONLY 12' LENGTHS.




GRANDOR LUMBER INC
ALPA LUMBER GROUP

JOB:
PHOENIX HOMES
3 STOREY SINGLE
489 DUVERNAY DR
2ND FLOOR 2 OF 3
B2300408-F

DATE: 6/23/2023



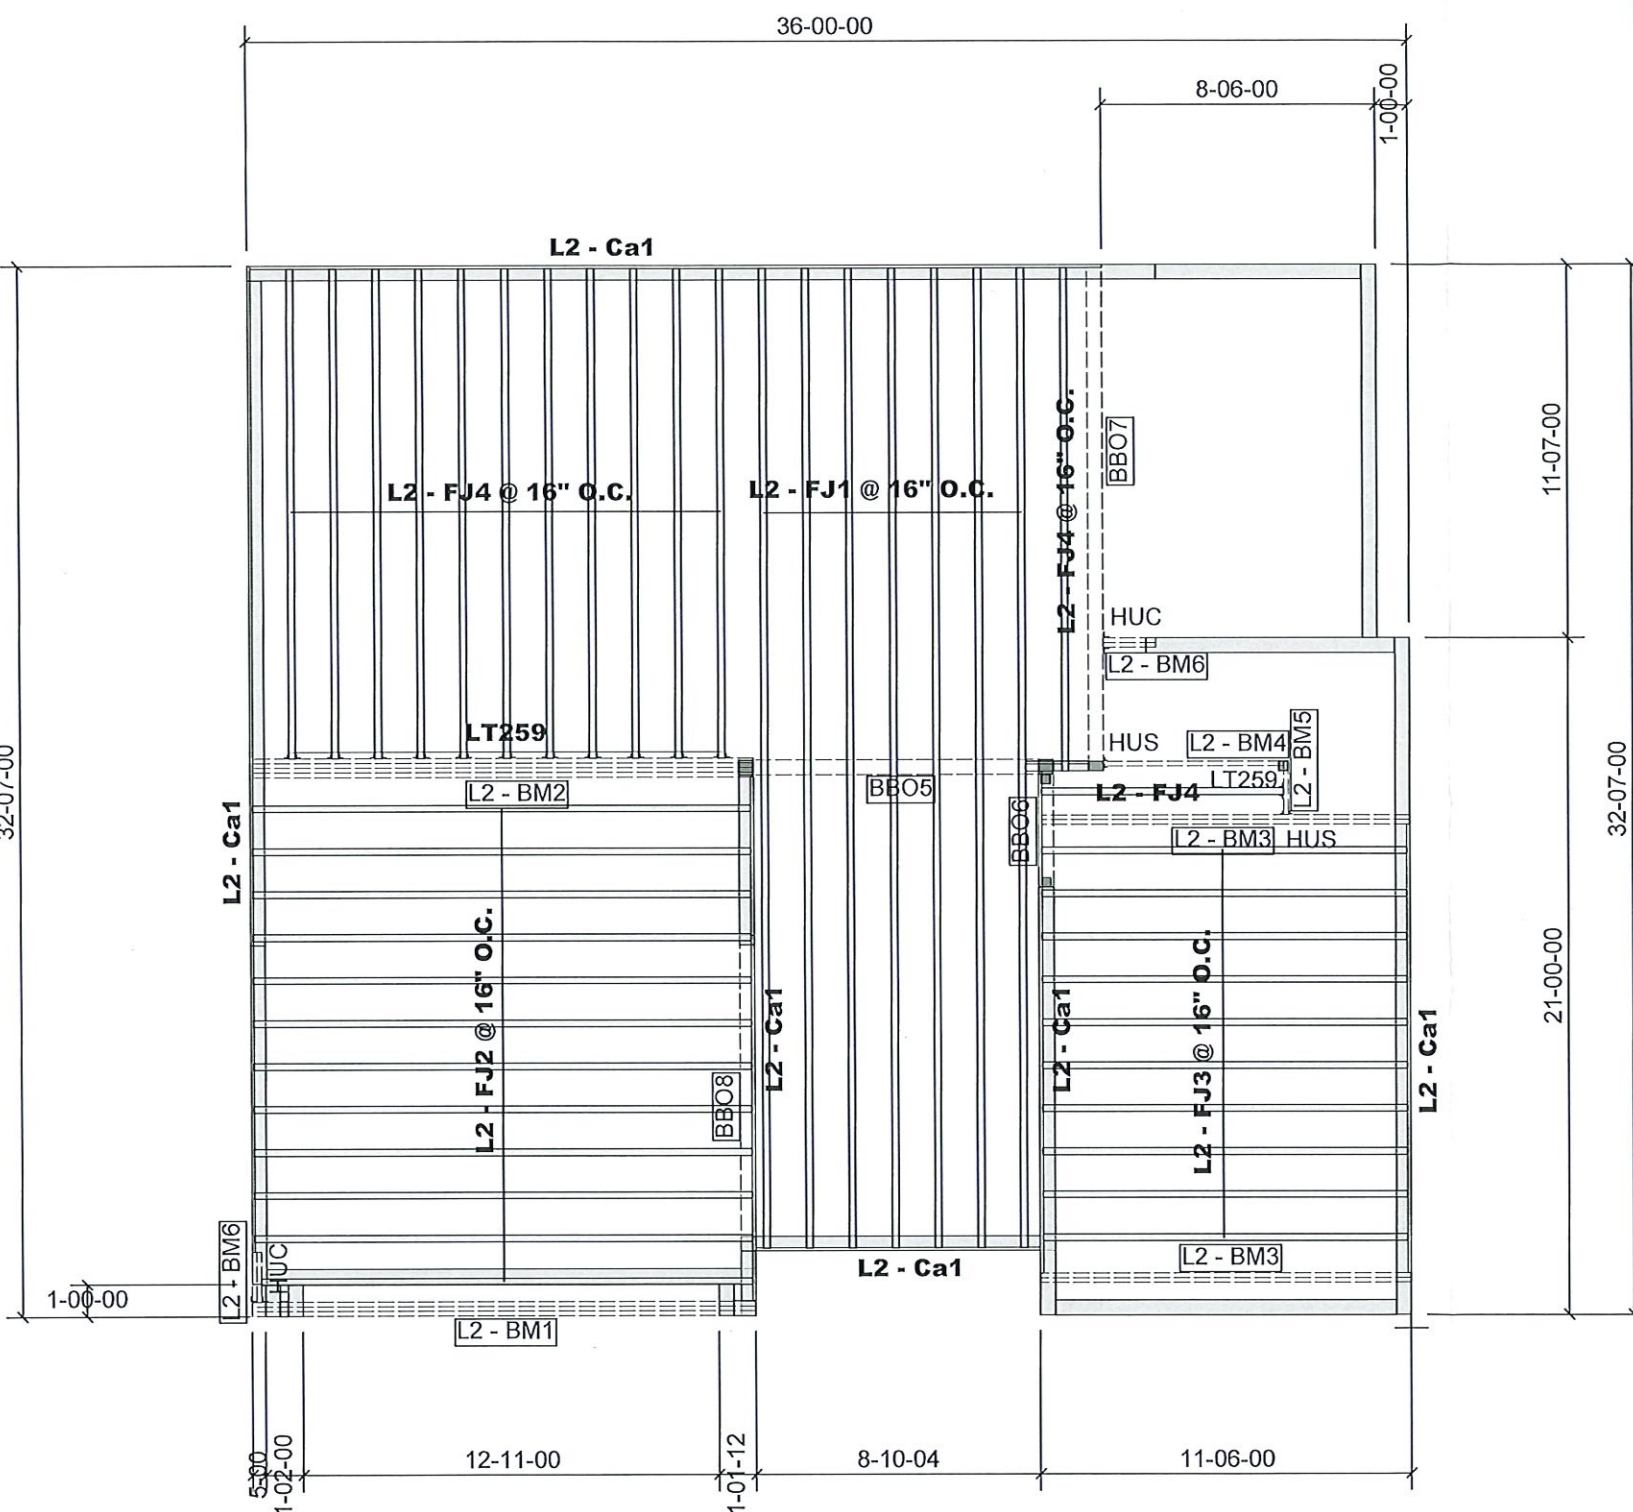

City of Ottawa
Building Services Branch
OCT 04 2023
Building Code Reviewed
Signature

LEVEL AND FLOOR CONTAINER NOTES	
Current Date:	6/21/2023
File Name:	489 Duvernay Dr.mmdl
Level Name:	3rd Floor
Building Code - Design Methodology:	NBCC 2015
Floor Container:	FC3
Floor Area Loading is:	40 Live Load & 15 Dead Load
Maximum Allowed Deflection	L/480 Live Load & L/240 Total Load

Products					
PlotID	Length	Product	Plies	Net Qty	Fab Type
L2 - FJ1 @ 16" O.C.	32-00-00	9 1/2" NI-20	1	7	MFD
L2 - FJ2 @ 16" O.C.	16-00-00	9 1/2" NI-20	1	12	MFD
L2 - FJ3 @ 16" O.C.	12-00-00	9 1/2" NI-20	1	10	MFD
L2 - FJ4	8-00-00	9 1/2" NI-20	1	1	MFD
L2 - FJ4 @ 16" O.C.	16-00-00	9 1/2" NI-40x	1	12	MFD
L2 - BM1	16-00-00	1 3/4" x 9 1/2" (2.0E 3100) WestFraser LVL	3	3	MFD
L2 - BM2	16-00-00	1 3/4" x 9 1/2" (2.0E 3100) WestFraser LVL	4	4	MFD
L2 - BM3	12-00-00	1 3/4" x 9 1/2" (2.0E 3100) WestFraser LVL	2	4	MFD
L2 - BM4	6-00-00	1 3/4" x 9 1/2" (2.0E 3100) WestFraser LVL	1	1	MFD
L2 - BM5	2-00-00	1 3/4" x 9 1/2" (2.0E 3100) WestFraser LVL	1	1	MFD
L2 - BM6	2-00-00	1 3/4" x 9 1/2" (2.0E 3100) WestFraser LVL	2	4	MFD
L2 - Ca1	12-00-00	1 1/8" x 9 1/2" APA Rim Board	1	10	FF
L2 - Bk1	2-00-00	9 1/2" NI-20	1	1	MFD

Accessories					
PlotID	Length	Product	Plies	Net Qty	Fab Type
3/4" Plywood or OSB (23/32" APA Rated Sheathing 48/24 Exposure 1)			1	31	MFD

Connector Summary				
Qty	Manuf	Product	Skew	Supported Mtl
2	SIM	HUC410	-	2- 1 3/4" x 9 1/2" (2.0E 3100) WestFraser LVL
2	SIM	HUS18110	-	1 3/4" x 9 1/2" (2.0E 3100) WestFraser LVL
13	SIM	LT259	-	9 1/2" NI-20

4PLY LVL: 2 ROWS 6-3/4" SDW SCREWS @ 12" O/C

THIS DESIGN COMPLIES WITH:
- PART 4 OR 9 OF OBC 2012 Reg. 332/12 (Jan 2020 Amendment)
- NORDIC LAM CCMC: 13216-R
- NORDIC JOISTS CCMC: 13032-R
- WEST FRASER CCMC: 12904
(REFER TO INDIVIDUAL FLOOR DRAWINGS FOR SPECIFIC LOADS & SPACING)

FLOOR NOTES:
- FLOOR JOIST SYSTEMS ABOVE THE GARAGE HAS BEEN DESIGNED WITHOUT A DIRECTLY APPLIED CEILING. USE APPLICABLE BLOCKING OR STRAPPING WHERE REQUIRED AS INDICATED ON THE FRAMING PLAN.
- BLOCKING MATERIAL WILL BE SUPPLIED AND INDICATED AS "BLOCKING". NO LONGER ONLY 12' LENGTHS.



GRANDOR LUMBER INC
ALPA LUMBER GROUP

JOB:
PHOENIX HOMES
3 STOREY SINGLE
489 DUVERNAY DR
3RD FLOOR 3 OF 3
B2300408-F

DATE: 6/23/2023



