
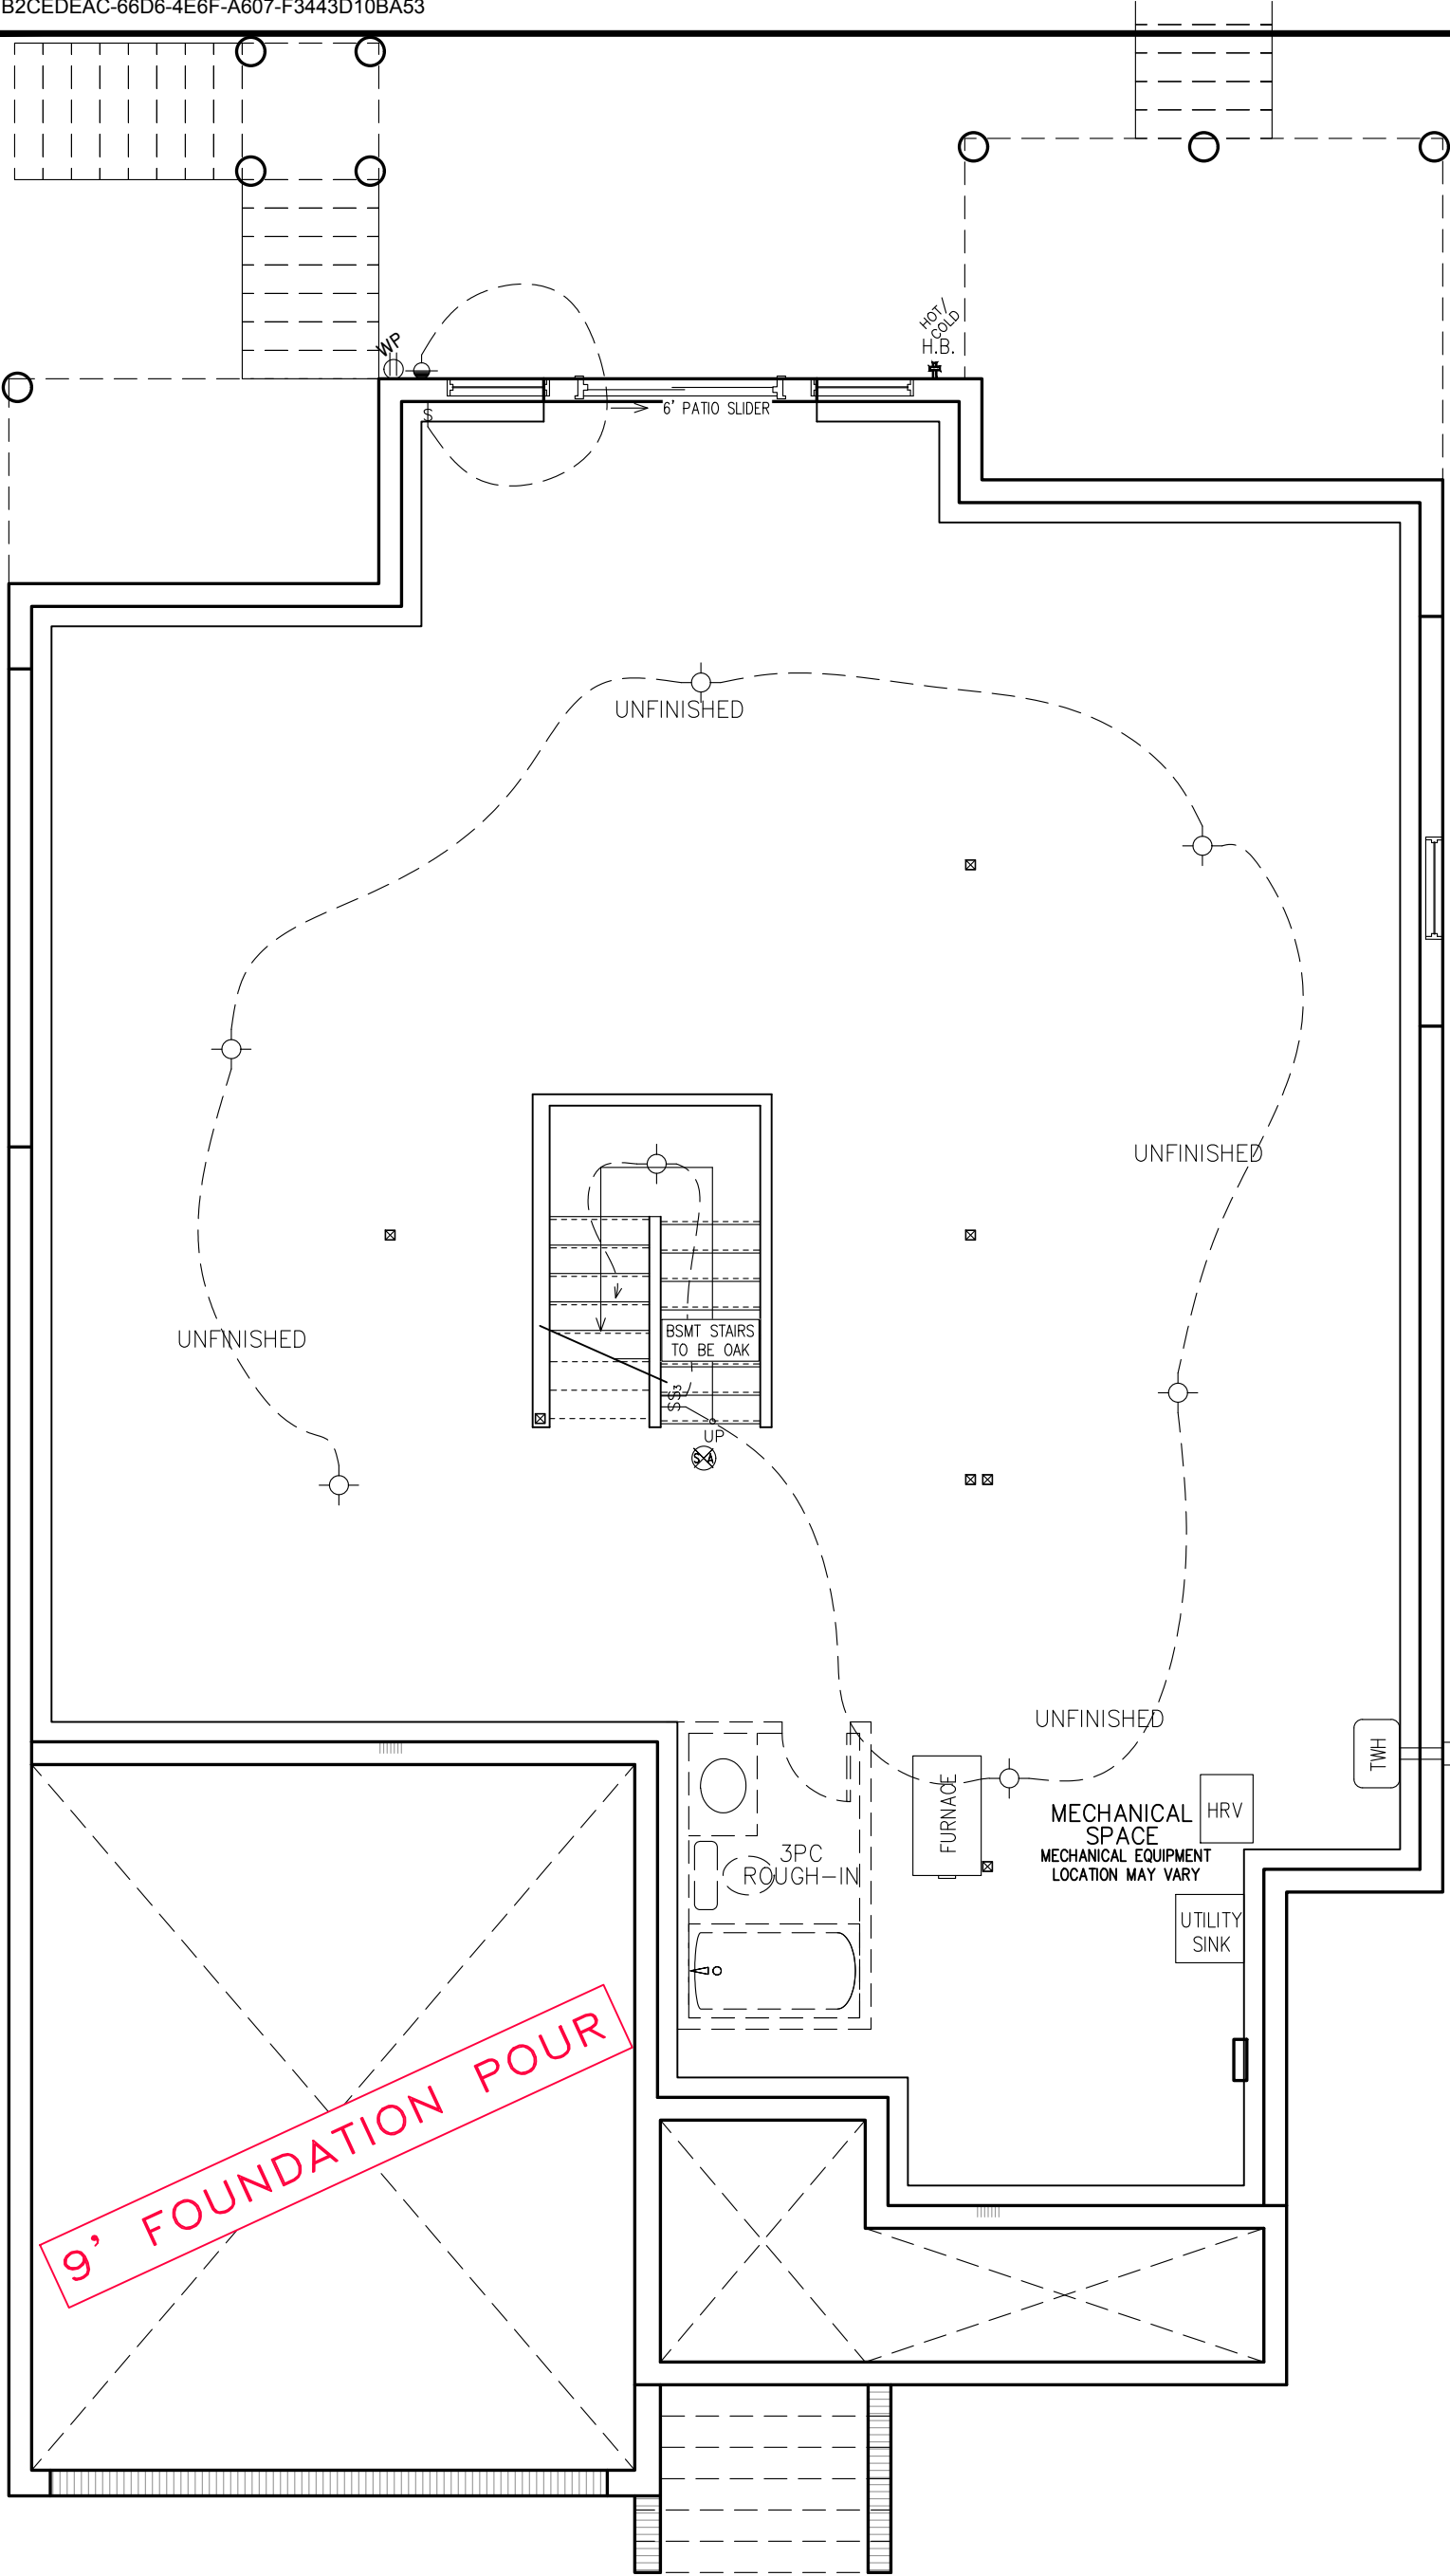


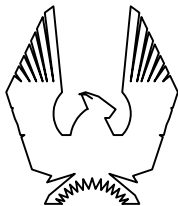


DS
IC


FOUNDATION PLAN (R ELEVATION)

E.& O.E. / FOR REFERENCE ONLY
SUBJECT TO CHANGES

 PHOENIX HOMES	NEWINGTON R – 2022						footprint: 50–22–7	
	SITE: WHITETAIL RIDGE			4	BEP BLACKLINES	24/04/24	CB	drawn by: SP
	LOT NUMBER: 123			3	B1 BLACKLINES	19/03/24	CB	date: JUN 12/16
	CIVIC ADDRESS: 148 FRANK FISHER CRESCENT			2	KITCHEN LIGHT UPDATE	20/10/22	SP	scale: 3/16”=1’–0”
				1	FOR LAYOUTS AND STRUCTURE REVIEW	11/03/22	SP	D.C.L. – A-11
			No.	Description	dd/mm/yy	By	sheet no:	2R of 9
			REVISIONS					

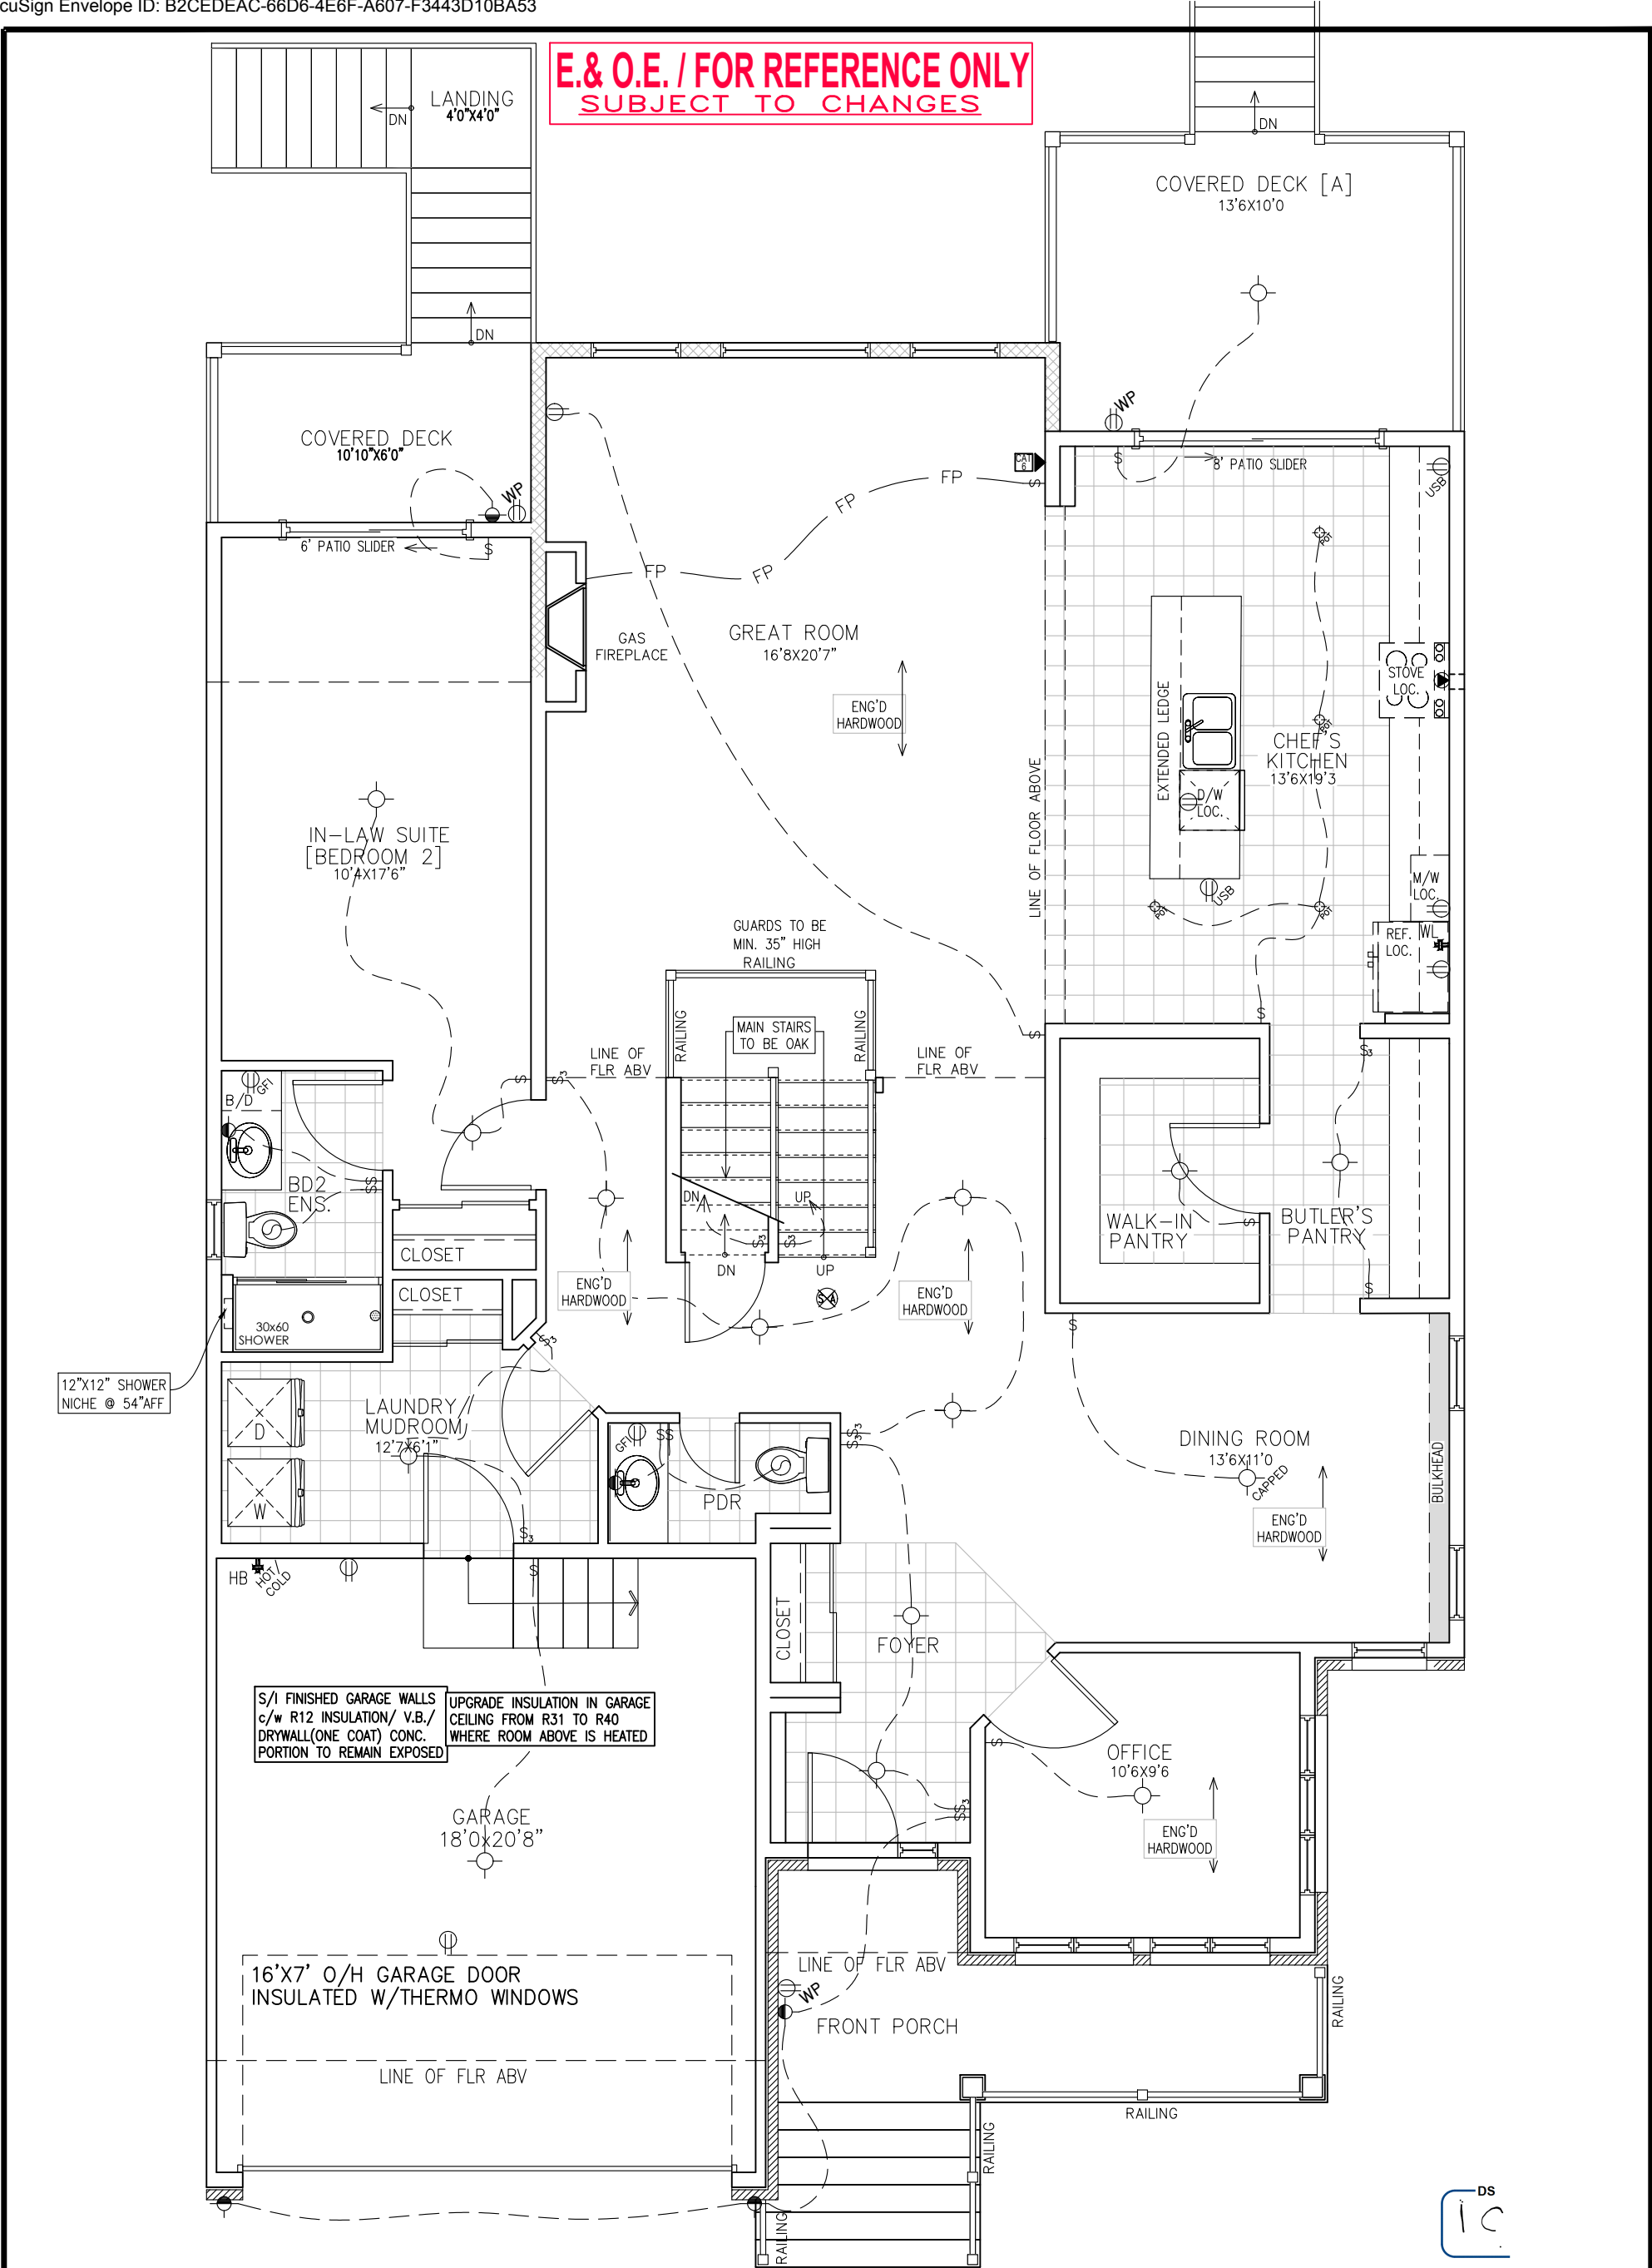

GROUND FLOOR PLAN (ELEVATION R)

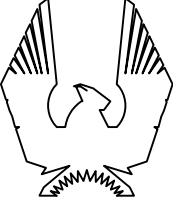

PHOENIX HOMES

NEWINGTON R – 2022

SITE: WHITETAIL RIDGE

LOT NUMBER: **123**

CIVIC ADDRESS:
148 FRANK FISHER CRESCENT

4	BEP BLACKLINES	24/04/24	CB
3	B1 BLACKLINES	19/03/24	CB
2	KITCHEN LIGHT UPDATE	20/10/22	SP
1	FOR LAYOUTS AND STRUCTURE REVIEW	11/03/22	SP
No.	Description	dd/mm/yy	By
REVISIONS			

footprint: 50–22–7

drawn by: SP


date: JUN 12/16

scale: 3/16"=1'–0"

D.C.L. – A–11


sheet no:

3R of 9

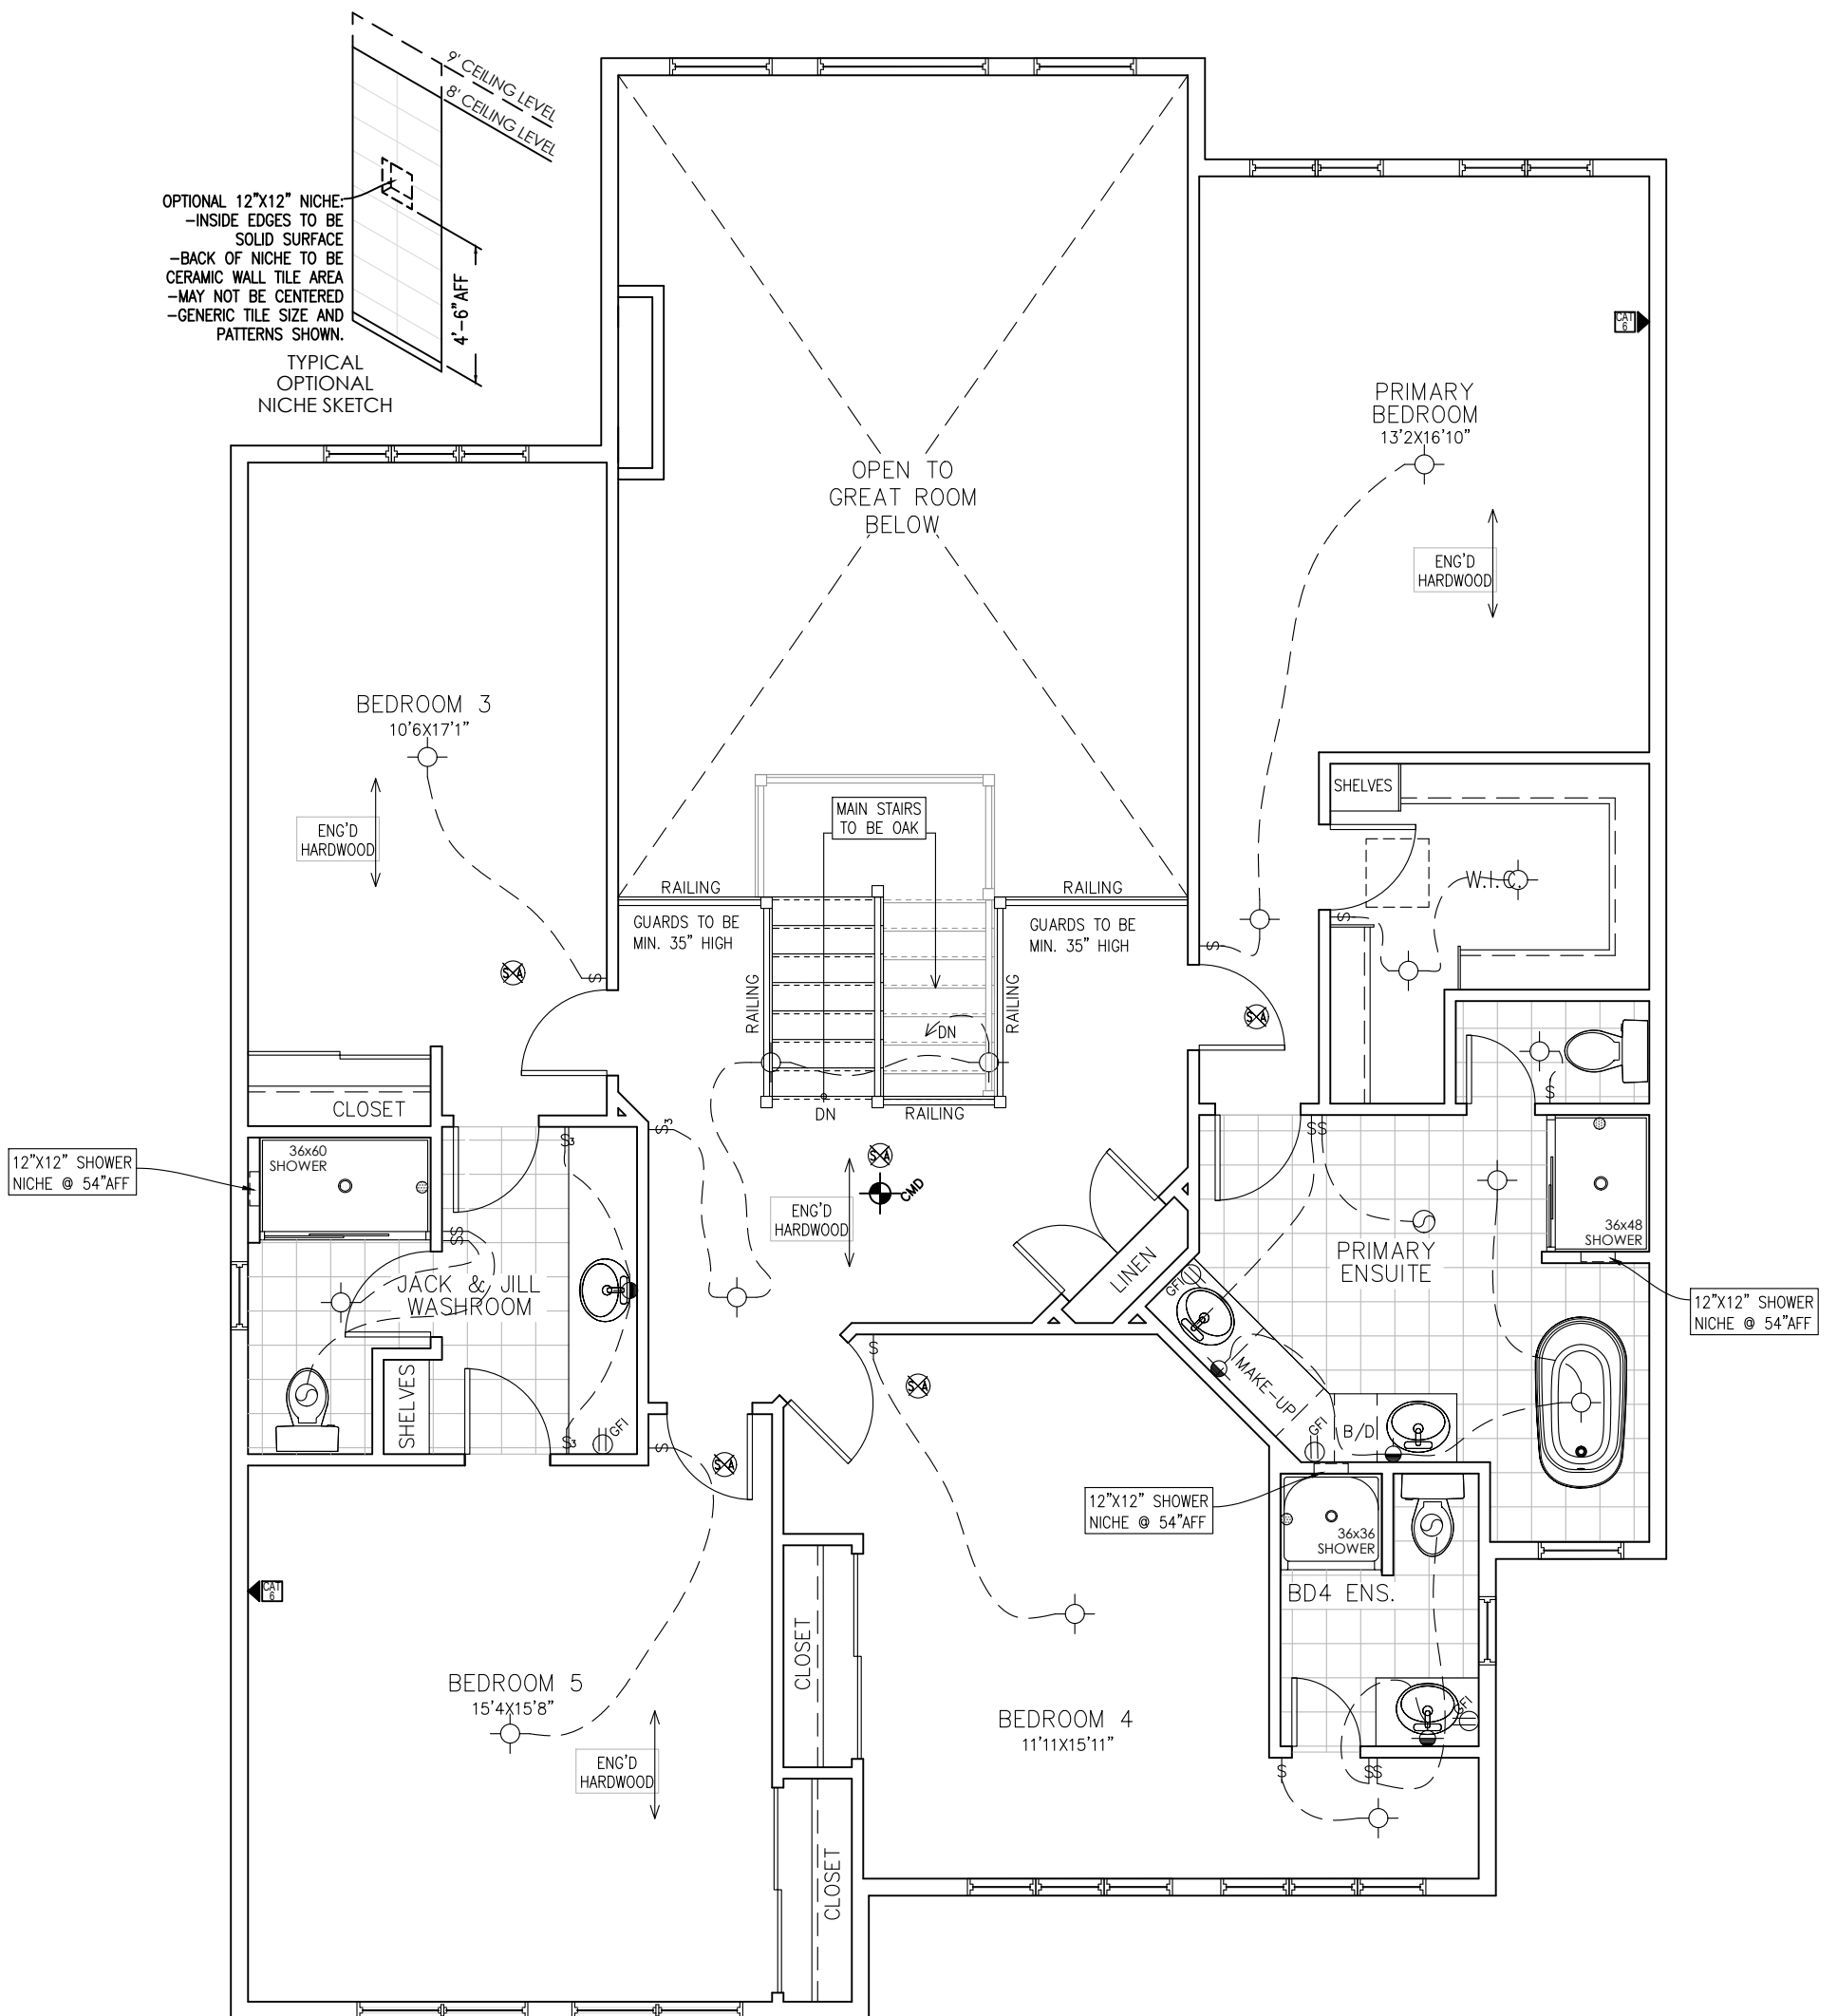

SECOND FLOOR PLAN (ELEVATION R)

9' SECOND FLOOR

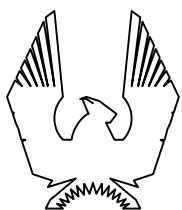

PHOENIX HOMES

NEWINGTON R – 2022

SITE: WHITETAIL RIDGE

LOT NUMBER:

CIVIC ADDRESS:
148 FRANK FISHER CRESCENT

1 2 3

4	BEP BLACKLINES	24/04/24	CB
3	B1 BLACKLINES	19/03/24	CB
2	KITCHEN LIGHT UPDATE	20/10/22	SP
1	FOR LAYOUTS AND STRUCTURE REVIEW	11/03/22	SP
No.	Description	dd/mm/yy	By
REVISIONS			

footprint: 50-22-7	
drawn by: SP	
date: JUN 12/16	
scale: 3/16"=1'-0"	
D.C.L. - A-11	
sheet no:	

9' SECOND FLOOR



16'X7' O/H GARAGE DOOR
INSULATED W/THERMO WINDOWS

E.& O.E. / FOR REFERENCE ONLY
SUBJECT TO CHANGES

9' FOUNDATION POUR

DS
IC

ELEVATION R

PHOENIX HOMES

NEWINGTON R – 2022

SITE: WHITETAIL RIDGE

LOT NUMBER:

123

CIVIC ADDRESS:
148 FRANK FISHER CRESCENT

4	BEP BLACKLINES	24/04/24	CB
3	B1 BLACKLINES	19/03/24	CB
2	KITCHEN LIGHT UPDATE	20/10/22	SP
1	FOR LAYOUTS AND STRUCTURE REVIEW	11/03/22	SP
No.	Description	dd/mm/yy	By
REVISIONS			

footprint: 50–22–7

drawn by: SP

date: JUN 12/16

scale: 3/16"=1'–0"

D.C.L. – A-11

sheet no:

5R of 9

9' SECOND FLOOR



9' FOUNDATION POUR

DS
IC

ELEVATION R



NEWINGTON R – 2022

SITE: WHITETAIL RIDGE

LOT NUMBER: 123

CIVIC ADDRESS:
148 FRANK FISHER CRESCENT

4	BEP BLACKLINES	24/04/24	CB
3	B1 BLACKLINES	19/03/24	CB
2	KITCHEN LIGHT UPDATE	20/10/22	SP
1	FOR LAYOUTS AND STRUCTURE REVIEW	11/03/22	SP
No.	Description	dd/mm/yy	By
REVISIONS			

footprint: 50–22–7

drawn by: SP

date: JUN 12/16

scale: 3/16"=1'–0"


D.C.L. – A-11

sheet no: 5

6R of 9

9' FOUNDATION POUR

9' SECOND FLOOR

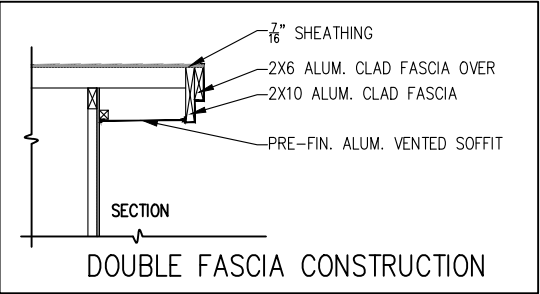

DS
IC

LEFT SIDE ELEVATION R

E.& O.E. / FOR REFERENCE ONLY
SUBJECT TO CHANGES

footprint:	50-22-7
drawn by:	SP
date:	JUN 12/16
scale:	3/16"=1'-0"
D.C.L. - A-11	
sheet no:	7R of 9

No.	Description	By
4	BEP BLACKLINES	24/04/24 CB
3	B1 BLACKLINES	19/03/24 CB
2	KITCHEN LIGHT UPDATE	20/10/22 SP
1	FOR LAYOUTS AND STRUCTURE REVIEW	11/03/22 SP
REVISIONS		

NEWINGTON R - 2022

SITE: WHITETAIL RIDGE

LOT NUMBER: 123

CIVIC ADDRESS: 148 FRANK FISHER CRESCENT

PHOENIX HOMES

9' SECOND FLOOR
9' FOUNDATION POUR

E.& O.E. / FOR REFERENCE ONLY
SUBJECT TO CHANGES

DS
IC



RIGHT SIDE ELEVATION R

footprint:	50-22-7
drawn by:	SP
date:	JUN 12/16
scale:	3/16"=1'-0"
D.C.L. - A-11	
sheet no:	8R of 9

No.	Description	By
4	BEP BLACKLINES	24/04/24 CB
3	B1 BLACKLINES	19/03/24 CB
2	KITCHEN LIGHT UPDATE	20/10/22 SP
1	FOR LAYOUTS AND STRUCTURE REVIEW	11/03/22 SP
REVISIONS		

NEWINGTON R - 2022
SITE: WHITETAIL RIDGE
LOT NUMBER: 123
CIVIC ADDRESS: 148 FRANK FISHER CRESCENT

PHOENIX HOMES