

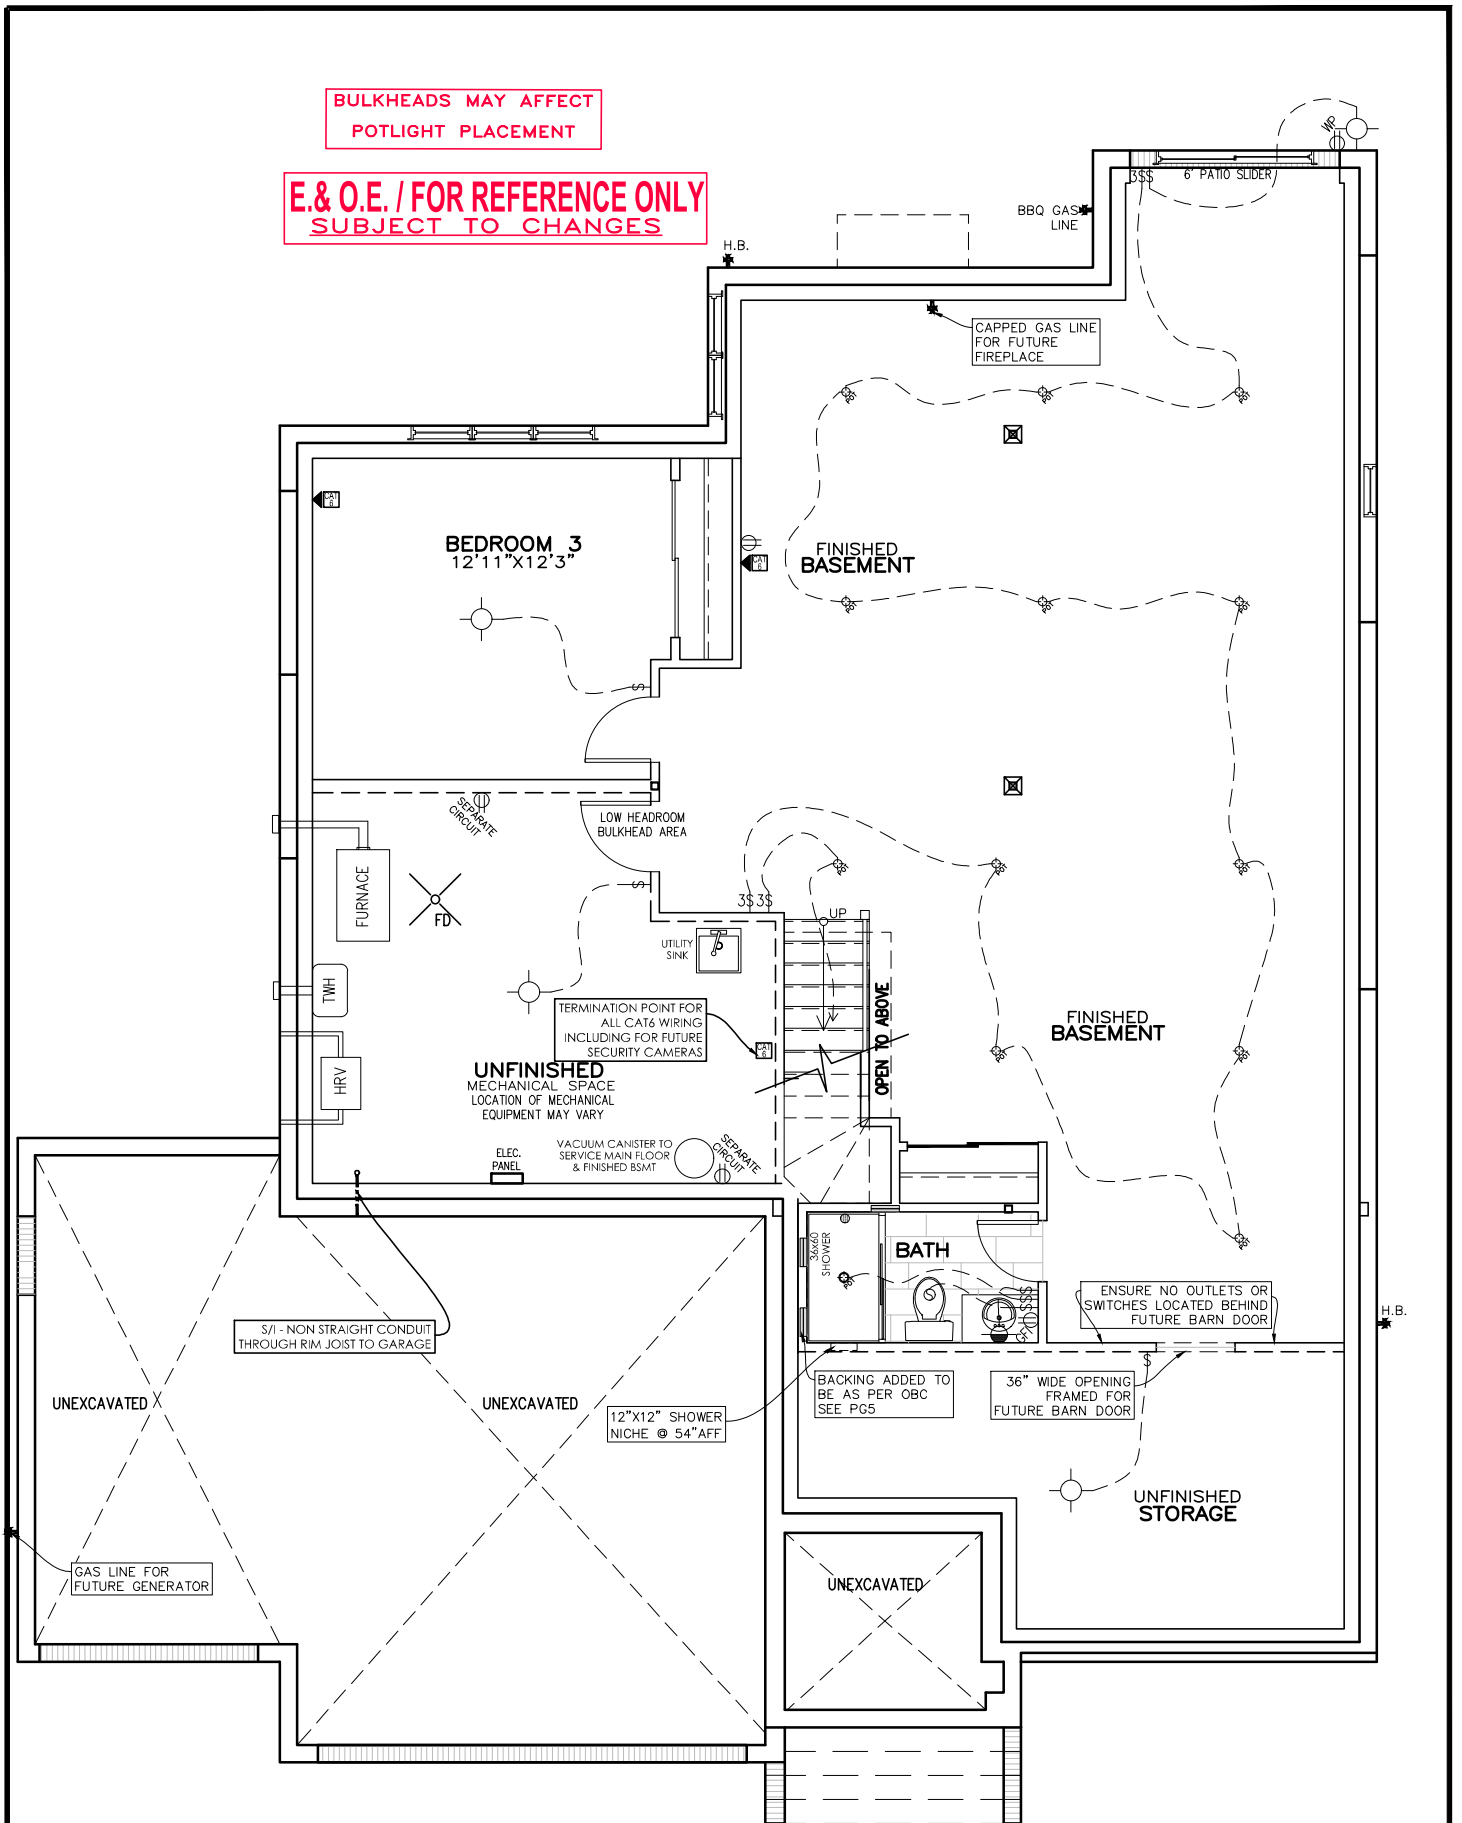


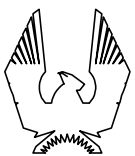

FOUNDATION PLAN
ELEVATION C

 

OAKSIDE C - 2022

SITE: WHITETAIL RIDGE PH.3

LOT NUMBER:


127

CIVIC ADDRESS:
132 FRANK FISHER CRESCENT


15	FINAL BLACKLINES REVISED	02/04/24	CB
14	FINAL BLACKLINES REVISED	01/04/24	CB
13	FINAL BLACKLINES	22/03/24	CB
12	BLACKLINES ISSUED WITH BACKING SKETCHES	05/03/24	CB
11	RE-ISSUED FOR ENGINEERING	26/10/23	CB
10	RE-ISSUED FOR LAYOUTS	13/10/23	CB
No.	Description	dd/mm/yy	By
REVISIONS			

footprint: B-20	
drawn by: SP	
date: JAN 13/16	
scale: 3/16"=1'-0"	
sheet no: D.C.L.-A-11	


E.&O.E. / FOR REFERENCE ONLY
SUBJECT TO CHANGES

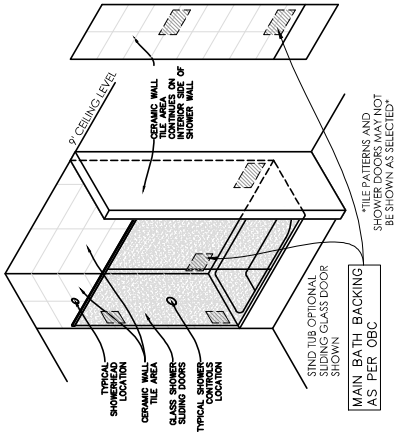


**GUEST BR
SHOWER BACKING SKETCH**
APPROX. LOCATIONS SHOWN

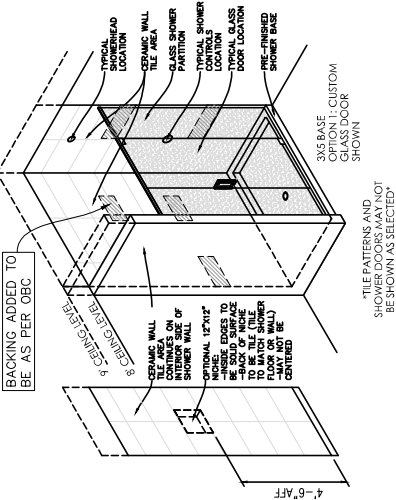


**PR. ENSUITE & BSMT BATH
SHOWER BACKING SKETCH**
APPROX. LOCATIONS SHOWN

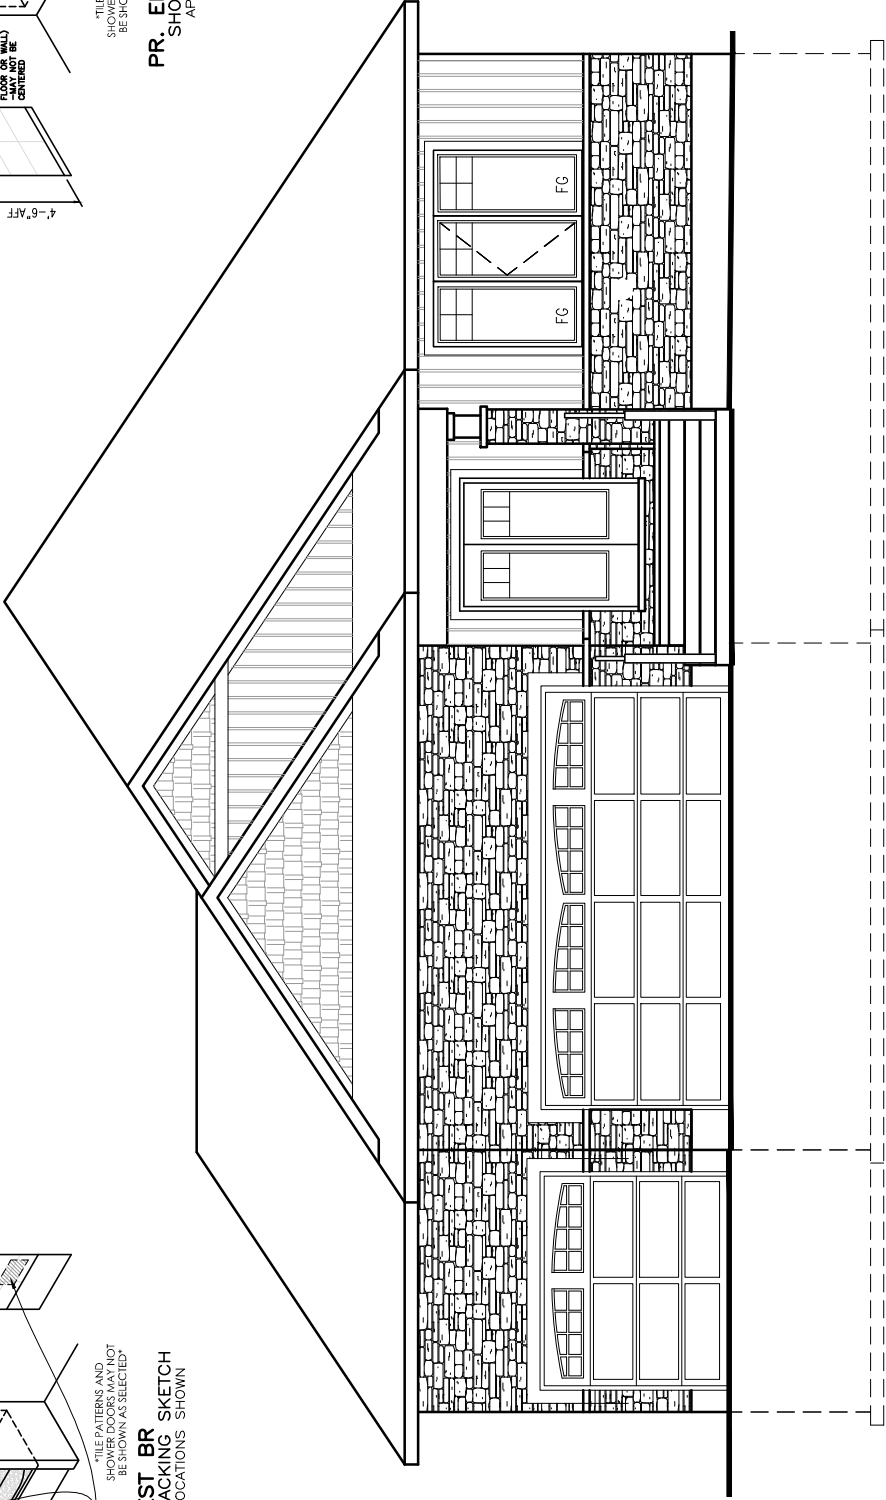

FRONT ELEVATION C

 

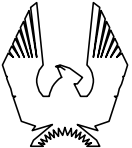

PHOENIX HOMES

OAKSIDE C – 2022

SITE: WHITETAIL RIDGE PH.3

LOT NUMBER: 127

CIVIC ADDRESS:
132 FRANK FISHER CRESCENT

15	FINAL BLACKLINES REVISED	02/04/24	CB
14	FINAL BLACKLINES REVISED	01/04/24	CB
13	FINAL BLACKLINES	22/03/24	CB
12	BLACKLINES ISSUED WITH BACKING SKETCHES	05/03/24	CB
11	RE-ISSUED FOR ENGINEERING	26/10/23	CB
10	RE-ISSUED FOR LAYOUTS	13/10/23	CB
No.	Description	dd/mm/yy	By
REVISIONS			

footprint: B–20

drawn by: SP

date: JAN 13/16

scale: 3/16"=1'–0"

sheet no: D.C.L.–A–11

5 of 9

E.&O.E. / FOR REFERENCE ONLY
SUBJECT TO CHANGES



PHOENIX HOMES

OAKSIDE C – 2022

SITE: WHITETAIL RIDGE PH.3

LOT NUMBER: 127

CIVIC ADDRESS:
132 FRANK FISHER CRESCENT

15	FINAL BLACKLINES REVISED	02/04/24	CB
14	FINAL BLACKLINES REVISED	01/04/24	CB
13	FINAL BLACKLINES	22/03/24	CB
12	BLACKLINES ISSUED WITH BACKING SKETCHES	05/03/24	CB
11	RE-ISSUED FOR ENGINEERING	26/10/23	CB
10	RE-ISSUED FOR LAYOUTS	13/10/23	CB
No. Description		dd/mm/yy	By
REVISIONS			

footprint: B– 20


drawn by: SP

date: JAN 13/16

scale: 3/16"=1'–0"

sheet no: D.C.L.–A–11


6 of 9

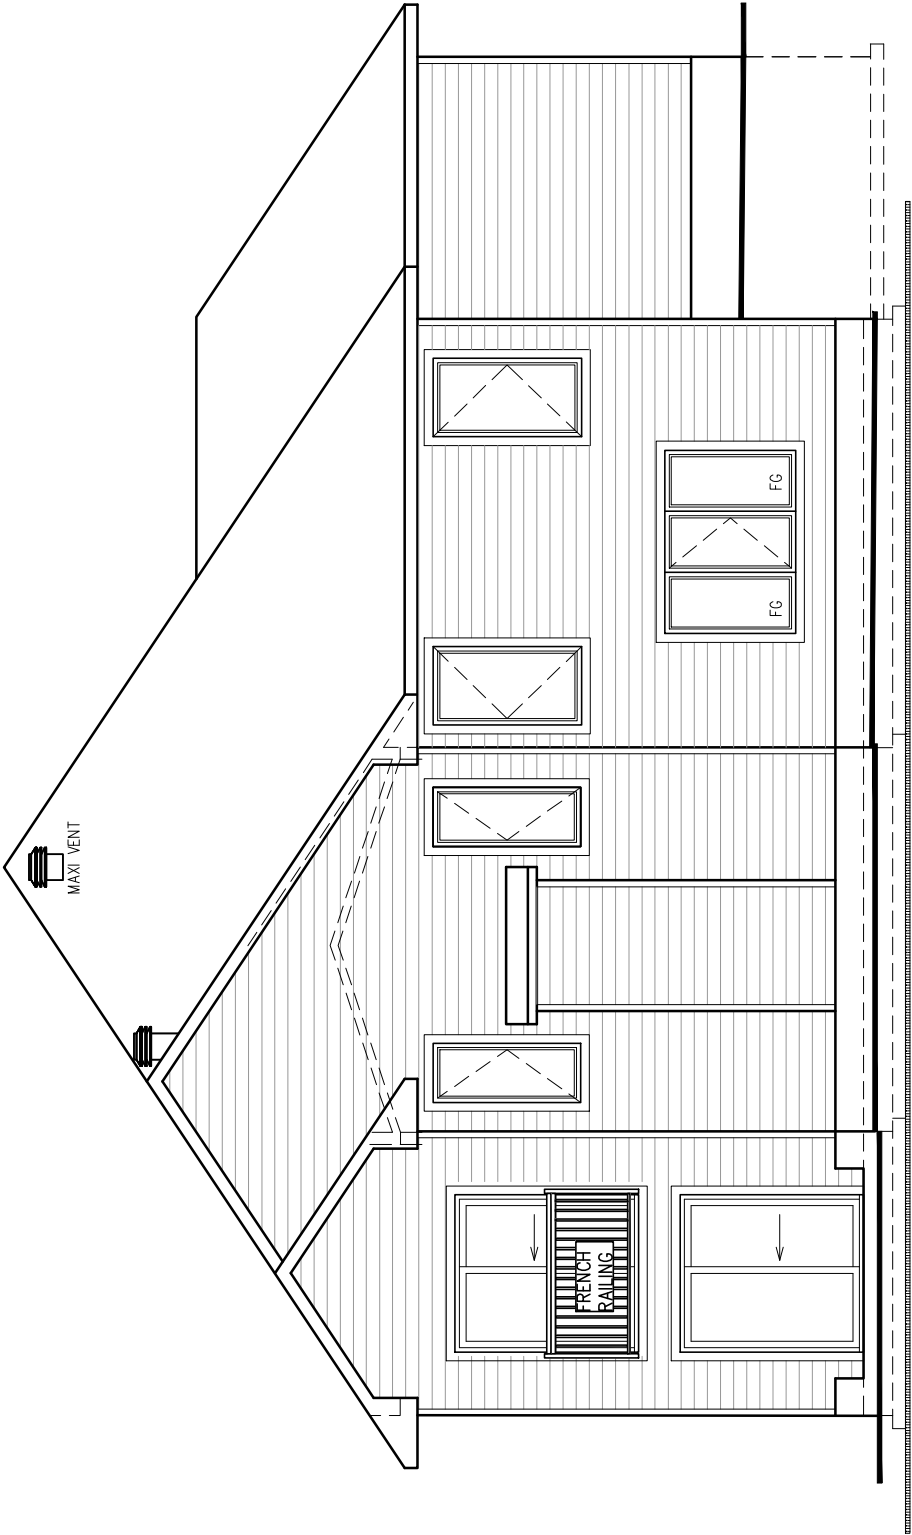

REAR ELEVATION C

DS DS
CS CS

E.&O.E. / FOR REFERENCE ONLY
SUBJECT TO CHANGES

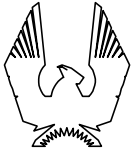

PHOENIX HOMES

OAKSIDE C – 2022

SITE: WHITETAIL RIDGE PH.3


LOT NUMBER:

127

CIVIC ADDRESS:
132 FRANK FISHER CRESCENT

15	FINAL BLACKLINES REVISED	02/04/24	CB
14	FINAL BLACKLINES REVISED	01/04/24	CB
13	FINAL BLACKLINES	22/03/24	CB
12	BLACKLINES ISSUED WITH BACKING SKETCHES	05/03/24	CB
11	RE-ISSUED FOR ENGINEERING	26/10/23	CB
10	RE-ISSUED FOR LAYOUTS	13/10/23	CB
No. Description		dd/mm/yy	By
REVISIONS			


footprint:	B-20
drawn by:	SP
date:	JAN 13/16
scale:	3/16"=1'-0"
sheet no:	
D.C.L.-A-11	7 of 9

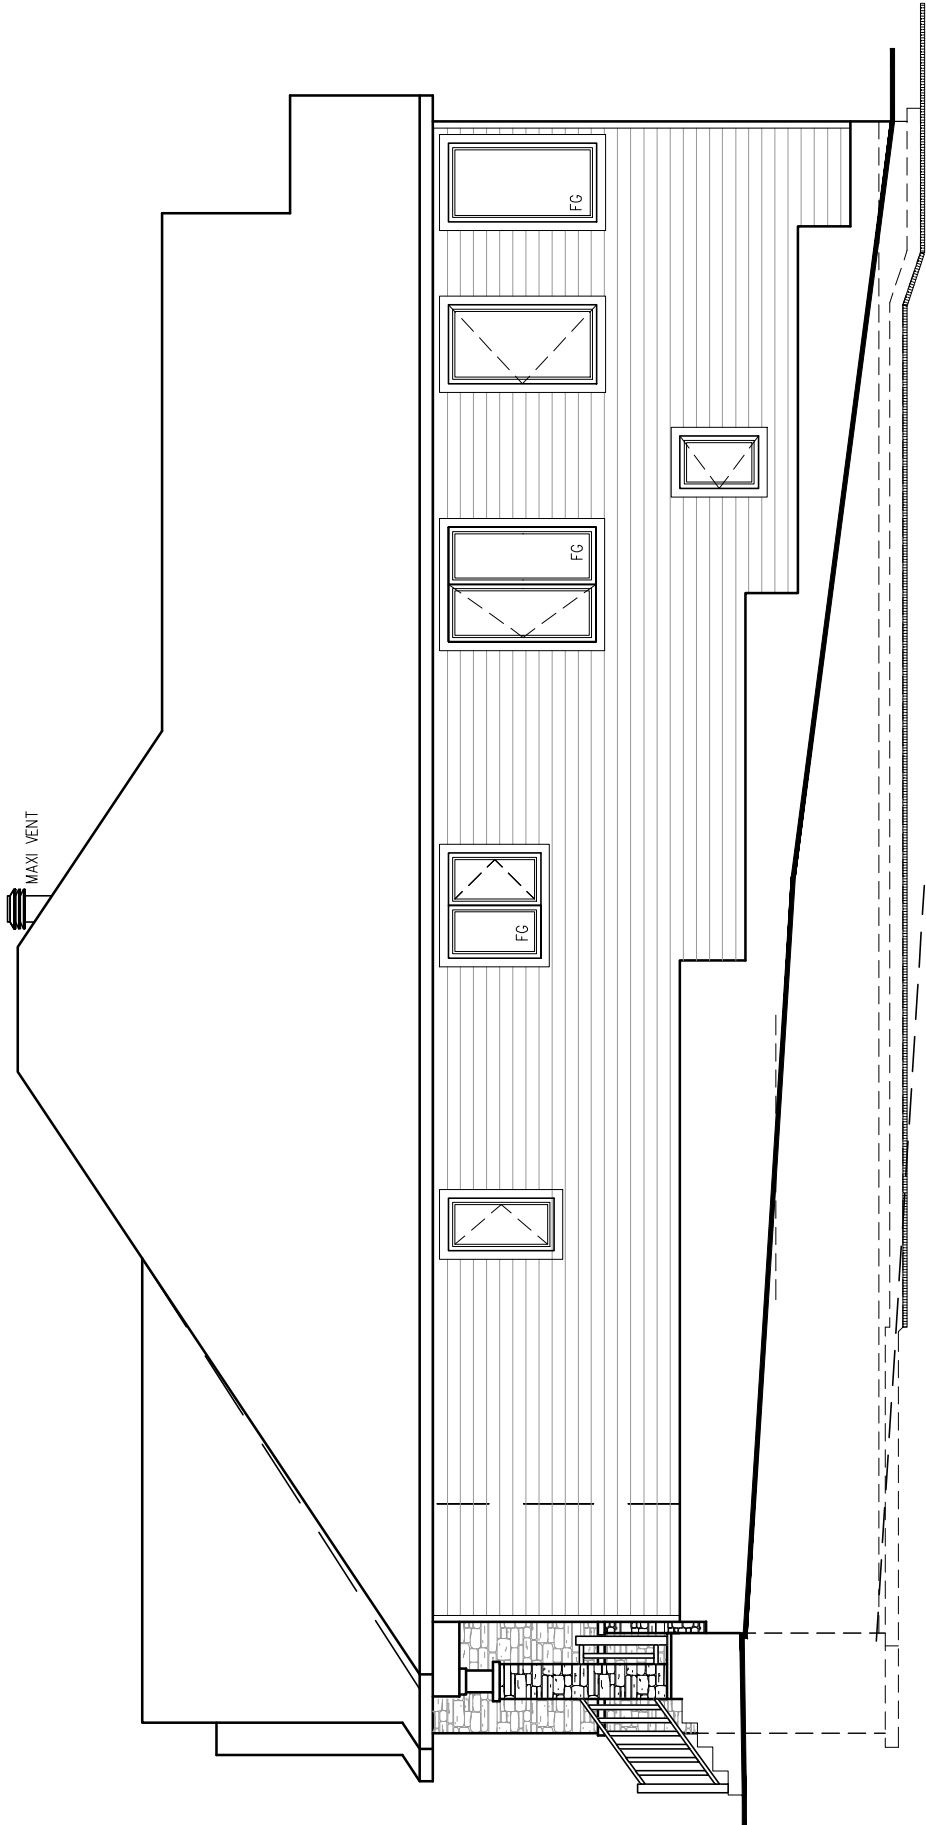

RIGHT SIDE ELEVATION C

CS DS
CS DS

E & O.E. / FOR REFERENCE ONLY
SUBJECT TO CHANGES

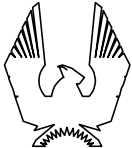

PHOENIX HOMES

OAKSIDE C – 2022

SITE: WHITETAIL RIDGE PH.3


LOT NUMBER:

127

CIVIC ADDRESS:
132 FRANK FISHER CRESCENT

15	FINAL BLACKLINES REVISED	02/04/24	CB
14	FINAL BLACKLINES REVISED	01/04/24	CB
13	FINAL BLACKLINES	22/03/24	CB
12	BLACKLINES ISSUED WITH BACKING SKETCHES	05/03/24	CB
11	RE-ISSUED FOR ENGINEERING	26/10/23	CB
10	RE-ISSUED FOR LAYOUTS	13/10/23	CB
No. Description		dd/mm/yy	By
REVISIONS			

footprint: B–20	
drawn by: SP	
date: JAN 13/16	
scale: 3/16"=1'-0"	
sheet no:	8 of 9
D.C.L.–A–11	

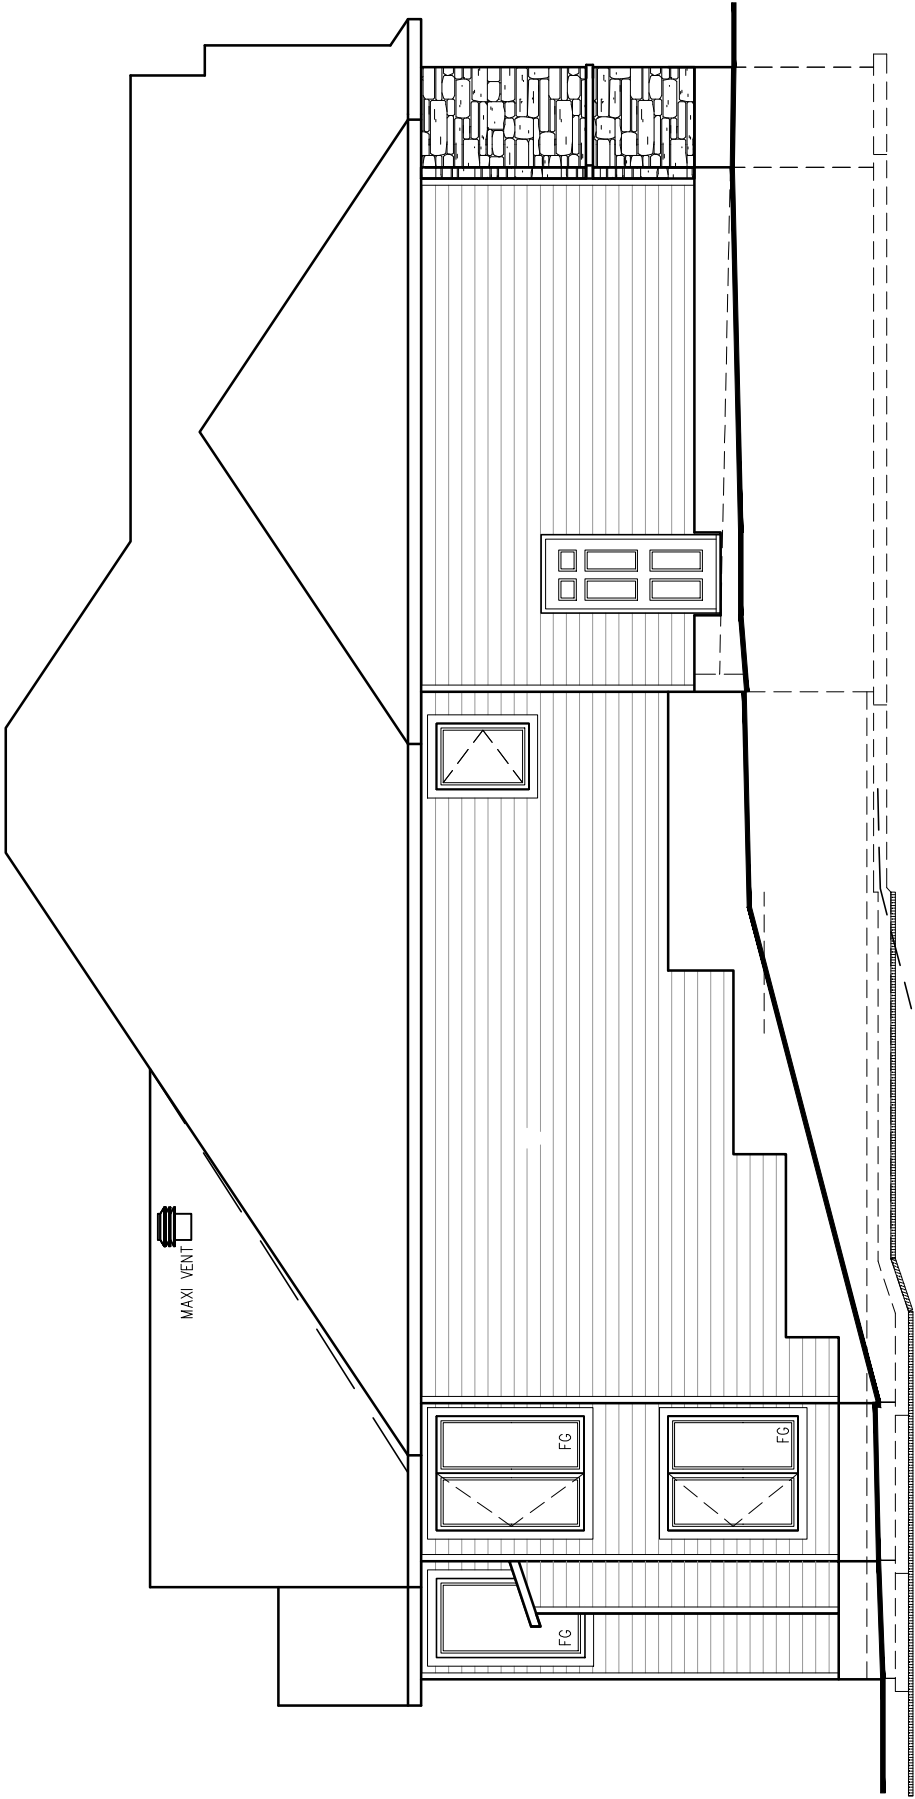

LEFT SIDE ELEVATION C

CS CS