


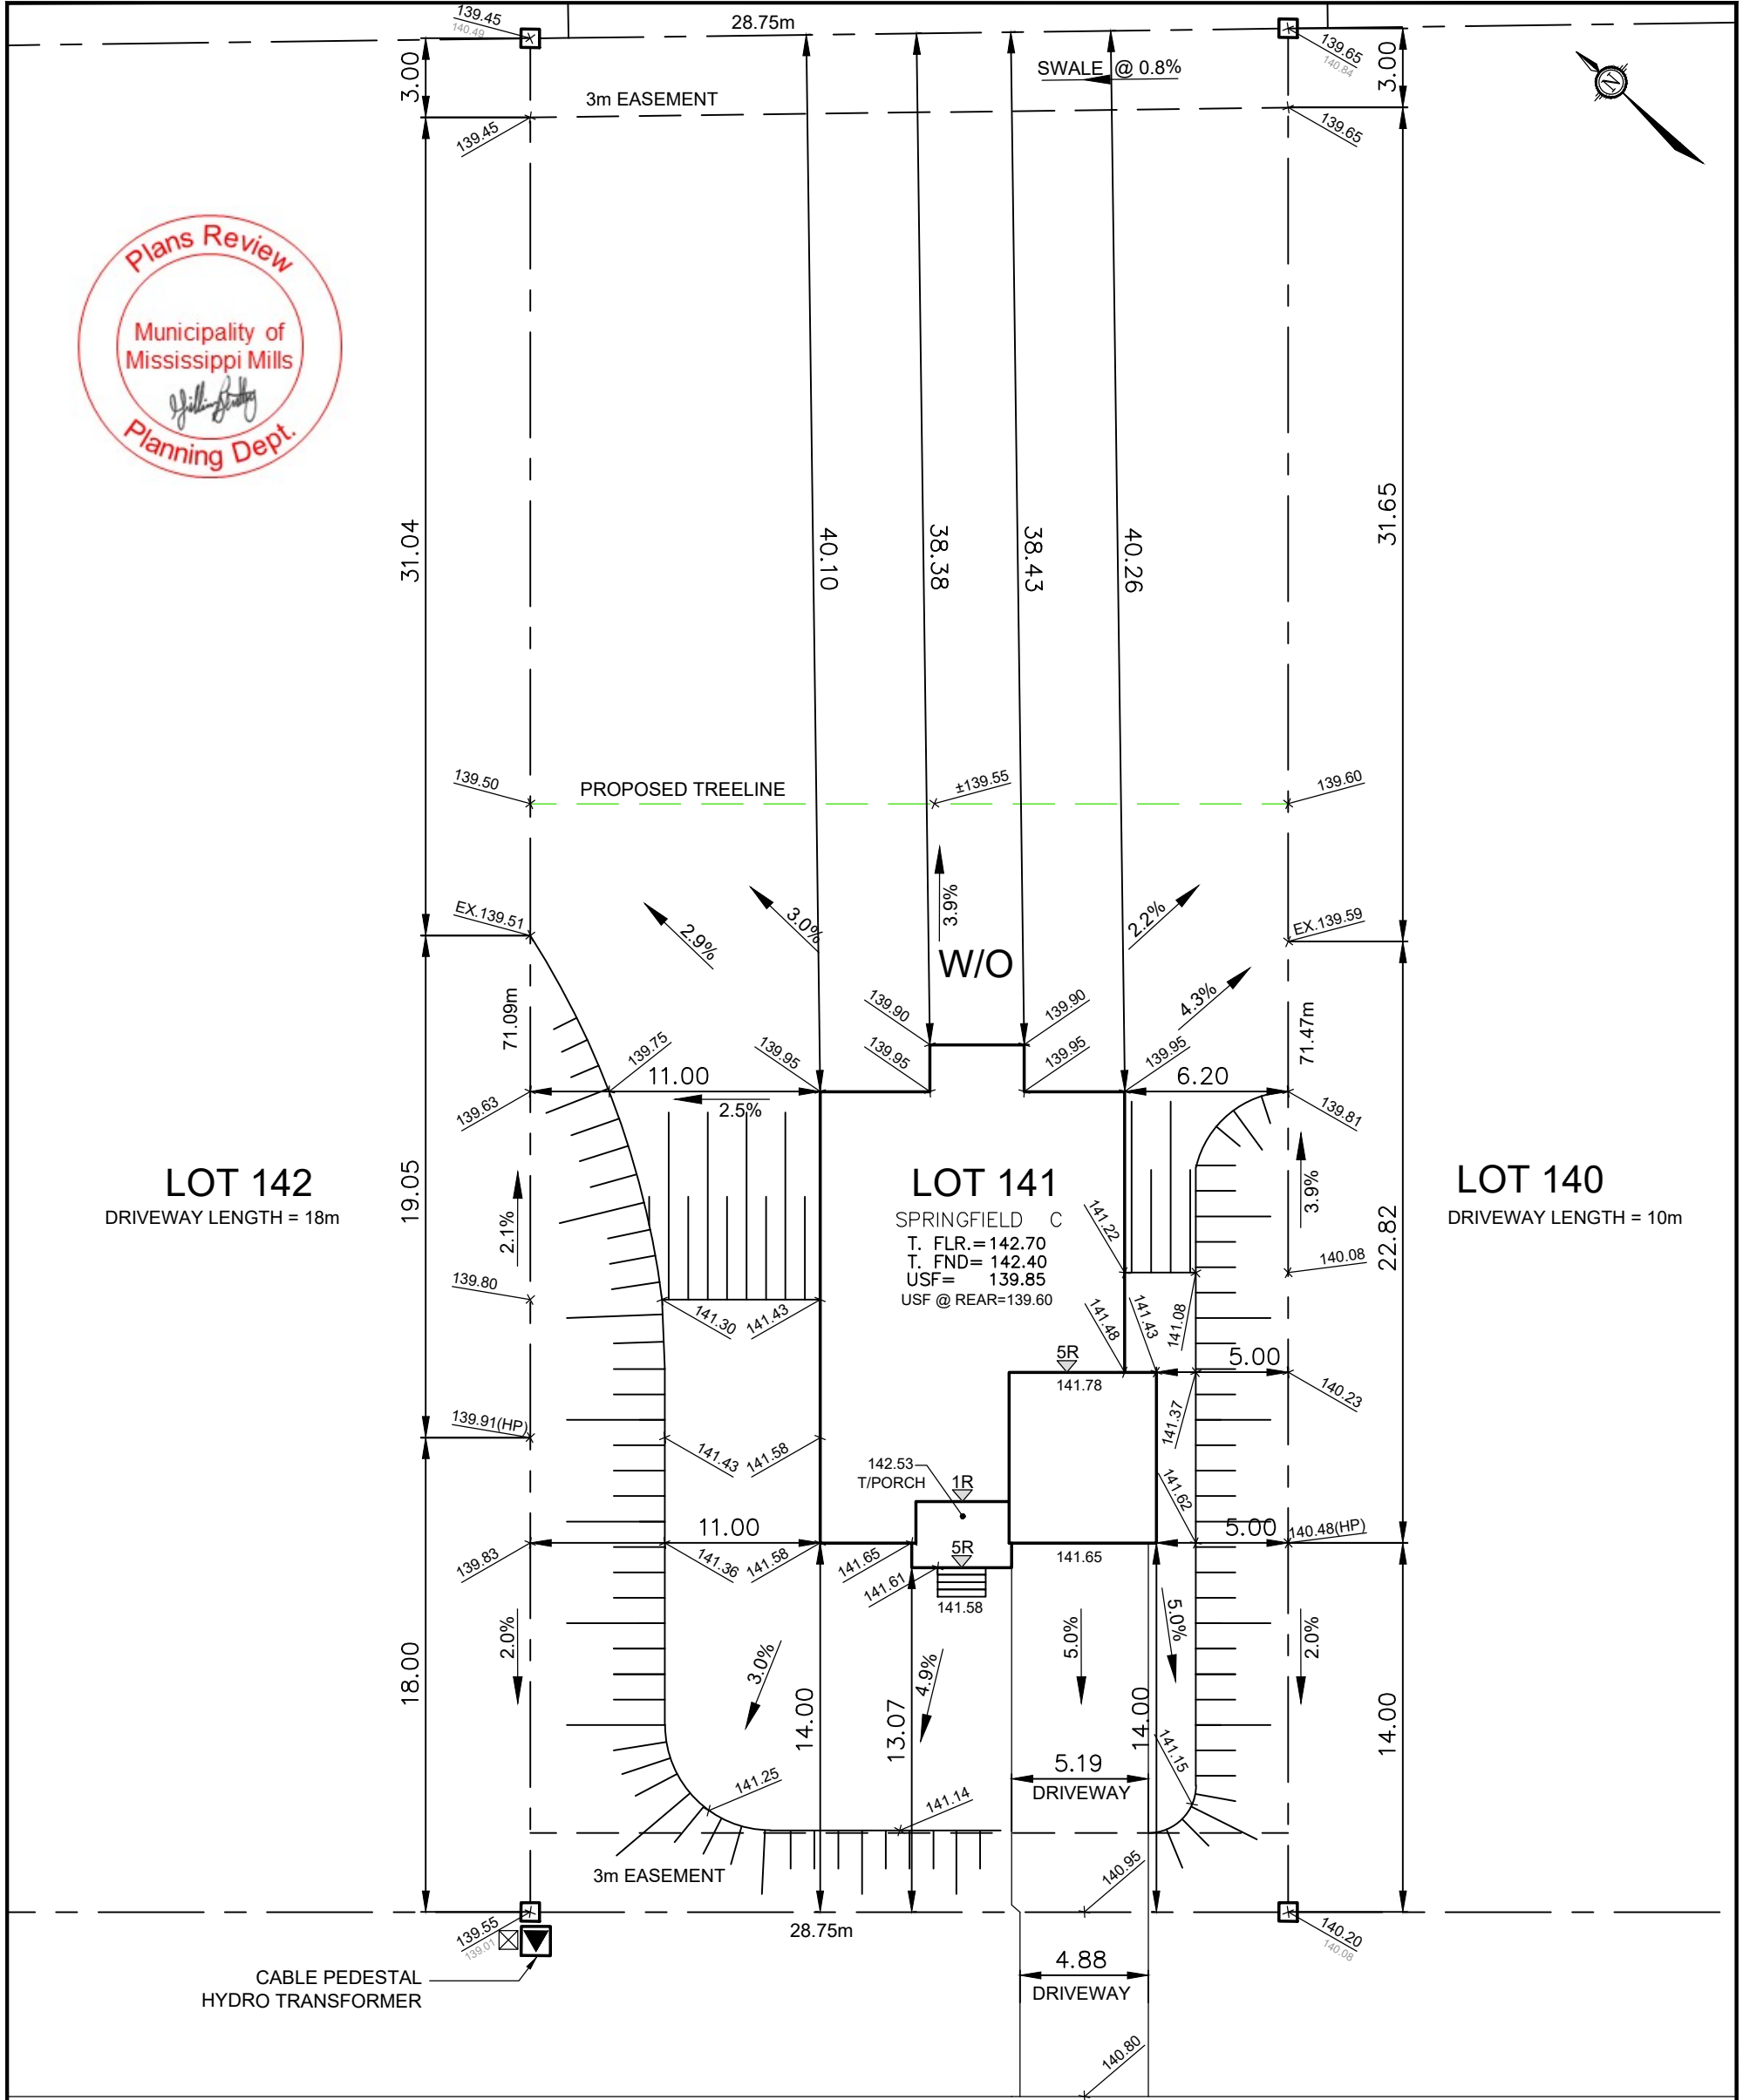

FRANK FISHER CRESCENT

Owner/Applicant
DCR/PHOENIX HOMES

Telephone # 723-9227
Plan # 27M-47

Project name WHITE TAIL RIDGE
Civic Address 127 FRANK FISHER CR.
House model i SPRINGFIELD C

Bldg. Ht. 7.72 m
Lot coverage 10.5 %
Scale 1:250
Sod Area 1929 m²
Asphalt Area 107 m²

CHECKED/APPROVED BY: T.L.MAK ENG.

REV. FEB 7, 2024 - CB



LOT 141 **SITE/GRADING PLAN**
WHITE TAIL RIDGE PH.IV

INDIVIDUAL LOT GRADING REVIEW SUMMARY FOR SITED HOUSE AS COMPARED WITH OVERALL SUBDIVISION PLAN

NOTE: THIS PLAN IS NOT A SURVEY PLAN OR SUBDIVISION PLAN WITHIN THE MEANING OF PLANNING ACT.
THIS PLAN IS FOR REFERENCE ONLY AND IS PRELIMINARY IN NATURE, ALL DIMENSIONS SHOWN ARE APPROXIMATE. E.O&E.