


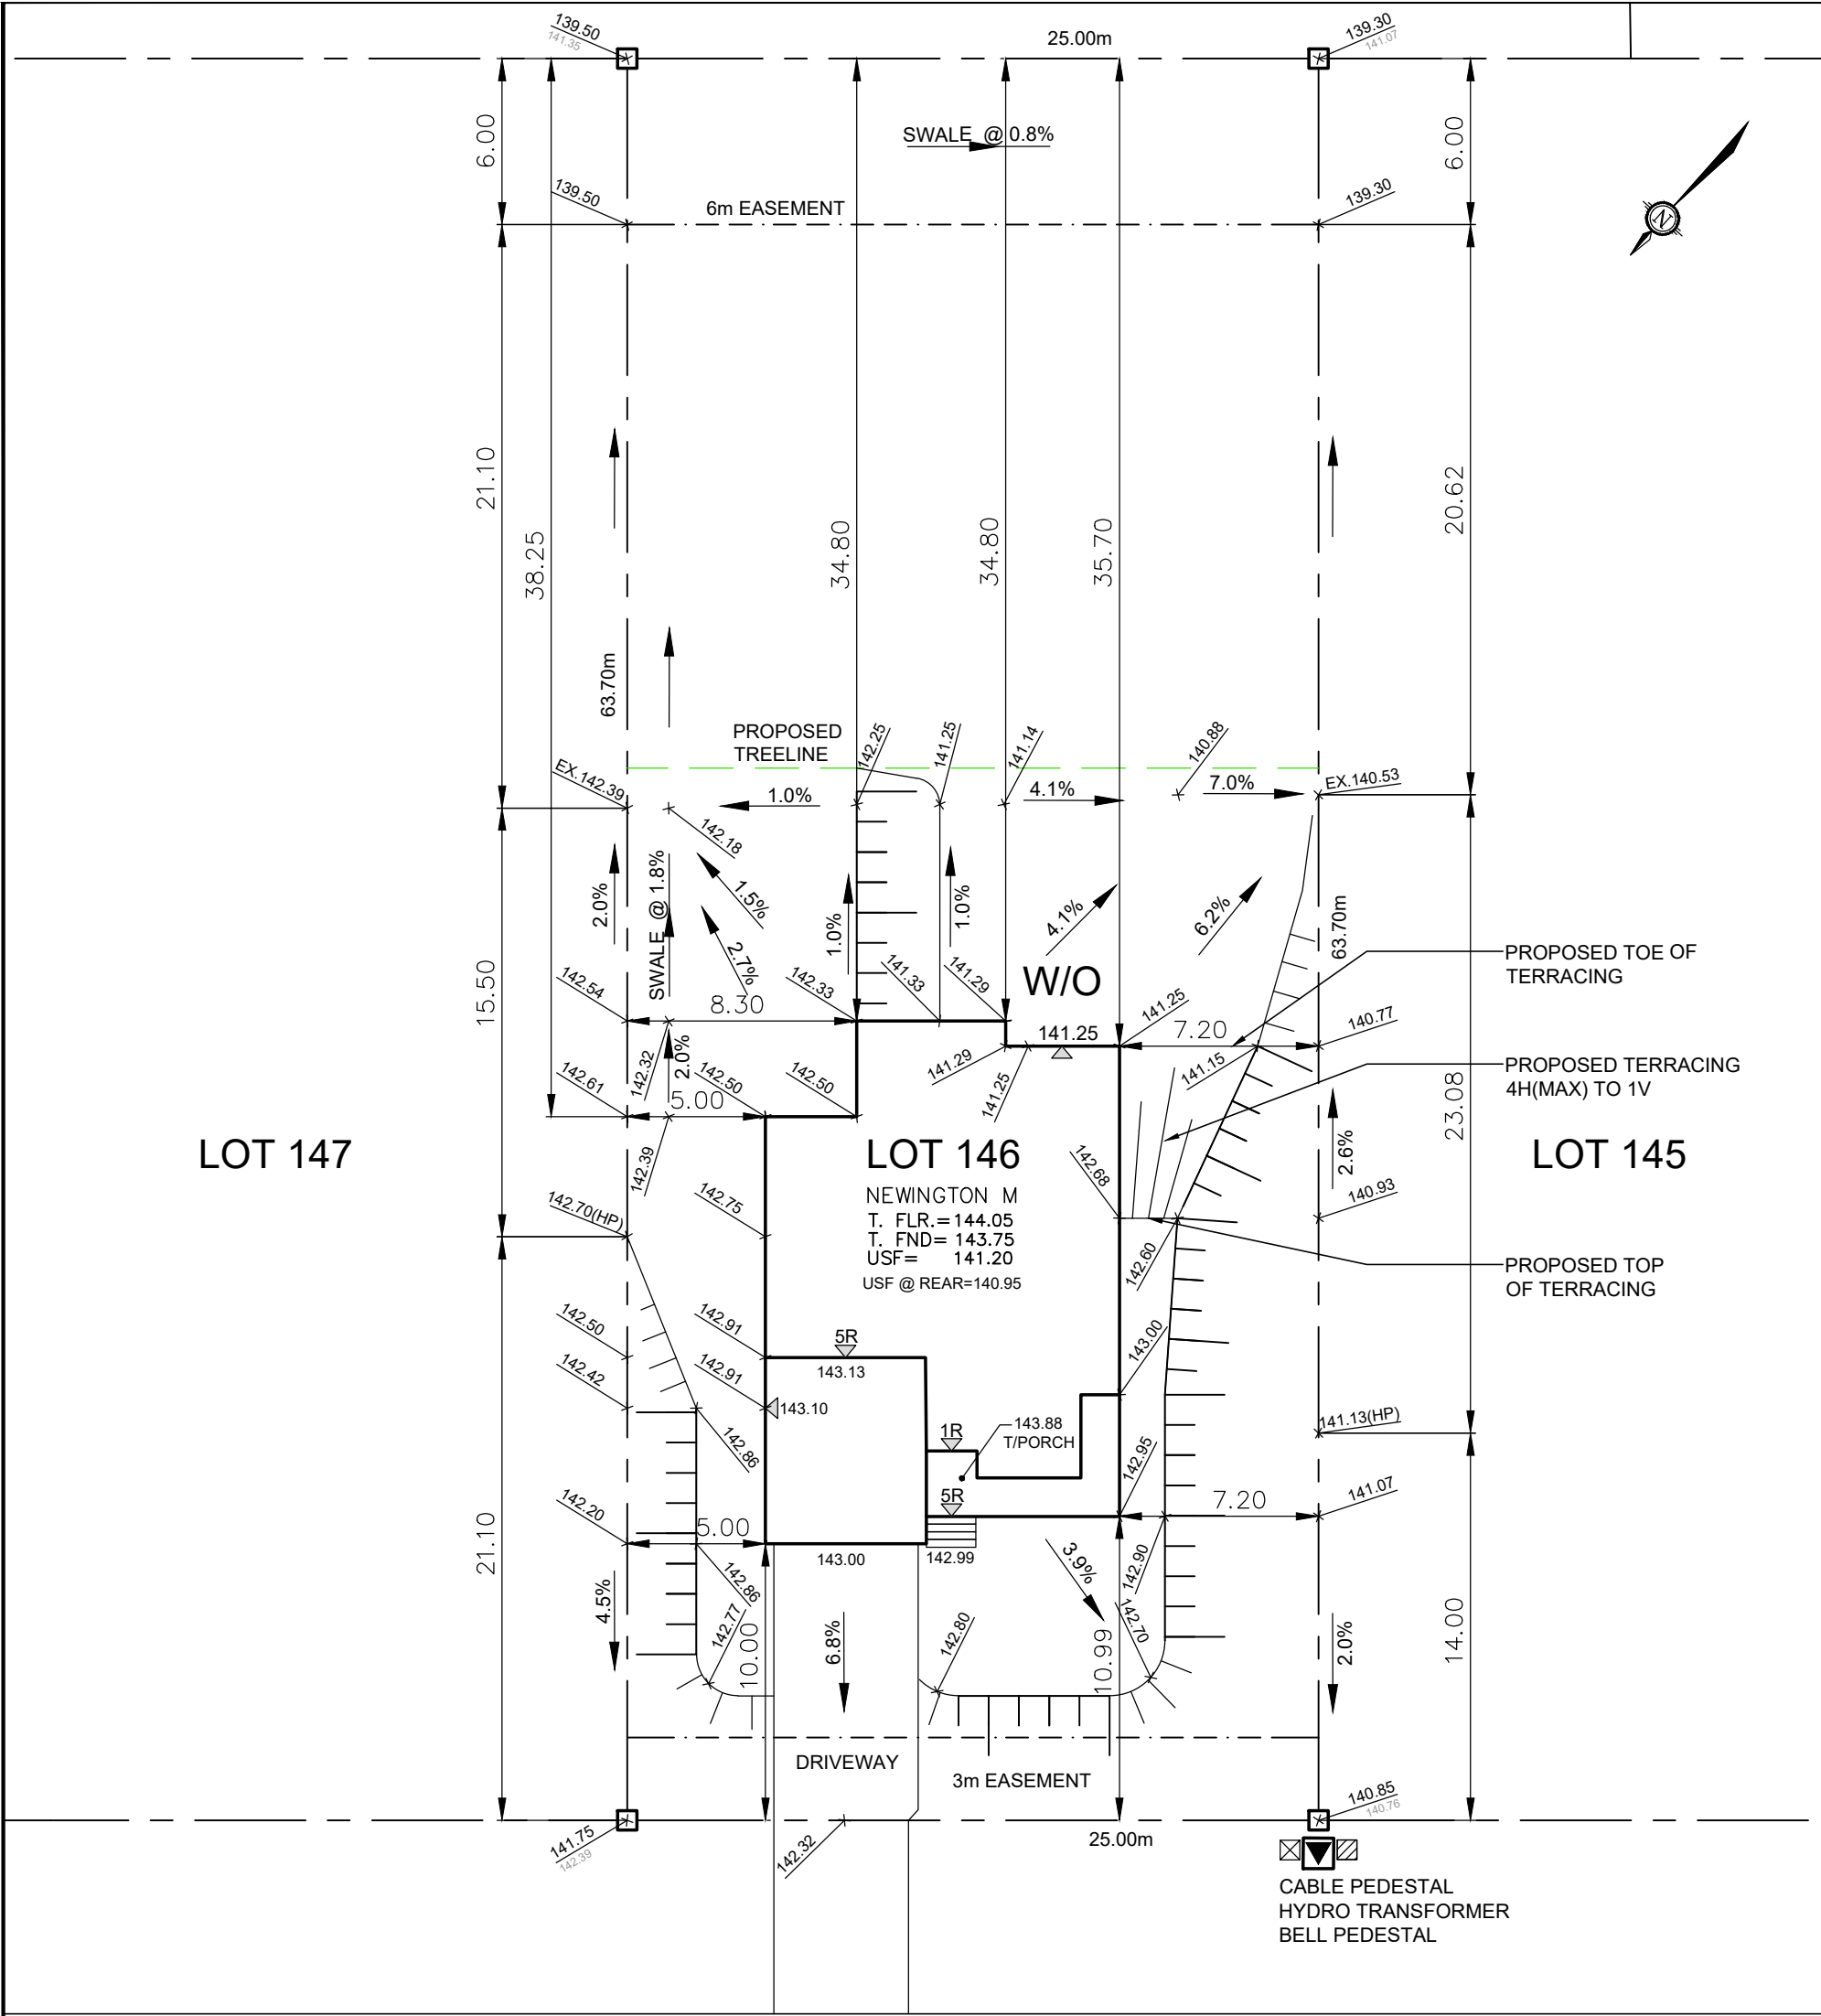

DRIVEWAY LENGTH TABLE					
10m	12m	14m	16m	18m	20m
LOTS: 23,29,31,35,60,118,120, 122,124,126,128,133,140, 144,146,155	LOTS: 50	LOTS: 21,25,27,32,34,41,43,45,47, 61,63,65,67,119,121,123,125, 127,129,132,135,137,139,141, 143,145,147,148,150,152,154, 157	LOTS: 30,37,39,49,51,53,55,57,59, 109,111,113,115	LOTS: 20,22,24,26,28,33,36,42,44, 46,62,64,66,110,117,130,134, 136,138,142,149,151,153, 156,158	LOTS: 38,40,48,52,54,56,58, 108,112,114,116

FRANK FISHER CRESCENT

Owner/Applicant
DCR/PHOENIX HOMES

Telephone # 723-9227
Plan # 27M-47
Project name: WHITE TAIL RIDGE
Civic Address: 169 FRANK FISHER CRES
House model: NEWINGTON M

Bldg. Ht. _____ m
Lot coverage _____ %
Scale 1:250

REV. 30-MAR-23 - CB
REV. 16-AUG-23 - CB



LOT 146 **SITE/GRADING PLAN**
WHITE TAIL RIDGE PH.IV

INDIVIDUAL LOT GRADING REVIEW SUMMARY FOR SITED HOUSE AS COMPARED WITH OVERALL SUBDIVISION PLAN

NOTE: THIS PLAN IS NOT A SURVEY PLAN OR SUBDIVISION PLAN WITHIN THE MEANING OF PLANNING ACT.

THIS PLAN IS FOR REFERENCE ONLY AND IS PRELIMINARY IN NATURE, ALL DIMENSIONS SHOWN ARE APPROXIMATE. E.O&E.

CHECKED/APPROVED BY:
T.L.MAK ENG.