



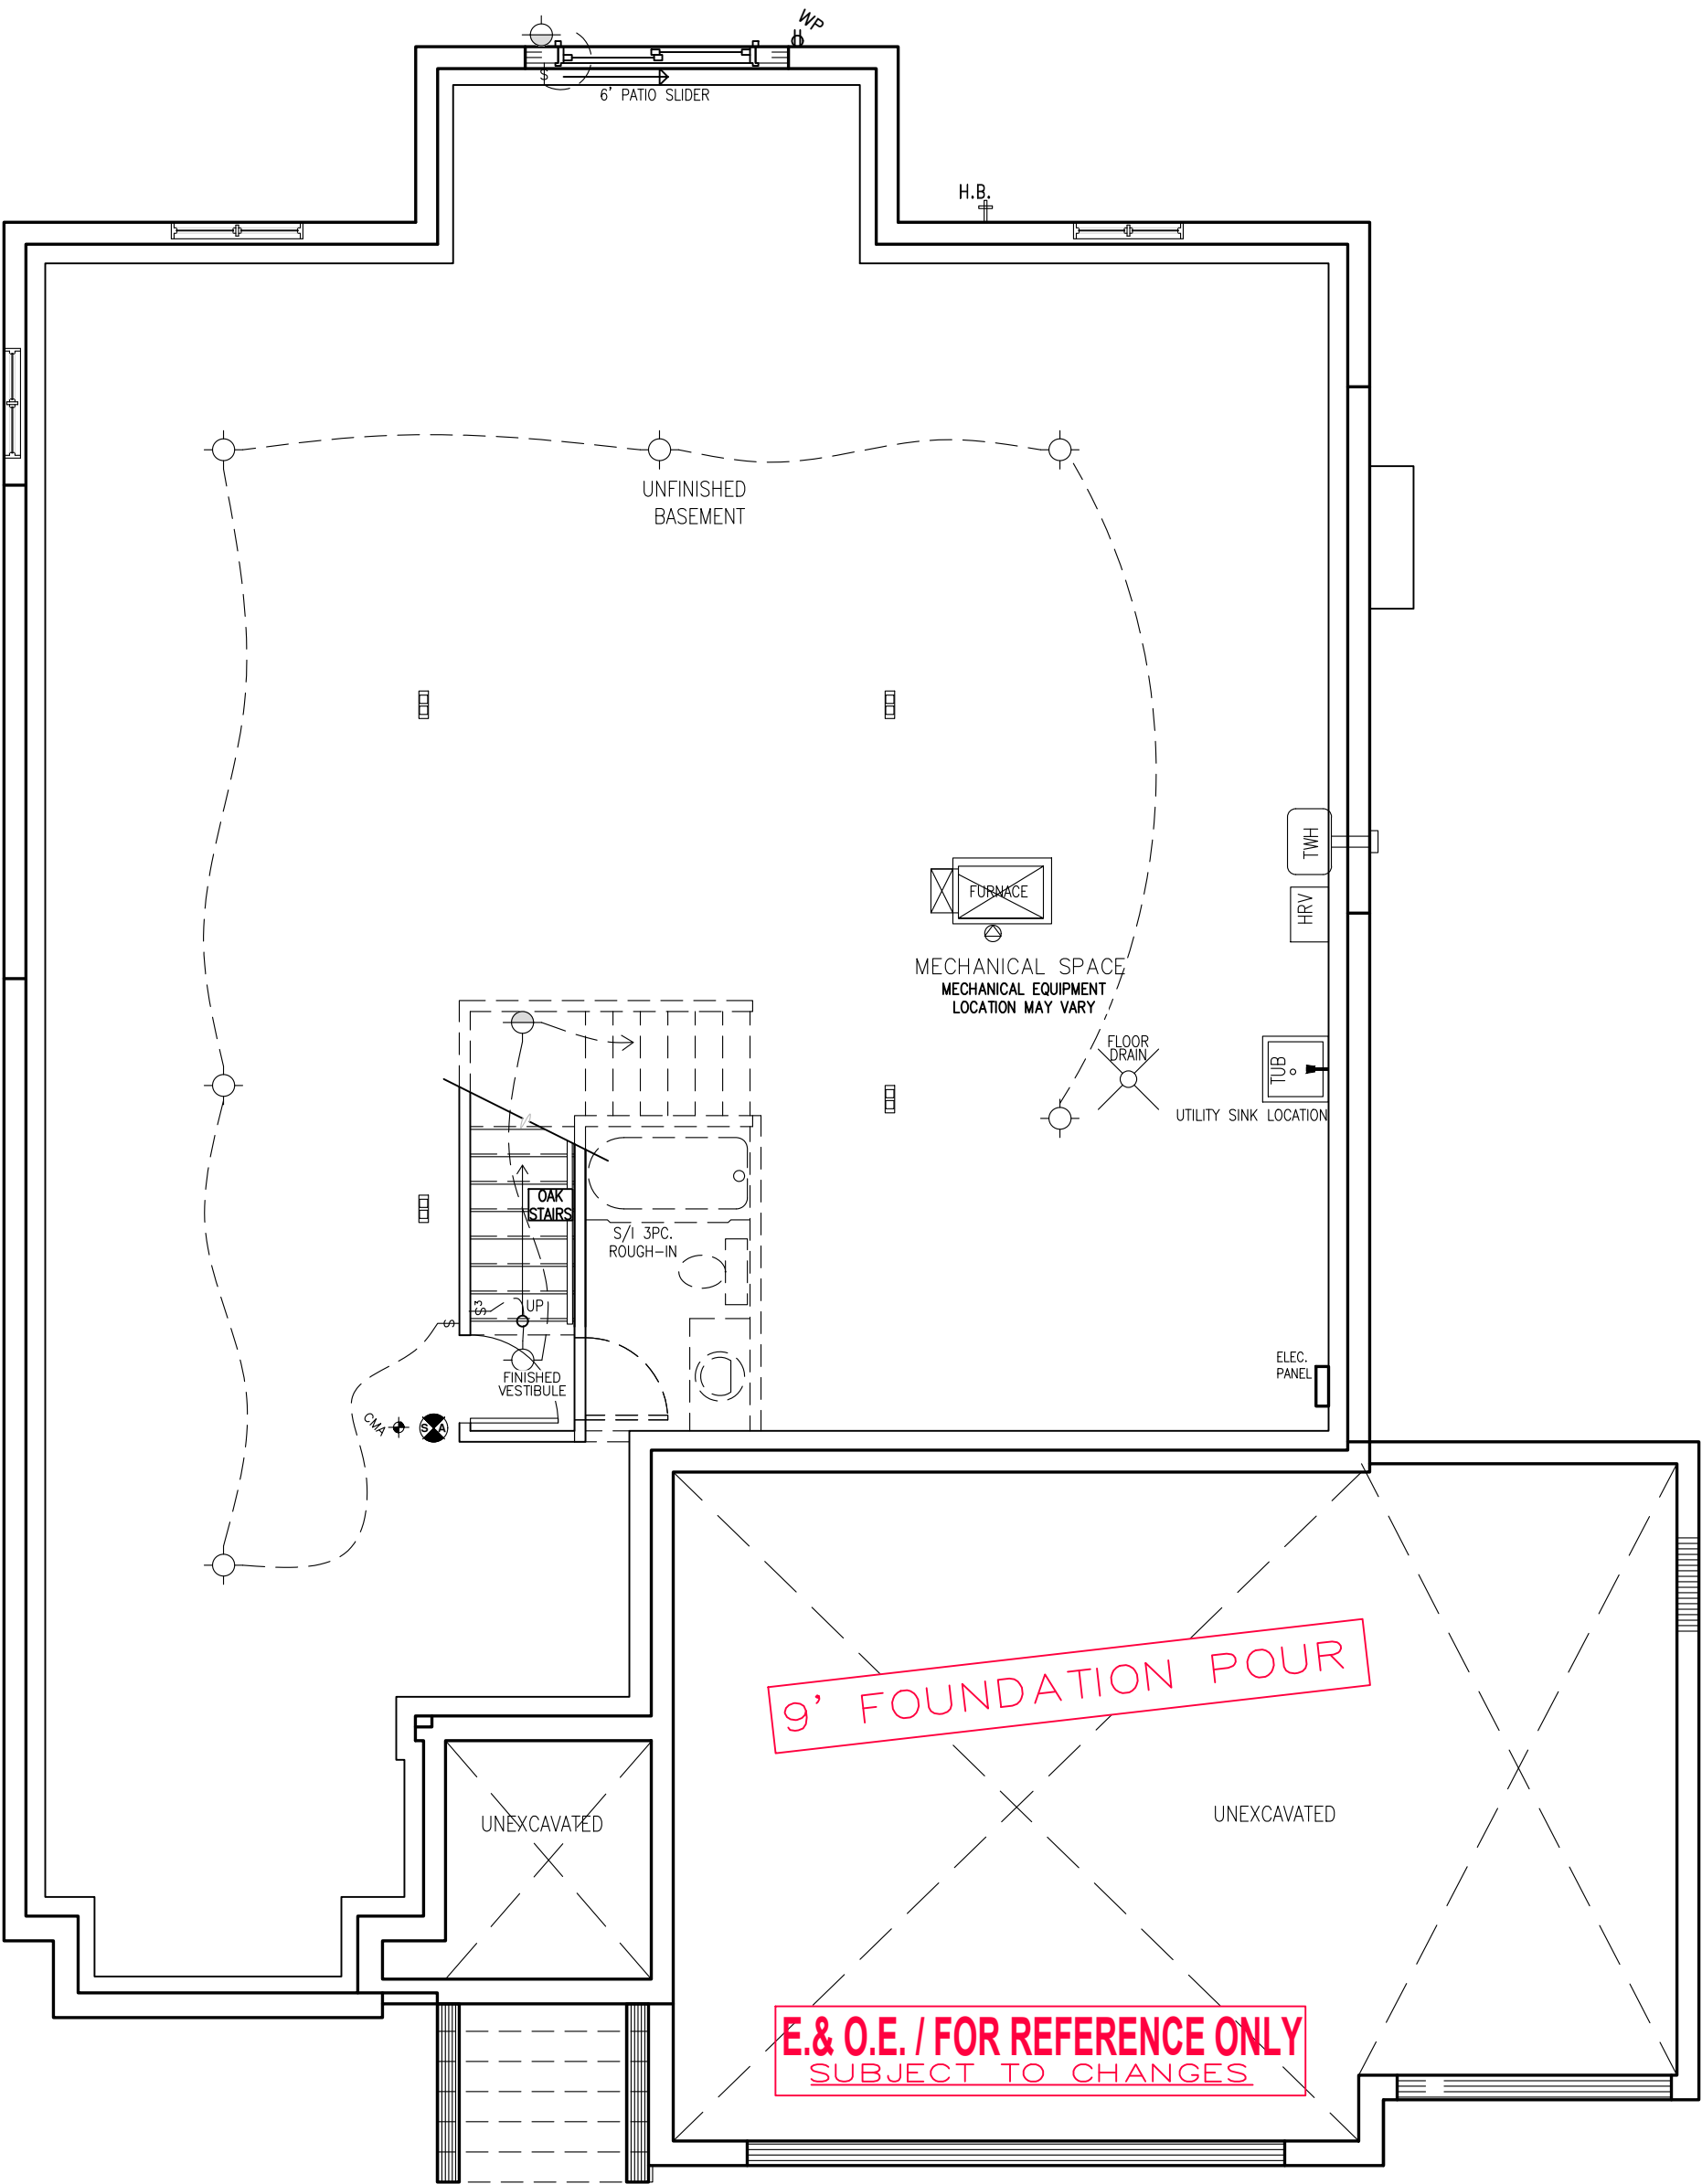

BASEMENT FLOOR PLAN EL. R

DS
all DS
Jen

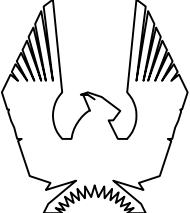

PHOENIX HOMES

KINGSWOOD-R-2022

SITE: WHITE TAIL RIDGE

LOT NUMBER: 126

CIVIC ADDRESS:
136 FRANK FISHER CRES

9	FINAL BLACKLINES REVISED	MAY-06-24	CB
8	FINAL BLACKLINES REVISED	MAY-02-24	CB
7	FINAL BLACKLINES	APR-30-24	CB
6	ISSUED FOR ENGINEERING	JAN-29-24	CB
5	ISSUED FOR LAYOUTS	JAN-17-24	CB
4	BEP BLACKLINES	JAN-09-24	SP
No.	Description	Date	By
REVISIONS			

file number: 50-22-4R

drawn by: S.P.

date: FEB. 2022

scale: 3/16"=1'


DCL-202
sheet no:

2R

9

E.& O.E. / FOR REFERENCE ONLY
SUBJECT TO CHANGES

MAIN FLOOR PLAN ELEV. R

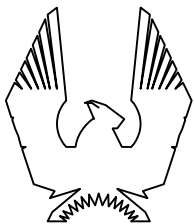

PHOENIX HOMES

KINGSWOOD-R-2022

SITE: WHITE TAIL RIDGE

LOT NUMBER:

CIVIC ADDRESS:
136 FRANK FISHER CRES

126

9	FINAL BLACKLINES REVISED	MAY-06-24	CB
8	FINAL BLACKLINES REVISED	MAY-02-24	CB
7	FINAL BLACKLINES	APR-30-24	CB
6	ISSUED FOR ENGINEERING	JAN-29-24	CB
5	ISSUED FOR LAYOUTS	JAN-17-24	CB
4	BEP BLACKLINES	JAN-09-24	SP
No.	Description	Date	By
REVISIONS			

file number: 50-22-4R

drawn by: S.P.

date: FEB. 2022

scale: $3/16"=1'$

DCL-202
sheet no:

$$\frac{3R}{9}$$




126

file number: 50-22-4R	
drawn by: S.P.	
date: FEB. 2022	
scale: 3/16"=1'	
DCL-202 sheet no:	





9' SECOND FLOOR

E.& O.E. / FOR REFERENCE ONLY
SUBJECT TO CHANGES

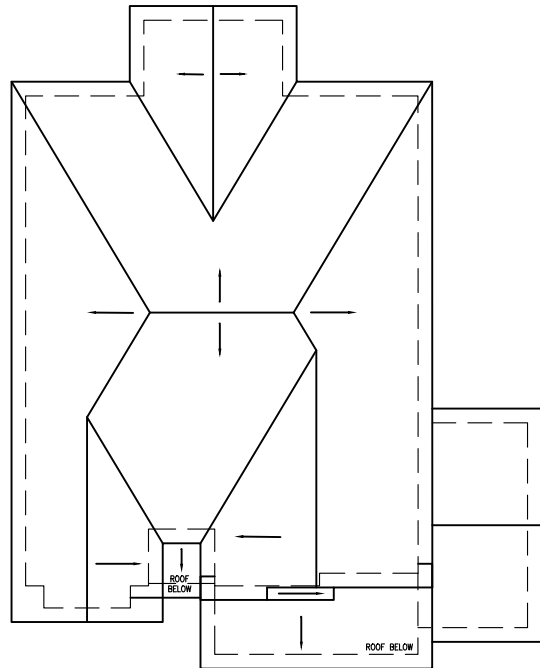

ROOF PLAN-R NTS

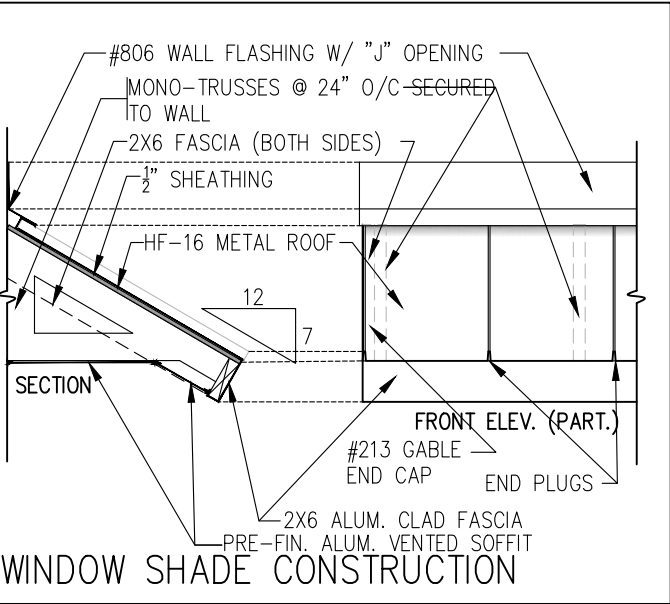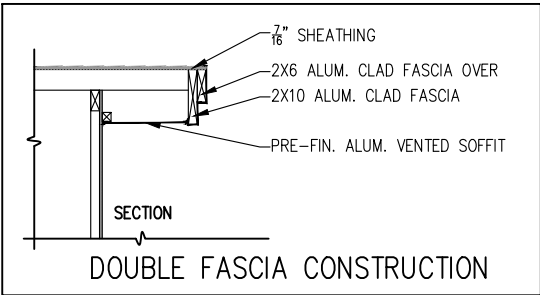

FRONT ELEVATION 'R'

9' FOUNDATION POUR



KINGSWOOD-R-2022

SITE: WHITE TAIL RIDGE

LOT NUMBER: 126

CIVIC ADDRESS: 136 FRANK FISHER CRES

9	FINAL BLACKLINES REVISED	MAY-06-24	CB
8	FINAL BLACKLINES REVISED	MAY-02-24	CB
7	FINAL BLACKLINES	APR-30-24	CB
6	ISSUED FOR ENGINEERING	JAN-29-24	CB
5	ISSUED FOR LAYOUTS	JAN-17-24	CB
4	BEP BLACKLINES	JAN-09-24	SP
No.	Description	Date	By
REVISIONS			

file number: 50-22-4R

drawn by: S.P.

date: FEB. 2022

DCL-202

scale: 3/16"=1'


sheet no:

5R
9


DS all DS [Signature]

E.& O.E. / FOR REFERENCE ONLY
SUBJECT TO CHANGES

9' SECOND FLOOR

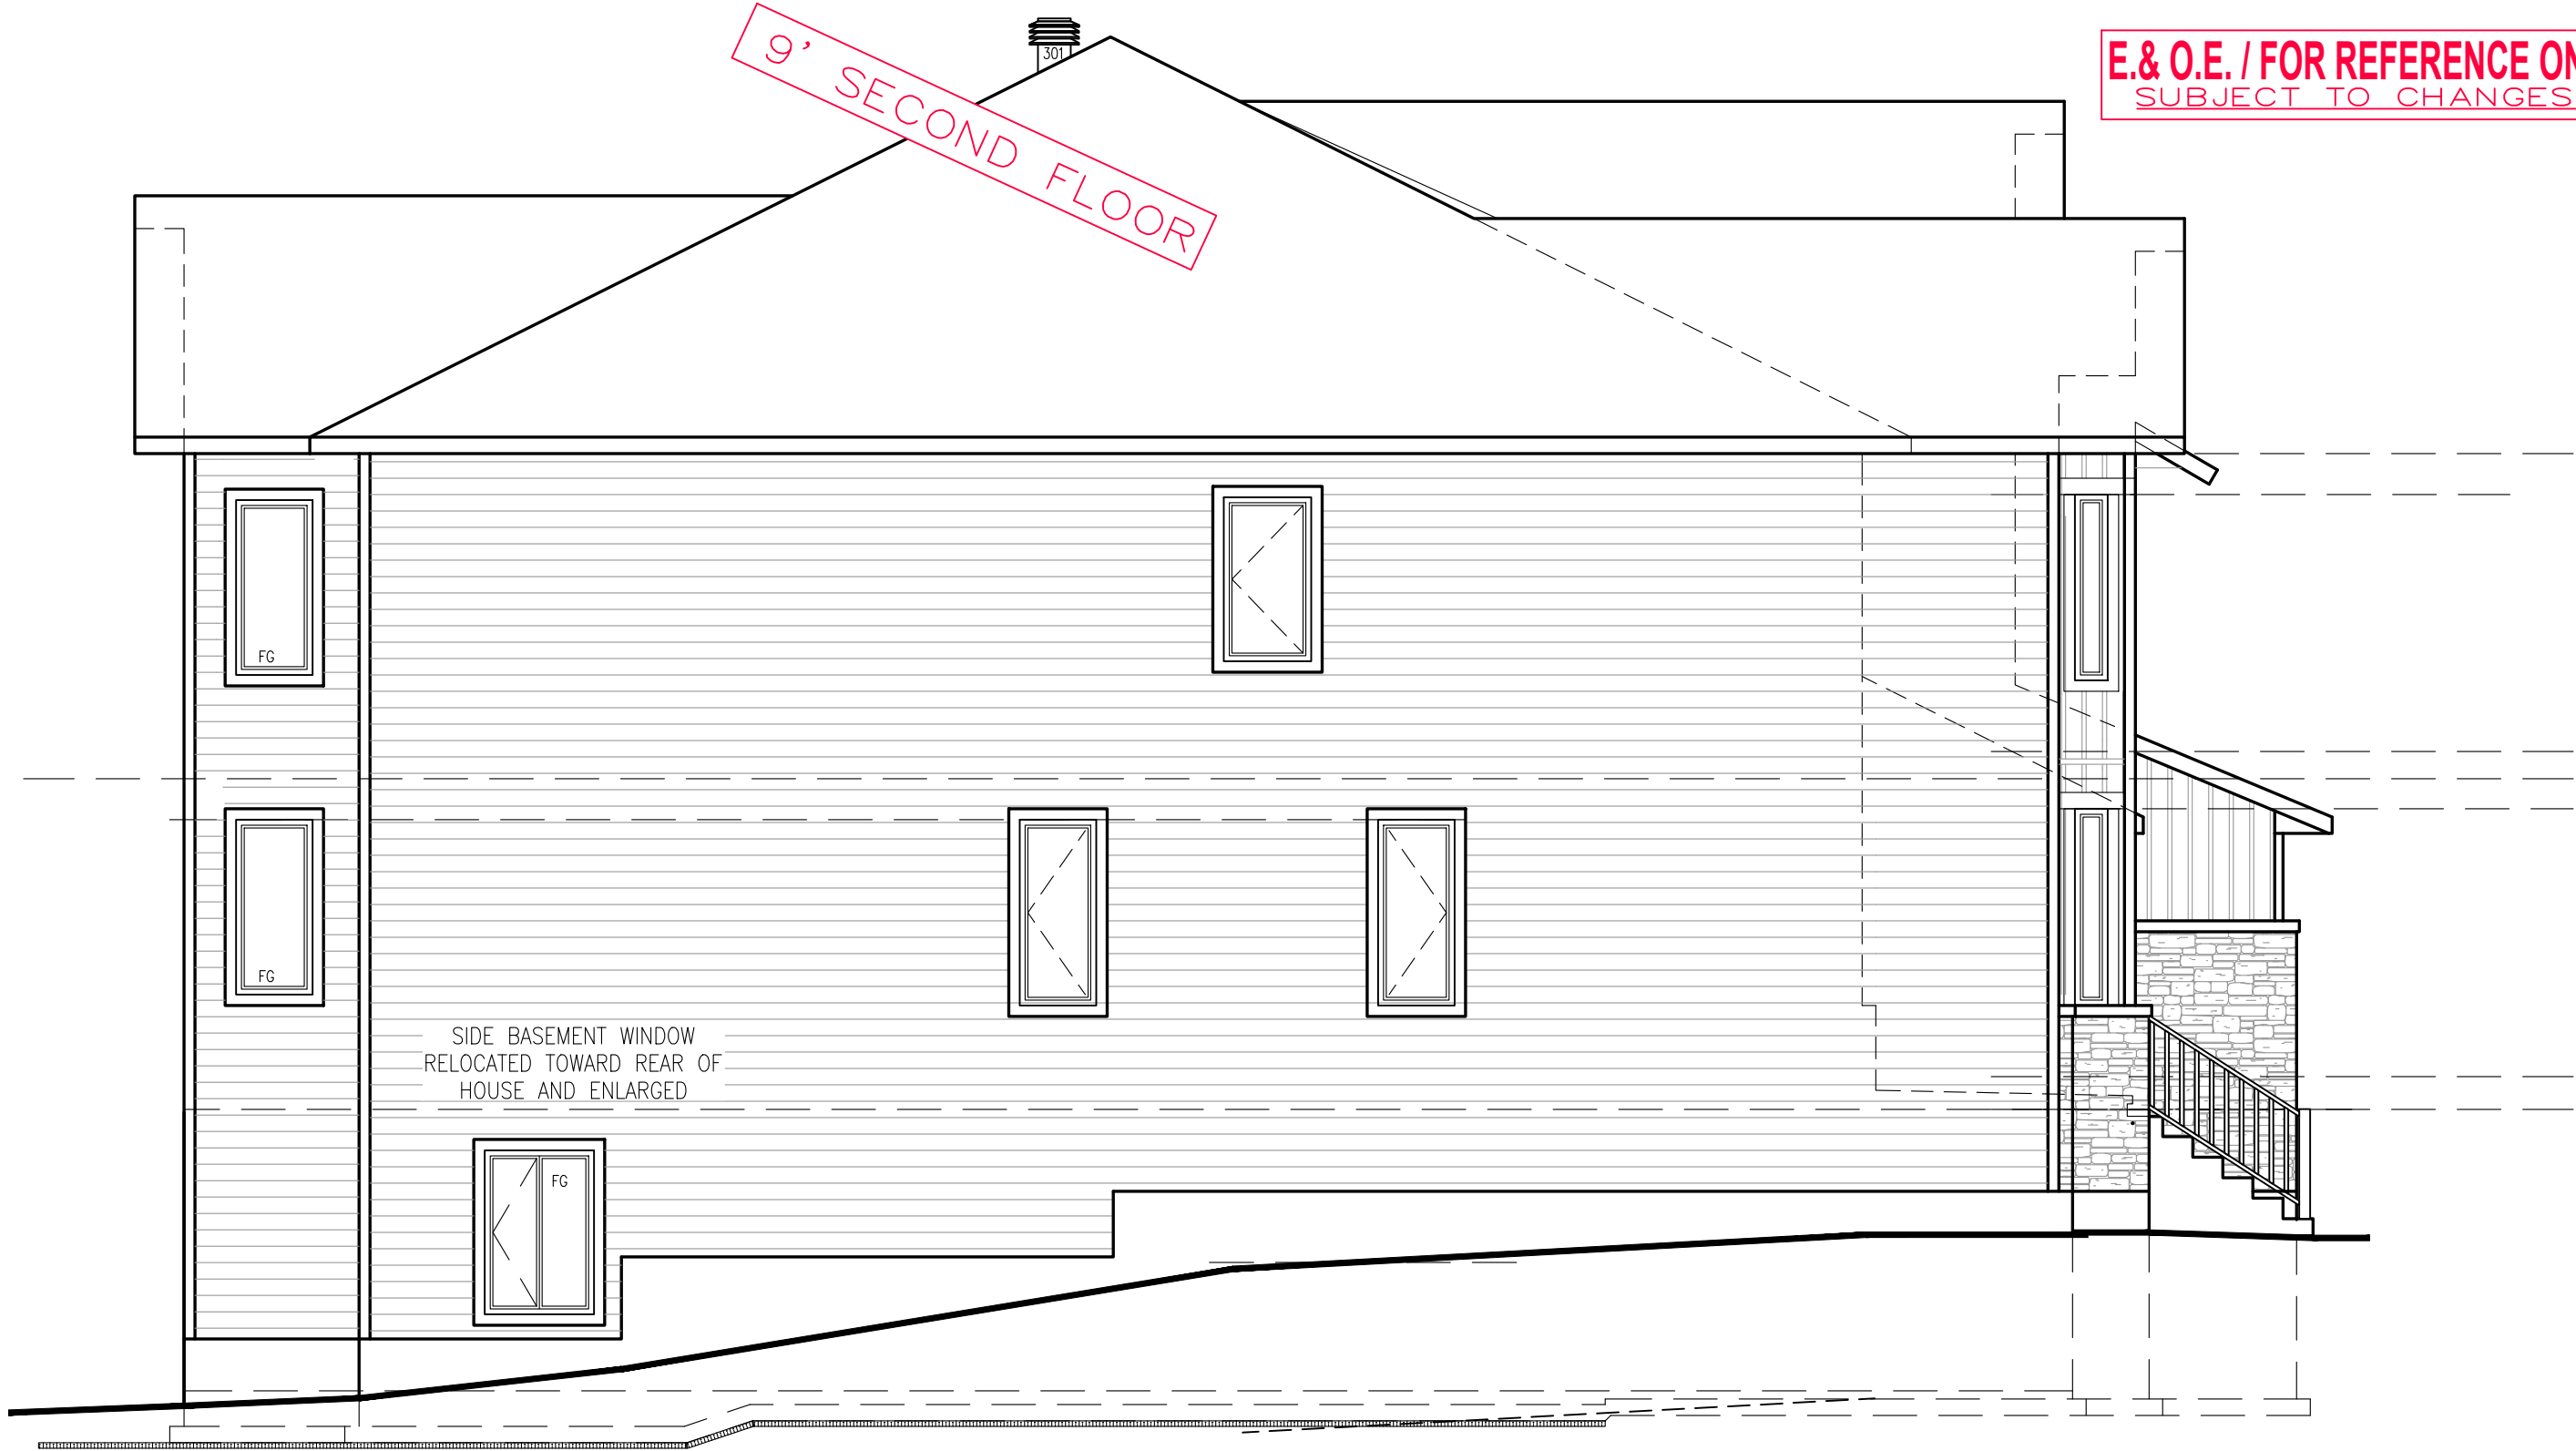

SIDE BASEMENT WINDOW
RELOCATED TOWARD REAR OF
HOUSE AND ENLARGED

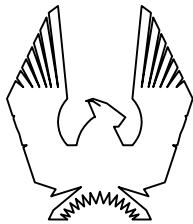

PHOENIX HOMES

KINGSWOOD-R-2022

SITE: WHITE TAIL RIDGE

LOT NUMBER:

126

CIVIC ADDRESS:
136 FRANK FISHER CRES

9	FINAL BLACKLINES REVISED	MAY-06-24	CB
8	FINAL BLACKLINES REVISED	MAY-02-24	CB
7	FINAL BLACKLINES	APR-30-24	CB
6	ISSUED FOR ENGINEERING	JAN-29-24	CB
5	ISSUED FOR LAYOUTS	JAN-17-24	CB
4	BEP BLACKLINES	JAN-09-24	SP
No.	Description	Date	By
REVISIONS			

file number:	50-22-4R
drawn by:	S.P.
date:	FEB.2022 DCL-202
scale:	3/16"=1'
sheet no:	6R 9

WALL AREA	1539 SQ.FT.
LIMITING DISTANCE	4 M (12%)
OPENINGS ALLOWED	184.68 SQ.FT.
OPENINGS PROVIDED	63.75 SQ.FT.

9' FOUNDATION POUR


LEFT SIDE ELEVATION 'R'

DS DS
all Jem

E. & O.E. / FOR REFERENCE ONLY
SUBJECT TO CHANGES

9' SECOND FLOOR

RIGHT SIDE ELEVATION 'R'

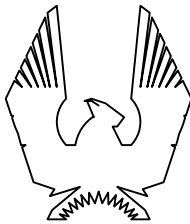

PHOENIX HOMES

KINGSWOOD-R-2022

SITE: WHITE TAIL RIDGE

LOT NUMBER:

126

CIVIC ADDRESS:
136 FRANK FISHER CRES

9	FINAL BLACKLINES REVISED	MAY-06-24	CB
8	FINAL BLACKLINES REVISED	MAY-02-24	CB
7	FINAL BLACKLINES	APR-30-24	CB
6	ISSUED FOR ENGINEERING	JAN-29-24	CB
5	ISSUED FOR LAYOUTS	JAN-17-24	CB
4	BEP BLACKLINES	JAN-09-24	SP
No.	Description	Date	By
REVISIONS			

file number: 50-22-4R	
drawn by: S.P.	
date: FEB. 2022	DCL-202
scale: 3/16"=1'	
sheet no:	7R 9

WALL AREA	1548 SQ.FT.
LIMITING DISTANCE	5.0 M (15.5%)
OPENINGS ALLOWED	85.14 SQ.FT.
OPENINGS PROVIDED	59.06 SQ.FT.

DS
all DS
Jen

9' FOUNDATION POUR



E. & O.E. / FOR REFERENCE ONLY
SUBJECT TO CHANGES

9' SECOND FLOOR



KINGSWOOD-R-2022

SITE: WHITE TAIL RIDGE

LOT NUMBER:

126

CIVIC ADDRESS:
136 FRANK FISHER CRES

9	FINAL BLACKLINES REVISED	MAY-06-24	CB
8	FINAL BLACKLINES REVISED	MAY-02-24	CB
7	FINAL BLACKLINES	APR-30-24	CB
6	ISSUED FOR ENGINEERING	JAN-29-24	CB
5	ISSUED FOR LAYOUTS	JAN-17-24	CB
4	BEP BLACKLINES	JAN-09-24	SP
No.	Description	Date	By
REVISIONS			

file number: 50-22-4R	
drawn by: S.P.	
date: FEB. 2022	
scale: 3/16"=1'	
DCL-202 sheet no:	8R 9

9' FOUNDATION POUR

REAR ELEVATION 'R'

DS
all DS
Jen