


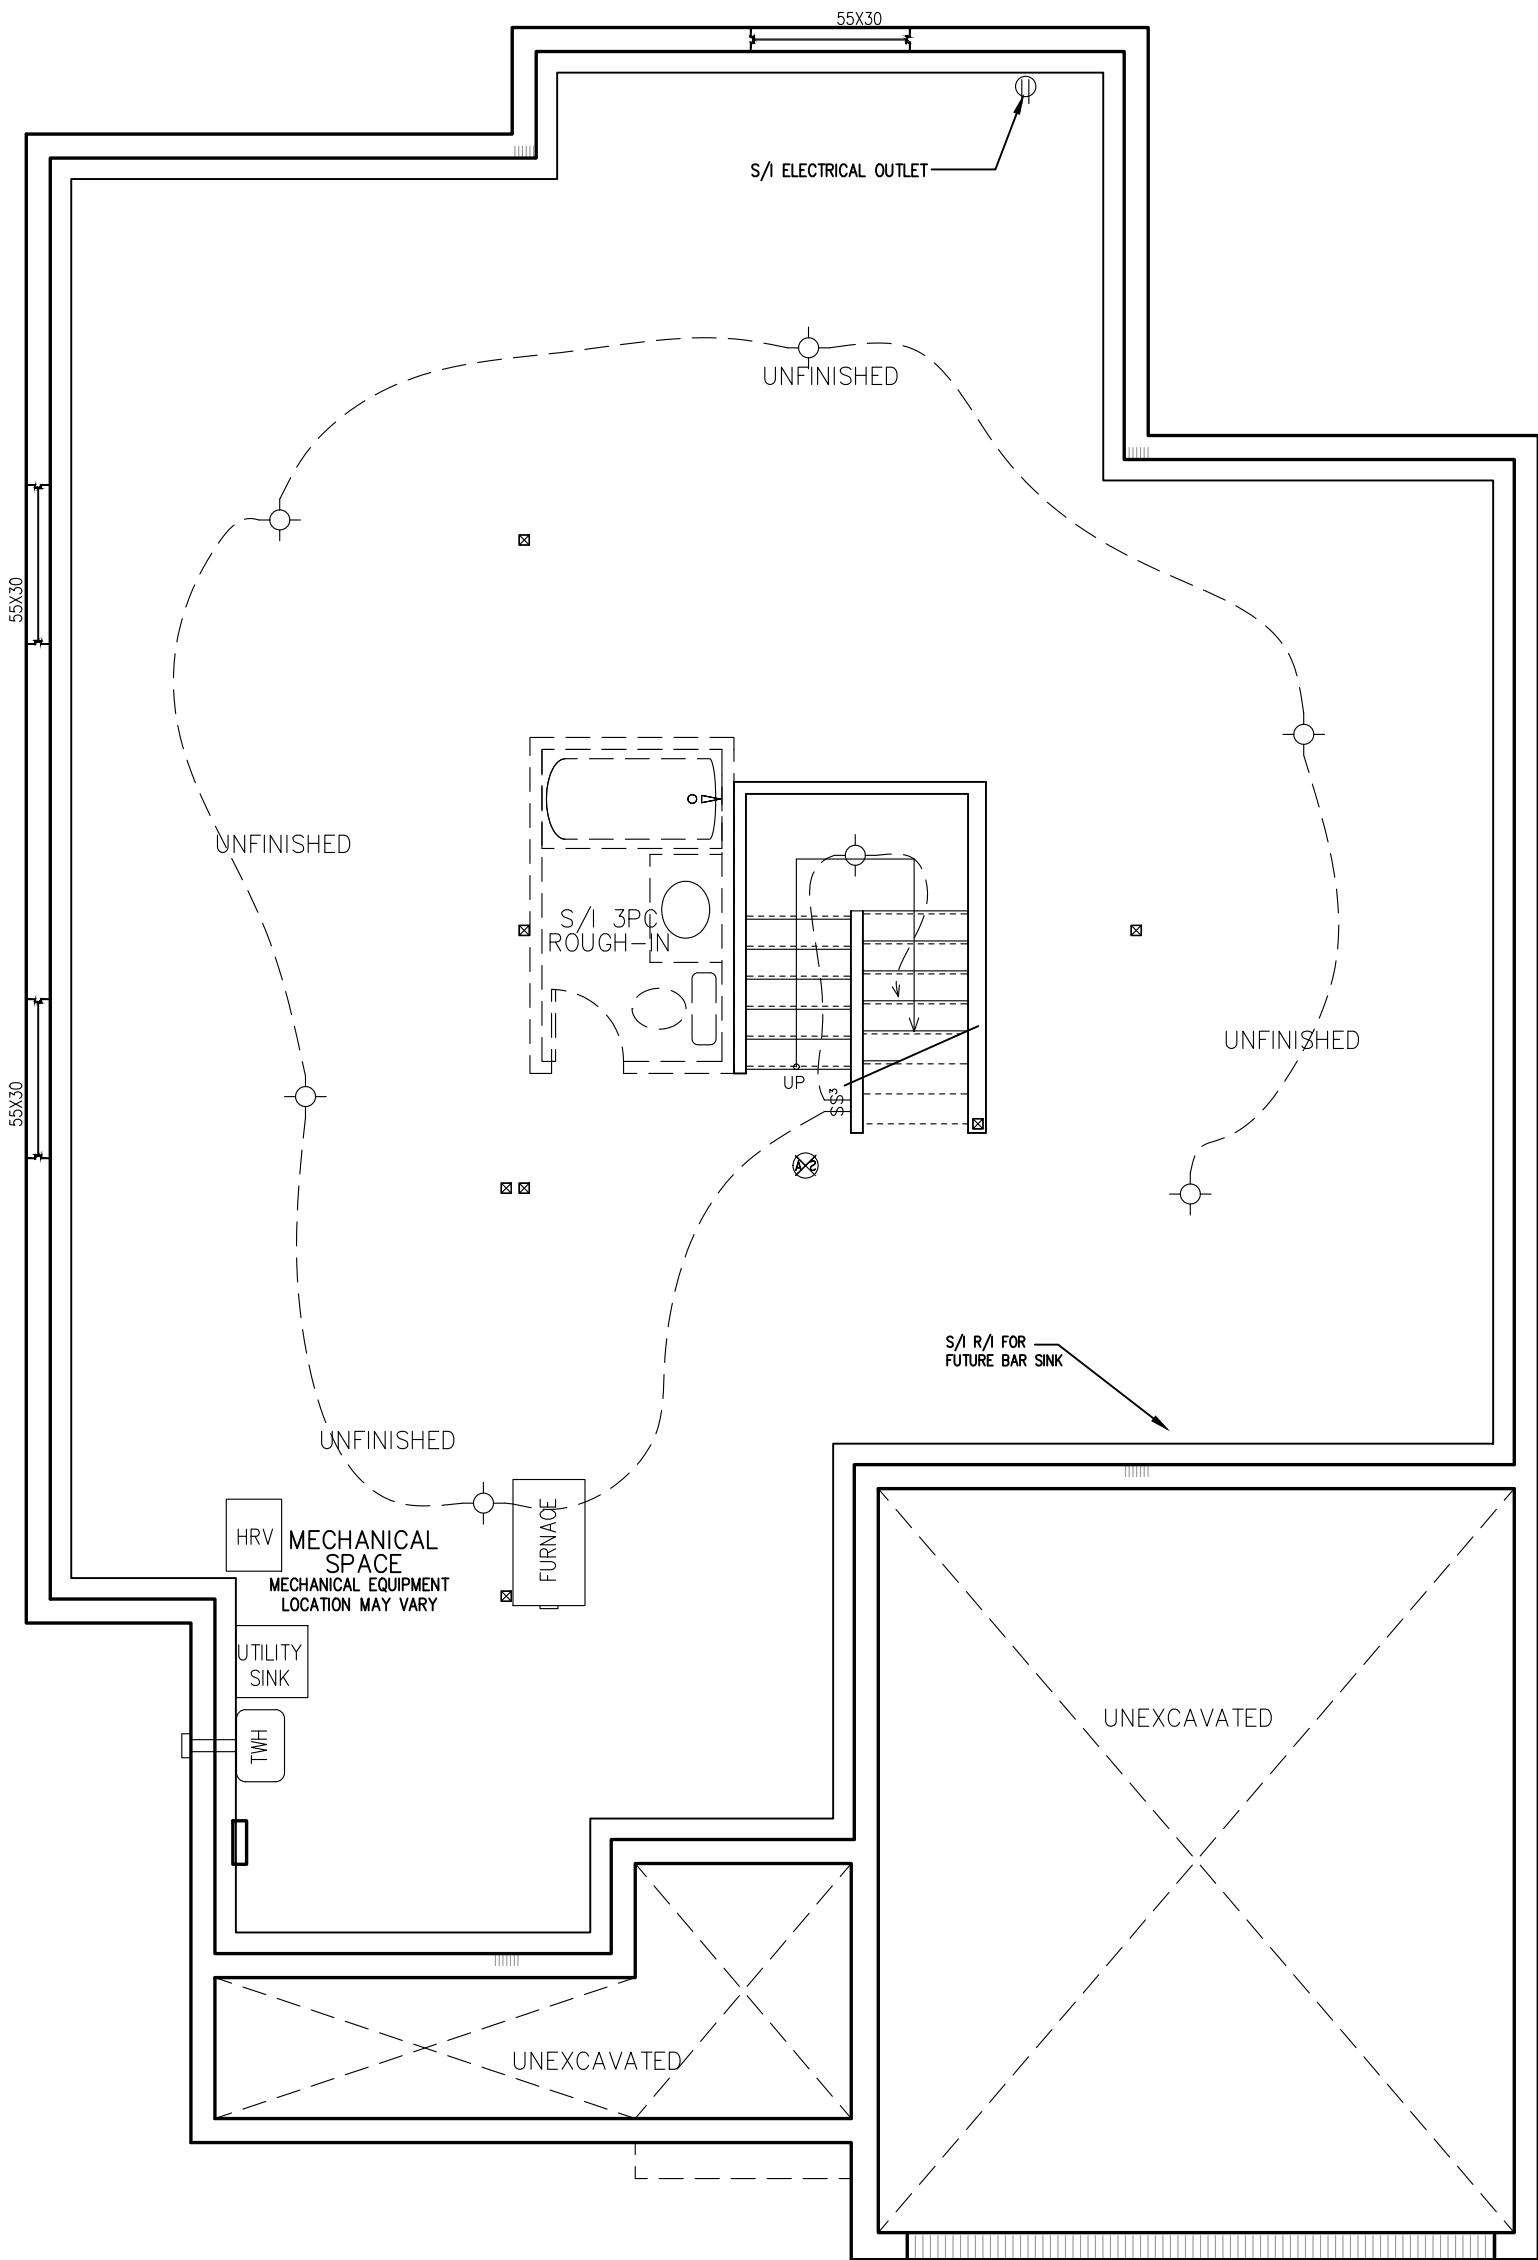

DS Initial


FOUNDATION PLAN (R ELEVATION)



NEWINGTON R – 2022	
SITE: DIAMONDVIEW PH.3	
LOT NUMBER:	82
CIVIC ADDRESS: 98 CHANDELLE PRIVATE	

10	FINAL BLACKLINES REV.	23/10/24	RK
9	BEP FOR SITE	18/10/24	SP
8	FINAL BLACKLINES	10/10/24	RK
7	BEP BLACKLINES – REVISION 2	13/06/24	SP
6	BEP BLACKLINES – REVISED	12/06/24	SP
5	BEP BLACKLINES	11/06/24	SP
No.	Description	dd/mm/yy	By
REVISIONS			

footprint:	50–22–7
drawn by:	SP
date:	JUN 12/16
scale:	3/16"=1'–0"
D.C.L. – A–42	2R of 8
sheet no: 2	

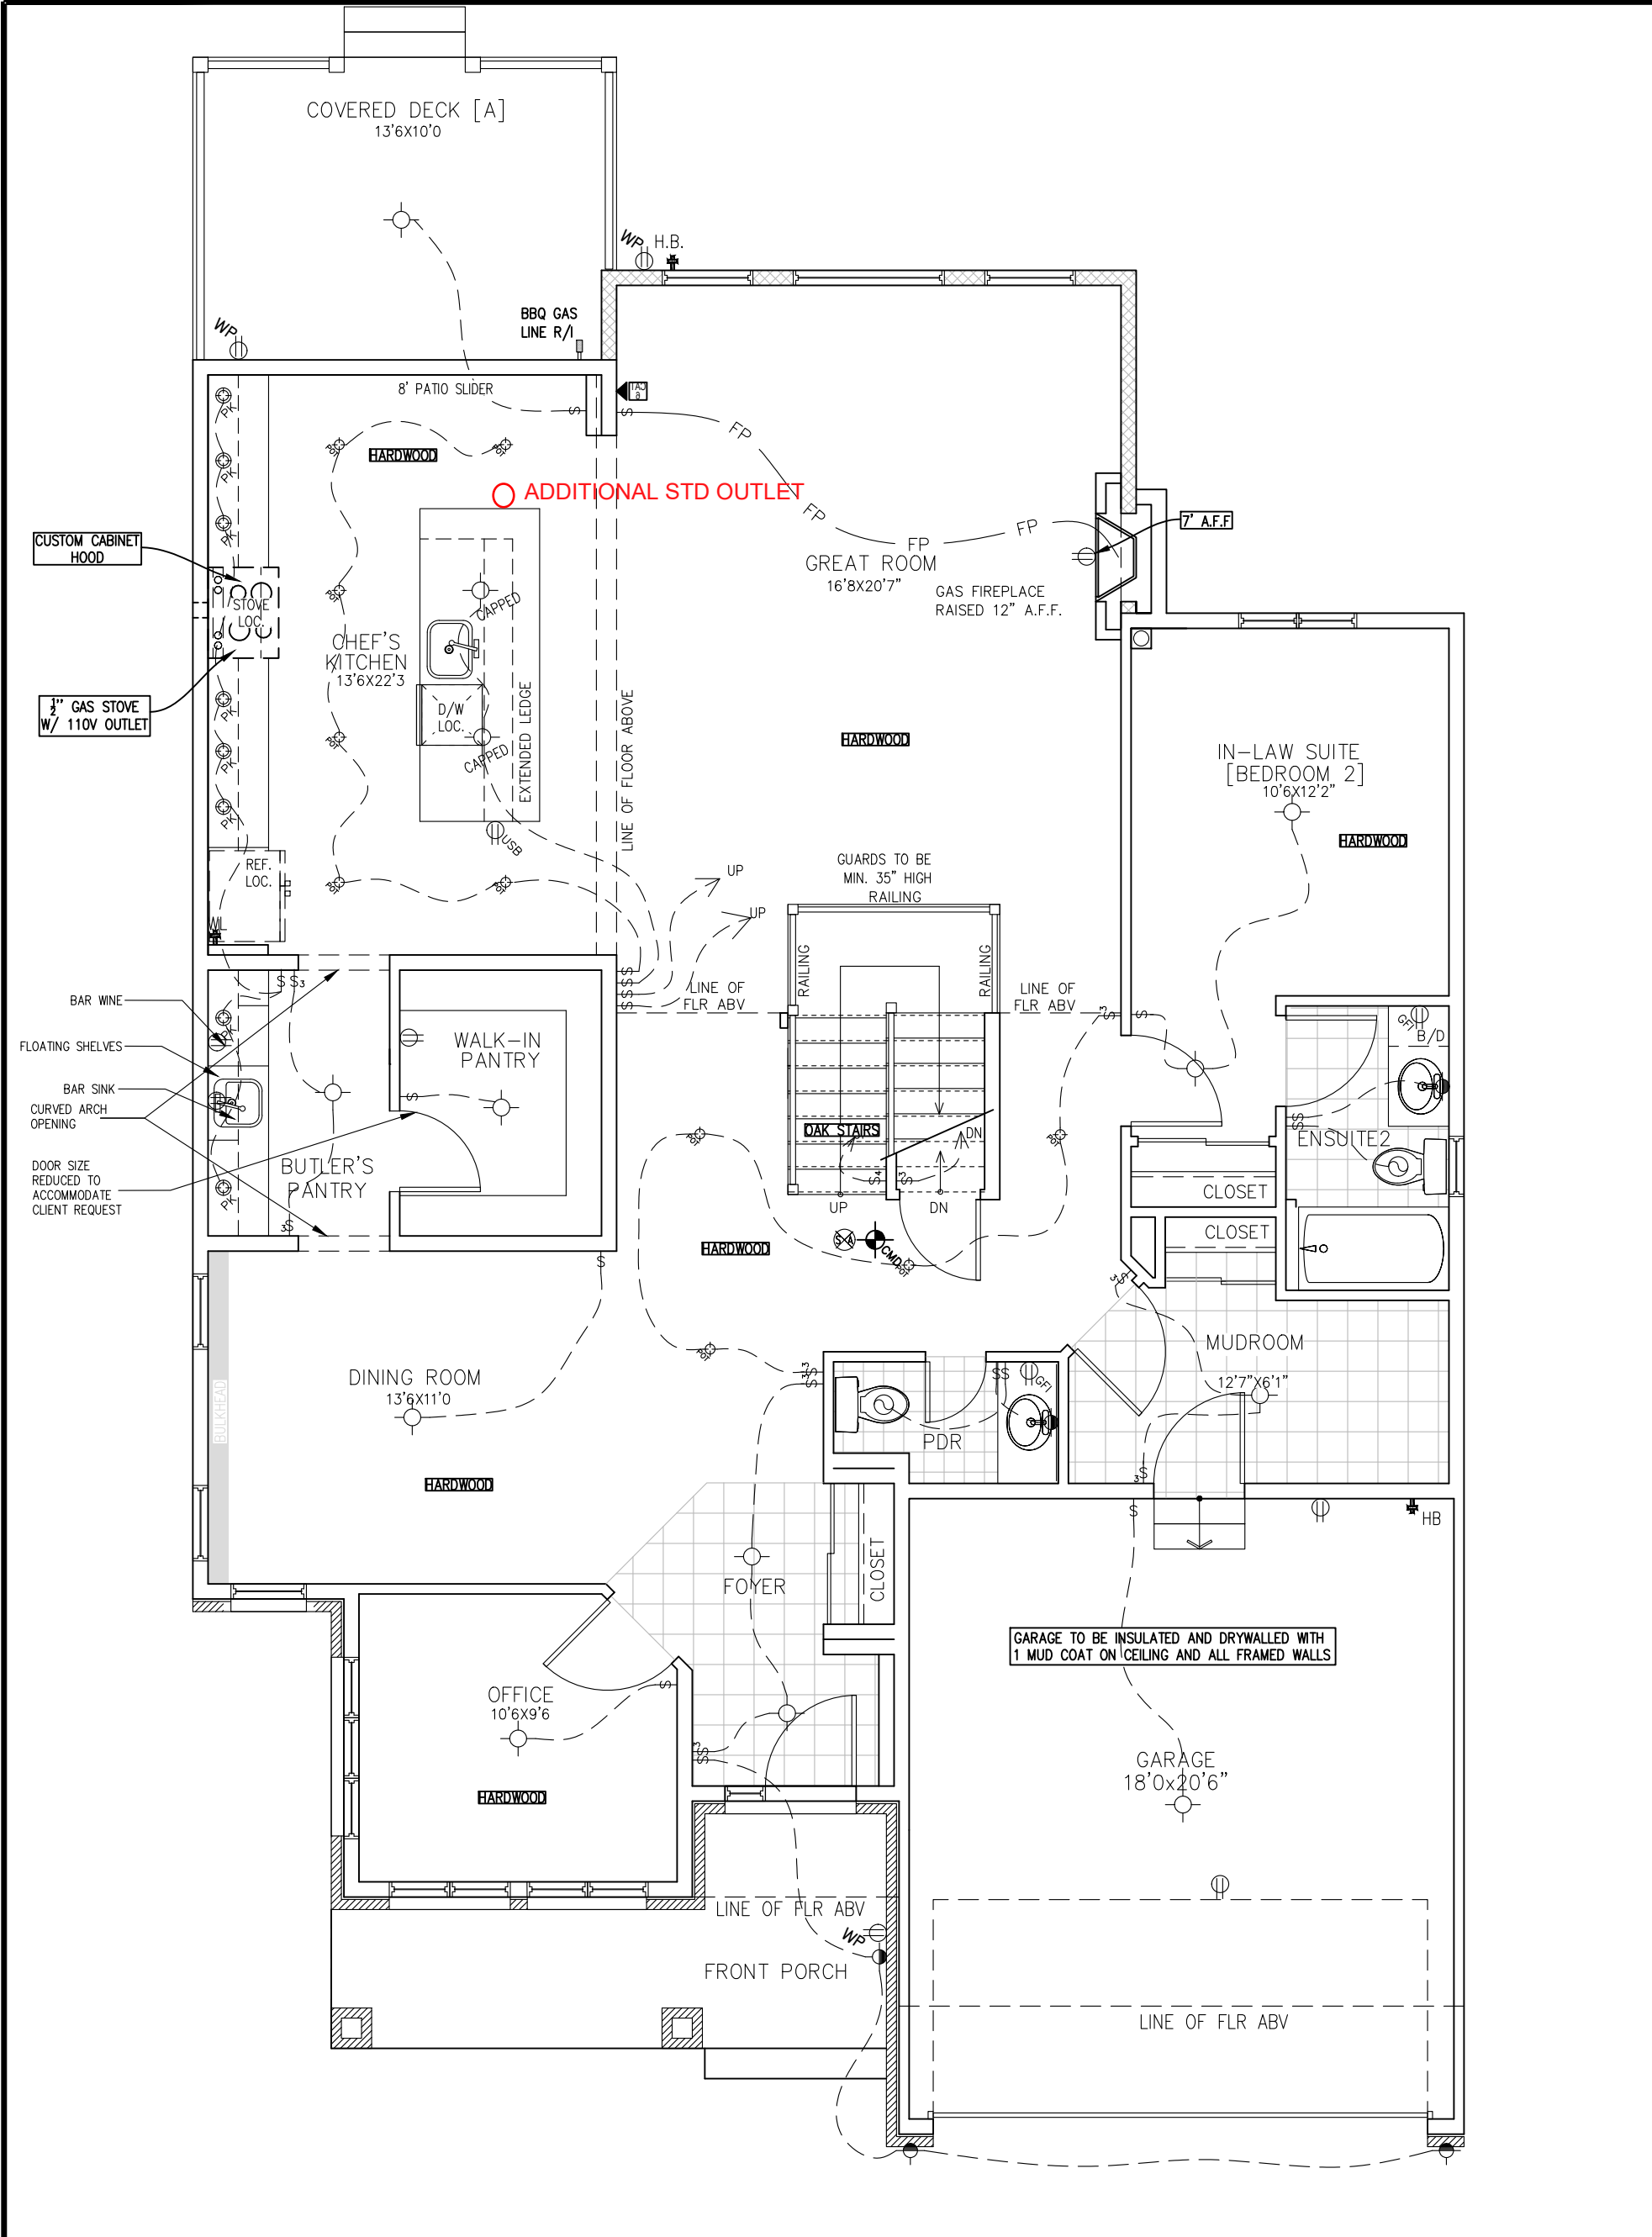

GROUND FLOOR PLAN (ELEVATION R)

DS

Initial



NEWINGTON R – 2022


SITE: DIAMONDDVIEW PH.3

LOT NUMBER: 82

CIVIC ADDRESS:
98 CHANDELLE PRIVATE


10	FINAL BLACKLINES REV.	23/10/24	RK
9	BEP FOR SITE	18/10/24	SP
8	FINAL BLACKLINES	10/10/24	RK
7	BEP BLACKLINES – REVISION 2	13/06/24	SP
6	BEP BLACKLINES – REVISED	12/06/24	SP
5	BEP BLACKLINES	11/06/24	SP
No.	Description	dd/mm/yy	By
REVISIONS			

footprint:	50–22–7
drawn by:	SP
date:	JUN 12/16
scale:	3/16"=1'–0"
D.C.L. – A-42	3R of 8
sheet no:	
3	

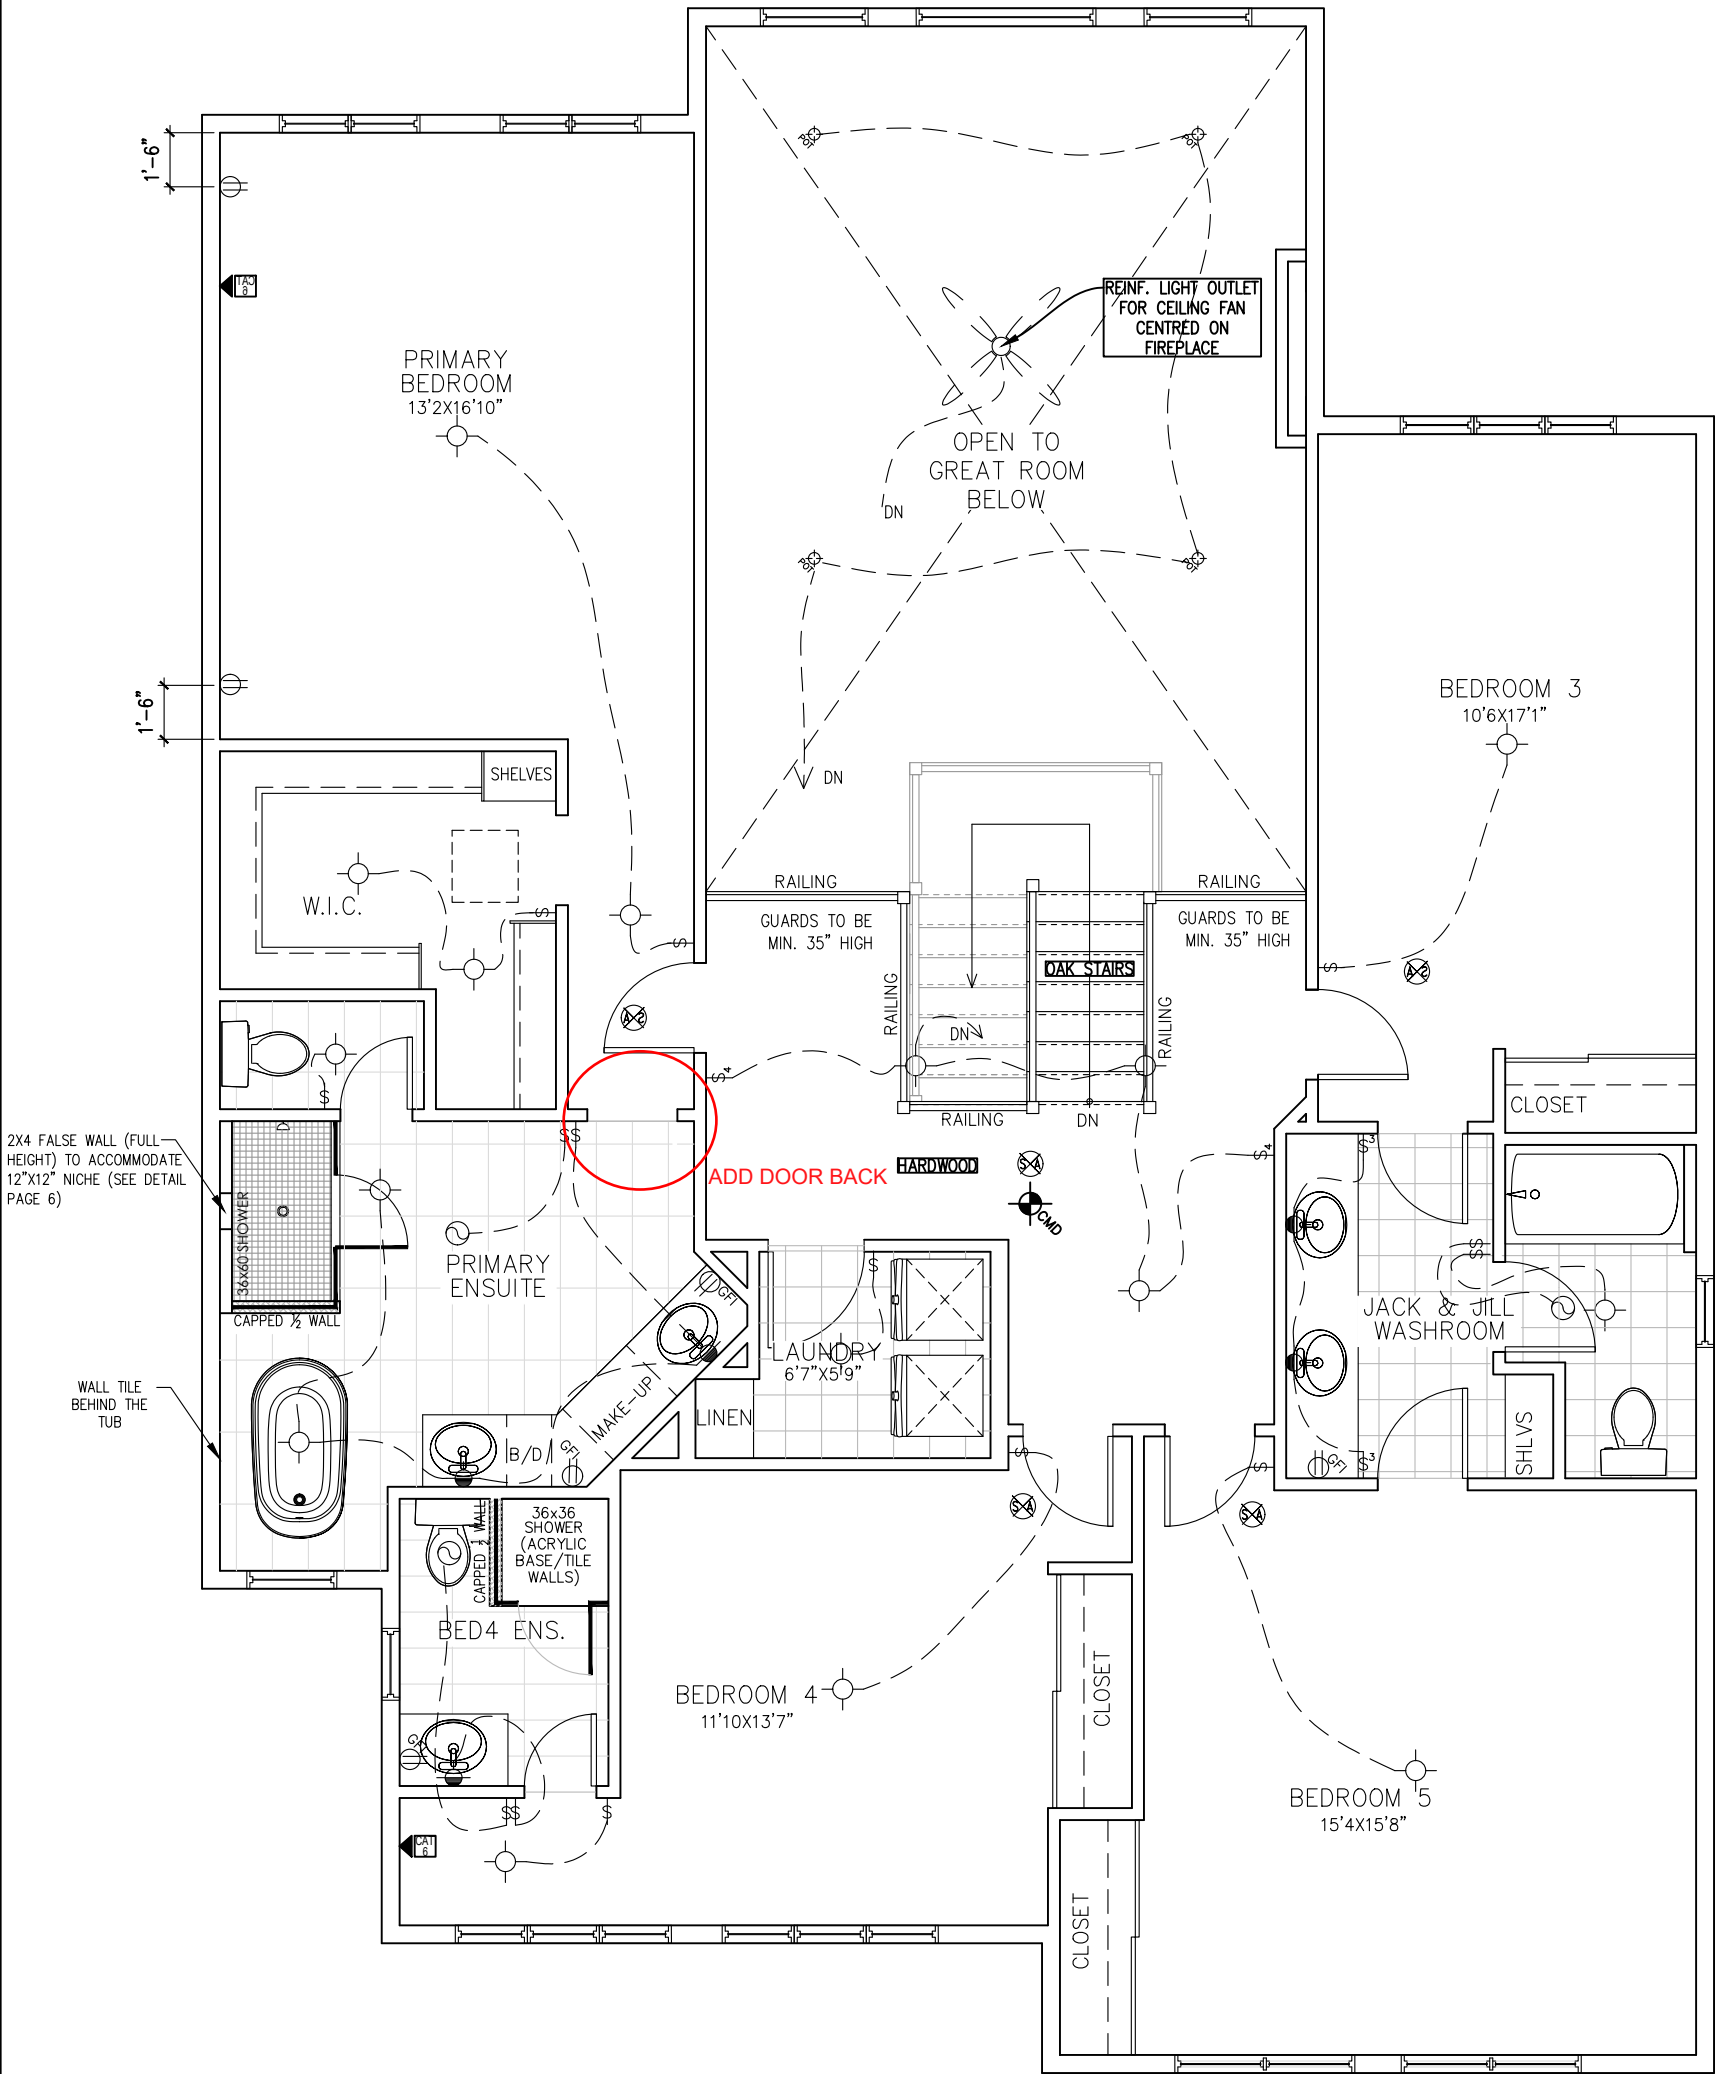

DS Initial

SECOND FLOOR PLAN (ELEVATION R)
1672 SQ. FT.

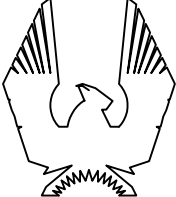

PHOENIX HOMES

NEWINGTON R – 2022

SITE: DIAMONDVIEW PH.3

LOT NUMBER: 82

CIVIC ADDRESS: 98 CHANDELLE PRIVATE

10	FINAL BLACKLINES REV.	23/10/24	RK
9	BEP FOR SITE	18/10/24	SP
8	FINAL BLACKLINES	10/10/24	RK
7	BEP BLACKLINES – REVISION 2	13/06/24	SP
6	BEP BLACKLINES – REVISED	12/06/24	SP
5	BEP BLACKLINES	11/06/24	SP
No.	Description	dd/mm/yy	By
REVISIONS			

footprint: 50–22–7

drawn by: SP

date: JUN 12/16

scale: 3/16"=1'–0"

D.C.L. – A-42

sheet no: 4

4R of 8



DS Initial

ELEVATION R



NEWINGTON R – 2022



SITE: DIAMONDDVIEW PH.3

LOT NUMBER: 82

CIVIC ADDRESS:
98 CHANDELLE PRIVATE

10	FINAL BLACKLINES REV.	23/10/24	RK
9	BEP FOR SITE	18/10/24	SP
8	FINAL BLACKLINES	10/10/24	RK
7	BEP BLACKLINES – REVISION 2	13/06/24	SP
6	BEP BLACKLINES – REVISED	12/06/24	SP
5	BEP BLACKLINES	11/06/24	SP
No.	Description	dd/mm/yy	By
REVISIONS			

footprint:	50–22–7
drawn by:	SP
date:	JUN 12/16
scale:	3/16"=1'–0"
D.C.L. – A-42	5R of 8
sheet no:	
5	

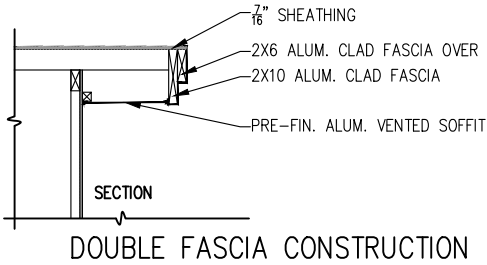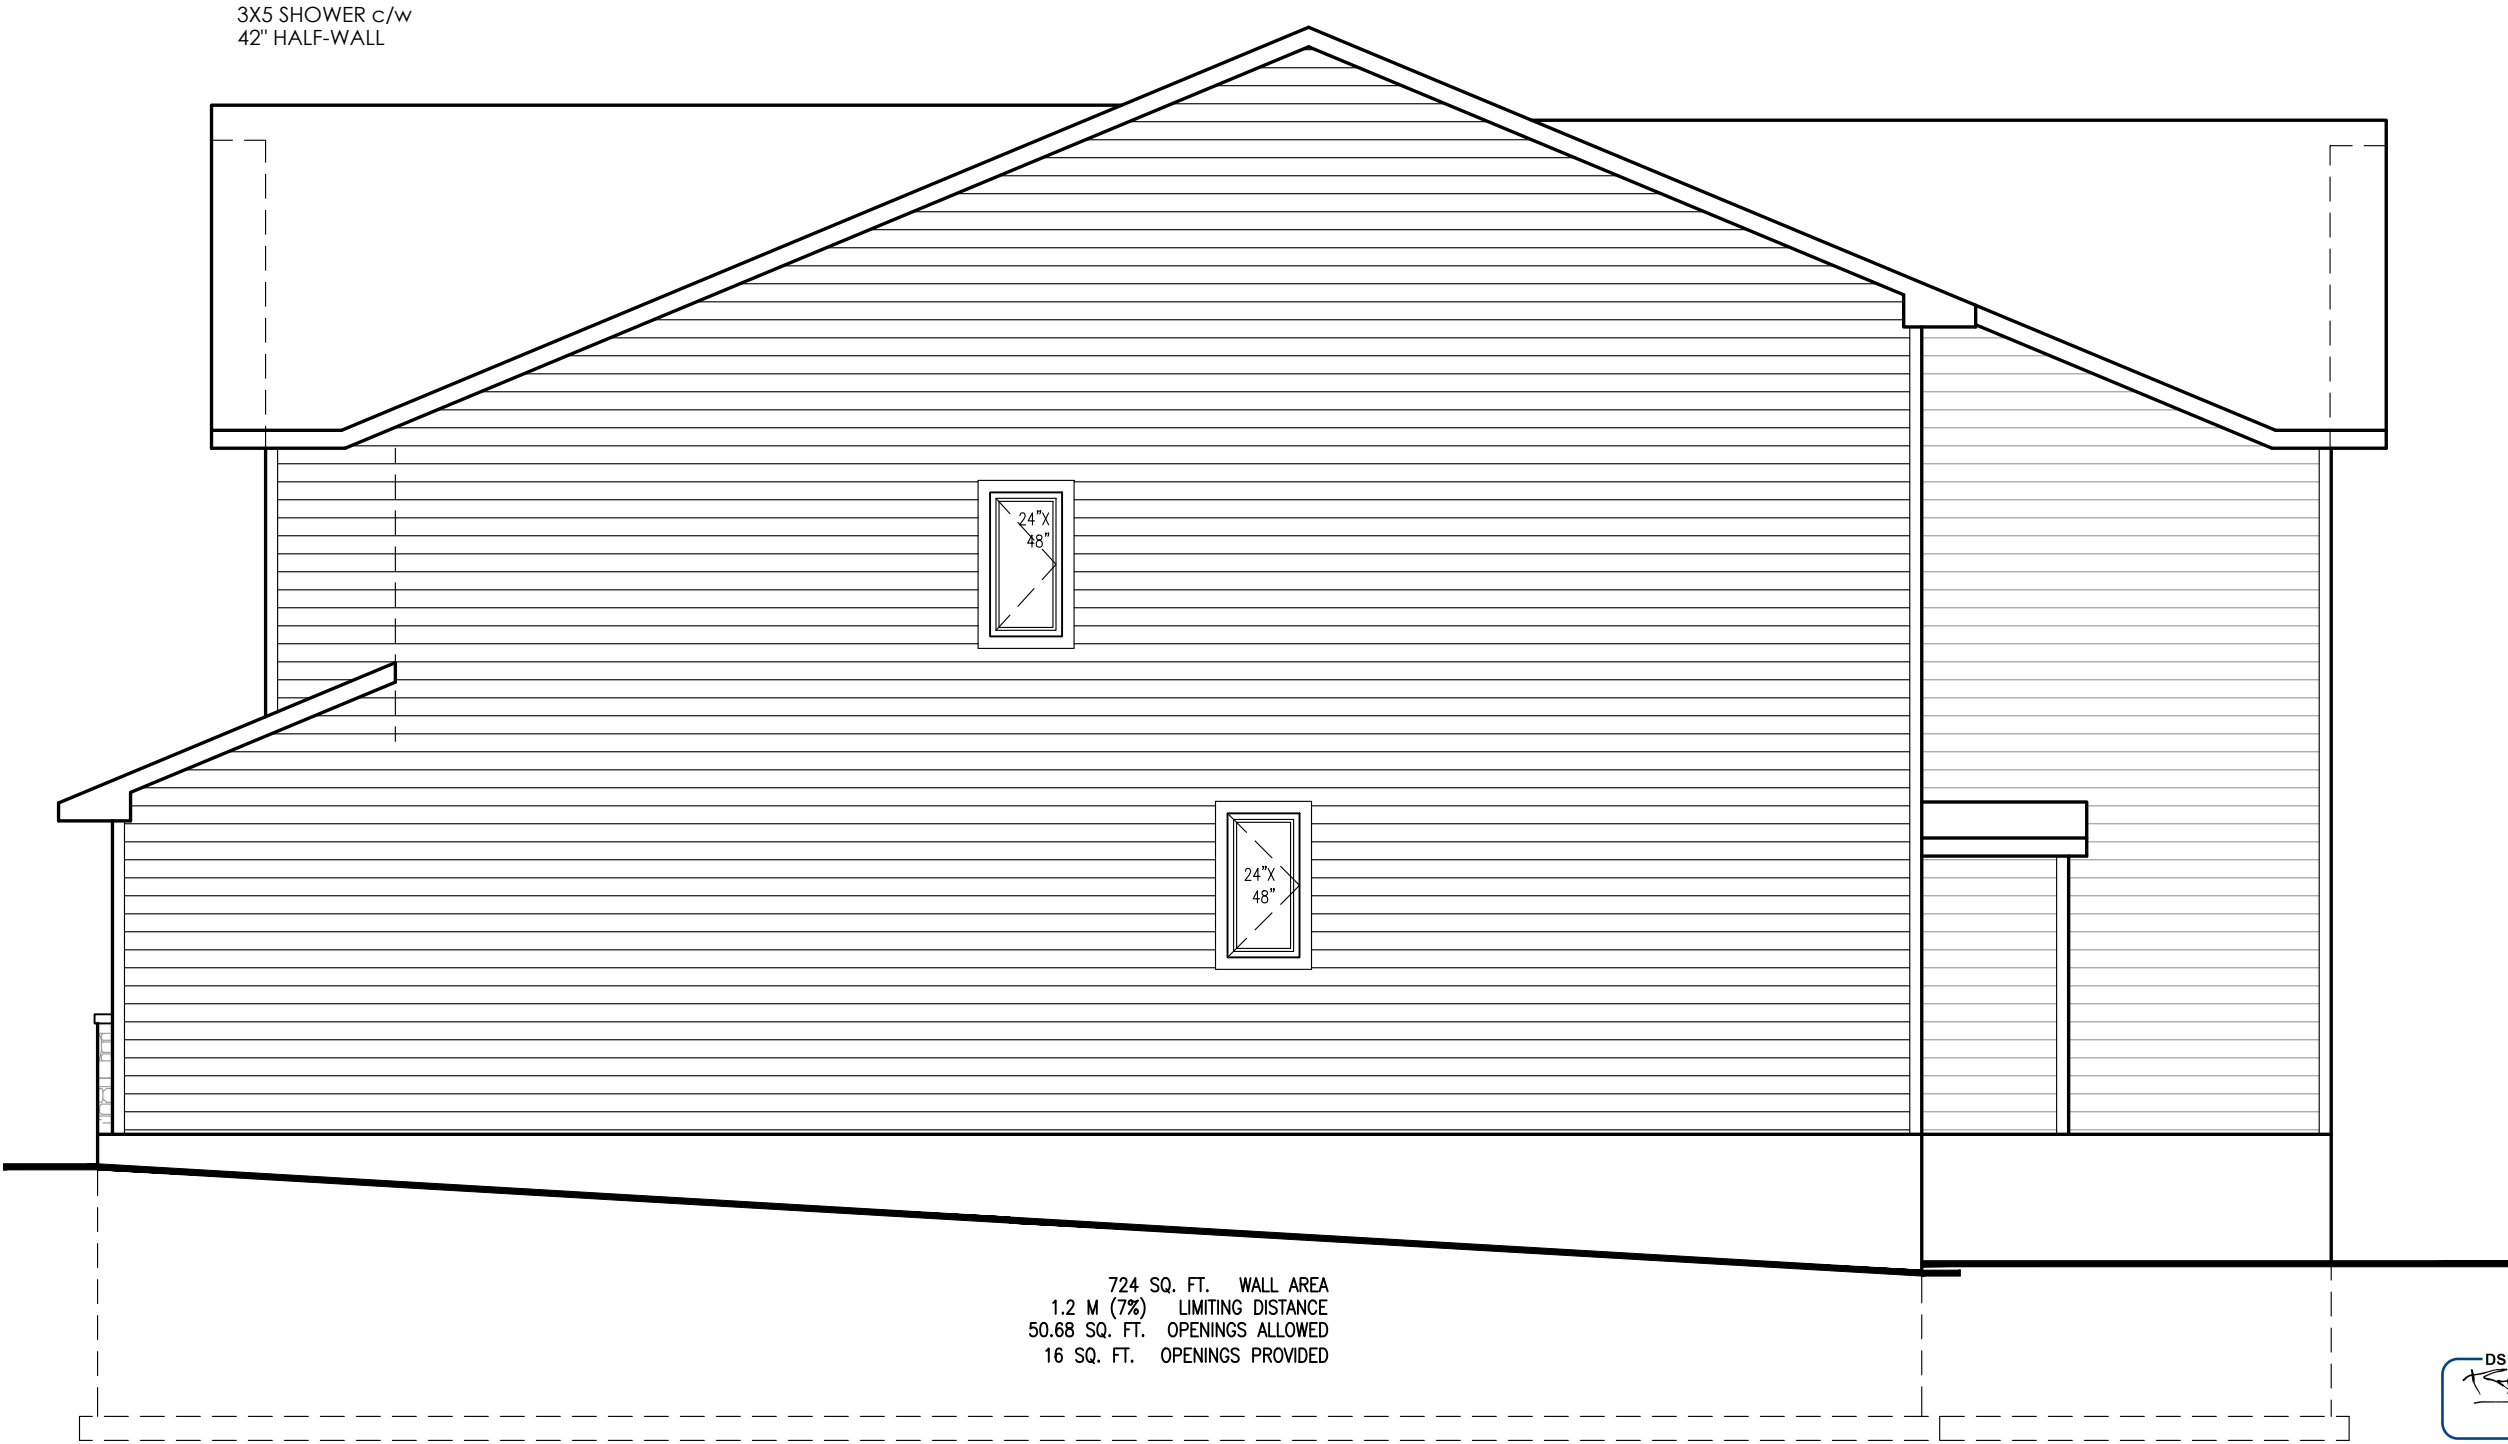

footprint:	50-22-7
drawn by:	SP
date:	JUN 12/16
scale:	3/16"=1'-0"
D.C.L. - A-42	
sheet no:	6
6R of 8	


10	FINAL BLACKLINES REV.	RK	23/10/24
9	BEP FOR SITE	SP	18/10/24
8	FINAL BLACKLINES	RK	10/10/24
7	BEP BLACKLINES - REVISION 2	SP	13/06/24
6	BEP BLACKLINES - REVISED	SP	12/06/24
5	BEP BLACKLINES	SP	11/06/24
No. Description		ad/mm/yy	By
REVISIONS			

NEWINGTON R - 2022

SITE: DIAMONDVIEW PH.3

LOT NUMBER: 82

CIVIC ADDRESS: 98 CHANDELLE PRIVATE

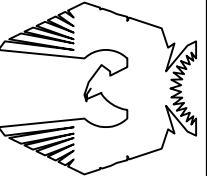

PHOENIX HOMES

LEFT SIDE ELEVATION R



footprint:	50-22-7
drawn by:	SP
date:	JUN 12/16
scale:	3/16"=1'-0"
D.C.L. - A-42	
sheet no:	7
7R of 8	

No.	Description	REVISIONS
10	FINAL BLACKLINES REV.	RK 23/10/24
9	BEP FOR SITE	SP 18/10/24
8	FINAL BLACKLINES	RK 10/10/24
7	BEP BLACKLINES - REVISION 2	SP 13/06/24
6	BEP BLACKLINES - REVISED	SP 12/06/24
5	BEP BLACKLINES	SP 11/06/24
		dd/mm/yy

NEWINGTON R - 2022
SITE: DIAMONDVIEW PH.3
LOT NUMBER: 82
CIVIC ADDRESS: 98 CHANDELLE PRIVATE

PHOENIX HOMES