



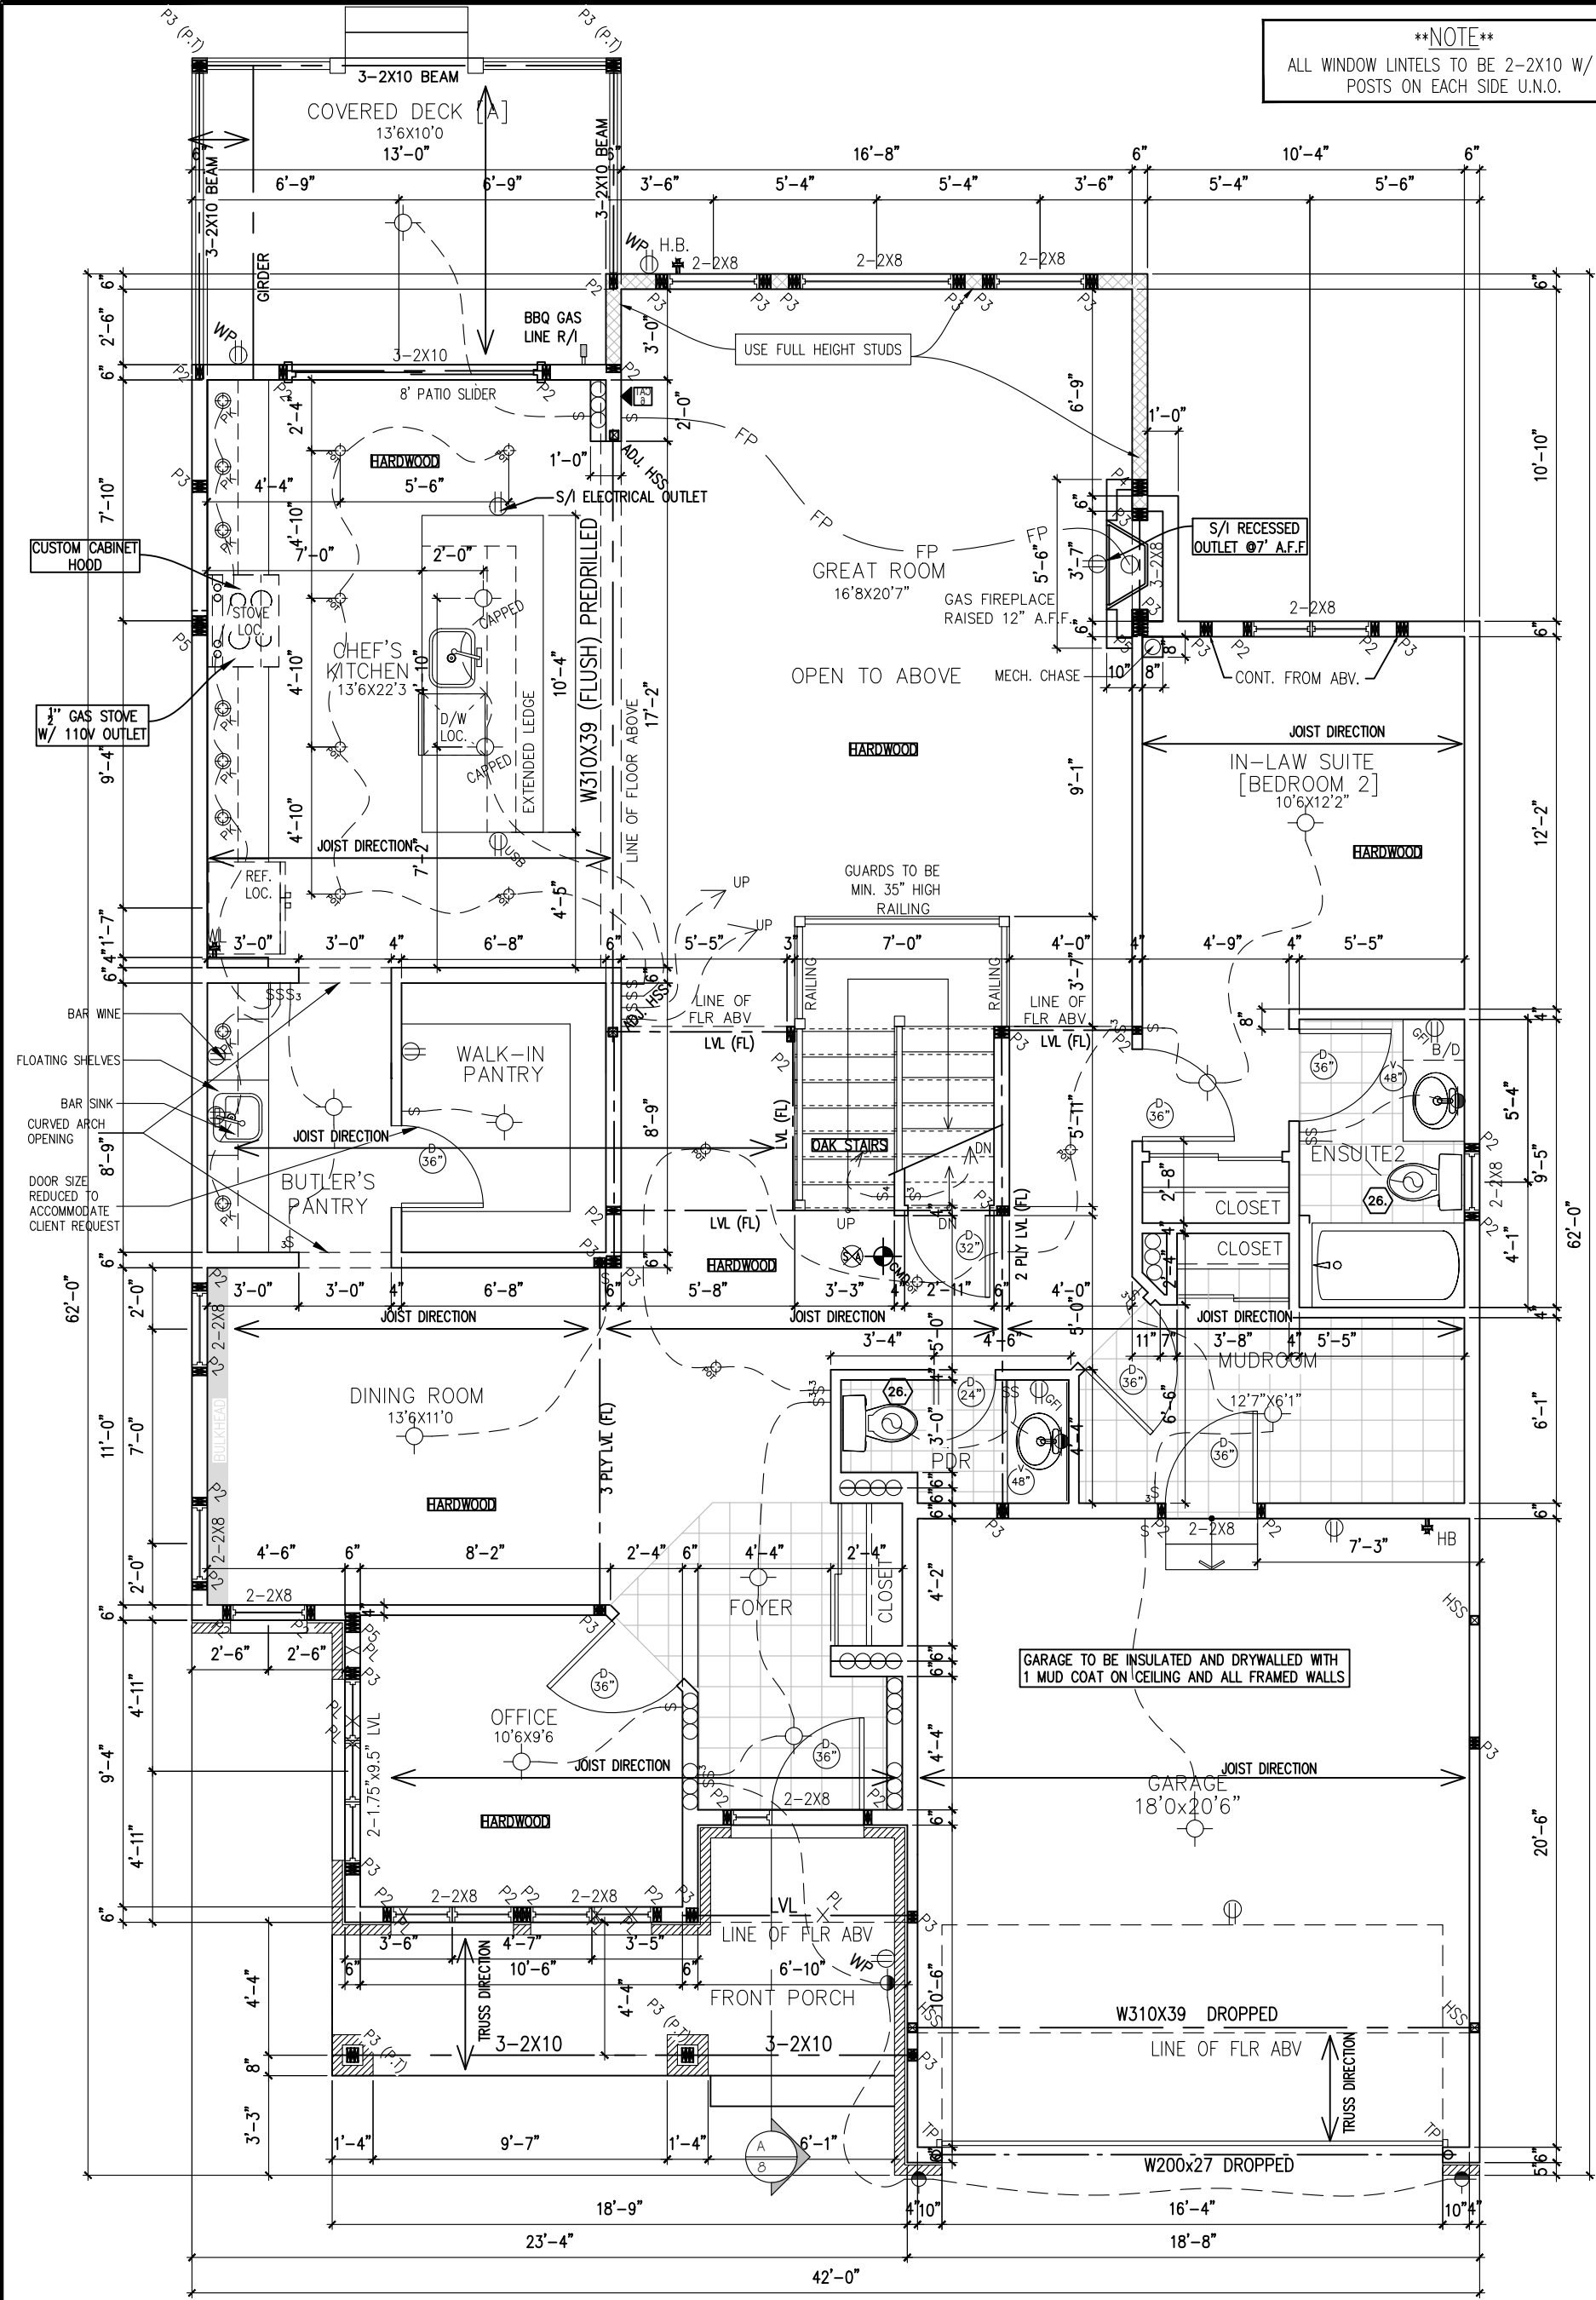

GROUND FLOOR PLAN (ELEVATION R)
1782 SQ. FT.

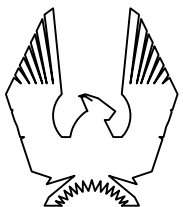

PHOENIX HOMES

NEWINGTON R – 2022

SITE: DIAMONDVIEW PH.3

LOT NUMBER:


82

CIVIC ADDRESS:
98 CHANDELLE PRIVATE


11	FINAL FOR SITE	05/11/24	RK
10	FINAL BLACKLINES REV.	23/10/24	RK
9	BEP FOR SITE	18/10/24	SP
8	FINAL BLACKLINES	10/10/24	RK
7	BEP BLACKLINES – REVISION 2	13/06/24	SP
6	BEP BLACKLINES – REVISED	12/06/24	SP
No. Description		dd/mm/yy	By
REVISIONS			

footprint:	50-22-7
drawn by:	SP
date:	JUN 12/16
scale:	3/16"=1'-0"
D.C.L. – A-42	
sheet no:	3
	3R of 8

****NOTE****
ALL WINDOW LINTELS TO BE 2-2X10 W/ P2
POSTS ON EACH SIDE U.N.O.

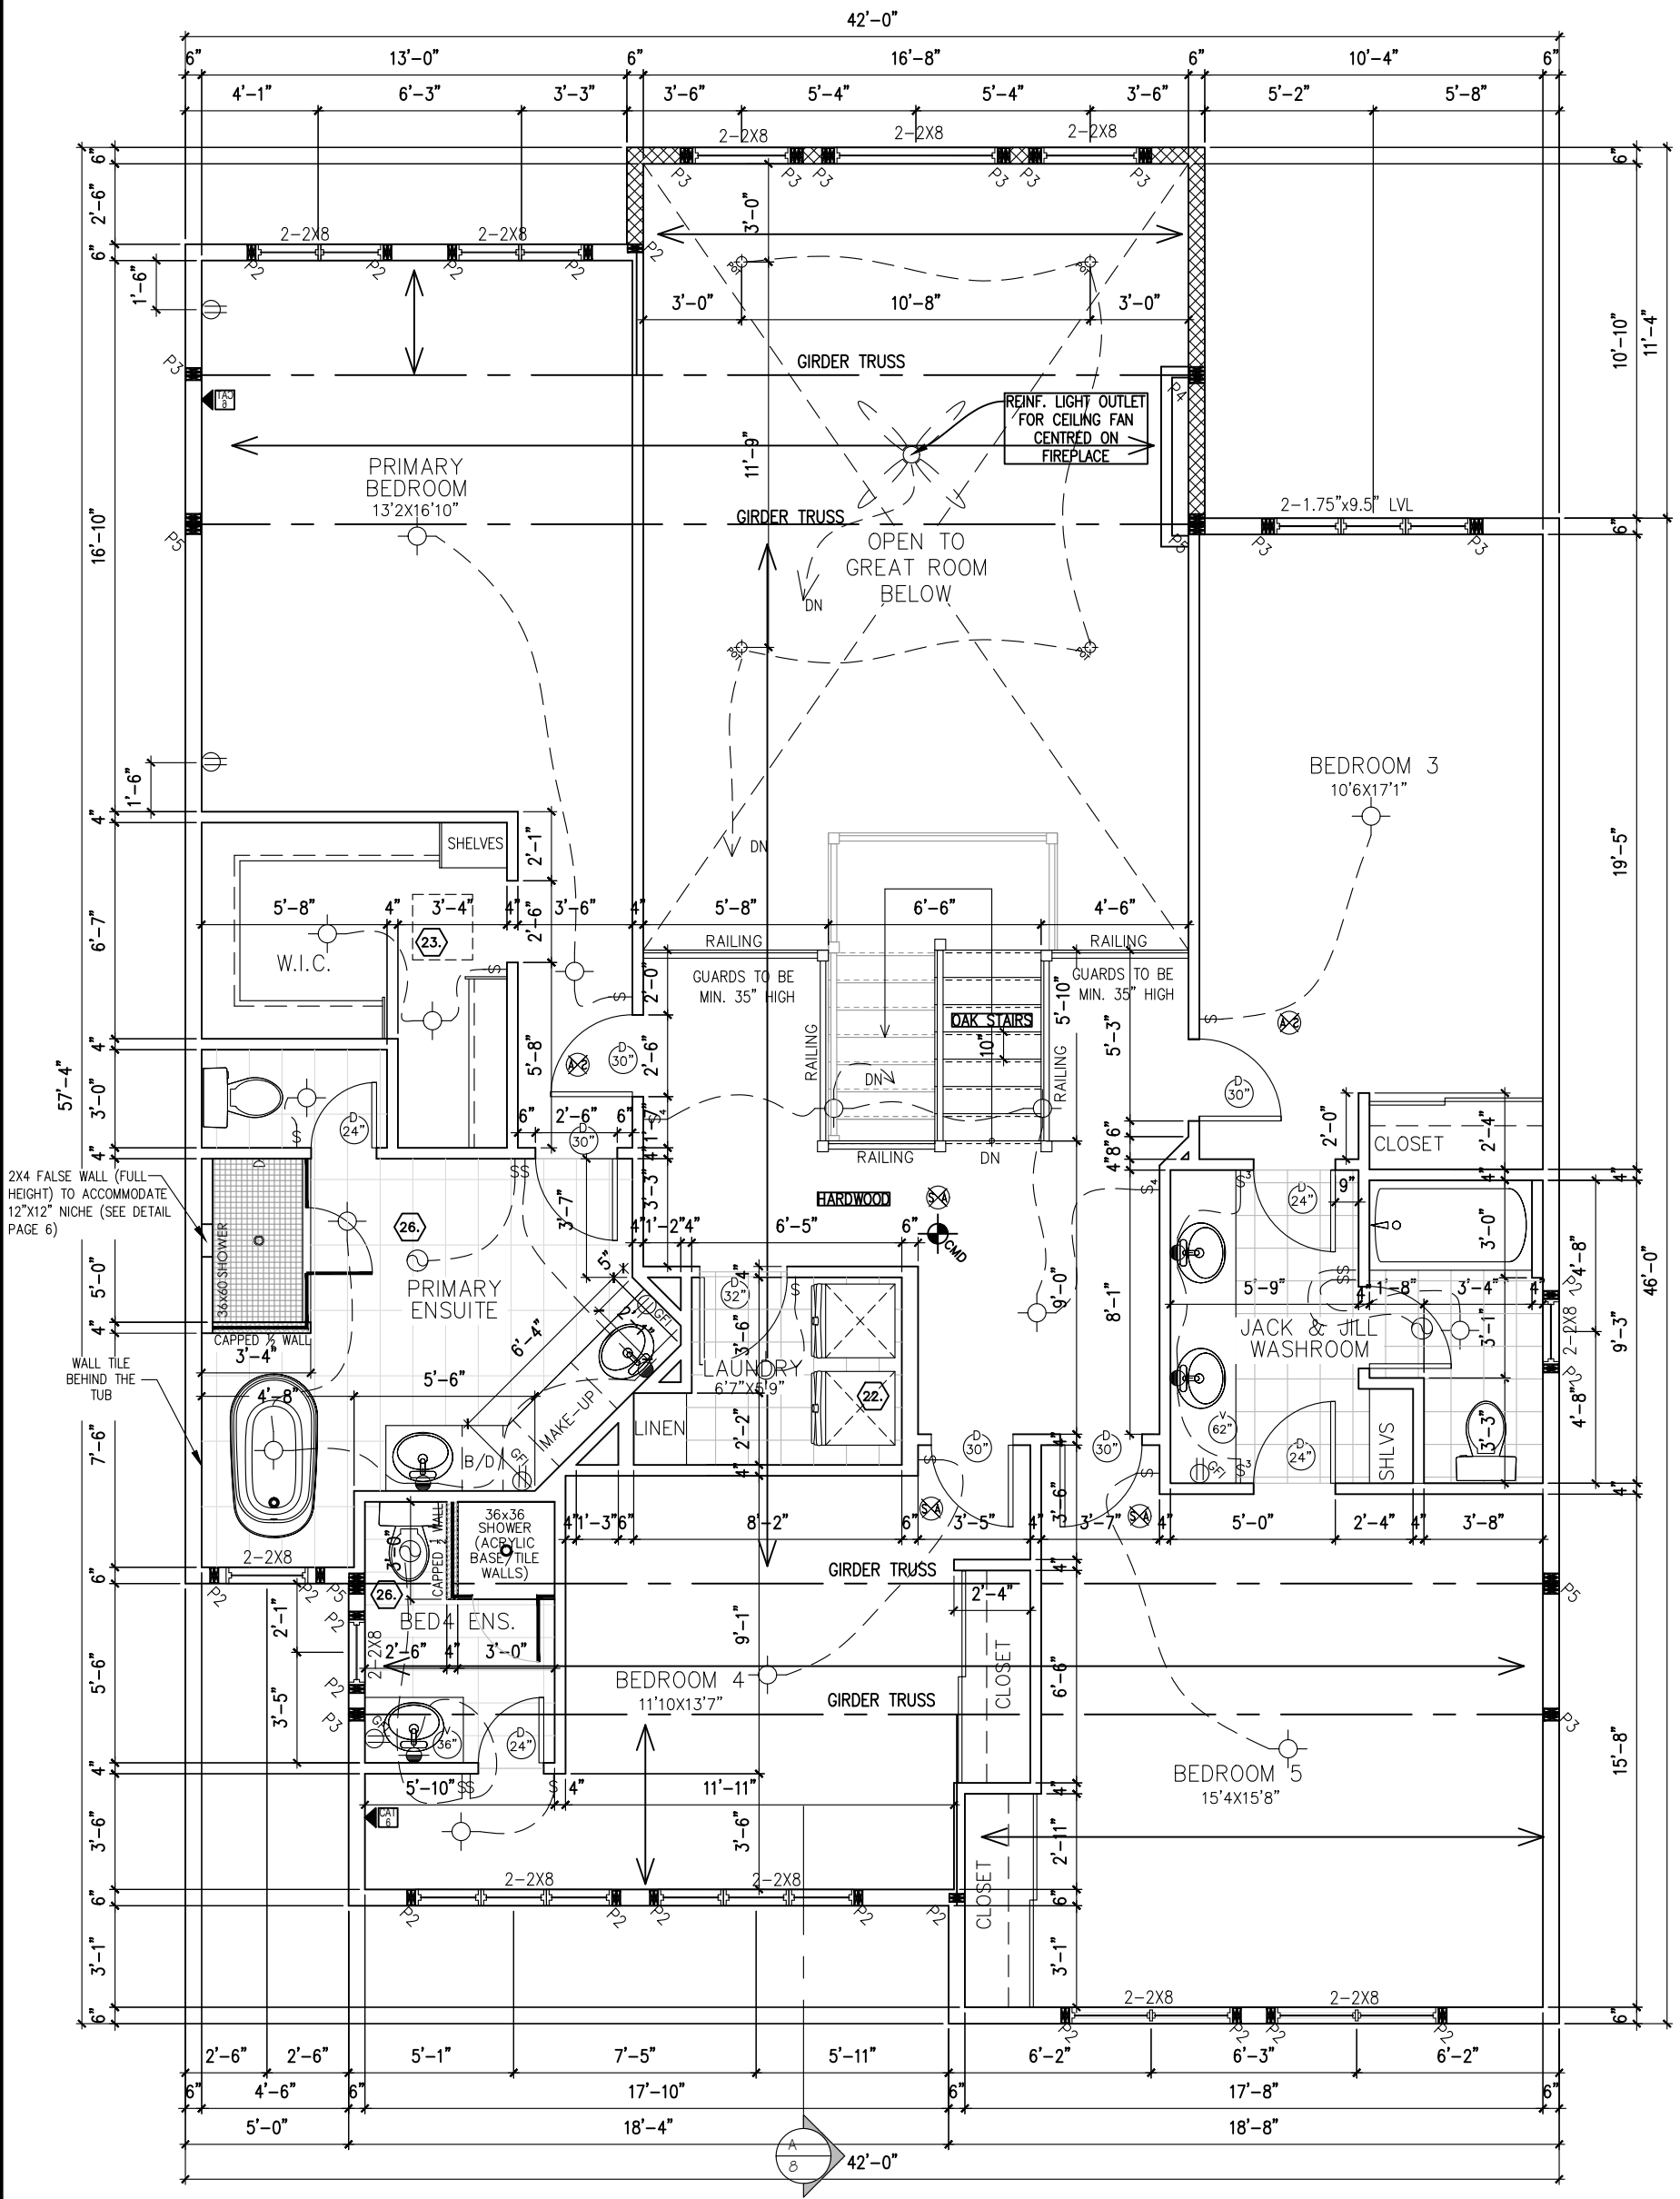

SECOND FLOOR PLAN (ELEVATION R)
1672 SQ. FT.

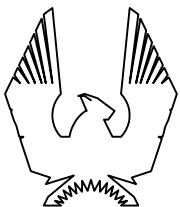

PHOENIX HOMES

NEWINGTON R – 2022

SITE: DIAMONDVIEW PH.3

LOT NUMBER:

82


CIVIC ADDRESS:
98 CHANDELLE PRIVATE

11	FINAL FOR SITE	05/11/24	RK
10	FINAL BLACKLINES REV.	23/10/24	RK
9	BEP FOR SITE	18/10/24	SP
8	FINAL BLACKLINES	10/10/24	RK
7	BEP BLACKLINES – REVISION 2	13/06/24	SP
6	BEP BLACKLINES – REVISED	12/06/24	SP
No.	Description	dd/mm/yy	By
REVISIONS			

footprint:	50-22-7
drawn by:	SP
date:	JUN 12/16
scale:	3/16"=1'-0"
D.C.L. – A-42	
sheet no:	4
	4R of 8



ELEVATION R

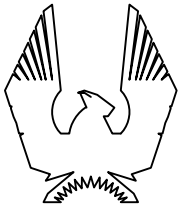

PHOENIX HOMES

NEWINGTON R – 2022

SITE: DIAMONDVIEW PH.3

LOT NUMBER: 82

CIVIC ADDRESS: 98 CHANDELLE PRIVATE

11	FINAL FOR SITE	05/11/24	RK
10	FINAL BLACKLINES REV.	23/10/24	RK
9	BEP FOR SITE	18/10/24	SP
8	FINAL BLACKLINES	10/10/24	RK
7	BEP BLACKLINES – REVISION 2	13/06/24	SP
6	BEP BLACKLINES – REVISED	12/06/24	SP
No.	Description	dd/mm/yy	By
REVISIONS			

footprint: 50–22–7

drawn by: SP


date: JUN 12/16

scale: 3/16"=1'–0"

D.C.L. – A-42

sheet no: 5

5R of 8

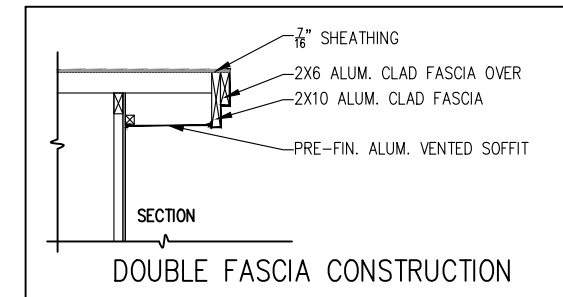

footprint:	50-22-7
drawn by:	SP
date:	JUN 12/16
scale:	3/16"=1'-0"
D.C.L. - A-42	
sheet no:	

11	FINAL FOR SITE	05/11/24	RK
10	FINAL BLACKLINES REV.	23/10/24	RK
9	BEP FOR SITE	18/10/24	SP
8	FINAL BLACKLINES	10/10/24	RK
7	BEP BLACKLINES – REVISION 2	13/06/24	SP
6	BEP BLACKLINES – REVISED	12/06/24	SP
No.	Description	dd/mm/yy	By
REVISIONS			


NEWINGTON R - 2022

SITE: DIAMONDVIEW PH.3

LOT NUMBER:
CIVIC ADDRESS:
98 CHANDELLE PRIVATE

28

PHOENIX HOMES

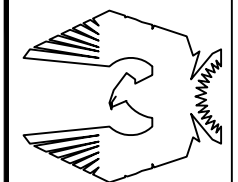





footprint:	50-22-7
drawn by:	SP
date:	JUN 12/16
scale:	3/16"=1'-0"
D.C.L. - A-42	
sheet no:	7

RK	05/11/24		
11	FINAL FOR SITE		
10	FINAL BLACKLINES REV.		
9	BEP FOR SITE		
8	FINAL BLACKLINES		
7	BEP BLACKLINES - REVISION 2		
6	BEP BLACKLINES - REVISED		
No.	Description		
REVISIONS			



NEWINGTON R - 2022
SITE: DIAMONDVIEW PH.3
LOT NUMBER: 82
CIVIC ADDRESS: 98 CHANDELLE PRIVATE

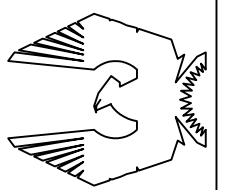

PHOENIX HOMES

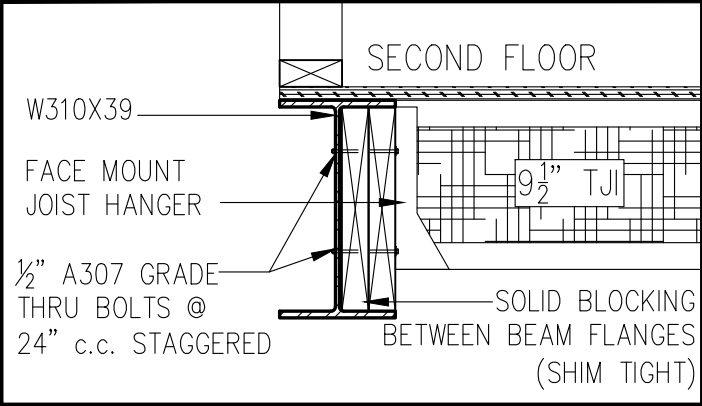

SECTION B-B
STEEL BEAM SECTION DETAIL

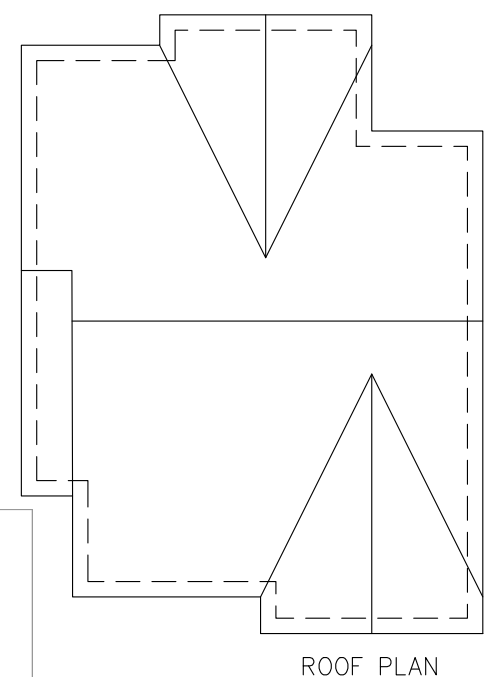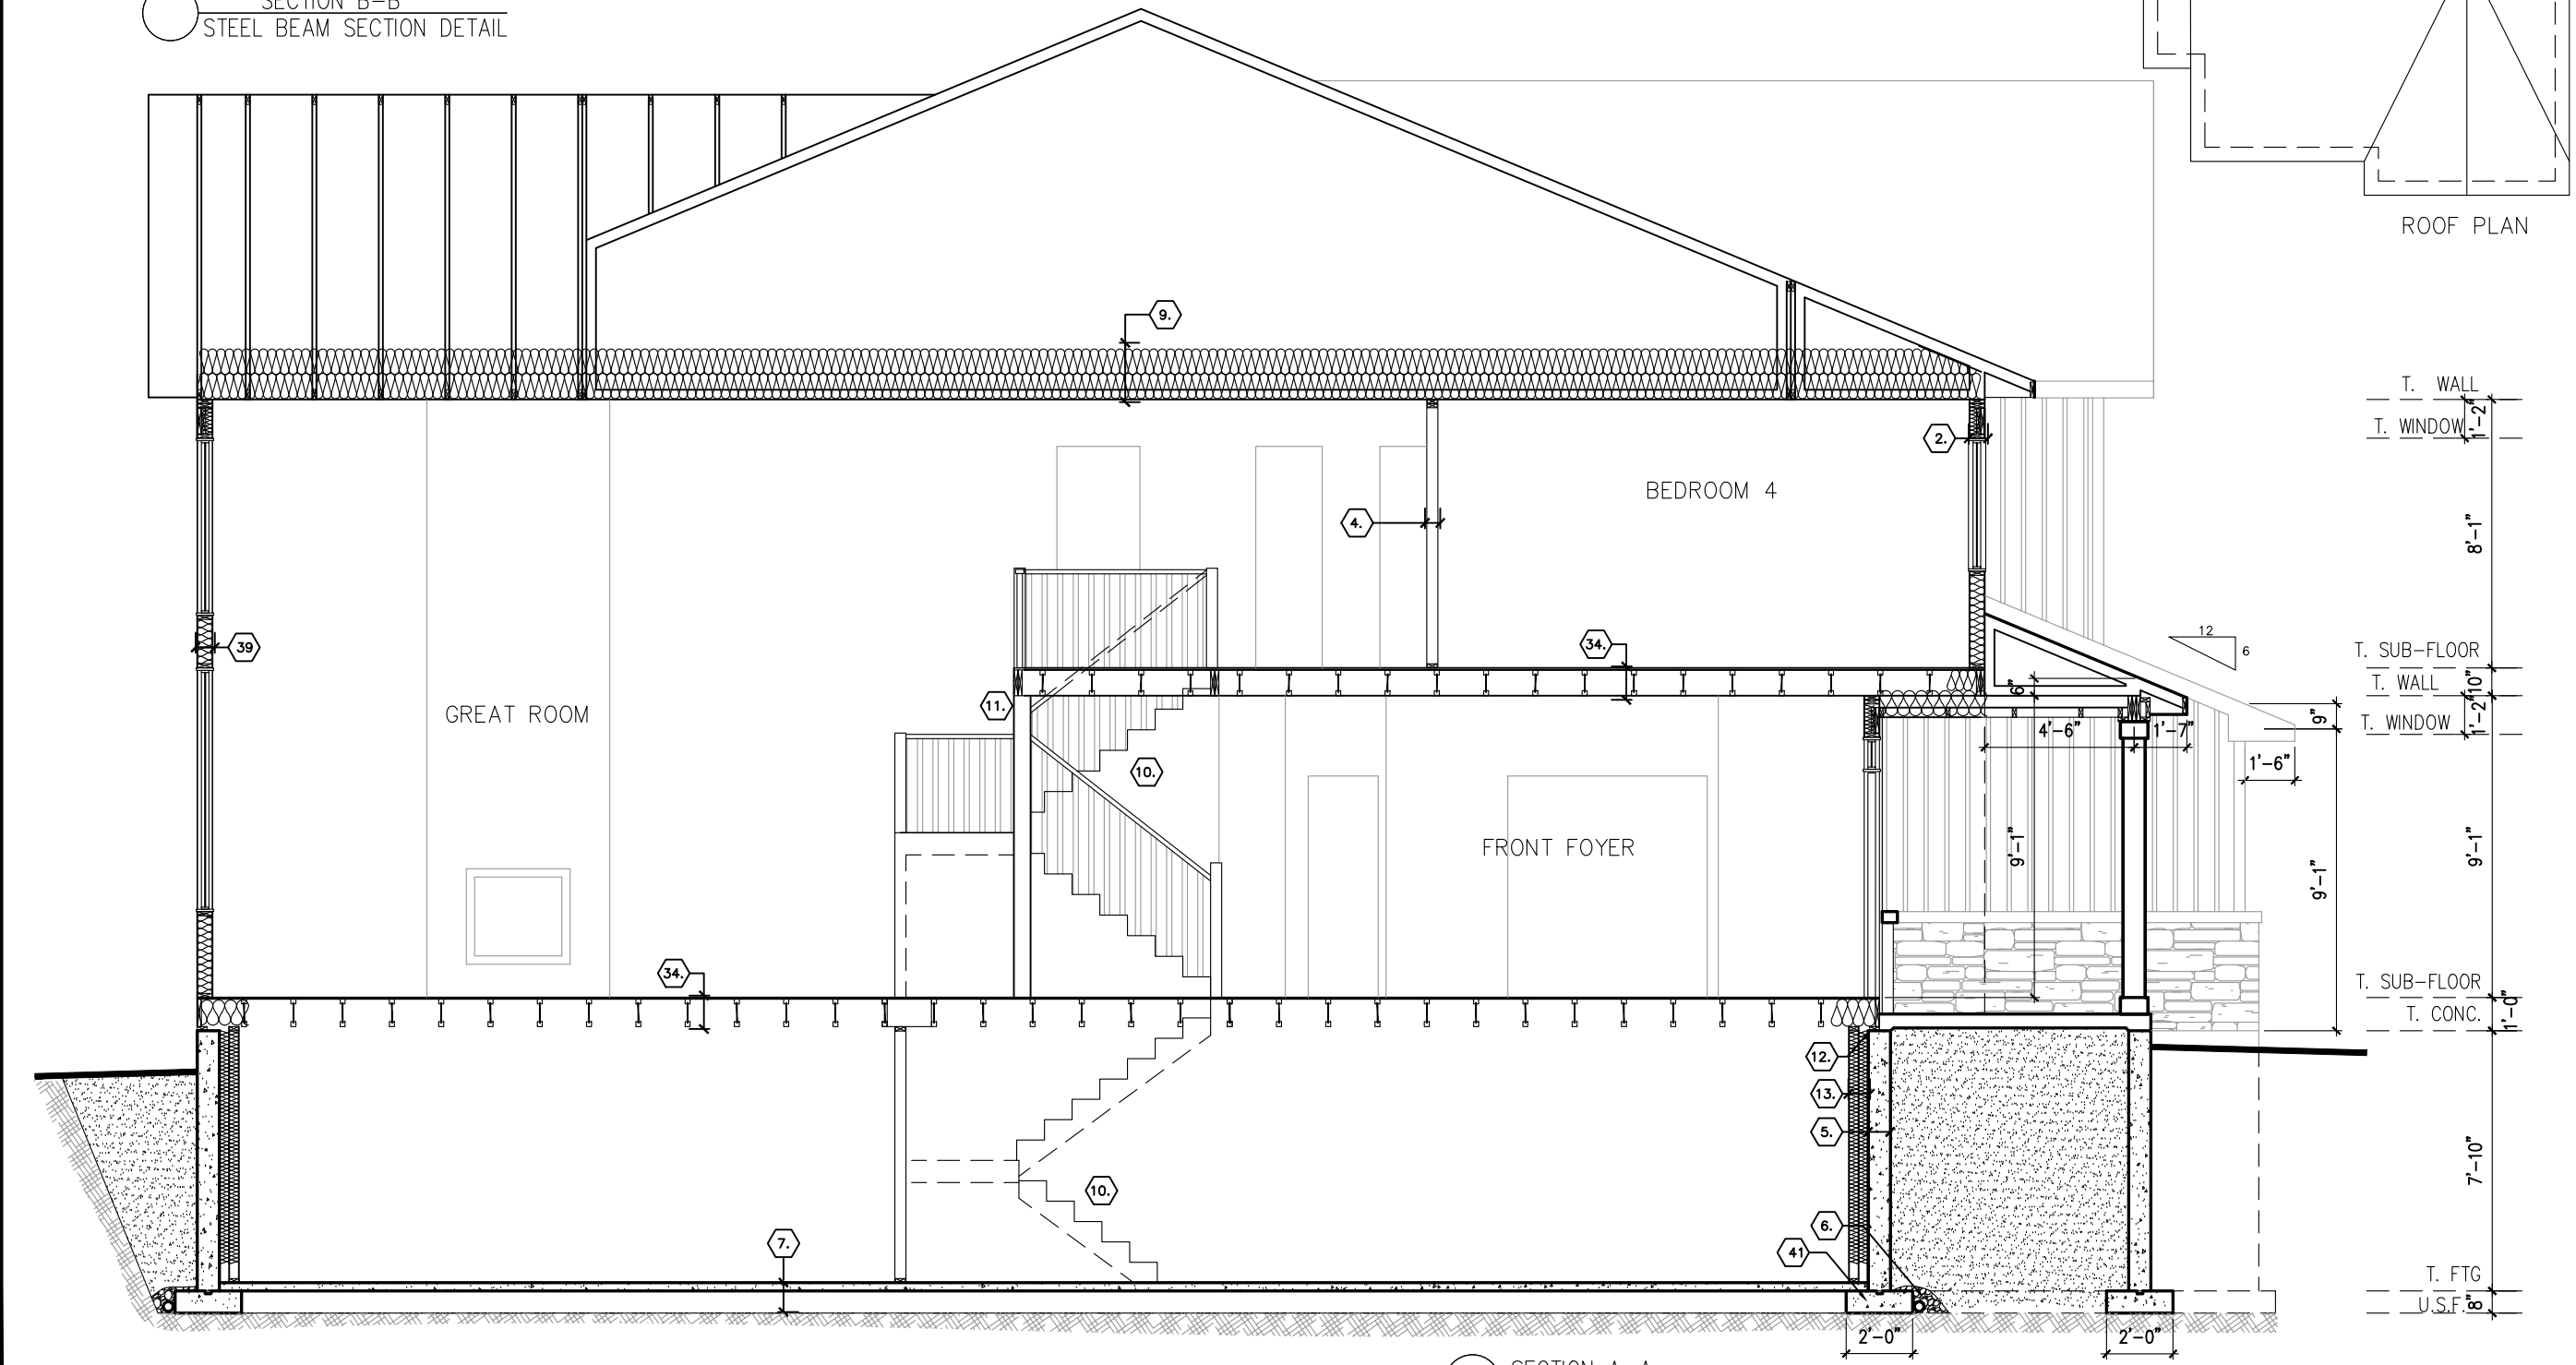

ROOF PLAN

SECTIONS ELEVATION R

SECTION A-A

footprint:	50-22-7
drawn by:	SP
date:	JUN 12/16
scale:	3/16"=1'-0"
D.C.L. - A-42	
sheet no:	8
8R of 8	


11	FINAL FOR SITE	05/11/24	RK
10	FINAL BLACKLINES REV.	23/10/24	RK
9	BEP FOR SITE	18/10/24	SP
8	FINAL BLACKLINES	10/10/24	RK
7	BEP BLACKLINES – REVISION 2	13/06/24	SP
6	BEP BLACKLINES – REVISED	12/06/24	SP
No.	Description	dd/mm/yy	By
REVISIONS			

NEWINGTON R - 2022

SITE: DIAMONDVIEW PH.3

LOT NUMBER: 82

CIVIC ADDRESS: 98 CHANDELLE PRIVATE

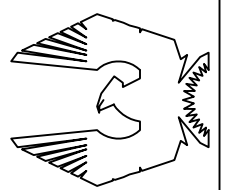

PHOENIX HOMES