


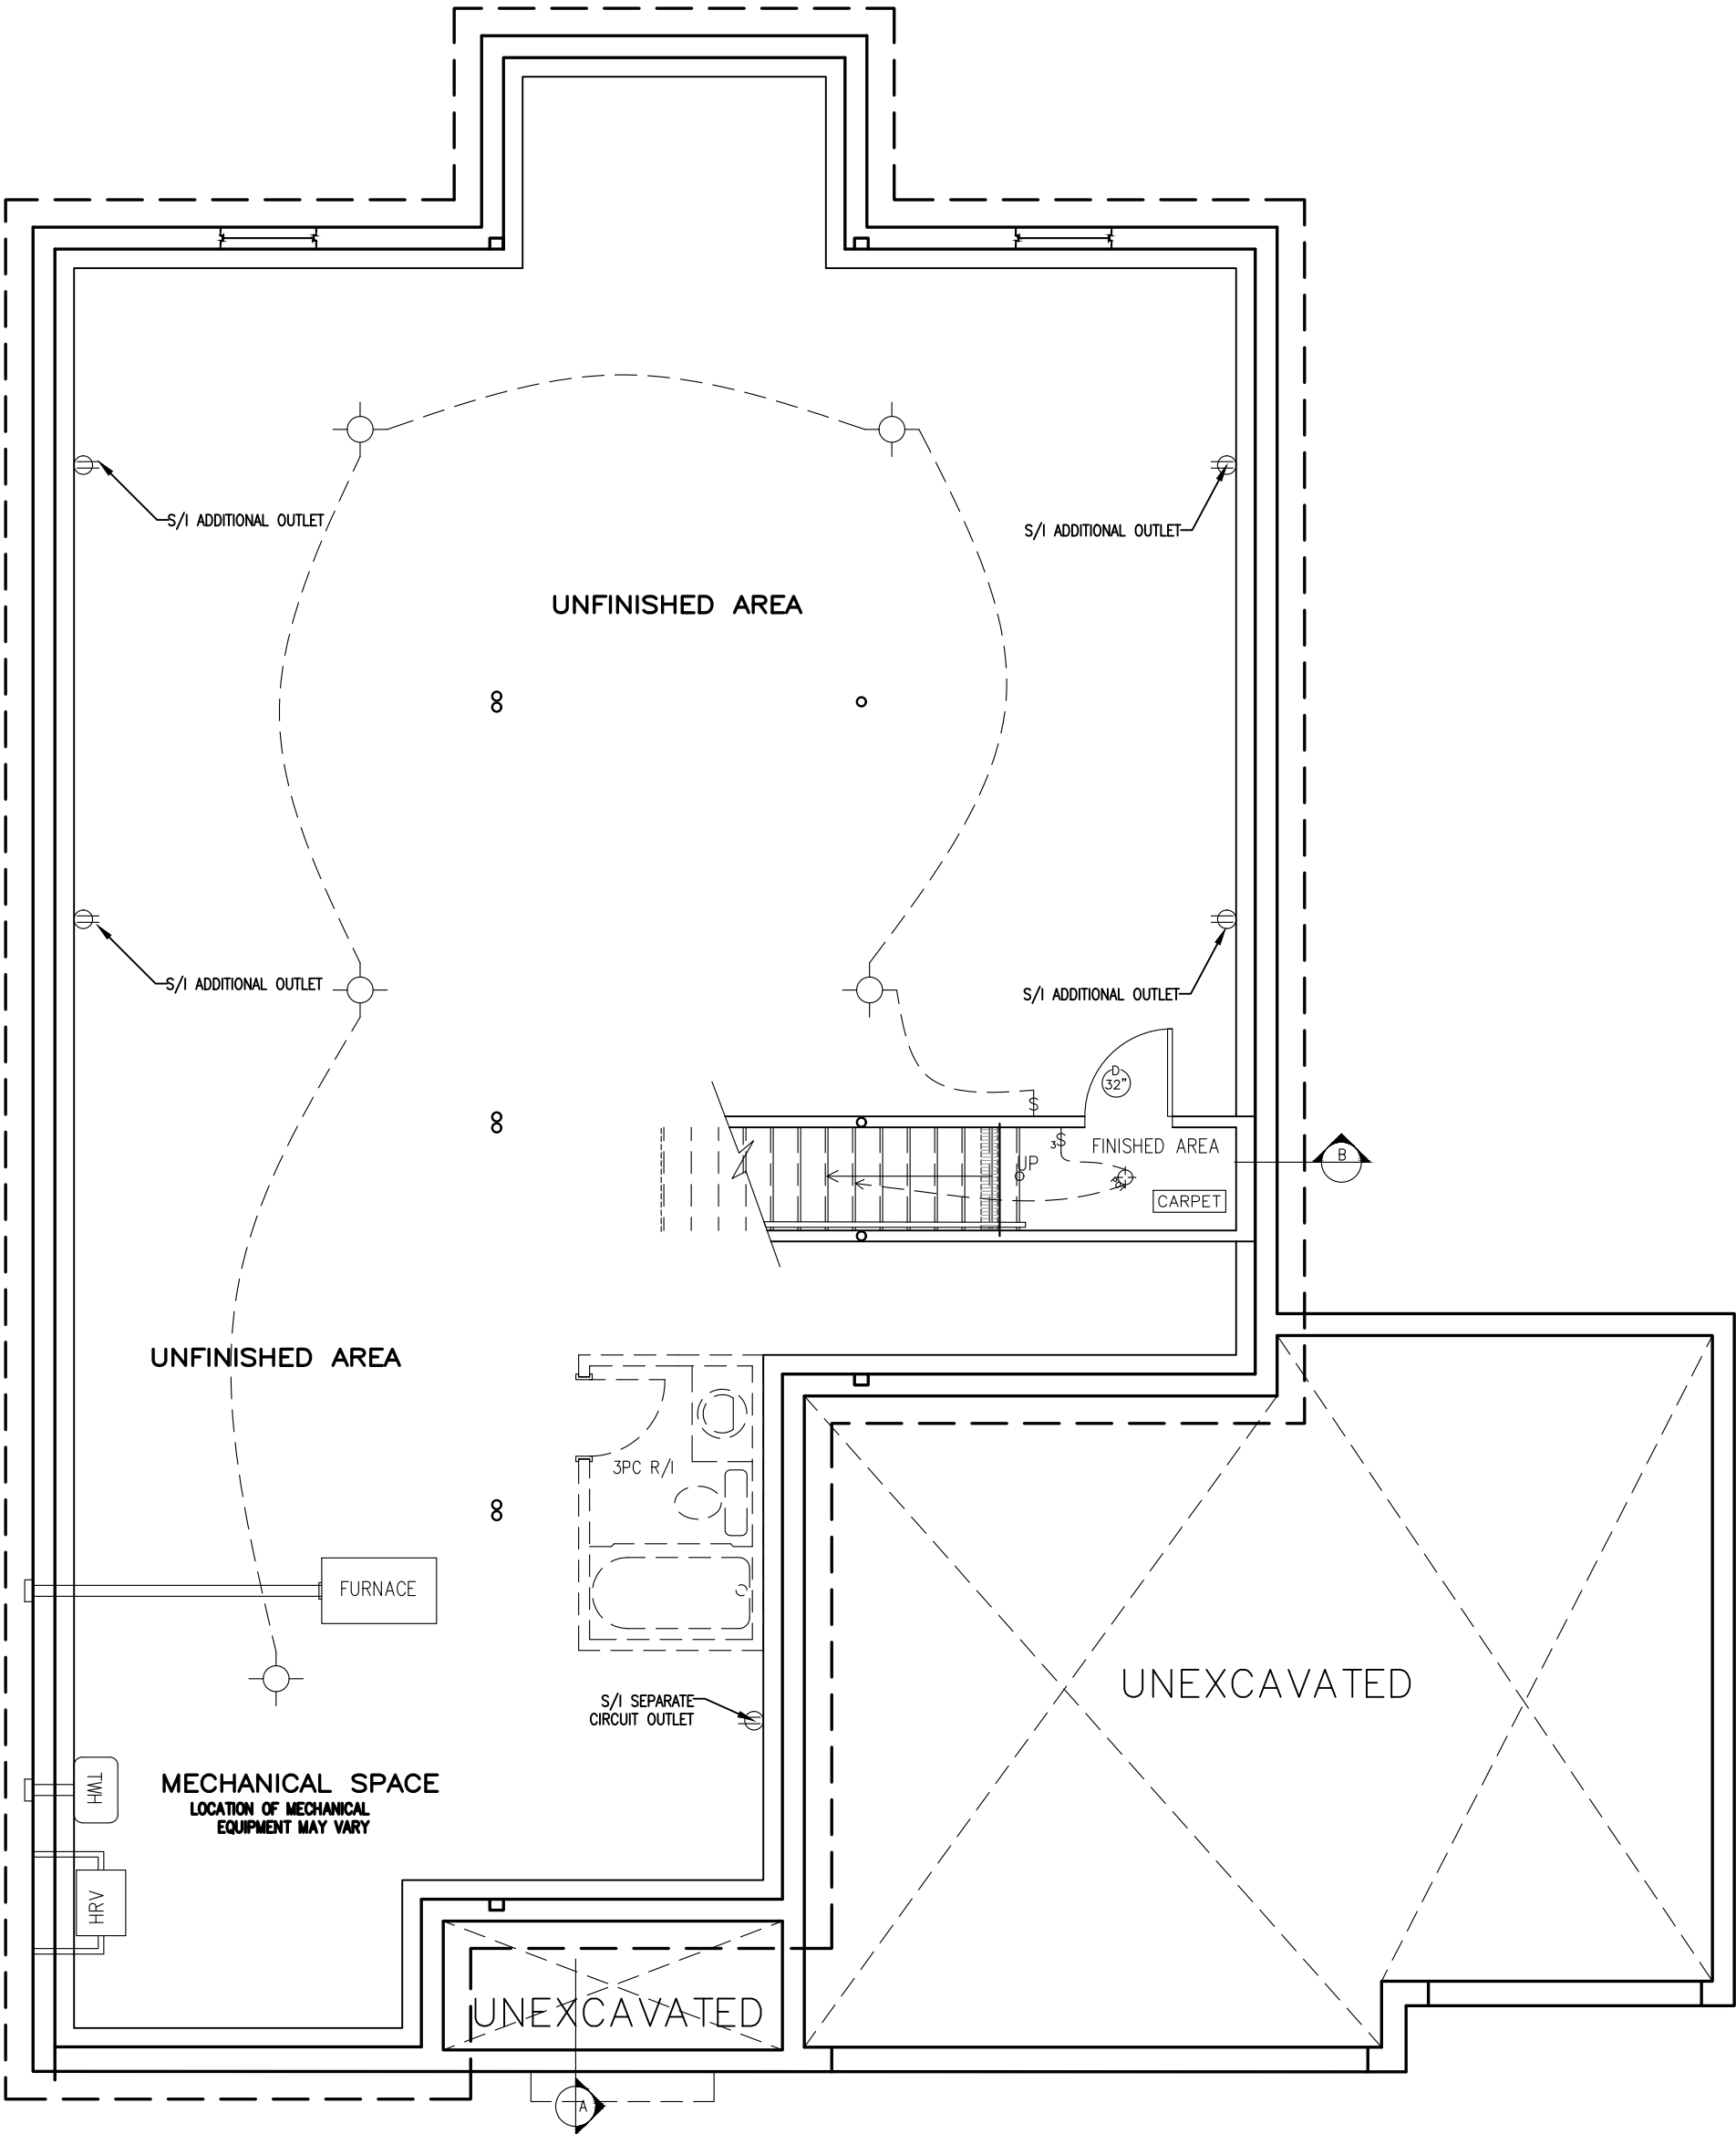

DS Initial
JK DP

BASEMENT PLAN

M ELEVATION



SPRINGFIELD M – 2022


SITE: DIAMONVIEW PHASE 3

LOT NUMBER: 88

CIVIC ADDRESS: 86 CHANDELLE PRIVATE

12	FINAL BLACKLINES REVISED	22/11/24	RK
11	ISSUED FOR BEP	21/11/24	SP
10	FINAL BLACKLINES	30/10/24	RK
9	ISSUED FOR STRUCTURAL REVIEW	30/09/24	SP
8	BEP BLACKLINES REVISED	25/07/24	SP
7	BEP BLACKLINES	31/05/24	CB
No.	Description	dd/mm/yy	By
REVISIONS			

footprint:	B – 24
drawn by:	CB
date:	JAN/23
scale:	3/16"=1'-0"
sheet no:	2
D.C.L. – A-48	9

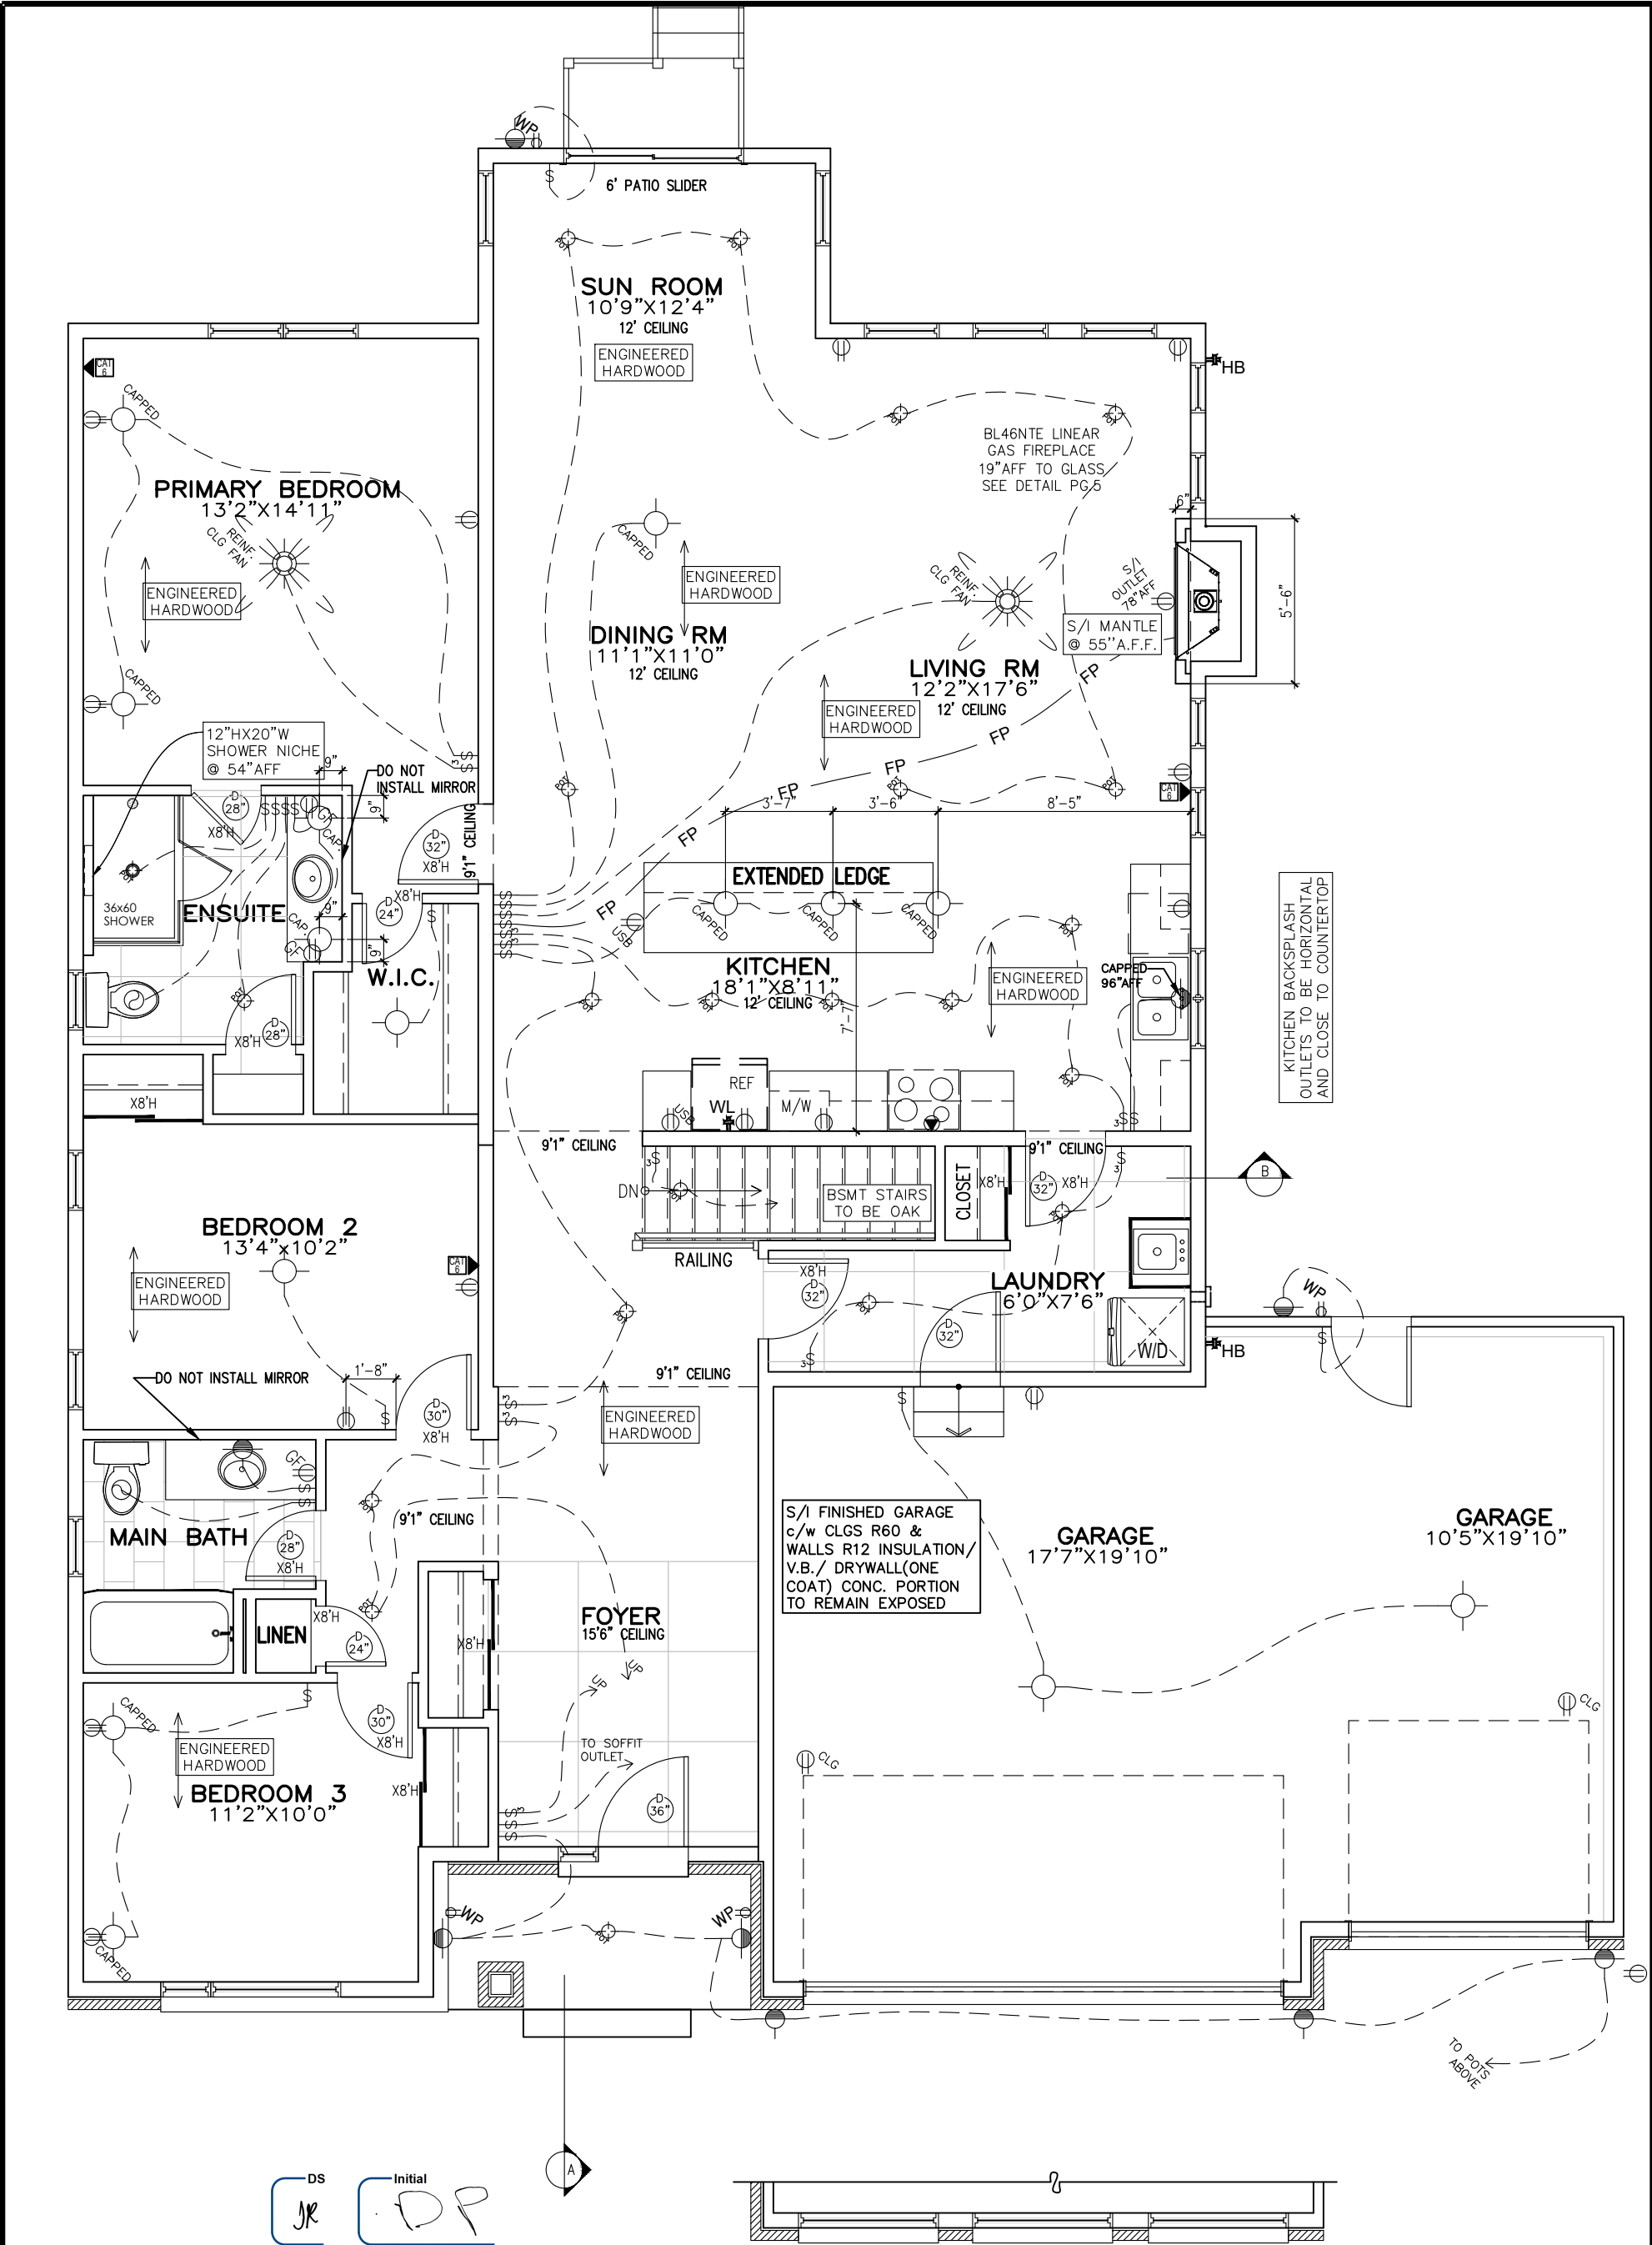

GROUND FLOOR

STRUCTURE FOR WINDOWS ABOVE
GARAGE DOOR FOR M ELEVATION

M ELEVATION



SPRINGFIELD M – 2022


SITE: DIAMONDVIEW PHASE 3

LOT NUMBER: 88

CIVIC ADDRESS: 86 CHANDELLE PRIVATE

12	FINAL BLACKLINES REVISED	22/11/24	RK
11	ISSUED FOR BEP	21/11/24	SP
10	FINAL BLACKLINES	30/10/24	RK
9	ISSUED FOR STRUCTURAL REVIEW	30/09/24	SP
8	BEP BLACKLINES REVISED	25/07/24	SP
7	BEP BLACKLINES	31/05/24	CB
No.	Description	dd/mm/yy	By
REVISIONS			


footprint:	B–24
drawn by:	CB
date:	JAN/23
scale:	3/16"=1'–0"
sheet no:	3
D.C.L.–A–48	9

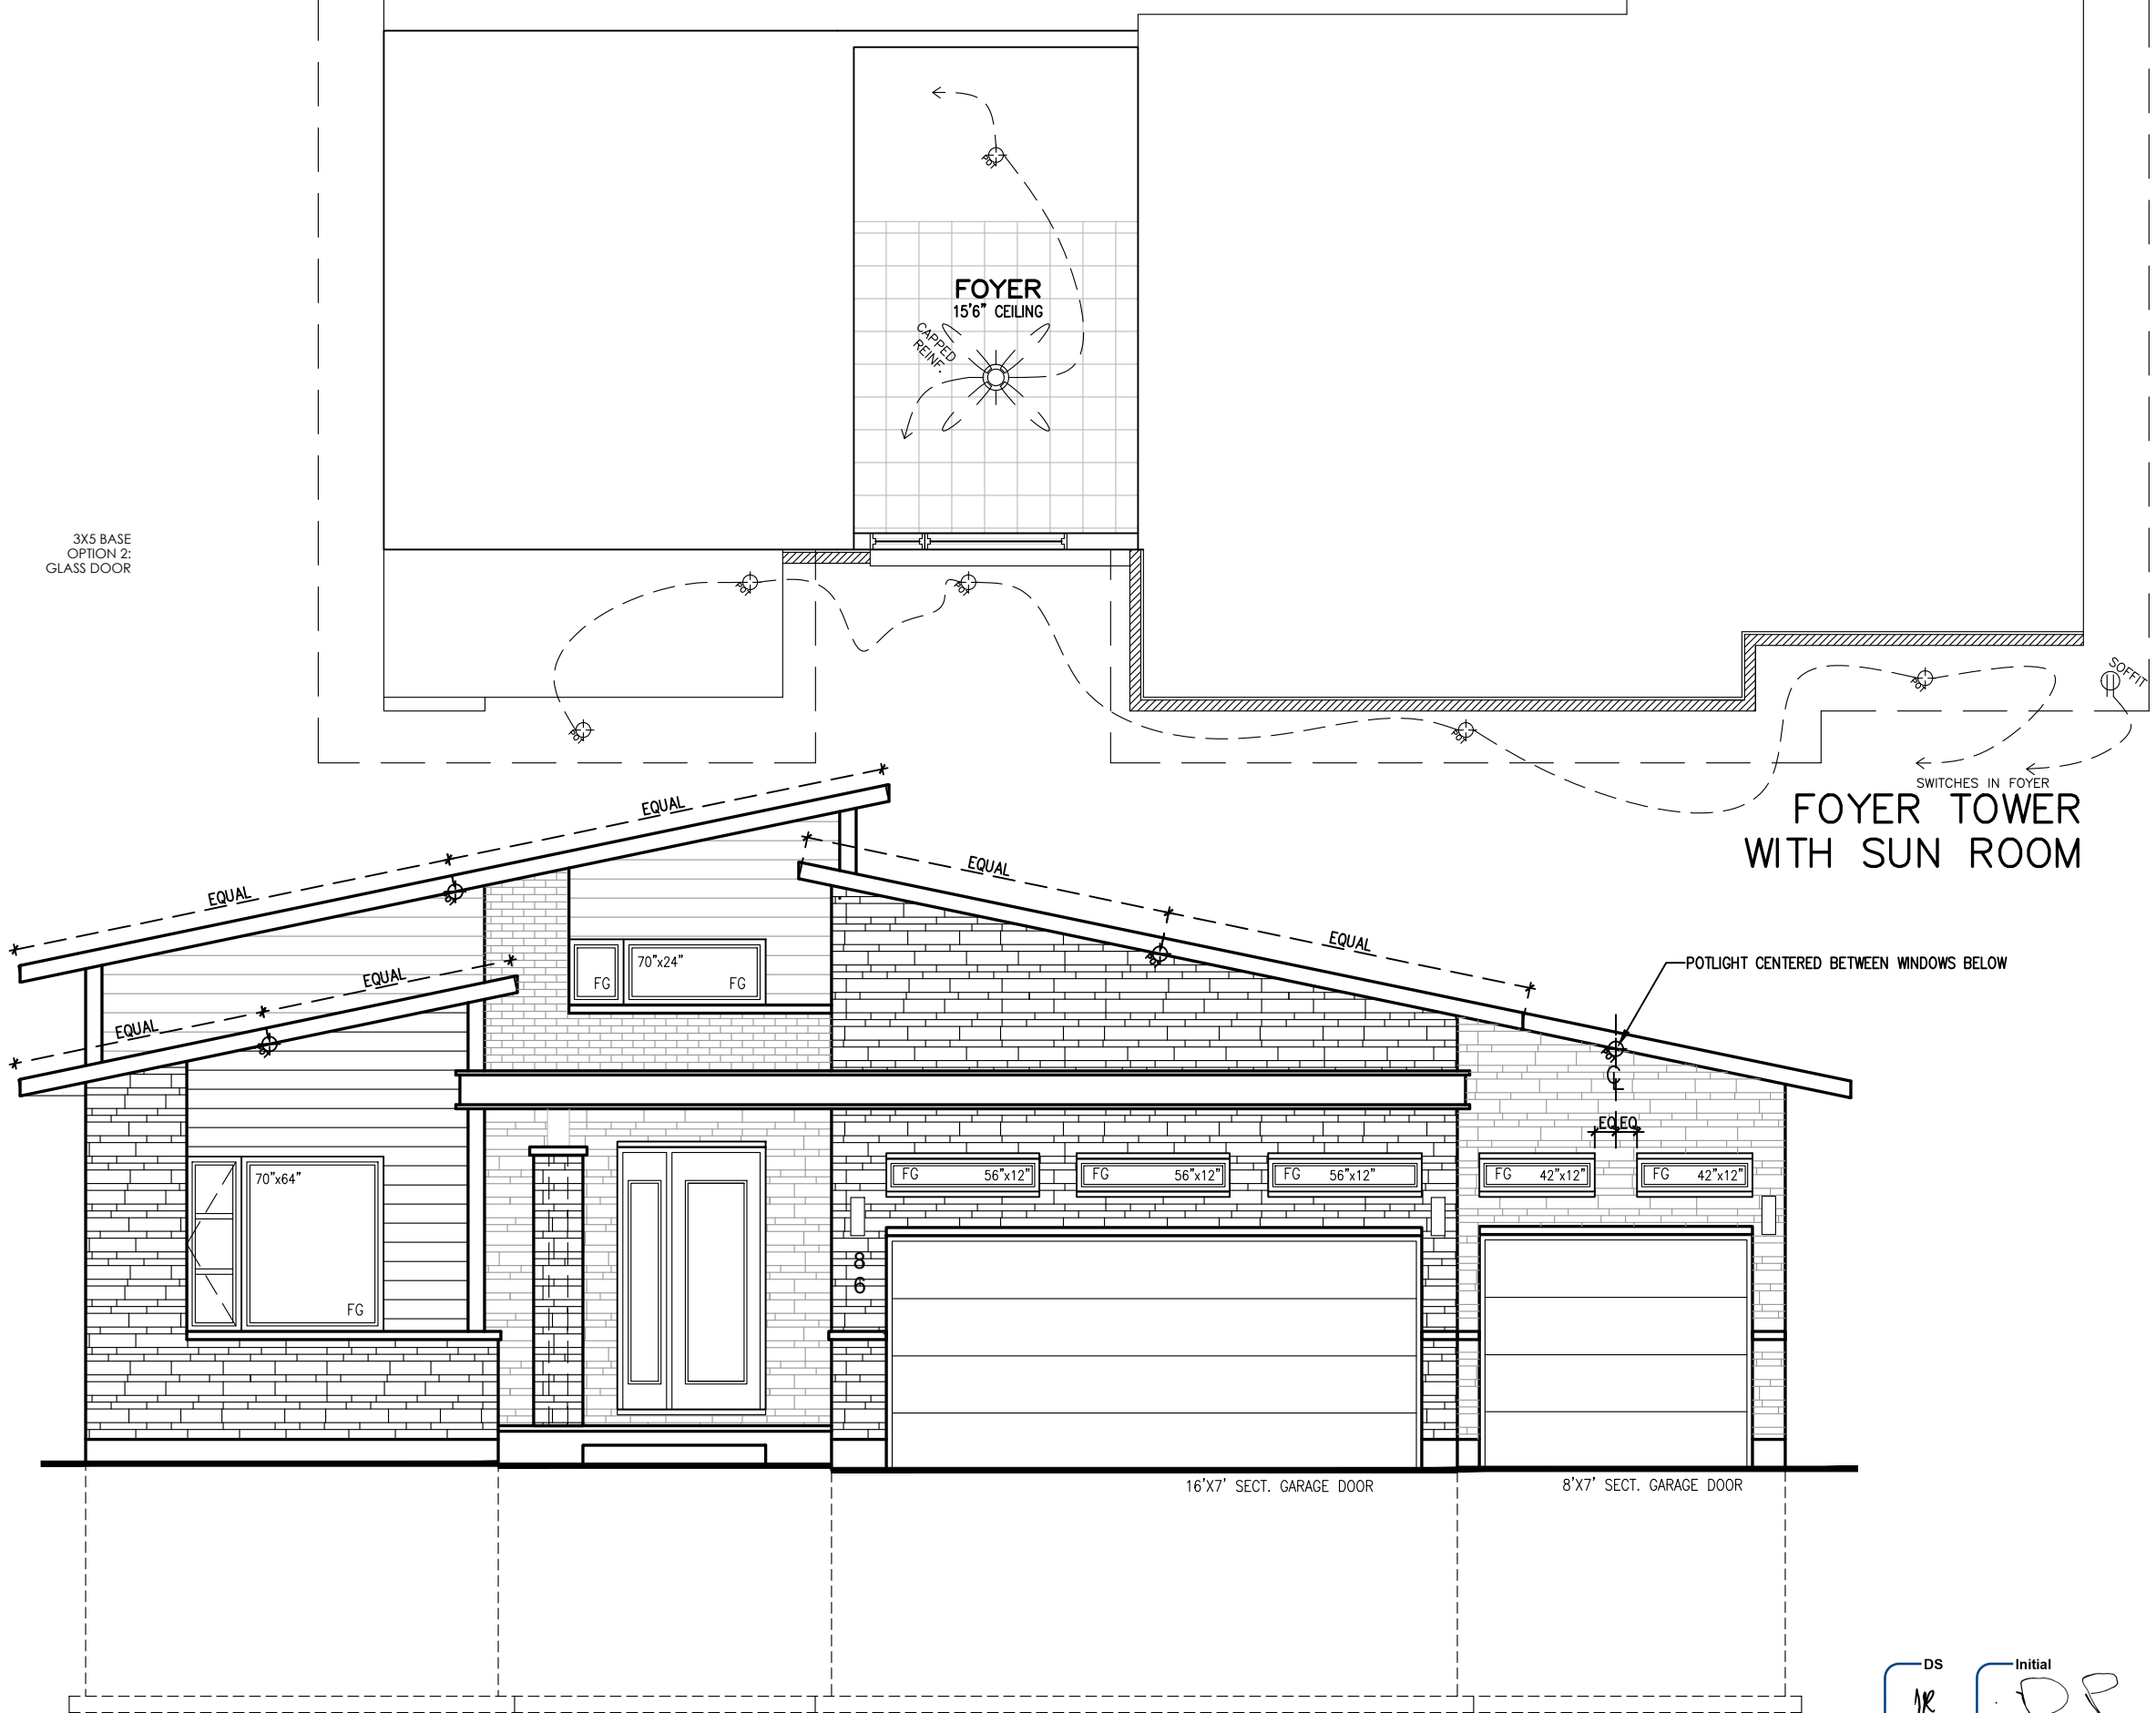

FRONT ELEVATION M

DS
JR

Initial
DP

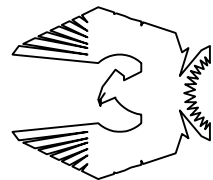

PHOENIX HOMES

SPRINGFIELD M – 2022

SITE: DIAMONDVIEW PHASE 3


LOT NUMBER:

CIVIC ADDRESS:
86 CHANDELLE PRIVATE

88

footprint:	B-24
drawn by:	CB
date:	JAN/23
scale:	3/16"=1'-0"
sheet no:	4
D.C.L. - A-48	9

12	FINAL BLACKLINES REVISED	22/11/24	RK
11	ISSUED FOR BEP	21/11/24	SP
10	FINAL BLACKLINES	30/10/24	RK
9	ISSUED FOR STRUCTURAL REVIEW	30/09/24	SP
8	BEP BLACKLINES REVISED	25/07/24	SP
7	BEP BLACKLINES	31/05/24	CB
No.	Description	dd/mm/yy	By
REVISIONS			

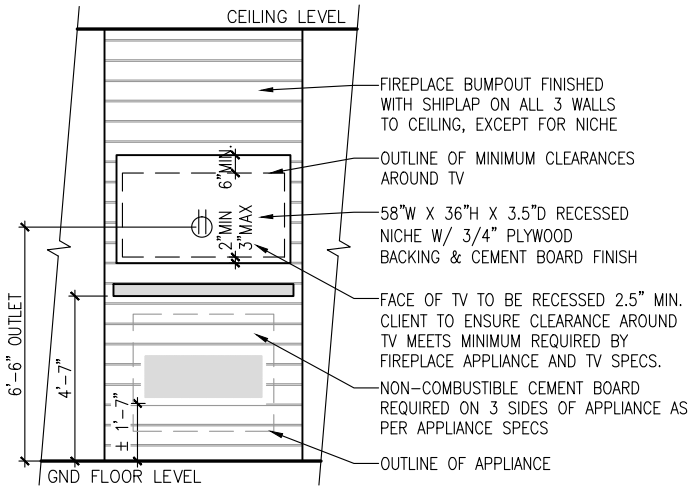

FIREPLACE ELEVATION


UPGRADE BL46NTE
FIREPLACE SHOWN
RAISED 19" AFF TO GLASS



ELEVATION M SUN ROOM

DS
JR

Initial
DP

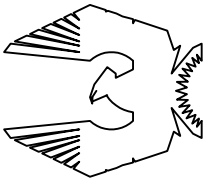

PHOENIX HOMES

SPRINGFIELD M – 2022

SITE: DIAMONDVIEW PHASE 3


LOT NUMBER:

CIVC ADDRESS:
86 CHANDELLE PRIVATE

88

12	FINAL BLACKLINES REVISED	22/11/24	RK
11	ISSUED FOR BEP	21/11/24	SP
10	FINAL BLACKLINES	30/10/24	RK
9	ISSUED FOR STRUCTURAL REVIEW	30/09/24	SP
8	BEP BLACKLINES REVISED	25/07/24	SP
7	BEP BLACKLINES	31/05/24	CB
No.	Description	dd/mm/yy	By
REVISIONS			


footprint:	B-24
drawn by:	CB
date:	JAN/23
scale:	3/16"=1'-0"
sheet no:	5
D.C.L. - A-48	9

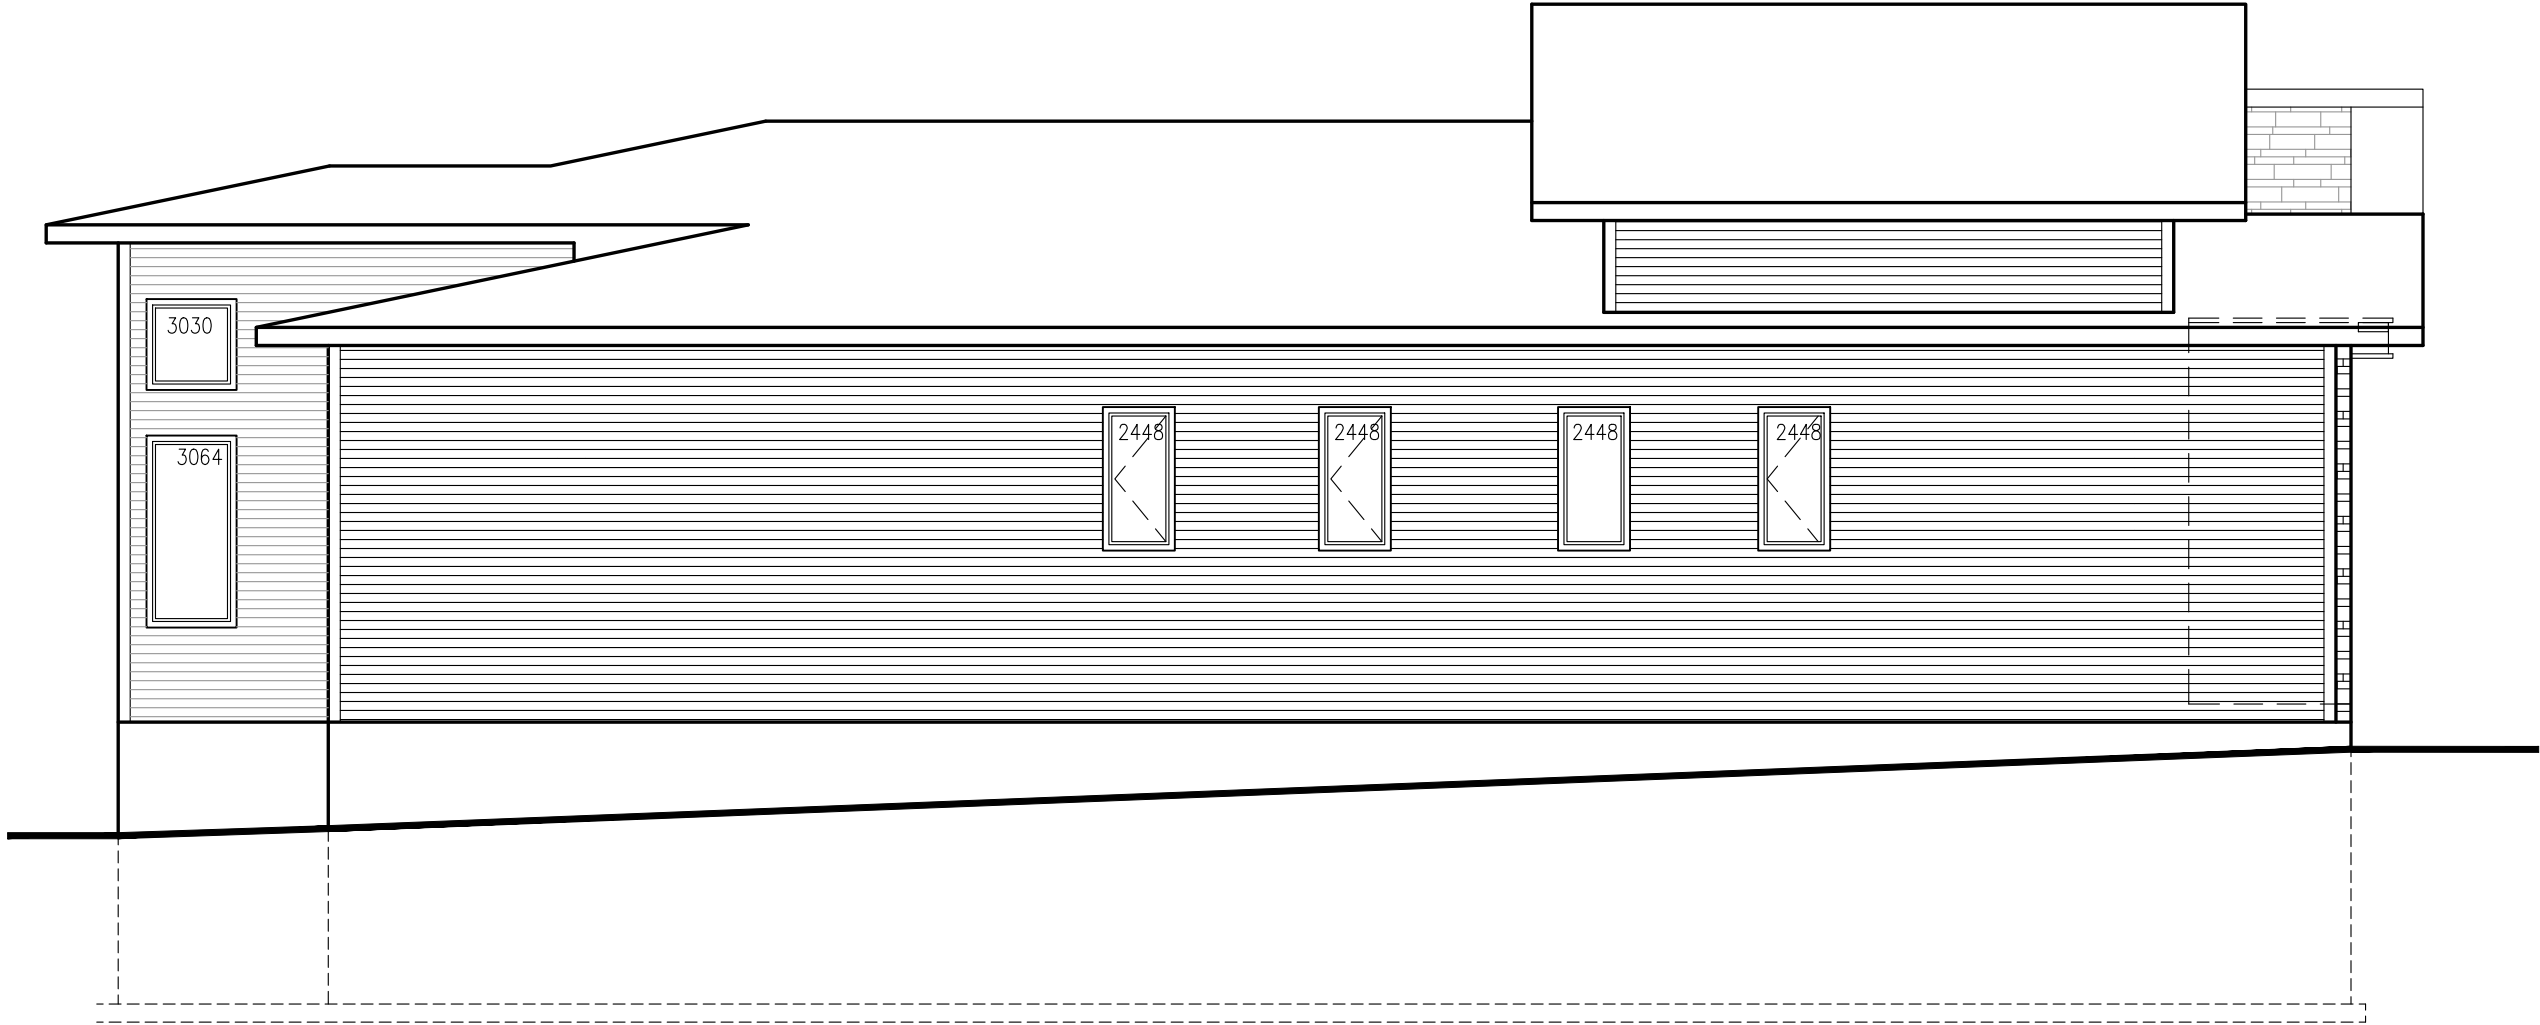

LEFT SIDE ELEVATION M
WITH SUNROOM

DS
JR

Initial
DP

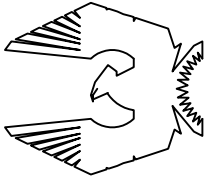

PHOENIX HOMES

SPRINGFIELD M – 2022

SITE: DIAMONDVIEW PHASE 3

LOT NUMBER:

CIVIC ADDRESS:
86 CHANDELLE PRIVATE



12 FINAL BLACKLINES REVISED	22/11/24	RK
11 ISSUED FOR BEP	21/11/24	SP
10 FINAL BLACKLINES	30/10/24	RK
9 ISSUED FOR STRUCTURAL REVIEW	30/09/24	SP
8 BEP BLACKLINES REVISED	25/07/24	SP
7 BEP BLACKLINES	31/05/24	CB
No.	Description	By
REVISIONS		


footprint:	B-24
drawn by:	CB
date:	JAN/23
scale:	3/16" = 1'-0"
sheet no:	6 9
D.C.L. - A-48	



RIGHT SIDE ELEVATION M
WITH SUNROOM

DS
JR

Initial
DP

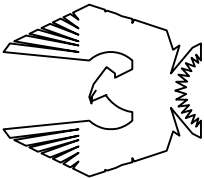

PHOENIX HOMES

SPRINGFIELD M – 2022

SITE: DIAMONDVIEW PHASE 3

LOT NUMBER:

CIVIC ADDRESS:
86 CHANDELLE PRIVATE



footprint:	B-24
drawn by:	CB
date:	JAN/23
scale:	3/16"=1'-0"
sheet no:	7 9
D.C.L.-A-48	

12 FINAL BLACKLINES REVISED	22/11/24	RK
11 ISSUED FOR BEP	21/11/24	SP
10 FINAL BLACKLINES	30/10/24	RK
9 ISSUED FOR STRUCTURAL REVIEW	30/09/24	SP
8 BEP BLACKLINES REVISED	25/07/24	SP
7 BEP BLACKLINES	31/05/24	CB
No. Description	dd/mm/yy	By
REVISIONS		