


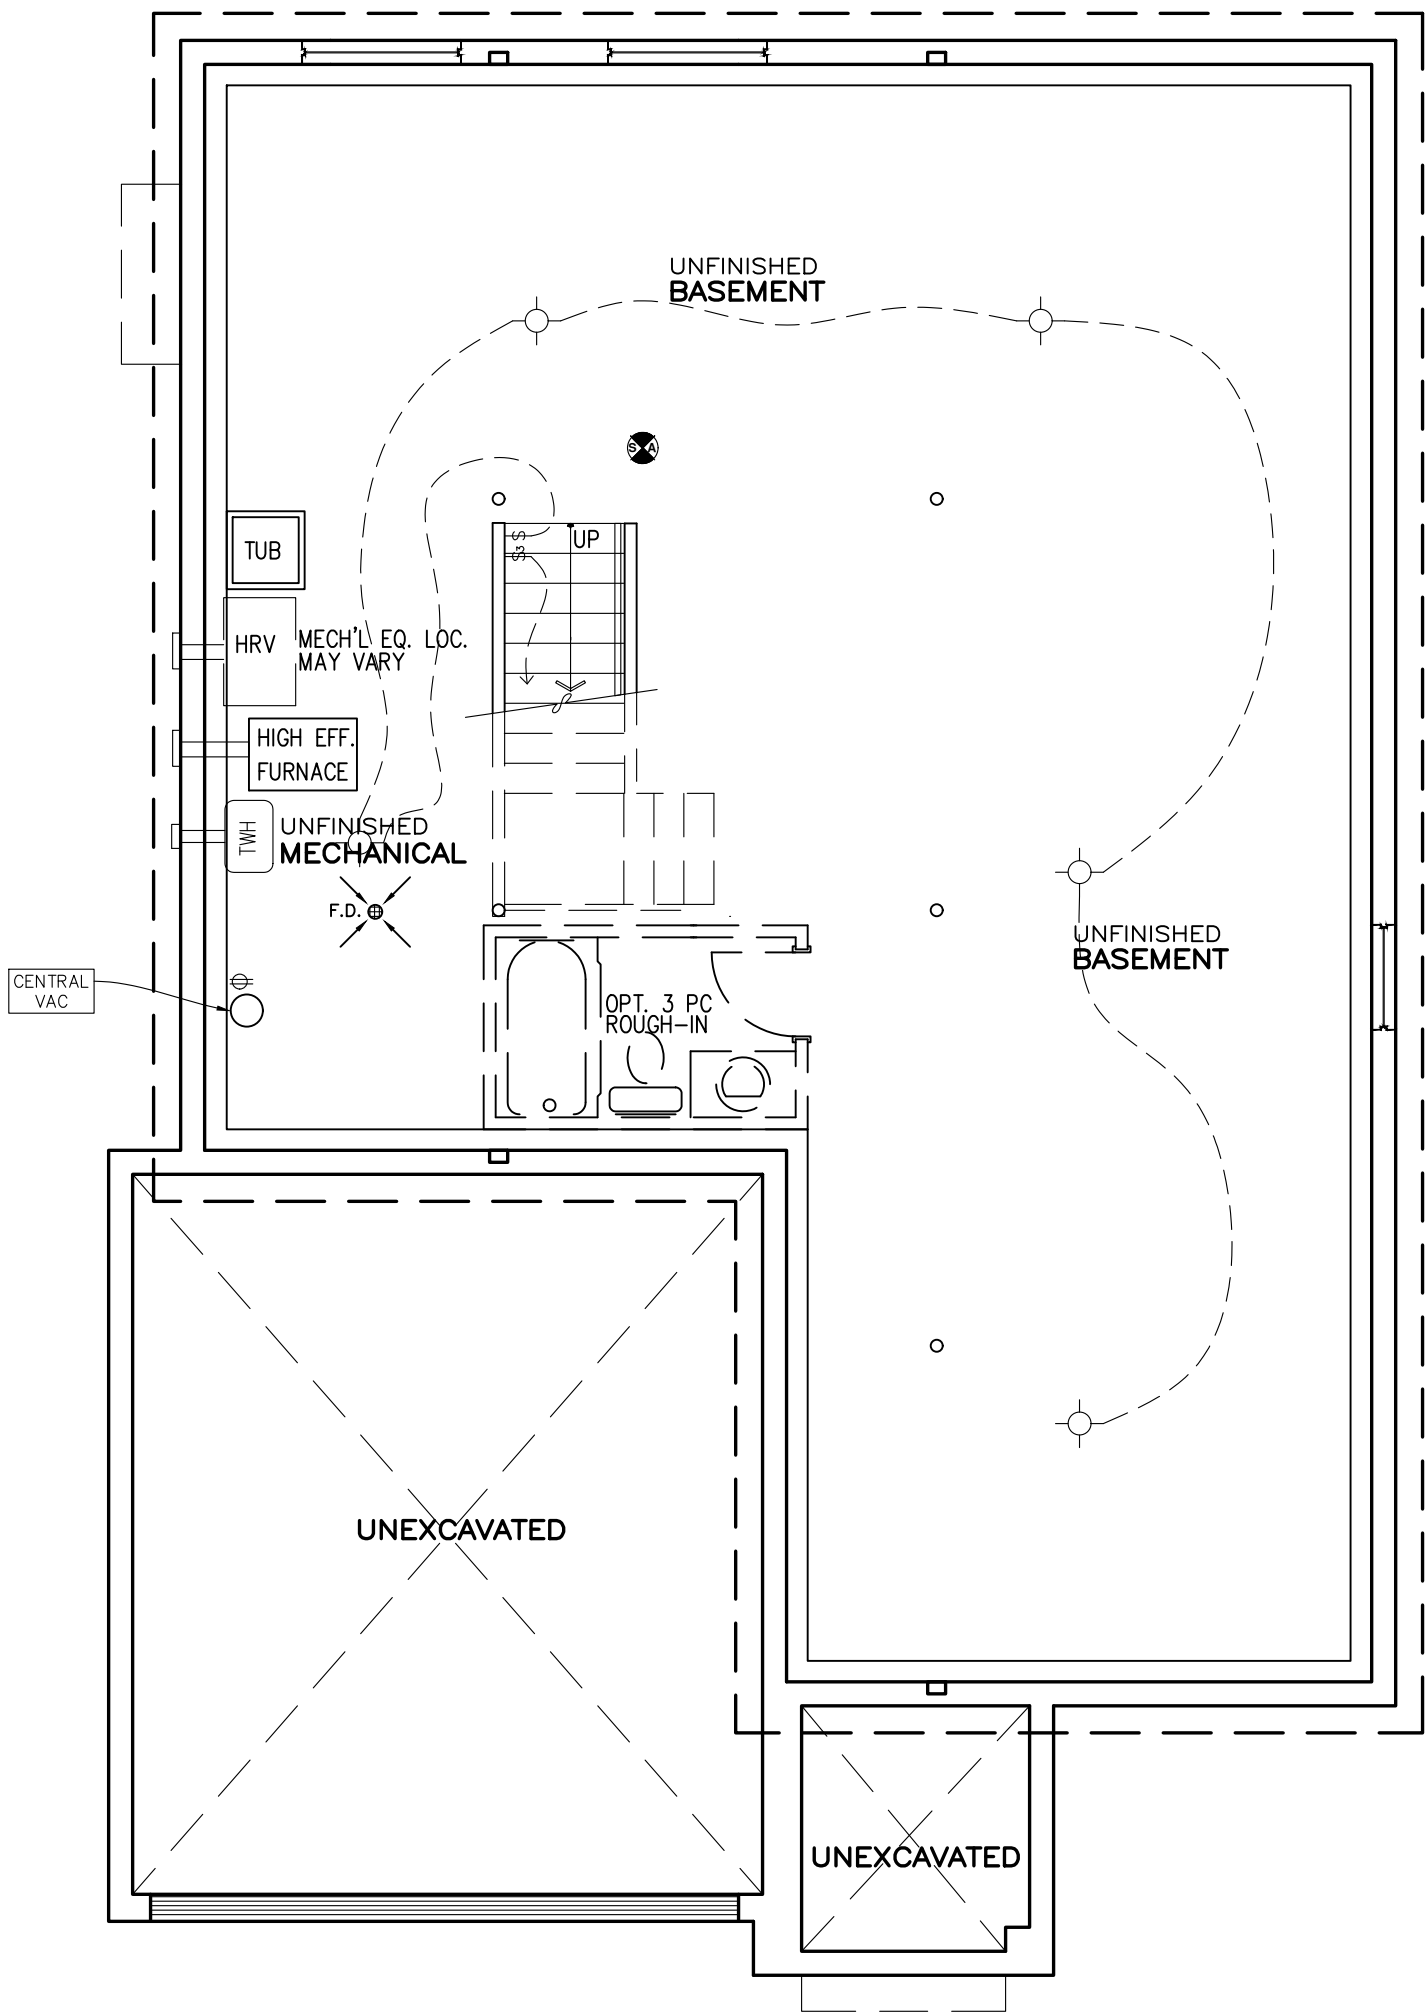

Initial Initial
T. E. M. M.

BASEMENT PLAN—ELEV. M



BELFAST M – 2022

SITE: **PATHWAYS-3**

LOT NUMBER: **40**

CIVIC ADDRESS:
640 PAAKANAAK AVENUE

10	FINAL BLACKLINES	DEC 09–24	RK
9	BEP FOR SITE	OCT 04–24	RK
8	BEP BLACKLINES	SEP 17–24	RK
7	B1 BLACKLINES	SEP 13–24	RK
6	STAIR DIMENSIONS & SECTION UPDATE	DEC 22–23	CB
5	STAIR MODIFICATION	OCT 31–23	SP
No.	Description	Date	By
REVISIONS			

footprint: 50–22–1M

drawn by: SP


date: NOV/19

scale: 3/16"=1'–0"

sheet no: 2M

D.C.L. – A–48

8

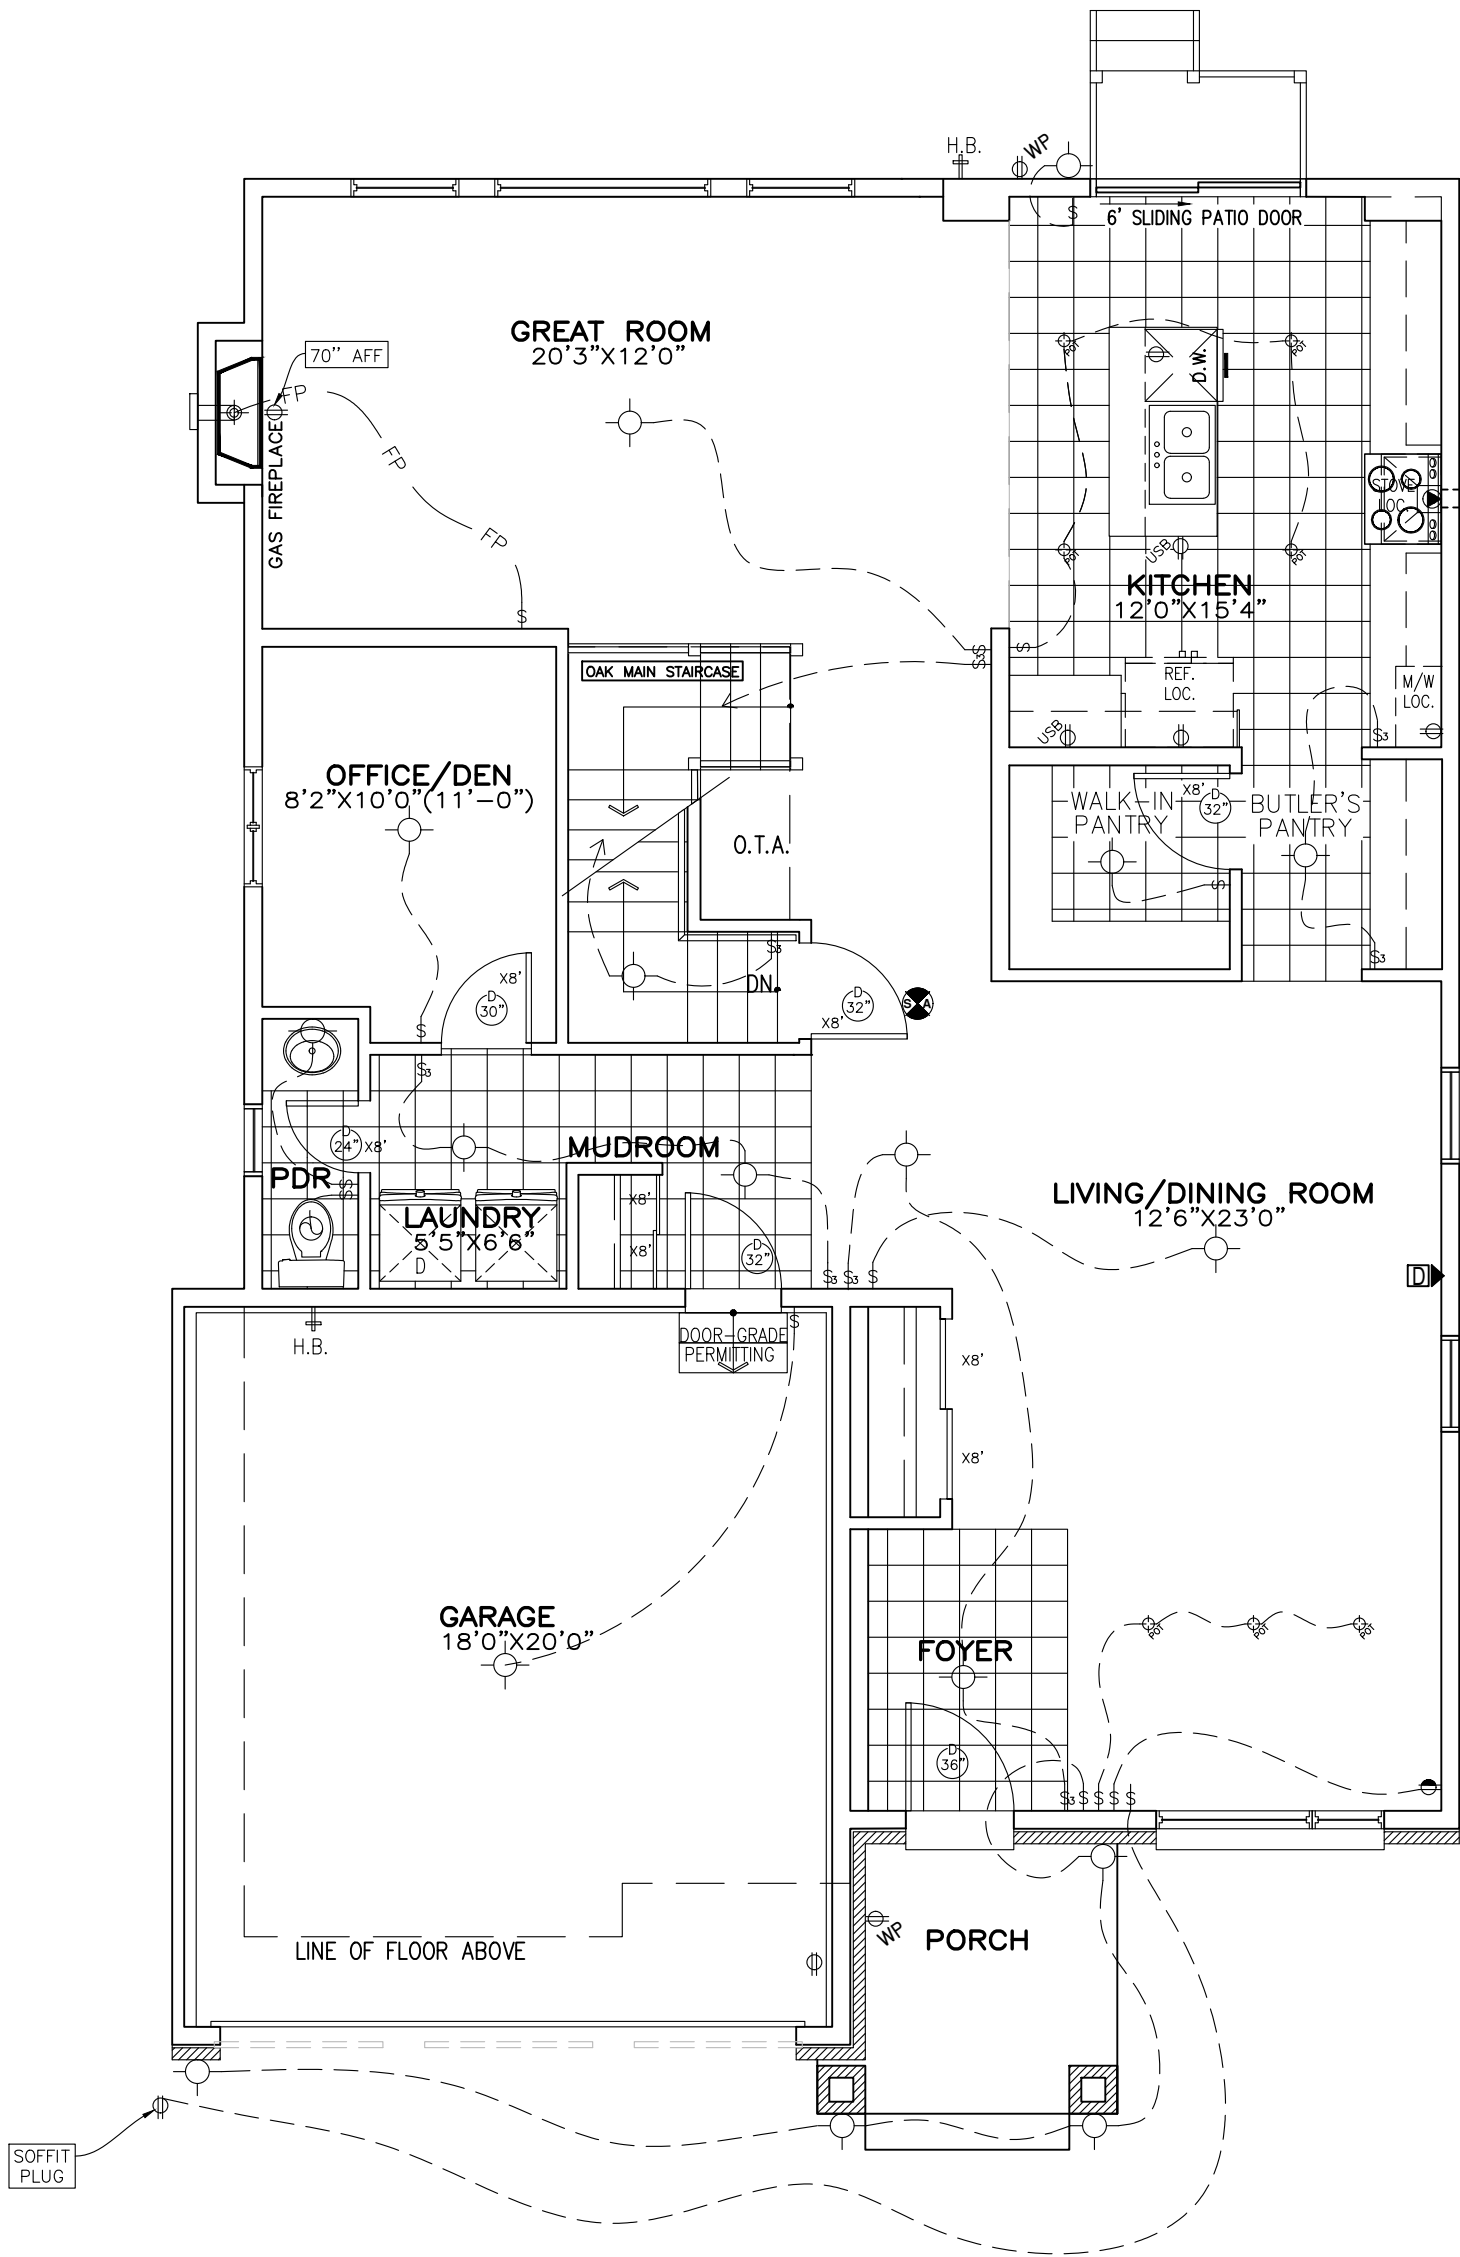

Initial Initial
T. E.M. M.

GROUND FLOOR PLAN M



BELFAST M – 2022



SITE: **PATHWAYS-3**

LOT NUMBER: **40**

CIVIC ADDRESS:
640 PAAKANAAK AVENUE


10	FINAL BLACKLINES	DEC 09-24	RK
9	BEP FOR SITE	OCT 04-24	RK
8	BEP BLACKLINES	SEP 17-24	RK
7	B1 BLACKLINES	SEP 13-24	RK
6	STAIR DIMENSIONS & SECTION UPDATE	DEC 22-23	CB
5	STAIR MODIFICATION	OCT 31-23	SP
No.	Description	Date	By
REVISIONS			

footprint:	50-22-1M
drawn by:	SP
date:	NOV/19
scale:	3/16"=1'-0"
sheet no:	3M
D.C.L. – A-48	8

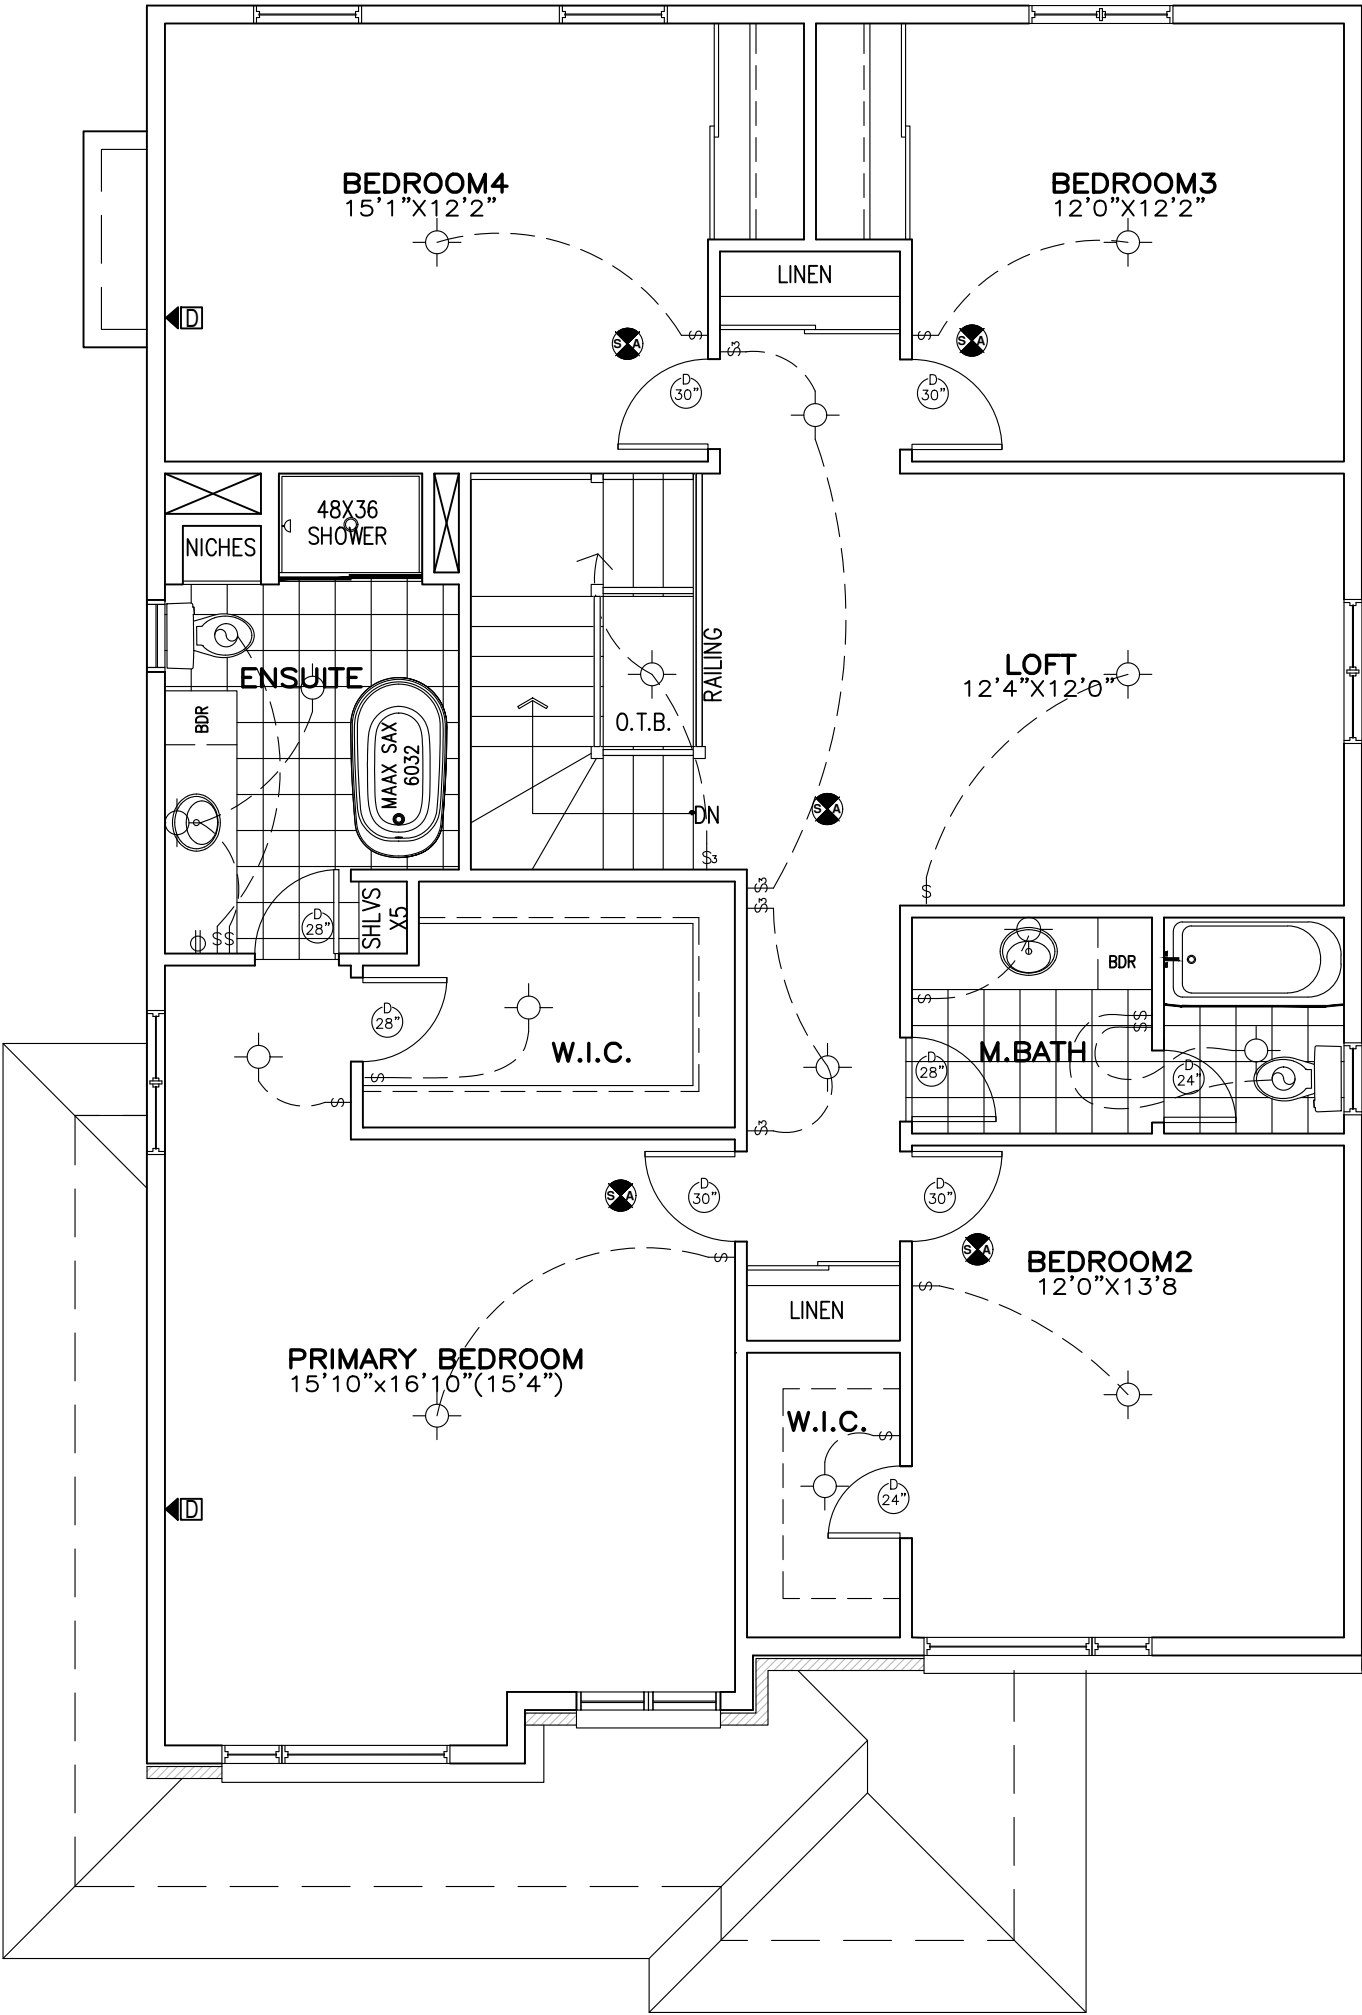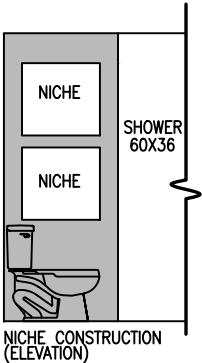

SECOND FLOOR PLAN M
4 BEDROOM

Initial Initial
I. E.M. M.

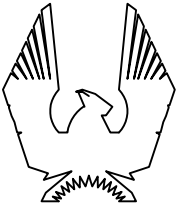

PHOENIX HOMES

BELFAST M – 2022

SITE: PATHWAYS-3

LOT NUMBER:

40

CIVIC ADDRESS:
640 PAAKANAAK AVENUE

10	FINAL BLACKLINES	DEC 09-24	RK
9	BEP FOR SITE	OCT 04-24	RK
8	BEP BLACKLINES	SEP 17-24	RK
7	B1 BLACKLINES	SEP 13-24	RK
6	STAIR DIMENSIONS & SECTION UPDATE	DEC 22-23	CB
5	STAIR MODIFICATION	OCT 31-23	SP
No.	Description	Date	By
REVISIONS			

footprint: 50-22-1M	
drawn by: SP	
date: NOV/19	
scale: 3/16"=1'-0"	
sheet no:	4M
D.C.L. – A-48	8
4M 4BED	




FRONT ELEVATION—M

****ATTENTION SIDING CREW****
DO NOT INSTALL
DECORATIVE TRIM AROUND
WINDOWS



Initial Initial

REAR ELEVATION—M

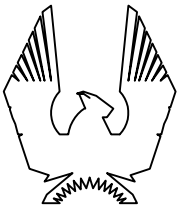

PHOENIX HOMES

BELFAST M — 2022

SITE: **PATHWAYS-3**


LOT NUMBER:

40

CIVIC ADDRESS:
640 PAAKANAAK AVENUE

10	FINAL BLACKLINES	DEC 09-24	RK
9	BEP FOR SITE	OCT 04-24	RK
8	BEP BLACKLINES	SEP 17-24	RK
7	B1 BLACKLINES	SEP 13-24	RK
6	STAIR DIMENSIONS & SECTION UPDATE	DEC 22-23	CB
5	STAIR MODIFICATION	OCT 31-23	SP
No.	Description	Date	By
REVISIONS			

footprint:	50-22-1M
drawn by:	SP
date:	NOV/19
scale:	3/16"=1'-0"
sheet no:	
D.C.L. - A-48	
5M	
8	

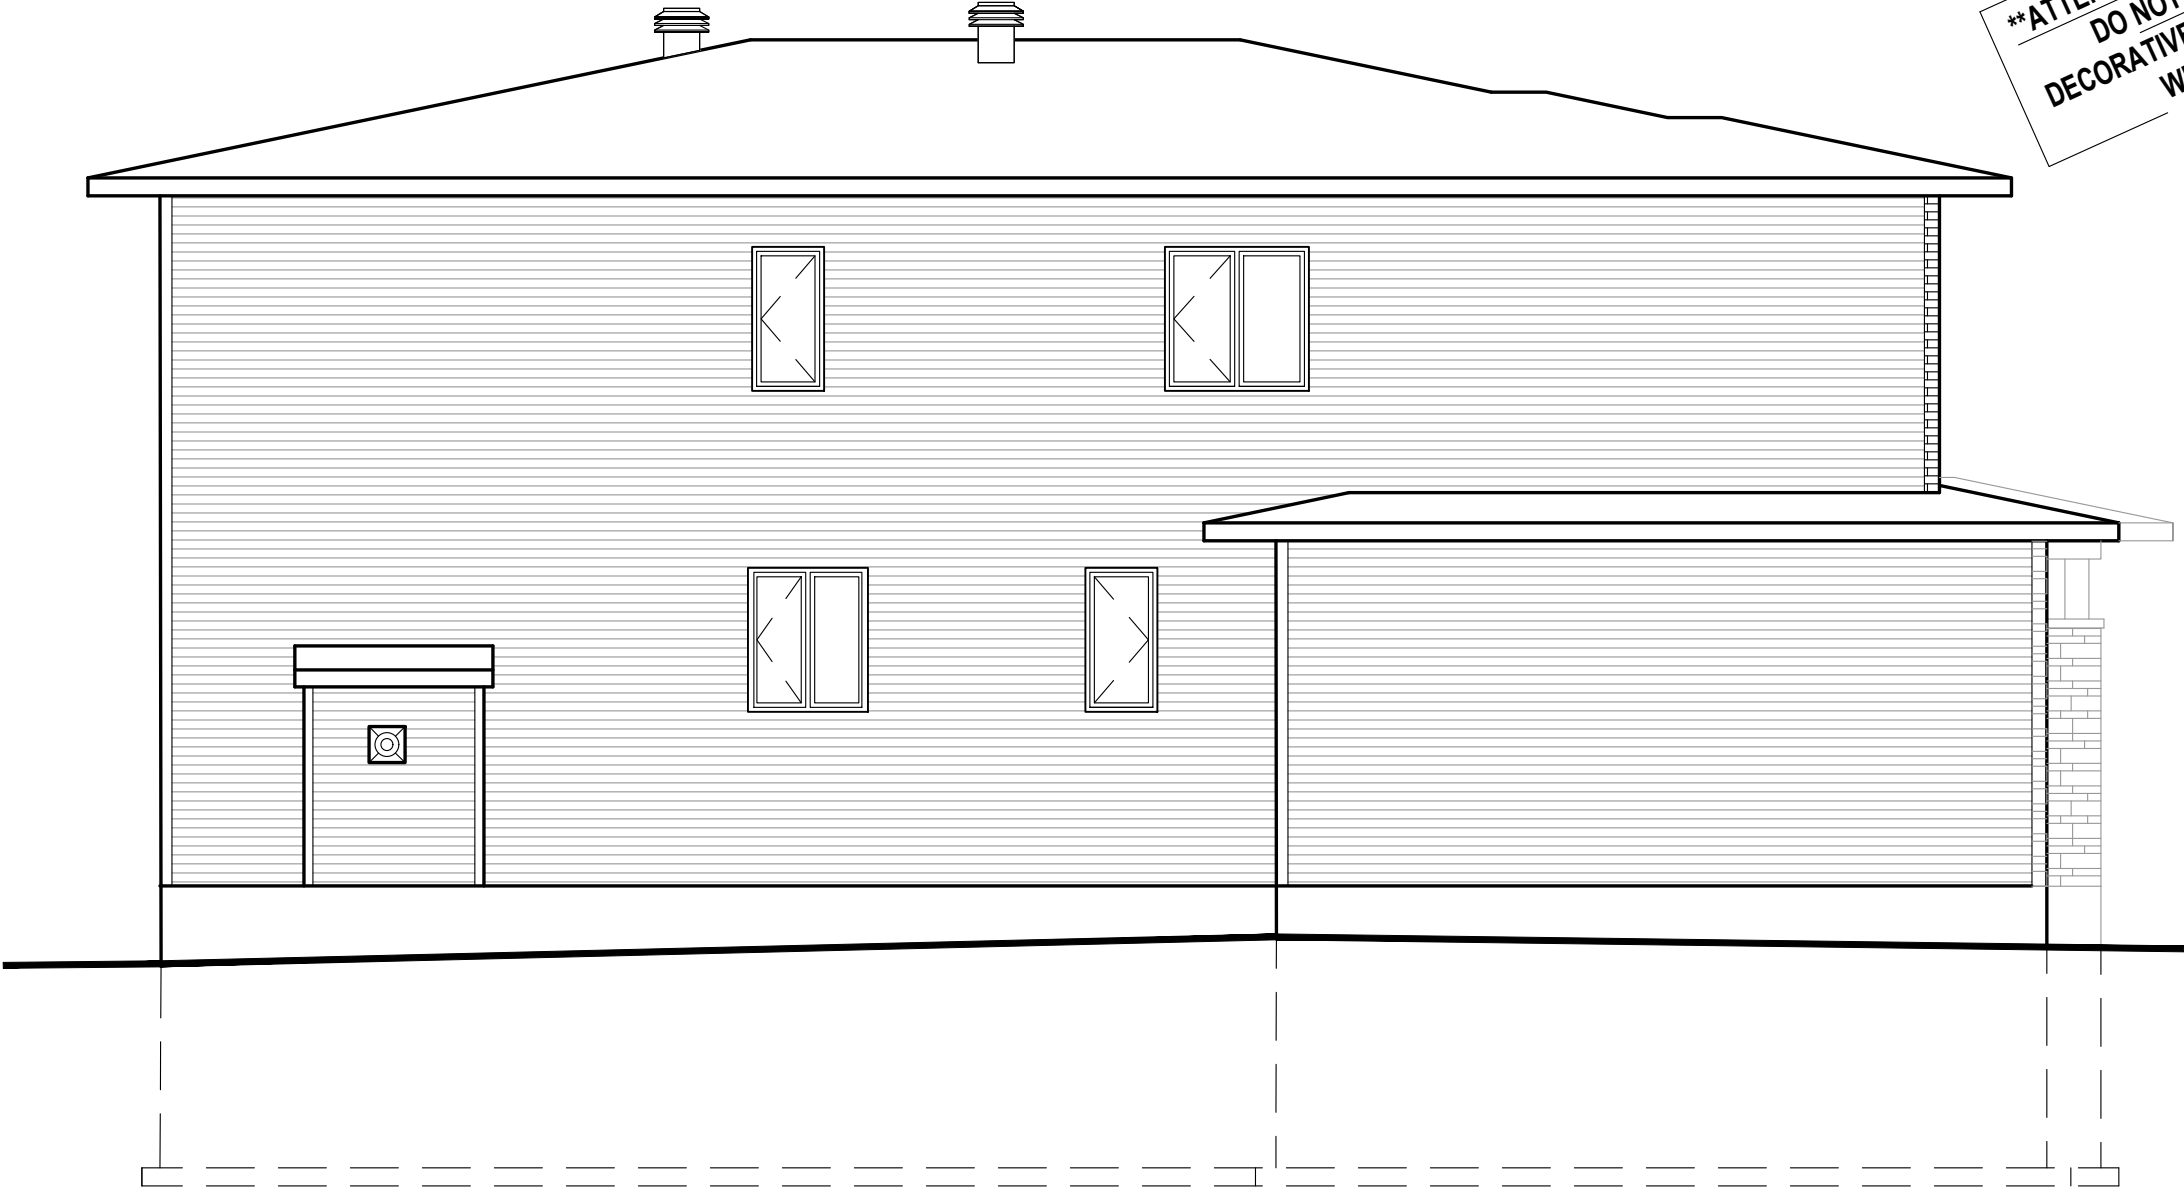

LEFT SIDE ELEVATION—M
(4 BEDROOM)



BELFAST M – 2022

SITE: PATHWAYS-3

LOT NUMBER: 40

CIVIC ADDRESS:
640 PAAKANAAK AVENUE

10	FINAL BLACKLINES	DEC 09–24	RK
9	BEP FOR SITE	OCT 04–24	RK
8	BEP BLACKLINES	SEP 17–24	RK
7	B1 BLACKLINES	SEP 13–24	RK
6	STAIR DIMENSIONS & SECTION UPDATE	DEC 22–23	CB
5	STAIR MODIFICATION	OCT 31–23	SP
No.	Description	Date	By
REVISIONS			

footprint: 50–22–1M

drawn by: SP

date: NOV/19

scale: 3/16"=1'–0"

sheet no: 6M/8

D.C.L. – A-48

Initial Initial
I. E. M. M.