


CONTRACTOR MUST VERIFY ALL DIMENSIONS ON THE JOB AND REPORT ANY DISCREPANCY TO DCR/PHOENIX BEFORE PROCEEDING WITH THE WORK.
ALL DRAWINGS AND SPECIFICATIONS ARE INSTRUMENTS OF SERVICE AND THE PROPERTY OF THE DCR/PHOENIX WHICH MUST BE RETURNED AT THE COMPLETION OF THE WORK.
ALL DRAWINGS TO BE USED FOR CONSTRUCTION ONLY AFTER BUILDING PERMIT HAS BEEN ISSUED.
DO NOT SCALE DRAWINGS, USE DIMENSIONS PROVIDED.

****REQUIRED FOR WINDOWS OVER 47" WIDE****
O.B.C. 9.15.4.3
ADD 2-15M HORIZONTAL BARS BELOW WINDOW
EXTENDING 2'-0" BEYOND EDGE OF OPENING &
2-15M VERTICAL BARS EACH SIDE

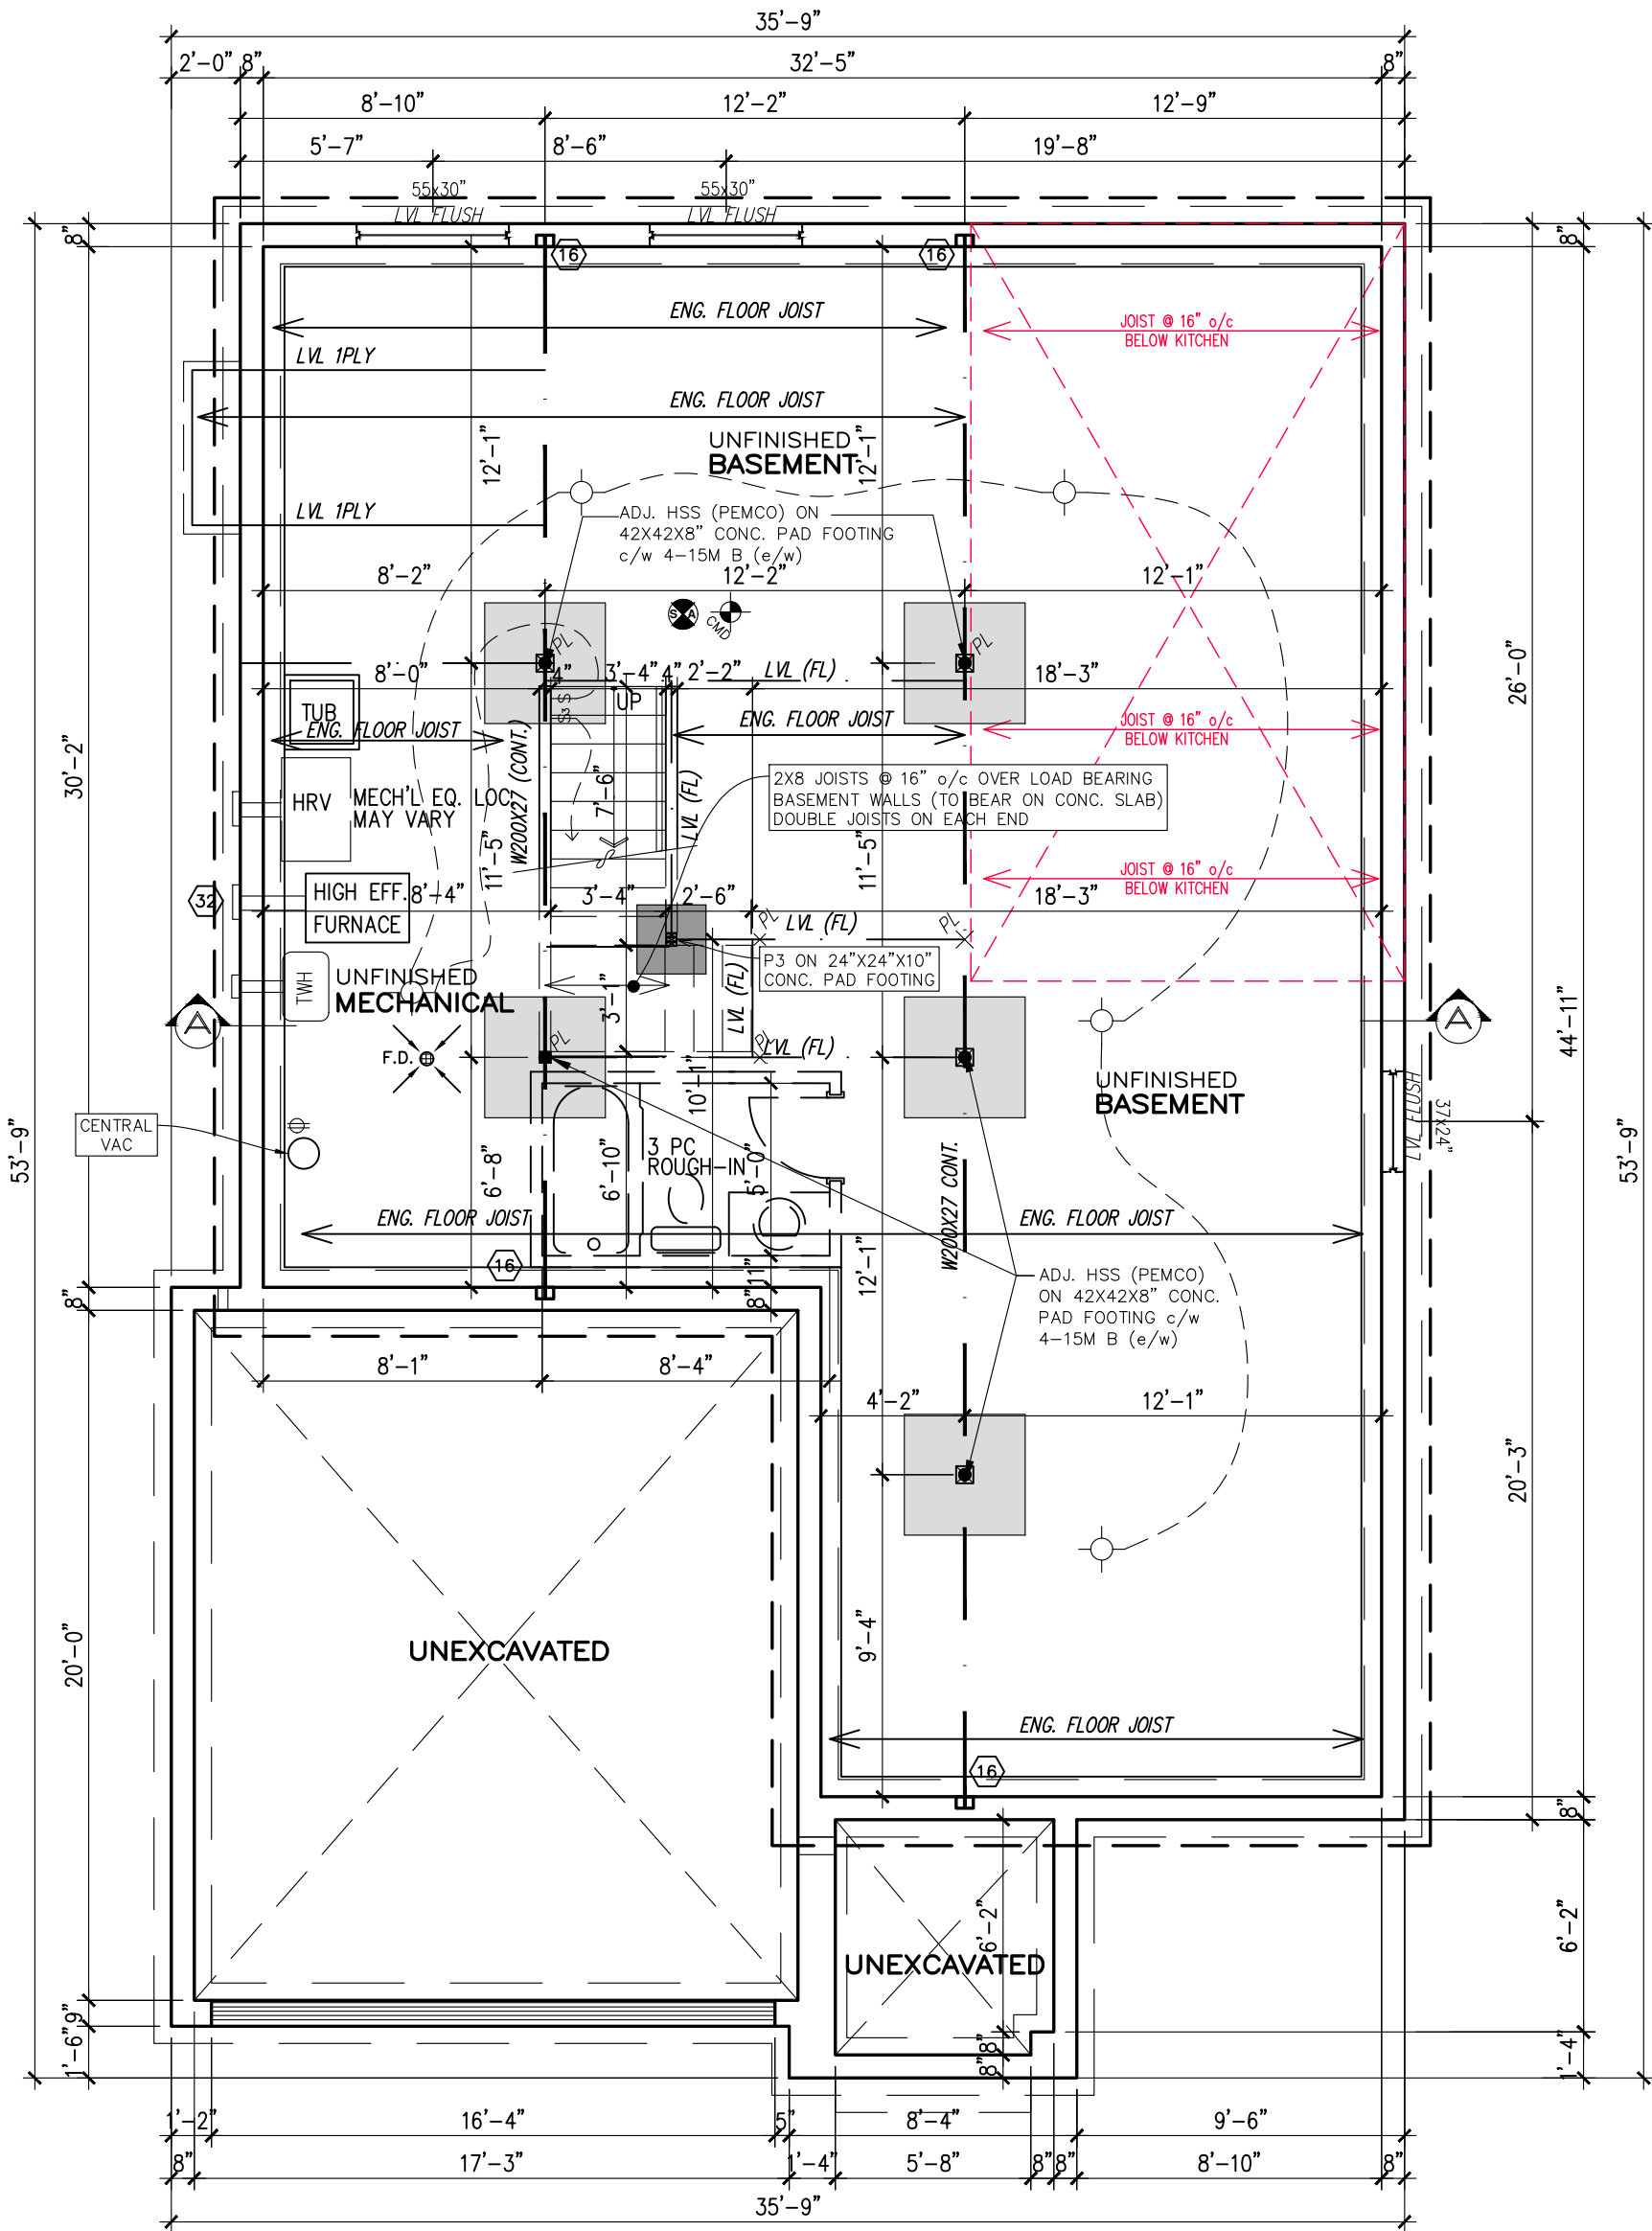

BASEMENT PLAN-ELEV. M

NOTE:
ALL LVL'S SUPPORTING FLOOR LOADS ARE FLUSH,
UNLESS NOTED OTHERWISE AND TO BE SPECIFIED
BY THE FLOOR TRUSS MANUFACTURER, SEE
MANUF. LAYOUT.



BELFAST M - 2022

SITE: **PATHWAYS-3**

LOT NUMBER: **40**

CIVIC ADDRESS:
640 PAAKANAAK AVENUE

13	FINAL FOR SITE REVISED (WINDOW CORRECTION)	FEB 06-24	SP
12	FINAL FOR SITE REVISED (BACK WINDOWS)	FEB 05-24	SP
11	FINAL FOR SITE	JAN 06-24	RK
10	FINAL BLACKLINES	DEC 09-24	RK
9	BEP FOR SITE	OCT 04-24	RK
8	BEP BLACKLINES	SEP 17-24	RK
No.	Description	Date	By
REVISIONS			

footprint: 50-22-1M


drawn by: SP

date: NOV/19

scale: 3/16"=1'-0"

sheet no: **2M**
D.C.L. - A-48
8

****NOTE****
ALL WINDOW LINTELS TO BE 2-2X10
W/ P2 POSTS ON EACH SIDE U.N.O.

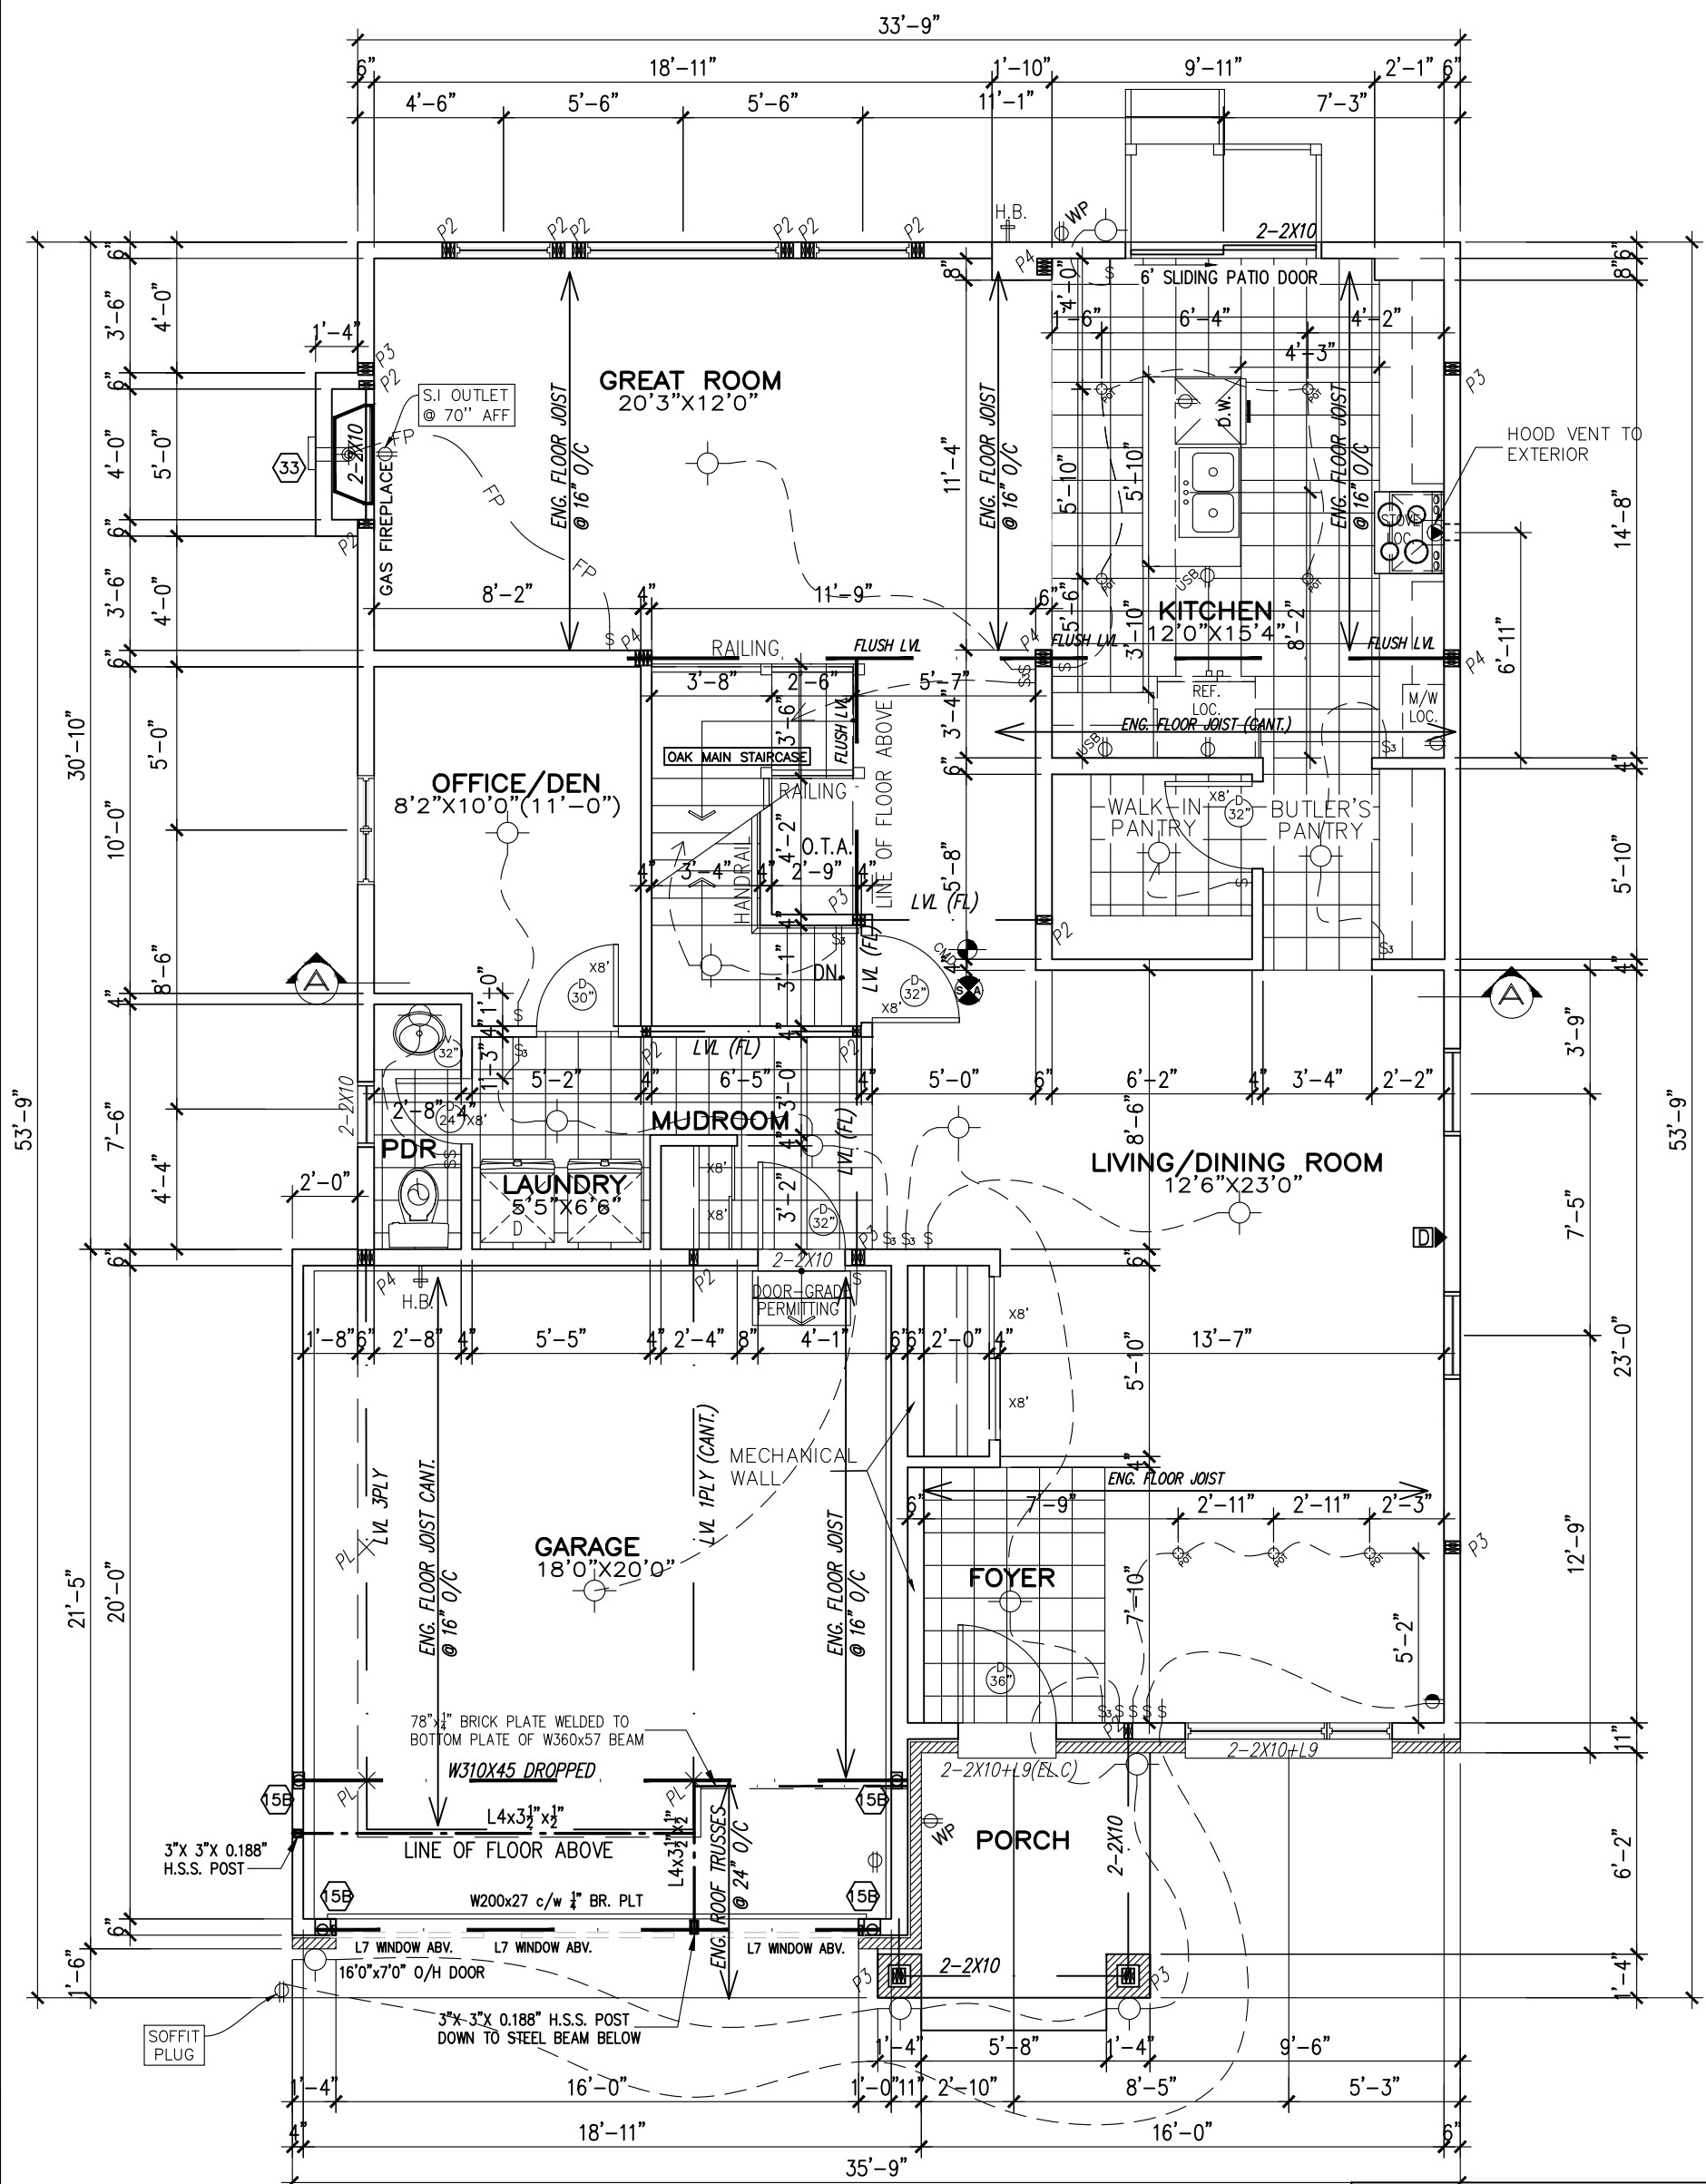

NOTE:
ALL LVL'S SUPPORTING FLOOR LOADS ARE FLUSH,
UNLESS NOTED OTHERWISE AND TO BE SPECIFIED
BY THE FLOOR TRUSS MANUFACTURER, SEE
MANUF. LAYOUT.





40

13	FINAL FOR SITE REVISED (WINDOW CORRECTION)	FEB 06-24	SP
12	FINAL FOR SITE REVISED (BACK WINDOWS)	FEB 05-24	SP
11	FINAL FOR SITE	JAN 06-24	RK
10	FINAL BLACKLINES	DEC 09-24	RK
9	BEP FOR SITE	OCT 04-24	RK
8	BEP BLACKLINES	SEP 17-24	RK
No.	Description	Date	By
REVISIONS			

footprint: 50-22-1M	
drawn by: SP	
date: NOV/19	
scale: 3/16"=1'-0"	
sheet no: D.C.L. - A-48 3M	


CONTRACTOR MUST VERIFY ALL DIMENSIONS ON THE JOB AND REPORT ANY DISCREPANCY TO DCR/PHOENIX BEFORE PROCEEDING WITH THE WORK.
ALL DRAWINGS AND SPECIFICATIONS ARE INSTRUMENTS OF SERVICE AND THE PROPERTY OF THE DCR/PHOENIX WHICH MUST BE RETURNED AT THE COMPLETION OF THE WORK.
ALL DRAWINGS TO BE USED FOR CONSTRUCTION ONLY AFTER BUILDING PERMIT HAS BEEN ISSUED.
DO NOT SCALE DRAWINGS, USE DIMENSIONS PROVIDED.

****NOTE****
ALL WINDOW LINTELS TO BE 2-2X10
W/ P2 POSTS ON EACH SIDE U.N.O.

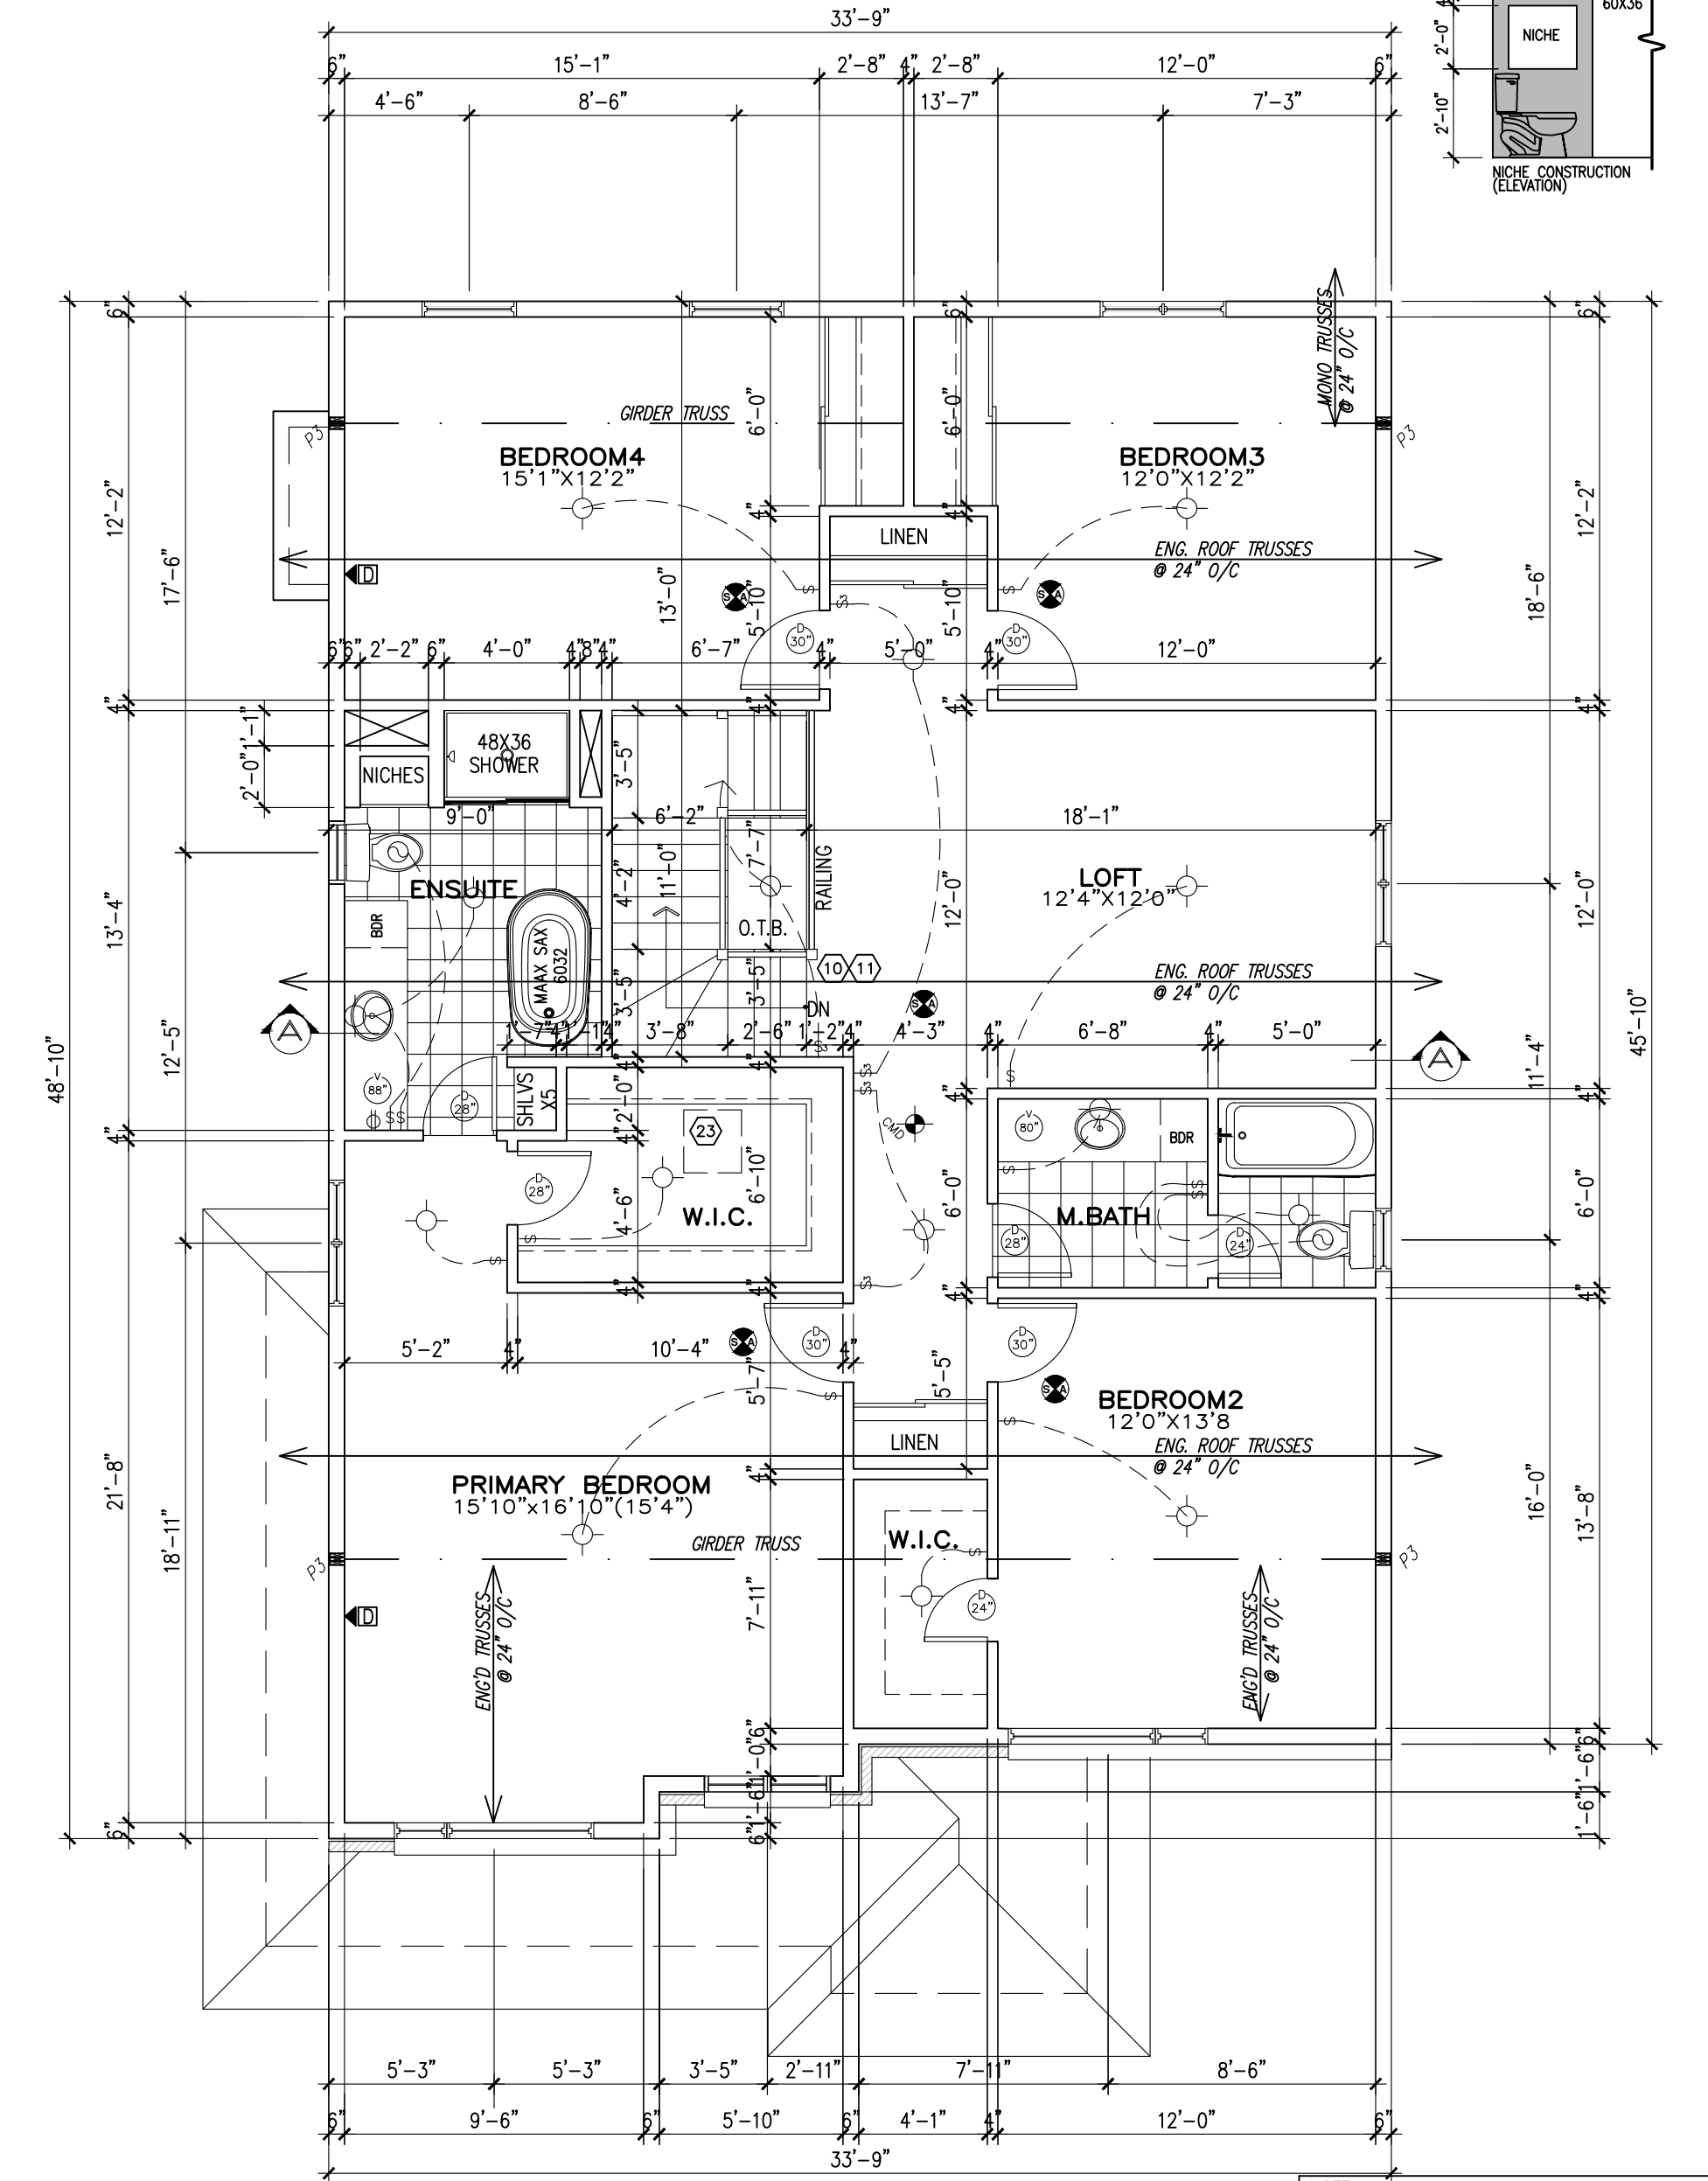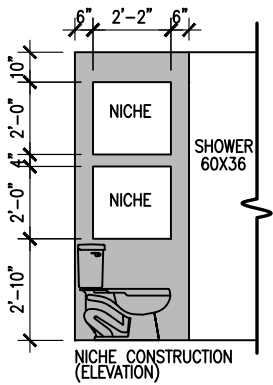

SECOND FLOOR PLAN M
4 BEDROOM 1520 SF

NOTE:
ALL LVL'S SUPPORTING FLOOR LOADS ARE FLUSH,
UNLESS NOTED OTHERWISE AND TO BE SPECIFIED
BY THE FLOOR TRUSS MANUFACTURER, SEE
MANUF. LAYOUT.

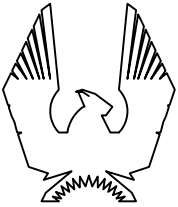

PHOENIX HOMES

BELFAST M - 2022

SITE: **PATHWAYS-3**

LOT NUMBER:


40

CIVIC ADDRESS:
640 PAAKANAAK AVENUE



13	FINAL FOR SITE REVISED (WINDOW CORRECTION)	FEB 06-24	SP
12	FINAL FOR SITE REVISED (BACK WINDOWS)	FEB 05-24	SP
11	FINAL FOR SITE	JAN 06-24	RK
10	FINAL BLACKLINES	DEC 09-24	RK
9	BEP FOR SITE	OCT 04-24	RK
8	BEP BLACKLINES	SEP 17-24	RK
No.	Description	Date	By
REVISIONS			

footprint:	50-22-1M
drawn by:	SP
date:	NOV/19
scale:	3/16"=1'-0"
sheet no:	4M
D.C.L. - A-48	8
4M 4BED	


CONTRACTOR MUST VERIFY ALL DIMENSIONS ON THE JOB
AND REPORT ANY DISCREPANCY TO DCR/PHOENIX BEFORE
PROCEEDING WITH THE WORK.
ALL DRAWINGS AND SPECIFICATIONS ARE INSTRUMENTS OF
SERVICE AND THE PROPERTY OF THE DCR/PHOENIX WHICH
MUST BE RETURNED AT THE COMPLETION OF THE WORK.
ALL DRAWINGS TO BE USED FOR CONSTRUCTION ONLY
AFTER BUILDING PERMIT HAS BEEN ISSUED.
DO NOT SCALE DRAWINGS, USE DIMENSIONS PROVIDED.

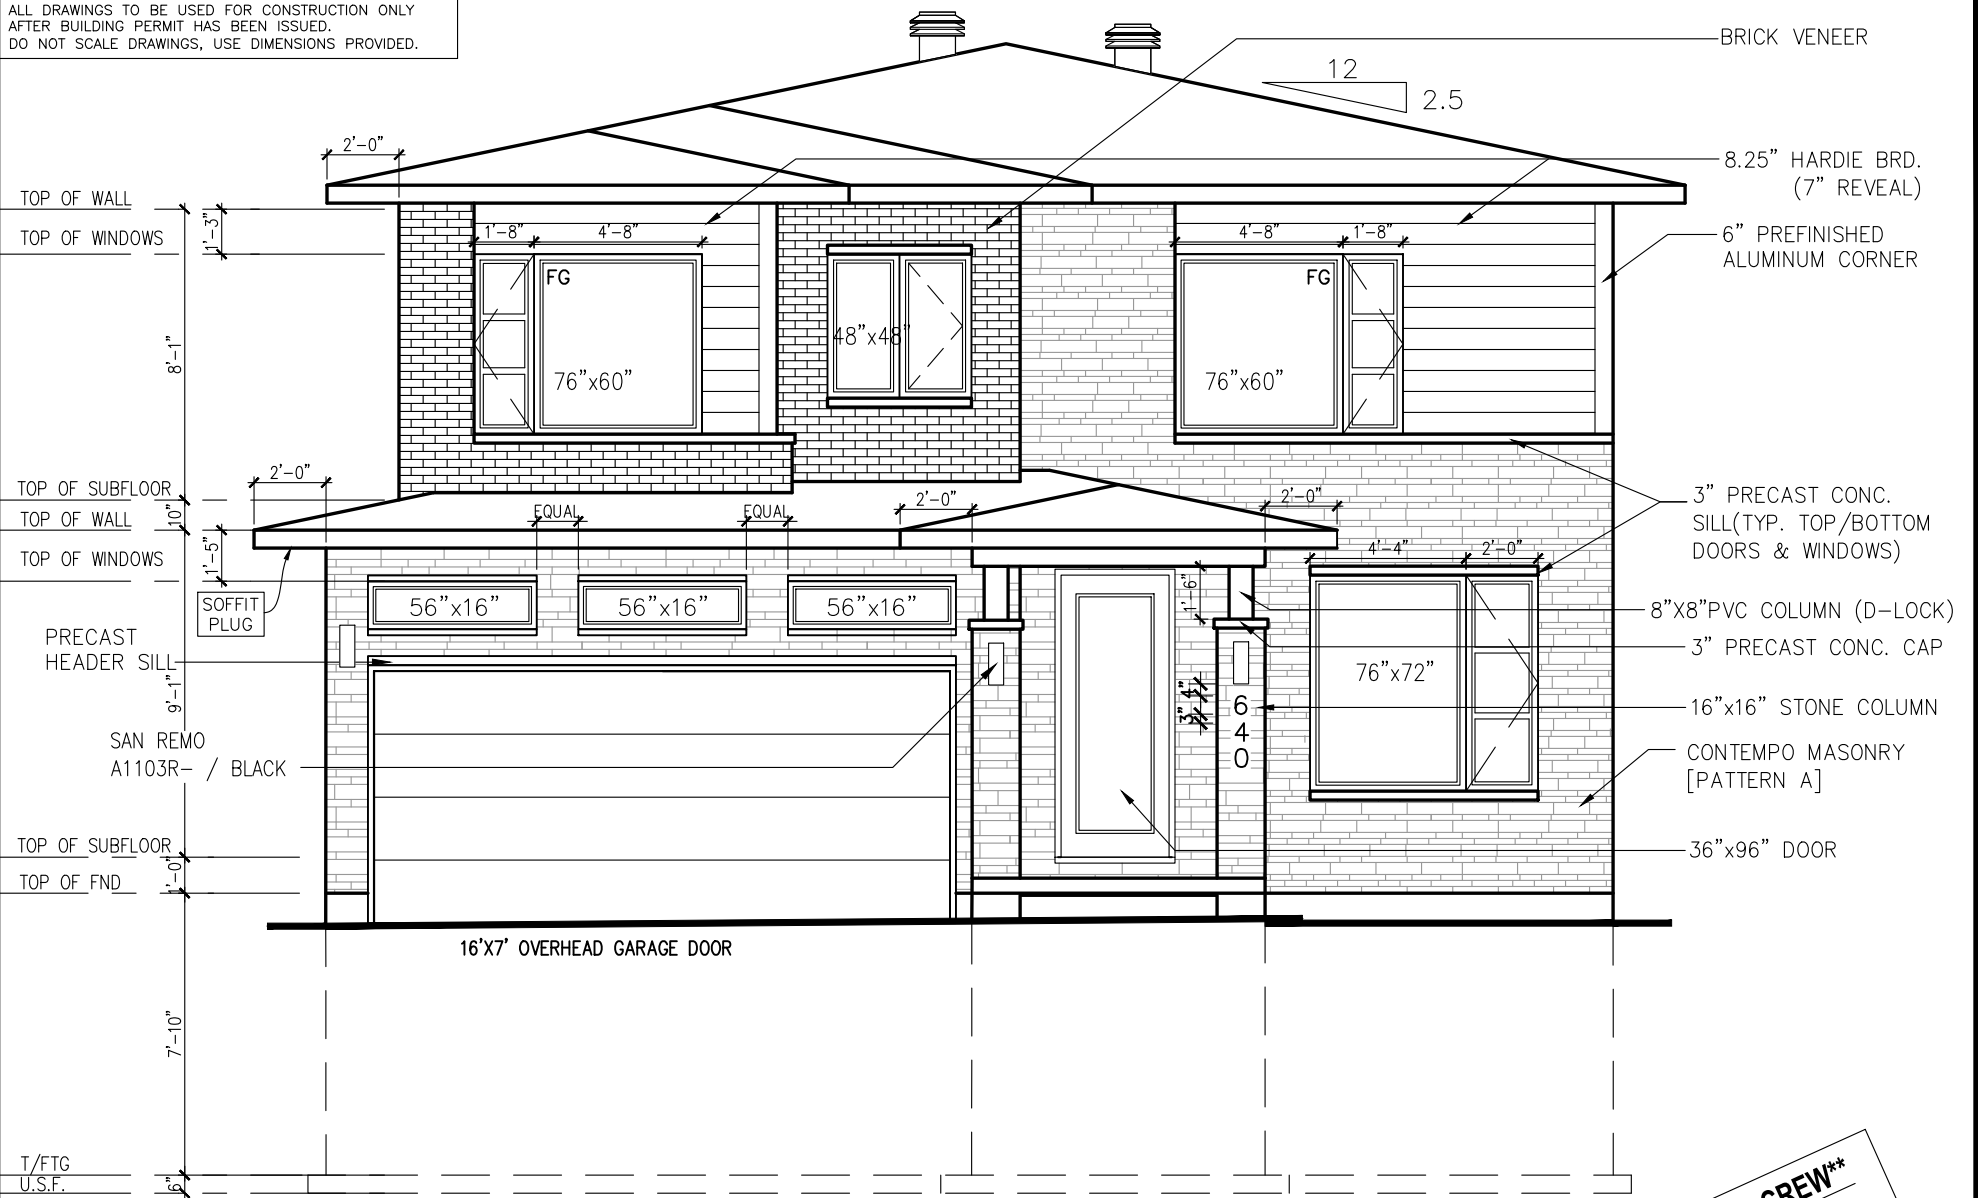

FRONT ELEVATION—M

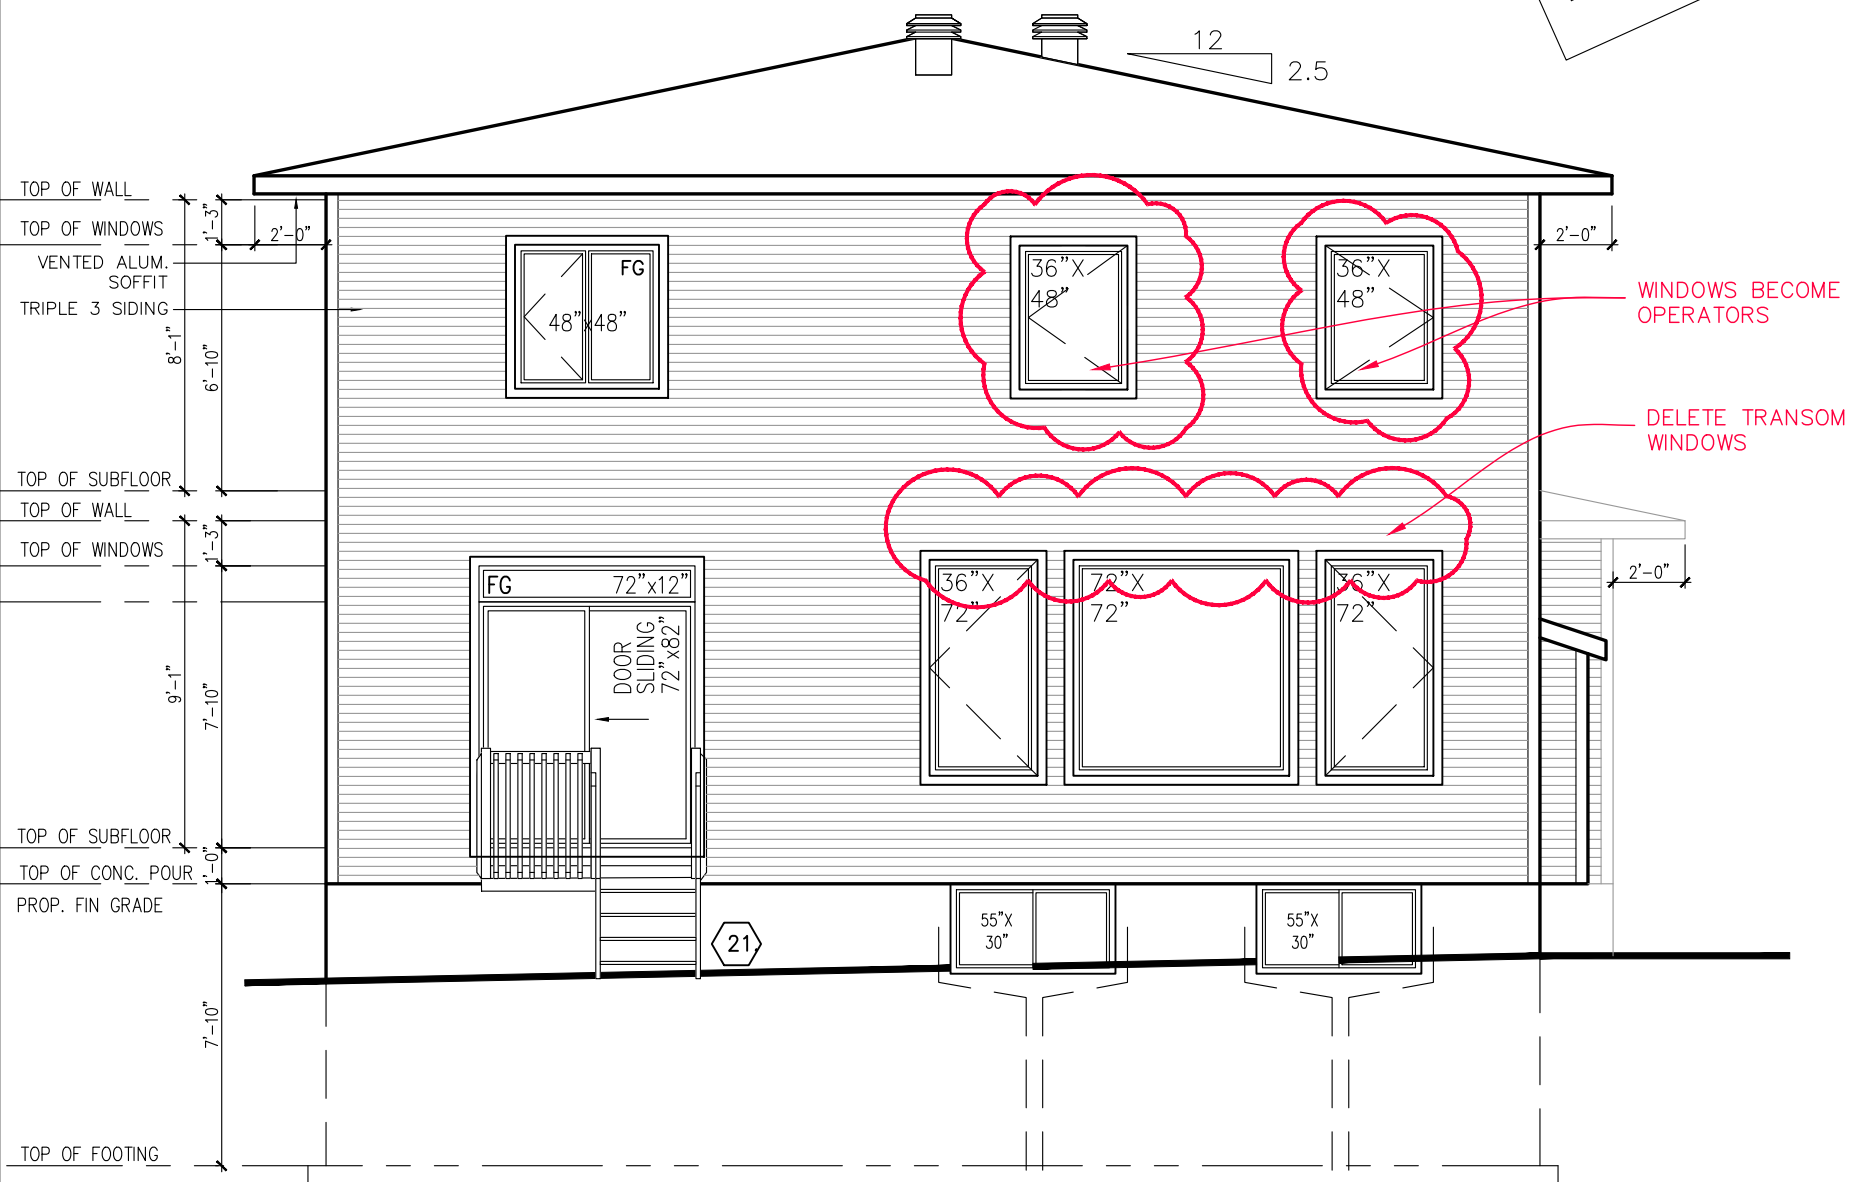 

REAR ELEVATION—M

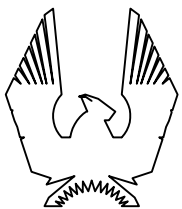

PHOENIX HOMES

BELFAST M – 2022

SITE: **PATHWAYS-3**

LOT NUMBER:

CIVIC ADDRESS:
640 PAAKANAAK AVENUE

40

13	FINAL FOR SITE REVISED (WINDOW CORRECTION)	FEB 06-24	SP
12	FINAL FOR SITE REVISED (BACK WINDOWS)	FEB 05-24	SP
11	FINAL FOR SITE	JAN 06-24	RK
10	FINAL BLACKLINES	DEC 09-24	RK
9	BEP FOR SITE	OCT 04-24	RK
8	BEP BLACKLINES	SEP 17-24	RK
No.	Description	Date	By
REVISIONS			

footprint: 50-22-1M	
drawn by: SP	
date: NOV/19	
scale: 3/16"=1'-0"	
sheet no:	
D.C.L. - A-48 5M	

CONTRACTOR MUST VERIFY ALL DIMENSIONS ON THE JOB AND REPORT ANY DISCREPANCY TO DCR/PHOENIX BEFORE PROCEEDING WITH THE WORK.
ALL DRAWINGS AND SPECIFICATIONS ARE INSTRUMENTS OF SERVICE AND THE PROPERTY OF THE DCR/PHOENIX WHICH MUST BE RETURNED AT THE COMPLETION OF THE WORK.
ALL DRAWINGS TO BE USED FOR CONSTRUCTION ONLY AFTER BUILDING PERMIT HAS BEEN ISSUED.
DO NOT SCALE DRAWINGS, USE DIMENSIONS PROVIDED.



LEFT SIDE ELEVATION—M
(4 BEDROOM)



BELFAST M – 2022

SITE: PATHWAYS-3

LOT NUMBER: 40

CIVIC ADDRESS:
640 PAAKANAAK AVENUE

13	FINAL FOR SITE REVISED (WINDOW CORRECTION)	FEB 06-24	SP
12	FINAL FOR SITE REVISED (BACK WINDOWS)	FEB 05-24	SP
11	FINAL FOR SITE	JAN 06-24	RK
10	FINAL BLACKLINES	DEC 09-24	RK
9	BEP FOR SITE	OCT 04-24	RK
8	BEP BLACKLINES	SEP 17-24	RK
No.	Description	Date	By
REVISIONS			

footprint: 50-22-1M

drawn by: SP

date: NOV/19


scale: 3/16"=1'-0"

sheet no: 6M
D.C.L. - A-48
6M

8

CONTRACTOR MUST VERIFY ALL DIMENSIONS ON THE JOB AND REPORT ANY DISCREPANCY TO DCR/PHOENIX BEFORE PROCEEDING WITH THE WORK.
ALL DRAWINGS AND SPECIFICATIONS ARE INSTRUMENTS OF SERVICE AND THE PROPERTY OF THE DCR/PHOENIX WHICH MUST BE RETURNED AT THE COMPLETION OF THE WORK.
ALL DRAWINGS TO BE USED FOR CONSTRUCTION ONLY AFTER BUILDING PERMIT HAS BEEN ISSUED.
DO NOT SCALE DRAWINGS, USE DIMENSIONS PROVIDED.

****ATTENTION SIDING CREW****
DO NOT INSTALL
DECORATIVE TRIM AROUND
WINDOWS

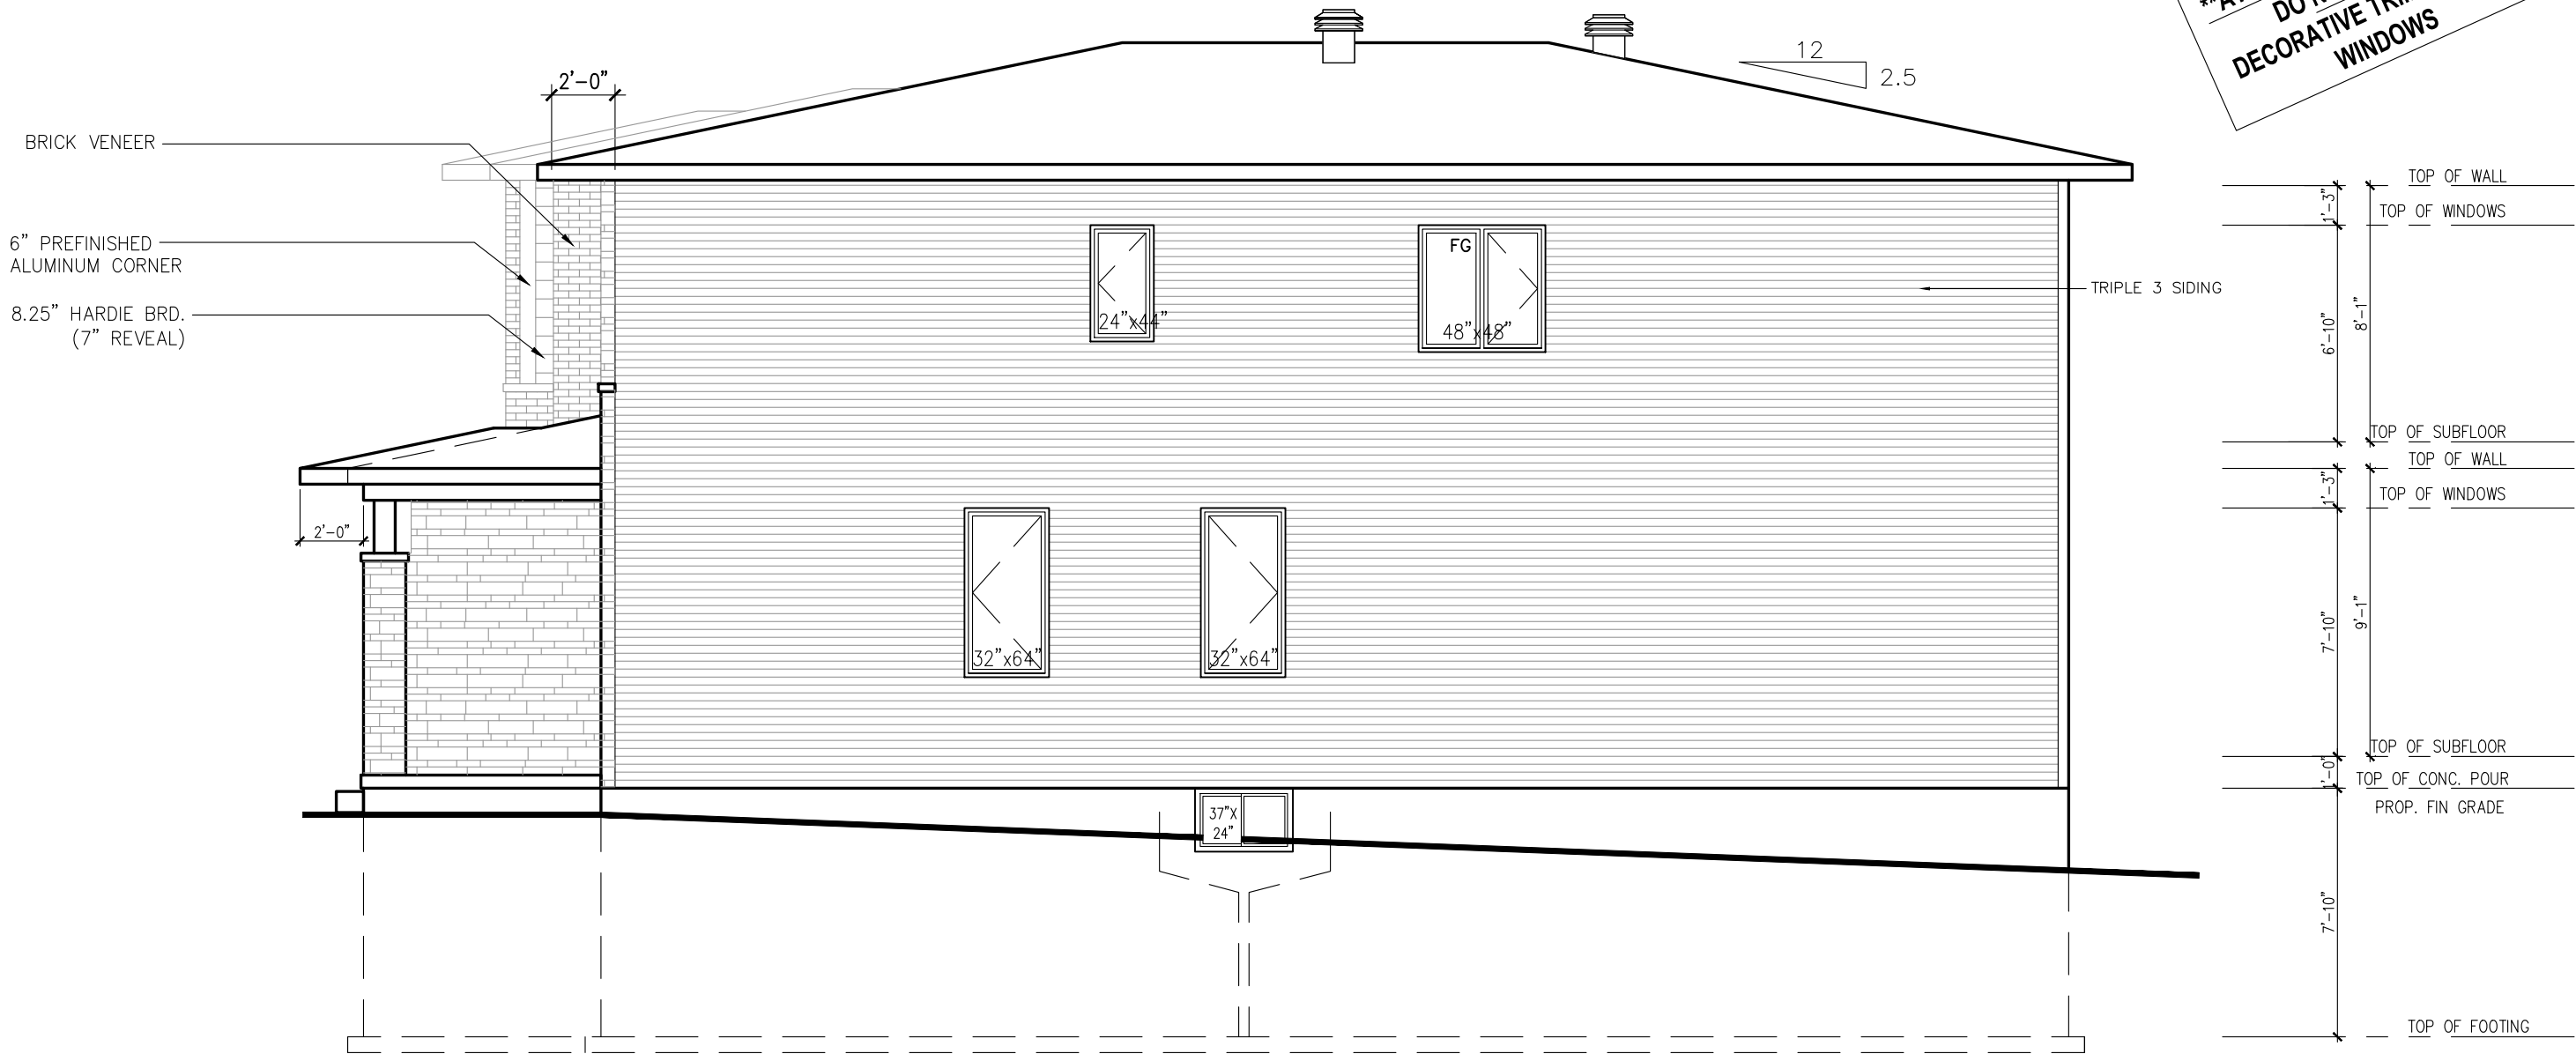

RIGHT SIDE ELEVATION—M
(4 BEDROOM)



BELFAST M – 2022

SITE: PATHWAYS-3

LOT NUMBER: 40

CIVIC ADDRESS:
640 PAAKANAAK AVENUE

13	FINAL FOR SITE REVISED (WINDOW CORRECTION)	FEB 06-24	SP
12	FINAL FOR SITE REVISED (BACK WINDOWS)	FEB 05-24	SP
11	FINAL FOR SITE	JAN 06-24	RK
10	FINAL BLACKLINES	DEC 09-24	RK
9	BEP FOR SITE	OCT 04-24	RK
8	BEP BLACKLINES	SEP 17-24	RK
No.	Description	Date	By
REVISIONS			

footprint: 50-22-1M


drawn by: SP

date: NOV/19


scale: 3/16"=1'-0"

sheet no: 7M/8

D.C.L. = A-48

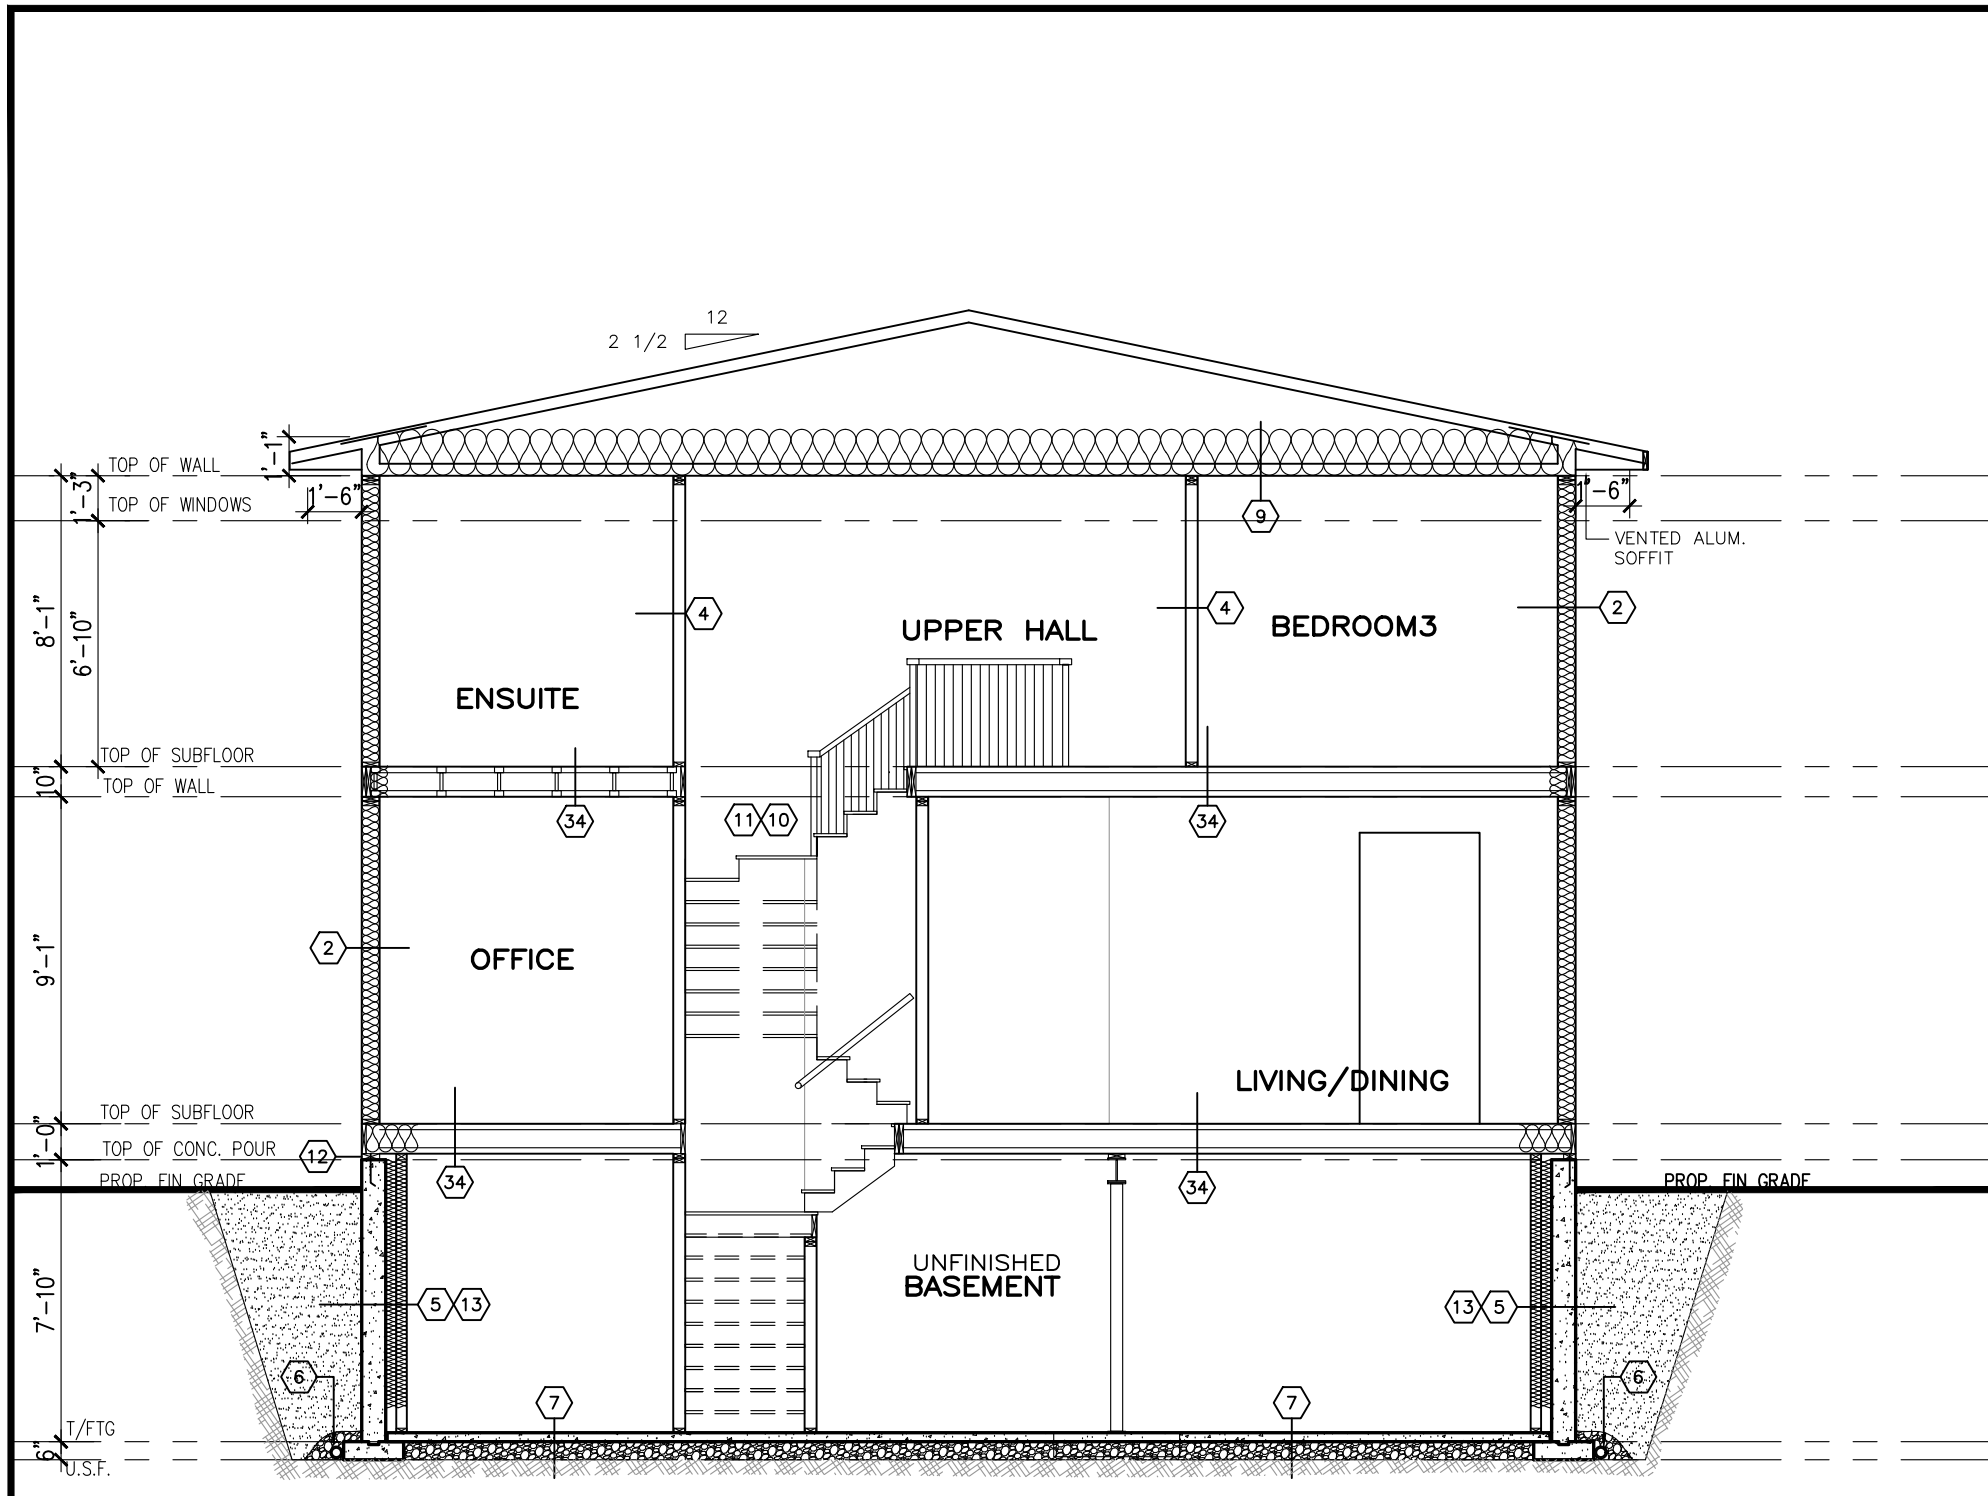

SECTION "AA" @ STAIR

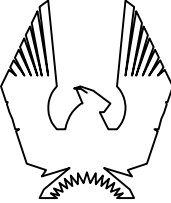

PHOENIX HOMES

BELFAST M – 2022

SITE: **PATHWAYS-3**

LOT NUMBER: **40**

CIVIC ADDRESS:
640 PAAKANAAK AVENUE

13	FINAL FOR SITE REVISED (WINDOW CORRECTION)	FEB 06-24	SP
12	FINAL FOR SITE REVISED (BACK WINDOWS)	FEB 05-24	SP
11	FINAL FOR SITE	JAN 06-24	RK
10	FINAL BLACKLINES	DEC 09-24	RK
9	BEP FOR SITE	OCT 04-24	RK
8	BEP BLACKLINES	SEP 17-24	RK
No.	Description	Date	By
REVISIONS			

footprint: 50-22-1M

drawn by: SP


date: NOV/19

scale: 3/16"=1'-0"

sheet no: 8M

D.C.L. – A-48

8M

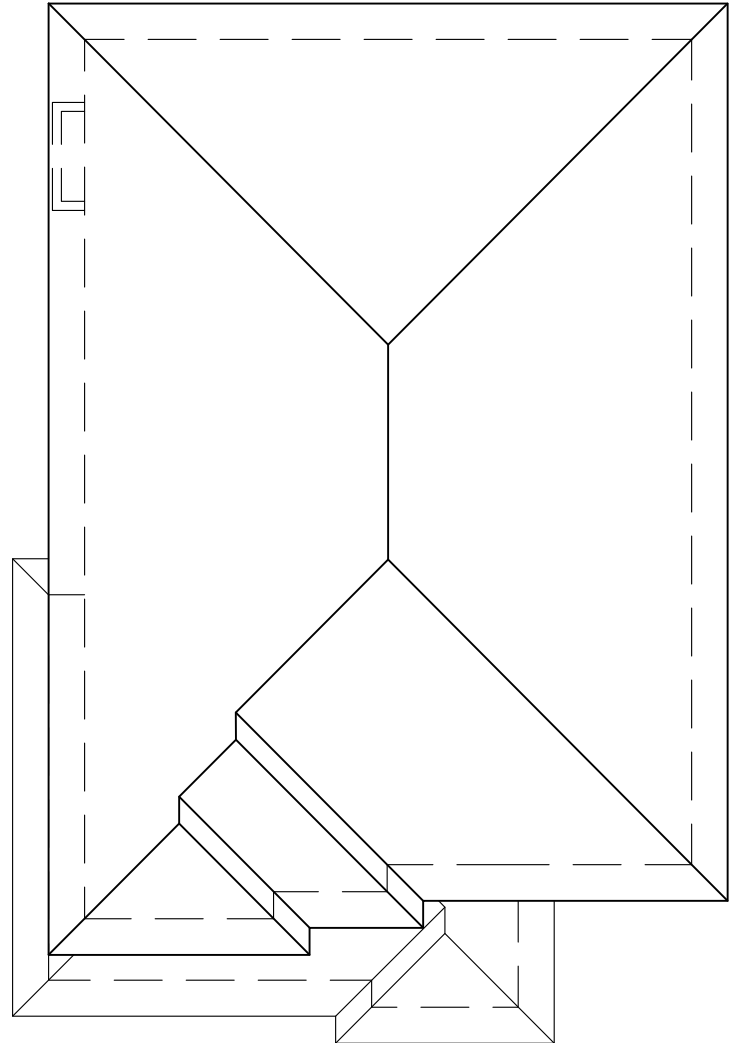

ROOF PLAN-M
NTS