

ALL CONSTRUCTION TO ADHERE TO THESE PLANS AND SPEC'S AND TO CONFORM TO THE ONTARIO BUILDING CODE AND ALL OTHER APPLICABLE CODES AND AUTHORITIES HAVING JURISDICTION. THESE REQUIREMENTS ARE TO BE TAKEN AS MINIMUM SPECIFICATIONS. ONT. REG. 332/12

- (SEE DETAIL ON "SB-12 DETAILS" PAGE)

27. STEEL BEARING PLATE FOR MASONRY WALLS 280x280x16
(11"x11"x5/8") STL. PLATE FOR STL BEAMS AND 280x280x12
(11"x11"x1/2") STL. PLATE FOR WOOD BEAMS BEARING ON
CONC. BLOCK PARTYWALL, ANCHORED WITH 2-19mm (3/4") x
200mm (8") LONG GALV. ANCHORS WITHIN SOLID BLOCK
COURSE. LEVEL WITH NON-SHRINK GROUT.

37. THE FDTN. WALL SHALL NOT BE REDUCED TO LESS THAN 90mm (3 $\frac{5}{8}$ ") THICK TO A MAX. DEPTH OF 350mm (13 $\frac{7}{8}$ ") AND SHALL BE TIED TO THE FACING MATERIAL WITH METAL TIES SPACED 200mm (8") O.C. VERTICALLY AND 900mm (36") O.C. HORIZONTALLY. FILL SPACE BETWEEN WALL AND FACING SOLID WITH MORTAR. (SEE OBC 9.15.4.7)

CONTRACTOR MUST VERIFY ALL DIMENSIONS ON THE JOB AND REPORT ANY DISCREPANCY TO THE BUILDER BEFORE PROCEEDING WITH THE WORK. DO NOT SCALE DRAWINGS, USE DIMENSIONS PROVIDED. ALL DRAWINGS TO BE USED FOR CONSTRUCTION ONLY AFTER BUILDING PERMIT HAS BEEN ISSUED.




XX

footprint:	35-##
drawn by:	CB
date:	MAR 17/23
scale:	3/16"=1'-0"
sheet no:	
D.C.L.-A-10	

CONTRACTOR MUST VERIFY ALL DIMENSIONS ON THE JOB AND REPORT ANY DISCREPANCY TO DCR/PHOENIX BEFORE PROCEEDING WITH THE WORK. ALL DRAWINGS AND SPECIFICATIONS ARE INSTRUMENTS OF SERVICE AND THE PROPERTY OF THE DCR/PHOENIX WHICH MUST BE RETURNED AT THE COMPLETION OF THE WORK. ALL DRAWINGS TO BE USED FOR CONSTRUCTION ONLY AFTER BUILDING PERMIT HAS BEEN ISSUED. DO NOT SCALE DRAWINGS, USE DIMENSIONS PROVIDED.

****NOTE****
ALL WINDOW LINTELS TO BE 2-2X10
W/ P2 POSTS ON EACH SIDE U.N.O.

[OBC 9.15.4.7]
REINFORCE WALL W/
15M(V.)@ 20" o/c
15M BENT DOWELS
(32"X12")@20" o/c &
2-10M(H.)@ 16"o/c
c/w 15M BENT BARS
AROUND CORNERS 18"X18"

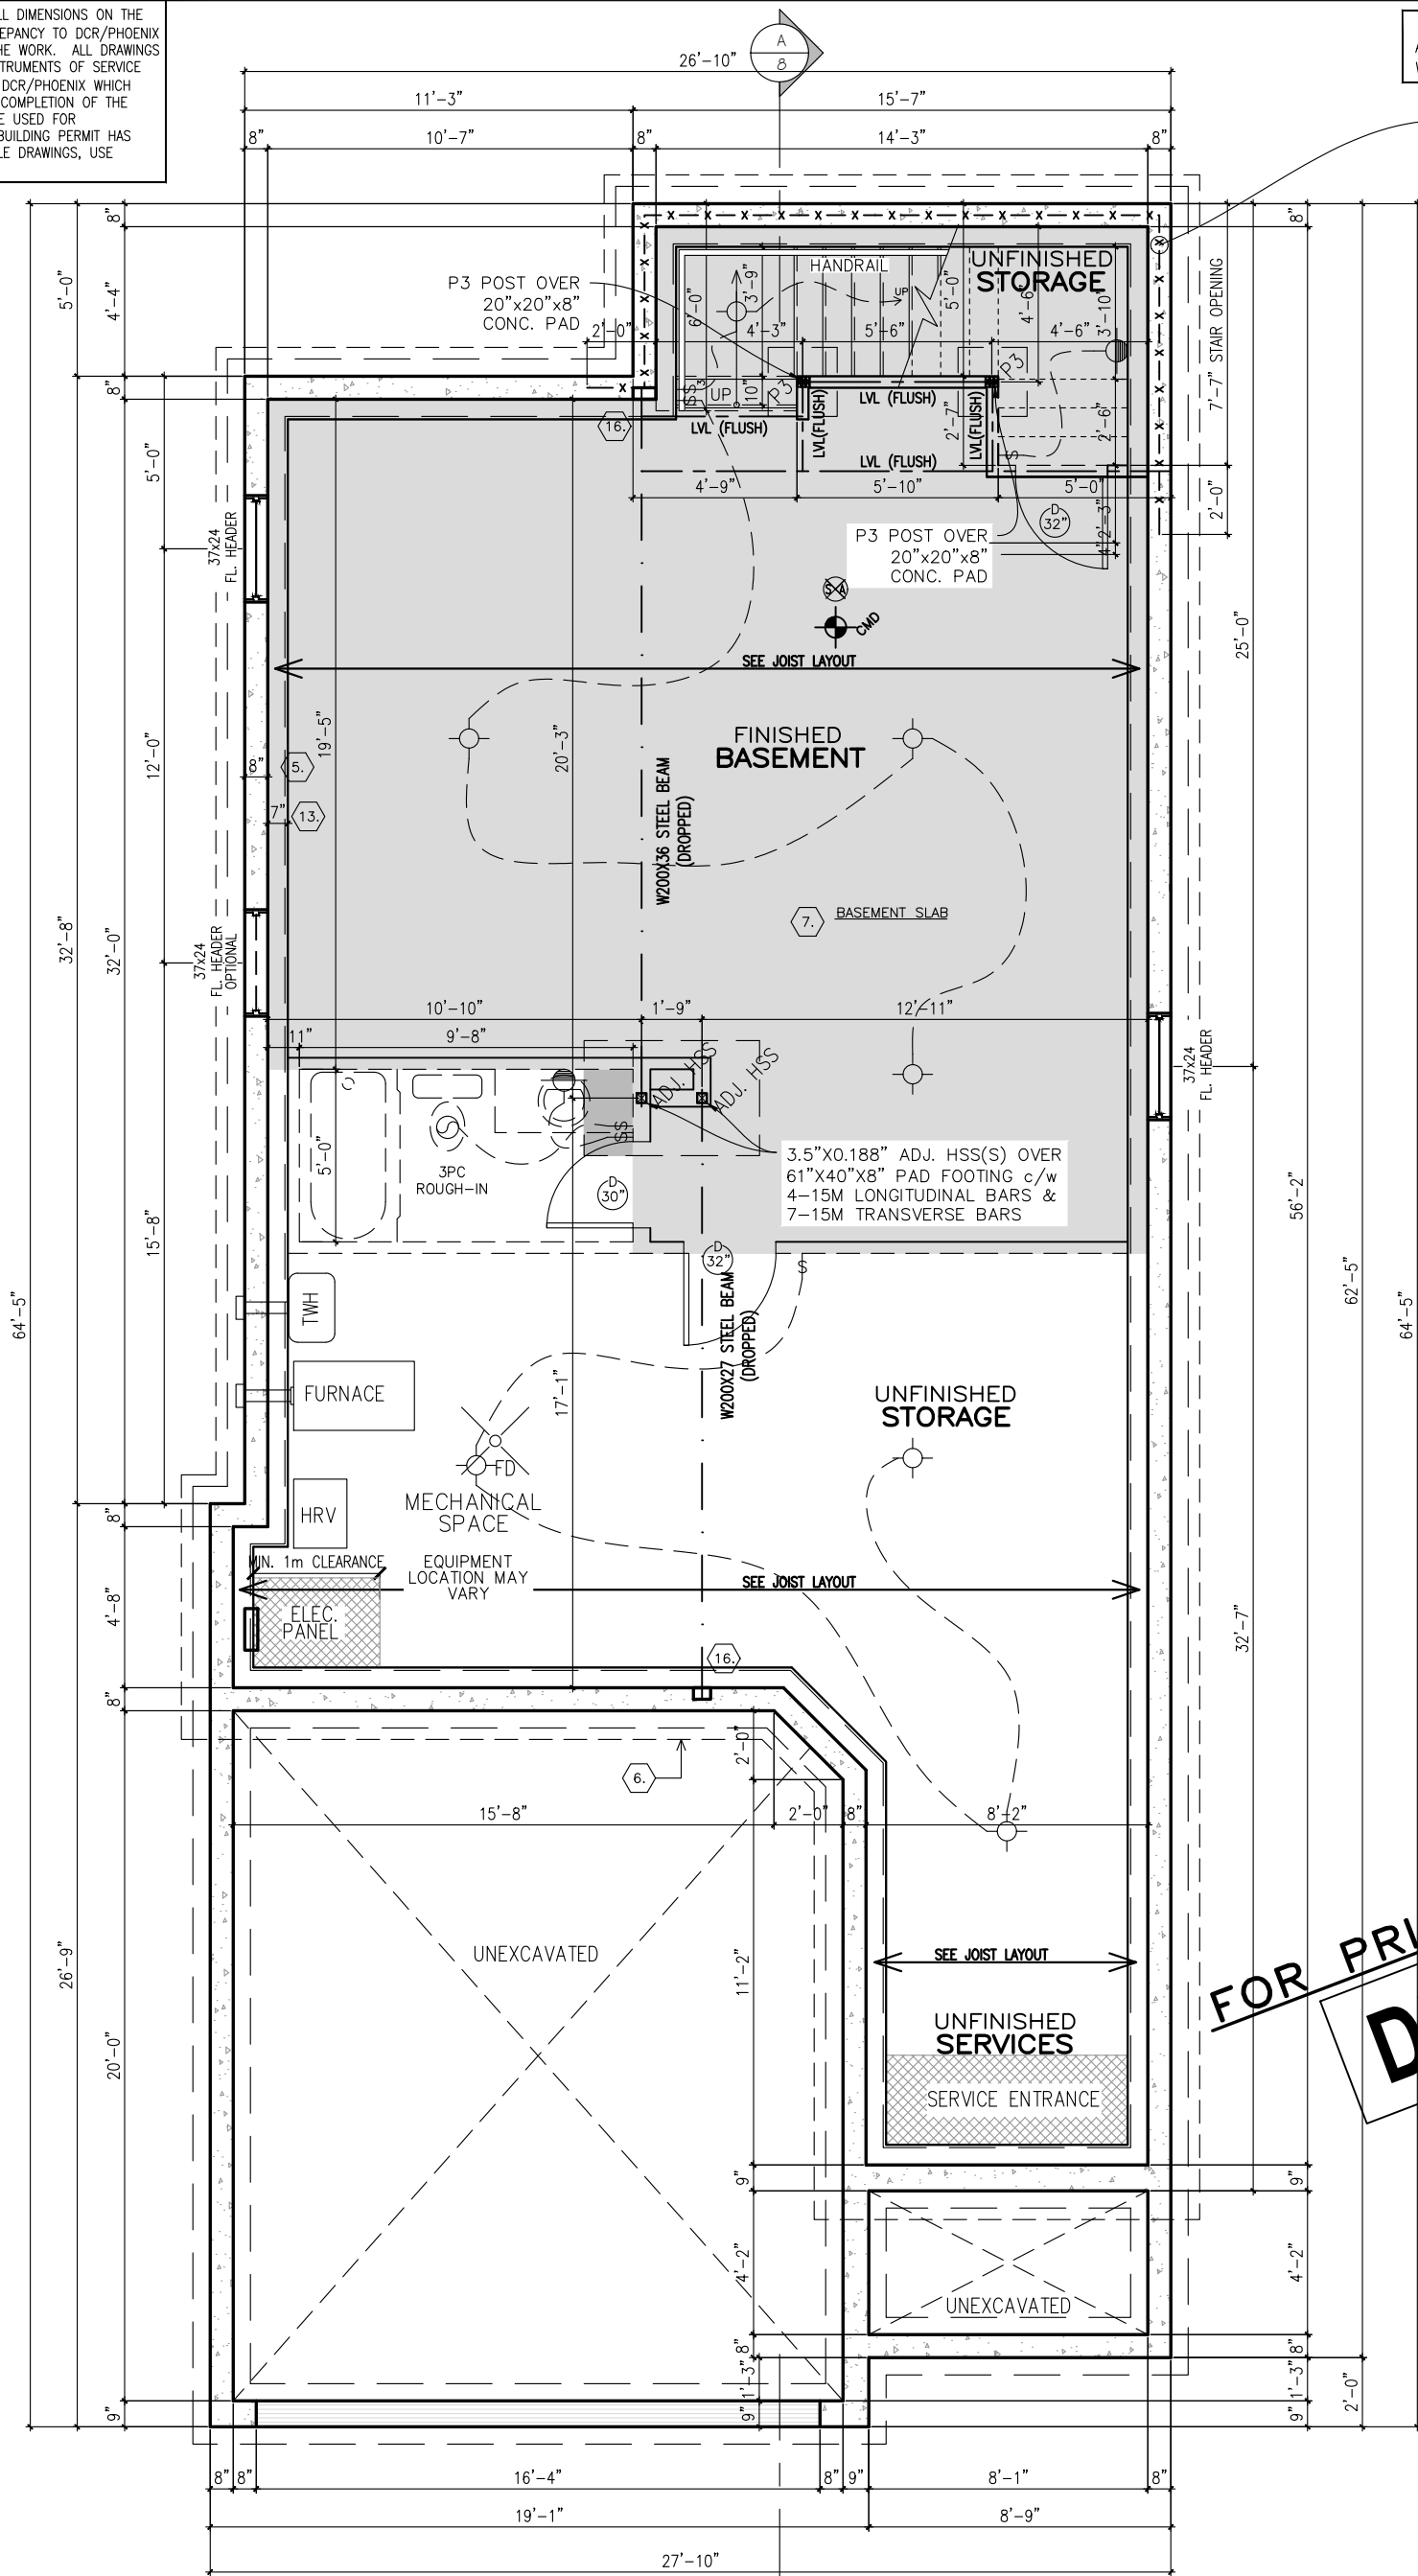

FOR PRICING ONLY
DRAFT

FOUNDATION PLAN
ALL ELEVATIONS

- 646 SQ. FT. (3346 TOTAL)

****SPRING 2025 SPECS****



GREENFIELD M - 2023

SITE: XX

LOT NUMBER: XX

CIVIC ADDRESS: XX

9	SPRING 2025 LAYOUT UPDATE	26/03/25	RK
8	REVISED HANDRAIL	14/12/23	CB
7	ENGINEERS MARKUPS APPLIED	01/08/23	CB
6	ISSUED FOR ENGINEERING	17/07/23	CB
5	STND & ALTERNATE FLOOR PLANS SWITCHED	21/06/23	CB
4	ISSUED FOR LAYOUTS	26/05/23	CB
No. Description		dd/mm/yy	By
REVISIONS			

footprint: 35-##

drawn by: CB

date: MAR 17/23


scale: 3/16"=1'-0"

sheet no: D.C.L.-A-10


2M of 8

CONTRACTOR MUST VERIFY ALL DIMENSIONS ON THE JOB AND REPORT ANY DISCREPANCY TO DCR/PHOENIX BEFORE PROCEEDING WITH THE WORK. ALL DRAWINGS AND SPECIFICATIONS ARE INSTRUMENTS OF SERVICE AND THE PROPERTY OF THE DCR/PHOENIX WHICH MUST BE RETURNED AT THE COMPLETION OF THE WORK. ALL DRAWINGS TO BE USED FOR CONSTRUCTION ONLY AFTER BUILDING PERMIT HAS BEEN ISSUED. DO NOT SCALE DRAWINGS, USE DIMENSIONS PROVIDED.

****NOTE****
ALL WINDOW LINTELS TO BE 2-2X10
W/ P2 POSTS ON EACH SIDE U.N.O.

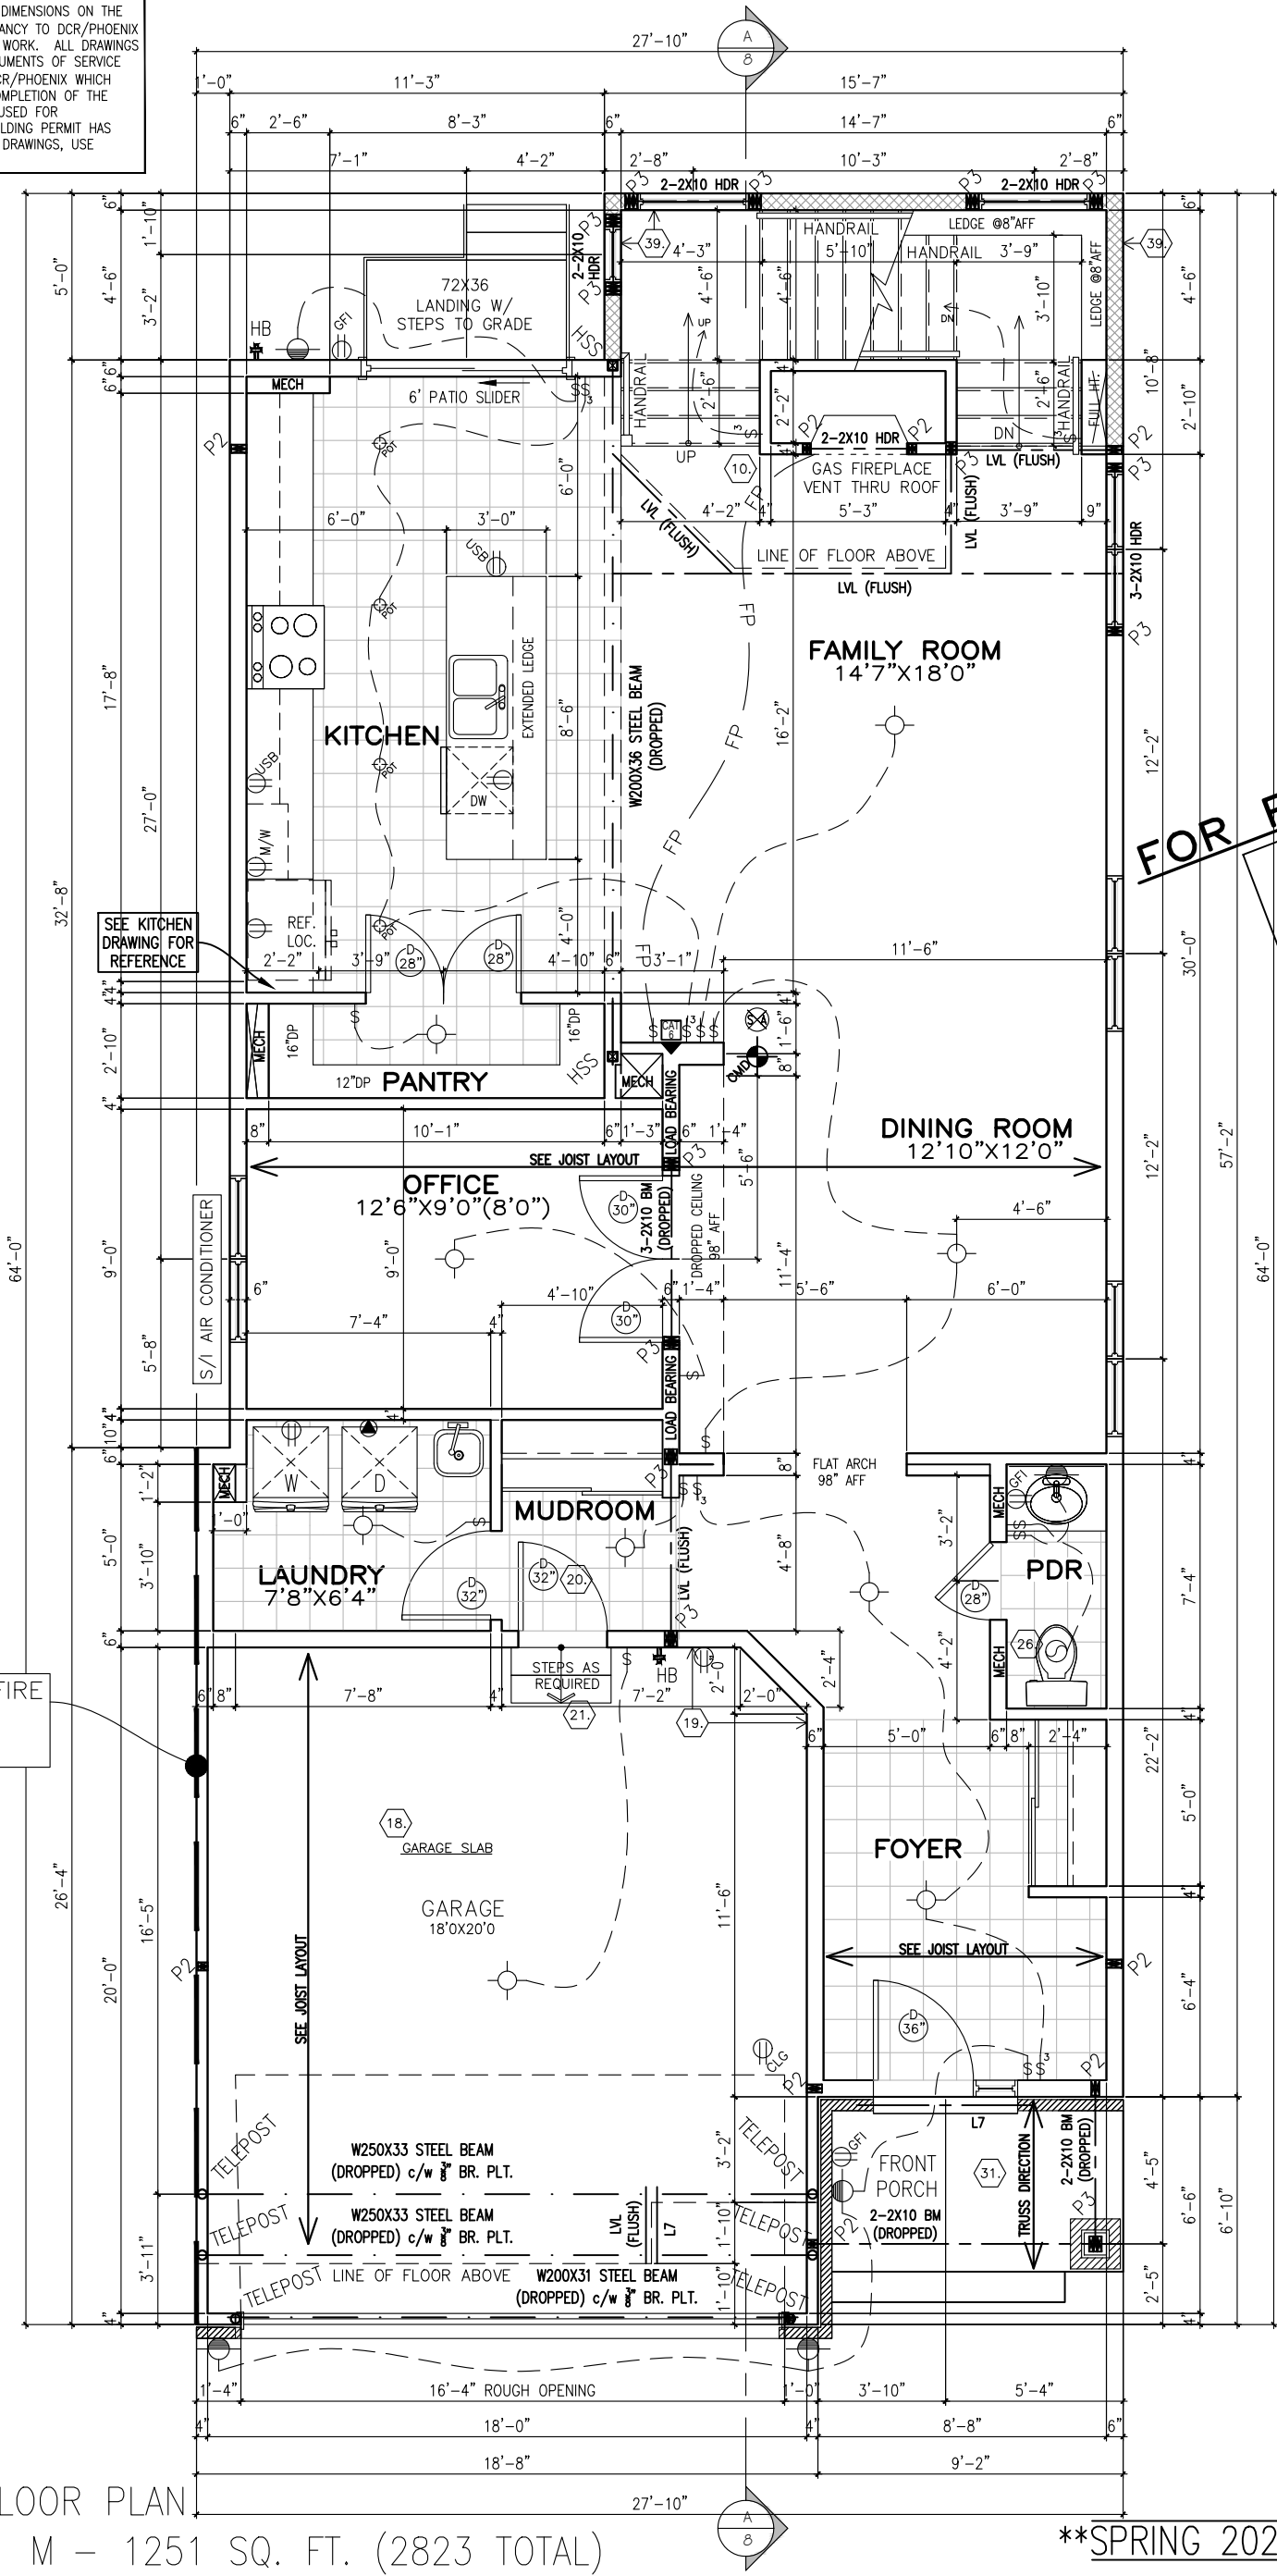

FOR PRICING ONLY
DRAFT

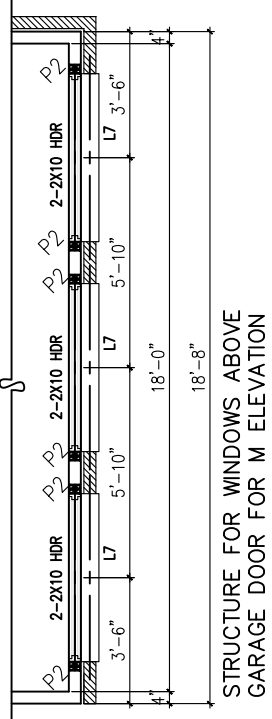

45 MINUTE FIRE SEPARATION REQ'D

GROUND FLOOR PLAN
ELEVATION M – 1251 SQ. FT. (2823 TOTAL)

****SPRING 2025 SPECS****



PHOENIX HOMES

GREENFIELD M – 2023

SITE: XX

LOT NUMBER: XX

CIVIC ADDRESS: XX

9	SPRING 2025 LAYOUT UPDATE	26/03/25	RK
8	REVISED HANDRAIL	14/12/23	CB
7	ENGINEERS MARKUPS APPLIED	01/08/23	CB
6	ISSUED FOR ENGINEERING	17/07/23	CB
5	STND & ALTERNATE FLOOR PLANS SWITCHED	21/06/23	CB
4	ISSUED FOR LAYOUTS	26/05/23	CB
No.	Description	dd/mm/yy	By
REVISIONS			

footprint: 35-##

drawn by: CB

date: MAR 17/23

scale: 3/16"=1'-0"


sheet no:

D.C.L.-A-10

3M of 8

CONTRACTOR MUST VERIFY ALL DIMENSIONS ON THE JOB AND REPORT ANY DISCREPANCY TO DCR/PHOENIX BEFORE PROCEEDING WITH THE WORK. ALL DRAWINGS AND SPECIFICATIONS ARE INSTRUMENTS OF SERVICE AND THE PROPERTY OF THE DCR/PHOENIX WHICH MUST BE RETURNED AT THE COMPLETION OF THE WORK. ALL DRAWINGS TO BE USED FOR CONSTRUCTION ONLY AFTER BUILDING PERMIT HAS BEEN ISSUED. DO NOT SCALE DRAWINGS, USE DIMENSIONS PROVIDED.


****NOTE****
ALL WINDOW LINTELS TO BE 2-2X10
W/ P2 POSTS ON EACH SIDE U.N.O.

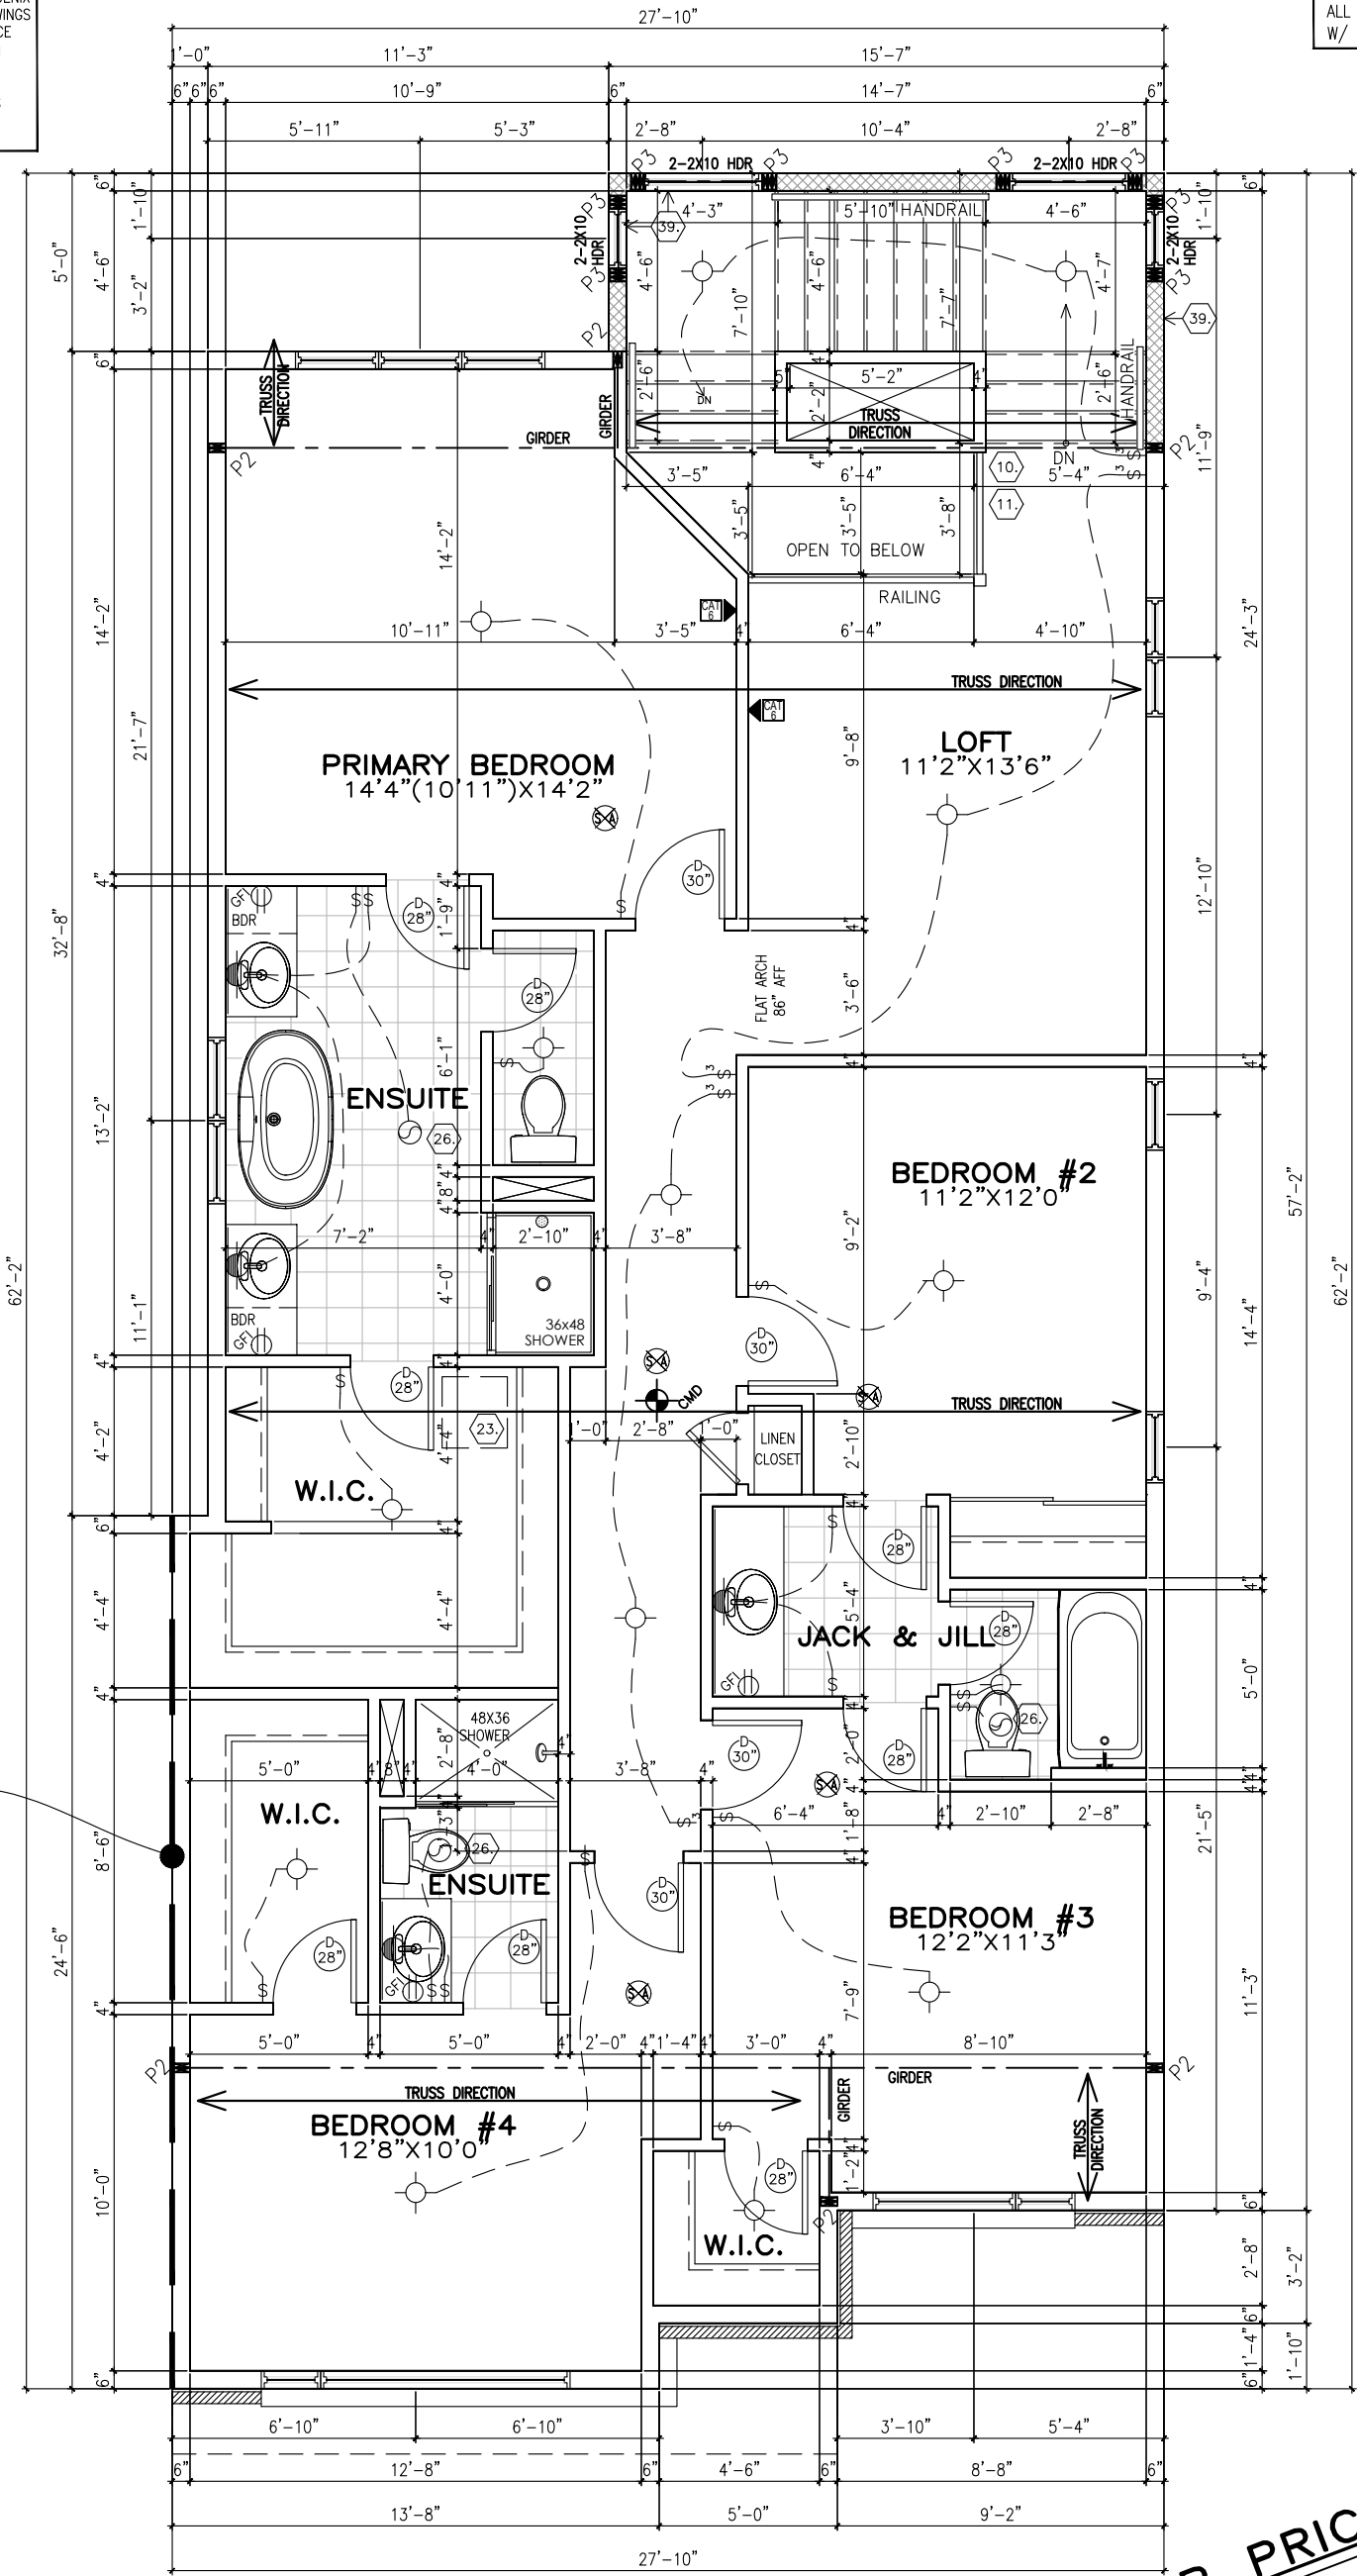

SECOND FLOOR PLAN
ELEVATION M – 1449 SQ. FT. (2823 TOTAL)

****SPRING 2025 SPECS****

FOR PRICING ONLY
DRAFT

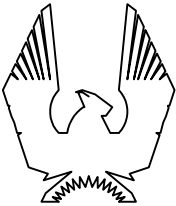

PHOENIX HOMES

GREENFIELD M – 2023

SITE: XX



LOT NUMBER:

XX

CIVIC ADDRESS:
XX

9	SPRING 2025 LAYOUT UPDATE	26/03/25	RK
8	REVISED HANDRAIL	14/12/23	CB
7	ENGINEERS MARKUPS APPLIED	01/08/23	CB
6	ISSUED FOR ENGINEERING	17/07/23	CB
5	STND & ALTERNATE FLOOR PLANS SWITCHED	21/06/23	CB
4	ISSUED FOR LAYOUTS	26/05/23	CB
No. Description		dd/mm/yy	By
REVISIONS			


footprint:	35-##
drawn by:	CB
date:	MAR 17/23
scale:	3/16"=1'-0"
sheet no:	4M of 8
D.C.L.-A-10	

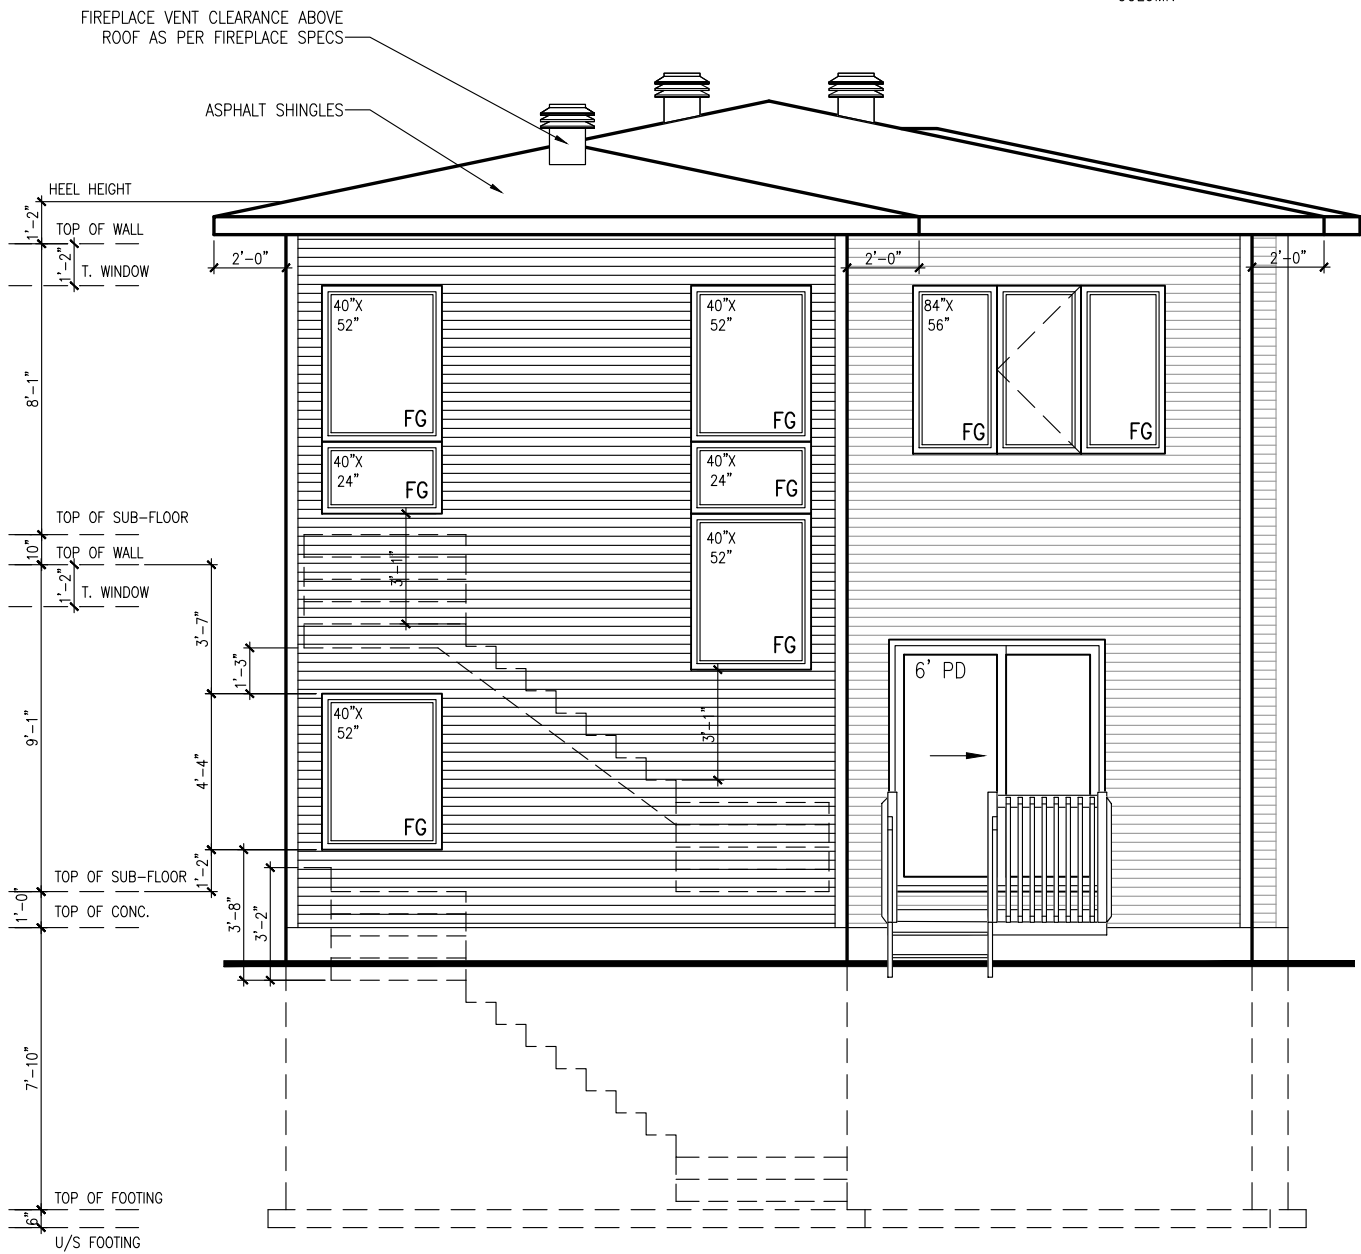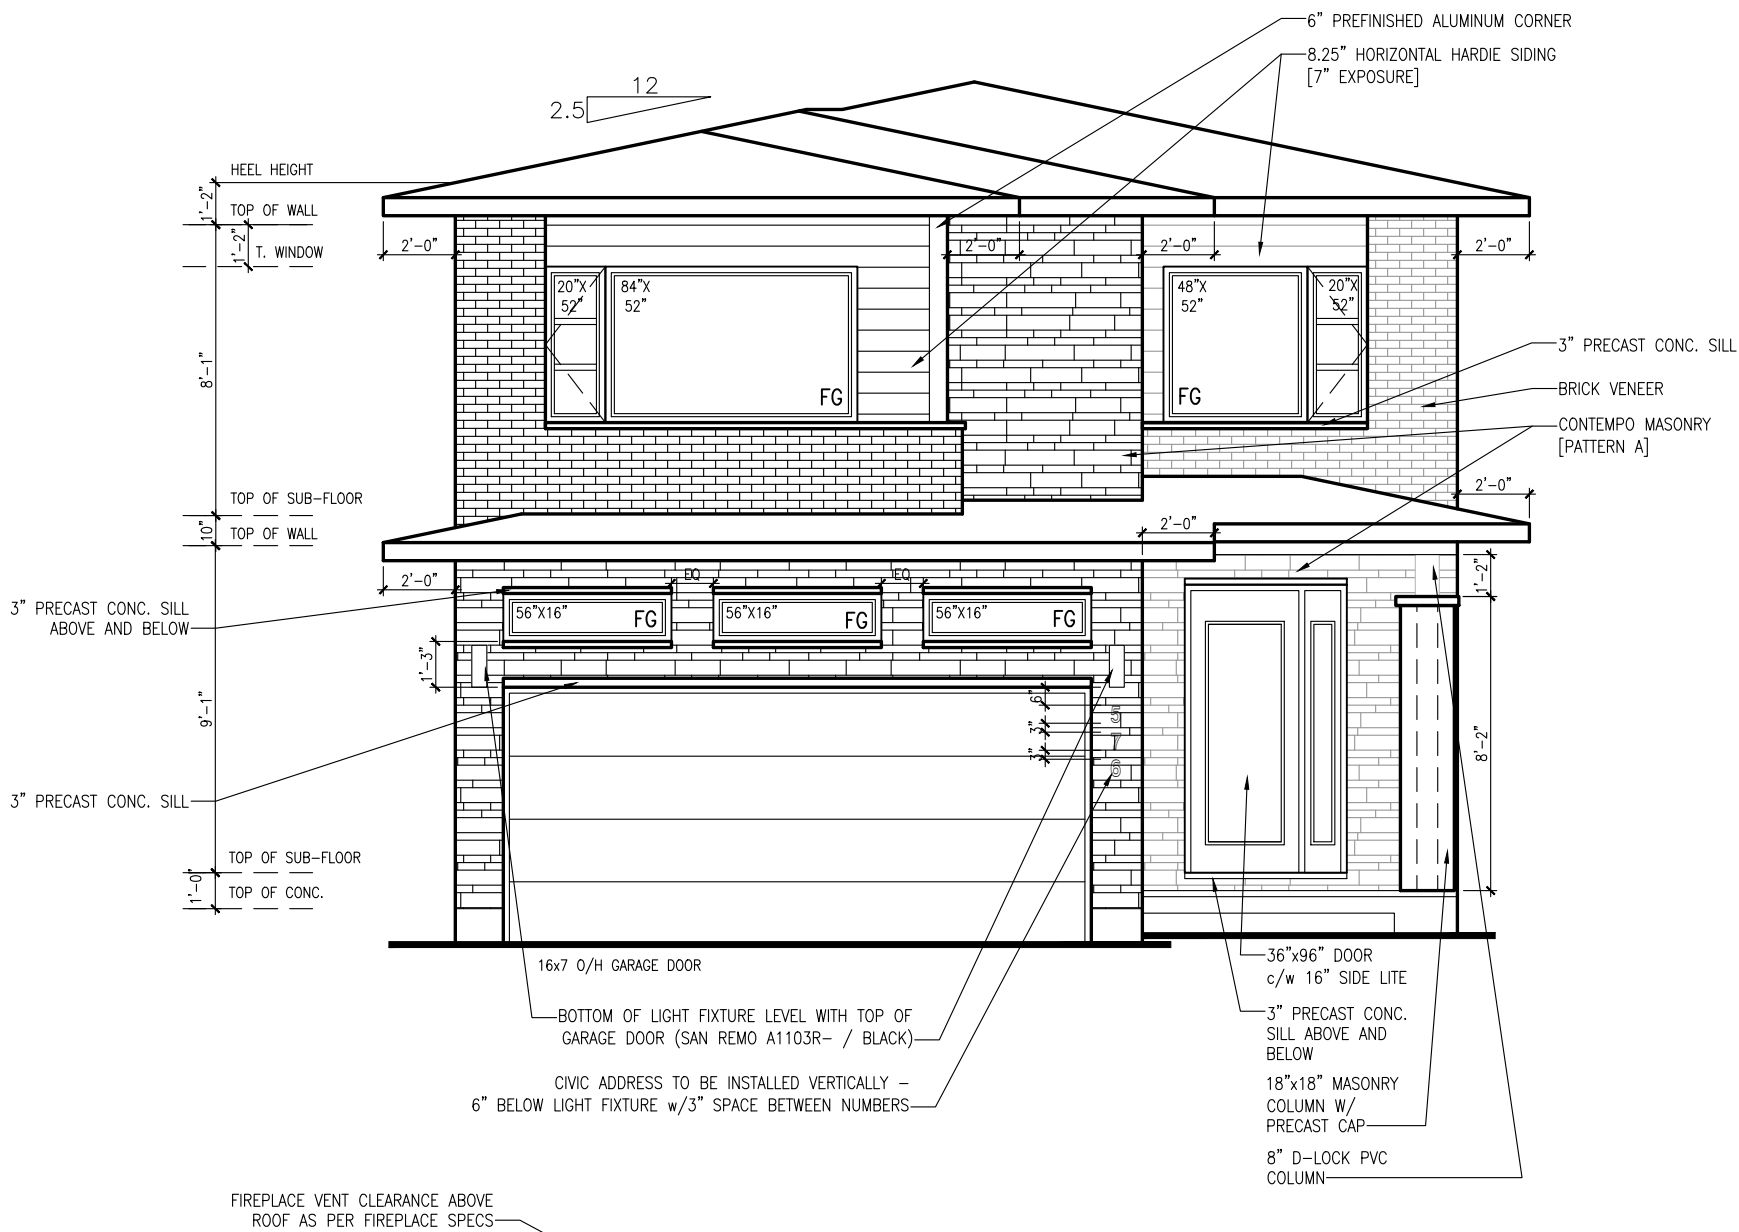

FRONT ELEVATION M

****SPRING 2025 SPECS****

FOR PRICING ONLY
DRAFT

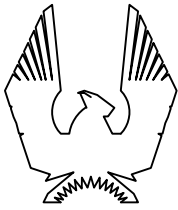

PHOENIX HOMES

GREENFIELD M – 2023

SITE: XX

LOT NUMBER: XX

CIVIC ADDRESS: XX

9	SPRING 2025 LAYOUT UPDATE	26/03/25	RK
8	REVISED HANDRAIL	14/12/23	CB
7	ENGINEERS MARKUPS APPLIED	01/08/23	CB
6	ISSUED FOR ENGINEERING	17/07/23	CB
5	STND & ALTERNATE FLOOR PLANS SWITCHED	21/06/23	CB
4	ISSUED FOR LAYOUTS	26/05/23	CB
No.	Description	dd/mm/yy	By
REVISIONS			

footprint: 35-##


drawn by: CB

date: MAR 17/23

scale: 3/16"=1'-0"

sheet no: 5M of 8

D.C.L.-A-10

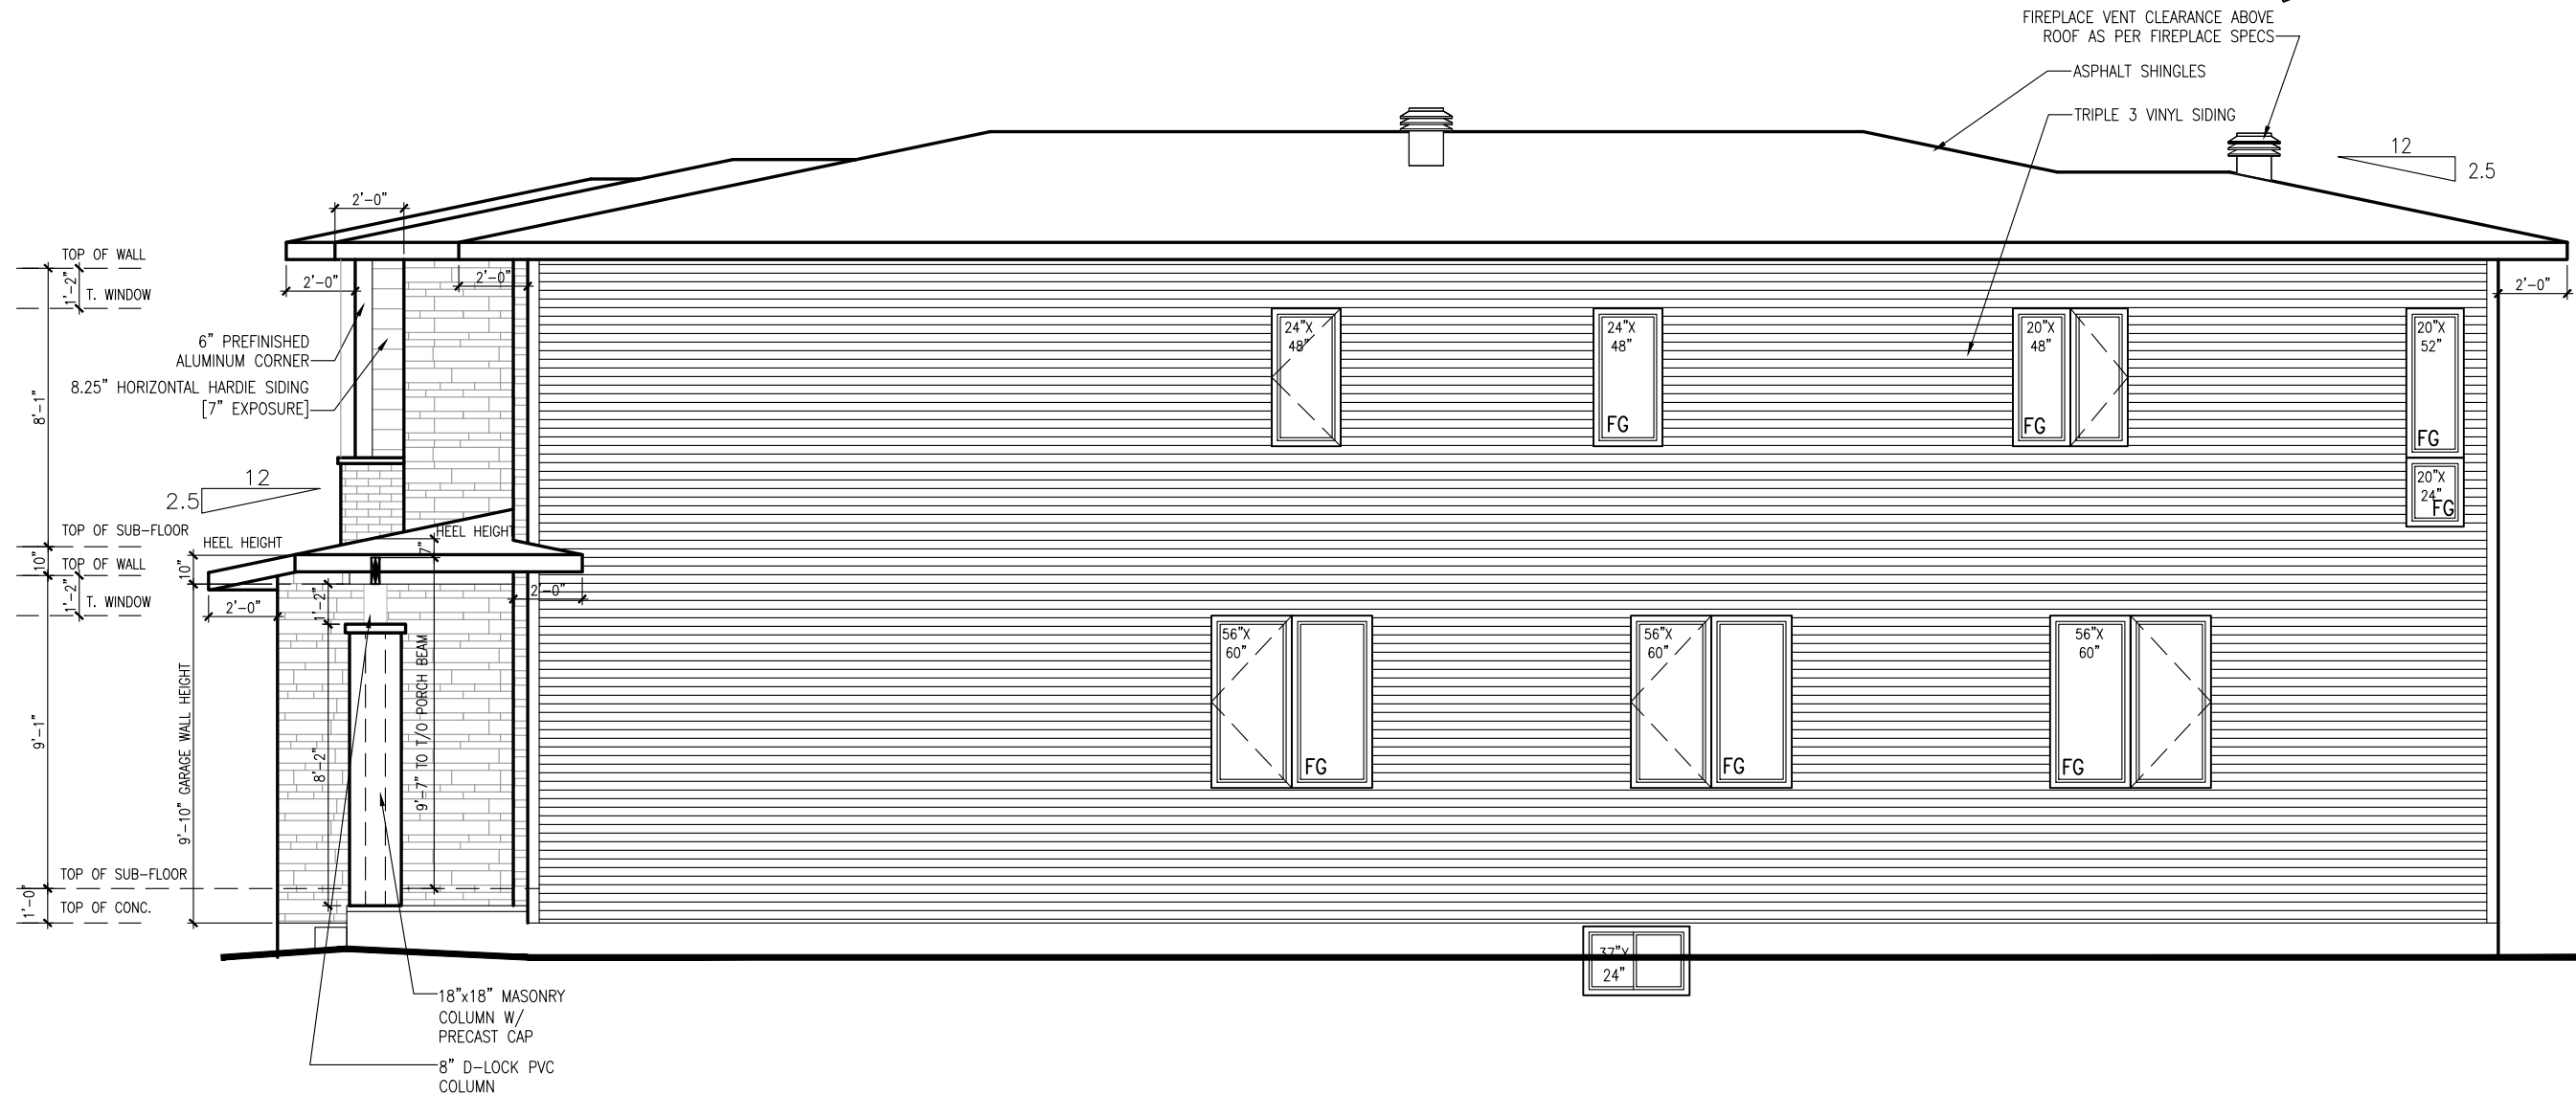

U.P.O. CALCULATION	
LIMITING DISTANCE	1.20m
WALL AREA	1191.3 SQ. FT.
OPENINGS ALLOWED	83.15 SQ. FT. (7%)
OPENINGS PROVIDED	82.38 SQ. FT. (6.9%)

RIGHT SIDE ELEVATION
ELEVATION M


SPRING 2025 SPECS

FOR PRICING ONLY
DRAFT

footprint:	35--##
drawn by:	CB
date:	MAR 17/23
scale:	3/16" = 1' - 0"
sheet no:	
D.C.L. - A-10	


RK	26/03/25	14/12/23	01/08/23	17/07/23	21/06/23	26/05/23	By
9	SPRING 2025 LAYOUT UPDATE						
8	REVISED HANDRAIL						
7	ENGINEERS MARKUPS APPLIED						
6	ISSUED FOR ENGINEERING						
5	STND & ALTERNATE FLOOR PLANS SWITCHED						
4	ISSUED FOR LAYOUTS						
No.	Description						
REVISIONS							

GREENFIELD M - 2023	XXX
SITE: XX	LOT NUMBER:
	CIVIC ADDRESS:
	XX

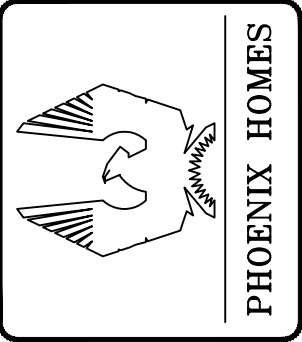

FOR PRICING ONLY

DRAFT

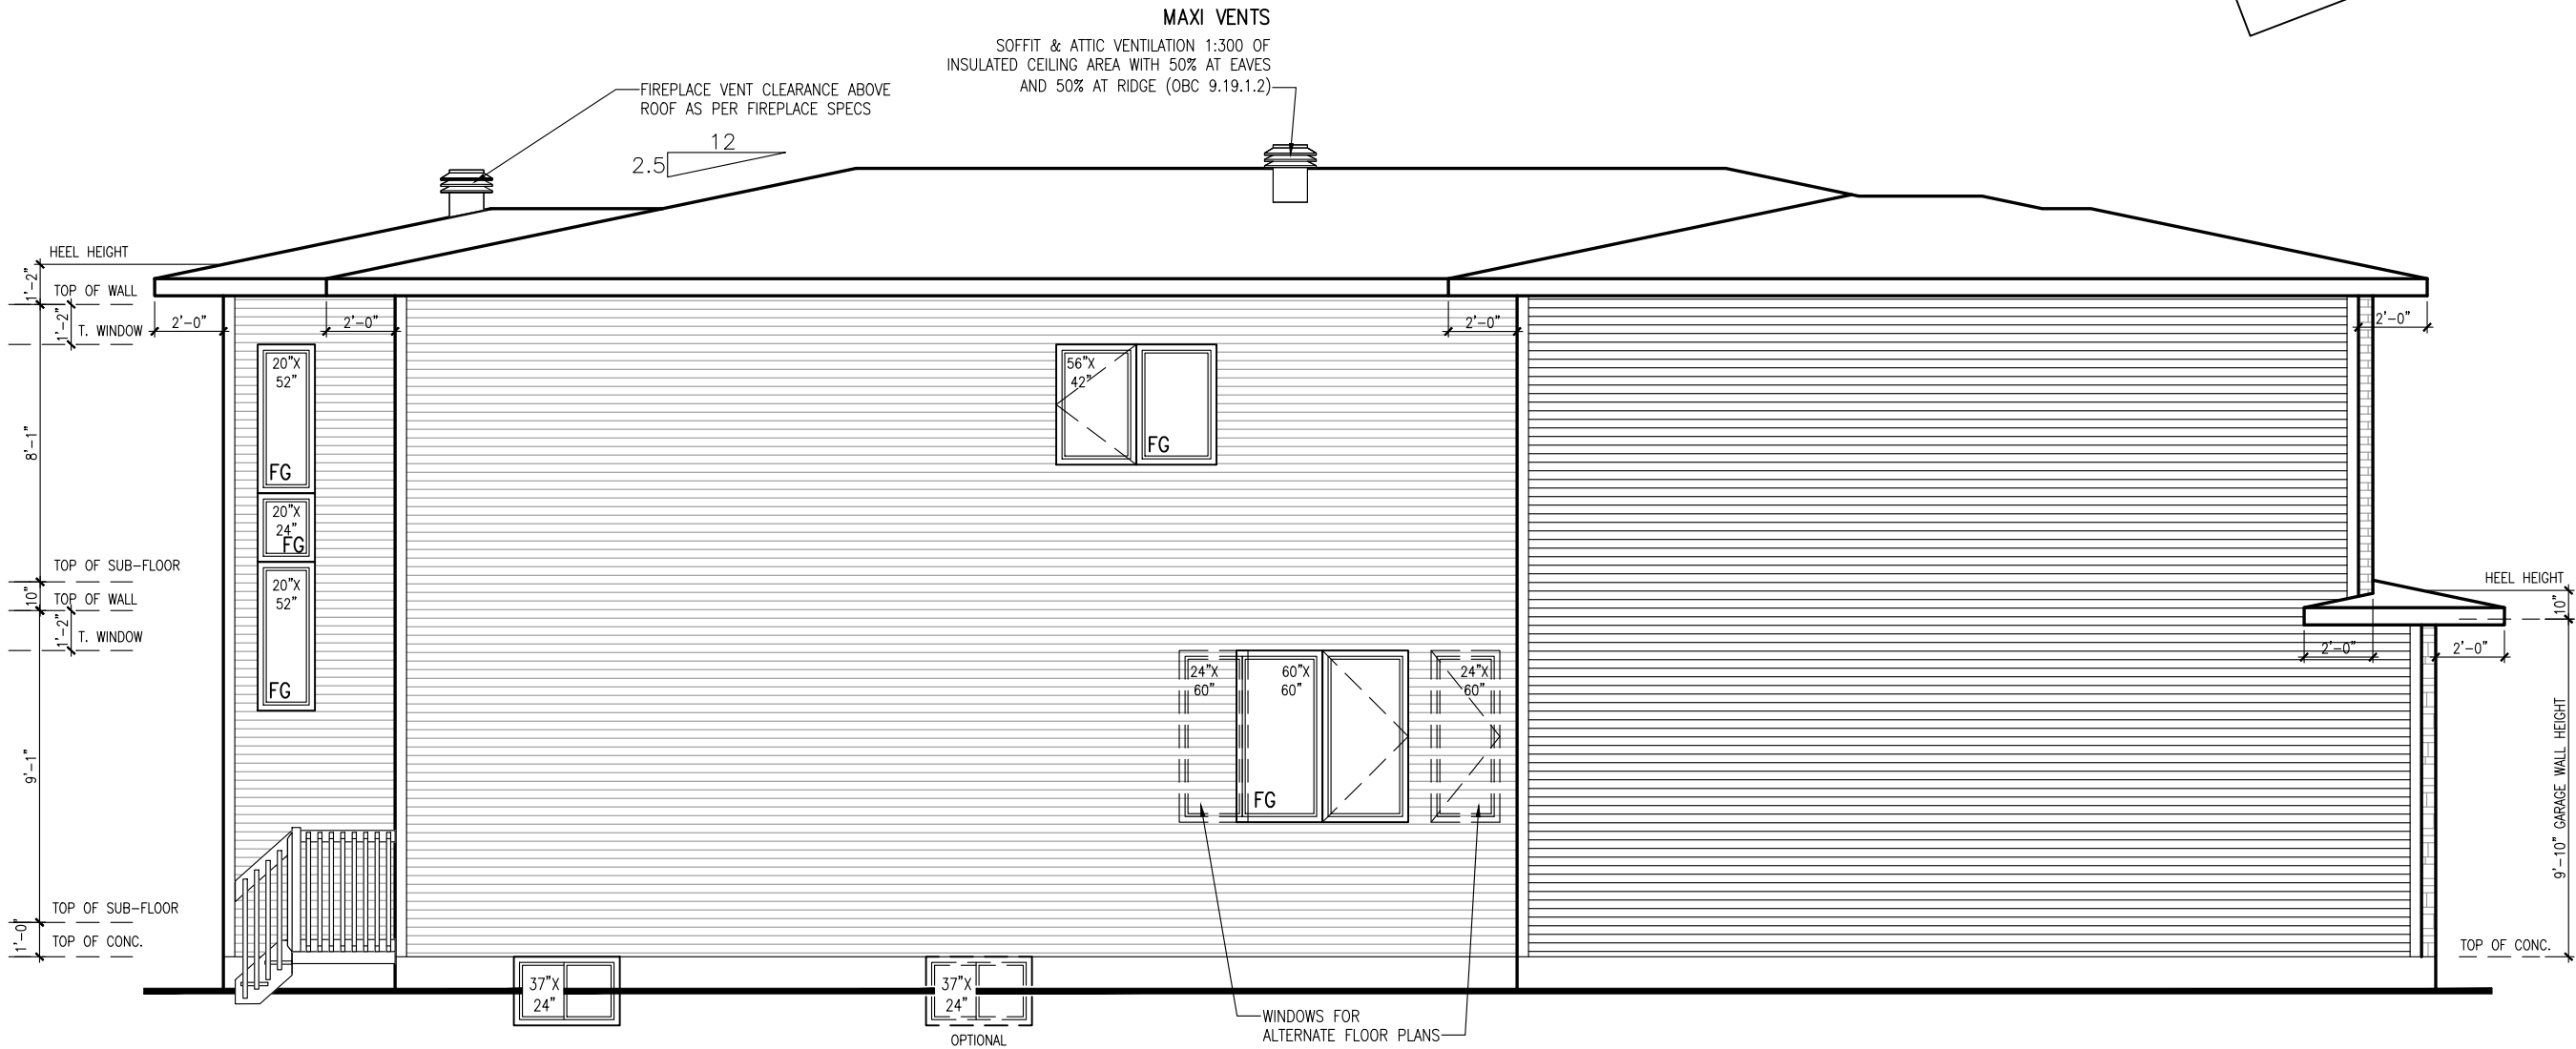

U.P.O. CALCULATION	
LIMITING DISTANCE	4.60m
WALL AREA	100.00 SQ. FT.
OPENINGS ALLOWED	12.00 SQ. FT. (12%)
OPENINGS PROVIDED	10.70 SQ. FT. (10.7%)

U.P.O. CALCULATION	
LIMITING DISTANCE	1.20m
WALL AREA	659.50 SQ. FT.
OPENINGS ALLOWED	46.17 SQ. FT. (7%)
OPENINGS PROVIDED	38.48 SQ. FT. (5.8%)


LEFT SIDE ELEVATION
ELEVATION M

SPRING 2025 SPECS

footprint:	35-##
drawn by:	CB
date:	MAR 17/23
scale:	3/16"=1'-0"
sheet no:	
D.C.L.-A-10	


9	SPRING 2025 LAYOUT UPDATE	RK	26/03/25
8	REVISED HANDRAIL	CB	14/12/23
7	ENGINEERS MARKUPS APPLIED	CB	01/08/23
6	ISSUED FOR ENGINEERING	CB	17/07/23
5	STND & ALTERNATE FLOOR PLANS SWITCHED	CB	21/06/23
4	ISSUED FOR LAYOUTS	CB	26/05/23
No. Description		By	dd/mm/yy
REVISIONS			

GREENFIELD M - 2023
SITE: XX
LOT NUMBER: XXX
CIVIC ADDRESS: XX

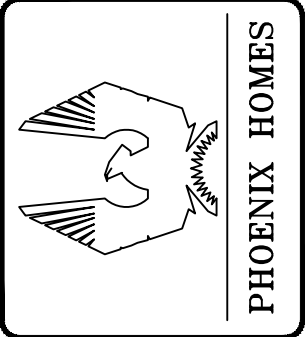

CONTRACTOR MUST VERIFY ALL DIMENSIONS ON THE JOB AND REPORT ANY DISCREPANCY TO DCR/PHOENIX BEFORE PROCEEDING WITH THE WORK. ALL DRAWINGS AND SPECIFICATIONS ARE INSTRUMENTS OF SERVICE AND THE PROPERTY OF THE DCR/PHOENIX WHICH MUST BE RETURNED AT THE COMPLETION OF THE WORK. ALL DRAWINGS TO BE USED FOR CONSTRUCTION ONLY AFTER BUILDING PERMIT HAS BEEN ISSUED. DO NOT SCALE DRAWINGS, USE DIMENSIONS PROVIDED.

FOR PRICING ONLY
DRAFT

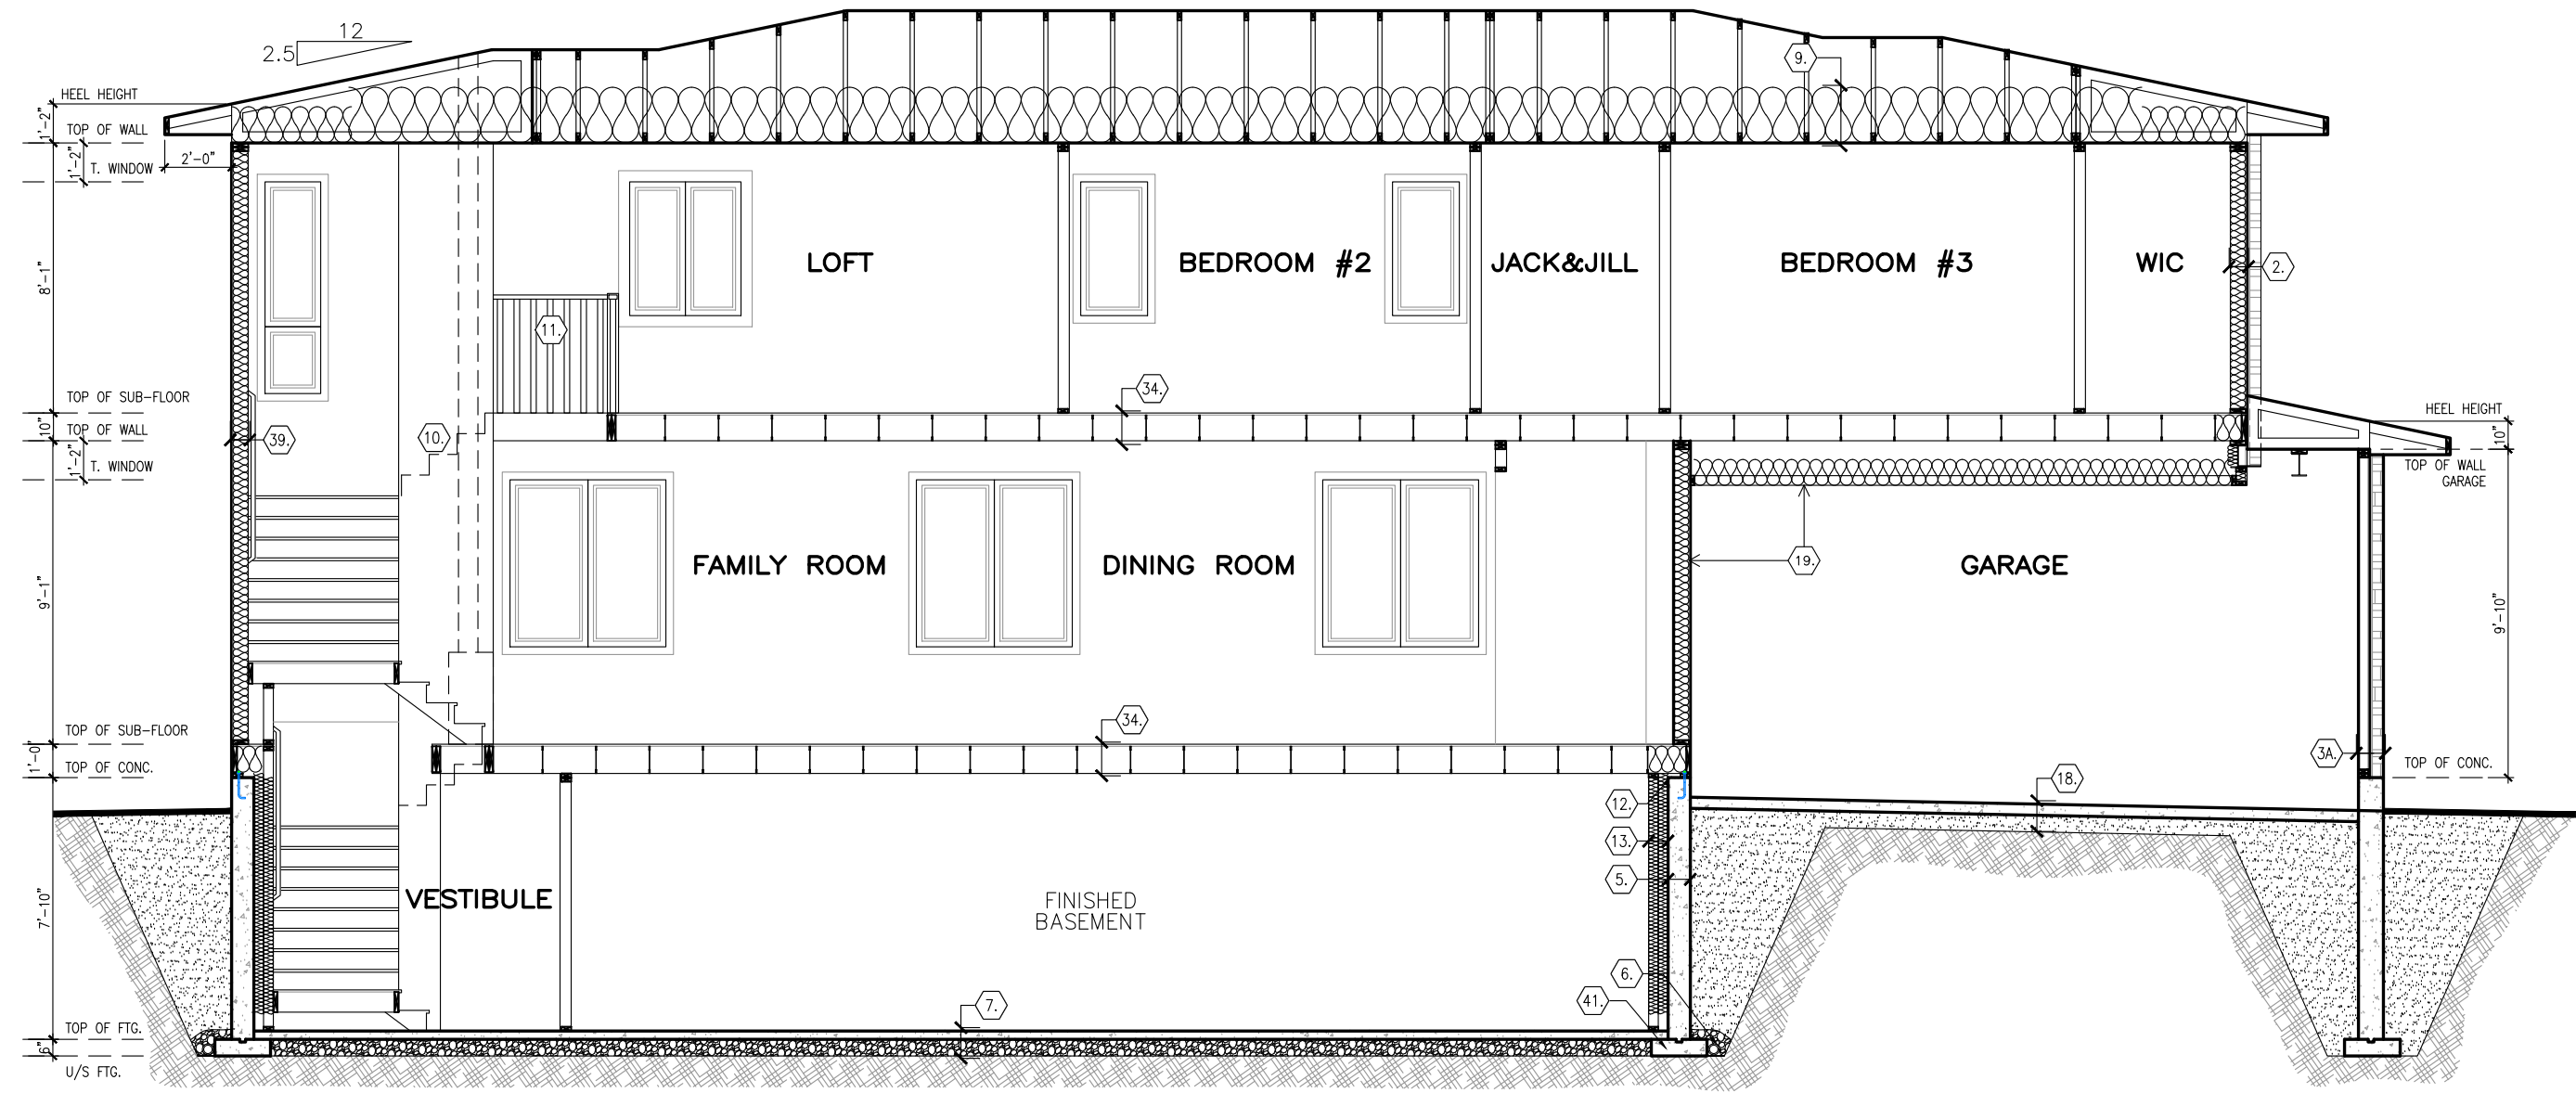

SPRING 2025 SPECS

footprint:	35-##
drawn by:	CB
date:	MAR 17/23
scale:	3/16" = 1'-0"
sheet no:	D.C.L.-A-10
8M of 8	

RK			
9	SPRING 2025 LAYOUT UPDATE	26/03/25	RK
8	REVISED HANDRAIL	14/12/23	CB
7	ENGINEERS MARKUPS APPLIED	01/08/23	CB
6	ISSUED FOR ENGINEERING	17/07/23	CB
5	STND & ALTERNATE FLOOR PLANS SWITCHED	21/06/23	CB
4	ISSUED FOR LAYOUTS	26/05/23	CB
No.	Description	dd/mm/yy	By
REVISIONS			

GREENFIELD M - 2023

SITE: XX

LOT NUMBER: XXX

CIVIC ADDRESS: XX

PHOENIX HOMES