


****REQUIRED FOR WINDOWS OVER 47" WIDE****
O.B.C. 9.15.4.3
ADD 2-15M HORIZONTAL BARS BELOW WINDOW
EXTENDING 2'-0" BEYOND EDGE OF OPENING &
2-15M VERTICAL BARS EACH SIDE

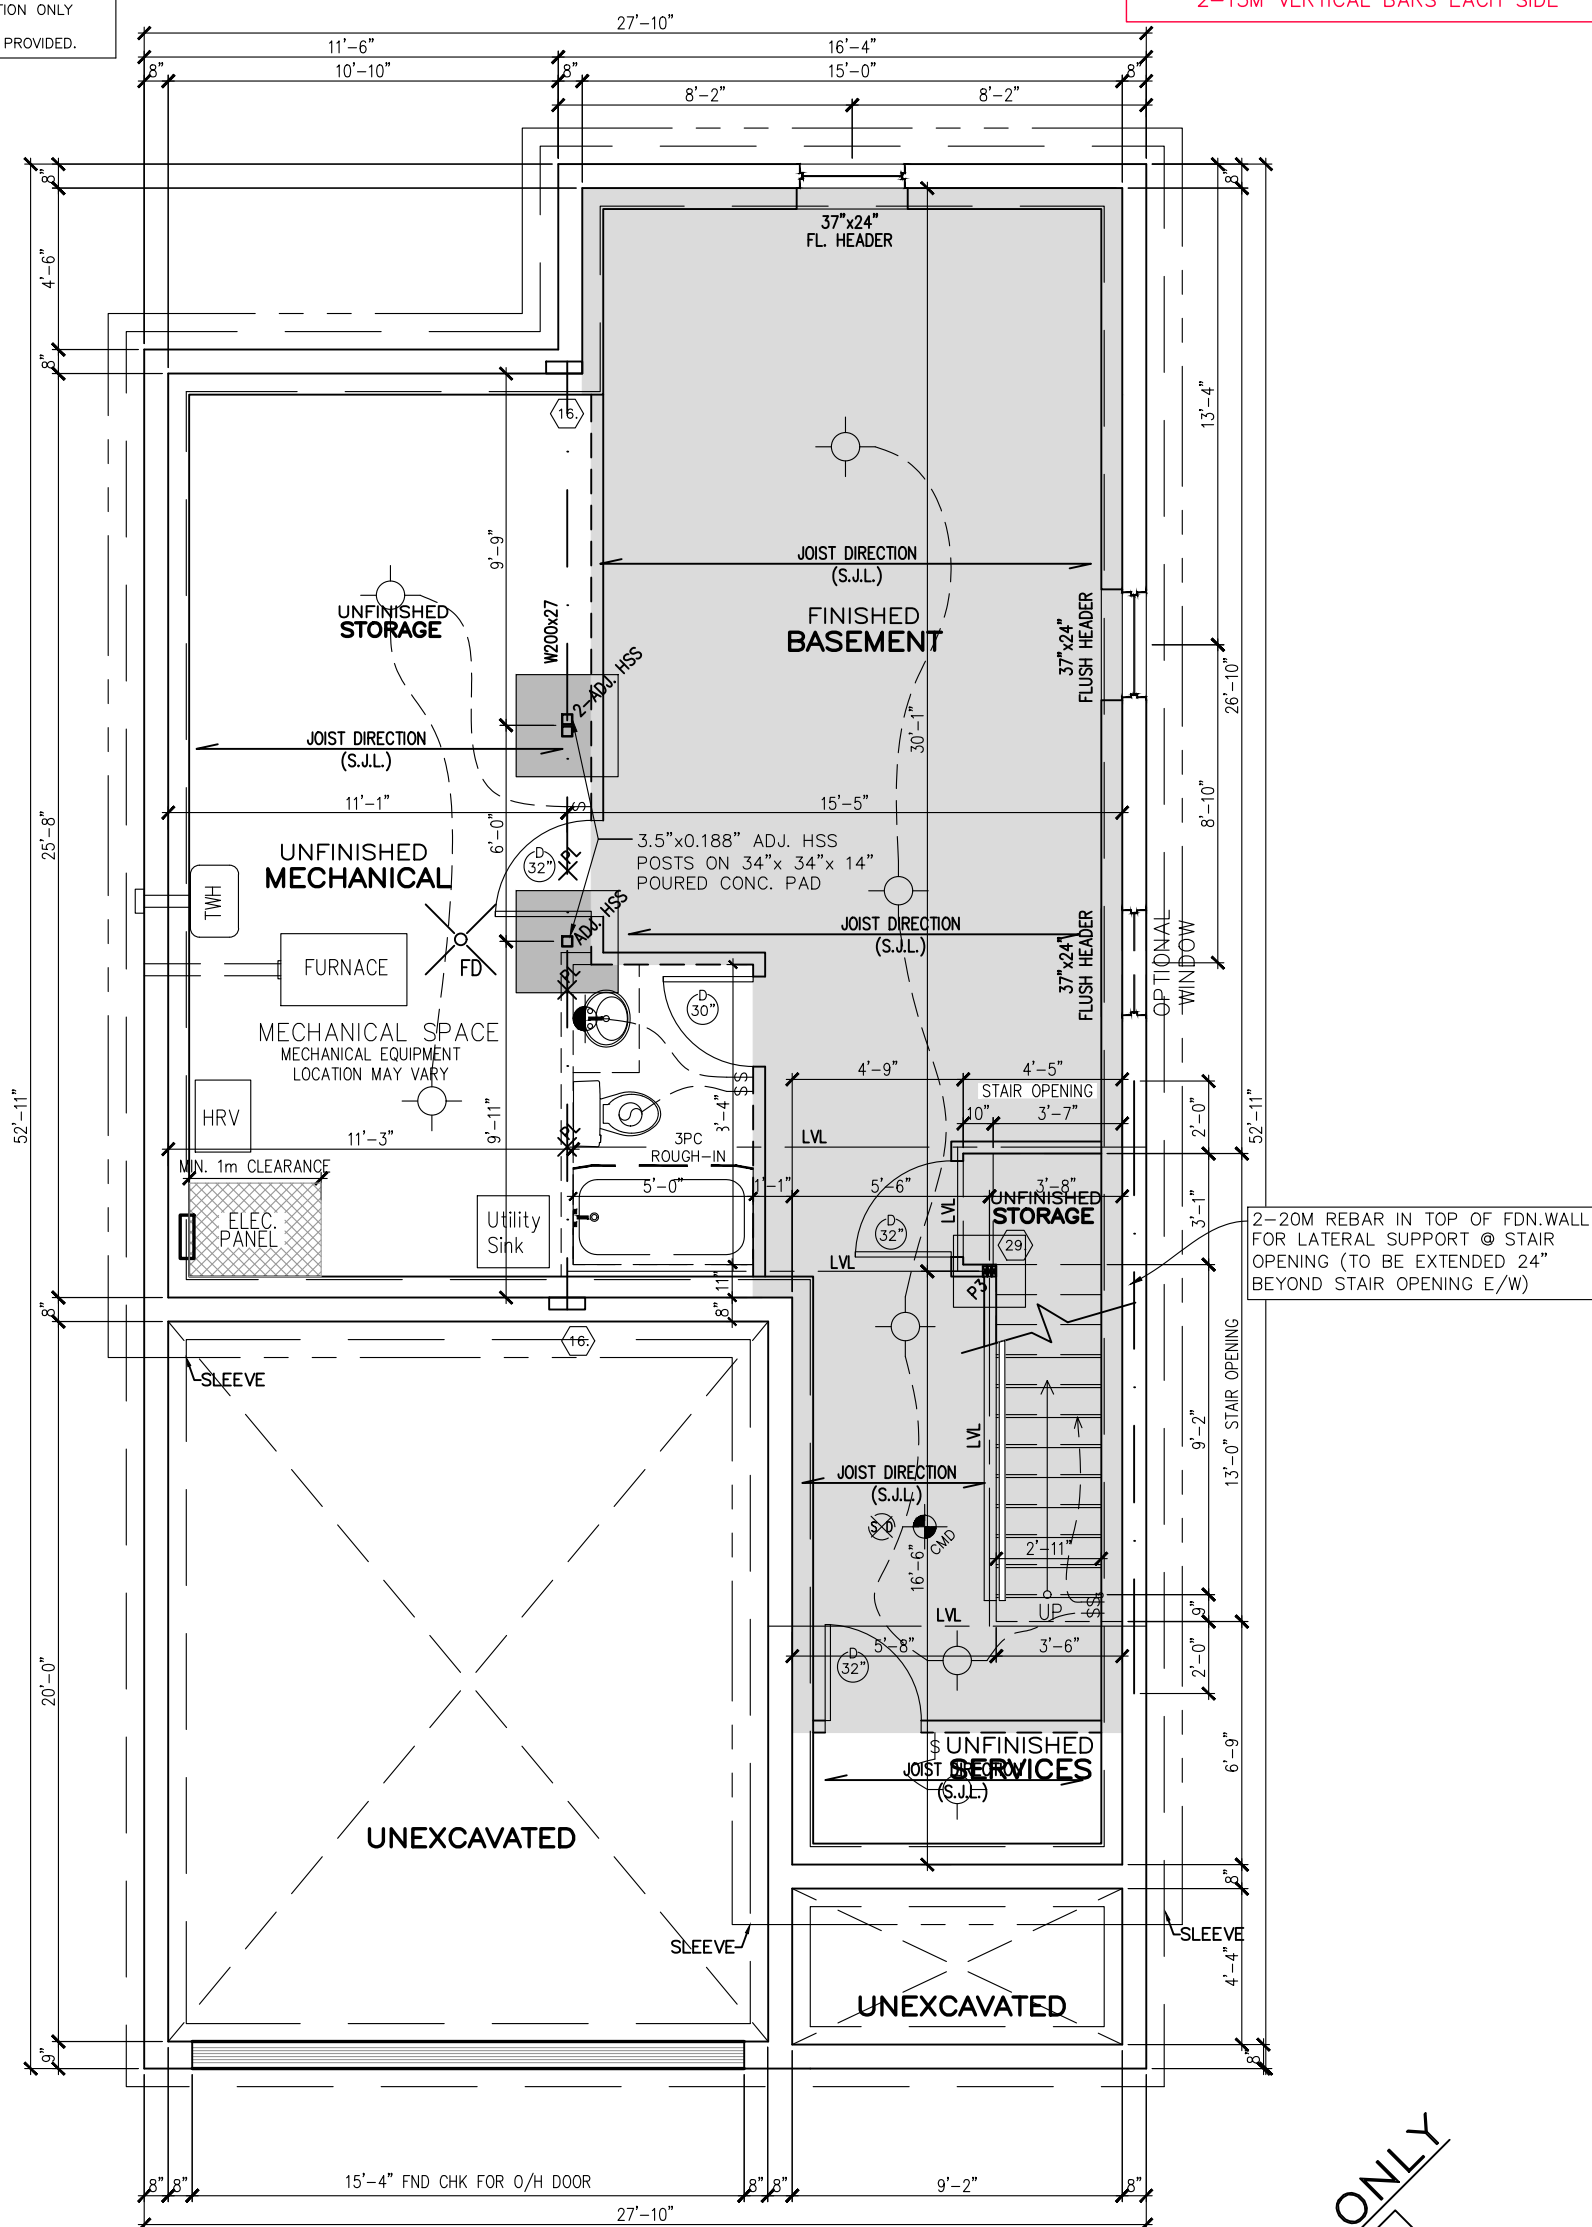


FOR PRICING ONLY

DRAFT

BASEMENT PLAN ALL ELEVATIONS

SPRING 2025 SPECS — 525 SQ. FT.

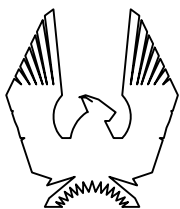

PHOENIX HOMES

MELBOURNE M – 2022

SITE: XX

LOT NUMBER:



CIVIC ADDRESS:
XX

XX

5	SPRING 2025 LAYOUT UPDATE	26/03/25	RK
4	BASEMENT & MAIN STAIR REVISION	14/12/23	CB
3	PRIMARY ENSUITE SHOWER UPDATE	04/05/23	CB
2	KITCHEN LIGHT UPDATE	21/10/22	SP
1	UPDATE FOR 2022	22/02/22	SP
No.	Description	dd/mm/yy	By
REVISIONS			

footprint:	35-15
drawn by:	SP
date:	FEB 12/16
scale:	3/16"=1'-0"
sheet no:	
D.C.L-A45	

****NOTE****
-ALL WINDOW LINTELS TO BE 2-2X10
W/ P2 POSTS ON EACH SIDE U.N.O.
-REFER TO GENERAL NOTES PAGE
FOR BRICK LINTEL SIZES

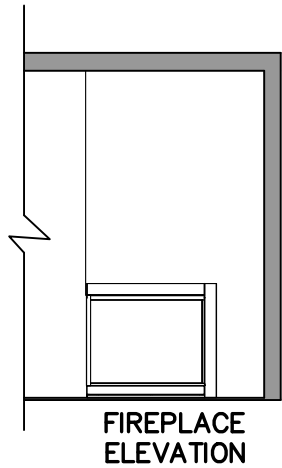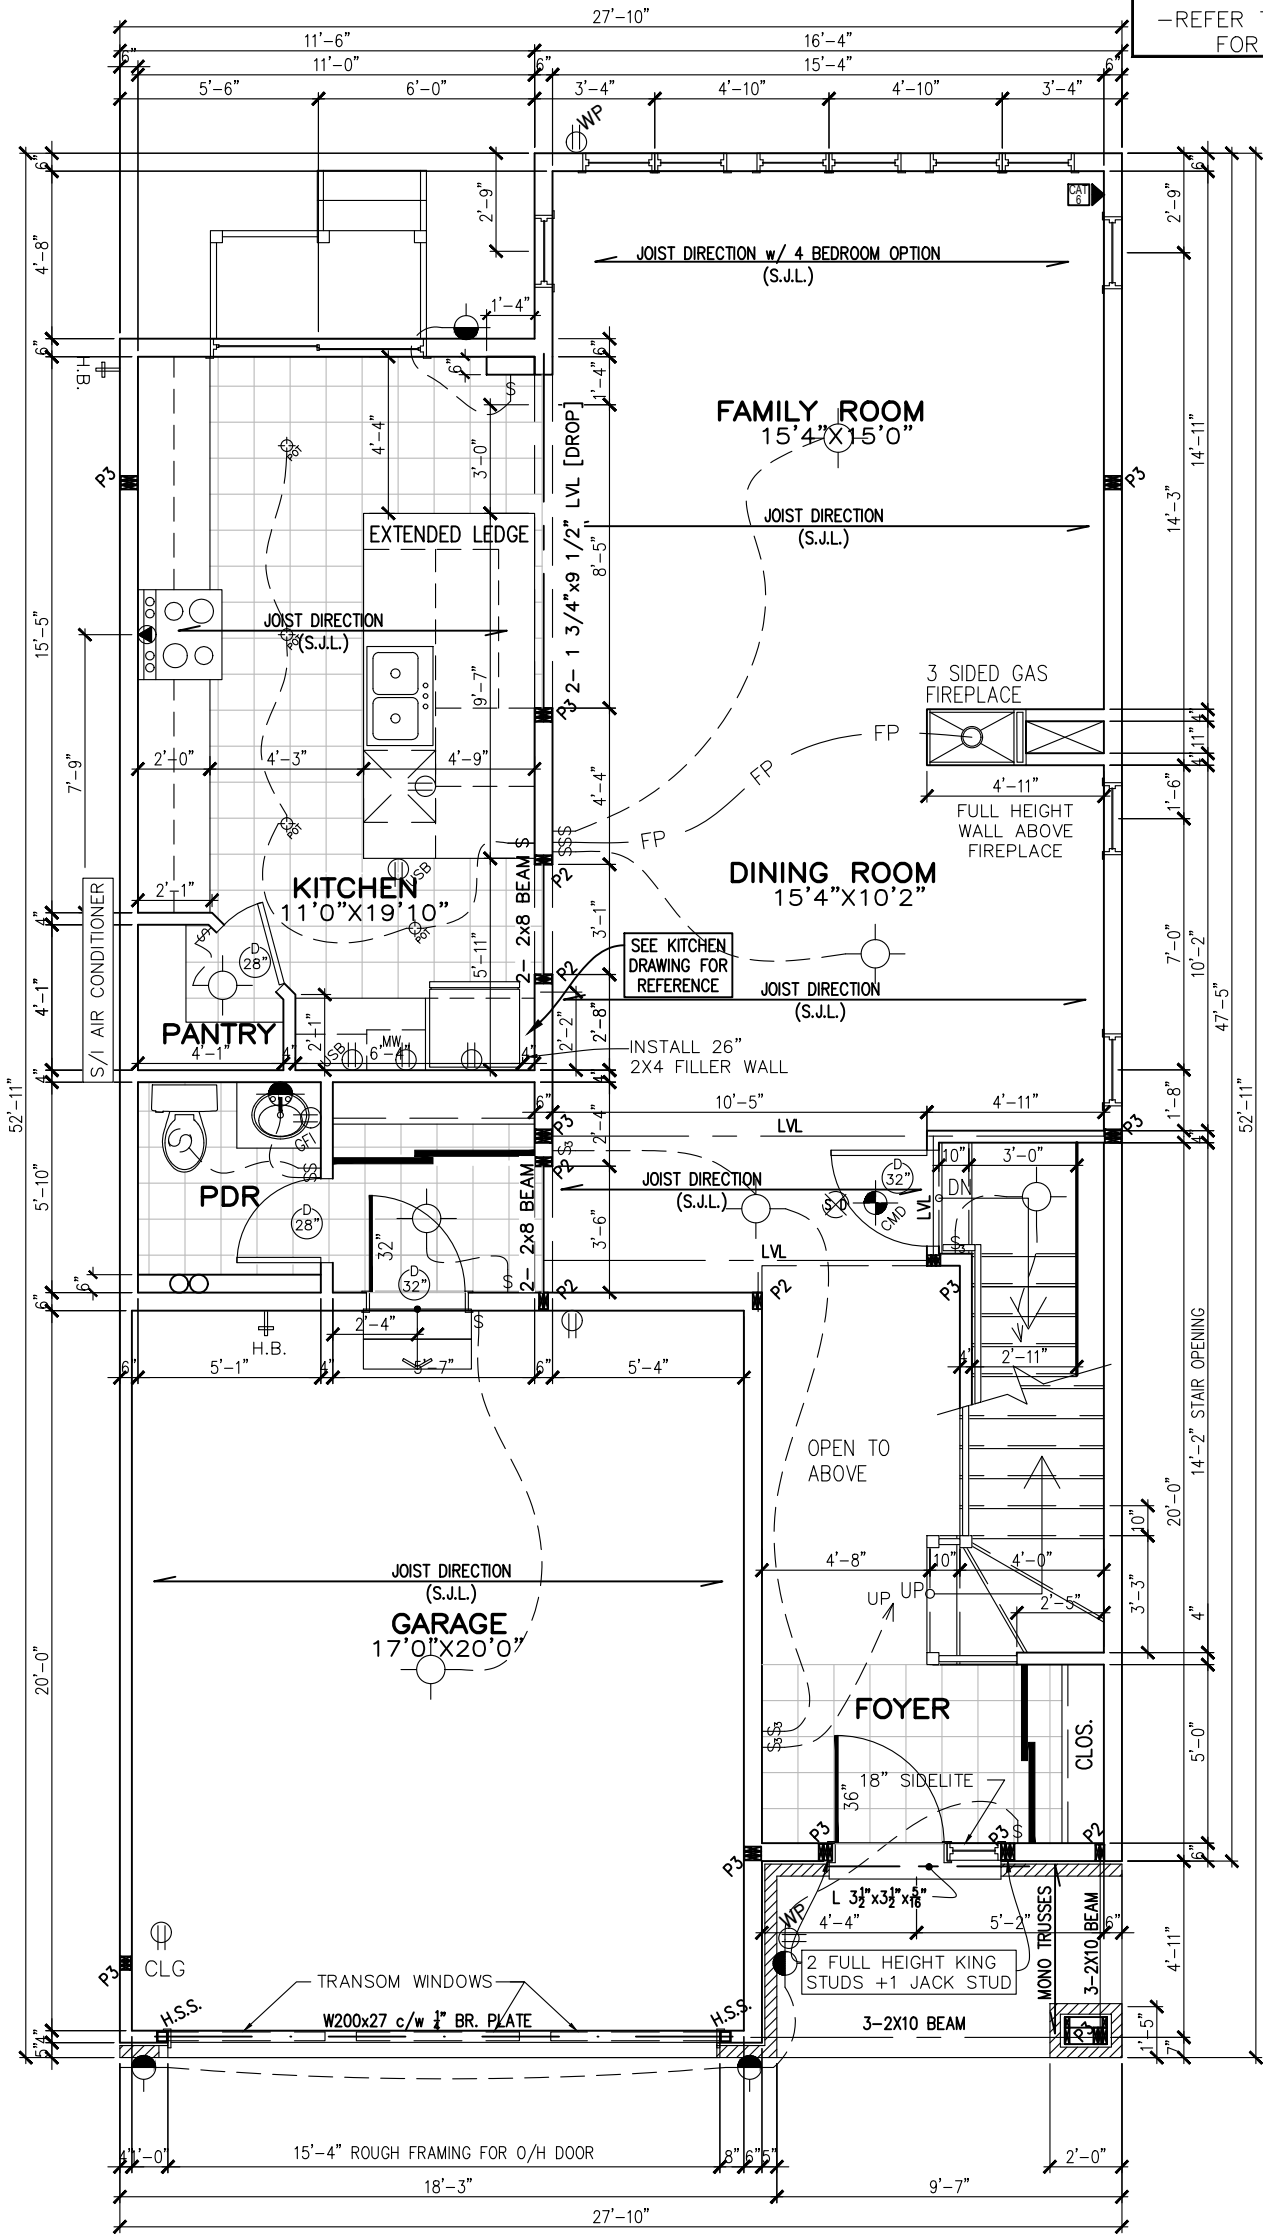


GROUND FLOOR PLAN ELEVATION M

996 SQ FT

****SPRING 2025 SPECS****

FOR PRICING ONLY
DRAFT

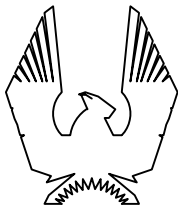

PHOENIX HOMES

MELBOURNE M – 2022

SITE: XX

LOT NUMBER:

CIVIC ADDRESS:
XX

XX


No.	Description	dd/mm/yy	By
5	SPRING 2025 LAYOUT UPDATE	26/03/25	RK
4	BASEMENT & MAIN STAIR REVISION	14/12/23	CB
3	PRIMARY ENSUITE SHOWER UPDATE	04/05/23	CB
2	KITCHEN LIGHT UPDATE	21/10/22	SP
1	UPDATE FOR 2022	22/02/22	SP

footprint: 35-15
drawn by: SP
date: FEB 12/16
scale: 3/16"=1'-0"

sheet no:
D.C.L-A45

3M
9


****NOTE****
-ALL WINDOW LINTELS TO BE 2-2X10
W/ P2 POSTS ON EACH SIDE U.N.O.
-REFER TO GENERAL NOTES PAGE
FOR BRICK LINTEL SIZES

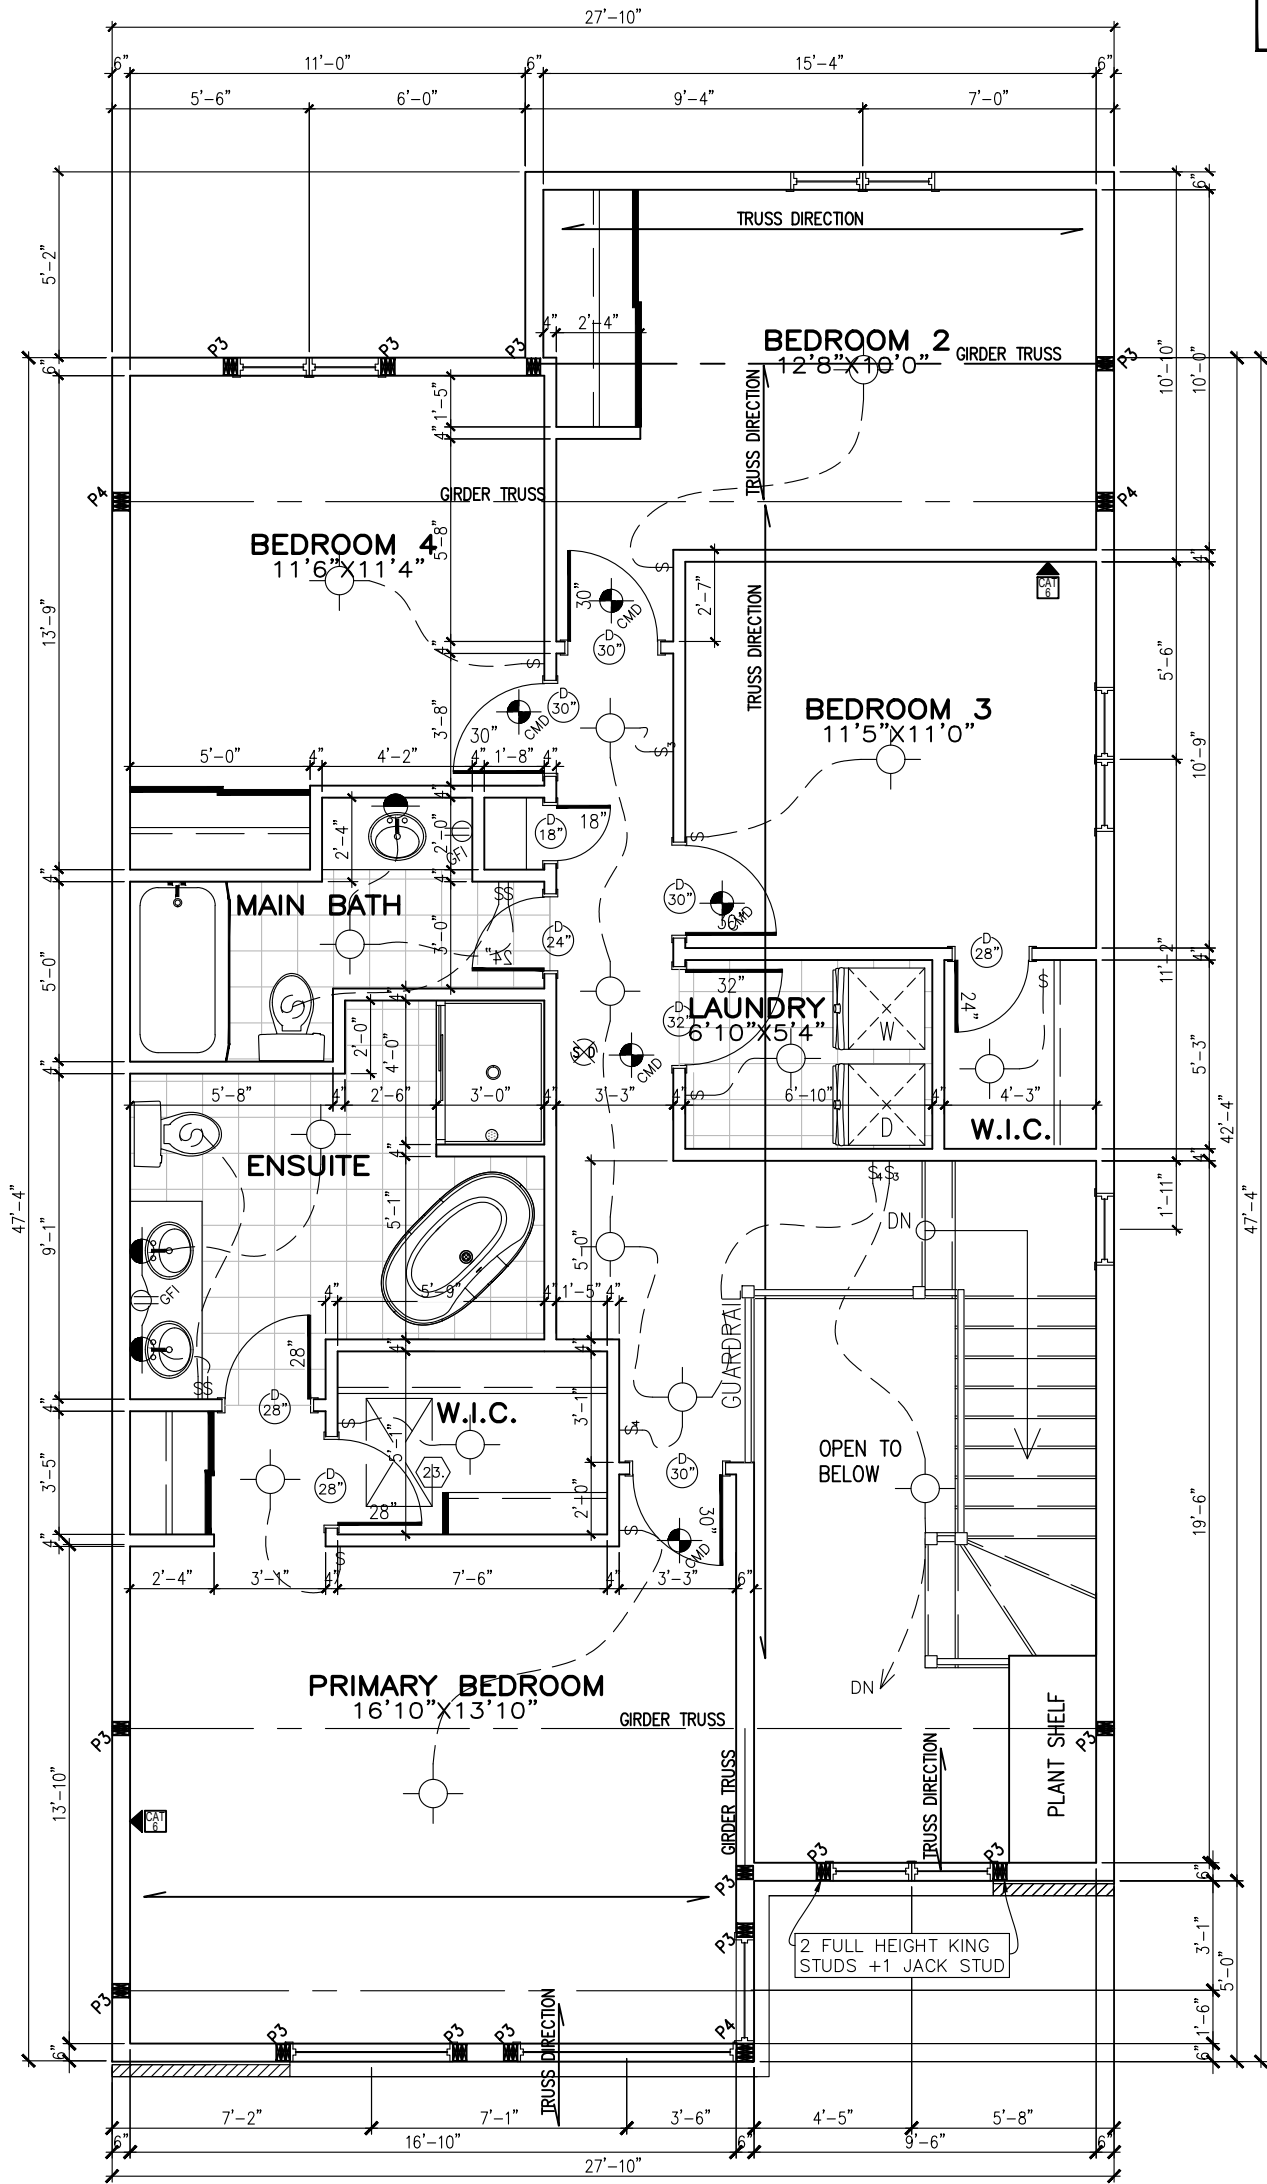

SEE STAIR REVISIONS MADE ON R PLAN

4 BEDROOM OPTION
SECOND FLOOR PLAN
ADDS 84 SQ FT ****SPRING 2025 SPECS****

FOR PRICING ONLY
DRAFT

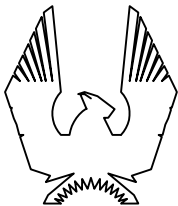

PHOENIX HOMES

MELBOURNE M – 2022

SITE: XX

LOT NUMBER:

CIVIC ADDRESS:
XX

XX

5	SPRING 2025 LAYOUT UPDATE	26/03/25	RK
4	BASEMENT & MAIN STAIR REVISION	14/12/23	CB
3	PRIMARY ENSUITE SHOWER UPDATE	04/05/23	CB
2	KITCHEN LIGHT UPDATE	21/10/22	SP
1	UPDATE FOR 2022	22/02/22	SP
No. Description		dd/mm/yy	By
REVISIONS			

footprint: 35-15
drawn by: SP
date: FEB 12/16
scale: 3/16"=1'-0"

sheet no:
D.C.L-A45

4M
9



FOR PRICING ONLY

DRAFT

****ATTENTION SIDING CREW****
DO NOT INSTALL
DECORATIVE TRIM AROUND
WINDOWS



XX

footprint:	35-15
drawn by:	SP
date:	FEB 12/16
scale:	3/16"=1'-0"
sheet no:	
D.C.L-A45	

****ATTENTION SIDING CREW****
DO NOT INSTALL
DECORATIVE TRIM AROUND
WINDOWS



WALL AREA 896 SQ. FT.
LIMITING DISTANCE 1.2 M (7%)
OPENINGS ALLOWED 62.72 SQ. FT.
OPENINGS PROVIDED 49.8 SQ. FT.
OPENINGS PROVIDED 58.8 SQ. FT. [4TH BEDROOM OPTION]

RIGHT SIDE ELEVATION
ELEVATION M

****SPRING 2025 SPECS****


FOR PRICING ONLY
DRAFT

footprint:	35-15
drawn by:	SP
date:	FEB 12/16
scale:	3/16"=1'-0"
sheet no:	6M
D.C.L-A45	9

		RK	CB	CB	SP	SP	By
5	SPRING 2025 LAYOUT UPDATE	26/03/25					
4	BASEMENT & MAIN STAIR REVISION	14/12/23					
3	PRIMARY ENSUITE SHOWER UPDATE	04/05/23					
2	KITCHEN LIGHT UPDATE	21/10/22					
1	UPDATE FOR 2022	22/02/22					
No.	Description	dd/mm/yy					
REVISIONS							

MELBOURNE M - 2022
SITE: XX
LOT NUMBER: XXX
CIVIC ADDRESS: XX

PHOENIX HOMES

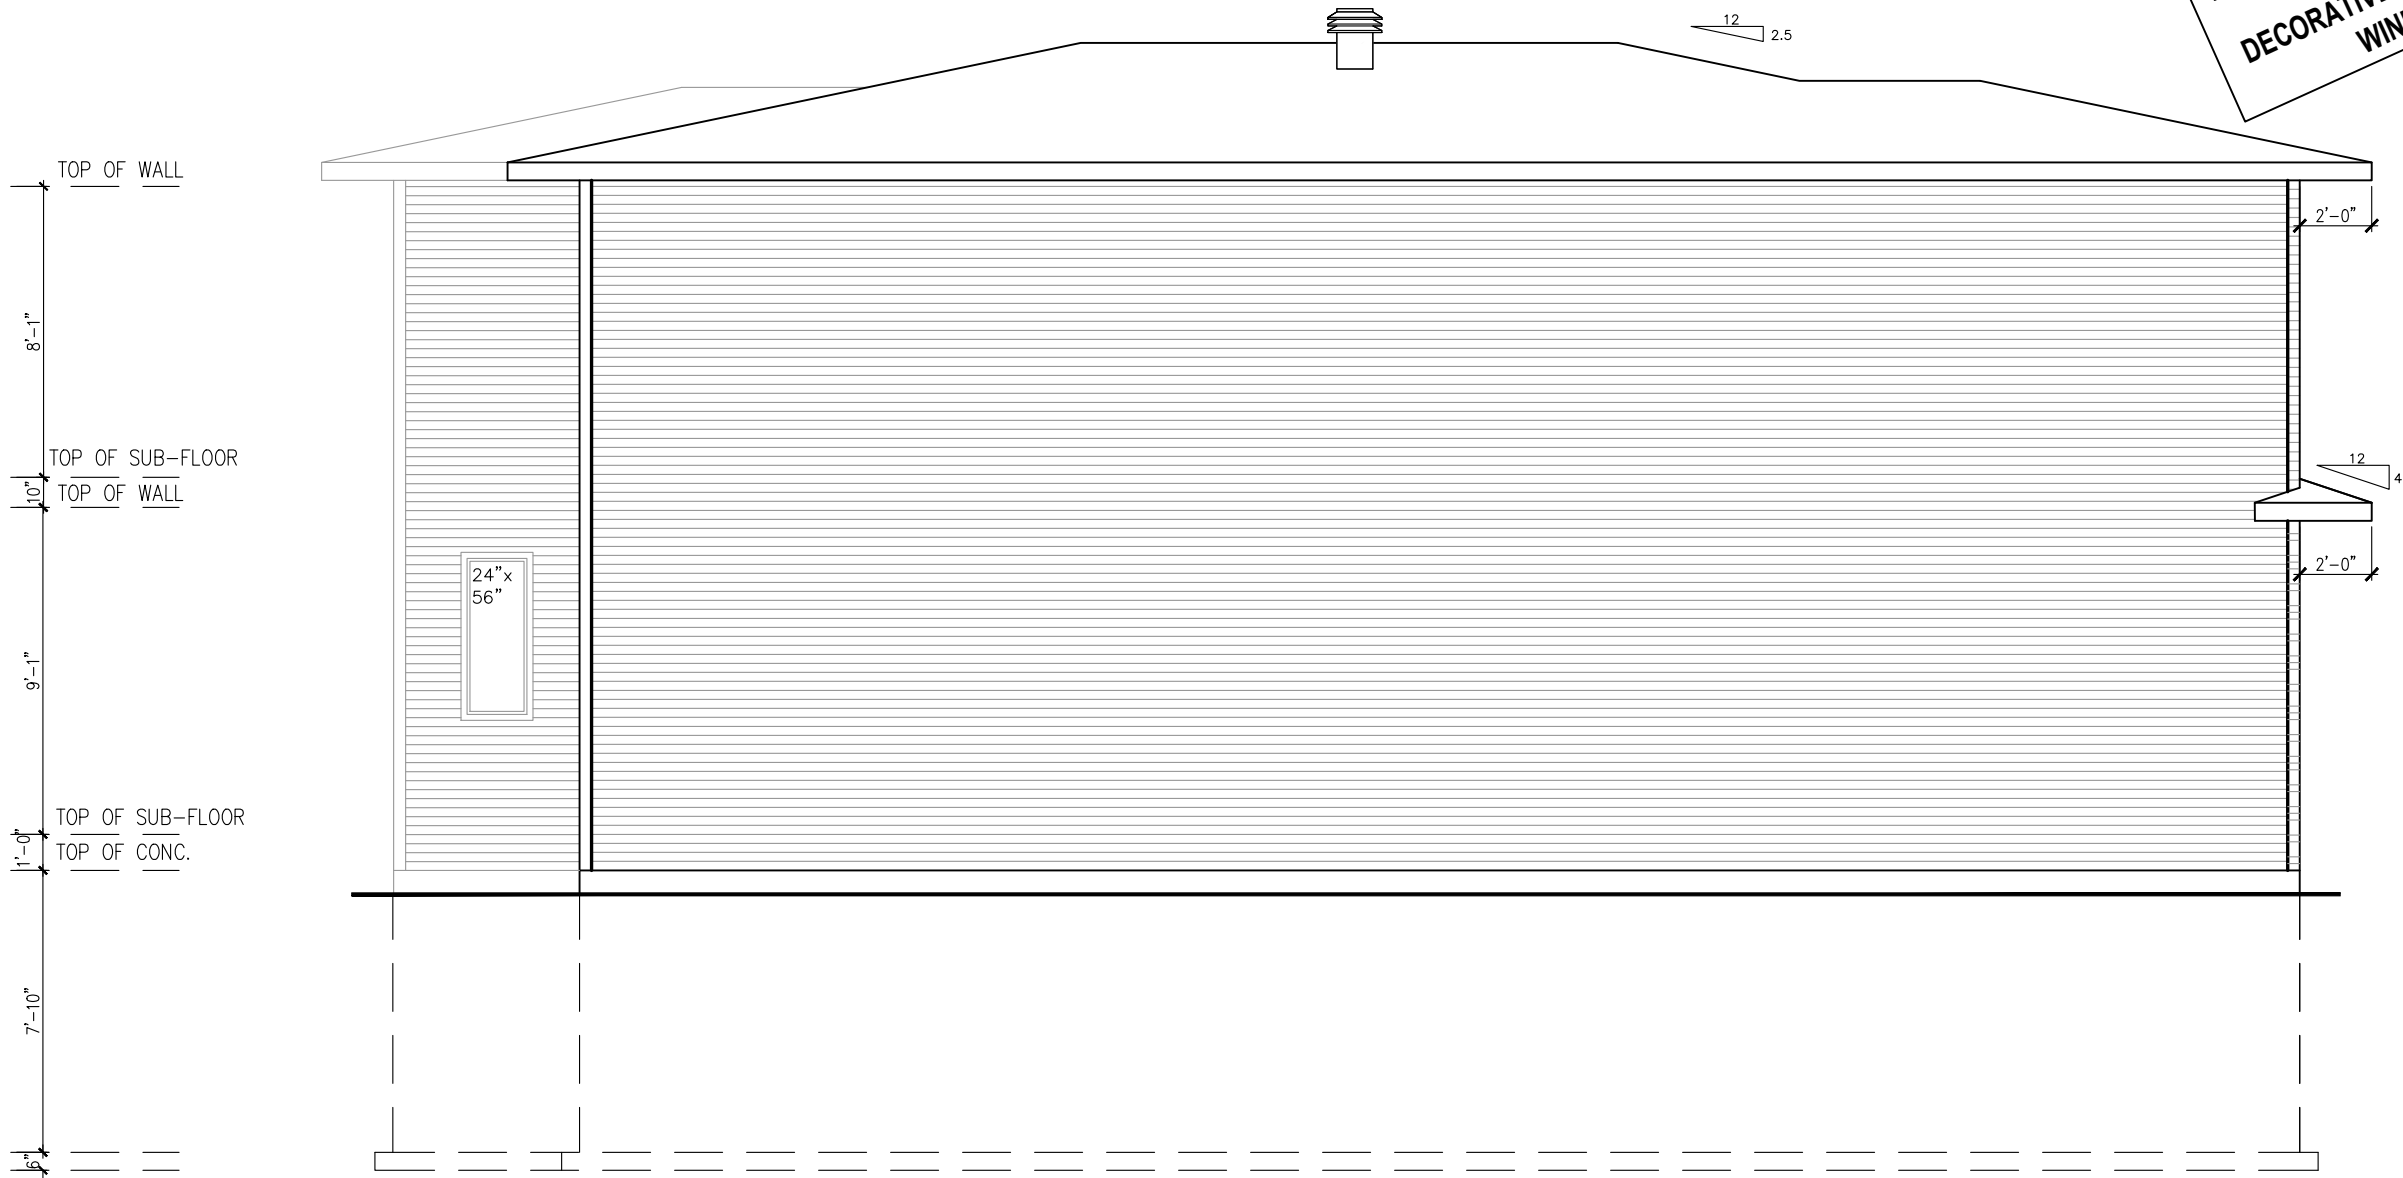

LEFT SIDE ELEVATION
ELEVATION M


SPRING 2025 SPECS

FOR PRICING ONLY
DRAFT


footprint:	35—15
drawn by:	SP
date:	FEB 12/16
scale:	3/16"=1'-0"
sheet no:	7M
D.C.L—A45	9

5	SPRING 2025 LAYOUT UPDATE	26/03/25	RK
4	BASEMENT & MAIN STAIR REVISION	14/12/23	CB
3	PRIMARY ENSUITE SHOWER UPDATE	04/05/23	CB
2	KITCHEN LIGHT UPDATE	21/10/22	SP
1	UPDATE FOR 2022	22/02/22	SP
No.	Description	dd/mm/yy	By
REVISIONS			

MELBOURNE M — 2022
SITE: XX
LOT NUMBER: XXX
CIVIC ADDRESS: XX

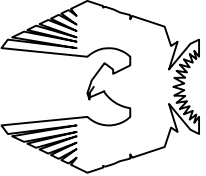

PHOENIX HOMES

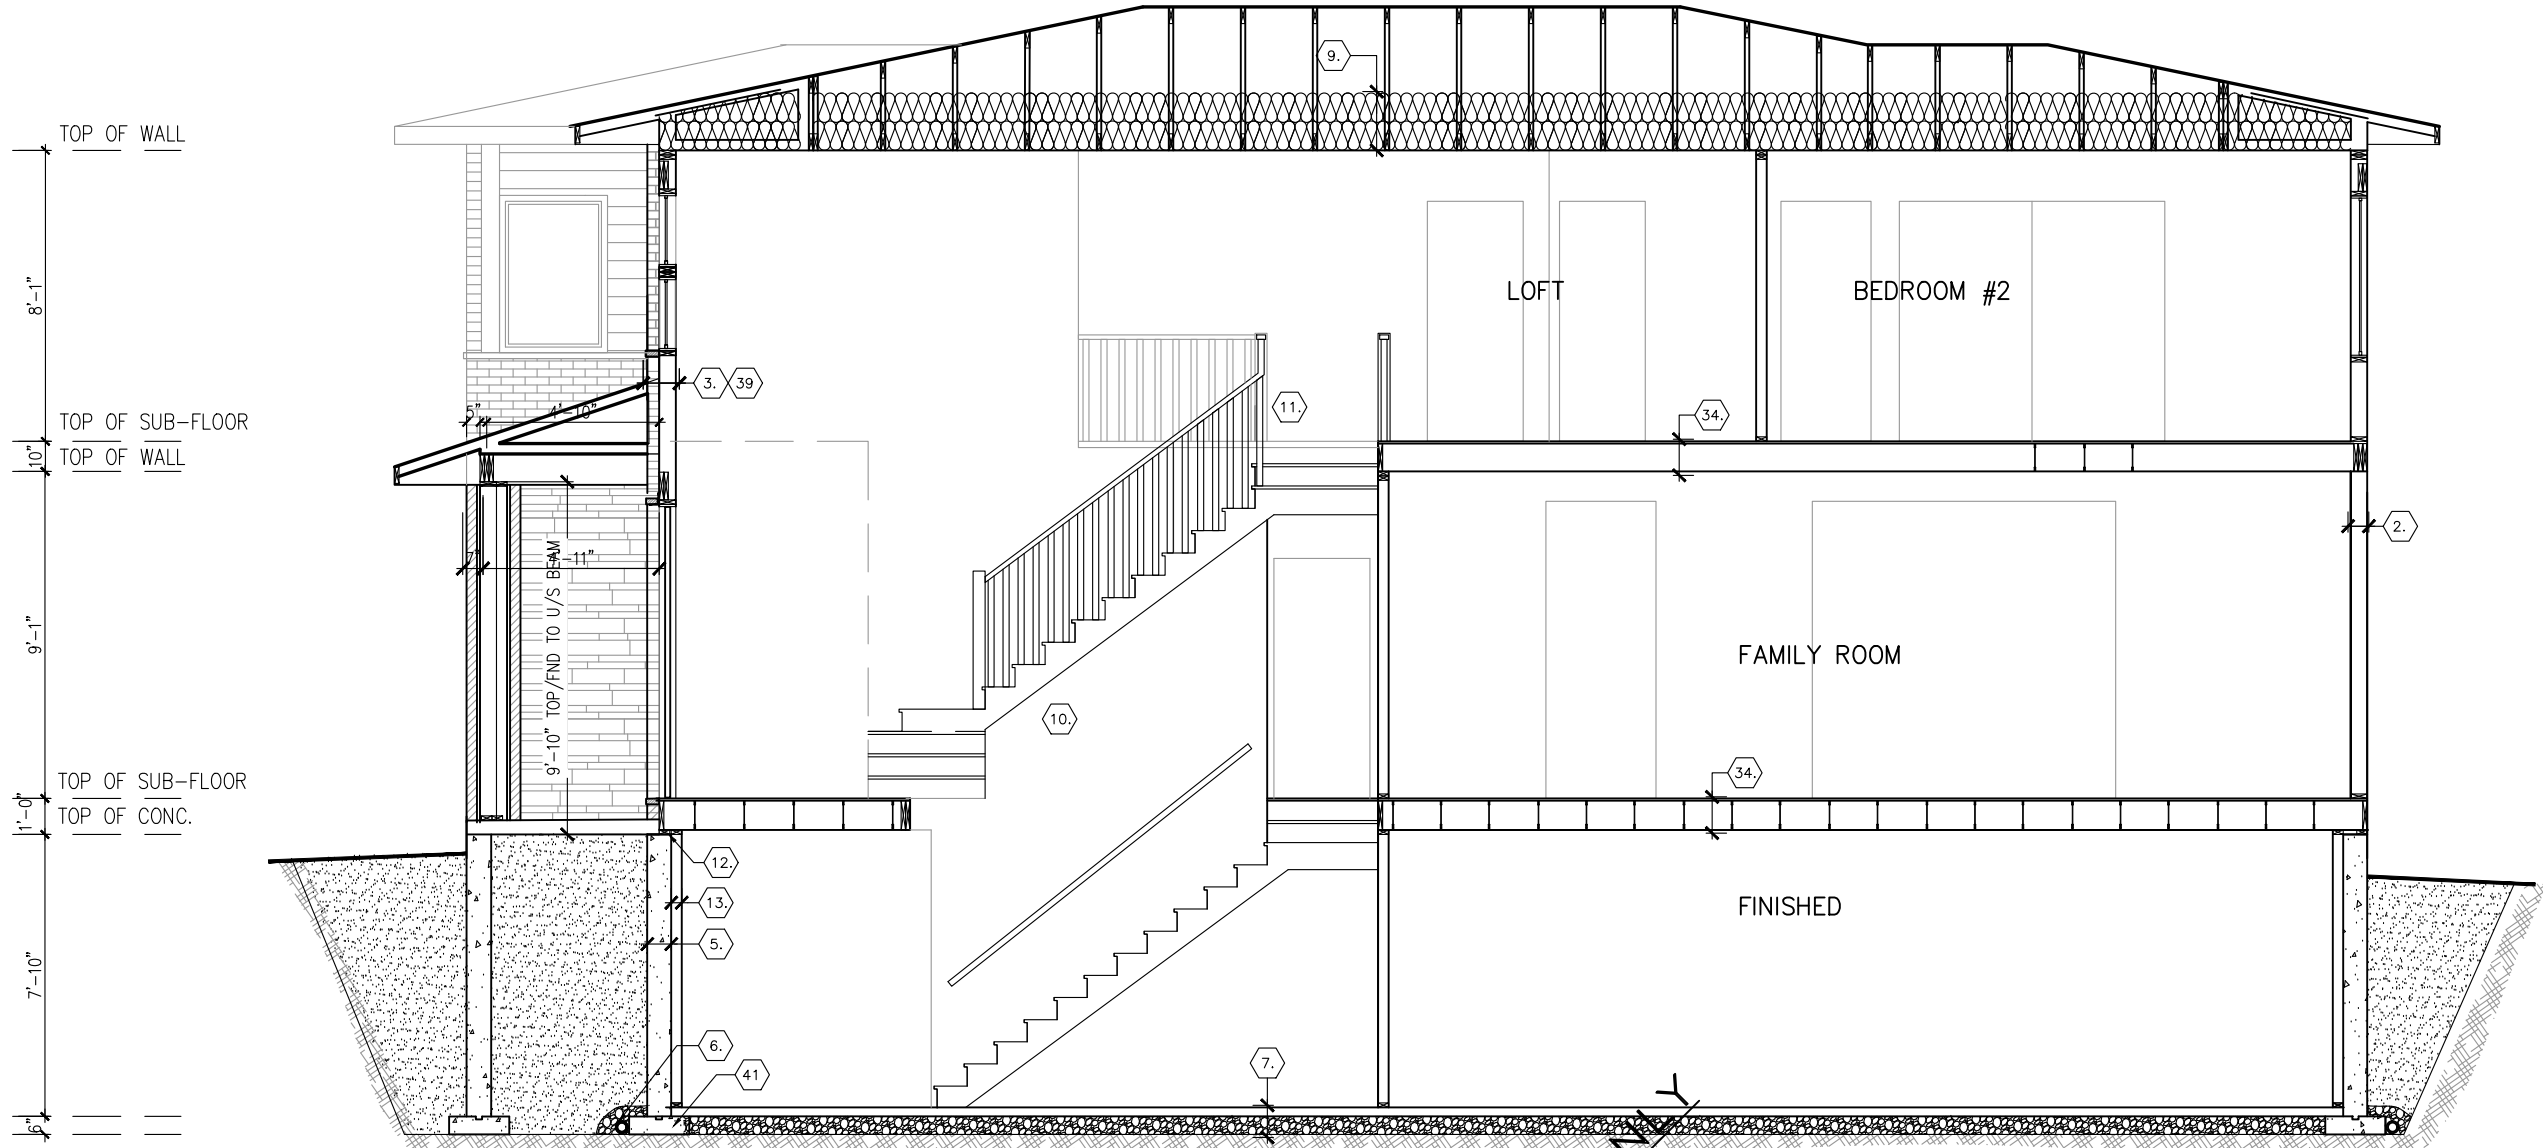

****SPRING 2025 SPECS****

FOR PRICING ONLY
DRAFT

footprint:	35-15
drawn by:	SP
date:	FEB 12/16
scale:	3/16"=1'-0"
sheet no:	8M
D.C.L-A45	9

5	SPRING 2025 LAYOUT UPDATE	26/03/25	RK
4	BASEMENT & MAIN STAIR REVISION	14/12/23	CB
3	PRIMARY ENSUITE SHOWER UPDATE	04/05/23	CB
2	KITCHEN LIGHT UPDATE	21/10/22	SP
1	UPDATE FOR 2022	22/02/22	SP
No.	Description	dd/mm/yy	By
REVISIONS			

MELBOURNE M - 2022
SITE: XX
LOT NUMBER: XXX
CIVIC ADDRESS: XX

PHOENIX HOMES