




Owner/Applicant
DCR/PHOENIX HOMES
Telephone # 723-9227
Plan # 4M-1593
Project name: DIAMONDVIEW
Civic Address: 88 CHANDELLE PRIV.
House model: NEWINGTON M

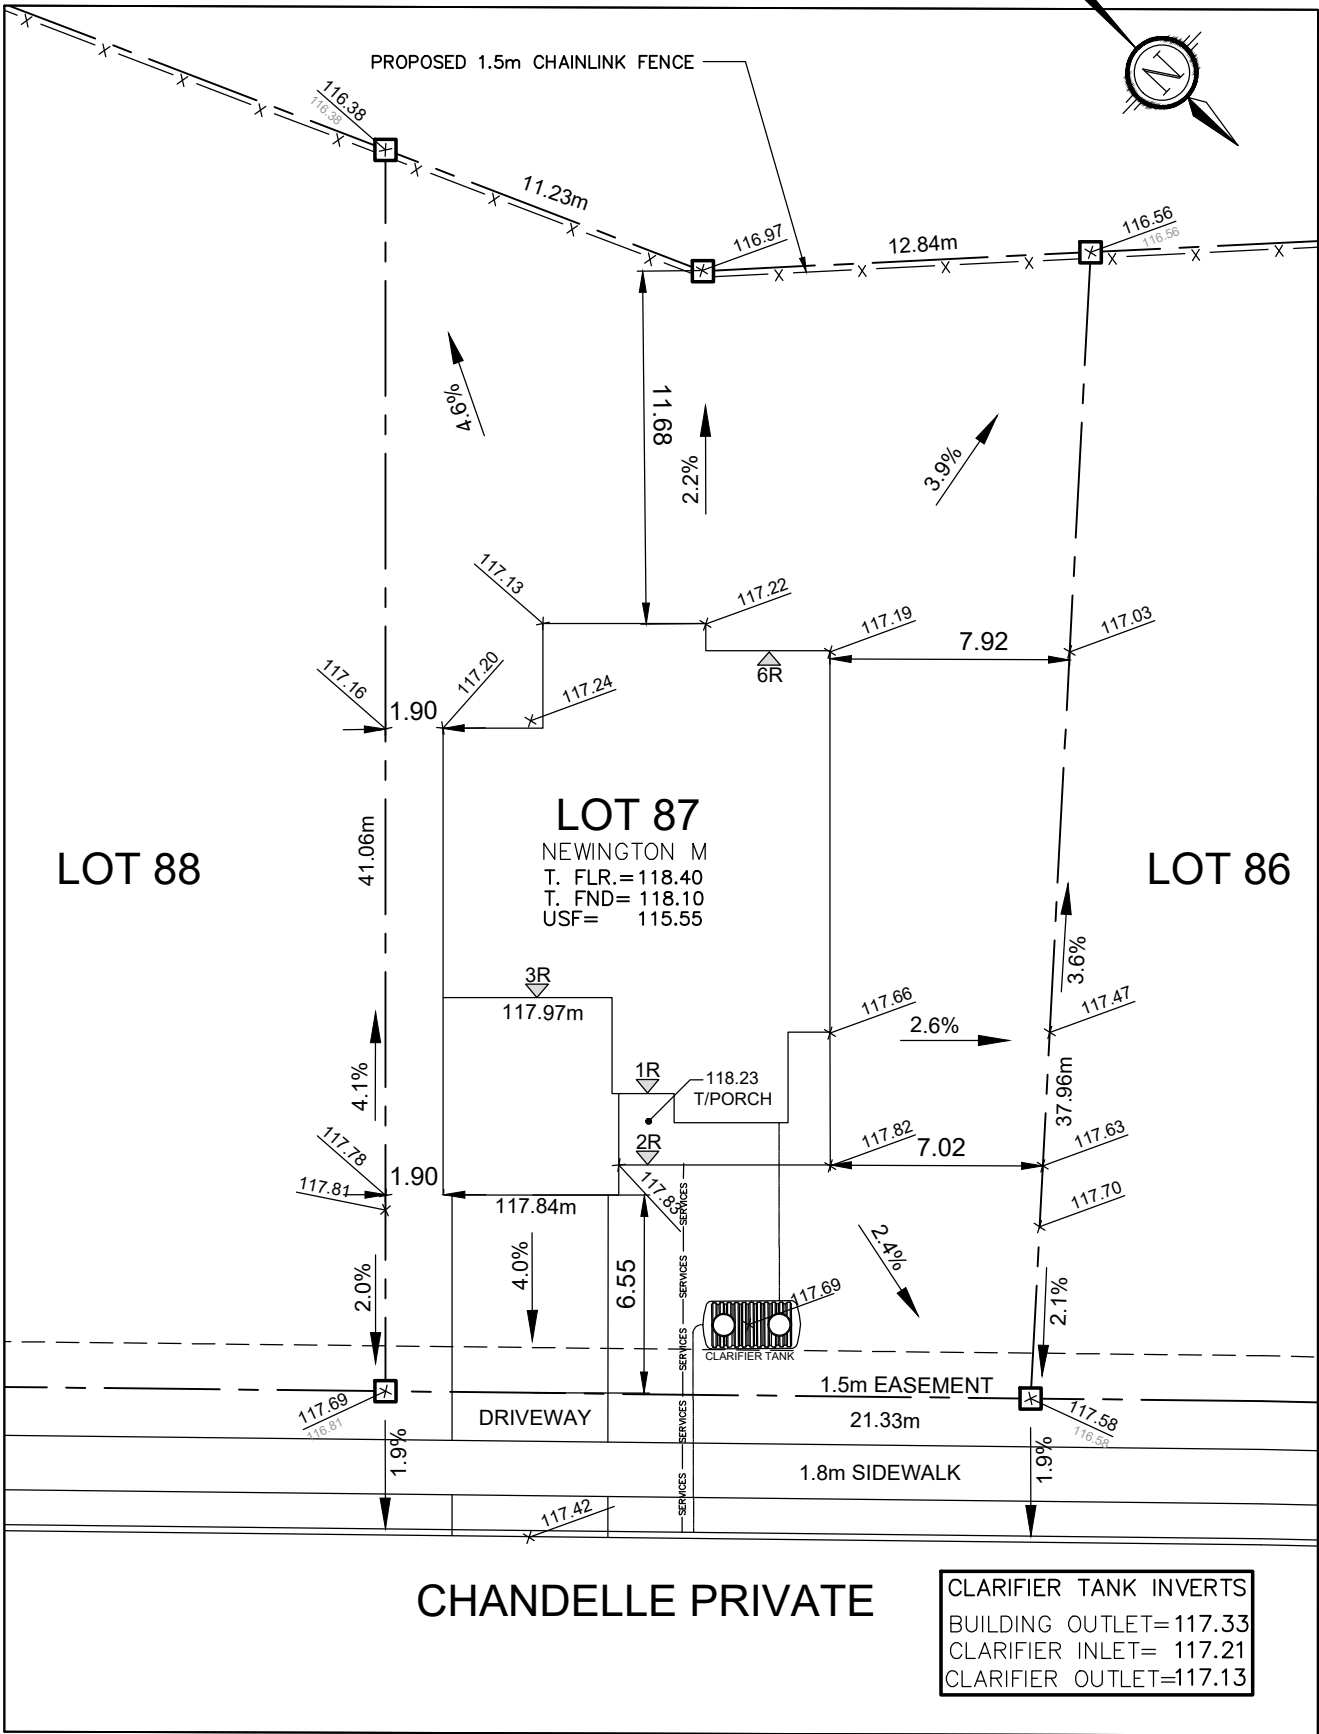

LOT 87 **SITE/GRADING PLAN**
DIAMONDVIEW PHASE 3

INDIVIDUAL LOT GRADING REVIEW SUMMARY FOR SITED
HOUSE AS COMPARED WITH OVERALL SUBDIVISION PLAN

Bldg. Ht. _____ **m**
Lot coverage _____ **%**
Scale 1:250
Sod Area _____ **m²**
Asphalt Area _____ **m²**

NOTE: THIS PLAN IS NOT A SURVEY PLAN OR SUBDIVISION
PLAN WITHIN THE MEANING OF PLANNING ACT.
THIS PLAN IS FOR REFERENCE ONLY AND IS PRELIMINARY IN
NATURE, ALL DIMENSIONS SHOWN ARE APPROXIMATE. E.O&E.

CHECKED/APPROVED BY: T.L.MAK ENG.
OCT 18/24
JULY 7/25