



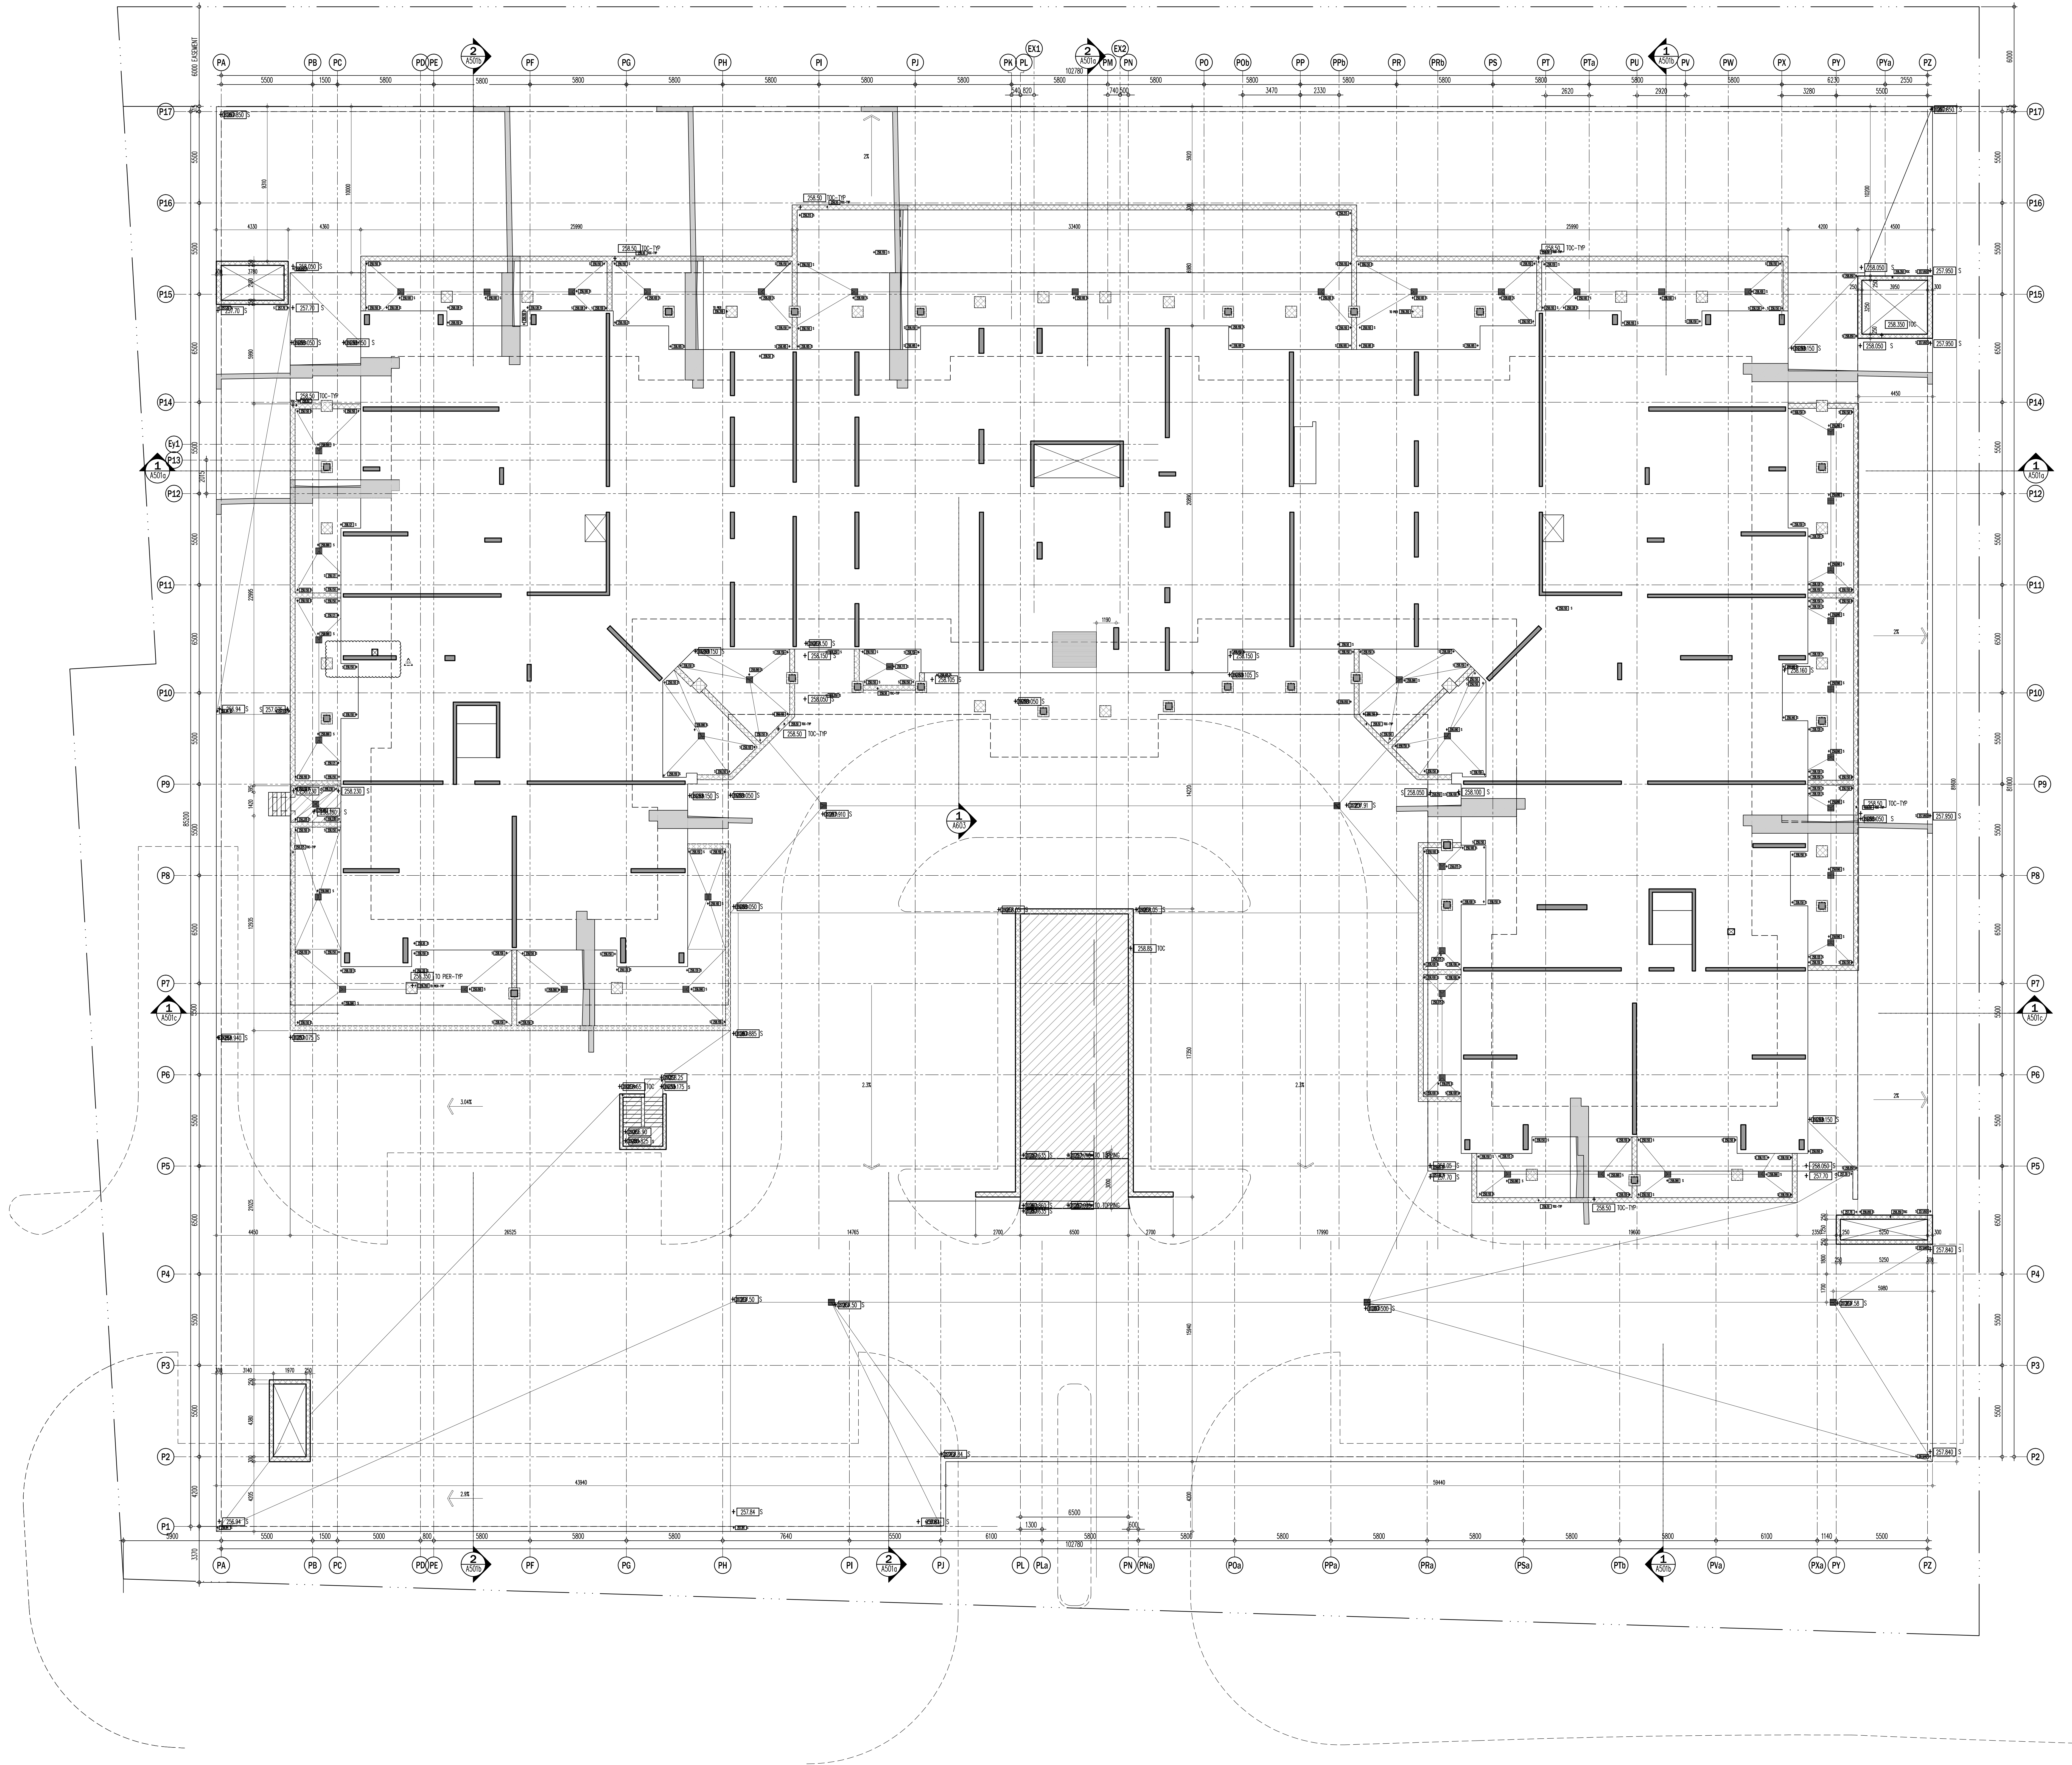

This drawing, as an instrument of service, is provided by and is the property of GRAZIANI + CORAZZA ARCHITECTS INC. The architect must verify and accept responsibility for all dimensions and conditions on site and must notify GRAZIANI + CORAZZA ARCHITECTS INC. of any variations from the approved information. GRAZIANI + CORAZZA ARCHITECTS INC. is not responsible for the accuracy of any structural, mechanical, electrical, etc., engineering information shown on this drawing. The structural engineering drawings shall comply with the applicable building codes and requirements of the authorities having jurisdiction. Other drawings shall be reviewed and approved or rejected as by this office in regard to the environmental condition of the site. This drawing is not to be used for construction purposes until counterchecked by the architect.

- This drawing is not to be scaled. All architectural symbols indicated on this drawing are graphic representations only.
- | | | | |
|-----|--------------|---|------|
| 01. | FEB.28.2014 | issued to city for SPA | B.G. |
| 02. | JUL.9.2014 | re-issued to city for SPA | B.G. |
| 03. | SEP.11.2014 | re-issued to city for SPA | B.G. |
| 04. | JAN.15.2015 | re-issued to city for SPA | B.G. |
| 05. | MAR.15.2015 | issued for tender | B.G. |
| 06. | DEC.28.2016 | issued for building permit | B.G. |
| 07. | MAY.10.2017 | re-issued for building permit | B.G. |
| 08. | MAY.10.2017 | issued for Footings and Foundation Permit | B.G. |
| 09. | JULY.07.2017 | issued for Construction | B.G. |
| 10. | JULY.19.2017 | Progress for Construction | B.G. |
| 11. | OCT.25.2017 | Revision to Envelope | B.G. |
| 12. | NOV.08.2017 | Added Dimensions | B.G. |

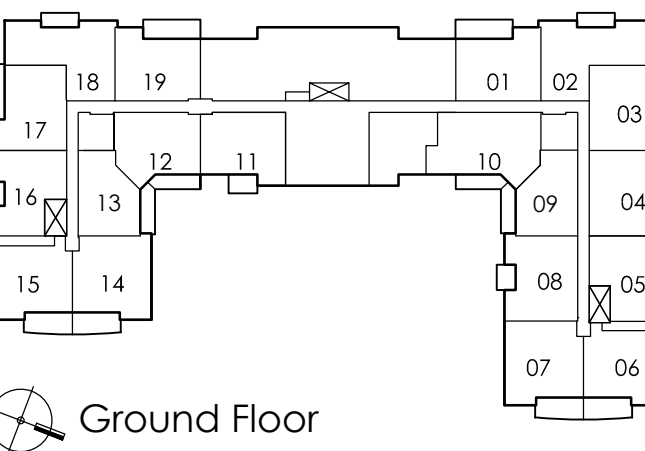

- | | | | |
|-----|--------------|--|------|
| 02. | SEPT.06.2017 | S106 TRANSFORM/BULKHEADS REVISION | B.G. |
| 01. | AUG.25.2017 | S104 EXTENDED GROUND STRUCTURAL SOFFIT | B.G. |
- issued for revisions

GRAZIANI + CORAZZA ARCHITECTS INC.
1337 Denison Street, Suite 101, Richmond, Ontario L4B 1C1
Phone: 905.765.2621 Fax: 905.765.2644 www.gra-arch.com

PROPOSED RESIDENTIAL DEVELOPMENT
25 BAKER HILL BLVD.
ROYAL PINES HOMES
STONEYVILLE ONTARIO
Project Architect: B. GRAZIANI
Assistant Designer: R. LINCOLN
Drawn By: S.G.
Checked By: G. COLANGELO/D.BIASE
Plot Date: Nov. 8, 2017
Job #: 1134.13

GROUND FLOOR PLAN
CS PLAN

1:125 CS301
TITLEBLOCK SIZE: 915 x 1400