



Montauk



Original Suite

Suite


421.

Inventory Suite


988 SQ FT plus 61 sq. ft. of balcony area

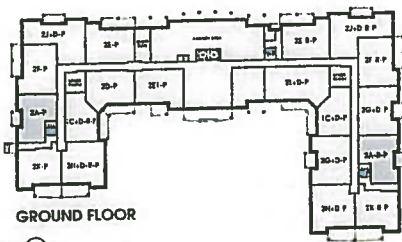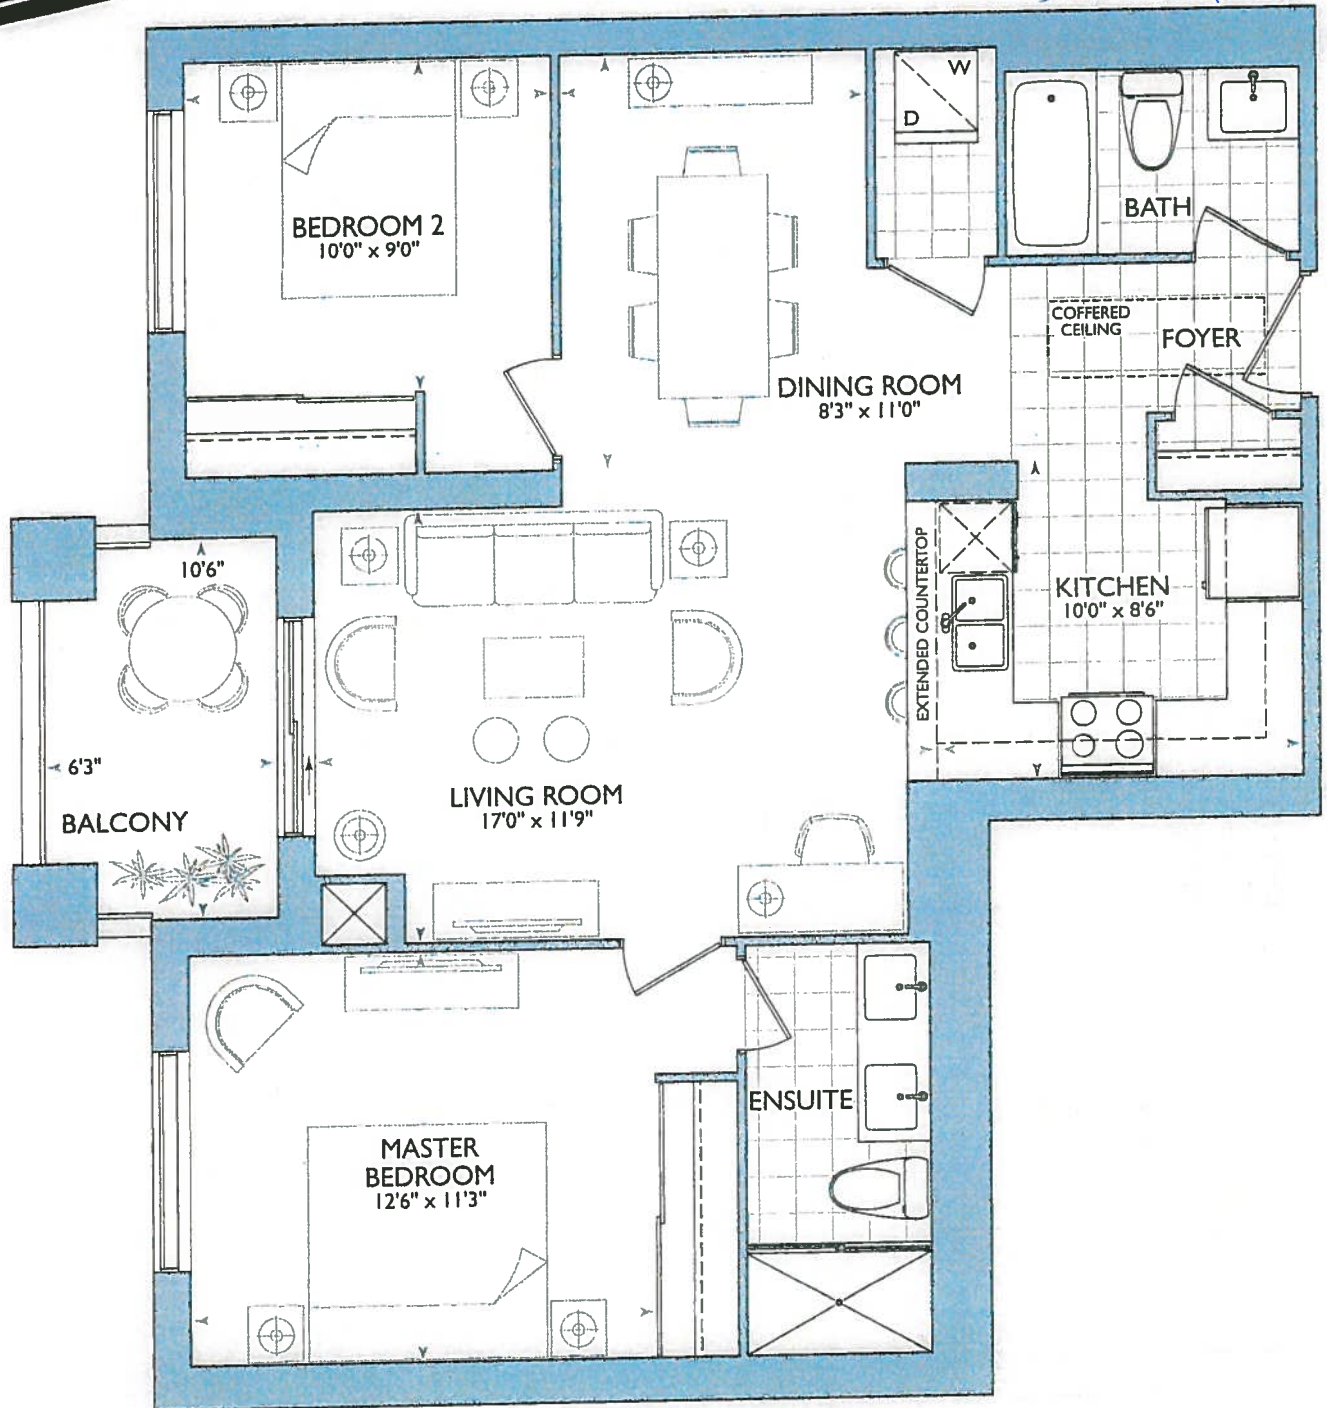

GROUND FLOOR

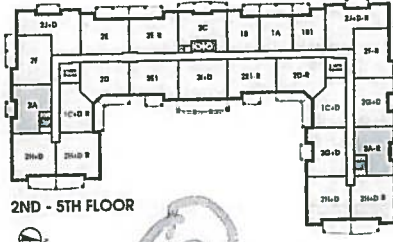

2ND - 5TH FLOOR

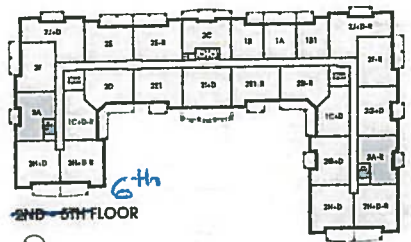

6th
2ND - 5TH FLOOR



MONTAUK: 421


- NEW LOCATION SECURITY PANEL RELOCATE AT MAIN BATH WALL
- 6" COFFERED CEILING AS PER ORIGINAL BROCHURE

SUITE 421
INVENTORY SUITE


KITCHEN

- OPTION OF USING STD KITCHEN LAYOUT W/ STD APPLIANCE PACKAGE
- OR
- 1ST UPGR. KIT. LAYOUT W/ 1ST UPGR. APPLIANCE PACKAGE (SEE BOTH KITCHEN OPTIONS)

- (P) = PLUG PENINSULA
- 2x = LIGHTS OVER PENINSULA
- 67" STOVE PIPE CENTER
- 115" SINK PIPE CENTER

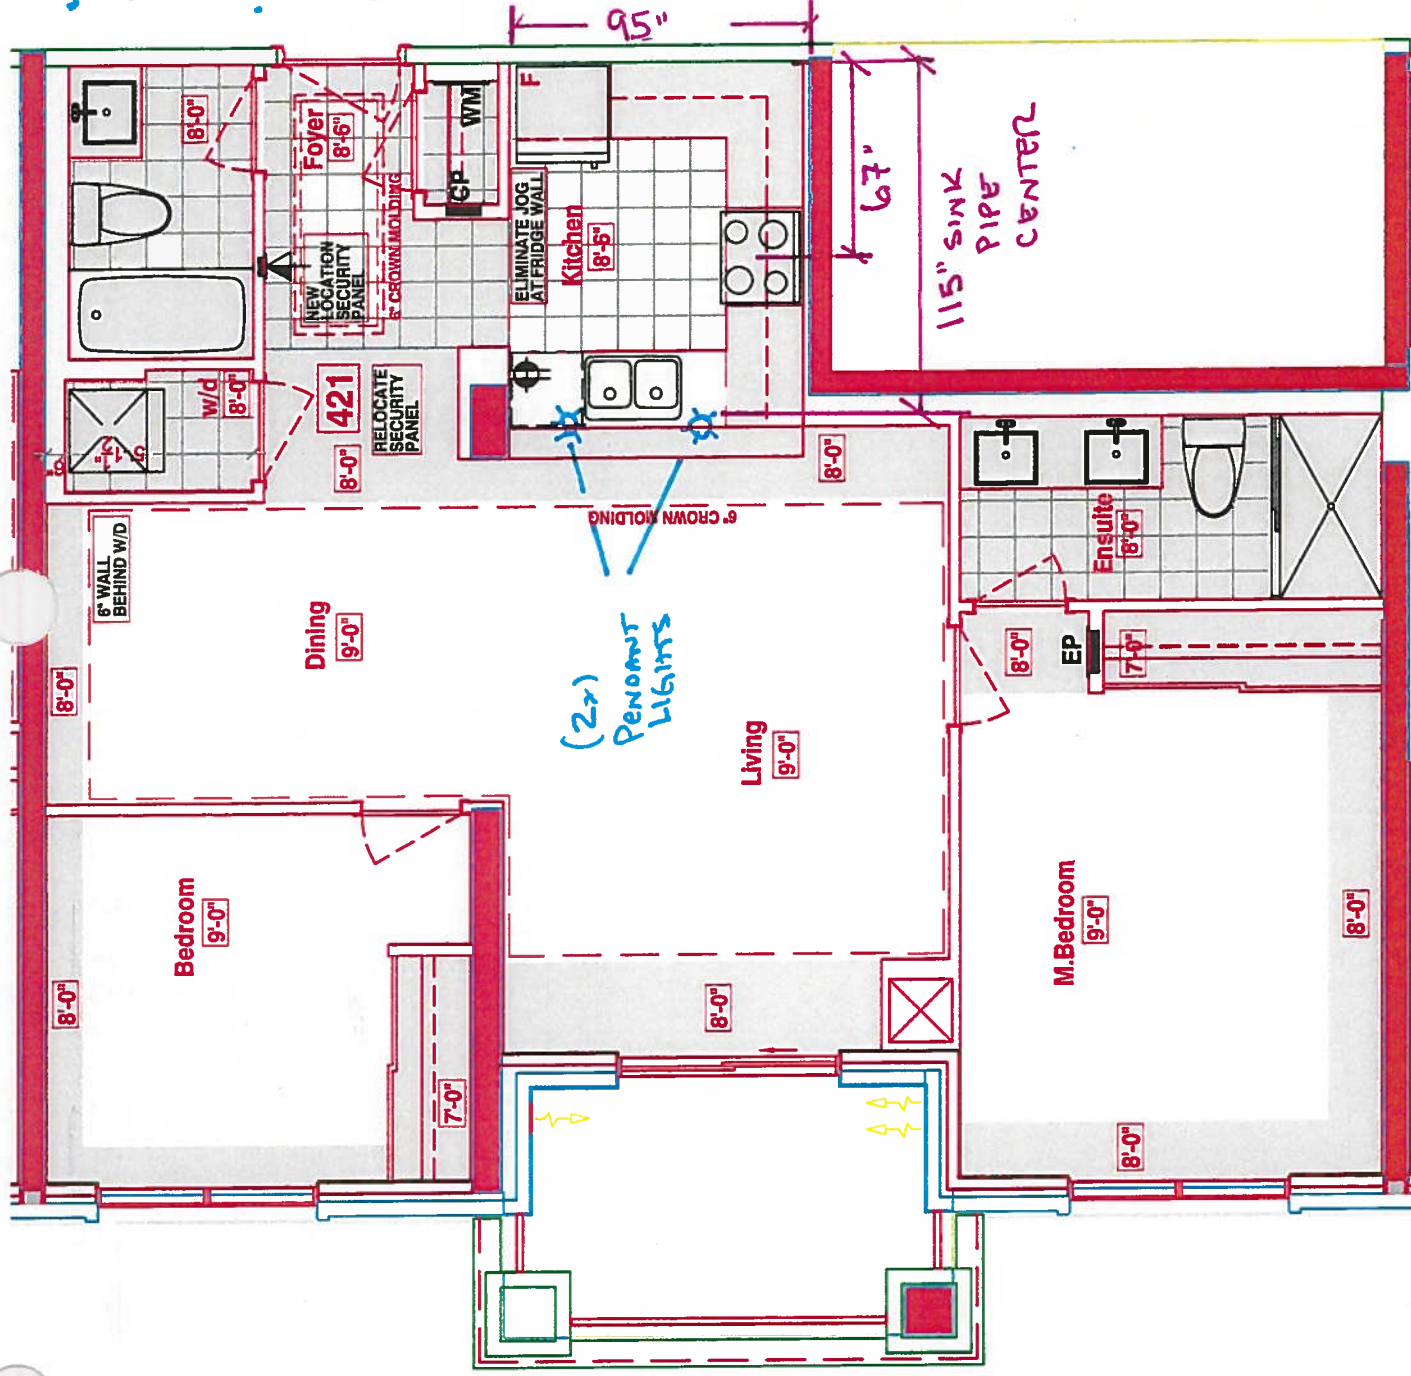

- STD Kitchen Layout
- STD APPLIANCE PACKAGE
- (P) Plug Peninsula
- 2x: PENINSULA LIGHTS
- 4x: Puck Lights

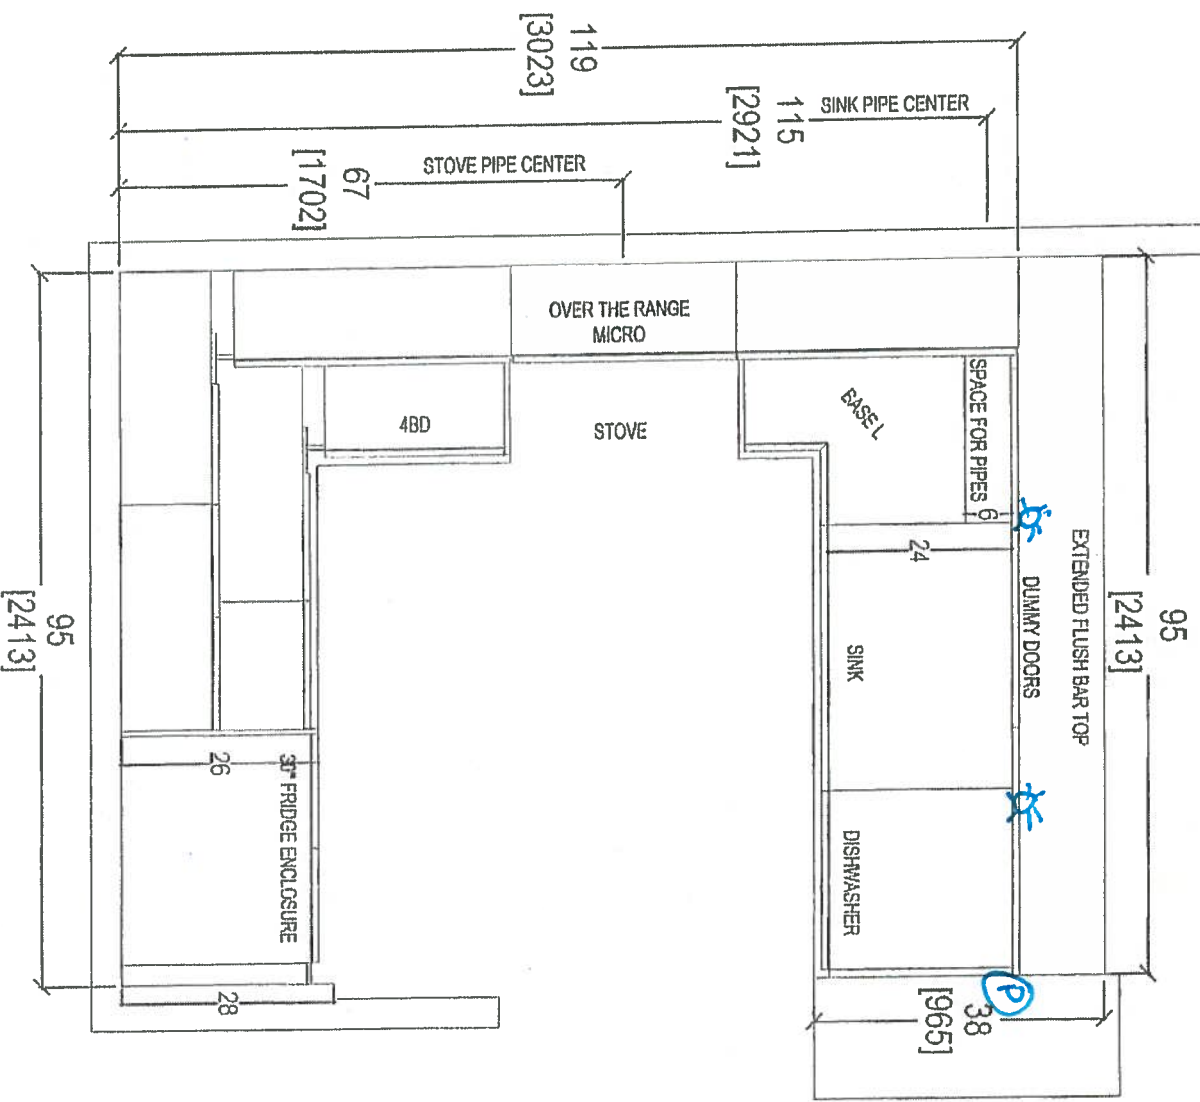

CLIENT: ROYAL PINE HOMES

JOB NAME: 2A

ROOM: KITCHEN FLOOR PLAN

DRAWN BY: SK

COMMENTS:

SITE: HAMPTON PLACE

DOOR STYLE: —

DOOR HANDLE: —

SCALE: 1/2" = 1' - 0"

RECEIVED

PHONE: —

FINISH: —

DRW HANDLE: —

DATE: AUG 4, 2017

EMAIL: —



SPECIES: —

TOP: —

PAGE: —



your kitchen,
60 SANTE DRIVE, VAUGHAN, ON L4K 3C4
T: 416.746.1817

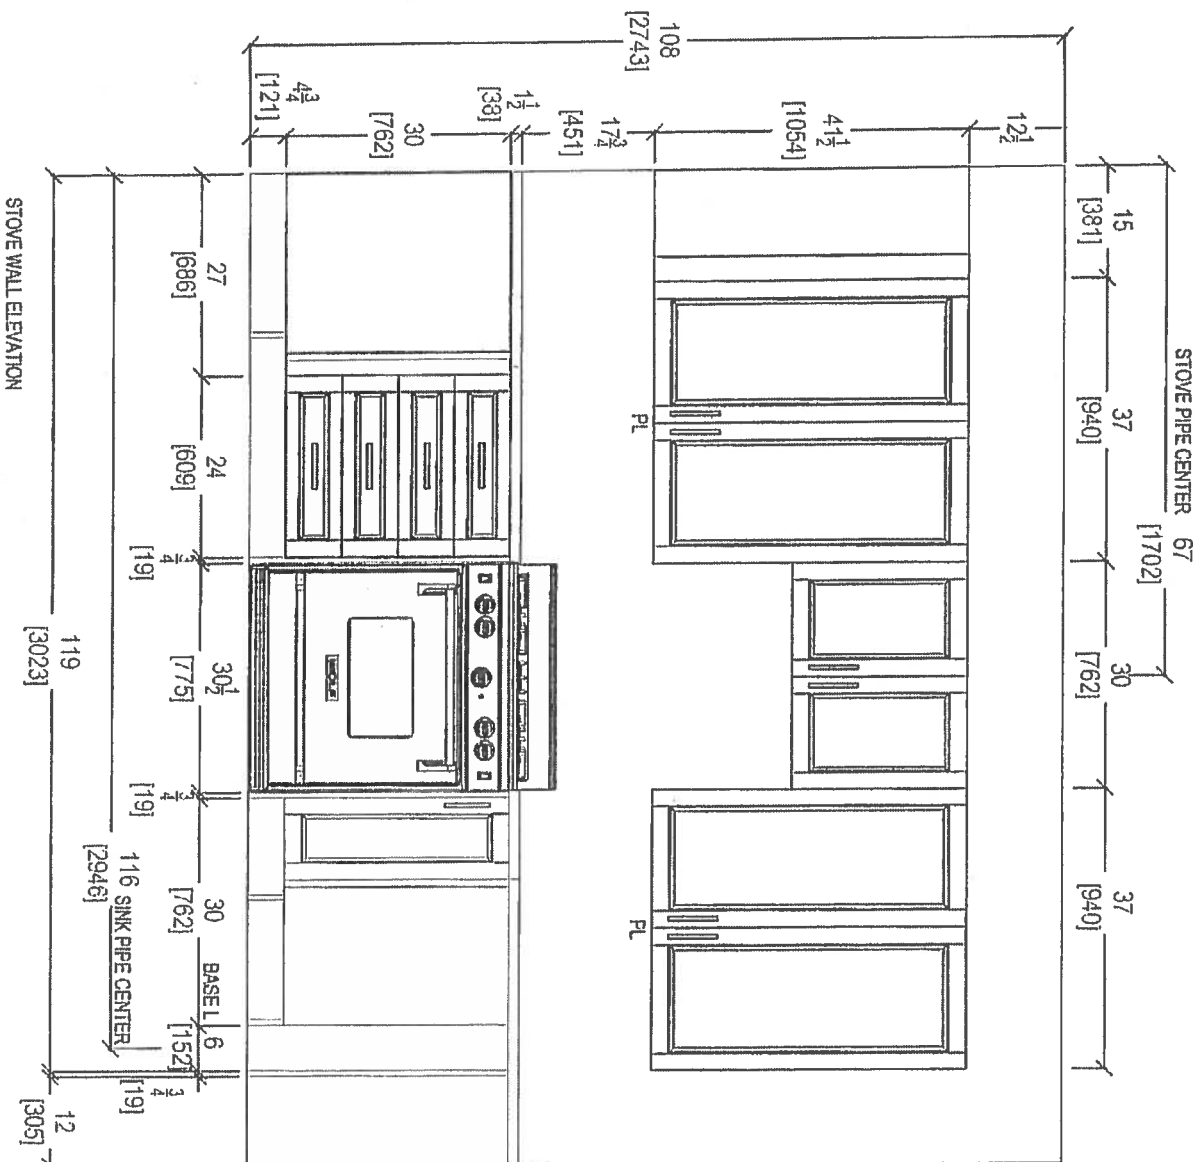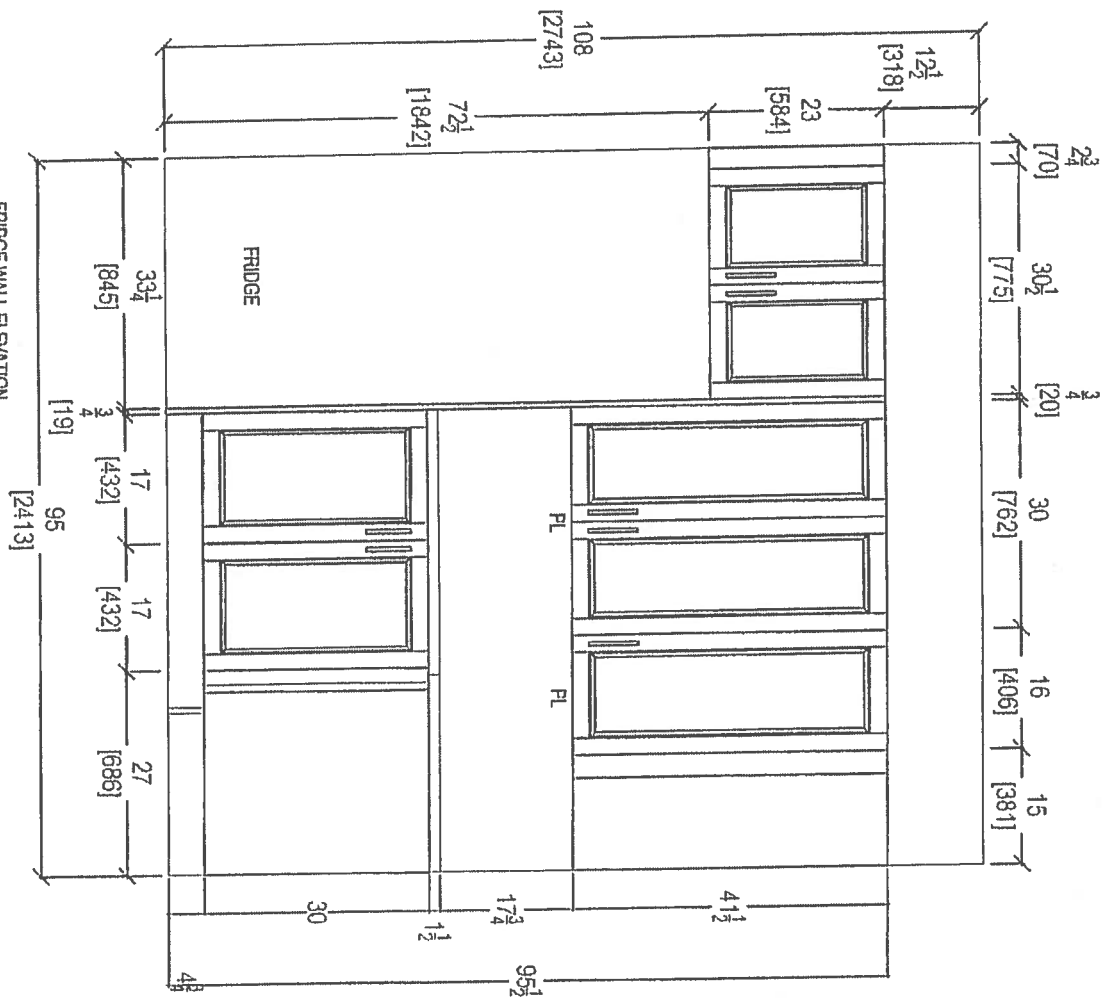

CLIENT: ROYAL PINE HOMES

JOB NAME: 2A

ROOM: KITCHEN

DRAWN BY: SK

COMMENTS:

SITE: HAMPTON PLACE

DOOR STYLE: —

DOOR HANDLE: —

SCALE: 1/2" = 1' - 0"

RECEIVED

PHONE: —

FINISH: —

DRY HANDLE: —

DATE: AUG 4, 2017

RECEIVED

EMAIL: —

SPECIES: —


TOP: —

PAGE: —


RECEIVED



80 SANTE DRIVE, VAUGHAN, ON L4K 3C4
T: 416 746 1877 F: 416 746 1878

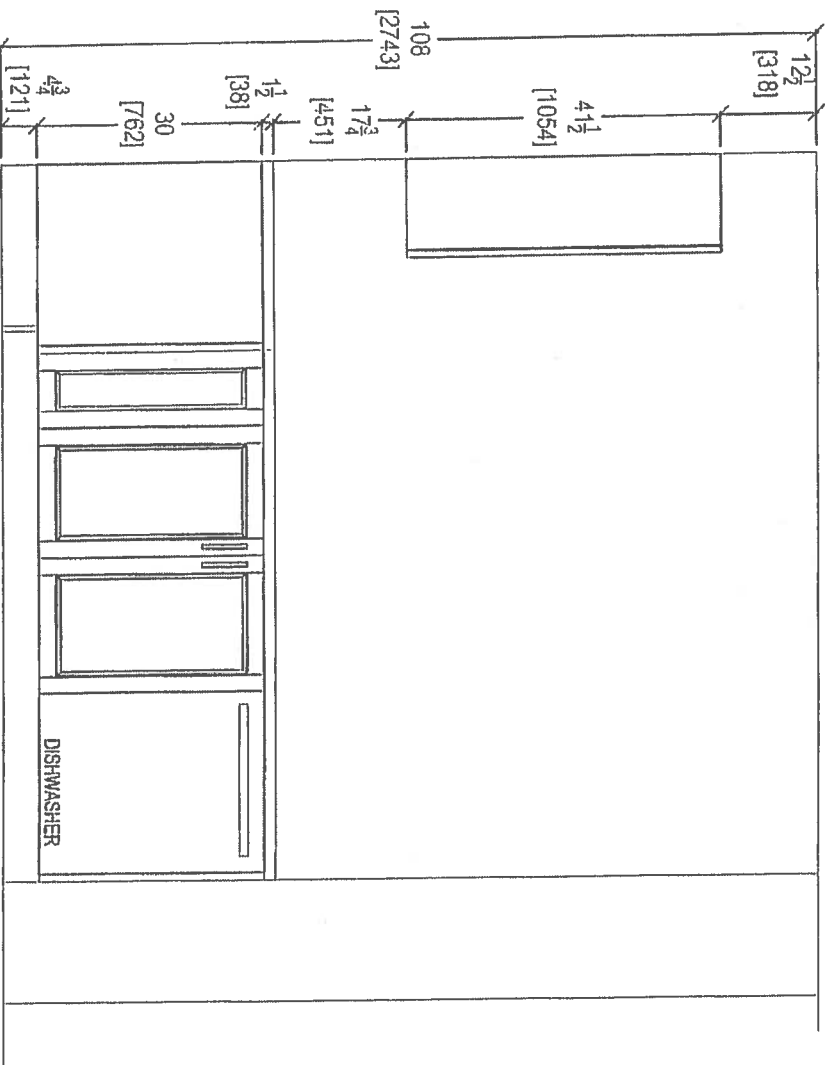

KITCHEN PENINSULA ELEVATION
FRONT VIEW

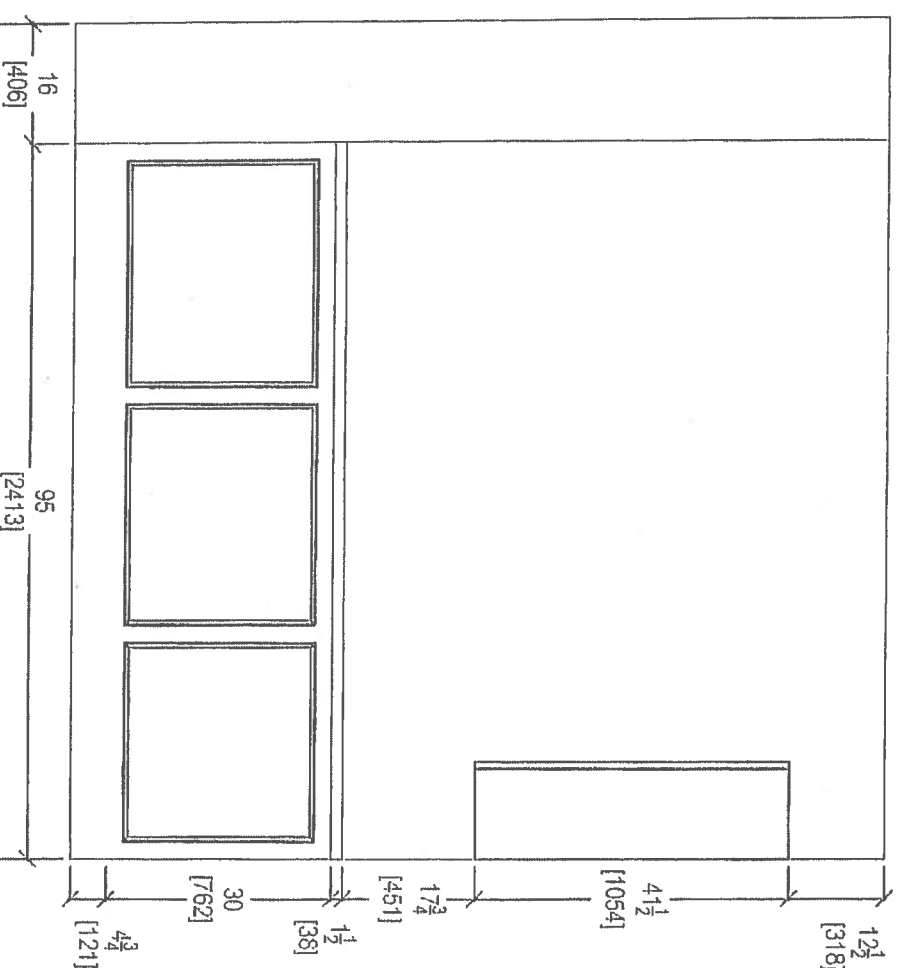

KITCHEN PENINSULA ELEVATION
REAR VIEW


CLIENT: ROYAL PINE HOMES		JOB NAME: 2A		ROOM: KITCHEN		DRAWN BY: SK	
SITE: HAMPTON PLACE		DOOR STYLE: --		DOOR HANDLE: --		SCALE: 1/2" = 1'-0"	
PHONE: --		FINISH: --		DRW HANDLE: --		DATE: AUG 4, 2017	
EMAIL: --		SPECIES: --		TOP: --		PAGE: --	

COMMENTS:


RECEIVED
10/16/17





80 SANTE DRIVE, VAUGHAN, ON L4K 3C4
T: 416.746.1817 F: 416.746.1817

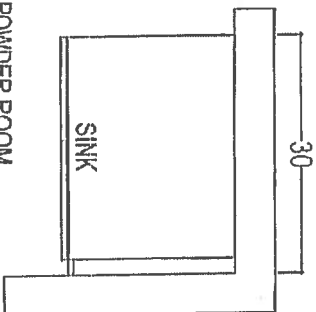

POWDER ROOM

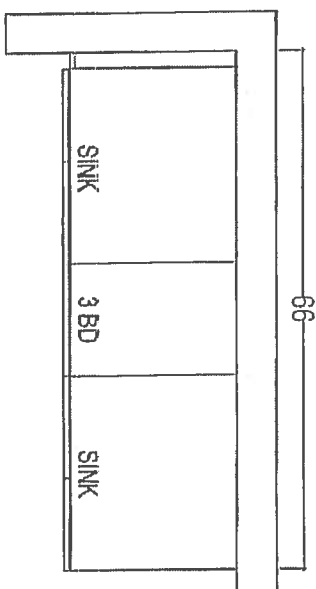

MASTER ENSUITE

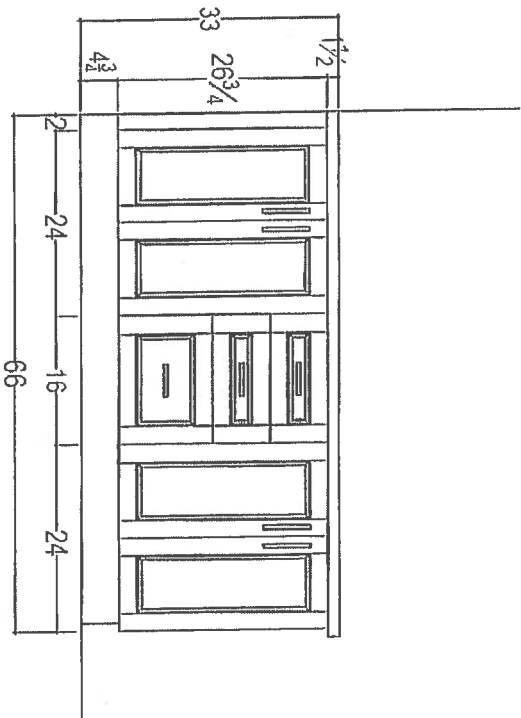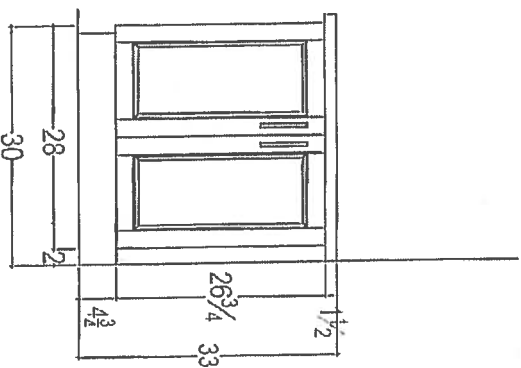

RECEIVED
11/20/2018

CLIENT: ROYAL PINE HOMES

JOB NAME: 2A

ROOM: VANITIES

DRAWN BY: SK

COMMENTS:

SITE: HAMPTON PLACE

DOOR STYLE: —

DOOR HANDLE: —

SCALE: 1/2" = 1'-0"

PLEASE NOTE ALL DIMENSIONS ARE NOT FINAL AND ARE SUBJECT TO CHANGE UPON FINAL SITE MEASURE

PHONE: —

FINISH: —

DRW HANDLE: —


DATE: AUG 4, 2017

EMAIL: —

SPECIES: —


TOP: —


PAGE: —


 


80 SANTE DRIVE, VAUGHAN, ONTARIO L4K 3C4
T: 416.726.1811 F: 416.726.1812

0 1st UPG. Kitchen layout
• 1st UPG APPLIANCE PACKAGES
• (P) = Plug Peninsula
• (2x) = Pendant Lights
• (5x) = Puck Lights

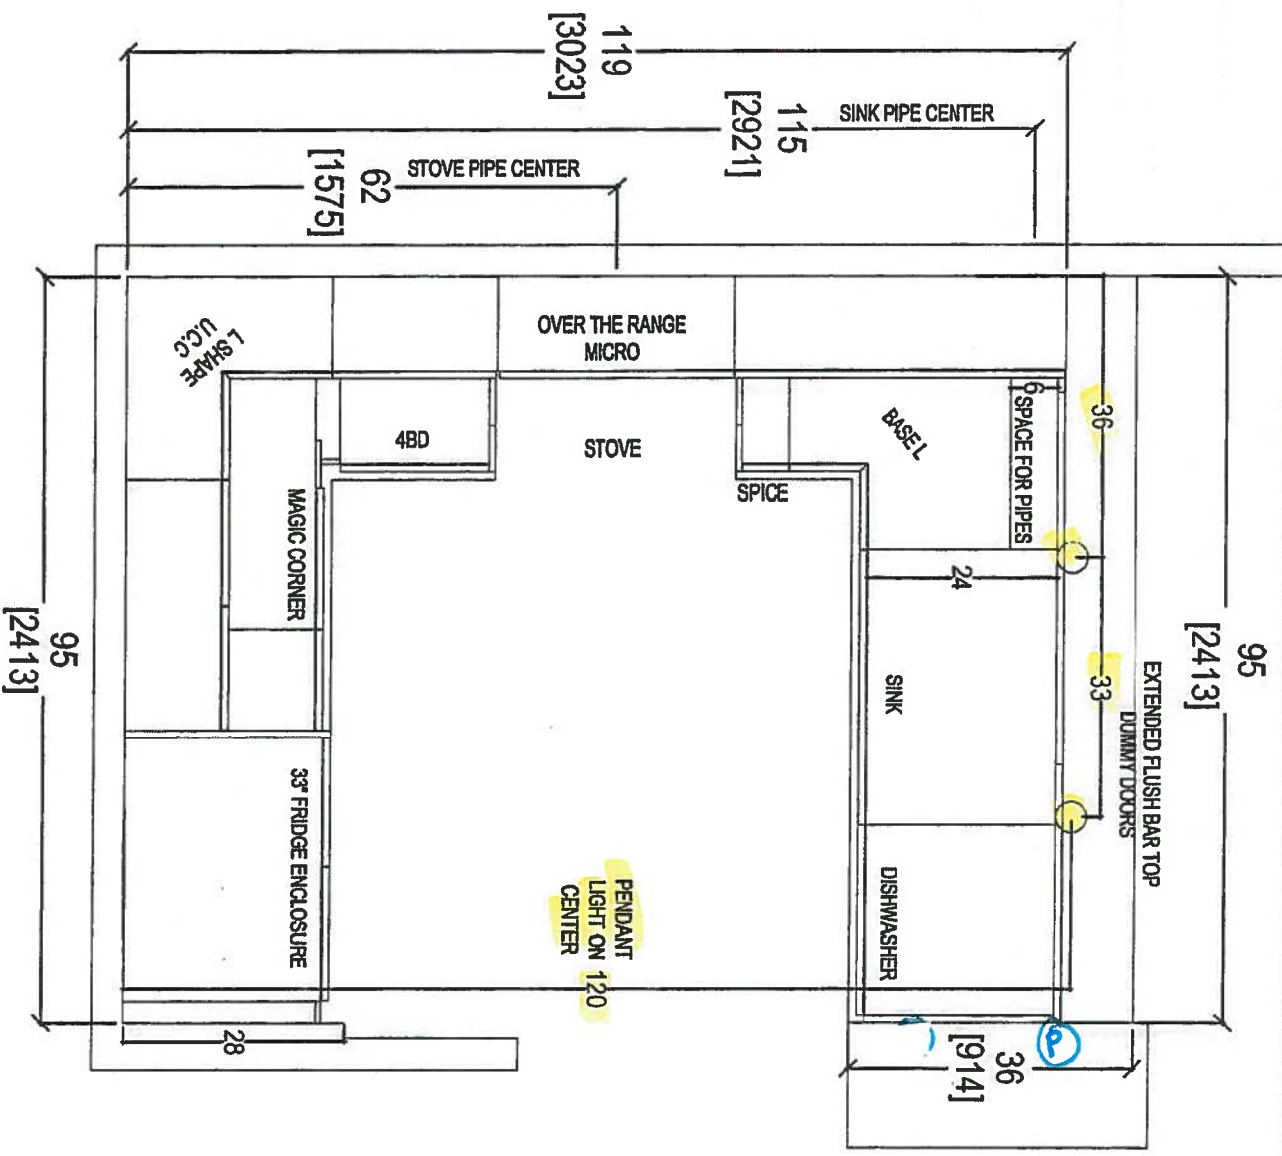

 your kitchen, your way 80 SANTE DRIVE, VAUGHAN, ONTARIO L4V 1P3 T: 416.746.1811 F: 905.746.1811		CLIENT: ROYAL PINE HOMES		UNIT 421 HAMP		ROOM: KITCHEN FLOOR PLAN		DRAWN BY: SK		COMMENTS:
SITE: HAMPTON PLACE		DOOR STYLE: —		DOOR HANDLE: —		SCALE: 1/2" = 1' - 0"				
PHONE: —		FINISH: —		DRW HANDLE: —		DATE: FEB 16, 2018				
EMAIL: —		SPECIES: —		TOP: —		PAGE: —				

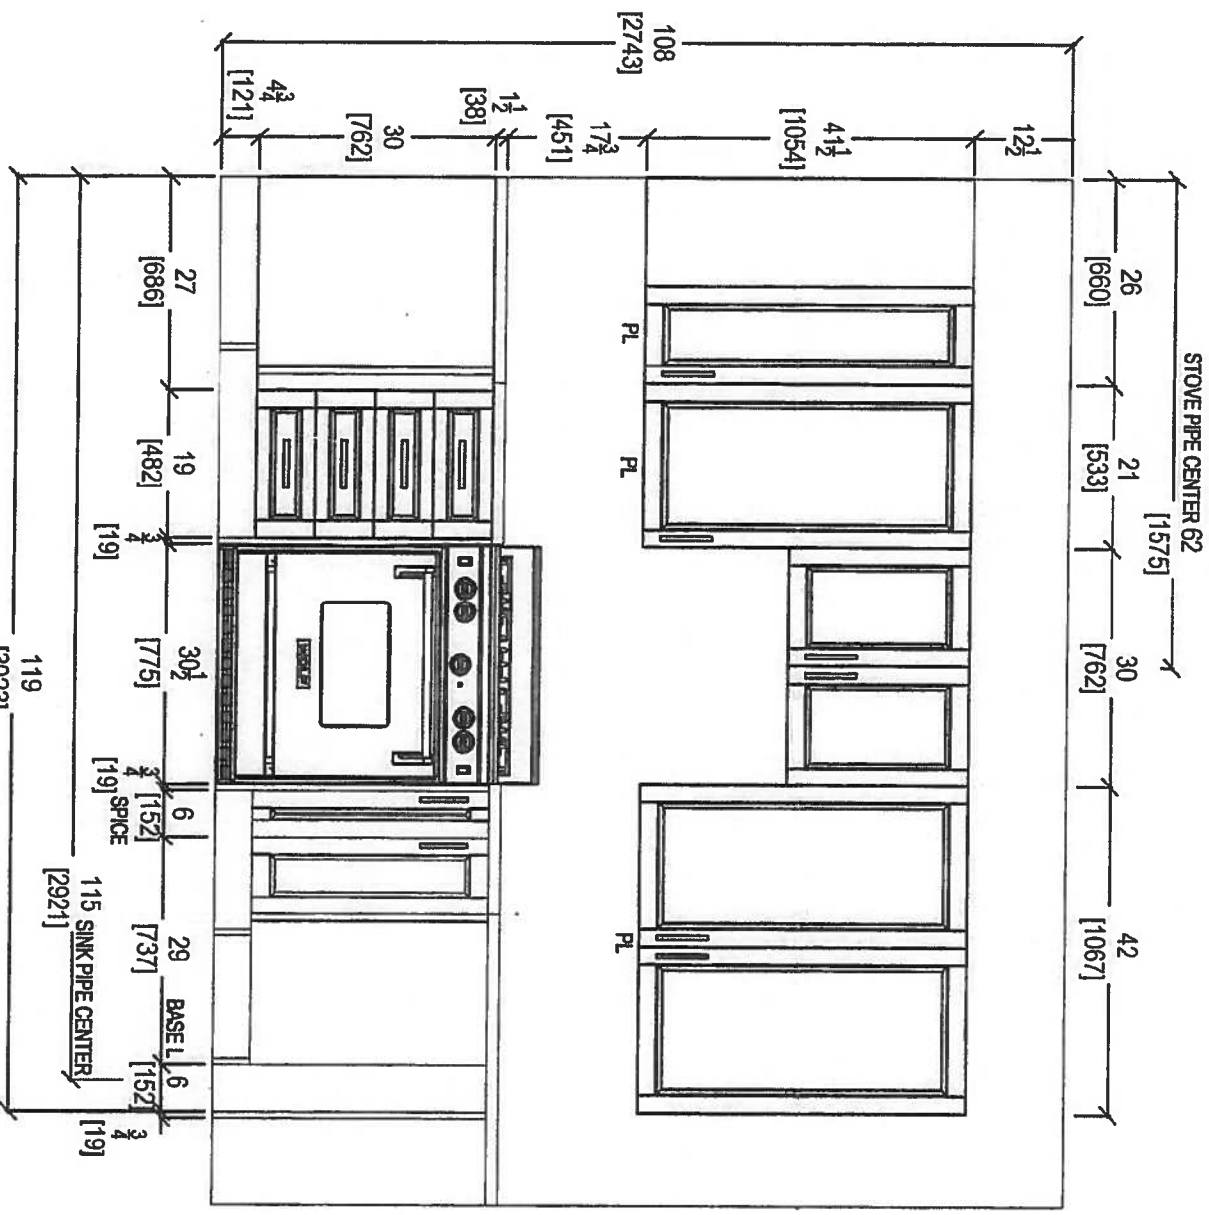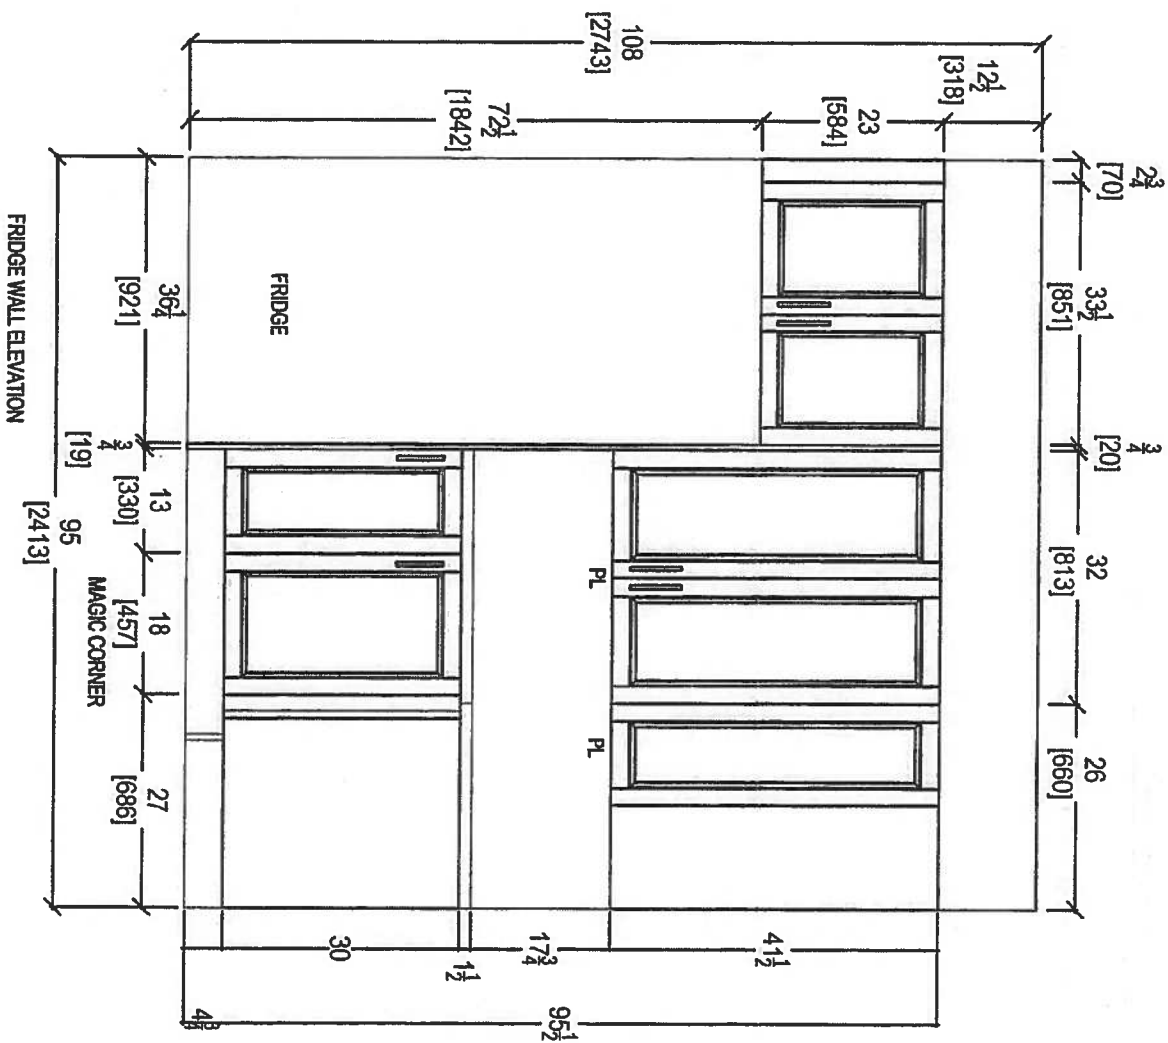

STOVE WALL ELEVATION

FRIDGE WALL ELEVATION

CLIENT: ROYAL PINE HOMES

UNIT 421 HMP

ROOM: KITCHEN

DRAWN BY: SK

COMMENTS:

SITE: HAMPTON PLACE

DOOR STYLE: —

DOOR HANDLE: —

SCALE: 1/2" = 1'-0"

PHONE: —

FINISH: —

DRW HANDLE: —

DATE: FEB 16, 2018

EMAIL: —

SPECIES: —


TOP: —

PAGE: —


your kitchen, you

80 SANTE DRIVE, VAUGHAN, ONT. M4A 3C4,
T: 416.748.1811 F: 905.748.1811



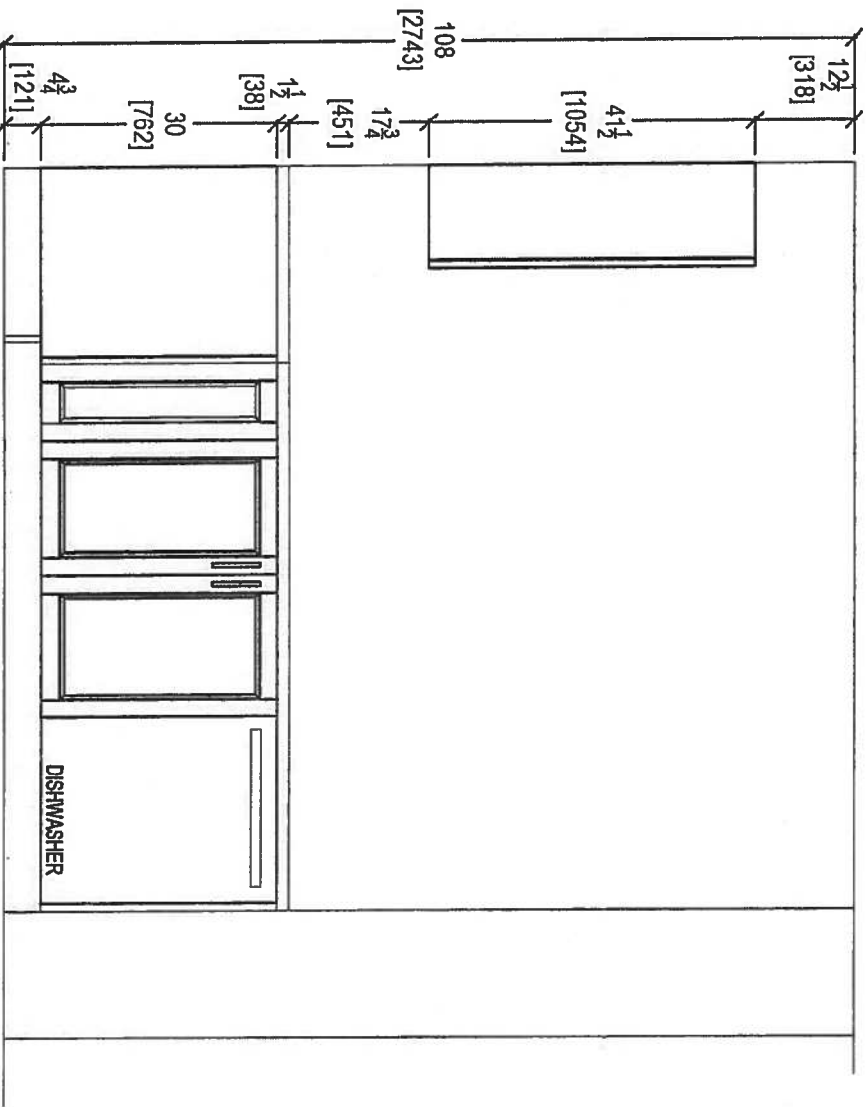

KITCHEN PENINSULA ELEVATION
FRONT VIEW

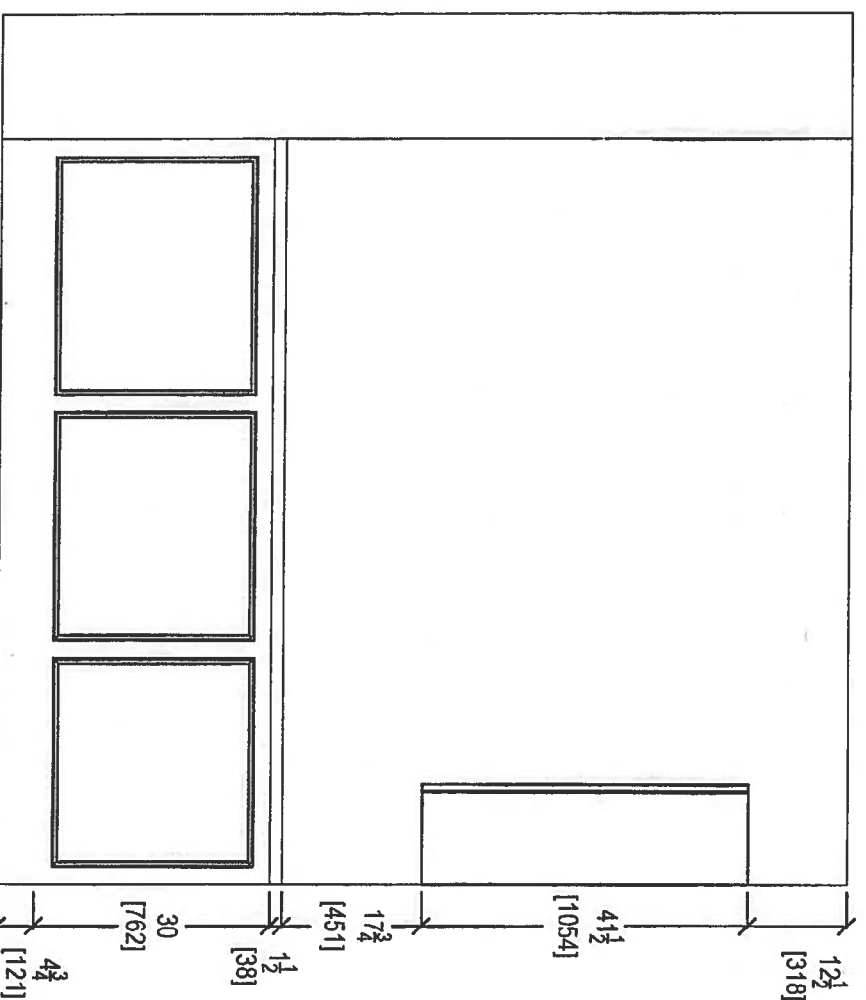


KITCHEN PENINSULA ELEVATION
REAR VIEW

CLIENT: ROYAL PINE HOMES	UNIT 421 HMP	ROOM: KITCHEN	DRAWN BY: SK
SITE: HAMPTON PLACE	DOOR STYLE: —	DOOR HANDLE: —	SCALE: 1/2" = 1' - 0"
PHONE: —	FINISH: —	DRW HANDLE: —	DATE: FEB 16, 2018
EMAIL: —	SPECIES: —	TOP: —	PAGE: —


COMMENTS:





80 SANTE DRIVE, VAUGHAN, ONTARIO L4K 3C4,
T. 416.746.1811 F. 416.746.1580

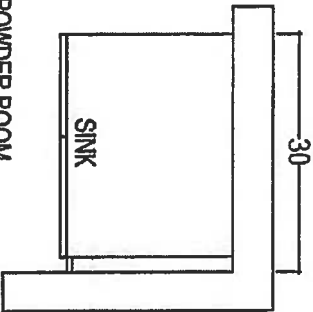

POWDER ROOM

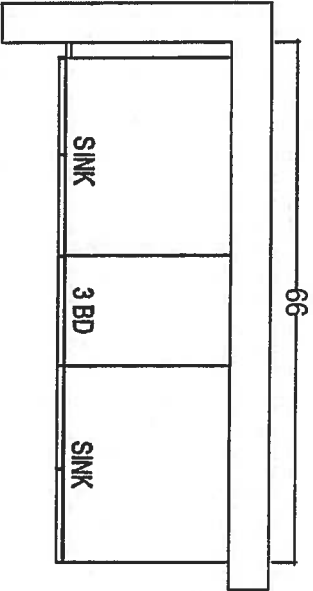

MASTER ENSUITE

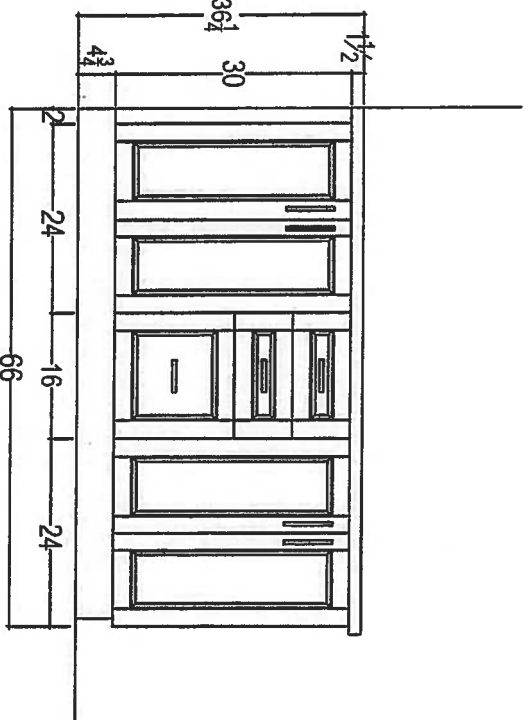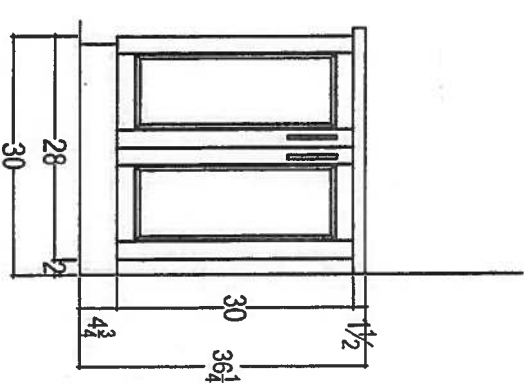

CLIENT: ROYAL PINE HOMES

UNIT 421 HMP

ROOM: VANITIES

DRAWN BY: SK

COMMENTS:

SITE: HAMPTON PLACE

DOOR STYLE: —

DOOR HANDLE: —

SCALE: 1/2" = 1' - 0"

PHONE: —

FINISH: —

DRW HANDLE: —

DATE: FEB 16, 2018

EMAIL: —

SPECIES: —

TOP: —

PAGE: —



80 SANTE DRIVE, VAUGHAN, ONTARIO L4K 3C4,
T: 416.746.1811 F: 416.61.5901