

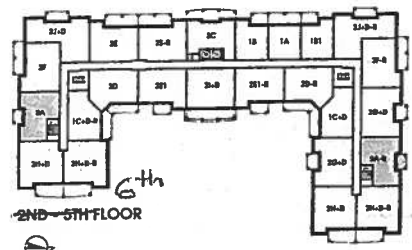
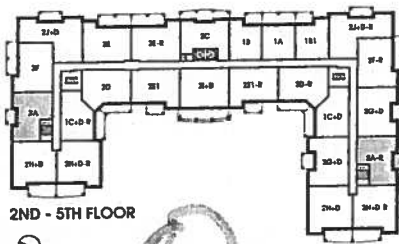


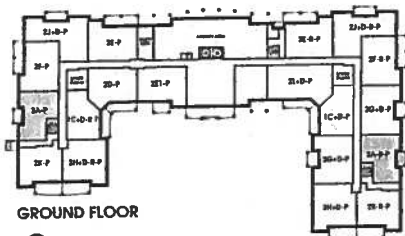

Montauk

SUITE 508
ORIGINAL SUITE LAYOUT
INVENTORY SUITE.

988 SQ FT *plus 61 sq. ft. of balcony area*

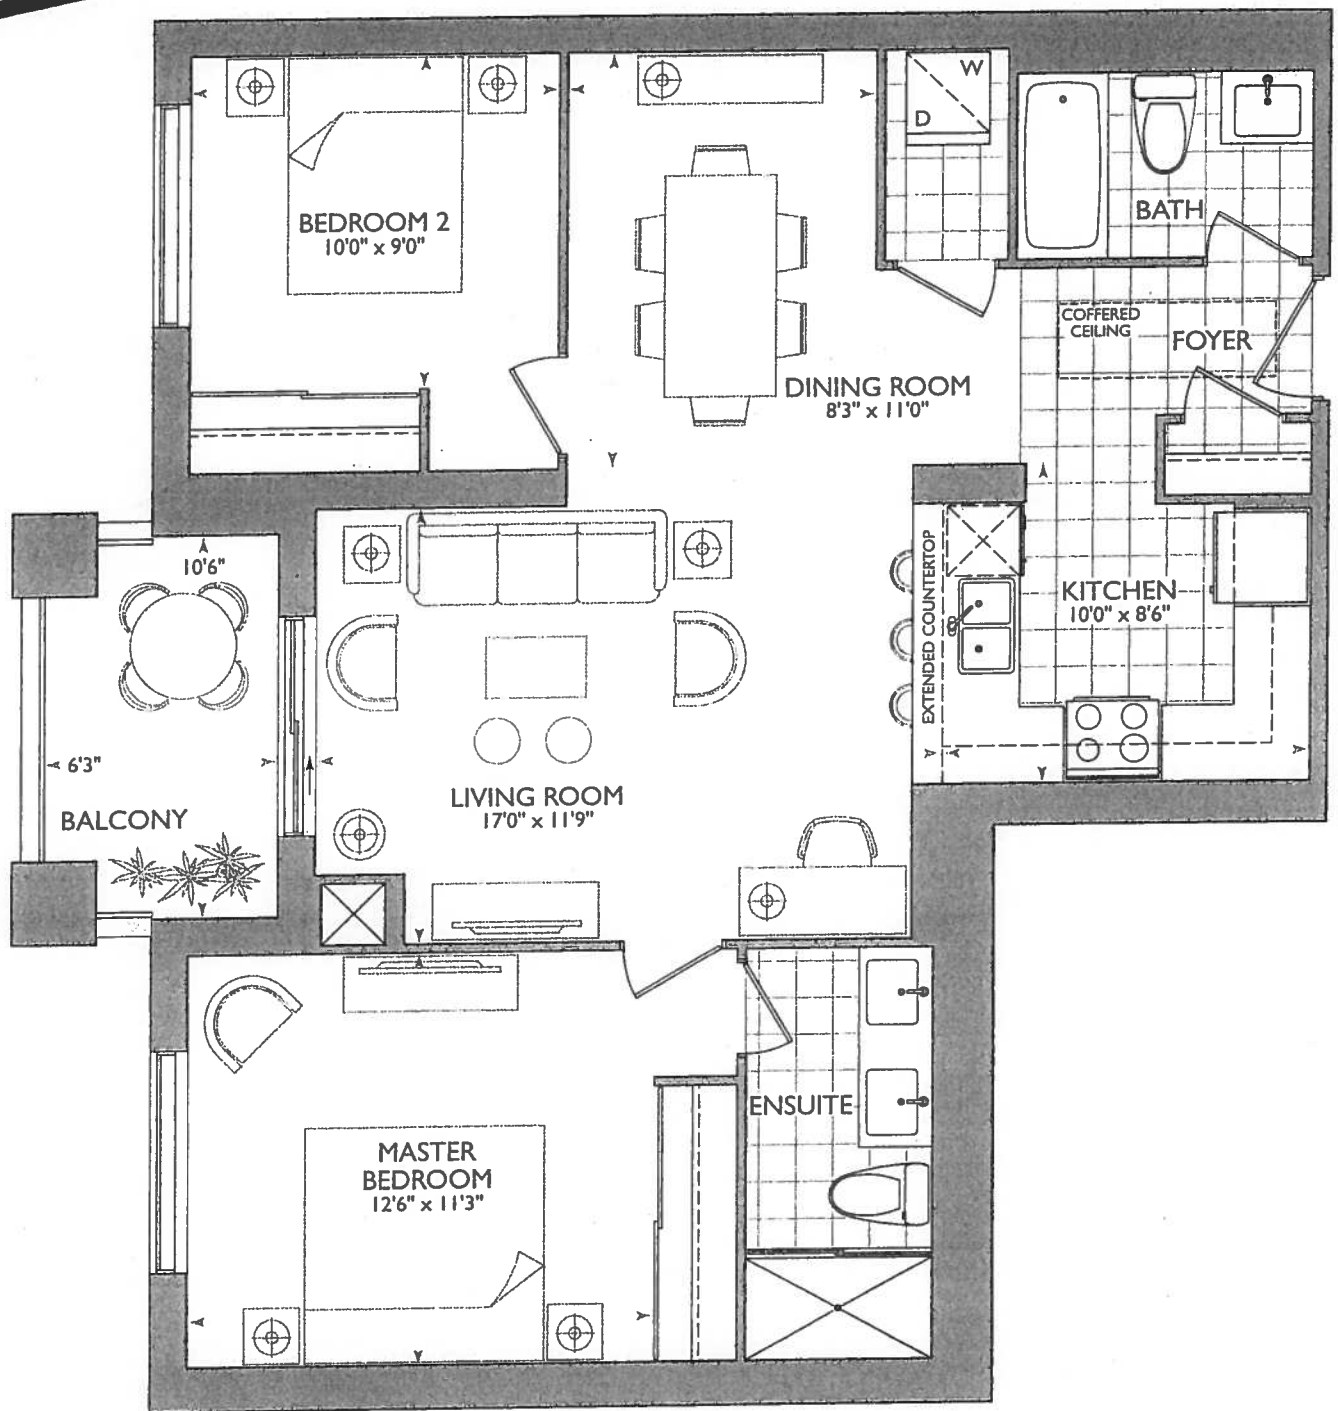

12

Suite 508

Inventory Suite

- STD Kitchen Layout
- STD APPLIANCE PKG.

• (x1) = PLUG ON WALL ABOVE DISHWASHER FOR PENINSULA

• (x4) = PUCK LIGHTS

• (x2) = CAPPED PENDANT LIGHTS OVER PENINSULA

• 67" STOVE PIPE CENTER

• 115" SINK PIPE CENTER


SEE ATTACHED

OPTIONAL 1ST UPGRADE

Kitchen Layout


w/ 1ST UPGRADE

APPLIANCE PKG.


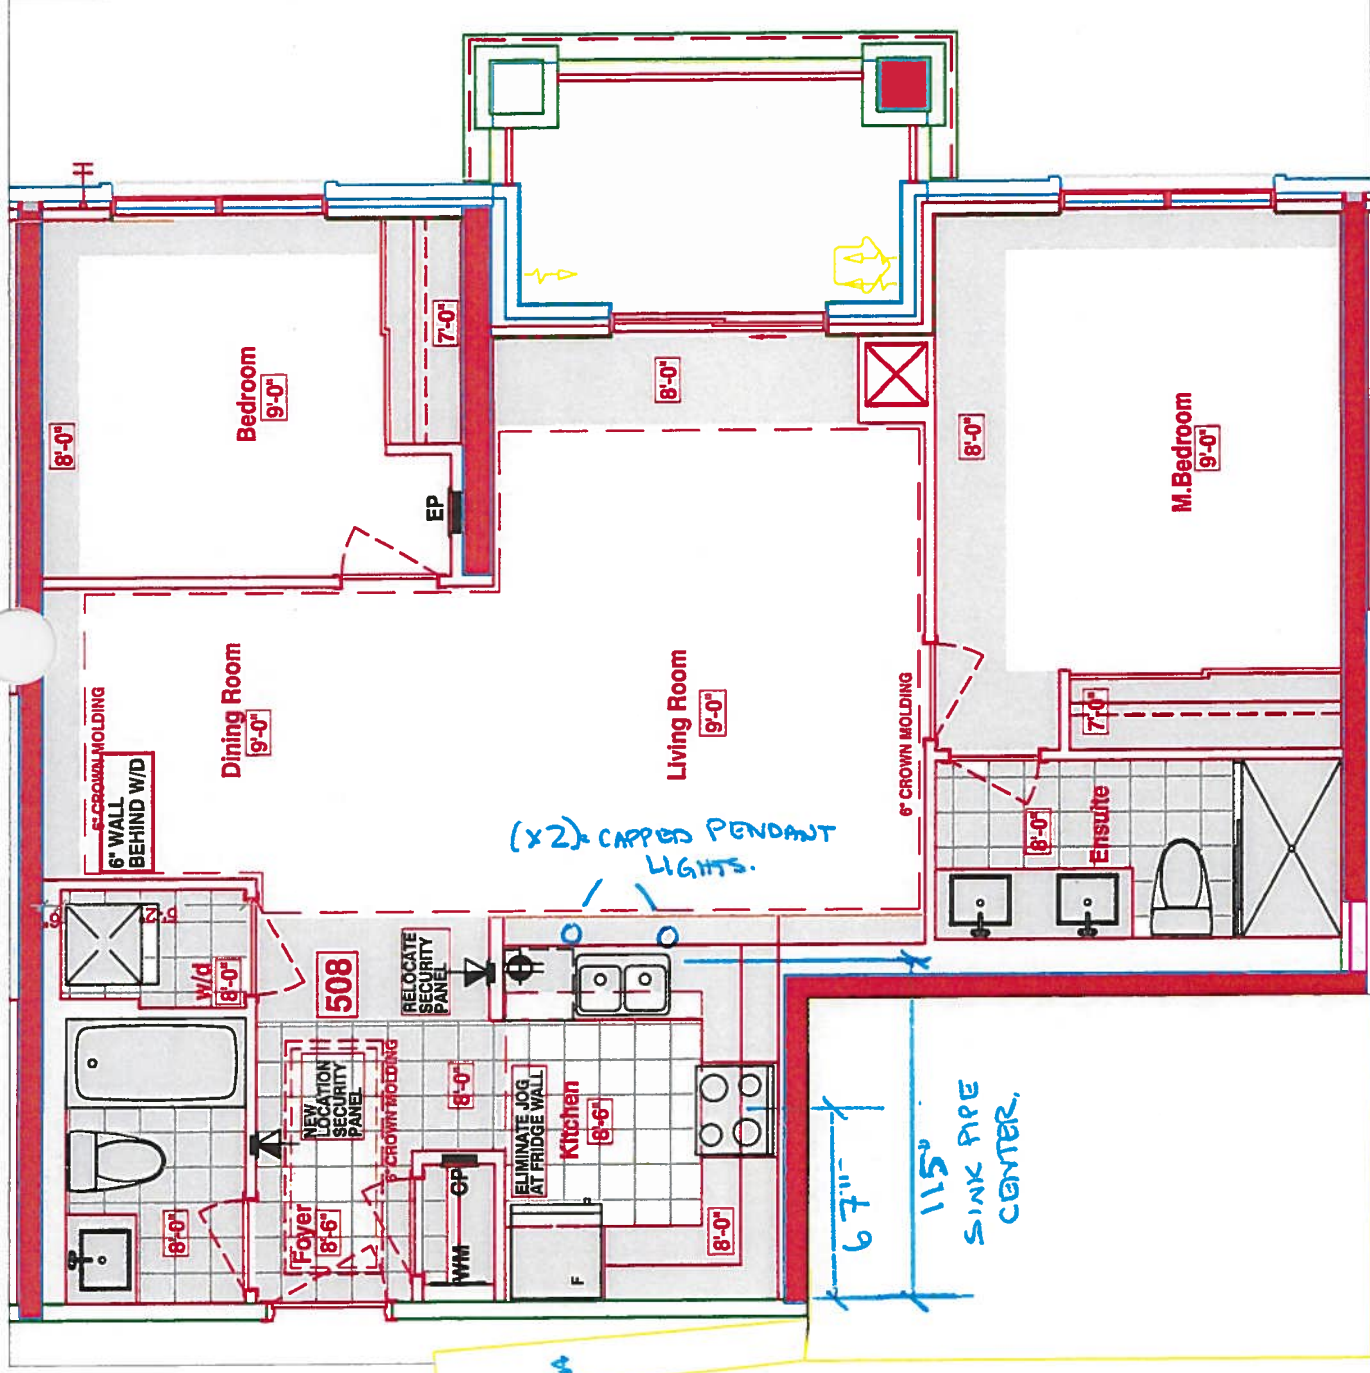


LEGEND:	
	SECURITY PANEL
	ELECTRICAL PANEL
	COMMUNICATION PANEL
	WATER METER
	FRIDGE
	DROPPED AREA
	6" CROWN MOLDING

- STD KITCHEN LAYOUT
- STD APPLIANCE PKG.
- X2: CARRIES PENDANT LIGHTS
- X1: PLUG PENINSULA DOWN ABOVE DISHWASHER
- X4: PUCK LIGHTS

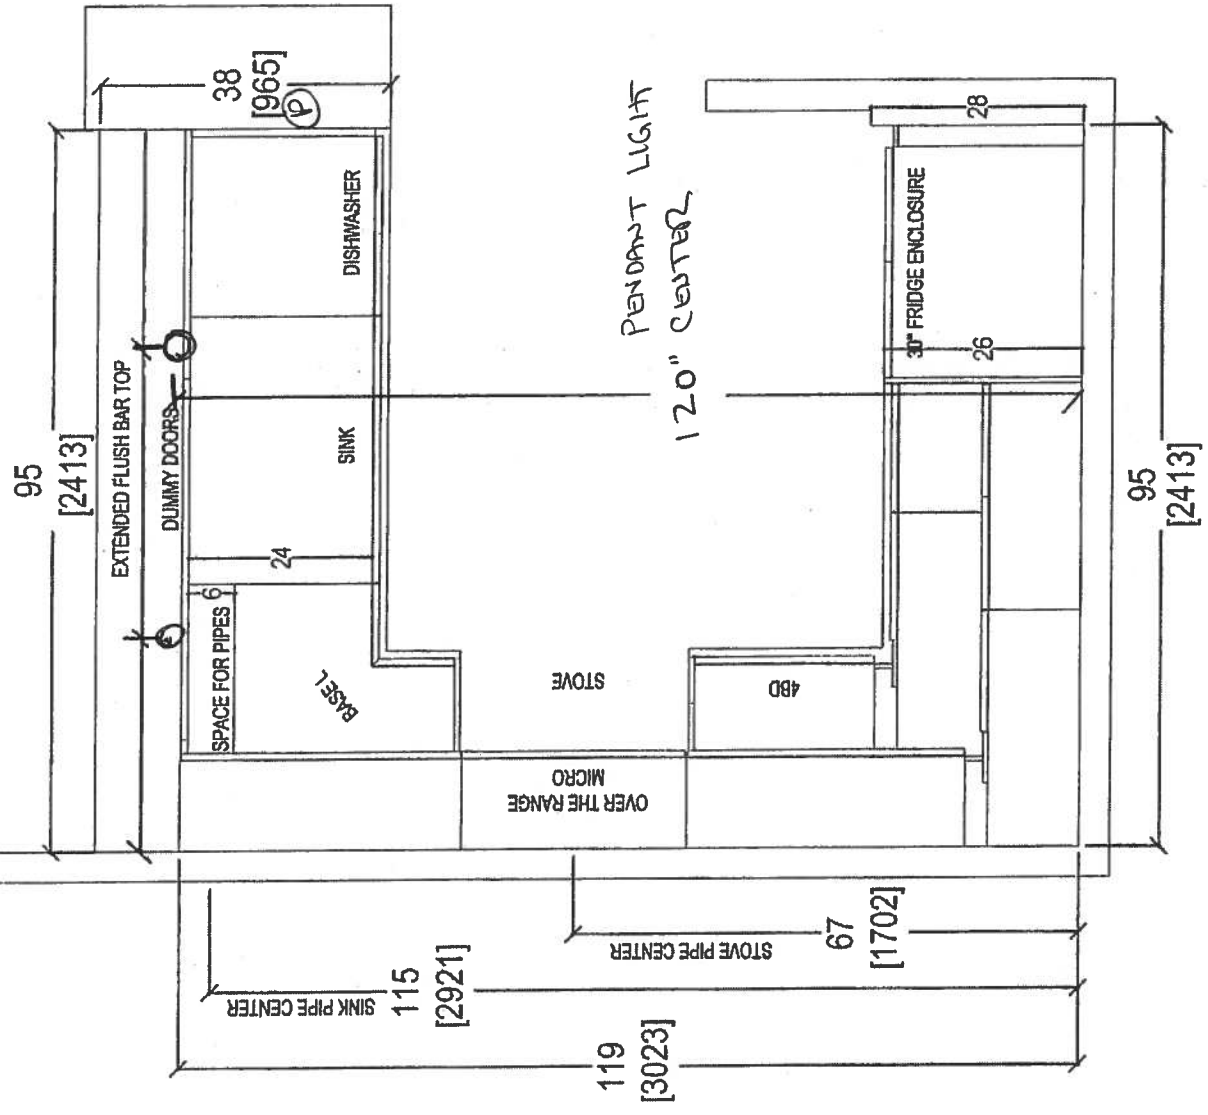

 your kitchen, your base. 80 SANTE DRIVE, VAUGHAN, ON L4K 3C4, T: 416.746.1811 F: 905.761.5901	CLIENT: ROYAL PINE HOMES		JOB NAME: 2A STD	ROOM: KITCHEN FLOOR PLAN	DRAWN BY: SK	COMMENTS:	
	SITE: HAMPTON PLACE	DOOR STYLE: —	DOOR HANDLE: —	SCALE: 1/2" = 1'-0"		 RECEIVED JUN 6 '17	
	PHONE: —	FINISH: —	DRW HANDLE: —	DATE: AUG 4, 2017			
	EMAIL: —	SPECIES: —	TOP: —	PAGE: —			


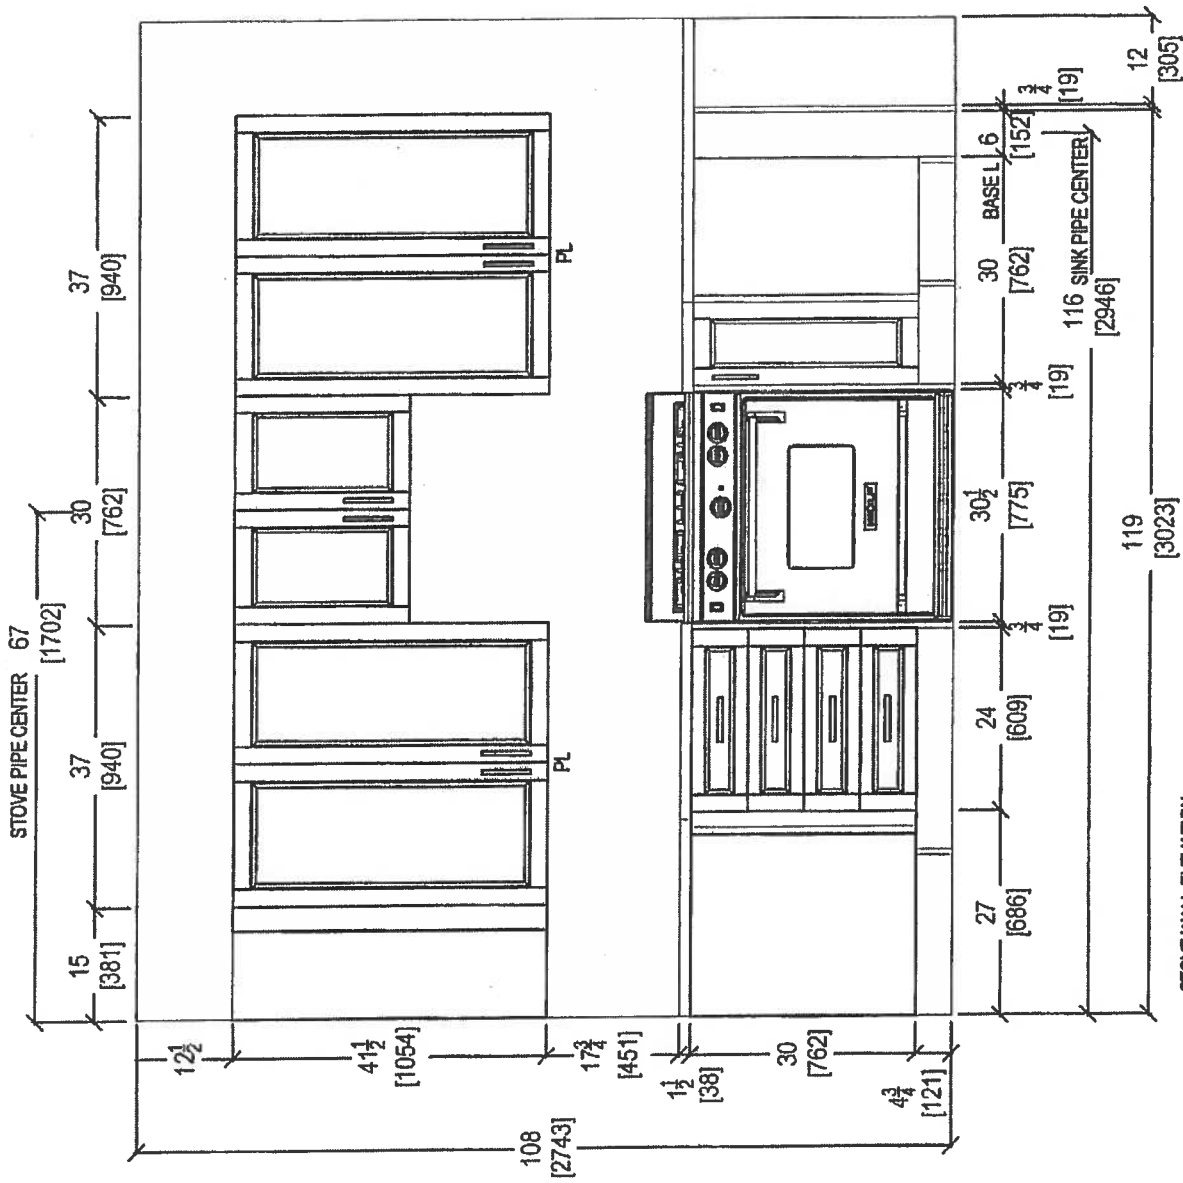
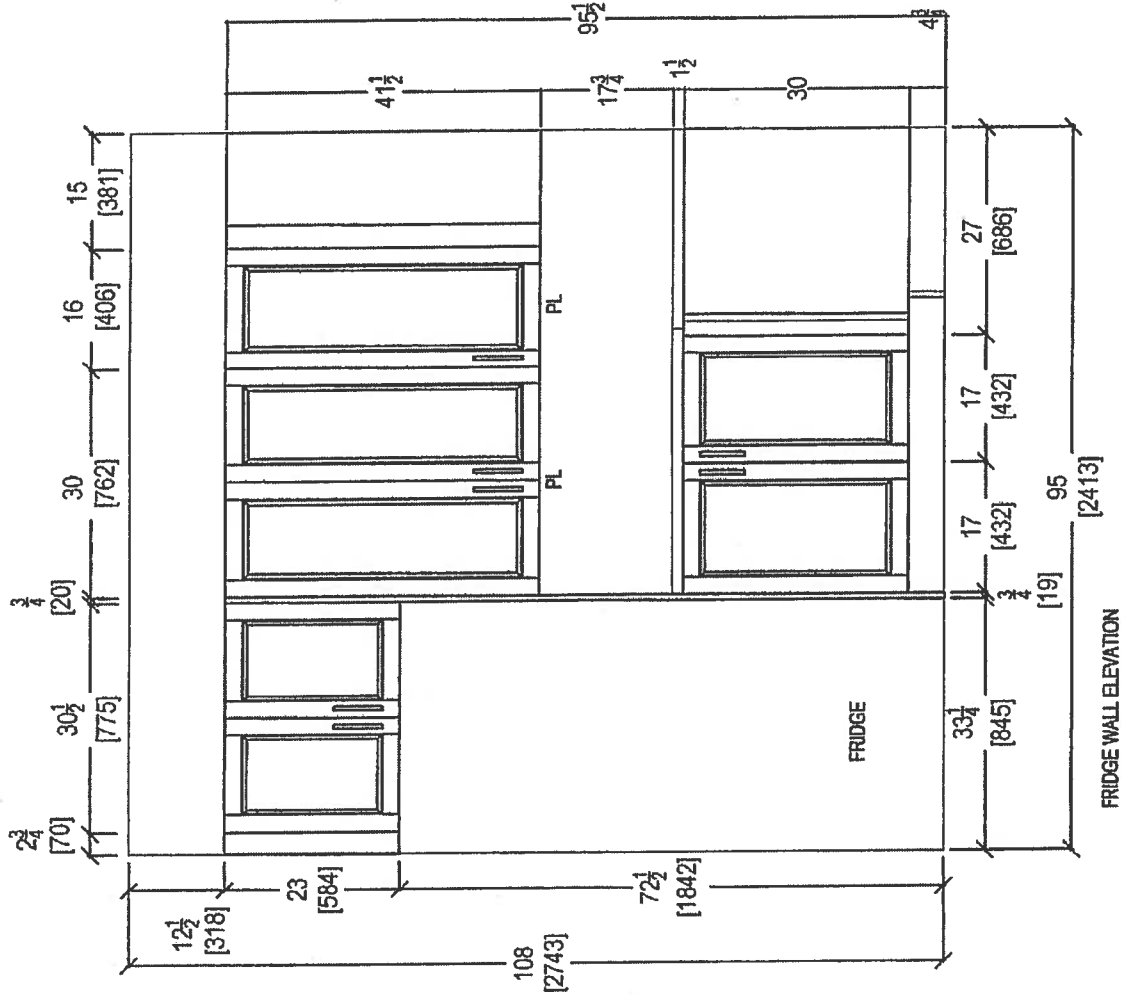


OTK
OWNERS TRUCK
your kitchen, your style.
 80 SANTE DRIVE VAUGHAN, ON L4K 3C4,
 T: 416.746.1811 F: 905.761.5901

CLIENT: ROYAL PINE HOMES	JOB NAME: 2A	ROOM: KITCHEN	DRAWN BY: SK
SITE: HAMPTON PLACE	DOOR STYLE: —	DOOR HANDLE: —	SCALE: 1/2" = 1'-0"
PHONE: —	FINISH: —	DRW HANDLE: —	DATE: AUG 4, 2017
EMAIL: —	SPECIES: —	TOP: —	PAGE: —

COMMENTS:

RECEIVED
 RPN 2017

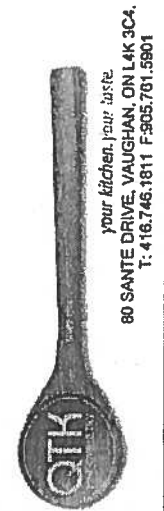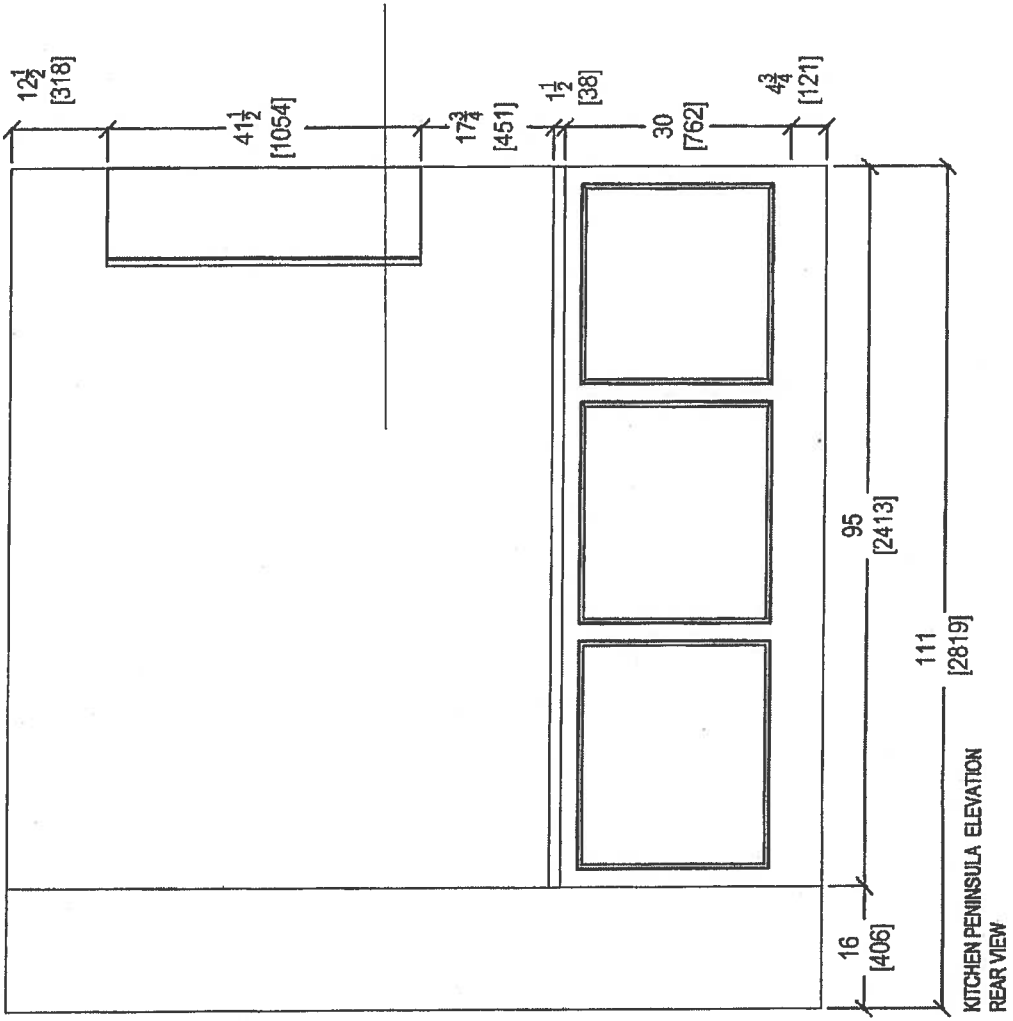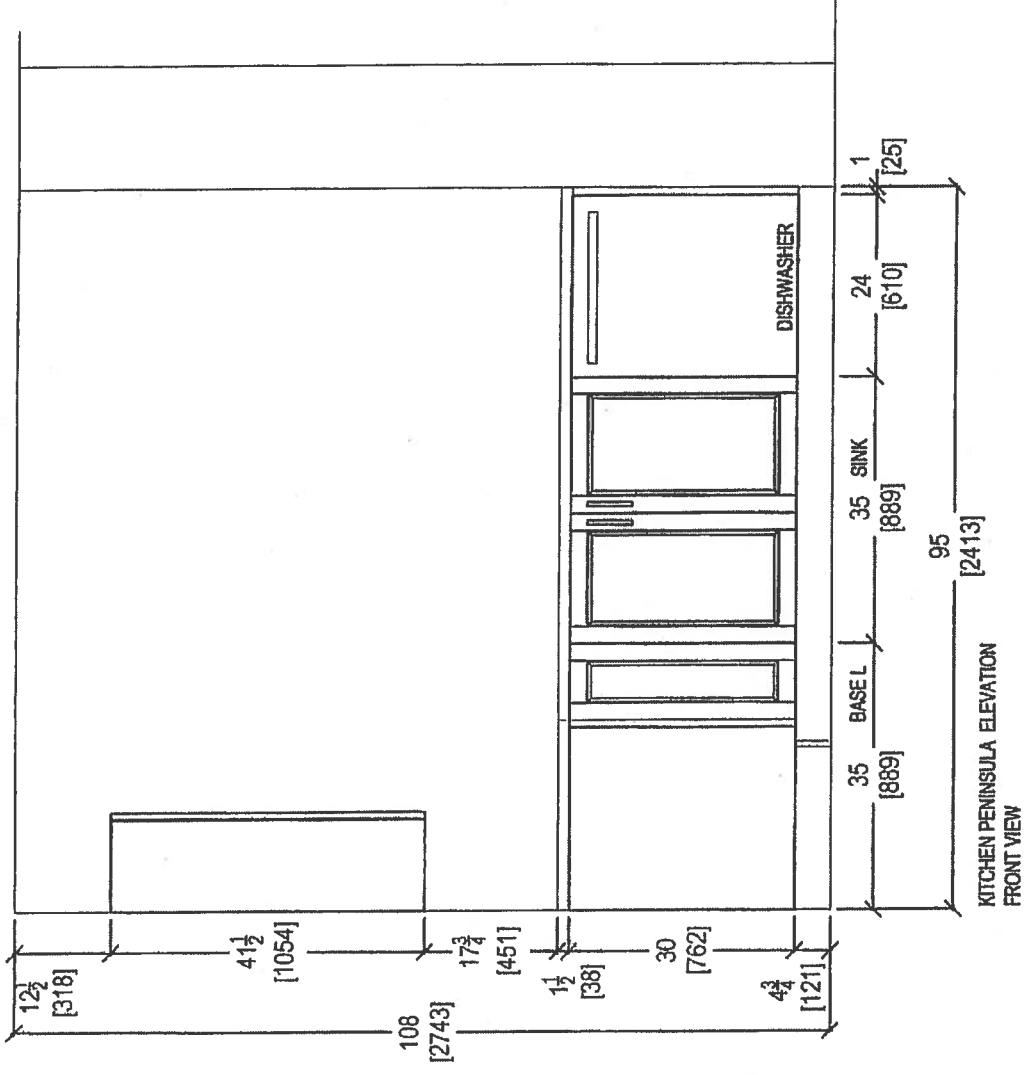


CLIENT: ROYAL PINE HOMES	JOB NAME: 2A
SITE: HAMPTON PLACE	DOOR STYLE: —
PHONE: —	FINISH: —
EMAIL: —	SPECIES: —


ROOM: KITCHEN	DRAWN BY: SK
DOOR HANDLE: —	SCALE: 1/2" = 1' - 0"
DRW HANDLE: —	DATE: AUG 4, 2017
TOP: —	PAGE: —

COMMENTS:





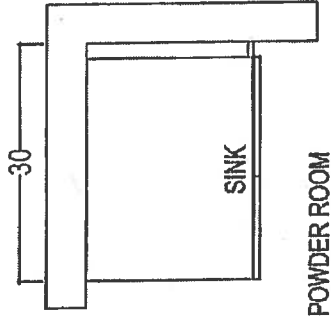

POWDER ROOM

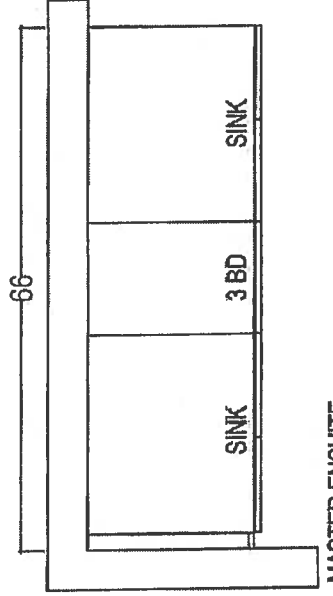


MASTER ENSUITE

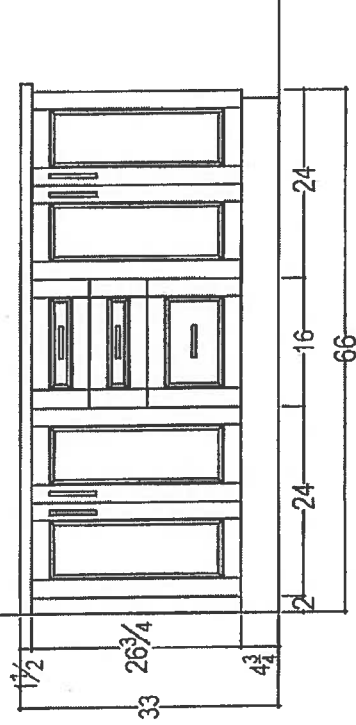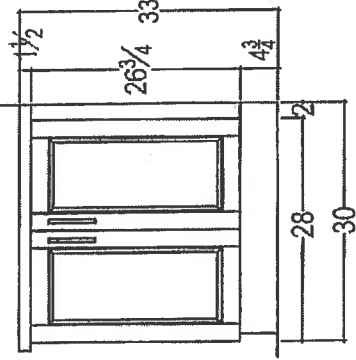

80 SAMTE DRIVE, VAUGHAN, ON L4K 3C4,
T: 416.746.1811 F: 905.761.5901

RECEIVED
INTERIOR

CLIENT: ROYAL PINE HOMES		JOB NAME: 2A	ROOM:	DRAWN BY: SK		COMMENTS:	
SITE: HAMPTON PLACE	DOOR STYLE: —	DOOR HANDLE: —	SCALE: 1/2" = 1' - 0"	PLEASE NOTE ALL DIMENSIONS ARE NOT FINAL AND ARE SUBJECT TO CHANGE UPON FINAL SITE MEASURE			
PHONE: —	FINISH: —	DRW HANDLE: —	DATE: AUG 4, 2017				
EMAIL: —	SPECIES: —	TOP: —	PAGE: —				


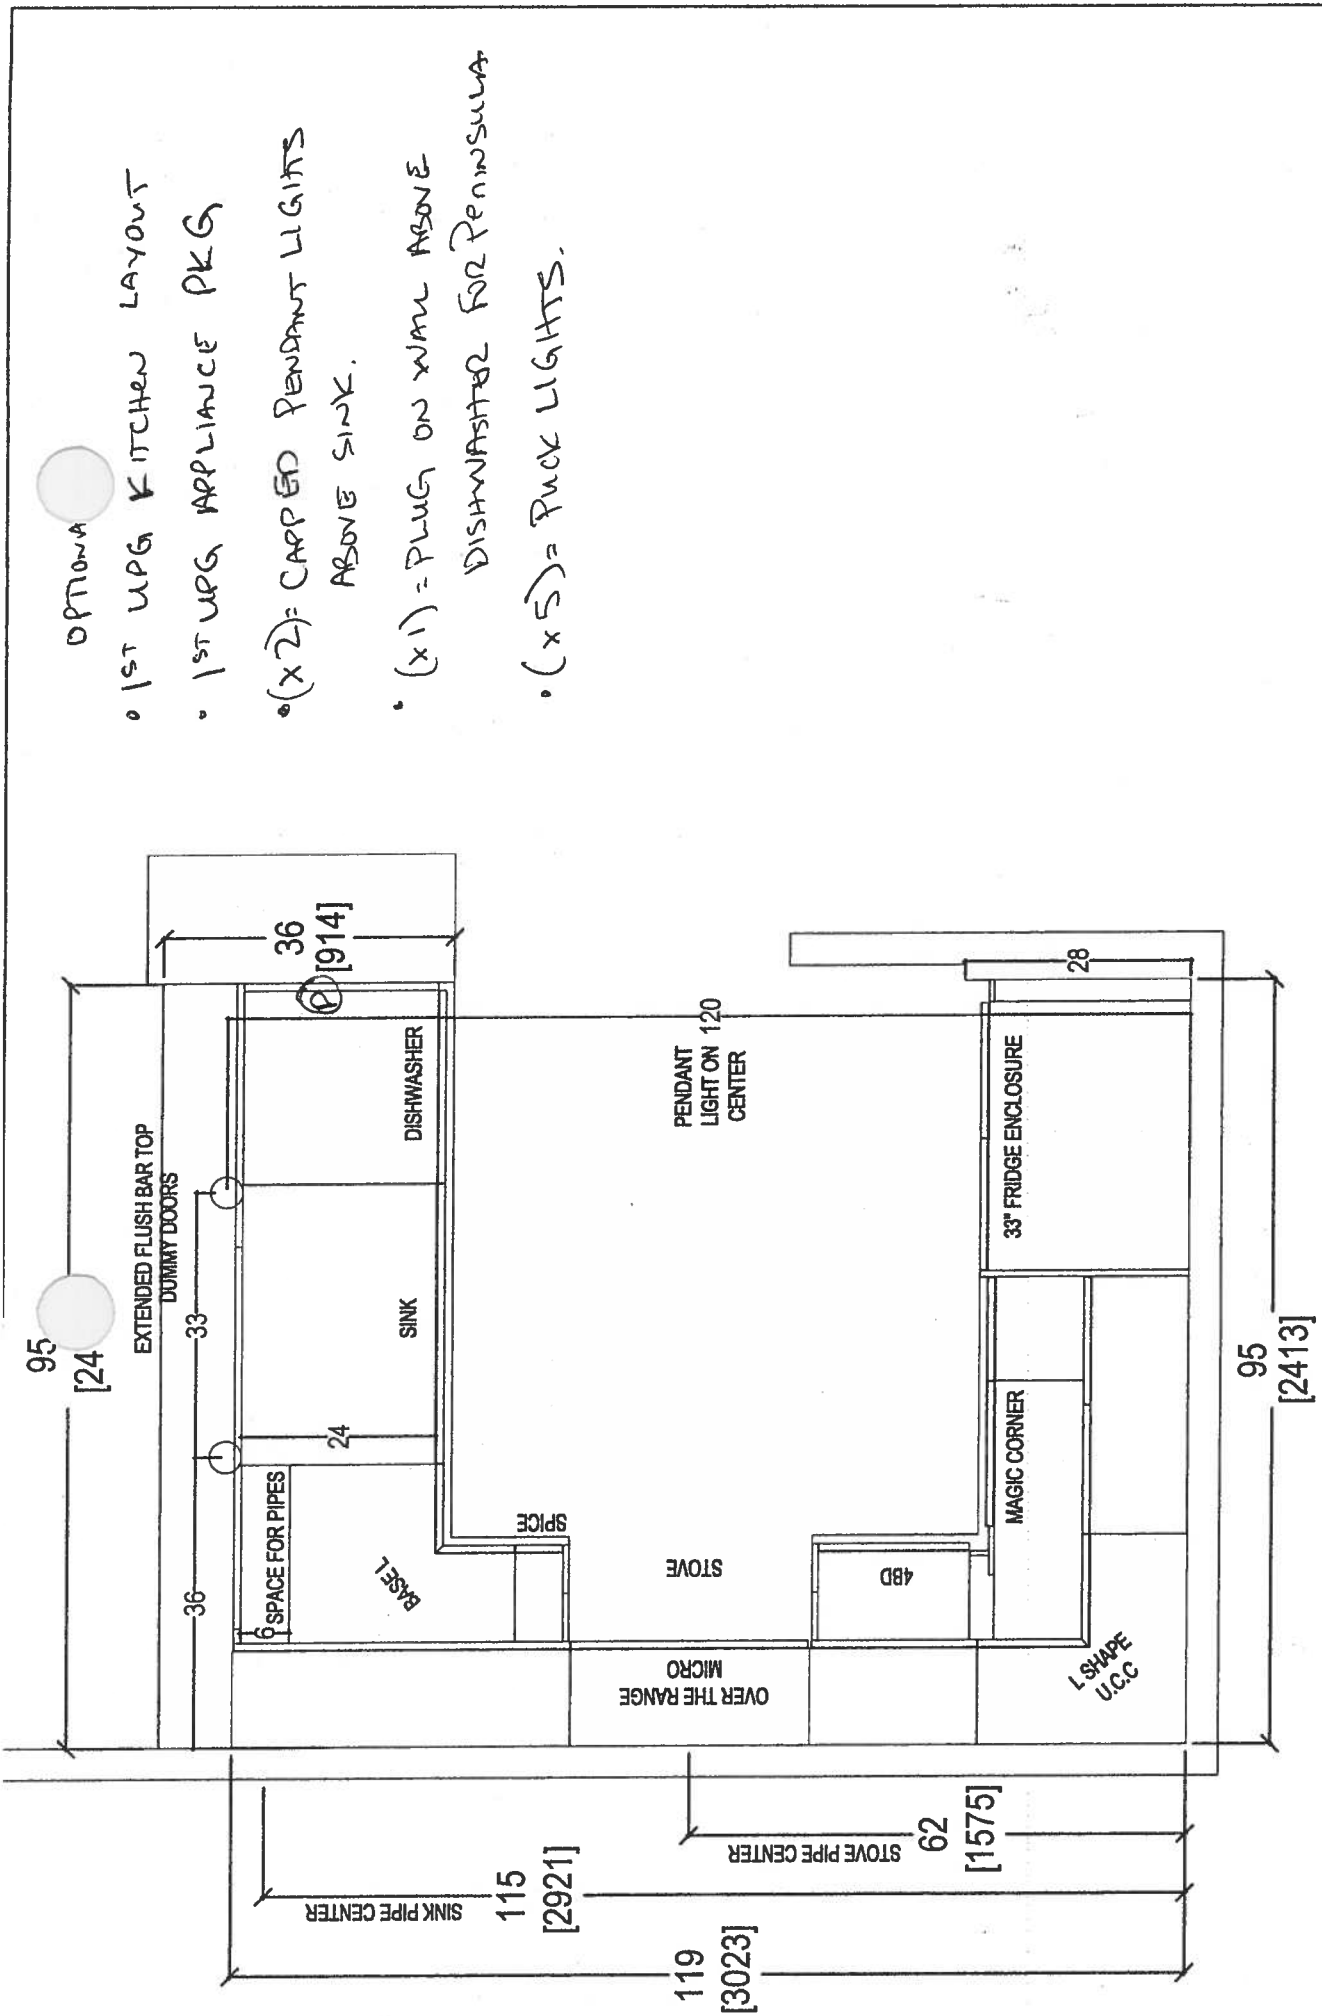


OPTIONAL

- 1ST UPG KITCHEN LAYOUT
- 1ST UPG APPLIANCE PKG
- (X2) = CAPPED PENDANT LIGHTS ABOVE SINK.
- (X1) = PLUG ON WIRE ABOVE DISHWASHER FOR PENINSULA
- (X5) = PUCK LIGHTS.





CLIENT: ROYAL PINE HOMES		UNIT 508 HMP	UPG PACKAGE #1	ROOM:	KITCHEN FLOOR PLAN	DRAWN BY: SK	COMMENTS:
SITE:	HAMPTON PLACE	DOOR STYLE:	—	DOOR HANDLE:	—	SCALE:	
PHONE:	—	FINISH:	—	DRW HANDLE:	—	DATE:	
EMAIL:	—	SPECIES:	—	TOP:	—	PAGE:	

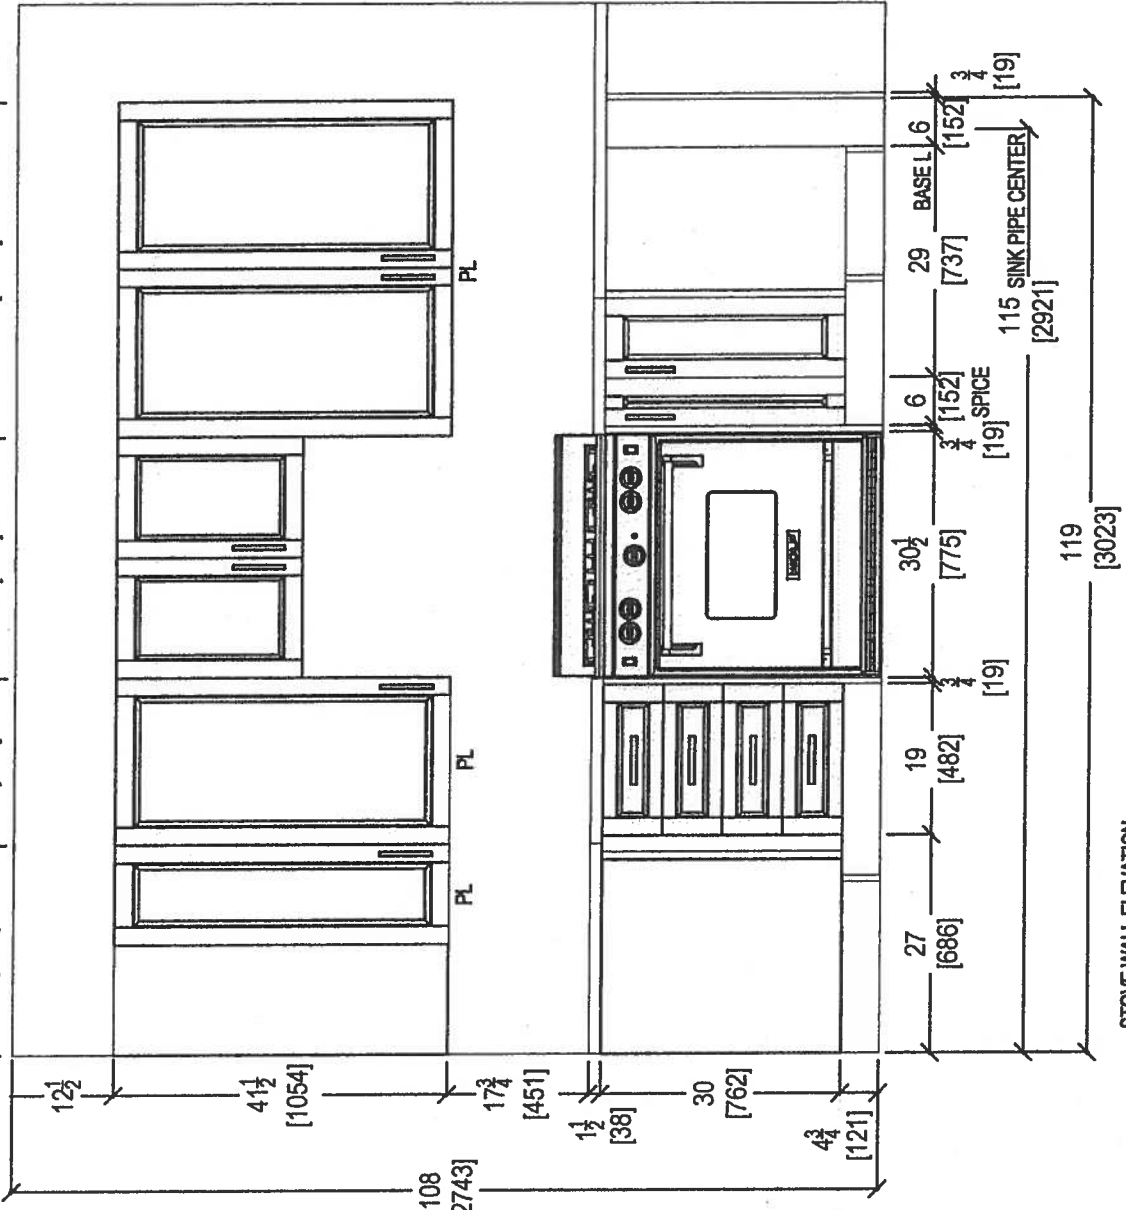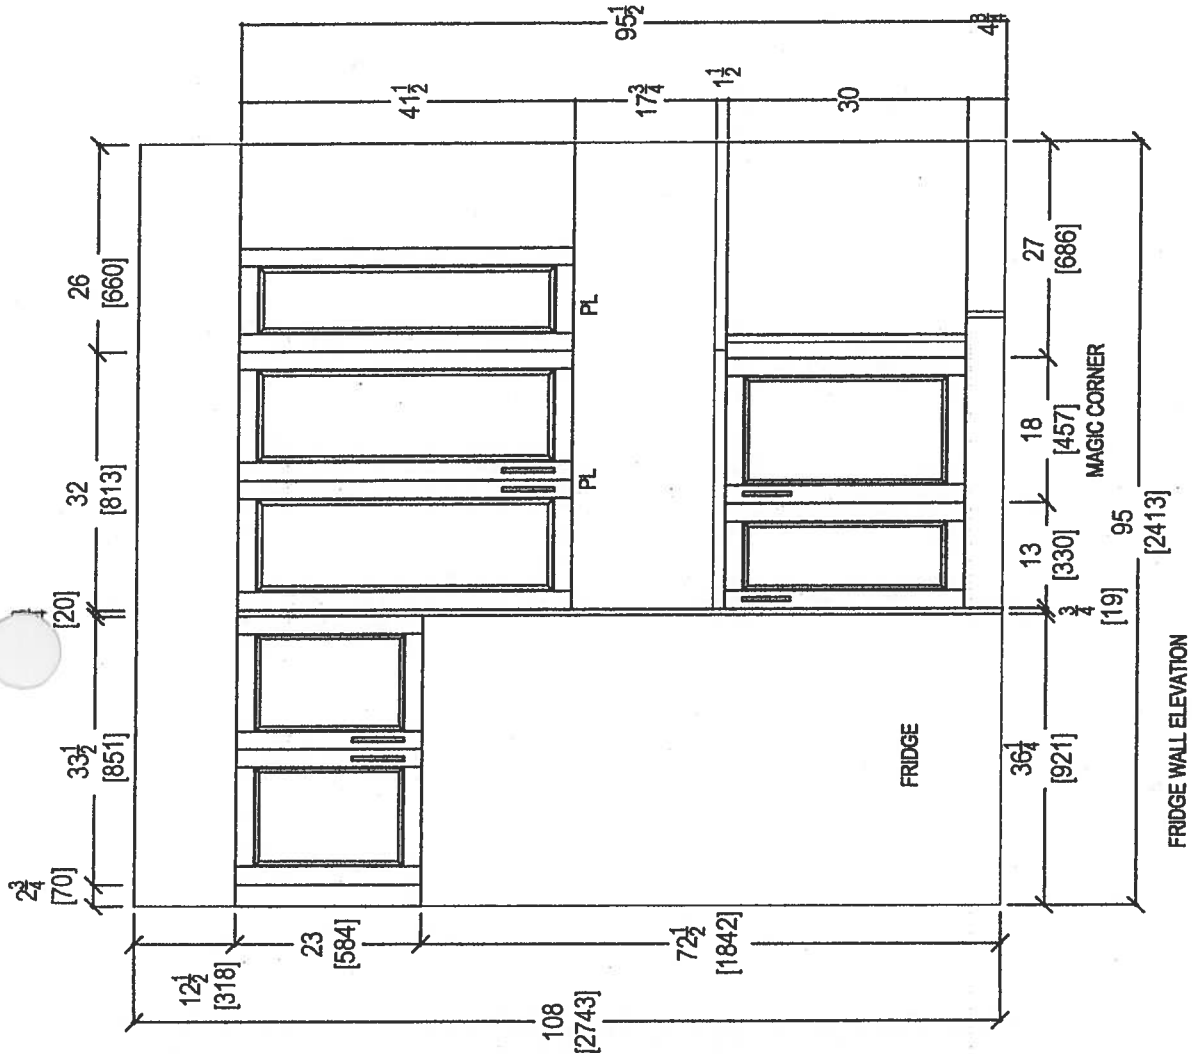





ROYAL PINE HOMES
 your kitchen, your taste.
 80 SANTE DRIVE, VAUGHAN, ON L4K 3C4,
 T: 416.746.1811 F: 905.761.5901

CLIENT: ROYAL PINE HOMES	UNIT: 500 AMP VPD PACKAGE	ROOM: KITCHEN	DRAWN BY: SK	COMMENTS:
SITE: HAMPTON PLACE	DOOR STYLE: —	DOOR HANDLE: —	SCALE: 1/2" = 1' - 0"	
PHONE: —	FINISH: —	DRW HANDLE: —	DATE: MARCH 7, 2018	
EMAIL: —	SPECIES: —	TOP: —	PAGE: —	

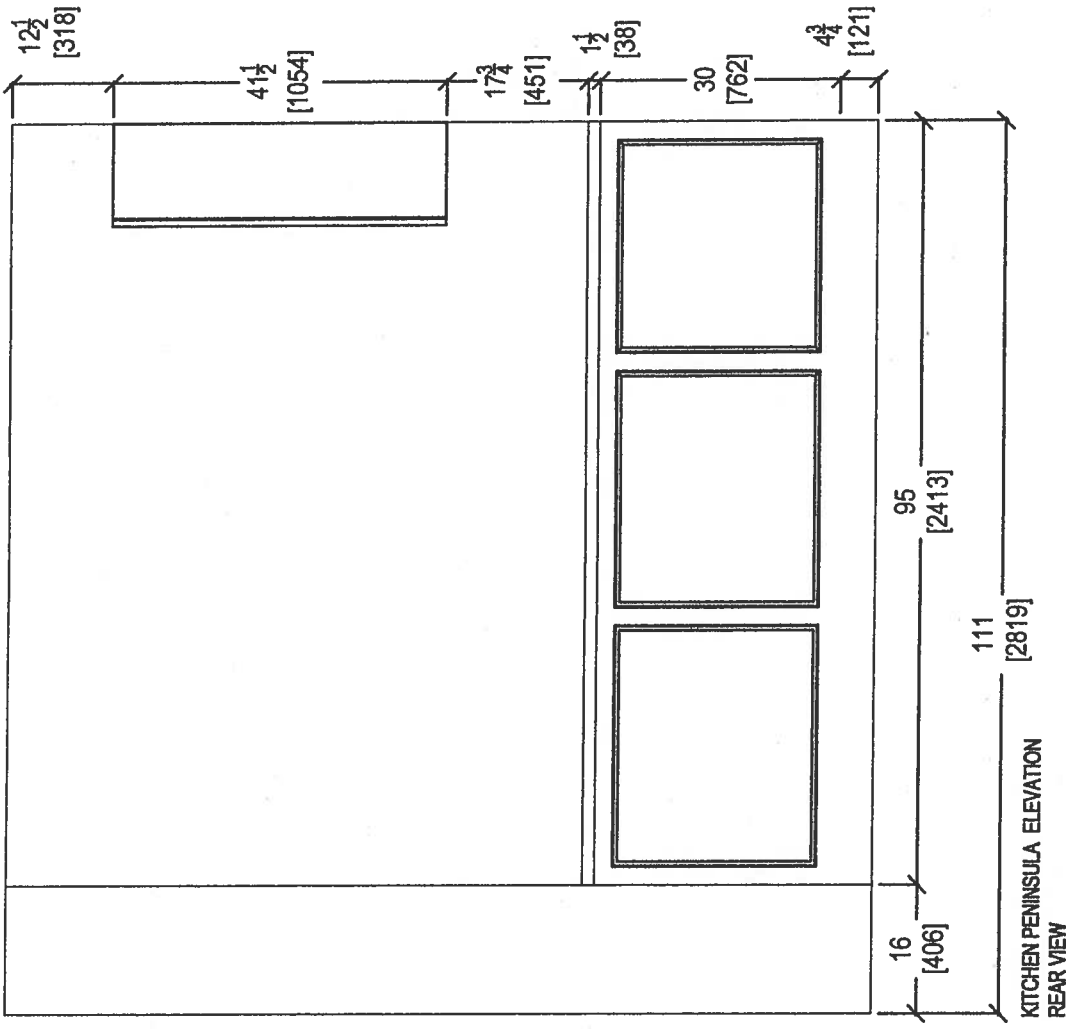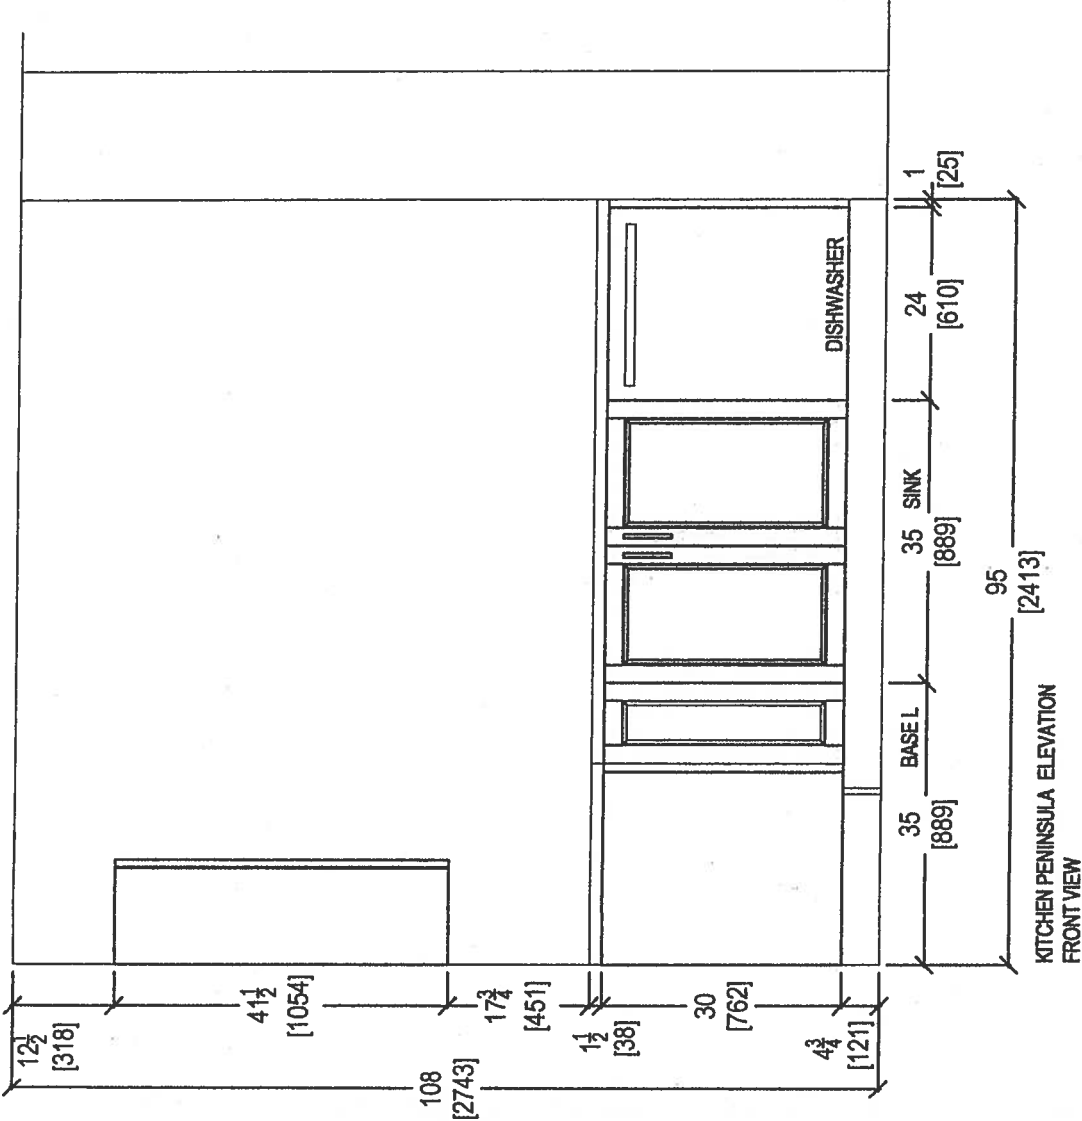

your kitchen, your taste.
80 SANTE DRIVE, VAUGHAN, ON L4K 3C4,
T. 416.746.1811 F. 905.781.5901

CLIENT: ROYAL PINE HOMES		UNIT 508 HMP	URD PACKAGE	ROOM: KITCHEN	DRAWN BY: SK	COMMENTS:
SITE:	HAMPTON PLACE	DOOR STYLE: —		DOOR HANDLE: —	SCALE: 1/2" = 1' - 0"	
PHONE: ---		FINISH: —		DRW HANDLE: —	DATE: MARCH 7, 2018	
EMAIL: ---		SPECIES: —		TOP: —	PAGE: ---	

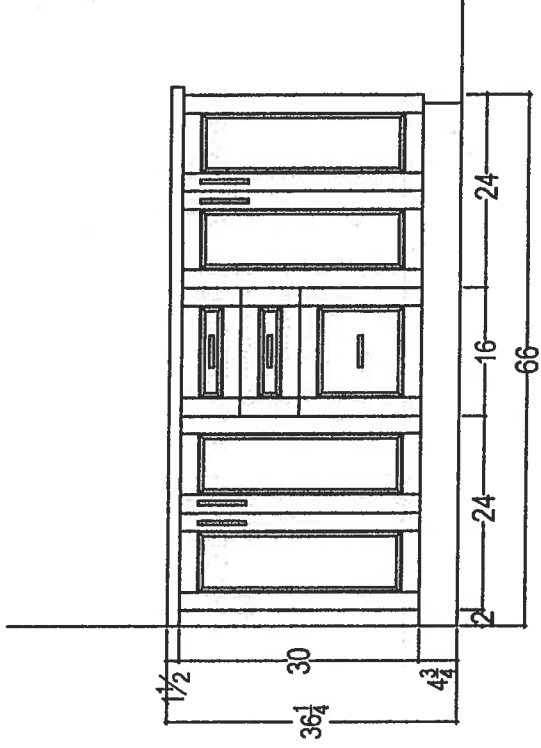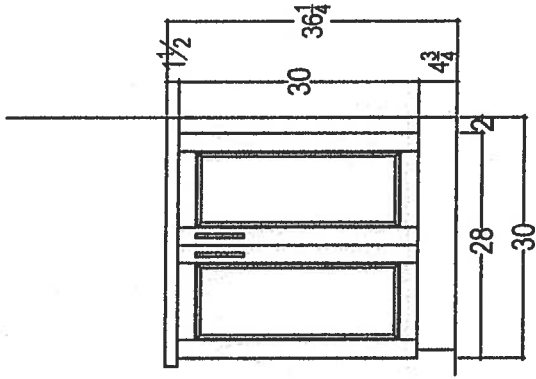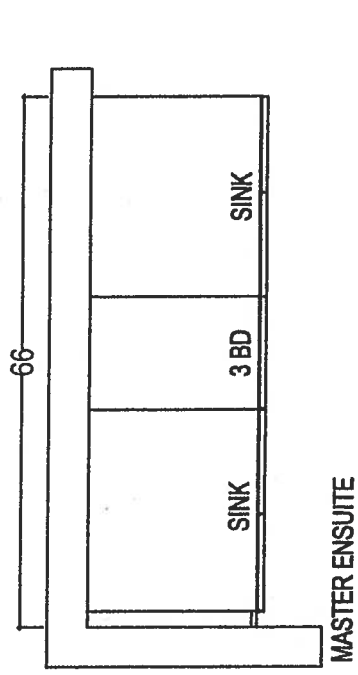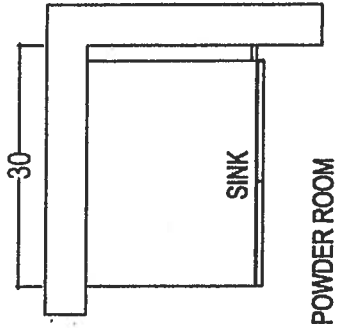

your kitchen. your taste.
80 SANTE DRIVE, VAUGHAN, ON L4K 3C4,
T: 416.748.1811 F: 905.781.5901

CLIENT: ROYAL PINE HOMES SITE: HAMPTON PLACE PHONE: --- EMAIL: ---	UNIT 508 HMP <i>1760 PACKAGE</i>		ROOM:	VANITIES	DRAWN BY: SK	COMMENTS:
	DOOR STYLE:	---	DOOR HANDLE:	---	SCALE: 1/2" = 1'-0"	
	FINISH:	---	DRW HANDLE:	---	DATE: MARCH 7, 2018	
	SPECIES:	---	TOP:	---	PAGE: ---	