

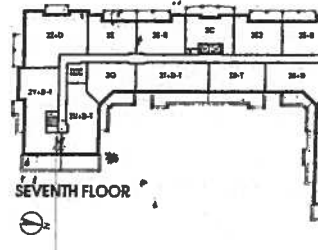


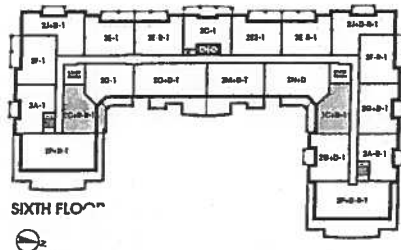

Sag Harbor

878 SQ FT *plus 119 sq. ft. of balcony area*

SUITE 518
INVENTORY SUITE
ORIGINAL SUITE
LAYOUT

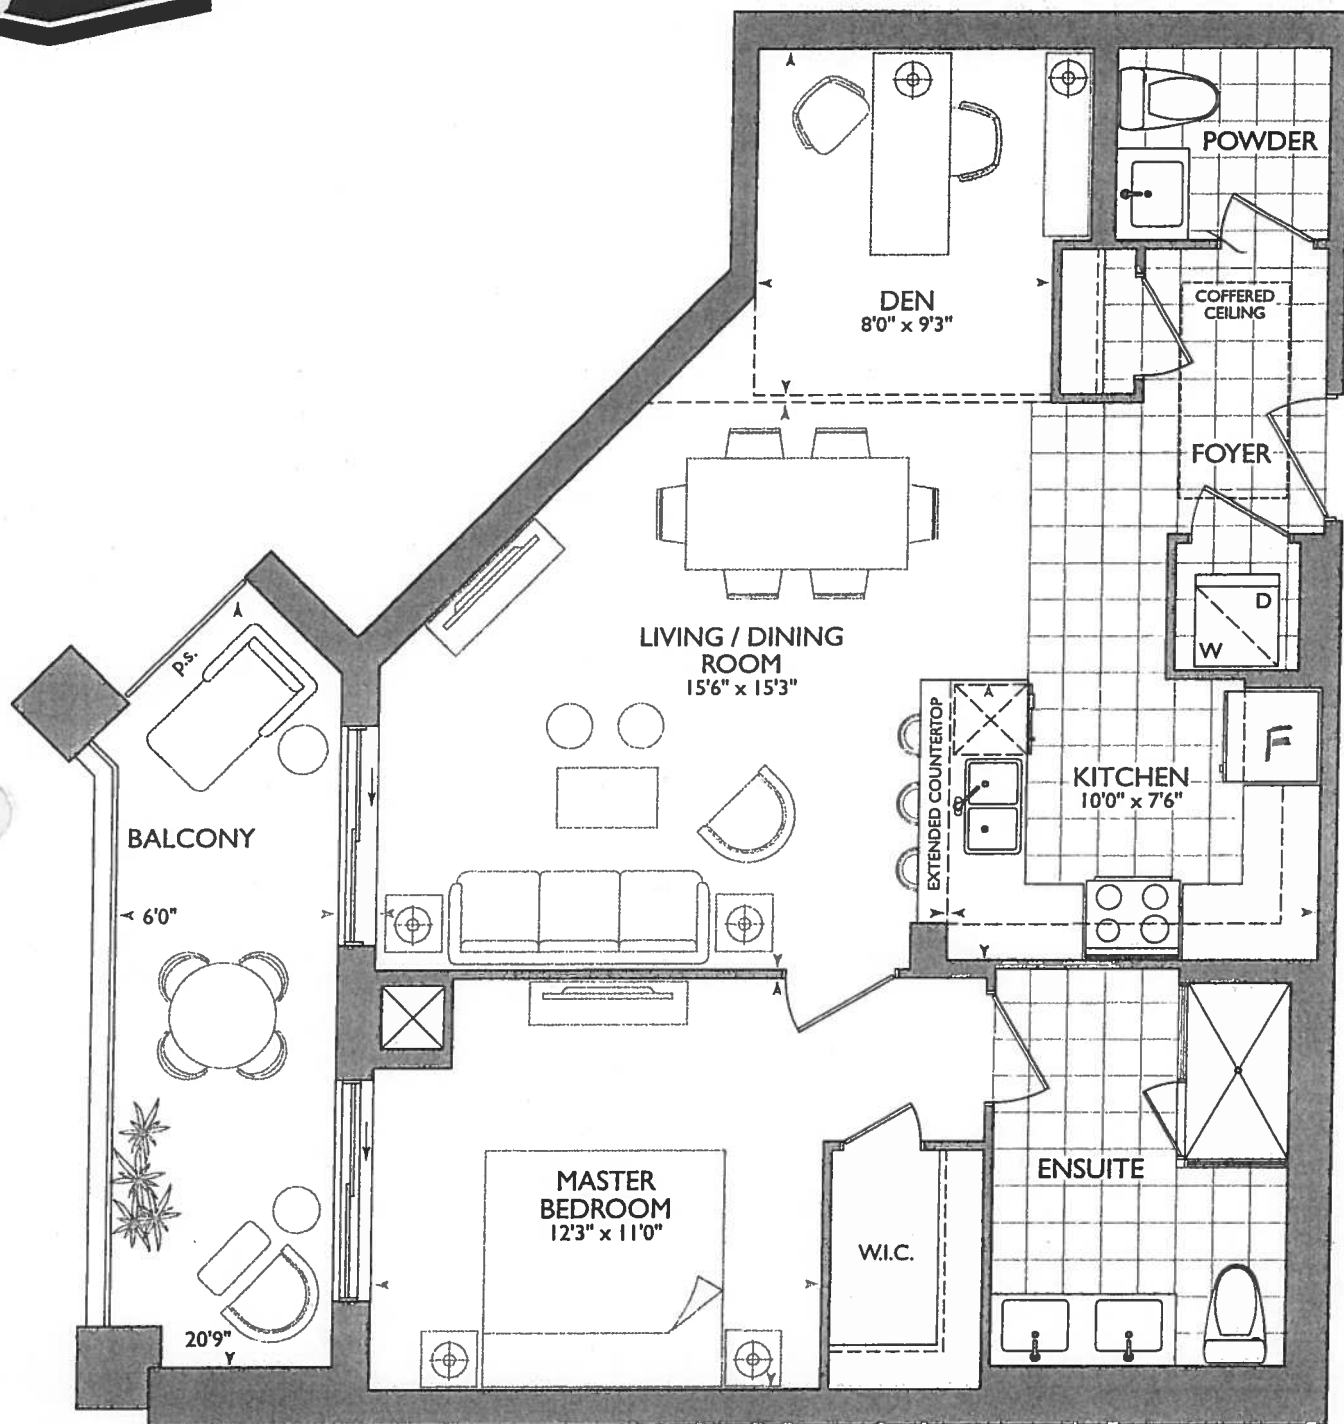

SUITE 518 - INVENT SUITE

* SHIFT FRONT ENTRY DOOR
TOWARDS POWDER ROOM DUE
TO 6" WALL BEHIND WASH/DRYER


KITCHEN

- STD KITCHEN X1 STD APPLIANCE PKG.
- (x1) = PLUG PENINSULA
- (x2) = CAPPED PENDANT LIGHTS
OVER PENINSULA
- (x3) = PUCK LIGHTS.
- 66" STOVE PIPE CENTER
- 117" SINK PIPE CENTER


OR

OPTIONAL

- 1ST UPGRADE KITCHEN LAYOUT
- 1ST UPGRADE APPLIANCE PKG
- SEE UPGRADE KITCHEN
LAYOUT FOR ALL EXTRAS

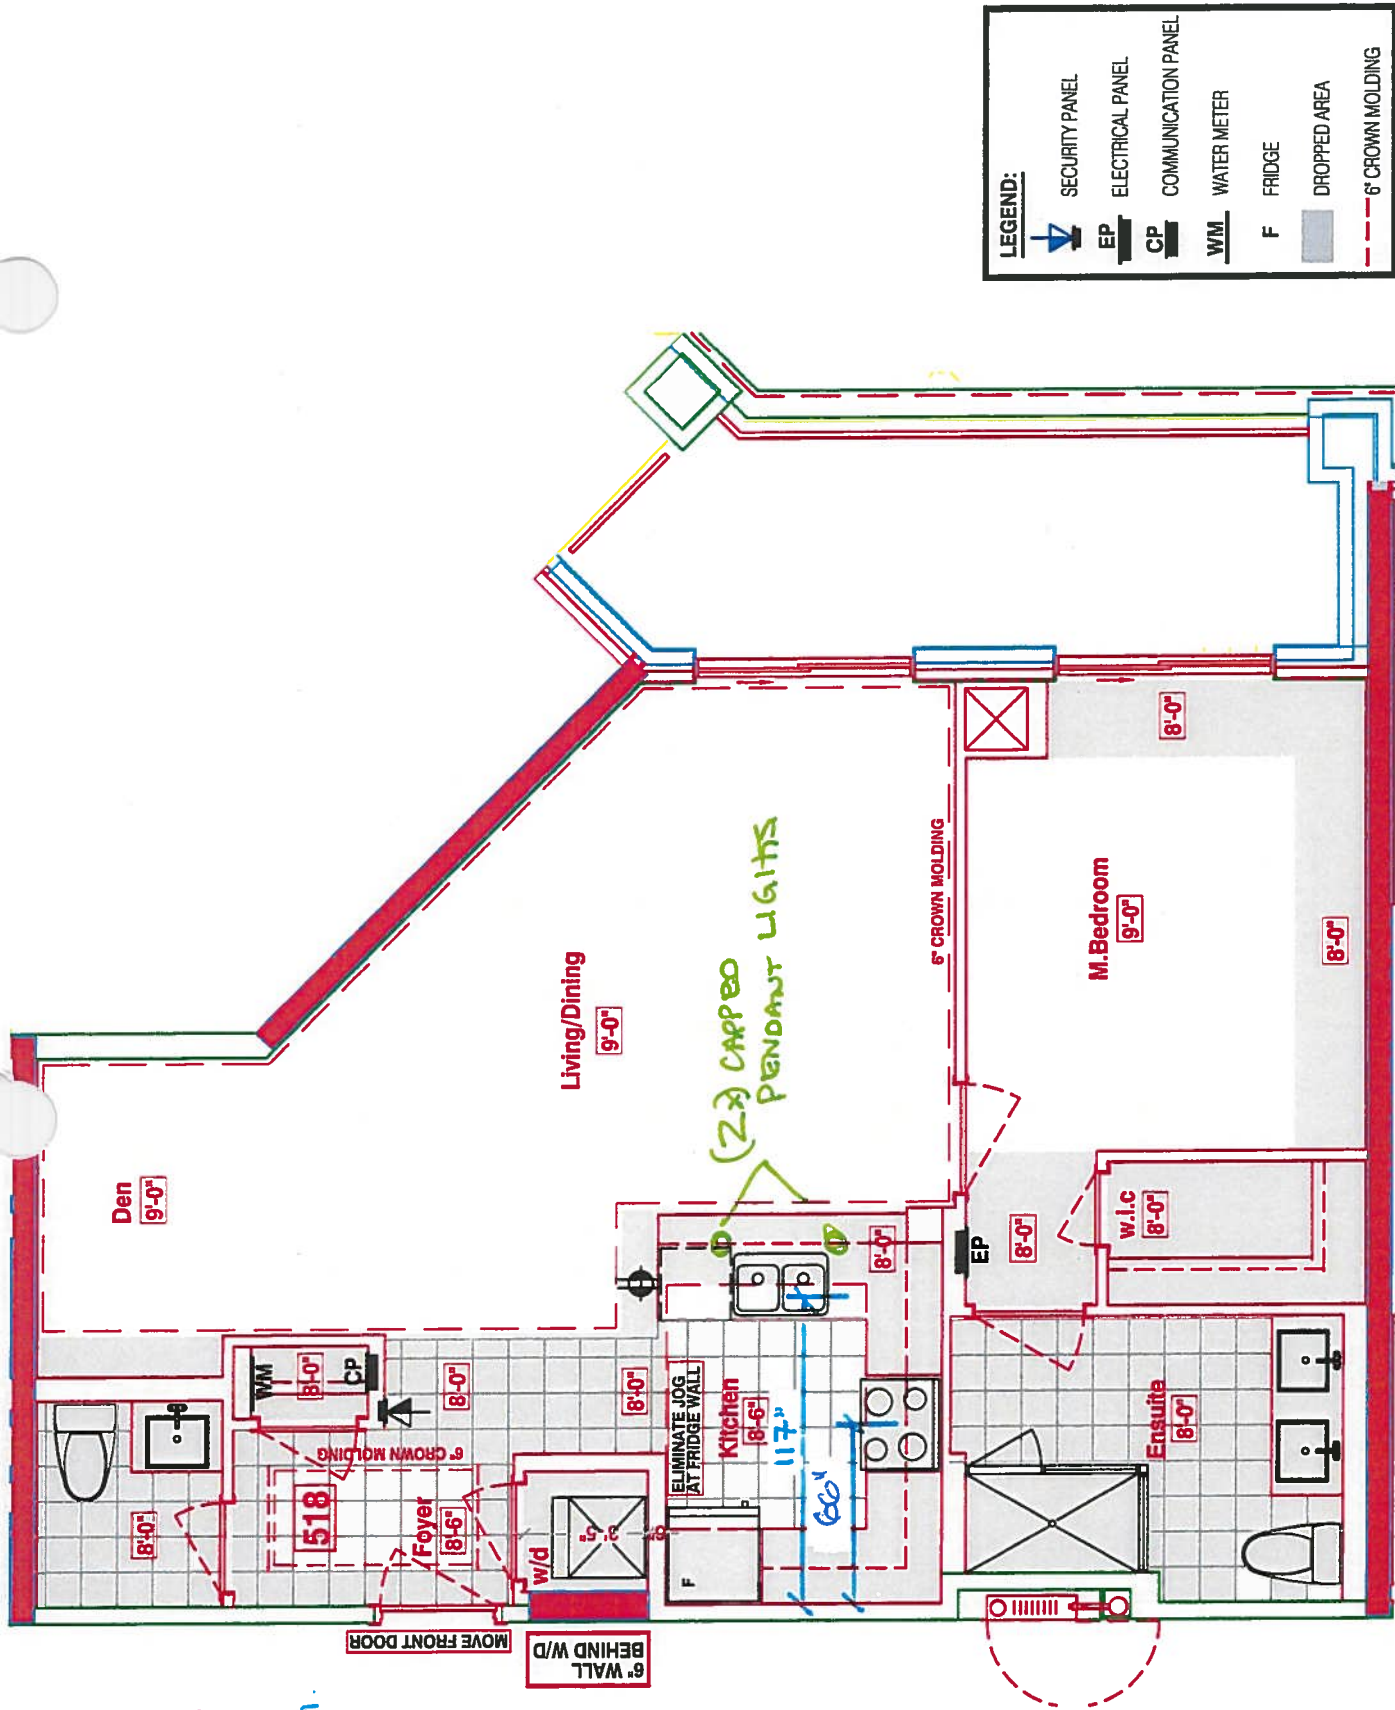



* STANDARD *

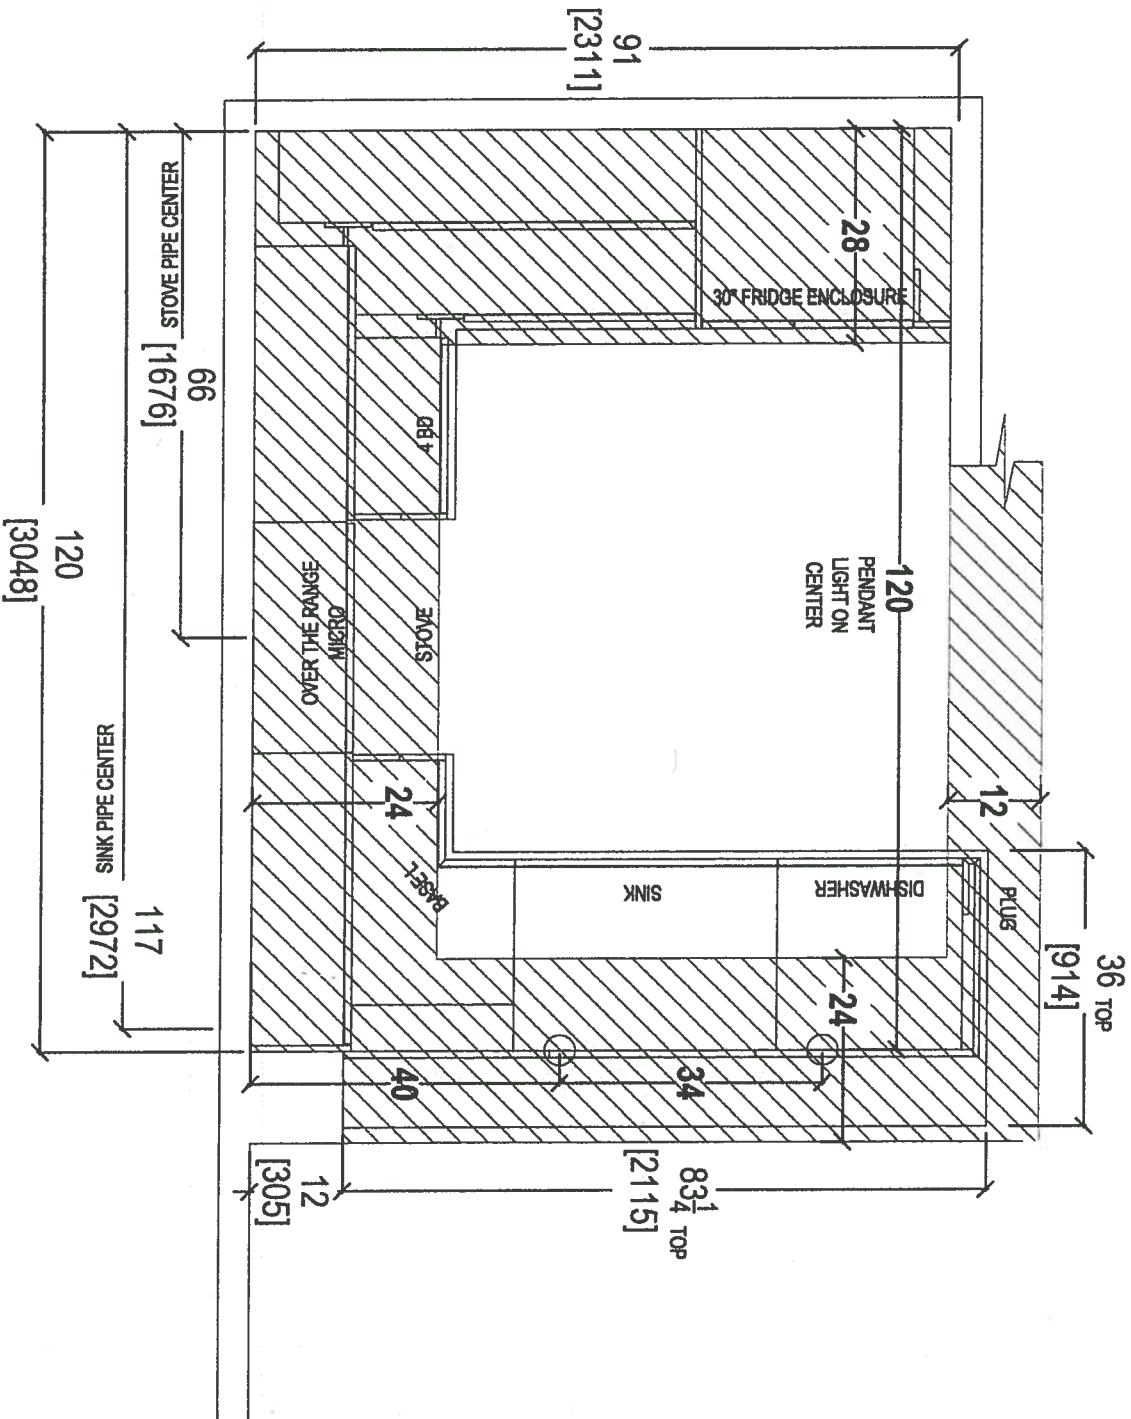

80 SANTE DRIVE, VAUGHAN, ON L4K 3C4,
T: 416.746.1811 F: 905.761.5901


CLIENT: ROYAL PINE HOMES	UNIT 518 HMP STANDARD	ROOM: KITCHEN FLOOR PLAN	DRAWN BY: SK	COMMENTS:
SITE: HAMPTON PLACE	DOOR STYLE: —	DOOR HANDLE: —	SCALE: 1/2" = 1' - 0"	PLEASE NOTE ALL DIMENSIONS ARE NOT FINAL AND ARE SUBJECT TO CHANGE UPON FINAL SITE MEASURE
PHONE: —	FINISH: —	DRW HANDLE: —	DATE: MAY 8, 2018	
EMAIL: —	SPECIES: —	TOP: —	PAGE: —	

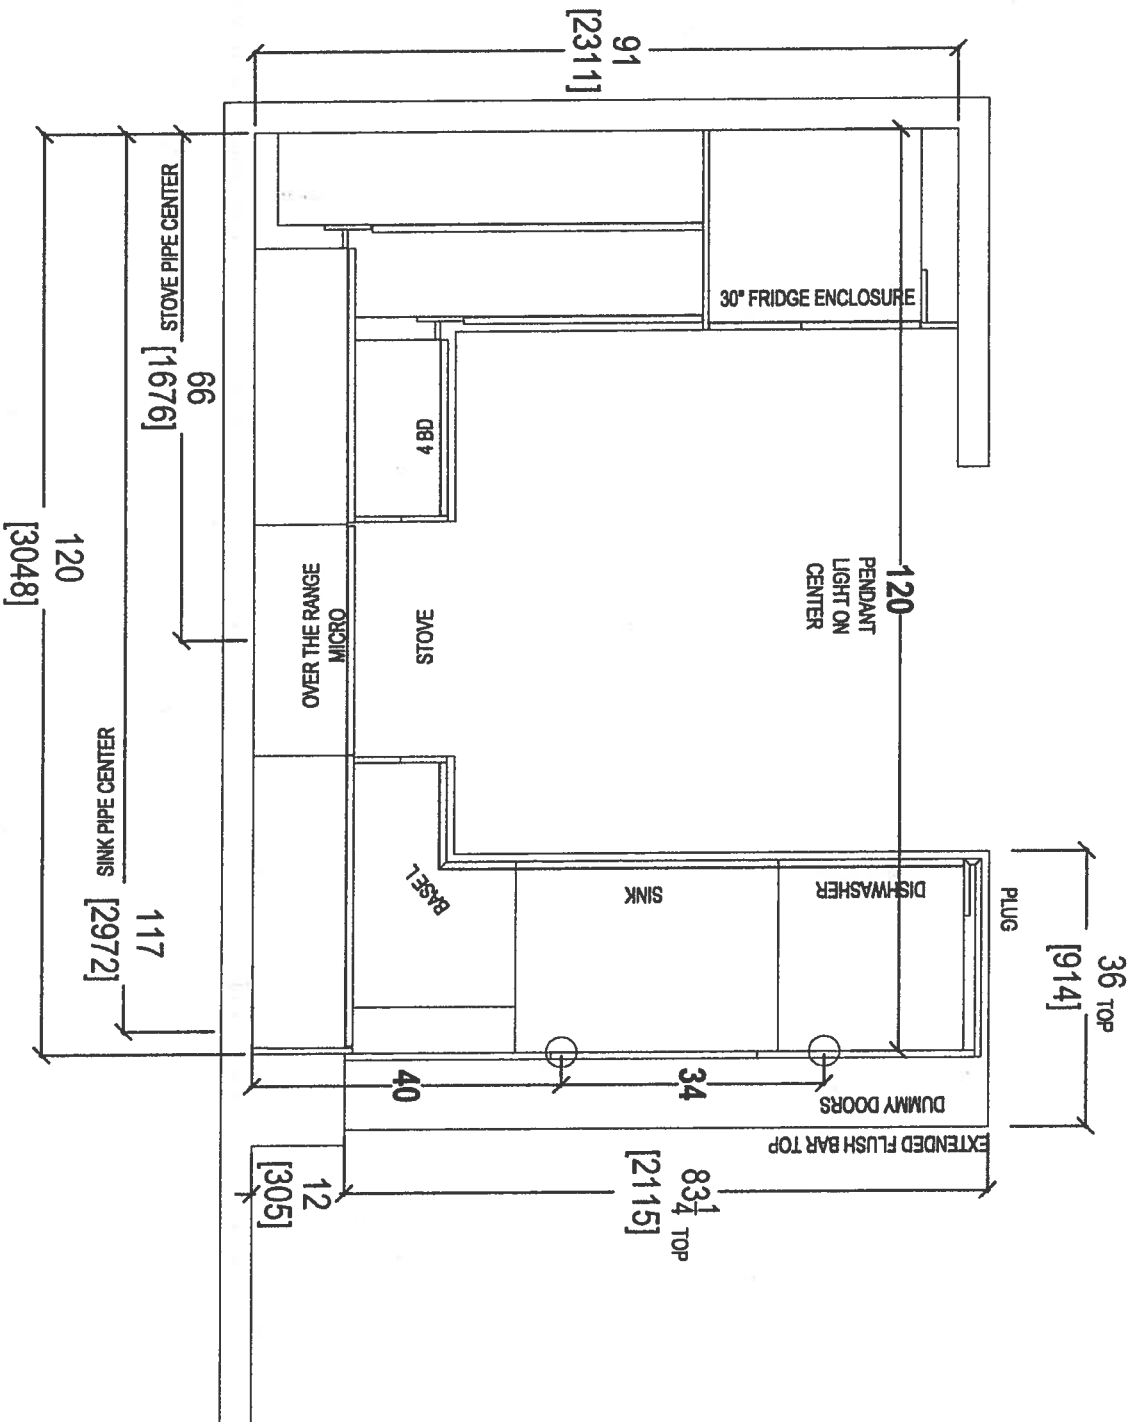

 
 <i>your kitchen, your taste.</i> 80 SANTE DRIVE, VAUGHAN, ON L4K 3C4, T: 416.748.1811 F: 905.761.5901								
CLIENT: ROYAL PINE HOMES		UNIT 518 HMP <i>STANDARD</i>		ROOM: KITCHEN FLOOR PLAN		DRAWN BY: SK		COMMENTS: PLEASE NOTE ALL DIMENSIONS ARE NOT FINAL AND ARE SUBJECT TO CHANGE UPON FINAL SITE MEASURE
SITE: HAMPTON PLACE		DOOR STYLE: —		DOOR HANDLE: —		SCALE: 1/2" = 1'-0"		
PHONE: —		FINISH: —		DRW HANDLE: —		DATE: MAY 8, 2018		
EMAIL: —		SPECIES: —		TOP: —		PAGE: —		




your kitchen, your taste.
80 SANTE DRIVE, VAUGHAN, ON L4K 3C4,
T: 416.746.1811 F: 905.761.5801

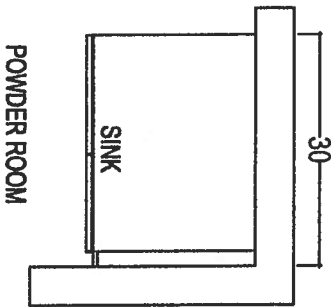

POWDER ROOM

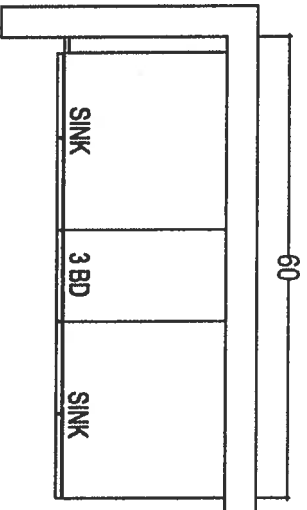


MASTER ENSUITE

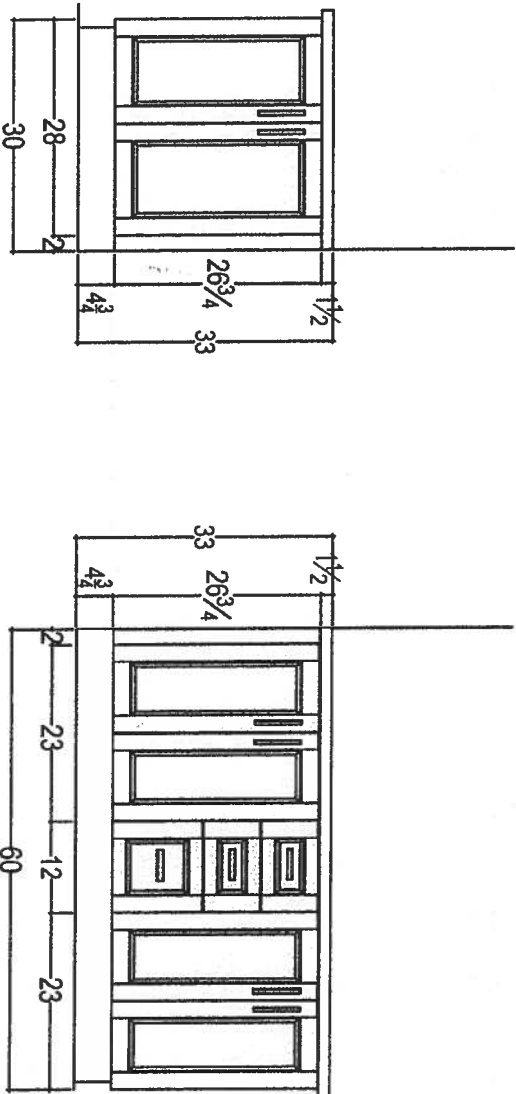

your kitchen, your taste.
 80 SANTE DRIVE, VAUGHAN, ON L4K 3C4,
 T: 416.748.1811 F: 905.781.5801

CLIENT: ROYAL PINE HOMES	UNIT 518 HMP	ROOM: VANITIES	DRAWN BY: SK	COMMENTS: PLEASE NOTE ALL DIMENSIONS ARE NOT FINAL AND ARE SUBJECT TO CHANGE UPON FINAL SITE MEASURE
SITE: HAMPTON PLACE	DOOR STYLE: —	DOOR HANDLE: —	SCALE: 1/2" = 1' - 0"	
PHONE: —	FINISH: —	DRW HANDLE: —	DATE: MAY 8, 2018	
EMAIL: —	SPECIES: —	TOP: —	PAGE: —	

UPG #1- Kitchen Layout
UPG #1- Appliance PKG.

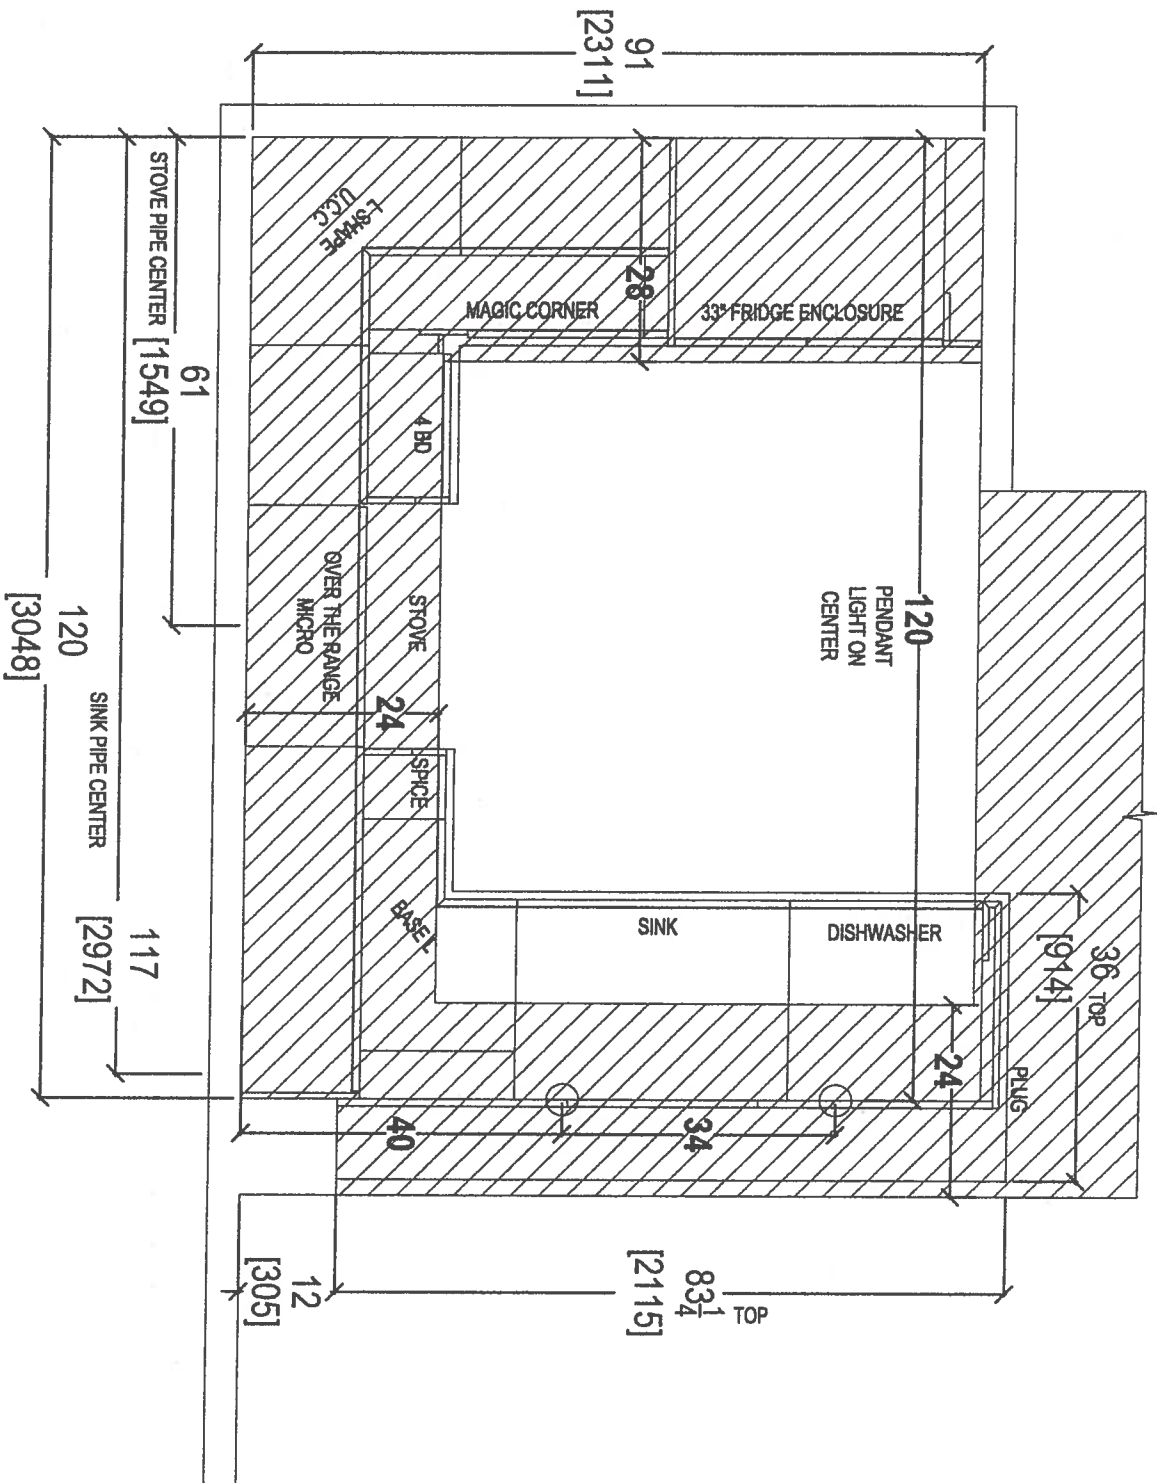

CLIENT: ROYAL PINE HOMES

UNIT 518 HMP

ROOM: KITCHEN FLOOR PLAN

DRAWN BY: SK

SITE: HAMPTON PLACE

DOOR STYLE: —

DOOR HANDLE: —

SCALE: 1/2" = 1' - 0"

PHONE: —

FINISH: —

DRW HANDLE: —

DATE: MAY 1, 2018

EMAIL: —

SPECIES: —

TOP: —


PAGE: —

COMMENTS:

PLEASE NOTE ALL DIMENSIONS
ARE NOT FINAL AND ARE
SUBJECT TO CHANGE UPON
FINAL SITE MEASURE



80 SANTE DRIVE, VAUGHAN, ON L4K 3C4,
T: 416.746.1811 F: 905.722.7001

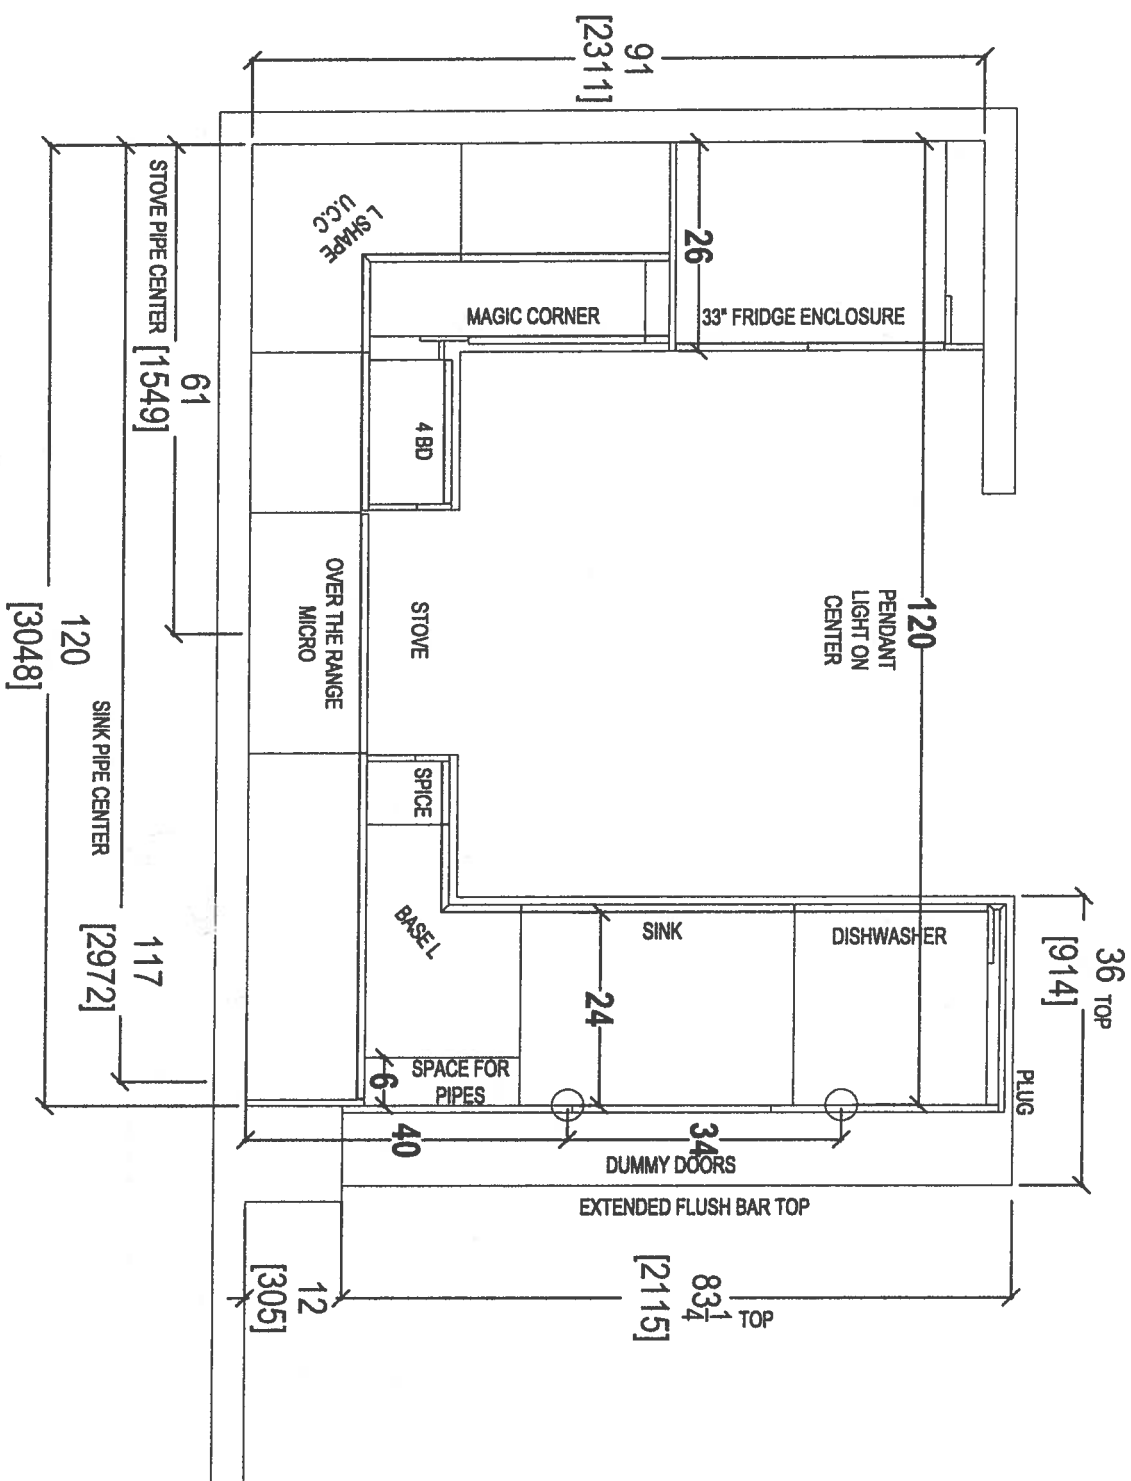

COMMENTS:

SCALE: 1/2" = 1' - 0"

DATE: MAY 1, 2018


PAGE: _____

your kitchen. your taste.
80 SANTE DRIVE YALIGHAN ON L4K 3C4



**PLEASE NOTE ALL DIMENSIONS
ARE NOT FINAL AND ARE
SUBJECT TO CHANGE UPON
FINAL SITE MEASURE**

2

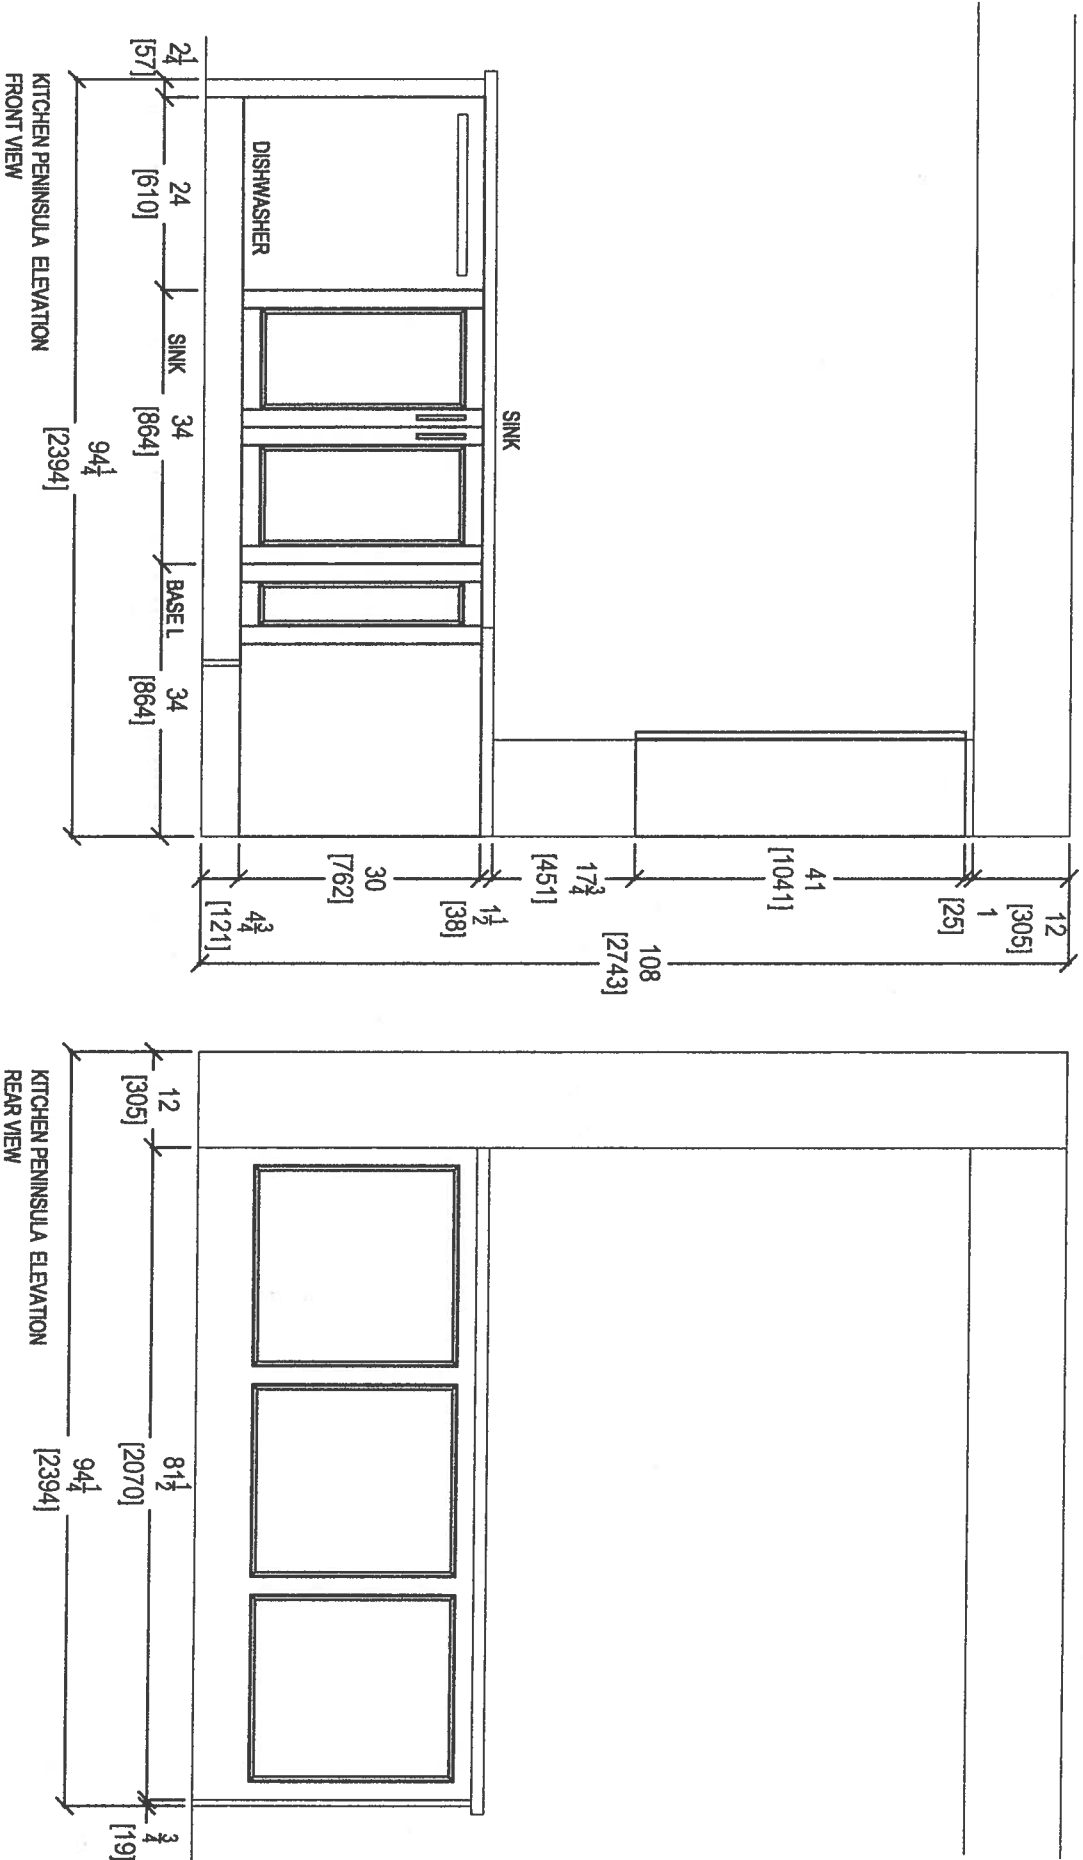


your kitchen, your taste
80 SANTE DRIVE, VAUGHAN, ON L4K 3C4,
T: 416.746.1811 F: 905.746.1901


CLIENT: ROYAL PINE HOMES	UNIT 518 HMP	ROOM: KITCHEN	DRAWN BY: SK
SITE: HAMPTON PLACE	DOOR STYLE: —	DOOR HANDLE: —	SCALE: 1/2" = 1' - 0"
PHONE: —	FINISH: —	DRW HANDLE: —	DATE: MAY 1, 2018
EMAIL: —	SPECIES: —	TOP: —	PAGE: —

COMMENTS:



67

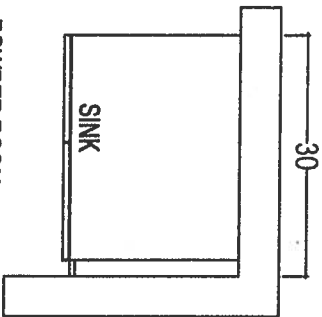

POWDER ROOM

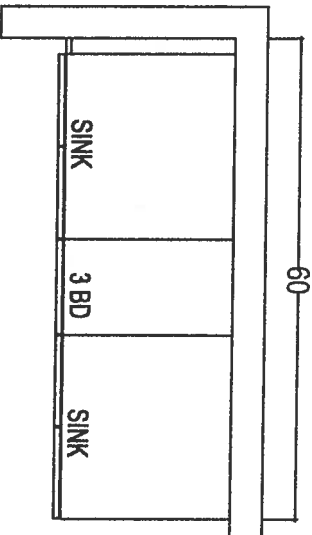

MASTER ENSUITE

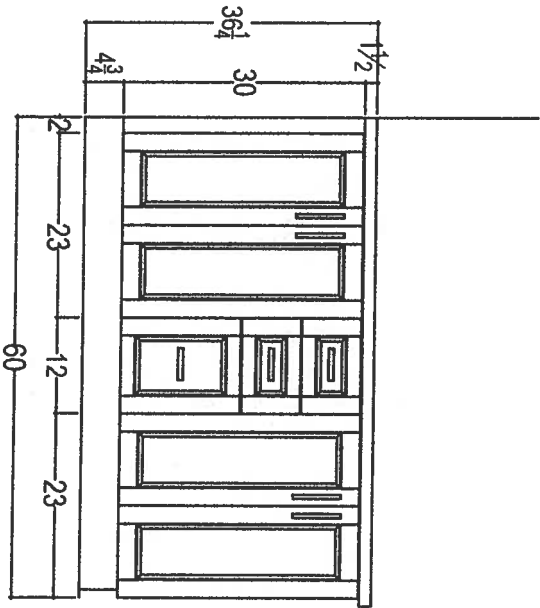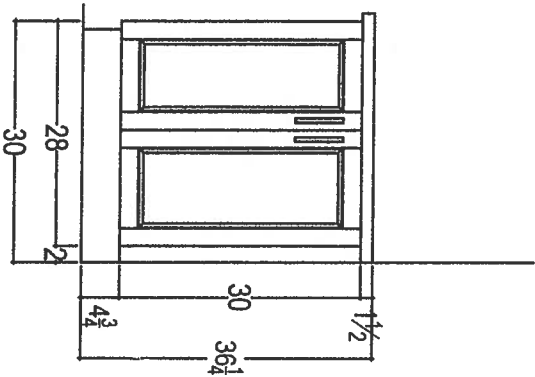

CLIENT: ROYAL PINE HOMES

UNIT 518 HMP

ROOM: VANITIES

DRAWN BY: SK

COMMENTS:

SITE: HAMPTON PLACE

DOOR STYLE: —

DOOR HANDLE: —

SCALE: 1/2" = 1' - 0"

PLEASE NOTE ALL DIMENSIONS ARE NOT FINAL AND ARE SUBJECT TO CHANGE UPON FINAL SITE MEASURE

PHONE: —

FINISH: —

DRW HANDLE: —

DATE: MAY 10, 2018

EMAIL: —

SPECIES: —

TOP: —

PAGE: —



80 SANTE DRIVE, VAUGHAN, ON L4K 3C4,
T: 416.746.1811 F: 416.746.1801