





Montauk

ORIGINAL Suite


Suite

421.


988 SQ FT plus 61 sq. ft. of balcony area

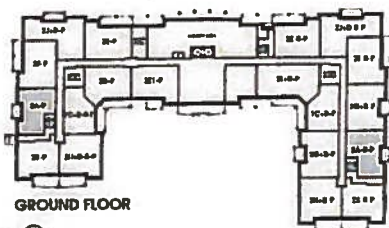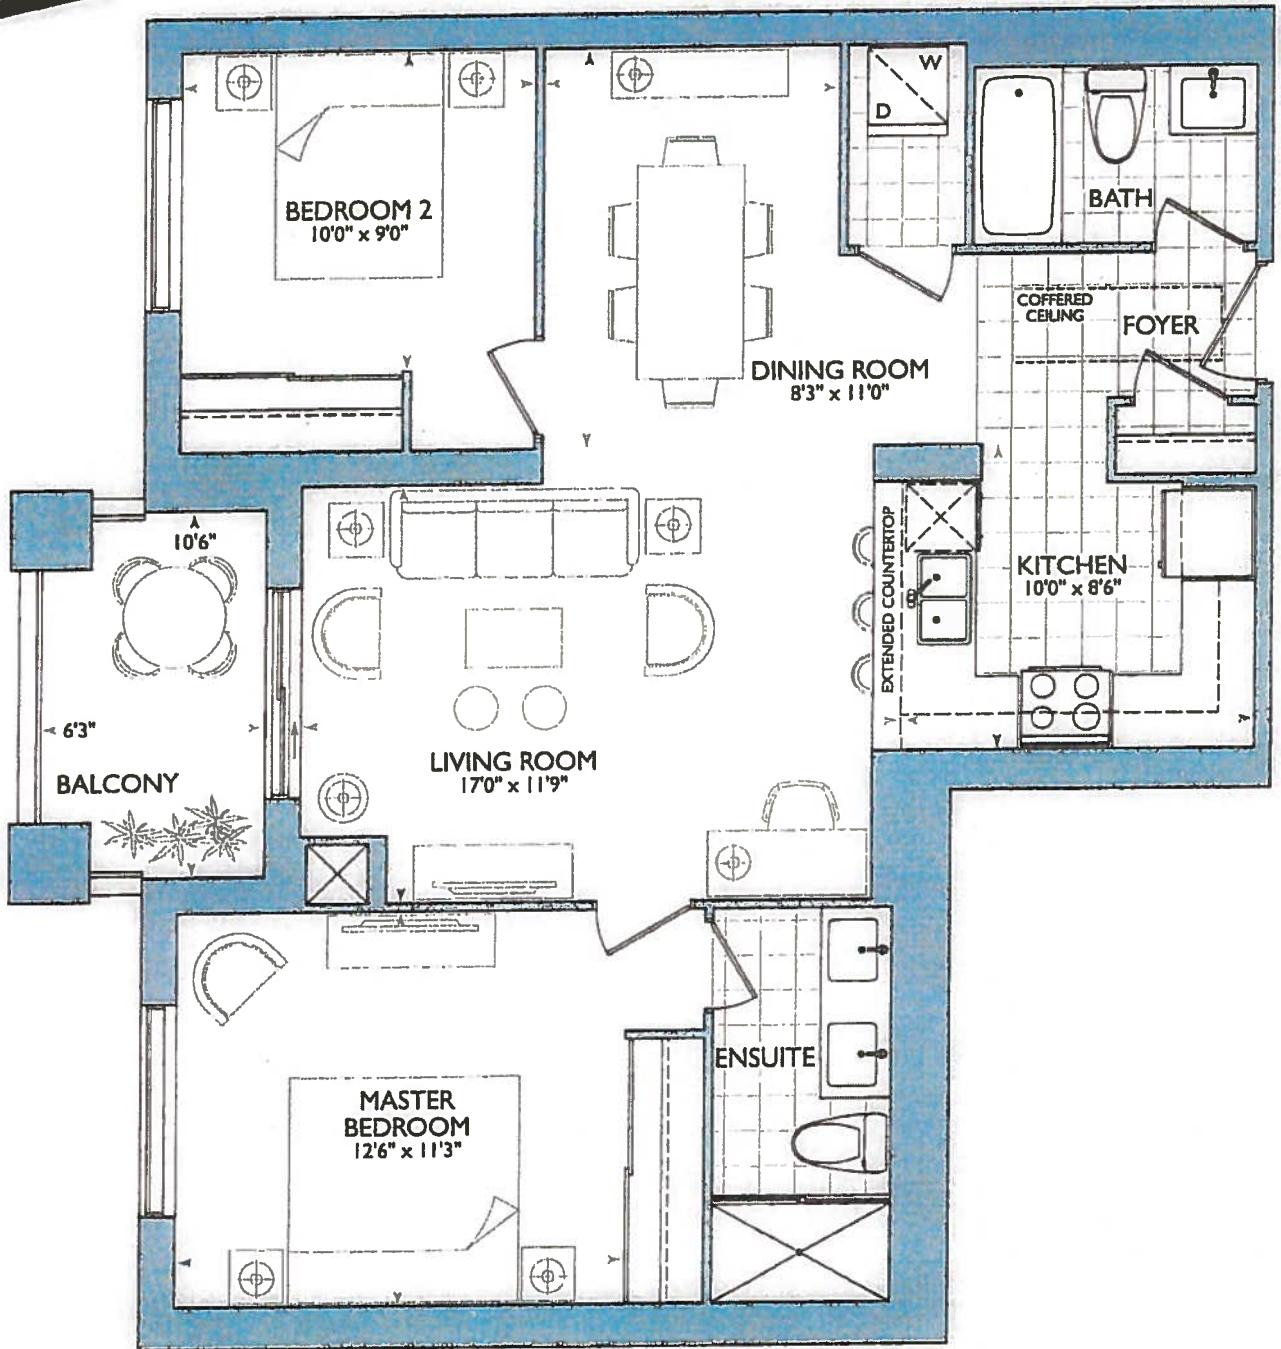

GROUND FLOOR

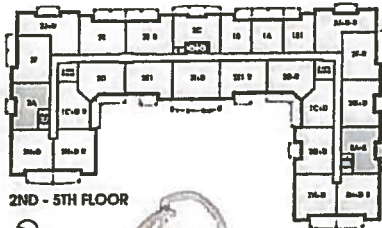

2ND - 5TH FLOOR

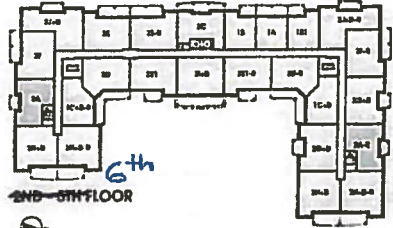


6th
2ND - 5TH FLOOR



Suite 421


Inventory Suite

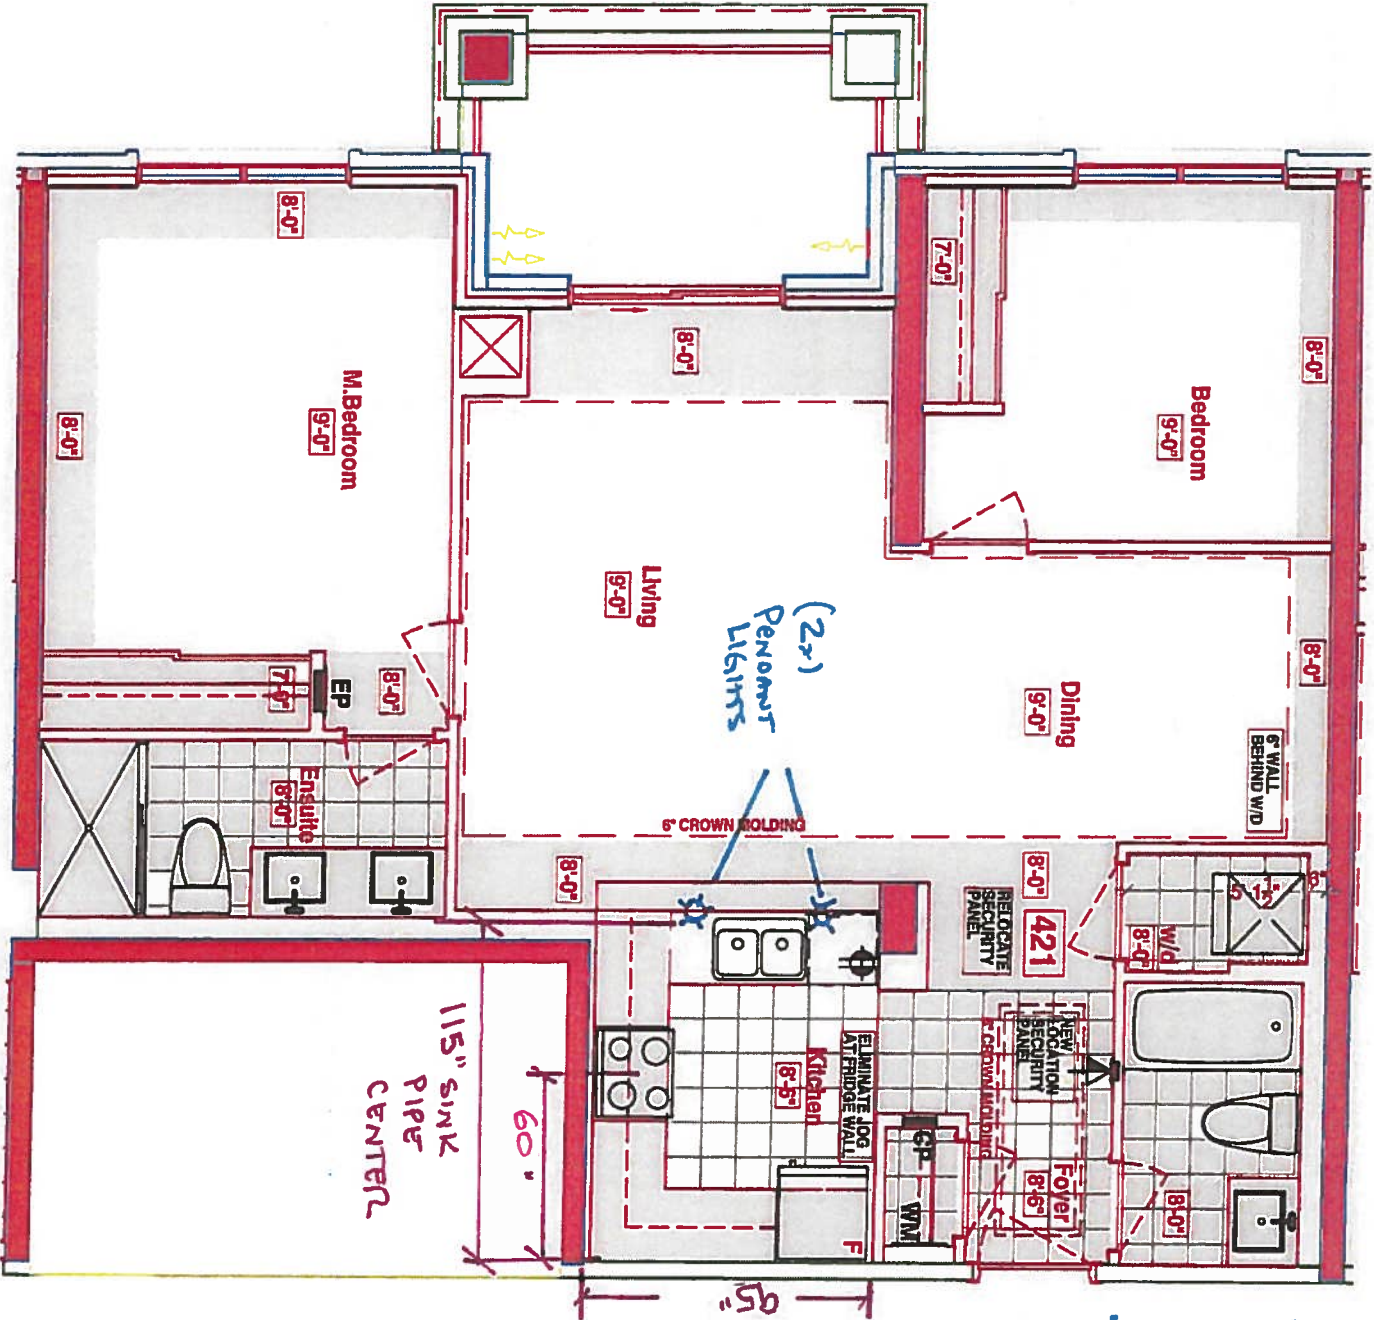

KITCHEN


- OPTION OF USING STD KITCHEN LAYOUT W/ STD APPLIANCE PACKAGE
- OR
- 1ST UPG. KIT. LAYOUT W/ 1ST UPG. APPLIANCE PACKAGE (SEE BOTH KITCHEN OPTIONS)
- (P) = PLUG PENINSULA
- 2x = LIGHTS OVER PENINSULA
- 60" STOVE PIPE CENTER
- 115" SINK PIPE CENTER.

STANDARD
KITCHEN
LAQUOT

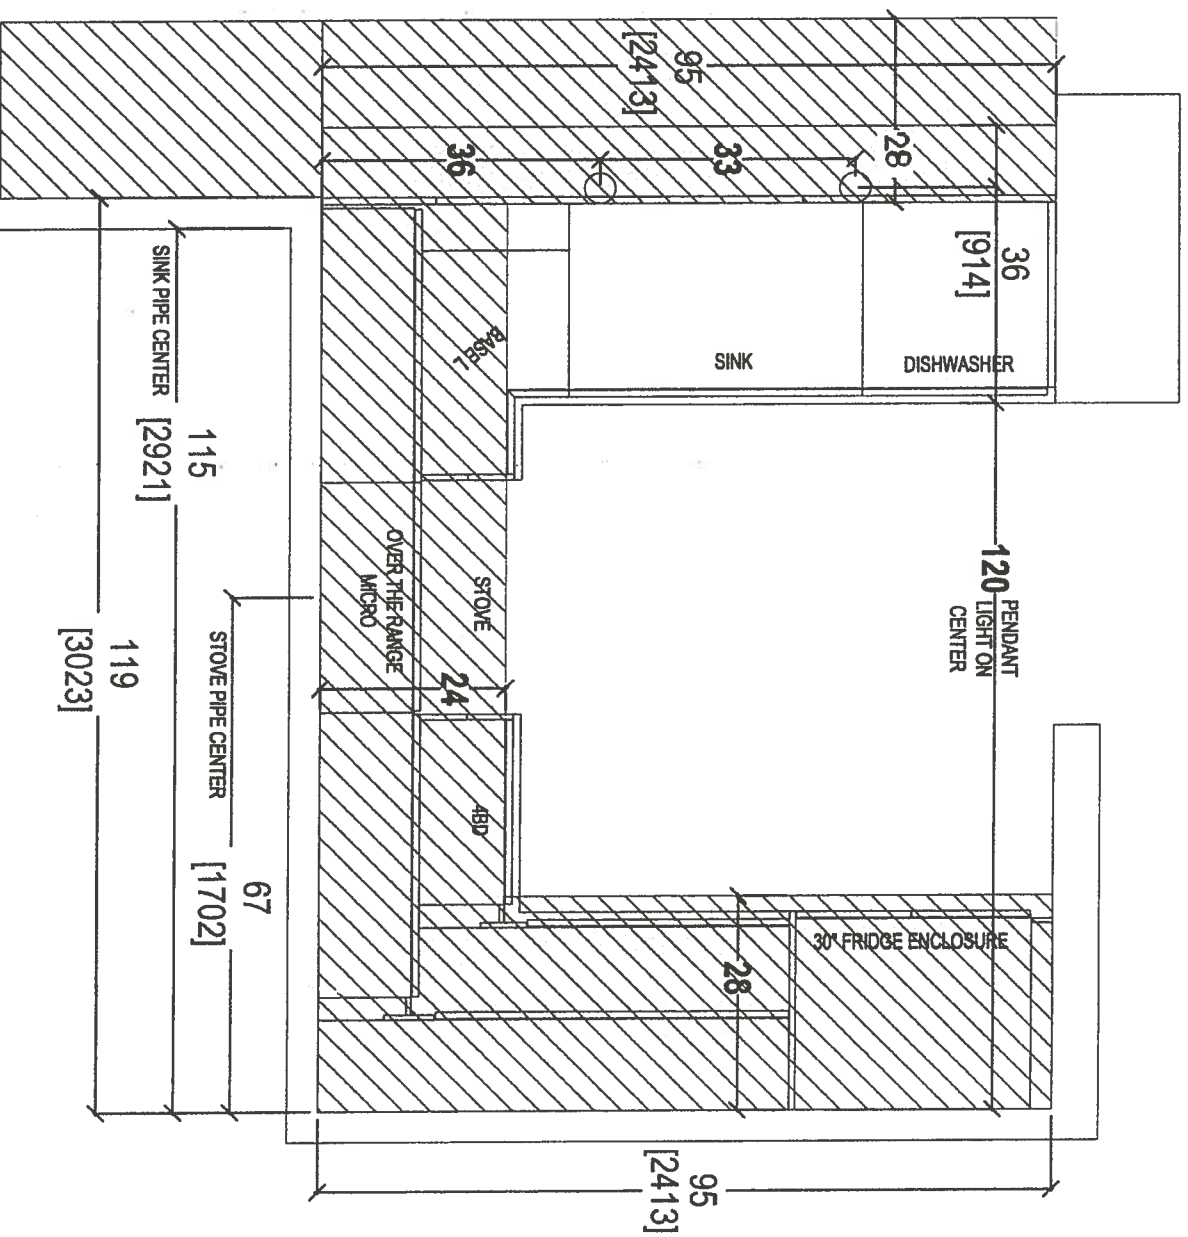

your kitchen. your taste.
80 SANTE DRIVE, VAUGHAN, ON L4K 3C4,
T: 416.746.1811 F: 905.761.5901



CLIENT: ROYAL PINE HOMES	JOB NAME: UNIT 421 HMP	ROOM: KITCHEN BULKHEAD PLAN	DRAWN BY: SK	COMMENTS:
SITE: HAMPTON PLACE	DOOR STYLE: —	DOOR HANDLE: —	SCALE: 1/2" = 1' - 0"	
PHONE: —	FINISH: —	DRW HANDLE: —	DATE: MAY 8, 2018	
EMAIL: —	SPECIES: —	TOP: —	PAGE: —	

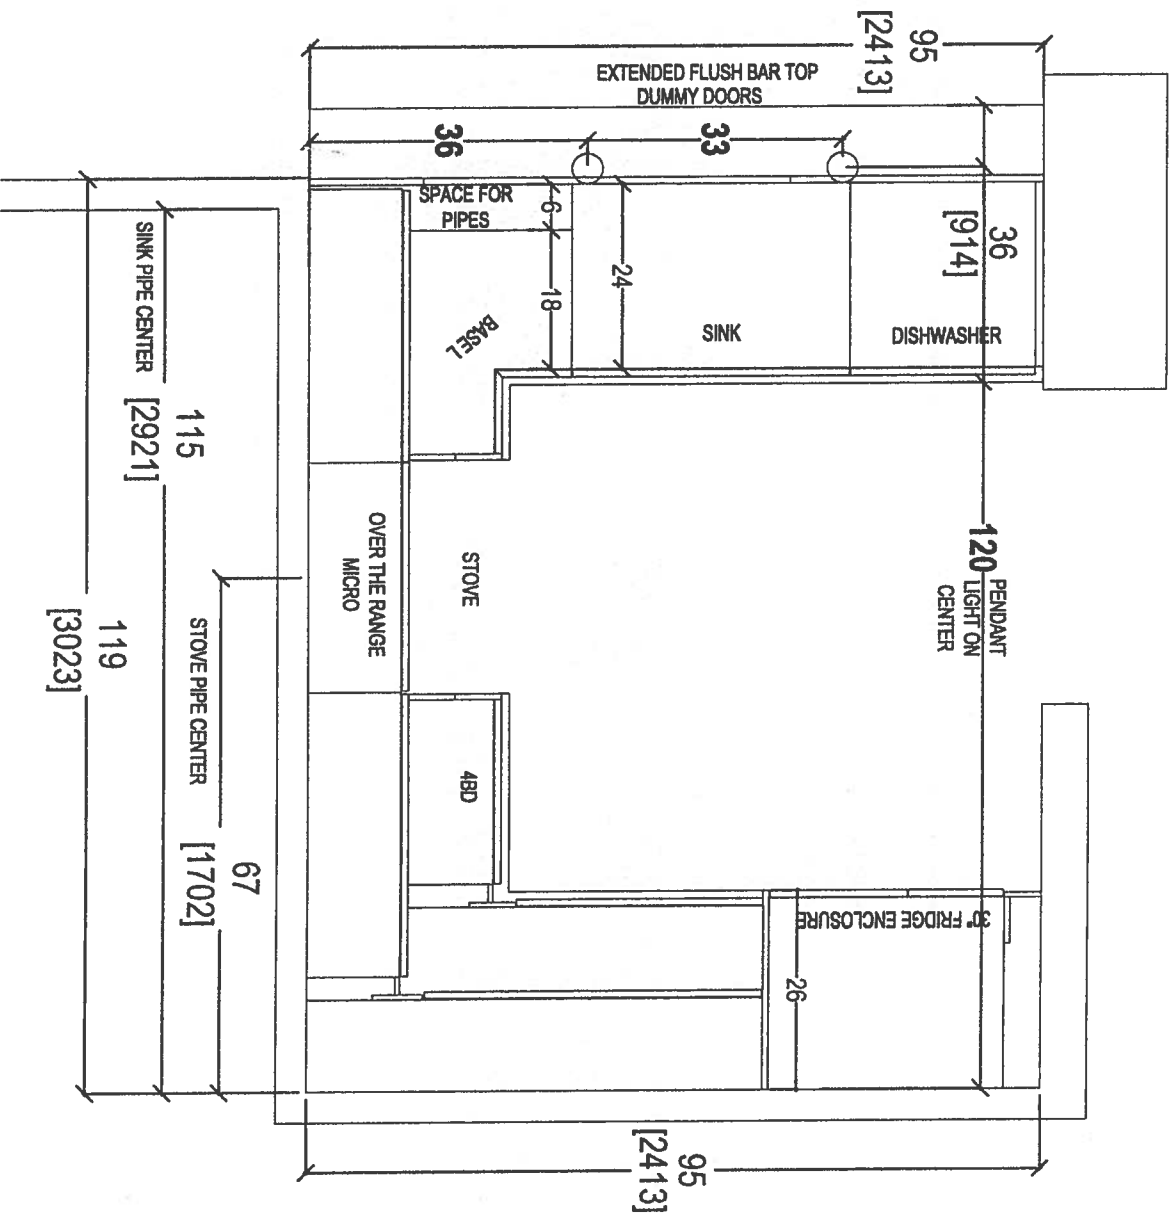

80 SANTE DRIVE, VAUGHAN, ON L4K 3C4,
T: 416.746.1811 F: 905.761.5801

CLIENT: ROYAL PINE HOMES	JOB NAME: UNIT 421 HMP	ROOM: KITCHEN BULKHEAD PLAN	DRAWN BY: SK
SITE: HAMPTON PLACE	DOOR STYLE: —	DOOR HANDLE: —	SCALE: 1/2" = 1' - 0"
PHONE: —	FINISH: —	DRW HANDLE: —	DATE: MAY 8, 2018
EMAIL: —	SPECIES: —	TOP: —	PAGE: —


COMMENTS:

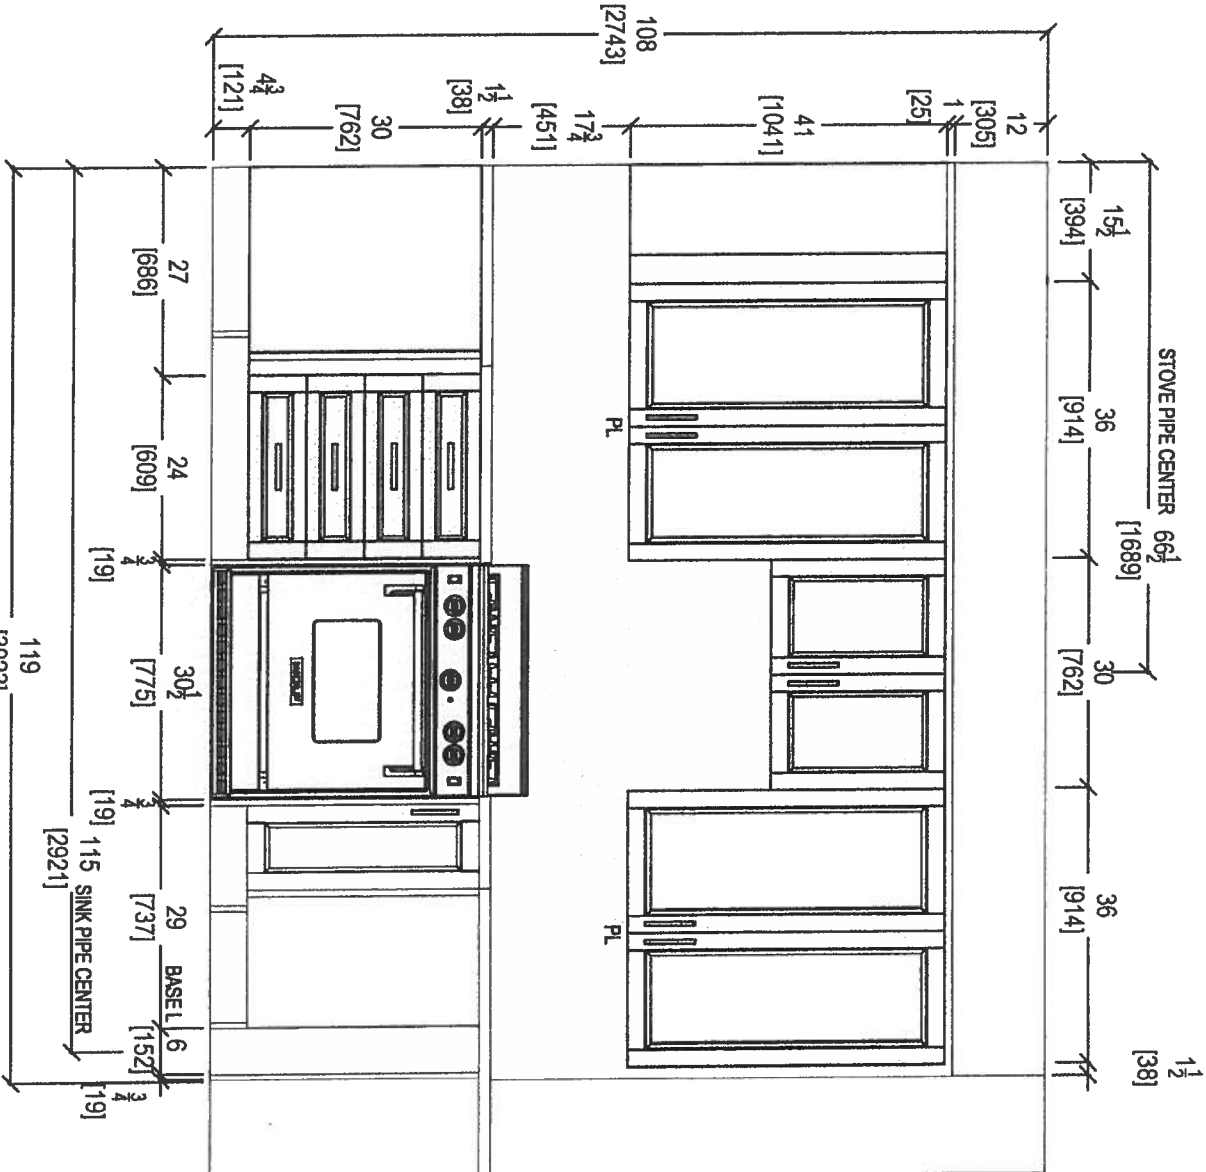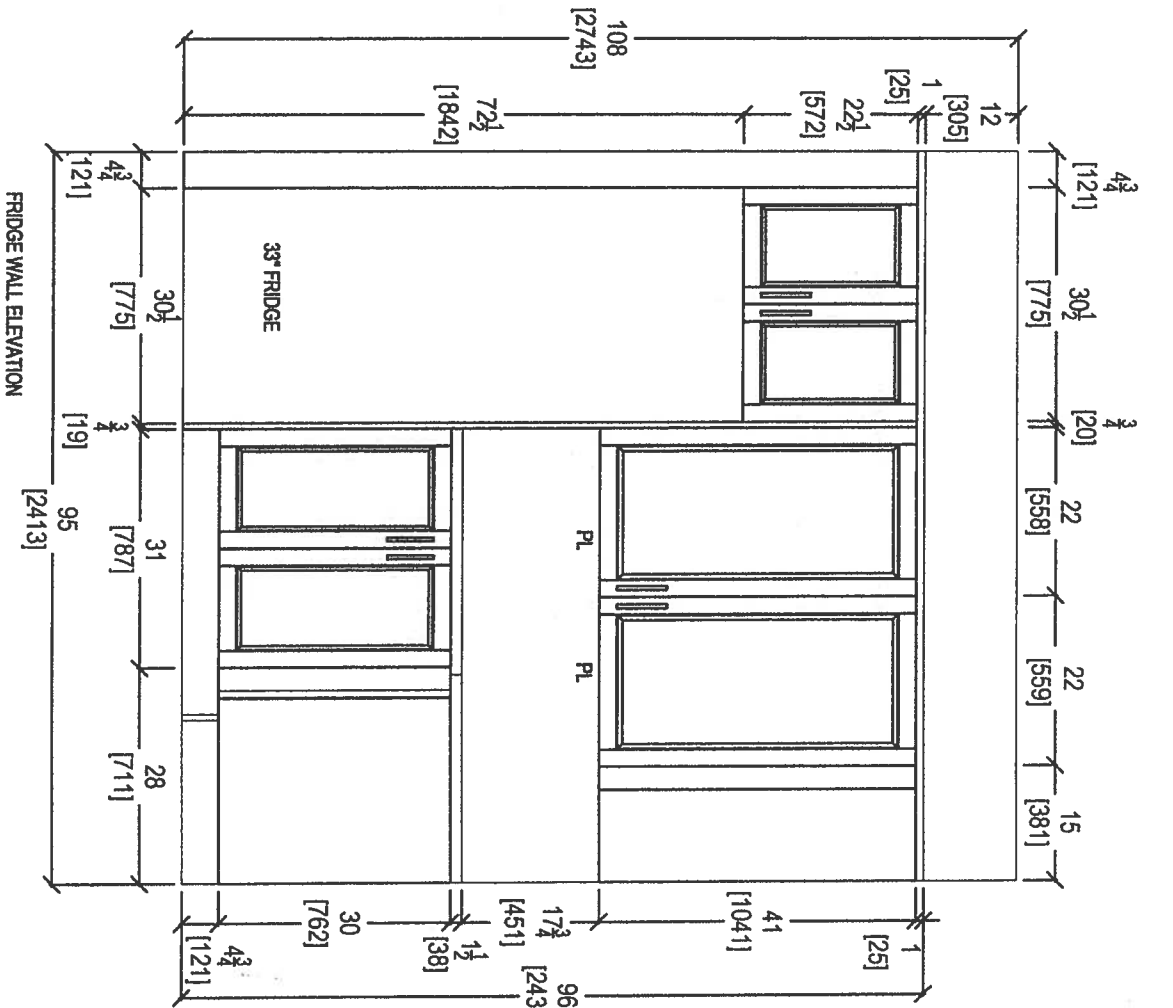

STOVE WALL ELEVATION

FRIDGE WALL ELEVATION

 your kitchen, your taste. 80 SANTE DRIVE, VAUGHAN, ON L4K 3C4, T: 416.746.1611 F: 905.761.5901		CLIENT: ROYAL PINE HOMES		JOB NAME: UNIT 421 HMP	ROOM: KITCHEN	DRAWN BY: SK	COMMENTS:
SITE: HAMPTON PLACE		DOOR STYLE: —		DOOR HANDLE: —		SCALE: 1/2" = 1' - 0"	
PHONE: —		FINISH: —		DRW HANDLE: —		DATE: APRIL 30, 2018	
EMAIL: —		SPECIES: —		TOP: —		PAGE: —	

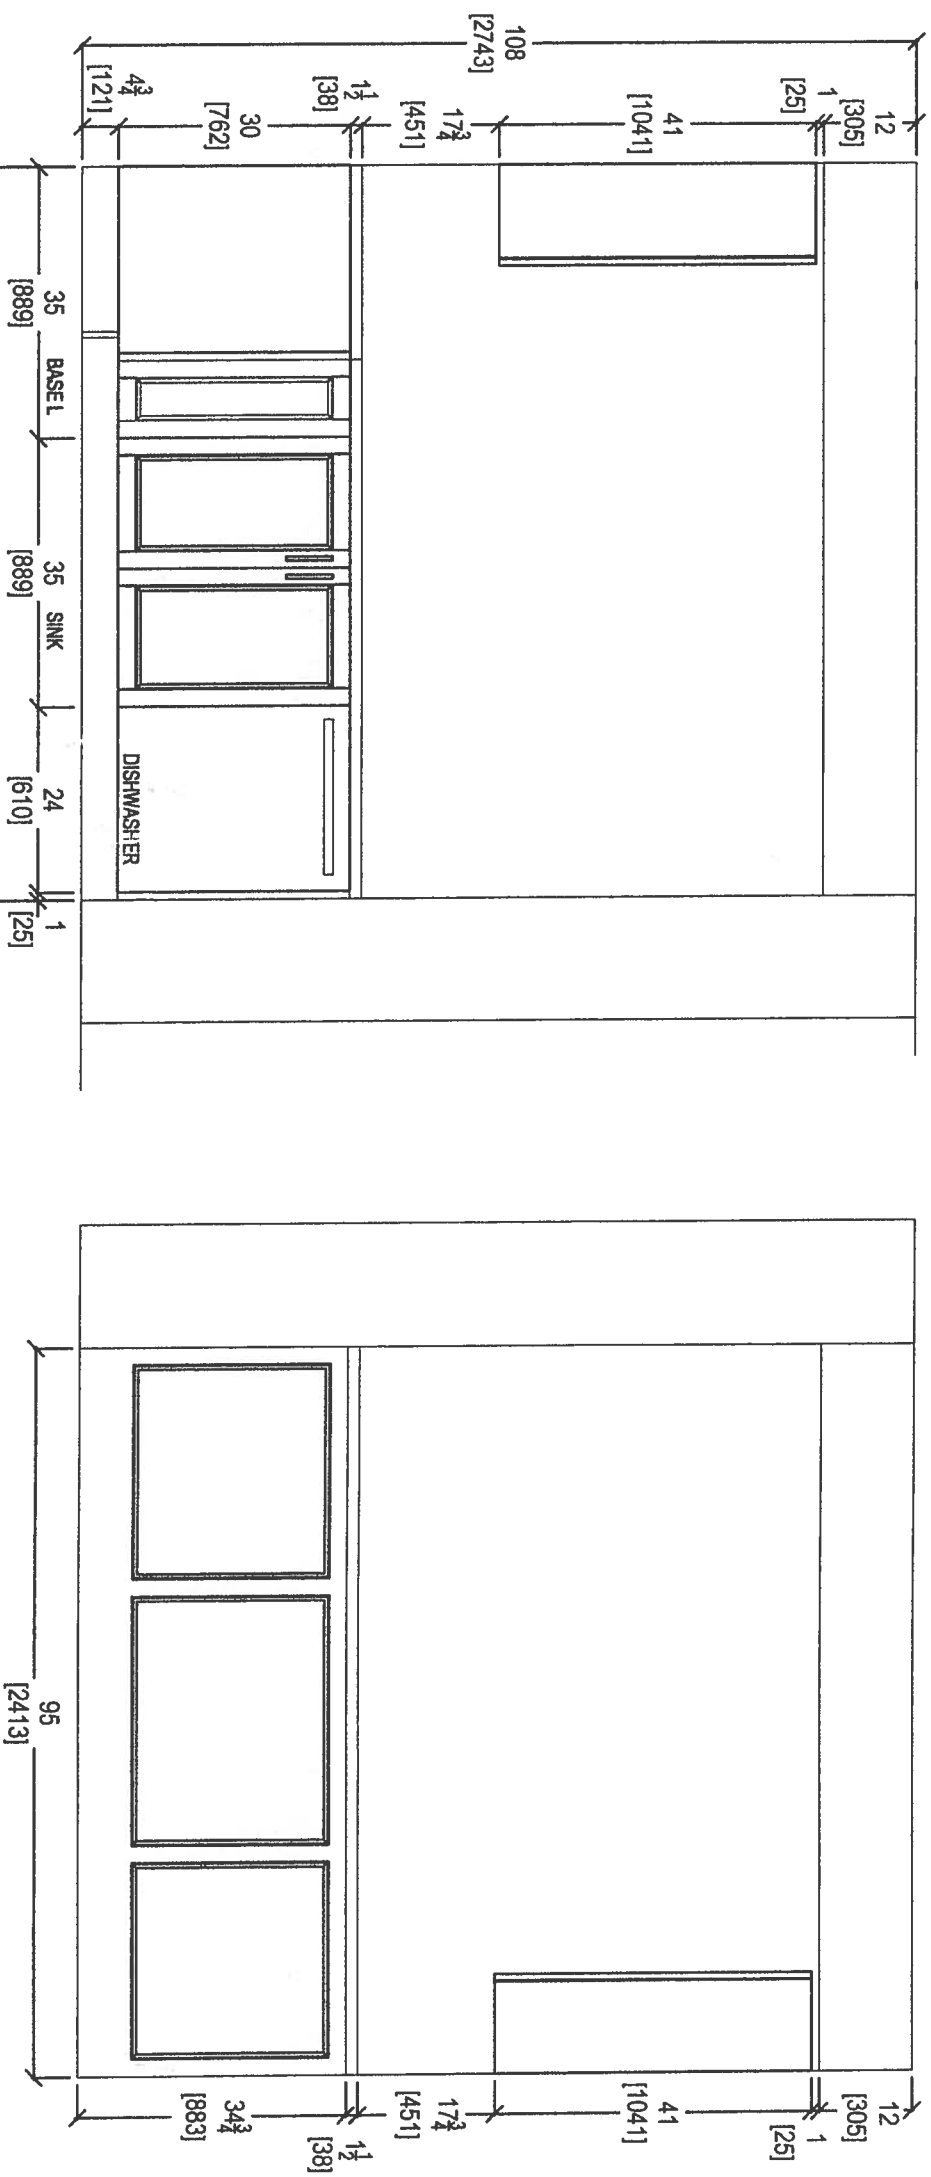

KITCHEN PENINSULA ELEVATION
FRONT VIEW


KITCHEN PENINSULA ELEVATION
REAR VIEW




your kitchen, your taste

80 SANTE DRIVE, VAUGHAN, ON L4K 3C4,
T: 416.748.1811 F: 905.761.5801



CLIENT: ROYAL PINE HOMES	JOB NAME: UNIT 421 HMP STANDARD	ROOM: KITCHEN	DRAWN BY: SK	COMMENTS:
SITE: HAMPTON PLACE	DOOR STYLE: —	DOOR HANDLE: —	SCALE: 1/2" = 1'-0"	
PHONE: —	FINISH: —	DRW HANDLE: —	DATE: APRIL 30, 2018	
EMAIL: —	SPECIES: —	TOP: —	PAGE: —	

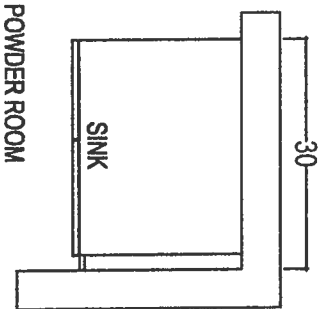

POWDER ROOM

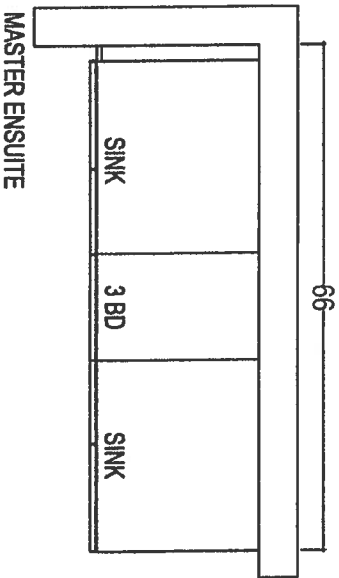

MASTER ENSUITE

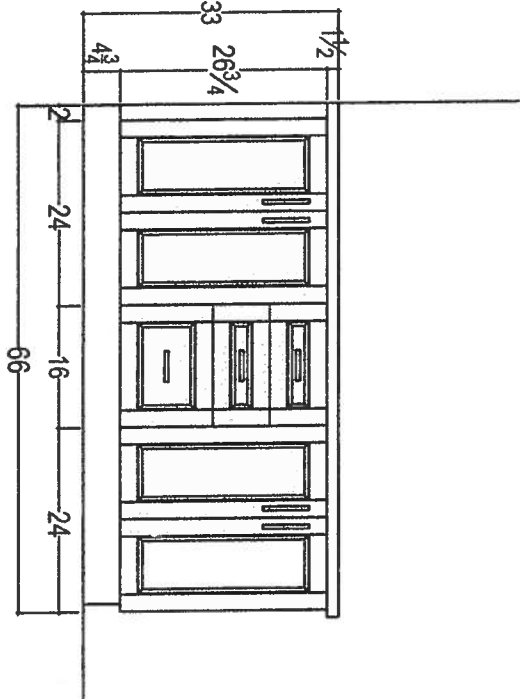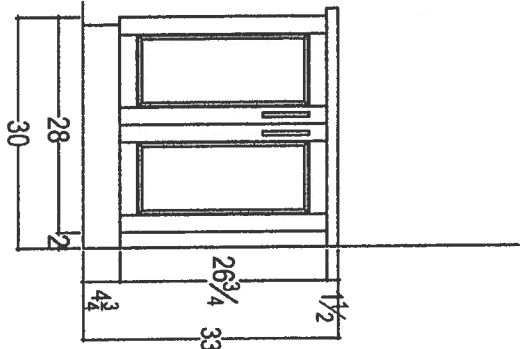


your kitchen, your taste.
80 SANTE DRIVE, VAUGHAN, ON L4K 3C4,
T: 416.746.1811 F:905.761.5901

CLIENT: ROYAL PINE HOMES	JOB NAME: UNIT 421 HMP STRATFORD	ROOM: VANITIES	DRAWN BY: SK
SITE: HAMPTON PLACE	DOOR STYLE: —	DOOR HANDLE: —	SCALE: 1/2" = 1'-0"
PHONE: —	FINISH: —	DRW HANDLE: —	DATE: MAY 8 2018
EMAIL: —	SPECIES: —	TOP: —	PAGE: —

COMMENTS:

UPGRADE
KITCHEN
* Layout *


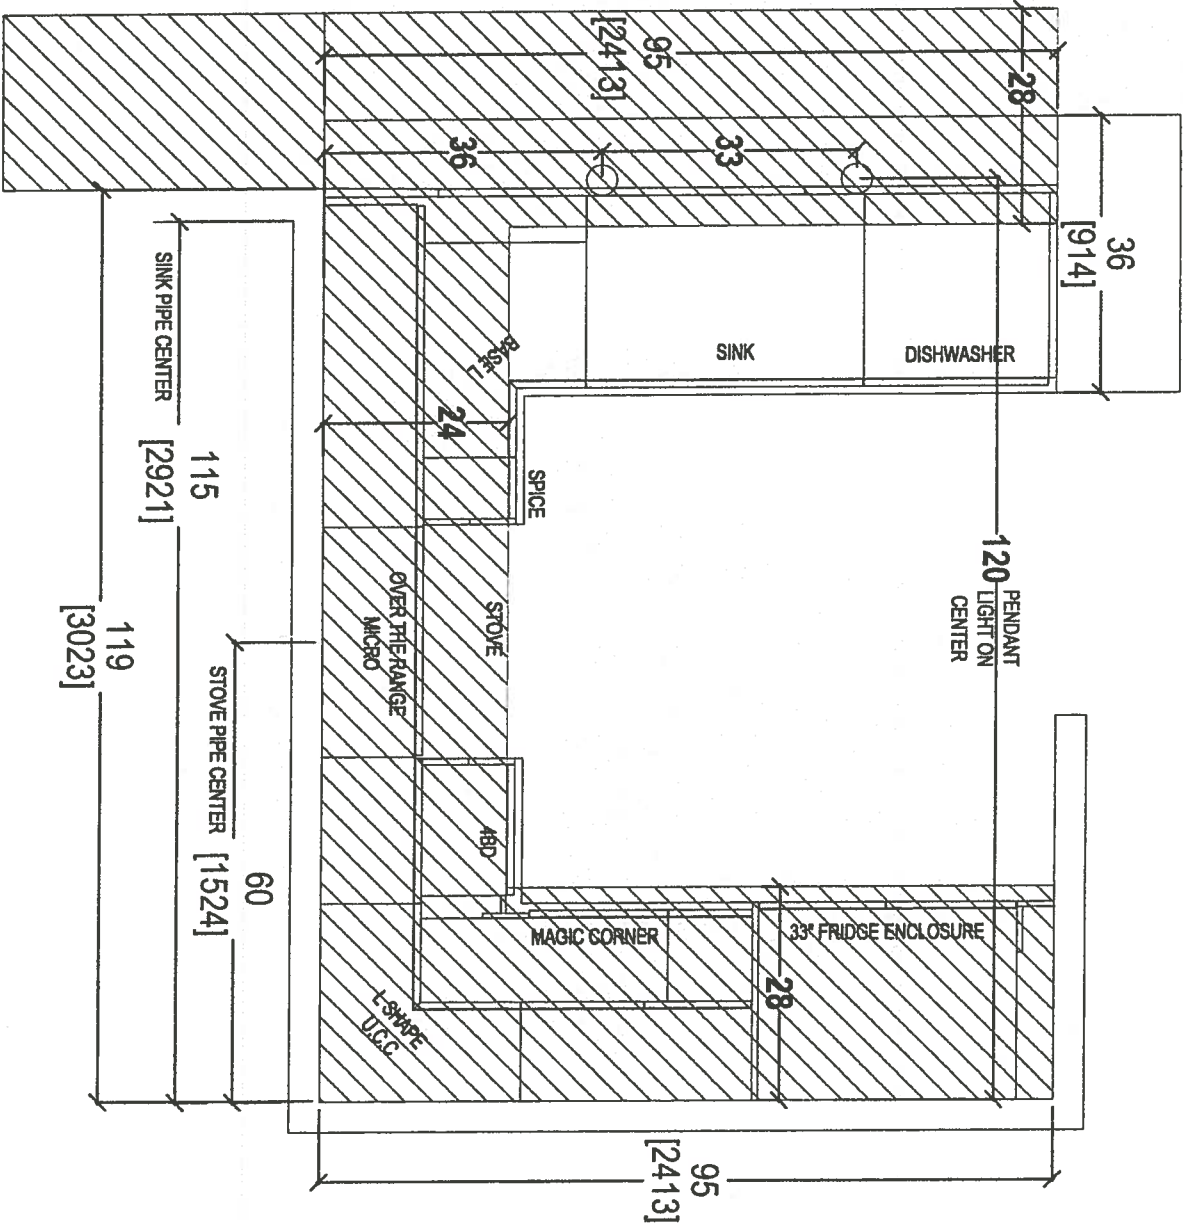


QTH

your kitchen, your taste.
80 SANTE DRIVE, VAUGHAN, ON L4K 3C4,
T: 416.746.1811 F: 905.781.5801

CLIENT: ROYAL PINE HOMES	JOB NAME: UNIT 421 HMP	ROOM: KITCHEN BULKHEAD PLAN	DRAWN BY: SK	COMMENTS:
SITE: HAMPTON PLACE	DOOR STYLE: —	DOOR HANDLE: —	SCALE: 1/2" = 1' - 0"	
PHONE: —	FINISH: —	DRW HANDLE: —	DATE: APRIL 30, 2018	
EMAIL: —	SPECIES: —	TOP: —	PAGE: —	

GA

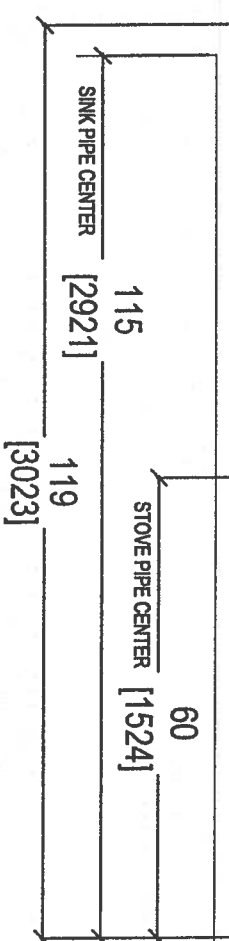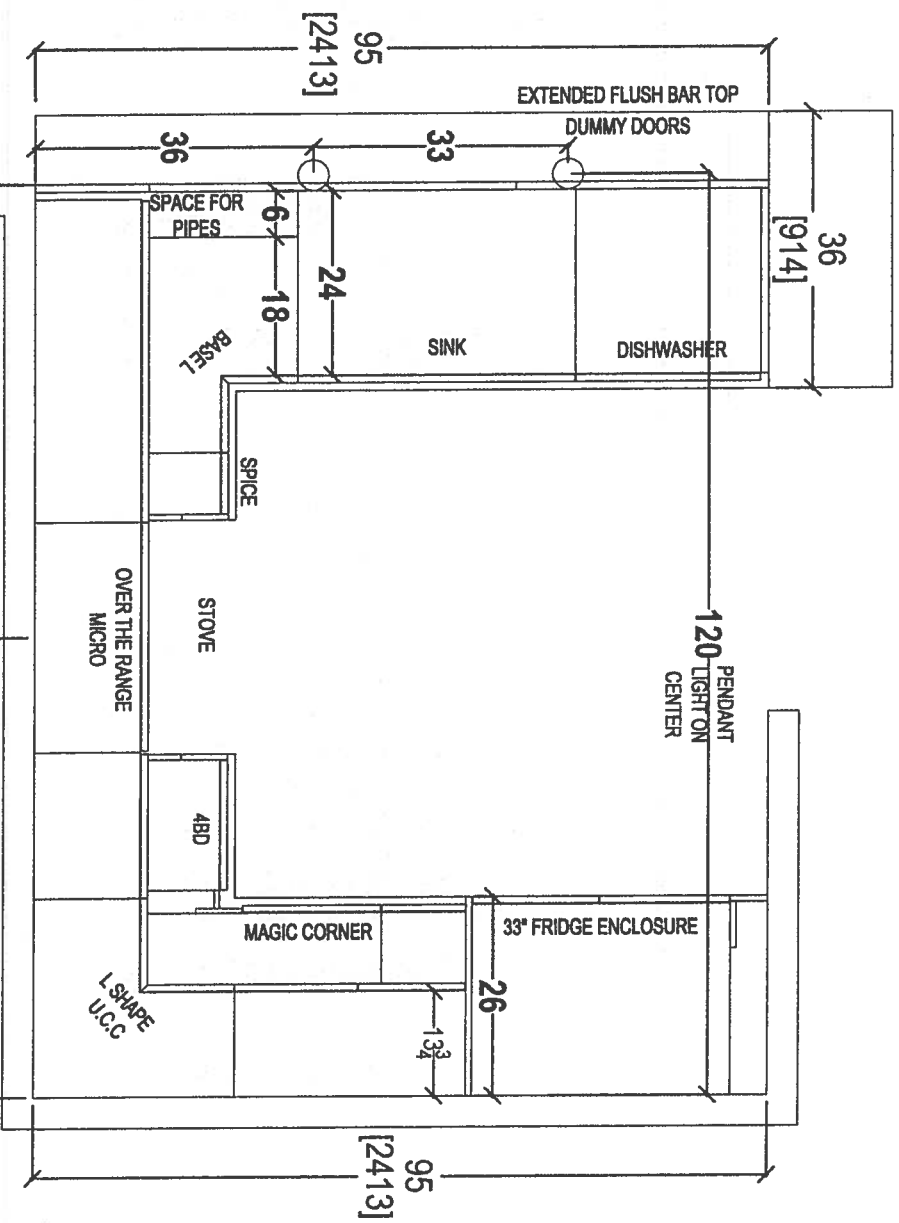





your kitchen, your taste.
80 SANTE DRIVE, VAUGHAN, ON L4K 3C4,
T: 416.746.1811 F: 905.761.5901

CLIENT: ROYAL PINE HOMES	JOB NAME: UNIT 421 HMP	ROOM: KITCHEN FLOOR PLAN	DRAWN BY: SK
SITE: HAMPTON PLACE	DOOR STYLE: —	DOOR HANDLE: —	SCALE: 1/2" = 1' - 0"
PHONE: —	FINISH: —	DRW HANDLE: —	DATE: APRIL 30, 2018
EMAIL: —	SPECIES: —	TOP: —	PAGE: —

COMMENTS:

61

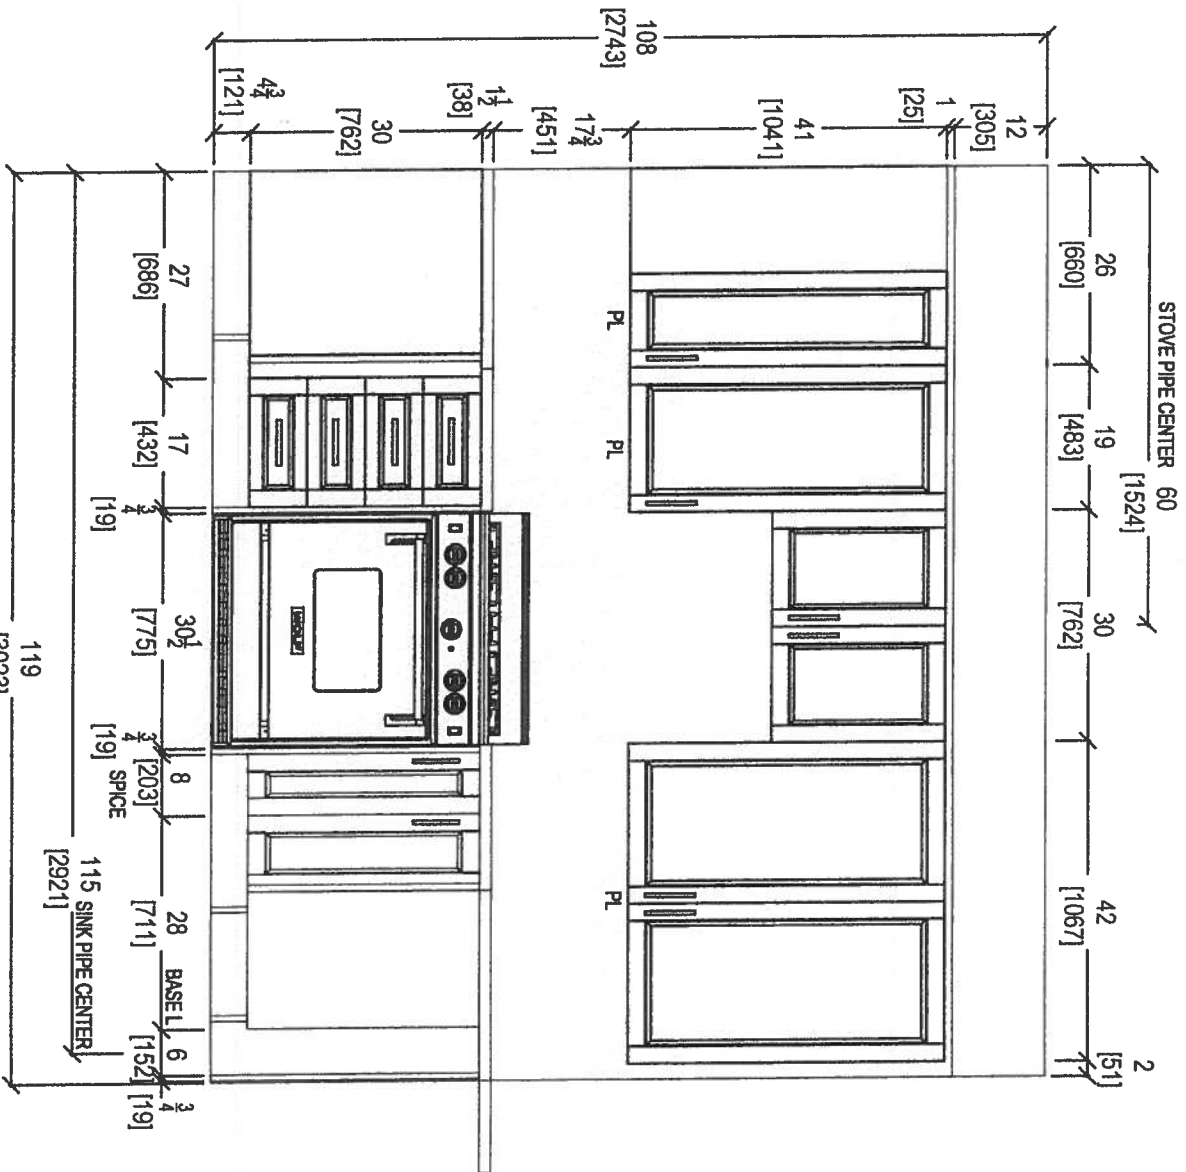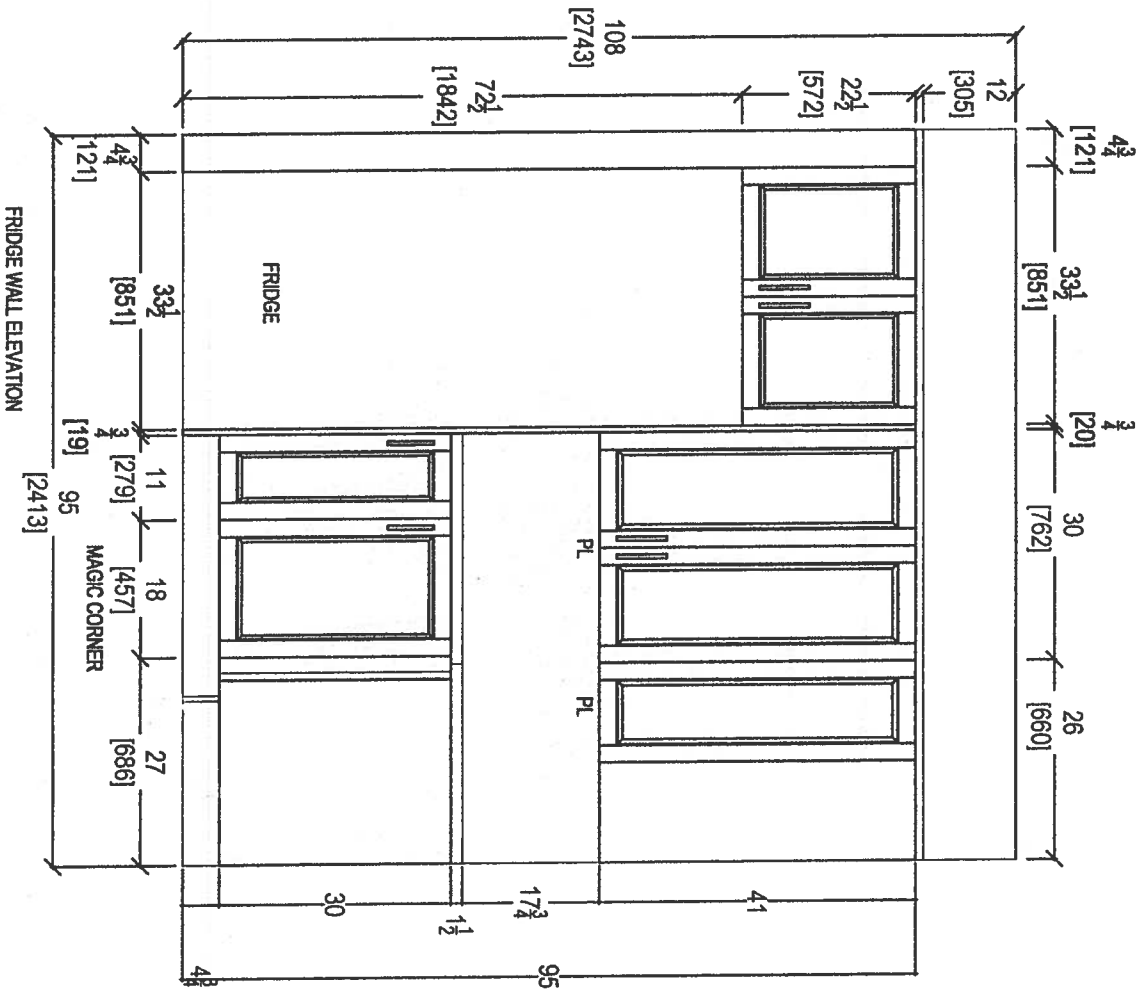


STOVE WALL ELEVATION


FRIDGE WALL ELEVATION

 <i>your kitchen, your taste</i> 80 SANTE DRIVE, VAUGHAN, ON L4K 3C4, T: 416.746.1811 F: 905.761.5801		CLIENT: ROYAL PINE HOMES		JOB NAME: UNIT 421 HMP	ROOM: KITCHEN	DRAWN BY: SK	COMMENTS:
SITE: HAMPTON PLACE		DOOR STYLE: —		DOOR HANDLE: —		SCALE: 1/2" = 1'-0"	
PHONE: —		FINISH: —		DRW HANDLE: —		DATE: APRIL 30, 2018	
EMAIL: —		SPECIES: —		TOP: —		PAGE: —	

Q

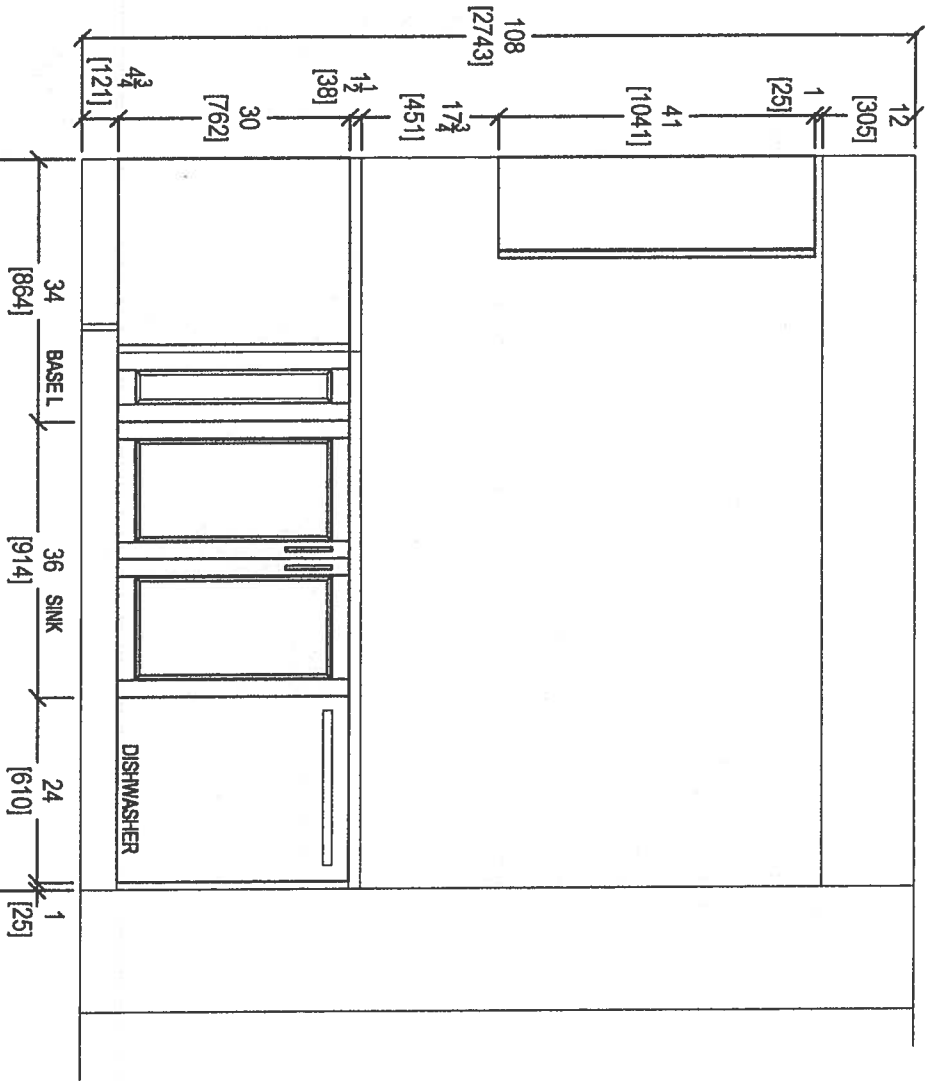

KITCHEN PENINSULA ELEVATION
FRONT VIEW

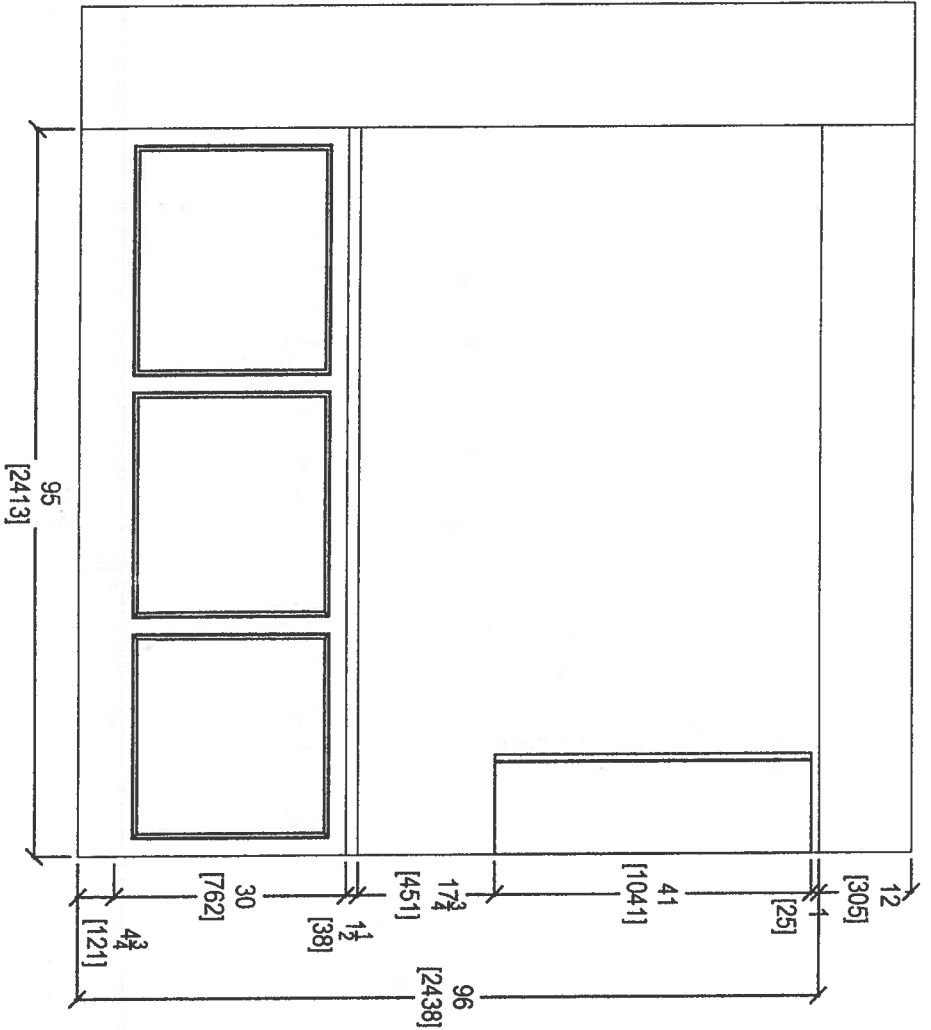


KITCHEN PENINSULA ELEVATION
REAR VIEW




your kitchen, your taste
80 SANTE DRIVE, VAUGHAN, ON L4K 3C4,
T: 416.746.1811 F: 905.781.5801

CLIENT: ROYAL PINE HOMES		JOB NAME: UNIT 421 HMP	ROOM: KITCHEN	DRAWN BY: SK	COMMENTS:
SITE: HAMPTON PLACE	DOOR STYLE: —	DOOR HANDLE: —	SCALE: 1/2" = 1'-0"		
PHONE: —	FINISH: —	DRW HANDLE: —	DATE: APRIL 30, 2018		
EMAIL: —	SPECIES: —	TOP: —	PAGE: —		

QTH

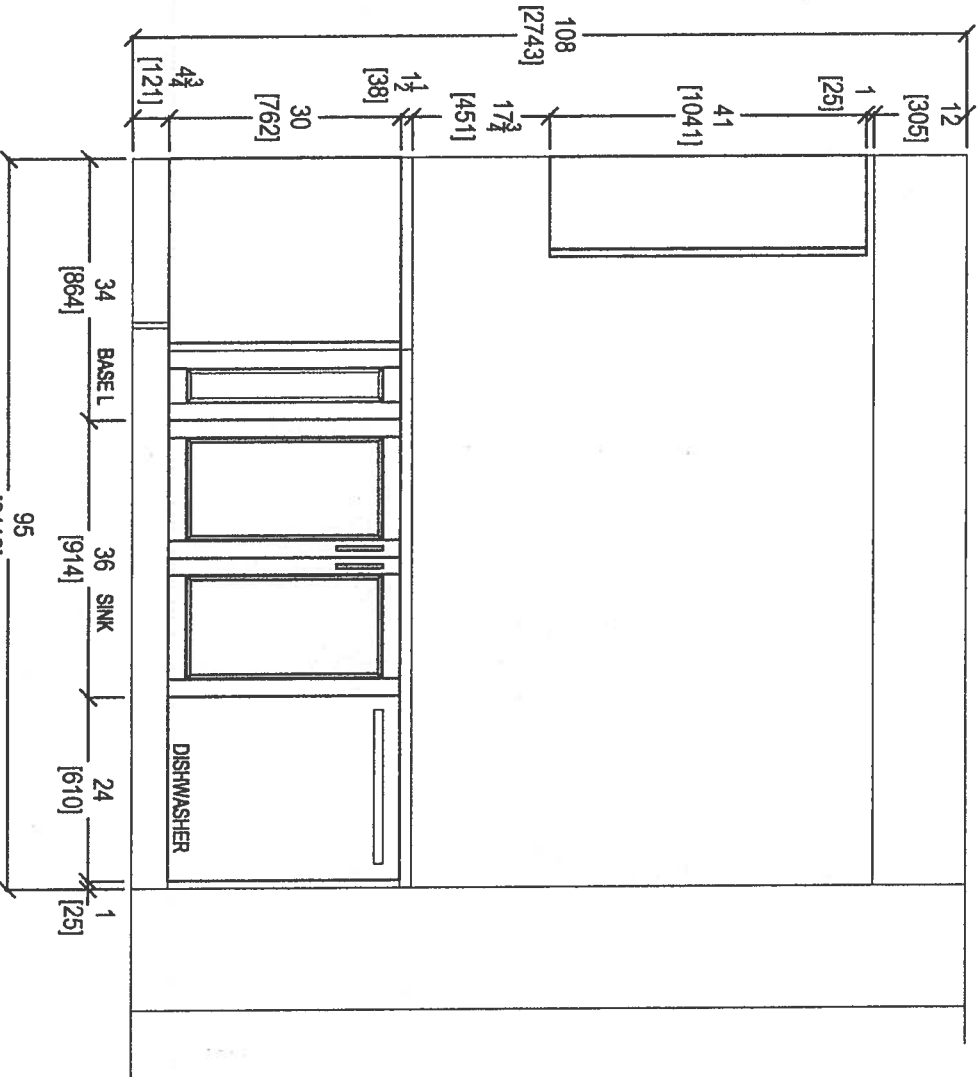

KITCHEN PENINSULA ELEVATION
FRONT VIEW

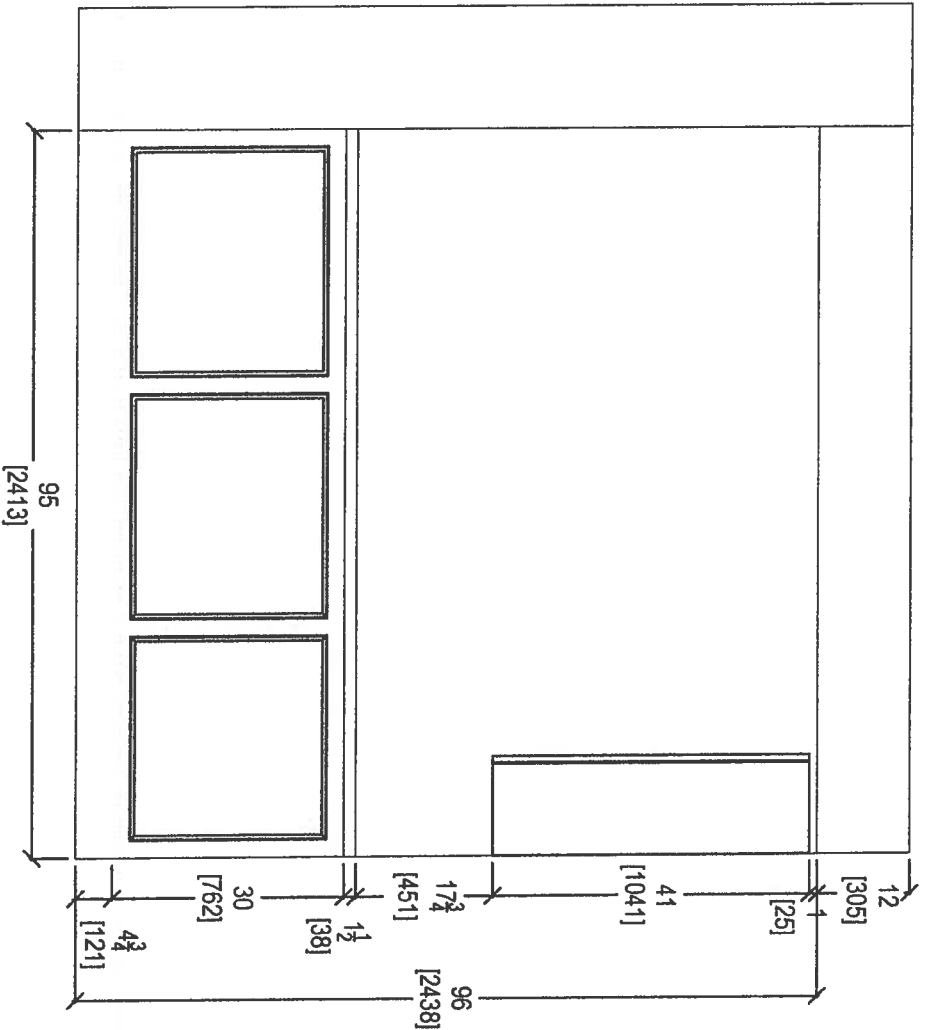

KITCHEN PENINSULA ELEVATION
REAR VIEW




your kitchen, your taste.
80 SANTE DRIVE, VAUGHAN, ON L4K 3C4,
T: 416.746.1811 F: 905.761.5801


CLIENT: ROYAL PINE HOMES	JOB NAME: UNIT 421 HMP	ROOM: KITCHEN	DRAWN BY: SK
SITE: HAMPTON PLACE	DOOR STYLE: —	DOOR HANDLE: —	SCALE: 1/2" = 1'-0"
PHONE: —	FINISH: —	DRW HANDLE: —	DATE: APRIL 30, 2018
EMAIL: —	SPECIES: —	TOP: —	PAGE: —

COMMENTS:



19

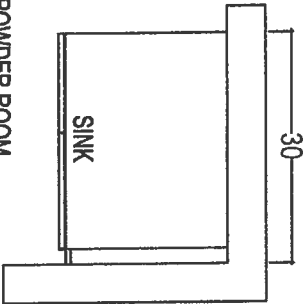

POWDER ROOM

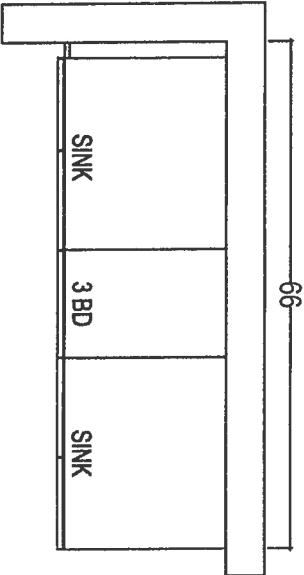

MASTER ENSUITE

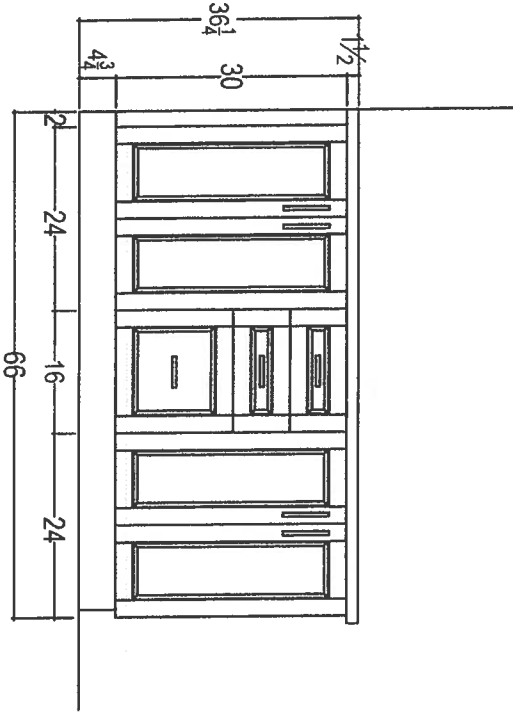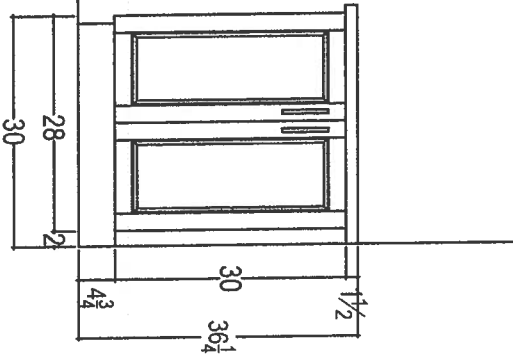

your kitchen. your life.
80 SANTE DRIVE, VAUGHAN, ON L4K 3C4
T. 416.746.1811 F.905.761.5901

CLIENT: ROYAL PINE HOMES	JOB NAME: UNIT 421 HMP	ROOM: VANITIES	DRAWN BY: SK
SITE: HAMPTON PLACE	DOOR STYLE: —	DOOR HANDLE: —	SCALE: 1/2" = 1'-0"
PHONE: —	FINISH: —	DRW HANDLE: —	DATE: FEB 16, 2018
EMAIL: —	SPECIES: —	TOP: —	PAGE: —

COMMENTS:

61