

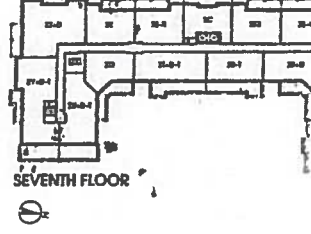
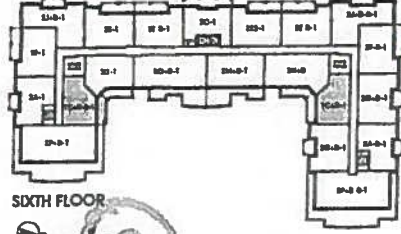


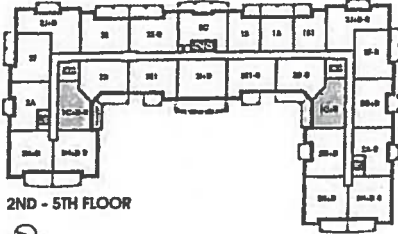

Sag Harbor

878 SQ FT *plus 119 sq. ft. of balcony area*

SUITE 318
ORIGINAL LAYOUT
INVENTORY
SUITE

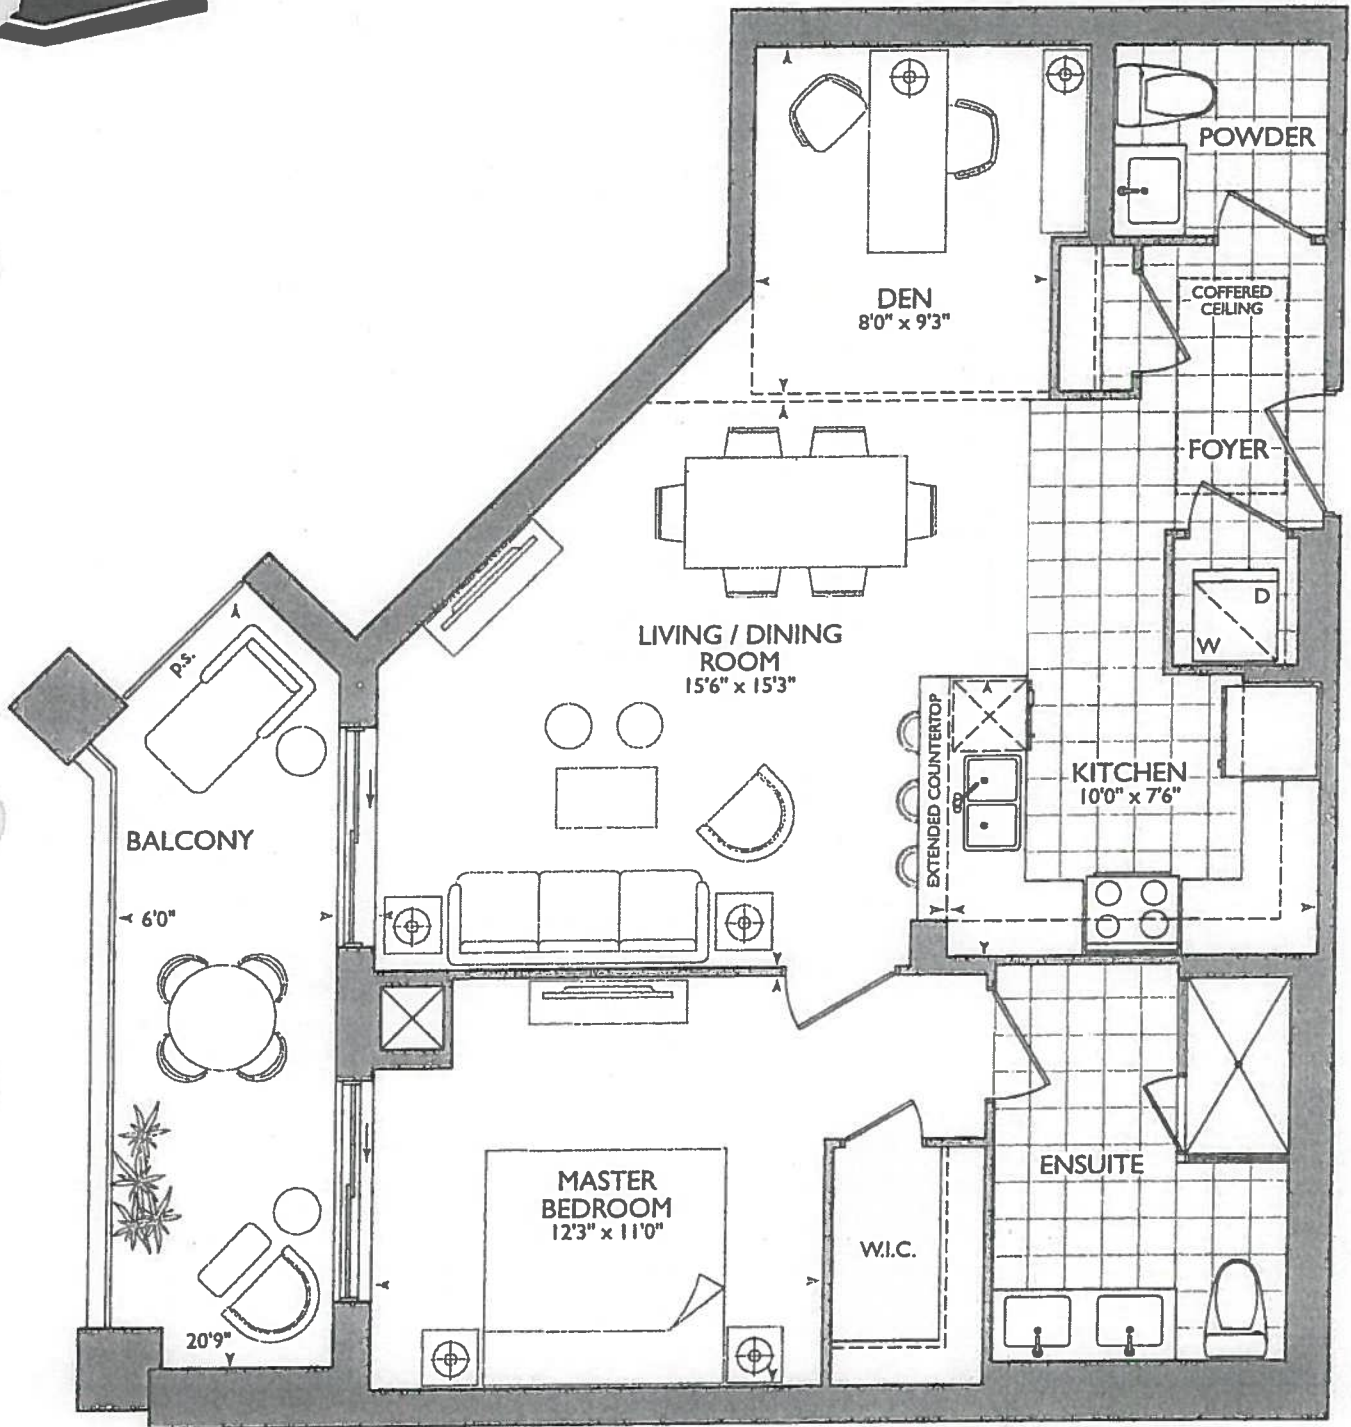

13


SAG HARBOUR: 318

- MOVE FRONT DOOR (FOR 6" WALL BEHIND WASHER/ DRYER)

* MOVE FRONT DOOR
DUE TO 6" STRAP WALL
BEHIND WASH/DRYER

KITCHEN


- OPTION OF USING STD KITCHEN LAYOUT W/ STD APPLIANCE PACKAGES
- OR
- 1ST UPGRADE KITCHEN LAYOUT W/ UPG¹- APPLIANCE PACKAGES
(see Both Kitchen OPT)

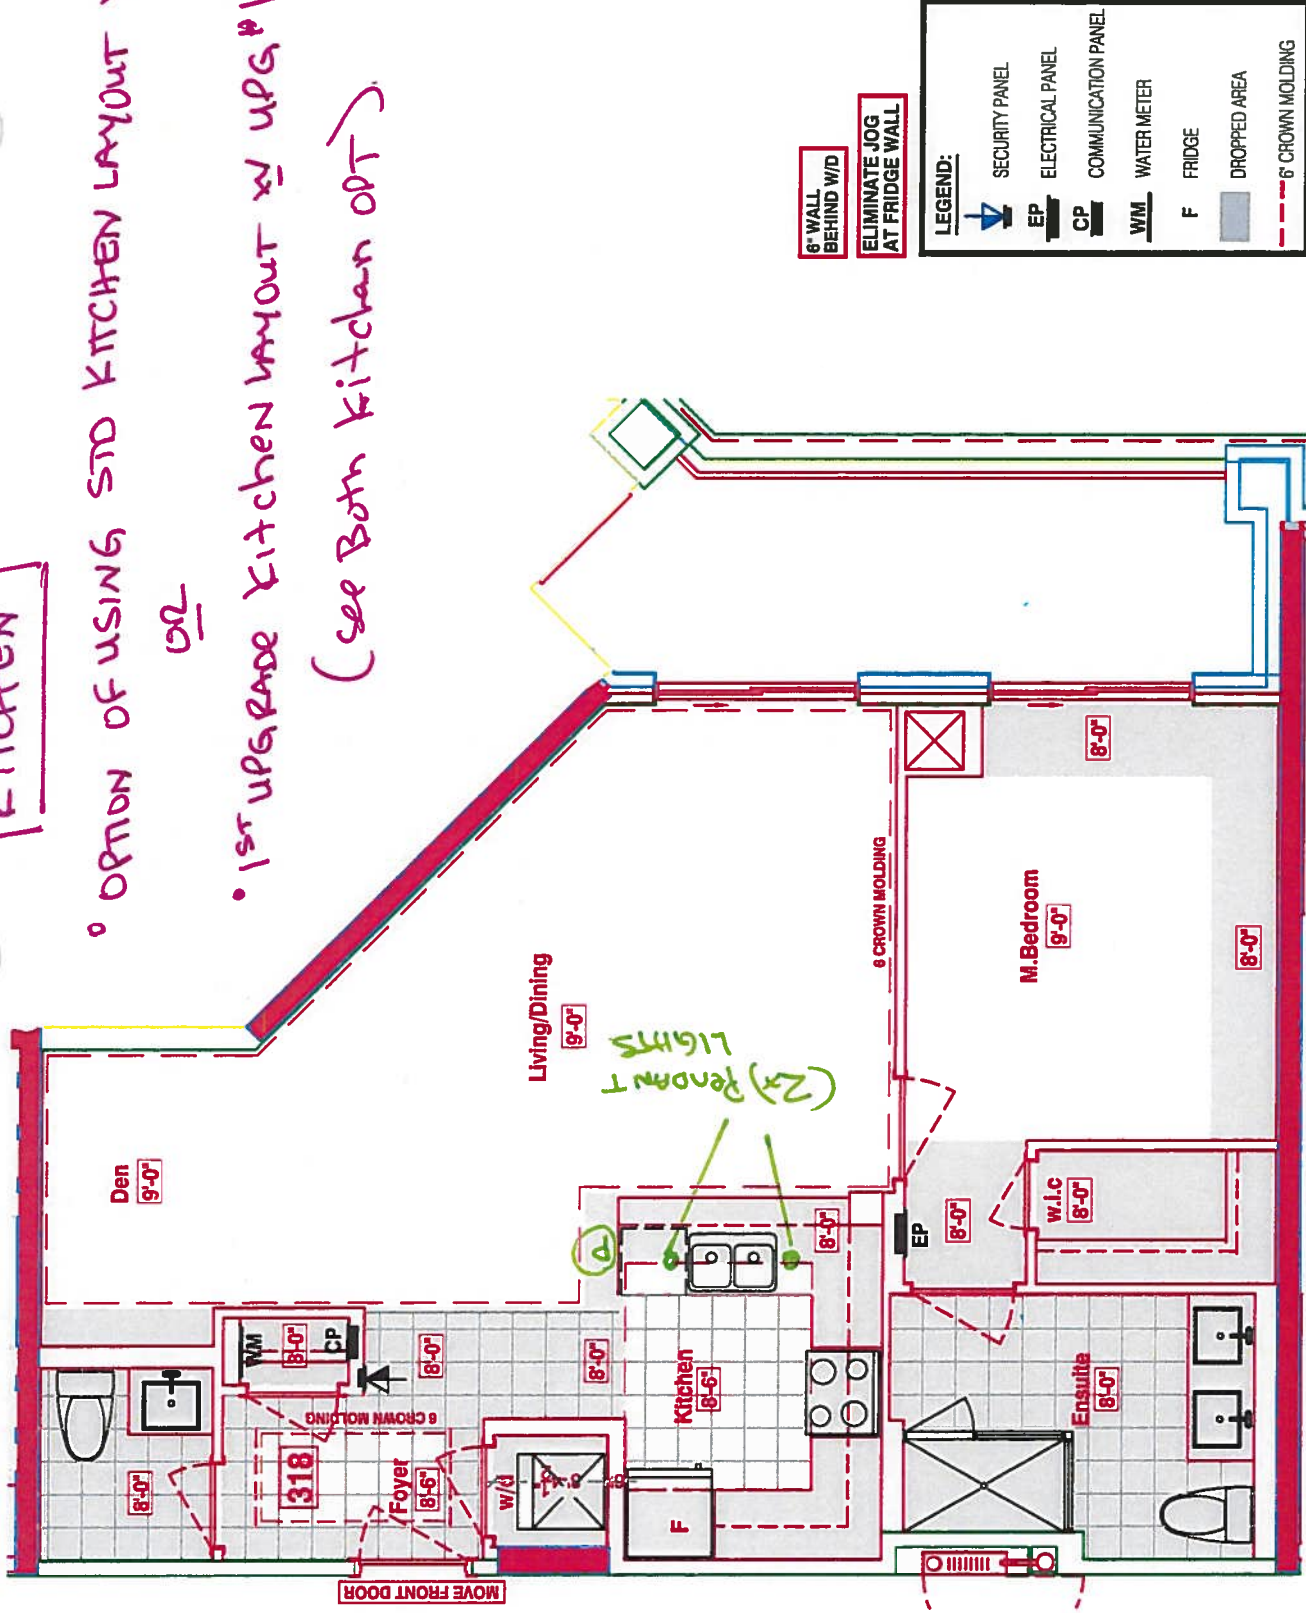

SUITE 318 - SAG HARBOUR


Royal Pine Homes 25 Baker Hill Blvd - Stouffville, ON Feb 14, 2018

* STANDARD KITCHEN LAYOUT *

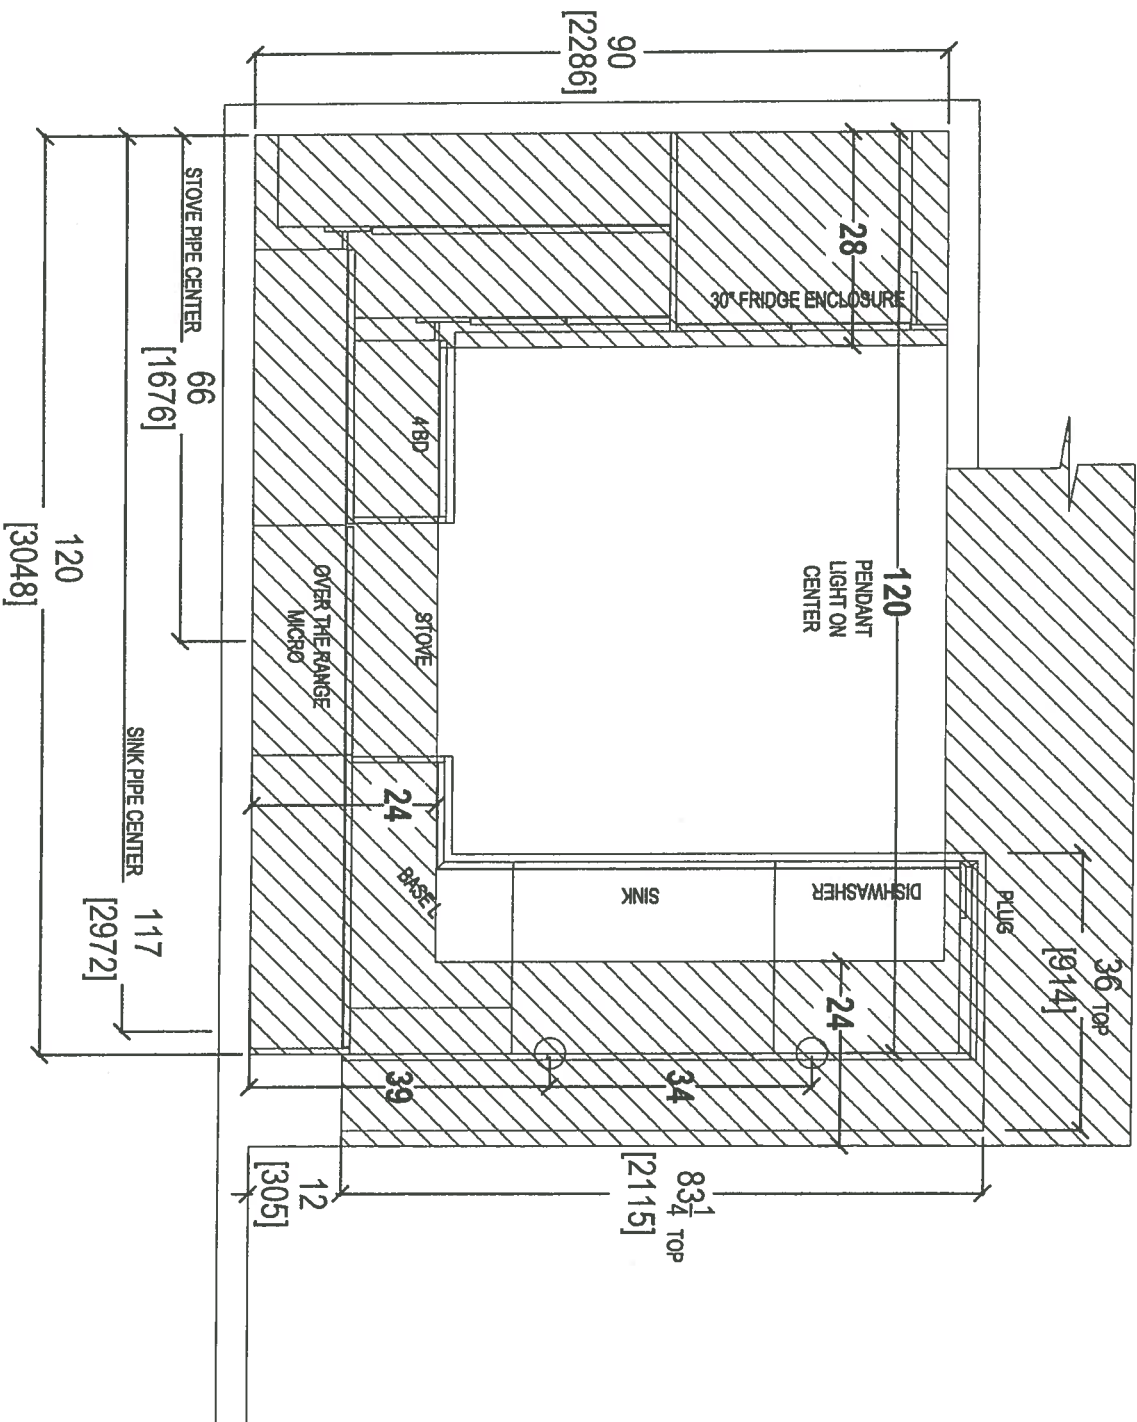

80 SANTE DRIVE, VAUGHAN, ON L4K 3C4,
T: 416.746.1811 F: 905.761.5901

CLIENT: ROYAL PINE HOMES	JOB NAME: UNIT 318 HMP (STANDARD)	ROOM: KITCHEN - BULKHEAD PLAN	DRAWN BY: SK	COMMENTS:
SITE: HAMPTON PLACE	DOOR STYLE: —	DOOR HANDLE: —	SCALE: 1/2" = 1' - 0"	PLEASE NOTE ALL DIMENSIONS ARE NOT FINAL AND ARE SUBJECT TO CHANGE UPON FINAL SITE MEASURE
PHONE: —	FINISH: —	DRW HANDLE: —	DATE: MAY 9, 2018	
EMAIL: —	SPECIES: —	TOP: —	PAGE: —	

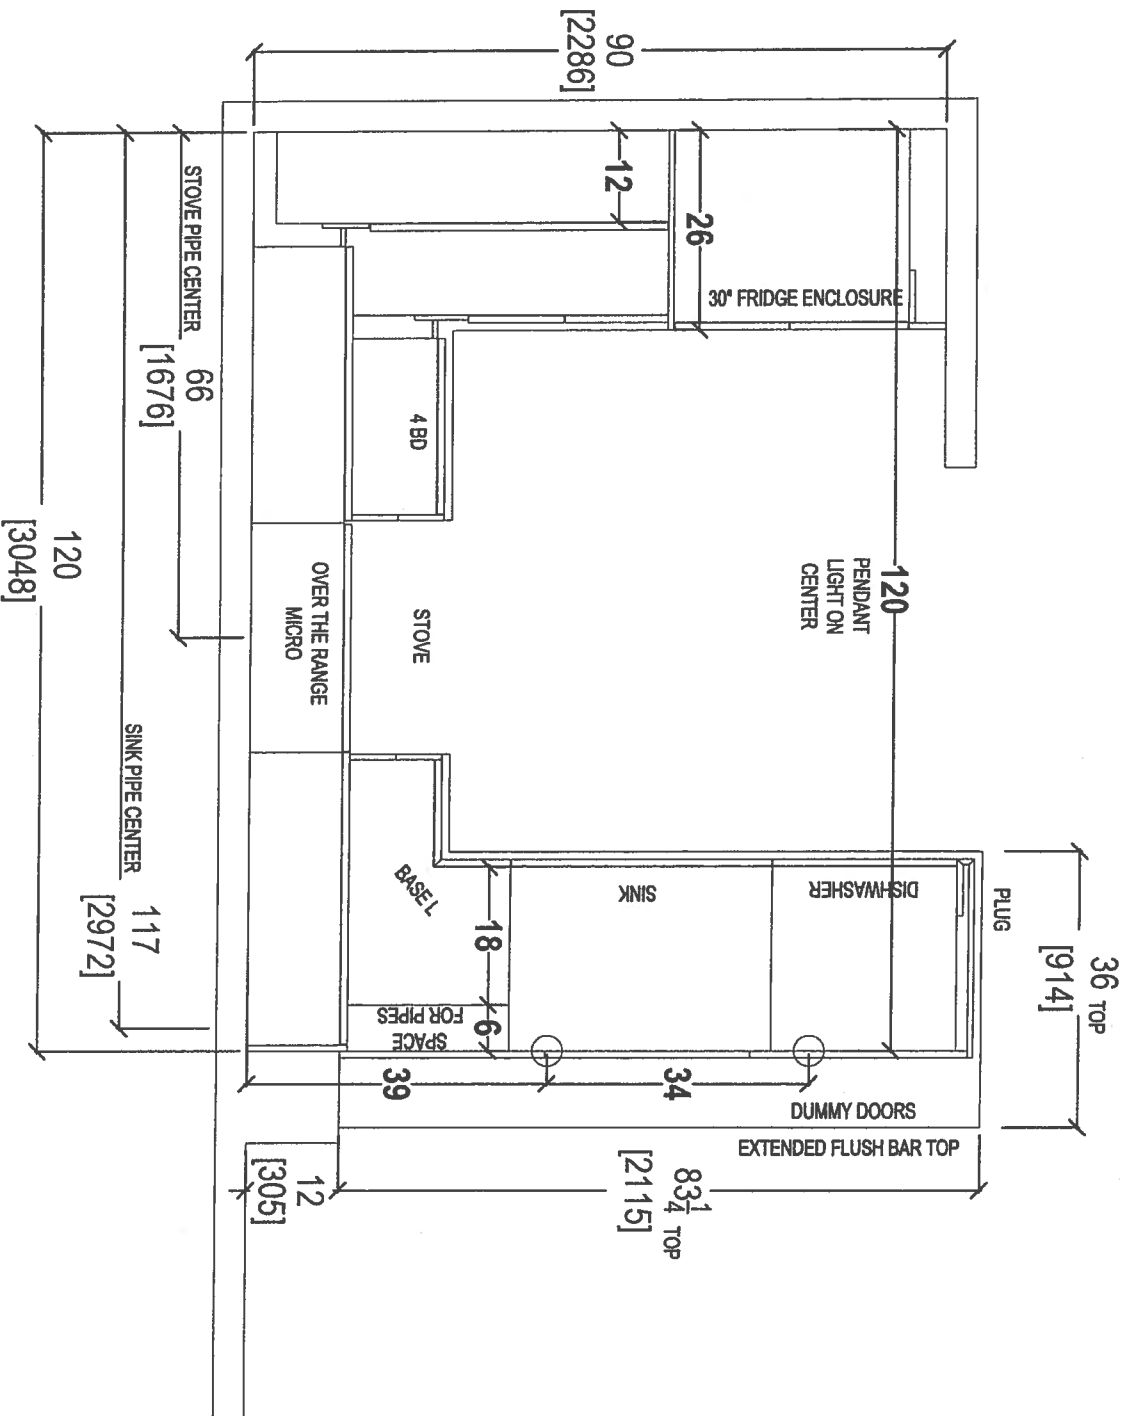






your kitchen, your taste.

80 SANTE DRIVE, VAUGHAN, ON L4K 3C4,
T. 416.746.1811 F.905.761.5901


CLIENT: ROYAL PINE HOMES	JOB NAME: UNIT 318 HMP (STANDARD)	ROOM: KITCHEN FLOOR PLAN	DRAWN BY: SK	COMMENTS:
SITE: HAMPTON PLACE	DOOR STYLE: —	DOOR HANDLE: —	SCALE: 1/2" = 1' - 0"	PLEASE NOTE ALL DIMENSIONS ARE NOT FINAL AND ARE SUBJECT TO CHANGE UPON FINAL SITE MEASURE
PHONE: —	FINISH: —	DRW HANDLE: —	DATE: MAY 9, 2018	
EMAIL: —	SPECIES: —	TOP: —	PAGE: —	

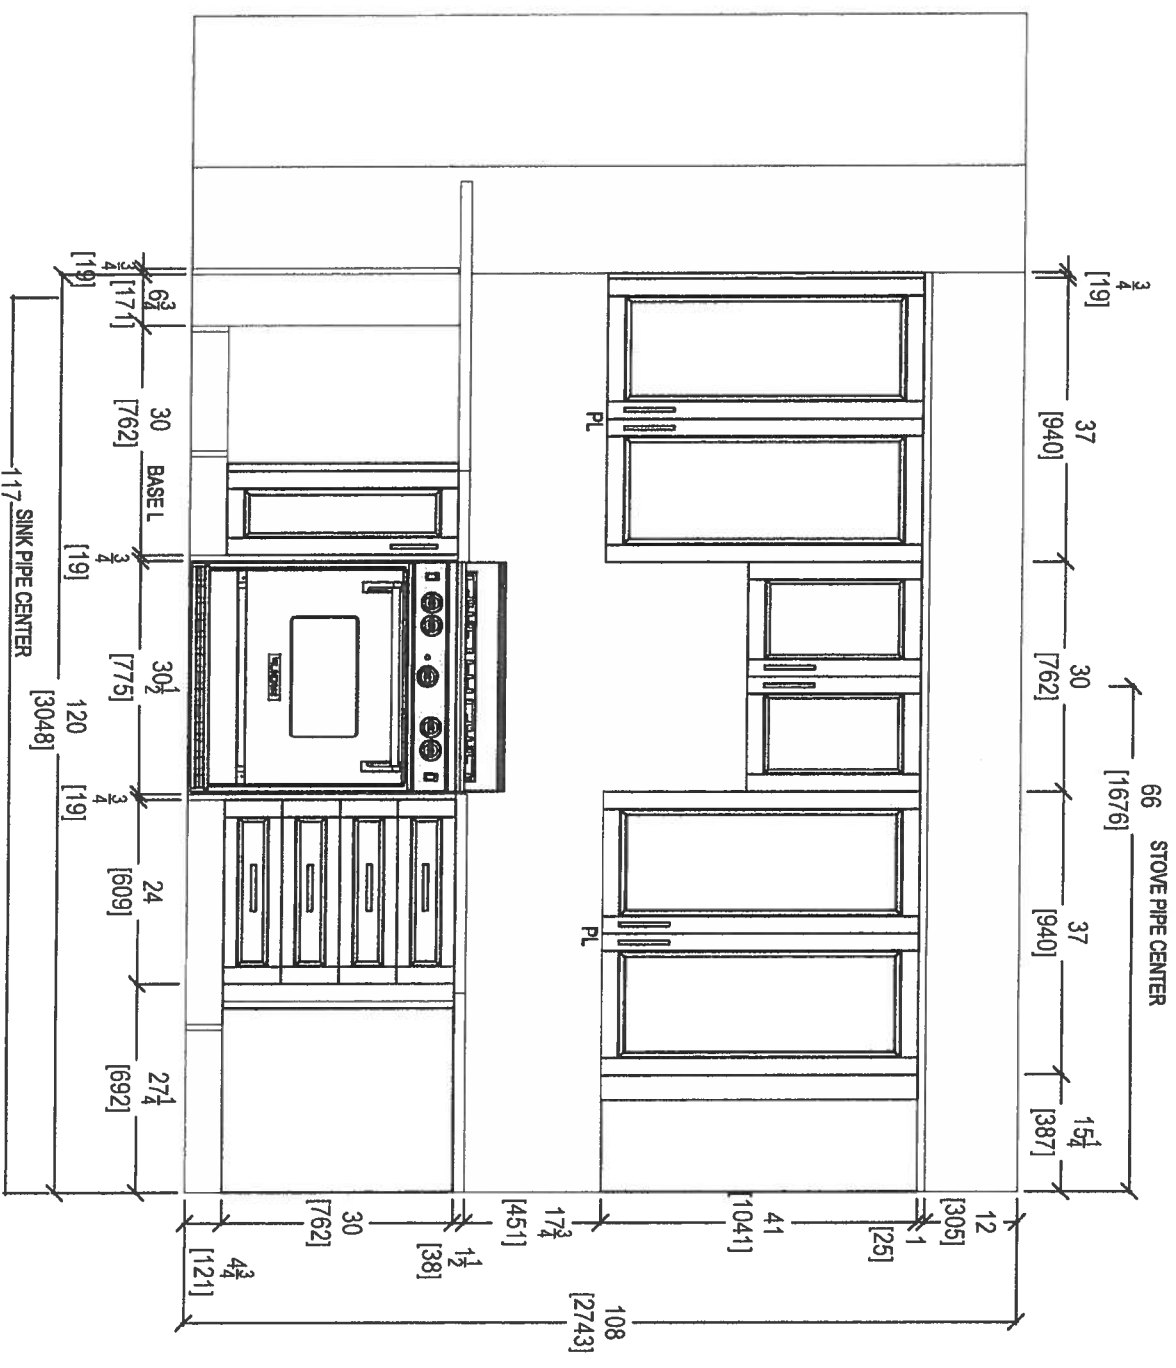

 
 your kitchen your inside 80 SANTE DRIVE, VAUGHAN, ON L4K 3C4, T. 416.746.1811 F. 905.781.5901							
CLIENT:	ROYAL PINE HOMES	JOB NAME:	UNIT 318 HMP (STANDARD)	ROOM:	KITCHEN	DRAWN BY:	SK
SITE:	HAMPTON PLACE	DOOR STYLE:	—	DOOR HANDLE:	—	SCALE:	1/2" = 1' - 0"
PHONE:	—	FINISH:	—	DRW HANDLE:	—	DATE:	MAY 9, 2018
EMAIL:	—	SPECIES:	—	TOP:	—	PAGE:	—
COMMENTS: PLEASE NOTE ALL DIMENSIONS ARE NOT FINAL AND ARE SUBJECT TO CHANGE UPON FINAL SITE MEASURE							

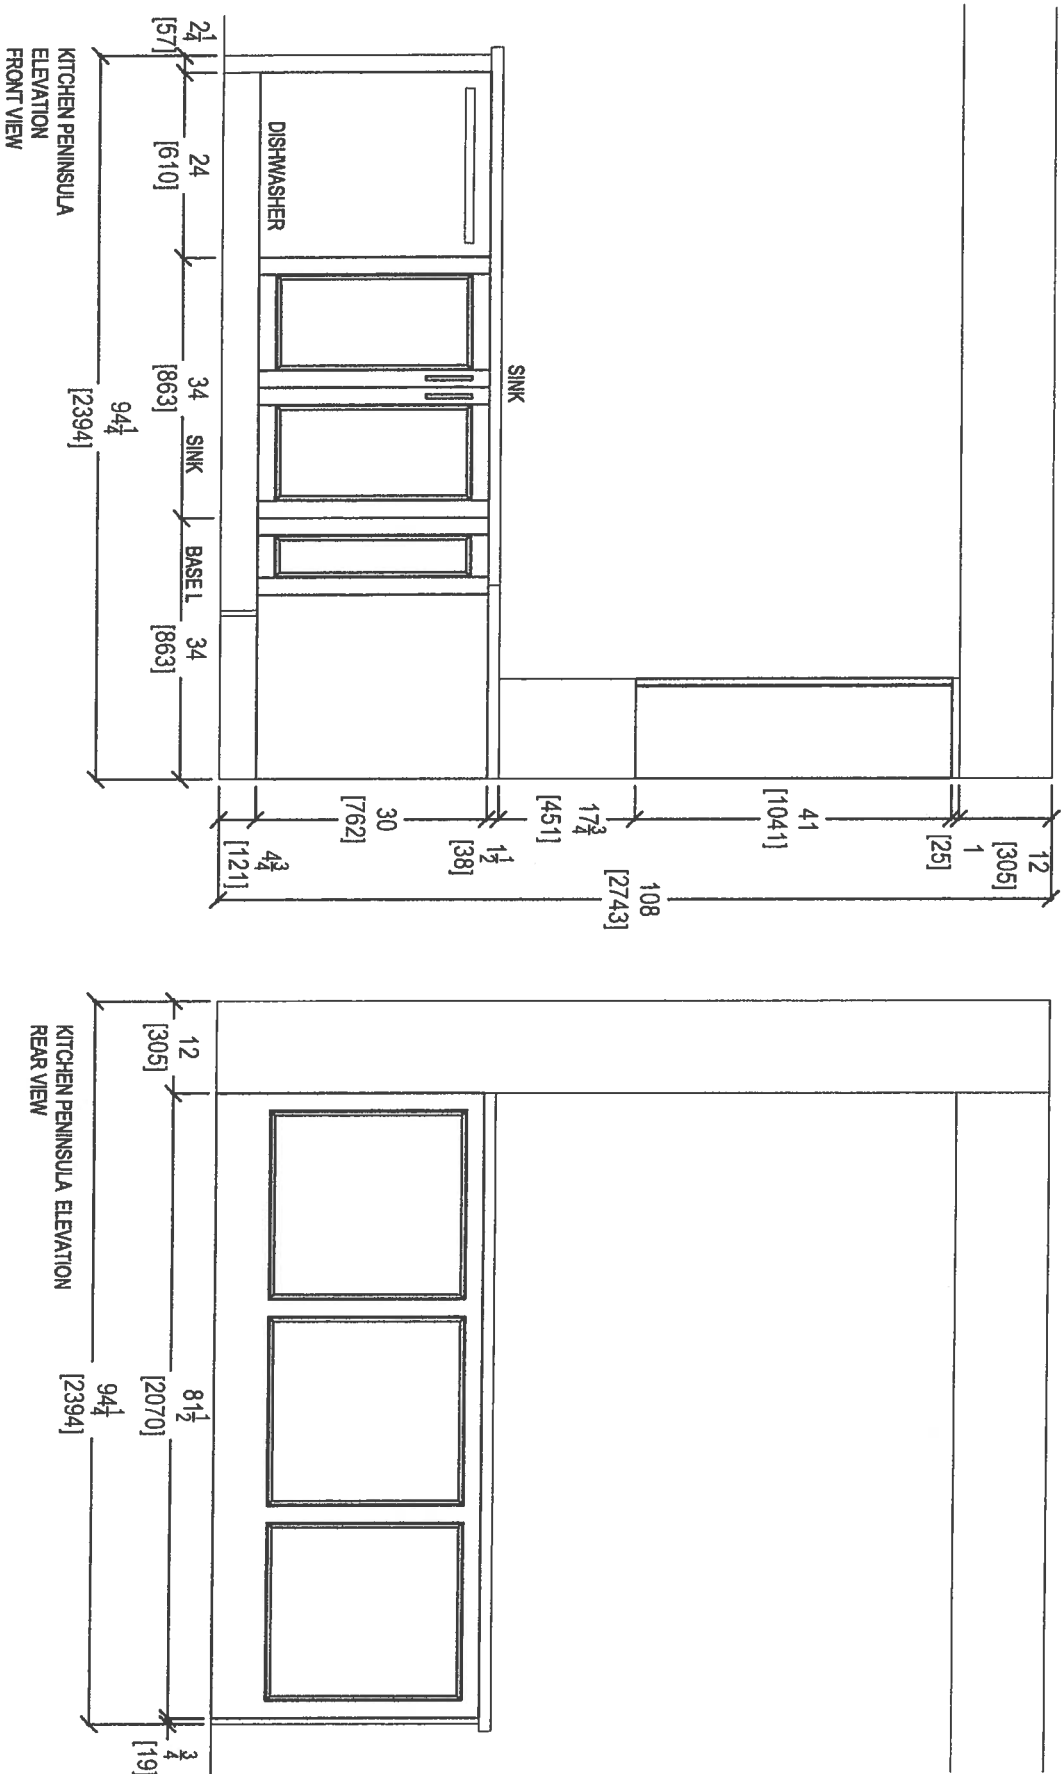



CLIENT: ROYAL PINE HOMES	JOB NAME: UNIT 318 HMP (STANDARD)	ROOM: KITCHEN	DRAWN BY: SK	COMMENTS: PLEASE NOTE ALL DIMENSIONS ARE NOT FINAL AND ARE SUBJECT TO CHANGE UPON FINAL SITE MEASURE
SITE: HAMPTON PLACE	DOOR STYLE: —	DOOR HANDLE: —	SCALE: 1/2" = 1' - 0"	
PHONE: —	FINISH: —	DRW HANDLE: —	DATE: MAY 9, 2018	
EMAIL: —	SPECIES: —	TOP: —	PAGE: —	

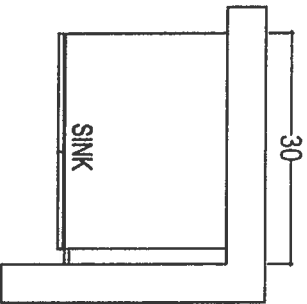

POWDER ROOM

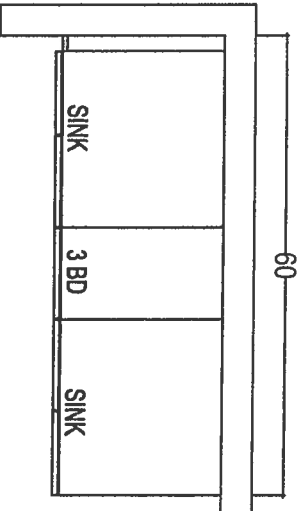

MASTER ENSUITE

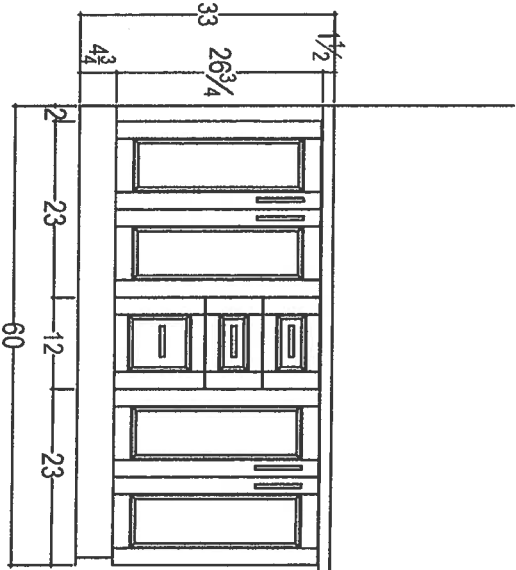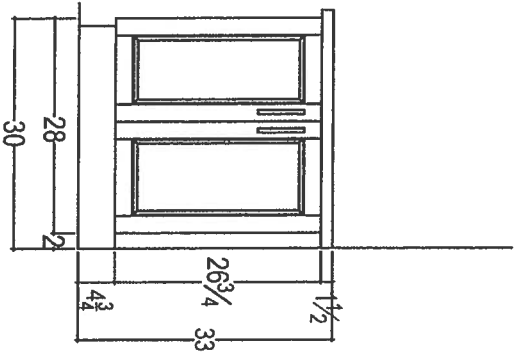


80 SANTE DRIVE, VAUGHAN, ON L4K 3C4,
T: 416.746.1811 F: 905.761.5901

CLIENT: ROYAL PINE HOMES	JOB NAME: UNIT 318 HMP (STANDARD)	ROOM: VANITIES	DRAWN BY: SK
SITE: HAMPTON PLACE	DOOR STYLE: —	DOOR HANDLE: —	SCALE: 1/2" = 1'-0"
PHONE: —	FINISH: —	DRW HANDLE: —	DATE: MAY 9, 2018
EMAIL: —	SPECIES: —	TOP: —	PAGE: —

COMMENTS:
PLEASE NOTE ALL DIMENSIONS
ARE NOT FINAL AND ARE
SUBJECT TO CHANGE UPON
FINAL SITE MEASURE


* UPGRADE
KITCHEN *
LAYOUT

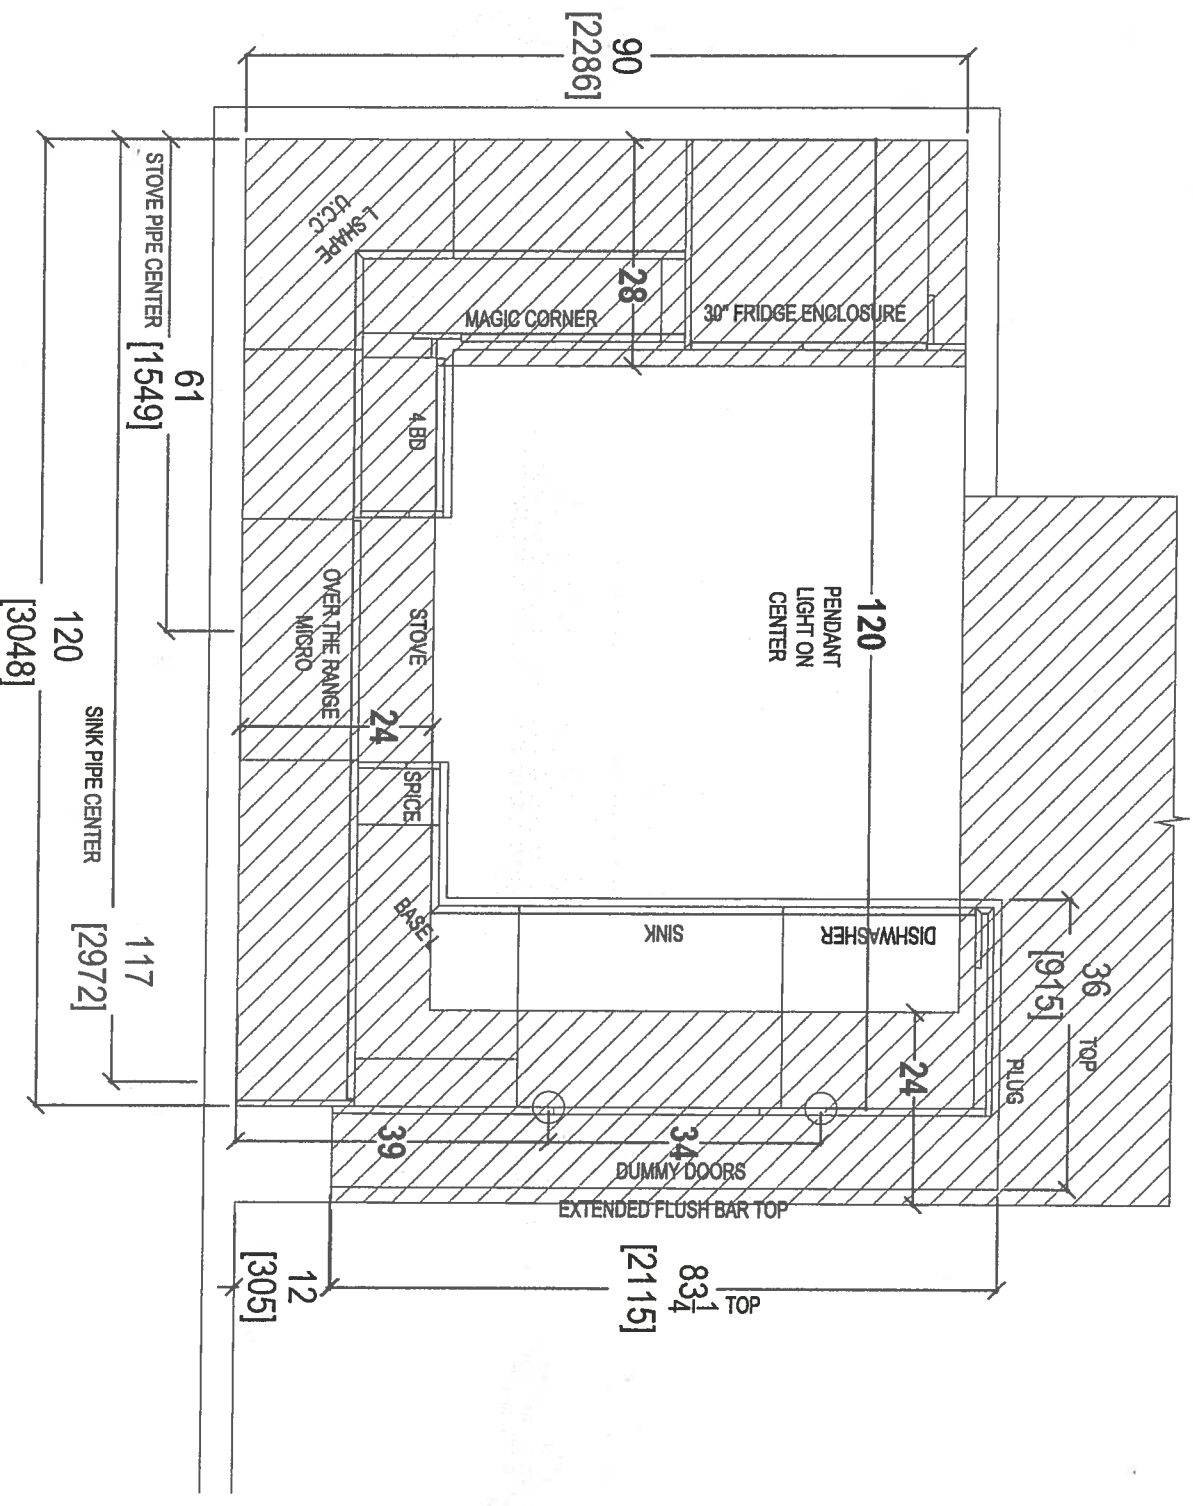

your kitchen, your taste
80 SANTE DRIVE, VAUGHAN, ON L4K 3C4,
T: 416.746.1811 F: 416.746.1811

CLIENT: ROYAL PINE HOMES	JOB NAME: UNIT 318 HMP	ROOM: KITCHEN - BULKHEAD PLAN	DRAWN BY: SK	COMMENTS:
SITE: HAMPTON PLACE	DOOR STYLE: —	DOOR HANDLE: —	SCALE: 1/2" = 1' - 0"	PLEASE NOTE ALL DIMENSIONS ARE NOT FINAL AND ARE SUBJECT TO CHANGE UPON FINAL SITE MEASURE
PHONE: —	FINISH: —	DRW HANDLE: —	DATE: APRIL 24, 2018	
EMAIL: —	SPECIES: —	TOP: —	PAGE: —	

64

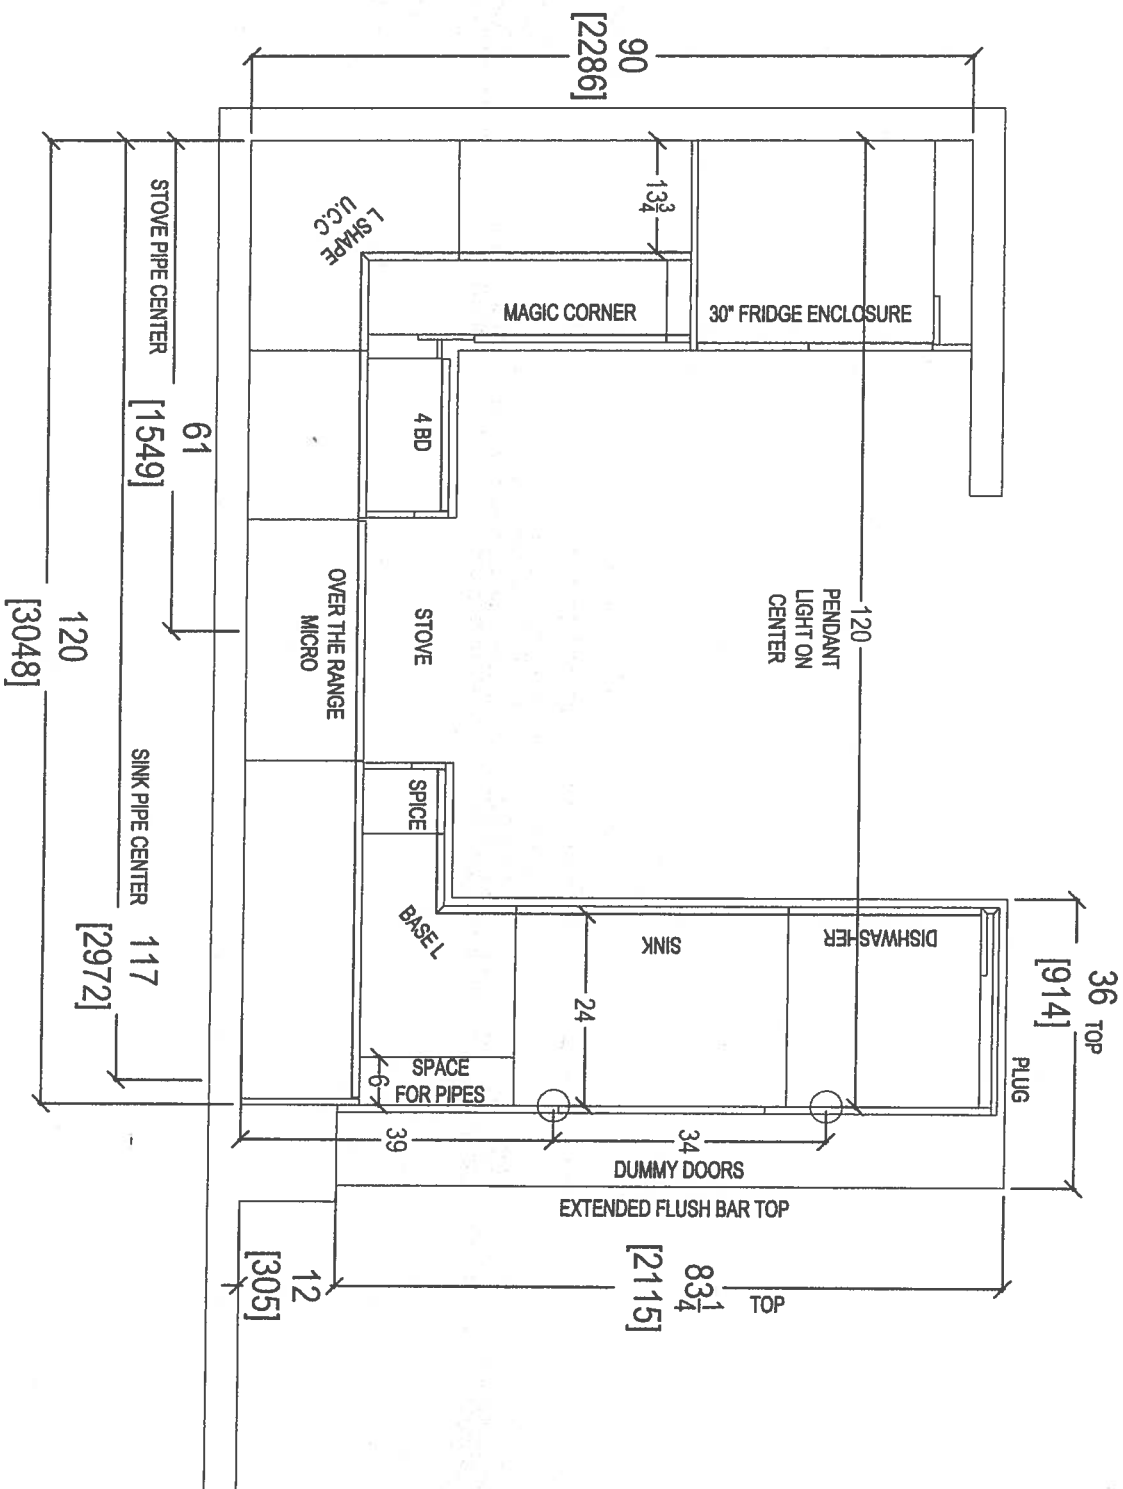



CLIENT: ROYAL PINE HOMES	JOB NAME: UNIT 318 HMP	ROOM: KITCHEN FLOOR PLAN	DRAWN BY: SK
SITE: HAMPTON PLACE	DOOR STYLE: —	DOOR HANDLE: —	SCALE: 1/2" = 1' - 0"
PHONE: —	FINISH: —	DRW HANDLE: —	DATE: APRIL 24, 2018
EMAIL: —	SPECIES: —	TOP: —	PAGE: —

COMMENTS:
PLEASE NOTE ALL DIMENSIONS
ARE NOT FINAL AND ARE
SUBJECT TO CHANGE UPON
FINAL SITE MEASURE





80 SANTE DRIVE, VAUGHAN ON L4K 3C4,
T: 416.746.1811 F: 416.746.1901

61

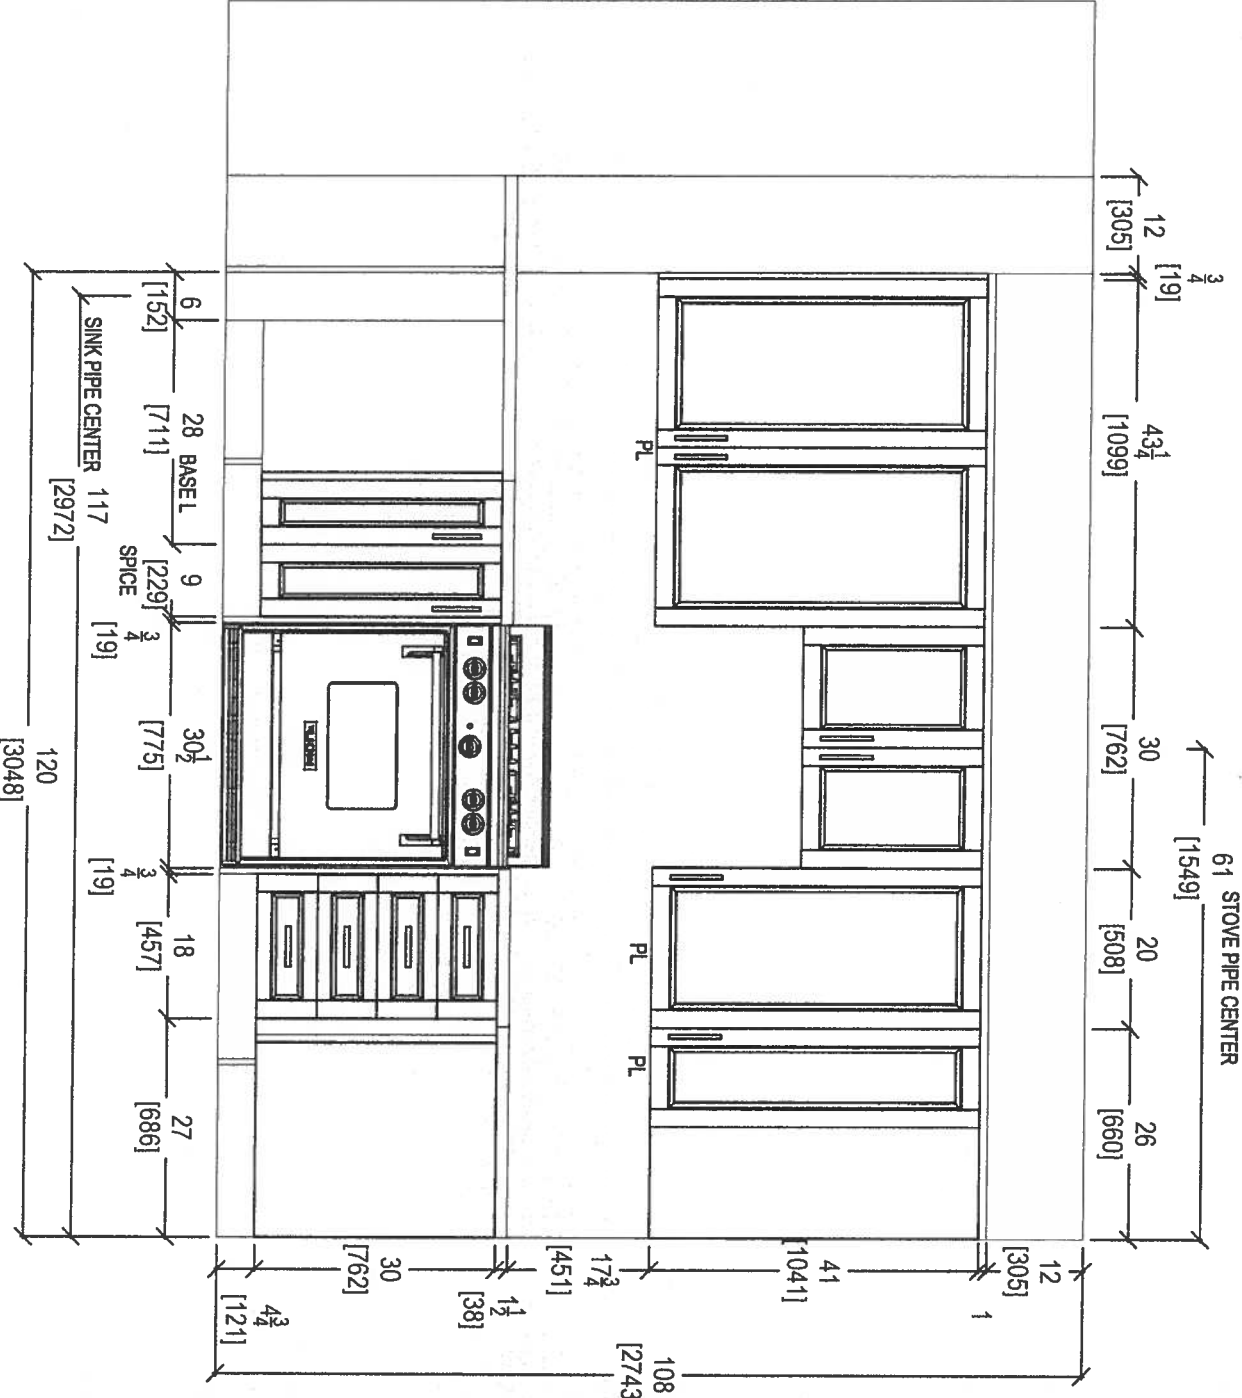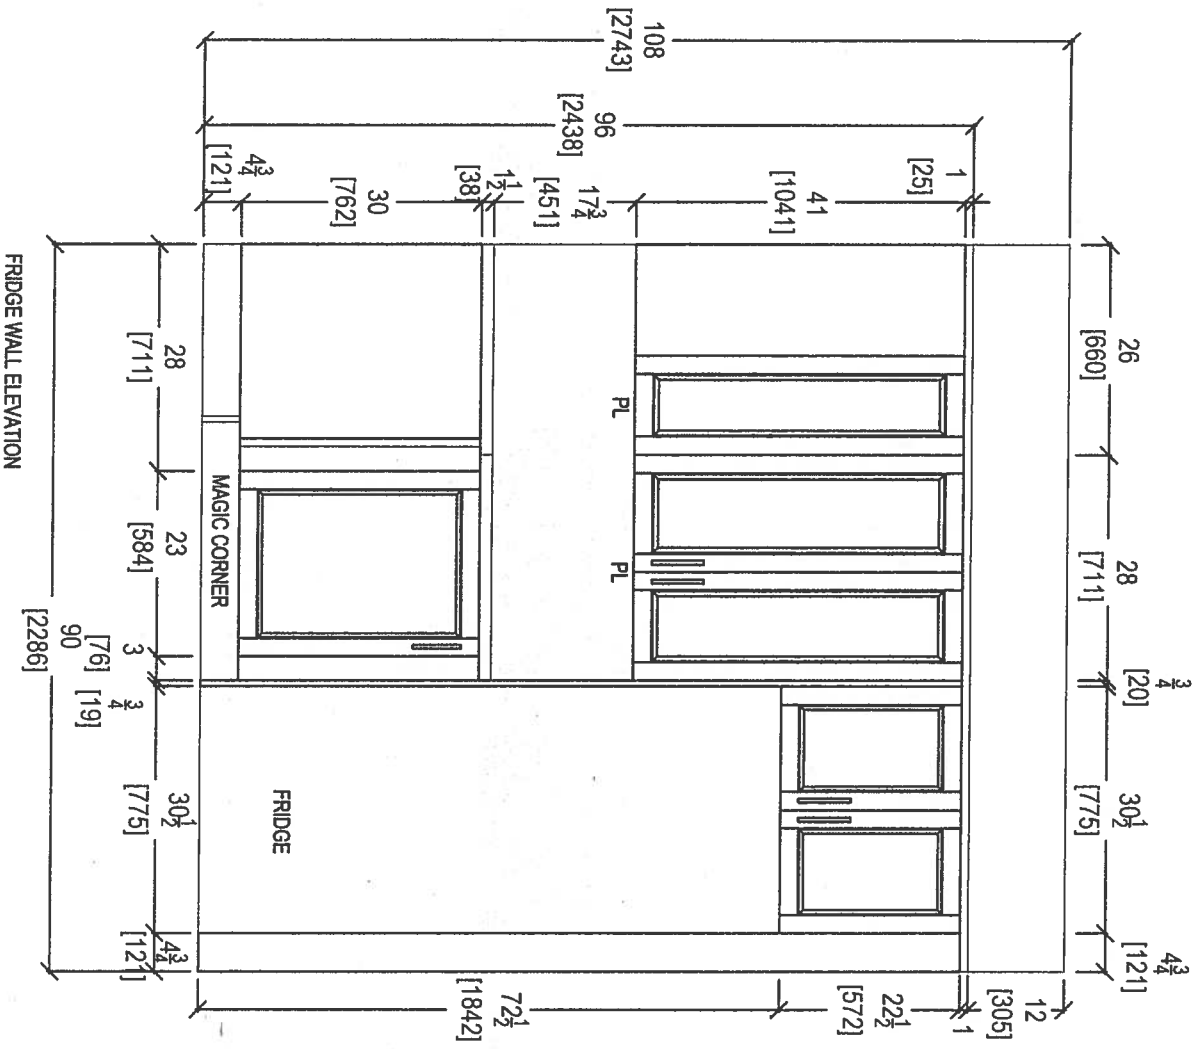

your kitchen, your taste.
80 SANTE DRIVE, VAUGHAN, ON L4K 3C4,
T: 416.746.1811 F: 905.746.5901

CLIENT: ROYAL PINE HOMES	JOB NAME: UNIT 318 HMP	ROOM: KITCHEN	DRAWN BY: SK	COMMENTS:
SITE: HAMPTON PLACE	DOOR STYLE: —	DOOR HANDLE: —	SCALE: 1/2" = 1'-0"	PLEASE NOTE ALL DIMENSIONS ARE NOT FINAL AND ARE SUBJECT TO CHANGE UPON FINAL SITE MEASURE
PHONE: —	FINISH: —	DRW HANDLE: —	DATE: APRIL 24, 2018	
EMAIL: —	SPECIES: —	TOP: —	PAGE: —	

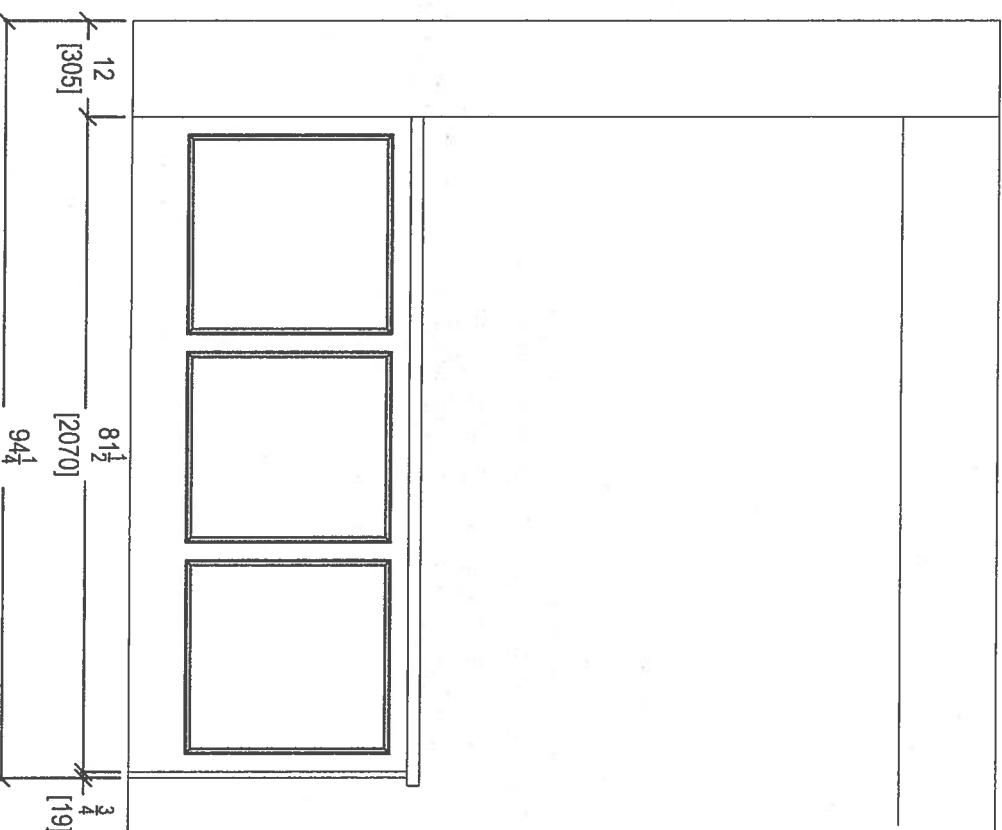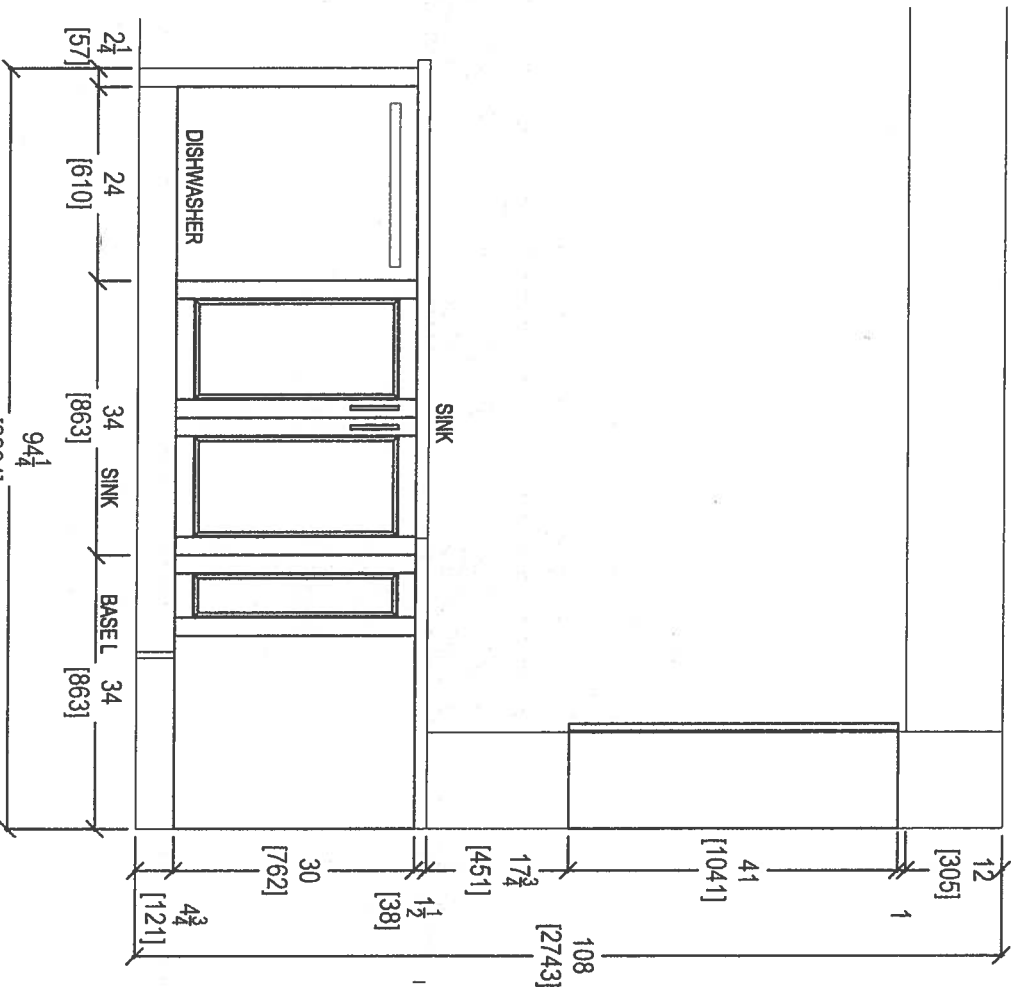

KITCHEN PENINSULA ELEVATION
FRONT VIEW


KITCHEN PENINSULA ELEVATION
REAR VIEW




80 SANTE DRIVE, VAUGHAN, ON L4K 3C4,
T: 416.746.1811 F: 905.746.1811

CLIENT: ROYAL PINE HOMES	JOB NAME: UNIT 318 HMP	ROOM: KITCHEN	DRAWN BY: SK	COMMENTS:
SITE: HAMPTON PLACE	DOOR STYLE: —	DOOR HANDLE: —	SCALE: 1/2" = 1' - 0"	PLEASE NOTE ALL DIMENSIONS ARE NOT FINAL AND ARE SUBJECT TO CHANGE UPON FINAL SITE MEASURE
PHONE: —	FINISH: —	DRW HANDLE: —	DATE: APRIL 24, 2018	
EMAIL: —	SPECIES: —	TOP: —	PAGE: —	



69

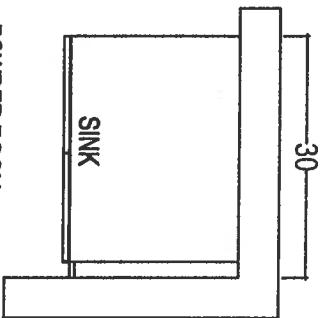

POWDER ROOM

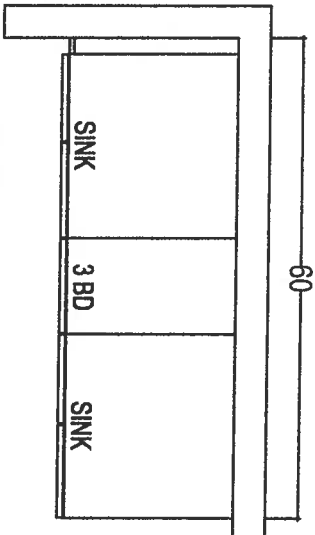

MASTER ENSUITE

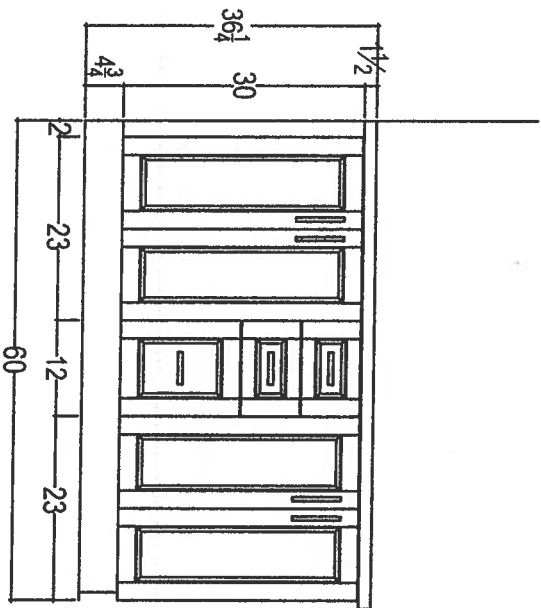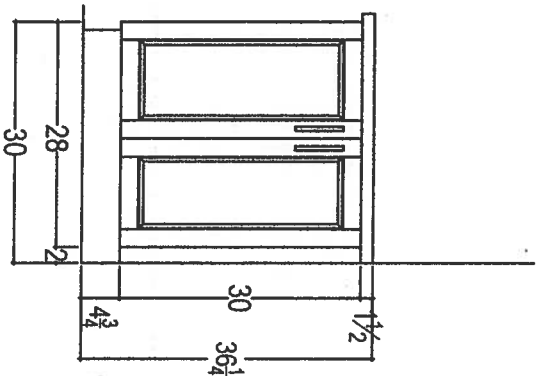

80 SANTE DRIVE, VAUGHAN, ON L4K 3C4,
T: 416.746.1811 F: 905.7901

CLIENT: ROYAL PINE HOMES

JOB NAME: UNIT 318 HMP

ROOM: VANITIES

DRAWN BY: SK

COMMENTS:

SITE: HAMPTON PLACE

DOOR STYLE: ---

DOOR HANDLE: ---

SCALE: 1/2" = 1' - 0"

PLEASE NOTE ALL DIMENSIONS
ARE NOT FINAL AND ARE
SUBJECT TO CHANGE UPON
FINAL SITE MEASURE

PHONE: ---

FINISH: ---

DRW HANDLE: ---

DATE: APRIL 24, 2018

EMAIL: ---

SPECIES: ---

TOP: ---

PAGE: ---

64