



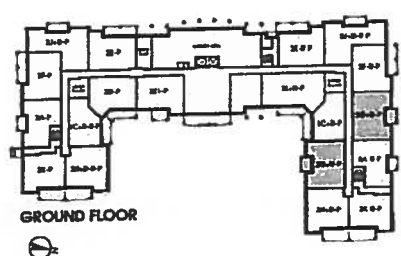


Noyac Bay

1,121 SQ FT *plus 81 sq. ft. of balcony area*


Suite 606
OLD ORIGINAL
SUITE LAYOUT
INVENTORY SUITE

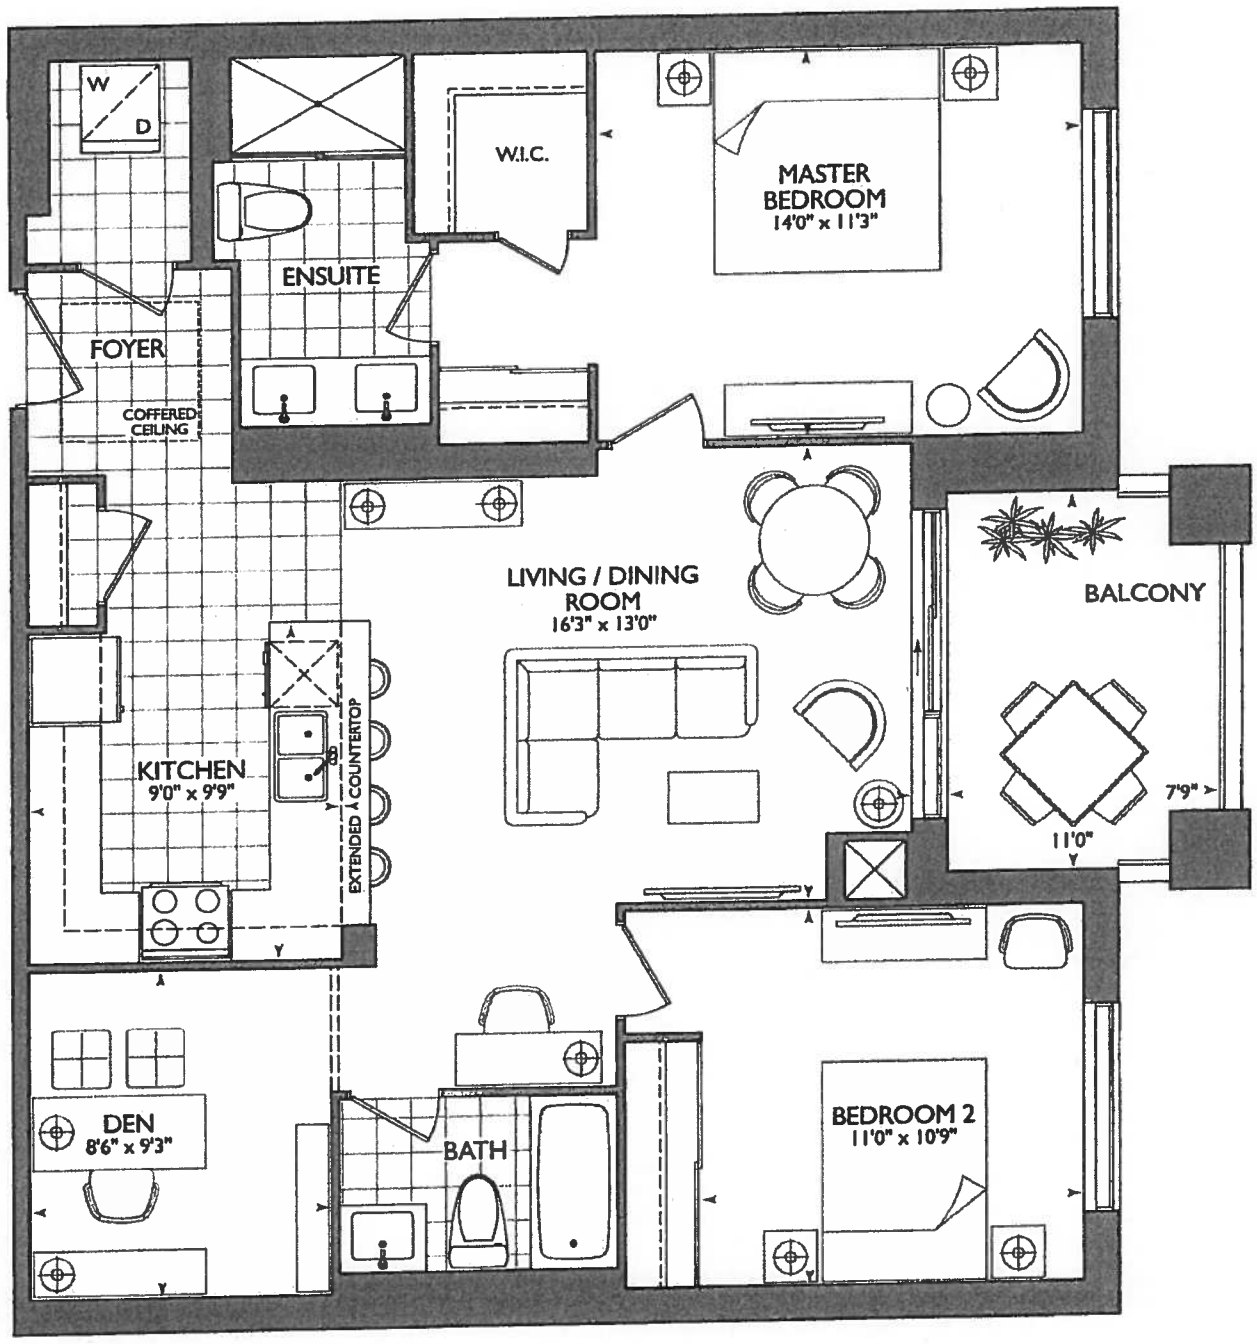

GROUND FLOOR

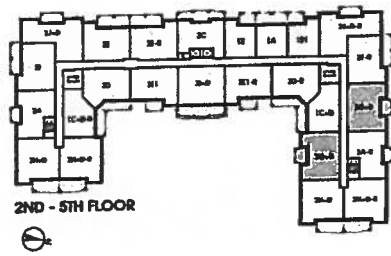

2ND - 5TH FLOOR

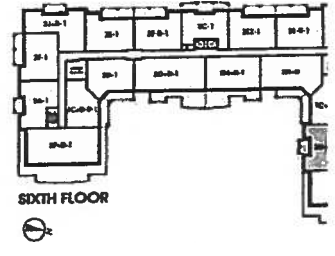

SIXTH FLOOR








Noyac Bay

1,121 SQ FT *plus* 76sq. ft. of balcony area

SUITE 606
NEW ORIGINAL LAYOUT
INVENTORY SUITE

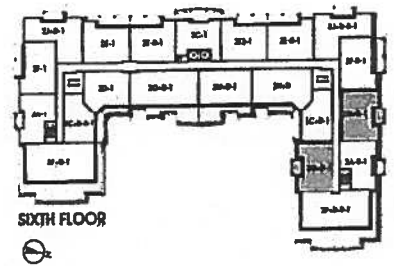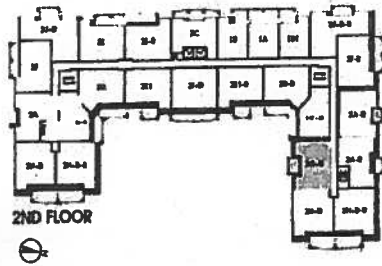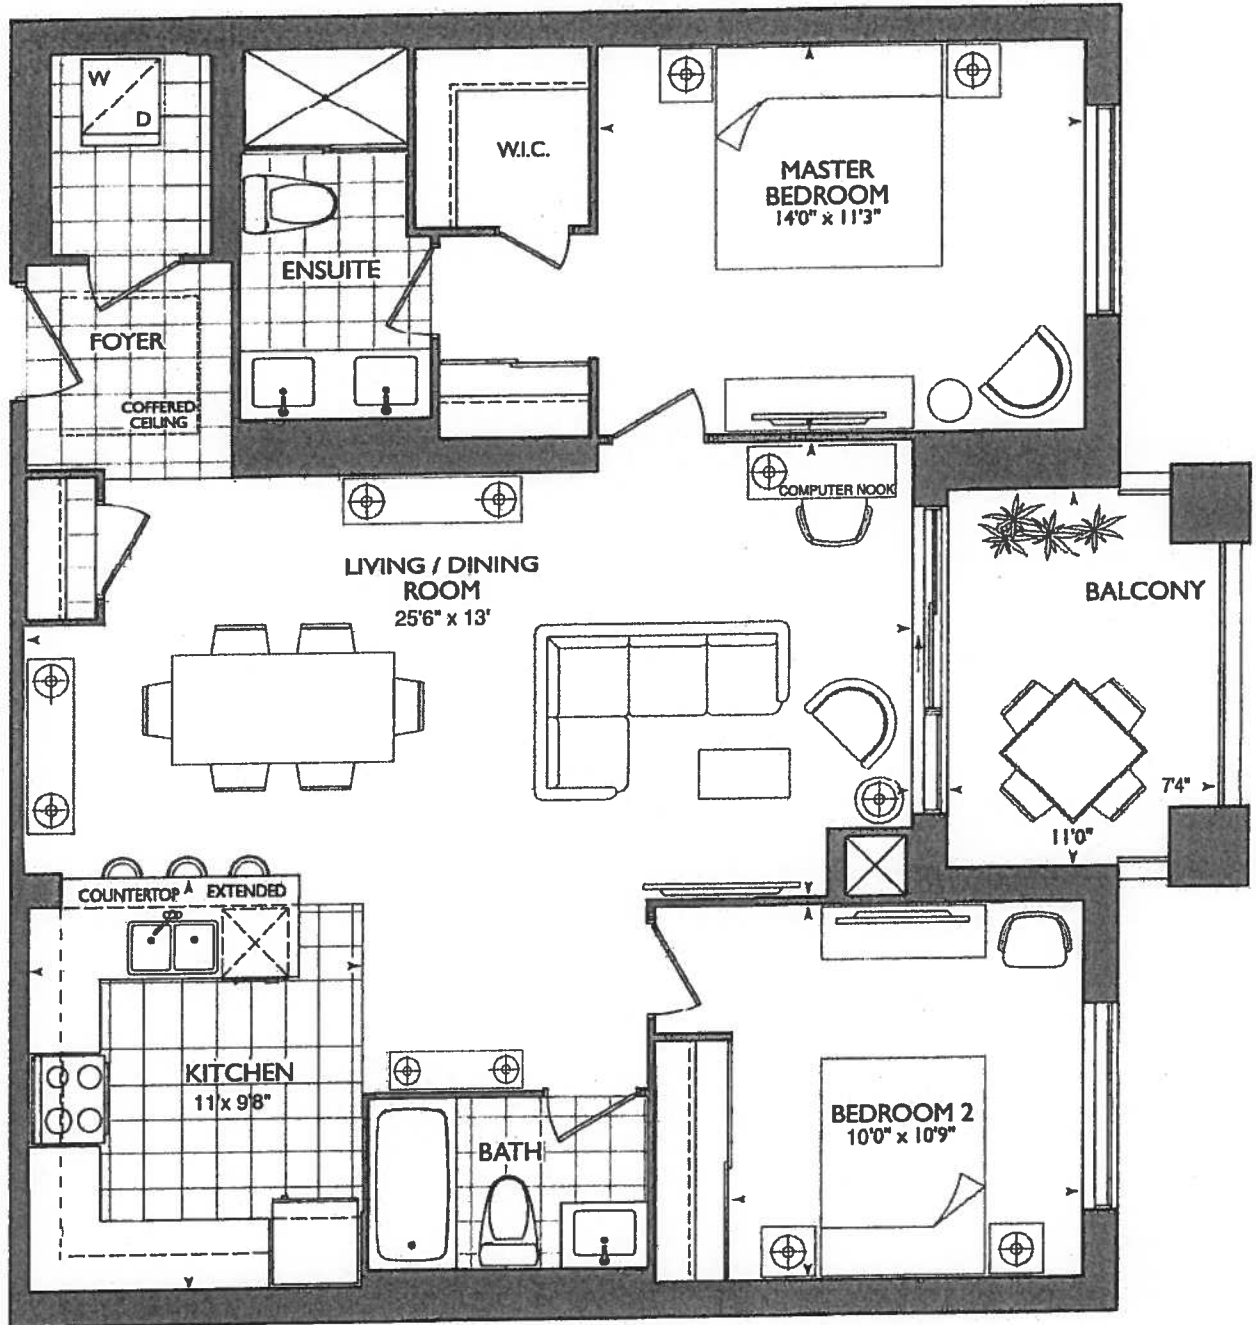

Plans and specifications are subject to change without notice. Actual usable floor space may vary from the stated floor area. All renderings are artist's concept E. & O. E.

*** KITCHEN ***
CHOICE OF STD. KITCHEN LAYOUT WITH
STD. APPLIANCE PACKAGE

OR


CAN UPGRADE AT DECOR CENTER

-(x2) CAPPED PENDANT
-(x1) PLUG PENINSULA
-(x) PUCK LIGHTS

*SEE ATTACHED UPG.
#1- KITCHEN LAYOUT WITH 1ST UPG.
APPLIANCE PACKAGE


*** SUITE 606 * (INVENTORY SUITE)**
NEW PLAN
-REMOVED DEN
-REVISED KITCHEN

*REVISED LAUNDRY DOOR SWING &
ENSUITE WALL AS PER THIS BROCHURE

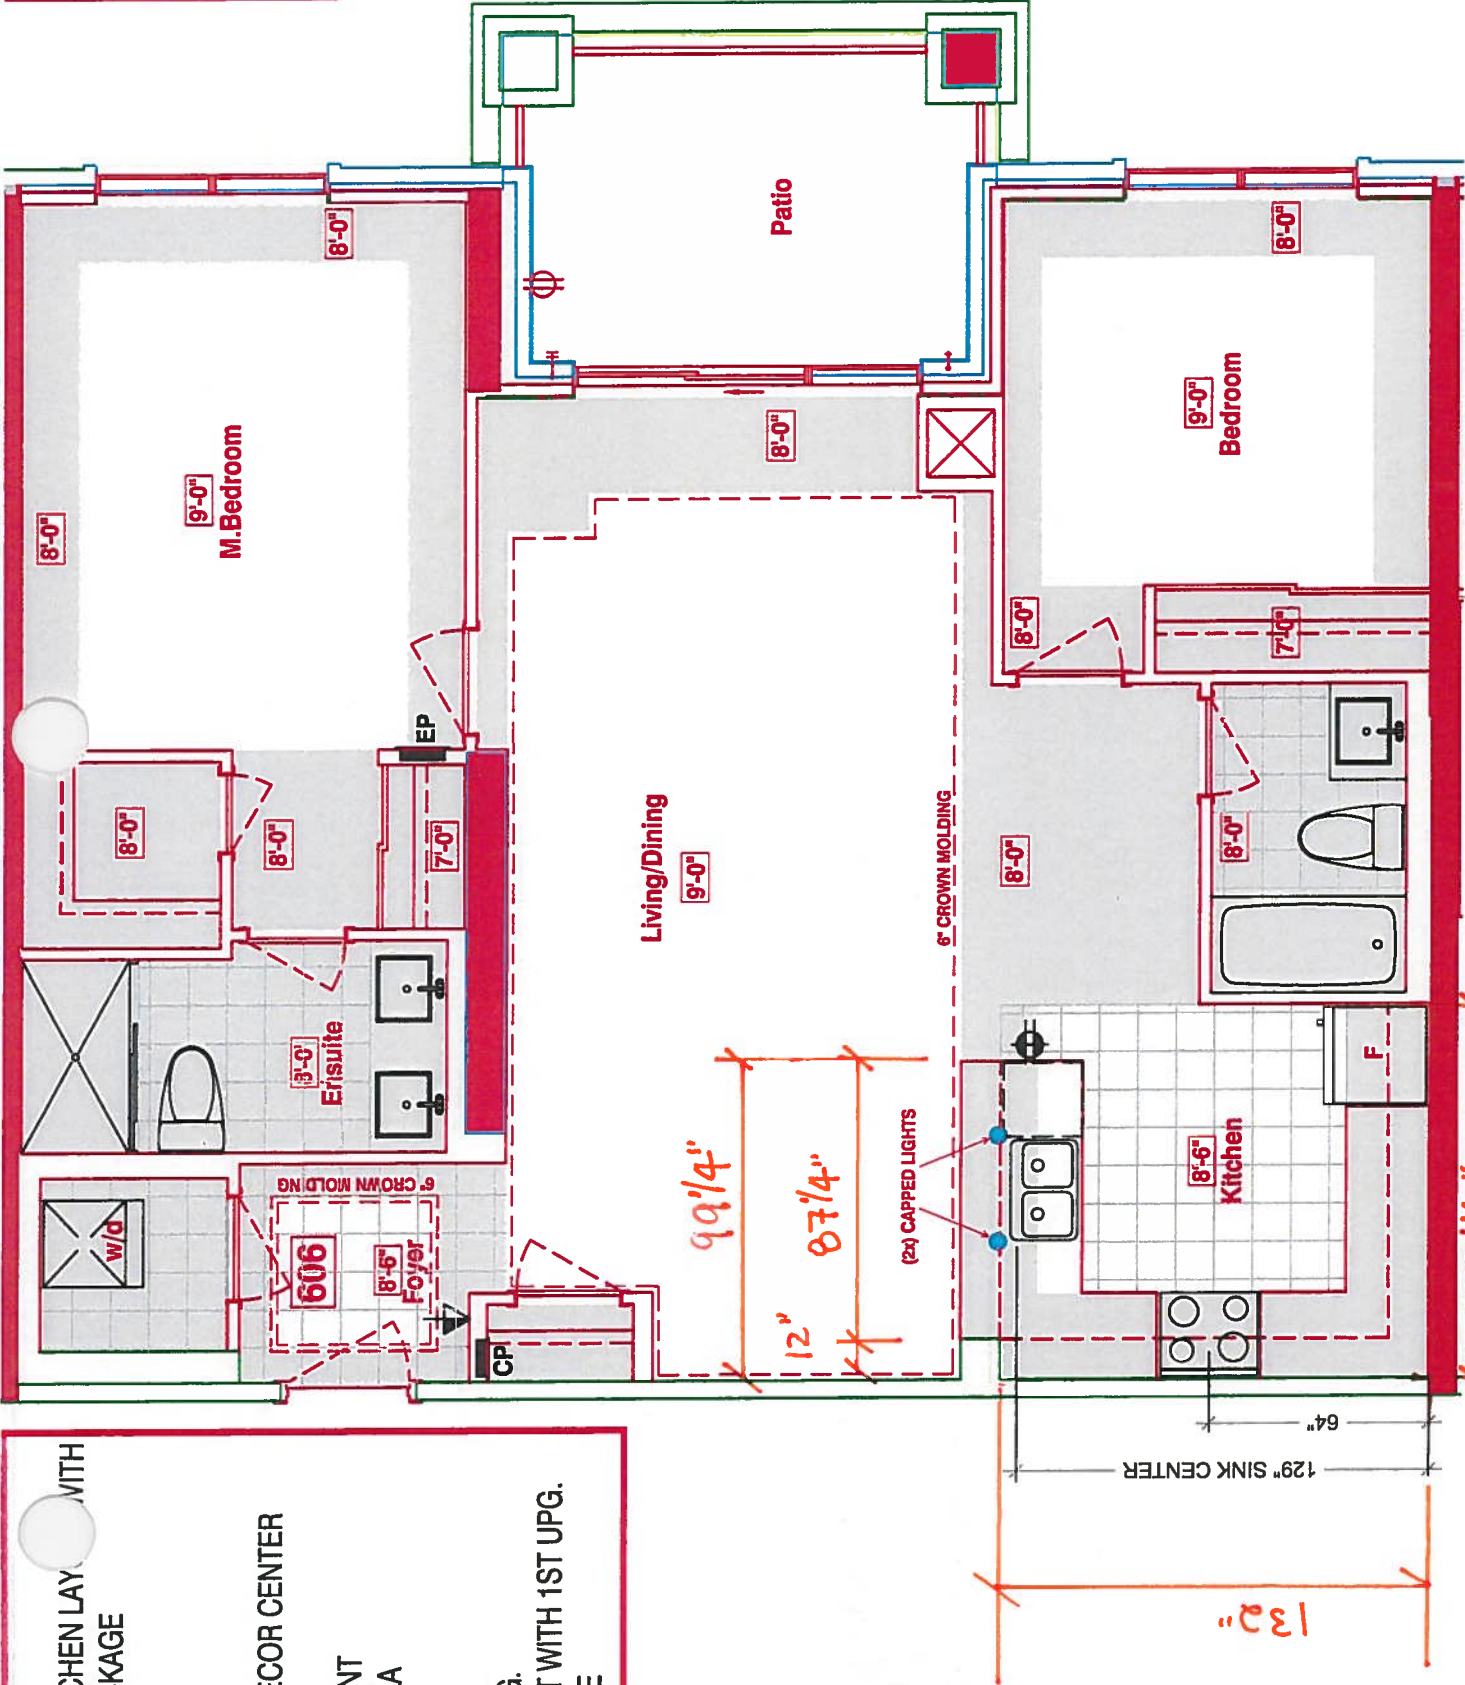


2


- SUITE 606 - INVENTORY
SUITE
- STD KITCHEN LAYOUT
 - STD APPLIANCE PKGS.
 - (x1) = PLUG PENINSULA
 - (x2) = CAPPED PENDANT LIGHTS
 - (x5) = DUCK LIGHTS

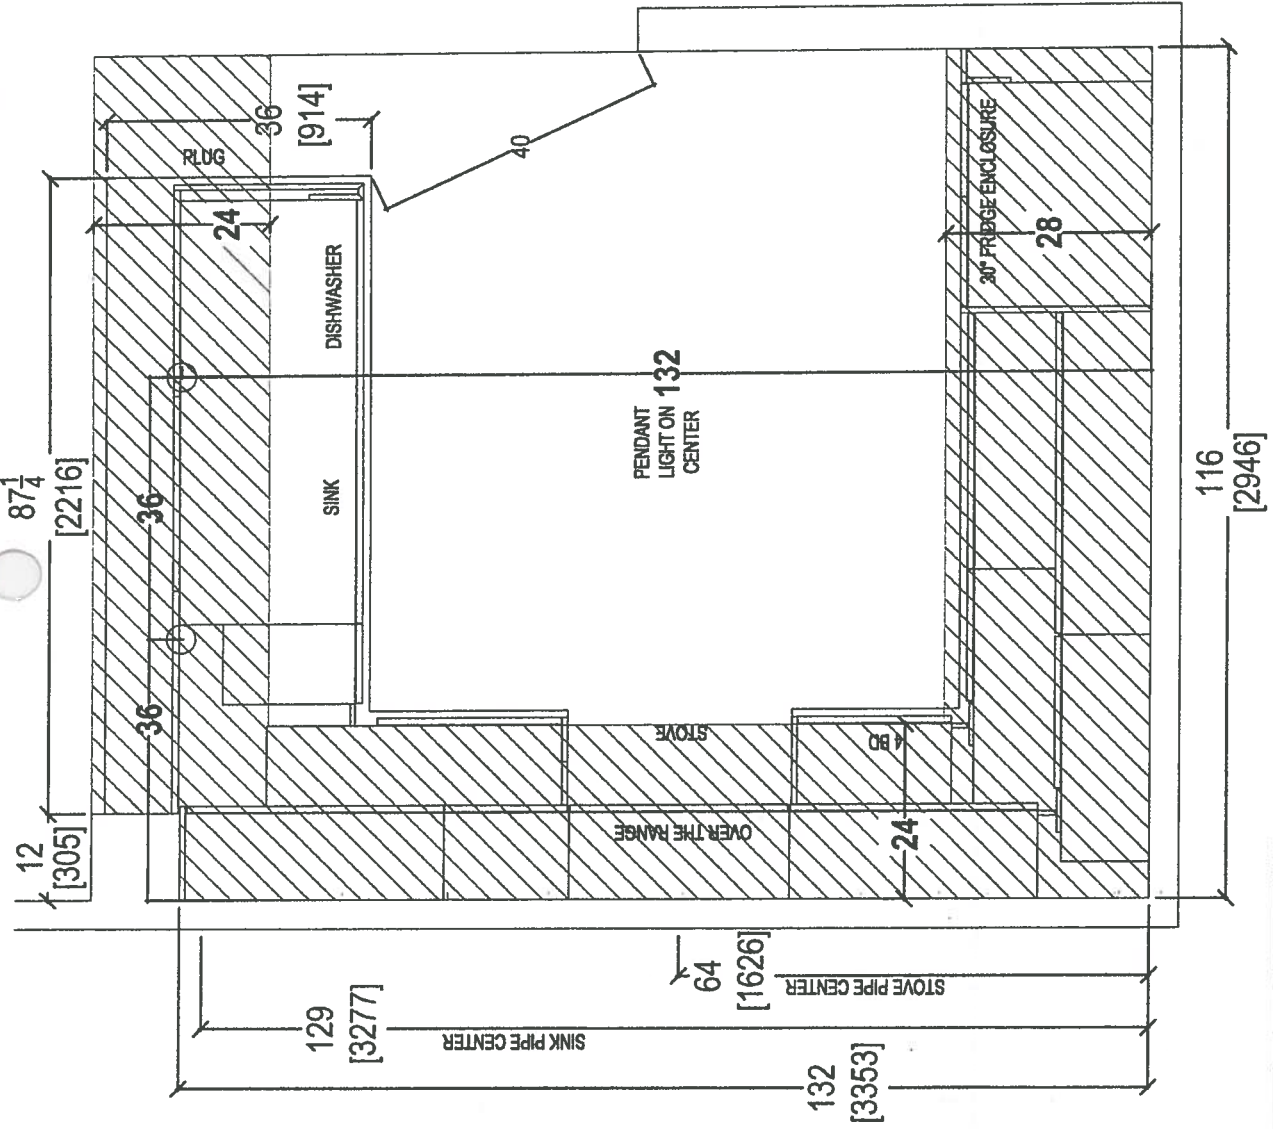


 <i>your kitchen. your taste</i> 80 SANTE DRIVE, VAUGHAN, ON L4K 3C4, T: 416.746.1811 F:905.761.5901	CLIENT: ROYAL PINE HOMES	JOB NAME: UNIT 606 HMP (STANDARD)	ROOM: KITCHEN FLOOR PLAN	DRAWN BY: SK	COMMENTS: PLEASE NOTE ALL DIMENSIONS ARE NOT FINAL AND ARE SUBJECT TO CHANGE UPON FINAL SITE MEASURE
	SITE: HAMPTON PLACE	DOOR STYLE: —	DOOR HANDLE: —	SCALE: 1/2" = 1' - 0"	
	PHONE: —	FINISH: —	DRW HANDLE: —	DATE: MAY 10, 2018	
	EMAIL: —	SPECIES: —	TOP: —	PAGE:	

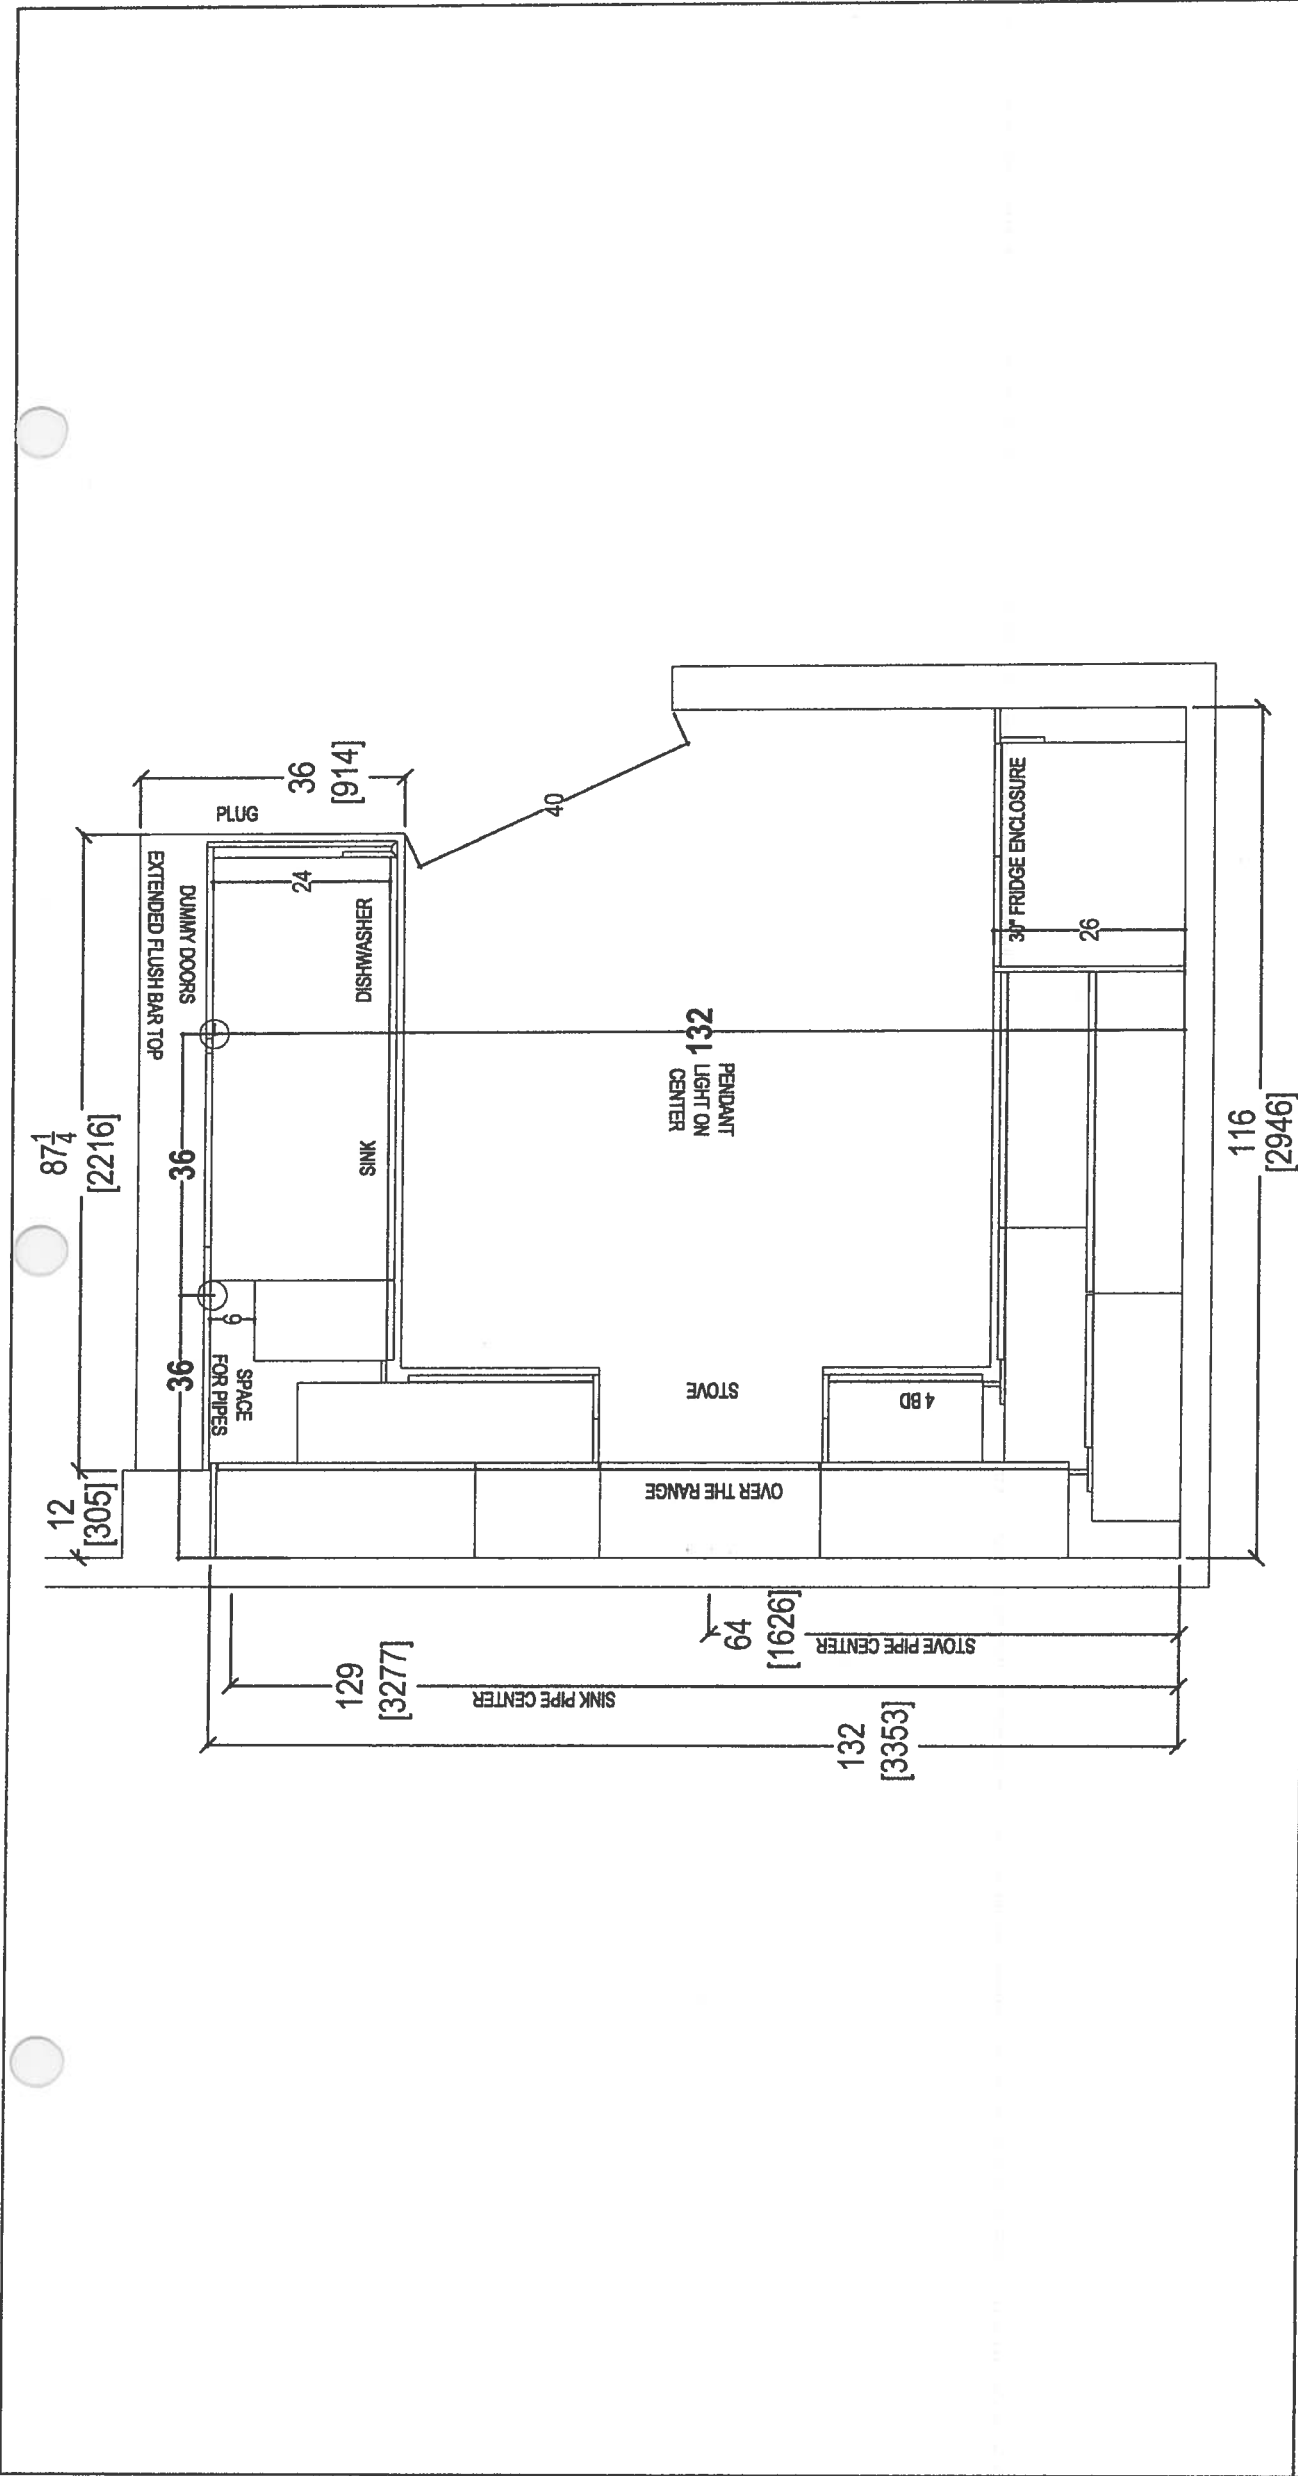

 <i>your kitchen, your taste.</i> 80 SANTE DRIVE, VAUGHAN, ON L4K 3C4, T: 416.746.1811 F: 905.761.5901	CLIENT: ROYAL PINE HOMES	JOB NAME: UNIT 608 HMP (STANDARD)	ROOM: KITCHEN FLOOR PLAN	DRAWN BY: SK	COMMENTS: PLEASE NOTE ALL DIMENSIONS ARE NOT FINAL AND ARE SUBJECT TO CHANGE UPON FINAL SITE MEASURE
	SITE: HAMPTON PLACE	DOOR STYLE: —	DOOR HANDLE: —	SCALE: 1/2" = 1' - 0"	
	PHONE: —	FINISH: —	DRW HANDLE: —	DATE: MAY 10, 2018	
	EMAIL: —	SPECIES: —	TOP: —	PAGE:	

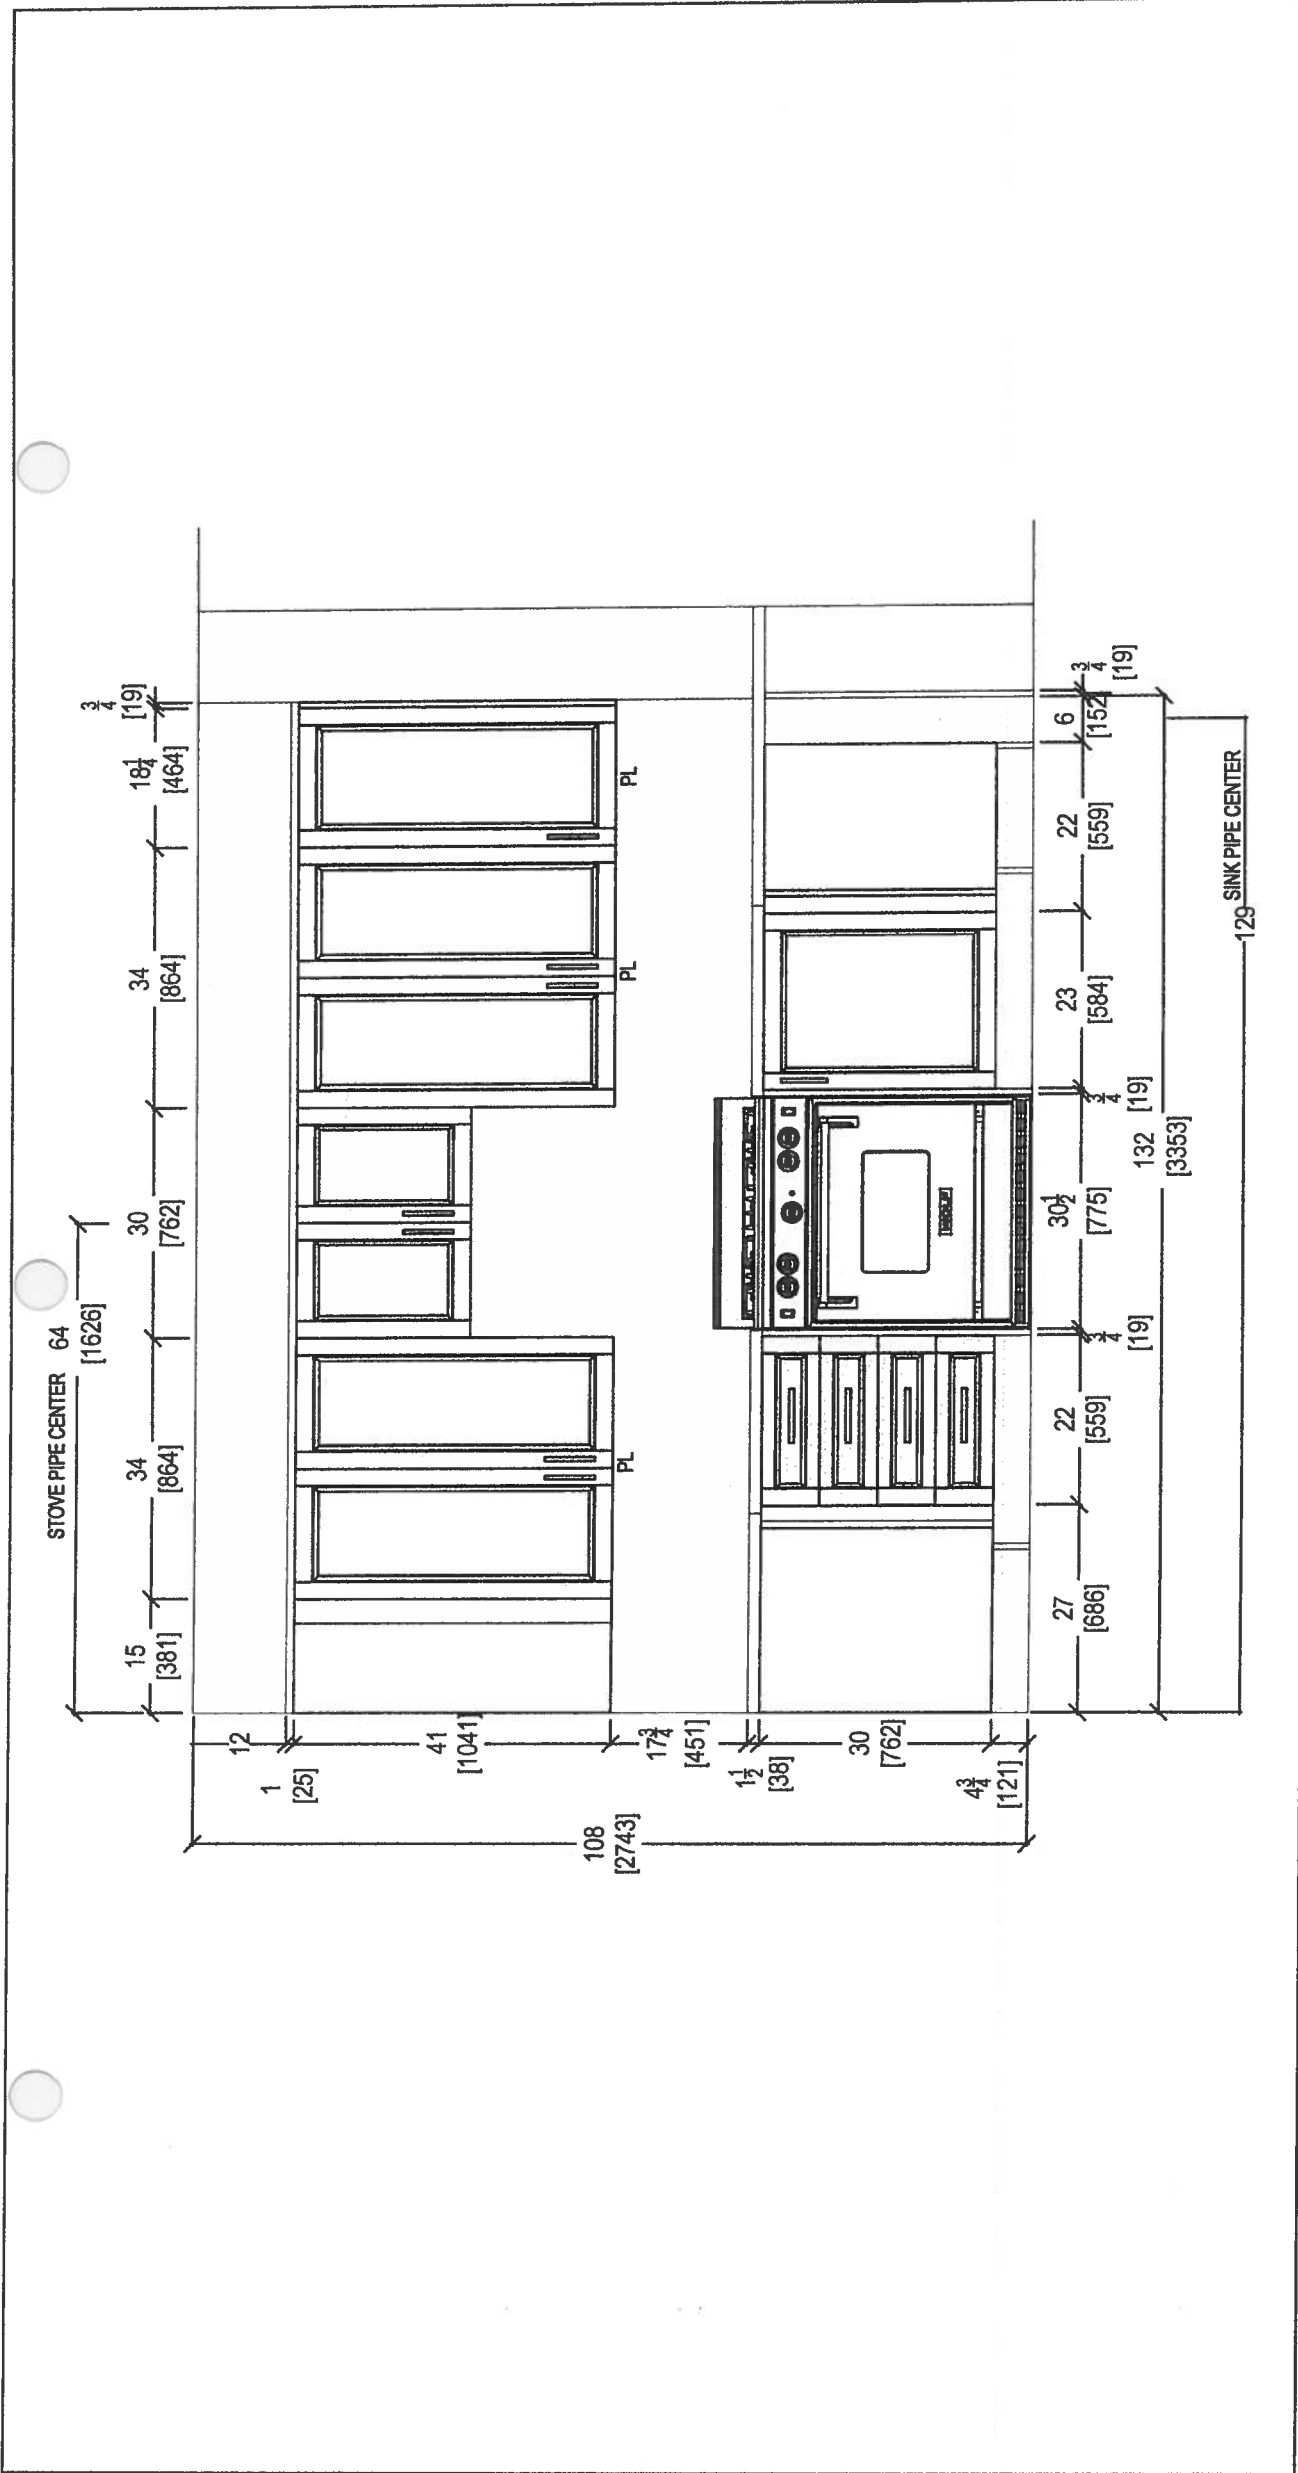


 <i>your kitchen. your taste.</i> 80 SANTE DRIVE, VAUGHAN, ON L4K 3C4, T: 416.746.1811 F: 905.761.5901	CLIENT: ROYAL PINE HOMES		JOB NAME: UNIT 806 HMP (STANDARD)	ROOM: KITCHEN	DRAWN BY: SK	COMMENTS: PLEASE NOTE ALL DIMENSIONS ARE NOT FINAL AND ARE SUBJECT TO CHANGE UPON FINAL SITE MEASURE
	SITE: HAMPTON PLACE	DOOR STYLE: —	DOOR HANDLE: —	SCALE: 1/2" = 1'-0"		
	PHONE: —	FINISH: —	DRW HANDLE: —	DATE: MAY 10, 2018		
	EMAIL: —	SPECIES: —	TOP: —	PAGE:		

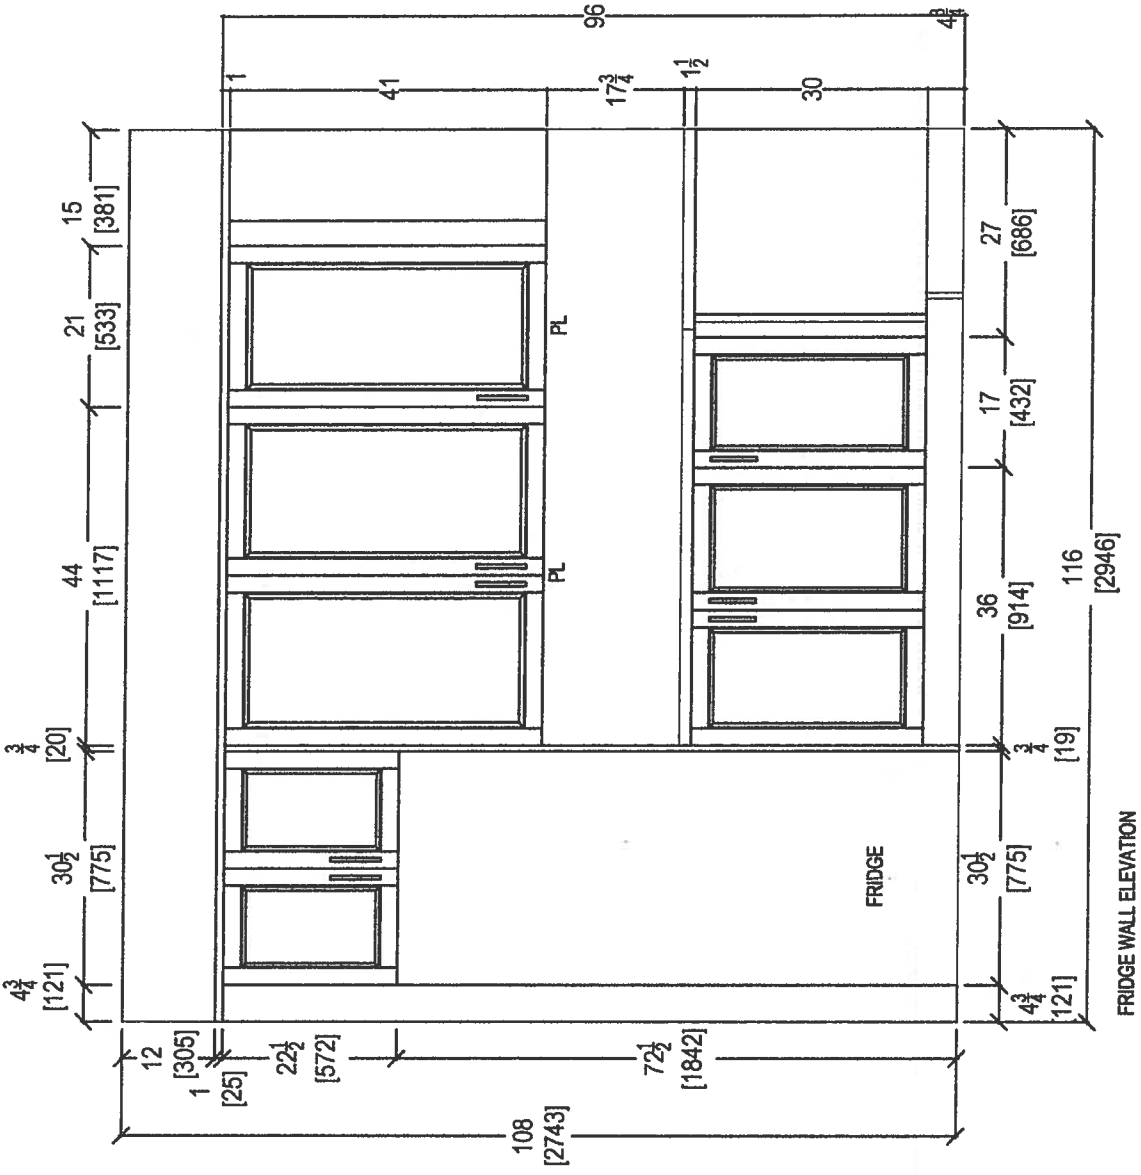


your kitchen. your taste.
80 SANTE DRIVE, VAUGHAN, ON L4K 3C4,
T: 416.746.1811 F: 905.781.5901

 <i>your kitchen, your taste.</i> 80 SANTE DRIVE, VAUGHAN, ON L4K 3C4, T. 416.746.1811 F.905.761.5801	CLIENT: ROYAL PINE HOMES	JOB NAME: UNIT 606 HMP (STANDARD)	ROOM: KITCHEN	DRAWN BY: SK		COMMENTS: PLEASE NOTE ALL DIMENSIONS ARE NOT FINAL AND ARE SUBJECT TO CHANGE UPON FINAL SITE MEASURE
	SITE: HAMPTON PLACE	DOOR STYLE: —	DOOR HANDLE: —	SCALE: 1/2" = 1' - 0"		
	PHONE: —	FINISH: —	DRW HANDLE: —	DATE: MAY 10, 2018		
	EMAIL: —	SPECIES: —	TOP: —	PAGE:		

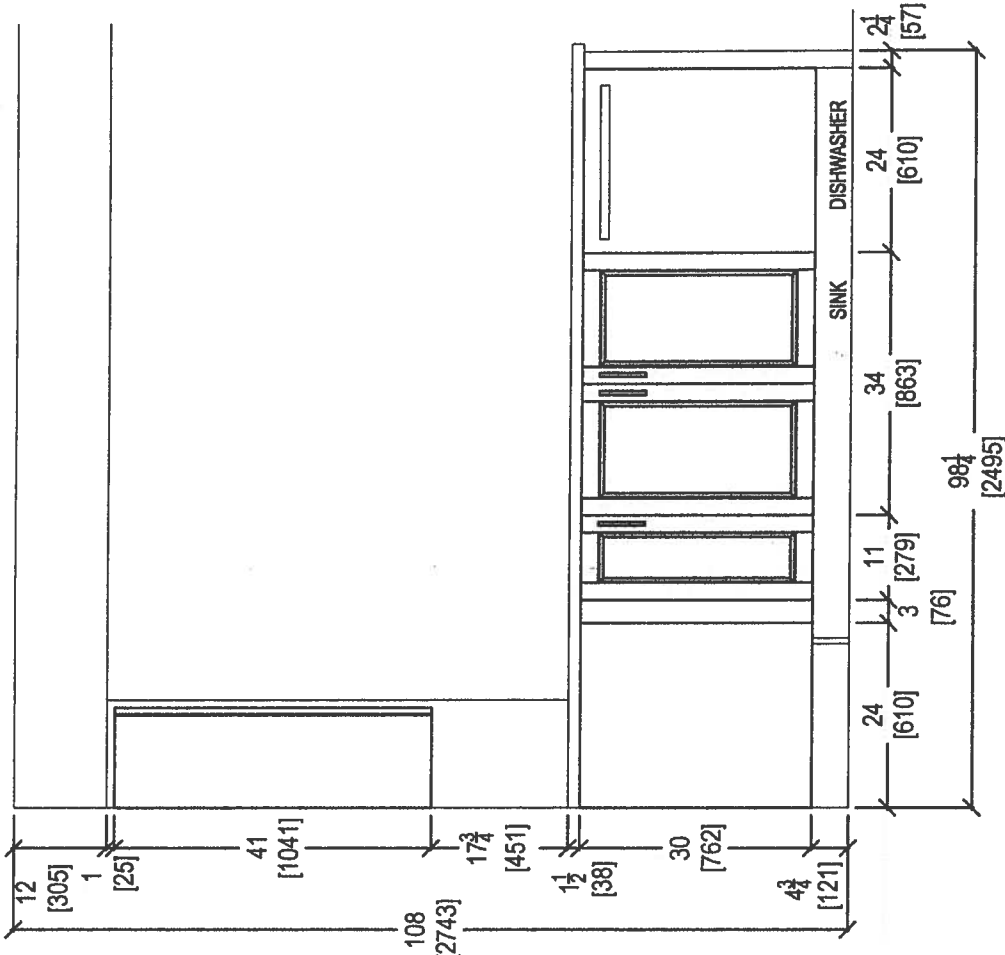

KITCHEN PENINSULA ELEVATION
FRONT VIEW




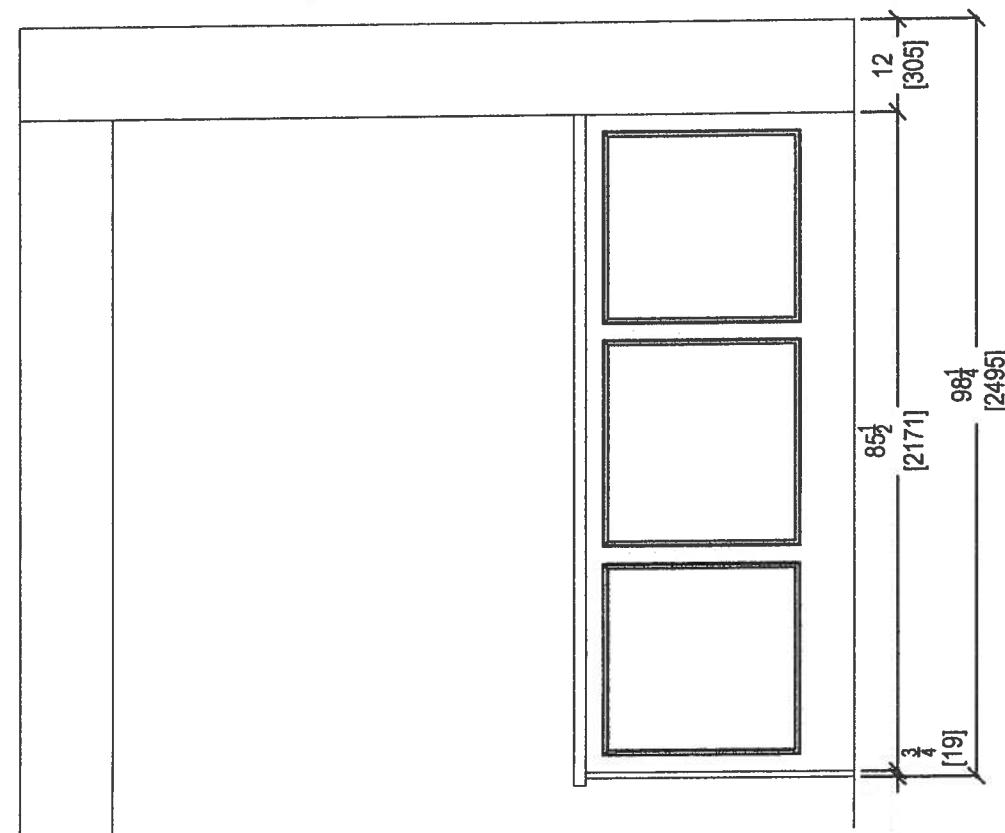


KITCHEN PENINSULA ELEVATION
REAR VIEW



80 SANTE DRIVE, VAUGHAN, ON L4K 3C4,
T: 416.746.1811 F: 905.781.5901


CLIENT: ROYAL PINE HOMES		JOB NAME:	UNIT 606 HMP (STANDARD)	ROOM:	KITCHEN	DRAWN BY: SK	COMMENTS: PLEASE NOTE ALL DIMENSIONS ARE NOT FINAL AND ARE SUBJECT TO CHANGE UPON FINAL SITE MEASURE
SITE:	HAMPTON PLACE	DOOR STYLE:	---	DOOR HANDLE:	---	SCALE: 1/2" = 1' - 0"	
PHONE:	---	FINISH:	---	DRW HANDLE:	---	DATE: MAY 10, 2018	
EMAIL:	---	SPECIES:	---	TOP:	---	PAGE:	

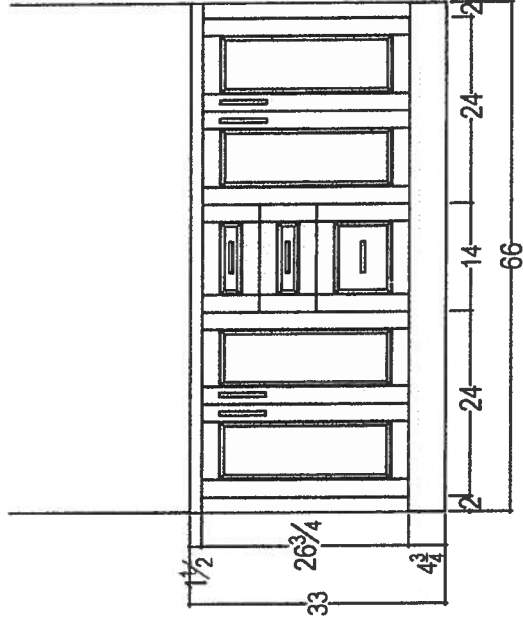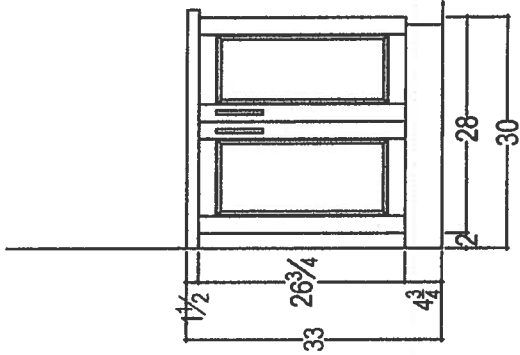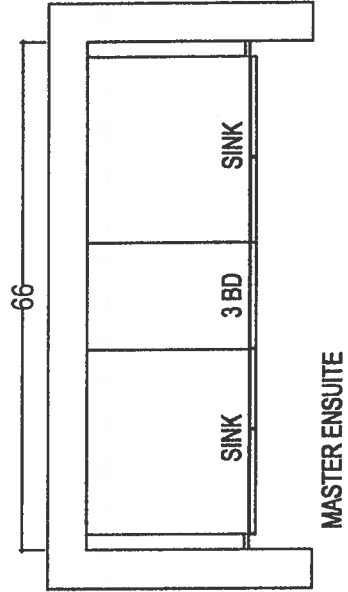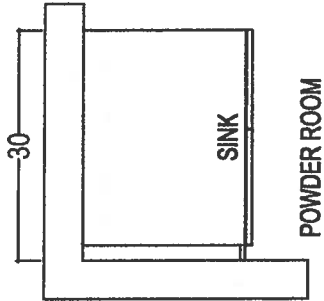

your kitchen. your taste.
80 SANTE DRIVE, VAUGHAN, ON L4K 3C4,
T: 416.748.1811 F: 905.761.5901

CLIENT: ROYAL PINE HOMES		JOB NAME: UNIT 806 HMP (STANDARD)	ROOM: VANITIES	DRAWN BY: SK		COMMENTS: PLEASE NOTE ALL DIMENSIONS ARE NOT FINAL AND ARE SUBJECT TO CHANGE UPON FINAL SITE MEASURE
SITE: HAMPTON PLACE		DOOR STYLE: —	DOOR HANDLE: —	SCALE: 1/2" = 1' - 0"		
PHONE: —		FINISH: —	DRW HANDLE: —	DATE: MAY 10, 2018		
EMAIL: —		SPECIES: —	TOP: —	PAGE:		

*
UPGRADE
KITCHEN
LAUNDRY
OPTIONAL
*

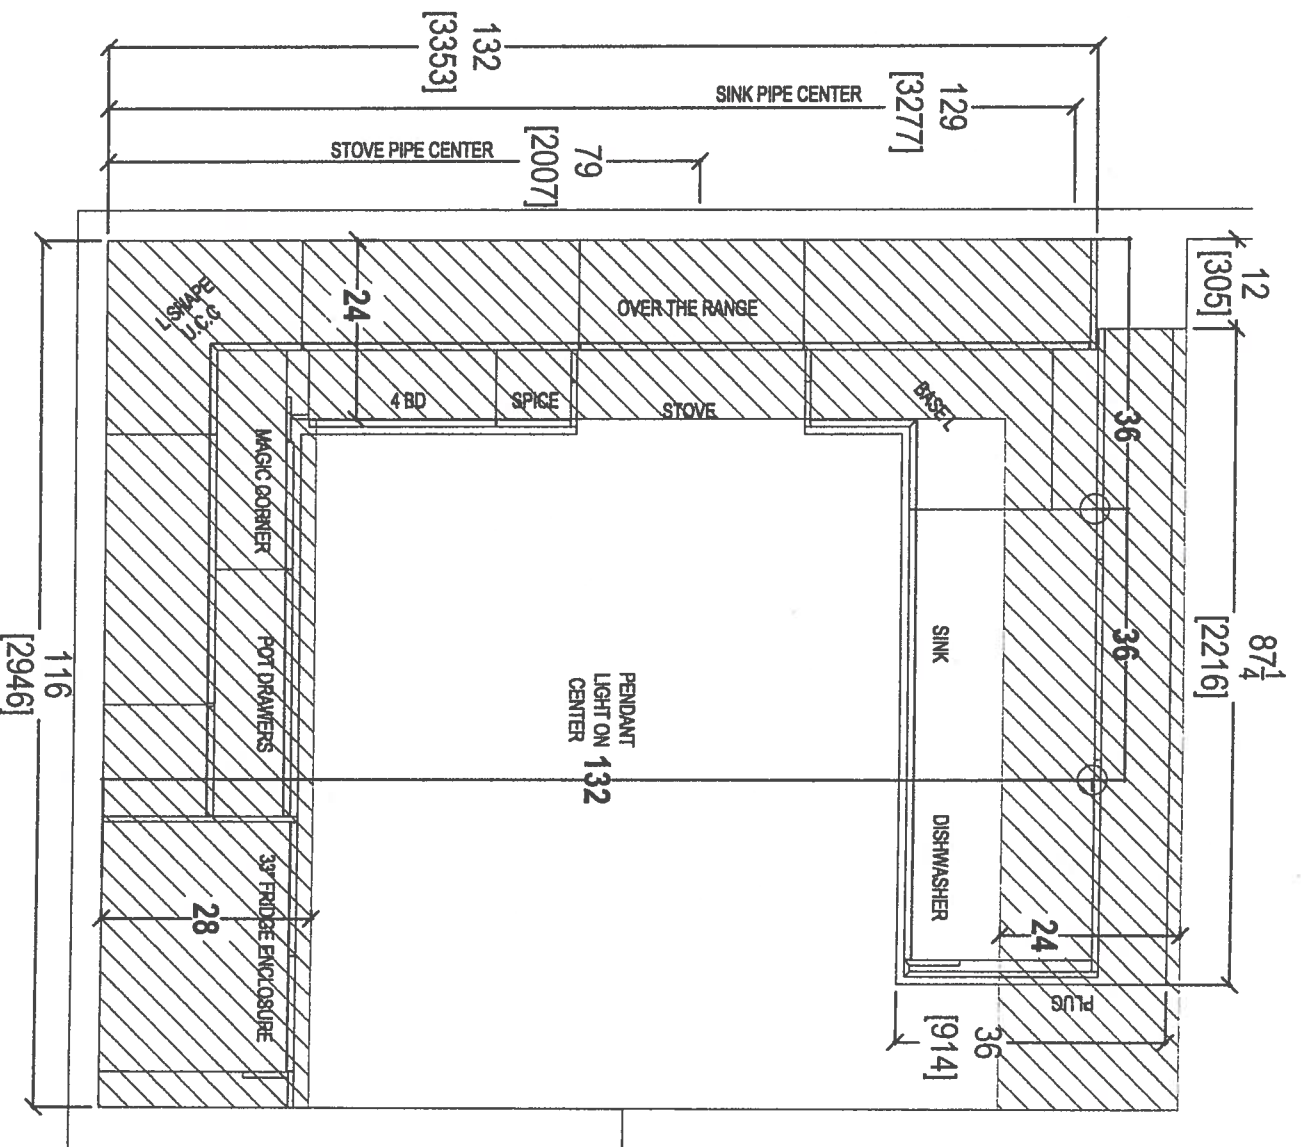


CLIENT: ROYAL PINE HOMES	JOB NAME: UNIT 608 HMP	ROOM: KITCHEN FLOOR PLAN	DRAWN BY: SK	COMMENTS: PLEASE NOTE ALL DIMENSIONS ARE NOT FINAL AND ARE SUBJECT TO CHANGE UPON FINAL SITE MEASURE
SITE: HAMPTON PLACE	DOOR STYLE: —	DOOR HANDLE: —	SCALE: 1/2" = 1' - 0"	
PHONE: —	FINISH: —	DRW HANDLE: —	DATE: MAY 1, 2018	
EMAIL: —	SPECIES: —	TOP: —	PAGE:	



your kitchen. your taste.
80 SANTE DRIVE, VAUGHAN, ON L4K 3C4,
T: 416.746.1811 F: 905.761.5901

PLEASE NOTE ALL DIMENSIONS ARE NOT FINAL AND ARE SUBJECT TO CHANGE UPON FINAL SITE MEASURE

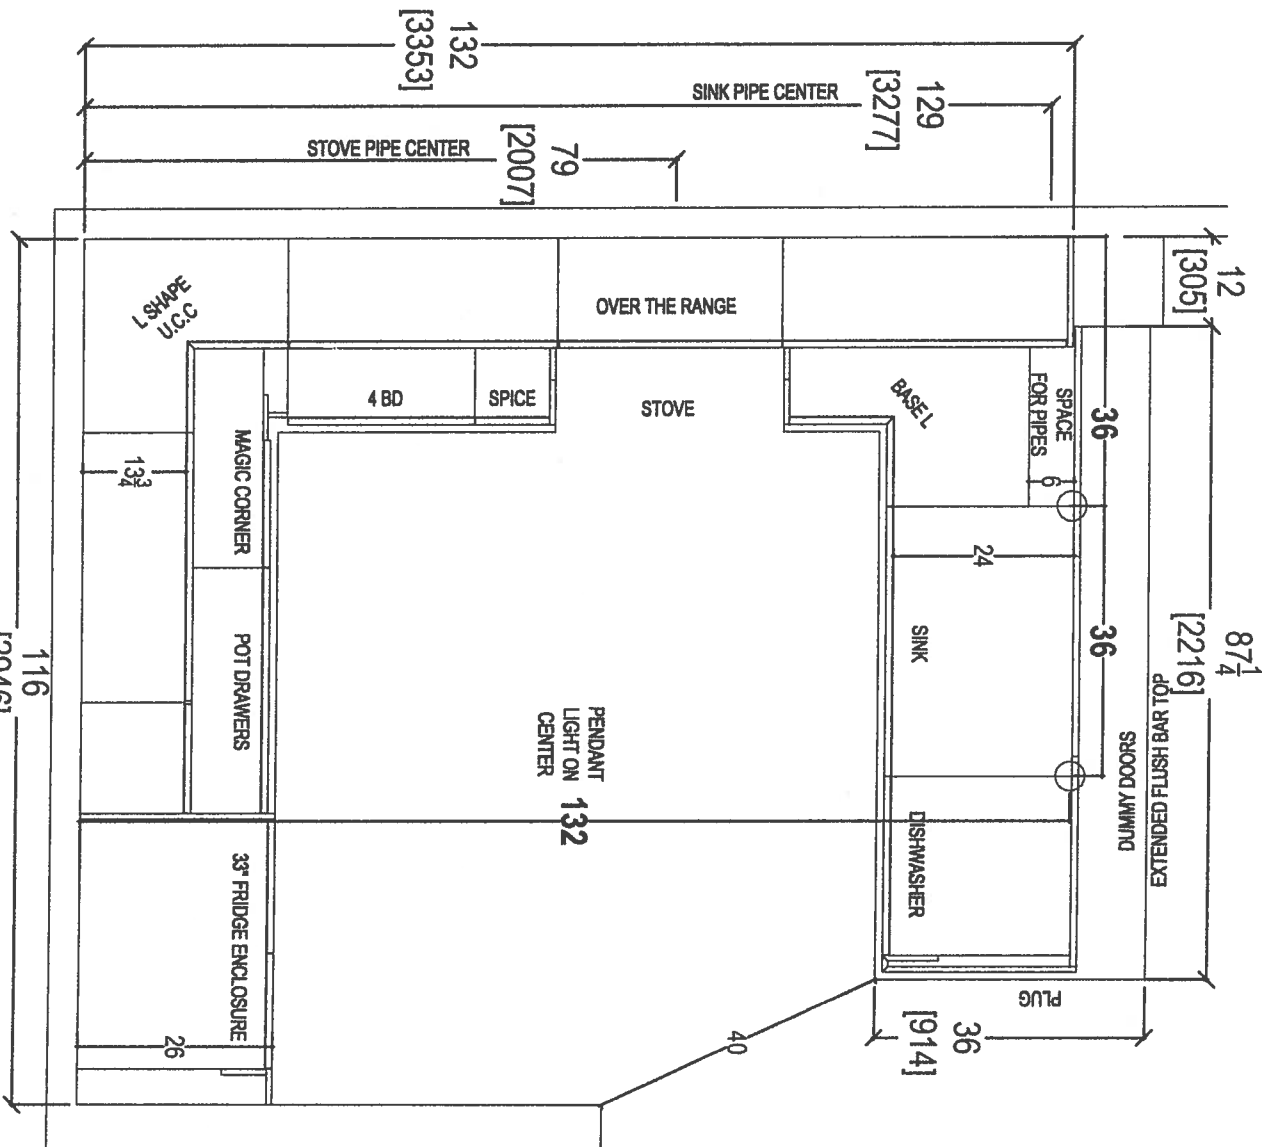

116
[2946]

12
[305]
8 7/4
[2216]
401 BYB HSTFL DEONELXE
SROOD JMWIND

129
[3277]
SINK PIPE CENTER
STOVE PIPE CENTER
79
[2007]
132
[3353]
36
36
24
SINK
DISHWASHER
PLUG
36
[914]
40

OVER THE RANGE
STOVE
4 BD
SPICE
MAGIC CORNER
POT DRAWERS
33\" FRIDGE ENCLOSURE
PENDANT LIGHT ON CENTER
132

30\" UCC
132

CLIENT: ROYAL PINE HOMES

SITE: HAMPTON PLACE

PHONE: ---

EMAIL: ---

JOB NAME: UNIT 606 HWP

DOOR STYLE: ---

FINISH: ---

SPECIES: ---

ROOM: KITCHEN FLOOR PLAN

DOOR HANDLE: ---

DRW HANDLE: ---

TOP: ---

DRAWN BY: SK

SCALE: 1/2\" = 1' - 0"

DATE: MAY 1, 2018

PAGE:


COMMENTS:

PLEASE NOTE ALL DIMENSIONS
ARE NOT FINAL AND ARE
SUBJECT TO CHANGE UPON
FINAL SITE MEASURE




your kitchen, your taste.
80 SANTE DRIVE, VAUGHAN, ON L4K 3C4,
T: 416.746.1811 F: 905.761.5801

61

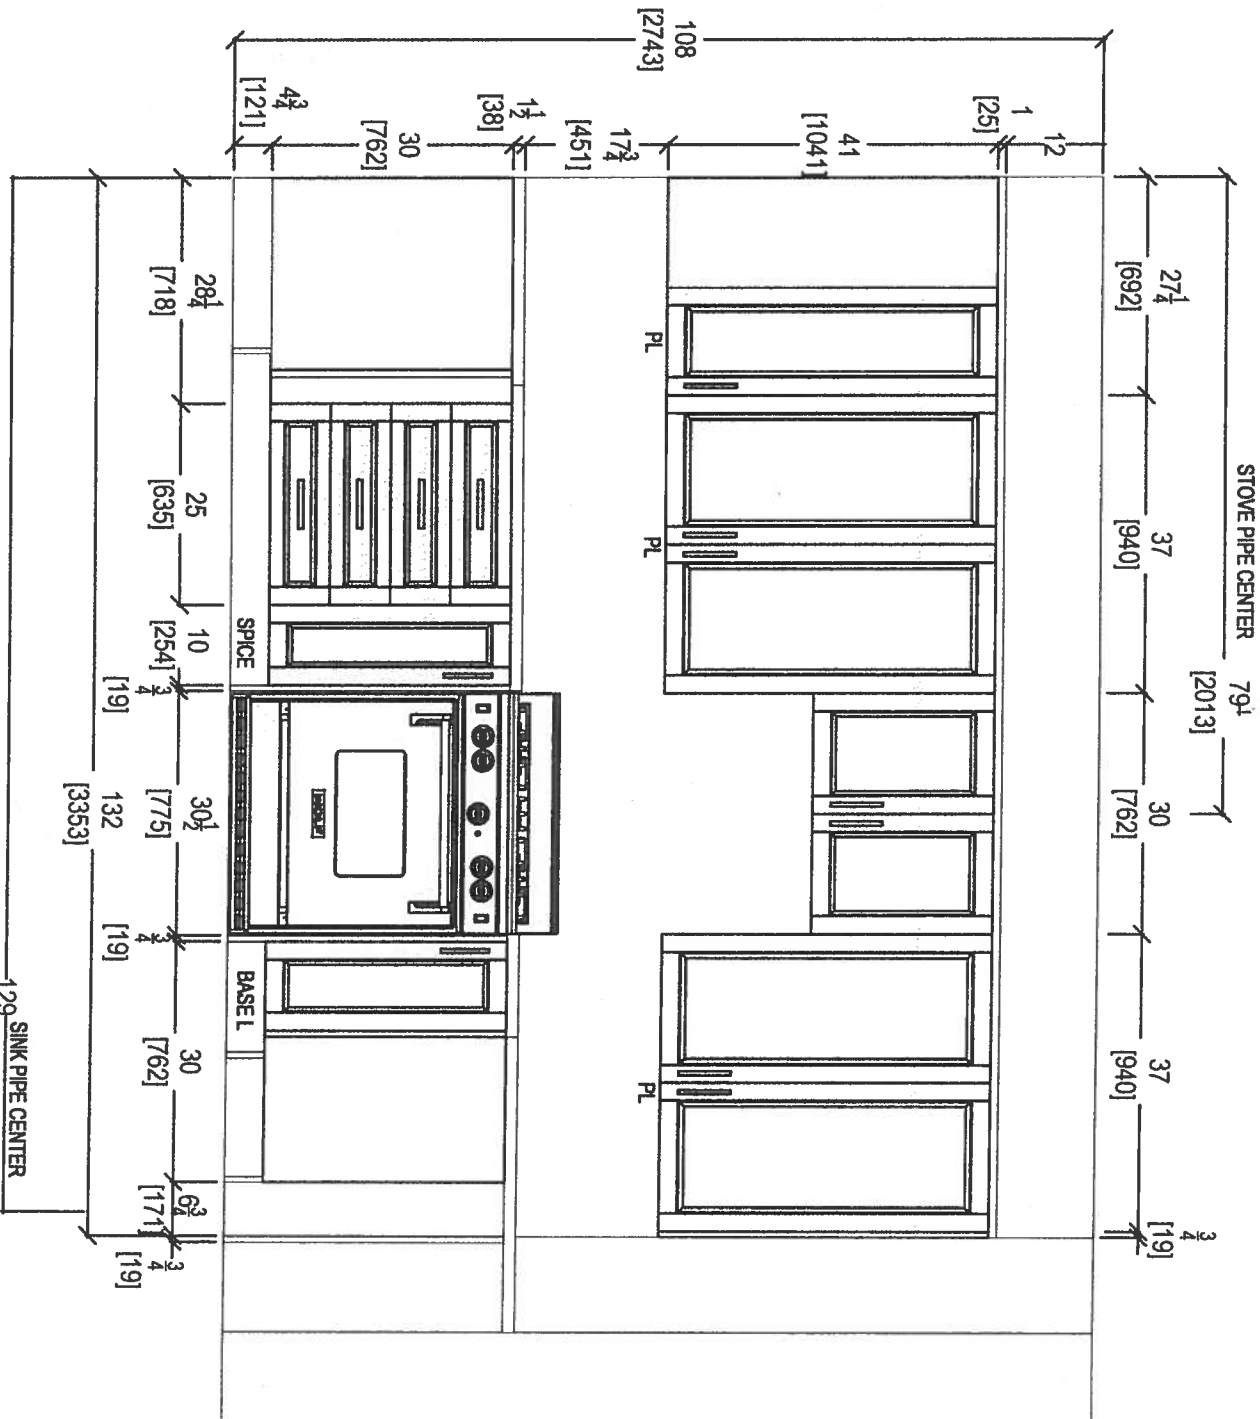

STOVE WALL ELEVATION

 your kitchen, your taste. 80 SANTE DRIVE, VAUGHAN, ON L4K 3C4, T: 416.748.1811 F: 905.761.5801		CLIENT: ROYAL PINE HOMES		JOB NAME: UNIT 608 HMP	ROOM: KITCHEN	DRAWN BY: SK	COMMENTS: PLEASE NOTE ALL DIMENSIONS ARE NOT FINAL AND ARE SUBJECT TO CHANGE UPON FINAL SITE MEASURE
SITE: HAMPTON PLACE		DOOR STYLE: —		DOOR HANDLE: —		SCALE: 1/2" = 1' - 0"	
PHONE: —		FINISH: —		DRW HANDLE: —		DATE: MAY 1, 2018	
EMAIL: —		SPECIES: —		TOP: —		PAGE:	

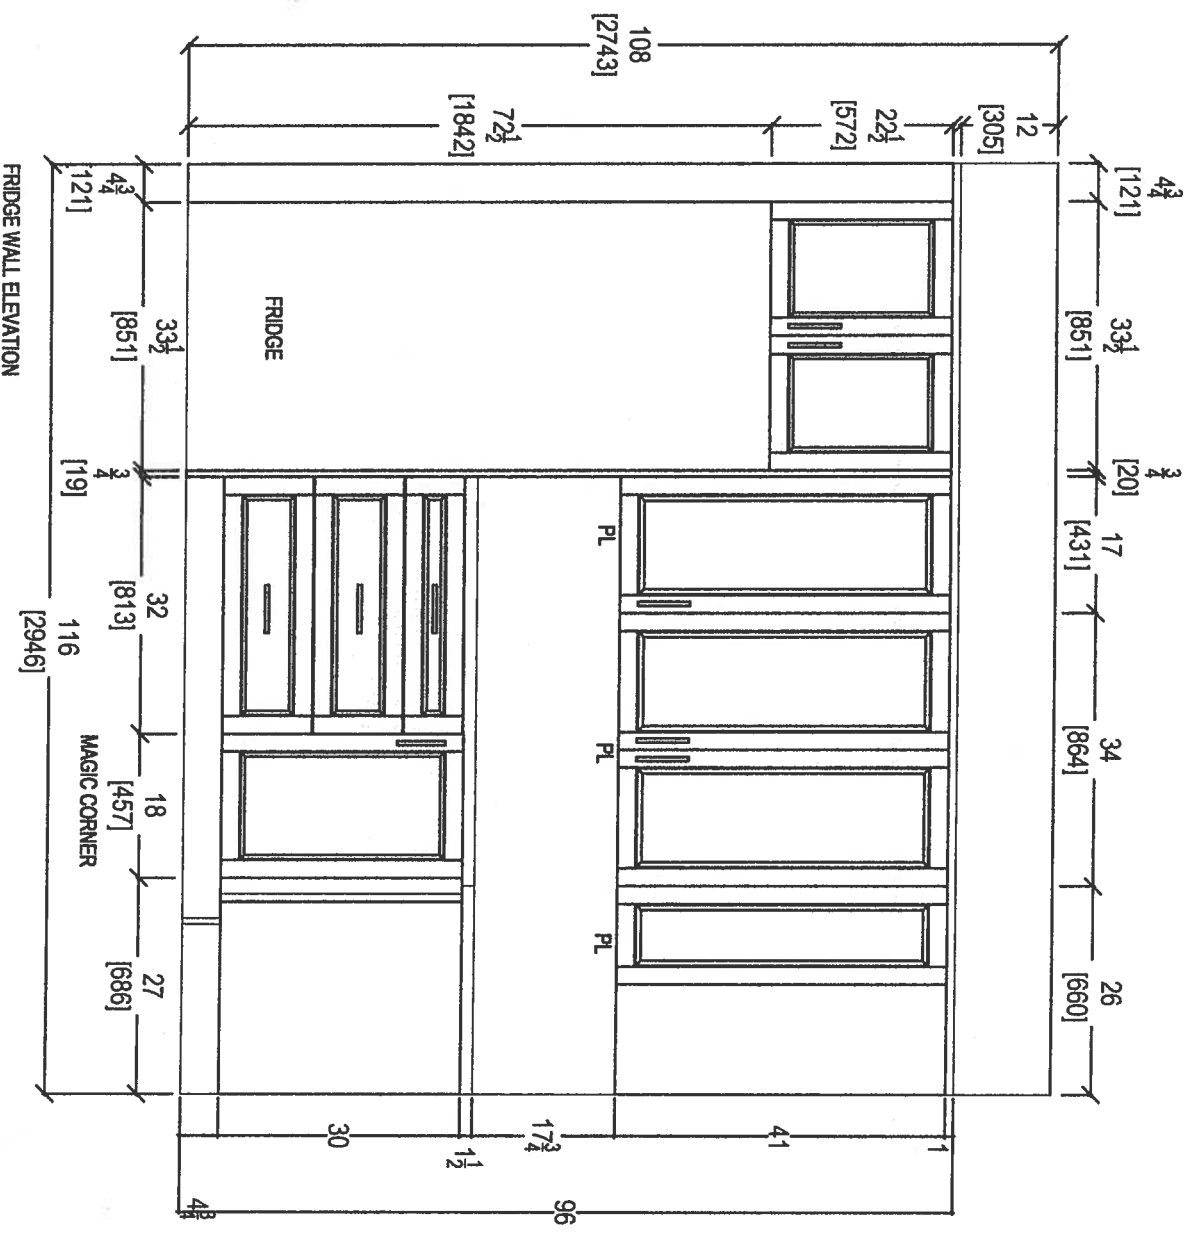

CLIENT: ROYAL PINE HOMES	JOB NAME: UNIT 606 HMP	ROOM: KITCHEN	DRAWN BY: SK
SITE: HAMPTON PLACE	DOOR STYLE: —	DOOR HANDLE: —	SCALE: 1/2" = 1' - 0"
PHONE: —	FINISH: —	DRW HANDLE: —	DATE: MAY 1, 2018
EMAIL: —	SPECIES: —	TOP: —	PAGE: —





your kitchen, your taste

80 SANTE DRIVE, VAUGHAN, ON L4K 3C4,
T: 416.746.1811 F: 905.761.5801

COMMENTS:

PLEASE NOTE ALL DIMENSIONS
ARE NOT FINAL AND ARE
SUBJECT TO CHANGE UPON
FINAL SITE MEASURE

5

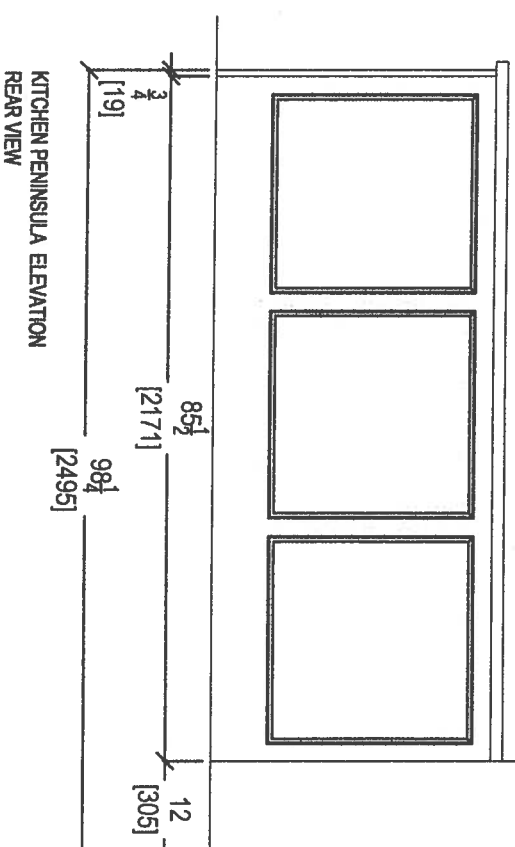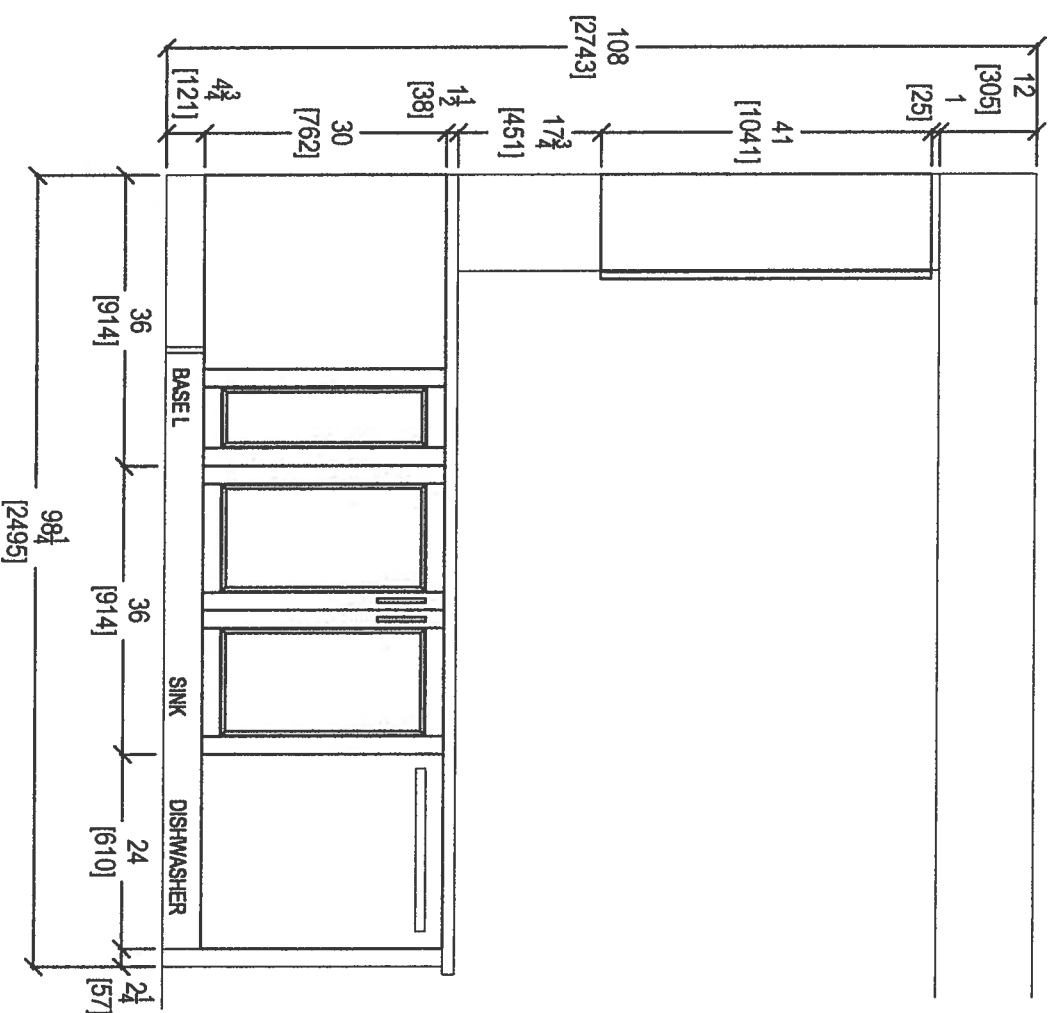


CLIENT: ROYAL PINE HOMES	JOB NAME: UNIT 808 HMP	ROOM: KITCHEN	DRAWN BY: SK
SITE: HAMPTON PLACE	DOOR STYLE: --	DOOR HANDLE: --	SCALE: 1/2" = 1' - 0"
PHONE: --	FINISH: --	DRW HANDLE: --	DATE: MAY 1, 2018
EMAIL: --	SPECIES: --	TOP: --	PAGE:


COMMENTS:

**PLEASE NOTE ALL DIMENSIONS
ARE NOT FINAL AND ARE
SUBJECT TO CHANGE UPON
FINAL SITE MEASURE**





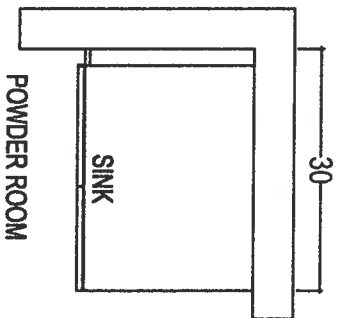

POWDER ROOM

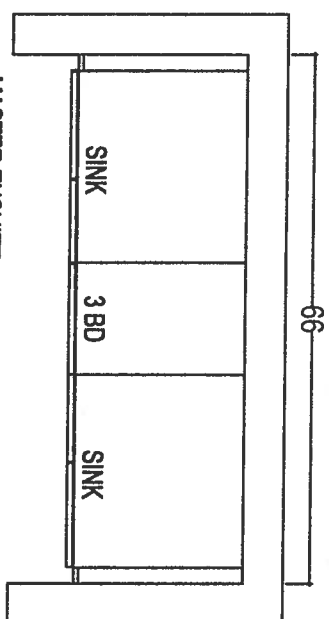

MASTER ENSUITE

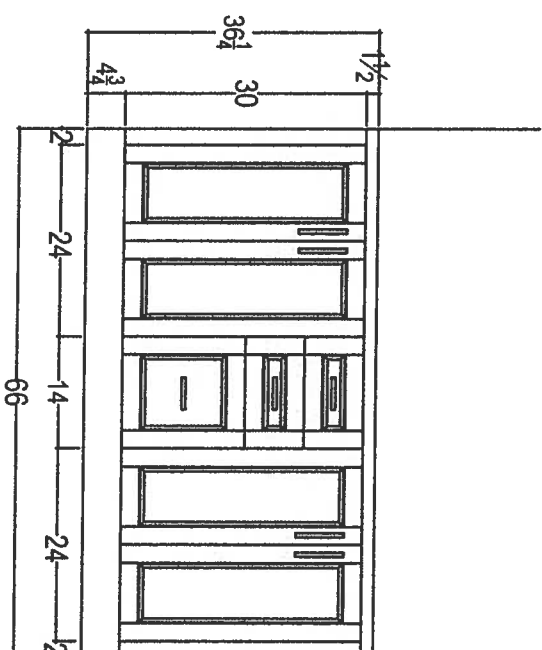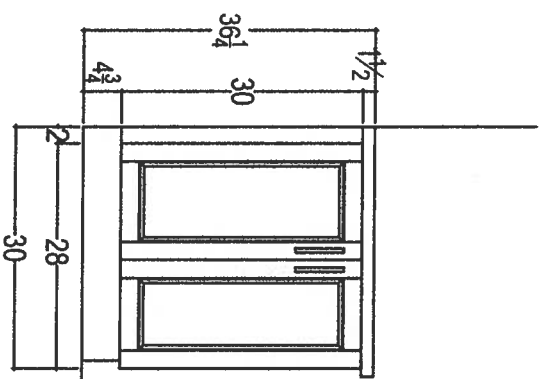

your kitchen, your taste
80 SANTE DRIVE, VAUGHAN, ON L4K 3C4,
T: 416.746.1811 F: 905.761.5801

CLIENT: ROYAL PINE HOMES	JOB NAME: UNIT 608 HMP	ROOM: VANITIES	DRAWN BY: SK
SITE: HAMPTON PLACE	DOOR STYLE: —	DOOR HANDLE: —	SCALE: 1/2" = 1'-0"
PHONE: —	FINISH: —	DRW HANDLE: —	DATE: MAY 1, 2018
EMAIL: —	SPECIES: —	TOP: —	PAGE:

COMMENTS:
PLEASE NOTE ALL DIMENSIONS
ARE NOT FINAL AND ARE
SUBJECT TO CHANGE UPON
FINAL SITE MEASURE

67