
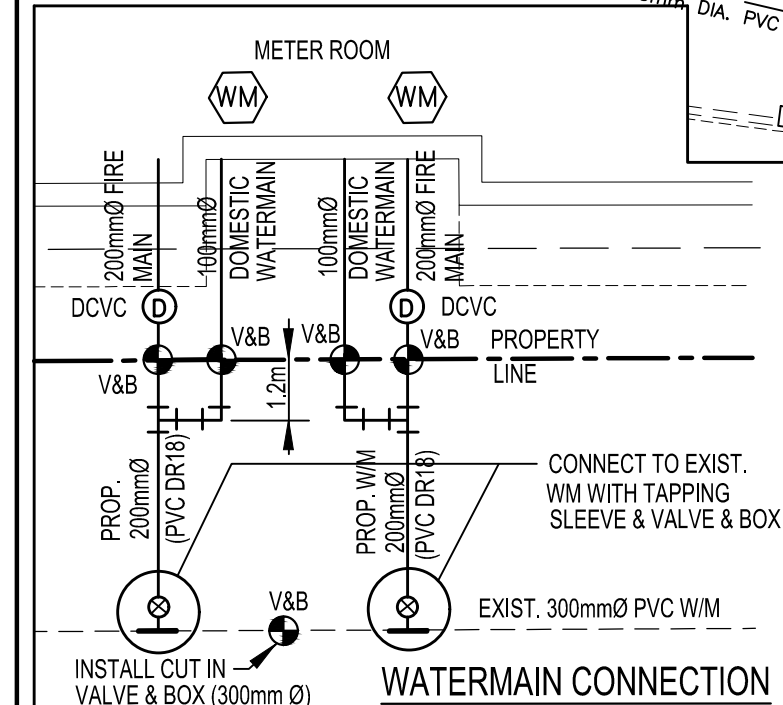


## BENCHMARK INFORMATION:

BENCHMARK No. 03-149  
ELEVATION = 189.884  
EBENEZER COMMUNITY HALL AT THE NORTH-  
WEST CORNER OF EBENEZER ROAD AND THE  
GORE ROAD. TABLET IS SET 1.22m EAST OF  
SOUTHWEST CORNER OF FOUNDATION AND  
0.31m ABOVE GROUND.

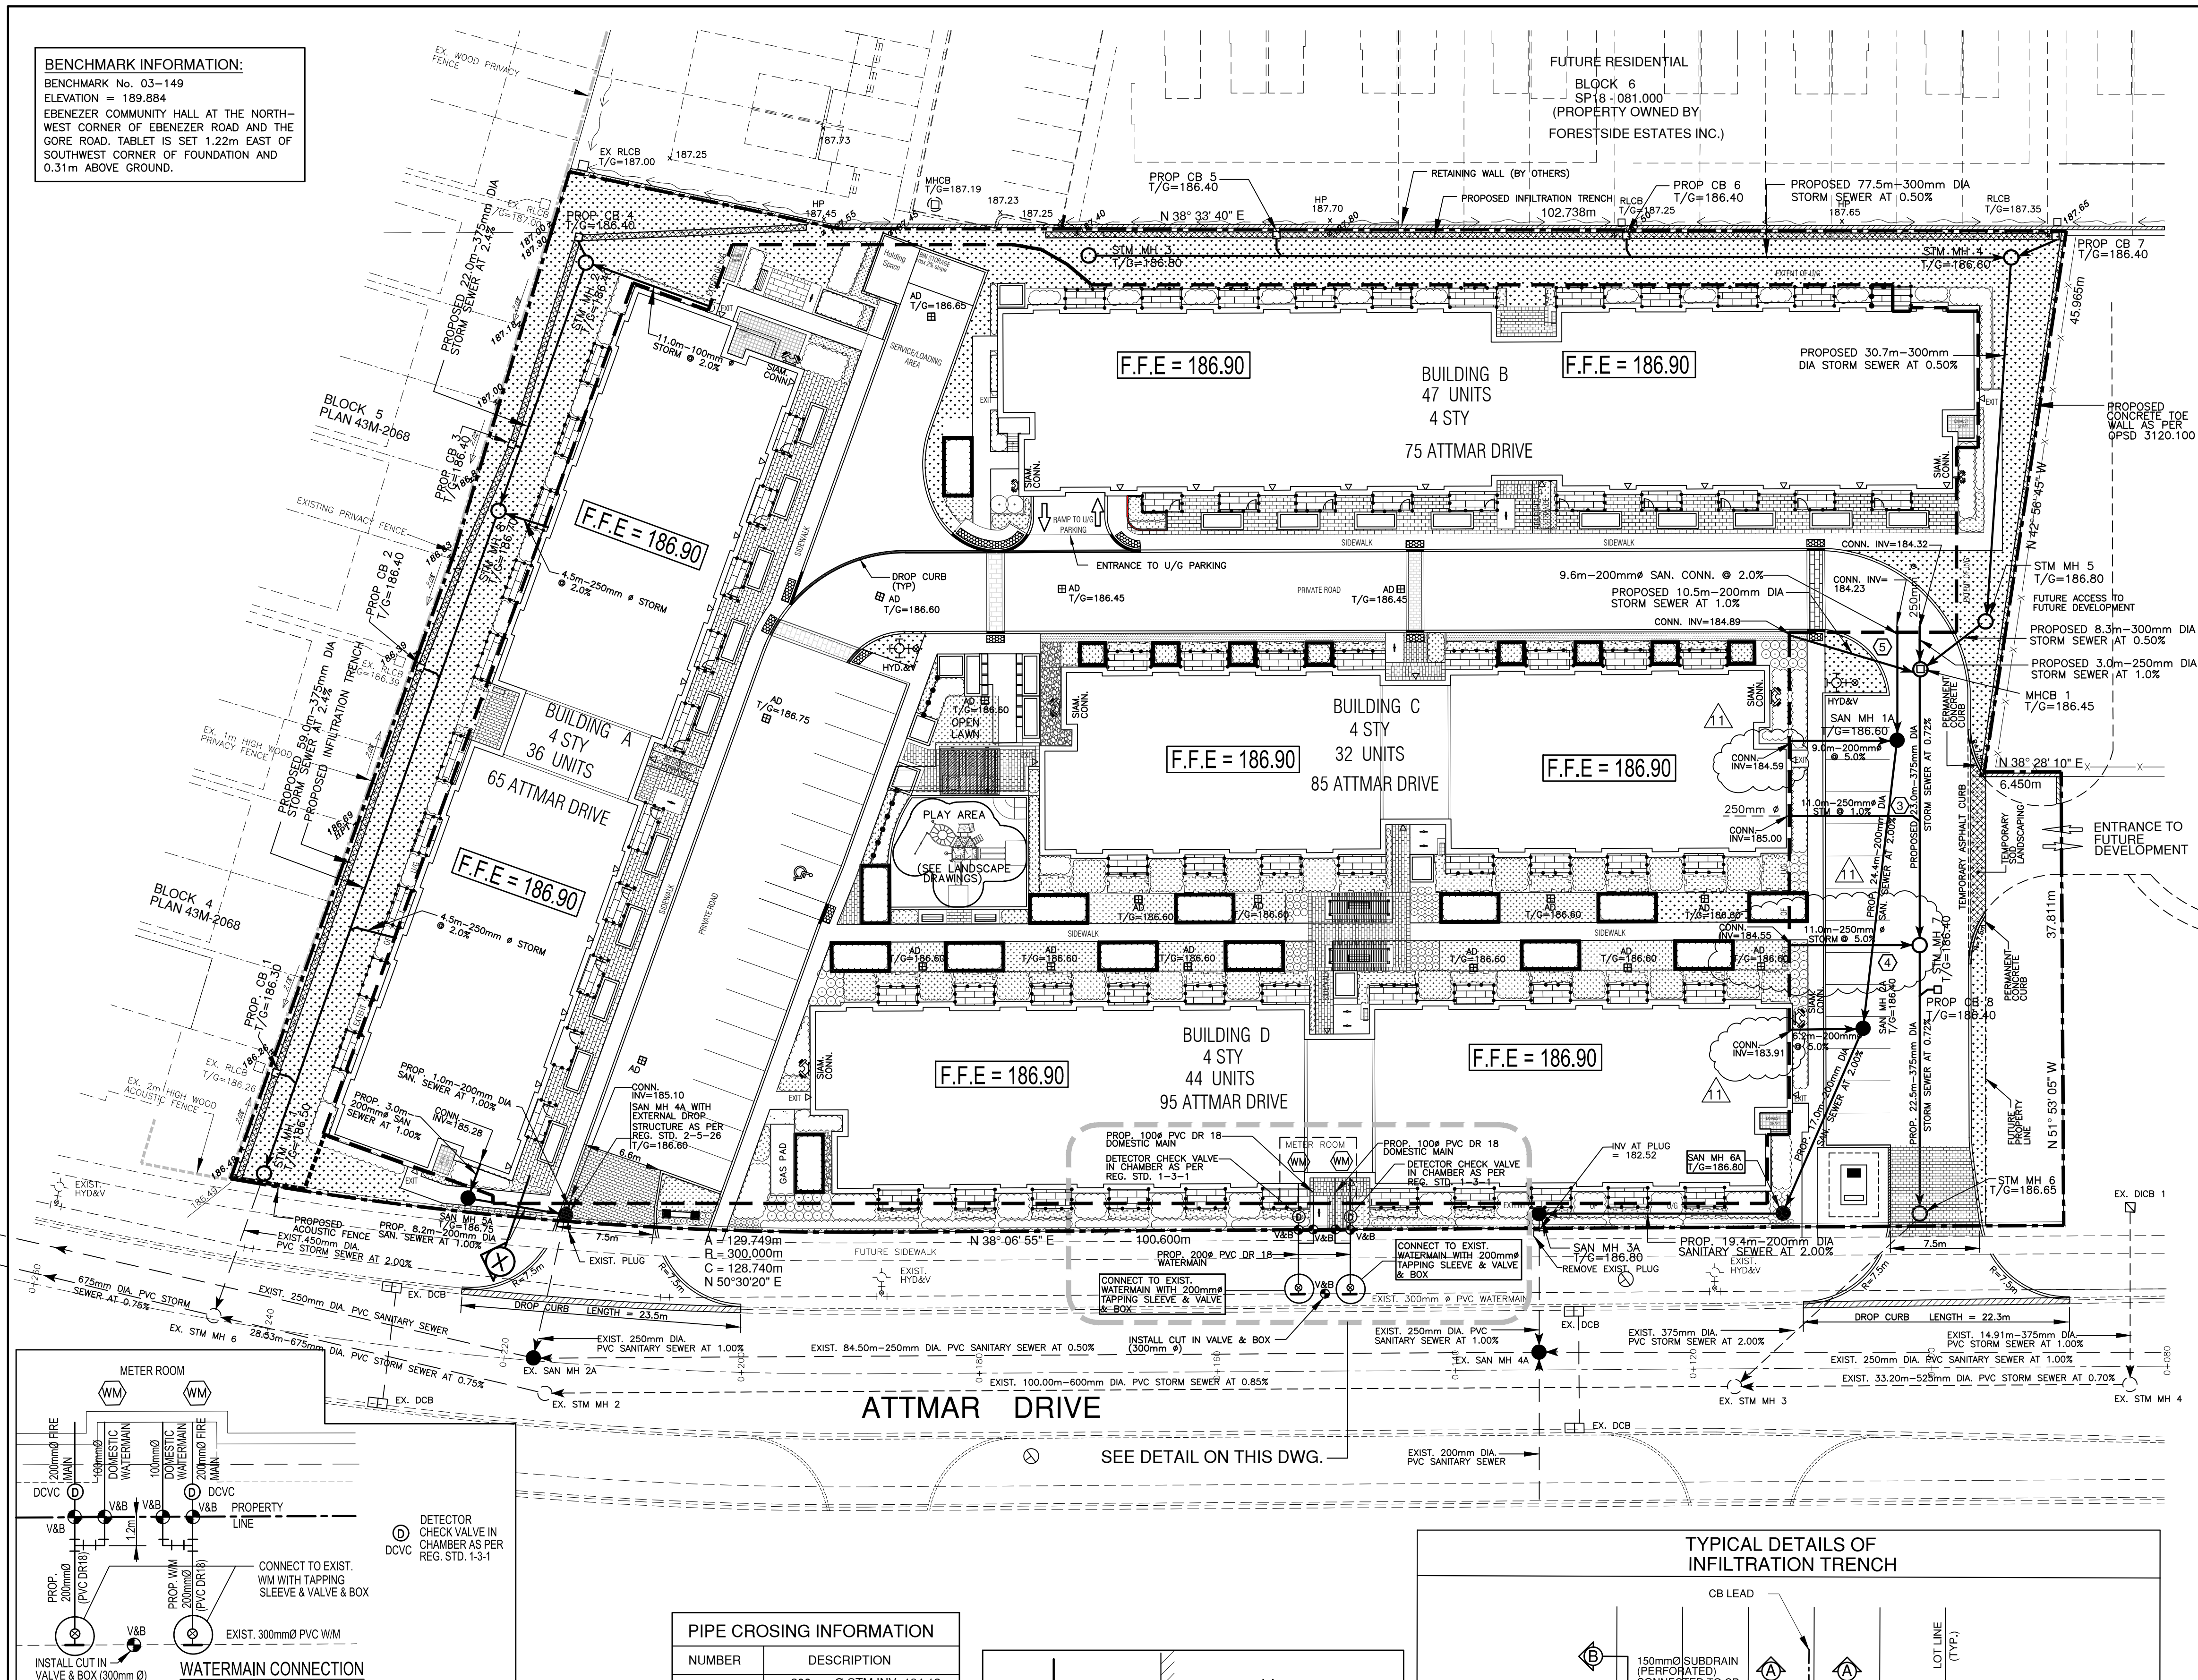

## STORM SEWER INFORMATION

| DESCRIPTION | TOP OF GRATE ELEVATION | INVERT ELEVATION                                                                                              |
|-------------|------------------------|---|
| MH 1        | 186.50                 | S.W. = 182.41 (EX.)<br>N.E. = 182.46                                                                          |
| MH 2        | 186.40                 | S.W. = 184.46<br>N.W. = 184.51<br>S.E. = 184.51                                                               |
| MH 3        | 186.80                 | E. = 184.82<br>N.E. = 184.42<br>S. = 184.21<br>W. = 184.42                                                    |
| MH 4        | 186.60                 | S.W. = 184.17<br>N.E. = 184.22                                                                                |
| MH 5        | 186.80                 | S. = 183.72 (EX.)<br>N. = 183.75<br>N. = 183.94<br>S. = 183.91<br>W. = 184.00                                 |
| MH 6        | 186.63                 | S. = 183.72 (EX.)<br>N. = 183.75<br>N. = 183.94<br>S. = 183.91<br>W. = 184.00                                 |
| MH 7        | 186.40                 | N.W. = 184.34<br>N.E. = 183.93<br>S.W. = 183.88<br>S. = 184.11<br>N. = 184.29<br>N.E. = 184.20<br>W. = 184.79 |
| MH 8        | 186.70                 |   |
| MH CB 1     | 186.45                 |   |

## CATCHBASIN INFORMATION



| DESCRIPTION | TOP OF GRATE ELEVATION | INVERT ELEVATION |
|-------------|------------------------|------------------|
| CB 1        | 186.30                 | 184.90           |
| CB 2        | 186.40                 | 185.00           |
| CB 3        | 186.40                 | 185.00           |
| CB 4        | 186.40                 | 185.00           |
| CB 5        | 186.40                 | 185.00           |
| CB 6        | 186.40                 | 185.00           |
| CB 7        | 186.40                 | 185.00           |
| CB 8        | 186.40                 | 185.00           |

## PIPE CROSSING INFORMATION

| NUMBER | DESCRIPTION                                      |
|--------|--------------------------------------------------|
| ③      | 200mm Ø STM INV=184.12<br>200mm Ø SAN OBV=183.78 |
| ④      | 250mm Ø STM INV=184.86<br>200mm Ø SAN OBV=183.84 |
| ⑤      | 200mm Ø STM INV=184.80<br>200mm Ø SAN OBV=184.29 |

## SANITARY SEWER INFORMATION

| DESCRIPTION | TOP OF GRATE ELEVATION | INVERT ELEVATION                                                                                             |
|-------------|------------------------|---|
| MH 1A       | 186.60                 | N. = 184.04<br>S. = 183.99<br>W. = 184.14<br>S.W. = 183.45<br>N. = 183.50<br>W. = 183.80<br>EX. S INV=182.56 |
| MH 2A       | 186.40                 | N. = 185.10<br>N. DROP=182.20<br>W. = 185.13<br>W. DROP=182.20<br>EX. S INV=182.10                           |
| MH 3A       | 186.80                 | N. = 185.10<br>N. = 185.20<br>N. = 185.25<br>W. = 183.05<br>N.E. = 183.10                                    |
| MH 4A       | 186.60                 |   |
| MH 5A       | 186.75                 |   |
| MH 6A       | 186.80                 |   |

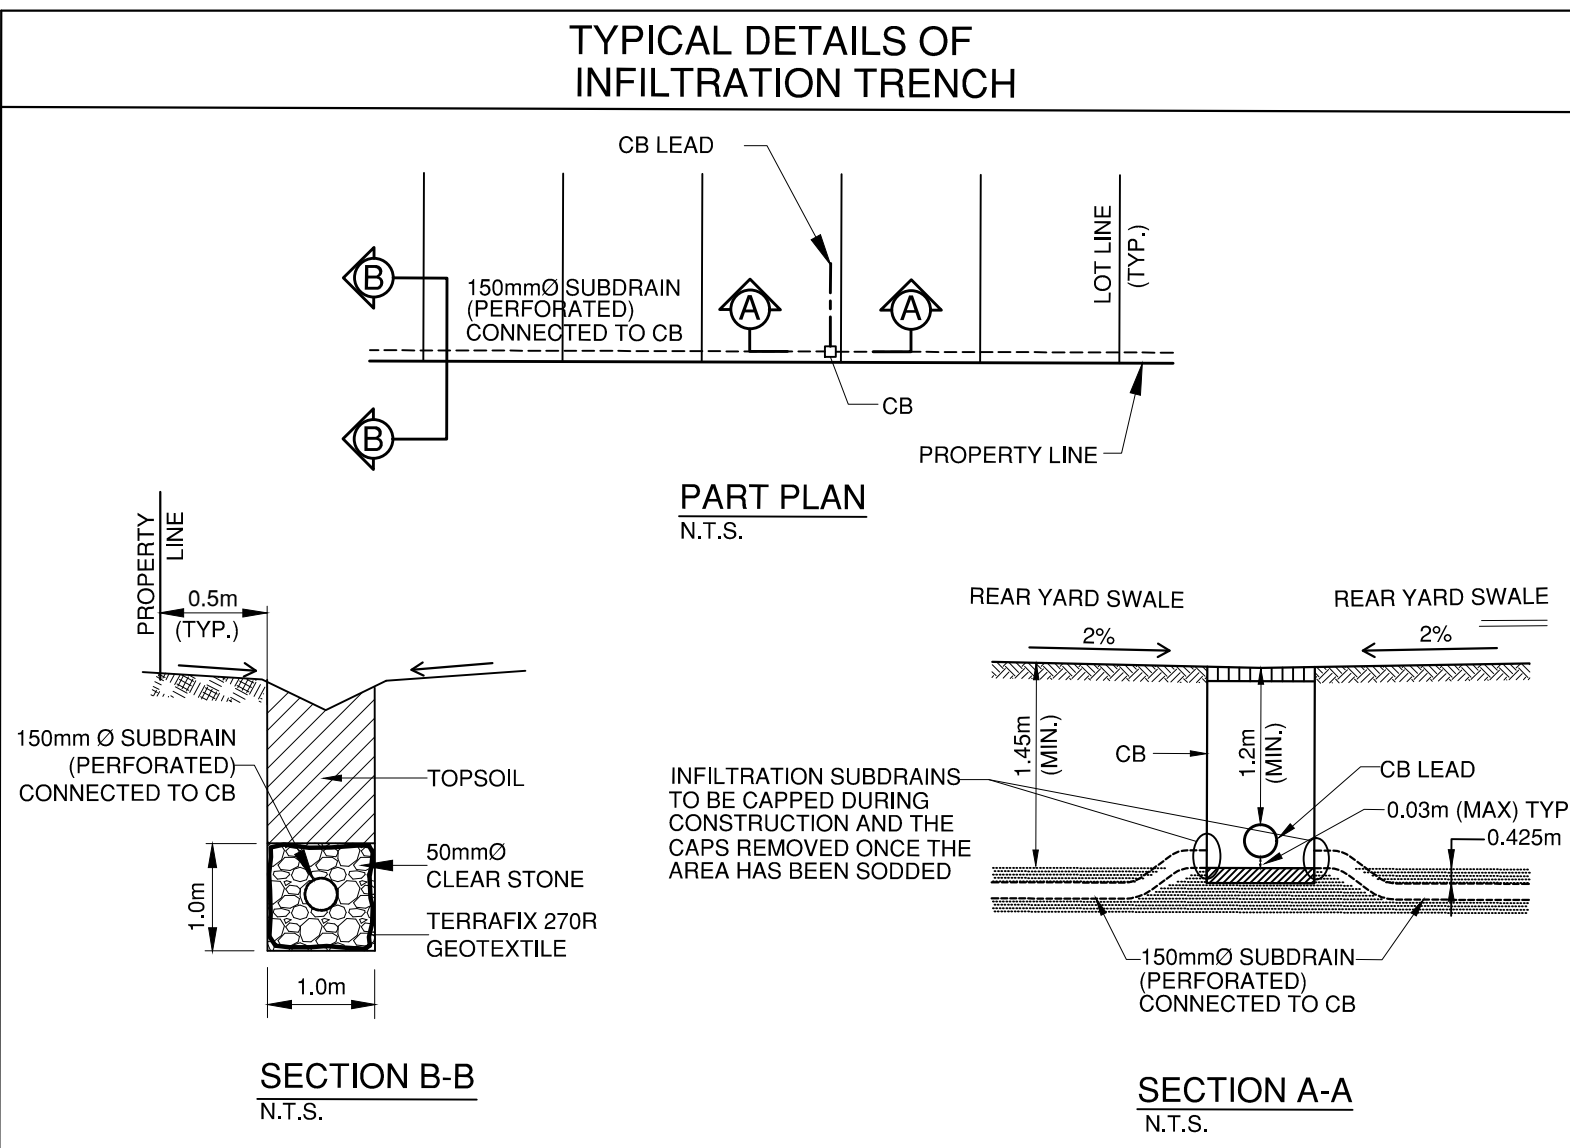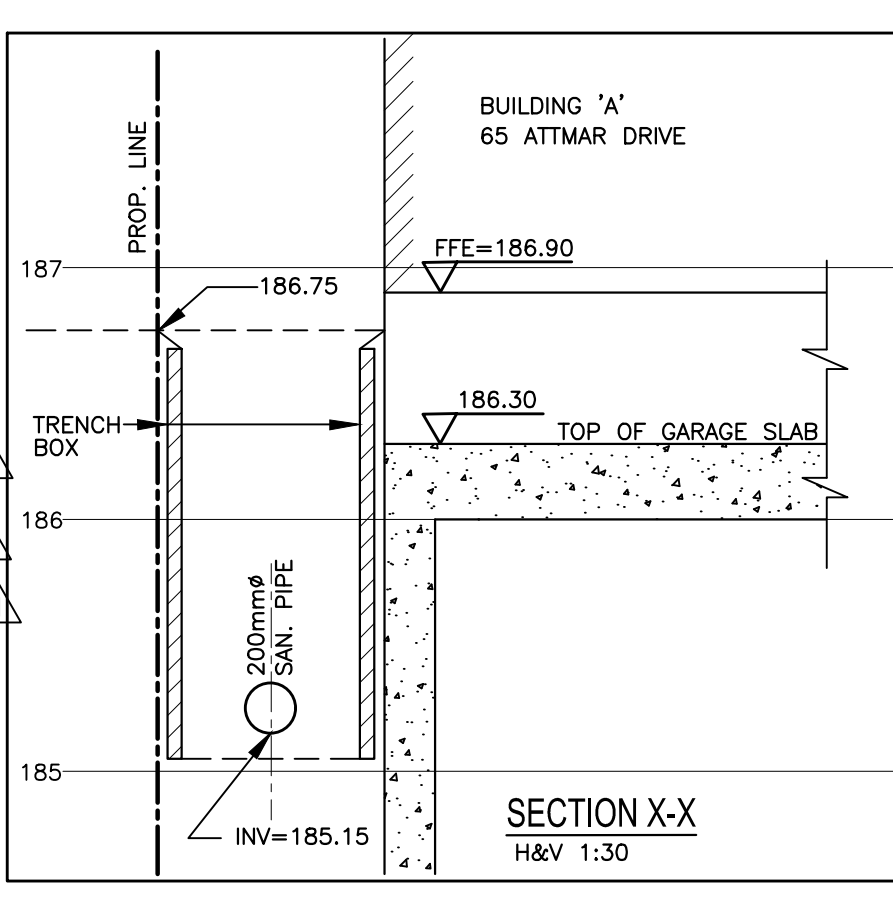

## A. GENERAL NOTES:

- ALL THE CONSTRUCTION WORK FOR THIS PROJECT SHALL COMPLY WITH THE STANDARD DRAWINGS AND SPECIFICATIONS OF THE CITY OF BRAMPTON, THE REGION OF PEEI, AND THE ONTARIO PROVINCIAL STANDARDS AND SPECIFICATIONS.
- ALL SURFACE DRAINAGE SHALL BE SELF-CONTAINED, COLLECTED AND DISCHARGED AT A LOCATION TO BE APPROVED PRIOR TO ISSUANCE OF A BUILDING PERMIT. DRAINAGE OF ADJACENT PROPERTIES SHALL NOT BE ADVERSELY AFFECTED.
- PROPOSED ELEVATIONS ALONG SITE PROPERTY LINES MUST MATCH EXISTING ELEVATION
- A SILT FENCE TO THE CITY OF BRAMPTON STD. 406 MUST BE PLACED AROUND THE PERIMETER OF THE SITE OR AS SHOWN ON DRAWING.
- AT ALL ENTRANCES TO THE SITE, THE ROAD CURB AND SIDEWALK WILL BE CONTINUOUS THROUGH THE DRIVEWAY. THE DRIVEWAY GRADE WILL BE COMPATIBLE WITH THE EXISTING SIDEWALK AND CURB DEPRESSION WILL BE PROVIDED FOR EACH ENTRANCE. ACCESS CONSTRUCTION AS PER CITY OF BRAMPTON STD. 237
- SIDEWALKS TO BE REMOVED AND REPLACED SHALL BE CONSTRUCTED AS PER O.P.S.D. 310.010.
- THE PORTION OF THE DRIVEWAY WITHIN THE MUNICIPAL BOULEVARD MUST BE PAVED WITH 40mm HL3 AND 50mm HL3 SUBBASE TO BE 150mm GRANULAR "A" (OR 150mm OF 20mm CRUSHER RUN LESTONE) AND 300mm GRANULAR "B" (OR 225mm OF 50mm CRUSHER RUN LESTONE) COMPACTED TO 100% STANDARD PROCTOR DENSITY.
- A UTILITY CLEARANCE RADIUS OF 1.5m BETWEEN THE PROPOSED DRIVEWAY ENTRANCE CURB, RETURN AND ALL ABOVE GROUND UTILITIES MUST BE MAINTAINED.
- A ROAD OCCUPANCY PERMIT MUST BE OBTAINED 48 HOURS PRIOR TO COMMENCING ANY WORKS WITHIN THE MUNICIPAL ROAD ALLOWANCE.
- THE SERVICE CONNECTION TRENCH WITHIN THE TRAVELLED PORTION OF THE ROAD ALLOWANCE SHALL BE BACKFILLED IN ACCORDANCE WITH THE REQUIREMENTS OF THE ROAD OCCUPANCY / ACCESS PERMIT APPLICATION.
- IT IS THE RESPONSIBILITY OF THE DESIGN ENGINEERING CONSULTING FIRM TO ENSURE THAT AN ELEVATION DETAIL OF EXISTING AERIAL PLANT IS SUBMITTED WHEN OVERHEAD CABLES ARE PRESENT. CABLES SHALL NOT BE LESS THAN 4.7 METRES FROM THE HIGHEST POINT OF THE FINISHED PAVEMENT TO THE LOWEST POINT OF THE AERIAL CABLE DIRECTLY ABOVE THE AVENUE AREA TO ENSURE CLEARANCES ARE MET.

## B. REGION OF PEEI - WATERMAINS AND SANITARY SEWERS:

- ALL MATERIALS AND CONSTRUCTION METHODS MUST CORRESPOND TO THE CURRENT PEEI PUBLIC WORKS STANDARDS AND SPECIFICATIONS.
- WATERMAIN AND / OR WATER SERVICE MATERIALS 100mm (4") AND LARGER MUST BE DR 18 P.V.C. PIPE MANUFACTURED TO A.W.W.A. SPEC. C900-16 SPEC COMPLETE WITH TRACER WIRE. SIZE 50mm (2") AND SMALLER MUST BE TYPE "K" SOFT COPPER PIPE AS PER A.S.T.M. B88-49 SPECIFICATION.
- WATERMAINS AND / OR WATER SERVICES ARE TO HAVE A MINIMUM COVER OF 1.7m (5'-6") WITH A MINIMUM HORIZONTAL SPACING OF 1.2m (4'-0") FROM THEMSELVES AND ALL OTHER UTILITIES.
- PROVISIONS FOR FLUSHING WATER LINE PRIOR TO TESTING ETC. MUST BE PROVIDED WITH AT LEAST A 50mm (2") OUTLET ON 100mm (4") AND LARGER LINES. COPPER LINES ARE TO HAVE FLUSHING POINTS AT THE END, THE SAME SIZE AS THE LINE. THEY MUST ALSO BE HOSED OR PIPED TO ALLOW THE WATER TO DRAIN TO A PARKING LOT OR TO A DRAIN. ON FIRE LINES FLUSHING OUTLET TO BE 100mm (4") DIAMETER MINIMUM ON A HYDRANT.
- ALL CURB STOPS TO BE 3.0m (10') OFF THE FACE OF THE BUILDING UNLESS OTHERWISE NOTED.
- HYDRANT AND VALVE SET TO REGION STANDARD 1-6-1. DIMENSION A AND B, 0.7m (2') AND 0.9m (3') AND TO HAVE PUMPER NOZZLE.
- WATERMAINS TO BE INSTALLED TO GRADES AS SHOWN ON APPROVED SITE PLAN. COPY OF GRADE SHEET MUST BE SUPPLIED TO INSPECTOR PRIOR TO COMMENCEMENT OF WORK, WHERE REQUESTED BY INSPECTOR.
- WATERMAINS MUST HAVE A MINIMUM VERTICAL CLEARANCE OF 0.5m (20") OVER / 0.5m (20") UNDER SEWERS AND ALL OTHER UTILITIES WHEN CROSSING.
- ALL PROPOSED WATER PIPING MUST BE ISOLATED FROM EXISTING LINES IN ORDER TO ALLOW INDEPENDENT PRESSURE TESTING AND CHLORINATING FROM EXISTING SYSTEMS.
- ALL LIVE TAPPING AND OPERATION OF REGION WATER VALVES SHALL BE ARRANGED THROUGH THE REGIONAL INSPECTOR ASSIGNED OR BY CONTACTING THE OPERATIONS AND MAINTENANCE DIVISION.
- LOCATION OF ALL UTILITIES IN THE FIELD TO BE ESTABLISHED BY THE CONTRACTOR.
- THE CONTRACTOR(S) SHALL BE SOLELY RESPONSIBLE FOR LOCATING, EXPOSING, SUPPORTING AND PROTECTING OF ALL UNDERGROUND AND OVERHEAD UTILITIES AND STRUCTURES EXISTING AT THE TIME OF CONSTRUCTION IN THE AREA OF THEIR WORK. WHETHER SHOWN ON THE PLANS OR NOT AND FOR ALL REPAIRS AND CONSEQUENCES RESULTING FROM DAMAGE TO SANITARY SEWERS.
- THE CONTRACTOR(S) SHALL BE SOLELY RESPONSIBLE TO GIVE 72 HOURS WRITTEN NOTICE TO THE UTILITIES PRIOR TO CROSSING SUCH UTILITIES. FOR THE PURPOSE OF INSPECTION BY THE CONCERNED UTILITY. THIS INSPECTION WILL BE FOR THE DURATION OF THE CONSTRUCTION. WITH THE CONTRACTOR RESPONSIBLE FOR ALL COSTS ARISING FROM SUCH INSPECTION.
- ALL PROPOSED WATER PIPING MUST BE ISOLATED THROUGH A TEMPORARY CONNECTION THAT SHALL INCLUDE AN APPROPRIATE CROSS-SECTION CONTROL DEVICE, CONSISTENT WITH THE DEGREE OF HAZARD. FOR BACKFILL OR PREVENTION OF THE ACTIVE DISTRIBUTION SYSTEM, CONFORMING TO REGION OF PEEI STANDARDS 1-7-7 AND 1-7-8.
- BEDDING FOR WATERMAINS SHALL BE AS PER STD. 1-5-1, THRUST BLOCKS AND SUPPORTS SHALL COMPLY WITH STD. 1-4-1 TO 1-4-7 INCLUSIVE.
- WATER SERVICE TO BE LAID COMMENCING AT POINT OF METERING TOWARDS THE STREET LINE TO PREVENT JOINTS UNDER THE BUILDING FLOOR.
- SANITARY SEWERS SHALL BE PVC SDR 35 AS PER CSA SPEC. B 182.1.
- BEDDING FOR SANITARY SEWERS SHALL BE CLASS "B" AS PER STANDARD 2-3-1.
- MANHOLES SHALL BE AS PER STANDARD 2-5-3 WITH BENCHING AS PER STANDARD 2-5-2. FRAME AND COVER SHALL BE AS PER STANDARD 2-5-15. MANHOLE STEPS SHALL BE AS PER STANDARD 2-6-11.
- PROVIDE A MINIMUM OF 150mm GRANULAR "A" OR SAND COVER OVER PIPES. BACKFILL SHALL BE APPROVED 50% MATERIAL COMPACTED TO 95% STD. PROCTOR DENSITY WITH 98% STANDARD PROCTOR DENSITY FOR THE TOP 1.0m.

## C. STORM WATER MANAGEMENT:

- DURING CONSTRUCTION AND UNTIL SUCH TIME AS THE SITE HAS BEEN PAVED AND SOODED, THE CONTRACTOR SHALL PREVENT STORM WATER RUNOFF FROM DIRECTLY ENTERING THE MUNICIPAL STORM SEWER SYSTEM AND THE ADJOINING PROPERTIES BY INSTALLING AND MAINTAINING SILT CONTROL FACILITIES AT ALL CATCHBASINS (SILT BOX OR APPROVED EQUIVALENT) AND BY INSTALLING AND MAINTAINING SILT FENCE AS PER CITY OF BRAMPTON STANDARD 406.
- STORM WATER MANAGEMENT CONTROLS SHALL BE IN ACCORDANCE WITH THE STORM WATER MANAGEMENT REPORT PREPARED BY CANDEVCON LIMITED FOR THE PROJECT.
- FOUNDATION DRAINS SHALL NOT BE CONNECTED TO THE STORM SEWER ON SITES WITH STORMWATER MANAGEMENT CONTROL.


## D. STORM SEWER NOTES:

- ALL STORM SEWER WORKS SHALL BE CONSTRUCTED IN ACCORDANCE WITH CURRENT CITY OF BRAMPTON AND ONTARIO PROVINCIAL STANDARD DRAWINGS (OPSD) AND SPECIFICATIONS (OPSS).
- SEWERS SHALL BE CONSTRUCTED OF CONCRETE OR PVC PIPE WITH CLASS "B" BEDDING IN ACCORDANCE WITH OPSD 802.03.
- SEWER PIPE SMALLER THAN 450mm DIA. SHALL BE PVC CLASS SDR 35 AS PER CSA B182-1 SEWER PIPE LARGER THAN 450mm DIA. SHALL BE CONCRETE CLASS 65-D.
- THE MAXIMUM ALLOWABLE TRENCH WIDTH AT THE TOP OF THE PIPE SHALL NOT EXCEED THE FOLLOWING:  
200mm - 300mm PIPE: 900mm  
375mm - 750mm PIPE: OUTSIDE DIAMETER PLUS 600mm
- MANHOLES SHALL BE AS PER OPSD 701.010; FRAMES AND COVERS SHALL BE AS PER OPSD 401.010. STEPS SHALL BE AS PER STANDARD 316.
- SINGLE CATCHBASINS SHALL BE AS PER OPSD 705.010, WITH FRAMES AND COVERS AS PER OPSD 400.02. DOUBLE CATCHBASINS SHALL BE AS PER OPSD 705.020.
- MANHOLE CATCHBASINS SHALL BE AS PER OPSD 701.010.
- UNLESS NOTED OTHERWISE, CATCHBASIN LEADS SHALL BE 200mm DIA. AT MINIMUM 1% GRADE.
- DROP STRUCTURES SHALL BE AS PER OPSD 1003.01.
- PROVIDE A MINIMUM OF 150mm GRANULAR "A" OR SAND COVER OVER PIPES. BACKFILL SHALL BE IN ACCORDANCE WITH THE SPECIFICATIONS SECTION 33.10.00.
- PROVIDE TWO SUBDRAINS, MINIMUM LENGTH OF 5.0m EACH EXTENDING FROM OPPOSITE SIDES OF ALL CATCHBASINS AND MANHOLE CATCHBASINS TO DRAIN THE GRANULAR SUB BASE.
- STORM SEWER PIPES CONNECTING TO THE CITY'S STORM SEWER SHALL NOT BE SMALLER THAN 200mm.
- WITHIN THE CITY'S RIGHT-OF-WAY, STORM SEWERS AND STORM SEWER CONNECTIONS MUST BE CONCRETE, OR APPROVED EQUAL, WITH TYPE "B" BEDDING THROUGHOUT. THE STRENGTH OF THE CONCRETE PIPE MUST BE AS PER CITY STANDARD 341 AND AS FOLLOWS: MINIMUM 65-D FOR REINFORCED PIPE AND MINIMUM ES FOR NON REINFORCED PIPE.
- ALL CATCHBASIN MANHOLES AND MANHOLES WITH INLET CONTROL DEVICES MUST HAVE A MINIMUM 0.3m SUMP AND TOP AS PER MUNICIPAL STANDARDS.

## E. SPECIFICATIONS FOR RESTORATION WORK:

- ALL WORK SHALL BE SUBJECT TO THE CONDITIONS AND REQUIREMENTS OF THE CITY OF BRAMPTON STANDARD SPECIFICATIONS AND ROAD OCCUPANCY PERMIT.
- ALL DISTURBED GRASS AREAS SHALL BE RESTORED WITH TOPSOIL AND SOO TO ORIGINAL CONDITION OR BETTER.
- ALL ASPHALT PAVEMENT AND ALL CONCRETE SIDEWALK AND CURB AND GUTTER SHALL BE SAWCUT PRIOR TO REMOVAL.
- ALL DISTURBED ASPHALT PAVEMENT SHALL BE RESTORED WITH HOT LAD ASPHALT MATCHING THE EXISTING LAYERS AND DEPTHS USING HL3 FOR THE BASE AND HL3 FOR THE TOP LIFT. THE EXISTING ASPHALT SHALL BE SAW CUT AND REMOVED (FULL DEPTH) A MIN. DISTANCE OF 300mm FROM THE FACE OF THE TRENCH.
- THE CONTRACTOR SHALL OBTAIN A ROAD OCCUPANCY PERMIT 48 HOURS PRIOR TO COMMENCING WORK WITHIN THE R.O.W.

ISSUED FOR CONSTRUCTION

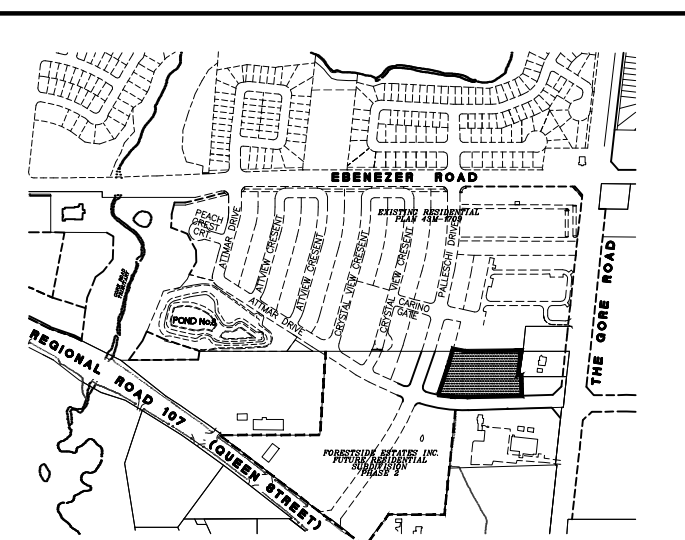

## KEY PLAN

## LEGEND

- |           |                                                                             |
|-----------|-----------------------------------------------------------------------------|
| SAN MH 1A | PROPOSED SANITARY MANHOLE                                                   |
| STM MH 1  | PROPOSED STORM MANHOLE                                                      |
| CB        | PROPOSED CATCHBASIN                                                         |
| AD        | PROPOSED AREA DRAIN (WATTS FD 330 OR APPROVED EQUIVALENT)                   |
| AD        | PROPOSED HYDRANT & VALVE                                                    |
|           | PROPOSED INFILTRATION TRENCH                                                |
|           | PROPOSED LIMIT OF UNDERGROUND GARAGE                                        |
|           | PROPERTY LINE                                                               |
|           | PERVIOUS AREA (LANDSCAPE)                                                   |
| WM        | 75mm WATERMAIN (RES. STD. 1-4-4)<br>MAX. FLOW = 75GPM<br>MIN. FLOW = 100GPM |
| D         | DETECTOR CHECK VALVE IN CHAMBER AS PER REG. STD. 1-3-1                      |
| Z         | CHECK VALVE IN CHAMBER AS PER REG. STD. 1-3-1 WITHOUT THE BY-PASS AND METER |

## REFERENCE DRAWINGS:

- FOR SITE PLAN INFORMATION REFER TO DRAWING A101 PREPARED BY GRAZIANI & CORAZZA ARCHITECTS.
- FOR LANDSCAPE INFORMATION REFER TO DRAWINGS PREPARED BY STRYBOS BARRON KING, LANDSCAPE ARCHITECTURE.
- FOR MECHANICAL/PLUMBING INFORMATION WITHIN THE BUILDING AND UNDERGROUND GARAGE, REFER TO DRAWING M-2 PREPARED BY UNITED ENGINEERING INC.
- FOR SITE GRADING INFORMATION REFER TO DRAWING G-2 PREPARED BY CANDEVCON LIMITED.
- FOR SEDIMENT AND EROSION CONTROL PLAN REFER TO DRAWING ESC-1 PREPARED BY CANDEVCON LIMITED.

| REVISIONS AS NOTED                                        | DATE          | BY     |
|-----------------------------------------------------------|---------------|--------|
| REVISED TO ADDRESS CITY'S COMMENTS DATED APRIL 15th, 2021 | APR. 19 2021  | D.K.H. |
| REVISED TO ADDRESS CITY'S COMMENTS DATED MARCH 8th, 2021  | MAR. 15 2021  | D.K.H. |
| SANITARY MH 2A MOVED NORTH; SANITARY MH 6A ADDED          | JAN. 28 2021  | D.K.H. |
| REVISED TO INCORPORATE LANDSCAPE REVISIONS                | FEB. 27 2020  | D.K.H. |
| REVISED AS PER OWNER'S REQUEST                            | FEB. 04 2020  | D.K.H. |
| REVISED TO ADDRESS REGION'S COMMENTS DATED JAN. 9th, 2020 | JAN. 27 2020  | D.K.H. |
| REVISED TO ADDRESS CITY'S COMMENTS DATED NOV. 21 2019     | NOV. 25 2019  | D.K.H. |
| UPDATED AS PER REVISED SITE PLAN                          | SEPT. 20 2019 | D.K.H. |
| ISSUED FOR TENDER                                         | AUG. 02 2019  | D.K.H. |
| REVISED TO ADDRESS CITY'S AND REGION'S COMMENTS           | JULY 22 2019  | D.K.H. |

**CANDEVCON LIMITED**  
CONSULTING ENGINEERS AND PLANNERS  
9358 GOREWAY DRIVE  
TEL. (905) 794-0600  
BRAMPTON, ONTARIO L6P 0M7  
FAX (905) 794-0611

CONSTRUCTION NORTH

**FORESTSIDE ESTATES INC.**  
**PROPOSED CONDOMINIUM**  
**APARTMENT DEVELOPMENT**  
**BLOCK 7, PLAN 43M-2068**  
**65, 75, 85 AND 95**  
**ATTMAR DRIVE**  
**CITY OF BRAMPTON**  
CITY FILE No. SP18-118.000  
REGION FILE No. C-601295

## SITE SERVICING PLAN

|                         |                    |
|-------------------------|--------------------|
| DRAWN BY: D.R.          | PROJECT No. W19044 |
| DESIGN/CHECK BY: D.K.H. | DRAWING No.        |
| SCALE: 1:300            |                    |
| DATE: APRIL 18th, 2019  |                    |

G-1