

Schedule 1: Designer Information

Use one form for each individual who reviews and takes responsibility for design activities with respect to the project.

A. Project Information			
Building number, street name Unit 3802- Elve A,B and C		Lot: 3802	
Municipality Brampton		Postal code	Plan number/ other description
B. Individual who reviews and takes responsibility for design activities			
Name Doug McCallum		Firm McCallum HVAC Design Inc.	
Street address 2 Dewside Drive Unit 208		Unit no.	Lot/con.
Municipality Brampton	Postal code L6R 3Y5	Province Ontario	E-mail info@mccallumhvac.com
Telephone number (905) 840-8166	Fax number	Cell number (647) 229-0380	
C. Design activities undertaken by individual identified in Section B. [Building Code Table 3.5.2.1 of Division C]			
House ☒	HVAC – House	Building Structural	
Small Buildings	Building Services	Plumbing – House	
Large Buildings	Detection, Lighting and Power	Plumbing – All Buildings	
Complex Buildings	Fire Protection	On-site Sewage Systems	
Description of designer's work		Model Certification	
Heating and Cooling Load Calculations Air System Design Residential mechanical ventilation Design Summary Residential System Design per CAN/CSA-F280-12 Residential New Construction - Forced Air		Project #: RP23047	
		Builder	Royal Pine Homes
		Project	Forestside Estates
		Model	Unit 3802- Elve A,B and C
		SB-12	SB 12 Performance 28
D. Declaration of Designer			
I, <u>Doug McCallum</u> declare that (choose one as appropriate): (print name)			
☒ I review and take responsibility for the design work on behalf of a firm registered under subsection 3.2.4 Division C of the Building Code. I am qualified, and the firm is registered, in the appropriate classes/categories. Individual BCIN: <u>25896</u> Firm BCIN: <u>102614</u>			
I review and take responsibility for the design and am qualified in the appropriate category as an "other designer" under subsection 3.2.5 of Division C, of the Building Code. Individual BCIN: _____ Basis for exemption from registration: _____			
The design work is exempt from the registration and qualification requirements of the Building Code. Basis for exemption from registration and qualification: _____			
I certify that: 1. The information contained in this schedule is true to the best of my knowledge. 2. I have submitted this application with the knowledge and consent of the firm.			
<u>2022-06-21</u> Date		 Signature of Designer	

NOTE:

- For the purposes of this form, "individual" means the "person" referred to in Clause 3.2.4.7(1) d), of Division C, Article 3.2.5.1. of Division C and all other persons who are exempt from qualifications under Subsections 3.2.4 . and 3.2.5. of Division C.
- Schedule 1 does not require to be completed a holder of a license, temporary license, or a certificate of authorization, issued by the Ontario Association of Architects. Schedule 1 is also not required to be completed by a holder of a license to practise, a limited licence to practise, or a certificate of authorization, issued by the Association of Professional Engineers of Ontario.

2 Dewside Drive Unit 208, Brampton, Ontario L6R 3Y5 Tel: 905-840-8166

e-mail - info@mccallumhvac.com

Heat loss and gain calculation summary sheet		CSA-F280-M12 Standard Form No. 1
These documents issued for the use of <u>Royal Pine Homes</u>		Project No. RP23047
and may not be used by any other persons without authorization. Documents for permit and/or construction are signed in red.		
Building Location		
Address (Model): Unit 3802- Elve A.B and C	Site: Forestside Estates	
Model:	Lot: 3802	
City and Province: Brampton	Postal code:	
Calculations based on		
Dimensional information based on:		
Attachment: Detached	Front facing: East	Assumed? Yes
No. of Levels: 3 Ventilated? Included	Air tightness: -1	Assumed? Yes
Weather location: Brampton	Wind exposure: Shelterd	
HRV? VanEE 65H	Internal shading: Light-translucent Occupants: 5	
Sensible Eff. at -25C 60.0 % Apparent Effect. at -0C 75.0 %	Units: Imperial	
Heating design conditions		Cooling design conditions
Outdoor temp: -2.2°F Indoor temp: 72.0°F Mean soil temp: 48.2°F		Outdoor temp: 86.0°F Indoor temp: 72.0°F Latitude: 43.68
Above grade walls		Below grade walls
Style A: As per Selected OBC SB12 SB 1 R 22+1.	Style A: As per Selected OBC SB12 SB 1 R 20ci	
Style B: Existing Walls (When Applicable) R 12	Style B:	
Style C:	Style C:	
Style D:	Style D:	
Floors on soil		Ceilings
Style A: As per Selected OBC SB12 SB 12 F	Style A: As per Selected OBC SB12 SB 12 P R 60.0	
Style B:	Style B: As per Selected OBC SB12 SB 12 P R 31.0	
Exposed floors		Style C:
Style A: As per Selected OBC SB12 SB 12 R 31	Doors	
Style B:	Style A: As per Selected OBC SB12 SB 12 R 3.01	
Windows		Style B:
Style A: As per Selected OBC SB12 SB 12 I R 3.57	Style C:	
Style B: Existing Windows (When Applicable) R	Skylights	
Style C:	Style A: As per Selected OBC SB12 SB 12 R 2.04	
Style D:	Style B:	
Attached documents: As per Shedule 1		
Notes: Residential New Construction - Forced Air		
Calculations performed by		
Name: Doug McCallum	Postal code: L6R 3Y5	
Company: McCallum HVAC Design Inc.	Telephone: (905) 840-8166	
Address: 2 Dewside Drive Unit 208	Mobile: (647) 229-0380	
City: Brampton	E-mail: info@mccallumhvac.com	

Project: Forestside Estates

Model: Unit 3802- Flve A.B and C

RESIDENTIAL MECHANICAL VENTILATION DESIGN SUMMARY

For systems serving one dwelling unit & conforming to the Ontario Building Code, O.geg 159/93

Location of Installation	
Lot #	Plan #
Township Brampton	
Roll #	Permit #
Address	

Total Ventilation Capacity 9.32.3.3(1)					
Bsmt & Master Bdrm	2	@ 21.2	cfm	42.4	cfm
Other Bedrooms	3	@ 10.6	cfm	31.8	cfm
Bathrooms & Kitchen	5	@ 10.6	cfm	53.0	cfm
Other rooms	5	@ 10.6	cfm	53.0	cfm
Total				<u>180.2</u>	

Builder	
Name	Royal Pine Homes
Address	
City	
Tel	Fax

Principal Ventilation Capacity 9.32.3.4(1)					
Master bedroom	1	@ 31.8	cfm	31.8	cfm
Other bedrooms	3	@ 15.9	cfm	47.7	cfm
Total				<u>79.5</u>	

Installing Contractor	
Name	
Address	
City	
Tel	Fax

Principal Exhaust Fan Capacity			
Make	Model	Location	
VanEE	65H	Base	
129	cfm	64	Sones

Heat Recovery Ventilator			
Make	VanEE		
Model	65H		
	129	cfm high	64 cfm low
Sensible efficiency @ -25 deg C	60 %		
Sensible efficiency @ 0 deg C	75 %		


Combustion Appliances 9.32.3.1(1)	
a)	☒ Direct vent (sealed combustion) only
b)	☐ Positive venting induced draft (except fireplaces)
c)	☐ Natural draft, B-vent or induced draft fireplaces
d)	☐ Solid fuel (including fireplaces)
e)	☐ No combustion Appliances

Supplemental Ventilation Capacity	
Total ventilation capacity	180.2
Less principal exhaust capacity	79.5
REQUIRED supplemental vent. Capacity	<u>100.7</u> cfm

Heating System	
☒	Forced air
☐	Non forced air
☐	Electric space heat (if over 10% of heat load)

Supplemental Fans 9.32.3.5.			
Location	cfm	Model	Sones
ENSUITE	50	770	2.5
POWDER	50	770	2.5
		None	
		None	
all fans HVI listed		Make	Broan or Equiv.

House Type 9.32.3.1(2)	
I	☒ Type a) or b) appliances only, no solid fuel
II	☐ Type I except with solid fuel (including fireplace)
III	☐ Any type c) appliance
IV	☐ Type I or II either electric space heat
Other	☐ Type I, II or IV no forced air

 Designer Certification	
I hereby certify that this ventilation system has been designed in accordance with the Ontario Building Code.	
Name	Doug McCallum
Signature	
HRAI #	BCIN # 25896
Date	2022-06-21

System Design Option	
1	☐ Exhaust only / forced air system
2	☐ HRV WITH DUCTING / forced air system
3	☒ HRV simplified connection to forced air system
4	☐ HRV full ducting/not coupled to forced air system
	☐ Part 6 design

Envelope Air Leakage Calculator

Supplemental tool for CAN/CSA-F280

Weather Station Description

Province:	Brampton
Region:	ON
Weather Station Location:	Open flat terrain, grass
Anemometer height (m):	10

Local Shielding

Building Site:	Suburban, forest
Walls:	Heavv
Flue:	Heavv
Highest Ceiling Height (m):	6.40

Building Configuration

Type:	Detached
Number of Stories:	Two
Foundation:	Full
House Volume (m ³):	1084

Air Leakage/Ventilation

Air Tightness Type:	Custom - DBT values		
Custom BDT Data:	ELA @ 10 Pa.	1371.908	
	3	ACH @ 50 Pa	
Mechanical Ventilation (L/s):	Total Supply:	Total Exhaust:	
	0	0	

Flue Size

Flue #:	#1	#2	#3	#4
Diameter (mm):	0	0	0	0


Envelope Air Leakage Rate

Heating Air Leakage Rate (ACH/H):

Cooling Air Leakage Rate (ACH/H):

Residential Foundation Thermal Load Calculator

Supplemental tool for CAN/CSA-F280

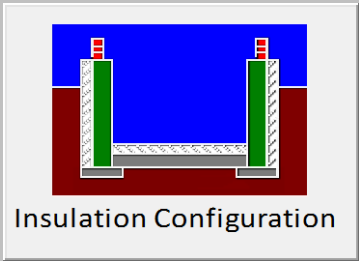Weather Station Description		
Province:	Brampton	
Region:	ON	
Site Description		
Soil Conductivity:	Normal conductivity: dry sand, loam, clay	
Water Table:	Deep (>10 m, >33 Ft)	
Foundation Dimensions		
Floor Length (m):	21.9	 BCIN_1
Floor Width (m):	5.21	
Exposed Perimeter (m):	54.2	
Wall Height (m):	3.05	
Depth Below Grade (m):	2.44	
Window Area (m ²):	1.58	
Door Area (m ²):	2	
Radiant Slab		
Heated Fraction of the Slab:	0	
Fluid Temperature (°C):	23	
Design Months		
Heating Month	1	
Foundation Loads		
Heating Load (Watts):	1414	

SYSTEM A

DESIGN LOAD SPECIFICATIONS				AIR DISTRIBUTION AND PRESSURE			
LEVEL 1 NET LOAD	14435 btu/h			EQUIPMENT EXTERNAL STATIC PRESSURE	0.500"W.C.		
LEVEL 2 NET LOAD	17165 btu/h			ADDITIONAL EQUIPMENT PRESSURE DROP	0.250"W.C.		
LEVEL 3 NET LOAD	17261 btu/h			AVAILABLE DESIGN PRESSURE	0.250"W.C.		
LEVEL 4 NET LOAD	0 btu/h			RETURN BRANCH LONGEST EFFECTIVE LENGTH	300ft		
SYSTEM HEATLOSS	48861 btu/h			R/A PLENUM PRESSURE	0.120"W.C.		
SYSTEM HEATGAIN	31153 btu/h			S/A PLENUM PRESSURE	0.130"W.C.		
BUILDING VOLUME Vb	38292.00 ft3			HEATING AIR FLOW PROPORTIONING FACTOR	0.0234 cfm/btuh		
VENTILATION LOAD	1594.00 btu/h			COOLING AIR FLOW PROPORTIONING FACTOR	0.0368 cfm/btuh		
VENTILATION PVC	79.50 cfm			R/A TEMP. 70°F	S/A TEMP. 121.75°F	DIFFUSER LOSS 0.01"W.C.	
FURNACE/AIR HANDLER DATA				BLOWER DATA			
MAKE	LENNOX			HEATING CHECK	1145.00 CFM		
MODEL	EL296UH070XE36B			SELECTED CFM	1145.00 CFM		
HIGH INPUT btu/h	66000	LOW INPUT btu/h	0	COOLING CHECK	1147.00 CFM		
HIGH OUTPUT btu/h	64000	LOW OUTPUT btu/h	0	COOLING AIR FLOW RATE	1145.00 CFM		
E.S.P.	0.50			BLOWER TYPE ECM (BRUSHLESS DC OBC 12.3.1.5.(2))			
WATER TEMP.				A/C UNIT DATA			
AFUE	96.97%			MAKER	3.0 TON		
AUX. HEAT	0			CONDENSER	3.0 TON		
SB-12 PACKAGE	SB 12 Performance 28			COIL	3.0 TON		
TEMP. RISE	51.75°F						

SUPPLY BRANCH AND GRILL SIZING

OUTLET #	ROOM USE	BTU/H OUTLET	HEATING AIR FLOW RATE CFM	COOLING AIR FLOW RATE CFM	DUCT DESIGN PRESSURE	ACTUAL DUCT LENGTH	EQUIVALENT LENGTH	TOTAL EFFECTIVE LENGTH	ADJUSTED PRESSURE	DUCT SIZE ROUND	OUTLET SIZE	TRUNK
1	PRI. BED	1406	33	52	0.13	48	155	203	0.06	6.0	4x10	B1
2	PRI. BED	1406	33	52	0.13	36	145	181	0.07	6.0	4x10	A1
3	MB. ENS	1657	39	49	0.13	53	155	208	0.06	5.0	4x10	B1
4	MB.ENS .WC	494	12	8	0.13	28	150	178	0.07	5	4x10	E1
5	BED 2 WIC	352	8	4	0.13	23	140	163	0.07	5	4x10	E1
7	SHRD. BATH	924	22	12	0.13	52	165	217	0.06	5	4x10	D1
10	COMP NOOK	1722	40	55	0.13	54	165	219	0.05	6.0	4x10	C1
11	COMP NOOK	1722	40	55	0.13	58	165	223	0.05	6.0	4x10	C1
13	ENS 2	588	14	14	0.13	22	120	142	0.08	5	4x10	E1
14	FAM ROOM	1921	45	65	0.13	32	155	187	0.06	6.0	4x10	B1
15	FAM ROOM	1921	45	65	0.13	38	155	193	0.06	6.0	4x10	A1
19	MUD/ WIC	1844	43	13	0.13	16	140	156	0.08	5.0	4x10	E1
16	KIT/ BREAK	2004	47	76	0.13	37	135	172	0.07	6.0	4x10	A1
17	KIT/ BREAK	2004	47	76	0.13	48	165	213	0.06	6.0	4x10	A1
18	LAUD/ PWD	478	11	40	0.13	12	130	142	0.08	5.0	4x10	E1
20	FOYER	2318	54	23	0.13	48	165	213	0.06	5.0	4x10	C1
21	FOYER	2318	54	23	0.13	58	155	213	0.06	5.0	4x10	C1
22	DINING	2357	55	72	0.13	33	175	208	0.06	6.0	4x10	D1
23	UNF BSMT	3609	85	40	0.13	37	135	172	0.07	6.0	4x10	B1
24	UNF BSMT	3609	85	40	0.13	38	145	183	0.07	6.0	4x10	B1
25	UNF BSMT	3609	85	40	0.13	33	155	188	0.06	6.0	4x10	D1
26	UNF BSMT	3609	85	40	0.13	45	175	220	0.05	6.0	4x10	C1
12	BED 4	1440	34	47	0.13	40	185	225	0.05	6.0	4x10	D1

8	BED 3	2193	51	77	0.13	56	155	211	0.06	6.0	4x10	D1
9	BED 3	2193	51	77	0.13	50	145	195	0.06	6.0	4x10	D1
6	BED 2	1166	27	32	0.13	10	120	130	0.09	6.0	4x10	PL

RETURN BRANCH AND GRILL SIZING

R/A INLET #	INLET AIR VOLUME CFM	DUCT DESIGN PRESSU RE	ACTUAL DUCT LENGTH	EQUIVAL ENT LENGTH	TOTAL EFFECTIV E LENGTH	ADJUSTE D PRESSU RE	DUCT SIZE ROUND	INLET SIZE	TRUNK
1R	120	0.12	41	130	171	0.06	7	14x8	Z1
2R	140	0.12	24	160	184	0.05	8	14x8	Z1
3R	110	0.12	50	170	220	0.05	7	14x8	X1
4R	150	0.12	33	180	213	0.05	8	14x8	Y1
5R	360	0.12	18	130	148	0.07	10.5	30x8	Y1
6R	120	0.12	23	140	163	0.06	7	FLC	X1
7R	145	0.12	31	170	201	0.05	8	14x8	Y1

RETURN TRUNK DUCT SIZING

TRUNK	CFM	PRESSU RE	ROUND	RECT. SIZE	SIZE ALTERNA TE
DROP	1145	0.05		0	
Z1	1145	0.05	17	26x10	26x10
Y1	885	0.05	15.5	28x8	22x10
X1	230	0.05	9.5	10x8	14x6

SUPPLY TRUNK DUCT SIZING

TRUNK	CFM	PRESSU RE	ROUND	RECT. SIZE	SIZE ALTERNA TE
A1	172	0.06	8	8x8	10x6
B1	459	0.06	11.5	14x8	20x6
C1	273	0.05	10	12x8	16x6
D1	571	0.05	13	18x8	14x10
E1	1118	0.05	17	26x10	26x10
PL	27	0.09	4		

**HEATLOSS/LOAD
CALCULATIONS
CSA-F280-12**

ADDRESS/MODEL: Unit 3802- Elve A,B and CLIENT: Royal Pine Homes
C
PROJECT #: RP23047
COMPLIANCE PACKAGE: SB 12
GTA: 3072
LOT: 3802
SITE: Forestside Estates



WEATHER DATA [Brampton] [43.68] [-2.20] [86.00] [51.80] [48.20] [74.20] [14.00]

LEVEL 1																									
UNF BSMT		TOTALS H.L.: 14435 btuh				H.G.: 4326 btuh				AREA: 1229 ft2		Above Grade: 2		GROSS EXP. WALL NEW 356 ft				EXIST 0 ft							
	EXPOSED WALLS				EXPOSED CEILING W/ATTIC				EXPOSED CEILING NO ATTIC				EXPOSED FLOORS				SKYLIGHT								
	NEW: 178 ft		EXIST: 0 ft		NEW: 0		EXIST: 0		NEW: 0		EXIST: 0		NEW: 0 ft2		EXIST: 0 ft2		NEW: 0.0 ft2		EXIST: 0.0 ft2						
Eff. R-V	21.12		8.50		59.22		22.86		27.65		22.05		29.80		22.05		2.04		2.03						
LOSS	3.5	0 btuh	8.7	0 btuh	1.3	0 btuh	3.2	0 btuh	2.7	0 btuh	3.4	0 btuh	2.5	0 btuh	3.4	0 btuh	36.4	0 btuh	37	0 btuh					
GAIN	0.7	211 btuh	1.6	0 btuh	0.7	0 btuh	1.8	0 btuh	1.5	0 btuh	1.9	0 btuh	0.3	0 btuh	0.4	0 btuh	89.7	0 btuh	14.7	0 btuh					
	DOORS				EAST/WEST WINDOWS				SE/SW WINDOWS				SOUTH WINDOWS				NORTH WINDOWS								
	NEW: 21.0 ft2		EXIST: 0.0 ft2		NEW: 7.0 ft2		EXIST: 0.0 ft2		NEW:		EXIST:		NEW: 7.0 ft2		EXIST: 0.0 ft2		NEW: 3 ft2		EXIST: 0 ft2						
Eff. R-V	3.01		3.01		3.57		1.99		0		0		3.57		1.99		3.57		1.99						
LOSS	24.7	518 btuh	24.7	0 btuh	20.8	145 btuh	37.3	0 btuh	0	0	0	0	20.8	145 btuh	37.3	0 btuh	20.8	62 btuh	37.3	0 btuh					
GAIN	4.7	98 btuh	4.7	0 btuh	28.2	197 btuh	14.9	0 btuh	0	0	0	0	21.7	152 btuh	14.9	0 btuh	11.7	35 btuh	14.9	0 btuh					
FUND. CONDUCTIVE HEATLOSS				4825 btuh				AIR LEAKAGE NEW				AIR LEAKAGE EXIST				VENTILATION CASE 3				H.G. PEOPLE		APP. LOAD		DUCT PIPE L.	
TOTAL CONDUCTIVE				LOSS	5696 btuh		LOSS	1.4810	8436 btuh		LOSS	0.0000	0 btuh	LOSS	0.1	303.1 btuh		239		5057		LOSS	0%	0 btuh	
TOTAL CONDUCTIVE				GAIN	693 btuh		GAIN	0.0734	51 btuh		GAIN	0.0000	0 btuh	GAIN	0.08	55 btuh		0	0 btuh	50%	2529 btuh	GAIN	0%	0 btuh	

LEVEL 2																									
FAM ROOM		TOTALS H.L.: 3842 btuh				H.G.: 3536 btuh				AREA: 287 ft2		C.Height: 10		GROSS EXP. WALL NEW 370 ft				EXIST 0 ft							
	EXPOSED WALLS				EXPOSED CEILING W/ATTIC				EXPOSED CEILING NO ATTIC				EXPOSED FLOORS				SKYLIGHT								
	NEW: 37 ft		EXIST: 0 ft		NEW: 0		EXIST: 0		NEW: 0		EXIST: 0		NEW: 0 ft2		EXIST: 0 ft2		NEW: 0.0 ft2		EXIST: 0.0 ft2						
Eff. R-V	18.53		8.50		59.22		22.86		27.65		22.05		29.80		22.05		2.04		2.03						
LOSS	4.0	1221 btuh	8.7	0 btuh	1.3	0 btuh	3.2	0 btuh	2.7	0 btuh	3.4	0 btuh	2.5	0 btuh	3.4	0 btuh	36.4	0 btuh	37	0 btuh					
GAIN	0.8	230 btuh	1.6	0 btuh	0.7	0 btuh	1.8	0 btuh	1.5	0 btuh	1.9	0 btuh	0.3	0 btuh	0.4	0 btuh	89.7	0 btuh	14.7	0 btuh					
	DOORS				EAST/WEST WINDOWS				SE/SW WINDOWS				SOUTH WINDOWS				NORTH WINDOWS								
	NEW: 0.0 ft2		EXIST: 0.0 ft2		NEW: 43.0 ft2		EXIST: 0.0 ft2		NEW:		EXIST:		NEW: 22.0 ft2		EXIST: 0.0 ft2		NEW: 0 ft2		EXIST: 0 ft2						
Eff. R-V	3.01		3.01		3.57		1.99		0		0		3.57		1.99		3.57		1.99						
LOSS	24.7	0 btuh	24.7	0 btuh	20.8	894 btuh	37.3	0 btuh	0	0	0	0	20.8	457 btuh	37.3	0 btuh	20.8	0 btuh	37.3	0 btuh					
GAIN	4.7	0 btuh	4.7	0 btuh	28.2	1212 btuh	14.9	0 btuh	0	0	0	0	21.7	478 btuh	14.9	0 btuh	11.7	0 btuh	14.9	0 btuh					
FUND. CONDUCTIVE HEATLOSS				0 btuh				AIR LEAKAGE NEW				AIR LEAKAGE EXIST				VENTILATION CASE 3				H.G. PEOPLE		APP. LOAD		DUCT PIPE L.	
TOTAL CONDUCTIVE				LOSS	2572 btuh		LOSS	0.4405	1133 btuh		LOSS	0.0000	0 btuh	LOSS	0.1	136.9 btuh		239		5057		LOSS	0%	0 btuh	
TOTAL CONDUCTIVE				GAIN	1920 btuh		GAIN	0.0734	141 btuh		GAIN	0.0000	0 btuh	GAIN	0.08	153 btuh		0	0 btuh	10%	506 btuh	GAIN	0%	0 btuh	

MUD/WIC		TOTALS H.L.: 1844 btuh				H.G.: 350 btuh				AREA: 73 ft2		C.Height: 10		GROSS EXP. WALL NEW 200 ft				EXIST 0 ft							
	EXPOSED WALLS				EXPOSED CEILING W/ATTIC				EXPOSED CEILING NO ATTIC				EXPOSED FLOORS				SKYLIGHT								
	NEW: 20 ft		EXIST: 0 ft		NEW: 0		EXIST: 0		NEW: 0		EXIST: 0		NEW: 0 ft2		EXIST: 0 ft2		NEW: 0.0 ft2		EXIST: 0.0 ft2						
Eff. R-V	18.53		8.50		59.22		22.86		27.65		22.05		29.80		22.05		2.04		2.03						
LOSS	4.0	717 btuh	8.7	0 btuh	1.3	0 btuh	3.2	0 btuh	2.7	0 btuh	3.4	0 btuh	2.5	0 btuh	3.4	0 btuh	36.4	0 btuh	37	0 btuh					
GAIN	0.8	135 btuh	1.6	0 btuh	0.7	0 btuh	1.8	0 btuh	1.5	0 btuh	1.9	0 btuh	0.3	0 btuh	0.4	0 btuh	89.7	0 btuh	14.7	0 btuh					
	DOORS				EAST/WEST WINDOWS				SE/SW WINDOWS				SOUTH WINDOWS				NORTH WINDOWS								
	NEW: 21.0 ft2		EXIST: 0.0 ft2		NEW: 0.0 ft2		EXIST: 0.0 ft2		NEW:		EXIST:		NEW: 0.0 ft2		EXIST: 0.0 ft2		NEW: 0 ft2		EXIST: 0 ft2						
Eff. R-V	3.01		3.01		3.57		1.99		0		0		3.57		1.99		3.57		1.99						
LOSS	24.7	518 btuh	24.7	0 btuh	20.8	0 btuh	37.3	0 btuh	0	0	0	0	20.8	0 btuh	37.3	0 btuh	20.8	0 btuh	37.3	0 btuh					
GAIN	4.7	98 btuh	4.7	0 btuh	28.2	0 btuh	14.9	0 btuh	0	0	0	0	21.7	0 btuh	14.9	0 btuh	11.7	0 btuh	14.9	0 btuh					
FUND. CONDUCTIVE HEATLOSS				0 btuh				AIR LEAKAGE NEW				AIR LEAKAGE EXIST				VENTILATION CASE 3				H.G. PEOPLE		APP. LOAD		DUCT PIPE L.	
TOTAL CONDUCTIVE				LOSS	1234 btuh		LOSS	0.4405	544 btuh		LOSS	0.0000	0 btuh	LOSS	0.1	65.7 btuh		239		5057		LOSS	0%	0 btuh	
TOTAL CONDUCTIVE				GAIN	233 btuh		GAIN	0.0734	17 btuh		GAIN	0.0000	0 btuh	GAIN	0.08	19 btuh		0	0 btuh	0%	0 btuh	GAIN	0%	0 btuh	

KIT/BREAK		TOTALS H.L.: 4008 btuh				H.G.: 4139 btuh				AREA: 308 ft2		C.Height: 10		GROSS EXP. WALL NEW 360 ft				EXIST 0 ft							
	EXPOSED WALLS				EXPOSED CEILING W/ATTIC				EXPOSED CEILING NO ATTIC				EXPOSED FLOORS				SKYLIGHT								
	NEW: 36 ft		EXIST: 0 ft		NEW: 0		EXIST: 0		NEW: 0		EXIST: 0		NEW: 0 ft2		EXIST: 0 ft2		NEW: 0.0 ft2		EXIST: 0.0 ft2						
Eff. R-V	18.53		8.50		59.22		22.86		27.65		22.05		29.80		22.05		2.04		2.03						
LOSS	4.0	1145 btuh	8.7	0 btuh	1.3	0 btuh	3.2	0 btuh	2.7	0 btuh	3.4	0 btuh	2.5	0 btuh	3.4	0 btuh	36.4	0 btuh	37	0 btuh					
GAIN	0.8	216 btuh	1.6	0 btuh	0.7	0 btuh	1.8	0 btuh	1.5	0 btuh	1.9	0 btuh	0.3	0 btuh	0.4	0 btuh	89.7	0 btuh	14.7	0 btuh					
	DOORS				EAST/WEST WINDOWS				SE/SW WINDOWS				SOUTH WINDOWS				NORTH WINDOWS								
	NEW: 0.0 ft2		EXIST: 0.0 ft2		NEW: 62.0 ft2		EXIST: 0.0 ft2		NEW:		EXIST:		NEW: 0.0 ft2		EXIST: 0.0 ft2		NEW: 12 ft2		EXIST: 0 ft2						
Eff. R-V	3.01		3.01		3.57		1.99		0		0		3.57		1.99		3.57		1.99						
LOSS	24.7	0 btuh	24.7	0 btuh	20.8	1289 btuh	37.3	0 btuh	0	0	0	0	20.8	0 btuh	37.3	0 btuh	20.8	249 btuh	37.3	0 btuh					
GAIN	4.7	0 btuh	4.7	0 btuh	28.2	1747 btuh	14.9	0 btuh	0	0	0	0	21.7	0 btuh	14.9	0 btuh	11.7	141 btuh	14.9	0 btuh					
FUND. CONDUCTIVE HEATLOSS				0 btuh				AIR LEAKAGE NEW				AIR LEAKAGE EXIST				VENTILATION CASE 3				H.G. PEOPLE		APP. LOAD		DUCT PIPE L.	
TOTAL CONDUCTIVE				LOSS	2683 btuh		LOSS	0.4405	1182 btuh		LOSS	0.0000	0 btuh	LOSS	0.1	142.8 btuh		239		5057		LOSS	0%	0 btuh	
TOTAL CONDUCTIVE				GAIN	2104 btuh		GAIN	0.0734	154 btuh		GAIN	0.0000	0 btuh	GAIN	0.08	167 btuh		0	0 btuh	15%	759 btuh	GAIN	0%	0 btuh	

LAUD/PWD		TOTALS H.L.: 478 btuh				H.G.: 1076 btuh				AREA: 102 ft2		C.Height: 10		GROSS EXP. WALL NEW 80 ft				EXIST 0 ft		
	EXPOSED WALLS				EXPOSED CEILING W/ATTIC				EXPOSED CEILING NO ATTIC				EXPOSED FLOORS				SKYLIGHT			
	NEW: 8 ft		EXIST: 0 ft		NEW: 0		EXIST: 0		NEW: 0		EXIST: 0		NEW: 0 ft2		EXIST: 0 ft2		NEW: 0.0 ft2		EXIST: 0.0 ft2	
Eff. R-V	18.53		8.50		59.22		22.86		27.65		22.05		29.80		22.05		2.04		2.03	

**HEATLOSS/GAIN
CALCULATIONS
CSA-F280-12**

ADDRESS/MODEL: Unit 3802- Elve A,B and
C
PROJECT #: RP23047
COMPLIANCE PACKAGE: SB 12

CLIENT: Royal Pine Homes
GTA: 3072
LOT: 3802
SITE: Forestside Estates



LOSS	4.0	320 btuh	8.7	0 btuh	1.3	0 btuh	3.2	0 btuh	2.7	0 btuh	3.4	0 btuh	2.5	0 btuh	3.4	0 btuh	36.4	0 btuh	37	0 btuh					
GAIN	0.8	60 btuh	1.6	0 btuh	0.7	0 btuh	1.8	0 btuh	1.5	0 btuh	1.9	0 btuh	0.3	0 btuh	0.4	0 btuh	89.7	0 btuh	14.7	0 btuh					
	DOORS				EAST/WEST WINDOWS				SE/SW WINDOWS				SOUTH WINDOWS				NORTH WINDOWS								
	NEW: 0.0 ft2		EXIST: 0.0 ft2		NEW: 0.0 ft2		EXIST: 0.0 ft2		NEW:		EXIST:		NEW: 0.0 ft2		EXIST: 0.0 ft2		NEW: 0 ft2		EXIST: 0 ft2						
Eff. R-V	3.01		3.01		3.57		1.99		0		0		3.57		1.99		3.57		1.99						
LOSS	24.7	0 btuh	24.7	0 btuh	20.8	0 btuh	37.3	0 btuh	0	0	0	0	20.8	0 btuh	37.3	0 btuh	20.8	0 btuh	37.3	0 btuh					
GAIN	4.7	0 btuh	4.7	0 btuh	28.2	0 btuh	14.9	0 btuh	0	0	0	0	21.7	0 btuh	14.9	0 btuh	11.7	0 btuh	14.9	0 btuh					
FUND. CONDUCTIVE HEATLOSS				0 btuh				AIR LEAKAGE NEW				AIR LEAKAGE EXIST				VENTILATION CASE 3				H.G. PEOPLE		APP. LOAD		DUCT PIPE L.	
TOTAL CONDUCTIVE			LOSS	320 btuh	LOSS	0.4405	141 btuh	LOSS	0.0000	0 btuh	LOSS	0.1	17.0 btuh	239		5057		LOSS	0%	0 btuh					
TOTAL CONDUCTIVE			GAIN	60 btuh	GAIN	0.0734	4 btuh	GAIN	0.0000	0 btuh	GAIN	0.08	5 btuh	0	0 btuh	15%	759 btuh	GAIN	0%	0 btuh					

FOYER	TOTALS H.L.: 4636 btuh				H.G.: 1240 btuh				AREA: 207 ft2		C.Height: 10		GROSS EXP. WALL				NEW 500 ft		EXIST 0 ft						
	EXPOSED WALLS				EXPOSED CEILING W/ATTIC				EXPOSED CEILING NO ATTIC				EXPOSED FLOORS				SKYLIGHT								
	NEW: 50 ft		EXIST: 0 ft		NEW: 0		EXIST: 0		NEW: 0		EXIST: 0		NEW: 0 ft2		EXIST: 0 ft2		NEW: 0.0 ft2		EXIST: 0.0 ft2						
Eff. R-V	18.53		8.50		59.22		22.86		27.65		22.05		29.80		22.05		2.04		2.03						
LOSS	4.0	1778 btuh	8.7	0 btuh	1.3	0 btuh	3.2	0 btuh	2.7	0 btuh	3.4	0 btuh	2.5	0 btuh	3.4	0 btuh	36.4	0 btuh	37	0 btuh					
GAIN	0.8	335 btuh	1.6	0 btuh	0.7	0 btuh	1.8	0 btuh	1.5	0 btuh	1.9	0 btuh	0.3	0 btuh	0.4	0 btuh	89.7	0 btuh	14.7	0 btuh					
	DOORS				EAST/WEST WINDOWS				SE/SW WINDOWS				SOUTH WINDOWS				NORTH WINDOWS								
	NEW: 42.0 ft2		EXIST: 0.0 ft2		NEW: 8.0 ft2		EXIST: 0.0 ft2		NEW:		EXIST:		NEW: 0.0 ft2		EXIST: 0.0 ft2		NEW: 6 ft2		EXIST: 0 ft2						
Eff. R-V	3.01		3.01		3.57		1.99		0		0		3.57		1.99		3.57		1.99						
LOSS	24.7	1035 btuh	24.7	0 btuh	20.8	166 btuh	37.3	0 btuh	0	0	0	0	20.8	0 btuh	37.3	0 btuh	20.8	125 btuh	37.3	0 btuh					
GAIN	4.7	195 btuh	4.7	0 btuh	28.2	225 btuh	14.9	0 btuh	0	0	0	0	21.7	0 btuh	14.9	0 btuh	11.7	70 btuh	14.9	0 btuh					
FUND. CONDUCTIVE HEATLOSS				0 btuh				AIR LEAKAGE NEW				AIR LEAKAGE EXIST				VENTILATION CASE 3				H.G. PEOPLE		APP. LOAD		DUCT PIPE L.	
TOTAL CONDUCTIVE			LOSS	3104 btuh	LOSS	0.4405	1367 btuh	LOSS	0.0000	0 btuh	LOSS	0.1	165.2 btuh	239		5057		LOSS	0%	0 btuh					
TOTAL CONDUCTIVE			GAIN	827 btuh	GAIN	0.0734	61 btuh	GAIN	0.0000	0 btuh	GAIN	0.08	66 btuh	0	0 btuh	0%	0 btuh	GAIN	0%	0 btuh					

DINING	TOTALS H.L.: 2357 btuh				H.G.: 1958 btuh				AREA: 248 ft2		C.Height: 10		GROSS EXP. WALL				NEW 260 ft		EXIST 0 ft						
	EXPOSED WALLS				EXPOSED CEILING W/ATTIC				EXPOSED CEILING NO ATTIC				EXPOSED FLOORS				SKYLIGHT								
	NEW: 26 ft		EXIST: 0 ft		NEW: 0		EXIST: 0		NEW: 0		EXIST: 0		NEW: 0 ft2		EXIST: 0 ft2		NEW: 0.0 ft2		EXIST: 0.0 ft2						
Eff. R-V	18.53		8.50		59.22		22.86		27.65		22.05		29.80		22.05		2.04		2.03						
LOSS	4.0	913 btuh	8.7	0 btuh	1.3	0 btuh	3.2	0 btuh	2.7	0 btuh	3.4	0 btuh	2.5	0 btuh	3.4	0 btuh	36.4	0 btuh	37	0 btuh					
GAIN	0.8	172 btuh	1.6	0 btuh	0.7	0 btuh	1.8	0 btuh	1.5	0 btuh	1.9	0 btuh	0.3	0 btuh	0.4	0 btuh	89.7	0 btuh	14.7	0 btuh					
	DOORS				EAST/WEST WINDOWS				SE/SW WINDOWS				SOUTH WINDOWS				NORTH WINDOWS								
	NEW: 0.0 ft2		EXIST: 0.0 ft2		NEW: 0.0 ft2		EXIST: 0.0 ft2		NEW:		EXIST:		NEW: 32.0 ft2		EXIST: 0.0 ft2		NEW: 0 ft2		EXIST: 0 ft2						
Eff. R-V	3.01		3.01		3.57		1.99		0		0		3.57		1.99		3.57		1.99						
LOSS	24.7	0 btuh	24.7	0 btuh	20.8	0 btuh	37.3	0 btuh	0	0	0	0	20.8	665 btuh	37.3	0 btuh	20.8	0 btuh	37.3	0 btuh					
GAIN	4.7	0 btuh	4.7	0 btuh	28.2	0 btuh	14.9	0 btuh	0	0	0	0	21.7	695 btuh	14.9	0 btuh	11.7	0 btuh	14.9	0 btuh					
FUND. CONDUCTIVE HEATLOSS				0 btuh				AIR LEAKAGE NEW				AIR LEAKAGE EXIST				VENTILATION CASE 3				H.G. PEOPLE		APP. LOAD		DUCT PIPE L.	
TOTAL CONDUCTIVE			LOSS	1578 btuh	LOSS	0.4405	695 btuh	LOSS	0.0000	0 btuh	LOSS	0.1	84.0 btuh	239		5057		LOSS	0%	0 btuh					
TOTAL CONDUCTIVE			GAIN	867 btuh	GAIN	0.0734	64 btuh	GAIN	0.0000	0 btuh	GAIN	0.08	69 btuh	0	0 btuh	10%	506 btuh	GAIN	0%	0 btuh					

LEVEL 3																									
PRI. BED	TOTALS H.L.: 2812 btuh				H.G.: 2846 btuh				AREA: 350 ft2		C.Height: 8		GROSS EXP. WALL				NEW 264 ft		EXIST 0 ft						
	EXPOSED WALLS				EXPOSED CEILING W/ATTIC				EXPOSED CEILING NO ATTIC				EXPOSED FLOORS				SKYLIGHT								
	NEW: 33 ft		EXIST: 0 ft		NEW: 350 ft2		EXIST: 0		NEW: 0		EXIST: 0		NEW: 0 ft2		EXIST: 0 ft2		NEW: 0.0 ft2		EXIST: 0.0 ft2						
Eff. R-V	18.53		8.50		59.22		22.86		27.65		22.05		29.80		22.05		2.04		2.03						
LOSS	4.0	905 btuh	8.7	0 btuh	1.3	439 btuh	3.2	0 btuh	2.7	0 btuh	3.4	0 btuh	2.5	0 btuh	3.4	0 btuh	36.4	0 btuh	37	0 btuh					
GAIN	0.8	171 btuh	1.6	0 btuh	0.7	242 btuh	1.8	0 btuh	1.5	0 btuh	1.9	0 btuh	0.3	0 btuh	0.4	0 btuh	89.7	0 btuh	14.7	0 btuh					
	DOORS				EAST/WEST WINDOWS				SE/SW WINDOWS				SOUTH WINDOWS				NORTH WINDOWS								
	NEW: 0.0 ft2		EXIST: 0.0 ft2		NEW: 38.0 ft2		EXIST: 0.0 ft2		NEW:		EXIST:		NEW: 0.0 ft2		EXIST: 0.0 ft2		NEW: 0 ft2		EXIST: 0 ft2						
Eff. R-V	3.01		3.01		3.57		1.99		0		0		3.57		1.99		3.57		1.99						
LOSS	24.7	0 btuh	24.7	0 btuh	20.8	790 btuh	37.3	0 btuh	0	0	0	0	20.8	0 btuh	37.3	0 btuh	20.8	0 btuh	37.3	0 btuh					
GAIN	4.7	0 btuh	4.7	0 btuh	28.2	1071 btuh	14.9	0 btuh	0	0	0	0	21.7	0 btuh	14.9	0 btuh	11.7	0 btuh	14.9	0 btuh					
FUND. CONDUCTIVE HEATLOSS				0 btuh				AIR LEAKAGE NEW				AIR LEAKAGE EXIST				VENTILATION CASE 3				H.G. PEOPLE		APP. LOAD		DUCT PIPE L.	
TOTAL CONDUCTIVE			LOSS	2133 btuh	LOSS	0.2648	565 btuh	LOSS	0.0000	0 btuh	LOSS	0.1	113.5 btuh	239		5057		LOSS	0%	0 btuh					
TOTAL CONDUCTIVE			GAIN	1484 btuh	GAIN	0.0734	109 btuh	GAIN	0.0000	0 btuh	GAIN	0.08	118 btuh	2	478 btuh	0%	0 btuh	GAIN	0%	0 btuh					

MB. ENS	TOTALS H.L.: 1657 btuh				H.G.: 1331 btuh				AREA: 102 ft2		C.Height: 8		GROSS EXP. WALL				NEW 152 ft		EXIST 0 ft	
	EXPOSED WALLS				EXPOSED CEILING W/ATTIC				EXPOSED CEILING NO ATTIC				EXPOSED FLOORS				SKYLIGHT			
	NEW: 19 ft		EXIST: 0 ft		NEW: 102 ft2		EXIST: 0		NEW: 0		EXIST: 0		NEW: 0 ft2		EXIST: 0 ft2		NEW: 0.0 ft2		EXIST: 0.0 ft2	
Eff. R-V	18.53		8.50		59.22		22.86		27.65		22.05		29.80		22.05		2.04		2.03	
LOSS	4.0	485 btuh	8.7	0 btuh	1.3	128 btuh	3.2	0 btuh	2.7	0 btuh	3.4	0 btuh	2.5	0 btuh	3.4	0 btuh	36.4	0 btuh	37	0 btuh
GAIN	0.8	91 btuh	1.6	0 btuh	0.7	71 btuh	1.8	0 btuh	1.5	0 btuh	1.9	0 btuh	0.3	0 btuh	0.4	0 btuh	89.7	0 btuh	14.7	0 btuh
	DOORS				EAST/WEST WINDOWS				SE/SW WINDOWS				SOUTH WINDOWS				NORTH WINDOWS			
	NEW: 0.0 ft2		EXIST: 0.0 ft2		NEW: 22.0 ft2		EXIST: 0.0 ft2		NEW:		EXIST:		NEW: 0.0 ft2		EXIST: 0.0 ft2		NEW: 9 ft2		EXIST: 0 ft2	
Eff. R-V	3.01		3.01		3.57		1.99		0		0		3.57		1.99		3.57		1.99	
LOSS	24.7	0 btuh	24.7	0 btuh	20.8	457 btuh	37.3	0 btuh	0	0	0	0	20.8	0 btuh	37.3	0 btuh	20.8	187 btuh	37.3	0 btuh

HEATLOSS/GAIN
CALCULATIONS
CSA-F280-12

ADDRESS/MODEL: Unit 3802- Elve A,B and C
PROJECT #: RP23047
COMPLIANCE PACKAGE: SB 12

CLIENT: Royal Pine Homes
GTA: 3072
LOT: 3802
SITE: Forestside Estates




GAIN	4.7	0 btuh	4.7	0 btuh	28.2	620 btuh	14.9	0 btuh	0	0	0	0	21.7	0 btuh	14.9	0 btuh	11.7	106 btuh	14.9	0 btuh
FUND. CONDUCTIVE HEATLOSS				0 btuh	AIR LEAKAGE NEW			AIR LEAKAGE EXIST			VENTILATION CASE 3			H.G. PEOPLE		APP. LOAD		DUCT PIPE L.		
TOTAL CONDUCTIVE			LOSS	1257 btuh	LOSS	0.2648	333 btuh	LOSS	0.0000	0 btuh	LOSS	0.1	66.9 btuh	239		5057		LOSS	0%	0 btuh
TOTAL CONDUCTIVE			GAIN	888 btuh	GAIN	0.0734	65 btuh	GAIN	0.0000	0 btuh	GAIN	0.08	71 btuh	0	0 btuh	0%	0 btuh	GAIN	0%	0 btuh
MB.ENS.WC		TOTALS H.L.: 494 btuh				H.G.: 228 btuh				AREA: 25 ft2		C.Height: 8		GROSS EXP. WALL			NEW 48 ft		EXIST 0 ft	
	EXPOSED WALLS			EXPOSED CEILING W/ATTIC			EXPOSED CEILING NO ATTIC			EXPOSED FLOORS			SKYLIGHT							
	NEW: 6 ft		EXIST: 0 ft		NEW: 25 ft2		EXIST: 0		NEW: 0		EXIST: 0		NEW: 0 ft2		EXIST: 0 ft2		NEW: 0.0 ft2		EXIST: 0.0 ft2	
Eff. R-V	18.53		8.50		59.22		22.86		27.65		22.05		29.80		22.05		2.04		2.03	
LOSS	4.0	156 btuh	8.7	0 btuh	1.3	31 btuh	3.2	0 btuh	2.7	0 btuh	3.4	0 btuh	2.5	0 btuh	3.4	0 btuh	36.4	0 btuh	37	0 btuh
GAIN	0.8	29 btuh	1.6	0 btuh	0.7	17 btuh	1.8	0 btuh	1.5	0 btuh	1.9	0 btuh	0.3	0 btuh	0.4	0 btuh	89.7	0 btuh	14.7	0 btuh
	DOORS			EAST/WEST WINDOWS			SE/SW WINDOWS			SOUTH WINDOWS			NORTH WINDOWS							
	NEW: 0.0 ft2		EXIST: 0.0 ft2		NEW: 0.0 ft2		EXIST: 0.0 ft2		NEW:		EXIST:		NEW: 0.0 ft2		EXIST: 0.0 ft2		NEW: 9 ft2		EXIST: 0 ft2	
Eff. R-V	3.01	3.01		3.57		1.99		0		0		3.57		1.99		3.57		1.99		
LOSS	24.7	0 btuh	24.7	0 btuh	20.8	0 btuh	37.3	0 btuh	0	0	0	0	20.8	0 btuh	37.3	0 btuh	20.8	187 btuh	37.3	0 btuh
GAIN	4.7	0 btuh	4.7	0 btuh	28.2	0 btuh	14.9	0 btuh	0	0	0	0	21.7	0 btuh	14.9	0 btuh	11.7	106 btuh	14.9	0 btuh
FUND. CONDUCTIVE HEATLOSS				0 btuh	AIR LEAKAGE NEW			AIR LEAKAGE EXIST			VENTILATION CASE 3			H.G. PEOPLE		APP. LOAD		DUCT PIPE L.		
TOTAL CONDUCTIVE			LOSS	375 btuh	LOSS	0.2648	99 btuh	LOSS	0.0000	0 btuh	LOSS	0.1	20.0 btuh	239		5057		LOSS	0%	0 btuh
TOTAL CONDUCTIVE			GAIN	152 btuh	GAIN	0.0734	11 btuh	GAIN	0.0000	0 btuh	GAIN	0.08	12 btuh	0	0 btuh	0%	0 btuh	GAIN	0%	0 btuh
BED 2 WIC		TOTALS H.L.: 352 btuh				H.G.: 99 btuh				AREA: 34 ft2		C.Height: 8		GROSS EXP. WALL			NEW 56 ft		EXIST 0 ft	
	EXPOSED WALLS			EXPOSED CEILING W/ATTIC			EXPOSED CEILING NO ATTIC			EXPOSED FLOORS			SKYLIGHT							
	NEW: 7 ft		EXIST: 0 ft		NEW: 34 ft2		EXIST: 0		NEW: 0		EXIST: 0		NEW: 0 ft2		EXIST: 0 ft2		NEW: 0.0 ft2		EXIST: 0.0 ft2	
Eff. R-V	18.53		8.50		59.22		22.86		27.65		22.05		29.80		22.05		2.04		2.03	
LOSS	4.0	224 btuh	8.7	0 btuh	1.3	43 btuh	3.2	0 btuh	2.7	0 btuh	3.4	0 btuh	2.5	0 btuh	3.4	0 btuh	36.4	0 btuh	37	0 btuh
GAIN	0.8	42 btuh	1.6	0 btuh	0.7	24 btuh	1.8	0 btuh	1.5	0 btuh	1.9	0 btuh	0.3	0 btuh	0.4	0 btuh	89.7	0 btuh	14.7	0 btuh
	DOORS			EAST/WEST WINDOWS			SE/SW WINDOWS			SOUTH WINDOWS			NORTH WINDOWS							
	NEW: 0.0 ft2		EXIST: 0.0 ft2		NEW: 0.0 ft2		EXIST: 0.0 ft2		NEW:		EXIST:		NEW: 0.0 ft2		EXIST: 0.0 ft2		NEW: 0 ft2		EXIST: 0 ft2	
Eff. R-V	3.01	3.01		3.57		1.99		0		0		3.57		1.99		3.57		1.99		
LOSS	24.7	0 btuh	24.7	0 btuh	20.8	0 btuh	37.3	0 btuh	0	0	0	0	20.8	0 btuh	37.3	0 btuh	20.8	0 btuh	37.3	0 btuh
GAIN	4.7	0 btuh	4.7	0 btuh	28.2	0 btuh	14.9	0 btuh	0	0	0	0	21.7	0 btuh	14.9	0 btuh	11.7	0 btuh	14.9	0 btuh
FUND. CONDUCTIVE HEATLOSS				0 btuh	AIR LEAKAGE NEW			AIR LEAKAGE EXIST			VENTILATION CASE 3			H.G. PEOPLE		APP. LOAD		DUCT PIPE L.		
TOTAL CONDUCTIVE			LOSS	267 btuh	LOSS	0.2648	71 btuh	LOSS	0.0000	0 btuh	LOSS	0.1	14.2 btuh	239		5057		LOSS	0%	0 btuh
TOTAL CONDUCTIVE			GAIN	66 btuh	GAIN	0.0734	5 btuh	GAIN	0.0000	0 btuh	GAIN	0.08	5 btuh	0	0 btuh	0%	0 btuh	GAIN	0%	0 btuh
SHRD. BATH		TOTALS H.L.: 924 btuh				H.G.: 335 btuh				AREA: 82 ft2		C.Height: 8		GROSS EXP. WALL			NEW 56 ft		EXIST 0 ft	
	EXPOSED WALLS			EXPOSED CEILING W/ATTIC			EXPOSED CEILING NO ATTIC			EXPOSED FLOORS			SKYLIGHT							
	NEW: 7 ft		EXIST: 0 ft		NEW: 82 ft2		EXIST: 0		NEW: 0		EXIST: 0		NEW: 72 ft2		EXIST: 0 ft2		NEW: 0.0 ft2		EXIST: 0.0 ft2	
Eff. R-V	18.53		8.50		59.22		22.86		27.65		22.05		29.80		22.05		2.04		2.03	
LOSS	4.0	192 btuh	8.7	0 btuh	1.3	103 btuh	3.2	0 btuh	2.7	0 btuh	3.4	0 btuh	2.5	179 btuh	3.4	0 btuh	36.4	0 btuh	37	0 btuh
GAIN	0.8	36 btuh	1.6	0 btuh	0.7	57 btuh	1.8	0 btuh	1.5	0 btuh	1.9	0 btuh	0.3	19 btuh	0.4	0 btuh	89.7	0 btuh	14.7	0 btuh
	DOORS			EAST/WEST WINDOWS			SE/SW WINDOWS			SOUTH WINDOWS			NORTH WINDOWS							
	NEW: 0.0 ft2		EXIST: 0.0 ft2		NEW: 0.0 ft2		EXIST: 0.0 ft2		NEW:		EXIST:		NEW: 0.0 ft2		EXIST: 0.0 ft2		NEW: 8 ft2		EXIST: 0 ft2	
Eff. R-V	3.01	3.01		3.57		1.99		0		0		3.57		1.99		3.57		1.99		
LOSS	24.7	0 btuh	24.7	0 btuh	20.8	0 btuh	37.3	0 btuh	0	0	0	0	20.8	0 btuh	37.3	0 btuh	20.8	166 btuh	37.3	0 btuh
GAIN	4.7	0 btuh	4.7	0 btuh	28.2	0 btuh	14.9	0 btuh	0	0	0	0	21.7	0 btuh	14.9	0 btuh	11.7	94 btuh	14.9	0 btuh
FUND. CONDUCTIVE HEATLOSS				0 btuh	AIR LEAKAGE NEW			AIR LEAKAGE EXIST			VENTILATION CASE 3			H.G. PEOPLE		APP. LOAD		DUCT PIPE L.		
TOTAL CONDUCTIVE			LOSS	640 btuh	LOSS	0.2648	169 btuh	LOSS	0.0000	0 btuh	LOSS	0.1	34.1 btuh	239		5057		LOSS	10%	81 btuh
TOTAL CONDUCTIVE			GAIN	206 btuh	GAIN	0.0734	15 btuh	GAIN	0.0000	0 btuh	GAIN	0.08	16 btuh	0	0 btuh	0%	0 btuh	GAIN	10%	21 btuh
COMP NOOK		TOTALS H.L.: 3443 btuh				H.G.: 2999 btuh				AREA: 249 ft2		C.Height: 8		GROSS EXP. WALL			NEW 280 ft		EXIST 0 ft	
	EXPOSED WALLS			EXPOSED CEILING W/ATTIC			EXPOSED CEILING NO ATTIC			EXPOSED FLOORS			SKYLIGHT							
	NEW: 35 ft		EXIST: 0 ft		NEW: 249 ft2		EXIST: 0		NEW: 0		EXIST: 0		NEW: 42 ft2		EXIST: 0 ft2		NEW: 0.0 ft2		EXIST: 0.0 ft2	
Eff. R-V	18.53		8.50		59.22		22.86		27.65		22.05		29.80		22.05		2.04		2.03	
LOSS	4.0	865 btuh	8.7	0 btuh	1.3	312 btuh	3.2	0 btuh	2.7	0 btuh	3.4	0 btuh	2.5	105 btuh	3.4	0 btuh	36.4	0 btuh	37	0 btuh
GAIN	0.8	163 btuh	1.6	0 btuh	0.7	172 btuh	1.8	0 btuh	1.5	0 btuh	1.9	0 btuh	0.3	11 btuh	0.4	0 btuh	89.7	0 btuh	14.7	0 btuh
	DOORS			EAST/WEST WINDOWS			SE/SW WINDOWS			SOUTH WINDOWS			NORTH WINDOWS							
	NEW: 0.0 ft2		EXIST: 0.0 ft2		NEW: 41.0 ft2		EXIST: 0.0 ft2		NEW:		EXIST:		NEW: 23.0 ft2		EXIST: 0.0 ft2		NEW: 0 ft2		EXIST: 0 ft2	
Eff. R-V	3.01	3.01		3.57		1.99		0		0		3.57		1.99		3.57		1.99		
LOSS	24.7	0 btuh	24.7	0 btuh	20.8	852 btuh	37.3	0 btuh	0	0	0	0	20.8	478 btuh	37.3	0 btuh	20.8	0 btuh	37.3	0 btuh
GAIN	4.7	0 btuh	4.7	0 btuh	28.2	1155 btuh	14.9	0 btuh	0	0	0	0	21.7	499 btuh	14.9	0 btuh	11.7	0 btuh	14.9	0 btuh
FUND. CONDUCTIVE HEATLOSS				0 btuh	AIR LEAKAGE NEW			AIR LEAKAGE EXIST			VENTILATION CASE 3			H.G. PEOPLE		APP. LOAD		DUCT PIPE L.		
TOTAL CONDUCTIVE			LOSS	2612 btuh	LOSS	0.2648	692 btuh	LOSS	0.0000	0 btuh	LOSS	0.1	139.0 btuh	239		5057		LOSS	0%	0 btuh
TOTAL CONDUCTIVE			GAIN	2001 btuh	GAIN	0.0734	147 btuh	GAIN	0.0000	0 btuh	GAIN	0.08	159 btuh	0	0 btuh	0%	0 btuh	GAIN	0%	0 btuh
ENS 2		TOTALS H.L.: 588 btuh				H.G.: 369 btuh				AREA: 44 ft2		C.Height: 8		GROSS EXP. WALL			NEW 64 ft		EXIST 0 ft	
	EXPOSED WALLS			EXPOSED CEILING W/ATTIC			EXPOSED CEILING NO ATTIC			EXPOSED FLOORS			SKYLIGHT							
	NEW: 8 ft		EXIST: 0 ft		NEW: 44 ft2		EXIST: 0		NEW: 0		EXIST: 0		NEW: 0 ft2		EXIST: 0 ft2		NEW: 0.0 ft2		EXIST: 0.0 ft2	


**HEATLOSS/GAIN
CALCULATIONS
CSA-F280-12**

ADDRESS/MODEL: Unit 3802- Elve A,B and
C
PROJECT #: RP23047
COMPLIANCE PACKAGE: SB 12
CLIENT: Royal Pine Homes
GTA: 3072
LOT: 3802
SITE: Forestside Estates



Eff. R-V	18.53		8.50		59.22		22.86		27.65		22.05		29.80		22.05		2.04		2.03		
LOSS	4.0	224 btuh	8.7	0 btuh	1.3	55 btuh	3.2	0 btuh	2.7	0 btuh	3.4	0 btuh	2.5	0 btuh	3.4	0 btuh	36.4	0 btuh	37	0 btuh	
GAIN	0.8	42 btuh	1.6	0 btuh	0.7	30 btuh	1.8	0 btuh	1.5	0 btuh	1.9	0 btuh	0.3	0 btuh	0.4	0 btuh	89.7	0 btuh	14.7	0 btuh	
	DOORS				EAST/WEST WINDOWS				SE/SW WINDOWS				SOUTH WINDOWS				NORTH WINDOWS				
	NEW: 0.0 ft2		EXIST: 0.0 ft2		NEW: 0.0 ft2		EXIST: 0.0 ft2		NEW:		EXIST:		NEW: 8.0 ft2		EXIST: 0.0 ft2		NEW: 0 ft2		EXIST: 0 ft2		
Eff. R-V	3.01		3.01		3.57		1.99		0		0		3.57		1.99		3.57		1.99		
LOSS	24.7	0 btuh	24.7	0 btuh	20.8	0 btuh	37.3	0 btuh	0	0	0	0	20.8	166 btuh	37.3	0 btuh	20.8	0 btuh	37.3	0 btuh	
GAIN	4.7	0 btuh	4.7	0 btuh	28.2	0 btuh	14.9	0 btuh	0	0	0	0	21.7	174 btuh	14.9	0 btuh	11.7	0 btuh	14.9	0 btuh	
FUND. CONDUCTIVE HEATLOSS				0 btuh		AIR LEAKAGE NEW		AIR LEAKAGE EXIST		VENTILATION CASE 3				H.G. PEOPLE		APP. LOAD		DUCT PIPE L.			
TOTAL CONDUCTIVE		LOSS	446 btuh	LOSS	0.2648	118 btuh	LOSS	0.0000	0 btuh	LOSS	0.1	23.7 btuh	239		5057		LOSS	0%	0 btuh		
TOTAL CONDUCTIVE		GAIN	246 btuh	GAIN	0.0734	18 btuh	GAIN	0.0000	0 btuh	GAIN	0.08	20 btuh	0	0 btuh	0%	0 btuh	GAIN	0%	0 btuh		
BED 4																					
	TOTALS H.L.: 1440 btuh				H.G.: 1270 btuh				AREA: 248 ft2		C.Height: 8		GROSS EXP. WALL				NEW 120 ft		EXIST 0 ft		
	EXPOSED WALLS				EXPOSED CEILING W/ATTIC				EXPOSED CEILING NO ATTIC				EXPOSED FLOORS				SKYLIGHT				
	NEW: 15 ft		EXIST: 0 ft		NEW: 248 ft2		EXIST: 0		NEW: 0		EXIST: 0		NEW: 0 ft2		EXIST: 0 ft2		NEW: 0.0 ft2		EXIST: 0.0 ft2		
Eff. R-V	18.53		8.50		59.22		22.86		27.65		22.05		29.80		22.05		2.04		2.03		
LOSS	4.0	408 btuh	8.7	0 btuh	1.3	311 btuh	3.2	0 btuh	2.7	0 btuh	3.4	0 btuh	2.5	0 btuh	3.4	0 btuh	36.4	0 btuh	37	0 btuh	
GAIN	0.8	77 btuh	1.6	0 btuh	0.7	172 btuh	1.8	0 btuh	1.5	0 btuh	1.9	0 btuh	0.3	0 btuh	0.4	0 btuh	89.7	0 btuh	14.7	0 btuh	
	DOORS				EAST/WEST WINDOWS				SE/SW WINDOWS				SOUTH WINDOWS				NORTH WINDOWS				
	NEW: 0.0 ft2		EXIST: 0.0 ft2		NEW: 0.0 ft2		EXIST: 0.0 ft2		NEW:		EXIST:		NEW: 18.0 ft2		EXIST: 0.0 ft2		NEW: 0 ft2		EXIST: 0 ft2		
Eff. R-V	3.01		3.01		3.57		1.99		0		0		3.57		1.99		3.57		1.99		
LOSS	24.7	0 btuh	24.7	0 btuh	20.8	0 btuh	37.3	0 btuh	0	0	0	0	20.8	374 btuh	37.3	0 btuh	20.8	0 btuh	37.3	0 btuh	
GAIN	4.7	0 btuh	4.7	0 btuh	28.2	0 btuh	14.9	0 btuh	0	0	0	0	21.7	391 btuh	14.9	0 btuh	11.7	0 btuh	14.9	0 btuh	
FUND. CONDUCTIVE HEATLOSS				0 btuh		AIR LEAKAGE NEW		AIR LEAKAGE EXIST		VENTILATION CASE 3				H.G. PEOPLE		APP. LOAD		DUCT PIPE L.			
TOTAL CONDUCTIVE		LOSS	1093 btuh	LOSS	0.2648	289 btuh	LOSS	0.0000	0 btuh	LOSS	0.1	58.2 btuh	239		5057		LOSS	0%	0 btuh		
TOTAL CONDUCTIVE		GAIN	640 btuh	GAIN	0.0734	47 btuh	GAIN	0.0000	0 btuh	GAIN	0.08	51 btuh	1	239 btuh	0%	0 btuh	GAIN	0%	0 btuh		
BED 3																					
	TOTALS H.L.: 4385 btuh				H.G.: 4173 btuh				AREA: 222 ft2		C.Height: 8		GROSS EXP. WALL				NEW 256 ft		EXIST 0 ft		
	EXPOSED WALLS				EXPOSED CEILING W/ATTIC				EXPOSED CEILING NO ATTIC				EXPOSED FLOORS				SKYLIGHT				
	NEW: 32 ft		EXIST: 0 ft		NEW: 222 ft2		EXIST: 0		NEW: 0		EXIST: 0		NEW: 217 ft2		EXIST: 0 ft2		NEW: 0.0 ft2		EXIST: 0.0 ft2		
Eff. R-V	18.53		8.50		59.22		22.86		27.65		22.05		29.80		22.05		2.04		2.03		
LOSS	4.0	741 btuh	8.7	0 btuh	1.3	278 btuh	3.2	0 btuh	2.7	0 btuh	3.4	0 btuh	2.5	540 btuh	3.4	0 btuh	36.4	0 btuh	37	0 btuh	
GAIN	0.8	140 btuh	1.6	0 btuh	0.7	154 btuh	1.8	0 btuh	1.5	0 btuh	1.9	0 btuh	0.3	58 btuh	0.4	0 btuh	89.7	0 btuh	14.7	0 btuh	
	DOORS				EAST/WEST WINDOWS				SE/SW WINDOWS				SOUTH WINDOWS				NORTH WINDOWS				
	NEW: 0.0 ft2		EXIST: 0.0 ft2		NEW: 71.0 ft2		EXIST: 0.0 ft2		NEW:		EXIST:		NEW: 0.0 ft2		EXIST: 0.0 ft2		NEW: 0 ft2		EXIST: 0 ft2		
Eff. R-V	3.01		3.01		3.57		1.99		0		0		3.57		1.99		3.57		1.99		
LOSS	24.7	0 btuh	24.7	0 btuh	20.8	1476 btuh	37.3	0 btuh	0	0	0	0	20.8	0 btuh	37.3	0 btuh	20.8	0 btuh	37.3	0 btuh	
GAIN	4.7	0 btuh	4.7	0 btuh	28.2	2001 btuh	14.9	0 btuh	0	0	0	0	21.7	0 btuh	14.9	0 btuh	11.7	0 btuh	14.9	0 btuh	
FUND. CONDUCTIVE HEATLOSS				0 btuh		AIR LEAKAGE NEW		AIR LEAKAGE EXIST		VENTILATION CASE 3				H.G. PEOPLE		APP. LOAD		DUCT PIPE L.			
TOTAL CONDUCTIVE		LOSS	3035 btuh	LOSS	0.2648	804 btuh	LOSS	0.0000	0 btuh	LOSS	0.1	161.5 btuh	239		5057		LOSS	10%	384 btuh		
TOTAL CONDUCTIVE		GAIN	2352 btuh	GAIN	0.0734	173 btuh	GAIN	0.0000	0 btuh	GAIN	0.08	187 btuh	1	239 btuh	0%	0 btuh	GAIN	10%	259 btuh		
BED 2																					
	TOTALS H.L.: 1166 btuh				H.G.: 878 btuh				AREA: 172 ft2		C.Height: 8		GROSS EXP. WALL				NEW 96 ft		EXIST 0 ft		
	EXPOSED WALLS				EXPOSED CEILING W/ATTIC				EXPOSED CEILING NO ATTIC				EXPOSED FLOORS				SKYLIGHT				
	NEW: 12 ft		EXIST: 0 ft		NEW: 172 ft2		EXIST: 0		NEW: 0		EXIST: 0		NEW: 0 ft2		EXIST: 0 ft2		NEW: 0.0 ft2		EXIST: 0.0 ft2		
Eff. R-V	18.53		8.50		59.22		22.86		27.65		22.05		29.80		22.05		2.04		2.03		
LOSS	4.0	316 btuh	8.7	0 btuh	1.3	216 btuh	3.2	0 btuh	2.7	0 btuh	3.4	0 btuh	2.5	0 btuh	3.4	0 btuh	36.4	0 btuh	37	0 btuh	
GAIN	0.8	60 btuh	1.6	0 btuh	0.7	119 btuh	1.8	0 btuh	1.5	0 btuh	1.9	0 btuh	0.3	0 btuh	0.4	0 btuh	89.7	0 btuh	14.7	0 btuh	
	DOORS				EAST/WEST WINDOWS				SE/SW WINDOWS				SOUTH WINDOWS				NORTH WINDOWS				
	NEW: 0.0 ft2		EXIST: 0.0 ft2		NEW: 0.0 ft2		EXIST: 0.0 ft2		NEW:		EXIST:		NEW: 0.0 ft2		EXIST: 0.0 ft2		NEW: 17 ft2		EXIST: 0 ft2		
Eff. R-V	3.01		3.01		3.57		1.99		0		0		3.57		1.99		3.57		1.99		
LOSS	24.7	0 btuh	24.7	0 btuh	20.8	0 btuh	37.3	0 btuh	0	0	0	0	20.8	0 btuh	37.3	0 btuh	20.8	353 btuh	37.3	0 btuh	
GAIN	4.7	0 btuh	4.7	0 btuh	28.2	0 btuh	14.9	0 btuh	0	0	0	0	21.7	0 btuh	14.9	0 btuh	11.7	200 btuh	14.9	0 btuh	
FUND. CONDUCTIVE HEATLOSS				0 btuh		AIR LEAKAGE NEW		AIR LEAKAGE EXIST		VENTILATION CASE 3				H.G. PEOPLE		APP. LOAD		DUCT PIPE L.			
TOTAL CONDUCTIVE		LOSS	885 btuh	LOSS	0.2648	234 btuh	LOSS	0.0000	0 btuh	LOSS	0.1	47.1 btuh	239		5057		LOSS	0%	0 btuh		
TOTAL CONDUCTIVE		GAIN	378 btuh	GAIN	0.0734	28 btuh	GAIN	0.0000	0 btuh	GAIN	0.08	30 btuh	1	239 btuh	0%	0 btuh	GAIN	0%	0 btuh		
LEVEL 4																					

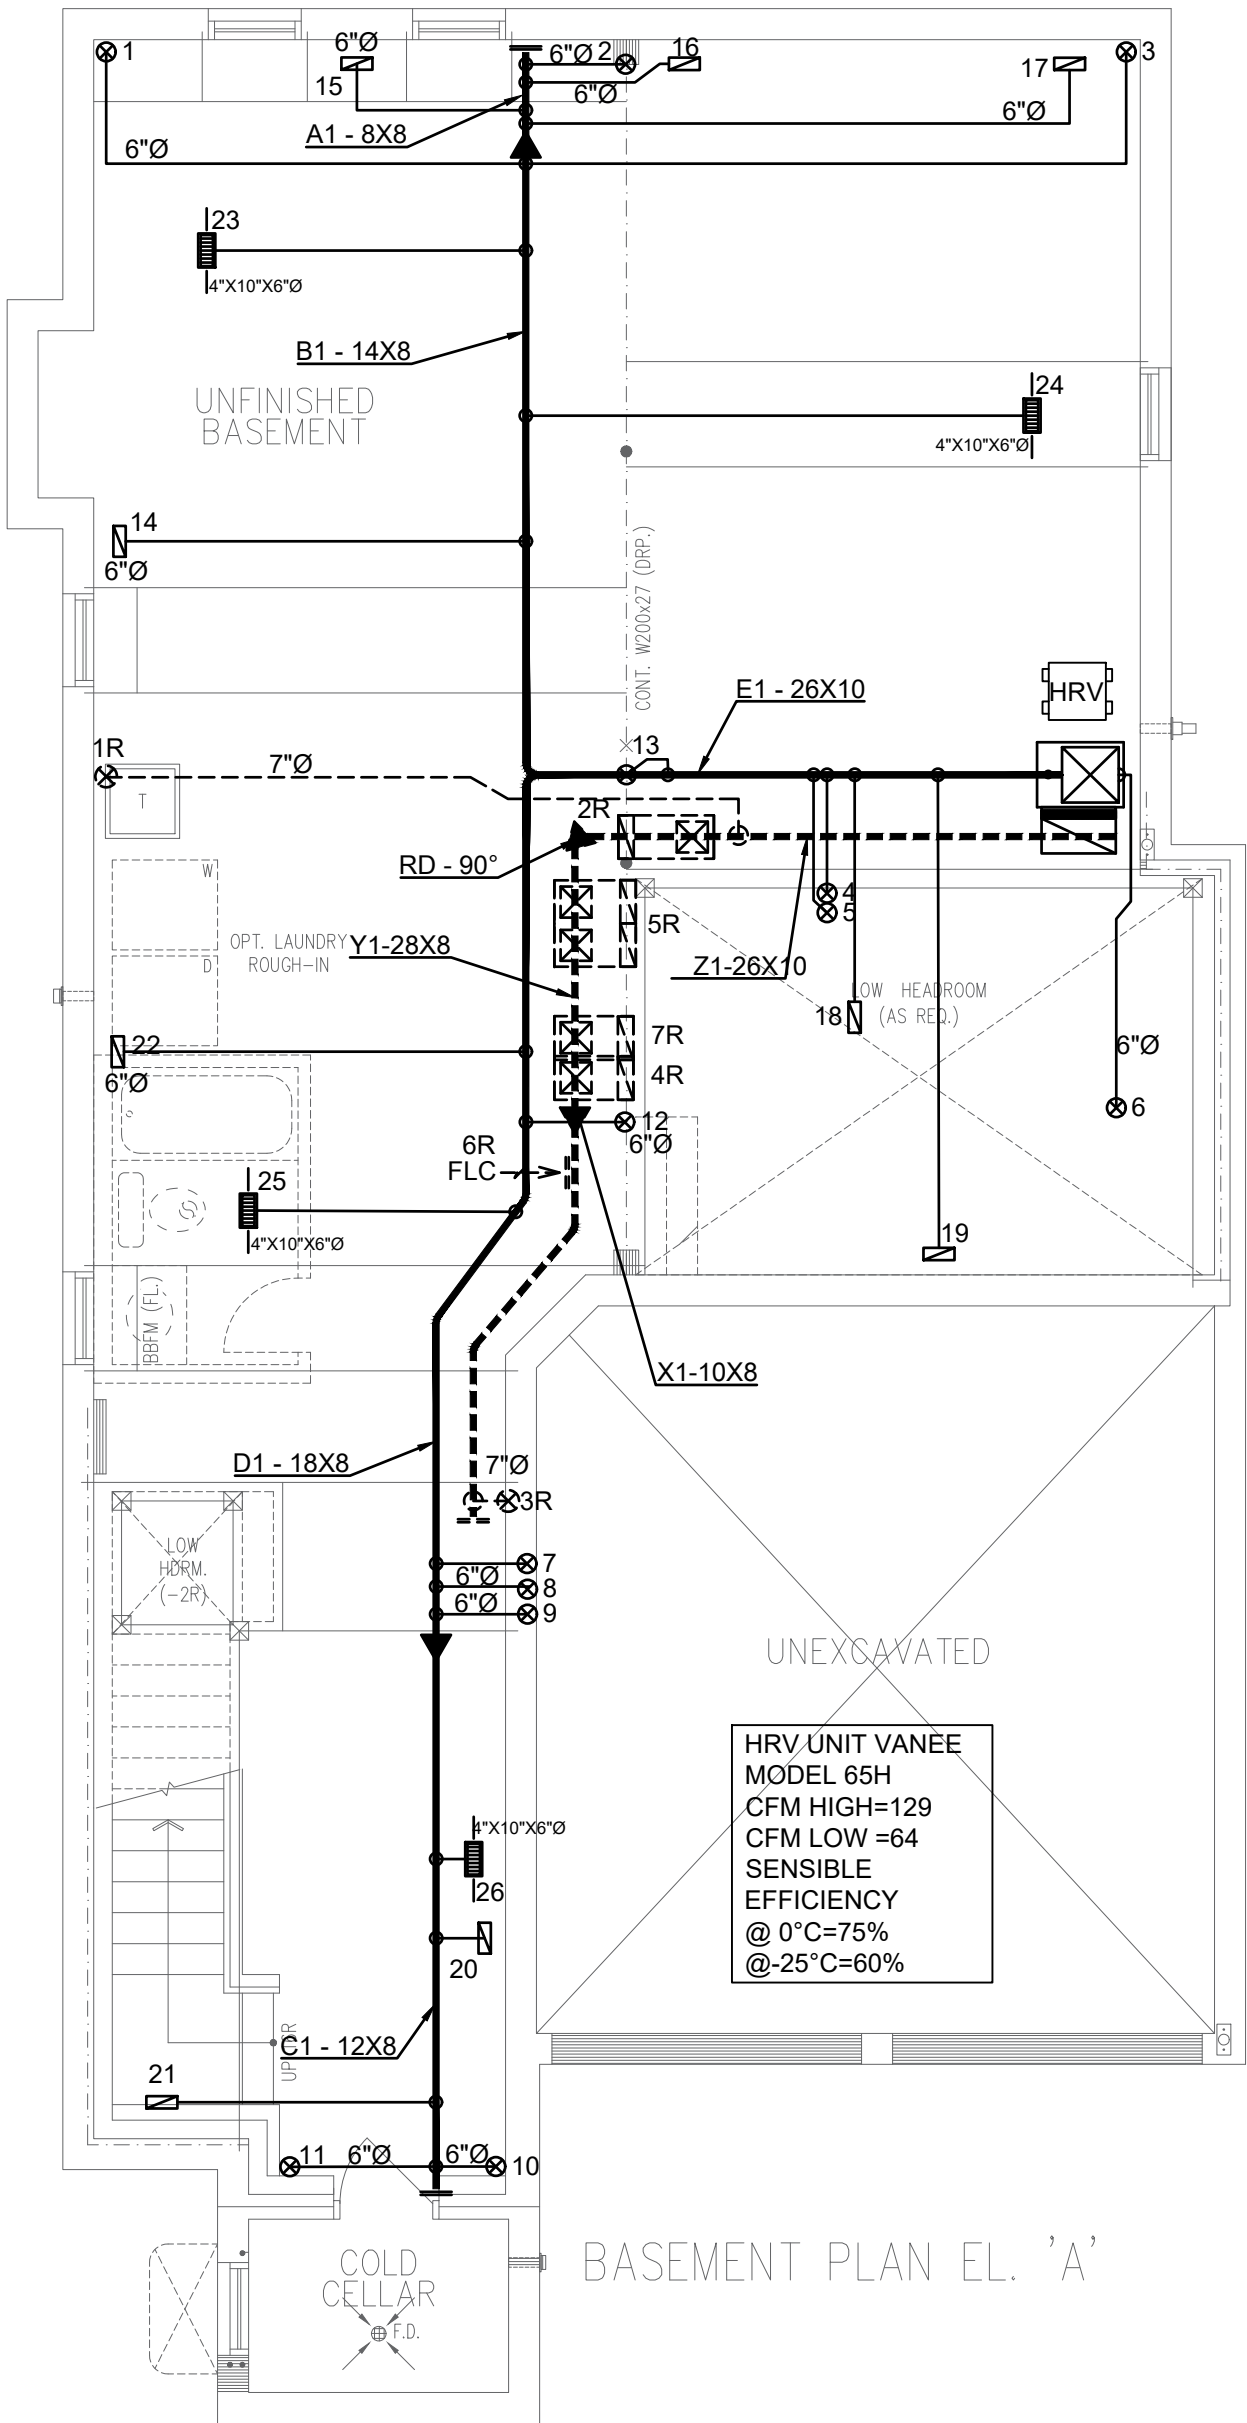

 3RD	# S/A	-	# R/A	-	# FANS	-	- DESIGNER TO BE NOTIFIED OF ALL & ANY CHANGES TO THE STRUCTURE AND/OR SYSTEM DESIGN BEFORE INSTALLATION BEGINS. INSTALLATION TO COMPLY WITH THE LATEST ONTARIO BUILDING CODE. - COORDINATE EXACT LOCATION OF GRILLES AND REGISTERS WITH OTHER TRADES, SITE CONDITIONS, OWNER BUILDER, AND/OR ARCHITECT BEFORE INSTALLATION. - PROVIDE MANUAL BALANCING DAMPERS AS REQUIRED TO S/A BRANCH OUTLETS, MAIN TAKE OFF'S & "Y" FITTINGS. - ALL S/A RUNS TO BE 4"x10"x5" ROUND UNLESS OTHERWISE NOTED - INSTALLATION TO COMPLY WITH THE LATEST ONTARIO BUILDING CODE. ALL DUCTS - ALL DUCTWORK LOCATED IN UNHEATED SPACES SHALL BE MIN R-12. UNDERCUT ALL DOORS IN ROOMS WITHOUT RETURN AIR, KEEP JOINTS TIGHT AND AIR LEAKAGE TO A MINIMUM.							
2ND		13		4		3								
1ST		9		1		2								
B		4		1		-								
TOTAL		26		6		5								
CONTRACTOR TO WORK FROM MUNICIPAL APPROVED DRAWINGS ONLY							TOTAL LOSS	48,861 BTUH		MODEL:	Unit 3802 - Elev A,B and C			
The undersigned has reviewed and takes responsibility for this design and has the qualifications and meets the requirements set out in the Ontario Building Code to be a designer. Doug McCallum102614 NAMESIGNATUREBCIN / BCDN							TOTAL GAIN	31,153 BTUH		PROJECT #:	RP23047	SQFT: 3072	W%: 12.49	
							HEATING UNIT	LENNOX		SITE:	Forestside Estates, Brampton			
							MODEL #	EL296UH070XE36B		3.0 TONS	FOR:	Royal Pine Homes		
							OUTPUT	64,000 BTUH		1145 CFM	BUILDER:	Royal Pine Homes		

PROPOSED BASEMENT


DATE: JUN/2023SCALE: 3/16"=1'-0"DRAWN BY: MMA/MP

SB-12 PERFORMANCE
CSA F280-12

MCCALLUM
HVAC DESIGN INC

Brampton, Ontario, 905-840-8166, info@mccallumhvac.com

M1

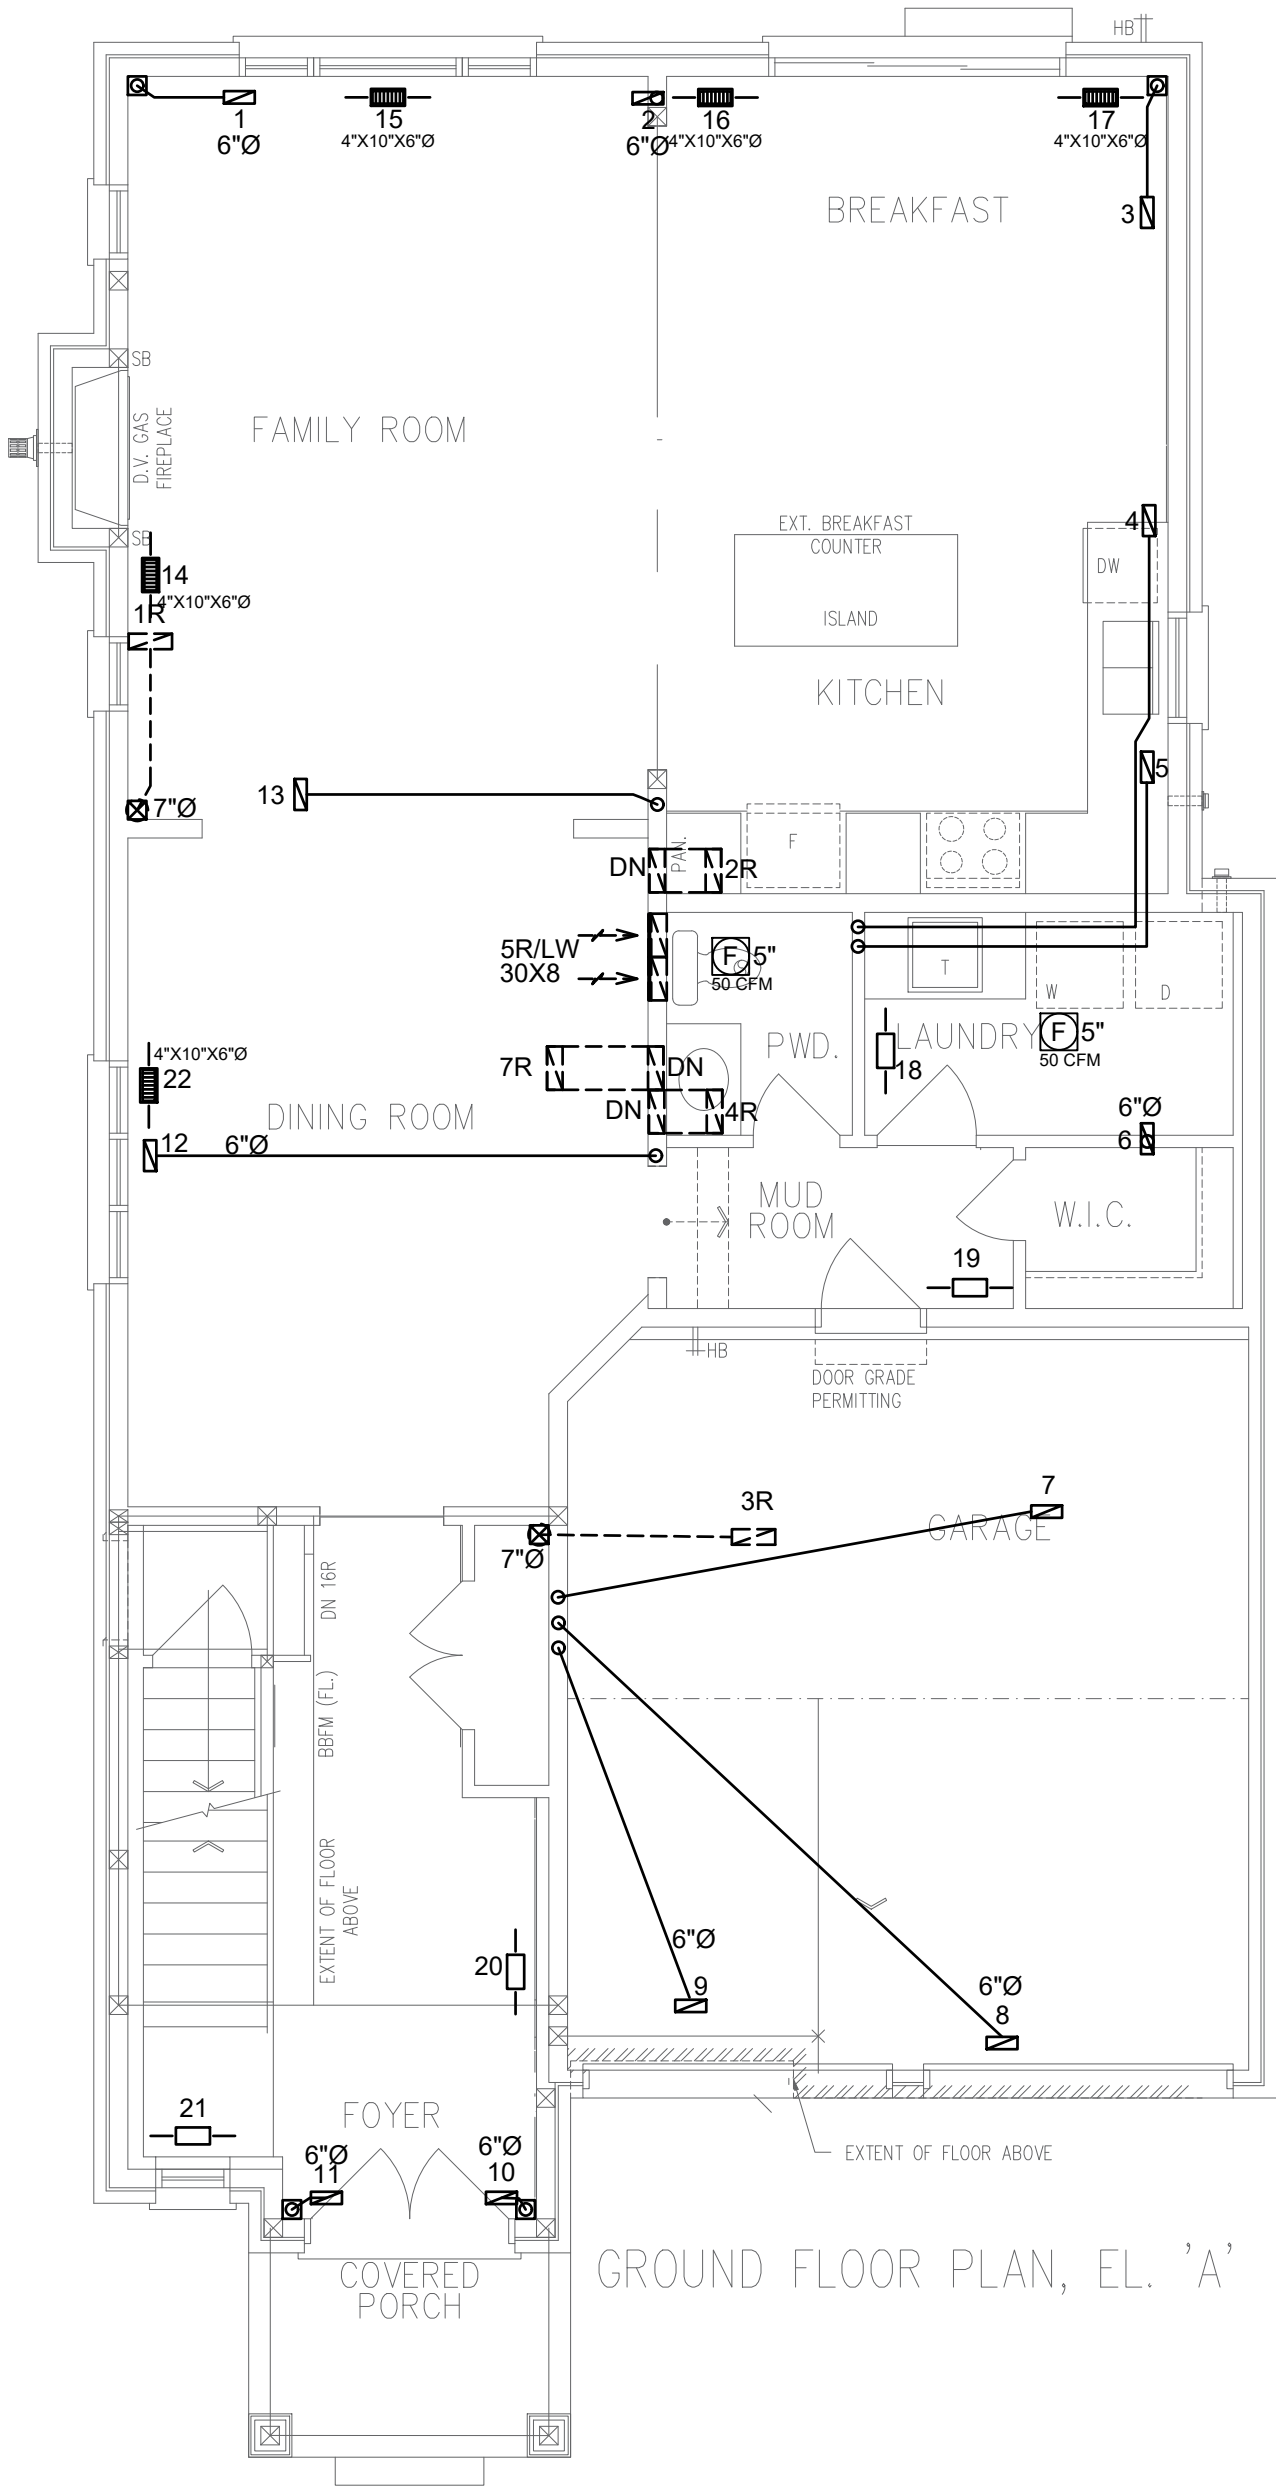

3RD	# S/A	- # R/A	- # FANS
2ND	13	4	3
1ST	9	1	2
B	4	1	-
TOTAL	26	6	5

- DESIGNER TO BE NOTIFIED OF ALL & ANY CHANGES TO THE STRUCTURE AND/OR SYSTEM DESIGN BEFORE INSTALLATION BEGINS.
- INSTALLATION TO COMPLY WITH THE LATEST ONTARIO BUILDING CODE.
- COORDINATE EXACT LOCATION OF GRILLES AND REGISTERS WITH OTHER TRADES, SITE CONDITIONS, OWNER BUILDER, AND/OR ARCHITECT BEFORE INSTALLATION.
- PROVIDE MANUAL BALANCING DAMPERS AS REQUIRED TO S/A BRANCH OUTLETS, MAIN TAKE OFF'S & "Y" FITTINGS.
- ALL S/A RUNS TO BE 4"X10"X5" ROUND UNLESS OTHERWISE NOTED
- INSTALLATION TO COMPLY WITH THE LATEST ONTARIO BUILDING CODE. ALL DUCTS
- ALL DUCTWORK LOCATED IN UNHEATED SPACES SHALL BE MIN R-12. UNDERCUT ALL DOORS IN ROOMS WITHOUT RETURN AIR, KEEP JOINTS TIGHT AND AIR LEAKAGE TO A MINIMUM.

PROPOSED 1ST FLOOR		
DATE: JUN/2023	SCALE: 3/16"=1'-0"	DRAWN BY: MMA/MP
SB-12 PERFORMANCE CSA F280-12		


CONTRACTOR TO WORK FROM MUNICIPAL APPROVED DRAWINGS ONLY		
The undersigned has reviewed and takes responsibility for this design and has the qualifications and meets the requirements set out in the Ontario Building Code to be a designer.		
Doug McCallum		102614
NAME	SIGNATURE	BCIN / BCDN

TOTAL LOSS	48,861 BTU/H	
TOTAL GAIN	31,153 BTU/H	
HEATING UNIT	LENNOX	
MODEL #	EL296UH070XE36B	3.0 TONS
OUTPUT	64,000 BTU/H	1145 CFM

MODEL:	Unit 3802 - Elev A,B and C	
PROJECT #:	RP23047	SQFT: 3072 W%: 12.49
SITE:	Forestside Estates, Brampton	
FOR:	Royal Pine Homes	
BUILDER:	Royal Pine Homes	

MCCALLUM
HVAC DESIGN INC
Brampton, Ontario, 905-840-8166, info@mccallumhvac.com

M2

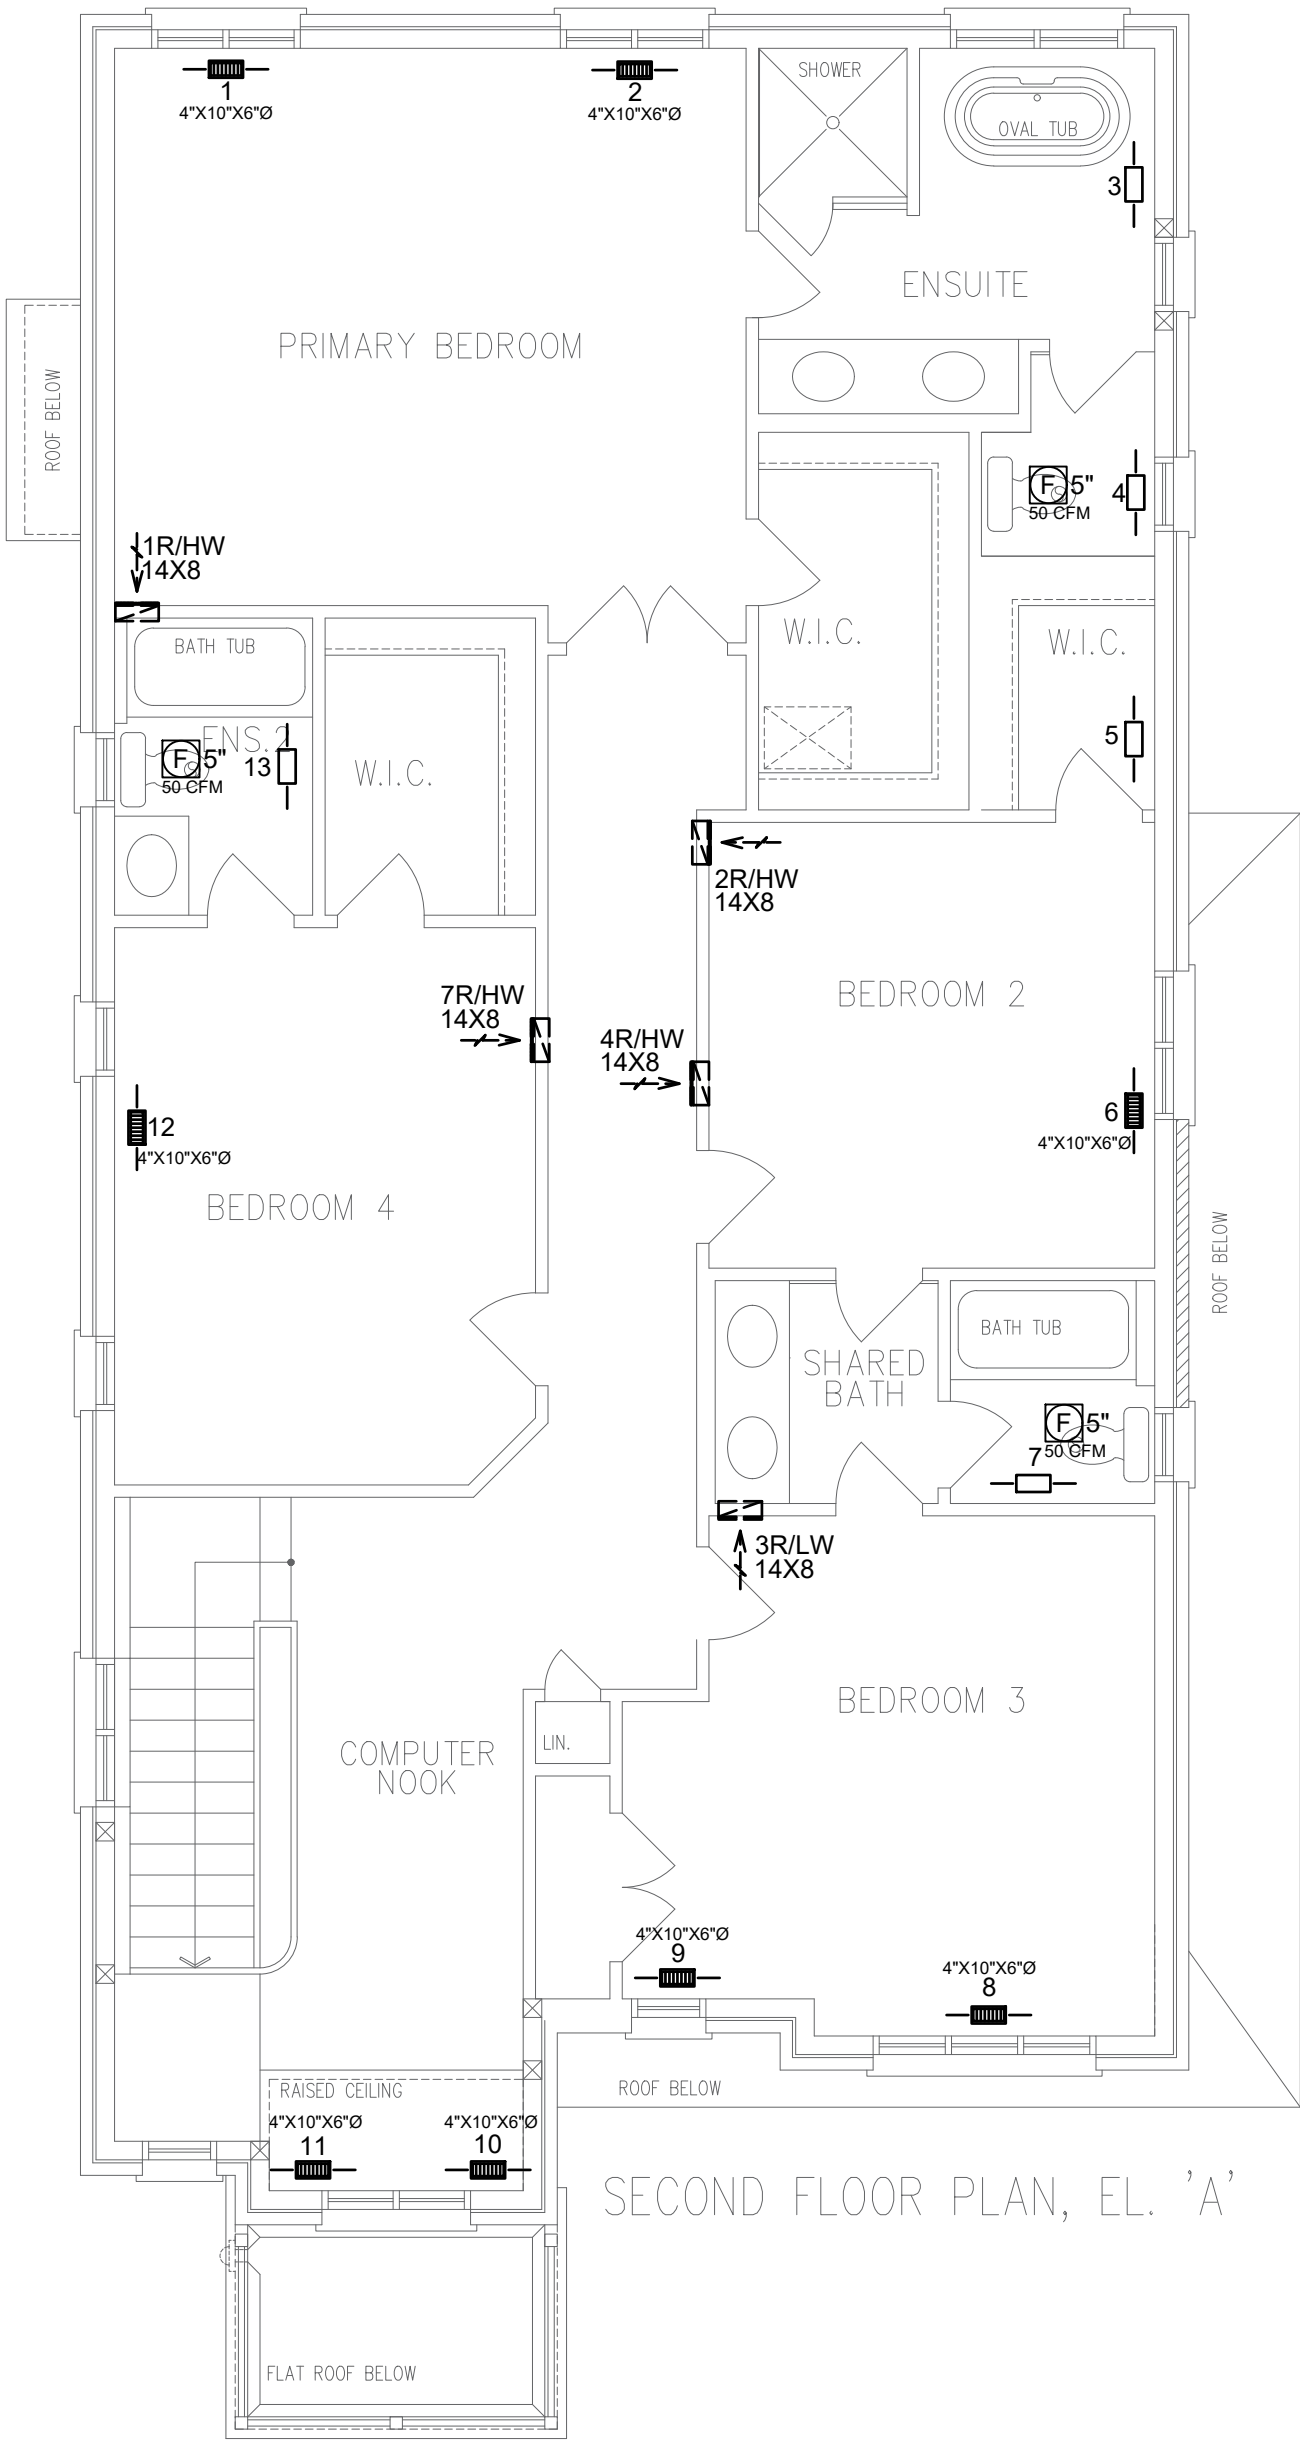


SECOND FLOOR PLAN, EL. 'A'


<table><tr><td>3RD</td><td># S/A</td><td>-</td><td># R/A</td><td>-</td><td># FANS</td></tr><tr><td>2ND</td><td>13</td><td></td><td>4</td><td></td><td>3</td></tr><tr><td>1ST</td><td>9</td><td></td><td>1</td><td></td><td>2</td></tr><tr><td>B</td><td>4</td><td></td><td>1</td><td></td><td>-</td></tr><tr><td>TOTAL</td><td>26</td><td></td><td>6</td><td></td><td>5</td></tr></table>					3RD	# S/A	-	# R/A	-	# FANS	2ND	13		4		3	1ST	9		1		2	B	4		1		-	TOTAL	26		6		5	- DESIGNER TO BE NOTIFIED OF ALL & ANY CHANGES TO THE STRUCTURE AND/OR SYSTEM DESIGN BEFORE INSTALLATION BEGINS. - INSTALLATION TO COMPLY WITH THE LATEST ONTARIO BUILDING CODE. - COORDINATE EXACT LOCATION OF GRILLES AND REGISTERS WITH OTHER TRADES, SITE CONDITIONS, OWNER BUILDER, AND/OR ARCHITECT BEFORE INSTALLATION. - PROVIDE MANUAL BALANCING DAMPERS AS REQUIRED TO S/A BRANCH OUTLETS, MAIN TAKE OFF'S & "Y" FITTINGS. - ALL S/A RUNS TO BE 4"x10"x5" ROUND UNLESS OTHERWISE NOTED - INSTALLATION TO COMPLY WITH THE LATEST ONTARIO BUILDING CODE. ALL DUCTS - ALL DUCTWORK LOCATED IN UNHEATED SPACES SHALL BE MIN R-12. UNDERCUT ALL DOORS IN ROOMS WITHOUT RETURN AIR, KEEP JOINTS TIGHT AND AIR LEAKAGE TO A MINIMUM.					PROPOSED 2ND FLOOR DATE: JUN/2023SCALE: 3/16"=1'-0"DRAWN BY: MMA/MP SB-12 PERFORMANCE CSA F280-12				
3RD	# S/A	-	# R/A	-	# FANS																																							
2ND	13		4		3																																							
1ST	9		1		2																																							
B	4		1		-																																							
TOTAL	26		6		5																																							
CONTRACTOR TO WORK FROM MUNICIPAL APPROVED DRAWINGS ONLY The undersigned has reviewed and takes responsibility for this design and has the qualifications and meets the requirements set out in the Ontario Building Code to be a designer. Doug McCallum SIGNATURE 102614 BCIN / BCDN					TOTAL LOSS48,861 BTUH TOTAL GAIN31,153 BTUH HEATING UNITLENNOX MODEL #EL296UH070XE36B 3.0 TONS OUTPUT64,000 BTUH 1145 CFM		MODEL:Unit 3802 - Elev A,B and C PROJECT #:RP23047SQFT: 3072W%: 12.49 SITE:Forestside Estates, Brampton FOR:Royal Pine Homes BUILDER:Royal Pine Homes																																					
					M MCCALLUM HVAC DESIGN INC Brampton, Ontario, 905-840-8166, info@mccallumhvac.com M3																																							




M3

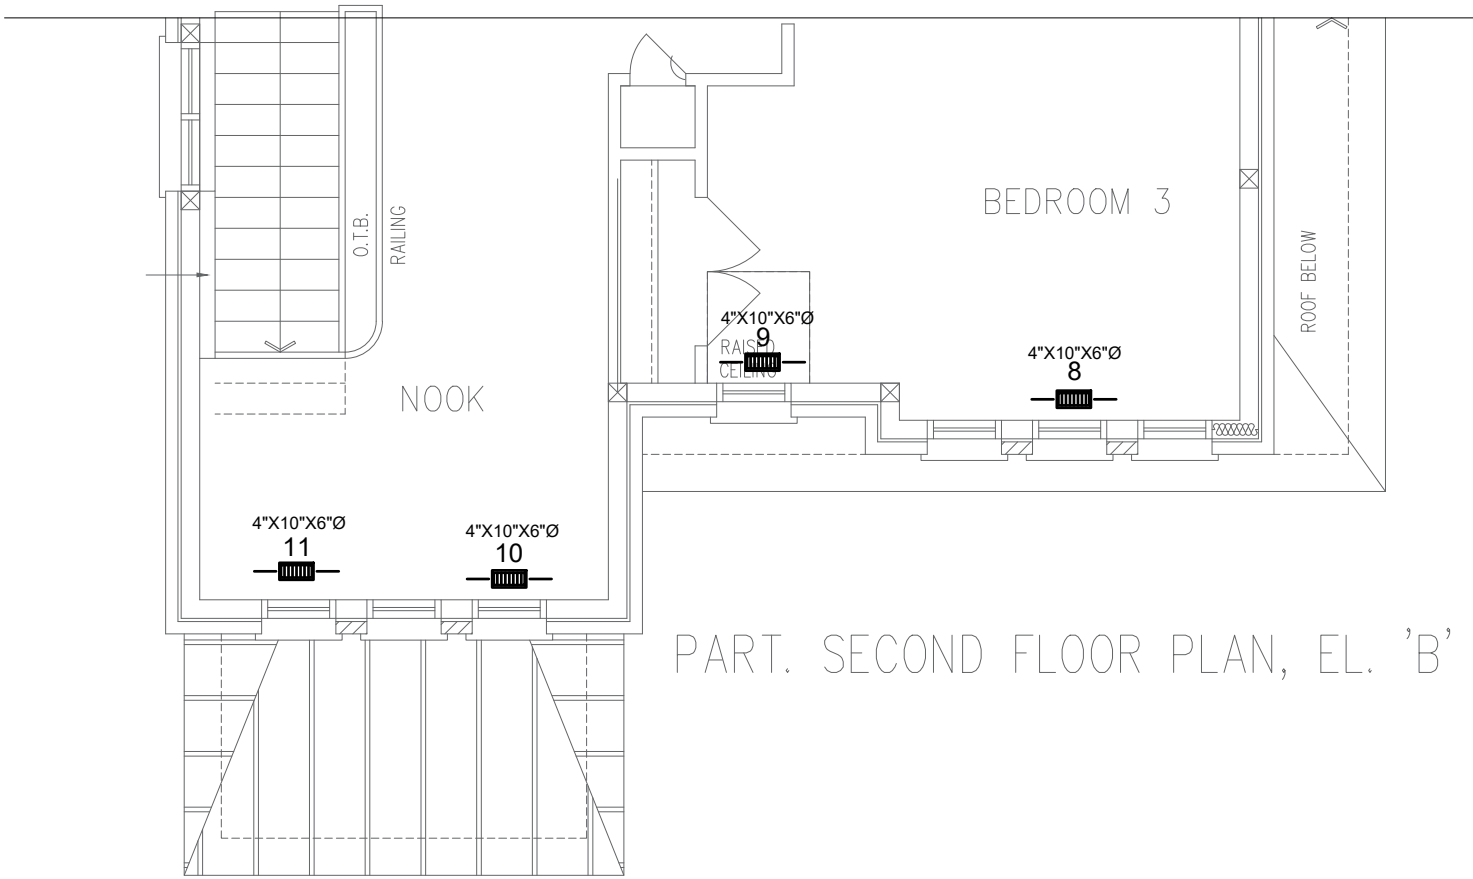

PART. SECOND FLOOR PLAN, EL. 'B'

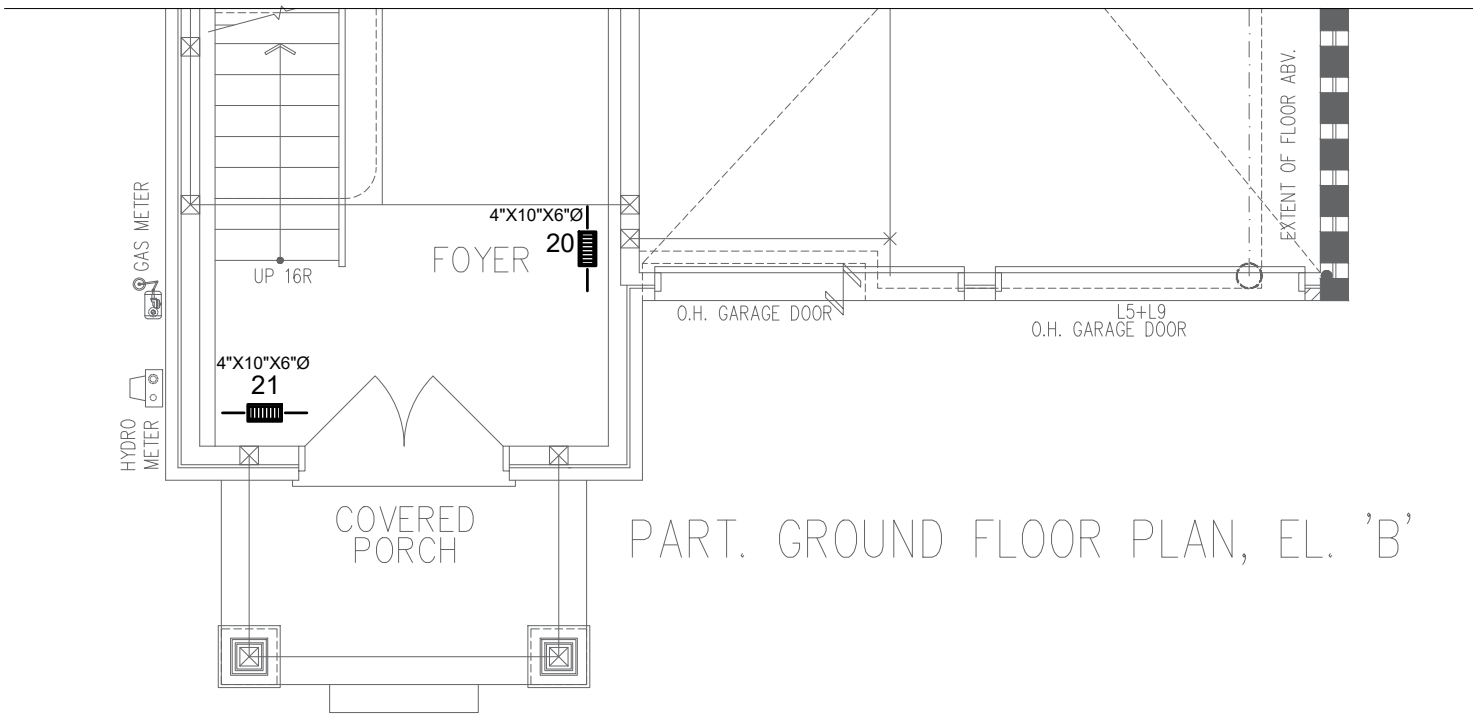

PART. GROUND FLOOR PLAN, EL. 'B'

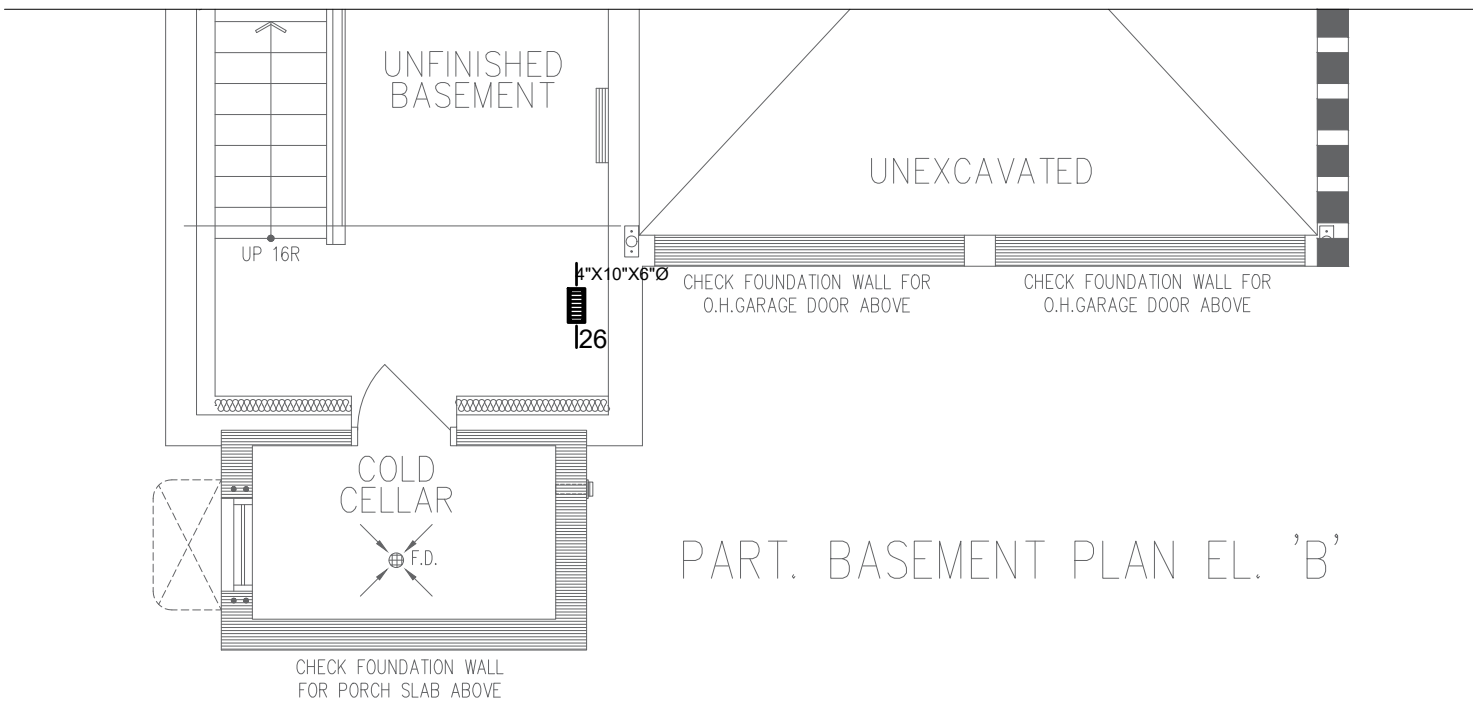

PART. BASEMENT PLAN EL. 'B'

3RD	# S/A	- # R/A	- # FANS	-
2ND	13	4	3	
1ST	9	1	2	
B	4	1	-	
TOTAL	26	6	5	

CONTRACTOR TO WORK FROM MUNICIPAL APPROVED DRAWINGS ONLY

The undersigned has reviewed and takes responsibility for this design and has the qualifications and meets the requirements set out in the Ontario Building Code to be a designer.

Doug McCallum
NAME
SIGNATURE
102614
BCIN / BCDN

- DESIGNER TO BE NOTIFIED OF ALL & ANY CHANGES TO THE STRUCTURE AND/OR SYSTEM DESIGN BEFORE INSTALLATION BEGINS.
- INSTALLATION TO COMPLY WITH THE LATEST ONTARIO BUILDING CODE.
- COORDINATE EXACT LOCATION OF GRILLES AND REGISTERS WITH OTHER TRADES, SITE CONDITIONS, OWNER BUILDER, AND/OR ARCHITECT BEFORE INSTALLATION.
- PROVIDE MANUAL BALANCING DAMPERS AS REQUIRED TO S/A BRANCH OUTLETS, MAIN TAKE OFF'S & "Y" FITTINGS.
- ALL S/A RUNS TO BE 4"x10"x5" ROUND UNLESS OTHERWISE NOTED
- INSTALLATION TO COMPLY WITH THE LATEST ONTARIO BUILDING CODE. ALL DUCTS
- ALL DUCTWORK LOCATED IN UNHEATED SPACES SHALL BE MIN R-12. UNDERCUT ALL DOORS IN ROOMS WITHOUT RETURN AIR, KEEP JOINTS TIGHT AND AIR LEAKAGE TO A MINIMUM.

TOTAL LOSS	48,861 BTUH
TOTAL GAIN	31,153 BTUH
HEATING UNIT	LENNOX
MODEL #	EL296UH070XE36B
OUTPUT	64,000 BTUH
	3.0 TONS
	1145 CFM

MODEL:	Unit 3802 - Elev A,B and C
PROJECT #:	RP23047
SQFT:	3072
W%:	12.49
SITE:	Forestside Estates, Brampton
FOR:	Royal Pine Homes
BUILDER:	Royal Pine Homes


PARTIAL PLANS

DATE: JUN/2023 SCALE: 3/16"=1'-0" DRAWN BY: MMA/MP


SB-12 PERFORMANCE
CSA F280-12

MCCALLUM
HVAC DESIGN INC
Brampton, Ontario, 905-840-8166, info@mccallumhvac.com


M4

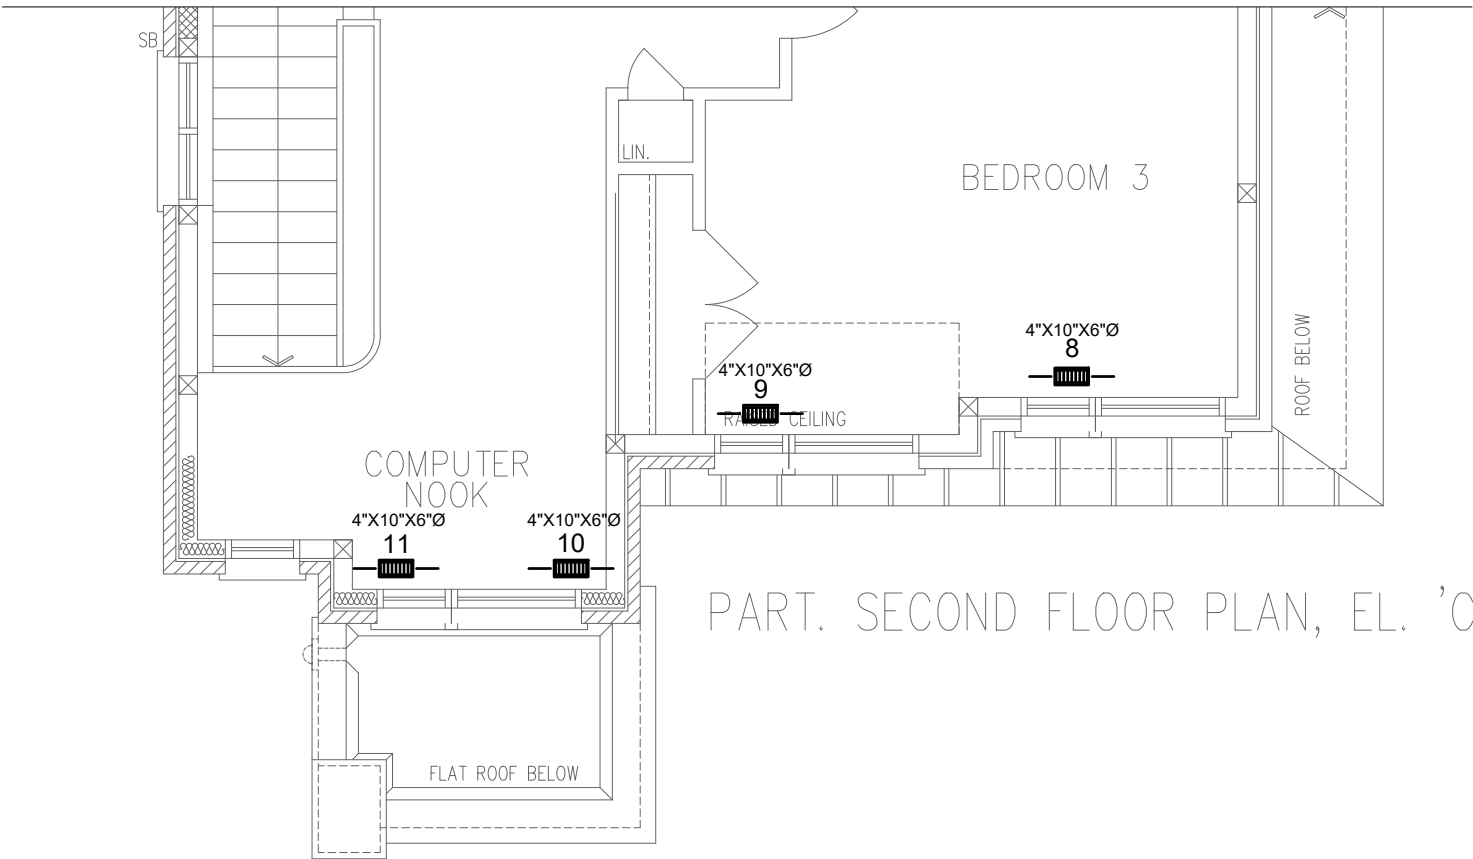

PART. SECOND FLOOR PLAN, EL. 'C'

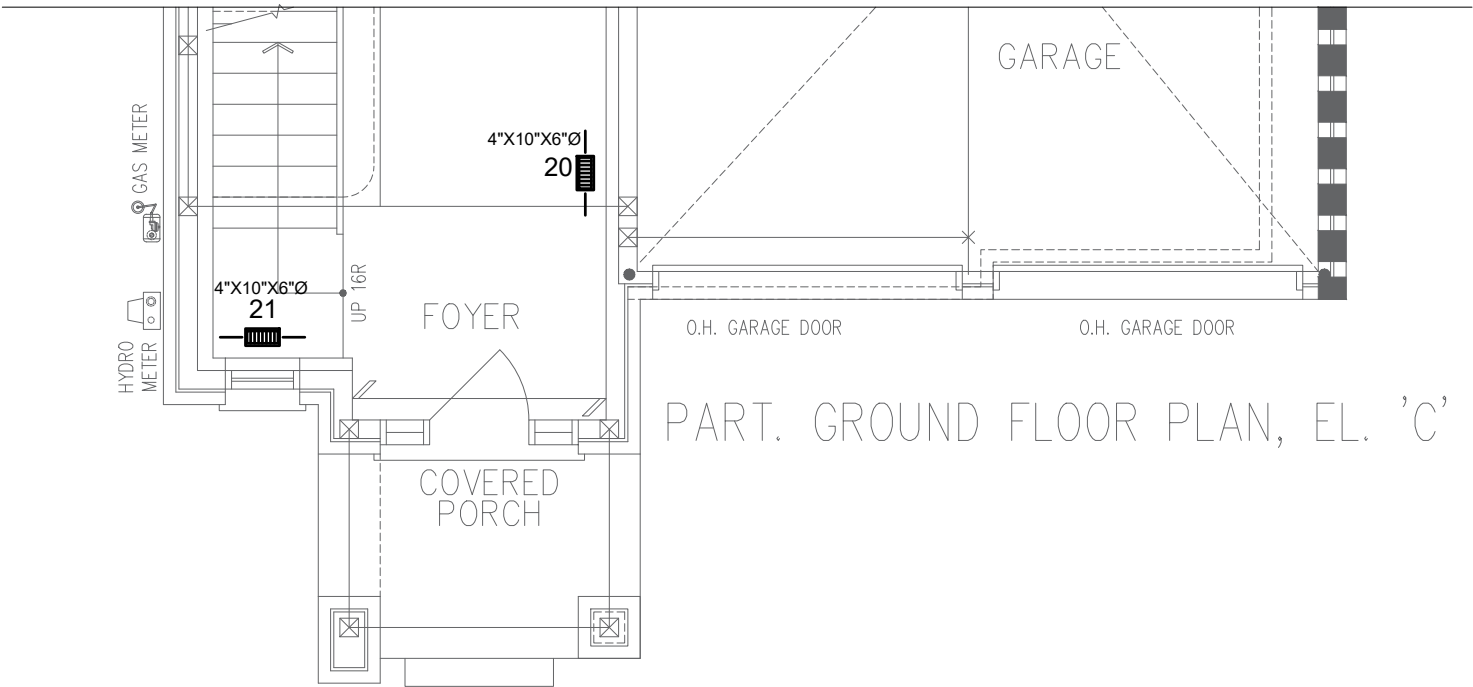

PART. GROUND FLOOR PLAN, EL. 'C'

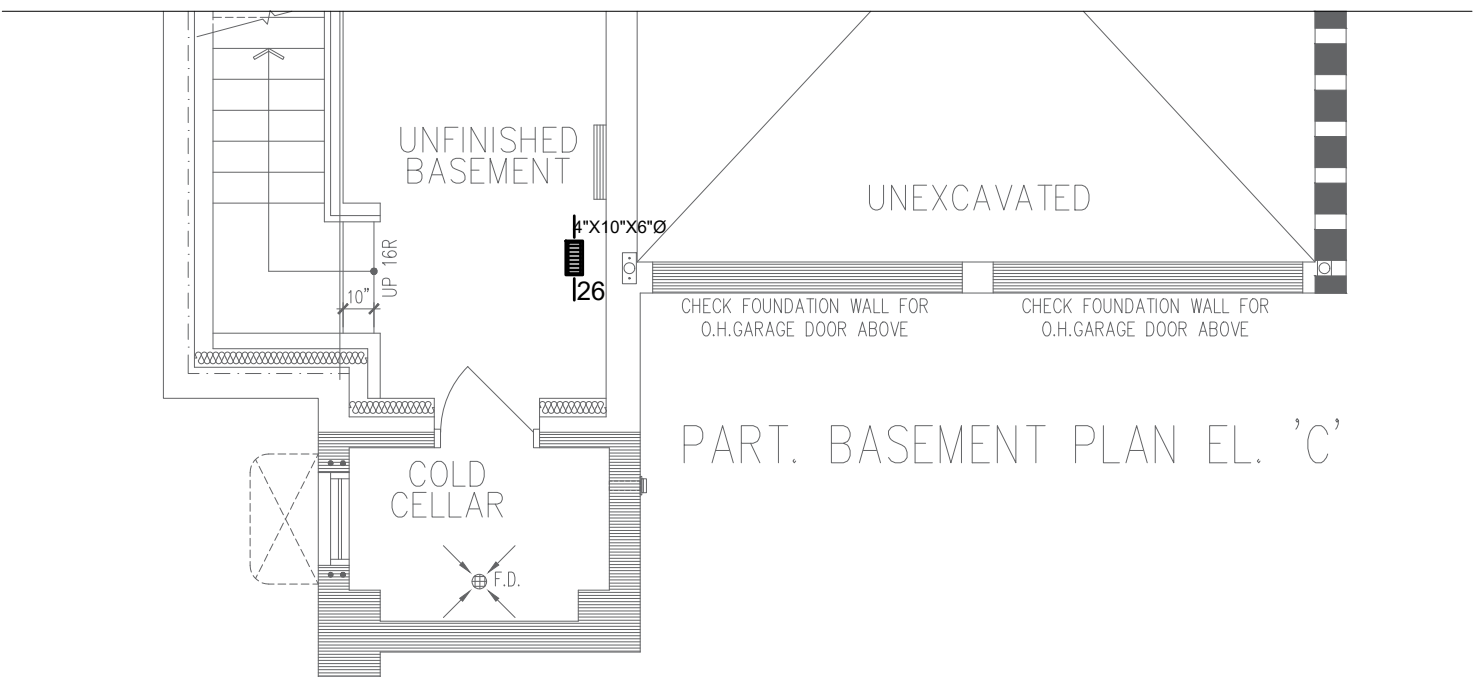

PART. BASEMENT PLAN EL. 'C'

3RD	# S/A	- # R/A	- # FANS	-
2ND	13	4	3	
1ST	9	1	2	
B	4	1	-	
TOTAL	26	6	5	

- DESIGNER TO BE NOTIFIED OF ALL & ANY CHANGES TO THE STRUCTURE AND/OR SYSTEM DESIGN BEFORE INSTALLATION BEGINS.
- INSTALLATION TO COMPLY WITH THE LATEST ONTARIO BUILDING CODE.
- COORDINATE EXACT LOCATION OF GRILLES AND REGISTERS WITH OTHER TRADES, SITE CONDITIONS, OWNER BUILDER, AND/OR ARCHITECT BEFORE INSTALLATION.
- PROVIDE MANUAL BALANCING DAMPERS AS REQUIRED TO S/A BRANCH OUTLETS, MAIN TAKE OFF'S & "Y" FITTINGS.
- ALL S/A RUNS TO BE 4"X10"X5" ROUND UNLESS OTHERWISE NOTED
- INSTALLATION TO COMPLY WITH THE LATEST ONTARIO BUILDING CODE. ALL DUCTS
- ALL DUCTWORK LOCATED IN UNHEATED SPACES SHALL BE MIN R-12. UNDERCUT ALL DOORS IN ROOMS WITHOUT RETURN AIR, KEEP JOINTS TIGHT AND AIR LEAKAGE TO A MINIMUM.

PARTIAL PLANS

DATE: JUN/2023 SCALE: 3/16"=1'-0" DRAWN BY: MMA/MP

SB-12 PERFORMANCE
CSA F280-12

CONTRACTOR TO WORK FROM MUNICIPAL
APPROVED DRAWINGS ONLY

TOTAL LOSS	48,861 BTUH
TOTAL GAIN	31,153 BTUH
HEATING UNIT	LENNOX
MODEL #	EL296UH070XE36B
OUTPUT	64,000 BTUH

MODEL:	Unit 3802 - Elev A,B and C
PROJECT #:	RP23047
SQFT:	3072
W%:	12.49
SITE:	Forestside Estates, Brampton
FOR:	Royal Pine Homes
BUILDER:	Royal Pine Homes

MCCALLUM
HVAC DESIGN INC
Brampton, Ontario, 905-840-8166, info@mccallumhvac.com

M5

The undersigned has reviewed and takes responsibility for this design and has the qualifications and meets the requirements set out in the Ontario Building Code to be a designer.

Doug McCallum
NAME

[Signature]
SIGNATURE

102614
BCIN / BCDN