



FLANKAGE 'A'



FLANKAGE 'B'



FRONT ELEVATION 'A'



FRONT ELEVATION 'B'

UNIT - 3004

SB-12 ENERGY EFFICIENCY DESIGN MATRIX

PERFORMANCE COMPLIANCE	SPACE HEATING FUEL	
	☐ GAS	☐ OIL
	☐ ELECTRIC	☐ PROPANE
	☐ EARTH	☐ SOLID FUEL
BUILDING COMPONENT	PROPOSED	
INSULATION RSI (R) VALUE		
CEILING W/ ATTIC SPACE	10.56 (R60)	
CEILING W/O ATTIC SPACE	5.46 (R31)	
EXPOSED FLOOR	5.46 (R31)	
WALLS ABOVE GRADE	3.87 (R22)+1.5ci	
BASEMENT WALLS	R20 Blanket or R12+R10ci	
BELOW GRADE SLAB ENTIRE SURFACE > 600mm BELOW GRADE	-	
EDGE OF BELOW GRADE SLAB ≤ 600mm BELOW GRADE	1.76 (R10)	
HEATED SLAB ≤ 600mm BELOW GRADE	1.76 (R10)	
CONC. SLAB ≤ 600mm BELOW GRADE	1.76 (R10)	
WINDOWS & DOORS		
WINDOWS/SLIDING GLASS DOORS (MAX U-VALUE or MIN. ER)	1.6	
SKYLIGHTS (MAX. U-VALUE)	2.8	
APPLIANCE EFFICIENCY		
SPACE HEATING EQUIP. (AFUE%)	Combo 95% AFUE GLOW C140	
HRV EFFICIENCY (%)	75%	
DOMESTIC HOT WATER HEATER (EF)	0.84	
DWHR UNIT (%)	53.3% ON 1 SHOWERS MIN.	

	EL. A	EL. B
AREA CALCULATIONS		
	STD/OPT PLAN	STD/OPT PLAN
GROUND FLOOR AREA	997 sq. ft.	1006 sq. ft.
SECOND FLOOR AREA	1155 sq. ft.	1177 sq. ft.
SUBTOTAL	2152 sq. ft.	2183 sq. ft.
DEDUCT ALL OPEN AREAS	12 sq. ft.	12 sq. ft.
TOTAL NET AREA	2140 sq. ft. (198.81 sq. m.)	2171 sq. ft. (201.69 sq. m.)
OPT. FIN. BASEMENT AREA	784 sq. ft.	791 sq. ft.
COVERAGE W/OUT PORCH	1225 sq. ft. (113.81 sq. m.)	1233 sq. ft. (114.55 sq. m.)
COVERAGE W/ PORCH	1275 sq. ft. (118.45 sq. m.)	1284 sq. ft. (119.29 sq. m.)
WINDOW / WALL AREA	EL. 'A'	EL. 'B'
CALCULATIONS		
	STD/OPT PLAN	STD/OPT PLAN
GROSS WALL AREA	3108 sq. ft. (288.74 sq. m.)	3135 sq. ft. (291.25 sq. m.)
GROSS WINDOW AREA (INCL. GLASS DOORS & SKYLIGHTS)	411.42 sq. ft. (38.22 sq. m.)	502.33 sq. ft. (46.67 sq. m.)
TOTAL WINDOW %	13.24 %	16.02 %

- 1 - TITLE PAGE
- 2 - BASEMENT PLAN, ELEVATION 'A'
- 3 - OPT. FINISHED BASEMENT PLAN 'A'
- 4 - GROUND FLOOR PLAN, ELEVATION 'A'
- 5 - SECOND FLOOR PLAN, ELEVATION 'A'
- 6 - OPT. SECOND FLOOR PLAN W/ 4 BEDROOM, ELEVATION 'A'
- 7 - OPT. SECOND FLOOR PLAN W/ 4 BED & 3 BATH, EL. 'A'
- 8 - PARTIAL SECOND FLOOR PLANS OPT. 3 BATH COND. EL. 'A' & 'B'
- 9 - BASEMENT PLAN, ELEVATION 'A'
- 10 - OPT. FINISHED BASEMENT PLAN 'B'
- 11 - GROUND FLOOR PLAN, ELEVATION 'B'
- 12 - SECOND FLOOR PLAN, ELEVATION 'B'
- 13 - OPT. SECOND FLOOR PLAN W/ 4 BEDROOM, EL. 'B'
- 14 - OPT. SECOND FLOOR PLAN W/ 4 BED & 3 BATH, EL. 'B'
- 15 - FRONT ELEVATION 'A'
- 16 - FLANKAGE ELEVATION 'A'
- 17 - CROSS SECTION 'B-B'/SIDE ELEVATION 'A'
- 18 - REAR ELEVATION 'A'
- 19 - FRONT ELEVATION 'B'
- 20 - FLANKAGE ELEVATION 'B'
- 21 - CROSS SECTION 'B-B'/SIDE ELEVATION 'B'
- 22 - REAR ELEVATION 'B'
- 23 - CROSS SECTION 'A-A' & DETAILS
- 24 - CONSTRUCTION NOTES 1
- 25 - CONSTRUCTION NOTES 2

7. ISSUED FOR PERMIT	-	-
6. ISSUED FOR FINAL APPROVAL	-	-
5. REVISED AS PER ARCHITECTURAL CONTROL COMMENTS	-	-
4. REVISED AS PER ENGINEER COMMENTS	-	-
3. REVISED AS PER ROOF TRUSS MANUFACTURE PLANS	2024/03/01	TT
2. REVISED AS PER CLIENT'S COMMENTS	2023/06/19	MM
1. ISSUED FOR CLIENT REVIEW & PRICING	2023/05/17	MM
REVISIONS	DATE (YYYY/MM/DD)	BY

TITLE PAGE

Royal Pine Homes/Summer Ridge Estates Inc.-223009 UNIT 3004
"MAYFIELD VILLAGE", BRAMPTON, ON. REV.2024.03.01

M:\MELLILLO\1\WED MAR 20 2024 03:21 PM\1\K:\PROJECTS\2023\223009-ROYAL PINE\WORKING\SE\MS\223009WU\3004.DWG

THE UNDERSIGNED HAS REVIEWED AND TAKES RESPONSIBILITY FOR THIS DESIGN AND HAS THE QUALIFICATIONS AND MEETS THE REQUIREMENTS SET OUT IN THE ONTARIO BUILDING CODE TO BE A DESIGNER.

QUALIFICATION INFORMATION
Derek R. Santos 37308
NAME SIGNATURE BCIN

HUNT DESIGN ASSOCIATES INC. 19695



HUNT DESIGN ASSOCIATES INC.
www.huntdesign.ca

Drawn By MM Checked By DS Scale 3/16"=1'-0" File Number 223009WU3004

Page Number 1 of 25

8966 Woodbine Ave, Markham, ON L3R 0J7 T 905.737.5133 F 905.737.7326

All drawings specifications related documents and design are the copyright property of Hunt Design Associates (H.D.A). Reproduction of this property in whole or in part is strictly prohibited without H.D.A.'s written permission (H.D.A. assumes no responsibility or liability for this property unless it bears the appropriate BCIN number and original signature.)

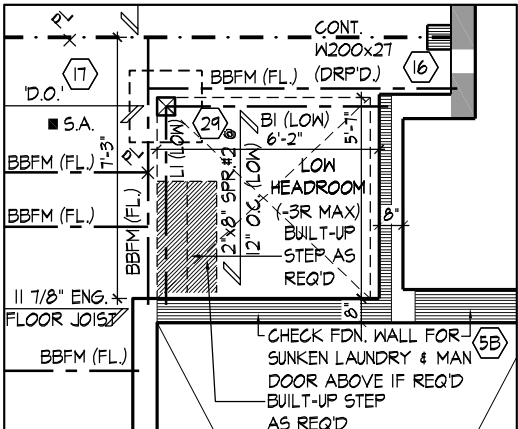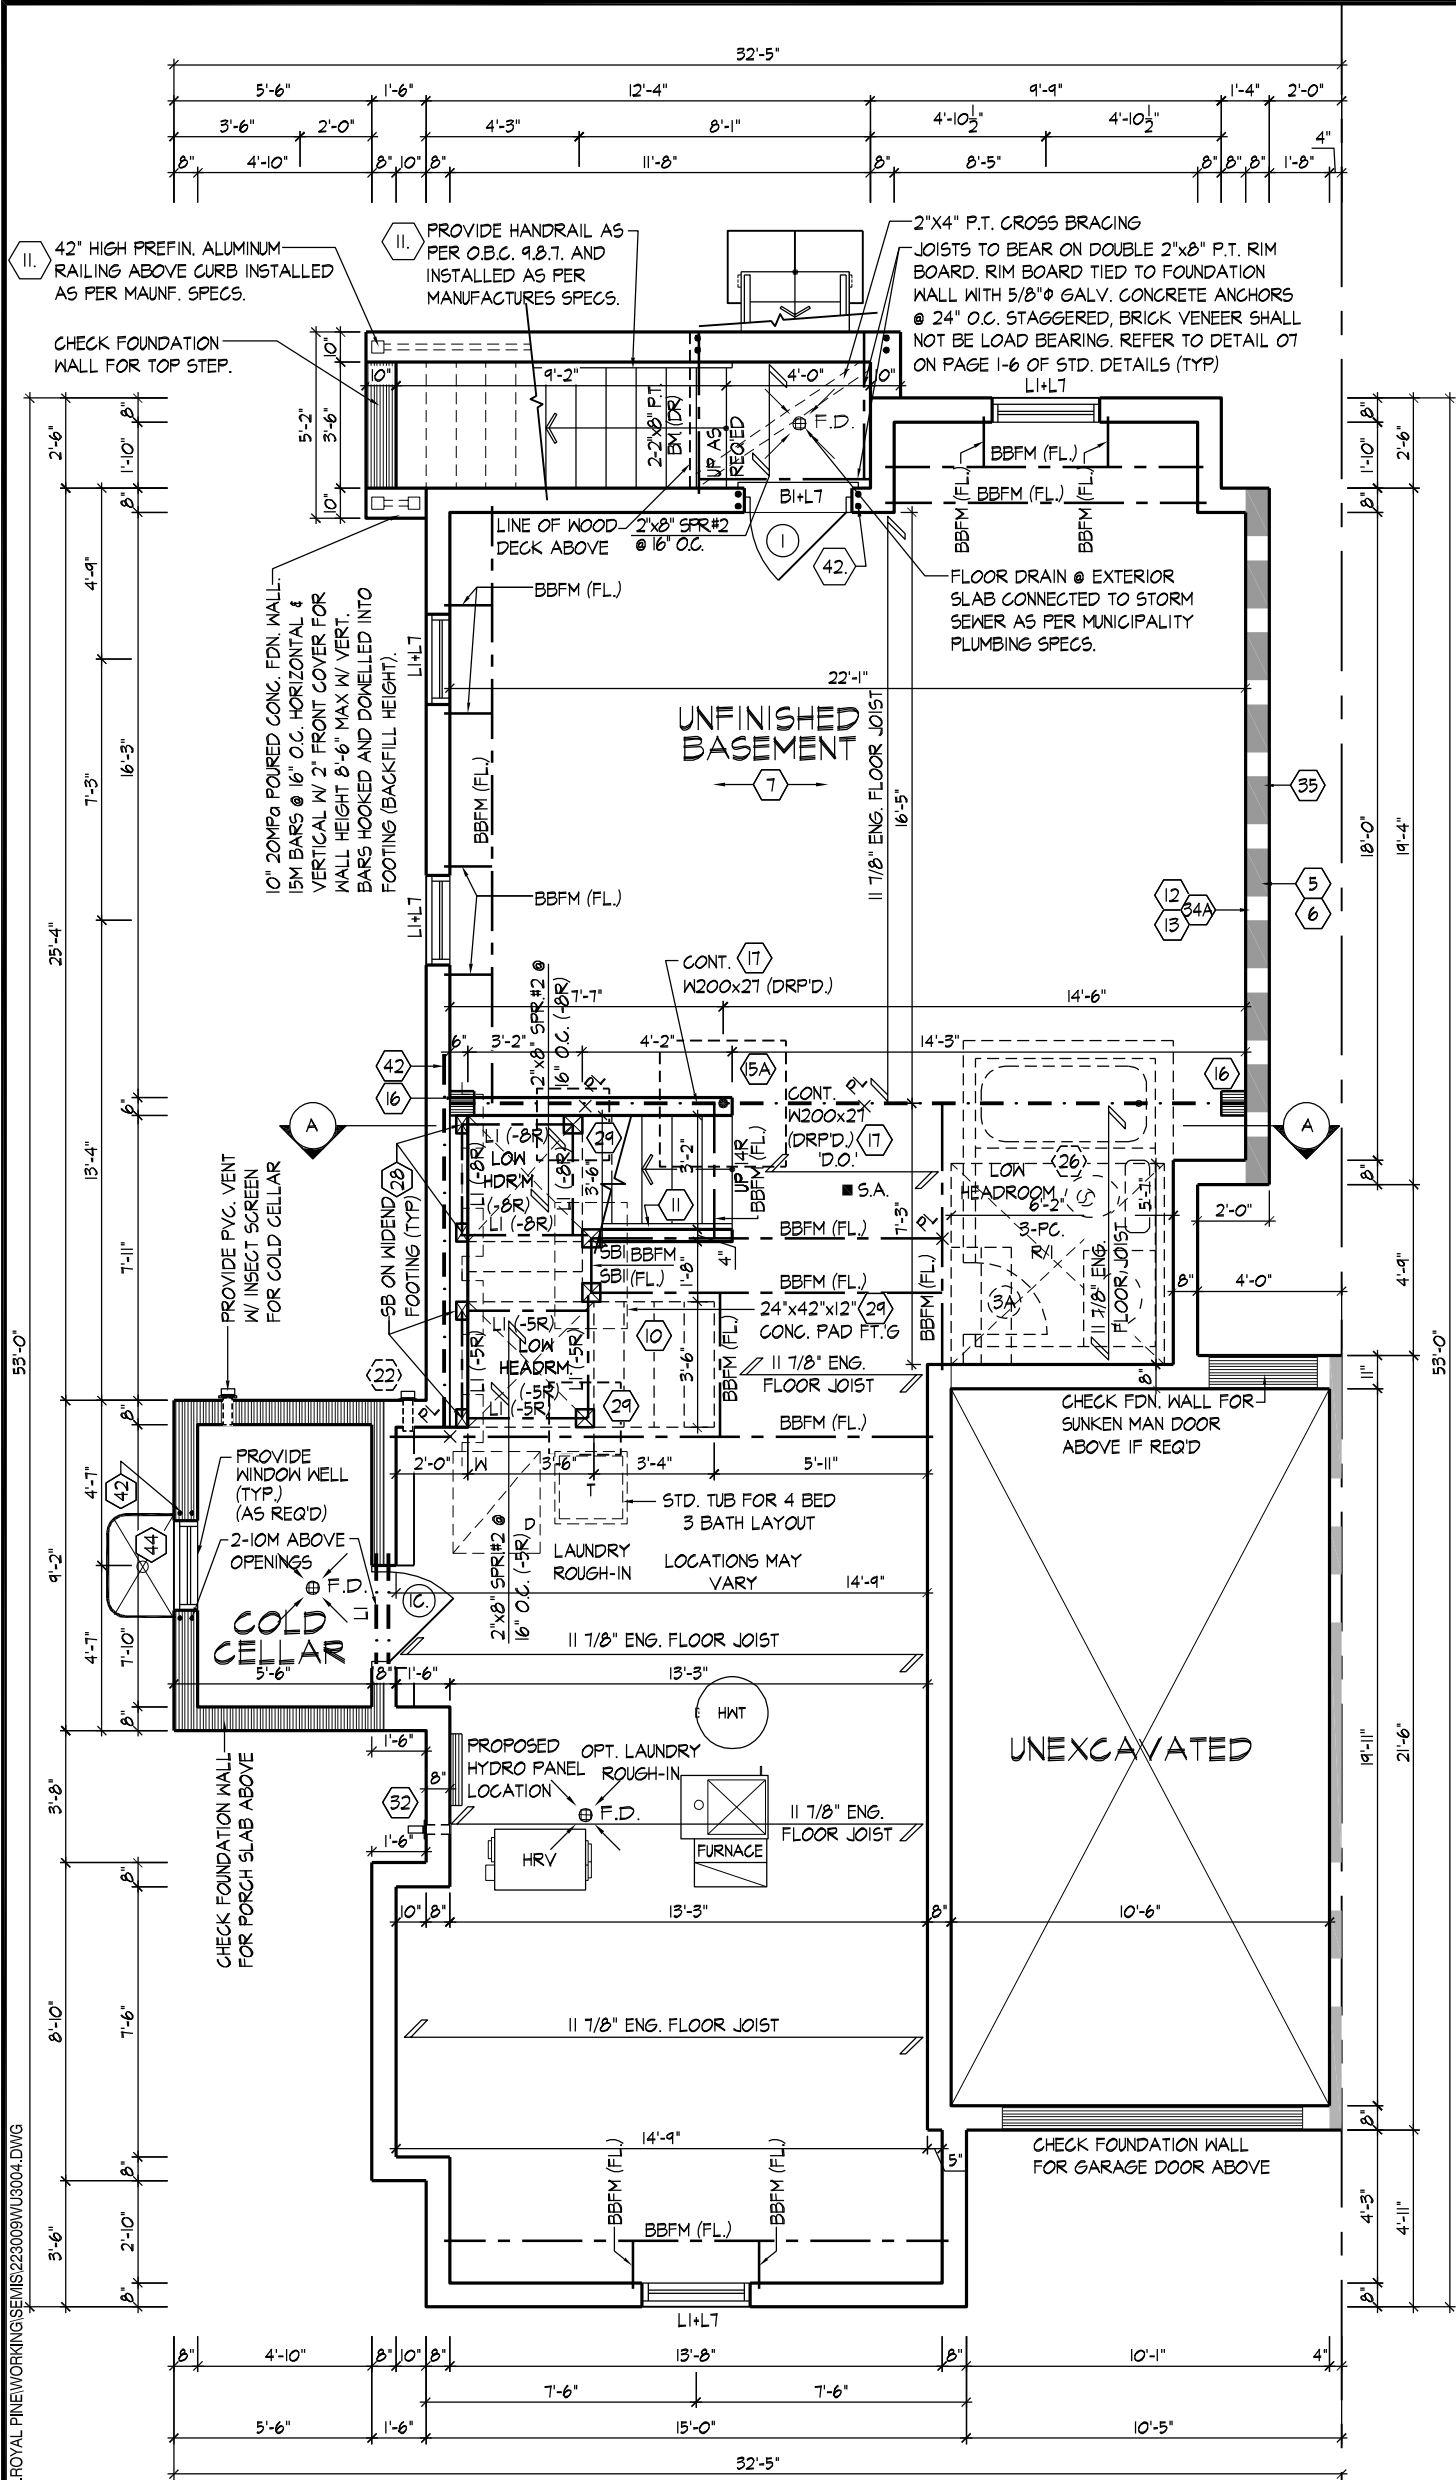

PARTIAL SUNK COND.

BASEMENT PLAN 'A'

APPROX. LOCATION OF FURNACE AND HOT WATER TANK

REFER TO FLOOR JOIST MANUFACTURER'S DRAWINGS FOR LAYOUT, SPACING, BLOCKING & STRAPPING REQUIREMENTS, INSTALLATION DETAILS AND HANGER SIZES, & SUBFLOOR THICKNESS

PROVIDE SOLID WOOD BLOCKING @ 24" O.C. FOR FIRST JOIST SPAN WHEN PARALLEL W/ EXTERIOR WALL

BASEMENT PLAN, ELEVATION 'A'

THE UNDERSIGNED HAS REVIEWED AND TAKES RESPONSIBILITY FOR THIS DESIGN AND HAS THE QUALIFICATIONS AND MEETS THE REQUIREMENTS SET OUT IN THE ONTARIO BUILDING CODE TO BE A DESIGNER.

QUALIFICATION INFORMATION

Derek R. Santos 37308
NAME SIGNATURE BCIN

REGISTRATION INFORMATION


HUNT DESIGN ASSOCIATES INC. 19695

HUNT
DESIGN ASSOCIATES INC.
www.huntdesign.ca

Royal Pine Homes/Summer Ridge Estates Inc.-223009 UNIT 3004
"MAYFIELD VILLAGE", BRAMPTON, ON. REV.2024.03.01

Drawn By MM Checked By DS Scale 3/16"=1'-0" File Number 223009WU3004 Page Number 2 of 25
8966 Woodbine Ave, Markham, ON L3R 0J7 T 905.737.5133 F 905.737.7326

All drawings specifications related documents and design are the copyright property of Hunt Design Associates (H.D.A). Reproduction of this property in whole or in part is strictly prohibited without H.D.A.'s written permission (H.D.A. assumes no responsibility or liability for this property unless it bears the appropriate BCIN number and original signature).

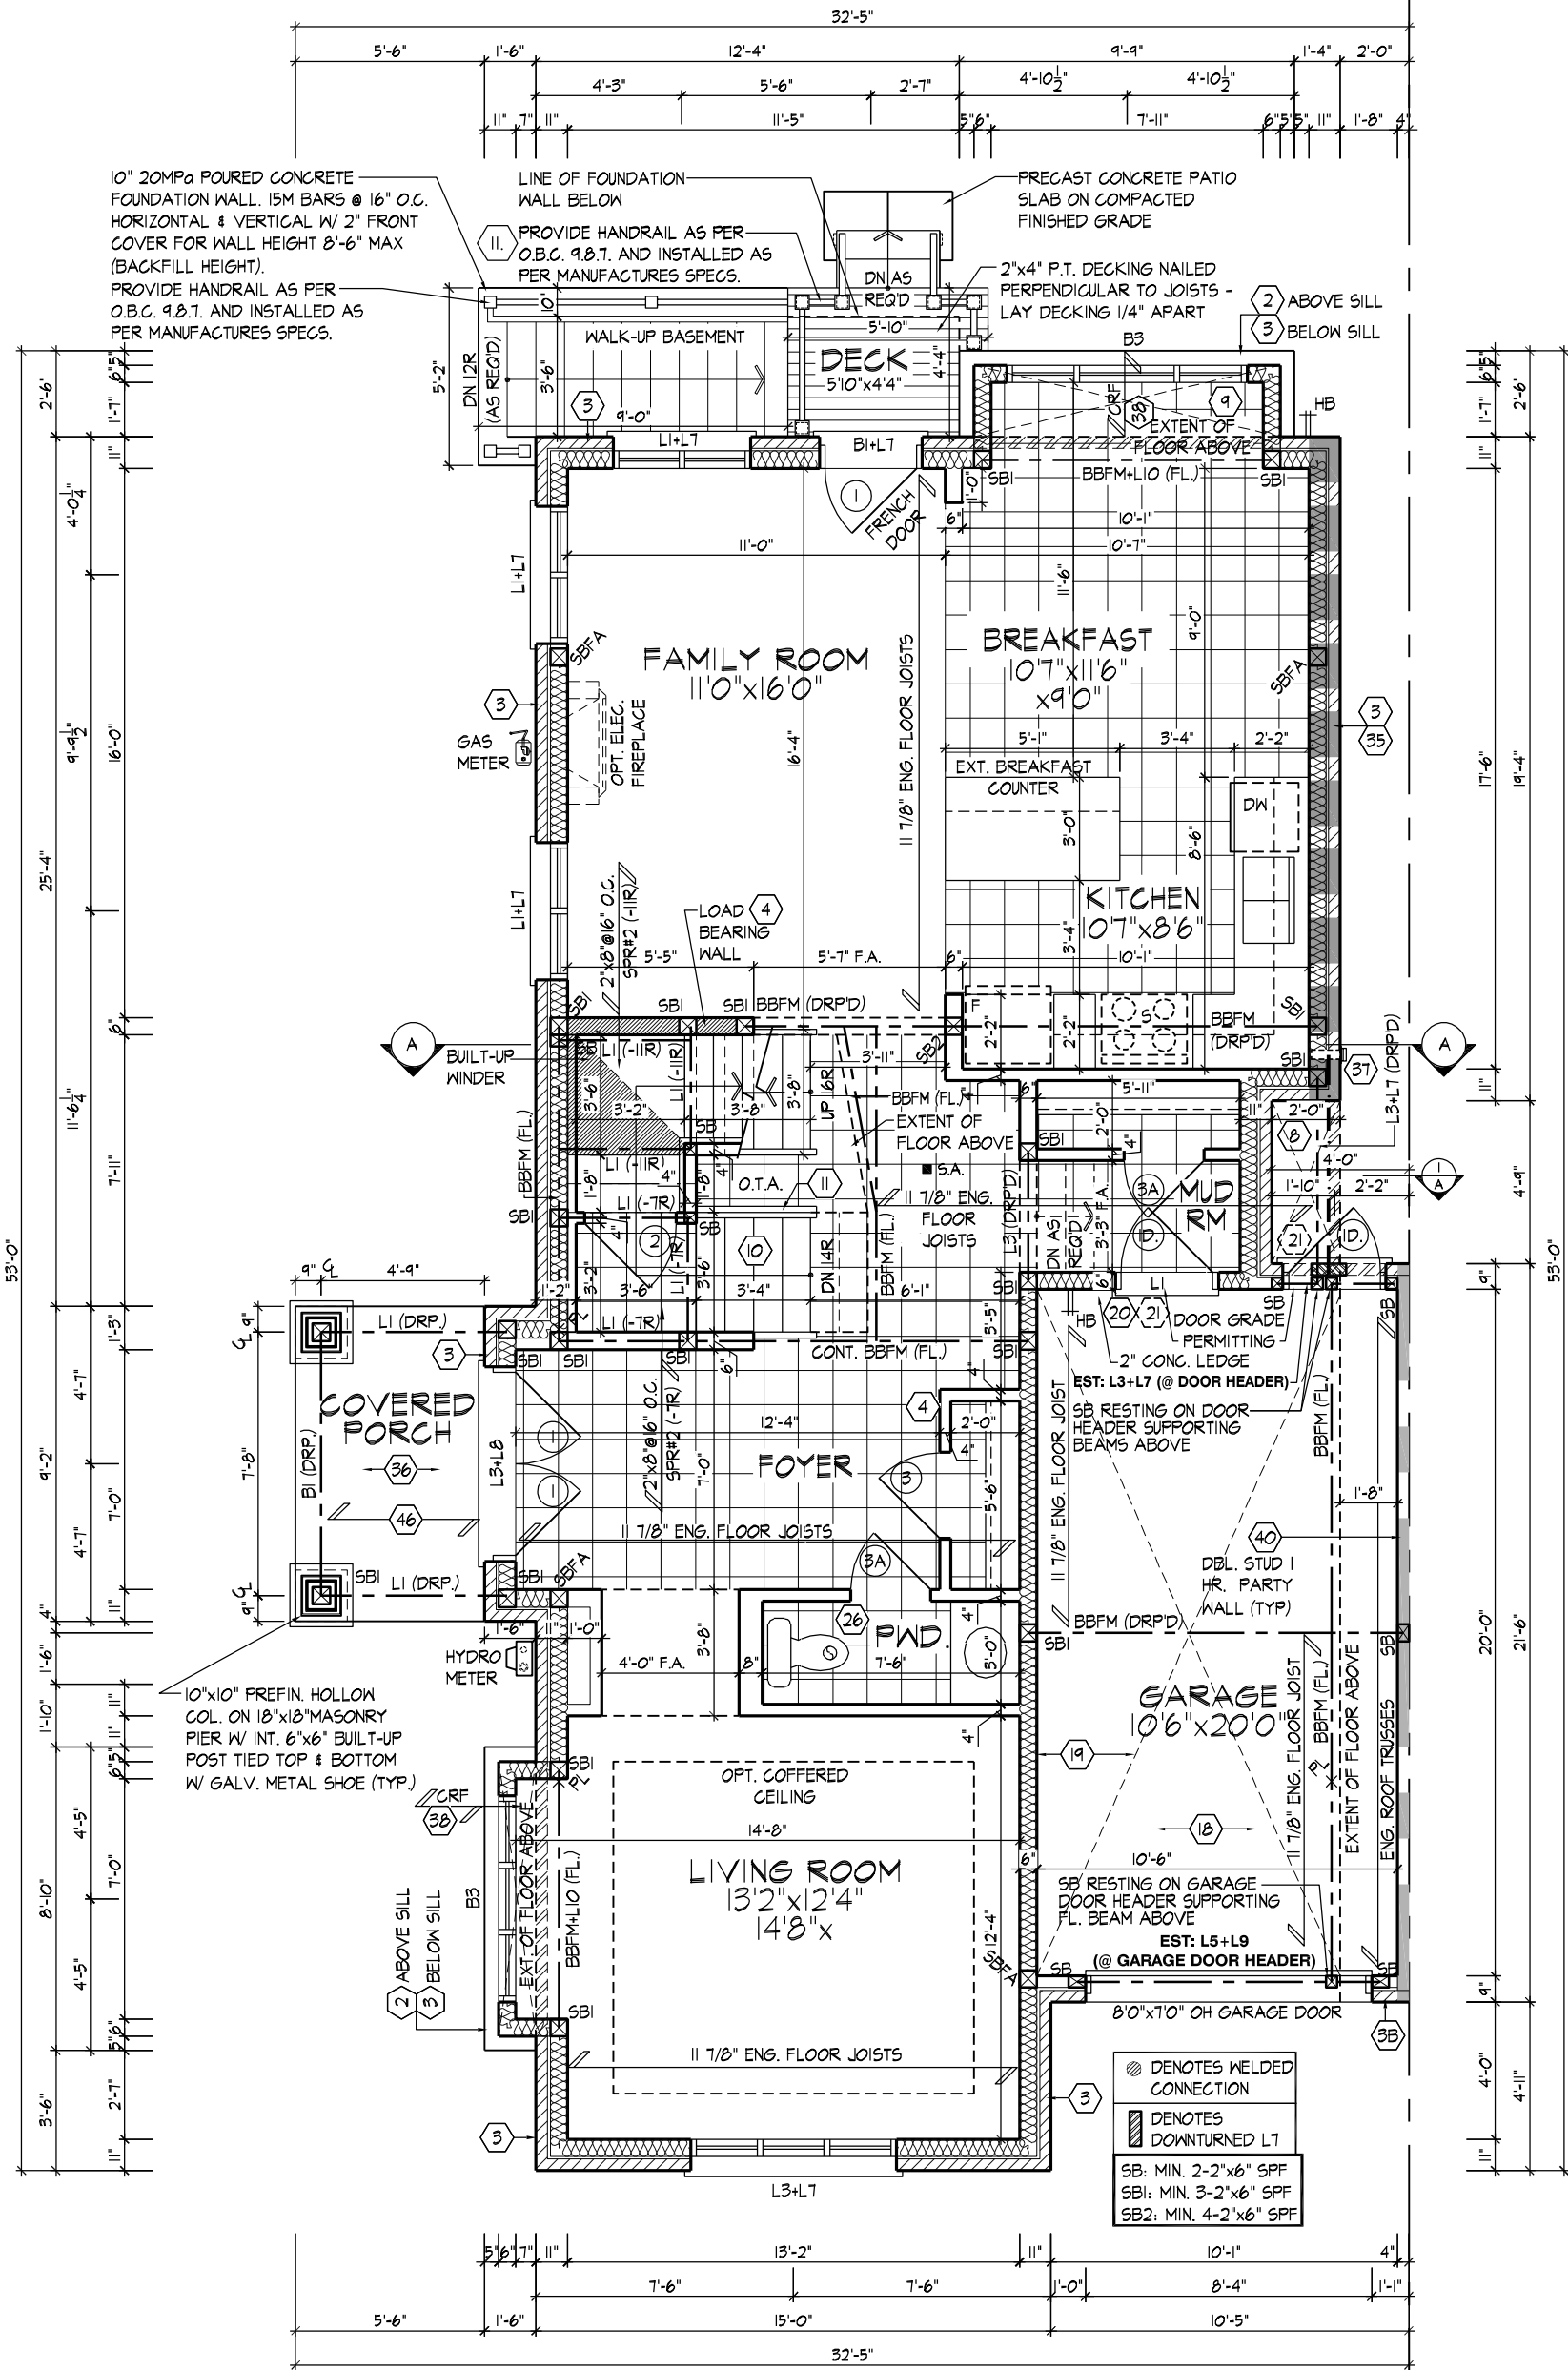

REFER TO FLOOR JOIST MANUFACTURER'S DRAWINGS FOR LAYOUT, SPACING, BLOCKING & STRAPPING REQUIREMENTS, INSTALLATION DETAILS AND HANGER SIZES, & SUBFLOOR THICKNESS

PROVIDE SOLID WOOD BLOCKING @ 24" O.C. FOR FIRST JOIST SPAN WHEN PARALLEL W/ EXTERIOR WALL

GROUND FLOOR PLAN, ELEVATION 'A'

MIMELLO | WED MAR 20 2024 03:21 PM | K:\PROJECTS\2023\223009-ROYAL PINEWORKING\SEMS\223009WU3004.DWG

THE UNDERSIGNED HAS REVIEWED AND TAKES RESPONSIBILITY FOR THIS DESIGN AND HAS THE QUALIFICATIONS AND MEETS THE REQUIREMENTS SET OUT IN THE ONTARIO BUILDING CODE TO BE A DESIGNER.

QUALIFICATION INFORMATION

Derek R. Santos 37308
NAME SIGNATURE BCIN

REGISTRATION INFORMATION

HUNT DESIGN ASSOCIATES INC. 19695

HUNT
DESIGN ASSOCIATES INC.
www.huntdesign.ca

Royal Pine Homes/Summer Ridge Estates Inc.-223009 UNIT 3004
"MAYFIELD VILLAGE", BRAMPTON, ON. REV.2024.03.01

Drawn By MM Checked By DS Scale 3/16"=1'-0" File Number 223009WU3004 Page Number 4 of 25
8966 Woodbine Ave, Markham, ON L3R 0J7 T 905.737.5133 F 905.737.7326

All drawings specifications related documents and design are the copyright property of Hunt Design Associates (H.D.A). Reproduction of this property in whole or in part is strictly prohibited without H.D.A.'s written permission (H.D.A. assumes no responsibility or liability for this property unless it bears the appropriate BCIN number and original signature).

MIMELILLO | WED MAR 20/24 03:21 PM | K:\PROJECTS\2023\223009\ROYAL PINEWORKING\SEMS\223009WU3004.DWG

THE UNDERSIGNED HAS REVIEWED AND TAKES RESPONSIBILITY FOR THIS DESIGN AND HAS THE QUALIFICATIONS AND MEETS THE REQUIREMENTS SET OUT IN THE ONTARIO BUILDING CODE TO BE A DESIGNER.

QUALIFICATION INFORMATION

Derek R. Santos 37308
NAME SIGNATURE BCIN

REGISTRATION INFORMATION


HUNT DESIGN ASSOCIATES INC. 19695

HUNT
DESIGN ASSOCIATES INC.
www.huntdesign.ca

Royal Pine Homes/Summer Ridge Estates Inc.-223009 UNIT 3004
"MAYFIELD VILLAGE", BRAMPTON, ON. REV.2024.03.01

Drawn By MM Checked By DS Scale 3/16"=1'-0" File Number 223009WU3004 Page Number 5 of 25
8966 Woodbine Ave, Markham, ON L3R 0J7 T 905.737.5133 F 905.737.7326

All drawings specifications related documents and design are the copyright property of Hunt Design Associates (H.D.A). Reproduction of this property in whole or in part is strictly prohibited without H.D.A.'s written permission (H.D.A. assumes no responsibility or liability for this property unless it bears the appropriate BCIN number and original signature.)

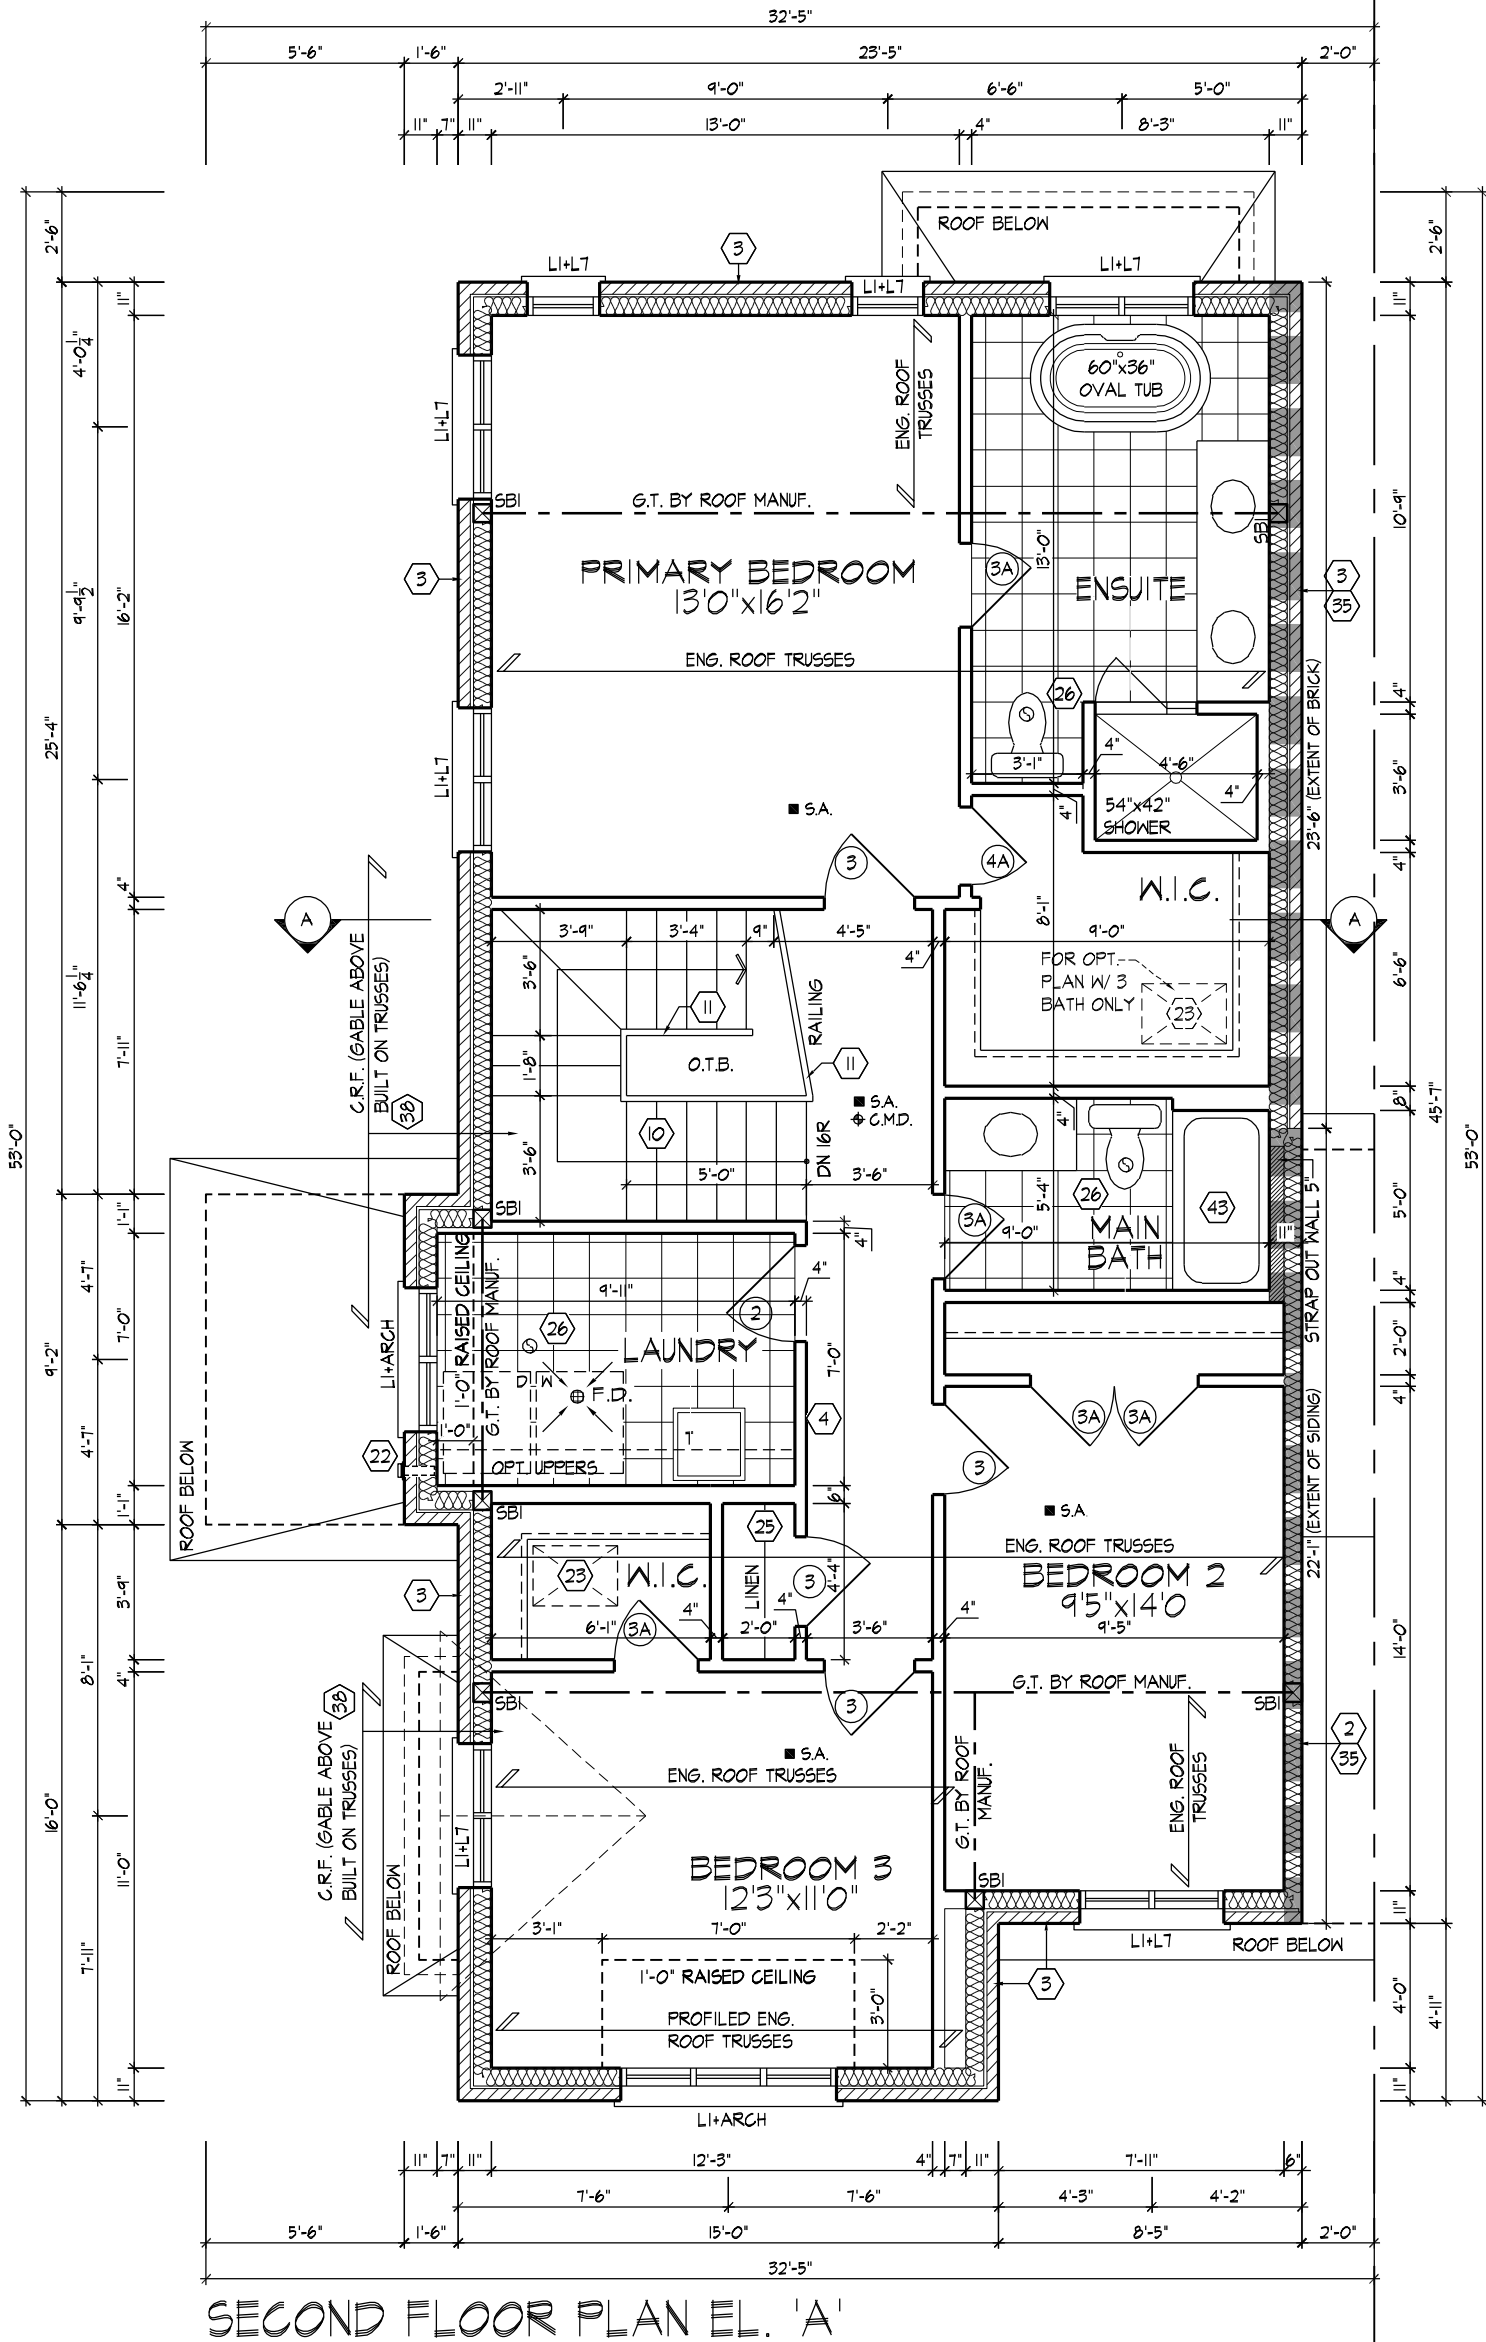

SECOND FLOOR PLAN EL. 'A'

SECOND FLOOR PLAN, ELEVATION 'A'

MIMELLO | WED MAR 20/24 03:21 PM | K:\PROJECTS\2023\223009\ROYAL PINEWORKING\SEMS\223009WU3004.DWG

THE UNDERSIGNED HAS REVIEWED AND TAKES RESPONSIBILITY FOR THIS DESIGN AND HAS THE QUALIFICATIONS AND MEETS THE REQUIREMENTS SET OUT IN THE ONTARIO BUILDING CODE TO BE A DESIGNER.

QUALIFICATION INFORMATION

Derek R. Santos 37308
NAME SIGNATURE BCIN

REGISTRATION INFORMATION

HUNT DESIGN ASSOCIATES INC. 19695

HUNT
DESIGN ASSOCIATES INC.
www.huntdesign.ca


OPT. SECOND FLOOR PLAN W/ 4 BEDROOM, ELEVATION 'A'

Royal Pine Homes/Summer Ridge Estates Inc.-223009 UNIT 3004
"MAYFIELD VILLAGE", BRAMPTON, ON. REV.2024.03.01

Drawn By Checked By Scale File Number Page Number
MM DS 3/16"=1'-0" 223009WU3004 6 of 25

8966 Woodbine Ave, Markham, ON L3R 0J7 T 905.737.5133 F 905.737.7326

All drawings specifications related documents and design are the copyright property of Hunt Design Associates (H.D.A). Reproduction of this property in whole or in part is strictly prohibited without H.D.A.'s written permission (H.D.A. assumes no responsibility or liability for this property unless it bears the appropriate BCIN number and original signature.)

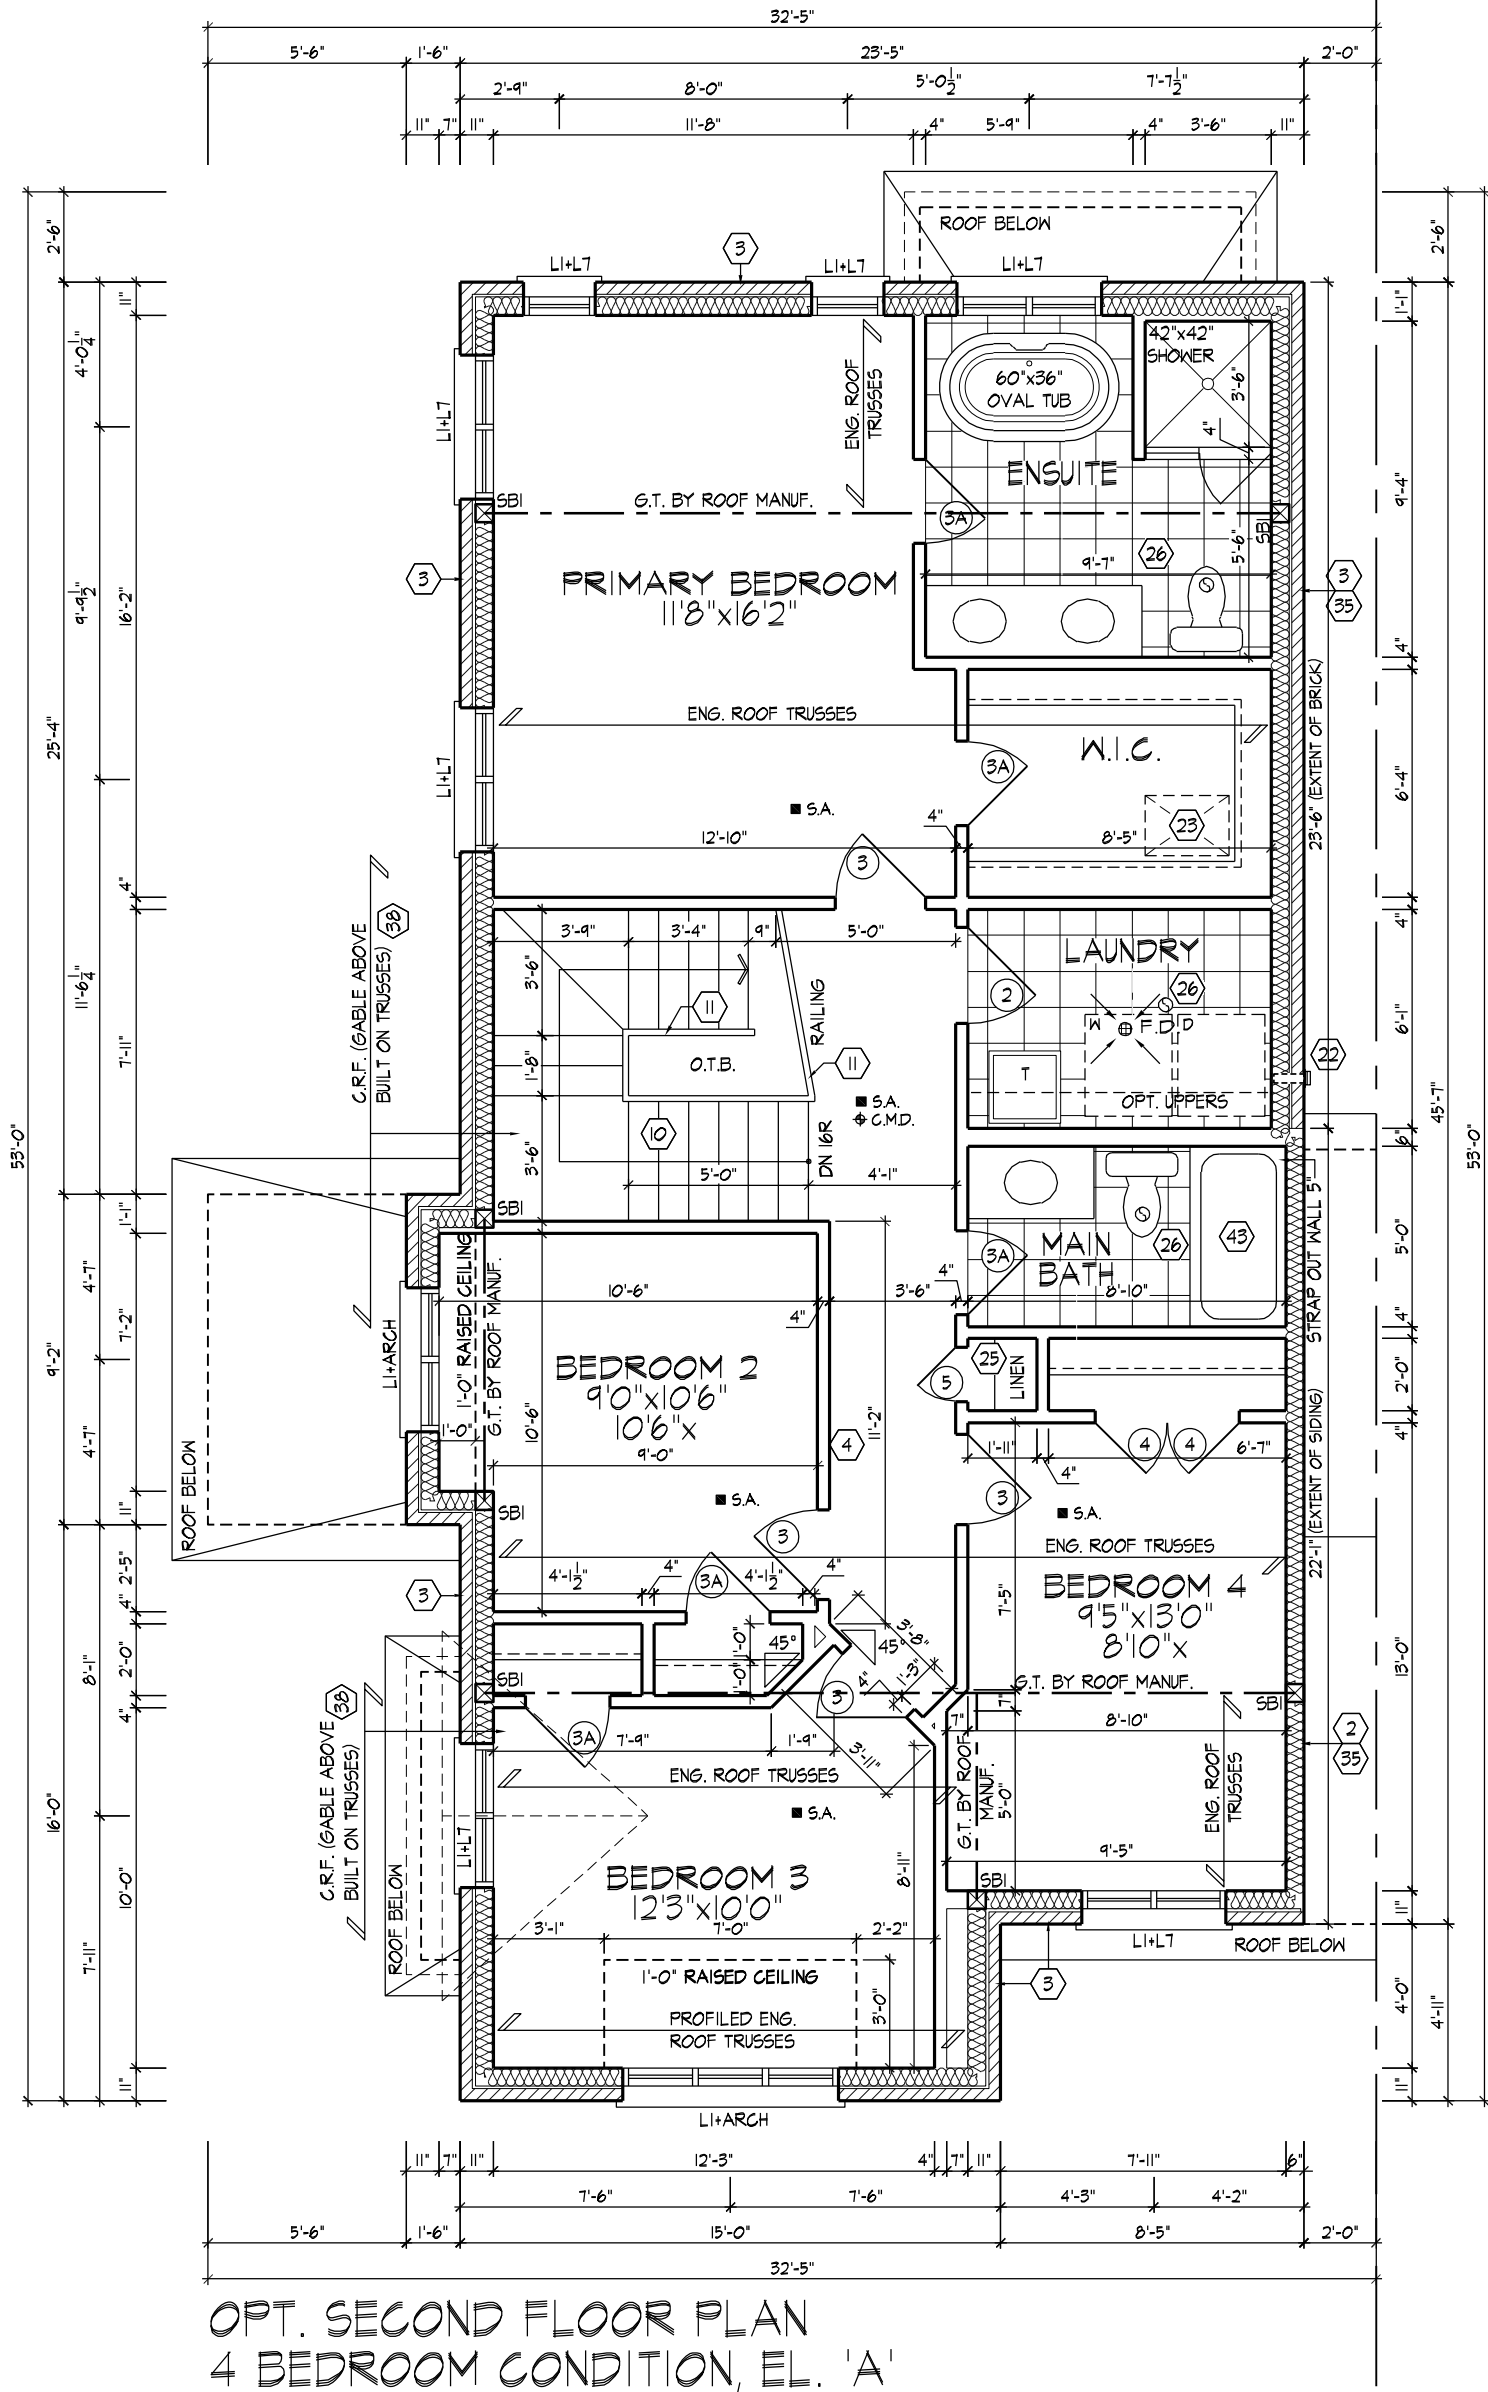

OPT. SECOND FLOOR PLAN
4 BEDROOM CONDITION, EL. 'A'

REFER TO ROOF TRUSS
MANUFACTURER'S DRAWINGS
FOR LAYOUT, SPACING,
INSTALLATION DETAILS AND
HANGER SIZES.

NOTE:
STEP TRUSSES @ RAISED /
COFFERED CEILINGS

1B.

K:\PROJECTS\2023\223009\ROYAL PINEWORKING\SEMS\223009WU3004.DWG

THE UNDERSIGNED HAS REVIEWED AND TAKES RESPONSIBILITY FOR THIS DESIGN AND HAS THE QUALIFICATIONS AND MEETS THE REQUIREMENTS SET OUT IN THE ONTARIO BUILDING CODE TO BE A DESIGNER.

QUALIFICATION INFORMATION

Derek R. Santos 37308
NAME SIGNATURE BCIN

REGISTRATION INFORMATION

HUNT DESIGN ASSOCIATES INC. 19695




www.huntdesign.ca


Royal Pine Homes/Summer Ridge Estates Inc.-223009 UNIT 3004
"MAYFIELD VILLAGE", BRAMPTON, ON.

Drawn By MM Checked By DS Scale 3/16"=1'-0" File Number 223009WU3004 Page Number 7 of 25


OPT. SECOND FLOOR PLAN W/ 4 BED & 3 BATH, EL. 'A'

OPT. SECOND FLOOR PLAN
W/ 4 BEDROOMS & 3 BATHS EL. 'A'

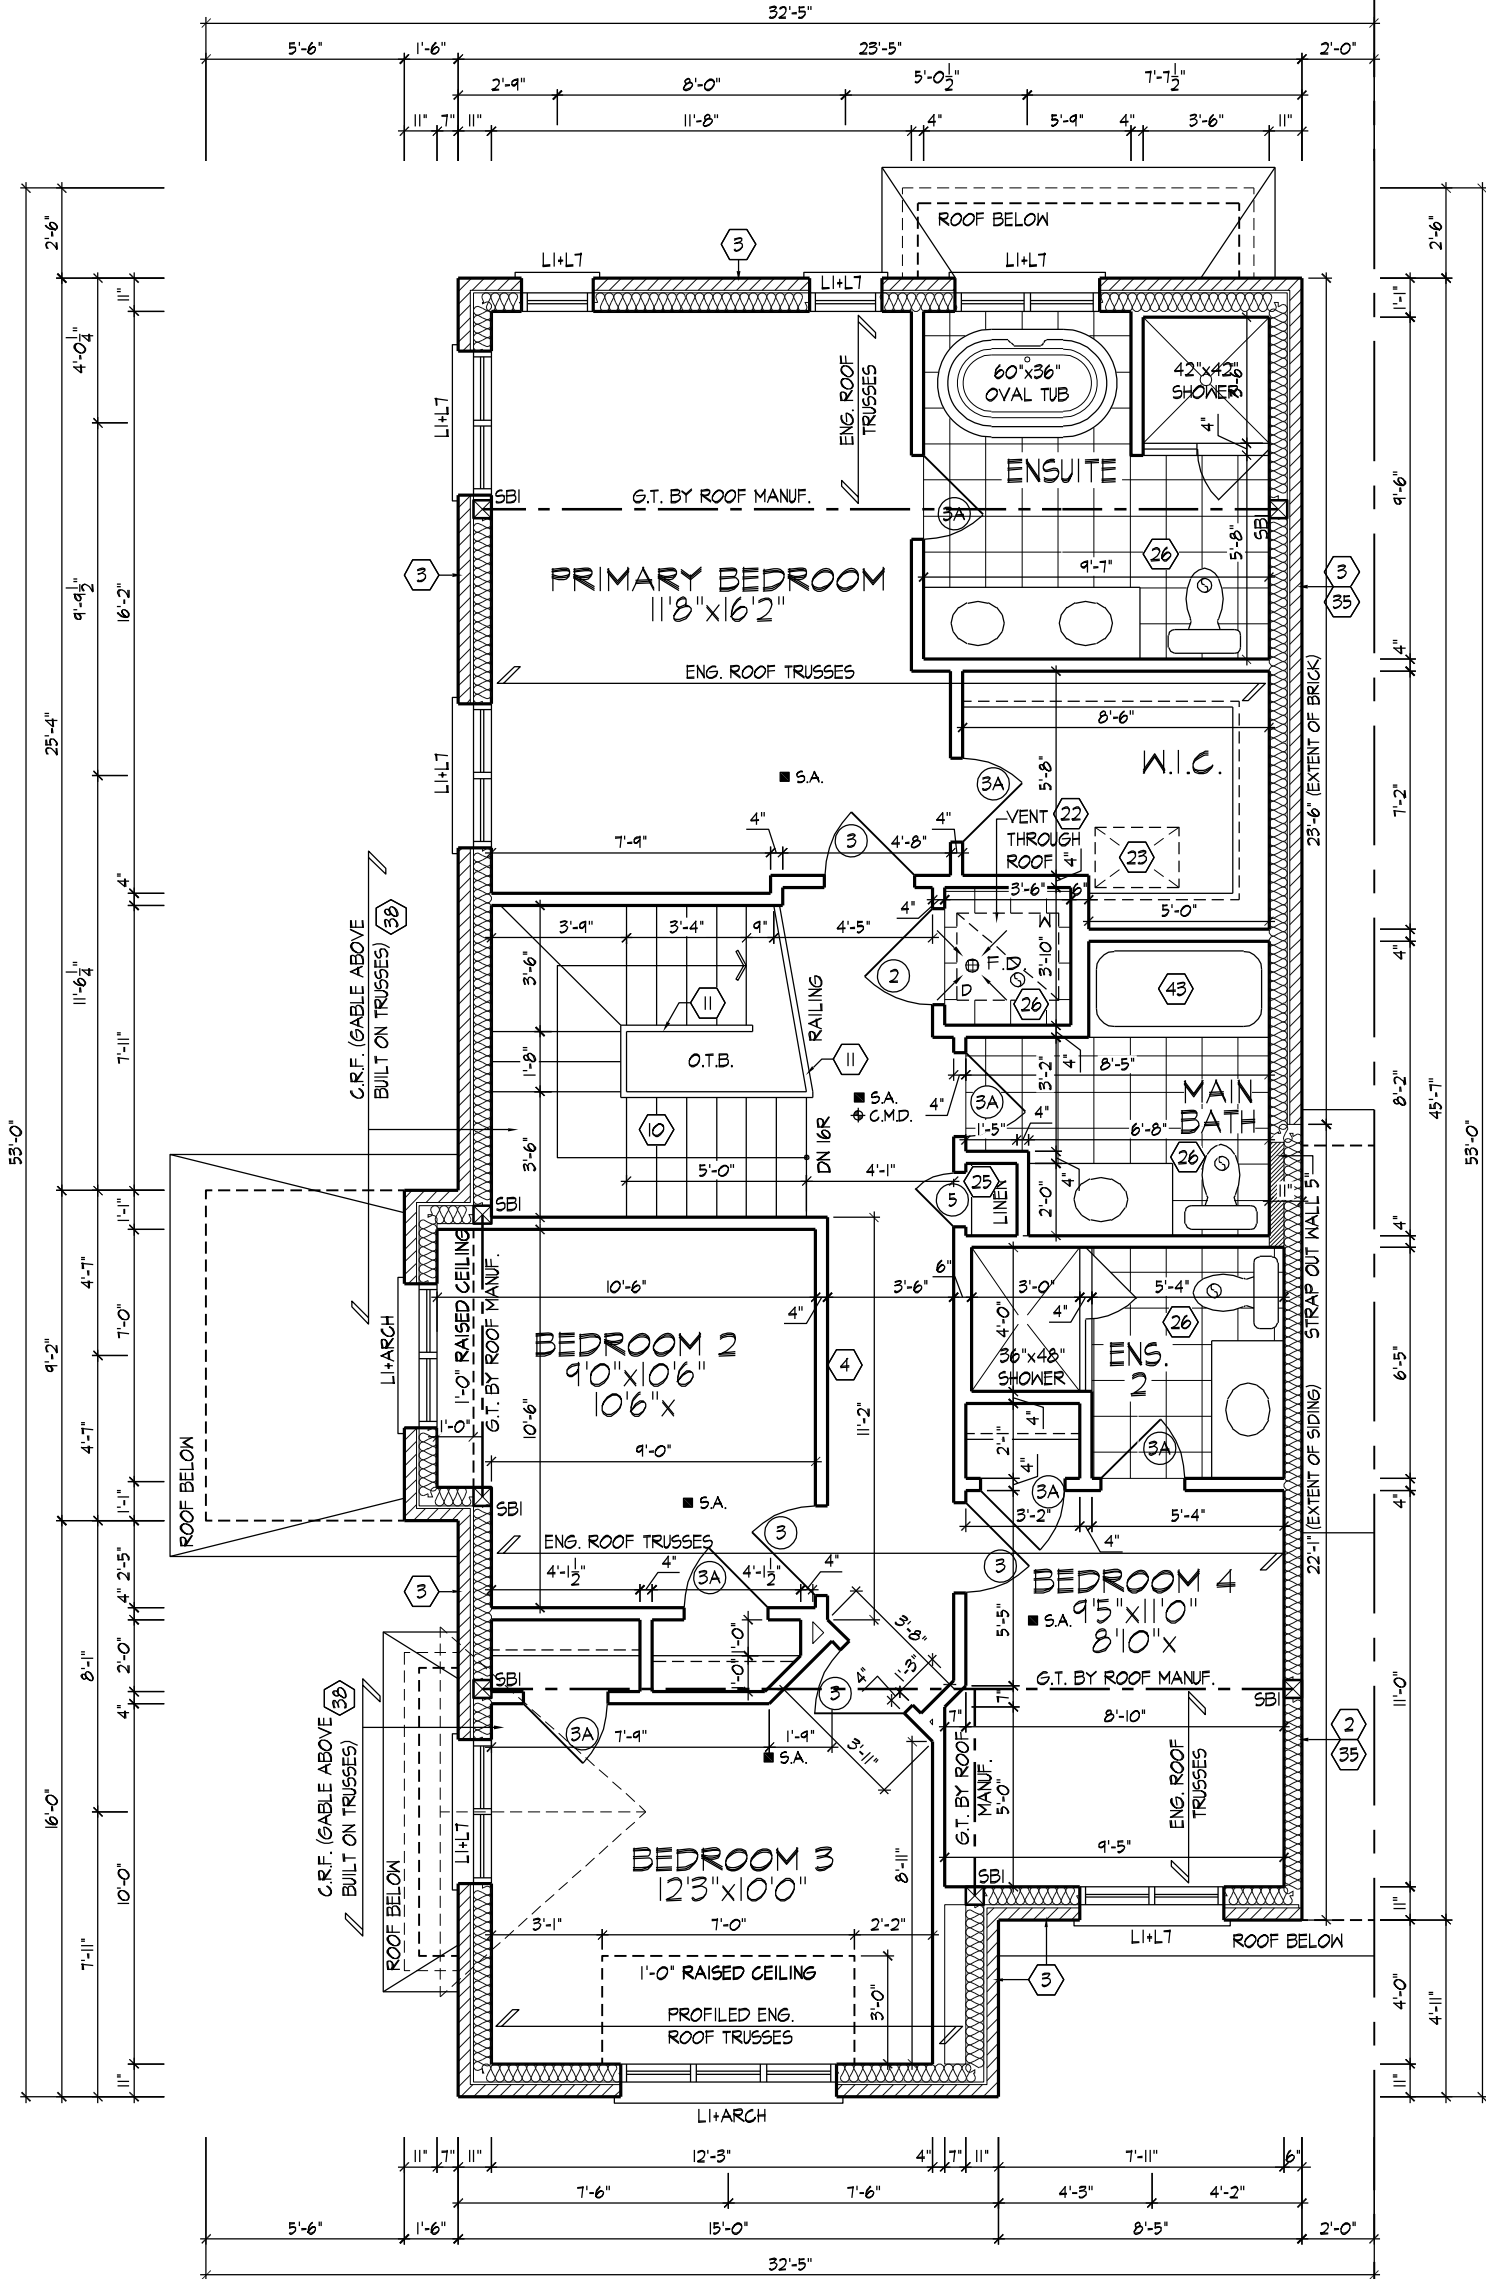

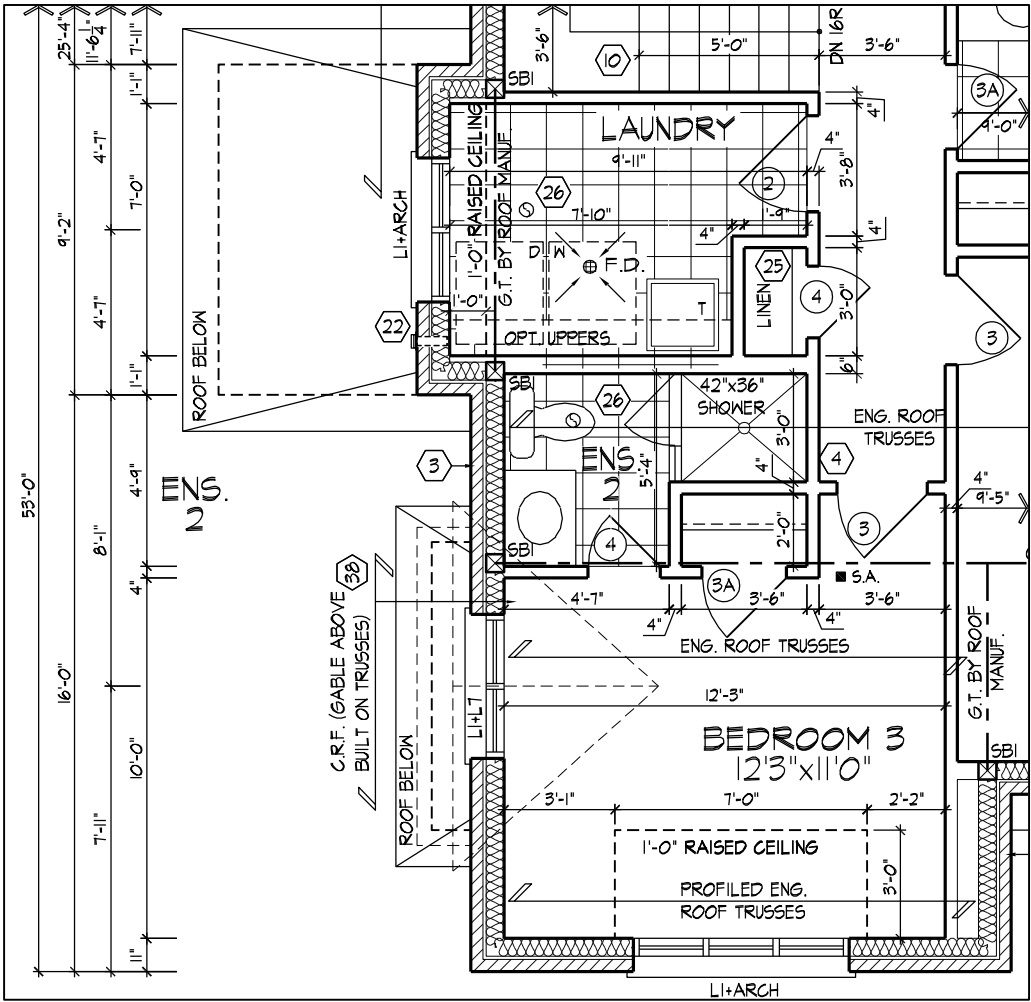

PART. SECOND FLOOR PLAN
EL. 'A' OPT. 3 BATH COND.

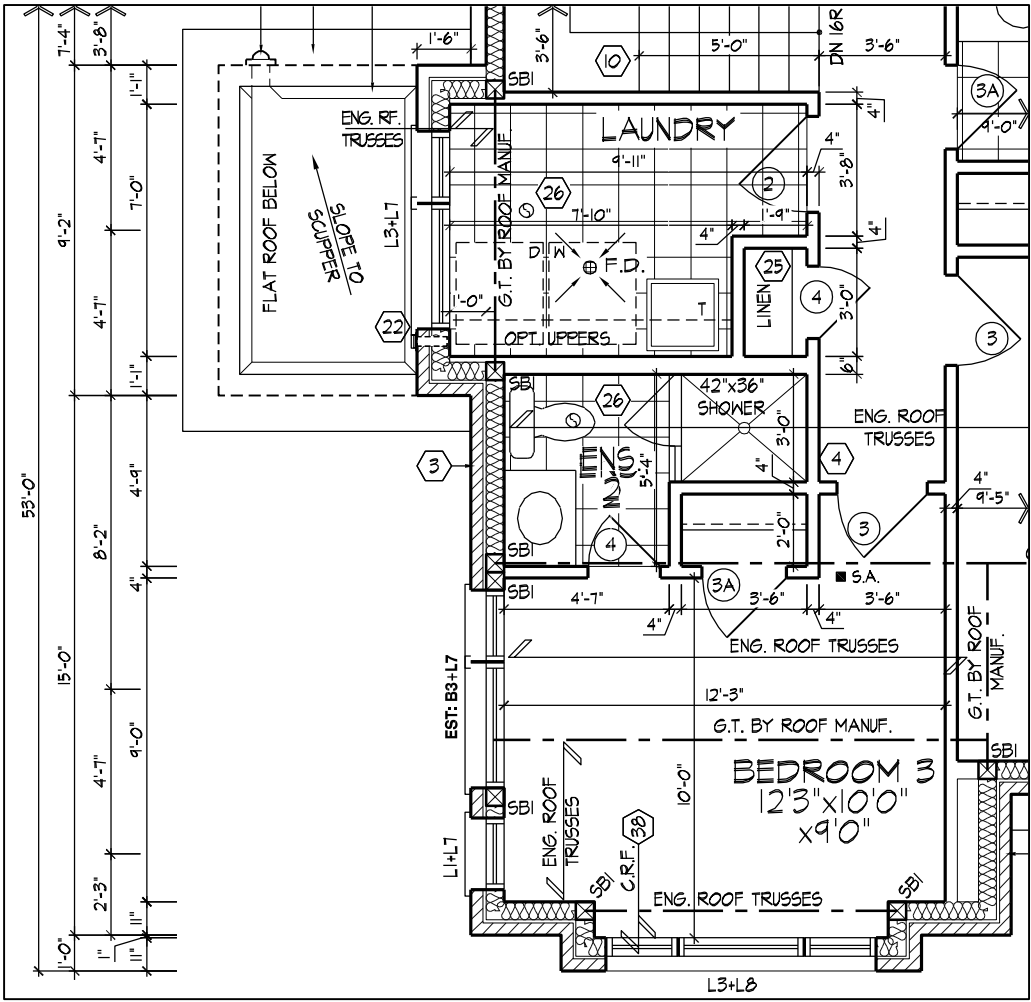

PART. SECOND FLOOR PLAN
EL. 'B' OPT. 3 BATH COND.

PARTIAL SECOND FLOOR PLANS OPT. 3 BATH COND. EL. 'A' & 'B'

THE UNDERSIGNED HAS REVIEWED AND TAKES RESPONSIBILITY FOR THIS DESIGN AND HAS THE QUALIFICATIONS AND MEETS THE REQUIREMENTS SET OUT IN THE ONTARIO BUILDING CODE TO BE A DESIGNER.

QUALIFICATION INFORMATION
Derek R. Santos 37308
NAME SIGNATURE BCIN


REGISTRATION INFORMATION
HUNT DESIGN ASSOCIATES INC. 19695


HUNT
DESIGN ASSOCIATES INC.
www.huntdesign.ca

Royal Pine Homes/Summer Ridge Estates Inc.-223009 UNIT 3004
"MAYFIELD VILLAGE", BRAMPTON, ON. REV.2024.03.01

Drawn By Checked By Scale File Number Page Number
MM DS 3/16"=1'-0" 223009WU3004 8 of 25
8966 Woodbine Ave, Markham, ON L3R 0J7 T 905.737.5133 F 905.737.7326


All drawings specifications related documents and design are the copyright property of Hunt Design Associates (H.D.A). Reproduction of this property in whole or in part is strictly prohibited without H.D.A.'s written permission (H.D.A. assumes no responsibility or liability for this property unless it bears the appropriate BCIN number and original signature.)

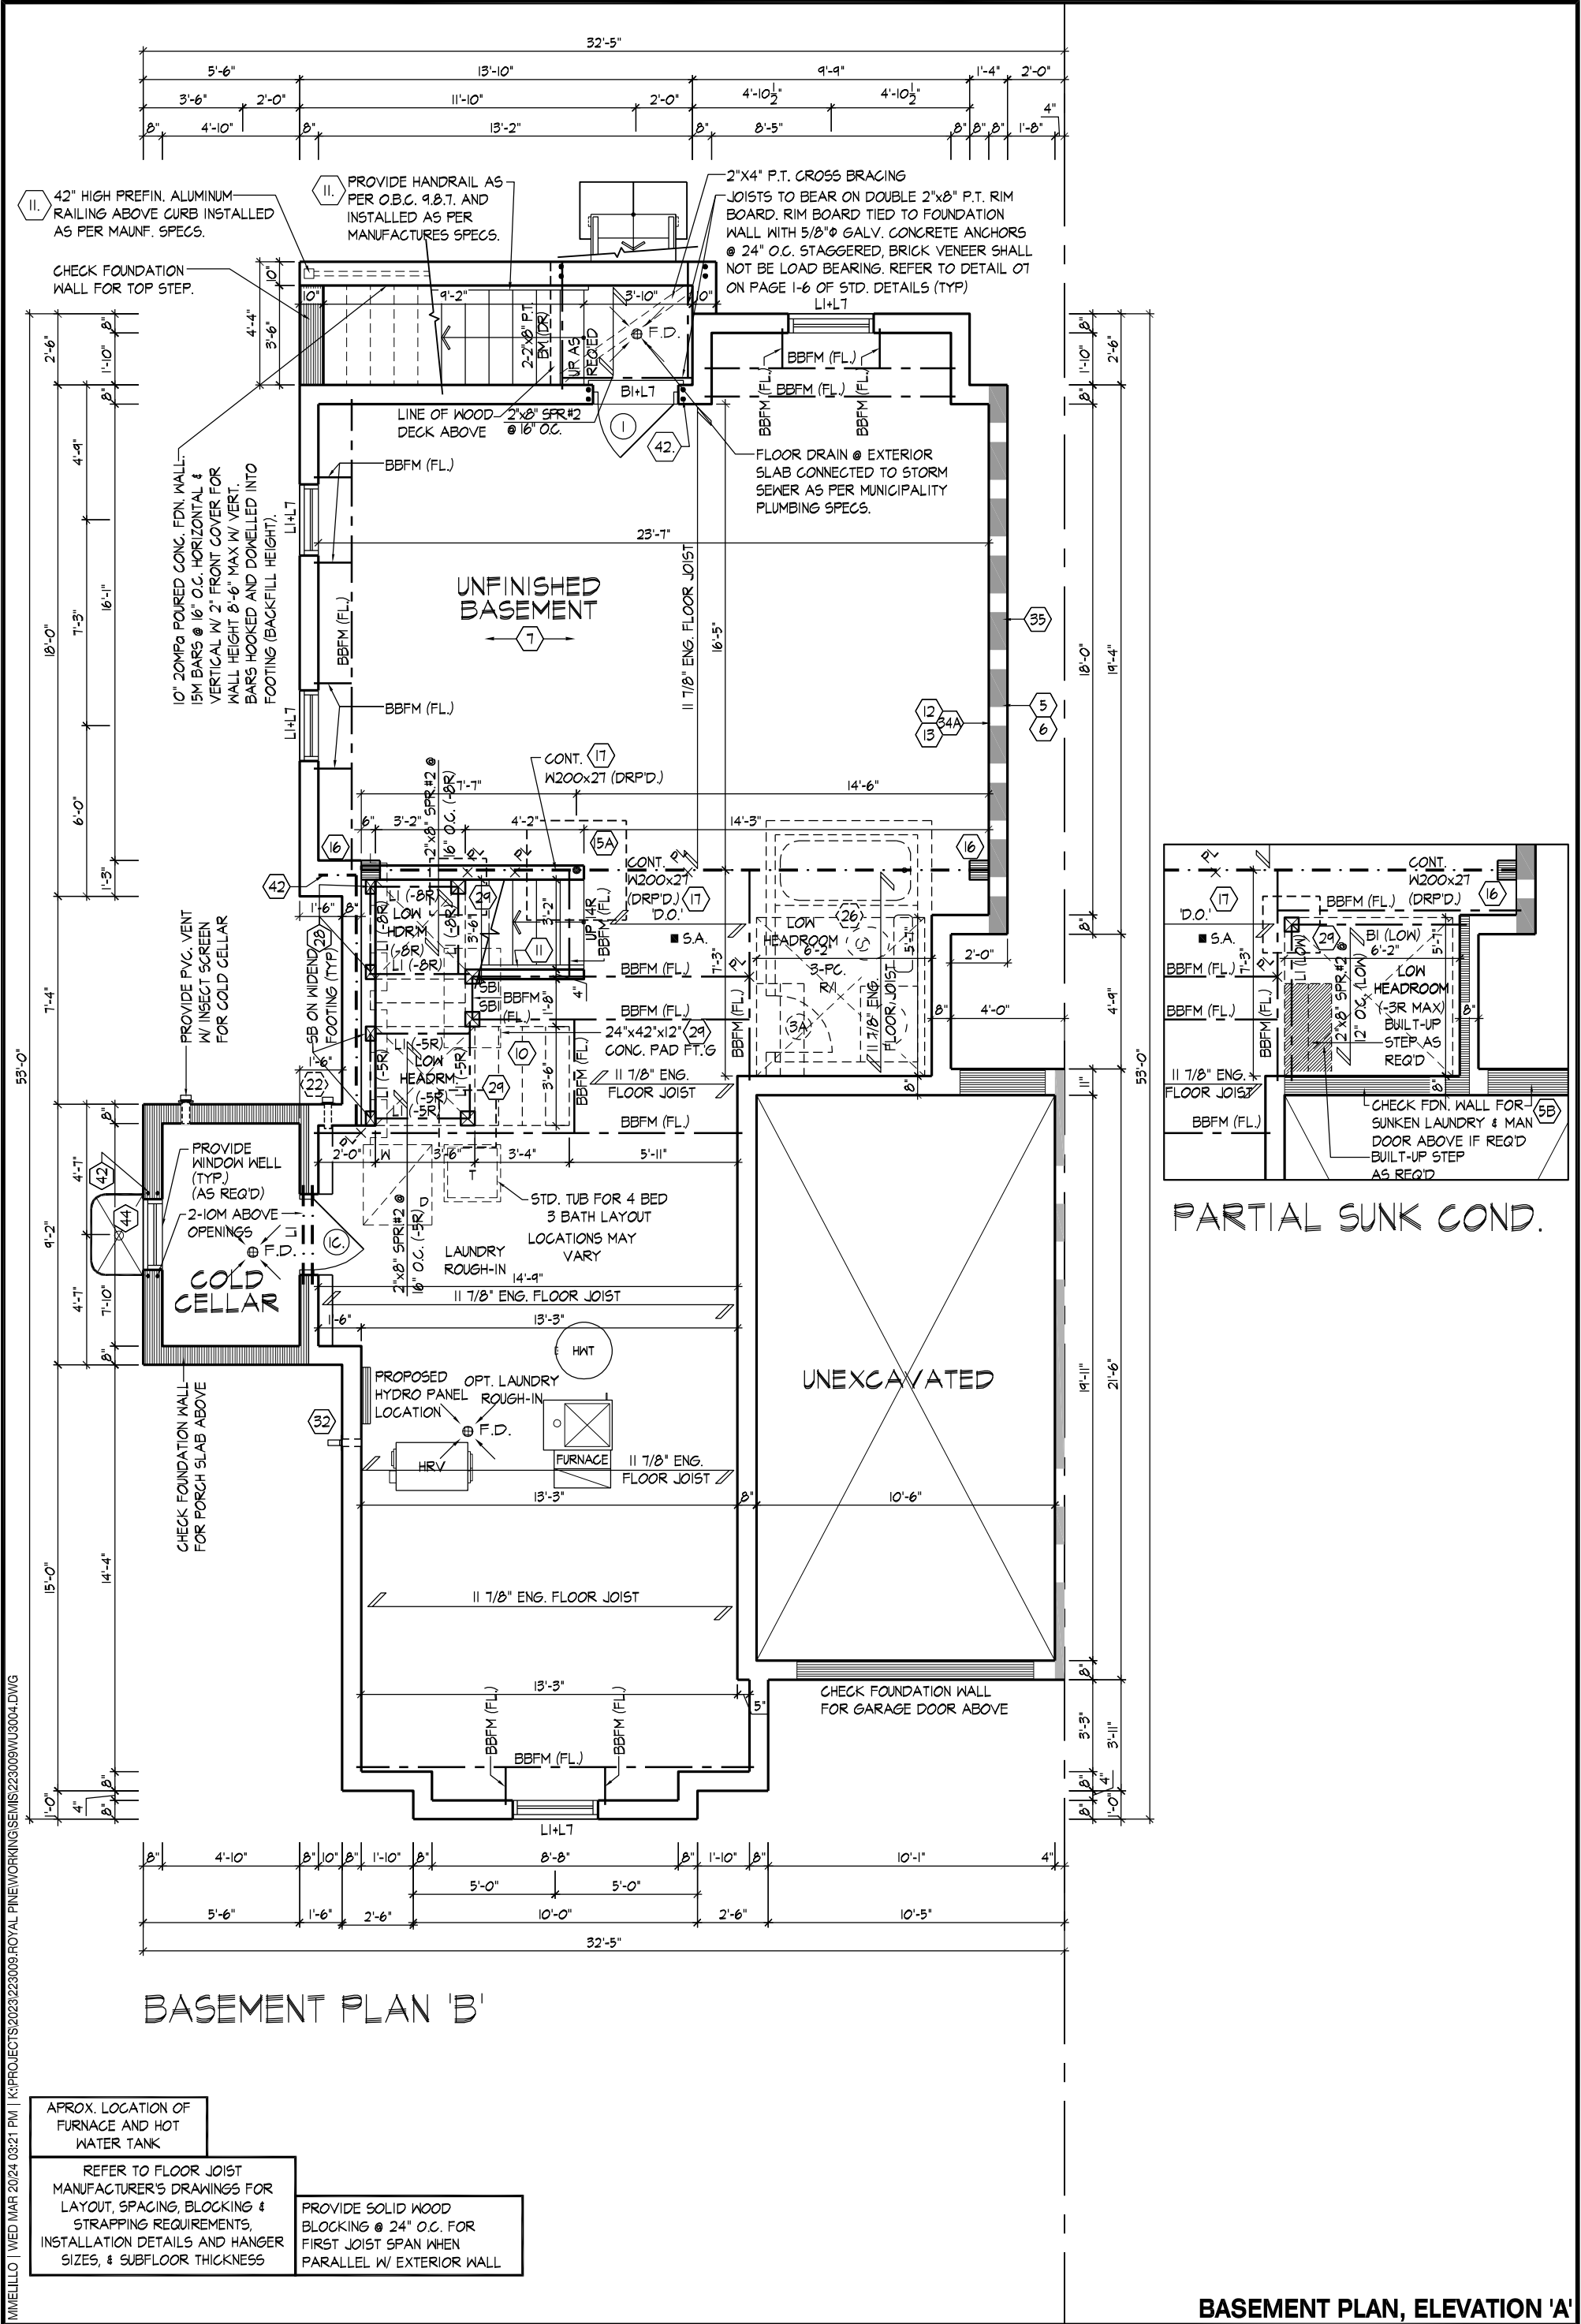

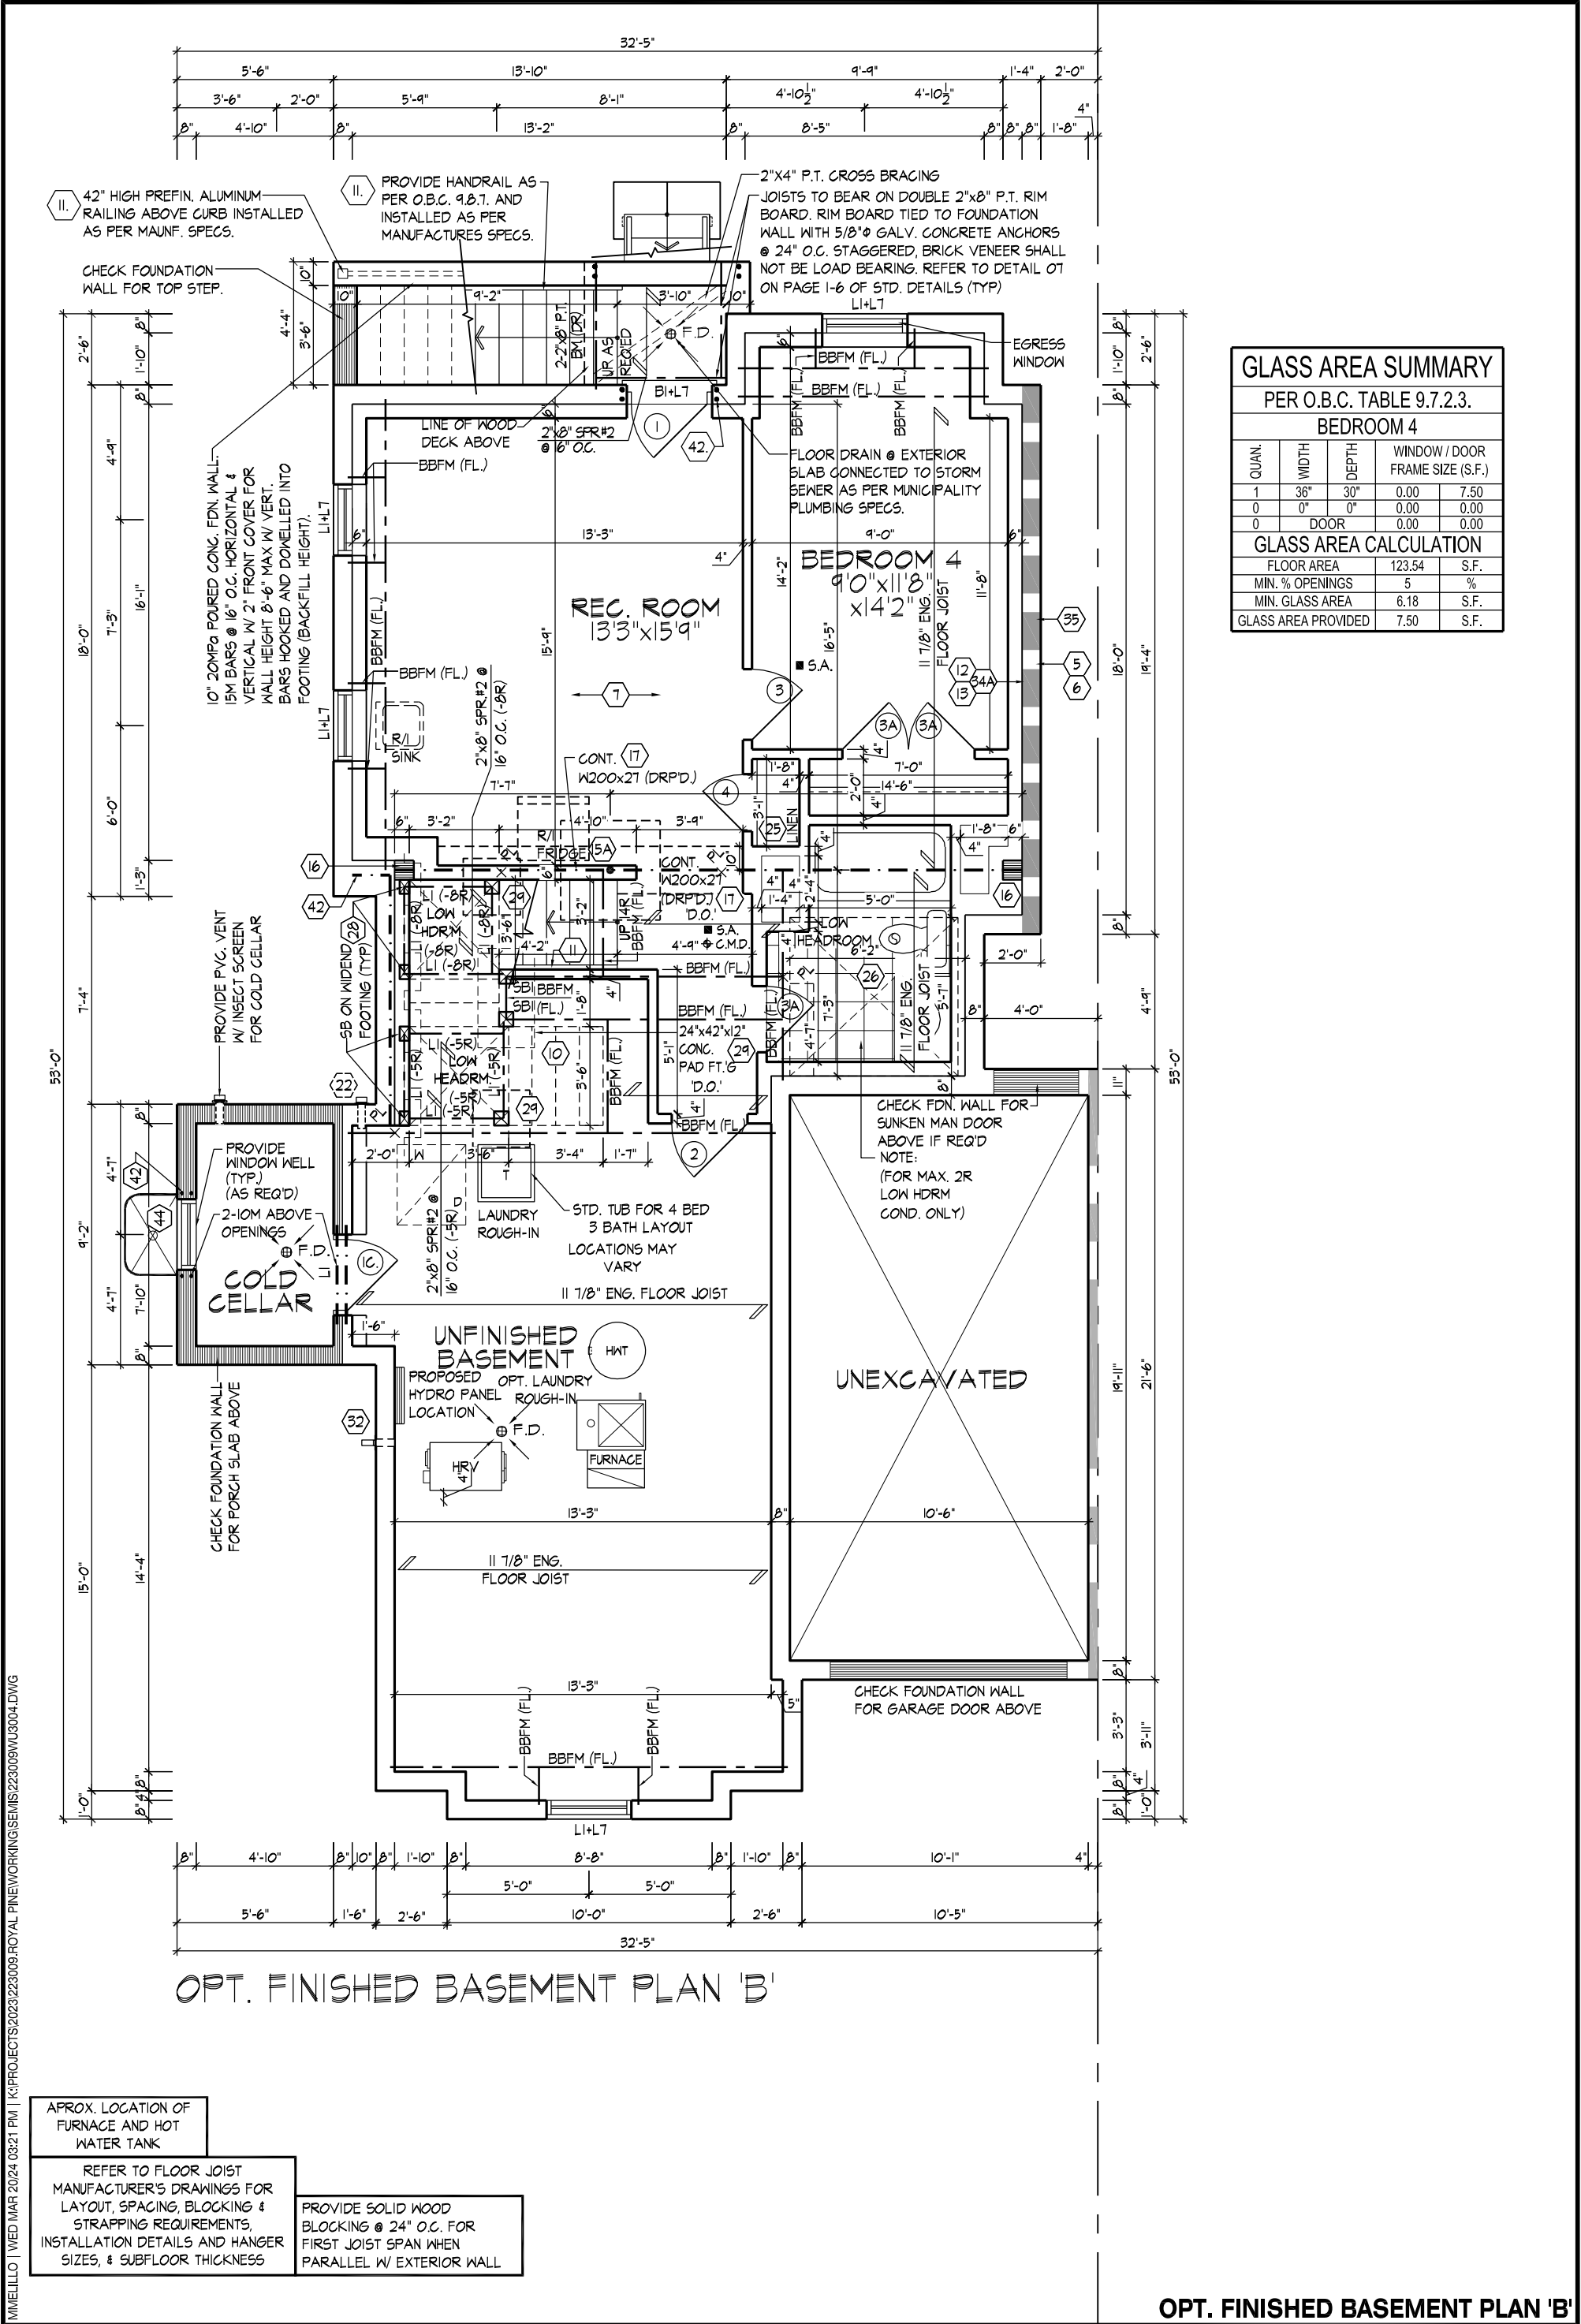

GLASS AREA SUMMARY				
PER O.B.C. TABLE 9.7.2.3.				
BEDROOM 4				
QUAN.	WIDTH	DEPTH	WINDOW / DOOR FRAME SIZE (S.F.)	
1	36"	30"	0.00	7.50
0	0"	0"	0.00	0.00
0	DOOR		0.00	0.00
GLASS AREA CALCULATION				
FLOOR AREA			123.54	S.F.
MIN. % OPENINGS			5	%
MIN. GLASS AREA			6.18	S.F.
GLASS AREA PROVIDED			7.50	S.F.

MIMELLO | WED MAR 20 2024 03:21 PM | K:\PROJECTS\2023\223009\ROYAL PINEWORKING\SEMS\223009WU3004.DWG

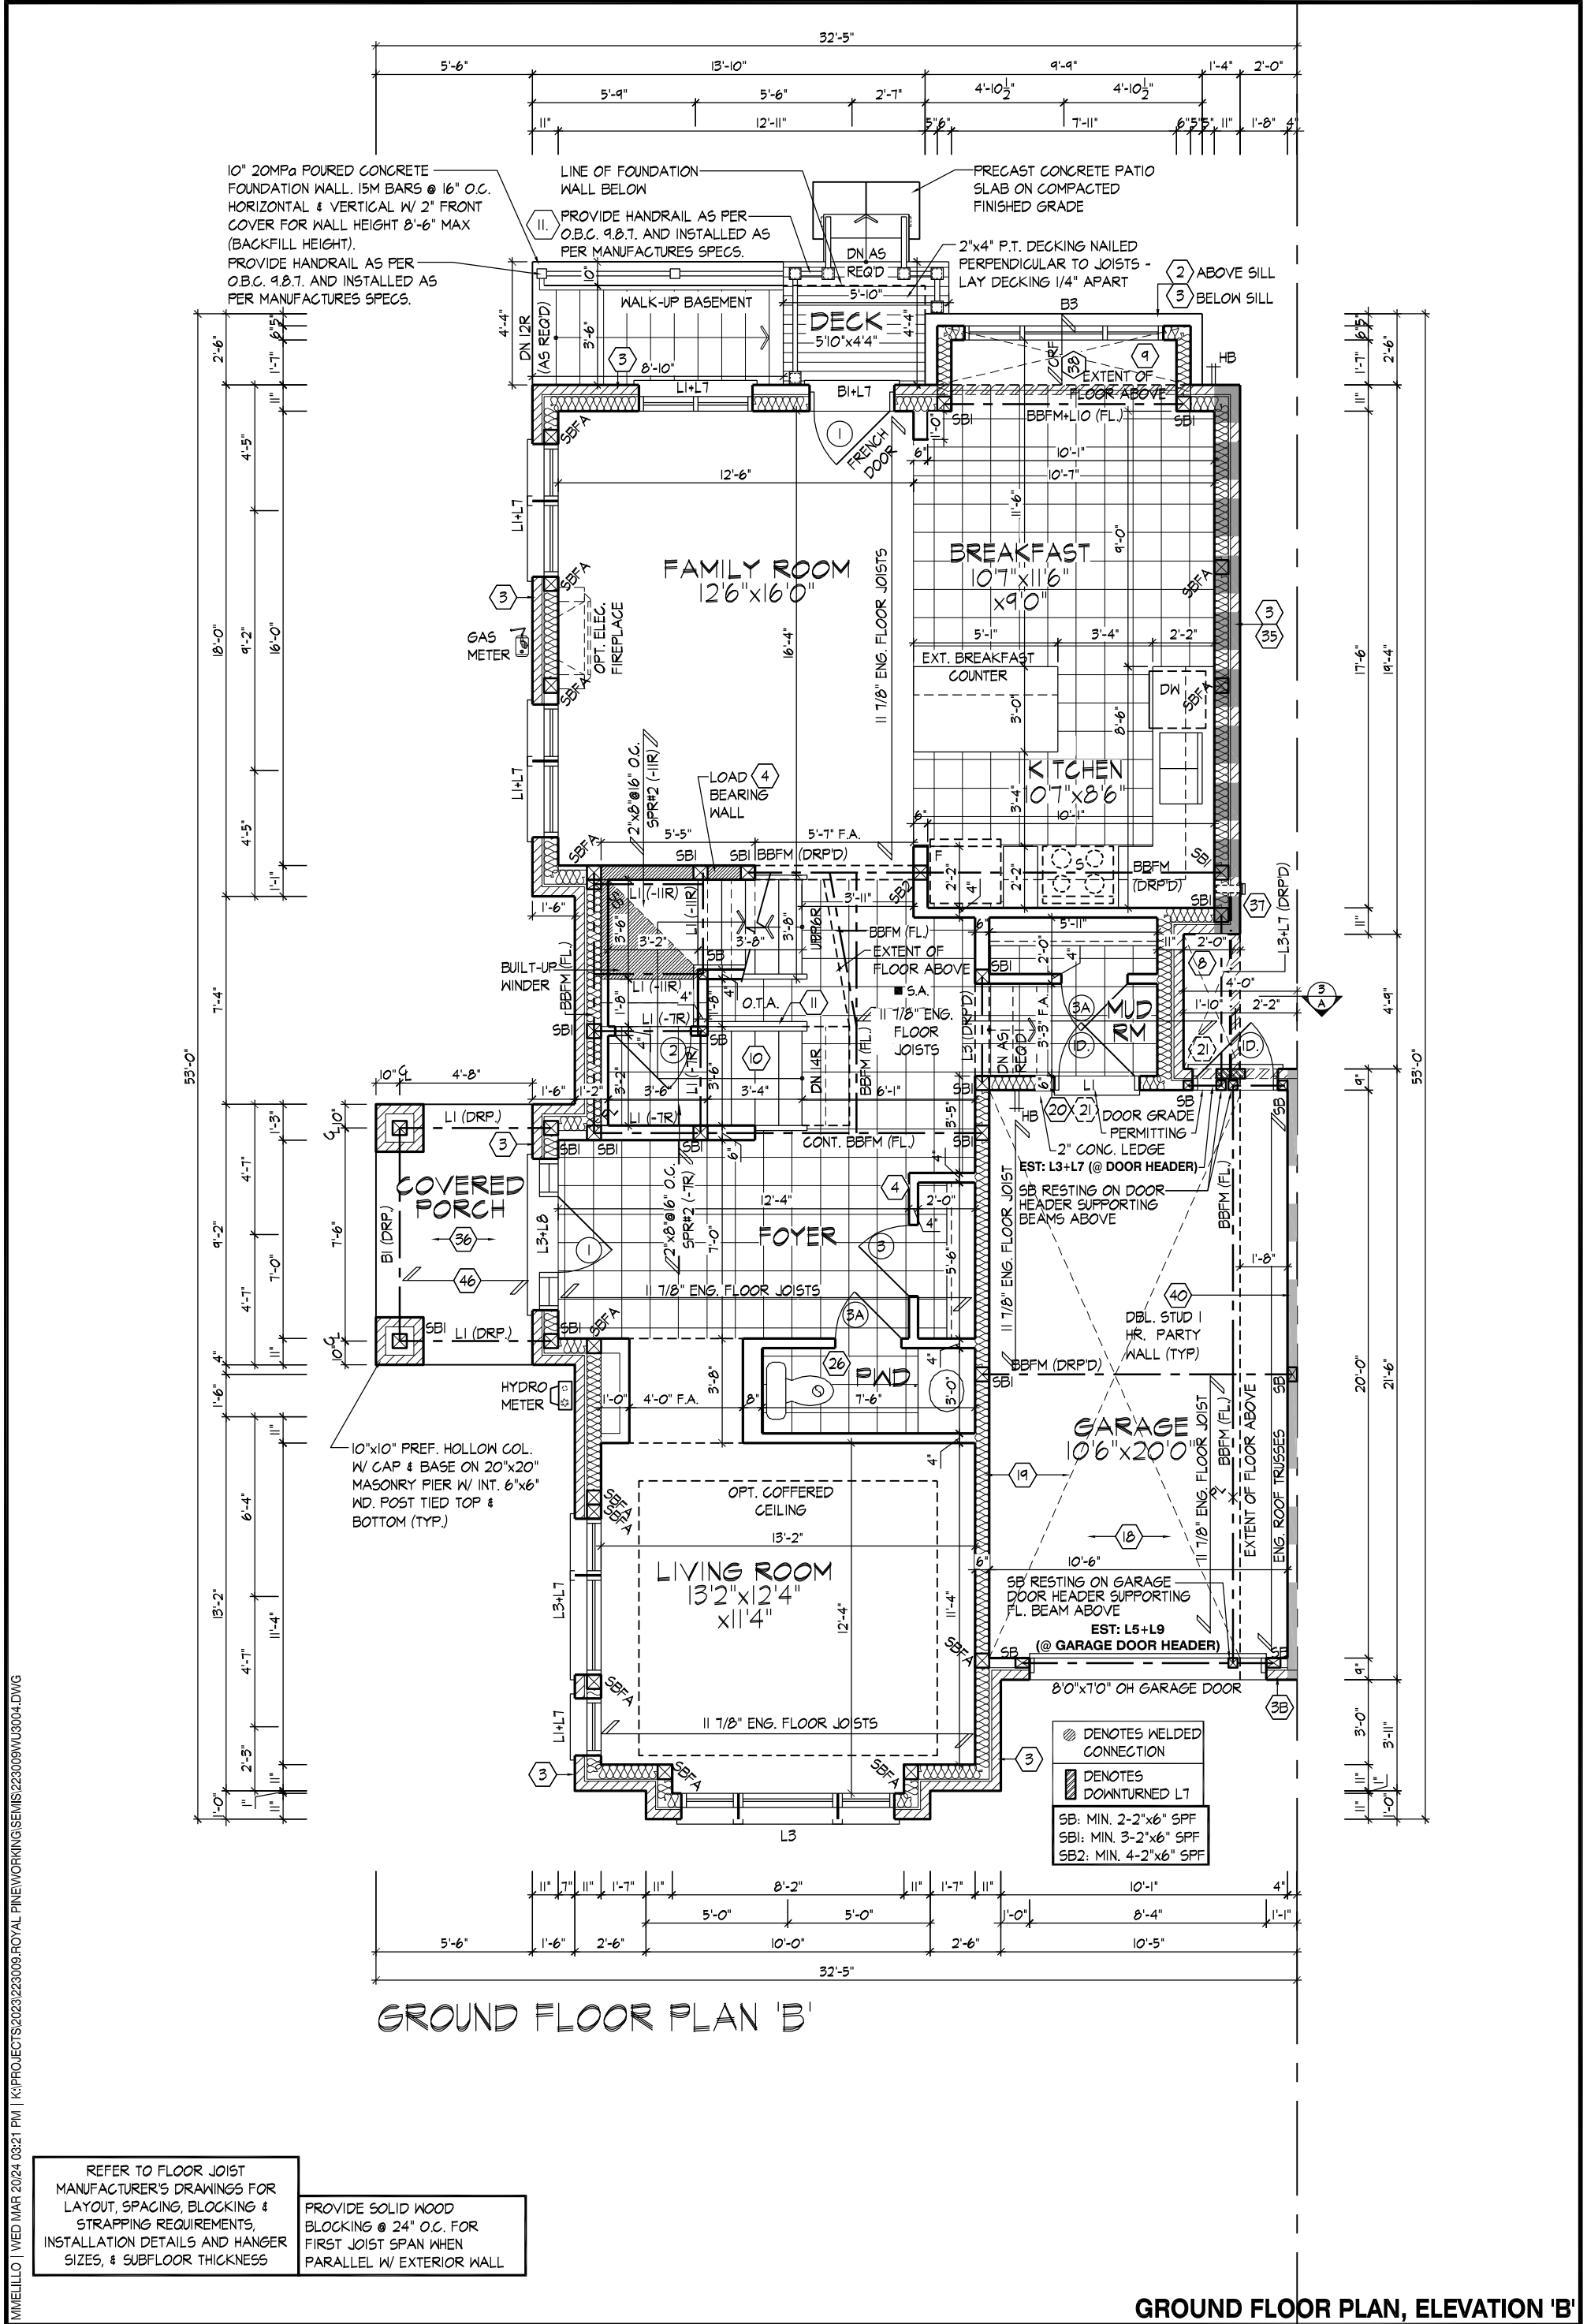

MIMELLO | WED MAR 20 2024 03:21 PM | K:\PROJECTS\2023\223009\ROYAL PINEWORKING\SEMS\223009WU3004.DWG

REFER TO FLOOR JOIST MANUFACTURER'S DRAWINGS FOR LAYOUT, SPACING, BLOCKING & STRAPPING REQUIREMENTS, INSTALLATION DETAILS AND HANGER SIZES, & SUBFLOOR THICKNESS

PROVIDE SOLID WOOD BLOCKING @ 24" O.C. FOR FIRST JOIST SPAN WHEN PARALLEL W/ EXTERIOR WALL

M:\MELLILLO\WED MAR 20 24 03:21 PM\K:\PROJECTS\2023\223009\ROYAL PINEWORKING\SEMS\223009WU3004.DWG

THE UNDERSIGNED HAS REVIEWED AND TAKES RESPONSIBILITY FOR THIS DESIGN AND HAS THE QUALIFICATIONS AND MEETS THE REQUIREMENTS SET OUT IN THE ONTARIO BUILDING CODE TO BE A DESIGNER.

QUALIFICATION INFORMATION

Derek R. Santos 37308
NAME SIGNATURE BCIN

REGISTRATION INFORMATION


HUNT DESIGN ASSOCIATES INC. 19695

HUNT
DESIGN ASSOCIATES INC.
www.huntdesign.ca

Royal Pine Homes/Summer Ridge Estates Inc.-223009 UNIT 3004
"MAYFIELD VILLAGE", BRAMPTON, ON. REV.2024.03.01

Drawn By Checked By Scale File Number Page Number
MM DS 3/16"=1'-0" 223009WU3004 13 of 25
8966 Woodbine Ave, Markham, ON L3R 0J7 T 905.737.5133 F 905.737.7326

All drawings specifications related documents and design are the copyright property of Hunt Design Associates (H.D.A.). Reproduction of this property in whole or in part is strictly prohibited without H.D.A.'s written permission (H.D.A. assumes no responsibility or liability for this property unless it bears the appropriate BCIN number and original signature).

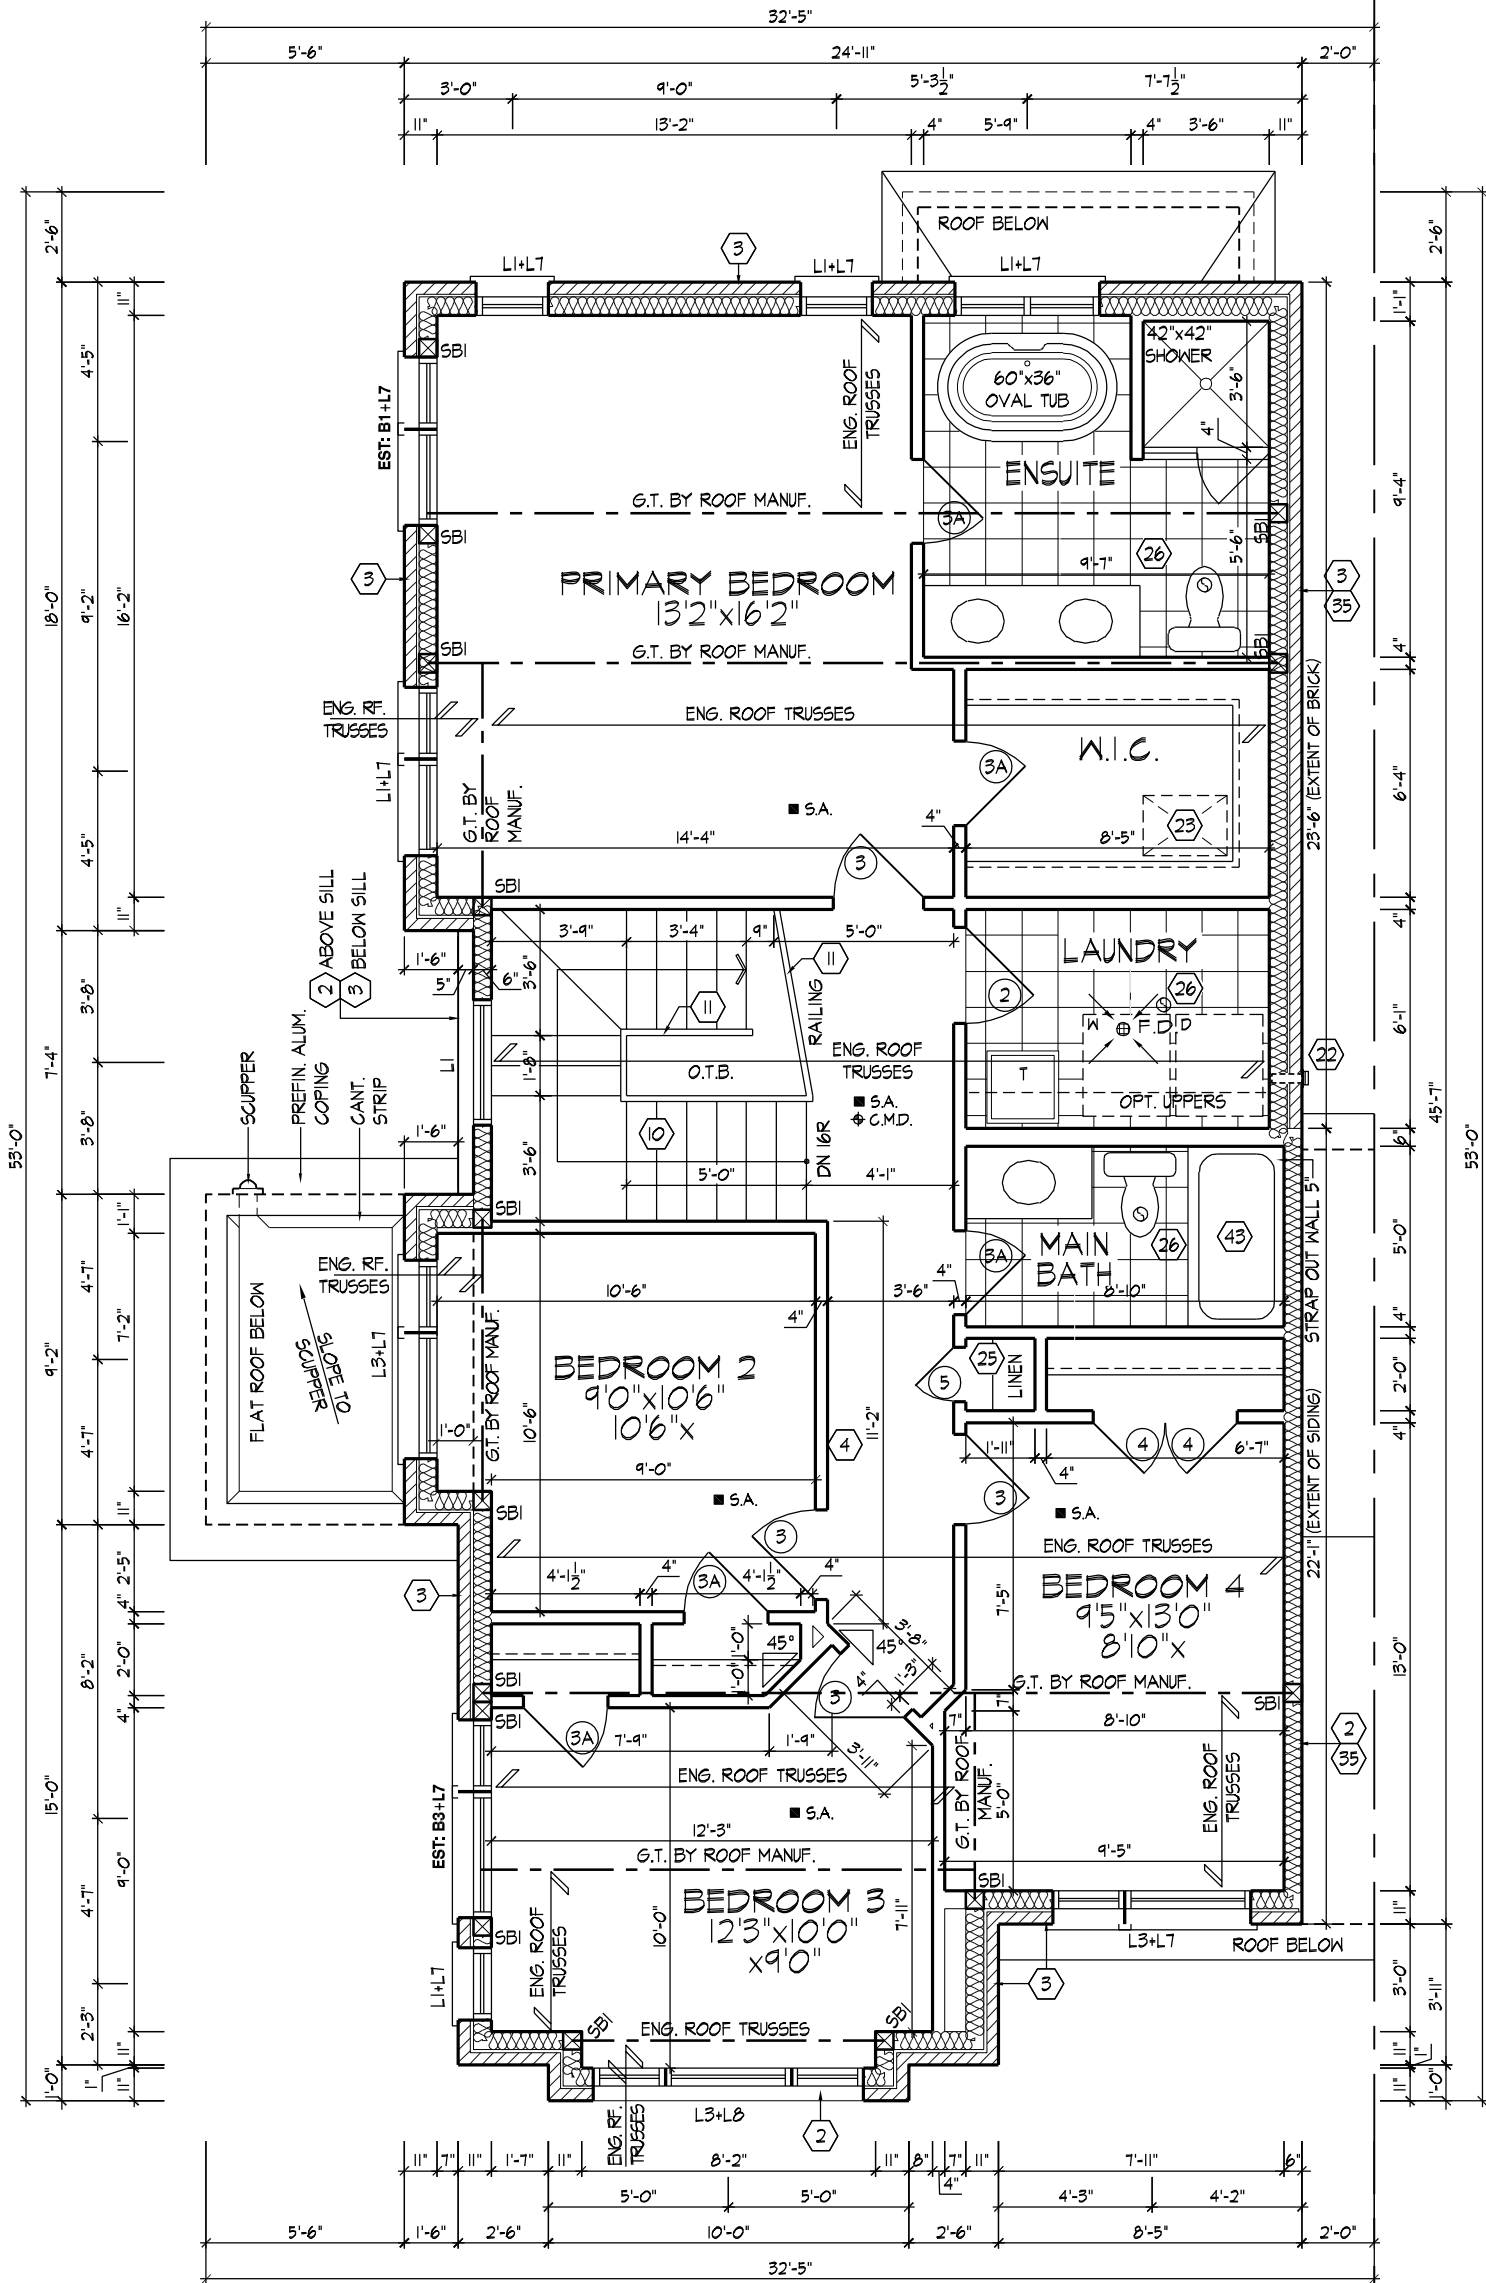

OPT. SECOND FLOOR PLAN
4 BEDROOM CONDITION, EL. 'B'

REFER TO ROOF TRUSS
MANUFACTURER'S DRAWINGS
FOR LAYOUT, SPACING,
INSTALLATION DETAILS AND
HANGER SIZES.

NOTE:
STEP TRUSSES @ RAISED /
COFFERED CEILINGS

1B.

OPT. SECOND FLOOR PLAN W/ 4 BEDROOM, EL. 'B'

MIMELLO | WED MAR 20/24 03:21 PM | K:\PROJECTS\2023\223009\ROYAL PINEWORKING\SEMS\223009WU3004.DWG

THE UNDERSIGNED HAS REVIEWED AND TAKES RESPONSIBILITY FOR THIS DESIGN AND HAS THE QUALIFICATIONS AND MEETS THE REQUIREMENTS SET OUT IN THE ONTARIO BUILDING CODE TO BE A DESIGNER.

QUALIFICATION INFORMATION

Derek R. Santos 37308
NAME SIGNATURE BCIN

REGISTRATION INFORMATION


HUNT DESIGN ASSOCIATES INC. 19695

HUNT
DESIGN ASSOCIATES INC.
www.huntdesign.ca

Royal Pine Homes/Summer Ridge Estates Inc.-223009 UNIT 3004
"MAYFIELD VILLAGE", BRAMPTON, ON. REV.2024.03.01

Drawn By MM Checked By DS Scale 3/16"=1'-0" File Number 223009WU3004 Page Number 14 of 25
8966 Woodbine Ave, Markham, ON L3R 0J7 T 905.737.5133 F 905.737.7326

All drawings specifications related documents and design are the copyright property of Hunt Design Associates (H.D.A). Reproduction of this property in whole or in part is strictly prohibited without H.D.A.'s written permission (H.D.A. assumes no responsibility or liability for this property unless it bears the appropriate BCIN number and original signature).

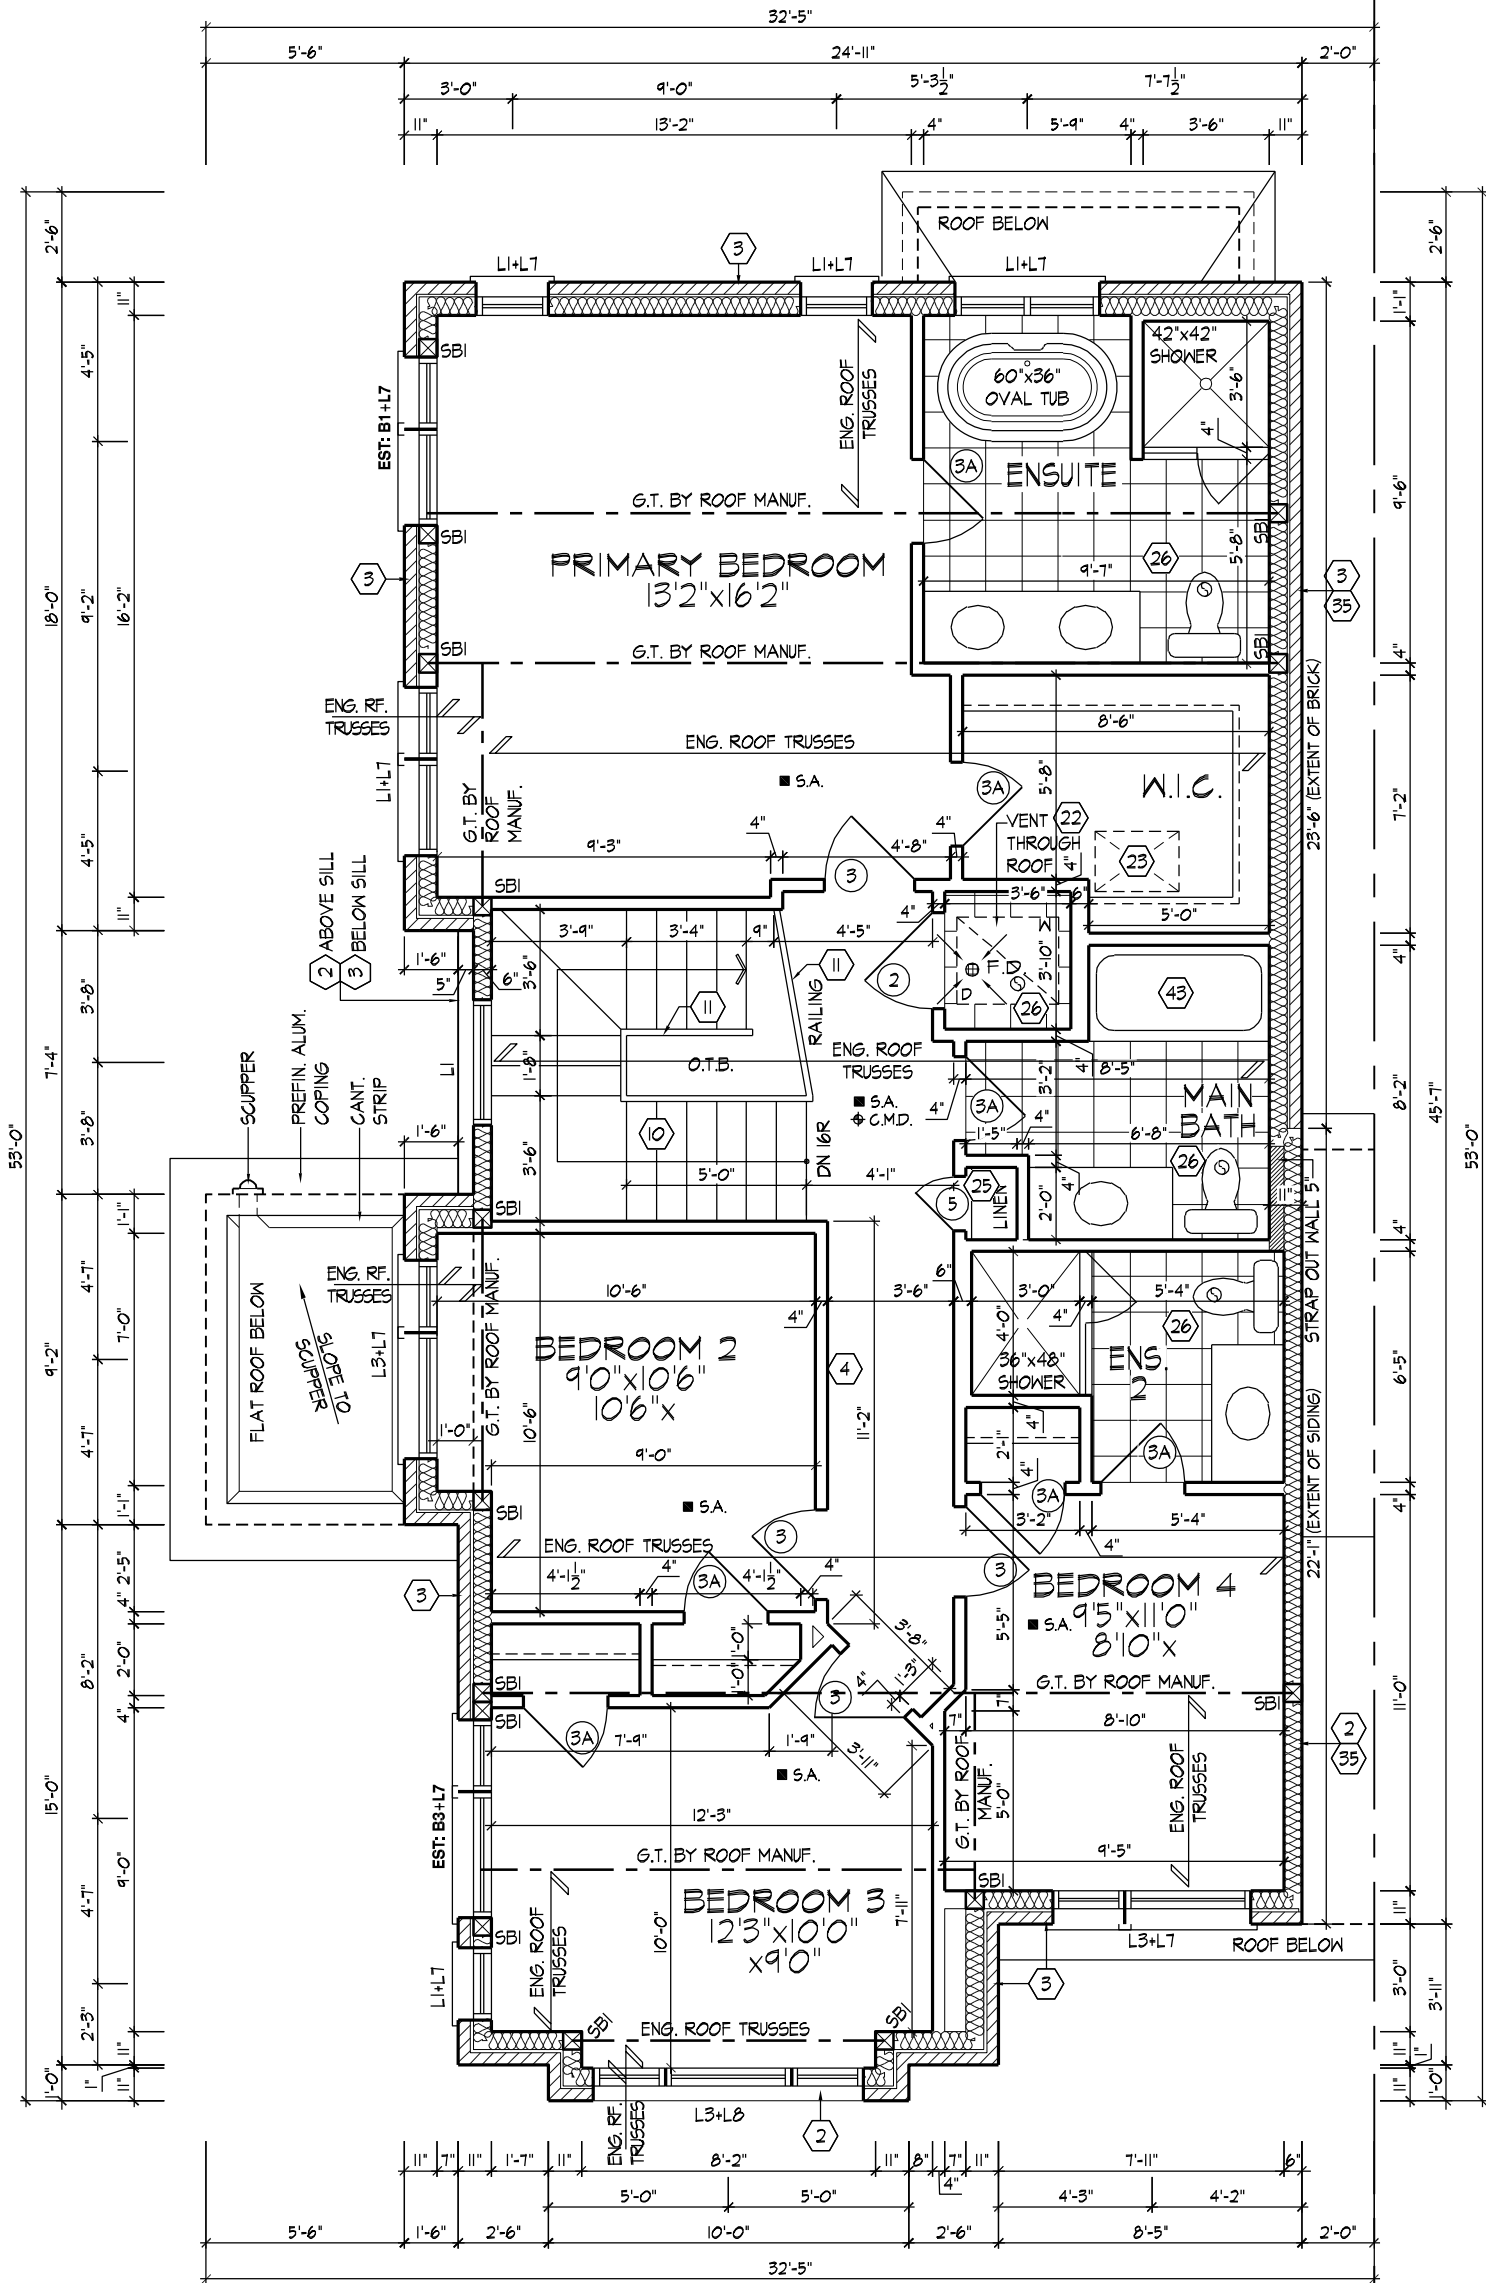

OPT. SECOND FLOOR PLAN
W/ 4 BEDROOMS & 3 BATHS EL. 'B'

REFER TO ROOF TRUSS
MANUFACTURER'S DRAWINGS
FOR LAYOUT, SPACING,
INSTALLATION DETAILS AND
HANGER SIZES.


NOTE:
STEP TRUSSES @ RAISED /
COFFERED CEILINGS

1B.

OPT. SECOND FLOOR PLAN W/ 4 BED & 3 BATH, EL. 'B'





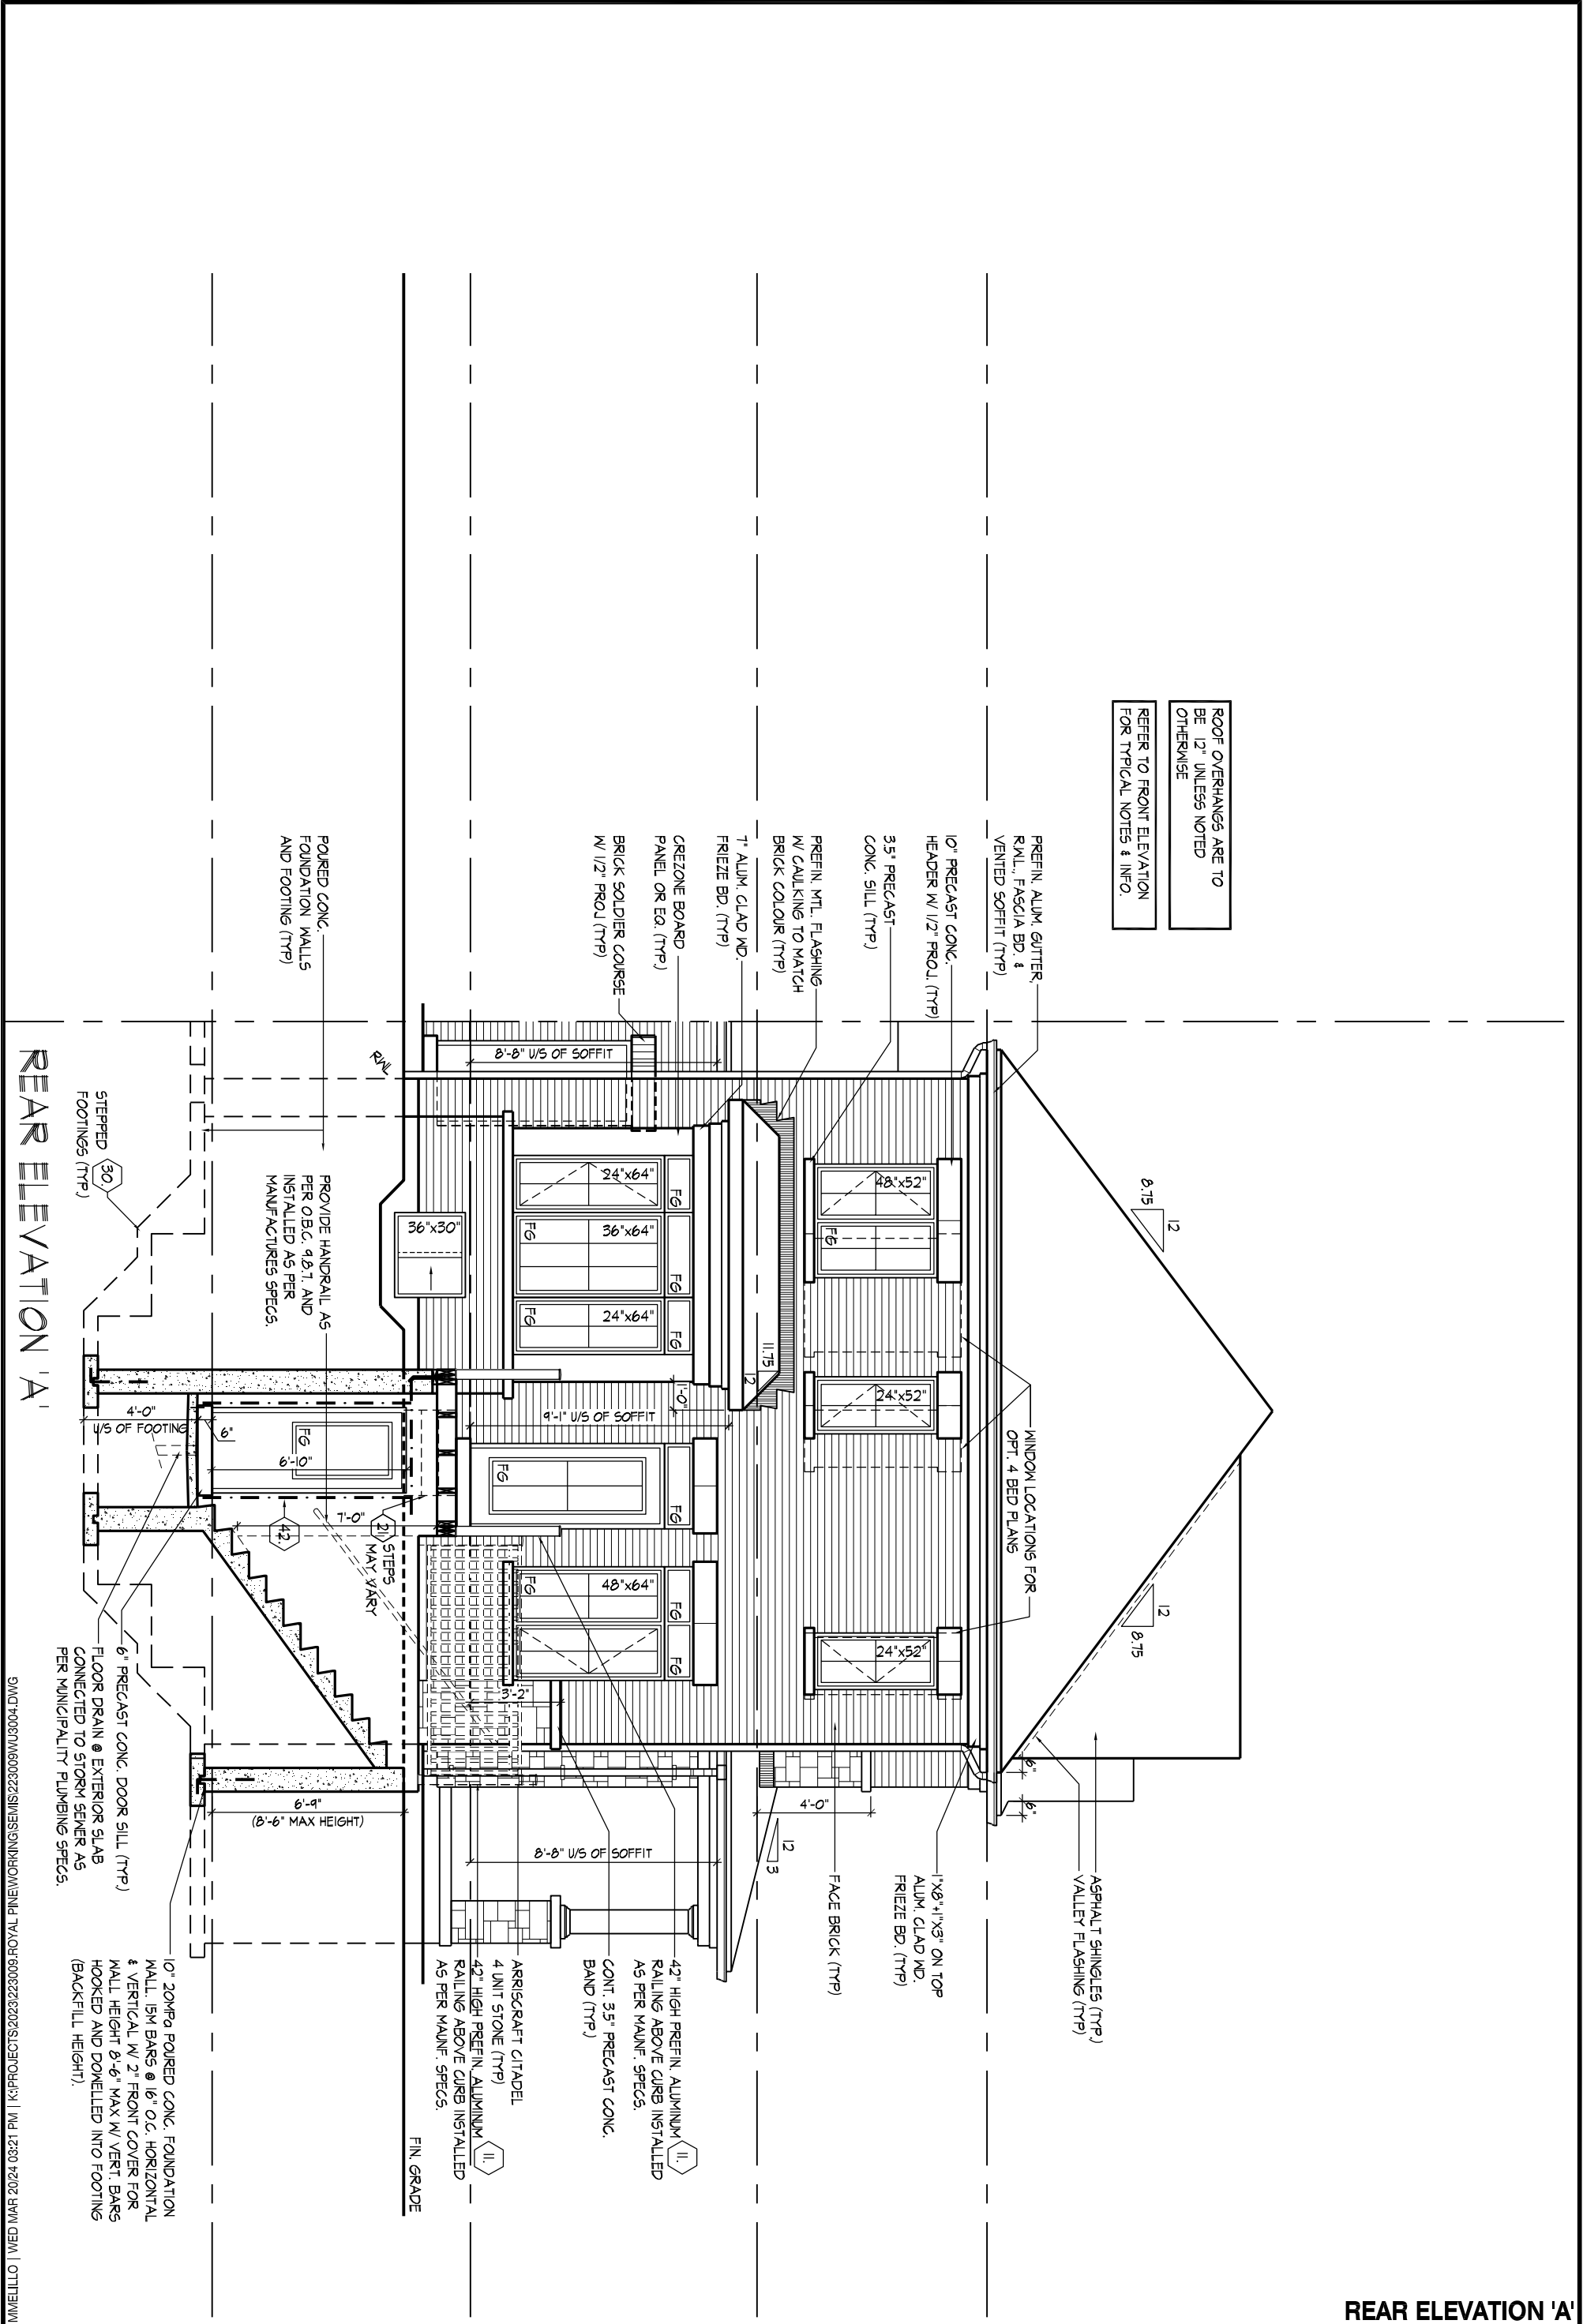

REAR ELEVATION 'A'

THE UNDERSIGNED HAS REVIEWED AND TAKES RESPONSIBILITY FOR THIS DESIGN AND HAS THE QUALIFICATIONS AND MEETS THE REQUIREMENTS SET OUT IN THE ONTARIO BUILDING CODE TO BE A DESIGNER.

QUALIFICATION INFORMATION

Derek R. Santos 37308
NAME SIGNATURE BCIN

REGISTRATION INFORMATION


HUNT DESIGN ASSOCIATES INC. 19695

HUNT
DESIGN ASSOCIATES INC.
www.huntdesign.ca

Royal Pine Homes/Summer Ridge Estates Inc.-223009 UNIT 3004
"MAYFIELD VILLAGE", BRAMPTON, ON. REV.2024.03.01

Drawn By Checked By Scale File Number Page Number
MM DS 3/16"=1'-0" 223009WU3004 18 of 25
8966 Woodbine Ave, Markham, ON L3R 0J7 T 905.737.5133 F 905.737.7326

All drawings specifications related documents and design are the copyright property of Hunt Design Associates (H.D.A). Reproduction of this property in whole or in part is strictly prohibited without H.D.A.'s written permission (H.D.A. assumes no responsibility or liability for this property unless it bears the appropriate BCIN number and original signature.)

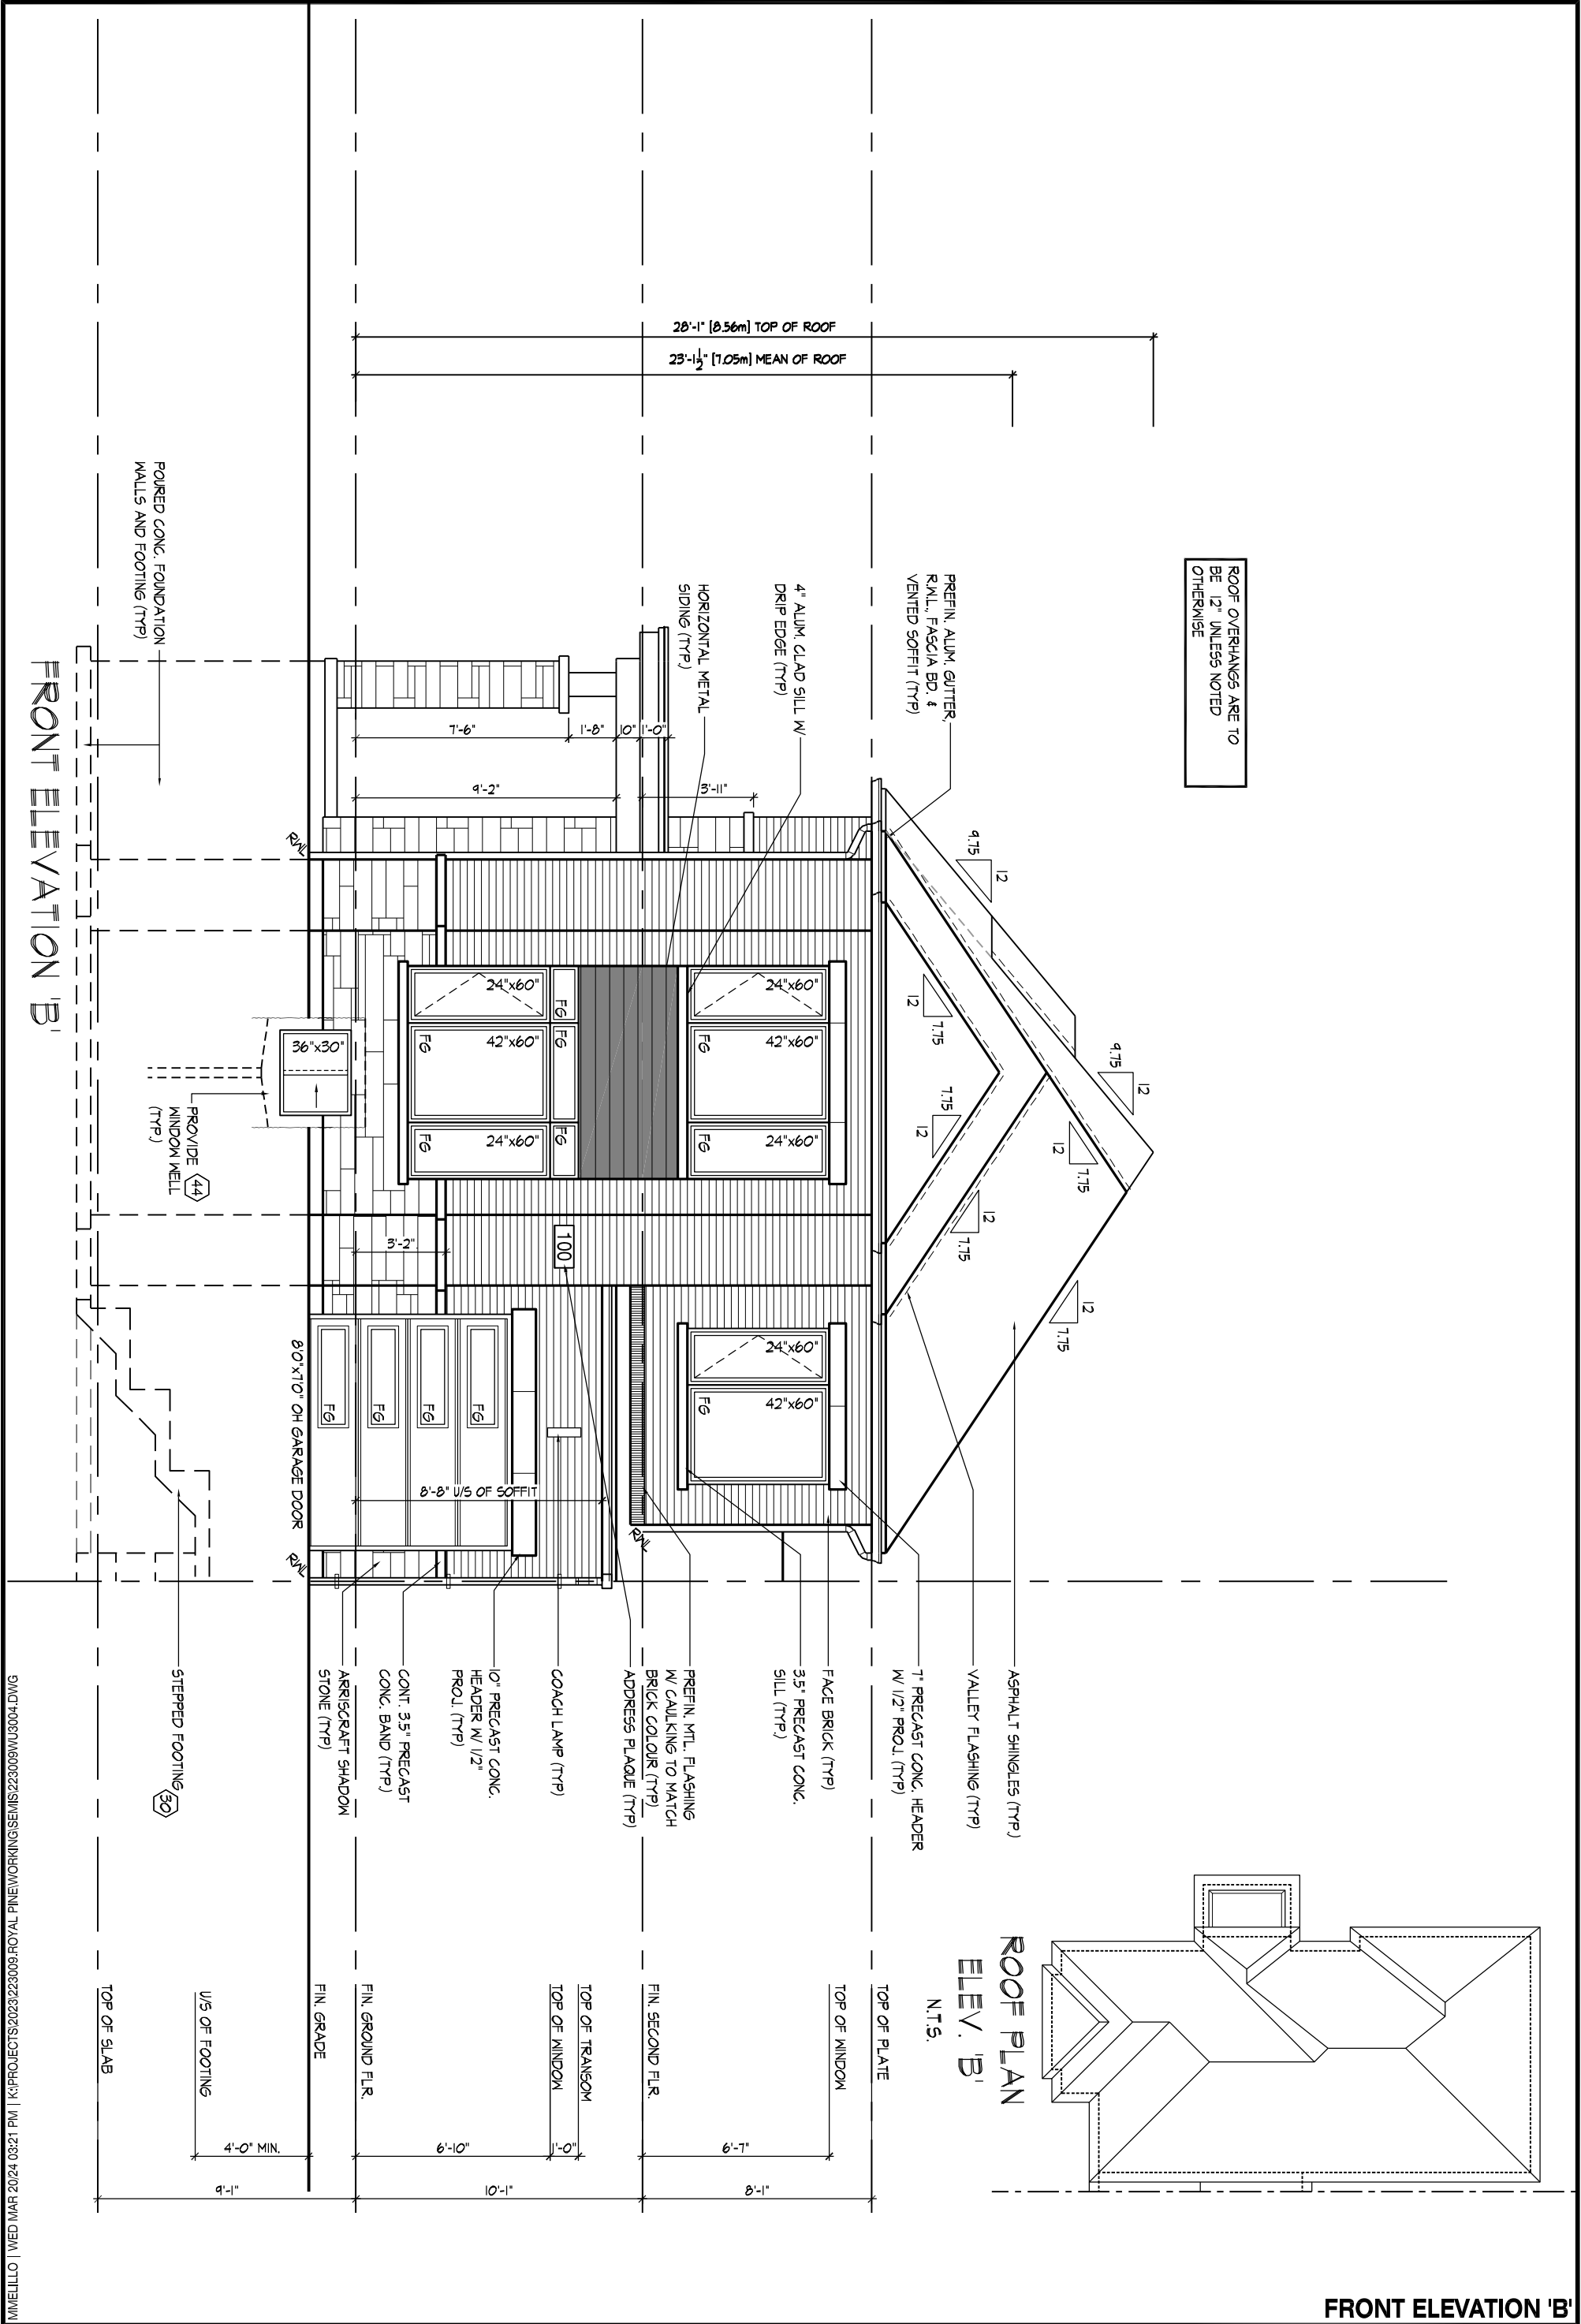

MIMELILLO | WED MAR 20/24 03:21 PM | K:\PROJECTS\2023\223009\SEMI5\223009WU3004.DWG

THE UNDERSIGNED HAS REVIEWED AND TAKES RESPONSIBILITY FOR THIS DESIGN AND HAS THE QUALIFICATIONS AND MEETS THE REQUIREMENTS SET OUT IN THE ONTARIO BUILDING CODE TO BE A DESIGNER.

QUALIFICATION INFORMATION

Derek R. Santos 37308 BCIN

REGISTRATION INFORMATION

HUNT DESIGN ASSOCIATES INC. 19695

HUNT DESIGN ASSOCIATES INC. www.huntdesign.ca


Royal Pine Homes/Summer Ridge Estates Inc.-223009 UNIT 3004 "MAYFIELD VILLAGE", BRAMPTON, ON. REV.2024.03.01

Drawn By MM Checked By DS Scale 3/16"=1'-0" File Number 223009WU3004 Page Number 19 of 25

8966 Woodbine Ave, Markham, ON L3R 0J7 T 905.737.5133 F 905.737.7326

All drawings specifications related documents and design are the copyright property of Hunt Design Associates (H.D.A). Reproduction of this property in whole or in part is strictly prohibited without H.D.A.'s written permission (H.D.A. assumes no responsibility or liability for this property unless it bears the appropriate BCIN number and original signature.)

REFER TO FRONT ELEVATION
FOR TYPICAL NOTES & INFO.
ROOF OVERHANGS ARE TO
BE 12" UNLESS NOTED
OTHERWISE

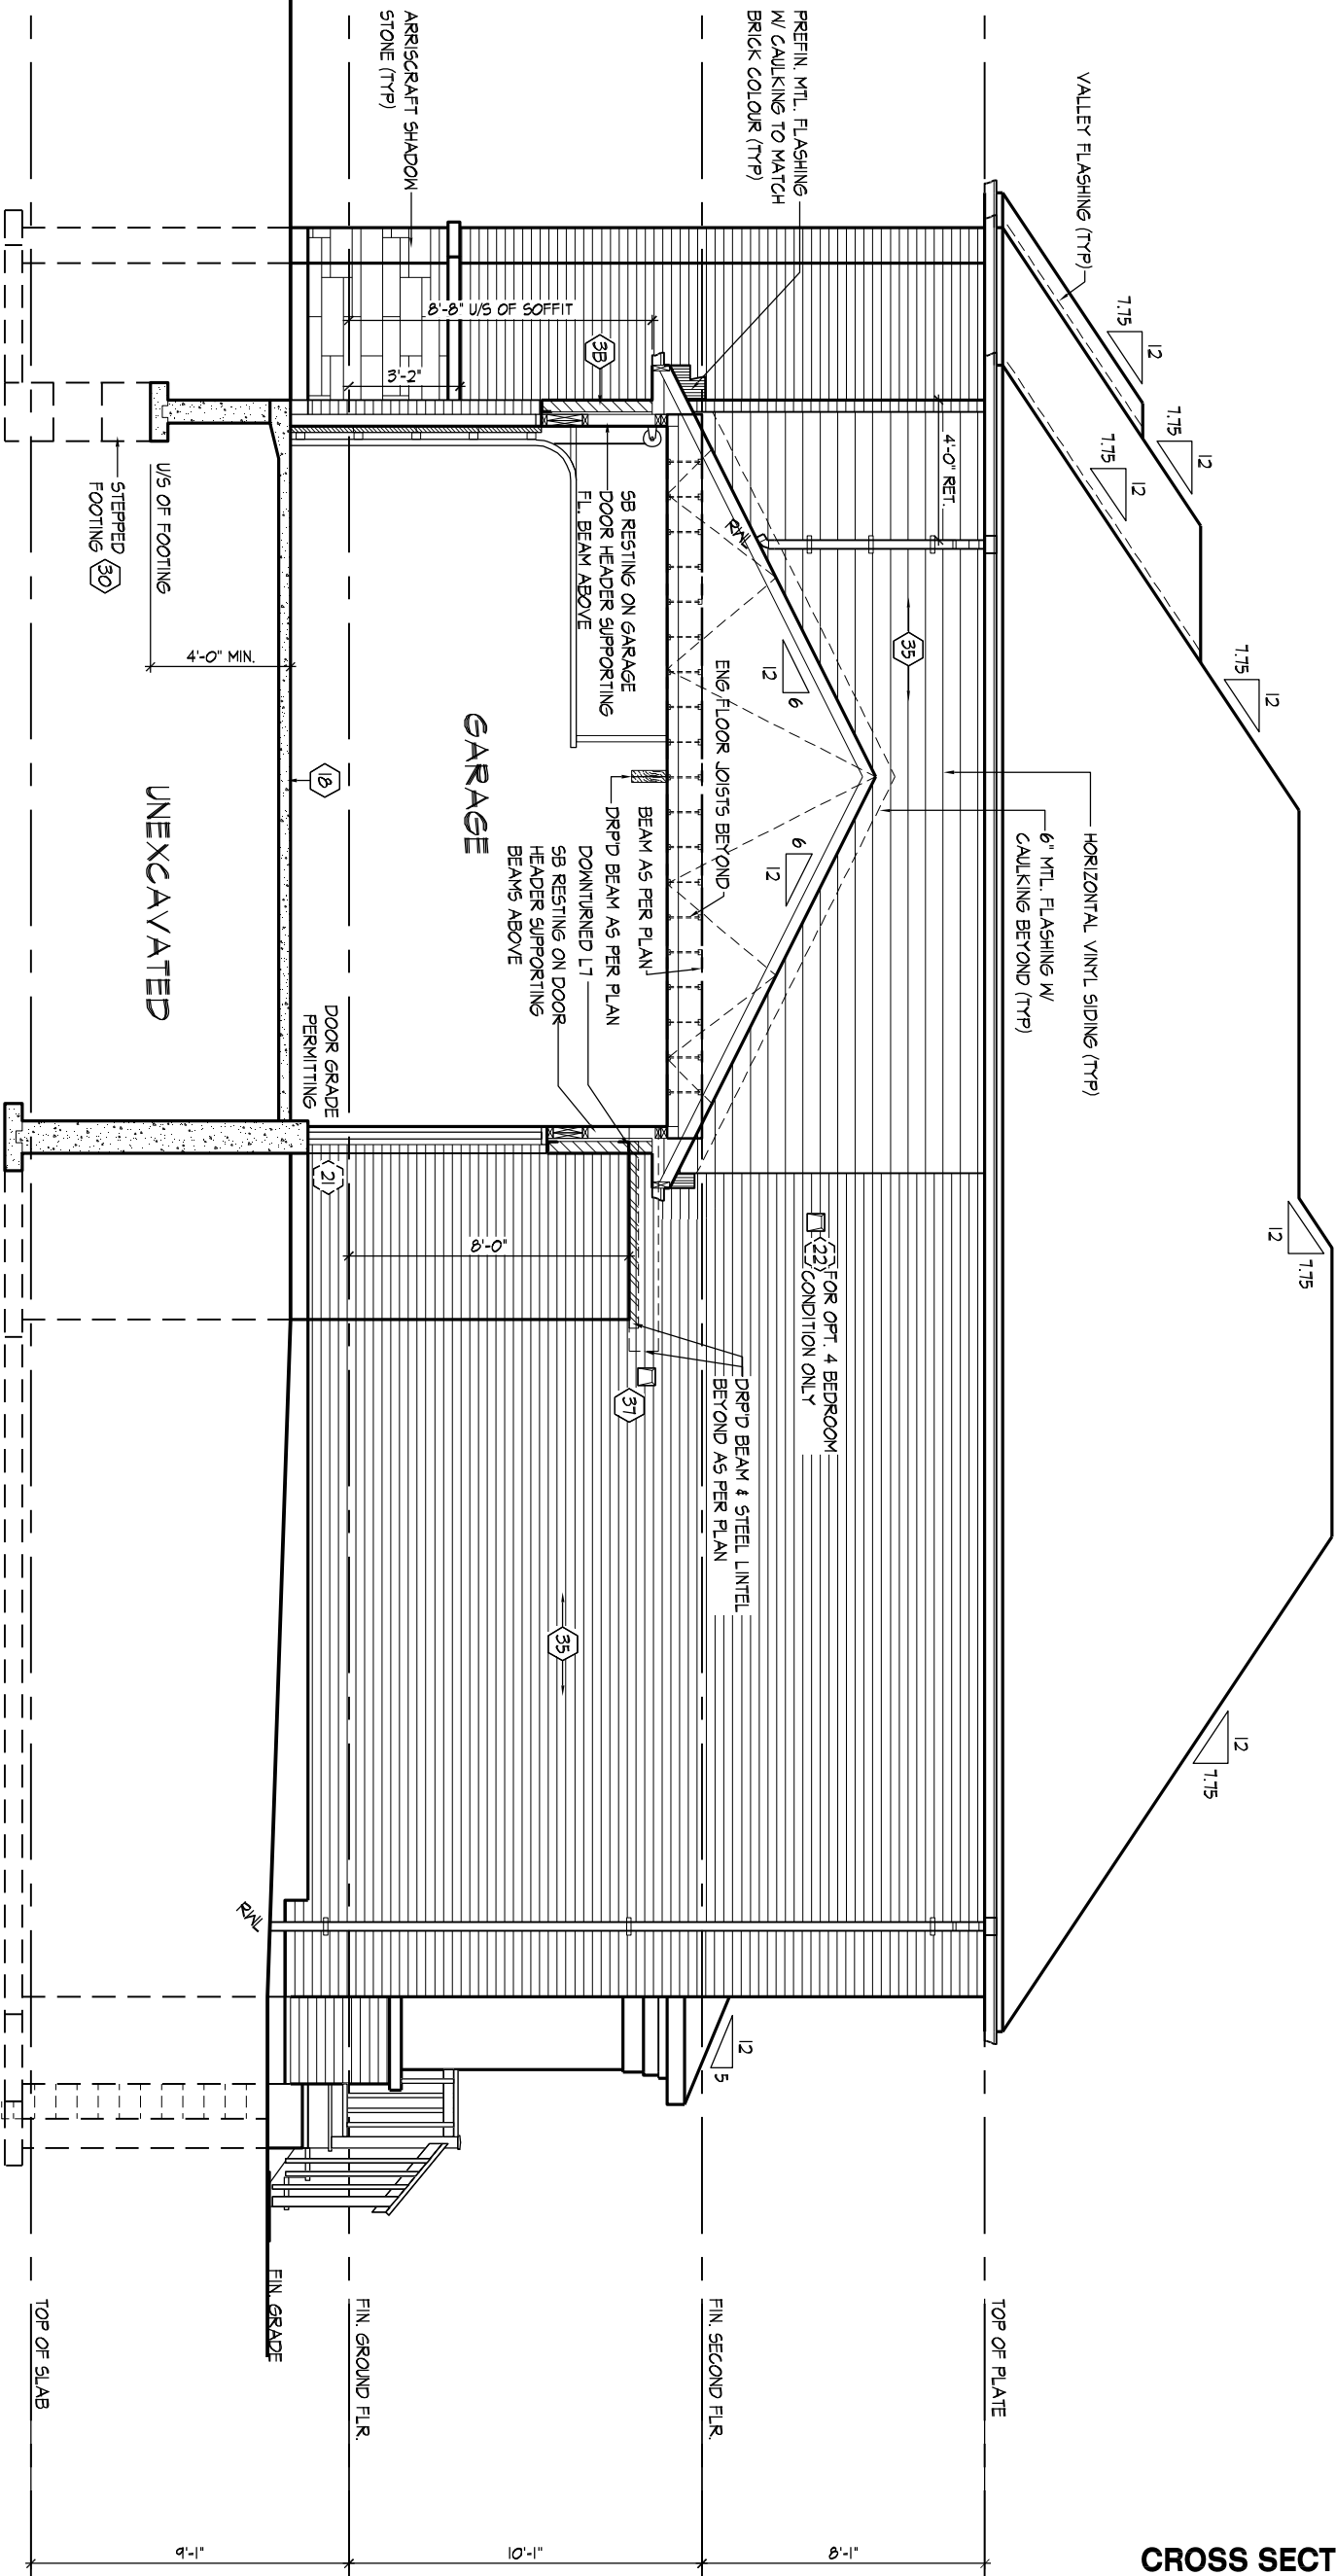

CROSS SECTION 'B-B'/SIDE ELEVATION 'B'

CROSS SECTION 'B-B'/SIDE ELEVATION 'B'

MIMELILLO | WED MAR 20/24 03:21 PM | K:\PROJECTS\2023\223009\ROYAL PINE\WORKING\SE\MS\223009WU3004.DWG

THE UNDERSIGNED HAS REVIEWED AND TAKES RESPONSIBILITY FOR THIS DESIGN AND HAS THE QUALIFICATIONS AND MEETS THE REQUIREMENTS SET OUT IN THE ONTARIO BUILDING CODE TO BE A DESIGNER.

QUALIFICATION INFORMATION

Derek R. Santos 37308
NAME SIGNATURE BCIN

REGISTRATION INFORMATION


HUNT DESIGN ASSOCIATES INC. 19695

HUNT
DESIGN ASSOCIATES INC.
www.huntdesign.ca

Royal Pine Homes/Summer Ridge Estates Inc.-223009 UNIT 3004
"MAYFIELD VILLAGE", BRAMPTON, ON. REV.2024.03.01

Drawn By Checked By Scale File Number Page Number
MM DS 3/16"=1'-0" 223009WU3004 21 of 25
8966 Woodbine Ave, Markham, ON L3R 0J7 T 905.737.5133 F 905.737.7326

All drawings specifications related documents and design are the copyright property of Hunt Design Associates (H.D.A). Reproduction of this property in whole or in part is strictly prohibited without H.D.A.'s written permission (H.D.A. assumes no responsibility or liability for this property unless it bears the appropriate BCIN number and original signature.)

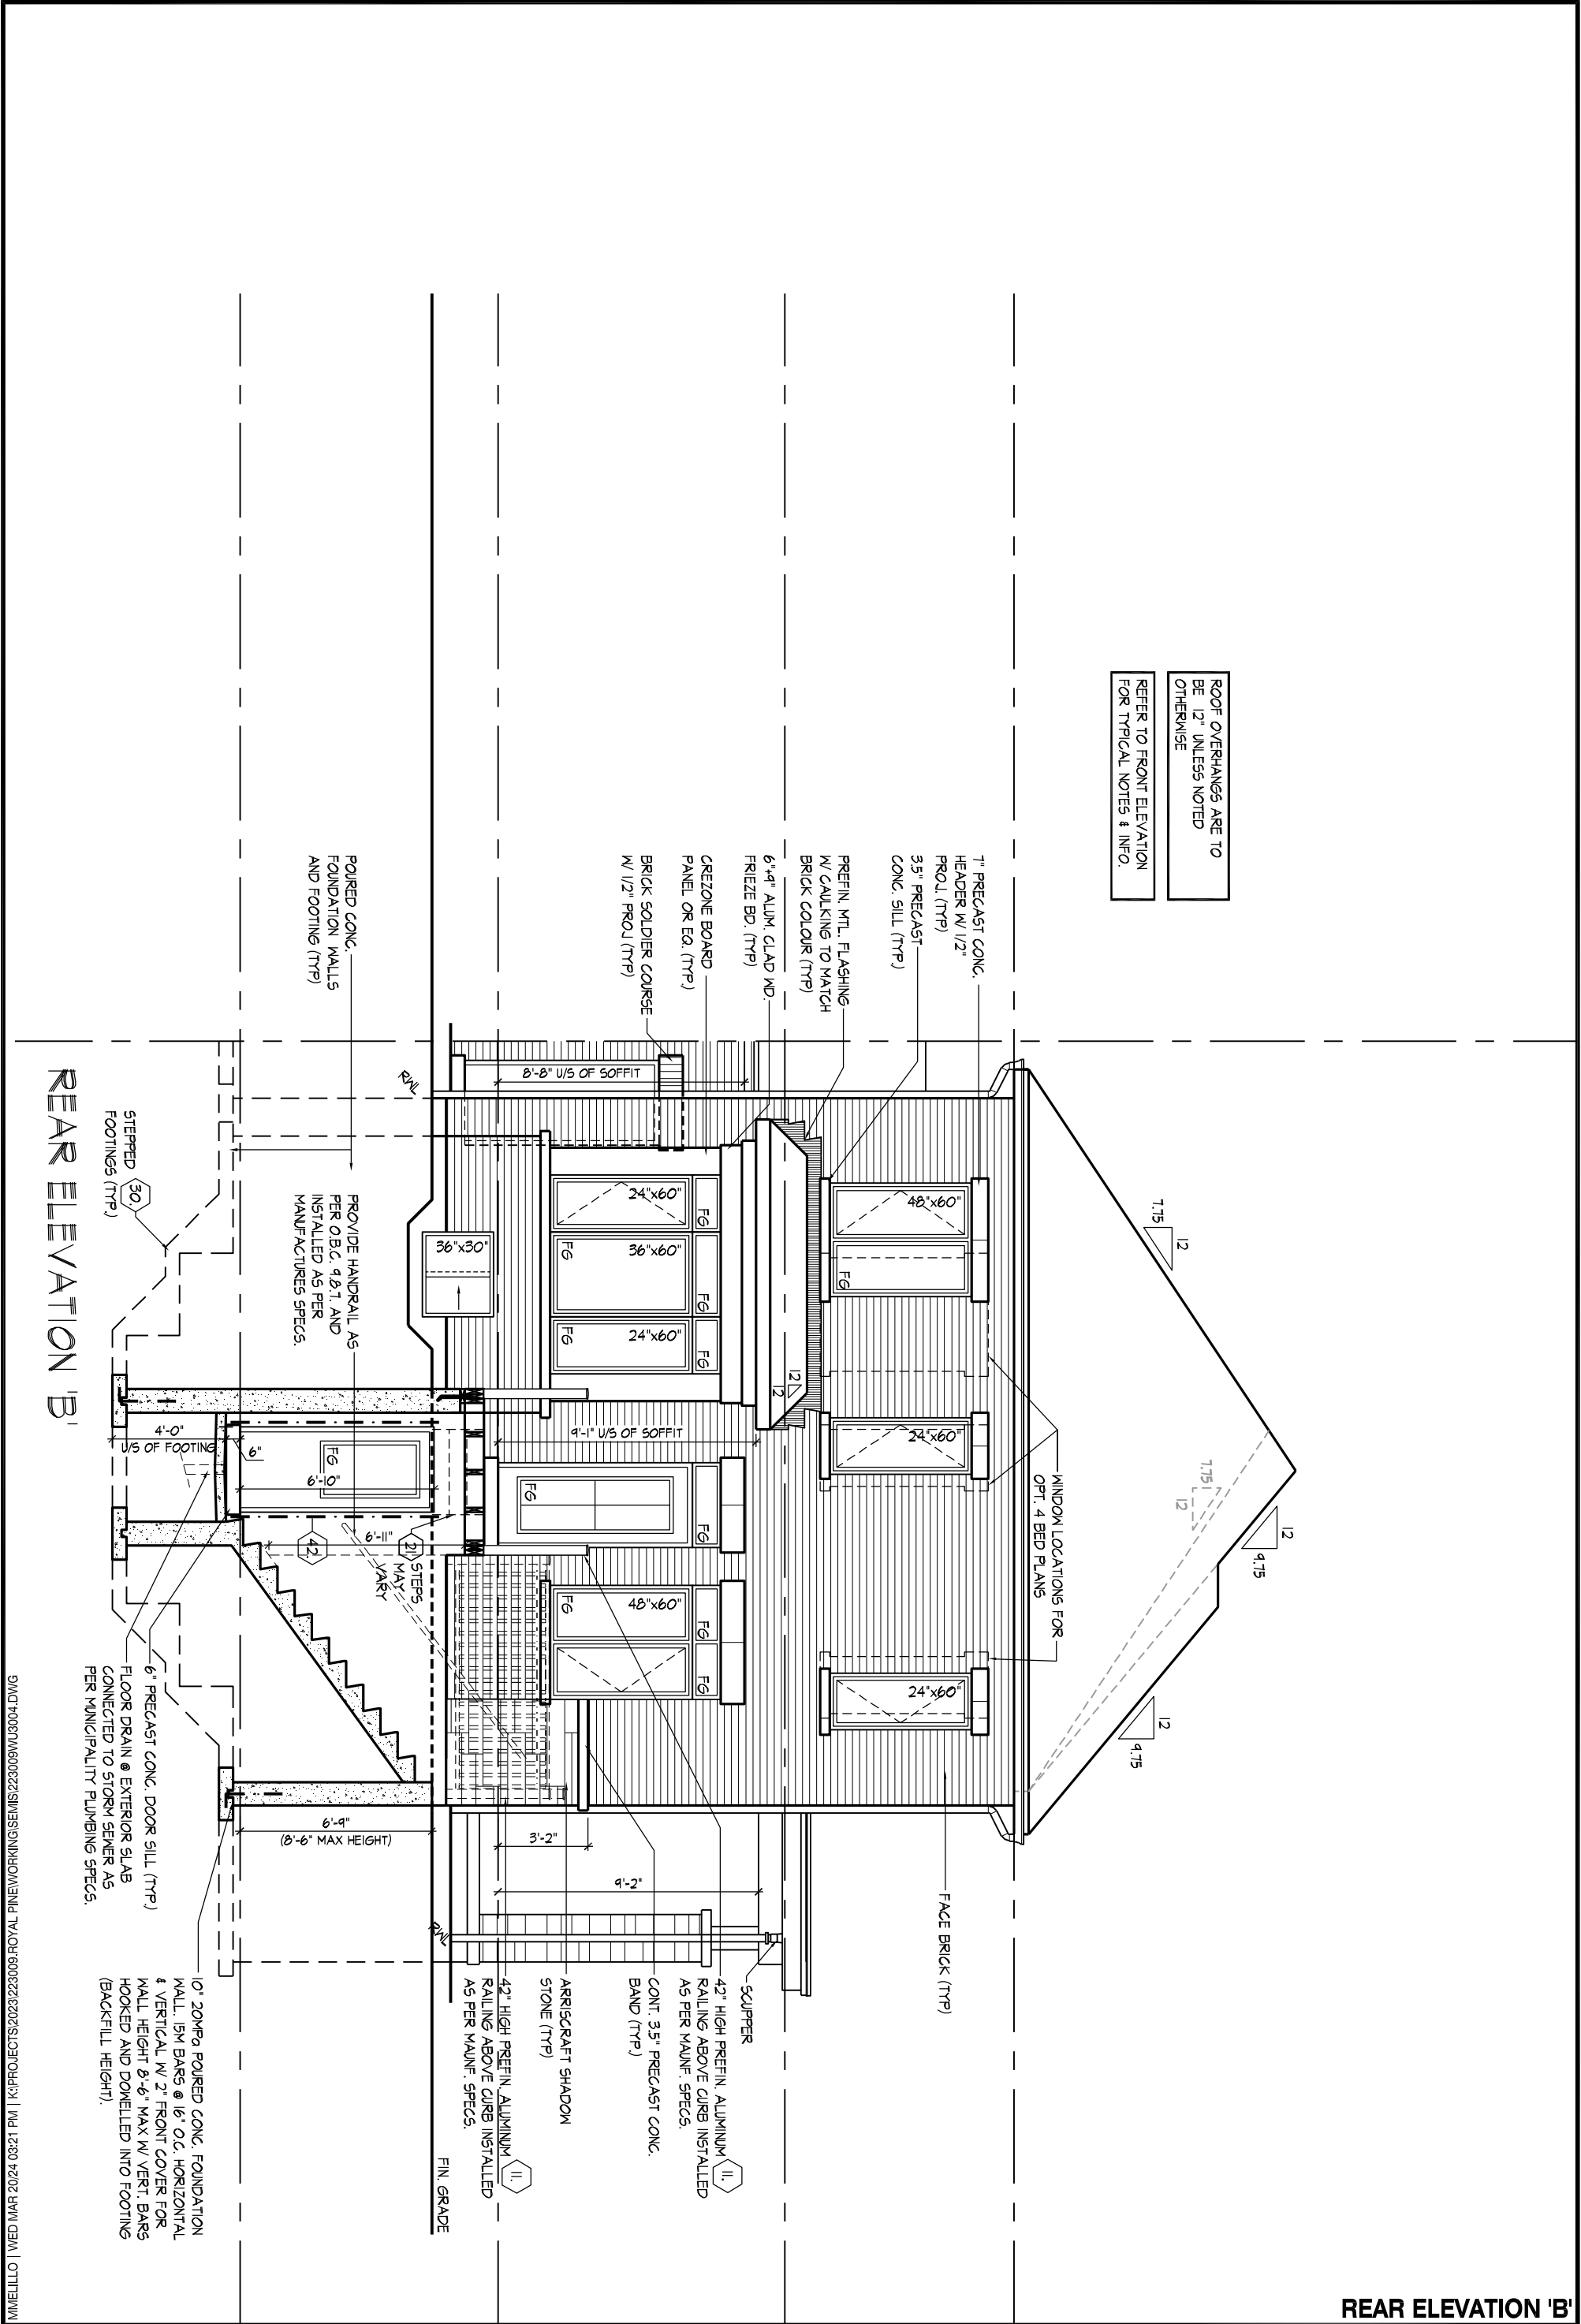

REAR ELEVATION 'B'

$$\begin{array}{c} \text{Z} \\ \vdots \\ \text{H} \\ \vdots \\ \text{S} \\ \vdots \end{array}$$

LINTEL AS PER PLAN (LOW)
DROPPED BEAM AS PER
PLAN
DOWNTURNED L7 BEYOND

MUD
ROOM

ROOF BEYOND

K. S.

CROSS SECTION A-A

天
一
の
上
に
之

K. S.

UNFINISHED
BASEMENT

6'-10" HEADROOM

COM

FIN. GROUND FLR

—STRAP OUT
WALL 3"

FIN. SECOND FLR

TOP OF PLATE

8.75

12

CROSS SECTION 'A-A' & DETAILS

Royal Pine Homes/Summer Ridge Estates Inc.-223009 UNIT 3004
"MAYFIELD VILLAGE", BRAMPTON, ON. REV.2024.03.01

REV.2024.03.01

Drawn By	Checked By	Scale	File Number	Page Number
MM	DS	3/16"=1'-0"	223009WU3004	23 of 25
8966 Woodbine Ave. Markham, ON L3R 0J7 T 905.737.5133 F 905.737.7326				

MMELILLO | WED MAR 20/24 03:21 PM | K:\PROJECTS\2023\223009.ROYAL PINE\WORKING\SEMIS\223009WU3004.DWG

THE UNDERSIGNED HAS REVIEWED AND TAKES RESPONSIBILITY FOR THIS DESIGN AND HAS THE QUALIFICATIONS AND MEETS THE REQUIREMENTS SET OUT IN THE ONTARIO BUILDING CODE TO BE A DESIGNER.

QUALIFICATION INFORMATION

Derek R. Santos		37308
NAME	SIGNATURE	BCIN
REGISTRATION INFORMATION		
HUNT DESIGN ASSOCIATES INC.		19695

