


It is the builder's complete responsibility to ensure that all work complies with the standards set out in the Building Code and fully comply with the Architectural Guidelines.

This is to certify that these plans comply with the applicable Architectural Design Guidelines approved by the Town of WHITBY.

~~PERMANENT CULTURAL REVIEW APPROVAL~~

[Faint, illegible markings]

See Attorney General's Working Draft

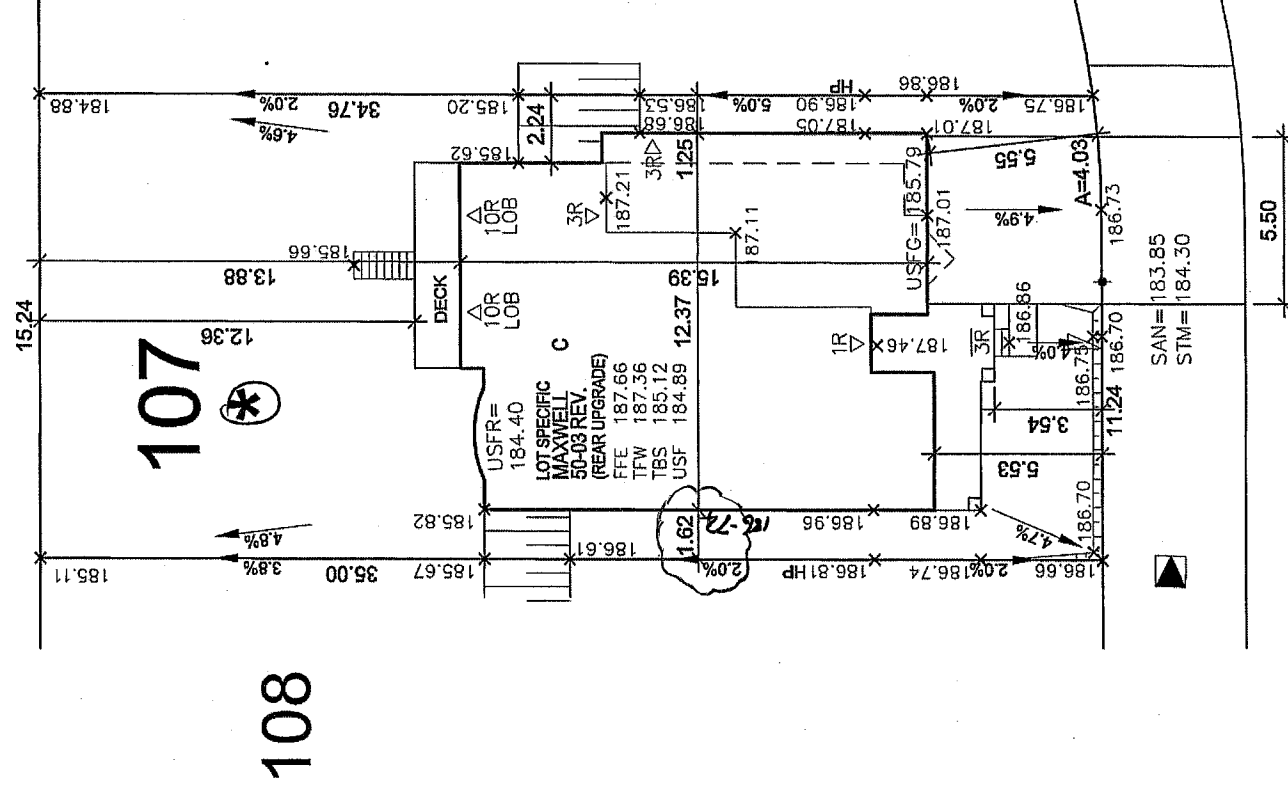

BENNINGTON COURT

Framing not to begin prior to certification of foundation control elevation for:

TFW
MBE
MAX USE

as per T.O.W. Standard No. 303.10

2023-

ENGINEERING DEPARTMENT
TOWN OF WHITBY

LOT GRADING PLANS APPROVED
SUBJECT TO REVISIONS NOTED

I, Eric Schneider, declare that I have reviewed and take design responsibility for the design work on behalf of RN Design Limited under subsection 2.17.4 of the Building Code. I am qualified, and the firm is registered, in the appropriate classes/categories.

QUALIFIED DESIGNER BCIN 30840

SIGNATURE

[illegible]

I, ERIC SCHNEIDER DECLARE THAT I HAVE REVIEWED AND TAKE DESIGN RESPONSIBILITY FOR THE DESIGN WORK ON BEHALF OF RN DESIGN LIMITED UNDER SUBSECTION 2.17.4 OF THE BUILDING CODE. I AM

DRAWN BY ES	SCALE 1:250	PROJECT No. 09014	LOT NUMBER 107
----------------	----------------	----------------------	-------------------



PN design
Imagine • Inspire • Create
TEL: (905) 738-3177
FAX: (905) 738-5449
DWG@PNDDESIGN.COM

ENGINEERING & PLANNING APPROACH.