
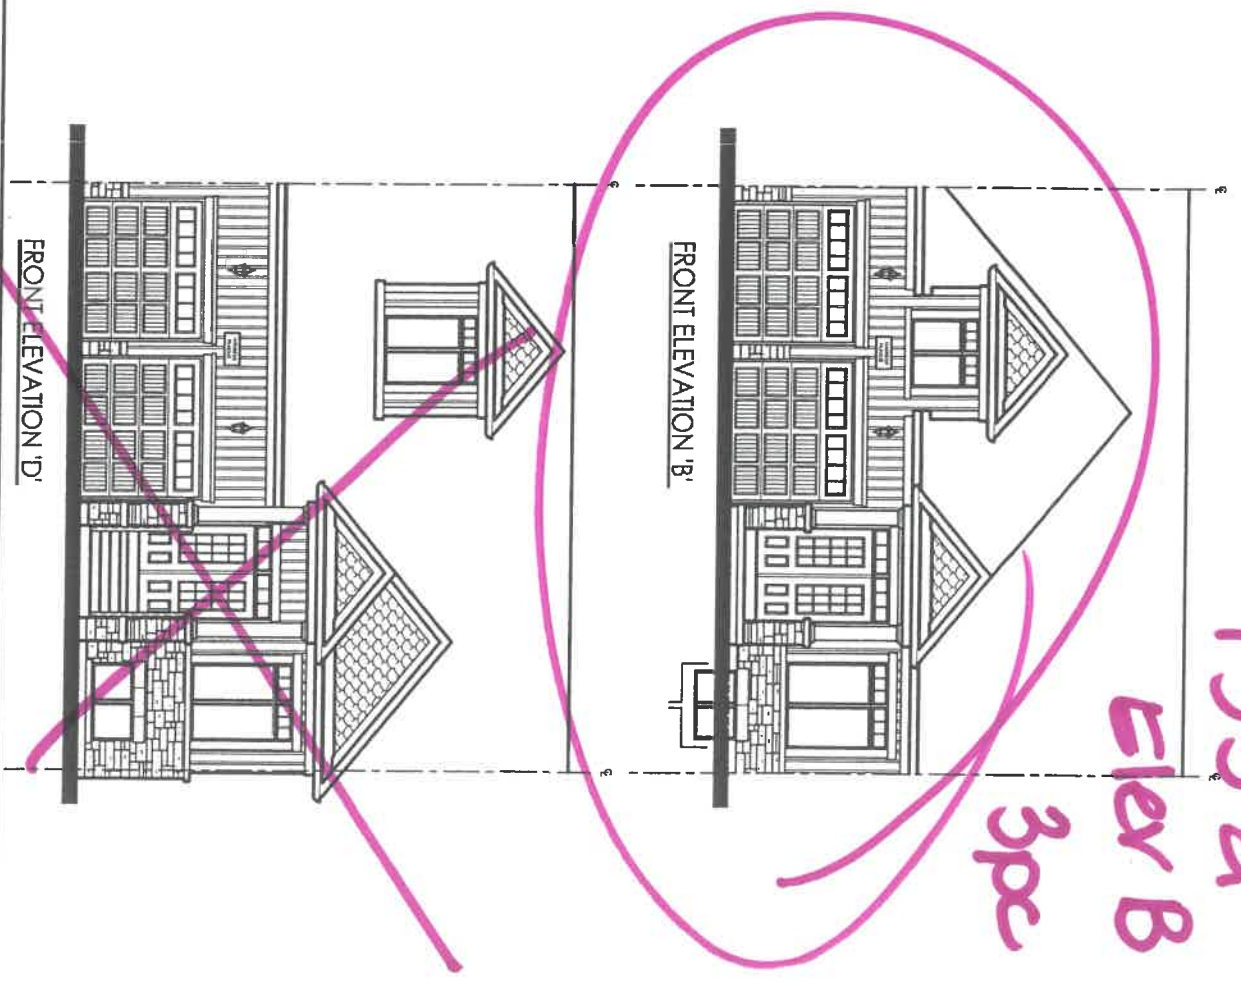


Site Copy

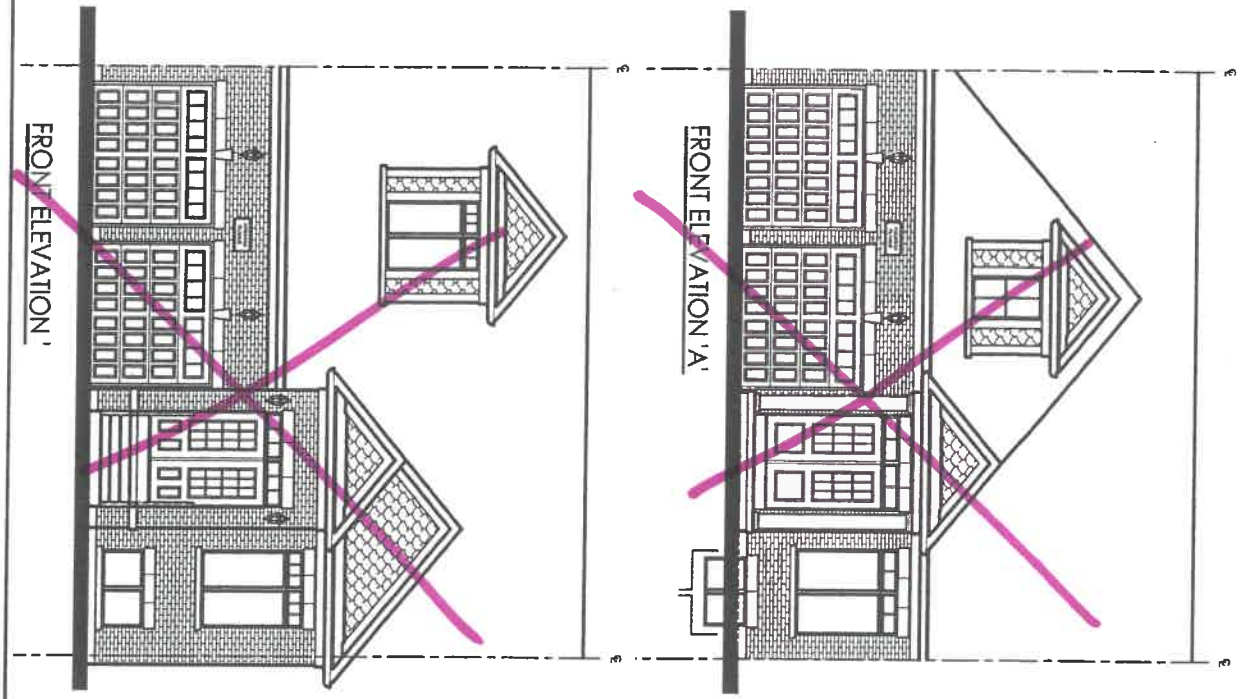

Drawing List:

TH-6

- A0 TITLE SHEET
- A1 BASEMENT FLOOR ELEV. 'A' & 'B'
- A2 GROUND FLOOR ELEV. 'A'
- A3 PARTIAL GROUND FLOOR ELEV 'B'
- A4 BASEMENT FLOOR RAISED CONDITION ELEV. 'C' & 'D'
- A5 GROUND FLOOR RAISED CONDITION ELEV. 'C'
- A6 PARTIAL GROUND FLOOR RAISED CONDITION ELEV. 'D'
- A7 FRONT ELEVATION 'A'
- A8 REAR ELEVATION 'A' & 'B'
- A9 FRONT ELEVATION 'B'
- A10 FRONT ELEVATION 'C'
- A11 REAR ELEVATION 'C' & 'D'
- A12 FRONT ELEVATION 'D'
- A13 BASEMENT FLOOR ELEV. 'A' & 'B' LOOK OUT CONDITION
- A14 GROUND FLOOR ELEV. 'A' LOOK OUT CONDITION
- D1 REAR ELEVATION 'A' & 'B' CONSTRUCTION NOTES
- D2 CONSTRUCTION NOTES
- D3 CONSTRUCTION NOTES
- D4-D11 CONSTRUCTION DETAILS

ALL WIRING MUST BE INSPECTED BY THE ELECTRICAL SAFETY AUTHORITY. SEPARATE INSPECTION APPLICATIONS (PERMITS) MUST BE FILED. WE RECOMMEND YOU USE A QUALIFIED ELECTRICAL CONTRACTOR. FOR MORE INFORMATION PLEASE CALL.



1-877-ESA-SAFE
OR VISIT
WWW.ESA-SAFE.COM

Zancor Homes

Wasaga Townhomes

Any proposed changes to the reviewed permit drawings or documents must be approved by the Building Department prior to making the changes.

A copy of the building permit and reviewed permit drawings and documents must be made available on site for use by the various inspectors assigned to your project.

Reviewed By: *[Signature]*
FOR THE OFFICIAL BUILDING DEPT.
MUST COMPLY WITH ONTARIO BUILDING CODE
DATE: *Aug 16/17*
BUILDING PERMIT #


I, NELSON CUNHA, DECLARE THAT I HAVE REVIEWED AND TAKEN DESIGN RESPONSIBILITY FOR THE DESIGN WORK ON BEHALF OF FAN DESIGN LTD. UNDER DIVISION C/PART 3 SUBSECTION 3.2.4 OF THE BUILDING CODE. I AM QUALIFIED AND THE FIRM IS REGISTERED IN THE APPROPRIATE CLASSES / CATEGORIES.

QUALIFIED DESIGNER BCIN: 21032
FIRM BCIN: 26995
DATE: July 13, 2017
SIGNATURE: *[Signature]*

client				location					
Zancor Homes				Wasaga Beach					
project				marketing name					
Wasaga Townhomes									
#	revisions	date	dwn	chk	#	revisions	date	dwn	chk
1.	ISSUED FOR CLIENT REVIEW	12/04/17	HAZ	NC	5.	ISSUED FOR FINAL	2017/07/13	HAZ	NC
2.	REVISED PER CLIENT COMMENTS	2017/06/16	SP	NC					
3.	REVISED AS PER ENG COMMENTS	2017/07/12	HAZ	NC					
4.	FLOOR & TRUSS COORDINATION	2017/07/06	HAZ	NC					



provide sump pump

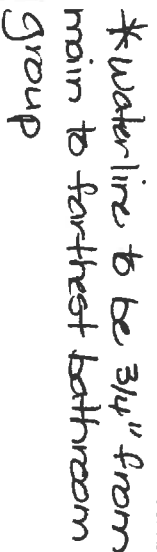

QUALIFIED DESIGNER BCIN:

26995
July 13, 2017

SIGNATURE:


FOR THE CHIEF BUILDING OFFICIAL
MUST COMPLY WITH ONTARIO BUILDING CODE
DATE: Aug 16/17



page

1

FOR CONTINUATION REFER TO GROUND FLOOR ELEV. 'A'

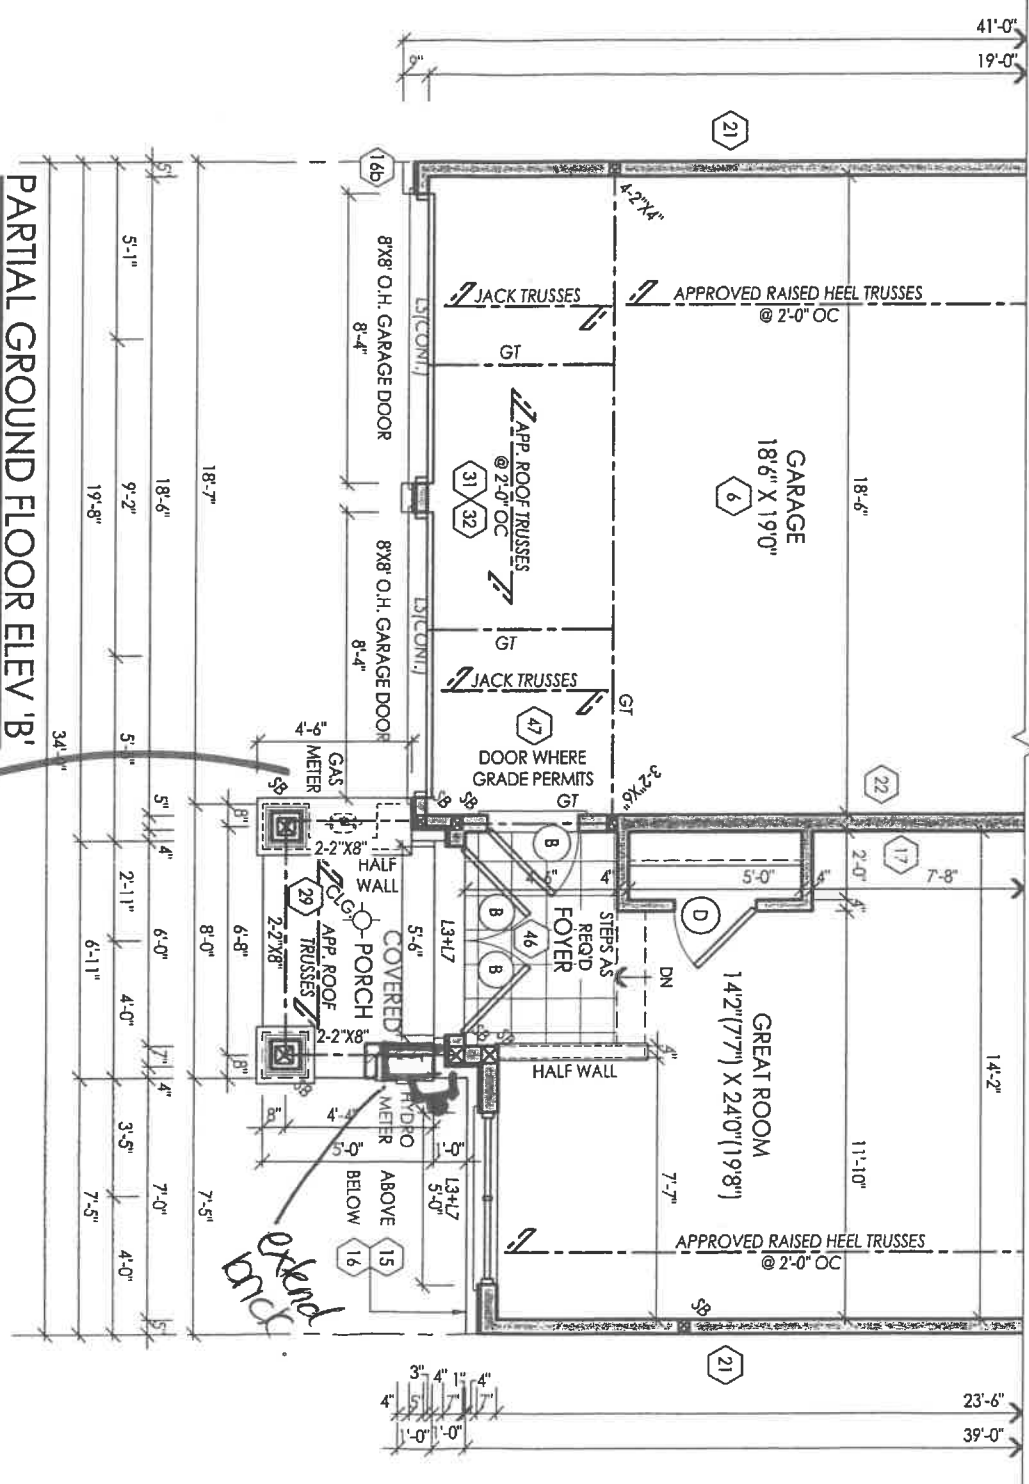

notes
young party
inside porch


TOWN OF WASAGA BEACH
BUILDING & PLUMBING DEPT.
Reviewed By: [Signature]
FOR THE OFFICIALS
MUST COMPLY WITH ONTARIO BUILDING CODE
DATE: [Signature] 16/17
BUILDING DEPT. #



I, NELSON CUNHA, DECLARE THAT I HAVE REVIEWED AND TAKEN DESIGN RESPONSIBILITY FOR THE DESIGN WORK ON BEHALF OF RIN DESIGN LTD. UNDER DIVISION C PART 3 SUBSECTION 3.2.4 OF THE BUILDING CODE. I AM QUALIFIED AND THE FIRM IS REGISTERED IN THE APPROPRIATE CLASSES / CATEGORIES.
QUALIFIED DESIGNER BCIN: 21032
FIRM BCIN: 26995
DATE: July 13, 2017
SIGNATURE: [Signature]

client	location								
Zancor Homes	Wasaga Beach								
project	marking name								
Wasaga Townhomes									
#	revisions	date	dwn	chk	#	revisions	date	dwn	chk
1.	ISSUED FOR CLIENT REVIEW	15/MAY/17	HAZ	NC	5.	ISSUED FOR FINAL	2017/07/13	HAZ	NC
2	REVISED PER CLIENT COMMENTS	2017/06/16	SP	NC	1				
3.	REVISED AS PER ENG COMMENTS	2017/07/12	HAZ	NC					
4.	FLOOR & TRUSS COORDINATION	2017/07/06	HAZ	NC					



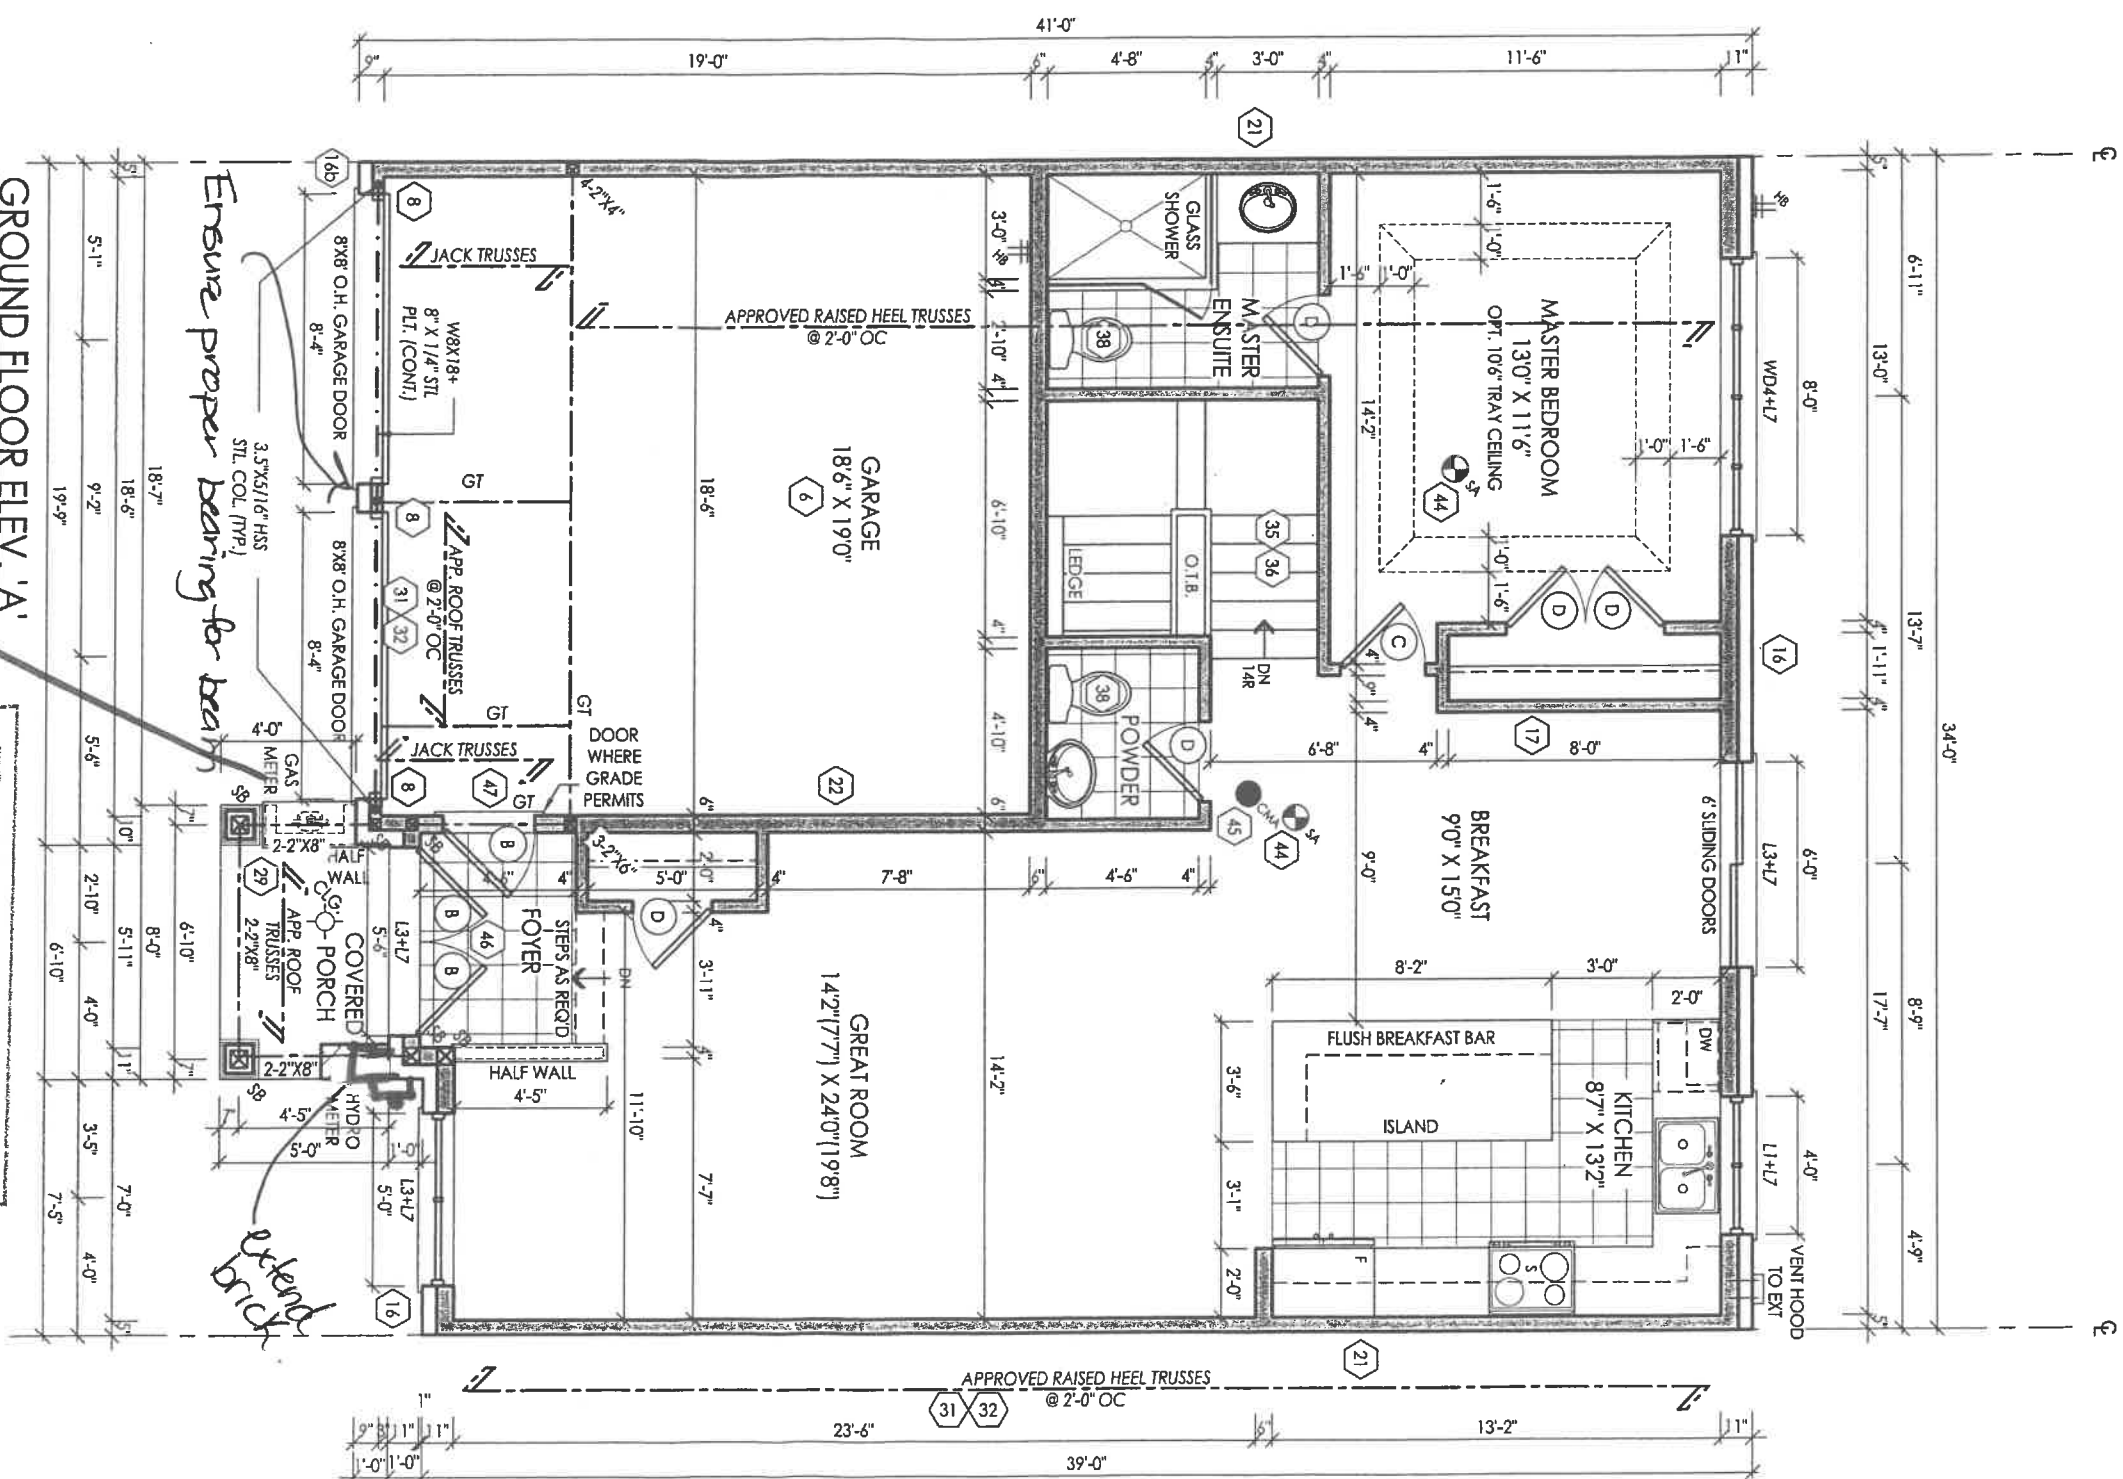


Handwritten note: mfg inside porch

Handwritten note: Ensure proper bearing for beam

Handwritten note: extend brick

FOR THE OFFICE BUILDING ONLY
MUST COMPLY WITH ONTARIO BUILDING CODE
DATE *Aug 16/17*
BUILDING PERMIT #

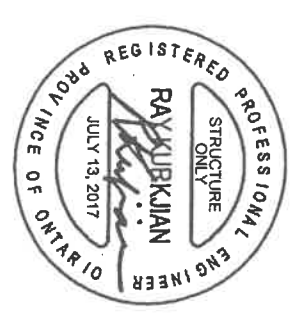

I, NELSON CUNHA, DECLARE THAT I HAVE REVIEWED AND TAKEN DESIGN RESPONSIBILITY FOR THE DESIGN WORK ON BEHALF OF RM DESIGN LTD. UNDER DIVISION C PART 3 SUBSECTION 3.2.4 OF THE BUILDING CODE. I AM QUALIFIED AND THE FIRM IS REGISTERED IN THE APPROPRIATE CLASSES / CATEGORIES.


QUALIFIED DESIGNER BCIN: 21032
FIRM BCIN: 26995
DATE: July 13, 2017
SIGNATURE: *[Signature]*

client				location			
Zancor Homes				Wasaga Beach			
project				marketing name			
Wasaga Townhomes							
#	revisions	date	dwn	chk	#	revisions	date
1.	ISSUED FOR CLIENT REVIEW	12/04/17	HAZ	NC	5.	ISSUED FOR FINAL	2017/07/13
2.	REVISED PER CLIENT COMMENTS	2017/04/16	SP	NC			
3.	REVISED AS PER ENG COMMENTS	2017/07/13	HAZ	NC			
4.	FLOOR & TRUSS COORDINATION	2017/07/04	HAZ	NC			




model TH-6
scale 3/16" = 1'0"
page 16058
project # 16058

A2

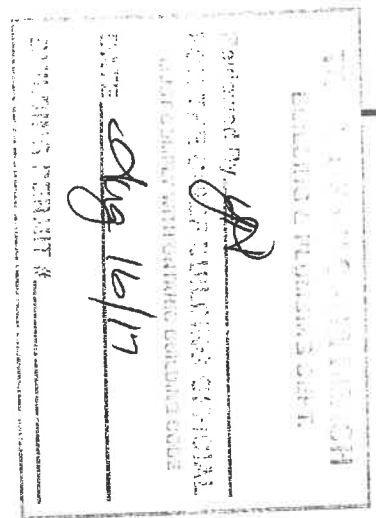

SIGNATURE: _____

RN design
Imagine • Inspire • Create

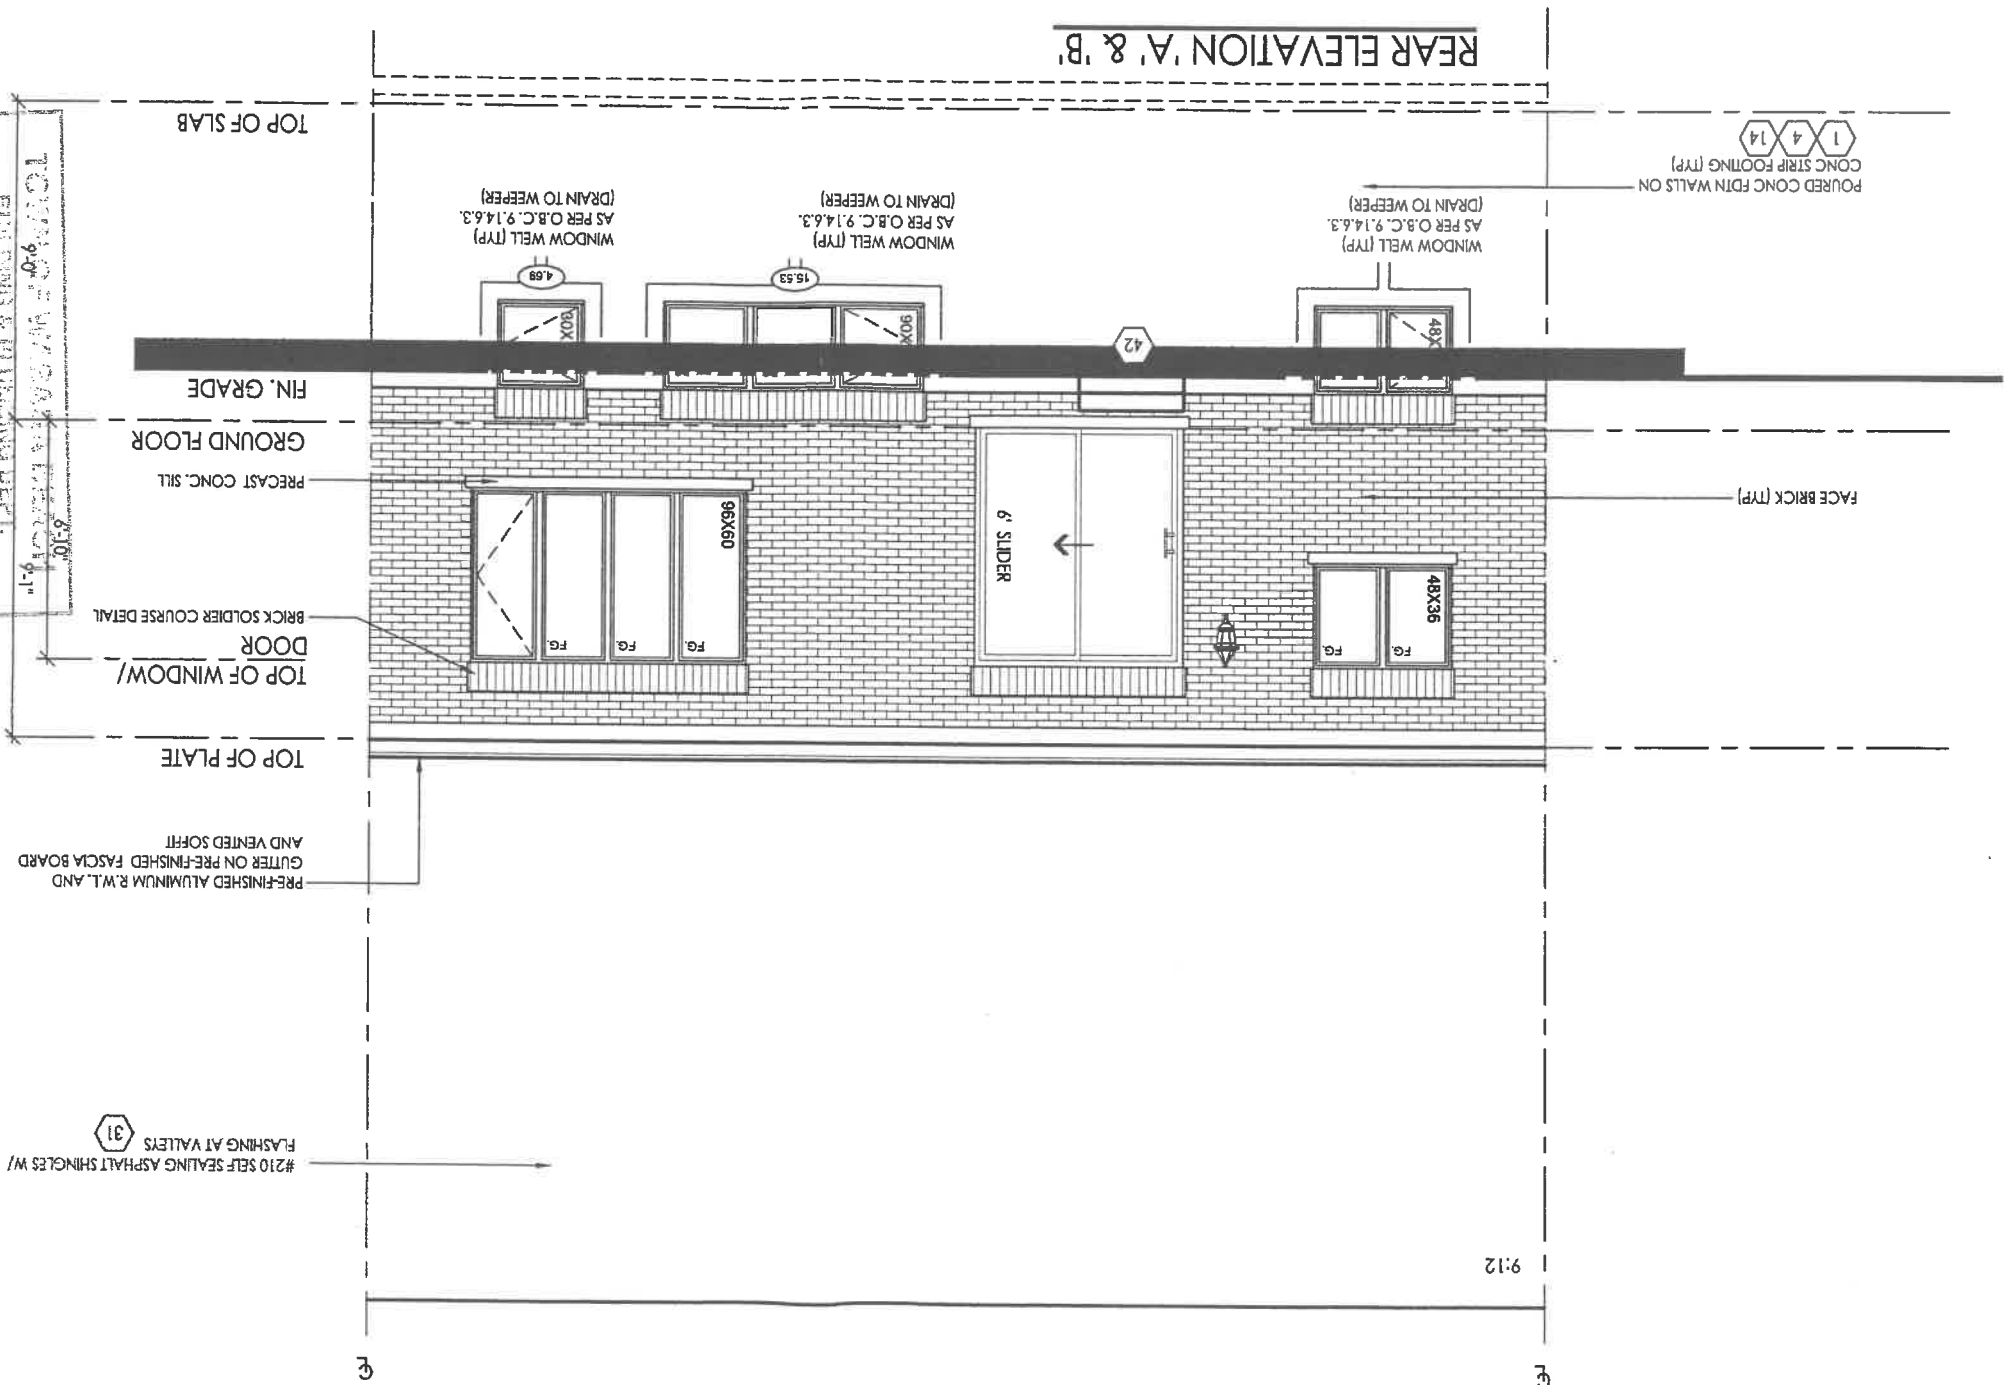

Reviewed by *AS*
FOR THE CLIENT BUILDING OFFICIAL
MUST COMPLY WITH ONTARIO BUILDING CODE
DATE *Aug 16/17*
BUILDING PERMIT #

I, NELSON CUNHA DECLARE THAT I HAVE REVIEWED AND TAKEN DESIGN RESPONSIBILITY FOR THE DESIGN WORK ON BEHALF OF **FN DESIGN LTD** UNDER DIVISION C, PART 3 SUBSECTION 3.2.4 OF THE BUILDING CODE. I AM QUALIFIED AND THE FIRM IS REGISTERED IN THE APPROPRIATE CLASSES / CATEGORIES.
QUALIFIED DESIGNER BCIN: 21032
FIRM BCIN: 24995
DATE: July 13, 2017
SIGNATURE: *[Signature]*

client				location					
Zancor Homes				Wasaga Beach					
project				marketing name					
Wasaga Townhomes									
#	revisions	date	dwn	chk	#	revisions	date	dwn	chk
1.	ISSUED FOR CLIENT REVIEW	12/MAY/17	HAZ	NC					
2	REVISED PER CLIENT COMMENTS	20/7/16	SP	NC					
4.	ISSUED FOR FINAL	20/07/13	HAZ	NC					