


Site Copy

135-3
Elev B
3pc

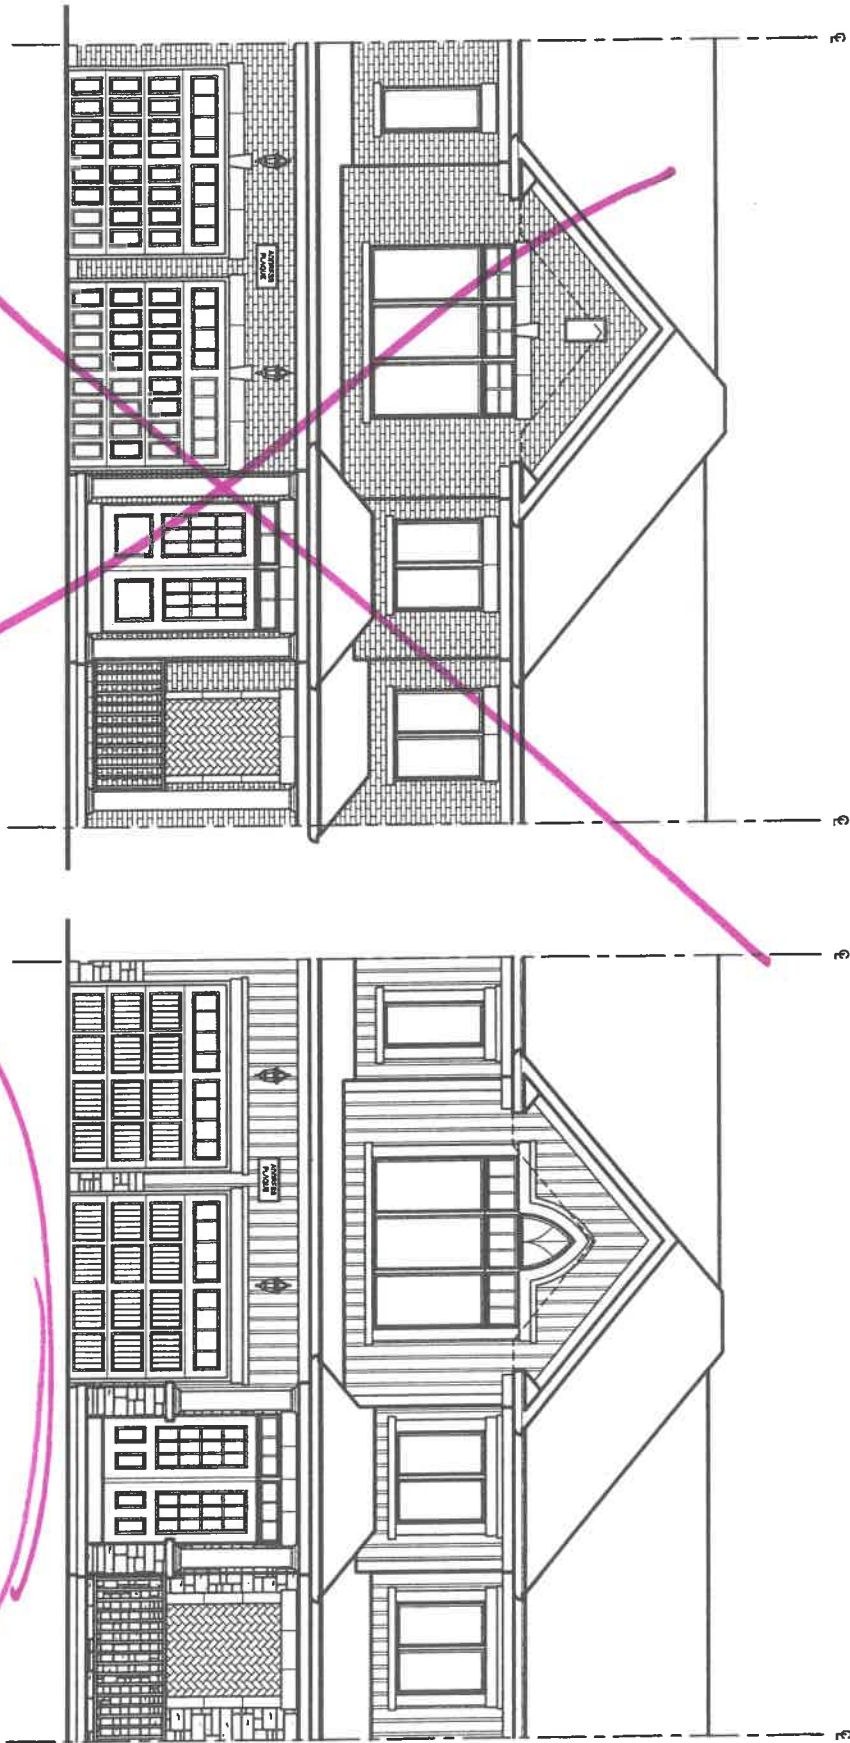

Drawing List:

- TH-3
- A0 TITLE SHEET
 - A1 BASEMENT FLOOR ELEV. 'A' & 'B'
 - A2 GROUND FLOOR ELEV. 'A'
 - A3 SECOND FLOOR ELEV. 'A'
 - A4 PARTIAL SECOND FLOOR ELEV 'B'
 - A5 PARTIAL GROUND FLOOR ELEV 'B'
 - A6 FRONT ELEVATION 'A'
 - A7 REAR ELEVATION 'A' & 'B'
 - A8 FRONT ELEVATION 'B'
 - A9 PARTIAL BASEMENT FLOOR LOB CONDITION ELEV. 'A' & 'B'
 - A10 PARTIAL GROUND FLOOR LOB CONDITION ELEV. 'A' & 'B'
 - D1 REAR ELEVATION 'A' & 'B' LOB CONDITION
 - D2 CONSTRUCTION NOTES
 - D3 CONSTRUCTION NOTES
 - D4-D11 CONSTRUCTION DETAILS

Areas:

	ELEVATION 'A'		ELEVATION 'B'	
	SF	SM	SF	SM
GROUND FLOOR	756.8	70.3	756.8	70.3
SECOND FLOOR	1093.0	101.5	1087.3	101.0
SECOND FLOOR OTB	(29.9)	(2.8)	(29.9)	(2.8)
TOTAL AREA	1819.9	169.1	1814.2	168.5
COVERAGE INC PORCH	1237.2	114.9	1237.2	114.9
COVERAGE NOT INC PORCH	1151.8	107.0	1151.5	107.0

ALL ELECTRICAL WIRING MUST BE INSPECTED BY THE ELECTRICAL SAFETY AUTHORITY. SEPARATE INSPECTION APPLICATIONS (PERMITS) MUST BE FILED. WE RECOMMEND YOU USE A QUALIFIED ELECTRICAL CONTRACTOR. FOR MORE INFORMATION PLEASE CALL:

Electrical Safety Authority
1-877-ESA-SAFE
OR VISIT
WWW.ESA-SAFE.COM

Zancor Homes
Wasaga Townhomes

A copy of the building permit and reviewed permit drawings and documents must be made available on site for use by the various Inspectors assigned to your project.


Any proposed changes to the reviewed permit drawings or documents must be approved by the Building Department prior to making the changes.

APPLICANT'S COPY
TOWN OF WASAGA BEACH
BUILDING & PLUMBING DEPT.
Reviewed By [Signature]
FOR THE CHIEF BUILDING OFFICIAL
MUST COMPLY WITH ONTARIO BUILDING CODE
DATE Aug 15/17
BUILDING PERMIT #

I, NELSON GUINHA DECLARE THAT I HAVE REVIEWED AND TAKEN DESIGN RESPONSIBILITY FOR THE DESIGN WORK ON BEHALF OF FN DESIGN LTD UNDER DIVISION C/PART-3 SUBSECTION 3.2.4 OF THE BUILDING CODE. I AM QUALIFIED AND THE FIRM IS REGISTERED IN THE APPROPRIATE CLASSES / CATEGORIES.
QUALIFIED DESIGNER BCN: 21032
FIRM BCN: 28995
DATE: July 13, 2017
SIGNATURE: [Signature]

client				location					
Zancor Homes				Wasaga Beach					
project				marketing name					
Wasaga Townhomes									
#	revisions	date	dwn	chk	#	revisions	date	dwn	chk
1	ISSUED FOR CLIENT REVIEW	12/MAY/17	SP	NC	5	ISSUED FOR FINAL	20/10/17	HAZ	NC
2	REVISED PER CLIENT COMMENTS	20/10/16	SP	NC					
3	REVISED PER FLOOR/TRUSS COORD	20/10/06	HAZ	NC					
4	REVISED AS PER ENG COMMENTS	20/10/13	HAZ	NC					

135-3

 

model	TH-3
scale	3/16" = 1"0"
project #	16058



PAN design
Imagine • Inspire • Create

[illegible]

— Shift!
over ↑

NOTE: ELECTRICAL, GAS AND VENT LOCATIONS ARE CHEMATIC ONLY. TO BE COORDINATED WITH ELECTRICAL AND MECHANICAL DRAWINGS BY THE CONTRACTOR

NOTE: REFER TO FLOOR JOIST DRAWINGS FOR APPROVED FLOOR JOIST LAYOUT AND SPACING

NOTE: REFER TO TRUSS DRAWINGS FOR APPROVED TRUSS LAYOUT

NOTE: CONG FRONT PORCH POURED PRIOR TO BRICK

PARTIAL GROUND FLOOR ELEV 'B'

facing outside
18'-6"
porch

1000

17

Reviewed By *WAD*
 Approved For Release by NSA
 DATE *Aug 15/17*

【参考文献】

1. 王德成, 王德成. 中国人口学. 北京: 中国人口出版社, 1998.
2. 王德成, 王德成. 中国人口学. 北京: 中国人口出版社, 1998.
I, NELSON CUNHA DECLARE THAT I HAVE REVIEWED AND TAKEN DESIGN RESPONSIBILITY FOR THE DESIGN WORK ON BEHALF OF **BN DESIGN LTD** UNDER DIVISION C,PART-3 SUBSECTION-3.2.4 OF THE BUILDING CODE. I AM QUALIFIED AND THE FIRM IS REGISTERED IN THE APPROPRIATE CLASSES / CATEGORIES.

QUALIFIED DESIGNER BCIN: 21032
FIRM BCIN: 26995
DATE: July 13, 2017

SIGNATURE:

client	location
Zaincor Homes	Wasaga Beach
project	marketing name
Wasaga Townhomes	

FAN design
Imagine • Inspire • Create

**model
TH-3**

scale	project #
3/16" = 1'0"	16058

page

4A

See B
elevation





I, NELSON CUNHA, DECLARE THAT I HAVE REVIEWED AND TAKEN DESIGN RESPONSIBILITY FOR THE DESIGN WORK ON BEHALF OF MY DESIGN FIRM UNDER DIVISION C PART 3 SUBSECTION 3.2.4 OF THE BUILDING CODE. I AM QUALIFIED AND THE FIRM IS REGISTERED IN THE APPROPRIATE CLASSES / CATEGORIES.

QUALIFIED DESIGNER BCIN: 21032
FIRM BCIN: 26995
DATE: July 13, 2017

SIGNATURE:


client				location			
Zancor Homes				Wasaga Beach			
project				marketing name			
Wasaga Townhomes							
#	revisions	date	dmn	#	revisions	date	dmn
1	ISSUED FOR CLIENT REVIEW	12/4/17	SP	1	NC	5	ISSUED FOR FINAL
2	REVISED PER CLIENT COMMENTS	2017/16/16	SP	NC			
3	REVISED PER FLOOR/TRUSS COORD	2017/06/06	HAZ	NC			
4	REVISED AS PER ENG COMMENTS	2017/07/13	HAZ	NC			

100% OF WASAGA TOWNHOMES
BUILDING & PLANNING DEPT.
REMOVED BY
MUST COMPLY WITH ONTARIO BUILDING CODE
DATE Aug 15/17
BUILDING PERMIT #

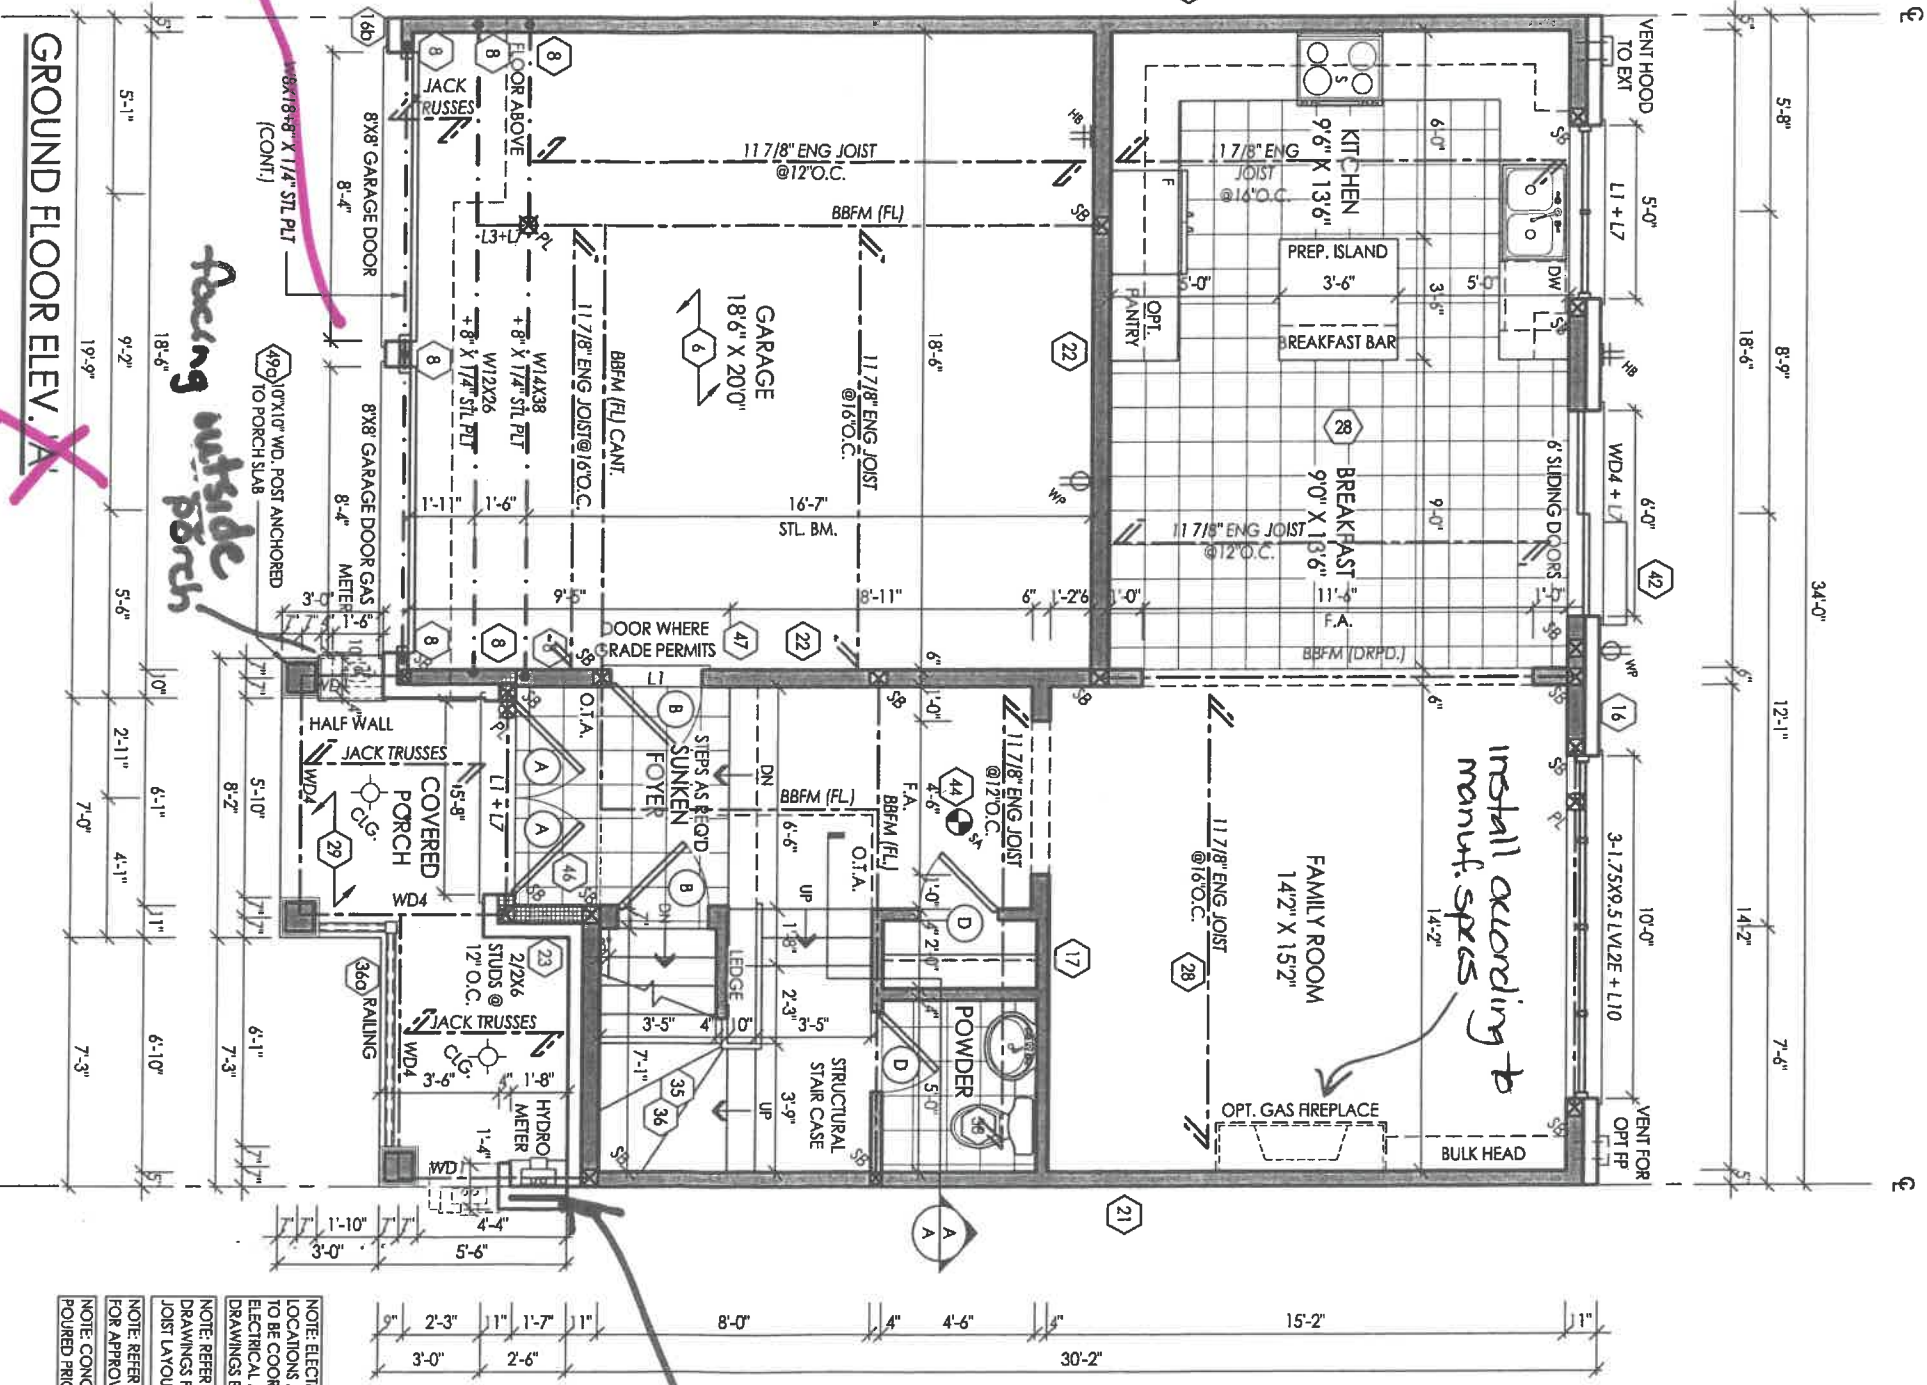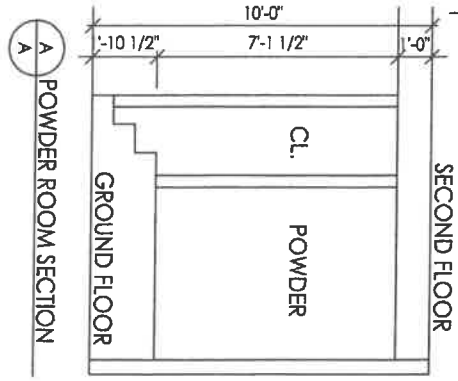

NOTE: ELECTRICAL, GAS AND VENT LOCATIONS ARE SCHEMATIC ONLY. TO BE COORDINATED WITH ELECTRICAL AND MECHANICAL DRAWINGS BY THE CONTRACTOR.
NOTE: REFER TO FLOOR JOIST DRAWINGS FOR APPROVED FLOOR JOIST LAYOUT AND SPACING.
NOTE: REFER TO TRUSS DRAWINGS FOR APPROVED TRUSS LAYOUT.
NOTE: CONC. FRONT PORCH POURED PRIOR TO BRICK.

shift over 1'

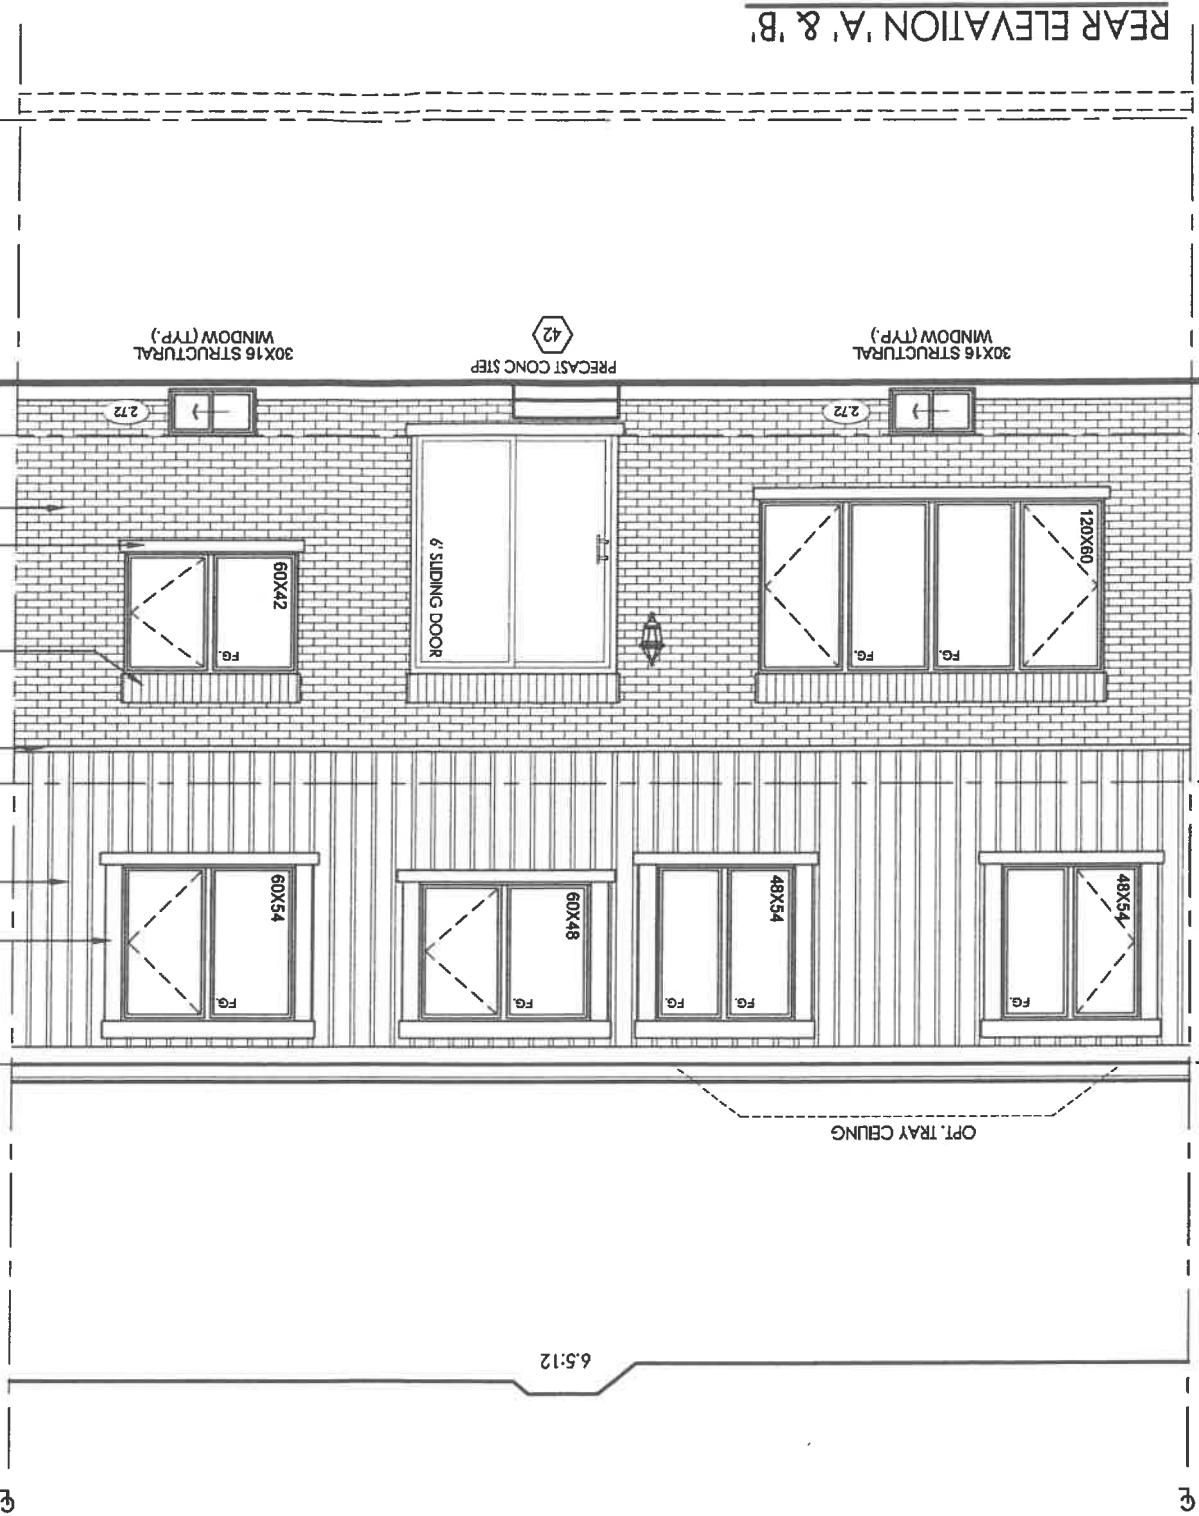


REVIEWED BY: *[Signature]*
FOR THE CITY OF WASAGA BEACH
MUST COMPLY WITH CHINA O BUILDING CODE
DATE: *Aug 15/17*
BUILDING PERMIT #

I, NELSON CUNHA DECLARE THAT I HAVE REVIEWED AND TAKEN
DESIGN RESPONSIBILITY FOR THE DESIGN WORK ON BEHALF
OF RN DESIGN LTD UNDER DIVISION C, PART 3 SUBSECTION 3.2.4
OF THE BUILDING CODE. I AM QUALIFIED AND THE FIRM IS
REGISTERED IN THE APPROPRIATE CLASSES / CATEGORIES.
QUALIFIED DESIGNER BCIN: 21032
FIRM BCIN: 26995
DATE: July 13, 2017
SIGNATURE: *[Signature]*

client		location							
Zancor Homes		Wasaga Beach							
project		marketing name							
Wasaga Townhomes									
#	revisions	date	dwn	chk	#	revisions	date	dwn	chk
1	ISSUED FOR CLIENT REVIEW	12/04/17	SP	NC					
2	REVISED PER CLIENT COMMENTS	20/06/16	SP	NC					
4	REVISED AS PER ENG COMMENTS	20/07/13	HAZ	NC					
5	ISSUED FOR FINAL	20/07/13	HAZ	NC					



See elev B.

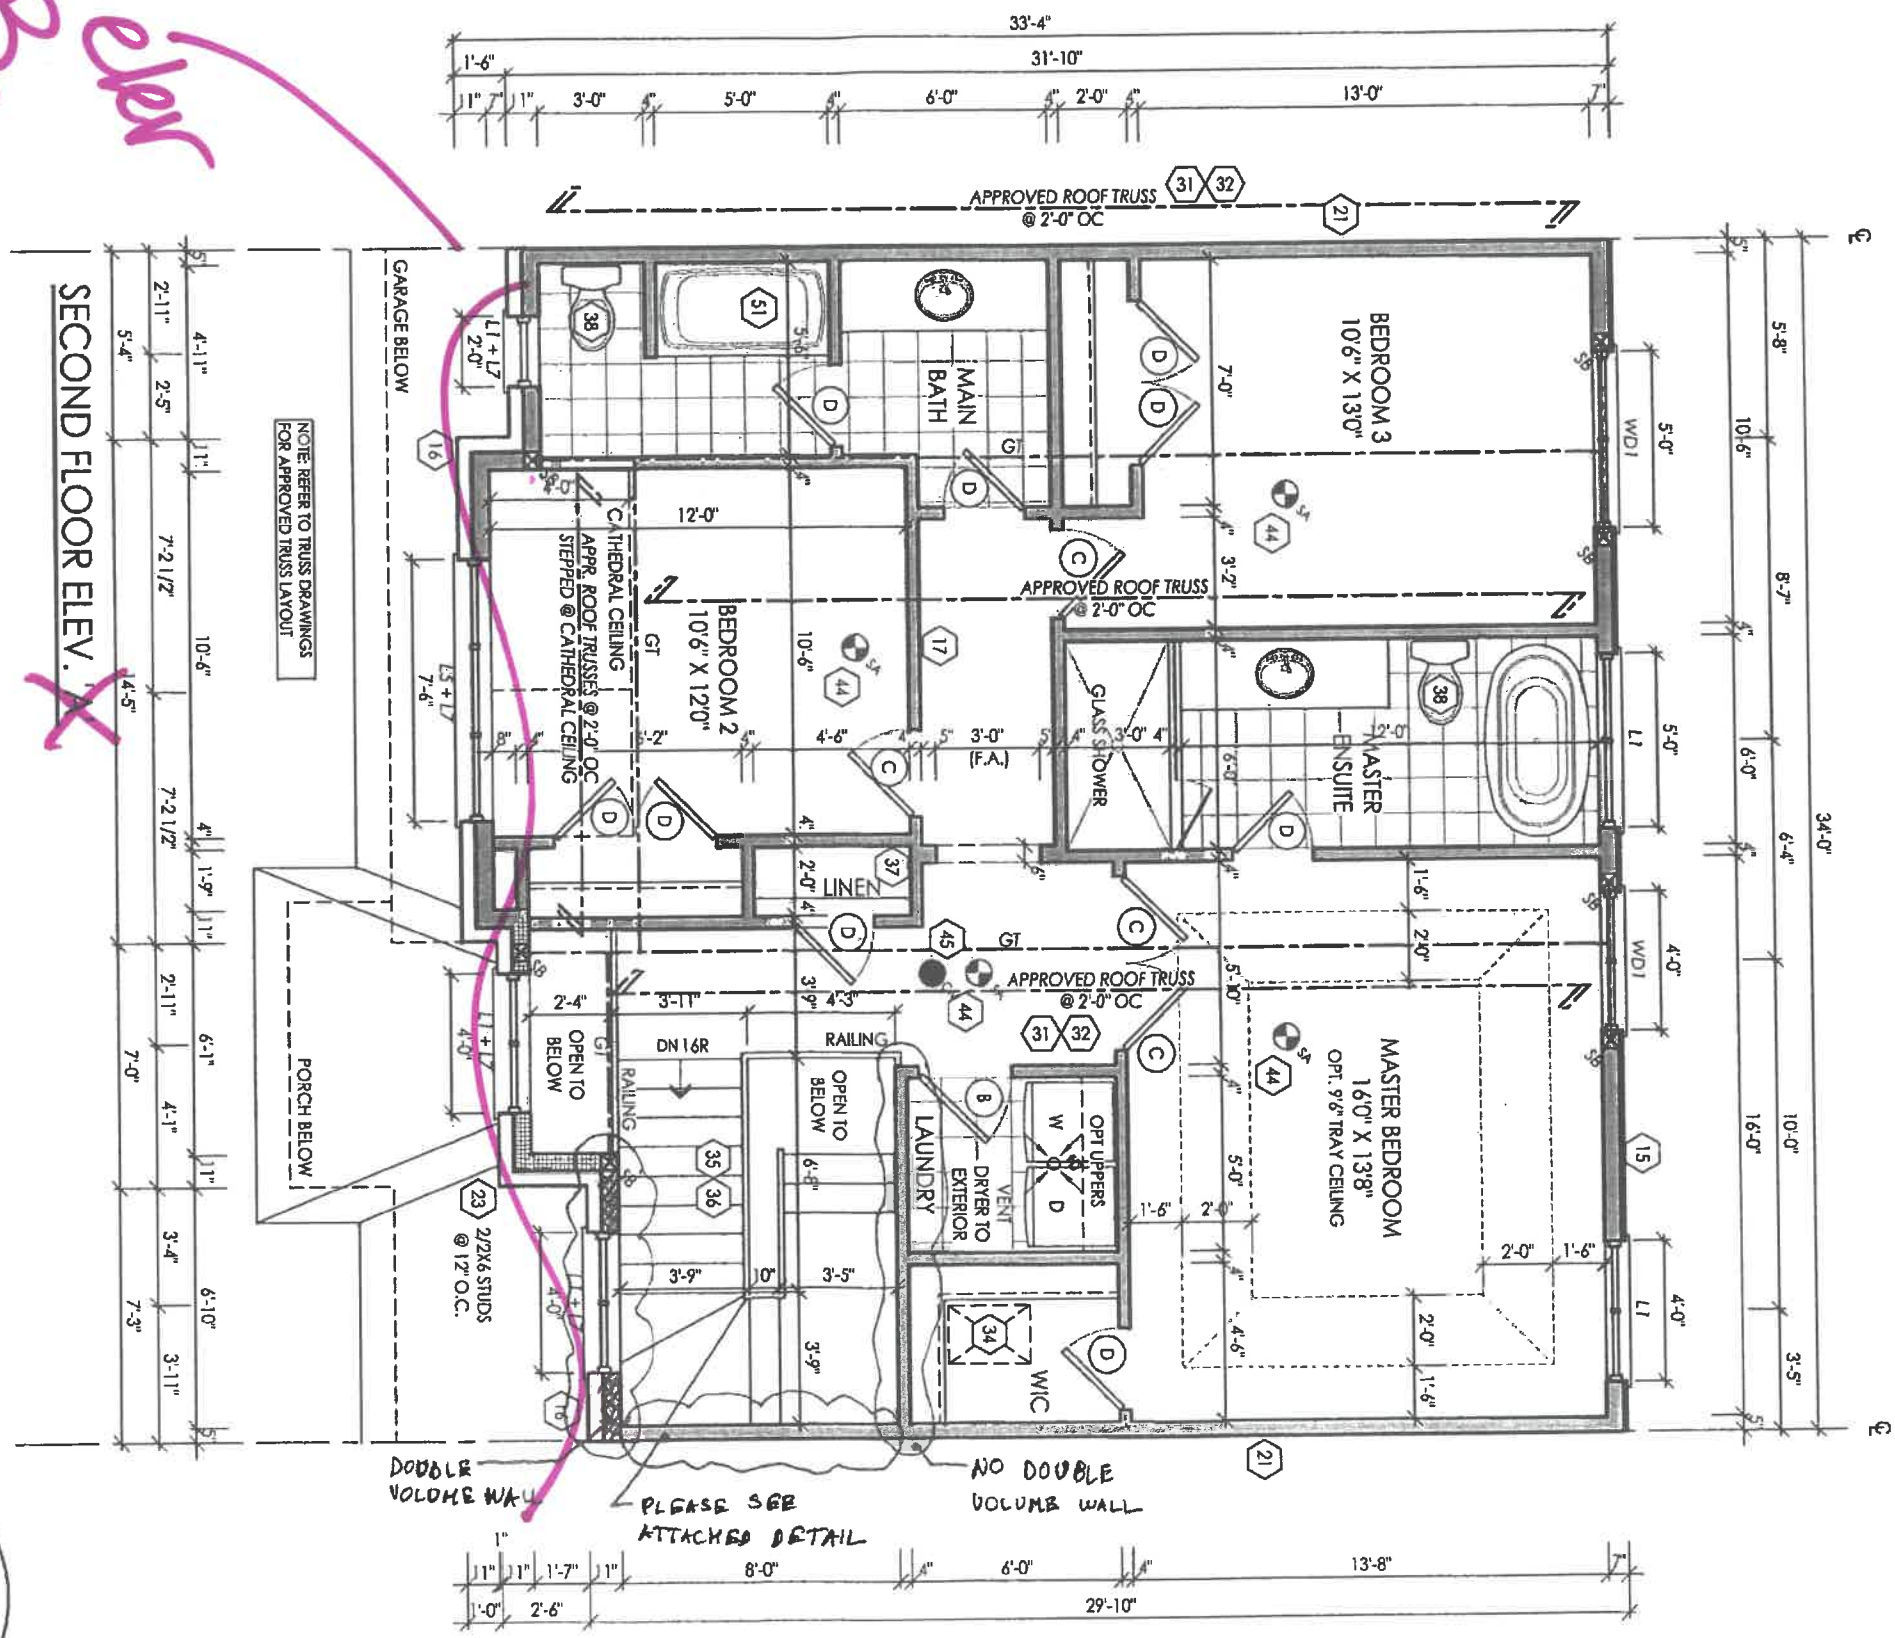

NOTE: REFER TO TRUSS DRAWINGS FOR APPROVED TRUSS LAYOUT

SECOND FLOOR ELEV. X

I, NELSON CUNHA DECLARE THAT I HAVE REVIEWED AND TAKEN DESIGN RESPONSIBILITY FOR THE DESIGN WORK ON BEHALF OF AN DESIGN LTD UNDER DIVISION C PART 3 SUBSECTION 3.2.4 OF THE BUILDING CODE. I AM QUALIFIED AND THE FIRM IS REGISTERED IN THE APPROPRIATE CLASSES / CATEGORIES.

QUALIFIED DESIGNER BCIN: 21032
FIRM BCIN: 26995
DATE: July 13, 2017

SIGNATURE:

client		location							
Zancor Homes		Wasaga Beach							
project		marketing name							
Wasaga Townhomes									
#	revisions	date	dwn	chk	#	revisions	date	dwn	chk
1	ISSUED FOR CLIENT REVIEW	12/24/17	sp	NC					
2	REVISED PER CLIENT COMMENTS	2017/06/16	sp	NC					
4	REVISED AS PER ENG COMMENTS	2017/07/13	HAZ	NC					
5	ISSUED FOR FINAL	2017/07/13	HAZ	NC					



model TH-3
scale 3/16" = 1'0"
project # 16058
page

A3

