

# Drawing List:

- AO TITLE SHEET
- A1 BASEMENT FLOOR ELEV. 'A' LOT 55W
- A2 GROUND FLOOR ELEV. 'A' LOT 55W
- A3 SECOND FLOOR ELEV. 'A' LOT 55W
- A4 FRONT ELEVATION 'A' LOT 55W
  - ROOF PLAN 'A' LOT 55W
- A5 RIGHT SIDE ELEVATION 'A' LOT 55W
- A6 REAR ELEVATION 'A' LOT 55W
- A7 LEFT SIDE ELEVATION 'A' LOT 55W
- D1 CONSTRUCTION NOTES
- D2 CONSTRUCTION NOTES
- D3 CONSTRUCTION NOTES

# Areas:

	ELEVATION 'A' - LOT 55W		
	SF	SM	
BASEMENT FLOOR	1080.9	100.4	
GROUND FLOOR	1320.8	122.7	
GROUND FLOOR OTB	(5.0)	(0.5)	
SECOND FLOOR	1803.9	167.6	
SECOND FLOOR OTB	(8.4)	(0.8)	
TOTAL AREA	4192.2	389.5	
COVERAGE INC PORCH	1973.2	183.3	
COVERAGE NOT INC PORCH	1911.2	177.6	

Zancor / Pristine /Fernbrook Belle Aire Shores, Ph. 3 & 4

I, ARTHUR PULYAN LAW DECLARE THAT I HAVE REVIEWED AND TAKEN DESIGN RESPONSIBILITY FOR THE DESIGN WORK ON BEHALF OF RN DESIGN LTD, UNDER DIVISION C., PART-3 SUBSECTION-3.2.4 OF THE BUILDING CODE. I AM QUALIFIED AND THE FIRM IS REGISTERED IN THE APPROPRIATE CLASSES / CATEGORIES.

QUALIFIED DESIGNER BCIN:

FIRM BCIN:

26995
DATE:

OCTOBER 14, 2021


SIGNATURE:


File:C:\\_RN\_Standards\temp\AcPublish\_644\17066-42-05-LOT 55W-FINAL.dwg Plotted: Oct 14, 2021 By:Wade


Zancor / Pristine /Fernbrook								Innisfil		
oje	lle Aire Shores, F	Ph 3	<u>۶</u>	. 1			market	ing name		
#	revisions	date (				revisions	date	dwn chk		
1	ISSUED FOR CLIENT REVIEW	29-SEP-21	FD	AL						
2	REVISED PER ENGINEER COMMENTS & ISSUED FOR PERMIT	14-Oct-21	WU	AL						





location

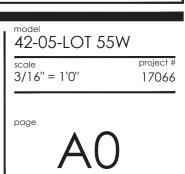


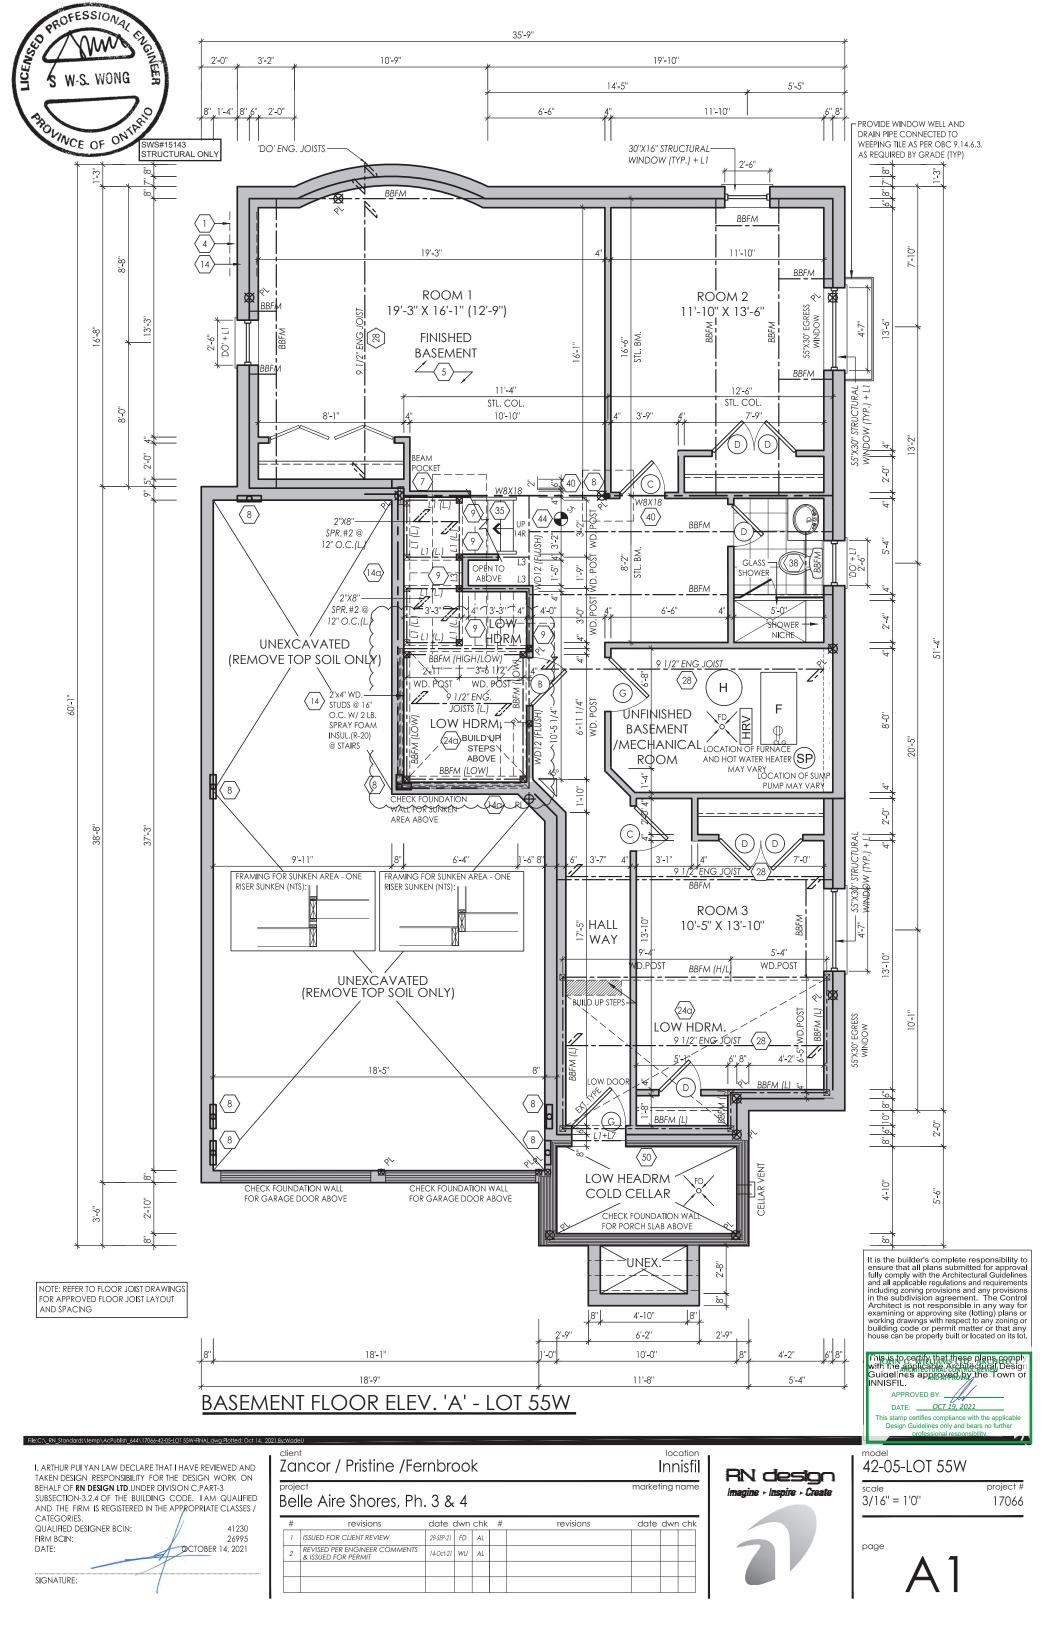


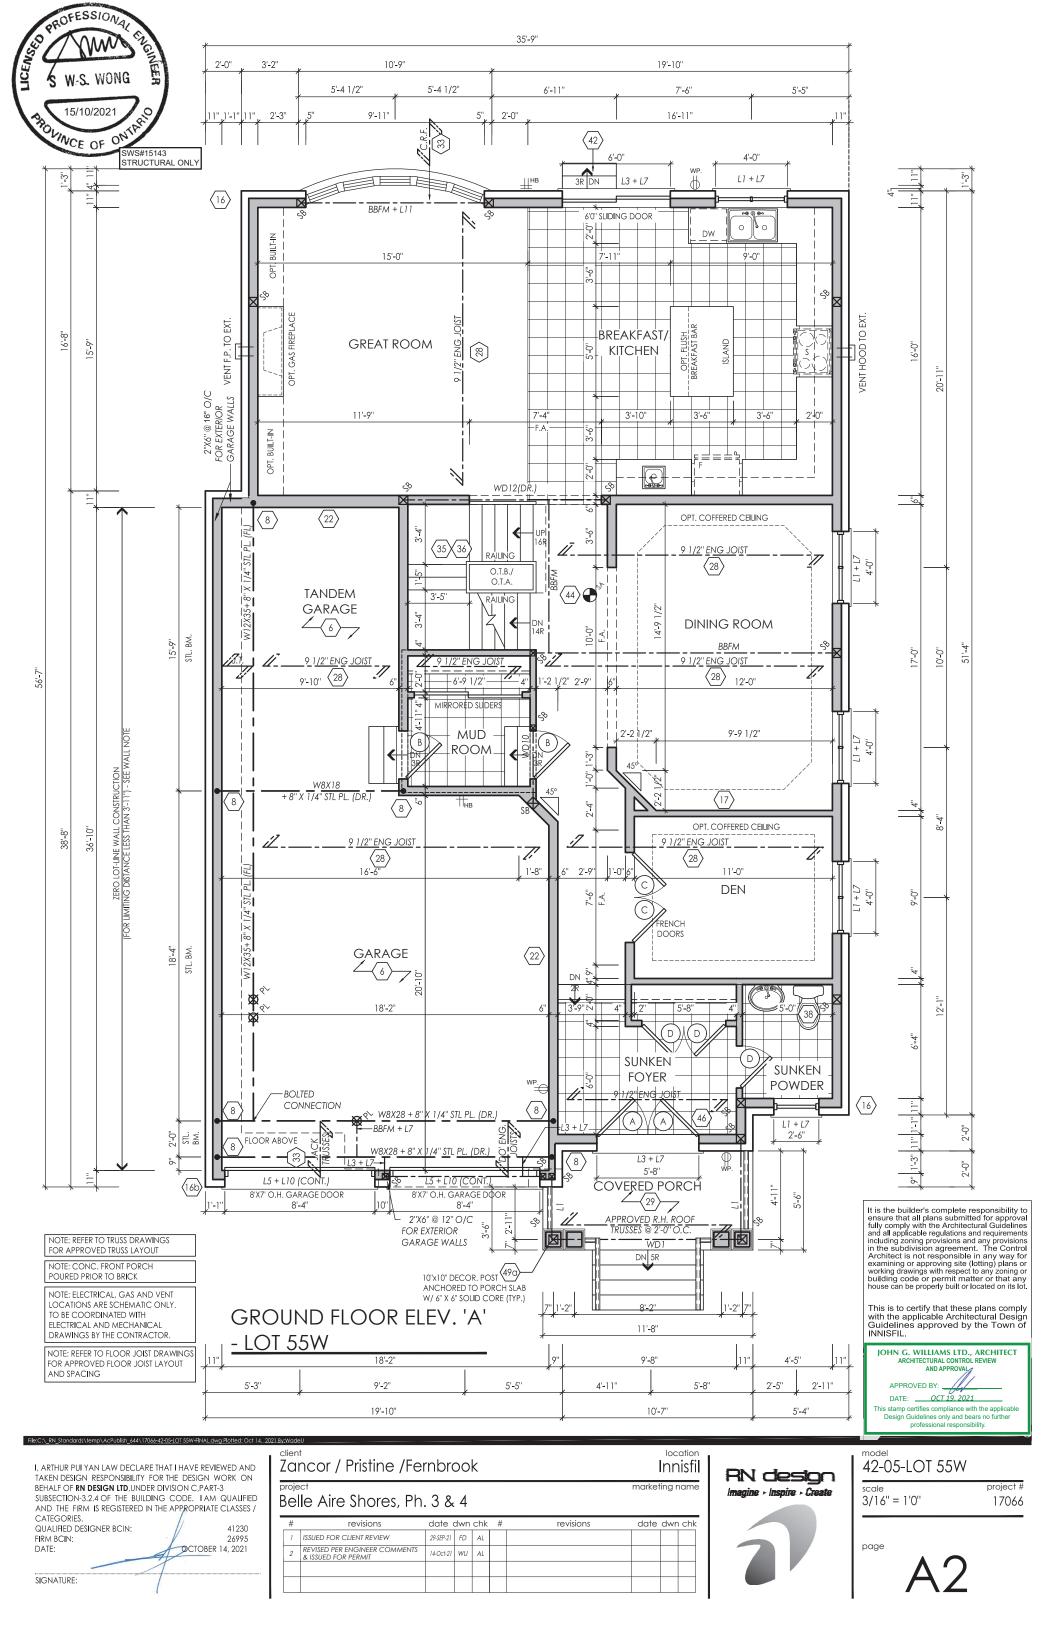

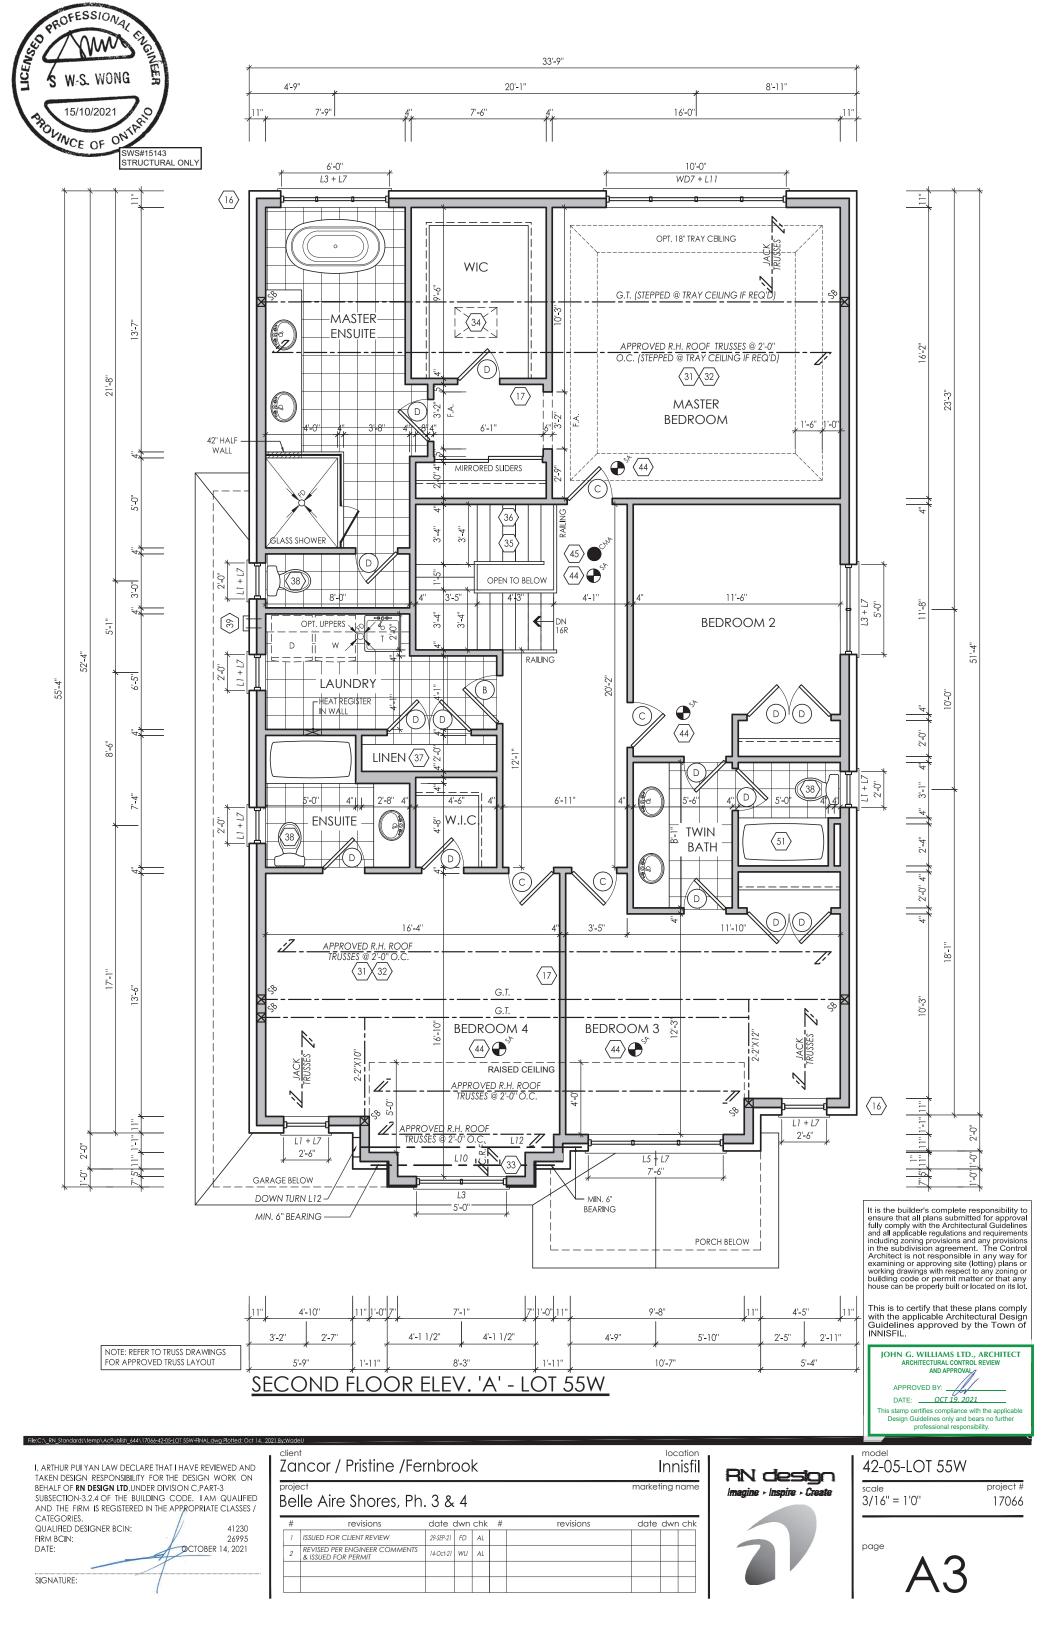

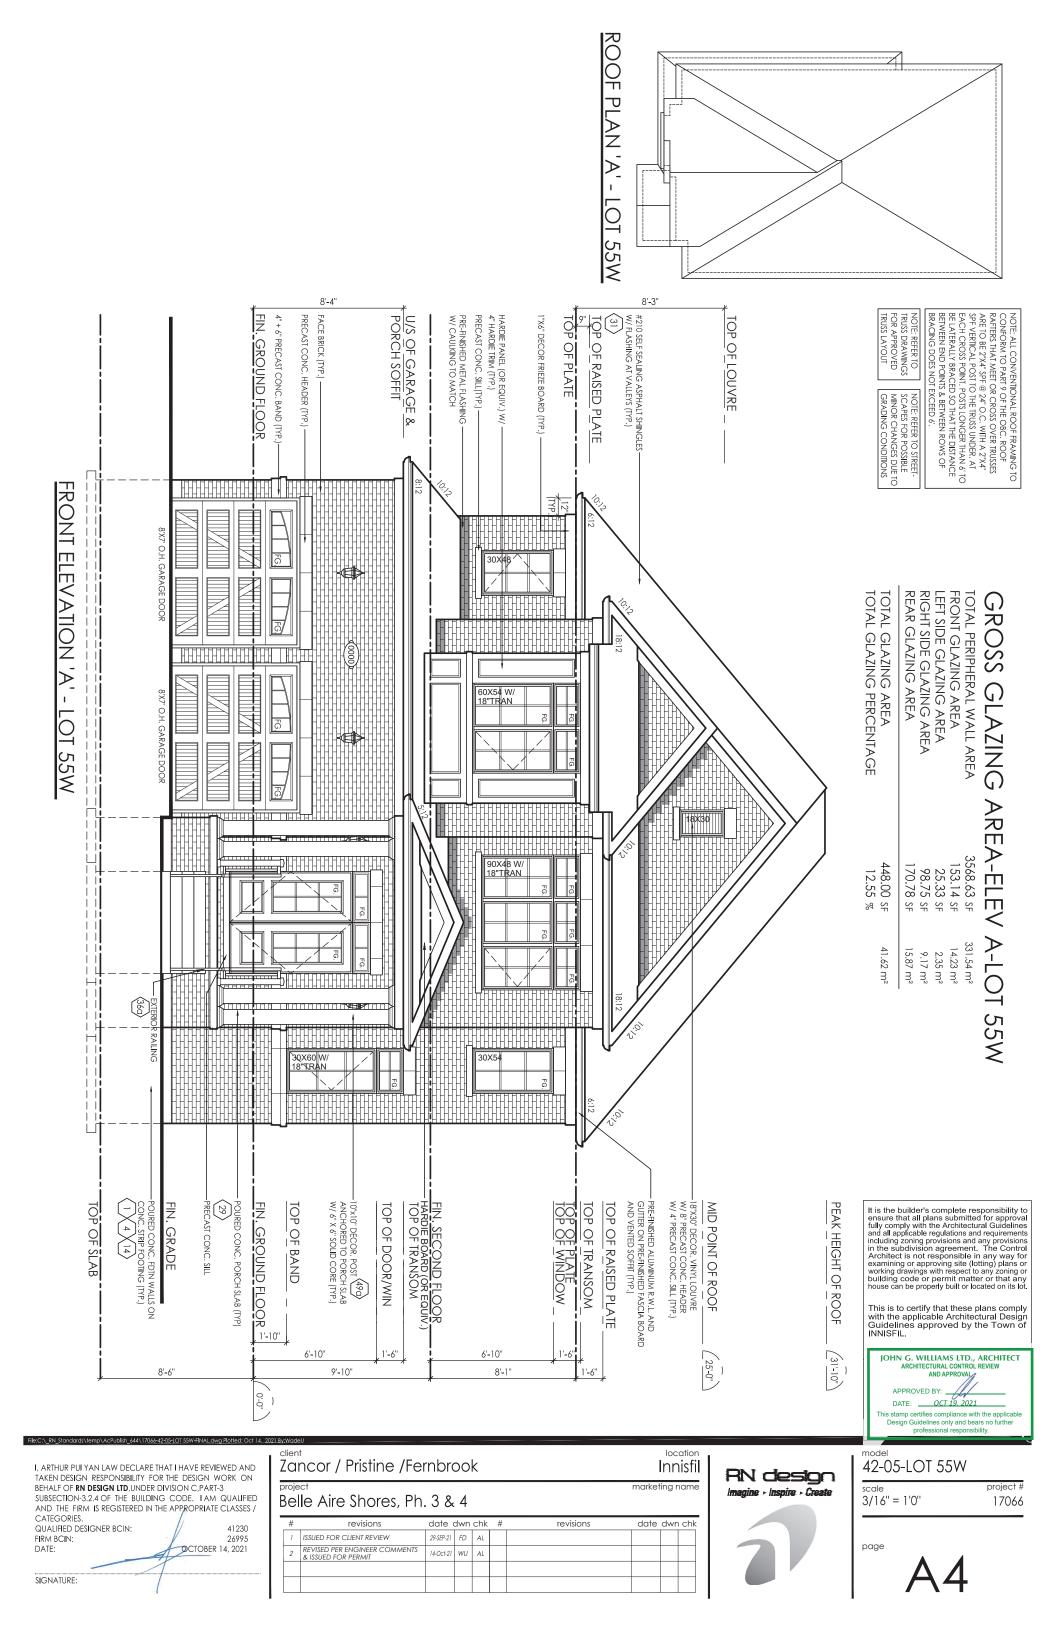

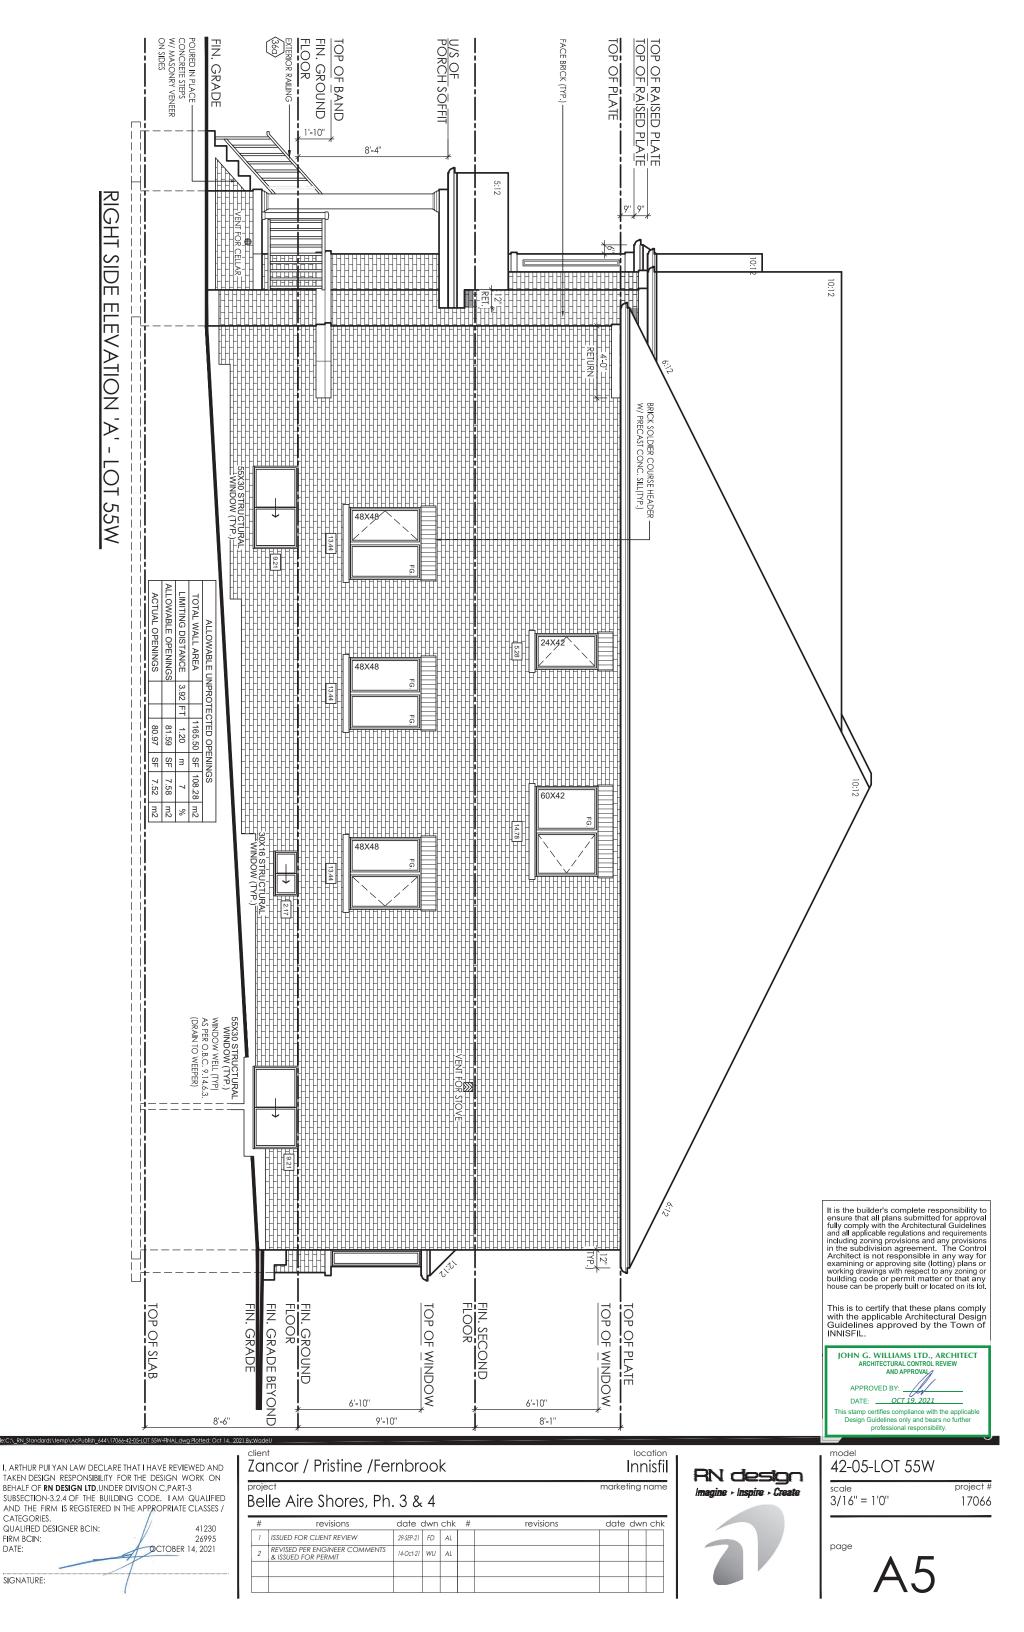

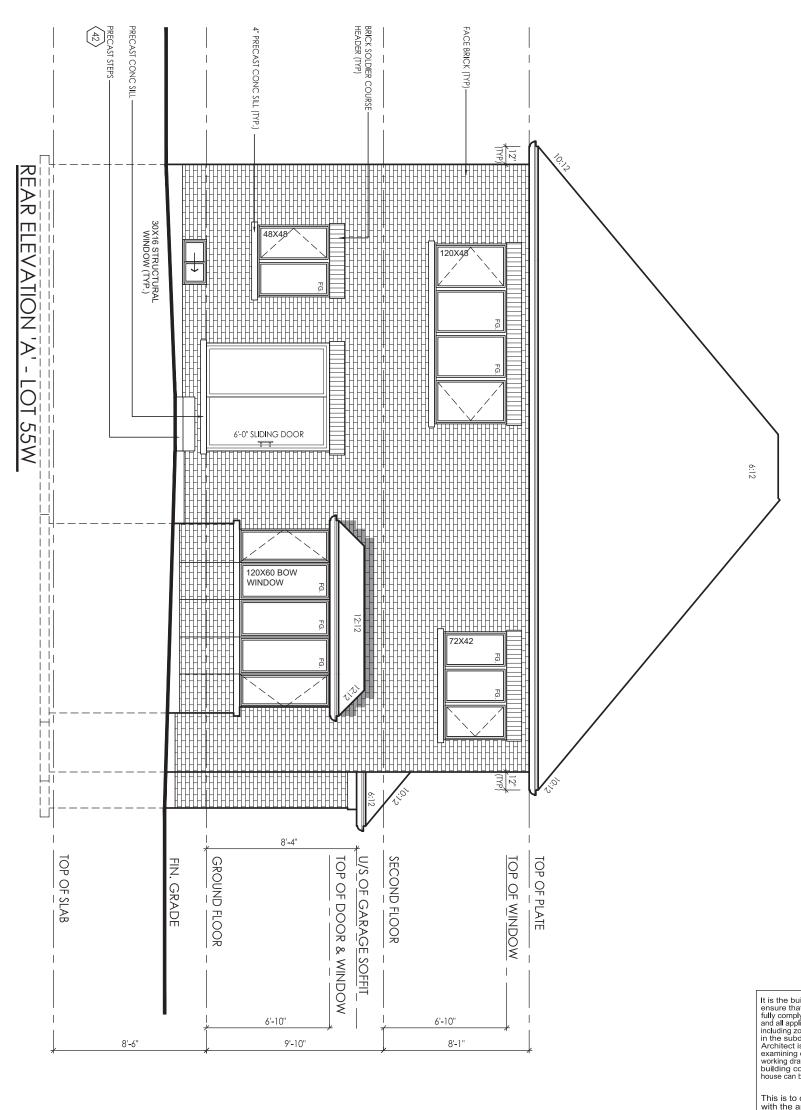

It is the builder's complete responsibility to ensure that all plans submitted for approval fully comply with the Architectural Guidelines and all applicable regulations and requirements including zoning provisions and any provisions in the subdivision agreement. The Control Architect is not responsible in any way for examining or approving site (lotting) plans or working drawings with respect to any zoning or building code or permit matter or that any house can be properly built or located on its lot.

This is to certify that these plans comply with the applicable Architectural Design Guidelines approved by the Town of INNISFIL.

DATE: <u>OCT 19</u>, 2021

is stamp certifies compliance with the applicable

Design Guidelines only and bears no further

professional responsibility.

I, ARTHUR PUI YAN LAW DECLARE THAT I HAVE REVIEWED AND TAKEN DESIGN RESPONSIBILITY FOR THE DESIGN WORK ON BEHALF OF RN DESIGN LTD, UNDER DIVISION C, PART-3 SUBSECTION-3, 2, 4 OF THE BUILDING CODE. I AM QUALIFIED AND THE FIRM IS REGISTERED IN THE APPROPRIATE CLASSES / CATEGORIES.

QUALIFIED DESIGNER BCIN: 41230 FIRM BCIN: 26995

DATE:

SIGNATURE:

/	41230	
	26995	
ОСТО	BER 14, 2021	
-		

	Zancor / Pristine /Fernbrook Innisfil									
project marketing name Belle Aire Shores, Ph. 3 & 4										
_	#	revisions	date dwn chk #			#	revisions	date dwn chk		
	1	ISSUED FOR CLIENT REVIEW	29-SEP-21	FD	AL					
	2	REVISED PER ENGINEER COMMENTS & ISSUED FOR PERMIT	14-Oct-21	WU	AL					
L										_




location

# 42-05-LOT 55W

scale project # 3/16" = 1'0" 17066



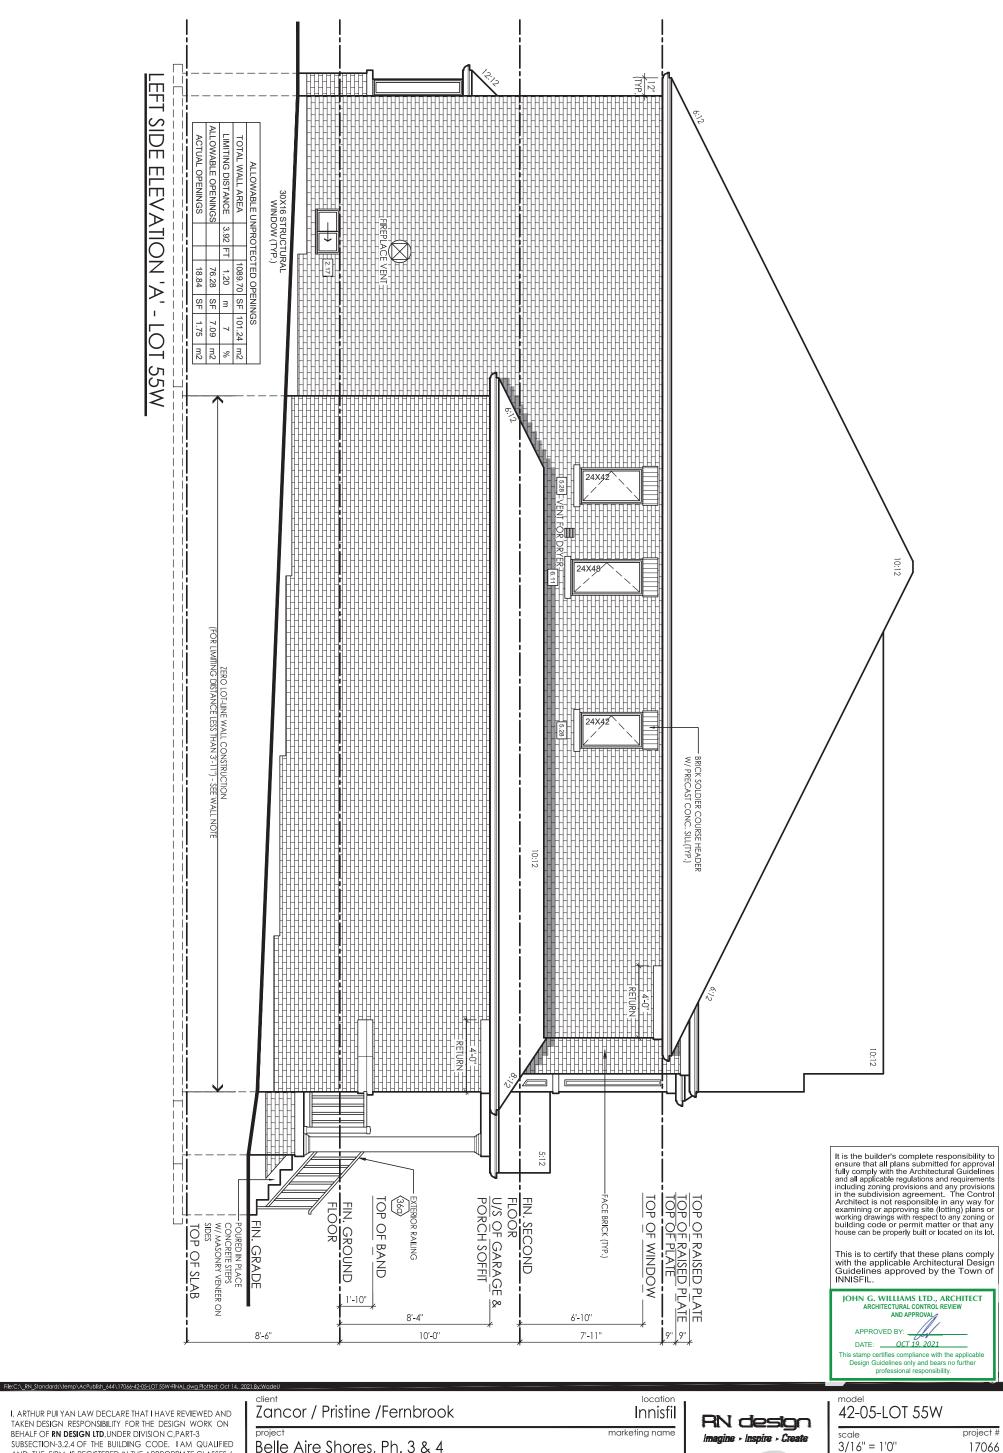

I, arthur pui yan law declare that I have reviewed and taken design responsibility for the design work on BEHALF OF **RN DESIGN LTD**, UNDER DIVISION C, PART-3 SUBSECTION-3.2.4 OF THE BUILDING CODE. I AM QUALIFIED AND THE FIRM IS REGISTERED IN THE APPROPRIATE CLASSES / CATEGORIES. QUALIFIED DESIGNER BCIN: FIRM BCIN: 26995 DATE: OCTOBER 14, 2021

SIGNATURE:

Belle Aire Shores, Ph. 3 & 4 date dwn chk date dwn chk # revisions 29-SEP-21 FD AL ISSUED FOR CLIENT REVIEW REVISED PER ENGINEER COMMENTS 14-Oct-21 WU AL & ISSUED FOR PERMIT



17066





## COMPLIANCE PACKAGE A1 - OBC 2012 - 2020 ENACTMENT $\left\langle 9 \right\rangle$ WOOD COLUMN:

OBC 9.17.4.1 , 9.17.4.2, & 9.17.4.3.

9'-10" COL SPACING)

2- 1/2"Ø x8" ANCHOR BOLTS.

**WALL ASSEMBLIES:** 

O.B.C. 9.15.4.2.

3/8"(9.52mm) DIA BOLTS SPACED AT 18" (450mm) O.C. -WRAP COLUMN BASE W/ 6 MIL POLY

WHERE REQUIRED TO OBTAIN 5" SEPARATION DISTANCE

BLOCK PARTY WALL BEAM END BEARING: (STEEL BEAM)

-10" (250mm) SOLID 2200psi (15MPa) CONCRETE

-BACK FILL W/ NON-FROST SUSCEPTIBLE SOIL

DAMPPROOFING & WATERPROOFING:

(140) FOUNDATION WALLS @ UNSUPPORTED OPENINGS:

REDUCTION OF THICKNESS:

O.B.C. 9.15.4.7.

THAN 3-1/2" (90mm) THICK.

O.B.C. 9.14.2.1.(2) (3) (4)

15 FRAME WALL CONSTRUCTION:

GRADE (O.B.C. 9.28.1.4. & 9.27.)

BE SPACED @ 12" (300mm) O.C.

NUFACTURER'S SPECIFICATIONS).

ALTERNATE FRAME WALL CONSTRUCTION:

GRADE (O.B.C. 9.28.1.4, & 9.27.)

ON BOTTOM FLR. WHEN 3 STOREYS. -R14 (RSI 2.46) INSULATION

-1/2" (12.7mm) GYPSUM BOARD

REQUIRED TO BE SPACED @ 12" (300mm) O.C.

REQUIRED TO BE SPACED @ 12" (300mm) O.C.

MATERIALS:

PROFESSION AL

15/10/2021

 $\langle 15a \rangle$ 

 $-5\ \%" \times 5\ \%"$  (140mm x 140mm) SOLID WOOD COLUMN - OR -3-2"x6" (38mm x 140mm) BUILT UP COLUMN NAILED TOGETHER W/ 3" (76mm) NAILS SPACED NOT MORE THAN 12" (300mm) APART OR BOLTED TOGETHER W/

-COLUMN TO SIT DIRECTLY ON CONC PAD (NOT ON CONC SLAB)
-25"x25"x12" (640mm x 640mm x 300mm) CONC PAD (1 FLOOR SUPPORTED W/9'-10" COL SPACING)

10) BLOCK PARTY WALL BEAM END BEARING: (WOOD BEAM / GIRDER TRUSSES)

-12"X11"X 5/8" STL. PLATE ON TOP OF SOLID CONCRETE BLOCK WITH

- USE TO OBTAIN 5" SEPARATION DISTANCE BETWEEN ADJACENT BEAMS

-FOR WALLS NOT EXCEEDING 8'-2" (2500mm) IN LATERALLY SUPPORTED HEIGHT. -8" (200mm) SOLID 2200psi (15MPa) CONCRETE -MAX. UNSUPPORTED HEIGHT OF 3'-11" (1200mm) & MAX. SUPPORTED HEIGHT

OF 7'-0" (2150mm) MEASURED FROM GRADE TO FINISHED BASEMENT FLOOR. -FOR WALLS NOT EXCEEDING 9'-0" (2750mm) IN LATERALLY SUPPORTED HEIGHT.

-MAX. UNSUPPORTED HEIGHT OF 4"-7" (1400mm) & MAX. SUPPORTED HEIGHT OF 8"-6" (2600mm) MEASURED FROM GRADE TO FINISHED BASEMENT FLOOR. -LATERAL SUPPORT PROVIDED BY ANCHORED SILL PLATE TO JOISTS.

-TNSULATE W/ R20 (RSI 3.52) CONTINUOUS INSULATION FROM UNDERSIDE OF SUBFLOOR TO NOT MORE THAN 8" (200mm) ABOVE FINISHED FLOOR OF

CONFORMANCE TO O.B.C.- T.9.15.4.2.A SHALL BE USED OR IT SHALL BE DESIGNED UNDER O.B.C.- PART 4  $\,$ 

BASEMENT (ZONE 1 OBC SB-12 1.3.1.1.2.A.)

- ALTERNATE INSULATION METHOD: 2" (51mm) R10 (RSI 1.76)RIGID INSULATION W/2"x4"(38mm X 89mm) WOOD STUD W/R12 (RSI 2.11) BATT INSULATION

-WHERE THE TOP OF THE FOUNDATION WALL IS REDUCED IN THICKNESS TO ALLOW MASONRY FACING, THE MIN. REDUCED THICKNESS SHALL NOT BE LESS

THE TO FACING MATERIAL WITH METAL TIES SPACED MAX. @ 7 7/8" (200mm) VERTICALLY O.C. & 2'-11" (900mm) HORIZONTALLY.

FILL SPACE BETWEEN WALL AND FACING SOLID W/ MORTAR
-WHERE WALL IS REDUCED FOR JOISTS, THE REDUCED THICKNESS SHALL BE

-DAMPPROOF THE EXTERIOR FACE OF WALL BELOW GRADE AS PER O.B.C.

-WHERE INSULATION EXTENDS TO MORE THAN 2'-11" (900mm) BELOW GRADE.

A FDN. WALL DRAINAGE LAYER SHALL BE PROVIDED IN CONFORMANCE TO

-FINISHED BASEMENTS SHALL HAVE INTERIOR DAMPPROOFING EXTENDING FROM SLAB TO GRADE LEVEL & SHALL CONFORM TO O.B.C. 9, 13.2.6.(2) (b)
-WHERE HYDROSTATIC PRESSURE OCCURS, FDN. WALLS SHALL BE

WATERPROOFED AS PER O.B.C. 9.13.3.

-WALLS THAT ARE WATERPROOFED DO NOT REQUIRE DAMPPROOFING.

-2-20M BARS IN TOP PORTION OF WALL (UP TO 8'-0" OPENING)
-3-20M BARS IN TOP PORTION OF WALL (8'-0" TO 10'-0" OPENING)

-BARS TO EXTEND 2'-0" (600mm) BEYOND BOTH SIDES OF OPENING.

-2" X 6" (38mm X 140mm) WOOD STUDS @ 16" (400mm) O.C. -MIN. R22 (RSI 3.87) INSULATION (ZONE 1. OBC SB-12 T.3.1.1.2.A.

-1/2" (12.7mm) GYPSUM BOARD NOTE - SUPPORT FOR 3 FLOORS ABOVE - O.B.C. T.9.23.10.1. =

REQ. FOR FIRE RATING (LESS THAN 4'-0" LIMITING DISTANCE): O.B.C. SB-3 WALL = EW2c (STC = N/A, FIRE = 45 MIN) FOR 45 MINUTE FIRE RATED WALL REQUIREMENTS SUBSTITUTE THE FOLLOWING

REQ. FOR FIRE RATING (LESS THAN 2'-0" LIMITING DISTANCE): FER TO REQUIREMENTS FOR LESS THAN 4'-0" LIMITING DISTANCE AND

-REPLACE 1/2" (12.7mm) INTERIOR GYPSUM BOARD WITH 5/8" (15.9mm) TYPE

D/REPLACE THE FOLLOWING: DN-COMBUSTABLE SIDING OR STUCCO AS PER ELEVATIONS (REFER TO

VINYL SIDING IS PERMITTED PER O.B.C. 9.10.15.5.(3). OVER 1/2" (12.7mm) GYPSUM EXTERIOR SHEATHING WHICH REPLACES EXTERIOR PLYWOOD OR EQUIV.

O.B.C. 9.23. -SIDING OR STUCCO AS PER ELEVATIONS, MIN. 7 7/8" (200mm) FROM FINISHED

-BRACE W/ CONT. 16 GAUGE STEEL T' BRACES FROM TOP PLATE TO BTM. PLATE FOR THE FULL LENGTH OF WALL, OR CONT. 2" X 4" (38mmX 89mm) SOLID WOOD

-2" X 4" (38mmX 89mm) WOOD STUDS @ 16" (400mm) O.C. @ 12" (300mm) O.C.

-CONTINUOUS AIR/VAPOUR BARRIER IN CONFORMANCE W/ O.B.C.- 9.25.3. &

NOTE - SUPPORT FOR 2 + 3 FLOORS ABOVE - O.B.C. T.9.23.10.1. =
-FOR 2 FLOORS SUPPORTED ABOVE, 2" X 4" (38mmX 89mm) STUDS ARE

FOR 3 FLOORS SUPPORTED ABOVE, 2" X 6" (38mmX 140mm) STUDS ARE

FOR 45 MINUTE FIRE RATED WALL REQUIREMENTS SUBSTITUTE AND/OR ADD THE

-ADD 1/4" (6mm) PLYWOOD (EXTERIOR TYPE) OR EQUIVALENT AS PER O.B.C. 9.23.16. BETWEEN RIGID INSULATION AND WOOD STUD.
-BATT INSULATION REQUIRES A MASS OF AT LEAST 1.0 kg/ sq.m.
-REPLACE 1/2"(12.7mm) GYPSUM BD. W/ 5/8" (15.9mm) TYPE 'X' GYPSUM BD.

REQ. FOR FIRE RATING (LESS THAN 4'-0" LIMITING DISTANCE):

O.B.C. SB-3 WALL = EW2c (STC = N/A, FIRE = 45 MIN)

BLOCKING @ APPROXIMATELY 45 DEG. FROM TOP PLATE TO BTM. PLATE FOR

1 1/2" (38mm) R8 (RSI 1.41) RIGID INSULATION W/ TAPED JOINTS (O.B.C.

-BARS TO HAVE MIN. 2" (50mm) CONCRETE COVER

-4-20M BARS IN TOP PORTION OF WALL (10'-0"TO 15'-0" OPENING) -BARS STACKED VERTICALLY AT INTERIOR FACE APPROX 4" TO 6" APART.

O.B.C. 9.23. SIDING OR STUCCO AS PER ELEVATIONS, MIN. 7 7/8" (200mm) FROM FINISHED

ORNOL (O.B.O. 7.2011-4. 9.727.) -WALL SHEATHING MEMBRANE AS PER O.B.C. 9.27.3.2. -1/4" (6mm) PLYWOOD (EXTERIOR TYPE) OR EQUIVALENT AS PER O.B.C. 9.23.16.

-CONTINUOUS AIR/VAPOUR BARRIER IN CONFORMANCE W/ O.B.C. 9.25.3. & 9.25.4.

-FOR 3 FLOORS SUPPORTED ABOVE, 2" X 6" (38mmX 140mm) STUDS ARE REQUIRED TO

MAX. 13-3/4" (350mm) HIGH & MIN. 3-1/2" (90mm) THICK

-FOR CONDITIONS EXCEEDING THESE MAXIMUMS AN ALTERNATIVE IN

-WALL SHALL EXTEND A MIN. 5 7/8" (150mm) ABOVE GRADE

-2"X8"X12" LEDGER BOARD FASTENED W/ 2/ 1/2" ANCHOR BOLTS @ 4" O.C. -WHERE WOOD BEAMS BEAR ON FIREWALLS USE GENERAL NOTE 11

-34"x34"x14" (860mm x 860mm x 360mm) CONC PAD (2 FLOORS SUPPORTED W/

(UNLESS OTHERWISE NOTED)

-ALL CONSTRUCTION TO CONFORM TO THE ONTARIO BUILDING CODE (O.B.C.) AND ALL OTHER CODES AND LOCAL AUTHORITIES HAVING JURISDICTION.

-ALL DIMENSIONS GIVEN FIRST IN IMPERIAL FOLLOWED BY METRIC -THERMAL RESISTANCE VALUES BASED ON ZONE 1

**FOOTINGS / SLABS:** 

### TYPICAL STRIP FOOTING:

O.B.C. 9.15.3.

-BASED ON 16'-1"(4,9m) MAX, SUPPORTED JOIST LENGTH -MIN. 2200psi (15MPq) CONCRETE AFTER 28 DAYS -SHALL REST ON UNDISTURBED SOIL, ROCK OR COMPACTED GRANULAR FILL

W/ MIN. 10.9psi (75kPa) BEARING CAPACITY
-FTG. TO HAVE CONTINUOUS KEY

-FTG. SIZES MAY BE REDUCED FOR SOILS W/ GREATER BEARING CAPACITY (AS PER SOILS ENGINEERING REPORT)

-REFER TO WORKING DRAWINGS FOR SPECIFIC SIZES THAT MAY SUPERSEDE NOTES #1 & #2 FOR FOOTING SIZES

TYPICAL STRIP FOOTING: (EXTERIOR WALLS)
O.B.C. 9.15.3.5.

-FTG. TO EXTEND MIN. 4'-0" (1200mm) BELOW GRADE BRICK VENEER

-1 STOREY - 13" X 4" -2 STOREY - 19" X 6" (330mm X 100mm) (485mm X 155mm) -3 STOREY - 26" X 9" (660mm X 230mm)

-1 STOREY - 10" X 4" SIDING-(255mm X 100mm) -2 STOREY - 14" X 4" -3 STOREY - 18" X 5" (360mm X 100mm) (460mm X 130mm)

TYPICAL STRIP FOOTING: (INTERIOR BEARING WALLS)

O.B.C. 9.15.3.6. -1 STOREY MASONRY (410mm X 100mm) - 12" X 4" - 26" X 9" (305mm X 100mm) -2 STOREY MASONRY (650mmX 230mm) -2 STOREY STUD - 18" X 5" (450mm X 130mm) -3 STOREY MASONRY - 36" X 14" (900mm X 360mm) -3 STOREY STUD - 24" X 8" (600mm X 200mm)

 $\sqrt{3}$  STEP FOOTING: O.B.C. 9.15.3.9.

O.B.C. 9.14.3. & 9.16.3.

DRAINAGE TILE OR PIPE:

-23 5/8" (600mm) MAX. VERTICAL RISE & 23 5/8" (600mm) MIN. HORIZONTAL

-4" (100mm) MIN. DIA. LAID ON UNDISTURBED OR WELL COMPACTED SOIL W/ TOP OF TILE OR PIPE TO BE BELOW BOTTOM OF FLR. SLAB. -COVER TOP & SIDES OF TILE OR PIPE W/ 5 7/8" (150mm) OF CRUSHED STONE OR OTHER COURSE CLEAN GRANULAR MATERIAL. -TILE SHALL DRAIN TO A SEWER, DRAINAGE DITCH, OR DRY WELL.

5 BASEMENT SLAB:

O.B.C. 9.13. & 9.16. -3" (75mm) CONCRETE SLAB

-2200psi (15MPa) AFTER 28 DAYS - O.B.C. 9.16.4.5.

-2200ps (Towny Africa 20 DATS - 0.18.4.3.) -DAMPPROOF BELOW SLAB W/ MIN. 0.006" (0.15mm) POLYETHYLENE OR TYPE 'S' ROLL ROOFING W/ 4" (100mm) LAPPED JOINTS.

DAMPPROOFING MAY BE OMITTED IF CONCRETE HAS MIN. 3600psi(25MPa)

COMPRESSIVE STRENGTH AFTER 28 DAYS

-4" (100mm) OF COURSE GRANULAR MATERIAL

-PROVIDE BOND BREAKING MATERIAL BETWEEN SLAB & FTG. -WHERE SLAB IS REQUIRED TO BE WATERPROOFED IT SHALL CONFORM TO O.B.C. 9.13.3. -FLOOR DRAIN PER O.B.C.9.31.4.4.

-R10 (RSI 1.76) INSULATION AT PERIMETER OF SLAB WHERE GRADE IS WITHIN 23-1/2" (600mm) OF BASEMENT SLAB EDGE. INSULATION TO EXTEND TO NOT LESS THAN 23-1/2" (600mm) BELOW EXTERIOR GRADE LEVEL (OBC SB-12 -

3.1.1.7 (51)

- UNLESS IT CAN BE DEMONSTRATED THAT SOIL GAS DOES NOT CONSTITUTE A PROBLEM, SOIL GAS CONTROL SHALL CONFORM TO SUPPLEMENTARY STANDARD (O.B.C. SB-9)

# SLAB ON GROUND:

-3" (75mm) CONCRETE SLAB - O.B.C. 9.16.4.3.

-2200psi (15MPa) AFTER 28 DAYS - O.B.C. 9.16.4.5. -DAMPPROOF BELOW SLAB W/ MIN. 0.006" (0.15mm) POLYETHYLENE OR TYPE 'S' ROLL ROOFING W/ 4" (100mm) LAPPED JOINTS.

-DAMPPROOFING MAY BE OMITTED IF CONCRETE HAS MIN. 3600psi(25MPa) COMPRESSIVE STRENGTH AFTER 28 DAYS

-R10 (RSI 1.76) INSULATION UNDER ENTIRE SLAB WHERE THE ENTIRE SLAB IS WITHIN 23-1/2" (600mm) OF GRADE. (OBC SB-12 3.1.1.7.(6))
-4" (100mm) OF COURSE GRANULAR MATERIAL

-PROVIDE BOND BREAKING MATERIAL BETWEEN SLAB & FTG. -WHERE SLAB IS REQUIRED TO BE WATERPROOFED IT SHALL CONFORM TO

O.B.C. 9.13.3.

- FLOOR DRAIN PER O.B.C.9.31.4.4. - UNLESS IT CAN BE DEMONSTRATED THAT SOIL GAS DOES NOT CONSTITUTE

A PROBLEM, SOIL GAS CONTROL SHALL CONFORM TO SUPPLEMENTARY STANDARD (O.B.C. SB-9)

### GARAGE SLAB / EXTERIOR SLAB:

4"(100mm) CONCRETE SLAB

-4650psi (32MPa) COMPRESSIVE STRENGTH AFTER 28 DAYS FOR
UNREINFORCED CONC. & W/ 5-8% AIR ENTRAINMENT - O.B.C. 9.3.1.6.

-6" X 6" (W2.9 X W 2.9) WIRE MESH LOCATED NEAR MID-DEPTH OF SLAB

-4" (100mm) OF COURSE GRANULAR MATERIAL -ANY FILL PLACED UNDER SLAB , OTHER THAN COURSI MATERIAL, SHALL BE COMPACTED. NSED !

 $\left(7\right)$  PILASTERS:

O.B.C. 9.15.5.3.

TIED S WHIS WONG

-CONCRETE NIB - 4" X 12" (100mm X 300mm) -BLOCK NIB - 4" X 12" (100mm X 300mm) BOND PER O.B.C. 9.20.11.2. TOP 7 7/8" (200mm) SOI

BEAM POCKET

-4" (100mm) INTO FDN, WALL W/ WIDTH TO MATCH -1/2" (13mm) SPACE AROUND WOOD BEAMS (O.B. STRUCTURAL COLUMNS

E ASIA -SIZES BASED ON COLLIMN SUPPORTING BEAMS CARRYING NOT MORE THAN 2 WOOD FRAME FLOORS, WHERE THE LENGTHS OF JOISTS CARRIED BY SUCH BEAMS DO NOT EXCEED 16'-1" (4.9m) AND THE LIVE LOAD ON ANY FLOOR DOES NOT EXCEED 50psf (2.4kPa).

## 8 STEEL PIPE COLUMN:

O.B.C. 9.15.3.4. & 9.17.3.

-FIXED COLUMN -MIN. 3 1/2" (90mm) DIA. W/ 3/16" (4.76mm) WALL THICKNESS -FOR STEEL BEAMS, CLIPS @ TOP & MIN. 6" X 4" X 1/4" (152mmX 100mmx

6.35mm) STEEL BTM. PLATE
-FOR WOOD BEAMS, MIN. 4"X4"X1/4" (100mmX 100mm X 6.35mm) STEEL TOP
& BTM. PLATES, OR TOP PLATE TO EXTEND MIN. WIDTH OF BEAM ADJUSTABLE COLUMNS TO CONFORM TO CAN//CGSB-7.2-M WHERE IMPOSED LOAD DOES NOT EXCEED 36 KN (O.B.C. 9.17.3.4.)

COL. SPACING: FTG SIZE:

-MAX. 9'-10" (2997mm)

- 34" X 34" X 16"

- (860mmX 860mmX 400mm) - 44" X 44" X 21" -MAX. 16'-0" (4880mm) - (1120mmX 1120mmX 530mm)

3 STOREY -MAX. 9'-10" (2997mm)

40" X 40" X 19" - (1010mmX 1010mmX 480mm) - 51" X 51" X 24"

-MAX. 16'-0" (4880mm)

- (1295mmX 1295mmX 610mm) - WHERE COL. SITS ON FDN. WALL, USE 4" X 8" X 5/8" (100mmX 200mmX

16mm) STEEL PLATE WITH 2-5/8" (16mm) ANCHOR BOLTS

CATEGORIES.

FIRM BCIN:

SIGNATURE

DATE:

QUALIFIED DESIGNER BCIN:

AMMENDMENT O. REG. 88/19 JAN 1, 2020

# ♦ CLIENT SPECIFIC REVISIONS ONTARIO REGULATION 332/12 OBC. Ile:C:\\_RN\_Standards\temp\AcPublish\_644\\17066-42-05-1

I, ARTHUR PUI YAN LAW DECLARE THAT I HAVE REVIEWED AND

TAKEN DESIGN RESPONSIBILITY FOR THE DESIGN WORK ON BEHALF OF RN DESIGN LTD, UNDER DIVISION C, PART-3

SUBSECTION-3,2,4 OF THE BUILDING CODE, I AM QUALIFIED

AND THE FIRM IS REGISTERED IN THE APPROPRIATE CLASSES /

## Zancor / Pristine /Fernbrook

marketing name

Belle Aire Shores, Ph. 3 & 4

date dwn chk # revisions date dwn chk ISSUED FOR CLIENT REVIEW 29-SEP-21 FD ALREVISED PER ENGINEER COMMENTS 4-Oct-21 WU

REQ. FOR FIRE RATING (LESS THAN 2'-0" LIMITING DISTANCE):

REFER TO REQUIREMENTS FOR LESS THAN 4'-0" LIMITING DISTANCE AND ADD/REPLACE THE FOLLOWING:

-NON-COMBUSTABLE SIDING OR STUCCO AS PER ELEVATIONS (REFER TO

MANUFACTURER'S SPECIFICATIONS).

-VINYL SIDING IS PERMITTED PER O.B.C. 9.10.15.5.(3). OVER SHEATHING PAPER OVER  $1/2^{\rm o}$  (12.7mm) GYPSUM EXTERIOR SHEATHING ON EXTERIOR SIDE OF RIGID INSULATION

## FRAME WALL CONSTRUCTION @ GARAGE:

O.B.C. 9.23. -SIDING OR STUCCO AS PER ELEVATIONS, MIN. 7 7/8" (200mm) FROM

FINISHED GRADE (O.B.C. 9.28.1.4. & 9.27.)
-WALL SHEATHING MEMBRANE AS PER O.B.C. 9.27.3.2.

-1/4" (6mm) PLYWOOD (EXTERIOR TYPE) OR EQUIVALENT AS PER O.B.C.

-2" X 4" (38mmX 89mm) WOOD STUDS @ 16" (400mm) O.C.

1-1/2" (12.7mm) GYPSUM BOARD NOTE - SUPPORT FOR 2 + 3 FLOORS ABOVE - O.B.C. T.9.23.10.1. = -FOR 2 FLOORS SUPPORTED ABOVE, 2" X 4" (38mmX 89mm) STUDS ARE REQUIRED TO BE SPACED @ 12" (300mm) O.C.

-FOR 3 FLOORS SUPPORTED ABOVE, 2" X 6" (38mmX 140mm) STUDS ARE

REQUIRED TO BE SPACED @ 12" (300mm) O.C. REQ. FOR FIRE RATING (LESS THAN 4'-0" LIMITING DISTANCE):

O.B.C. SB-3 WALL = EW2c (STC = N/A, FIRE = 45 MIN) FOR 45 MINUTE FIRE RATED WALL REQUIREMENTS SUBSTITUTE AND/OR ADD THE FOLLOWING MATERIALS:

ADD GLASS FIBRE BATT TO FILL CAVITY WITH A MASS OF AT LEAST 1.0 kg/sq.m.

REPLACE 1/2"(12.7mm) GYPSUM BD. W/ 5/8" (15.9mm) TYPE 'X' GYPSUM BD. REQ. FOR FIRE RATING (LESS THAN 2'-0" LIMITING DISTANCE):

REFER TO REQUIREMENTS FOR LESS THAN 4'-0" LIMITING DISTANCE AND ADD/REPLACE THE FOLLOWING: -NON-COMBUSTABLE SIDING OR STUCCO AS PER ELEVATIONS (REFER TO

MANUFACTURER'S SPECIFICATIONS). -VINYL SIDING IS PERMITTED PER O.B.C. 9.10.15.5.(3). OVER SHEATHING PAPER OVER 1/2" (12.7mm) GYPSUM EXTERIOR SHEATHING WHICH REPLACES EXTERIOR PLYWOOD OR FOULV.

BRICK VENEER CONSTRUCTION:

O.B.C. 9.23. -3-1/2" (90mm) FACE BRICK OR 4" (100mm) STONE @ 36'-1" (11m) MAX. HEIGHT

-MIN, 0.03" (0.76mm) THICK, 7/8" (22mm) WIDE CORROSION RESISTANT STRAPS @ MAX. 16" (406mm) O.C. HORIZONTAL & 24" (610mm) O.C. VERTICAL SPACING

-PROVIDE WEEP HOLES @ 2'-7" (800mm)O.C. @ BTM. COURSE & OVER **OPFNINGS** 

-BASE FLASHING UP TO 5 7/8" (150mm) BEHIND WALL SHEATHING

MEMBRANE (O.B.C. 9.20.13.6.(2) ) -BRICK OR STONE SILLS UNDER OPENINGS, FLASHING UNDER

-1" (25mm) AIR SPACE

-WALL SHEATHING MEMBRANE AS PER O.B.C. 9.27.3.2 1/4" (6mm) PLYWOOD (EXTERIOR TYPE) OR EQUIVALENT AS PER O.B.C. 9.23.16 -2" X 6" (38mmX 140mm) WOOD STUDS @ 16" (400mm) O.C.

-2 A 6 (381111A 1401111) WOOD STOUS & 16 (4001111) O.C. -MIN, R22 (RSI 3.87) INSULATION (20NE 1, OBC SB-12 T.3.1.1.2.A.) -CONTINUOUS AIR/VAPOUR BARRIER IN CONFORMANCE W/ O.B.C.- 9.25.3. R 9.25.4.

-1/2" (12.7mm) GYPSUM BOARD

NOTE - SUPPORT FOR 3 FLOORS ABOVE - O.B.C. T.9.23.10.1. =
-FOR 3 FLOORS SUPPORTED ABOVE, 2" X 6" (38mmX 140mm) STUDS ARE REQUIRED TO BE SPACED @ 12" (300mm) O.C.

#### REQ. FOR FIRE RATING (LESS THAN 4'-0" LIMITING DISTANCE):

O.B.C. SB-3 WALL = EW2b (STC = N/A, FIRE = 45 MIN) FOR 45 MINUTE FIRE RATED WALL REQUIREMENTS SUBSTITUTE AND/OR ADD THE FOLLOWING MATERIALS:

-REPLACE 1/2"(12.7mm) GYPSUM BD. W/ 1/2" (12.7mm) TYPE 'X' GYPSUM BD.

### (160) ALTERNATE BRICK VENEER CONSTRUCTION:

O.B.C. 9.23.

-3-1/2" (90mm) FACE BRICK OR 4" (100mm) STONE @ 36'-1" (11m) MAX. -MIN. 0.03" (0.76mm) THICK, 7/8" (22mm) WIDE CORROSION RESISTANT STRAPS

@ MAX. 18" (406mm) O.C. HORIZONTAL & 24" (610mm) O.C. VERTICAL SPACING -PROVIDE WEEP HOLES @ 2'-7" (800mm)O.C. @ BTM. COURSE & OVER

-BASE FLASHING UP TO 5 7/8" (150mm) BEHIND WALL SHEATHING MEMBRANE (O.B.C. 9.20.13.6.(2) )

-BRICK OR STONE SILLS UNDER OPENINGS, FLASHING UNDER

-1" (25mm) AIR SPACE 1 1/2" (38mm) R8 (RSI 1.41) RIGID INSULATION W/ TAPED JOINTS (O.B.C.

9.27.3.4.)

-2" X 4" (38mmX 89mm) WOOD STUDS @ 16" (400mm) O.C. @ 12" (300mm) O.C. ON BOTTOM FLR. WHEN 3 STOREYS
-BRACE W/ CONT. 16 GAUGE STEEL 'T' BRACES FROM TOP PLATE TO BTM.

PLATE FOR THE FULL LENGTH OF WALL, OR
-CONT. 2" X 4" (38mmX 89mm) SOLID WOOD BLOCKING @ APPROXIMATELY 45 DEG. FROM TOP PLATE TO BTM. PLATE FOR FULL LENGTH OF WALL -CONTINUOUS AIR/VAPOUR BARRIER IN CONFORMANCE W/ O.B.C.- 9.25.3. &

-1/2" (12.7mm) GYPSUM BOARD NOTE - SUPPORT FOR 2 + 3 FLOORS ABOVE - O.B.C. T.9.23.10.1. = -FOR 2 FLOORS SUPPORTED ABOVE, 2" X 4" (38mmX 89mm) STUDS ARE

REQUIRED TO BE SPACED @ 12" (300mm) O.C. FOR 3 FLOORS SUPPORTED ABOVE, 2" X 6" (38mmX 140mm) STUDS ARE REQUIRED TO BE SPACED @ 12" (300mm) O.C.

### REQ. FOR FIRE RATING (LESS THAN 4'-0" LIMITING DISTANCE):

O.B.C. SB-3 WALL = EW2c (STC = N/A, FIRE = 45 MIN) FOR 45 MINUTE FIRE RATED WALL REQUIREMENTS SUBSTITUTE AND/OR ADD THE FOLLOWING MATERIALS:

-ADD 1/4" (6mm) PLYWOOD (EXTERIOR TYPE) OR EQUIVALENT AS PER O.B.C.

9.23.16. BETWEEN RIGID INSULATION AND WOOD STUD.
-BATT INSULATION REQUIRES A MASS OF AT LEAST 1.0 kg/ sq.m -REPLACE 1/2"(12.7mm) GYPSUM BD. W/ 5/8" (15.9mm) TYPE 'X' GYPSUM BD.

# (16b) BRICK VENEER CONSTRUCTION @ GARAGE:

O.B.C. 9.23.

location

Innisfil

-3-1/2" (90mm) FACE BRICK OR 4" (100mm) STONE @ 36'-1" (11m) MAX.

-MIN. 0.03" (0.76mm) THICK. 7/8" (22mm) WIDE CORROSION RESISTANT STRAPS @ MAX, 16" (406mm) O.C. HORIZONTAL & 24" (610mm) O.C. VERTICAL SPACING -PROVIDE WEEP HOLES @ 2'-7" (800mm)O.C. @ BTM. COURSE & OVER

-BASE FLASHING UP TO 5 7/8" (150mm) BEHIND WALL SHEATHING

MEMBRANE (O.B.C. 9.20.13.6.(2) )
-BRICK OR STONE SILLS UNDER OPENINGS, FLASHING UNDER

-1" (25mm) AIR SPACE

-WALL SHEATHING MEMBRANE AS PER O.B.C. 9.27.3.2. -1/4" (6mm) PLYWOOD (EXTERIOR TYPE) OR EQUIVALENT AS PER O.B.C.

-2" X 4" (38mmX 89mm) WOOD STUDS @ 16" (400mm) O.C.

REQUIRED TO BE SPACED @ 12" (300mm) O.C.

-1/2" (12.7mm) GYPSUM BOARD NOTE - SUPPORT FOR 2 + 3 FLOORS ABOVE - O.B.C. T.9.23.10.1. = -FOR 2 FLOORS SUPPORTED ABOVE, 2" X 4" (38mmX 89mm) STUDS ARE

REQUIRED TO BE SPACED @ 12" (300mm) O.C. -FOR 3 FLOORS SUPPORTED ABOVE, 2" X 6" (38mmX 140mm) STUDS ARE

THESE DRAWINGS ARE NOT TO BE SCALED. ALL DIMENSIONS MUST BE VERIFIED BY CONTRACTOR PRIOR TO COMMENCEMENT OF ANY WORK.
ANY DISCREPANCIES MUST BE REPORTED DIRECTLY TO RN DESIGN LTD.

3/16" = 1'0"

page

42-05-LOT 55W

project #

17066

26995 OCTOBER 14, 2021

www.rndesign.com Tel: 905-738-3177 WWW.THEPLUSGROUP.CA

ADD GLASS FIBRE BATT TO FILL CAVITY WITH A MASS OF AT LEAST 1.0 kg/sq.m. REPLACE 1/2"(12.7mm) GYPSUM BD. W/ 1/2" (12.7mm) TYPE 'X' GYPSUM BD.

 $\langle 17 \rangle$  INTERIOR STUD WALLS:

-2" X 4" (38mmX 89mm) WOOD STUDS @ 16" (400mm) O.C. OR -2" X 6" (38mmX 140mm) WOOD STUDS @ 16" (400mm) O.C. W/ - DOUBLE 2" X 4" OR 2" X 6" TOP PLATES AND SINGLE BOTTOM PLATE -1/2" (12.7mm) GYPSUM BOARD BOTH SIDES.

BEARING STUD WALL (BASEMENT):

-2" X 4" (38mmX 89mm) WOOD STUDS @ 16" (400mm) O.C. OR -2" X 6" (38mmX 140mm) WOOD STUDS @ 16" (400mm) O.C. W/

- DBL. 2" X 4" OR 2" X 6" TOP PLATE. - 2" X 4" OR 2" X 6" BOTTOM PLATE ON DAMPPROOFING MATERIAL.

-1/2" (12.7mm) GYPSUM BOARD BOTH SIDES.

-1/2" (12.7mm) DIA. ANCHOR BOLTS @ 7'-10" (2400mm) O.C. -FOOTING AS PER GENERAL NOTE #2 W/ 4" CONC. CURB

19 PARTY WALL - BLOCK:

O.B.C. SB-3 WALL = B6e (STC = 57, FIRE = 2 HR)

-MIN. 1 HR FIRE-RESISTANCE RATING CONTINUOUS FROM TOP OF FOOTINGS

TO THE U/S OF ROOF DECK
-FLANKING FLOOR ASSEMBLIES TO COMPLY WITH OBC 9.11.1.4.(4) -SPACE BETWEEN TOP OF WALL & ROOF DECK SHALL BE TIGHTLY FILLED W/ MINERAL WOOL OR NONCOMBUSTIBLE MATERIAL & CAULKED TO PREVENT SMOKE PASSAGE

-7-1/2" (12.7mm) GYPSUM BOARD W/ TAPED JOINTS BOTH SIDES -2" X 2" (38mmX 38mm) WOOD STRAPPING @ 24" (600mm) O.C. BOTH SIDES

-ABSORPTIVE MATERIAL ON BOTH SIDES FILLING A MINIMUM OF 90% OF THE CAVITY.

-7 1/2" (190mm) HOLLOW BLOCK (NORMAL WEIGHT AGGREGATE) -STAGGER JOISTS & BEAMS MIN. 3 1/2" (90mm) @ PARTY WALLS AS PER O.B.C. 9.10.9.9.(1) & TABLE 2.1.1. SB-2
-ACOUSTICAL SEALANT AS PER O.B.C. SB-3 NOTE (4) TO TABLE 1

PARTY WALL - BLOCK (AGAINST GARAGE): O.B.C. SB-3 WALL = B5c (STC = 51, FIRE = 2 HR)

-MIN. 1HR FIRE-RESISTANCE RATING CONTINUOUS
-1/2" (12.7mm) GYPSUM BOARD

-CONTINUOUS AIR/VAPOUR BARRIER IN CONFORMANCE W/ O.B.C.- 9.25.3.

-2" X 6" (38mmX 140mm) WOOD STRAPPING @ 16" (400mm) O.C.

-R22 (RSI 3.87) RIGID INSULATION -7 1/2" (190mm) HOLLOW BLOCK (NORMAL WEIGHT AGGREGATE) -1/2" (12.7mm) GYPSUM BOARD @ WALL & U/S OF CEILING BETWEEN HOUSE AND GARAGE

-TAPE AND SEAL ALL JOINTS GAS TIGHT

# (19b) FIREWALL:

O.B.C. 9.10.11. & 3.1.10. & SB-3 WALL = B6e (STC = 57, FIRE = 2 HR) - ONE FIREWALL IS REQUIRED FOR EVERY 6460 S.F. (600 SQ.M) OF BUILDING AREA, O.B.C. T.3.2.2.47. -FLANKING FLOOR ASSEMBLIES TO COMPLY WITH OBC 9.11.1.4.(4)

-1/2" (12.7mm) GYPSUM BOARD W/ TAPED JOINTS -2" X 2" (38mmX 38mm) WOOD STRAPPING @ 24" (600mm) O.C. ON BOTH SIDES OF WALL

-SOUND ABSORPTIVE MATERIAL EACH SIDE FILLING 90% OF THE CAVITY -7 1/2" (190mm) CONC. BLOCK, MIN. 2 HR. FIRE-RESISTANT RATING -EVERY FIREWALL SHALL BE CONTINUOUS THROUGH ALL BUILDING STOREYS -STAGGER JOISTS & BEAMS MIN. 5" (130mm) @ FIRE WALLS AS PER

-STAGGER JOISTS & BEAMS MIN. 5 (130mm) @ FIRE WALLS AS PER O.B.C., 10.99, (1) & TABLE 2.1. 1SB-2
-ACOUSTICAL SEALANT AS PER O.B.C. SB-3 NOTE (4) TO TABLE 1
-PROTRUDE PAST FASCIA @ EAVES W/ BRICK CORBELLING
-EXTEND 5 7/8" (150mm) ABOVE ROOF SURFACES & HAVE ALUMINUM CAP W/
THROUGH WALL FLASHING PER O.B.C. 3.1.10.4.(1)

-WHERE THE DIFFERENCE IN HEIGHT BETWEEN ADJACENT ROOFS IS GREATER THAN 9'10" (3m), WALL NEED NOT EXTEND PAST UPPER ROOF SURFACE PER O.B.C. 3.1.10.4.(2)

20) PARTY WALL - FOUNDATION:
O.B.C. 9.15.4.2.
-7 7/8" (200mm) SOLID CONC. FOUNDATION WALL @ 2200psi (15MPa) COMPRESSIVE STRENGTH AFTER 28 DAYS

-FOUNDATION WALL TO REST ON FOOTING PER GENERAL NOTE #2

# 21 PARTY WALL - WOOD STUD:

O.B.C. SB-3 WALL = W13a (STC = 57, FIRE = 1 HR) -MIN. 1HR FIRE-RESISTANCE RATING CONTINUOUS FROM TOP OF

FOOTINGS TO THE U/S OF ROOF DECK
-FLANKING FLOOR ASSEMBLIES TO COMPLY WITH OBC 9.11.1.4.(4) -2 ROWS 2"X4"(38mmX 89mm) STUDS @ 16"(400mm) O.C. W/ SEPARATE 2" X 4" (38mmX 89mm) BOTTOM PLATE & SEPARATE DOUBLE 2" X 4" (38mmX 89mm) TOP PLATES -SOUND ABSORPTIVE MATERIAL ON BOTH SIDES FILLING A MINIMUM OF

90% OF THE CAVITY. -5/8" (16mm) TYPE 'X' GYPSUM BOARD BOTH SIDES W/ JOINTS TAPED &

-ACOUSTICAL SEALANT AS PER O.B.C. SB-3 NOTE (4) TO TABLE 1 NOTE - SUPPORT FOR 2 + 3 FLOORS ABOVE - O.B.C. T.9.23.10.1. = -FOR 2 FLOORS SUPPORTED ABOVE, 2" X 4" (38mmX 89mm) STUDS ARE REQUIRED TO BE SPACED @ 12" (300mm) O.C. -FOR 3 FLOORS SUPPORTED ABOVE, 2" X 6" (38mmX 140mm) STUDS ARE

REQUIRED TO BE SPACED @ 12" (300mm) O.C.
- IF 2"x6" STUDS ARE USED AT STAIR OPENING CONTINUE TO USE ON REMAINING FLOORS AT THE STAIR OPENING AT 16" O.C.

#### $\langle 22 \rangle$ Garage wall & Ceiling: O.B.C. 9.10.9.16.(3)

-1/2" (12.7mm) GYPSUM BOARD ON BOTH SIDES OF WALL & U/S OF CEILING BETWEEN HOUSE AND GARAGE -TAPE AND SEAL ALL JOINTS GAS TIGHT

-R22 (RSI 3.87) INSULATION IN WALLS, -R31 (RSI 5.41) INSULATION IN CEILINGS W/ FLOOR ABOVE -CONTINUOUS AIR/VAPOUR BARRIER IN CONFORMANCE W/ O.B.C.-9.25.3. & 9.25.4. FOR FLOOR ABOVE.
-INSULATION AROUND DUCTS AND PIPING NOT TO ENCROACH MIN.
REQUIRED GARAGE AREA (REFER TO MUNICIPAL STANDARDS).

-1/2" (12.7mm) GYPSUM BOARD -ROOF FRAMING MEMBERS ARE FASTENED TO TOP PLATES WITH

4 - 3 1/4" (82mm) TOE NAILS

RIM JOIST WITH 3 1/4" (82mm) NAILS AT 7 7/8" (200mm) O.C.

### WALLS ADJACENT TO ATTIC SPACE:

-CONTINUOUS AIR/VAPOUR BARRIER IN CONFORMANCE W/ O.B.C.-

9.25.3. & 9.25.4. -2" X 6" (38mmX 140mm) WOOD STUDS @ 16" (400mm) O.C. -R22 (RSI 3.87) INSULATION

-1/2" (12.7mm) GYPSUM BOARD OR 1/4" (6mm) PLYWOOD SHEATHING ON ATTIC SIDE

-ATTIC ACCESS TO BE PROVIDED AS PER O.B.C. 9.19.2.1.

#### 23 DOUBLE VOLUME WALLS: O.B.C. 9.23.10.1.

-3/8" (9.5mm) PLYWOOD, OSB OR WATERBOARD SHEATHING -REFER TO PLAN FOR STUD SPECIFICATION -STUDS FASTENED AT TOP & BOTTOM WITH 3/3-1/4" (82mm) TOE NAILS

-DOUBLE TOP PLATES FASTENED TOGETHER WITH 3" (76mm) AT 7 7/8" (200mm) O.C. -SOLID BRIDGING AT 3'-11" (1200mm) O.C.

9 25 3 & 9 25 9

dards\temp\AcPublish\_644\17066-42-05-LOT 55W-FINAL.dwg Plotted: Oct 14, 2021 By:Wadel

**♦** CLIENT SPECIFIC REVISIONS

CATEGORIES.

#### $\langle 24 \rangle \frac{\text{EXPOSED FLOOR:}}{1}$ -FLOOR AS PER NOTE # 28

-CONTINUOUS AIR/VAPOUR BARRIER IN CONFORMANCE W/ O.B.C.- 9.25.3. & 9.25.4. -R31 (RSI 5.46) INSULATION -VENTED ALUMINUM SOFFIT

#### SUNKEN FINISHED AREAS:

-USE SOLID BUILT-UP WOOD BEARING POST TO SUPPORT SUNKEN AREA AT FOUNDATION WALLS. EXTEND FOOTINGS TO SUPPORT POSTS. - WHERE GRADING CONDITIONS WILL ALLOW, CHECK FOUNDATION WALLS INSTEAD OF USING BEARING POSTS. -FLOOR STRUCTURE AS PER NOTE # 28.

#### DOUBLE MASONRY WYTHE WALL:

O.B.C. 9.20.8.2. -3 1/2" MASONRY VENEER ON 2" MORTAR JOINT ON 3 1/2" MASONRY VENEER -WYTHES TO BE TIED W/ METAL TIES INSTALLED AS PER O.B.C. 9,20,9.4. SILL PLATE REQUIRED FOR ROOF AND CEILING FRAMING MEMBERS -6" SILL W/ 2" BEARING ON EACH SIDE & ANCHOR BOLTS @ 4'-0" O.C. NOTE: MASONRY TO BE SOLID & MORTAR JOINT FILLED SOLID FOR FLOOR JOISTS BEARING ON WYTHES, FLOOR JOISTS ARE NOT TO PROJECT INTO CAVITY AREA

## 25g CORBEL MASONRY VENEER:

-MASONRY VENEER TO BE CORBELLED AS PER O.B.C. 9.20.12.3.(1) FLOOR ASSEMBLIES:

# (26) SILL PLATE:

O.B.C. 9.23.7. -2" X 4" (38mm X 89mm) PLATE

-2 A (SOMM) DIA. ANCHOR BOLTS @ 7'-10" (2400mm) O.C. FASTENED TO PLATE W/ NUTS AND WASHERS & SHALL BE EMBEDDED NOT LESS THAN 4" (100mm) INTO FOUNDATION WALL.

(25mm) THICK BEFORE COMPRESSING, OR FOAM GASKET, OR PLACED ON FULL BED OF MORTAR.

### BRIDGING & STRAPPING: O.B.C. 9.23.9.4. a) STRAPPING

-1" X 3" (19mmX 64mm) NAILED TO U/S OF JOISTS @ MAX. 6'-11" (2100mm) O.C. -FASTENED TO SILL OR HEADER @ ENDS b) BRIDGING

6-11" (2100mm) O.C. c) BRIDGING & STRAPPING

- a) & b) USED TOGETHER OR -1 1/2" (38mm) SOLID BLOCKING @ MAX. 6'-11" (2100mm) O.C. USED WITH STRAPPING (a)

Of PURRING OR PANEL TYPE CEILING -STRAPPING NOT REQUIRED IF FURRING STRIPS OR PANEL TYPE CEILING FINISH IS ATTACHED DIRECTLY TO JOISTS.

# $\langle 28 \rangle$ **FLOOR ASSEMBLY:**

OBC 923143 923144

-5/8" (15.9mm) WAFERBOARD (R-1 GRADE) OR EQUIVALENT -FLOOR JOISTS AS PER FLOOR PLANS

#### PORCH SLAB:

O.B.C. 9.39.1 4 -4 7/8" (125mm) 4650 psi (32 MPa) CONC. SLAB WITH 5 TO 8% AIR ENTRAINMENT

-REINFORCE WITH 10M BARS @ 7 7/8" (200mm) EACH WAY -1 1/4" (30mm) CLEAR COVER FROM THE BOTTOM OF THE SLAB -3" (75mm) END BEARING ON FOUNDATION WALL -23 5/8" (600mm) X 23 5/8" (600mm) 10M DOWELS @ 23 5/8" (600mm) O.C. -IF A COLD CELLAR IS LOCATED BELOW THE SLAB, SUPPORT ON FOUNDATION WALLS NOT TO EXCEED 8'-2"

PEXTERIOR BALCONY ASSEMBLY:

-1 1/4" X 3 1/2" PRESSURE TREATED DECKING W/ 1/4" SPACING
-2"X4" OR 2"X6" PURLINS (CUT DIAGONALLY) @ 12" O.C. LAYING UNFASTENED
-2 PLY MODIFIED BITUMINOUS MEMBRANE ON 1/8" ROOF BOARD (2 LAYERS
ASPHALT-SATURATED GLASS MAT WITH MINERAL-FORTIFIED ASPHALTIC CORE) PER MANUF SPECS. ON 5/8" (15.9mm) EXTERIOR GRADE PLYWOOD SHEATHING ON 2"X4" OR 2"X6" PURLINS (CUT TAPERED) @ 12" O.C. DIRECTLY ON 2"X8" ROOF JOISTS @ 12" O.C. (OR AS NOTED ON PLAN) MIN 2% TO ROOF SCUPPER - EXTERIOR GUARD AS PER #36a

#### REQUIRED FOR OVER HEATED SPACES:

-ADD 2"X2" (38mm x 38mm) CROSS PURLINS @ 16" (400mm) O.C. FOR VENTILATION OVER JOISTS (OBC 9.19.1.2. VENTING NOT LESS THAN 1/150 OF CEILING AREA)

-ADD R31 (RSI 5.46) INSULATION BETWEEN JOISTS -ADD CONTINUOUS AIR/VAPOUR BARRIER IN CONFORMANCE W/ O.B.C. 9.25.3.

& 7.52.4.. -ADD 1/2" (12.7mm) GYPSUM BOARD W/ PAINTED CEILING OR -ADD 5/8" (15.9mm) GYPSUM BOARD W/ TEXTURED CEILING (O.B.C.-T.9.29.5.3.)

# 30a EXTERIOR FLAT ROOF ASSEMBLY:

-2 PLY MODIFIED BITUMINOUS MEMBRANE ON 1/8" ROOF BOARD (2 LAYERS ASPHALT-SATURATED GLASS MAT WITH MINERAL-FORTIFIED ASPHALTIC CORE) PER MANUF SPECS.

-3/8" EXTERIOR GRADE PLYWOOD SHEATHING ON ON 2"X4" OR 2"X6" PURLINS

(CUT TAPERED) @ 12" O.C. DIRECTLY ON 2"X8" ROOF JOISTS @ 12" O.C. (OR AS NOTED ON PLAN) SLOPED MIN 2% TO ROOF SCUPPER

### REQUIRED FOR OVER HEATED SPACES:

-ADD 2"x2" (38mm x 38mm) CROSS PURLINS @ 16" (400mm) O.C. FOR VENTILATION OVER JOISTS (OBC 9.19.1.2. VENTING NOT LESS THAN 1/150 OF CEILING AREA)
-ADD R31 (RSI 5.46) INSULATION BETWEEN JOISTS

-ADD CONTINUOUS AIR/VAPOUR BARRIER IN CONFORMANCE W/ O.B.C. 9.25.3.

& 9.25.4.
-ADD 1/2" (12.7mm) GYPSUM BOARD W/ PAINTED CEILING OR

-ADD 5/8" (15.9mm) GYPSUM BOARD W/ TEXTURED CEILING (O.B.C. T.9.29.5.3.)

#### **ROOF ASSEMBLIES** (31) TYPICAL ROOF:

O.B.C. 9.26. -NO. 210 (30. 5KG/m2) ASPHALT SHINGLES

FOR ROOF SLOPES EQUAL TO AND GREATER THAN 4:12 AND LESS THAN 8:12 PITCH PROVIDE EAVES PROTECTION TO EXTEND UP THE ROOF SLOPE MIN, 2-11 (900mm) FROM EDGE TO A LINE NOT LESS THAN 12" (300mm) PAST THE INSIDE

(YOUMM) FROM EIGE TO A LINE NOT LESS THAN 12 (SOUMM) FACE OF EXTERIOR WALL.

-EAVES PROTECTION LAID BENEATH STARTER STRIP.

-EAVE PROTECTION NOT REQUIRED OVER UNHEATED SPACES.

-STARTER STRIP AS PER O.B.C. 9.26.7.2.

-STARTER STRIP NOT REQUIRED AS PER O.B.C. 9.26.7.2.(3)

-3/8" (10mm) PLYWOOD SHEATHING OR OSB (0-2 GRADE) WITH "H" CLIPS -APPROVED WOOD TRUSSES @ 24" (600mm) O.C. (REFER TO MANUFACTURER'S LAYOUT)

-EAVESTROUGH ON PREFINISHED FASCIA AND VENTED SOFFIT (VINYL OR

-ATTIC VENTILATION 1:300 OF INSULATED CEILING AREA WITH, 50% AT SOFFIT.

 $\langle 32 \rangle$  <u>CEILING:</u>

-R60 (RSI 10.56) INSULATION

-CONTINUOUS AIR/VAPOUR BARRIER IN CONFORMANCE W/ O.B.C. 9.25.3. 8 9.25 4

-1/2" (12.7mm) GYPSUM BOARD W/ PAINTED CEILING OR

-5/8" (15.9mm) GYPSUM BOARD W/ TEXTURED CEILING (O.B.C. T.9.29.5.3.)

VAULTED OR CATHEDRAL CEILING: O.B.C. 9.26. & TABLE A4

-NO. 210 (30. 5KG/m2) ASPHALT SHINGLES -FOR ROOFS BETWEEN 4:12 & 8:12 PITCH PROVIDE EAVES PROTECTION TO EXTEND UP THE ROOF SLOPE MIN. 2-11" (900mm) FROM EDGE TO A LINE NOT LESS THAN 12" (300mm) PAST THE INSIDE FACE OF EXTERIOR WALL. -FAVES PROTECTION LAID BENEATH STARTER STRIP

-EAVE PROTECTION NOT REQUIRED OVER UNHEATED SPACES OR WHERE ROOF SLOPES ARE 8:12 OR GREATER PER O.B.C. 9.26.5.1.
-STARTER STRIP AS PER O.B.C. 9.26.7.2.

-STARTER STRIP NOT REQUIRED AS PER O B C. 9 26 7 2 (3)

-3/8" (10mm) PLYWOOD SHEATHING OR OSB (0-2 GRADE) WITH "H" CLIPS.

# Zancor / Pristine /Fernbrook

Innisfil marketing name

## Belle Aire Shores, Ph. 3 & 4

date dwn chk # revisions date dwn chk ISSUED FOR CLIENT REVIEW 29-SEP-21 FD AL REVISED PER ENGINEER COMMENTS WU 14-Oct-21

 $\langle 33 \rangle$  CONVENTIONAL FRAMING:

-1/2" (12.7mm) GYPSUM BOARD

O.B.C. 9.25.3. & 9.25.4.

O.B.C. TABLE A6 OR A7 -2" X 6" (38mm X 140mm) RAFTERS @ 16" (400mm) O.C. MAX. SPAN 12'-9" (3890mm)

-2'x8" (38mm x 184mm) @ 16" O.C. W/ 2"x2" (38mm x 38mm) CROSS PURLINS @ 24" O.C. MAX. SPAN 13"-3" (4050mm) OR -2"x10" (38mm x 235mm) @ 16" O.C. W/ 2"x2" (38mm x 38mm) CROSS

-MIN 3" CI FARANCE FROM U/S OF ROOF SHEATHING TO INSULATION

CONTINUOUS AIR/VAPOUR BARRIER IN CONFORMANCE WITH

PURLINS @ 24" O.C. MAX. SPAN 17'-0" (5180mm)
-R31 (RSI 5.46) INSULATION

-2"X4" (38mm X 89mm) COLLAR TIES AT MIDSPANS -CEILING JOISTS TO BE 2" X 6" (38mmX 140mm) @ 16" (400mm) O.C. UNLESS OTHERWISE NOTED.

HIP & VALLEY RAFTERS TO BE MIN. 2" (50mm) LARGER THAN COMMON RAFTERS & MIN. 1 1/2" (38mm) THICK.

## (34) ATTIC ACCESS HATCH:

OBC 9.19.2.1. & SB-12 3.1.1.8.(1) -19 3/4" X 27 1/2" (500mm X 700mm) ATTIC HATCH WITH PROFESSIONAL STATE WEATHERSTRIPPING & BACKED W/ R20 (RSI 3.52) INSULATION

#### GENERAL:

 $\overline{\left(35\right)}$  PRIVATE STAIRS: STRUCTURAL ONLY O.B.C. 9.8.4. -MAX. RISE = 7-7/8"

(200mm) -MIN. RUN -MIN. TREAD = 8-1/4" = 9-1/4" (210mm) (235mm) (25mm) -MAX. NOSING -MIN. HEADROOM = 2'-10"

-MIN. WIDTH (860mm) (BETWEEN WALL FACES)
1. WIDTH = 2'-11" -MIN. WIDTH = 2'-11" (9 (EXIT STAIRS, BETWEEN GUARDS) (900mm)

HOVINCE OF ONTRE ANGLED TREADS: -MIN. RUN = 5 7/8" (150mm) -MIN. AVG. RUN = 7.7/8" (200mm)
-FINISHED RAILING ON WOOD PICKETS MAX. 4" BETWEEN PICKETS
-EXTERIOR CONC. STEPS TO HAVE MIN. 9.1/4" (235mm) TREAD &

MAX. 7 7/8" (200mm) RISE -FOUND. WALL REQUIRED WHEN NUMBER OF RISERS EXCEEDS 2 -FTG. FOR FOUND. WALL TO BE MIN. 4'-0" (1220mm) BELOW GRADE

#### HANDRAILS:

O.B.C. 9.8.7

-ONF HANDRAIL REQUIRED WHERE STAIR WIDTH IS LESS THAN 3'-7" (1100mm) TWO HANDRAILS REQUIRED WHERE STAIR WIDTH EXCEEDS 3-'7" (1100mm) -ONE HANDRAIL IS REQUIRED ON CURVED STAIRS OF ANY WIDTH WITHIN

15/10/2021

-HANDRAILS ARE TO BE CONTINUOUS EXCEPT WHERE INTERRUPTED BY DOOR WAYS, LANDINGS OR POSTS AT CHANGES IN DIRECTION

HEIGHT:
O.B.C. 9.8.7.4
- 2'-10" [865mm] MIN. TO 3'-2" (965mm) MAX. - 3'-6" (1070mm) WHERE GUARDS ARE REQUIRED ON LANDINGS -MEASURED VERTICALLY FROM THE TOP OF THE HANDRAIL TO A STRAIGHT LINE DRAWN FROM THE TANGENT TO THE TREAD NOSING

### PROJECTIONS: O.B.C. 9.8.7.6 -HANDRAILS AND PROJECTIONS BELOW HANDRAILS INCLUDING STEP STRINGERS TO PROJECT A MAXIMUM OF 4" (100mm) INTO THE REQUIRED

WIDTH OF THE STAIR 250 PUBLIC STAIRS:

O.B.C. 9.8.4. -MAX. RISE = 7-3/32" (180mm) = 11" = 11" = 1" (280mm) (280mm) -MIN. RUN -MAX. NOSING (25mm) = 6'-9" = 2'-11" -MIN. HEADROOM (2050mm)

-MIN. WIDTH (900mm) (EXIT STAIRS, BETWEEN GUARDS) -FINISHED RAILING ON WOOD PICKETS MAX. 4" BETWEEN PICKETS -FOUND. WALL REQUIRED WHEN NUMBER OF RISERS EXCEEDS 2 -FTG. FOR FOUND. WALL TO BE MIN. 4'-0" (1220mm) BELOW GRADE

### HANDRAILS:

O.B.C. 9.8.7

-ONF HANDRAIL REQUIRED WHERE STAIR WIDTH IS LESS THAN 3'-7" (1100mm) -TWO HANDRAILS REQUIRED WHERE STAIR WIDTH EXCEEDS 3-7" (1100mm)
-TWO HANDRAILS ARE REQUIRED ON CURVED STAIRS OF ANY WIDTH -HANDRAILS ARE TO BE CONTINUOUS INCLUDING AT LANDINGS EXCEPT WHERE INTERRUPTED BY DOOR WAYS OR NEWEL POSTS AT CHANGES IN DIRECTION HEIGHT: O.B.C. 9.8.7.4

# - 3'-6" (1070mm) WHERE GUARDS ARE REQUIRED ON LANDINGS) - MEASURED VERTICALLY FROM THE TOP OF THE HANDRAIL TO A

STRAIGHT LINE DRAWN FROM THE TANGENT TO THE TREAD NOSING

- 2'-10" (865mm) MIN. TO 3'-2" (965mm) MAX

PROJECTIONS:
O.B.C. 9.8.7.6
- HANDRAILS AND PROJECTIONS BELOW HANDRAILS INCLUDING STEP

STRINGERS TO PROJECT A MAXIMUM OF 4" (100mm) INTO THE REQUIRED

# WIDTH OF THE STAIR

TERMINATION: O.B.C. 9.8.7.3 - ONE HAND RAIL SHALL EXTEND HORIZONTALLY NOT LESS THAN 11 3/4"

# (300mm) BEYOND THE TOP & BOTTOM OF EACH STAIR

FINISH:

O.B.C. 9.8.9.6 -TREADS ARE TO BE WEAR AND SLIP RESISTANT, SMOOTH, EVEN AND FREE FROM DEFECTS PER OBC 9.8.9.6.[4]
- STAIRS AND RAMPS SHALL HAVE A COLOUR CONTRAST OR DISTINCTIVE VISUAL PATTERN TO DEMARCATE THE LEADING EDGE OF THE TREADS,

# LANDING AND THE BEGINNING AND END OF A RAMP.

36 INTERIOR GUARDS:
O.B.C. SB-7 & 9.8.8.3.

-GUARDS TO BE 3'-6" (1070mm) HIGH -FOR DWELLING UNITS GUARDS TO BE A MIN. OF 2'-11" (900mm) HIGH -INCLUDES WINDOWS OVER STAIRS, RAMPS AND LANDINGS -PICKETS TO HAVE 4" (100mm) MAX, SPACING

GUARDS FOR FLIGHTS OF STEPS (EXCEPT EXIT STAIRS) TO BE 2'-11" (900mm) HIGH

## 360 EXTERIOR GUARDS:

location

-GUARDS ARE REQUIRED WHEN WALKING SURFACE TO GRADE IS GREATER THAN 23 5/8" (600mm). -GUARDS TO BE 3'-6" (1070mm)

-FOR DWELLING UNITS GUARDS TO BE A MIN. OF 2'-11" (900mm) HIGH FOR DWELLING UNITS GUARDS TO BE 3'-6" (1070mm) HIGH WHERE WALKING SURFACE IS MORE THAN 5'-11" (1800mm) ABOVE ADJACENT GRADE. -PICKETS TO HAVE 4" (100mm) MAX. SPACING -PROVIDE MID-SPAN POSTS AS PER SB-7. -GUARDS FOR FLIGHTS OF STEPS (EXCEPT EXIT STAIRS) TO BE 2'-11" (900mm) HIGH

THESE DRAWINGS ARE NOT TO BE SCALED. ALL DIMENSIONS MUST BE VERIFIED BY CONTRACTOR PRIOR TO COMMENCEMENT OF ANY WORK, ANY DISCREPANCIES MUST BE REPORTED DIRECTLY TO RN DESIGN LTD

> 3/16" = 1'0" page

42-05-LOT 55W

project #

17066

QUALIFIED DESIGNER BCIN: FIRM BCIN: 26995 DATE: OCTOBER 14, 2021 SIGNATURE

I, ARTHUR PUI YAN LAW DECLARE THAT I HAVE REVIEWED AND TAKEN DESIGN RESPONSIBILITY FOR THE DESIGN WORK ON BEHALF OF RN DESIGN LTD, UNDER DIVISION C, PART-3

SUBSECTION-3,2,4 OF THE BUILDING CODE, I AM QUALIFIED

AND THE FIRM IS REGISTERED IN THE APPROPRIATE CLASSES /

www.rndesign.com Tel: 905-738-3177 WWW.THEPLUSGROUP.CA -WASHROOMS TO BE MECHANICALLY VENTED TO PROVIDE AT LEAST ONE

AIR CHANGE PER HOUR, O.B.C.- 9.32.1.3.(3)

-CAPPED DRYER VENT

 $\left<40\right>$  -1"X2" (19mmX38mm) BOTH SIDES OF STEEL.

-WOOD FRAMING MEMBERS SUPPORTED ON CONCRETE IN CONTACT WITH GROUND OR FILL SHALL BE PRESSURE TREATED OR SEPARATED FROM CONCRETE W/ 6 mil POLYETHYLENE.

-PRECAST CONC STEP -2 RISERS MAXIMUM PERMITTED TO BE LAID ON GROUND

SMOKE ALARM, O.B.C.- 9.10.19 -PROVIDE 1 ON EACH FLOOR INCLUDING BASEMENTS -PROVIDE 1 IN EACH BEDROOM -PROVIDE 1 IN EACH HALLWAY SERVICING BEDROOMS

VISUAL SIGNALLING COMPONENT

- INSTALLED AT OR NEAR CEILING -ALARMS TO BE CONNECTED IN CIRCUIT AND INTERCONNECTED SO ALL ALARMS WILL BE ACTIVATED IF ANY ONE OF THEM SOUNDS AND HAVE A

-ALARMS MUST BE HARDWIRED AND HAVE AN ALTERNATE POWER SOURCE THAT CAN POWER ALARM FOR 7 DAYS, FOLLOWED BY 4 MINUTES OF ALARM

CARBON MONOXIDE ALARM (CMA), O.B.C.- 9.33.4 -WHERE THERE IS A FUEL BURNING APPLIANCE A CMA SHALL BE PROVIDED ADJACENT TO EACH SLEEPING AREA. -CMA TO BE WIRED IN CIRCUIT TO SOUND SMOKE ALARMS WHEN

-MAIN DOOR TO BE OPERABLE FROM INSIDE W/OUT KEY -PROVIDE A VIEWER WITH A VIEWING ANGLE OF NOT LESS THAN 160 DEG. UNLESS GLAZING IS PROVIDED IN DOOR OR A SIDELIGHT IS PRESENT.

-R4 (RSI 0.70) WHERE A STORM DOOR IS NOT PROVIDED -GARAGE MAN DOORS TO BE GAS PROOFED WITH SELF CLOSER, WEATHERSTRIPPING, THRESHOLD & DEAD BOLT PER O.B.C. 9.10.13.15.

-TRAVEL FROM A FLOOR LEVEL TO AN EXIT OR EGRESS DOOR SHALL BE LIMITED TO ONE FLOOR EXCEPT;

1) WHERE THAT FLOOR LEVEL HAS ACCESS TO A BALCONY

AND 21 5/8" (550mm) IN WIDTH; SUCH WINDOW SHALL BE LOCATED SO THAT THE SILL IS NOT MORE THAN 3'-3" (1000mm) ABOVE FLOOR AND 23'-0"

(16)

2) Where that floor level has a window providing an unobstructed opening of not less than 3'-3" (1000mm) in height

(7.0m) ABOVE ADJACENT GROUND LEVEL

 $\langle 49 \rangle$  EXTERIOR COLUMN W/ MASONRY PIER:

-MIN. 6"X6" (140mm X 140mm) WOOD POST ANCHORED TO PORCH SLAB W/

-TOP PORTION OF POST CLAD W/ DECOR. SURROUND PER ELEVATION DRAWINGS

-MASONRY VENEER SURROUND W/ PRECAST CONCRETE CAP. REFER TO ELEVATION DRAWINGS FOR PIER SIZE AND CAP HEIGHT -SURROUND TO BE TIED W/ METAL TIES @ 16" (400mm) O.C. VERT. INSTALLED PER O.B.C. 9.20.9.4.
-3/4" AIR SPACE AROUND POST.

OR

-MIN. 6"X6" (140mm X 140mm) WOOD POST CLAD W/ DECOR. SURROUND (PER ELEVATION DRAWINGS) ANCHORED TO CONC. CAP W/ METAL SADDLE. -MASONRY PIER TO BE CONSTRUCTED SOLID W/ PRECAST CONCRETE CAP. REFER TO ELEVATION DRAWINGS FOR PIER SIZE AND CAP HEIGHT. NOTE: DECORATIVE STRUCTURAL COLUMNS MAY REPLACE 6" X 6" POST PROVIDED THAT THEY ARE IN CONFORMANCE WITH O.B.C. 9.17.4.

490 EXTERIOR COLUMN:

-MIN. 6"X6" (140mm X 140mm) WOOD POST CLAD W/ DECOR. SURROUND (PER ELEVATION DRAWINGS) ANCHORED TO PORCH SLAB W/

NOTE: DECORATIVE STRUCTURAL COLUMNS MAY REPLACE 6" X 6" ABOVE PROVIDED THAT THEY ARE IN ACCORDANCE WITH O.B.C. 9.17.4.

COLD CELLARS:

FOR COLD CELLARS PROVIDE THE FOLLOWING: -VENTING AREA TO BE EQUIVALENT TO 0.2% OF COLD CELLAR AREA.

-COVER VENT W/ BUG SCREEN

-WALL MOUNTED LIGHT FIXTURE -I 1+I 7 FOR DOOR OPENING

-E-T-E-T-OK DOON OF ENTING -2-9" X 6'-8" EXTERIOR TYPE DOOR (MIN.R-4 RSI 0.7) -INSULATE FULL HEIGHT OF INTERIOR BASEMENT WALL W/ R20 (RSI 3.52) CONTINUOUS INSULATION (ZONE 1 OBC SB-12 T.3.1.1.2.A.)
- ALTERNATE INSULATION METHOD: 2" (51mm) R10 (RSI 1.76)RIGID INSULATION

W/ 2"x4"(38mm X 89mm) WOOD STUD W/ R12 (RSI 2.11) BATT INSULATION

STUD WALL REINFORCEMENT:

O.B.C. 9.5.2.3. -WALL STUDS ADJACENT TO WATER CLOSETS & SHOWER BATH TUBS IN MAIN BATHROOM ARE TO BE REINFORCED TO PERMIT THE FUTURE INSTALLATION OF GRAB BARS AS PER O.B.C. 3.8.3.8.(3)(a)&(c) & 3.8.3.13.(2)(g) &

-GRAB BARS TO BE INSTALLED AS PER O.B.C. 9.8.7.7.(2)

 $\langle 53 \rangle$  WINDOW GUARDS:

 $\underline{@}$  STAIRS, LANDINGS & RAMPS - OBC 9.8.8.1.(8) WINDOW SILL AT 3'-0" (900mm) OR GREATER DOES NOT REQUIRE GUARDS

@ FLOORS - OBC 9.8.8.1.(6)
WINDOWS LESS THAN 1'-7" (480mm) ABOVE FLOORS WHERE ADJACENT GRADE IS GREATER THAN 5'-11" (1800mm) REQUIRE A GUARD PER OBC 9.8.8.2.

WINDOW TO BE NON-OPERABLE AND DESIGNED TO WITHSTAND LATERAL LOADS PER OBC 9.8.8.1.(8)(b)

(31)

 $\langle 17 \rangle$ 

41

(36) (35)

(36)

Ø

PLAN/ELEVATION LEGEND

SMOKE ALARM (44)

VENTS AND INTAKES

WATERPROOF

**DUPLEX OUTLET** 

HOSE BIB

**EXHAUST FAN** 

#

SECURE STAIR STRINGER

(32)

(17)

 $\langle 27 \chi 28 \rangle$ 

40

8

(27)(28)

AS REQUIRED

 $\langle 5 \rangle$ 

WOOD BEAMS

WD15

WD1 3/2" X 8" SPR

WD2 4/2" X 8" SPR

WD3 5/2" X 8" SPR

WD4 3/2" X 10" SPR

WD5 4/2" X 10" SPR

WD7 3/2" X 12" SPR

WD8 4/2" X 12" SPR WD9 5/2" X 12" SPR

OCTOBER 14, 2021

#### FRAME CONSTRUCTION:

-ALL FRAMING LUMBER TO BE No.1 AND No. 2 SPF UNLESS NOTED OTHERWISE.

ROOF LOADING IS BASED ON 1.5kPa SPECIFIED COMPOSITE SNOW AND

RAIN LOADS.

-JOISTS TO HAVE MIN. 1-1/2" (38mm) END BEARING -BEAMS TO HAVE MIN. 3-1/2" (89mm) END BEARING

-DOUBLE STUDS @ OPENINGS

DOUBLE HEADER JOISTS AROUND FLOOR OPENINGS WHEN THEY ARE BETWEEN 3'-11" (1200mm) AND 10'-6" (3200mm)

-DOUBLE TRIMMER JOISTS WHEN HEADER JOIST LENGTH IS BETWEEN 2'-7"

-DOUBLE JOISTS OR SOLID BLOCKING UNDER NON-LOAD BEARING PARALLEL PARTITIONS

-BEAMS TO BE PLACED UNDER LOADBEARING WALLS WHEN WALLS ARE PARALLEL TO FLOOR JOISTS

BEAMS MAY BE A MAX. 24" (600mm) FROM LOADBEARING WALLS WHEN WALLS ARE PERPENDICULAR TO FLOOR JOISTS -APPROVED METAL HANGERS TO BE USED FOR JOISTS AND BEAMS WHEN THEY FRAME INTO SIDES OF BEAMS, TRIMMERS AND HEADERS

-FLOOR JOISTS SUPPORTING ROOF LOADS SHALL NOT BE CANTILEVERED MORE THAN 15 3/4" (400mm) BEYOND SUPPORTS FOR 2" X 8" (38mm X 184mm)

-FLOOR JOISTS SUPPORTING ROOF LOADS SHALL NOT BE CANTILEVERED MORE THAN 23 5/8" (600mm) BEYOND SUPPORTS FOR 2" X 10" (38mm X 235mm) OR LARGER.

#### WATERPROOF WALLS IN BATHROOMS:

-REQUIRED AS PER OBC 9.29.2.1.

#### WINDOWS:

-WINDOWS TO BE SEALED TO THE AIR & VAPOR BARRIER -WINDOWS THAT SEPARATE HEATED SPACE FROM UNHEATED SPACE SHALL HAVE AN OVERALL COEFFICIENT OF HEAT TRANSFER OF 1.6 W/(m2.K) OR

-AN ENERGY RATING OF NOT LESS THAN 25 FOR WINDOWS BASEMENT WINDOWS WITH LOAD BEARING STRUCTURAL FRAME SHALL BE DOUBLE GLAZED WITH LOW-E COATING


-SKYLIGHTS SHALL HAVE AN OVERALL COEFFICIENT OF HEAT TRANSFER OF

-FOR GROSS GLAZED AREAS LESS THAN AND EQUAL TO 17%

#### **DRAIN WATER HEAT RECOVERY:**

- DWHR UNITS TO BE INSTALLED AS PER OBC SB-12 3.1.1.1.(22) & 3.1.1.12.

DWHR ARE REQUIRED IN ALL DWELLING UNITS TO RECEIVE DRAIN WATER FROM ALL SHOWERS OR FROM AT LEAST 2 SHOWERS WHERE THERE ARE 2 OR MORE SHOWERS PROVIDED THERE IS A CRAWL SPACE OR STOREY BELOW THE SHOWERS.

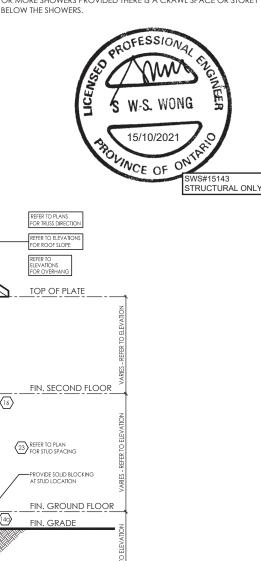

TYPICAL CROSS SECTION - 2 STOREY (BRICK) N.T.S.

WD10 2/ 1 3/4" X7 1/4" (2.0E) LVL WD11 3/ 1 3/4" X7 1/4" (2.0E) LVL

WD12A 1/ 1 3/4" X9 1/2" (2.0E) LVL

WD12 2/ 1 3/4" X9 1/2" (2.0E) LVL

WD14A 1/ 1 3/4" X11 7/8" (2.0E) LVL

WD16A 1/13/4" X14" (2.0E) LVL WD16 2/13/4" X14" (2.0E) LVL

3/ 1 3/4" X9 1/2" (2.0E) LVL

2/ 1 3/4" X11 7/8" (2.0E) LVL

WU 14-Oct-21

3/ 1 3/4" X11 7/8" (2.0E) LVL

**♦** CLIENT SPECIFIC REVISIONS

DOORS 46 X47

865x2030x45 (2'10"x6'8"x1-3/4")

B 815x2030x35 (2'8"x6'8"x1-3/8")

C 760x2030x35 (2'6"x6'8"x1-3/8")

D 710x2030x35 (2'4"x6'8"x1-3/8"

E 460x2030x35 (1'6"x6'8"x1-3/8")

F 610x2030x35 (2'0"x6'8"x1-3/8")

G OVER SIZED EXTERIOR DOOR

**SCHEDULES** 

DATE:

SIGNATURE

THESE DRAWINGS ARE NOT TO BE SCALED. ALL DIMENSIONS MUST BE VERIFIED BY CONTRACTOR PRIOR TO COMMENCEMENT OF ANY WORK ANY DISCREPANCIES MUST BE REPORTED DIRECTLY TO RN DESIGN LTD

 $\boxtimes \mathscr{S}$ 

(H)

(G)



REVISED PER ENGINEER COMMENTS

S GN

www.rndesign.com

Tel: 905-738-3177 WWW.THEPLUSGROUP.CA

TOP OF SLAB

CARBON MONOXIDE 45

ABOVE FINISHED FLOOR

REPEAT SAME JOIST SIZE

ALARM (CMA)

DOUBLE JOIST

GIRDER TRUSS

**BBFM** BEAM BY FLOOR MANUF

LUMBER

FLUSH

DROPPED

UNDER SIDE

FIXED GLAZING

GLASS BLOCK

BLACK GLASS

PRESSURE TREATED

DJ

GT

42-05-LOT 55W 3/16" = 1'0"

page

project # 17066

FLOOR DRAIN

SOLID BEARING

FLAT ARCH

EXT. LIGHT FIXTURE

(WALL MOUNTED)

HYDRO METER

GAS METER

2 STORY WALL