


All drawings specifications, related documents and design are the copyright property of V&J DESIGN. Reproduction of this property in whole or in part is strictly prohibited without V&J DESIGN's written permission.

All drawings specifications, related documents and design are the copyright property of VAS DESIGN. Reproduction of this property in whole or in part is strictly prohibited without VAS DESIGN's written permission.

ALL KEYSTONE TO BE 3" TALLER THAN
BRICK / STONE HEADERS

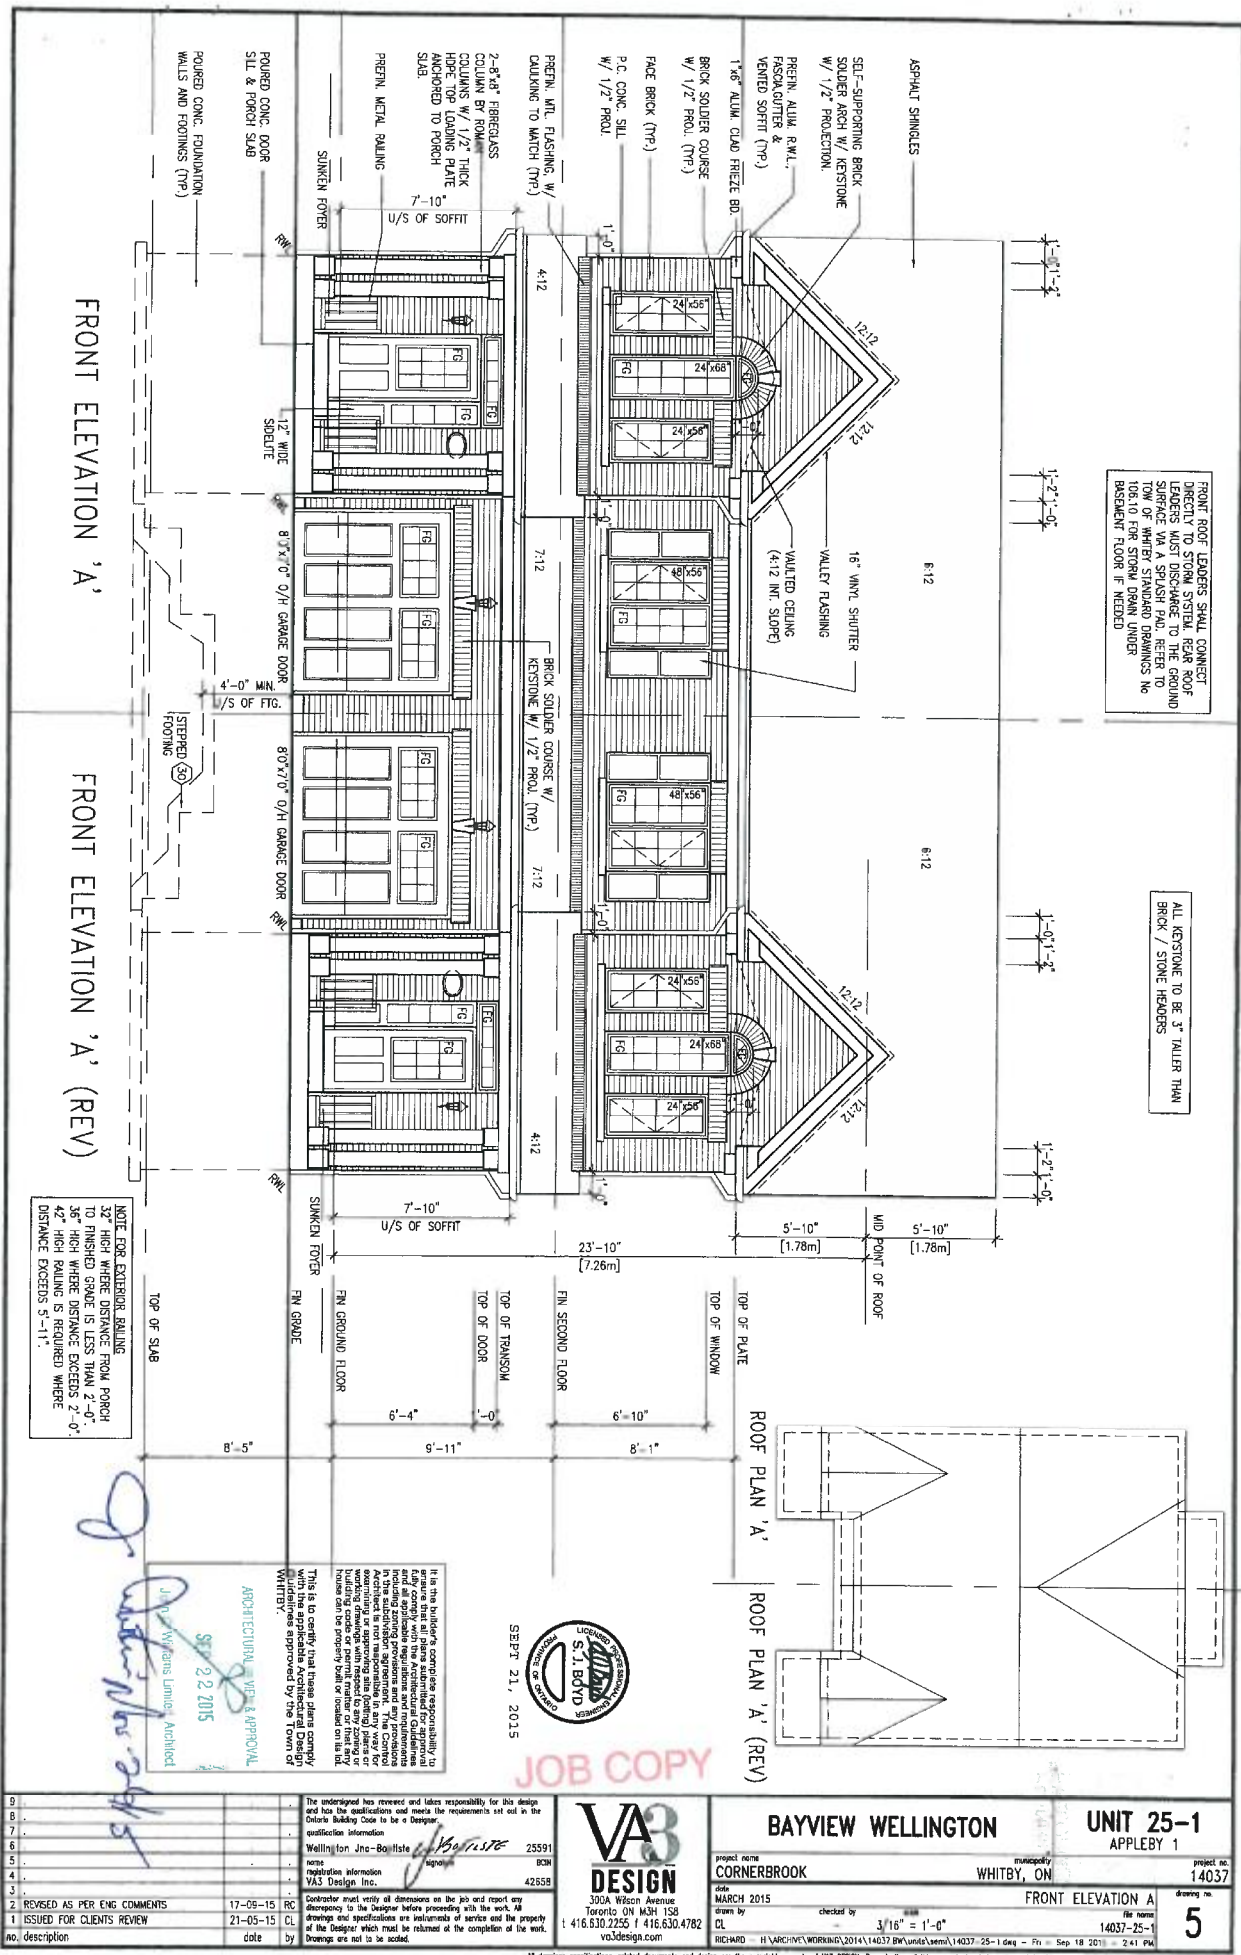

JOB COPY

VA3
DESIGN
300A Wilson Avenue
Toronto ON M3H 1S8
t 416.630.2255 f 416.630.4782
va3design.com

BAYVIEW WELLINGTON		UNIT 25-1	
project name CORNERBROOK		project no. 14037	
municipality WHITBY, ON		drawing no. 14037-25-1	
date MARCH 2015		sheet FRONT ELEVATION A	
drawn by check by CL		file name 14037-25-1	
RICHARD H VARCHOVSKY\WORKING\2014\14037-25-1.dwg 3/11/15 1'-0" 14037-25-1.dwg - Dr. - Rev. 10-1-15		5	

John G. Williams, Jr., Architect

SEP 26 2015

FRONT ROOF LEADERS SHALL CONNECT DIRECTLY TO STORM SYSTEM. REAR ROOF LEADERS MUST DISCHARGE TO THE GROUND SURFACE VIA A SPLASH PAD. REFER TO TOW OF WHITNEY STANDARD DRAWINGS NO 106.10 FOR STORM DRAIN UNDER BASEMENT FLOOR IF NEEDED

UNINSULATED OPENINGS		PER ODO. 38-1221.1(7)
25-1 ELEVATION A		
ELEVATION	ENERGY EFFICIENCY - ODO 3812	
	MAL. AREA, S.F.	OPENING S.F. PERCENTAGE
FRONT	410 S.F.	52.63 S.F. 12.89 %
LEFT SIDE	999 S.F.	42.67 S.F. 4.27 %
RIGHT SIDE	999 S.F.	0 S.F. 0.00 %
REAR	410 S.F.	132.33 S.F. 32.28 %
TOTAL SQ. FT.	2818.00 S.F.	227.83 S.F. 8.08 %
TOTAL SQ. M.	261.80 S.M.	21.17 S.M. 8.08 %

LEFT/RIGHT SIDE ELEVATION 'A'



SEPT 21, 2010

APPLEBY 1
COPY 25-1

9			The undersigned has reviewed and takes responsibility for this design and meets the qualifications and meets the requirements set out in the British Building Code to be a Designer.				BAYVIEW WELLINGTON		UNIT 25-1	
8			Wellington Jns-Baptist 25591		name		municipality		project no.	
7			signature		VA3 Designer Inc. 42656		WHITBY, ON		140337	
6			registration information		name		SIDE ELEVATION A		drawing no.	
5			VA3 Designer Inc.		300A Wilson Avenue Toronto, ON M3H 1S8 1 416 630 2255 / 416 630 4782 va3design.com		date		file name	
4			Contractor must verify all dimensions on the job and report any discrepancies to the Designer before proceeding with the work. All drawings and specifications are indicative of service and the property of the Designer which must be returned at the completion of the work. Drawings are not to be used.		MARCH 2015		checked by		3/16" = 1'-0"	
3	REVISIONS AS PER ENG COMMENTS		17-09-15 NO		17-09-15 CL		14037-25-1		6	
2	ISSUED FOR CLIENTS REVIEW		21-05-15		21-05-15		14037-25-1		6	
1	no description		date by		21-05-15		14037-25-1		6	

All drawings specifications, related documents and design are the copyright property of VAS DESIGN. Reproduction of this property in whole or in part is strictly prohibited without VAS DESIGN's written permission.

SEP 22 2015

ASPHALT SHINGLES

PREFIN. ALUM. R.W.L.,
FASCA, GUTTER & VENTED
SOFFIT (TYP.)

1"x6" ALUM.
FRIEZE BD.

FACE BRICK (TYP.)

PREFIN. MTL. FLASHING, W/
CAULKING TO MATCH (TYP.)

BRICK SOLDIER COURSE
W/ 1/2 PROJ. (TYP)

PRECAST CONC. SILL (MP.)

STRUCTURAL VINYL CLAD-
BASEMENT WINDOW (TYP.)

POURED CONC. _____
FOUNDATION WALLS
AND FOOTINGS (TYP.)

REAR ELEVATION 'A' (REV)

REAR ELEVATION 'A'

FRONT ROOF LEADERS SHALL CONNECT DIRECTLY TO STORM SYSTEM. REAR ROOF LEADERS MUST DISCHARGE TO THE GROUND SURFACE VIA A SPLASH PAD. REFER TO TOW OF WHITBY STANDARD DRAINAGES NO 106.10 FOR STORM DRAIN UNDER BASEMENT FLOOR IF NEEDED

APPLEBY 1
25-1

SEPT 21, 20

BAYVIEW WELLINGTON

UNIT 25-1
APPLEBY 1

project name
CORNERBROOK

We

REAR ELEVATION A

project no.
14077

ing no.

7

1

9			
8			
7			
6			
5			
4			
3			
2	REVISED AS PER ENG COMMENTS	17-09-15	RE
1	ISSUED FOR CLIENTS REVIEW	21-05-13	CH
no.	description	date	by

The undersigned has reviewed and takes responsibility for this design and has no qualifications and creates the requirements set out in the Ontario Building Code to be a Designer.

specification information

Wellington Jno-Bayliss 25591

name signature BCN

registration information

VAS Design Inc. 42658

Contractor must verify all dimensions at the job and report any discrepancy to the Designer before proceeding with the work. All drawings and specifications are instruments of service and the property of the Designer which must be returned at the completion of the work. Drawings are not to be scaled.

VA3
DESIGN
300A Wilson Avenue
Toronto ON M3H 1S8
416.630.2255 | 416.630.4782
va3design.com

project name	managing agency		project no.
CORNERBROOK	WHITNEY, ON		14037
date	drawing no.		
MARCH 2015	REAR ELEVATION A		
drawn by	checked by	scale	file name
CL	-	3/16" = 1'-0"	14037-25-1
Richard - H:\ARCHIVE\WORKING\14037\14037_Rear\14037-25-1.dwg - EN - Sun 18 2015 - 9:41 PM			

All drawings specifications, related documents and design are the copyright property of VAS DESIGN. Reproduction of this property in whole or in part is strictly prohibited without VAS DESIGN's written permission.

It is the builder's complete responsibility to fully comply with the Architectural Guidelines and to obtain all necessary permits and approvals from the appropriate authorities. The Contractor is responsible for ensuring that the building is constructed in accordance with the applicable building code of the City of Whitby and the Ontario Building Code. This is to certify that these plans comply with the applicable Architectural Guidelines and have been approved by the Town of Whitby.

ARCHITECTURAL REVIEW APPROVAL

SEP 22 2015

John G. Williams, Architect

ASPH. SHINGLES

1"x6" STUCCO FREEZE BOARD

STUCCO FINISH

PREFIN. ATL. FLASHING

BEHIND SIDING (TPP)

PREFIN. ALUM. R.W.L.

FASCIA GUTTER &

VENTED SOFFIT (TPP)

1"x6" ALUM. CLAD FREEZE BD.

PREFIN. CONC. HEADER

W/ 1/2" PROL.

16" W. PREFIN. SHUTTERS (TPP)

FACE BRICK (TPP)

P.C. CONC. SIL.

W/ 1/2" PROL.

24" DEC. MET. RAILING

STUCCO TRIM

8"x8" FIBERGLASS COLUMN

BY ROMAN COLUMNS W/

1/2" THICK HOPE TOP

LOADING PLATE ANCHORED

MASONRY PIER

PREFIN. CONC. STACK

BOND W/ 1/2" PROL.

PREFIN. METAL RAILING

SUNKEN FORTER

POURED CONC. DOOR

SILL & PORCH SLAB

POURED CONC. FOUNDATION

WALLS AND FOOTINGS (TPP)


FRONT ROOF LEADERS SHALL CONNECT DIRECTLY TO STORM SYSTEM. REAR ROOF LEADERS MUST DISCHARGE TO THE GROUND SURFACE VIA A SPLASH PAD. REFER TO TOWN OF WHITBY STANDARD DIMENSIONS NO. 10010 FOR STORM DRAIN UNDER BASEMENT FLOOR IF NEEDED.

ALL KESTONE TO BE 3" TALLER THAN BRICK / STONE HEADERS

FRONT ELEVATION 'B'

FRONT ELEVATION 'B' (REV)

NOTE FOR EXTERIOR RAILING
32" HIGH WHERE DISTANCE FROM PORCH TO FINISHED GRADE IS LESS THAN 2'-0".
42" HIGH WHERE DISTANCE EXCEEDS 2'-0".
DISTANCE EXCEEDS 5'-11".

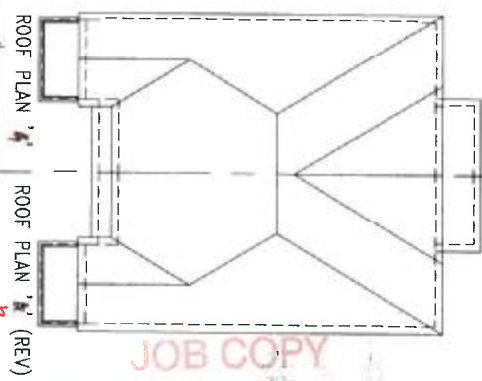

SEPT 21, 2015

12 REVISED AS PER ENG COMMENTS 17-09-15 RC 1 ISSUED FOR CLIENTS REVIEW 21-05-15 D no description	The undersigned has reviewed and taken responsibility for this design and has the qualifications and meets the requirements set out in the Ontario Building Code to be a Designer. Wellington Jno. Battista 25551 name registration information BOM V3 Design Inc. 42558 Contractor must verify all dimensions on the job and report any discrepancy to the Designer before proceeding with the work. All drawings and specifications are instruments of service and the property of the Designer which must be returned at the completion of the work. Drawings are not to be scaled.	V3 DESIGN 300A Wilson Avenue Toronto, ON M3H 1S8 416.630.2235 / 416.630.4782 v3design.com	BAYVIEW WELLINGTON project name: CORNERBROOK drawn by: MARCH 2015 checked by: CL scale: 3/16" = 1'-0" project no: WHITBY, ON unit: UNIT 25-1 project no: 14037 drawing no: 14037-25-1 date: 14037-25-1 drawn by: 8	UNIT 25-1 APPLYBY 1 FRONT ELEVATION B
---	---	---	--	---

It is the builder's complete responsibility to ensure that all construction complies with the applicable building codes and standards, including zoning provisions and any provisions of the applicable building codes. The contractor shall be responsible for obtaining all necessary permits and approvals from the appropriate authorities. This is to certify that these plans comply with the applicable building codes and standards and have been approved by the Town of Whitby.

ARCHITECTURAL REVIEW & APPROVAL
SEP 22 2015

FRONT ROOF LEAKERS SHALL CONNECT DIRECTLY TO STORM SYSTEM. REAR ROOF LEAKERS SHALL CONNECT TO DOWNSPOUTS. DOWNSPOUTS SHALL BE LOCATED AT THE REAR OF THE BUILDING. TOW OF WHITE STANDED DRAININGS NO 106.10 FOR STORM DRAIN UNDER BASEMENT FLOOR IF NEEDED

UNINSULATED OPENINGS (PER DEC. 50-12.1.17)			
25-1 ELEVATION B	ENERGY EFFICIENCY - DEC 50.12		
ELEVATION	WALL AREA S.F.	OPENING S.F.	PERCENTAGE
FRONT	410 S.F.	41.50 S.F.	10.12 %
LEFT SIDE	999 S.F.	42.67 S.F.	4.27 %
RIGHT SIDE	999 S.F.	0 S.F.	0.00 %
REAR	410 S.F.	132.33 S.F.	32.28 %
TOTAL SQ. FT.	2818.00 S.F.	216.50 S.F.	7.68 %
TOTAL SQ. M.	261.80 S.M.	20.11 S.M.	7.68 %

SEPT 21, 2015



LEFT/RIGHT SIDE ELEVATION 'B'



VA3 DESIGN 300A Wilson Avenue Toronto, ON M6H 1S8 416.630.2255 416.630.4782 va3design.com		BAYVIEW WELLINGTON project name: CORNERBROOK drawn by: CL checked by: - scale: 3/16" = 1'-0" date: MARCH 2015 title: SIDE ELEVATION B file name: 14037-25-1 date: Sep 18 2015 - 2:41 PM	UNIT 25-1 APPEAL 1 project no: 14037 drawing no: 9 date: SEP 21, 2015
--	--	--	--

It is the builder's complete responsibility to fully comply with the Architectural Guidelines including zoning provisions and any conditions in the subdivision agreement. The Council is not responsible for the design or construction of the building or the building's compliance with the building code or permit rules of that city. House can be properly built or located on the lot.


This is to certify that these plans comply with the applicable Architectural Design Guidelines approved by the Town of Appleby.

ARCHITECTURAL REVIEW APPROVAL

SEP 21 2015

John G. Williams, Principal Architect

John G. Williams

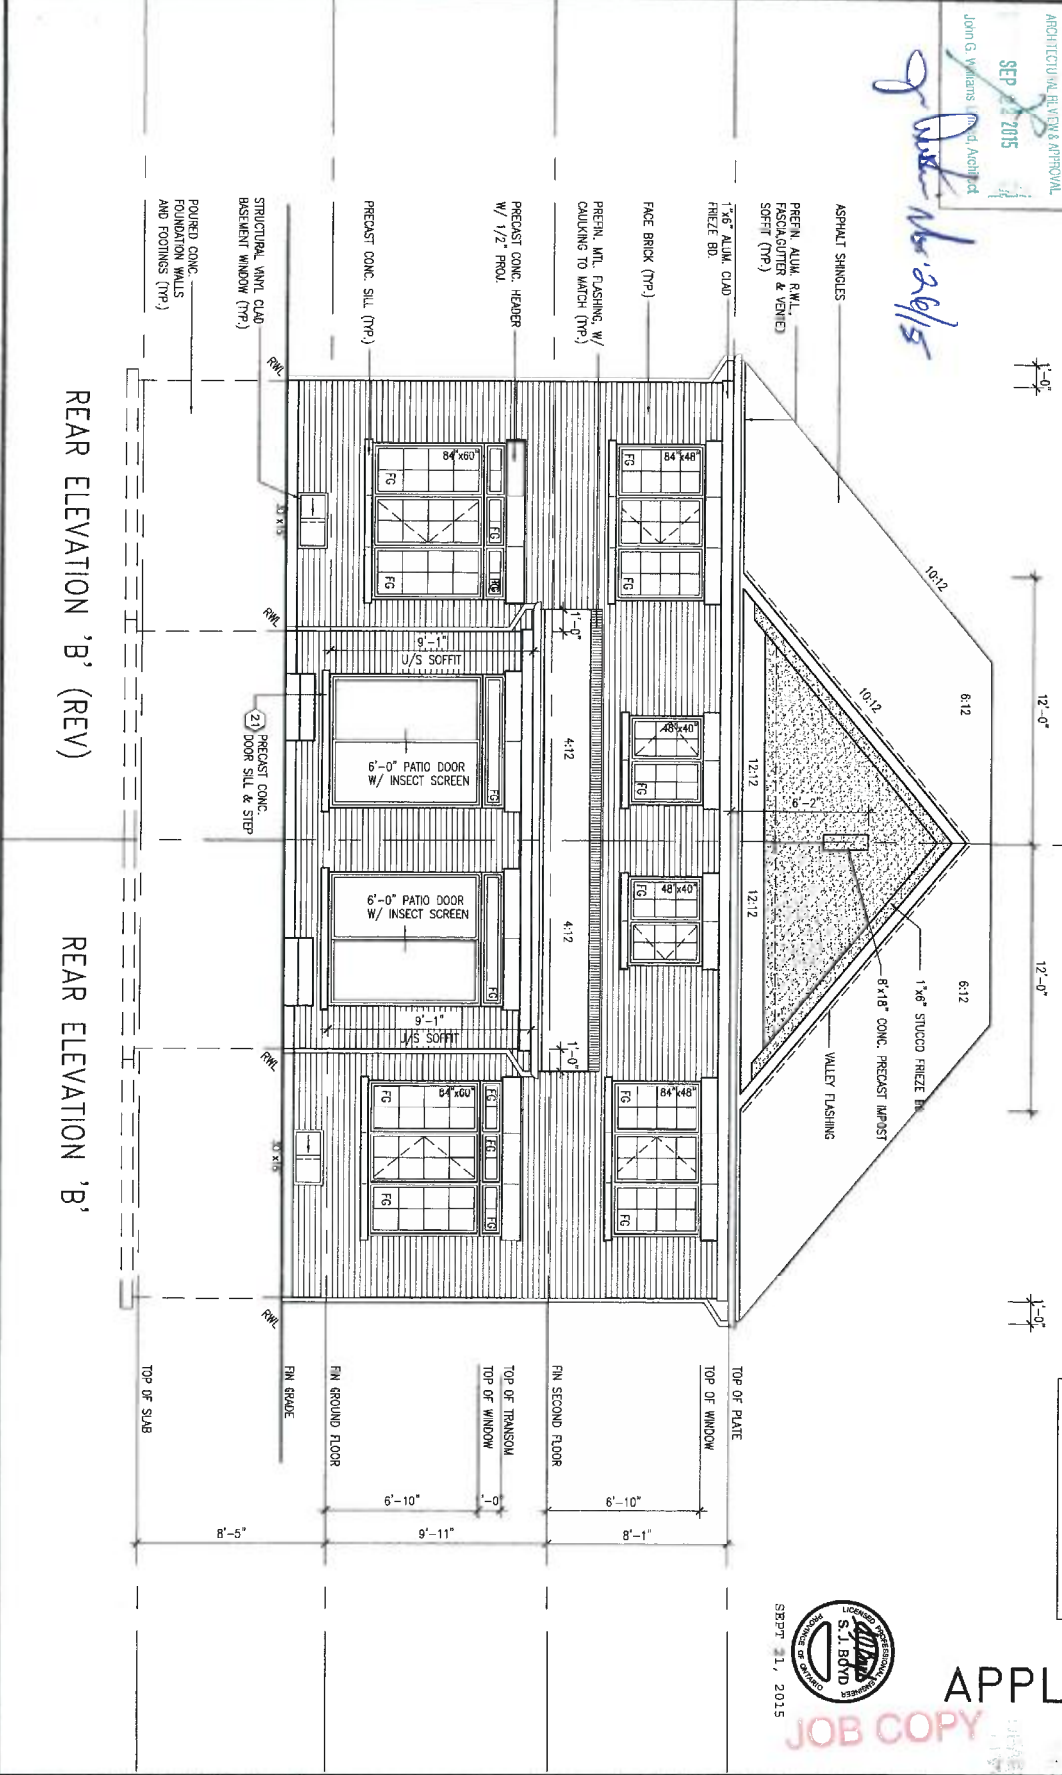

FRONT ROOF LEAKERS SHALL CONNECT DIRECTLY TO STORM SYSTEM. REAR ROOF LEAKERS MUST DISCHARGE TO THE GROUND SURFACE VIA A SPLASH PAD. REFER TO TOWN OF WHITBY STANDARD DRAWINGS NO. 105.10 FOR STORM DRAIN UNDER BASEMENT FLOOR IF NEEDED.



SEPT. 21, 2015

JOB COPY

APPLEBY 1
25-1

9. The undersigned has reviewed and takes responsibility for this design and has the qualifications and meets the requirements set out in the Ontario Building Code to be a Designer. 7. qualification information 6. Wellington Jno-Boitiste 25591 5. name registration information 4. VAS Design Inc. 42658 3. Contractor must verify all dimensions on the job and report any discrepancy to the Designer before proceeding with the work. All drawings and specifications are instruments of service and the property of the Designer which must be returned at the completion of the work. Drawings are not to be scaled. 2. REVISED AS PER ENG COMMENTS 1. ISSUED FOR CLIENTS REVIEW no. description	17-09-15 RC 21-05-15 CL date by	VA3 DESIGN 300A Wilton Avenue Toronto ON M3H 1S8 416.630.2255 f 416.630.4782 va3design.com	BAYVIEW WELLINGTON project name CORNERBROOK drawn by checked by scale 3/16" = 1'-0" drawn by checked by scale 3/16" = 1'-0" drawn by checked by scale 3/16" = 1'-0"	UNIT 25-1 APPLEBY 1 project no. 14037 drawing no. 10 REAR ELEVATION B file name 14037-25-1 SEP 18 2015 4:14 PM
---	--	--	---	---

This is to certify that these plans comply with the applicable Architectural Design Guidelines approved by the Town of Whittby.



JOB COPY

All drawings specifications, related documents and design are the copyright property of VAS DESIGN. Reproduction of this property in whole or in part is strictly prohibited without VAS DESIGN's written permission.

All drawings specifications, related documents and designs are the copyright property of VAI DESIGN. Reproduction of this property in whole or in part is strictly prohibited without VAI DESIGN's written permission.



REAR ELEVATION 'A' (REV)
WALK OUT DECK COND.
5R MAX.

REAR ELEVATION 'A'
WALK OUT DECK COND.
5R MAX.


REFER TO FRONT
ELEVATION FOR ADDITIONAL
NOTES

It is the builder's complete responsibility to ensure that all plans submitted for approval and all applicable regulations and requirements are followed. The architect is not responsible in any way for working drawings with respect to any zoning or other regulations which may apply to the project. This is to certify that these plans comply with the requirements of the Town of Whitby. ARCHITECTURAL REVIEW APPROVAL
SEP 22 2015
ALAN G. WILLIAMS LIMITED ARCHITECT



APPLEBY 1
JOB COPY 25-1

1	
---	--	--	

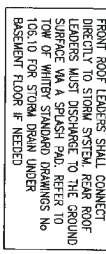

SEPT 21, 20

SEPT 21, 2015

A circular professional engineer seal for S.J. Boyd, Province of Ontario. The seal features the text "PROFESSIONAL ENGINEER" around the top inner edge, "S.J. BOYD" in the center, and "PROVINCE OF ONTARIO" around the bottom inner edge. There is also a stylized logo on the right side of the seal.

APPLEBY 1
25-1

JOB COPY:

UNIT 25-1
APPLY 1

BAYVIEW WELLINGTON

project name
CORNERBOOK

REAR ELEV. B WOD

14037-25-1

14

14



written po

			The undersigned has reviewed all plans and takes responsibility for this design and release the qualifications and make the requirements set out in the above Writing Code to be a Designer.
6	7	8	9
10	11	12	13
14	15	16	17
414	415	416	417
418			

VA3
DESIGN
300A Wilson Avenue
Toronto ON M3H 1S8
416.630.2255 / 416.630.4782
va3design.com

project name CORNERBROOK		municipality WHITBY, ON.		project number 14037
date MARCH 2015		rear elev. b wod		drawing no.
columns by CL	checked by -	scale 3/16" = 1'-0"	file name 14037-25-1	14
P:\CHARD - H\ARCHIVE\WORKING\2014\14037.6\units\units\14037-25-1.dwg - Plt - Sep 18 2015 - 2:41 PM				

All drawings specifications, related documents and design are the copyright property of V&J DESIGN. Reproduction of this property in whole or in part is strictly prohibited without V&J DESIGN's written permission.

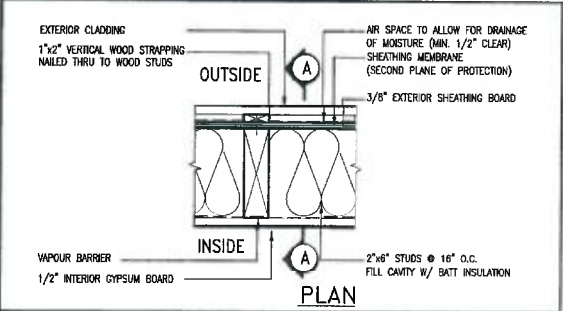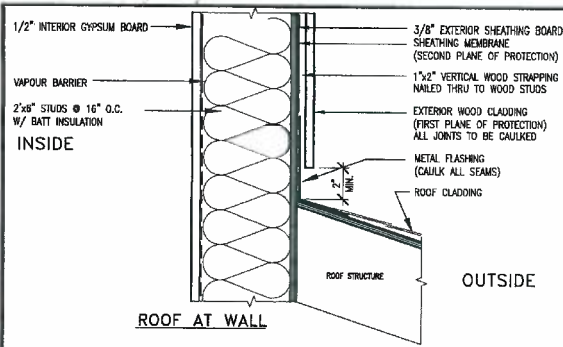







EXTERIOR WOOD CLADDING WALL ASSEMBLY



SEPT 21, 2015

STUD WALL REINFORCEMENT FOR FUTURE GRAB BARS IN MAIN BATHROOM

REINFORCEMENT OF STUD WALLS SHALL BE INSTALLED ADJACENT TO WATER CLOSETS AND SHOWER OR BATHTUB IN MAIN BATHROOM. FUTURE GRAB BARS TO BE MOUNTED TO RESIST HORIZ. AND VERT. LOADS OF 1.3 KN (300 lb). REFER TO OBC: DIV. B- 9.5.2.3, WATER CLOSET 3.8.3.8.(3)(c) & 3.8.3.8.(3)(c), SHOWER 3.8.3.13.(2)(1), BATHTUB & 3.8.3.13.(4)(c), AND DETAILS PROVIDED.

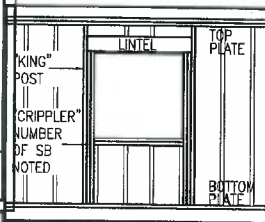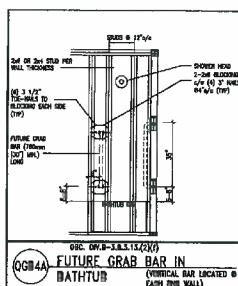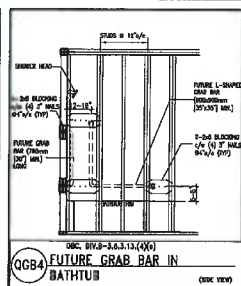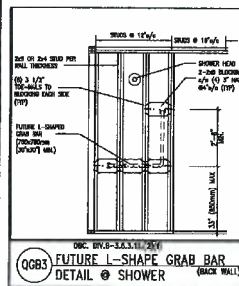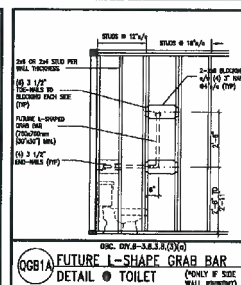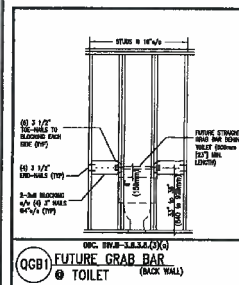

\"/>

MAX. HEIGHT FOR 2\"/>

NOTES:

- FOR ROOF DESIGN SNOW LOAD OF 2.5 KPa.
- SUPPORTED ROOF TRUSS LENGTH OF 6.0m AND FLOOR JOIST LENGTH OF 2.5m OF ONE FLOOR.
- PROVIDE HORIZONTAL SOLID BLOCKING @ 1200 O.C. (4\"/>

MAX. HEIGHT FOR 2\"/>

NOTES:

- FOR ROOF DESIGN SNOW LOAD OF 2.5 KPa.
- SUPPORTED ROOF TRUSS LENGTH OF 6.0m ONLY.
- PROVIDE HORIZONTAL SOLID BLOCKING @ 1200 O.C. (4\"/>

MAX. STUD INFORMATION TAKEN FROM OBC TABLE A-39

JOB COPY

9					
8					
7					
6					
5					
4					
3					
2	UPDATE TO CODE	APR 16-15	RC		
1	ISSUE FOR CLIENT REVIEW	MAY 07-14	RC		
no.	description	date	by		

VA3 DESIGN
3004 Wilson Avenue
Toronto ON M3H 1S8
t 416.630.2255 f 416.630.4782
va3design.com

BAYVIEW WELLINGTON		CONST. NOTE	
Project name CORNERBROOK	Drawn by WHITBY	Project no. 14037	Drawn no. CN2
Date APR 2014	Checked by RC	Scale 3/16" = 1'-0"	Construction notes 14037-CONST-002 2015
Richard - 11\VEDI\WORKING\2014\1403\DW\14037-CONST-002 2015.dwg Thu - Sep 17 2015 - 2:12 PM			



ALL STUCCO WALLS TO HAVE A MINIMUM 10mm AIR SPACE BEHIND THE CLADDING WITH POSITIVE DRAINAGE TO THE EXTERIOR. THE EXTERIOR SHEATHING MUST NOT BE GYPSUM BASED. ALL STUCCO TO BE INSTALLED AS PER MANUFACTURERS SPECIFICATIONS.

DETAILS ARE BASED ON DUROCK PUCCS SYSTEM



1	2	
1		2		
1		2		



ALL STUCCO WALLS TO HAVE A MINIMUM 10mm AIR SPACE BEHIND THE CLADDING WITH POSITIVE DRAINAGE TO THE EXTERIOR. THE EXTERIOR SHEATHING MUST NOT BE GYPSUM BASED. ALL STUCCO TO BE INSTALLED AS PER MANUFACTURERS SPECIFICATIONS.

DETAILS ARE BASED ON DUROCK PUCCS SYSTEM



9					The undersigned has reviewed and takes responsibility for the design and how the specifications and meets the requirements set out in the Official Building Code to be a Designer.
6					qualification information
7					Wellingington Jno-Baptiste <i>Jno-Baptiste</i> 25591
4					name
5					registration number
3					VAS Design Inc. 42658
2	UPDATE TO CODE			APR 16-15 RC	Contractor must verify all dimensions on the job and report any discrepancies to the Designer before proceeding with the work. All drawings and specifications are instruments of service and the property of the Designer which must be returned at the completion of the work. Drawings are not to be used for any other purpose.
1	ISSUE FOR CQUIRY REVIEW			MAY 07-14 RC	
	no. description			date by	



CONST NOTE

WHITBY

CONSTRUCTION NOTES

CONSTRUCTION NOTES

14037-CONST-ORC 2011

14057-CONST-OSC 201.

14037


drawing no.

Only

CN4


CIN4

All drawings specifications, related documents and design are the copyright property of VAS DESIGN. Reproduction of the property in whole or in part is strictly prohibited without VAS DESIGN's written permission.

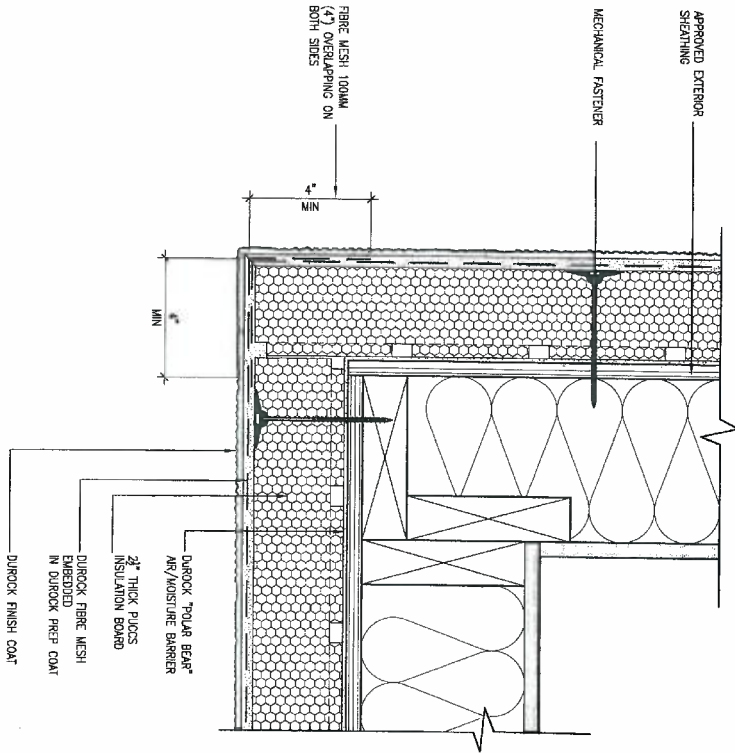

5 CORNER DETAIL
CNS SCALE: 3"=1'-0"

ALL STUCCO WALLS TO HAVE A MINIMUM 10mm AIR SPACE BEHIND THE CLADDING WITH POSITIVE DRAINAGE TO THE EXTERIOR. THE EXTERIOR SHEATHING MUST NOT BE GYPSUM BASED. ALL STUCCO TO BE INSTALLED AS PER MANUFACTURERS SPECIFICATIONS.
DETAILS ARE BASED ON DURROCK PUCCS SYSTEM

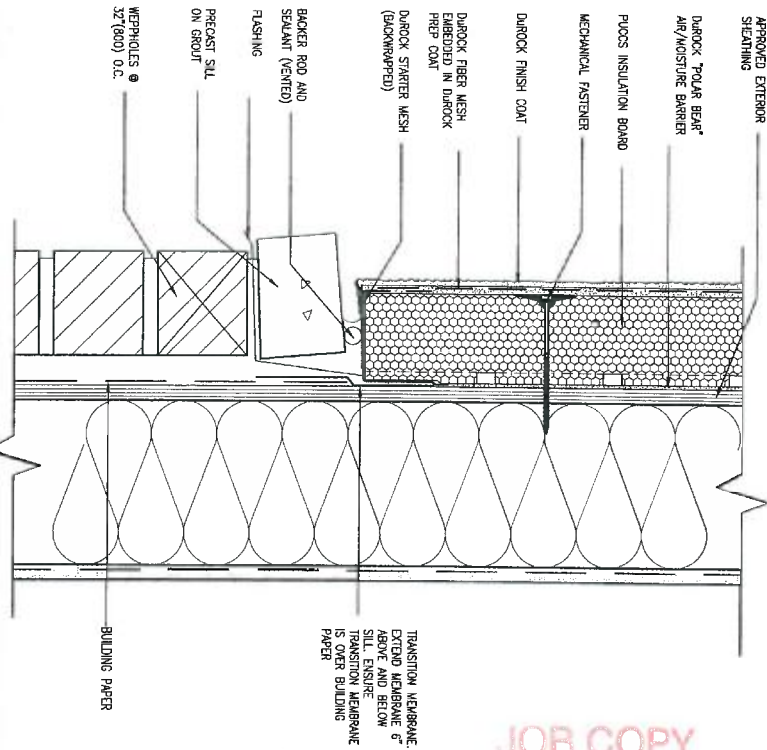

6 STUCCO / MASONRY PLINTH CONNECTION
CNS SCALE: 3"=1'-0"

JOB COPY

9. The undersigned has reviewed and taken responsibility for this design and has the qualifications and meets the requirements set out in the Ontario Building Code to be a Designer. 10. Designer's name: WILLIAM JON JAO-BAYLISH 25591 11. Designer's registration number: BOB 42658 12. Designer's company: VAS Design Inc.		Contractor must verify all dimensions on the job and report any discrepancy to the Designer before proceeding with the work. All drawings and specifications are instruments of service and the property of the Designer which must be returned at the completion of the work. Drawings are not to be acted. DATE: APR 16-15 BY: RC DATE: MAY 07-14 BY: RC		VAS DESIGN 3004 Wilson Avenue Toronto ON M3H 1S8 T: 416.630.2250 F: 416.630.4782 vasdesign.com		BAYVIEW WELLINGTON Project name: CORNERBROOK Drawn by: APR 2014 checked by: RC scale: 3/16" = 1'-0" RECORD - H:\ARCHIVE\WORKING\2014\14037.BAYVIEW\14037-CONST-00C 2015.dwg - Thu Sep 17 2015 2:14 PM		CONST NOTE Project no. 14037 drawing no. CN5 CONSTRUCTION NOTES 14037-CONST-00C 2015	
---	--	---	--	--	--	--	--	---	--

All drawings specifications, related documents and design are the copyright property of VAS DESIGN. Reproduction of this property in whole or in part is strictly prohibited without VAS DESIGN's written permission.


SECTION AT W.O.D/W.O.B.




SEPT 21, 2015

COMPLIANCE TO OBC SB-12 2.1.1.1(11)

WOB PLAN

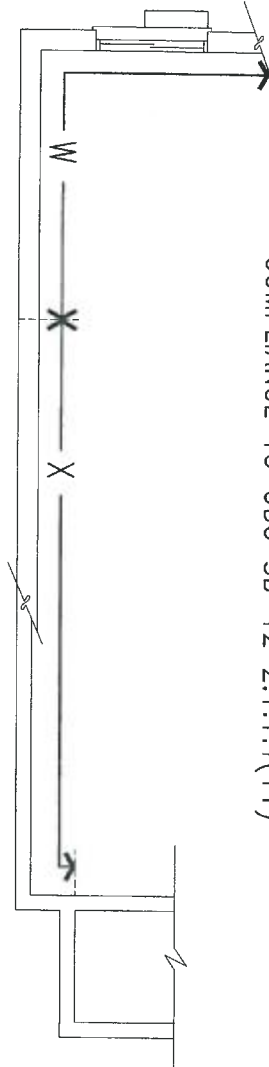

WOB SIDE ELEVATION

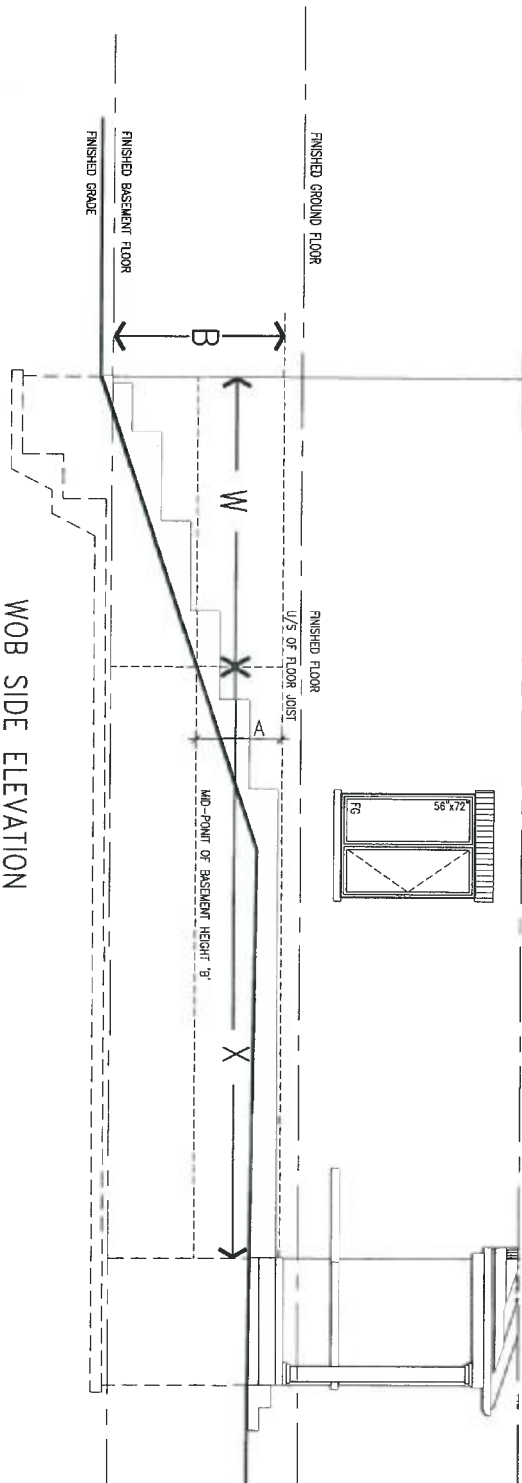

WHEN EXPOSED WALL "A" IS GREATER THAN 50% OF BASEMENT WALL HEIGHT "B" INSULATION VALUE FOR WALL IN SECTION "W" IS NOT LESS THAN IS REQUIRED FOR ABOVE GRADE WALL AS REQUIRED BY TABLE 2.1.1.2A

WHEN EXPOSED WALL "A" IS LESS THAN 50% OF BASEMENT WALL HEIGHT "B" INSULATION VALUE FOR WALL IN SECTION "X" IS NOT LESS THAN BASEMENT WALL AS REQUIRED BY TABLE 2.1.1.2A

JOB COPY

9. The undersigned has reviewed and takes responsibility for this design and for the qualifications and meets the requirements set out in the Ontario Building Code to be a Designer.		14037	
8. qualification information		CONST NOTE	
7. Wellington Jno-Boultie	25591	14037	
6. name	BOB	CONSTRUCTION NOTES	
5. registration information	42858	CN7	
4. VAS Design Inc.		14037-CONST-ORC 2015	
3. Contractor must verify all dimensions on the job and report any discrepancy to the Designer before proceeding with the work. All drawings and specifications are instruments of service and the property of the Designer which must be returned at the completion of the work. Drawings are not to be scaled.		14037	
2. UPDATE TO CODE	APR 16-15 RC	14037	
1. ISSUE FOR CLIENT REVIEW	MAY 07-14 RC	14037	
no. description	date by	14037	



350A Wilson Avenue
Toronto ON M3H 1S8
t 416.630.2255 f 416.630.4782
vasdesign.com

BAYVIEW WELLINGTON

CORNERBROOK


APR 2014
RC
checked by
3/16" = 1'-0"

VERITBY


14037-CONST-ORC 2015

14037

SECTION AT PORCH FOR 4-7R CONDITION
SCALE: N.T.S.

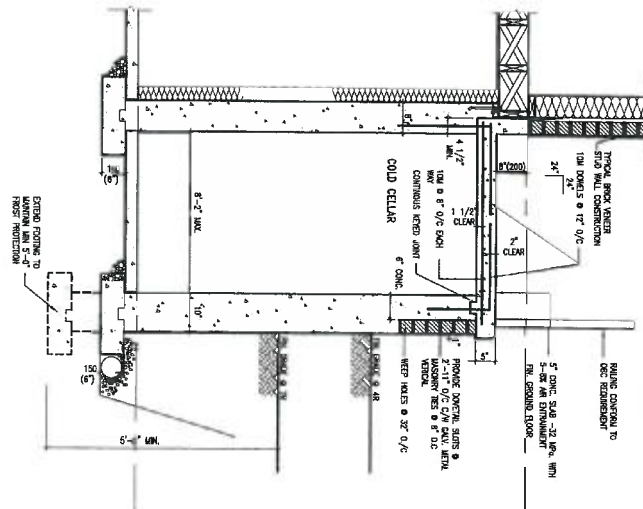

EXTERIOR CONC. STAIR DETAIL (6 RISERS / 7 RISERS SIMILAR)

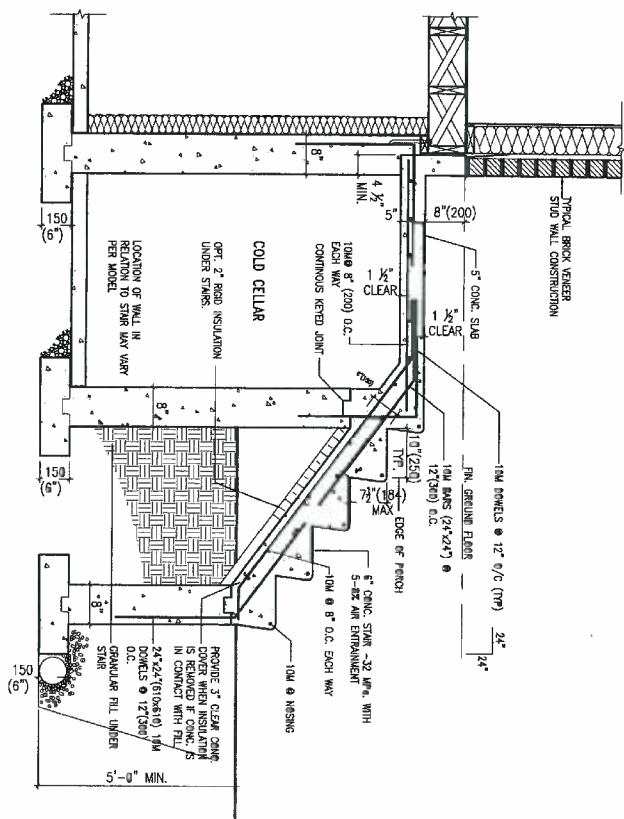

SEPT 21, 2015

JOB COPY


9				undergoing less review and takes responsibility for this design and how the qualifications and meets the requirements set out in the Ontario Building Code to be a Designer.	 3604 Wilson Avenue Toronto, ON M2N 1S8 (416.630.2255 / 416.630.4782 va3design.com	BAYVIEW WELLINGTON		CONST NOTE	
7				qualitative information		project name CORNERBROOK	municipality WHITBY	project no. 14037	
6				25591		date APR 2014	CONSTRUCTION NOTES		drawing no. CN8
5				804		checked by _____	scale 3/16" = 1'-0"	14037-CONST-08C 2015	
4				42658		issued by _____	R/CWD - H:\ARCHIVE\WORKING\2014\14037\PM\va3\14037_CONST_08C_2015.dwg File name: 14037-CONST-08C 2015		
3									
2	UPDATE TO CODE	APR 16-15	RC						
1	ISSUE FOR CLIENT REVIEW	MAY 07-14	RC						
0	no description								

All drawings specifications, related documents and design are the copyright property of VA3 DESIGN. Reproduction of this property in whole or in part is strictly prohibited without VA3 DESIGN's written permission.




SEPT 21, 2015


JOB COPY

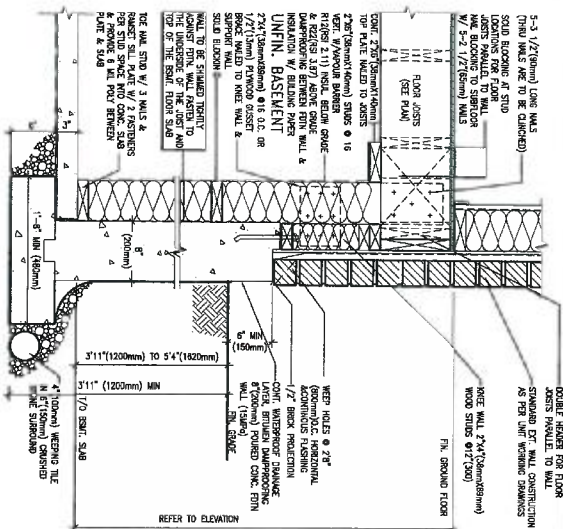

WALK-OUT WALL SECTION FOR GRADE
EW3.08B
HEIGHTS BETWEEN 3'11\"/>

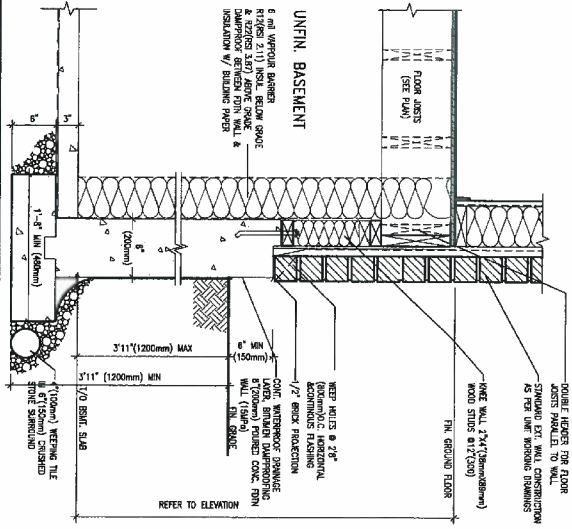


WALK-OUT DECK WALL SECTION FOR GRADE
EW3.07B
MAX. HEIGHT DIFFERENCE
N.T.S.

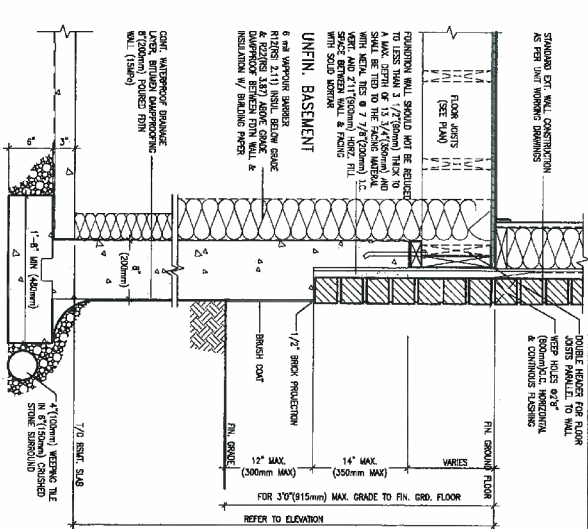

WALK-OUT DECK WALL SECTION FOR
GRADE TO FIN. FLOOR 3'0\"/>

9					The undersigned has reviewed and taken responsibility for this design and has the qualifications and meets the requirements set out in the Ontario Building Code to be a Designer.			BAYVIEW WELLINGTON CONST NOTE	project no. 14037	drawing no. CN9
8					Wellington Jno-Baptiste	25591				
7					name registration information	BCW				
6					VA3 Design Inc.	42658				
5					Contractor must verify all dimensions on the job and report any discrepancy to the Designer before proceeding with the work. All drawings and specifications are instruments of service and the property of the Designer which must be returned at the completion of the work. Drawings are not to be used.					
4	APR 16-15	RC					3004 Wilson Avenue Toronto ON M3H 1S8 1 416.630.2255 / 1 416.630.4782 va3design.com			
3	MAY 07-14	RC								
2	UPON TO CODE									
1	ISSUE FOR CLIENT REVIEW									
0	description									

All drawings, specifications, related documents and designs are the copyright property of VA3 DESIGN. Reproduction of this property in whole or in part is strictly prohibited without VA3 DESIGN's written permission.

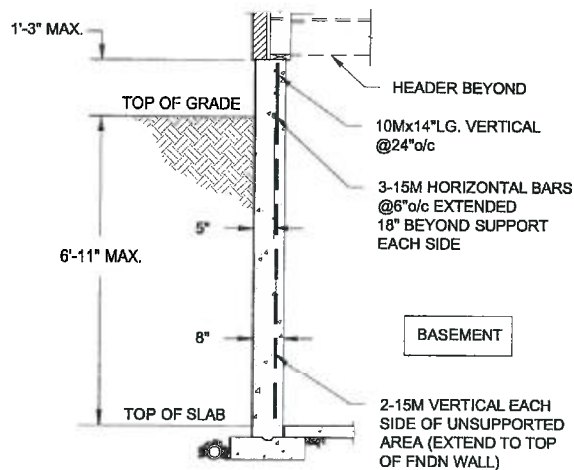


1. CONFORM TO ONTARIO BUILDING CODE, 2012.
2. CONCRETE COMPRESSIVE STRENGTH AT 28 DAYS TO BE 15 MPa. MIN.
3. REINFORCING STEEL TO BE GRADE 400.

1A
S1

LATERALLY UNSUPPORTED WALL

SCALE: 3/8" = 1'-0"

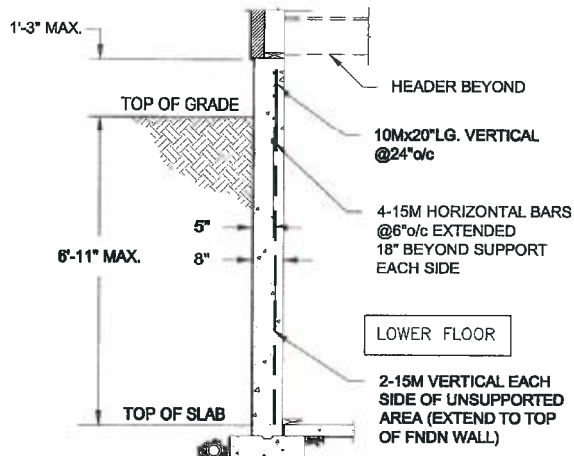

1. CONFORM TO ONTARIO BUILDING CODE, 2012.
2. CONCRETE COMPRESSIVE STRENGTH AT 28 DAYS TO BE 15 MPa. MIN.
3. REINFORCING STEEL TO BE GRADE 400.

1B
S1


LATERALLY UNSUPPORTED WALL

SCALE: 3/8" = 1'-0"


51

JOB COPY

FOR 9 1/2" JOIST DEPTH

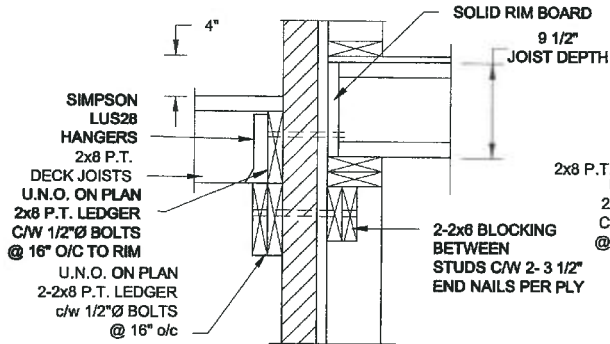


1A DECK FASTENING DETAIL
S2 SCALE: 1" = 1'-0"

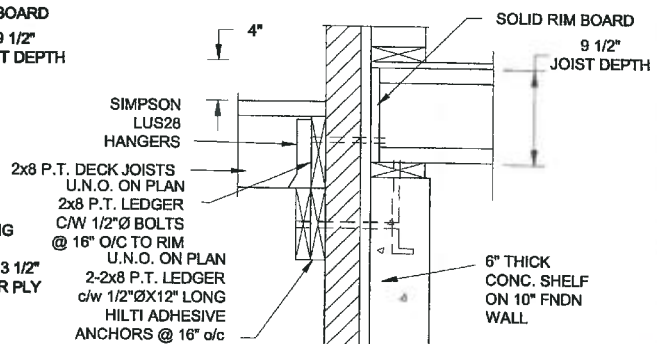


1B DECK FASTENING DETAIL
S2 SCALE: 1" = 1'-0"

- NOTE: 1. WHERE BACKFILL HEIGHT < 4'-7", PROVIDE 2x6 @ 16" o/c KNEEWALL ON 10" THICK CONC FNDN WALL.
2. WHERE BACKFILL HEIGHT > 4'-7", PROVIDE 6" CONC SHELF FOR BRICK VENEER ON 10" THICK CONC FNDN WALL.
3. FOOTING TO BE 22"x6" THICK UNLESS NOTED OTHERWISE ON PLAN.

FOR 11 7/8" JOIST DEPTH

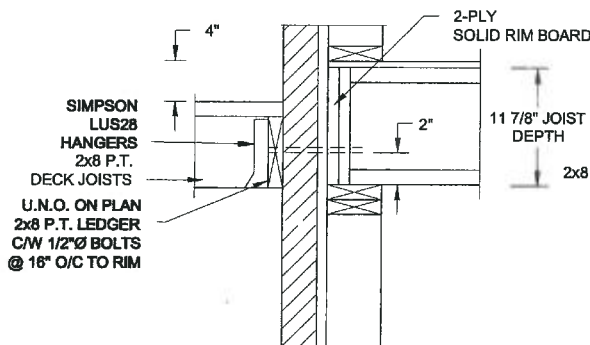


2A DECK FASTENING DETAIL
S2 SCALE: 1" = 1'-0"

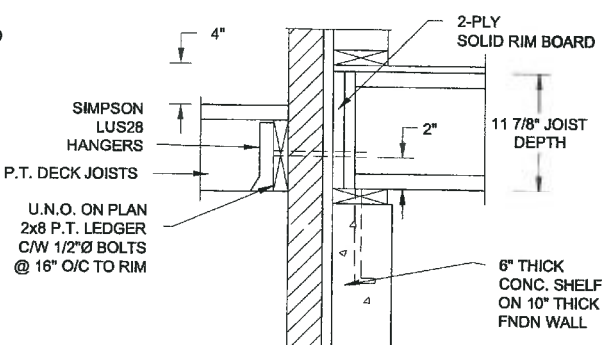


2B DECK FASTENING DETAIL
S2 SCALE: 1" = 1'-0"

- NOTE: 1. WHERE BACKFILL HEIGHT < 4'-7", PROVIDE 2x6 @ 16" o/c KNEEWALL ON 10" THICK CONC FNDN WALL.
2. WHERE BACKFILL HEIGHT > 4'-7", PROVIDE 6" CONC SHELF FOR BRICK VENEER ON 10" THICK CONC FNDN WALL.
3. FOOTING TO BE 22"x6" THICK UNLESS NOTED OTHERWISE ON PLAN.

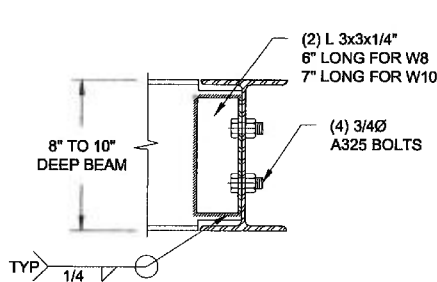

NOTE: DETAIL IS APPLICABLE TO W8x40 (W200x59) BEAM MAX AND W10x39 (W250x58) BEAM MAX.

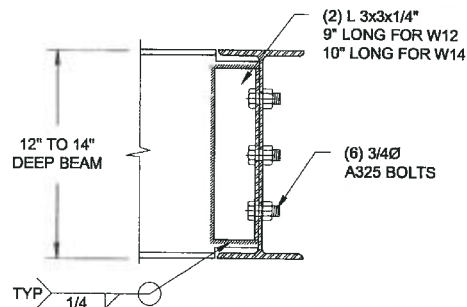


NOTE: DETAIL IS APPLICABLE TO W12x58 (W310x86) BEAM MAX AND W14x48 (W360x72) BEAM MAX.


3 STEEL BEAM CONNECTION DETAIL
S2 SCALE: 1-1/2" = 1'-0"

Scale: AS NOTED		QUAILE ENGINEERING LTD.			Project: BAYVIEW WELLINGTON HOMES - CORNBROOK PROJECT WHITBY, ONTARIO	
Date: SEP-04-2015					TYPICAL STRUCTURAL DETAILS	
Drawn: SC	Checked: SJB	38 Parkside Drive, UNIT 7 Newmarket, ON L3Y 5J9 T: 905-853-8547 E: quaille.eng@rogers.com		Project No.: 15-167	Drawing No.: S2	
		SEPT 21, 2015				

FOR 9 1/2" JOIST DEPTH

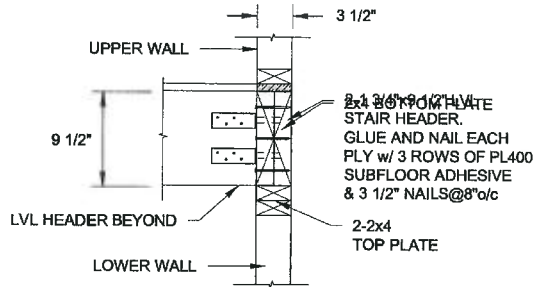


1A
S3 STAIR HEADER @ PARTYWALL
SCALE: 1" = 1'-0"

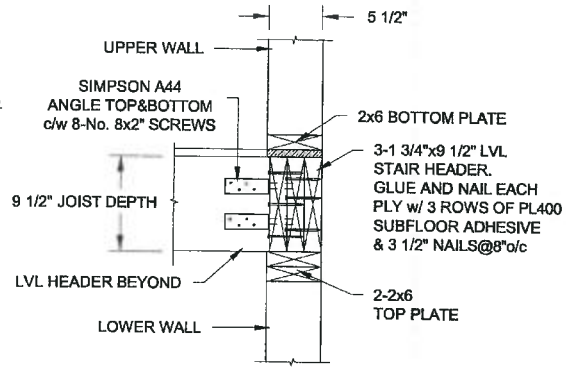


1B
S3 STAIR HEADER @ EXTERIOR WALL
SCALE: 1" = 1'-0"

FOR 11 7/8" JOIST DEPTH

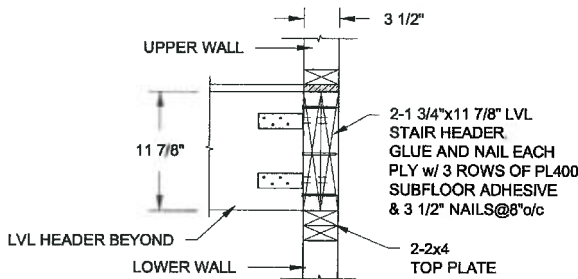

2A
S3 STAIR HEADER @ PARTYWALL
SCALE: 1" = 1'-0"

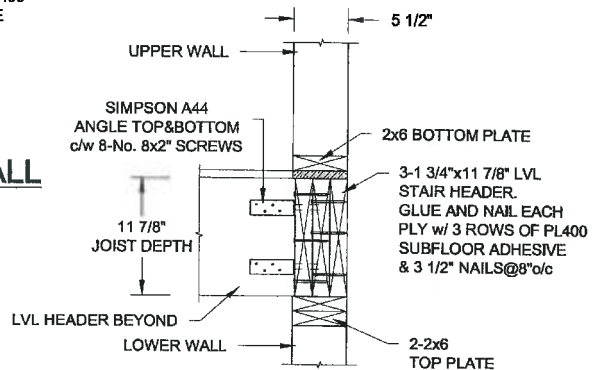

2B
S3 STAIR HEADER @ EXTERIOR WALL
SCALE: 1" = 1'-0"

JOB COPY

Scale: AS NOTED		QUAILE ENGINEERING LTD.  38 Parkside Drive, UNIT 7 Newmarket, ON L3Y 8J9 T: 905-853-8547 E: quaile.eng@rogers.com	Engineer's Seal:  S.J. BOYD PROFESSIONAL ENGINEER PROVINCE OF ONTARIO SEPT 21, 2015		Project: BAYVIEW WELLINGTON HOMES - CONNESBROOK PROJECT WHITBY, ONTARIO	
Date: SEP-04-2015			TYPICAL STRUCTURAL DETAILS			
Drawn: SC	Checked: SJB		Project No.: 15-169		Drawing No.: S3	