

REFER TO
PAGE 4 FOR
AREA CHART

REVIEWED

Bayview

INSPECTOR:

PERMIT NO.: MODEL CERT. DATE: Oct. 26, 2018

ALL CONSTRUCTION SHALL COMPLY WITH THE
ONTARIO BUILDING CODE AND ALL OTHER APPLICABLE
STATUTORY REGULATIONS. THE REVIEWED DOCUMENTS
MUST BE KEPT ON SITE AT ALL TIMES.

INSPECTION REQUEST EMAIL: BUILDINGSPECTIONS@TOWNOFBWG.COM

INSPECTION REQUEST TELEPHONE: (905) 775-3369 EXT. 1500

INSPECTION REQUEST FAX: (905) 775-3369

INSPECTION REQUEST WEBSITE: WWW.TOWNOFBWG.COM

INSPECTION REQUEST ADDRESS: 1500

INSPECTION REQUEST CITY: BRADFORD

INSPECTION REQUEST PROVINCE: ONTARIO

INSPECTION REQUEST COUNTRY: CANADA

INSPECTION REQUEST POSTAL CODE: N2S 2G1

INSPECTION REQUEST PHONE: (905) 775-3369

INSPECTION REQUEST FAX: (905) 775-3369

INSPECTION REQUEST EMAIL: BUILDINGSPECTIONS@TOWNOFBWG.COM

INSPECTION REQUEST WEBSITE: WWW.TOWNOFBWG.COM

BASEMENT PLAN 'A'

NOTE: FLOOR FRAMING INFO
REFER TO SHOP DRAWINGS
FOR ALL TRUSS-JOIST
INFORMATION AND DETAILS.
UNLESS OTHERWISE NOTED.

NOTE J1: PROVIDE SOLID BLOCKING
@ 24" O.C. WHERE FLOOR JOISTS ARE
PARALLEL TO FOUNDATION WALL (TYP.)

NOTE: SPACE ALL FLOOR
JOISTS @ 12" O.C. UNDER
ALL CERAMIC TILE AREAS.

NOTE: ALL LVL'S SUPPORTING
FLOOR LOADS ARE TO BE
SPECIFIED BY FLOOR TRUSS
MANUFACTURER.

9					
8					
7					
6					
5					
4					
3					
2	REVISED AS PER ENG'S COMMENTS	JAN 05-18	RC		
1	IMPORTED FROM 13045 TO 16023	17-01-17	AJE		
no.	description	date	by		

The undersigned has reviewed and takes responsibility for this design and has the qualifications and meets the requirements set out in the Ontario Building Code to be a Designer.	
qualification information	
Wellington Jno-Baptiste	25591
name	BCIN
registration information	
VA3 Design Inc.	42658
Contractor must verify all dimensions on the job and report any discrepancy to the Designer before proceeding with the work. All drawings and specifications are instruments of service and the property of the Designer which must be returned at the completion of the work. Drawings are not to be scaled.	


VA3 DESIGN
255 Consumers Rd Suite 120
Toronto ON M2J 1R4
t 416.630.2255 f 416.630.4782
va3design.com

BAYVIEW WELLINGTON
GREEN VALLEY EAST
BRADFORD, ON
date: JAN. 2017
drawn by: AJE
checked by: -
scale: 3/16" = 1'-0"
project name: GREEN VALLEY EAST
municipality: BRADFORD, ON
drawing no.: BASEMENT PLAN 'A'

S38-5
BAROSSA 5
project no.: 16023
file name: 16023-S38-5
1




S38-5 BAROSSA 5		project no. 16023
FLOOR PLAN 'A' file name 16023-S38-5 Jan 18 2018 - 4:35 PM		drawing no. 2

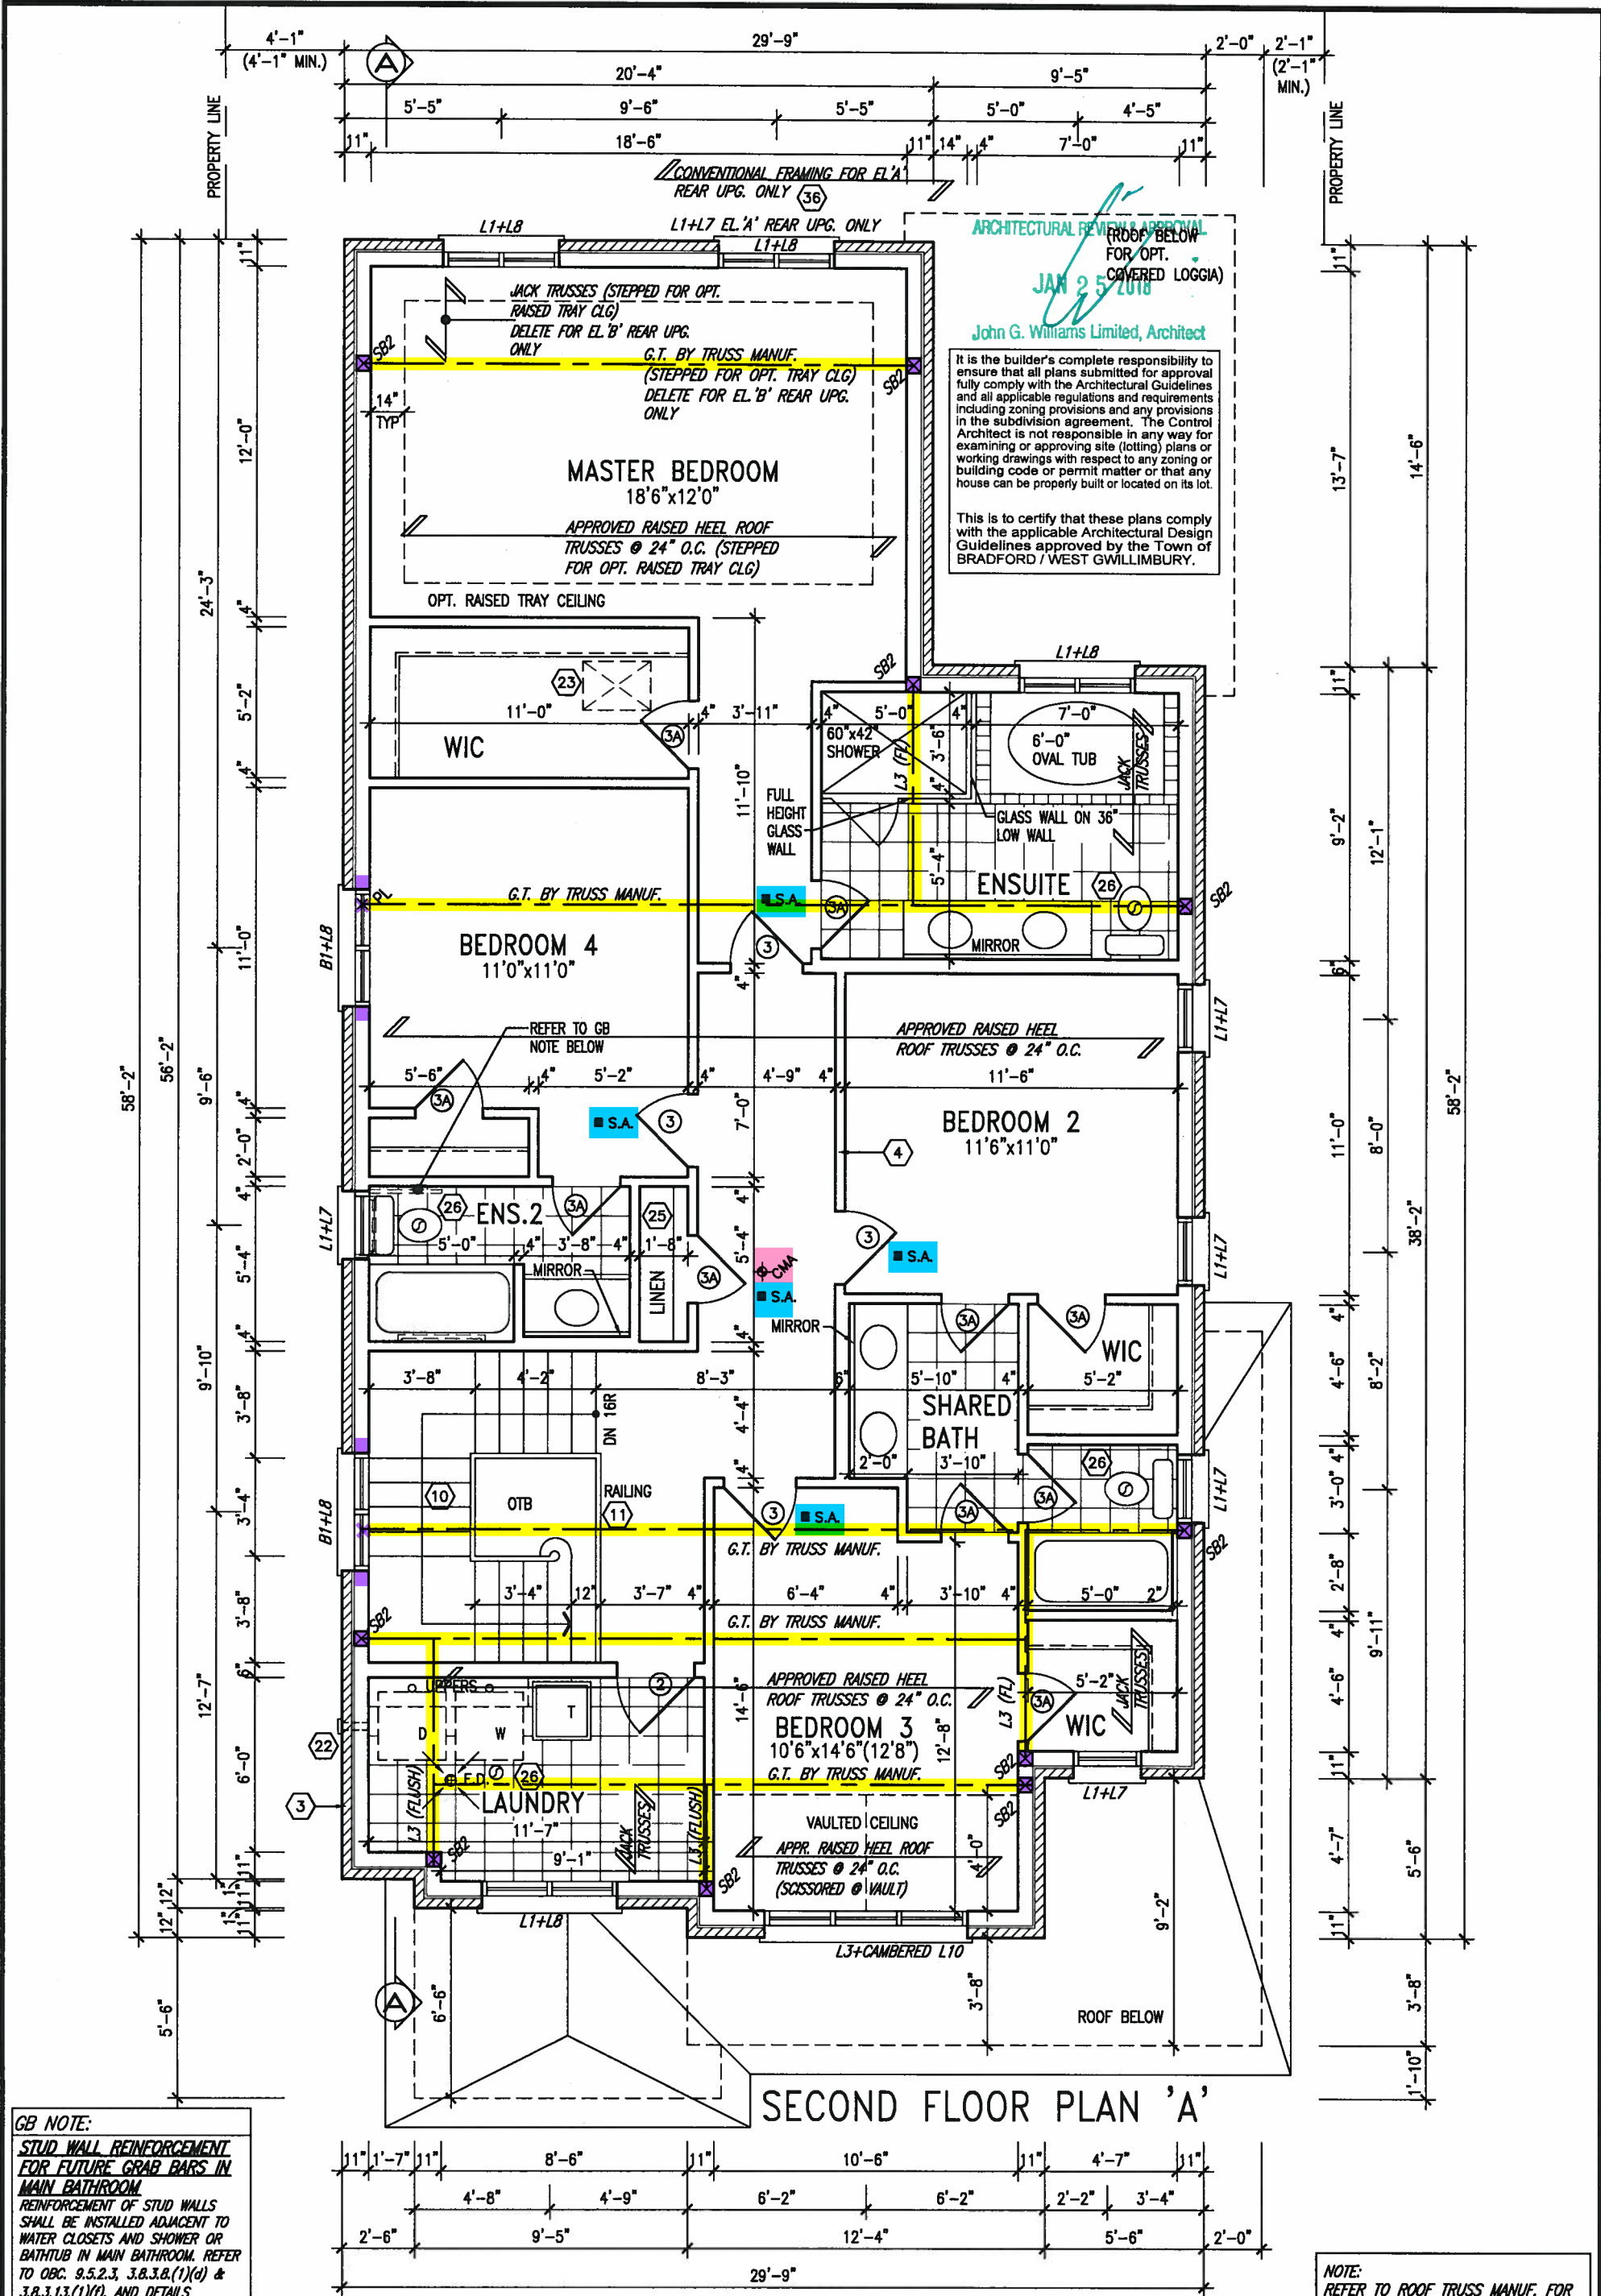

9.	.	.	The undersigned has reviewed and takes responsibility for this design and has the qualifications and meets the requirements set out in the Ontario Building Code to be a Designer.	VA3 DESIGN 255 Consumers Rd Suite 120 Toronto ON M2J 1R4 t 416.630.2255 f 416.630.4782 va3design.com	BAYVIEW WELLINGTON project name GREEN VALLEY EAST municipality BRADFORD, ON	S38-5 BAROSSA 5	project no. 16023	drawing no. 3
8.	.	.	qualification information					
7.	.	.	Wellington Jno-Baptiste 25591					
6.	.	.	name registration information VA3 Design Inc. 42658					
5.	.	.	Contractor must verify all dimensions on the job and report any discrepancy to the Designer before proceeding with the work. All drawings and specifications are instruments of service and the property of the Designer which must be returned at the completion of the work. Drawings are not to be scaled.	255 Consumers Rd Suite 120 Toronto ON M2J 1R4 t 416.630.2255 f 416.630.4782 va3design.com	checked by AJE	scale 3/16" = 1'-0"	SECOND FLOOR PLAN 'A'	file name 16023-S38-5
4.	.	.						
3.	.	.						
2.	REVISED AS PER ENG'S COMMENTS	JAN 05-18	RC					
1.	IMPORTED FROM 13045 TO 16023	17-01-17	AJE					
no.	description	date	by					

All drawings specifications, related documents and design are the copyright property of VA3 DESIGN. Reproduction of this property in whole or in part is strictly prohibited without VA3 DESIGN's written permission.

PROPERTY LINE

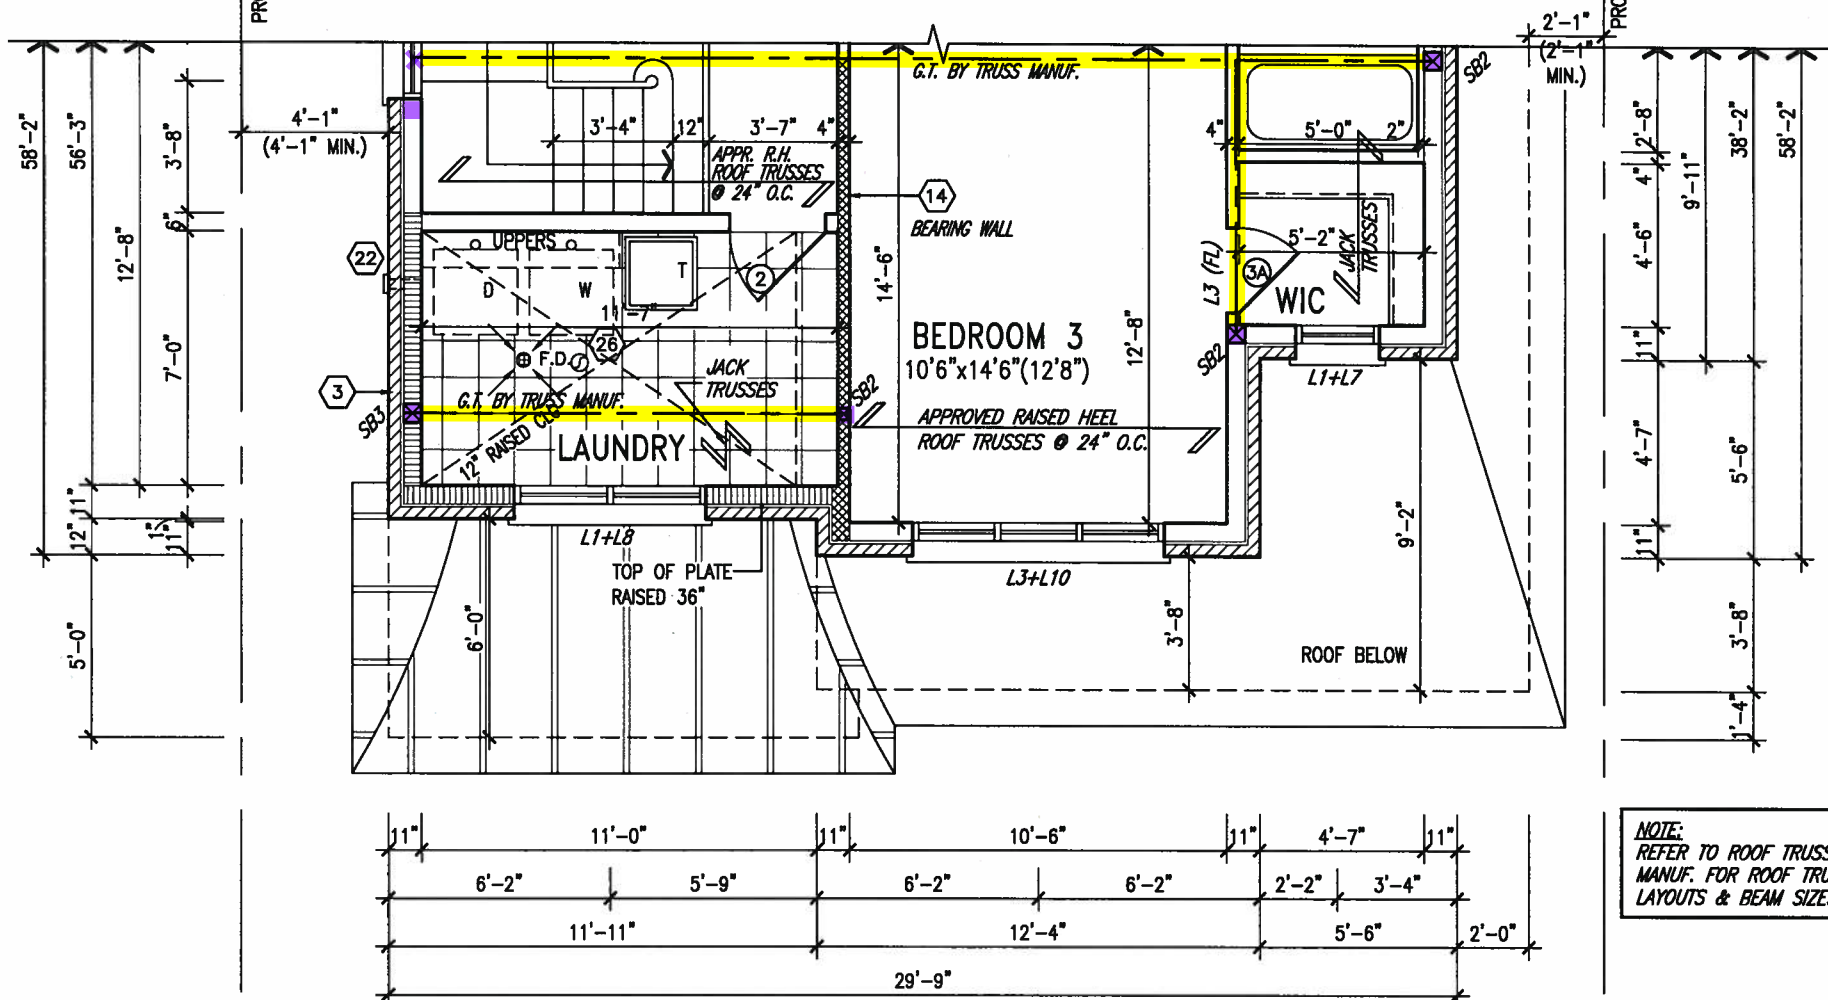

NOTE:
REFER TO ROOF TRUSS
MANUF. FOR ROOF TRUSS
LAYOUTS & BEAM SIZES.


NOTE: FLOOR FRAMING INFO
REFER TO SHOP DRAWINGS
FOR ALL TRUSS-JOIST
INFORMATION AND DETAILS.
UNLESS OTHERWISE NOTED.

NOTE: SPACE ALL FLOOR JOISTS @ 12" O.C. UNDER ALL CERAMIC TILE AREAS.

NOTE: ALL LVL'S SUPPORTING FLOOR LOADS ARE TO BE SPECIFIED BY FLOOR TRUSS MANUFACTURER.

NOTE: FLOOR FRAMING INFO
REFER TO SHOP DRAWINGS
FOR ALL TRUSS-JOIST
INFORMATION AND DETAILS.
UNLESS OTHERWISE NOTED.

PART. GROUND FLOOR PLAN 'B'

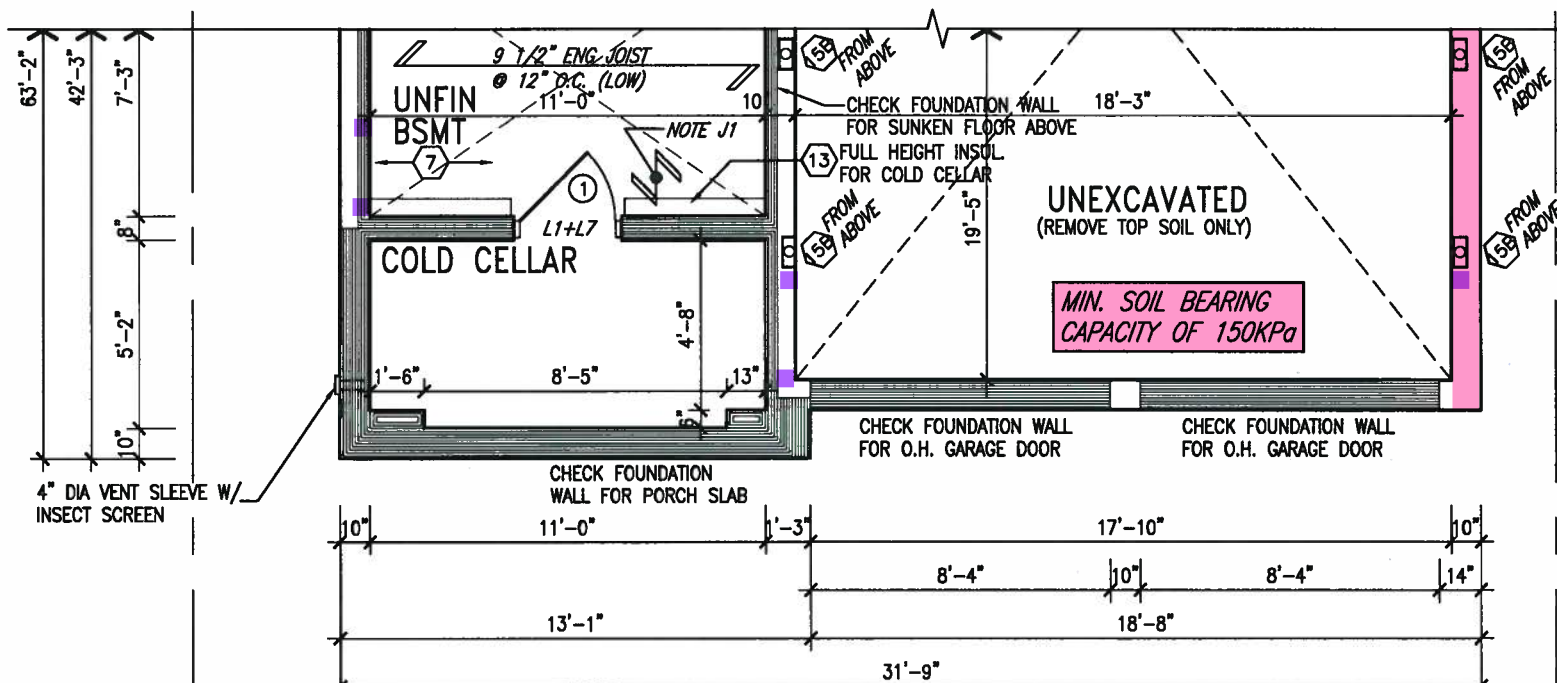

GB NOTE:
STUD WALL REINFORCEMENT
FOR FUTURE GRAB BARS IN
MAIN BATHROOM.
REINFORCEMENT OF STUD WALLS
SHALL BE INSTALLED ADJACENT TO
WATER CLOSETS AND SHOWER OR
BATHTUB IN MAIN BATHROOM. REFER
TO OBC. 9.5.2.3, 3.8.3.8.(1)(d) &
3.8.3.13.(1)(f). AND DETAILS
PROVIDED

NOTE J1: PROVIDE SOLID BLOCKING
@ 24" O.C. WHERE FLOOR JOISTS ARE
PARALLEL TO FOUNDATION WALL (TYP.)

INDICATES REDUCED SIDE YARD

9	.	.	The undersigned has reviewed and takes responsibility for this design and has the qualifications and meets the requirements set out in the Ontario Building Code to be a Designer.	
8	.	.	qualification information	
7	.	.	Wellington Jno-Baptiste	25591
6	.	.	name	BCIN
5	.	.	registration information	42658
4	.	.	VA3 Design Inc.	
3	.	.		
2	REVISED AS PER ENG'S COMMENTS	JAN 05-18	RC	
1	IMPORTED FROM 13045 TO 16023	17-01-17	AJE	
no.	description	date	bv	

The undersigned has reviewed and takes responsibility for this design and has the qualifications and meets the requirements set out in the Ontario Building Code to be a Designer.

qualification information

Wellington Jno-Baptiste *J. Baptiste* 25591

name *signature* BCIN

registration information

VA3 Design Inc. 42658

VA3 DESIGN

255 Consumers Rd Suite 120
Toronto ON M2J 1R4
t 416.630.2255 f 416.630.4782
va3design.com

BAYVIEW WELLINGTON

VA3 SITE COPY

project name **GREEN VALLEY EAST** municipality **BRADFORD, ON**

date **JAN. 2017** scale **3/16" = 1'-0"**

drawn by **AJE** checked by **-**

file name **16023-S38-5**

PARTIAL PLANS 'B'

drawing no. **5**

Richard - H:\ARCHIVE\WORKING\2016\16023.RW\Units\38\16023-S38-5.dwg - Thu - Jan 18 2018 - 4:35 PM


S38-5

BAROSSA 5

project no. **16023**


All drawings, specifications, related documents and design are the copyright property of VA3 DESIGN. Reproduction of this property in whole or in part is strictly prohibited without VA3 DESIGN's written permission.

NOTE:
REFER TO ROOF TRUSS
MANUF. FOR ROOF TRUSS
LAYOUTS & BEAM SIZES.

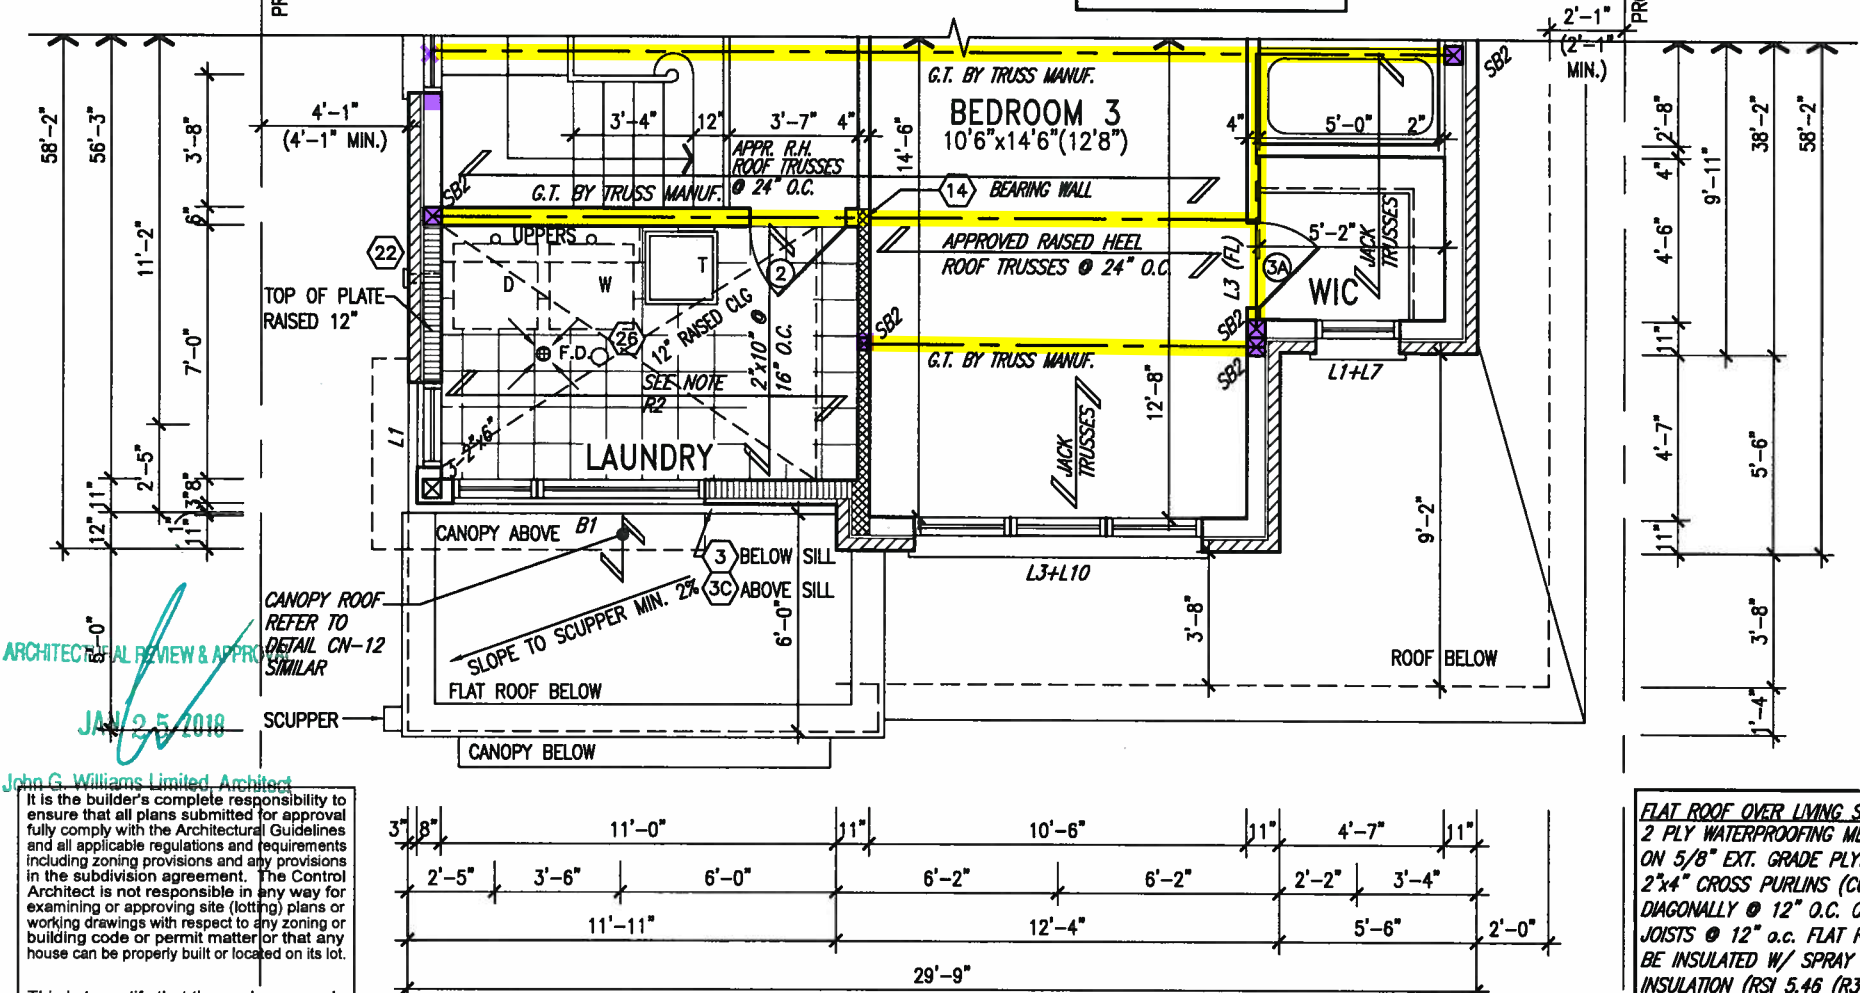

FLAT ROOF OVER LIVING SPACE: R2
2 PLY WATERPROOFING MEMBRANE
ON 5/8" EXT. GRADE PLYWD. ON
2"x4" CROSS PURLINS (CUT
DIAGONALLY @ 12" O.C. ON 2"x10"
JOISTS @ 12" o.c. FLAT ROOF TO
BE INSULATED W/ SPRAY
INSULATION (RSI 5.46 (R31)) MIN
SLOPE 1:12

PART. SECOND FLOOR PLAN 'C'

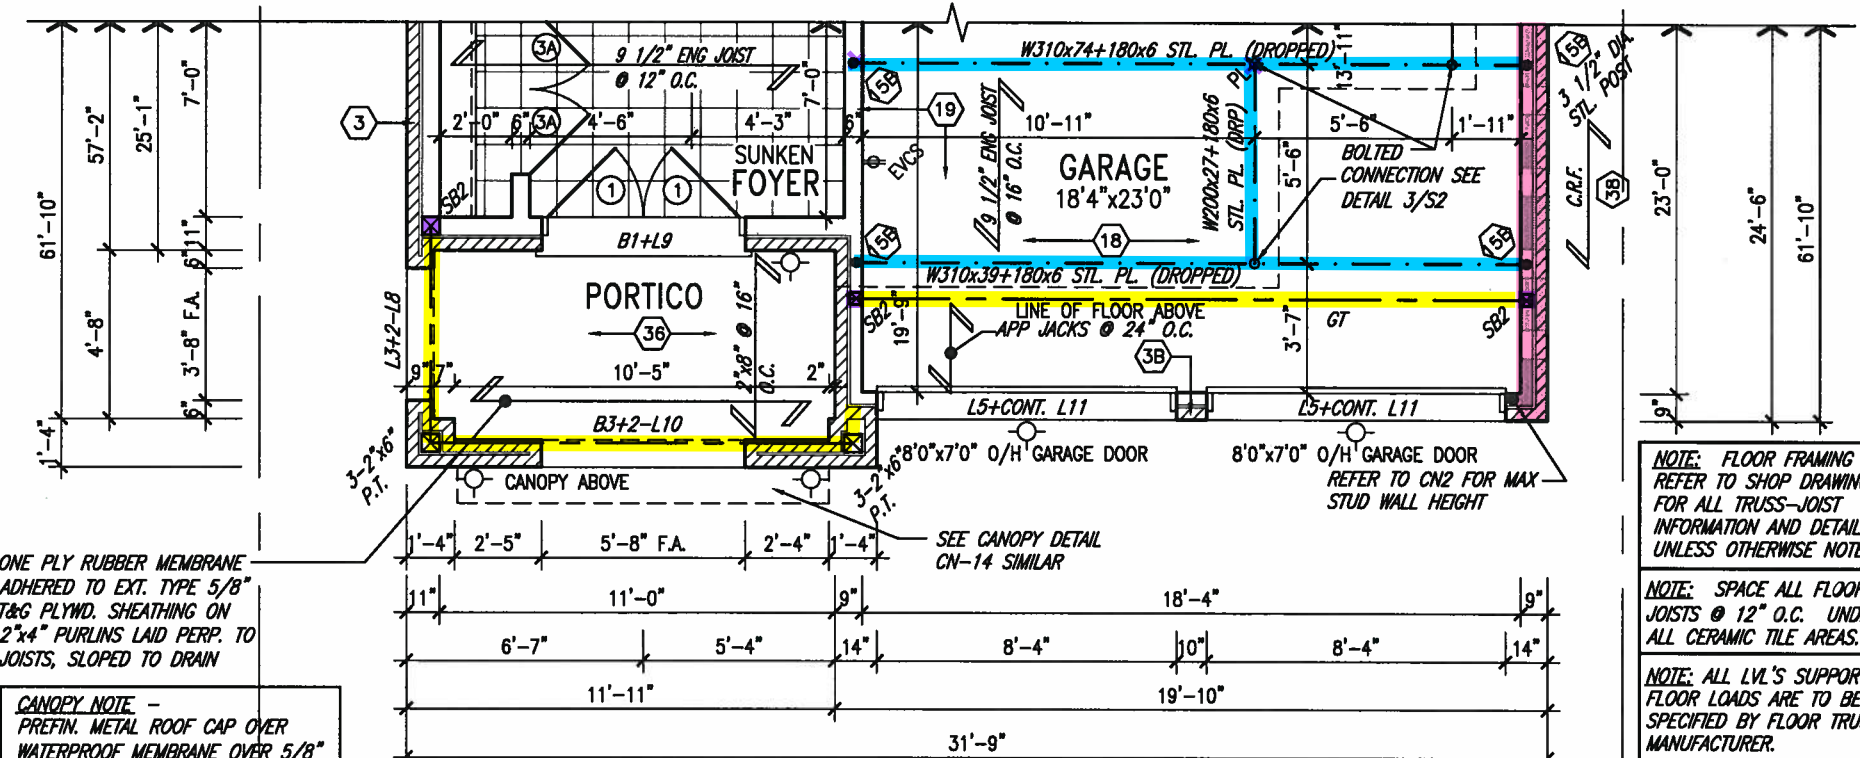


NOTE: FLOOR FRAMING INFO
REFER TO SHOP DRAWINGS
FOR ALL TRUSS-JOIST
INFORMATION AND DETAILS.
UNLESS OTHERWISE NOTED.

NOTE: SPACE ALL FLOOR JOISTS @ 12" O.C. UNDER ALL CERAMIC TILE AREAS.

NOTE: ALL LVL'S SUPPORTING FLOOR LOADS ARE TO BE SPECIFIED BY FLOOR TRUSS MANUFACTURER.

NOTE: FLOOR FRAMING INFO
REFER TO SHOP DRAWINGS
FOR ALL TRUSS-JOIST
INFORMATION AND DETAILS.
UNLESS OTHERWISE NOTED.

PART. GROUND FLOOR PLAN 'C'

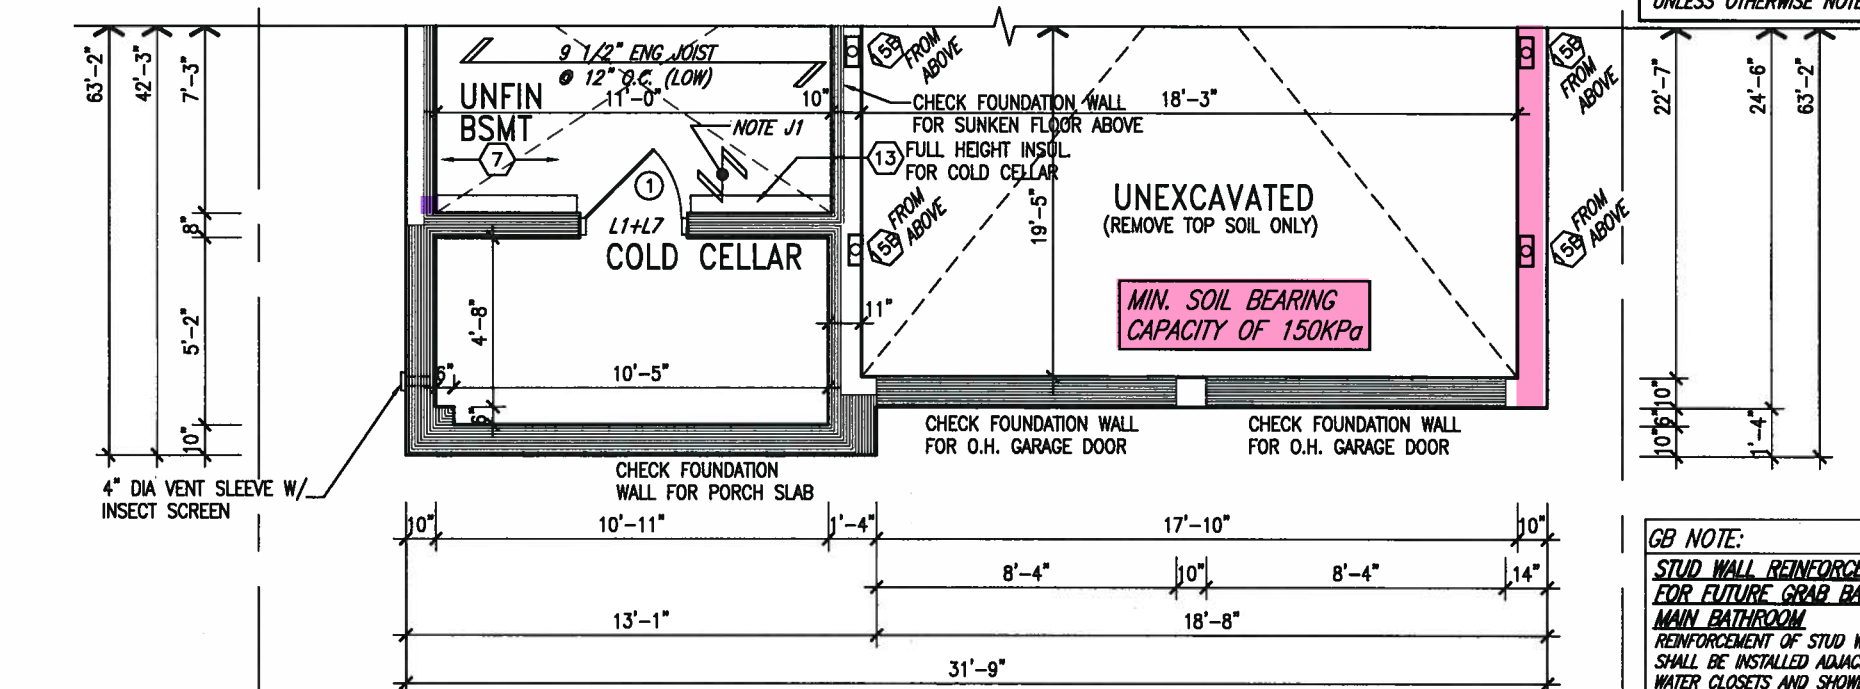

GB NOTE:
STUD WALL REINFORCEMENT
FOR FUTURE GRAB BARS IN
MAIN BATHROOM.
REINFORCEMENT OF STUD WALLS
SHALL BE INSTALLED ADJACENT TO
WATER CLOSETS AND SHOWER OR
BATHTUB IN MAIN BATHROOM. REFER
TO OBC. 9.5.2.3, 3.8.3.8.(1)(d) &
3.8.3.13.(1)(f). AND DETAILS
PROVIDED

PART. BASEMENT PLAN 'C'

INDICATES REDUCED SIDE YARD

9				The undersigned has reviewed and takes responsibility for this design and has the qualifications and meets the requirements set out in the Ontario Building Code to be a Designer.	 VA3 DESIGN 255 Consumers Rd Suite 120 Toronto ON M2W 1R4 t 416.630.2255 f 416.630.4782 va3design.com	BAYVIEW WELLINGTON		S38-5
8				qualification information		project name	municipality	project no.
7				Wellington Jno-Baptiste		GREEN VALLEY EAST	BRADFORD, ON	16023
6				name		date	drawing no.	
5				registration information		JAN. 2017	PARTIAL PLANS 'C'	
4				VA3 Design Inc.		drawn by	checked by	scale
3					AJE	-	3/16" = 1'-0"	
2	REVISED AS PER ENG'S COMMENTS	JAN 05-18	RC	Contractor must verify all dimensions on the job and report any discrepancy to the Designer before proceeding with the work. All drawings and specifications are instruments of service and the property of the Designer which must be returned at the completion of the work. Drawings are not to be scaled.	file name			6
1	IMPORTED FROM 13045 TO 16023	17-01-17	AJE		16023-S38-5			
no.	description	date	by		RICHARD - H:\ARCHIVE\WORKING\2016\16023.BW\Units\38\16023-S38-5.dwg - Thu Jan 18 2018 - 4:35 PM			

All drawings, specifications, related documents and design are the copyright property of V&I DESIGN. Reproduction of this property in whole or in part is strictly prohibited without V&I DESIGN's written permission.

It is the builder's complete responsibility to ensure that all plans submitted for approval fully comply with the Architectural Guidelines and all applicable regulations and requirements including zoning provisions and any provisions in the subdivision agreement. The Control Architect is not responsible in any way for examining or approving site (lotting) plans or working drawings with respect to any zoning or building code or permit matter or that any house can be properly built or located on its lot.

This is to certify that these plans comply with the applicable Architectural Design Guidelines approved by the Town of BRADFORD / WEST GWILLIMBURY.

ARCHITECTURAL REVIEW & APPROVAL

JAN 26 2018

John G. Williams Limited, Architect

ASPHALT SHINGLES (TYP.)

VALLEY FLASHING (TYP.)

PREFIN. ALUM. R.W.L., FASCIA, GUTTER & VENTED SOFFIT (TYP.)

BRICK SOLDIER COURSE ON BRICK SOLDIER STACKBOND W/ 1/2" PROJ. (TYP.)

CONTINUOUS TRIPLE BRICK ROWLOCK BAND W/ 1/2" PROJ. (TYP.)

BRICK ROWLOCK STACKBOND ON PRECAST SILL ON BRICK ROWLOCK BAND W/ 1/2" PROJ. (TYP.)

FACE BRICK (TYP.)

2-8"x8" FIBREGLASS COLUMN BY ROMAN COLUMNS W/ 1/2" THICK HDPE TOP LOADING PLATE ANCHORED TO PORCH SLAB.

CONT. PRECAST SILL ON BRICK SOLDIER COURSE W/ 1/2" PROJ. (TYP.)

SUNKEN FOYER

POURED CONC. PORCH SLAB AND DOOR SILL

POURED CONC. FOUNDATION WALLS AND FOOTINGS (TYP.)

VAULTED CEILING (4:12 INT. SLOPE)

MUNICIPAL ADDRESS PLAQUE

STEEL BEAM LOCATION

12"x12" PRECAST DECORATIVE ELEMENT W/ 1/2" PROJ.

MID-POINT OF ROOF

BRICK SOLDIER ARCH W/ KEYSTONE ON BRICK SOLDIER STACKBOND W/ 1/2" PROJ. (TYP.)

1"x6" ALUM. CLAD FRIEZE BD. (TYP.)

BRICK SOLDIER HEADER ON BRICK ROWLOCK STACKBOND ON PRECAST SILL ON BRICK ROWLOCK BAND W/ 1/2" PROJ. (TYP.)


PREFIN. MTL. FLASHING, W/ CAULKING TO MATCH (TYP.)

BRICK SOLDIER HEADER W/ KEYSTONE W/ 1/2" PROJ. (TYP.)

U/S SOFFIT

STEPPED FOOTING

ROOF PLAN 'A'
NTS

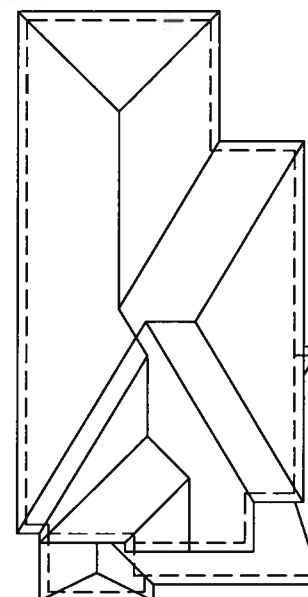

TOP OF PLATE

TOP OF WINDOW

FIN SECOND FLOOR

FIN GROUND FLOOR

FIN GRADE

TOP OF SLAB

FRONT ELEVATION 'A'

UNINSULATED OPENINGS (PER OBC. SB-12.3.1.1(7))

ENERGY EFFICIENCY - OBC SB12			
ELEVATION	WALL AREA S.F.	OPENING S.F.	PERCENTAGE
FRONT	604 S.F.	97.02 S.F.	16.06 %
LEFT SIDE	1152 S.F.	93.11 S.F.	8.08 %
RIGHT SIDE	1163 S.F.	85.11 S.F.	7.32 %
REAR	595 S.F.	132.32 S.F.	22.24 %
* OPENINGS OMITTED AS PER SB-12 3.1.1.9(4) MAX 19.9 S.F. REFER TO ELEVATION FOR LOCATION			
TOTAL SQ. FT.	3514.00 S.F.	407.56 S.F.	11.60 %
TOTAL SQ. M.	326.46 S.M.	37.86 S.M.	11.60 %

SITE COPY

VAS DESIGN

255 Consumers Rd Suite 120
Toronto ON M2J 1R4
t 416.630.2255 f 416.630.4782
vasdesign.com

9. The undersigned has reviewed and takes responsibility for this design and has the qualifications and meets the requirements set out in the Ontario Building Code to be a Designer.
BAYVIEW WELLINGTON

S38-5
BAROSSA 5

GREEN VALLEY EAST

BRADFORD, ON

project no.
16023

drawing no.
7

FRONT ELEVATION 'A'

scale
3/16" = 1'-0"

checked by
AJE

drawn by
AJE

date
JAN. 2017

project name
BAROSSA 5

project no.
16023

drawing no.
7

checked by
AJE

drawn by
AJE

date
JAN. 2017

project name
BAROSSA 5

project no.
16023

drawing no.
7

checked by
AJE

drawn by
AJE

date
JAN. 2017

project name
BAROSSA 5

project no.
16023

drawing no.
7

checked by
AJE

drawn by
AJE

date
JAN. 2017

project name
BAROSSA 5

$$\frac{1}{x^2} - 0^{\frac{1}{2}}$$

1' 0" 1' 0" 1' 0"

$$\frac{1}{1 - \alpha}$$

This is to certify that these plans comply with the applicable Architectural Design Guidelines approved by the Town of BRADFORD WEST GWILLIMBURY.

ARCHITECTURAL REVIEW & APPROVAL

JAN 25 2018

John G. Williams Limited, Architect

BAYVIEW WELLINGTON

VA3
DESIGN
255 Consumers Rd Suite 1
Toronto ON M2J 1R4
416.630.2255 f 416.630.4163

The undersigned has reviewed and takes responsibility for this design and has the qualifications and meets the requirements set out in the Ontario Building Code to be a Designer.

qualification information

Wellington Jno-Bopstis *W. Bopstis* 25591
name signature BC20

registration information

VIA3 Design Inc. 42658

Contractor must verify all dimensions on the job and report any discrepancy to the Designer before proceeding with the work. All drawings and specifications are instruments of service and the property of the Designer which must be returned at the completion of the work.

	9	*	.	.	JAN 05-18 RC
	8	*	.	.	17-01-17 A/E
	7	*	.	.	
	6	*	.	.	
	5	*	.	.	
	4	*	.	.	
	3	.	.	.	
	2	REVISED AS PER ENG'S COMMENTS			
	1	IMPORTED FROM 13045 TO 16023			
Absent - R.					

ALL documents mentioned and dates are the unaltered records of V&V RECORDS. Resolution of ALL documents to be sent to: 16023-538-5.dwg -- Thu -- Jan 18 2018 -- 4:36 PM

SITE COPY

REFER TO FRONT ELEVATION FOR
TYPICAL NOTES.

1'-0"


1'-0"

1'-0"

1'-0"

1'-0"

1'-0"

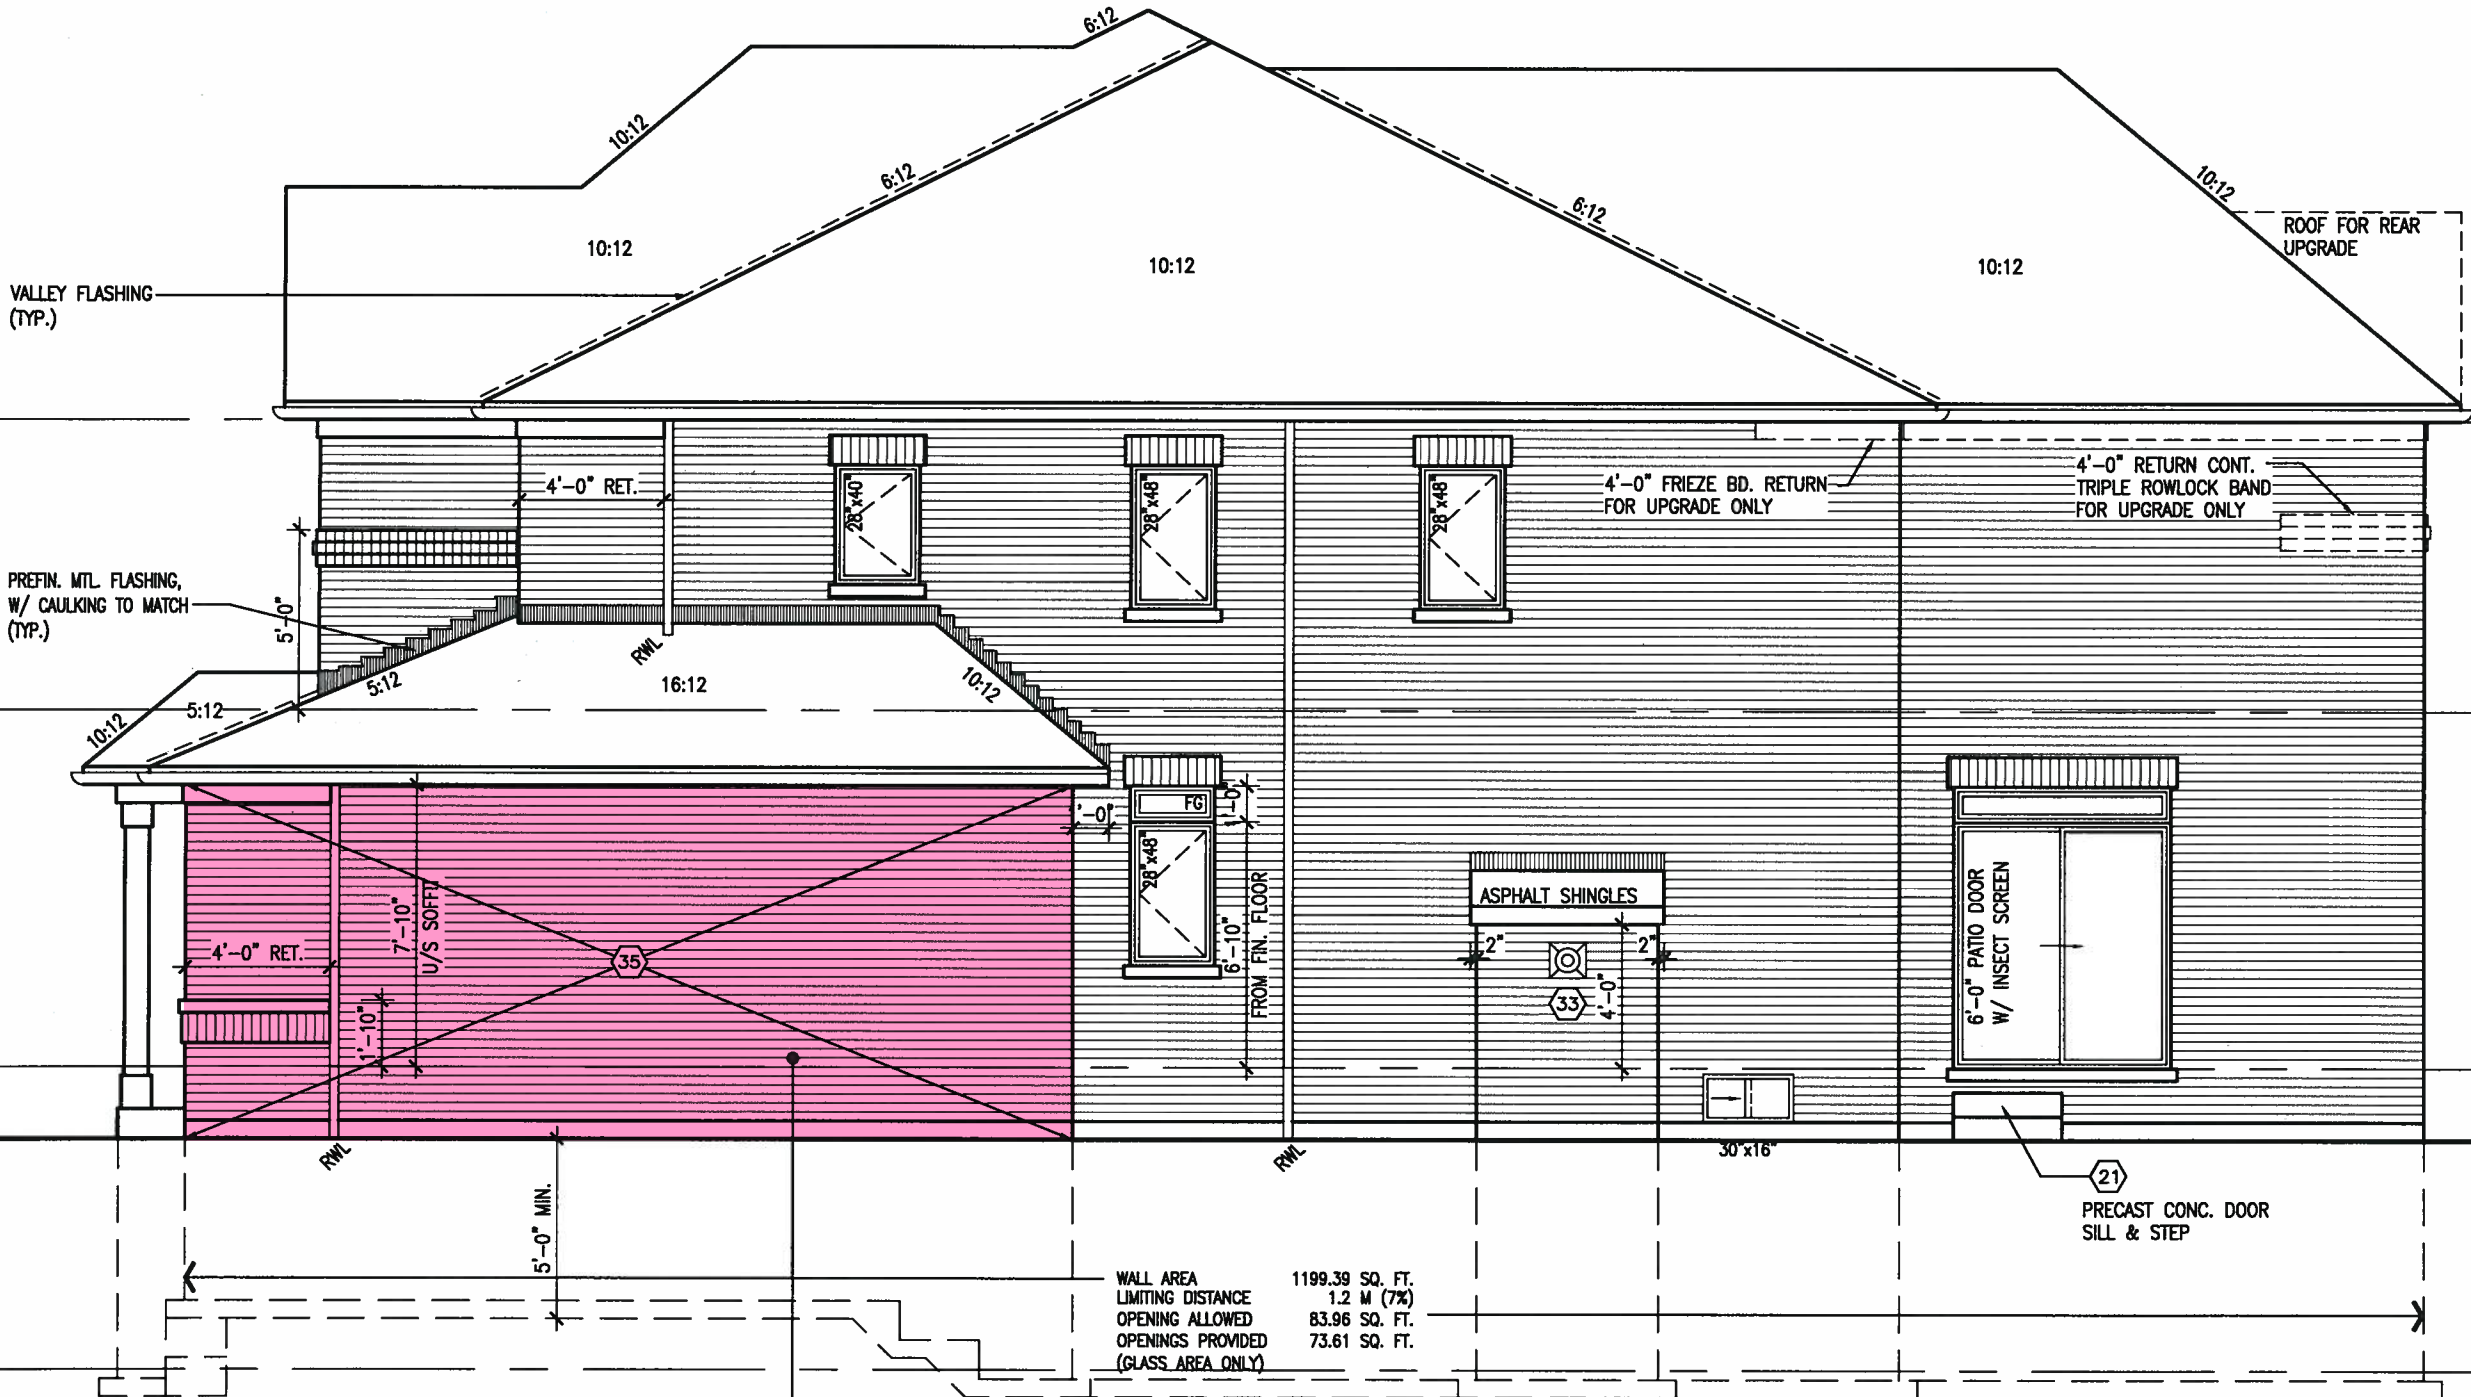

VALLEY FLASHING
(TYP.)

PREFIN. MTL. FLASHING,
W/ CAULKING TO MATCH
(TYP.)

4'-0" RET.

5'-0" MIN.

WALL AREA	1199.39 SQ. FT.
LIMITING DISTANCE	1.2 M (7%)
OPENING ALLOWED	83.96 SQ. FT.
OPENINGS PROVIDED (GLASS AREA ONLY)	73.61 SQ. FT.

BRICK VENEER CONSTRUCTION

(FOR WALLS LESS THAN 1.2M (3'-11") FROM THE LOT LINE)

45 MINUTE FIRE RATED WALL

PROVIDE A CONTINUOUS LAYER OF 12.7mm (1/2") TYPE 'X' GYPSUM BOARD (INTERIOR SIDE) INSTALLED SO THAT ALL EDGES ARE SUPPORTED, TAPED AND FILLED. SPACE BETWEEN WOOD STUDS TO BE FILLED WITH INSULATION CONFORMING TO CAN/ULC-S702, "MINERAL FIBRE THERMAL INSULATION FOR BUILDINGS" WITH A MASS OF NOT LESS THAN 1.22 Kg/SQ.M. AND MUST FILL AT LEAST 90% OF THE CAVITY THICKNESS. THE TYPE 'X' & INSULATION MUST BE RUN CONTINUOUSLY BEHIND ALL INTERSECTING PARTITIONS, MECHANICAL CHASES, BATHTUBS, SHOWERS, ETC. ENSURE INSULATION & TYPE 'X' IS INSTALLED IN GARAGE EXTERIOR WALLS. (REFER TO SECTION SB-2 OF OBC 2012-SUPPLEMENTARY STANDARDS)

It is the builder's complete responsibility to ensure that all plans submitted for approval fully comply with the Architectural Guidelines and all applicable regulations and requirements including zoning provisions and any provisions in the subdivision agreement. The Control Architect is not responsible in any way for examining or approving site (lotting) plans or working drawings with respect to any zoning or building code or permit matter or that any house can be properly built or located on its lot.

This is to certify that these plans comply with the applicable Architectural Design Guidelines approved by the Town of BRADFORD / WEST GUILDFORD.

ARCHITECTURAL REVIEW & APPROVAL

JAN 25 2018

John G. Williams Limited, Architect

TOP OF PLATE

TOP OF WINDOW

FIN SECOND FLOOR

TOP OF TRANSOM

TOP OF WINDOW/DOOR

FIN GROUND FLOOR

FIN GRADE

TOP OF SLAB

BAYVIEW WELLINGTON

S38-5
BAROSSA 5

project no. 16023
drawing no. 9
project name GREEN VALLEY EAST
municipality BRADFORD, ON
date JAN. 2017
drawn by A.J.E.
checked by
scale 3/16" = 1'-0"

VA3
DESIGN


255 Consumers Rd Suite 120
Toronto ON M2J 1R4
t 416.630.2255 f 416.630.4782
va3design.com

The undersigned has reviewed and taken responsibility for this design and has the qualifications and meets the requirements set out in the Ontario Building Code to be a designer.
qualification information
Wellington Jno-Baptiste 25591
signature
same registration information
VA3 Design Inc. 42558

Contractor must verify all dimensions on the job and report any discrepancy to the Designer before proceeding with the work. All drawings and specifications are instruments of service and the property of the Designer which must be returned at the completion of the work. Drawings are not to be scaled.
no. description
1 IMPORTED FROM 13045 TO 16023
2 REVISED AS PER ENG'S COMMENTS
3 JAN 05-18 RC
4 17-01-17 A.J.E.
5 date
6 by

SITE COPY

REFER TO FRONT ELEVATION FOR
TYPICAL NOTES.

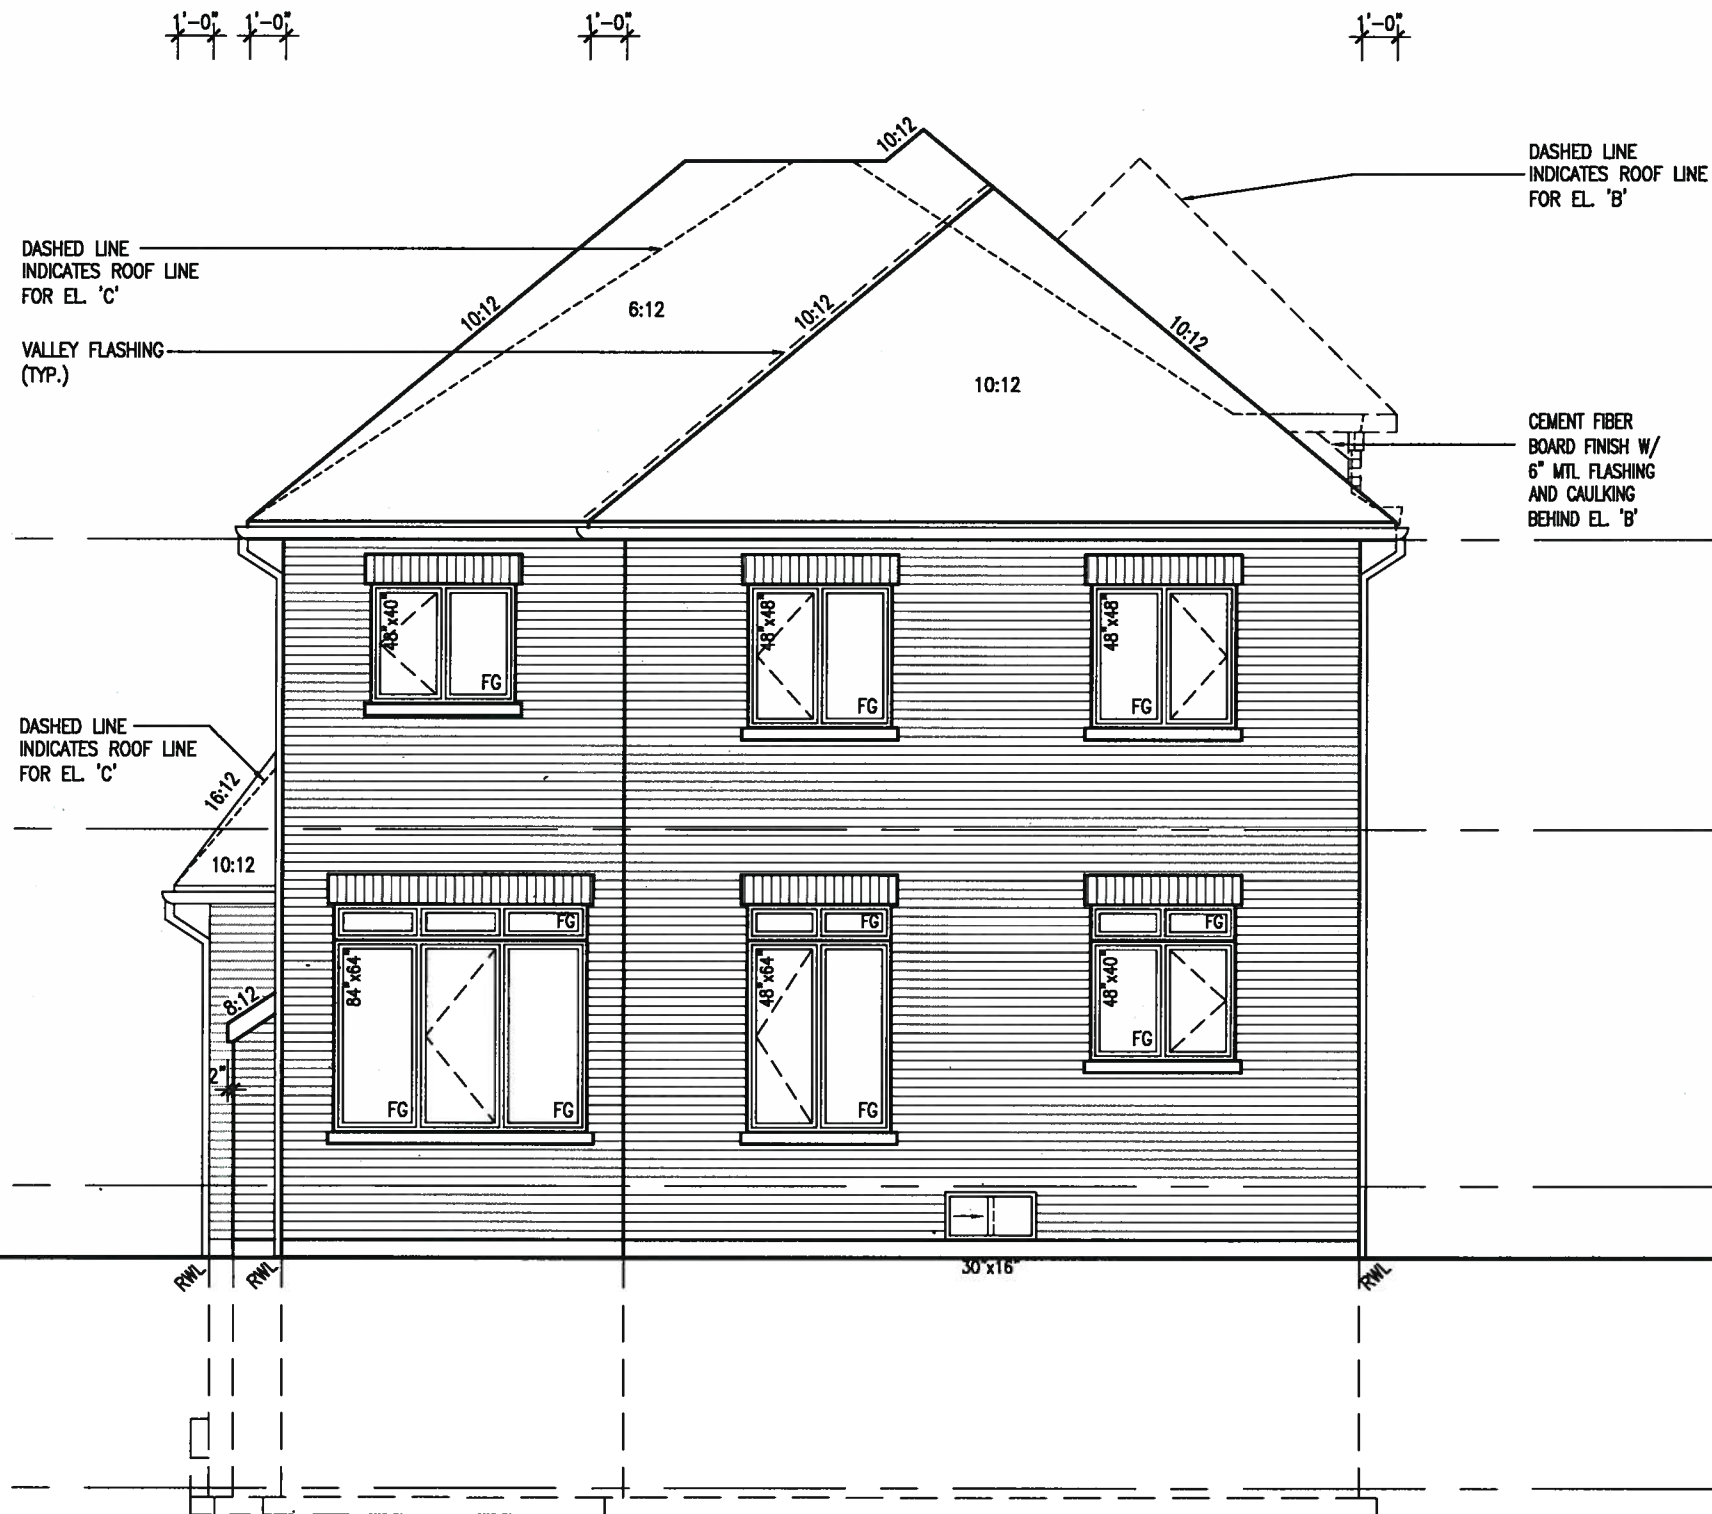

REAR ELEVATION 'A', 'B', & 'C'

It is the builder's complete responsibility to ensure that all plans submitted for approval fully comply with the Architectural Guidelines and all applicable regulations and requirements including zoning provisions and any provisions in the subdivision agreement. The Control Architect is not responsible in any way for examining or approving site (lotting) plans or working drawings with respect to any zoning or building code or permit matter or that any house can be properly built or located on its lot.

This is to certify that these plans comply with the applicable Architectural Design Guidelines approved by the Town of BRADFORD / WEST GWILLIMBURY.

ARCHITECTURAL REVIEW & APPROVAL
JAN 25 2018
John G. Williams Limited, Architect

TOP OF PLATE
TOP OF WINDOW
FIN SECOND FLOOR
FIN GROUND FLOOR
FIN GRADE
TOP OF SLAB

project name		project no.	
BAYVIEW WELLINGTON		S38-5	
GREEN VALLEY EAST		BAROSSA 5	
date		drawing no.	
JAN. 2017		16023	
drawn by		file name	
AJE		16023-S38-5	
checked by		scale	
AJE		3/16" = 1'-0"	
date		drawing no.	
JAN 18 2018		10	
checked by		drawing no.	
AJE		10	
date		drawing no.	
JAN 18 2018		10	
checked by		drawing no.	
AJE		10	
date		drawing no.	
JAN 18 2018		10	
checked by		drawing no.	

REFER TO FRONT ELEVATION FOR
TYPICAL NOTES.


It is the builder's complete responsibility to ensure that all plans submitted for approval fully comply with the Architectural Guidelines and all applicable regulations and requirements including zoning provisions and any provisions in the subdivision agreement. The Control Architect is not responsible in any way for examining or approving site (lotting) plans or working drawings with respect to any zoning or building code or permit matter or that any house can be properly built or located on its lot.

This is to certify that these plans comply with the applicable Architectural Design Guidelines approved by the Town of BRADFORD / WEST GWILLIMBURG.


ARCHITECTURAL REVIEW & APPROVAL

JAN 25 2018

John G. Williams Limited, Architect

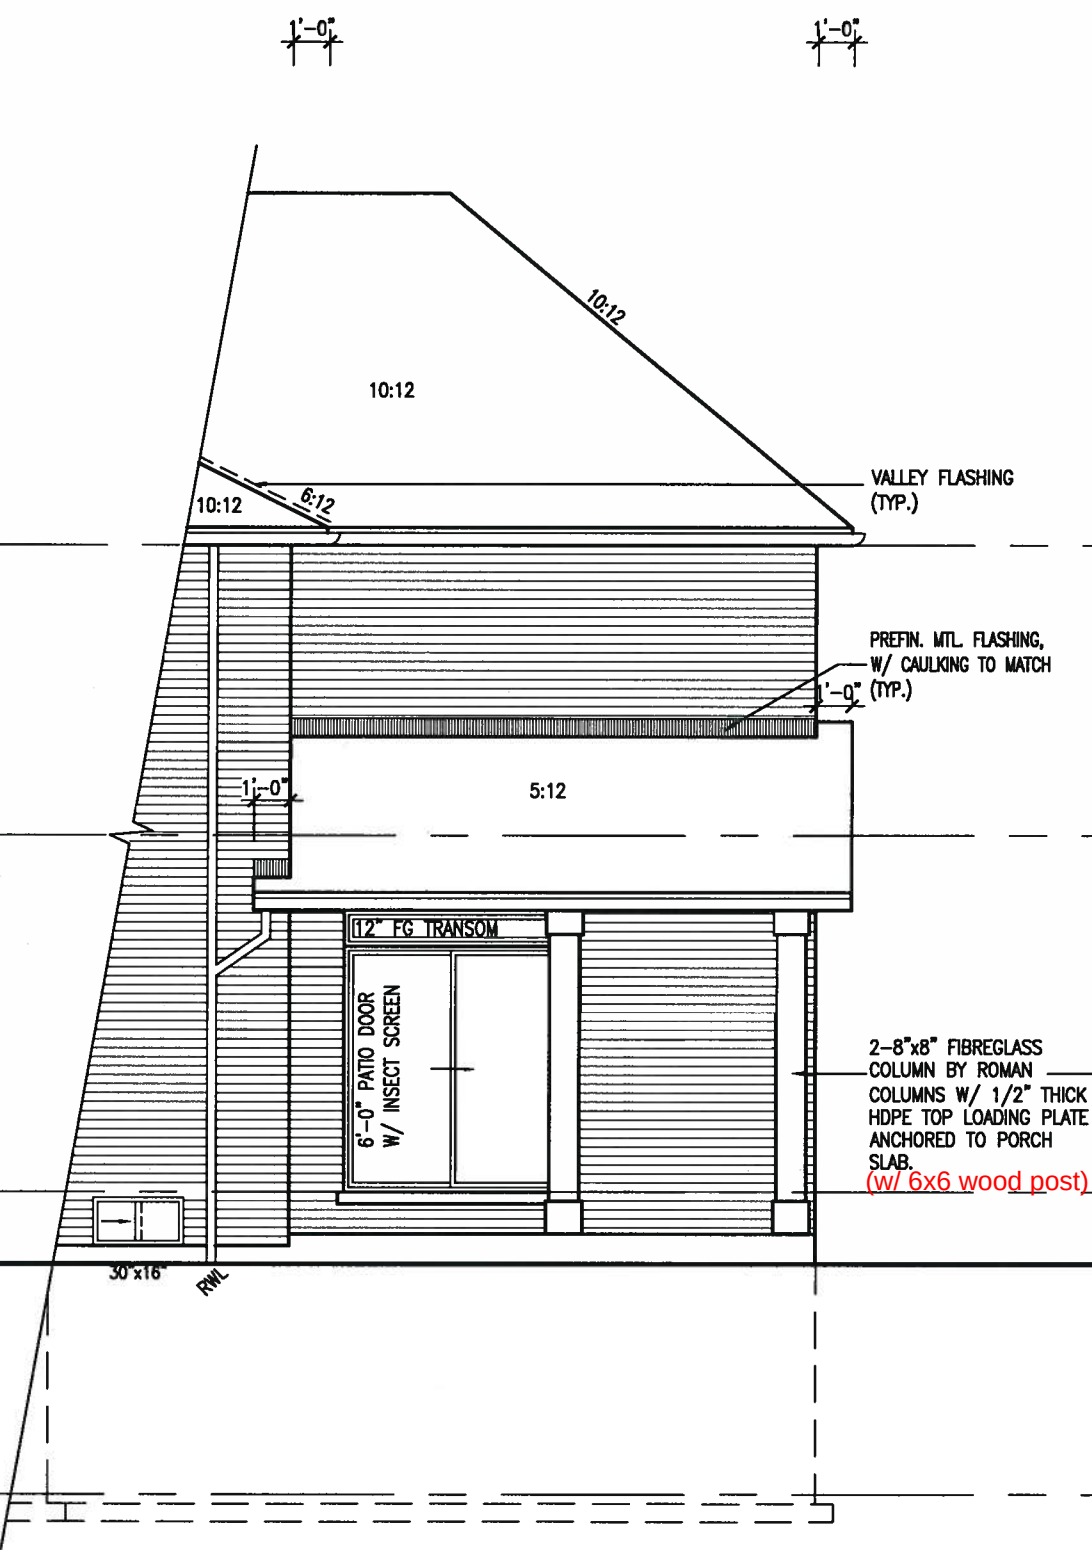

PART. RIGHT SIDE ELEV. 'A' W/
OPT. LOGGIA (3R COND. ONLY)
EL. 'B' & 'C' SIMILAR

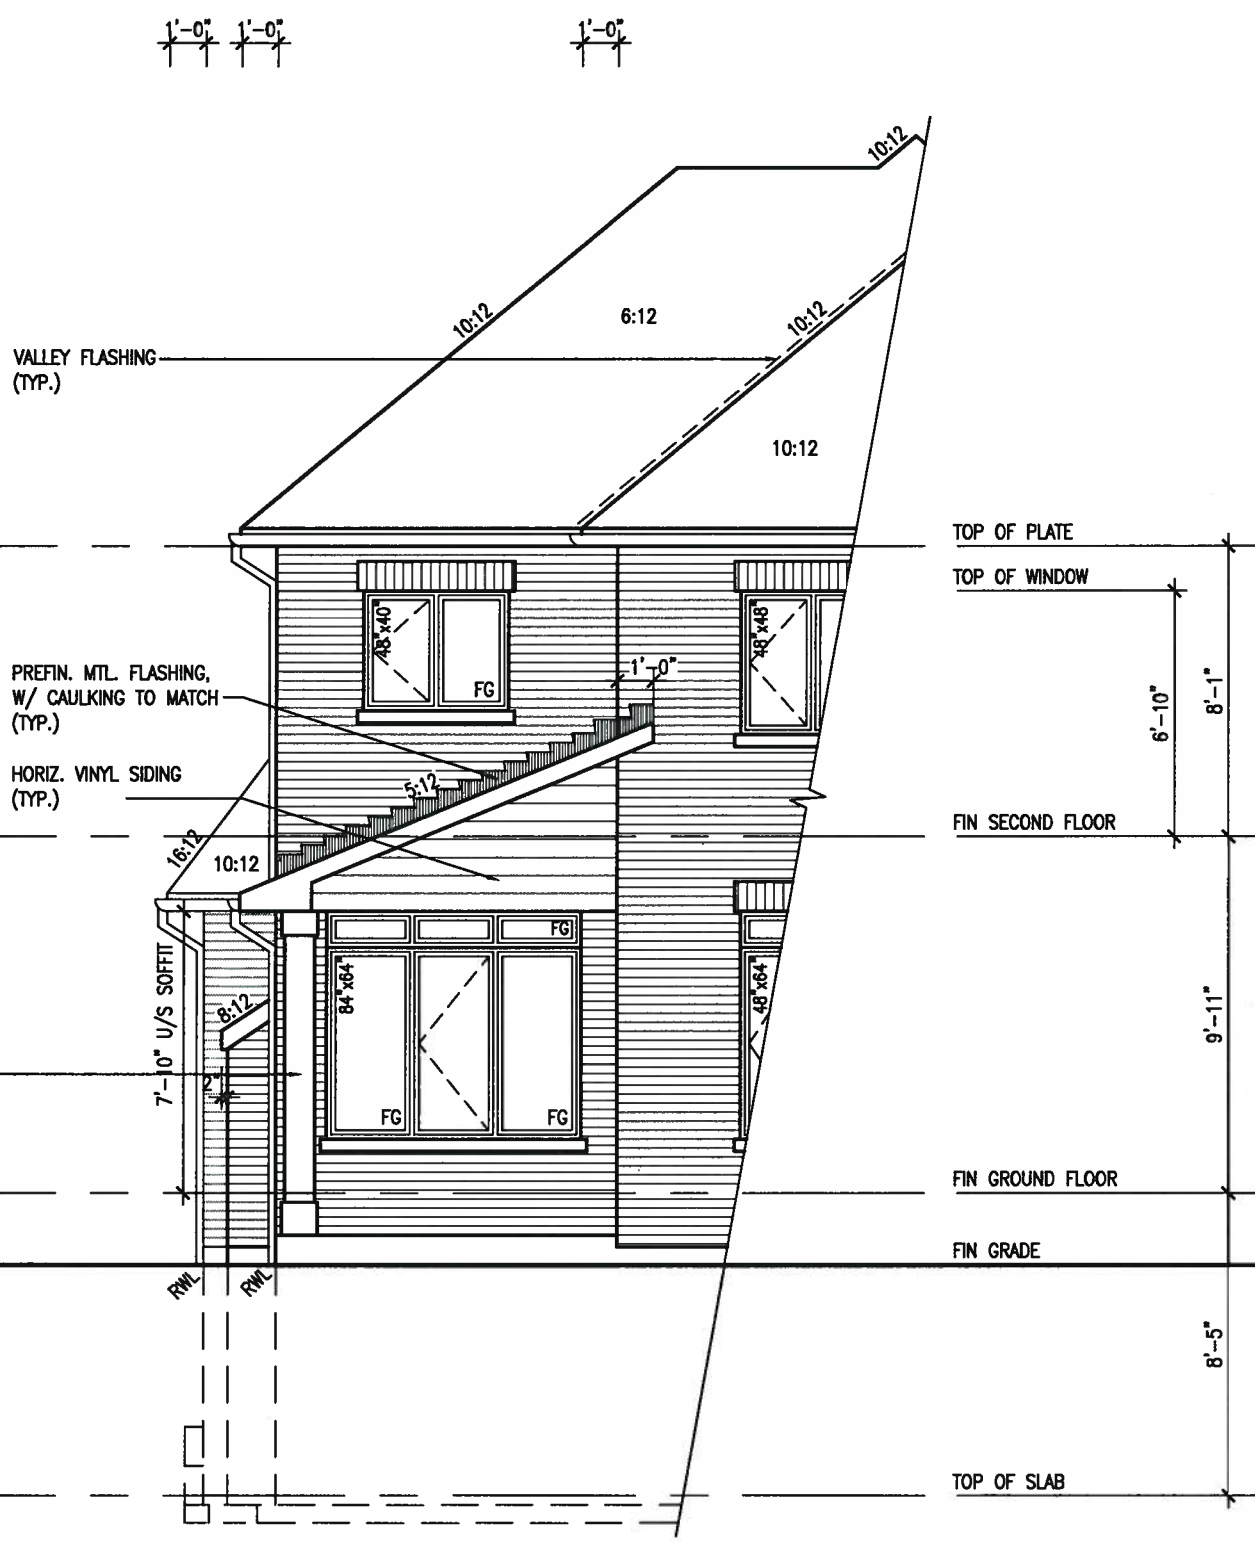

PART. REAR ELEVATION 'A' W/
OPT. LOGGIA (3R COND. ONLY)
EL. 'B' & 'C' SIMILAR

SITE COPY

The undersigned has reviewed and takes responsibility for this design and has the qualifications and meets the requirements set out in the Ontario Building Code to be a Designer.		Wellington Jno-Bopistite		25591
qualification information		signature		BCON
name		VAS Design Inc.		42658
registration information				
name				
registration information				
name				
registration information				

It is the builder's complete responsibility to ensure that all plans submitted for approval fully comply with the Architectural Guidelines and all applicable regulations and requirements including zoning provisions and any provisions in the subdivision agreement. The Control Architect is not responsible in any way for examining or approving site (lotting) plans or working drawings with respect to any zoning or building code or permit matter or that any house can be properly built or located on its lot.

This is to certify that these plans comply with the applicable Architectural Design Guidelines approved by the Town of BRADFORD / WEST GWILLIMBURY.

ARCHITECTURAL REVIEW & APPROVAL

JAN 25 2018

John G. Williams Limited, Architect

ASPHALT SHINGLES (TYP.)

PREFIN. ALUM. R.W.L., FASCIA, GUTTER & VENTED SOFFIT (TYP.)

4"x10" PRECAST HEADER ON 10" PRECAST SURROUND W/ 1/2" PROJ. (TYP.)

FACE BRICK (TYP.)

CONT. PRECAST SILL W/ 1/2" PROJ. (TYP.)

PREFIN. RAISED SEAM METAL ROOFING (TYP.)

2-8"x8" FIBREGLASS COLUMN BY ROMAN COLUMNS W/ 1/2" THICK HDPE TOP LOADING PLATE ANCHORED TO 30"x16" MASONRY PIER.

(w/ 6x6 wood post)

SUNKEN FOYER

POURED CONC. PORCH SLAB AND DOOR SILL


POURED CONC. FOUNDATION WALLS AND FOOTINGS (TYP.)

UNINSULATED OPENINGS (PER OBC, SB-12,3.1.1(7))

S38-5 ELEVATION B ENERGY EFFICIENCY - OBC SB12			
ELEVATION	WALL AREA S.F.	OPENING S.F.	PERCENTAGE
FRONT	605 S.F.	97.48 S.F.	16.11 %
LEFT SIDE	1161 S.F.	93.11 S.F.	8.02 %
RIGHT SIDE	1163 S.F.	85.11 S.F.	7.32 %
REAR	595 S.F.	132.32 S.F.	22.24 %
* OPENINGS OMITTED AS PER SB-12 3.1.1.9(4) MAX 19.9 S.F. REFER TO ELEVATION FOR LOCATION			
		0 S.F.	
TOTAL SQ. FT.	3524.00 S.F.	408.02 S.F.	11.58 %
TOTAL SQ. M.	327.39 S.M.	37.91 S.M.	11.58 %

FRONT ELEVATION 'B'

ROOF PLAN 'B'
NTS

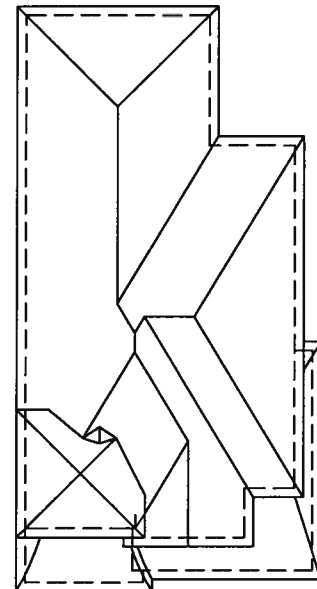

CEMENT FIBER BOARD FINISH ON SIDE RETURN WALL. EXTEND ICE & WATER SHIELD UP SIDE OF WALL

VALLEY FLASHING (TYP.)

MID-POINT OF ROOF

6"x16" PRECAST DECOR. ELEMENT W/ 1/2" PROJ.

10" PRECAST HEADER ON 10" PRECAST SURROUND ON DBL PRECAST SILL W/ 1/2" PROJ. (TYP.)

1"x6" ALUM. CLAD FRIEZE BD. (TYP.)

10" PRECAST HEADER W/ 1/2" PROJ. (TYP.)

PREFIN. MTL. FLASHING, W/ CAULKING TO MATCH (TYP.)

10" PRECAST HEADER W/ 1/2" PROJ. (TYP.)

STONE VENEER (TYP.)

STEPPED FOOTING

TOP OF PLATE

TOP OF WINDOW

FIN SECOND FLOOR

FIN GROUND FLOOR

FIN GRADE

TOP OF SLAB

BAYVIEW WELLINGTON

S38-5
BAROSSA 5

project name GREEN VALLEY EAST
project no. 16023
municipality BRADFORD, ON
date JAN. 2017
drawn by AJE
checked by
scale 3/16" = 1'-0"

project no. 16023
drawing no. 12
file name 16023-S38-5

drawn by AJE
checked by
scale 3/16" = 1'-0"

drawn by AJE
checked by
scale 3/16" = 1'-0"

VA3
DESIGN

255 Consumers Rd Suite 120
Toronto ON M2J 1R4
t 416.630.2255 f 416.630.4782
vcdesign.com

The undersigned has reviewed and takes responsibility for this design and the specifications and meets the requirements set out in the Ontario Building Code to be a Designer.

qualification information
Wellington Jno-Baptiste
signature
25591
BCN

registration information
VA3 Design Inc.
42658

Contractor must verify all dimensions on the job and report any discrepancy to the Designer before proceeding with the work. All drawings and specifications are instruments of service and the property of the Designer which must be returned at the completion of the work. Drawings are not to be scaled.

no. 9

no. 8

no. 7

no. 6

no. 5

no. 4

no. 3

no. 2

no. 1

no. 0

no. 1


no. 2

no. 3

no. 4

SITE COPY

REFER TO FRONT ELEVATION FOR
TYPICAL NOTES.

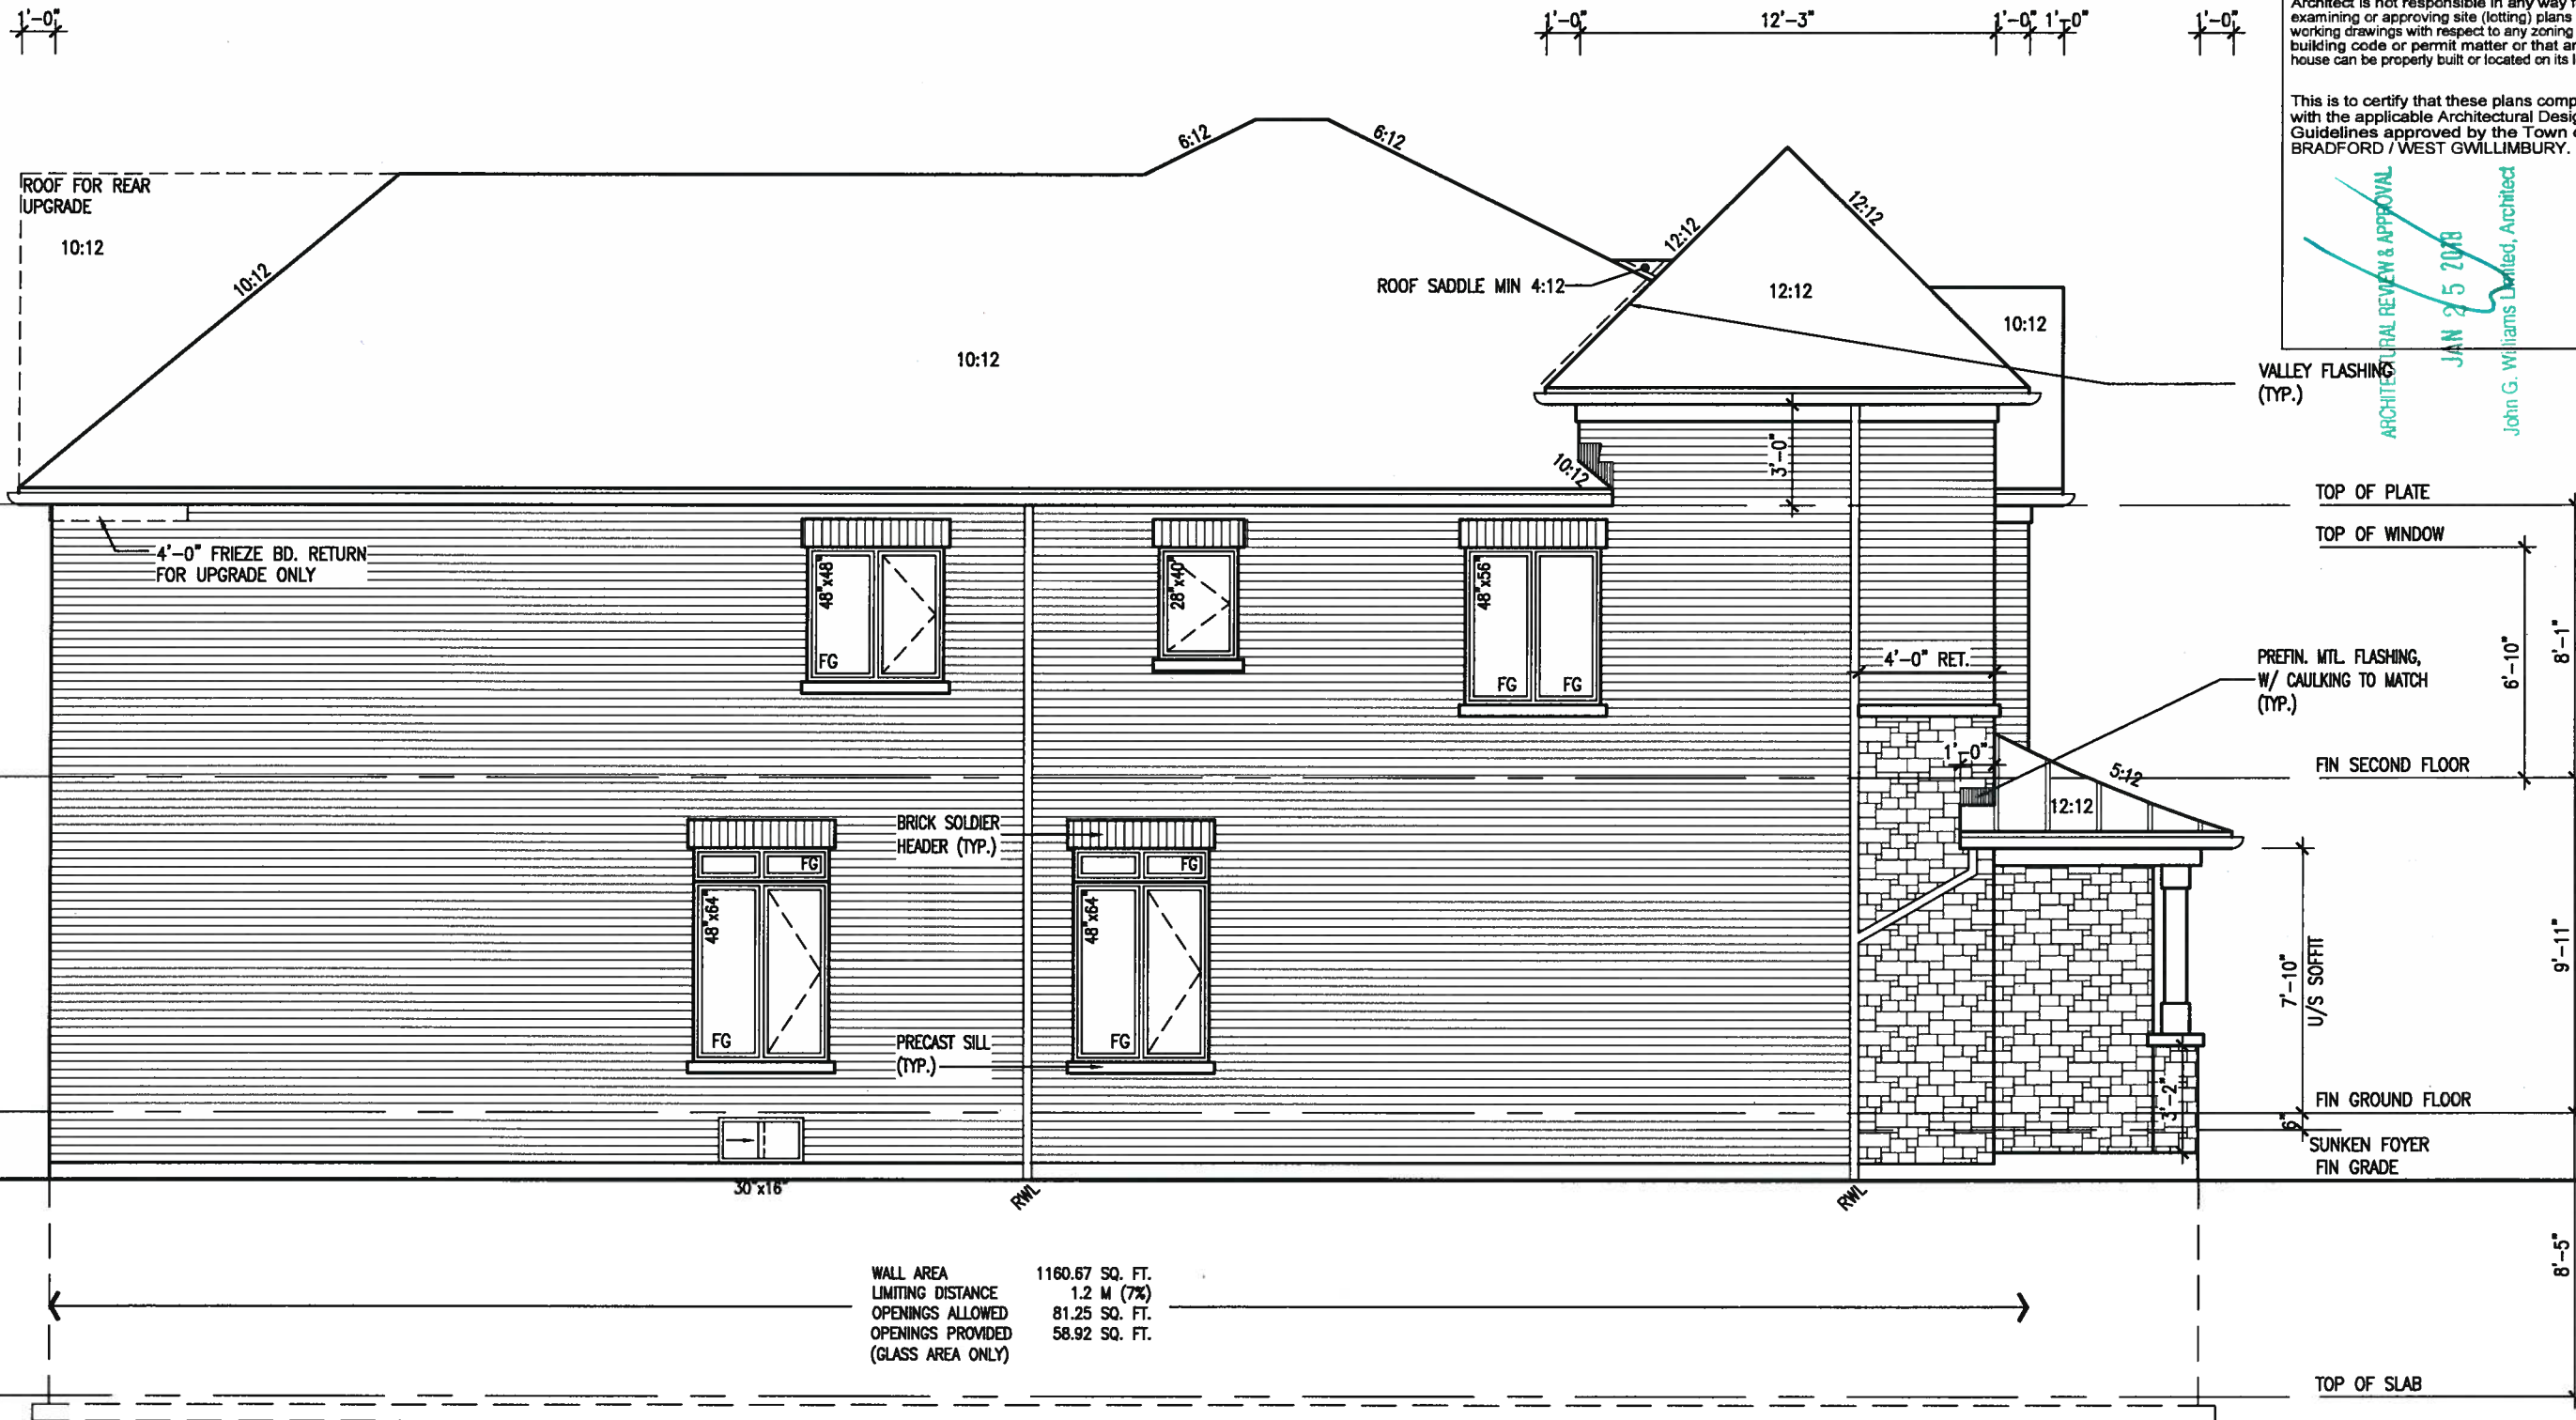

LEFT SIDE ELEVATION 'B'

It is the builder's complete responsibility to ensure that all plans submitted for approval fully comply with the Architectural Guidelines and all applicable regulations and requirements including zoning provisions and any provisions in the subdivision agreement. The Control Architect is not responsible in any way for examining or approving site (lotting) plans or working drawings with respect to any zoning or building code or permit matter or that any house can be properly built or located on its lot.

This is to certify that these plans comply with the applicable Architectural Design Guidelines approved by the Town of BRADFORD / WEST GWILLIMBURY.

ARCHITECTURAL REVIEW & APPROVAL
JAN 25 2018
John G. Williams Limited, Architect

BAYVIEW WELLINGTON		S38-5		BAROSSA 5	
GREEN VALLEY EAST		BRADFORD, ON		LEFT SIDE ELEVATION 'B'	
project name		project no.		drawing no.	
JAN. 2017		16023		13	
checked by		scale		file name	
A/E		3/16" = 1'-0"		16023-S38-5	
drawn by		date		16023-S38-5.dwg	
RICHARD		JAN 16 2018		4:36 PM	
The undersigned has reviewed and takes responsibility for this design and has the qualifications and meets the requirements set out in the Ontario Building Code to be a Designer.		Wellington, Inc. - Registered Professional Engineer		25591	
signature		BCN		42658	
name		V3S Design Inc.		42658	
registration information		Contractor must verify all dimensions on the job and report any discrepancy to the Designer before proceeding with the work. All drawings and specifications are instruments of service and the property of the Designer which must be returned at the completion of the work. Drawings are not to be scaled.		JAN 05-18 RC	
2. REVISED AS PER ENG'S COMMENTS		JAN 05-18 RC		17-01-17 A/E	
1. IMPORTED FROM 13045 TO 16023		17-01-17 A/E		date	
no.		description		by	

SITE COPY


It is the builder's complete responsibility to ensure that all plans submitted for approval fully comply with the Architectural Guidelines and all applicable regulations and requirements including zoning provisions and any provisions in the subdivision agreement. The Control Architect is not responsible in any way for examining or approving site (lotting) plans or working drawings with respect to any zoning or building code or permit matter or that any house can be properly built or located on its lot.

This is to certify that these plans comply with the applicable Architectural Design Guidelines approved by the Town of BRADFORD / WEST GUILMBURY.

ARCHITECTURAL REVIEW & APPROVAL

JAN 25 2018

John G. Williams Limited, Architect

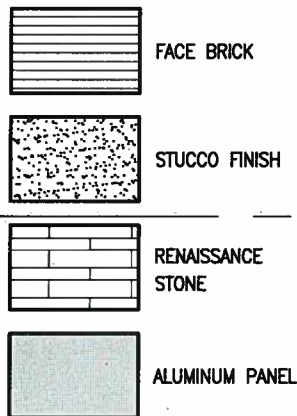

2-PLY ROOF MEMBRANE
ON EXT. SHEATHING
OVER ROOF TRUSSES
SLOPED MIN 4%

PREFIN. ALUM. CAP

12" PROJECTED CANOPY
PREFIN. ALUM CAPPED

PREFIN. ALUM CAPPED
CORNER TRIM

STUCCO FINISH W/
DECORATIVE REVEALS (TYP.)

CONT. PRECAST CONC. SILL
W/ 1/2" PROJ. (TYP.)

12" PROJECTED CANOPY
PREFIN. ALUM CAPPED
SCUPPER

18" FG TRANSOM

STONE BY BRAMPTON BRICK
FINESSE LINE OR SIMILAR

SUNKEN FOYER



POURED CONC. PORCH
SLAB AND DOOR SILL

POURED CONC. FOUNDATION
WALLS AND FOOTINGS (TYP.)

UNINSULATED OPENINGS (PER OBC. SB-12.3.1.1(7))			
ENERGY EFFICIENCY - OBC SB12			
ELEVATION	WALL AREA S.F.	OPENING S.F.	PERCENTAGE
FRONT	605 S.F.	119.53 S.F.	19.76 %
LEFT SIDE	1152 S.F.	106.33 S.F.	9.23 %
RIGHT SIDE	1163 S.F.	85.11 S.F.	7.32 %
REAR	595 S.F.	132.32 S.F.	22.24 %
* OPENINGS OMITTED AS PER SB-12 3.1.1.9(4) MAX 19.9 S.F. REFER TO ELEVATION FOR LOCATION			
TOTAL SQ. FT.	3515.00 S.F.	443.29 S.F.	12.61 %
TOTAL SQ. M.	326.55 S.M.	41.18 S.M.	12.61 %

FRONT ELEVATION 'C'

ROOF
PLAN 'C'
NTS

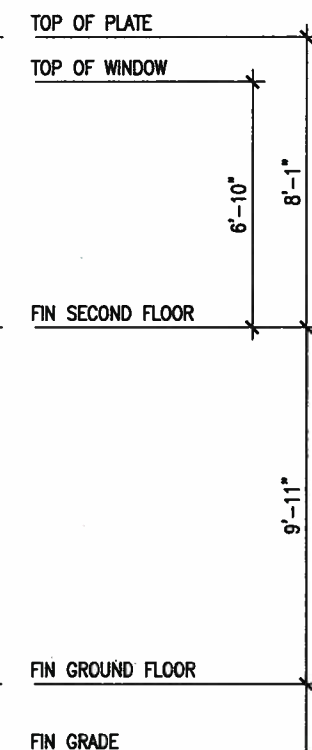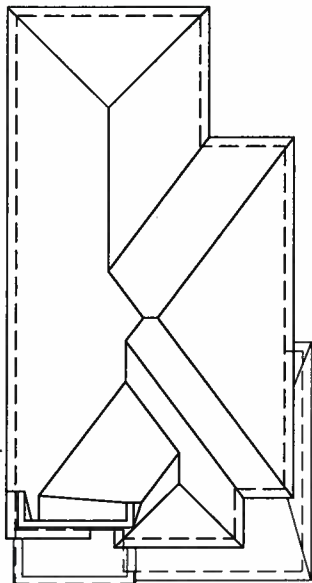

SITE COPY

S38-5
BAROSSA 5

BAYVIEW WELLINGTON

project name
GREEN VALLEY EAST

project no.
16023

city
BRADFORD, ON

date
JAN. 2017

drawn by
AJE

checked by
AJE

scale
3/16" = 1'-0"

drawing no.
15

file name
16023-S38-5

VA3
DESIGN

255 Consumers Rd Suite 120
Toronto ON M2J 1R4
t 416.630.2255 f 416.630.4782
va3design.com

qualification information
Wellington Jno-Baptiste 25591
name
VA3 Design Inc. 42658

Contractor must verify all dimensions on the job and report any discrepancy to the Designer before proceeding with the work. All drawings and specifications are instruments of service and the property of the Designer. They must be returned at the completion of the work. Drawings are not to be scaled.

1. IMPORTED FROM T3045 TO 16023

2. REVISED AS PER ENG'S COMMENTS

3. JAN 05-18 RC

4. 17-01-17 A/E

5. date

6. by

7. description

8. no.

REFER TO FRONT ELEVATION FOR
TYPICAL NOTES.



LEFT SIDE ELEVATION 'C'

WALL AREA 1152.25 SQ. FT.
LIMITING DISTANCE 1.2 M (7%)
OPENINGS ALLOWED 80.66 SQ. FT.
OPENINGS PROVIDED 67.23 SQ. FT.

It is the builder's complete responsibility to ensure that all plans submitted for approval fully comply with the Architectural Guidelines and all applicable regulations and requirements including zoning provisions and any provisions in the subdivision agreement. The Control Architect is not responsible in any way for examining or approving site (lotting) plans or working drawings with respect to any zoning or building code or permit matter or that any house can be properly built or located on its lot.

This is to certify that these plans comply with the applicable Architectural Design Guidelines approved by the Town of BRADFORD / WEST GUILMBURY.

ARCHITECTURAL REVIEW & APPROVAL
JAN 25 2018
John G. Williams Limited, Architect

BAYVIEW WELLINGTON

S38-5
BAROSSA 5

project name GREEN VALLEY EAST
municipality BRADFORD, ON
project no. 16023
drawing no. 16

date JAN. 2017
checked by AJE
drawn by AJE
scale 3/16" = 1'-0"

file name 16023-S38-5
date 16023-S38-5
time 4:36 PM

VAS
DESIGN

255 Consumers Rd Suite 120
Toronto, ON M2J 1R4
t 416.630.2255 f 416.630.4782
vo3design.com

The undersigned has reviewed and takes responsibility for this design and has the qualifications and meets the requirements set out in the Ontario Building Code to be a Designer.

Wellington-Jno-Baptiste
Signature
25591
BCN
42658

Contractor must verify all dimensions on the job and report any discrepancy to the Designer before proceeding with the work. All drawings and specifications are instruments of service and the property of the Designer which must be returned at the completion of the work. Drawings are not to be scaled.

no.	description	date	by
9			
8			
7			
6			
5			
4			
3			
2	REVISED AS PER ENG'S COMMENTS	JAN 05-18 RC	
1	IMPORTED FROM 13045 TO 16023	17-01-17 AJE	

SITE COPY

REFER TO FRONT ELEVATION FOR
TYPICAL NOTES.


1'-0"

1'-0"

1'-0"

1'-0"

1'-0"

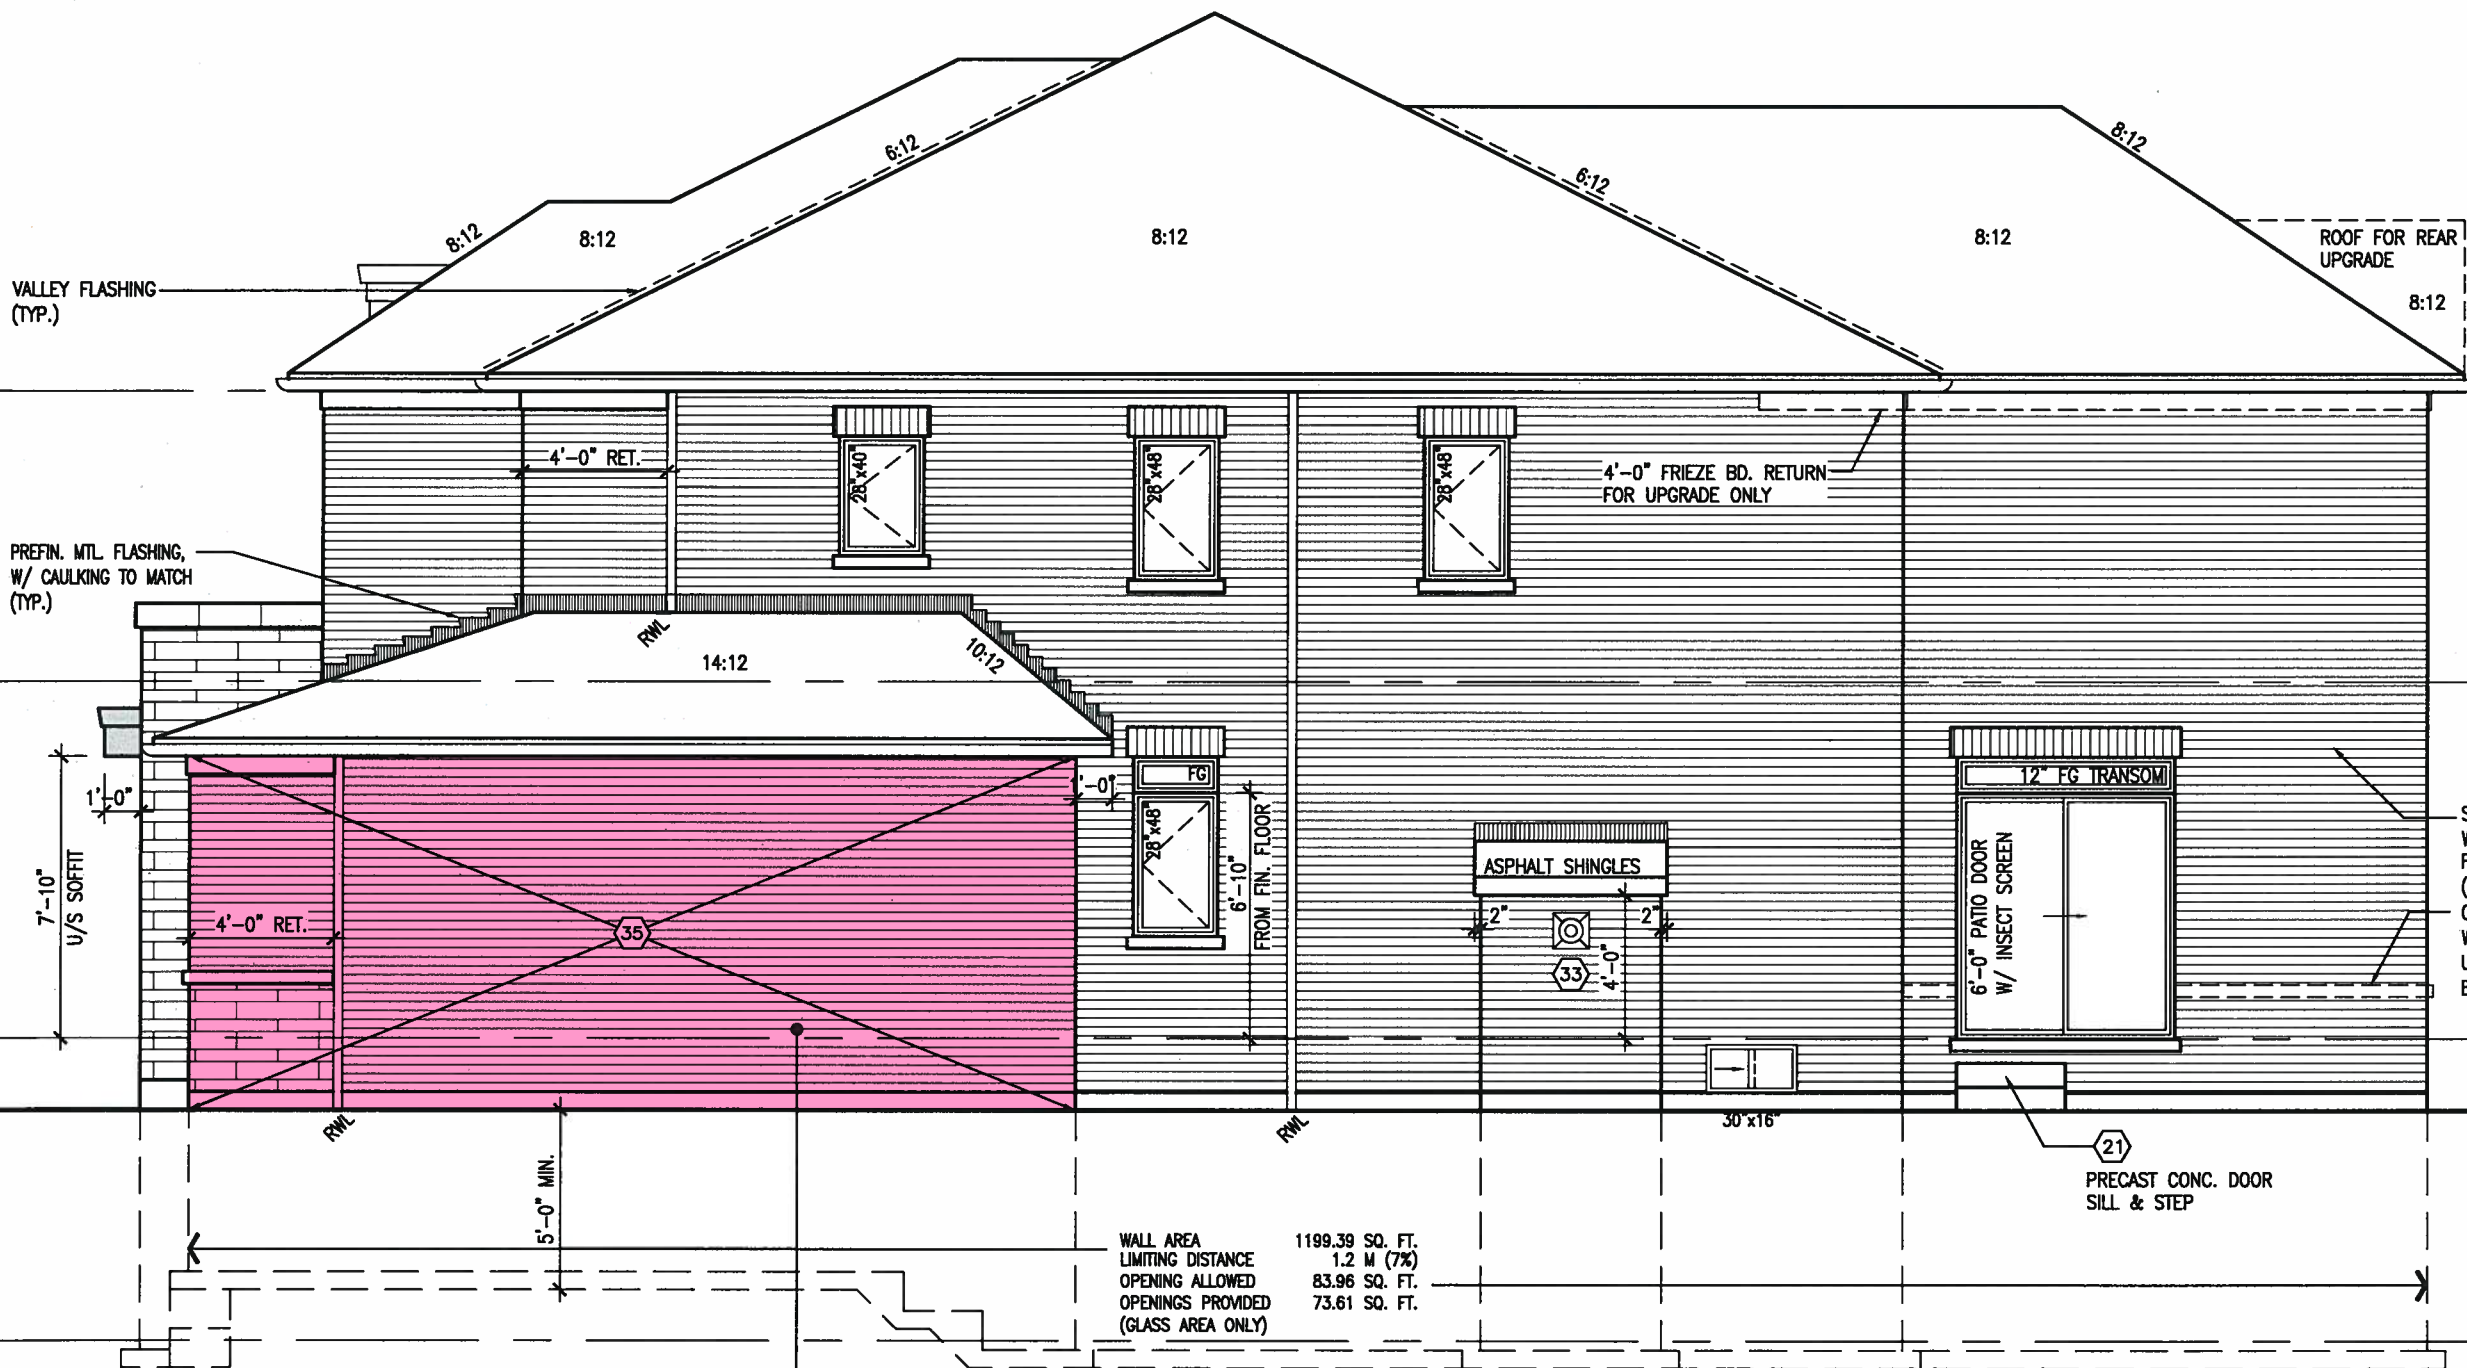

VALLEY FLASHING
(TYP.)

PREFIN. MTL. FLASHING,
W/ CAULKING TO MATCH
(TYP.)

4'-0" FRIEZE BD. RETURN
FOR UPGRADE ONLY

ROOF FOR REAR
UPGRADE

TOP OF PLATE
TOP OF WINDOW

FIN SECOND FLOOR

TOP OF TRANSOM
TOP OF WINDOW/DOOR

STUCCO FINISH THIS WALL
W/ DECORATIVE REVEALS
FOR REAR UPG ONLY
(REFER TO PG 28)
CONT. PRECAST CONC. SILL
W/ 1/2" PROJ. FOR REAR
UPG ONLY W/ BRICK VENEER
BELOW (REFER TO PG 28)

FIN GROUND FLOOR

FIN GRADE

PRECAST CONC. DOOR
SILL & STEP

TOP OF SLAB

WALL AREA
LIMITING DISTANCE
OPENING ALLOWED
OPENINGS PROVIDED
(GLASS AREA ONLY)

1199.39 SQ. FT.
1.2 M (7%)
83.96 SQ. FT.
73.61 SQ. FT.

RIGHT SIDE ELEVATION 'C'

BRICK VENEER CONSTRUCTION

(FOR WALLS LESS THAN 1.2M (3'-11") FROM THE LOT LINE)

45 MINUTE FIRE RATED WALL

PROVIDE A CONTINUOUS LAYER OF 12.7mm (1/2") TYPE 'X' GYPSUM BOARD (INTERIOR SIDE) INSTALLED SO THAT ALL EDGES ARE SUPPORTED, TAPED AND FILLED. SPACE BETWEEN WOOD STUDS TO BE FILLED WITH INSULATION CONFORMING TO CAN/ULC-S702, "MINERAL FIBRE THERMAL INSULATION FOR BUILDINGS" WITH A MASS OF NOT LESS THAN 1.22 Kg/SQ.M. AND MUST FILL AT LEAST 90% OF THE CAVITY THICKNESS. THE TYPE 'X' & INSULATION MUST BE RUN CONTINUOUSLY BEHIND ALL INTERSECTING PARTITIONS, MECHANICAL CHASES, BATHTUBS, SHOWERS, ETC. ENSURE INSULATION & TYPE 'X' IS INSTALLED IN GARAGE EXTERIOR WALLS. (REFER TO SECTION SB-2 OF OBC 2012-SUPPLEMENTARY STANDARDS)

It is the builder's complete responsibility to ensure that all plans submitted for approval fully comply with the Architectural Guidelines and all applicable regulations and requirements including zoning provisions and any provisions in the subdivision agreement. The Control Architect is not responsible in any way for examining or approving site (lotting) plans or working drawings with respect to any zoning or building code or permit matter or that any house can be properly built or located on its lot.

This is to certify that these plans comply with the applicable Architectural Design Guidelines approved by the Town of BRADFORD / WEST GWILLIMBURY.

ARCHITECTURAL REVIEW & APPROVAL
JAN 25 2018
John G. Williams Limited, Architect

BAYVIEW WELLINGTON		S38-5	BAROSSA 5
GREEN VALLEY EAST		BRADFORD, ON	16023
RIGHT SIDE ELEVATION 'C'		scale	3/16" = 1'-0"
JAN. 2017		checked by	AJE
255 Consumers Rd Suite 120 Toronto ON M2J 1R4 t 416.630.2255 f 416.630.4782 v3design.com		drawn by	RICARD
The undersigned has reviewed and taken responsibility for this design and has the qualifications and meets the requirements set out in the Ontario Building Code to be a Designer.		signature	25591
Wellington Jno-Baptiste		signature	42658
Contractor must verify all dimensions on the job and report any discrepancy to the Designer before proceeding with the work. All drawings and specifications are instruments of service and the property of the Designer which must be returned at the completion of the work. Drawings are not to be scaled.		signature	42658
REVISED AS PER ENG'S COMMENTS		signature	42658
IMPORTED FROM 13045 TO 16023		signature	42658
no. description		signature	42658

SITE COPY

REFER TO FRONT ELEVATION FOR
TYPICAL NOTES.

UNINSULATED OPENINGS (PER OBC. SB-12,3.1.1(7))			
S38-5 ELEVATION A WOD	ENERGY EFFICIENCY - OBC SB12		
ELEVATION	WALL AREA S.F.	OPENING S.F.	PERCENTAGE
FRONT	604 S.F.	97.02 S.F.	16.06 %
LEFT SIDE	1152 S.F.	93.11 S.F.	8.08 %
RIGHT SIDE	1163 S.F.	85.11 S.F.	7.32 %
REAR	714 S.F.	145.67 S.F.	20.40 %
* OPENINGS OMITTED AS PER SB-12 3.1.1.9(4) MAX 19.9 S.F. REFER TO ELEVATION FOR LOCATION		0 S.F.	
TOTAL SQ. FT.	3633.00 S.F.	420.91 S.F.	11.59 %
TOTAL SQ. M.	337.51 S.M.	39.10 S.M.	11.59 %

UNINSULATED OPENINGS (PER OBC. SB-12,3.1.1(7))			
S38-5 ELEVATION B WOD	ENERGY EFFICIENCY - OBC SB12		
ELEVATION	WALL AREA S.F.	OPENING S.F.	PERCENTAGE
FRONT	605 S.F.	97.48 S.F.	16.11 %
LEFT SIDE	1161 S.F.	93.11 S.F.	8.02 %
RIGHT SIDE	1163 S.F.	85.11 S.F.	7.32 %
REAR	714 S.F.	145.67 S.F.	20.40 %
* OPENINGS OMITTED AS PER SB-12 3.1.1.9(4) MAX 19.9 S.F. REFER TO ELEVATION FOR LOCATION		0 S.F.	
TOTAL SQ. FT.	3643.00 S.F.	421.37 S.F.	11.57 %
TOTAL SQ. M.	338.44 S.M.	39.15 S.M.	11.57 %

UNINSULATED OPENINGS (PER OBC. SB-12,3.1.1(7))			
S38-5 ELEVATION C WOD	ENERGY EFFICIENCY - OBC SB12		
ELEVATION	WALL AREA S.F.	OPENING S.F.	PERCENTAGE
FRONT	605 S.F.	119.53 S.F.	19.76 %
LEFT SIDE	1152 S.F.	106.33 S.F.	9.23 %
RIGHT SIDE	1163 S.F.	85.11 S.F.	7.32 %
REAR	714 S.F.	145.67 S.F.	20.40 %
* OPENINGS OMITTED AS PER SB-12 3.1.1.9(4) MAX 19.9 S.F. REFER TO ELEVATION FOR LOCATION		0 S.F.	
TOTAL SQ. FT.	3634.00 S.F.	456.64 S.F.	12.57 %
TOTAL SQ. M.	337.61 S.M.	42.42 S.M.	12.57 %



REAR ELEVATION 'A'
9R OR MORE
W.O.D. CONDITION
EL. 'B' & 'C' SIMILAR

BASEMENT WINDOW SIZES
4R-8R USE 30"x24" VINYL
CLAD STRUCTURAL STEEL
FRAME BASEMENT WINDOWS

SITE COPY

It is the builder's complete responsibility to ensure that all plans submitted for approval fully comply with the Architectural Guidelines and all applicable regulations and requirements including zoning provisions and any provisions in the subdivision agreement. The Control Architect is not responsible in any way for examining or approving site (lotting) plans or working drawings with respect to any zoning or building code or permit matter or that any house can be properly built or located on its lot.

This is to certify that these plans comply with the applicable Architectural Design Guidelines approved by the Town of Bradford / West Gwillimbury.

ARCHITECTURAL REVIEW & APPROVAL
JAN 25 2018
John G. Williams Limited, Architect

S38-5

BAROSSA 5

BAYVIEW WELLINGTON

GREEN VALLEY EAST

BRADFORD, ON

REAR ELEVATION - W.O.D. CONDITION

project no.

16023

drawing no.

20

project name

BRADFORD, ON

date

JAN. 2017

checked by

AJE

drawn by

AJE

scale

3/16" = 1'-0"

file name

16023-S38-5

date

16023-S38-5

time

16023-S38-5

project no.

16023

drawing no.

20

project name

BRADFORD, ON

date

JAN. 2017

checked by

AJE</

PROPERTY LINE

PROPERTY LINE



REAR WALL ONLY
2"x6" STUDS @ 16" O.C. ON 10"
FNDN. WALL FOR BACKFILL HEIGHT
< 4'-7" OTHERWISE PROVIDE 6"
CONC. SHELF ON 10" FNDN. WALL
ON 22"x6" THICK CONC. FOOTING
UNLESS NOTED OTHERWISE



6"x6" P.T. WOOD POST BOLTED
TO GALV. METAL SHOE SET INTO
12" DIA. CONC. SONO TUBES
TO EXTEND 6" ABOVE GRADE AND
5'-0" BELOW GRADE.
(TYP.)

1-2"x4" P.T. ON FLAT
BRACE TO U/S OF
JOISTS C/W (2) NO.8x3"
DECK SCREWS

6"x6" P.T. ANCHORED
WITH GALV. MTL SHOE
ON 12"x12" CONC. NIE
BELOW GRADE

10" FULL HEIGHT CONC.
ON SIDE WALL W/ BRICK
CHECK AS REQUIRED ON
22"x6" THICK CONC. FTG.

9				The undersigned has reviewed and takes responsibility for this design and has the qualifications and meets the requirements set out in the Ontario Building Code to be a Designer.	 BAYVIEW WELLINGTON S38-5 BAROSSA 5	16023	21
8				qualification information			
7				Wellington Jno-Baptiste <i>[Signature]</i> 25591			
6				name			
5				BCIN			
4				registration information			
3				VA3 Design Inc. 42658			
2	REVISED AS PER ENG'S COMMENTS	JAN 05-18	RC	Contractor must verify all dimensions on the job and report any discrepancy to the Designer before proceeding with the work. All drawings and specifications are instruments of service and the property of the Designer which must be returned at the completion of the work. Drawings are not to be scaled.	PARTIAL PLANS - W.O.B. CONDITION	16023-S38-5	
1	IMPORTED FROM 13045 TO 16023	17-01-17	AJE				
no.	description	date	by				


All drawings specifications, related documents and design are the copyright property of VA3 DESIGN. Reproduction of this property in whole or in part is strictly prohibited without VA3 DESIGN's written permission.

REFER TO FRONT ELEVATION FOR
TYPICAL NOTES.

UNINSULATED OPENINGS (PER OBC. SB-12.3.1.1(7))			
S38-5 ELEVATION A WOB	ENERGY EFFICIENCY - OBC SB12		
ELEVATION	WALL AREA S.F.	OPENING S.F.	PERCENTAGE
FRONT	604 S.F.	97.02 S.F.	16.06 %
LEFT SIDE	1152 S.F.	93.11 S.F.	8.08 %
RIGHT SIDE	1163 S.F.	85.11 S.F.	7.32 %
REAR	801 S.F.	173.33 S.F.	21.64 %
* OPENINGS OMITTED AS PER SB-12 3.1.1.9(4) MAX 19.9 S.F. REFER TO ELEVATION FOR LOCATION		0 S.F.	
TOTAL SQ. FT.	3720.00 S.F.	448.57 S.F.	12.06 %
TOTAL SQ. M.	345.60 S.M.	41.67 S.M.	12.06 %

UNINSULATED OPENINGS (PER OBC. SB-12.3.1.1(7))			
S38-5 ELEVATION B WOB	ENERGY EFFICIENCY - OBC SB12		
ELEVATION	WALL AREA S.F.	OPENING S.F.	PERCENTAGE
FRONT	605 S.F.	97.48 S.F.	16.11 %
LEFT SIDE	1161 S.F.	93.11 S.F.	8.02 %
RIGHT SIDE	1163 S.F.	85.11 S.F.	7.32 %
REAR	801 S.F.	173.33 S.F.	21.64 %
* OPENINGS OMITTED AS PER SB-12 3.1.1.9(4) MAX 19.9 S.F. REFER TO ELEVATION FOR LOCATION		0 S.F.	
TOTAL SQ. FT.	3730.00 S.F.	449.03 S.F.	12.04 %
TOTAL SQ. M.	346.53 S.M.	41.72 S.M.	12.04 %

UNINSULATED OPENINGS (PER OBC. SB-12.3.1.1(7))			
S38-5 ELEVATION C WOB	ENERGY EFFICIENCY - OBC SB12		
ELEVATION	WALL AREA S.F.	OPENING S.F.	PERCENTAGE
FRONT	605 S.F.	119.53 S.F.	19.76 %
LEFT SIDE	1152 S.F.	106.33 S.F.	9.23 %
RIGHT SIDE	1163 S.F.	85.11 S.F.	7.32 %
REAR	801 S.F.	173.33 S.F.	21.64 %
* OPENINGS OMITTED AS PER SB-12 3.1.1.9(4) MAX 19.9 S.F. REFER TO ELEVATION FOR LOCATION		0 S.F.	
TOTAL SQ. FT.	3721.00 S.F.	484.30 S.F.	13.02 %
TOTAL SQ. M.	345.69 S.M.	44.99 S.M.	13.02 %

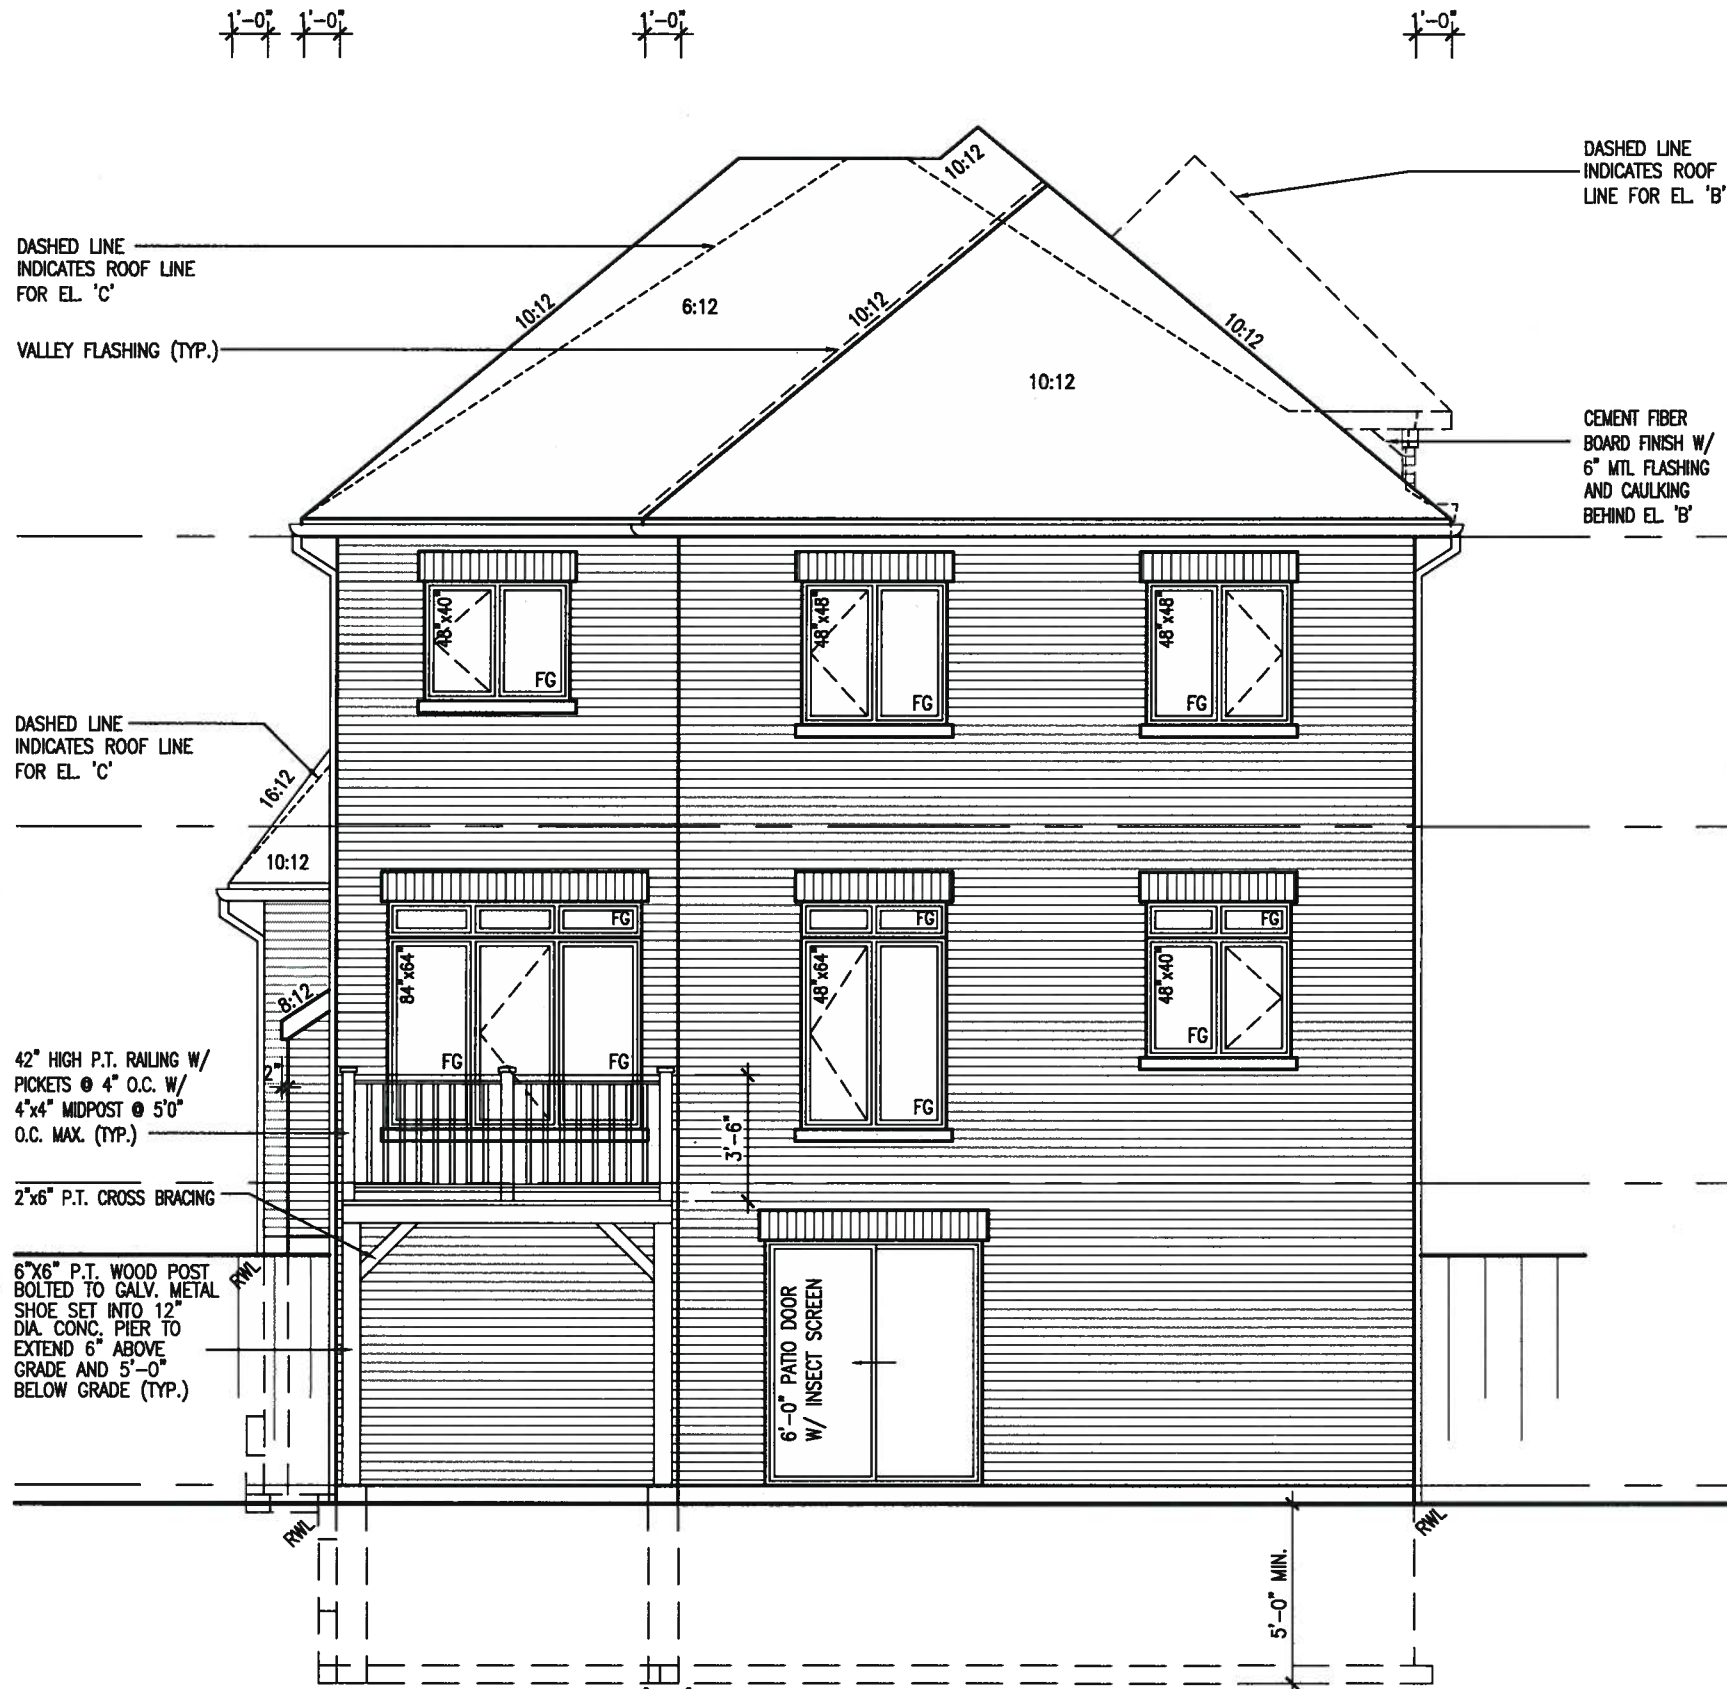

It is the builder's complete responsibility to ensure that all plans submitted for approval fully comply with the Architectural Guidelines and all applicable regulations and requirements including zoning provisions and any provisions in the subdivision agreement. The Control Architect is not responsible in any way for examining or approving site (lotting) plans or working drawings with respect to any zoning or building code or permit matter or that any house can be properly built or located on its lot.

This is to certify that these plans comply with the applicable Architectural Design Guidelines approved by the Town of BRADFORD / WEST GWILLIMBURY.

ARCHITECTURAL REVIEW & APPROVAL
JAN 25 2018
John G. Williams Limited, Architect

S38-5 BAROSSA 5		BAYVIEW WELLINGTON		GREEN VALLEY EAST		BRADFORD, ON		project no. 16023		drawing no. 22	
project name		date		checked by		scale		file name			
GREEN VALLEY EAST		JAN. 2017		-		3/16" = 1'-0"		16023-S38-5			
drawn by		A/E		-		-		16023-S38-5			
RICHARD		H:\ARCHIVE\WORKING\2016\16023.BW\Units\38		16023-S38-5.dwg		Thu		Jan 18 2018		4:36 PM	
											
255 Consumers Rd Suite 120 Toronto ON M2N 1R4 t 416.630.2255 f 416.630.4782 vo3design.com											
and has the qualifications and meets the requirements set out in the Ontario Building Code to be a Designer.											
qualification information											
Wellington Jno-Baptiste 25591											
name											
BCIN											
VA3 Design Inc.											
42658											
Contractor must verify all dimensions on the job and report any discrepancy to the Designer before proceeding with the work. All drawings and specifications are instruments of service and the property of the Designer which must be returned at the completion of the work. Drawings are not to be scaled.											
JAN 05-18 RC											
17-01-17 A/E											
date											
by											
REMOVED AS PER ENG'S COMMENTS											
IMPORTED FROM 13045 TO 16023											
description											

STUD WALL

BRICK VENEER

BRICK SOLDIER ARCH
W/ 1/2" PROJECTION


RECESSED FILLER BRICK
W/ VINYL PANEL BY WINDOW MANUF. OVER

WEEP HOLES
⊙ 800 O.C.

WOOD LINTEL + STL ANGLE

Y BRICK ARCH W/ VINYL PANEL BELOW DETAIL

NTS

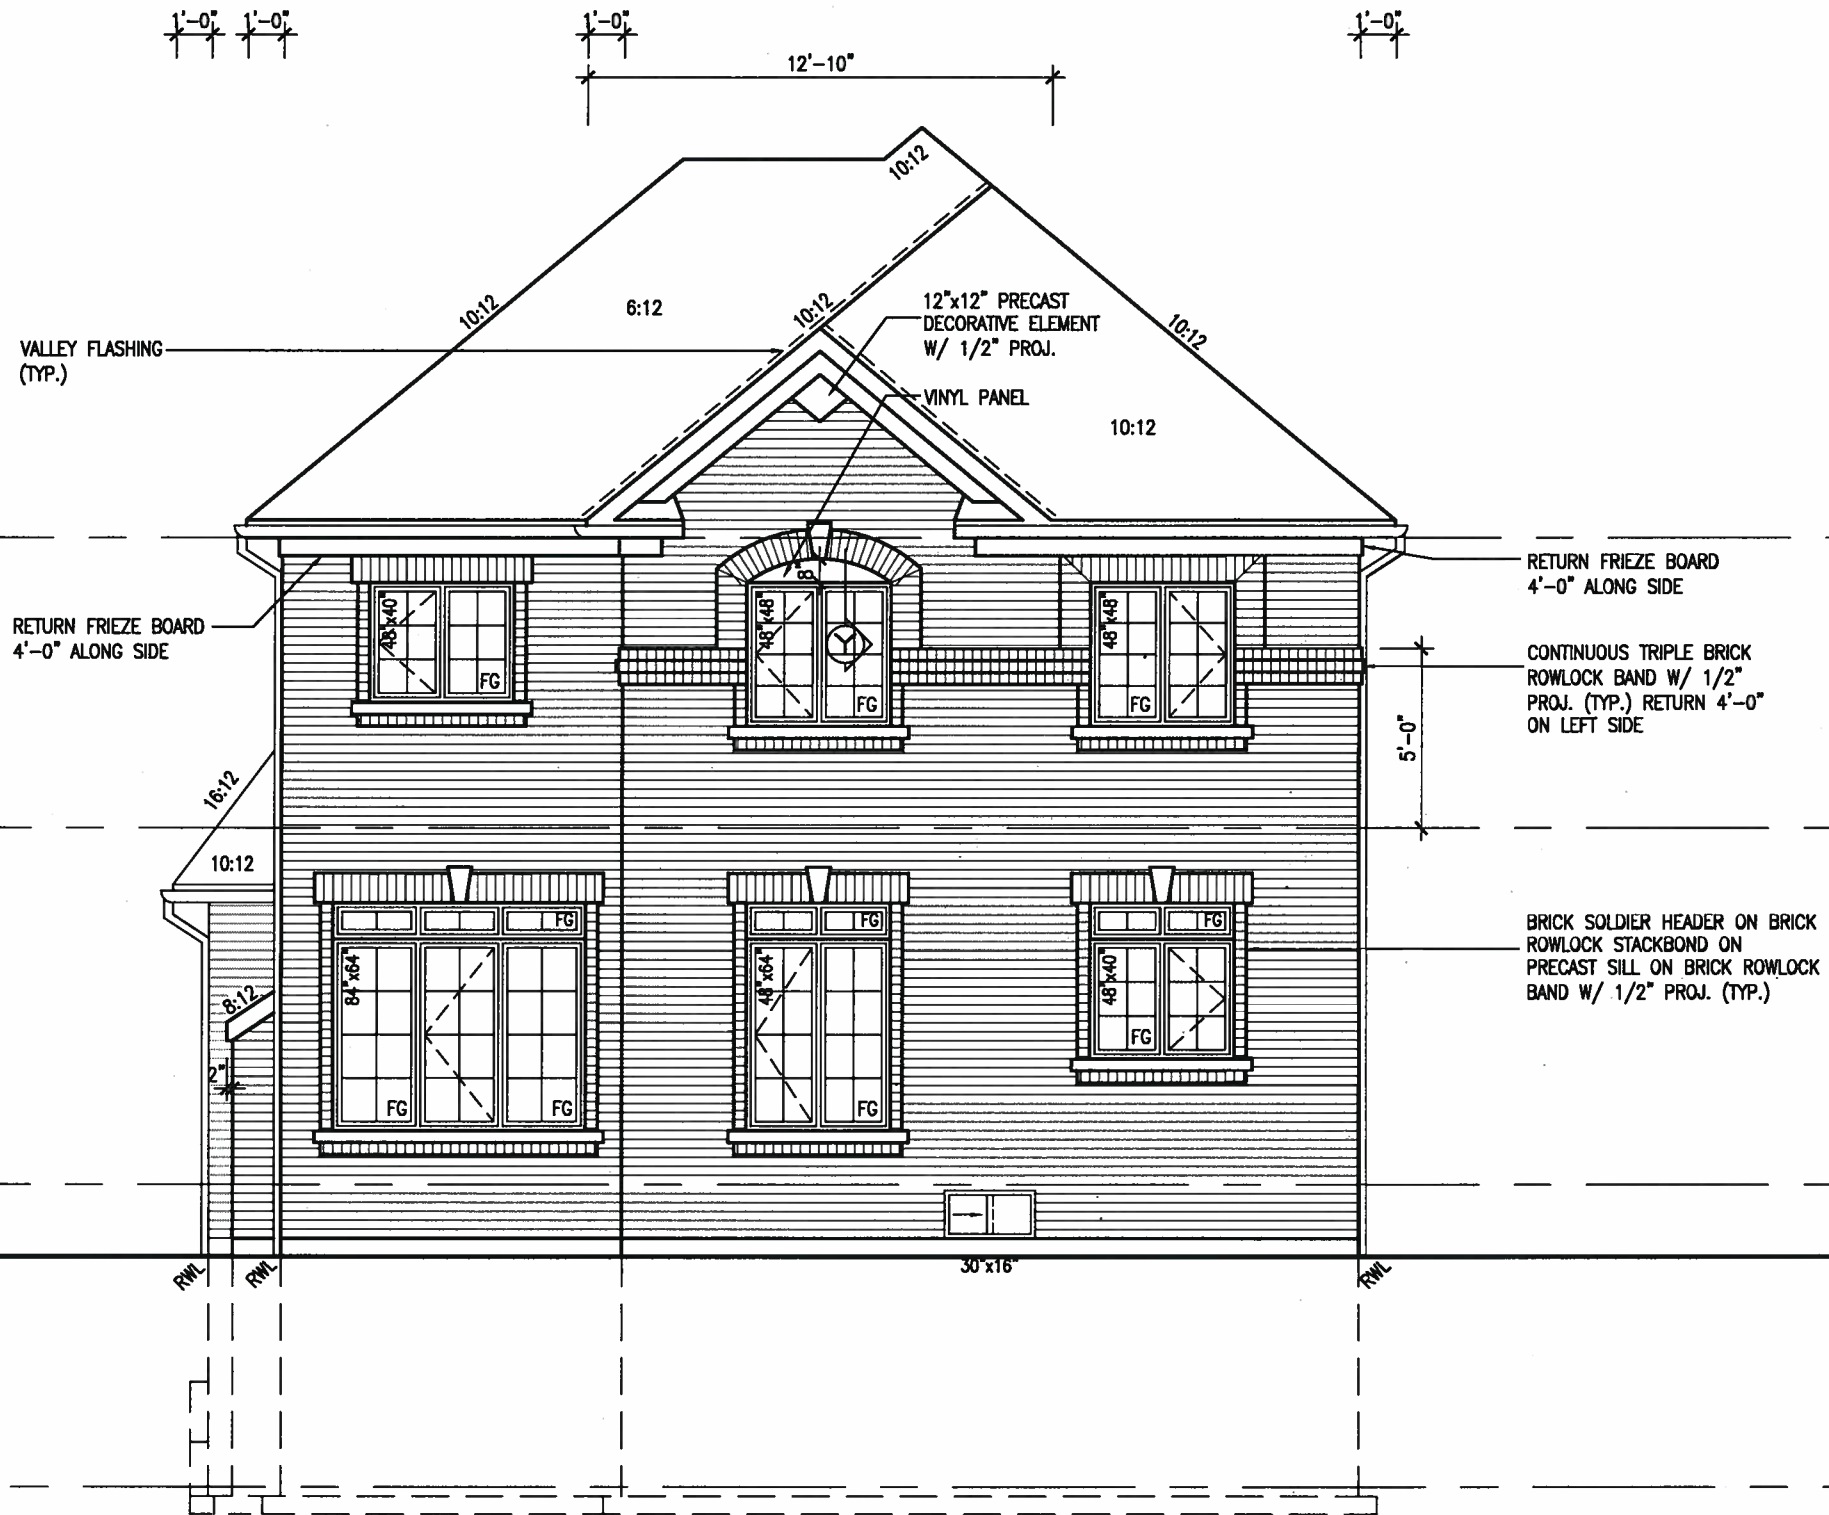

UPGRADED REAR ELEVATION 'A'

ARCHITECTURAL REVIEW & APPROVAL
JAN 2 5 2018
John G. Williams Limited, Architect

TOP OF PLATE

TOP OF WINDOW

6'-10"

8'-1"

FIN SECOND FLOOR

TOP OF TRANSOM

TOP OF WINDOW

1'-0"

6'-10"

9'-11"

FIN GROUND FLOOR

FIN GRADE

8'-5"

TOP OF SLAB

BAYVIEW WELLINGTON

VA3
DESIGN
255 Consumers Rd Suite
Toronto ON M2J 1R4
416.630.2255 f 416.630.
va3design.com

The undersigned has reviewed and takes responsibility for this design and has the qualifications and meets the requirements set out in the Ontario Building Code to be a Designer.

signature

Wellington, Ont. Baptiste 25591

name _____ BOB

qualification information _____ 42158

VAS Design Inc.

Contractor must verify all dimensions on the job and report any discrepancy to the Designer before proceeding with the work. All drawings and specifications are instruments of service and the property of the Designer which must be returned at the completion of the work. Drawings are not to be copied.

9	.	.	.
8	.	.	.
7	.	.	.
6	.	.	.
5	.	.	.
4	.	.	.
3	.	.	.
2	REVISED AS PER ENG'S COMMENTS		
1	IMPORTED FROM 13045 TO 16023		
no.	description	date	by

All drawings specifications, related documents and design are the copyright property of VA3 DESIGN. Reproduction of this property in whole or in part is strictly prohibited without VA3 DESIGN's written permission.

SITE COPY

STUD WALL

BRICK VENEER

BRICK SOLDIER ARCH
W/ 1/2" PROJECTION

RECESSED FILLER BRICK

W/ VINYL
PANEL BY
WINDOW
MANUF. OVER


WEEP HOLES
800 O.C.

WOOD LINTEL
+ STL ANGLE

Y

BRICK ARCH W/ VINYL
PANEL BELOW DETAIL

NTS

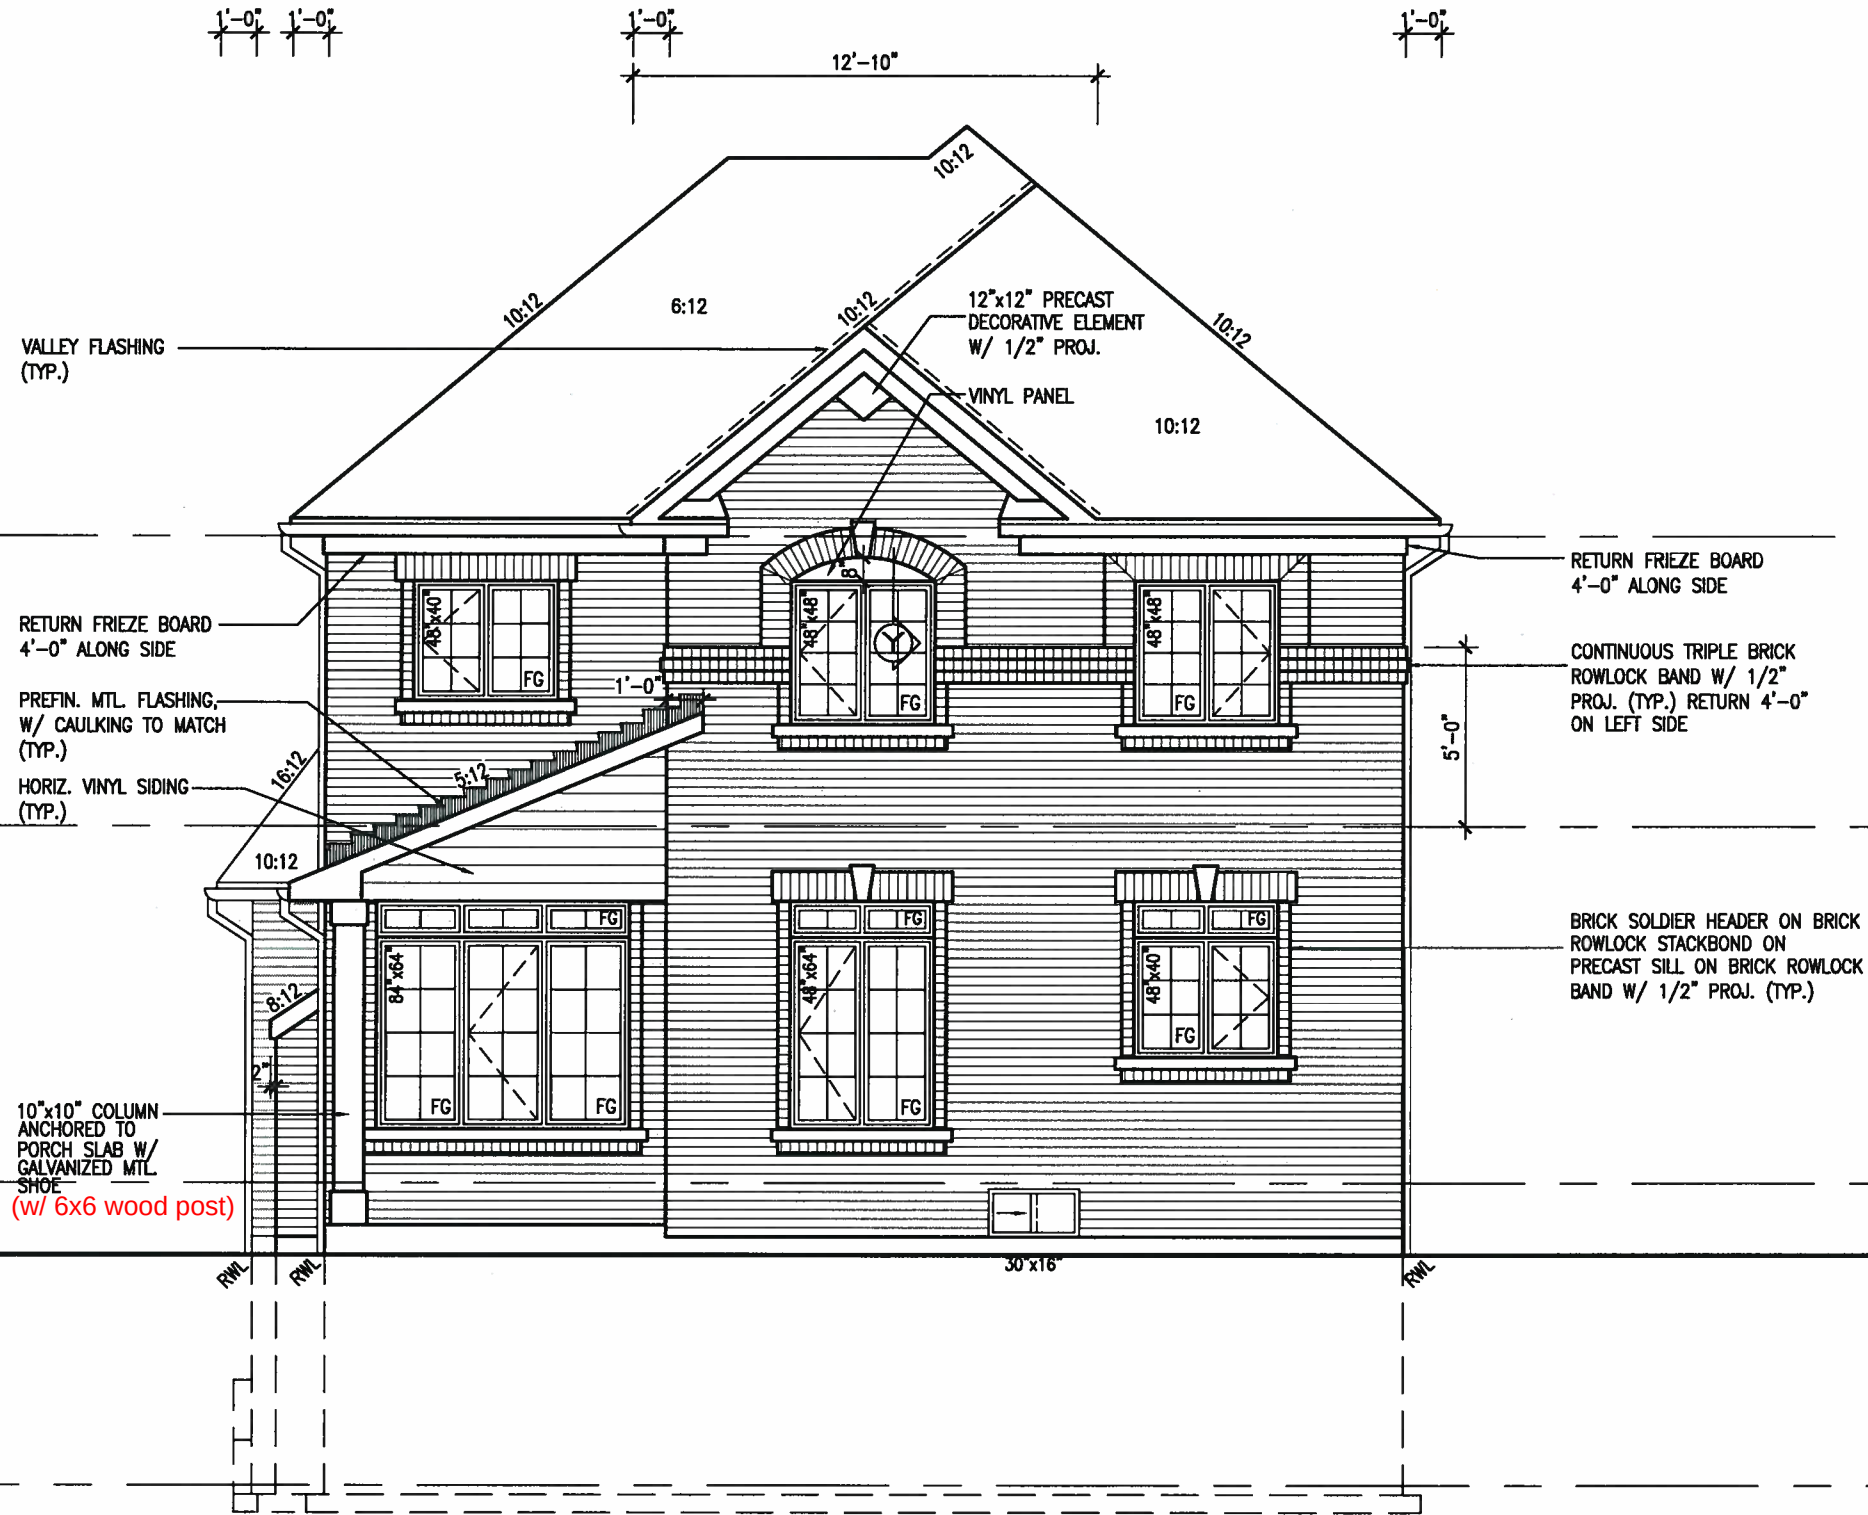

UPGRADED REAR ELEVATION 'A'
W/ OPT. LOGGIA (3R COND. ONLY)

It is the builder's complete responsibility to ensure that all plans submitted for approval fully comply with the Architectural Guidelines and all applicable regulations and requirements including zoning provisions and any provisions in the subdivision agreement. The Control Architect is not responsible in any way for examining or approving site (lotting) plans or working drawings with respect to any zoning or building code or permit matter or that any house can be properly built or located on its lot.

This is to certify that these plans comply with the applicable Architectural Design Guidelines approved by the Town of BRADFORD / WEST GWILLIMBURY.

ARCHITECTURAL REVIEW & APPROVAL
JAN 25/2018
John G. Williams Limited, Architect

BAYVIEW WELLINGTON


V3
DESIGN
255 Consumers Rd Suite 101
Toronto ON M2J 1R4
t 416.630.2255 f 416.630.4141
va3design.com

The undersigned has reviewed and takes responsibility for this design and has the qualifications and meets the requirements set out in the Ontario Building Code to be a Designer.
 I am providing the following information:
 name: Wellington Jno-Baptiste 25591
 signature: [Signature] BCB
 company: VA3 Design Inc. 42658
 Contractor must verify all dimensions on the job and report any discrepancy to the Designer before proceeding with the work. All drawings and specifications are instruments of service and the property of the Designer which must be returned at the completion of the work. Drawings are not to be copied.


no.	description	date	by
9			*
8			*
7			*
6			*
5			*
4			*
3			*
2	REVISED AS PER ENG'S COMMENTS	JAN 05-18	RC
1	IMPORTED FROM 13045 TO 16023	17-01-17	AJE

SITE COPY

REFER TO FRONT ELEVATION FOR
TYPICAL NOTES.

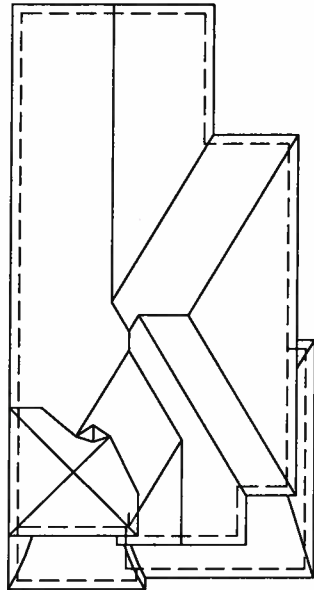

ROOF PLAN 'B'
(UPGRADE REAR)
NTS

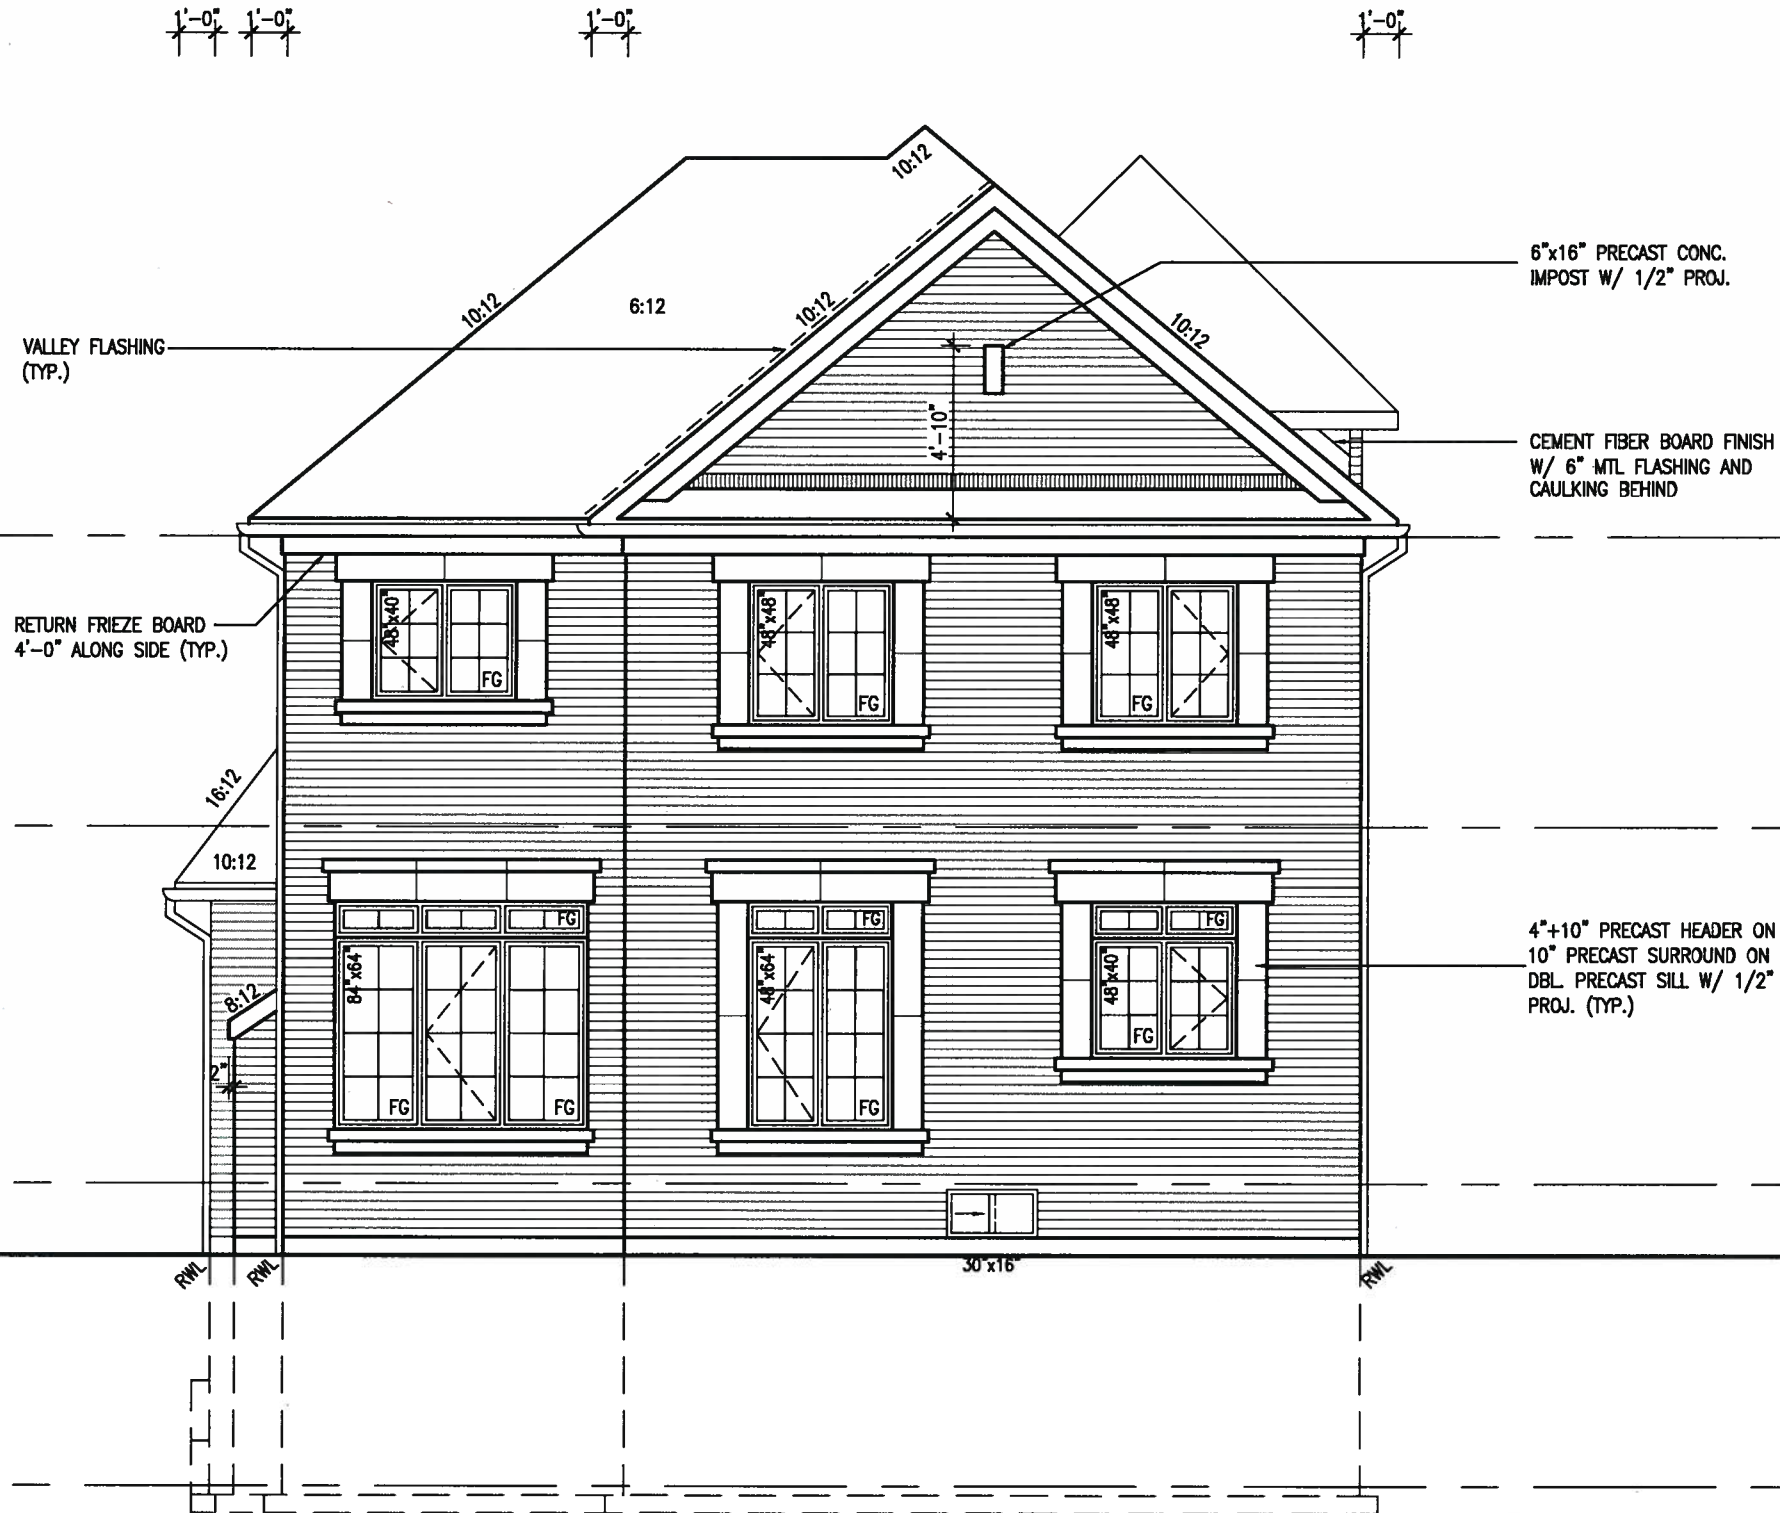

UPGRADED REAR ELEVATION 'B'

It is the builder's complete responsibility to ensure that all plans submitted for approval fully comply with the Architectural Guidelines and all applicable regulations and requirements including zoning provisions and any provisions in the subdivision agreement. The Control Architect is not responsible in any way for examining or approving site (lotting) plans or working drawings with respect to any zoning or building code or permit matter or that any house can be properly built or located on its lot.

This is to certify that these plans comply with the applicable Architectural Design Guidelines approved by the Town of BRADFORD / WEST GUILDFORD.

ARCHITECTURAL REVIEW & APPROVAL

JAN 25 2018

John G. Williams Limited, Architect

TOP OF PLATE

TOP OF WINDOW

FIN SECOND FLOOR

TOP OF TRANSOM

TOP OF WINDOW

FIN GROUND FLOOR

FIN GRADE

TOP OF SLAB

BAYVIEW WELLINGTON

S38-5
BAROSSA 5

project name
GREEN VALLEY EAST

municipality
BRADFORD, ON

project no.
16023

drawing no.
25

VAS
DESIGN

255 Consumers Rd Suite 120
Toronto, ON M2J 1R4
t 416.630.2255 f 416.630.4782
vasdesign.com

The undersigned has reviewed and takes responsibility for this design and has the qualifications and meets the requirements set out in the Ontario Building Code to be a Designer.


Wellington-John-Baptiste
signature
25591
BCN
42658

Contractor must verify all dimensions on the job and report any discrepancy to the Designer before proceeding with the work. All drawings and specifications are instruments of service and the property of the Designer which must be returned at the completion of the work. Drawings are not to be scaled.


no.	Description	date	by
9			
8			
7			
6			
5			
4			
3			
2	REVISED AS PER ENG'S COMMENTS	JAN 05-18	RC
1	IMPORTED FROM 13045 TO 16023	17-01-17	AJE

SITE COPY

REFER TO FRONT ELEVATION FOR
TYPICAL NOTES.

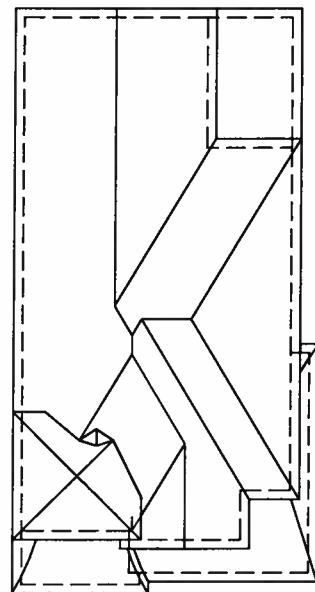

ROOF PLAN 'B'
(UPGRADE REAR)
NTS

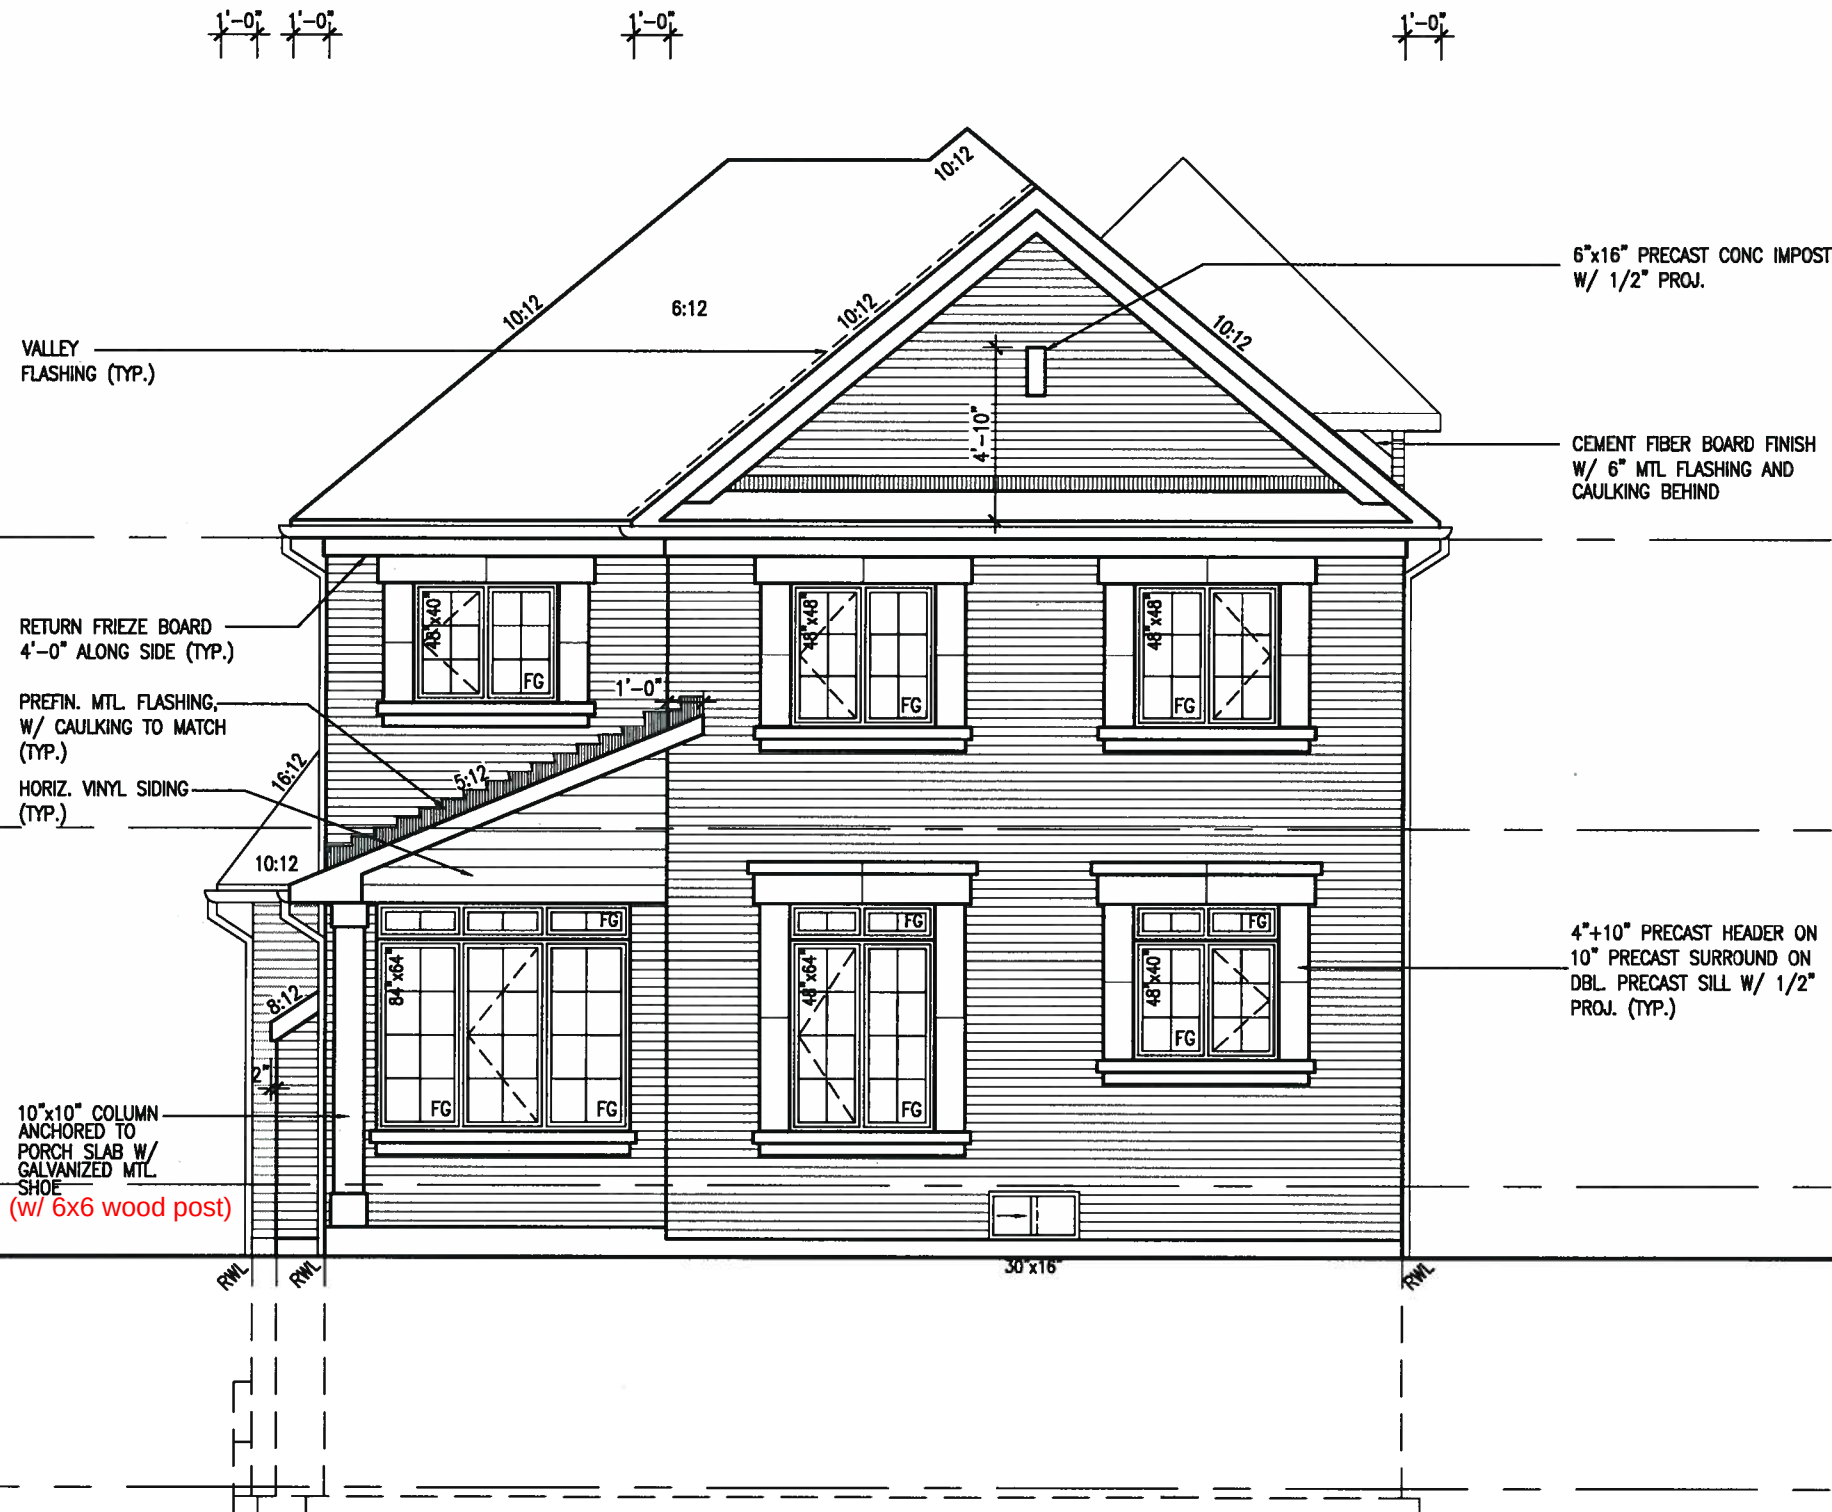

UPGRADED REAR ELEVATION 'B'
W/ OPT. LOGGIA (3R COND. ONLY)

It is the builder's complete responsibility to ensure that all plans submitted for approval fully comply with the Architectural Guidelines and all applicable regulations and requirements including zoning provisions and any provisions in the subdivision agreement. The Control Architect is not responsible in any way for examining or approving site (lotting) plans or working drawings with respect to any zoning or building code or permit matter or that any house can be properly built or located on its lot.


This is to certify that these plans comply with the applicable Architectural Design Guidelines approved by the Town of BRADFORD WEST GWILLIMBURY.

ARCHITECTURAL REVIEW & APPROVAL
JAN 25 2018
John G. Williams Limited, Architect


BAYVIEW WELLINGTON		S38-5		BAROSSA 5	
GREEN VALLEY EAST		BRADFORD, ON		16023	
UPGRADED REAR ELEVATION 'B' W/LOGGIA		3/16" = 1'-0"		26	
JAN. 2017		JAN. 2018		JAN. 2018	
A/E		A/E		A/E	
255 Consumers Rd Suite 120		255 Consumers Rd Suite 120		255 Consumers Rd Suite 120	
Toronto, ON M2J 1R4		Toronto, ON M2J 1R4		Toronto, ON M2J 1R4	
t 416.630.2255 f 416.630.4782		t 416.630.2255 f 416.630.4782		t 416.630.2255 f 416.630.4782	
vo3design.com		vo3design.com		vo3design.com	
The undersigned has reviewed and takes responsibility for this design and has the qualifications and meets the requirements set out in the Ontario Building Code to be a Designer.		The undersigned has reviewed and takes responsibility for this design and has the qualifications and meets the requirements set out in the Ontario Building Code to be a Designer.		The undersigned has reviewed and takes responsibility for this design and has the qualifications and meets the requirements set out in the Ontario Building Code to be a Designer.	
Wellington Jno-Rapista		Wellington Jno-Rapista		Wellington Jno-Rapista	
25591		25591		25591	
BCN		BCN		BCN	
42658		42658		42658	
Contractor must verify all dimensions on the job and report any discrepancy to the Designer before proceeding with the work. All drawings and specifications are instruments of service and the property of the Designer which must be returned at the completion of the work. Drawings are not to be scaled.		
JAN 05-18 RC		JAN 05-18 RC		JAN 05-18 RC	
17-01-17 A/E		17-01-17 A/E		17-01-17 A/E	
REVISED AS PER ENG'S COMMENTS		REVISED AS PER ENG'S COMMENTS		REVISED AS PER ENG'S COMMENTS	
1 IMPORTED FROM 13045 TO 16023		1 IMPORTED FROM 13045 TO 16023		1 IMPORTED FROM 13045 TO 16023	
no. description		no. description		no. description	

SITE COPY

REFER TO FULL PLANS FOR
TYPICAL NOTES.

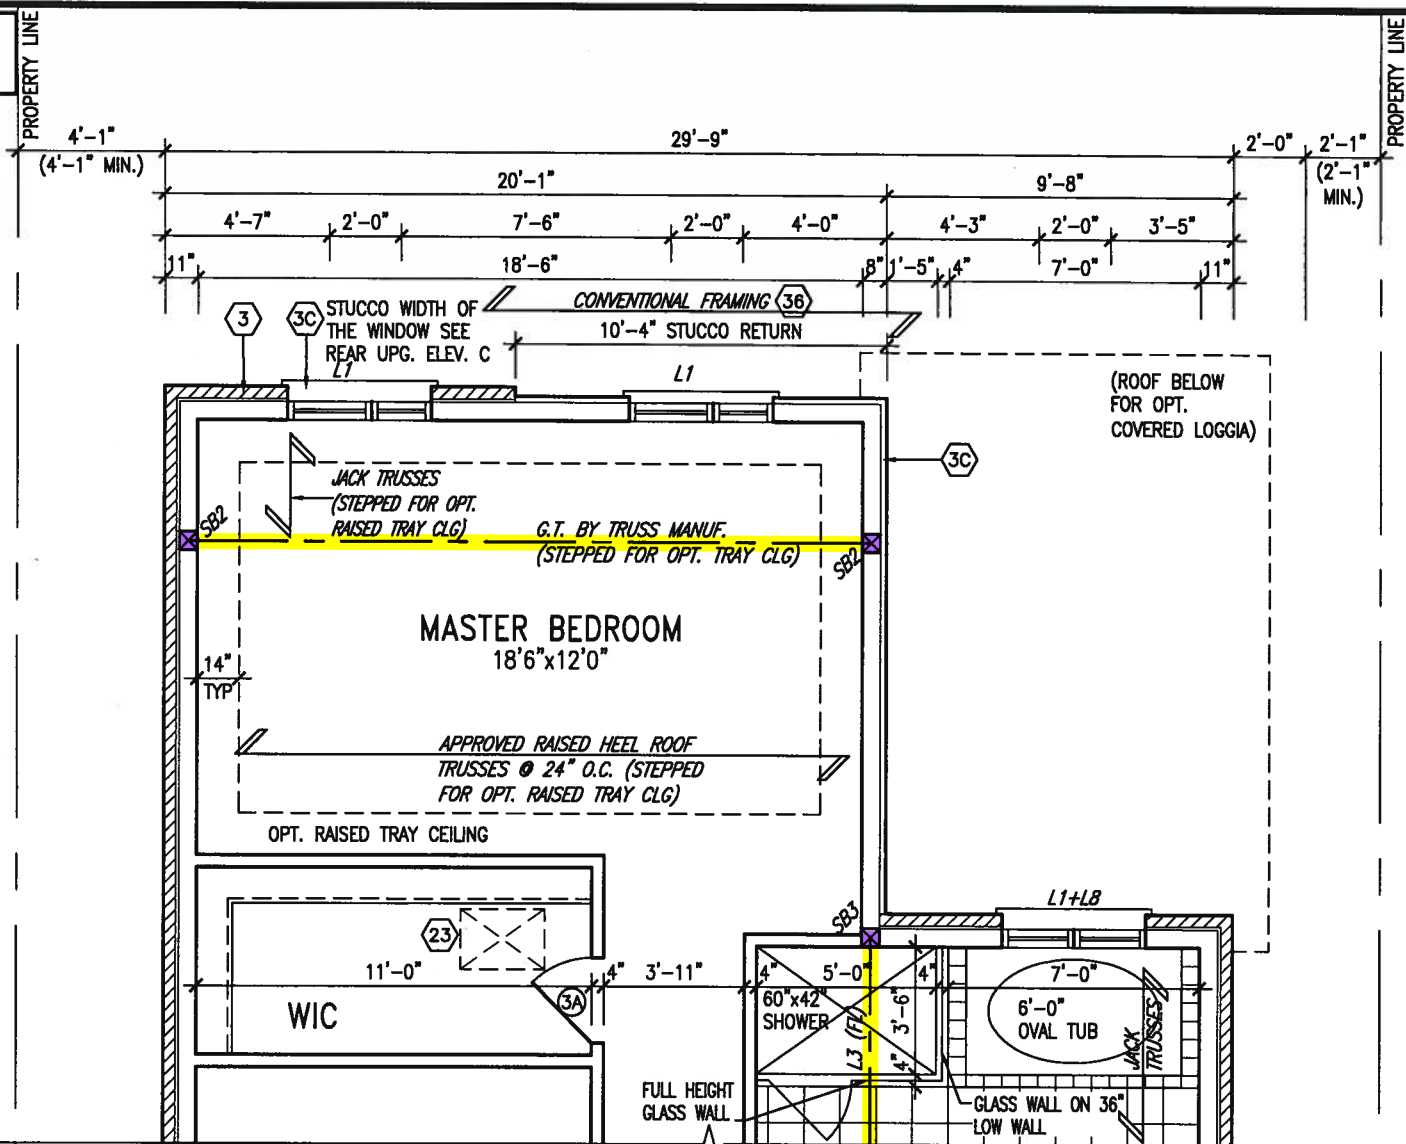


PART SECOND FLOOR PLAN 'C'
REAR UPGRADE

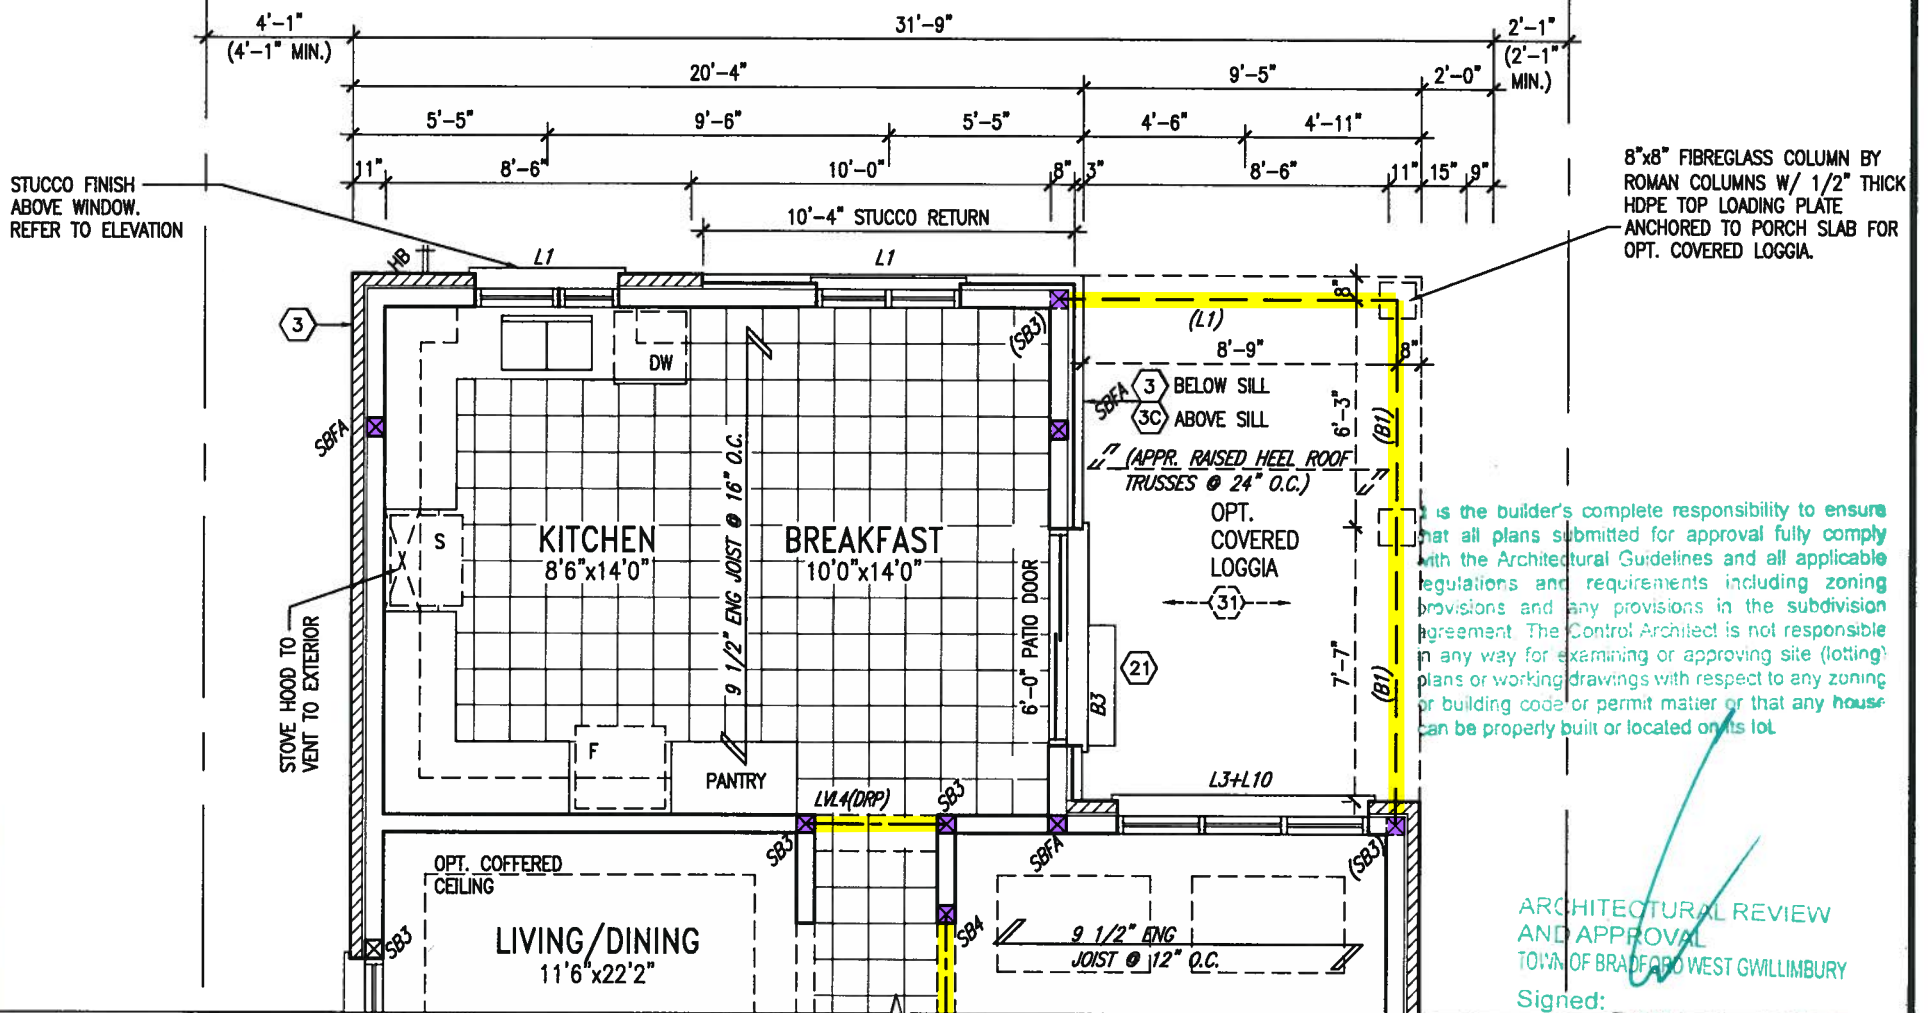

ARCHITECTURAL REVIEW
AND APPROVAL
TOWN OF BRADFORD WEST GWILLIMBURY
Signed:

Date: JAN 25 2018
JOHN G. WILLIAMS LIMITED ARCHITECT

PART GRND FLOOR PLAN 'C'
REAR UPGRADE

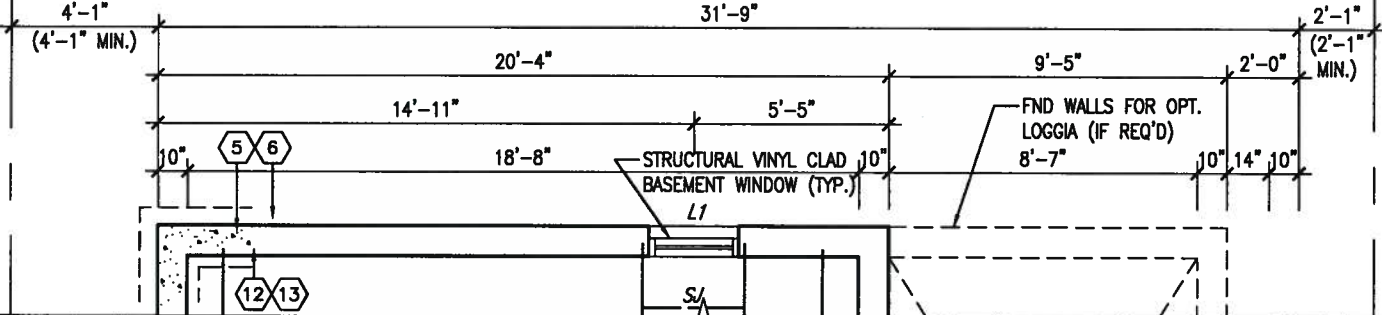

PART BASEMENT PLAN 'C'
REAR UPGRADE

9.				The undersigned has reviewed and takes responsibility for this design and has the qualifications and meets the requirements set out in the Ontario Building Code to be a Designer.	
8.				qualification information	
7.				Wellington Jno-Baptiste	25591
6.				name	BCIN
5.				registration information	42658
4.				VA3 Design Inc.	
3.					
2.	REVISED AS PER ENG'S COMMENTS	JAN 05-18	RC	Contractor must verify all dimensions on the job and report any discrepancy to the Designer before proceeding with the work. All drawings and specifications are instruments of service and the property of the Designer which must be returned at the completion of the work. Drawings are not to be scaled.	
1.	IMPORTED FROM 13045 TO 16023	17-01-17	AJE		
no.	description	date	by		

VA3 DESIGN
255 Consumers Rd Suite 120
Toronto ON M2J 1R4
t 416.630.2255 f 416.630.4782
va3design.com

BAYVIEW WELLINGTON
project name
GREEN VALLEY EAST
municipality
BRADFORD, ON

S38-5
BAROSSA 5
project no.
16023

date
JAN. 2017

drawn by
AJE

checked by
-

scale
3/16" = 1'-0"

file name
16023-S38-5

drawing no.
27

PARTIAL PLANS UPGRADED REAR ELEVATION 'C'

RICHARD - H:\ARCHIVE\WORKING\2018\16023.BW\Units\38\16023-S38-5.dwg - Thu - Jan 18 2018 - 4:36 PM

POURED CONC. FOUNDATION
WALLS AND FOOTINGS (TYP.)

SITE COPY

John G. Williams Limited, And

and has the qualifications and meets the requirements set out in the Ontario Building Code to be a Designer. qualification information Wellington Jno-Baptiste name	signature 25591 BCIN
---	---



9	.
8	.
7	.
6	.
5	.
4	.
3	.
2	REVISED AS PER ENG'S COMMENTS

no.	description
1	IMPORTED FROM 13045 TO 16023

1

All drawings specifications, related documents and design are the copyright property of VAZ DESIGN. Reproduction of this property in whole or in part is strictly prohibited without VAZ DESIGN's written permission.

REFER TO FRONT ELEVATION FOR
TYPICAL NOTES.

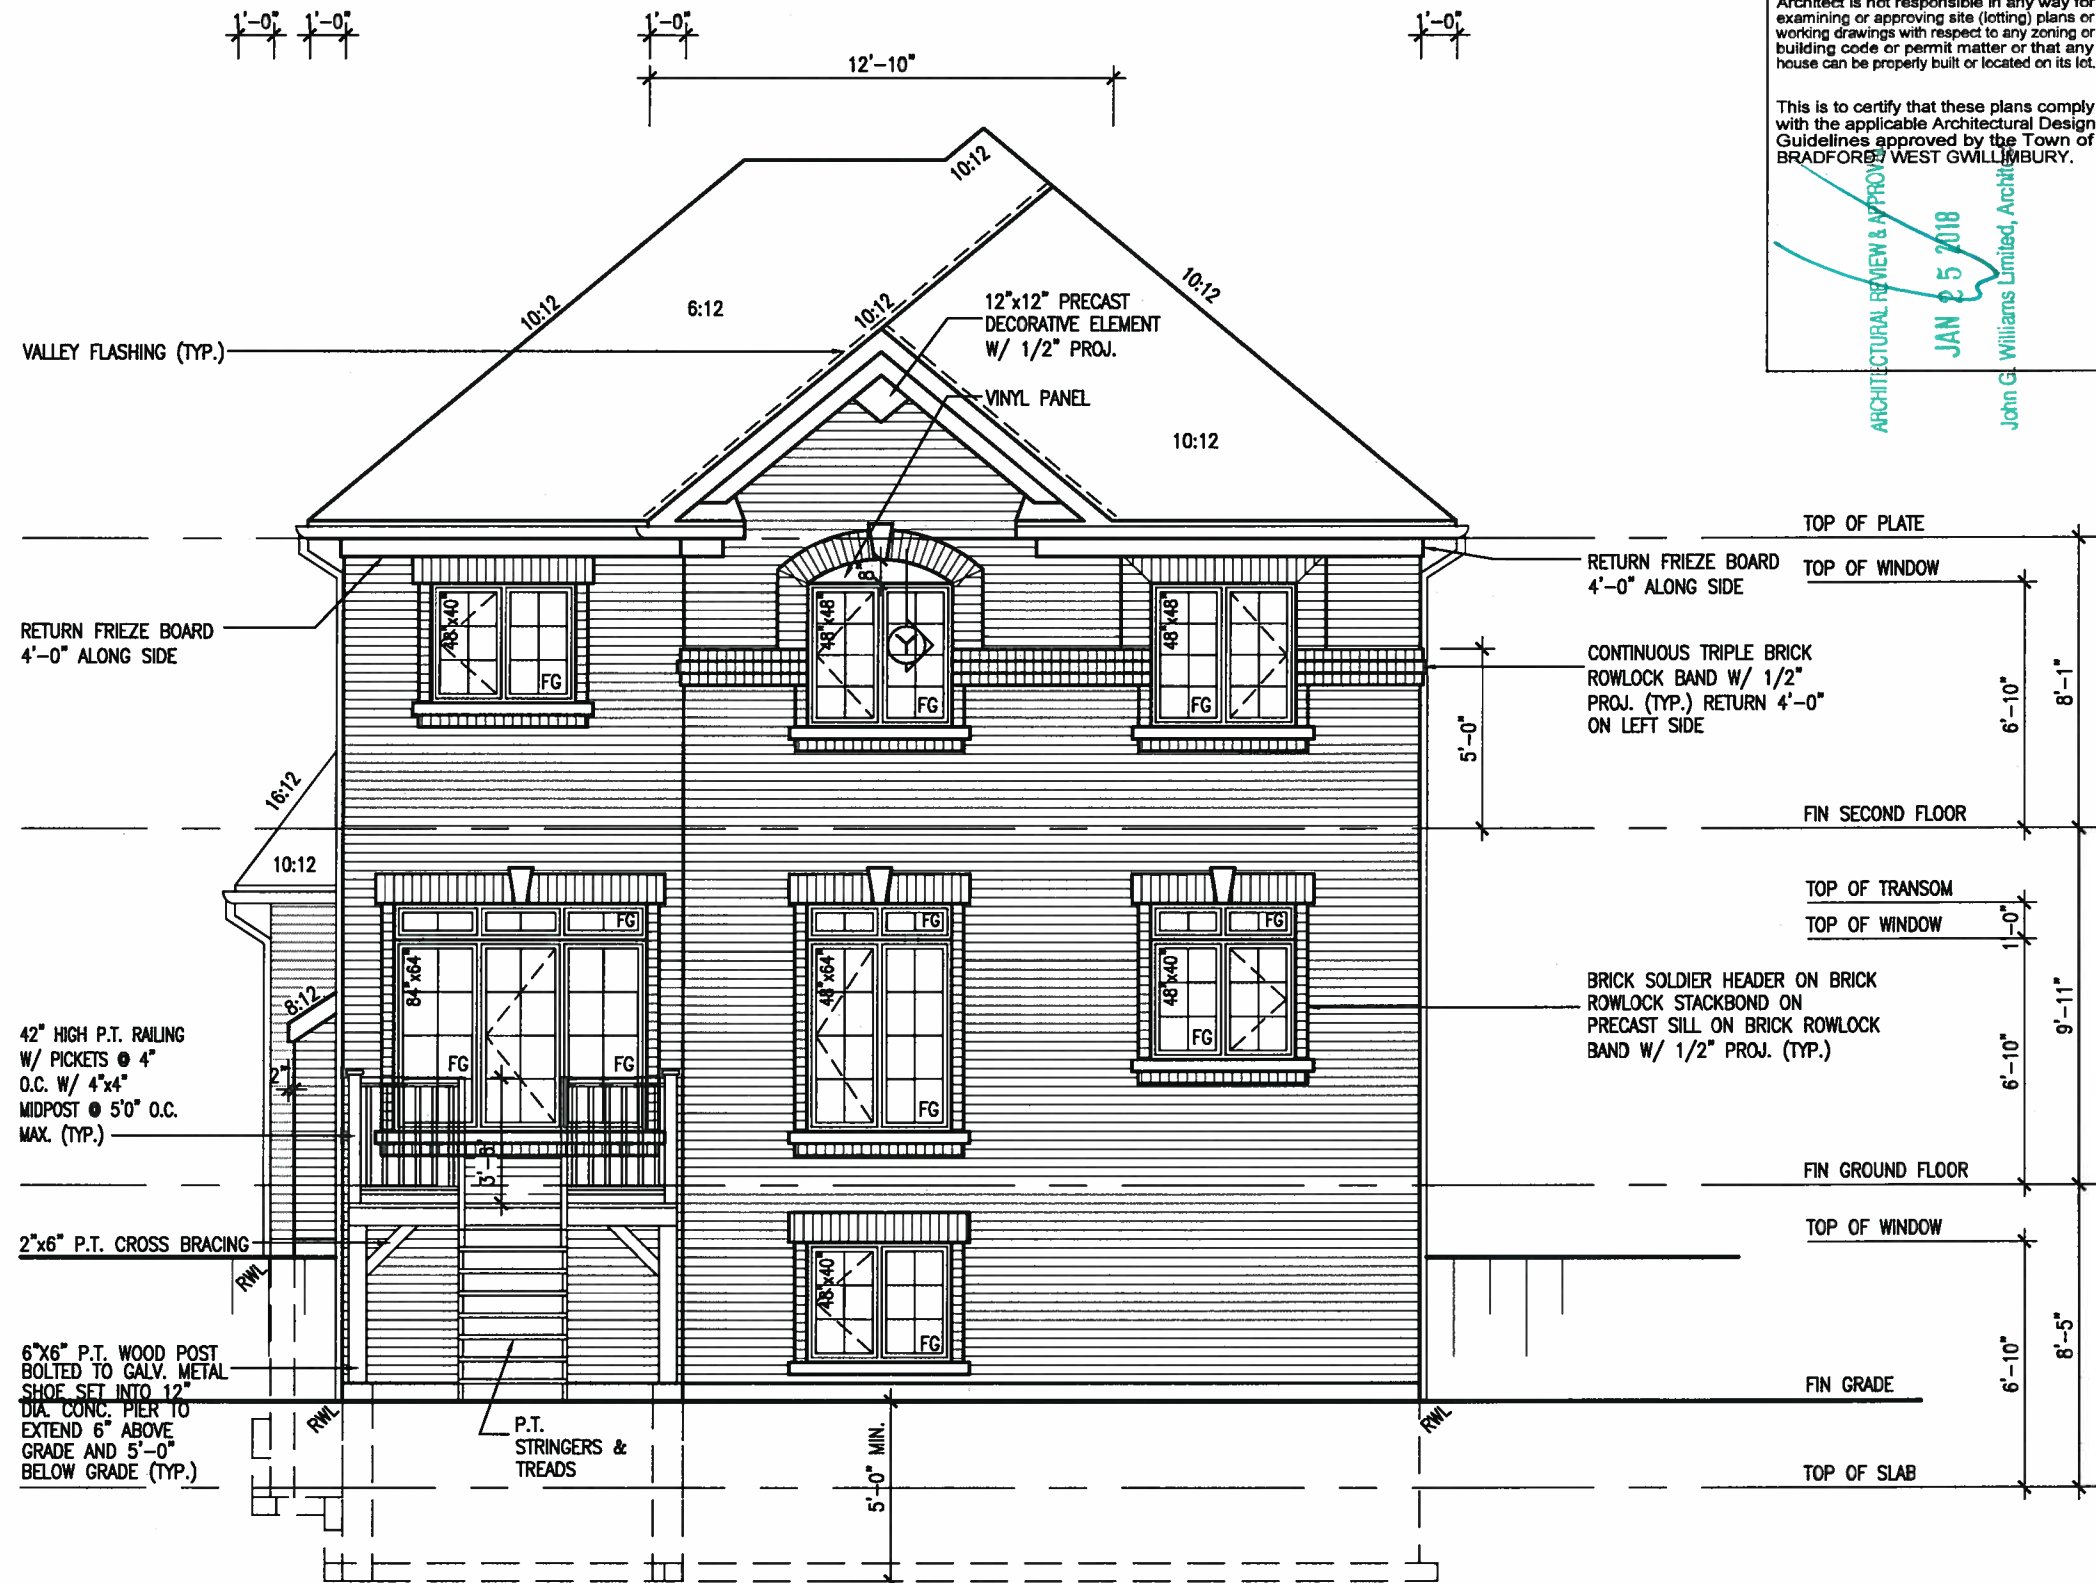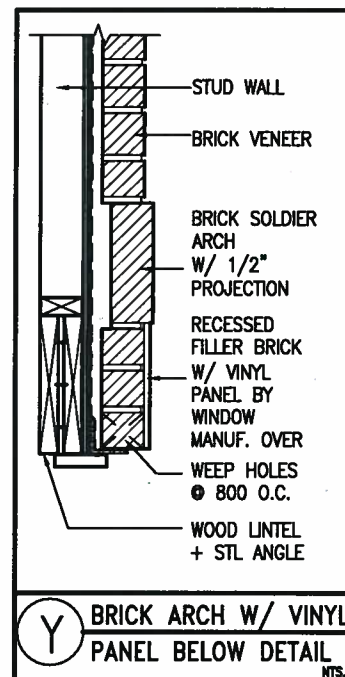

UPGRADED REAR ELEVATION 'A'
9R OR MORE W.O.D. CONDITION

BASEMENT WINDOW SIZES
4R-8R USE 30"x24" VINYL
CLAD STRUCTURAL STEEL
FRAME BASEMENT WINDOWS

It is the builder's complete responsibility to ensure that all plans submitted for approval fully comply with the Architectural Guidelines and all applicable regulations and requirements including zoning provisions and any provisions in the subdivision agreement. The Control Architect is not responsible in any way for examining or approving site (lotting) plans or working drawings with respect to any zoning or building code or permit matter or that any house can be properly built or located on its lot.

This is to certify that these plans comply with the applicable Architectural Design Guidelines approved by the Town of BRADFORD WEST GWILLIMBURY.

ARCHITECTURAL REVIEW & APPROVAL
JAN 25 2018
John G. Williams Limited, Architect

The undersigned has reviewed and takes responsibility for this design and has the qualifications and meets the requirements set out in the Ontario Building Code to be a Designer.		signature		25591	
qualification information		Wellington Jno-Baptiste		BCN	
name		Wellington Jno-Baptiste		42658	
registration information		VAS Design Inc.			
Contractor must verify all dimensions on the job and report any discrepancy to the Designer before proceeding with the work. All drawings and specifications are instruments of service and the property of the Designer which must be returned at the completion of the work. Drawings are not to be scaled.					
no.	description	date	by		
2	REVISED AS PER ENG'S COMMENTS	JAN 05-18 RC			
1	IMPORTED FROM 13045 TO 16023	17-01-17 AJE			

The undersigned has reviewed and takes responsibility for this design and has the qualifications and meets the requirements set out in the Ontario Building Code to be a Designer.	
--	--

SITE COPY

REFER TO FRONT ELEVATION FOR
TYPICAL NOTES.



UPGRADED REAR ELEVATION 'B'
W.O.B. CONDITION

SITE COPY

It is the builder's complete responsibility to ensure that all plans submitted for approval fully comply with the Architectural Guidelines and all applicable regulations and requirements including zoning provisions and any provisions in the subdivision agreement. The Control Architect is not responsible in any way for examining or approving site (lotting) plans or working drawings with respect to any zoning or building code or permit matter or that any house can be properly built or located on its lot.

This is to certify that these plans comply with the applicable Architectural Design Guidelines approved by the Town of BRADFORD / WEST GWILLIMBURY.

ARCHITECTURAL REVIEW & APPROVAL
JAN 25 2018
John G. Williams Limited, Architect

BAYVIEW WELLINGTON		S38-5 BAROSSA 5	
project name	GREEN VALLEY EAST	municipality	BRADFORD, ON
project no.	16023	drawing no.	33
date	JAN. 2017	file name	16023-S38-5
drawn by	AJE	checked by	-
scale	3/16" = 1'-0"	scale	3/16" = 1'-0"
UPGRADED REAR ELEVATION 'B' - W.O.B. CONDITION			
RICHARD - H:\ARCHIVE WORKING\2016\16023.BW\Units\38\16023-S38-5.dwg - Thu - Jan 18 2018 - 4:36 PM			
All drawings specifications, related documents and design are the copyright property of VAS DESIGN. Reproduction of this property in whole or in part is strictly prohibited without VAS DESIGN's written permission.			

9.	The undersigned has reviewed and takes responsibility for this design and has the qualifications and meets the requirements set out in the Ontario Building Code to be a Designer.	25591	BCN	42658
8.	Wellington-Joe Baptista	Signature		
7.	Wellington-Joe Baptista	Signature		
6.	Wellington-Joe Baptista	Signature		
5.	Wellington-Joe Baptista	Signature		
4.	Wellington-Joe Baptista	Signature		
3.	Wellington-Joe Baptista	Signature		
2.	REVISAS PER ENG'S COMMENTS	JAN 05-18 RC		
1.	IMPORTED FROM 13045 TO 16023	17-01-17 AJE		
no.	description	date	by	

REFER TO FRONT ELEVATION FOR
TYPICAL NOTES.



UPGRADED REAR ELEVATION 'C'
W.O.B. CONDITION

SITE COPY

It is the builder's complete responsibility to ensure that all plans submitted for approval fully comply with the Architectural Guidelines and all applicable regulations and requirements including zoning provisions and any provisions in the subdivision agreement. The Control Architect is not responsible in any way for examining or approving site (lotting) plans or working drawings with respect to any zoning or building code or permit matter or that any house can be properly built or located on its lot.

This is to certify that these plans comply with the applicable Architectural Design Guidelines approved by the Town of BRADFORD / WEST GWILLIMBURY.

ARCHITECTURAL REVIEW & APPROVAL
JAN 25 2018
John G. Williams Limited, Architect

BAYVIEW WELLINGTON

S38-5
BAROSSA 5

project name
GREEN VALLEY EAST

project no.
16023

municipality
BRADFORD, ON

date
JAN. 2017

checked by
AJE

scale
3/16" = 1'-0"

drawing no.
35

UPGRADED REAR ELEVATION 'C' - W.O.B. CONDITION

file name
16023-S38-5

checked by
AJE

scale
3/16" = 1'-0"

drawing no.
35

file name
16023-S38-5

checked by
AJE

scale
3/16" = 1'-0"

drawing no.
35

file name
16023-S38-5

checked by
AJE

scale
3/16" = 1'-0"

drawing no.
35

file name
16023-S38-5

checked by
AJE

scale
3/16" = 1'-0"

drawing no.
35

file name
16023-S38-5