


It is the builder's complete responsibility to ensure that all plans submitted for approval fully comply with the Architectural Guidelines and all applicable regulations and requirements including zoning provisions and any provisions in the subdivision agreement. The Control Architect is not responsible in any way for examining or approving any (existing) plans or building code or permit matter of that any house can be properly built or located on its lot.

This is to certify that these plans comply with the applicable Architectural Design Guidelines approved by the Town of Innisfil.

ARCHITECTURAL REVIEW & APPROVAL
JAN 9 2017
JAN G. WILLIAMS LIMITED ARCHITECT

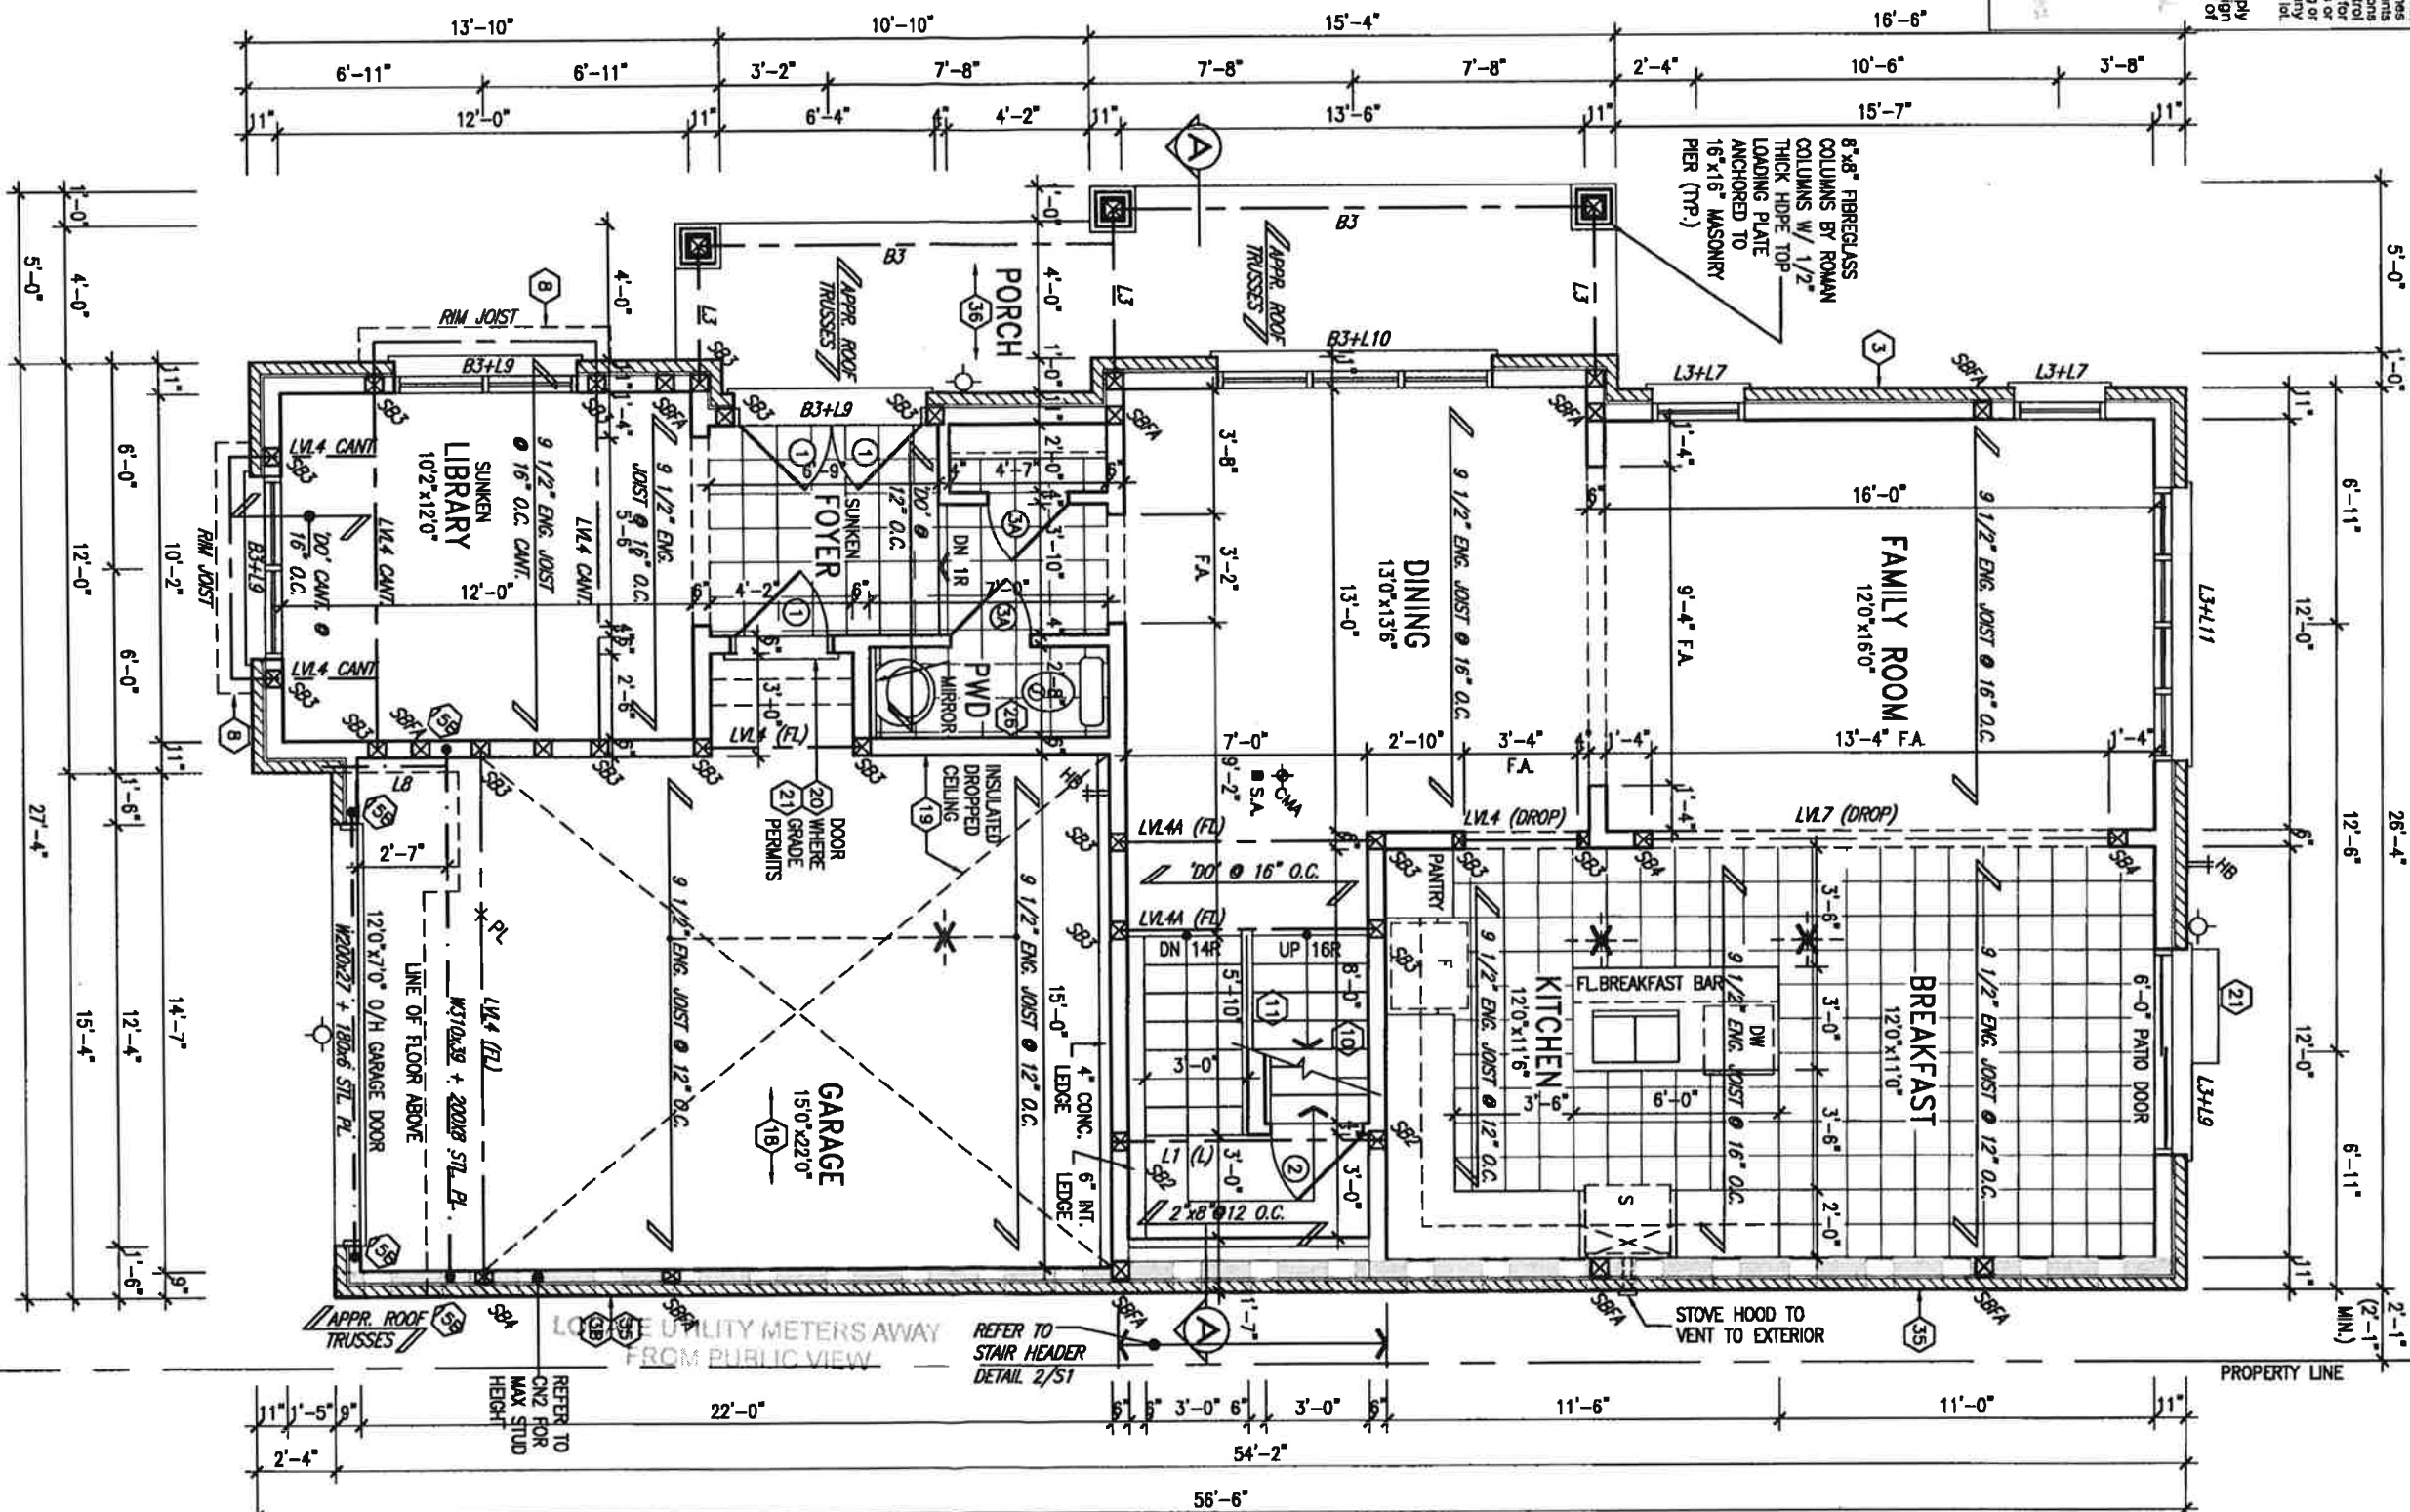

GROUND FLOOR PLAN 'A'

NOTE:
SPACE ALL FLOOR JOISTS @ 12" O.C. UNDER ALL CERAMIC TILE AREAS.

NOTE:
ALL LVL'S SUPPORTING FLOOR LOADS ARE TO BE SPECIFIED BY THE FLOOR TRUSS MANUFACTURER.

NOTE:
FLOOR FRAMING INFO REFER TO ENG SHOP DRAWINGS FOR ALL TRUSS-JOIST INFORMATION AND DETAILS UNLESS OTHERWISE NOTED.

Town of Innisfil Certified Model
151022018 1:34:32 PM kgervais



1	ISSUED FOR CLIENT REVIEW	NOV 25-15 CM	date	by
2	REVISED INSULATION AT THE STAIRS	SEPT 20/16 SB		
3	REVISED AS PER ENG COMMENTS	JUL 28-17 RC		
4				
5				
6				
7				
8				
9				

DESIGN
255 Consumers Rd Suite 120
Toronto, ON M2J 1R4
t 416.630.2255 f 416.630.4782
vcdesign.com

NOVEMBER 2015
drawn by
checked by
scale
3/16" = 1'-0"

GROUND FLOOR PLAN ELEVATION 'A'

13049-S32-10C-15

2

13049

This is to certify that these plans comply with the applicable Architectural Design Guidelines approved by the Town of INNISFIL.

11/02/2017

John C. Williams, Director, Agriculture



15/02/2018 1:35:50 PMA kgervais

NOTE: ROOF FRAMING
ROOF TRUSS INFORMATION REFER TO ROOF TRUSS
SHOP DRAWINGS FOR ALL ROOF FRAMING
INFORMATION UNLESS OTHERWISE NOTED.

STRUCTURAL



DESIGN
255 Consumers Rd Suite 120
Toronto ON M2J 1R4
t 416.630.2255 f 416.630.4785
vo3design.com

All done!

ALCONA SHORES
project name

S32-10C-15
PELICAN 10-15


drawing no.

SECOND FLOOR PLAN ELEVATION

7

SECOND FLOOR PLAN ELEVATION A

CM	-	3/16" = 1'-0"	13049-S32-10C-15
RICHARD	-	H: ARCHIVE WORKING 13049-SW UNITS 32	13049-S32-10C-15 dec - Tue, Aug 1 2017 8:15 AM

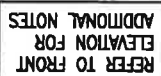

project name	manipulability	project no
ALCONA SHORES	INNISFIL, ON.	13046
BAYVIEW WELLINGTON		S32-10C-15
PELICAN 10-15		
NOVEMBER 2015	LEFT SIDE ELEVATION 'A'	
date	drawn by	checked by
13046	-	3/16" = 1'-0"
		scale
		file name
		13046-S32-10C-15
		13046 - H:\ARCHIVE\WORKING\2013\13046 BAY LANTIS\2013\13046-S32-10C-15.dwg - T:\4-16-13\2013\13046-15.dwg
		drawing no.
		5

This is to certify that these plans comply with the applicable Architectural Design Guidelines approved by the Town of INDIANELL.

Town of Innisfil Certified Model
15/02/2018 1:40:48 PM kgervais

Town of Innisfil Certified Model
15/02/2018 1:42:09 PM kgervais

RIGHT SIDE ELEVATION 'A'

BRICK VENEER CONSTRUCTION
(FOR WALLS LESS THAN 1.2M (3'-11") FROM THE LOT LINE)
45 MINUTE FIRE RATED WALL
PROVIDE A CONTINUOUS LAYER OF 12.7mm (1/2") TYPE 'X' GYPSUM BOARD (INTERIOR SIDE) INSTALLED SO THAT ALL EDGES ARE SUPPORTED, TAPED AND FILLED. SPACE BETWEEN WOOD STUDS TO BE FILLED WITH INSULATION CONFORMING TO CAN/ULC-S702, "MINERAL FIBRE THERMAL INSULATION FOR BUILDINGS" WITH A MASS OF NOT LESS THAN 1.22 Kg/SQ.M. AND MUST FILL AT LEAST 90% OF THE CAVITY THICKNESS. THE TYPE 'X' & INSULATION MUST BE RUN CONTINUOUSLY BEHIND ALL INTERSECTING PARTITIONS, MECHANICAL CHASES, BATHTUBS, SHOWERS, ETC. ENSURE INSULATION & TYPE 'X' IS INSTALLED IN GARAGE EXTERIOR WALLS.
(REFER TO SECTION SB-2 OF OBC 2012-SUPPLEMENTARY STANDARDS)

HEADER/RIM JOIST LEVEL
(FOR WALLS LESS THAN 1.2M (3'-11") FROM THE LOT LINE)
45 MINUTE FIRE RATING @ HEADER
PROVIDE 15.9mm (5/8") TYPE 'X' GYPSUM BOARD BETWEEN FLOOR JOIST AT THE HEADER OR CONTINUOUSLY ALONG THE RIM JOIST WHEN FLOOR JOISTS ARE PARALLEL TO RIM JOIST TO MAINTAIN 45 MINUTE FIRE RATING.

LOCATE UTILITY METERS AWAY FROM PUBLIC VIEW

STEPPED FOOTING (30)

RIGHT SIDE ELEVATION 'A'

REFER TO FRONT ELEVATION FOR ADDITIONAL NOTES

PROFESSIONAL ENGINEER
A. T. Quail
17-08-03
PROVINCE OF ONTARIO
STRUCTURAL

It is the builder's complete responsibility to ensure that all plans submitted for approval fully comply with the Architectural Guidelines and all applicable regulations and requirements including zoning provisions and any provisions in the subdivision agreement. The Control Architect is not responsible in any way for examining or approving site (lotting) plans or working drawings with respect to any zoning or building code or permit matter or that any house can be properly built or located on its lot.

This is to certify that these plans comply with the applicable Architectural Design Guidelines approved by the Town of INNISFIL.

APPROVED FOR THE TOWN OF INNISFIL
AUG 0 9 2017
JOHN E. WILLIAMS, Licensed Architect

ASPHALT SHINGLES (TYP.)
PREFIN. ALUM. R.W.L.,
FASCIA, GUTTER &
VENTED SOFFIT (TYP.)
TOP OF PLATE
1"x6" ALUM. CLAD
FRIEZE BD. (TYP.)
FIN SECOND FLOOR
FACE BRICK (TYP.)
FIN GROUND FLOOR
FIN GRADE
POURED CONC. FOUNDATION
WALLS AND FOOTINGS (TYP.)
U/S OF FOOTING
TOP OF SLAB

6:12
6'-2" [1.88M]
10:12
6'-2" [1.88M]
24'-2" [7.36M]
10:12
1'-0"
10:12
1'-0"
4'-0"
5:12
4'-0"
7'-10" U/S OF SOFFIT
R.M.L.
35
R.M.L.
4'-0" MIN.
8'-5"

This is to certify that these plans comply with the applicable Architectural Design Guidelines approved by the Town of INNISFIL.


9	-		The undersigned has reviewed and taken responsibility for this design.
8	-		I am the Designer responsible for the design and I hereby certify that the drawings comply with the requirements set out in the Ontario Building Code to be a Designer.
7	-		Qualification Information
6	-		Wellington Jno-Baptiste 25591
5	-		name registration information BCIN
4	-		VAS Design Inc. 42658
3	REVISED AS PER ENG COMMENTS	JUL 28-17 RC	Catchable raised info. All dimensions on the job and report are according to the Designer before providing with the work. All drawings and specifications are instruments of service and the property of the Designer which must be returned at the completion of the work. Drawings are not to be scaled.
2	REVISED INSULATION AT THE STAIRS	SEPT 20/16 SB	
1	ISSUED FOR CLIENT REVIEW	NOV 25-15 CM	date by
no.	description		



DESIGN
 255 Consumers Rd Suite 120
 Toronto ON M2J 1R4
 t 416.630.2255 f 416.630.4782
vasdesign.com


BAYVIEW WELLINGTON project name ALCONA SHORES project no. 13049	innisfil, ON. municipality RIGHT SIDE ELEVATION 'A' drawing no. 6	S32-10C-15 PELICAN 10-15
		NOVEMBER 2015 date drawn by checked by scale CM - 3/16" = 1'-0"
		RICHARD - H:\ARCHIVE\WORKING\2013\13049 BAY UNITS\32-10C-15-15 - Tun, Aug 1 2017 8:15 AM RICHARD

All drawings, specifications, material documents and designs are the copyright property of WJL DESIGN. Reproduction of this property in whole or in part is strictly prohibited without WJL DESIGN's written permission.

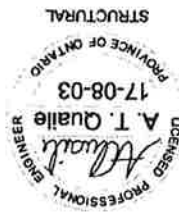

REFER TO FRONT
ELEVATION FOR
ADDITIONAL NOTES

REAR ELEVATION 'A'

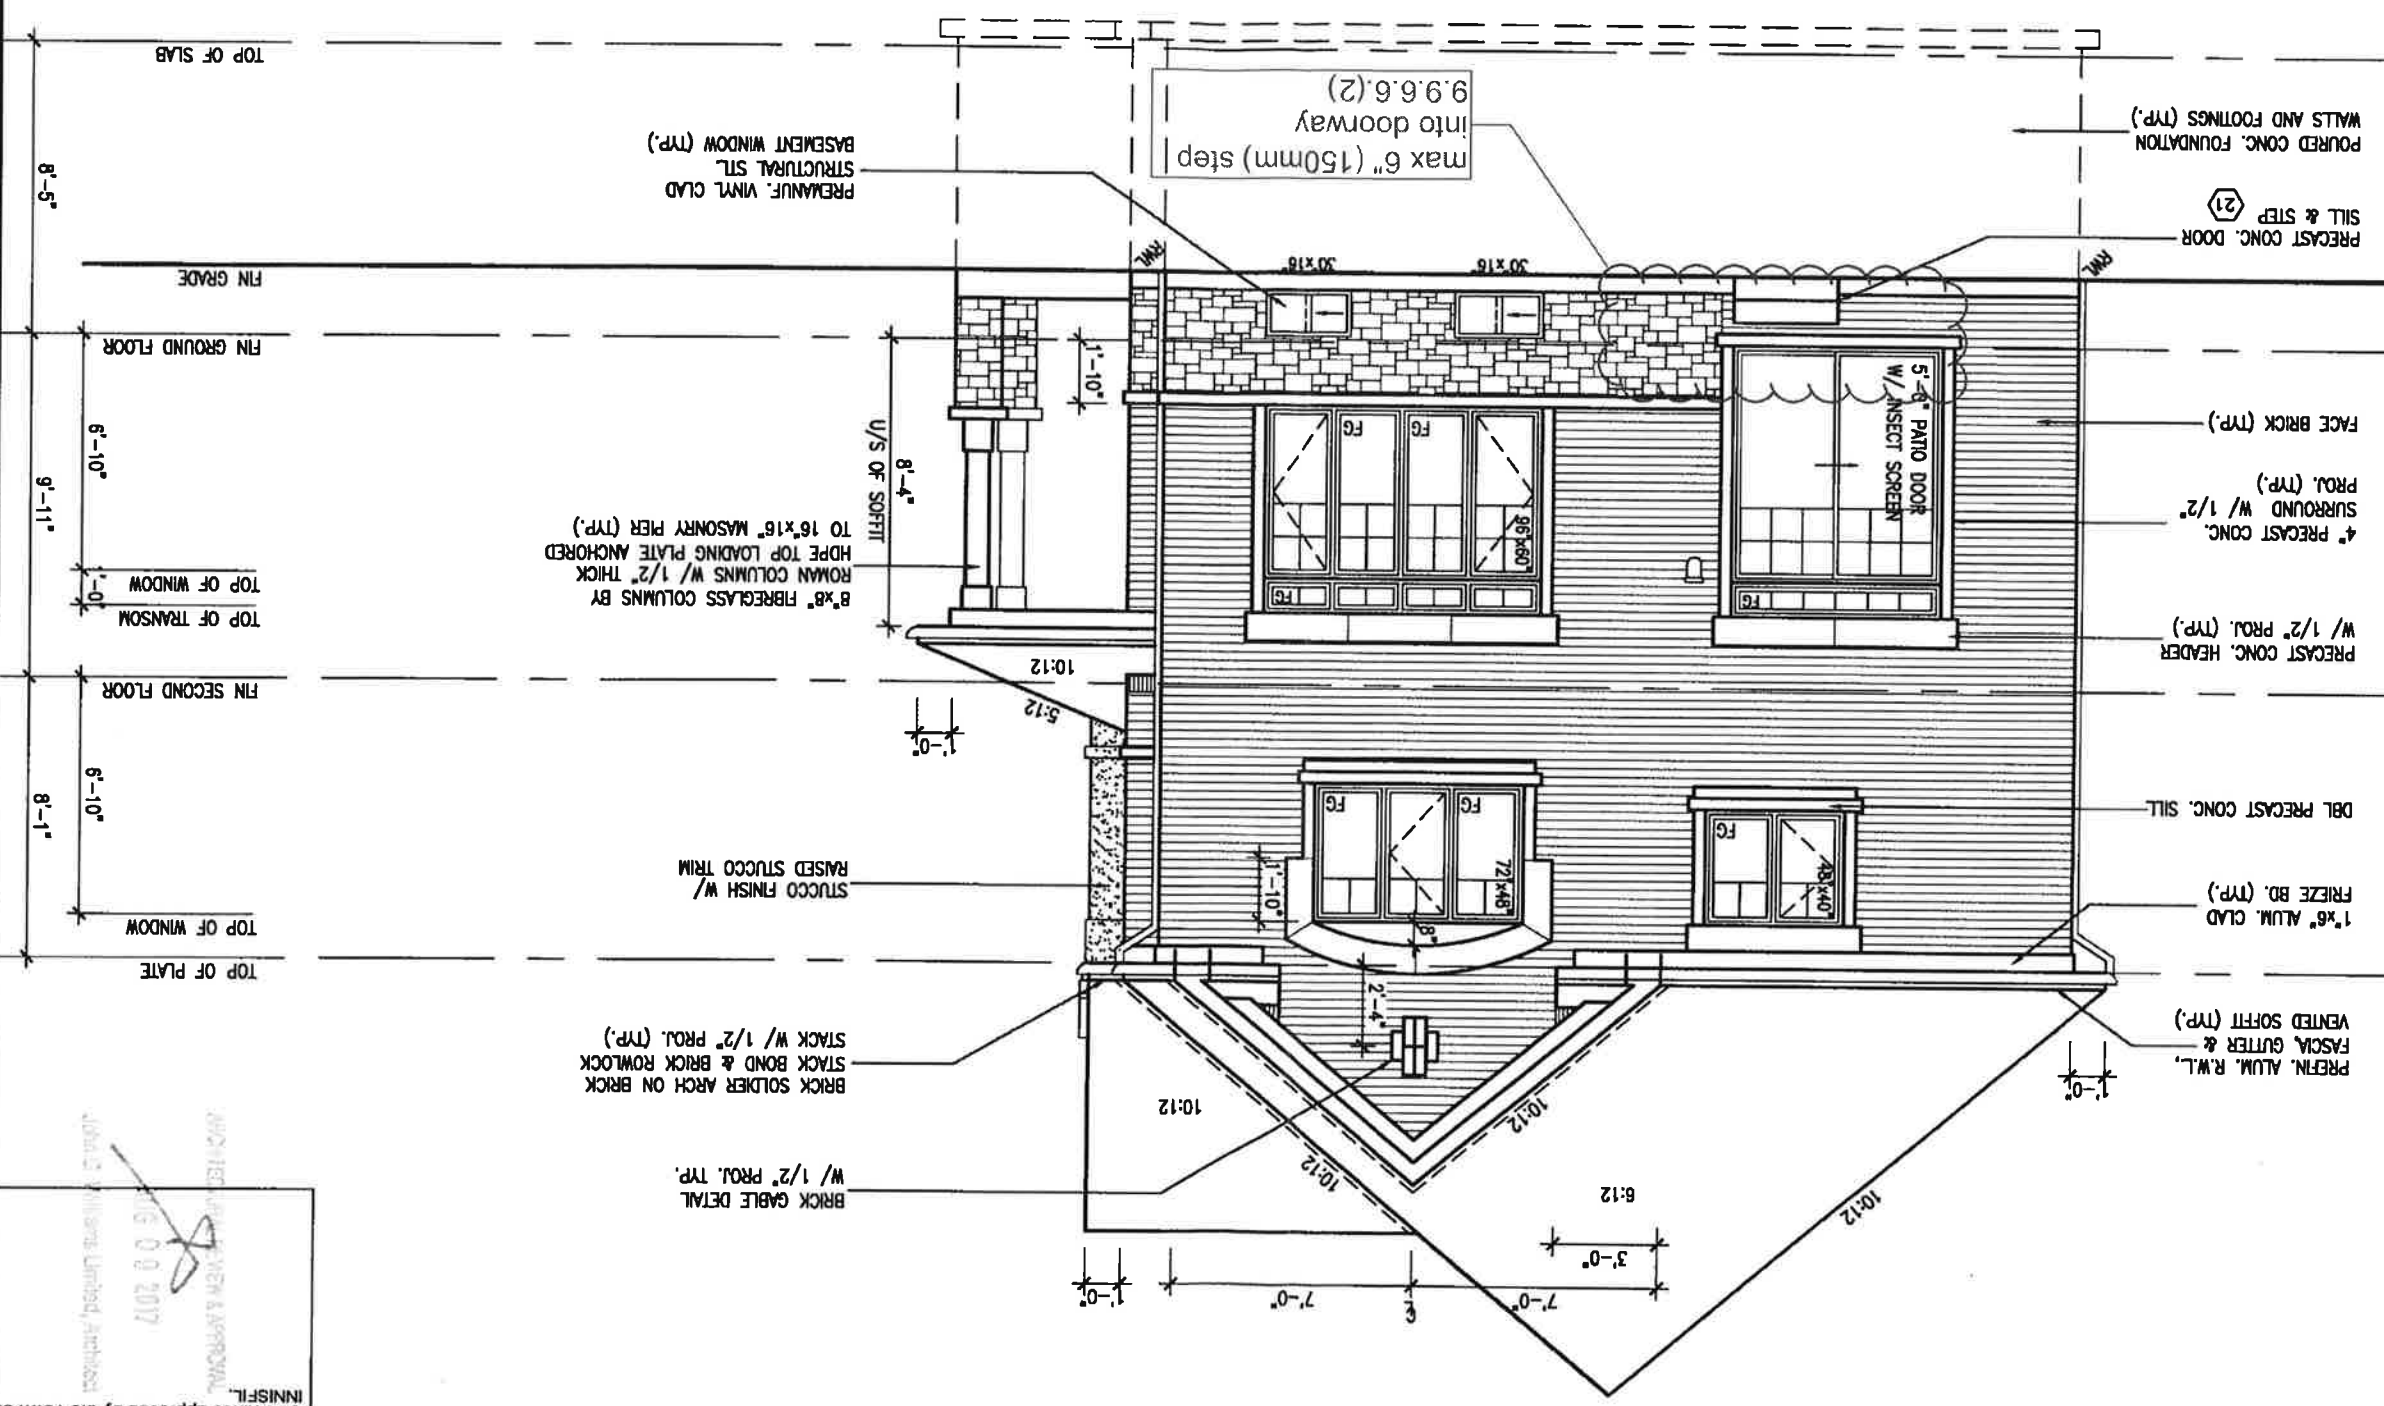

9	REVISIONS	DATE	BY	DESCRIPTION
8				
7				
6				
5				
4				
3	REVISED AS PER ENG COMMENTS	JUL 28-17 RC		
2	REVISED INSULATION AT THE STAIRS	SEPT 20/16 SB		
1	ISSUED FOR CLIENT REVIEW	NOV 25-15 CM		
0	NO DESCRIPTION			

255 Consumers Rd Suite 120
Toronto ON M2J 1R4
416.630.2255 f 416.630.4782
vabdesign.com

BAYVIEW WELLINGTON

S32-10C-15
PELICAN 10-15

Project name
ALCONA SHORES

drawn by
checked by
scale
3/16" = 1'-0"

date
NOVEMBER 2015

13049

REAR ELEVATION 'A'

13049

It is the builder's complete responsibility to ensure that all plans submitted for approval fully comply with the Architectural Guidelines and all applicable regulations and requirements including zoning provisions and any provisions in the subdivision agreement. The Control Architect is not responsible in any way for examining or approving the (existing) plans or working drawings with respect to any zoning or building code or permit matter or that any house can be properly built or located on its lot. This is to certify that these plans comply with the applicable Architectural Design Guidelines approved by the Town of INNISFIL.

John J. Williams Limited Architect
2016 0 0 2017

NOTE: SPACE ALL FLOOR JOISTS @ 12" O.C. UNDER ALL GERMAN TILE AREAS.


NOTE: ALL 1 1/4" SUPPORTING FLOOR LOADS ARE TO BE SPECIFIED BY THE FLOOR TRUSS MANUFACTURER.

NOTE: FLOOR FRAMING INFO REFER TO ENG SHOP DRAWINGS FOR ALL TRUSS-JOIST INFORMATION AND DETAILS UNLESS OTHERWISE NOTED.

Town of Innisfil Certified Model
15/02/2018 1:51:40 PM kgervais

INDICATES FIRE RATED WALL ASSEMBLY

INDICATES FIRE RATED WALL ASSEMBLY

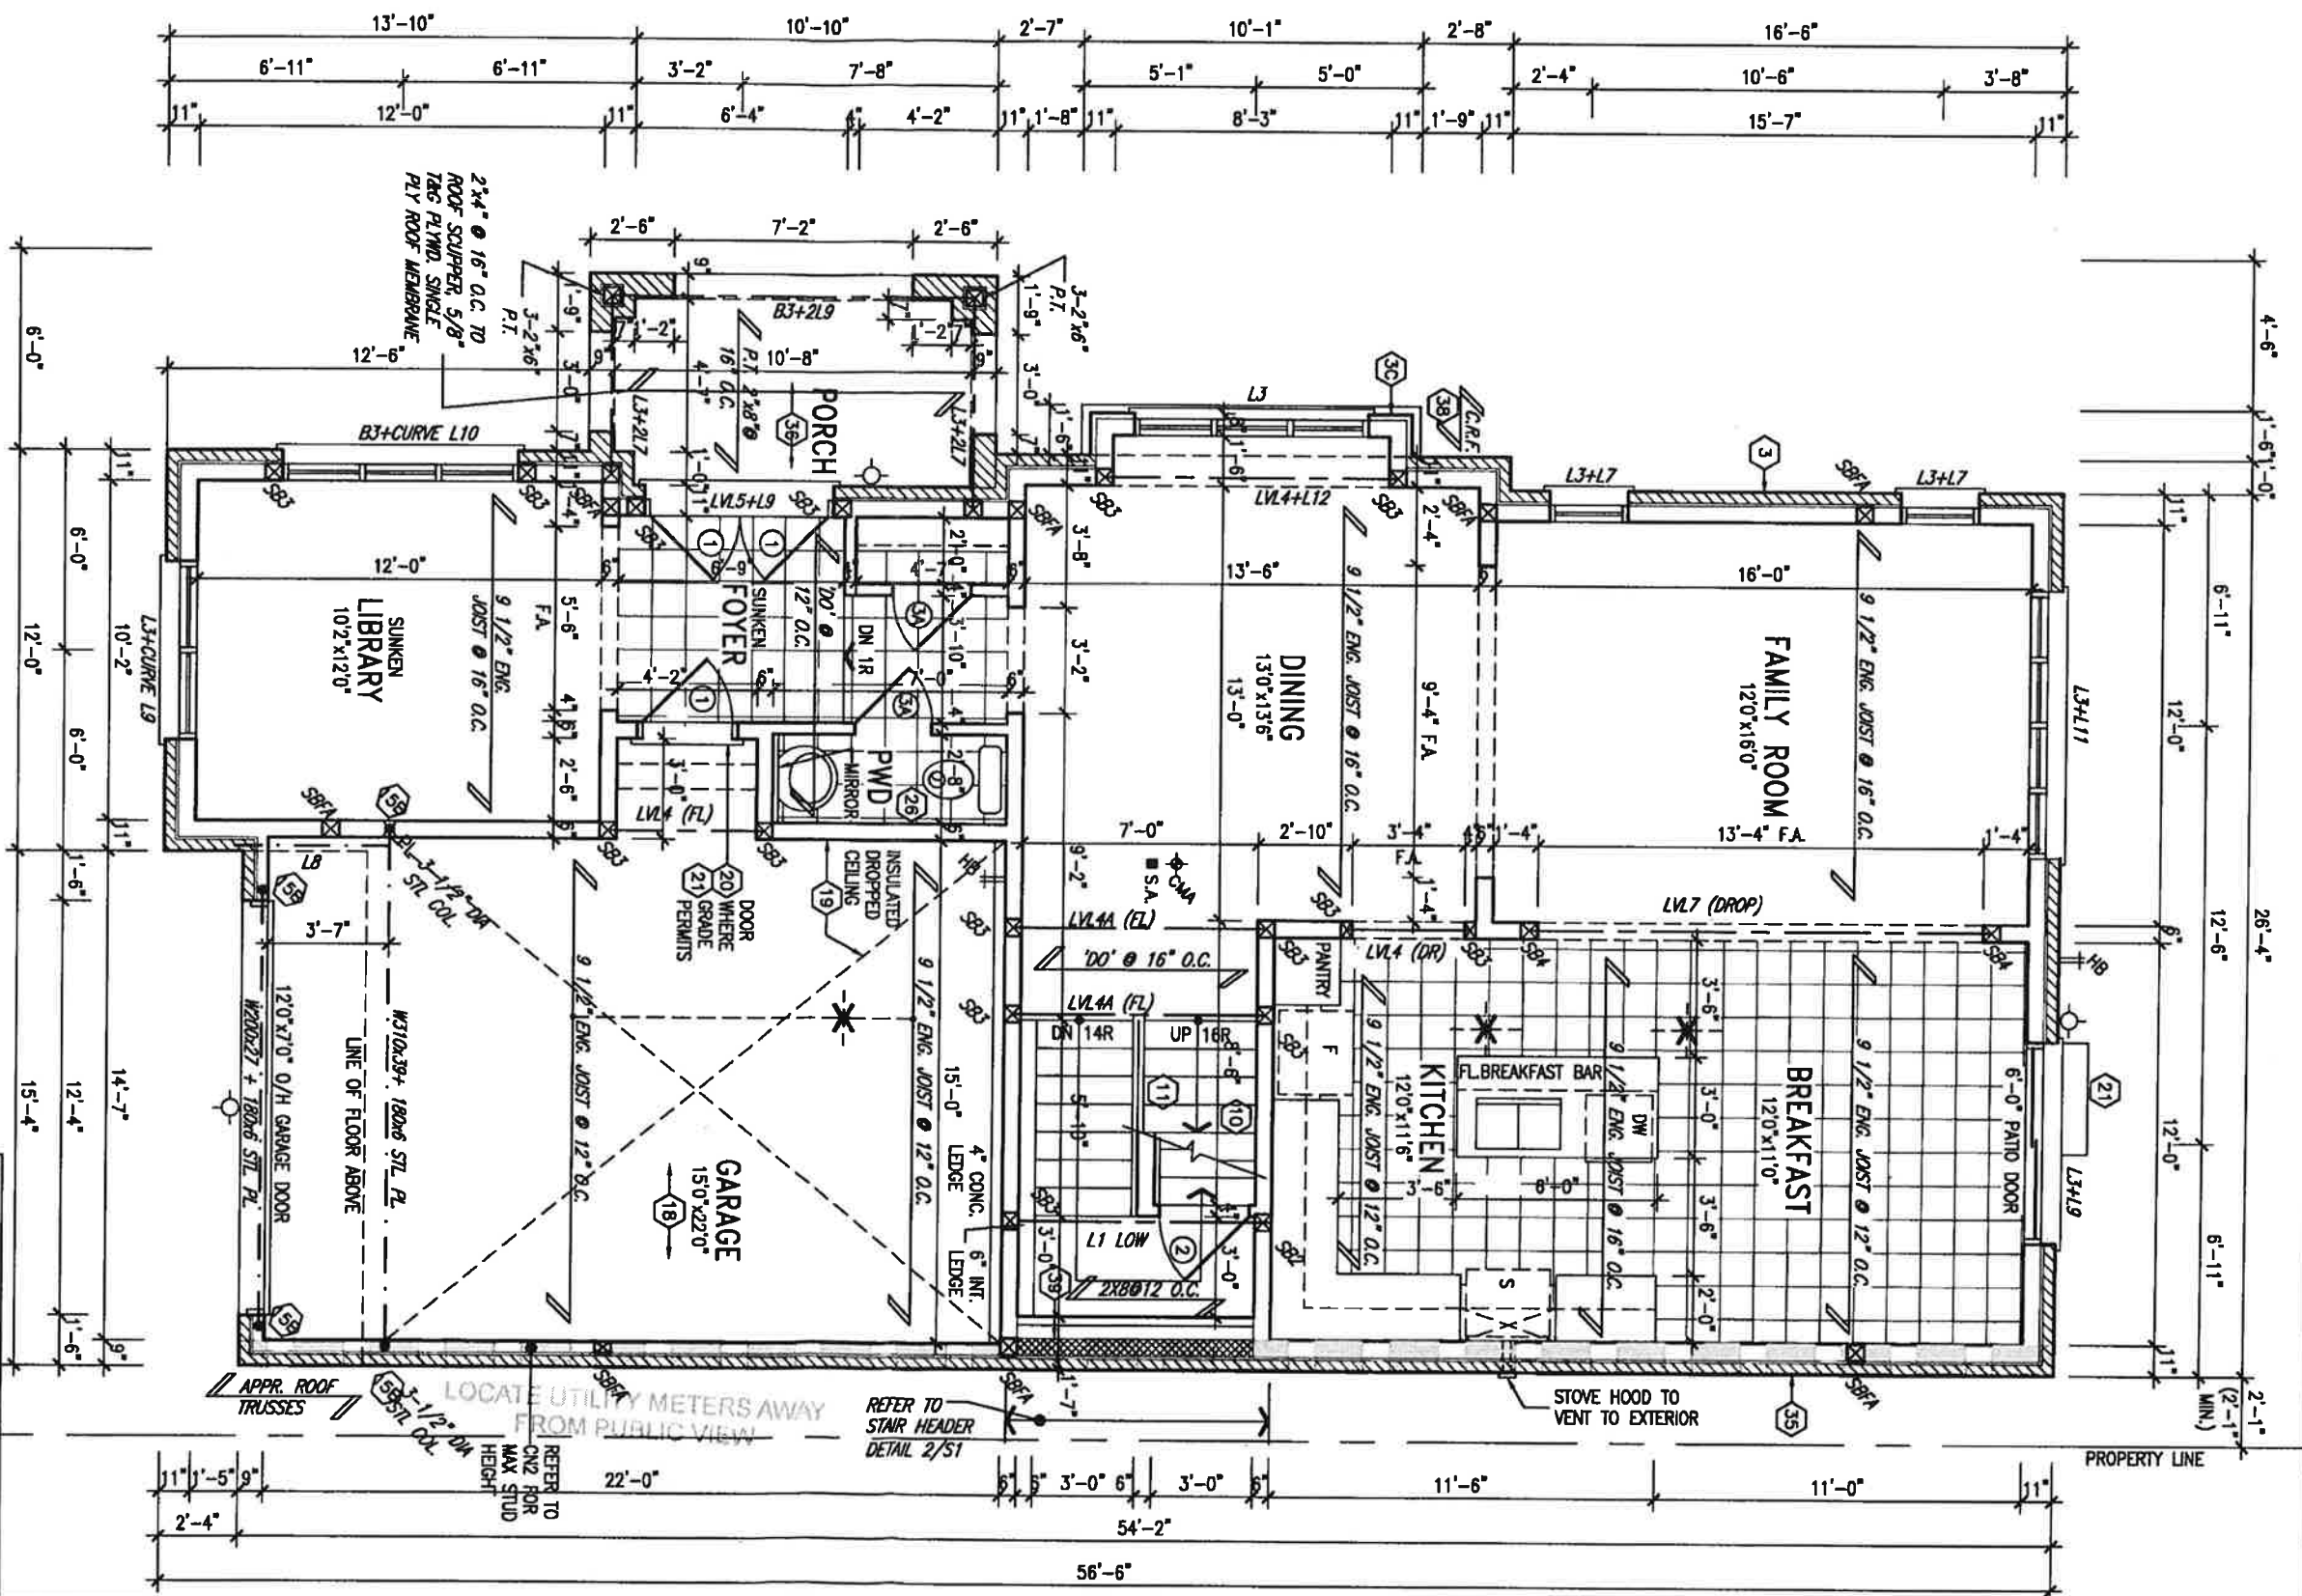

APPROVED FOR RELEASE BY NSA
JAN 20 2017
John C. Williams Library Archives

APPROVED FOR RELEASE BY NSA
JAN 20 2017
John C. Williams Library Archives

NOTE: ROOF FRAMING
ROOF TRUSS INFORMATION REFER TO ROOF TRUSS
SHOP DRAWINGS FOR ALL ROOF FRAMING
INFORMATION UNLESS OTHERWISE NOTED.

[illegible]

120 4782

13

ND
ii
STC
3049-


049-
LEV
S3

49

All drawings, specifications, related documents and designs are the copyright property of V&J DESIGN. Reproduction of this property in whole or in part is strictly prohibited without V&J DESIGN's written permission.



ROOF PLAN 'B'

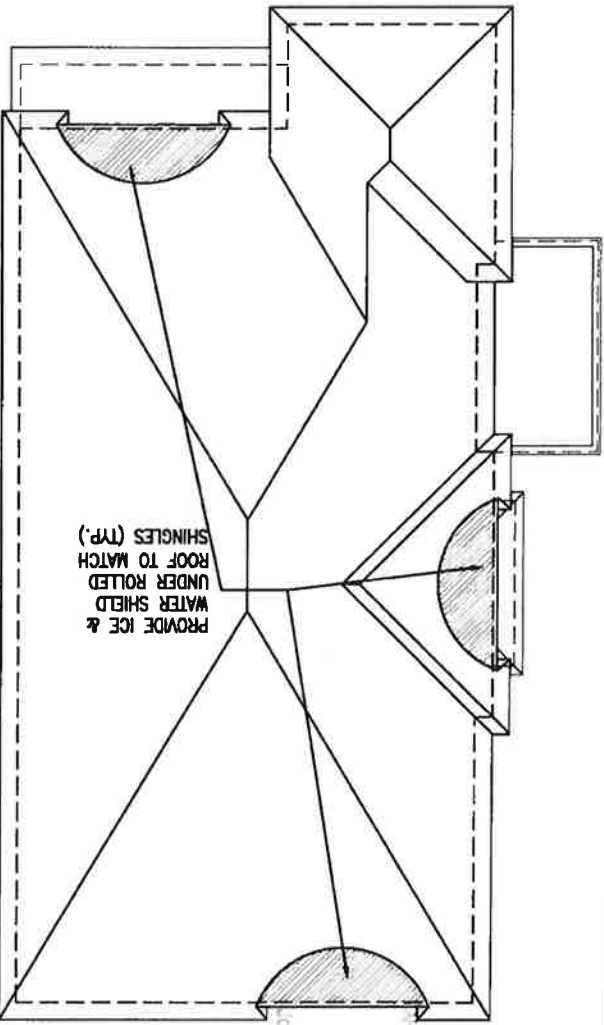


It is the builder's complete responsibility to ensure that all plans submitted for approval fully comply with the Architectural Guidelines and all applicable regulations and requirements in the subdivision agreement. The Control Architect is not responsible in any way for examining or approving site (lotting) plans or working drawings with respect to any zoning or building code or permit matter or that any house can be properly built or located on its lot.

This is to certify that these plans comply with the applicable Architectural Design Guidelines approved by the Town of Innisfil.

15/02/2018 1:54:48 PM kgervais

Town of Innisfil Certified Model
15/02/2018 1:54:48 PM kgervais

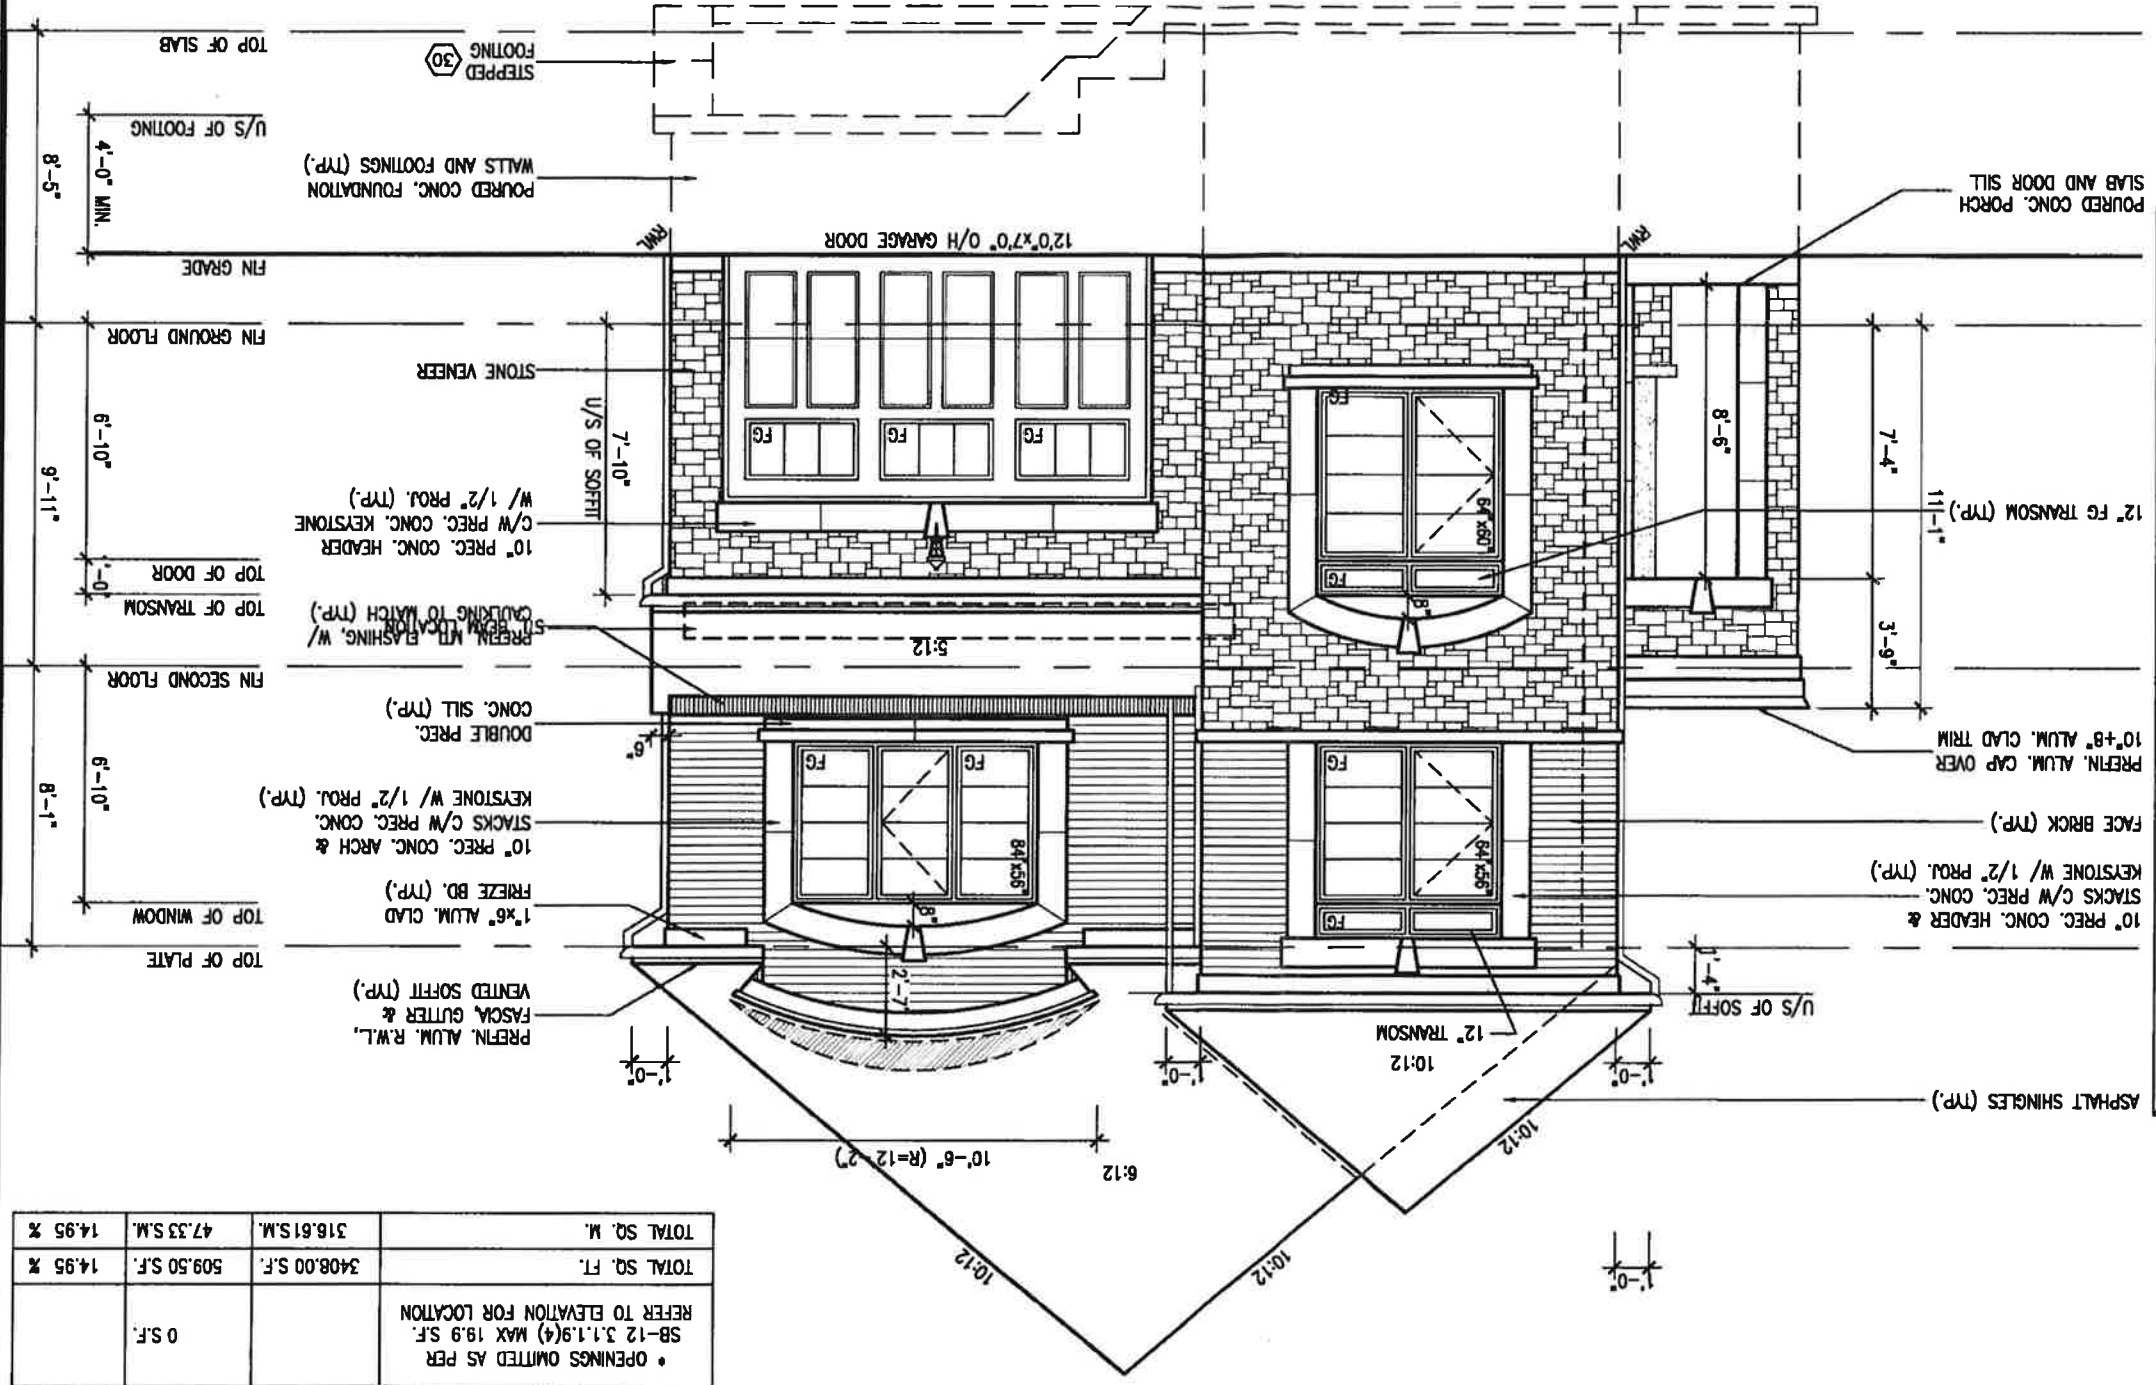

FRONT ELEVATION 'B'

UNINSULATED OPENINGS (PER OBC, SB-12.3.1.1(7))					
ENERGY EFFICIENCY - OBC S812					
WALL AREA S.F. OPENING S.F. PERCENTAGE		563 S.F.	94.889 S.F.	16.85 %	FRONT
LEFT SIDE		1148 S.F.	275.611 S.F.	24.01 %	
RIGHT SIDE		1138 S.F.	0 S.F.	0.00 %	
REAR		559 S.F.	139.00 S.F.	24.87 %	
TOTAL SQ. FT.		3408.00 S.F.	509.50 S.F.	14.95 %	
TOTAL SQ. M.		316.61 S.M.	47.33 S.M.	14.95 %	

11

13049

FRONT ELEVATION 'B'

13049-S32-10C-15

NOVEMBER 2015

ALCONA SHORES

INNISFIL, ON.

PROJECT NO.

NOVEMBER 2015

ALCONA SHORES

INNISFIL, ON.

PROJECT NO.

11

13049

FRONT ELEVATION 'B'

13049-S32-10C-15

NOVEMBER 2015

ALCONA SHORES

INNISFIL, ON.

PROJECT NO.

NOVEMBER 2015

ALCONA SHORES

INNISFIL, ON.

PROJECT NO.

11

13049

FRONT ELEVATION 'B'

13049-S32-10C-15

NOVEMBER 2015

ALCONA SHORES

INNISFIL, ON.

PROJECT NO.

NOVEMBER 2015

ALCONA SHORES

INNISFIL, ON.

PROJECT NO.

11

13049

FRONT ELEVATION 'B'

13049-S32-10C-15

NOVEMBER 2015

ALCONA SHORES

INNISFIL, ON.

PROJECT NO.

NOVEMBER 2015

ALCONA SHORES

INNISFIL, ON.

PROJECT NO.

This is to certify that these plans comply with the applicable Architectural Design Guidelines approved by the Town of INNISFIL.

ELEVATION 'R'	drawing no.
	project no. 13049

12	FILE NAME
0049-S32-10C-15	

SHORES	INNISFIL, ON.	LEFT SIDE
--------	---------------	-----------

drum by checked by scale $3/16" = 1'-0"$



project name
ALCONA

5 Consumers Rd Suite 120
Toronto ON M2J 1R4
6.630.2255 f 416.630.4782
unEdison.com


Wellington Jno-Baptiste	<i>[Signature]</i>	BCHM	42658
Vegitation Information			
VAS Design Inc.			

Contractor must verify all dimensions on the job and report any discrepancy to the Designer before proceeding with the work. All drawings and specifications are instruments of service and the property of the Designer which must be returned at the completion of the work.

6	*	*	*
5	*	*	*
4	*	*	*
3	REVISED AS PER ENG COMMENTS		
			JUL 28-17 RC

no	description	date	by
2	REVISED INSULATION AT THE STAIRS	SEPT 20/16	SB
1	ISSUED FOR CLIENT REVIEW	NOV 25-15	CM

RICHMOND -- FE ARCHIVE WORKING 2013 \S0491BW\UNITS\S2 \S049- --	-- Tue Aug 1 2017 8:16 AM --
---	---------------------------------

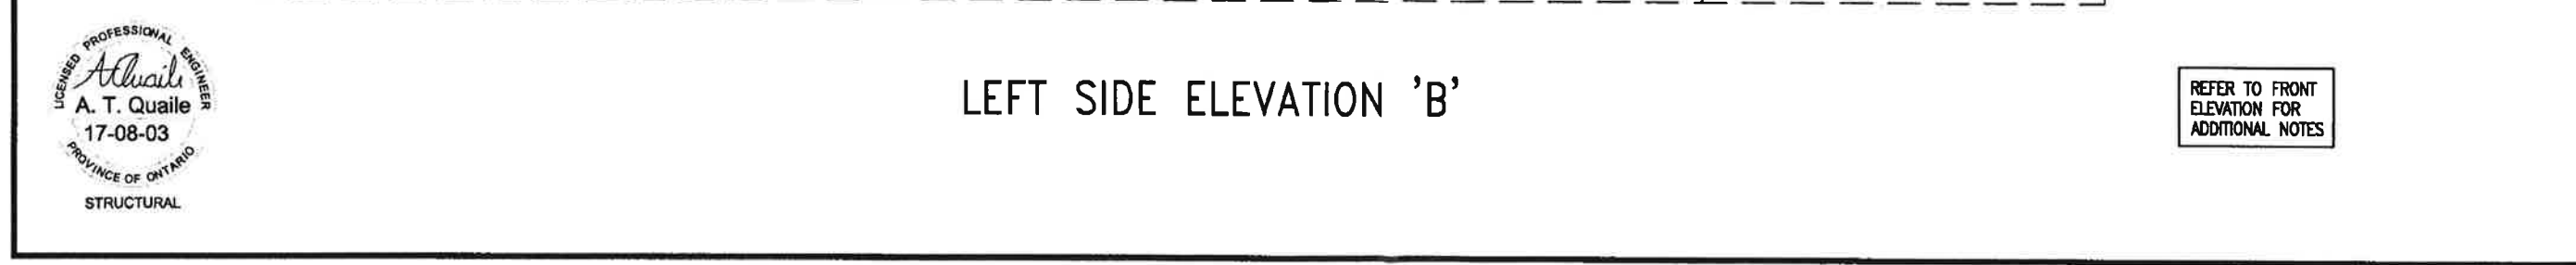



This is to certify that these plans comply with the applicable Architectural Design Guidelines approved by the Town of Innisfil.

project name ALCONA SHORES city INNISFIL, ON.		project no. 13049	
project name BAYVIEW WELLINGTON		S32-10C-15 PELICAN 10-15	
date NOVEMBER 2015 drawn by — checked by 3/16" = 1'-0" scale RIGHT SIDE ELEVATION 'B'		file name 13049-S32-10C-15 drawing no. 13	

Town of Innisfil Certified Model
15/02/2018 1:56:28 PM kgervais

It is the builder's complete responsibility to ensure that all plans submitted for approval fully comply with the Architectural Guidelines and all applicable regulations and requirements including zoning provisions and any provisions in the subdivision agreement. The Control Architect is not responsible in any way for examining or approving site (lotting) plans or working drawings with respect to any zoning or building code or permit matter or that any house can be properly built or located on its lot.

This is to certify that these plans comply with the applicable Architectural Design Guidelines approved by the Town of INNISFIL.


ARCHITECTURAL REVIEW & APPROVAL
AUG 09 2017
John G. Williams Limited, Architect

BAYVIEW WELLINGTON		S32-10C-15	
ALCONA SHORES		PELICAN 10-15	
project name	project no.	project no.	drawing no.
ALCONA SHORES	13049	13049	14
drawn by	checked by	scale	date
NOVEMBER 2015	3/16" = 1'-0"	NOVEMBER 2015	13049-S32-10C-15
CM	CM	CM	13049-S32-10C-15
REAR ELEVATION 'B'		13049-S32-10C-15	
NOVEMBER 2015		13049-S32-10C-15	
NOVEMBER 2015		13049-S32-10C-15	

VA3 DESIGN
255 Consumers Rd Suite 120
Toronto ON M2J 1H4
t 416.630.2235 f 416.630.4782
va3design.com

The undersigned has reviewed and taken responsibility for the design and has the qualifications and meets the requirements set out in the Ontario Building Code to be a Designer.
qualification information
Wallington Jno-Baptiste 25591
name registration information
VA3 Design Inc. 42858
Contractor must verify all dimensions on the job and report any discrepancies to the Designer. The Designer is not responsible for the construction of the work and specifications are not to be altered without the approval of the Designer which must be returned at the completion of the work.
Drawings are not to be scaled.

9	REVISIONS	DATE	BY
8	REVISED AS PER ENG COMMENTS	JUL 28-17 RC	
7	REVISED INSULATION AT THE STAIRS	SEPT 20/16 SB	
6	ISSUED FOR CLIENT REVIEW	NOV 25-15 CM	
5			
4			
3			
2			
1			
0			

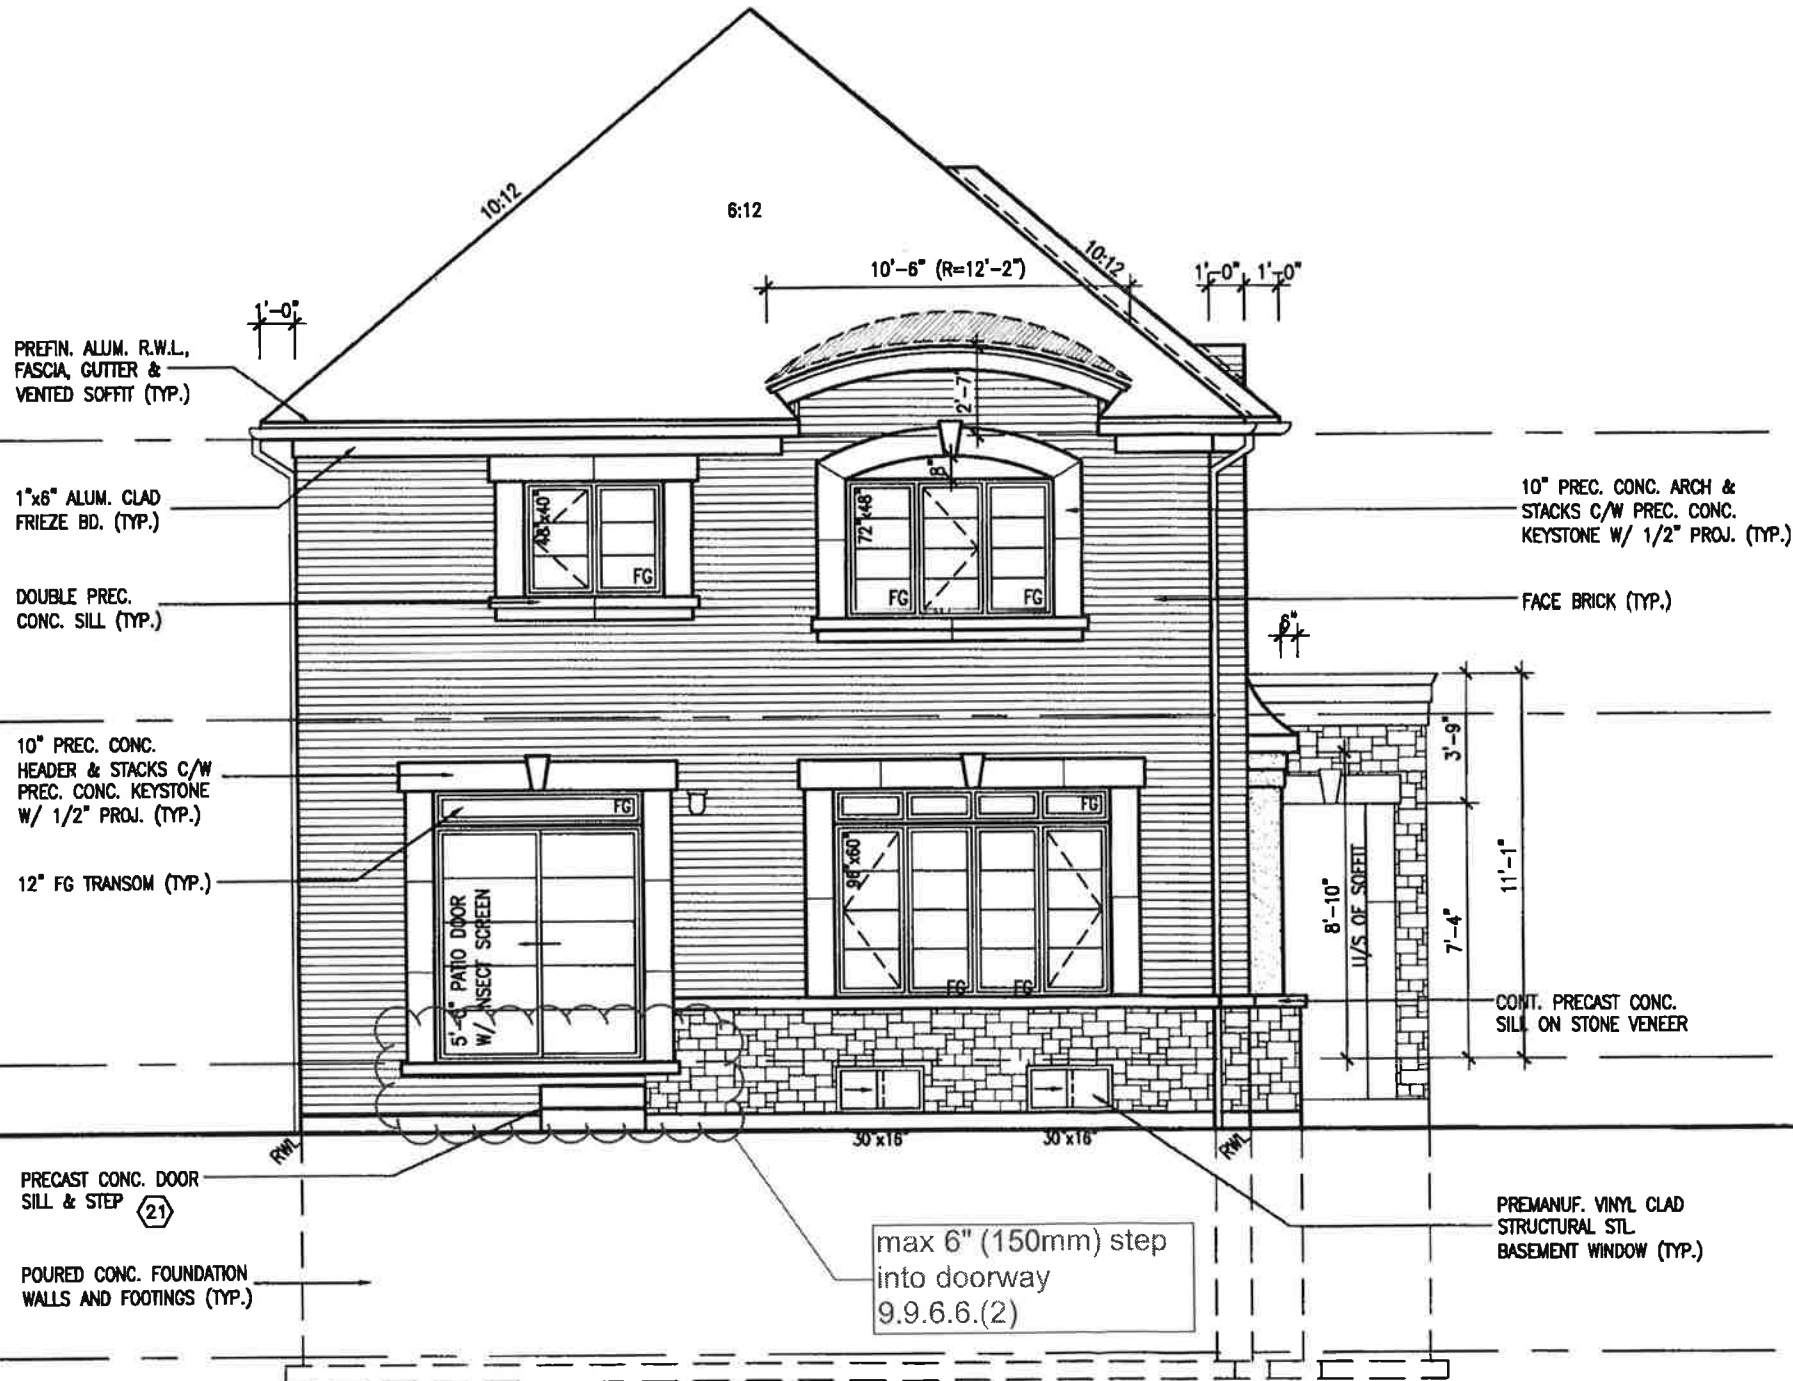


REAR ELEVATION 'B'

LICENSED PROFESSIONAL ENGINEER
A. T. Quaile
17-08-03
PROVINCE OF ONTARIO
STRUCTURAL

REFER TO FRONT
ELEVATION FOR
ADDITIONAL NOTES

SECTION A-A

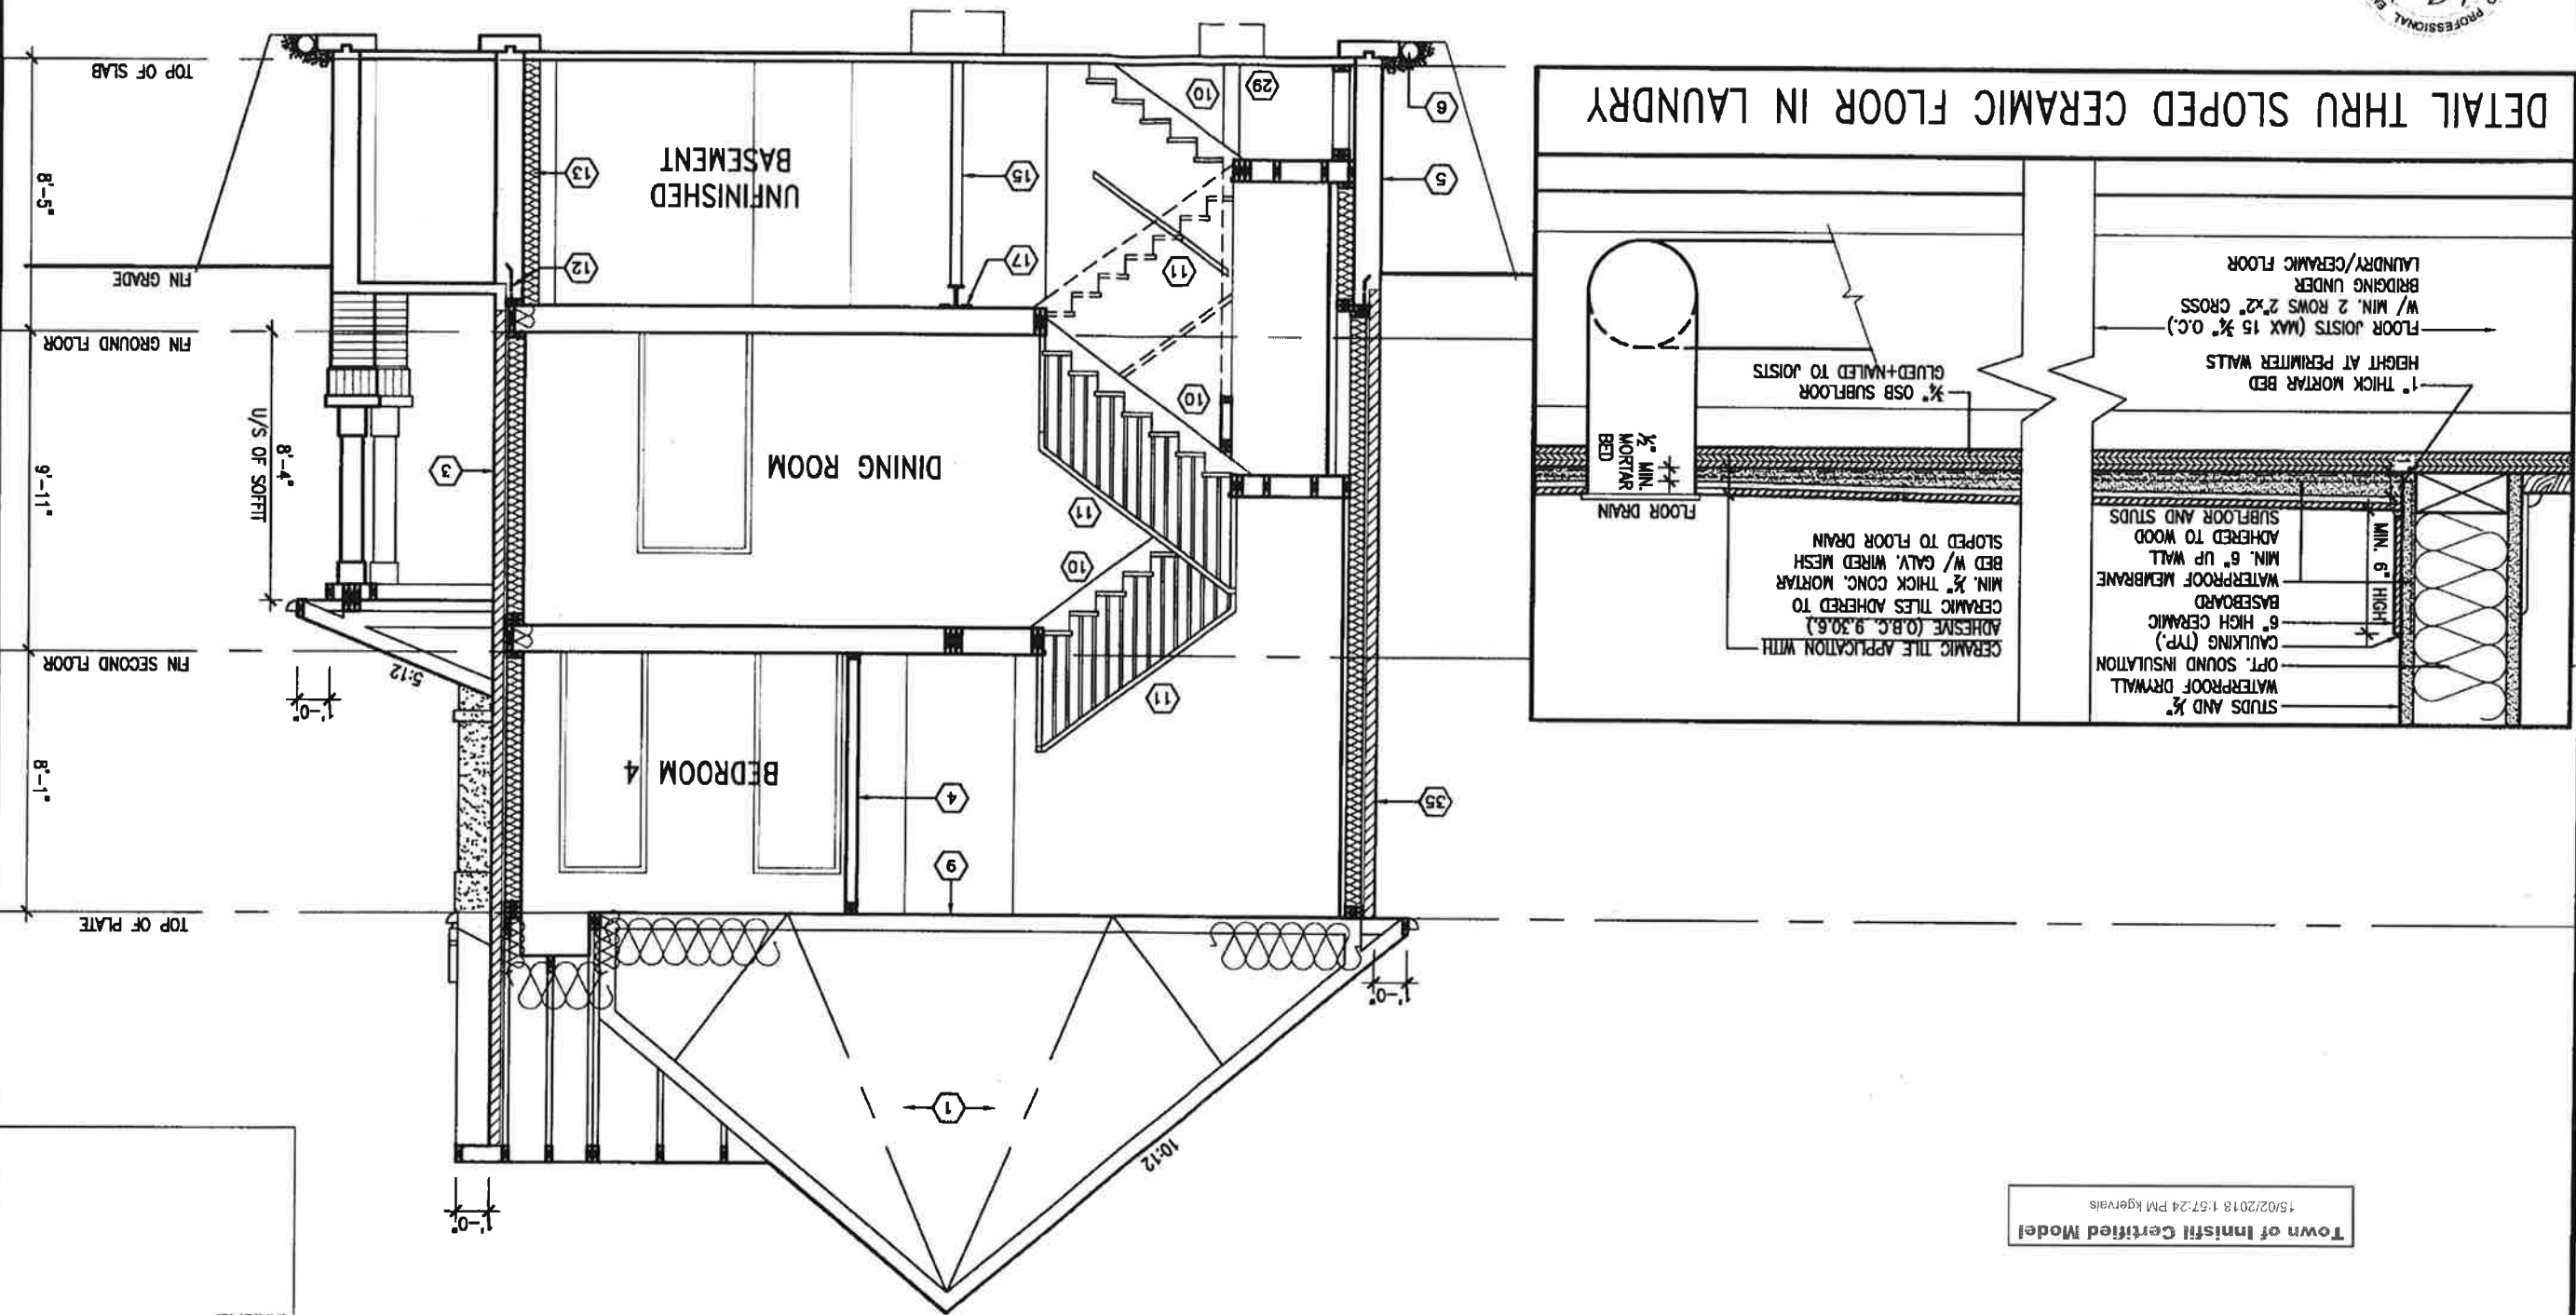

This is to certify that these plans comply with the applicable Architectural Design Guidelines approved by the Town of INNSISL.

9.						The undersigned has reviewed and takes responsibility for the design and has the qualifications and meets the requirements set out in the qualifications information	25591
8.							
7.							
6.							
5.							
4.							
3.	RANGED AS PER ENG. COMMENTS	JUL 28-17	PC			Wellington Jno-Bopista VSA Design Inc.	42858
2.	REMOVED INSULATION AT THE STAIRS	SEP 20/16	SS				
1.	ISSUED FOR CLIENT REVIEW	NOV 25-15	SS				
no.	description	date	by	name	qualification information	signature	ECN

VAD
DESIGN
255 Consumers Rd Suite 120
Toronto ON M2L 1R4
t 416.630.2255 f 416.630.4782
vadesign1.com

Project name ALCONA SHORES Location INNISFIL, ON.	Section S32-10C-15 PELICAN 10-15
Drawn by 3/16" = 1'-0" Scale 15	Section A-A Drawn by 13049

Left Diagram Labels:

- SOLID RIM BOARD
- 9 1/2" JOIST DEPTH
- 4"
- SIMPSON LUS28 HANGERS
- 2x8 P.T. DECK JOISTS U.N.O. ON PLAN
- 2x8 P.T. LEDGER
- 2-2x8 P.T. LEDGER c/w 1/2"Ø BOLTS @ 16" O/C TO RIM
- 2-2x8 P.T. LEDGER c/w 1/2"ØX12" LONG HILTI ADHESIVE ANCHORS @ 16" o/c
- 6" THICK CONC. SHELF ON 10" FNDN WALL
- 2-2x8 BLOCKING BETWEEN STUDS C/W 2-3 1/2" END NAILS PER PLY

Right Diagram Labels:

- SOLID RIM BOARD
- 9 1/2" JOIST DEPTH
- 4"
- SIMPSON LUS28 HANGERS
- 2x8 P.T. DECK JOISTS U.N.O. ON PLAN
- 2x8 P.T. LEDGER
- 2-2x8 P.T. LEDGER c/w 1/2"Ø BOLTS @ 16" O/C TO RIM
- 2-2x8 P.T. LEDGER c/w 1/2"ØX12" LONG HILTI ADHESIVE ANCHORS @ 16" o/c
- 6" THICK CONC. SHELF ON 10" FNDN WALL

1B **DECK FASTENING DETAIL**
S2 **SCALE: 1" = 1'-0"**

- NOTE:**
1. WHERE BACKFILL HEIGHT $< 4'-7"$, PROVIDE 2x8 @ 16" o/c KNEEWALL ON 10" THICK CONC FNDN WALL.
 2. WHERE BACKFILL HEIGHT $> 4'-7"$, PROVIDE 6" CONC SHELF FOR BRICK VENEER ON 10" THICK CONC FNDN WALL.
 3. FOOTING TO BE 22"x8" THICK UNLESS NOTED OTHERWISE ON PLAN.

2B DECK FASTENING DETAIL
S2 SCALE: 1" = 1'-0"

- NOTE: 1. WHERE BACKFILL HEIGHT $\leq$ 4'-7", PROVIDE 2x8 @ 16" o/c KNEEWALL ON 10" THICK CONC FNDN WALL**
2. WHERE BACKFILL HEIGHT $>$ 4'-7", PROVIDE 6" CONC SHELF FOR BRICK VENEER ON 10" THICK CONC FNDN WALL
3. FOOTING TO BE 22"x6" THICK UNLESS NOTED OTHERWISE ON PLAN

NOTE: DETAIL IS APPLICABLE TO W8x40 (W200x59) BEAM MAX AND W10x39 (W250x58) BEAM MAX.


NOTE: DETAIL IS APPLICABLE TO W12x58 (W310x86) BEAM MAX AND W14x48 (W380x72) BEAM MAX.



3 STEEL BEAM CONNECTION DETAIL

SCALE: 1-1/2" = 1'-0"

Scale: AS NOTED	Date: JUL-01-2017		38 Parkside Drive, UNIT 7 Newmarket, ON L3Y 8J9 T: 905-883-8547 E: quaile.engineering@gmail.com	Engineer's Seal:	Project: BAYVIEW WELLINGTON HOMES - ALCONA PROJECT BRIMLEY, ONTARIO	Project No.: 16-063	Drawing No.: 82

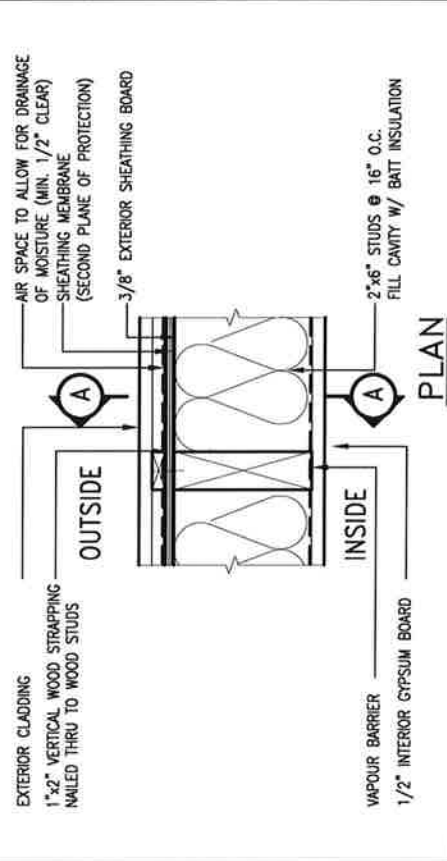

FUTURE GRAB BARS TO BE INSTALLED ADJACENT TO WATER CLOSETS AND SHOWER OR BATHTUBS.

A = WATER CLOSET 3.8-3.8 (3)(a) & 3.8-3.8 (3)(c). SHOWER 3.8-3.8 (2)(g) & BATHTUBS 3.8-3.8 (2)(g).

[illegible]

MAX. HEIGHT FOR 2"x4" GARAGE WALL IS AS FOLLOWS:

2"x4" @ 16" O.C. - 9'-10"
2-2"x4" @ 12" O.C. - 10'-9"
3-2"x4" @ 16" O.C. - 11'-2"
3-2"x4" @ 12" O.C. - 12'-4"

NOTES:

1. FOR ROOF DESIGN SNOW LOAD OF UP TO 2.5 kPa.
SUPPORTED ROOF TRUSS LENGTH OF 6.0m AND FLOOR
JOIST LENGTH OF 2.5m OF ONE FLOOR.
2. PROVIDE HORIZONTAL SOLID BLOCKING @ 1200 O.C. (4'-0")
3. PROVIDE A MINIMUM OF 9.5mm (3/8") PLYWOOD OR OSB
EXTERIOR SHEATHING ON THE EXTERIOR FACE.
4. FOR A 1/50 YEAR REFERENCE WIND PRESSURE OF 0.6 kPa.
5. STUDS GREATER THAN 9'-10" HIGH TO BE No. 2 SPF
6. STUD SPECIFICATION IS SUITABLE FOR BRICK VENEER OR
SIDING.

** MAX. HEIGHT FOR 2"x6" EXTERIOR WALL IS AS FOLLOWS:

MAX. HEIGHT FOR 2"x8" EXTERIOR WALL IS AS FOLLOWS:

2"x8" @ 16" O.C.	= 16'-0"
2"x8" @ 12" O.C.	= 17'-9"
2-2"x8" @ 16" O.C.	= 20'-4"
2-2"x8" @ 12" O.C.	= 22'-4"

NOTES:

1. FOR ROOF DESIGN SNOW LOAD OF UP TO 2.5 KPa
2. SUPPORTED ROOF TRUSS LENGTH OF 6.0m ONLY.
3. PROVIDE HORIZONTAL SOLID BLOCKING @ 1200 O.C. (4'-0")
4. PROVIDE A MINIMUM OF 9.5mm (3/8") PLYWOOD OR OSB EXTERIOR SHEATHING ON THE EXTERIOR FACE AND 25mm (1 1/2") GYPSUM BOARD ON THE INTERIOR FACE.
5. WALL FRAMING SHALL CONFORM TO CBC 9.23.10.1.(2)
6. FOR A 1/50 YEAR REFERENCE WIND PRESSURE OF 0.6 KPa
7. STUDS GREATER THAN 9'-10" HIGH TO BE No. 2 SPF.
8. STUD SPECIFICATION IS SUITABLE FOR BRICK VENEER OR SIDING.

** STUD INFORMATION TAKEN FROM OBC TABLE A-30

[illegible]


The undersigned has reviewed and takes responsibility for this design and has the qualifications and meets the requirements set out in the Ontario Building Code to be a Designer.

qualification information	signature	BON	25591
Wellington Jno--Baptiste			
name	signature	BON	42658
registration information			
VA3 Design Inc.			

Contractor must verify all dimensions on the job and report any discrepancy to the Designer before proceeding with the work. All drawings and specifications are instruments of service and the property of the Designer which must be returned at the completion of the work. Drawings are not to be scaled.

All drop

OUTDOOR AIR INTAKE SEPARATION	
ALL OUTDOOR AIR INTAKE VENTS TO BE SEPARATED A MINIMUM DISTANCE FROM SOURCES OF CONTAMINATION PER OBC, DIV. B—TABLE 6.2.3.12:	
• KITCHEN EXHAUST	3.0m
• DRIVEWAY, PARKING SPACE, ROAD	1.5m
• SOLID FUEL APPLIANCE EXHAUST	3.0m

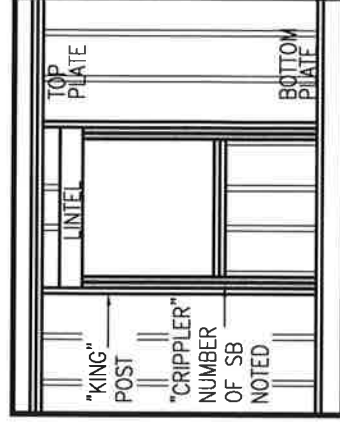

"CRIPPLE" DETAIL




FEB 9, 2021

project name ALCONA		municipality INNISFIL, ON.		CONST NOTE —	
date MAY 2016		project no. 13049		drawing no. CN2	
drawn by RC		checked by —		scale 3/16" = 1'-0"	
file name 13049-CN-A1 VER 2020					




DESIGN
255 Consumers Rd Suite 120
Toronto ON M2J 1R4
416.630.2255 f 416.630.4788
va3design.com

ions, related documents and

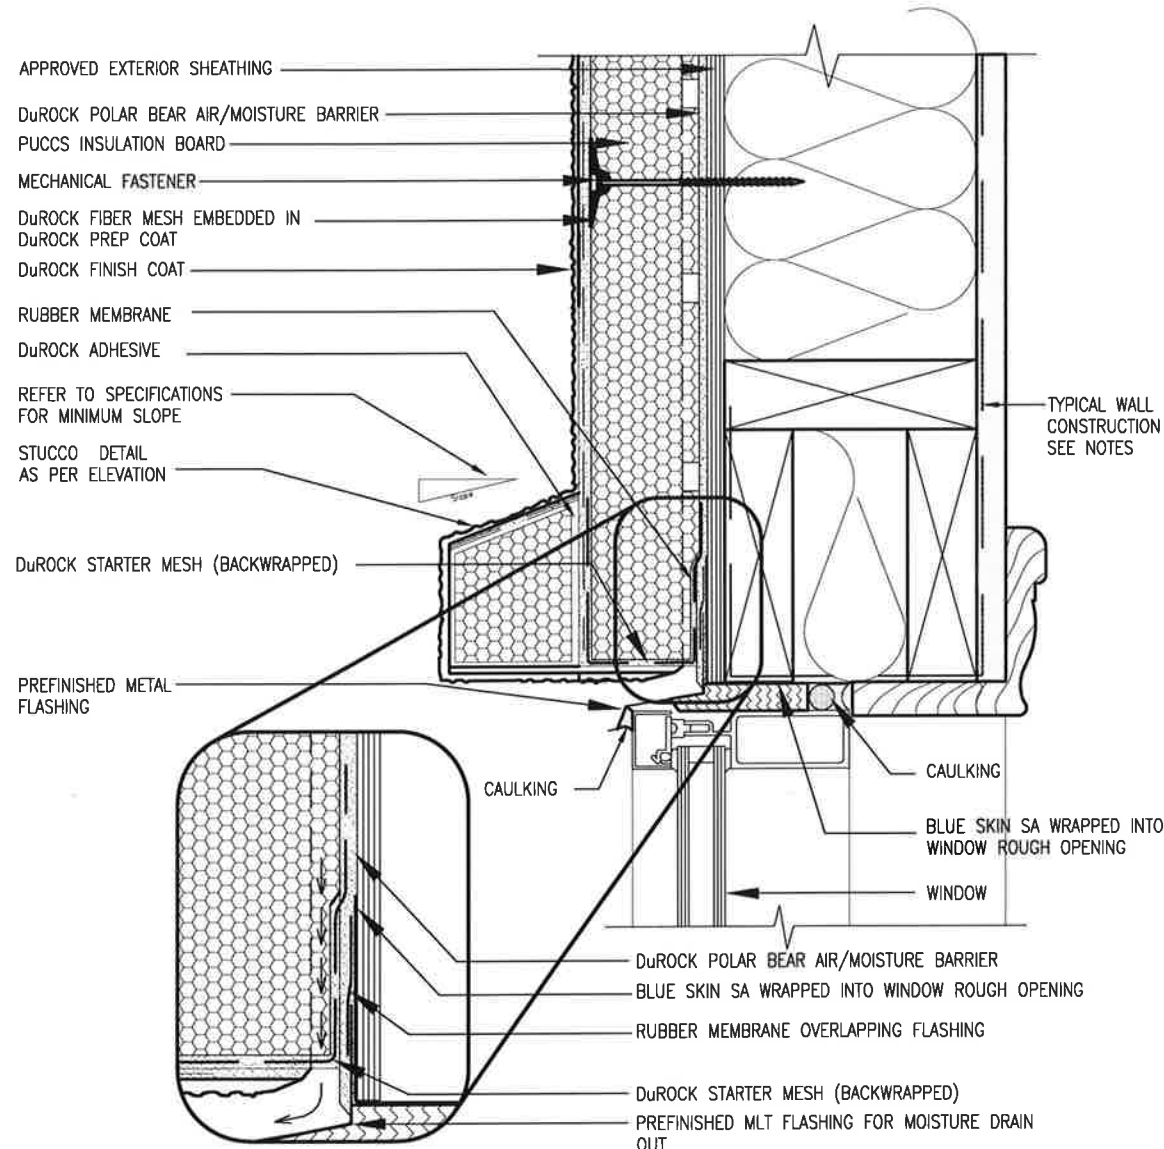

1 WINDOW HEADER
CN3 SCALE: 3"=1'-0"

ALL STUCCO WALLS TO HAVE A MINIMUM 10mm AIR SPACE BEHIND THE CLADDING WITH POSITIVE DRAINAGE TO THE EXTERIOR. THE EXTERIOR SHEATHING MUST NOT BE GYPSUM BASED. ALL STUCCO TO BE INSTALLED AS PER MANUFACTURERS SPECIFICATIONS. DETAILS ARE BASED ON DuROCK PUCCS SYSTEM

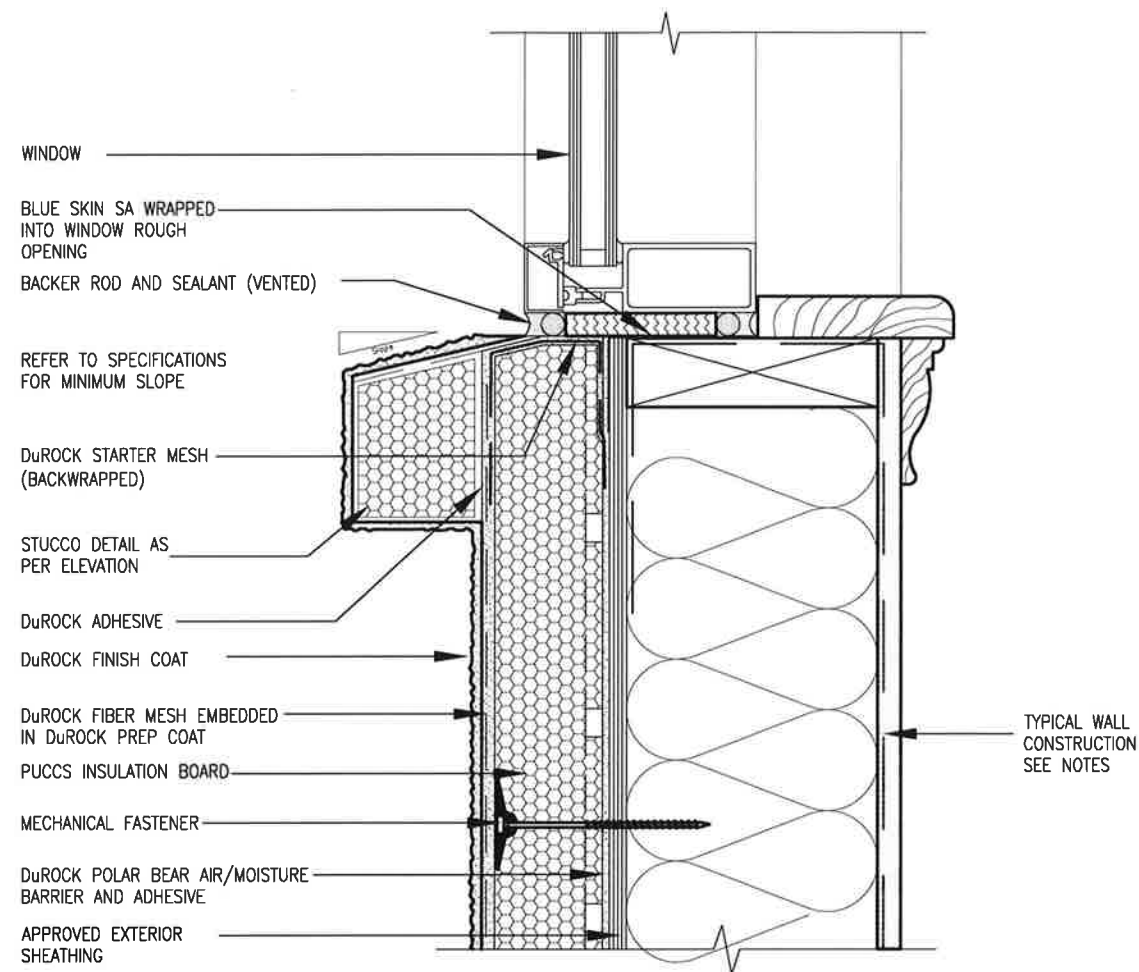

2 WINDOW SILL
CN3 SCALE: 3"=1'-0"

CONST. NOTE		BAYVIEW WELLINGTON		CONSTRUCTION NOTES	
project no.	13049	project name	ALCONA	checked by	RC
drawing no.	CN3	municipality	INNISFILON.	date	MAY 2016
file name	13049-CN-A1 VER 2020	scale	3/16" = 1'-0"	drawn by	RC
FORWARD - H:\ARCHIVE\WORKING\2021\13049-CN-A1\13049-CN-A1 VER 2020.dwg - Tue - Feb 9 2021 - 11:17 AM					
REPRODUCTION OF THIS PROPERTY OF VAS DESIGN. REPRODUCTION OF THIS PROPERTY IN WHOLE OR IN PART IS STRICTLY PROHIBITED WITHOUT VAS DESIGN'S WRITTEN PERMISSION.					
The undersigned has reviewed and takes responsibility for this design and has the qualifications and meets the requirements set out in the Ontario Building Code to be a Designer.					
qualification information					
Wellington Jno-Baptista 25591 BCN					
name registration information					
VAS Design Inc. 42558					
Contractor must verify all dimensions on the job and report any discrepancy to the Designer before proceeding with the work. All drawings and specifications are instruments of service and the property of the Designer which must be returned at the completion of the work. Drawings are not to be scaled.					
no.	description	date	by		
2	UPDATE TO OBC VER 2020	FEB 09-21	RC		
1	ISSUE FOR CLIENT REVIEW	AUG 04-17	RC		

Left Diagram Labels:

- SOLID RIM BOARD
- 9 1/2" JOIST DEPTH
- 4"
- SIMPSON LUS28 HANGERS
- 2x8 P.T.
- DECK JOISTS
- U.N.O. ON PLAN
- 2x8 P.T. LEDGER
- 2x2x8 BLOCKING BETWEEN STUDS C/W 2-3 1/2" END NAILS PER PLY
- 2x8 P.T. LEDGER C/W 1/2" Ø BOLTS @ 16" O/C TO RIM
- U.N.O. ON PLAN
- 2-2x8 P.T. LEDGER c/w 1/2" Ø BOLTS @ 16" o/c

Right Diagram Labels:

- SOLID RIM BOARD
- 9 1/2" JOIST DEPTH
- 4"
- SIMPSON LUS28 HANGERS
- 2x8 P.T.
- DECK JOISTS
- U.N.O. ON PLAN
- 2x8 P.T. LEDGER
- 2x8 P.T. LEDGER C/W 1/2" Ø BOLTS @ 16" O/C TO RIM
- U.N.O. ON PLAN
- 2-2x8 P.T. LEDGER c/w 1/2" ØX12" LONG HILTI ADHESIVE ANCHORS @ 16" o/c
- 6" THICK CONC. SHELF ON 10" FNDN WALL

1B **DECK FASTENING DETAIL**
S2 **SCALE: 1" = 1'-0"**

- NOTE: 1. WHERE BACKFILL HEIGHT < 4'-7", PROVIDE 2x8 @ 16" o/c KNEEWALL ON 10" THICK CONC FNDN WALL**
2. WHERE BACKFILL HEIGHT > 4'-7", PROVIDE 6" CONC SHELF FOR BRICK VENEER ON 10" THICK CONC FNDN WALL
3. FOOTING TO BE 22"x8" THICK UNLESS NOTED OTHERWISE ON PLAN.

2B **DECK FASTENING DETAIL**
S2 **SCALE: 1" = 1'-0"**


- NOTE: 1. WHERE BACKFILL HEIGHT < 4'-7", PROVIDE 2x8 @ 16" o/c KNEEWALL ON 10" THICK CONC FNDN WALL**
2. WHERE BACKFILL HEIGHT > 4'-7", PROVIDE 6" CONC SHELF FOR BRICK VENEER ON 10" THICK CONC FNDN WALL
3. FOOTING TO BE 22"x8" THICK UNLESS NOTED OTHERWISE ON PLAN.

**NOTE: DETAIL IS APPLICABLE TO W8x40 (W200x59) BEAM MAX
AND W10x39 (W250x58) BEAM MAX.**

NOTE: DETAIL IS APPLICABLE TO W12x58 (W310x86) BEAM MAX AND W14x48 (W380x72) BEAM MAX.


SCALE: 1-1/2" = 1'-0"

Scale: AS NOTED		Engineer's Seal: 		Project: BAYVIEW WELLINGTON HOMES - ALCONA PROJECT MISSISSAUGA, ONTARIO	
Date: JUL-01-2017		Project No.: 16-063		Drawing No.: 82	
Drawn: SC		Checked: SJB		TYPICAL STRUCTURAL DETAILS FOR SINGLE	

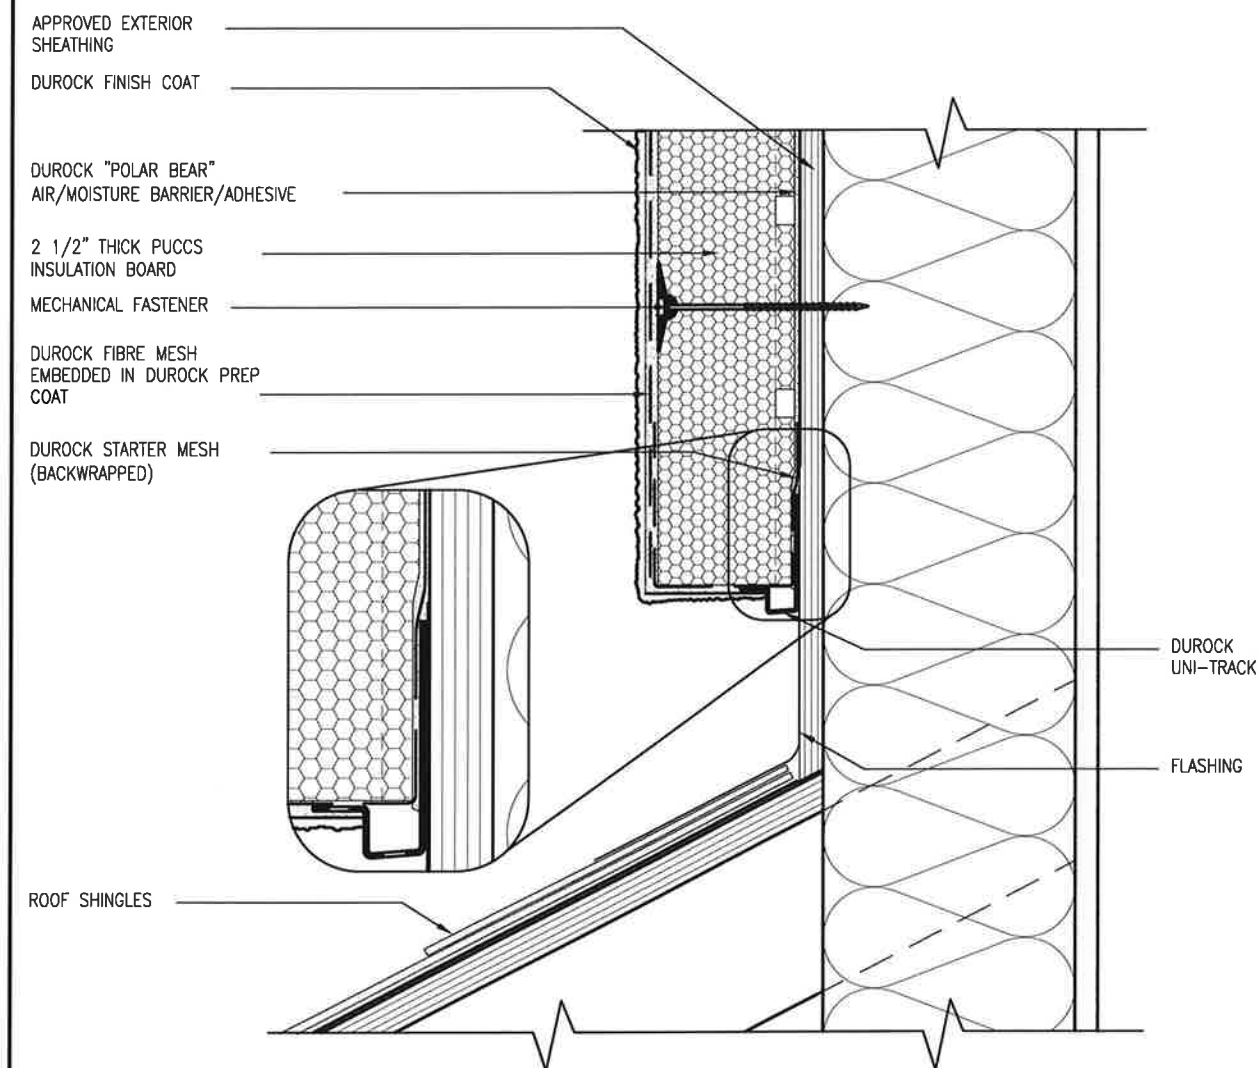

3 STUCCO TERMINATION @ ROOF
CN4 SCALE: 3"=1'-0"


ALL STUCCO WALLS TO HAVE A MINIMUM 10mm AIR SPACE BEHIND THE CLADDING WITH POSITIVE DRAINAGE TO THE EXTERIOR. THE EXTERIOR SHEATHING MUST NOT BE GYPSUM BASED. ALL STUCCO TO BE INSTALLED AS PER MANUFACTURERS SPECIFICATIONS.
DETAILS ARE BASED ON DuROCK PUCCS SYSTEM

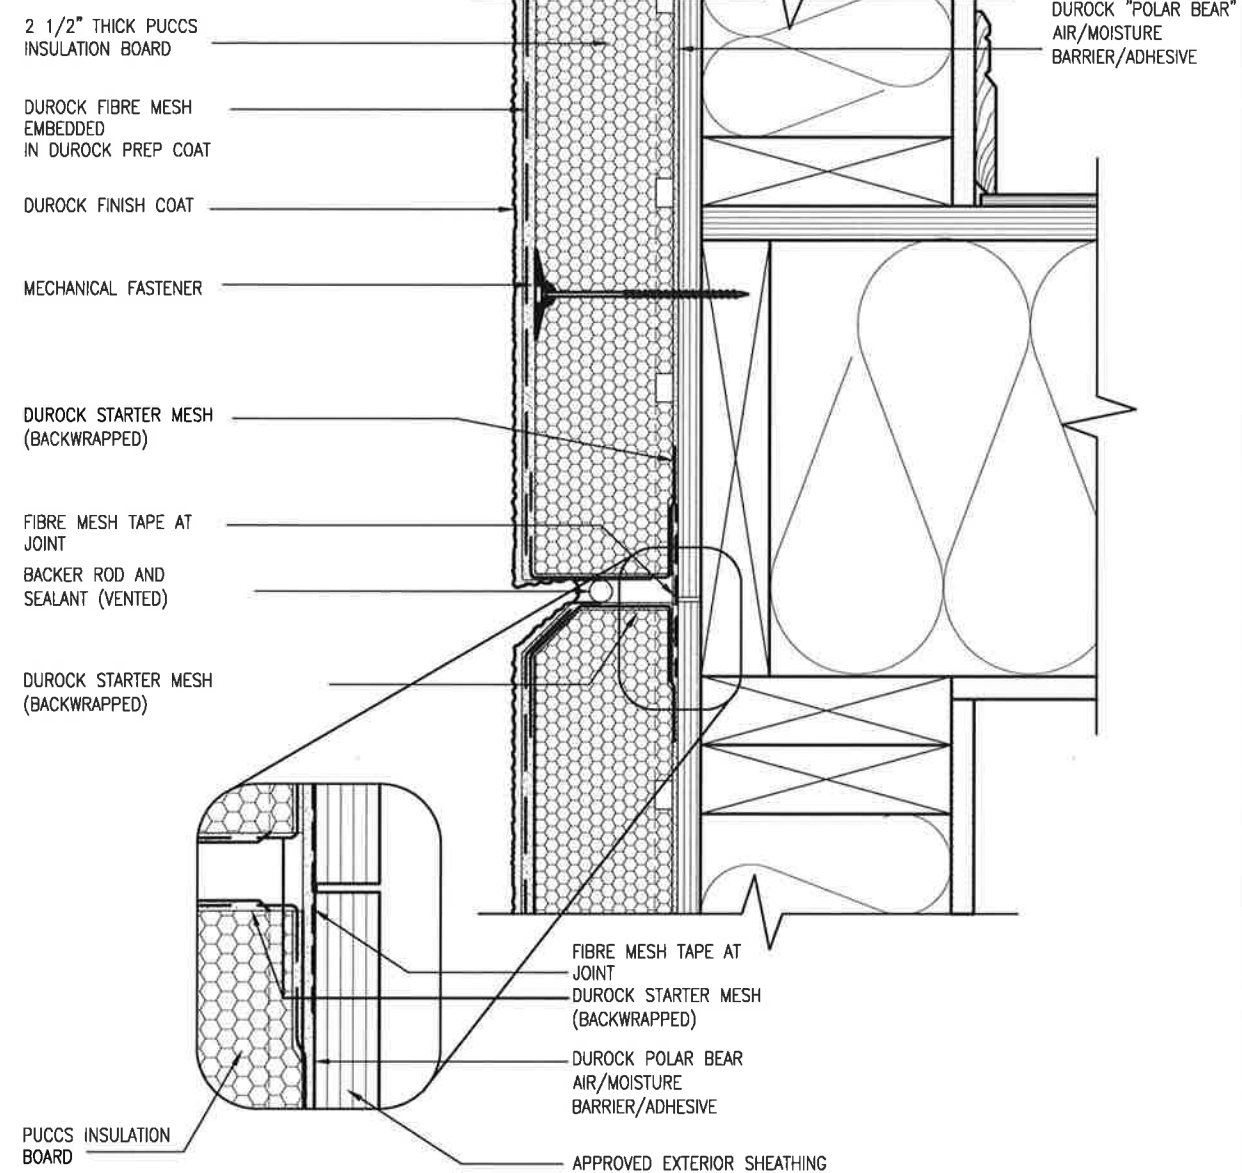


4 HORIZONTAL EXPANSION JOINT
CN4 SCALE: 3"=1'-0"

CONST NOTE BAYVIEW WELLINGTON ALCONA project name project no. 13049 drawing no. CN4		CONSTRUCTION NOTES 13049-CN-A1 VER 2020 date MAY 2016 drawn by RC checked by scale 3/16" = 1'-0" file name 13049-CN-A1 VER 2020.dwg - Tue - Feb 9 2021 - 11:17 AM RCHADQ - IN VACUUM WORKING 2021.1.18.46E BAYVIEW.WELLINGTON	
DESIGN 255 Consumers Rd Suite 120 Toronto ON M2J 1R4 t 416.630.2255 f 416.630.4782 v3design.com		The undersigned has reviewed and takes responsibility for this design and has the qualifications and meets the requirements set out in the Ontario Building Code to be a Designer. qualification information Wellington Jno-Baptiste name registration information VAS Design Inc. 25591 BCN 42658 Contractor must verify all dimensions on the job and report any discrepancy to the Designer before proceeding with the work. All drawings and specifications are instruments of service and the property of the Designer which must be returned at the completion of the work. Drawings are not to be scaled.	
no.	description	date	by
2	UPDATE TO OBC VER 2020	FEB 09-21	RC
1	ISSUE FOR CLIENT REVIEW	AUG 04-17	RC

All drawings specifications, related documents and design are the copyright property of VAS DESIGN. Reproduction of this property in whole or in part is strictly prohibited without VAS DESIGN's written permission.

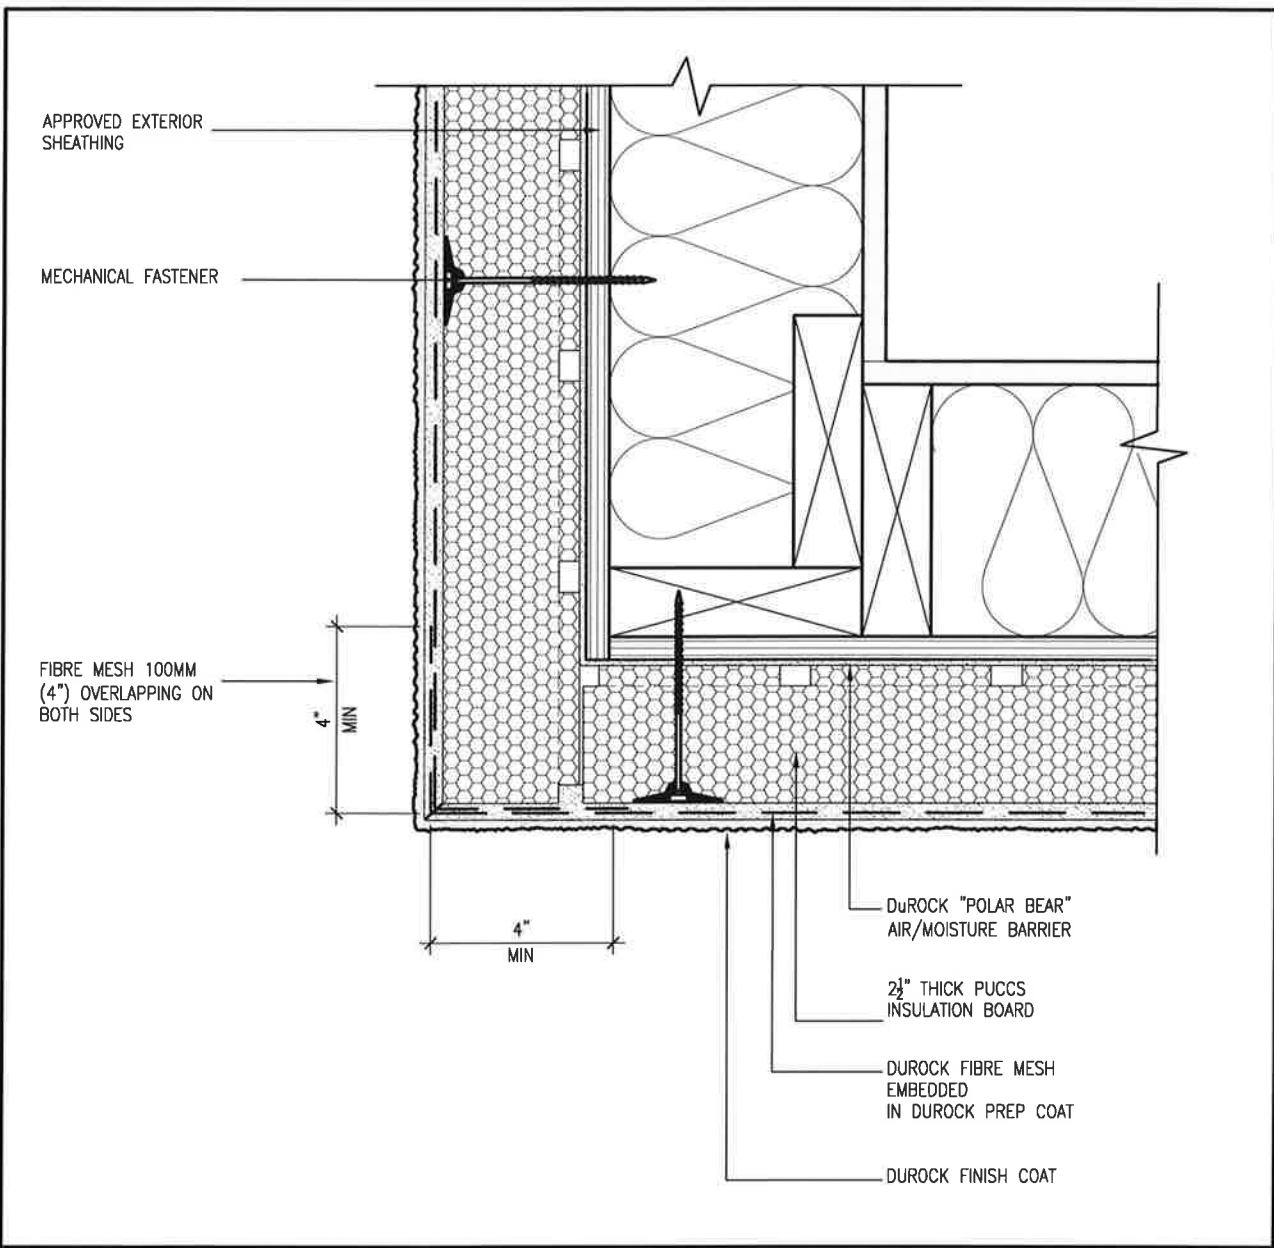

5 CORNER DETAIL
CN5 SCALE: 3"=1'-0"

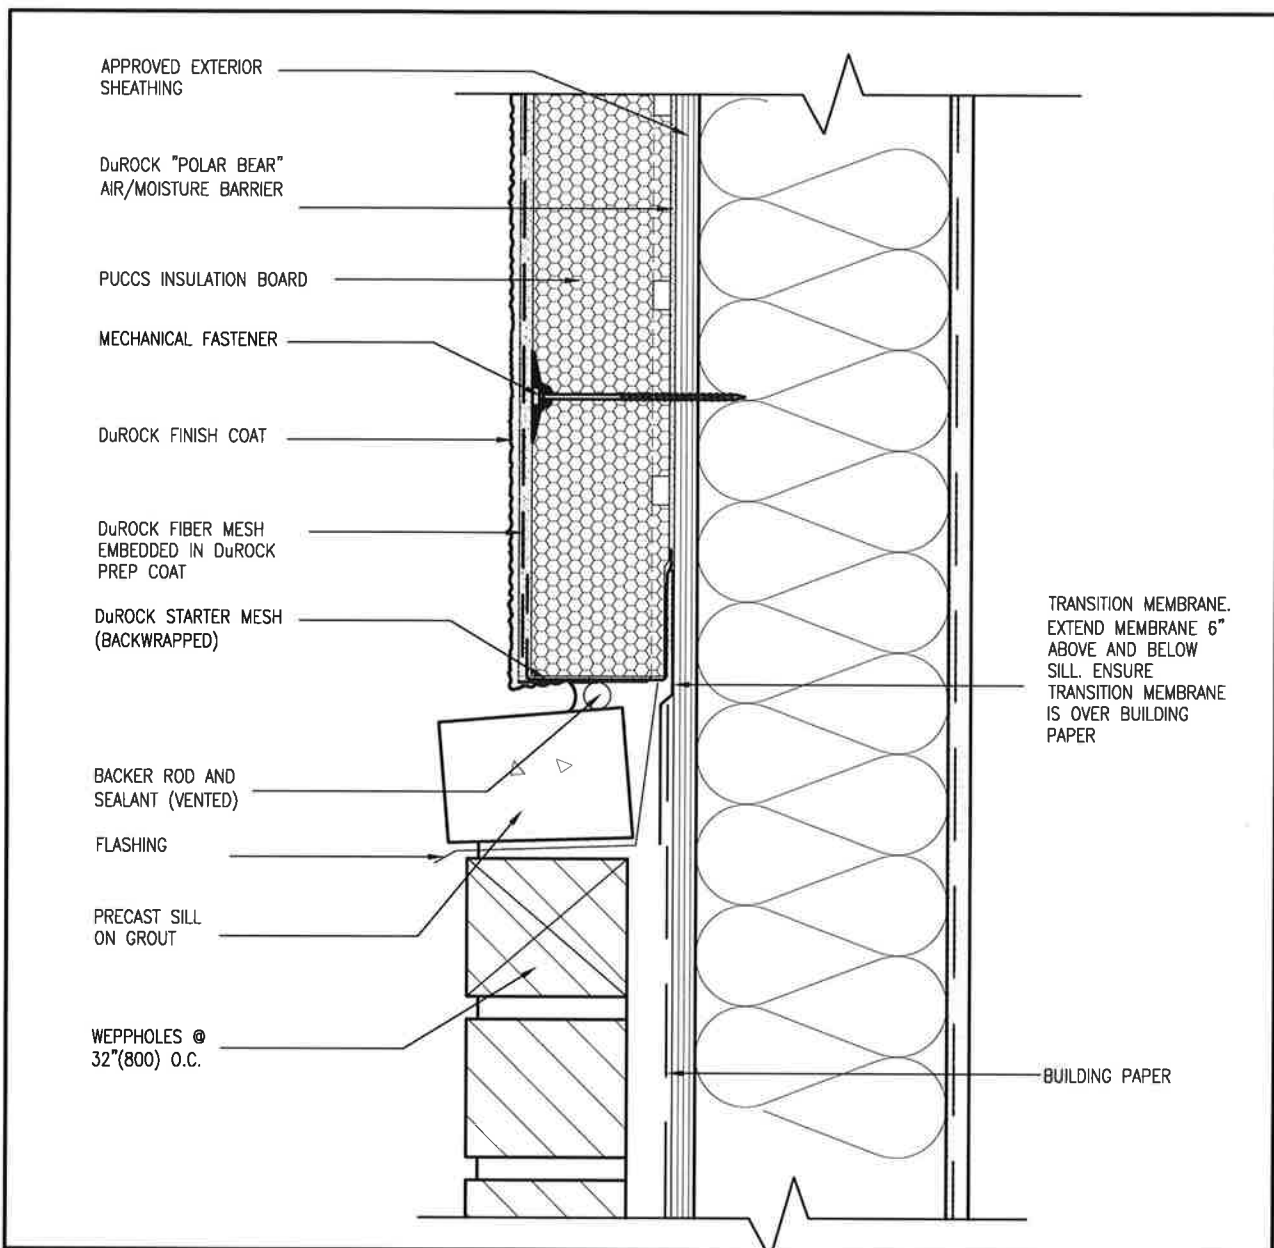

6 STUCCO / MASONRY PLINTH CONNECTION
CN5 SCALE: 3"=1'-0"

ALL STUCCO WALLS TO HAVE A MINIMUM 10mm AIR SPACE BEHIND THE CLADDING WITH POSITIVE DRAINAGE TO THE EXTERIOR. THE EXTERIOR SHEATHING MUST NOT BE GYPSUM BASED. ALL STUCCO TO BE INSTALLED AS PER MANUFACTURERS SPECIFICATIONS.
DETAILS ARE BASED ON DuROCK PUCCS SYSTEM

CONST NOTE		BAYVIEW WELLINGTON		ALCONA	
project no.	13049	municipality	INNISFILON.	project name	ALCONA
drawing no.	CN5	CONSTRUCTION NOTES	13049-CN-A1 VER 2020	date	MAY 2016
checked by	RC	scale	3/16" = 1'-0"	drawn by	RC
RICHARD - W. ARCHITECT WORKING 2011/11/04 8:00 AM (EST) 13049-CN-A1 VER 2020 (G) - 100 - Feb 9, 2021 - 11:17 AM					

255 Consumers Rd Suite 120
Toronto, ON M2J 1R4
t: 416.630.2255 f: 416.630.4782
v3design.com


no.	description	date	by
2	UPDATE TO OBC VER 2020	FEB 09-21	RC
1	ISSUE FOR CLIENT REVIEW	AUG 04-17	RC

The undersigned has reviewed and takes responsibility for this design and has the qualifications and meets the requirements set out in the Ontario Building Code to be a Designer.

Wellington Jno-Baptiste
signature
25591 BCN
42658 BCN

Contractor must verify all dimensions on the job and report any discrepancy to the Designer before proceeding with the work. All drawings and specifications are instruments of service and the property of the Designer which must be returned at the completion of the work. Drawings are not to be scaled.

THE MINIMAL THERMAL PERFORMANCE OF BUILDING ENVELOPE AND EQUIPMENT SHALL CONFORM TO THE FOLLOWING SB-12 COMPLIANCE PACKAGE AS PER OBC SUPPLEMENTARY STANDARD SB-12, SECTION 3.1.1.1.

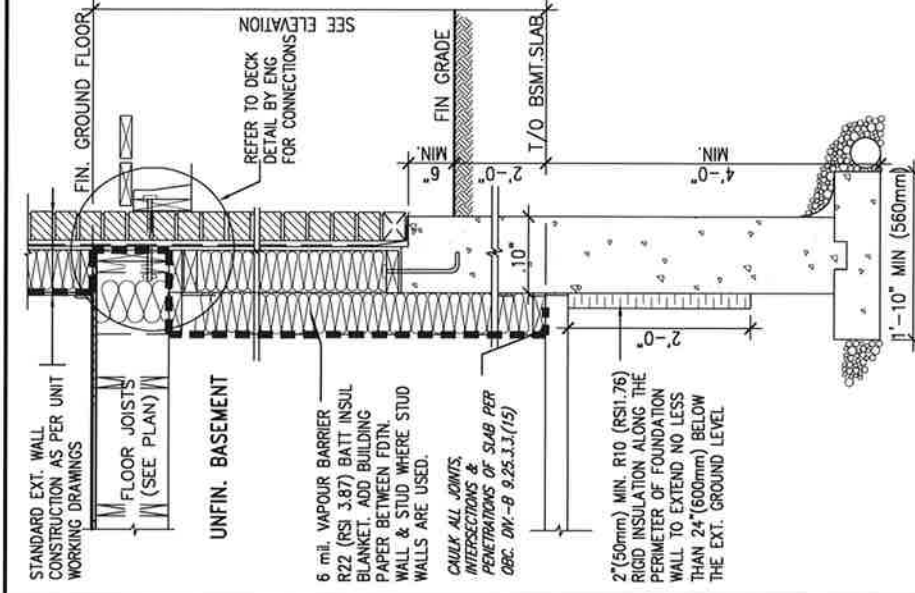

* REVISED—FEB 2017

SECTION AT W.O.D/W.O.B.

9	*	*	
8	*	*	
7	*	*	
6	*	*	
5	*	*	
4	*	*	
3	*	*	
2	UPHINE TO ORC VER 2020	FEB 09-21	RC
1	ISSUE FOR CLIENT REVIEW	AUG 04-17	RC
no.	description	date	by

The undersigned has reviewed and takes responsibility for this design and has provided the necessary information to meet the requirements set out in the Ontario Building Code to be a Designer

qualification information

Wellington Jno-Baptiste 25591 BCN

signature

same registration information

VA3 Design Inc. 42658


Contractor must verify all dimensions on the job and report any discrepancy to the Designer before proceeding with the work. All drawings and specifications are instruments of service and the property of the Designer. Drawings are to be returned at the completion of the work. Drawings are not to be scaled.

VA3
DESIGN
255 Consumers Rd. Suite 120
Toronto ON M2J 1R4
t 416.630.2255 f 416.630.4782
vo3design.com

BAYVIEW WELLINGTON	CONST NOTE
project name ALCONA	municipality INNISFIL ON.
date MAY 2016	drawing no. 13049
drawn by RC	checked by —
scale 3/16" = 1'-0"	file name 13049-CN-A1 VER 2020
CN6	

All drawings, specifications, related documents and design are the copyright property of W3 DESIGN. Reproduction of this property in whole or in part is strictly prohibited without W3 DESIGN's written permission.

SB12-COMPLIANCE PACKAGE 'A1'

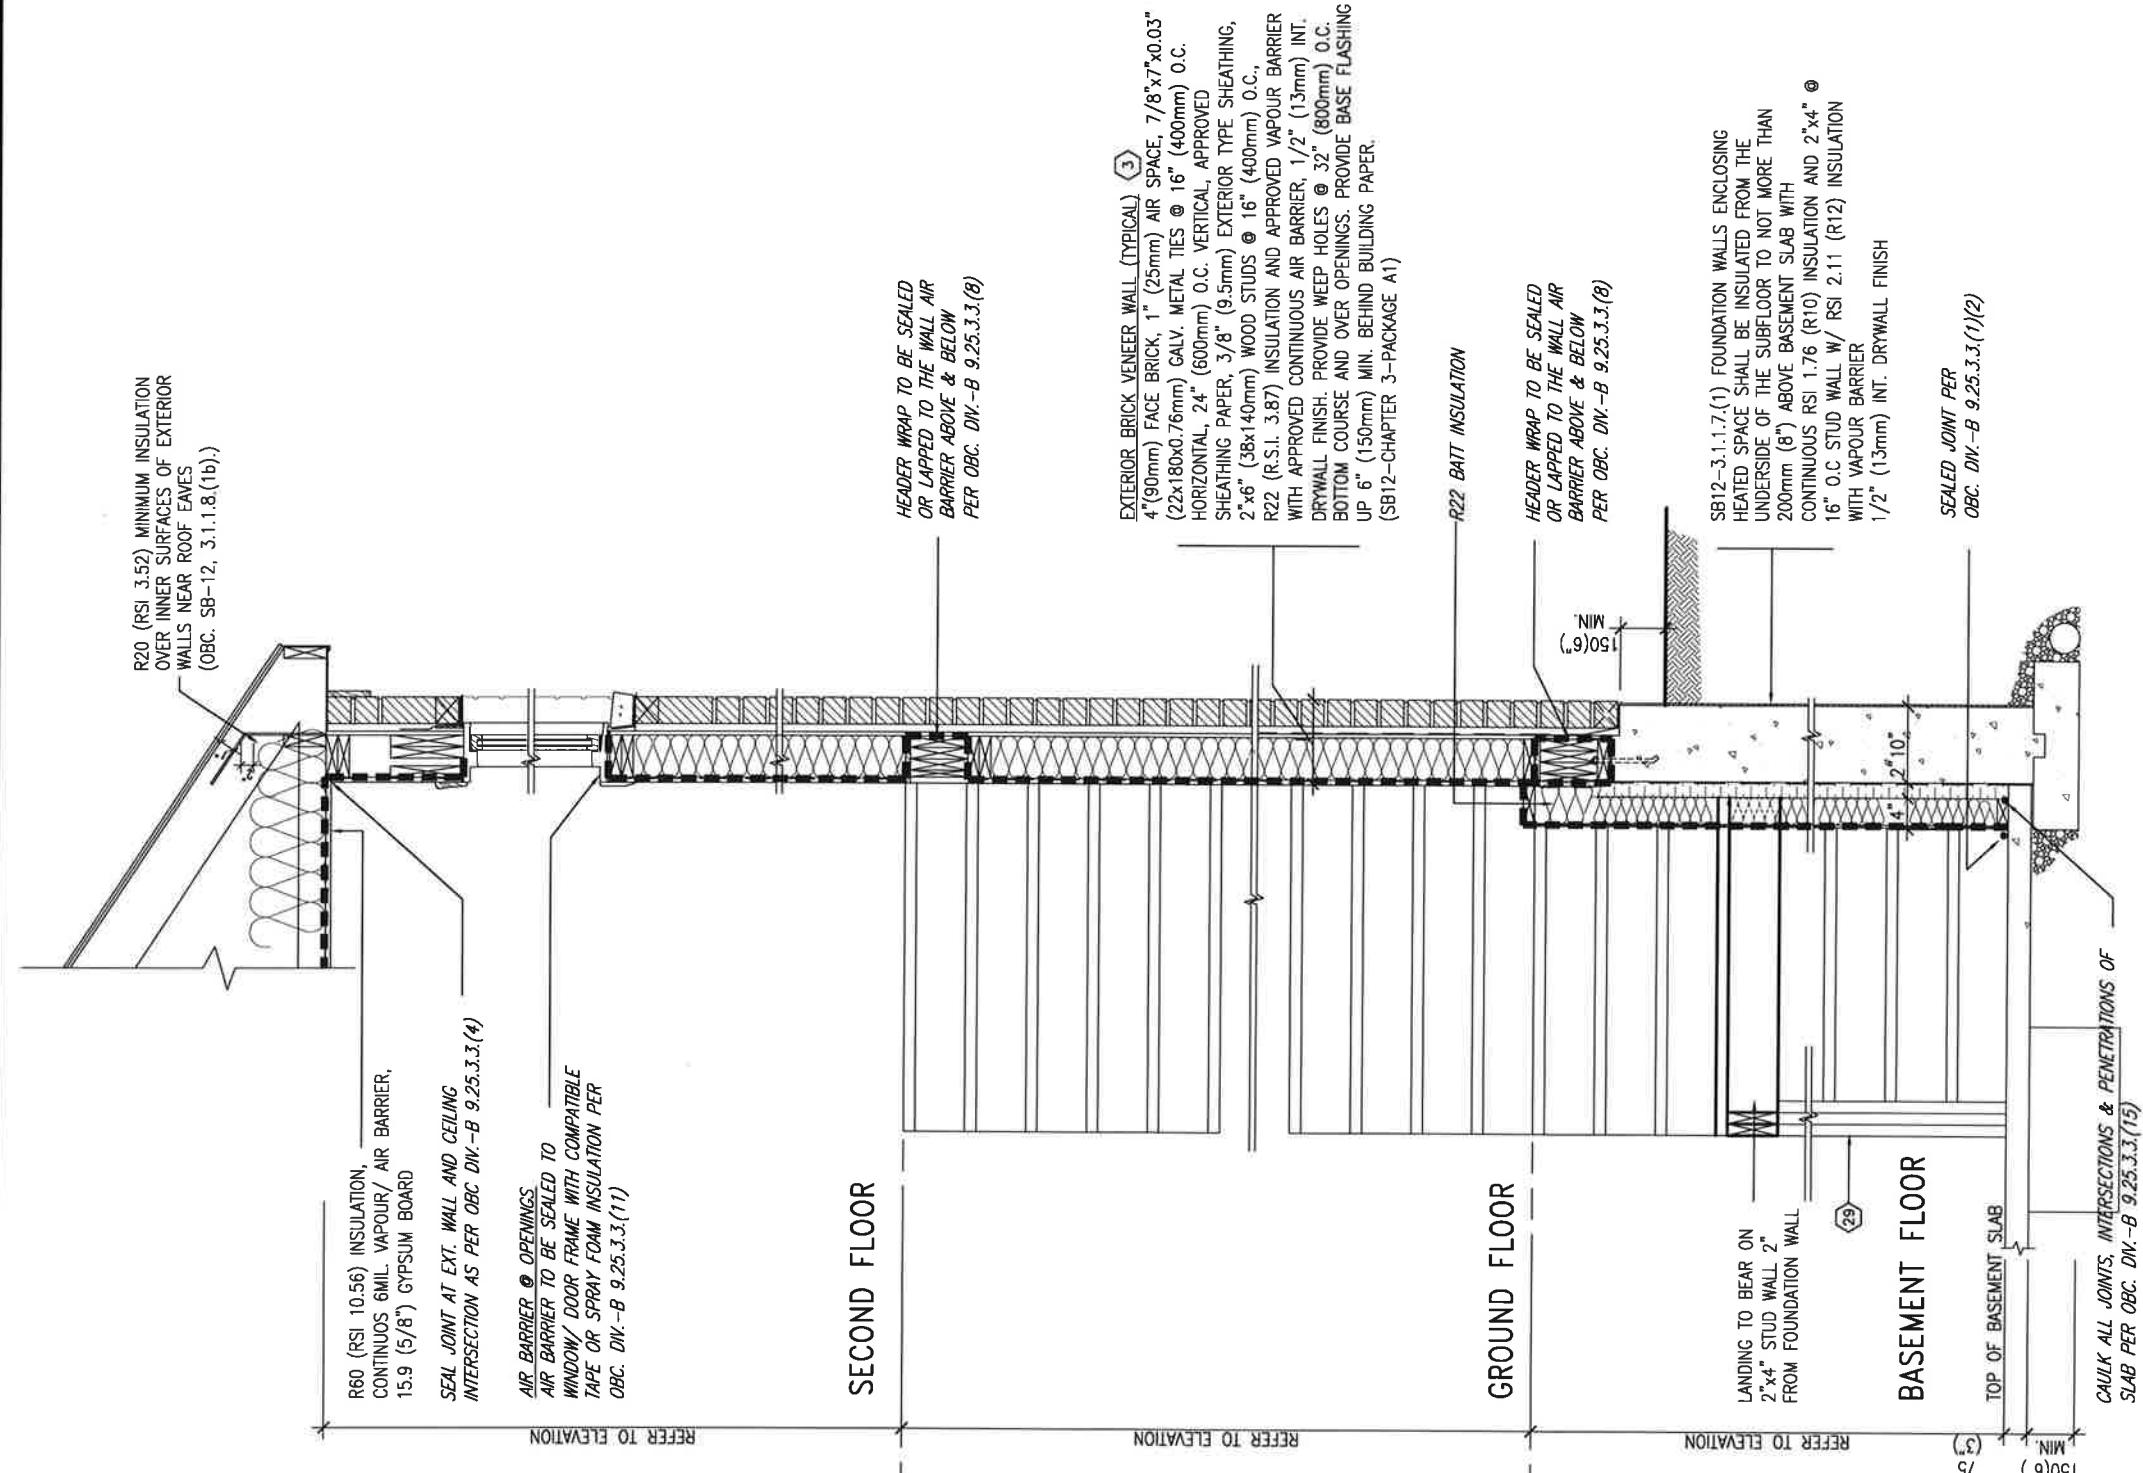

<u>INSULATION REQUIREMENTS</u> REFER TO OBC SD-12, CHAPTER 3. ZONE 1- COMPLIANCE PACKAGE A1.	<u>AIR BARRIER SYSTEMS</u> AIR BARRIER TO BE INSTALLED IN CONFORMANCE WITH OBC DIV. 8-9.25.3.
---	---

REFER TO ADDITIONAL
DETAILS FOR STRUCTURAL
COMPONENTS

EW TYPICAL EXT. WALL AIR BARRIER CONTINUITY SECTION w/
STR BRICK VENEER AT STAIR AND SUNKEN COND (PACKAGE A1)
10" FOUNDATION WALL SCALE: N.T.S.

[illegible]

project name ALCONA	municipality INNISFILLION.	project no. 13049
date MAY 2016 drawn by RC checked by - scale 3/16" = 1'-0"		drawing no. CN7
BAYVIEW WELLINGTON		CONST NOTE
CONSTRUCTION NOTES		file name: 13049-CN-A1 VER 2020 RICARD : - H:\ARCHIVE\WORKING\2013\13049 BAYVIEW\CN_NoteA1 13049-CN_A1 VER 2020.dwg - Tue - Feb 9 2021 - 11:11:16 AM

All drawings specifications, related documents and design are the copyright property of VA3 DESIGN. Reproduction of this property in whole or in part is strictly prohibited without VA3 DESIGN's written permission.



COMPLIANCE TO OBC SB-12 2.1.1.1(11)

W X X



WHEN EXPOSED WALL "A" IS LESS THAN 50%
OF BASEMENT WALL HEIGHT "B"
INSULATION VALUE FOR WALL IN SECTION "X"
IS NOT LESS THAN BASEMENT WALL AS
REQUIRED BY TABLE 2.1.1.2A

VA3
DESIGN
15 Consumers Rd Suite 1
Toronto ON M2J 1R4
16.630.2255 f 416.630.4
va3design.com

The undersigned has reviewed and takes responsibility for this design and the qualifications and meets the requirements set out in the Ontario Building Code to be a Designer. qualification information	Wellington Jno-Baptiste	25591	signature	BCIN	42658
name	registration information	VA3 Design Inc.	Contractor must verify all dimensions on the job and report any discrepancy to the Designer before proceeding with the work. All work must be completed and services must be returned to the property of the Designer which must be returned at the completion of the work. Drawings are not to be scaled.		


9	*		*
8	*		*
7	*		*
6	*		*
5	*		*
4	*		*
3	*		*
2	UPDATE TO ORC VER 2020		FEB 09-21 RC
1	ISSUE FOR CLIENT REVIEW		AUG 04-17 RC
no.	description	date	by

BAYVIEW WELLINGTON	CONST NOTE
project name ALCONA	municipality INNISFIL ON.
date MAY 2016	project 1304/ON.
drawn by RC	drawing no. drawing no.
checked by -	scale 3/16" = 1'-0"
CONSTRUCTION NOTES	
file name 13049-CN-A1 VER 2020	


[illegible]



FEB 9, 2021

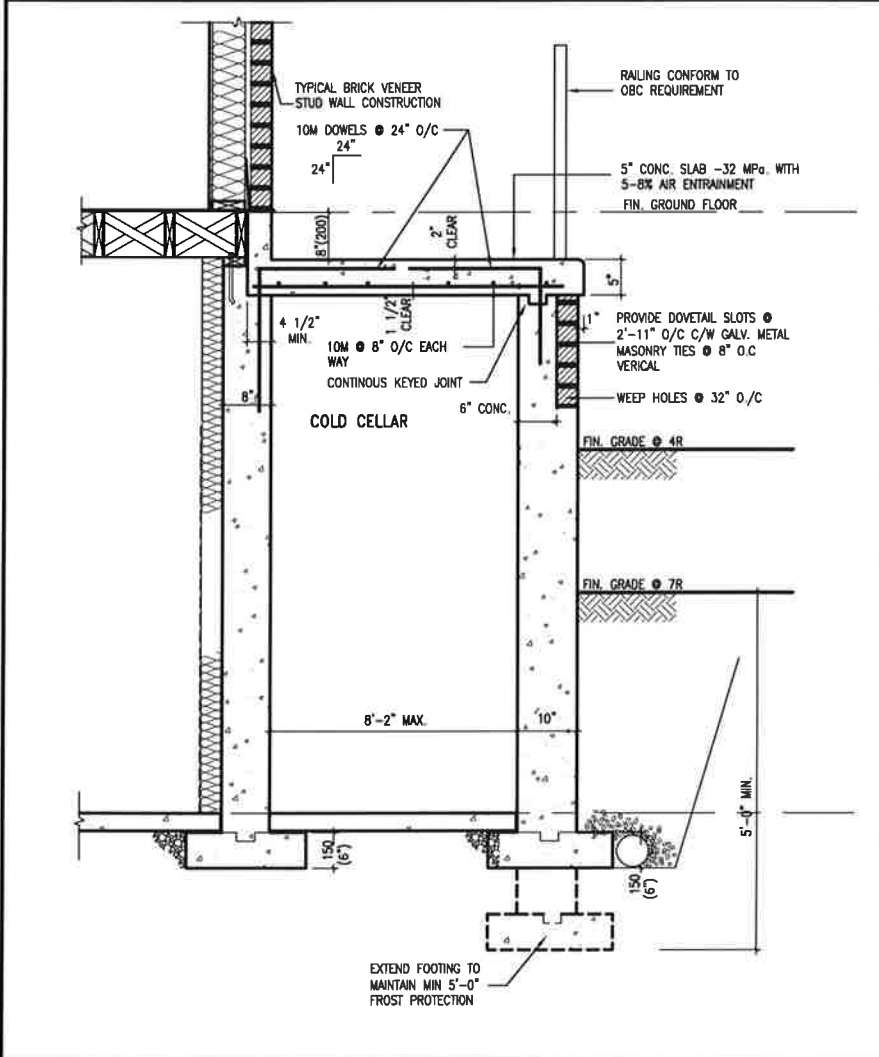

X1 SECTION AT PORCH FOR 4-7R CONDITION
SCALE: N.T.S.

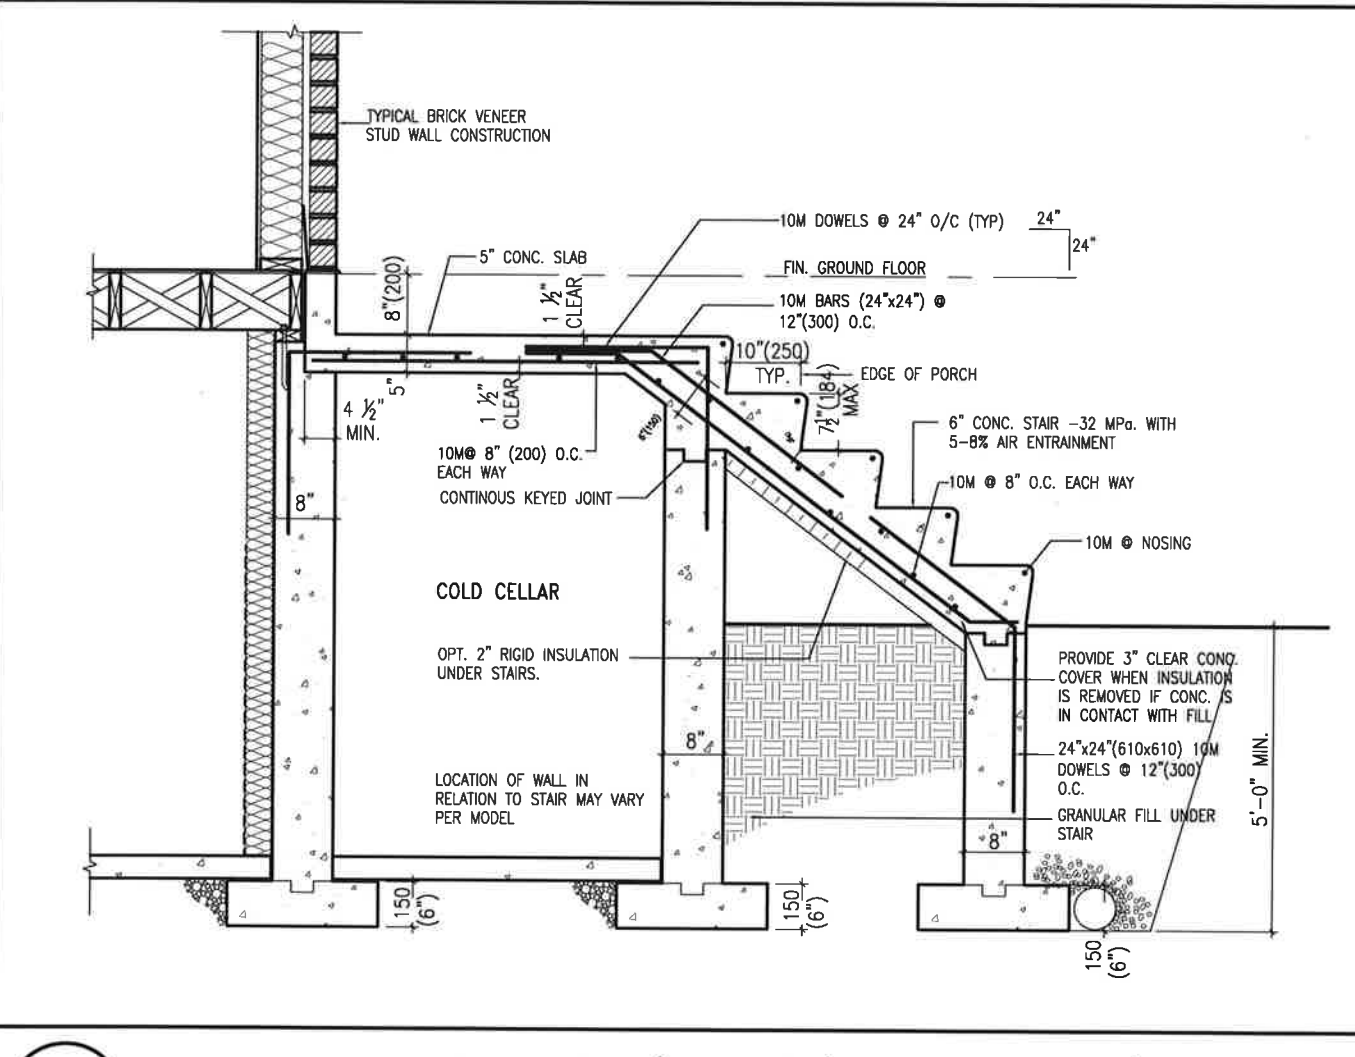

X2 EXTERIOR CONC. STAIR DETAIL (6 RISERS/ 7 RISERS SIMILAR)
SCALE: N.T.S.




The undersigned has reviewed and taken responsibility for this design and has the qualifications and meets the requirements set out in the Ontario Building Code to be a Designer.
qualification information
Wellington Jno-Baptiste 25591 BCN
signature
registration information
VA3 Design Inc. 42658 BCN
Contractor must verify all dimensions on the job and report any discrepancy to the Designer before proceeding with the work. The drawings and specifications are instruments of service and the property of the Designer which must be returned at the completion of the work. Drawings are not to be scaled.


no.	description	date	by
2	UPDATE TO OBC VER 2020	FEB 09-21	RC
1	ISSUE FOR CLIENT REVIEW	AUG 04-17	RC

project name	ALCONA
municipality	INNISFIL ON.
project no.	13049
drawing no.	CN9
CONSTRUCTION NOTES	13049-CN-A1 VER 2020
file name	13049-CN-A1
scale	3/16" = 1'-0"
checked by	RC
drawn by	RC
RICHARD - IN ARCHITECTURE WORKING 2013\13048 BAYVIEW STATION N0001\13049-CN-A1 VER 2020.dwg - Tue - Feb 9, 2021 - 11:15 AM	

All drawings, specifications, related documents and design are the copyright property of VA3 DESIGN. Reproduction of this property in whole or in part is strictly prohibited without VA3 DESIGN's written permission.

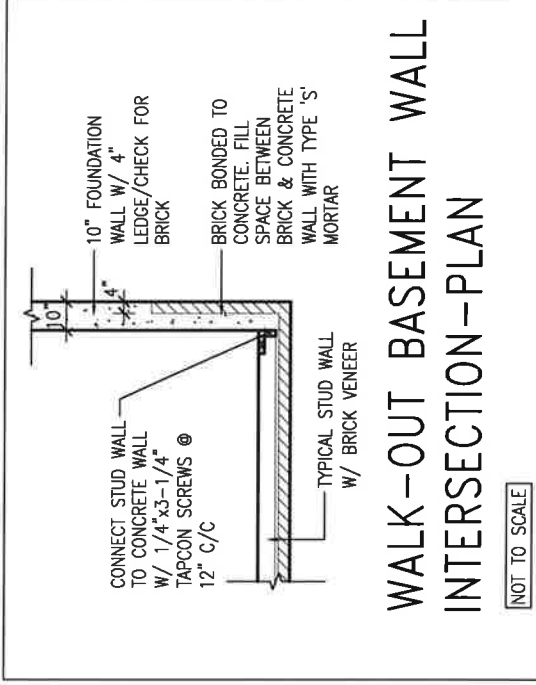

(10" FOUNDATION WALL)

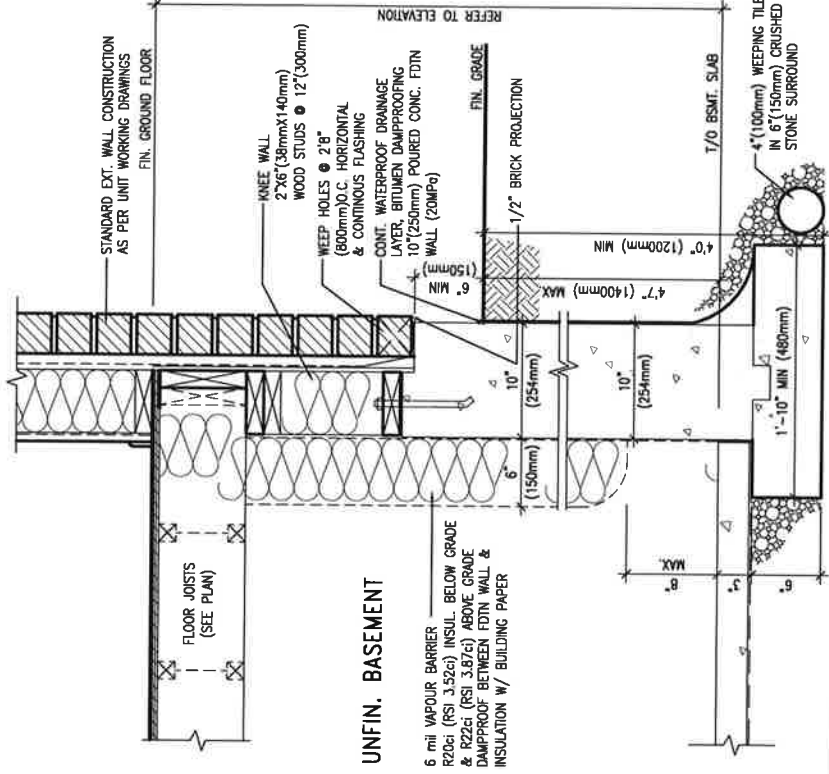


EW3.07x
PKG A1

WALL SECTION FOR GRADE TO BASEMENT

SLAB 4'7" (1400mm)

MAX. HEIGHT DIFFERENCE

SCALE: N.T.S.

 

9	*				The undersigned has reviewed and takes responsibility for this design and has the authority to accept or reject the requirements set out in the Ontario Building Code to be a Designer.
8	*				
7	*				
6	*				qualification information
5	*				Wellington Jno-Baptiste
4	*				name registration information BCN 25591
3	*				VAS Design Inc. <i>J. Baptiste</i> 42658
2	UPDATE TO OBC VER 2020	FEB 09-21 RC			Contractor must verify all dimensions on the job and report any discrepancy to the Designer before proceeding with the work. All drawings are subject to change without notice.
1	ISSUE FOR CLIENT REVIEW	AUG 04-17 RC			Designing professional's signature and stamp at completion of the work. Drawing are not to be copied.
no.	description	date	by		

BAYVIEW WELLINGTON		CONST NOTE	
project name	ALCONA	municipality	INNISFIL, ON.
drawn by	MAY 2016	project no.	13049
date		drawing no.	
checked by	scale	CONSTRUCTION NOTES	
—	3/16" = 1'-0"	file name	
RC		13049-CN-A1 VER 2020	

All drawings specifications, related documents and design are the copyright property of V3 DESIGN. Reproduction of this property in whole or in part is strictly prohibited without V3 DESIGN's written permission.

