


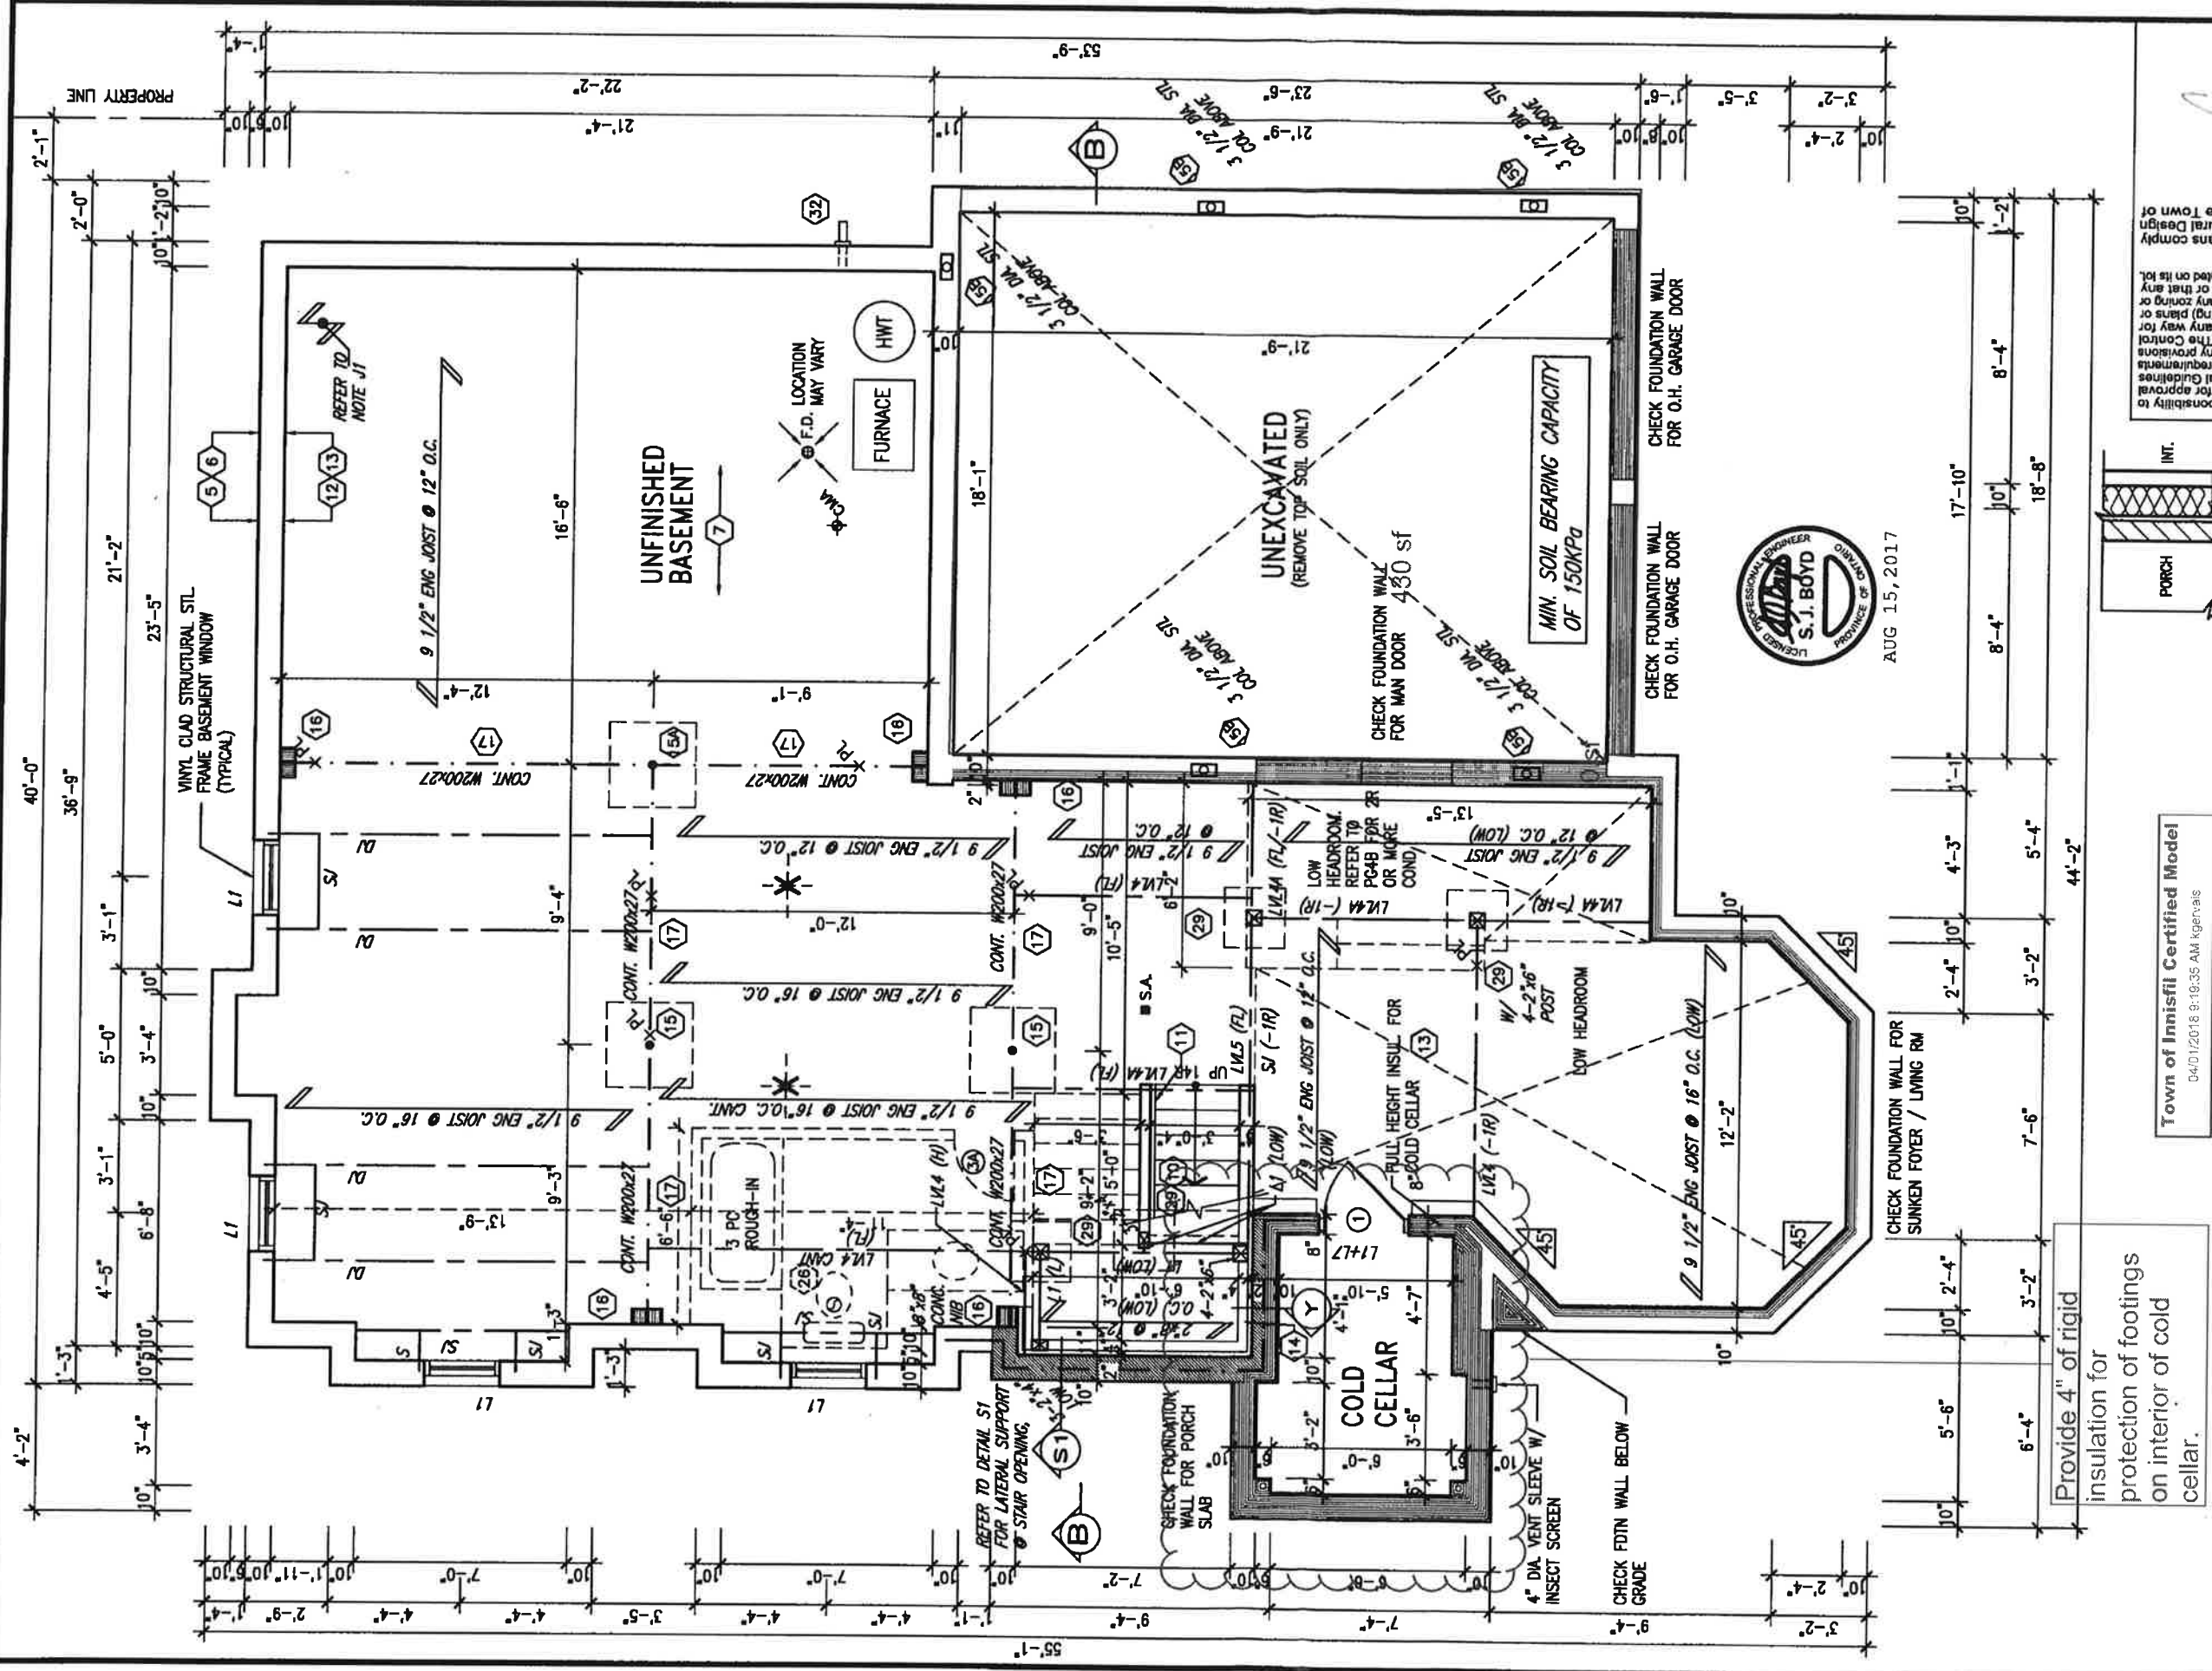

Town of Innisfil Certified Model
04/01/2018 9:10:35 AM kgeneals

BASEMENT FLOOR PLAN 'B'

AREA CHART ON PAGE 4B

- NOTE: FLOOR FRAMING INFO**
REFER TO SHOP DRAWINGS
FOR ALL TRUSS-JOIST
INFORMATION AND DETAILS.
UNLESS OTHERWISE NOTED.

NOTE: SPACE ALL FLOOR
JOISTS @ 12" O.C. UNDER
ALL CERAMIC TILE AREAS.
- NOTE: ALL LVL'S SUPPORTING**
FLOOR LOADS ARE TO BE
SPECIFIED BY FLOOR TRUSS
MANUFACTURER.

NOTE: J.I. PROVIDE SOLID BLOCKING
@ 24" O.C. WHERE FLOOR JOISTS ARE
PARALLEL TO FOUNDATION WALL (TYP.)

no.	description	date	by
9			
8			
7			
6			
5			
4	REVISED AS PER ENG COMMENTS	AUG 10-17 RC	BOON
3	REVISED TO 10" FOUNDATION WALLS	DEC 21-16 AJE	
2	REVISED INSULATION AT STAIRS	SEPT 19/16 SB	
1	ISSUED FOR CLIENT REVIEW	MAY 16-16 RC	

VA3 DESIGN
255 Consumers Rd Suite 120
Toronto ON M2J 1H4
t 416.630.2255 f 416.630.4782
vo3design.com

Project name
ALCONA

Project no.
13049

City
INNISFIL, ONTARIO

Drawn by
RC

Checked by
RC

Date
NOV. 2015

Scale
3/16" = 1'-0"

File name
13049-S45-4C.dwg

Drawn by
RC

Checked by
RC

Date
AUG 15 2017 - 11:21 AM

BAYVIEW WELLINGTON


S45-4C

HUMMINGBIRD 4

Basement Floor Plan 'B'

1B

It is the builder's complete responsibility to ensure that all plans submitted for approval fully comply with the Architectural Guidelines and all applicable zoning regulations and requirements including zoning provisions and any provisions in the subdivision agreement. The Architect is not responsible in any way for examining or approving site (lotting) plans or working drawings with respect to any zoning or building code or permit matter or that any house can be properly built or located on its lot. This is to certify that these plans comply with the applicable Architectural Design INNSIFIL.

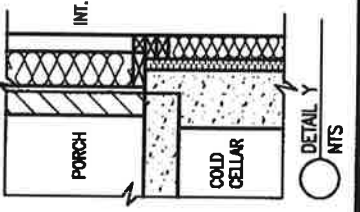

Provide 4" of rigid insulation for protection of footings on interior of cold cellar.


CHECK FOUNDATION WALL FOR SUNKEN FOTER / LIVING RM

CHECK FOUNDATION WALL FOR O.H. GARAGE DOOR

CHECK FOUNDATION WALL FOR MAN DOOR 430 sf



AUG 15, 2017

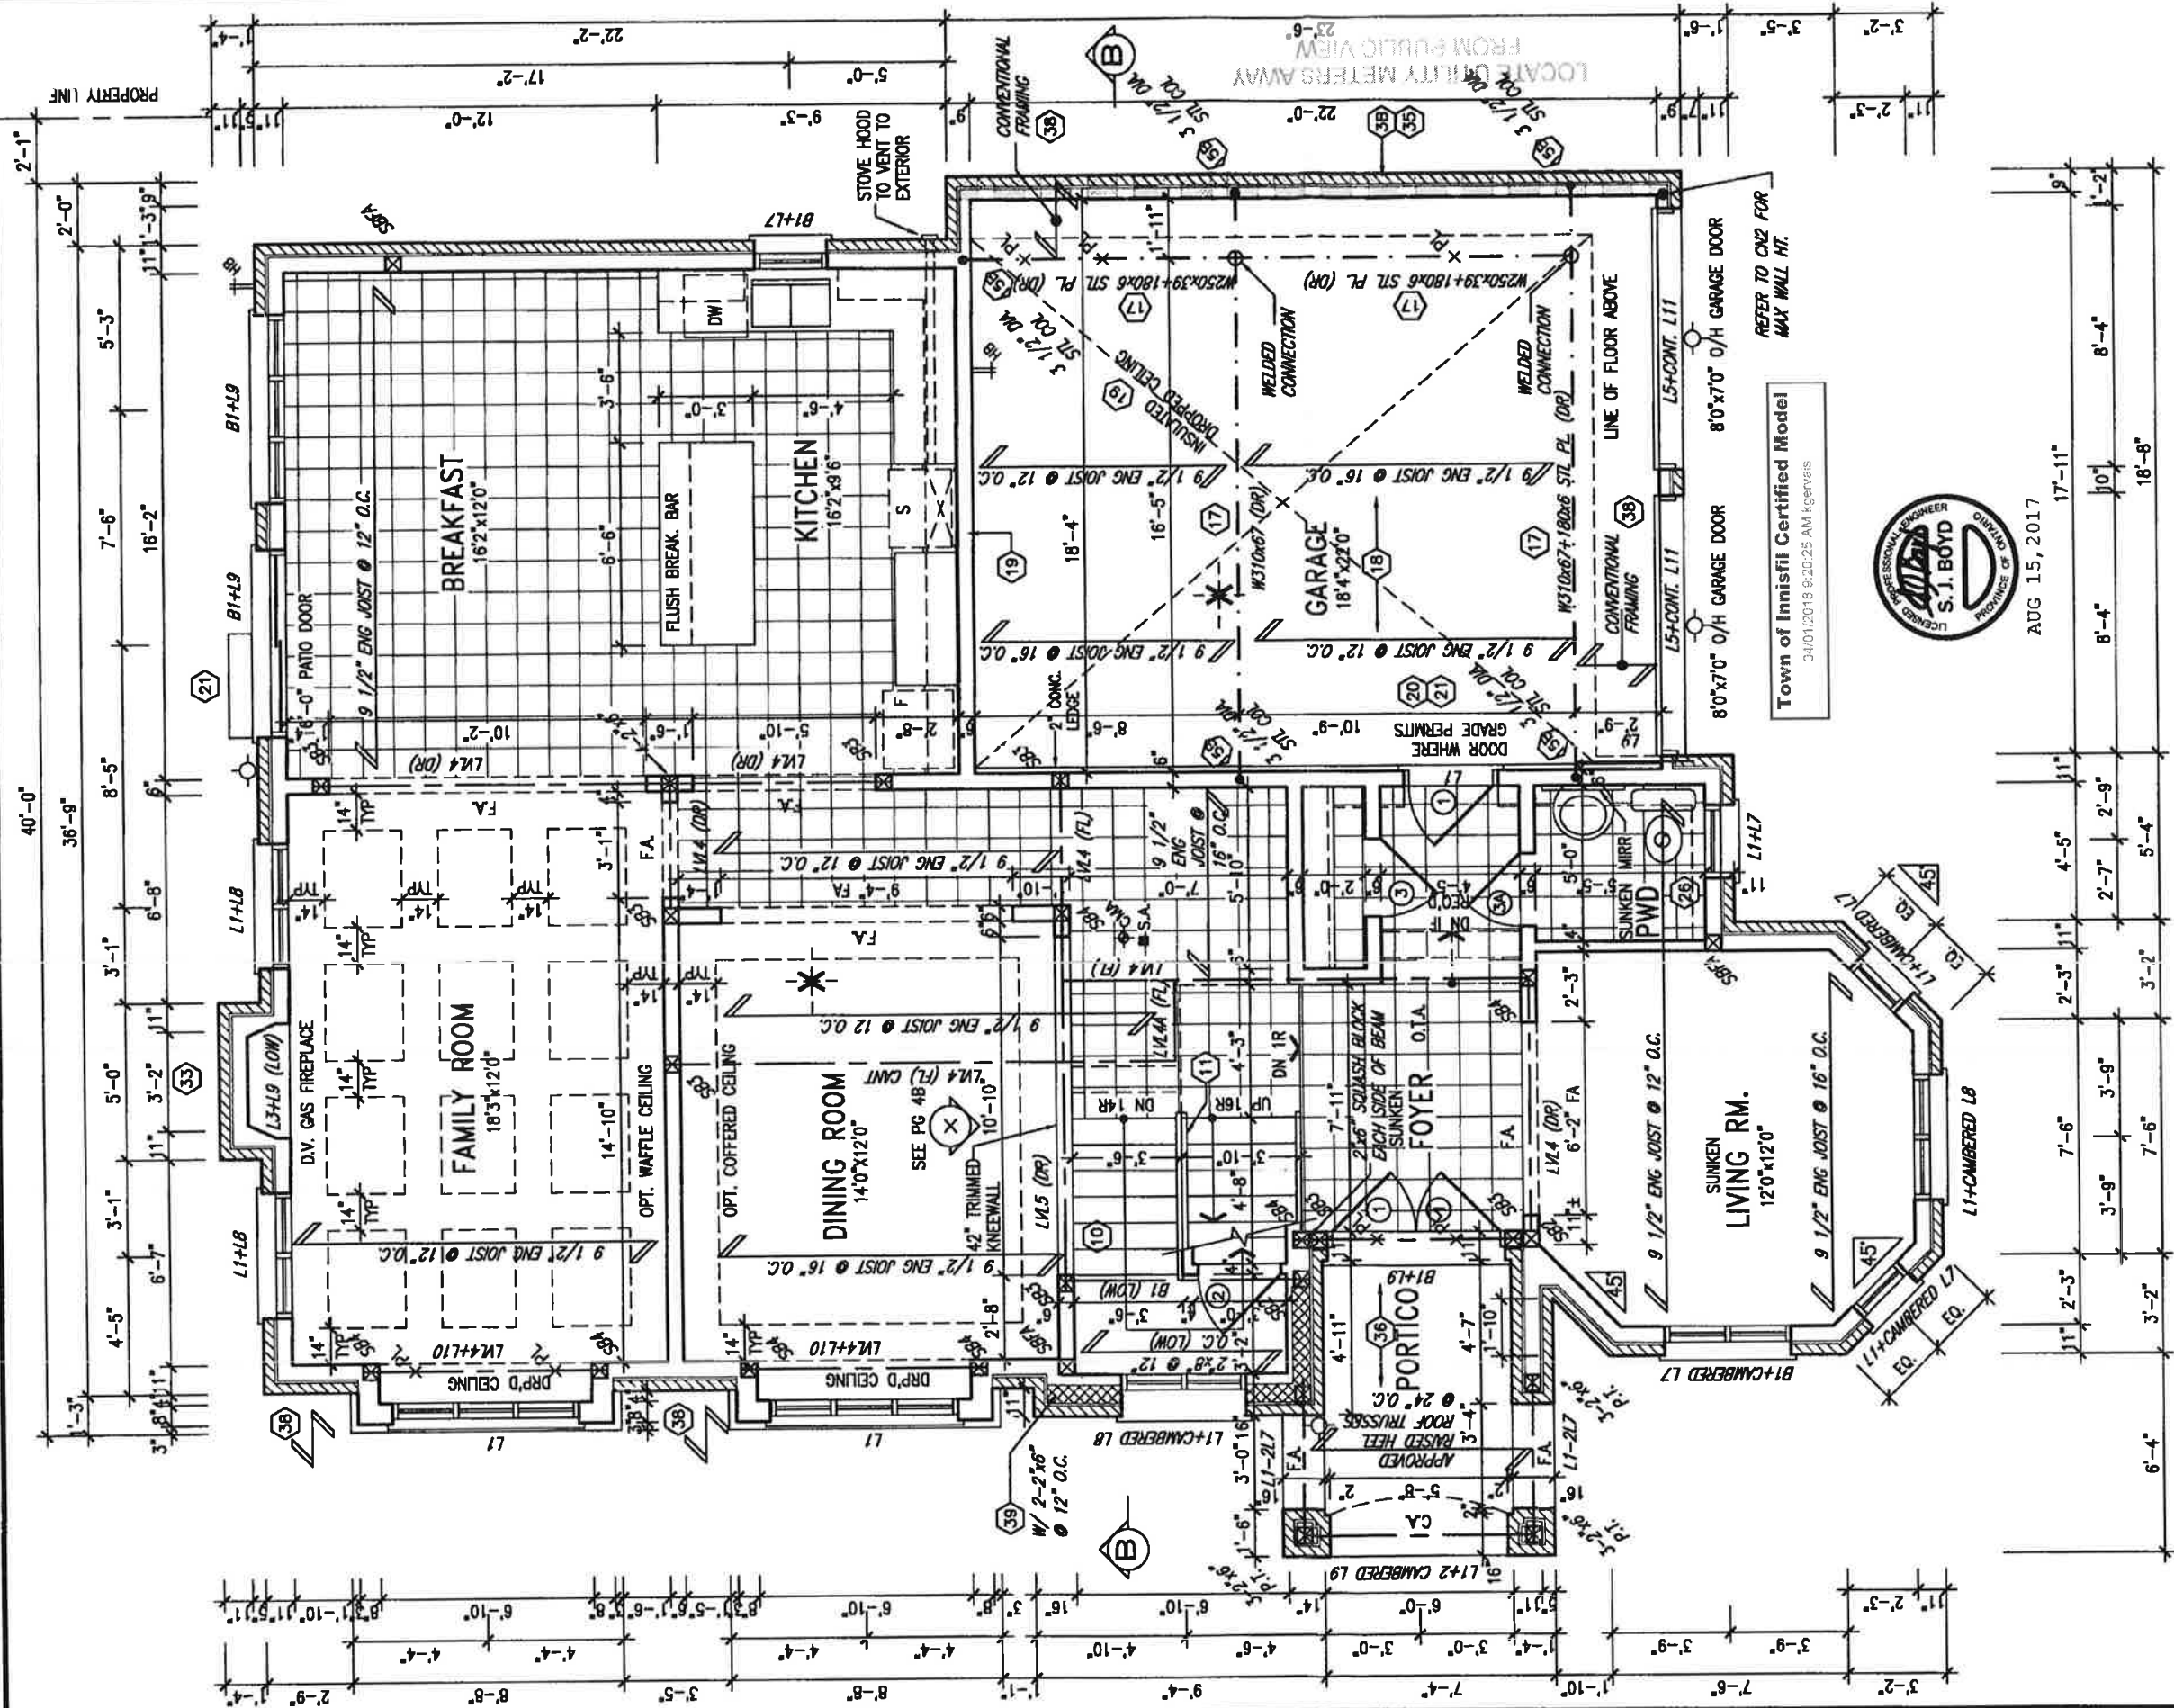

INDICATES REDUCED SIDE YARD

ROOF NOTE R1
2"x8" @ 16" O.C. P.T. W/ 2"x4"
@ 12" O.C. DIAGONALLY CUT
CROSS PURLINS W/ 5/8"
EXTERIOR GRADE SHEATHING W/
SINGLE PLY ROOF MEMBRANE

GROUND FLOOR PLAN 'B'

NOTE: FLOOR FRAMING INFO
REFER TO SHOP DRAWINGS
FOR ALL TRUSS-JOIST
INFORMATION AND DETAILS.
UNLESS OTHERWISE NOTED.

NOTE: ALL LVL'S SUPPORTING
FLOOR LOADS ARE TO BE
SPECIFIED BY FLOOR TRUSS
MANUFACTURER.

NOTE: SPACE ALL FLOOR
JOISTS @ 12" O.C. UNDER
ALL CERAMIC TILE AREAS.

This is to certify that these plans comply with the applicable Architectural Design Guidelines approved by the Town of Innisfil.



Town of Innisfil Certified Model
04/01/2018 9:20:25 AM Kgenvals

9. REVISIONS		10. DESCRIPTION	
1.	ISSUED FOR CLIENT REVIEW	1.	ISSUED FOR CLIENT REVIEW
2.	REVISED INSULATION AT STAIRS	2.	REVISED INSULATION AT STAIRS
3.	REVISED TO 10" FOUNDATION WALLS	3.	REVISED TO 10" FOUNDATION WALLS
4.	REVISED AS PER ENG COMMENTS	4.	REVISED AS PER ENG COMMENTS
5.		5.	
6.		6.	
7.		7.	
8.		8.	
The undersigned has reviewed and taken responsibility for this design and has the qualifications and meets the requirements set out in the Ontario Building Code to be a Designer.		The undersigned has reviewed and taken responsibility for this design and has the qualifications and meets the requirements set out in the Ontario Building Code to be a Designer.	
Wellington Jno-Baptiste		Wellington Jno-Baptiste	
21591		21591	
42,658		42,658	
VAL3 Design Inc.		VAL3 Design Inc.	
255 Consumers Rd Suite 120		255 Consumers Rd Suite 120	
Toronto ON M2J 1R4		Toronto ON M2J 1R4	
t 416.630.2255 f 416.630.4782		t 416.630.2255 f 416.630.4782	
vo3design.com		vo3design.com	
2017-10-17 RC		2017-10-17 RC	
AUG 10-17 RC		AUG 10-17 RC	
DEC 21-16 AE		DEC 21-16 AE	
SEPT 19-16 SD		SEPT 19-16 SD	
MAY 16-16 RC		MAY 16-16 RC	
date		date	
by		by	
13049-545-4C		13049-545-4C	
2B		2B	
GROUND FLOOR PLAN 'B'		GROUND FLOOR PLAN 'B'	
INNISFIL, ONTARIO		INNISFIL, ONTARIO	
ALCONA		ALCONA	
project name		project name	
S45-4C		S45-4C	
HUMMINGBIRD 4		HUMMINGBIRD 4	
13049		13049	
project no		project no	

UNINSULATED OPENINGS (PER OBC, SB-12.3.1.1(7))			
S45-4C ELEVATION B	ENERGY EFFICIENCY - OBC SB12		
ELEVATION	WALL AREA S.F.	OPENING S.F.	PERCENTAGE
FRONT	766 S.F.	148.889 S.F.	19.44 %
LEFT SIDE	1087 S.F.	247.722 S.F.	22.79 %
RIGHT SIDE	1081 S.F.	18.111 S.F.	1.68 %
REAR	753 S.F.	196.333 S.F.	26.07 %
* OPENINGS OMITTED AS PER SB-12 3.1.1.9(4) MAX 19.9 S.F. REFER TO ELEVATION FOR LOCATION			
		4 S.F.	
TOTAL SQ. FT.	3687.00 S.F.	607.06 S.F.	16.46 %
TOTAL SQ. M.	342.53 S.M.	56.40 S.M.	16.46 %

4-BASEMENT WINDOWS ARE DELETED AS PER CODE SB-12 3.1.1.9.(3)
 1 CIRCULAR WINDOWS ON THE LEFT SIDE ELEVATION AS PER CODE SB-12 3.1.1.9.(4)

Town of Innisfil Certified Model
 04/01/2018 9:20:54 AM kgervais



It is the builder's complete responsibility to ensure that all plans submitted for approval fully comply with the Architectural Guidelines and all applicable regulations and requirements including zoning provisions and any provisions in the subdivision agreement. The Control Architect is not responsible in any way for examining or approving site (lotting) plans or working drawings with respect to any zoning or building code or permit matter or that any house can be properly built or located on its lot.

This is to certify that these plans comply with the applicable Architectural Design Guidelines approved by the Town of INNISFIL.

BAYVIEW WELLINGTON		S45-4C	HUMMINGBIRD 4
project name	ALCONA	project no.	13049
location	INNISFIL, ONTARIO	drawing no.	5B
date	NOV. 2015	front elevation B	
drawn by	RC	scale	3/16" = 1'-0"
checked by	RC	file name	13049-S45-4C
RICHARD - H:\ARCHIVE\WORKING\2015\13049-BAYVIEW\45\13049-S45-4C.dwg - Tue - Aug 15 2017 - 11:21 AM 13049-S45-4C			

VA3 DESIGN
 255 Consumers Rd Suite 120
 Toronto ON M2J 1R4
 416.630.2235 / 416.630.4782
 va3design.com

The undersigned has reviewed and takes responsibility for this design and has the qualifications and meets the requirements set out in the Ontario Building Code to be a Designer.		25591	RC
Wellington Jno-Baptiste		42558	RC
name		VA3 Design Inc.	
registration information		AUG 10-17 RC	
4 REVISED AS PER ENG COMMENTS		DEC 21-16 A/E	
3 REVISED TO 10' FOUNDATION WALLS		SEPT 19-16 SB	
2 REVISED INSULATION AT STAIRS		MAY 16-16 RC	
1 ISSUED FOR CLIENT REVIEW			
no.	description	date	by



FRONT ELEVATION 'B'

Town of Innisfil Certified Model
04/01/2018 9:20:59 AM kgervais


It is the builder's complete responsibility to ensure that all plans submitted for approval fully comply with the Architectural Guidelines and all applicable regulations and requirements including zoning provisions and any provisions in the subdivision agreement. The Council Act is not responsible in any way for examining or approving site (lot) plans or working drawings with respect to any zoning or building code or permit matter or that any house can be properly built or located on its lot.

ARCHITECTURAL REVIEW
AND APPROVAL
TOWN OF INNISFIL


Stamp: AUG 17 2017
John G. Williams Limited, Architect



AUG 15, 2017

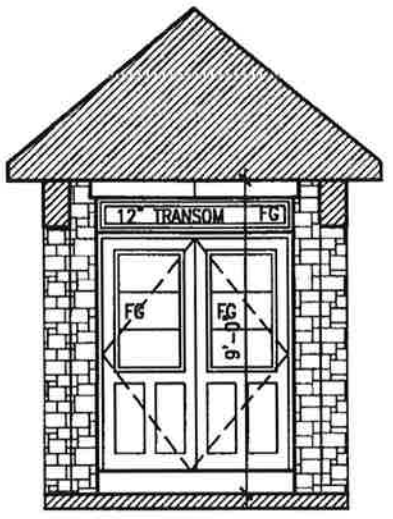

INSIDE VIEW OF PORTICO

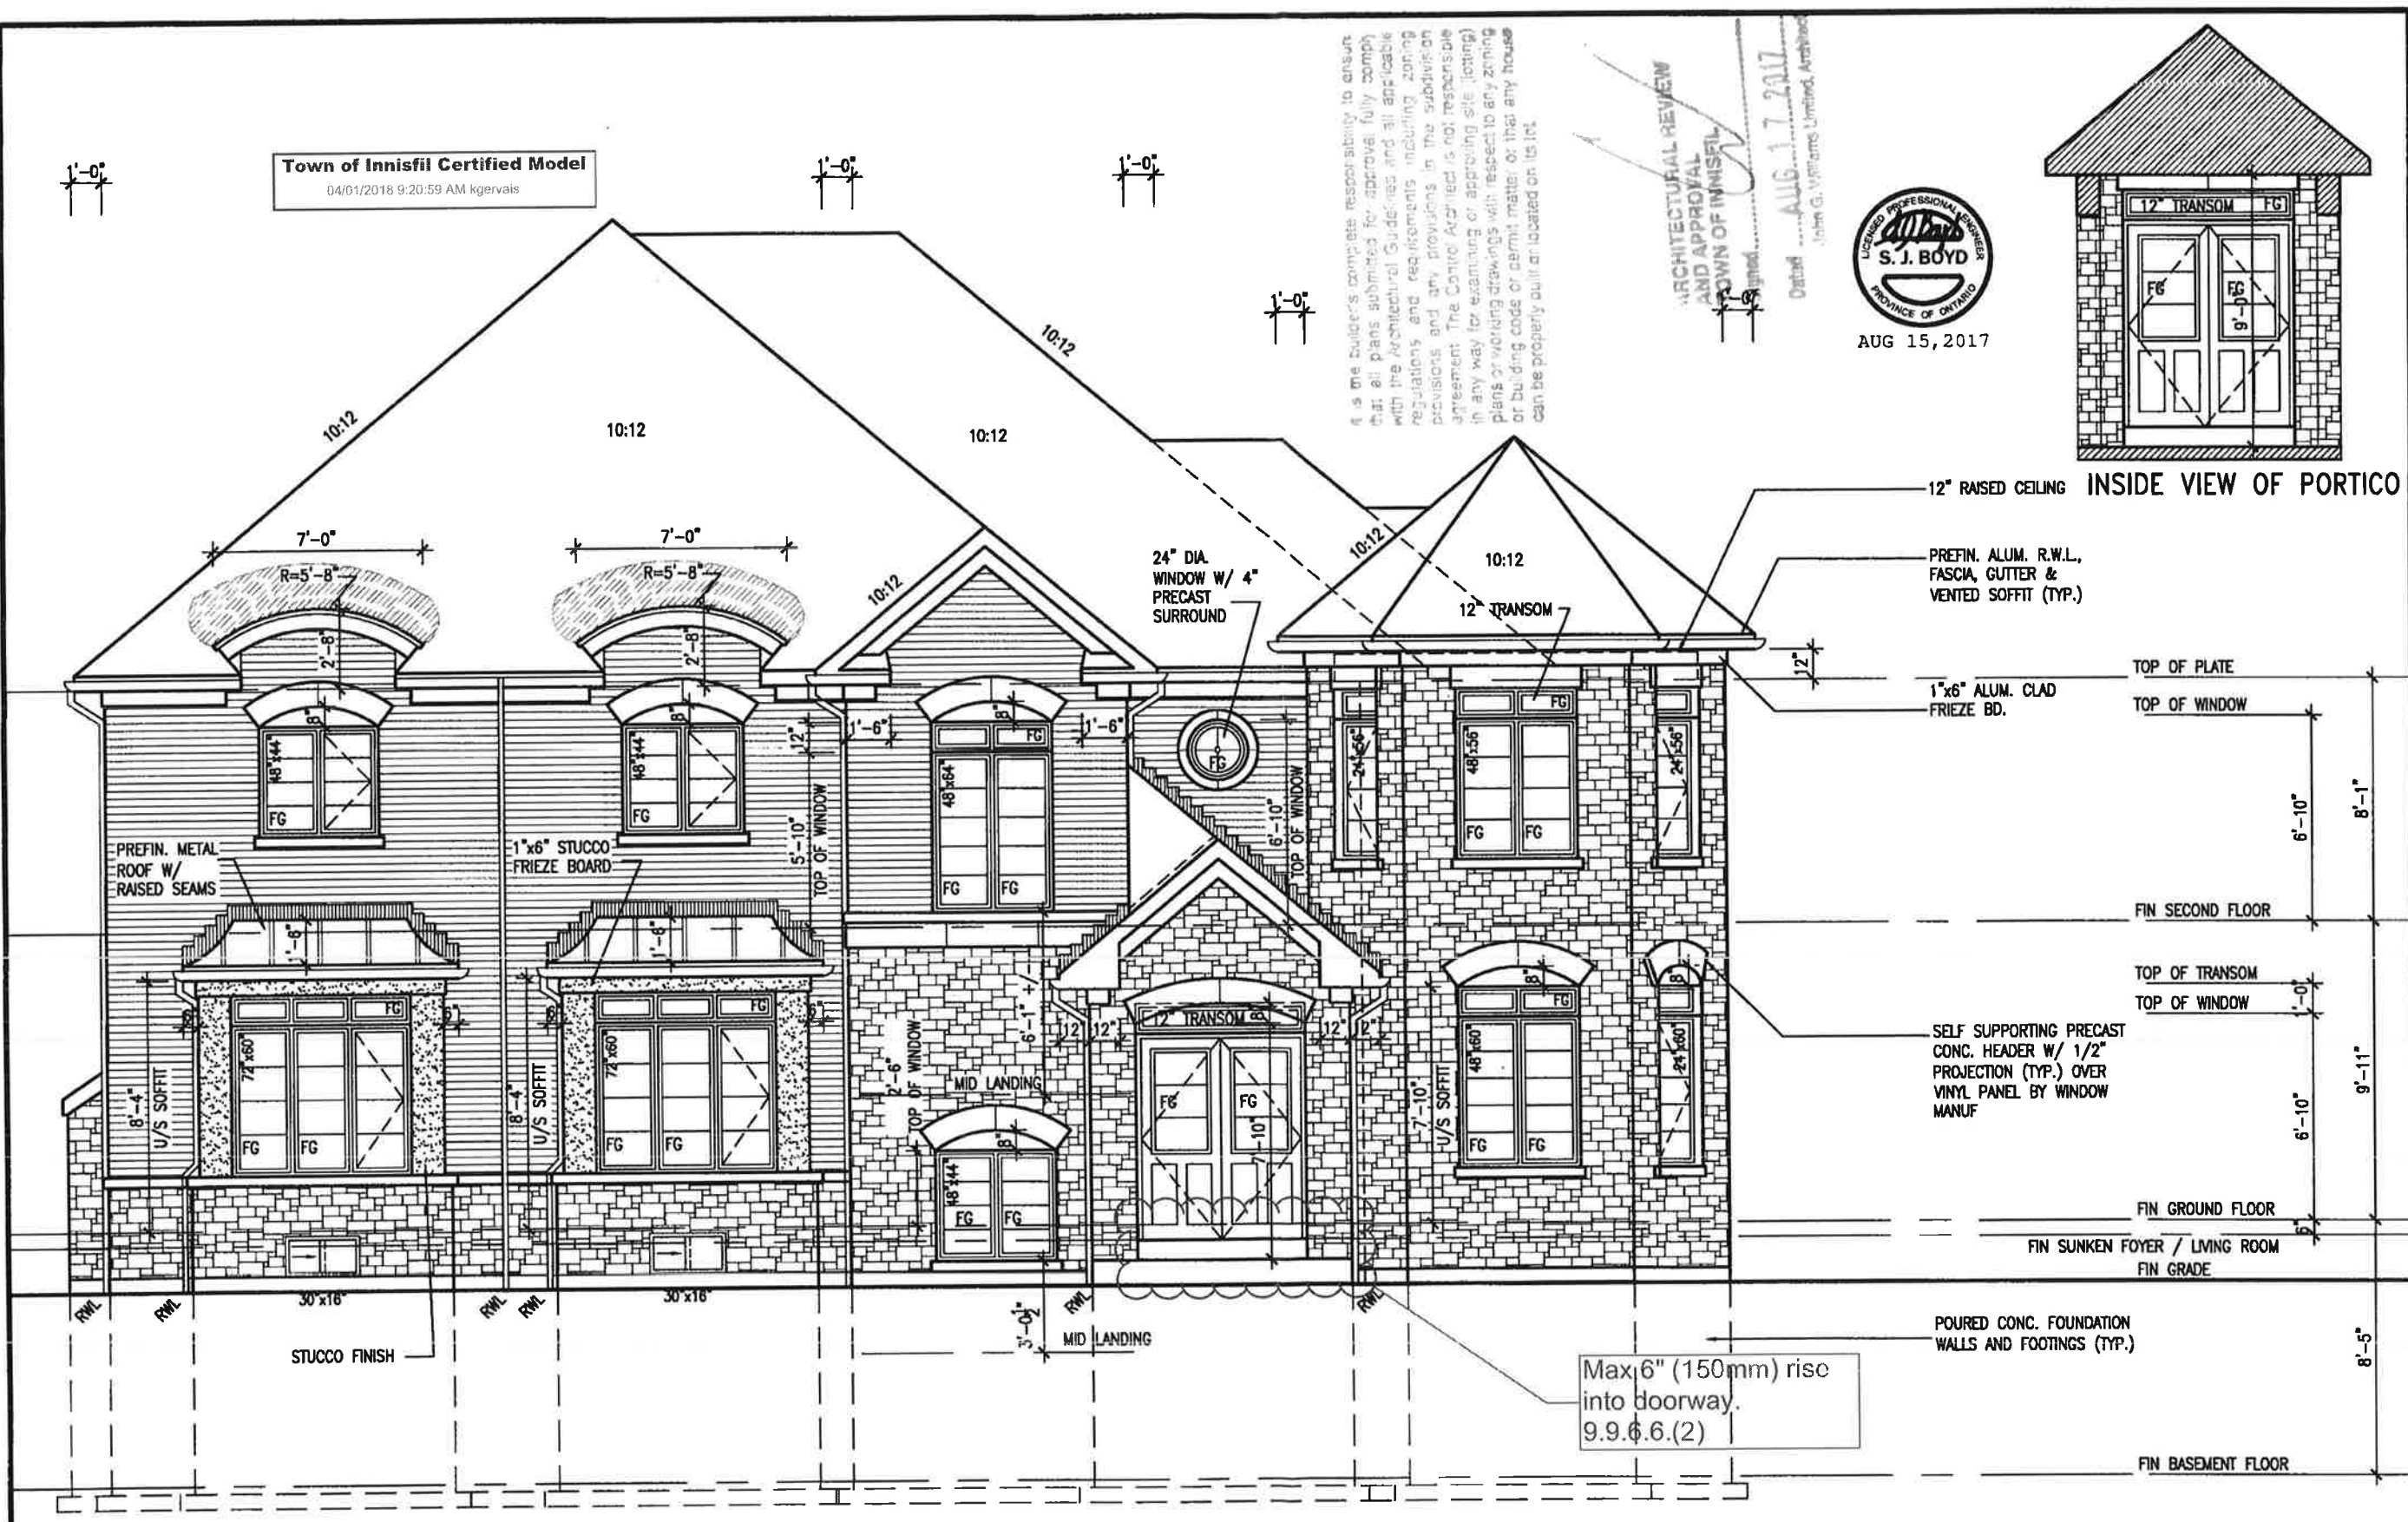

FLANKAGE ELEVATION 'B'

REFER TO FRONT
ELEVATION FOR TYPICAL
NOTES & INFORMATION

BAYVIEW WELLINGTON

S45-4C
HUMMINGBIRD 4

project name
ALCONA

date
NOV. 2015

drawn by
RC

checked by
3/16" = 1'-0"

project no.
13049

drawing no.
6B

file name
13049-S45-4C

date
Tues - Aug 15 2017 - 11:21 AM

VAS DESIGN

255 Consumers Rd Suite 120
Toronto, ON M2J 1R4
1. 416.630.2255 f. 416.630.4782
vasdesign.com

The undersigned has reviewed and takes responsibility for the design and has the qualifications and meets the requirements set out in the Ontario Building Code to be a designer.

qualification information
Wellington, Jiro-Baptista 21/591
name
registration information
VAS Design Inc. 47/658
Contractor must verify all dimensions on the job and report any discrepancy to the Designer before proceeding with the work. All drawings and specifications are instruments of service and the property of the Designer which must be returned at the completion of the work. Drawings are not to be scaled.

no.	description	date	by
4	REVISED AS PER ENG COMMENTS	AUG 10-17 RC	
3	REVISED TO 10" FOUNDATION WALLS	DEC 21-16 ALE	
2	REVISED INSULATION AT STAIRS	SEPT 19/16 SB	
1	ISSUED FOR CLIENT REVIEW	MAY 16-16 RC	

BRICK VENEER CONSTRUCTION

(FOR WALLS LESS THAN 1.2M (3'-11") FROM THE LOT LINE)

45 MINUTE FIRE RATED WALL

PROVIDE A CONTINUOUS LAYER OF 12.7mm (1/2") TYPE 'X' GYPSUM BOARD (INTERIOR SIDE) INSTALLED SO THAT ALL EDGES ARE SUPPORTED, TAPED AND FILLED. SPACE BETWEEN WOOD STUDS TO BE FILLED WITH INSULATION CONFORMING TO CAN/ULC-S702, "MINERAL FIBRE THERMAL INSULATION FOR BUILDINGS" WITH A MASS OF NOT LESS THAN 1.22 Kg/SQ.M. AND MUST FILL AT LEAST 90% OF THE CAVITY THICKNESS. THE TYPE 'X' & INSULATION MUST BE RUN CONTINUOUSLY BEHIND ALL INTERSECTING PARTITIONS, MECHANICAL CHASES, BATHTUBS, SHOWERS, ETC. ENSURE INSULATION & TYPE 'X' IS INSTALLED IN GARAGE EXTERIOR WALLS.

(REFER TO SECTION SB-2 OF OBC 2012-SUPPLEMENTARY STANDARDS)

Town of Innisfil Certified Model

04/01/2018 9:21:50 AM kgervais



AUG 15, 2017

It is the builder's complete responsibility to ensure that all plans submitted for approval fully comply with the Architectural Guidelines and all applicable regulations and requirements including zoning provisions and any provisions in the subdivision agreement. The Council Architect is not responsible in any way for examining or approving site (lotting) plans or working drawings with respect to any zoning or building code or permit matter or that any house can be properly built or located on its lot.

This is to certify that these plans comply with the applicable Architectural Design Guidelines approved by the Town of INNISFIL.

S45-4C
HUMMINGBIRD 4

BAYVIEW WELLINGTON

project name
ALCONA

location
INNISFIL, ONTARIO

date
NOV. 2015

drawn by
RC

checked by
RC

scale
3/16" = 1'-0"

sheet no.
7B

project no.
13049

drawing no.
RIGHT SIDE ELEVATION B

file name
13049-S45-4C

date
AUG 15 2017

time
11:21 AM

location
H:\ARCHIVE\WORKING\2013\13049-BAYVIEW\13049-S45-4C.dwg

author
S. J. Boyd

title
RIGHT SIDE ELEVATION B

description
RIGHT SIDE ELEVATION B

notes
1. ISSUED FOR CLIENT REVIEW

2. REVISED INSULATION AT STAIRS

3. REVISED TO 10" FOUNDATION WALLS

4. REVISED AS PER ENG COMMENTS

5. WELLINGTON JNO-BOPHISTE

6. VAS DESIGN INC.

7. 25591

8. 42658

9. 13049

10. 13049

243. 130

A circular professional seal for a Licensed Professional Engineer in the Province of Ontario. The seal features the name "S. J. BOYD" in the center, with a stylized signature above it. The outer ring of the seal contains the text "LICENSED PROFESSIONAL ENGINEER" at the top and "PROVINCE OF ONTARIO" at the bottom, separated by a semi-circular gap.

It is the builder's complete responsibility to ensure that all plans submitted for approval fully comply with the Architectural Guidelines and all applicable regulations and requirements including zoning provisions and any provisions in the subdivision agreement. The Control Architect is not responsible in any way for examining or approving site (lotting) plans or working drawings with respect to any zoning or building code or permit matter or that any house can be properly built or located on its lot.

This is to certify that these plans comply with the applicable Architectural Design Guidelines approved by the Town of INNISFIL.

BAYVIEW WELLINGTON	S45-4C HUMMINGBIRD 4
project name ALCONA	project no. 13049
municipality INNISFIL, ONTARIO	drawing no. 8B
date NOV. 2015	REAR ELEVATION B
dwn by RC	file name 13049-S45-4C
checked by scale 3/16" = 1'-0"	Tue - Aug 12 2017 - 11:21 AM
RICHARD - H:\ARCHIVE\WORKING\2013\13049.BW\UNITS\4S\13049-S45-4C.dwg	

VA3
DESIGN
255 Consumers Rd Suite 120
Toronto ON M2J 1R4
416.630.2295 f 416.630.4792
va3design.com

The undersigned has reviewed and takes responsibility for this design and the use of the information contained herein. The undersigned is a duly licensed Professional Engineer and has the qualifications and meets the requirements set out in the Ontario Building Code to be a Designer.


Contracting Information

Wellington, Jan-Baptiste *Jan-Baptiste* 23591
name *Jan-Baptiste*
firm name *Jan-Baptiste*
firm address information *Jan-Baptiste*
VACB Design Inc.
47658
23591

Contractor must verify all dimensions on the job and report any discrepancy to the Designer before proceeding with the work. All drawings and specifications are instruments of service and the property of the Designer which must be returned at the completion of the work. Drawings are not to be copied.

[illegible]

All drawings specifications, related documents and design are the copyright property of V3 DESIGN. Reproduction of this property in whole or in part is strictly prohibited without V3 DESIGN's written permission.

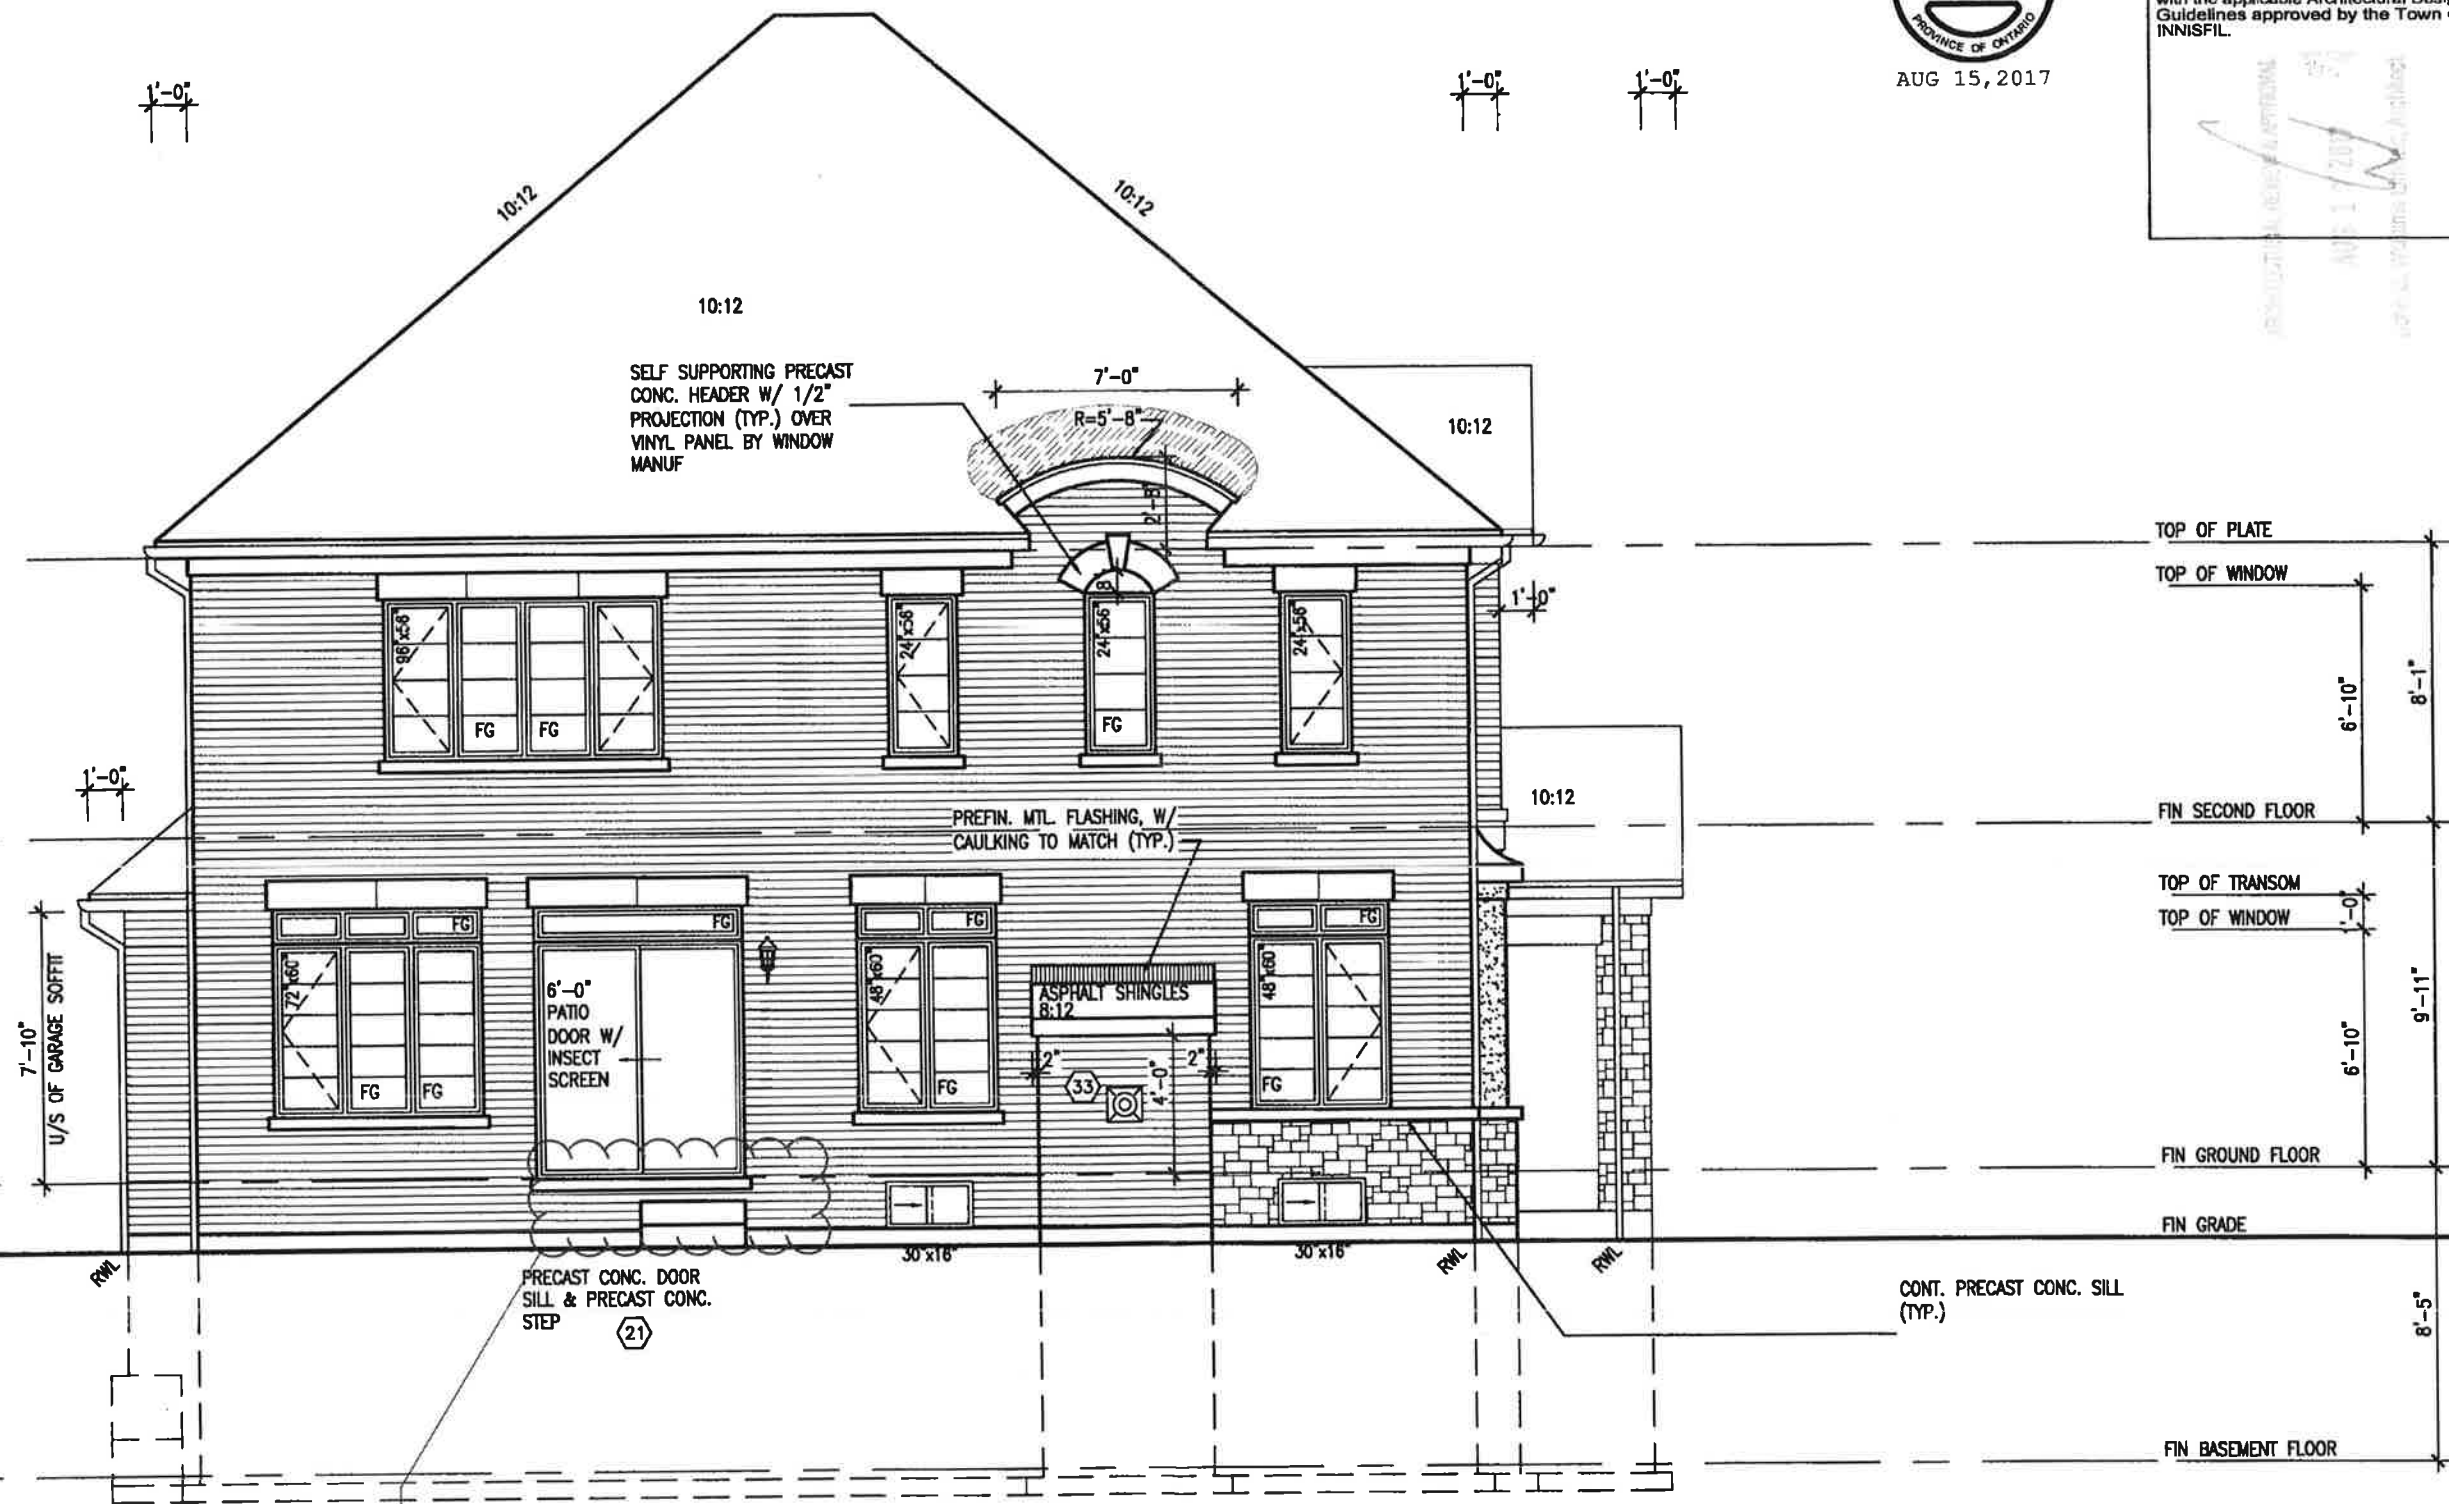

Max 6" (150mm) rise
into doorway.
9.9.6.6.(2)

REAR ELEVATION 'B'


REFER TO FRONT
ELEVATION FOR TYPICAL
NOTES & INFORMATION



AUG 15, 2017

It is the builder's complete responsibility to ensure that all plans submitted for approval fully comply with the Architectural Guidelines and all applicable regulations and requirements including zoning provisions and any provisions in the subdivision agreement. The Control Architect is not responsible in any way for examining or approving site (lotting) plans or working drawings with respect to any zoning or building code or permit matter or that any house can be properly built or located on its lot.

This is to certify that these plans comply with the applicable Architectural Design Guidelines approved by the Town of INNISFIL.

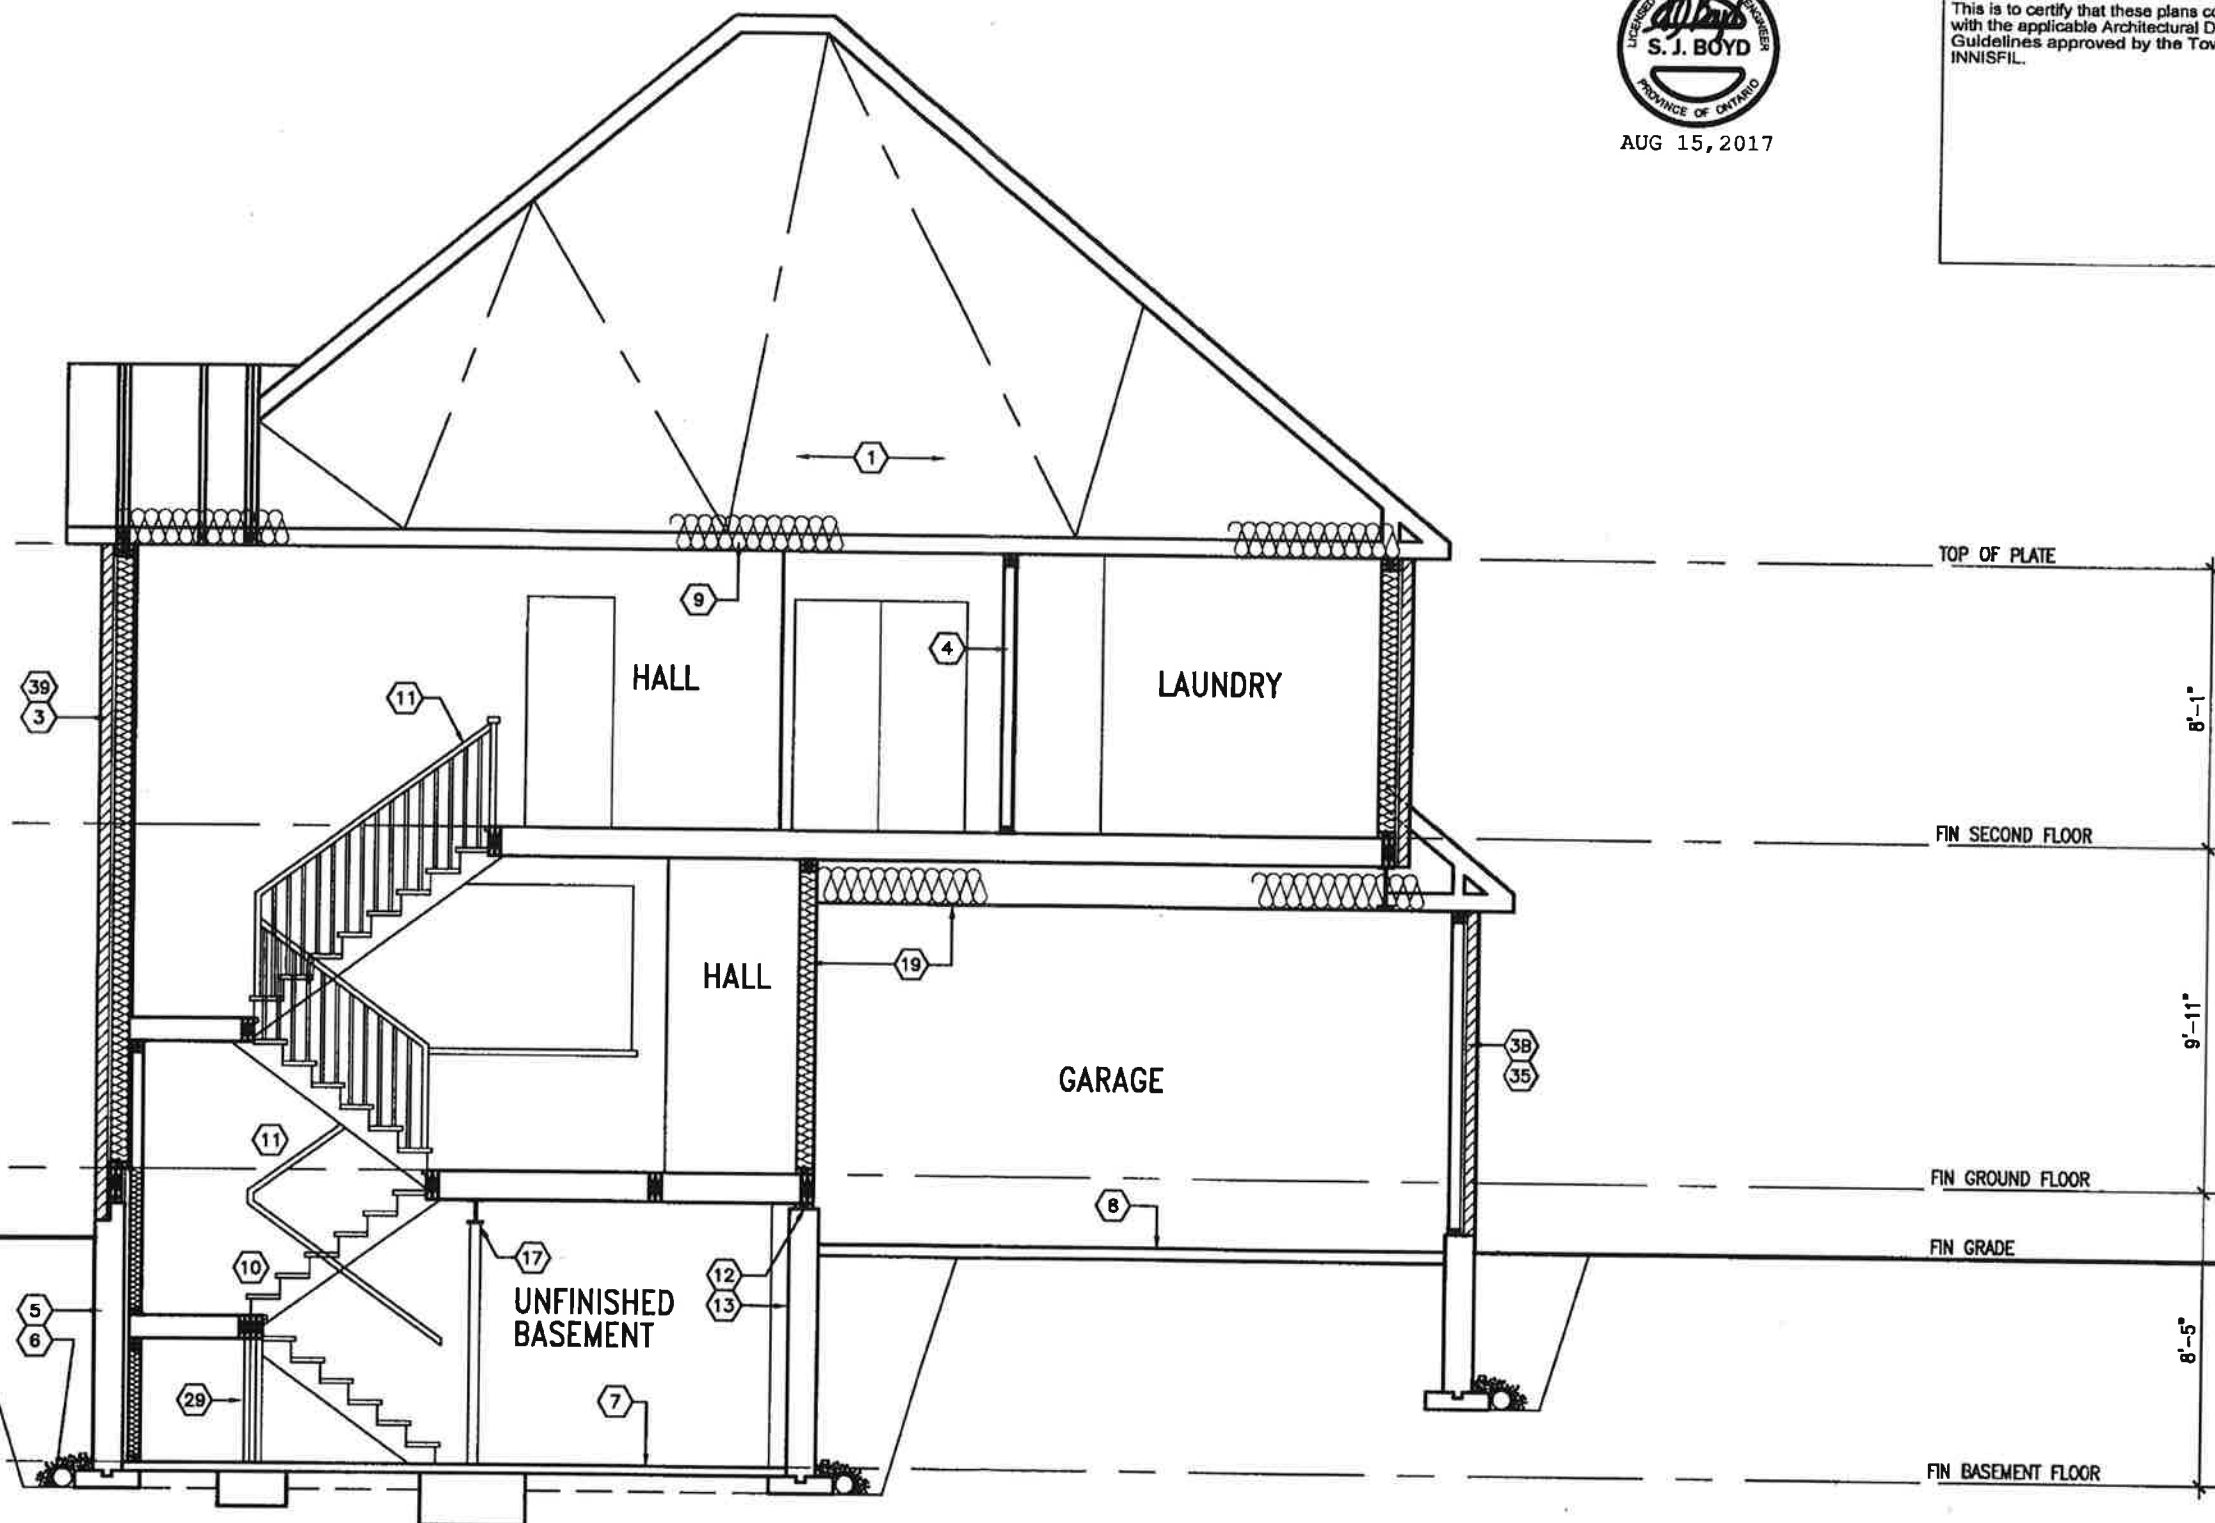

SECTION 'B-B'

project name		BAYVIEW WELLINGTON	
project no.		S45-4C	
client		HUMMINGBIRD 4	
date		NOV. 2015	
drawn by		RC	
checked by		RC	
scale		3/16" = 1'-0"	
drawing no.		13049	
section		SECTION 'B-B'	
file name		13049-S45-4C	
date		Aug 15 2017 - 11:21 AM	



The undersigned has reviewed and takes responsibility for this design and has the qualifications and meets the requirements set out in the Ontario Building Code to be a Designer.

qualification information

Wellington Jno-Baptista 25591 RC

name

signature

date

42658

VA3 Design Inc.

Contractor must verify all dimensions on the job and report any discrepancy to the Designer before proceeding with the work. All drawings and specifications are instruments of service and the property of the Designer which must be returned at the completion of the work. Drawings are not to be copied.

no.	description	date	by
4	REVISED AS PER ENG COMMENTS	AUG 10-17 RC	
3	REVISED TO 10" FOUNDATION WALLS	DEC 21-16 A/E	
2	REVISED INSULATION AT STAIRS	SEPT 19/16 SB	
1	ISSUED FOR CLIENT REVIEW	MAY 16-16 RC	



2-BASEMENT WINDOWS ARE DELETED AS PER CODE SB-12 3.1.1.9.(3)
1 CIRCULAR WINDOWS ON THE LEFT SIDE ELEVATION AS PER CODE SB-12 3.1.1.9.(4)

VAD3
DESIGN
55 Consumers Rd Suite
Toronto ON M2J 1R4
416.630.2255 f 416.630.
vad3design.com

BAYVIEW WELLINGTON		S45-4C HUMMINGBIRD 4	
project name ALCONA	municipality INNISFIL, ONTARIO	project no. 13049	
date NOV, 2015	PARTIAL PLAN W.O.D.		drawing no. 10B
scale drawn by	checked by	score $3/16" = 1'-0"$	file name 13049-S45-4C
RICHARD - W. ARCHIVE WORKING 2013 \\3049.BPM\UNITS\45\13049-S45-4C.dwg - Tue - Aug 15 2017 - 11:23 AM			

Town of Innisfil Certified Model
04/01/2018 9:24:21 AM kgervais

It is the builder's complete responsibility to ensure that all plans submitted for approval are in accordance with applicable codes and requirements and all applicable regulations and provisions including zoning provisions and any provisions in the subdivision agreement. The Architect is not responsible in any way for examining or approving a site (lotting) plans or drawings with respect to any zoning or building code or permit matter or that any house can be properly built or located on the lot.

REPRODUCTION OF ANY PART OF THIS PUBLICATION FOR ANY PURPOSE WITHOUT THE WRITTEN PERMISSION OF THE NATIONAL ARCHIVES IS PROHIBITED.

AUG 15, 2017

This is to certify that these plans comply with the applicable Architectural Design Guidelines approved by the Town of INNISFILL

VA3
DESIGN
255 Consumers Rd Suite 120
Toronto ON M2J 1R4
416.630.2255 / 416.630.4782
va3design.com

no.	description	date	by
1	ISSUED FOR CLIENT REVIEW	MAY 15-16	RC
2	REVISED INSULATION AT STAIRS	SEPT 19-16	SB
3	REVISED TO 10" FOUNDATION WALLS	DEC 21-16	A/E
4	REVISED AS PER ENG COMMENTS	AUG 10-17	RC
5			
6			
7			
8			
9			
10			

the drawings has reviewed and takes responsibility for this design and for the qualifications and meets the requirements set out in the Ontario Building Code to be a Designer.

qualification information

Wellington Jno-Bogdanoff 25591

signature

25591

RCM


43658


Contractor must verify all dimensions on the job and report any discrepancy to the Designer before proceeding with the work. All drawings and specifications are instruments of service and the property of the Designer which must be returned at the completion of the work. Drawings are not to be scaled.

WAS Design Inc.


qualification information

43658

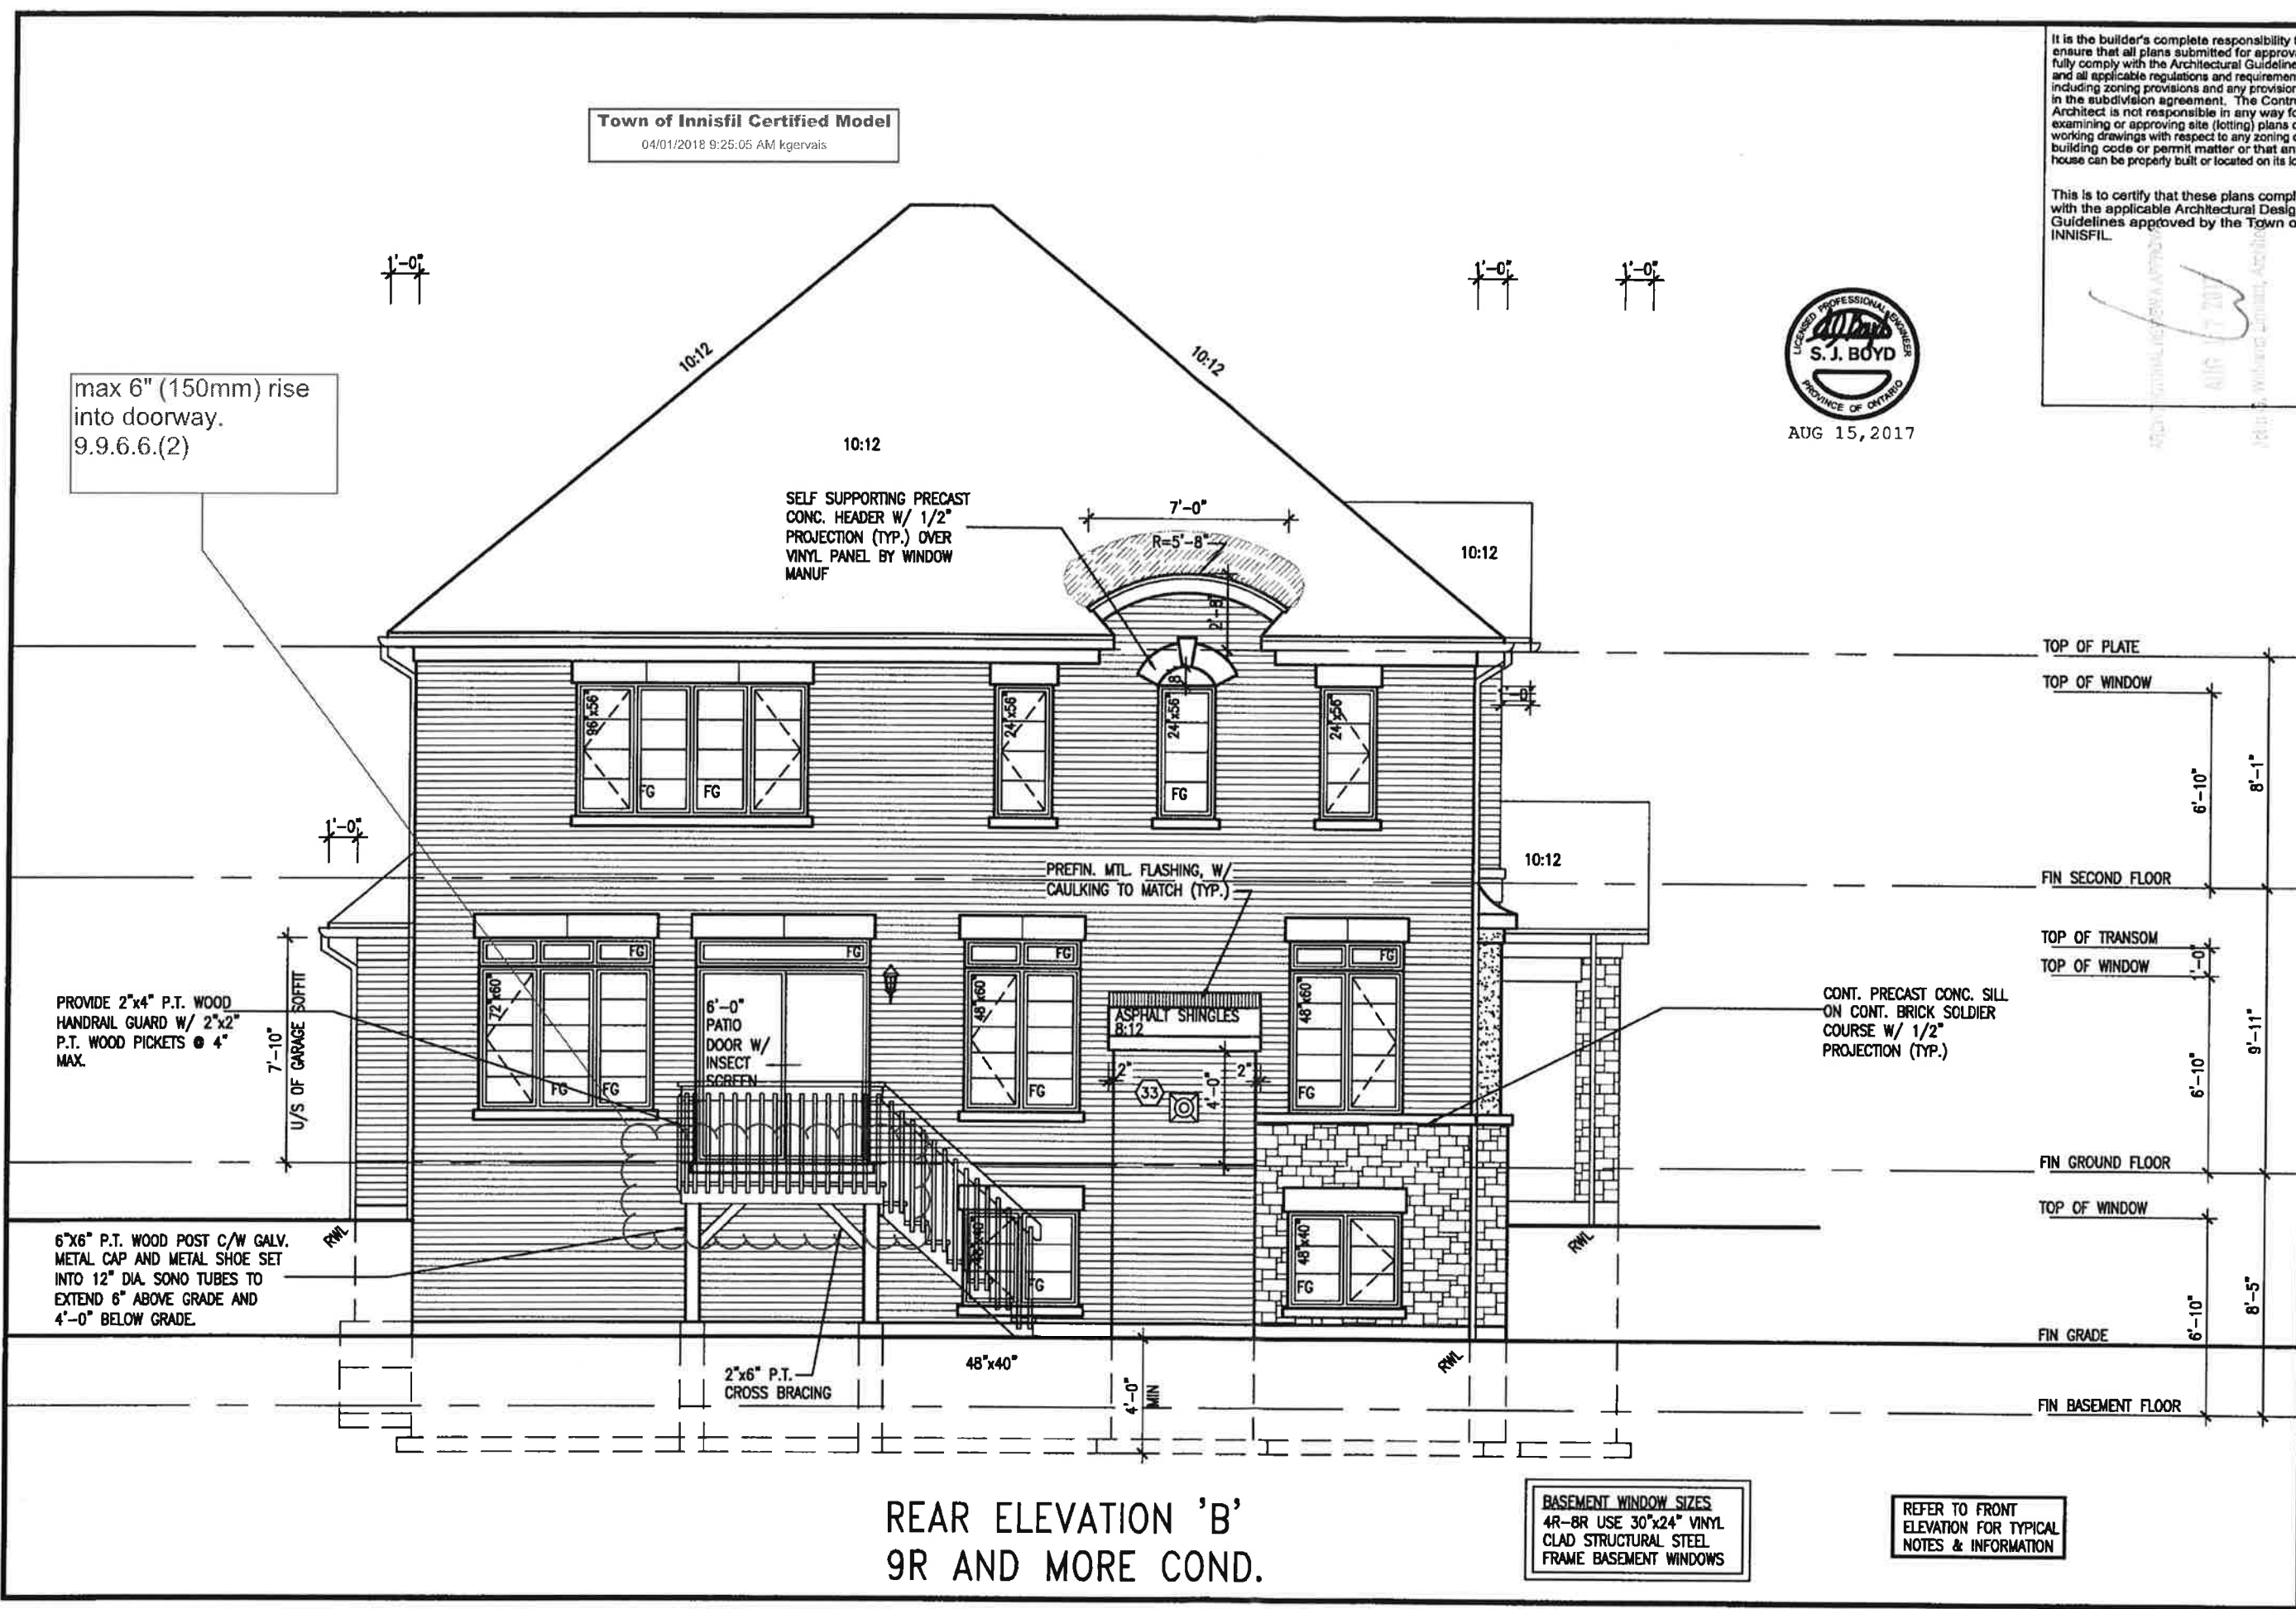

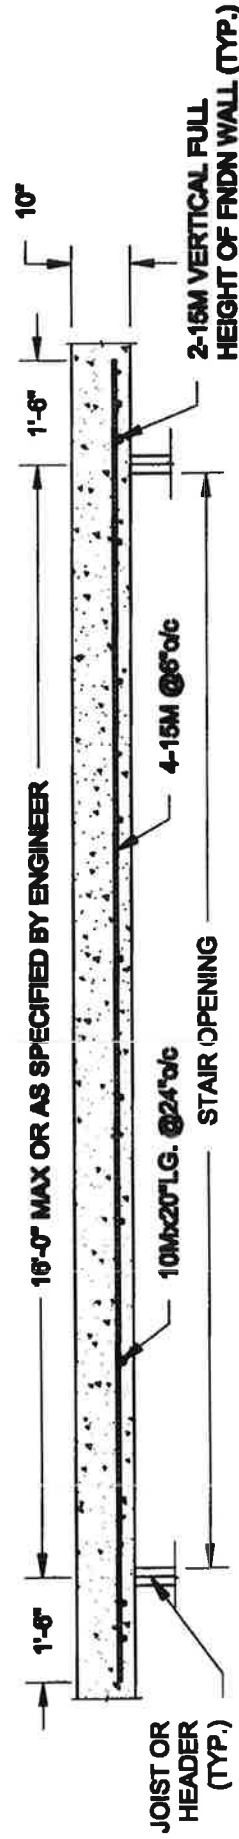

PLAN VIEW

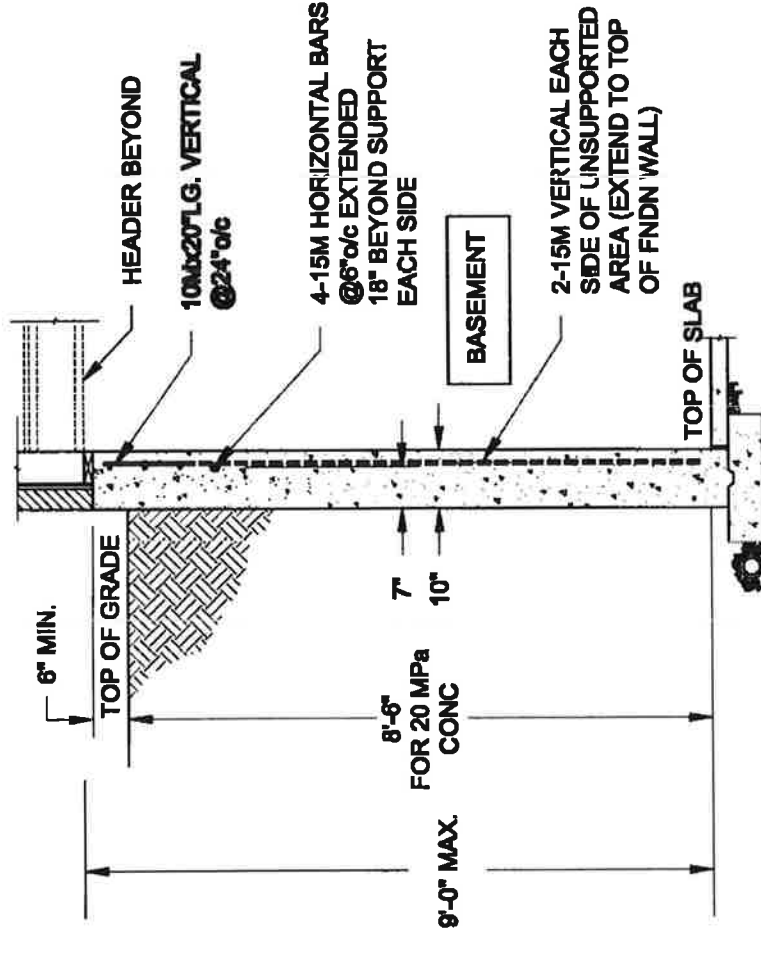

NOTE:

1. CONFORM TO ONTARIO BUILDING CODE, 2012
2. CONCRETE COMPRESSIVE STRENGTH AT 28 DAYS TO BE 20 MPa MIN.
3. REINFORCING STEEL TO BE GRADE 400.


1 LATERALLY UNSUPPORTED WALL

SCALE: 3/8" = 1'-0"


1
S1

Town of Innisfil Certified Model
04/01/2018 9:25:21 AM kgervais

FOR 9 1/2" JOIST DEPTH

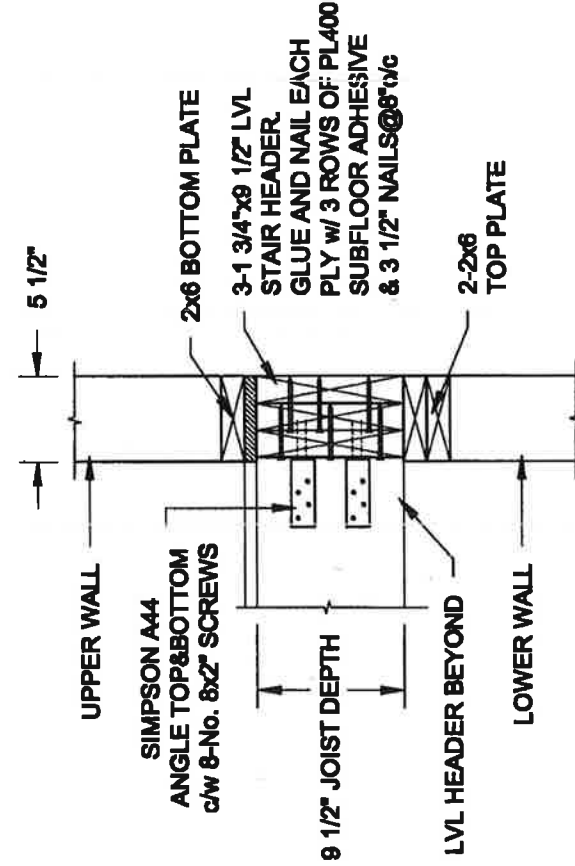

FOR 11 7/8" JOIST DEPTH

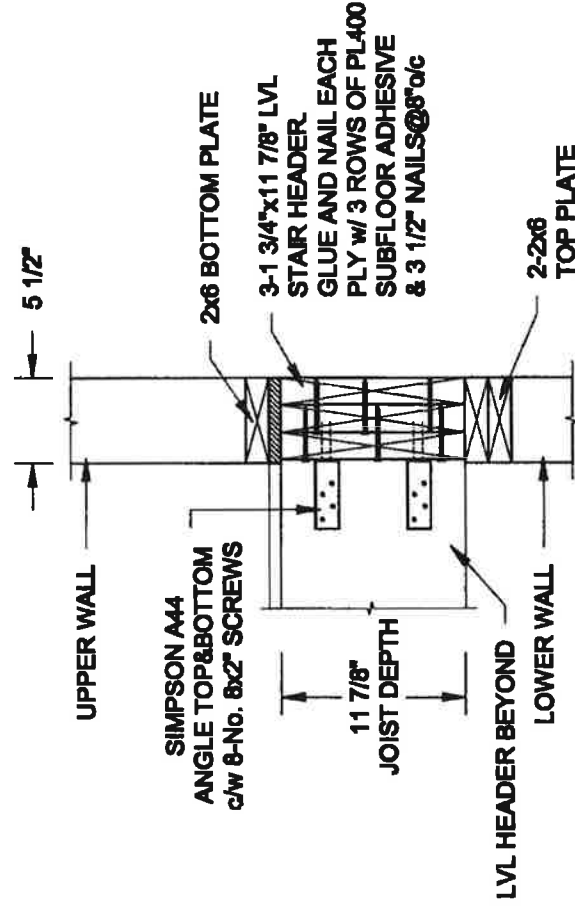

2 STAIR HEADER @ EXTERIOR WALL

SCALE: 1" = 1'-0"

2
S1

QUAILE ENGINEERING LTD.



38 Parkside Drive, UNIT 7
Newmarket, ON
L3Y 8J7
T: 905-853-8547
E: quaile_eng@rogers.com

Engineer's Seal



Project:
BAYVIEW WELLINGTON HOMES - ALCONA PROJECT
INNISFIL, ONTARIO

TYPICAL STRUCTURAL DETAILS FOR SINGLES

Project No.: 16-083 Drawing No.: S1

1B DECK FASTENING DETAIL
S2 SCALE: 1" = 1'-0"

- FOR 11 7/8" JOIST DEPTH**

2B DECK FASTENING DETAIL
SCALE: 1" = 1'-0"

-
- (2) L 3x3x1/4"
6" LONG FOR W8
7" LONG FOR W10
- (4) 3/4Ø
A325 BOLTS
- 8" TO 10"
DEEP BEAM
- TYP 1/4

Town of Innisfil Certified Model
04/01/2018 9:25:26 AM kgervais

NOTE: DETAIL IS APPLICABLE TO W8x40 (W200x59) BEAM MAX AND W10x39 (W250x58) BEAM MAX.

NOTE: DETAIL IS APPLICABLE TO W12x58 (W310x86) BEAM MAX AND W14x48 (W380x72) BEAM MAX.

Scale AS NOTED	QUAILE ENGINEERING LTD.  38 Parkside Drive, UNIT 7 Newmarket, ON L3Y 8J9 T: 905-883-8847 E: quaille.eng@rogers.com			Engineer's Seal  AUG 10, 2017	Project BAYVIEW WELLINGTON HOMES - ALCONA PROJECT MISSISSAUGA, ONTARIO TYPICAL STRUCTURAL DETAILS FOR SINGLES	Project No. 16-063	Drawing No. 92
	Date JUL-01-2017	Drawn SC	Checked SJB				

CONSTRUCTION NOTES (Unless otherwise noted)
ALL CONSTRUCTION TO ADHERE TO THESE PLANS AND SPEC'S AND TO CONFORM TO THE ONTARIO BUILDING CODE AND ALL OTHER APPLICABLE CODES AND AUTHORITIES HAVING JURISDICTION. THESE REQUIREMENTS ARE TO BE TAKEN AS MINIMUM SPECIFICATIONS. **ONT. REG. 332/12-2012, OBC**

1. ROOF CONSTRUCTION

NO.210 (10.25kg/m²) ASPHALT SHINGLES, 10mm (3/8") PL WOOD SHEATHING WITH "H" CLIPS, APPROVED WOOD TRUSSES @ 600mm (24") O.C. MAX, APPROVED EAVES PROTECTION TO EXTEND 900mm (3'-0") FROM EDGE OF ROOF AND MIN. 300mm (12") BETWEEN INNER FACE OF EXTERIOR WALL, LEAVES PROTECTION NOT REQ'D FOR ROOF SLOPES 8:12 OR GREATER; 38x89 (2'x4") TRUSS BRACING @ 1800mm (6'-0") O.C. AT BOTTOM CHORD, PREFIN. ALUM. EAVES TROUGH, FASCIA, RVL & VENTED SOFFIT, PROVIDE ICE & WATER SHIELD TO ALL ROOF/WALL SURFACES SUSCEPTIBLE TO ICE DAMMING, ROOF SHEATHING TO BE FASTENED 150 (6") G/C ALONG EDGES & INTERMEDIATE SUPPORTS WHEN INSULATED SPACED GREATER THAN 406 (16"), ATTIC VENTILATION 1:300 OF INSULATED CEILING AREA WITH MIN. 23% AT EAVES & MIN. 25% AT RIDGE (OBC 9.1.9.2.2).
2. FRAME WALL CONSTRUCTION (2'x6") (SB-12-TABLE 3.1.1.2A)
SIDING AS PER ELEV., 19x38 (1'x2") VERTICAL WOOD FURRING, CONTIN. SHEATHING MEMBRANE, 9.5mm (3/8") EXT. TYPE SHEATHING, 38x140 (2'x6") STUDS @ 400mm (16") O.C. RSI 3.87 (R22) INSULATION AND APPR. VAPOUR BARRIER AND APPR. CONTIN. AIR BARRIER, 13mm (1/2") INT. DRYWALL FINISH, SIDING TO BE MIN. 200mm (8") ABOVE FINISH GRADE, REFER TO OBC SB-12, CHAPTER 3 FOR ADDITIONAL THERMAL INSULATION REQUIREMENTS.
2A RESERVED

2B

2. FRAME WALL CONSTRUCTION (2'x4")-GARAGE WALLS
SIDING AS PER ELEV., 19x38 (1'x2") VERTICAL WOOD FURRING, CONTIN. SHEATHING MEMBRANE, 9.5mm (3/8") EXT. TYPE SHEATHING, 38x89 (2'x4") STUDS @ 400mm (16") O.C. MAX, HEIGHT 3000mm (9'-10"), WITH APPR. DIAGONAL WALL BRACING, SIDING TO BE MIN. 100mm (8") ABOVE FINISH GRADE.
2C RESERVED

2D

STUCCO WALL CONSTRUCTION (2'x4")-GARAGE WALLS
STUCCO CLADDING SYSTEM CONFORMING TO OBC C. 9.2.7.1.1 (2) & 9.2.8 THAT EMPLOY A MINIMUM 100mm AIR SPACE BEHIND THE CLADDING WITH POSITIVE DRAINAGE TO THE EXTERIOR AND APPLIED PER MANUFACTURER'S SPECIFICATIONS OVER 25mm (1") MIN. EXPANDED OR EXTRUDED RIGID POLYSTYRENE ON APPROVED AIR/MOISTURE BARRIER ON 13mm (1/2") EXT. TYPE SHEATHING ON 38x89 (2'x4") STUDS @ 400 (16") O.C., STUCCO TO BE MIN. 200 (8") ABOVE FINISH GRADE.

2E

9.5mm (3/8") EXT. TYPE SHEATHING, 38x140 (2'x6") STUDS @ 400mm (16") O.C. RSI 3.87 (R22) INSULATION AND APPR. VAPOUR BARRIER WITH APPR. CONTIN. AIR BARRIER, 13mm (1/2") INTERIOR DRYWALL FINISH, MID-HEIGHT CHACKER REQ'D. IF NO SHEATHING APPLIED, REFER TO OBC SB-12, CHAPTER 3 FOR ADDITIONAL THERMAL INSULATION REQUIREMENTS.

3. BRICK VENEER CONSTRUCTION (2'x6") (SB-12-TABLE 3.1.1.2A)

90mm (4") FACE BRICK, 25mm (1") AIR SPACE, 22x180x76mm (7/8"x7'-0.03") GALV. METAL TIES @ 400mm (16") O.C. HORIZONTAL 300mm (24") O.C. VERTICAL, APPROVED SHEATHING PAPER, 9.5mm (3/8") EXT. TYPE SHEATHING, 38x140 (2'x6") STUDS @ 400mm (16") O.C. RSI 3.87 (R22) INSULATION & APPR. VAPOUR BARRIER WITH APPR. CONTIN. AIR BARRIER, 13mm (1/2") INTERIOR DRYWALL FINISH, PROVIDE WEEP HOLES @ 800mm (32") O.C. BOTTOM COURSE AND OVER OPENINGS, PROVIDE BASE FLASHING UP MIN. 150mm (6") BEHIND BUILDING PAPER, REFER TO OBC SB-12, CHAPTER 3 FOR ADDITIONAL THERMAL INSULATION REQUIREMENTS, BRICK TO BE MIN. 150mm (6") ABOVE FINISH GRADE.

3A

RESERVED

3B

BRICK VENEER CONSTRUCTION (2'x4")-GARAGE WALLS
90mm (4") FACE BRICK, 25mm (1") AIR SPACE, 22x180x76mm (7/8"x7'-0.03") GALV. METAL TIES @ 400mm (16") O.C. HORIZONTAL 300mm (24") O.C. VERTICAL, APPROVED SHEATHING PAPER, 9.5mm (3/8") EXT. TYPE SHEATHING, 38x140 (2'x6") STUDS @ 400mm (16") O.C. RSI 3.87 (R22) INSULATION & APPR. VAPOUR BARRIER WITH APPR. CONTIN. AIR BARRIER, 13mm (1/2") INTERIOR DRYWALL FINISH, PROVIDE WEEP HOLES @ 800mm (32") O.C. BOTTOM COURSE AND OVER OPENINGS, PROVIDE BASE FLASHING UP MIN. 150mm (6") BEHIND BUILDING PAPER, REFER TO OBC SB-12, CHAPTER 3 FOR ADDITIONAL THERMAL INSULATION REQUIREMENTS, BRICK TO BE MIN. 150mm (6") ABOVE FINISH GRADE.

3C



STUCCO WALL CONSTRUCTION (2'x6") (SB-12-TABLE 3.1.1.2A)
STUCCO CLADDING SYSTEM CONFORMING TO OBC C. 9.2.7.1.1 (2) & 9.2.8 THAT EMPLOY A MINIMUM 100mm AIR SPACE BEHIND THE CLADDING WITH POSITIVE DRAINAGE TO THE EXTERIOR AND APPLIED PER MANUFACTURER'S SPECIFICATIONS OVER 25mm (1") MIN. EXTRUDED OR EXPANDED RIGID POLYSTYRENE ON APPR. CONTIN. AIR/MOISTURE BARRIER ON 13mm (1/2") EXT. TYPE SHEATHING ON 38x140 (2'x6") STUDS @ 400mm (16") O.C. RSI 3.87 (R22) INSULATION, APPROVED VAPOUR BARRIER, 13mm (1/2") GYPSUM WALLBOARD INTERIOR FINISH, REFER TO OBC SB-12, CHAPTER 3 FOR ADDITIONAL THERMAL INSULATION REQUIREMENTS, STUCCO TO BE MIN. 200 (8") ABOVE FINISH GRADE.

4. INTERIOR STUD PARTITIONS

FOR BEARING PARTITIONS 38x89 (2'x4") @ 400mm (16") O.C. FOR 2 STOREYS AND 300mm (12") O.C. FOR 3 STOREYS, NON-BEARING PARTITIONS 38x89 (2'x4") @ 600mm (24") O.C. PROVIDE 38x89 (2'x4") BOTTOM PLATE AND 238x89 (2'2x4") TOP PLATE, 13mm (1/2") INT. DRYWALL BOTH SIDES OF STUDS, PROVIDE 38x140 (2'x6") STUDS/PLATES WHERE NOTED.

4. FOUNDATION WALL/FOOTINGS (9.15.3, 9.15.4, 9.13.2, 9.14.2, 9.14.2.1(2))







250mm (10") POURED CONC. FDN. WALL 20xMPa (29000psi) WITH BUTENUMED DAMPROOFING AND DRAINAGE LAYER, DRAINAGE LAYER REQ'D. WHEN BASEMENT INSUL. EXTENDS 900 (2'-11") BELOW FIN. GRADE, DRAINAGE LAYER IS NOT REQ'D. WHEN FDN. WALL IS WATERPROOFED, MAXIMUM FOUR HEIGHT 2820 (9'-3") ON 560x155 (22"x6") CONTINUOUS KEYED CONC. FCG. BRACE FDN. WALL PRIOR TO BACKFILLING, ALL FOOTINGS SHALL REST ON NATURAL UNDISTURBED SOIL OR COMPACTED ENGINEERED FILL WITH MIN. BEARING CAPACITY OF 150kPa OR GREATER. IF SOIL BEARING DOES NOT MEET MINIMUM CAPACITY, ENGINEERED FOOTINGS ARE REQUIRED.
STUCCO SUPPORTED (W/ MASONRY VENEER) W/ SIDING ONLY
1 18" WIDE x 6" DEEP
2 18" WIDE x 6" DEEP
3 22" WIDE x 6" DEEP
4 22" WIDE x 6" DEEP
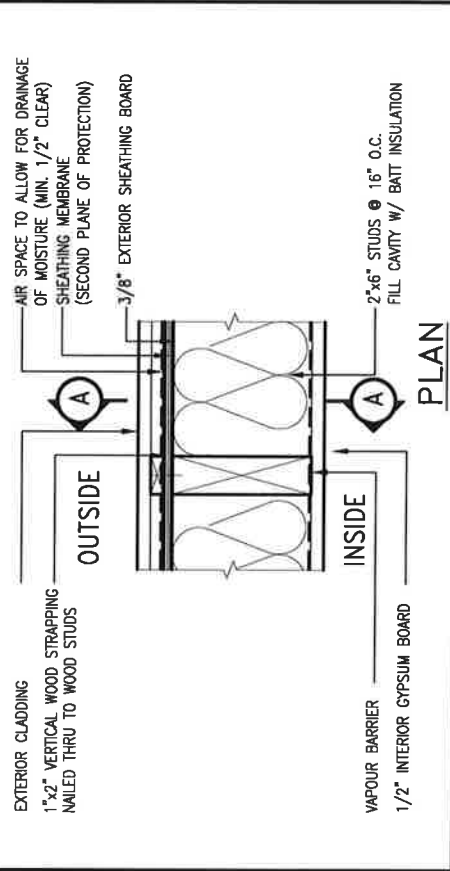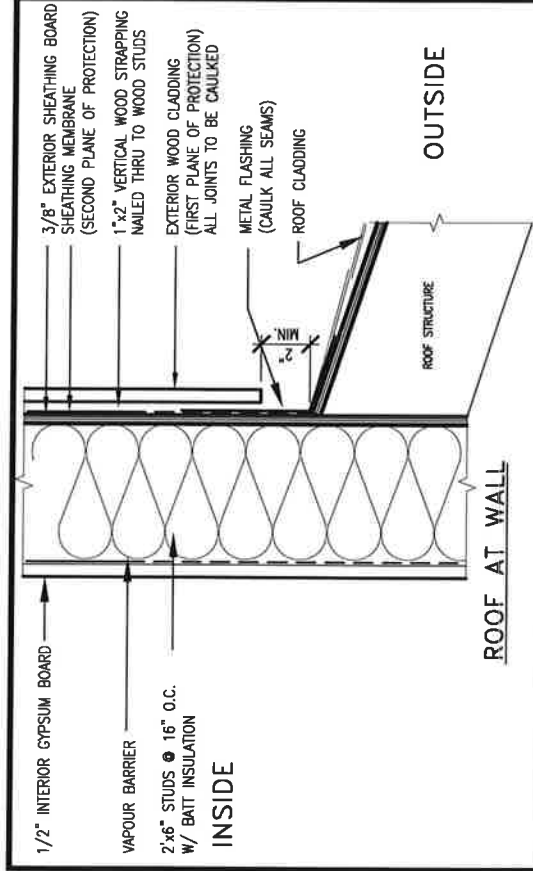

EXTERIOR WOOD CLADDING WALL ASSEMBLY

STUD WALL REINFORCEMENT FOR FUTURE GRAB BARS IN MAIN BATHROOM

REINFORCEMENT OF WOOD STUD WALLS SHALL BE INSTALLED ADJACENT TO WATER CLOSETS AND SHOWER OR BATHTUB IN MAIN BATHROOM PER OBC, DIV. B-9.5.2.3. FUTURE GRAB BARS TO BE MOUNTED TO RESIST HORIZ. AND VERT. LOADS OF 1.3 KN (300 lb). REFER TO OBC, DIV. B- WATER CLOSET 3.8.3.8.(3)(g) & 3.8.3.8.(3)(c), SHOWER 3.8.3.13.(4)(g), & BATHTUB 3.8.3.13.(4)(c), AND DETAILS PROVIDED BELOW.

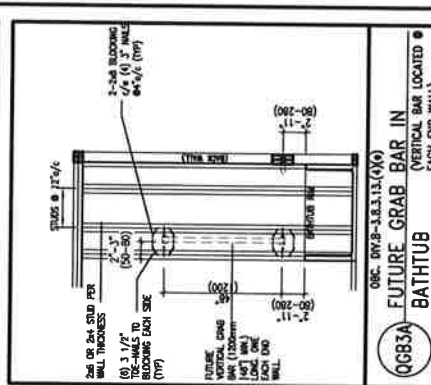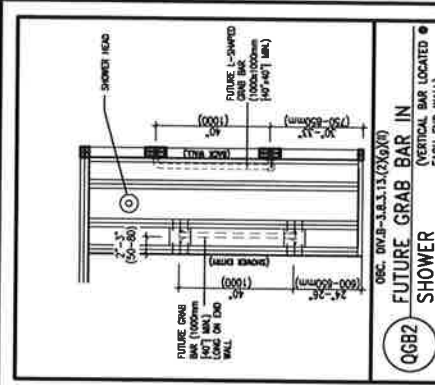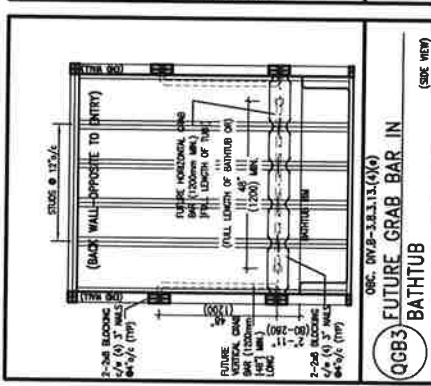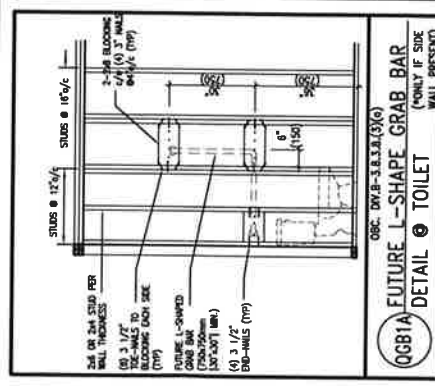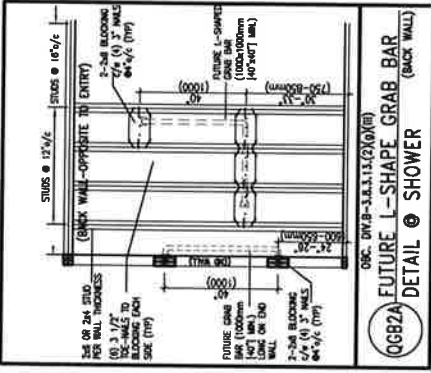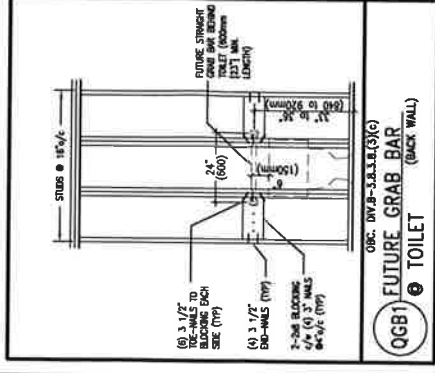

MAX. HEIGHT FOR 2"x4" GARAGE WALL IS AS FOLLOWS:

- 2"x4" @ 16" O.C. - 9'-10"
- 2"x4" @ 12" O.C. - 10'-9"
- 3"-2"x4" @ 16" O.C. - 11'-2"
- 3"-2"x4" @ 12" O.C. - 12'-4"

NOTES:

- FOR ROOF DESIGN SNOW LOAD OF UP TO 2.5 KPa, SUPPORTED ROOF TRUSS LENGTH OF 6.0m AND FLOOR JOIST LENGTH OF 2.5m OF ONE FLOOR.
- PROVIDE HORIZONTAL SOLID BLOCKING @ 1200 O.C. (4'-0")
- PROVIDE A MINIMUM OF 9.5mm (3/8") PLYWOOD OR OSB EXTERIOR SHEATHING ON THE EXTERIOR FACE.
- FOR A 1/50 YEAR REFERENCE WIND PRESSURE OF 0.6 KPa, STUDS GREATER THAN 9'-10" HIGH TO BE NO. 2 SPF.
- STUD SPECIFICATION IS SUITABLE FOR BRICK VENEER OR SIDING.

MAX. HEIGHT FOR 2"x6" EXTERIOR WALL IS AS FOLLOWS:

- 2"x6" @ 16" O.C. - 12'-6"
- 2"x6" @ 12" O.C. - 13'-10"
- 2"-2"x6" @ 16" O.C. - 15'-0"
- 2"-2"x6" @ 12" O.C. - 17'-4"

MAX. HEIGHT FOR 2"x8" EXTERIOR WALL IS AS FOLLOWS:

- 2"x8" @ 16" O.C. - 16'-0"
- 2"x8" @ 12" O.C. - 17'-9"
- 2"-2"x8" @ 16" O.C. - 20'-4"
- 2"-2"x8" @ 12" O.C. - 22'-4"


NOTES:

- FOR ROOF DESIGN SNOW LOAD OF UP TO 2.5 KPa, SUPPORTED ROOF TRUSS LENGTH OF 6.0m ONLY.
- PROVIDE HORIZONTAL SOLID BLOCKING @ 1200 O.C. (4'-0")
- PROVIDE A MINIMUM OF 9.5mm (3/8") PLYWOOD OR OSB EXTERIOR SHEATHING ON THE EXTERIOR FACE AND 12.5mm (1/2") GYPSUM BOARD ON THE INTERIOR FACE.
- WALL FRAMING SHALL CONFORM TO OBC 9.23.10.1.(2)
- FOR A 1/50 YEAR REFERENCE WIND PRESSURE OF 0.6 KPa, STUDS GREATER THAN 9'-10" HIGH TO BE NO. 2 SPF.
- STUD SPECIFICATION IS SUITABLE FOR BRICK VENEER OR SIDING.

** STUD INFORMATION TAKEN FROM OBC TABLE A-30



FEB 9, 2021

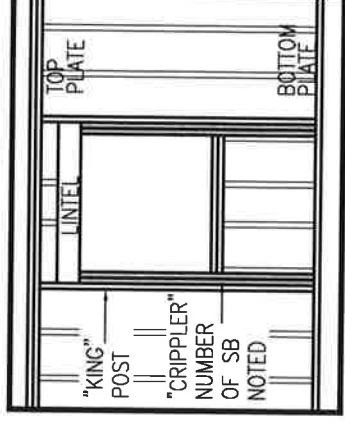

"CRIPPLE" DETAIL

no.	description	date	by
2	UPDATE TO OBC VER 2020	FEB 09-21 RC	
1	ISSUE FOR CLIENT REVIEW	AUG 04-17 RC	

9			
8			
7			
6			
5			
4			
3			

Wellington Jno-Baptista	25591
VAS Design Inc.	BCN
name	42658
registration information	


Contractor must verify all dimensions on the job and report any discrepancy to the Designer before proceeding with the work. All drawings and specifications are instruments of service and the property of the Designer which must be returned at the completion of the work. Drawings are not to be scaled.

VA3 DESIGN
255 Consumers Rd Suite 120
Toronto, ON M2J 1R4
t 416.630.2235 f 416.630.4782
vasdesign.com

project name	ALCONA	municipality	INNISFIL, ON.	project no.	13049
date	MAY 2016	checked by	RC	drawing no.	CN2
drawn by	RC	scale	3/16" = 1'-0"	CONSTRUCTION NOTES	13049-CN-A1 VER 2020
drawn by	RC	scale	3/16" = 1'-0"	CONSTRUCTION NOTES	13049-CN-A1 VER 2020


BAYVIEW WELLINGTON **CONST NOTE**

Reproduction of this property in whole or in part is strictly prohibited without VAS DESIGN's written permission.

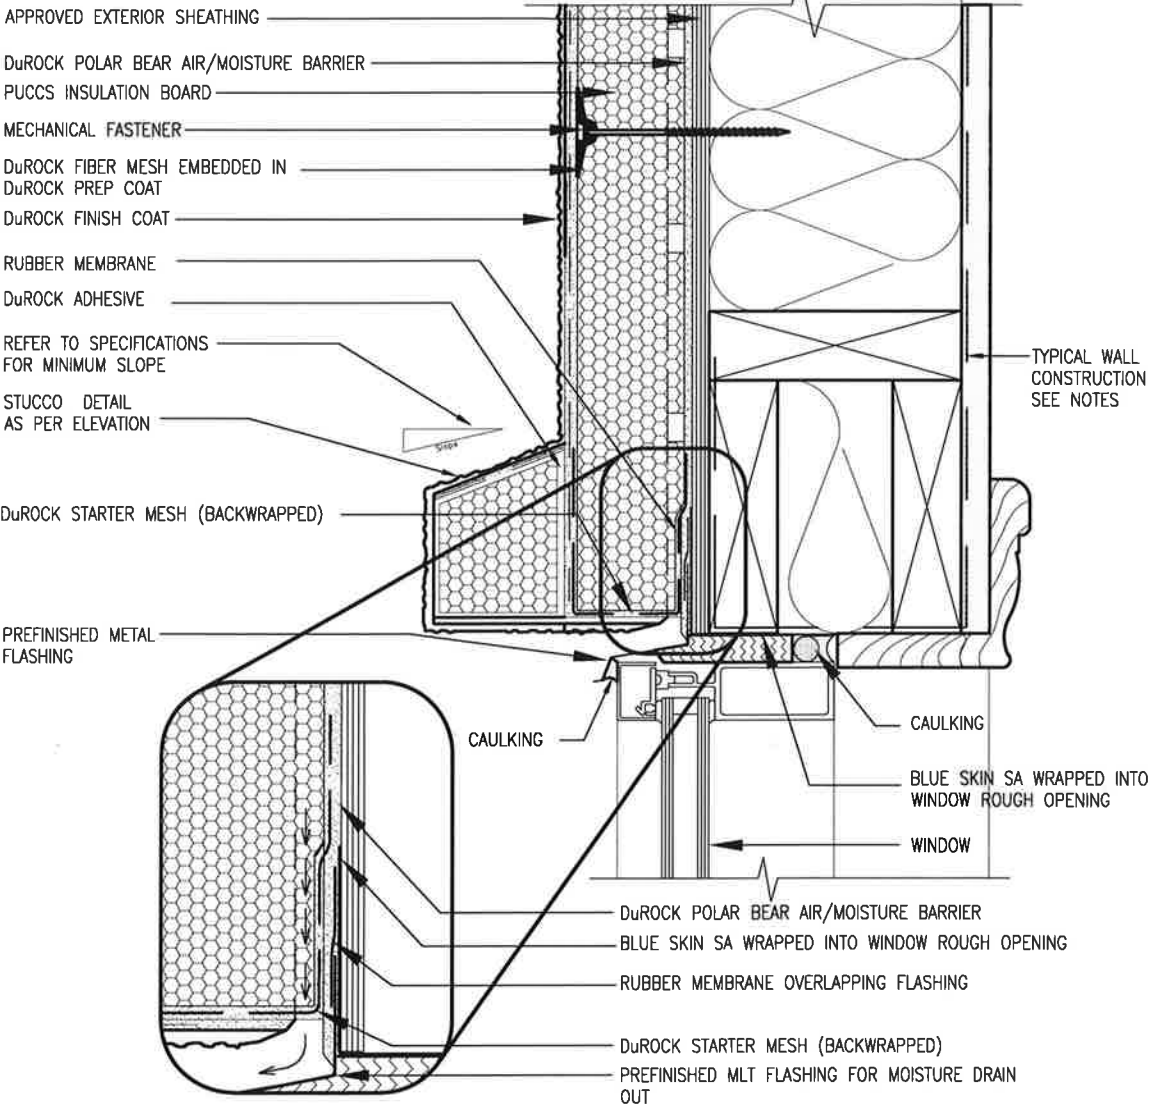

1 WINDOW HEADER
CN3 SCALE: 3"=1'-0"


ALL STUCCO WALLS TO HAVE A MINIMUM 10mm AIR SPACE BEHIND THE CLADDING WITH POSITIVE DRAINAGE TO THE EXTERIOR. THE EXTERIOR SHEATHING MUST NOT BE GYPSUM BASED. ALL STUCCO TO BE INSTALLED AS PER MANUFACTURERS SPECIFICATIONS.
DETAILS ARE BASED ON DuROCK PUCCS SYSTEM

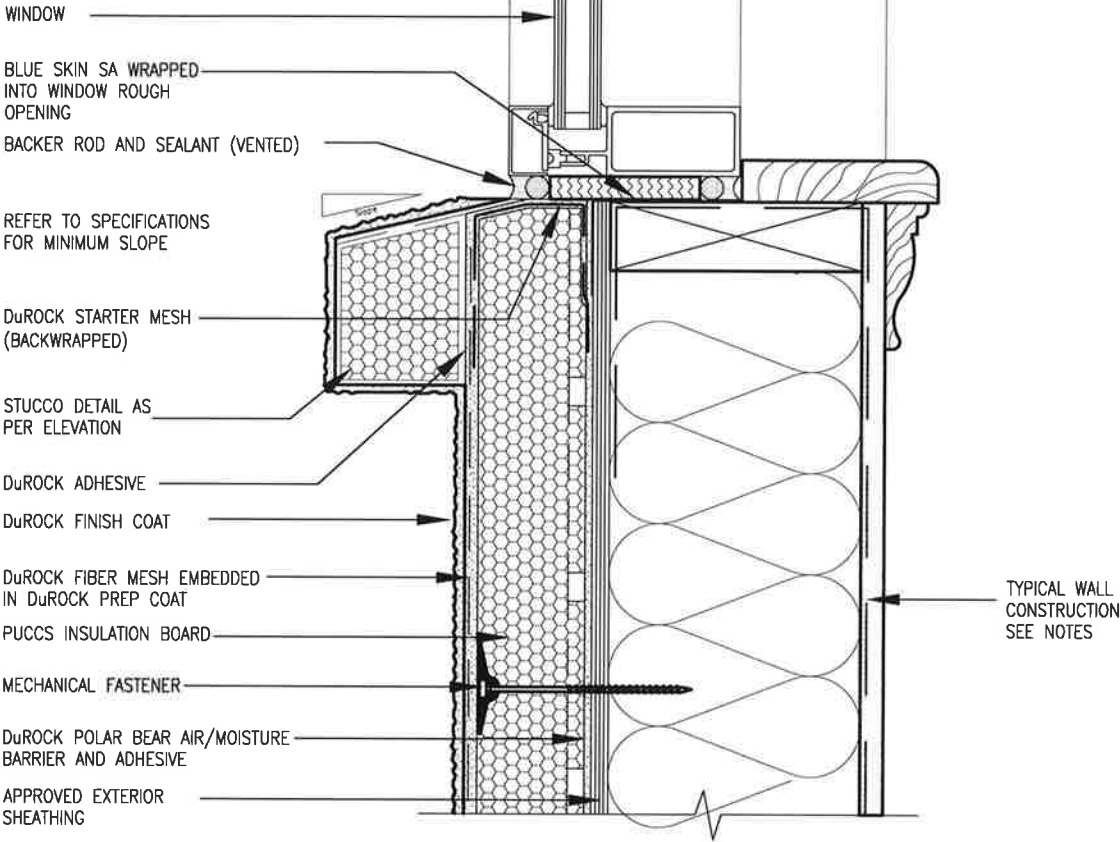

2 WINDOW SILL
CN3 SCALE: 3"=1'-0"

	</	
--	--	----	--

FOR 9 1/2" JOIST DEPTH

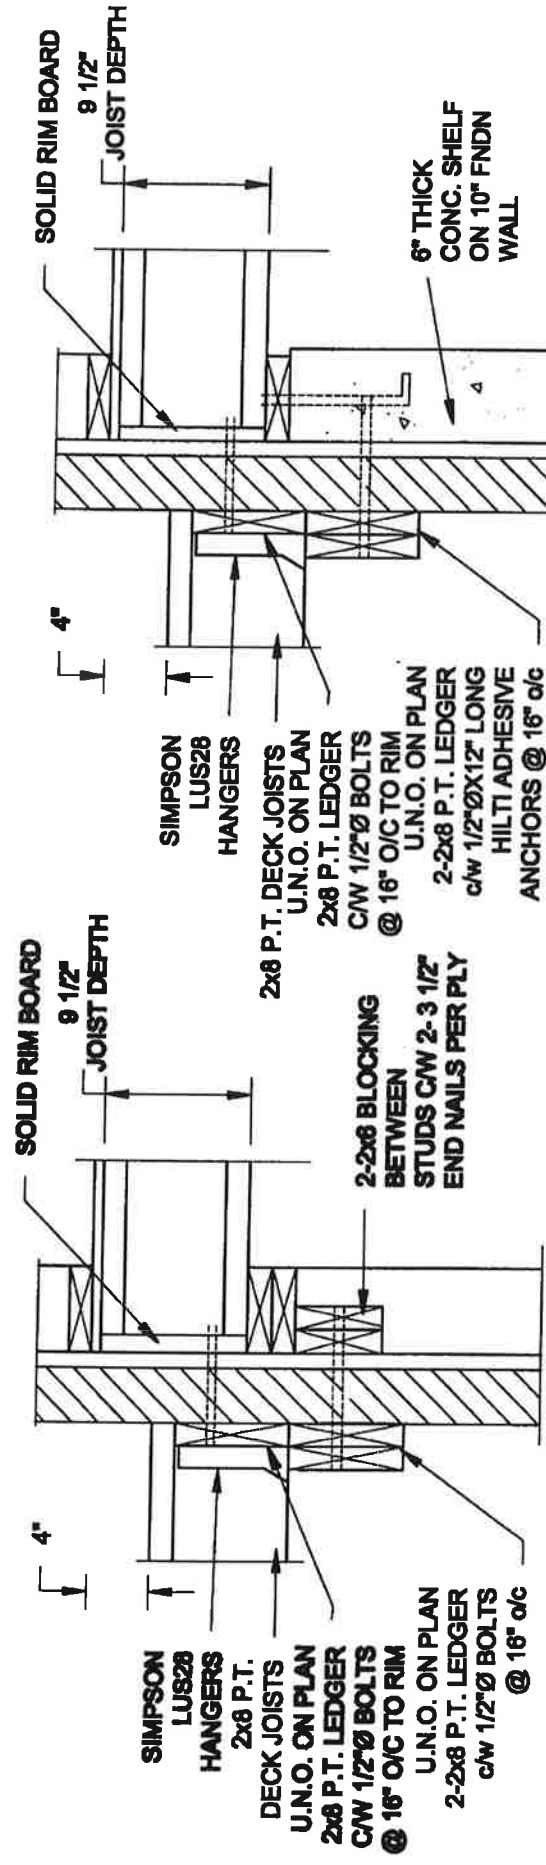


1A **DECK FASTENING DETAIL**
S2 **SCALE: 1" = 1'-0"**

- NOTE: 1. WHERE BACKFILL HEIGHT < 4'-7", PROVIDE 2x8 @ 16" o/c KNEEWALL ON 10" THICK CONC FNDN WALL.**
2. WHERE BACKFILL HEIGHT > 4'-7", PROVIDE 6" CONC SHELF FOR BRICK VENEER ON 10" THICK CONC FNDN WALL.
3. FOOTING TO BE 22"x8" THICK UNLESS NOTED OTHERWISE ON PLAN.

1B **DECK FASTENING DETAIL**
S2 **SCALE: 1" = 1'-0"**


FOR 11 7/8" JOIST DEPTH

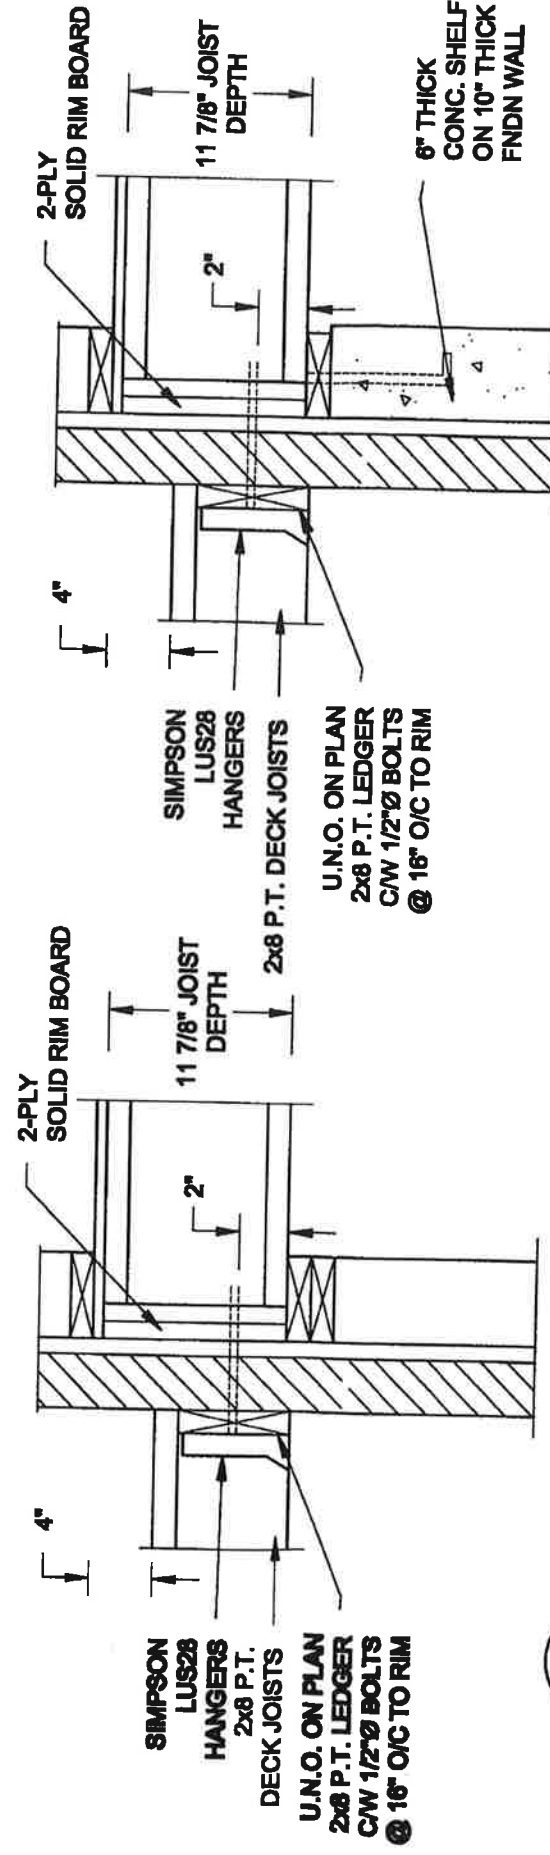


2A DECK FASTENING DETAIL
S2 SCALE: 1" = 1'-0"

- NOTE: 1. WHERE BACKFILL HEIGHT < 4'-7", PROVIDE 2x8 @ 16" o/c KNEEWALL ON 10" THICK CONC FNDN WALL**
2. WHERE BACKFILL HEIGHT > 4'-7", PROVIDE 6" CONC SHELF FOR BRICK VENEER ON 10" THICK CONC FNDN WALL
3. FOOTING TO BE 22"x6" THICK UNLESS NOTED OTHERWISE ON PLAN.

2B **DECK FASTENING DETAIL**
S2 **SCALE: 1" = 1'-0"**

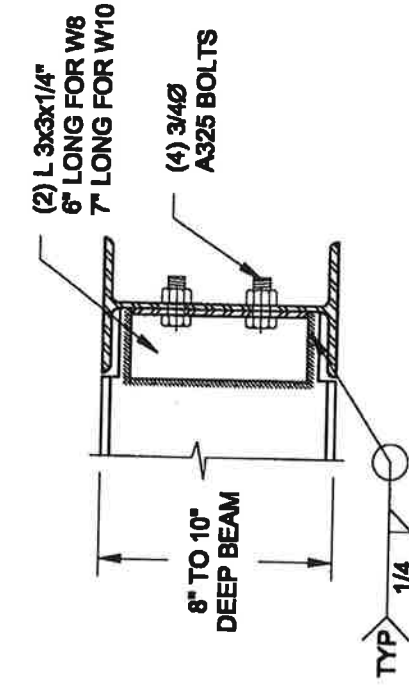


**NOTE: DETAIL IS APPLICABLE TO W8x40 (W200x59) BEAM MAX
AND W10x39 (W250x58) BEAM MAX**

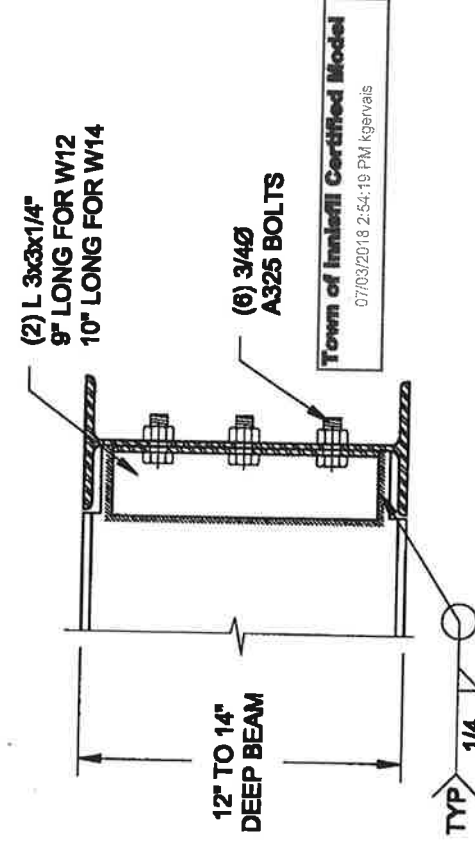

**NOTE: DETAIL IS APPLICABLE TO W12x58 (W310x86) BEAM MAX
AND W14x48 (W380x72) BEAM MAX.**

3 STEEL BEAM CONNECTION DETAIL
S2 SCALE: 1-1/2" = 1'-0"

Scale: AS NOTED	 QUAILE ENGINEERING LTD. 38 Parkside Drive, UNIT 7 Newmarket, ON L3Y 8J9 T: 905-853-4547 E: qualee.eng@rogenet.com		Engineer's Seal  Project: BAYVIEW WELLINGTON HOMES - ALCONA PROJECT INVESTL, ONTARIO Project No.: 16-0683 Drawing No.: 82
Date: JUL-01-2017			
Drawn: SC	Checked: SJB		

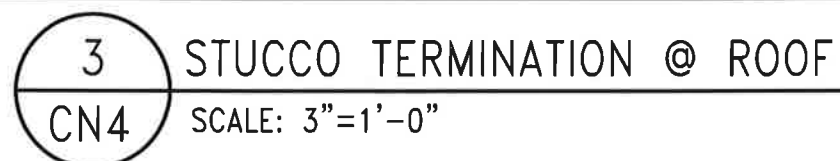

2 1/2" THICK PUCCS INSULATION BOARD

DUROCK FIBRE MESH EMBEDDED IN DUROCK PREP COAT

DUROCK FINISH COAT

MECHANICAL FASTENER

DUROCK STARTER MESH (BACKWRAPPED)

FIBRE MESH TAPE AT JOINT

BACKER ROD AND SEALANT (VENTED)

DUROCK STARTER MESH (BACKWRAPPED)

FIBRE MESH TAPE AT JOINT

DUROCK STARTER MESH (BACKWRAPPED)

DUROCK POLAR BEAR AIR/MOISTURE BARRIER/ADHESIVE


PUCCS INSULATION BOARD

APPROVED EXTERIOR SHEATHING

DUROCK "POLAR BEAR" AIR/MOISTURE BARRIER/ADHESIVE


4 HORIZONTAL EXPANSION JOINT
CN4 SCALE: 3"=1'-0"

[illegible]

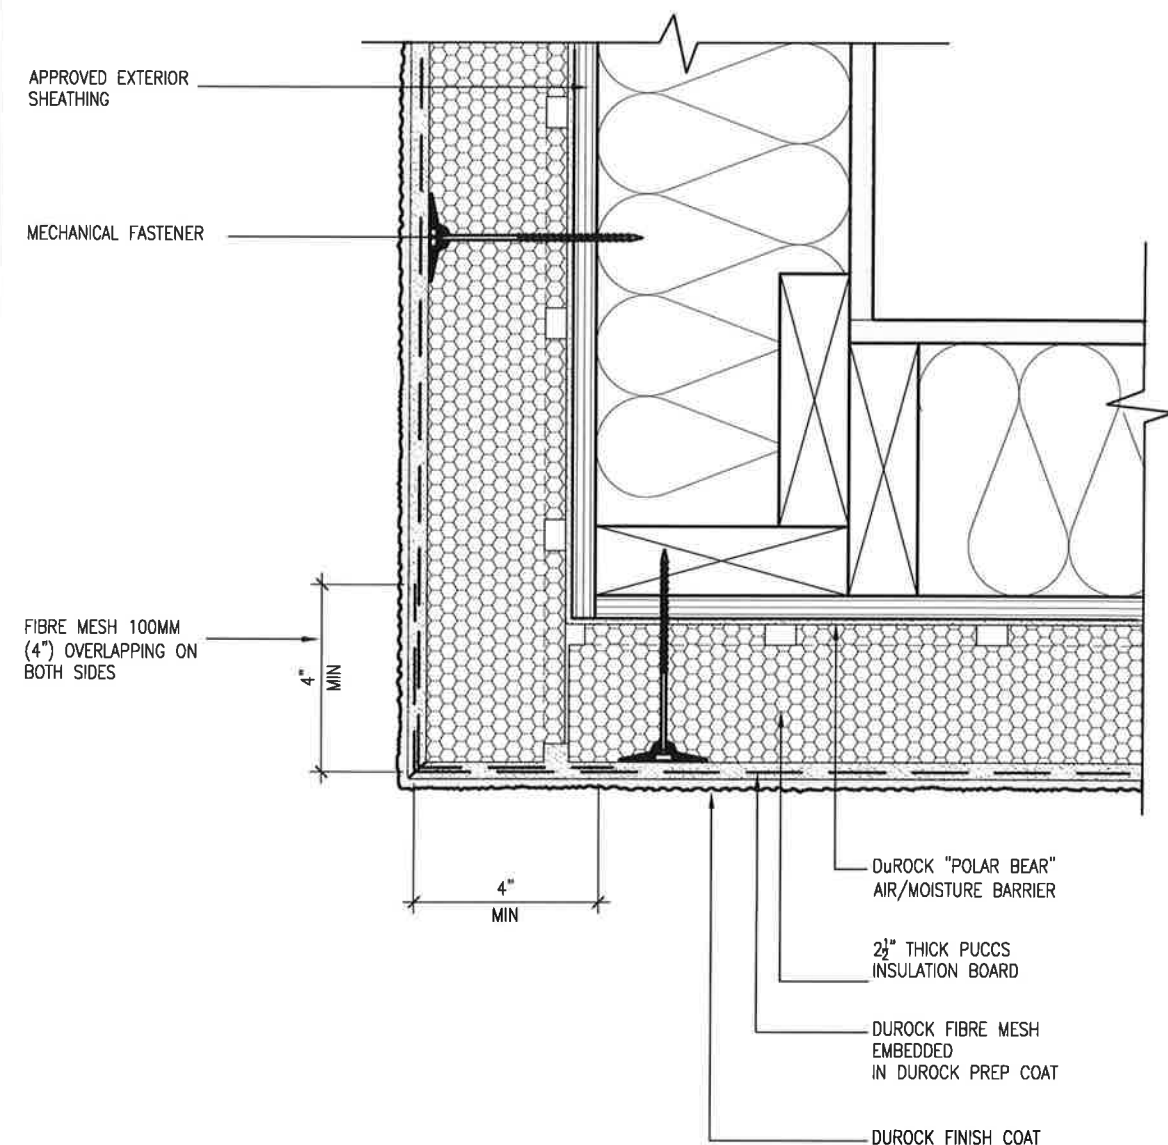

5 CORNER DETAIL
CN5 SCALE: 3"=1'-0"

ALL STUCCO WALLS TO HAVE A MINIMUM 10mm AIR SPACE BEHIND THE CLADDING WITH POSITIVE DRAINAGE TO THE EXTERIOR. THE EXTERIOR SHEATHING MUST NOT BE GYPSUM BASED. ALL STUCCO TO BE INSTALLED AS PER MANUFACTURERS SPECIFICATIONS.
DETAILS ARE BASED ON DuROCK PUCCS SYSTEM

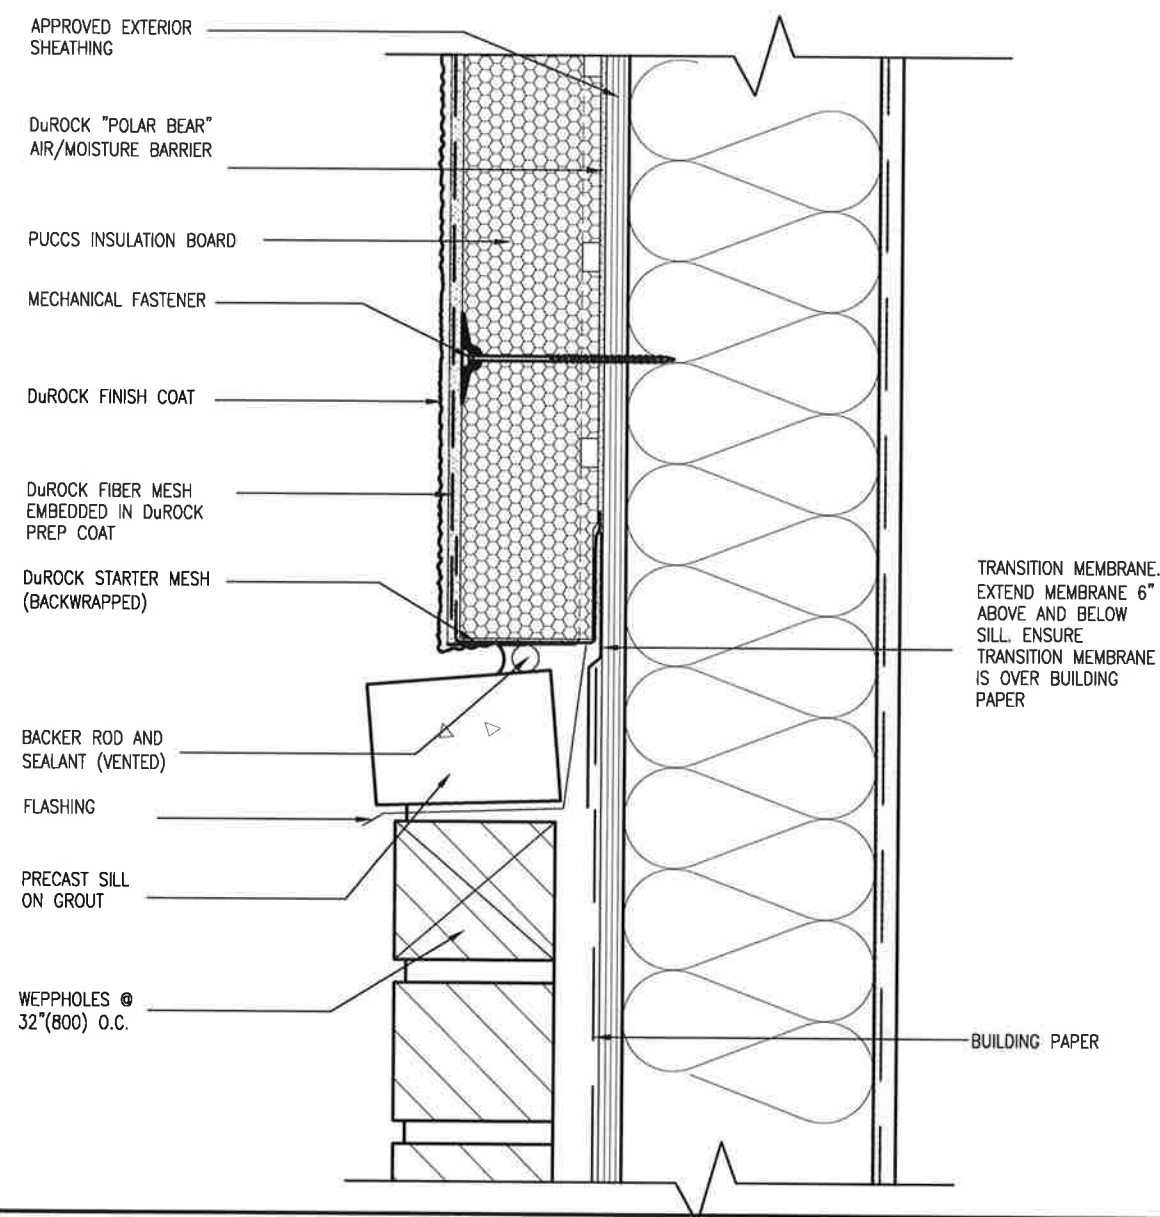

6 STUCCO / MASONRY PLINTH CONNECTION
CN5 SCALE: 3"=1'-0"


9	*	*	
8	*	*	
7	*	*	
6	*	*	
5	*	*	
4	*	*	
3	*	*	
2	UPDATE TO ORC FEB 2020	FEB 09-21 RC	
1	ISSUE FOR CLIENT REVIEW	AUG 04-17 RC	
no.	description	date	by

VA3
DESIGN
255 Consumers Rd Suite 1
Toronto ON M2J 1R4
416.630.2255 f 416.630.4163
va3design.com

BAYVIEW WELLINGTON		CONST NOTE	
project name	ALCONA	municipality	INNISFILON.
date	MAY 2016	project	13040N.
drawn by	RC	checked by	-
scale	3/16" = 1'-0"	drawing no.	CN5
CONSTRUCTION NOTES		file name	
		13040-CN-A1 VER 2020	

www.enr.com
RICHARD - H. ARCHIVE WORKING 2017-12-19 PM 08:00:00 (ENR) 1019-CN-A1 VER 2020 ENG - Tue - Feb 9 2021 - 1117 AM

THE MINIMAL THERMAL PERFORMANCE OF BUILDING ENVELOPE AND EQUIPMENT SHALL CONFORM TO THE FOLLOWING SB-12 COMPLIANCE PACKAGE AS PER OBC SUPPLEMENTARY STANDARD SB-12, SECTION 3.1.1.1.

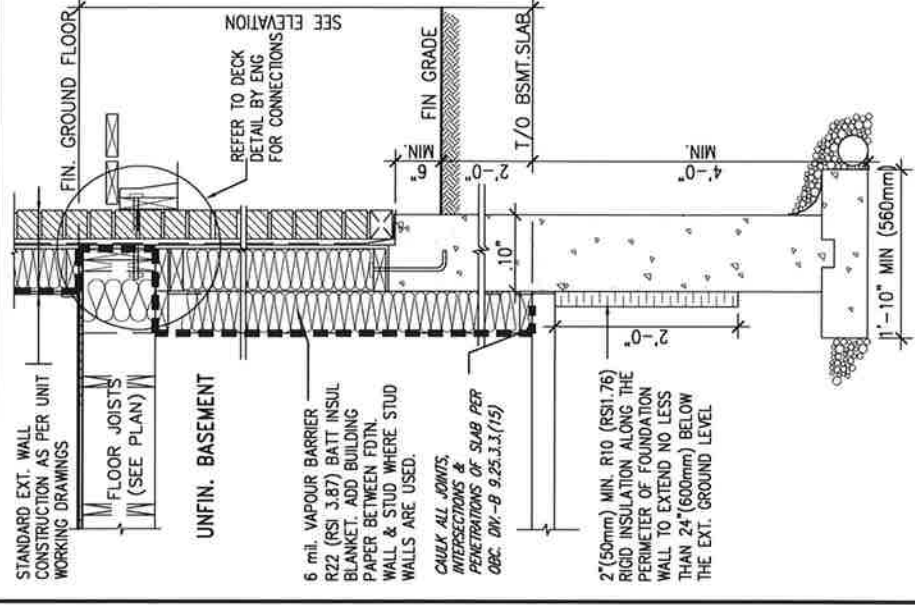

SECTION AT W.O.D/W.O.B.


9	*	*
8	*	*
7	*	*
6	*	*
5	*	*
4	*	*
3	*	*
2	UPDATE TO OBC VER 2020	FEB 09-21 RC
1	ISSUE FOR CLIENT REVIEW	AUG 04-17 RC
no.	description	date by

VA3
DESIGN
255 Consumers Rd. Suite 120
Toronto ON M2J 1R4
t 416.630.2255 f 416.630.4782
va3design.com

BAYVIEW WELLINGTON	CONST NOTE
project name ALCONA	municipality INNISFIL ON.
date MAY 2016	project no. 13049
drawing no. CN6	construction notes
drawn by RC	file name 13049-CN-A1 VER 2020
checked by -	scale 3/16" = 1'-0"
RECHARD - #1 ARROWCA WINDMILLS 2013 V1 / DUNE PARK UNIT#1 CH. BOWMAN VEG-2N-A1, VER. 2017L den - Tue - Feb 8, 2021 - 11:11 AM	

All drawings, specifications, related documents and design are the copyright property of VA3 DESIGN. Reconstruction of this property in whole or in part is strictly prohibited. Without VA3 DESIGN's written permission.

SB12-COMPLIANCE PACKAGE 'A1'

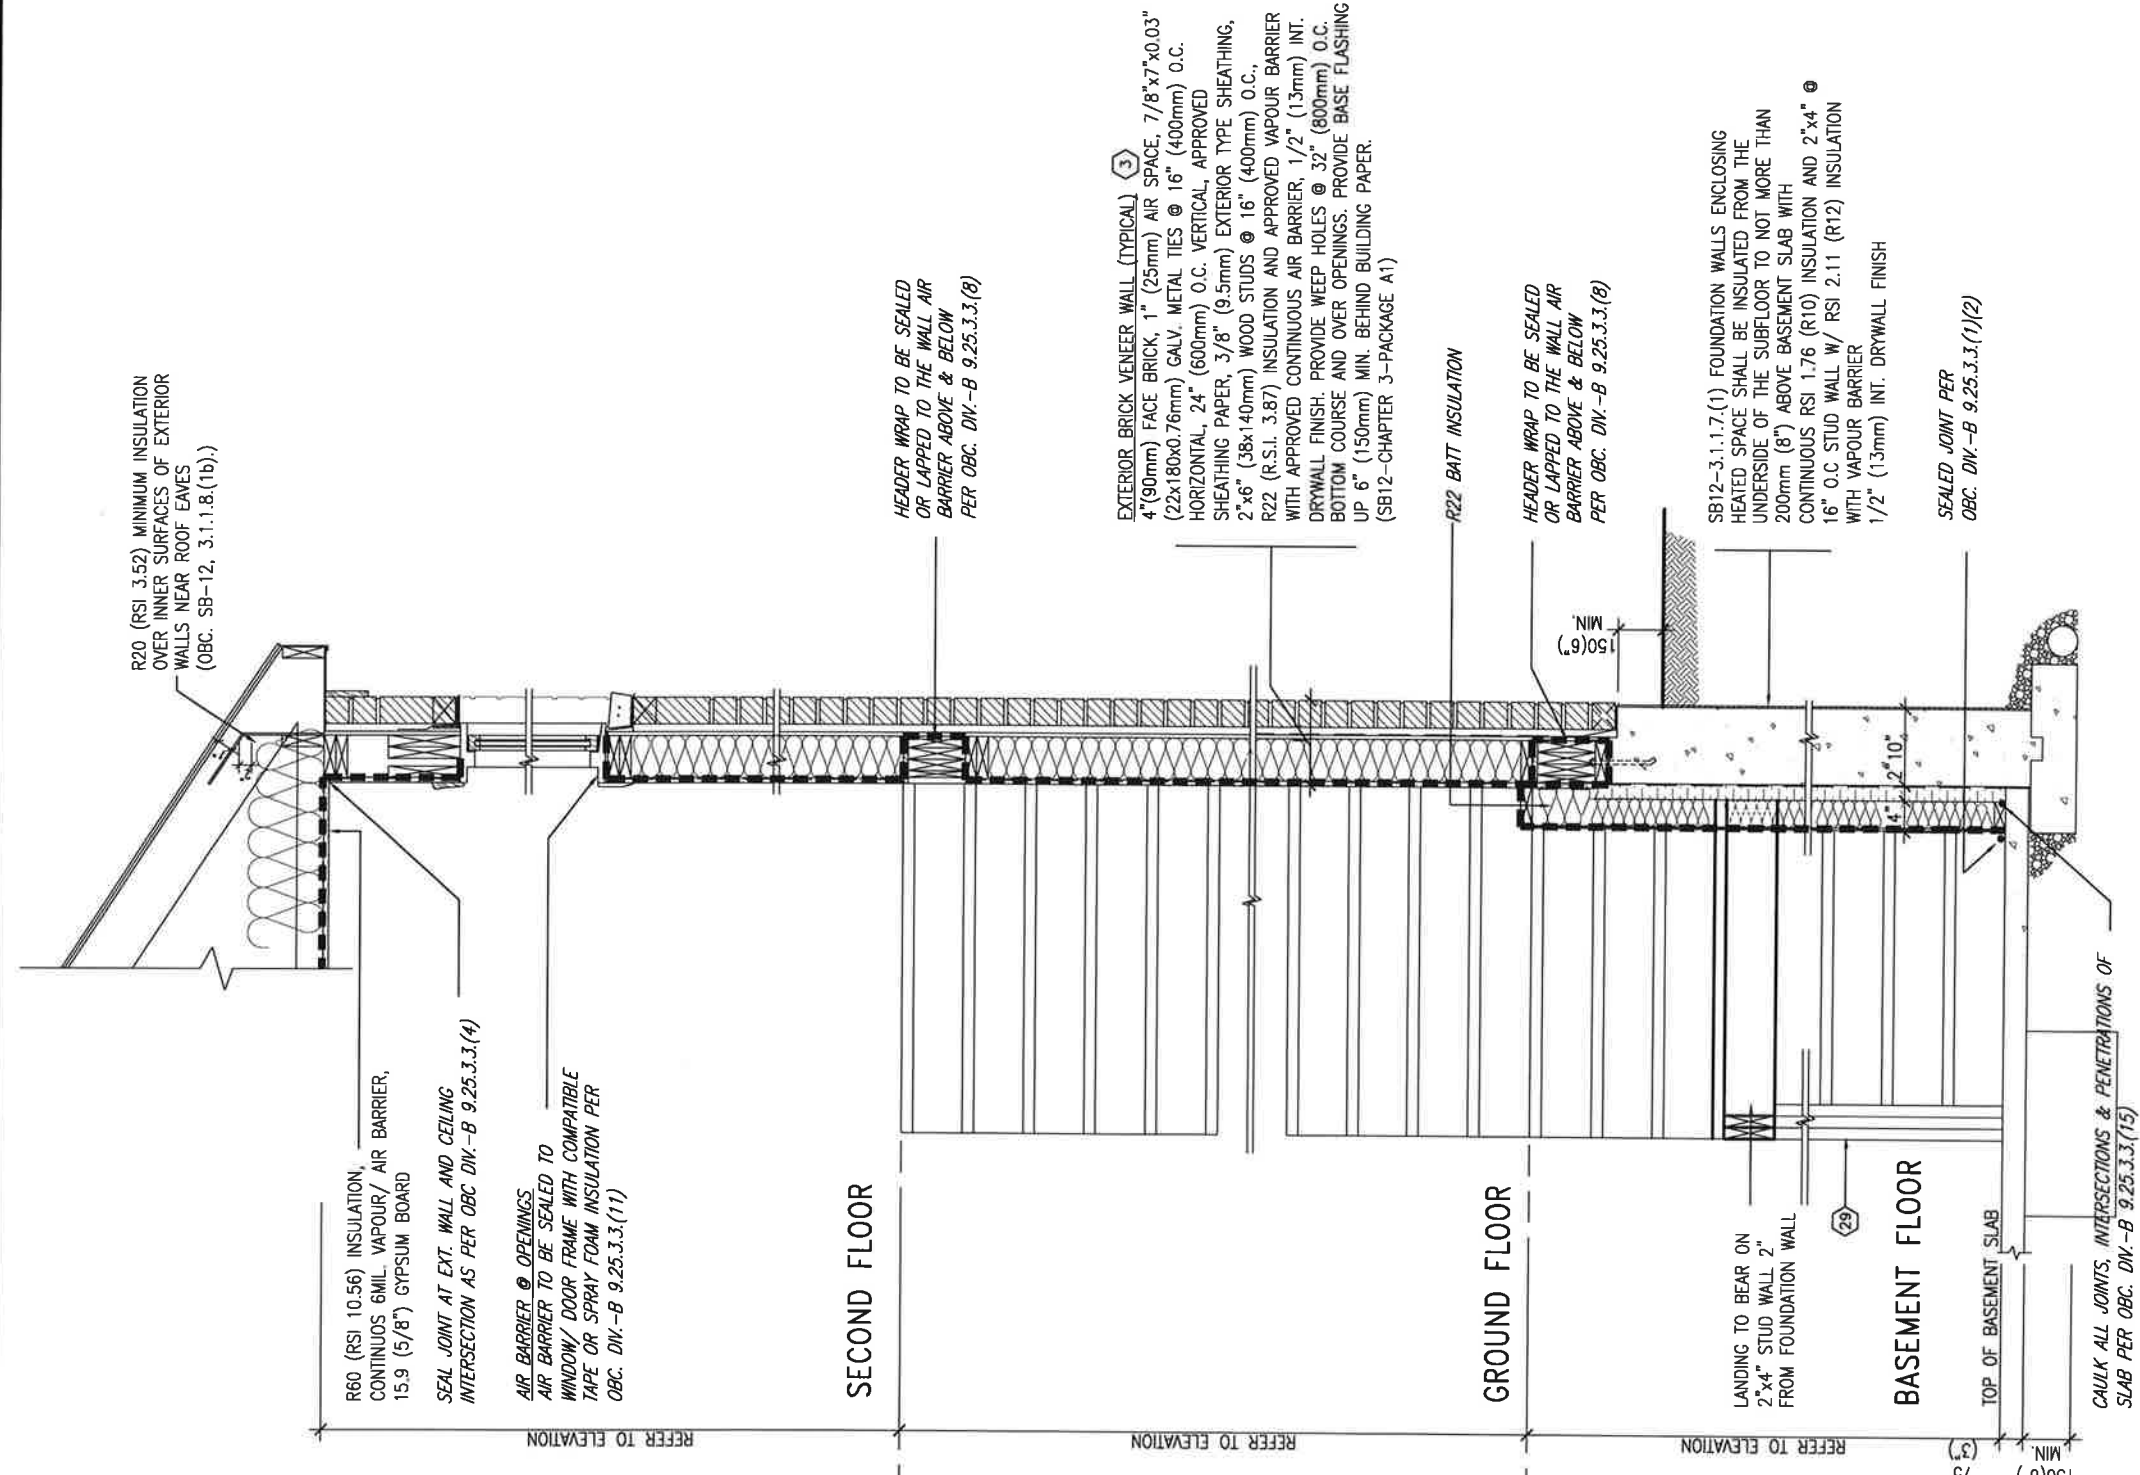

INSULATION REQUIREMENTS
REFER TO OBC SB-12, CHAPTER 3.
ZONE 1 - COMPLIANCE PACKAGE A1.

REFER TO ADDITIONAL
DETAILS FOR STRUCTURAL
COMPONENTS

EW
STR

TYPICAL EXT. WALL AIR BARRIER CONTINUITY SECTION w/
BRICK VENEER AT STAIR AND SUNKEN COND (PACKAGE A1)

10" FOUNDATION WALL

SCALE: N.T.S.

9	*	*	
8	*	*	
7	*	*	
6	*	*	
5	*	*	
4	*	*	
3	*	*	
2	UPDATE TO OBC VER 2020	FEB 09-21	RC
1	ISSUE FOR CLIENT REVIEW	AUG 04-17	RC
no.	description	date	by

VA3
DESIGN

255 Consumers Rd. Suite 120
Toronto ON M2J 1R4
t: 416.630.2255 f: 416.630.4782
va3design.com

BAYVIEW WELLINGTON	CONST NOTE
project name ALCONA	municipality INNISFIL ON.
date MAY 2016	project no. 13049
drawn by RC	drawing no. CN7
checked by —	scale 3/16" = 1'-0"
CONSTRUCTION NOTES	
file name 13049-CN-A1 VER 2020	

All drawings specifications, related documents and design are the copyright property of VA3 DESIGN. Reproduction of this property in whole or in part is strictly prohibited without VA3 DESIGN's written permission.

COMPLIANCE TO CBC SB-12 2.1.1.1(11)

The diagram is a floor plan of a horizontal corridor. On the left wall, there is a door labeled 'W'. Further right on the same wall, there are two 'X' marks. On the right wall, there is a door. A vertical line with an arrow points upwards from the left end of the corridor, and another vertical line with an arrow points downwards from the right end. A break symbol is located on the right wall.



The diagram is a technical architectural elevation of a building's exterior wall, labeled "WOB SIDE ELEVATION". It shows a sloped roofline and a window. Key features include:

- Horizontal Levels:**
 - FINISHED SECOND FLOOR:** Indicated by a dashed line at the top.
 - FINISHED GROUND FLOOR:** Indicated by a dashed line.
 - FINISHED BASEMENT FLOOR:** Indicated by a dashed line.
 - FINISHED GRADE:** Indicated by a solid line at the bottom left.
- Window:** A rectangular window is shown on the upper right. It is labeled "56' x 72'" and "FG".
- Dimensions and Markers:**
 - W:** A horizontal dimension line indicating the width of the sloped section.
 - B:** A vertical dimension line indicating the height from the finished basement floor to the finished ground floor.
 - A:** A vertical dimension line indicating the height from the finished ground floor to the finished floor U/S of floor joist.
 - X:** Two 'X' markers are placed on the sloped roofline, one near the left edge and one near the right edge.
 - MID-POINT OF BASEMENT HEIGHT 'B':** A horizontal dashed line extending from the midpoint of dimension B across the elevation.
 - U/S OF FLOOR JOIST:** A label for the finished floor level above the basement.
- Other Features:** A small, detailed structure is shown on the far right, possibly a chimney or a small tower.

WHEN EXPOSED WALL "A" IS LESS THAN 50%
OF BASEMENT WALL HEIGHT "B"
INSULATION VALUE FOR WALL IN SECTION "X"
IS NOT LESS THAN BASEMENT WALL AS
REQUIRED BY TABLE 2.1.1.2A

All drawings specifications, related documents and design are the copyright property of VA3 DESIGN. Reproduction of this property in whole or in part is strictly prohibited without VA3 DESIGN's written permission.

All drawings specifications, related documents and design are the copyright property of VA3 DESIGN. Reproduction of this property in whole or in part is strictly prohibited without VA3 DESIGN's written permission.



FEB 9, 2021

9	-	The undersigned has reviewed and takes responsibility for the design and has the qualifications and meets the requirements set out in the Ontario Building Code to be a Designer.
8	-	
7	-	qualification information
6	-	Wellington Jno-Baptiste 25591
5	-	name
4	-	registration information BCN
3	-	VAS Design Inc. 42658
2	UPDATE TO OBC VER 2020	Contractor must verify all dimensions on the job and report any discrepancy to the Designer before proceeding with the work. All drawings and specifications are instruments of service and the property owner is responsible for the completion of the work. Drawings are not to be scaled.
1	ISSUE FOR CLIENT REVIEW	
0		date by
		FEB 09-21 RC
		AUC 04-17 RC




255 Consumers Rd Suite 120
Toronto ON M2J 1R4
t 416.630.2255 f 416.630.4782
info@va3design.com va3design.com

BAYVIEW WELLINGTON


CONST NOTE

project name ALCONA	municipality INNISFIL, ON.	project no. 13049
date MAY 2016	checked by RC	scale 3/16" = 1'-0"
drawing no. CONSTRUCTION NOTES		file name 13049-CN-A1 VER 2020


CN9

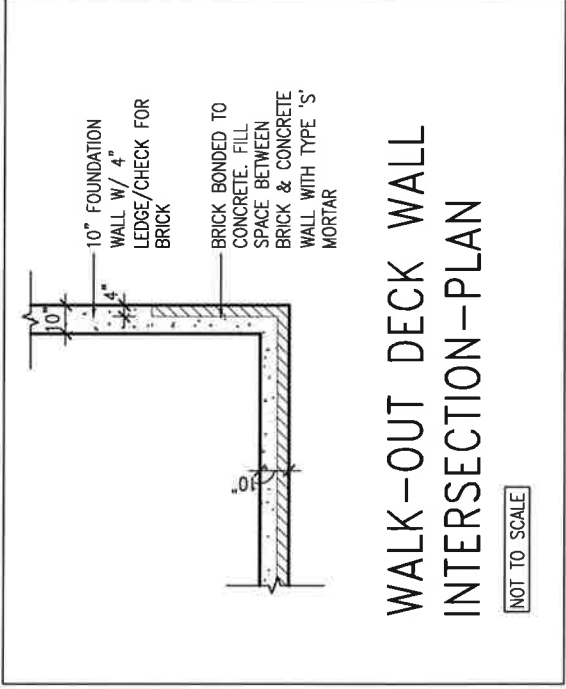

WALK-OUT DECK WALL
INTERSECTION-ELEVATION

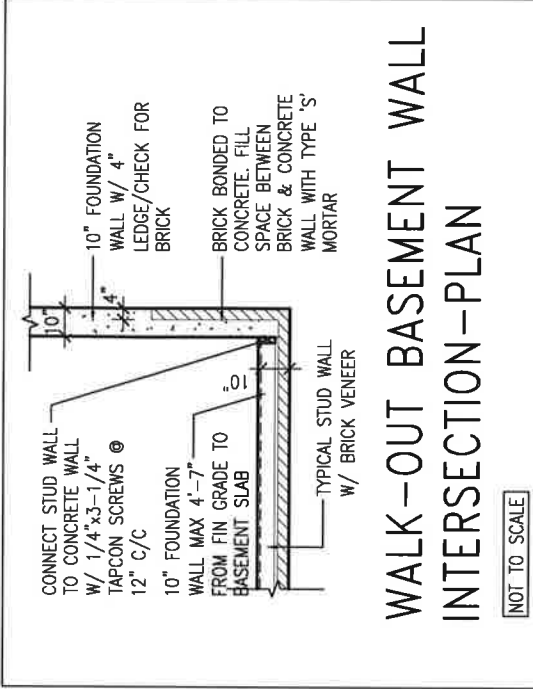



WALK-OUT DECK WALL
INTERSECTION-ELEVATION MAX

 

9	*		The undersigned has reviewed and takes responsibility for this design and has the qualifications and meets the requirements set out in the Ontario Building Code to be a Designer.
8	*		
7	*		qualification information
6	*		
5	*		Wellingtton Jno-Baptiste
4	*		name registration information
3	*		VAS Design Inc.
2	UPDATE TO OBC VER 2020	FEB 09-21	RC
1	ISSUE FOR CLIENT REVIEW	AUG 04-17	RC
no.	description	date	by


BAYVIEW WELLINGTON		CONST NOTE	
project name ALCONA	municipality INNISFIL, ON.	project no. 13049	
date MAY 2016	CONSTRUCTION NOTES		drawing no. CN10
drawn by RC	checked by -	scale 3/16" = 1'-0"	file name 13049-CN-A1 VER 2020

All drawings specifications, related documents and design are the copyright property of VA3 DESIGN. Reproduction of this property in whole or in part is strictly prohibited without VA3 DESIGN's written permission.

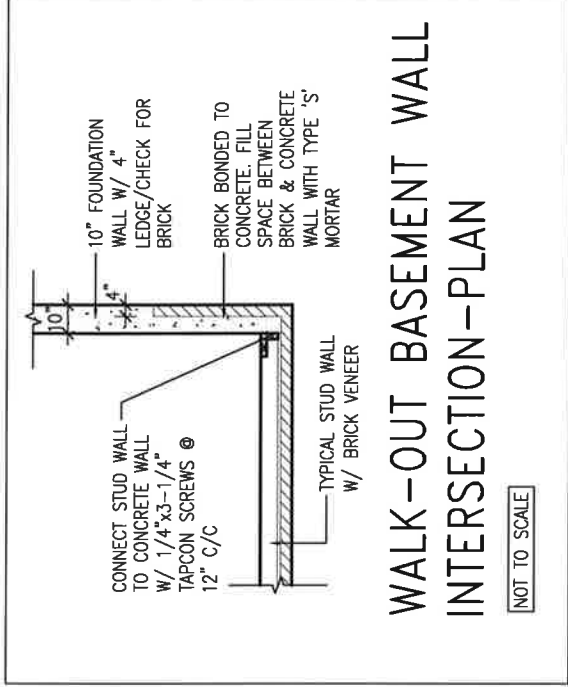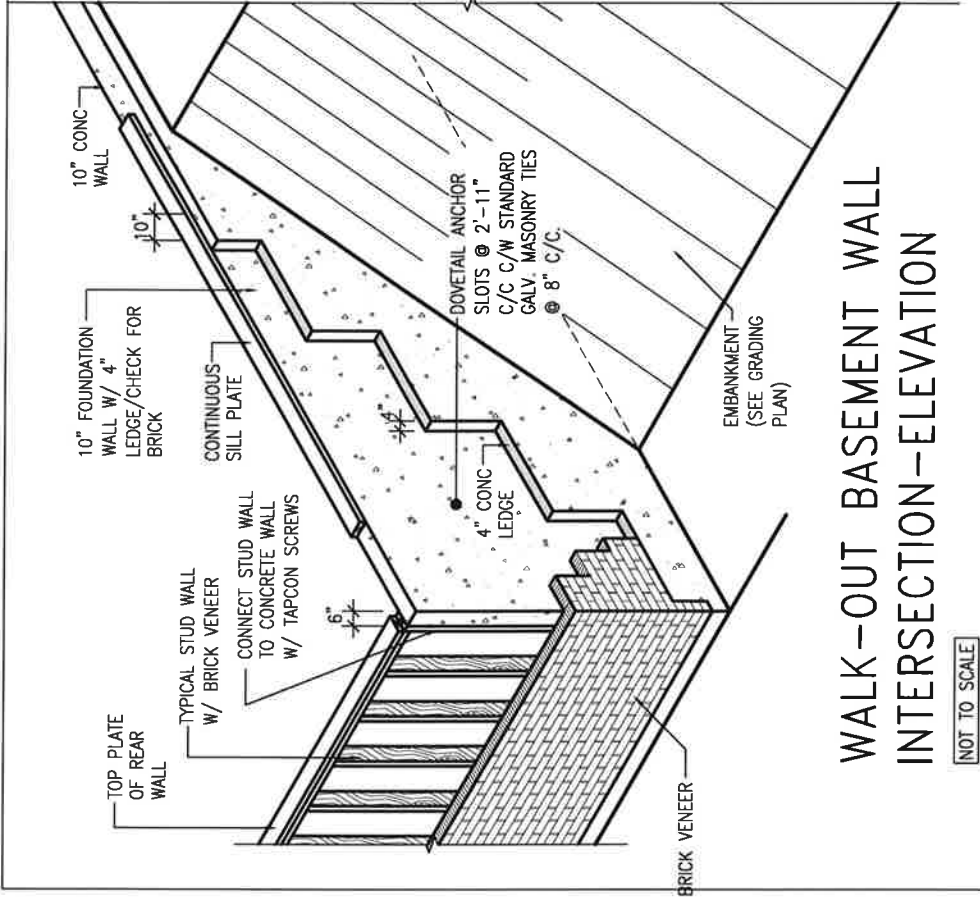


WALK-OUT BASEMENT WALL
INTERSECTION-ELEVATION
[NOT TO SCALE]

(10" FOUNDATION WALL)

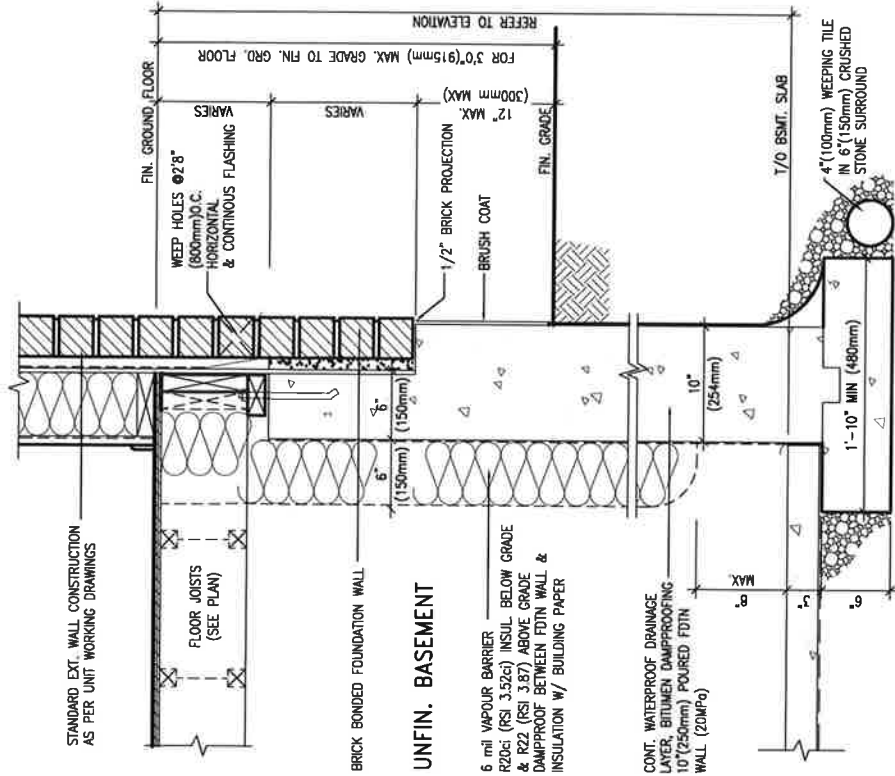

EW3.06x
PKG A1
WALL SECTION FOR GRADE TO FIN.
FLOOR MORE THAN 4'7" (1400mm)
HEIGHT DIFFERENCE
[SCALE: N.T.S.]

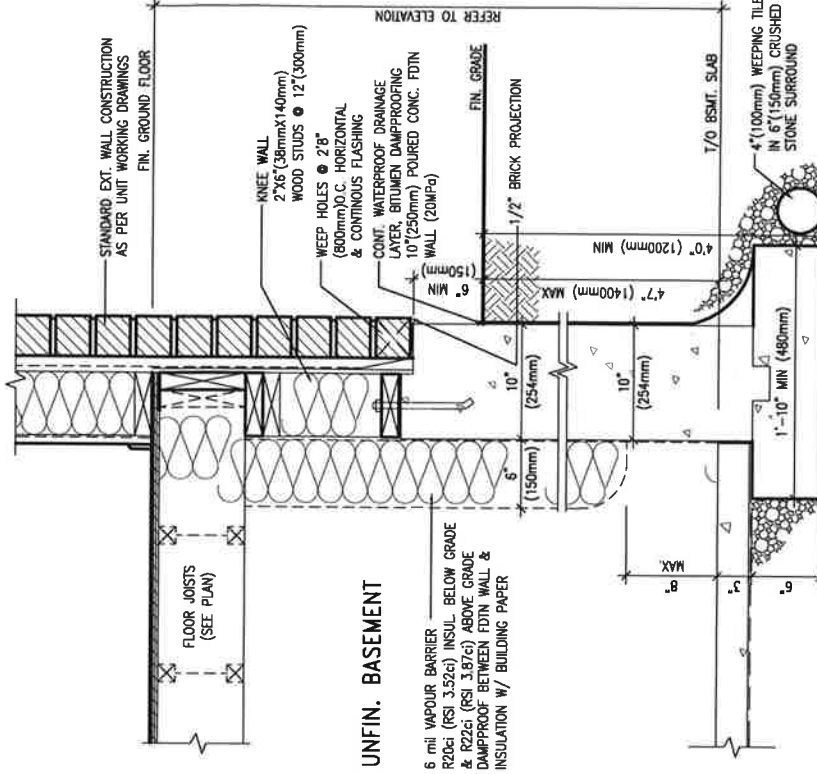

EW3.07x
PKG A1
WALL SECTION FOR GRADE TO BASEMENT
SLAB 4'7" (1400mm)
MAX. HEIGHT DIFFERENCE
[SCALE: N.T.S.]



FEB 9, 2021

no.	description	date	by
9			
8			
7			
6			
5			
4			
3			
2	UPDATE TO OBC VER 2020	FEB 09-21 RC	
1	ISSUE FOR CLIENT REVIEW	AUG 04-17 RC	

1	The undersigned has reviewed and takes responsibility for this design and has no objection to the requirements set out in the Ontario Building Code to be a Designer.
2	qualification information
3	Welling Jno-Baptiste 25591 BCN
4	name
5	registration information
6	VA3 Design Inc. 42658

VA3 DESIGN
255 Consumers Rd Suite 120
Toronto ON M2L 1R4
t 416.630.2255 f 416.630.4782
va3design.com

project name	ALCONA	municipality	INNISFIL, ON.	project no.	13049
date	MAY 2016	checked by		drawing no.	CN11
drawn by	RC	scale	3/16" = 1'-0"	CONSTRUCTION NOTES	
RC				13049-CN-A1 VER 2020	

All drawings specifications, related documents and design are the copyright property of VA3 DESIGN. Reproduction of this property in whole or in part is strictly prohibited without VA3 DESIGN's written permission.

