
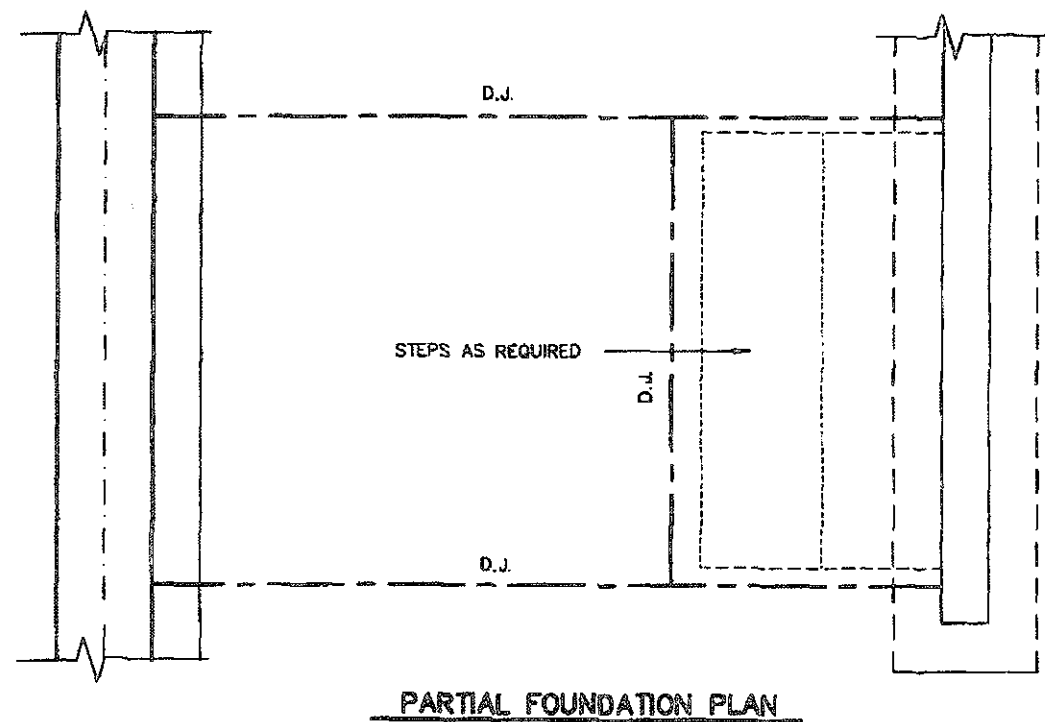


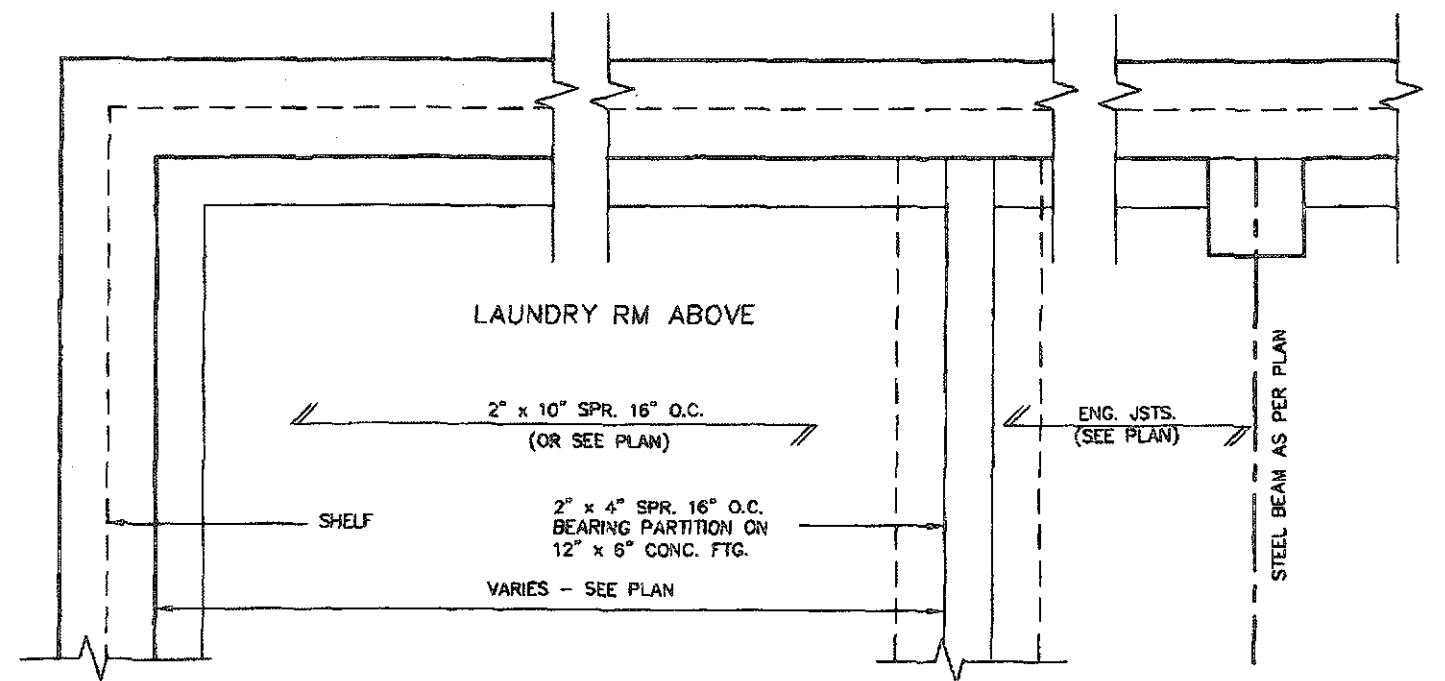

RECEIVED
SEP 26 2019
TOWN OF CALEDON
BUILDING SECTION
FILE NO

FEB 14 2019

2012 CODE
ENERGY STAR

			The undersigned has reviewed and taken responsibility for this design and has the qualifications and meets the requirements set out in the Ontario Building Code to be a Designer.	
8	-	-	qualification information	-
7	-	-	Richard Vink <i>[Signature]</i>	24469
6	-	-	email G23	G23
5	-	-	registration information	VAS Design Inc.
4	-	-	VAS Design Inc.	42658
3	-	-		
2	INSUL. UPDATED, RE-ISSUED FOR PERMIT.	JAN 30/19	GW	Contractor must verify all dimensions on the job and report any discrepancy to the Designer before proceeding with the work. All drawings and specifications are instruments of service and the property of the Designer which must be returned at the completion of the work. Drawings can not be copied.
1	ISSUED FOR PERMIT.	DEC 19/18	GW	
na.	Description	Date	by	


VA3 DESIGN

255 Consumers Rd Suite 120
Toronto ON M2J 1R4
t 416.630.2255 f 416.630.4782
va3design.com



		project no.
project name	LAMBERTS LANE HOME CORP. PH.2	CALEDON
date	SEPT. 2018	SUNKEN FLOOR DETAILS
dwn by	GW	Not To Scale
drawing no.	18023-GF-STD_DETAILS_SS17	Crawing no. 2

[illegible]

THE UNIVERSITY OF CHICAGO

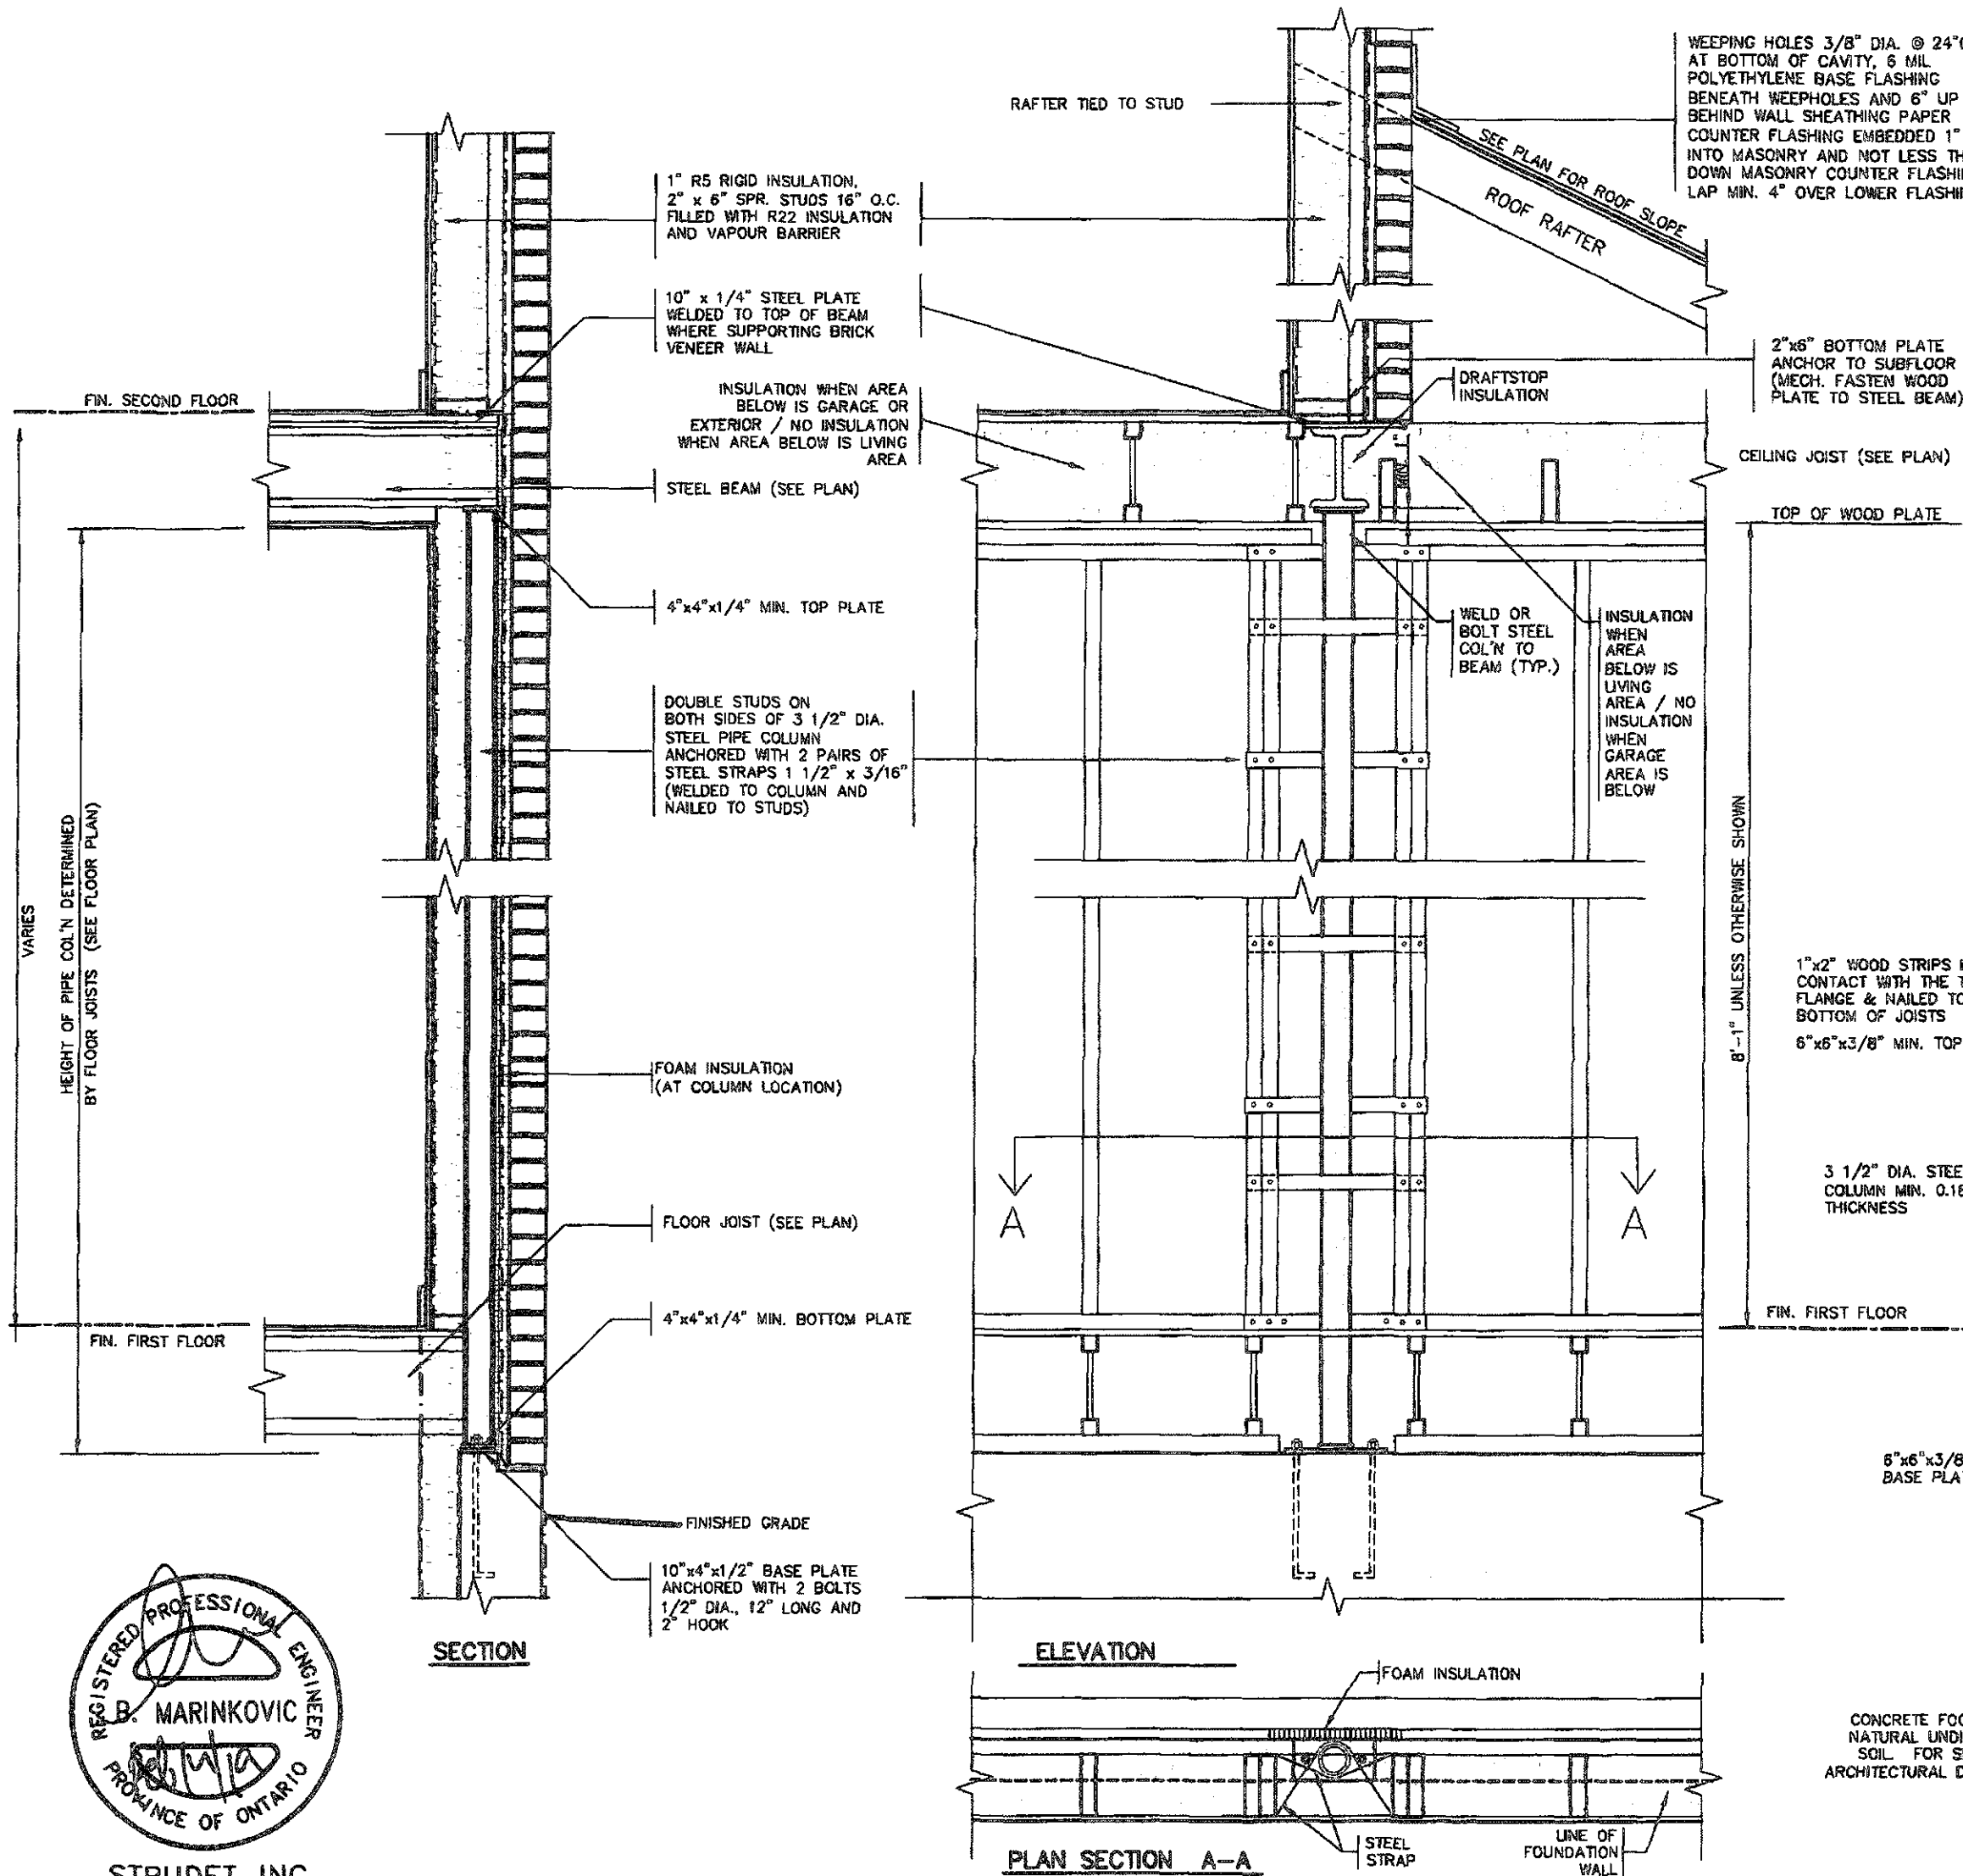

SECTION THROUGH STEEL BEAM SUPPORTING MASONRY & BEARING STUD PARTITION

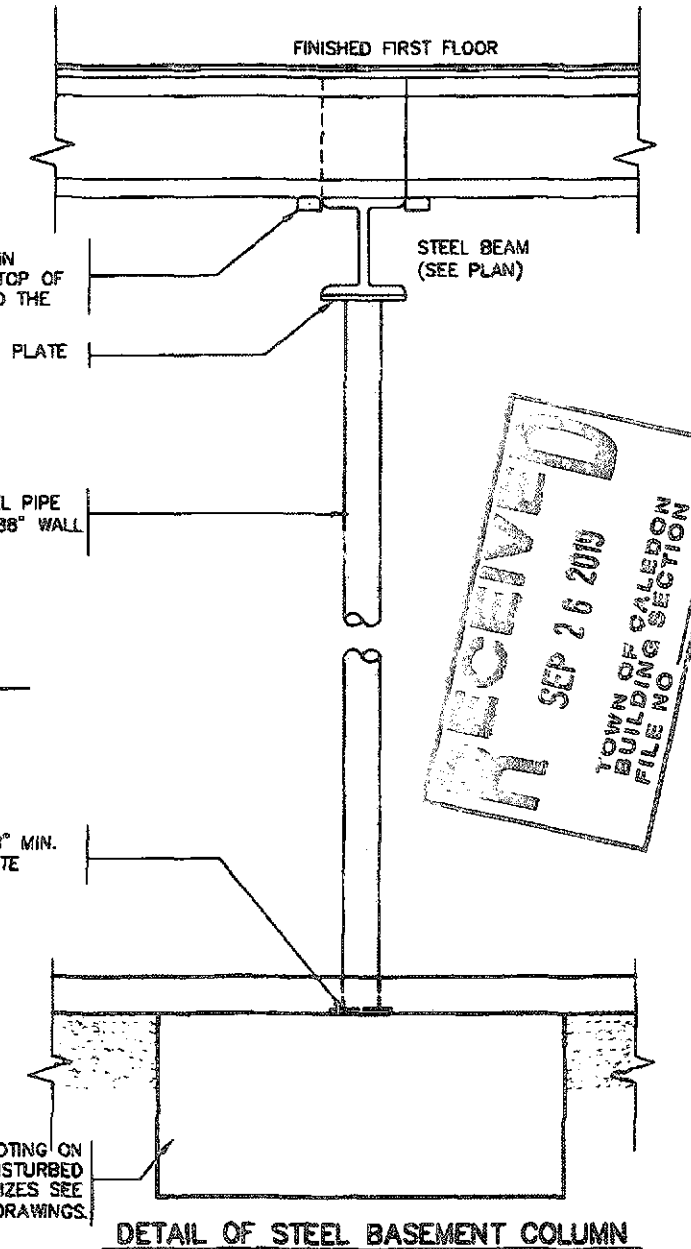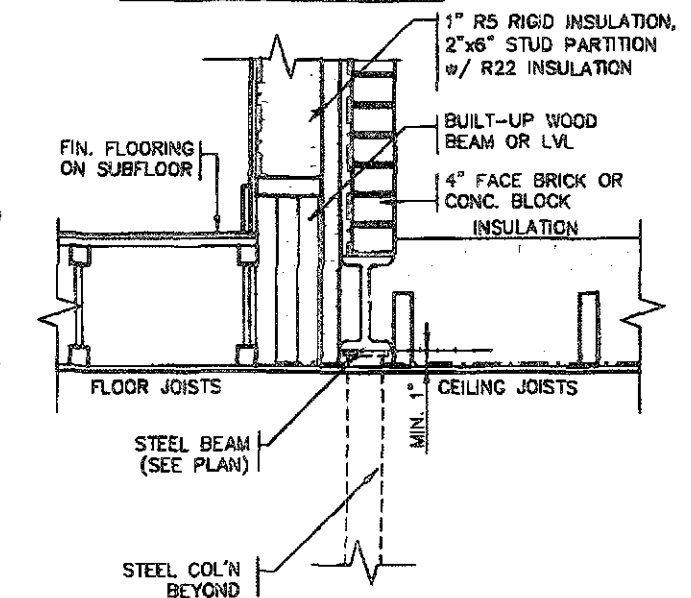

RECEIVED
SEP 26 2019
TOWN OF CALEDON
BUILDING SECTION
FILE NO.







STRUDET INC.
FOR STRUCTURE ONLY

2012 CODE
ENERGY STAR

FEB 14 2019

9	
---	--	--	

All drawings, specifications, related documents and design are the copyright property of V3 DESIGN. Reproduction of this property in whole or in part is strictly prohibited without V3 DESIGN's written permission.

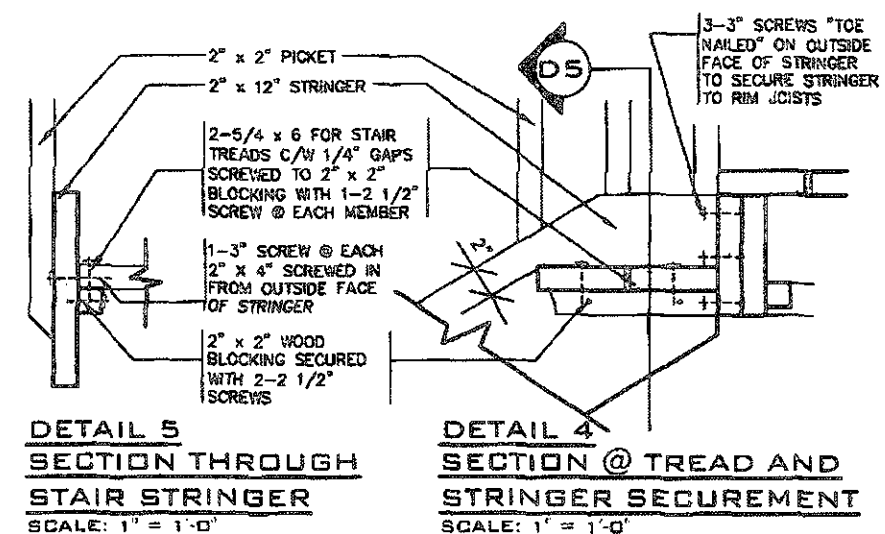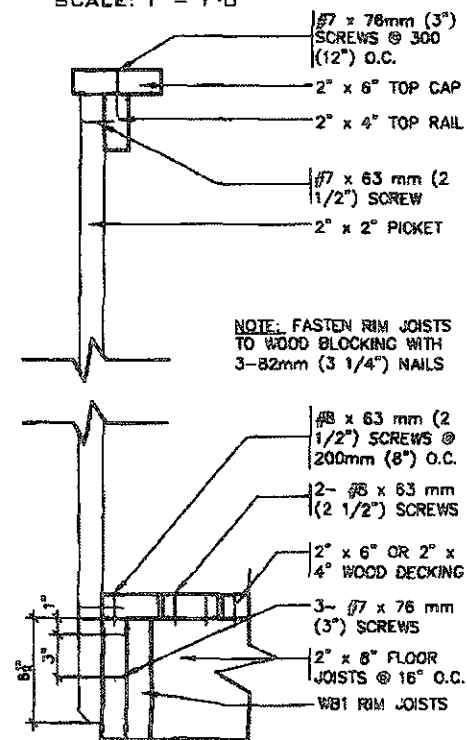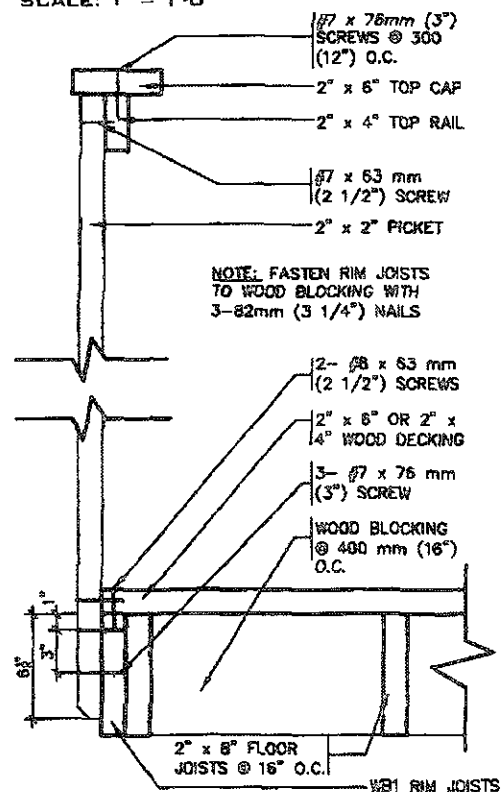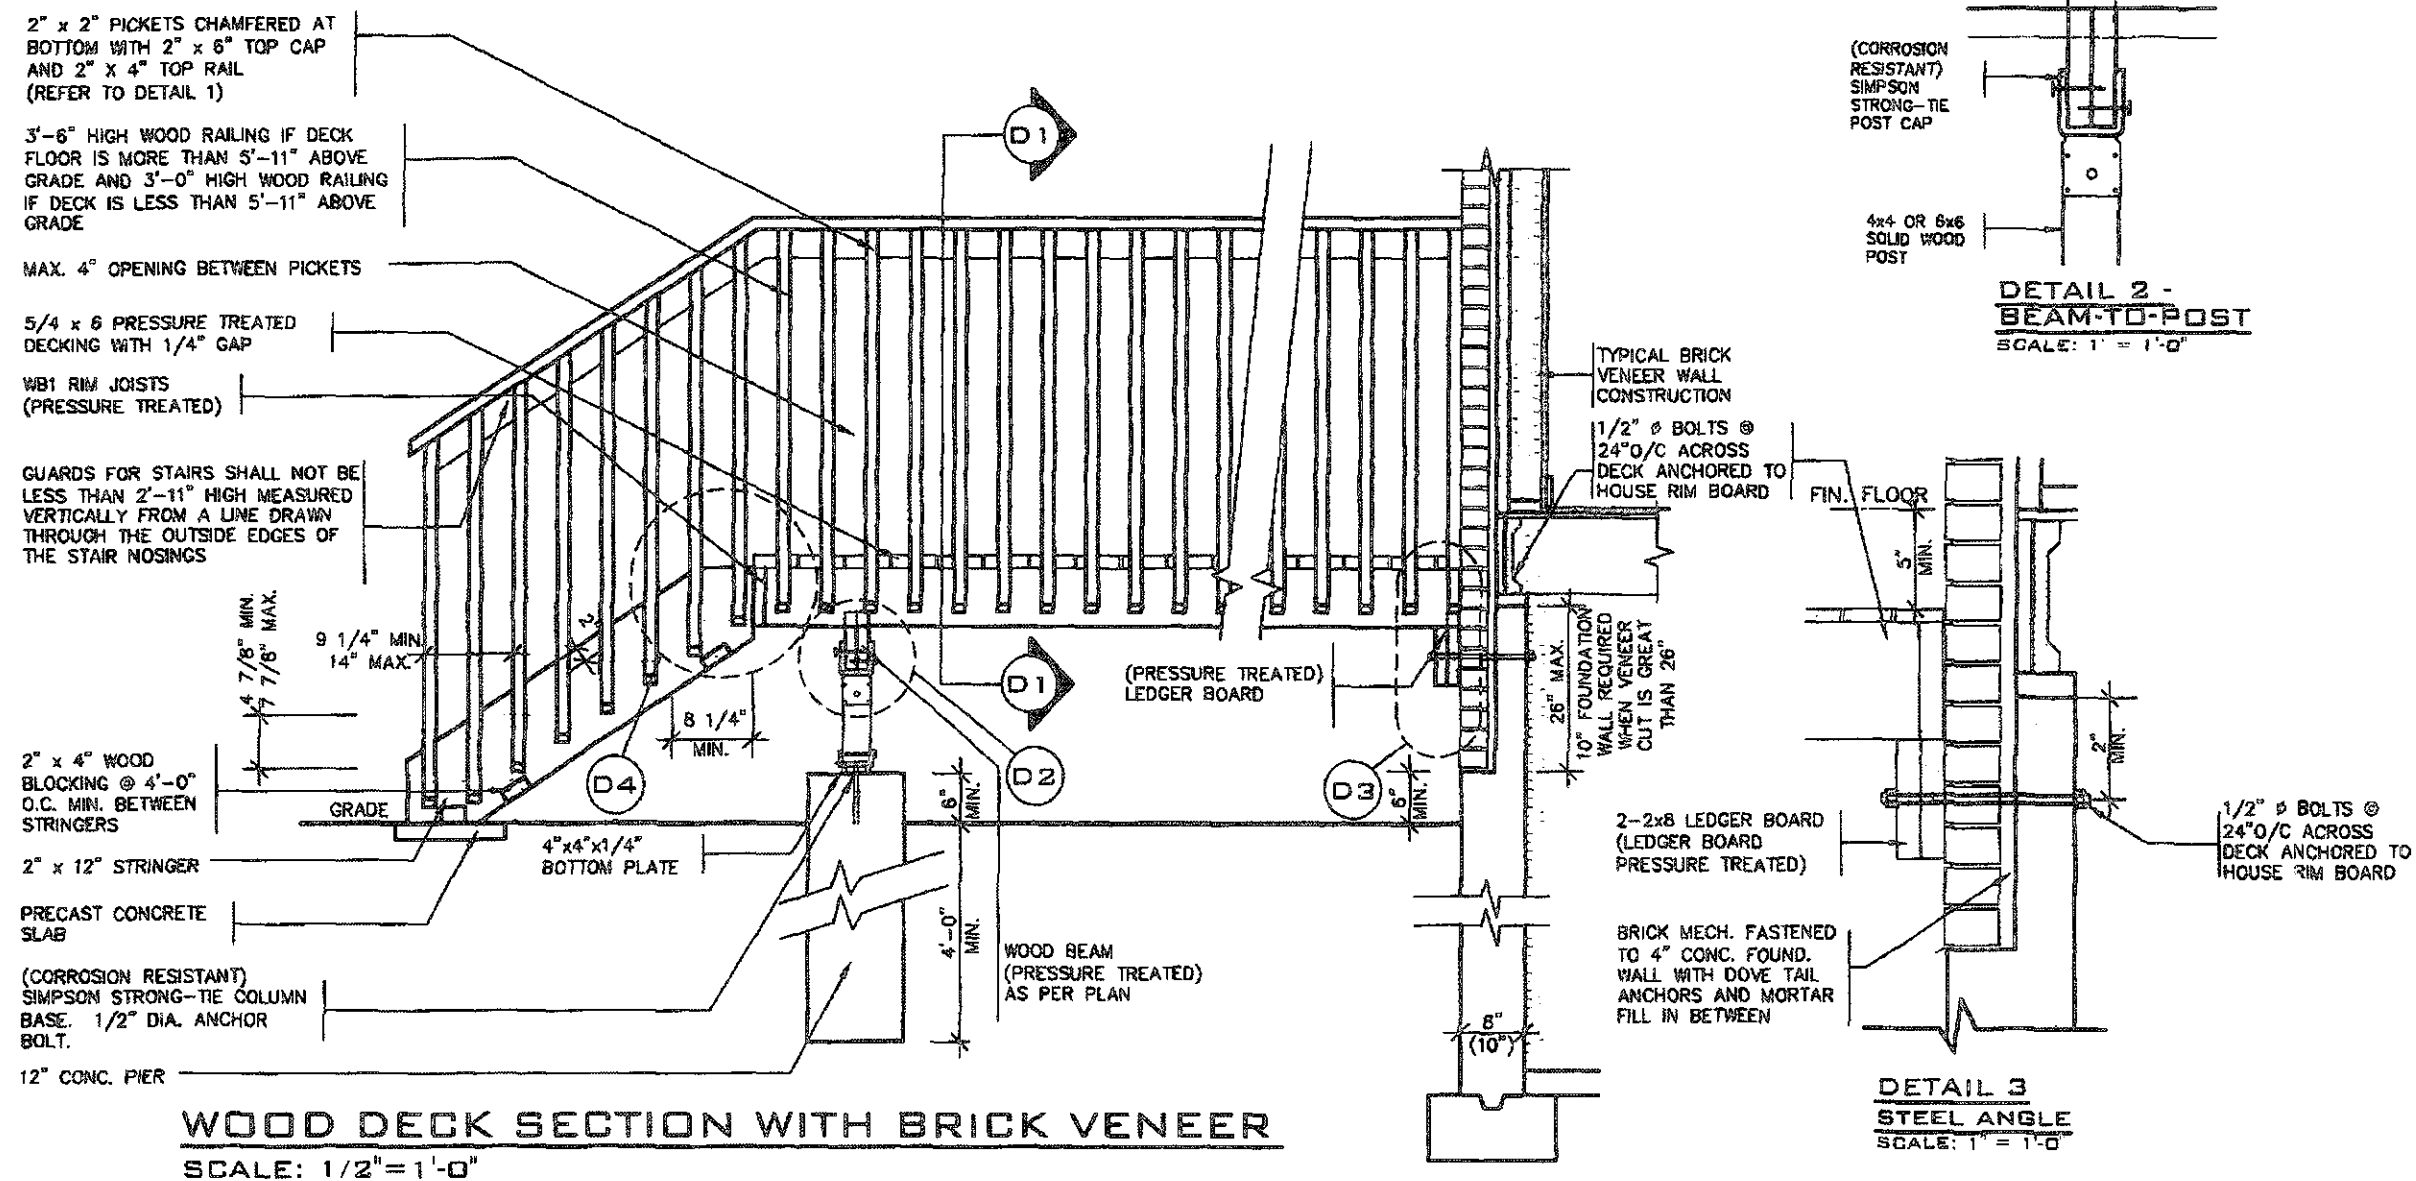


GENERAL NOTES

- GENERAL NOTES**
1. BRICK TO BE COMPRESSIVE STRENGTH OF 15 mpa (2200 p.s.i.) MIN. UNITS TO BE LAID WITH FULL HEAD AND BED JOINTS.
 2. MORTAR TO BE TYPE S WITH JOINT THICKNESS OF 10mm (3/8") MIN. AND 20mm (3/4") MAX.
 3. ALL NAILS AND SCREWS TO BE GALVANIZED.
 4. WB1 = 2- 2 x 8 (PRESSURE TREATED)
WB3 = 2- 2 x 10 (PRESSURE TREATED)
 5. WOOD FOR CANTILEVERED PICKETS SHALL BE DOUGLAS FIR-LARCH, SPRUCE-PINE-FIR, OR HEM-FIR SPECIES.




STRUDET INC.
FOR STRUCTURE ONLY

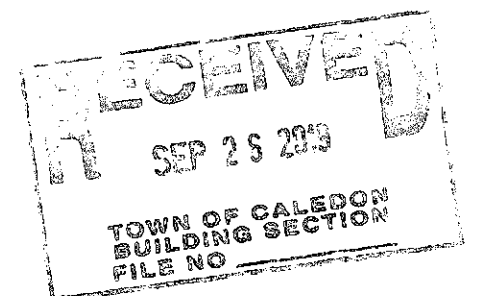

FEB 14 2019





2012 CODE
ENERGY STAR

[illegible]

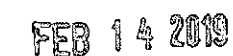


2012 CODE
ENERGY STAR

[illegible]

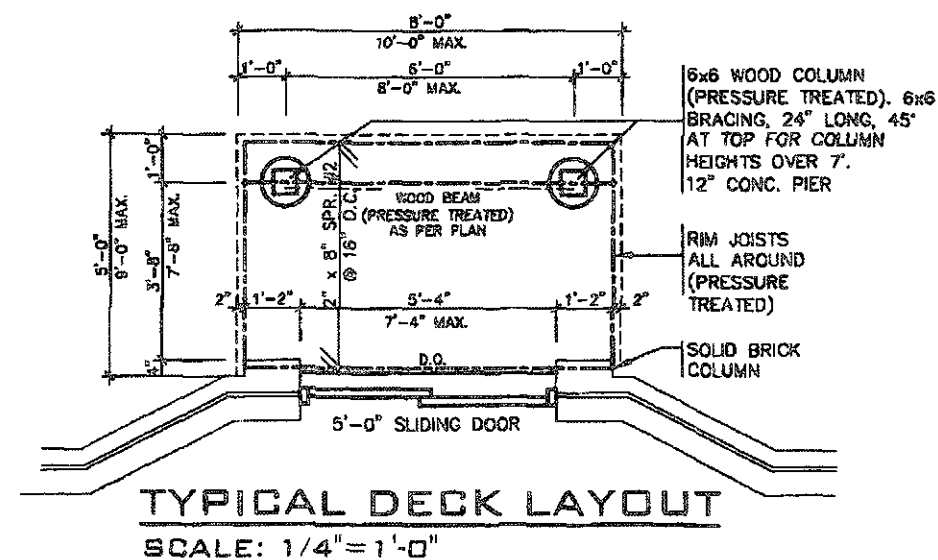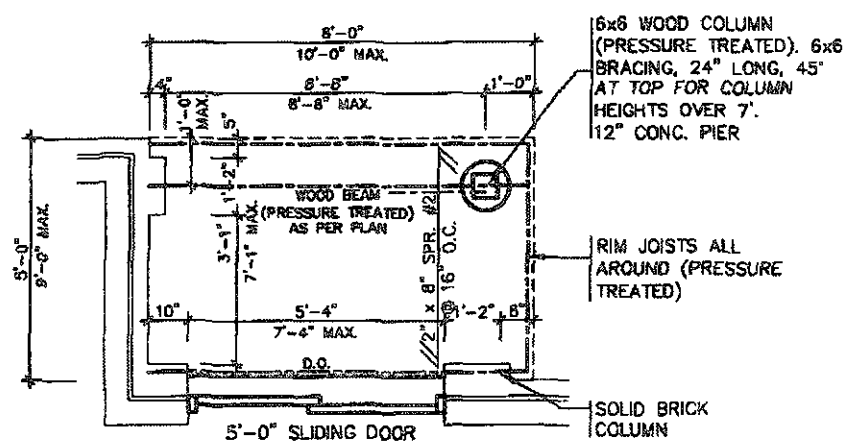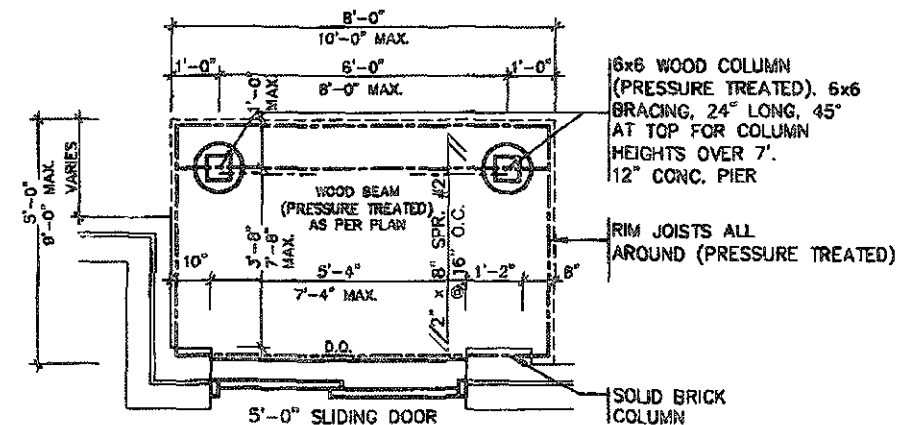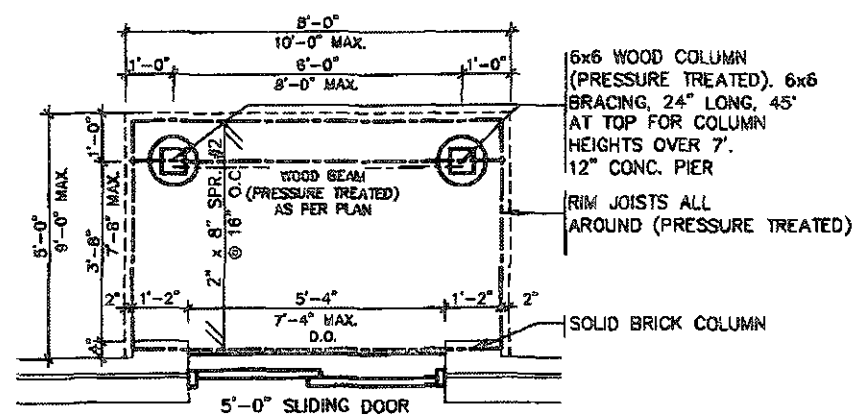


STRUDET INC.
FOR STRUCTURE ONLY

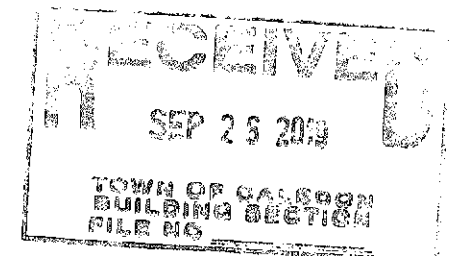

FEB 14 2019


2012 CODE
ENERGY STAR

[illegible]

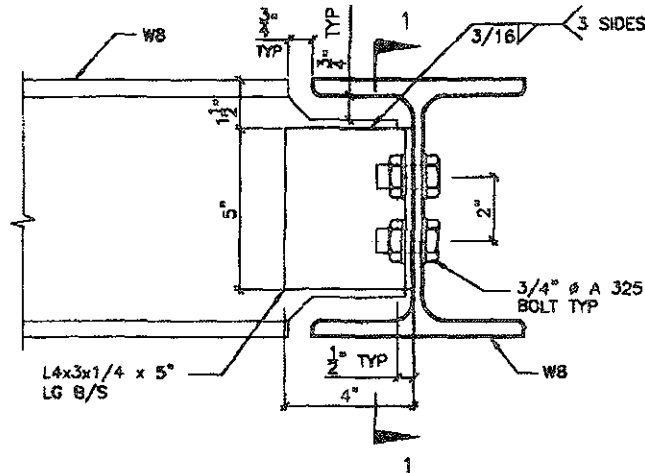


DETAIL 1.

W8
TO
W8
CONNECTION

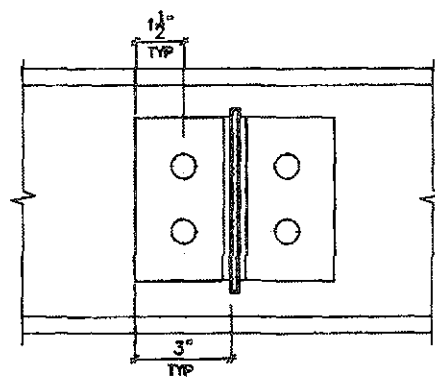


SECTION 1-1

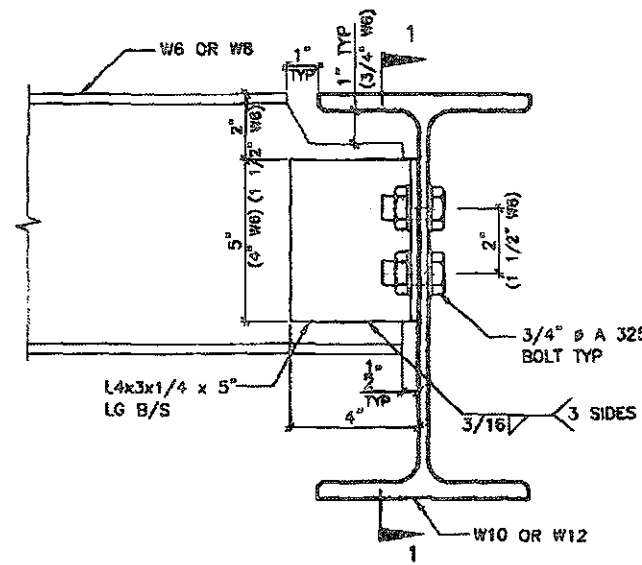


DETAIL 2.

W6(W8)
TO
W10(W12)
CONNECTION

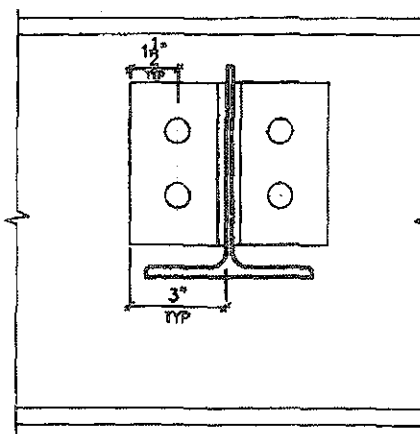


SECTION 1-1

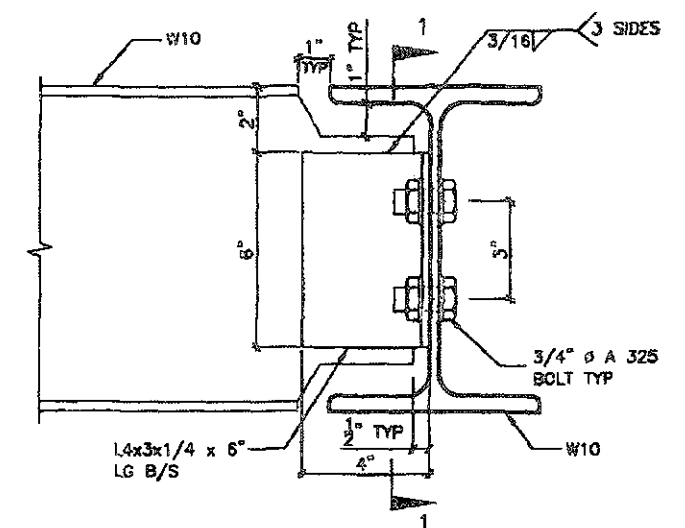


DETAIL 3.

W10
TO
W10
CONNECTION

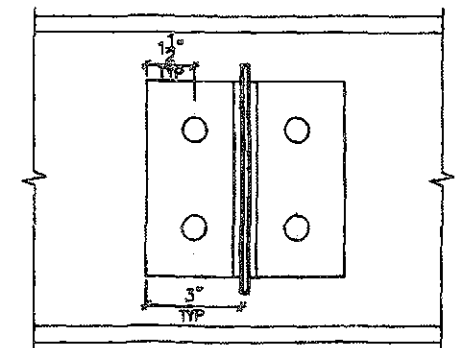


SECTION 1-1

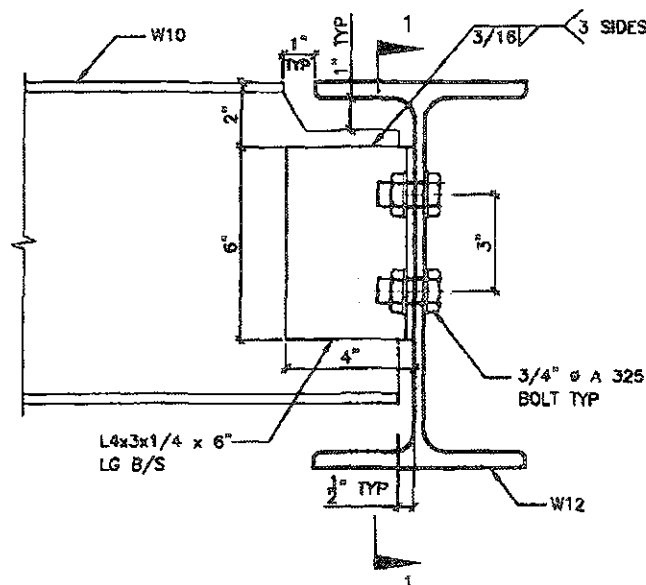


DETAIL 4.

W10
TO
W12
CONNECTION

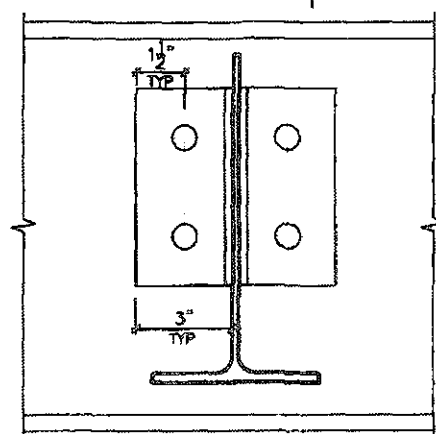


SECTION 1-1

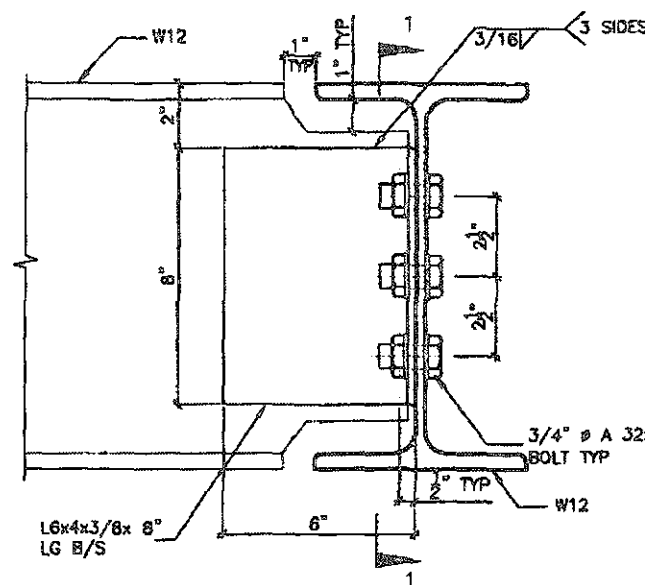

DETAIL 5.

W12
TO
W12
CONNECTION

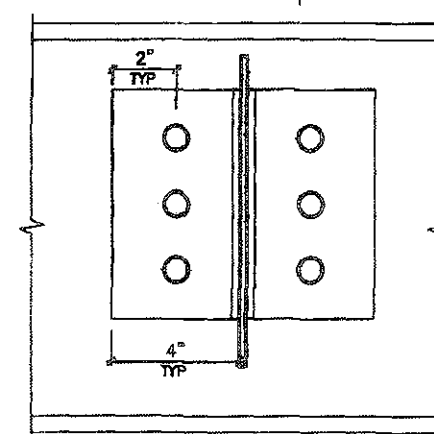


SECTION 1-1




STRUDET INC.
FOR STRUCTURE ONLY

DETAIL 6.

ANGLE
TO
BEAM
CONNECTION

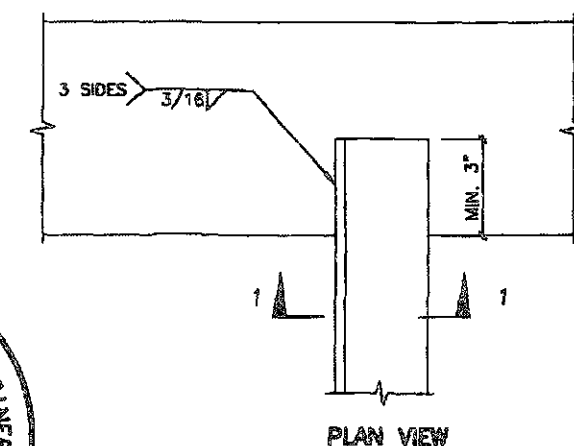

PLAN VIEW

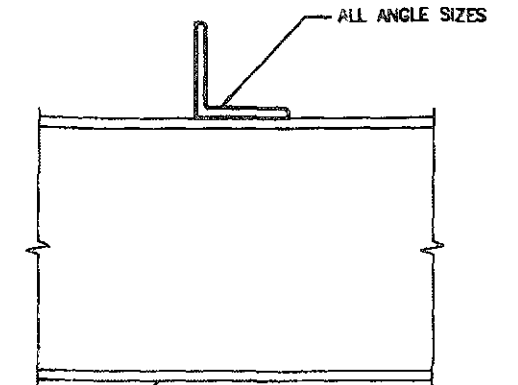

SECTION 1-1

FEB 14 2019


2012 CODE
ENERGY STAR

RECEIVED
SEP 26 2019
TOWN OF CALEDON
BUILDING SECTION
FILE NO.

9.				No endorsement has been issued for this design and the qualifications and details are not in the Ontario Building Code to a designer.
8.				Qualification information
7.				Richard Vink 24489
6.				Signature
5.				Qualification information
4.				VAS Design Inc. 42659
3.				
2.	INSUL. UPDATED. RE-ISSUED FOR PERMIT.	JAN 30/19	GW	Contractor must verify all dimensions on the job and report any discrepancy to the Designer before proceeding with the work. All drawings and specifications are instruments of service and the property of the Designer which must be returned at the completion of the work. Drawings are not to be copied.
1.	ISSUED FOR PERMIT.	DEC 19/18	GW	
no.	description	date	by	

VAS
DESIGN
255 Consumers Rd Suite 120
Toronto ON M2J 1R4
t 416.630.2255 f 416.630.4782
vasdesign.com

Greenpark.			
project name	LAMBERTS LANE HOME CORP. PH.2	municipality	CALEDON
date	SEPT. 2018	project no.	18023
drawn by		checked by	
approved by		not to scale	
STEEL BEAM CONNECTIONS		18023-CP-STD DETAILS ES17	
		6	

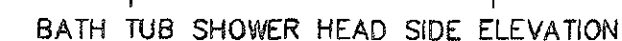

STRUCTURAL REINFORCEMENT FOR GRAB BAR (OBC 9.5.2.3.)
FOR MAIN BATH ONLY



STRUDET INC.
FOR STRUCTURE ONLY



FEB 14 2019

2012 CODE
ENERGY STAR

[illegible][illegible]





THE UNIVERSITY OF CHICAGO PRESS

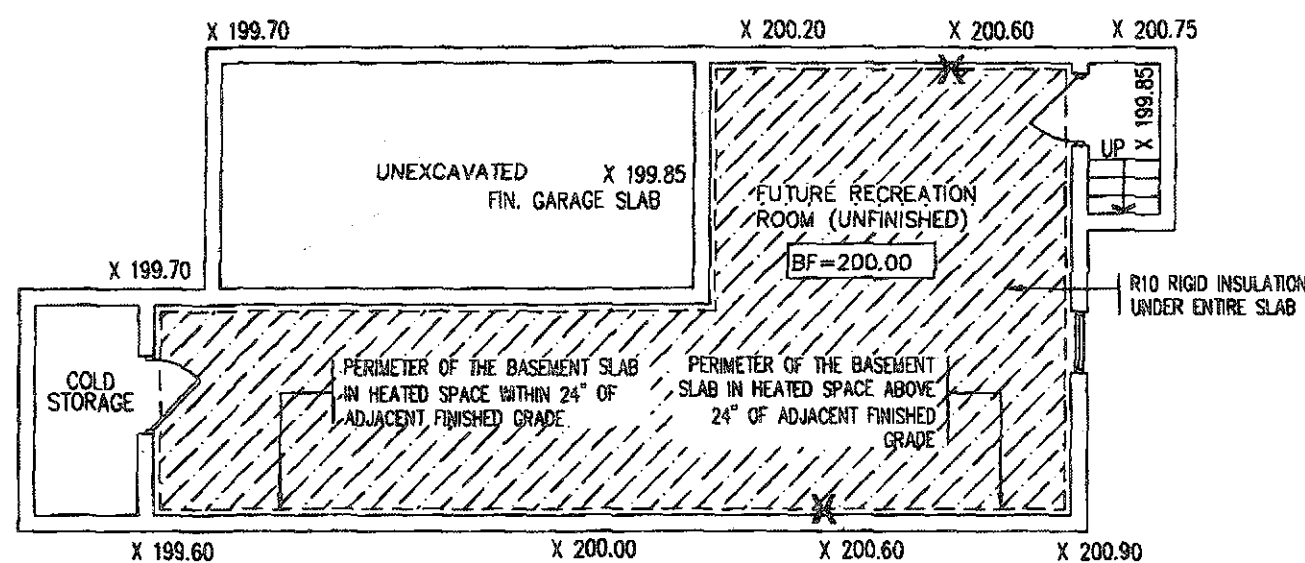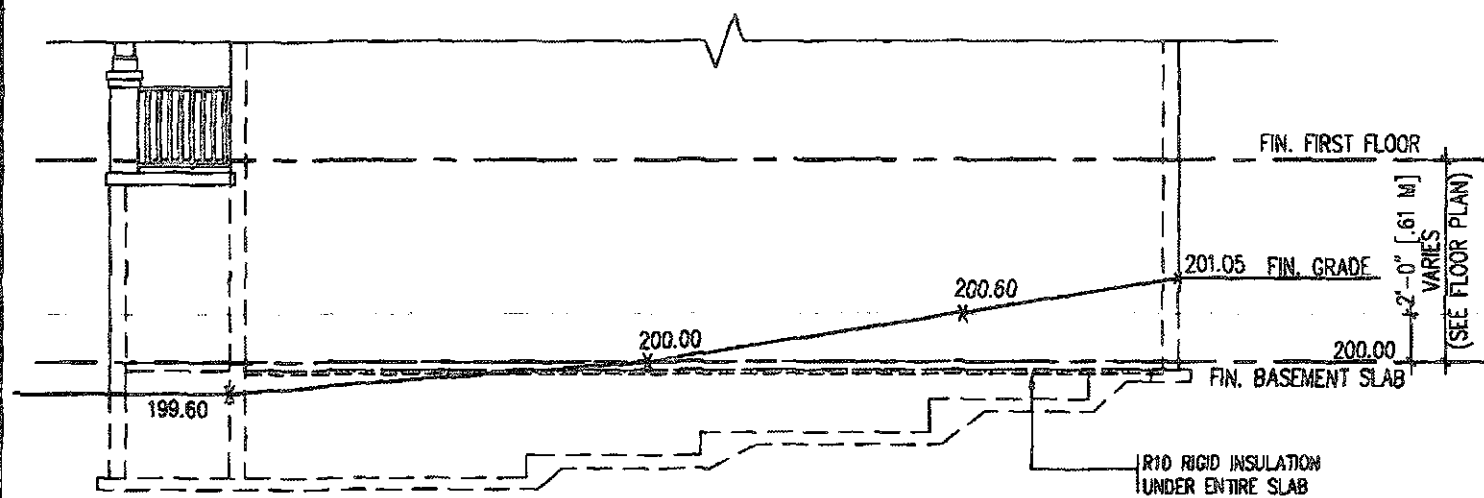



SLAB ON GRADE CONDITION

NOTES:
1. LEVELS SHOWN ON THE PLANS ARE FOR ILLUSTRATION PURPOSE ONLY, SEE FINAL GRADING PLAN FOR ACTUAL LEVELS
2. ALL LEVELS ARE SHOWN IN METRIC

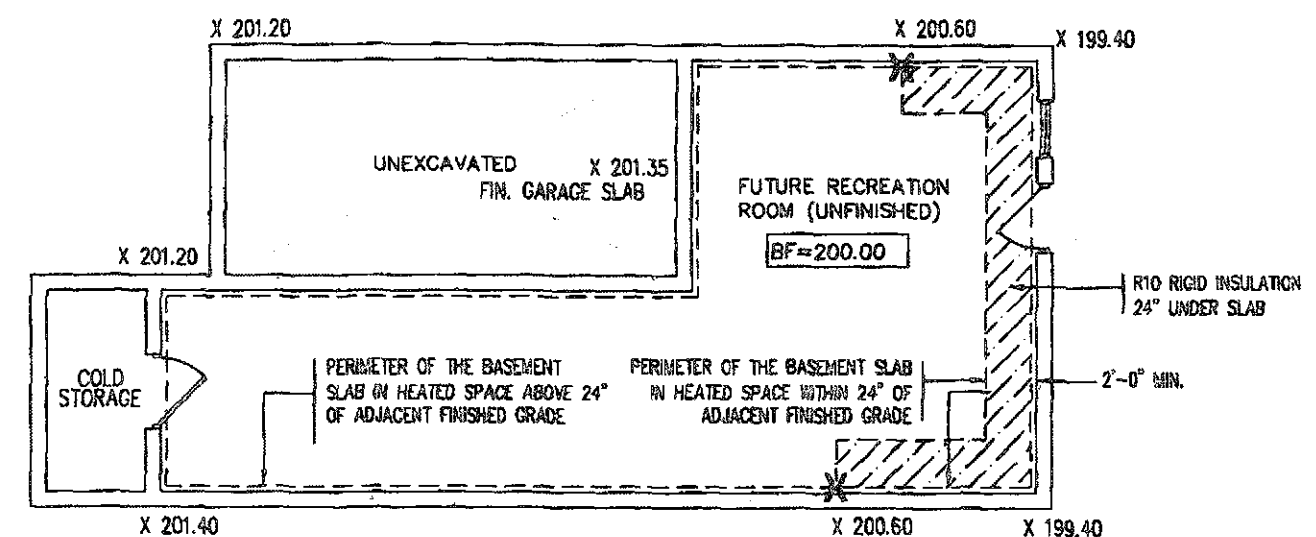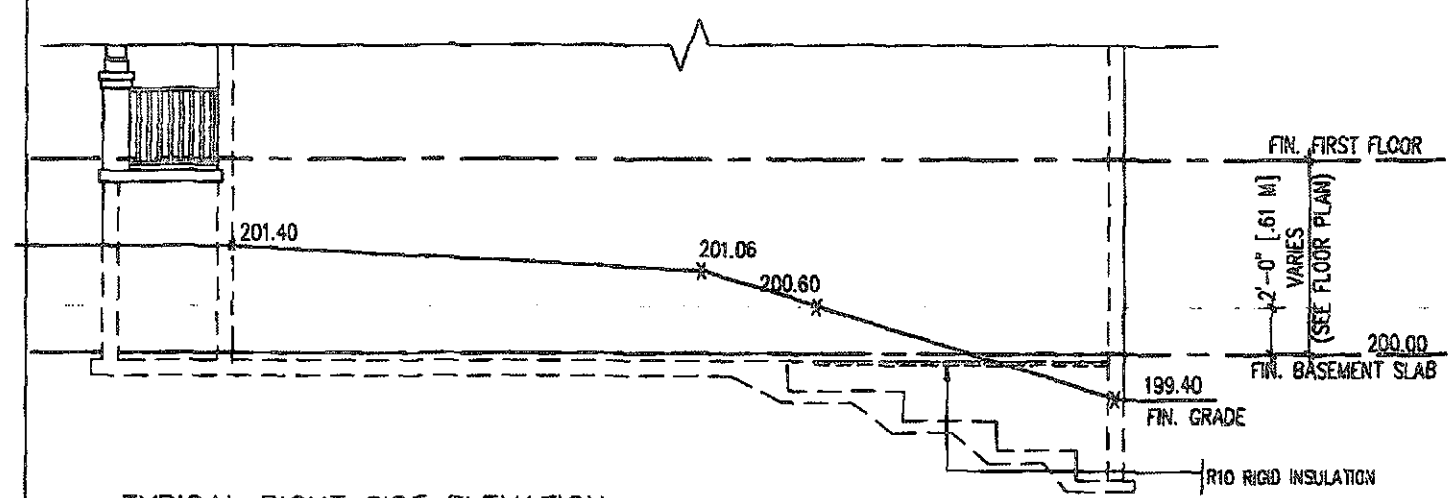

WALK OUT BASEMENT CONDITION

NOTES:
1. LEVELS SHOWN ON THE PLANS ARE FOR ILLUSTRATION PURPOSE ONLY, SEE FINAL GRADING PLAN FOR ACTUAL LEVELS
2. ALL LEVELS ARE SHOWN IN METRIC

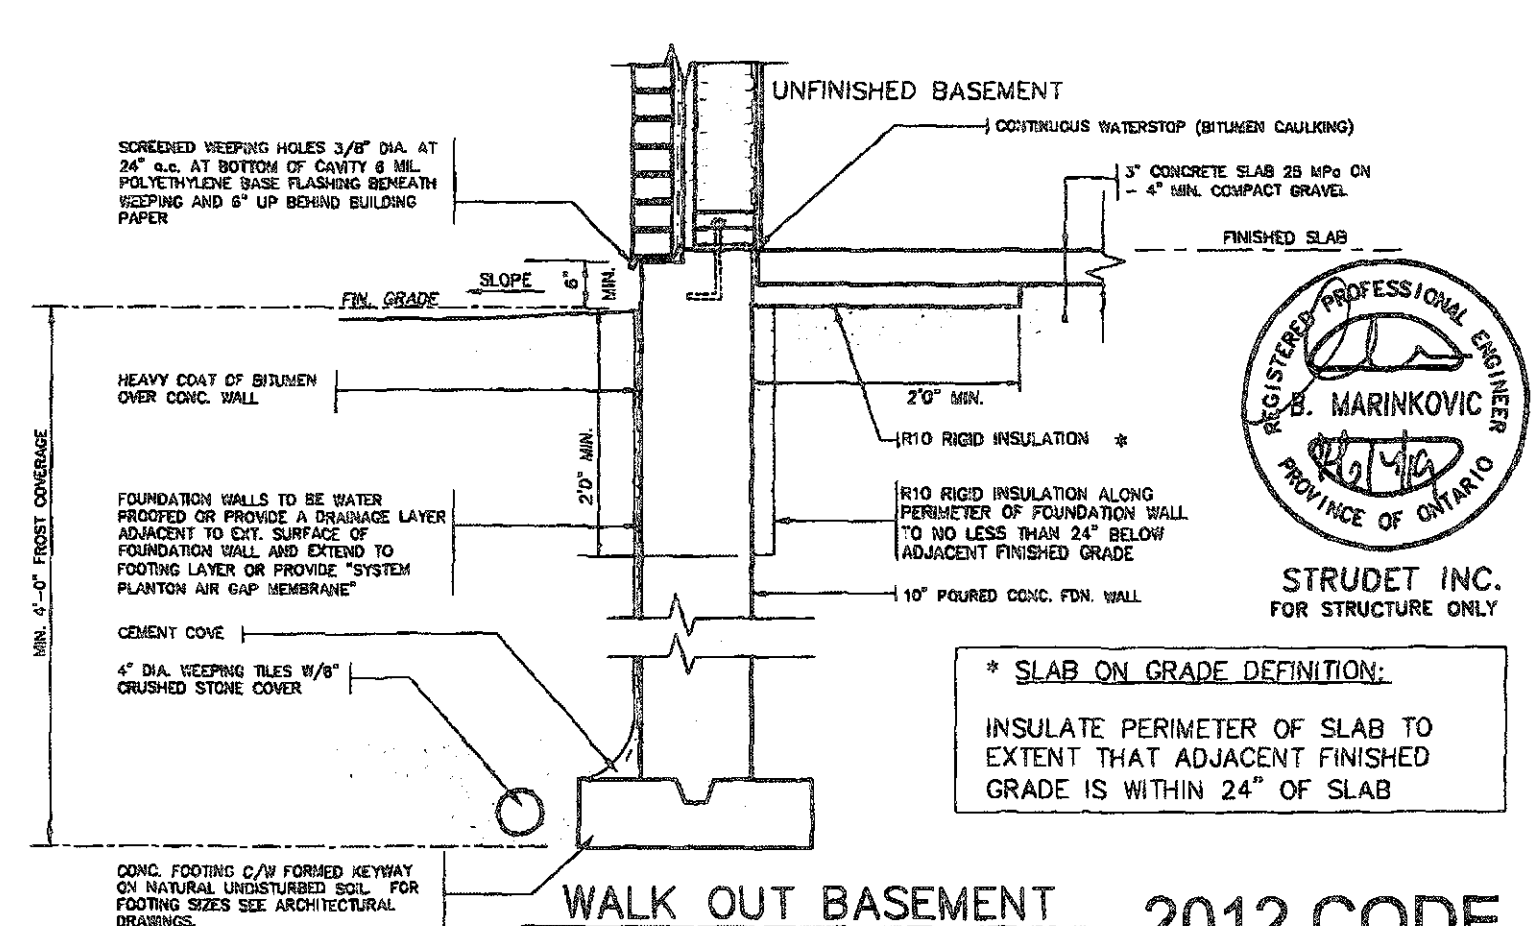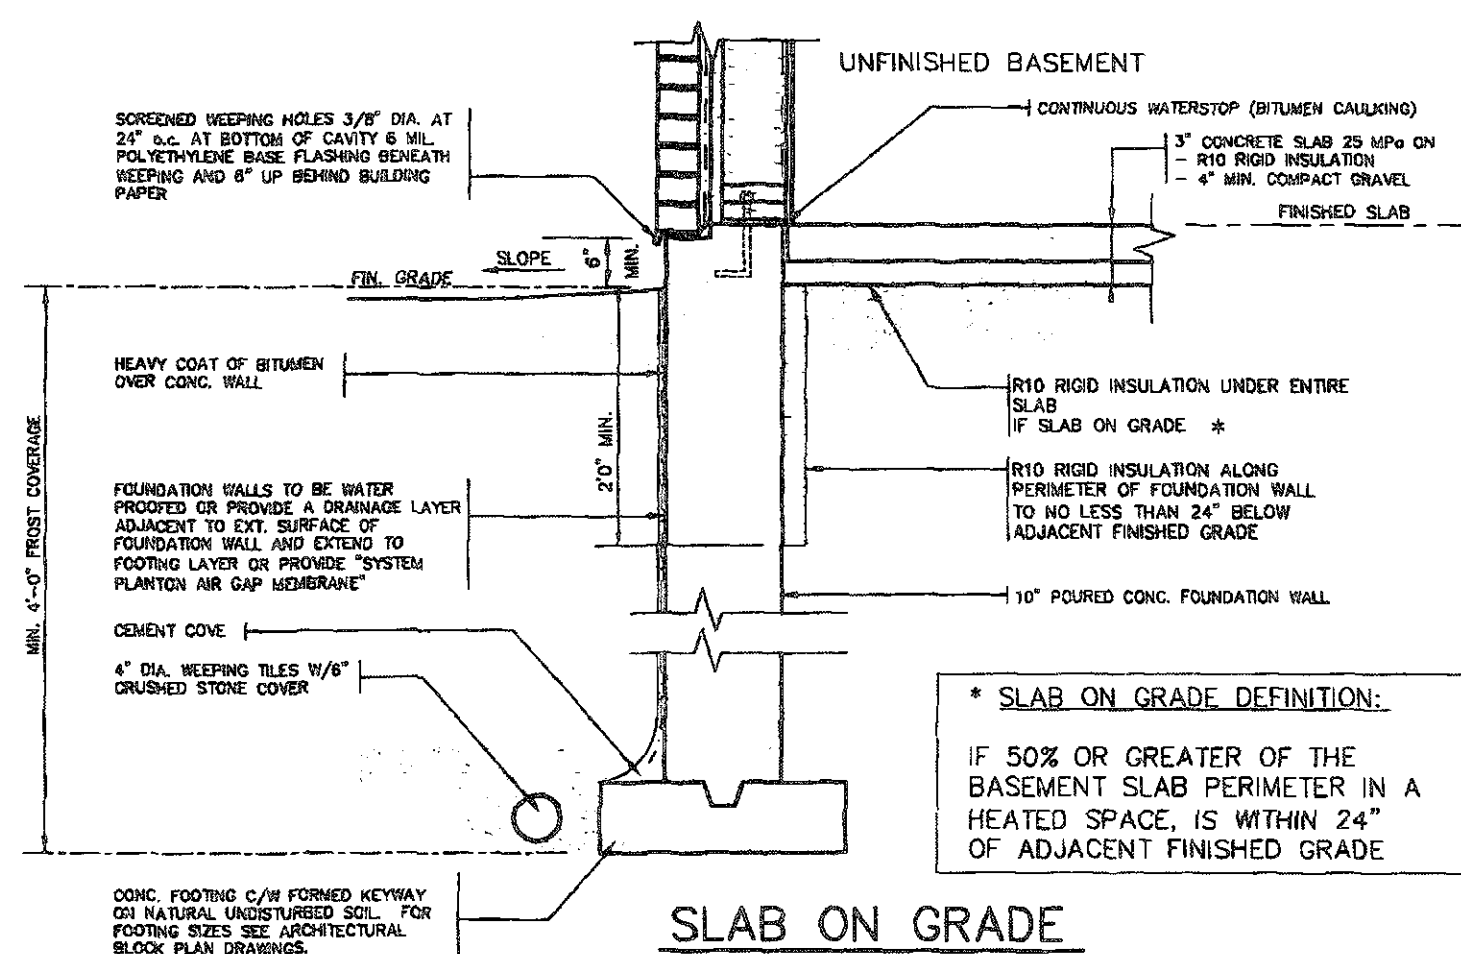

STRUDET INC.
FOR STRUCTURE ONLY

NT 2012 CODE
ENERGY STAR

FEB 14 2019

RECEIVED
SEP 26 2019
TOWN OF CALEDON
BUILDING SECTION
FILE NO _____

9		The undersigned has reviewed and takes responsibility for this design and how the specifications meet the requirements set out in the Ontario Building Code to be a building.	
8		qualification information	
7		Richard Vink	24
6		name	
5		qualification information	
4		VAS Design Inc.	42
3			
2	INSUL. UPDATED, RE-ISSUED FOR PERMIT.	JAN 30/19	GVN
1	ISSUED FOR PERMIT.	DEC 19/18	GVN
no.	description	dts	bv

**VA3
DESIGN**
255 Consumers Rd Suite
Toronto ON M2J 1R1
t 416.630.2235 f 416.630.2235
va3design.com

Greenpark.

project name	location
LAMBERTS LANE HOME CORP. PM.2	CALEDON
date	SLAB ON GRADE INSULATION
SEPT. 2010	
drawn by	checked by
GW	-
	Not to Scale
	10023-GP-STD_DETAILS_F317