

# CONSTRUCTION NOTES (Unless otherwise noted)

ALL CONSTRUCTION TO ADHERE TO THESE PLANS AND SPEC'S AND TO CONFORM TO THE ONTARIO BUILDING CODE AND ALL OTHER APPLICABLE CODES AND AUTHORITIES HAVING JURISDICTION. THESE REQUIREMENTS ARE TO BE TAKEN AS MINIMUM SPECIFICATIONS. OMT. REG. 332/12-2012 OBC.

## 1. ROOF CONSTRUCTION

NO.210 (10.25kg/m<sup>2</sup>) ASPHALT SHINGLES, 10mm (3/8") PLYWOOD SHEATHING WITH "H" CUPS. APPROVED WOOD TRUSSES @ 610mm (24") O.C. MAX. APPROVED EAVES PROTECTION TO EXTEND 900mm (3'-0") FROM EDGE OF ROOF AND MIN. 300mm (12") BEYOND INNER FACE OF EXTERIOR WALL. (EAVES PROTECTION NOT REQ'D FOR ROOF SLOPES 8:12 OR GREATER) 38x89 (2"x4") TRUSS BRACING @ 1830mm (6'-0") O.C. AT BOTTOM CHORD. PREFIN. ALUM. EAVESTROUGH, FASCIA, RAIL & VENTED SOFFIT. PROVIDE ICE & WATER SHIELD TO ALL ROOF/WALL SURFACES SUSCEPTIBLE TO ICE DAMMING. ROOF SHEATHING TO BE FASTENED 150 (6") c/c ALONG EDGES & INTERMEDIATE SUPPORTS WHEN TRUSSES SPACED GREATER THAN 406 (16"). ATTIC VENTILATION 1:300 OF INSULATED CEILING AREA WITH MIN. 25% AT EAVES & MIN. 25% AT RIDGE (OBC 9.18.1.2).

**FRAME WALL CONSTRUCTION (2"x6") (SB-12-TABLE 3.1.1.2.A)**  
SIDING AS PER ELEV. 19x38 (1"x2") VERTICAL WOOD FURNING, CONTIN. SHEATHING MEMBRANE, 11mm (7/16") EXT. TYPE SHEATHING OR OBC COMPLIANT EQUIVALENT, 38x140 (2"x6") STUDS @ 406mm (16") O.C., RSI 3.87 (R22) INSULATION AND APPR. VAPOUR BARRIER AND APPR. CONTIN. AIR BARRIER, 13mm (1/2") INT. DRYWALL FINISH. SIDING TO BE MIN. 200mm (8") ABOVE FINISH GRADE. REFER TO OBC SB-12, CHAPTER 3 FOR REQUIRED MINIMUM THERMAL INSULATION REQUIREMENTS.

**FRAME WALL CONSTRUCTION (2"x4") - GARAGE WALLS**  
SIDING AS PER ELEV. 19x38 (1"x2") VERTICAL WOOD FURNING, CONTIN. SHEATHING MEMBRANE, 11mm (7/16") EXT. TYPE SHEATHING OR OBC COMPLIANT EQUIVALENT, 38x89 (2"x4") STUDS @ 406mm (16") O.C. (MAX. HEIGHT 3000mm (9'-10")) WITH APPR. DIAGONAL WALL BRACING. REFER TO NOTE 19 WHERE FLOOR EXISTS ABOVE GARAGE. SIDING TO BE MIN. 200mm (8") ABOVE FINISH GRADE.

**STUCCO WALL CONSTRUCTION (2"x6") (SB-12-TABLE 3.1.1.2.A)**  
STUCCO CLADDING SYSTEM CONFORMING TO OBC 9.27.1.1.(2) & 9.28 THAT EMPLOY A MINIMUM 10mm AIR SPACE BEHIND THE CLADDING WITH POSITIVE DRAINAGE TO THE EXT. AND APPLIED PER MANUFACTURERS SPECIFICATIONS ON 25mm (1") MIN. EXTRUDED OR EXPANDED RIGID POLYSTYRENE ON APPR. AIR/MOISTURE BARRIER ON 38x140 (2"x6") STUDS @ 406 (16") O.C., RSI 3.87 (R22) BATT INSUL., APPR. 6 MIL. POLYETHYLENE VAPOUR BARRIER, 13mm (1/2") GYPSUM BOARD INTERIOR FINISH. STUCCO TO BE MIN. 200 (8") ABOVE FINISH GRADE. REFER TO OBC SB-12, CHAPTER 3 FOR REQUIRED MINIMUM THERMAL INSULATION REQUIREMENTS.

**STUCCO WALL CONSTRUCTION (2"x4") - GARAGE WALLS**  
STUCCO CLADDING SYSTEM CONFORMING TO OBC 9.27.1.1.(2) & 9.28 THAT EMPLOY A MINIMUM 10mm AIR SPACE BEHIND THE CLADDING WITH POSITIVE DRAINAGE TO THE EXTERIOR AND APPLIED PER MANUFACTURERS SPECIFICATIONS ON 25mm (1") MIN. EXTRUDED OR EXPANDED RIGID POLYSTYRENE ON APPR. AIR/MOISTURE BARRIER ON 38x89 (2"x4") STUDS @ 406 (16") O.C. (MAX. HEIGHT 3000mm (9'-10")) WITH APPR. DIAGONAL WALL BRACING. REFER TO NOTE 19 WHERE FLOOR EXISTS ABOVE GARAGE. STUCCO TO BE MIN. 200 (8") ABOVE FINISH GRADE.

**WALLS ADJACENT TO ATTIC - NO CLADDING**  
11mm (7/16") EXT. TYPE SHEATHING OR OBC COMPLIANT EQUIVALENT, 38x140 (2"x6") STUDS @ 406mm (16") O.C., RSI 3.87 (R22) INSULATION AND APPR. VAPOUR BARRIER AND APPR. CONTIN. AIR BARRIER, 13mm (1/2") INTERIOR DRYWALL FINISH. MID-HEIGHT BLOCKING REQ'D. IF NO SHEATHING APPLIED, REFER TO OBC SB-12, CHAPTER 3 FOR ADDITIONAL THERMAL INSULATION REQUIREMENTS.

**BRICK VENEER CONSTRUCTION (2"x6") (SB-12-TABLE 3.1.1.2.A)**  
90mm (4") FACE BRICK, 25mm (1") AIR SPACE, 22x180x4.76mm (7/8"x10.03") GALV. METAL TIES @ 406mm (16") O.C. HORIZONTAL 610mm (24") O.C. VERTICAL. APPROVED SHEATHING PAPER, 11mm (7/16") EXTERIOR TYPE SHEATHING OR OBC COMPLIANT EQUIVALENT, 38x140 (2"x6") STUDS @ 406mm (16") O.C., RSI 3.87 (R22) INSULATION AND APPROVED VAPOUR BARRIER WITH APPROVED CONTIN. AIR BARRIER, 13mm (1/2") INT. DRYWALL FINISH. PROVIDE WEEP HOLES @ 600mm (32") O.C. BOTTOM COURSE AND OVER OPENINGS. PROVIDE BASE FLASHING UP MIN. 150mm (6") BEHIND BUILDING PAPER. BRICK TO BE MIN. 150mm (6") ABOVE FINISH GRADE. REFER TO OBC SB-12, CHAPTER 3 FOR REQUIRED MINIMUM THERMAL INSULATION REQUIREMENTS.

**BRICK VENEER CONSTRUCTION (2"x4") - GARAGE WALLS**  
90mm (4") FACE BRICK, 25mm (1") AIR SPACE, 22x180x4.76mm (7/8"x10.03") GALV. METAL TIES @ 406mm (16") O.C. HORIZONTAL 610mm (24") O.C. VERTICAL. APPROVED SHEATHING PAPER, 11mm (7/16") EXTERIOR TYPE SHEATHING OR OBC COMPLIANT EQUIVALENT, 38x89 (2"x4") STUDS @ 406mm (16") O.C. (MAX. HEIGHT 3000mm (9'-10")) WITH APPROVED DIAGONAL WALL BRACING. REFER TO NOTE 19 WHERE FLOOR EXISTS ABOVE GARAGE. PROVIDE WEEP HOLES @ 600mm (32") O.C. BOTTOM COURSE AND OVER OPENINGS. PROVIDE BASE FLASHING UP MIN. 150mm (6") BEHIND BUILDING PAPER. BRICK TO BE MIN. 150mm (6") ABOVE FINISH GRADE.

**STUCCO WALL CONSTRUCTION (2"x6") (SB-12-TABLE 3.1.1.2.A)**  
STUCCO CLADDING SYSTEM CONFORMING TO OBC 9.27.1.1.(2) & 9.28 THAT EMPLOY A MINIMUM 10mm AIR SPACE BEHIND THE CLADDING WITH POSITIVE DRAINAGE TO THE EXTERIOR AND APPLIED PER MANUFACTURERS SPECIFICATIONS ON 25mm (1") MIN. EXTRUDED OR EXPANDED RIGID POLYSTYRENE ON APPR. CONTIN. AIR/MOISTURE BARRIER ON 38x140 (2"x6") STUDS @ 406mm (16") O.C., RSI 3.87 (R22) BATT INSUL., APPR. 6 MIL. POLYETHYLENE VAPOUR BARRIER, 13mm (1/2") GYPSUM WALLBOARD INTERIOR FINISH. STUCCO TO BE MIN. 200 (8") ABOVE FINISH GRADE. REFER TO OBC SB-12, CHAPTER 3 FOR REQUIRED MINIMUM THERMAL INSULATION REQUIREMENTS.

## INTERIOR STUD PARTITIONS

FOR BEARING PARTITIONS 38x89 (2"x4") @ 406mm (16") O.C. FOR 2 STOREYS AND 305mm (12") O.C. FOR 3 STOREYS, NON-BEARING PARTITIONS 38x89 (2"x4") @ 610mm (24") O.C. PROVIDE 38x89 (2"x4") BOTTOM PLATE AND 2/38x89 (2"x4") TOP PLATE, 13mm (1/2") INT. DRYWALL BOTH SIDES OF STUDS, PROVIDE 38x140 (2"x6") STUDS/PLATES WHERE NOTED.

## FOUNDATION WALL FOOTINGS (9.15.3, 9.15.4, 9.13.2, 9.14.2.1, 9.21.1)

200mm (8") POURED CONC. FDN. WALL 15MPa (2200psi) WITH BITUMINOUS DAMPROOFING AND DRAINAGE LAYER. DRAINAGE LAYER REQ'D. WHEN BASEMENT INSUL. EXCEEDS 900 (2'-11") BELOW FIN. GRADE. DRAINAGE LAYER IS NOT REQ'D. IF FOUNDATION WALL IS GUTTERPROTECTED. MAXIMUM FOUR HEIGHT 2350 (7'-10") ON 500x155 (2"x6") CONTINUOUS KEYED CONC. FTG. BRACE FDN. WALL PRIOR TO BACKFILLING. ALL FOOTINGS SHALL REST ON NATURAL UNDISTURBED SOIL OR COMPACTED ENGINEERED FILL.

## STRIP FOOTINGS - FOR TOWNHOUSES

FOR STRIP FOOTING SIZES REFER TO BLOCK FOUNDATION PLAN. ASSUMED 120 KPa (18 p.s.i.) SOIL BEARING CAPACITY FOR TOWNHOUSES, TO BE VERIFIED ON SITE.

-MINIMUM FLOOR LIVE LOAD OF 2.4KPa (50psf.) PER FLOOR. -REFER TO SOILS REPORT FOR SOIL CONDITIONS AND BEARING CAPACITY.

## FOUNDATION DRAINAGE OBC 9.14.2 & 9.14.3

100mm (4") DIA. FOUNDATION DRAINAGE TILE 150mm (6") CRUSHED STONE OVER AND AROUND DRAINAGE TILES.

## BASEMENT SLAB OBC 9.3.1.6 (1)(b), 9.16.4.5 (1), 9.25.3.3 (1b)

60mm (3") MIN. 25MPa (3600psi) CONC. SLAB ON 100mm (4") COARSE GRANULAR FILL, OR 20MPa (3000psi) CONC. WITH DAMPROOFING BELOW SLAB. UNDER SLAB INSULATION PER SB-12; 3.1.1.7.(5)(6) where required. ALL SLAB JOINTS & PENETRATIONS TO BE SEALED TO MAINTAIN AIR BARRIER.

## WOOD SUBFLOORS (SEE OBC 9.23.1.4 & 9.30.2.1)

-19mm (3/4") MIN. T & G SUBFLOOR UNDER GROUND FLOOR FINISH FLOOR.  
16mm (5/8") T&G SUBFLOOR UNDER SECOND FLOOR FINISH FLOOR.  
16mm (5/8") PANEL-TYPE UNDERLAY FOR CERAMIC TILE APPLICATION.  
6mm (1/4") PANEL-TYPE UNDERLAYMENT UNDER RESILIENT & PARQUET FLOORING.

## ATTIC INSULATION (SB-12-TABLE 3.1.1.2.A) (SB-12-3.1.1.8)

RSI 10.56 (R60) BLOWN IN ROOF INSULATION AND APPROVED VAPOUR BARRIER, 16mm (5/8") INT. DRYWALL FINISH OR APPROVED EQUAL. RSI 3.52 (R20) MIN. ABOVE INNER SURFACE OF EXTERIOR WALL.

## ALL STAIRS/EXTERIOR STAIRS - OBC 9.8 -

UNIFORM RISE = 5mm (1/4") MAX BETWEEN ADJACENT TREADS OR LANDINGS  
-10mm (1/2") MAX BETWEEN TALLEST & SHORTEST RISE IN FLIGHT  
MAX. RISE = 200 (7'-7/8")  
MIN. RUN = 210 (8'-1/4")  
MIN. TREAD = 235 (9'-1/4")  
MAX. NOSING = 25 (1")  
MIN. HEADROOM = 1950 (6'-5")  
RAIL @ LANDING = 900 (2'-11")  
RAIL @ STAIR = 865 (2'-10") TO 965 (3'-2")  
MIN. STAIR WIDTH = 860 (2'-10")  
FOR CURVED STAIRS  
MIN. RUN = 150 (6")  
MIN. AVG. RUN = 200 (8")

## HANDRAILS - OBC 9.8.7 -

FINISHED RAILING ON PICKETS SPACED MAXIMUM 100mm (4") BETWEEN PICKETS. CLEARANCE BETWEEN HANDRAIL AND SURFACE BEHIND IT TO BE 50 (2") MIN. HANDRAILS TO BE CONTINUOUS EXCEPT FOR VENEEL POST AT CHANGES OF DIRECTION.

## INTERIOR GUARDS - OBC 9.8.8 -

INTERIOR GUARDS: 900mm (2'-11") MIN. HIGH  
EXTERIOR GUARDS - OBC 9.8.8  
900mm (36") HIGH GUARD WHERE DISTANCE FROM PORCH TO FIN. GRADE IS LESS THAN 1800mm (71"). 1070mm (42") HIGH GUARD IS REQUIRED WHERE DISTANCE EXCEEDS 1800mm (71").

## SILL PLATE ANCHORAGE

38x89 (2"x4") SILL PLATE WITH 13mm (1/2") DIA. ANCHOR BOLTS 200mm (8") LONG, EMBEDDED MIN. 100mm (4") INTO CONC. @ 2400mm (7'-10") O.C., CALCULATED OR 25 (1") MIN. MINERAL WOOL BETWEEN PLATE AND TOP OF FDN. WALL. USE NON-SHRINK GROUT TO LEVEL SILL PLATE WHEN REQUIRED.

## BASEMENT INSULATION (SB-12-3.1.1.7, 9.25.3.3, 9.13.2.6)

FOUNDATION WALLS ENCLOSING HEATED SPACE SHALL BE INSULATED FROM THE UNDERSIDE OF THE SUBFLOOR TO NOT MORE THAN 200mm (8") ABOVE THE FINISHED FLOOR & NO CLOSER THAN 50mm (2") OF THE BASEMENT SLAB. RSI 3.526 (R20c) BLANKET INSULATION TO HAVE APPROVED VAPOUR BARRIER. RECOMMEND DAMPROOF WITH BUILDING PAPER BETWEEN THE FOUNDATION WALL AND INSULATION UP TO GRADE LEVEL. NOTE: FULL HEIGHT INSULATION AT COLD CELLAR WALLS. AIR BARRIER TO BE SEALED TO FOUNDATION WALL WITH CALCULATING. CONTINUOUS INSULATION (ci) IS NOT TO BE INTERRUPTED BY FRAMING.

## BASEMENT BEARING STUD PARTITION

38x89 (2"x4") STUDS @ 406mm (16") O.C. 38x89 (2"x4") SILL PLATE ON DAMPROOFING MATERIAL, 13mm (1/2") DIA. ANCHOR BOLTS 200mm (8") LONG, EMBEDDED MIN. 100mm (4") INTO CONC. @ 2400mm (7'-10") O.C. 100mm (4") HIGH CONC. CURB ON 305x155 (12"x6") CONC. FOOTING. ADD HORIZ. BLOCKING AT MID-HEIGHT IF WALL IS UNFINISHED.

## STEEL BASEMENT COLUMN (SEE OBC 9.15.3.3)

89mm (3-1/2") DIA x 4.76mm (0.188") STL. COL. WITH A MIN. CAPACITY OF 103.6KN (24,000lbs.) WITH 150x150x6.5 (6"x6"x3/8") STL. TOP & BOTTOM PLATE.

## STEEL COLUMN

90mm (3-1/2") DIA x 4.76mm (0.188") STL. COL. WITH 100x100x6.0 (4"x4"x1/4") TOP & BOTTOM PLATES. FIELD WELD BOTTOM PLATE TO 100x20x12.5 (4"x10"x1/2") BASE PLATE C/W 2-12mm DIA x 300mm LONG x50mm HOOK ANCHORS (2-1/2"x1/2"x1/2"). TIE COLUMN TO STUD WALL WITH 2-32x3.175 (1-1/4"x1/8") STEEL STRAP WELDED TO COLUMN AND FASTENED TO STUD WITH 2-SDS 6.35x38 (1/4"x1/2") SCREWS MANUF. BY SIMPSON STRONG TIE.

## CONCRETE PLASTER

BEAM POCKET OR 200x200 (8"x8") POURED CONC. NIB WALLS. MIN. BEARING 90mm (3-1/2")

19x38 (1"x2") CONTINUOUS WOOD STRAPPING BOTH SIDES OF STEEL BEAM. (OBC 9.23.4.3.(3c))

## GARAGE SLAB

100mm (4") 32MPa (4640psi) CONC. SLAB WITH 5-8% AIR ENTRAINMENT ON OPTIONAL 100 (4") COARSE GRANULAR FILL WITH COMPACTED SUB-BASE OR COMPACTED NATURAL FILL SLOPE TO FRONT (EXTERIOR) AT 1% MIN.

## INTERIOR GARAGE WALLS & CEILINGS (SB-12-TABLE 3.1.1.2.A)

13mm (1/2") GYPSUM BOARD ON WALL AND CEILING BETWEEN HOUSE AND GARAGE. RSI 3.87 (R22) IN WALLS, RSI 5.46 (R31) IN CEILING. TAPE AND SEAL ALL JOINTS AIRTIGHT PER OBC 9.10.9.16. REFER TO SB-12, TABLE 3.1.1.2.A. FOR REQUIRED THERMAL INSULATION.

DOOR AND FRAME GASPROOFED. DOOR EQUIPPED WITH SELF CLOSING DEVICE AND WEATHERSTRIPPING PER OBC 9.10.13.15.

## EXTERIOR STEP

PRECAST CONCRETE STEP OR WOOD STEP WHERE NOT EXPOSED TO WEATHER. MAX. RISE 200mm (7-7/8") MIN. TREAD 230mm (9-27/32"). SEE OBC 9.8.9.2, 9.8.9.3 & 9.8.10.

## DRYER VENT (OBC 9.2.3.9.(7) & 9.2.4.1.1)

CAPPED DRYER EXHAUST DUCT TO EXTERIOR (USE 100mm (4") DIA. SMOOTH WALL VENT PIPE).

## INSULATED ATTIC ACCESS (OBC 9.18.2.1 & SB12-3.1.1.8)

ATTIC ACCESS HATCH WITH MIN. DIMENSION OF 545x700mm (21-1/2"x27-1/2") & A MIN. AREA OF 0.32 SQ.M. (3.44 SQ.FT.) WITH WEATHERSTRIPPING. RSI 3.52 (R20) RIGID INSULATION BACKING. SEE OBC SB-12, 3.1.1.8.

## FIREPLACE CHIMNEYS - OBC 9.21 -

TOP OF FIREPLACE CHIMNEY SHALL BE 915mm (3'-0") ABOVE THE HIGHEST POINT AT WHICH IT COMES IN CONTACT WITH THE ROOF AND 610mm (2'-3") ABOVE THE ROOF SURFACE WITH A HORIZ. DISTANCE OF 3050mm (10'-0") FROM THE CHIMNEY.

## LINEN CLOSETS

4 SHELVES MIN. 350mm (14") DEEP.

## MECHANICAL EXHAUST

MECHANICAL EXHAUST FAN VENTED TO EXTERIOR AS REQUIRED BY OBC 9.32.3.5. & 9.32.3.10.

## STEEL BEARING PLATE FOR MASONRY WALLS

280x280x16 (11"x11"x5/8") STL. PLATE FOR STL. BEAMS AND 280x280x12 (11"x11"x1/2") STL. PLATE FOR WOOD BEAMS. BEARING ON CONC. BLOCK PARTIAL WALL, ANCHORED WITH 2-19mm (3/4") x 200mm (8") LONG GALV. ANCHORS WITHIN SOLID BLOCK COURSE. LEVEL WITH NON-SHRINK GROUT.

## SOLID WOOD BEARING FOR WOOD STUD WALLS

SOLID BEARING TO BE AT LEAST AS WIDE AS THE SUPPORTED MEMBER. SOLID WOOD BEARING COMPRISED OF BUILT-UP WOOD STUDS TO BE CONSTRUCTED IN ACCORDANCE WITH OBC 9.17.4.2(2).

## CLASS 'B' VENT

U.L.C. RATED CLASS 'B' VENT 610mm (2'-0") ABOVE THE POINT IN CONTACT WITH THE ROOF FOR SLOPES UP TO 9/12, REFER TO THE ONTARIO GAS UTILIZATION CODE.

## BASEMENT WOOD POST (OBC 9.17.4)

3-38x140 (3-2"x6") BUILT-UP-POST ON METAL BASE SHOE ANCHORED TO CONC. WITH 12.7 DIA. BOLT. 406x406x203 (16"x16"x8") CONC. FTG. OR AS OTHERWISE SPECIFIED ON DRAWING.

## STEPPED FOOTINGS (OBC 9.15.3.9)

MIN. HORIZ. STEP = 80mm (24")  
MAX. VERT. STEP = 60mm (24").

## SLAB ON GRADE

MIN. 100mm (4") CONCRETE SLAB ON GRADE ON 100mm (4") COARSE GRANULAR FILL. REINFORCED WITH 6x6-102x19.9 WESH PLACED NEAR MID-DEPTH OF SLAB. CONC. STRENGTH 32 MPa (4640 psi) WITH 5-8% AIR ENTRAINMENT ON COMPACTED SUB-GRADE. UNDER SLAB INSULATION AS PER OBC SB-12 3.1.1.7.(5)(6) AND SB-12, TABLE 3.1.1.2.A. where required. ALL JOINTS & PENETRATIONS OF INTERIOR SLABS TO BE SEALED TO MAINTAIN AIR BARRIER.

## LOOSE STEEL UNITS

L1 = 3-1/2" x 3-1/2" x 1/4" (90x90x6.0L)  
L2 = 4" x 3-1/2" x 5/16" (102x89x6.0L)  
L3 = 5" x 3-1/2" x 5/16" (127x89x6.0L)  
L4 = 6" x 3-1/2" x 3/8" (152x89x10.0L)  
L5 = 8" x 4" x 3/8" (180x100x10.0L)  
L6 = 7" x 4" x 3/8" (180x100x10.0L)

## LAMINATED VENEER LUMBER (LVL) BEAMS

LVL1A = 1-1/2" x 3/4"x7 1/4" (1-45x184)  
LVL1 = 2-1/2" x 3/4"x7 1/4" (2-45x184)  
LVL2 = 3-1/2" x 3/4"x7 1/4" (3-45x184)  
LVL3 = 4-1/2" x 3/4"x7 1/4" (4-45x184)  
LVL4A = 1-1/2" x 3/4"x9 1/4" (1-45x235)  
LVL4 = 2-1/2" x 3/4"x9 1/4" (2-45x235)  
LVL5 = 3-1/2" x 3/4"x9 1/4" (3-45x235)  
LVL5A = 4-1/2" x 3/4"x9 1/4" (4-45x235)  
LVL6A = 1-1/2" x 3/4"x11 7/8" (1-45x300)  
LVL6 = 2-1/2" x 3/4"x11 7/8" (2-45x300)  
LVL7 = 3-1/2" x 3/4"x11 7/8" (3-45x300)  
LVL7A = 4-1/2" x 3/4"x11 7/8" (4-45x300)  
LVL8 = 2-1/2" x 3/4"x14" (2-45x356)  
LVL9 = 3-1/2" x 3/4"x14" (3-45x356)

## BRICK VENEER UNITS

WL1 = 3-1/2" x 3-1/2" x 1/4" (89x89x6.4L)  
WL2 = 4" x 3-1/2" x 5/16" (102x89x7.9L)  
WL3 = 5" x 3-1/2" x 5/16" (127x89x7.9L)  
WL4 = 6" x 3-1/2" x 7/16" (152x89x11.0L)  
WL5 = 6" x 4" x 7/16" (152x102x11.0L)  
WL6 = 5" x 3-1/2" x 5/16" (127x89x7.9L)  
WL7 = 5" x 3-1/2" x 5/16" (127x89x7.9L)  
WL8 = 5" x 3-1/2" x 5/16" (127x89x7.9L)  
WL9 = 6" x 4" x 7/16" (152x102x11.0L)

## DIRECT VENTING GAS FURNACE VENT

DIRECT VENT FURNACE TERMINAL MIN. 900mm (36") FROM A GAS REGULATOR, MIN. 300mm (12") ABOVE FIN. GRADE, FROM ALL OPENINGS, EXHAUST AND INTAKE VENTS. TRY INTAKE TO BE A MIN. OF 1830mm (6'-0") FROM ALL VENT TERMINALS. REFER TO GAS UTILIZATION CODE. ALL AIR INTAKES SHALL BE LOCATED SO THAT THEY ARE SEPARATED FROM KITCHEN EXHAUST BY 3.0M IN COMPLIANCE WITH O.B.C. DIV-B TABLE 6.2.3.12.

## DIRECT VENTING GAS FIREPLACE VENT

DIRECT VENT GAS FIREPLACE VENT TO BE A MINIMUM 300mm (12") FROM ANY OPENING AND ABOVE FIN. GRADE. REFER TO GAS UTILIZATION CODE.

## JOIST STRAPPING AND BRIDGING (SEE OBC 9.23.9.4)

18mm (5/8") T & G SUBFLOOR ON WOOD FLOOR JOISTS. FOR CERAMIC TILE APPLICATION (SEE OBC 9.30.6.4) 9mm (1/4") PANEL TYPE UNDERLAY UNDER RESILIENT & PARQUET FLOORING. (SEE OBC 9.30.2.2)

FLOOR JOISTS WITH SPANS OVER 2100mm (6'-11") TO BE BRIDGED WITH 38x89 (2"x4") CROSS BRACING OR SOLID BLOCKING @ 2100mm (6'-11") O.C. MAX. AND WHERE SPECIFIED BY JOIST TABLES A-1 OR A-2 STRAPPING SHALL BE 1864 (1"x3") @ 2100mm (6'-11") O.C. SEPARATE A PANEL TYPE CEILING FINISH IS APPLIED. (SEE OBC 9.23.9.4)

## EXPOSED BUILDING FACE - OBC 9.10.15

EXTERIOR WALLS TO HAVE A FIRE RESISTANCE RATING OF NOT LESS THAN 45 min. WHERE LIMITING DISTANCE (LD) IS LESS THAN 1.2M (3'-11"). WHERE THE LD IS LESS THAN 600mm (1'-11") THE EXPOSING FACE SHALL BE CLAD IN NON-COMBUSTIBLE MATERIAL. SEE ELEVATIONS FOR ADDITIONAL NOTES.

## COLD CELLAR PORCH SLAB (OBC 9.30.1)

FOR MAX. 2500 mm (8'-2") PORCH DEPTH (SHORTEST DIM.), 125mm (4 7/8") 32MPa (4640psi) CONC. SLAB WITH 5-8% AIR ENTRAINMENT. REINF. WITH 10M BARS @ 200mm (7 7/8") O.C. EACH WAY IN BOTTOM THIRD OF SLAB. 670x600 (23 5/8" x 23 5/8") 10M DOVELS @ 600mm (23 5/8") O.C., ANCHORED IN PERIMETER FDN. WALLS. SLOPE SLAB MIN. 1.0% FROM DOOR. SLAB TO HAVE MIN 75mm (3") BEARING ON FDN. WALLS. PROVIDE (1-1) UNTELS OVER CELLAR DOOR AND WITH 100mm (4") END BEARING.

## BRICK CHECK

THE FDN. WALL SHALL NOT BE REDUCED TO LESS THAN 90mm (3-1/2") THICK TO A MAX. DEPTH OF 650mm (26") AND SHALL BE TIED TO THE FACING MATERIAL WITH METAL TIES SPACED 200mm (8") O.C. VERTICALLY AND 900mm (36") O.C. HORIZONTALLY. FILL SPACE BETWEEN WALL AND FACING SOLID WITH MORTAR.

## CONVENTIONAL ROOF FRAMING (2.0KPa SNOW LOAD)

38x140 (2"x6") RAFTERS @ 406mm (16") O.C. FOR MAX 11'-7" SPAN, 38x184 (2"x6") RIDGE BOARD. 38x89 (2"x4") COLLAR TIES AT MIDSPANS. CEILING JOISTS TO BE 38x89 (2"x4") @ 406mm (16") O.C. FOR MAX. 2830mm (9'-3") SPAN & 38x140 (2"x6") @ 406 (16") O.C. FOR MAX. 4450mm (14'-7") SPAN. RAFTERS FOR BUILT-UP ROOF TO BE 38x89 (2"x4") @ 610mm (24") O.C. WITH A 38x89 (2"x4") CENTRE POST TO THE TRUSS BELOW, LATERALLY BRACED @ 1800mm (6'-0") O.C. VERTICALLY.


## WOOD STUD VOLUME SPACES

-FOR A MAXIMUM 5430 mm (18'-0") HEIGHT AND MAXIMUM SUPPORTED ROOF TRUSS LENGTH OF 6.0m, PROVIDE 2-38x140 (2-2"x6") SPR-F2 CONTIN. STUDS @ 305mm (12") O.C. (TRIPLE UP AT EVERY END). DOUBLE STUDS FOR BRICK WALLS C/W 9.6 (3/8") THICK EXT. PLYWOOD SHEATHING. PROVIDE SOLID WOOD BLOCKING BETWEEN WOOD STUDS @ 1220 mm (4'-0") O.C. VERTICALLY. -FOR WALLS WITH HORIZ. DISTANCES NOT EXCEEDING 2800 mm (9'-6"), PROVIDE 38x140 (2"x6") STUDS @ 406 (16") O.C. WITH CONTINUOUS 2-38x140 (2-2"x6") TOP PLATES & 1-38x140 (1-2"x6") BOTTOM PLATE & MINIMUM OF 3-38x184 (3-2"x6") CONT. HEADER AT CORN. CEILING LEVEL. TOE-NAILLED & GLUED AT TOP, BOTTOM PLATES AND HEADERS.


## EXPOSED FLOOR TO EXTERIOR (SB-12-TABLE 3.1.1.2.A)

PROVIDE R5 5.46 (R31) INSULATION, APPROVED VAPOUR BARRIER AND CONTINUOUS AIR BARRIER, FINISHED SOFFIT.


## PARTY WALLS

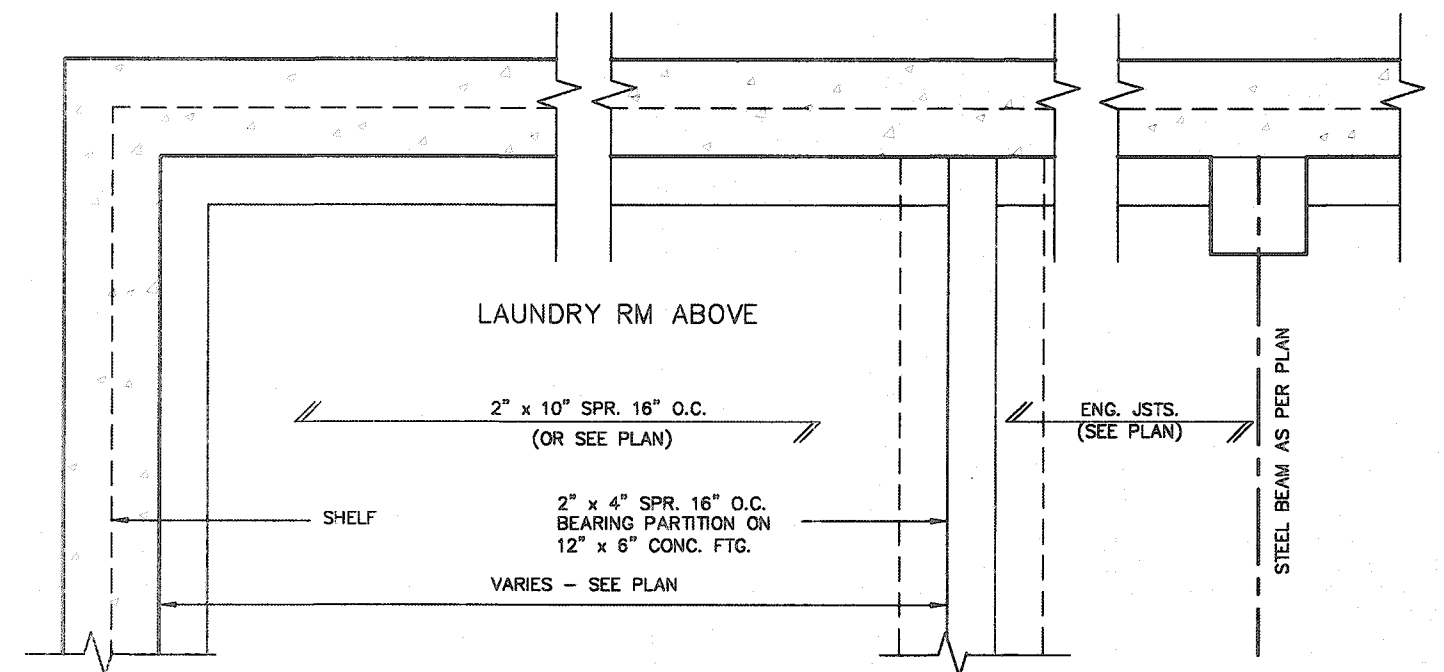

DETAIL OF SUNKEN LAUNDRY/ENTRY  
(ONE RISER)

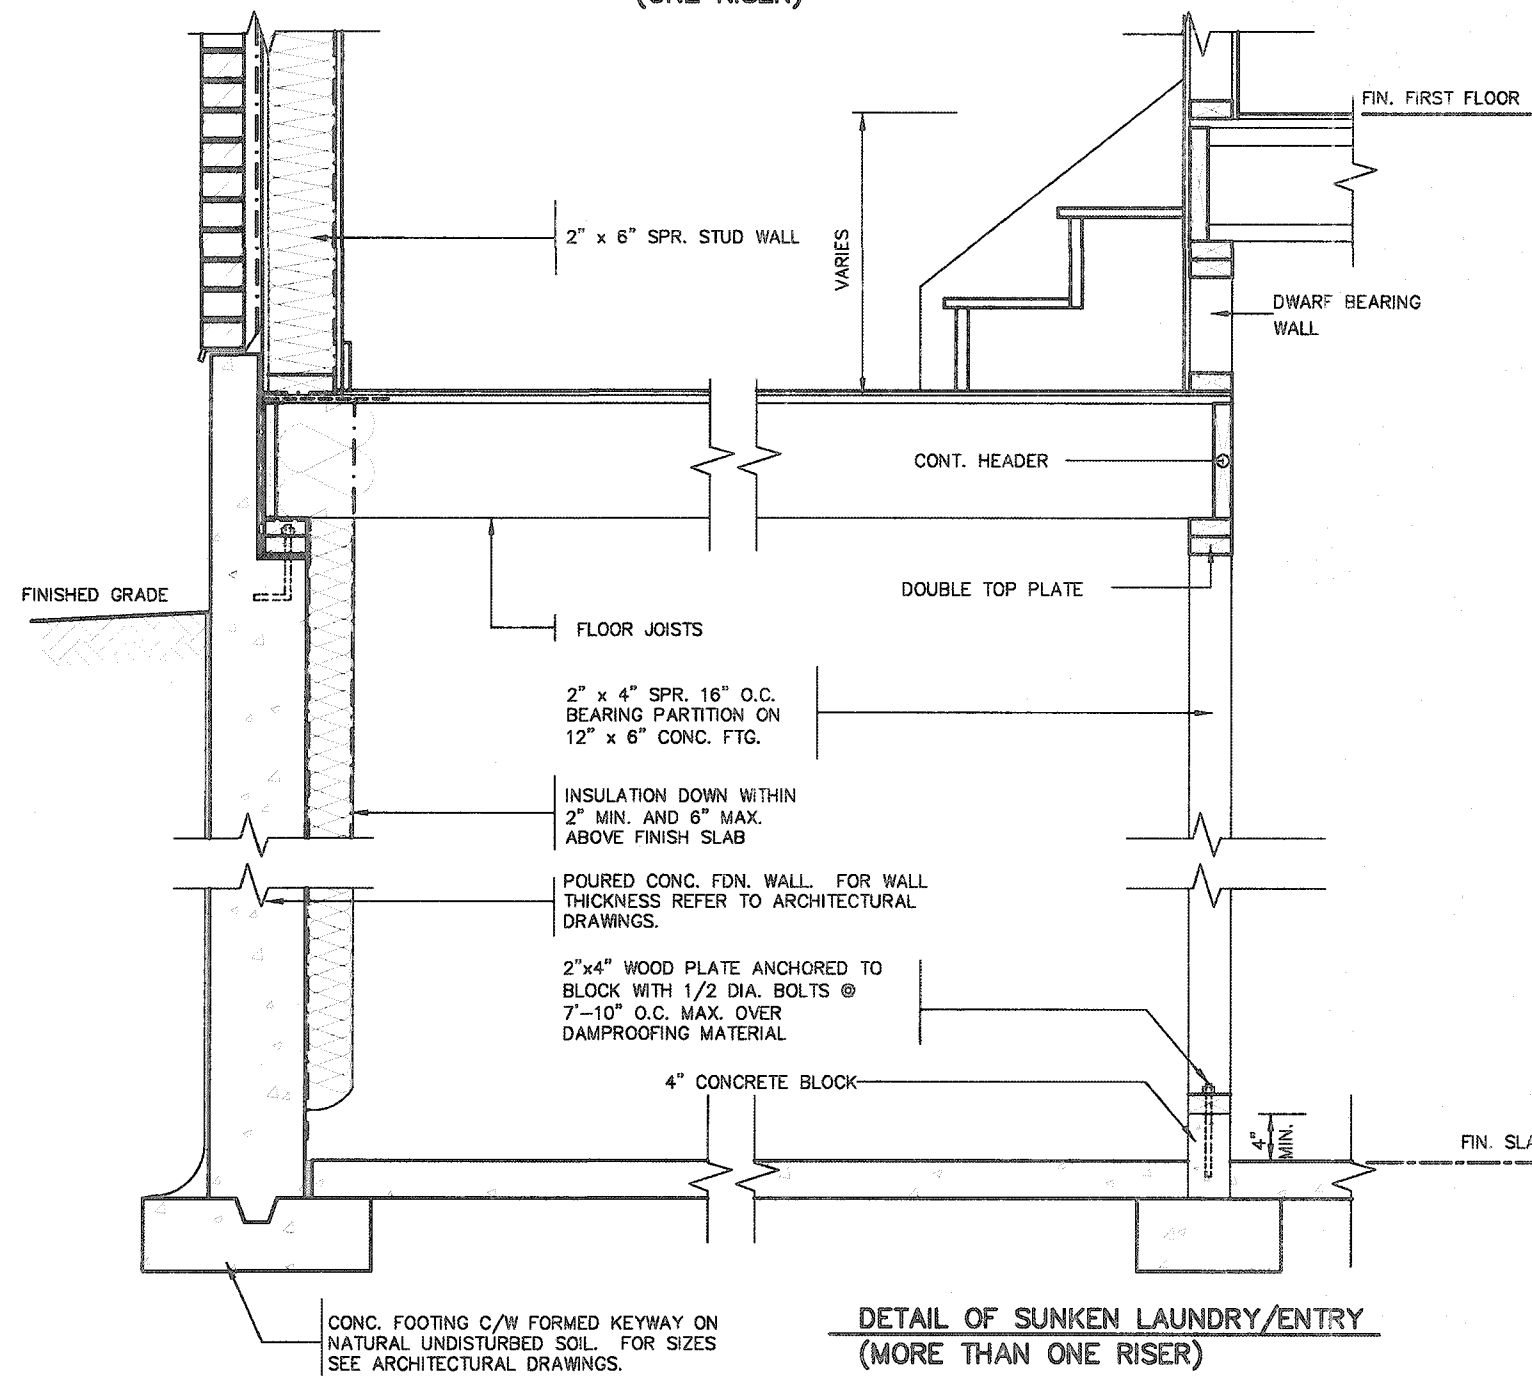

DETAIL OF SUNKEN LAUNDRY/ENTRY  
(MORE THAN ONE RISER)

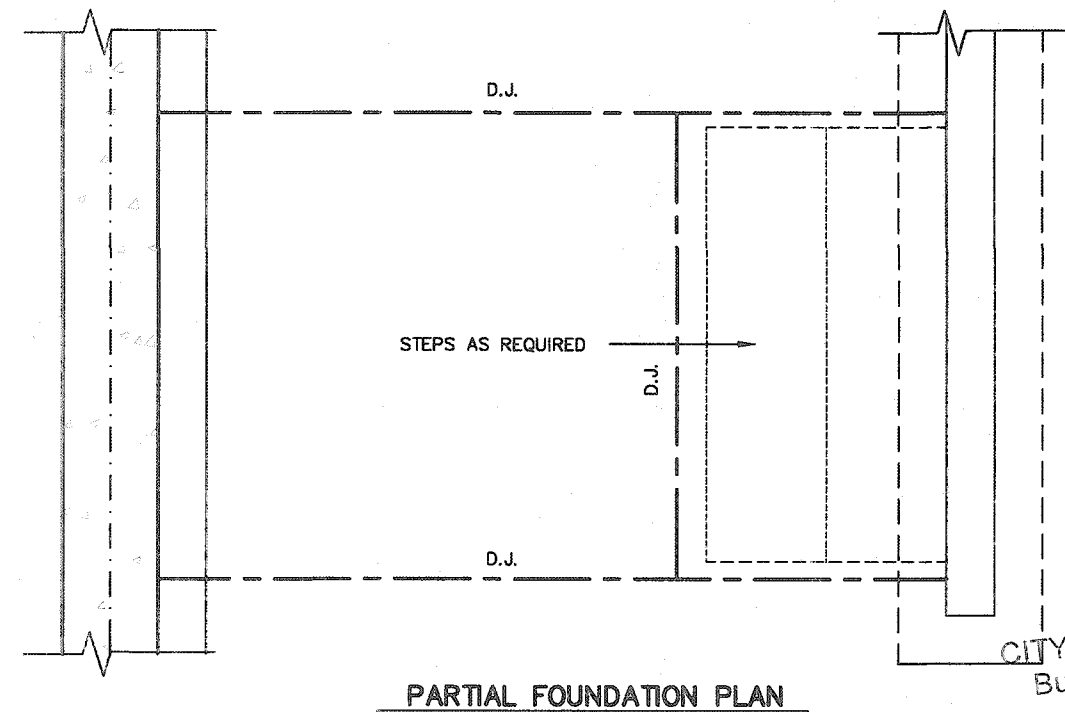

## PARTIAL FOUNDATION PLAN

CITY OF HAMILTON  
Building Division

Permit No. 21-107140

Permit No. 21

THESE STAMPED DRAWINGS SHALL BE AVAILABLE ON SITE

THE OWNER AND/OR CONTRACTOR SHALL COMPLY WITH

THE ONTARIO BUILDING CODE AND ALL OTHER APPLICABLE LAWS


\_\_\_\_\_ have been reviewed by

These drawings and/or specifications have been reviewed by

APR 26 2021

These drawings and/or specifications are APR 26 2021  
DATE

[Signature]  
FOR CHIEF BUILDING OFFICIAL

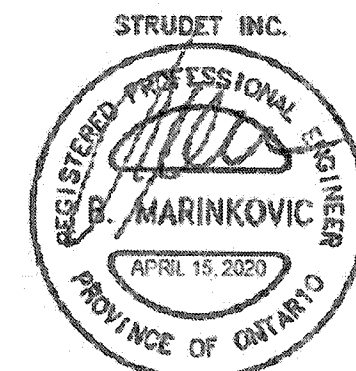




FOR STRUCTURE ONLY

2012 CODE  
COMPLIANCE PACKAGE A1

[illegible]

All drawings, specifications, related documents and design are the copyright property of V43 DESIGN. Reproduction of this property in whole or in part is strictly prohibited without V43 DESIGN's written permission.



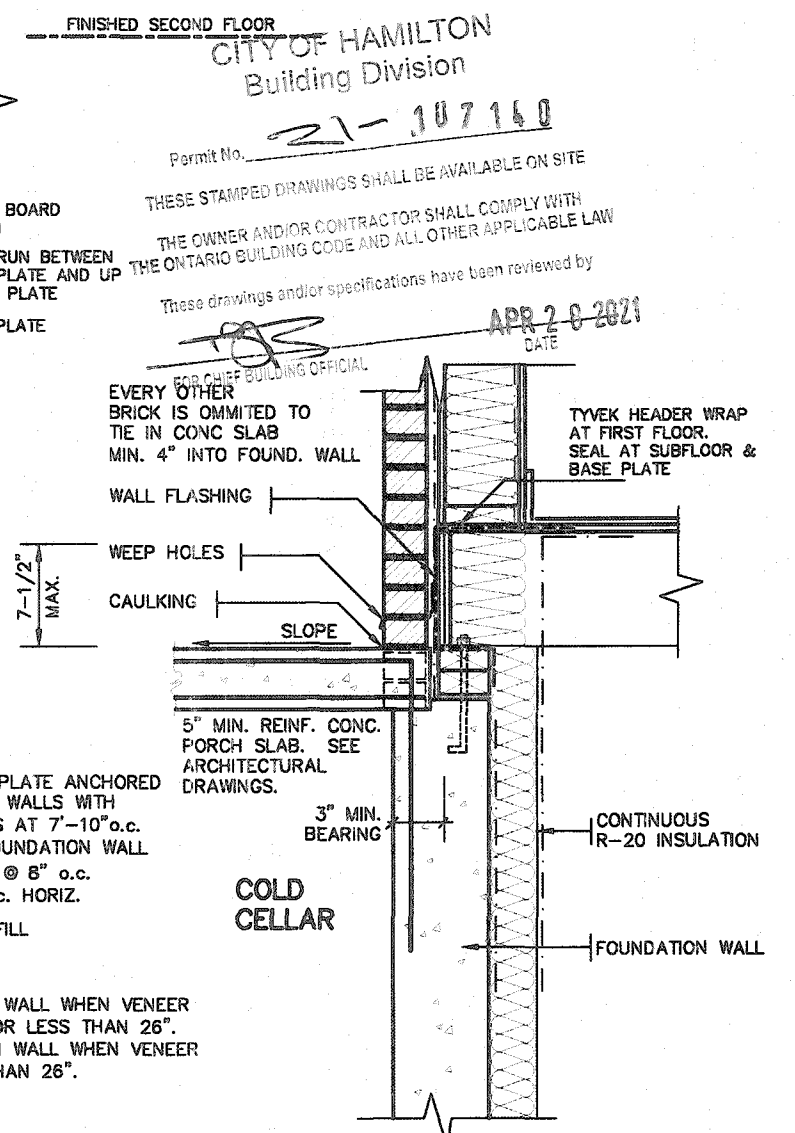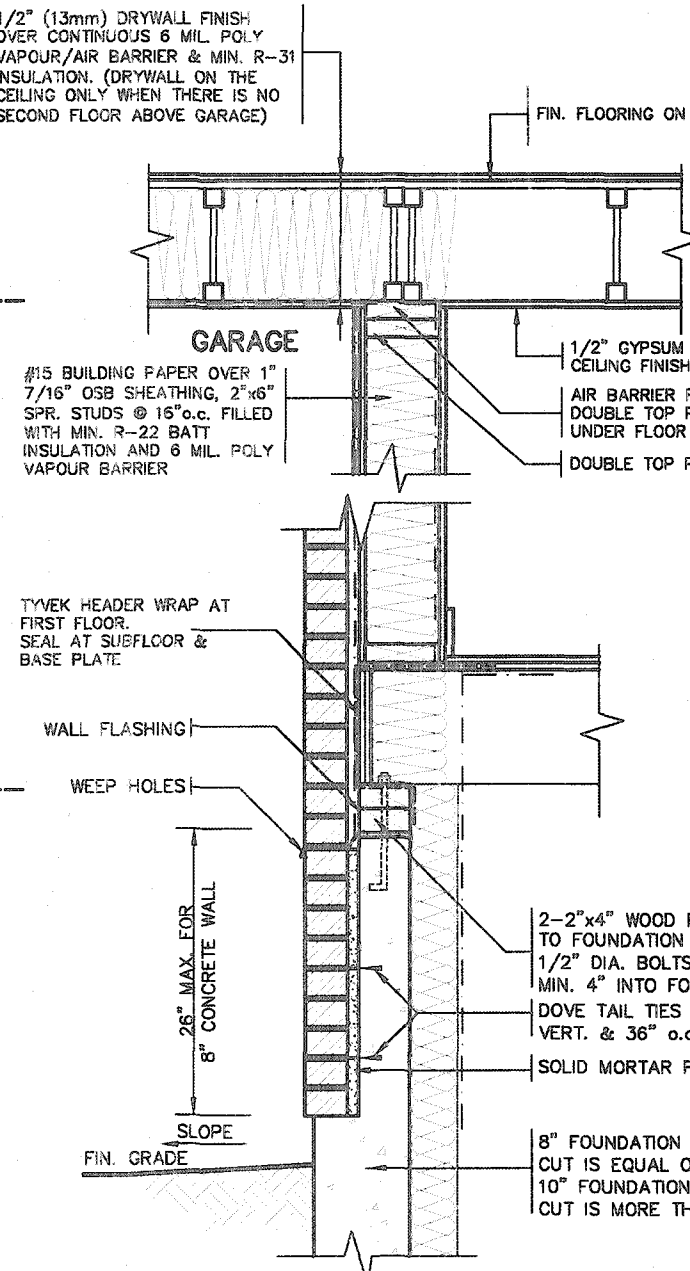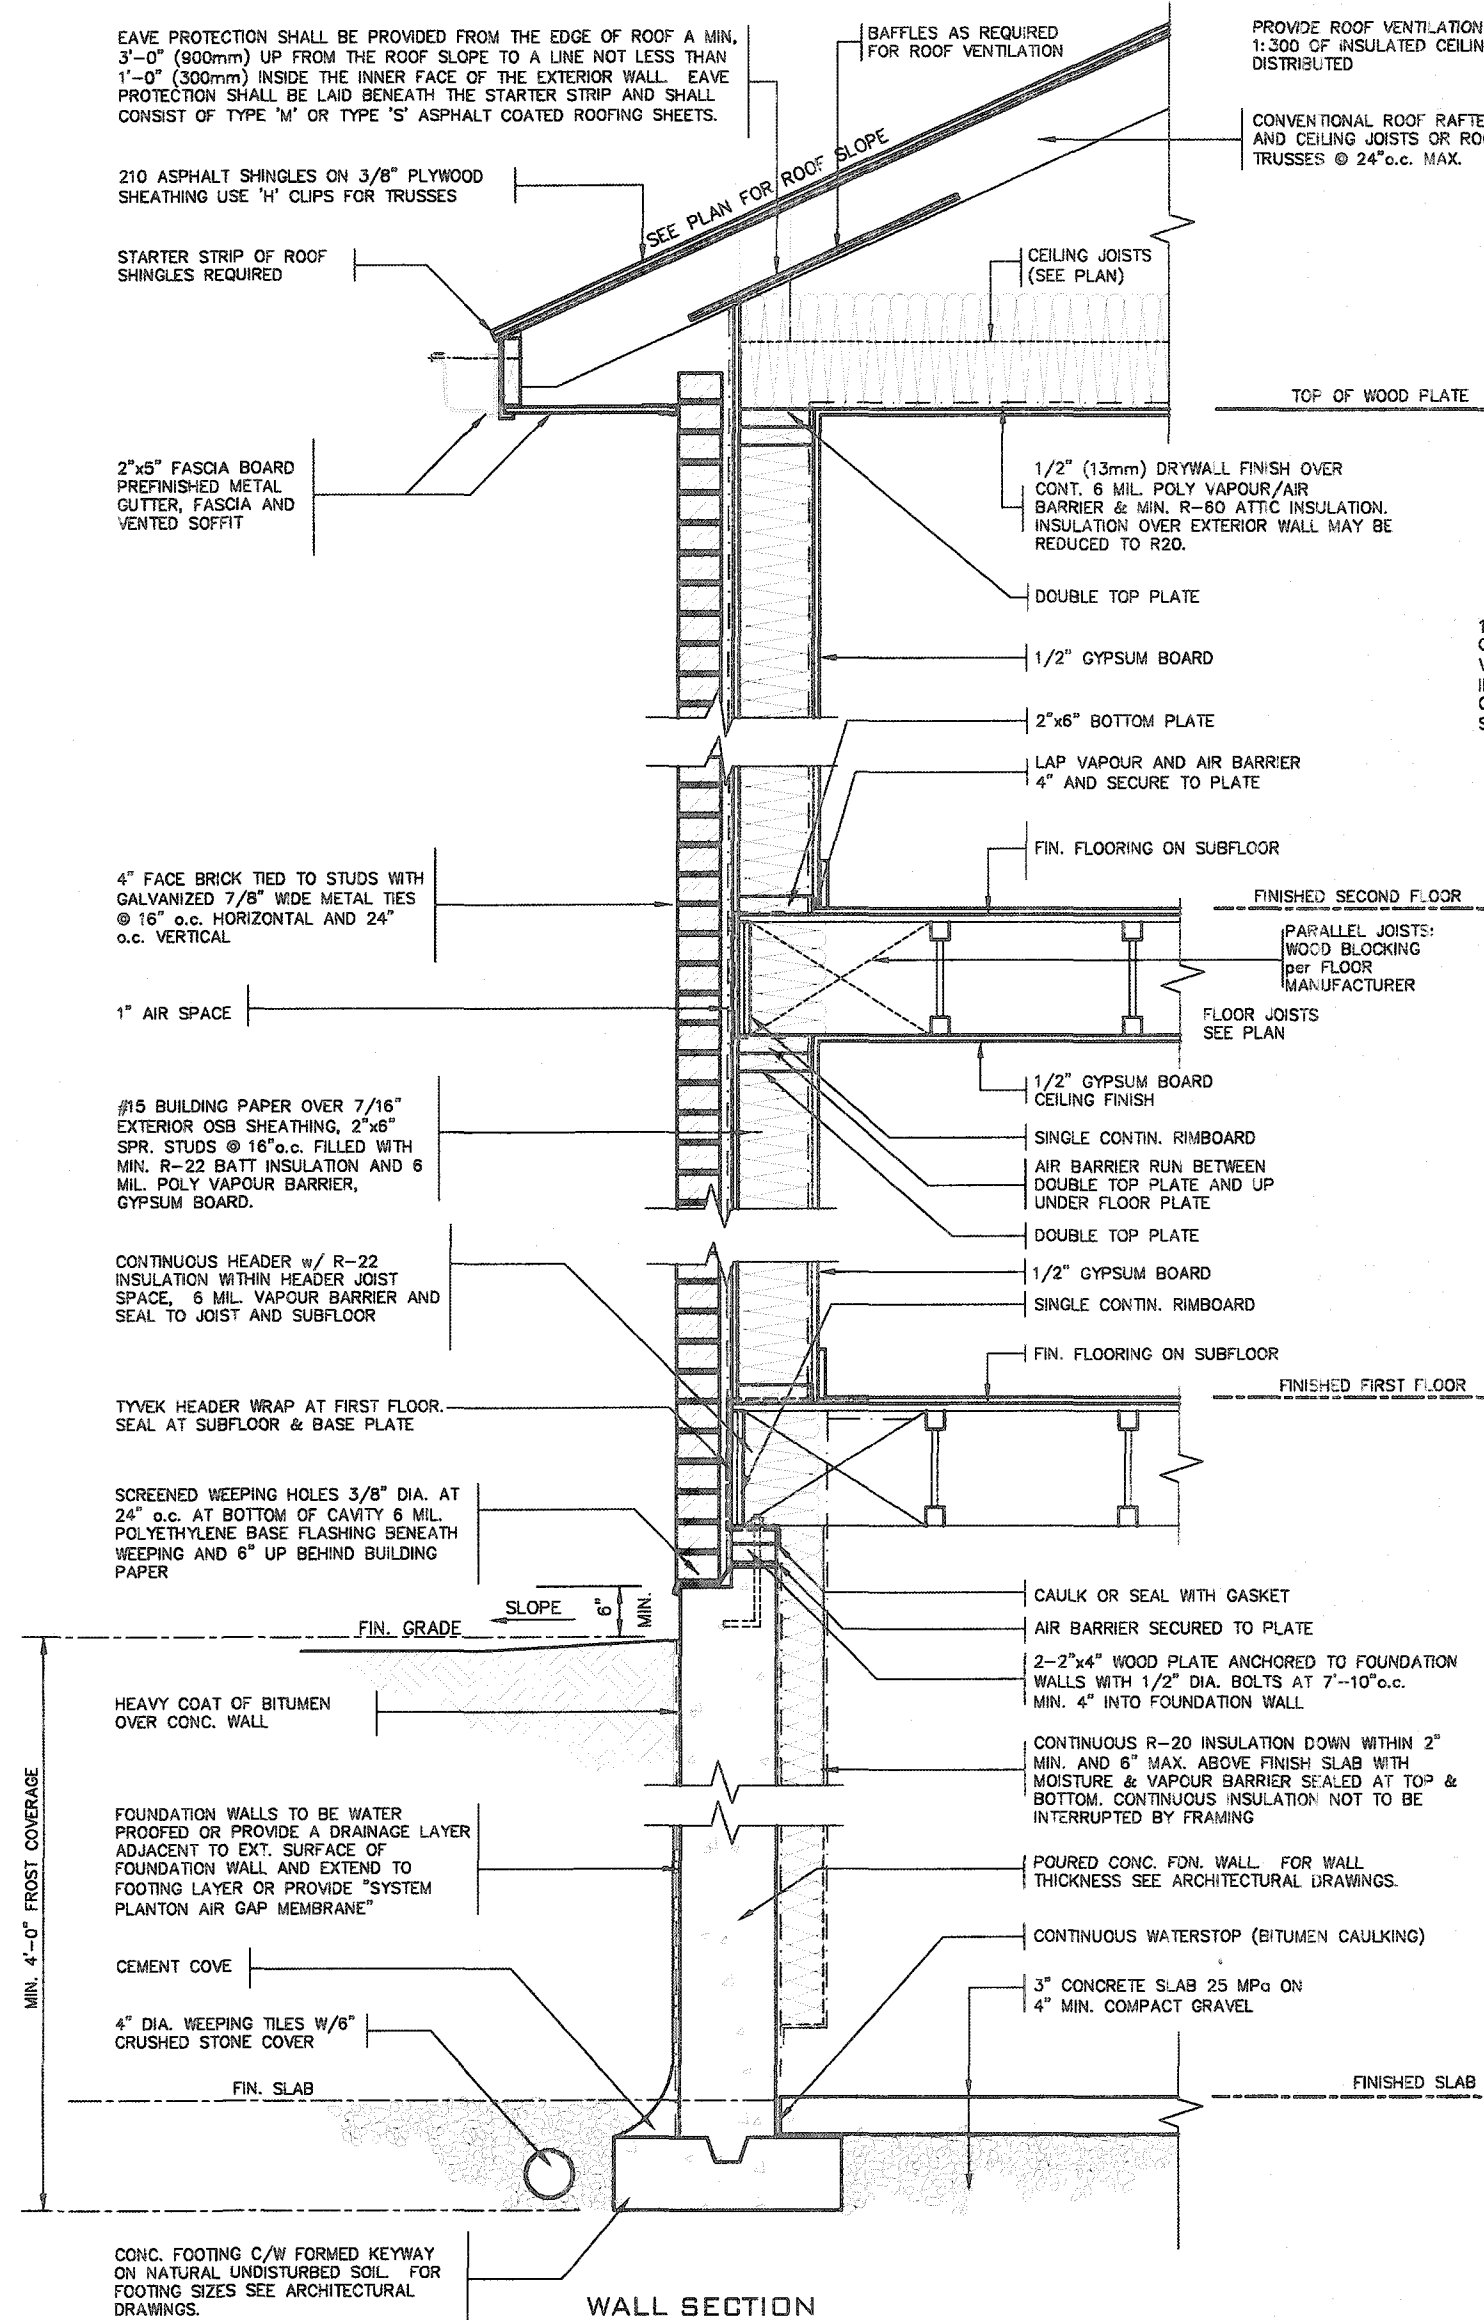

FOR STRUCTURE ONLY

CITY OF HAMILTON  
Building Division

Permit No. **21-107140**

THESE STAMPED DRAWINGS SHALL BE AVAILABLE ON SITE

THE OWNER AND/OR CONTRACTOR SHALL COMPLY WITH THE ONTARIO BUILDING CODE AND ALL OTHER APPLICABLE LAW

These drawings and/or specifications have been reviewed by

**APR 20 2021**  
DATE

**FOR CHIEF BUILDING OFFICIAL**

**DETAIL FOR CONCRETE VENEER DROPPED GRADE**

**DETAIL FOR COLD CELLAR PORCH SLAB**

# 2012 CODE COMPLIANCE PACKAGE A1

|     |                    |           |    |  |  |  |  |  |  |
|-----|--------------------|-----------|----|--|--|--|--|--|--|
| 9   |                    |           |    |  |  |  |  |  |  |
| 8   |                    |           |    |  |  |  |  |  |  |
| 7   |                    |           |    |  |  |  |  |  |  |
| 6   |                    |           |    |  |  |  |  |  |  |
| 5   |                    |           |    |  |  |  |  |  |  |
| 4   |                    |           |    |  |  |  |  |  |  |
| 3   |                    |           |    |  |  |  |  |  |  |
| 2   |                    |           |    |  |  |  |  |  |  |
| 1   | ISSUED FOR PERMIT. | APR 13/20 | CW |  |  |  |  |  |  |
| no. | description        | date      | by |  |  |  |  |  |  |

The undersigned has reviewed and takes responsibility for this design and has the qualifications and meets the requirements set out in the Ontario Building Code to be a Designer.

qualification information

Richard Vink 24488 BCN

name registration information VAS Design Inc. 42656

Contractor must verify all dimensions on the job and report any discrepancy to the Designer before proceeding with the work. All drawings and specifications are instruments of service and the property of the Designer which must be returned at the completion of the work. Drawings are not to be scaled.

**VA3 DESIGN**

255 Consumers Rd Suite 120  
Toronto ON M2J 1R4  
t 416.630.2255 f 416.630.4782  
vasdesign.com

**Greenpark.**







project name **RUSSELL GARDENS PH. 3** municipality **WATERDOWN** project no. **19014**

date **APRIL 2020** checked by **Not to Scale** drawing no. **3**

2"x6" BRICK VENEER SECTIONS  
19014-GP-STD\_DETAILS\_A1

All drawings, specifications, related documents and design are the copyright property of VAS DESIGN. Reproduction of this property in whole or in part is strictly prohibited without VAS DESIGN's written permission.



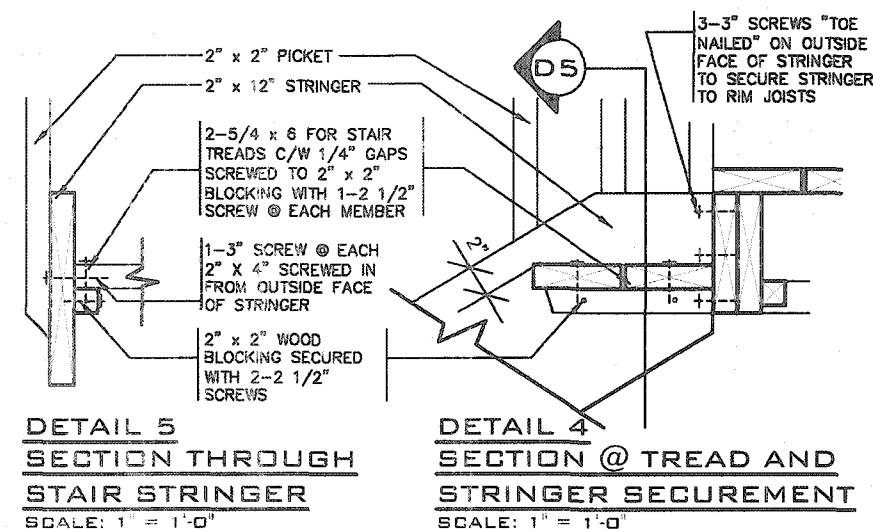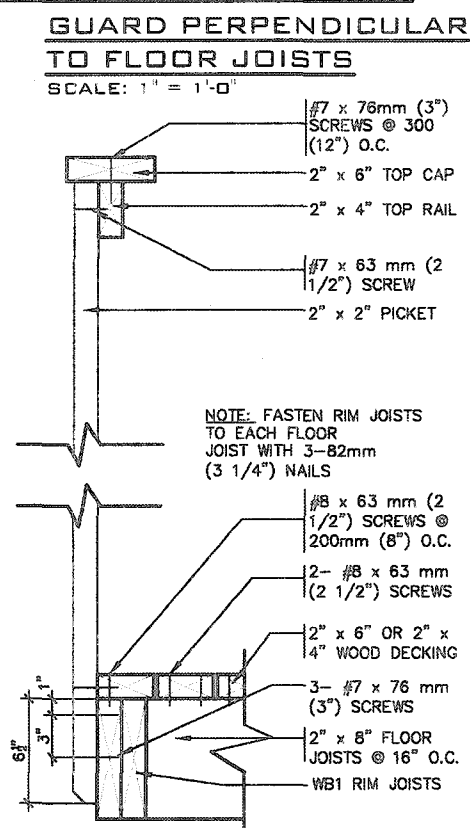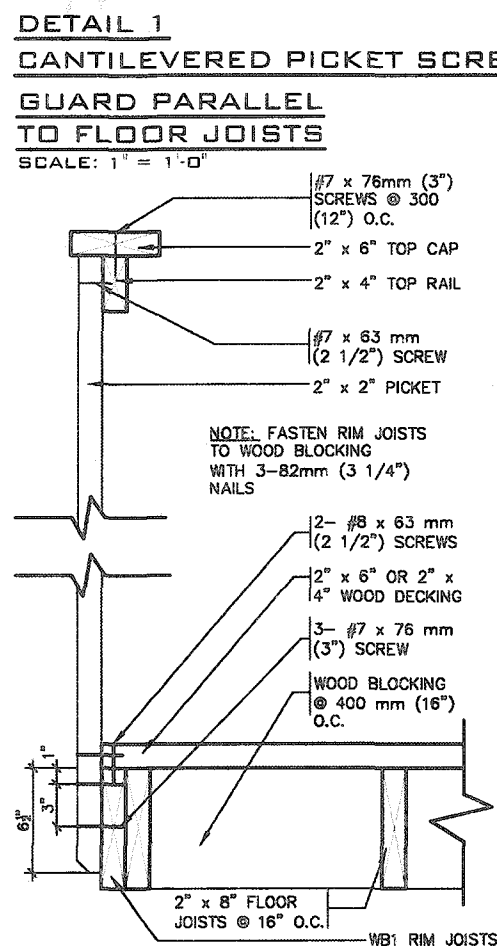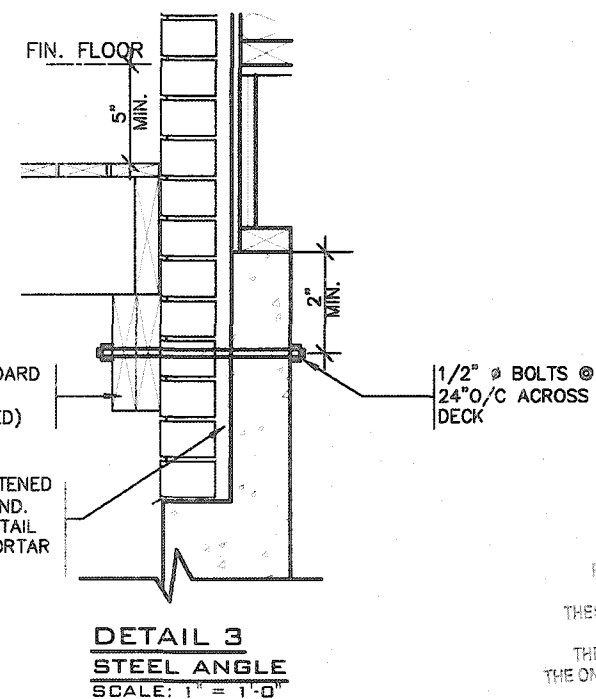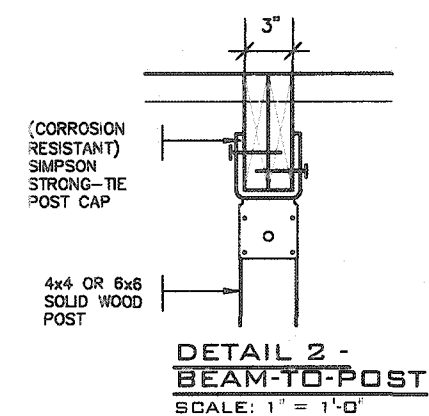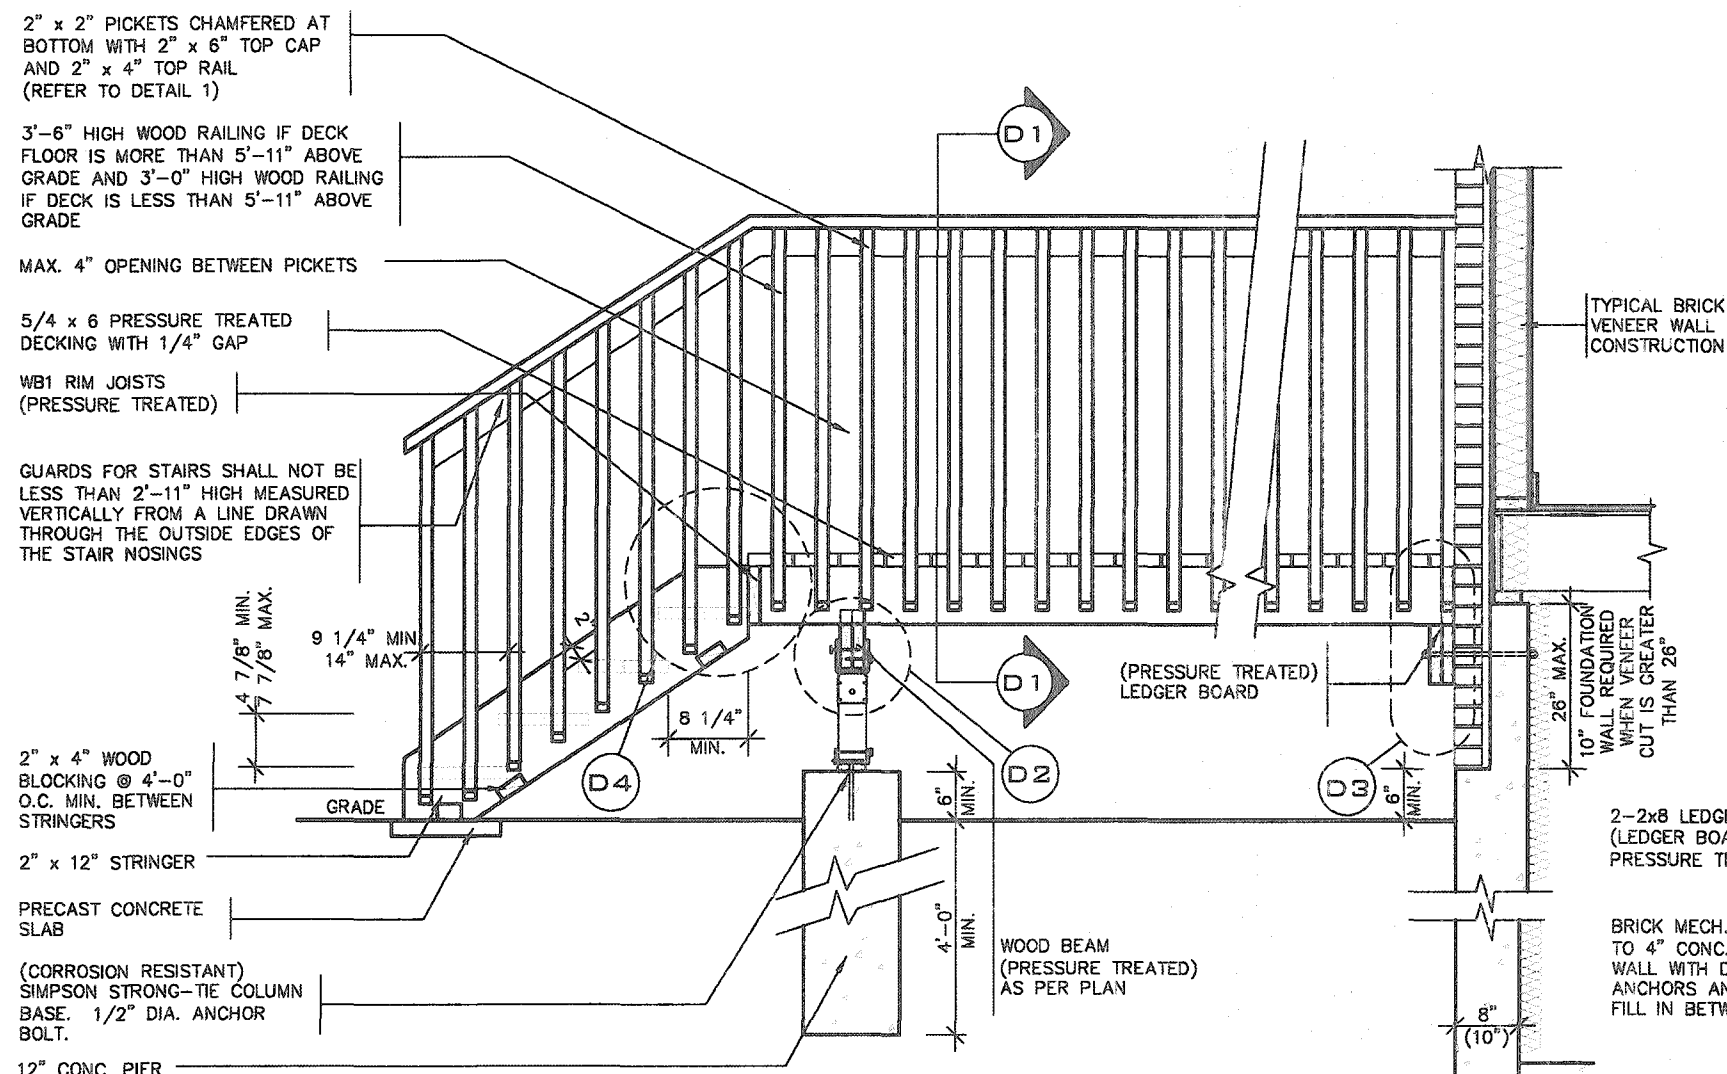

- ## GENERAL NOTES

1. BRICK TO HAVE COMPRESSIVE STRENGTH OG 15mPa (2200 p.s.i) MIN.UNITS TO BE LAID WITH FULL HEAD AND BED JOINTS.
2. MORTAR TO BE TYPE 'S' WITH JOINT THICKNESS OF 10mm (3/8") MIN. AND 20mm (3/4") MAX.
3. THE DECK HAS BEEN DESIGNED TO SAFELY SUPPORT A SUPERIMPOSED LOAD OF 1.9kPa. [40psf].
4. ALL NAILS AND SCREWS TO BE GALVANIZED.
5. WOOD FOR CANTILEVERED PICKETS SHALL BE DOUGLAS FIR-LARCH, SPRUCE-PINE-FIR, OR HEM-FIR SPECIES.
6. CONCRETE SHALL HAVE COMPRESSIVE STRENGTH OF 20MPa. AT 28 DAYS AND 5-6% AIR ENTRAINED.
7. FOOTING TO BE PLACED ON UNDISTURBED SOIL WITH MINIMUM BEARING PRESSURE OF 150kPa [3130psf].
8. WB1= 2- 2"x8" (PRESSURE TREATED)  
WB3= 2- 2"x10" (PRESSURE TREATED)

CITY OF HAMILTON  
Building Division

71-107140


THESE STAMPED DRAWINGS SHALL BE AVAILABLE ON SITE

THE OWNER AND/OR CONTRACTOR SHALL COMPLY WITH  
THE ONTARIO BUILDING CODE AND ALL OTHER APPLICABLE LAW

These drawings and/or specifications have been reviewed by

FOR CHIEF BUILDING OFFICIAL

DATE \_\_\_\_\_

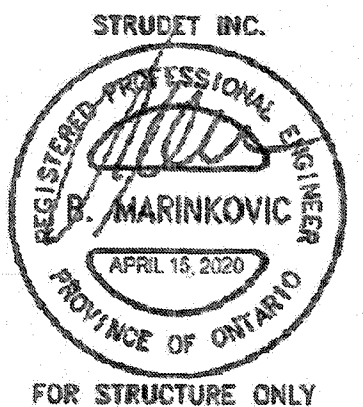

2012 CODE  
COMPLIANCE PACKAGE A1

|     |                    |           |   |       |
|-----|--------------------|-----------|---|-------|
| 9   |                    |           | The undersigned has retained and takes responsibility for this design and has the qualifications and meets the requirements set out in the Ontario Building Code to be a Designer.   |       |
| 8   |                    |           | qualification information   |       |
| 7   |                    |           | Richard Vink   | 24486 |
| 6   |                    |           | name   | BDN   |
| 5   |                    |           | registration information   |       |
| 4   |                    |           | VAS Design Inc.   | 42656 |
| 3   |                    |           | Contractor must verify all dimensions on the job and report any discrepancy to the Designer before proceeding with the work. All drawings and specifications are instruments of service and the property of the Designer which must be returned at the completion of the work. Drawings are not to be copied. |       |
| 2   |                    |           |   |       |
| 1   | ISSUED FOR PERMIT. | APR 13/20 | CW   |       |
| no. | description        | date      | by   |       |

**VA3 DESIGN**

255 Consumers Rd Suite 120  
Toronto ON M2J 1R4  
t 416.630.2255 f 416.630.4782  
va3design.com

## SINGLES

---

project name **RUSSELL GARDENS PH. 3** municipality **WATERDOWN** project no. **19014**

---


date **APRIL 2020** drawing no. **WOOD DECK DETAILS**

drawn by **CW** checked by **-** scale **As Shown** file name **18014-CP-STD\_DETAILS\_A1**


SERIAL NUMBER: C:\Users\j... Greenpark 18014-CP-STD\_DETAILS\_A1.dwg - Date: Apr 13, 2020 - 4:18 PM

5




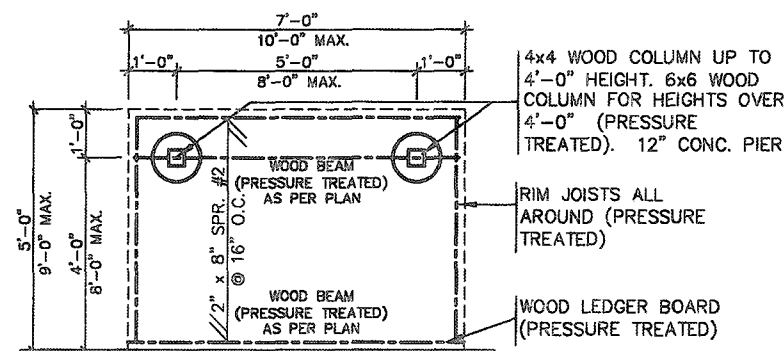


**TYPICAL DECK LAYOUT**  
SCALE: 1/4" = 1'-0"

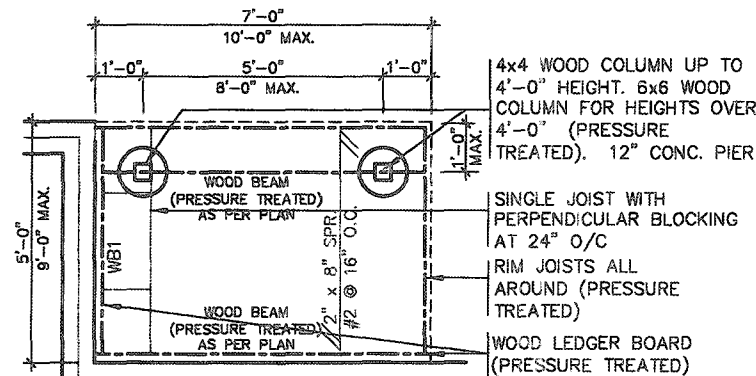

**TYPICAL DECK LAYOUT**  
SCALE: 1/4" = 1'-0"

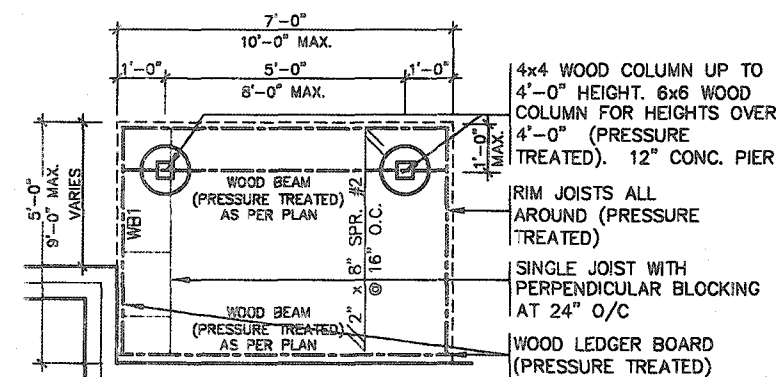

**TYPICAL DECK LAYOUT**  
SCALE: 1/4" = 1'-0"

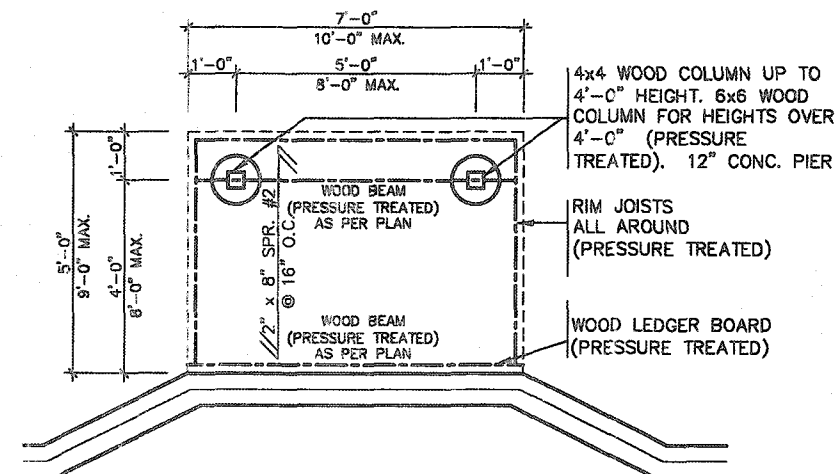

**TYPICAL DECK LAYOUT**  
SCALE: 1/4" = 1'-0"

CITY OF HAMILTON  
Building Division

Permit No. **21-107140**


THESE STAMPED DRAWINGS SHALL BE AVAILABLE ON SITE

THE OWNER AND/OR CONTRACTOR SHALL COMPLY WITH THE ONTARIO BUILDING CODE AND ALL OTHER APPLICABLE LAW

These drawings and/or specifications have been reviewed by

**APR 20 2021** DATE







FOR CHIEF BUILDING OFFICIAL

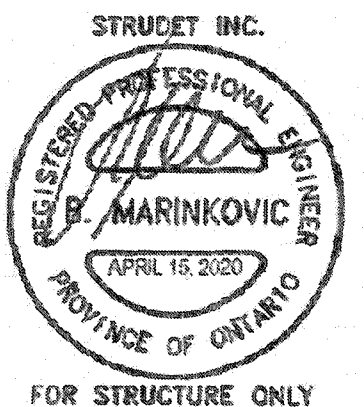

# 2012 CODE COMPLIANCE PACKAGE A1

|   |                                                                                           |   |   |                                                                           |
|---|-------------------------------------------------------------------------------------------|---|---|---------------------------------------------------------------------------|
| <p>9. The undersigned has reviewed and takes responsibility for this design and has the qualifications and meets the requirements set out in the Ontario Building Code to be a Designer.</p> <p>10. Qualification information</p> <p>11. Richard Vink</p> <p>12. Signature</p> <p>13. VAS Design Inc.</p> <p>14. 42658</p> <p>15. 24488</p> <p>16. 42658</p> <p>17. 24488</p> <p>18. 42658</p> <p>19. 24488</p> <p>20. 42658</p> <p>21. 24488</p> <p>22. 42658</p> <p>23. 24488</p> <p>24. 42658</p> <p>25. 24488</p> <p>26. 42658</p> <p>27. 24488</p> <p>28. 42658</p> <p>29. 24488</p> <p>30. 42658</p> <p>31. 24488</p> <p>32. 42658</p> <p>33. 24488</p> <p>34. 42658</p> <p>35. 24488</p> <p>36. 42658</p> <p>37. 24488</p> <p>38. 42658</p> <p>39. 24488</p> <p>40. 42658</p> <p>41. 24488</p> <p>42. 42658</p> <p>43. 24488</p> <p>44. 42658</p> <p>45. 24488</p> <p>46. 42658</p> <p>47. 24488</p> <p>48. 42658</p> <p>49. 24488</p> <p>50. 42658</p> <p>51. 24488</p> <p>52. 42658</p> <p>53. 24488</p> <p>54. 42658</p> <p>55. 24488</p> <p>56. 42658</p> <p>57. 24488</p> <p>58. 42658</p> <p>59. 24488</p> <p>60. 42658</p> <p>61. 24488</p> <p>62. 42658</p> <p>63. 24488</p> <p>64. 42658</p> <p>65. 24488</p> <p>66. 42658</p> <p>67. 24488</p> <p>68. 42658</p> <p>69. 24488</p> <p>70. 42658</p> <p>71. 24488</p> <p>72. 42658</p> <p>73. 24488</p> <p>74. 42658</p> <p>75. 24488</p> <p>76. 42658</p> <p>77. 24488</p> <p>78. 42658</p> <p>79. 24488</p> <p>80. 42658</p> <p>81. 24488</p> <p>82. 42658</p> <p>83. 24488</p> <p>84. 42658</p> <p>85. 24488</p> <p>86. 42658</p> <p>87. 24488</p> <p>88. 42658</p> <p>89. 24488</p> <p>90. 42658</p> <p>91. 24488</p> <p>92. 42658</p> <p>93. 24488</p> <p>94. 42658</p> <p>95. 24488</p> <p>96. 42658</p> <p>97. 24488</p> <p>98. 42658</p> <p>99. 24488</p> <p>100. 42658</p> | <p>1. ISSUED FOR PERMIT.</p> <p>2. APR 13/20</p> <p>3. GW</p> <p>4. date</p> <p>5. by</p> | <p>1. 255 Consumers Rd Suite 120</p> <p>2. Toronto ON M2J 1R4</p> <p>3. t 416.630.2255 f 416.630.4782</p> <p>4. va3design.com</p> | <p>1. project name</p> <p>2. RUSSELL GARDENS PH. 3</p> <p>3. municipality</p> <p>4. WATERDOWN</p> <p>5. date</p> <p>6. APRIL 2020</p> <p>7. drawn by</p> <p>8. GW</p> <p>9. checked by</p> <p>10. As Shown</p> <p>11. title</p> <p>12. WOOD DECK PLANS</p> <p>13. 19014-GP-STD_DETAILS_A1</p> | <p>1. project no.</p> <p>2. 19014</p> <p>3. drawing no.</p> <p>4. 5-1</p> |
|---|-------------------------------------------------------------------------------------------|---|---|---------------------------------------------------------------------------|



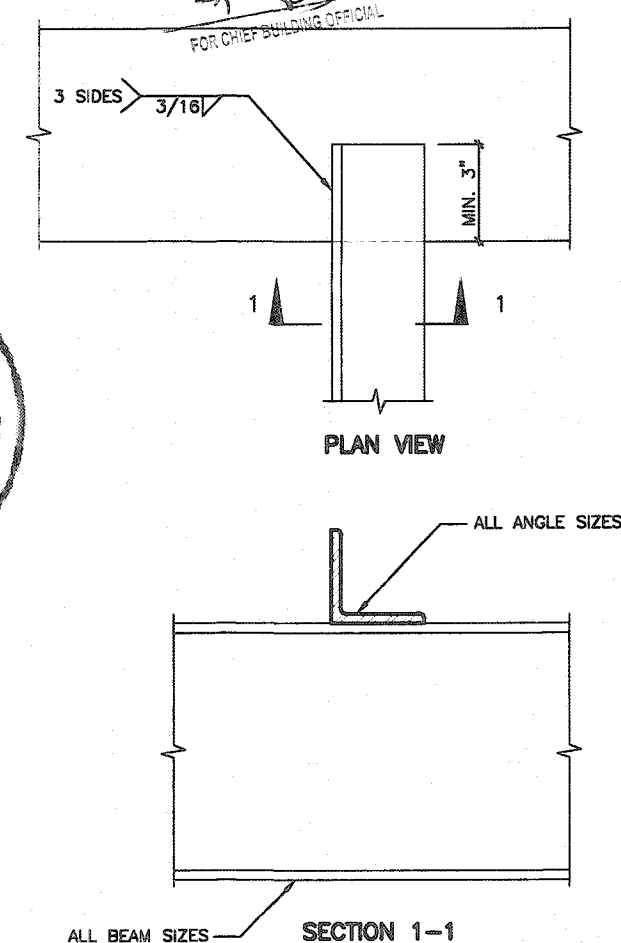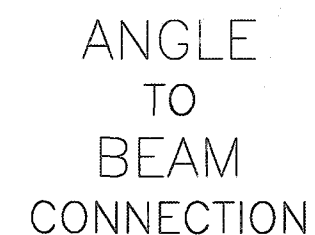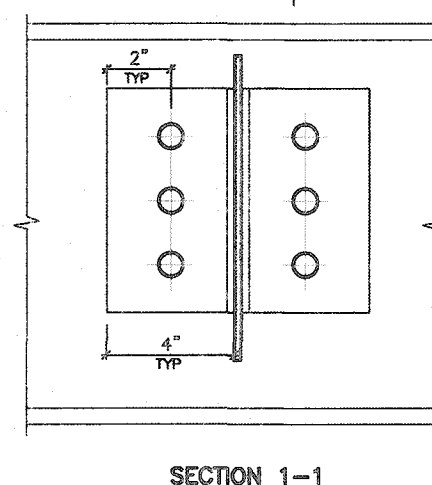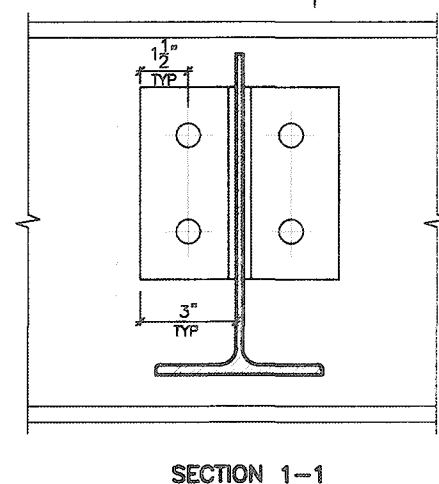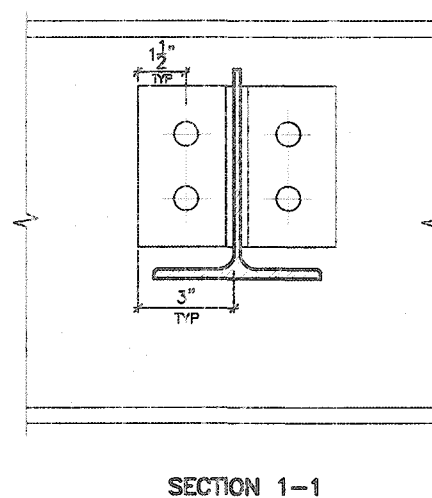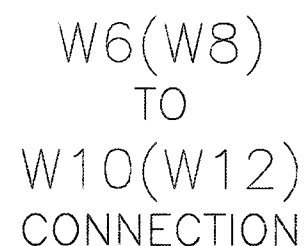

# SECTION 2012 CODE COMPLIANCE PACKAGE


| 9   |                    | -         | -  | The undersigned has reviewed and takes responsibility for this design and then his qualifications and meets the requirements set out in the Ontario Building Code to be a Designer.   |      |
|-----|--------------------|-----------|----|---|------|
| 8   |                    | -         | -  |   |      |
| 7   |                    | -         | -  | qualification information   |      |
| 6   |                    | -         | -  | Richard Vink   | 2448 |
| 5   |                    | -         | -  | name   |      |
| 4   |                    | -         | -  | registration information   | BC   |
| 3   |                    | -         | -  | VAS Design Inc.   | 4265 |
| 2   |                    | -         | -  |   |      |
| 1   | ISSUED FOR PERMIT. | APR 13/20 | CW | Contractor must verify all dimensions on the job and report any discrepancy to the Designer before proceeding with the work. All drawings and specifications are instruments of service and the property of the Designer which must be returned at the completion of the work. Drawings are not to be copied. |      |
| no. | description        | date      | by |   |      |




## SINGLES

|                                                                            |                        |                         |
|----------------------------------------------------------------------------|------------------------|-------------------------|
| project name                                                               | location               | project no.             |
| RUSSELL GARDENS PH. 3                                                      | WATERDOWN              | 19014                   |
| date                                                                       | STEEL BEAM CONNECTIONS |                         |
| APRIL 2020                                                                 |                        |                         |
| drawn by                                                                   | checked by             | scale                   |
| GW                                                                         | -                      | Not to Scale            |
|                                                                            |                        | file name               |
|                                                                            |                        | 19014-GP-STD_DETAILS_A1 |
| <a href="#">C:\Users\jg\Documents\19014-GP\19014-GP-STD_DETAILS_A1.dwg</a> |                        | drawing no.             |
|                                                                            |                        | 7                       |




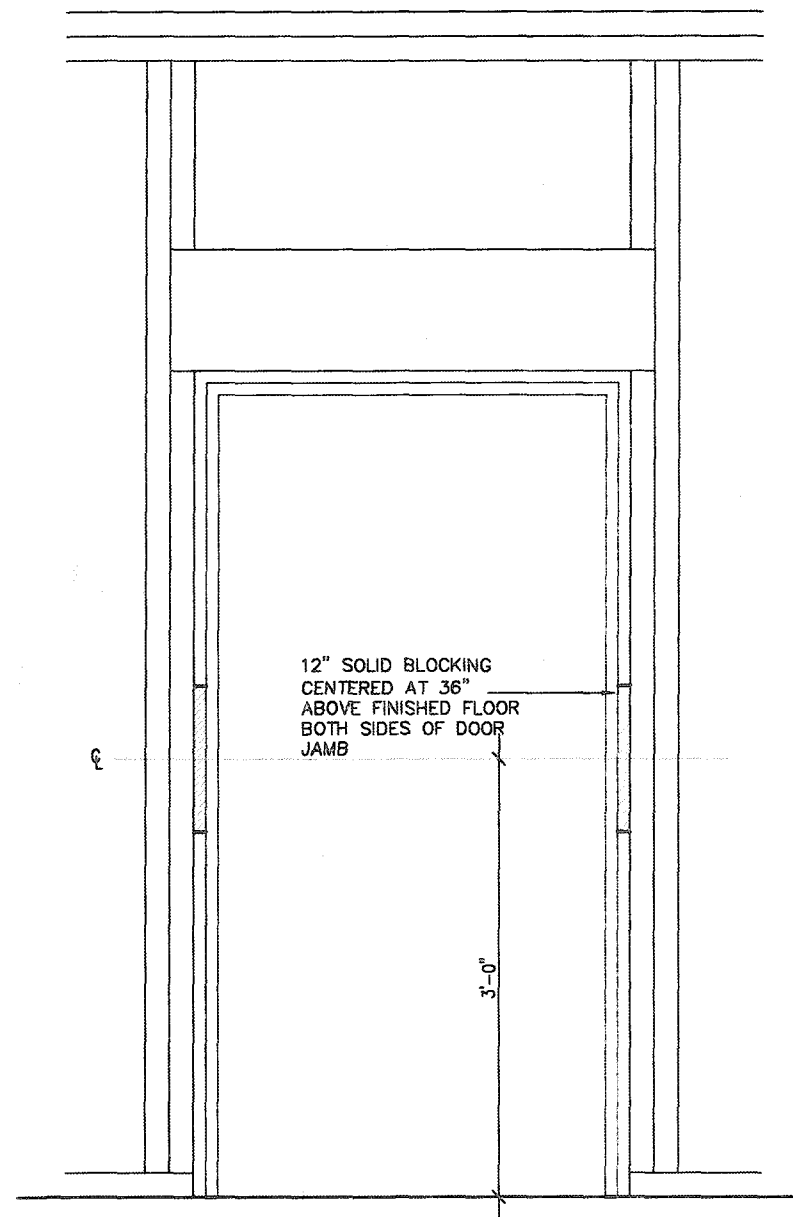


RESISTANCE TO FORCED ENTRY (OBC 9.6.8.)

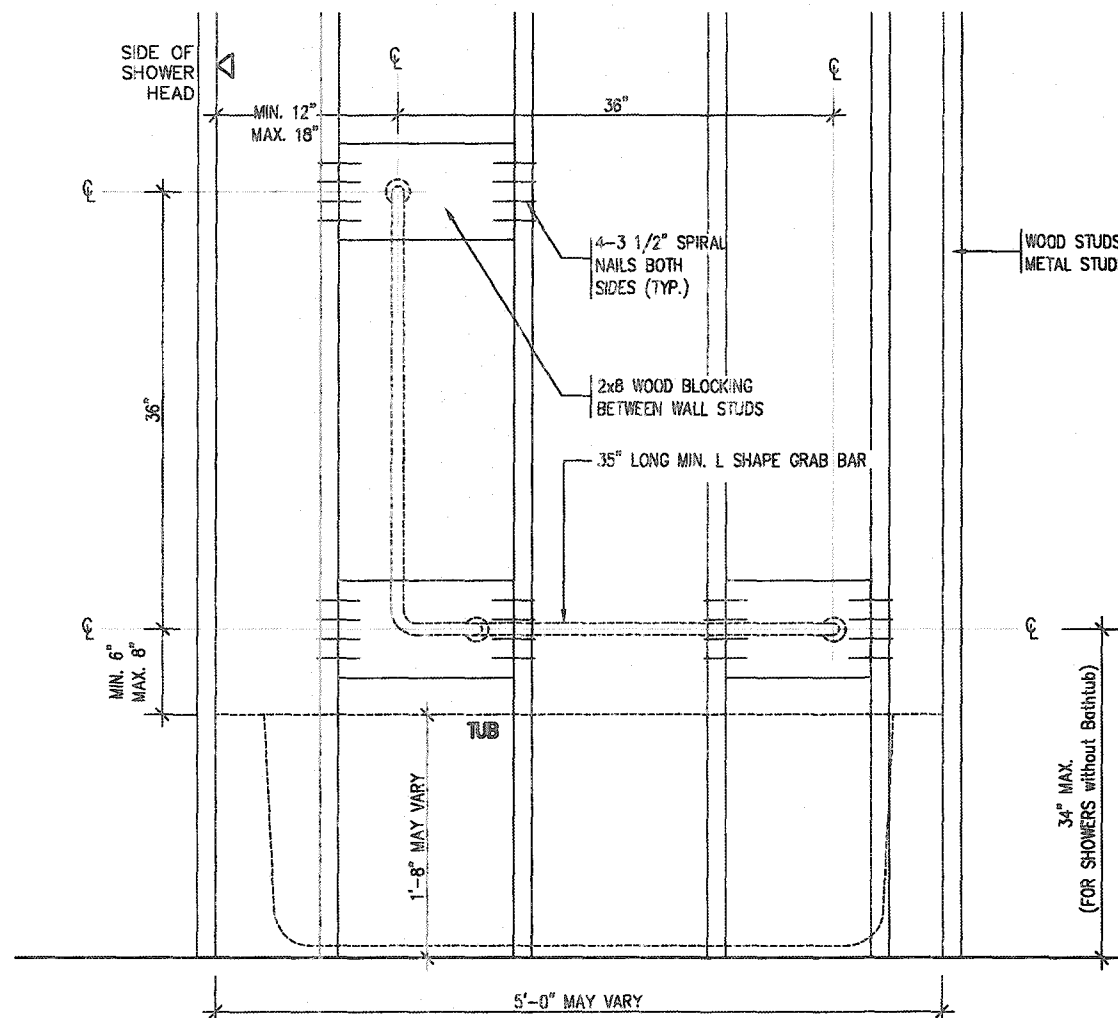

BATH TUB/ SHOWER FRONT ELEVATION

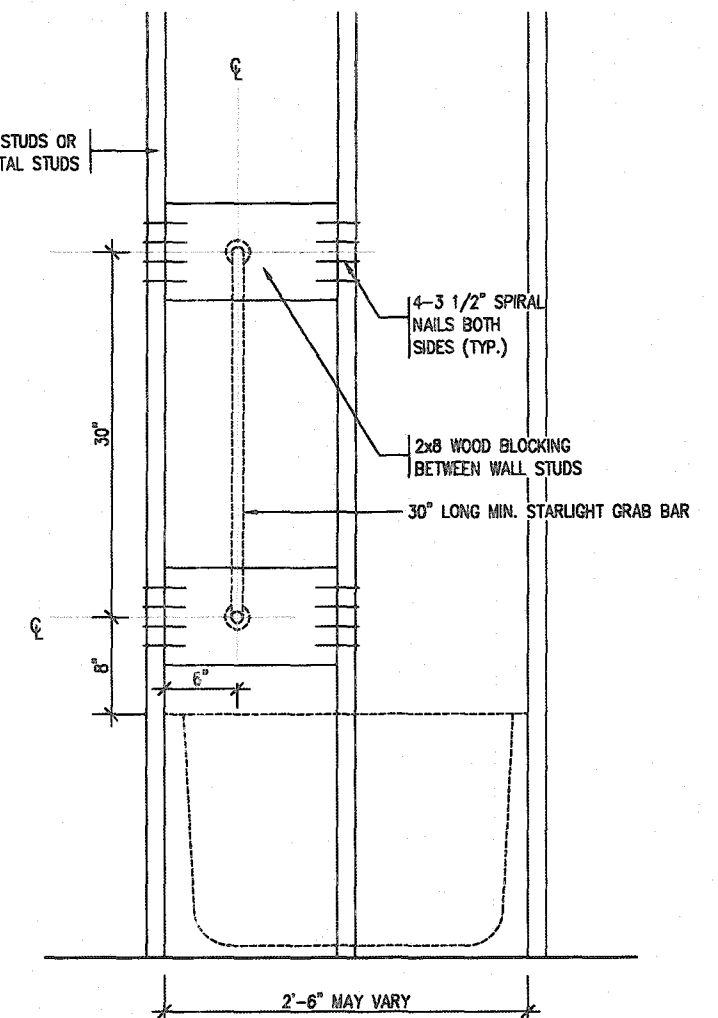


BATH TUB SHOWER HEAD SIDE ELEVATION

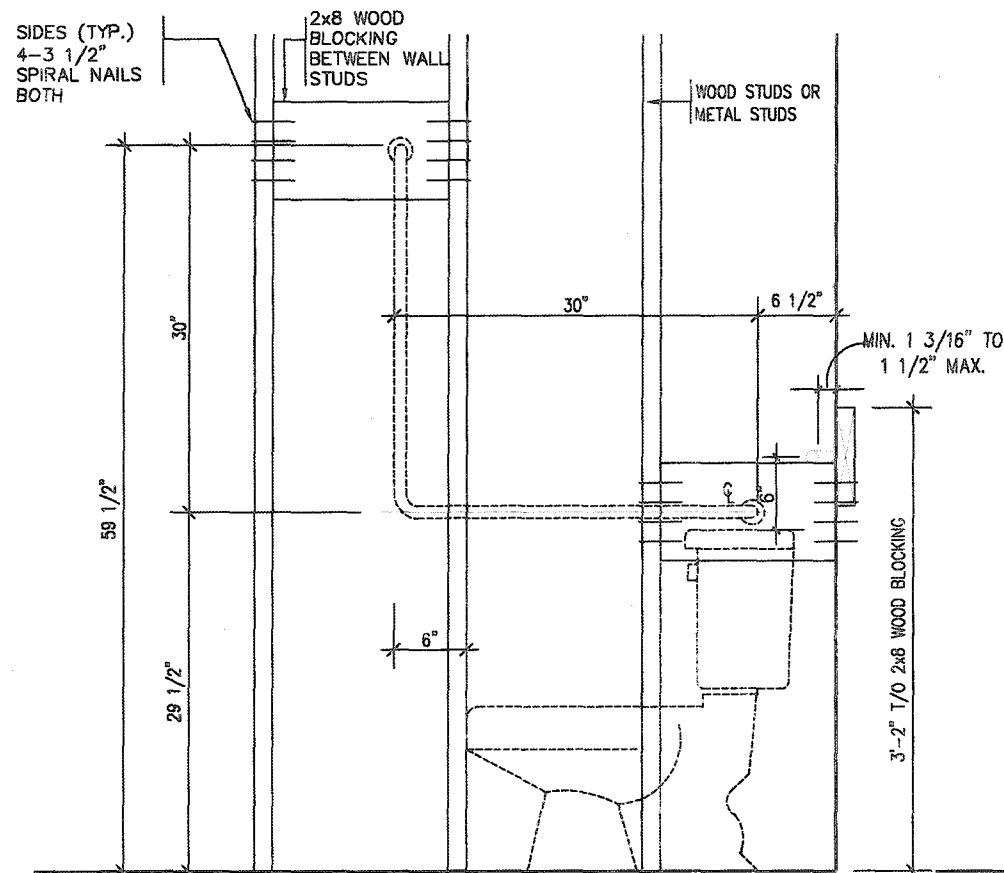


TOILET SIDE ELEVATION

STRUCTURAL REINFORCEMENT FOR GRAB BAR (OBC 9.5.2.3.)

FOR MAIN BATH ONLY

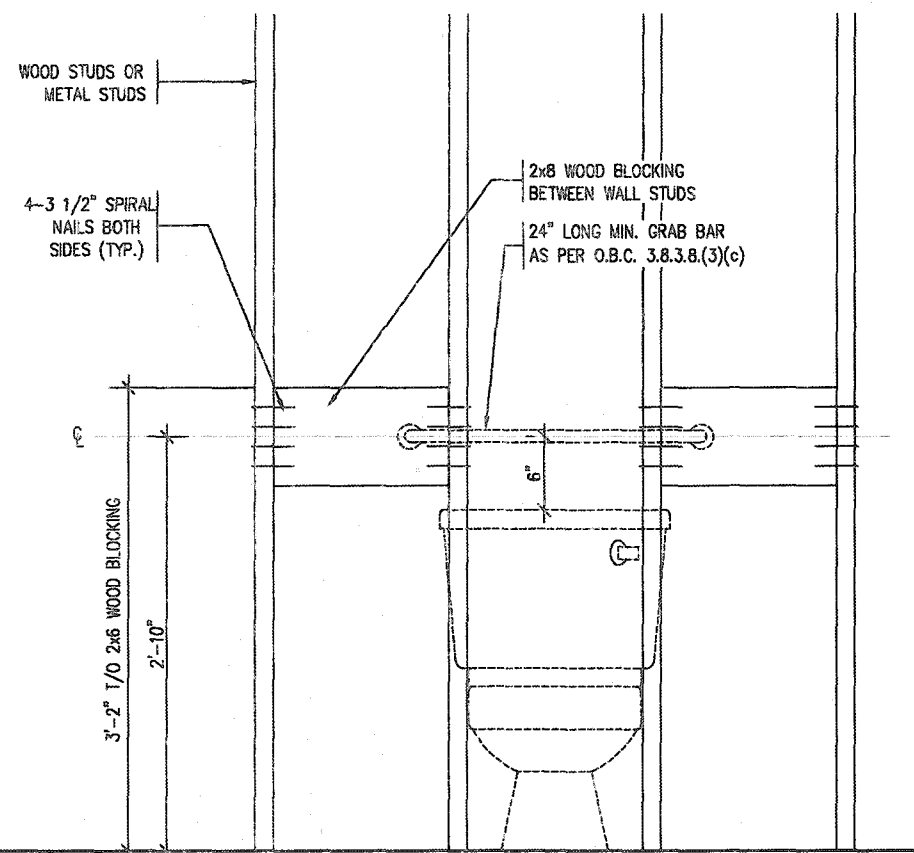


CITY OF HAMILTON  
Building Division  
Permit No. **21-107160**  
THESE STAMPED DRAWINGS SHALL BE AVAILABLE ON SITE  
THE OWNER AND/OR CONTRACTOR SHALL COMPLY WITH  
THE ONTARIO BUILDING CODE AND ALL OTHER APPLICABLE LAW  
These drawings and/or specifications have been reviewed by  
**[Signature]** **APR 20 2021**  
DATE  
FOR CHIEF BUILDING OFFICIAL

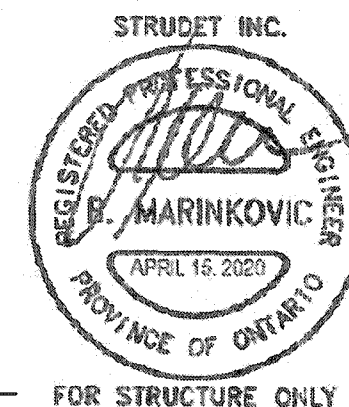

FOR STRUCTURE ONLY


# 2012 CODE COMPLIANCE PACKAGE

| |
|---|
| 9 | |
|---|

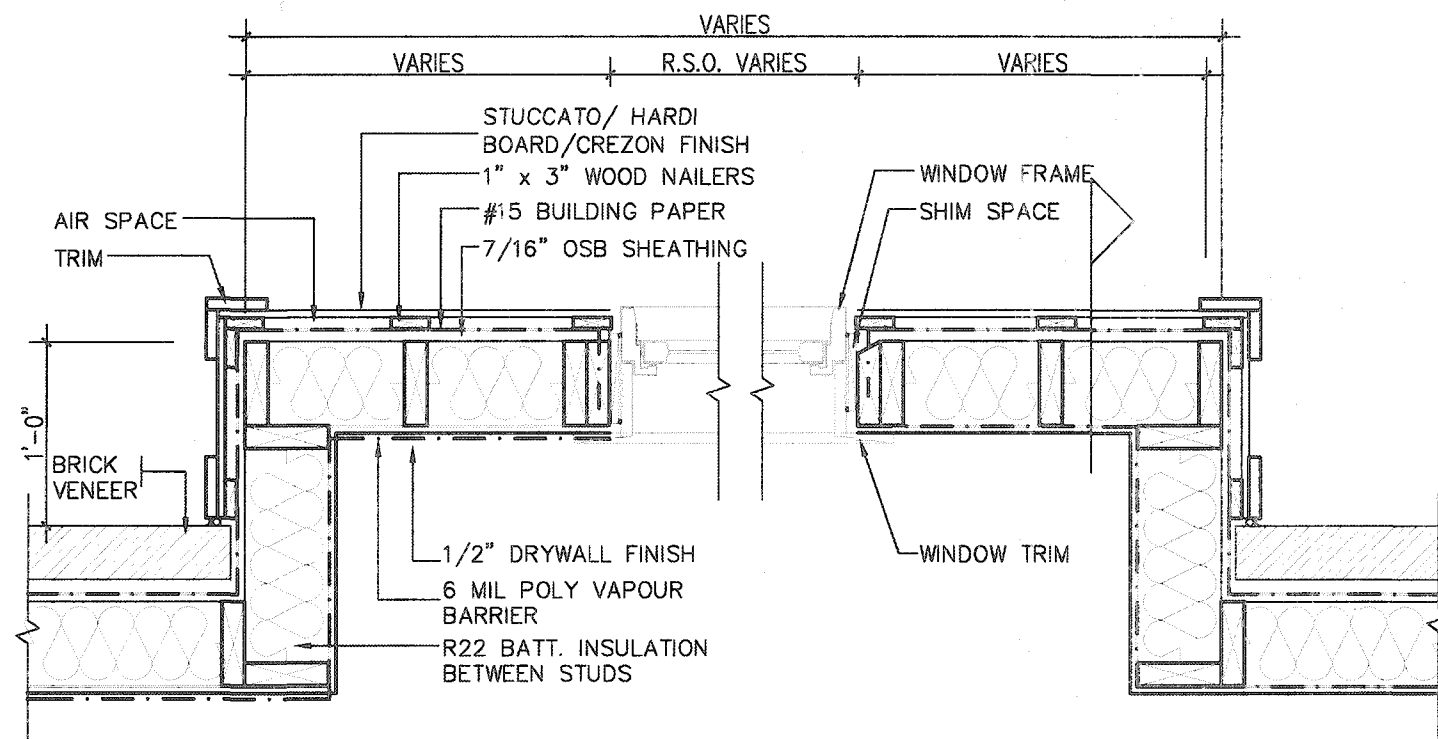


PLAN VIEW

STUCCATO BOARD FINISH CLADDING OR EQUAL (OBC 9.27.)

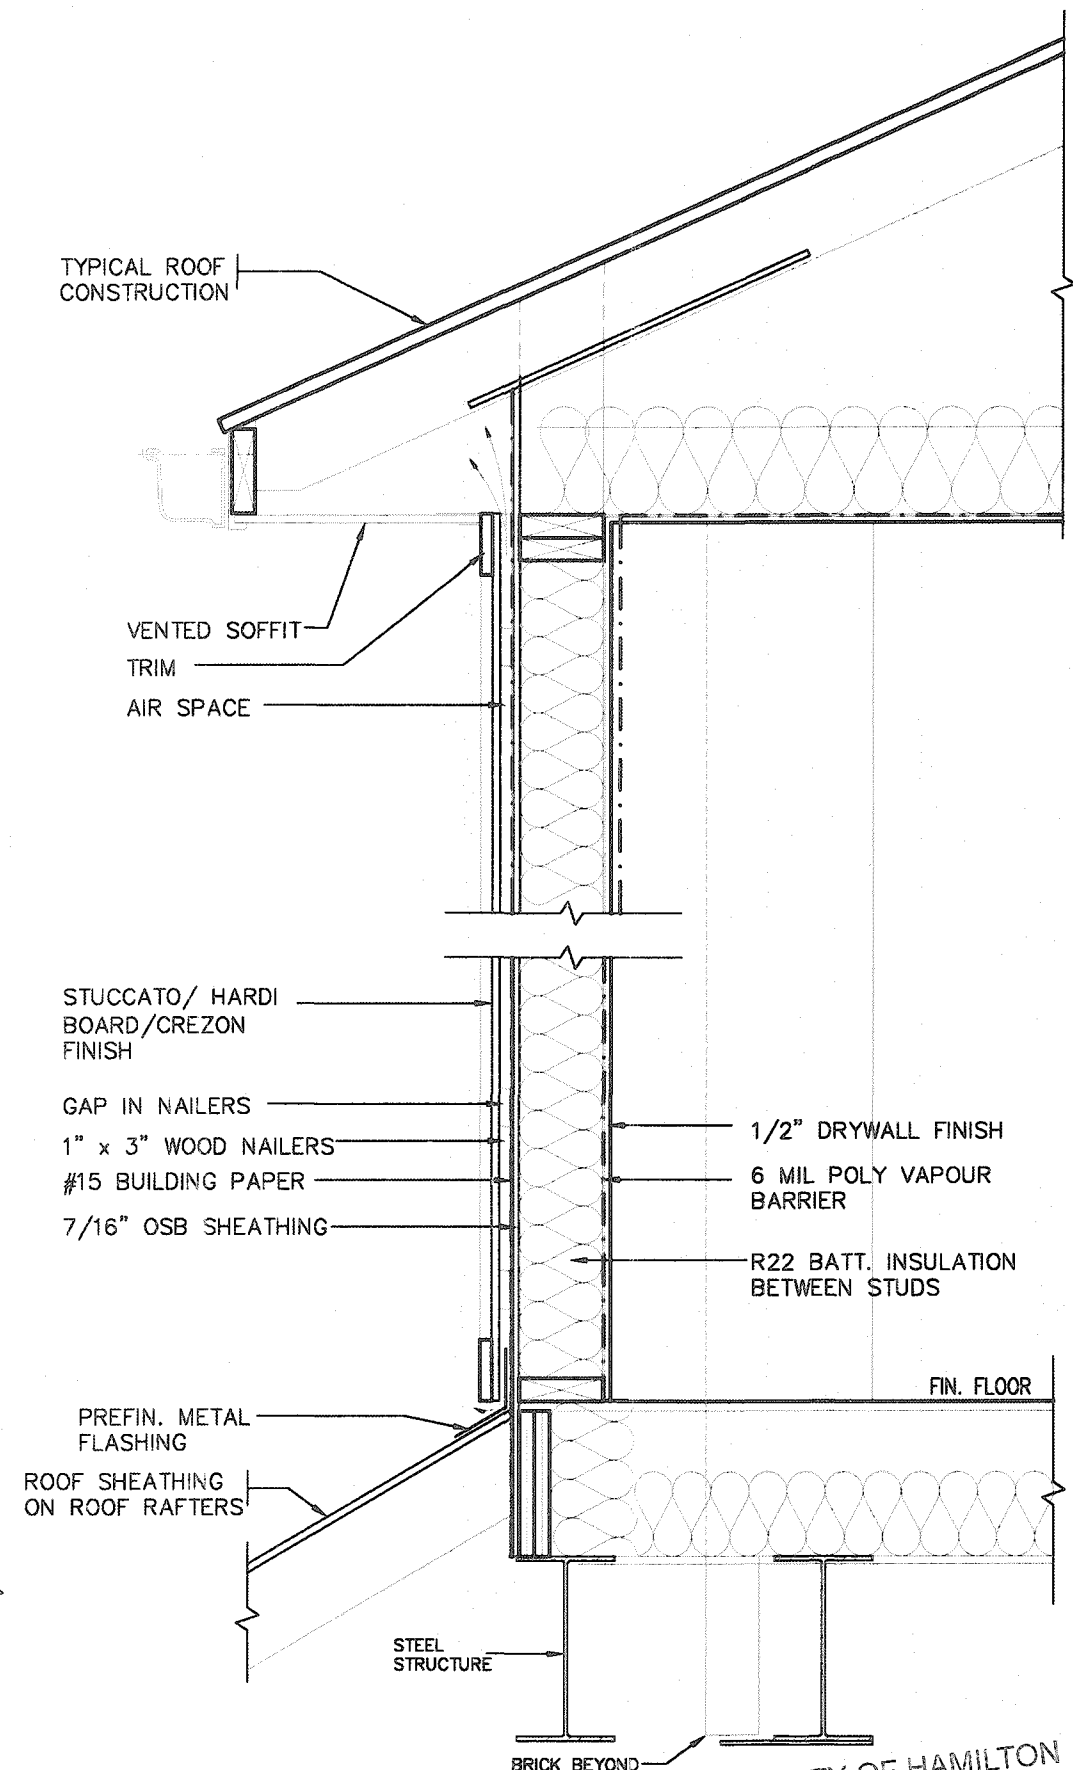



CROSS SECTION

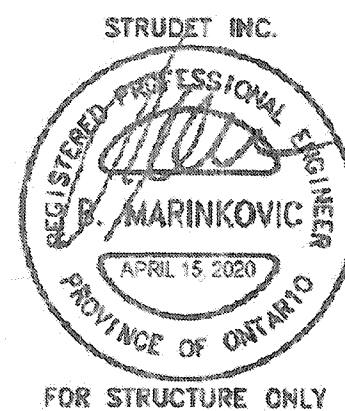

CITY OF HAMILTON  
Building Division  
Permit No. **21-107160**  
THESE STAMPED DRAWINGS SHALL BE AVAILABLE ON SITE  
THE OWNER AND/OR CONTRACTOR SHALL COMPLY WITH  
THE ONTARIO BUILDING CODE AND ALL OTHER APPLICABLE LAW  
These drawings and/or specifications have been reviewed by  
**APR 20 2021**  
DATE  
FOR CHIEF BUILDING OFFICIAL

2012 CODE  
COMPLIANCE PACKAGE A1



| |
|---|
| 9 | |
|---|

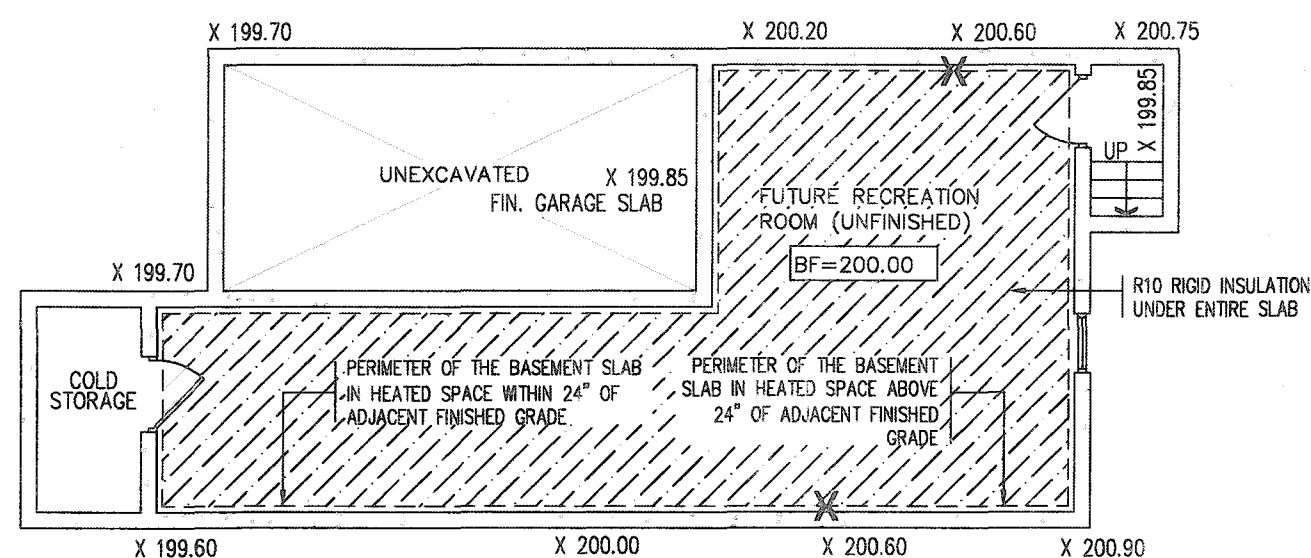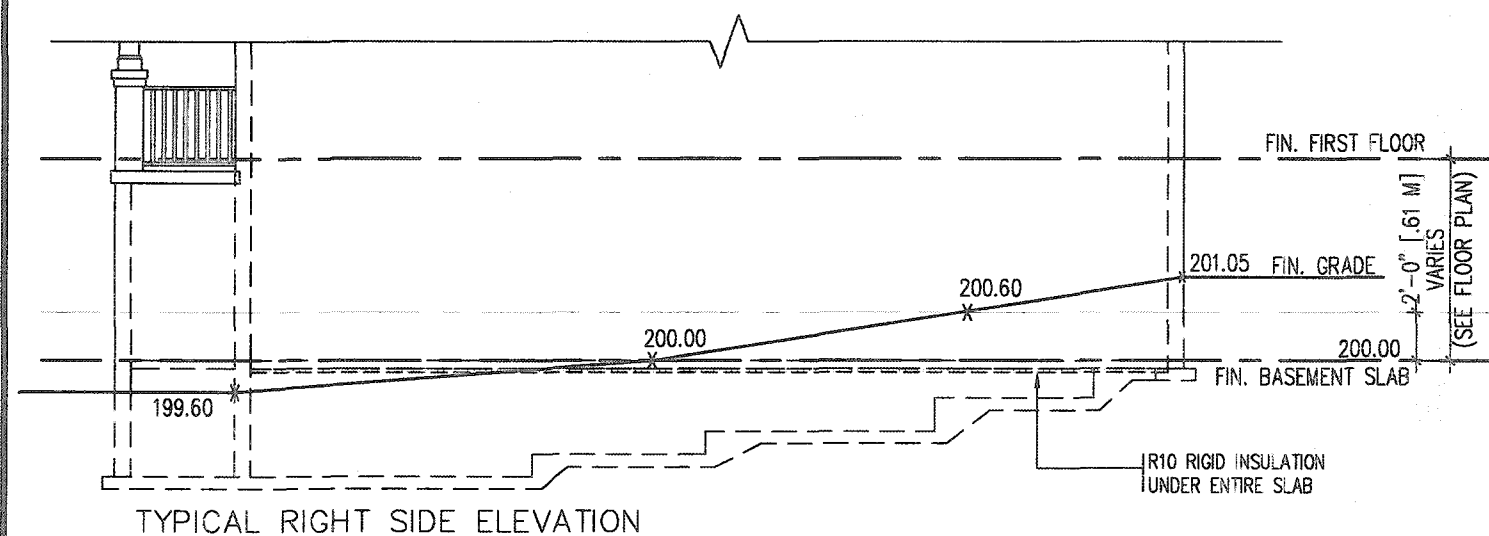

## SLAB ON GRADE CONDITION

NOTES:

1. LEVELS SHOWN ON THE PLANS ARE FOR ILLUSTRATION PURPOSE ONLY, SEE FINAL GRADING PLAN FOR ACTUAL LEVELS
2. ALL LEVELS ARE SHOWN IN METRIC

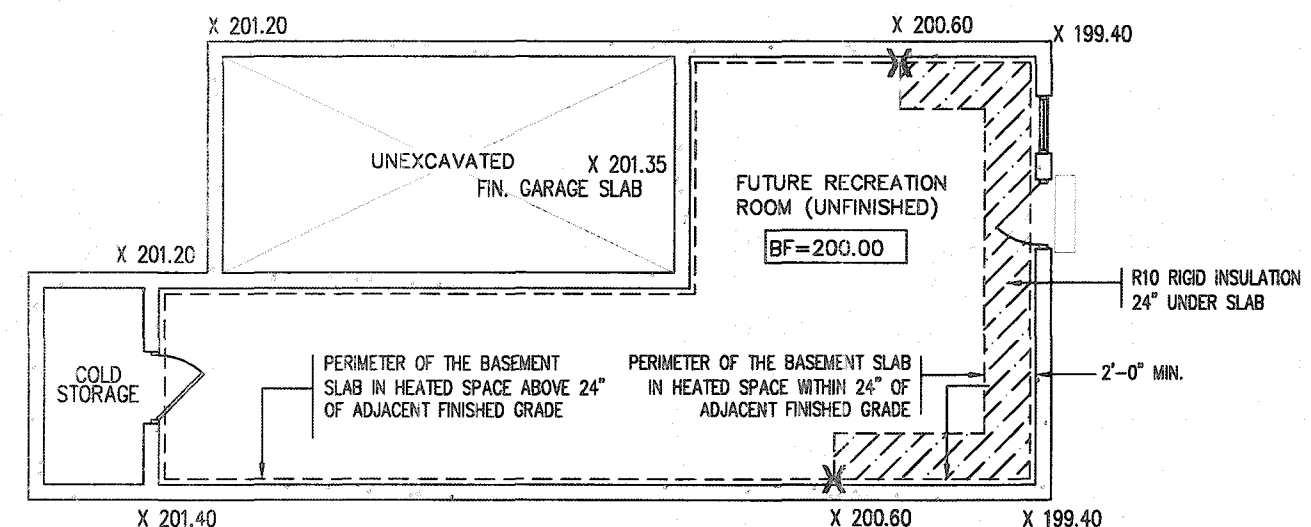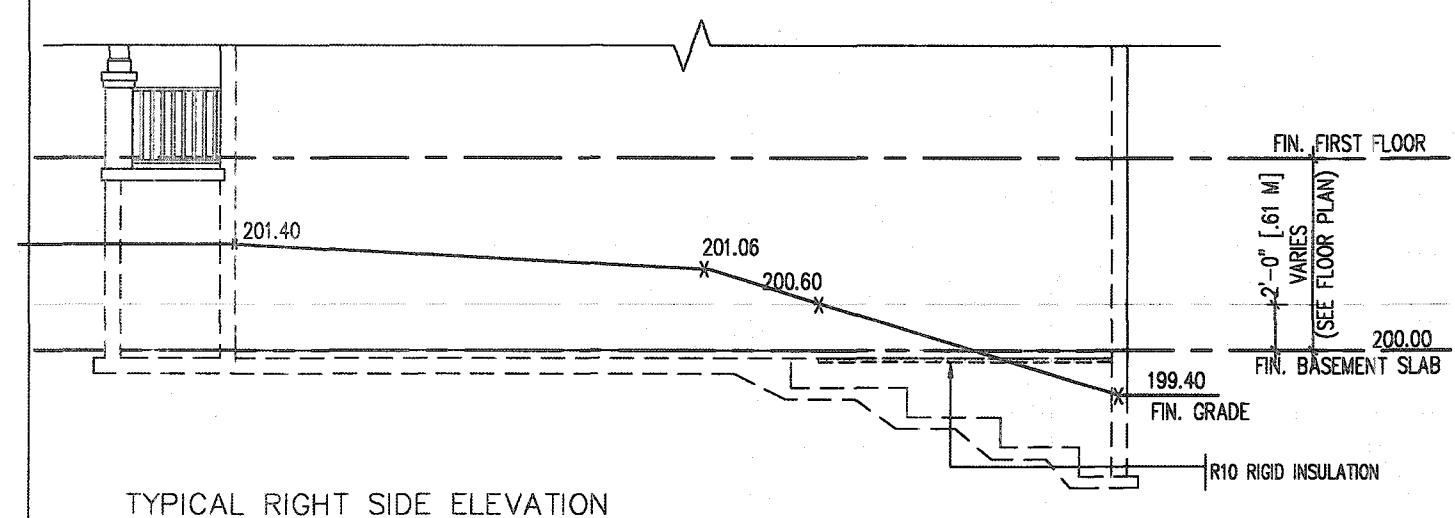

## WALK OUT BASEMENT CONDITION

NOTES:  
1. LEVELS SHOWN ON THE PLANS ARE FOR  
ILLUSTRATION PURPOSE ONLY. SEE FINAL GRADING PLAN  
FOR ACTUAL LEVELS.  
2. ALL LEVELS ARE SHOWN IN METRIC

Permit No. 21-107140

Permit No. 215

THESE STAMPED DRAWINGS SHALL BE AVAILABLE ON SITE

CONTRACTOR SHALL COMPLY WITH  
OTHER APPLICABLE LAW

THESE STAMPED DRAWINGS SHALL COMPLY WITH  
THE OWNER AND/OR CONTRACTOR SHALL COMPLY WITH  
THE ONTARIO BUILDING CODE AND ALL OTHER APPLICABLE LAW

ASSESSMENT

These drawings and/or specifications have been reviewed by

CONTINUOUS WATERSTOP (BITUMEN CAULKING) DATE

APR 20 20

CONTINUOUS WATERSTOP (BITUMEN CAULKING) DATE

FOR OTHER BUILDINGS CONCRETE SLAB 25 MPa ON  
1" MIN. COMPACT GRAVEL

APR 20 2021

FOR CHIEF BUILDING OFFICER CONCRETE SLAB 25 MPa ON  
4" MIN. COMPACT GRAVEL


MIN.

RIGID INSULATION \*


RIGID INSULATION ALONG  
OUTER OF FOUNDATION WALL  
LESS THAN 24" BELOW  
FINISHED GRADE

MADE OF CURED CONC. FDN. WALL

STRUDET INC.  
REGISTERED PROFESSIONAL ENGINEER  
B. MARINKOVIC  
APRIL 15, 2020  
PROVINCE OF ONTARIO  
FOR STRUCTURE ONLY

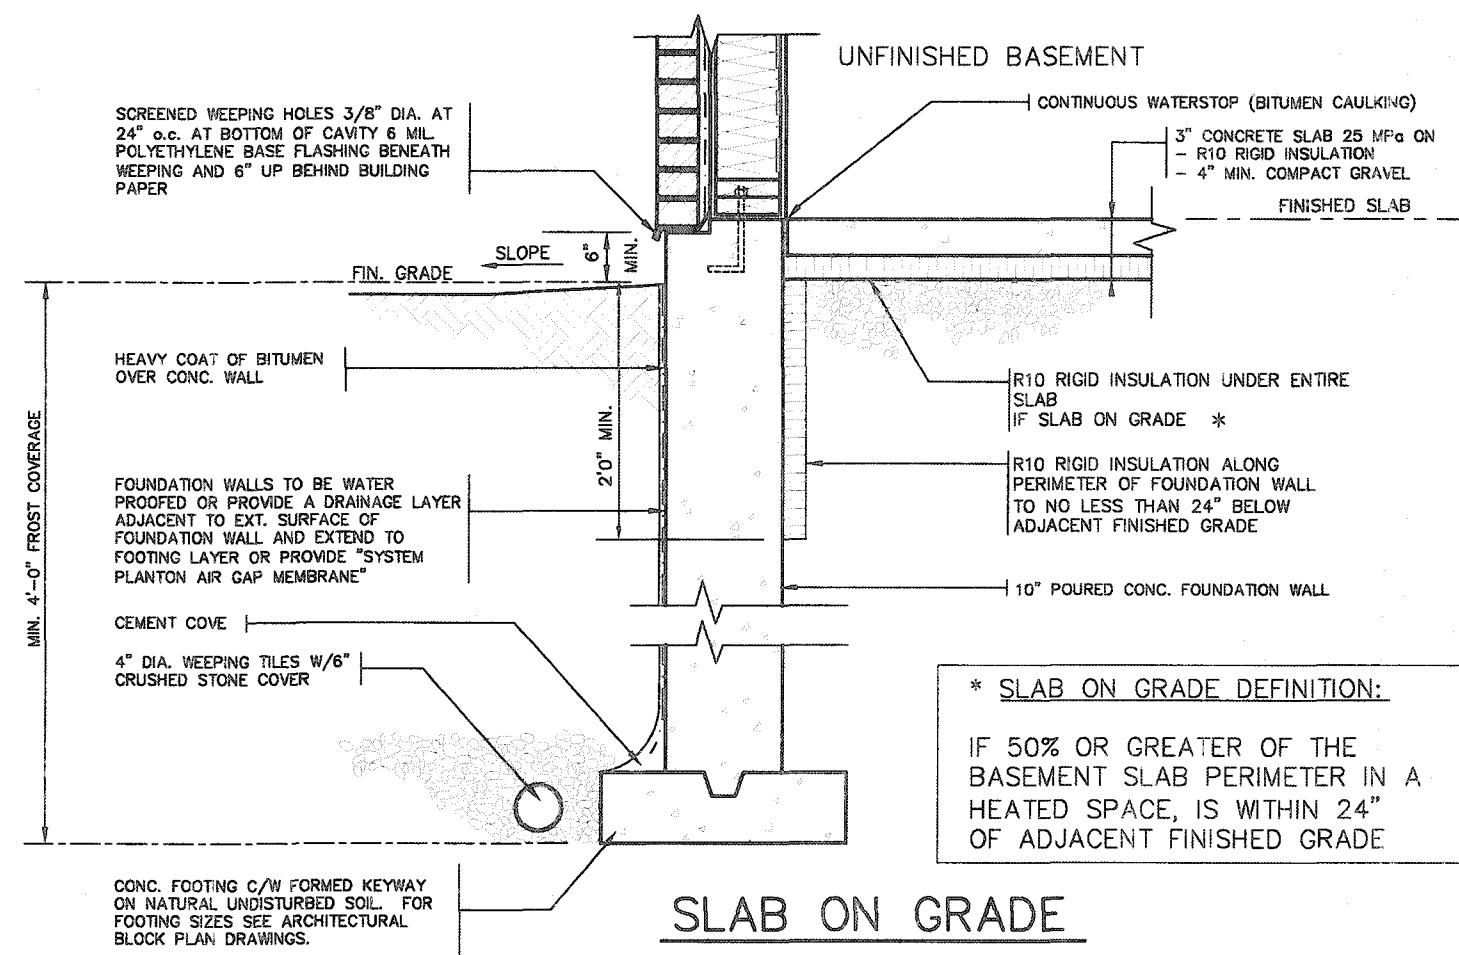

\* SLAB ON GRADE DEFINITION:  
IF 50% OR GREATER OF THE BASEMENT SLAB PERIMETER IN A HEATED SPACE, IS WITHIN 24" OF ADJACENT FINISHED GRADE

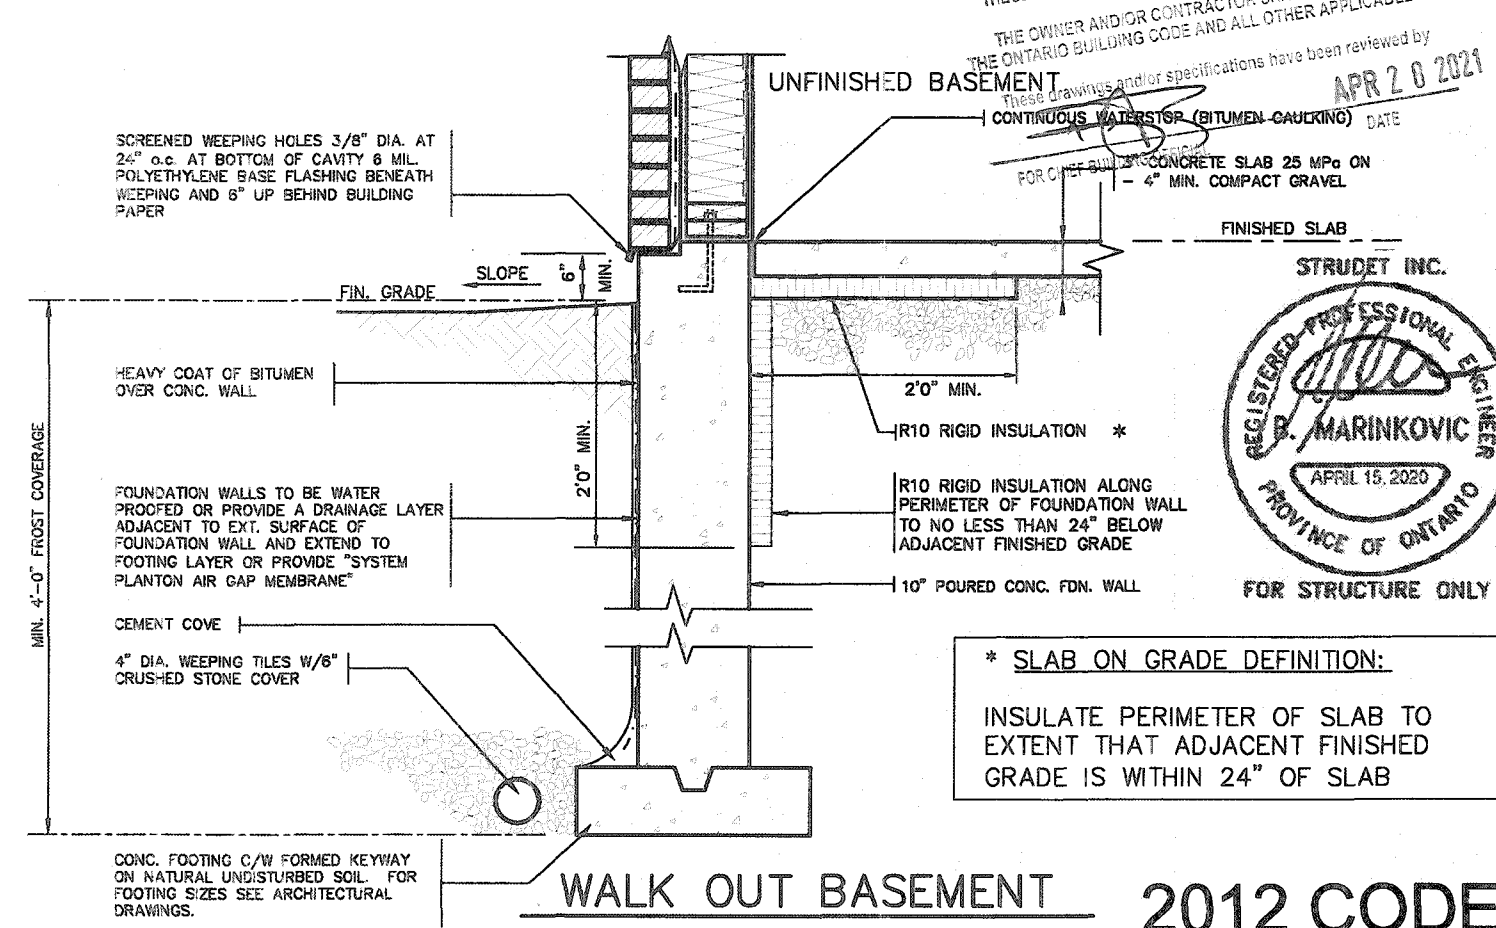

\* SLAB ON GRADE DEFINITION:  
INSULATE PERIMETER OF SLAB TO  
EXTENT THAT ADJACENT FINISHED  
GRADE IS WITHIN 24" OF SLAB

# OUT BASEMENT 2012 CODE COMPLIANCE PACKAGE

[illegible]






- PROVIDE MINIMUM 3/4" CLEAR CONCRETE  
COVER TO REINFORCING BARS


FOR STRUCTURE ONLY

All drawings, specifications, related documents and design are the copyright property of VAS DESIGN. Reproduction of this property in whole or in part is strictly prohibited without VAS DESIGN's written permission.

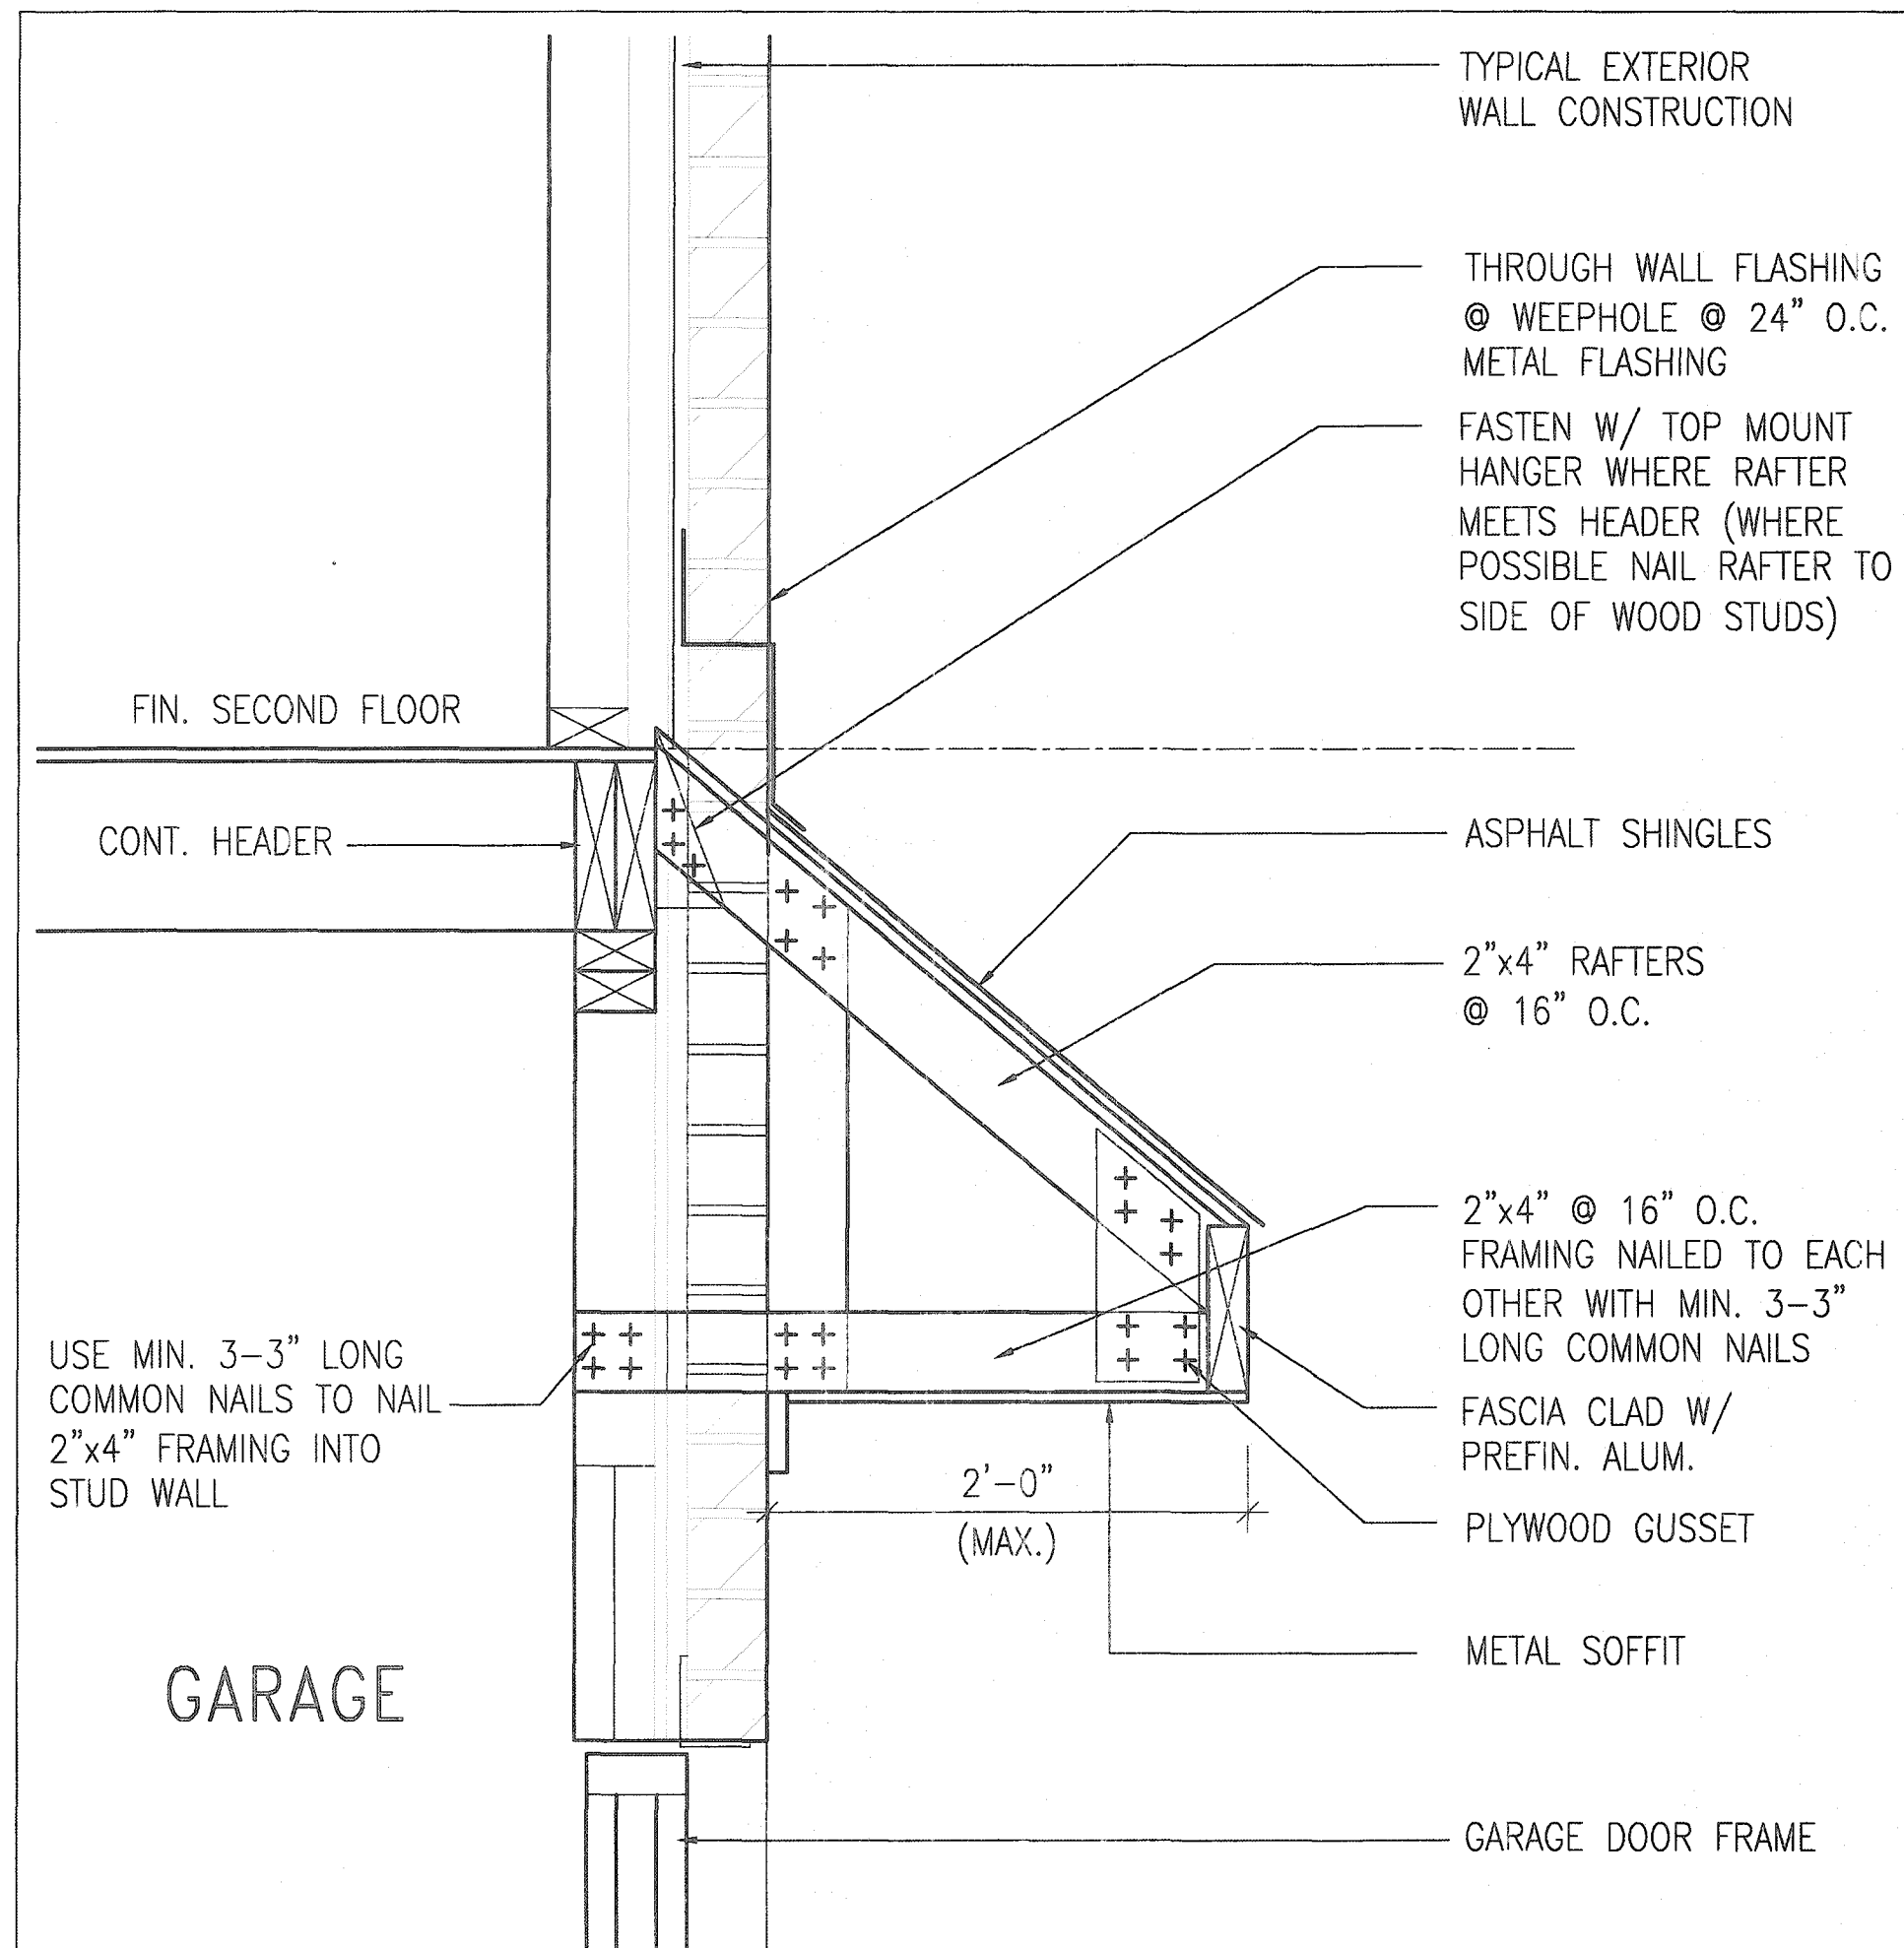

**B** ROOF OVERHANG DETAIL OVER GARAGE

CITY OF HAMILTON  
Building Division  
Permit No. 21-107140  
THESE STAMPED DRAWINGS SHALL BE AVAILABLE ON SITE  
THE OWNER AND/OR CONTRACTOR SHALL COMPLY WITH  
THE ONTARIO BUILDING CODE AND ALL OTHER APPLICABLE LAW  
These drawings and/or specifications have been reviewed by  
[Signature] DATE APR 20 2021  
FOR CHIEF BUILDING OFFICIAL

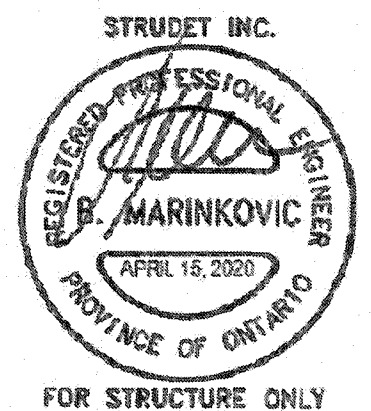

2012 CODE  
COMPLIANCE PACKAGE A1

|     |                    |           |    |  |  |  |  |  |  |
|-----|--------------------|-----------|----|--|--|--|--|--|--|
| 9   |                    |           |    |  |  |  |  |  |  |
| 8   |                    |           |    |  |  |  |  |  |  |
| 7   |                    |           |    |  |  |  |  |  |  |
| 6   |                    |           |    |  |  |  |  |  |  |
| 5   |                    |           |    |  |  |  |  |  |  |
| 4   |                    |           |    |  |  |  |  |  |  |
| 3   |                    |           |    |  |  |  |  |  |  |
| 2   |                    |           |    |  |  |  |  |  |  |
| 1   | ISSUED FOR PERMIT. | APR 13/20 | CW |  |  |  |  |  |  |
| no. | description        | date      | by |  |  |  |  |  |  |

The undersigned has reviewed and takes responsibility for this design and has the qualifications and meets the requirements set out in the Ontario Building Code to be a Designer.

qualification information  
**Richard Vink** 24488 BCN  
signature  
name  
registration information  
**VAS Design Inc.** 42658

Contractor must verify all dimensions on the job and report any discrepancy to the Designer before proceeding with the work. All drawings and specifications are instruments of service and the property of the Designer which must be returned at the completion of the work. Drawings are not to be scaled.

**VAS DESIGN**

255 Consumers Rd Suite 120  
Toronto ON M2J 1R4  
t 416.630.2255 f 416.630.4782  
vasdesign.com

**Greenpark.**

project name  
**RUSSELL GARDENS PH. 3**

location  
**WATERDOWN**

date  
**APRIL 2020**

drawn by  
**GW**

checked by  
**-**

scale  
**Not to Scale**

19014-0P-STD\_DETAILS\_A1

**SINGLES**

project no.  
**19014**

drawing no.  
**12**

TO  
OTHERWISE  
VIEWED BY

BRICK/  
STONE  
VENEER

INVERTED  
3-1/2"x3-1/2"x1/4"  
(90x90x6.0)  
STEEL ANGLE

BRICK/  
STONE  
VENEER

SUPPORTED STEEL  
- ANGLE UP TO 11'-7".  
OTHERWISE TO BE  
REVIEWED BY ENGINEER.


# INVERTED STEEL ANGLE DETAIL

Permit No. 21-107140


THESE STAMPED DRAWINGS SHALL BE AVAILABLE ON SITE  
THE OWNER AND/OR CONTRACTOR SHALL COMPLY WITH  
THE ONTARIO BUILDING CODE AND ALL OTHER APPLICABLE LAW

THE ONTARIO BUILDING CODE

These drawings and/or specifications have been reviewed by

  APR 28 2021

FOR CHIEF BUILDING OFFICIAL. DATE

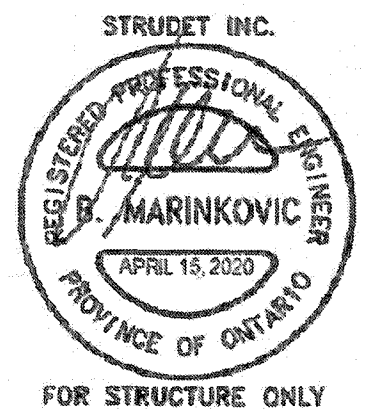


2012 CODE  
COMPLIANCE PACKAGE A1


[illegible]

All drawings specifications, related documents and design are the copyright property of VA3 DESIGN. Reproduction of this property in whole or in part is strictly prohibited without VA3 DESIGN's written permission.



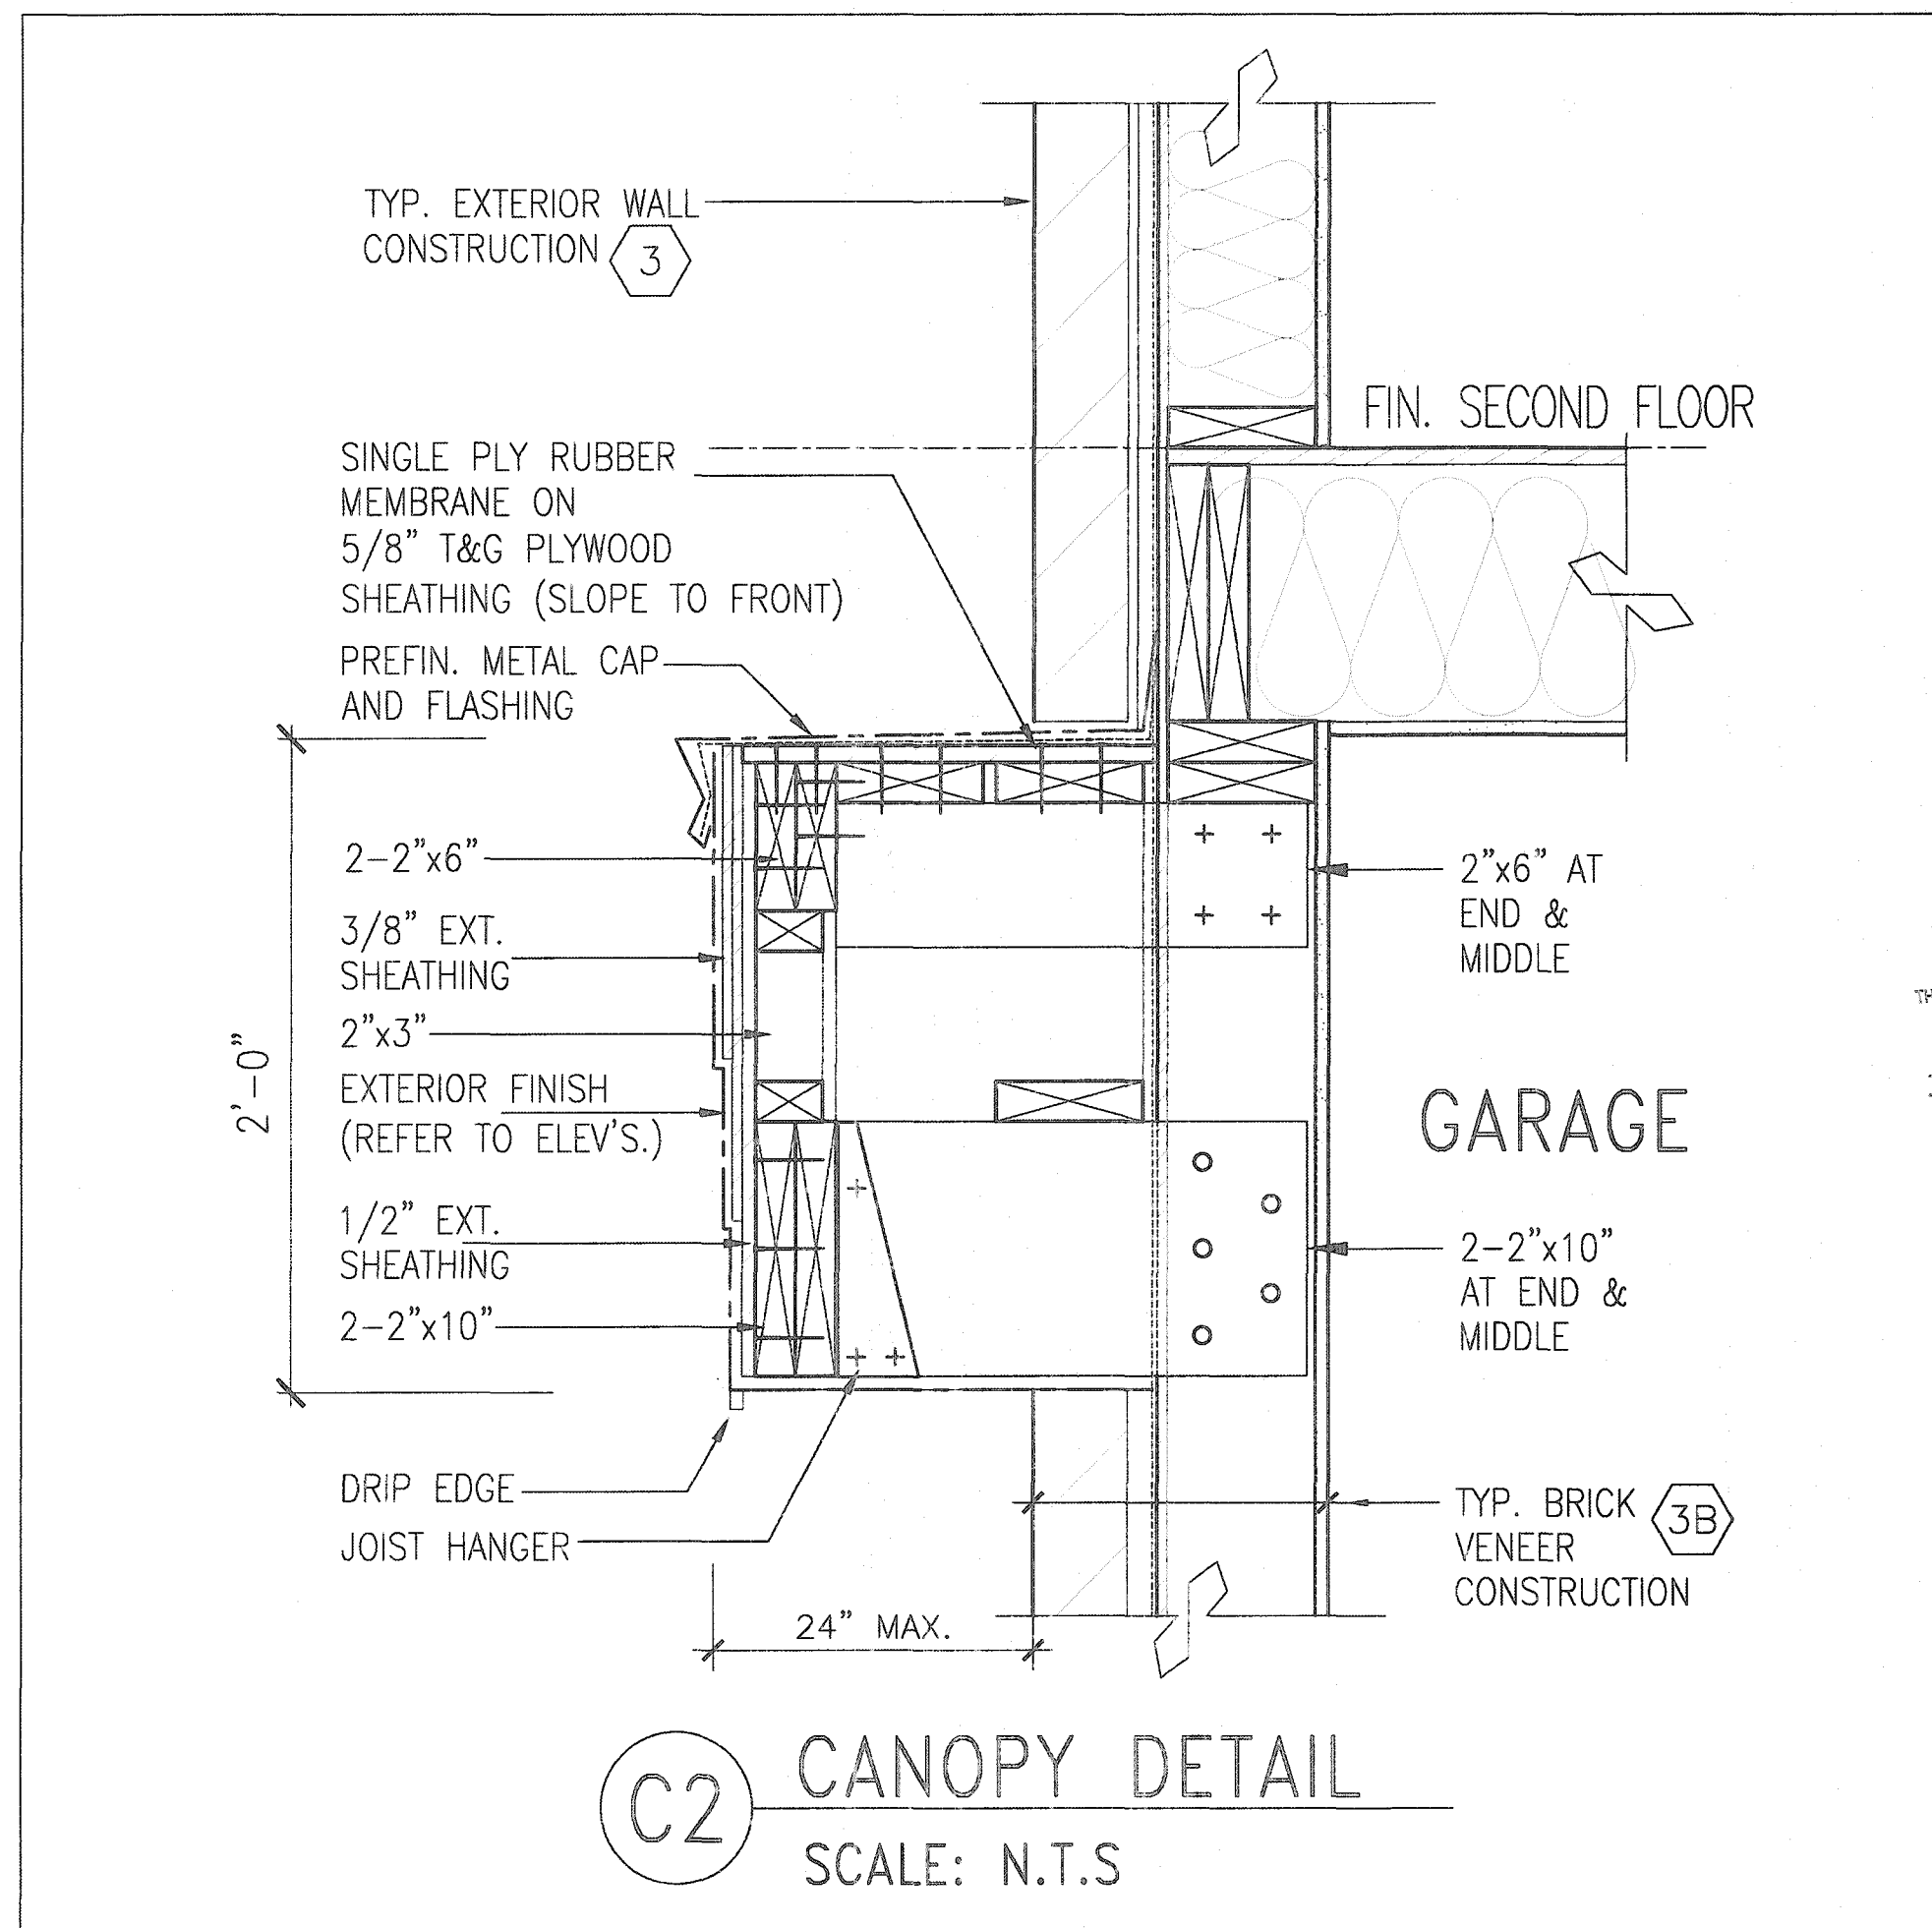

CITY OF HAMILTON  
Building Division  
Permit No. **21-107160**  
THESE STAMPED DRAWINGS SHALL BE AVAILABLE ON SITE  
THE OWNER AND/OR CONTRACTOR SHALL COMPLY WITH  
THE ONTARIO BUILDING CODE AND ALL OTHER APPLICABLE LAW  
These drawings and/or specifications have been reviewed by  
**APR 20 2021**  
DATE  
FOR CHIEF BUILDING OFFICIAL

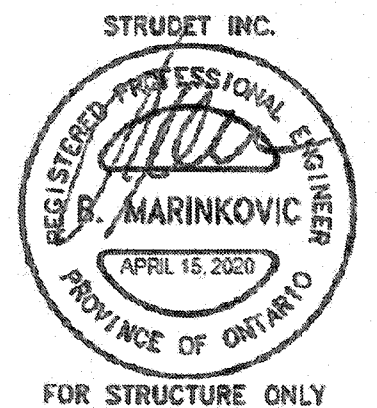

**2012 CODE  
COMPLIANCE PACKAGE A1**

| |
|---|
| 9 | |</ |
|---|

All drawings, specifications, related documents and design are the copyright property of VAS DESIGN. Reproduction of this property in whole or in part is strictly prohibited without VAS DESIGN's written permission.