

**STRIP FOOTINGS - FOR SINGLES & SEMIS UP TO 2 STOREYS**

8" OR 10" FOUNDATION WALLS WITH 2"x8" / 2"x10" FLOOR JOISTS  
20"x6" CONCRETE STRIP FOOTINGS BELOW FOUNDATION WALLS.  
24"x8" CONCRETE STRIP FOOTINGS BELOW PARTY WALLS.

FOUNDATION WALLS WITH ENGINEERED JOISTS OVER 16' SPANS  
24"x8" CONCRETE STRIP FOOTINGS BELOW FOUNDATION WALLS.

**FOOTINGS ON ENGINEERED FILL**

24"x8" CONCRETE STRIP FOOTINGS WITH REINFORCING  
BELOW EXTERIOR WALLS.

30"x8" CONCRETE STRIP FOOTINGS WITH REINFORCING  
BELOW PARTY WALLS.

(REFER TO ENGINEER FILL FOOTING DETAIL.)

**ASSUME THE LARGER FOOTING SIZE WHEN TWO CONDITIONS APPLY**

ASSUMED 120 KPa (16 p.s.i.) SOIL BEARING CAPACITY FOR SINGLES OR 90 KPa  
FOR ENGINEERED FILL. TO BE VERIFIED ON SITE.

**PAD FOOTINGS**

120 KPa NATIVE SOIL 90 KPa ENGINEERED FILL SOIL

F1 = 42"x42"x16" CONCRETE PAD F1 = 48"x48"x20" CONCRETE PAD

F2 = 36"x36"x16" CONCRETE PAD F2 = 40"x40"x16" CONCRETE PAD

F3 = 30"x30"x12" CONCRETE PAD F3 = 34"x34"x14" CONCRETE PAD

F4 = 24"x24"x12" CONCRETE PAD F4 = 28"x28"x12" CONCRETE PAD

F5 = 16"x16"x8" CONCRETE PAD F5 = 18"x18"x8" CONCRETE PAD

(REFER TO FLOOR PLAN FOR UNUSUAL SIZE PADS NOT ON CHART.)

**VENEER CUT**

WHEN VENEER CUT IS GREATER THAN 26", A 10"  
POURED CONCRETE FOUNDATION WALL IS REQUIRED.

**EXPOSED CONCRETE (FLATWORK)**

ALL GARAGE SLABS, PORCH SLABS, STAIRS (EXPOSED CONC.  
FLATWORK) TO BE 32 MPa WITH 5-8% AIR ENTRAINMENT.

**BRICK VENEER LINTELS (WL)**

WL1 = 3-1/2" x 3-1/2" x 1/4" (90x90x6.0L) + 2-2"x8" SPR. No.2

WL2 = 4" x 3-1/2" x 1/4" (100x90x6.0L) + 2-2"x8" SPR. No.2

WL3 = 5" x 3-1/2" x 1/4" (125x90x6.0L) + 2-2"x10" SPR. No.2

WL4 = 6" x 3-1/2" x 1/4" (150x90x6.0L) + 2-2"x12" SPR. No.2

WL5 = 6" x 4" x 3/8" (150x100x10.0L) + 2-2"x12" SPR. No.2

WL6 = 5" x 3-1/2" x 1/4" (125x90x6.0L) + 2-2"x12" SPR. No.2

WL7 = 5" x 3-1/2" x 1/4" (125x90x6.0L) + 2-2"x12" SPR. No.2

WL8 = 5" x 3-1/2" x 1/4" (125x90x6.0L) + 2-2"x12" SPR. No.2

WL9 = 6" x 4" x 3/8" (150x100x10.0L) + 2-2"x10" SPR. No.2

WL10 = 6" x 4" x 3/8" (150x100x10.0L) + 2-2"x10" SPR. No.2

**CERAMIC TILE FOR CONVENTIONAL LUMBER**

(OBC 9.30.6)

SPACE ALL CONVENTIONAL FLOOR JOISTS @ 12" O.C.  
BELOW ALL CERAMIC TILE AREAS.

PROVIDE 1 ROW BRIDGING FOR SPANS OF 5'0"-7'0".  
2 ROWS FOR SPANS GREATER THAN 7'0".

**NOTE: ROOF FRAMING**

REFER TO ROOF TRUSS SHOP DRAWINGS FOR ALL  
ROOF FRAMING INFORMATION UNLESS OTHERWISE  
NOTED.

**PLANS NOT DRAWN TO ACTUAL GRADE. REFER TO**

FINAL APPROVED GRADING PLAN.

**NOTE: ENGINEERED FLOOR FRAMING**

REFER TO ENGINEERED FLOOR LAYOUTS FOR ALL  
ENGINEERED FLOOR FRAMING INFORMATION AND  
DETAILS. UNLESS OTHERWISE NOTED.

**TWO STOREY HEIGHT****WALL DETAIL**

2-2"x6" STUD WALL NAILED TOGETHER AND  
SPACED @ 12" O.C. FULL HEIGHT, c/w SOLID  
BLOCKING @ 4'-0" O.C. VERTICAL AND 7/16"  
EXT. PLYWOOD SHEATHING.

NOTE: MAXIMUM HEIGHT OF WALL FOR THIS  
DETAIL IS 18'-0" AND MAX. SUPPORTED  
LENGTH OF TRUSS IS 40'-0".

12" 12"

**TWO STOREY HEIGHT****WALL DETAIL**

2-1 1/2" x 5 1/2" TIMBERSTRAND (LSL) 1.5E  
STUD WALL GLUED & NAILED TOGETHER AND  
SPACED MAX. @ 10" O.C. FULL HEIGHT, c/w SOLID  
BLOCKING @ 8'-0" O.C. VERTICAL AND 7/16"  
EXT. OSB SHEATHING.

NOTE: MAXIMUM HEIGHT OF WALL FOR THIS  
DETAIL IS 20'-2" AND MAX. SUPPORTED  
LENGTH OF TRUSS IS 40'-0".

10" 10"

**TWO STOREY HEIGHT****WALL DETAIL**

2-1 1/2" x 5 1/2" TIMBERSTRAND (LSL) 1.5E  
STUD WALL GLUED & NAILED TOGETHER AND  
SPACED MAX. @ 8" O.C. FULL HEIGHT, c/w SOLID  
BLOCKING @ 8'-0" O.C. VERTICAL AND 7/16"  
EXT. OSB SHEATHING.

NOTE: MAXIMUM HEIGHT OF WALL FOR THIS  
DETAIL IS 21'-5" AND MAX. SUPPORTED  
LENGTH OF TRUSS IS 40'-0".

9" 9"

THE MINIMAL THERMAL PERFORMANCE OF BUILDING  
ENVELOPE AND EQUIPMENT SHALL CONFORM TO  
THE FOLLOWING SB-12 COMPLIANCE PACKAGE AS  
PER OBC SUPPLEMENTARY STANDARD SB-12,  
SECTION 3.1.1.1.

**USE SB-12 COMPLIANCE PACKAGE (A1):**

| COMPONENT                                      | A1                                                                                   | Notes:                                  |
|------------------------------------------------|--------------------------------------------------------------------------------------|-----------------------------------------|
| Ceiling with Attic Space                       | 10.56<br>(R60)                                                                       | R20 at inner face<br>of exterior walls. |
| Minimum RSI (R) value                          | 5.46<br>(R31)                                                                        | BATT or SPRAY                           |
| Ceiling without Attic Space                    | 5.46<br>(R31)                                                                        | BATT or SPRAY                           |
| Minimum RSI (R) value                          | 5.46<br>(R31)                                                                        | BATT or SPRAY                           |
| Exposed Floor                                  | 5.46<br>(R31)                                                                        | BATT or SPRAY                           |
| Minimum RSI (R) value                          | 5.46<br>(R31)                                                                        | BATT or SPRAY                           |
| Walls Above Grade                              | 3.87<br>(R22)                                                                        | 6" R22 BATT                             |
| Minimum RSI (R) value                          | 3.87<br>(R22)                                                                        | OPTION TO USE<br>R12+R10ci              |
| Basement Walls                                 | 3.52ci<br>(R20ci)                                                                    | RIGID INSUL                             |
| Minimum RSI (R) value                          | 3.52ci<br>(R20ci)                                                                    | RIGID INSUL                             |
| Edge of Below Grade Slab<br>≤600mm below grade | 1.76<br>(R10)                                                                        | RIGID INSUL                             |
| Minimum RSI (R) value                          | 1.76<br>(R10)                                                                        | RIGID INSUL                             |
| Windows & Sliding glass<br>Doors               | 0.28                                                                                 |                                         |
| Maximum U-value                                | 0.28                                                                                 |                                         |
| Skylights                                      | 0.49                                                                                 |                                         |
| Maximum U-value                                | 0.49                                                                                 |                                         |
| Space Heating Equipment                        | 96% Min.                                                                             | NATURAL GAS                             |
| Minimum AFUE                                   | 96% Min.                                                                             | NATURAL GAS                             |
| Hot Water Heater                               | 0.8                                                                                  | NATURAL GAS                             |
| Minimum EF                                     | 0.8                                                                                  | NATURAL GAS                             |
| HRV                                            | 75%                                                                                  |                                         |
| Minimum Efficiency                             | 75%                                                                                  |                                         |
| Drain Water Heat.                              | Minimum 1 OR Maximum 2 Required                                                      |                                         |
| Recovery Unit (DWHR)                           | Dependent on number of showers installed.<br>Refer to SB12-3.1.1.12 for information. |                                         |

ci- Denotes Continuous Insulation without framing interruption.

**DOOR SCHEDULE**

| NOS. | WIDTH  | HEIGHT  | HEIGHT      | TYPE                    |
|------|--------|---------|-------------|-------------------------|
|      |        | 8'-0"   | 10' OR MORE |                         |
|      |        | CEILING | CEILING     |                         |
| 1    | 2'-10" | 8'-0"   | 8'-0"       | INSULATED ENTRANCE DOOR |
| 1a   | 2'-8"  | 8'-0"   | 8'-0"       | INSULATED FRONT DOORS   |
| 2    | 2'-8"  | 8'-0"   | 8'-0"       | WOOD & GLASS DOOR       |
| 3    | 2'-8"  | 8'-0"   | 8'-0"       | EXTERIOR SLAB DOOR      |
| 4    | 2'-8"  | 8'-0"   | 8'-0"       | INTERIOR SLAB DOOR      |
| 5    | 2'-8"  | 8'-0"   | 8'-0"       | INTERIOR SLAB DOOR      |
| 6    | 2'-8"  | 8'-0"   | 8'-0"       | INTERIOR SLAB DOOR      |
| 7    | 1'-6"  | 8'-0"   | 8'-0"       | INTERIOR SLAB DOOR      |

It is the builder's complete responsibility to  
ensure that all plans submitted for approval  
comply with the applicable Building Code and  
all applicable regulations and requirements  
including zoning provisions and any provisions  
in the subdivision agreement. The Contractor  
Architect is not responsible in any way for  
examining or approving site (topographic) plans or  
working drawings with respect to any zoning or  
building code or permit matter or that any  
house can be properly built or located on its lot.

This is to certify that these plans comply  
with the applicable Architectural Design  
Guidelines approved by the City of  
HAMILTON

june 1/2021



STRUDET INC.  
FOR STRUCTURE ONLY

| UNINSULATED OPENINGS (PER OBC SB-12.3.1.1(7))                                                  |                |              |            |
|------------------------------------------------------------------------------------------------|----------------|--------------|------------|
| GRANDVILLE 2, EL. 1                                                                            | WALL AREA S.F. | OPENING S.F. | PERCENTAGE |
| ELEVATION                                                                                      | 761 S.F.       | 178.075 S.F. | 23.40 %    |
| FRONT                                                                                          | 1241 S.F.      | 98.000 S.F.  | 7.17 %     |
| LEFT SIDE                                                                                      | 1248 S.F.      | 51.000 S.F.  | 4.09 %     |
| RIGHT SIDE                                                                                     | 884 S.F.       | 172.944 S.F. | 19.56 %    |
| REAR                                                                                           |                |              |            |
| * OPENINGS OMITTED AS PER<br>SB-12.3.1.1.9(4) MAX 19.9 S.F.<br>REFER TO ELEVATION FOR LOCATION |                | 0.00 S.F.    |            |
| TOTAL SQ. FT.                                                                                  | 4134.00 S.F.   | 491.02 S.F.  | 11.88 %    |
| TOTAL SQ. M.                                                                                   | 384.06 S.M.    | 45.62 S.M.   | 11.88 %    |


| UNINSULATED OPENINGS (PER OBC SB-12.3.1.1(7))                                                  |                |              |            |
|------------------------------------------------------------------------------------------------|----------------|--------------|------------|
| GRANDVILLE 2, EL. 2                                                                            | WALL AREA S.F. | OPENING S.F. | PERCENTAGE |
| ELEVATION                                                                                      | 763 S.F.       | 182.584 S.F. | 23.79 %    |
| FRONT                                                                                          | 1252 S.F.      | 98.000 S.F.  | 7.11 %     |
| LEFT SIDE                                                                                      | 1266 S.F.      | 51.000 S.F.  | 4.03 %     |
| RIGHT SIDE                                                                                     | 884 S.F.       | 172.944 S.F. | 19.56 %    |
| REAR                                                                                           |                |              |            |
| * OPENINGS OMITTED AS PER<br>SB-12.3.1.1.9(4) MAX 19.9 S.F.<br>REFER TO ELEVATION FOR LOCATION |                | 0.00 S.F.    |            |
| TOTAL SQ. FT.                                                                                  | 4185.00 S.F.   | 475.53 S.F.  | 11.36 %    |
| TOTAL SQ. M.                                                                                   | 388.80 S.M.    | 44.18 S.M.   | 11.36 %    |

| UNINSULATED OPENINGS (PER OBC SB-12.3.1.1(7)) |                |              |            |
|-----------------------------------------------|----------------|--------------|------------|
| GRANDVILLE 2, EL. 3                           | WALL AREA S.F. | OPENING S.F. | PERCENTAGE |


All drawings, specifications, related documents and design are the copyright property of V&S DESIGN. Reproduction of this property in whole or in part is strictly prohibited without V&S DESIGN's written permission.

All drawings, specifications, related documents and design are the copyright property of WJ3 DESIGN. Reproduction of this property in whole or in part is strictly prohibited without WJ3 DESIGN's written permission.



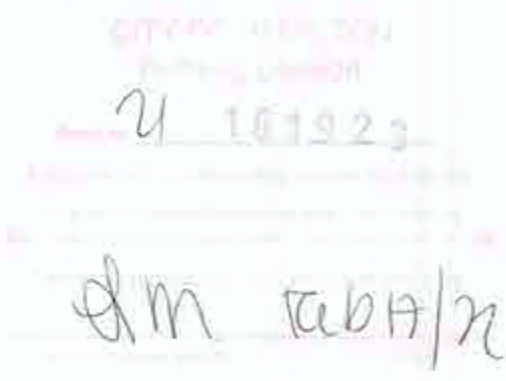

All drawings, specifications, related documents and design are the copyright property of V&J DESIGN. Reproduction of this property in whole or in part is strictly prohibited without V&J DESIGN's written permission.

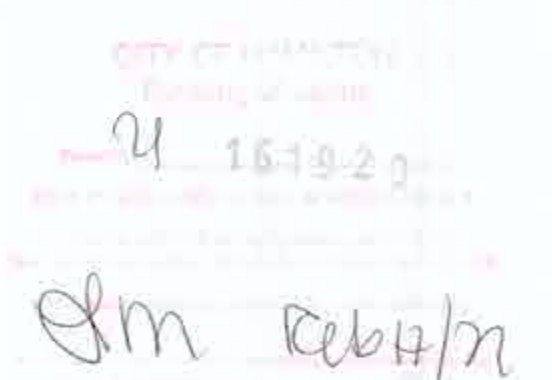



  
 june 12 2021

**GRANDVILLE 2**  
 15:24m  
 project no.  
 20027  
 drawing no.  
**A2a**

GRANDVILLE 2  
COMPLIANCE PACKAGE 'A1'

All drawings, specifications, related documents and design are the copyright property of VAI DESIGN. Reproduction of this property in whole or in part is strictly prohibited without VAI DESIGN's written permission.

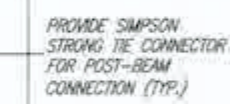


21 161323  
Im feb 17/2

NOTE 1:  
FLAT ROOF FRAMING (TYP.)  
2"x6" @ 12" O.C. P.T. CLG. JST.  
w/ 2"x4" @ 12" O.C. P.T.  
DIAGONALLY CUT CROSS PURLINS  
w/ 5/8" EXTERIOR GRADE  
SHEATHING + SINGLE PLY ROOF  
MEMBRANE (SLOPE TO DRAIN)

**VA3**  
**DESIGN**  
255 Consumers Rd Suite 120  
Toronto ON M2J 1P4  
416.630.2255 f 416.630.4782  
va3designs.com

**GRAB BAR NOTE:**  
**STUD WALL REINFORCEMENT FOR FUTURE GRAB BARS IN MAIN BATHROOM**  
REINFORCEMENT OF STUD WALLS SHALL BE INSTALLED ADJACENT TO WATER CLOSETS AND SHOWER OR BATHTUB IN MAIN BATHROOM PER CBC DIV. 9-5.2.3. REFER TO FOLLOWING SECTIONS FOR THE FIXTURES LISTED: WATER CLOSET, 3.8.3.3(3)(c) & 3.8.3.3(3)(c); SHOWER 3.8.3.13.2(4)(g), BATHTUB 3.8.3.13.4(4)(g). FREE STANDING BATHTUB EXCLUDED. SEE DETAILS PROVIDED. (REV. 04-2015)

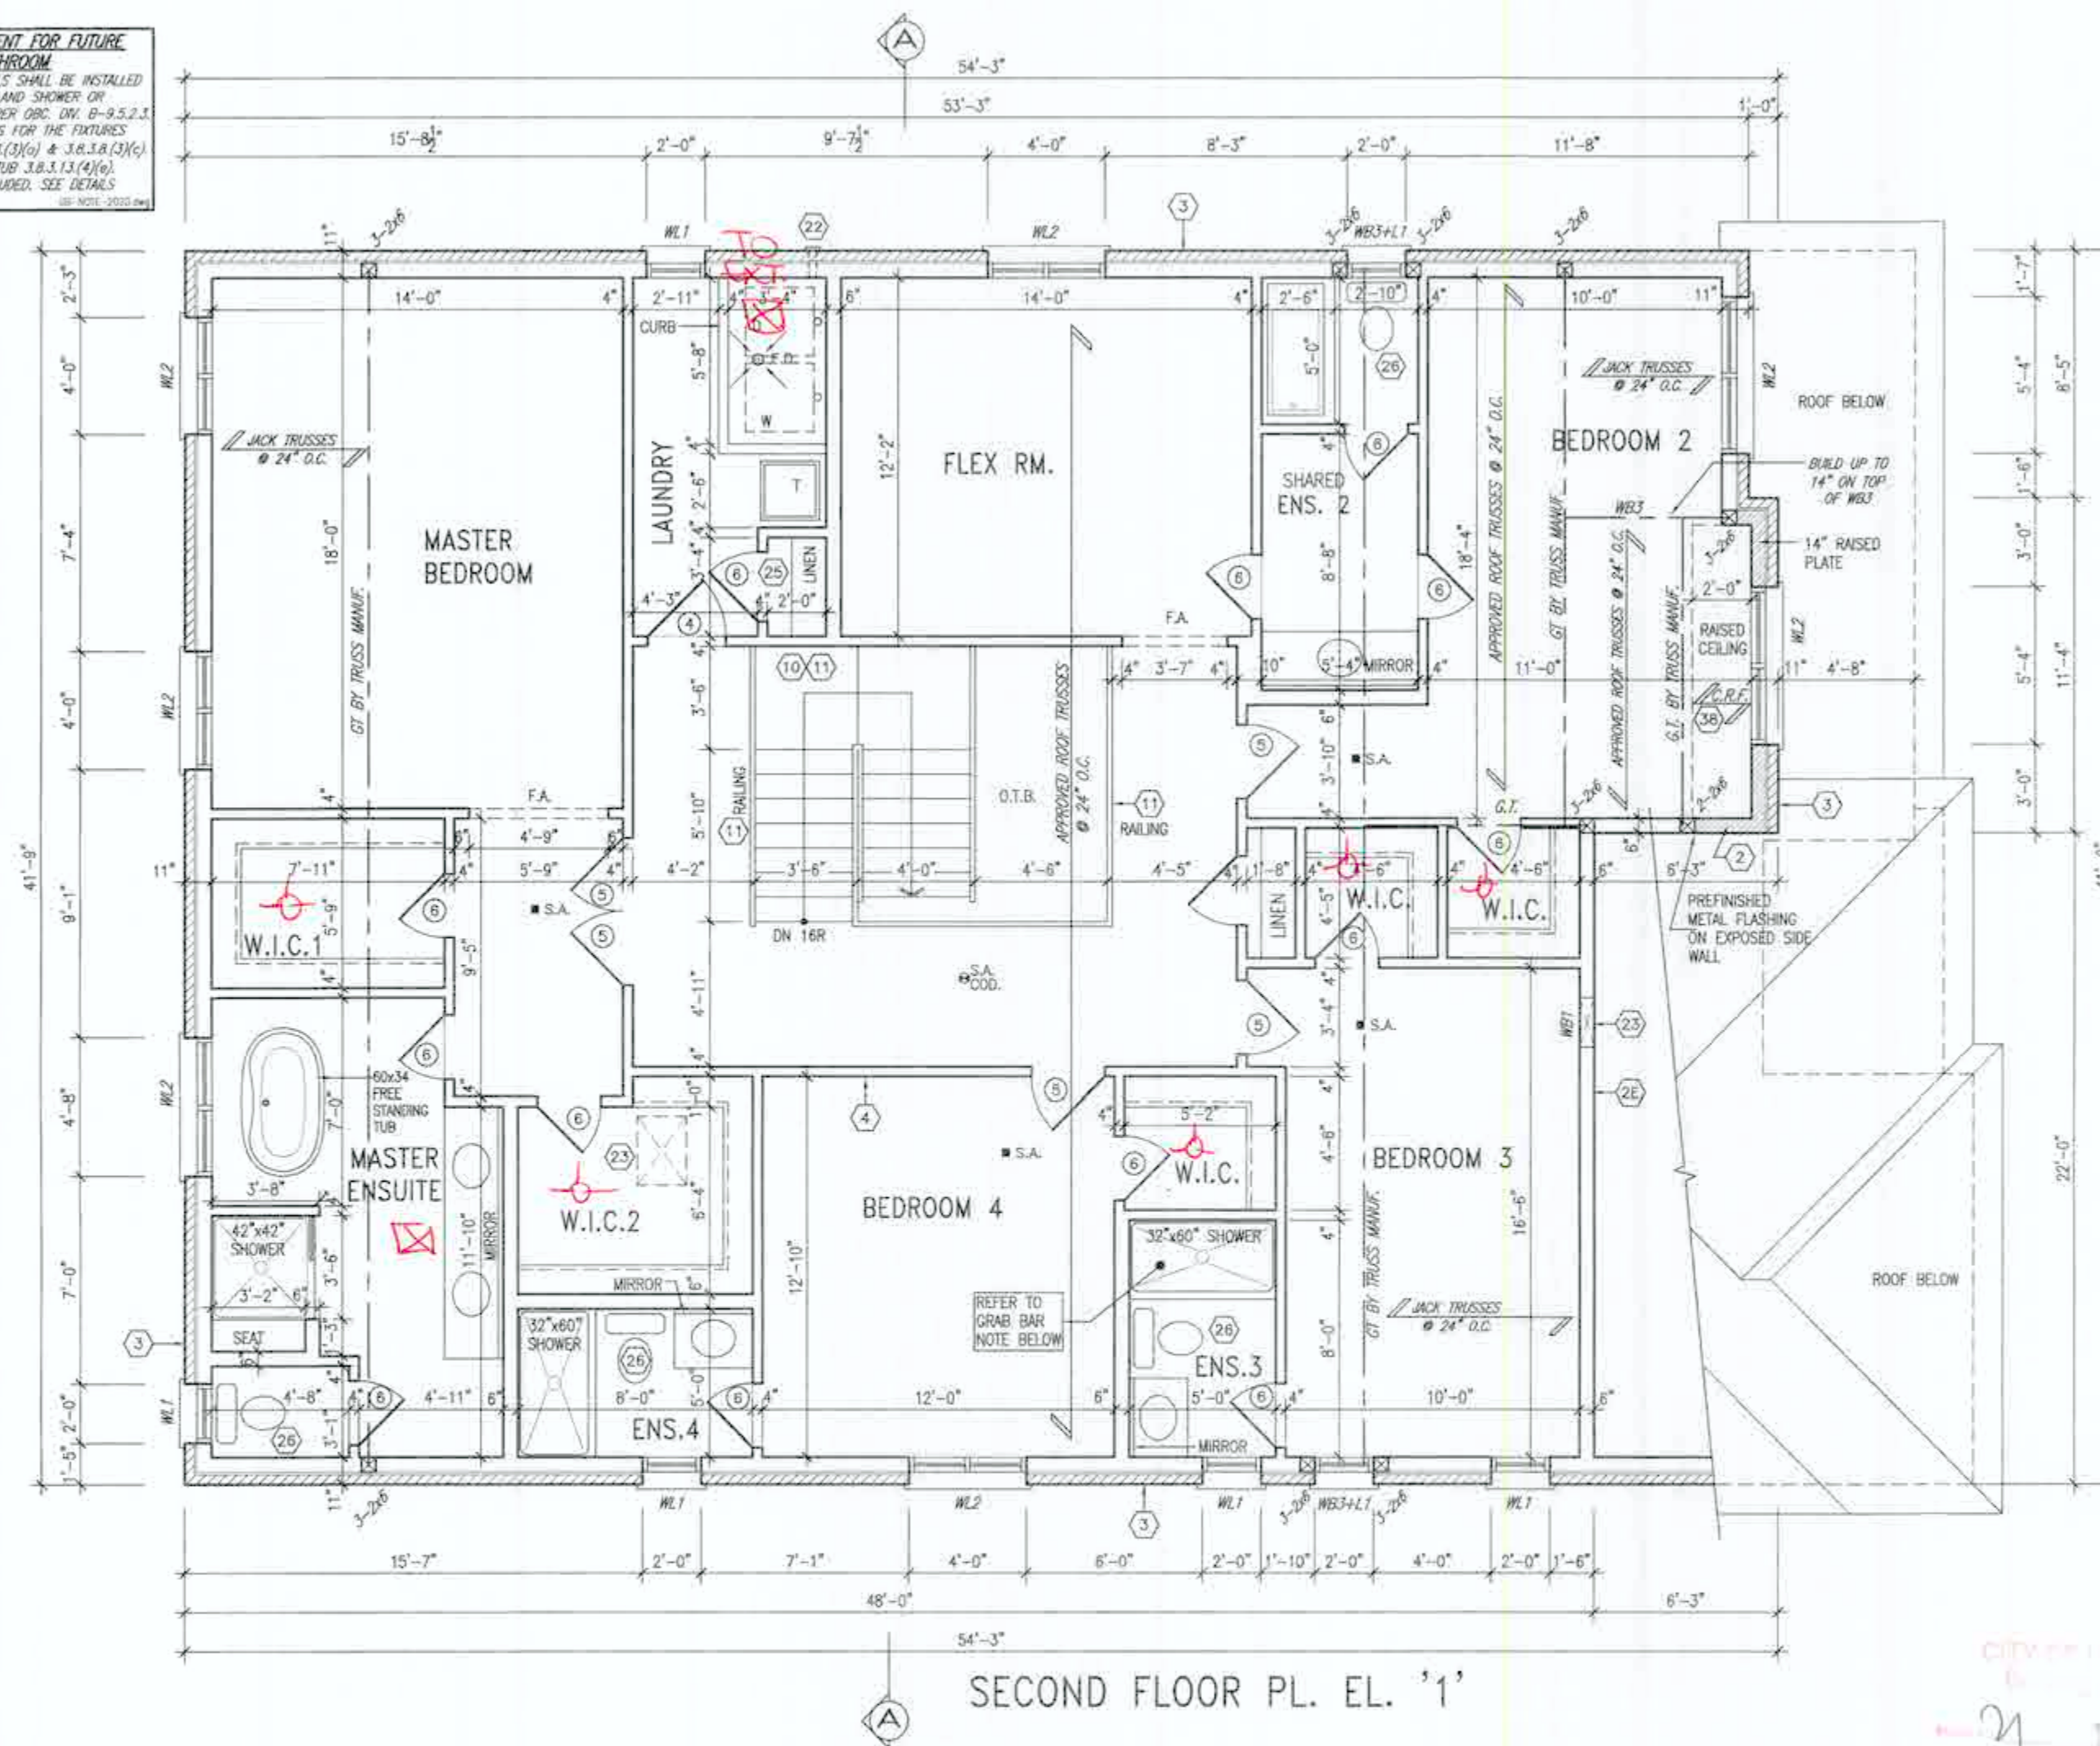

SECOND FLOOR PL. EL. '1'

21 151322

Jim Rubin

It is the builder's complete responsibility to ensure that all plans submitted for approval fully comply with the Architectural Guidelines and all applicable regulations and requirements including zoning provisions and any provisions in the subdivision agreements. The Control Architect is not responsible in any way for examining or approving site (lotting) plans or working drawings with respect to any zoning or building code or permit matter or that any house can be properly built or located on its lot.

This is to certify that these plans comply with the applicable Architectural Design Guidelines approved by the City of HAMILTON




STRUDET INC.  
FOR STRUCTURE ONLY

JOHN L. WILLIAMS LTD., ARCHITECT  
— ORGANIZATION, — OUTLINE DESIGN  
AND DRAWING —  
Approved by:   
Date: AUG. 27, 1932  
This drawing is the property of J. L. Williams Ltd. and is not to be  
reproduced or used in any way without the written consent of  
J. L. Williams Ltd.

| |
|---|
| 15 | 16 | 17 | 53 |
|---|

**GRAB BAR NOTE:**  
**STUD WALL REINFORCEMENT FOR FUTURE GRAB BARS IN MAIN BATHROOM**  
REINFORCEMENT OF STUD WALLS SHALL BE INSTALLED ADJACENT TO WATER CLOSETS AND SHOWER OR BATHTUB IN MAIN BATHROOM PER OBC. DIV. 8-9.5.2.3. REFER TO FOLLOWING SECTIONS FOR THE FIXTURES LISTED. WATER CLOSET: 3.8.3.1.3(3)(c) & 3.8.3.1.3(3)(c). SHOWER 3.8.3.1.3(2)(g). BATHTUB 3.8.3.1.3(4)(g). FREE STANDING BATHTUB EXCLUDED. SEE DETAILS PROVIDED. (SEE NOTE -2000)

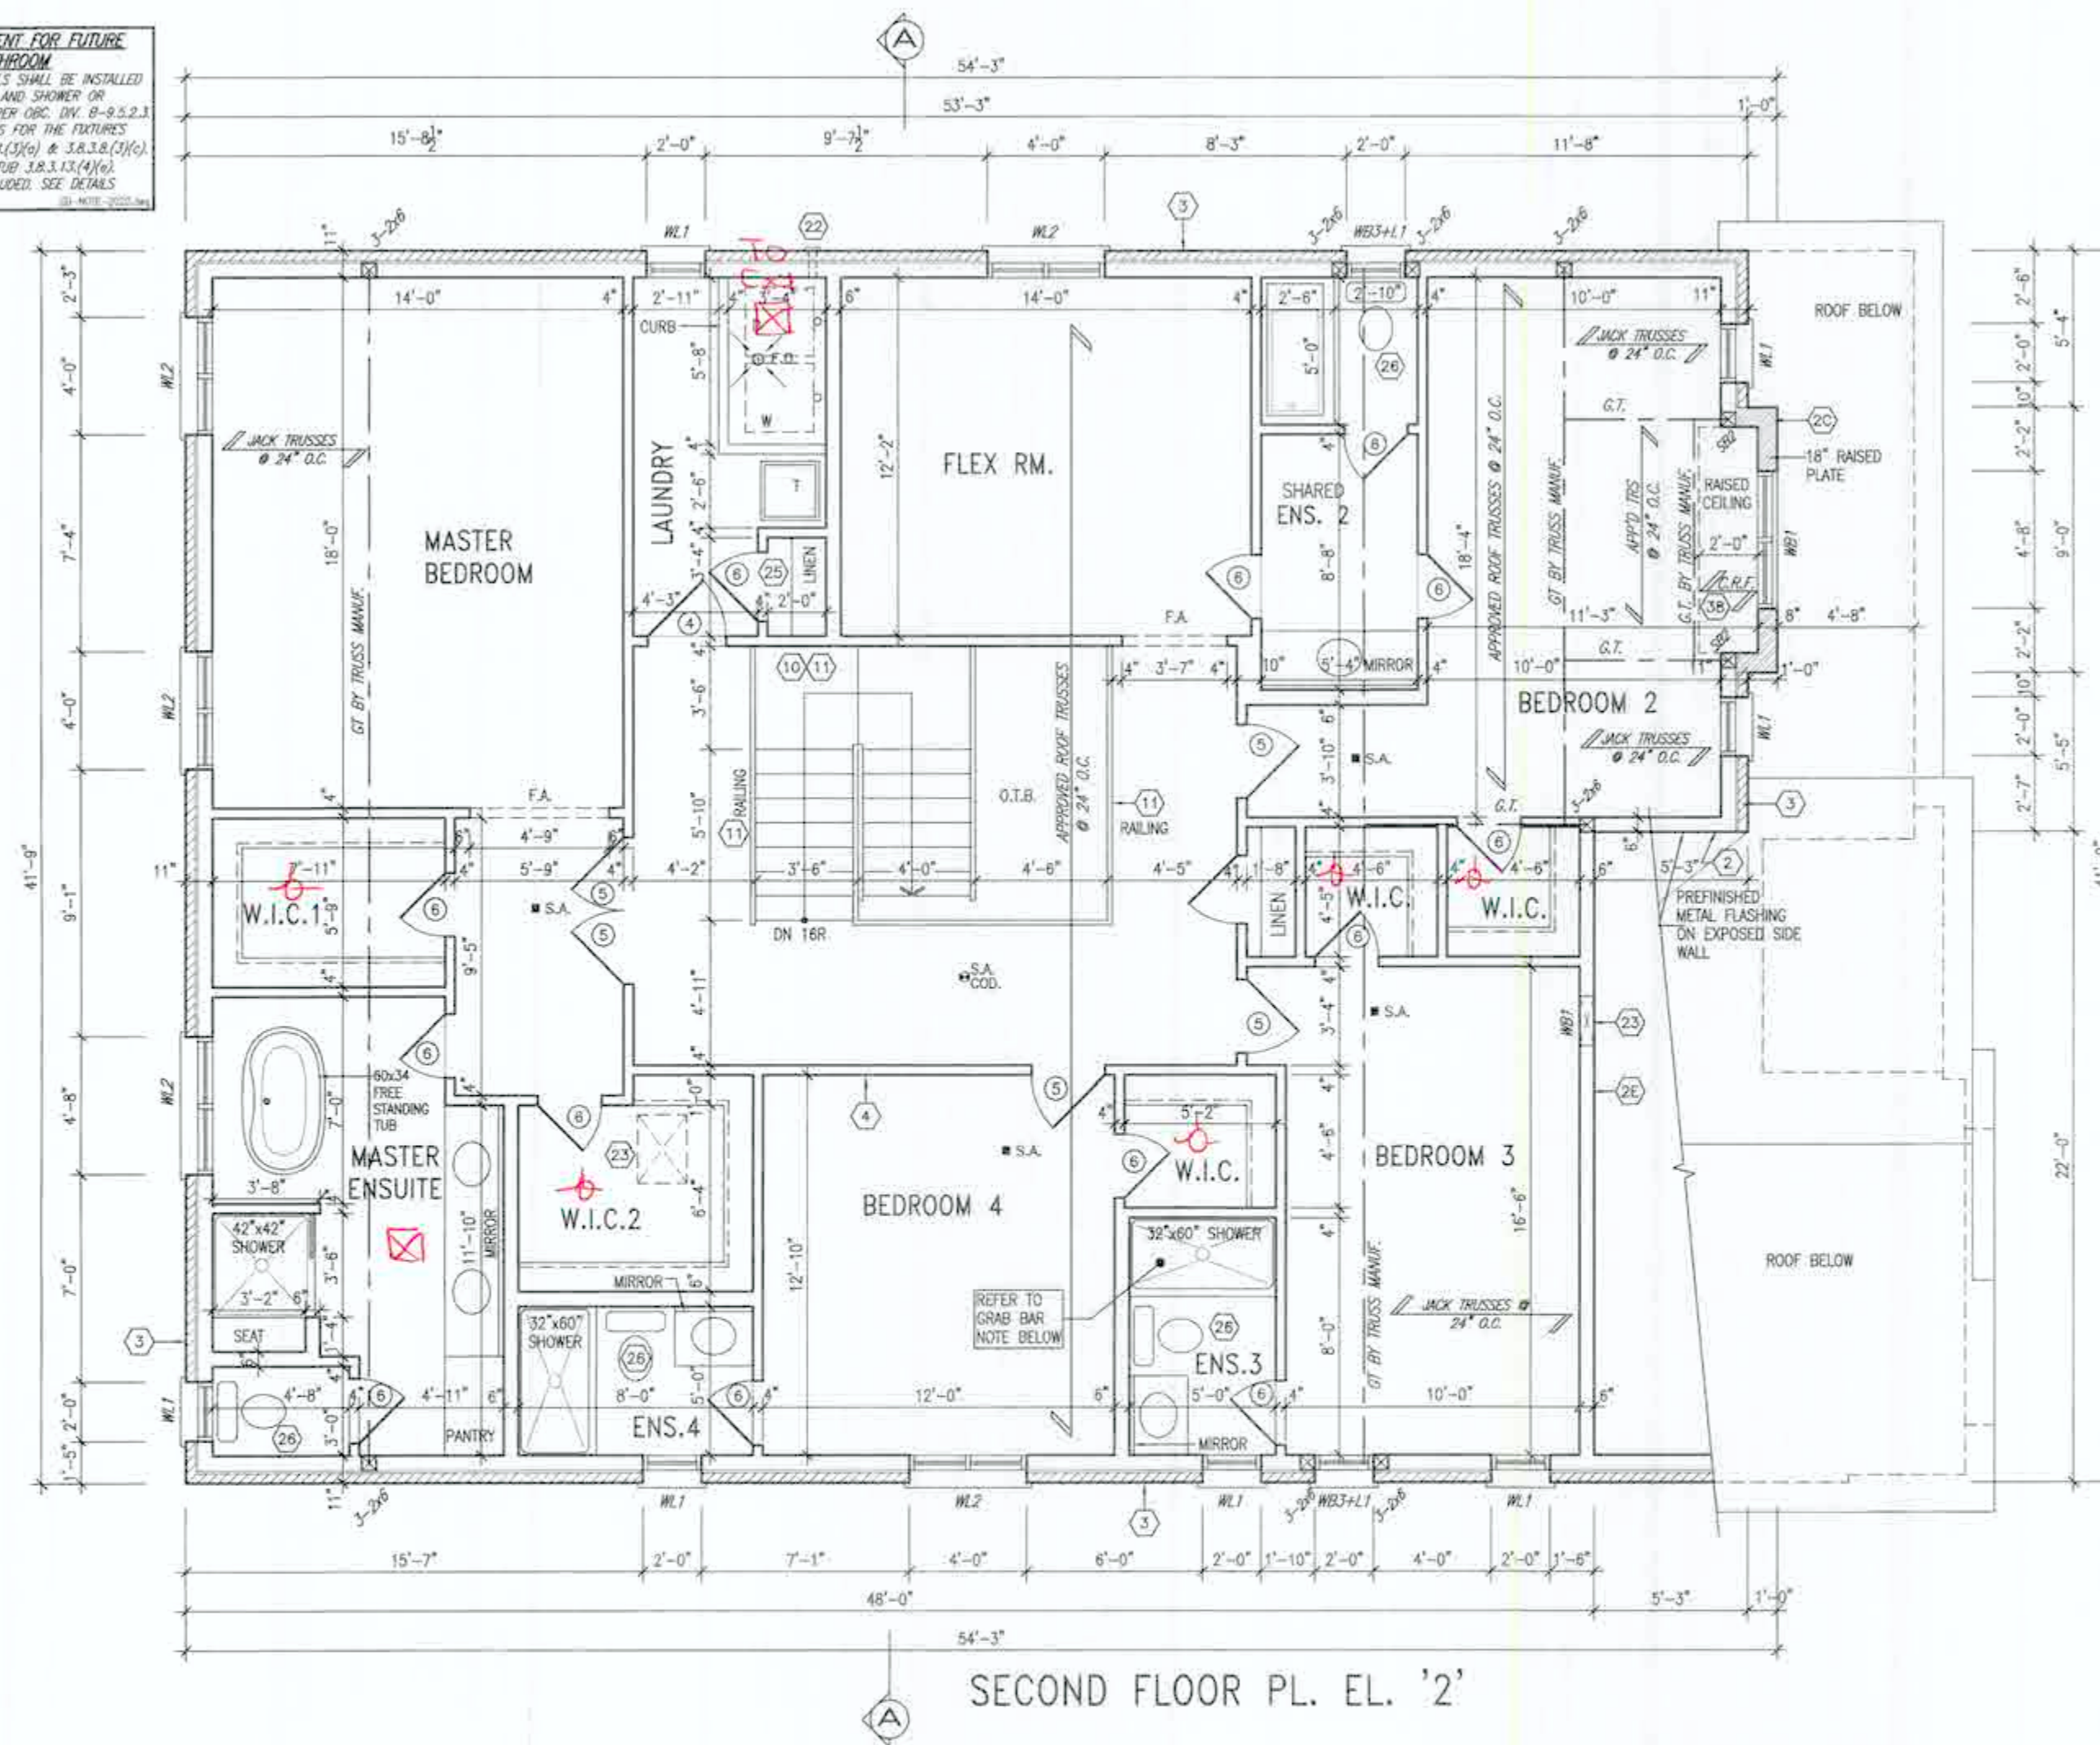

SECOND FLOOR PL. EL. '2'

DATE OF DEATH: 2/16/92

Sm tebi7/n

It is the builder's complete responsibility to ensure that all plans submitted for approval fully comply with the Architectural Guidelines and all applicable regulations and requirements including zoning provisions and any provisions in the subdivision agreement. The Control Architect is not responsible in any way for examining or approving site (lotting) plans or working drawings with respect to any zoning or building code or permit matter or that any house can be properly built or located on its lot.

This is to certify that these plans comply with the applicable Architectural Design Guidelines approved by the City of HAMILTON

KIPPY E. WILLIAMS, D.D., ARCHITECT  
AND-STRUCTURAL CONSULTING ENGINEER  
AND GEOTECHNICAL ENGINEER

APPROVED BY:   
(NAME) ALAN P. JONES

This approval constitutes approval with the responsibility  
of the Engineer, and is not a warranty or  
guarantee of the work.

STRUDET INC.  
FOR STRUCTURE ONLY

[illegible]

All drawings, specifications, related documents and design are the copyright property of VAS DESIGN. Reproduction of this property in whole or in part is strictly prohibited without VAS DESIGN's written permission.



|     |             |      |    |                                      |           |
|-----|-------------|------|----|--------------------------------------|-----------|
| 18  |             |      | 9  |                                      |           |
| 17  |             |      | 8  |                                      |           |
| 16  |             |      | 7  |                                      |           |
| 15  |             |      | 6  |                                      |           |
| 14  |             |      | 5  |                                      |           |
| 13  |             |      | 4  |                                      |           |
| 12  |             |      | 3  | ISSUED FOR PERMIT                    | MAY 28/21 |
| 11  |             |      | 2  | REV. PER CLIENT/ROOF/FL/ENG COMMENTS | APR 26/21 |
| 10  |             |      | 1  | PRELIMINARY ISSUED FOR CLIENT REVIEW |           |
| no. | description | date | by | description                          | date      |


|    |   |    |
|----|---|----|
|    | The undersigned has reviewed and takes responsibility for the design and has the qualifications and meets the requirements set out in the Ontario Building Code to be a Designer.   |    |
|    | qualification information   |    |
|    | Richard Vink   | 24 |
|    | some<br>registration information   |    |
|    | VA3 Design Inc.   | 42 |
| GW | Contractor must verify all dimensions on the job and report any discrepancy to the Designer before proceeding with the work. All drawings and specifications are instruments of service and the property of the Designer which must be returned at the completion of the work. Dimensions are not to be scaled. |    |
| WT |   |    |
| lv |   |    |

**VA3**  
**DESIGN**  
259 Consumers Rd Suite  
Toronto ON M2J 1R4  
t 416.830.2255 | 416.630.  
va3design.com

|   |  |   |  |
|---|--|---|--|
|  <b>Greenpark.</b> |  | <b>GRANDVILLE 2</b><br>15.24m   |  |
| project name<br><b>RUSSELL GARDENS PH.4</b>                                                             |  | municipality<br><b>HAMILTON, ON</b>   |  |
| date<br><b>JANUARY, 2021</b>                                                                            |  | drawing no.<br><b>A4</b>   |  |
| drawn by<br>checked by<br>scale<br><b>3/16" = 1'-0"</b>                                                 |  | PART. PLANS — ELEV. 1<br><b>20027-GRANDVILLE-2</b><br><small>© 2021 Greenpark. All rights reserved. Greenpark is a registered trademark of Greenpark. Greenpark is not responsible for the accuracy of the information provided on this drawing. Greenpark is not responsible for the accuracy of the information provided on this drawing. Greenpark is not responsible for the accuracy of the information provided on this drawing.</small> |  |

All document specifications related documents and design are the copyright property of VAI DESIGN. Reproduction of this property in whole or in part is strictly prohibited without VAI DESIGN's written permission.



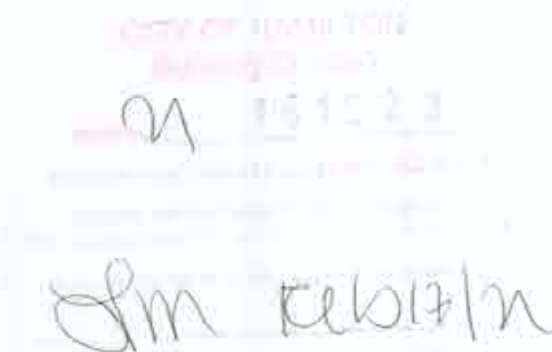

GRANDVILLE 2  
COMPLIANCE PACKAGE 'A1'

**GRANDVILLE 2**  
15.24m

|                      |              |            |
|----------------------|--------------|------------|
| project name         | municipality | project no |
| RUSSELL GARDENS PH.4 | HAMILTON, ON | 20027      |

DATE: JANUARY, 2021 PART. PLANS - ELEV. 3 DRAWING NO. A 4 4

CL - 3/16" = 1'-0" 20027-GRANDVILLE-2 A4b

property of V&S DESIGN. Reproduction of this property in whole or in part is strictly prohibited without V&S DESIGN's written permission.


|     |             |      |    |     |                                        |           |
|-----|-------------|------|----|-----|----------------------------------------|-----------|
| 18  |             |      |    | 9   |                                        |           |
| 17  |             |      |    | 0   |                                        |           |
| 16  |             |      |    | 7   |                                        |           |
| 15  |             |      |    | 6   |                                        |           |
| 14  |             |      |    | 5   |                                        |           |
| 13  |             |      |    | 4   |                                        |           |
| 12  |             |      |    | 3   | ISSUED FOR PERMIT.                     | MAY 28/21 |
| 11  |             |      |    | 2   | REV. PER CLIENT/ROOF/F/L/DWG. COMMENTS | APR 26/21 |
| 10  |             |      |    | 1   | PRELIMINARY ISSUED FOR CLIENT REVIEW.  |           |
| no. | description | date | by | no. | description                            | date      |

|   |     |
|---|-----|
| The undersigned has reviewed and takes responsibility for this design and has the qualifications and meets the requirements set out in the Ontario Building Code to be a Designer.   |     |
| qualification information   |     |
| Richard Vink   | 244 |
| home   |     |
| telephone information   |     |
| VAS Design Inc.   | 428 |
| Contractor must verify all dimensions on the job and report any discrepancy to the Designer before proceeding with the work. All drawings and specifications are instruments of service and the property of the Designer which must be returned at the completion of the project. Drawings are not to be used for any other project. |     |


**VA3  
DESIGN**  
255 Consumers Rd Suite 100  
Toronto ON M2J 1R1  
T 416.630.2255 F 416.630.2256  
va3design.com

255 Consumers Rd Suite  
Toronto ON M2J 1R  
t 416.830.2255 f 416.63  
va3design.com


ed documents and design are the

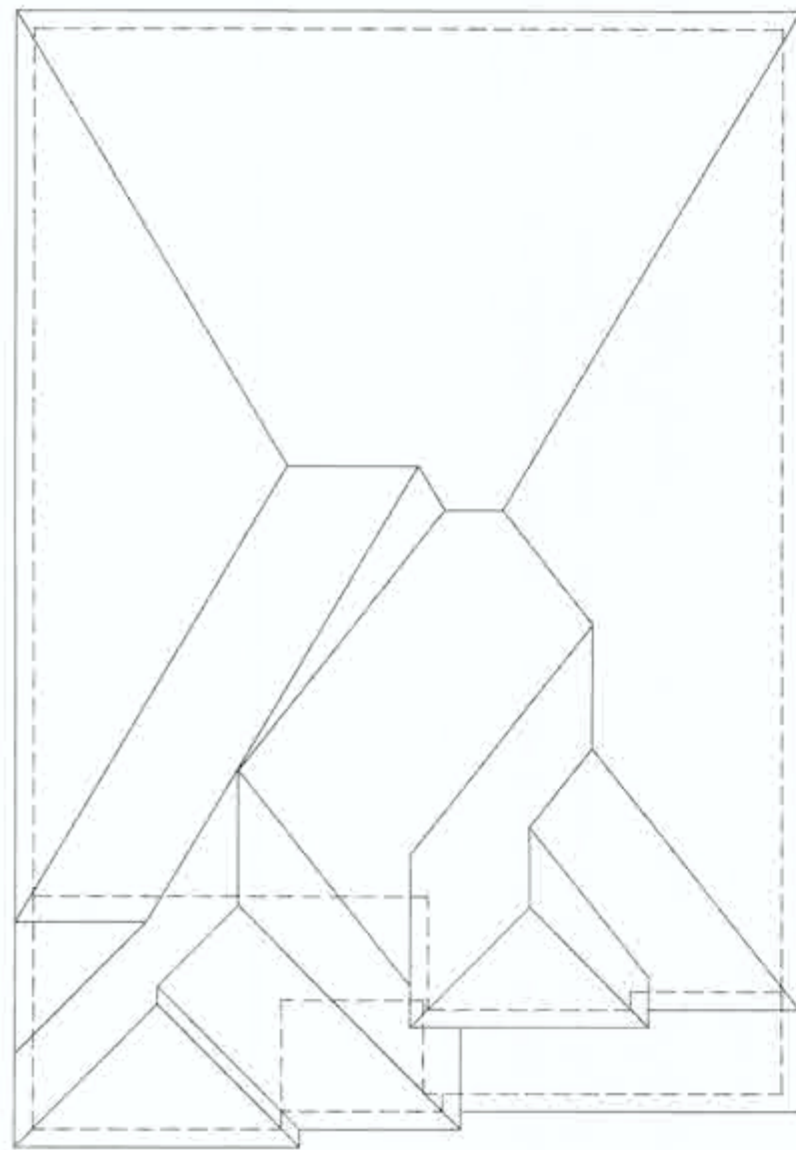


ROOF PLAN - ELEV. '1'

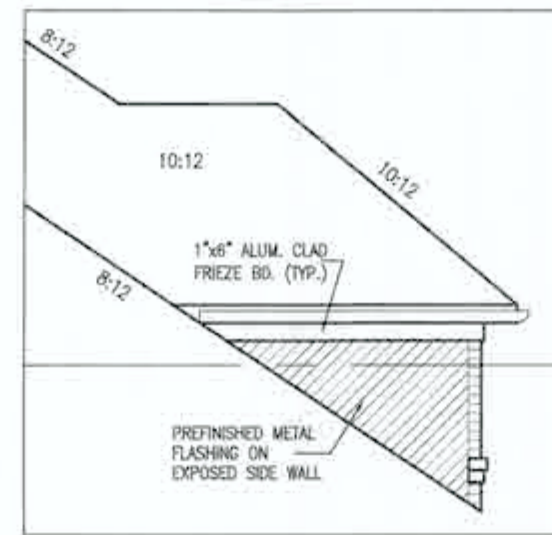

PARTIAL SIDE ELEVATION  
(BEDROOM 2)

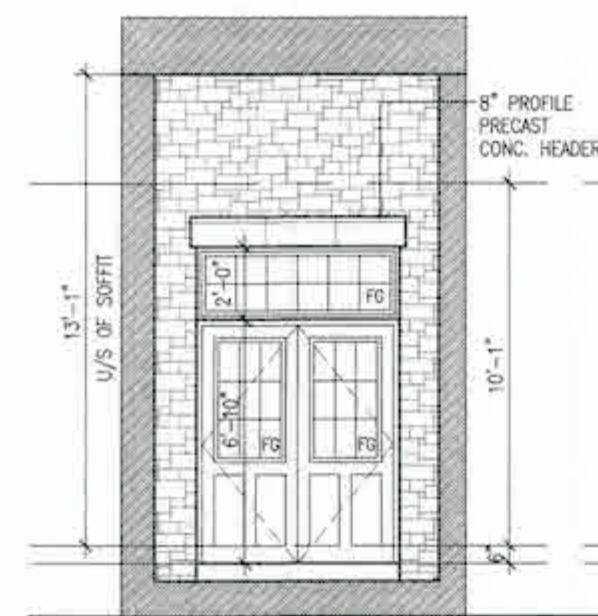

INTERIOR PORTICO

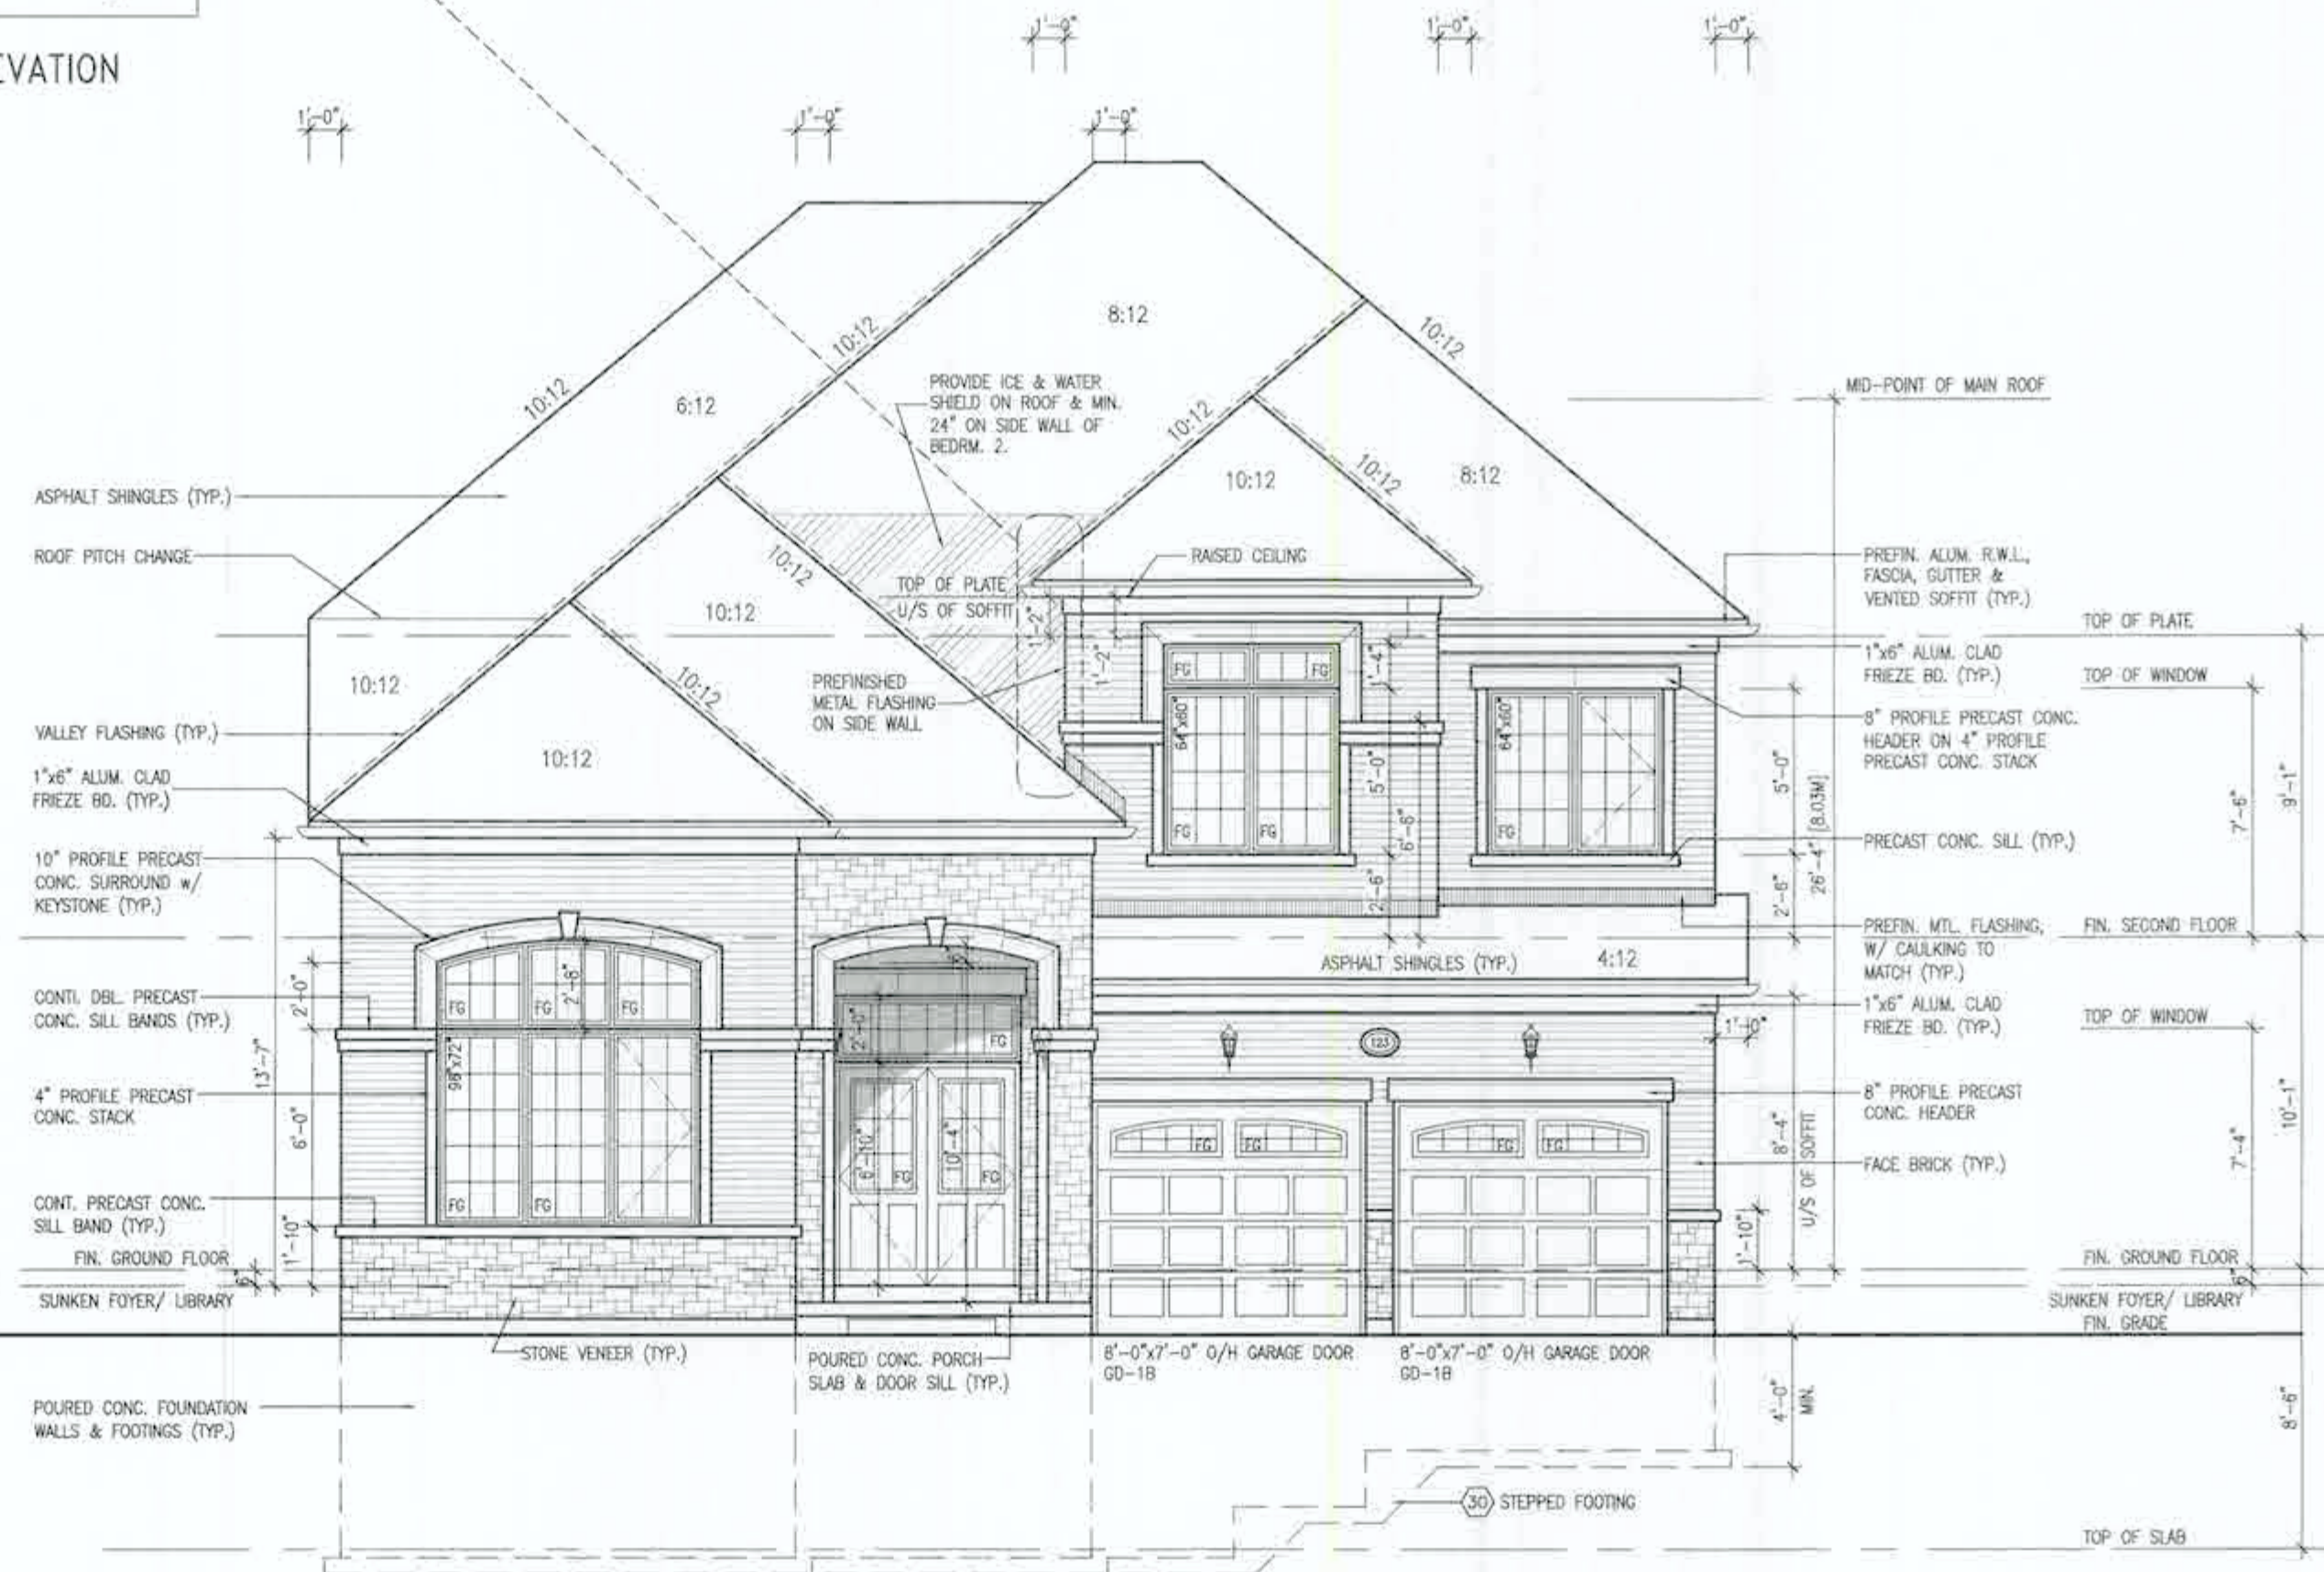

PORCH STEPS (TYP.)  
PRECAST CONCRETE STEPS  
w/ MASONRY INSERTS WHERE  
GRADE REQUIRES.

FRONT ELEVATION — ELEV. '1'

It is the builder's complete responsibility to ensure that all plans submitted for approval fully comply with the Architectural Guidelines and all applicable regulations and requirements including zoning provisions and any provisions in the subdivision agreement. The Control Architect is not responsible in any way for examining or approving site (lotting) plans or working drawings with respect to any zoning or building code or permit matter or that any house can be properly built or located on its lot.

This is to certify that these plans comply with the applicable Architectural Design Guidelines approved by the City of HAMILTON


[illegible]

GRANDVILLE 2  
COMPLIANCE PACKAGE 'A1'


|                                                                                       |                                      |                                           |                          |
|---------------------------------------------------------------------------------------|--------------------------------------|-------------------------------------------|--------------------------|
|  |                                      | <b>GRANDVILLE 2</b><br>15.24m             |                          |
| project name<br><b>RUSSELL GARDENS PH.4</b>                                           | municipality<br><b>HAMILTON, ON</b>  | project no.<br><b>20027</b>               |                          |
| issued by<br><b>URS</b>                                                               | date<br><b>JANUARY, 2021</b>         | sheet<br><b>FRONT ELEVATION - ELEV. 1</b> | drawing no.<br><b>A5</b> |
| scale<br><b>3/16" = 1'-0"</b>                                                         | title<br><b>20027 - GRANDVILLE-2</b> |                                           |                          |



4169 SF.

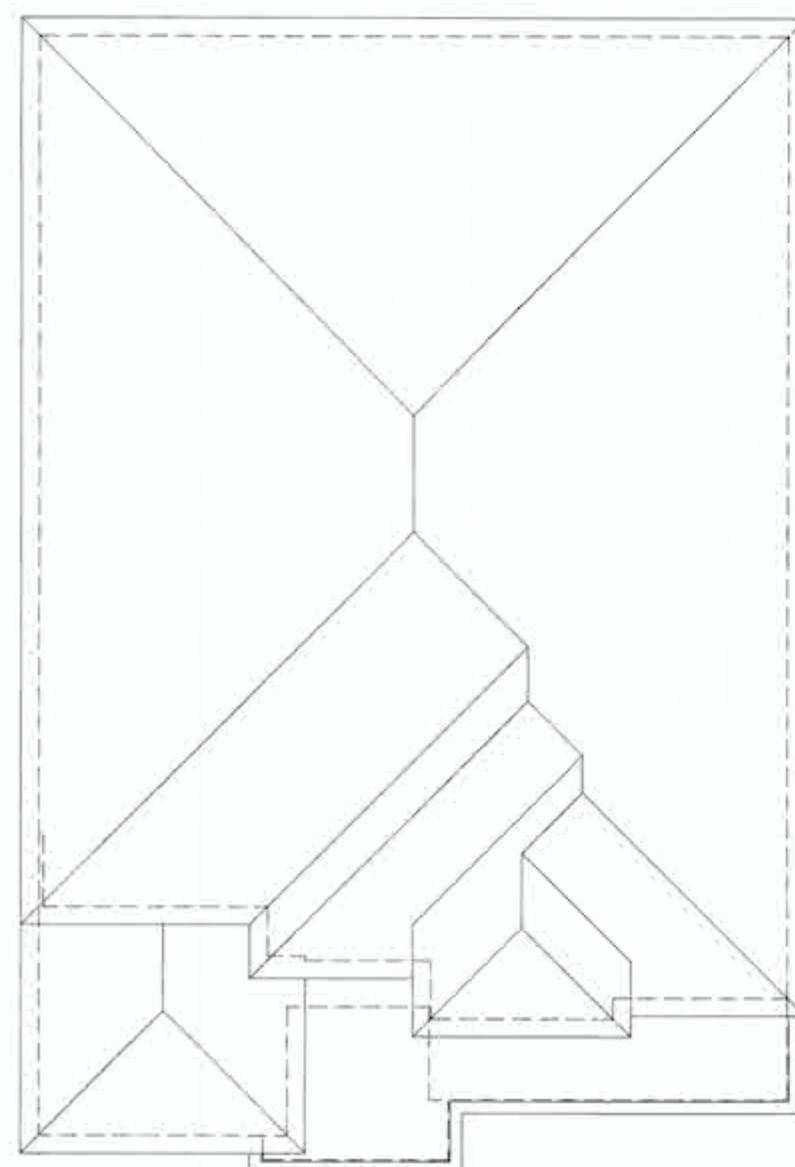

ROOF PLAN - ELEV. '3'

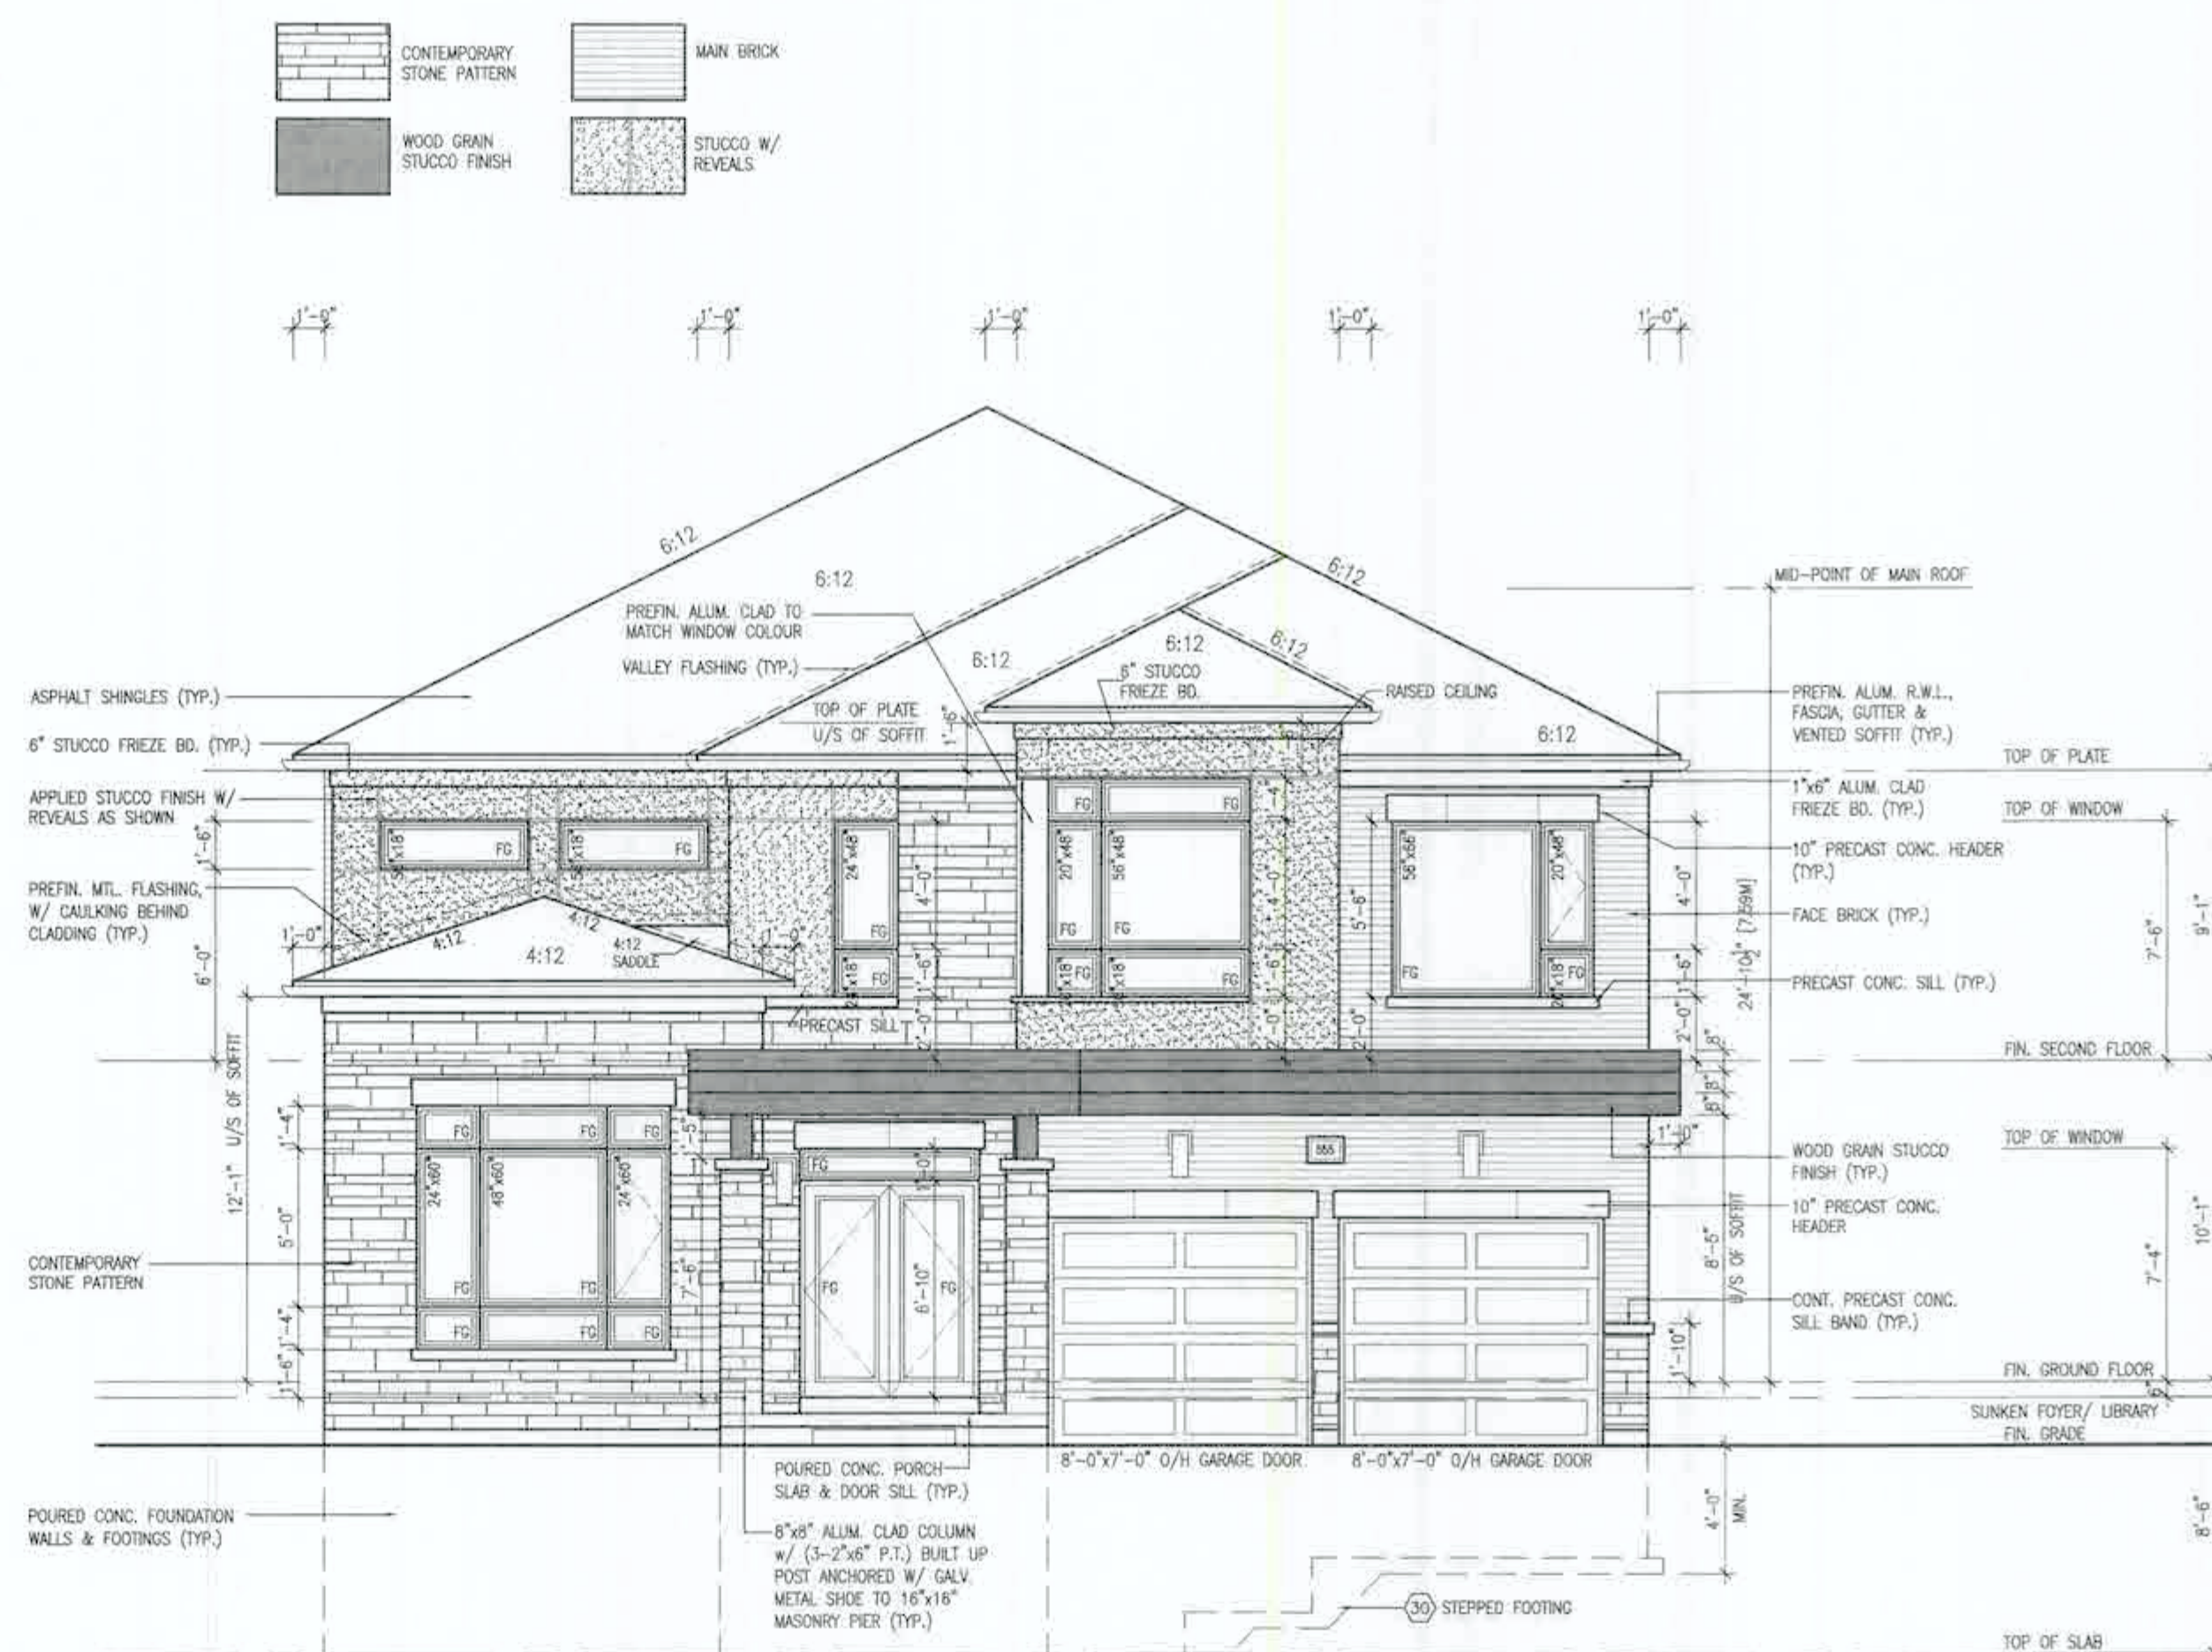

FRONT ELEVATION - ELEV. '3'

PORCH STEPS (TYP.)  
PRECAST CONCRETE STEPS  
w/ MASONRY INSERTS WHERE  
GRADE REQUIRES

It is the builder's complete responsibility to ensure that all plans submitted for approval fully comply with the Architectural Guidelines and all applicable regulations and requirements including zoning provisions and any provisions in the subdivision agreement. The Control Architect is not responsible in any way for examining or approving site (lotting) plans or working drawings with respect to any zoning or building code or permit matter or that any house can be properly built or located on its lot.

This is to certify that these plans comply with the applicable Architectural Design Guidelines approved by the City of HAMILTON

**KENNETH C. WILLIAMS III, ARCHITECT**  
ARCHITECTURAL CONSULTING DESIGN  
AND APPRAISAL

APPROVED BY: \_\_\_\_\_  
DATE: AUG 17, 2021

THE ABOVE APPLICANT REQUESTS THAT THE APPROVED  
DRAWINGS BE USED FOR ALL ASPECTS OF THE PROJECT.

Am 16.11.20

GRANDVILLE 2  
COMPLIANCE PACKAGE 'A1'

**GRANDVILLE 2**  
15.24m



**Greenpark™**



255 Consumers Rd. Suite  
Toronto, ON M2J 1R4  
+ 416.630.2255 + 416.630.  
vn3design.com

JANUARY, 2021  
 Checked by scm  
 $3/16'' = 1'-0''$

20027-GRANDVILLE-2 A5b

|    |             |      |    |    |                                                |
|----|-------------|------|----|----|------------------------------------------------|
| 18 |             |      |    | 9  |                                                |
| 17 |             |      |    | 8  |                                                |
| 16 |             |      |    | 7  |                                                |
| 15 |             |      |    | 6  |                                                |
| 14 |             |      |    | 5  |                                                |
| 13 |             |      |    | 4  |                                                |
| 12 |             |      |    | 3  | ISSUED FOR PERMIT. MAY 28/21                   |
| 11 |             |      |    | 2  | REV. PER CLIENT/ROOF/FL/ENG COMMENTS           |
| 10 |             |      |    | 1  | PROLIMINARY ISSUED FOR CLIENT REVIEW APR 26/21 |
| 9  | description | date | by | no | date                                           |

The undersigned has reviewed and takes responsibility for the design and the qualifications and meets the requirements set out in the Ontario Building Code for a Design Professional.

qualification information

Richard Vink 24

name signature

registration information

VAS Design Inc. 42

Contractor must verify all dimensions on the job and report any discrepancy to the Designer before proceeding with the work. All drawings and specifications are instruments of service and the property of the Designer which must be returned at the completion of the project. Drawings will not be re-used.

All drawings, specifications, related documents and design are the copyright property of VAO DESIGN. Reproduction of this property in whole or in part is strictly prohibited without VAO DESIGN's written permission.

|                                               |                         |
|-----------------------------------------------|-------------------------|
| <u>ALLOWABLE GLAZED OPENINGS</u>              |                         |
| WALL AREA                                     | =1240.55 SQ. FT.        |
| LIMITING DISTANCE                             | 1.2 M (7%)              |
| GLAZING ALLOWED                               | =86.84 SQ. FT.          |
| GLAZING PROVIDED                              | =78.57 SQ. FT. (R.S.O.) |
| <u>WITH OPTIONAL 30"x24" BASEMENT WINDOWS</u> |                         |
| GLAZING PROVIDED W/ OPT.                      |                         |
| 30"x24" BASEMENT WINDOWS                      | =80.07 SQ. FT. (R.S.O.) |

109523

Alma 6:10

Sam Adams

JANUARY, 2021  
 drawn by: \_\_\_\_\_ checked by: \_\_\_\_\_ as per \_\_\_\_\_ file name: \_\_\_\_\_  
 CL 3/16" = 1'-0" 20027-GRANDVILLE-2  
 A6

|    |             |      |    |          |                                        |           |
|----|-------------|------|----|----------|----------------------------------------|-----------|
| 18 |             |      |    | 9        |                                        |           |
| 17 |             |      |    | 8        |                                        |           |
| 16 |             |      |    | 7        |                                        |           |
| 15 |             |      |    | 6        |                                        |           |
| 14 |             |      |    | 5        |                                        |           |
| 13 |             |      |    | 4        |                                        |           |
| 12 |             |      |    | 3        | ISSUED FOR PERMIT.                     | MAY 28/21 |
| 11 |             |      |    | 2        | REV. PER CLIENT/ROOF FTL/ENG. COMMENTS | APR 28/21 |
| 10 |             |      |    | 1        | PRELIMINARY. ISSUED FOR CLIENT REVIEW. |           |
| 9  | description | date | by | approval | date                                   |           |

|          |   |     |
|----------|---|-----|
| CW<br>WT | <p>The undersigned has reviewed and taken responsibility for this design and has the qualifications and meets the requirements set out in the Ontario Building Code to be a Designer:</p> <p>qualification information:</p> <p>Richard Vink <i>R Vink</i> 2448<br/>         name <i>R Vink</i><br/>         registration information<br/>         WAS Design Inc. 4265</p> | INC |
|          | <p>Contractor must verify all dimensions on the job and report any discrepancy to the Designer before proceeding with the work. All drawings and specifications are instruments of service and the property of the Designer which must be retained at the completion of the work.</p>                                                                                      |     |

All drawings, specifications, related documents and designs are the copyright property of V&J DESIGN. Reproduction of this property in whole or in part is strictly prohibited without V&J DESIGN's written permission.



ALLOWABLE GLAZED OPENINGS

|                   |                         |
|-------------------|-------------------------|
| WALL AREA         | =1244.26 SQ. FT.        |
| LIMITING DISTANCE | 1.2 M (7%)              |
| GLAZING ALLOWED   | =87.10 SQ. FT.          |
| GLAZING PROVIDED  | =78.57 SQ. FT. (R.S.O.) |

WITH OPTIONAL 30"x24" BASEMENT WINDOWS

|                          |                         |
|--------------------------|-------------------------|
| GLAZING PROVIDED W/ OPT. |                         |
| 30"x24" BASEMENT WINDOWS | =80.07 SQ. FT. (R.S.O.) |

27 184:23

dm 1064/2

GRANDVILLE 2  
COMPLIANCE PACKAGE 'A1'



**Greenpark.**

**GRANDVILLE 2**  
15.24m

VA3  
DESIGN

|                      |                               |         |
|----------------------|-------------------------------|---------|
| project name         | municipality                  | project |
| RUSSELL GARDENS PH.4 | HAMILTON, ON                  | 2002    |
| title                | LEFT SIDE ELEVATION - FLEV. 2 |         |
| author               | drawing no.                   |         |

A6a

|     |             |      |    |     |                                        |           |
|-----|-------------|------|----|-----|----------------------------------------|-----------|
| 18  |             |      |    | 9   |                                        |           |
| 17  |             |      |    | 8   |                                        |           |
| 16  |             |      |    | 7   |                                        |           |
| 15  |             |      |    | 6   |                                        |           |
| 14  |             |      |    | 5   |                                        |           |
| 13  |             |      |    | 4   |                                        |           |
| 12  |             |      |    | 3   | ISSUED FOR PERMIT.                     | MAY 28/21 |
| 11  |             |      |    | 2   | REV. PER. CLIENT/ROOF/FL/ENG. COMMENTS | APR 26/21 |
| 10  |             |      |    | 1   | PRELIMINARY. ISSUED FOR CLIENT REVIEW  |           |
| no. | description | date | by | no. | description                            | date      |

|    |   |  |
|----|---|--|
|    | <p>The undersigned has reviewed and takes responsibility for this design and has the qualifications and meets the requirements set out in the Ontario Building Code to be a Designer.</p> <p>qualification information</p> <p>Richard Vink <i>R. Vink</i> 24</p> <p>name <i>signature</i></p> <p>negative information</p> <p>VAS Design Inc. 42</p> |  |
| CW | <p>Contractor must verify all dimensions on the job and report any discrepancy to the Designer before proceeding with the work. All drawings and specifications are instruments of service and the property of the Designer which must be retained at the completion of the project.</p>                                                            |  |
| WF |   |  |
| bv |   |  |

All drawings, specifications, related documents and design are the copyright property of VAI DESIGN. Reproduction of this property in whole or in part is strictly prohibited without VAI DESIGN's written permission.






RIGHT SIDE ELEVATION - ELEV. '1'

ALLOWABLE GLAZED OPENINGS  
 WALL AREA = 1185.68 SQ. FT.  
 LIMITING DISTANCE 1.2 M (7%)  
 GLAZING ALLOWED = 83.00 SQ. FT.  
 GLAZING PROVIDED = 48.02 SQ. FT. (R.S.O.)  
 WITH OPTIONAL 30"x24" BASEMENT WINDOWS  
 GLAZING PROVIDED W/ OPT. 30"x24" BASEMENT WINDOWS = 51.02 SQ. FT. (R.S.O.)

CITY OF HAMILTON  
 Building Division  
 21 1579 23

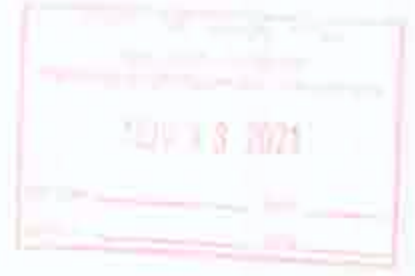

*Jim Loria*

It is the builder's complete responsibility to ensure that all plans submitted for approval fully comply with the Architectural Guidelines and all applicable regulations and requirements including zoning provisions and any provisions in the subdivision agreement. The Control Architect is not responsible in any way for examining or approving site (lotting) plans or working drawings with respect to any zoning or building code or permit matter or that any house can be properly built or located on its lot.

This is to certify that these plans comply with the applicable Architectural Design Guidelines approved by the City of Hamilton.

JOHN C. WILLIAMS LTD., ARCHITECT  
 ARCHITECTURAL CONSULTANTS  
 440 DUNDAS ST. W.  
 4TH FLOOR  
 TORONTO, ONT. M5T 1A5  
 (416) 593-8888

|                                                                                                 |                                                                                                 |   |   |   |
|-------------------------------------------------------------------------------------------------|-------------------------------------------------------------------------------------------------|---|---|---|
| 18<br>17<br>16<br>15<br>14<br>13<br>12<br>11<br>10<br>9<br>8<br>7<br>6<br>5<br>4<br>3<br>2<br>1 | 1<br>2<br>3<br>4<br>5<br>6<br>7<br>8<br>9<br>10<br>11<br>12<br>13<br>14<br>15<br>16<br>17<br>18 | The undersigned has reviewed and taken responsibility for this design and has the qualifications and meets the requirements set out in the Ontario Building Code to be a Designer.<br>Qualification Information:<br>Richard Vink 24482<br>VAS Design Inc. 42658 | <b>VA3 DESIGN</b><br>250 McCowan Rd. Suite 120<br>Toronto, ON M2L 1R4<br>(416) 630-2755 / 416.630.4782<br>vas3design.com | <b>Greenpark.</b> GRANDVILLE 2<br>15.24m<br>project name: RUSSELL GARDENS PH.4<br>municipality: HAMILTON, ON<br>project no.: 20027<br>date: JANUARY, 2021<br>checked by: 3/16" = 1'-0"<br>drawing no.: A7<br>title: RIGHT SIDE ELEVATION - ELEV. 1<br>file name: 20027-GRANDVILLE-2 |
|-------------------------------------------------------------------------------------------------|-------------------------------------------------------------------------------------------------|---|---|---|



RIGHT SIDE ELEVATION - ELEV. '2'

|                                               |                         |
|-----------------------------------------------|-------------------------|
| <u>ALLOWABLE GLAZED OPENINGS</u>              |                         |
| WALL AREA                                     | =1185.68 SQ. FT.        |
| LIMITING DISTANCE                             | 1.2 M (7%)              |
| GLAZING ALLOWED                               | =83.00 SQ. FT.          |
| GLAZING PROVIDED                              | =48.02 SQ. FT. (R.S.O.) |
| <u>WITH OPTIONAL 30"x24" BASEMENT WINDOWS</u> |                         |
| GLAZING PROVIDED W/ OPT.                      |                         |
| 30"x24" BASEMENT WINDOWS                      | =51.02 SQ. FT. (R.S.O.) |

It is the builder's complete responsibility to ensure that all plans submitted for approval fully comply with the Architectural Guidelines and all applicable regulations and requirements including zoning provisions and any provisions in the subdivision agreement. The Control Architect is not responsible in any way for examining or approving site (lotting) plans or working drawings with respect to any zoning or building code or permit matter or that any house can be properly built or located on its lot.

This is to certify that these plans comply with the applicable Architectural Design Guidelines approved by the City of HAMILTON

JOHN C. WILLIAMS (Jr.), ARCHITECT  
ARCHITECTURAL CONSULTING, INC.  
AND ASSOCIATES  
ATTORNEYS AT LAW  
DATE: APR 12, 2003  
This document is the property of the undersigned.  
It is to be used only for the purpose for which it was  
prepared and is not to be distributed to any other  
person without the written consent of the undersigned.

[illegible]

† All drawings, specifications, related documents and design are the copyright property of VAS DESIGN. Reproduction of this property in whole or in part is strictly prohibited without VAS DESIGN's written permission.





This is to certify that these plans comply with the applicable Architectural Design Guidelines approved by the City of HAMILTON


Some of the authors are members of the National Institute of Health (NIH) Intramural Research Program.

[illegible]

All Rights Reserved. All rights reserved. No part of this publication may be reproduced without prior written permission from the publisher.





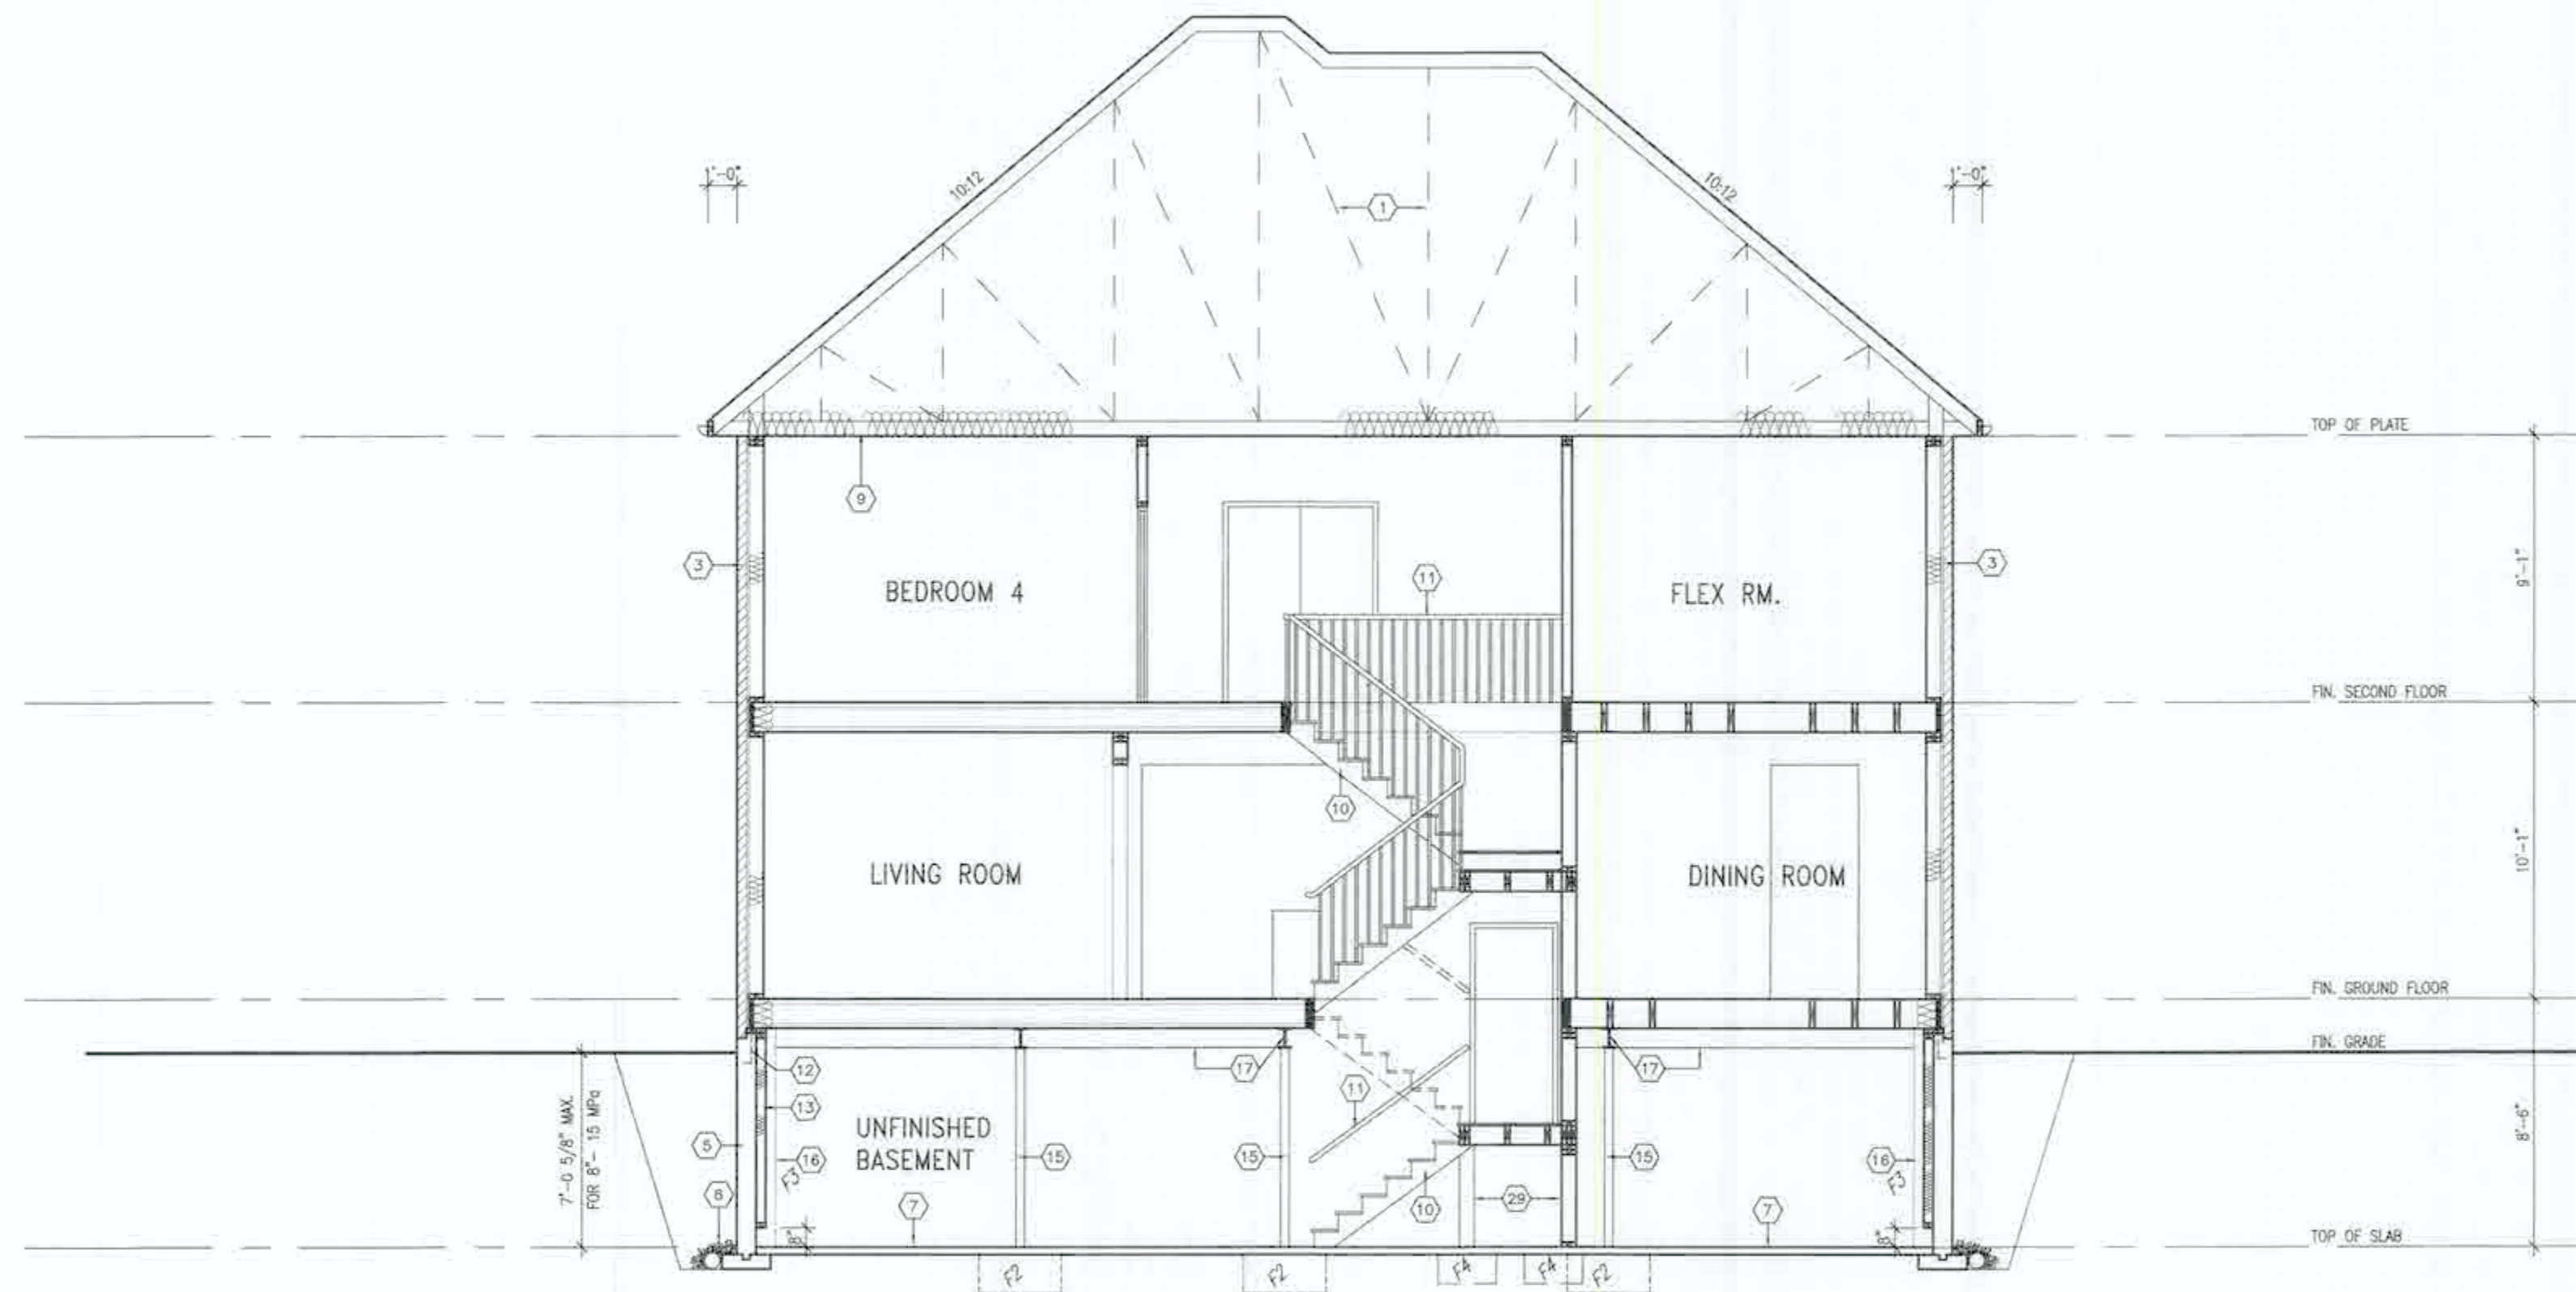

SECTION A-A ELEVATION '1'

It is the builder's complete responsibility to ensure that all plans submitted for approval fully comply with the Architectural Guidelines and all applicable regulations and requirements including zoning provisions and any provisions in the subdivision agreement. The Control Architect is not responsible in any way for examining or approving the (color) plans or working drawings with respect to any zoning or building code or permit matter or that any house can be properly built or located on its lot.

This is to certify that these plans comply with the applicable Architectural Design Guidelines approved by the City of Hamilton.



STRUDET INC.  
FOR STRUCTURE ONLY

|                                                                                                 |                                                                                                 |                                                                                                 |                                                                                                 |                                                                                                 |                                                                                                 |
|-------------------------------------------------------------------------------------------------|-------------------------------------------------------------------------------------------------|-------------------------------------------------------------------------------------------------|-------------------------------------------------------------------------------------------------|-------------------------------------------------------------------------------------------------|-------------------------------------------------------------------------------------------------|
| 18<br>17<br>16<br>15<br>14<br>13<br>12<br>11<br>10<br>9<br>8<br>7<br>6<br>5<br>4<br>3<br>2<br>1 | 18<br>17<br>16<br>15<br>14<br>13<br>12<br>11<br>10<br>9<br>8<br>7<br>6<br>5<br>4<br>3<br>2<br>1 | 18<br>17<br>16<br>15<br>14<br>13<br>12<br>11<br>10<br>9<br>8<br>7<br>6<br>5<br>4<br>3<br>2<br>1 | 18<br>17<br>16<br>15<br>14<br>13<br>12<br>11<br>10<br>9<br>8<br>7<br>6<br>5<br>4<br>3<br>2<br>1 | 18<br>17<br>16<br>15<br>14<br>13<br>12<br>11<br>10<br>9<br>8<br>7<br>6<br>5<br>4<br>3<br>2<br>1 | 18<br>17<br>16<br>15<br>14<br>13<br>12<br>11<br>10<br>9<br>8<br>7<br>6<br>5<br>4<br>3<br>2<br>1 |
| no. description<br>date by no. description<br>date by                                           | no. description<br>date by no. description<br>date by                                           | no. description<br>date by no. description<br>date by                                           | no. description<br>date by no. description<br>date by                                           | no. description<br>date by no. description<br>date by                                           | no. description<br>date by no. description<br>date by                                           |


KEY OF HAMILTON  
Building Division  
21 26192

dm reba/n

GRANDVILLE 2  
COMPLIANCE PACKAGE 'A1'

|   |   |
|---|---|
| project name<br>RUSSELL GARDENS PH.4<br>date<br>JANUARY, 2021<br>drawn by<br>CL<br>checked by<br>3/16" = 1'-0"<br>scale<br>20027-GRANDVILLE-2<br>drawing no.<br>A9 | municipality<br>HAMILTON, ON<br>project no.<br>20027<br>SECTION A-A - ELEV. 1<br>drawing no.<br>A9 |
|---|---|

All drawings, specifications, related documents and design are the copyright property of VAS DESIGN. Reproduction of this property in whole or in part is strictly prohibited without VAS DESIGN's written permission.

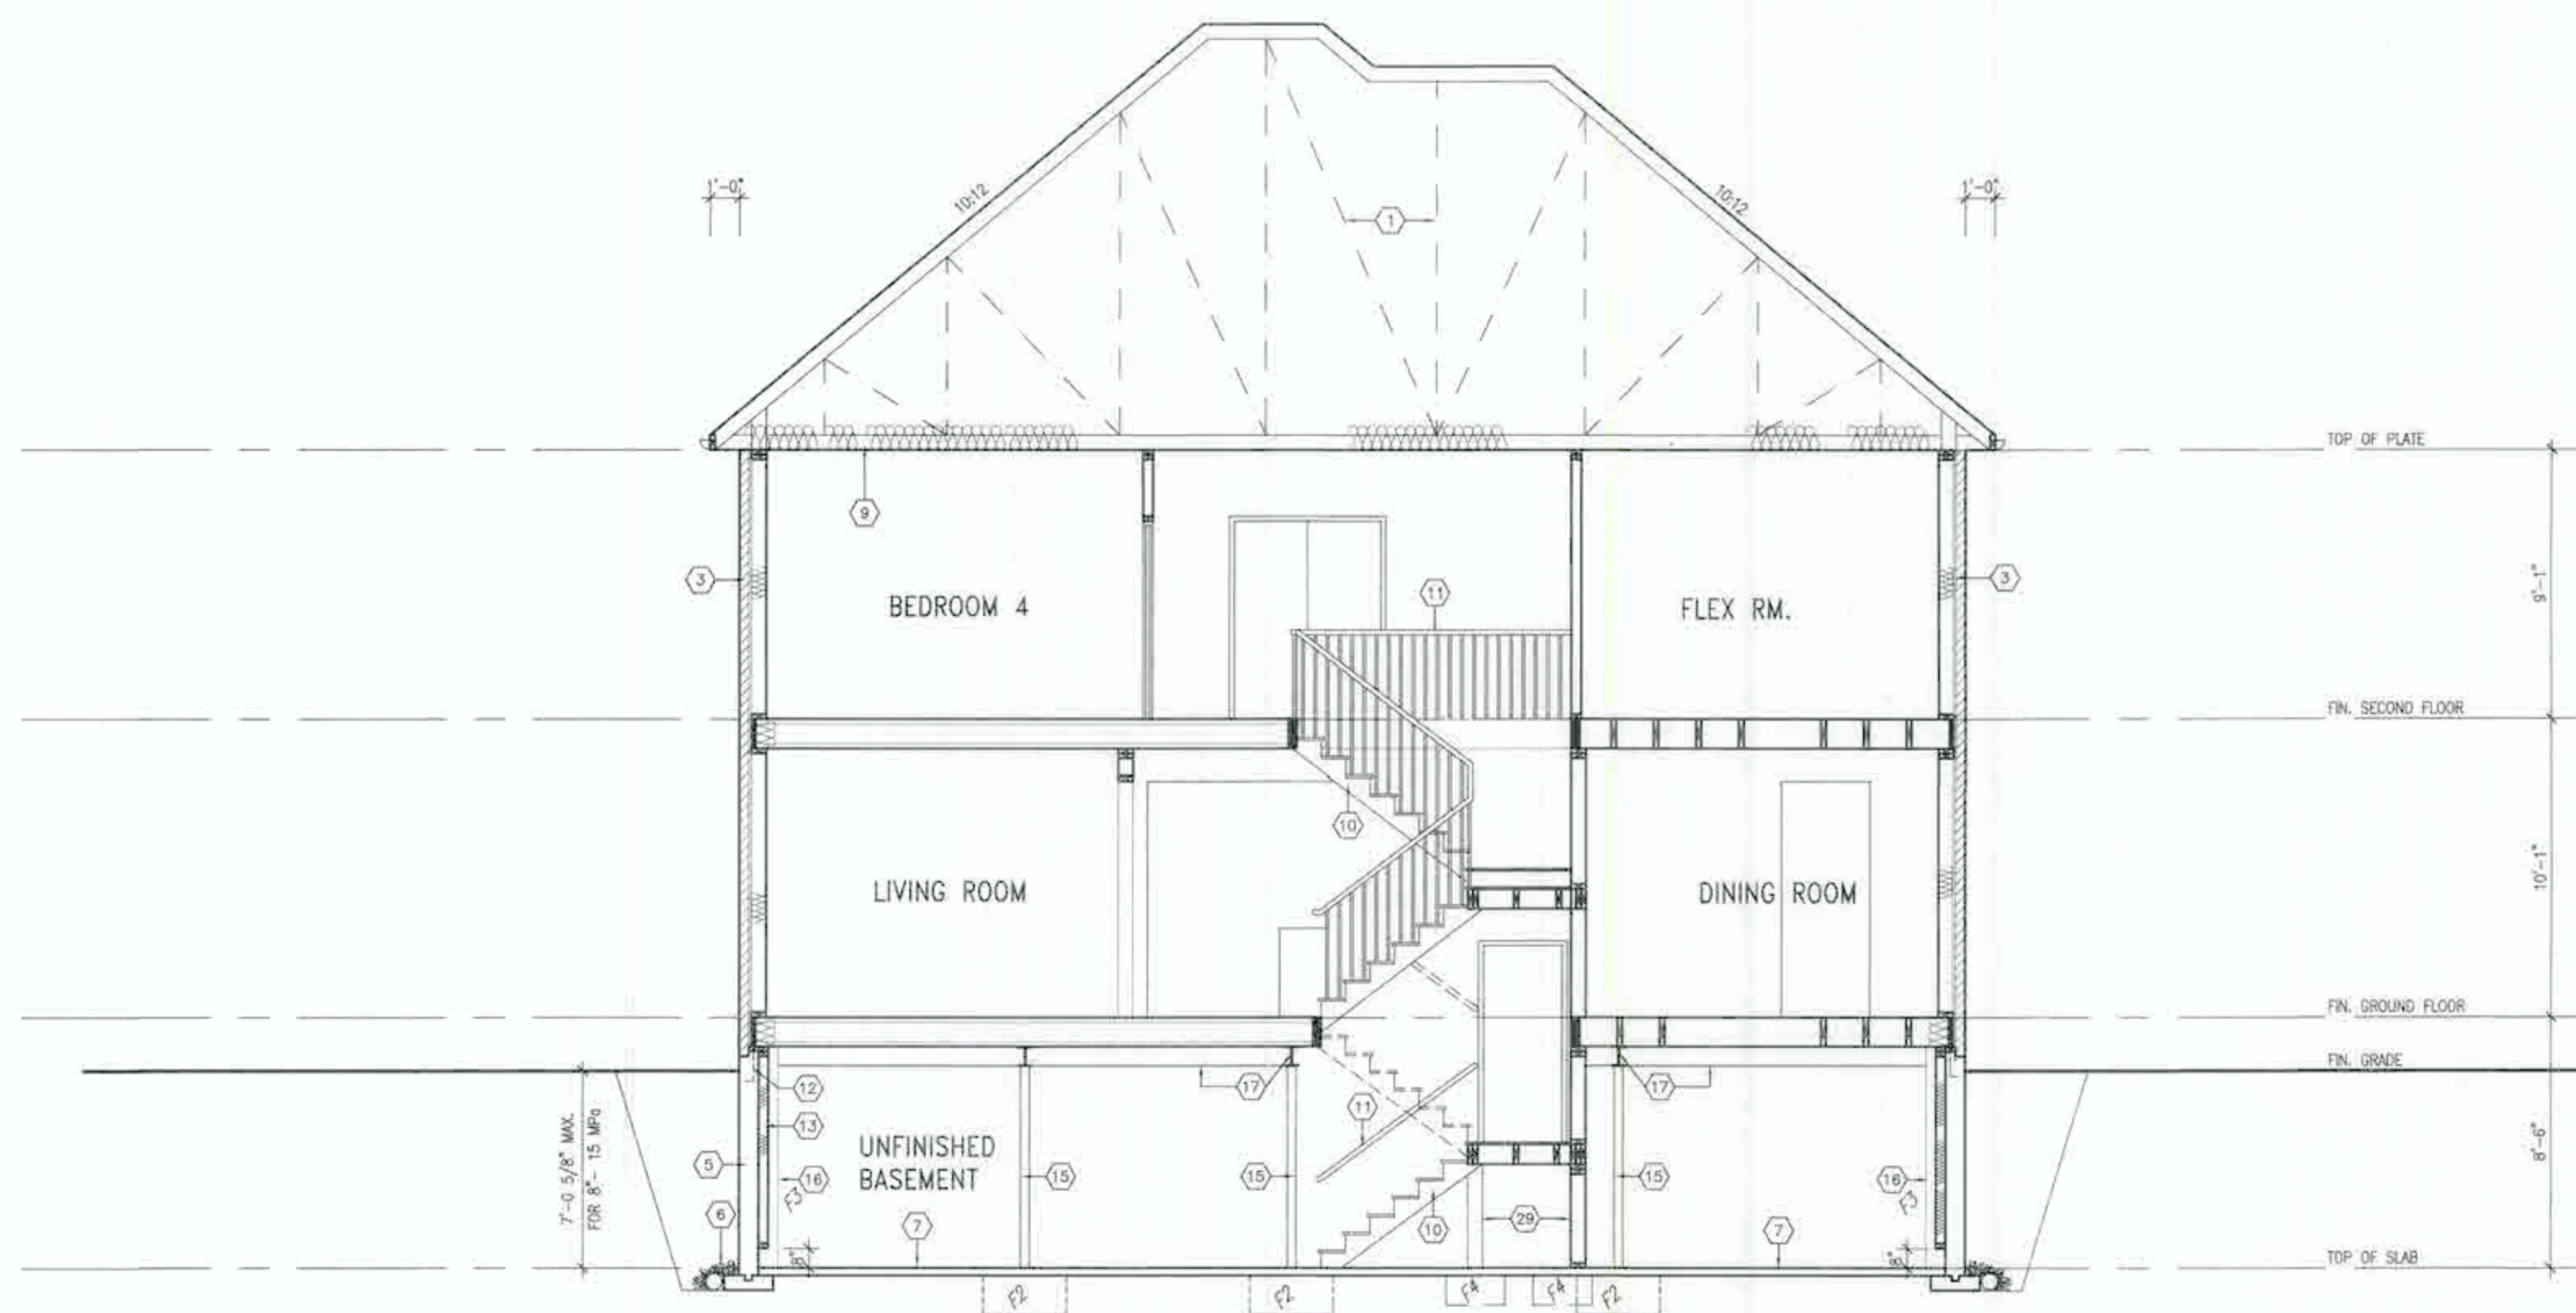

SECTION A-A ELEVATION '2'

It is the builder's complete responsibility to ensure that all plans submitted for approval fully comply with the Architectural Guidelines and all applicable regulations and requirements including zoning provisions and any provisions in the subdivision agreement. The Control Architect is not responsible in any way for examining or approving (a) lotting plans or working drawings with respect to any zoning or building code or permit matter or that any house can be properly built or located on its lot.


This is to certify that these plans comply with the applicable Architectural Design Guidelines approved by the City of HAMILTON.



STRUDET INC.  
FOR STRUCTURE ONLY

| |
|---|
| 17 | 18 | 19 |  |
|---|

All drawings, specifications, related documents and design are the copyright property of V&I DESIGN. Reproduction of this report in whole or in part is strictly prohibited without V&I DESIGN's written permission.

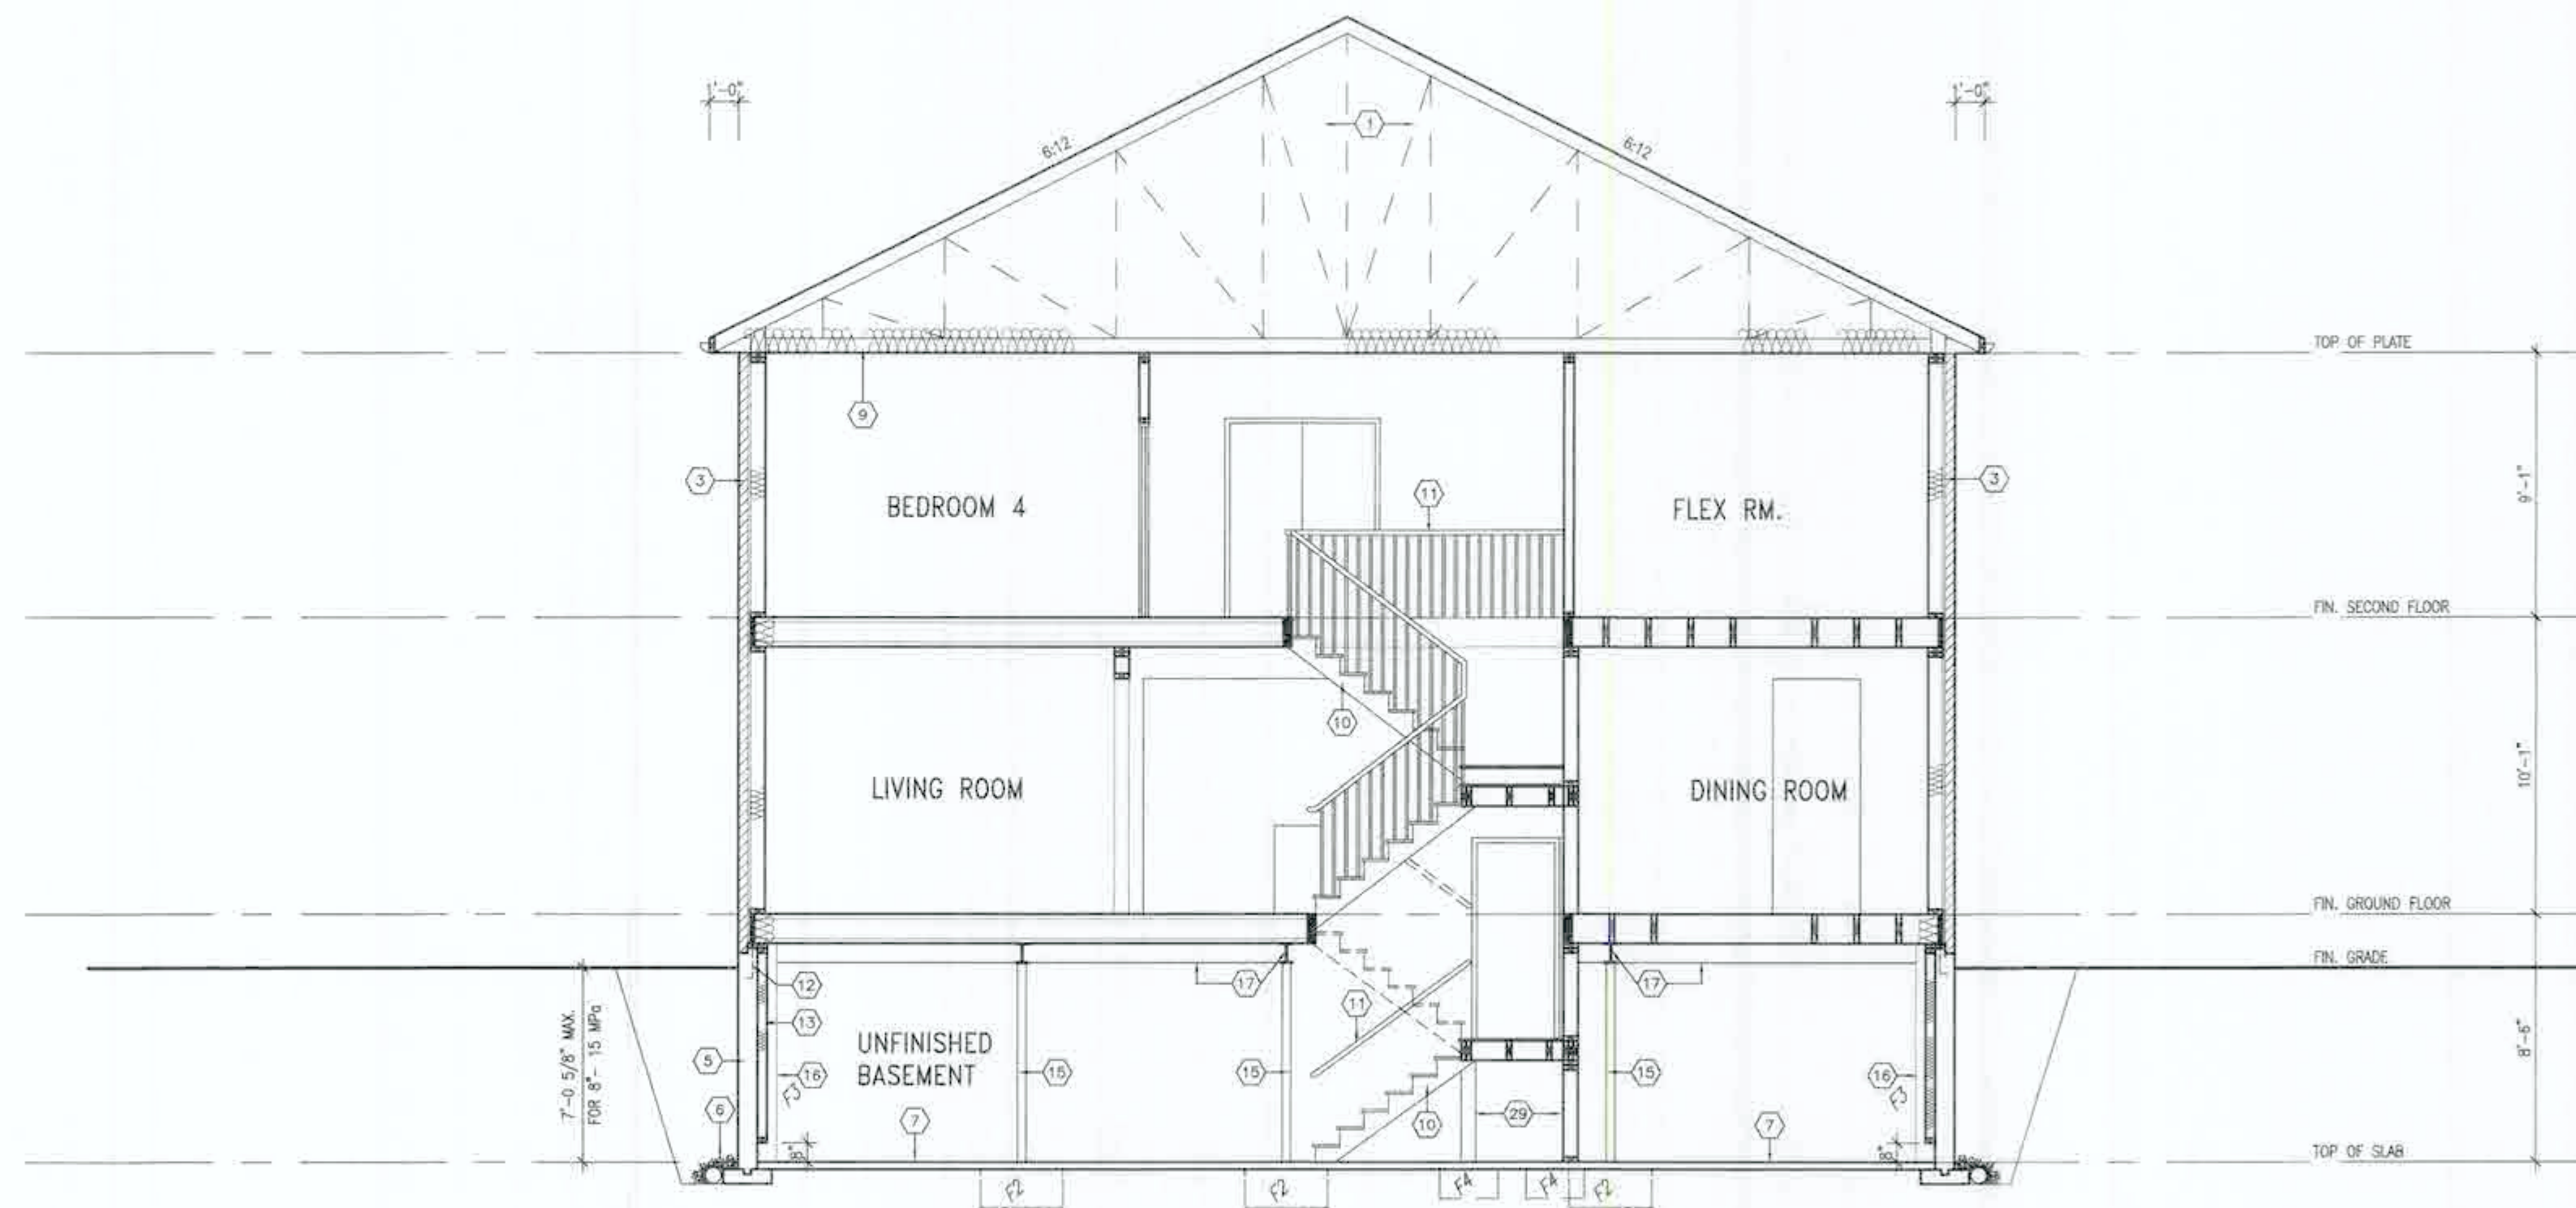


SECTION A-A ELEVATION '3'

It is the builder's complete responsibility to ensure that all plans submitted for approval fully comply with the Architectural Guidelines and all applicable regulations and requirements including zoning provisions and any provisions in the subdivision agreement. The Control Architect is not responsible in any way for examining or approving the (adding) plans or working drawings with respect to any zoning or building code or permit matter or that any house can be properly built or located on its lot.

This is to certify that these plans comply with the applicable Architectural Design Guidelines approved by the City of Hamilton.



CITY OF HAMILTON  
Engineering Department  
21 161920

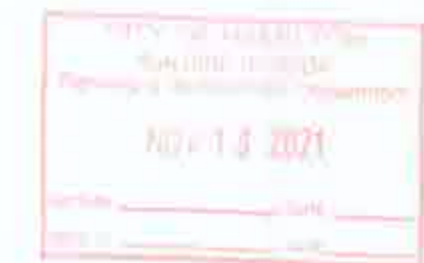

*dm abn/r*

**GRANDVILLE 2**  
COMPLIANCE PACKAGE 'A1'

|   |   |   |   |   |
|---|---|---|---|---|
| 18<br>17<br>16<br>15<br>14<br>13<br>12<br>11<br>10<br>9<br>8<br>7<br>6<br>5<br>4<br>3<br>2<br>1<br>0<br>no. description | 18<br>17<br>16<br>15<br>14<br>13<br>12<br>11<br>10<br>9<br>8<br>7<br>6<br>5<br>4<br>3<br>2<br>1<br>0<br>date | 18<br>17<br>16<br>15<br>14<br>13<br>12<br>11<br>10<br>9<br>8<br>7<br>6<br>5<br>4<br>3<br>2<br>1<br>0<br>by | 18<br>17<br>16<br>15<br>14<br>13<br>12<br>11<br>10<br>9<br>8<br>7<br>6<br>5<br>4<br>3<br>2<br>1<br>0<br>description | 18<br>17<br>16<br>15<br>14<br>13<br>12<br>11<br>10<br>9<br>8<br>7<br>6<br>5<br>4<br>3<br>2<br>1<br>0<br>date |
|---|---|---|---|---|

**VAS**  
DESIGN

**Greenpark.**

**GRANDVILLE 2**  
15.24m

project name: RUSSELL GARDENS PH.4  
location: HAMILTON, ON  
date: JANUARY, 2021  
drawn by: [signature]  
checked by: [signature]  
scale: 3/16" = 1'-0"

SECTION A-A - ELEV. 3  
20027-GRANDVILLE-2  
A9b

REFER TO STANDARD BASEMENT PLAN FOR WINDOWS THAT MAY BE ELIMINATED WITH UPGRADED REAR WINDOWS OF DECK CONDITION.

NOTE:  
REFER TO STANDARD FLOOR PLANS FOR ADDITIONAL INFORMATION.


PLANS AND ELEVATION ILLUSTRATE DECK CONDITIONS WHERE GRADE PERMITS. BASEMENT WINDOWS APPLY TO CONDITIONS OF A MINIMUM 4'-6" FROM FINISHED FIRST FLOOR TO GRADE.

VENEER CUT:  
WHEN VENEER CUT IS GREATER THAN 26" A 10" POURED CONCRETE FOUNDATION WALL IS REQUIRED.


WOOD DECK DETAILS:  
REFER TO STANDARD DETAIL PACKAGE (PAGE 5) FOR ADDITIONAL WOOD DECK INFORMATION.

BASEMENT WALL INSULATION (TYP) (13)  
-6" (R20) CONTINUOUS BLANKET INSULATION. INSULATION UNINTERRUPTED BY FRAMING.

BASEMENT INSULATION AT STAIR/SUNKEN AREAS  
-2" (R10) CONTINUOUS INSULATION (RIGID OR SPRAY FOAM)  
-2"x4" @ 16" o.c. w/ R12 BATT INSULATION & 1/2" DRYWALL FINISH  
-EXTEND EXTERIOR WALL FOOTING TO SUPPORT 2"x4" WALL WHERE LOAD BEARING.

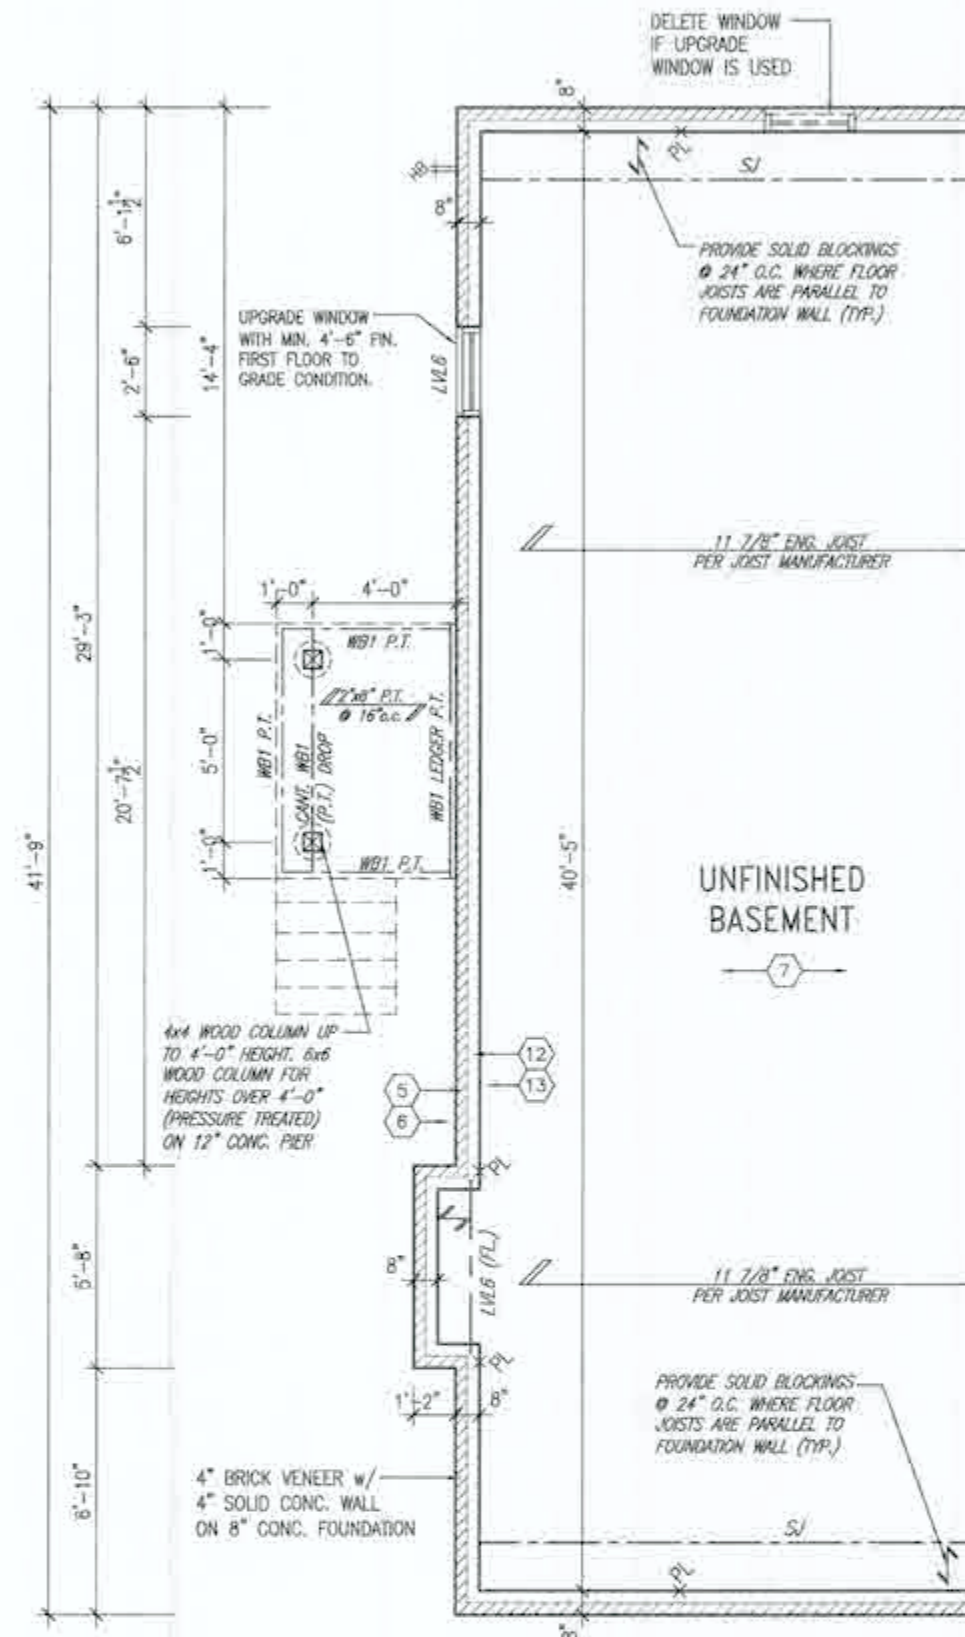

PARTIAL BASEMENT PLAN  
DECK CONDITION

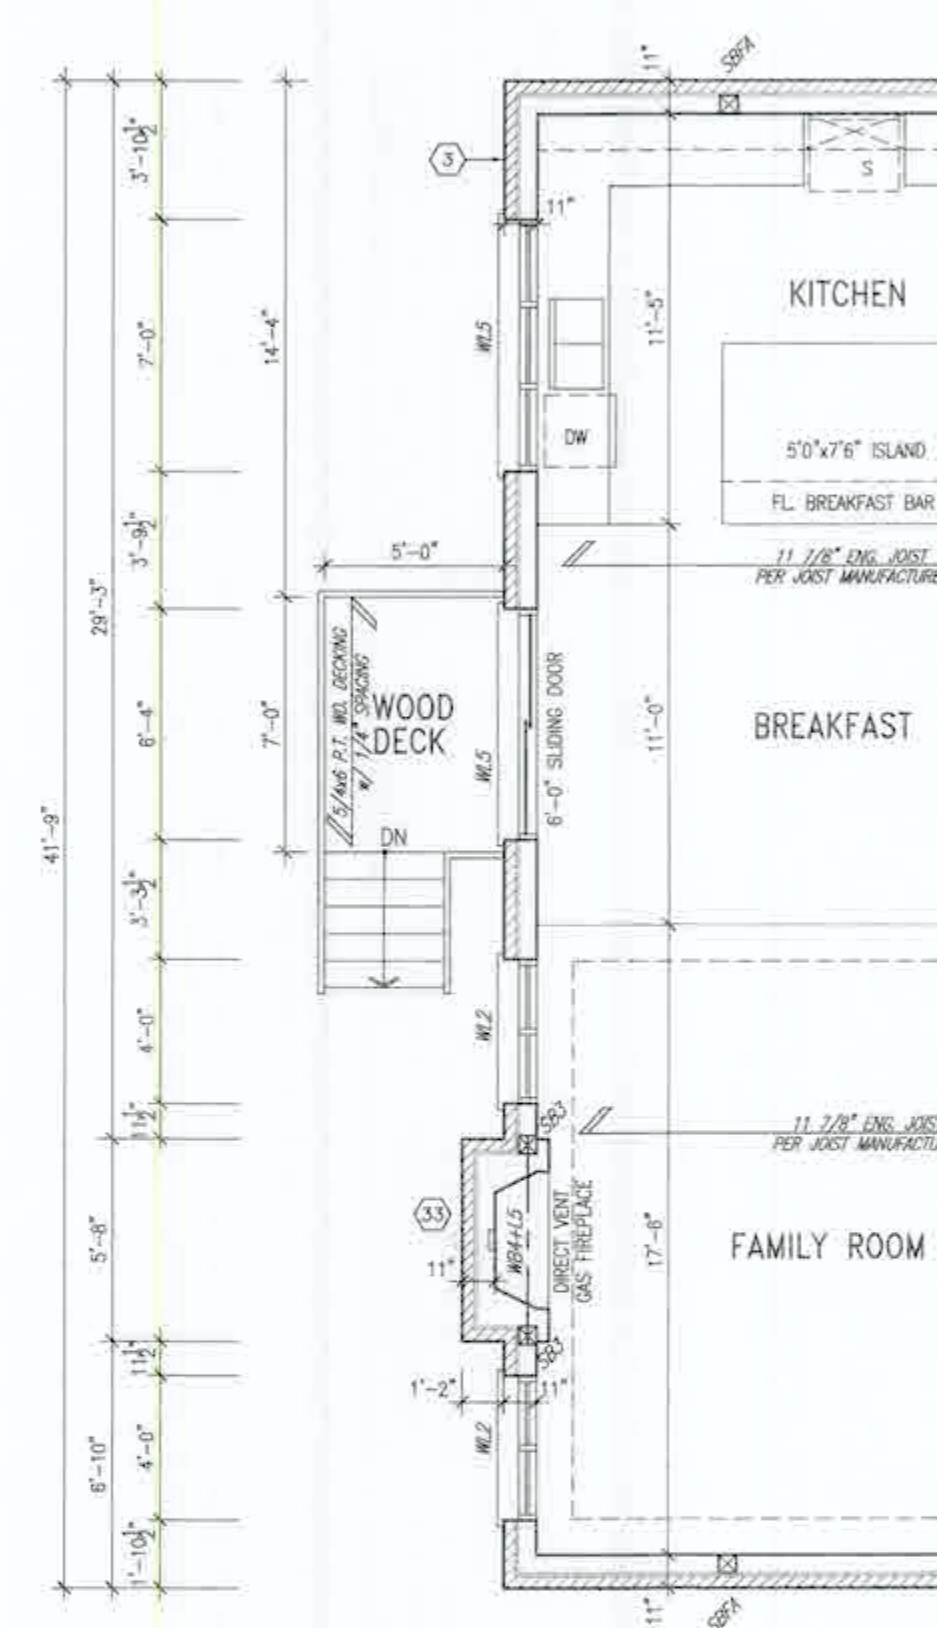

PARTIAL GROUND FLOOR PLAN  
DECK CONDITION

It is the builder's complete responsibility to ensure that all plans submitted for approval fully comply with the Architectural Guidelines and all applicable regulations and requirements including zoning provisions and any provisions in the subdivision agreement. The Control Architect is not responsible in any way for examining or approving site location plans or working drawings with respect to any zoning or building code or permit matter or that any house can be properly built or located on its lot.

JOHN G. WILLIAMS J.D., ARCHITECT  
ARCHITECTURAL CONSULTANT  
AND ASSOCIATE  
DATE: JUL 22, 2022  
This is to certify that these plans comply with the applicable Architectural Design Guidelines approved by the City of Hamilton.



STRUDET INC.  
FOR STRUCTURE ONLY

|    |  |   |                                       |           |    |
|----|--|---|---------------------------------------|-----------|----|
| 18 |  | 9 |                                       |           |    |
| 17 |  | 8 |                                       |           |    |
| 16 |  | 7 |                                       |           |    |
| 15 |  | 6 |                                       |           |    |
| 14 |  | 5 |                                       |           |    |
| 13 |  | 4 |                                       |           |    |
| 12 |  | 3 | ISSUED FOR PERMIT                     | MAY 28/21 | OW |
| 11 |  | 2 | REV. PER CLIENT/ROOF/FL/ENG. COMMENTS | APR 26/21 | WT |
| 10 |  | 1 | PRELIMINARY ISSUED FOR CLIENT REVIEW  |           |    |
| 9  |  |   |                                       |           |    |
| 8  |  |   |                                       |           |    |
The undersigned has reviewed and taken responsibility for this design, and has the qualifications and meets the requirements set out in the Ontario Building Code to be a Designer.  
qualification information:  
Richard Vink 24488  
name registration information:  
VAS Design Inc. 42658  
signature  
date

**VAS DESIGN**  
255 Conquest Rd Suite 120  
Toronto, ON M2J 1R4  
T 416.630.2295 F 416.630.4782  
vasdesign.com

**Greenpark.** GRANDVILLE 2  
15.24m  
project name: RUSSELL GARDENS PH.4  
location: HAMILTON, ON  
date: JANUARY, 2021  
drawn by: CL  
checked by: 3/18" = 1'-0"  
scale: 2002-GRANDVILLE-2  
drawing no: **A10**

CITY OF HAMILTON  
Planning & Design  
21 15184

Jim Feb 17/22




Jim Feb 17/22

Jim Feb 17/22

Jim Feb 17/22

Jim Feb 17/22

Jim Feb 17/22

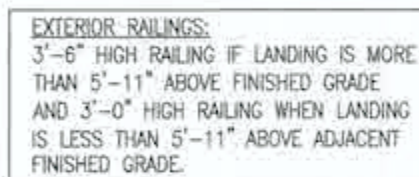

ELEVATIONS NOT DRAWN TO ACTUAL GRADE.  
REFER TO FINAL GRADING PLAN.

CITY OF WASHINGTON  
Dunning Division  
24 16194

$$\frac{1}{2} \ln \frac{17}{19}$$

GRANDVILLE 2  
COMPLIANCE PACKAGE 'A1'



|   |                                     |                               |
|---|-------------------------------------|-------------------------------|
|  <b>Greenpark.</b> |                                     | <b>GRANDVILLE 2</b><br>15.24m |
| project name<br><b>USSELL GARDENS PH.4</b>                                                              | municipality<br><b>HAMILTON, ON</b> | project no.<br><b>20027</b>   |

[illegible]

All drawings, specifications, related documents and design are the copyright property of V&J DESIGN. Reproduction of this property in whole or in part is strictly prohibited without V&J DESIGN's written permission.





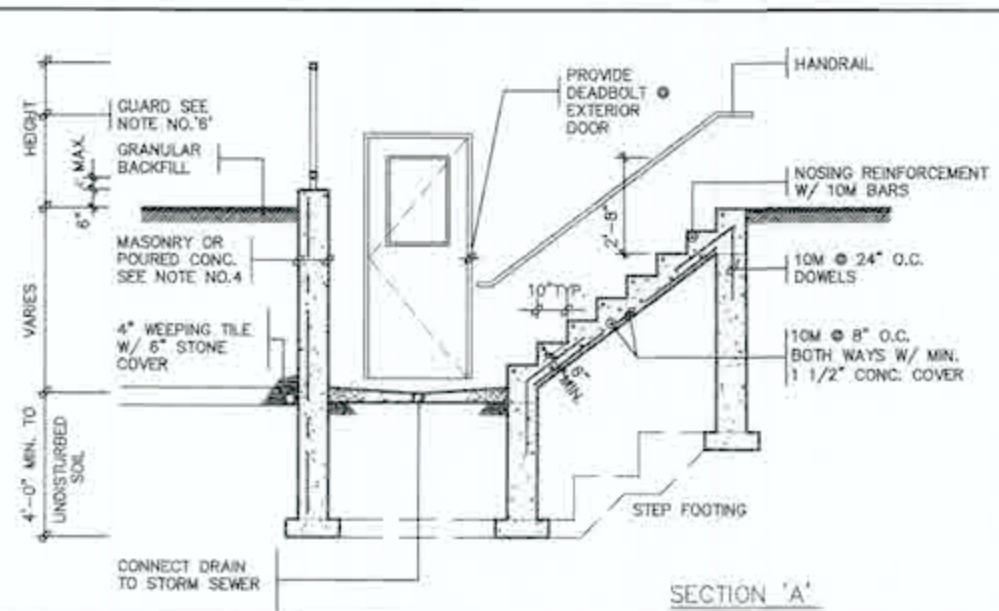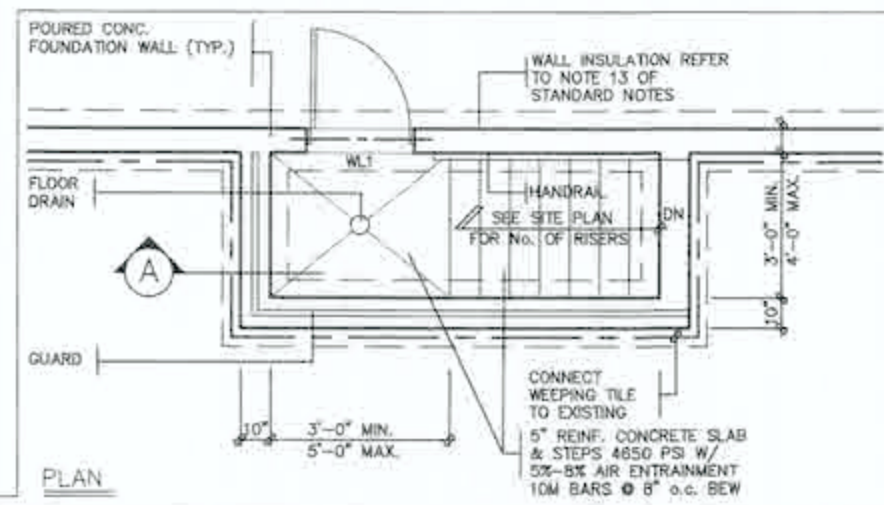

1. FOOTINGS  
24"x8" POURED CONCRETE FOOTING.  
ALL FOOTINGS SHALL REST ON  
NATURAL UNDISTURBED SOIL OR  
COMPACTED ENGINEERED FILL.

4. INSULATION  
FOR INSULATION VALUE & VAPOUR BARRIER LOCATION,  
REFER TO NOTE 13 OF STANDARD NOTES.
5. RETAINING WALL  
10" POURED CONCRETE W/ NO REINFORCING REQUIRED FOR  
WALL HEIGHTS TO A MAX. OF 4'-7". PROVIDE 15M VERTICAL  
REINFORCEMENT @ 16" O.C. & 15M HORIZONTAL  
REINFORCEMENT @ 24" O.C. FOR WALL HEIGHTS FROM 4'-8"  
TO 7'-0". 15M HORIZONTAL REINFORCEMENT @ 18" O.C. & 15M  
VERTICAL EACH FACE @ 12" O.C. FOR WALL HEIGHTS FROM  
7'-0" TO 8'-6". WALL TO RESIST LATERAL DESIGN LOADS  
AS PER OBC DIVISION B SECTION 4.1.5.16.

8. GUARDS  
3'-6" HIGH WHERE DISTANCE FROM GRADE TO BOTTOM  
OF WALKOUT EXCEEDS 5'-11"; 2'-11" FOR LESSER  
HEIGHTS. MAXIMUM 4" BETWEEN VERTICAL PICKETS

BASEMENT WALK-UP  
PLAN, SECTION & NOTES

SCALE: N.T.S.

NOTE:  
REFER TO STANDARD FLOOR PLANS  
FOR ADDITIONAL INFORMATION.

VENEER CUT  
WHEN VENEER CUT IS GREATER  
THAN 25", A 10" POURED  
CONCRETE FOUNDATION WALL IS  
REQUIRED.

WOOD DECK DETAILS:  
REFER TO STANDARD DETAIL PACKAGE (PAGE 5)  
FOR ADDITIONAL WOOD DECK INFORMATION.

BASEMENT WALL INSULATION  
(TYP) 13  
-6" (R20) CONTINUOUS BLANKET  
INSULATION. INSULATION  
UNINTERRUPTED BY FRAMING.

**BASEMENT INSULATION AT  
STAIR/SUNKEN AREAS**  
-2" (R10) CONTINUOUS INSULATION  
(RIGID OR SPRAY FOAM).  
-2"x4" @ 16"o.c. w/ R12 BATT  
INSULATION & 1/2" DRYWALL FINISH  
-EXTEND EXTERIOR WALL FOOTING TO  
SUPPORT 2"x4" WALL WHERE LOAD  
BEARING.


It is the builder's complete responsibility to ensure that all plans submitted for approval fully comply with the Architectural Guidelines and all applicable regulations and requirements including zoning provisions and any provisions in the subdivision agreement. The Control Architect is not responsible in any way for examining or approving site layout plans or working drawings with respect to any zoning or building code or permit matter or that any house can be properly built or located on its lot.

This is to certify that these plans comply with the applicable Architectural Design Guidelines approved by the City of HAMILTON.

JOHN C. WILLIAMS LTD., SECURITIES  
INCORPORATED, 10000, Avenue  
of the Americas, New York  
10020, New York  
DATE: AUG 25, 2022  
This document contains confidential information and is intended  
only for the use of the individual named above. It is not to be  
distributed, copied, or otherwise used for any purpose other than  
that for which it was prepared.




STRUDET INC.  
FOR STRUCTURE ONLY

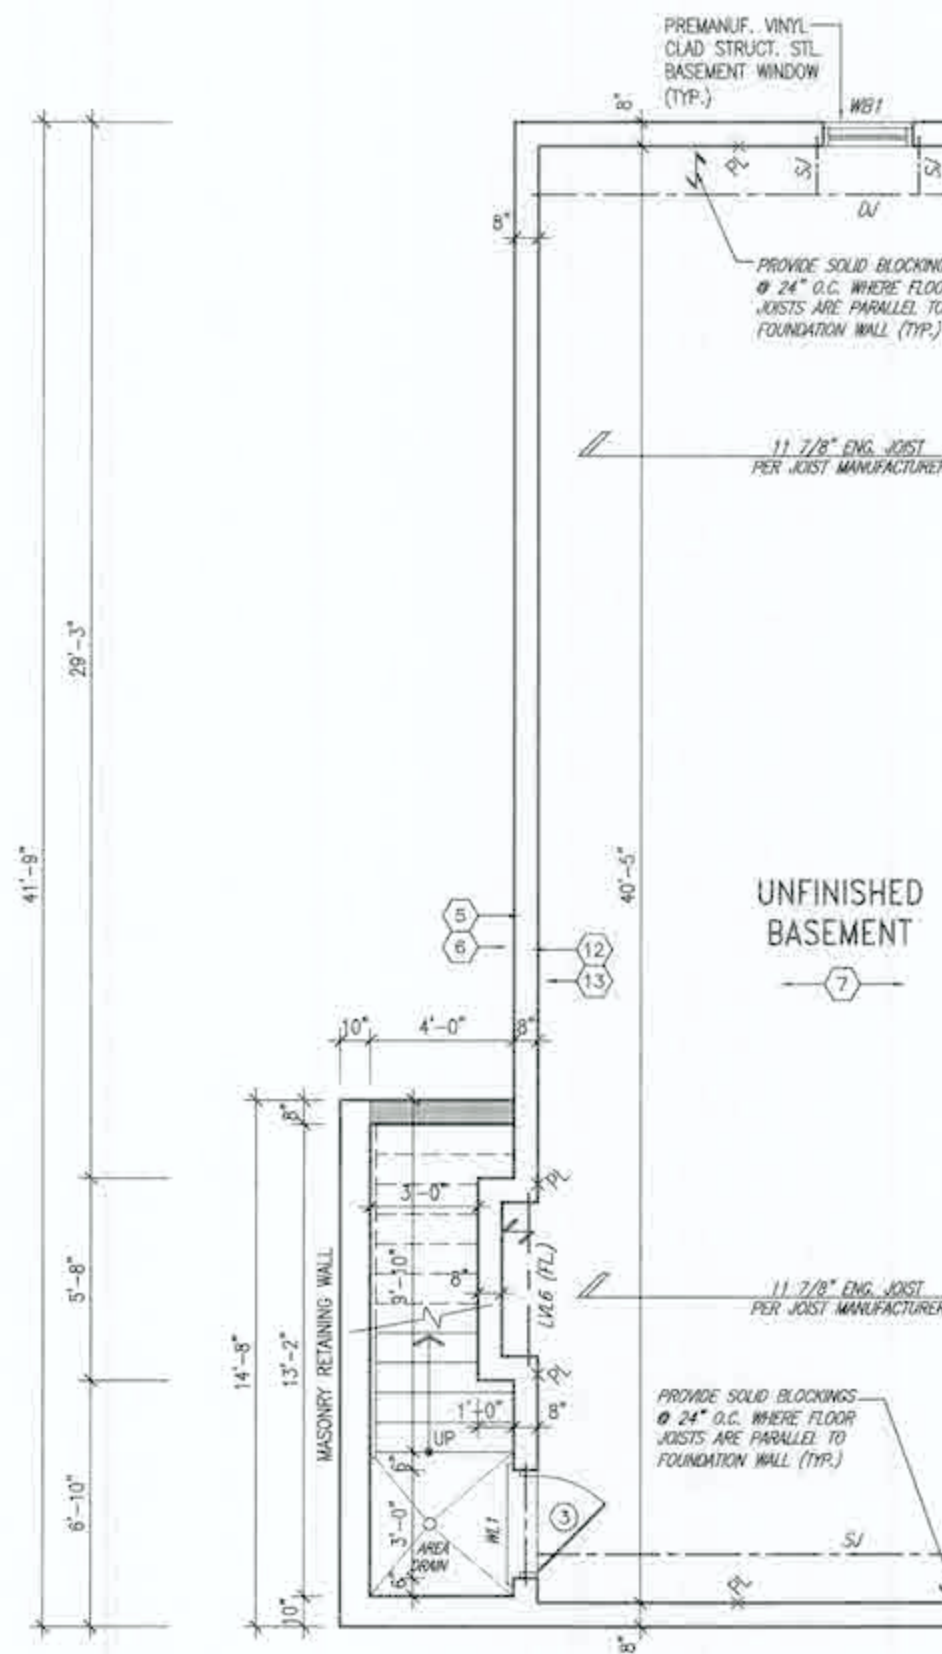

PARTIAL BASEMENT PLAN  
w/ OPT. WALK-UP STAIRS

NOTE: FIREPLACE PROJECTION  
REDUCED TO 12" FOR  
WALK-UP CONDITION ONLY

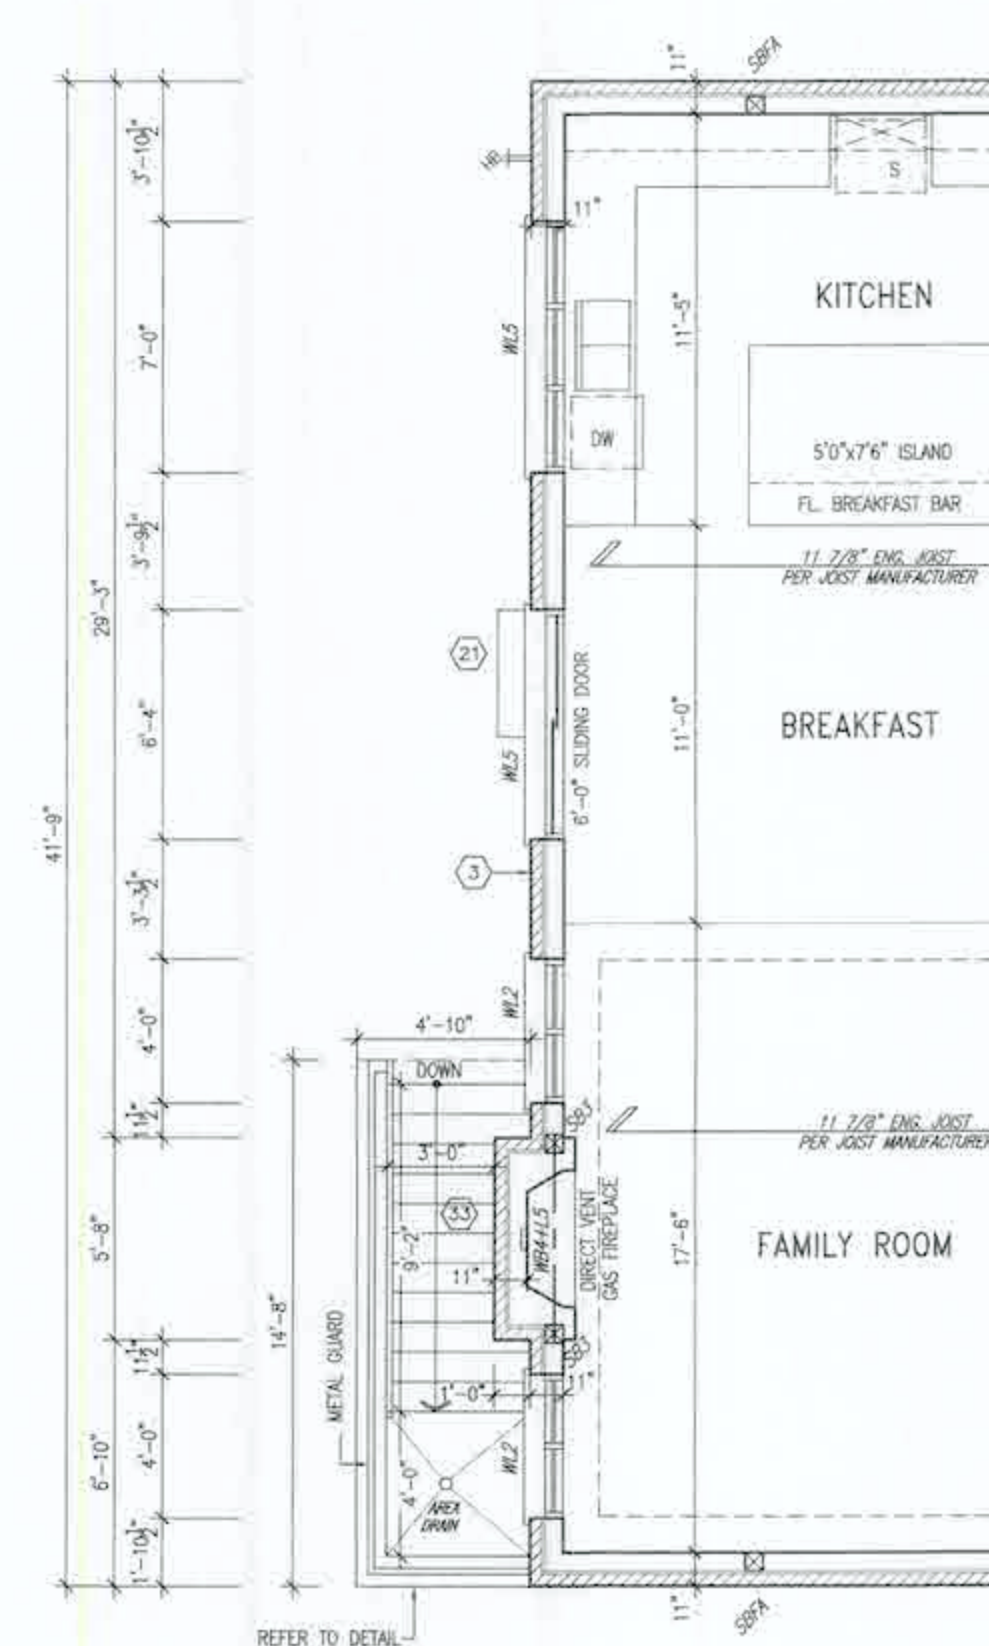

PARTIAL GROUND FLOOR PLAN  
w/ OPT. WALK-UP STAIRS


GRANDVILLE 2  
COMPLIANCE PACKAGE 'A1'

|   |                               |
|---|-------------------------------|
|  <b>Greenpark.</b> | <b>GRANDVILLE 2</b><br>15.24m |
|---|-------------------------------|

|              |              |
|--------------|--------------|
| project no.  | 20027        |
| project name | HAMILTON, ON |
| drawing no.  |              |

20027-CRANVILLE-2 **A12**

is not to be strictly prohibited without VAI (65262) written permission.

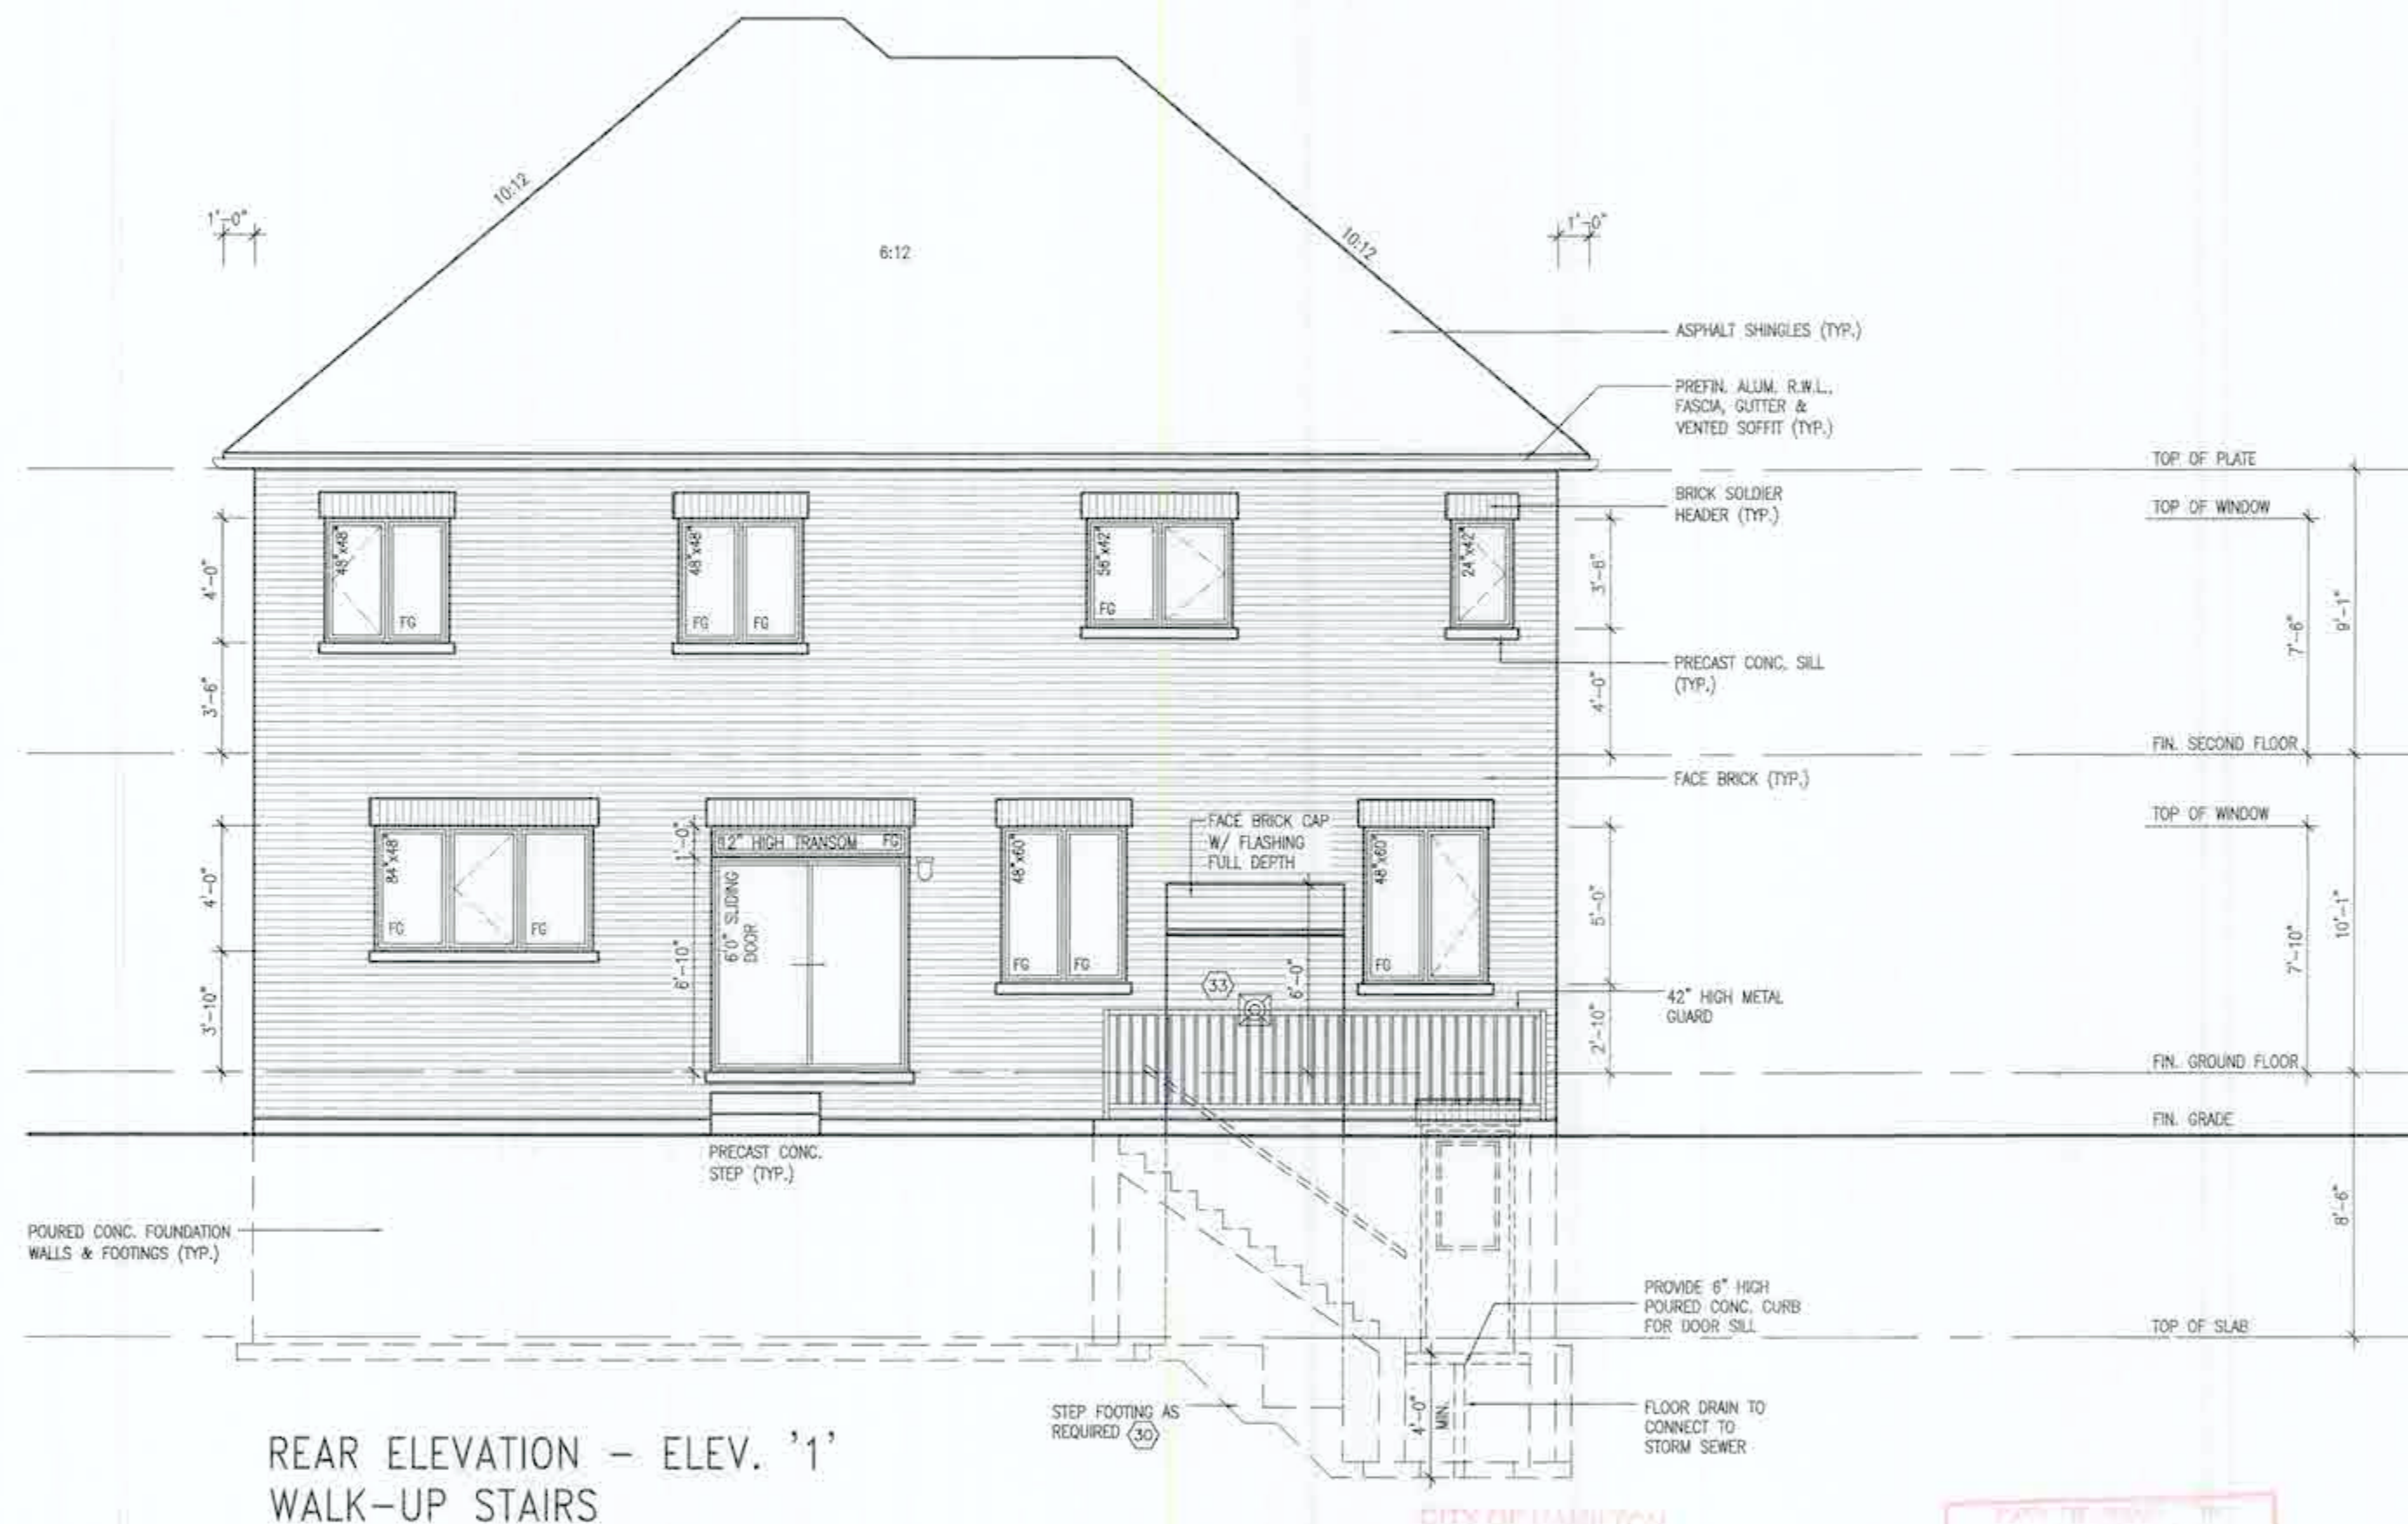

REAR ELEVATION - ELEV. '1'  
WALK-UP STAIRS

ELEVATIONS NOT DRAWN TO ACTUAL GRADE.  
REFER TO FINAL GRADING PLAN.

|    |  |   |  |  |  |
|----|--|---|--|--|--|
| 18 |  | 9 |  |  |  |
| 17 |  | 8 |  |  |  |
| 16 |  | 7 |  |  |  |
| 15 |  | 6 |  |  |  |
| 14 |  | 5 |  |  |  |
| 13 |  | 4 |  |  |  |
| 12 |  | 3 |  |  |  |
| 11 |  | 2 |  |  |  |
| 10 |  | 1 |  |  |  |
| 9  |  |   |  |  |  |
| 8  |  |   |  |  |  |
| 1  |  |   |  |  |  |
The undersigned has reviewed and taken responsibility for this design and has the qualifications and meets the requirements set out in the Ontario Building Code to be a Designer.

Signature: Richard Vink

Registration Number: 24486

Design Firm: VAS Design Inc.

42858

**VA3 DESIGN**

255 Consumers Rd Suite 120  
Toronto, ON M2J 1R4  
1-416-630-2255 / 416-630-4782  
vasdesign.com

**Greenpark**

project name: RUSSELL GARDENS PH.4

location: HAMILTON, ON

project no: 20027

date: JANUARY, 2021

drawn by: 3/18" = 1'-0"

checked by: 3/18" = 1'-0"

scale: 3/18" = 1'-0"

project no: 20027-GRANDVILLE-2

sheet no: A13

drawing no: A13

It is the builder's complete responsibility to ensure that all plans submitted for approval fully comply with the Architectural Guidelines and all applicable regulations and requirements including zoning provisions and any provisions in the subdivision agreement. The Control Architect is not responsible in any way for examining or approving the (noting) plans or working drawings with respect to any zoning or building code or permit matter or that any house can be properly built or located on its lot.

This is to certify that these plans comply with the applicable Architectural Design Guidelines approved by the City of HAMILTON.

JOHN G. WILLIAMS LTD., ARCHITECT  
ARCHITECTURAL CONSULTING  
AND ENGINEERING

APPROVED BY: [Signature]

DATE: AUG 25, 2021

Drawn: [Signature] Checked: [Signature]

Design: [Signature] Date: [Signature]



ELEVATIONS NOT DRAWN TO ACTUAL GRADE.  
REFER TO FINAL GRADING PLAN.

STURM SCHREI

CITY OF INDIANAPOLIS  
Building Division

21 161520

APR 15 2021

GRANDY

GRANDVILLE 2  
COMPLIANCE PACKAGE 'A1'

## Greenpark

GRANDVILLE 2  
15.24m

| project name         | municipality | project # |
|----------------------|--------------|-----------|
| RUSSELL GARDENS PH.4 | HAMILTON, ON | 2002      |


REAR ELEV. WALK-UP CONDITION - ELEV. 2

drawn by: checked by: scale: file name:  
 CL - 3/16" = 1'-0" 20027-GRANDVILLE-2

property of V&S DESIGN. Reproduction of this property in whole or in part is strictly prohibited without V&S DESIGN's written permission.

All document specifications, related documents and design are the intellectual property of VAI DESIGN. Reproduction of this property in whole or in part is strictly prohibited without VAI DESIGN's written permission.

4169 SF.

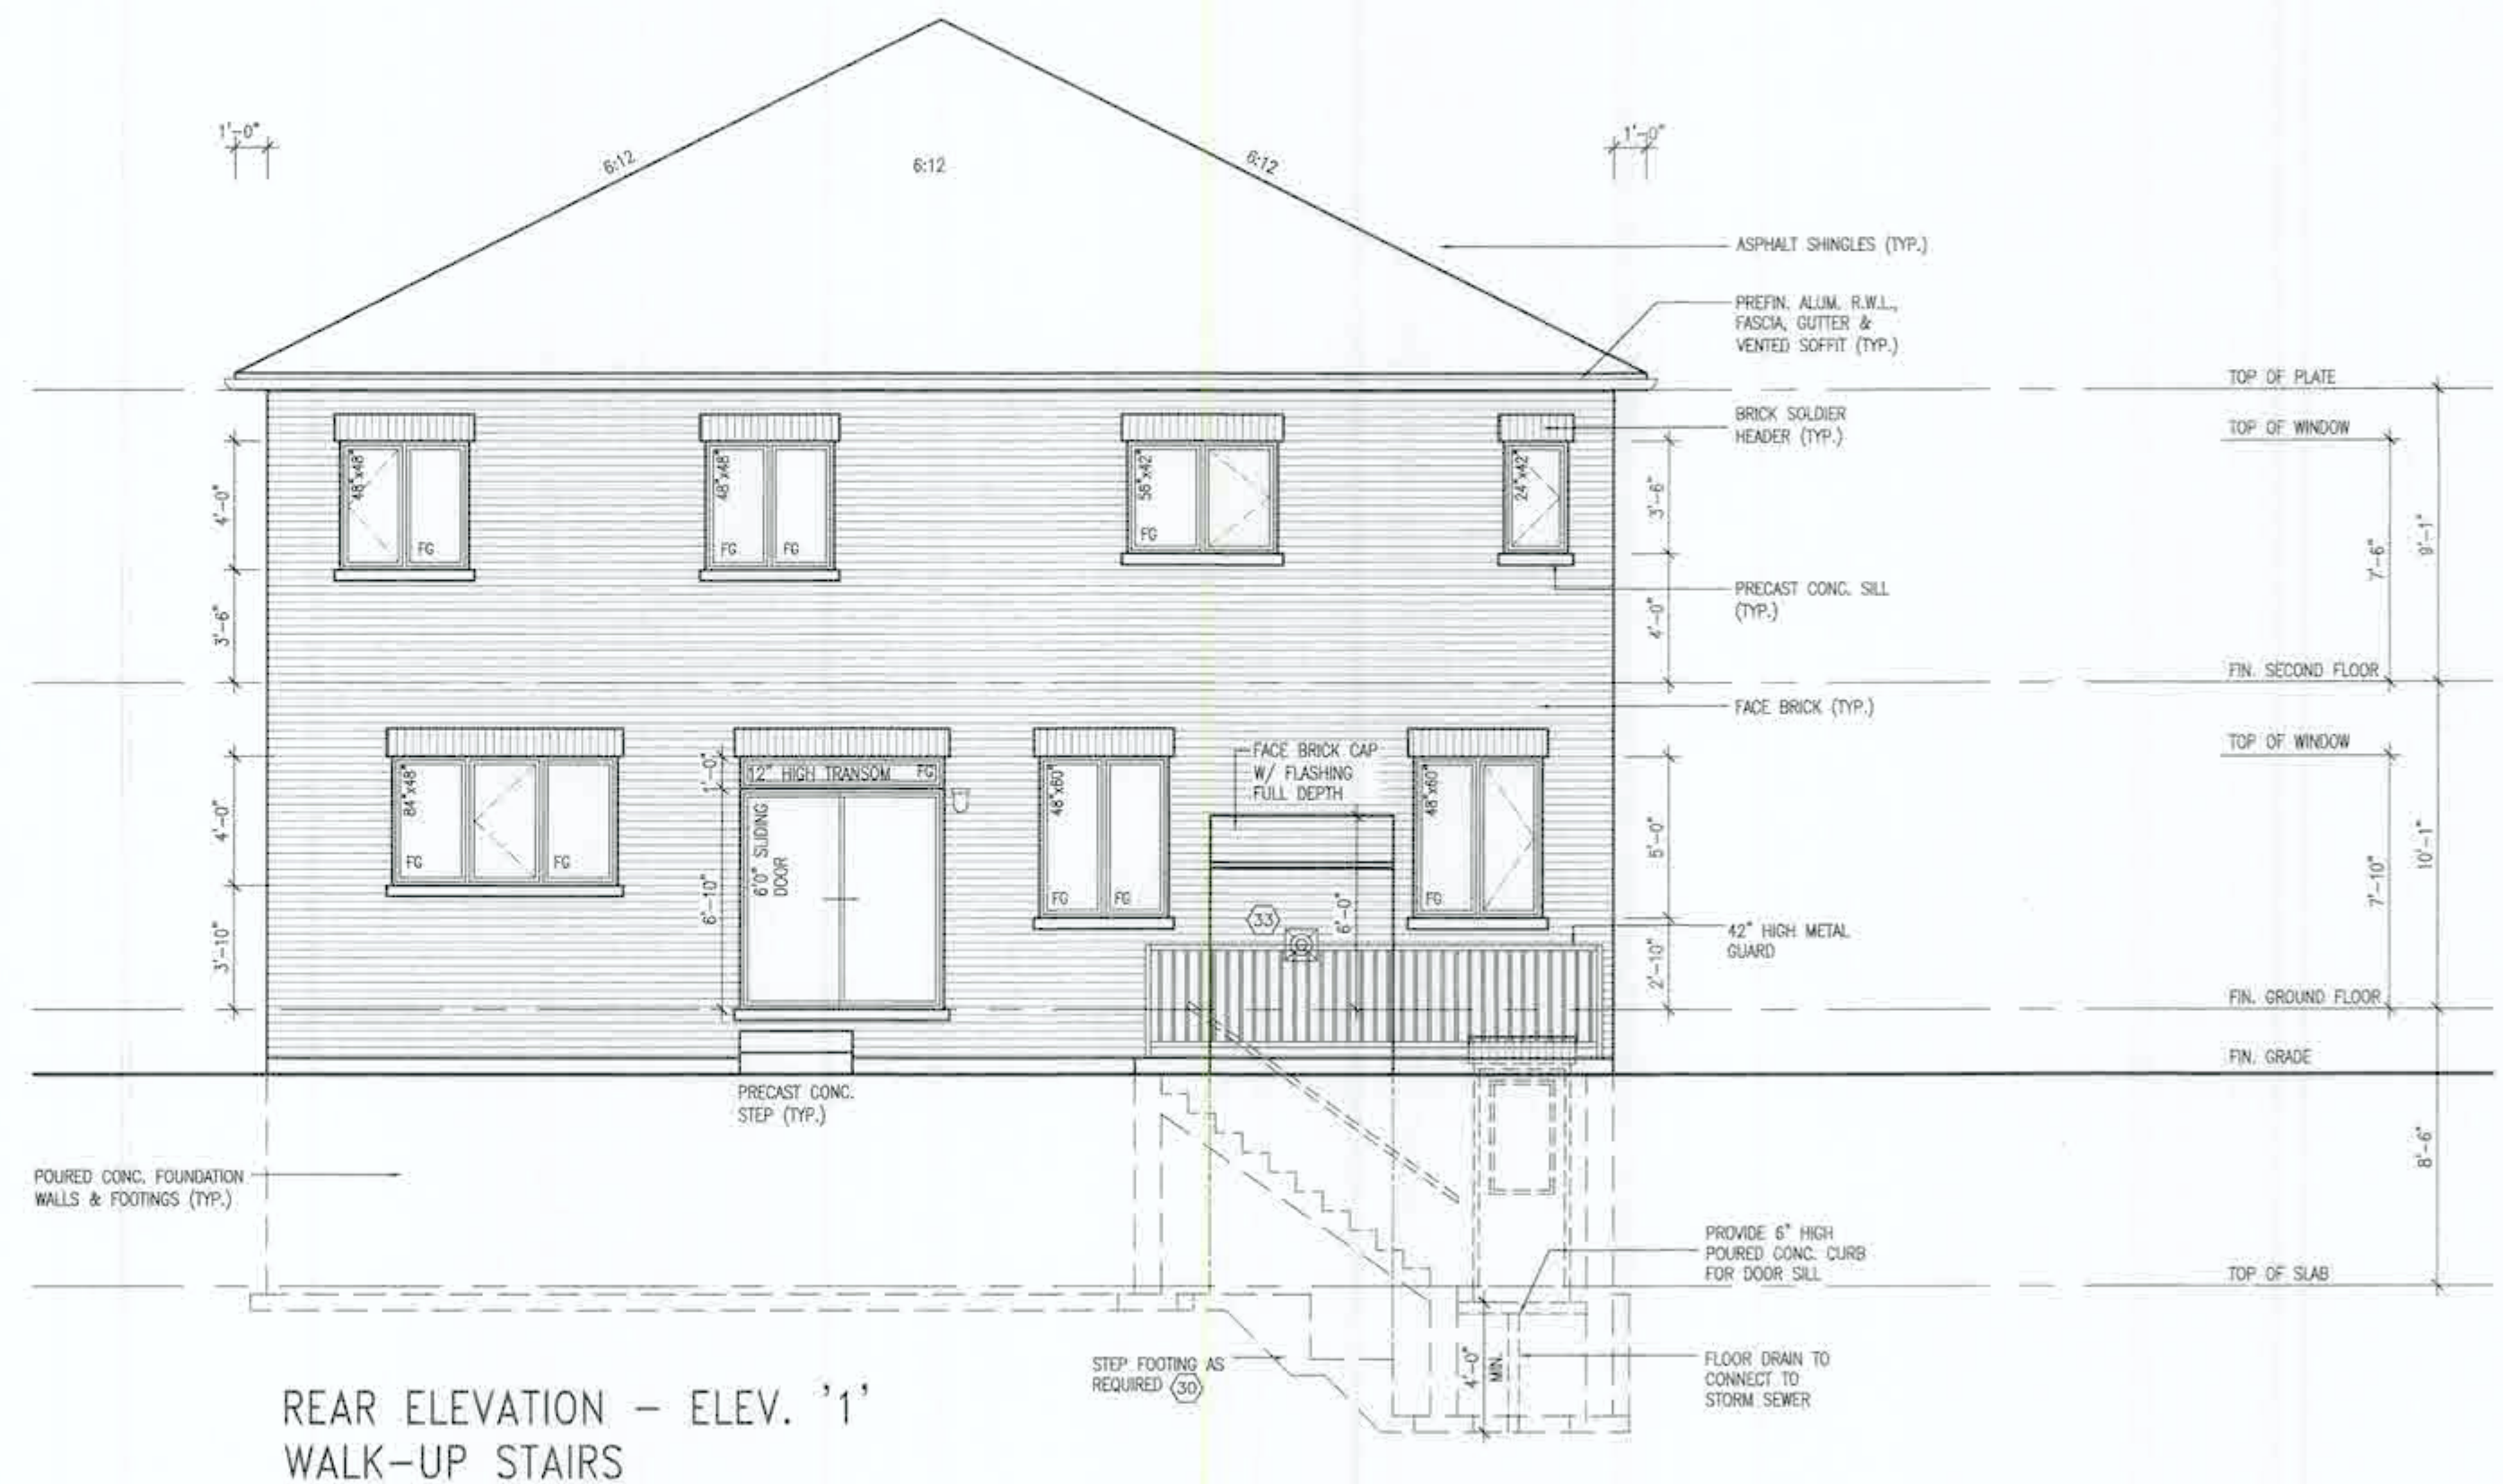

REAR ELEVATION - ELEV. '1'  
WALK-UP STAIRS

ELEVATIONS NOT DRAWN TO ACTUAL GRADE  
REFER TO FINAL GRADING PLAN.

It is the builder's complete responsibility to ensure that all plans submitted for approval fully comply with the Architectural Guidelines and all applicable regulations and requirements including zoning provisions and any provisions in the subdivision agreement. The Control Architect is not responsible in any way for examining or approving site plotting plans or working drawings with respect to any zoning or building code or permit matter or that any house can be properly built or located on its lot.


This is to certify that these plans comply with the applicable Architectural Design Guidelines approved by the City of HAMILTON

JOHN C. WILLIAMS LTD. ARCHITECTS  
SUSAN T. WILLIAMS, OWNER, DESIGNER  
AND ARCHITECT  
1000 15th St. N.E.  
Atlanta, GA 30309  
Phone: 404.525.2593  
Fax: 404.525.2593  
www.jcwlliams.com

| |
|---|
| 16 | 17 | 18 | 5 |
|---|

All design specifications, rights, documents and design are the copyright property of VKI DESIGN. Reproduction of this content in whole or in part is strictly prohibited without VKI DESIGN's written permission.



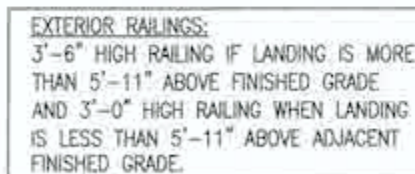

ELEVATIONS NOT DRAWN TO ACTUAL GRADE  
REFER TO FINAL GRADING PLAN.

Im Kubik/n

|   |                                                      |
|---|------------------------------------------------------|
|  <b>Greenpark.</b> | <b>GRANDVILLE 2</b><br>15.24m                        |
| act. name<br>JUSSELL GARDENS PH.4                                                                       | municipality<br>HAMILTON, ON<br>project no.<br>20027 |

JOHN G. WILFAMM LTD., ARCHITECTS  
ARCHITECTURAL CONSULTANTS  
INCORPORATED

DATE: Aug 19, 1992

THIS DOCUMENT CONTAINS NEITHER RECOMMENDATIONS NOR  
CONDEMNATIONS OF ANY PRODUCT OR COMPANY. IT IS THE PROPERTY  
OF THE U.S. GOVERNMENT AND IS LOANED TO YOUR AGENCY; IT AND  
ITS CONTENTS ARE NOT TO BE DISTRIBUTED OUTSIDE YOUR AGENCY.

|    |  |  |  |   |   |  |   |        |   |  |                               |                       |                                                         |            |
|----|--|--|--|---|---|--|---|--------|---|--|-------------------------------|-----------------------|---------------------------------------------------------|------------|
| 17 |  |  |  | 9 | The undersigned has reviewed and takes responsibility for the design and has the qualifications and meets the requirements set out at the Ontario Building Code as its Designer. |  | <b>VADesign</b><br>Richard Vink<br><i>R. Vink</i><br>signature<br>#24868<br>P.E.T.<br>VADesign Inc.<br>registration information<br>42656 |        | <b>*Greenpark.*</b><br>project name:<br>RUSSELL GARDENS PH.4<br>HAMILTON, ON   |  | municipality:<br>HAMILTON, ON | project no.:<br>20027 | drawing title:<br>UPGRADED REAR ELEV.- W.O.B. - ELEV. I | <b>A15</b> |
| 16 |  |  |  | 8 |   |  | 250 Consumers Rd Suite 120<br>Toronto ON M2W 1R4<br>Tel : +1(416) 223-7224 • Fax : +1(416) 533-4782<br>vo@vdesign.com                    |        | date:<br>JANUARY, 2021   |  | checked by:<br>Power by:      | 3/16" = 1'-0"         | 20027-GRANDVILLE-2                                      |            |
| 15 |  |  |  | 7 |   |  |   |        | drawn by:   |  |                               |                       |                                                         |            |
| 14 |  |  |  | 6 |   |  |   |        |   |  |                               |                       |                                                         |            |
| 13 |  |  |  | 5 |   |  |   |        |   |  |                               |                       |                                                         |            |
| 12 |  |  |  | 4 |   |  |   |        |   |  |                               |                       |                                                         |            |
| 11 |  |  |  | 3 | ISSUED FOR PERMIT:   |  | MAY 28/21   | CN     | Contractor must verify all dimensions on the job and report any discrepancies to the Designer before proceeding with the work. All drawings and specifications are instructions of service and the property of the Designer which must be retained at the completion of the work. Drawings are not to be resold. |  |                               |                       |                                                         |            |
| 10 |  |  |  | 2 | REV. PER CLIENT/HOOF/TL./ENG. COMMENTS:   |  | APR 26/21   | CM     |   |  |                               |                       |                                                         |            |
| 9  |  |  |  | 1 | PRELIMINARY ISSUED FOR CLIENT REVIEW:   |  |   |        |   |  |                               |                       |                                                         |            |
| 8  |  |  |  |   | no. description   |  | date   | by no. | description   |  | date                          | by no.                |                                                         |            |



| UNINSULATED OPENINGS (PER GBC EN-12.3.1(7))                                             |  | THERMAL EFFICIENCY - GBC SB12 |              |            |
|-----------------------------------------------------------------------------------------|--|-------------------------------|--------------|------------|
| QUANTITY, 2, EL. 1 (WOOD/DECK)                                                          |  | WALL AREA S.F.                | OPENING S.F. | PERCENTAGE |
| ELEVATION                                                                               |  |                               |              |            |
| FRONT                                                                                   |  | 761 S.F.                      | 178.075 S.F. | 23.40 %    |
| LEFT SIDE                                                                               |  | 1241 S.F.                     | 89.000 S.F.  | 7.17 %     |
| RIGHT SIDE                                                                              |  | 1248 S.F.                     | 51.000 S.F.  | 4.06 %     |
| REAR                                                                                    |  | 1175 S.F.                     | 269.38 S.F.  | 22.93 %    |
| * OPENINGS OMITTED AS PER SB-12.3.1(5)(4) MAX 16.5 S.F. REFER TO ELEVATION FOR LOCATION |  |                               | 0.00 S.F.    |            |
| TOTAL SQ. FT.                                                                           |  | 4420.00 S.F.                  | 587.46 S.F.  | 13.28 %    |
| TOTAL SQ. M.                                                                            |  | 411.09 S.M.                   | 54.58 S.M.   | 13.28 %    |



EXTERIOR RAILINGS:  
3'-6" HIGH RAILING IF LANDING IS MORE  
THAN 5'-11" ABOVE FINISHED GRADE  
AND 3'-0" HIGH RAILING WHEN LANDING  
IS LESS THAN 5'-11" ABOVE ADJACENT  
FINISHED GRADE.

UPGRADED REAR ELEVATION -  
ELEV. '1' WALKOUT w/ DECK CONDITION

ELEVATIONS NOT DRAWN TO ACTUAL GRADE  
REFER TO FINAL GRADING PLAN.

POURED CONC. FOUNDATION  
WALLS & FOOTINGS (TYP.)

U 161 2

Shanvi

Gym Tab

and does not accept responsibility for this person.

to Vitek

signature 24468  
BOH  
42658

255 Consumers Rd.  
Toronto ON M2N  
t 416.630.2255 f 416.630.2255

All drawings, specifications, related documents and design are

RECEIVED  
BIBLIOTHEQUE DE LA  
VILLE DE MONTREAL  
NOV 15 2021

GRANDVILLE 2  
COMPLIANCE PACKAGE 'A1'

|           |              |
|-----------|--------------|
| Greenpark | GRANDVILLE 2 |
|-----------|--------------|

|           |              |             |
|-----------|--------------|-------------|
| 15.24m    | metropolis   | project no. |
| GENS BU 4 | HAMILTON, ON | 2002        |

UPGRADED REAR ELEV.- W.O.B. w/ DECK - EL. 1

3/16" = 1'-0" 20027-GRANDVILLE-2 A17


|     |             |      |    |     |                                       |           |
|-----|-------------|------|----|-----|---------------------------------------|-----------|
| 18  |             |      |    | 9   |                                       |           |
| 17  |             |      |    | 8   |                                       |           |
| 16  |             |      |    | 7   |                                       |           |
| 15  |             |      |    | 6   |                                       |           |
| 14  |             |      |    | 5   |                                       |           |
| 13  |             |      |    | 4   |                                       |           |
| 12  |             |      |    | 3   | ISSUED FOR PERMIT                     | MAY 28/21 |
| 11  |             |      |    | 2   | REV. PER CLIENT/ROOF/FL/ENG. COMMENTS | APR 26/21 |
| 10  |             |      |    | 1   | PRELIMINARY. ISSUED FOR CLIENT REVIEW |           |
| no. | description | date | by | no. | description                           | date      |

|                 |   |                 |
|-----------------|---|-----------------|
| GW<br>INT<br>by | <p>The undersigned has reviewed and owns responsibility for this design, and has the qualifications and meets the requirements set out in the Ontario Building Code to be a Designer.</p> <p>qualifications information: <i>R. Vink</i></p> <p>name: <i>Richard Vink</i> 244</p> <p>registration information: <i>[Signature]</i> 5</p> <p>VAS Design Inc. 426</p> <p>Contractor must verify all dimensions on the job and report any discrepancy to the Designer before proceeding with the work. All approvals and specifications are indispensable of service and the work of the Designer which must be returned at the completion of the work. Drawings are not to be scaled.</p> | 244<br>5<br>426 |
|-----------------|---|-----------------|


**VA3**  
**DESIGN**  
255 Consumers Rd. Suite  
Toronto, ON M2J 1R4  
t. 416.630.2255 f. 416.630.4  
va3design.com

|   |  |                                         |  |
|---|--|-----------------------------------------|--|
|  <b>Greenpark.</b> |  | <b>GRANDVILLE 2</b><br>15.24m           |  |
| project name<br><b>RUSSELL GARDENS PH.4</b>                                                             |  | municipality<br><b>HAMILTON, ON</b>     |  |
| date<br><b>JANUARY, 2021</b>                                                                            |  | drawing no.<br><b>A17</b>               |  |
| description<br><b>UPGRADED REAR ELEV.- W.O.B. w/ DECK - EL. 1</b>                                       |  | drawing no.<br><b>2027-GRANDVILLE-2</b> |  |
| drawn by<br><b>CL</b>                                                                                   |  | date<br><b>3/16/21</b>                  |  |
| checked by<br><b>CL</b>                                                                                 |  | date<br><b>3/16/21</b>                  |  |
| scale<br><b>1/8" = 1'-0"</b>                                                                            |  | date<br><b>3/16/21</b>                  |  |
| title<br><b>UPGRADED REAR ELEV.- W.O.B. w/ DECK - EL. 1</b>                                             |  | date<br><b>3/16/21</b>                  |  |

It is the builder's complete responsibility to ensure that all plans submitted for approval fully comply with the Architectural Guidelines and all applicable regulations and requirements including zoning provisions and any provisions in the subdivision agreement. The Control Architect is not responsible in any way for examining or approving site (lotting) plans or working drawings with respect to any zoning or building code or permit matter or that any houses can be properly built or located on its lot.

This is to certify that these plans comply with the applicable Architectural Design Guidelines approved by the City of HAMILTON

JOHN E. WILLIAMS III, ARCHITECT  
ARCHITECTURAL DESIGN GROUP  
ARCHITECTS  
DESIGNED BY:   
DATE: AUG 12, 2002  
THE ENGINEER'S OFFICE AGREES WITH THE PROFESSIONAL  
DESIGN. BUILDING ONLY. NO OTHER PROJECTS.  
ARCHITECT'S RESPONSIBILITY

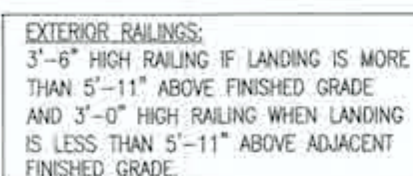

UPGRADED REAR ELEVATION -  
ELEV. '3' WALKOUT w/ DECK CONDITION

ELEVATIONS NOT DRAWN TO ACTUAL GRADE  
REFER TO FINAL GRADING PLAN.

It is the builder's complete responsibility to ensure that all plans submitted for approval fully comply with the Architectural Guidelines and all applicable regulations and requirements including zoning provisions and any provisions in the subdivision agreement. The Control Architect is not responsible in any way for examining or approving site lotting, plans or working drawings with respect to any zoning or building code or permit matter or that any house can be properly built or located on its lot.

This is to certify that these plans comply with the applicable Architectural Design Guidelines approved by the City of HAMILTON.

HYUN G. WILLIAMS LTD., ARCHITECTS  
ARCHITECTURAL CONTROL ROOM

DATE: 12-21-2017

The study's method, design, and results have appeared in *Design Communication* and a special issue of *Journal of Research in Personality*.

|     |  |   |   |  |                           |   |   |   |                                                                                            |
|-----|--|---|---|--|---------------------------|---|---|---|--------------------------------------------------------------------------------------------|
| 116 |  |   | 9 |  |                           | The undersigned has reviewed and takes responsibility for this design and has had the qualifications and suitable requirements set out in the Ontario Building Code to be a Designer. | <br><b>VA3</b><br><b>DESIGN</b><br>250 Consumers Rd Suite 1207<br>Toronto, ON M2J 1P4<br>Tel: 416.630.4782<br>www.v3design.com | <br>project name<br><b>RUSSELL GARDENS PH.4</b><br>municipality<br><b>HAMILTON, ON</b><br>date<br><b>JANUARY, 2021</b><br>drawn by<br><b>checked by</b><br><b>scale</b><br><b>3/16" = 1'-0"</b><br>project no.<br><b>20027-GRANDVILLE-EL.3</b><br>drawing title<br><b>UPGRADED REAR ELEV.- W.O.B. w/ DECK - EL. 3</b> | <b>GRANDVILLE 2</b><br>15.24m<br>sheet no.<br><b>20027</b><br>drawing title<br><b>A17b</b> |
| 117 |  | 8 |   |  | qualification information |   |   |   |                                                                                            |
| 118 |  | 7 |   |  |                           |   |   |   |                                                                                            |
| 119 |  | 6 |   |  | Richard Yink              |   |   |   |                                                                                            |
| 120 |  | 5 |   |  | signature                 |   |   |   |                                                                                            |
| 121 |  | 4 |   |  | 24488                     |   |   |   |                                                                                            |
| 122 |  | 3 |   |  | OCM                       |   |   |   |                                                                                            |
| 123 |  | 2 |   |  | 42658                     |   |   |   |                                                                                            |
| 124 |  | 1 |   |  |                           |   |   |   |                                                                                            |
| 125 |  |   |   |  |                           |   |   |   |                                                                                            |
| 126 |  |   |   |  |                           |   |   |   |                                                                                            |
All descriptive specifications, related documents and design are the copyright property of V&S DESIGN. Reproduction of this document in whole or in part is strictly prohibited without V&S DESIGN's written consent.