


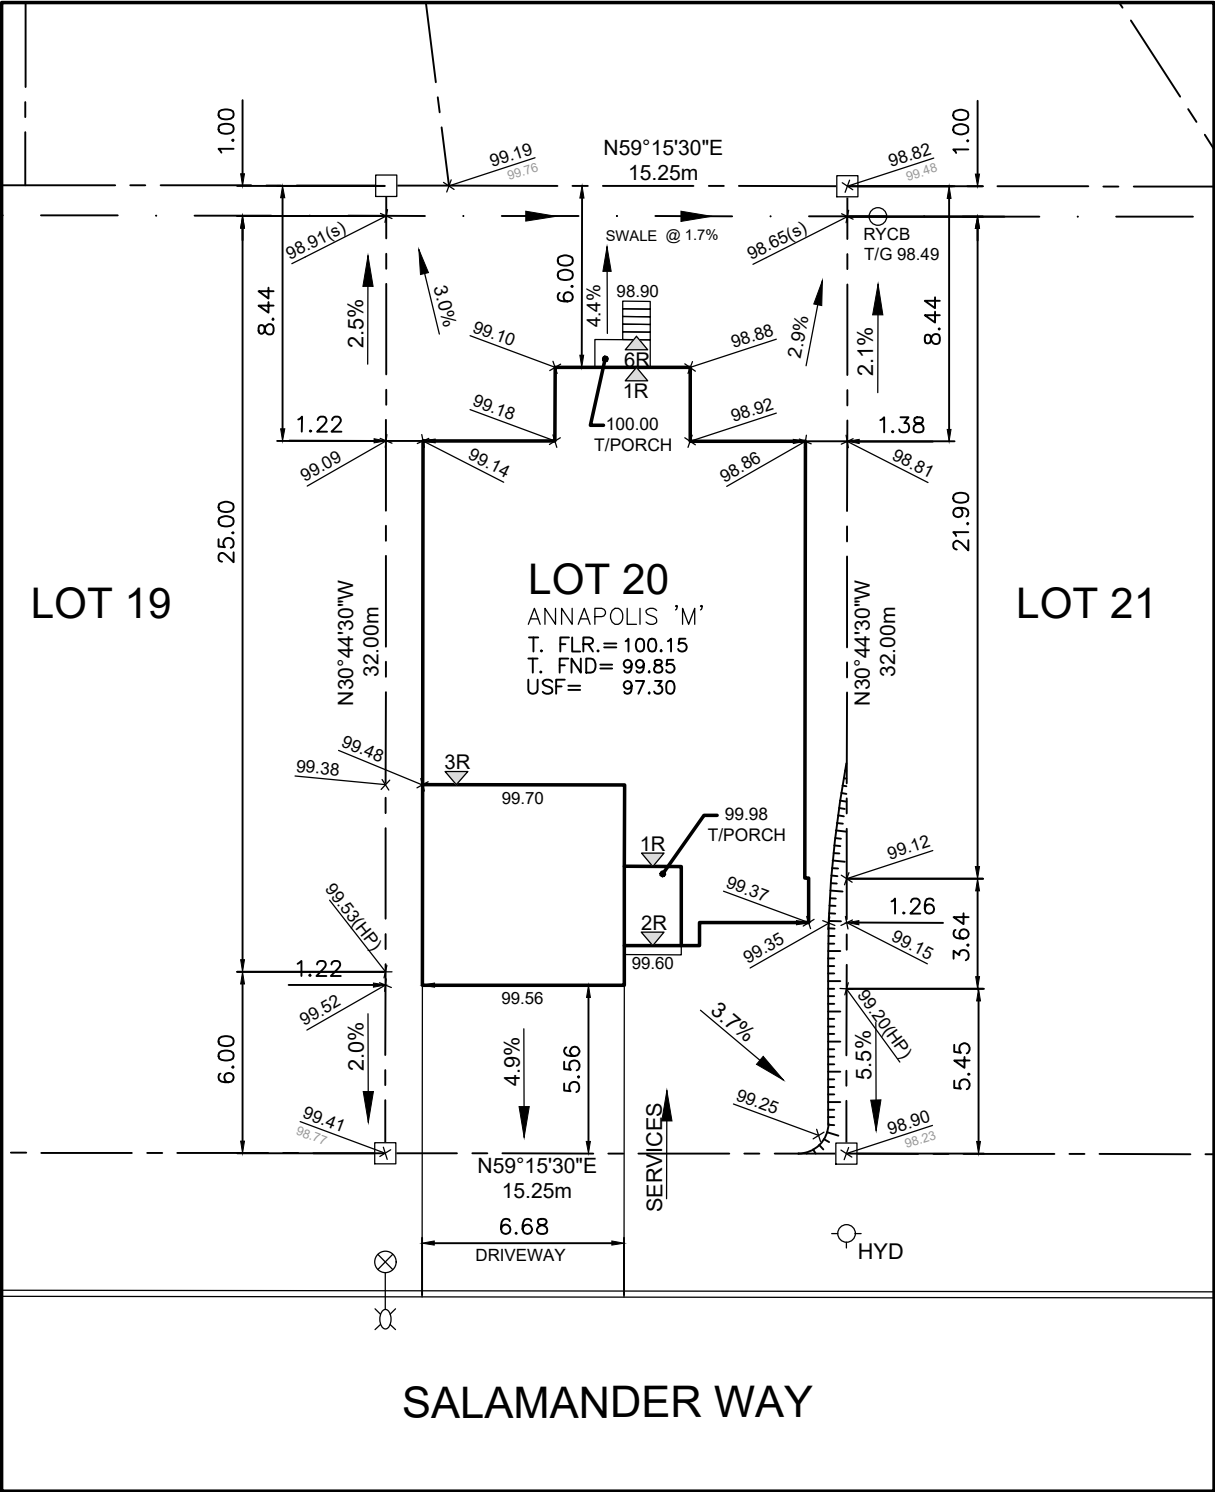

Owner/Applicant
DCR/PHOENIX HOMES

Telephone # 723-9227

Plan # 4M-1617

Project name: PATHWAYS

Civic Address: 19 SALAMANDER WAY

House model: ANNAPOLIS 'M'



SITE/GRADING PLAN
PATHWAYS

INDIVIDUAL LOT GRADING REVIEW SUMMARY FOR SITED
HOUSE AS COMPARED WITH OVERALL SUBDIVISION PLAN

Bldg. Ht. **m**
Lot coverage 46.8 **%**
Scale 1:250
Sod Area 261.65 **m²**
Asphalt Area 67.5 **m²**

NOTE: THIS PLAN IS NOT A SURVEY PLAN OR SUBDIVISION
PLAN WITHIN THE MEANING OF PLANNING ACT.

THIS PLAN IS FOR REFERENCE ONLY AND IS PRELIMINARY IN NATURE, ALL
DIMENSIONS SHOWN ARE APPROXIMATE. E,O&E.

CHECKED/APPROVED BY: T.L.MAK ENG.

JUNE 5, 2020