


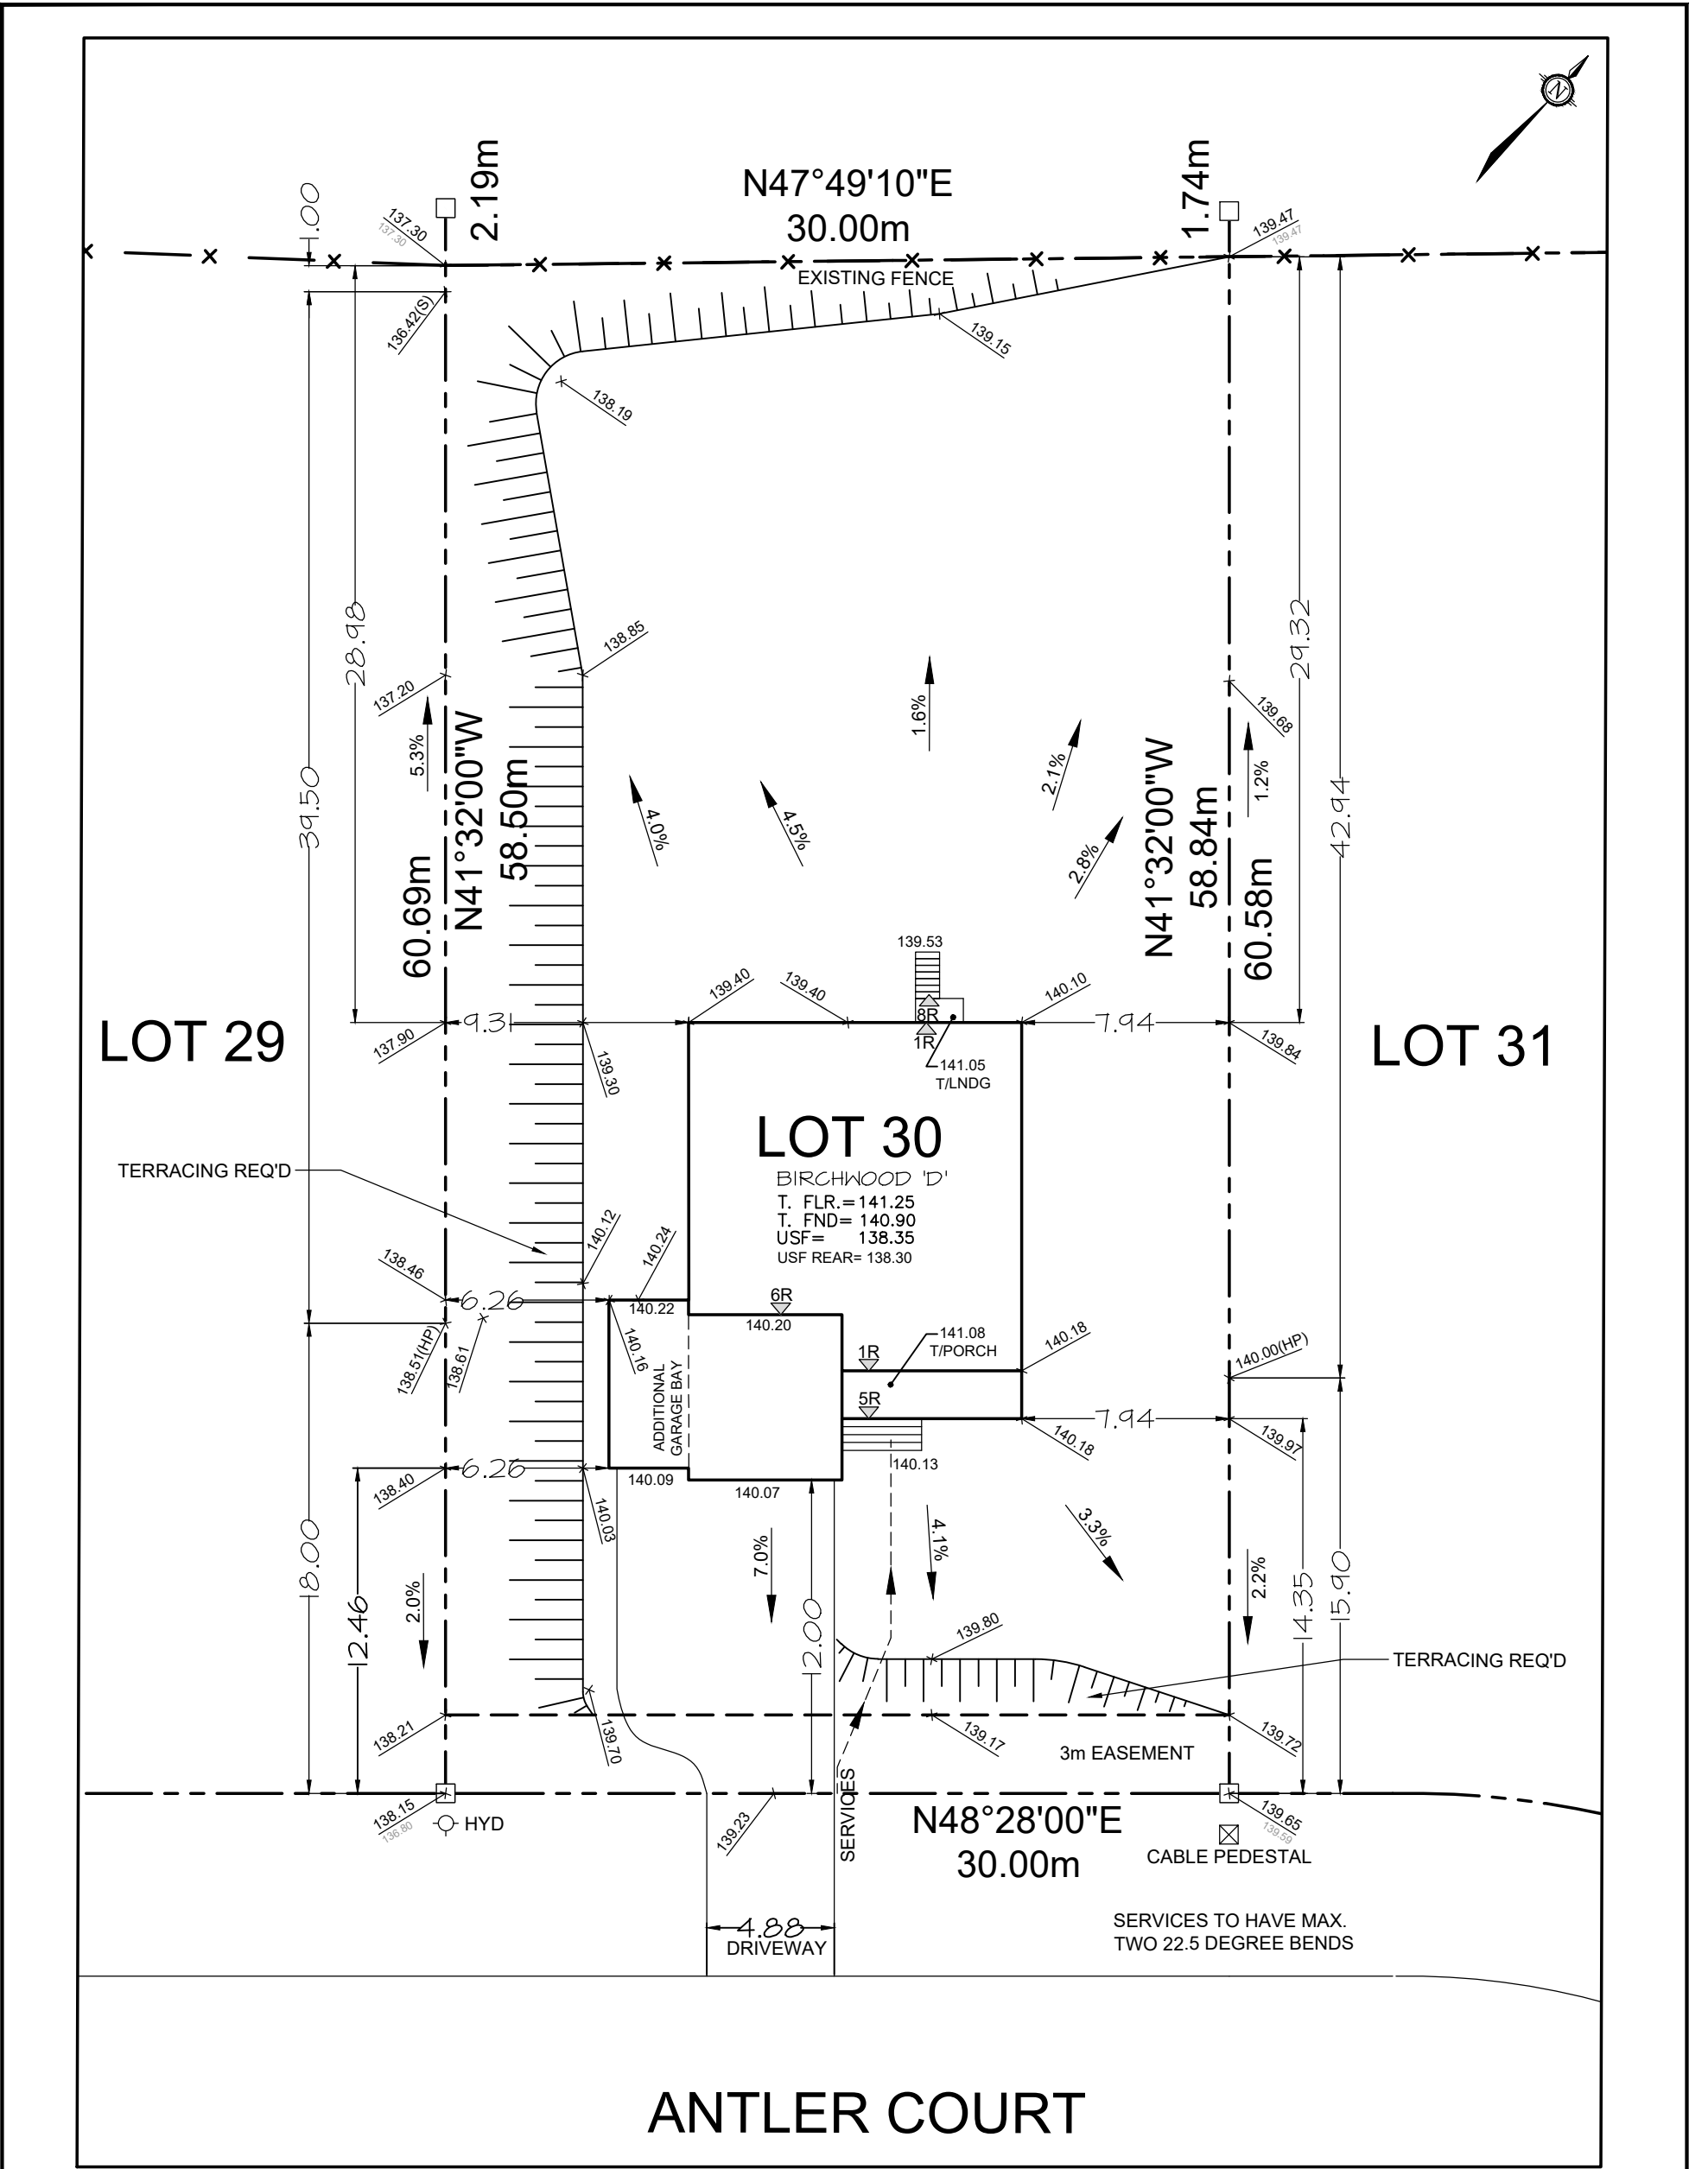

Owner/Applicant DCR/PHOENIX HOMES Telephone # 723-9227 Plan # 27M- 47 Project name: WHITE TAIL RIDGE Civic Address:220 ANTLER COURT House model: BIRCHWOOD 'D'	PHOENIX HOMES LOT 30 SITE/GRADING PLAN WHITE TAIL RIDGE PHASE 2
Bldg. Ht. m Lot coverage 12.9 % Scale 1: 250 Sod Area 1615 m² Asphalt Area 130 m²	INDIVIDUAL LOT GRADING REVIEW SUMMARY FOR SITED HOUSE AS COMPARED WITH OVERALL SUBDIVISION PLAN
CHECKED/APPROVED BY: T.L.MAK ENG.	NOTE: THIS PLAN IS NOT A SURVEY PLAN OR SUBDIVISION PLAN WITHIN THE MEANING OF PLANNING ACT. THIS PLAN IS FOR REFERENCE ONLY AND IS PRELIMINARY IN NATURE, ALL DIMENSIONS SHOWN ARE APPROXIMATE. E.O&E.