


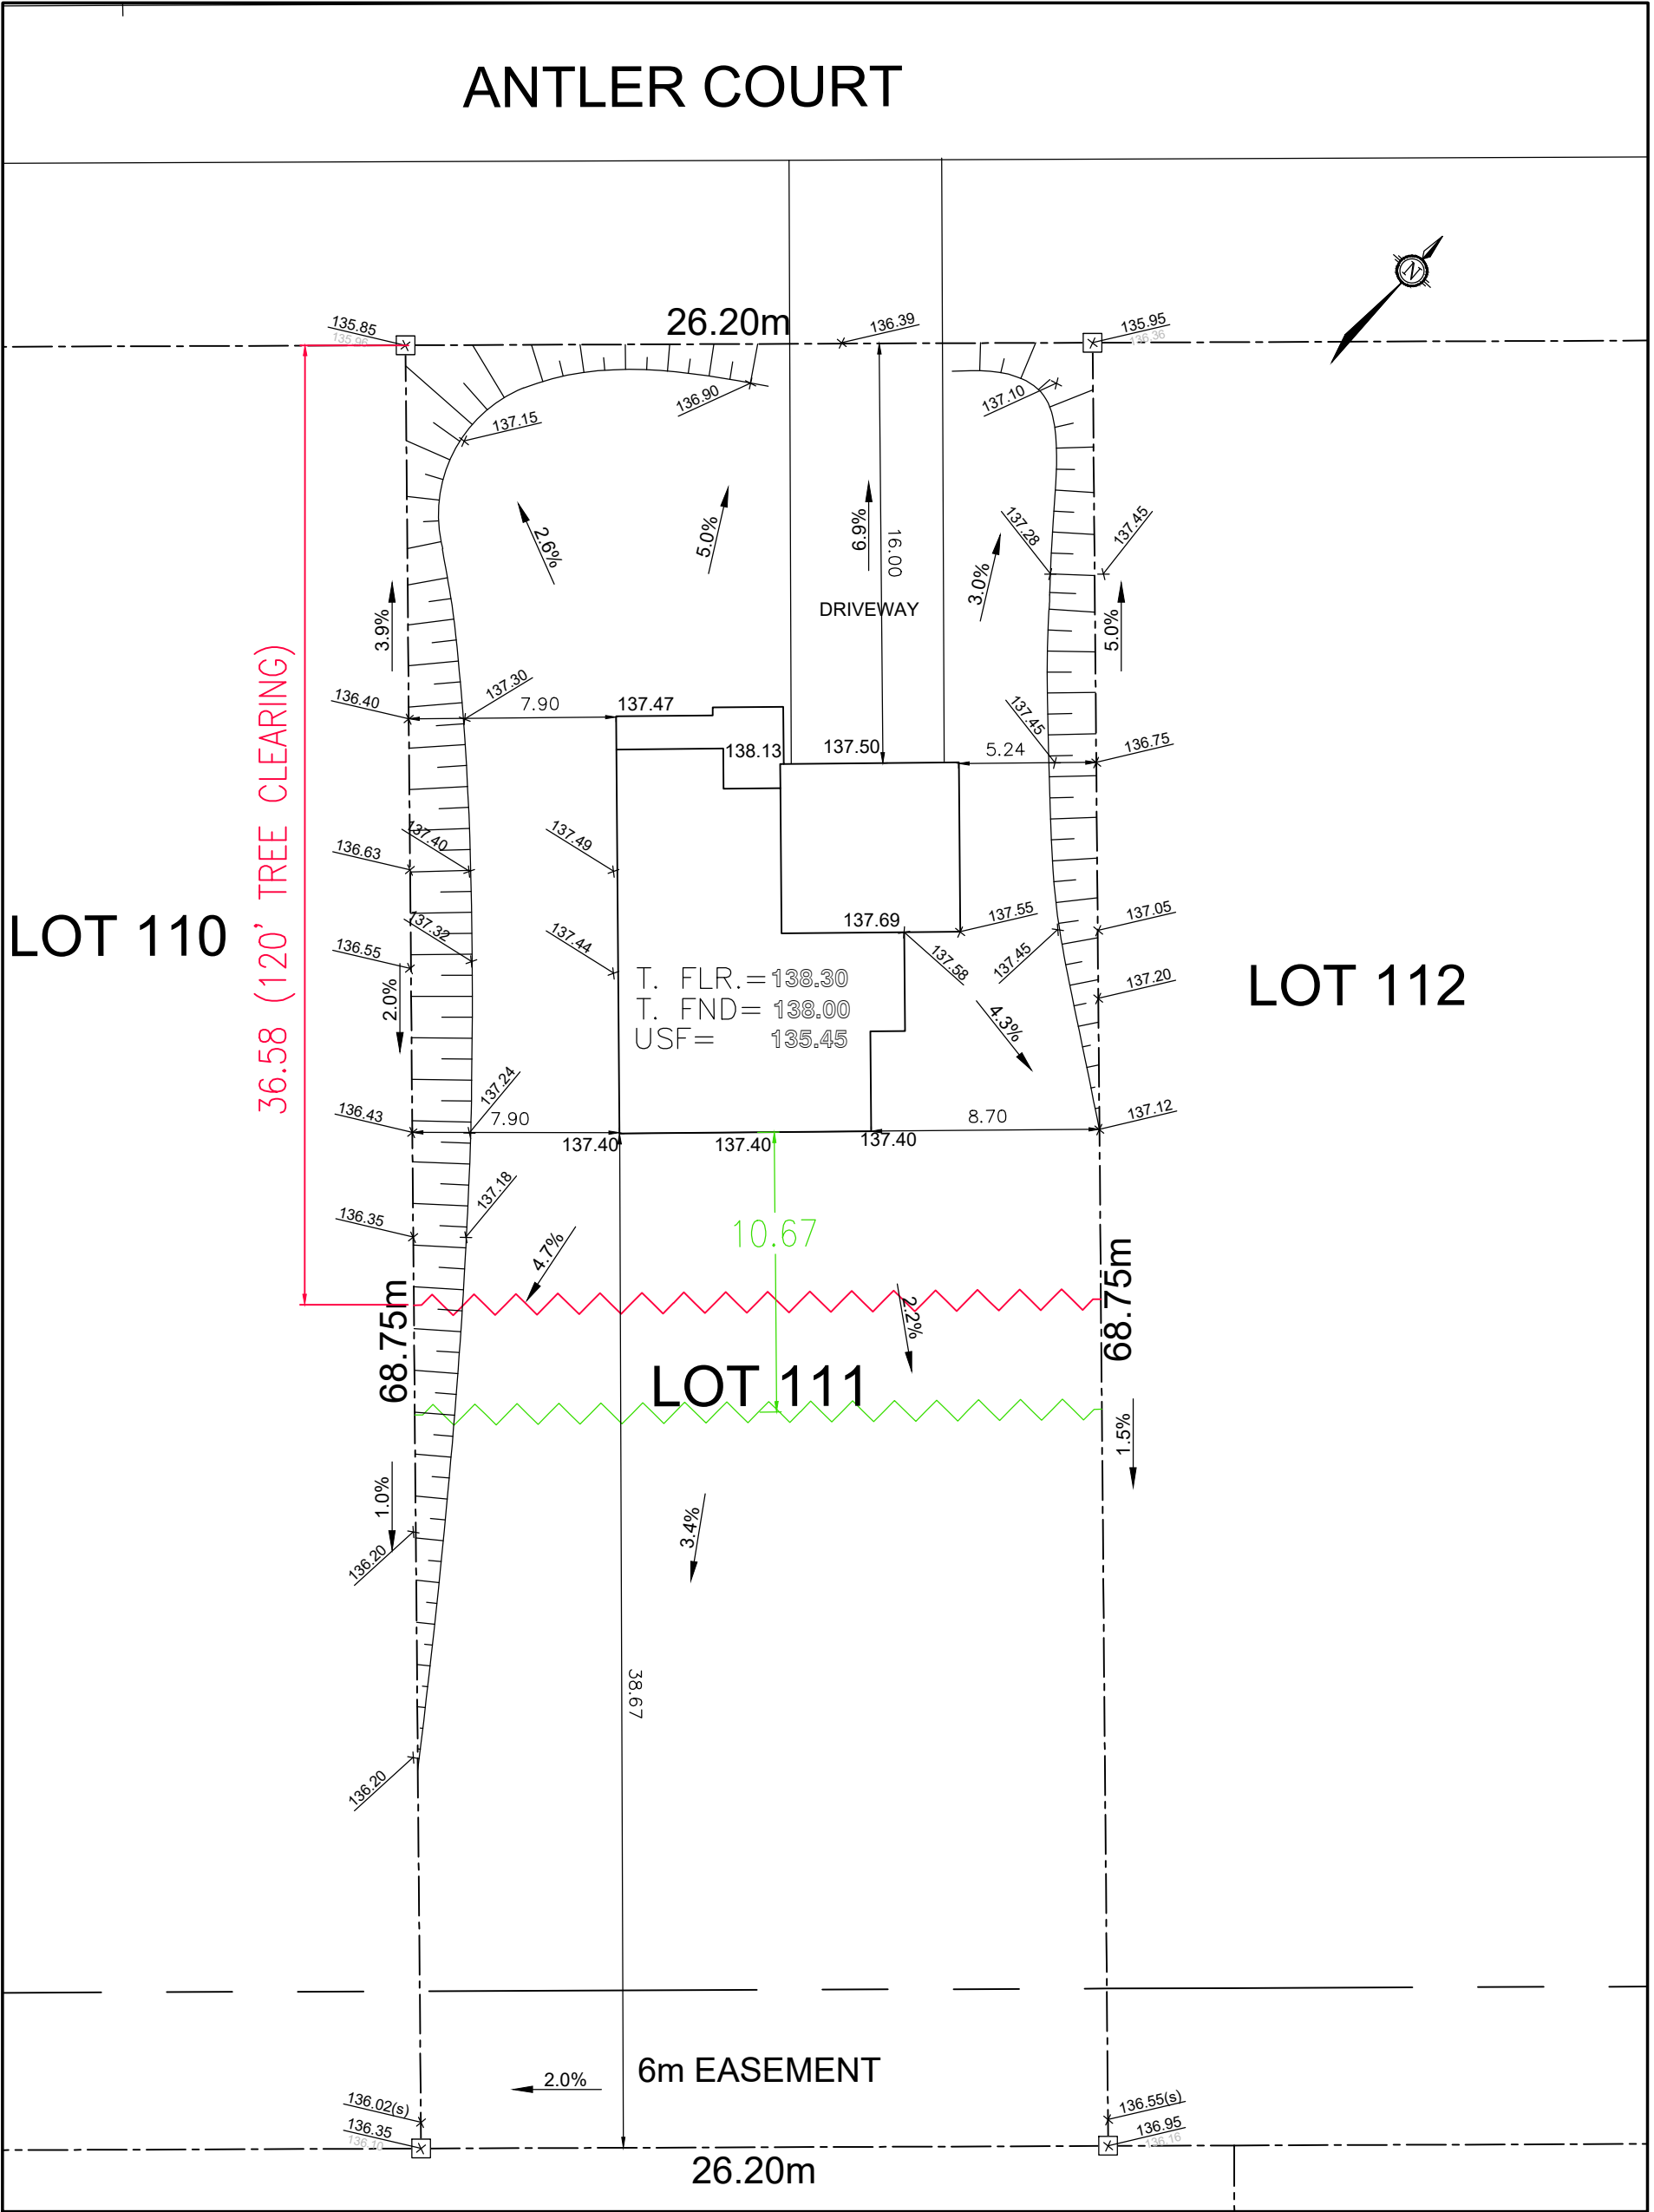

Owner/Applicant
DCR/PHOENIX HOMES

Telephone # 723-9227
Plan # 27m-47
Civic Address 209 ANTLER COURT
House model RUTHERFORD D
Lot coverage 12.8 %
Scale 1:250

Asphalt Area 226 m²

CHECKED/APPROVED BY: T.L.MAK ENG.
APRIL 12/21



LOT 111 **SITE/GRADING PLAN**
WHITE TAIL RIDGE PH.II

INDIVIDUAL LOT GRADING REVIEW SUMMARY FOR SITED HOUSE AS COMPARED WITH OVERALL SUBDIVISION PLAN

NOTE: THIS PLAN IS NOT A SURVEY PLAN OR SUBDIVISION PLAN WITHIN THE MEANING OF PLANNING ACT.

THIS PLAN IS FOR REFERENCE ONLY AND IS PRELIMINARY IN NATURE, ALL DIMENSIONS SHOWN ARE APPROXIMATE. E.O&E.