


ANTLER COURT

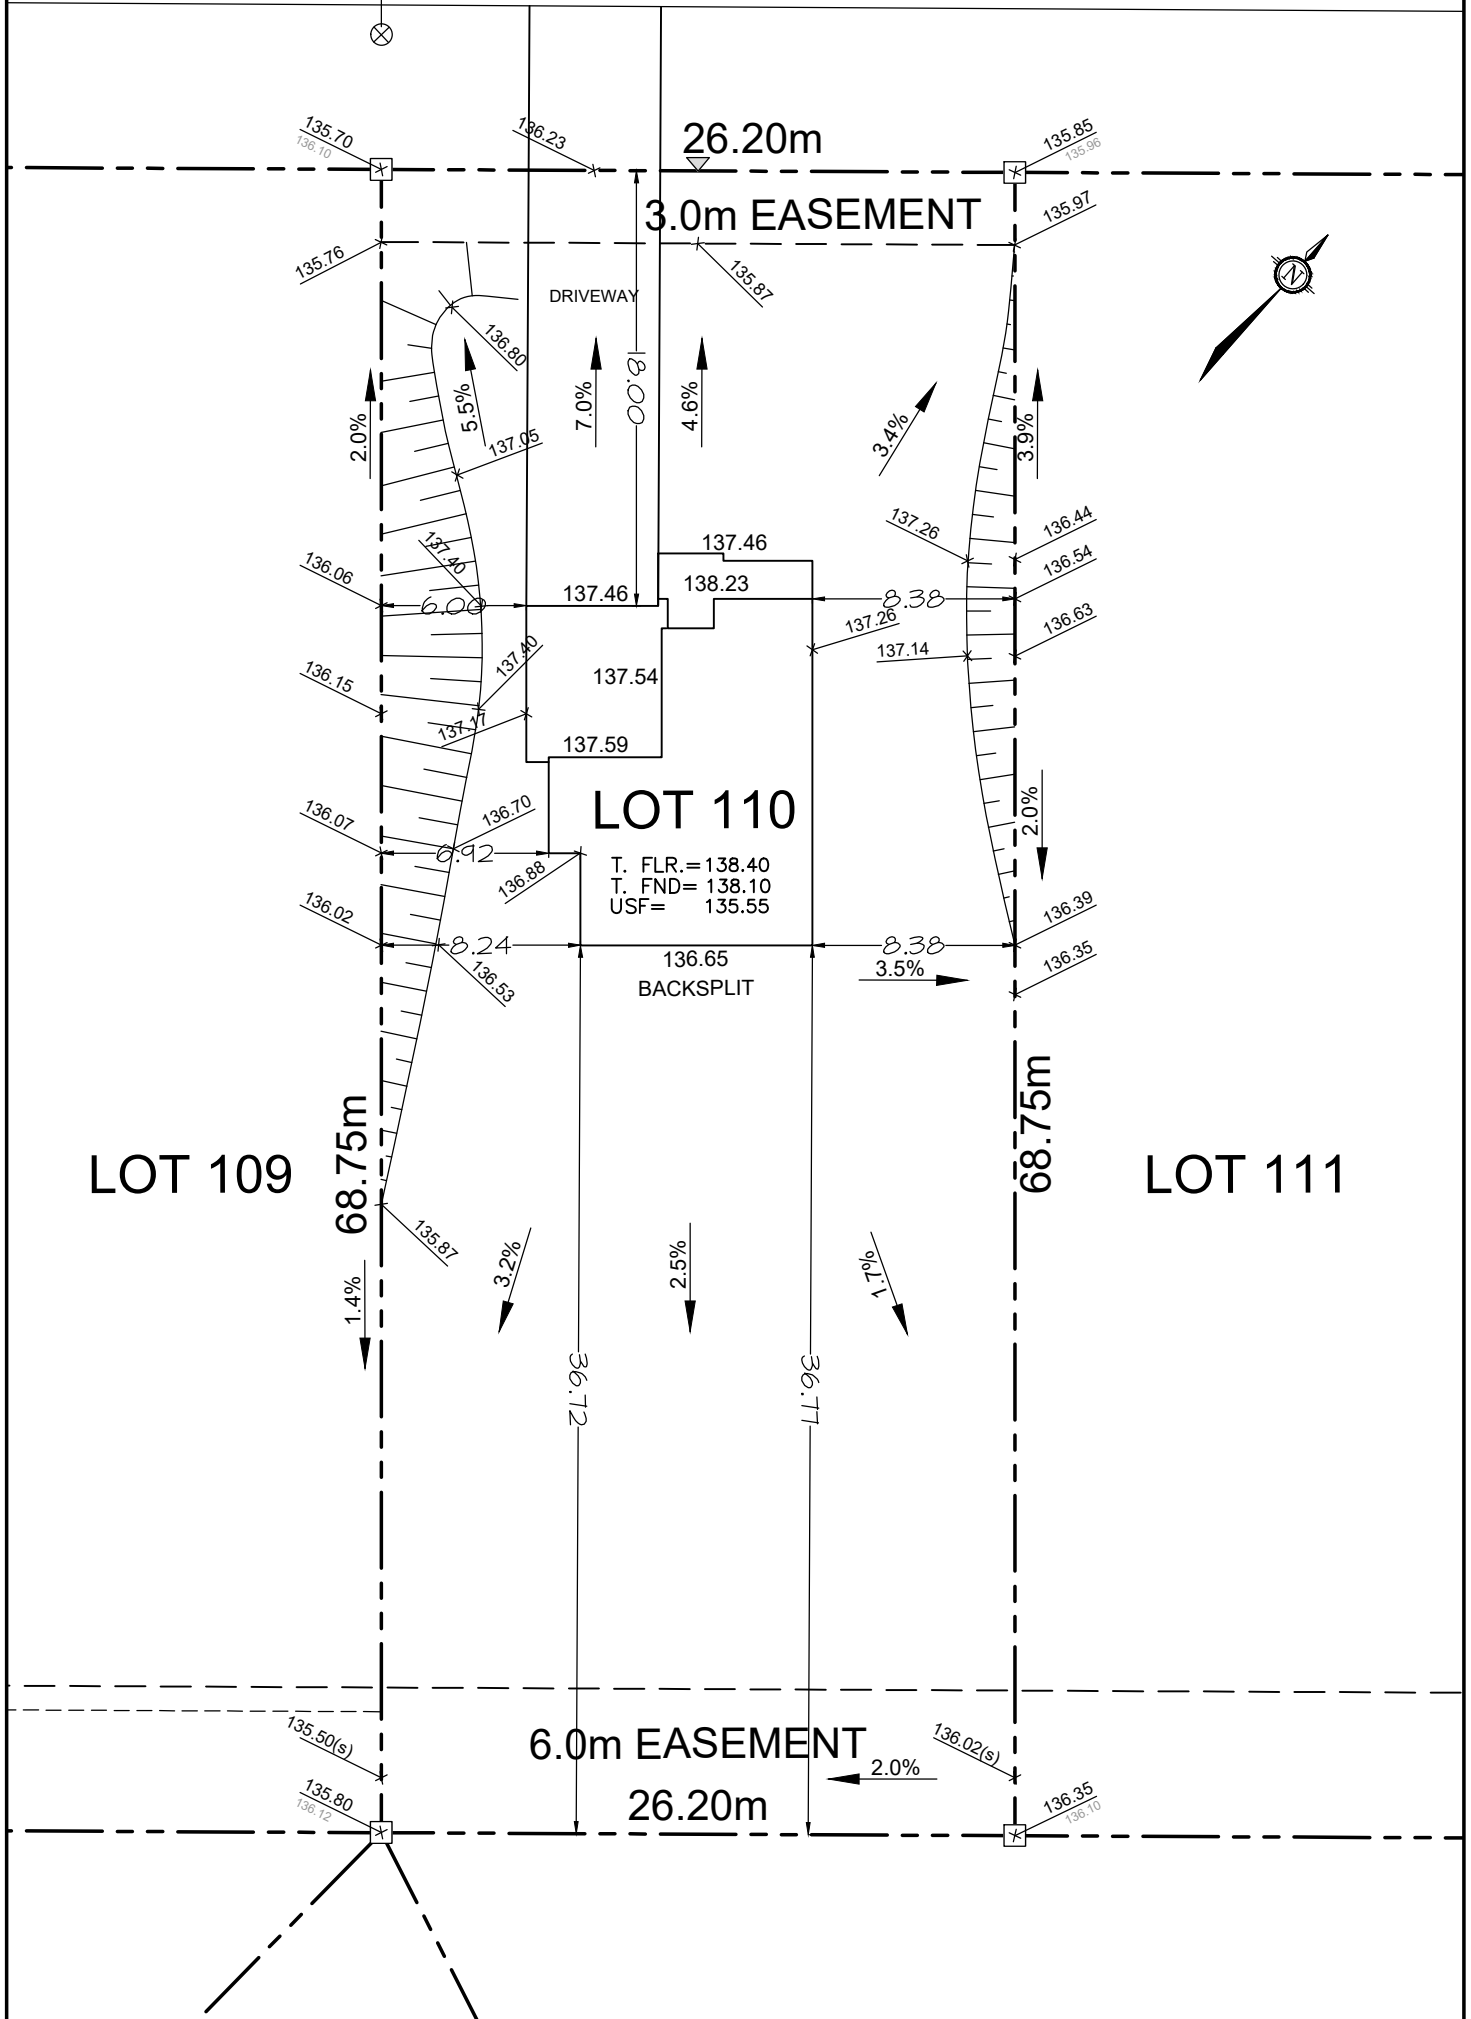

DCR/PHOENIX HOMES

Plan # 27M-47
Address: 203 ANTLER COURT
House model: RUTHERFORD D
Lot coverage 9.2 %
Scale 1:250
Asphalt area 134.9 m

CHECKED/APPROVED BY: T.L.MAK ENG.
APR 20/21



LOT
110

SITE/GRADING PLAN

WHITE TAIL RIDGE PH.II

INDIVIDUAL LOT GRADING REVIEW SUMMARY FOR SITED
HOUSE AS COMPARED WITH OVERALL SUBDIVISION PLAN

NOTE: THIS PLAN IS NOT A SURVEY PLAN OR SUBDIVISION PLAN WITHIN THE MEANING OF PLANNING ACT.

THIS PLAN IS FOR REFERENCE ONLY AND IS PRELIMINARY IN NATURE,
ALL DIMENSIONS SHOWN ARE APPROXIMATE. E.O. 12812