


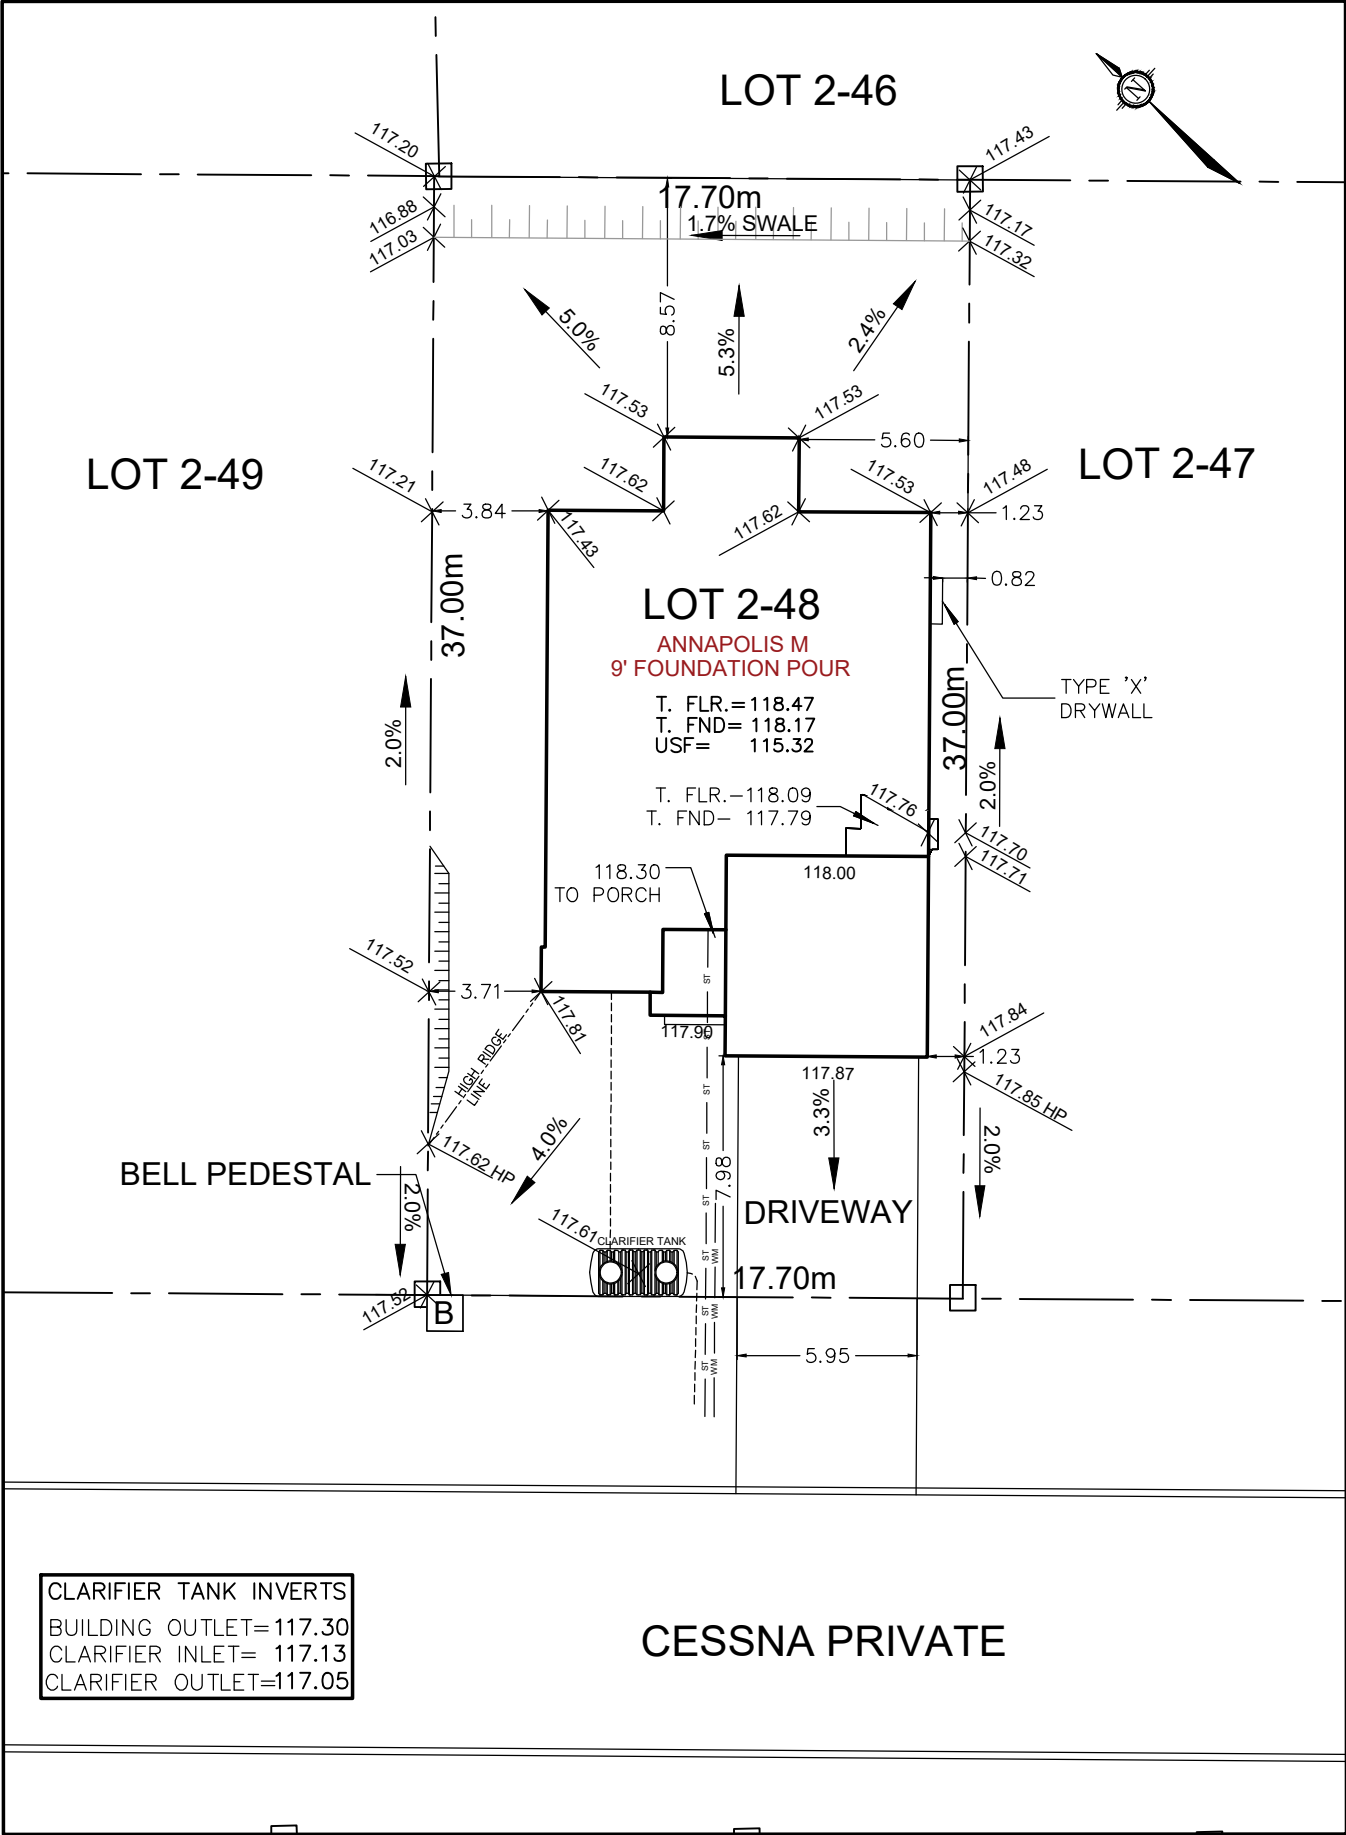

CLARIFIER TANK INVERTS
BUILDING OUTLET=117.30
CLARIFIER INLET= 117.13
CLARIFIER OUTLET=117.05

CESSNA PRIVATE

Owner/Applicant DCR/PHOENIX HOMES Telephone # 723-9227 Plan # 4M-1593 Project name: DIAMONDVIEW ESTATES Civic Address: SILVER DART PRIVATE House model: ANnapolis M		 LOT 2-48 SITE/GRADING PLAN DIAMONDVIEW ESTATES	
Bldg. Ht. m Lot coverage 30.2 % Scale 1: 250		INDIVIDUAL LOT GRADING REVIEW SUMMARY FOR SITED HOUSE AS COMPARED WITH OVERALL SUBDIVISION PLAN	
CHECKED/APPROVED BY: GK		NOTE: THIS PLAN IS NOT A SURVEY PLAN OR SUBDIVISION PLAN WITHIN THE MEANING OF PLANNING ACT.	
NOV. 2 ,2021		THIS PLAN IS FOR REFERENCE ONLY AND IS PRELIMINARY IN NATURE, ALL DIMENSIONS SHOWN ARE APPROXIMATE. E.O&E.	