


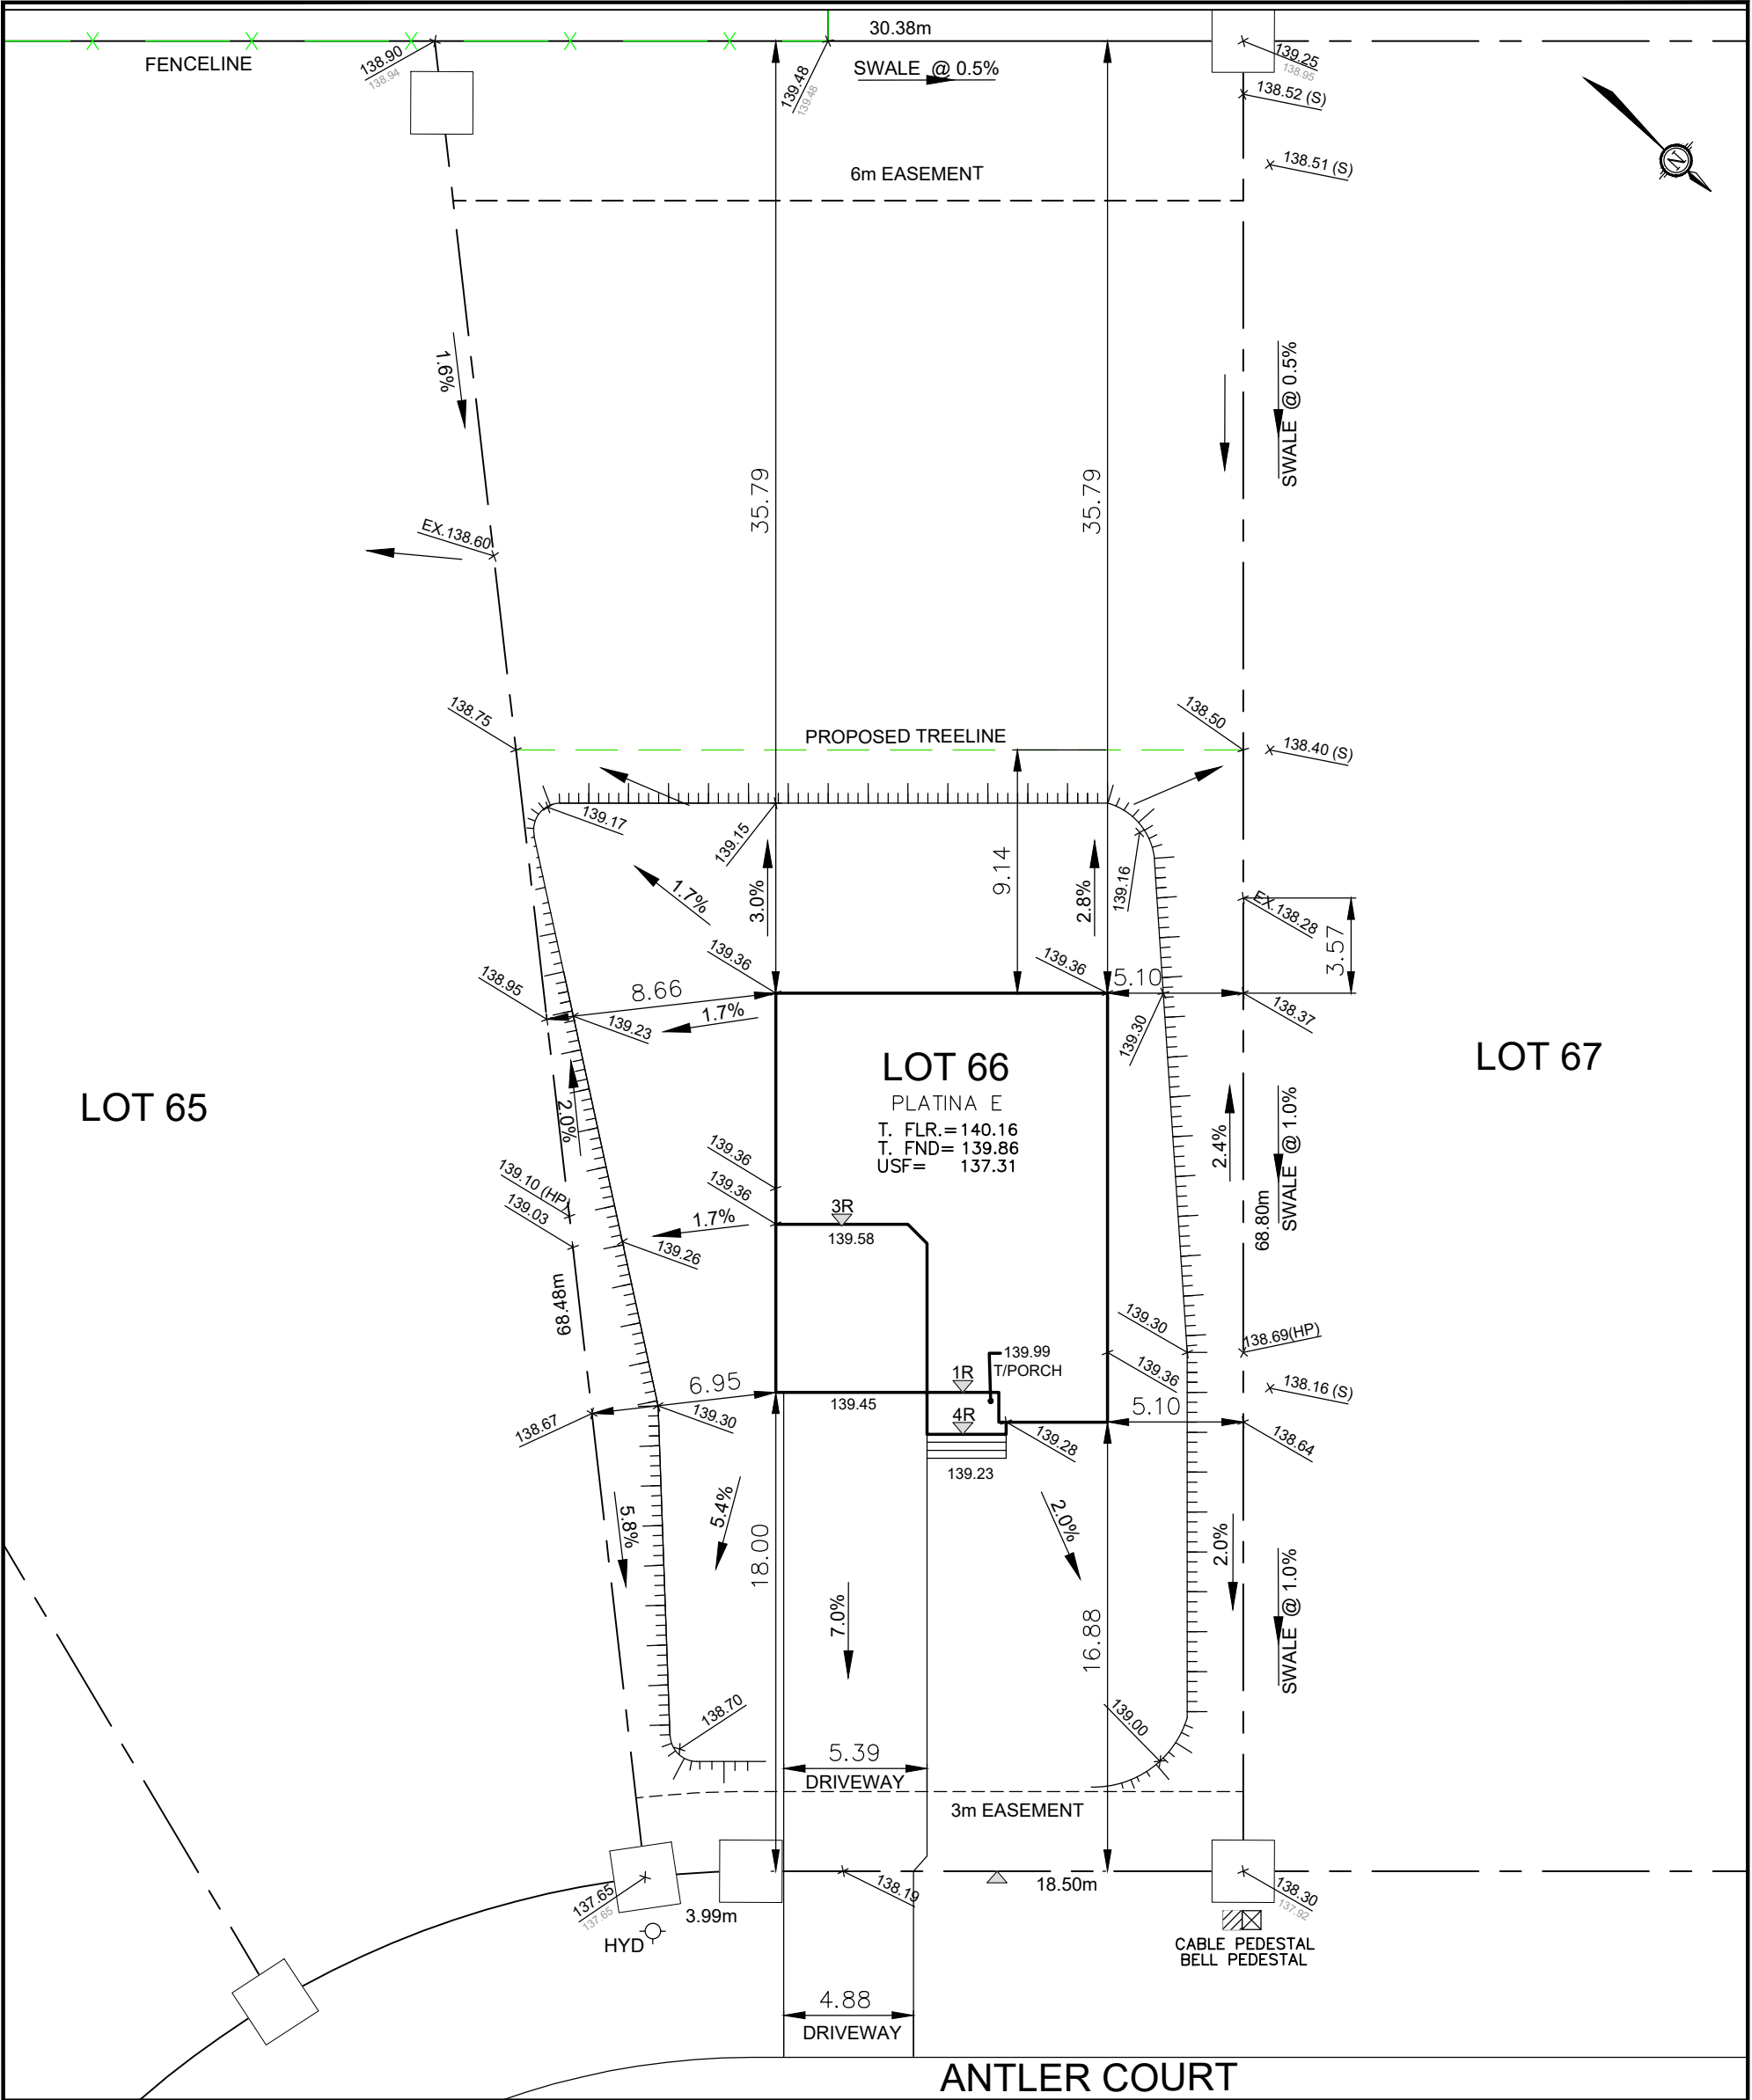

Owner/Applicant DCR/PHOENIX HOMES Telephone # 723-9227 Plan # 27M- 47 Project name: WHITE TAIL Civic Address: 364 ANTLER COURT House model: PLATINA E		 LOT 66 SITE/GRADING PLAN WHITE TAIL RIDGE PH.II
Bldg. Ht. m Lot coverage % Scale 1:250 Sod Area m² Asphalt Area m²		INDIVIDUAL LOT GRADING REVIEW SUMMARY FOR SITED HOUSE AS COMPARED WITH OVERALL SUBDIVISION PLAN
CHECKED/APPROVED BY: T.L.MAK ENG. rev. 25-AUG-22 - CB rev. 04-OCT-22 - CB rev. 05-OCT-22 - CB		NOTE: THIS PLAN IS NOT A SURVEY PLAN OR SUBDIVISION PLAN WITHIN THE MEANING OF PLANNING ACT. THIS PLAN IS FOR REFERENCE ONLY AND IS PRELIMINARY IN NATURE, ALL DIMENSIONS SHOWN ARE APPROXIMATE. E,O&E.