


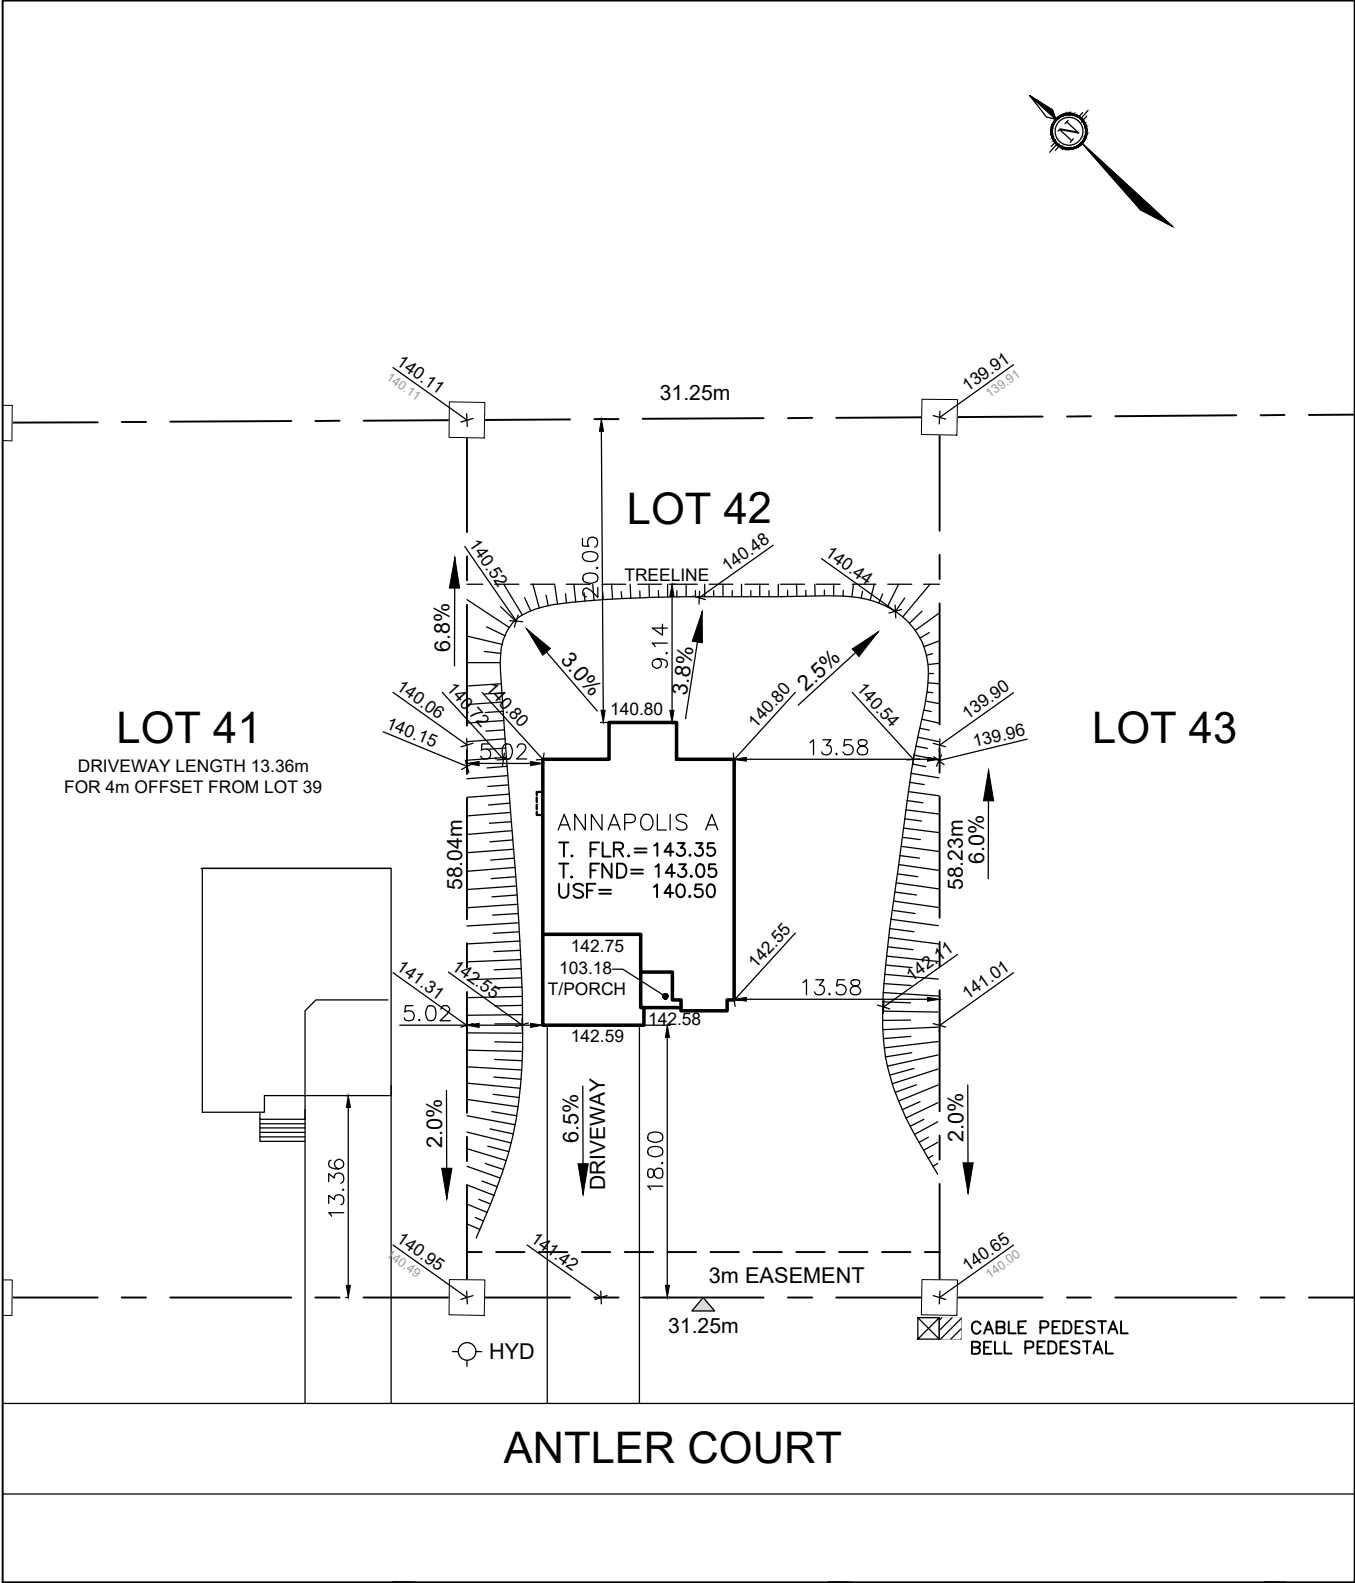

Owner/Applicant DCR/PHOENIX HOMES Telephone # 723-9227 Plan # 27M-47 Project name: White Tail Ridge Civic Address: 268 ANTLER COURT House model: ANNAPOLIS A Bldg. Ht. _____ m Lot coverage 12.4 % Scale 1:500 Sod Area 1134 m² Asphalt Area 152 m² CHECKED/APPROVED BY: T.L.MAK ENG. JUNE 21-22	 LOT 42 SITE/GRADING PLAN WHITE TAIL RIDGE PH.II INDIVIDUAL LOT GRADING REVIEW SUMMARY FOR SITED HOUSE AS COMPARED WITH OVERALL SUBDIVISION PLAN NOTE: THIS PLAN IS NOT A SURVEY PLAN OR SUBDIVISION PLAN WITHIN THE MEANING OF PLANNING ACT. THIS PLAN IS FOR REFERENCE ONLY AND IS PRELIMINARY IN NATURE, ALL DIMENSIONS SHOWN ARE APPROXIMATE. E,O&E.
---	--