


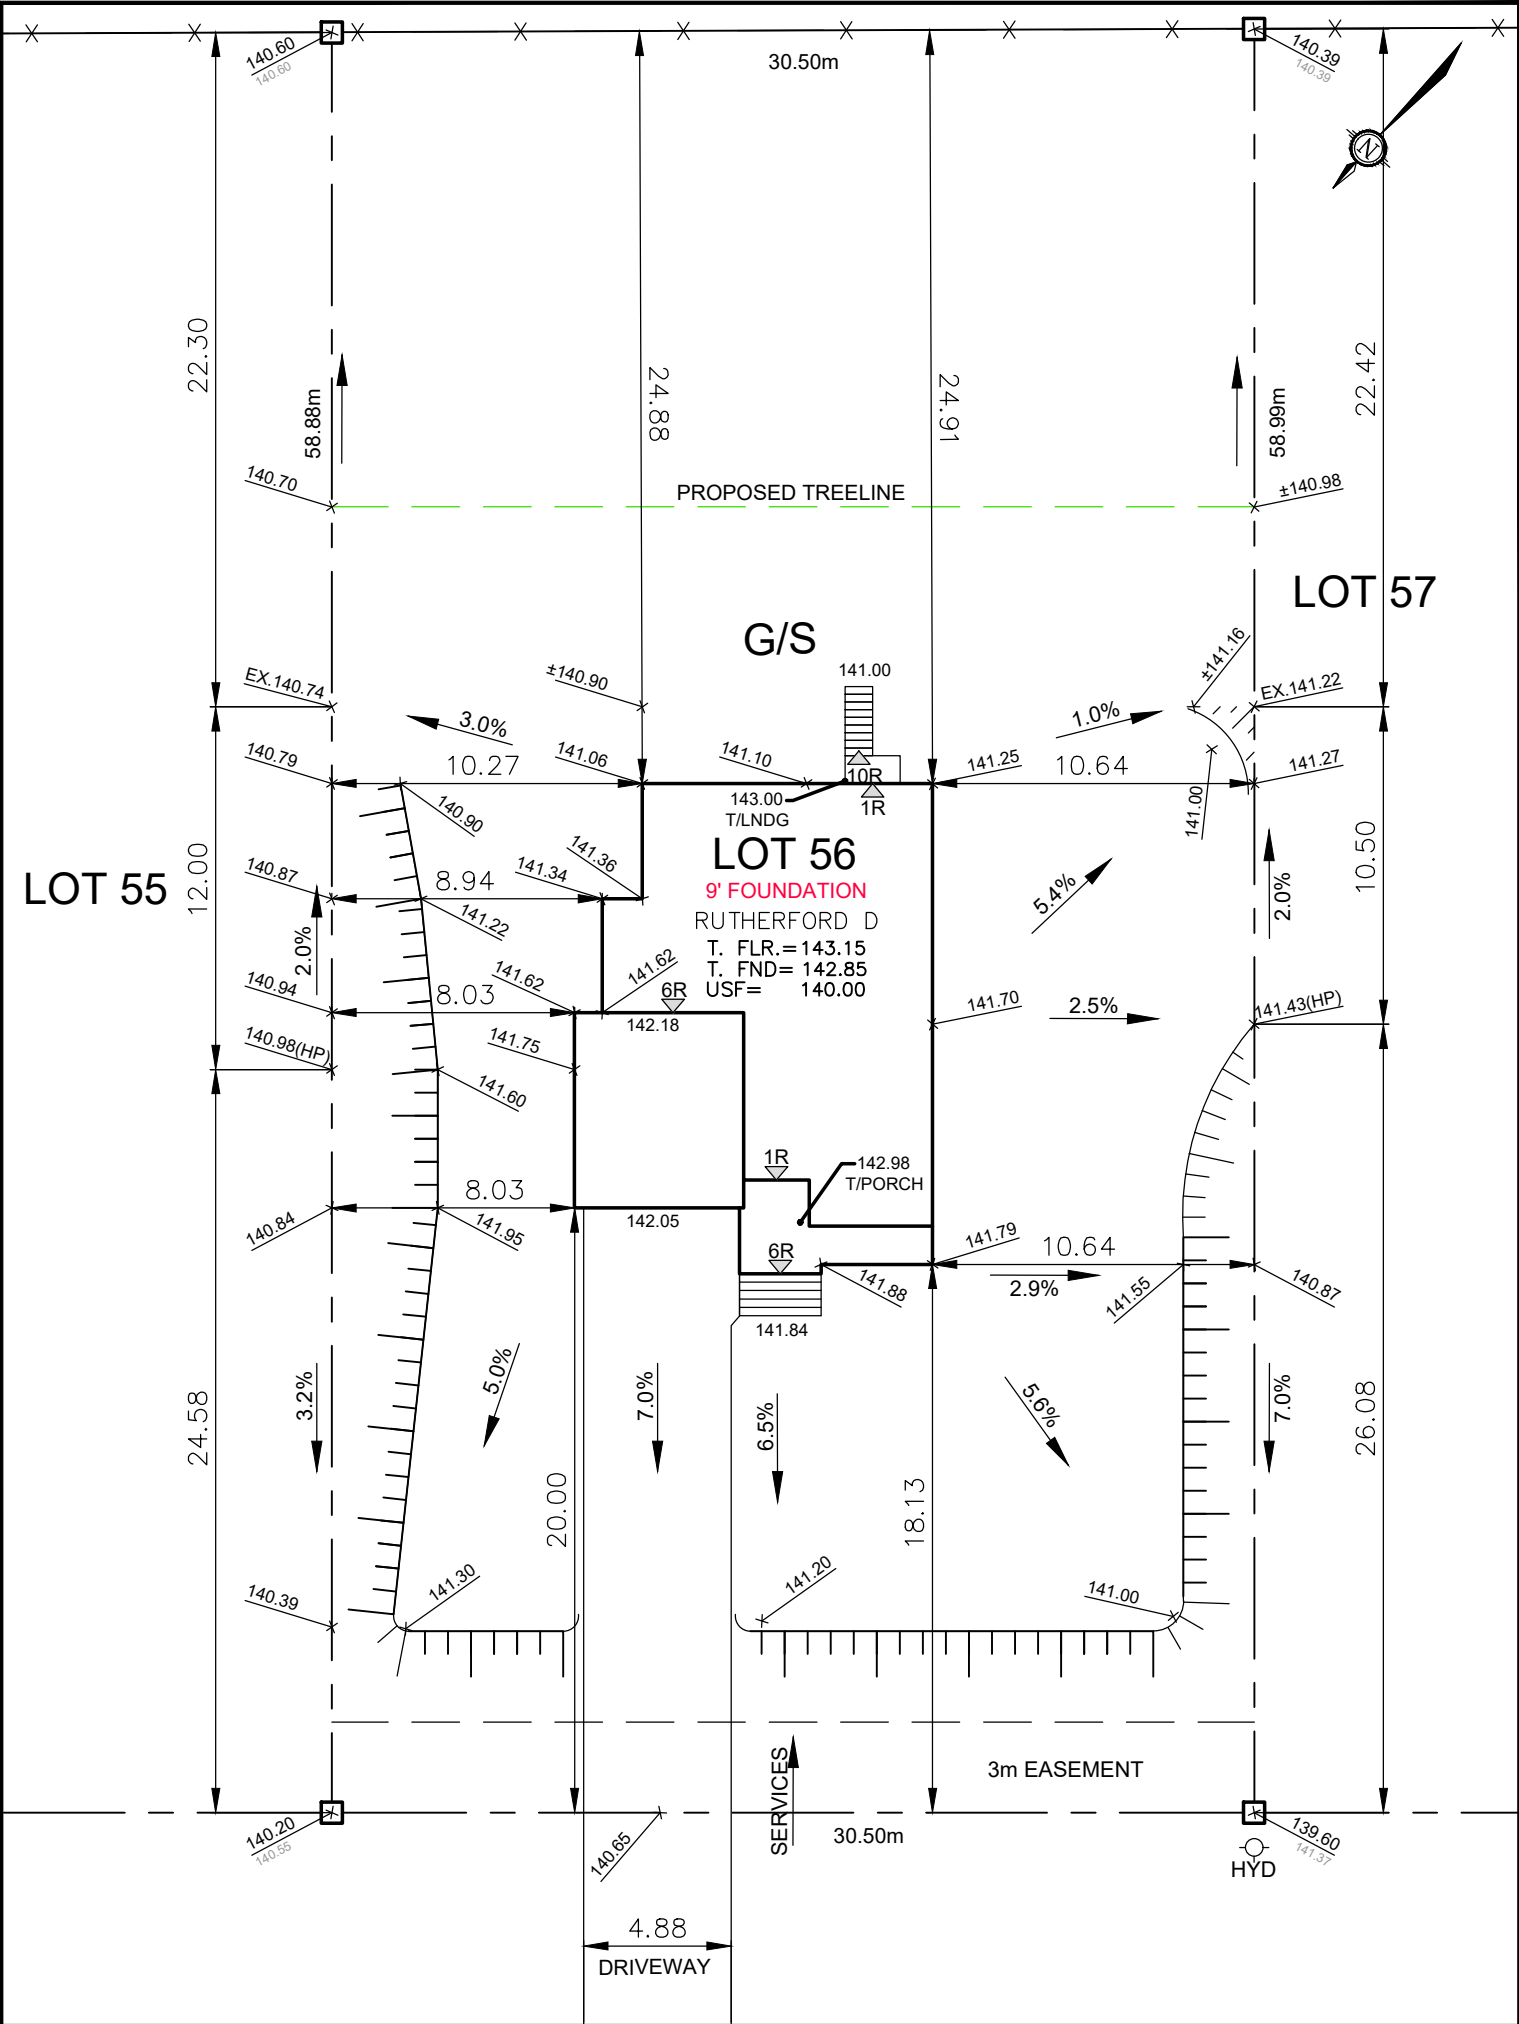

ANTLER COURT

Owner/Applicant DCR/PHOENIX HOMES Telephone # 723-9227 Plan # 27M-47 Project name: WHITE TAIL RIDGE Civic Address: 324 ANTLER COURT House model: RUTHERFORD D		 LOT 56 SITE/GRADING PLAN WHITE TAIL RIDGE PH.II	
Bldg. Ht. m Lot coverage 9.3 % Scale 1:250 Sod Area 1712 m² Asphalt Area 133 m²		INDIVIDUAL LOT GRADING REVIEW SUMMARY FOR SITED HOUSE AS COMPARED WITH OVERALL SUBDIVISION PLAN	
CHECKED/APPROVED BY: T.L.MAK ENG. 27-APR-23		NOTE: THIS PLAN IS NOT A SURVEY PLAN OR SUBDIVISION PLAN WITHIN THE MEANING OF PLANNING ACT. THIS PLAN IS FOR REFERENCE ONLY AND IS PRELIMINARY IN NATURE, ALL DIMENSIONS SHOWN ARE APPROXIMATE. E,O&E.	