


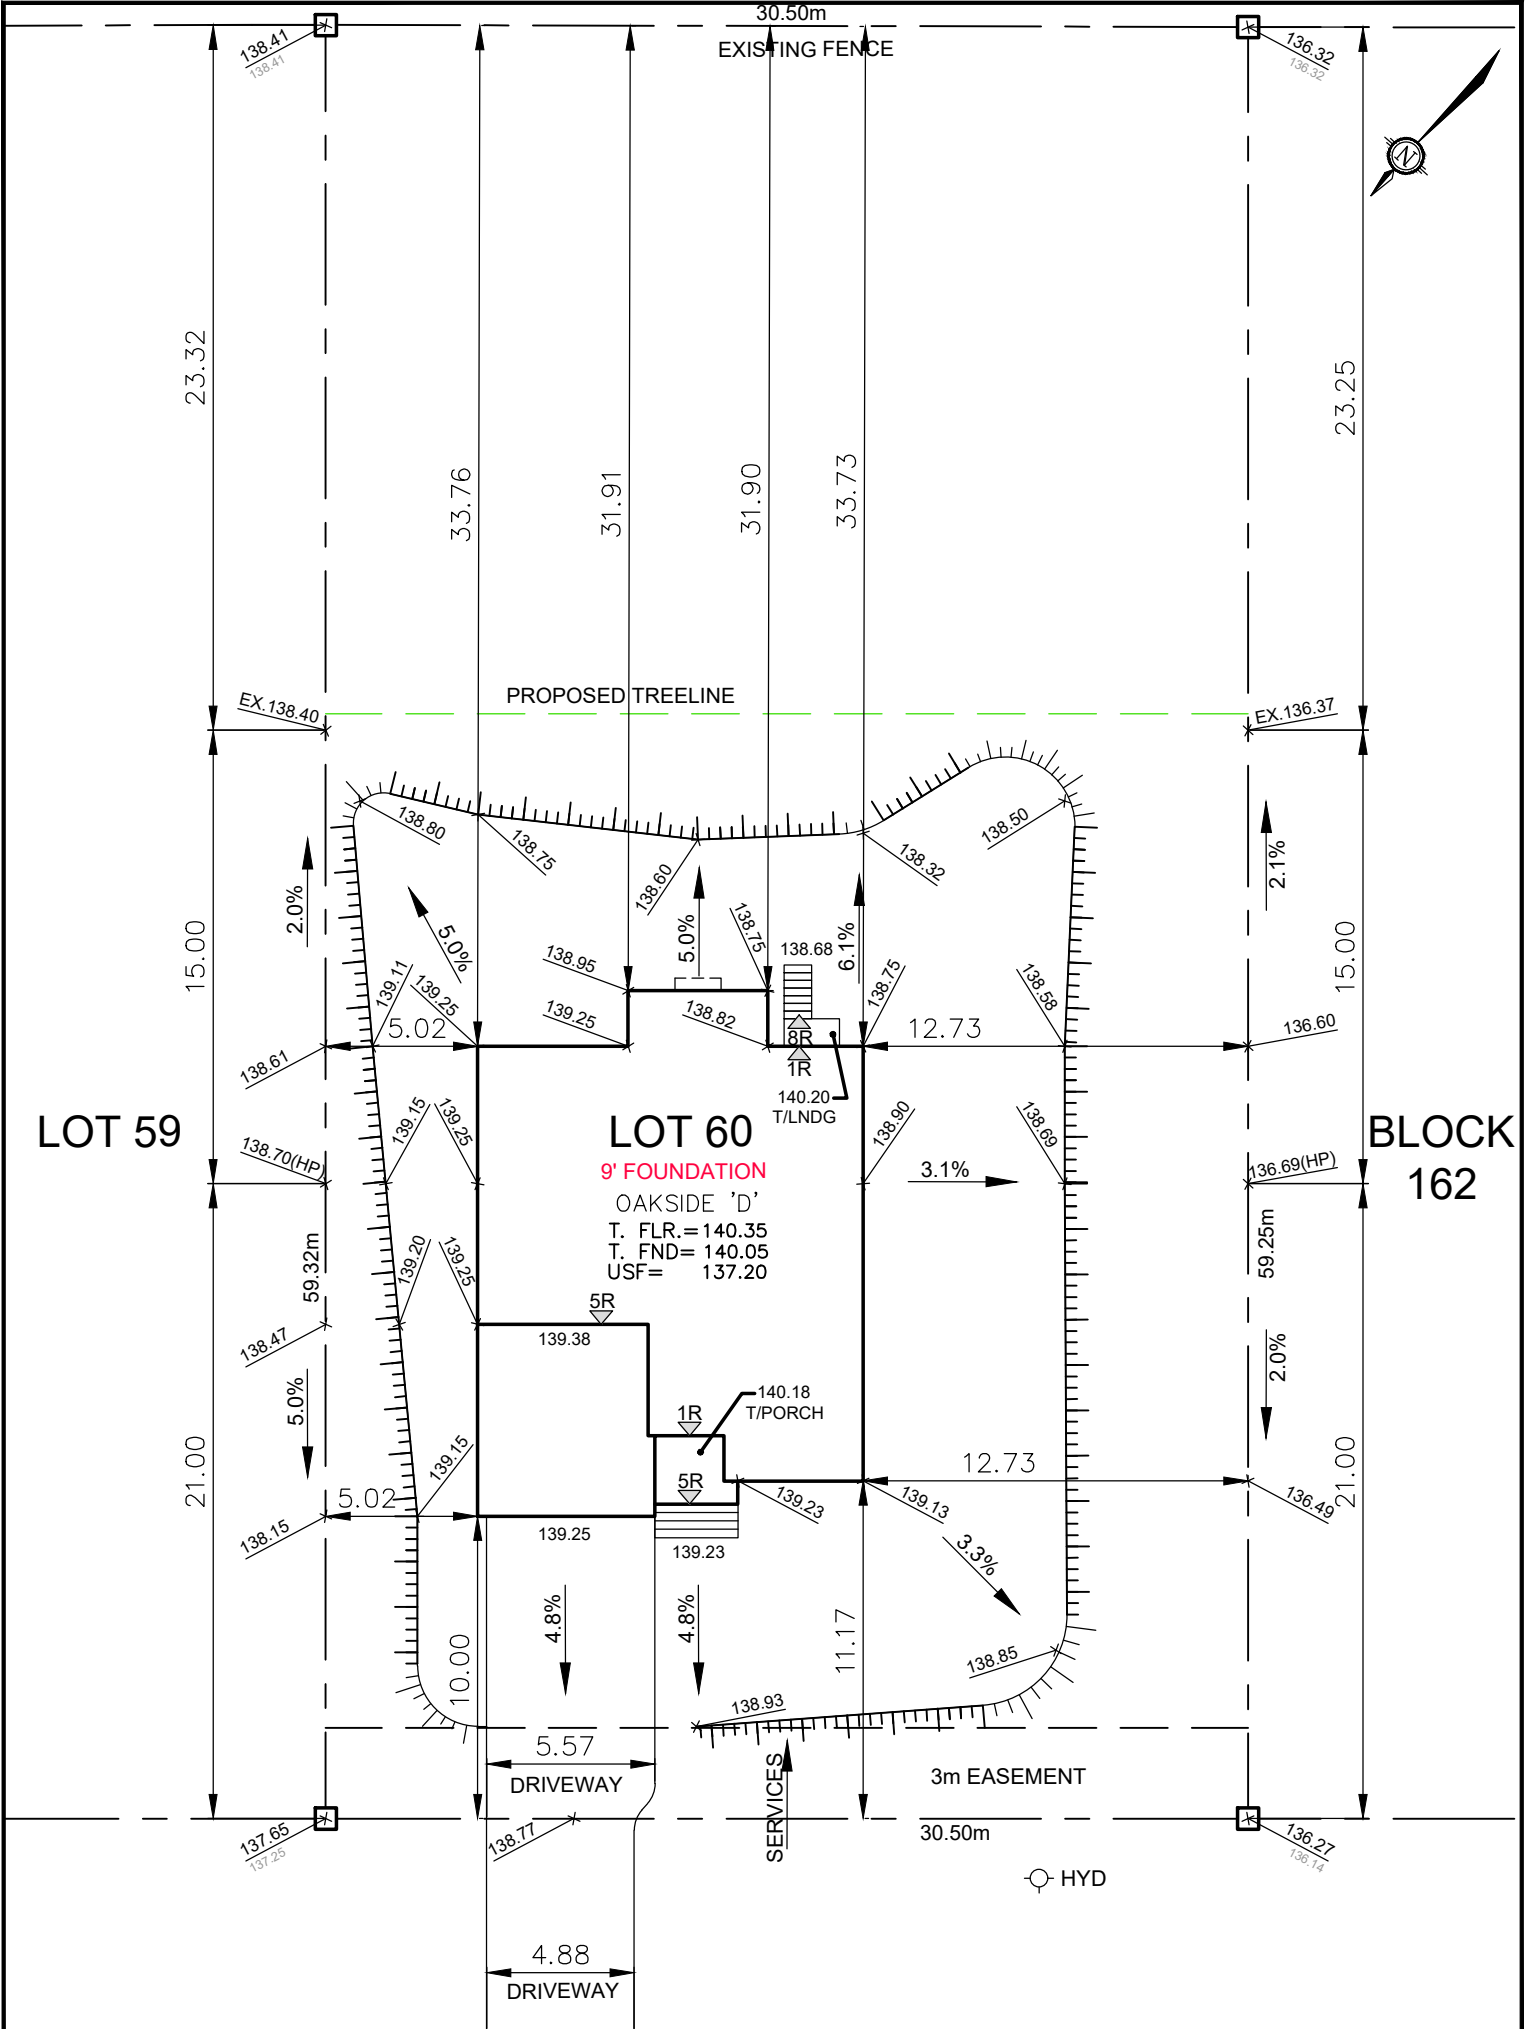

ANTLER COURT	
Owner/Applicant DCR/PHOENIX HOMES Telephone # 723-9227 Plan # 27M-47 Project name: WHITETAIL RIDGE Civic Address: 340 ANTLER COURT House model: OAKSIDE 'D'	 LOT 60 SITE/GRADING PLAN WHITE TAIL RIDGE PH.II INDIVIDUAL LOT GRADING REVIEW SUMMARY FOR SITED HOUSE AS COMPARED WITH OVERALL SUBDIVISION PLAN Bldg. Ht. m Lot coverage 11.1 % Scale 1:250 Sod Area 1732 m² Asphalt Area 90 m² NOTE: THIS PLAN IS NOT A SURVEY PLAN OR SUBDIVISION PLAN WITHIN THE MEANING OF PLANNING ACT. THIS PLAN IS FOR REFERENCE ONLY AND IS PRELIMINARY IN NATURE, ALL DIMENSIONS SHOWN ARE APPROXIMATE. E,O&E. CHECKED/APPROVED BY: T.L.MAK ENG. 13-SEP-22 - CB