


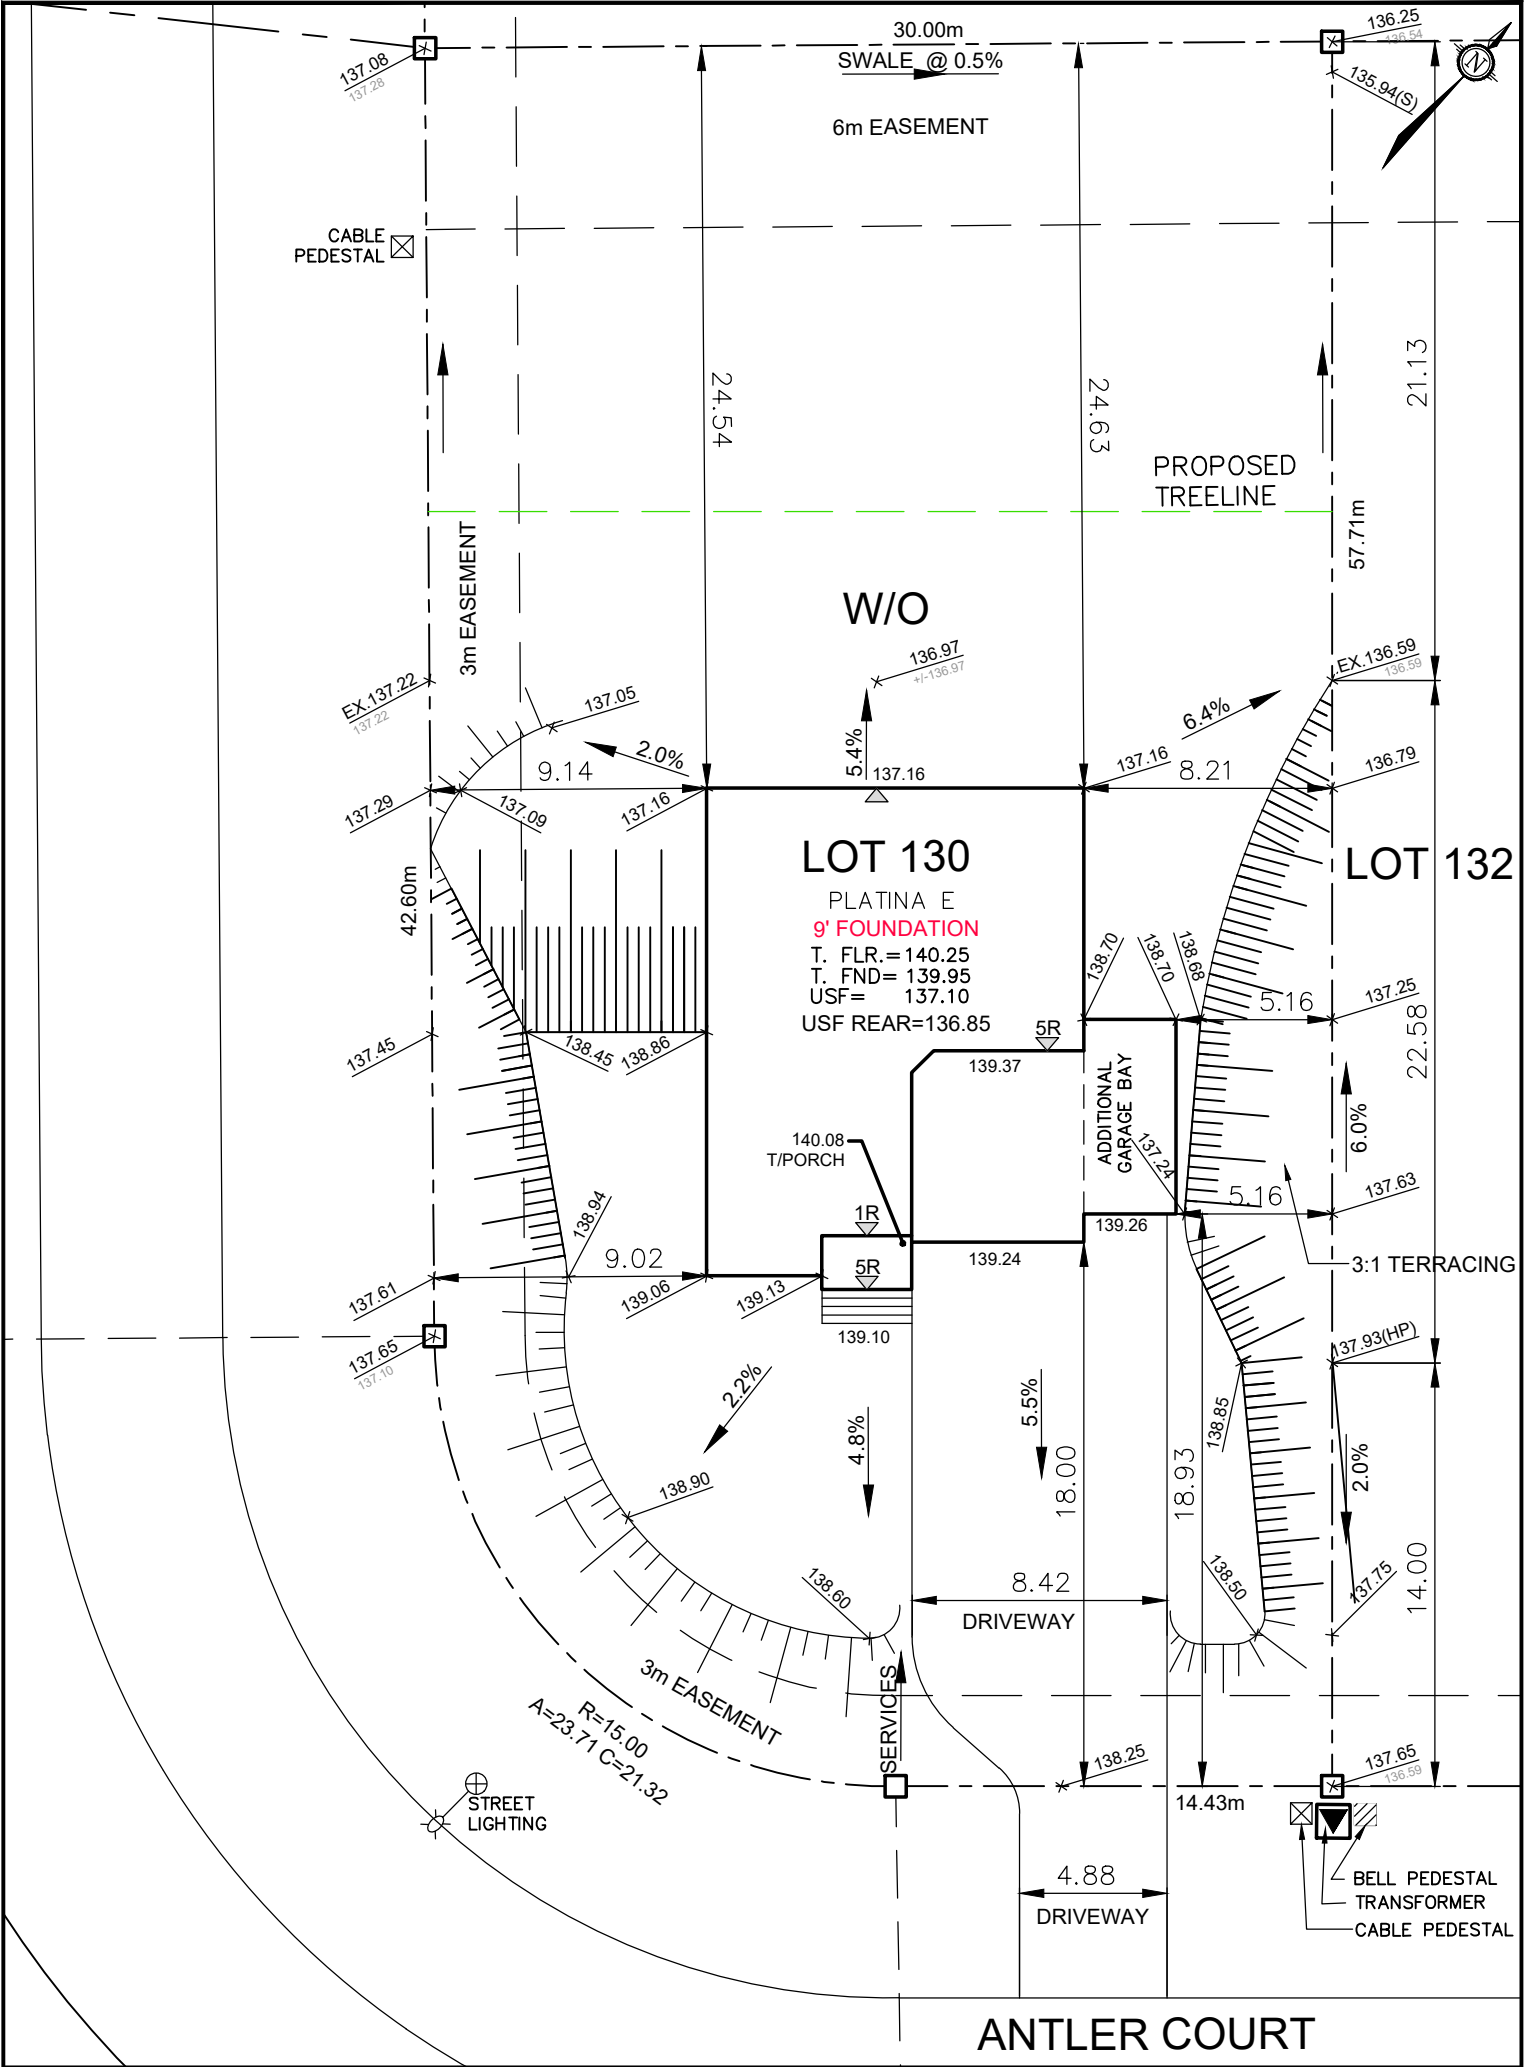

Owner/Applicant DCR/PHOENIX HOMES Telephone # 723-9227 Plan # 27M-47 Project name: WHITETAIL RIDGE Civic Address: 349 ANTLER COURT House model: PLATINA E		 LOT 130 SITE/GRADING PLAN WHITE TAIL RIDGE PH. II	
Bldg. Ht. m Lot coverage 12.9 % Scale 1:250 Sod Area 1874 m² Asphalt Area 183 m²		INDIVIDUAL LOT GRADING REVIEW SUMMARY FOR SITED HOUSE AS COMPARED WITH OVERALL SUBDIVISION PLAN	
CHECKED/APPROVED BY: T.L.MAK ENG. REV. SEP. 22, 2022 – CB		NOTE: THIS PLAN IS NOT A SURVEY PLAN OR SUBDIVISION PLAN WITHIN THE MEANING OF PLANNING ACT. THIS PLAN IS FOR REFERENCE ONLY AND IS PRELIMINARY IN NATURE, ALL DIMENSIONS SHOWN ARE APPROXIMATE. E,O&E.	