

Suite 217-  
ORIGINAL (SALES)  
(INVENTORY SUITE)






SAG HARBOUR: 217

- MOVE FRONT DOOR (FOR 6" WALL BEHIND WASHER/ DRYER)



# Sag Harbor

878 SQ FT *plus 119 sq. ft. of balcony area*

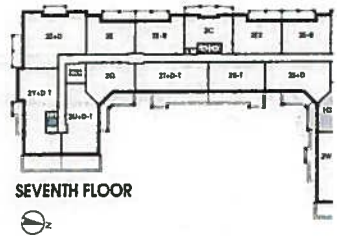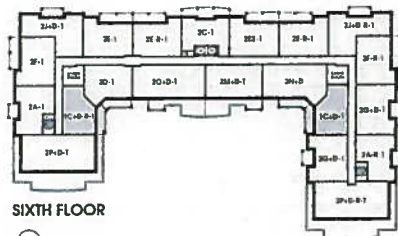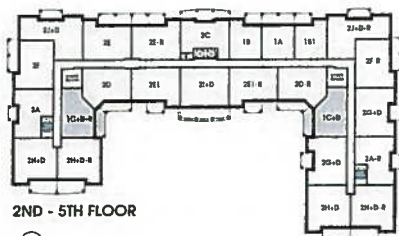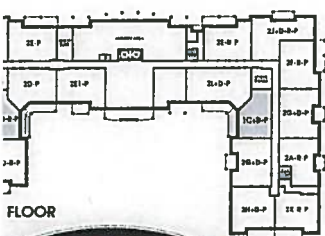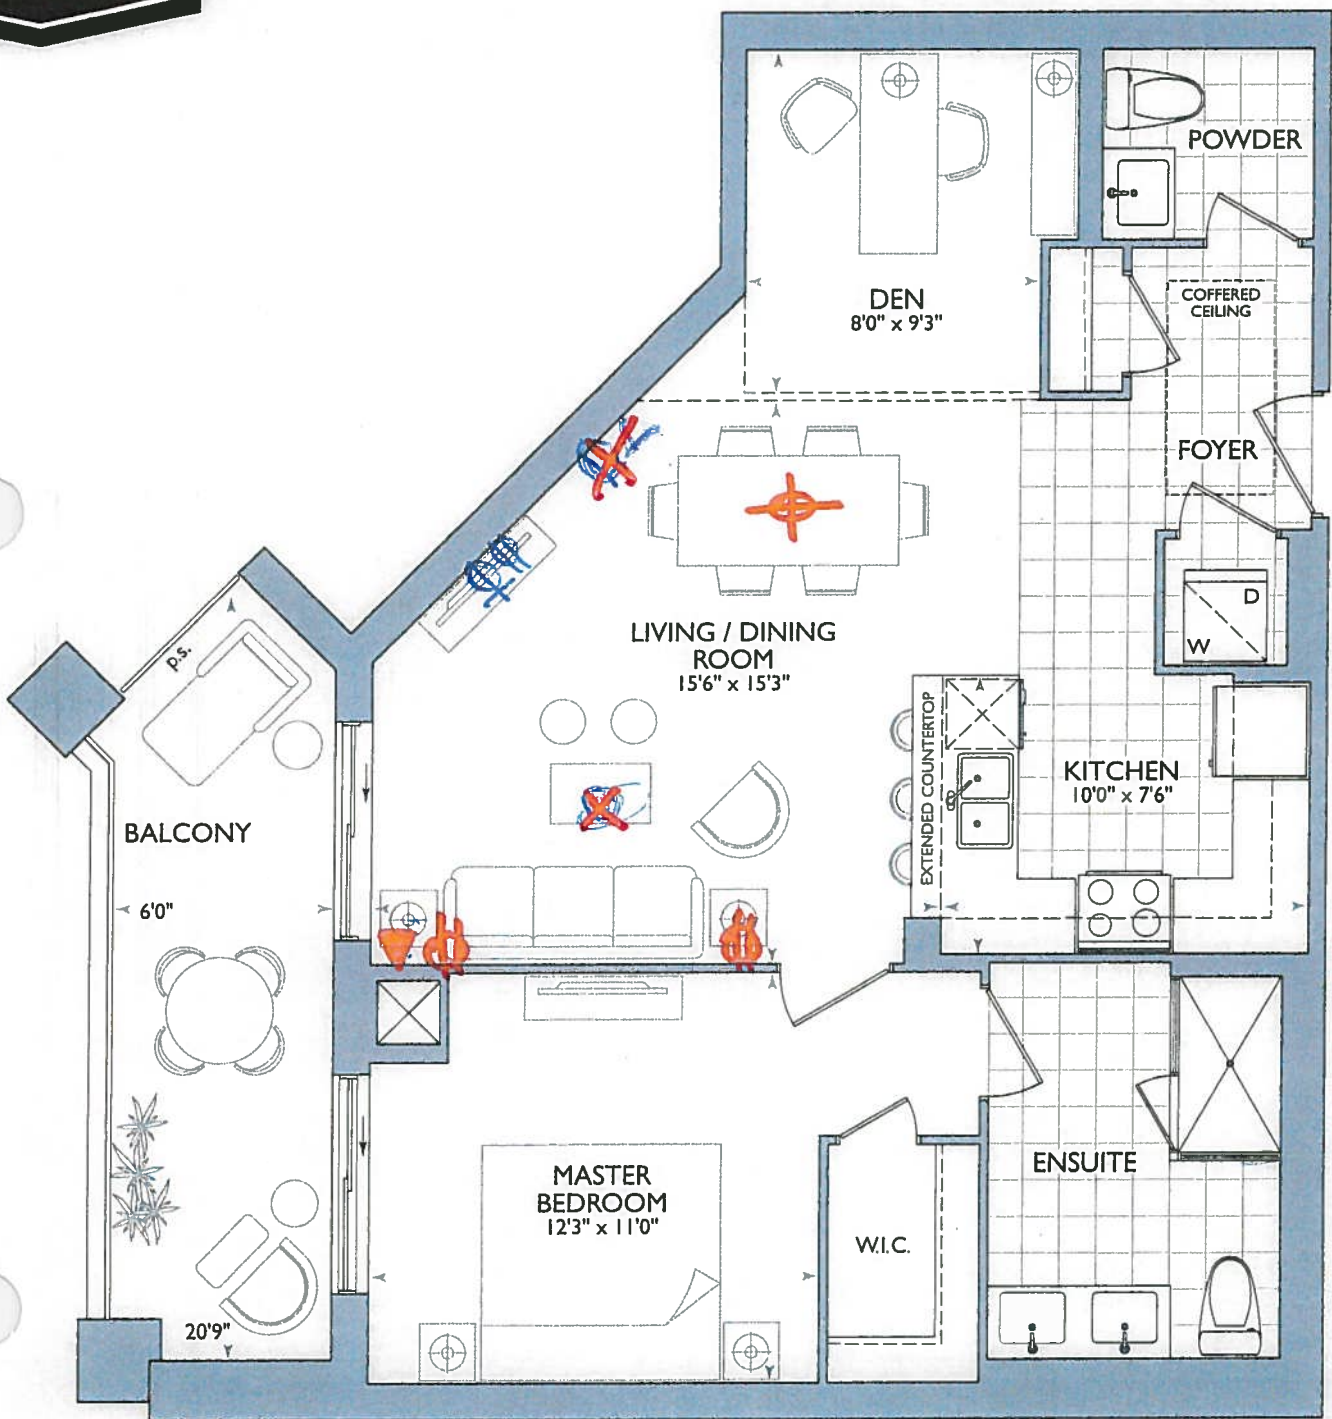


\*Front Door move \*  
Due to Laundry Room  
Kitchen size .

Kitchen

- Ⓟ = Plug Peninsula
- (2x) = Pendant Lights
- o DRT of Kitchen
- Layout w/ STD Appliance
- Package or 1st upg
- Appliance Package

## Inventory Suite

SUITE 217 - SAG HAF R .  
HAMPTON PLACE 25 Baker Hill Bk  
Jfkville, ON Jan 23, 2018  
DRAWING AS PER AGREEMENT OF PURCHASE AND SALE (before decor appointment)

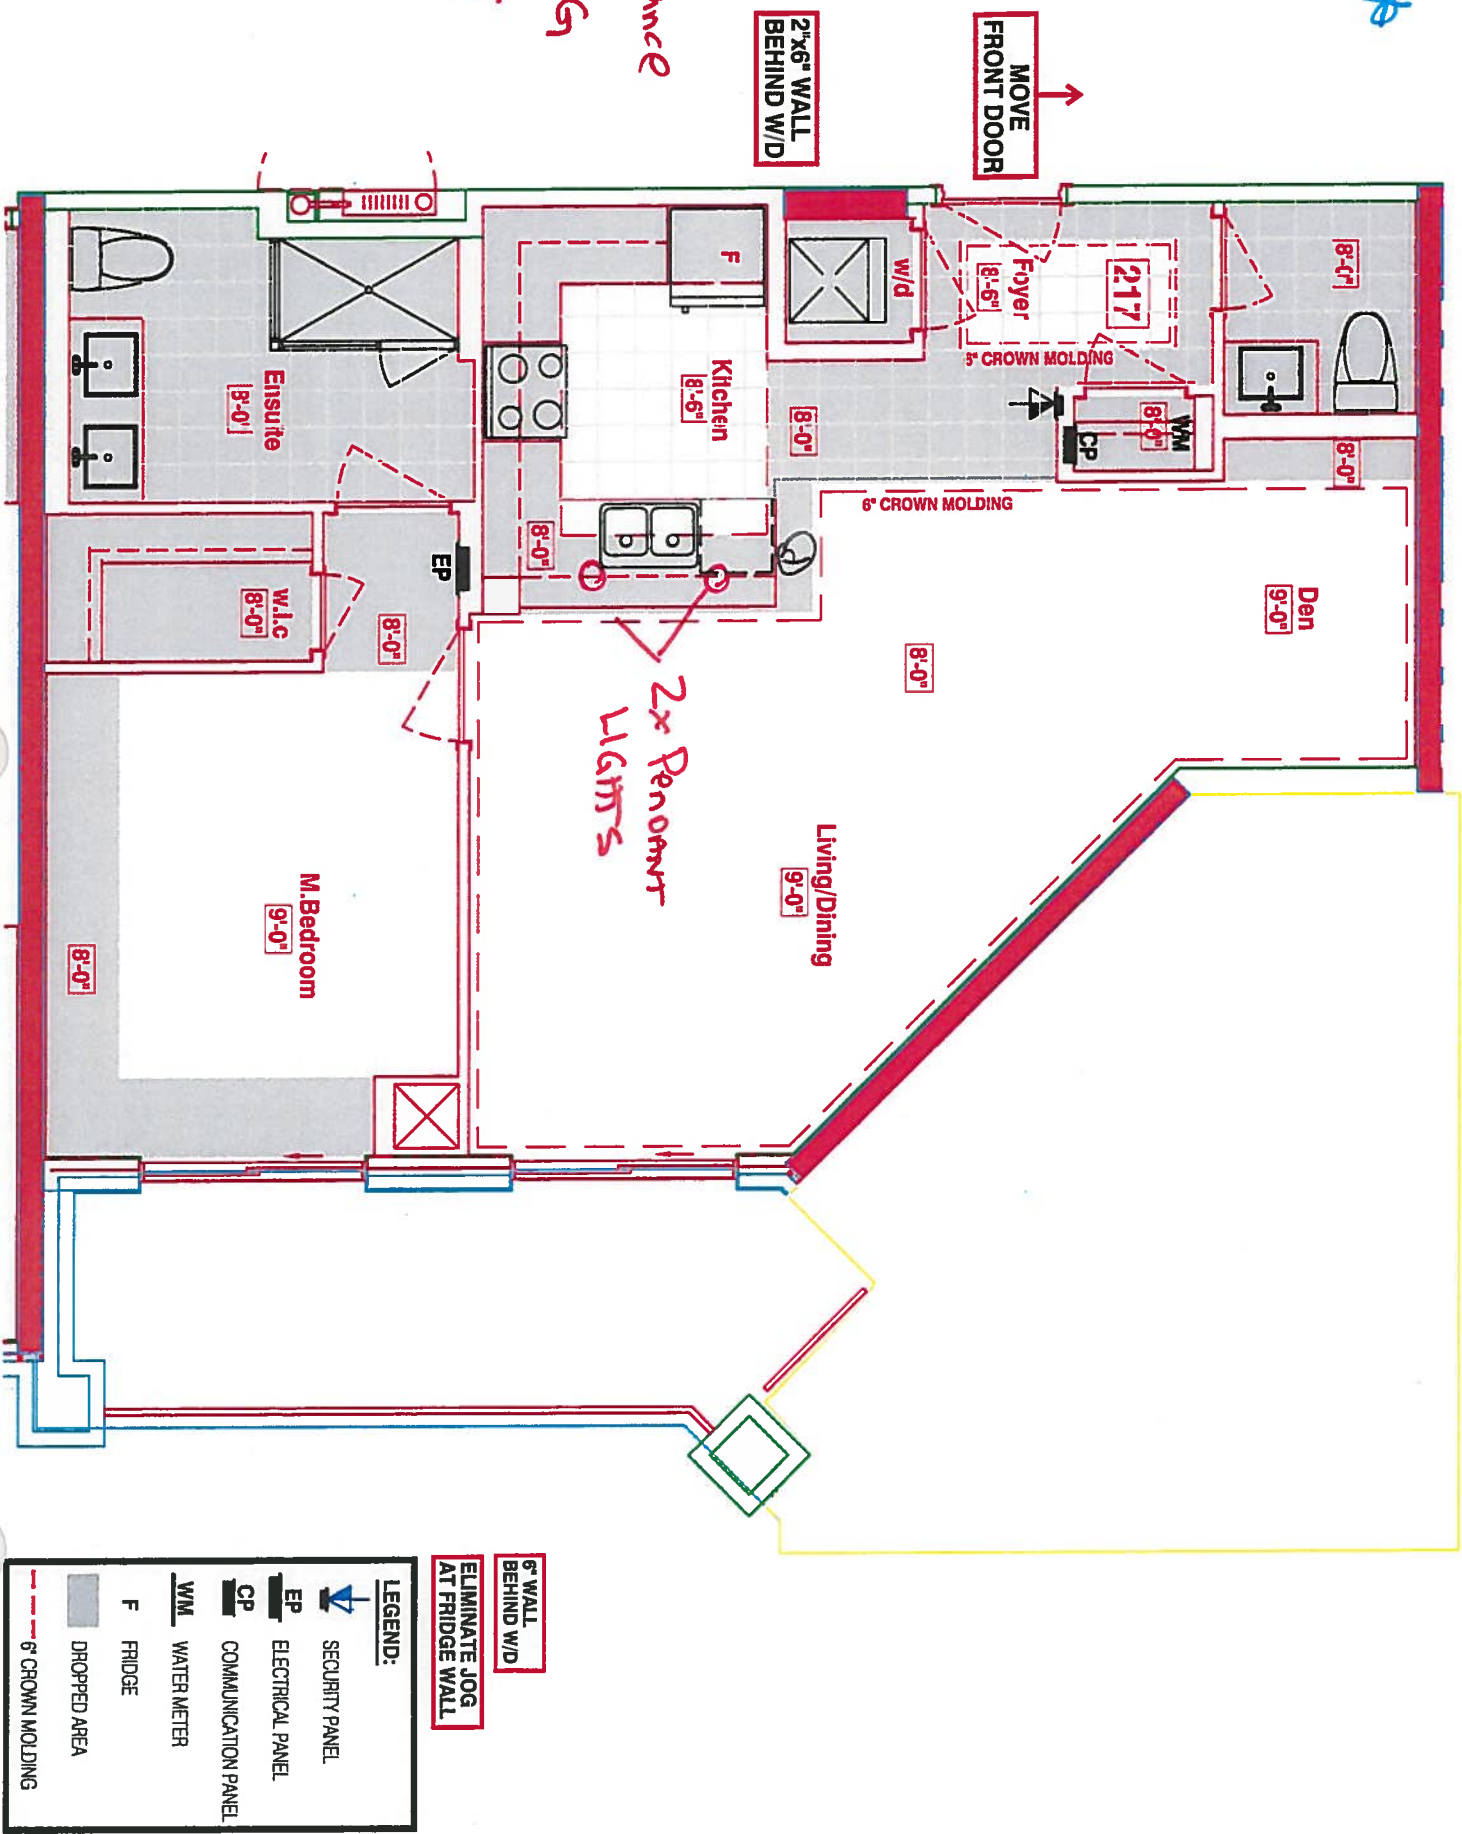




Suite: 217 - Inventory Suite  
w/ STO Appliance Package

• (P) = Plug Peninsula

• (2x) = Pendant Lights Over Peninsula

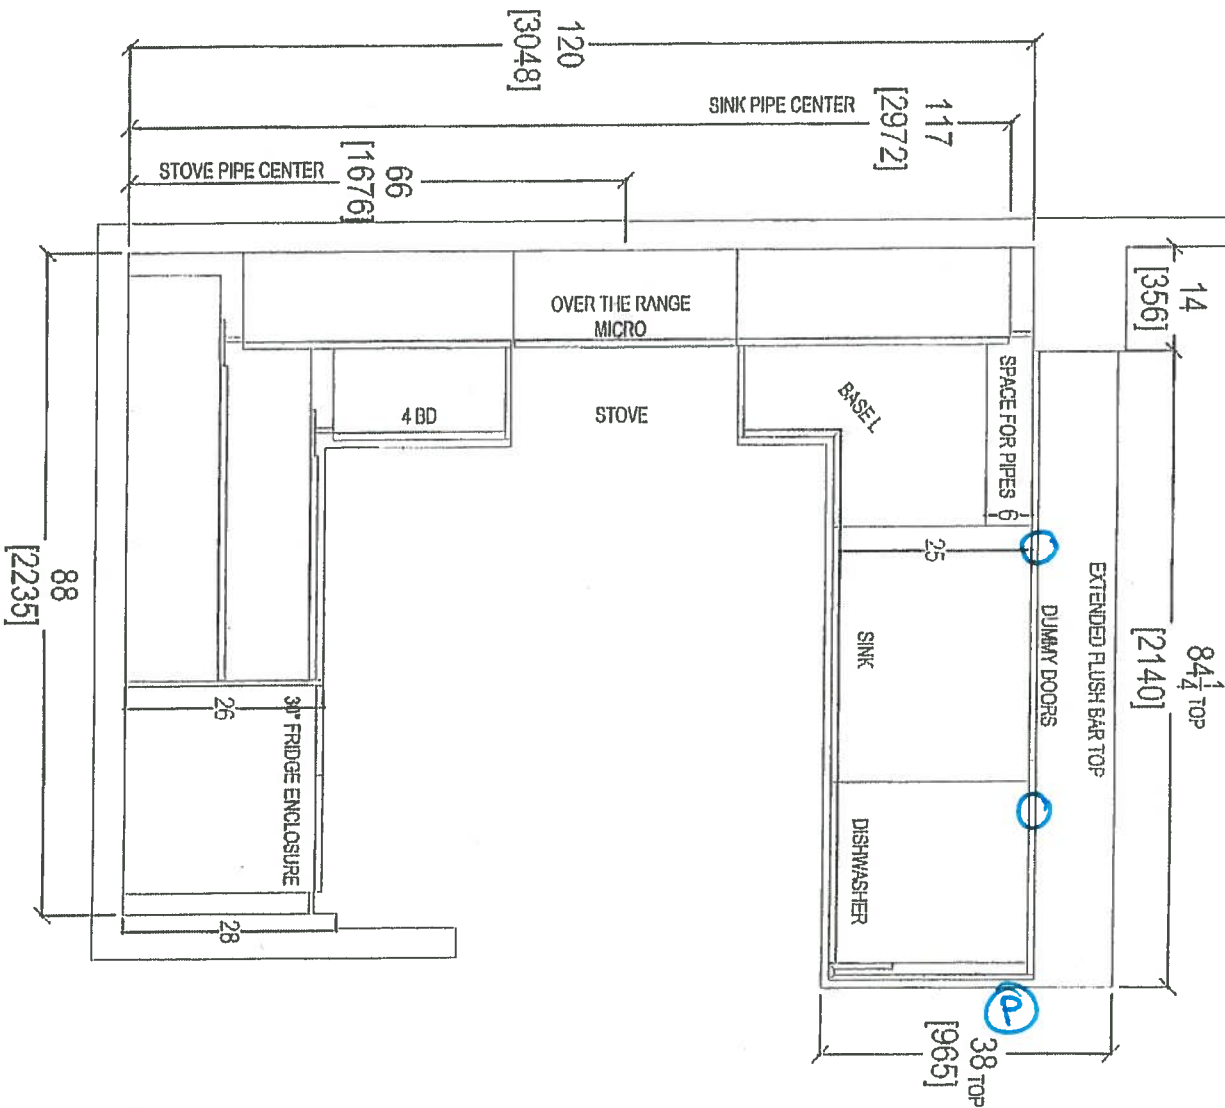

RECEIVED  
Rox & Todd

CLIENT: ROYAL PINE HOMES

1C+D SAG HARBOR

ROOM: KITCHEN FLOOR PLAN

DRAWN BY: SK

COMMENTS:

SITE: HAMPTON PLACE

DOOR STYLE: —

DOOR HANDLE: —

SCALE: 1/2" = 1'-0"

PLEASE NOTE ALL DIMENSIONS ARE NOT FINAL AND ARE SUBJECT TO CHANGE UPON FINAL SITE MEASURE

PHONE: —

FINISH: —

DRW HANDLE: —

DATE: AUG 4, 2017

DATE: AUG 4, 2017

EMAIL: —

SPECIES: —



TOP: —

PAGE: —

PAGE: —



your kitchen  
80 SANTI DRIVE  
T: 416.746.1111  
ON L&K 304,  
1.761.5901

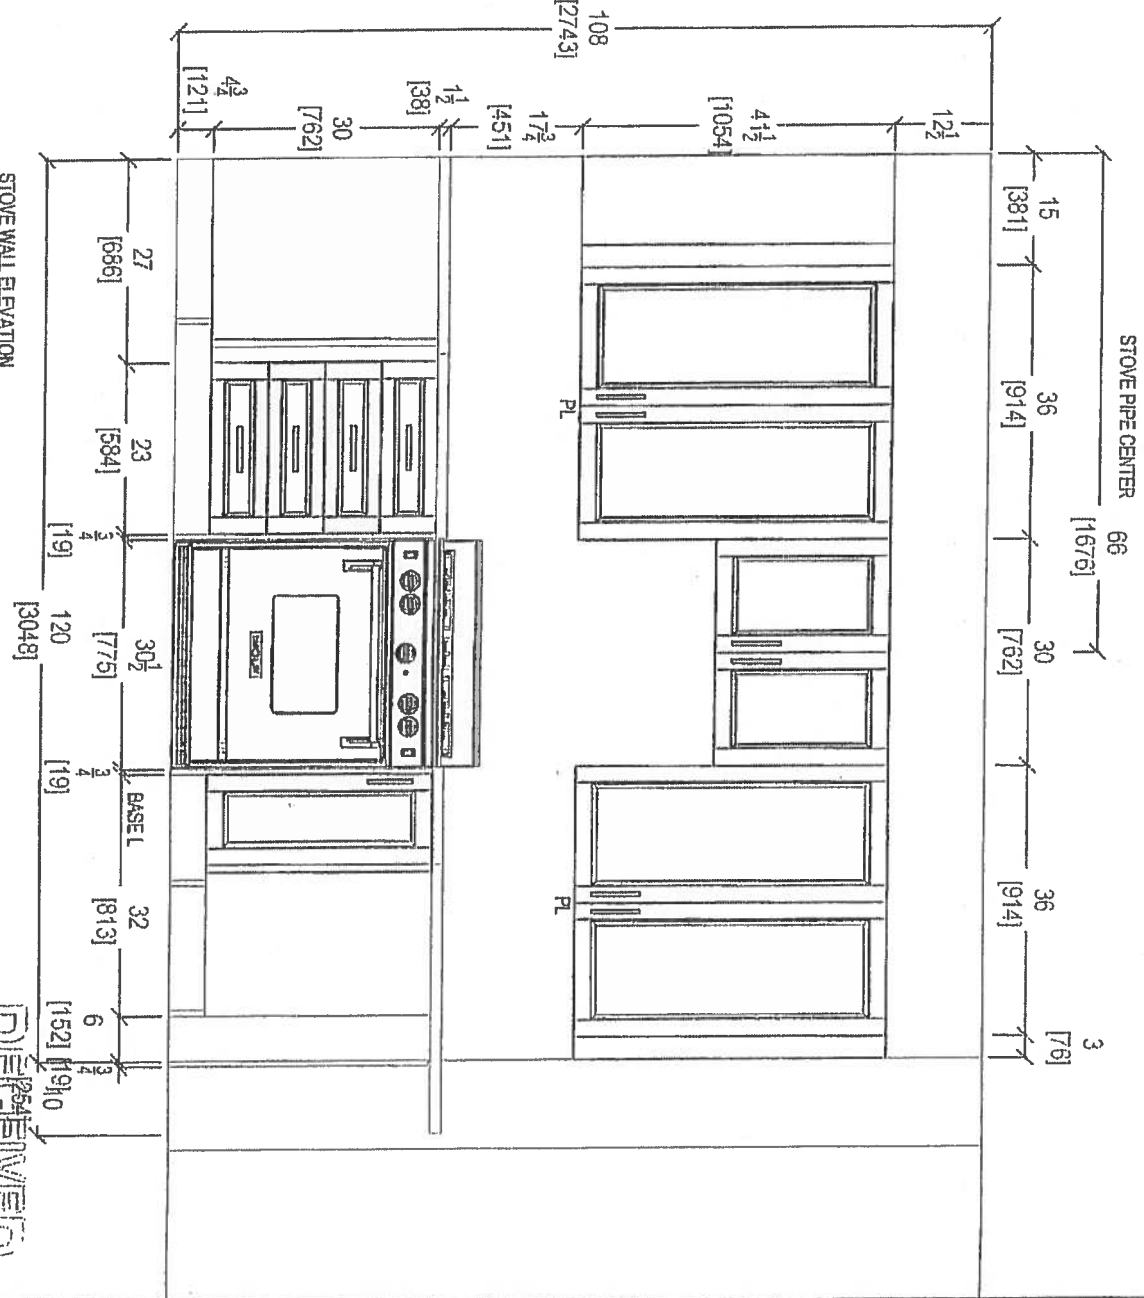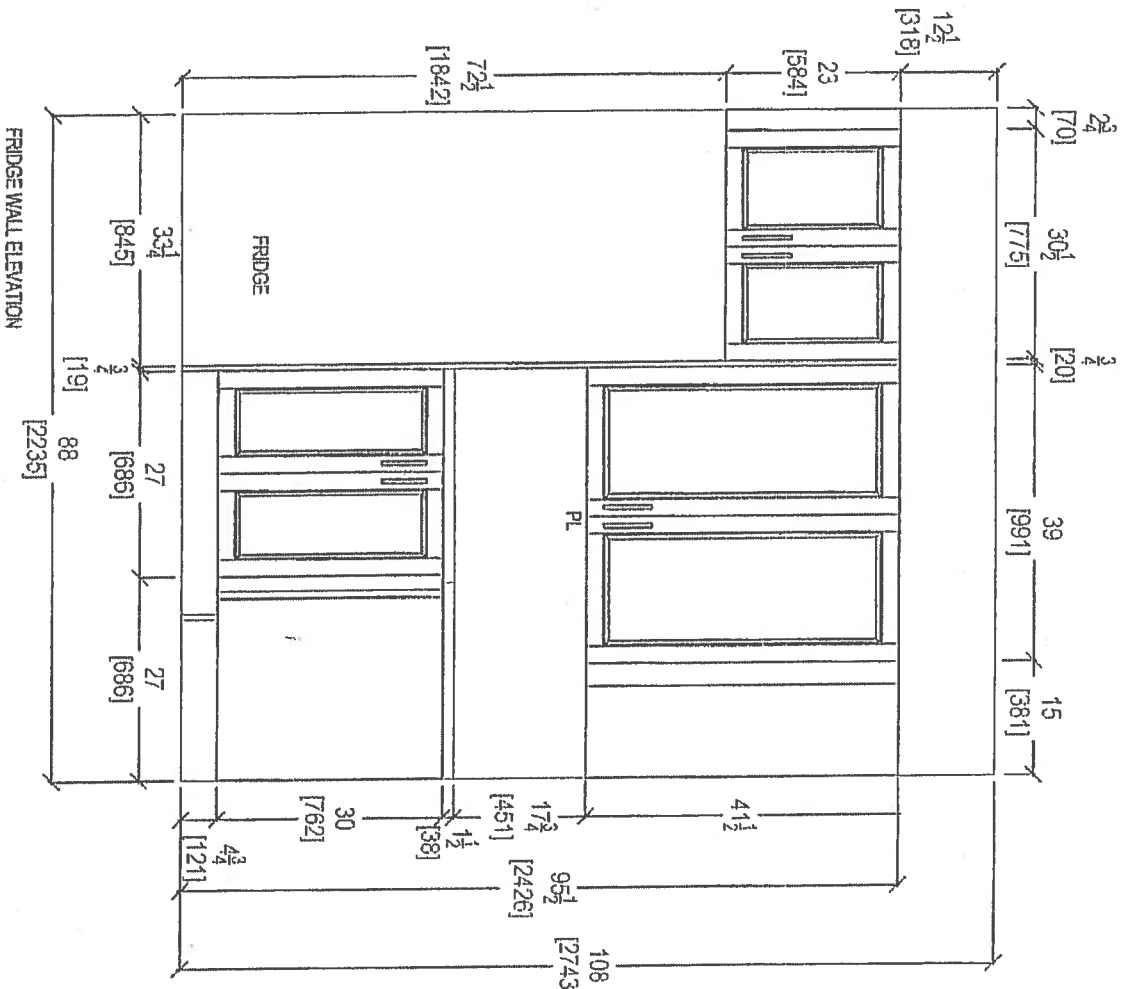




RECEIVED  
10-24-17


CLIENT: ROYAL PINE HOMES	1C+D SAG HARBOR	ROOM: KITCHEN	DRAWN BY: SK	COMMENTS:
SITE: HAMPTON PLACE	DOOR STYLE: —	DOOR HANDLE: —	SCALE: 1/2" = 1'-0"	PLEASE NOTE ALL DIMENSIONS ARE NOT FINAL AND ARE SUBJECT TO CHANGE UPON FINAL SITE MEASURE
PHONE: —	FINISH: —	DRAW HANDLE: —	DATE: AUG 4, 2017	
EMAIL: —	SPECIES: —	TOP: —	PAGE: —	

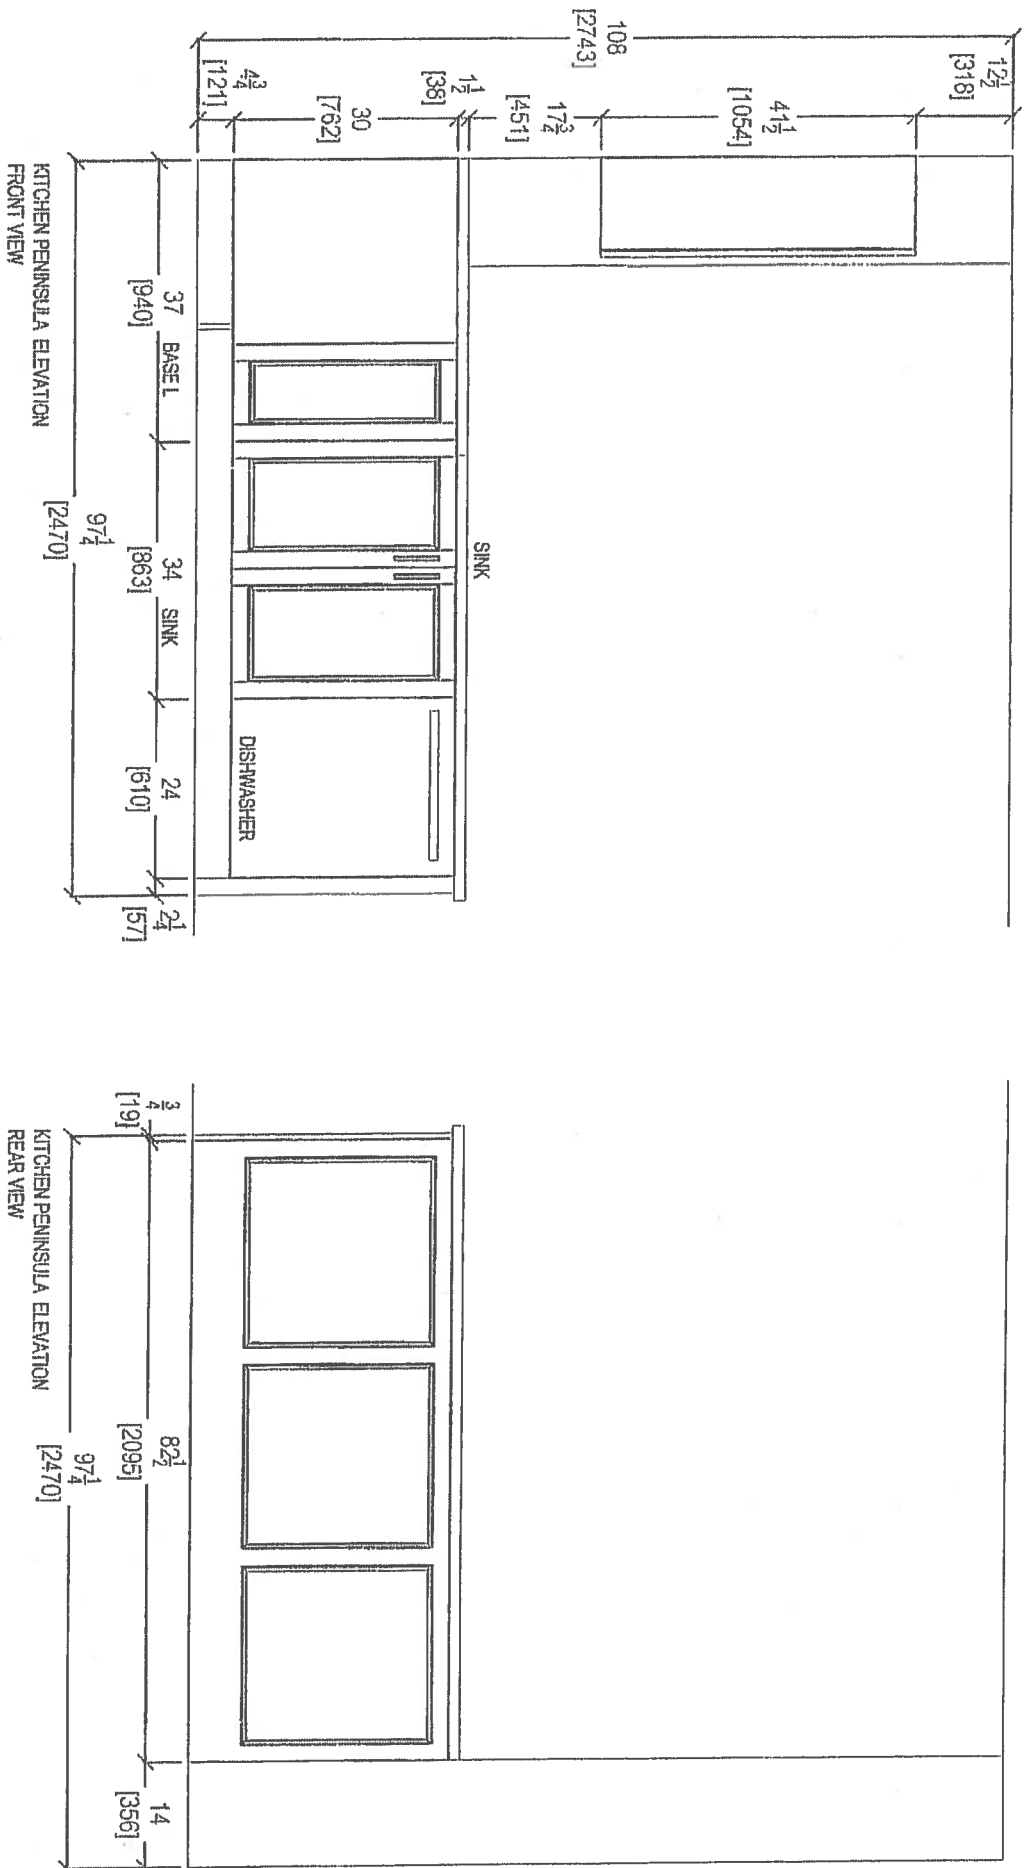


80 SANTE DRIVE, V  
T: 416.746.18  
ON LAK 3CA,  
761.3907





 80 SANTE DRIVE, VICTORIA, BC V8N 1K4 3C4. T: 416.748.181		CLIENT: ROYAL FINE HOMES		1C+D SAG HARBOR		ROOM: KITCHEN		DRAWN BY: SK		COMMENTS:	
SITE: HAMPTON PLACE		DOOR STYLE: —		DOOR HANDLE: —		SCALE: 1/2" = 1'-0"		DATE: AUG 4, 2017			
PHONE: —		FINISH: —		DRAW HANDLE: —		PAGE: —					
EMAIL: —		SPECIES: —		TOP: —							

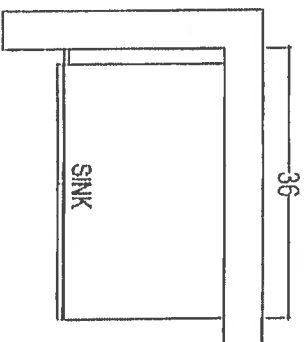

POWDER ROOM

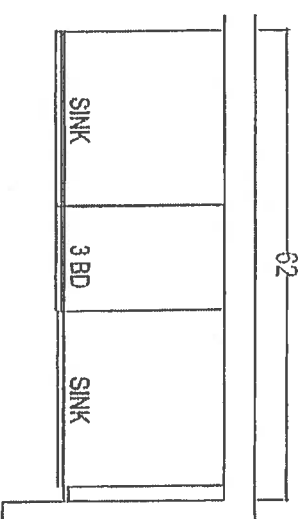

MASTER ENSUITE

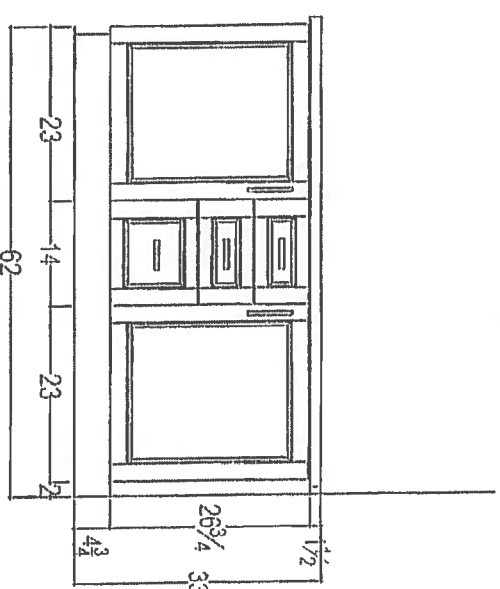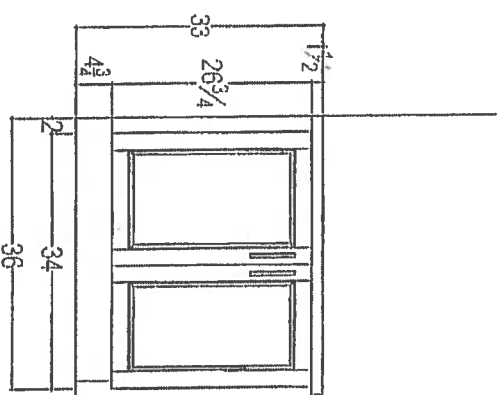


RECEIVED  
NOV 6 2017

		CLIENT: ROYAL PINE HOMES SITE: HAMPTON PLACE PHONE: — EMAIL: —		1C+D SAG HARBOR DOOR STYLE: — FINISH: — SPECIES: —		ROOM: VANITIES DOOR HANDLE: — DRW HANDLE: — TOP: —		DRAWN BY: SK SCALE: 1/2" = 1'-0" DATE: AUG 4, 2017 PAGE: —		COMMENTS: PLEASE NOTE ALL DIMENSIONS ARE NOT FINAL AND ARE SUBJECT TO CHANGE UPON FINAL SITE MEASURE	
--	--	---	--	---	--	---	--	---	--	---	--

80 SANTE DRIVE, V  
T: 415.745.1  
ON LAK 304,  
781.5901

Suite 217-Inventory Suite  
w/ UPG #1- Appliance Package  
• (P)= PLUG PENINSULA  
• (2x)= PENDANT LIGHTS OVER PENINSULA

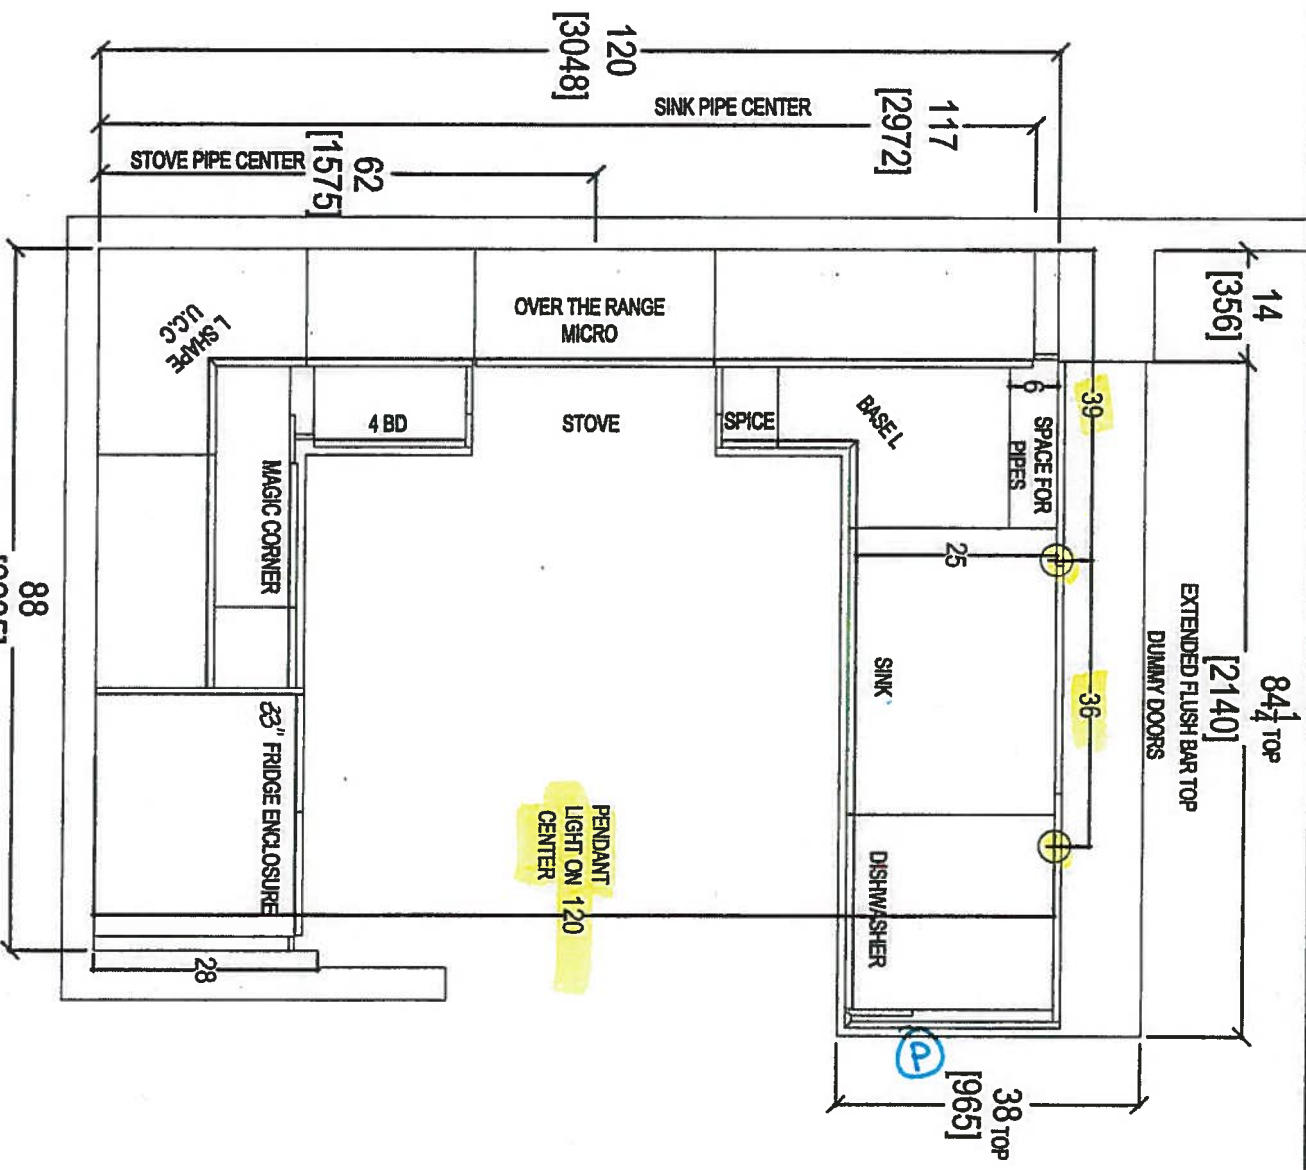





your kitchen, your way

80 SANTE DRIVE, VAUGHAN, ONT. L4H 1P8  
T: 416.746.1811 F: 416.746.1812


K 304, 301


CLIENT: ROYAL PINE HOMES	UNIT 217 HAMP	ROOM: KITCHEN FLOOR PLAN	DRAWN BY: SK	COMMENTS:
SITE: HAMPTON PLACE	DOOR STYLE: --	DOOR HANDLE: --	SCALE: 1/2" = 1'-0"	PLEASE NOTE ALL DIMENSIONS ARE NOT FINAL AND ARE SUBJECT TO CHANGE UPON FINAL SITE MEASURE
PHONE: --	FINISH: --	DRW HANDLE: --	DATE: JAN 29, 2018	
EMAIL: --	SPECIES: --	TOP: --	PAGE: --	

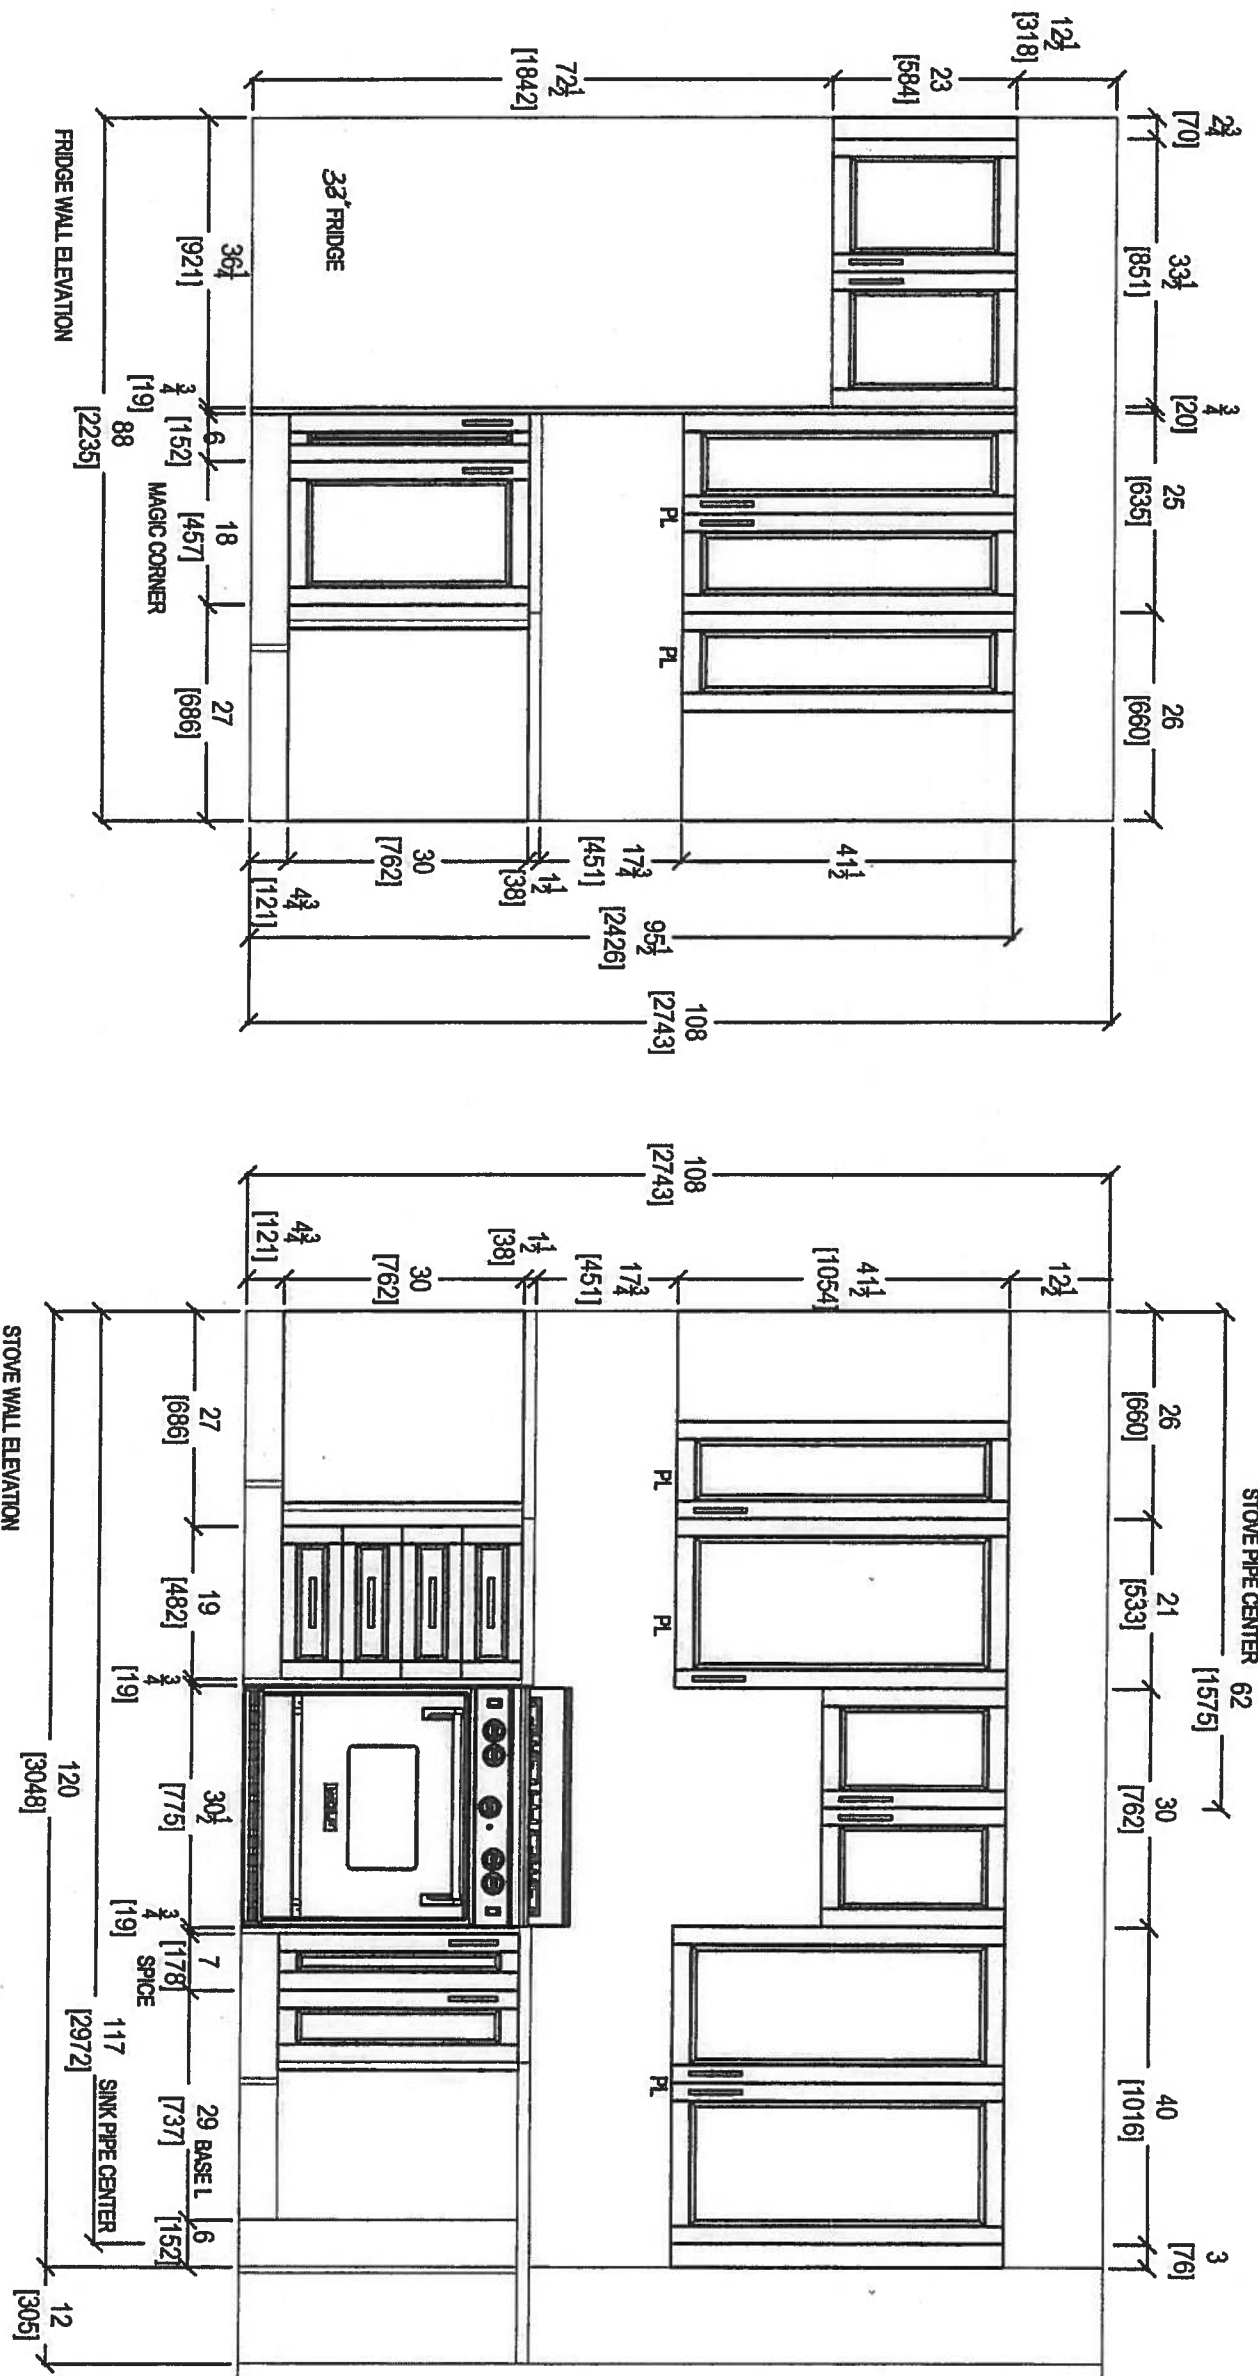


 your kitchen, your way 80 SANTE DRIVE, VAUGHAN, ONTARIO L4H 1M1 T: 416.748.1811 F: 905.748.1811		CLIENT: ROYAL PINE HOMES		UNIT 217 HMP		ROOM: KITCHEN		DRAWN BY: SK		COMMENTS:			
SITE: HAMPTON PLACE		DOOR STYLE: —		FINISH: —		SPECIES: —		DOOR HANDLE: —		SCALE: 1/2" = 1'-0"		PLEASE NOTE ALL DIMENSIONS ARE NOT FINAL AND ARE SUBJECT TO CHANGE UPON FINAL SITE MEASURE	
PHONE: —		FINISH: —		SPECIES: —		TOP: —		DATE: JAN 28, 2018		PAGE: —			
EMAIL: —		SPECIES: —		TOP: —		PAGE: —							




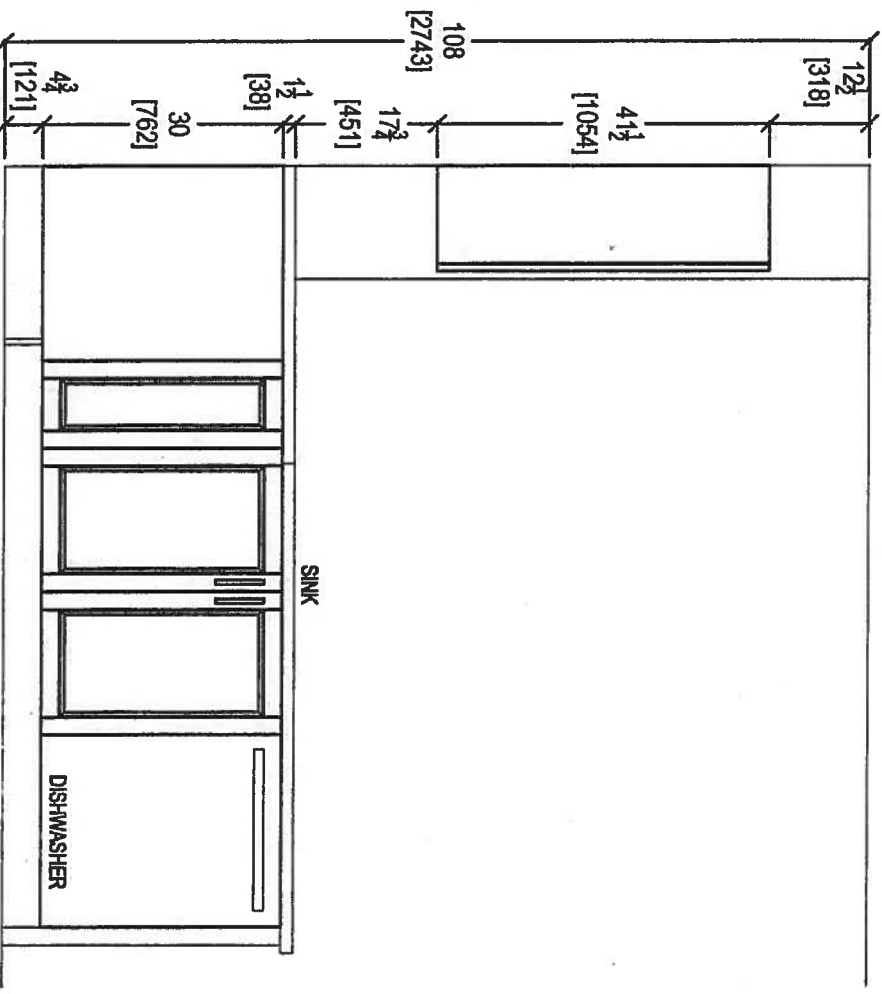


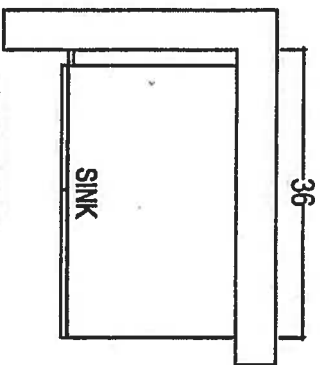

POWDER ROOM

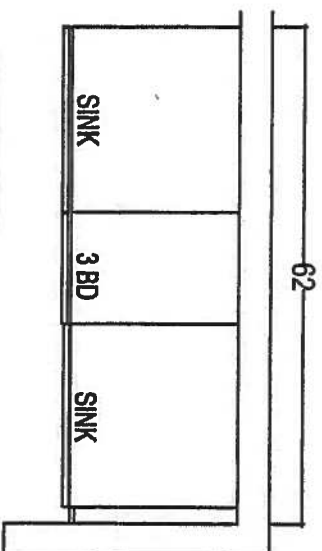

MASTER ENSUITE

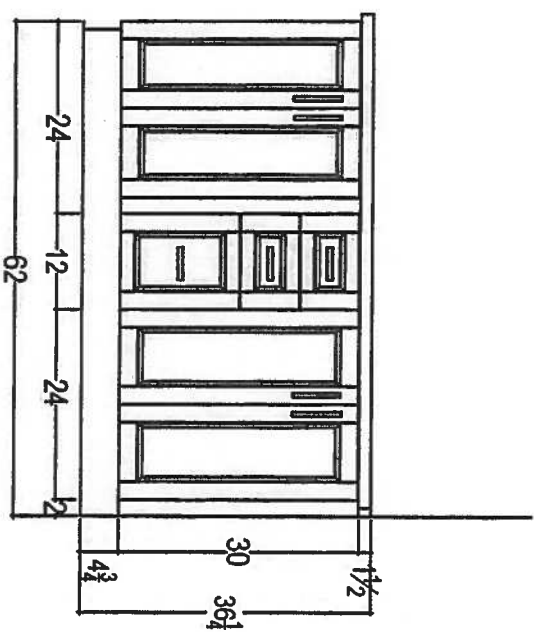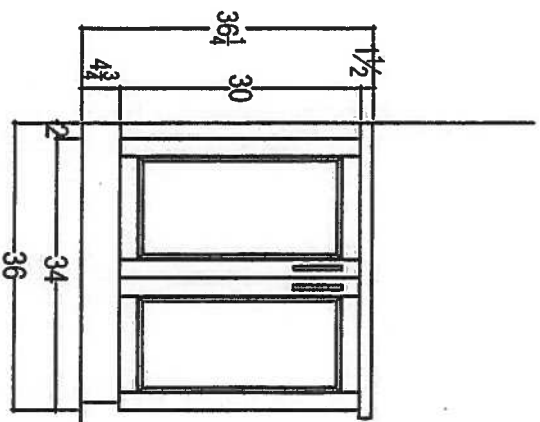

CLIENT: ROYAL PINE HOMES	UNIT 217 HMP	ROOM: VANITIES	DRAWN BY: SK
SITE: HAMPTON PLACE	DOOR STYLE: —	DOOR HANDLE: —	SCALE: 1/2" = 1'-0"
PHONE: —	FINISH: —	DRW HANDLE: —	DATE: JAN 28, 2018
EMAIL: —	SPECIES: —	TOP: —	PAGE: —



80 SANTE DRIVE, VAUGHAN, ONTARIO L4V 1V3  
T: 416.748.1811 F: 905.748.1811

COMMENTS:  
PLEASE NOTE ALL DIMENSIONS  
ARE NOT FINAL AND ARE  
SUBJECT TO CHANGE UPON  
FINAL SITE MEASURE