

ASPHALT SHINGLES
12" FINISH O.H
R.T.M.C.
2x6 EXTERIOR WALLS
2X6 FASCIA BOARD

UNIT1804 END
A -LOT1
402583

UNIT1801
A (REV)-LOT2
402584

UNIT1803
A1-LOT3
402585

UNIT1803
A (REV)-LOT4
402586

UNIT1802
A -LOT5
402584

UNIT1804 CORNER
A(REV) -LOT6
402587

HARDWARE:

LUS24 -(O)
LJS26DS -(V)

H2.5A (2) -(@)

TS22 (2) -(SS)
CP4-6 -(C4)
H8 (2) -(HH)

DENOTE:

C- 10/12 CATH. CEILING


T-180485

DENOTES:
CONVENTIONAL
FRAMING

ALL CONVENTIONAL ROOF FRAMING TO CONFORM TO PART9 OR PART4 OF THE OBC.LATEST EDITION
ROOF RAFTERS THAT MEET OR CROSS OVER TRUSSES ARE TO BE 2"x4"SPF@24"o.c.
WITH A 2"x4"SPF VERTICAL POST TO THE TRUSS UNDER AT EACH CROSS POINT.
POSTS LONGER THAN 6' TO BE Laterally BRACED SO THAT THE DISTANCE
BETWEEN END POINTS AND BETWEEN ROWS OF BRACING DOES NOT EXCEED 6'.

DESIGN LOADS:

GROUND SNOW LOAD Ss= 1.3kPa
TC DEAD 6 PSF
BC LIVE 10.5 PSF
BC DEAD 7 PSF

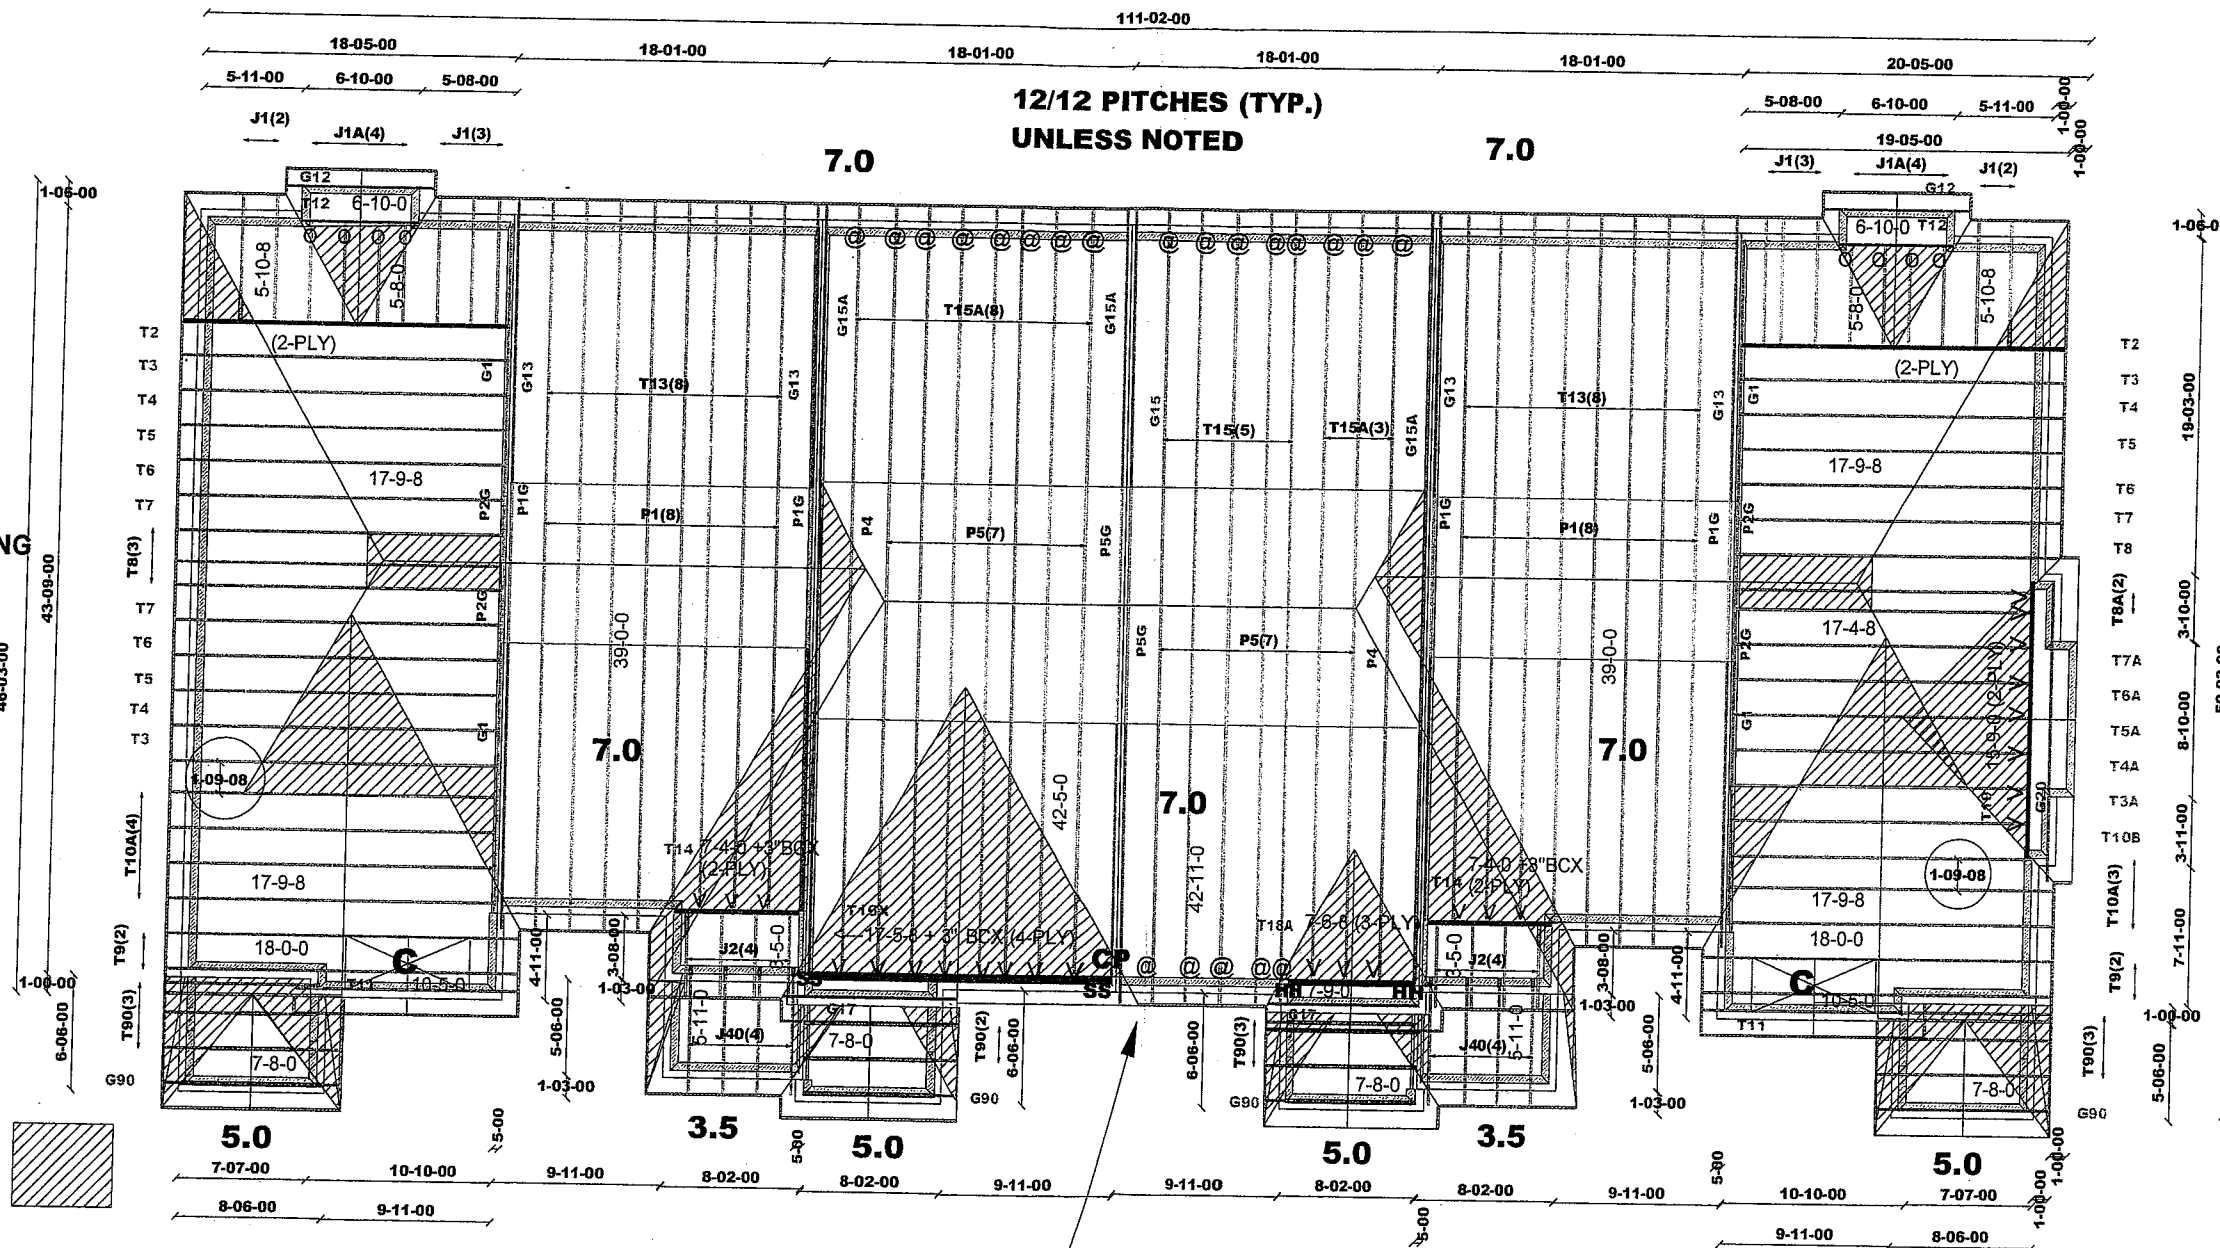


Lot # 1 DWG# , T-1900034, T-1900035, T-1900039, T-1900040, T-1900042, T-1900044 to T-1900047, T-1900049, T-1900051, T-1900052, T-1900056, T-1900082 , T-1909771, T-1909772, T-1800216 , T1800218

Lot 2 or 5 DWG#, T-1900060, T-1900063, T-1900064, T-1900066, T-1900089, T-1800216, T-1800218

lot # 3 DWG# , T-1900061, T-1900095 to T-1900097, T-1900099, T-1909771 to T-1909772, T-1909774, T-1909775, T1800218

lot # 4 DWG#, T-1900061, T-1900101 to T-1900103, T-1900095 to T-1900097, T-1909771 to T-1909772, T-1909774, T-1909775, T1800218

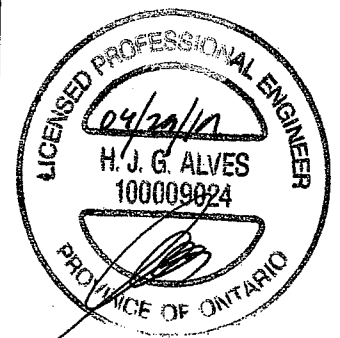


DWG NO. TAM T1909776
STRUCTURAL
COMPONENT ONLY

TRUSS PLACEMENT PLAN.

This is a truss placement plan only, NOT a final roof framing plan. These trusses are designed as individual building components to be incorporated into the building design at the specification of the building designer. See individual truss drawings for each component identified on this placement plan.

Please verify that all dimensions match the dimensions found on the job. The Building designer is responsible for the temporary/permanent bracing of the roof and floor system and its integration into the bracing of the overall structure. The design of the truss support structure including headers, beams, walls, and columns is the responsibility of the building designer unless otherwise noted in this plan. Building designer to review and approve this plan to ascertain conformity to his overall structural plan

Lot # 6 DWG#, T-1900034 to T-1900036, T-1900039, to T-1900046, T-1900048 to T-1900053, T-1900056, T-1900106 to, T-1900109, T-1900082, T-1909771, T-1909772, T-1800216, T1800218.

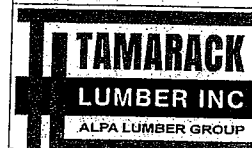

Job Track: 50530
Layout ID: 200906
Plan Log: 402582

Builder / Location:
ROYAL PINE HOMES / BRAMPTON
Project:
FORESTSIDE PH.6
Date: 4/22/2019 Designer: S.V

Model / Elevation: **BLOCK 3 / LOTS 1 TO 6 (REVISED)** Mitek ver 8.2.3.229
THESE DRAWINGS CONSTITUTE THE PROPERTY OF TAMARACK ROOF TRUSSES INC., SHALL NOT BE REPRODUCED, PUBLISHED, OR REDISTRIBUTED IN ANY MANNER OR UTILIZED FOR ANY PURPOSE OTHER THAN THE MANUFACTURE OF TRUSSES BY TAMARACK ROOF TRUSSES INC AND WILL BE RETRACTED BY TAMARACK ROOF TRUSSES INC IF UTILIZED FOR ANY OTHER PURPOSE.

DELIVERY SHIPLIST



Lumber Yard: TAMARACK LUMBER
 Builder: ROYAL PINE HOMES-
 Project: FORESTSIDE PH.6
 Location: BRAMPTON
 Model: UNIT1804-END
 Lot #:
 Elevation: EL:A LOT1

Job Track: 50530
 PlanLog: 200906
 Layout ID: 402583
 Ref #
 Page: 1 of 2
 Date: 04/18/2019
 Designer:
 Sales Rep: MiTek

Roof Trusses

PROFILE	QTY PLY	MARK TYPE	PITCH	SPAN	HEIGHT	LUMBER	OVERHANG LEFT RIGHT	HEEL HEIGHT LEFT RIGHT	LBS. BFT.	BUNDLE # STACK #	LOAD BY REMARKS
	2	G1 GABLE	7 /12	19-06-00	10-00-00	2 x 4		1-03-07 10-00-00	221.47 140.00		
	1 2-ply	T2 Half Hip Girder	12 /12	17-09-08	4-08-09	2 x 4 2 x 6	1-03-08	1-10-08 4-08-09	199 125.33		
	2	T3 Half Hip	12 /12	17-09-08	5-10-09	2 x 4	1-03-08	1-10-08 5-10-09	156.36 98.00		
	2	T4 Half Hip	12 /12	17-09-08	7-00-09	2 x 4	1-03-08	1-10-08 7-00-09	166.94 104.67		
	2	T5 Half Hip	12 /12	17-09-08	8-02-09	2 x 4	1-03-08	1-10-08 8-02-09	185.34 117.33		
	2	T6 Half Hip	12 /12	17-09-08	9-04-09	2 x 4	1-03-08	1-10-08 9-04-09	210.83 132.00		
	2	T7 Half Hip	12 /12	17-09-08	10-06-09	2 x 4	1-03-08	1-10-08 10-06-09	208.65 127.67		
	3	T8 Half Hip	12 /12	17-09-08	11-08-09	2 x 4	1-03-08	1-10-08 11-08-09	350.76 216.00		
	2	T9 Roof Special	12 /12 10 /12	18-00-00	10-10-08	2 x 4	1-03-08 1-03-08	1-10-08 1-10-08	204.82 129.33		
	4	T10A Common	12 /12	17-09-08	10-10-08	2 x 4	1-03-08	1-10-08 2-01-00	381.53 238.67		
	1	T11 Roof Special	12 /12 10 /12	10-05-00	7-01-00	2 x 4	1-03-08 1-03-08	1-10-08 1-10-08	55.81 36.33		
	1	T12 Common Girder	12 /12	6-10-00	4-10-08	2 x 4	10-08 10-08	1-05-08 1-05-08	33.29 23.17		
	1	G12 GABLE	12 /12	6-10-00	4-10-08	2 x 4	10-08 10-08	1-05-08 1-05-08	34.17 24.17		
	3	T90 Common	5 /12	7-08-00	2-05-07	2 x 4	1-03-08 1-03-08	6-00 6-00	73.47 47.00		



DELIVERY SHIPLIST

Lumber Yard: TAMARACK LUMBER
 Builder: ROYAL PINE HOMES
 Project: FORESTSIDE PH. 6
 Location: BRAMPTON
 Model: UNIT1804-END
 Lot #:
 Elevation: EL:A LOT1

Job Track: 50530
 PlanLog: 200906
 Layout ID: 402583
 Ref #
 Page: 2 of 2
 Date: 04/18/2019
 Designer:
 Sales Rep: MiTek

Roof Trusses

PROFILE	QTY PLY	MARK TYPE	PITCH	SPAN	HEIGHT	LUMBER	OVERHANG LEFT RIGHT	HEEL HEIGHT LEFT RIGHT	LBS. BFT.	BUNDLE # STACK #	LOAD BY REMARKS
	1	G90 GABLE	5 /12	7-08-00	2-05-07	2 x 4	1-03-08 1-03-08	6-00 6-00	25.63 16.67		
	2	P2G GABLE	7 /12	4-06-12	2-07-15	2 x 4		2-07-15	24.91 16.00		
	5	J1 Jack-Open	7 /12	5-10-08	4-08-09	2 x 4	1-03-08	1-03-07 4-08-09	92.39 58.33		
	4	J1A Jack-Open	7 /12	5-08-00	4-08-09	2 x 4		1-04-14 4-08-09	65.83 41.33		

TOTAL # TRUSS= 41 TOTAL BFT OF ALL TRUSSES= 1692 BFT. TOTAL WEIGHT OF ALL TRSSES 2691.2 LBS

HARDWARE

QTY	TYPE	MODEL	LENGTH
4	Hardware	LUS24	

TOTAL NUMBER OF ITEMS= 4




DELIVERY SHIPLIST

Lumber Yard: TAMARACK LUMBER
 Builder: ROYAL PINE HOMES
 Project: FORESTSIDE PH. 6
 Location: BRAMPTON
 Model: UNIT1801 OR UNIT1802
 Lot #:
 Elevation: EL:A LOT2 OR LOT5

Job Track: 50530
 PlanLog: 200906
 Layout ID: 402584
 Ref #
 Page: 1 of 1
 Date: 04/18/2019
 Designer:
 Sales Rep: MiTek

Roof Trusses

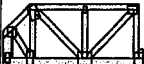PROFILE	QTY PLY	MARK TYPE	PITCH	SPAN	HEIGHT	LUMBER	OVERHANG LEFT RIGHT	HEEL HEIGHT LEFT RIGHT	LBS. BFT.	BUNDLE # STACK #	LOAD BY REMARKS
	2	G13 GABLE	7 /12	39-00-00	10-00-00	2 x 4 2 x 6	1-03-08 1-03-08	1-03-07 1-03-07	453.81 284.67		
	8	T13 Piggyback Base	7 /12	39-00-00	10-00-00	2 x 4 2 x 6	1-03-08 1-03-08	1-03-07 1-03-07	1640.08 1016.00		
	1 2-ply	T14 Half Hip Girder	12 /12	7-04-00	3-03-06	2 x 4 2 x 6		1-10-08 3-03-06	89.69 59.33		
	8	P1 Piggyback	7 /12	9-01-08	2-07-15	2 x 4			176.91 114.67		
	2	P1G GABLE	7 /12	9-01-08	2-07-15	2 x 4			46.84 30.67		
	4	J2 Jack-Open	7 /12	3-05-00	3-03-06	2 x 4	1-03-08	1-03-07 3-03-06	49.72 33.33		
	4	J40 Monopitch	3.5 /12	5-11-00	2-04-14	2 x 4	1-03-08	3-14 2-00-09	61.62 37.33		

TOTAL # TRUSS= 30

TOTAL BFT OF ALL TRUSSES= 1576


BFT.

TOTAL WEIGHT OF ALL TRSSES 2518.67 LBS

HARDWARE

QTY	TYPE	MODEL	LENGTH
3	Hardware	LJS26DS	

TOTAL NUMBER OF ITEMS= 3

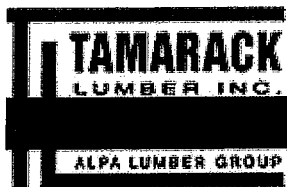

DELIVERY SHIPLIST

Lumber Yard: TAMARACK LUMBER
 Builder: ROYAL PINE HOMES
 Project: FORESTSIDE PH.6
 Location: BRAMPTON
 Model: UNIT1803
 Lot #:
 Elevation: EL:A LOT3

Job Track: 50530
 PlanLog: 200906
 Layout ID: 402585
 Ref #
 Page: 1 of 1
 Date: 04/22/2019
 Designer:
 Sales Rep: MiTek

Roof Trusses

PROFILE	QTY PLY	MARK TYPE	PITCH	SPAN	HEIGHT	LUMBER	OVERHANG LEFT RIGHT	HEEL HEIGHT LEFT RIGHT	LBS. BFT.	BUNDLE # STACK #	LOAD BY REMARKS
	8	T15A Piggyback Base	7 /12	42-05-00	9-09-08	2 x 4 2 x 6	1-03-08	1-03-07 1-01-11	1917.28 1165.33		
	2	G15A GABLE	7 /12	42-05-00	9-09-08	2 x 4 2 x 6	1-03-08	1-03-07 1-01-11	516.53 315.00		
	1 4-ply	T16X Common Girder	12 /12	17-05-08	10-11-00	2 x 6	3-00	2-03-08 2-01-00	543.64 340.00		
	1	G17 GABLE	12 /12	7-09-00	5-09-00	2 x 4	1-03-08 1-03-08	1-10-08 1-10-08	42.13 28.67		
	2	T90 Common	5 /12	7-08-00	2-05-07	2 x 4	1-03-08 1-03-08	6-00 6-00	48.98 31.33		
	1	G90 GABLE	5 /12	7-08-00	2-05-07	2 x 4	1-03-08 1-03-08	6-00 6-00	25.63 16.67		
	1	P4 Piggyback	7 /12	13-06-01	2-00-00	2 x 4			37.43 23.50		
	7	P5 Piggyback	7 /12	13-06-01	3-11-04	2 x 4			237.53 144.67		
	1	P5G GABLE	7 /12	13-06-01	3-11-04	2 x 4			38.81 24.67		

TOTAL # TRUSS= 27

TOTAL BFT OF ALL TRUSSES= 2089.84 BFT.

TOTAL WEIGHT OF ALL TRSSES 3407.95 LBS

HARDWARE

QTY	TYPE	MODEL	LENGTH
4	Hardware	TS22	
1	Hardware	CP4-6	
8	Hardware	LJS26DS	
16	Hardware	H2.5A	

TOTAL NUMBER OF ITEMS= 29



DELIVERY SHIPLIST

Lumber Yard: TAMARACK LUMBER
 Builder: ROYAL PINE HOMES-
 Project: FORESTSIDE PH. 6
 Location: BRAMPTON
 Model: UNIT1803
 Lot #:
 Elevation: EL:A LOT4

Job Track: 50530
 PlanLog: 200906
 Layout ID: 402586
 Ref #
 Page: 1 of 1
 Date: 04/22/2019
 Designer:
 Sales Rep: MiTek

Roof Trusses

PROFILE	QTY PLY	MARK TYPE	PITCH	SPAN	HEIGHT	LUMBER	OVERHANG LEFT RIGHT	HEEL HEIGHT LEFT RIGHT	LBS. BFT.	BUNDLE # STACK #	LOAD BY REMARKS
	1	G15 GABLE	7 /12	42-11-00	9-09-08	2 x 4 2 x 6	1-03-08 1-00-08	1-03-07 1-01-11	260.96 159.33		
	5	T15 Piggyback Base	7 /12	42-11-00	9-09-08	2 x 4 2 x 6	1-03-08 1-00-08	1-03-07 1-01-11	1221.12 743.33		
	3	T15A Piggyback Base	7 /12	42-05-00	9-09-08	2 x 4 2 x 6	1-03-08	1-03-07 1-01-11	718.98 437.00		
	1	G15A GABLE	7 /12	42-05-00	9-09-08	2 x 4 2 x 6	1-03-08	1-03-07 1-01-11	258.26 157.50		
	1 3-ply	T18A Common Girder	12 /12	7-06-08	5-09-00	2 x 4 2 x 6	1-03-08	1-10-08 2-01-00	143 90.00		
	1	G17 GABLE	12 /12	7-09-00	5-09-00	2 x 4	1-03-08 1-03-08	1-10-08 1-10-08	42.13 28.67		
	3	T90 Common	5 /12	7-08-00	2-05-07	2 x 4	1-03-08 1-03-08	6-00 6-00	73.47 47.00		
	1	G90 GABLE	5 /12	7-08-00	2-05-07	2 x 4	1-03-08 1-03-08	6-00 6-00	25.63 16.67		
	1	P4 Piggyback	7 /12	13-06-01	2-00-00	2 x 4			37.43 23.50		
	7	P5 Piggyback	7 /12	13-06-01	3-11-04	2 x 4			237.53 144.67		
	1	P5G GABLE	7 /12	13-06-01	3-11-04	2 x 4			38.81 24.67		

TOTAL # TRUSS= 27

TOTAL BFT OF ALL TRUSSES= 1872.34

BFT.

TOTAL WEIGHT OF ALL TRSSES 3057.32 LBS

HARDWARE

QTY	TYPE	MODEL	LENGTH
26	Hardware	H2.5A	
4	Hardware	H8	
3	Hardware	LJS26DS	

TOTAL NUMBER OF ITEMS= 33



DELIVERY SHIPLIST

Lumber Yard: TAMARACK LUMBER
 Builder: ROYAL PINE HOMES
 Project: FORESTSIDE PH-6
 Location: BRAMPTON
 Model: UNIT1804-CORNER
 Lot #:
 Elevation: EL:A LOT6

Job Track: 50530
 PlanLog: 200906
 Layout ID: 402587
 Ref #
 Page: 1 of 3
 Date: 04/18/2019
 Designer:
 Sales Rep: MiTek

Roof Trusses

PROFILE	QTY PLY	MARK TYPE	PITCH	SPAN	HEIGHT	LUMBER	OVERHANG LEFT RIGHT	HEEL HEIGHT LEFT RIGHT	LBS. BFT.	BUNDLE # STACK #	LOAD BY REMARKS
	2	G1 GABLE	7 /12	19-06-00	10-00-00	2 x 4		1-03-07 10-00-00	221.47 140.00		
	1 2-ply	T2 Half Hip Girder	12 /12	17-09-08	4-08-09	2 x 4 2 x 6	1-03-08	1-10-08 4-08-09	199 125.33		
	1	T3 Half Hip	12 /12	17-09-08	5-10-09	2 x 4	1-03-08	1-10-08 5-10-09	78.18 49.00		
	1	T3A Half Hip	12 /12	17-04-08	5-10-09	2 x 4		1-10-08 5-10-09	75.26 47.67		
	1	T4 Half Hip	12 /12	17-09-08	7-00-09	2 x 4	1-03-08	1-10-08 7-00-09	83.47 52.33		
	1	T4A Half Hip	12 /12	17-04-08	7-00-09	2 x 4		1-10-08 7-00-09	80.51 50.50		
	1	T5 Half Hip	12 /12	17-09-08	8-02-09	2 x 4	1-03-08	1-10-08 8-02-09	92.67 58.67		
	1	T5A Half Hip	12 /12	17-04-08	8-02-09	2 x 4		1-10-08 8-02-09	89.74 56.67		
	1	T6 Half Hip	12 /12	17-09-08	9-04-09	2 x 4	1-03-08	1-10-08 9-04-09	105.42 66.00		
	1	T6A Half Hip	12 /12	17-04-08	9-04-09	2 x 4		1-10-08 9-04-09	102.47 64.17		
	1	T7 Half Hip	12 /12	17-09-08	10-06-09	2 x 4	1-03-08	1-10-08 10-06-09	104.32 63.83		
	1	T7A Half Hip	12 /12	17-04-08	10-06-09	2 x 4		1-10-08 10-06-09	101.37 61.83		
	1	T8 Half Hip	12 /12	17-09-08	11-08-09	2 x 4	1-03-08	1-10-08 11-08-09	116.92 72.00		
	2	T8A Half Hip	12 /12	17-04-08	11-08-09	2 x 4		1-10-08 11-08-09	227.94 140.00		



DELIVERY SHIPLIST

Lumber Yard: TAMARACK LUMBER
 Builder: ROYAL PINE HOMES-
 Project: FORESTSIDE PH.6
 Location: BRAMPTON
 Model: UNIT1804-CORNER
 Lot #:
 Elevation: EL:A LOT6

Job Track: 50530
 PlanLog: 200906
 Layout ID: 402587
 Ref #
 Page: 2 of 3
 Date: 04/18/2019
 Designer:
 Sales Rep: MiTek

Roof Trusses

PROFILE	QTY PLY	MARK TYPE	PITCH	SPAN	HEIGHT	LUMBER	OVERHANG LEFT RIGHT	HEEL HEIGHT LEFT RIGHT	LBS. BFT.	BUNDLE # STACK #	LOAD BY REMARKS
	2	T9 Roof Special	12 /12 10 /12	18-00-00	10-10-08	2 x 4	1-03-08 1-03-08	1-10-08 1-10-08	204.82 129.33		
	3	T10A Common	12 /12	17-09-08	10-10-08	2 x 4	1-03-08	1-10-08 2-01-00	286.15 179.00		
	1	T10B Common	12 /12	17-04-08	10-10-08	2 x 4		1-10-08 2-01-00	92.45 58.33		
	1	T11 Roof Special	12 /12 10 /12	10-05-00	7-01-00	2 x 4	1-03-08 1-03-08	1-10-08 1-10-08	55.81 36.33		
	1	T12 Common Girder	12 /12	6-10-00	4-10-08	2 x 4	10-08 10-08	1-05-08 1-05-08	33.29 23.17		
	1	G12 GABLE	12 /12	6-10-00	4-10-08	2 x 4	10-08 10-08	1-05-08 1-05-08	34.17 24.17		
	1 2-ply	T19 Common Girder	12 /12	15-09-00	9-09-00	2 x 6		1-10-08 1-10-08	222.79 134.67		
	1	G20 GABLE	12 /12	15-09-00	9-09-00	2 x 4	1-03-08 1-03-08	1-10-08 1-10-08	87.45 58.00		
	3	T90 Common	5 /12	7-08-00	2-05-07	2 x 4	1-03-08 1-03-08	6-00 6-00	73.47 47.00		
	1	G90 GABLE	5 /12	7-08-00	2-05-07	2 x 4	1-03-08 1-03-08	6-00 6-00	25.63 16.67		
	2	P2G GABLE	7 /12	4-06-12	2-07-15	2 x 4		2-07-15	24.91 16.00		
	5	J1 Jack-Open	7 /12	5-10-08	4-08-09	2 x 4	1-03-08	1-03-07 4-08-09	92.39 58.33		
	4	J1A Jack-Open	7 /12	5-08-00	4-08-09	2 x 4		1-04-14 4-08-09	65.83 41.33		

TOTAL # TRUSS= 44

TOTAL BFT OF ALL TRUSSES= 1870.33

BFT.

TOTAL WEIGHT OF ALL TRSSES 2977.9 LBS

DELIVERY SHIPLIST				
 TAMARACK LUMBER INC. ALFA LUMBER GROUP	Lumber Yard:	TAMARACK LUMBER	Job Track:	50530
	Builder:	ROYAL PINE HOMES-	PlanLog:	200906
	Project:	FORESTSIDE PH 6	Layout ID:	402587
	Location:	BRAMPTON	Ref #	
	Model:	UNIT1804-CORNER	Page:	3 of 3
	Lot #:		Date:	04/18/2019
	Elevation:	EL:A LOT6	Designer:	
		Sales Rep:	MiTek	

HARDWARE


QTY	TYPE	MODEL	LENGTH
8	Hardware	LJS26DS	
4	Hardware	LUS24	

TOTAL NUMBER OF ITEMS= 12

JOB NAME	TRUSS NAME	QUANTITY	PLY	JOB DESC.	DRWG NO.
300536	G1	1	1	TRUSS DESC.	

Tamarack Roof Truss, Burlington

Version 8.230 S Nov 17 2018 Mitek Industries, Inc. Thu Jan 3 11:24:25 2019 Page 1
ID:K77_mHnxOPUzKFD0TOr6u1yw9qF-DQdLoXz03qjnt2xjVQxS7VyKeuxMjGa6zLQewizz5N4

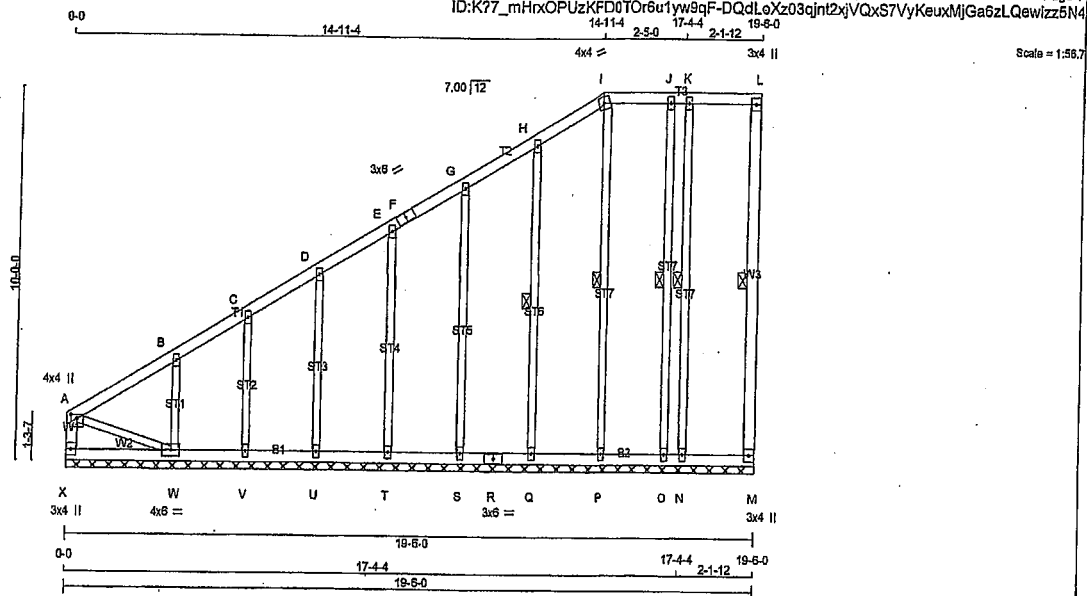

Scale = 1:56.7

LUMBER			
N. L. G. A. RULES	SIZE	LUMBER	DESCR.
CHORDS			
A - F	2x4 DRY	No.2	SPF
F - I	2x4 DRY	No.2	SPF
I - L	2x4 DRY	No.2	SPF
M - L	2x4 DRY	No.2	SPF
X - A	2x4 DRY	No.2	SPF
X - R	2x4 DRY	No.2	SPF
R - M	2x4 DRY	No.2	SPF

ALL WEBS	2x3 DRY	No.2	SPF
ALL GABLE WEBS	2x3 DRY	No.2	SPF
DRY: SEASONED LUMBER.			

GABLE STUDS SPACED AT 2'-0" O.C.

PLATES (table is in inches)					
JT TYPE	PLATES	W	LEN	Y	X
A TMVW+p	MT20	4.0	4.0	1.25	2.00
B, C, D, E, G, H, J, K					
B TMVW+w	MT20	2.0	4.0		
F TS-t	MT20	3.0	6.0		
I TTW-m	MT20	4.0	4.0		
L TMV+p	MT20	3.0	4.0		
M BMV1+p	MT20	3.0	4.0		
N, O, P, Q, S, T, U, V					
N BMV1+w	MT20	2.0	4.0		
R BS-t	MT20	3.0	6.0		
W BMVW1-t	MT20	4.0	6.0		
X BMV1+p	MT20	3.0	4.0		

DIMENSIONS, SUPPORTS AND LOADINGS SPECIFIED BY FABRICATOR TO BE VERIFIED BY BUILDING DESIGNER

BEARINGS

THIS TRUSS DESIGNED FOR CONTINUOUS BEARINGS.

THIS TRUSS REQUIRES RIGID SHEATHING ON EXPOSED FACE.

BEARING MATERIAL TO BE SPF NO.2 OR BETTER AT JOINT(S)

BRACING

TOP CHORD TO BE SHEATHED OR MAX. PURLIN SPACING = 6.25 FT.

MAX. UNBRACED BOTTOM CHORD LENGTH = 10.00 FT OR RIGID CEILING DIRECTLY APPLIED.

ALL PITCH BREAKS AND PERIMETER CORNER JOINTS MUST BE LATERALLY RESTRAINED.

1 LATERAL BRACE(S) AT 1/2 LENGTH OF L-M, K-N, H-Q, I-P, J-O.

END VERTICAL(S) MUST BE SHEATHED OR HAVE BRACES AS INDICATED IN THE MAX. UNBRACED LENGTH COLUMN OF THE TABLE BELOW

LOADING

TOTAL LOAD CASES: (4)

MEMB.	CHORDS MAX. FACTORED FORCE (LBS)	VERT. LOAD (PLF)	FROM TO	FACTORED LOAD LC1 MAX CSI (LC)	UNBRACED LENGTH FR-TO	MEMB.	WEBS MAX. FACTORED FORCE (LBS)	MAX CSI (LC)
A-B	-10 / 0	-84.9	-84.9	0.09 (1)	6.25	N-K	-121 / 0	0.08 (1)
B-C	-28 / 0	-84.9	-84.9	0.09 (1)	6.25	W-B	-254 / 0	0.05 (1)
C-D	-8 / 0	-84.9	-84.9	0.04 (1)	10.00	U-C	-139 / 0	0.04 (1)
D-E	-8 / 0	-84.9	-84.9	0.04 (1)	10.00	U-D	-174 / 0	0.08 (1)
E-F	-8 / 0	-84.9	-84.9	0.04 (1)	10.00	T-E	-168 / 0	0.12 (1)
F-G	-8 / 0	-84.9	-84.9	0.04 (1)	10.00	S-G	-168 / 0	0.18 (1)
G-H	-2 / 0	-84.9	-84.9	0.04 (1)	10.00	Q-H	-187 / 0	0.10 (1)
H-I	-10 / 0	-84.9	-84.9	0.04 (1)	6.25	P-I	-136 / 0	0.09 (1)
I-J	0 / 0	-84.9	-84.9	0.04 (1)	10.00	O-J	-125 / 0	0.08 (1)
J-K	0 / 0	-84.9	-84.9	0.04 (1)	10.00	A-W	0 / 20	0.00 (1)
K-L	0 / 0	-84.9	-84.9	0.04 (1)	10.00			
M-L	-72 / 0	0.0	0.0	0.03 (1)	6.25			
X-A	-120 / 0	0.0	0.0	0.01 (1)	7.81			
X-W	0 / 0	-38.5	-38.5	0.06 (3)	10.00			
W-V	0 / 12	-38.5	-38.5	0.06 (3)	10.00			
V-U	0 / 9	-38.5	-38.5	0.03 (3)	10.00			
U-T	0 / 7	-38.5	-38.5	0.03 (3)	10.00			
T-S	0 / 5	-38.5	-38.5	0.02 (3)	10.00			
S-R	0 / 3	-38.5	-38.5	0.02 (3)	10.00			
R-Q	0 / 3	-38.5	-38.5	0.02 (3)	10.00			
Q-P	0 / 1	-38.5	-38.5	0.02 (3)	10.00			
P-O	0 / 0	-38.5	-38.5	0.02 (3)	10.00			
O-N	0 / 0	-38.5	-38.5	0.03 (3)	10.00			
N-M	0 / 0	-38.5	-38.5	0.03 (3)	10.00			

TOTAL WEIGHT = 111 lb

DESIGN CRITERIA

SPECIFIED LOADS:

TOP CH. LL	=	23.3	PSF
DL	=	6.0	PSF
BOT CH. LL	=	10.5	PSF
DL	=	7.0	PSF
TOTAL LOAD	=	46.8	PSF

SPACING = 24.0 IN. C/C

LOADING IN FLAT SECTION BASED ON A SLOPE OF 6.00/12

THIS TRUSS IS DESIGNED FOR RESIDENTIAL OR SMALL BUILDING REQUIREMENTS OF PART 9, NBCC 2010, NBCC 2015

THIS DESIGN COMPLIES WITH:

- PART 9 OF BCBC 2018, OBC 2012
- CSA 088-09, CSA 088-14
- TPIC 2011, TPIC 2014

(55 % OF 27.2 P.S.F. G.S.L. PLUS 9.4 P.S.F. RAIN LOAD) EQUALS 23.3 P.S.F. SPECIFIED ROOF LIVE LOAD

CS: TC=0.09/1.00 (B-C:1), BC=0.08/1.00 (V-W:3), WB=0.18/1.00 (G-S:1), SS=0.10/1.00 (A-B:1)

DOL LUMBER=1.00 NAIL=1.00 LS BEND=1.10 COMP=1.10 SHEAR=1.10 TENS= 1.10

COMPANION LIVE LOAD FACTOR = 1.00

TRUSS PLATE MANUFACTURER IS NOT RESPONSIBLE FOR QUALITY CONTROL IN THE TRUSS MANUFACTURING PLANT.

NAIL VALUES

PLATE GRIP(DRY)	SHEAR (PSI)	SECTION (PLI)
MT20	618	354
	1667	788
	1987	1856


PLATE PLACEMENT TOL. = 0.250 inches

PLATE ROTATION TOL. = 5.0 Deg.

JSI GRIP= 0.60 (I) (INPUT = 0.80)

JSI METAL= 0.12 (B) (INPUT = 1.00)


DWG NO. TAM T1900034
STRUCTURAL
COMPONENT ONLY

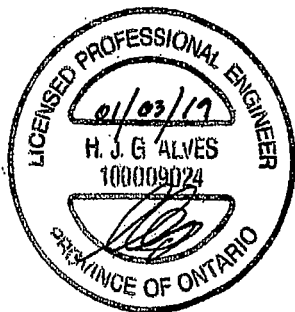

JOB NAME	TRUSS NAME	QUANTITY	PLY	JOB DESC.	DRWG NO.
300536	T2	1	2	TRUSS DESC.	

Tamarack Roof Truss, Burlington

Version 8.230 S Nov 17 2018 MITek Industries, Inc. Thu Jan 3 11:22:45 2019 Page 1

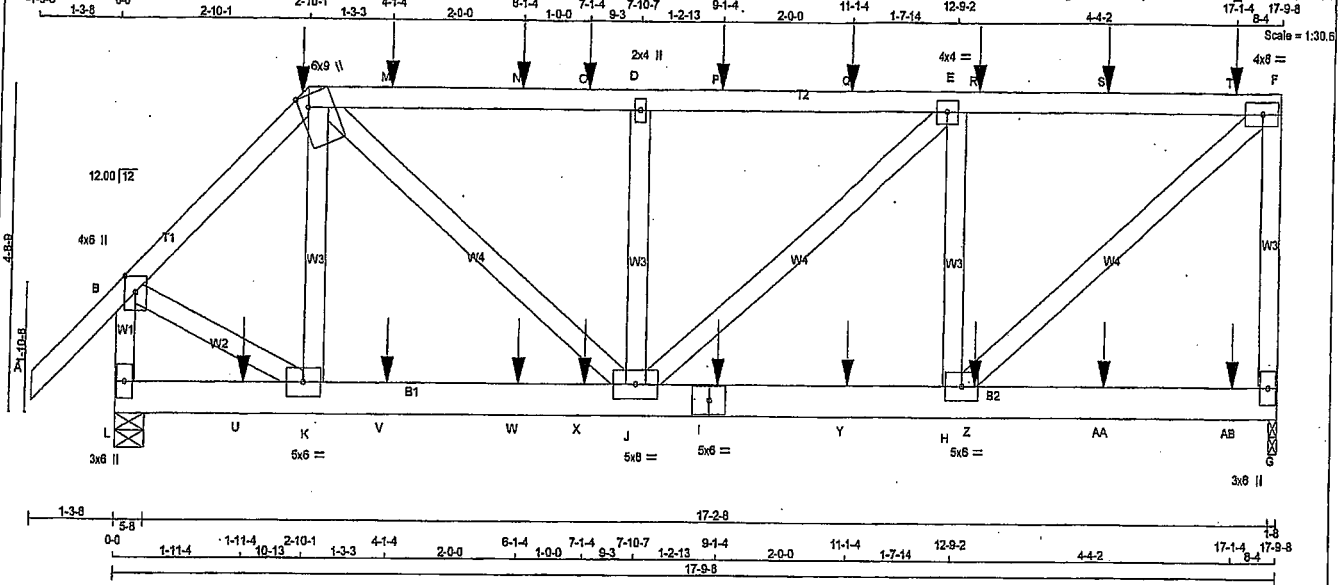

LUMBER	N. L. G. A. RULES	CHORDS	SIZE	LUMBER	DESCR.
A - C	2x4	DRY	No.2	SPF	
C - F	2x4	DRY	No.2	SPF	
G - F	2x4	DRY	No.2	SPF	
L - B	2x4	DRY	No.2	SPF	
L - I	2x6	DRY	No.2	SPF	
I - G	2x6	DRY	No.2	SPF	

ALL WEBS 2x4 DRY No.2 SPF
DRY: SEASONED LUMBER.

DESIGN CONSISTS OF 2 TRUSSES BUILT SEPARATELY THEN FASTENED TOGETHER AS FOLLOWS:

CHORDS #/ROWS	SURFACE SPACING (IN)	LOAD (PLF)
TOP CHORDS : (0.122'x3') SPIRAL NAILS		
A - C 1	12	SIDE(61.0)
C - F 1	12	SIDE(61.0)
F - G 1	12	TOP
L - B 1	12	TOP
BOTTOM CHORDS : (0.122'x3') SPIRAL NAILS		
L - I 2	12	SIDE(0.0)
I - G 2	12	SIDE(183.1)
WEBS : (0.122'x3') SPIRAL NAILS		
2x4 1	6	

NAILS TO BE DRIVEN FROM ONE SIDE ONLY.

GIRDER NAILING ASSUMES NAILED HANGERS ARE FASTENED WITH MIN. 3-0 INCH NAILS.

TOP - COMPONENTS ARE LOADED FROM THE TOP AND MUST BE PLACED ON TOP EDGE OF ALL PLIES FOR THE LOAD TO BE TRANSFERRED TO EACH PLY.

SIDE - PLF SHOWN IS THE EQUIVALENT UDL APPLIED TO ONE SIDE THAT THE CORRESPONDING NAILING PATTERN SHALL BE CAPABLE OF TRANSFERRING. REMAINING PLF MUST BE APPLIED ON THE OPPOSITE SIDE OR ON THE TOP.

PLATES (table is in inches)	JT	TYPE	PLATES	W	LEN	Y	X
B	TMW+p	MT20	4.0	6.0	2.75	2.00	
C	TMW+m	MT20	6.0	9.0	Edge	1.75	
D	TMW+w	MT20	2.0	4.0			
E	TMW+u	MT20	4.0	4.0			
F	TMW+u	MT20	4.0	6.0			
G	BMV+p	MT20	3.0	6.0			
H	BMW+u	MT20	5.0	6.0			
I	BS+u	MT20	5.0	6.0			
J	BMW+u	MT20	6.0	6.0			
K	BMW+u	MT20	5.0	6.0			
L	BMV+p	MT20	3.0	6.0			

Edge - INDICATES REFERENCE CORNER OF PLATE TOUCHES EDGE OF CHORD.

DIMENSIONS, SUPPORTS AND LOADINGS SPECIFIED BY FABRICATOR TO BE VERIFIED BY BUILDING DESIGNER

BEARINGS		FACTORED	MAXIMUM FACTORED	INPUT	REQD
JT	GROSS REACTION	GROSS REACTION	DOWN	BRG	BRG
G	2244	0	2244	0	1-8
L	2221	0	2221	0	5-8

UNFACTORED REACTIONS		1ST LCASE	MAX./MIN.	COMPONENT REACTIONS
JT	COMBINED	SNOW	LIVE	PERM./LIVE
G	1701	850/0	379/0	0/0
L	1676	862/0	355/0	0/0

BEARING MATERIAL TO BE SPF NO.2 OR BETTER AT JOINT(S) G, L

BRACING
TOP CHORD TO BE SHEATHED OR MAX. FURLIN SPACING = 5.35 FT.
MAX. UNBRACED BOTTOM CHORD LENGTH = 10.00 FT OR RIGID CEILING DIRECTLY APPLIED.

ALL PITCH BREAKS AND PERIMETER CORNER JOINTS MUST BE LATERALLY RESTRAINED.

LOADING
TOTAL LOAD CASES: (4)

CHORDS		MAX. FACTORED		FACTORED		WEBS		MAX. FACTORED	
MEMB.	FORCE	VERT.	LC1	MAX.	MAX.	MEMB.	FORCE	MAX.	MAX.
FR-TO		FROM	TO	LENGTH	FR-TO				
A-B	0/42	-84.9	-84.9	0.07 (1)	10.00	K-C	-274/105	0.03 (1)	0.13 (1)
B-C	-1854/0	-84.9	-84.9	0.08 (1)	6.25	C-J	0/1431	0.13 (1)	0.13 (1)
C-M	-2381/0	-84.9	-84.9	0.37 (1)	5.35	J-D	-244/0	0.13 (1)	0.13 (1)
M-N	-2381/0	-84.9	-84.9	0.37 (1)	5.35	J-E	-244/0	0.13 (1)	0.13 (1)
N-O	-2381/0	-84.9	-84.9	0.37 (1)	5.35	H-F	-244/0	0.13 (1)	0.13 (1)
O-D	-2381/0	-84.9	-84.9	0.37 (1)	5.35	F-B	-244/0	0.13 (1)	0.13 (1)
D-P	-2381/0	-84.9	-84.9	0.36 (1)	5.35	B-A	0/1447	0.13 (1)	0.13 (1)
P-Q	-2381/0	-84.9	-84.9	0.36 (1)	5.35				
Q-E	-2381/0	-84.9	-84.9	0.39 (1)	5.35				
E-R	-1958/0	-84.9	-84.9	0.32 (1)	5.89				
R-S	-1958/0	-84.9	-84.9	0.32 (1)	5.89				
S-T	-1958/0	-84.9	-84.9	0.32 (1)	5.89				
T-F	-1958/0	-84.9	-84.9	0.32 (1)	5.89				
G-F	-2065/0	0.0	0.0	0.35 (1)	7.53				
L-B	-2185/0	0.0	0.0	0.13 (1)	7.53				
L-U	0/0	-38.5	-38.5	0.07 (3)	10.00				
U-K	0/0	-38.5	-38.5	0.07 (3)	10.00				
K-V	0/1294	-38.5	-38.5	0.14 (2)	10.00				
V-W	0/1294	-38.5	-38.5	0.14 (2)	10.00				
W-X	0/1294	-38.5	-38.5	0.14 (2)	10.00				
X-J	0/1294	-38.5	-38.5	0.14 (2)	10.00				
J-I	0/1958	-38.5	-38.5	0.19 (2)	10.00				
I-Y	0/1958	-38.5	-38.5	0.19 (2)	10.00				
Y-H	0/1958	-38.5	-38.5	0.19 (2)	10.00				
H-Z	0/0	-38.5	-38.5	0.08 (3)	10.00				
Z-AA	0/0	-38.5	-38.5	0.08 (3)	10.00				
AA-AB	0/0	-38.5	-38.5	0.08 (3)	10.00				
AB-G	0/0	-38.5	-38.5	0.08 (3)	10.00				

FACTORED CONCENTRATED LOADS (LBS)		LOC.	LC1	MAX.	FACE	DIR.	TYPE	HEEL	CONN.
JT									
C	2-10-1	-35	-39	---	FRONT	VERT	DEAD	---	---
C	2-10-1	-162	-162	---	FRONT	VERT	SNOW	---	---
I	8-1-4	-71	-90	---	BACK	VERT	TOTAL	---	---
M	4-1-4	-164	-164	---	BACK	VERT	TOTAL	---	---
N	6-1-4	-156	-156	---	BACK	VERT	TOTAL	---	---
O	7-1-4	-156	-156	---	BACK	VERT	TOTAL	---	---
P	9-1-4	-156	-156	---	BACK	VERT	TOTAL	---	---
Q	11-1-4	-156	-156	---	BACK	VERT	TOTAL	---	---

DESIGN CRITERIA

*** SPECIAL LOADS ANALYSIS ***
GEOMETRY AND/OR BASIC LOADS CHANGED BY USER.
LOADS WERE DERIVED FROM USER INPUT
NO FURTHER MODIFICATIONS WERE MADE

SPECIFIED LOADS:

TOP CH. LL	=	23.3	PSF
DL	=	6.0	PSF
BOT CH. LL	=	10.5	PSF
DL	=	7.0	PSF
TOTAL LOAD	=	46.8	PSF

SPACING = 24.0 IN. C/G

LOADING IN FLAT SECTION BASED ON A SLOPE OF 6.00/12

*** NON STANDARD GIRDER ***
ADDTL USER-DEFINED LOADS APPLIED TO ALL LOAD CASES.

THIS TRUSS IS DESIGNED FOR RESIDENTIAL OR SMALL BUILDING REQUIREMENTS OF PART 9, NBCC 2010, NBCC 2015

THIS DESIGN COMPLIES WITH:
- PART 9 OF CBC 2018, CBC 2012
- CSA 086-09, CSA 086-14
- TPIC 2011, TPIC 2014

(55 % OF 27.2 P.S.F. G.S.L. PLUS 8.4 P.S.F. RAIN LOAD) EQUALS 23.3 P.S.F. SPECIFIED ROOF LIVE LOAD

ALLOWABLE DEFL.(LL) = L/360 (0.59")
CALCULATED VERT. DEFL.(LL) = L/999 (0.03")
ALLOWABLE DEFL.(TL) = L/360 (0.59")
CALCULATED VERT. DEFL.(TL) = L/999 (0.05")

CSI: TC=0.37/1.00 (C-D:1), BC=0.19/1.00 (H-J:2), WB=0.23/1.00 (F-H:1), SSI=0.25/1.00 (C-D:1)

DOL LUMBER=1.00 NAIL=1.00 LS BEND=1.00 COMP=1.00 SHEAR=1.00 TENS=1.00

COMPANION LIVE LOAD FACTOR = 1.00

TRUSS PLATE MANUFACTURER IS NOT RESPONSIBLE FOR QUALITY CONTROL IN THE TRUSS MANUFACTURING PLANT.

NAIL VALUES
PLATE GRIP(DRY) SHEAR SECTION (PS) (PL) (PL)

MT20	618	354	1687	788	1987	1686
------	-----	-----	------	-----	------	------


PLATE PLACEMENT TOL. = 0.250 inches

PLATE ROTATION TOL. = 5.0 Deg.

JSI GRIP= 0.77 (B) (INPUT = 0.80)
JSI METAL= 0.38 (B) (INPUT = 1.00)

JOB NAME	TRUSS NAME	QUANTITY	PLY	JOB DESC.	DRWG NO.
300536	T2	1	2	TRUSS DESC.	
Tamarack Roof Truss, Burlington					
Version 8.230 S Nov-17 2018 Mitek Industries, Inc. Thu Jan 3 11:22:45 2019 Page 2					
ID:K77 mHxOPUzKFD0TOr6u1vw9pF-8BaXpLlc67ztqIveQ873PpAban?H170 nCLPVzz5Oe					

FACTORED CONCENTRATED LOADS (LBS)									
JT	LOC.	LC1	MAX-	MAX+	FACE	DIR.	TYPE	HEEL	CONN.
R	13-1-4	-164	-164	---	BACK	VERT	TOTAL	---	---
S	15-1-4	-164	-164	---	BACK	VERT	TOTAL	---	---
T	17-1-4	-178	-178	---	BACK	VERT	TOTAL	---	---
U	1-11-4	-75	-95	---	BACK	VERT	TOTAL	---	---
V	4-1-4	-75	-95	---	BACK	VERT	TOTAL	---	---
W	6-1-4	-71	-90	---	BACK	VERT	TOTAL	---	---
X	7-1-4	-71	-90	---	BACK	VERT	TOTAL	---	---
Y	11-1-4	-71	-90	---	BACK	VERT	TOTAL	---	---
Z	13-1-4	-75	-95	---	BACK	VERT	TOTAL	---	---
AA	15-1-4	-75	-95	---	BACK	VERT	TOTAL	---	---
AB	17-1-4	-81	-103	---	BACK	VERT	TOTAL	---	---

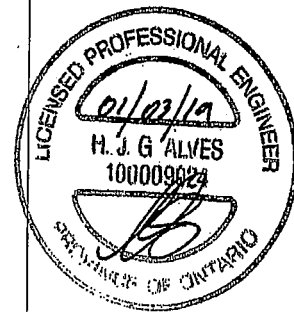


DWG NO. TAM T1900039
 STRUCTURAL
 COMPONENT ONLY 2/2

JOB NAME	TRUSS NAME	QUANTITY	PLY	JOB DESC.	DRWG NO.
300536	T3	1	1	TRUSS DESC.	

Tamarack Roof Truss, Burlington

Version 8.230 8 Nov 17 2018 Mitek Industries, Inc. Thu Jan 3 11:22:46 2019 Page 1

ID:K77_mHxOPUzKF0D0r6u1y9qF-cN8v0hmwNPFqVqthB7fEccMFL_3X0RwXCRxxvzz5Od

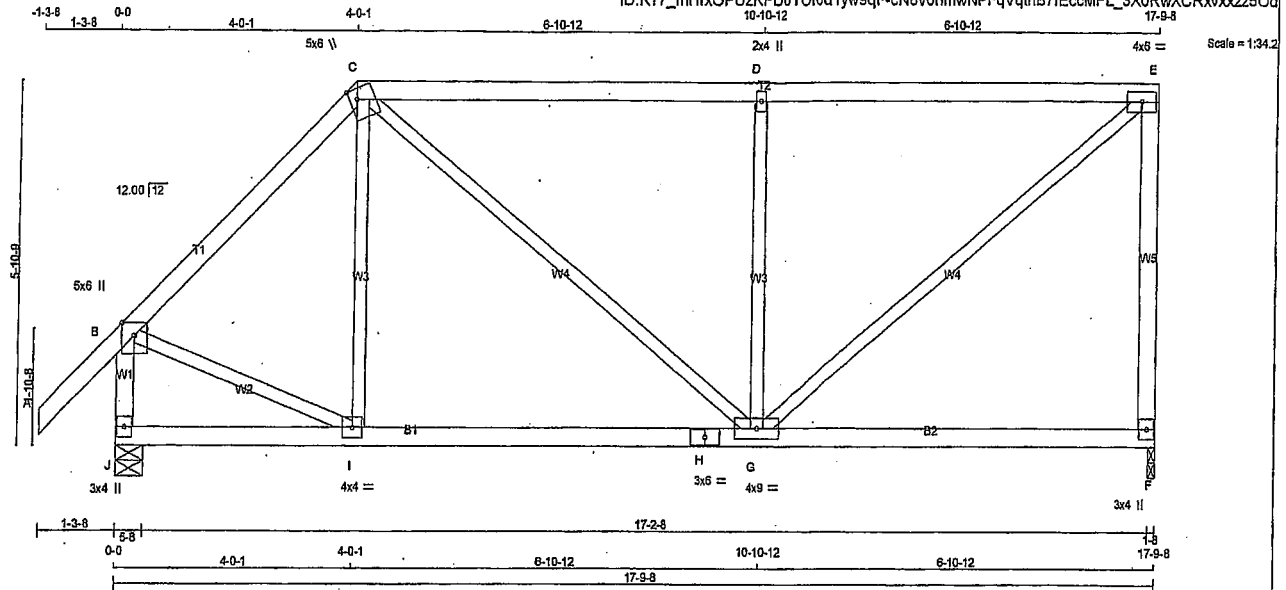

TOTAL WEIGHT = 78 lb

LUMBER	N. L. G. A. RULES	CHORDS	SIZE	LUMBER	DESCR.
A - C	2x4	DRY	No.2	SPF	
C - E	2x4	DRY	No.2	SPF	
F - E	2x4	DRY	No.2	SPF	
J - B	2x4	DRY	No.2	SPF	
J - H	2x4	DRY	No.2	SPF	
H - F	2x4	DRY	No.2	SPF	
ALL WEBS	2x3	DRY	No.2	SPF	
EXCEPT					

DRY: SEASONED LUMBER.

PLATES (table is in inches)

JT	TYPE	PLATES	W	LEN	Y	X
B	TMVW+p	MT20	5.0	6.0	Edge	
C	TTWW+m	MT20	5.0	6.0	2.00	1.50
D	TMVW+w	MT20	2.0	4.0		
E	TMVW-t	MT20	4.0	6.0		
F	BMV1+p	MT20	3.0	4.0		
G	BMVWW-t	MT20	4.0	9.0		
H	BS-t	MT20	3.0	6.0		
I	BMVW-t	MT20	4.0	4.0		
J	BMV1+p	MT20	3.0	4.0		

Edge - INDICATES REFERENCE CORNER OF PLATE TOUCHES EDGE OF CHORD.

DIMENSIONS, SUPPORTS AND LOADINGS SPECIFIED BY FABRICATOR TO BE VERIFIED BY BUILDING DESIGNER

BEARINGS		FACTORED		MAXIMUM FACTORED		INPUT		REORD	
JT	VERT	GROSS REACTION	GROSS REACTION	DOWN	HORZ	UPLIFT	IN-SX	IN-SX	BRG
F	1097	0	1097	0	0	0	1-8	1-8	
J	1216	0	1216	0	0	0	5-8	5-8	

UNFACTORED REACTIONS

JT	COMBINED	SNOW	LIVE	PERM.LIVE	WIND	DEAD	SOIL
F	832	414 / 0	187 / 0	0 / 0	0 / 0	231 / 0	0 / 0
J	914	478 / 0	187 / 0	0 / 0	0 / 0	248 / 0	0 / 0

BEARING MATERIAL TO BE SPF NO.2 OR BETTER AT JOINT(S) F, J

BRACING

TOP CHORD TO BE SHEATHED OR MAX. PURLIN SPACING = 5.02 FT.
MAX. UNBRACED BOTTOM CHORD LENGTH = 10.00 FT OR RIGID CEILING DIRECTLY APPLIED.

ALL PITCH BREAKS AND PERIMETER CORNER JOINTS MUST BE Laterally RESTRAINED.

LOADING

TOTAL LOAD CASES: (4)

CHORDS		FACTORED			WEBS		
MEMB.	MAX. FORCE (LBS)	VERT. LOAD (PLF)	LC1 MAX (LC)	MAX. UNBRACED LENGTH	MEMB.	MAX. FORCE (LBS)	MAX. FACTORED CSI (LC)
FR-TO		FROM TO			FR-TO		
A-B	0 / 42	-84.9	-84.9 0.12 (1)	10.00	I-C	-13 / 154	0.04 (3)
B-C	-900 / 0	-84.9	-84.9 0.26 (1)	6.16	C-G	0 / 410	0.09 (1)
C-D	-952 / 0	-84.9	-84.9 0.75 (1)	5.02	G-D	-723 / 0	0.39 (1)
D-E	-952 / 0	-84.9	-84.9 0.75 (1)	5.02	G-E	0 / 1223	0.28 (1)
F-E	-991 / 0	0.0	0.0 0.64 (1)	7.81	B-I	0 / 676	0.15 (1)
J-B	-1162 / 0	0.0	0.0 0.13 (1)	7.39			
J-I	0 / 0	-38.5	-38.5 0.19 (3)	10.00			
I-H	0 / 634	-38.5	-38.5 0.42 (2)	10.00			
H-G	0 / 634	-38.5	-38.5 0.42 (2)	10.00			
G-F	0 / 0	-38.5	-38.5 0.36 (3)	10.00			

DESIGN CRITERIA

SPECIFIED LOADS:
TOP CH. LL = 23.3 PSF
DL = 6.0 PSF
BOT CH. LL = 10.5 PSF
DL = 7.0 PSF
TOTAL LOAD = 46.8 PSF

SPACING = 24.0 IN. C/C

LOADING IN FLAT SECTION BASED ON A SLOPE OF 6.00/12

THIS TRUSS IS DESIGNED FOR RESIDENTIAL OR SMALL BUILDING REQUIREMENTS OF PART 9, NBCC 2010, NBCC 2015

THIS DESIGN COMPLIES WITH:
- PART 9 OF BCBC 2018, OBC 2012
- CSA 086-09, CSA 086-14
- TPIC 2011, TPIC 2014

(55 % OF 27.2 P.S.F. G.S.L. PLUS 8.4 P.S.F. RAIN LOAD) EQUALS 23.3 P.S.F. SPECIFIED ROOF LIVE LOAD

ALLOWABLE DEFL.(LL) = $L/380 (0.59")$
CALCULATED VERT. DEFL.(LL) = $L/999 (0.08")$
ALLOWABLE DEFL.(TL) = $L/380 (0.59")$
CALCULATED VERT. DEFL.(TL) = $L/999 (0.14")$

CSI: TC=0.75/1.00 (D-E-1), BC=0.42/1.00 (G-I-2), WB=0.39/1.00 (D-G-1), SSI=0.28/1.00 (D-E-1)

DOL LUMBER=1.00 NAIL=1.00 LS BEND=1.10 COMP=1.10 SHEAR=1.10 TENS=1.10

COMPANION LIVE LOAD FACTOR = 1.00


TRUSS PLATE MANUFACTURER IS NOT RESPONSIBLE FOR QUALITY CONTROL IN THE TRUSS MANUFACTURING PLANT.

NAIL VALUES
PLATE GRIP(DRY) SHEAR SECTION (PS) (PL)
MAX MIN MAX MIN MAX MIN
MT20 618 354 1667 788 1987 1656

PLATE PLACEMENT TOL. = 0.250 inches

PLATE ROTATION TOL. = 5.0 Deg.

JSI GRIP= 0.79 (I) (INPUT = 0.90)
JSI METAL= 0.44 (H) (INPUT = 1.00)

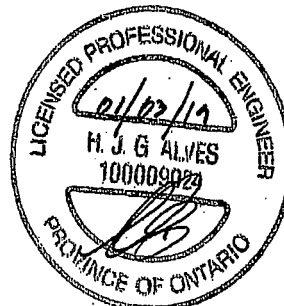


DRWG NO. TAM 71900040
STRUCTURAL
COMPONENT ONLY

JOB NAME 300536	TRUSS NAME T3A	QUANTITY 1	PLY 1	JOB DESC. TRUSS DESC.	DRWG NO.
--------------------	-------------------	---------------	----------	--------------------------	----------

Tamarack Roof Truss, Burlington

Version 8.230 S Nov 17 2018 MTEK Industries, Inc. Thu Jan 3 11:22:47 2019 Page 1
ID:K77_mHxOPUzKFD0TOr6u1yw9qF-4ZiIE1nY8JNf7_SulrAT8quQ8NPluAhR5hSTNzz5Oc

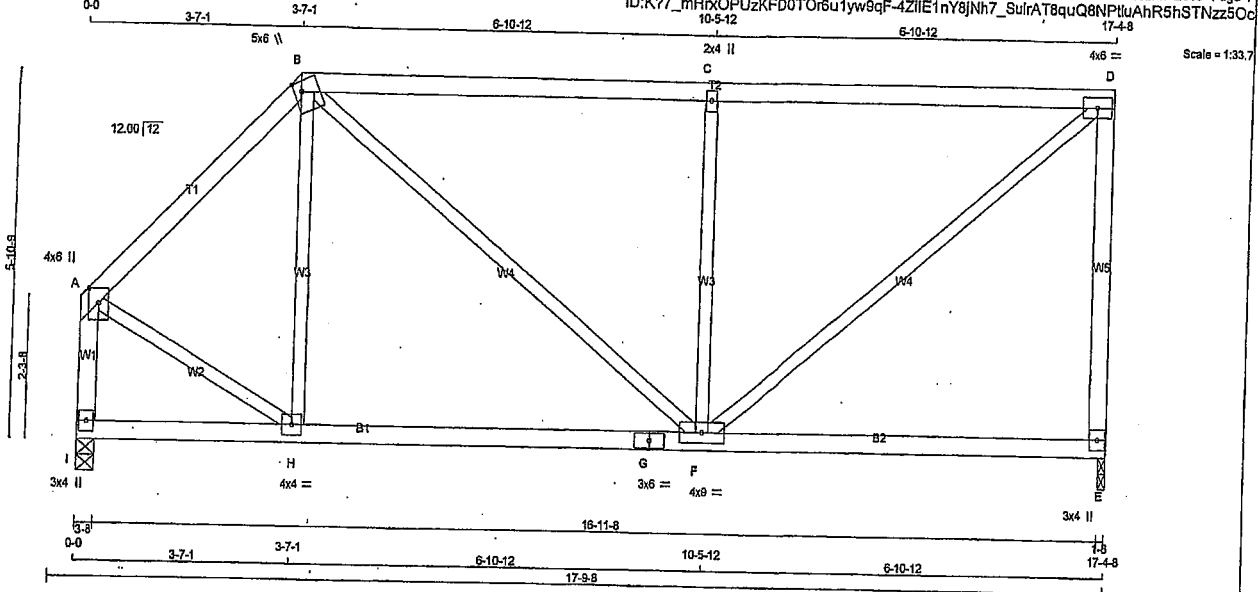

Scale = 1:33.7

TOTAL WEIGHT = 75 lb


N. L. G. A. RULES				
CHORDS	SIZE	LUMBER		DESCR
A - B	2x4	DRY	No.2	SPF
B - D	2x4	DRY	No.2	SPF
E - D	2x4	DRY	No.2	SPF
I - A	2x4	DRY	No.2	SPF
I - G	2x4	DRY	No.2	SPF
G - E	2x4	DRY	No.2	SPF

JOB NAME 300536	TRUSS NAME T5	QUANTITY 1	PLY 1	JOB DESC. TRUSS DESC.	DRWG NO.
---------------------------	-------------------------	----------------------	-----------------	---------------------------------	----------

Tamarack Roof Truss, Burlington

Version 8.230 S Nov 17 2018 Mitek Industries, Inc. Thu Jan 3 11:22:49 2019 Page 1

ID:K77_mHrxOPUzKFD0T0r6u1yw9qF-1yp2elooKdOMlbgfCxEf_qnB5bDIL_vPAZYGzz5Oa

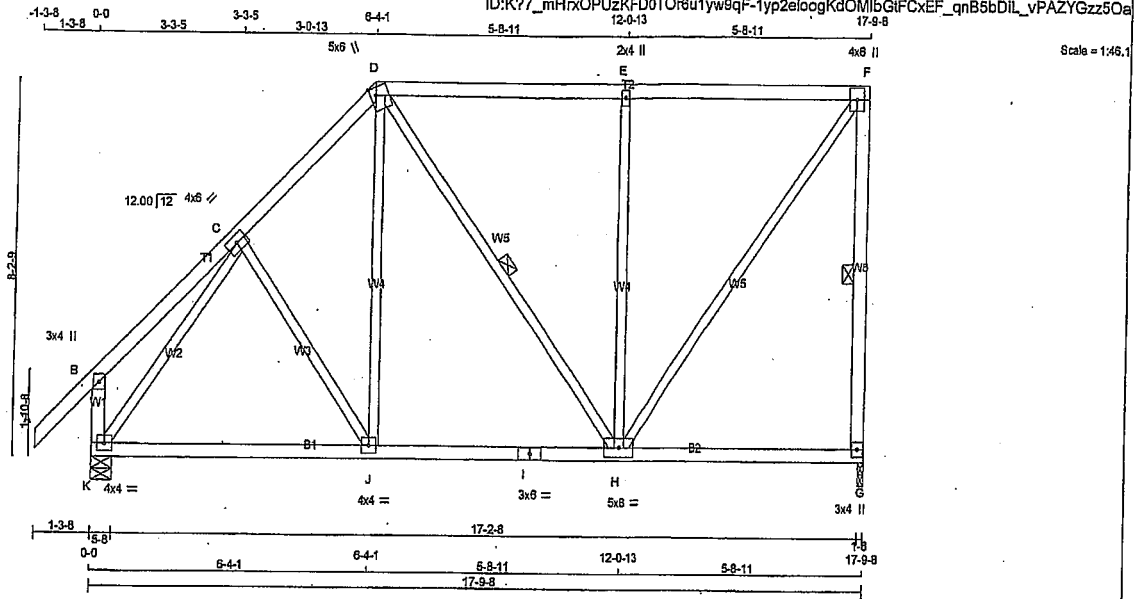

TOTAL WEIGHT = 93 lb

LUMBER

N. L. G. A. RULES	CHORDS	SIZE	LUMBER	DESCR.
A - D	2x4	DRY	No.2	SPF
D - F	2x4	DRY	No.2	SPF
G - F	2x4	DRY	No.2	SPF
K - B	2x4	DRY	No.2	SPF
K - I	2x4	DRY	No.2	SPF
I - G	2x4	DRY	No.2	SPF

ALL WEBS 2x3 DRY No.2 SPF

EXCEPT

PLATES (table is in inches)

JT TYPE	PLATES	W	LEN	Y	X
B	TMV+p	MT20	3.0	4.0	
C	TMVW+t	MT20	4.0	8.0	
D	TTVW+m	MT20	5.0	6.0	2.00 1.50
E	TMVW+w	MT20	2.0	4.0	
F	TMVW+p	MT20	4.0	8.0	
G	BMV1+p	MT20	3.0	4.0	
H	BMVWW+t	MT20	5.0	8.0	
I	BS+t	MT20	3.0	6.0	
J	BMVWW+t	MT20	4.0	4.0	
K	BMVW1+t	MT20	4.0	4.0	

DIMENSIONS, SUPPORTS AND LOADINGS SPECIFIED BY FABRICATOR TO BE VERIFIED BY BUILDING DESIGNER

BEARINGS		FACTORED		MAXIMUM FACTORED		INPUT		REQD	
JT	VERT	GROSS REACTION	HORZ	DOWN	HORZ	UPLIFT	IN-SX	IN-SX	BRG
G	1097	0	1097	0	0	1-8	1-8		
K	1216	0	1216	0	0	5-8	5-8		

UNFACTORED REACTIONS

JT	1ST CASE	MAX/MIN	COMPONENT REACTIONS
G	832	414 / 0	187 / 0
K	914	479 / 0	187 / 0

BEARING MATERIAL TO BE SPF NO.2 OR BETTER AT JOINT(S) G, K

BRACING

TOP CHORD TO BE SHEATHED OR MAX. PURLIN SPACING = 6.25 FT.
MAX. UNBRACED BOTTOM CHORD LENGTH = 10.00 FT. OR RIGID CEILING DIRECTLY APPLIED.

ALL PITCH BREAKS AND PERIMETER CORNER JOINTS MUST BE LATERALLY RESTRAINED.

1 LATERAL BRACE(S) AT 1/2 LENGTH OF F-G, D-H.

END VERTICAL(S) MUST BE SHEATHED OR HAVE BRACES AS INDICATED IN THE MAX. UNBRACED LENGTH COLUMN OF THE TABLE BELOW

LOADING

TOTAL LOAD CASES: (4)

CHORDS				WEBS			
MEMB.	MAX. FACTORED FORCE (LBS)	FACTORED VERT. LOAD (PL)	MAX. FACTORED VERT. LOAD (LC)	MEMB.	MAX. FACTORED FORCE (LBS)	MAX. FACTORED VERT. LOAD (LC)	MAX. FACTORED VERT. LOAD (LC)
FR-TO		FROM	TO	FR-TO		FROM	TO
A-B	0 / 42	-84.9	-84.9 0.12 (1)	10.00	C-J	-29 / 57	0.02 (1)
B-C	0 / 21	-84.9	-84.9 0.13 (1)	10.00	J-D	0 / 322	0.07 (2)
C-D	-849 / 0	-84.9	-84.9 0.14 (1)	6.25	D-H	-24 / 16	0.02 (3)
D-E	-598 / 0	-84.9	-84.9 0.48 (1)	6.25	H-E	-600 / 0	0.79 (1)
E-F	-598 / 0	-84.9	-84.9 0.48 (1)	6.25	H-F	0 / 1013	0.23 (1)
G-F	-1008 / 0	0.0	0.0 0.31 (1)	6.24	K-C	-1076 / 0	0.56 (1)
K-B	-221 / 0	0.0	0.0 0.02 (1)	7.81			
K-J	0 / 600	-38.5	-38.5 0.34 (2)	10.00			
J-I	0 / 587	-38.5	-38.5 0.34 (2)	10.00			
I-H	0 / 587	-38.5	-38.5 0.34 (2)	10.00			
H-G	0 / 0	-38.5	-38.5 0.21 (3)	10.00			

DESIGN CRITERIA

SPECIFIED LOADS:
TOP CH. LL = 23.3 PSF
DL = 6.0 PSF
BOT CH. LL = 10.5 PSF
DL = 7.0 PSF
TOTAL LOAD = 48.8 PSF

SPACING = 24.0 IN. C/C

LOADING IN FLAT SECTION BASED ON A SLOPE OF 6.00/12

THIS TRUSS IS DESIGNED FOR RESIDENTIAL OR SMALL BUILDING REQUIREMENTS OF PART 9, NBCC 2010, NBCC 2015

THIS DESIGN COMPLIES WITH:
- PART 9 OF BCBC 2018, OBC 2012
- CSA 086-08, CSA 086-14
- TPIC 2011, TPIC 2014

(55 % OF 27.2 P.S.F. G.S.L. PLUS 8.4 P.S.F. RAIN LOAD) EQUALS 23.3 P.S.F. SPECIFIED ROOF LIVE LOAD

ALLOWABLE DEFL.(LL) = L/360 (0.59")
CALCULATED VERT. DEFL.(LL) = L/999 (0.07")
ALLOWABLE DEFL.(TL) = L/360 (0.59")
CALCULATED VERT. DEFL.(TL) = L/999 (0.12")

CSI: TC=0.48/1.00 (E-F:1), BC=0.34/1.00 (H-J:2), WS=0.79/1.00 (E-H:1), SS=0.24/1.00 (E-F:1)

DOL LUMBER=1.00 NAIL=1.00 LS BEND=1.10 COMP=1.10 SHEAR=1.10 TENS=1.10

COMPANION LIVE LOAD FACTOR = 1.00


TRUSS PLATE MANUFACTURER IS NOT RESPONSIBLE FOR QUALITY CONTROL IN THE TRUSS MANUFACTURING PLANT.

NAIL VALUES
PLATE GRIP(DRY) SHEAR SECTION
(PSI) (PLI) (PLI)
MAX MIN MAX MIN MAX MIN
MT20 618 354 1867 788 1897 1856

PLATE PLACEMENT TOL. = 0.250 inches

PLATE ROTATION TOL. = 5.0 Deg.

JSI GRIP= 0.82 (K) (INPUT = 0.80)
JSI METAL= 0.27 (F) (INPUT = 1.00)

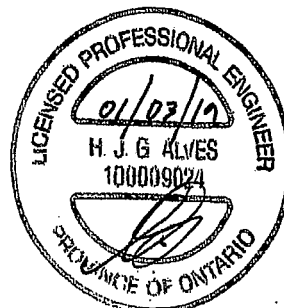


DRWG NO. TAM 71900044
STRUCTURAL
COMPONENT ONLY

JOB NAME	TRUSS NAME	QUANTITY	PLY	JOB DESC.	DRWG NO.
259675	T5A	1	1	TRUSS DESC.	

Tamarack Roof Truss, Burlington

Version 8.230 S Nov 17 2018 Mitek Industries, Inc. Thu Jan 3 15:20:59 2019 Page 1

ID:K??_mHxOPUzKFD0TO6u1yw9qF-d6HFoykPLXOpIM2h?Pa?OJquVaGHod_Ltelk6_zz1v

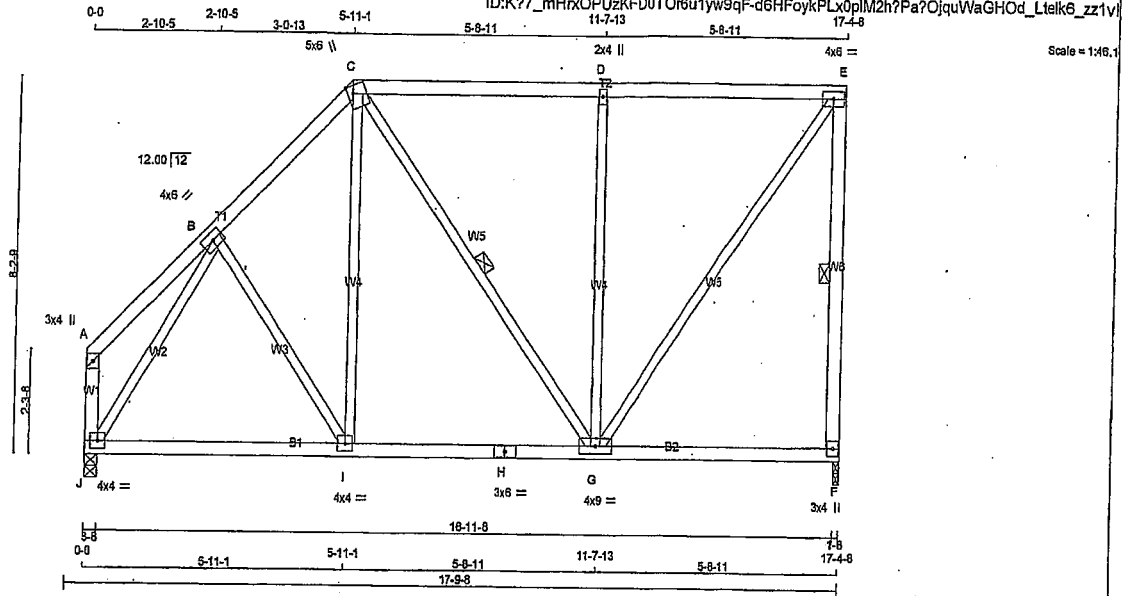

TOTAL WEIGHT = 90 lb

LUMBER

N. L. G. A. RULES

CHORDS	SIZE	LUMBER
A - C	2x4 DRY	No.2
C - E	2x4 DRY	No.2
F - E	2x4 DRY	No.2
J - A	2x4 DRY	No.2
J - H	2x4 DRY	No.2
H - F	2x4 DRY	No.2

ALL WEBS 2x3 DRY No.2

EXCEPT DRY: SEASONED LUMBER.

PLATES (table is in inches)

JT	TYPE	PLATES	W	LEN	Y	X
A	TMV+p	MT20	3.0	4.0		
B	TMVW-t	MT20	4.0	6.0		
C	TTWW+m	MT20	5.0	6.0	2.00	1.50
D	TMVW-w	MT20	2.0	4.0		
E	TMVW-t	MT20	4.0	6.0		
F	BMV1+p	MT20	3.0	4.0		
G	BMVWW-t	MT20	4.0	9.0		
H	BS-t	MT20	3.0	6.0		
I	BMVW-t	MT20	4.0	4.0		
J	BMVW1-t	MT20	4.0	4.0		

DIMENSIONS, SUPPORTS AND LOADINGS SPECIFIED BY FABRICATOR TO BE VERIFIED BY

BUILDING DESIGNER

BEARINGS

	FACTORED	MAXIMUM FACTORED	INPUT	REQD
	GROSS REACTION	GROSS REACTION	BRG	BRG
JT	VERT	HORZ	DOWN	HORZ
F	1072	0	1072	0
J	1072	0	1072	0

UNFACTORED REACTIONS

JT	1ST LCASE	MAX/MIN	COMPONENT REACTIONS	DEAD	SOIL
	COMBINED	SNOW	LIVE	PERM	LIVE
F	813	405/0	182/0	0/0	228/0
J	813	405/0	182/0	0/0	228/0

BEARING MATERIAL TO BE SPF NO.2 OR BETTER AT JOINT(S) F, J

BRACING

TOP CHORD TO BE SHEATHED OR MAX. PURLIN SPACING = 6.25 FT.
MAX. UNBRACED BOTTOM CHORD LENGTH = 10.00 FT. OR RIGID CEILING DIRECTLY APPLIED.

ALL PITCH BREAKS AND PERIMETER CORNER JOINTS MUST BE Laterally RESTRAINED.

1 LATERAL BRACE(S) AT 1/2 LENGTH OF E-F, C-G.

END VERTICAL(S) MUST BE SHEATHED OR HAVE BRACES AS INDICATED IN THE MAX. UNBRACED LENGTH COLUMN OF THE TABLE BELOW

LOADING

TOTAL LOAD CASES: (4)

MEMB.	MAX. FACTORED FORCE (LBS)	FACTORED VERT. LOAD (PLF)	FACTORED LC1 MAX (LC)	MAX. UNBRACED LENGTH	MEMB.	MAX. FACTORED FORCE (LBS)	MAX. UNBRACED LENGTH
FR-TO					FR-TO		
A-B	0/21	-84.9	-84.9 0.11 (1)	10.00	B-I	0/87	0.02 (3)
B-C	-793/0	-84.9	-84.9 0.12 (1)	8.25	I-C	0/257	0.08 (2)
C-D	-578/0	-84.9	-84.9 0.48 (1)	6.25	C-G	-2/52	0.01 (1)
D-E	-578/0	-84.9	-84.9 0.48 (1)	6.25	G-D	-600/0	0.79 (1)
E-F	-960/0	0.0	0.0 0.30 (1)	6.25	G-E	0/982	0.22 (1)
J-A	-85/0	0.0	0.0 0.01 (1)	7.81	J-B	-1033/0	0.49 (1)
J-I	0/520	-38.5	-38.5 0.30 (2)	10.00			
I-H	0/548	-38.5	-38.5 0.30 (2)	10.00			
H-G	0/548	-38.5	-38.5 0.30 (2)	10.00			
G-F	0/0	-38.5	-38.5 0.22 (3)	10.00			

DESIGN CRITERIA

SPECIFIED LOADS:

TOP CH.	LL = 23.3 PSF
DL = 6.0 PSF	
BOT CH.	LL = 10.5 PSF
DL = 7.0 PSF	
TOTAL LOAD = 46.8 PSF	

SPACING = 24.0 IN. C/C

LOADING IN FLAT SECTION BASED ON A SLOPE OF 6.00/12

THIS TRUSS IS DESIGNED FOR RESIDENTIAL OR SMALL BUILDING REQUIREMENTS OF PART 9, NBCC 2010, NBCC 2015

THIS DESIGN COMPLIES WITH:

- PART 9 OF CBC 2018, CBC 2012
- CSA 086-09, CSA 086-14
- TPIC 2011, TPIC 2014

(55 % OF 27.2 P.S.F. G.S.L. PLUS 8.4 P.S.F. RAIN LOAD) EQUALS 23.3 P.S.F. SPECIFIED ROOF LIVE LOAD

ALLOWABLE DEFL. (LL) = $L/360$ (0.58")
CALCULATED VERT. DEFL. (LL) = $L/999$ (0.05")
ALLOWABLE DEFL. (TL) = $L/360$ (0.58")
CALCULATED VERT. DEFL. (TL) = $L/999$ (0.09")

CSI: TC=0.48/1.00 (D-E:1), BC=0.30/1.00 (G-I:2), WB=0.79/1.00 (D-G:1), SSI=0.24/1.00 (D-E:1)

DOL LUMBER=1.00 NAIL=1.00 LS BEND=1.10 COMP=1.10 SHEAR=1.10 TENS=1.10

COMPANION LIVE LOAD FACTOR = 1.00

TRUSS PLATE MANUFACTURER IS NOT RESPONSIBLE FOR QUALITY CONTROL IN THE TRUSS MANUFACTURING PLANT.


NAIL VALUES

PLATE	GRIP(DRY)	SHEAR	SECTION
(PSI)	(PLI)	(PLI)	
MT20	618	354	1667 788 1987 1656

PLATE PLACEMENT TOL. = 0.250 inches

PLATE ROTATION TOL. = 5.0 Deg.

JSI GRIP= 0.88 (E) (INPUT = 0.90)
JSI METAL= 0.25 (B) (INPUT = 1.00)

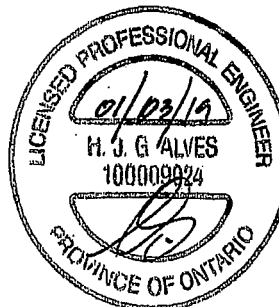


DRWG NO. TAM T1900106
STRUCTURAL
ENGINEER

JOB NAME	TRUSS NAME	QUANTITY	PLY	JOB DESC.	DRWG NO.
300536	T6	1	1	TRUSS DESC.	

Tamarack Roof Truss, Burlington

Version 8.230 8 Nov 17 2018 MITek Industries, Inc. Thu Jan 3 11:22:50 2018 Page 1

ID:K77_mHrxOPuzKFD0TOr6u1yw9qF-V8NQs2pQQeIF_RATQzKAmSW0VbQUyA7773v64zz5OZ

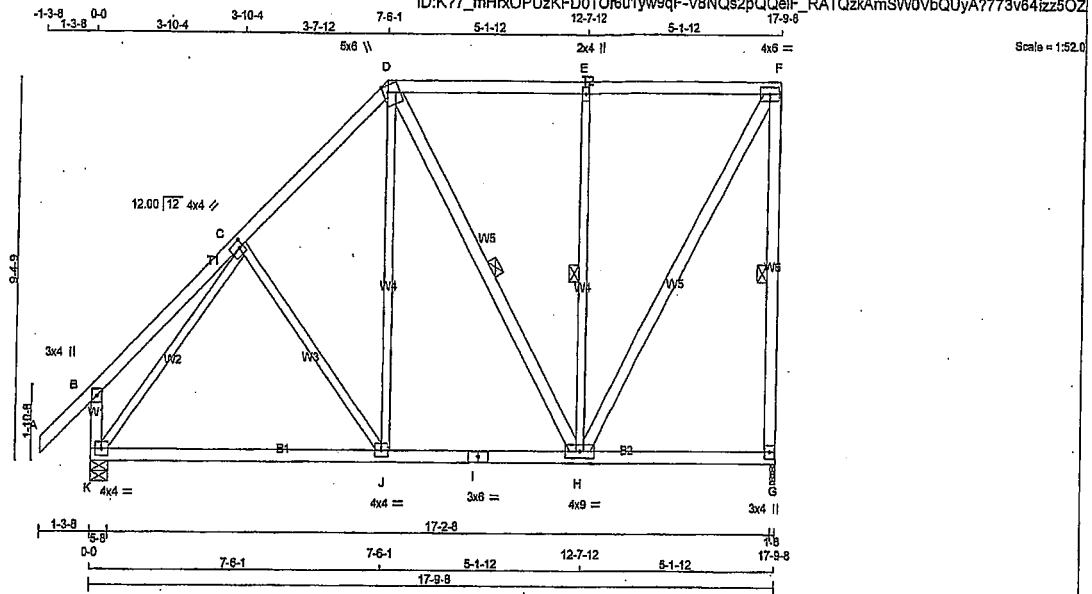

Scale = 1:52.0

TOTAL WEIGHT = 105 lb

LUMBER	N. L. G. A. RULES	CHORDS	SIZE	DRY	LUMBER
A - D	2x4	DRY	No.2		
D - F	2x4	DRY	No.2		
G - H	2x4	DRY	No.2		
K - L	2x4	DRY	No.2		
I - G	2x4	DRY	No.2		
ALL WEBS EXCEPT	2x3	DRY	No.2		
D - H	2x4	DRY	No.2		
H - F	2x4	DRY	No.2		

DRY: SEASONED LUMBER.

PLATES (table is in inches)

JT	TYPE	PLATES	W	LEN	Y	X
B	TMV+p	MT20	3.0	4.0		
C	TMWW+t	MT20	4.0	4.0	2.00	1.25
D	TTWW+m	MT20	5.0	6.0	2.00	1.50
E	TMVW+v	MT20	2.0	4.0		
F	TMVW-v	MT20	4.0	6.0		
G	BMV1+p	MT20	3.0	4.0		
H	BMWWW-t	MT20	4.0	9.0		
I	BS-t	MT20	3.0	6.0		
J	BMWWV-t	MT20	4.0	4.0		
K	BMVWV-t	MT20	4.0	4.0		

DIMENSIONS, SUPPORTS AND LOADINGS SPECIFIED BY FABRICATOR TO BE VERIFIED BY BUILDING DESIGNER

BEARINGS

	FACTORED GROSS REACTION	MAXIMUM FACTORED GROSS REACTION	INPUT BRG	REQD BRG
JT	VERT	DOWN	UPLIFT	IN-SX
G	1097	0	1-8	1-8
K	1216	0	5-8	5-8

UNFACTORED REACTIONS

	1ST LOASE	MAX MIN	COMPONENT REACTIONS					
JT	COMBINED	SNOW	LIVE	PERM.LIVE	WIND	DEAD	SOIL	
G	832	414 / 0	187 / 0	0 / 0	0 / 0	231 / 0	0 / 0	
K	914	479 / 0	187 / 0	0 / 0	0 / 0	248 / 0	0 / 0	

BEARING MATERIAL TO BE SPF NO.2 OR BETTER AT JOINT(S) G, K

BRACING

TOP CHORD TO BE SHEATHED OR MAX. PURLIN SPACING = 6.25 FT.
MAX. UNBRACED BOTTOM CHORD LENGTH = 10.00 FT OR RIGID CEILING DIRECTLY APPLIED.

ALL PITCH BREAKS AND PERIMETER CORNER JOINTS MUST BE LATERALLY RESTRAINED.

1 LATERAL BRACE(S) AT 1/2 LENGTH OF F-G, D-H, E-H.

END VERTICAL(S) MUST BE SHEATHED OR HAVE BRACES AS INDICATED IN THE MAX. UNBRACED LENGTH COLUMN OF THE TABLE BELOW

LOADING

TOTAL LOAD CASES: (4)

CHORDS	MEMB.	MAX. FACTORED FORCE (LBS)	FACTORED VERT. LOAD (PLF)	FACTORED LC1 MAX (LC)	MAX. UNBRACED LENGTH	WEBS	MEMB.	MAX. FACTORED FORCE (LBS)	MAX. UNBRACED LENGTH
FR-TO						FR-TO			
A-B	0 / 42	-84.9	-84.9	0.12 (1)	10.00	C-J	-105 / 32	0.08 (1)	
B-C	0 / 26	-84.9	-84.9	0.19 (1)	10.00	J-D	0 / 413	0.09 (2)	
C-D	-798 / 0	-84.9	-84.9	0.20 (1)	6.25	D-H	-145 / 0	0.08 (2)	
D-E	-481 / 0	-84.9	-84.9	0.38 (1)	6.25	H-E	-539 / 0	0.31 (1)	
E-F	-481 / 0	-84.9	-84.9	0.38 (1)	6.25	H-F	0 / 971	0.16 (1)	
G-F	-1011 / 0	0.0	0.0	0.42 (1)	6.23	K-C	-1049 / 0	0.76 (1)	
K-B	-239 / 0	0.0	0.0	0.03 (1)	7.81				
K-J	0 / 607	-38.5	-38.5	0.42 (2)	10.00				
J-I	0 / 549	-38.5	-38.5	0.42 (2)	10.00				
I-H	0 / 549	-38.5	-38.5	0.42 (2)	10.00				
H-G	0 / 0	-38.5	-38.5	0.17 (3)	10.00				

DESIGN CRITERIA

SPECIFIED LOADS:

TOP CH.	LL = 23.3	PSF
	DL = 6.0	PSF
BOT CH.	LL = 10.5	PSF
	DL = 7.0	PSF
TOTAL LOAD	= 46.8	PSF

SPACING = 24.0 IN. C/C

LOADING IN FLAT SECTION BASED ON A SLOPE OF 6.00/12

THIS TRUSS IS DESIGNED FOR RESIDENTIAL OR SMALL BUILDING REQUIREMENTS OF PART 9, NBC 2010, NBCC 2015

THIS DESIGN COMPLIES WITH:

- PART 9 OF BCBC 2010, OBC 2012
- CSA 086-09, CSA 086-14
- TPIC 2011, TPIC 2014

(55 % OF 27.2 P.S.F. G.S.L. PLUS 8.4 P.S.F. RAIN LOAD) EQUALS 23.3 P.S.F. SPECIFIED ROOF LIVE LOAD

ALLOWABLE DEFL. (LL) = $L/360$ (0.59")
CALCULATED VERT. DEFL. (LL) = $L/999$ (0.13")
ALLOWABLE DEFL. (TL) = $L/360$ (0.59")
CALCULATED VERT. DEFL. (TL) = $L/957$ (0.22")

CSI: TC=0.42/1.00 (F-G-1), BC=0.42/1.00 (J-K-2), WB=0.76/1.00 (C-K-1), SSI=0.21/1.00 (E-F-1)

DOL LUMBER=1.00 NAIL=1.00 LS BEND=1.10
COMP=1.10 SHEAR=1.10 TENS=1.10

COMPANION LIVE LOAD FACTOR = 1.00

TRUSS PLATE MANUFACTURER IS NOT RESPONSIBLE FOR QUALITY CONTROL IN THE TRUSS MANUFACTURING PLANT.


NAIL VALUES

PLATE	GRIP (DRY)	SHEAR	SECTION
	(PSI)	(PLI)	(PLI)
	MAX	MIN	MAX
MT20	618	354	1687

PLATE PLACEMENT TOL. = 0.250 inches

PLATE ROTATION TOL. = 5.0 Deg.

JSI GRIP= 0.83 (C) (INPUT = 0.90)
JSI METAL= 0.39 (C) (INPUT = 1.00)

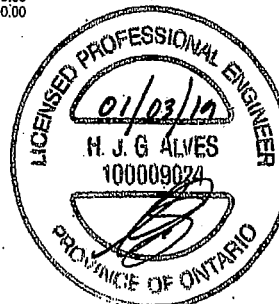

DRWG NO. TAM T1900045
STRUCTURAL
COMPONENT ONLY

Tamarack Roof Truss, Burlington



Scale = 1:52.1

ENCLOSURE 71900107
ENCLOSURE
ENCLOSURE




JOB NAME	TRUSS NAME	QUANTITY	PLY	JOB DESC.	DRWG NO.
300536	T7	1	1	TRUSS DESC.	

Tamarack Roof Truss, Burlington

Version 8.230 S Nov 17 2018 MiTek Industries, Inc. Thu Jan 3 11:22:51 2019 Page 1

ID:K77_mHnOPUzKFD0rBu1yw9qF-zLxo3Oq2Byu6bbif_gFPJg3D27hnhfXGmJfgc8zz5OY

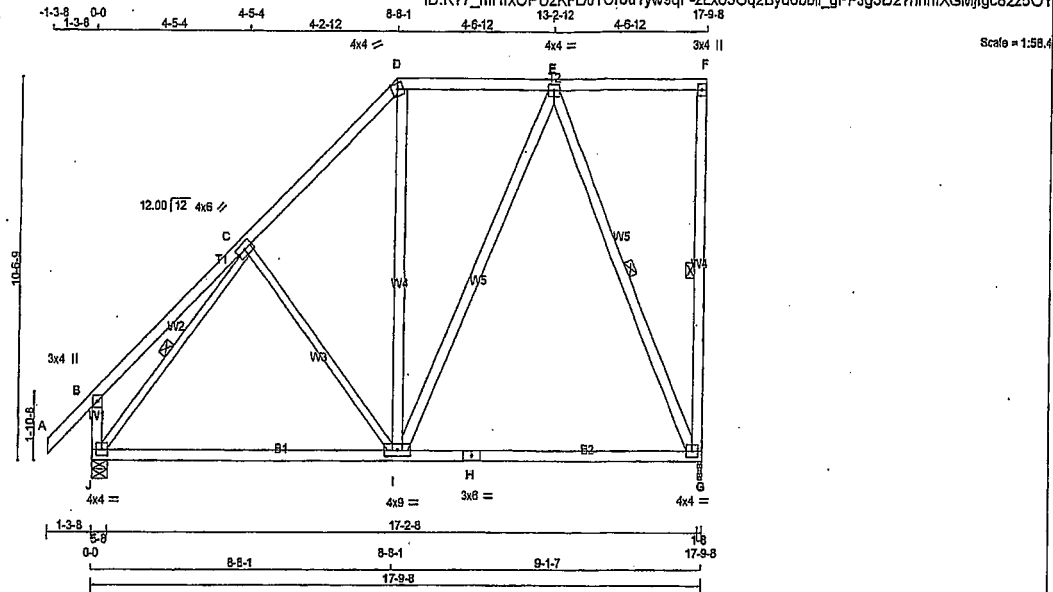

LUMBER			
N. L. G. A. RULES	SIZE	LUMBER	DESCR.
CHORDS			
A - D	2x4	DRY No.2	SPF
D - F	2x4	DRY No.2	SPF
G - H	2x4	DRY No.2	SPF
J - B	2x4	DRY No.2	SPF
J - H	2x4	DRY No.2	SPF
H - G	2x4	DRY No.2	SPF
ALL WEBS EXCEPT	2x4	DRY No.2	SPF
C - I	2x3	DRY No.2	SPF
J - C	2x3	DRY No.2	SPF

DRY: SEASONED LUMBER.

PLATES (table is in inches)					
JT	TYPE	PLATES	W	LEN	Y X
B	TMV+p	MT20	3.0	4.0	
C	TMVW-1	MT20	4.0	6.0	
D	TTW-m	MT20	4.0	4.0	Edge
E	TMVW-1	MT20	4.0	4.0	
F	TMV+p	MT20	3.0	4.0	
G	BMVW-1	MT20	4.0	4.0	
H	BS-1	MT20	3.0	6.0	
I	BMVW-1	MT20	4.0	9.0	
J	BMVW-1	MT20	4.0	4.0	

Edge - INDICATES REFERENCE CORNER OF PLATE TOUCHES EDGE OF CHORD.

DIMENSIONS, SUPPORTS AND LOADINGS SPECIFIED BY FABRICATOR TO BE VERIFIED BY BUILDING DESIGNER

BEARINGS							
	FACTORED GROSS REACTION	MAXIMUM FACTORED GROSS REACTION	INPUT BRG	REQRD BRG			
JT	VERT	HORZ	DOWN	HORZ	UPLIFT	IN-SX	IN-SX
G	1097	0	1097	0	1-8	1-8	
J	1216	0	1216	0	5-8	5-8	
UNFACTORED REACTIONS							
JT	1ST LCASE	SNOW	LIVE	PERM.LIVE	WIND	DEAD	SOIL
G	COMBINED	414 / 0	167 / 0	0 / 0	0 / 0	231 / 0	0 / 0
J		479 / 0	167 / 0	0 / 0	0 / 0	248 / 0	0 / 0

BEARING MATERIAL TO BE SPF NO.2 OR BETTER AT JOINT(S) G, J

BRACING
TOP CHORD TO BE SHEATHED OR MAX. PURLIN SPACING = 6.25 FT.
MAX. UNBRACED BOTTOM CHORD LENGTH = 10.00 FT. OR RIGID CEILING DIRECTLY APPLIED.

ALL PITCH BREAKS AND PERIMETER CORNER JOINTS MUST BE LATERALLY RESTRAINED.

1 LATERAL BRACE(S) AT 1/2 LENGTH OF F-G, E-G, C-J.

END VERTICAL(S) MUST BE SHEATHED OR HAVE BRACES AS INDICATED IN THE MAX. UNBRACED LENGTH COLUMN OF THE TABLE BELOW

LOADING

TOTAL LOAD CASES: (4)

CHORDS				WEBS			
MEMB.	MAX. FACTORED FORCE (LBS)	FACTORED VERT. LOAD (PLF)	MAX. FACTORED VERT. LOAD (LC) (1)	MEMB.	MAX. FACTORED FORCE (LBS)	MAX. FACTORED VERT. LOAD (LC) (1)	
FR-TO		FROM TO	LENGTH FR-TO	FR-TO			
A-B	0 / 42	-84.9 -84.9	0.12 (1)	10.00	C-I	-172 / 14	0.18 (1)
B-C	0 / 31	-84.9 -84.9	0.25 (1)	10.00	I-D	0 / 260	0.04 (2)
C-D	-753 / 0	-84.9 -84.9	0.28 (1)	6.25	I-E	0 / 397	0.06 (2)
D-E	-512 / 0	-84.9 -84.9	0.30 (1)	6.25	E-G	-899 / 0	0.62 (1)
E-F	0 / 0	-84.9 -84.9	0.28 (1)	10.00	J-C	-1034 / 0	0.38 (1)
G-F	-146 / 0	0.0 0.0	0.08 (1)	6.25			
J-B	-256 / 0	0.0 0.0	0.03 (1)	7.81			
J-I	0 / 614	-38.5 -38.5	0.74 (2)	10.00			
I-H	0 / 365	-38.5 -38.5	0.72 (3)	10.00			
H-G	0 / 365	-38.5 -38.5	0.72 (3)	10.00			

DESIGN CRITERIA

SPECIFIED LOADS:
TOP CH. LL = 23.3 PSF
DL = 6.0 PSF
BOT CH. LL = 10.5 PSF
DL = 7.0 PSF
TOTAL LOAD = 46.8 PSF

SPACING = 24.0 IN. C/C

LOADING IN FLAT SECTION BASED ON A SLOPE OF 6.00/12

THIS TRUSS IS DESIGNED FOR RESIDENTIAL OR SMALL BUILDING REQUIREMENTS OF PART 9, NBCC 2010, NBCC 2015

THIS DESIGN COMPLIES WITH:
- PART 9 OF CBC 2018, OBC 2012
- CSA 086-09, CSA 086-14
- TPIC 2011, TPIC 2014

(55 % OF 27.2 P.S.F. G.S.L. PLUS 8.4 P.S.F. RAIN LOAD) EQUALS 23.3 P.S.F. SPECIFIED ROOF LIVE LOAD

ALLOWABLE DEFL.(LL)= L/360 (0.59")
CALCULATED VERT. DEFL.(LL)= L/899 (0.18")
ALLOWABLE DEFL.(TL)= L/360 (0.59")
CALCULATED VERT. DEFL.(TL)= L/693 (0.31")

CSI: TC=0.30/1.00 (D-E:1), BC=0.74/1.00 (I-J:2),
WB=0.62/1.00 (E-G:1), SSI=0.22/1.00 (G-I:3)

DOL LUMBER=1.00 NAIL=1.00 LS BEND=1.10
COMP=1.10 SHEAR=1.10 TENS=1.10

COMPANION LIVE LOAD FACTOR = 1.00


TRUSS PLATE MANUFACTURER IS NOT RESPONSIBLE FOR QUALITY CONTROL IN THE TRUSS MANUFACTURING PLANT.

NAIL VALUES
PLATE GRIP(DRY) SHEAR SECTION
(PSI) (PLI) (PLI)
MAX MIN MAX MIN MAX MIN
MT20 618 354 1687 788 1987 1658

PLATE PLACEMENT TOL. = 0.250 inches

PLATE ROTATION TOL. = 5.0 Deg.

JSI GRIP= 0.80 (J) (INPUT = 0.90)
JSI METAL= 0.26 (C) (INPUT = 1.00)

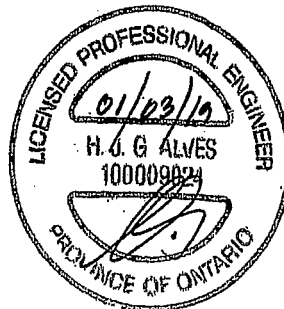


DWG NO. TAM T1900046
STRUCTURAL
COMPONENT ONLY

JOB NAME	TRUSS NAME	QUANTITY	PLY	JOB DESC.	DRWG NO.
259675	T7A	1	1	TRUSS DESC.	

Tamarack Roof Truss, Burlington

Version 8.230 S Nov 17 2018 MiTek Industries, Inc. Thu Jan 3 15:21:01 2019 Page 1

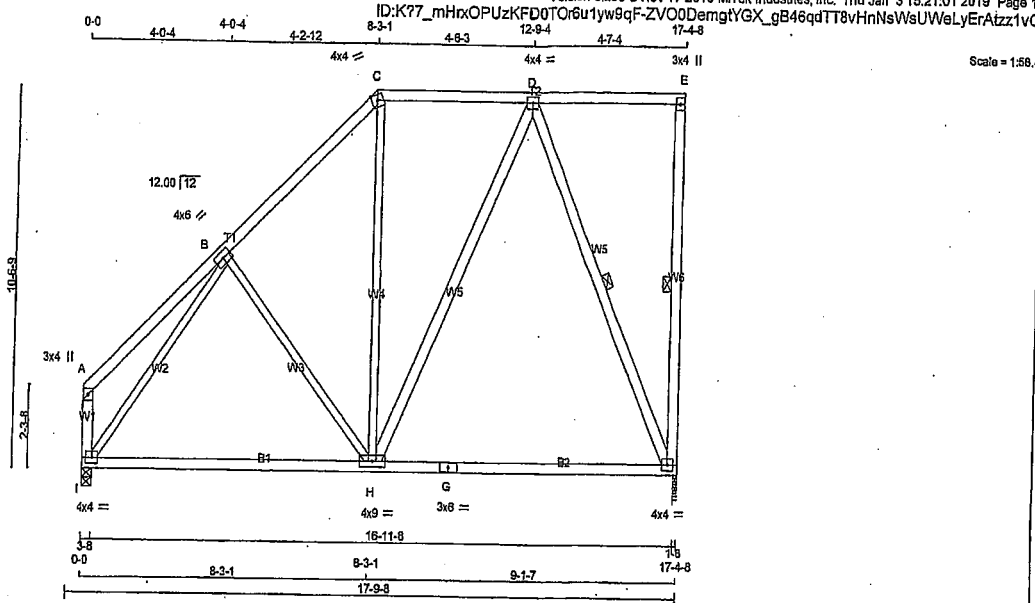

TOTAL WEIGHT = 101 lb

LUMBER			
N. L. G. A. RULES	CHORDS	SIZE	LUMBER
A - C	2x4	DRY	No.2
C - E	2x4	DRY	No.2
F - E	2x4	DRY	No.2
I - A	2x4	DRY	No.2
I - G	2x4	DRY	No.2
G - F	2x4	DRY	No.2
ALL WEBS	2x3	DRY	No.2
EXCEPT			
H - D	2x4	DRY	No.2
D - F	2x4	DRY	No.2

DRY: SEASONED LUMBER.

PLATES (table is in inches)				
JT	TYPE	PLATES	W	LEN Y X
A	TMV+p	MT20	3.0	4.0
B	TMVWV-1	MT20	4.0	6.0
C	TTW-m	MT20	4.0	4.0 Edge
D	TMVWV-1	MT20	4.0	4.0
E	TMV+p	MT20	3.0	4.0
F	BMVWV-1	MT20	4.0	4.0
G	BS-1	MT20	3.0	6.0
H	BMVWV-1	MT20	4.0	9.0
I	BMVWV-1	MT20	4.0	4.0

Edge - INDICATES REFERENCE CORNER OF PLATE TOUCHES EDGE OF CHORD.

DIMENSIONS, SUPPORTS AND LOADINGS SPECIFIED BY FABRICATOR TO BE VERIFIED BY BUILDING DESIGNER

BEARINGS		FACTORED GROSS REACTION		MAXIMUM FACTORED GROSS REACTION		INPUT BRG		REQD BRG	
JT	VERT	HORZ	DOWN	HORZ	UPLIFT	IN-SX	IN-SX	IN-SX	IN-SX
F	1072	0	1072	0	0	1-8	1-8	1-8	1-8
I	1072	0	1072	0	0	3-8	3-8	3-8	3-8

UNFACTORED REACTIONS		1ST LCASE		MAX /MIN. COMPONENT REACTIONS	
JT	COMBINED	SNOW	LIVE	PERM.LIVE	WIND
F	813	405 / 0	182 / 0	0 / 0	0 / 0
I	813	405 / 0	182 / 0	0 / 0	0 / 0

BEARING MATERIAL TO BE SPF NO.2 OR BETTER AT JOINT(S) F, I

BRACING
TOP CHORD TO BE SHEATHED OR MAX. PURLIN SPACING = 8.25 FT.
MAX. UNBRACED BOTTOM CHORD LENGTH = 10.00 FT OR RIGID CEILING DIRECTLY APPLIED.

ALL PITCH BREAKS AND PERIMETER CORNER JOINTS MUST BE Laterally RESTRAINED.

1 LATERAL BRACE(S) AT 1/2 LENGTH OF E-F, D-F.

END VERTICAL(S) MUST BE SHEATHED OR HAVE BRACES AS INDICATED IN THE MAX. UNBRACED LENGTH COLUMN OF THE TABLE BELOW

LOADING
TOTAL LOAD CASES: (4)

CHORDS		FACTORED		FACTORED		WEBS		MAX. FACTORED	
MEMB.	FORCE (LBS)	VERT. LOAD	LC1 MAX	LC1 MAX	UNBRAC	MEMB.	FORCE (LBS)	MAX	CSI (LC)
FR-TO		FROM	TO	LENGTH	FR-TO				
A-B	0 / 32	-84.9	-84.9	0.24 (1)	10.00	B-H	-114 / 36	0.12 (1)	
B-C	-718 / 0	-84.9	-84.9	0.26 (1)	6.25	H-C	0 / 238	0.05 (3)	
C-D	-488 / 0	-84.9	-84.9	0.30 (1)	6.25	H-D	0 / 367	0.08 (2)	
D-E	0 / 0	-84.9	-84.9	0.29 (1)	10.00	D-F	-868 / 0	0.80 (1)	
F-E	-148 / 0	0.0	0.0	0.08 (1)	8.25	I-B	-1002 / 0	0.92 (1)	
I-A	-120 / 0	0.0	0.0	0.01 (1)	7.81				
I-H	0 / 556	-38.5	-38.5	0.70 (3)	10.00				
H-G	0 / 354	-38.5	-38.5	0.69 (3)	10.00				
G-F	0 / 354	-38.5	-38.5	0.69 (3)	10.00				

DESIGN CRITERIA

SPECIFIED LOADS:
TOP CH. LL = 23.3 PSF
DL = 6.0 PSF
BOT CH. LL = 10.5 PSF
DL = 7.0 PSF
TOTAL LOAD = 46.8 PSF

SPACING = 24.0 IN. C/C

LOADING IN FLAT SECTION BASED ON A SLOPE OF 6.00/12

THIS TRUSS IS DESIGNED FOR RESIDENTIAL OR SMALL BUILDING REQUIREMENTS OF PART 9, NBC 2010, NBCC 2015

THIS DESIGN COMPLIES WITH:
- PART 9 OF CBC 2018, CBC 2012
- CSA 086-08, CSA 086-14
- TPIC 2011, TPIC 2014

(55 % OF 27.2 P.S.F. G.S.L. PLUS 8.4 P.S.F. RAIN LOAD) EQUALS 23.3 P.S.F. SPECIFIED ROOF LIVE LOAD

ALLOWABLE DEFL.(LL) = L/360 (0.58")
CALCULATED VERT. DEFL.(LL) = 1/989 (0.20")
ALLOWABLE DEFL.(TL) = L/360 (0.58")
CALCULATED VERT. DEFL.(TL) = 1/626 (0.33")

CSI: TC=0.30/1.00 (C-D:1), BC=0.70/1.00 (H-I:3), WB=0.92/1.00 (B-I:1), SS=0.22/1.00 (F-H:3)

DOL LUMBER=1.00 NAIL=1.00 LS BEND=1.10 COMP=1.10 SHEAR=1.10 TENS=1.10

COMPANION LIVE LOAD FACTOR = 1.00


TRUSS PLATE MANUFACTURER IS NOT RESPONSIBLE FOR QUALITY CONTROL IN THE TRUSS MANUFACTURING PLANT.

NAIL VALUES
PLATE GRIP(DRY) SHEAR SECTION
(PSI) (PLI) (PLI)
MAX MIN MAX MIN MAX MIN
MT20 618 354 1687 788 1987 1656

PLATE PLACEMENT TOL = 0.250 inches

PLATE ROTATION TOL = 5.0 Deg.

JSI GRIP= 0.76 (I) (INPUT = 0.90)
JSI METAL= 0.25 (B) (INPUT = 1.00)

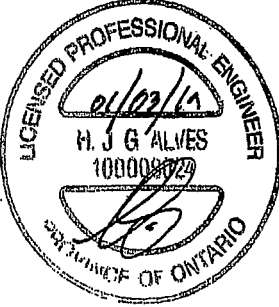


ENGR. NO. TAM 77900108
STAMPED
04/02/10

JOB NAME	TRUSS NAME	QUANTITY	PLY	JOB DESC.	DRWG NO.
300536	T8	1	1	TRUSS DESC.	

Tamarack Roof Truss, Burlington

Version 8.230 S Nov 17 2018 MITek Industries, Inc. Thu Jan 3 11:22:51 2019 Page 1
ID:K77_mHxOPUzKFD0TOr6u1yw9qF-zLxo3Oq2Byu6bbIf_gFPJg3DJ7?AhndNGMjfgc8zz5OY

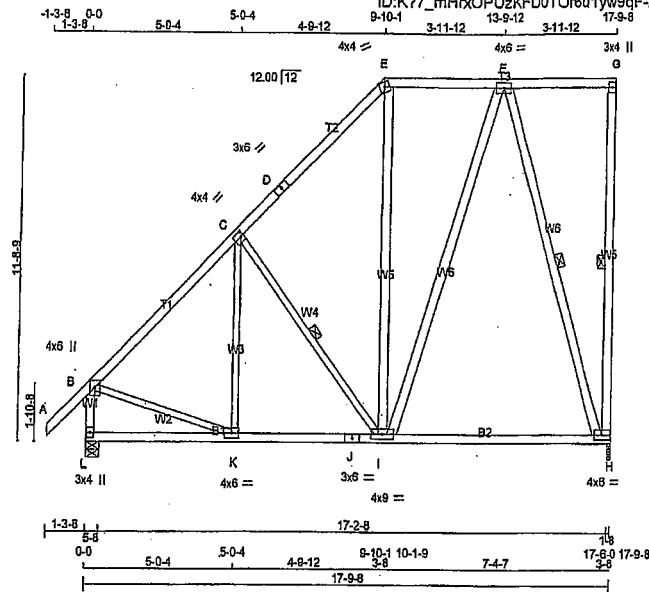

Scale = 1:67.7

LUMBER	N. L. G. A. RULES	CHORDS	SIZE	LUMBER	DESCR.
A - D	2x4	DRY	No.2	SPF	
D - E	2x4	DRY	No.2	SPF	
E - G	2x4	DRY	No.2	SPF	
H - G	2x4	DRY	No.2	SPF	
L - B	2x4	DRY	No.2	SPF	
L - J	2x4	DRY	No.2	SPF	
J - H	2x4	DRY	No.2	SPF	
ALL WEBS	2x4	DRY	No.2	SPF	
EXCEPT					
K - C	2x3	DRY	No.2	SPF	
C - I	2x3	DRY	No.2	SPF	
B - K	2x3	DRY	No.2	SPF	

DRY: SEASONED LUMBER.

PLATES (table is in inches)

JT	TYPE	PLATES	W	LEN	Y	X
B	TMVW+p	MT20	4.0	6.0	2.75	2.00
C	TMVW+t	MT20	4.0	4.0	2.00	1.00
D	TS-t	MT20	3.0	6.0		
E	TTW-m	MT20	4.0	4.0	Edge	
F	TMVW-t	MT20	4.0	6.0		
G	TMV+p	MT20	3.0	4.0		
H	BMVWV-t	MT20	4.0	6.0		
I	BMVWV-t	MT20	4.0	6.0		
J	BS-t	MT20	3.0	6.0		
K	BMVW-t	MT20	4.0	6.0		
L	BMV+p	MT20	3.0	4.0		

Edge - INDICATES REFERENCE CORNER OF PLATE TOUCHES EDGE OF CHORD.

DIMENSIONS, SUPPORTS AND LOADINGS SPECIFIED BY FABRICATOR TO BE VERIFIED BY BUILDING DESIGNER

BEARINGS

	FACTORED	MAXIMUM FACTORED	INPUT	REQD
	GROSS REACTION	GROSS REACTION	BRG	BRG
JT	VERT	HORZ	DOWN	HORZ
H	1097	0	1097	0
L	1216	0	1216	0

UNFACTORED REACTIONS

JT	1ST LCASE	MAX/MIN. COMPONENT REACTIONS	WIND	DEAD	SOIL
H	832	414 / 0	187 / 0	0 / 0	231 / 0
L	914	479 / 0	187 / 0	0 / 0	248 / 0

BEARING MATERIAL TO BE SPF NO.2 OR BETTER AT JOINT(S) H, L

BRACING

TOP CHORD TO BE SHEATHED OR MAX. PURLIN SPACING = 6.18 FT.
MAX. UNBRACED BOTTOM CHORD LENGTH = 10.00 FT OR RIGID CEILING DIRECTLY APPLIED.

ALL PITCH BREAKS AND PERIMETER CORNER JOINTS MUST BE LATERALLY RESTRAINED.

1 LATERAL BRACE(S) AT 1/2 LENGTH OF G-H, C-I, F-H.

END VERTICAL(S) MUST BE SHEATHED OR HAVE BRACES AS INDICATED IN THE MAX. UNBRACED LENGTH COLUMN OF THE TABLE BELOW

LOADING

TOTAL LOAD CASES: (4)

MEMB.	CHORDS	FACTORED	VERT. LOAD	LC1	MAX	MAX.	MEMB.	WEBS	FACTORED	MAX.
		FORCE							FORCE	
		(LBS)							(LBS)	
FR-TO			FROM	TO	LENGTH	FR-TO				
A-B	0 / 42	-84.9	-84.9	0.12 (1)	10.00	K-C	-24 / 122	0.03 (3)		
B-C	-887 / 0	-84.9	-84.9	0.25 (1)	6.18	C-I	-355 / 0	0.16 (1)		
C-D	-657 / 0	-84.9	-84.9	0.27 (1)	6.25	I-E	0 / 195	0.03 (3)		
D-E	-657 / 0	-84.9	-84.9	0.27 (1)	6.25	B-K	0 / 681	0.15 (1)		
E-F	-439 / 0	-84.9	-84.9	0.17 (1)	6.25	I-F	0 / 457	0.07 (2)		
F-G	0 / 0	-84.9	-84.9	0.22 (1)	10.00	F-H	-886 / 0	0.76 (1)		
H-G	-128 / 0	0.0	0.0	0.09 (1)	6.25					
L-B	-1131 / 0	0.0	0.0	0.13 (1)	7.46					
L-K	0 / 0	-38.5	-38.5	0.17 (3)	10.00					
K-J	0 / 652	-38.5	-38.5	0.46 (2)	10.00					
J-I	0 / 652	-38.5	-38.5	0.46 (2)	10.00					
I-H	0 / 295	-38.5	-38.5	0.41 (3)	10.00					

DESIGN CRITERIA

SPECIFIED LOADS:
TOP CH. LL = 23.3 PSF
DL = 6.0 PSF
BOT CH. LL = 10.5 PSF
DL = 7.0 PSF
TOTAL LOAD = 46.8 PSF

SPACING = 24.0 IN. C/C

LOADING IN FLAT SECTION BASED ON A SLOPE OF 6.00/12

THIS TRUSS IS DESIGNED FOR RESIDENTIAL OR SMALL BUILDING REQUIREMENTS OF PART 9, NBCC 2010, NBCC 2015

THIS DESIGN COMPLIES WITH:
- PART 9 OF BCBC 2018, OBC 2012
- CSA 086-09, CSA 086-14
- TPIC 2011, TPIC 2014

(55 % OF 27.2 P.S.F. G.S.L. PLUS 8.4 P.S.F. RAIN LOAD) EQUALS 23.3 P.S.F. SPECIFIED ROOF LIVE LOAD

ALLOWABLE DEFL.(LL) = L/360 (0.59")
CALCULATED VERT. DEFL.(LL) = L/999 (0.14")
ALLOWABLE DEFL.(TL) = L/360 (0.59")
CALCULATED VERT. DEFL.(TL) = L/896 (0.24")

CSI: TC=0.29/1.00 (B-C:1), BC=0.46/1.00 (I-K:2), WB=0.76/1.00 (F-H:1), SSI=0.19/1.00 (H-I:3)

DOL LUMBER=1.00 NAIL=1.00 LS BEND=1.10
COMP=1.10 SHEAR=1.10 TENS=1.10

COMPANION LIVE LOAD FACTOR = 1.00

TRUSS PLATE MANUFACTURER IS NOT RESPONSIBLE FOR QUALITY CONTROL IN THE TRUSS MANUFACTURING PLANT.


NAIL VALUES
PLATE GRIP(DRY) SHEAR SECTION
(PS) (PL) (PL)
MAX MIN MAX MIN MAX MIN
MT20 618 354 1667 788 1967 1656

PLATE PLACEMENT TOL = 0.250 inches

PLATE ROTATION TOL = 5.0 Deg.

JSI GRIP= 0.81 (J) (INPUT = 0.90)
JSI METAL= 0.52 (J) (INPUT = 1.00)


DRWG NO. TAM1900047
STRUCTURAL
COMPONENT ONLY

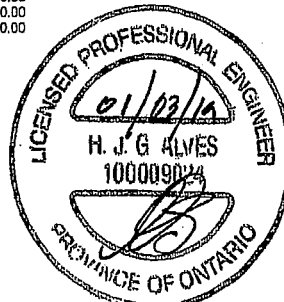

JOB NAME	TRUSS NAME	QUANTITY	PLY	JOB DESC.	DRWG NO.
259675	T8A	2	1	TRUSS DESC.	

Tamarack Roof Truss, Burlington

Version 8.230 S Nov 17 2018 MTek Industries, Inc. Thu Jan 3 15:21:02 2019 Page 1

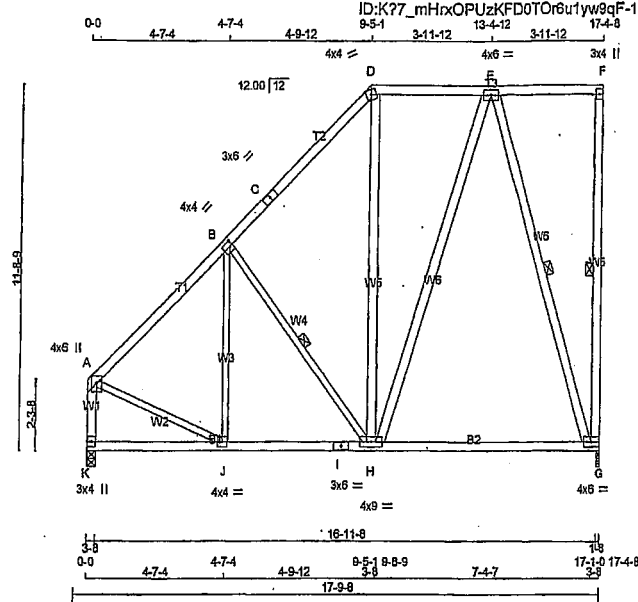

Scale = 1:57.7

TOTAL WEIGHT = 2 X 114 = 228 lb

LUMBER	N. L. G. A. RULES	CHORDS	SIZE	DRY	LUMBER	DESCR.
A - C	2x4	DRY	No.2	SPF		
C - D	2x4	DRY	No.2	SPF		
D - F	2x4	DRY	No.2	SPF		
G - F	2x4	DRY	No.2	SPF		
K - A	2x4	DRY	No.2	SPF		
K - I	2x4	DRY	No.2	SPF		
I - G	2x4	DRY	No.2	SPF		
ALL WEBS EXCEPT	2x4	DRY	No.2	SPF		
J - B	2x3	DRY	No.2	SPF		
B - H	2x3	DRY	No.2	SPF		
A - J	2x3	DRY	No.2	SPF		

DRY: SEASONED LUMBER.

PLATES (table is in inches)	JT TYPE	PLATES	W	LEN	Y	X
A	TMVW+p	MT20	4.0	6.0	2.75	2.00
B	TMVW-t	MT20	4.0	4.0	2.00	1.00
C	TS-t	MT20	3.0	6.0		
D	TTW-m	MT20	4.0	4.0	Edge	
E	TMVW-t	MT20	4.0	6.0		
F	TMV+p	MT20	3.0	4.0		
G	BMVW1-t	MT20	4.0	6.0		
H	BMVW1-t	MT20	4.0	9.0		
I	BS-t	MT20	3.0	6.0		
J	BMVW1-t	MT20	4.0	4.0		
K	BMV1+p	MT20	3.0	4.0		

Edge - INDICATES REFERENCE CORNER OF PLATE TOUCHES EDGE OF CHORD.

DIMENSIONS, SUPPORTS AND LOADINGS SPECIFIED BY FABRICATOR TO BE VERIFIED BY BUILDING DESIGNER

BEARINGS		FACTORED GROSS REACTION		MAXIMUM FACTORED GROSS REACTION		INPUT BRG		REQRD BRG	
JT	VERT	HORZ	DOWN	HORZ	UPLIFT	IN-SX	IN-SX	IN-SX	IN-SX
G	1072	0	1072	0	0	1-8	1-8	1-8	1-8
K	1072	0	1072	0	0	3-8	3-8	3-8	3-8

UNFACTORED REACTIONS		1ST LOASE		MAX/MIN COMPONENT REACTIONS	
JT	COMBINED	SNOW	LIVE	PERM LIVE	WIND
G	813	405/0	182/0	0/0	0/0
K	813	405/0	182/0	0/0	0/0

BEARING MATERIAL TO BE SPF NO.2 OR BETTER AT JOINT(S) G, K

BRACING
TOP CHORD TO BE SHEATHED OR MAX. PURLIN SPACING = 6.25 FT.
MAX. UNBRACED BOTTOM CHORD LENGTH = 10.00 FT OR RIGID CEILING DIRECTLY APPLIED.

ALL PITCH BREAKS AND PERIMETER CORNER JOINTS MUST BE Laterally RESTRAINED.

1 LATERAL BRACE(S) AT 1/2 LENGTH OF F-G, B-H, E-G.

END VERTICAL(S) MUST BE SHEATHED OR HAVE BRACES AS INDICATED IN THE MAX. UNBRACED LENGTH COLUMN OF THE TABLE BELOW

LOADING

TOTAL LOAD CASES: (4)

CHORDS		FACTORED		WEBS		MAX. FACTORED	
MEMB.	FORCE (LBS)	VERT. LOAD (PLF)	LC1 MAX (LC)	MEMB.	FORCE (LBS)	MAX (LBS)	MAX (LC)
FR-TO		FROM	TO	FR-TO			
A-B	-808/0	-84.9	-84.9 0.28 (1)	6.25	J-B	-80/79	0.07 (1)
B-C	-629/0	-84.9	-84.9 0.25 (1)	6.25	B-H	-294/0	0.13 (1)
C-D	-629/0	-84.9	-84.9 0.25 (1)	6.25	H-D	0/180	0.03 (3)
D-E	-421/0	-84.9	-84.9 0.17 (1)	6.25	A-J	0/648	0.15 (1)
E-F	0/0	-84.9	-84.9 0.22 (1)	10.00	H-E	0/432	0.07 (2)
G-F	-128/0	0.0	0.0 0.09 (1)	6.25	E-G	-869/0	0.73 (1)
K-A	-994/0	0.0	0.0 0.12 (1)	7.81			
K-J	0/0	-38.5	-38.5 0.14 (3)	10.00			
J-I	0/597	-38.5	-38.5 0.45 (2)	10.00			
I-H	0/597	-38.5	-38.5 0.45 (2)	10.00			
H-G	0/286	-38.5	-38.5 0.41 (3)	10.00			

DESIGN CRITERIA

SPECIFIED LOADS:
TOP CH. LL = 23.3 PSF
DL = 6.0 PSF
BOT CH. LL = 10.5 PSF
DL = 7.0 PSF
TOTAL LOAD = 46.8 PSF

SPACING = 24.0 IN. C/C

LOADING IN FLAT SECTION BASED ON A SLOPE OF 6.00/12

THIS TRUSS IS DESIGNED FOR RESIDENTIAL OR SMALL BUILDING REQUIREMENTS OF PART 9, NBCC 2010, NBCC 2015

THIS DESIGN COMPLIES WITH:
- PART 9 OF BCBC 2018, OBC 2012
- CSA 088-09, CSA 086-14
- TPIC 2011, TPIC 2014

(55 % OF 27.2 P.S.F. G.S.L. PLUS 8.4 P.S.F. RAIN LOAD) EQUALS 23.3 P.S.F. SPECIFIED ROOF LIVE LOAD

ALLOWABLE DEFL.(LL) = L/360 (0.58")
CALCULATED VERT. DEFL.(LL) = L/999 (0.14")
ALLOWABLE DEFL.(TL) = L/360 (0.58")
CALCULATED VERT. DEFL.(TL) = L/884 (0.24")

CSI: TC=0.28/1.00 (A-B-1), BC=0.45/1.00 (H-J2), WB=0.73/1.00 (E-G-1), SSI=0.19/1.00 (G-H-3)

DOL LUMBER=1.00 NAIL=1.00 LS BEND=1.10 COMP=1.10 SHEAR=1.10 TENS=1.10

COMPANION LIVE LOAD FACTOR = 1.00


TRUSS PLATE MANUFACTURER IS NOT RESPONSIBLE FOR QUALITY CONTROL IN THE TRUSS MANUFACTURING PLANT.

NAIL VALUES
PLATE GRIP(DRY) SHEAR SECTION (PSI) (PLI) (PLI)
MAX MIN MAX MIN MAX MIN
MT20 616 354 1657 788 1987 1656

PLATE PLACEMENT TOL. = 0.250 inches

PLATE ROTATION TOL. = 5.0 Deg.

JSI GRIP= 0.80 (I) (INPUT = 0.90)
JSI METAL= 0.50 (I) (INPUT = 1.00)

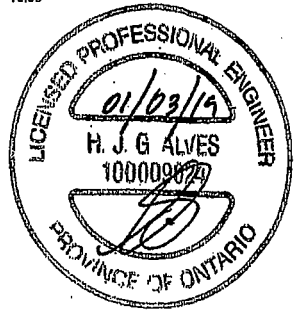


ENGINEER T8A 17900109
STRUCTURAL

JOB NAME	TRUSS NAME	QUANTITY	PLY	JOB DESC.	DRWG NO.
259671	T9	2	1	TRUSS DESC.	

Tamarack Roof Truss, Burlington

Version 8.230 S Nov 17 2018 MiTek Industries, Inc. Thu Jan 3 13:33:22 2019 Page 1

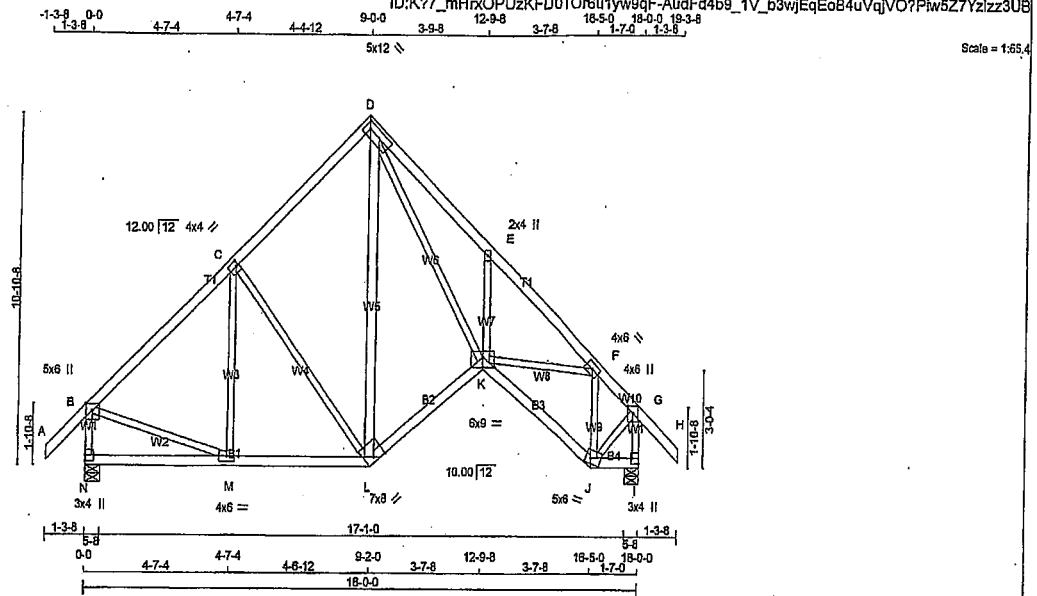

TOTAL WEIGHT = 2 X 101 = 202 lb

LUMBER	N. L. G. A. RULES	CHORDS	SIZE	LUMBER	DESCR.
A - D	2x4	DRY	No.2	SPF	
D - H	2x4	DRY	No.2	SPF	
N - B	2x3	DRY	No.2	SPF	
I - G	2x3	DRY	No.2	SPF	
N - L	2x4	DRY	No.2	SPF	
L - K	2x4	DRY	No.2	SPF	
K - J	2x4	DRY	No.2	SPF	
J - I	2x4	DRY	No.2	SPF	
ALL WEBS	2x3	DRY	No.2	SPF	
EXCEPT					
L - D	2x4	DRY	No.2	SPF	

DRY: SEASONED LUMBER.

PLATES (table is in inches)

JT	TYPE	PLATES	W	LEN	Y	X
B	TMVW+p	MT20	5.0	6.0	Edge	
C	TMVW-i	MT20	4.0	4.0	2.00	1.00
D	TMVW-i	MT20	5.0	12.0	2.25	2.00
E	TMVW-i	MT20	2.0	4.0		
F	TMVW-i	MT20	4.0	6.0		
G	TMVW+p	MT20	4.0	6.0	2.75	2.00
I	BMV1+p	MT20	3.0	4.0	2.00	Edge
J	BMVW-m	MT20	5.0	6.0	2.00	2.00
K	BMVW-w	MT20	6.0	9.0	Edge	4.50
L	BMVW-h	MT20	7.0	8.0	Edge	4.50
M	BMVW-i	MT20	4.0	6.0		
N	BMV1+p	MT20	3.0	4.0		

Edge - INDICATES REFERENCE CORNER OF PLATE TOUCHES EDGE OF CHORD.

DIMENSIONS, SUPPORTS AND LOADINGS SPECIFIED BY FABRICATOR TO BE VERIFIED BY BUILDING DESIGNER

BEARINGS								
	FACTORED		MAXIMUM FACTORED			INPUT	REQRD	
	GROSS REACTION		GROSS REACTION		BRG	BRG		
JT	VERT	HORZ	DOWN	HORZ	UPLIFT	IN-SX	IN-SX	
N	1224	0	1224	0	0	5-8	5-8	
I	1233	0	1233	0	0	5-8	5-8	

UNFACTORED REACTIONS

JT	1ST LCASE	MAX	MIN	COMPONENT	REACTIONS
N	921	482 / 0	189 / 0	0 / 0	0 / 0
I	927	487 / 0	189 / 0	0 / 0	0 / 0

BEARING MATERIAL TO BE SPF NO.2 OR BETTER AT JOINT(S) N, I

BRACING

TOP CHORD TO BE SHEATHED OR MAX. FURLIN SPACING = 5.04 FT.
MAX. UNBRACED BOTTOM CHORD LENGTH = 10.00 FT. OR RIGID CEILING DIRECTLY APPLIED.

ALL PITCH BREAKS AND PERIMETER CORNER JOINTS MUST BE LATERALLY RESTRAINED.

LOADING

TOTAL LOAD CASES: (4)

CHORDS		WEBS	
MEMB.	FORCE	MEMB.	FORCE
FR-TO	FROM TO	FR-TO	FROM TO
A-B	0 / 42	M-C	-5 / 163
B-C	-910 / 0	C-L	-336 / 0
C-D	-683 / 0	L-D	0 / 110
D-E	-1809 / 0	D-K	0 / 1451
E-F	-1603 / 0	K-E	-348 / 0
F-G	-744 / 0	E-F	0 / 689
G-H	0 / 42	F-F	-771 / 0
H-B	-1155 / 0	B-M	0 / 702
I-G	-1203 / 0	J-G	0 / 708
N-M	0 / 0		
M-L	0 / 666		
L-K	0 / 609		
K-J	0 / 595		
J-I	0 / 0		

DESIGN CRITERIA

SPECIFIED LOADS:
TOP CH. LL = 23.3 PSF
DL = 6.0 PSF
BOT CH. LL = 10.5 PSF
DL = 7.0 PSF
TOTAL LOAD = 46.8 PSF

SPACING = 24.0 IN. C/C

THIS TRUSS IS DESIGNED FOR RESIDENTIAL OR SMALL BUILDING REQUIREMENTS OF PART 9, NBCC 2010, NBCC 2015

THIS DESIGN COMPLIES WITH:
- PART 9 OF NBCC 2018, OBC 2012
- CSA 086-08, CSA 086-14
- TPIC 2011, TPIC 2014

DESIGN ASSUMPTIONS
- OVERHANG NOT TO BE ALTERED OR CUT OFF.

(55 % OF 27.2 P.S.F. G.S.L. PLUS 8.4 P.S.F. RAIN LOAD) EQUALS 23.3 P.S.F. SPECIFIED ROOF LIVE LOAD

ALLOWABLE DEFL. (LL) = L/360 (0.60")
CALCULATED VERT. DEFL. (LL) = L/999 (0.05")
ALLOWABLE DEFL. (TL) = L/360 (0.60")
CALCULATED VERT. DEFL. (TL) = L/999 (0.10")

CSI: TC=0.24/1.00 (B-C-1), BC=0.28/1.00 (L-M-2), WB=0.39/1.00 (C-L-1), SS=0.13/1.00 (B-C-1)

DOL LUMBER=1.00 NAIL=1.00 LS BEND=1.10
COMP=1.10 SHEAR=1.10 TENS=1.10

COMPANION LIVE LOAD FACTOR = 1.00


TRUSS PLATE MANUFACTURER IS NOT RESPONSIBLE FOR QUALITY CONTROL IN THE TRUSS MANUFACTURING PLANT.

NAIL VALUES
PLATE GRIP(DRY) SHEAR SECTION (PSI) (PLI) (FLI)
MAX MIN MAX MIN MAX MIN
MT20 618 354 1667 788 1987 1656

PLATE PLACEMENT TOL. = 0.250 Inches

PLATE ROTATION TOL. = 5.0 Deg.

JS GRIP= 0.88 (D) (INPUT = 0.90)
JS METAL= 0.34 (S) (INPUT = 1.00)

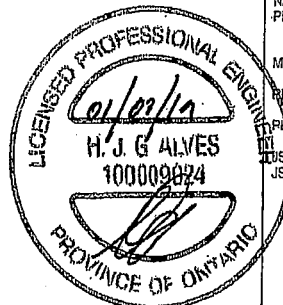


DWG NO. TAM T900092
STRUCTURAL
COMPONENT ONLY

JOB NAME	TRUSS NAME	QUANTITY	PLY	JOB DESC.	DRWG NO.
300536	T10A	3	1	TRUSS DESC.	

Tamarack Roof Truss, Burlington

Version 8.230 S Nov 17 2018 Mitek Industries, Inc. Thu Jan 3 11:22:53 2019 Page 1

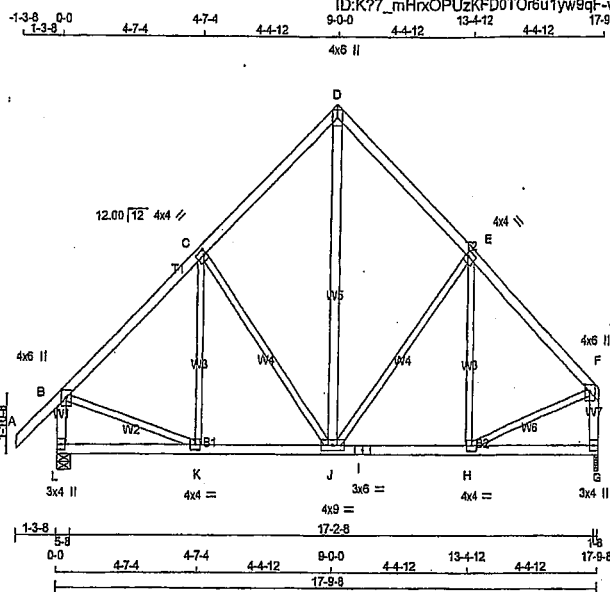

Scale = 1/8" = 1'-0"

TOTAL WEIGHT = 3 X 95 = 285 lb

LUMBER

N. L. G. A. RULES	CHORDS	SIZE	LUMBER	DESCR.
A - D	2x4	DRY	No.2	SPF
D - F	2x4	DRY	No.2	SPF
L - B	2x4	DRY	No.2	SPF
G - F	2x4	DRY	No.2	SPF
L - I	2x4	DRY	No.2	SPF
I - G	2x4	DRY	No.2	SPF
ALL WEBS	2x3	DRY	No.2	SPF
EXCEPT				
J - D	2x4	DRY	No.2	SPF

DRY: SEASONED LUMBER.

PLATES (table is in inches)

JT	TYPE	PLATES	W	LEN	Y	X
B	TMVV+p	MT20	4.0	6.0	2.75	2.00
C	TMWW-t	MT20	4.0	4.0	2.00	1.00
D	TMVV+p	MT20	4.0	6.0		
E	TMWW-t	MT20	4.0	4.0	2.00	1.00
F	TMVV+p	MT20	4.0	6.0	2.75	2.00
G	BMV1+p	MT20	3.0	4.0		
H	BMWW-t	MT20	4.0	4.0		
I	BS-t	MT20	3.0	6.0		
J	BMWW-t	MT20	4.0	9.0		
K	BMWW-t	MT20	4.0	4.0		
L	BMV1+p	MT20	3.0	4.0		

DIMENSIONS, SUPPORTS AND LOADINGS SPECIFIED BY FABRICATOR TO BE VERIFIED BY BUILDING DESIGNER

BEARINGS

	FACTORED	MAXIMUM FACTORED	INPUT	REQD
	GROSS REACTION	GROSS REACTION	BRG	BRG
JT	VERT	HORZ	DOWN	HORZ
L	1216	0	1216	0
G	1097	0	1097	0

UNFACTORED REACTIONS

	1ST LCASE	MAX/MIN	COMPONENT REACTIONS
JT	COMBINED	SNOW	LIVE
L	914	479 / 0	187 / 0
G	832	414 / 0	187 / 0

BEARING MATERIAL TO BE SPF NO.2 OR BETTER AT JOINT(S) L, G

BRACING

TOP CHORD TO BE SHEATHED OR MAX. PURLIN SPACING = 6.22 FT.
MAX. UNBRACED BOTTOM CHORD LENGTH = 10.00 FT OR RIGID CEILING DIRECTLY APPLIED.

ALL PITCH BREAKS AND PERIMETER CORNER JOINTS MUST BE Laterally RESTRAINED.

LOADING

TOTAL LOAD CASES: (4)

CHORDS				WEBS			
MEMB.	MAX. FACTORED	FACTORED	VERT. LOAD	MEMB.	MAX. FACTORED	FACTORED	VERT. LOAD
	(LBS)	(PLF)	LC1		(LBS)	(PLF)	LC1
FR-TO		FROM	TO	FR-TO		FROM	TO
A-B	0 / 42	-84.9	-84.9	0.12 (1)	10.00	K-C	-22 / 138
B-C	-898 / 0	-84.9	-84.9	0.23 (1)	6.22	C-J	-323 / 0
C-D	-898 / 0	-84.9	-84.9	0.23 (1)	6.25	J-D	0 / 698
D-E	-895 / 0	-84.9	-84.9	0.21 (1)	6.25	E-E	-288 / 0
E-F	-869 / 0	-84.9	-84.9	0.22 (1)	6.25	H-E	-61 / 114
L-B	-1144 / 0	0.0	0.0	0.13 (1)	7.43	B-K	0 / 692
G-F	-1029 / 0	0.0	0.0	0.12 (1)	7.74	H-F	0 / 884
L-K	0 / 0	-38.5	-38.5	0.15 (3)	10.00		
K-J	0 / 657	-38.5	-38.5	0.23 (2)	10.00		
J-I	0 / 637	-38.5	-38.5	0.22 (2)	10.00		
I-H	0 / 637	-38.5	-38.5	0.22 (2)	10.00		
H-G	0 / 0	-38.5	-38.5	0.14 (3)	10.00		

DESIGN CRITERIA

SPECIFIED LOADS:
TOP CH. LL = 23.3 PSF
DL = 6.0 PSF
BOT CH. LL = 10.5 PSF
DL = 7.0 PSF
TOTAL LOAD = 46.8 PSF

SPACING = 24.0 IN. C/C

THIS TRUSS IS DESIGNED FOR RESIDENTIAL OR SMALL BUILDING REQUIREMENTS OF PART 9, NBCC 2010, NBCC 2015

THIS DESIGN COMPLIES WITH:
- PART 9 OF BCBC 2018, OBC 2012
- CSA 086-09, CSA 086-14
- TPIC 2011, TPIC 2014

(55 % OF 27.2 P.S.F. G.S.L. PLUS 8.4 P.S.F. RAIN LOAD) EQUALS 23.3 P.S.F. SPECIFIED ROOF LIVE LOAD

ALLOWABLE DEFL.(LL) = L/360 (0.59")
CALCULATED VERT. DEFL.(LL) = L/999 (0.02")
ALLOWABLE DEFL.(TL) = L/360 (0.59")
CALCULATED VERT. DEFL.(TL) = L/999 (0.04")

CSI: TC=0.23/1.00 (B-C:1), BC=0.23/1.00 (J-K:2), WB=0.37/1.00 (C-J:1), SS=0.13/1.00 (B-C:1)

DOL LUMBER=1.00 NAIL=1.00 LS BEND=1.10
COMP=1.10 SHEAR=1.10 TENS=1.10

COMPANION LIVE LOAD FACTOR = 1.00

TRUSS PLATE MANUFACTURER IS NOT RESPONSIBLE FOR QUALITY CONTROL IN THE TRUSS MANUFACTURING PLANT.


NAIL VALUES

PLATE GRIP(DRY) SHEAR SECTION (PSI) (PLI) (PLI)
MAX MIN MAX MIN MAX MIN
MT20 618 354 1667 788 1987 1655

PLATE PLACEMENT TOL. = 0.250 inches

PLATE ROTATION TOL. = 5.0 Deg.

JSI GRIP= 0.85 (K) (INPUT = 0.90)
JSI METAL= 0.42 (B) (INPUT = 1.00)

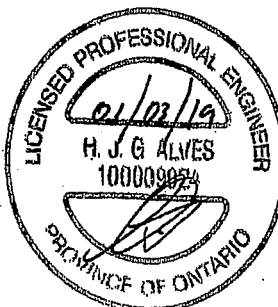


DWG NO. TAM T1900049
STRUCTURAL
COMPONENT ONLY

JOB NAME 300536	TRUSS NAME T11	QUANTITY 1	PLY 1	JOB DESC. TRUSS DESC.	DRWG NO.
---------------------------	--------------------------	----------------------	-----------------	---------------------------------	----------

Tamarack Roof Truss, Burlington

Version 8.230 S Nov 17 2018 MITek Industries, Inc. Thu Jan 3 11:22:55 2019 Page 1

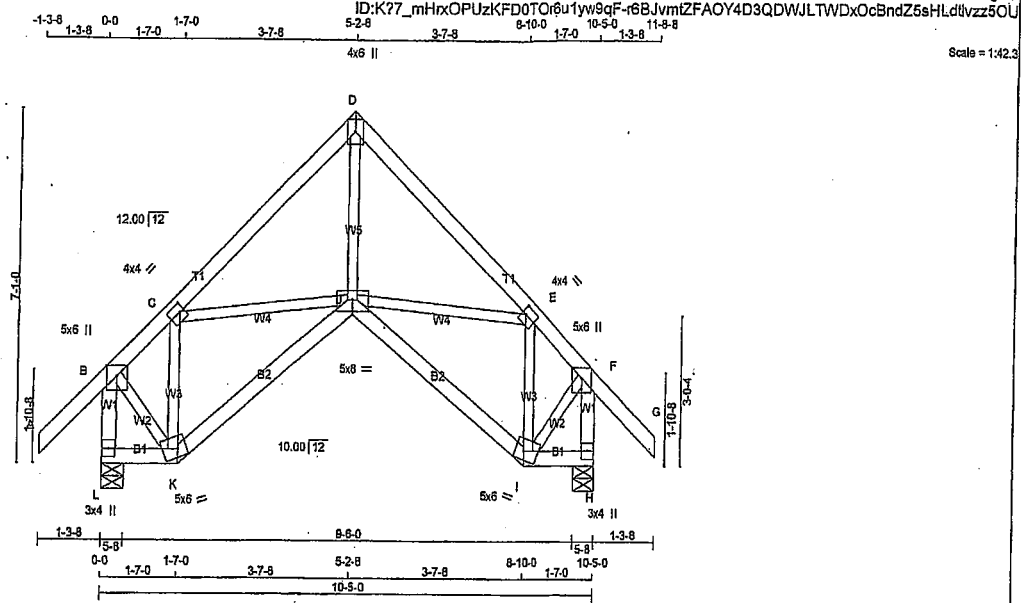

Scale = 1:42.3

LUMBER			
N. L. G. A. RULES			
CHORDS	SIZE	LUMBER	DESCR.
A - D	2x4	DRY	No.2
D - G	2x4	DRY	No.2
L - B	2x4	DRY	No.2
H - F	2x4	DRY	No.2
L - K	2x4	DRY	No.2
K - J	2x4	DRY	No.2
J - I	2x4	DRY	No.2
I - H	2x4	DRY	No.2
ALL WEBS EXCEPT	2x3	DRY	No.2

DRY: SEASONED LUMBER.

PLATES (table is in inches)

JT	TYPE	PLATES	W	LEN	Y	X
B	TMVW+p	MT20	5.0	6.0	Edge	
C	TMVW-l	MT20	4.0	4.0	2.00	1.00
D	TTW+p	MT20	4.0	6.0		
E	TMVW-l	MT20	4.0	4.0	2.00	1.00
F	TMVW+p	MT20	5.0	6.0	Edge	
G	BMV1+p	MT20	3.0	4.0		
H	BMV1+p	MT20	5.0	6.0	2.00	2.25
I	BMVW-p	MT20	5.0	6.0	2.75	4.00
J	BMVW-p	MT20	5.0	6.0	2.00	2.25
K	BMV1+p	MT20	3.0	4.0		

Edge - INDICATES REFERENCE CORNER OF PLATE TOUCHES EDGE OF CHORD.

DIMENSIONS, SUPPORTS AND LOADINGS SPECIFIED BY FABRICATOR TO BE VERIFIED BY BUILDING DESIGNER

BEARINGS		FACTORED		MAXIMUM FACTORED		INPUT		REQD	
JT	VERT	GROSS REACTION	SNOW	GROSS REACTION	DOWN	BRG	IN-SX	BRG	IN-SX
L	761	0	761	0	0	5-8	5-8	5-8	5-8
H	761	0	761	0	0	5-8	5-8	5-8	5-8

UNFACTORED REACTIONS

JT	1ST LOASE	MAX/MIN. COMPONENT REACTIONS	SNOW	LIVE	PERM.LIVE	WIND	DEAD	SOIL
L	569	308 / 0	109 / 0	0 / 0	0 / 0	152 / 0	0 / 0	0 / 0
H	569	308 / 0	109 / 0	0 / 0	0 / 0	152 / 0	0 / 0	0 / 0

BEARING MATERIAL TO BE SPF NO.2 OR BETTER AT JOINT(S) L, H

BRACING

TOP CHORD TO BE SHEATHED OR MAX. PURLIN SPACING = 6.25 FT.
MAX. UNBRACED BOTTOM CHORD LENGTH = 10.00 FT OR RIGID CEILING DIRECTLY APPLIED.

ALL PITCH BREAKS AND PERIMETER CORNER JOINTS MUST BE Laterally RESTRAINED.

LOADING

TOTAL LOAD CASES: (4)

CHORDS		FACTORED		WEBS		FACTORED	
MEMB.	MAX. FORCE (LBS)	VERT. LOAD (PLF)	MAX. CSI (LC)	MEMB.	MAX. FORCE (LBS)	MAX. CSI (LC)	MAX. CSI (LC)
FR-TO		FROM TO		FR-TO			
A-B	0 / 42	-84.9	-84.9 0.12 (1)	J-D	0 / 594	0.13 (1)	
B-C	-402 / 0	-84.9	-84.9 0.11 (1)	J-E	0 / 172	0.04 (1)	
C-D	-632 / 0	-84.9	-84.9 0.15 (1)	I-E	-398 / 0	0.08 (1)	
D-E	-632 / 0	-84.9	-84.9 0.15 (1)	C-J	0 / 172	0.04 (1)	
E-F	-402 / 0	-84.9	-84.9 0.11 (1)	K-C	-398 / 0	0.08 (1)	
F-G	0 / 42	-84.9	-84.9 0.12 (1)	B-K	0 / 400	0.09 (1)	
L-B	-730 / 0	0.0	0.0 0.08 (1)	I-F	0 / 400	0.09 (1)	
H-F	-730 / 0	0.0	0.0 0.08 (1)				
L-K	0 / 0	-38.5	-38.5 0.02 (3)				
K-J	0 / 342	-38.5	-38.5 0.16 (2)				
J-I	0 / 342	-38.5	-38.5 0.16 (2)				
I-H	0 / 0	-38.5	-38.5 0.02 (3)				

TOTAL WEIGHT = 56 lb [M/F]

DESIGN CRITERIA

SPECIFIED LOADS:
TOP CH. LL = 23.3 PSF
DL = 8.0 PSF
BOT CH. LL = 10.5 PSF
DL = 7.0 PSF
TOTAL LOAD = 48.8 PSF

SPACING = 24.0 IN. C/C

THIS TRUSS IS DESIGNED FOR RESIDENTIAL OR SMALL BUILDING REQUIREMENTS OF PART 9, NBCC 2010, NBCC 2015

THIS DESIGN COMPLIES WITH:
- PART 9 OF BCBC 2018, CBC 2012
- CSA 086-09, CSA 086-14
- TPIC 2011, TPIC 2014

DESIGN ASSUMPTIONS
- OVERHANG NOT TO BE ALTERED OR CUT OFF.

(55 % OF 27.2 P.S.F. G.S.L. PLUS 8.4 P.S.F. RAIN LOAD) EQUALS 23.3 P.S.F. SPECIFIED ROOF LIVE LOAD

ALLOWABLE DEFL.(LL) = L/360 (0.35")
CALCULATED VERT. DEFL.(LL) = U/899 (0.02")
ALLOWABLE DEFL.(TL) = L/360 (0.35")
CALCULATED VERT. DEFL.(TL) = U/899 (0.04")

CSI: TC=0.15/1.00 (D-E:1), BC=0.16/1.00 (J-K:2), WB=0.13/1.00 (D-J:1), SS=0.10/1.00 (D-E:1)

DOL LUMBER=1.00 NAIL=1.00 LS BEND=1.10
COMP=1.10 SHEAR=1.10 TENS=1.10

COMPANION LIVE LOAD FACTOR = 1.00


TRUSS PLATE MANUFACTURER IS NOT RESPONSIBLE FOR QUALITY CONTROL IN THE TRUSS MANUFACTURING PLANT.

NAIL VALUES
PLATE GRIP(DRY) SHEAR SECTION (PSI) (PLI) (PLI)
MAX MIN MAX MIN MAX MIN
MT20 618 354 1667 788 1987 1656

PLATE PLACEMENT TOL. = 0.250 inches

PLATE ROTATION TOL. = 5.0 Deg.

JSI GRIP= 0.53 (I) (INPUT = 0.90)
JSI METAL= 0.18 (B) (INPUT = 1.00)

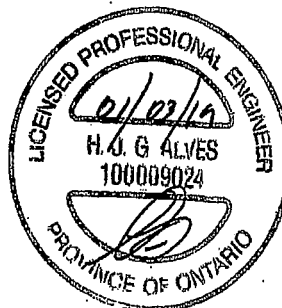


DRWG NO. 1AM T1900057
STRUCTURAL
COMPONENT ONLY

JOB NAME	TRUSS NAME	QUANTITY	PLY	JOB DESC.	DRWG NO.
300536	T12	1	1	TRUSS DESC.	


Tamarack Roof Truss, Burlington

Version 8.230 S Nov 17 2018 MiTek Industries, Inc. Thu Jan 3 11:29:37 2019 Page 1

ID:K??_mHxOPUzKFD0TOr6u1yw9qF-4STHHDkjah1VJ_ohmxXcmHtcFJcpNF1j79tcczz5lC

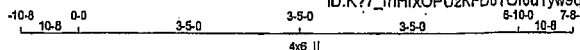

Scale = 1:31.0

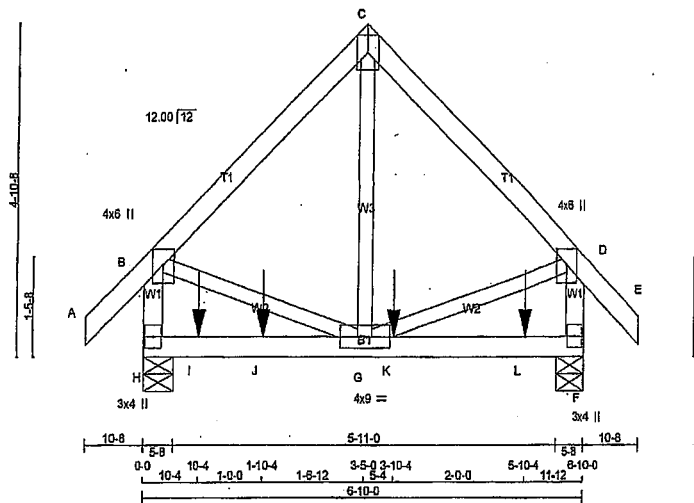

TOTAL WEIGHT = 33 lb

LUMBER

N. L. G. A. RULES	CHORDS	SIZE	LUMBER	DESCR.
A - C	2x4	DRY	No.2	SPF
C - E	2x4	DRY	No.2	SPF
H - B	2x4	DRY	No.2	SPF
F - D	2x4	DRY	No.2	SPF
H - F	2x4	DRY	No.2	SPF

ALL WEBS 2x3 DRY No.2 SPF

DRY: SEASONED LUMBER.

PLATES (table is in inches)

JT	TYPE	PLATES	W	LEN	Y	X
B	TMVW+p	MT20	4.0	6.0	2.75	2.00
C	TTVW+p	MT20	4.0	6.0		
D	TMVW+p	MT20	4.0	6.0	2.75	2.00
F	BMV1+p	MT20	3.0	4.0		
G	BMVWVW-t	MT20	4.0	9.0		
H	BMV1+p	MT20	3.0	4.0		

DIMENSIONS, SUPPORTS AND LOADINGS SPECIFIED BY FABRICATOR TO BE VERIFIED BY BUILDING DESIGNER

BEARINGS

	FACTORED	MAXIMUM FACTORED	INPUT	REQD
	GROSS REACTION	GROSS REACTION	BRG	BRG
JT	VERT	HORZ	DOWN	HORZ
H	1186	0	1186	0
F	1070	0	1070	0

UNFACTORED REACTIONS

JT	1ST CASE	MAX/MIN	COMPONENT REACTIONS					
	COMBINED	SNOW	LIVE	PERM.LIVE	WIND	DEAD	SOIL	
H	882	493 / 0	157 / 0	0 / 0	0 / 0	232 / 0	0 / 0	
F	798	444 / 0	142 / 0	0 / 0	0 / 0	208 / 0	0 / 0	

BEARING MATERIAL TO BE SPF NO.2 OR BETTER AT JOINT(S) H, F

BRACING

TOP CHORD TO BE SHEATHED OR MAX. PURLIN SPACING = 6.25 FT.
MAX. UNBRACED BOTTOM CHORD LENGTH = 10.00 FT. OR RIGID CEILING DIRECTLY APPLIED.

ALL PITCH BREAKS AND PERIMETER CORNER JOINTS MUST BE Laterally RESTRAINED.

LOADING

TOTAL LOAD CASES: (4)

CHORDS				WEBS			
MEMB.	MAX. FACTORED	FACTORED		MEMB.	MAX. FACTORED		
	FORCE	VERT. LOAD	LC1 MAX. MAX.		FORCE	MAX.	
	(LBS)	(PLF)	CS1 (LC)		(LBS)	CS1 (LC)	
FR-TO		FROM TO	LENGTH	FR-TO			
A-B	0 / 29	-84.9 -84.9	0.07 (1)	10.00	G-C	0 / 833	0.16 (1)
B-C	-653 / 0	-84.9 -84.9	0.20 (1)	6.25	B-G	0 / 485	0.12 (1)
C-D	-653 / 0	-84.9 -84.9	0.20 (1)	6.25	G-D	0 / 485	0.12 (1)
D-E	0 / 29	-84.9 -84.9	0.07 (1)	10.00			
H-B	-839 / 0	0.0 0.0	0.10 (1)	7.81			
F-D	-839 / 0	0.0 0.0	0.10 (1)	7.81			
H-I	0 / 0	-38.5 -38.5	0.49 (1)	10.00			
I-J	0 / 0	-38.5 -38.5	0.49 (1)	10.00			
J-G	0 / 0	-38.5 -38.5	0.49 (1)	10.00			
G-K	0 / 0	-38.5 -38.5	0.49 (1)	10.00			
K-L	0 / 0	-38.5 -38.5	0.49 (1)	10.00			
L-F	0 / 0	-38.5 -38.5	0.49 (1)	10.00			

FACTORED CONCENTRATED LOADS (LBS)

JT	LOC.	LC1	MAX-	MAX+	FACE	DIR.	TYPE	HEEL	CONN.
I	10'-4	-314	-314	—	FRONT	VERT	TOTAL	—	—
J	1'-10'-4	-311	-311	—	FRONT	VERT	TOTAL	—	—
K	3'-10'-4	-311	-311	—	FRONT	VERT	TOTAL	—	—
L	5'-10'-4	-311	-311	—	FRONT	VERT	TOTAL	—	—

DESIGN CRITERIA

SPECIFIED LOADS:

TOP CH. LL	=	23.3	PSF
DL	=	6.0	PSF
BOT CH. LL	=	10.5	PSF
DL	=	7.0	PSF
TOTAL LOAD	=	46.8	PSF

SPACING = 24.0 IN. C/C

THIS TRUSS IS DESIGNED FOR RESIDENTIAL OR SMALL BUILDING REQUIREMENTS OF PART 9, NBCC 2010, NBCC 2015

THIS DESIGN COMPLIES WITH:

- PART 9 OF NBCC 2018, CBC 2012
- CSA 086-09, CSA 086-14
- TPIC 2011, TPIC 2014

(55 % OF 27.2 P.S.F. G.S.L. PLUS 8.4 P.S.F. RAIN LOAD) EQUALS 23.3 P.S.F. SPECIFIED ROOF LIVE LOAD

ALLOWABLE DEFL. (LL) = $L/360$ (0.23")
CALCULATED VERT. DEFL. (LL) = $L/999$ (0.03")
ALLOWABLE DEFL. (TL) = $L/360$ (0.23")
CALCULATED VERT. DEFL. (TL) = $L/999$ (0.06")

CS1: TC=0.20/1.00 (C-D:1), BC=0.49/1.00 (G-H:1), WB=0.16/1.00 (C-G:1), SS=0.45/1.00 (F-G:1)

DOL LUMBER=1.00 NAIL=1.00 LS BEND=1.00
COMP=1.00 SHEAR=1.00 TENS=1.00

COMPANION LIVE LOAD FACTOR = 1.00

TRUSS PLATE MANUFACTURER IS NOT RESPONSIBLE FOR QUALITY CONTROL IN THE TRUSS MANUFACTURING PLANT.


NAIL VALUES

PLATE	GRIP(DRY)	SHEAR	SECTION
(PSI)	(PLI)	(PLI)	
MAX	MIN	MAX	MIN
MT20	618	354	1667
	788	1987	1655

PLATE PLACEMENT TOL. = 0.250 inches

PLATE ROTATION TOL. = 5.0 Deg.

JSI GRIP= 0.59 (D) (INPUT = 0.90)
JSI METAL= 0.30 (D) (INPUT = 1.00)

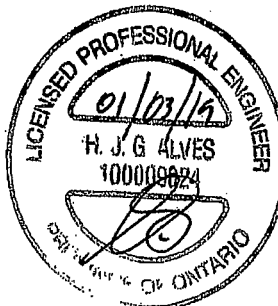


DRWG NO. TAM T1900052
STRUCTURAL
COMPONENT ONLY

JOB NAME	TRUSS NAME	QUANTITY	PLY	JOB DESC.	DRWG NO.
300536	G12	1	1	TRUSS DESC.	

Tamarack Roof Truss, Burlington

Version 8.230 S Nov 17 2018 Mitek Industries, Inc. Thu Jan 3 11:24:36 2018 Page 1

ID:K77_mHxOPUzKF0T0r8u1yw9qF-KwvFX_7A7qMxx2RDfVgV8E_Zs7NyGB30zs4qsRzz5M

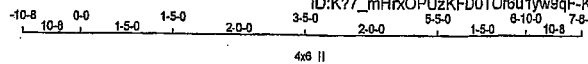

Scale = 1:30.6

LUMBER	N. L. G. A. RULES	CHORDS	SIZE	DRY	LUMBER	DESCR.
A - D	2x4	DRY	No.2		SPF	
D - G	2x4	DRY	No.2		SPF	
L - B	2x4	DRY	No.2		SPF	
H - F	2x4	DRY	No.2		SPF	
L - H	2x4	DRY	No.2		SPF	

ALL WEBS	2x3	DRY	No.2	SPF
ALL GABLE WEBS	2x3	DRY	No.2	SPF
DRY: SEASONED LUMBER.				

GABLE STUDS SPACED AT 2'-0" OC.

PLATES (table is in inches)

JT TYPE	PLATES	W	LEN	Y	X
B	TMVW+p	MT20	4.0	6.0	2.75 2.00
C	TMVW+w	MT20	2.0	4.0	
D	TTW+p	MT20	4.0	6.0	
E	TMVW+w	MT20	2.0	4.0	
F	TMVW+p	MT20	4.0	6.0	2.75 2.00
H	BMV1+p	MT20	3.0	4.0	
I	BMVW1-i	MT20	4.0	4.0	
J	BMV1+w	MT20	2.0	4.0	
K	BMVW1-i	MT20	4.0	4.0	
L	BMV1+p	MT20	3.0	4.0	

DIMENSIONS, SUPPORTS AND LOADINGS SPECIFIED BY FABRICATOR TO BE VERIFIED BY BUILDING DESIGNER

BEARINGS

THIS TRUSS DESIGNED FOR CONTINUOUS BEARINGS.

THIS TRUSS REQUIRES RIGID SHEATHING ON EXPOSED FACE.

BEARING MATERIAL TO BE SPF NO.2 OR BETTER AT JOINT(S)

BRACING

TOP CHORD TO BE SHEATHED OR MAX. PURLIN SPACING = 6.25 FT.

MAX. UNBRACED BOTTOM CHORD LENGTH = 10.00 FT OR RIGID CEILING DIRECTLY APPLIED.

ALL PITCH BREAKS AND PERIMETER CORNER JOINTS MUST BE Laterally RESTRAINED.

LOADING

TOTAL LOAD CASES: (4)

CHORDS				WEBS			
MEMB.	MAX. FACTORED FORCE (LBS)	VERT. LOAD (PLF)	MAX. FACTORED CS (LC)	MEMB.	MAX. FACTORED FORCE (LBS)	MAX. FACTORED CS (LC)	
FR-TO		FROM TO		FR-TO			
A-B	0/29	-84.9 -84.9	0.08 (1)	J-D	-118/0	0.04 (1)	
B-C	-40/0	-84.9 -84.9	0.08 (1)	K-C	-142/0	0.02 (1)	
C-D	-33/0	-84.9 -84.9	0.05 (1)	I-E	-142/0	0.02 (1)	
D-E	-33/0	-84.9 -84.9	0.05 (1)	B-K	0/29	0.01 (1)	
E-F	-40/0	-84.9 -84.9	0.08 (1)	I-F	0/29	0.01 (1)	
F-G	0/29	-84.9 -84.9	0.08 (1)				
L-B	-190/0	0.0 0.0	0.02 (1)				
H-F	-160/0	0.0 0.0	0.02 (1)				
L-K	0/0	-38.5 -38.5	0.02 (3)				
K-J	0/17	-38.5 -38.5	0.03 (3)				
J-I	0/17	-38.5 -38.5	0.03 (3)				
I-H	0/0	-38.5 -38.5	0.02 (3)				

TOTAL WEIGHT = 34 lb

DESIGN CRITERIA

SPECIFIED LOADS:

TOP CH. LL	= 23.3	PSF
DL	= 6.0	PSF
BOT CH. LL	= 10.5	PSF
DL	= 7.0	PSF
TOTAL LOAD	= 46.8	PSF

SPACING = 24.0 IN. C/C

THIS TRUSS IS DESIGNED FOR RESIDENTIAL OR SMALL BUILDING REQUIREMENTS OF PART 9, NBCC 2010, NBCC 2015

THIS DESIGN COMPLIES WITH:

- PART 9 OF BCBC 2018, OBC 2012
- CSA 086-09, CSA 086-14
- TPIC 2011, TPIC 2014

DESIGN ASSUMPTIONS

- OVERHANG NOT TO BE ALTERED OR CUT OFF.

(55 % OF 27.2 P.S.F. G.S.L. PLUS 8.4 P.S.F. RAIN LOAD) EQUALS 23.3 P.S.F. SPECIFIED ROOF LIVE LOAD

CSI: TC=0.06/1.00 (A-B:1), BC=0.03/1.00 (I-J:3), WB=0.04/1.00 (D-J:1), SSI=0.08/1.00 (D-E:1)

DOL LUMBER=1.00 NAIL=1.00 LS BEND=1.10 COMP=1.10 SHEAR=1.10 TENS=1.10

COMPANION LIVE LOAD FACTOR = 1.00

TRUSS PLATE MANUFACTURER IS NOT RESPONSIBLE FOR QUALITY CONTROL IN THE TRUSS MANUFACTURING PLANT.

NAIL VALUES


PLATE	GRIP(DRY)	SHEAR	SECTION
(PSI)	(PLI)	(PLI)	(PLI)
MAX MIN	MAX MIN	MAX MIN	MAX MIN
MT20	618 354	1887 788	1987 1656

PLATE PLACEMENT TOL = 0.250 inches

PLATE ROTATION TOL = 5.0 Deg.


JSI GRIP= 0.13 (F) (INPUT = 0.90)

JSI METAL= 0.07 (C) (INPUT = 1.00)

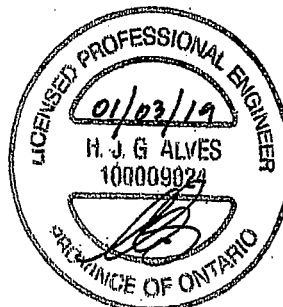

DWG NO. TAM T1900035
STRUCTURAL
COMPONENT ONLY

JOB NAME 300539	TRUSS NAME T13	QUANTITY 6	PLY 1	JOB DESC. TRUSS DESC.	DRWG NO.
Tamarack Roof Truss, Burlington				Version 8.230 S Nov 17 2018 Mitek Industries, Inc. Thu Jan 3 12:17:49 2019 Page 1	
ID: K77_mHxOPUzKFD0TOr8u1yw9qF-PpDaF5kmWGOAGRtVBJPoz9nPRLZQDZkqZAN_zz4b0				19-0-0 19-0-0 24-0-12 4-10-15 28-11-11 4-10-15 33-10-9 5-1-7 39-0-0 40-3-8 1-3-8	
1-3-8 0-0 1-3-8 5-1-7 5-1-7 4-10-15 10-0-5 4-10-15 14-11-4 4-6-12 4-6-12 24-0-12 4-10-15 28-11-11 4-10-15 33-10-9 5-1-7 39-0-0 40-3-8 1-3-8				Scale = 1:88.6	

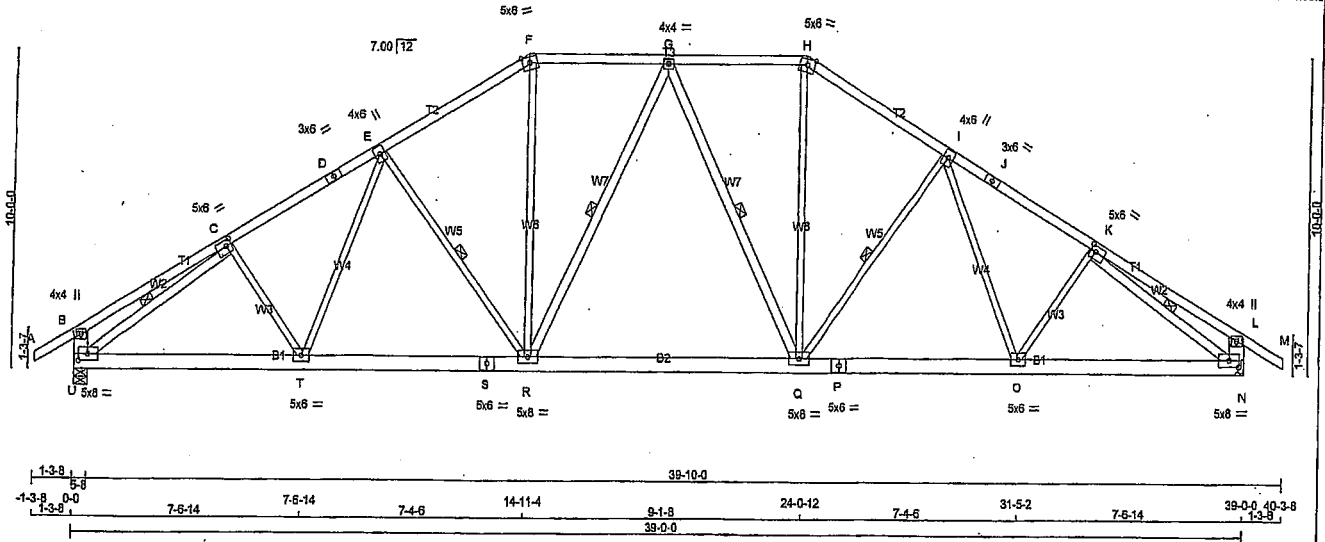

LUMBER			
N. L. G. A. RULES			
CHORDS	SIZE	LUMBER	DESCR.
A - D	2x4	DRY	No.2
D - F	2x4	DRY	No.2
F - H	2x4	DRY	No.2
H - J	2x4	DRY	No.2
J - M	2x4	DRY	No.2
U - B	2x6	DRY	No.2
N - L	2x6	DRY	No.2
U - S	2x6	DRY	No.2
S - P	2x6	DRY	No.2
P - N	2x6	DRY	No.2
ALL WEBS EXCEPT	2x3	DRY	No.2
R - G	2x4	DRY	No.2
G - Q	2x4	DRY	No.2
U - C	2x4	DRY	No.2
K - N	2x4	DRY	No.2

DRY: SEASONED LUMBER.

PLATES (table is in inches)				
JT TYPE	PLATES	W	LEN	Y X
B TMV+p	MT20	4.0	4.0	
C TMWW+t	MT20	5.0	6.0	2.25 2.00
D TS-t	MT20	3.0	6.0	
E TMWW+t	MT20	4.0	6.0	
F TTW-m	MT20	5.0	6.0	Edge
G TMWW+t	MT20	4.0	4.0	
H TTW-m	MT20	5.0	6.0	Edge
I TMWW+t	MT20	4.0	6.0	
J TS-t	MT20	3.0	6.0	
K TMWW+t	MT20	5.0	6.0	2.25 2.00
L TMV+p	MT20	4.0	4.0	
N BMVW1-t	MT20	5.0	8.0	2.50 3.75
O BMWW-t	MT20	5.0	6.0	
P BS-t	MT20	5.0	6.0	
Q BMWWW-t	MT20	5.0	8.0	
R BMWWW-t	MT20	5.0	8.0	
S BS-t	MT20	5.0	6.0	
T BMVW-t	MT20	5.0	6.0	
U BMVW1-t	MT20	5.0	8.0	2.50 3.75

Edge - INDICATES REFERENCE CORNER OF PLATE TOUCHES EDGE OF CHORD.

DIMENSIONS, SUPPORTS AND LOADINGS SPECIFIED BY FABRICATOR TO BE VERIFIED BY BUILDING DESIGNER

BEARINGS		FACTORED	MAXIMUM FACTORED	INPUT	REQD
JT	VERT	GROSS REACTION	GROSS REACTION	BRG	BRG
U	2521	0	2521	0	5-8
N	2521	0	2521	0	5-8

A SUITABLE HANGER/MECHANICAL CONNECTION IS REQUIRED AT JOINT N. MINIMUM BEARING LENGTH AT JOINT N = 3-8.

UNFACTORED REACTIONS		1ST LOASE	MAX/MIN	COMPONENT REACTIONS
JT	COMBINED	SNOW	LIVE	PERM.LIVE
U	1905	972/0	410/0	0/0
N	1905	972/0	410/0	0/0

BEARING MATERIAL TO BE SPF NO.2 OR BETTER AT JOINT(S) U

BRACING
TOP CHORD TO BE SHEATHED OR MAX. PURLIN SPACING = 3.64 FT.
MAX. UNBRACED BOTTOM CHORD LENGTH = 10.00 FT OR RIGID CEILING DIRECTLY APPLIED.

ALL PITCH BREAKS AND PERIMETER CORNER JOINTS MUST BE Laterally RESTRAINED.

1 LATERAL BRACE(S) AT 1/2 LENGTH OF E-R, G-R, G-Q, I-Q, C-U, K-N.

END VERTICAL(S) MUST BE SHEATHED OR HAVE BRACES AS INDICATED IN THE MAX. UNBRACED LENGTH COLUMN OF THE TABLE BELOW

LOADING
TOTAL LOAD CASES: (4)

CHORDS		MAX. FACTORED	FACTORED	WEBS	MAX. FACTORED
MEMB.	FORCE	VERT. LOAD	LC1 MAX	MEMB.	FORCE
FR-TO				FR-TO	
A-B	0/29	-84.9	-84.9 0.11 (1)	C-T	0/147
B-C	0/19	-84.9	-84.9 0.26 (1)	T-E	0/330
C-D	-3216/0	-84.9	-84.9 0.39 (1)	E-R	-598/0
D-E	-3216/0	-84.9	-84.9 0.39 (1)	R-F	0/1036
E-F	-2711/0	-84.9	-84.9 0.35 (1)	F-G	-255/0
F-G	-2333/0	-84.9	-84.9 0.28 (1)	G-Q	-255/0
G-H	-2333/0	-84.9	-84.9 0.28 (1)	Q-H	0/1036
H-I	-2711/0	-84.9	-84.9 0.35 (1)	H-I	-598/0
I-J	-3216/0	-84.9	-84.9 0.39 (1)	I-O	0/330
J-K	-3216/0	-84.9	-84.9 0.39 (1)	O-K	0/147
K-L	0/19	-84.9	-84.9 0.26 (1)	U-C	-3472/0
L-M	0/29	-84.9	-84.9 0.11 (1)	K-N	-3472/0
U-B	-280/0	0.0	0.0 0.02 (1)		
N-L	-280/0	0.0	0.0 0.02 (1)		
U-T	0/2763	-38.5	-38.5 0.47 (1)		
T-S	0/2681	-38.5	-38.5 0.47 (2)		
S-R	0/2681	-38.5	-38.5 0.47 (2)		
R-Q	0/2440	-38.5	-38.5 0.44 (2)		
Q-P	0/2681	-38.5	-38.5 0.47 (2)		
P-O	0/2681	-38.5	-38.5 0.47 (2)		
O-N	0/2763	-38.5	-38.5 0.47 (1)		

DESIGN CRITERIA

SPECIFIED LOADS:
TOP CH. LL = 23.3 PSF
DL = 6.0 PSF
BOT CH. LL = 10.5 PSF
DL = 7.0 PSF
TOTAL LOAD = 46.8 PSF

SPACING = 24.0 IN/C

LOADING IN FLAT SECTION BASED ON A SLOPE OF 6.00/12

THIS TRUSS IS DESIGNED FOR RESIDENTIAL OR SMALL BUILDING REQUIREMENTS OF PART 9, NBC 2010, NBC 2015

THIS DESIGN COMPLIES WITH:

- PART 9 OF CBC 2018, OBC 2012
- CSA 086-09, CSA 086-14
- TPIC 2011, TPIC 2014

(55% OF 27.2 P.S.F. G.S.L. PLUS 8.4 P.S.F. RAIN LOAD) EQUALS 23.3 P.S.F. SPECIFIED ROOF LIVE LOAD

ALLOWABLE DEFL.(LL) = L/360 (1.30")
CALCULATED VERT. DEFL.(LL) = L/999 (0.15")
ALLOWABLE DEFL.(TL) = L/360 (1.30")
CALCULATED VERT. DEFL.(TL) = L/999 (0.26")

CSI: TC=0.39/1.00 (I-K:1), BC=0.47/1.00 (O-Q:2), WB=0.64/1.00 (K-N:1), SS=0.19/1.00 (G-H:1)

DOL LUMBER=1.00 NAIL=1.00 LS BEND=1.10
COMP=1.10 SHEAR=1.10 TENS=1.10

COMPANION LIVE LOAD FACTOR = 1.00

AUTOSOLVE HEELS OFF

TRUSS PLATE MANUFACTURER IS NOT RESPONSIBLE FOR QUALITY CONTROL IN THE TRUSS MANUFACTURING PLANT.


NAIL VALUES

PLATE GRIP(DRY) SHEAR SECTION (PSI) (PLI) (PLI)
MAX MIN MAX MIN MAX MIN
MT20 618 354 1667 788 1987 1656

PLATE PLACEMENT TOL = 0.250 inches

PLATE ROTATION TOL = 5.0 Deg.

JS GRIP = 0.90 (K) (INPUT = 0.90)
IS METAL = 0.86 (C) (INPUT = 1.00)

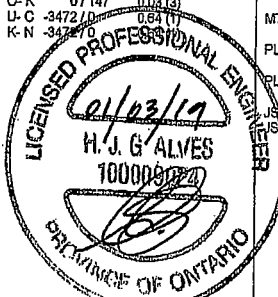

ENGR. NO. TAM T1900066
STRUCTURAL
COLLEGE OF ENGINEERING


JOB NAME	TRUSS NAME	QUANTITY	PLY	JOB DESC.	DRWG NO.
300539	G13	2	1	TRUSS DESC.	

Tamarack Roof Truss, Burlington

Version 8.230 S Nov 17 2018 Mitek Industries, Inc. Thu Jan 3 12:18:35 2019 Page 1

ID:K77_mHnxOPuzkFD0T0r6u1yw9qF-2g7zvqldgOBenVOLT_EarsZk7_9BB8JUU_ic_Kzz4a

Scale = 1:50.6

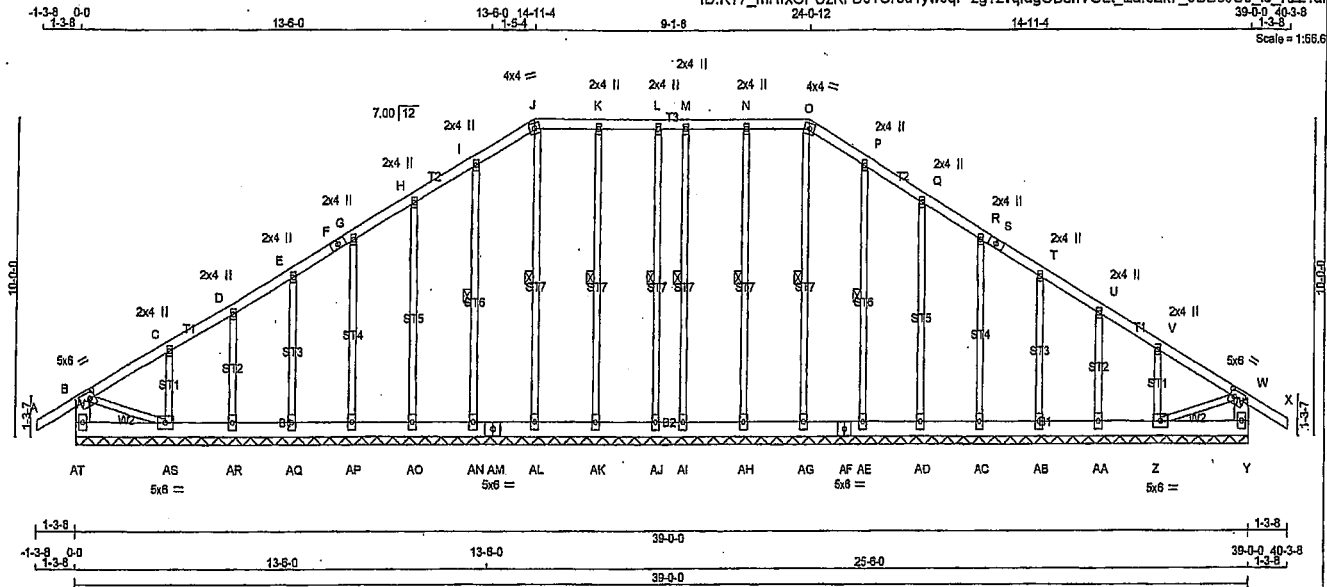

TOTAL WEIGHT = 2 X 227 = 454 lb

LUMBER	N. L. G. A. RULES	CHORDS	SIZE	LUMBER	DESCR.
A - F	2x4 DRY	No.2	SPF		
J - O	2x4 DRY	No.2	SPF		
O - S	2x4 DRY	No.2	SPF		
S - X	2x4 DRY	No.2	SPF		
AT - B	2x6 DRY	No.2	SPF		
Y - W	2x6 DRY	No.2	SPF		
AT - AM	2x6 DRY	No.2	SPF		
AM - AF	2x6 DRY	No.2	SPF		
AF - Y	2x6 DRY	No.2	SPF		
ALL WEBS	2x3 DRY	No.2	SPF		
ALL GABLE WEBS	2x3 DRY	No.2	SPF		
DRY: SEASONED LUMBER.					
GABLE STUDS SPACED AT	2'-0" OC.				

DIMENSIONS, SUPPORTS AND LOADINGS SPECIFIED BY FABRICATOR TO BE VERIFIED BY BUILDING DESIGNER

BEARINGS

THIS TRUSS DESIGNED FOR CONTINUOUS BEARINGS.

THIS TRUSS REQUIRES RIGID SHEATHING ON EXPOSED FACE.

BEARING MATERIAL TO BE SPF NO.2 OR BETTER AT JOINT(S)

BRACING

TOP CHORD TO BE SHEATHED OR MAX. PURLIN SPACING = 6.25 FT.

MAX. UNBRACED BOTTOM CHORD LENGTH = 10.00 FT. OR RIGID CEILING DIRECTLY APPLIED.

ALL PITCH BREAKS AND PERIMETER CORNER JOINTS MUST BE LATERALLY RESTRAINED.

1 LATERAL BRACE(S) AT 1/2 LENGTH OF L-AJ, K-AK, J-AL, I-AN, N-AH, M-AI, O-AG, P-AE.

END VERTICAL(S) MUST BE SHEATHED OR HAVE BRACES AS INDICATED IN THE MAX. UNBRACED LENGTH COLUMN OF THE TABLE BELOW

LOADING

TOTAL LOAD CASES: (4)

PLATES (table is in inches)	W	LEN	Y	X
BT TMW-t	MT20	5.0	6.0	2.50 2.00
C, D, E, G, H, I, K, L, M, N, P, Q, R, T, U, V				
C TMW-w	MT20	2.0	4.0	
F TS-t	MT20	3.0	6.0	
J TTW-m	MT20	4.0	4.0	
O TTW-m	MT20	4.0	4.0	
S TS-t	MT20	3.0	6.0	
W TMW-t	MT20	5.0	6.0	2.50 2.00
Y BMV1-p	MT20	3.0	6.0	
Z BMWV1-t	MT20	5.0	6.0	
AA, AB, AC, AD, AE, AG, AH, AI, AJ, AK, AL, AN, AO, AP, AQ, AR				
AA BMV1-w	MT20	3.0	6.0	
AF BS-t	MT20	5.0	6.0	
AM BS-t	MT20	5.0	6.0	
AS BMWV1-t	MT20	5.0	6.0	
AT BMV1-p	MT20	3.0	6.0	

CHORDS	MAX. FACTORED	FACTORED	VERT. LOAD LC1	MAX	MAX.	WEBS	MAX. FACTORED	MAX.
MEMB.	FORCE (LBS)	VERT. (PLF)	CSI (LC)	UNBRAC	MEMB.	FORCE (LBS)	MAX	CSI (LC)
FR-TO		FROM TO	LENGTH FR-TO					
A-B	0/29	-84.9 -84.9 0.11 (1)	10.00	AJ-L	-117/0	0.08 (1)		
B-C	-26/0	-84.9 -84.9 0.09 (1)	6.25	AK-K	-198/0	0.13 (1)		
C-D	-41/0	-84.9 -84.9 0.09 (1)	6.25	AL-J	-131/0	0.09 (1)		
D-E	-23/0	-84.9 -84.9 0.04 (1)	6.25	AN-I	-186/0	0.09 (1)		
E-F	-24/0	-84.9 -84.9 0.04 (1)	6.25	AO-H	-168/0	0.17 (1)		
F-G	-24/0	-84.9 -84.9 0.04 (1)	6.25	AP-G	-168/0	0.11 (1)		
G-H	-21/0	-84.9 -84.9 0.04 (1)	6.25	AQ-E	-174/0	0.07 (1)		
H-I	-18/0	-84.9 -84.9 0.04 (1)	6.25	AR-D	-139/0	0.04 (1)		
I-J	-25/0	-84.9 -84.9 0.04 (1)	6.25	AS-C	-254/0	0.04 (1)		
J-K	-13/0	-84.9 -84.9 0.05 (1)	6.25	AH-N	-198/0	0.13 (1)		
K-L	-13/0	-84.9 -84.9 0.05 (1)	6.25	AI-M	-117/0	0.08 (1)		
L-M	-13/0	-84.9 -84.9 0.03 (1)	6.25	AG-O	-131/0	0.09 (1)		
M-N	-13/0	-84.9 -84.9 0.05 (1)	6.25	AE-P	-186/0	0.09 (1)		
N-O	-13/0	-84.9 -84.9 0.04 (1)	6.25	AD-Q	-168/0	0.17 (1)		
O-P	-25/0	-84.9 -84.9 0.04 (1)	6.25	AC-R	-168/0	0.11 (1)		
P-Q	-18/0	-84.9 -84.9 0.04 (1)	6.25	AB-T	-174/0	0.07 (1)		
Q-R	-21/0	-84.9 -84.9 0.04 (1)	6.25	AA-U	-139/0	0.04 (1)		
R-S	-24/0	-84.9 -84.9 0.04 (1)	6.25	Z-V	-254/0	0.04 (1)		
S-T	-24/0	-84.9 -84.9 0.04 (1)	6.25	B-AS	0/34	0.01 (1)		
T-U	-23/0	-84.9 -84.9 0.04 (1)	6.25	Z-W	0/34	0.01 (1)		
U-V	-41/0	-84.9 -84.9 0.09 (1)	6.25					
V-W	-26/0	-84.9 -84.9 0.09 (1)	6.25					
W-X	0/29	-84.9 -84.9 0.11 (1)	10.00					
AT-B	-247/0	0.0 0.0 0.02 (1)	7.81					
Y-W	-247/0	0.0 0.0 0.02 (1)	7.81					
AT-AS	0/0	-38.5 -38.5 0.03 (3)	10.00					
AS-AR	0/25	-38.5 -38.5 0.03 (2)	10.00					
AR-AQ	0/22	-38.5 -38.5 0.01 (2)	10.00					
AQ-AP	0/20	-38.5 -38.5 0.01 (2)	10.00					
AP-AO	0/18	-38.5 -38.5 0.01 (2)	10.00					
AO-AN	0/16	-38.5 -38.5 0.01 (2)	10.00					
AN-AM	0/15	-38.5 -38.5 0.01 (2)	10.00					
AM-AL	0/15	-38.5 -38.5 0.01 (2)	10.00					
AL-AK	0/13	-38.5 -38.5 0.01 (2)	10.00					
AK-AJ	0/13	-38.5 -38.5 0.01 (2)	10.00					
AJ-AI	0/13	-38.5 -38.5 0.01 (2)	10.00					
AI-AH	0/13	-38.5 -38.5 0.01 (2)	10.00					
AH-AG	0/13	-38.5 -38.5 0.01 (2)	10.00					
AG-AF	0/15	-38.5 -38.5 0.01 (2)	10.00					
AF-AE	0/15	-38.5 -38.5 0.01 (2)	10.00					
AE-AD	0/16	-38.5 -38.5 0.01 (2)	10.00					
AD-AC	0/18	-38.5 -38.5 0.01 (2)	10.00					

DESIGN CRITERIA

SPECIFIED LOADS:

TOP CH. LL = 23.3 PSF
DL = 6.0 PSF
BOT CH. LL = 10.5 PSF
DL = 7.0 PSF
TOTAL LOAD = 46.8 PSF

SPACING = 24.0 IN./C/C

LOADING IN FLAT SECTION BASED ON A SLOPE OF 6.00/12

THIS TRUSS IS DESIGNED FOR RESIDENTIAL OR SMALL BUILDING REQUIREMENTS OF PART 9, NBC 2010, NBC 2015

THIS DESIGN COMPLIES WITH:
- PART 9 OF CBC 2018, CBC 2012
- CSA 086-09, CSA 088-14
- TPIC 2011, TPIC 2014

(55% OF 27.2 P.S.F. G.S.L. PLUS 8.4 P.S.F. RAIN LOAD) EQUALS 23.3 P.S.F. SPECIFIED ROOF LIVE LOAD

CSI: TC=0.11/1.00 (A-B:1), BC=0.03/1.00 (Z-AA:2), WB=0.17/1.00 (Q-AD:1), SSI=0.10/1.00 (V-W:1)

DOL LUMBER=1.00 NAIL=1.00 LS BEND=1.10 COMP=1.10 SHEAR=1.10 TENS=1.10

COMPANION LIVE LOAD FACTOR = 1.00

AUTOSOLVE HEELS OFF

TRUSS PLATE MANUFACTURER IS NOT RESPONSIBLE FOR QUALITY CONTROL IN THE TRUSS MANUFACTURING PLANT.


NAIL VALUES

PLATE GRIP(DRY) SHEAR SECTION (PSI) (PLI) (PLI)
MAX MIN MAX MIN MAX MIN
MT20 618 354 1667 788 1987 1656

PLATE PLACEMENT TOL = 0.250 inches

PLATE ROTATION TOL = 5.0 Deg.

JSI GRIP= 0.60 (J) (INPUT = 0.90)
JSI METAL= 0.12 (C) (INPUT = 1.00)

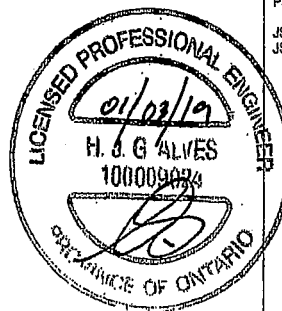

DRWG NO. TAM T1900060
STRUCTURAL
CORROSION ONLY 1/2


CONTINUED ON PAGE 2

JOB NAME	TRUSS NAME	QUANTITY	PLY	JOB DESC.	DRWG NO.
300539	G13	2	1	TRUSS DESC.	
Tamarack Roof Truss, Burlington				Version 8.230 S Nov 17 2018 MITek Industries, Inc. Thu Jan 3 12:18:35 2019 Page 2 ID:K77_mHrxOPUzKFD0TOr6u1yw9qF-2g7zvqldgOBenVOLT EarsZk7 9BB8JUJ lc Kzz4al	

LOADING

TOTAL LOAD CASES: (4)

CHORDS				WEBS			
MEMB.	MAX. FACTORED FORCE (LBS)	FACTORED VERT. LOAD (PLF)	LC1 MAX CSI (LC)	MEMB.	MAX. FACTORED FORCE (LBS)	MAX UNBRAC LENGTH	FACTORED MAX CSI (LC)
FR-TO		FROM	TO	FR-TO			
AC-AB	0 / 20	-38.5	-38.5 0.01 (2)			10.00	
AB-AA	0 / 22	-38.5	-38.5 0.01 (2)			10.00	
AA-Z	0 / 25	-38.5	-38.5 0.03 (2)			10.00	
Z-Y	0 / 0	-38.5	-38.5 0.03 (3)			10.00	

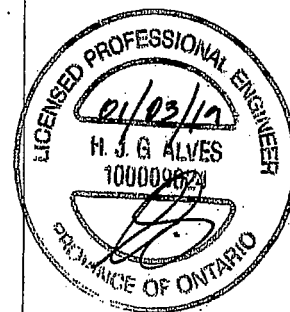

DRWG NO. TAM T1900060

STRUCTURAL


COMPONENT ONLY 42

JOB NAME 259673	TRUSS NAME T15A	QUANTITY 8	PLY 1	JOB DESC. TRUSS DESC.	DRWG NO.
---------------------------	---------------------------	----------------------	-----------------	---------------------------------	----------

Tamarack Roof Truss, Burlington

Version 8.230 S Nov 17 2018 MiTek Industries, Inc. Thu Jan 3 14:57:09 2019 Page 1
ID:K77_mHxOPUzKFD0TOr6u1yw9qF-U7fQ_RQ6ZsjBbjsD5wR9bQp79iLqzs2AM3vtzz2Fe

Scale = 1/2"=1'-0"

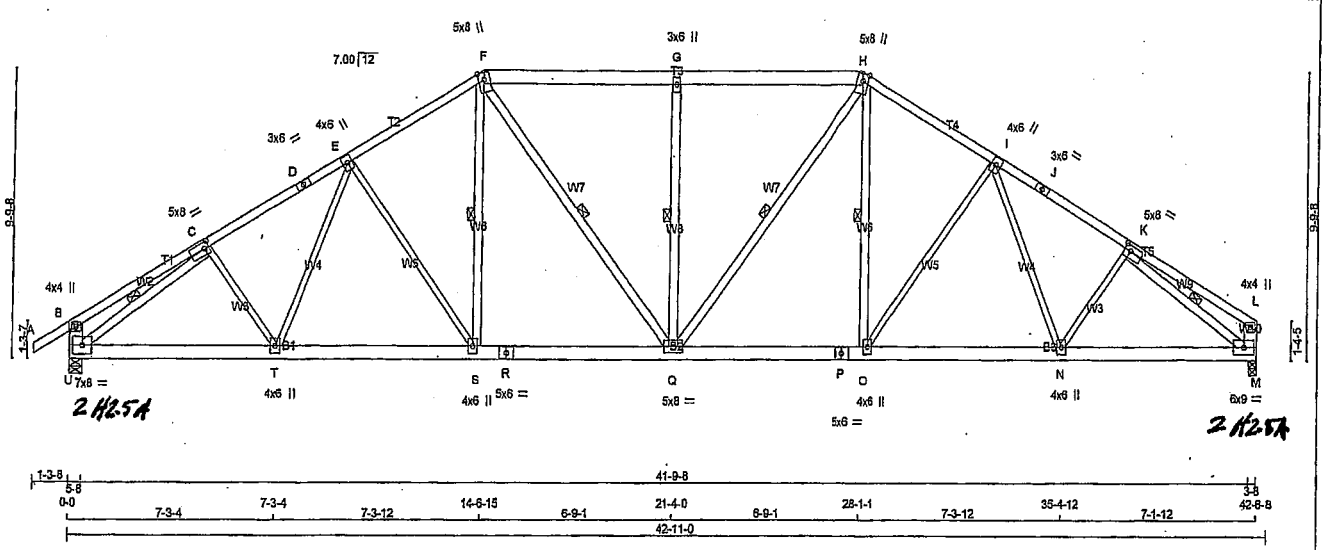


LUMBER			
N. L. G. A. RULES	CHORDS	SIZE	LUMBER
A - D	2x4	DRY	No.2
D - F	2x4	DRY	No.2
F - H	2x6	DRY	No.2
H - J	2x4	DRY	No.2
J - L	2x4	DRY	No.2
U - B	2x6	DRY	No.2
M - L	2x6	DRY	No.2
U - R	2x6	DRY	No.2
R - P	2x6	DRY	No.2
P - M	2x6	DRY	No.2
ALL WEBS EXCEPT			
C - T	2x3	DRY	No.2
T - E	2x3	DRY	No.2
E - S	2x3	DRY	No.2
O - I	2x3	DRY	No.2
I - N	2x3	DRY	No.2
N - K	2x3	DRY	No.2

DRY: SEASONED LUMBER.

PLATES (table in inches)				
JT	TYPE	PLATES	W	LEN Y X
B	TMV+p	MT20	4.0	4.0
C	TMWw+1	MT20	5.0	8.0 2.50 2.00
D	TS-1	MT20	3.0	6.0
E	TMWw+1	MT20	4.0	6.0
F	TTWw+m	MT20	5.0	8.0 Edge
G	TMWw	MT20	3.0	6.0
H	TTWw+m	MT20	5.0	8.0 Edge
I	TMWw+1	MT20	4.0	6.0
J	TS-1	MT20	3.0	6.0
K	TMWw+1	MT20	5.0	8.0 2.25 2.75
L	TMV+p	MT20	4.0	4.0
M	BMWw+1	MT20	6.0	9.0
N	O.S.T			
N	BMWw+1	MT20	4.0	6.0
P	BS-1	MT20	5.0	6.0
Q	BMWw+1	MT20	5.0	8.0
R	BS-1	MT20	5.0	6.0
U	BMWw+1	MT20	7.0	8.0

Edge - INDICATES REFERENCE CORNER OF PLATE TOUCHES EDGE OF CHORD.

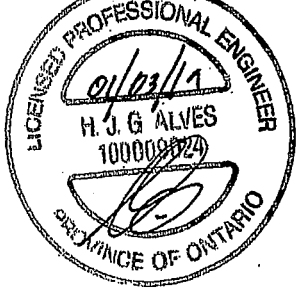

DIMENSIONS, SUPPORTS AND LOADINGS SPECIFIED BY FABRICATOR TO BE VERIFIED BY BUILDING DESIGNER

BEARINGS		FACTORED	MAXIMUM FACTORED	INPUT	REQD
JT	VERT	GROSS REACTION	GROSS REACTION	ERG	BRG
U	3201	0	3308	416	-947
M	3057	0	3138	0	-889

PROVIDE ANCHORAGE AT BEARING JOINT U FOR 947 LBS. FACTORED UPLIFT
PROVIDE ANCHORAGE AT BEARING JOINT M FOR 889 LBS. FACTORED UPLIFT

PROVIDE FOR 416 LBS. FACTORED HORIZONTAL REACTION AT JOINT U

UNFACTORED REACTIONS		1ST CASE	MAX./MIN.	COMPONENT REACTIONS
JT	COMBINED	SNOW	LIVE	PERM.LIVE
U	2378	1433 / 0	447 / 0	0 / 0
M	2279	1333 / 0	447 / 0	0 / 0

HORIZONTAL REACTIONS		U	0 / 0	0 / 0	0 / 0	297 / -288	0 / 0	0 / 0
----------------------	--	---	-------	-------	-------	------------	-------	-------

BEARING MATERIAL TO BE SPF NO.2 OR BETTER AT JOINT(S) U, M

BRACING
MAX. UNBRACED TOP CHORD LENGTH = 2.78 FT.
MAX. UNBRACED BOTTOM CHORD LENGTH = 8.25 FT. OR RIGID CEILING DIRECTLY APPLIED.

ALL PITCH BREAKS AND PERIMETER CORNER JOINTS MUST BE LATERALLY RESTRAINED.

1 LATERAL BRACE(S) AT 1/2 LENGTH OF F-S, F-Q, G-Q, H-Q, H-O, C-U, K-M.

END VERTICAL(S) MUST BE SHEATHED OR HAVE BRACES AS INDICATED IN THE MAX. UNBRACED LENGTH COLUMN OF THE TABLE BELOW

LOADING
TOTAL LOAD CASES: (16)

CHORDS						WEBS					
MEMB.	MAX. FACTORED FORCE (LBS)	FACTORED VERT. LOAD (PLF)	LOAD LC1 (LC)	MAX. CS1 (LC)	MAX. UNBRAC LENGTH	MEMB.	MAX. FACTORED FORCE (LBS)	MAX. CS1 (LC)			
FR-TO		FROM TO				FR-TO					
A-B	0 / 42	-105.2	-105.2	0.16 (2)	10.00	C-T	-29 / 355	0.08 (3)			
B-C	-24 / 161	-105.2	-105.2	0.34 (2)	6.25	T-E	-75 / 298	0.07 (5)			
C-D	-4196 / 1351	-105.2	-105.2	0.84 (2)	2.78	E-S	-736 / 431	0.88 (2)			
D-E	-4196 / 1351	-105.2	-105.2	0.84 (2)	2.78	S-F	-272 / 877	0.14 (2)			
E-F	-3669 / 1279	-105.2	-105.2	0.73 (2)	3.08	F-Q	-363 / 1114	0.26 (14)			
F-G	-3556 / 1261	-105.2	-105.2	0.52 (2)	4.07	Q-G	-1127 / 501	0.46 (10)			
G-H	-3556 / 1261	-105.2	-105.2	0.52 (2)	4.07	H-Q	-371 / 1132	0.26 (13)			
H-I	-3854 / 1271	-105.2	-105.2	0.73 (3)	3.09	O-H	-263 / 851	0.14 (3)			
I-J	-4131 / 1328	-105.2	-105.2	0.83 (3)	2.81	C-I	-704 / 420	0.94 (3)			
J-K	-4131 / 1328	-105.2	-105.2	0.83 (3)	2.81	I-N	-80 / 289	0.08 (9)			
K-L	-21 / 111	-105.2	-105.2	0.32 (3)	6.25	N-K	-39 / 393	0.09 (2)			
U-B	-400 / 250	0.0	0.0	0.03 (13)	7.81	U-C	-4553 / 1193	0.78 (2)			
M-L	-227 / 163	0.0	0.0	0.02 (14)	7.81	K-M	-4485 / 1219	0.75 (3)			
U-T	-1198 / 3804	-38.5	-38.5	0.56 (2)	6.25						
T-S	-1044 / 3537	-38.5	-38.5	0.52 (2)	6.25						
S-R	-786 / 3143	-38.5	-38.5	0.47 (1)	6.25						
R-Q	-786 / 3143	-38.5	-38.5	0.47 (1)	6.25						
Q-P	-646 / 3130	-38.5	-38.5	0.47 (1)	6.25						
P-O	-646 / 3130	-38.5	-38.5	0.47 (1)	6.25						
O-N	-805 / 3800	-38.5	-38.5	0.52 (3)	6.25						
N-M	-938 / 3514	-38.5	-38.5	0.55 (3)	6.25						

TRUSS HAS BEEN CHECKED FOR UNBALANCED LOADING AS PER NBCC 4.1.6.2.(8)

DESIGN CRITERIA

SPECIFIED LOADS:
TOP CH. LL = 30.1 PSF
DL = 6.0 PSF
BOT CH. LL = 10.5 PSF
DL = 7.0 PSF
TOTAL LOAD = 53.6 PSF

SPACING = 24.0 IN. C/C

LOADING IN FLAT SECTION BASED ON A SLOPE OF 7.00/12

THIS TRUSS IS DESIGNED FOR COMMERCIAL OR INDUSTRIAL BUILDING REQUIREMENTS OF PART 4, NBCC 2010, NBCC 2015

THIS DESIGN COMPLIES WITH:
- PART 4 OF CBC 2018, OBC 2012
- CSA 086-09, CSA 086-14
- TPIC 2011, TPIC 2014.

DESIGN ASSUMPTIONS
- SLOPE REDUCTION FACTOR NOT USED

(80 % OF 27.2 P.S.F. G.S.L. PLUS 8.4 P.S.F. RAIN LOAD) TIMES IMPORTANCE FACTOR EQUALS 30.1 P.S.F. SPECIFIED ROOF LIVE LOAD

ALLOWABLE DEFL.(LL) = L/360 (1.42")
CALCULATED VERT. DEFL.(LL) = L/999 (0.17")
ALLOWABLE DEFL.(TL) = L/180 (2.84")
CALCULATED VERT. DEFL.(TL) = L/999 (0.24")

CS1: TC=0.84/1.00 (C-E-2), BC=0.56/1.00 (T-U-2), WS=0.98/1.00 (E-S-2), SS=0.30/1.00 (G-H-3)

DOL LUMBER=1.00 NAIL=1.00 LS BEND=1.10 COMP=1.10 SHEAR=1.10 TENS=1.10

SNOW LOAD IMPORTANCE FACTOR = 1.00
WIND LOAD IMPORTANCE FACTOR = 1.00
LIVE LOAD IMPORTANCE FACTOR = 1.00
COMPANION LIVE LOAD FACTOR = 1.00

AUTOSOLVE HEELS OFF

TRUSS PLATE MANUFACTURER IS NOT RESPONSIBLE FOR QUALITY CONTROL IN THE TRUSS MANUFACTURING PLANT.

NAIL VALUES
PLATE GRIP(DRY) SHEAR SECTION (PSI) (PLI) (PLI)

MT20 618 354 1667 788 1987 1655

PLATE PLACEMENT TOL. = 0.250 inches

PLATE ROTATION TOL. = 5.0 Deg.

JSI GRIP= 0.89 (C) (INPUT = 0.90)
JSI METAL= 0.85 (C) (INPUT = 1.00)

DESIGN NO. TAM 719 0009
STRUCTURAL
CONCRETE ONLY
1/2


JOB NAME	TRUSS NAME	QUANTITY	PLY	JOB DESC.	DRWG NO.
259673	T15A	8	1	TRUSS DESC.	

Tamarack Roof Truss, Burlington

Version 8.230 S Nov 17 2018 MITek Industries, Inc. Thu Jan 3 14:57:10 2019 Page 2

ID:K77 mHrxOPUzKF00T0r6u1yw9qF-yCR1uKS2tt Zp1l2noRuzN8bZXUx4HD?Hq5cRjzz2Fd

WIND LOAD APPLIED IS DERIVED FROM REFERENCE VELOCITY PRESSURE OF (9.2) PSF AT (40-0) FT-IN-SX REFERENCE HEIGHT ABOVE GRADE AND USING EXTERNAL PEAK COEFFICIENTS, C_{pe} , BASED ON THE (MAIN WIND FORCE RESISTING SYSTEM). INTERNAL WIND PRESSURE IS BASED ON DESIGN (CATEGORY 2). BUILDING MAY BE LOCATED ON (OPEN TERRAIN), AND TRUSS IS DESIGNED TO BE LOCATED AT LEAST (0-0) FT-IN-SX AWAY FROM EAVE.

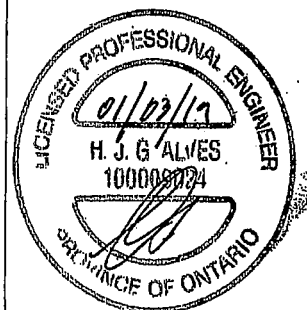

ENGNO. TAM T1900098
STRUCTURAL
CONCRETE ONLY 3/2

JOB NAME	TRUSS NAME	QUANTITY	PLY	JOB DESC.	DRWG NO.
259673	G15A	2	1	TRUSS DESC.	


Tamarack Roof Truss, Burlington

Version 8.230 S Nov 17 2018 MITek Industries, Inc. Thu Jan 3 16:22:18 2019 Page 1

ID:K77_mHxOPUzKFD0T06u1yw9qF-Ou44yxG7xJXodkom0Z4k7YhpczRuejssXSVfFzz1?p

42-6-8

Scale = 1/71.8

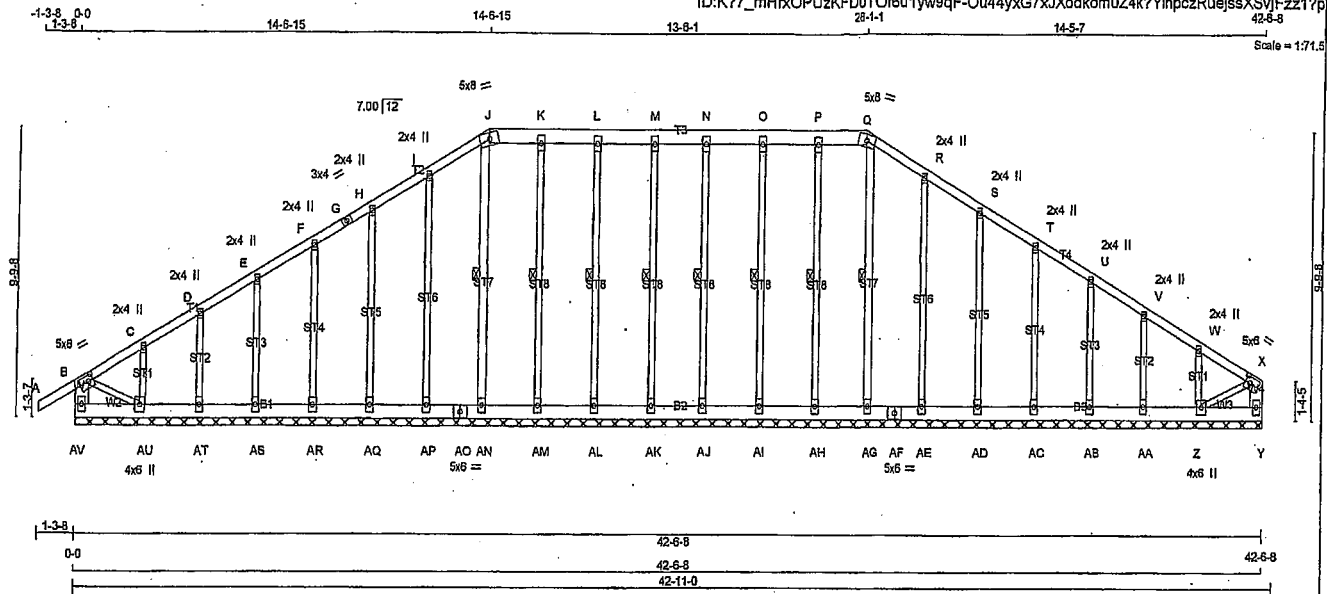

TOTAL WEIGHT = 2 X 259 = 517 lb

LUMBER	N.L.G.A. RULES	CHORDS	SIZE	LUMBER	DESCR.
A - G	2x4 DRY	No.2	SPF		
G - J	2x4 DRY	No.2	SPF		
J - Q	2x6 DRY	No.2	SPF		
Q - X	2x4 DRY	No.2	SPF		
AV - B	2x6 DRY	No.2	SPF		
Y - X	2x6 DRY	No.2	SPF		
AV - AO	2x6 DRY	No.2	SPF		
AO - AF	2x6 DRY	No.2	SPF		
AF - Y	2x6 DRY	No.2	SPF		
ALL WEBS EXCEPT	2x3 DRY	No.2	SPF		
AN - J	2x4 DRY	No.2	SPF		
AG - Q	2x4 DRY	No.2	SPF		
ALL GABLE WEBS EXCEPT	2x3 DRY	No.2	SPF		
ST5	2x4 DRY	No.2	SPF		
ST15	2x4 DRY	No.2	SPF		

DRY: SEASONED LUMBER.

GABLE STUDS SPACED AT 2-0-0 OC.

PLATES (table is in inches)

JT TYPE	PLATES	W	LEN	Y	X
B TMVW-I	MT20	5.0	6.0	2.50	2.00
C D, E, F, H, I, R, S, T, U, V, W					
C TMVW-w	MT20	2.0	4.0		
G TS-I	MT20	3.0	4.0		
J TTVW-m	MT20	5.0	8.0		
K, L, M, N, O, P					
K TMVW-w	MT20	3.0	6.0		
Q TTVW-m	MT20	5.0	8.0		
X TMVW-I	MT20	5.0	6.0	2.50	2.00
Y BMVW-I	MT20	3.0	6.0		
Z BMVW-I	MT20	4.0	6.0		
AA, AB, AC, AD, AE, AG, AH, AI, AJ, AK, AL, AM, AN, AP, AQ, AR, AS, AT					
AA BMVW-I	MT20	3.0	6.0		
AP BS-I	MT20	5.0	6.0		
AO BS-I	MT20	5.0	6.0		
AU BMVW-I	MT20	4.0	6.0		
AV BMVW-I	MT20	3.0	6.0		

DIMENSIONS, SUPPORTS AND LOADINGS SPECIFIED BY FABRICATOR TO BE VERIFIED BY BUILDING DESIGNER

BEARINGS

THIS TRUSS DESIGNED FOR CONTINUOUS BEARINGS.

THIS TRUSS REQUIRES RIGID SHEATHING ON EXPOSED FACE.

BEARING MATERIAL TO BE SPF NO.2 OR BETTER AT JOINT(S)

BRACING

TOP CHORD TO BE SHEATHED OR MAX. PURLIN SPACING = 6.25 FT.

MAX. UNBRACED BOTTOM CHORD LENGTH = 10.00 FT OR RIGID CEILING DIRECTLY APPLIED.

ALL PITCH BREAKS AND PERIMETER CORNER JOINTS MUST BE LATERALLY RESTRAINED.

1 LATERAL BRACE(S) AT 1/2 LENGTH OF M-AK, L-AL, K-AM, J-AN, N-AJ, O-AI, P-AH, Q-AG.

END VERTICAL(S) MUST BE SHEATHED OR HAVE BRACES AS INDICATED IN THE MAX. UNBRACED LENGTH COLUMN OF THE TABLE BELOW

LOADING

TOTAL LOAD CASES: (4)

CHORDS				WEBS			
MEMB.	MAX. FACTORED FORCE (LBS)	VERT. LOAD LC1 (PLF)	MAX. UNBRACED LENGTH (FT)	MEMB.	MAX. FACTORED FORCE (LBS)	MAX. UNBRACED LENGTH (FT)	
FR-TO				FR-TO			
A-B	0/29	-84.9	-84.9 0.11 (1)	10.00	AK-M	-160/0	0.09 (1)
B-C	-22/0	-84.9	-84.9 0.08 (1)	6.25	AL-L	-174/0	0.10 (1)
C-D	-29/0	-84.9	-84.9 0.08 (1)	6.25	AM-K	-172/0	0.10 (1)
D-E	-19/0	-84.9	-84.9 0.04 (1)	6.25	AN-J	-139/0	0.08 (1)
E-F	-17/0	-84.9	-84.9 0.04 (1)	6.25	AP-I	-200/0	0.28 (1)
F-G	-14/0	-84.9	-84.9 0.04 (1)	6.25	AQ-H	-163/0	0.15 (1)
G-H	-14/0	-84.9	-84.9 0.04 (1)	6.25	AR-F	-169/0	0.10 (1)
H-I	-9/0	-84.9	-84.9 0.05 (1)	10.00	AS-E	-171/0	0.06 (1)
I-J	-18/0	-84.9	-84.9 0.05 (1)	6.25	AT-D	-155/0	0.03 (1)
J-K	-11/0	-84.9	-84.9 0.02 (1)	6.25	AU-C	-210/0	0.03 (1)
K-L	-11/0	-84.9	-84.9 0.02 (1)	6.25	AJ-N	-160/0	0.09 (1)
L-M	-11/0	-84.9	-84.9 0.02 (1)	6.25	AI-O	-174/0	0.10 (1)
M-N	-11/0	-84.9	-84.9 0.02 (1)	6.25	AH-P	-172/0	0.10 (1)
N-O	-11/0	-84.9	-84.9 0.02 (1)	6.25	AG-Q	-139/0	0.05 (1)
O-P	-11/0	-84.9	-84.9 0.02 (1)	6.25	AE-R	-200/0	0.28 (1)
P-Q	-11/0	-84.9	-84.9 0.02 (1)	6.25	AD-S	-163/0	0.15 (1)
Q-R	-18/0	-84.9	-84.9 0.05 (1)	6.25	AC-T	-169/0	0.08 (1)
R-S	-9/0	-84.9	-84.9 0.05 (1)	10.00	AS-U	-170/0	0.08 (1)
S-T	-14/0	-84.9	-84.9 0.04 (1)	6.25	AA-V	-158/0	0.04 (1)
T-U	-17/0	-84.9	-84.9 0.04 (1)	6.25	Z-W	-202/0	0.03 (1)
U-V	-19/0	-84.9	-84.9 0.04 (1)	6.25	Z-X	0/29	0.01 (1)
V-W	-28/0	-84.9	-84.9 0.08 (1)	6.25	B-AU	0/29	0.01 (1)
W-X	-22/0	-84.9	-84.9 0.08 (1)	6.25			
AV-B	-223/0	0.0	0.0 0.01 (1)	7.81			
Y-X	-103/0	0.0	0.0 0.01 (1)	7.81			

AV-AU	0/0	-38.5	-38.5 0.02 (3)	10.00
AU-AT	0/20	-38.5	-38.5 0.02 (2)	10.00
AT-AS	0/17	-38.5	-38.5 0.01 (2)	10.00
AS-AR	0/14	-38.5	-38.5 0.01 (2)	10.00
AR-AQ	0/12	-38.5	-38.5 0.01 (2)	10.00
AQ-AP	0/10	-38.5	-38.5 0.01 (2)	10.00
AP-AO	0/9	-38.5	-38.5 0.01 (3)	10.00
AO-AN	0/9	-38.5	-38.5 0.01 (3)	10.00
AN-AM	0/11	-38.5	-38.5 0.01 (2)	10.00
AM-AL	0/11	-38.5	-38.5 0.01 (2)	10.00
AL-AK	0/11	-38.5	-38.5 0.01 (2)	10.00
AK-AJ	0/11	-38.5	-38.5 0.01 (2)	10.00
AJ-AI	0/11	-38.5	-38.5 0.01 (2)	10.00
AI-AH	0/11	-38.5	-38.5 0.01 (2)	10.00
AH-AG	0/11	-38.5	-38.5 0.01 (2)	10.00
AG-AF	0/9	-38.5	-38.5 0.01 (3)	10.00
AF-AE	0/9	-38.5	-38.5 0.01 (3)	10.00

DESIGN CRITERIA

SPECIFIED LOADS:

TOP CH. LL = 23.3 PSF

DL = 6.0 PSF

BOT CH. LL = 10.5 PSF

DL = 7.0 PSF

TOTAL LOAD = 46.8 PSF

SPACING = 24.0 IN. C/C

LOADING IN FLAT SECTION BASED ON A

SLOPE OF 7.00/12

THIS TRUSS IS DESIGNED FOR RESIDENTIAL

OR SMALL BUILDING REQUIREMENTS OF

PART 9, NBCC 2010, NBCC 2015

THIS DESIGN COMPLIES WITH:

- PART 9 OF BCBC 2018, OBC 2012

- CSA 088-09, CSA 088-14

- TPIC 2011, TPIC 2014

(55 % OF 27.2 P.S.F. G.S.L. PLUS 8.4 P.S.F.

RAIN LOAD) EQUALS 23.3 P.S.F. SPECIFIED

ROOF LIVE LOAD

CSI: TC=0.11/1.00 (A-B:1), BC=0.02/1.00

(AT-AU:2), WB=0.28/1.00 (R-AE:1),

SSI=0.08/1.00 (B-C:1)

DOL LUMBER=1.00 NAIL=1.00 LS BEND=1.10

COMP=1.10 SHEAR=1.10 TENS=1.10

COMPANION LIVE LOAD FACTOR = 1.00

AUTOSOLVE HEELS OFF

TRUSS PLATE MANUFACTURER IS NOT

RESPONSIBLE FOR QUALITY CONTROL IN

THE TRUSS MANUFACTURING PLANT.

NAIL VALUES

PLATE GRIP(DRY) SHEAR SECTION

(PSI) (PLI) (PLI)

MAX MIN MAX MIN MAX MIN

MT20 616 354 1667 768 1997 1656

PLATE PLACEMENT TOL. = 0.250 inches

PLATE ROTATION TOL. = 5.0 Deg.

JSI GRIP= 0.67 (AU) (INPUT = 0.90)

JSI METAL= 0.10 (C) (INPUT = 1.00)

DRWG NO. TAM T1900092
STRUCTURAL
COMPONENT ONLY 1/2

CONTINUED ON PAGE 2

JOB NAME	TRUSS NAME	QUANTITY	PLY	JOB DESC.	DRWG NO.
259673	G15A	2	1	TRUSS DESC.	
Tamarack Roof Truss, Burlington				Version 8.230 S Nov 17 2018 MiTek Industries, Inc. Thu Jan 3 16:22:19 2019 Page 2	
ID:K77_mHxOPUzKFD0TOr6u1yw9qF-i5eS9HlIdffEuNzaHczYmEsZ?Jgd5z?5BBSFhzz1?o					

LOADING

TOTAL LOAD CASES: (4)

CHORDS				WEBS			
MEMB.	MAX. FACTORED FORCE (LBS)	FACTORED VERT. LOAD (PLF)	LC1 MAX (LC)	MAX. UNBRAC (LC)	MEMB.	MAX. FACTORED FORCE (LBS)	MAX. CS1 (LC)
FR-TO		FROM	TO	LENGTH	FR-TO		
AE-AD	0 / 10	-38.5	-38.5	0.01 (2)	10.00		
AD-AC	0 / 12	-38.5	-38.5	0.01 (2)	10.00		
AC-AB	0 / 14	-38.5	-38.5	0.01 (2)	10.00		
AB-AA	0 / 17	-38.5	-38.5	0.01 (2)	10.00		
AA-Z	0 / 20	-38.5	-38.5	0.02 (2)	10.00		
Z-Y	0 / 0	-38.5	-38.5	0.02 (3)	10.00		

DWG NO. TAM

11900092

STRUCTURAL

COMPONENT ONLY

7/2


JOB NAME	TRUSS NAME	QUANTITY	PLY	JOB DESC.	ROYAL PINE HOMES-BRAMPTON	DRWG NO.
402585	T15A	11	1	TRUSS DESC.		

Tamarack Roof Truss, Burlington

Version 8.230 S Nov 17 2018 Mitak Industries, Inc. Mon Apr 29 16:09:37 2019 Page 1

ID:K77_mHxOPUzKFD0T0r6u1yw9qF-vuQQ6YVIMLMKI5dufu3LCVKZe4m7pz6VVLcRjoOzLpvy

Scale = 1/16"

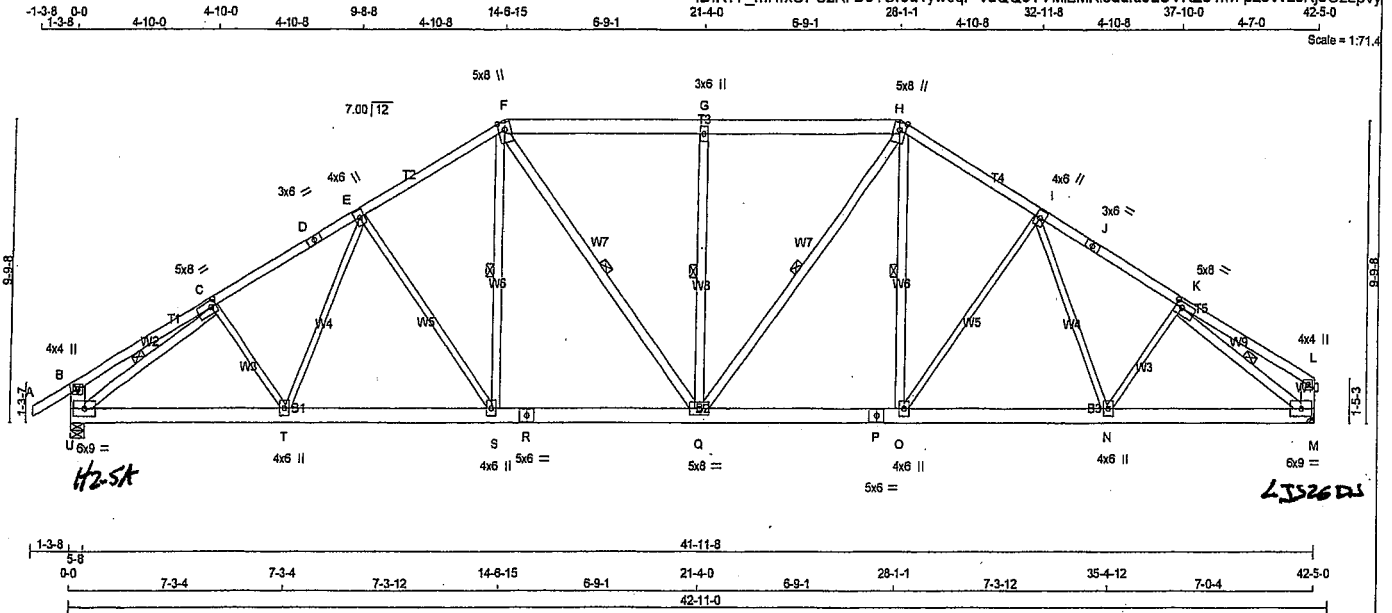

TOTAL WEIGHT = 11 X 241 = 2655 lb

LUMBER	CHORDS	SIZE	LUMBER	DESCR.
N. L. G. A. RULES				
A - D	2x4	DRY	No.2	SPF
D - F	2x4	DRY	No.2	SPF
F - H	2x6	DRY	No.2	SPF
H - J	2x4	DRY	No.2	SPF
J - L	2x4	DRY	No.2	SPF
U - B	2x6	DRY	No.2	SPF
M - L	2x6	DRY	No.2	SPF
U - R	2x6	DRY	No.2	SPF
P - P	2x6	DRY	No.2	SPF
R - M	2x6	DRY	No.2	SPF

ALL WEBS	EXCEPT	SIZE	LUMBER	DESCR.
C - T	2x3	DRY	No.2	SPF
T - E	2x3	DRY	No.2	SPF
E - S	2x3	DRY	No.2	SPF
O - I	2x3	DRY	No.2	SPF
I - N	2x3	DRY	No.2	SPF
N - K	2x3	DRY	No.2	SPF

DRY: SEASONED LUMBER.

PLATES (table is in inches)

JT	TYPE	PLATES	W	LEN	Y	X
B	TMV+p	MT20	4.0	4.0		
C	TMVW+t	MT20	5.0	8.0	2.50	2.00
D	TS-t	MT20	3.0	6.0		
E	TMVW+t	MT20	4.0	6.0		
F	TTWV+m	MT20	5.0	8.0	Edge	
G	TMVW+w	MT20	3.0	6.0		
H	TTWV+m	MT20	5.0	8.0	Edge	
I	TMVW+t	MT20	4.0	6.0		
J	TS-t	MT20	3.0	6.0		
K	TMVW-t	MT20	5.0	8.0	2.25	2.75
L	TMV+p	MT20	4.0	4.0		
M	BMVW-t	MT20	6.0	9.0		
N, O, S, T						
N	BMVW-t	MT20	4.0	6.0		
P	BS-t	MT20	5.0	6.0		
Q	BMVW-t	MT20	5.0	8.0		
R	BS-t	MT20	5.0	6.0		
U	BMVW-t	MT20	6.0	9.0		

Edge - INDICATES REFERENCE CORNER OF PLATE TOUCHES EDGE OF CHORD.

DIMENSIONS, SUPPORTS AND LOADINGS SPECIFIED BY FABRICATOR TO BE VERIFIED BY BUILDING DESIGNER

BEARINGS	FACTORED	MAXIMUM FACTORED	INPUT	REQRD
	GROSS REACTION	GROSS REACTION	BRG	BRG
JT	VERT	HORZ	DOWN	HORZ
U	3192	0	3302	417
M	3048	0	3127	0

A SUITABLE HANGER/MECHANICAL CONNECTION IS REQUIRED AT JOINT M. MINIMUM BEARING LENGTH AT JOINT M = 3-8.

PROVIDE ANCHORAGE AT BEARING JOINT U FOR 845 LBS. FACTORED UPLIFT

PROVIDE ANCHORAGE AT BEARING JOINT M FOR 886 LBS. FACTORED UPLIFT

UNFACTORED REACTIONS

JT	COMBINED	SNOW	LIVE	PERM. LIVE	WIND	DEAD	SOIL
U	2371	1431 / 0	445 / 0	0 / 0	481 / -1040	568 / 0	0 / 0
M	2272	1328 / 0	445 / 0	0 / 0	271 / -597	551 / 0	0 / 0

HORIZONTAL REACTIONS

U	0 / 0	0 / 0	0 / 0	298 / -288	0 / 0	0 / 0
---	-------	-------	-------	------------	-------	-------

BEARING MATERIAL TO BE SPF NO.2 OR BETTER AT JOINT(S) U

BRACING

MAX. UNBRACED TOP CHORD LENGTH = 2.79 FT.
MAX. UNBRACED BOTTOM CHORD LENGTH = 6.25 FT. OR RIGID CEILING DIRECTLY APPLIED.

ALL PITCH BREAKS AND PERIMETER CORNER JOINTS MUST BE Laterally RESTRAINED.

1 LATERAL BRACE(S) AT 1/2 LENGTH OF F-S, F-Q, G-Q, H-Q, H-O, C-U, K-M.

END VERTICAL(S) MUST BE SHEATHED OR HAVE BRACES AS INDICATED IN THE MAX. UNBRACED LENGTH COLUMN OF THE TABLE BELOW

LOADING

TOTAL LOAD CASES: (18)

MEMB.	MAX. FACTORED FORCE (LBS)	FACTORED VERT. LOAD (PLF)	FACTORED LC1 MAX (CSI) (LC)	UNBRAC LENGTH FR-TO	MEMB.	MAX. FACTORED FORCE (LBS)	MAX. FACTORED VERT. LOAD (PLF)	FACTORED LC1 MAX (CSI) (LC)	UNBRAC LENGTH FR-TO
FR-TO					FR-TO				
A-B	0 / 42	-105.2	-105.2	0.16 (2)	10.00	C-T	-30 / 353	0.08 (3)	
B-C	-24 / 161	-105.2	-105.2	0.34 (2)	6.25	T-E	-73 / 300	0.07 (5)	
C-D	-4186 / 1348	-105.2	-105.2	0.84 (2)	2.79	E-S	-737 / 432	0.98 (2)	
D-E	-4186 / 1348	-105.2	-105.2	0.84 (2)	2.79	S-F	-273 / 877	0.14 (2)	
E-F	-3653 / 1275	-105.2	-105.2	0.72 (2)	3.09	F-Q	-360 / 1102	0.26 (14)	
F-G	-3535 / 1256	-105.2	-105.2	0.52 (2)	4.08	Q-G	-1127 / 501	0.46 (10)	
G-H	-3535 / 1256	-105.2	-105.2	0.52 (2)	4.08	H-Q	-373 / 1140	0.27 (13)	
H-I	-3623 / 1262	-105.2	-105.2	0.72 (3)	3.10	O-H	-256 / 827	0.13 (3)	
I-J	-4055 / 1305	-105.2	-105.2	0.82 (3)	2.84	O-I	-673 / 412	0.90 (3)	
J-K	-4055 / 1305	-105.2	-105.2	0.82 (3)	2.84	I-N	-119 / 244	0.11 (9)	
K-L	-21 / 110	-105.2	-105.2	0.31 (3)	6.25	N-K	-39 / 429	0.10 (2)	
U-B	-400 / 250	0.0	0.0	0.03 (13)	7.81	U-C	-4543 / 1190	0.78 (2)	
M-L	-221 / 159	0.0	0.0	0.02 (14)	7.81	K-M	-4409 / 1199	0.72 (3)	
U-T	-1194 / 3596	-38.5	-38.5	0.56 (2)	6.25				
T-S	-1041 / 3528	-38.5	-38.5	0.52 (2)	6.25				
S-R	-783 / 3129	-38.5	-38.5	0.47 (1)	6.25				
R-Q	-783 / 3129	-38.5	-38.5	0.47 (1)	6.25				
Q-P	-640 / 3104	-38.5	-38.5	0.47 (1)	6.25				
P-O	-640 / 3104	-38.5	-38.5	0.47 (1)	6.25				
O-N	-795 / 3454	-38.5	-38.5	0.51 (3)	6.25				
N-M	-909 / 3417	-38.5	-38.5	0.53 (3)	6.25				

DESIGN CRITERIA

SPECIFIED LOADS:
TOP CH. LL = 30.1 PSF
DL = 6.0 PSF
BOT CH. LL = 10.5 PSF
DL = 7.0 PSF
TOTAL LOAD = 53.6 PSF

SPACING = 24.0 IN. C/C

LOADING IN FLAT SECTION BASED ON A SLOPE OF 7.00/12

THIS TRUSS IS DESIGNED FOR COMMERCIAL OR INDUSTRIAL BUILDING REQUIREMENTS OF PART 4, NBCC 2010, NBCC 2015

THIS DESIGN COMPLIES WITH:
- PART 4 OF ECBC 2018, OBC 2012
- CSA 086-09, CSA 086-14
- TPIC 2011, TPIC 2014

DESIGN ASSUMPTIONS
- SLOPE REDUCTION FACTOR NOT USED

(80 % OF 27.2 P.S.F. G.S.L. PLUS 8.4 P.S.F. RAIN LOAD) TIMES IMPORTANCE FACTOR EQUALS 30.1 P.S.F. SPECIFIED ROOF LIVE LOAD

ALLOWABLE DEFL.(LL)= L/380 (1.41")
CALCULATED VERT. DEFL.(LL)= L/999 (0.17")
ALLOWABLE DEFL.(TL)= L/180 (2.83")
CALCULATED VERT. DEFL.(TL)= L/999 (0.24")

CSI: TC=0.84/1.00 (C-E-2), BC=0.58/1.00 (T-U-2), WB=0.98/1.00 (E-S-2), SSI=0.30/1.00 (G-H-3)

DOL LUMBER=1.00 NAIL=1.00 LS BEND=1.10 COMP=1.10 SHEAR=1.10 TENS=1.10

SNOW LOAD IMPORTANCE FACTOR = 1.00
WIND LOAD IMPORTANCE FACTOR = 1.00
LIVE LOAD IMPORTANCE FACTOR = 1.00
COMPANION LIVE LOAD FACTOR = 1.00

AUTOSOLVE HEELS OFF

TRUSS PLATE MANUFACTURER IS NOT RESPONSIBLE FOR QUALITY CONTROL IN THE TRUSS MANUFACTURING PLANT.

NAIL VALUES
PLATE GRIP(DRY) SHEAR SECTION (PSI) (PLI) (PLI)
MAX MIN MAX MIN MAX MIN
MT20 618 354 1667 788 1987 1656

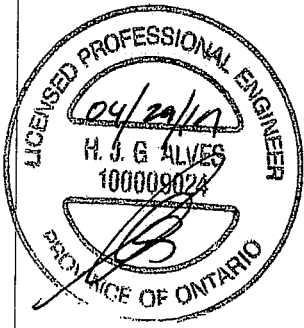
PLATE PLACEMENT TOL. = 0.250 inches

PLATE ROTATION TOL. = 5.0 Deg.

JSI GRIP=0.90 (U) (INPUT = 0.90)
JSI METAL=0.84 (C) (INPUT = 1.00)

JWG NO. TAM 1009774
STRUCTURAL
COMPONENT ONLY 1/2

CONTINUED ON PAGE 2

JOB NAME	TRUSS NAME	QUANTITY	PLY	JOB DESC.	DRWG NO.
402585	T15A	11	1	ROYAL PINE HOMES-BRAMPTON TRUSS DESC.	
Tamarack Roof Truss, Burlington					
Version 8.230 S Nov 17 2018 MiTek Industries, Inc. Mon Apr 29 16:09:37 2019 Page 2 ID:K77_mHrxOPUzKFD0TOr6u1yw9qF-vuQQ6YVMILMKI5dufu3LCVKZe4m7pz6VWLcRjcOzLpvy					
TRUSS HAS BEEN CHECKED FOR UNBALANCED LOADING AS PER NBCC 4.1.6.2.(8) WIND LOAD APPLIED IS DERIVED FROM REFERENCE VELOCITY PRESSURE OF (9.2) PSF AT (40-0-0) FT-IN-SX REFERENCE HEIGHT ABOVE GRADE AND USING EXTERNAL PEAK COEFFICIENTS, CpCg, BASED ON THE (MAIN WIND FORCE RESISTING SYSTEM). INTERNAL WIND PRESSURE IS BASED ON DESIGN (CATEGORY 2). BUILDING MAY BE LOCATED ON (OPEN TERRAIN), AND TRUSS IS DESIGNED TO BE LOCATED AT LEAST (0-0) FT-IN-SX AWAY FROM EAVE.					
 DWG NO. TAM 17709774 STRUCTURAL COMPONENT ONLY 2/2					


JOB NAME	TRUSS NAME	QUANTITY	PLY	JOB DESC.	ROYAL PINE HOMES-BRAMPTON	DRWG NO.
402585	G15A	3	1	TRUSS DESC.		

Tamarack Roof Truss, Burlington

Version 8.230 S Nov 17 2018 Mitak Industries, Inc. Mon Apr 29 16:12:35 2019 Page 1

ID:K77_mHxOPUzKFD0TOr6u1yw9qF-h8AiTPf0n2n36RE65GF4P1iA0qeDXe9jHJY823zLptA

Scale = 1:71.3

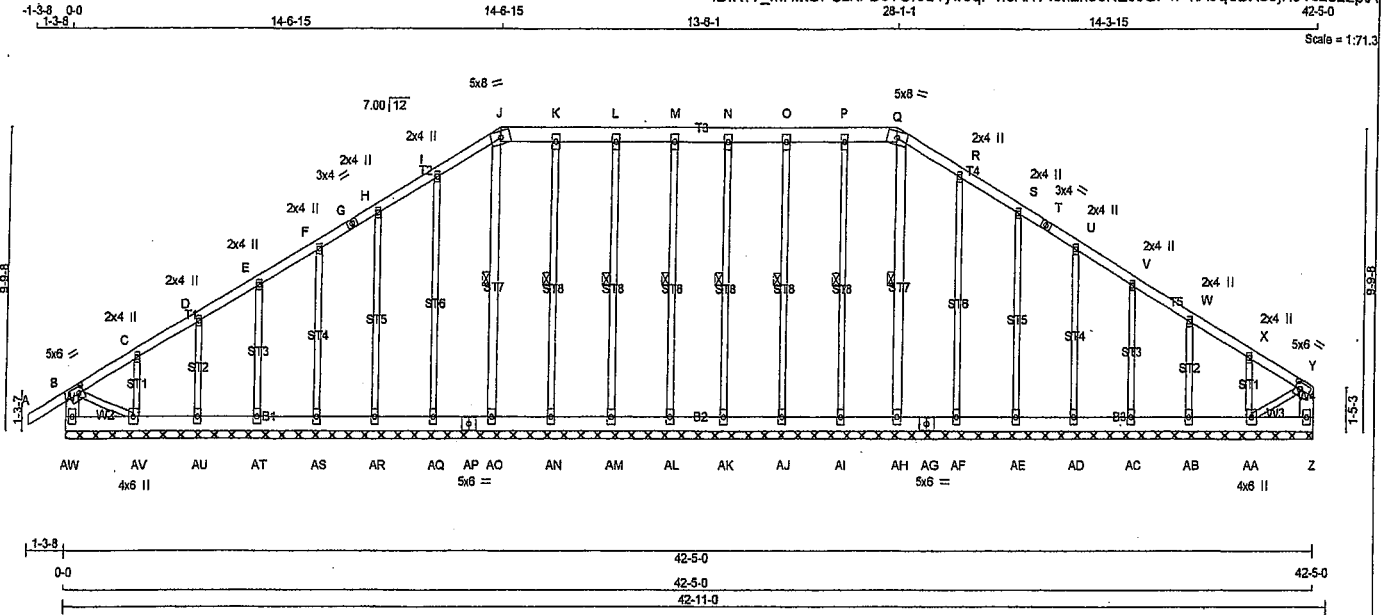

TOTAL WEIGHT = 3 X 258 = 775 lb

LUMBER

N. L. G. A. RULES

CHORDS	SIZE	DRY	NO.2	DESCR.
A - G	2x4	DRY	No.2	SPF
G - J	2x4	DRY	No.2	SPF
J - Q	2x6	DRY	No.2	SPF
Q - T	2x4	DRY	No.2	SPF
T - Y	2x4	DRY	No.2	SPF
AW - B	2x6	DRY	No.2	SPF
Z - Y	2x6	DRY	No.2	SPF
AW - AP	2x6	DRY	No.2	SPF
AP - AG	2x6	DRY	No.2	SPF
AG - Z	2x6	DRY	No.2	SPF

ALL WEBS	2x3	DRY	No.2	SPF
EXCEPT				
AO - J	2x4	DRY	No.2	SPF
AH - Q	2x4	DRY	No.2	SPF

ALL GABLE WEBS	2x3	DRY	No.2	SPF
EXCEPT				
ST5	2x4	DRY	No.2	SPF
ST15	2x4	DRY	No.2	SPF

DRY: SEASONED LUMBER.

GABLE STUDS SPACED AT 24-0 OC.

PLATES (table is in inches)

JT TYPE	PLATES	W	LEN	Y	X
B TMWV-t	MT20	5.0	6.0	2.50	2.00
C, D, E, F, H, I, R, S, U, V, W, X					
C TMW+w	MT20	2.0	4.0		
G TS-t	MT20	3.0	4.0		
J TTW-m	MT20	5.0	8.0		
K, L, M, N, O, P					
K TMW+w	MT20	3.0	6.0		
Q TTW-m	MT20	5.0	8.0		
T TS-t	MT20	3.0	4.0		
Y TMWV-t	MT20	5.0	6.0	2.50	2.00
Z BMV1+p	MT20	3.0	6.0		
AA BMWV1+t	MT20	4.0	6.0		
AB, AC, AD, AE, AF, AH, AI, AJ, AK, AL, AM, AN, AO, AQ, AR, AS, AT, AU					
AB BMWV1+w	MT20	3.0	6.0		
AG BS-t	MT20	5.0	6.0		
AP BS-t	MT20	5.0	6.0		
AV BMWV1+t	MT20	4.0	6.0		
AW BMV1+p	MT20	3.0	6.0		

DIMENSIONS, SUPPORTS AND LOADINGS SPECIFIED BY FABRICATOR TO BE VERIFIED BY BUILDING DESIGNER

BEARINGS

THIS TRUSS DESIGNED FOR CONTINUOUS BEARINGS.

THIS TRUSS REQUIRES RIGID SHEATHING ON EXPOSED FACE.

BEARING MATERIAL TO BE SPF NO.2 OR BETTER AT JOINT(S)

BRACING

TOP CHORD TO BE SHEATHED OR MAX. PURLIN SPACING = 6.25 FT.

MAX. UNBRACED BOTTOM CHORD LENGTH = 10.00 FT. OR RIGID CEILING DIRECTLY APPLIED.

ALL PITCH BREAKS AND PERIMETER CORNER JOINTS MUST BE Laterally RESTRAINED.

1 LATERAL BRACE(S) AT 1/2 LENGTH OF M-L, L-AM, K-AN, J-AO, N-AK, O-AJ, P-AI, Q-AH.

END VERTICAL(S) MUST BE SHEATHED OR HAVE BRACES AS INDICATED IN THE MAX. UNBRACED LENGTH COLUMN OF THE TABLE BELOW

LOADING

TOTAL LOAD CASES: (4)

CHORDS			WEBS		
MEMB.	MAX. FACTORED FORCE (LBS)	FACTORED VERT. LOAD (PLF)	MAX. UNBRACED LENGTH (FT)	MEMB.	MAX. FACTORED FORCE (LBS)
FR-TO				FR-TO	
A-B	0/29	-84.9	-84.9 0.11 (1)	AL-M	-160/0
B-C	-22/0	-84.9	-84.9 0.08 (1)	AM-L	-174/0
C-D	-29/0	-84.9	-84.9 0.08 (1)	AN-K	-172/0
D-E	-19/0	-84.9	-84.9 0.04 (1)	AO-J	-139/0
E-F	-17/0	-84.9	-84.9 0.04 (1)	AQ-I	-200/0
F-G	-14/0	-84.9	-84.9 0.04 (1)	AR-H	-163/0
G-H	-14/0	-84.9	-84.9 0.04 (1)	AS-F	-169/0
H-I	-9/0	-84.9	-84.9 0.05 (1)	AT-E	-171/0
I-J	-18/0	-84.9	-84.9 0.05 (1)	AU-D	-155/0
J-K	-11/0	-84.9	-84.9 0.02 (1)	AV-C	-210/0
K-L	-11/0	-84.9	-84.9 0.02 (1)	AK-N	-160/0
L-M	-11/0	-84.9	-84.9 0.02 (1)	AJ-O	-174/0
M-N	-11/0	-84.9	-84.9 0.02 (1)	AI-P	-172/0
N-O	-11/0	-84.9	-84.9 0.02 (1)	AH-Q	-139/0
O-P	-11/0	-84.9	-84.9 0.02 (1)	AF-R	-200/0
P-Q	-11/0	-84.9	-84.9 0.02 (1)	AE-S	-163/0
Q-R	-18/0	-84.9	-84.9 0.05 (1)	AD-U	-169/0
R-S	-9/0	-84.9	-84.9 0.05 (1)	AC-V	-170/0
S-T	-14/0	-84.9	-84.9 0.04 (1)	AB-W	-161/0
T-U	-14/0	-84.9	-84.9 0.04 (1)	AA-X	-194/0
U-V	-17/0	-84.9	-84.9 0.04 (1)	AA-Y	0/30
V-W	-19/0	-84.9	-84.9 0.04 (1)	BAV	0/29
W-X	-27/0	-84.9	-84.9 0.05 (1)		
X-Y	-22/0	-84.9	-84.9 0.05 (1)		
AW-B	-223/0	0.0	0.0 0.01 (1)		7.81
Z-Y	-100/0	0.0	0.0 0.01 (1)		7.81
AW-AV	0/0	-38.5	-38.5 0.02 (3)		10.00
AV-AU	0/20	-38.5	-38.5 0.02 (2)		10.00
AU-AT	0/17	-38.5	-38.5 0.01 (2)		10.00
AT-AS	0/14	-38.5	-38.5 0.01 (2)		10.00
AS-AR	0/12	-38.5	-38.5 0.01 (2)		10.00
AR-AQ	0/10	-38.5	-38.5 0.01 (2)		10.00
AQ-AP	0/9	-38.5	-38.5 0.01 (3)		10.00
AP-AO	0/9	-38.5	-38.5 0.01 (3)		10.00
AO-AN	0/11	-38.5	-38.5 0.01 (2)		10.00
AN-AM	0/11	-38.5	-38.5 0.01 (2)		10.00
AM-AL	0/11	-38.5	-38.5 0.01 (2)		10.00
AL-AK	0/11	-38.5	-38.5 0.01 (2)		10.00
AK-AJ	0/11	-38.5	-38.5 0.01 (2)		10.00
AJ-AI	0/11	-38.5	-38.5 0.01 (2)		10.00
AI-AH	0/11	-38.5	-38.5 0.01 (2)		10.00
AH-AG	0/9	-38.5	-38.5 0.01 (3)		10.00

DESIGN CRITERIA

SPECIFIED LOADS:

TOP CH.	LL	=	23.3	PSF
	DL	=	6.0	PSF
BOT CH.	LL	=	10.5	PSF
	DL	=	7.0	PSF
TOTAL LOAD		=	46.8	PSF

SPACING = 24.0 IN. C/C

LOADING IN FLAT SECTION BASED ON A SLOPE OF 7.00/12

THIS TRUSS IS DESIGNED FOR RESIDENTIAL OR SMALL BUILDING REQUIREMENTS OF PART 9, NBCC 2010, NBCC 2015

THIS DESIGN COMPLIES WITH:
- PART 9 OF CBC 2018, CBC 2012
- CSA 086-09, CSA 086-14
- TPIC 2011, TPIC 2014

(55% OF 27.2 P.S.F. G.S.L. PLUS 8.4 P.S.F. RAIN LOAD) EQUALS 23.3 P.S.F. SPECIFIED ROOF LIVE LOAD

CSI: TC=0.11/1.00 (A-B:1), BC=0.02/1.00 (AU-AV:2), WB=0.28/1.00 (R-AF:1), SSI=0.08/1.00 (B-C:1)

DOL LUMBER=1.00 NAIL=1.00 LS BEND=1.10 COMP=1.10 SHEAR=1.10 TENS=1.10

COMPANION LIVE LOAD FACTOR = 1.00

AUTOSOLVE HEELS OFF

TRUSS PLATE MANUFACTURER IS NOT RESPONSIBLE FOR QUALITY CONTROL IN THE TRUSS MANUFACTURING PLANT.


NAIL VALUES

PLATE GRIP(DRY)	SHEAR (PSI)	SECTION (PLI)
MT20	618	354
	1667	788
	1987	1656

PLATE PLACEMENT TOL = 0.250 inches

PLATE ROTATION TOL = 5.0 Deg.

JSI GRIP= 0.67 (AV) (INPUT = 0.90)
JSI METAL= 0.10 (C) (INPUT = 1.00)

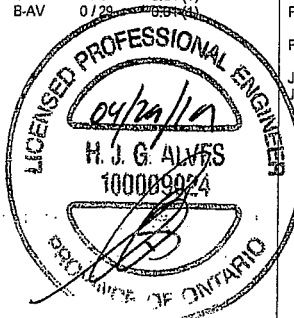

DRWG NO. TAM 71009775
STRUCTURAL
COMPONENT ONLY 1/2

CONTINUED ON PAGE 2

JOB NAME	TRUSS NAME	QUANTITY	PLY	JOB DESC.	ROYAL PINE HOMES-BRAMPTON	DRWG NO.
402585	G15A	3	1	TRUSS DESC.		


Tamarack Roof Truss, Burlington

Version 8.230 S Nov 17 2018 MiTek Industries, Inc. Mon Apr 29 16:12:35 2019 Page 2
ID:K77 mHxOPUzKFD0To6u1yw9qF-h8AitPf0n2n36RE85GF4P1iA0qeDXe9IHJY823zLptA

LOADING

TOTAL LOAD CASES: (4)

CHORDS				WEBS			
MEMB.	MAX. FACTORED FORCE (LBS)	FACTORED VERT. LOAD (PLF)	LC1 MAX CSI (LC)	MAX. UNBRAC LENGTH	MEMB.	MAX. FACTORED FORCE (LBS)	MAX. FACTORED CSI (LC)
FR-TO		FROM TO			FR-TO		
AG-AF	0/9	-38.5 -38.5	0.01 (3)	10.00			
AF-AE	0/10	-38.5 -38.5	0.01 (2)	10.00			
AE-AD	0/12	-38.5 -38.5	0.01 (2)	10.00			
AD-AC	0/14	-38.5 -38.5	0.01 (2)	10.00			
AC-AB	0/17	-38.5 -38.5	0.01 (2)	10.00			
AB-AA	0/20	-38.5 -38.5	0.02 (2)	10.00			
AA-Z	0/0	-38.5 -38.5	0.02 (3)	10.00			


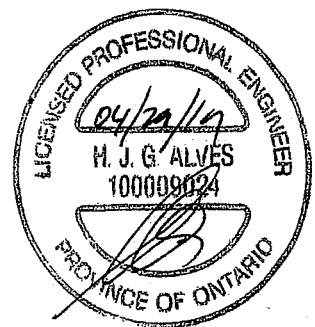


DRWG NO. TAM 17009775
STRUCTURAL
COMPONENT ONLY 2/2

JOB NAME	TRUSS NAME	QUANTITY	PLY	JOB DESC.	DRWG NO.
259673	T16X	1	4	TRUSS DESC.	

Tamarack Roof Truss, Burlington

Version 8.230 S Nov 17 2018 Mitek Industries, Inc. Thu Jan 3 14:58:32 2019 Page 1

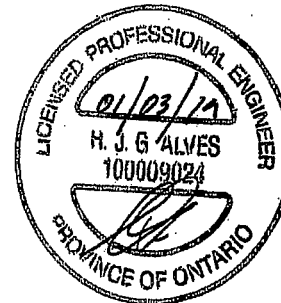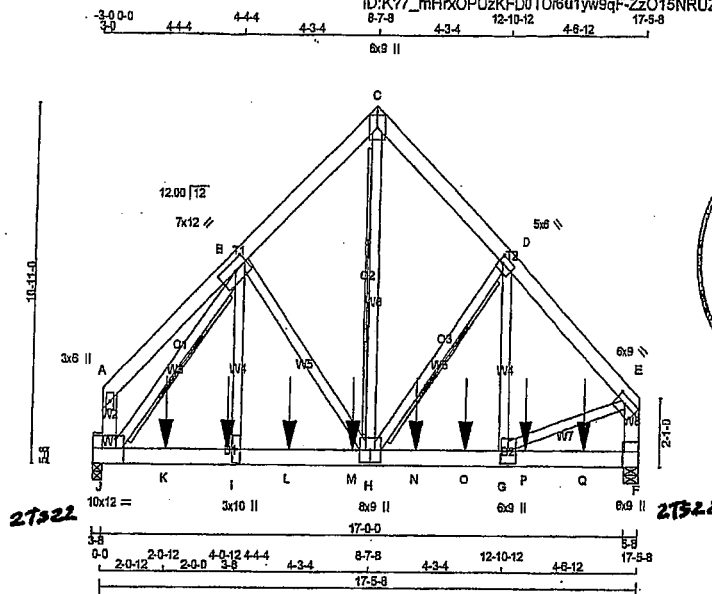

TOTAL WEIGHT = 4 X 135 = 544 lb

LUMBER

N. L. G. A. RULES

CHORDS	SIZE	DRY	LUMBER	DESCR.
A - C	2x6	DRY	No.2	SPF
C - E	2x6	DRY	No.2	SPF
J - A	2x6	DRY	No.2	SPF
F - E	2x6	DRY	No.2	SPF
J - H	2x6	DRY	2100F 1.8E	SPF
H - F	2x6	DRY	2100F 1.8E	SPF

ALL WEBS 2x4 DRY No.2 SPF EXCEPT

DRY: SEASONED LUMBER.

DESIGN CONSISTS OF 4 TRUSSES BUILT SEPARATELY THEN FASTENED TOGETHER AS FOLLOWS:

CHORDS #ROWS	SURFACE SPACING (IN)	LOAD (PLF)
TOP CHORDS: (0.122'X3') SPIRAL NAILS		
A-C 2	12	TOP
C-E 2	12	TOP
J-A 2	12	TOP
F-E 2	12	TOP
BOTTOM CHORDS: (0.122'X3') SPIRAL NAILS		
J-H 3	5	SIDE (1322.7)
H-F 3	5	SIDE (2155.8)
WEBS: (0.122'X3') SPIRAL NAILS		
2x4 1	6	

STAGGER NAILS BY HALF THE SURFACE SPACING IN ADJACENT PLIES.

IN ADDITION, PRE-DRILL ONE 0.56" DIAM. HOLE IN EACH CHORD PANEL AND INSTALL 0.50" DIAM. ASTM A307 BOLTS WITH WASHERS, BOTH SIDES. FOR OTHER BOLT TYPES SEE CSA086 3.3.2.

GIRDER NAILING ASSUMES NAILED HANGERS ARE FASTENED WITH MIN. 3-0 INCH NAILS.

TOP - COMPONENTS ARE LOADED FROM THE TOP AND MUST BE PLACED ON TOP EDGE OF ALL PLIES FOR THE LOAD TO BE TRANSFERRED TO EACH PLY.

SIDE - PLF SHOWN IS THE EQUIVALENT UDL APPLIED TO ONE SIDE THAT THE CORRESPONDING NAILING PATTERN SHALL BE CAPABLE OF TRANSFERRING. REMAINING PLF MUST BE APPLIED ON THE OPPOSITE SIDE OR ON THE TOP.

PLATES (table is in inches)

JT TYPE	PLATES	W	LEN	Y	X
A	TMV+p	MT20	3.0	6.0	
B	TMVWW+1	MT20	7.0	12.0	3.25 5.50
C	TTW+p	MT20	6.0	9.0	
D	TMVWW+1	MT20	5.0	6.0	2.50 1.75
E	TMVWW+1	MT20	6.0	9.0	2.50 4.00
F	BMV+H	MT20	6.0	9.0	Edge 0.50
G	BMVWW+H	MT20	6.0	9.0	4.50 2.75
H	BSVWW+H	MT20	8.0	9.0	
I	BMV+H	MT20	3.0	10.0	
J	BMVWW+1	MT20	10.0	12.0	5.50 Edge

Edge - INDICATES REFERENCE CORNER OF PLATE TOUCHES EDGE OF CHORD.

DIMENSIONS, SUPPORTS AND LOADINGS SPECIFIED BY FABRICATOR TO BE VERIFIED BY BUILDING DESIGNER

BEARINGS	FACTORED GROSS REACTION	MAXIMUM FACTORED GROSS REACTION	INPUT BRG	REQD BRG
JT VERT	13347	13347	449	3829
F VERT	13954	13954	4002	5-8

PROVIDE ANCHORAGE AT BEARING JOINT J FOR 3829 LBS. FACTORED UPLIFT

PROVIDE ANCHORAGE AT BEARING JOINT F FOR 4002 LBS. FACTORED UPLIFT

PROVIDE FOR 449 LBS. FACTORED HORIZONTAL REACTION AT JOINT J

UNFACTORED REACTIONS

1ST LCASE	MAX/MIN. COMPONENT REACTIONS					
JT COMBINED	SNOW	LIVE	PERM.LIVE	WIND	DEAD	SOIL
J	6901	5726 / 0	1944 / 0	0 / 0	1204 / -4233	2330 / 0
F	10351	5988 / 0	1928 / 0	0 / 0	1255 / -4425	2435 / 0

HORIZONTAL REACTIONS						
J	0 / 0	0 / 0	0 / 0	317 / -321	0 / 0	0 / 0

BEARING MATERIAL TO BE SPF NO.2 OR BETTER AT JOINT(S) J, F

BRACING

MAX. UNBRACED TOP CHORD LENGTH = 4.46 FT.

MAX. UNBRACED BOTTOM CHORD LENGTH = 6.25 FT. OR RIGID CEILING DIRECTLY APPLIED.

ALL PITCH BREAKS AND PERIMETER CORNER JOINTS MUST BE Laterally RESTRAINED.

2x6 DRY SPF No.2 T-BRACE AT C-H, D-H, E-J

FASTEN T AND L BRACES TO NARROW EDGE OF WEB WITH ONE ROW PER PLY OF 3" COMMON WIRE NAILS @ 6" O.C. WITH 3" MINIMUM END DISTANCE. BRACE MUST COVER 90% OF WEB LENGTH.

END VERTICAL(S) MUST BE SHEATHED OR HAVE BRACES AS INDICATED IN THE MAX. UNBRACED LENGTH COLUMN OF THE TABLE BELOW

LOADING

TOTAL LOAD CASES: (16)

CHORDS	MEMB.	MAX. FACTORED FORCE (LBS)	FACTORED VERT. LOAD (PLF)	MAX. FACTORED VERT. LOAD (LBS)	MAX. FACTORED HORIZ. LOAD (LBS)	WEBS	MEMB.	MAX. FACTORED FORCE (LBS)	MAX. FACTORED HORIZ. LOAD (LBS)
FR-TO						FR-TO			
A-B	-116 / 235	-105.2	-105.2	0.10 (3)	6.25	I-B	-2215 / 8031	0.32 (3)	6.25
B-C	-9031 / 2874	-105.2	-105.2	0.14 (3)	5.13	B-H	-3699 / 1388	0.68 (2)	6.25
C-D	-9058 / 2885	-105.2	-105.2	0.12 (14)	5.15	H-C	-3859 / 12288	0.49 (1)	6.25
D-E	-12766 / 3747	-105.2	-105.2	0.15 (3)	4.46	H-D	-4605 / 1652	0.28 (3)	6.25
J-A	-327 / 275	0.0	0.0	0.01 (13)	7.81	G-D	-1703 / 5995	0.24 (2)	6.25
F-E	-12304 / 3584	0.0	0.0	0.24 (1)	5.75	J-B	-14524 / 4080	0.76 (1)	6.25
						G-E	-2687 / 19508	0.38 (1)	6.25
J-K	-2521 / 8404	-38.5	-38.5	0.38 (1)	6.25				
K-I	-2521 / 8404	-38.5	-38.5	0.38 (1)	6.25				
I-L	-2562 / 8551	-38.5	-38.5	0.41 (1)	6.25				
L-M	-2562 / 8551	-38.5	-38.5	0.41 (1)	6.25				
M-H	-2562 / 8551	-38.5	-38.5	0.54 (1)	6.25				
H-N	-2498 / 9013	-38.5	-38.5	0.54 (1)	6.25				
N-O	-2498 / 9013	-38.5	-38.5	0.54 (1)	6.25				
O-G	-2498 / 9013	-38.5	-38.5	0.54 (1)	6.25				
G-P	-14 / 31	-38.5	-38.5	0.42 (2)	6.25				
P-Q	-14 / 31	-38.5	-38.5	0.42 (2)	6.25				
Q-F	-14 / 31	-38.5	-38.5	0.42 (2)	6.25				

FACTORED CONCENTRATED LOADS (LBS)

JT	LOC.	LC1	MAX-	MAX+	FACE	DIR.	TYPE	HEEL	CONN.
I	4-0-12	-3099	-3099	902	BACK	VERT	TOTAL	-	-
K	2-0-12	-3099	-3099	902	BACK	VERT	TOTAL	-	-

DESIGN CRITERIA

*** SPECIAL LOADS ANALYSIS ***
GEOMETRY AND/OR BASIC LOADS CHANGED BY USER.
LOADS WERE DERIVED FROM USER INPUT
NO FURTHER MODIFICATIONS WERE MADE

SPECIFIED LOADS:

TOP CH. LL	= 30.1 PSF
DL	= 6.0 PSF
BOT CH. LL	= 10.5 PSF
DL	= 7.0 PSF
TOTAL LOAD	= 53.6 PSF

SPACING = 24.0 IN. C/C

*** NON STANDARD GIRDER ***
ADDTL USER-DEFINED LOADS APPLIED TO ALL LOAD CASES.

THIS TRUSS IS DESIGNED FOR COMMERCIAL OR INDUSTRIAL BUILDING REQUIREMENTS OF PART 4, NBCC 2010, NBCC 2015

THIS DESIGN COMPLIES WITH:

- PART 4 OF CBC 2018, CBC 2012
- CSA 086-09, CSA 086-14
- TPIC 2011, TPIC 2014

DESIGN ASSUMPTIONS

- SLOPE REDUCTION FACTOR NOT USED

(80 % OF 27.2 P.S.F. G.S.L. PLUS 8.4 P.S.F. RAIN LOAD) TIMES IMPORTANCE FACTOR EQUALS 30.1 P.S.F. SPECIFIED ROOF LIVE LOAD

ALLOWABLE DEFL. (LL) = $L/360$ (0.56")
CALCULATED VERT. DEFL. (LL) = $L/999$ (0.08")
ALLOWABLE DEFL. (TL) = $L/180$ (1.16")
CALCULATED VERT. DEFL. (TL) = $L/999$ (0.10")

CSI: TC=0.24/1.00 (E-F:1), BC=0.54/1.00 (G-H:1), WB=0.76/1.00 (B-C:1), SS=0.79/1.00 (F-G:2)

DOL LUMBER=1.00 NAIL=1.00 LS BEND=1.10
COMP=1.10 SHEAR=1.10 TENS=1.10

SNOW LOAD IMPORTANCE FACTOR = 1.00
WIND LOAD IMPORTANCE FACTOR = 1.00
LIVE LOAD IMPORTANCE FACTOR = 1.00
COMPANION LIVE LOAD FACTOR = 1.00

AUTOSOLVE HEELS OFF

TRUSS PLATE MANUFACTURER IS NOT RESPONSIBLE FOR QUALITY CONTROL IN THE TRUSS MANUFACTURING PLANT.

NAIL VALUES

PLATE	GRIP(DRY)	SHEAR	SECTION
(PSI)	(PL)	(PL)	(PL)
MAX MIN	MAX MIN	MAX MIN	MAX MIN
MT20	618	354	1667

PLATE PLACEMENT TOL. = 0.250 inches

PLATE ROTATION TOL. = 5.0 Deg.

CONTINUED ON PAGE 2

JOB NAME	TRUSS NAME	QUANTITY	PLY	JOB DESC.	DRWG NO.
259673	T16X	1	4	TRUSS DESC.	

Tamarack Roof Truss, Burlington


Version 8.230 S Nov 17 2018 MITek Industries, Inc. Thu Jan 3 14:58:32 2019 Page 2
ID:K?7 mHxOPUzKFD0TO6u1vw9qF-ZzO15NRUZ4JxeMZpb0w7lqXAbUVHQ?48ayvKZzz2EL

FACTORED CONCENTRATED LOADS (LBS)									
JT	LOC.	LC1	MAX-	MAX+	FACE	DIR.	TYPE	HEEL	CONN.
L	6-0-12	-3099	-3099	902	BACK	VERT	TOTAL	—	—
M	8-0-12	-3099	-3099	902	BACK	VERT	TOTAL	—	—
N	10-0-12	-3099	-3099	902	BACK	VERT	TOTAL	—	—
O	11-7-12	-3099	-3099	902	BACK	VERT	TOTAL	—	—
P	13-7-12	-3099	-3099	902	BACK	VERT	TOTAL	—	—
Q	15-7-12	-3099	-3099	902	BACK	VERT	TOTAL	—	—

JSI GRIP= 0.67 (D) (INPUT = 0.90)
JSI METAL= 0.68 (G) (INPUT = 1.00)

TRUSS HAS BEEN CHECKED FOR UNBALANCED LOADING
AS PER NBCC 4.1.6.2.(8)

WIND LOAD APPLIED IS DERIVED FROM REFERENCE VELOCITY PRESSURE OF (9.2) PSF AT (40-0-0) FT-IN-SX REFERENCE HEIGHT ABOVE GRADE AND USING EXTERNAL PEAK COEFFICIENTS, C_pC_g, BASED ON THE (MAIN WIND FORCE RESISTING SYSTEM). INTERNAL WIND PRESSURE IS BASED ON DESIGN (CATEGORY 2). BUILDING MAY BE LOCATED ON (OPEN TERRAIN), AND TRUSS IS DESIGNED TO BE LOCATED AT LEAST (0-0) FT-IN-SX AWAY FROM EAVE.

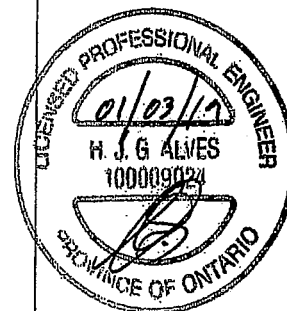


ENG NO. TAM 77900097
STRUCTURAL
CLIENT ONLY 3/2

JOB NAME	TRUSS NAME	QUANTITY	PLY	JOB DESC.	DRWG NO.
300539	G17	1	1	TRUSS DESC.	

Tamarack Roof Truss, Burlington

Version 8.230 5 Nov 17 2018 Mitek Industries, Inc. Thu Jan 3 12:18:24 2019 Page 1

ID:K77_mHrxOPUzKFD0TOr6u1yw9qF-4Yqpb39jG0pCzp3EkAY7uXcroYPe6BGsmnXX5Szz4a1

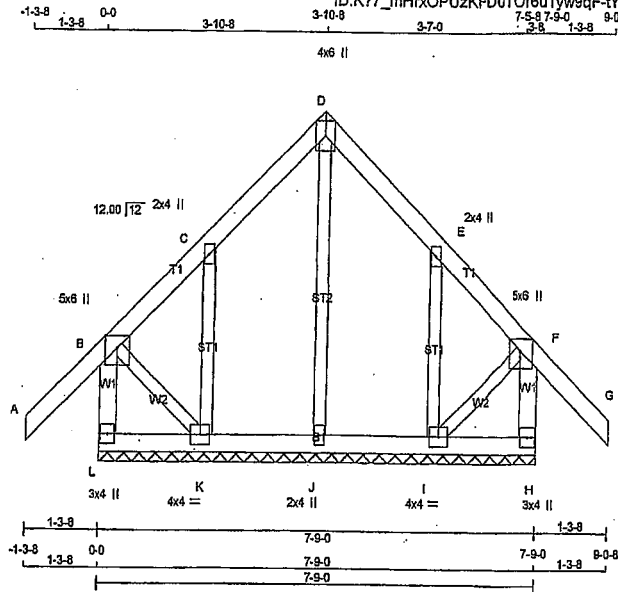

Scale = 135.6

LUMBER

N. L. G. A. RULES	CHORDS	SIZE	LUMBER	DESCR.
L - B	2x4	DRY	No.2	SPF
A - D	2x4	DRY	No.2	SPF
D - G	2x4	DRY	No.2	SPF
H - F	2x4	DRY	No.2	SPF
L - H	2x4	DRY	No.2	SPF
ALL WEBS	2x3	DRY	No.2	SPF
ALL GABLE WEBS	2x3	DRY	No.2	SPF
DRY: SEASONED LUMBER.				
GABLE STUDS SPACED AT	2-0-0	OC.		

PLATES (table is in inches)

JT TYPE	PLATES	W	LEN	Y	X
B TMVW+p	MT20	5.0	6.0	Edge	
C TMVW+w	MT20	2.0	4.0		
D TMVW+p	MT20	4.0	6.0		
E TMVW+w	MT20	2.0	4.0		
F TMVW+p	MT20	5.0	6.0	Edge	
H BMV1+p	MT20	3.0	4.0		
I BMVW1-t	MT20	4.0	4.0		
J BMV1+w	MT20	2.0	4.0		
K BMVW1-t	MT20	4.0	4.0		
L BMV1+p	MT20	3.0	4.0		

Edge - INDICATES REFERENCE CORNER OF PLATE TOUCHES EDGE OF CHORD.

DIMENSIONS, SUPPORTS AND LOADINGS SPECIFIED BY FABRICATOR TO BE VERIFIED BY BUILDING DESIGNER

BEARINGS

THIS TRUSS DESIGNED FOR CONTINUOUS BEARINGS.

THIS TRUSS REQUIRES RIGID SHEATHING ON EXPOSED FACE.

BEARING MATERIAL TO BE SPF NO.2 OR BETTER AT JOINT(S)

BRACING

TOP CHORD TO BE SHEATHED OR MAX. PURLIN SPACING = 6.25 FT.
MAX. UNBRACED BOTTOM CHORD LENGTH = 10.00 FT OR RIGID CEILING DIRECTLY APPLIED.

ALL PITCH BREAKS AND PERIMETER CORNER JOINTS MUST BE Laterally RESTRAINED.

LOADING

TOTAL LOAD CASES: (4)

CHORDS					WEBS				
MEMB.	MAX. FACTORED FORCE (LBS)	FACTORED VERT. LOAD (PLF)	MAX. FACTORED VERT. LOAD (LC1)	MAX. FACTORED VERT. LOAD (LC2)	MEMB.	MAX. FACTORED FORCE (LBS)	FACTORED VERT. LOAD (PLF)	MAX. FACTORED VERT. LOAD (LC1)	MAX. FACTORED VERT. LOAD (LC2)
FR-TO		FROM	TO		FR-TO		FROM	TO	
L-B	-253 / 0	0.0	0.0	0.03 (1)	J-D	-138 / 0	0.07 (1)		
A-B	0 / 42	-84.9	-84.9	0.12 (1)	K-C	-137 / 0	0.03 (1)		
B-C	-44 / 0	-84.9	-84.9	0.11 (1)	I-E	-137 / 0	0.03 (1)		
C-D	-21 / 0	-84.9	-84.9	0.05 (1)	B-K	0 / 18	0.00 (1)		
D-E	-21 / 0	-84.9	-84.9	0.05 (1)	I-F	0 / 18	0.00 (1)		
E-F	-44 / 0	-84.9	-84.9	0.11 (1)					
F-G	0 / 42	-84.9	-84.9	0.12 (1)					
H-F	-253 / 0	0.0	0.0	0.03 (1)					
L-K	0 / 0	-38.5	-38.5	0.03 (3)					
K-J	0 / 0	-38.5	-38.5	0.03 (3)					
J-I	0 / 0	-38.5	-38.5	0.03 (3)					
I-H	0 / 0	-38.5	-38.5	0.03 (3)					

TOTAL WEIGHT = 42 lb (M)

DESIGN CRITERIA

SPECIFIED LOADS:

TOP CH.	LL	=	23.3	PSF
	DL	=	6.0	PSF
BOT CH.	LL	=	10.5	PSF
	DL	=	7.0	PSF
TOTAL LOAD		=	46.8	PSF

SPACING = 24.0 IN. G/C

THIS TRUSS IS DESIGNED FOR RESIDENTIAL OR SMALL BUILDING REQUIREMENTS OF PART 9, NBCC 2010, NBCC 2015

THIS DESIGN COMPLIES WITH:
- PART 9 OF NBCC 2010, OBC 2012
- CSA 086-09, CSA 086-14
- TPIC 2011, TPIC 2014

DESIGN ASSUMPTIONS

- OVERHANG NOT TO BE ALTERED OR CUT OFF.

(55% OF 27.2 P.S.F. G.S.L. PLUS 6.4 P.S.F. RAIN LOAD) EQUALS 23.3 P.S.F. SPECIFIED ROOF LIVE LOAD

CSI: TC=0.12/1.00 (F-G:1), BC=0.03/1.00 (J-K:3), WB=0.07/1.00 (D-J:1), SS=0.07/1.00 (F-G:1)

DOL LUMBER=1.00 NAIL=1.00 LS BEND=1.10 COMP=1.10 SHEAR=1.10 TENS=1.10

COMPANION LIVE LOAD FACTOR = 1.00

TRUSS PLATE MANUFACTURER IS NOT RESPONSIBLE FOR QUALITY CONTROL IN THE TRUSS MANUFACTURING PLANT.


NAIL VALUES

PLATE GRIP(DRY)	SHEAR	SECTION
(PSI)	(PLI)	(PLI)
MAX MIN	MAX MIN	MAX MIN
MT20	618 354 1667 788 1987 1656	

PLATE PLACEMENT TOL. = 0.250 inches

PLATE ROTATION TOL. = 5.0 Deg.

JSI GRIP= 0.13 (B) (INPUT = 0.90)
JSI METAL= 0.07 (C) (INPUT = 1.00)

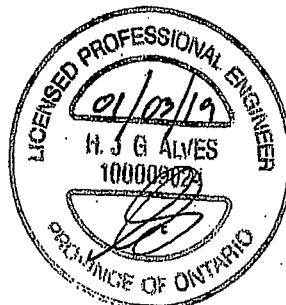


DRWG NO. TAM 77900061
STRUCTURAL
CONSTRUCTION

JOB NAME	TRUSS NAME	QUANTITY	PLY	JOB DESC.	DRWG NO.
259674	T18A	1	3	TRUSS DESC.	


Tamarack Roof Truss, Burlington

Version 8.230 S Nov 17 2018 MiTek Industries, Inc. Thu Jan 3 15:09:52 2018 Page 1

ID:K77_mHxOPUzKFD0TOr6u1yw9qF-eoT6pug1Q?_SDsYVQq6as3l_2lZUc429VNgxB9zz23j

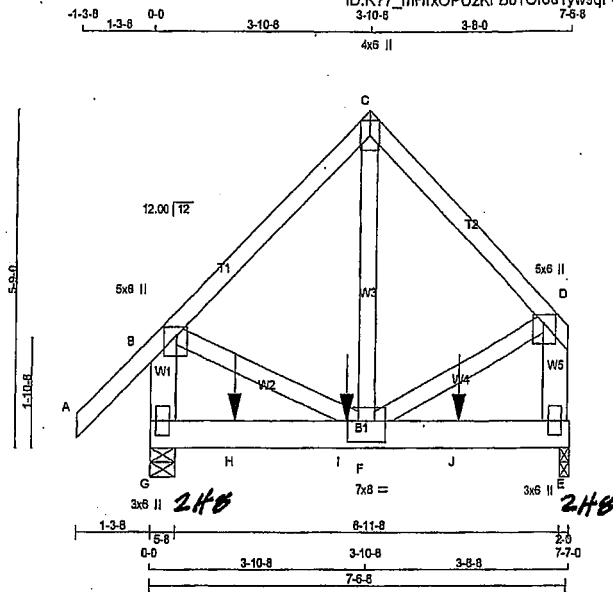

Scale = 1/8" = 1'-0"

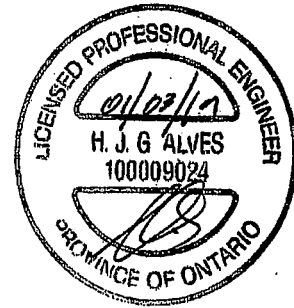

TOTAL WEIGHT = 3 X 48 = 143 lb

LUMBER				
N. L. G. A. RULES				
CHORDS	SIZE	LUMBER	DESCR.	
A - C	2x4	DRY	No.2	SPF
C - D	2x4	DRY	No.2	SPF
G - B	2x6	DRY	No.2	SPF
E - D	2x6	DRY	No.2	SPF
G - E	2x6	DRY	No.2	SPF

ALL WEBS 2x4 DRY No.2 SPF

DRY: SEASONED LUMBER.

DESIGN CONSISTS OF 3 TRUSSES BUILT SEPARATELY THEN FASTENED TOGETHER AS FOLLOWS:

CHORDS #ROWS	SURFACE SPACING (IN)	LOAD (PLF)
TOP CHORDS : (0.122"x3") SPIRAL NAILS		
A-C	12	TOP
C-D	12	TOP
G-B	12	TOP
E-D	12	TOP
BOTTOM CHORDS : (0.122"x3") SPIRAL NAILS		
G-E	12	TOP
WEBS : (0.122"x3") SPIRAL NAILS		
2x4	4	TOP
F-B	8	TOP
F-D	6	TOP

STAGGER NAILS BY HALF THE SURFACE SPACING IN ADJACENT PLIES.

GIRDER NAILING ASSUMES NAILED HANGERS ARE FASTENED WITH MIN. 3-0 INCH NAILS.

TOP - COMPONENTS ARE LOADED FROM THE TOP AND MUST BE PLACED ON TOP EDGE OF ALL PLIES FOR THE LOAD TO BE TRANSFERRED TO EACH PLY.

SIDE - PLF SHOWN IS THE EQUIVALENT UDL APPLIED TO ONE SIDE THAT THE CORRESPONDING NAILING PATTERN SHALL BE CAPABLE OF TRANSFERING. REMAINING PLF MUST BE APPLIED ON THE OPPOSITE SIDE OR ON THE TOP.

PLATES (table is in inches)

JT	TYPE	PLATES	W	LEN	Y	X
B	TMVW+p	MT20	5.0	6.0	1.75	2.75
C	TTW+p	MT20	4.0	6.0		
D	TMVW+p	MT20	5.0	6.0	1.75	2.75
E	BMV1+p	MT20	3.0	6.0		
F	BMVWW+1	MT20	7.0	8.0	4.25	4.00
G	BMV1+p	MT20	3.0	6.0		

DIMENSIONS, SUPPORTS AND LOADINGS SPECIFIED BY FABRICATOR TO BE VERIFIED BY BUILDING DESIGNER

BEARINGS							
	FACTORED	MAXIMUM FACTORED	INPUT	REQD			
	GROSS REACTION	GROSS REACTION	BRG	BRG			
JT	VERT	HORIZ	DOWN	HORIZ	UPLIFT	IN-SX	IN-SX
G	5845	0	5845	282	-1600	5-8	5-8
E	4883	0	4883	0	-1424	2-0	2-0

PROVIDE ANCHORAGE AT BEARING JOINT G FOR 1800 LBS. FACTORED UPLIFT

PROVIDE FOR 282 LBS. FACTORED HORIZONTAL REACTION AT JOINT G

UNFACTORED REACTIONS							
	1ST LOASE	MAX/MIN	COMPONENT REACTIONS				
	COMBINED	SNOW	LIVE	PERM.LIVE	WIND	DEAD	SOIL
JT	4180	2443 / 0	760 / 0	0 / 0	490 / -1771	977 / 0	0 / 0
G	3822	2084 / 0	675 / 0	0 / 0	462 / -1565	853 / 0	0 / 0

HORIZONTAL REACTIONS

BEARING MATERIAL TO BE SPF NO.2 OR BETTER AT JOINT(S) G, E

BRACING
MAX. UNBRACED TOP CHORD LENGTH = 5.62 FT.
MAX. UNBRACED BOTTOM CHORD LENGTH = 6.25 FT. OR RIGID CEILING DIRECTLY APPLIED.
ALL PITCH BREAKS AND PERIMETER CORNER JOINTS MUST BE LATERALLY RESTRAINED.

LOADING
TOTAL LOAD CASES: (22)

CHORDS							
MEMB.	MAX. FORCE (LBS)	FACTORED VERT. LOAD (PLF)	FACTORED LC1 MAX (LBS)	MAX. UNBRACED LENGTH FR-TO	MEMB.	MAX. FORCE (LBS)	FACTORED LC1 MAX (LBS)
FR-TO					FR-TO		
A-B	0 / 60	-105.2	-105.2	0.06 (2)	10.00	F-C	-1438 / 4982
B-C	-3772 / 1166	-105.2	-105.2	0.15 (13)	5.62	B-F	-843 / 2846
C-D	-3772 / 1179	-105.2	-105.2	0.14 (14)	5.63	F-D	-855 / 2924
G-B	-4009 / 1159	0.0	0.0	0.09 (1)	7.81		
E-D	-4059 / 1217	0.0	0.0	0.10 (1)	7.81		
G-H	-253 / 245	-38.5	-38.5	0.54 (1)	8.25		
H-I	-253 / 245	-38.5	-38.5	0.54 (1)	8.25		
I-F	-253 / 245	-38.5	-38.5	0.54 (1)	8.25		
F-J	-15 / 33	-38.5	-38.5	0.52 (3)	8.25		
J-E	-15 / 33	-38.5	-38.5	0.52 (3)	8.25		

FACTORED CONCENTRATED LOADS (LBS)							
JT	LOC.	LC1	MAX.	MAX+	FACE	DIR.	HEEL
H	1-6-4	-3099	-3099	902	BACK	VERT	TOTAL
I	3-6-4	-3099	-3099	902	BACK	VERT	TOTAL
J	5-6-4	-3099	-3099	902	BACK	VERT	TOTAL

TRUSS HAS BEEN CHECKED FOR UNBALANCED LOADING AS PER NBCC 4.1.8.2.(8)

WIND LOAD APPLIED IS DERIVED FROM REFERENCE VELOCITY PRESSURE OF (9.2) PSF AT (40-0-0) FT-IN-SX REFERENCE HEIGHT ABOVE GRADE AND USING EXTERNAL PEAK COEFFICIENTS, CpG, BASED ON THE (MAIN WIND FORCE RESISTING SYSTEM). INTERNAL WIND PRESSURE IS BASED ON DESIGN (CATEGORY 2). BUILDING MAY BE LOCATED ON (OPEN TERRAIN), AND TRUSS IS DESIGNED TO BE LOCATED AT LEAST (0-0) FT-IN-SX AWAY FROM EAVE.

DESIGN CRITERIA

SPECIFIED LOADS:
TOP CH. LL = 30.1 PSF
DL = 6.0 PSF
BOT CH. LL = 10.5 PSF
DL = 7.0 PSF
TOTAL LOAD = 53.6 PSF

SPACING = 24.0 IN. C/C

THIS TRUSS IS DESIGNED FOR COMMERCIAL OR INDUSTRIAL BUILDING REQUIREMENTS OF PART 4, NBCC 2010, NBCC 2015

THIS DESIGN COMPLIES WITH:
- PART 4 OF CBC 2018, OBC 2012
- CSA 086-09, CSA 086-14
- TPIC 2011, TPIC 2014

DESIGN ASSUMPTIONS
- SLOPE REDUCTION FACTOR NOT USED

(80 % OF 27.2 P.S.F. G.S.L. PLUS 8.4 P.S.F. RAIN LOAD) TIMES IMPORTANCE FACTOR EQUALS 30.1 P.S.F. SPECIFIED ROOF LIVE LOAD

ALLOWABLE DEFL.(LL) = L/360 (0.25")
CALCULATED VERT. DEFL.(LL) = L/999 (0.03")
ALLOWABLE DEFL.(TL) = L/180 (0.50")
CALCULATED VERT. DEFL.(TL) = L/999 (0.04")

CSI: TC=0.15/1.00 (B-C:13), BC=0.54/1.00 (F-G:1), WB=0.27/1.00 (C-F:3), SSI=0.95/1.00 (F-G:3)

DOL LUMBER=1.00 NAIL=1.00 LS BEND=1.10
COMP=1.10 SHEAR=1.10 TENS=1.10

SNOW LOAD IMPORTANCE FACTOR = 1.00
WIND LOAD IMPORTANCE FACTOR = 1.00
LIVE LOAD IMPORTANCE FACTOR = 1.00
COMPANION LIVE LOAD FACTOR = 1.00

AUTOSOLVE HEELS OFF

TRUSS PLATE MANUFACTURER IS NOT RESPONSIBLE FOR QUALITY CONTROL IN THE TRUSS MANUFACTURING PLANT.

NAIL VALUES
PLATE GRIP(DRY) SHEAR SECTION
(PSI) (PLI) (PLI)
MAX MIN MAX MIN MAX MIN
MT20 818 354 1667 788 1987 1656

PLATE PLACEMENT TOL. = 0.250 inches

PLATE ROTATION TOL. = 5.0 Deg.

JSI GRIP= 0.88 (C) (INPUT = 0.90)
JSI METAL= 0.88 (B) (INPUT = 1.00)


ENG. NO. TAM 1900103
STRUCTURAL
CONSTRUCTION

JOB NAME	TRUSS NAME	QUANTITY	PLY	JOB DESC.	DRWG NO.
300536	T19	1	2	TRUSS DESC.	

Tamarack Roof Truss, Burlington

Version 8.230 S Nov 17 2018 Mitek Industries, Inc. Thu Jan 3 11:22:57 2019 Page 1

ID:K77_mHrxOPUzKFDDOTOr6u1yw9qF-oVl4KRvpnceGJWDpLxMpYxJHvPIl5Mu9kf6_qozz5OS

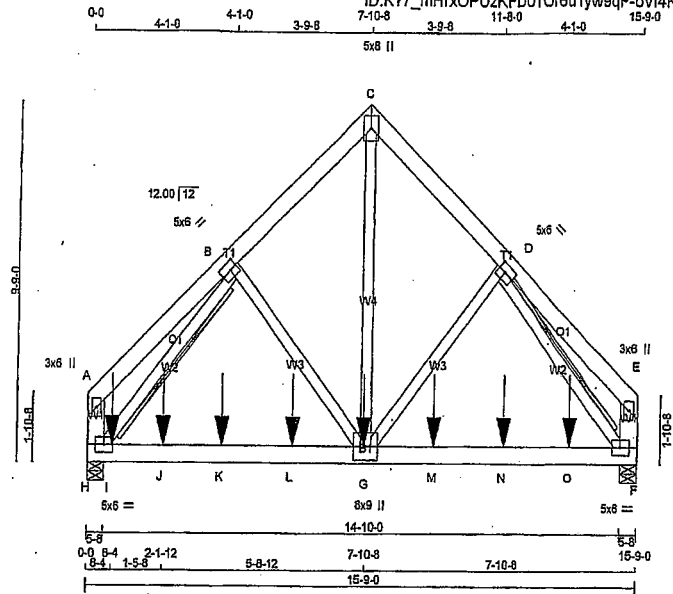

Scale = 1:57.4

TOTAL WEIGHT = 2 X 111 = 223 lb

LUMBER	N. L. G. A. RULES	CHORDS	SIZE	LUMBER	DESCR.
A - C	2x6 DRY	No.2	SPF		
C - E	2x6 DRY	No.2	SPF		
H - A	2x6 DRY	No.2	SPF		
F - E	2x6 DRY	No.2	SPF		
H - F	2x6 DRY	2100F 1.8E	SPF		

ALL WEBS 2x4 DRY No.2 SPF EXCEPT

DRY: SEASONED LUMBER.

DESIGN CONSISTS OF 2 TRUSSES BUILT SEPARATELY THEN FASTENED TOGETHER AS FOLLOWS:

CHORDS #ROWS	SURFACE SPACING (IN)	LOAD (PLF)
TOP CHORDS : (0.122"x3") SPIRAL NAILS		
A - C 2	12	TOP
C - E 2	12	TOP
H - A 2	3	SIDE(73.3)
F - E 2	3	TOP
BOTTOM CHORDS : (0.122"x3") SPIRAL NAILS		
H - F 2	12	SIDE(197.8)
WEBS : (0.122"x3") SPIRAL NAILS		
G - C 1	6	SIDE(71.8)
2x4 1	6	

NAILS TO BE DRIVEN FROM ONE SIDE ONLY.

GIRDER NAILING ASSUMES NAILED HANGERS ARE FASTENED WITH MIN. 3-0 INCH NAILS.

TOP - COMPONENTS ARE LOADED FROM THE TOP AND MUST BE PLACED ON TOP EDGE OF ALL PLIES FOR THE LOAD TO BE TRANSFERRED TO EACH PLY.

SIDE - PLF SHOWN IS THE EQUIVALENT UDL APPLIED TO ONE SIDE THAT THE CORRESPONDING NAILING PATTERN SHALL BE CAPABLE OF TRANSFERING. REMAINING PLF MUST BE APPLIED ON THE OPPOSITE SIDE OR ON THE TOP.

PLATES (table is in inches)	JT TYPE	PLATES	W	LEN	Y	X
A TMV+p	MT20	3.0	6.0			
B TMVW+1	MT20	5.0	6.0	2.50	2.50	
C TTW+p	MT20	5.0	8.0			
D TMVW+1	MT20	5.0	6.0	2.50	2.50	
E TMV+p	MT20	3.0	6.0			
F BMVW+1	MT20	5.0	6.0			
G BMVW+1	MT20	8.0	9.0			
H BMVW+1	MT20	5.0	6.0			

DIMENSIONS, SUPPORTS AND LOADINGS SPECIFIED BY FABRICATOR TO BE VERIFIED BY BUILDING DESIGNER

BEARINGS	FACTORED GROSS REACTION	MAXIMUM FACTORED GROSS REACTION	INPUT BRG	REQD BRG
JT VERT				
H 5584	0	5584	0	5-8
F 4630	0	4630	0	5-8

UNFACTORED REACTIONS	1ST LCASE	MAX/MIN. COMPONENT REACTIONS					
JT COMBINED	SNOW	LIVE	PERM.LIVE	WIND	DEAD	SOIL	
H 4211	2171/0	888/0	0/0	0/0	1152/0	0/0	
F 3492	1799/0	737/0	0/0	0/0	955/0	0/0	

BEARING MATERIAL TO BE SPF NO.2 OR BETTER AT JOINT(S) H, F

BRACING
TOP CHORD TO BE SHEATHED OR MAX. PURLIN SPACING = 5.73 FT.
MAX. UNBRACED BOTTOM CHORD LENGTH = 10.00 FT OR RIGID CEILING DIRECTLY APPLIED.

ALL PITCH BREAKS AND PERIMETER CORNER JOINTS MUST BE Laterally RESTRAINED.

2x4 DRY SPF No.2 T-BRACE AT B-H, D-F

FASTEN T AND L-BRACES TO NARROW EDGE OF WEB WITH ONE ROW PER PLY OF 3" COMMON WIRE NAILS @ 6" O.C. WITH 3" MINIMUM END DISTANCE. BRACE MUST COVER 90% OF WEB LENGTH.

END VERTICAL(S) MUST BE SHEATHED OR HAVE BRACES AS INDICATED IN THE MAX. UNBRACED LENGTH COLUMN OF THE TABLE BELOW

LOADING
TOTAL LOAD CASES: (4)

CHORDS	MEMB.	MAX. FACTORED FORCE (LBS)	FACTORED VERT. LOAD (LBS)	LC1	MAX. FACTORED CS1 (LC)	WEBS	MEMB.	MAX. FACTORED FORCE (LBS)	MAX. FACTORED CS1 (LC)
FR-TO						FR-TO			
A-B	-10/0	-84.9	-84.9	0.06 (1)	6.25	G-C	0/5002	0.44 (1)	
B-C	-3779/0	-84.9	-84.9	0.09 (1)	5.73	G-D	0/385	0.03 (2)	
C-D	-3779/0	-84.9	-84.9	0.09 (1)	5.73	B-G	0/385	0.03 (2)	
D-E	-10/0	-84.9	-84.9	0.06 (1)	6.25	H-F	0/5002	0.44 (1)	
H-A	-166/0	0.0	0.0	0.01 (1)	7.81	D-F	0/385	0.03 (2)	
F-E	-166/0	0.0	0.0	0.01 (1)	7.81				
H-I	0/2451	-38.5	-38.5	0.89 (1)	10.00				
I-J	0/2451	-38.5	-38.5	0.89 (1)	10.00				
J-K	0/2451	-38.5	-38.5	0.89 (1)	10.00				
K-L	0/2451	-38.5	-38.5	0.89 (1)	10.00				
L-G	0/2451	-38.5	-38.5	0.89 (1)	10.00				
G-M	0/2451	-38.5	-38.5	0.89 (1)	10.00				
M-N	0/2451	-38.5	-38.5	0.89 (1)	10.00				
N-O	0/2451	-38.5	-38.5	0.89 (1)	10.00				
O-F	0/2451	-38.5	-38.5	0.89 (1)	10.00				

FACTORED CONCENTRATED LOADS (LBS)	JT	LOC.	LC1	MAX.	MAX+	FACE	DIR.	TYPE	REF.
G 7-9-12	-1033	-1033				BACK	VERT	TOTAL	
I 8-4	-1039	-1039				BACK	VERT	TOTAL	
J 2-1-12	-1033	-1033				BACK	VERT	TOTAL	
K 3-8-12	-1033	-1033				BACK	VERT	TOTAL	
L 5-9-12	-1033	-1033				BACK	VERT	TOTAL	
M 9-9-12	-1033	-1033				TOP	VERT	TOTAL	
N 11-9-12	-1033	-1033				TOP	VERT	TOTAL	
O 13-9-12	-1033	-1033				TOP	VERT	TOTAL	

DESIGN CRITERIA

SPECIFIED LOADS:
TOP CH. LL = 23.3 PSF
DL = 6.0 PSF
BOT CH. LL = 10.5 PSF
DL = 7.0 PSF
TOTAL LOAD = 46.8 PSF

SPACING = 24.0 IN. C/C

THIS TRUSS IS DESIGNED FOR RESIDENTIAL OR SMALL BUILDING REQUIREMENTS OF PART 9, NBCC 2010, NBCC 2015

THIS DESIGN COMPLIES WITH:
- PART 9 OF BCBC 2010, OBC 2012
- CSA 086-09, CSA 086-14
- TPIC 2011, TPIC 2014

(55 % OF 27.2 P.S.F. G.S.L. PLUS 8.4 P.S.F. RAIN LOAD) EQUALS 23.3 P.S.F. SPECIFIED ROOF LIVE LOAD

ALLOWABLE DEFL.(LL) = L/360 (0.52")
CALCULATED VERT. DEFL.(LL) = L/899 (0.17")
ALLOWABLE DEFL.(TL) = L/360 (0.52")
CALCULATED VERT. DEFL.(TL) = L/630 (0.30")

CSI: TC=0.09/1.00 (C-D-1), BC=0.89/1.00 (G-H-1), WB=0.63/1.00 (B-H-1), SSI=0.77/1.00 (G-H-1)

DOL LUMBER=1.00 NAIL=1.00 LS BEND=1.00 COMP=1.00 SHEAR=1.00 TENS=1.00

COMPANION LIVE LOAD FACTOR = 1.00

TRUSS PLATE MANUFACTURER IS NOT RESPONSIBLE FOR QUALITY CONTROL IN THE TRUSS MANUFACTURING PLANT.

NAIL VALUES
PLATE GRIP(DRY) SHEAR SECTION (PSI) (PLI) (FLI)
MAX MIN MAX MIN MAX MIN
MT20 618 354 1667 788 1987 1656

PLATE PLACEMENT TOL. = 0.250 Inches

PLATE ROTATION TOL. = 5.0 Deg.


JSI GRIP= 0.83 (D) (INPUT = 0.90)
JSI METAL= 0.50 (D) (INPUT = 1.00)

DRWG NO. TAM T1900063
STRUCTURAL
COMPONENT ONLY

JOB NAME	TRUSS NAME	QUANTITY	PLY	JOB DESC.	DRWG NO.
300536	G20	1	1	TRUSS DESC.	

Tamarack Roof Truss, Burlington

Version 8.230 S Nov 17 2018 Mitek Industries, Inc. Thu Jan 3 11:24:47 2019 Page 1

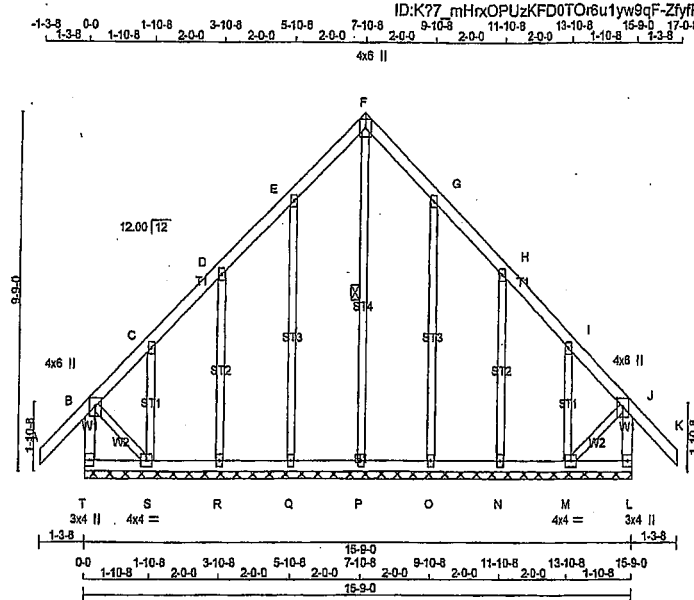

Scale = 1:57.5

LUMBER

N. L. G. A. RULES	CHORDS	SIZE	LUMBER	DESCR.
A - F	2x4	DRY	No.2	SPF
F - K	2x4	DRY	No.2	SPF
T - B	2x4	DRY	No.2	SPF
L - J	2x4	DRY	No.2	SPF
T - L	2x4	DRY	No.2	SPF

ALL WEBS 2x3 DRY No.2
ALL GABLE WEBS 2x3 DRY No.2
DRY: SEASONED LUMBER.

GABLE STUDS SPACED AT 2-0-0 OC.

PLATES (table is in inches)

JT TYPE	PLATES	W	LEN	Y	X
B TMW+p	MT20	4.0	6.0	2.75	2.00
C, D, E, G, H, I					
C TMW+w	MT20	2.0	4.0		
F TMW+p	MT20	4.0	6.0		
J TMW+p	MT20	4.0	6.0	2.75	2.00
L BMV+p	MT20	3.0	4.0		
M BMWV+t	MT20	4.0	4.0		
N, O, P, Q, R					
N BMV+w	MT20	2.0	4.0		
S BMWV+t	MT20	4.0	4.0		
T BMV+p	MT20	3.0	4.0		

DIMENSIONS, SUPPORTS AND LOADINGS SPECIFIED BY FABRICATOR TO BE VERIFIED BY BUILDING DESIGNER

BEARINGS

THIS TRUSS DESIGNED FOR CONTINUOUS BEARINGS.

THIS TRUSS REQUIRES RIGID SHEATHING ON EXPOSED FACE.

BEARING MATERIAL TO BE SPF NO.2 OR BETTER AT JOINT(S)

BRACING

TOP CHORD TO BE SHEATHED OR MAX. PURLIN SPACING = 6.25 FT.
MAX. UNBRACED BOTTOM CHORD LENGTH = 10.00 FT OR RIGID CEILING DIRECTLY APPLIED.

ALL PITCH BREAKS AND PERIMETER CORNER JOINTS MUST BE LATERALLY RESTRAINED.

1 LATERAL BRACE(S) AT 1/2 LENGTH OF F-P.

END VERTICAL(S) MUST BE SHEATHED OR HAVE BRACES AS INDICATED IN THE MAX. UNBRACED LENGTH COLUMN OF THE TABLE BELOW

LOADING

TOTAL LOAD CASES: (4)

CHORDS				WEBS			
MEMB.	MAX. FACTORED FORCE (LBS)	FACTORED VERT. LOAD (PLF)	MAX. LC1 (LC)	MEMB.	MAX. FACTORED FORCE (LBS)	FACTORED LENGTH (LC)	MAX. LC1 (LC)
FR-TO		FROM TO		FR-TO			
A-B	0/42	-84.9 -84.9	0.12 (1)	10.00	P-F	-116/0	0.07 (1)
B-C	-62/0	-84.9 -84.9	0.11 (1)	6.25	Q-E	-191/0	0.21 (1)
C-D	-22/0	-84.9 -84.9	0.04 (1)	6.25	R-D	-173/0	0.09 (1)
D-E	-22/0	-84.9 -84.9	0.05 (1)	6.25	S-C	-108/0	0.02 (1)
E-F	-32/0	-84.9 -84.9	0.05 (1)	6.25	C-G	-191/0	0.21 (1)
F-G	-32/0	-84.9 -84.9	0.05 (1)	6.25	N-H	-173/0	0.09 (1)
G-H	-22/0	-84.9 -84.9	0.05 (1)	6.25	M-I	-108/0	0.02 (1)
H-I	-22/0	-84.9 -84.9	0.04 (1)	6.25	B-S	0/31	0.01 (1)
I-J	-62/0	-84.9 -84.9	0.11 (1)	6.25	M-J	0/31	0.01 (1)
J-K	0/42	-84.9 -84.9	0.12 (1)	10.00			
T-B	-276/0	0.0 0.0	0.03 (1)	7.81			
L-J	-276/0	0.0 0.0	0.03 (1)	7.81			
T-S	0/0	-38.5 -38.5	0.03 (3)	10.00			
S-R	0/20	-38.5 -38.5	0.03 (2)	10.00			
R-Q	0/17	-38.5 -38.5	0.02 (2)	10.00			
Q-P	0/14	-38.5 -38.5	0.02 (3)	10.00			
P-O	0/14	-38.5 -38.5	0.02 (3)	10.00			
O-N	0/17	-38.5 -38.5	0.02 (2)	10.00			
N-M	0/20	-38.5 -38.5	0.03 (2)	10.00			
M-L	0/0	-38.5 -38.5	0.03 (3)	10.00			

TOTAL WEIGHT = 87 lb

DESIGN CRITERIA

SPECIFIED LOADS:

TOP CH. LL	= 23.3 PSF
DL	= 6.0 PSF
BOT CH. LL	= 10.5 PSF
DL	= 7.0 PSF
TOTAL LOAD	= 46.8 PSF

SPACING = 24.0 IN. C/C

THIS TRUSS IS DESIGNED FOR RESIDENTIAL OR SMALL BUILDING REQUIREMENTS OF PART 9, NBCC 2010, NBCC 2015

THIS DESIGN COMPLIES WITH:

- PART 9 OF BOBC 2018, OBC 2012
- CSA 088-09, CSA 088-14
- TPIC 2011, TPIC 2014

DESIGN ASSUMPTIONS

- OVERHANG NOT TO BE ALTERED OR CUT OFF.

(55 % OF 27.2 P.S.F. G.S.L. PLUS 8.4 P.S.F. RAIN LOAD) EQUALS 23.3 P.S.F. SPECIFIED ROOF LIVE LOAD

CSI: TC=0.12/1.00 (J-K:1), BC=0.03/1.00 (M-N:2), WB=0.21/1.00 (G-O:1), SSI=0.07/1.00 (J-K:1)

DOL LUMBER=1.00 NAIL=1.00 LS BEND=1.10 COMP=1.10 SHEAR=1.10 TENS=1.10

COMPANION LIVE LOAD FACTOR = 1.00

TRUSS PLATE MANUFACTURER IS NOT RESPONSIBLE FOR QUALITY CONTROL IN THE TRUSS MANUFACTURING PLANT.


NAIL VALUES

PLATE	GRIP(DRY)	SHEAR	SECTION
(PSI)	(PLI)	(PLI)	
MAX	MIN	MAX	MIN
MT20	618	354	1667 788 1987 1656


PLATE PLACEMENT TOL = 0.260 inches

PLATE ROTATION TOL = 5.0 Deg.


JSI GRIP= 0.19 (B) (INPUT = 0.90)
JSI METAL= 0.10 (G) (INPUT = 1.00)

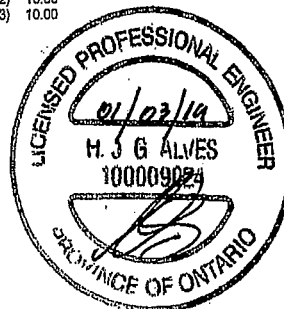

DRWG NO. TAM T1900036
STRUCTURAL
COMPONENT ONLY

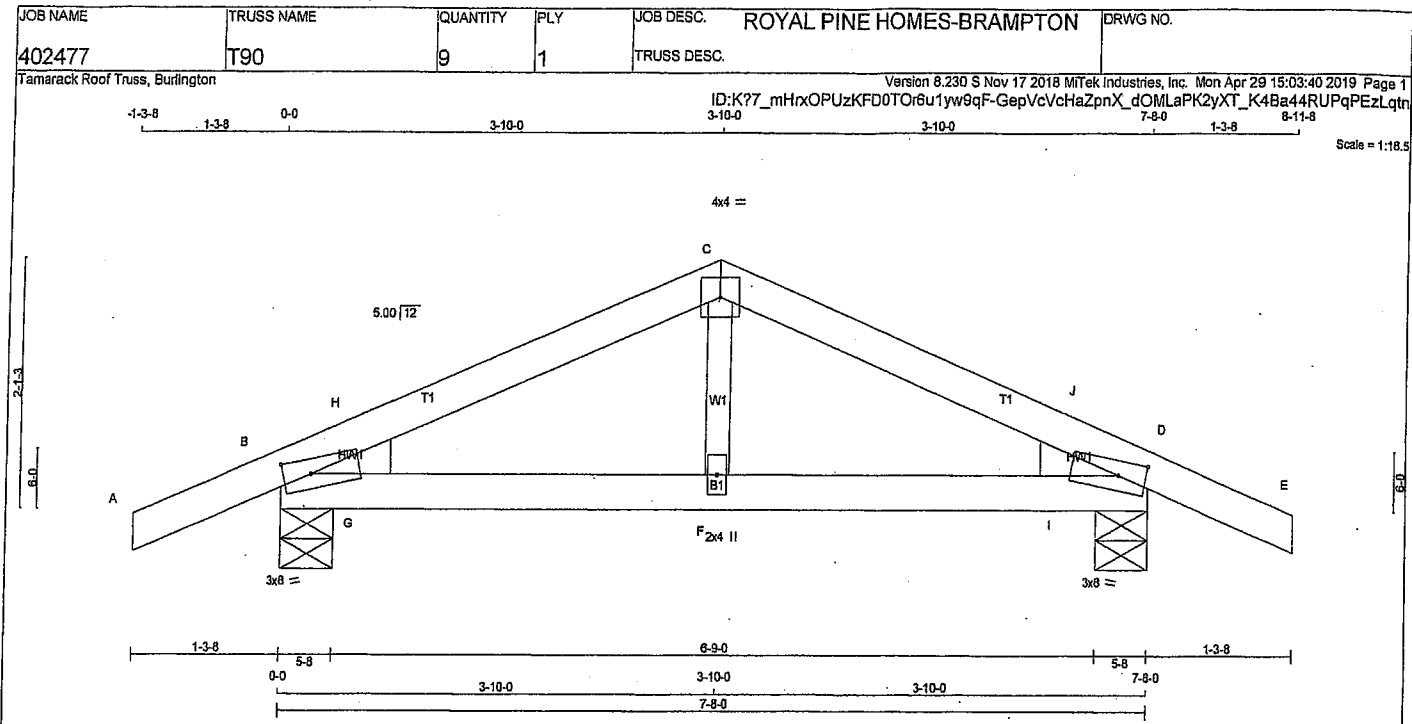

LUMBER N. L. G. A. RULES CHORDS SIZE A - C 2x4 DRY C - E 2x4 DRY B - D 2x4 DRY ALL WEBS 2x3 DRY DRY: SEASONED LUMBER.				DIMENSIONS, SUPPORTS AND LOADINGS SPECIFIED BY FABRICATOR TO BE VERIFIED BY BUILDING DESIGNER BEARINGS FACTORED GROSS REACTION JT VERT HORZ B 587 0 D 587 0 MAXIMUM FACTORED GROSS REACTION DOWN HORZ UPLIFT B 587 0 0 D 587 0 0 INPUT BRG IN-SX B 5-8 D 5-8 RECORD BRG IN-SX B 5-8 D 5-8 HEEL WEDGE B 2x4 L D 2x4 R				DESIGN CRITERIA SPECIFIED LOADS: TOP CH. LL = 23.3 PSF DL = 8.0 PSF BOT CH. LL = 10.5 PSF DL = 7.0 PSF TOTAL LOAD = 46.8 PSF SPACING = 24.0 IN. C/C THIS TRUSS IS DESIGNED FOR RESIDENTIAL OR SMALL BUILDING REQUIREMENTS OF PART 9, NBCC 2010, NBCC 2015 THIS DESIGN COMPLIES WITH: - PART 9 OF BCBC 2018, CBC 2012 - CSA 086-09, CSA 086-14 - TPIC 2011, TPIC 2014 (55 % OF 27.2 P.S.F. G.S.L. PLUS 8.4 P.S.F. RAIN LOAD) EQUALS 23.3 P.S.F. SPECIFIED ROOF LIVE LOAD ALLOWABLE DEFL.(LL)= L/360 (0.26") CALCULATED VERT. DEFL.(LL) = L/999 (0.01") ALLOWABLE DEFL.(TL)= L/360 (0.26") CALCULATED VERT. DEFL.(TL) = L/999 (0.02") CSI: TC=0.12/1.00 (C-H:1), BC=0.20/1.00 (F-H:1), WB=0.05/1.00 (C-F:2), SS=0.10/1.00 (C-H:1) DOL LUMBER=1.00 NAIL=1.00 LS BEND=1.10 COMP=1.10 SHEAR=1.10 TENS= 1.10 COMPANION LIVE LOAD FACTOR = 1.00 TRUSS PLATE MANUFACTURER IS NOT RESPONSIBLE FOR QUALITY CONTROL IN THE TRUSS MANUFACTURING PLANT. NAIL VALUES PLATE GRIP(DRY) SHEAR SECTION (PSI) (PLI) (PLI) MAX MIN MAX MIN MAX MIN MT20 618 354 1667 788 1987 1656 PLATE PLACEMENT TOL = 0.250 inches PLATE ROTATION TOL = 5.0 Deg. JSI GRIP= 0.34 (B) (INPUT = 0.90) JSI METAL= 0.12 (B) (INPUT = 1.00)			
PLATES (table is in inches) JT TYPE PLATES W LEN Y X B TMBH1-m MT20 3.0 8.0 1.50 2.75 C TTW-p MT20 4.0 4.0 D TMBH1-m MT20 3.0 8.0 1.50 2.75 F BMW+w MT20 2.0 4.0				UNFACTORED REACTIONS 1ST LCASE MAX/MIN COMPONENT REACTIONS JT COMBINED SNOW LIVE PERM.LIVE WIND DEAD SOIL B 438 241/0 81/0 0/0 0/0 116/0 0/0 D 438 241/0 81/0 0/0 0/0 116/0 0/0 BEARING MATERIAL TO BE SPF NO.2 OR BETTER AT JOINT(S) B, D BRACING TOP CHORD TO BE SHEATHED OR MAX. PURLIN SPACING = 6.25 FT. MAX. UNBRACED BOTTOM CHORD LENGTH = 10.00 FT OR RIGID CEILING DIRECTLY APPLIED. ALL PITCH BREAKS AND PERIMETER CORNER JOINTS MUST BE Laterally RESTRAINED. LOADING TOTAL LOAD CASES: (4) CHORDS MEMB. MAX. FACTORED FORCE (LBS) FACTORED VERT. LOAD (PLF) LC1 MAX. UNBRACED LENGTH (FT) FR-TO A-B 0/15 -84.9 -84.9 0.11 (1) 10.00 F-C 0/229 0.05 (2) B-H -849/0 -84.9 -84.9 0.03 (1) 6.25 G-H -53/70 0.00 (1) H-C -598/0 -84.9 -84.9 0.12 (1) 6.25 I-J -53/70 0.00 (1) C-J -598/0 -84.9 -84.9 0.12 (1) 6.25 J-D -849/0 -84.9 -84.9 0.03 (1) 6.25 D-E 0/15 -84.9 -84.9 0.11 (1) 10.00 B-G 0/549 -38.5 -38.5 0.17 (1) 10.00 G-F 0/549 -38.5 -38.5 0.20 (1) 10.00 F-I 0/549 -38.5 -38.5 0.20 (1) 10.00 I-D 0/549 -38.5 -38.5 0.17 (1) 10.00 WEBS MEMB. MAX. FACTORED FORCE (LBS) MAX. UNBRACED LENGTH (FT) FR-TO F-C 0/229 0.05 (2) G-H -53/70 0.00 (1) I-J -53/70 0.00 (1)				TOTAL WEIGHT = 9 X 24 = 220 lb			

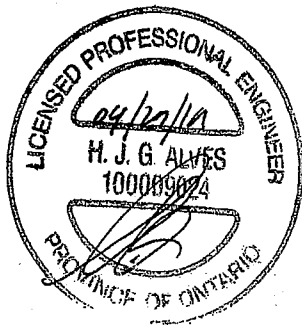


DWG NO. TAM 174024772
STRUCTURAL
COMPONENT ONLY

JOB NAME	TRUSS NAME	QUANTITY	PLY	JOB DESC.	ROYAL PINE HOMES-BRAMPTON	DRWG NO.
402477	G90	3	1	TRUSS DESC.		


Tamarack Roof Truss, Burlington

Version 8.230 S Nov 17 2018 MiTek Industries, Inc. Mon Apr 29 15:03:39 2019 Page 1

ID:K77_mHrxOPuzKFD0r6u1yw9qF-oRF7P9cFpFhwvq2Coe2AnqPMb1US7FxQqfHtozLqto

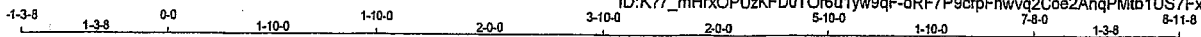

Scale = 1:18.5

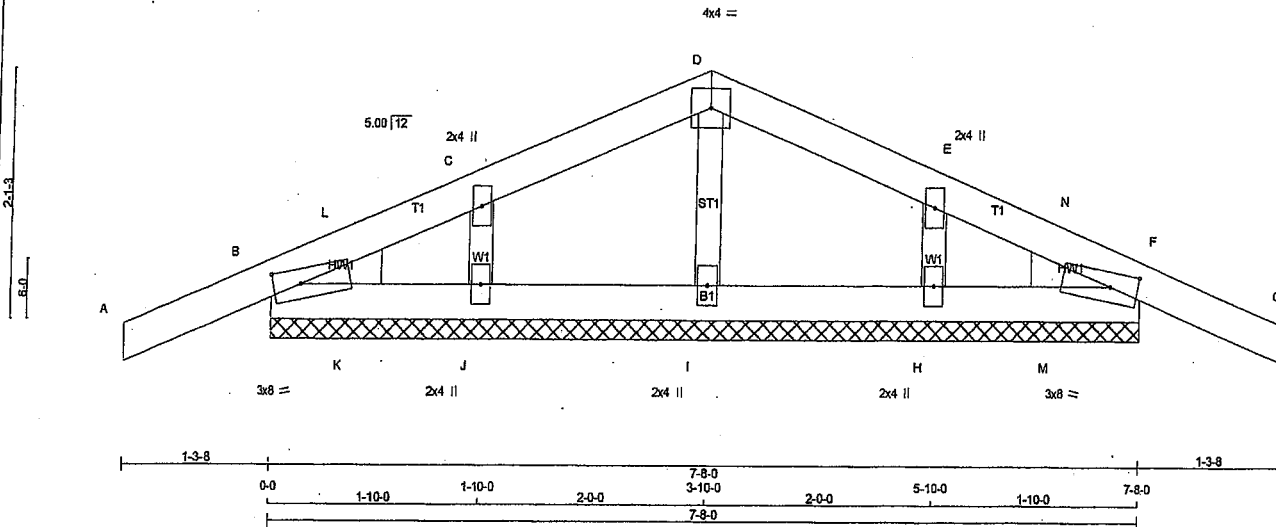

TOTAL WEIGHT = 3 X 26 = 77 lb [M]

LUMBER

N. L. G. A. RULES

CHORDS SIZE

A - D 2x4 DRY

B - G 2x4 DRY

B - F 2x4 DRY

ALL WEBS 2x3 DRY

ALL GABLE WEBS 2x3 DRY

DRY: SEASONED LUMBER.

GABLE STUDS SPACED AT 2-0-0 OC.

PLATES (table is in inches)

JT	TYPE	PLATES	W	LEN	Y	X
B	TMBH1-m	MT20	3.0	8.0	1.50	2.75
C	TMW+w	MT20	2.0	4.0		
D	TTW-p	MT20	4.0	4.0		
E	TMW+w	MT20	2.0	4.0		
F	TMBH1-m	MT20	3.0	8.0	1.50	2.75
H, I, J						
H	BMW1+w	MT20	2.0	4.0		

DIMENSIONS, SUPPORTS AND LOADINGS SPECIFIED BY FABRICATOR TO BE VERIFIED BY BUILDING DESIGNER

BEARINGS

THIS TRUSS DESIGNED FOR CONTINUOUS BEARINGS.

THIS TRUSS REQUIRES RIGID SHEATHING ON EXPOSED FACE.

HEEL

WEDGE

2x4 L

2x4 R

BEARING MATERIAL TO BE SPF NO.2 OR BETTER AT JOINT(S)

BRACING

TOP CHORD TO BE SHEATHED OR MAX. PURLIN SPACING = 8.25 FT.

MAX. UNBRACED BOTTOM CHORD LENGTH = 10.00 FT. OR RIGID CEILING DIRECTLY APPLIED.

ALL PITCH BREAKS AND PERIMETER CORNER JOINTS MUST BE LATERALLY RESTRAINED.

LOADING

TOTAL LOAD CASES: (4)

CHORDS				WEBS			
MEMB.	MAX. FACTORED FORCE (LBS)	FACTORED VERT. LOAD (PLF)	MAX. FACTORED CSI (LC)	MEMB.	MAX. FACTORED FORCE (LBS)	MAX. FACTORED CSI (LC)	
FR-TO		FROM TO		FR-TO			
A-B	0/15	-84.9 -84.9	0.11 (1)	I-D	-152/0	0.02 (1)	
B-L	-65/0	-84.9 -84.9	0.10 (1)	J-C	-173/0	0.02 (1)	
L-C	-1/10	-84.9 -84.9	0.04 (1)	H-E	-173/0	0.02 (1)	
C-D	-5/4	-84.9 -84.9	0.04 (1)	K-L	0/66	0.00 (1)	
D-E	-5/4	-84.9 -84.9	0.04 (1)	M-N	0/66	0.00 (1)	
E-N	-1/10	-84.9 -84.9	0.04 (1)				
N-F	-65/0	-84.9 -84.9	0.10 (1)				
F-G	0/15	-84.9 -84.9	0.11 (1)				
B-K	0/6	-38.5 -38.5	0.02 (1)				
K-J	0/6	-38.5 -38.5	0.02 (3)				
J-I	-9/3	-38.5 -38.5	0.03 (2)				
I-H	-9/3	-38.5 -38.5	0.03 (2)				
H-M	0/6	-38.5 -38.5	0.02 (3)				
M-F	0/6	-38.5 -38.5	0.02 (1)				

DESIGN CRITERIA

SPECIFIED LOADS:

TOP CH. LL = 23.3 PSF

DL = 8.0 PSF

BOT CH. LL = 10.5 PSF

DL = 7.0 PSF

TOTAL LOAD = 46.8 PSF

SPACING = 24.0 IN./C/C

THIS TRUSS IS DESIGNED FOR RESIDENTIAL OR SMALL BUILDING REQUIREMENTS OF PART 9, NBCC 2010, NBCC 2015

THIS DESIGN COMPLIES WITH:

- PART 9 OF BCBC 2018, OBC 2012

- CSA 086-09, CSA 086-14

- TPIC 2011, TPIC 2014

DESIGN ASSUMPTIONS

- OVERHANG NOT TO BE ALTERED OR CUT OFF.

(55 % OF 27.2 P.S.F. G.S.L. PLUS 8.4 P.S.F. RAIN LOAD) EQUALS 23.3 P.S.F. SPECIFIED ROOF LIVE LOAD

CSI: TC=0.11/1.00 (A-B:1), BC=0.03/1.00 (H-I:2), WB=0.02/1.00 (C-J:1), SSI=0.09/1.00 (B-L:1)

DOL LUMBER=1.00 NAIL=1.00 LS BEND=1.10 COMP=1.10 SHEAR=1.10 TENS=1.10

COMPANION LIVE LOAD FACTOR = 1.00

TRUSS PLATE MANUFACTURER IS NOT RESPONSIBLE FOR QUALITY CONTROL IN THE TRUSS MANUFACTURING PLANT.

NAIL VALUES

PLATE GRIP(DRY) SHEAR SECTION (PSI) (PLI) (PLI)


MT20 618 354 1667 788 1987 1656

PLATE PLACEMENT TOL = 0.250 inches

PLATE ROTATION TOL = 5.0 Deg.

JSI GRIP= 0.10 (E) (INPUT = 0.90)

JSI METAL= 0.06 (E) (INPUT = 1.00)

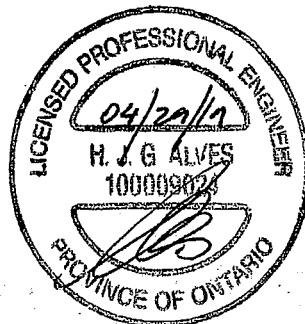


DWG NO. 1AM 11409721
STRUCTURAL
COMPONENT ONLY

JOB NAME	TRUSS NAME	QUANTITY	PLY	JOB DESC.	DRWG NO.
300539	P1	6	1	TRUSS DESC.	

Tamarack Roof Truss, Burlington

Version 8.230 S Nov 17, 2018 MiTek Industries, Inc. Thu Jan 3 12:17:47 2019 Page 1

ID:K77_mHxOPuzKFD0TOr6u1yw9qF-SR5qqPJW_e8S17J74uNKukaVjdlsyTmQHW44J6zz4b2

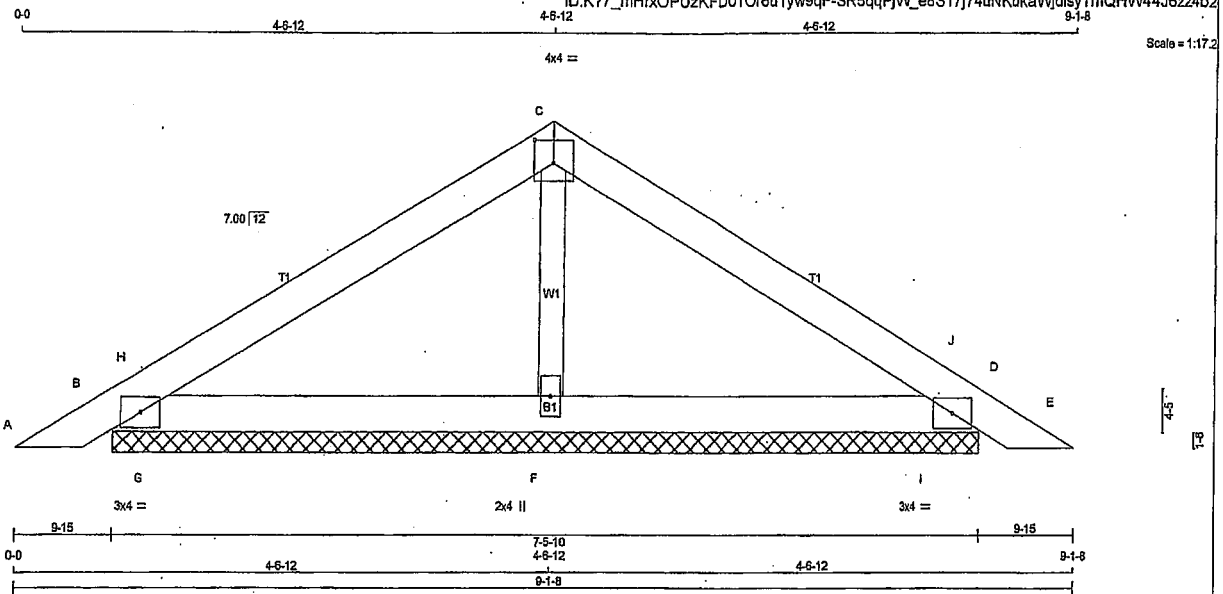

TOTAL WEIGHT = 6 X 22 = 133 lb

LUMBER

N. L. G. A. RULES

CHORDS SIZE

A - C 2x4 DRY No.2

C - E 2x4 DRY No.2

B - D 2x4 DRY No.2

ALL WEBS 2x3 DRY No.2

DRY: SEASONED LUMBER.

LUMBER

DESCR.

SPF

SPF

SPF

PLATES (table is in inches)

JT TYPE PLATES W LEN Y X

B TMB1-I MT20 3.0 4.0

C TTW-p MT20 4.0 4.0 2.25 2.00

D TMB1-I MT20 3.0 4.0

F BMW1+w MT20 2.0 4.0

DIMENSIONS, SUPPORTS AND LOADINGS SPECIFIED BY FABRICATOR TO BE VERIFIED BY BUILDING DESIGNER

BEARINGS

	FACTORED	MAXIMUM FACTORED	INPUT	REQD
	GROSS REACTION	GROSS REACTION	BRG	BRG
JT	VERT	HORZ	DOWN	HORZ
B	322	0	322	0
D	322	0	322	0
F	404	0	404	0

UNFACTORED REACTIONS

1ST LOASE	MAX./MIN. COMPONENT REACTIONS
JT	COMBINED
B	237
D	237
F	313

BEARING MATERIAL TO BE SPF NO.2 OR BETTER AT JOINT(S) B, D, F

BRACING

TOP CHORD TO BE SHEATHED OR MAX. PURLIN SPACING = 6.25 FT.
MAX. UNBRACED BOTTOM CHORD LENGTH = 10.00 FT OR RIGID CEILING DIRECTLY APPLIED.

ALL PITCH BREAKS AND PERIMETER CORNER JOINTS MUST BE Laterally RESTRAINED.

LOADING

TOTAL LOAD CASES: (4)

CHORDS	MAX. FACTORED	FACTORED	WEBS	MAX. FACTORED
MEMB.	FORCE	VERT. LOAD LC1	MEMB.	FORCE
	(LBS)	(PLF)		(LBS)
FR-TO		FROM TO	FR-TO	
A-B	0 / 15	-84.9 -84.9 0.04 (1)	F-C	-156 / 0
B-H	-75 / 0	-84.9 -84.9 0.04 (1)	G-H	-246 / 24
H-C	-116 / 0	-84.9 -84.9 0.15 (1)	I-J	-246 / 24
C-J	-116 / 0	-84.9 -84.9 0.15 (1)		
J-D	-75 / 0	-84.9 -84.9 0.04 (1)		
D-E	0 / 15	-84.9 -84.9 0.04 (1)		
B-G	0 / 97	-38.5 -38.5 0.14 (1)		
G-F	0 / 97	-38.5 -38.5 0.16 (1)		
F-I	0 / 97	-38.5 -38.5 0.16 (1)		
I-D	0 / 97	-38.5 -38.5 0.14 (1)		

DESIGN CRITERIA

SPECIFIED LOADS:
TOP CH. LL = 23.3 PSF
DL = 6.0 PSF
BOT CH. LL = 10.5 PSF
DL = 7.0 PSF
TOTAL LOAD = 46.8 PSF

SPACING = 24.0 IN. C/C

THIS TRUSS IS DESIGNED FOR RESIDENTIAL OR SMALL BUILDING REQUIREMENTS OF PART 9, NBCC 2010, NBCC 2015

THIS DESIGN COMPLIES WITH:

- PART 9 OF BCBC 2018, CBC 2012
- CSA 086-09, CSA 086-14
- TPIC 2011, TPIC 2014

(55% OF 27.2 P.S.F. G.S.L. PLUS 8.4 P.S.F. RAIN LOAD) EQUALS 23.3 P.S.F. SPECIFIED ROOF LIVE LOAD

CSI: TC=0.15/1.00 (C-J:1), BC=0.16/1.00 (F-I:1), WB=0.02/1.00 (C-F:1), SSI=0.21/1.00 (B-G:1)

DOL LUMBER=1.00 NAIL=1.00 LS BEND=1.10 COMP=1.10 SHEAR=1.10 TENS=1.10

COMPANION LIVE LOAD FACTOR = 1.00

TRUSS PLATE MANUFACTURER IS NOT RESPONSIBLE FOR QUALITY CONTROL IN THE TRUSS MANUFACTURING PLANT.


NAIL VALUES

PLATE GRIP(DRY) SHEAR SECTION (PSI) (PLI) (PLI)
MAX MIN MAX MIN MAX MIN
MT20 618 354 1667 788 1987 1656

PLATE PLACEMENT TOL = 0.250 inches

PLATE ROTATION TOL = 5.0 Deg.

JSI GRIP= 0.25 (D) (INPUT = 0.90)
JSI METAL= 0.05 (D) (INPUT = 1.00)

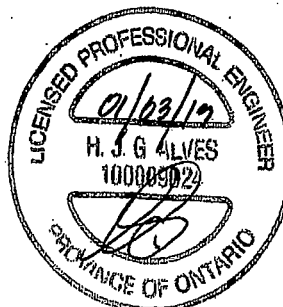


ENGR. NO. TAM 17900063
STRUCTURAL
CONSULTANT ONLY

JOB NAME	TRUSS NAME	QUANTITY	PLY	JOB DESC.	DRWG NO.
300539	P1G	2	1	TRUSS DESC.	

Tamarack Roof Truss, Burlington

Version 8.230 S Nov 17 2018 MiTek Industries, Inc. Thu Jan 3 12:17:47 2019 Page 1

ID:K77_mHxOPUzKFD0T0r6u1yw9qF-SR5qqPJW_e8S17j74uNKukaYDdn7yTkQHW44J6zz4b2

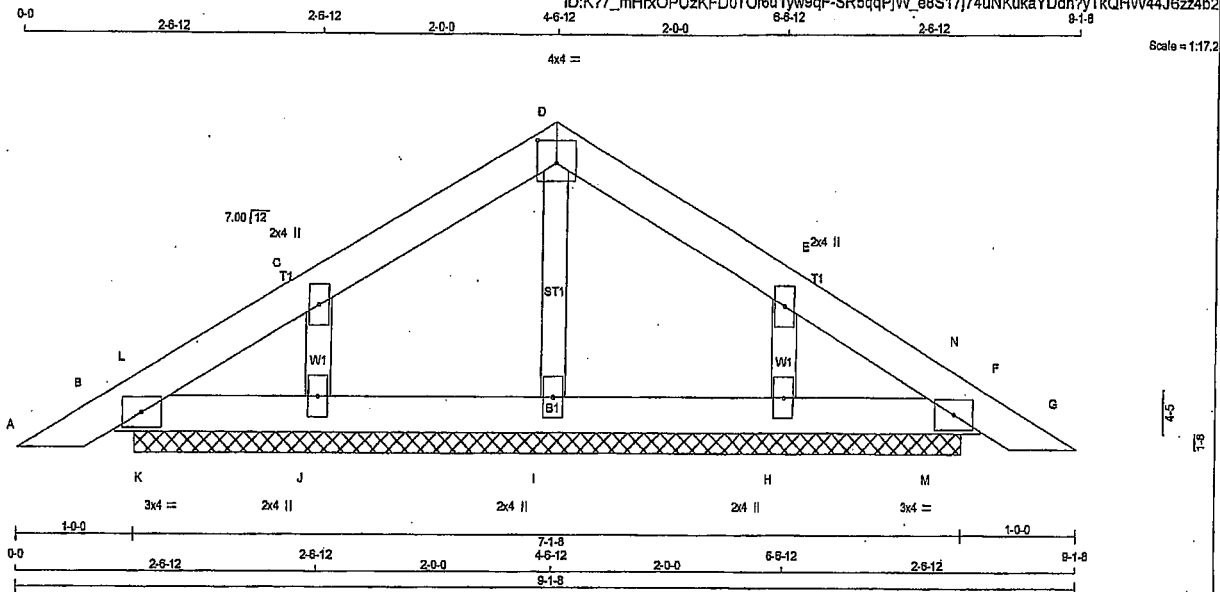

TOTAL WEIGHT = 2 X 23 = 47 lb

LUMBER	CHORDS	SIZE	DRY	LUMBER	DESCR.
N. L. G. A. RULES					
A - D	2x4	DRY	No.2	SPF	
D - G	2x4	DRY	No.2	SPF	
B - F	2x4	DRY	No.2	SPF	
ALL WEBS	2x3	DRY	No.2	SPF	
ALL GABLE WEBS	2x3	DRY	No.2	SPF	
DRY: SEASONED LUMBER.					

GABLE STUDS SPACED AT 2'-0" OC.

PLATES (table is in inches)

JT	TYPE	PLATES	W	LEN	Y	X
B	TMB1-H	MT20	3.0	4.0		
C	TMB1-W	MT20	2.0	4.0		
D	TMB1-P	MT20	4.0	4.0	2.25	2.00
E	TMB1-W	MT20	2.0	4.0		
F	TMB1-I	MT20	3.0	4.0		
H, I, J						
H	BMW1+W	MT20	2.0	4.0		

DIMENSIONS, SUPPORTS AND LOADINGS SPECIFIED BY FABRICATOR TO BE VERIFIED BY BUILDING DESIGNER

BEARINGS

THIS TRUSS DESIGNED FOR CONTINUOUS BEARINGS.

THIS TRUSS REQUIRES RIGID SHEATHING ON EXPOSED FACE.

BEARING MATERIAL TO BE SPF NO.2 OR BETTER AT JOINT(S)

BRACING

TOP CHORD TO BE SHEATHED OR MAX. PURLIN SPACING = 6.25 FT.

MAX. UNBRACED BOTTOM CHORD LENGTH = 10.00 FT OR RIGID CEILING DIRECTLY APPLIED.

ALL PITCH BREAKS AND PERIMETER CORNER JOINTS MUST BE LATERALLY RESTRAINED.

LOADING

TOTAL LOAD CASES: (4)

CHORDS				WEBS			
MEMB.	MAX. FACTORED	FACTORED		MEMB.	MAX. FACTORED	FACTORED	
	FORCE	VERT. LOAD			FORCE	VERT. LOAD	
	(LBS)	(PLF)	LC1 (LC)		(LBS)	(PLF)	LC1 (LC)
FR-TO		FROM TO		FR-TO		FROM TO	
A-B	0/15	-84.9	-84.9 0.04 (1)	10.00	I-D	-118/0	0.02 (1)
B-L	-53/0	-84.9	-84.9 0.01 (2)	6.25	J-C	-188/0	0.03 (1)
L-C	-21/0	-84.9	-84.9 0.05 (1)	6.25	H-E	-188/0	0.03 (1)
C-D	-31/0	-84.9	-84.9 0.05 (1)	6.25	K-L	-11/17	0.00 (1)
D-E	-31/0	-84.9	-84.9 0.05 (1)	6.25	M-N	-11/17	0.00 (1)
E-N	-21/0	-84.9	-84.9 0.05 (1)	6.25			
N-F	-53/0	-84.9	-84.9 0.01 (2)	6.25			
F-G	0/15	-84.9	-84.9 0.04 (1)	10.00			
B-K	0/33	-38.5	-38.5 0.02 (1)	10.00			
K-J	0/33	-38.5	-38.5 0.03 (2)	10.00			
J-I	0/19	-38.5	-38.5 0.03 (2)	10.00			
I-H	0/19	-38.5	-38.5 0.03 (2)	10.00			
H-M	0/33	-38.5	-38.5 0.03 (2)	10.00			
M-F	0/33	-38.5	-38.5 0.02 (1)	10.00			

DESIGN CRITERIA

SPECIFIED LOADS:

TOP CH. LL	= 23.3 PSF
DL	= 6.0 PSF
BOT CH. LL	= 10.5 PSF
DL	= 7.0 PSF
TOTAL LOAD	= 46.8 PSF

SPACING = 24.0 IN. C/C

THIS TRUSS IS DESIGNED FOR RESIDENTIAL OR SMALL BUILDING REQUIREMENTS OF PART 9, NBCC 2010, NBCC 2015

THIS DESIGN COMPLIES WITH:
- PART 9 OF BCBC 2018, OBC 2012
- CSA 088-09, CSA 088-14
- TPIC 2011, TPIC 2014

(55% OF 27.2 P.S.F. G.S.L. PLUS 8.4 P.S.F. RAIN LOAD) EQUALS 23.3 P.S.F. SPECIFIED ROOF LIVE LOAD

CSI: TC=0.05/1.00 (D-E:1), BC=0.03/1.00 (J-K:2), WB=0.03/1.00 (E-H:1), SSI=0.07/1.00 (D-E:1)

DOL LUMBER=1.00 NAIL=1.00 LS BEND=1.10 COMP=1.10 SHEAR=1.10 TENS=1.10

COMPANION LIVE LOAD FACTOR = 1.00

TRUSS PLATE MANUFACTURER IS NOT RESPONSIBLE FOR QUALITY CONTROL IN THE TRUSS MANUFACTURING PLANT.

NAIL VALUES


PLATE	GRIP(DRY)	SHEAR	SECTION
(PSI)	(PLI)	(PLI)	(PLI)
MAX	MIN	MAX	MIN
MT20	618	354	1667
	768	1987	1856

PLATE PLACEMENT TOL. = 0.250 inches

PLATE ROTATION TOL. = 5.0 Deg.

JSI GRIP= 0.12 (C) (INPUT = 0.90)

JSI METAL= 0.09 (C) (INPUT = 1.00)

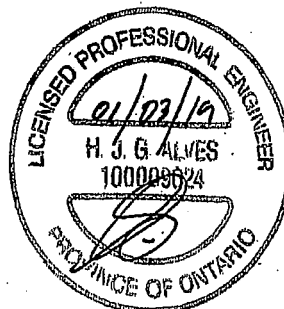


ENGR. NO. TAM 11902064
STRUCTURAL
DESIGN ONLY

JOB NAME	TRUSS NAME	QUANTITY	PLY	JOB DESC.	DRWG NO.
300536	P2G	1	1	TRUSS DESC.	

Tamarack Roof Truss, Burlington

Version 8.230 S Nov 17 2018 MITek Industries, Inc. Thu Jan 3 11:24:57 2019 Page 1

ID:K77_mHxOPUzKF0D0r6u1yw9qF-HaYRWTL5WfmEjz0tN8VyQFHnRnqiDnNpKJAK1rzz5Ma

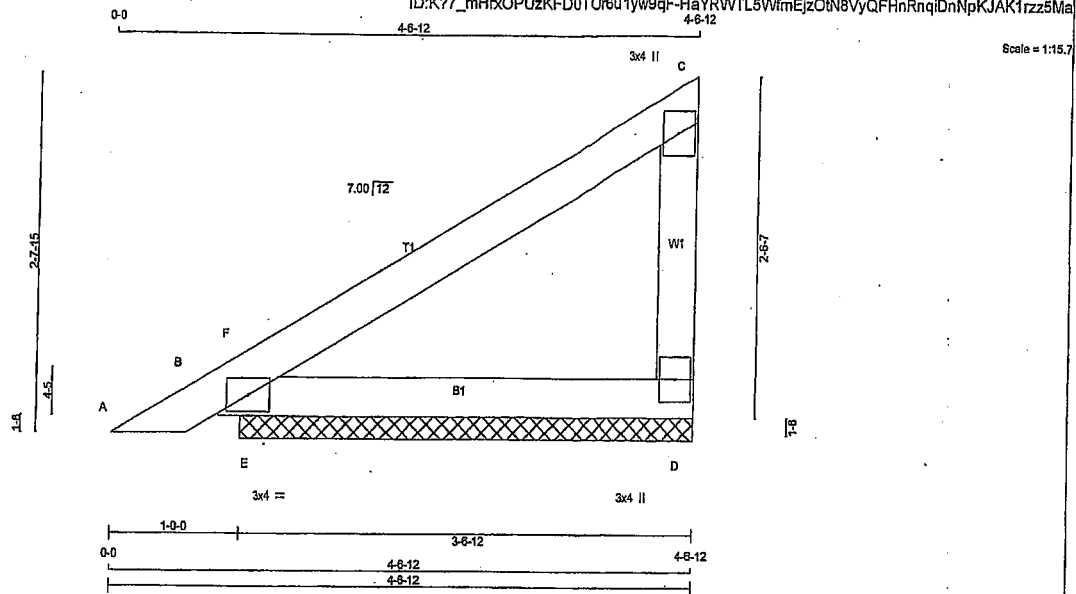

TOTAL WEIGHT = 12 lb

LUMBER

N. L. G. A. RULES

CHORDS	SIZE	DRY	LUMBER
A - C	2x4	DRY	No.2
D - C	2x4	DRY	No.2
B - D	2x4	DRY	No.2

DRY: SEASONED LUMBER.

GABLE STUDS SPACED AT 2'-0" OC.

PLATES (table is in inches)

JT TYPE	PLATES	W	LEN	Y	X
B	TMB1-I	MT20	3.0	4.0	
C	TMB1+p	MT20	3.0	4.0	
D	BMV1+p	MT20	3.0	4.0	

DIMENSIONS, SUPPORTS AND LOADINGS SPECIFIED BY FABRICATOR TO BE VERIFIED BY BUILDING DESIGNER

BEARINGS

THIS TRUSS DESIGNED FOR CONTINUOUS BEARINGS.

THIS TRUSS REQUIRES RIGID SHEATHING ON EXPOSED FACE.

BEARING MATERIAL TO BE SPF NO.2 OR BETTER AT JOINT(S)

BRACING

TOP CHORD TO BE SHEATHED OR MAX. PURLIN SPACING = 6.25 FT.

MAX. UNBRACED BOTTOM CHORD LENGTH = 10.00 FT. OR RIGID CEILING DIRECTLY APPLIED.

ALL PITCH BREAKS AND PERIMETER CORNER JOINTS MUST BE Laterally RESTRAINED.

LOADING

TOTAL LOAD CASES: (4)

CHORDS				WEBS			
MEMB.	MAX. FACTORED FORCE (LBS)	FACTORED VERT. LOAD (PLF)	LC1 MAX (LC)	MAX. UNBRACED LENGTH	MEMB.	MAX. FACTORED FORCE (LBS)	MAX. UNBRACED LENGTH
FR-TO		FROM	TO		FR-TO		
A-B	0/15	-84.9	-84.9 0.04 (1)	10.00	E-F	-165/86	0.00 (1)
B-F	-60/4	-84.9	-84.9 0.05 (3)	6.25			
F-C	0/5	-84.9	-84.9 0.16 (1)	10.00			
D-C	-143/0	0.0	0.0 0.02 (1)	7.81			
B-E	0/0	-38.5	-38.5 0.10 (1)	10.00			
E-D	0/0	-38.5	-38.5 0.13 (1)	10.00			

DESIGN CRITERIA

SPECIFIED LOADS:

TOP CH.	LL	=	23.3	PSF
	DL	=	6.0	PSF
BOT CH.	LL	=	10.5	PSF
	DL	=	7.0	PSF
TOTAL LOAD		=	46.8	PSF

SPACING = 24.0 IN./C/C

THIS TRUSS IS DESIGNED FOR RESIDENTIAL OR SMALL BUILDING REQUIREMENTS OF PART 9, NBCC 2010, NBCC 2015

THIS DESIGN COMPLIES WITH:

- PART 9 OF NBCC 2018, CBC 2012
- CSA 086-09, CSA 086-14
- TPIC 2011, TPIC 2014

(55 % OF 27.2 P.S.F. G.S.L. PLUS 8.4 P.S.F. RAIN LOAD) EQUALS 23.3 P.S.F. SPECIFIED ROOF LIVE LOAD

CSI: TC=0.16/1.00 (C-F:1), BC=0.13/1.00 (D-E:1), WB=0.00/1.00 (E-F:1), SS=0.17/1.00 (B-E:1)

DOL LUMBER=1.00 NAIL=1.00 LS BEND=1.10 COMP=1.10 SHEAR=1.10 TENS=1.10

COMPANION LIVE LOAD FACTOR = 1.00

TRUSS PLATE MANUFACTURER IS NOT RESPONSIBLE FOR QUALITY CONTROL IN THE TRUSS MANUFACTURING PLANT.


NAIL VALUES

PLATE	GRIP(DRY)	SHEAR	SECTION
(PSI)	(PL)	(PL)	(PL)
MT20	618	354	1667
	788	1967	1656

PLATE PLACEMENT TOL. = 0.250 inches

PLATE ROTATION TOL. = 5.0 Deg.

JSI GRIP= 0.20 (B) (INPUT = 0.90)
JSI METAL= 0.04 (B) (INPUT = 1.00)

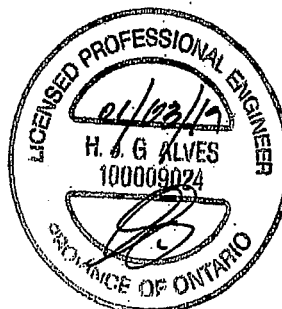

DRWG NO. TAM 71900056
STRUCTURAL
COMPONENT ONLY

EVERETT, TAM 11900095
STRUCTURAL
CONS. OFFICE ONLY


JOB NAME	TRUSS NAME	QUANTITY	PLY	JOB DESC.	DRWG NO.
259673	P5	7	1	TRUSS DESC.	

Tamarack Roof Truss, Burlington

Version 8.230 S Nov 17 2018 Mitek Industries, Inc. Thu Jan 3 13:57:32 2019 Page 1

ID:K77_mHrxOPUzKFD0TOr6u1yw9qF-JrEPxu8IVXBfYumOAMFqzryFdDMP17MW9MHsizz37X

Scale: 1/2"=1'

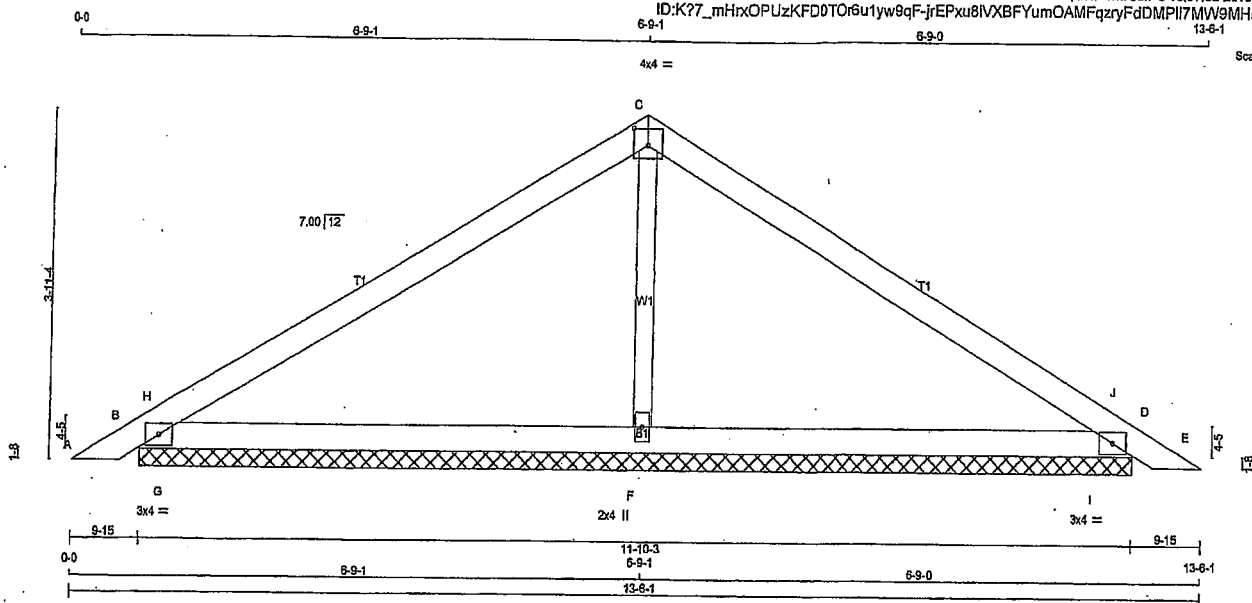

TOTAL WEIGHT = 7 X 34 = 238 lb

LUMBER	N. L. G. A. RULES	CHORDS	SIZE	LUMBER	DESCR.
A - C	2x4	DRY	No.2	SPF	
C - E	2x4	DRY	No.2	SPF	
B - D	2x4	DRY	No.2	SPF	
ALL WEBS	2x3	DRY	No.2	SPF	
DRY: SEASONED LUMBER.					

PLATES (table is in inches)	JT	TYPE	PLATES	W	LEN	Y	X
B	TMB1-I	MT20	3.0	4.0			
C	TTW-p	MT20	4.0	4.0	2.25	2.00	
D	TMB1-I	MT20	3.0	4.0			
F	BMV1-w	MT20	2.0	4.0			

DIMENSIONS, SUPPORTS AND LOADINGS SPECIFIED BY FABRICATOR TO BE VERIFIED BY BUILDING DESIGNER

BEARINGS		FACTORED		MAXIMUM FACTORED		INPUT		REQ'D	
JT	VERT	HORZ	DOWN	HORZ	UPLIFT	IN-SX	IN-SX	BRG	BRG
B	507	0	507	0	0	11-10-3	11-10-3		
D	507	0	507	0	0	11-10-3	11-10-3		
F	576	0	576	0	0	11-10-3	11-10-3		

UNFACTORED REACTIONS

1ST LCASE	MAX/MIN. COMPONENT REACTIONS						
JT	COMBINED	SNOW	LIVE	PERM.LIVE	WIND	DEAD	SOIL
B	374	217/0	60/0	0/0	0/0	96/0	0/0
D	374	217/0	60/0	0/0	0/0	96/0	0/0
F	449	187/0	128/0	0/0	0/0	134/0	0/0

BEARING MATERIAL TO BE SPF NO.2 OR BETTER AT JOINT(S) B, D, F

BRACING

TOP CHORD TO BE SHEATHED OR MAX. PURLIN SPACING = 6.25 FT.
MAX. UNBRACED BOTTOM CHORD LENGTH = 10.00 FT. OR RIGID CEILING DIRECTLY APPLIED.

ALL PITCH BREAKS AND PERIMETER CORNER JOINTS MUST BE Laterally RESTRAINED.

LOADING

TOTAL LOAD CASES: (4)

CHORDS		FACTORED		WEBS		FACTORED	
MEMB.	FORCE (LBS)	VERT. LOAD (PLF)	MAX. LC1 (LC)	MEMB.	FORCE (LBS)	MAX. UNBRACED LENGTH (FT)	MAX. LC1 (LC)
FR-TO		FROM TO		FR-TO			
A-B	0/15	-84.9	-84.9 0.04 (1)	F-C	-189/0	10.00	0.04 (1)
B-H	-143/0	-84.9	-84.9 0.16 (1)	G-H	-576/58	8.25	0.00 (1)
H-C	-251/0	-84.9	-84.9 0.38 (1)	I-J	-576/58	8.25	0.00 (1)
C-J	-251/0	-84.9	-84.9 0.38 (1)				
J-D	-143/0	-84.9	-84.9 0.16 (1)				
D-E	0/15	-84.9	-84.9 0.04 (1)				
B-G	0/208	-38.5	-38.5 0.32 (1)				
G-F	0/208	-38.5	-38.5 0.40 (2)				
F-I	0/208	-38.5	-38.5 0.40 (2)				
I-D	0/208	-38.5	-38.5 0.32 (1)				

DESIGN CRITERIA

SPECIFIED LOADS:
TOP CH. LL = 23.3 PSF
DL = 6.0 PSF
BOT CH. LL = 10.5 PSF
DL = 7.0 PSF
TOTAL LOAD = 46.8 PSF

SPACING = 24.0 IN. C/C

THIS TRUSS IS DESIGNED FOR RESIDENTIAL OR SMALL BUILDING REQUIREMENTS OF PART 9, NBCC 2010, NBCC 2015

THIS DESIGN COMPLIES WITH:
- PART 9 OF CBC 2018, CBC 2012
- CSA 086-08, CSA 086-14
- TPIC 2011, TPIC 2014

(55 % OF 27.2 P.S.F. G.S.L. PLUS 8.4 P.S.F. RAIN LOAD) EQUALS 23.3 P.S.F. SPECIFIED ROOF LIVE LOAD

CSI: TC=0.38/1.00 (C-H:1), BC=0.40/1.00 (F-G:2), WB=0.04/1.00 (C-F:1), SSI=0.48/1.00 (B-G:1)

DOL LUMBER=1.00 NAIL=1.00 LS BEND=1.10 COMP=1.10 SHEAR=1.10 TENS=1.10

COMPANION LIVE LOAD FACTOR = 1.00


TRUSS PLATE MANUFACTURER IS NOT RESPONSIBLE FOR QUALITY CONTROL IN THE TRUSS MANUFACTURING PLANT.

NAIL VALUES
PLATE GRIP(DRY) SHEAR SECTION
(PSI) (PLI) (PLI)
MAX MIN MAX MIN MAX MIN
MT20 618 354 1667 788 1987 1656

PLATE PLACEMENT TOL. = 0.250 inches


PLATE ROTATION TOL. = 5.0 Deg.

JSI GRIP= 0.40 (B) (INPUT = 0.90)
JSI METAL= 0.11 (B) (INPUT = 1.00)

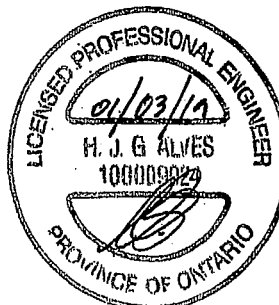

LOG NO. TAM 19400096
STRUCTURAL
FOR PERMIT ONLY

JOB NAME 259673	TRUSS NAME P5G	QUANTITY 1	PLY 1	JOB DESC. TRUSS DESC.	DRWG NO.
Tamarack Roof Truss, Burlington				Version 8.230 S Nov 17 2018 Mitek Industries, Inc. Thu Jan 3 13:57:33 2019 Page 1	
ID:K77_mHxOPUzKF0T0r6u1yw8qF-B2on9E9KGrJ6A2Lak3m3V3VZdoQUIYVlp6q08zz37VW					
Scale = 1/24.5					

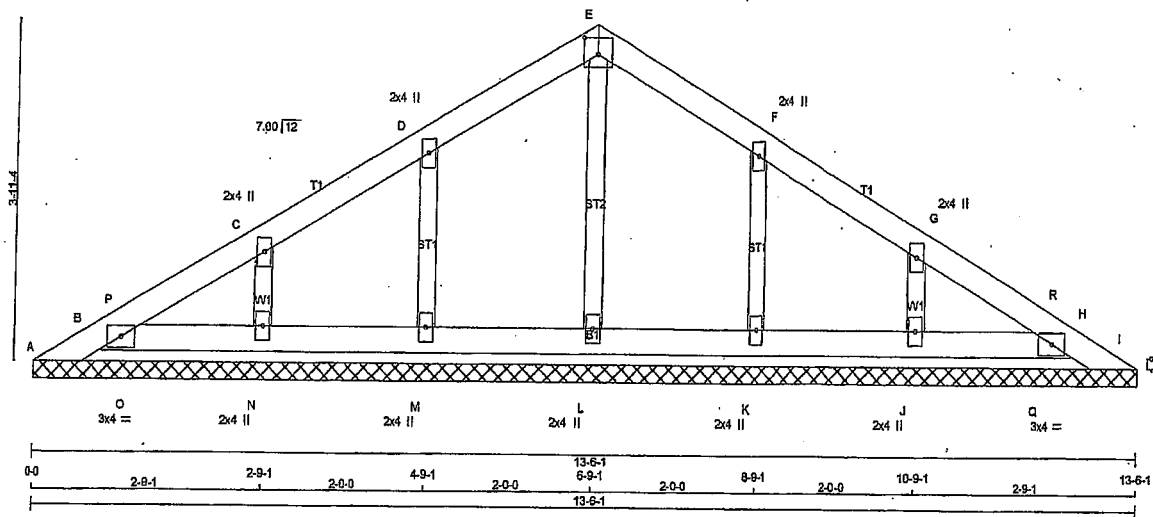

TOTAL WEIGHT = 39 lb

LUMBER				
N. L. G. A. RULES	CHORDS	SIZE	LUMBER	DESCR.
A - E	2x4	DRY	No.2	SPF
E - I	2x4	DRY	No.2	SPF
B - H	2x4	DRY	No.2	SPF
ALL WEBS	2x3	DRY	No.2	SPF
ALL GABLE WEBS	2x3	DRY	No.2	SPF
DRY, SEASONED LUMBER.				

BEARING NOTE: GAP BETWEEN INSIDE OF TOP CHORD BEARING AND FIRST DIAGONAL OR VERTICAL WEB SHALL NOT EXCEED 0.5 INCHES.

GABLE STUDS SPACED AT 2-0-0 OC.

DIMENSIONS, SUPPORTS AND LOADINGS SPECIFIED BY FABRICATOR TO BE VERIFIED BY BUILDING DESIGNER

BEARINGS

THIS TRUSS DESIGNED FOR CONTINUOUS BEARINGS.

THIS TRUSS REQUIRES RIGID SHEATHING ON EXPOSED FACE.

BEVELED PLATE OR SHIM REQUIRED TO PROVIDE FULL BEARING SURFACE WITH TRUSS CHORD AT JT(S): L, M, K, N, J

BEARING MATERIAL TO BE SPF NO.2 OR BETTER AT JOINT(S)

BRACING

TOP CHORD TO BE SHEATHED OR MAX. PURLIN SPACING = 6.25 FT.

MAX. UNBRACED BOTTOM CHORD LENGTH = 10.00 FT OR RIGID CEILING DIRECTLY APPLIED.

ALL PITCH BREAKS AND PERIMETER CORNER JOINTS MUST BE Laterally RESTRAINED.

LOADING

TOTAL LOAD CASES: (4)

DESIGN CRITERIA

SPECIFIED LOADS:

TOP CH.	LL	=	23.3	PSF
	DL	=	6.0	PSF
BOT CH.	LL	=	10.5	PSF
	DL	=	7.0	PSF
TOTAL LOAD	=	46.8	PSF	

SPACING = 24.0 IN. C/C

THIS TRUSS IS DESIGNED FOR RESIDENTIAL OR SMALL BUILDING REQUIREMENTS OF PART 9, NBCC 2010, NBCC 2015

THIS DESIGN COMPLIES WITH:
- PART 9 OF BCBC 2018, OBC 2012
- CSA 086-09, CSA 086-14
- TPIC 2011, TPIC 2014

(55 % OF 27.2 P.S.F. G.S.L. PLUS 8.4 P.S.F. RAIN LOAD) EQUALS 23.3 P.S.F. SPECIFIED ROOF LIVE LOAD

CSI: TO=0.05/1.00 (E-F:1), BC=0.03/1.00 (J-Q:2), WB=0.03/1.00 (D-M:1), SSI=0.07/1.00 (E-F:1)

DOL LUMBER=1.00 NAIL=1.00 LS BEND=1.10 COMP=1.10 SHEAR=1.10 TENS=1.10

COMPANION LIVE LOAD FACTOR = 1.00

TRUSS PLATE MANUFACTURER IS NOT RESPONSIBLE FOR QUALITY CONTROL IN THE TRUSS MANUFACTURING PLANT.

NAIL VALUES

PLATE	GRIP(DRY)	SHEAR	SECTION
(PS)	(PL)	(PL)	(PL)
MAX	MIN	MAX	MIN
MT20	618	354	1667
	788	1987	1656

PLATE PLACEMENT TOL. = 0.250 inches


PLATE ROTATION TOL. = 5.0 Deg.

JSI GRIP= 0.12 (F) (INPUT = 0.80)
JSI METAL= 0.09 (F) (INPUT = 1.00)


PLATES (table is in inches)

JT	TYPE	PLATES	W	LEN	Y	X
B	TMB1-I	MT20	3.0	4.0		
C, D, F, G						
C	TMW+w	MT20	2.0	4.0		
E	TTW+p	MT20	4.0	4.0	2.25	2.00
H	TMB1-I	MT20	3.0	4.0		
J, K, L, M, N						
J	BMW1+w	MT20	2.0	4.0		

CHORDS				WEBS			
MEMB.	MAX. FACTORED FORCE (LBS)	FACTORED VERT. LOAD (PLF)	MAX. LC1 (LC)	MEMB.	MAX. FACTORED FORCE (LBS)	MAX. LC1 (LC)	
FR-TO		FROM TO		FR-TO		LENGTH	
A-B	0/11	-102.4 -102.4	0.03 (1)	10.00	L-E	-121/0	0.03 (1)
B-P	-73/0	-84.9 -84.9	0.03 (1)	8.25	M-D	-193/0	0.03 (1)
P-C	-29/0	-84.9 -84.9	0.03 (1)	8.25	K-F	-193/0	0.03 (1)
C-D	-24/0	-84.9 -84.9	0.05 (1)	8.25	N-C	-155/0	0.02 (1)
D-E	-28/0	-84.9 -84.9	0.05 (1)	8.25	J-G	-155/0	0.02 (1)
E-F	-28/0	-84.9 -84.9	0.05 (1)	8.25	O-P	0/35	0.00 (1)
F-G	-24/0	-84.9 -84.9	0.05 (1)	8.25	Q-R	0/35	0.00 (1)
G-R	-29/0	-84.9 -84.9	0.03 (1)	8.25			
R-H	-73/0	-84.9 -84.9	0.03 (1)	8.25			
H-I	0/11	-102.4 -102.4	0.03 (1)	10.00			
B-O	0/33	-38.5 -38.5	0.02 (1)	10.00			
O-N	0/33	-38.5 -38.5	0.03 (2)	10.00			
N-M	0/23	-38.5 -38.5	0.03 (3)	10.00			
M-L	0/17	-38.5 -38.5	0.03 (3)	10.00			
L-K	0/17	-38.5 -38.5	0.03 (3)	10.00			
K-J	0/23	-38.5 -38.5	0.03 (3)	10.00			
J-Q	0/33	-38.5 -38.5	0.03 (2)	10.00			
Q-H	0/33	-38.5 -38.5	0.02 (1)	10.00			

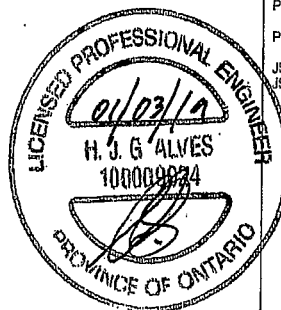

DRWG NO. TAM 719000097
STRUCTURAL
COMPONENT ONLY

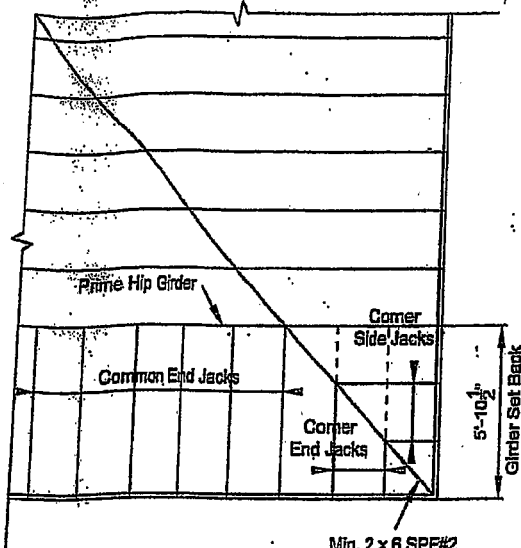


45° Hip End

LUMBER SPECIFICATION


TOP CHORD : 2 x 4 SPF#2
 BOTTOM CHORD : 2 x 4 SPF#2
 WEBS : 2 x 3 SPF#2
 UNLESS OTHERWISE SHOWN

DESIGN LOAD


TOP CHORD SNOW LOAD : 40.5 P.S.F.
 TOP CHORD DEAD LOAD : 3.0 P.S.F.
 BOTTOM CHORD LIVE LOAD : 0.0 P.S.F.
 BOTTOM CHORD DEAD LOAD : 7.0 P.S.F.
TOTAL LOAD : 50.5 P.S.F.

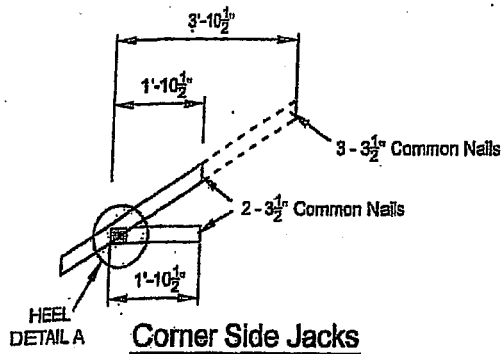


Corner Side Jacks

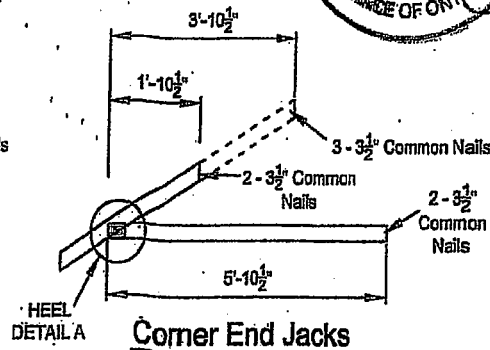

Corner End Jacks

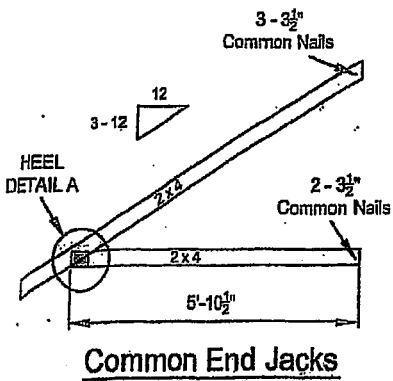


Common End Jacks

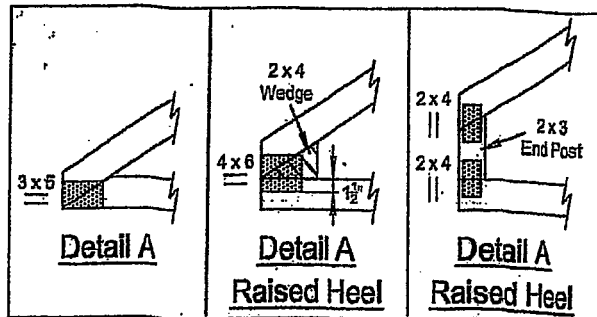

NOTE: DESIGN CONFORMS TO PART 9, O.B.C. 2012 (L.S.D. DESIGN)

T-1800216

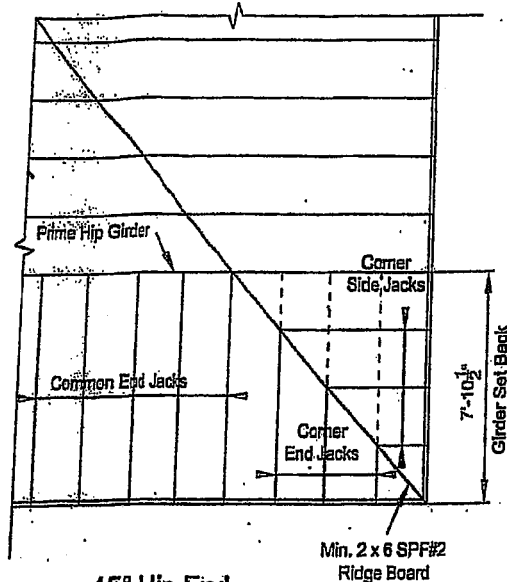

45° Hip End



LUMBER SPECIFICATION

TOP CHORD : 2 x 4 SPF#2
 BOTTOM CHORD : 2 x 4 SPF#2
 WEBS : 2 x 3 SPF#2
 UNLESS OTHERWISE SHOWN


DESIGN LOAD

TOP CHORD SNOW LOAD : 40.5 P.S.F.
 TOP CHORD DEAD LOAD : 3.0 P.S.F.
 BOTTOM CHORD LIVE LOAD : 0.0 P.S.F.
 BOTTOM CHORD DEAD LOAD : 7.0 P.S.F.


TOTAL LOAD

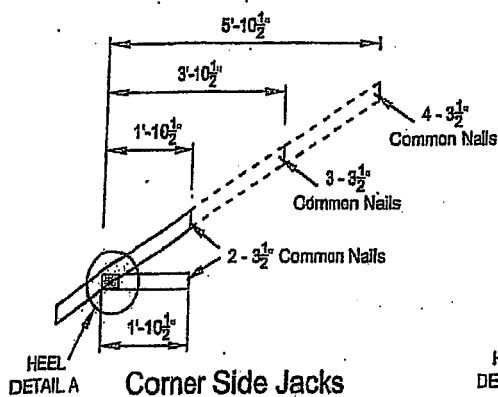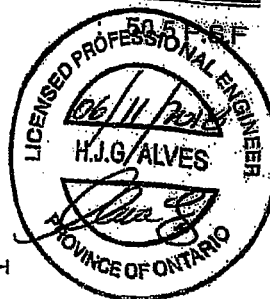


Corner Side Jacks

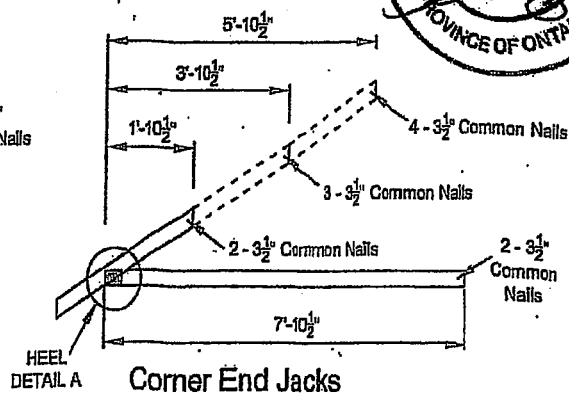

Corner End Jacks

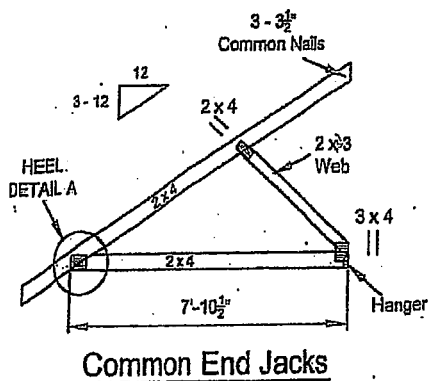

Common End Jacks

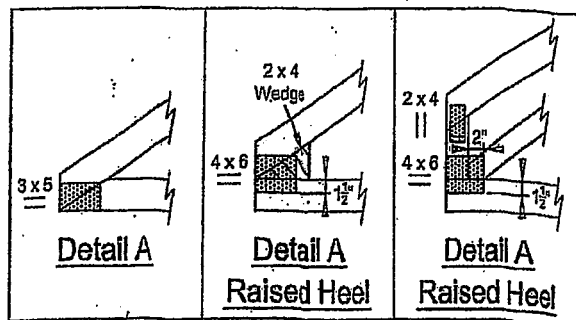


Detail A

**Detail A
Raised Heel**

**Detail A
Raised Heel**

NOTE: DESIGN CONFORMS TO PART 9, O.B.C. 2012 (L.S.D. DESIGN)

T-1800217

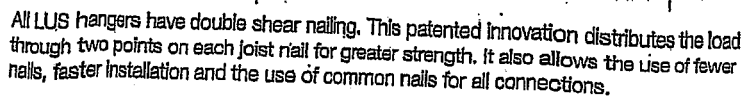


Finish: G90 galvanized


- Factored resistances are in accordance with CSA O86-14.
- Uplift resistances have been increased 15%. No further increase is permitted.
- Wood shear is not considered in the factored resistances given. The specifier must ensure that the joist and header capacities are capable of withstanding these loads.

- Use all specified fasteners.
- Nails: 16d = 0.162" dia. x 3½" long common wire,
10d = 0.148" x 3" long common wire.
- Double shear nails must be driven at an angle through the joist or truss into the header to achieve the table loads.
- Not designed for welded or nailer applications.

- These hangers cannot be modified

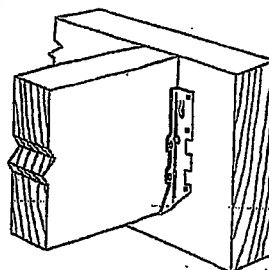


Typical LUS Installation

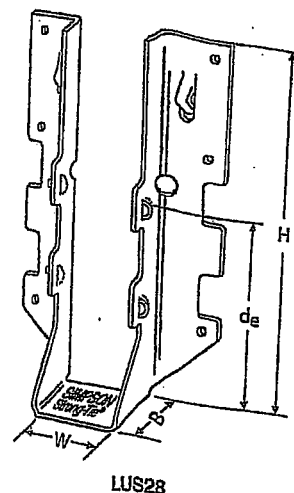


Model No.	Ga.	Dimensions (in.)				Fasteners		Factored Resistance (lb.)			
		W	H	B	d _e ¹	Face	Joist	D.Fir-L		S.P-F	
								Uplift (K ₂ =1.15)	Normal (K ₃ =1.00)	Uplift (K ₂ =1.15)	Normal (K ₃ =1.00)
LUS24	18	1 ¹⁵ / ₁₆	3 ¹ / ₈	1 ¹ / ₄	1 ¹⁵ / ₁₆	(4) 10d	(2) 10d	710	1630	645	1155
LUS24-2	18	3 ¹ / ₈	3 ¹ / ₈	2	1 ¹⁵ / ₁₆	(4) 16d	(2) 16d	835	2020	690	1435
LUS26	18	1 ¹⁵ / ₁₆	4 ³ / ₈	1 ¹ / ₄	3 ¹ / ₈	(4) 10d	(4) 10d	1420	2170	1290	1690
LUS26-2	18	3 ¹ / ₈	4 ⁷ / ₈	2	4	(4) 16d	(4) 16d	1720	2595	1545	1920
LUS26-3	18	4 ¹ / ₈	4 ³ / ₁₆	2	3 ¹ / ₄	(4) 16d	(4) 16d	1720	2595	1545	2340
LUS28	18	1 ¹⁵ / ₁₆	6 ¹ / ₈	1 ¹ / ₄	3 ³ / ₄	(6) 10d	(6) 10d	1420	2520	1290	1790
LUS28-2	18	3 ¹ / ₈	7	2	4	(6) 16d	(4) 16d	1720	3325	1545	2575
LUS28-3	18	4 ¹ / ₈	6 ¹ / ₄	2	3 ¹ / ₄	(6) 16d	(4) 16d	1720	3325	1545	2375
LUS210	18	1 ¹⁵ / ₁₆	7 ¹⁵ / ₁₆	1 ¹ / ₄	3 ¹ / ₈	(8) 10d	(4) 10d	1420	2785	1290	2210
LUS210-2	18	3 ¹ / ₈	9	2	6	(8) 16d	(6) 16d	2580	4500	2320	3195
LUS210-3	18	4 ¹ / ₈	8 ¹ / ₁₆	2	5 ¹ / ₄	(8) 16d	(6) 16d	2580	3345	2320	2375


1. d_0 is the distance from the seat of the hanger to the highest joist nail.

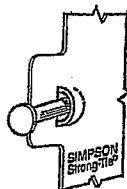

U.S. Patent
6,603,580

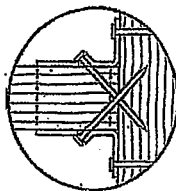

**Double
Shear
Nailing
Top View.**

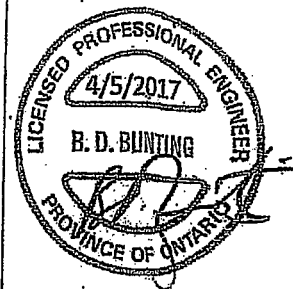

UNITED STATES DESIGN

Microfluidical brain slices (referring to line 30, 2019) and electrophysiological analysis (referring to line 30, 2019) are simulated periodically and simulated brain slices (referring to line 30, 2019).
Contact Supplier for current information and related warranty. www.eagle.com

SPECIAL 3/7 PM

(800) 999-5099
strongtie.com

HUS/LJS - Double Shear Joist Hangers



All hangers have double shear nailing. This patented innovation distributes the load through two points on each joist nail for greater strength. It also allows the use of fewer nails, faster installation and the use of common nails for all connections. Do not bend or remove tabs.

Material: See table

Finish: G90 galvanized

Design:


- Factored resistances are in accordance with CSA O86-14.
- Uplift resistances have been increased 15%. No further increase is permitted.
- Wood shear is not considered in the factored resistances given. The specifier must ensure that the joist and header capacities are capable of withstanding these loads.

Installation:


- Use all specified fasteners
- Nails: 16d = 0.162" dia. x 3½" long common wire
- Double shear nails must be driven at an angle through the joist or truss into the header to achieve the table loads
- Not designed for welded or nailer applications

Options:


- See current catalogue for options

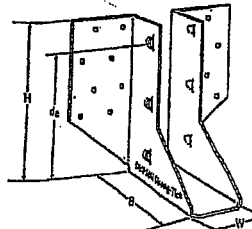


LJS26DS

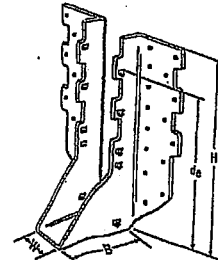


HUS210
(HUS26, HUS28, similar)

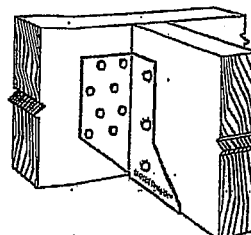

Typical LJS26DS Installation

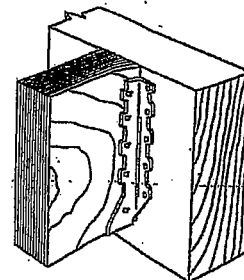


Typical HUS Installation

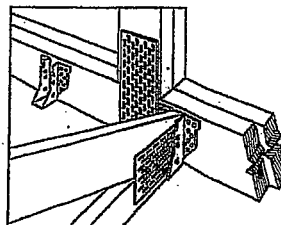

Typical HUS Installation
(Truss Designer to provide fastener
quantity for connecting multiple
members together)


Model No.	Ga.	Dimensions (in.)				Fasteners		Factored Resistance (lb.)			
		W	H	B	d _e	Face	Joist	D.Fr-L		S-P-F	
								Uplift (K ₂ =1.15) lb.	Normal (K ₂ =1.00) lb.	Uplift (K ₂ =1.15) lb.	Normal (K ₂ =1.00) lb.
LJS26DS	18	1 $\frac{1}{16}$	5	3 $\frac{3}{4}$	4 $\frac{1}{2}$	(16) 16d	(6) 16d	2055	4265	1460	4115
HUS26	16	1 $\frac{1}{8}$	5 $\frac{1}{2}$	3	3 $\frac{1}{2}$ $\frac{1}{16}$	(14) 16d	(6) 16d	2705	4940	2085	3875
HUS28	16	1 $\frac{1}{8}$	7 $\frac{3}{16}$	3	6 $\frac{1}{2}$ $\frac{1}{16}$	(22) 16d	(8) 16d	3605	5365	2675	4345
HUS210	16	1 $\frac{1}{8}$	9 $\frac{3}{16}$	3	7 $\frac{3}{16}$ $\frac{1}{16}$	(30) 16d	(10) 16d	4505	5795	4010	4740
HUS1.81/10	16	1 $\frac{1}{8}$ $\frac{1}{16}$	9	3	8	(30) 16d	(10) 16d	4505	6450	4010	5200

1. d_g is the distance from the seat of the hanger to the highest joist nail.

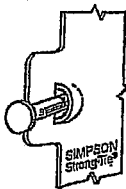


**Dome Double
Shear Nailing
prevents tabs
breaking off
(available on
some models).**


**U.S. Patent
5,603,580**

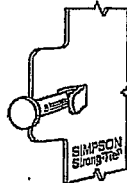

**Double
Shear
Nailing
Side View.
Do not
bend tab
back.**

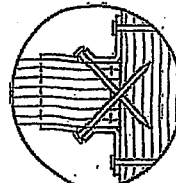

Double
Shear
Nailing
Top View

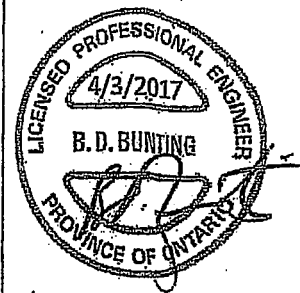

HOME SPACES DESIGN

[illegible]

(800) 999-5099
strongtie.com

HGUS - Double Shear Joist Hangers



All HGUS hangers have double shear nailing. This patented innovation distributes the load through two points on each joist nail for greater strength. It also allows the use of fewer nails, faster installation and the use of common nails for all connections. Do not bend or remove tabs.

Material: 12 gauge

Finish: G90 galvanized

Design:


- Factored resistances are in accordance with CSA O86-14.
- Uplift resistances have been increased 15%.
No further increase is permitted.
- Wood shear is not considered in the factored resistances given. The specifier must ensure that the joist and header capacities are capable of withstanding these loads.

Installation:


- Use all specified fasteners
- Nails: 16d = 0.162" dia x 3 1/2" long common wire
- Double shear nails must be driven at an angle through the joist or truss into the header to achieve the table loads
- Not designed for welded or nailer applications

Options:


- See current catalogue for options

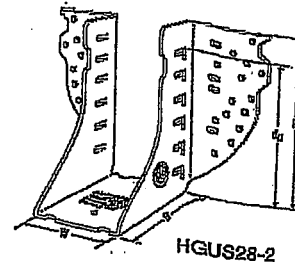

HGUS28-2

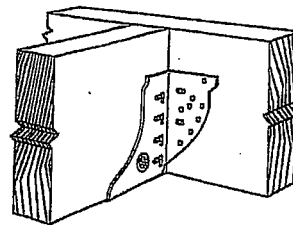


Typical HGUS Installation

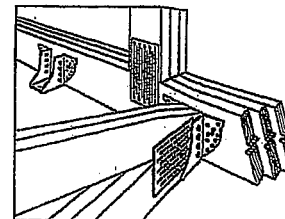


Typical HGUS Installation
(Truss Designer to provide fastener quantity for connecting multiple members together)

Model No.	Ga.	Dimensions (in.)					Fasteners		Factored Resistance (lb.)			
		W	H	B	d ₁		Face	Joist	D.Fir-L		S-P-F	
									Uplift (K _u =1.15)	Normal (K _n =1.00)	Uplift (K _u =1.15)	Normal (K _n =1.00)
HGUS26	12	1 1/8	5 3/8	5	4 5/8		(20) 16d	(8) 16d	2685	6625	2685	5700
HGUS26-2	12	3 3/8	5 7/8	4	4 1/4		(20) 16d	(8) 16d	4385	8950	3100	6355
HGUS26-3	12	4 1/8	5 1/2	4	4 1/4		(20) 16d	(8) 16d	4385	8950	3100	6355
HGUS26-4	12	6 1/8	5 7/8	4	4 1/4		(20) 16d	(8) 16d	4385	8950	3100	6355
HGUS28	12	1 1/8	7 1/8	5	6 1/8		(36) 16d	(12) 16d	3310	7675	3100	6900
HGUS28-2	12	3 3/8	7 3/8	4	6 1/8		(36) 16d	(12) 16d	6070	12980	4310	9215
HGUS28-3	12	4 1/8	7 1/4	4	6 1/8		(36) 16d	(12) 16d	6070	12980	4310	9215
HGUS28-4	12	6 1/8	7 3/8	4	6 1/8		(36) 16d	(12) 16d	6070	12980	4310	9215
HGUS210-2	12	3 3/8	9 3/8	4	8 1/8		(46) 16d	(16) 16d	6840	14645	4855	10400
HGUS210-3	12	4 1/8	9 1/4	4	8 1/8		(46) 16d	(16) 16d	6840	14645	4855	10400
HGUS210-4	12	6 1/8	9 1/8	4	8 1/8		(46) 16d	(16) 16d	6840	14645	4855	10400
HGUS212-4	12	6 1/8	10 3/8	4	10 1/8		(56) 16d	(20) 16d	7640	14995	5425	10845
HGUS214-4	12	6 1/8	12 3/8	4	11 1/8		(66) 16d	(22) 16d	10130	16400	7195	11645


1. d₁ is the distance from the seat of the hanger to the highest joist nail.

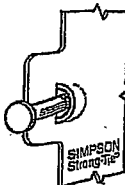

Dome Double Shear Nailing prevents tabs breaking off (available on some models).
U.S. Patent 5,603,580

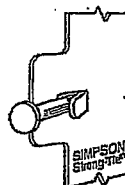

Double Shear Nailing Side View. Do not bend tab back.

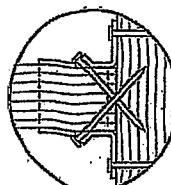

Double Shear Nailing Top View.




UNITED STATES DESIGN

Copyright © 2017 Simpson Strong-Tie Company. All rights reserved. Simpson Strong-Tie Company is a registered trademark of Simpson Strong-Tie Company. 

(800) 999-5099
strongtie.com

Symbols

JOINT LOCATION AND ORIENTATION

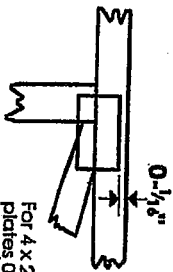

This symbol indicates the required direction of slots in connector plates.

*Plate location details available in Mitek software or upon request.

PLATE SIZE

4 X 4

The first dimension is the plate width measured perpendicular to slots. Second dimension is the length parallel to slots.

LATERAL BRACING LOCATION



Indicated by symbol shown and/or by text in the bracing section of the output. Use L, I or Eliminator bracing if indicated.


BEARING



Indicates location where bearings (supports) occur. Icons vary but reaction section indicates joint number where bearings occur.

Industry Standard:
Truss design procedures and specifications for light metal plate connected wood trusses
DSB-89: Design Standard for Bracing
BCSI: Building Component Safety Information, Installing & Bracing of Metal Plate Connected Wood Trusses.

Numbering System

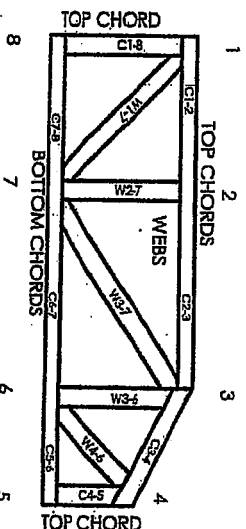

JOINTS ARE GENERALLY NUMBERED/LETTERED CLOCKWISE AROUND THE TRUSS STARTING AT THE JOINT FARTHEST TO THE LEFT.

CHORDS AND WEBS ARE IDENTIFIED BY END JOINT NUMBERS/LETTERS.

PRODUCT CODE APPROVALS

CCMC Reports:

11996-L, 10319-L, 13270-L, 12691-R

© 2007 Mitek® All Rights Reserved

General Safety Notes

Failure to Follow Could Cause Property Damage or Personal Injury

1. Additional stability bracing for truss system, e.g., diagonal or X-bracing, is always required. See BCSI.
2. Truss bracing must be designed by an engineer. For wide truss spacing, individual lateral bracing members may require bracing, or alternative L, I, or Eliminator bracing should be considered.
3. Never exceed the design loading shown and never stock materials on inadequately braced trusses.
4. Provide copies of this truss design to the building designer, erection supervisor, property owner and all other interested parties.
5. Cut members to bear tightly against each other.
6. Place plates on each face of truss at each joint and embed fully. Knots and waste at joint locations are regulated by TFC.
7. Design assumes trusses will be suitably protected from the environment in accord with TFC.
8. Unless otherwise noted, moisture content of lumber shall not exceed 19% at time of fabrication.
9. Unless expressly noted, this design is not applicable for use with fire retardant, preservative treated, or green lumber.
10. Camber is a non-structural consideration and is the responsibility of truss fabricator. General practice is to camber for dead load deflection.
11. Plate type, size, orientation and location dimensions indicated are minimum plating requirements.
12. Lumber used shall be of the species and size, and in all respects, equal to or better than that specified.
13. Top chords must be sheathed or purlins provided at spacing indicated on design.
14. Bottom chords require lateral bracing at 10 ft. spacing, or less, if no ceiling is installed, unless otherwise noted.
15. Connections not shown are the responsibility of others.
16. Do not cut or alter truss member or plate without prior approval of an engineer.
17. Install and load vertically unless indicated otherwise.
18. Use of green or treated lumber may pose unacceptable environmental, health or performance risks. Consult with project engineer before use.
19. Review all portions of this design (front, back, words and pictures) before use. Reviewing pictures alone is not sufficient.
20. Design assumes manufacture in accordance with TFC Quality Criteria.

Mitek Engineering Reference Sheet: MTL-7473C rev. 10-08

MIT
Mitek
POWER TO PERFORM.™

H - Seismic and Hurricane Ties

SIMPSON
Strong-Tie

The H connector series provides wind and seismic ties for trusses and rafters.

Material: 18 gauge **Finish:** G90 galvanized


Design: • Factored resistances are in accordance with CSA O86-14
• Factored resistances have been increased 15%. No further increase is permitted.

Installation: • Use all specified fasteners

- Nails: 8d = 0.131" dia. x 2½" long common wire, 8d x 1½" = 0.131" x 1½" long, 10d x 1½" = 0.146" x 1½" long
- H1 can be installed with flanges facing outwards
- Hurricane ties do not replace solid blocking


Factored resistances for more than one direction for a single connection cannot be added together. A factored load which can be divided into components in the directions given must be evaluated as follows: Factored Shear/Resisting Shear + Factored Tension/Resisting Tension ≤ 1.0.

Hurricane Tie Installations to Achieve Twice the Load (Top View)

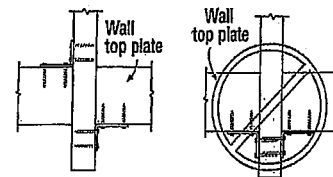


Install diagonally across from each other for minimum 2x truss.


Nailing into both sides of a single ply 2x truss may cause the wood to split.

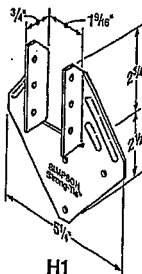


H1

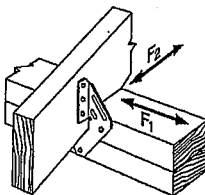

H1 Installation

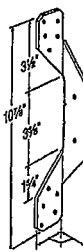


H2A

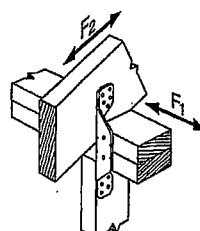


H2A Installation




H2.5A

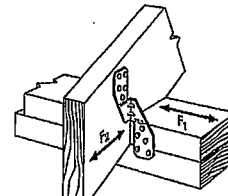


H2.5A Installation

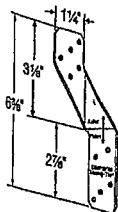


H2.5T

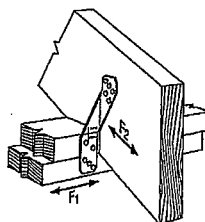


H2.5T Installation
(Nails into both top plates)

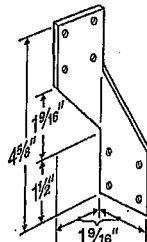


H3

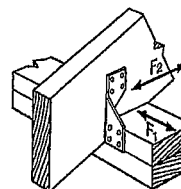

H3 Installation

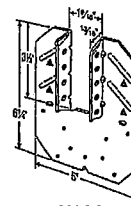

H10A

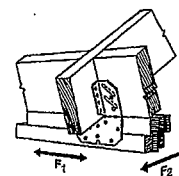

H10A Installation


Model No.	Ga.	Fasteners			Factored Resistance (lb.)					
					D.Fir-L			S-P-F		
		To Rafter	To Plates	To Studs	Uplift	Normal		Uplift	Normal	
						F ₁	F ₂		F ₁	F ₂
H1	18	(6) 8d x 1½"	(4) 8d	—	740	685	300	680	485	215
H2A	18	(5) 8d x 1½"	(2) 8d x 1½"	(5) 8d x 1½"	830	220	75	590	155	55
H2.5A	18	(5) 8d	(5) 8d	—	805	160	160	755	160	160
H2.5T	18	(5) 8d	(5) 8d	—	835	175	240	740	160	210
H3	18	(4) 8d	(4) 8d	—	740	180	265	615	125	190
H10A	18	(9) 10d x 1½"	(9) 10d x 1½"	—	1735	795	410	1505	565	290

1. Factored resistances have been increased 15% for earthquake or wind loading with no further increase allowed.

2. Factored resistances are for one anchor. A minimum rafter thickness of 2½" must be used when framing anchors are installed on each side of the joist and on the same side of the plate.

3. When cross-grain bending or cross-grain tension cannot be avoided, mechanical reinforcement to resist such forces should be considered.

4. Hurricane ties are shown installed on the outside of the wall for clarity. Installation on the inside of the wall is acceptable. For a Continuous Load Path, connections must be on same side of the wall.

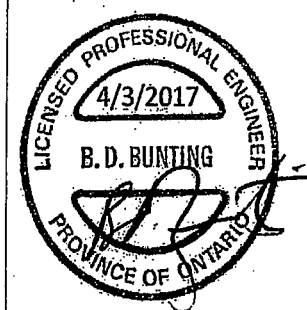

DESIGN

(800) 999-5099
strongtie.com

CP Crush Plates – Bearing Enhancers



The CP transfers load from the truss or girder to plates for bearing limited conditions. Replaces nail-on scabs or in some cases, an additional ply when needed for bearing.

Material: See table



Finish: G90 galvanized

Design:


- Factored resistances are in accordance with CSA O86-14 assuming Q_r/A_b and $Q_r'/A_b' = 812$ psi for D.Fir-L and 615 psi for S-P-F. See clauses 6.5.4 and 7.5.9 TPIC 2014 when compression loads are applied to both sides of truss chord members at bearing locations.

Installation:

- Use all specified fasteners.
- Nails: 10d = 0.148" dia. x 3" long common wire, 10d x 1½" = 0.148" dia. x 1½" long.
- For Case 1, truss plates must be located a maximum of ¼" from the underside of the truss chord and a maximum of ¼" from the edge of the wall plates in accordance with the reinforcing requirements of 7.5.9 TPIC 2014.

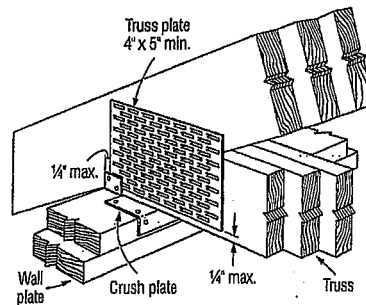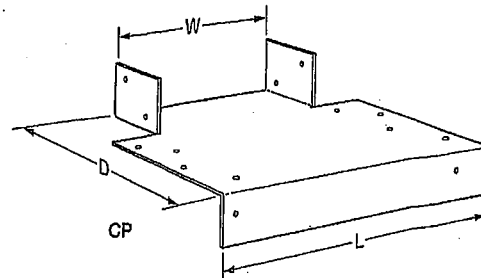


Case 1

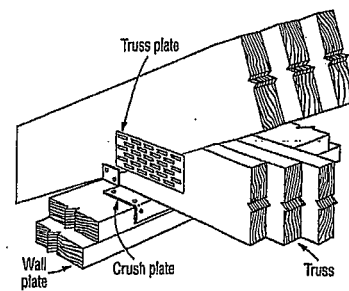

Case 2

Model No.	Ga.	Wall Plate	Dimensions (in.)			Fasteners		Factored Resistance (lb.)			
			W	D	L	Wall Plate	Truss	D.Fir-L		S-P-F	
								Uplift (K _U =1.15)	Bearing (K _B =1.00)	Uplift (K _U =1.15)	Bearing (K _B =1.00)
CASE 1 (Truss Plate Reinforcement)											
CP1-4	20	2x4	1½	3½	4½	(6) 10d	(4) 10d x 1½"	225	5965	225	4515
CP2-4	16		3¼	3½	5¾	(6) 10d	(4) 10d x 1½"	225	11390	225	9030
CP3-4	16		4¾	3½	7½	(6) 10d	(4) 10d x 1½"	225	17895	225	13545
CP4-4	12		6½	3½	9½	(6) 10d	(4) 10d x 1½"	225	23860	225	18065
CP1-6	20	2x6	1½	5½	4½	(10) 10d	(4) 10d x 1½"	225	9370	225	7095
CP2-6	16		3¼	5½	5¾	(10) 10d	(4) 10d x 1½"	225	18740	225	14190
CP3-6	16		4¾	5½	7½	(10) 10d	(4) 10d x 1½"	225	28110	225	21285
CP4-6	12		6½	5½	9½	(10) 10d	(4) 10d x 1½"	225	37495	225	28390
CASE 2 (No Reinforcement)											
CP1-4	20	2x4	1½	3½	4½	(6) 10d	(4) 10d x 1½"	225	4685	225	3550
CP2-4	16		3¼	3½	5¾	(6) 10d	(4) 10d x 1½"	225	9370	225	7100
CP3-4	16		4¾	3½	7½	(6) 10d	(4) 10d x 1½"	225	14055	225	10650
CP4-4	12		6½	3½	9½	(6) 10d	(4) 10d x 1½"	225	18750	225	14195
CP1-6	20	2x6	1½	5½	4½	(10) 10d	(4) 10d x 1½"	225	7365	225	5575
CP2-6	16		3¼	5½	5¾	(10) 10d	(4) 10d x 1½"	225	14730	225	11150
CP3-6	16		4¾	5½	7½	(10) 10d	(4) 10d x 1½"	225	22095	225	16725
CP4-6	12		6½	5½	9½	(10) 10d	(4) 10d x 1½"	225	29460	225	22305

1. Factored bearing resistances assume wall plate and truss are the same species. For a mixed species system use S-P-F values.

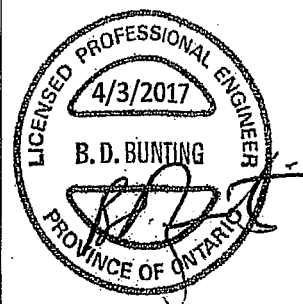

This technical bulletin is effective until June 30, 2019, and reflects information available as of March 1, 2017. This information is updated periodically and should not be relied upon after June 30, 2019. Contact Simpson Strong-Tie for current information and limited warranty or see strongtie.com.
© 2017 Simpson Strong-Tie Company Inc. T-SPEC CP17 3/17 exp. 6/19

(800) 999-5099
strongtie.com

TS/LTS/MTS/HTS Twist Straps

SIMPSON
Strong-Tie

Twist straps provide a tension connection between two wood members. They resist uplift at the heel of a truss economically. The 3" bend section eliminates interference at the transition points between wood members. TS twist straps come with an equal number of left and right hand units in each carton.

MATERIAL: LTS-18 gauge; MTS-16 gauge; HTS-14 gauge; TS-16 gauge
FINISH: Galvanized. Some products available in stainless steel and ZMAX®; see Corrosion Information, pages 14-17.


INSTALLATION: Use all specified fasteners. See General Notes.

- TS should be installed in pairs to reduce eccentricity.
- When LTS/MTS is installed as Truss-to-Top Plate tie, install 3-10d x 1½" nails to the u/s of the plate and 3-10d x 1½" nails into the edge of the double top plate.


These products are available with additional corrosion protection. Additional products on this page may also be available with this option, check with Simpson Strong-Tie for details.

These products are approved for installation with the Strong-Drive® SD Connector screw. See page 24 for more information.

Model No.	L (in)	Fasteners (Total)	Factored Resistance (Kd = 1.15)	
			D-Fir	S-P-F
			lbs	lbs
			kN	kN
TS9	9	8-16d	1125	1040
TS12	11½	10-16d	1410	1300
TS18	17½	14-16d	1970	1820
TS22	21½	18-16d	2125	2125
LTS12	12	12-10d x 1½"	1015	720
LTS16	16	12-10d x 1½"	1015	720
LTS18	18	12-10d x 1½"	1015	720
LTS20	20	12-10d x 1½"	1015	720
MTS12	12	14-10d x 1½"	1570	1180
MTS16	16	14-10d x 1½"	1570	1180
MTS18	18	14-10d x 1½"	1570	1180
MTS20	20	14-10d x 1½"	1570	1180
MTS30	30	14-10d x 1½"	1570	1180
MTS24C	24	14-10d x 1½"	1570	1180
MTS30C	30	14-10d x 1½"	1570	1180
HTS16	16	16-10d x 1½"	2050	1455
HTS20	20	24-10d x 1½"	2050	1455
HTS24	24	24-10d x 1½"	2050	1455
HTS28	28	24-10d x 1½"	2050	1455

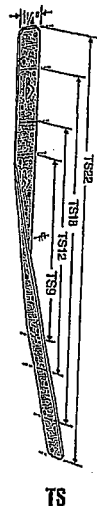


LTS12
(MTS and HTS similar)

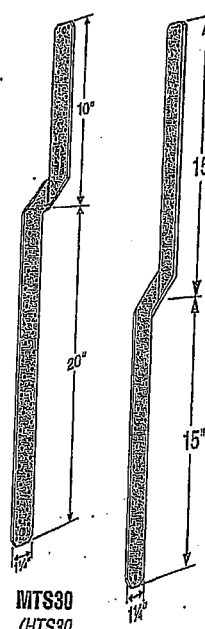


MTS30
(HTS30 similar)


MTS30C
(HTS30C similar)

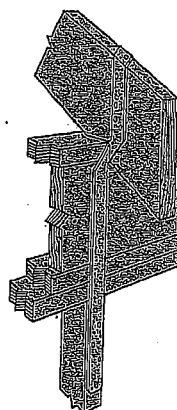


Typical MTS30 Installation

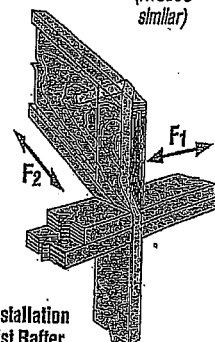

MTS30 Installation with I-joist Rafter

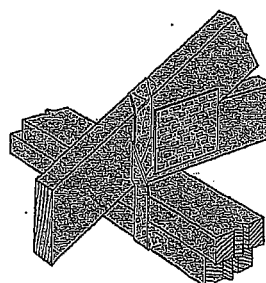

LTS/MTS Installation as a Truss-to-Top Plate Tie (See note 7)

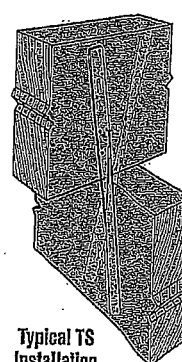

Typical TS Installation

1. LTS12 thru LTS20, MTS16 through MTS30, HTS24 through HTS30C (except HTS30) have additional nail holes.
2. Install half of the fasteners on each end of strap to achieve maximum factored resistance.
3. Factored resistances have been increased 15% for earthquake or wind loading; no further increase allowed; reduce where other loads govern.
4. All straps except the MTS30 and HTS30 have the twist in the center of the strap.
5. Twist straps do not have to be wrapped over the truss to achieve the load.



Alves Engineering Services Inc.

5208 Easton road
Burlington, Ontario L7L 6N6
(289) 259 5455

RESPONSABILITIES

- 1-Alves Engineering Services Inc. is responsible for the design of trusses as individual components
- 2-It is the responsibility of others to ascertain that the design loads utilized on this drawing meet or exceed the actual dead load imposed by the structure and the live load imposed by the local building code or the authorities having jurisdictions.
- 3- All dimensions are to be verified by owner, contractor, architect or other authority before manufacture.
- 4- Alves Engineering Services Inc. bears no responsibility for the erection of the trusses. Persons erecting trusses are cautioned to seek professional advice regarding temporary and permanent bracing system. Bracing shown on Alves Engineering Services Inc. drawings is specified for the truss as a single component and forms an integral part of the truss design, but is not meant to represent the only required bracing for that truss when trusses are installed in a series of trusses forming a roof truss system.
- 5- It is the manufactures responsibility to ensure that the trusses are manufactured in conformance with Alves Engineering Services Inc. specifications outlined below.

SPECIFICATIONS


- 1-Truss components sealed by Alves Engineering Services Inc. conform to the relevant sections of the current Building Code of Ontario and Canada (part 4 or part 9) or the current Canadian code for Farm Buildings in accordance with the application specified on the sealed truss component drawing. All truss component design procedures must conform to the current design standard issued by the truss plate institute of Canada (TPIC). All lumber and nailing stresses to conform to the current CSA wood design standard identified on the current Building Code and TPIC.
- 2- Lumber is to be the sizes and grade specified on the truss drawing.
- 3- Moist content of lumber is not to exceed 19% in service unless otherwise specified.
- 4- Plates shall be applied to both faces of the each truss joint and shall be positioned as shown on the truss drawings
- 5- Lumber used on manufacture of trusses is not to be treated with chemicals unless otherwise specified on the truss drawings.
- 6- The top chord is assumed to be continuously laterally braced by the roof sheathing or purlins at intervals specified on the truss drawing but not exceeding 24" c/c for (part 9) and not exceeding 48" for (part 4 or farm design)
- 7- When rigid ceiling is not attached directly to the bottom chord, lateral bracing is required and it should not exceed more than 3m or 10' intervals.
- 8-Refer to Mitek sheet MII7473C REV.10-08 attached for information on symbols, numbering system and General Safety notes.

T-1900213

Feb 09, 2018

Schedule 1: Designer Information

Use one form for each individual who reviews and takes responsibility for design activities with respect to the project.

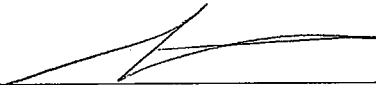A. Project Information		Application number:	
Building number, street name		Unit no. UNITS 1 – 6	Lot/con. BLOCK 3
Municipality CITY OF BRAMPTON	Postal code	Plan number/ other description	
B. Individual who reviews and takes responsibility for design activities			
Name SAM KATSOULAKOS		Firm MICRO CITY ENGINEERING SERVICES INC.	
Street address R.R #1, PO BOX 61		Unit no.	Lot/con.
Municipality GLENCOE	Postal code N0L 1M0	Province ONTARIO	E-mail
Telephone number (519) 287-2242 Business	Fax number (519) 287-5750	Cell number	
C. Design activities undertaken by individual identified in Section B. [Building Code Table 3.5.2.1. of Division C]			
☐ House ☐ HVAC – House ☒ Building Structural ☐ Small Buildings ☐ Building Services ☐ Plumbing – House ☐ Large Buildings ☐ Detection, Lighting and Power ☐ Plumbing – All Buildings ☐ Complex Buildings ☐ Fire Protection ☐ On-site Sewage Systems			
Description of designer's work ROYAL PINE HOMES – FORESTSIDE PH6 – BLOCK 3 – UNITS 1 - 6 (SCHEDULE IS ISSUED AS LOT SPECIFIC) REVIEW PRE-ENGINEERED ROOF SYSTEM COMPONENT DRAWINGS AND LAYOUT PLACEMENT PLAN SUPPLIED BY TAMARACK ROOF TRUSSES INC. (SEE DWG #TAM1139-19 DATED 1-18-19). SUPPORTING STRUCTURE TO BE REVIEWED AND VERIFIED BY QUALIFIED BUILDING DESIGNER.			
D. Declaration of Designer			
I, <u>SAM KATSOULAKOS</u> declare that (choose one as appropriate): (print name)			
☒ I review and take responsibility for the design work on behalf of a firm registered under subsection 3.2.4. of Division C, of the Building Code. I am qualified, and the firm is registered, in the appropriate classes/categories.			
Individual BCIN: <u>26064</u>			
Firm BCIN: <u>29991</u>			
☐ I review and take responsibility for the design and am qualified in the appropriate category as an "other designer" under subsection 3.2.5. of Division C, of the Building Code.			
Individual BCIN: _____			
Basis for exemption from registration: _____			
☐ The design work is exempt from the registration and qualification requirements of the Building Code.			
Basis for exemption from registration and qualification: _____			
I certify that:			
1. The information contained in this schedule is true to the best of my knowledge.			
2. I have submitted this application with the knowledge and consent of the firm.			
Date <u>1-18-19</u>		Signature of Designer 	

NOTE:

- For the purposes of this form, "individual" means the "person" referred to in Clause 3.2.4.7(1) d) of Division C, Article 3.2.5.1. of Division C, and all other persons who are exempt from qualification under Subsections 3.2.4. and 3.2.5. of Division C.
- Schedule 1 is not required to be completed by a holder of a license, temporary license, or a certificate of authorization, issued by the Ontario Association of Architects. Schedule 1 is also not required to be completed by a holder of a license to practise, a limited license to practise, or a certificate of authorization, issued by the Association of Professional Engineers of Ontario.

DWG #TAM 1139-19.S
 DWG #TAM 1140-19.S

1-18-19