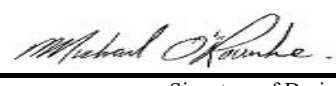


Schedule 1: Designer Information

Use one form for each individual who reviews and takes responsibility for design activities with respect to the project.

A. Project Information			
Building number, street name		Unit no.	Lot/con.
Municipality RICHMOND HILL	Postal code	Plan number/ other description	
B. Individual who reviews and takes responsibility for design activities			
Name MICHAEL O'ROURKE		Firm HVAC DESIGNS LTD.	
Street address 375 FINLEY AVE		Unit no. 202	Lot/con. N/A
Municipality AJAX	Postal code L1S 2E2	Province ONTARIO	E-mail info@hvacdesigns.ca
Telephone number (905) 619-2300	Fax number (905) 619-2375	Cell number ()	
C. Design activities undertaken by individual identified in Section B. [Building Code Table 3.5.2.1 OF Division C]			
☐ House ☐ Small Buildings ☐ Large Buildings ☐ Complex Buildings ☒ HVAC – House ☐ Building Services ☐ Detection, Lighting and Power ☐ Fire Protection ☐ Building Structural ☐ Plumbing – House ☐ Plumbing – All Buildings ☐ On-site Sewage Systems			
Description of designer's work HEAT LOSS / GAIN CALCULATIONS DUCT SIZING RESIDENTIAL MECHANICAL VENTILATION DESIGN SUMMARY RESIDENTIAL SYSTEM DESIGN per CSA-F280-12		Model: 38-8 Ashton Project: CENTREFIELD (WEST GORMLEY)	
D. Declaration of Designer			
I, <u>MICHAEL O'ROURKE</u> declare that (choose one as appropriate): (print name)			
☐ I review and take responsibility for the design work on behalf of a firm registered under subsection 3.2.4. of Division C, of the Building Code. I am qualified, and the firm is registered, in the appropriate classes/categories. Individual BCIN: _____ Firm BCIN: _____			
☒ I review and take responsibility for the design and am qualified in the appropriate category as an "other designer" under subsection 3.2.5. of Division C, of the Building Code. Individual BCIN: <u>19669</u> Basis for exemption from registration and qualification: <u>O.B.C SENTENCE 3.2.4.1 (4)</u>			
☐ The design work is exempt from the registration and qualification requirements of the Building Code. Basis for exemption from registration and qualification: _____			
I certify that:			
1. The information contained in this schedule is true to the best of my knowledge. 2. I have submitted this application with the knowledge and consent of the firm.			
April 19, 2021		 Signature of Designer	
Date			

NOTE:

- For the purposes of this form, "individual" means the "person" referred to in Clause 3.2.4.7(1) d) of Division C, Article 3.2.5.1. of Division C, and all other persons who are exempt from qualification under Subsections 3.2.4. and 3.2.5. of Division C.
- Schedule 1 is not required to be completed by a holder of a license, temporary license, or a certificate of authorization, issued by the Ontario Association of Architects. Schedule 1 is also not required to be completed by a holder of a license to practise, a limited license to practise, or a certificate of authorization, issued by the Association of Professional Engineers of Ontario.

Application for a Permit Construct or Demolish – Effective January 1, 2015

SITE NAME: CENTREFIELD (WEST GORMLEY)

BUILDER: ROYAL PINE HOMES

TYPE: 38-8

GFA: 2366

DATE: Apr-21
LO# 87608

WINTER NATURAL AIR CHANGE RATE 0.227
SUMMER NATURAL AIR CHANGE RATE 0.071

HEAT LOSS ΔT °F. 78
HEAT GAIN ΔT °F. 13

CSA-F280-12
SB-12 PERFORMANCE

ROOM USE	EXP. WALL	CLG. HT.	MBR	ENS	WIC	BED-2	BED-3	BED-4	BATH				
			36	21	0	34	29	12	6				
			9	9	9	9	9	9	9				
FACTORS													
GRS.WALL AREA	LOSS	GAIN	324	189	0	306	261	108	54				
GLAZING	LOSS	GAIN	LOSS	GAIN	LOSS	GAIN	LOSS	GAIN	LOSS	GAIN			
NORTH	21.8	16.0	0	0	0	8	174	128	0	0	0	7	152
EAST	21.8	41.6	26	566	1080	17	370	706	0	0	0	0	0
SOUTH	21.8	24.9	11	240	274	0	0	0	0	0	0	0	0
WEST	21.8	41.6	0	0	0	0	0	0	0	0	0	0	0
SKYLT.	35.8	101.2	0	0	0	0	0	0	0	0	0	0	0
DOORS	25.8	4.3	0	0	0	0	0	0	0	0	0	0	0
NET EXPOSED WALL	4.2	0.7	287	1207	199	164	690	113	0	0	0	47	198
NET EXPOSED BSMT WALL ABOVE GR	3.7	0.6	0	0	0	0	0	0	0	0	0	0	0
EXPOSED CLG	1.3	0.6	241	317	142	123	162	72	75	99	44	105	138
NO ATTIC EXPOSED CLG	2.8	1.3	0	0	0	0	0	0	0	0	0	0	0
EXPOSED FLOOR	2.6	0.4	0	0	0	0	0	0	0	0	0	75	196
BASEMENT/CRAWL HEAT LOSS			0	0	0	0	0	0	0	0	0	0	0
SLAB ON GRADE HEAT LOSS			0	0	0	0	0	0	0	0	0	0	0
SUBTOTAL HT LOSS			2330		1396	99	2234	2711	970	684			
SUB TOTAL HT GAIN				1694	1020	44	1856	2269	432	238			
LEVEL FACTOR / MULTIPLIER	0.20	0.18		0.20	0.18	0.20	0.18	0.20	0.18	0.20	0.18		
AIR CHANGE HEAT LOSS			427		256	18	410	497	178	125			
AIR CHANGE HEAT GAIN				98	59	3	107	131	25	14			
DUCT LOSS			0	0	0	0	0	321	0	81			
DUCT GAIN			0	0	0	0	0	325	0	25			
HEAT GAIN PEOPLE	240	2	480	0	0	0	1	240	1	240	0	0	0
HEAT GAIN APPLIANCES/LIGHTS			606	0	0	0	606	606	606	0			
TOTAL HT LOSS BTU/H			2757		1652	117	2643	3529	1148	890			
TOTAL HT GAIN x 1.3 BTU/H				3742	1403	61	3652	4641	1693	360			

ROOM USE	EXP. WALL	CLG. HT.	FORM	FAM	KT/BR	LAUN	PWD	FOY	MUD				
			31	33	40	12	13	27	8				
			10	10	10	9	11	11	11				
FACTORS													
GRS.WALL AREA	LOSS	GAIN	313	333	404	108	144	300	89				
GLAZING	LOSS	GAIN	LOSS	GAIN	LOSS	GAIN	LOSS	GAIN	LOSS	GAIN			
NORTH	21.8	16.0	0	0	0	0	0	0	0	0	0	0	0
EAST	21.8	41.6	0	0	0	34	741	1413	12	261	499	6	131
SOUTH	21.8	24.9	31	675	772	0	0	0	7	152	174	6	131
WEST	21.8	41.6	0	0	0	0	0	0	0	0	0	0	0
SKYLT.	35.8	101.2	0	0	0	0	0	0	0	0	0	0	0
DOORS	25.8	4.3	0	0	0	0	0	0	0	0	0	0	0
NET EXPOSED WALL	4.2	0.7	282	1186	195	299	1259	207	385	1619	266	91	383
NET EXPOSED BSMT WALL ABOVE GR	3.7	0.6	0	0	0	0	0	0	0	0	0	0	0
EXPOSED CLG	1.3	0.6	0	0	0	10	13	6	0	0	0	0	0
NO ATTIC EXPOSED CLG	2.8	1.3	0	0	0	0	0	0	0	0	0	0	0
EXPOSED FLOOR	2.6	0.4	0	0	0	0	0	0	0	0	0	0	0
BASEMENT/CRAWL HEAT LOSS			0	0	0	0	0	0	0	0	0	0	0
SLAB ON GRADE HEAT LOSS			0	0	0	0	0	0	0	0	0	0	0
SUBTOTAL HT LOSS			1862		2012	2033	874	607	2548	806			
SUB TOTAL HT GAIN				967	1626	939		540	100	1330	133		
LEVEL FACTOR / MULTIPLIER	0.30	0.32		0.30	0.32	0.30	0.32	0.30	0.32	0.30	0.32		
AIR CHANGE HEAT LOSS			586		634	640	160	191	803	254			
AIR CHANGE HEAT GAIN				56	94	54		31	6	77	8		
DUCT LOSS			0	0	0	0	0	0	0	0	0		
DUCT GAIN			0	0	0	0	0	0	0	0	0		
HEAT GAIN PEOPLE	240	0	0	0	0	0	0	0	0	0	0	0	0
HEAT GAIN APPLIANCES/LIGHTS			606	606	606	606	606	606	606	606	606	0	0
TOTAL HT LOSS BTU/H			2448		2646	2673	1034	798	3351	1060			
TOTAL HT GAIN x 1.3 BTU/H				2117	3023	2079		1531	137	1829	182		

TOTAL HEAT GAIN BTU/H:

28574

TONS: 2.38

LOSS DUE TO VENTILATION LOAD BTU/H: 1670

STRUCTURAL HEAT LOSS: 39769

TOTAL COMBINED HEAT LOSS BTU/H: 41439

SITE NAME: CENTREFIELD (WEST GORMLEY)
BUILDER: ROYAL PINE HOMES

TYPE: 38-8

DATE: Apr-21

GFA: 2366

LO# 87608

HEATING CFM 970 COOLING CFM 970
TOTAL HEAT LOSS 39,769 TOTAL HEAT GAIN 28,299
AIR FLOW RATE CFM 24.39 AIR FLOW RATE CFM 34.28

furnace pressure 0.6
furnace filter 0.05
a/c coil pressure 0.2
available pressure
for s/a & r/a 0.35

**CARRIER

AFUE = 97 %

59TN6A-060-14V

60

INPUT (BTU/H) = 60,000

OUTPUT (BTU/H) = 58,000

FAN SPEED

LOW 820

MEDLOW 0

MEDIUM 970

MEDIUM HIGH 0

HIGH 1520

DESIGN CFM = 970
CFM @ .6" E.S.P.

TEMPERATURE RISE 55 °F

RUN COUNT	4th	3rd	2nd	1st	Bas
S/A	0	0	12	7	4
R/A	0	0	5	2	1

All S/A diffusers 4"x10" unless noted otherwise on layout.

All S/A runs 5"Ø unless noted otherwise on layout.

RUN #	1	2	3	4	5	6	7	8	9	10	11	12	13	14	15	17	18	19	20	21	22	23	24
ROOM NAME	MBR	ENS	WIC	BED-2	BED-3	BED-4	BATH	BED-2	BED-3	MBR	BATH	FORM	FAM	FAM	KT/BR	LAUN	PWD	FOY	MUD	BAS	BAS	BAS	BAS
RM LOSS MBH.	1.38	1.65	0.12	1.32	1.76	1.15	0.45	1.32	1.76	1.38	0.45	2.45	1.32	1.32	2.67	1.03	0.80	3.35	1.06	3.26	3.26	3.26	3.26
CFM PER RUN HEAT	34	40	3	32	43	28	11	32	43	34	11	60	32	32	65	25	19	82	26	79	79	79	79
RM GAIN MBH.	1.87	1.40	0.06	1.83	2.32	1.69	0.18	1.83	2.32	1.87	0.18	2.12	1.51	1.51	2.08	1.53	0.14	1.83	0.18	0.46	0.46	0.46	0.46
CFM PER RUN COOLING	64	48	2	63	80	58	6	63	80	64	6	73	52	52	71	52	5	63	6	16	16	16	16
ADJUSTED PRESSURE	0.17	0.17	0.17	0.17	0.17	0.17	0.17	0.17	0.17	0.17	0.17	0.17	0.17	0.17	0.17	0.17	0.17	0.16	0.17	0.17	0.17	0.17	0.17
ACTUAL DUCT LGH.	39	43	27	67	52	34	42	72	56	46	48	43	32	26	31	69	25	47	12	27	32	36	51
EQUIVALENT LENGTH	130	180	180	200	170	0	180	200	190	140	200	190	140	120	140	220	120	160	120	140	150	130	170
TOTAL EFFECTIVE LENGTH	169	223	207	267	222	34	222	272	246	186	248	233	172	146	171	289	145	207	132	167	182	166	221
ADJUSTED PRESSURE	0.1	0.08	0.08	0.06	0.08	0.51	0.08	0.06	0.07	0.09	0.07	0.07	0.1	0.12	0.1	0.06	0.12	0.08	0.13	0.1	0.09	0.1	0.08
ROUND DUCT SIZE	5	5	4	6	6	6	4	6	6	5	4	6	5	4	5	5	4	6	4	5	5	5	6
HEATING VELOCITY (ft/min)	250	294	34	163	219	143	126	163	219	250	126	306	235	367	477	184	218	418	298	580	580	580	403
COOLING VELOCITY (ft/min)	470	352	23	321	408	296	69	321	408	470	69	372	382	597	521	382	57	321	69	117	117	117	82
OUTLET GRILL SIZE	3X10	3X10	3X10	4X10	4X10	4X10	3X10	4X10	4X10	3X10	3X10	4X10	3X10	3X10	3X10	3X10	3X10	4X10	3X10	3X10	3X10	3X10	4X10
TRUNK	A	D	D	B	C	D	C	B	C	A	C	B	A	A	A	B	D	B	D	A	A	C	B

RUN #	
ROOM NAME	
RM LOSS MBH.	
CFM PER RUN HEAT	
RM GAIN MBH.	
CFM PER RUN COOLING	
ADJUSTED PRESSURE	
ACTUAL DUCT LGH.	
EQUIVALENT LENGTH	
TOTAL EFFECTIVE LENGTH	
ADJUSTED PRESSURE	
ROUND DUCT SIZE	
HEATING VELOCITY (ft/min)	
COOLING VELOCITY (ft/min)	
OUTLET GRILL SIZE	
TRUNK	

SUPPLY AIR TRUNK SIZE										RETURN AIR TRUNK SIZE									
TRUNK	STATIC	ROUND	RECT	VELOCITY						TRUNK	STATIC	ROUND	RECT	VELOCITY					
CFM	PRESS.	DUCT	DUCT						(ft/min)	CFM	PRESS.	DUCT	DUCT						(ft/min)
TRUNK A	355	0.09	9.2	10	x	8	639			TRUNK G	0	0.00	0	0	x	8	0		
TRUNK B	310	0.06	9.7	12	x	8	465			TRUNK H	0	0.00	0	0	x	8	0		
TRUNK C	497	0.06	11.6	16	x	8	559			TRUNK I	0	0.00	0	0	x	8	0		
TRUNK D	613	0.06	12.5	20	x	8	552			TRUNK J	0	0.00	0	0	x	8	0		
TRUNK E	968	0.06	14.9	26	x	8	670			TRUNK K	0	0.00	0	0	x	8	0		
TRUNK F	0	0.00	0	0	x	8	0			TRUNK L	0	0.00	0	0	x	8	0		

RETURN AIR #	1	2	3	4	5	6	7	BR											
AIR VOLUME	85	75	75	100	75	320	85	0	0	0	0	0	0	0	0	0	0	155	
PLENUM PRESSURE	0.15	0.15	0.15	0.15	0.15	0.15	0.15	0.15	0.15	0.15	0.15	0.15	0.15	0.15	0.15	0.15	0.15	0.15	
ACTUAL DUCT LGH.	40	70	61	39	58	20	42	1	1	1	1	1	1	1	1	1	1	14	
EQUIVALENT LENGTH	225	250	245	155	225	175	225	0	0	0	0	0	0	0	0	0	0	135	
TOTAL EFFECTIVE LH	265	320	306	194	283	195	267	1	1	1	1	1	1	1	1	1	1	149	
ADJUSTED PRESSURE	0.06	0.05	0.05	0.08	0.05	0.08	0.06	14.80	14.80	14.80	14.80	14.80	14.80	14.80	14.80	14.80	0.10		
ROUND DUCT SIZE	6	6	6	5.9	6	9.2	6	0	0	0	0	0	0	0	0	0	6.6		
INLET GRILL SIZE	8	8	8	8	8	8	8	0	0	0	0	0	0	0	0	0	8		
	X	X	X	X	X	X	X	X	X	X	X	X	X	X	X	X	X		
INLET GRILL SIZE	14	14	14	14	14	30	14	0	0	0	0	0	0	0	0	0	14		

TYPE: 38-8
SITE NAME: CENTREFIELD (WEST GORMLEY)

LO # 87608

RESIDENTIAL MECHANICAL VENTILATION DESIGN SUMMARY

COMBUSTION APPLIANCES	9.32.3.1(1)
a) ☒ Direct vent (sealed combustion) only	
b) ☐ Positive venting induced draft (except fireplaces)	
c) ☐ Natural draft, B-vent or induced draft gas fireplace	
d) ☐ Solid Fuel (including fireplaces)	
e) ☐ No Combustion Appliances	

HEATING SYSTEM	
☒ Forced Air	☐ Non Forced Air
☐ Electric Space Heat	

HOUSE TYPE	9.32.1(2)
☒ I Type a) or b) appliance only, no solid fuel	
☐ II Type I except with solid fuel (including fireplaces)	
☐ III Any Type c) appliance	
☐ IV Type I, or II with electric space heat	
☐ Other: Type I, II or IV no forced air	

SYSTEM DESIGN OPTIONS	O.N.H.W.P.
☐ 1 Exhaust only/Forced Air System	
☐ 2 HRV with Ducting/Forced Air System	
☒ 3 HRV Simplified/connected to forced air system	
☐ 4 HRV with Ducting/non forced air system	
☐ Part 6 Design	

TOTAL VENTILATION CAPACITY	9.32.3.3(1)
Basement + Master Bedroom <u>2</u> @ 21.2 cfm <u>42.4</u> cfm	
Other Bedrooms <u>3</u> @ 10.6 cfm <u>31.8</u> cfm	
Kitchen & Bathrooms <u>4</u> @ 10.6 cfm <u>42.4</u> cfm	
Other Rooms <u>4</u> @ 10.6 cfm <u>42.4</u> cfm	
Table 9.32.3.A. TOTAL <u>159.0</u> cfm	

PRINCIPAL VENTILATION CAPACITY REQUIRED	9.32.3.4.(1)
1 Bedroom 31.8 cfm	
2 Bedroom 47.7 cfm	
3 Bedroom 63.6 cfm	
4 Bedroom 79.5 cfm	
5 Bedroom 95.4 cfm	
TOTAL 79.5 cfm	

SUPPLEMENTAL VENTILATION CAPACITY		9.32.3.5.
Total Ventilation Capacity	<u>159</u>	cfm
Less Principal Ventil. Capacity	<u>79.5</u>	cfm
Required Supplemental Capacity	<u>79.5</u>	cfm

PRINCIPAL EXHAUST FAN CAPACITY	
Model: VANEE 65H	Location: BSMT
<u>79.5</u> cfm	☒ HVI Approved

PRINCIPAL EXHAUST HEAT LOSS CALCULATION				
CFM	ΔT °F	FACTOR	% LOSS	
79.5 CFM	X 78 F	X 1.08	X	0.25

SUPPLEMENTAL FANS		BY INSTALLING CONTRACTOR		
Location	Model	cfm	HVI	Sones
ENS	BY INSTALLING CONTRACTOR	50	☒	3.5
BATH	BY INSTALLING CONTRACTOR	50	☒	3.5
PWD	BY INSTALLING CONTRACTOR	50	☒	3.5

HEAT RECOVERY VENTILATOR		9.32.3.11.
Model: VANEE 65H		
<u>155</u> cfm high	<u>64</u> cfm low	
<u>75</u> % Sensible Efficiency @ 32 deg F (0 deg C)	☒ HVI Approved	

LOCATION OF INSTALLATION	
Lot:	Concession
Township	Plan:
Address	
Roll #	Building Permit #

BUILDER: ROYAL PINE HOMES	
Name:	
Address:	
City:	
Telephone #:	Fax #:

INSTALLING CONTRACTOR	
Name:	
Address:	
City:	
Telephone #:	Fax #:

DESIGNER CERTIFICATION	
I hereby certify that this ventilation system has been designed in accordance with the Ontario Building Code.	
Name:	HVAC Designs Ltd.
Signature:	<i>Michael O'Rourke</i>
HRAI #	001820
Date:	April-21

I REVIEW AND TAKE RESPONSIBILITY FOR THE DESIGN WORK AND AM QUALIFIED IN THE APPROPRIATE CATEGORY AS AN "OTHER DESIGNER" UNDER DIVISION C, 3.2.5 OF THE BUILDING CODE.
INDIVIDUAL BCIN: 19669 MICHAEL O'ROURKE

CSA F280-12 Residential Heat Loss and Heat Gain Calculations	
Formula Sheet (For Air Leakage / Ventilation Calculation)	
LO#: 87608	Model: 38-8	Builder: ROYAL PINE HOMES	Date: 4/19/2021	
Volume Calculation			Air Change & Delta T Data	
House Volume <table border="1" style="width: 100%; border-collapse: collapse;"> <thead> <tr> <th>Level</th> <th>Floor Area (ft²)</th> <th>Floor Height (ft)</th> <th>Volume (ft³)</th> </tr> </thead> <tbody> <tr> <td>Bsmt</td> <td>1042</td> <td>10</td> <td>10420</td> </tr> <tr> <td>First</td> <td>1042</td> <td>10</td> <td>10524.2</td> </tr> <tr> <td>Second</td> <td>1324</td> <td>9</td> <td>11916</td> </tr> <tr> <td>Third</td> <td>0</td> <td>9</td> <td>0</td> </tr> <tr> <td>Fourth</td> <td>0</td> <td>9</td> <td>0</td> </tr> <tr> <td colspan="2" style="text-align: right;">Total:</td> <td></td> <td>32,860.2 ft³</td> </tr> <tr> <td colspan="2" style="text-align: right;">Total:</td> <td></td> <td>930.5 m³</td> </tr> </tbody> </table>			Level	Floor Area (ft²)	Floor Height (ft)	Volume (ft³)	Bsmt	1042	10	10420	First	1042	10	10524.2	Second	1324	9	11916	Third	0	9	0	Fourth	0	9	0	Total:			32,860.2 ft³	Total:			930.5 m³	<table border="1" style="width: 100%; border-collapse: collapse;"> <tr> <td style="width: 80%;">WINTER NATURAL AIR CHANGE RATE</td> <td style="width: 20%; text-align: center;">0.227</td> </tr> <tr> <td>SUMMER NATURAL AIR CHANGE RATE</td> <td style="text-align: center;">0.071</td> </tr> </table> <table border="1" style="width: 100%; border-collapse: collapse;"> <tr> <th colspan="5" style="text-align: center;">Design Temperature Difference</th> </tr> <tr> <th></th> <th>Tin °C</th> <th>Tout °C</th> <th>ΔT °C</th> <th>ΔT °F</th> </tr> <tr> <td>Winter DTDh</td> <td style="text-align: center;">22</td> <td style="text-align: center;">-21</td> <td style="text-align: center;">43</td> <td style="text-align: center;">78</td> </tr> <tr> <td>Summer DTDc</td> <td style="text-align: center;">24</td> <td style="text-align: center;">31</td> <td style="text-align: center;">7</td> <td style="text-align: center;">13</td> </tr> </table>		WINTER NATURAL AIR CHANGE RATE	0.227	SUMMER NATURAL AIR CHANGE RATE	0.071	Design Temperature Difference						Tin °C	Tout °C	ΔT °C	ΔT °F	Winter DTDh	22	-21	43	78	Summer DTDc	24	31	7	13
Level	Floor Area (ft²)	Floor Height (ft)	Volume (ft³)	
Bsmt	1042	10	10420	
First	1042	10	10524.2	
Second	1324	9	11916	
Third	0	9	0	
Fourth	0	9	0	
Total:			32,860.2 ft³	
Total:			930.5 m³	
WINTER NATURAL AIR CHANGE RATE	0.227	
SUMMER NATURAL AIR CHANGE RATE	0.071	
Design Temperature Difference	
	Tin °C	Tout °C	ΔT °C	ΔT °F	
Winter DTDh	22	-21	43	78	
Summer DTDc	24	31	7	13	
5.2.3.1 Heat Loss due to Air Leakage			6.2.6 Sensible Gain due to Air Leakage	
$HL_{airb} = LR_{airh} \times \frac{V_b}{3.6} \times DTD_h \times 1.2$ 0.227 x 258.47 x 43 °C x 1.2 = 3037 W = 10362 Btu/h			$HG_{salb} = LR_{airc} \times \frac{V_b}{3.6} \times DTD_c \times 1.2$ = 0.071 x 258.47 x 7 °C x 1.2 = 156 W = 532 Btu/h	
5.2.3.2 Heat Loss due to Mechanical Ventilation			6.2.7 Sensible heat Gain due to Ventilation	
$HL_{vairb} = PVC \times DTD_h \times 1.08 \times (1 - E)$ 80 CFM x 78 °F x 1.08 x 0.25 = 1670 Btu/h			$HL_{vairb} = PVC \times DTD_h \times 1.08 \times (1 - E)$ 80 CFM x 13 °F x 1.08 x 0.25 = 275 Btu/h	
5.2.3.3 Calculation of Air Change Heat Loss for Each Room (Floor Multiplier Section)	
$HL_{airr} = Level\ Factor \times HL_{airbv} \times \{(HL_{agcr} + HL_{bgcr}) \div (HL_{agclevel} + HL_{bgclevel})\}$	
Level	Level Factor (LF)	HLairve Air Leakage + Ventilation Heat Loss (Btu/h)	Level Conductive Heat Loss: (HL _{clevel})	Air Leakage Heat Loss Multiplier (LF x HLairbv / HLlevel)	
1	0.5	10,362	7,840	0.661	
2	0.3		9,868	0.315	
3	0.2		11,296	0.183	
4	0		0	0.000	
5	0		0	0.000	
*HLairbv = Air leakage heat loss + ventilation heat loss *For a balanced or supply only ventilation system HLairve = 0	

HEAT LOSS AND GAIN SUMMARY SHEET**MODEL:** 38-8**BUILDER:** ROYAL PINE HOMES**SFQT:** 2366**LO#** 87608**SITE:** CENTREFIELD (WEST GORMLEY)**DESIGN ASSUMPTIONS**

HEATING	°F	COOLING	°F
OUTDOOR DESIGN TEMP.	-6	OUTDOOR DESIGN TEMP.	88
INDOOR DESIGN TEMP.	72	INDOOR DESIGN TEMP. (MAX 75°F)	75

BUILDING DATA

ATTACHMENT:	DETACHED	# OF STORIES (+BASEMENT):	3
FRONT FACES:	EAST	ASSUMED (Y/N):	Y
AIR CHANGES PER HOUR:	2.50	ASSUMED (Y/N):	Y
AIR TIGHTNESS CATEGORY:	TIGHT	ASSUMED (Y/N):	Y
WIND EXPOSURE:	SHELTERED	ASSUMED (Y/N):	Y
HOUSE VOLUME (ft ³):	32860.2	ASSUMED (Y/N):	Y
INTERNAL SHADING:	BLINDS/CURTAINS	ASSUMED OCCUPANTS:	5
INTERIOR LIGHTING LOAD (Btu/h/ft ²):	1.60	DC BRUSHLESS MOTOR (Y/N):	Y
FOUNDATION CONFIGURATION	BCIN_1	DEPTH BELOW GRADE:	7.0 ft
LENGTH: 48.0 ft	WIDTH: 31.0 ft	EXPOSED PERIMETER:	158.0 ft

2012 OBC - COMPLIANCE PACKAGE**Component****Compliance Package
SB-12 PERFORMANCE****Nominal Min. Eff.**

Ceiling with Attic Space Minimum RSI (R)-Value	60	59.20
Ceiling Without Attic Space Minimum RSI (R)-Value	31	27.70
Exposed Floor Minimum RSI (R)-Value	31	29.80
Walls Above Grade Minimum RSI (R)-Value	22+1.5	18.50
Basement Walls Minimum RSI (R)-Value	20	21.12
Below Grade Slab Entire surface > 600 mm below grade Minimum RSI (R)-Value	-	-
Edge of Below Grade Slab ≤ 600 mm Below Grade Minimum RSI (R)-Value	10	10
Heated Slab or Slab ≤ 600 mm below grade Minimum RSI (R)-Value	10	11.13
Windows and Sliding Glass Doors Maximum U-Value	1.6	-
Skylights Maximum U-Value	2.6	-
Space Heating Equipment Minimum AFUE	0.96	-
HRV Minimum Efficiency	75%	-
Domestic Hot Water Heater Minimum EF	TE=94%	-


INDIVIDUAL BCIN: 19669

MICHAEL O'ROURKE



Residential Foundation Thermal Load Calculator

Supplemental tool for CAN/CSA-F280

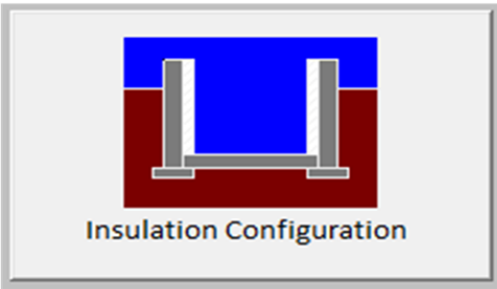Weather Station Description		
Province:	Ontario	
Region:	Richmond Hill	
Site Description		
Soil Conductivity:	Normal conductivity: dry sand, loam, clay	
Water Table:	Normal (7-10 m, 23-33 ft)	
Foundation Dimensions		
Floor Length (m):	14.6	 Insulation Configuration
Floor Width (m):	9.4	
Exposed Perimeter (m):	0.0	
Wall Height (m):	3.0	
Depth Below Grade (m):	2.13	
Window Area (m ²):	1.1	
Door Area (m ²):	1.9	
Radiant Slab		
Heated Fraction of the Slab:	0	
Fluid Temperature (°C):	33	
Design Months		
Heating Month	1	
Foundation Loads		
Heating Load (Watts):		1558


TYPE: 38-8
LO# 87608

Air Infiltration Residential Load Calculator


Supplemental tool for CAN/CSA-F280

Weather Station Description				
Province:	Ontario			
Region:	Richmond Hill			
Weather Station Location:	Open flat terrain, grass			
Anemometer height (m):	10			
Local Shielding				
Building Site:	Suburban, forest			
Walls:	Heavy			
Flue:	Heavy			
Highest Ceiling Height (m):	6.74			
Building Configuration				
Type:	Detached			
Number of Stories:	Two			
Foundation:	Full			
House Volume (m ³):	930.5			
Air Leakage/Ventilation				
Air Tightness Type:	Energy Star Detached (2.5 ACH)			
Custom BDT Data:	ELA @ 10 Pa.	868.6 cm ²		
	2.50	ACH @ 50 Pa		
Mechanical Ventilation (L/s):	Total Supply	Total Exhaust		
	37.5	37.5		
Flue Size				
Flue #:	#1	#2	#3	#4
Diameter (mm):	0	0	0	0
Natural Infiltration Rates				
Heating Air Leakage Rate (ACH/H):	0.227			
Cooling Air Leakage Rate (ACH/H):	0.071			


TYPE: 38-8
LO# 87608

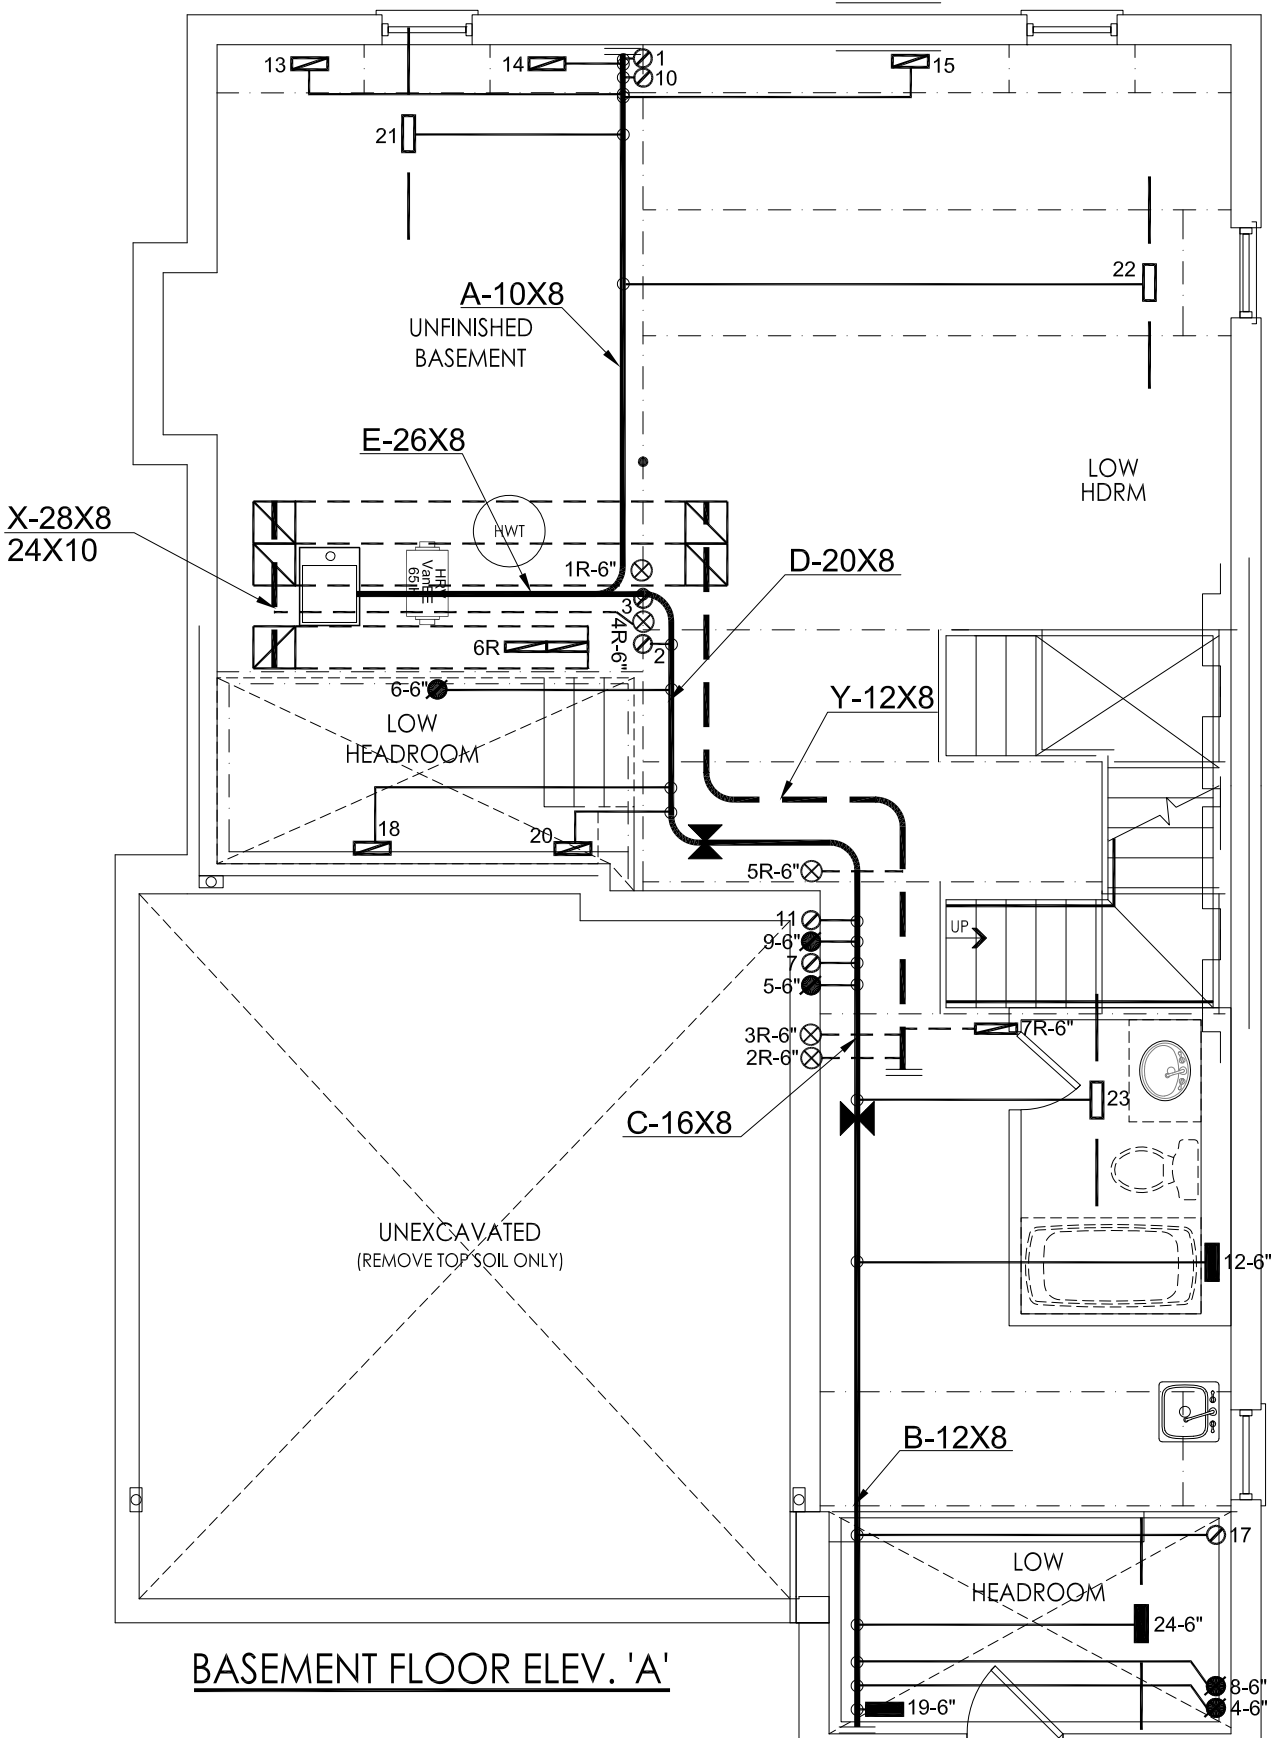

BASEMENT FLOOR ELEV. 'A'

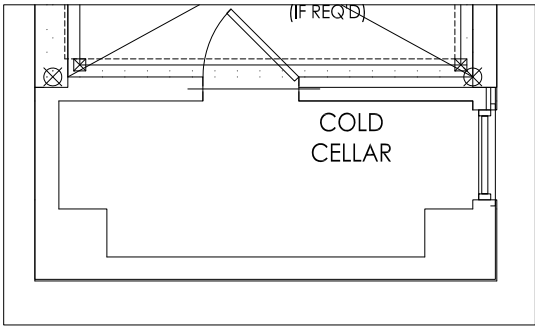

BASEMENT FLOOR PLAN ELEV. 'B'

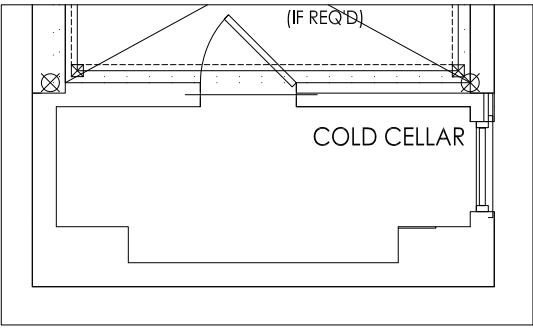

BASEMENT FLOOR PLAN ELEV. 'C'

I MICHAEL O'ROURKE HAVE REVIEWED AND TAKE RESPONSIBILITY FOR THE DESIGN WORK AND AM QUALIFIED UNDER DIVISION C, 3.2.5 OF THE BUILDING CODE.

Michael O'Rourke, BCIN# 19669
HVAC DESIGNS LTD.


CSA-F280-12

SB-12 PERFORMANCE


HVAC LEGEND								3.		
SYMBOL	DESCRIPTION	SYMBOL	DESCRIPTION	SYMBOL	DESCRIPTION	SYMBOL	DESCRIPTION	2.	REVISED AS PER ARCHITECTURALS	APR/2021
	SUPPLY AIR GRILLE		6" SUPPLY AIR BOOT ABOVE		14"x8" RETURN AIR GRILLE		RETURN AIR STACK ABOVE	1.	REVISED TO PERFORMANCE	SEPT/2020
	SUPPLY AIR GRILLE 6" BOOT		SUPPLY AIR STACK FROM 2nd FLOOR		30"x8" RETURN AIR GRILLE		RETURN AIR STACK 2nd FLOOR	No.	Description	Date
	SUPPLY AIR BOOT ABOVE		6" SUPPLY AIR STACK 2nd FLOOR		FRA- FLOOR RETURN AIR GRILLE		REDUCER	REVISIONS		

ALL DRAWINGS, CALCULATIONS AND SPECIFICATIONS ARE THE PROPERTY OF HVAC DESIGNS LTD.© AND MAY NOT BE REPRODUCED, MODIFIED OR ALTERED WITHOUT EXPRESSED WRITTEN CONSENT. THE DRAWINGS ARE DATED AND USE OF THESE DRAWINGS AFTER ONE YEAR FROM THE DATED NOTED IS NOT AUTHORIZED. CONTRACTOR SHALL CHECK ALL CONDITIONS BEFORE PROCEEDING WITH WORK. LATEST MUNICIPAL APPROVED DRAWINGS ONLY TO BE USED DURING INSTALLATION OF HEATING SYSTEM. HVAC DESIGNS LTD. IS NOT LIABLE FOR ANY CLAIMS ARISING FROM UNAUTHORIZED USE OF THE DRAWINGS OR FROM ANY CHANGES TO ACCEPTED STANDARDS AND/OR THE ONTARIO BUILDING CODE.


Client		 375 Finley Ave. Suite 202 - Ajax, Ontario L1S 2E2 Tel. 905.619.2300 - 905.420.5300 Fax 905.619.2375 Email: info@hvacdesigns.ca Web: www.hvacdesigns.ca Specializing in Residential Mechanical Design Services	HEAT LOSS 41439 BTU/H UNIT DATA		# OF RUNS S/A R/A FANS			Sheet Title	
ROYAL PINE HOMES			MAKE CARRIER	3RD FLOOR				BASEMENT HEATING LAYOUT	
Project Name			MODEL 59TN6A-060-14V	2ND FLOOR	12	5	3	Date	
CENTREFIELD (WEST GORMLEY) RICHMOND HILL, ONTARIO			INPUT 60 MBTU/H	1ST FLOOR	7	2	2	SEPT/2020	
			OUTPUT 58 MBTU/H	BASEMENT	4	1	0	Scale	
		COOLING 2.5 TONS	ALL S/A DIFFUSERS 4 "x10" UNLESS NOTED OTHERWISE ON LAYOUT. ALL S/A RUNS 5"Ø UNLESS NOTED OTHERWISE ON LAYOUT. UNDERCUT DOORS 1" min. FOR R/A				3/16" = 1'-0"		
		FAN SPEED 970 cfm @ 0.6" w.c.					BCIN# 19669		
38-8								LO#	87608
2366 sqft									

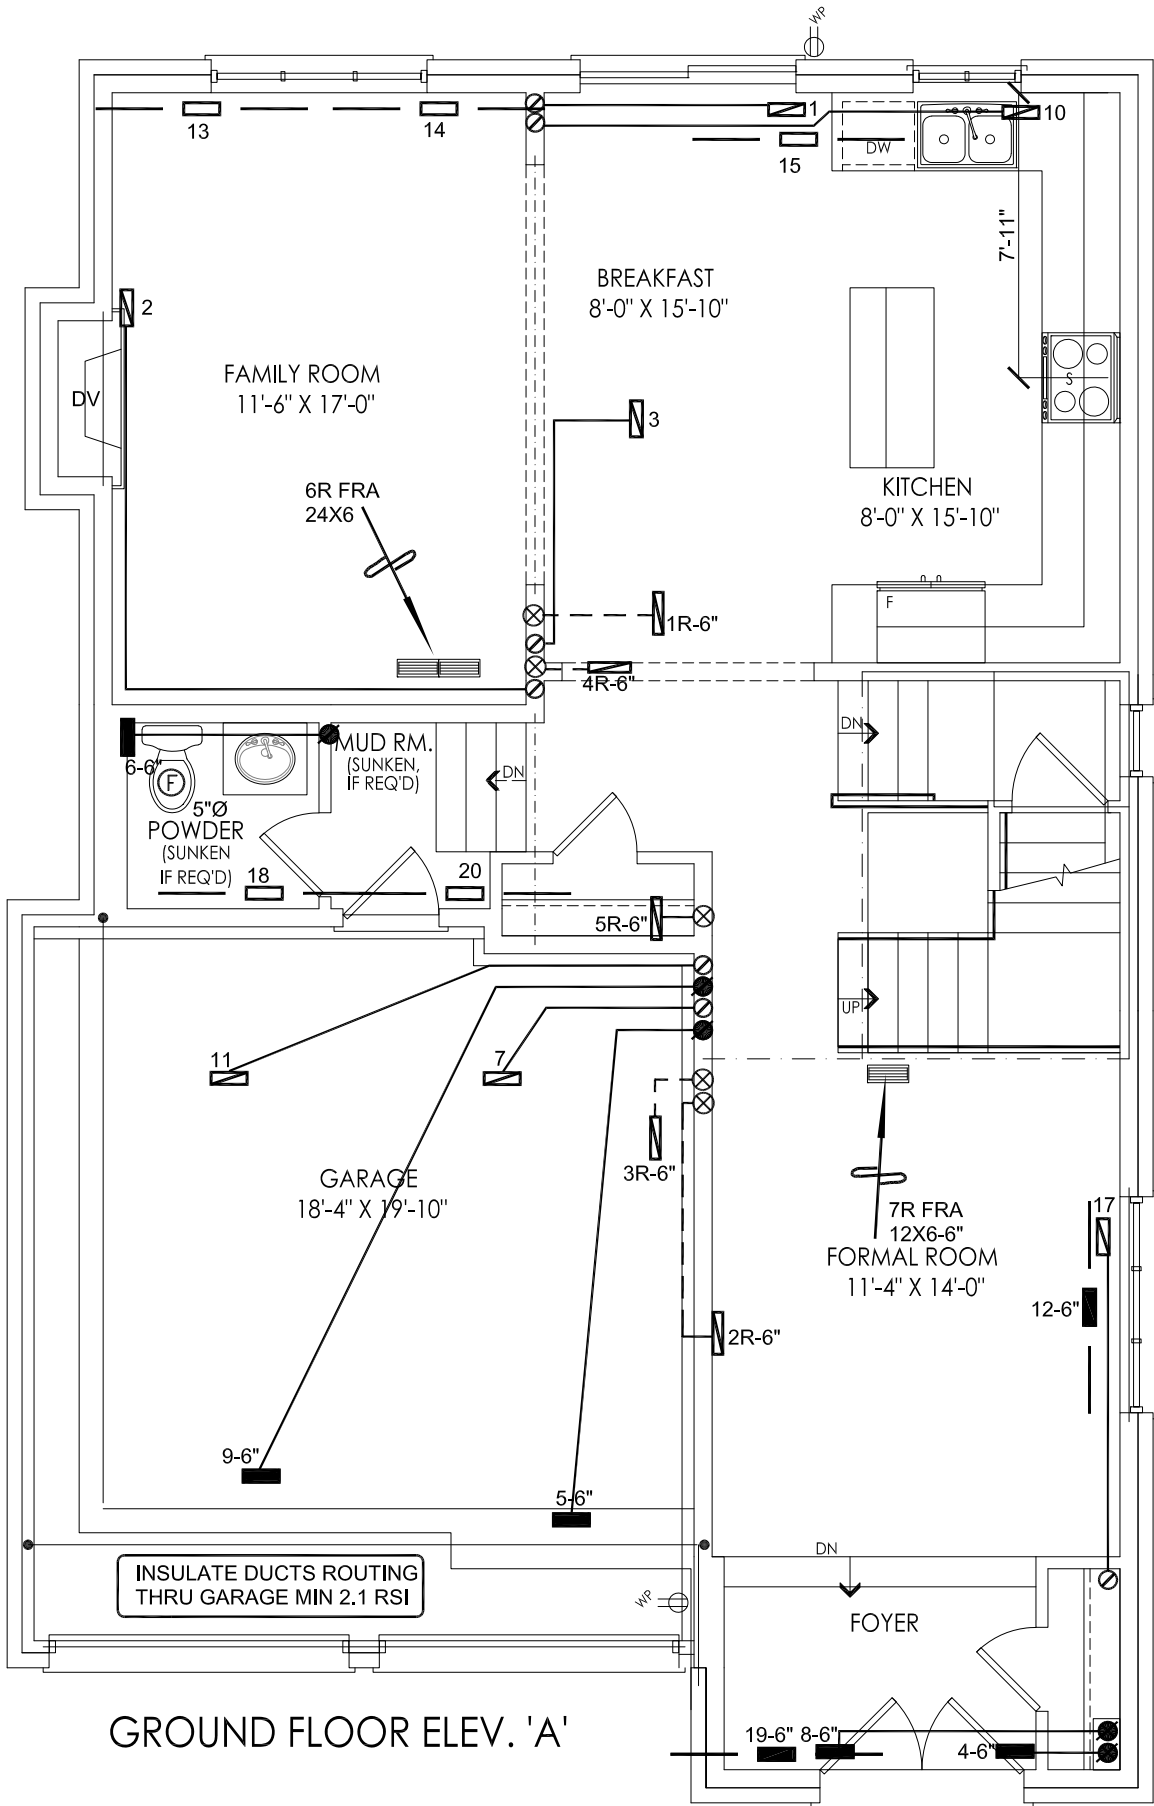

GROUND FLOOR ELEV. 'A'

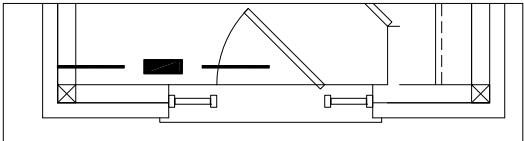

GROUND FLOOR PLAN ELEV. 'B'

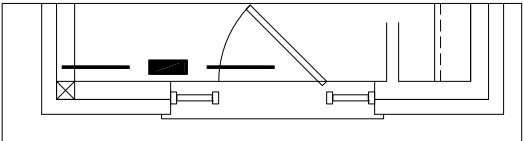

GROUND FLOOR PLAN ELEV. 'C'

I MICHAEL O'ROURKE HAVE REVIEWED AND TAKE RESPONSIBILITY FOR THE DESIGN WORK AND AM QUALIFIED UNDER DIVISION C, 3.2.5 OF THE BUILDING CODE.
Michael O'Rourke
Michael O'Rourke, BCIN# 19669
HVAC DESIGNS LTD.


CSA-F280-12

SB-12 PERFORMANCE


HVAC LEGEND								3.		
SYMBOL	DESCRIPTION	SYMBOL	DESCRIPTION	SYMBOL	DESCRIPTION	SYMBOL	DESCRIPTION	2.	REVISED AS PER ARCHITECTURALS	APR/2021
	SUPPLY AIR GRILLE		6" SUPPLY AIR BOOT ABOVE		14"x8" RETURN AIR GRILLE		RETURN AIR STACK ABOVE	1.	REVISED TO PERFORMANCE	SEPT/2020
	SUPPLY AIR GRILLE 6" BOOT		SUPPLY AIR STACK FROM 2nd FLOOR		30"x8" RETURN AIR GRILLE		RETURN AIR STACK 2nd FLOOR	No.	Description	Date
	SUPPLY AIR BOOT ABOVE		6" SUPPLY AIR STACK 2nd FLOOR		FRA- FLOOR RETURN AIR GRILLE		REDUCER	REVISIONS		

ALL DRAWINGS, CALCULATIONS AND SPECIFICATIONS ARE THE PROPERTY OF HVAC DESIGNS LTD.© AND MAY NOT BE REPRODUCED, MODIFIED OR ALTERED WITHOUT EXPRESSED WRITTEN CONSENT. THE DRAWINGS ARE DATED AND USE OF THESE DRAWINGS AFTER ONE YEAR FROM THE DATED NOTED IS NOT AUTHORIZED. CONTRACTOR SHALL CHECK ALL CONDITIONS BEFORE PROCEEDING WITH WORK. LATEST MUNICIPAL APPROVED DRAWINGS ONLY TO BE USED DURING INSTALLATION OF HEATING SYSTEM. HVAC DESIGNS LTD. IS NOT LIABLE FOR ANY CLAIMS ARISING FROM UNAUTHORIZED USE OF THE DRAWINGS OR FROM ANY CHANGES TO ACCEPTED STANDARDS AND/OR THE ONTARIO BUILDING CODE.


Client		 375 Finley Ave. Suite 202 - Ajax, Ontario L1S 2E2 Tel. 905.619.2300 - 905.420.5300 Fax 905.619.2375 Email: info@hvacdesigns.ca Web: www.hvacdesigns.ca Specializing in Residential Mechanical Design Services	Sheet Title	
ROYAL PINE HOMES			FIRST FLOOR HEATING LAYOUT	
Project Name		Installation to comply with the latest Ontario Building Code. All supply branch outlets shall be equipped with a manual balancing damper. Ductwork which passes through the garage or unheated spaces shall be adequately insulated and be gas-proofed.	Date	SEPT/2020
CENTREFIELD (WEST GORMLEY) RICHMOND HILL, ONTARIO			Scale	3/16" = 1'-0"
38-8			BCIN# 19669	
2366 sqft			LO#	87608

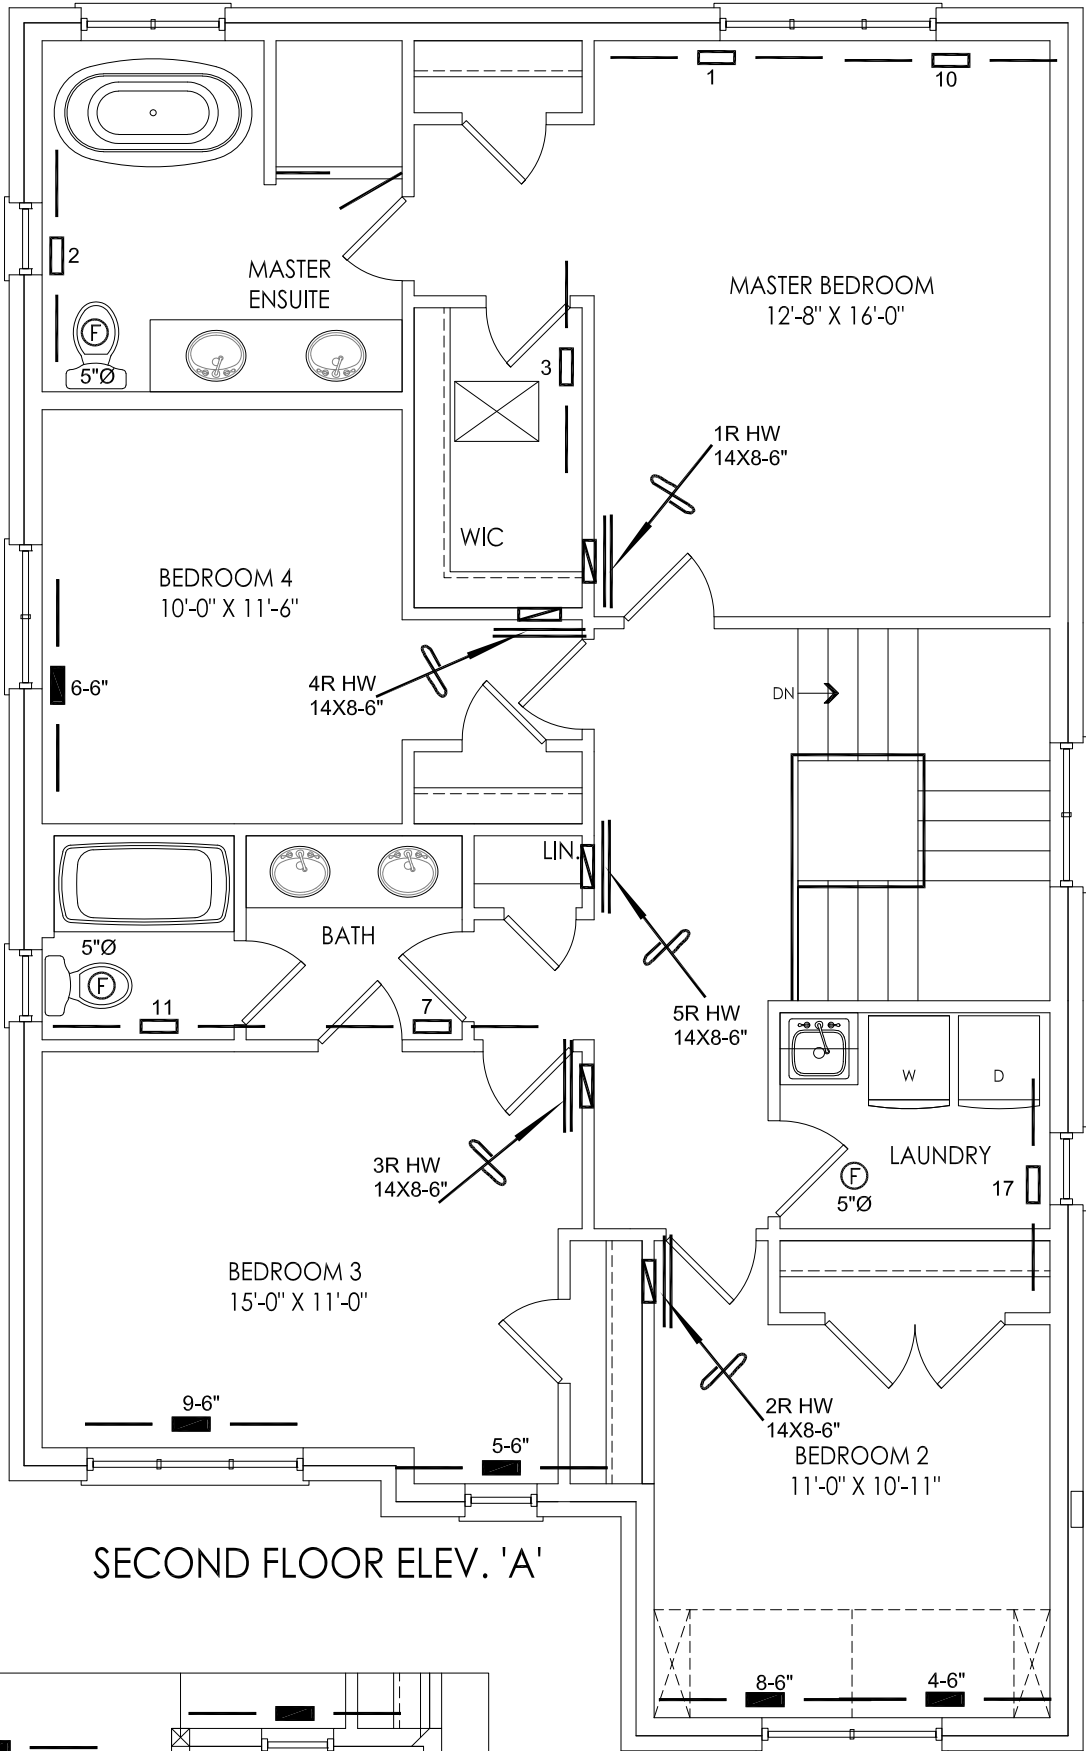

SECOND FLOOR ELEV. 'A'

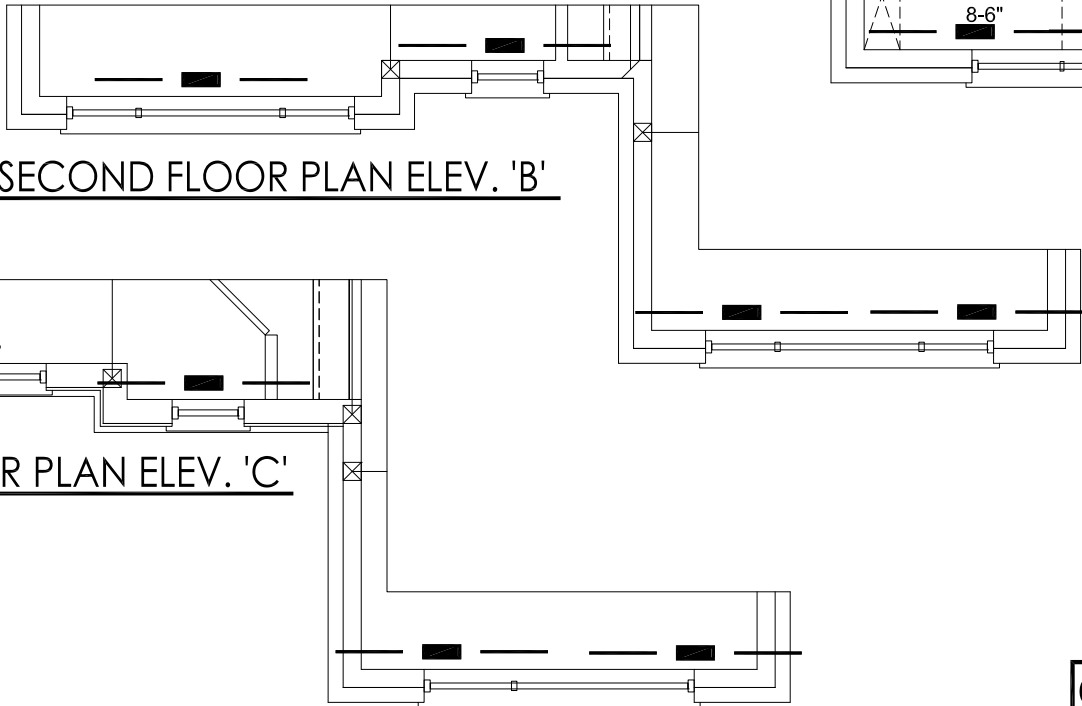

SECOND FLOOR PLAN ELEV. 'B'

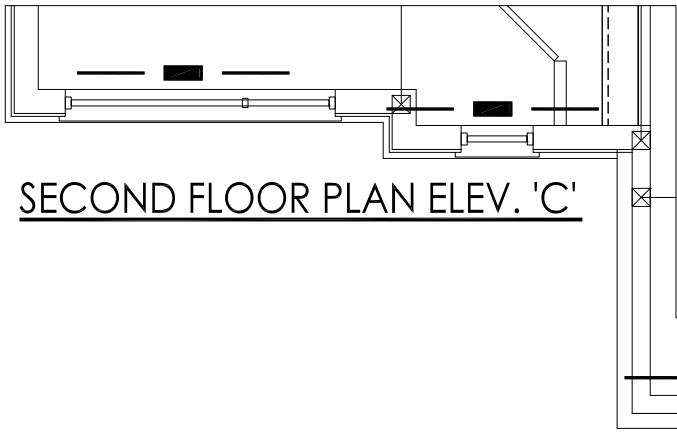

SECOND FLOOR PLAN ELEV. 'C'

I MICHAEL O'ROURKE HAVE REVIEWED AND TAKE RESPONSIBILITY FOR THE DESIGN WORK AND AM QUALIFIED UNDER DIVISION C, 3.2.5 OF THE BUILDING CODE.

Michael O'Rourke
Michael O'Rourke, BCIN# 19669
HVAC DESIGNS LTD.

CSA-F280-12

SB-12 PERFORMANCE

HVAC LEGEND								3.		
SYMBOL	DESCRIPTION	SYMBOL	DESCRIPTION	SYMBOL	DESCRIPTION	SYMBOL	DESCRIPTION	2.	REVISED AS PER ARCHITECTURALS	APR/2021
	SUPPLY AIR GRILLE		6" SUPPLY AIR BOOT ABOVE		14"x8" RETURN AIR GRILLE		RETURN AIR STACK ABOVE	1.	REVISED TO PERFORMANCE	SEPT/2020
	SUPPLY AIR GRILLE 6" BOOT		SUPPLY AIR STACK FROM 2nd FLOOR		30"x8" RETURN AIR GRILLE		RETURN AIR STACK 2nd FLOOR	No.	Description	Date
	SUPPLY AIR BOOT ABOVE		6" SUPPLY AIR STACK 2nd FLOOR		FRA- FLOOR RETURN AIR GRILLE		REDUCER	REVISIONS		

ALL DRAWINGS, CALCULATIONS AND SPECIFICATIONS ARE THE PROPERTY OF HVAC DESIGNS LTD.© AND MAY NOT BE REPRODUCED, MODIFIED OR ALTERED WITHOUT EXPRESSED WRITTEN CONSENT. THE DRAWINGS ARE DATED AND USE OF THESE DRAWINGS AFTER ONE YEAR FROM THE DATED NOTED IS NOT AUTHORIZED. CONTRACTOR SHALL CHECK ALL CONDITIONS BEFORE PROCEEDING WITH WORK. LATEST MUNICIPAL APPROVED DRAWINGS ONLY TO BE USED DURING INSTALLATION OF HEATING SYSTEM. HVAC DESIGNS LTD. IS NOT LIABLE FOR ANY CLAIMS ARISING FROM UNAUTHORIZED USE OF THE DRAWINGS OR FROM ANY CHANGES TO ACCEPTED STANDARDS AND/OR THE ONTARIO BUILDING CODE.

Client		 375 Finley Ave. Suite 202 - Ajax, Ontario L1S 2E2 Tel. 905.619.2300 - 905.420.5300 Fax 905.619.2375 Email: info@hvacdesigns.ca Web: www.hvacdesigns.ca Specializing in Residential Mechanical Design Services Installation to comply with the latest Ontario Building Code. All supply branch outlets shall be equipped with a manual balancing damper. Ductwork which passes through the garage or unheated spaces shall be adequately insulated and be gas-proofed.	Sheet Title	
ROYAL PINE HOMES			SECOND FLOOR HEATING LAYOUT	
Project Name			Date	SEPT/2020
CENTREFIELD (WEST GORMLEY) RICHMOND HILL, ONTARIO			Scale	3/16" = 1'-0"
38-8			BCIN# 19669	
2366 sqft			LO#	87608

Schedule 1: Designer Information

Use one form for each individual who reviews and takes responsibility for design activities with respect to the project.

A. Project Information			
Building number, street name		Unit no.	Lot/con.
Municipality RICHMOND HILL	Postal code	Plan number/ other description	
B. Individual who reviews and takes responsibility for design activities			
Name MICHAEL O'ROURKE		Firm HVAC DESIGNS LTD.	
Street address 375 FINLEY AVE		Unit no. 202	Lot/con. N/A
Municipality AJAX	Postal code L1S 2E2	Province ONTARIO	E-mail info@hvacdsgns.ca
Telephone number (905) 619-2300	Fax number (905) 619-2375	Cell number ()	
C. Design activities undertaken by individual identified in Section B. [Building Code Table 3.5.2.1 OF Division C]			
☐ House ☐ Small Buildings ☐ Large Buildings ☐ Complex Buildings ☒ HVAC – House ☐ Building Services ☐ Detection, Lighting and Power ☐ Fire Protection ☐ Building Structural ☐ Plumbing – House ☐ Plumbing – All Buildings ☐ On-site Sewage Systems			
Description of designer's work HEAT LOSS / GAIN CALCULATIONS DUCT SIZING RESIDENTIAL MECHANICAL VENTILATION DESIGN SUMMARY RESIDENTIAL SYSTEM DESIGN per CSA-F280-12		Model: 38-8 ASHTON OPT MAIN & OPT 2ND Project: CENTREFIELD (WEST GORMLEY)	
D. Declaration of Designer			
I, <u>MICHAEL O'ROURKE</u>		declare that (choose one as appropriate):	
(print name)			
☐ I review and take responsibility for the design work on behalf of a firm registered under subsection 3.2.4. of Division C, of the Building Code. I am qualified, and the firm is registered, in the appropriate classes/categories. Individual BCIN: _____ Firm BCIN: _____			
☒ I review and take responsibility for the design and am qualified in the appropriate category as an "other designer" under subsection 3.2.5. of Division C, of the Building Code. Individual BCIN: <u>19669</u> Basis for exemption from registration and qualification: <u>O.B.C SENTENCE 3.2.4.1 (4)</u>			
☐ The design work is exempt from the registration and qualification requirements of the Building Code. Basis for exemption from registration and qualification: _____			
I certify that:			
1. The information contained in this schedule is true to the best of my knowledge. 2. I have submitted this application with the knowledge and consent of the firm.			
April 19, 2021			
Date		Signature of Designer	

NOTE:

- For the purposes of this form, "individual" means the "person" referred to in Clause 3.2.4.7(1) d) of Division C, Article 3.2.5.1. of Division C, and all other persons who are exempt from qualification under Subsections 3.2.4. and 3.2.5. of Division C.
- Schedule 1 is not required to be completed by a holder of a license, temporary license, or a certificate of authorization, issued by the Ontario Association of Architects. Schedule 1 is also not required to be completed by a holder of a license to practise, a limited license to practise, or a certificate of authorization, issued by the Association of Professional Engineers of Ontario.

SITE NAME: CENTREFIELD (WEST GORMLEY)
BUILDER: ROYAL PINE HOMES

OPT MAIN & OPT 2ND

DATE: Apr-21

GFA: 2389

LO# 90456

HEATING CFM 970 COOLING CFM 970
TOTAL HEAT LOSS 40,064 TOTAL HEAT GAIN 28,903
AIR FLOW RATE CFM 24.21 AIR FLOW RATE CFM 33.56

**CARRIER

AFUE = 97 %

INPUT (BTU/H) = 60,000

OUTPUT (BTU/H) = 58,000

59TN6A-060-14V 60

FAN SPEED

LOW 820

MEDLOW 0

MEDIUM 970

HIGH 1520

DESIGN CFM = 970

CFM @ 6" E.S.P.

TEMPERATURE RISE 55

°F

RUN COUNT	4th	3rd	2nd	1st	Bas
S/A	0	0	12	7	4
R/A	0	0	5	2	1

All S/A diffusers 4"x10" unless noted otherwise on layout.

All S/A runs 5'Ø unless noted otherwise on layout.

RUN #	1	2	3	4	5	6	7	8	9	10	11	12	13	14	15	16	17	18	19	20	21	22	23	24
ROOM NAME	MBR	ENS	WIC	BED-2	BED-3	BED-4	BATH	BED-2	BED-3	MBR	BATH	FORM	FAM	FAM	KT/BR	FOY	BATH-2	LAUN	FOY	MUD	BAS	BAS	BAS	BAS
RM LOSS MBH	1.38	1.66	0.12	1.32	1.77	1.15	0.45	1.32	1.77	1.38	0.45	2.45	1.32	1.32	2.67	0.17	1.04	0.99	3.35	1.06	3.27	3.27	3.27	3.27
CFM PER RUN HEAT	33	40	3	32	43	28	11	32	43	33	11	59	32	32	65	25	25	24	81	26	79	79	79	79
RM GAIN MBH	1.90	1.40	0.06	1.86	2.35	1.75	0.18	1.86	2.35	1.90	0.18	2.18	1.54	1.54	2.14	0.74	0.74	1.03	1.83	0.18	0.48	0.48	0.48	0.48
CFM PER RUN COOLING	64	47	2	62	79	59	6	62	79	64	6	73	52	52	72	25	25	35	61	6	16	16	16	16
ADJUSTED PRESSURE	0.17	0.17	0.17	0.17	0.17	0.17	0.17	0.17	0.17	0.17	0.17	0.17	0.17	0.17	0.17	0.17	0.17	0.17	0.16	0.17	0.17	0.17	0.17	0.17
ACTUAL DUCT LGH	39	43	27	67	52	34	42	72	56	46	48	43	32	26	31	69	69	25	47	12	27	32	36	51
EQUIVALENT LENGTH	130	180	180	200	170	0	180	200	190	140	200	190	140	120	140	220	220	120	160	120	140	150	130	170
TOTAL EFFECTIVE LENGTH	169	223	207	267	222	34	222	272	246	186	248	233	172	146	171	289	289	145	207	132	167	182	166	221
ADJUSTED PRESSURE	0.1	0.08	0.08	0.06	0.08	0.51	0.08	0.06	0.07	0.09	0.07	0.07	0.1	0.12	0.1	0.06	0.06	0.12	0.08	0.13	0.1	0.09	0.1	0.08
ROUND DUCT SIZE	5	5	4	6	6	6	4	6	6	5	4	6	5	5	5	4	4	4	4	4	5	5	5	6
HEATING VELOCITY (ft/min)	242	294	34	163	219	143	126	163	219	242	126	301	235	235	477	287	287	275	413	298	580	580	580	403
COOLING VELOCITY (ft/min)	470	345	23	316	403	301	69	316	403	470	69	372	382	382	529	287	287	402	311	69	117	117	117	82
OUTLET GRILL SIZE	3X10	3X10	3X10	4X10	4X10	4X10	3X10	4X10	4X10	3X10	3X10	4X10	3X10	3X10	3X10	3X10	3X10	3X10	4X10	3X10	3X10	3X10	3X10	4X10
TRUNK	A	D	D	B	C	D	C	B	C	A	C	B	A	A	A	B	B	D	B	D	A	A	C	B

RUN

ROOM NAME

RM LOSS MBH

CFM PER RUN HEAT

RM GAIN MBH

CFM PER RUN COOLING

ADJUSTED PRESSURE

ACTUAL DUCT LGH

EQUIVALENT LENGTH

TOTAL EFFECTIVE LENGTH

ADJUSTED PRESSURE

ROUND DUCT SIZE

HEATING VELOCITY (ft/min)

COOLING VELOCITY (ft/min)

OUTLET GRILL SIZE

TRUNK

TRUNK A

TRUNK B

TRUNK C

TRUNK D

TRUNK E

TRUNK F

TRUNK G

TRUNK H

TRUNK I

TRUNK J

TRUNK K

TRUNK L

TRUNK M

TRUNK N

TRUNK O

TRUNK P

TRUNK Q

TRUNK R

TRUNK S

TRUNK T

TRUNK U

TRUNK V

TRUNK W

TRUNK X

TRUNK Y

TRUNK Z

DROP

TRUNK A

TRUNK B

TRUNK C

TRUNK D

TRUNK E

TRUNK F

TRUNK G

TRUNK H

TRUNK I

TRUNK J

TRUNK K

TRUNK L

TRUNK M

TRUNK N

TRUNK O

TRUNK P

TRUNK Q

TRUNK R

TRUNK S

TRUNK T

TRUNK U

TRUNK V

TRUNK W

TRUNK X

TRUNK Y

TRUNK Z

DROP

TRUNK A

TRUNK B

TRUNK C

TRUNK D

TRUNK E

TRUNK F

TRUNK G

TRUNK H

TRUNK I

TRUNK J

TRUNK K

TRUNK L

TRUNK M

TRUNK N

TRUNK O

TRUNK P

TRUNK Q

TRUNK R

TRUNK S

TRUNK T

TRUNK U

TRUNK V

TRUNK W

TRUNK X

TRUNK Y

TRUNK I

TRUNK J

TRUNK K

TRUNK L

TRUNK M

TRUNK N

TRUNK O

TRUNK P

TRUNK Q

TRUNK R

TRUNK S

TRUNK T

TRUNK U

TRUNK V

TRUNK W

TRUNK X

TRUNK Y

TRUNK Z

DROP

TRUNK A

TRUNK B

TRUNK C

TRUNK D

TRUNK E

TRUNK F

TRUNK G

TRUNK H

TRUNK I

TRUNK J

TRUNK K

TRUNK L

TRUNK M

TRUNK N

TRUNK O

TRUNK P

TRUNK Q

TRUNK R

TRUNK S

TRUNK T

TRUNK U

TRUNK V

TRUNK W

TRUNK X

TRUNK Y

TRUNK Z

DROP

TRUNK A

TRUNK B

TRUNK C

TRUNK D

TRUNK E

TRUNK F

TRUNK G

TRUNK H

TYPE: 38-8
SITE NAME: CENTREFIELD (WEST GORMLEY)
LO # 90456
OPT MAIN & OPT 2ND

RESIDENTIAL MECHANICAL VENTILATION DESIGN SUMMARY

COMBUSTION APPLIANCES		9.32.3.1(1)
a)	☒ Direct vent (sealed combustion) only	
b)	☐ Positive venting induced draft (except fireplaces)	
c)	☐ Natural draft, B-vent or induced draft gas fireplace	
d)	☐ Solid Fuel (including fireplaces)	
e)	☐ No Combustion Appliances	

HEATING SYSTEM	
☒ Forced Air	☐ Non Forced Air
☐ Electric Space Heat	

HOUSE TYPE		9.32.1(2)
☒ I	Type a) or b) appliance only, no solid fuel	
☐ II	Type I except with solid fuel (including fireplaces)	
☐ III	Any Type c) appliance	
☐ IV	Type I, or II with electric space heat	
☐	Other: Type I, II or IV no forced air	

SYSTEM DESIGN OPTIONS		O.N.H.W.P.
☐ 1	Exhaust only/Forced Air System	
☐ 2	HRV with Ducting/Forced Air System	
☒ 3	HRV Simplified/connected to forced air system	
☐ 4	HRV with Ducting/non forced air system	
☐	Part 6 Design	

TOTAL VENTILATION CAPACITY		9.32.3.3(1)
Basement + Master Bedroom	2 @ 21.2 cfm	42.4 cfm
Other Bedrooms	3 @ 10.6 cfm	31.8 cfm
Kitchen & Bathrooms	5 @ 10.6 cfm	53 cfm
Other Rooms	4 @ 10.6 cfm	42.4 cfm
Table 9.32.3.A.	TOTAL	169.6 cfm

PRINCIPAL VENTILATION CAPACITY REQUIRED		9.32.3.4.(1)
1 Bedroom	31.8 cfm	
2 Bedroom	47.7 cfm	
3 Bedroom	63.6 cfm	
4 Bedroom	79.5 cfm	
5 Bedroom	95.4 cfm	
TOTAL		79.5 cfm

SUPPLEMENTAL VENTILATION CAPACITY		9.32.3.5.
Total Ventilation Capacity	169.6	cfm
Less Principal Ventil. Capacity	79.5	cfm
Required Supplemental Capacity	90.1	cfm

PRINCIPAL EXHAUST FAN CAPACITY			
Model:	VANEE 65H		
Location:	BSMT		
79.5 cfm	☒ HVI Approved		
PRINCIPAL EXHAUST HEAT LOSS CALCULATION			
CFM	$\Delta T ^\circ F$	FACTOR	% LOSS
79.5 CFM	X 78 F	X 1.08	X 0.25

SUPPLEMENTAL FANS		BY INSTALLING CONTRACTOR	
Location	Model	cfm	HVI
ENS	BY INSTALLING CONTRACTOR	50	☒
BATH	BY INSTALLING CONTRACTOR	50	☒

HEAT RECOVERY VENTILATOR		9.32.3.11.
Model:	VANEE 65H	
155 cfm high	64 cfm low	
75 % Sensible Efficiency	☒ HVI Approved	
@ 32 deg F (0 deg C)		

LOCATION OF INSTALLATION	
Lot:	Concession
Township	Plan:
Address	
Roll #	Building Permit #

BUILDER:		ROYAL PINE HOMES
Name:		
Address:		
City:		
Telephone #:	Fax #:	

INSTALLING CONTRACTOR	
Name:	
Address:	
City:	
Telephone #:	Fax #:

DESIGNER CERTIFICATION	
I hereby certify that this ventilation system has been designed in accordance with the Ontario Building Code.	
Name:	HVAC Designs Ltd.
Signature:	
HRAI #	001820
Date:	April-21

CSA F280-12 Residential Heat Loss and Heat Gain Calculations	
Formula Sheet (For Air Leakage / Ventilation Calculation)	
LO#: 90456	Model: 38-8	Builder: ROYAL PINE HOMES	Date: 4/19/2021	
Volume Calculation		Air Change & Delta T Data	
<table border="1" style="width: 100%; border-collapse: collapse;"> <tr> <th>House Volume Level</th> <th>Floor Area (ft²)</th> <th>Floor Height (ft)</th> <th>Volume (ft³)</th> </tr> <tr> <td>Bsmt</td> <td>1065</td> <td>10</td> <td>10650</td> </tr> <tr> <td>First</td> <td>1065</td> <td>10</td> <td>10756.5</td> </tr> <tr> <td>Second</td> <td>1324</td> <td>9</td> <td>11916</td> </tr> <tr> <td>Third</td> <td>0</td> <td>9</td> <td>0</td> </tr> <tr> <td>Fourth</td> <td>0</td> <td>9</td> <td>0</td> </tr> <tr> <td colspan="2">Total:</td> <td></td> <td>33,322.5 ft³</td> </tr> <tr> <td colspan="2">Total:</td> <td></td> <td>943.6 m³</td> </tr> </table>		House Volume Level	Floor Area (ft²)	Floor Height (ft)	Volume (ft³)	Bsmt	1065	10	10650	First	1065	10	10756.5	Second	1324	9	11916	Third	0	9	0	Fourth	0	9	0	Total:			33,322.5 ft³	Total:			943.6 m³	<table border="1" style="width: 100%; border-collapse: collapse;"> <tr> <td>WINTER NATURAL AIR CHANGE RATE</td> <td>0.227</td> </tr> <tr> <td>SUMMER NATURAL AIR CHANGE RATE</td> <td>0.071</td> </tr> </table> <table border="1" style="width: 100%; border-collapse: collapse;"> <tr> <th colspan="4">Design Temperature Difference</th> </tr> <tr> <th></th> <th>Tin °C</th> <th>Tout °C</th> <th>ΔT °C</th> </tr> <tr> <td>Winter DTDh</td> <td>22</td> <td>-21</td> <td>43</td> </tr> <tr> <td>Summer DTDc</td> <td>24</td> <td>31</td> <td>7</td> </tr> <tr> <td></td> <td></td> <td></td> <th>ΔT °F</th> </tr> <tr> <td></td> <td></td> <td></td> <td>78</td> </tr> <tr> <td></td> <td></td> <td></td> <td>13</td> </tr> </table>		WINTER NATURAL AIR CHANGE RATE	0.227	SUMMER NATURAL AIR CHANGE RATE	0.071	Design Temperature Difference					Tin °C	Tout °C	ΔT °C	Winter DTDh	22	-21	43	Summer DTDc	24	31	7				ΔT °F				78				13
House Volume Level	Floor Area (ft²)	Floor Height (ft)	Volume (ft³)	
Bsmt	1065	10	10650	
First	1065	10	10756.5	
Second	1324	9	11916	
Third	0	9	0	
Fourth	0	9	0	
Total:			33,322.5 ft³	
Total:			943.6 m³	
WINTER NATURAL AIR CHANGE RATE	0.227	
SUMMER NATURAL AIR CHANGE RATE	0.071	
Design Temperature Difference	
	Tin °C	Tout °C	ΔT °C	
Winter DTDh	22	-21	43	
Summer DTDc	24	31	7	
			ΔT °F	
			78	
			13	
6.2.6 Sensible Gain due to Air Leakage	
$HG_{salb} = LR_{airc} \times \frac{V_b}{3.6} \times DTD_c \times 1.2$	
0.227	x	262.11	x	7 °C	x	1.2	=	158 W	
								=	539 Btu/h	
5.2.3.1 Heat Loss due to Air Leakage	
$HL_{airb} = LR_{airh} \times \frac{V_b}{3.6} \times DTD_h \times 1.2$	
0.227	x	262.11	x	43 °C	x	1.2	=	3080 W	
								=	10508 Btu/h	
5.2.3.2 Heat Loss due to Mechanical Ventilation	
$HL_{vairb} = PVC \times DTD_h \times 1.08 \times (1 - E)$	
80 CFM	x	78 °F	x	1.08	x	0.25	=	1670 Btu/h	
5.2.3.3 Calculation of Air Change Heat Loss for Each Room (Floor Multiplier Section)	
$HL_{airrr} = Level Factor \times HL_{airbv} \times \{(HL_{agcr} + HL_{bgcr}) \div (HL_{agcleve} + HL_{bgcleve})\}$	
Level		Level Factor (LF)		HLairbv Air Leakage + Ventilation Heat Loss (Btu/h)		Level Conductive Heat Loss: (HL _{cleve})		Air Leakage Heat Loss Multiplier (LF x HLairbv / HLlevel)	
1	0.5					7,840		0.670	
2	0.3					10,016		0.315	
3	0.2			10,508		11,296		0.186	
4	0					0		0.000	
5	0					0		0.000	
*HLairbv = Air leakage heat loss + ventilation heat loss *For a balanced or supply only ventilation system HLairve = 0	

HEAT LOSS AND GAIN SUMMARY SHEET

MODEL: 38-8	OPT MAIN & OPT 2ND	BUILDER: ROYAL PINE HOMES
SFQT: 2389	LO# 90456	SITE: CENTREFIELD (WEST GORMLEY)

DESIGN ASSUMPTIONS

HEATING	°F	COOLING	°F
OUTDOOR DESIGN TEMP.	-6	OUTDOOR DESIGN TEMP.	88
INDOOR DESIGN TEMP.	72	INDOOR DESIGN TEMP. (MAX 75°F)	75

BUILDING DATA

ATTACHMENT:	DETACHED	# OF STORIES (+BASEMENT):	3
FRONT FACES:	EAST	ASSUMED (Y/N):	Y
AIR CHANGES PER HOUR:	2.50	ASSUMED (Y/N):	Y
AIR TIGHTNESS CATEGORY:	TIGHT	ASSUMED (Y/N):	Y
WIND EXPOSURE:	SHELTERED	ASSUMED (Y/N):	Y
HOUSE VOLUME (ft³):	33322.5	ASSUMED (Y/N):	Y
INTERNAL SHADING:	BLINDS/CURTAINS	ASSUMED OCCUPANTS:	5
INTERIOR LIGHTING LOAD (Btu/h/ft²):	1.70	DC BRUSHLESS MOTOR (Y/N):	Y
FOUNDATION CONFIGURATION	BCIN_1	DEPTH BELOW GRADE:	7.0 ft
LENGTH: 48.0 ft	WIDTH: 31.0 ft	EXPOSED PERIMETER:	158.0 ft

2012 OBC - COMPLIANCE PACKAGE		Compliance Package SB-12 PERFORMANCE	
Component		Nominal	Min. Eff.
Ceiling with Attic Space Minimum RSI (R)-Value		60	59.20
Ceiling Without Attic Space Minimum RSI (R)-Value		31	27.70
Exposed Floor Minimum RSI (R)-Value		31	29.80
Walls Above Grade Minimum RSI (R)-Value		22+1.5	18.50
Basement Walls Minimum RSI (R)-Value		20	21.12
Below Grade Slab Entire surface > 600 mm below grade Minimum RSI (R)-Value		-	-
Edge of Below Grade Slab ≤ 600 mm Below Grade Minimum RSI (R)-Value		10	10
Heated Slab or Slab ≤ 600 mm below grade Minimum RSI (R)-Value		10	11.13
Windows and Sliding Glass Doors Maximum U-Value		1.6	-
Skylights Maximum U-Value		2.6	-
Space Heating Equipment Minimum AFUE		0.96	-
HRV Minimum Efficiency		75%	-
Domestic Hot Water Heater Minimum EF		TE=94%	-


INDIVIDUAL BCIN: 19669

MICHAEL O'ROURKE



Residential Foundation Thermal Load Calculator

Supplemental tool for CAN/CSA-F280

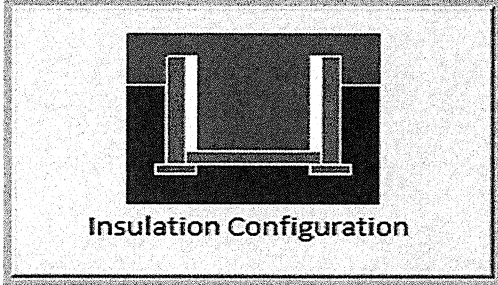Weather Station Description		
Province:	Ontario	
Region:	Richmond Hill	
Site Description		
Soil Conductivity:	Normal conductivity: dry sand, loam, clay	
Water Table:	Normal (7-10 m, 23-33 ft)	
Foundation Dimensions		
Floor Length (m):	14.6	 Insulation Configuration
Floor Width (m):	9.4	
Exposed Perimeter (m):	0.0	
Wall Height (m):	3.0	
Depth Below Grade (m):	2.13	
Window Area (m ²):	1.1	
Door Area (m ²):	1.9	
Radiant Slab		
Heated Fraction of the Slab:	0	
Fluid Temperature (°C):	33	
Design Months		
Heating Month	1	
Foundation Loads		
Heating Load (Watts):		1558

TYPE: 38-8
LO# 90456

OPT MAIN & OPT 2ND


Air Infiltration Residential Load Calculator

Supplemental tool for CAN/CSA-F280

Weather Station Description				
Province:	Ontario			
Region:	Richmond Hill			
Weather Station Location:	Open flat terrain, grass			
Anemometer height (m):	10			
Local Shielding				
Building Site:	Suburban, forest			
Walls:	Heavy			
Flue:	Heavy			
Highest Ceiling Height (m):	6.74			
Building Configuration				
Type:	Detached			
Number of Stories:	Two			
Foundation:	Full			
House Volume (m ³):	943.6			
Air Leakage/Ventilation				
Air Tightness Type:	Energy Star Detached (2.5 ACH)			
Custom BDT Data:	ELA @ 10 Pa.	880.8 cm ²		
	2.50	ACH @ 50 Pa		
Mechanical Ventilation (L/s):	Total Supply	Total Exhaust		
	37.5	37.5		
Flue Size				
Flue #:	#1	#2	#3	#4
Diameter (mm):	0	0	0	0
Natural Infiltration Rates				
Heating Air Leakage Rate (ACH/H):	0.227			
Cooling Air Leakage Rate (ACH/H):	0.071			

TYPE: 38-8
LO# 90456

OPT MAIN & OPT 2ND

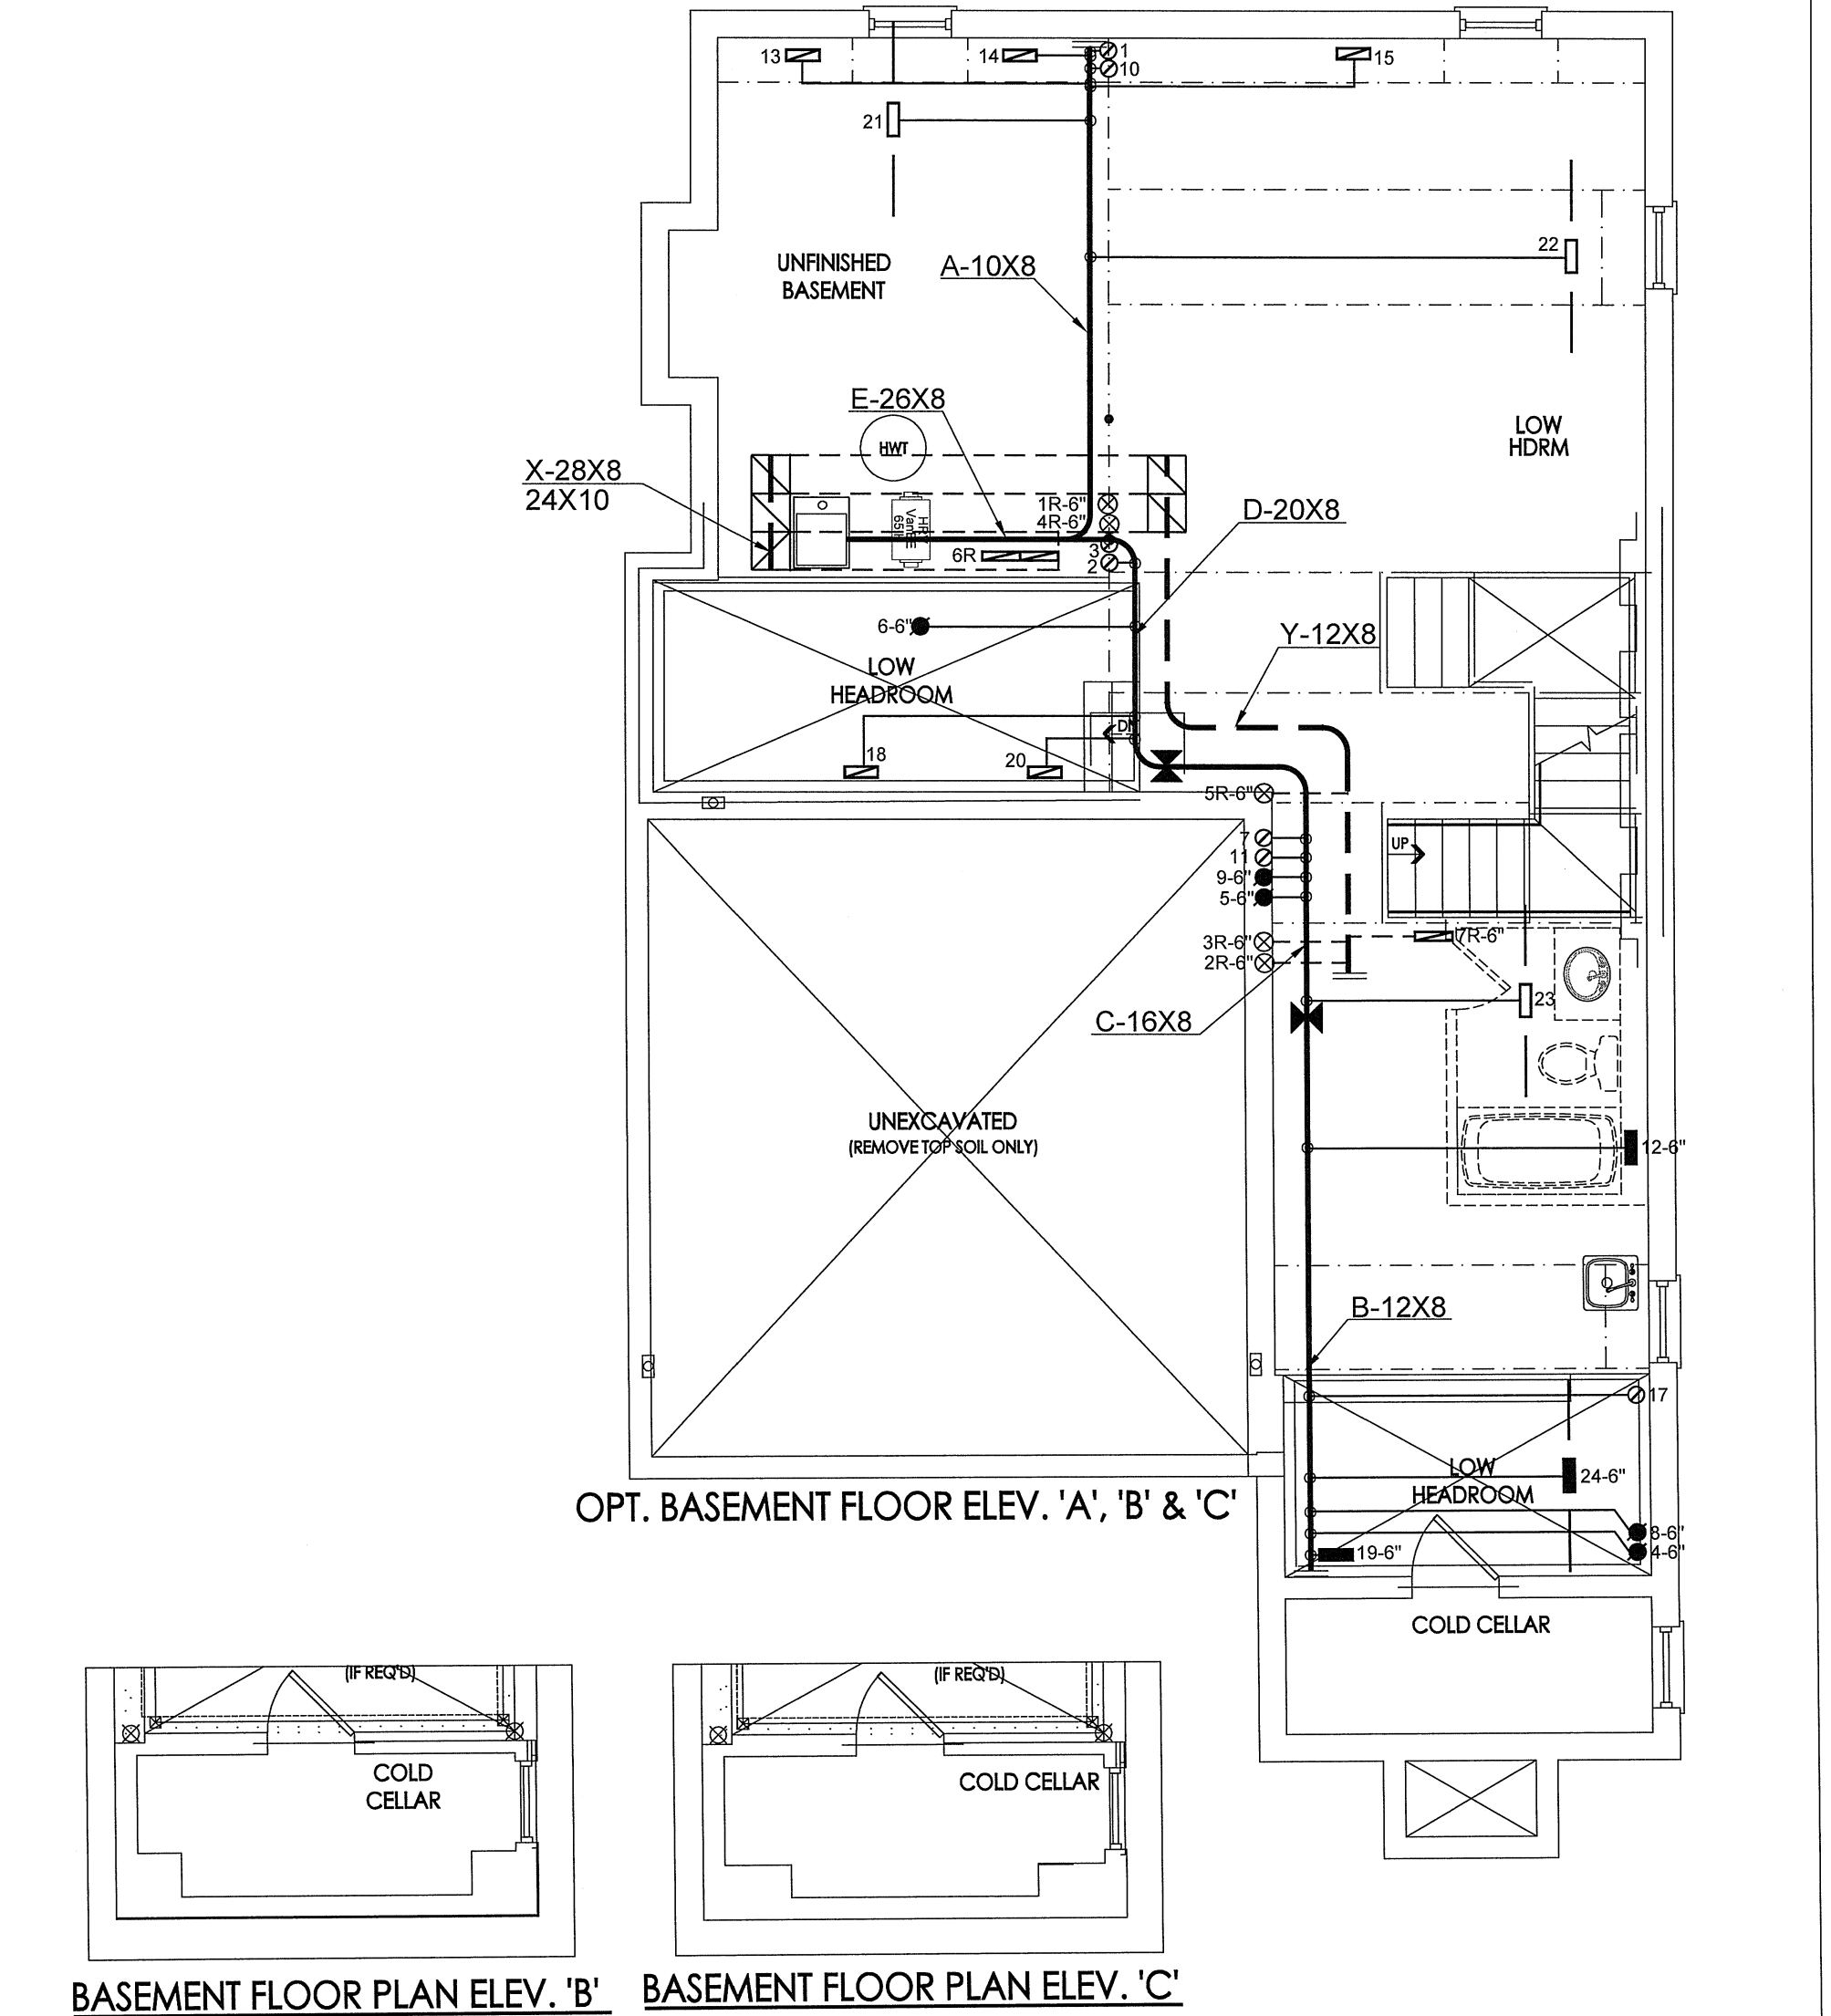

I MICHAEL O'ROURKE HAVE REVIEW AND TAKE RESPONSIBILITY FOR THE DESIGN WORK AND AM QUALIFIED UNDER DIVISION C, 3.2.5 OF THE BUILDING CODE.

Michael O'Rourke
Michael O'Rourke, BCIN# 19669
HVAC DESIGNS LTD.


CSA-F280-12

SB-12 PERFORMANCE


HVAC LEGEND							3.		
SYMBOL	DESCRIPTION	SYMBOL	DESCRIPTION	SYMBOL	DESCRIPTION	SYMBOL	DESCRIPTION	2.	
	SUPPLY AIR GRILLE		6" SUPPLY AIR BOOT ABOVE		14"x8" RETURN AIR GRILLE		RETURN AIR STACK ABOVE	1.	
	SUPPLY AIR GRILLE 6" BOOT		SUPPLY AIR STACK FROM 2nd FLOOR		30"x8" RETURN AIR GRILLE		RETURN AIR STACK 2nd FLOOR	No.	Description Date
	SUPPLY AIR BOOT ABOVE		6" SUPPLY AIR STACK 2nd FLOOR		FRA- FLOOR RETURN AIR GRILLE		REDUCER	REVISIONS	

ALL DRAWINGS, CALCULATIONS AND SPECIFICATIONS ARE THE PROPERTY OF HVAC DESIGNS LTD.© AND MAY NOT BE REPRODUCED, MODIFIED OR ALTERED WITHOUT EXPRESSED WRITTEN CONSENT. THE DRAWINGS ARE DATED AND USE OF THESE DRAWINGS AFTER ONE YEAR FROM THE DATED NOTED IS NOT AUTHORIZED. CONTRACTOR SHALL CHECK ALL CONDITIONS BEFORE PROCEEDING WITH WORK. LATEST MUNICIPAL APPROVED DRAWINGS ONLY TO BE USED DURING INSTALLATION OF HEATING SYSTEM. HVAC DESIGNS LTD. IS NOT LIABLE FOR ANY CLAIMS ARISING FROM UNAUTHORIZED USE OF THE DRAWINGS OR FROM ANY CHANGES TO ACCEPTED STANDARDS AND/OR THE ONTARIO BUILDING CODE.


Client		HVACDESIGNS LTD. 375 Finley Ave. Suite 202 - Ajax, Ontario L1S 2E2 Tel. 905.619.2300 - 905.420.5300 Fax 905.619.2375 Email: info@hvacdesigns.ca Web: www.hvacdesigns.ca Specializing in Residential Mechanical Design Services		HEAT LOSS 41587 BTU/H		# OF RUNS		S/A	R/A	FANS	BASEMENT HEATING LAYOUT						
ROYAL PINE HOMES				UNIT DATA		3RD FLOOR											
Project Name		MAKE		CARRIER		2ND FLOOR		12	5	3							
CENTREFIELD (WEST GORMLEY) RICHMOND HILL, ONTARIO		MODEL		59TN6A-060-14V		1ST FLOOR		7	2	3							
OPT MAIN & OPT 2ND 38-8		2389 sqft		INPUT		60		MBTU/H		BASEMENT		4	1	0	Date	APR/2021	
		Installation to comply with the latest Ontario Building Code. All supply branch outlets shall be equipped with a manual balancing damper. Ductwork which passes through the garage or unheated spaces shall be adequately insulated and be gas-proofed.		OUTPUT		58		MBTU/H		ALL S/A DIFFUSERS 4 "x10" UNLESS NOTED OTHERWISE ON LAYOUT. ALL S/A RUNS 5"Ø UNLESS NOTED OTHERWISE ON LAYOUT. UNDERCUT DOORS 1" min. FOR R/A					Scale	3/16" = 1'-0"	
				COOLING		2.5		TONS							BCIN# 19669		
				FAN SPEED		970		cfm @ 0.6" w.c.							LO#	90456	

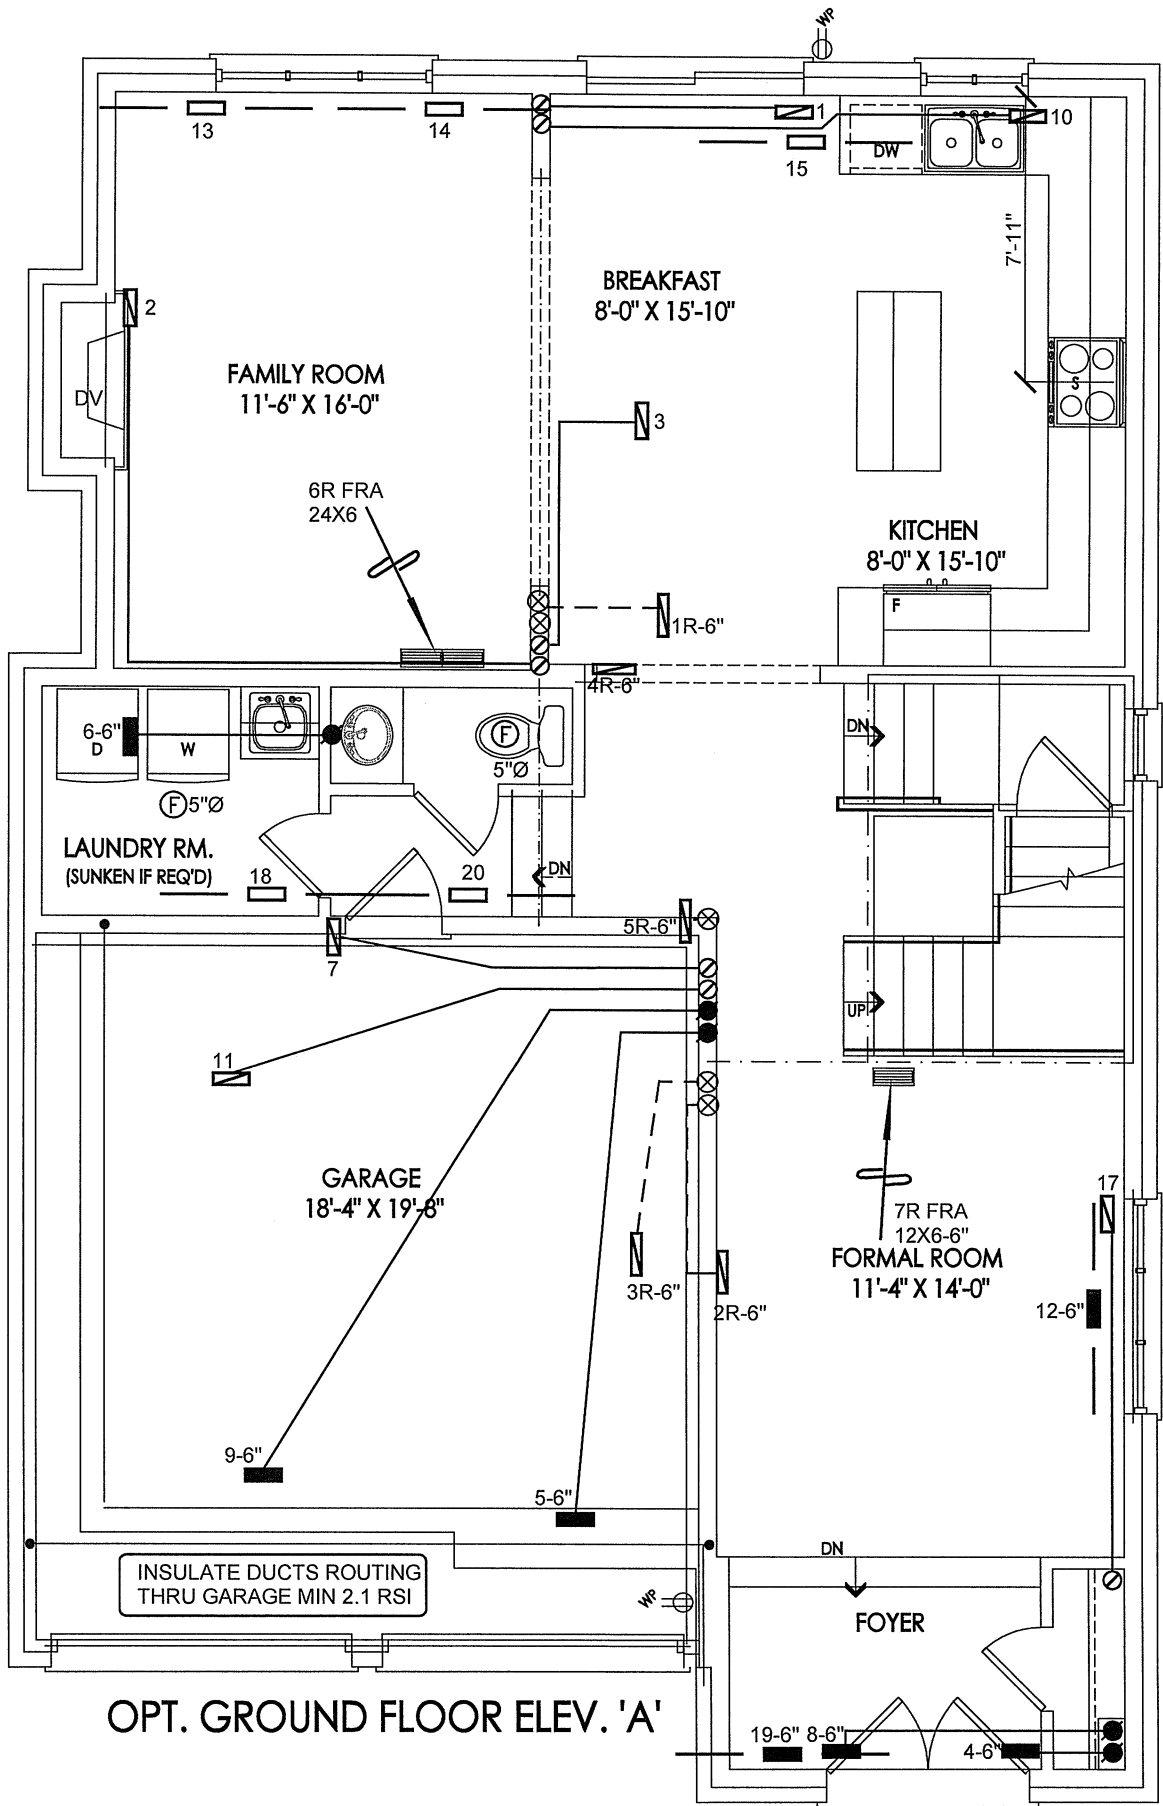

OPT. GROUND FLOOR ELEV. 'A'

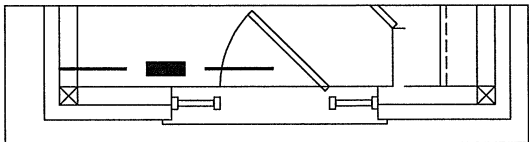

GROUND FLOOR PLAN ELEV. 'B'

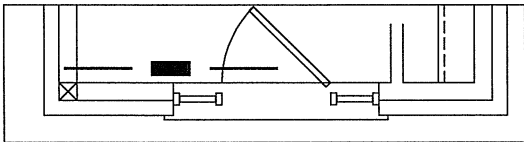

GROUND FLOOR PLAN ELEV. 'C'

I MICHAEL O'ROURKE HAVE REVIEWED AND TAKE RESPONSIBILITY FOR THE DESIGN WORK AND AM QUALIFIED UNDER DIVISION C.3.2.5 OF THE BUILDING CODE.

Michael O'Rourke
Michael O'Rourke, BCIN# 19669
HVAC DESIGNS LTD.

CSA-F280-12


SB-12 PERFORMANCE

HVAC LEGEND						3.		
SYMBOL	DESCRIPTION	SYMBOL	DESCRIPTION	SYMBOL	DESCRIPTION	SYMBOL	DESCRIPTION	
	SUPPLY AIR GRILLE		6" SUPPLY AIR BOOT ABOVE		14"x8" RETURN AIR GRILLE		RETURN AIR STACK ABOVE	1.
	SUPPLY AIR GRILLE 6" BOOT		SUPPLY AIR STACK FROM 2nd FLOOR		30"x8" RETURN AIR GRILLE		RETURN AIR STACK 2nd FLOOR	No.
	SUPPLY AIR BOOT ABOVE		6" SUPPLY AIR STACK 2nd FLOOR		FRA- FLOOR RETURN AIR GRILLE		REDUCER	
REVISIONS								


ALL DRAWINGS, CALCULATIONS AND SPECIFICATIONS ARE THE PROPERTY OF HVAC DESIGNS LTD.© AND MAY NOT BE REPRODUCED, MODIFIED OR ALTERED WITHOUT EXPRESSED WRITTEN CONSENT. THE DRAWINGS ARE DATED AND USE OF THESE DRAWINGS AFTER ONE YEAR FROM THE DATED NOTED IS NOT AUTHORIZED. CONTRACTOR SHALL CHECK ALL CONDITIONS BEFORE PROCEEDING WITH WORK. LATEST MUNICIPAL APPROVED DRAWINGS ONLY TO BE USED DURING INSTALLATION OF HEATING SYSTEM. HVAC DESIGNS LTD. IS NOT LIABLE FOR ANY CLAIMS ARISING FROM UNAUTHORIZED USE OF THE DRAWINGS OR FROM ANY CHANGES TO ACCEPTED STANDARDS AND/OR THE ONTARIO BUILDING CODE.

Client		 375 Finley Ave. Suite 202 - Ajax, Ontario L1S 2E2 Tel. 905.619.2300 - 905.420.5300 Fax 905.619.2375 Email: info@hvacdesigns.ca Web: www.hvacdesigns.ca Specializing in Residential Mechanical Design Services	Sheet Title	
ROYAL PINE HOMES			FIRST FLOOR HEATING LAYOUT	
Project Name			Date	APR/2021
CENTREFIELD (WEST GORMLEY) RICHMOND HILL, ONTARIO			Scale	3/16" = 1'-0"
OPT MAIN & OPT 2ND 38-8 2389 sqft			BCIN# 19669	
		LO# 90456		

Installation to comply with the latest Ontario Building Code. All supply branch outlets shall be equipped with a manual balancing damper. Ductwork which passes through the garage or unheated spaces shall be adequately insulated and be gas-proofed.

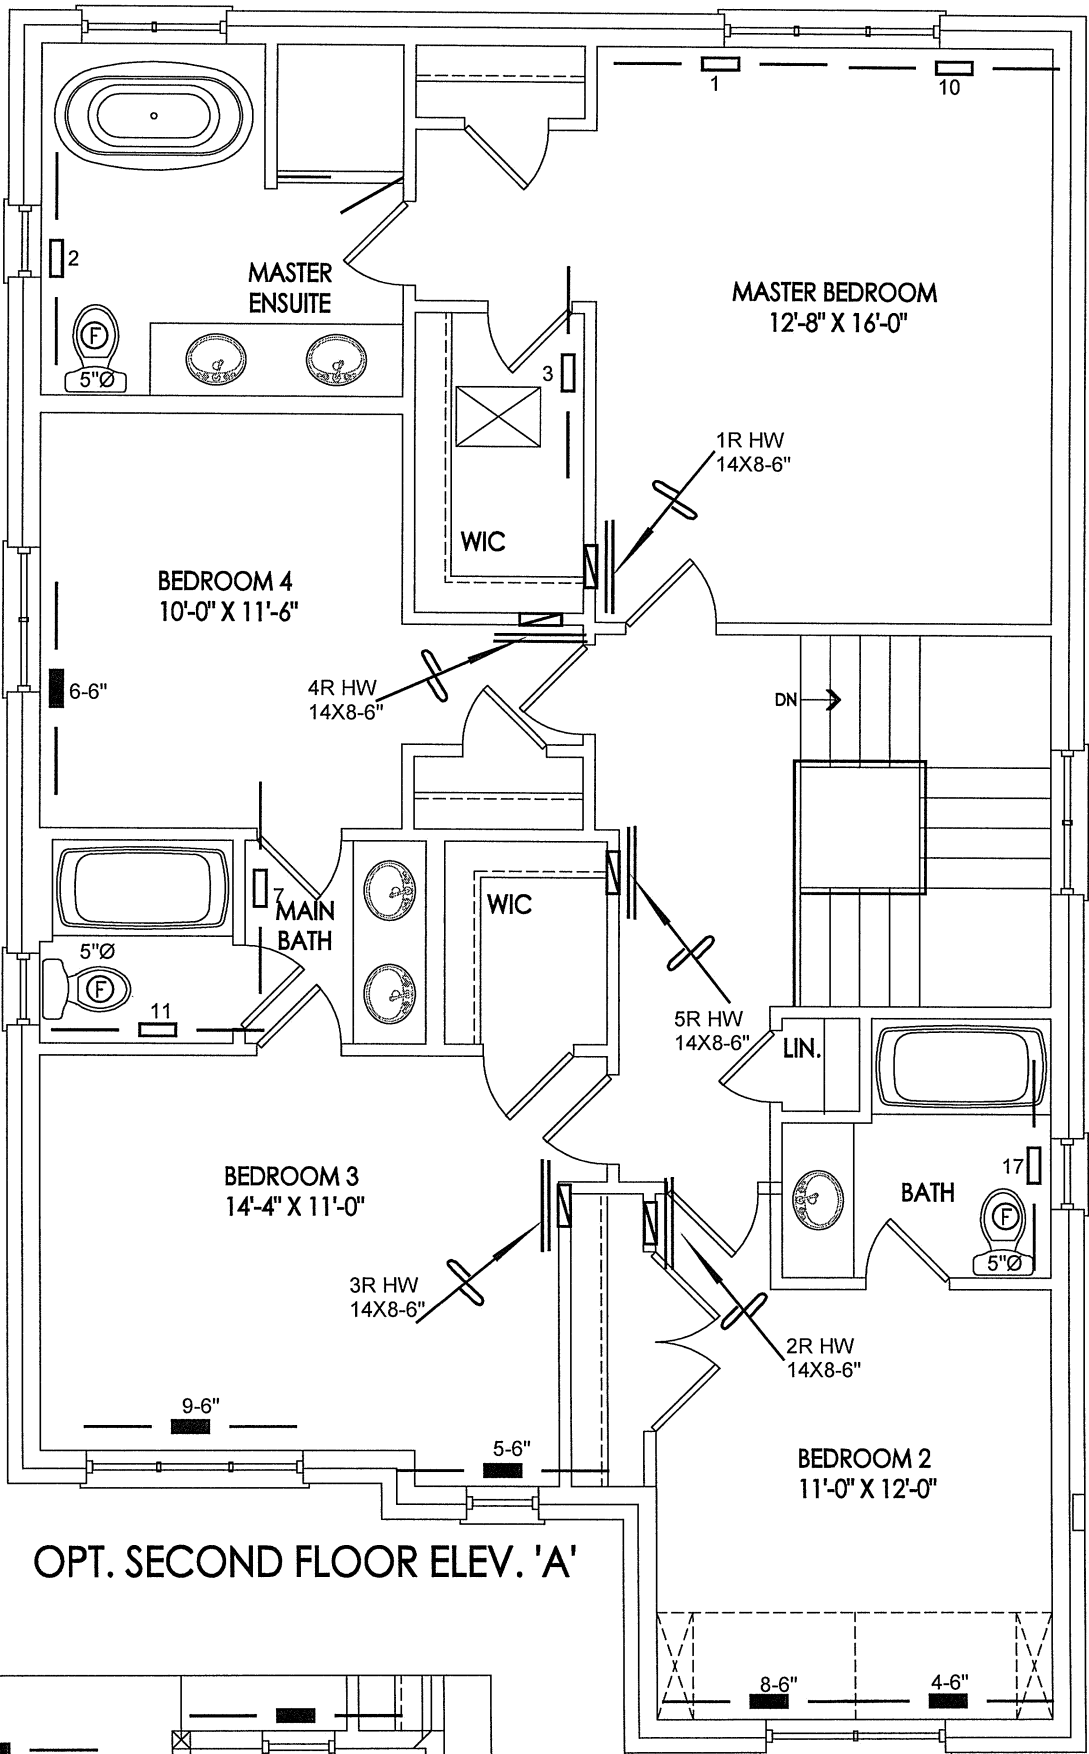

OPT. SECOND FLOOR ELEV. 'A'

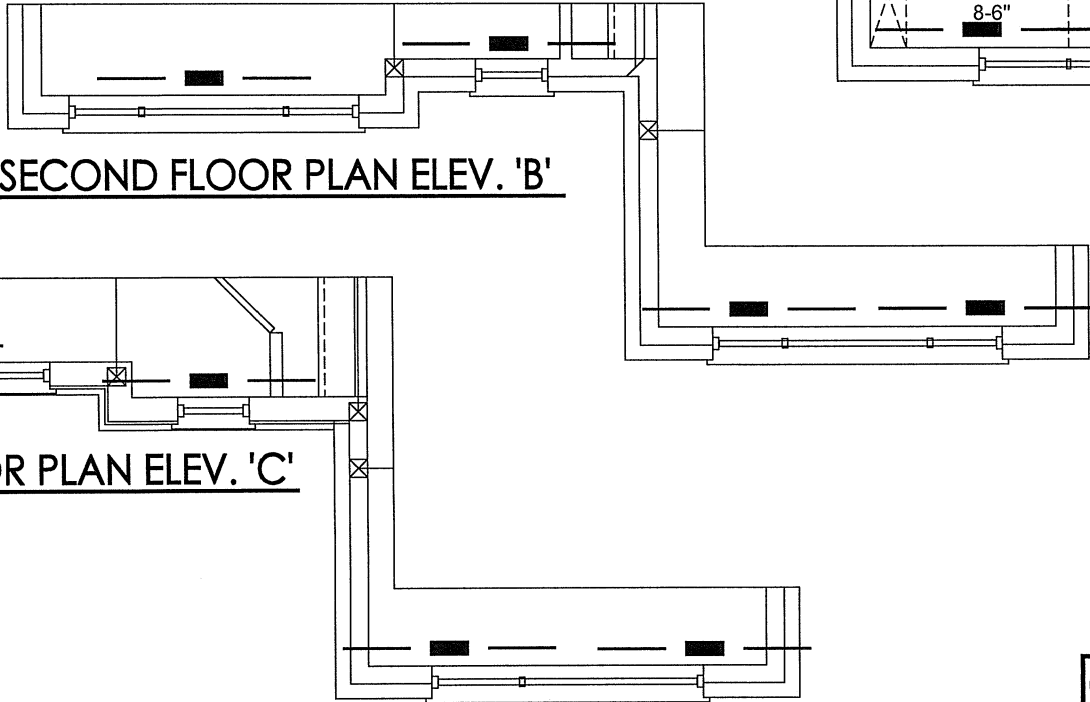

SECOND FLOOR PLAN ELEV. 'B'

SECOND FLOOR PLAN ELEV. 'C'

I MICHAEL O'ROURKE HAVE REVIEWED AND TAKE RESPONSIBILITY FOR THE DESIGN WORK AND AM QUALIFIED UNDER DIVISION C.3.2.3 OF THE BUILDING CODE.

Michael O'Rourke
Michael O'Rourke, BCIN# 19669
HVAC DESIGNS LTD.

CSA-F280-12

SB-12 PERFORMANCE


HVAC LEGEND								3.		
SYMBOL	DESCRIPTION	SYMBOL	DESCRIPTION	SYMBOL	DESCRIPTION	SYMBOL	DESCRIPTION	2.		
	SUPPLY AIR GRILLE		6" SUPPLY AIR BOOT ABOVE		14"x8" RETURN AIR GRILLE		RETURN AIR STACK ABOVE	1.		
	SUPPLY AIR GRILLE 6" BOOT		SUPPLY AIR STACK FROM 2nd FLOOR		30"x8" RETURN AIR GRILLE		RETURN AIR STACK 2nd FLOOR	No.	Description	Date
	SUPPLY AIR BOOT ABOVE		6" SUPPLY AIR STACK 2nd FLOOR		FRA- FLOOR RETURN AIR GRILLE		REDUCER	REVISIONS		

ALL DRAWINGS, CALCULATIONS AND SPECIFICATIONS ARE THE PROPERTY OF HVAC DESIGNS LTD.© AND MAY NOT BE REPRODUCED, MODIFIED OR ALTERED WITHOUT EXPRESSED WRITTEN CONSENT. THE DRAWINGS ARE DATED AND USE OF THESE DRAWINGS AFTER ONE YEAR FROM THE DATED NOTED IS NOT AUTHORIZED. CONTRACTOR SHALL CHECK ALL CONDITIONS BEFORE PROCEEDING WITH WORK. LATEST MUNICIPAL APPROVED DRAWINGS ONLY TO BE USED DURING INSTALLATION OF HEATING SYSTEM. HVAC DESIGNS LTD. IS NOT LIABLE FOR ANY CLAIMS ARISING FROM UNAUTHORIZED USE OF THE DRAWINGS OR FROM ANY CHANGES TO ACCEPTED STANDARDS AND/OR THE ONTARIO BUILDING CODE.

Client		 375 Finley Ave. Suite 202 - Ajax, Ontario L1S 2E2 Tel. 905.619.2300 - 905.420.5300 Fax 905.619.2375 Email: info@hvacdesigns.ca Web: www.hvacdesigns.ca Specializing in Residential Mechanical Design Services Installation to comply with the latest Ontario Building Code. All supply branch outlets shall be equipped with a manual balancing damper. Ductwork which passes through the garage or unheated spaces shall be adequately insulated and be gas-proofed.	Sheet Title	
ROYAL PINE HOMES			SECOND FLOOR HEATING LAYOUT	
Project Name			Date	APR/2021
CENTREFIELD (WEST GORMLEY) RICHMOND HILL, ONTARIO			Scale	3/16" = 1'-0"
OPT MAIN & OPT 2ND 38-8 2389 sqft			BCIN# 19669	
		LO#	90456	

Schedule 1: Designer Information

Use one form for each individual who reviews and takes responsibility for design activities with respect to the project.

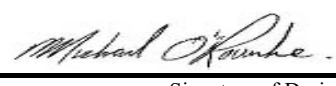A. Project Information			
Building number, street name		Unit no.	Lot/con.
Municipality RICHMOND HILL	Postal code	Plan number/ other description	
B. Individual who reviews and takes responsibility for design activities			
Name MICHAEL O'ROURKE		Firm HVAC DESIGNS LTD.	
Street address 375 FINLEY AVE		Unit no. 202	Lot/con. N/A
Municipality AJAX	Postal code L1S 2E2	Province ONTARIO	E-mail info@hvacdesigns.ca
Telephone number (905) 619-2300	Fax number (905) 619-2375	Cell number ()	
C. Design activities undertaken by individual identified in Section B. [Building Code Table 3.5.2.1 OF Division C]			
☐ House ☐ Small Buildings ☐ Large Buildings ☐ Complex Buildings ☒ HVAC – House ☐ Building Services ☐ Detection, Lighting and Power ☐ Fire Protection ☐ Building Structural ☐ Plumbing – House ☐ Plumbing – All Buildings ☐ On-site Sewage Systems			
Description of designer's work HEAT LOSS / GAIN CALCULATIONS DUCT SIZING RESIDENTIAL MECHANICAL VENTILATION DESIGN SUMMARY RESIDENTIAL SYSTEM DESIGN per CSA-F280-12		Model: 38-8 ASHTON FIN BSMT WUB Project: CENTREFIELD (WEST GORMLEY)	
D. Declaration of Designer			
I, <u>MICHAEL O'ROURKE</u> declare that (choose one as appropriate): (print name)			
☐ I review and take responsibility for the design work on behalf of a firm registered under subsection 3.2.4. of Division C, of the Building Code. I am qualified, and the firm is registered, in the appropriate classes/categories. Individual BCIN: _____ Firm BCIN: _____			
☒ I review and take responsibility for the design and am qualified in the appropriate category as an "other designer" under subsection 3.2.5. of Division C, of the Building Code. Individual BCIN: <u>19669</u> Basis for exemption from registration and qualification: <u>O.B.C SENTENCE 3.2.4.1 (4)</u>			
☐ The design work is exempt from the registration and qualification requirements of the Building Code. Basis for exemption from registration and qualification: _____			
I certify that:			
1. The information contained in this schedule is true to the best of my knowledge. 2. I have submitted this application with the knowledge and consent of the firm.			
April 19, 2021		 Signature of Designer	
Date			

NOTE:

- For the purposes of this form, "individual" means the "person" referred to in Clause 3.2.4.7(1) d) of Division C, Article 3.2.5.1. of Division C, and all other persons who are exempt from qualification under Subsections 3.2.4. and 3.2.5. of Division C.
- Schedule 1 is not required to be completed by a holder of a license, temporary license, or a certificate of authorization, issued by the Ontario Association of Architects. Schedule 1 is also not required to be completed by a holder of a license to practise, a limited license to practise, or a certificate of authorization, issued by the Association of Professional Engineers of Ontario.

Application for a Permit Construct or Demolish – Effective January 1, 2015

SITE NAME: CENTREFIELD (WEST GORMLEY)

FIN BSMT WUB

DATE: Apr-21

WINTER NATURAL AIR CHANGE RATE 0.227

HEAT LOSS ΔT °F. 78

CSA-F280-12

BUILDER: ROYAL PINE HOMES

TYPE: 38-8

GFA: 2366

LO# 87609

SUMMER NATURAL AIR CHANGE RATE 0.071

HEAT GAIN ΔT °F. 13

SB-12 PERFORMANCE

ROOM USE	EXP. WALL	CLG. HT.	MBR	ENS	WIC	BED-2	BED-3	BED-4	BATH	B-BATH
			36	21	0	34	29	12	6	9
			9	9	9	9	9	9	9	10
FACTORS										
GRS.WALL AREA	LOSS	GAIN	324	189	0	306	261	108	54	63
GLAZING	LOSS	GAIN	LOSS	GAIN	LOSS	GAIN	LOSS	GAIN	LOSS	GAIN
NORTH	21.8	16.0	0	0	0	8	174	128	0	0
EAST	21.8	41.6	26	566	1080	17	370	706	0	0
SOUTH	21.8	24.9	11	240	274	0	0	0	0	0
WEST	21.8	41.6	0	0	0	0	0	0	0	0
SKYLT.	35.8	101.2	0	0	0	0	0	0	0	0
DOORS	25.8	4.3	0	0	0	0	0	0	0	0
NET EXPOSED WALL	4.2	0.7	287	1207	199	164	690	113	0	0
NET EXPOSED BSMT WALL ABOVE GR	3.7	0.6	0	0	0	0	0	0	0	0
EXPOSED CLG	1.3	0.6	241	317	142	123	162	72	75	99
NO ATTIC EXPOSED CLG	2.8	1.3	0	0	0	0	0	0	0	0
EXPOSED FLOOR	2.6	0.4	0	0	0	0	0	0	0	0
BASEMENT/CRAWL HEAT LOSS			0	0	0	0	0	0	0	0
SLAB ON GRADE HEAT LOSS			0	0	0	0	0	0	0	0
SUBTOTAL HT LOSS			2330		1396	99	2234	2711	970	684
SUB TOTAL HT GAIN				1694	1020	44	1856	2269	432	238
LEVEL FACTOR / MULTIPLIER	0.20	0.18			0.20	0.18		0.20	0.18	
AIR CHANGE HEAT LOSS			427		256	18	410	497	178	125
AIR CHANGE HEAT GAIN				97	58	3	106	129	25	14
DUCT LOSS			0	0	0	0	0	321	0	81
DUCT GAIN			0	0	0	0	0	324	0	25
HEAT GAIN PEOPLE	240	2	480	0	0	0	1	240	1	240
HEAT GAIN APPLIANCES/LIGHTS			606	0	0	0	606	606	606	0
TOTAL HT LOSS BTU/H			2757		1652	117	2643	3529	1148	890
TOTAL HT GAIN x 1.3 BTU/H			3740		1402	61	3650	4639	1693	360

ROOM USE	EXP. WALL	CLG. HT.	FORM	FAM	KT/BR	LAUN	PWD	FOY	MUD	WUB	BAS
			31	33	40	12	13	27	8	21	128
			10	10	10	9	11	11	11	10	10
FACTORS											
GRS.WALL AREA	LOSS	GAIN	313	333	404	108	144	300	89	210	896
GLAZING	LOSS	GAIN	LOSS	GAIN	LOSS	GAIN	LOSS	GAIN	LOSS	GAIN	LOSS
NORTH	21.8	16.0	0	0	0	0	0	0	0	0	0
EAST	21.8	41.6	0	0	0	34	741	1413	12	261	499
SOUTH	21.8	24.9	31	675	772	0	0	0	7	152	174
WEST	21.8	41.6	0	0	0	0	0	0	0	0	0
SKYLT.	35.8	101.2	0	0	0	0	0	0	0	0	0
DOORS	25.8	4.3	0	0	0	0	0	0	0	0	0
NET EXPOSED WALL	4.2	0.7	282	1186	195	299	1259	207	385	1619	266
NET EXPOSED BSMT WALL ABOVE GR	3.7	0.6	0	0	0	0	0	0	0	0	0
EXPOSED CLG	1.3	0.6	0	0	0	10	13	6	0	0	0
NO ATTIC EXPOSED CLG	2.8	1.3	0	0	0	0	0	0	0	0	0
EXPOSED FLOOR	2.6	0.4	0	0	0	0	0	0	0	0	0
BASEMENT/CRAWL HEAT LOSS			0	0	0	0	0	0	0	0	0
SLAB ON GRADE HEAT LOSS			0	0	0	0	0	0	0	0	0
SUBTOTAL HT LOSS			1862		2012	2033	874	607	2548	806	
SUB TOTAL HT GAIN				967	1626	939		540	100	1330	133
LEVEL FACTOR / MULTIPLIER	0.30	0.32			0.30	0.32		0.30	0.32		0.30
AIR CHANGE HEAT LOSS			586		634	640		191	803	254	
AIR CHANGE HEAT GAIN				55	93	54		31	6	76	8
DUCT LOSS			0	0	0	0	0	0	0	0	0
DUCT GAIN			0	0	0	0	0	0	0	0	0
HEAT GAIN PEOPLE	240	0	0	0	0	0	0	0	0	0	0
HEAT GAIN APPLIANCES/LIGHTS			606	606	606	606	606	606	606	606	606
TOTAL HT LOSS BTU/H			2448		2646	2673	1034	798	3351	1060	
TOTAL HT GAIN x 1.3 BTU/H			2117		3022	2078	1530	137	1828	182	

TOTAL HEAT GAIN BTU/H:

28803

TONS: 2.40

LOSS DUE TO VENTILATION LOAD BTU/H: 1670

STRUCTURAL HEAT LOSS: 40245

TOTAL COMBINED HEAT LOSS BTU/H: 41915

SITE NAME: CENTREFIELD (WEST GORMLEY)
BUILDER: ROYAL PINE HOMES

FIN BSMT WUB
TYPE: 38-8

DATE: Apr-21

GFA: 2366 LO# 87609

HEATING CFM 970 COOLING CFM 970
TOTAL HEAT LOSS 40,245 TOTAL HEAT GAIN 28,528
AIR FLOW RATE CFM 24.1 AIR FLOW RATE CFM 34

furnace pressure 0.6
furnace filter 0.05
a/c coil pressure 0.2
available pressure
for s/a & r/a 0.35

****CARRIER**

AFUE = 97 %

59TN6A-060-14V

60

INPUT (BTU/H) = 60,000

OUTPUT (BTU/H) = **58,000**

FAN SPEED

LOW 820

MEDLOW 0

MEDIUM 970

MEDIUM HIGH 0

HIGH 1520

DESIGN CFM = **970**

CFM @ .6" E.S.P.

TEMPERATURE RISE 55 °F

RUN COUNT	4th	3rd	2nd	1st	Bas
S/A	0	0	12	7	5
R/A	0	0	5	2	1

All S/A diffusers 4"x10" unless noted otherwise on layout.

All S/A runs 5"Ø unless noted otherwise on layout.

RUN #	1	2	3	4	5	6	7	8	9	10	11	12	13	14	15	17	18	19	20	21	22	23	24
ROOM NAME	MBR	ENS	WIC	BED-2	BED-3	BED-4	BATH	BED-2	BED-3	MBR	BATH	FORM	FAM	FAM	KT/BR	LAUN	PWD	FOY	MUD	BAS	BAS	B-BATH	BAS
RM LOSS MBH.	1.38	1.65	0.12	1.32	1.76	1.15	0.45	1.32	1.76	1.38	0.45	2.45	1.32	1.32	2.67	1.03	0.80	3.35	1.06	3.23	3.23	0.58	3.23
CFM PER RUN HEAT	33	40	3	32	43	28	11	32	43	33	11	59	32	32	64	25	19	81	26	78	78	14	78
RM GAIN MBH.	1.87	1.40	0.06	1.83	2.32	1.69	0.18	1.83	2.32	1.87	0.18	2.12	1.51	1.51	2.08	1.53	0.14	1.83	0.18	0.52	0.52	0.02	0.52
CFM PER RUN COOLING	64	48	2	62	79	58	6	62	79	64	6	72	51	51	71	52	5	62	6	18	18	1	18
ADJUSTED PRESSURE	0.17	0.17	0.17	0.17	0.17	0.17	0.17	0.17	0.17	0.17	0.17	0.17	0.17	0.17	0.17	0.17	0.17	0.16	0.17	0.17	0.17	0.17	0.17
ACTUAL DUCT LGH.	39	43	27	67	52	34	42	72	56	46	48	43	32	26	31	69	25	47	12	27	32	36	51
EQUIVALENT LENGTH	130	180	180	200	170	0	180	200	190	140	200	190	140	120	140	220	120	160	120	140	150	130	160
TOTAL EFFECTIVE LENGTH	169	223	207	267	222	34	222	272	246	186	248	233	172	146	171	289	145	207	132	167	182	166	211
ADJUSTED PRESSURE	0.1	0.08	0.08	0.06	0.08	0.51	0.08	0.06	0.07	0.09	0.07	0.07	0.1	0.12	0.1	0.06	0.12	0.08	0.13	0.1	0.09	0.1	0.08
ROUND DUCT SIZE	5	5	4	6	6	6	4	6	6	5	4	6	5	4	5	5	4	6	4	5	5	5	6
HEATING VELOCITY (ft/min)	242	294	34	163	219	143	126	163	219	242	126	301	235	367	470	184	218	413	298	573	573	103	398
COOLING VELOCITY (ft/min)	470	352	23	316	403	296	69	316	403	470	69	367	374	585	521	382	57	316	69	132	132	7	92
OUTLET GRILL SIZE	3X10	3X10	3X10	4X10	4X10	4X10	3X10	4X10	4X10	3X10	3X10	4X10	3X10	3X10	3X10	3X10	3X10	4X10	3X10	3X10	3X10	3X10	4X10
TRUNK	A	D	D	B	C	D	C	B	C	A	C	B	A	A	A	B	D	B	D	A	A	C	B

RUN #	25
ROOM NAME	BAS
RM LOSS MBH.	3.23
CFM PER RUN HEAT	78
RM GAIN MBH.	0.52
CFM PER RUN COOLING	18
ADJUSTED PRESSURE	0.17
ACTUAL DUCT LGH.	25
EQUIVALENT LENGTH	110
TOTAL EFFECTIVE LENGTH	135
ADJUSTED PRESSURE	0.13
ROUND DUCT SIZE	5
HEATING VELOCITY (ft/min)	573
COOLING VELOCITY (ft/min)	132
OUTLET GRILL SIZE	3X10
TRUNK	D

SUPPLY AIR TRUNK SIZE													RETURN AIR TRUNK SIZE												
	TRUNK	STATIC	ROUND	RECT			VELOCITY		TRUNK	STATIC	ROUND	RECT			VELOCITY		TRUNK	STATIC	ROUND	RECT			VELOCITY		
	CFM	PRESS.	DUCT	DUCT			(ft/min)		CFM	PRESS.	DUCT	DUCT			(ft/min)		CFM	PRESS.	DUCT	DUCT			(ft/min)		
TRUNK A	350	0.09	9.2	10	x	8	630	TRUNK G	0	0.00	0	0	x	8	0	TRUNK O	0	0.05	0	0	x	8	0		
TRUNK B	307	0.06	9.7	12	x	8	461	TRUNK H	0	0.00	0	0	x	8	0	TRUNK P	0	0.05	0	0	x	8	0		
TRUNK C	429	0.06	11	16	x	8	483	TRUNK I	0	0.00	0	0	x	8	0	TRUNK Q	0	0.05	0	0	x	8	0		
TRUNK D	623	0.06	12.6	20	x	8	561	TRUNK J	0	0.00	0	0	x	8	0	TRUNK R	0	0.05	0	0	x	8	0		
TRUNK E	973	0.06	14.9	26	x	8	674	TRUNK K	0	0.00	0	0	x	8	0	TRUNK S	0	0.05	0	0	x	8	0		
TRUNK F	0	0.00	0	0	x	8	0	TRUNK L	0	0.00	0	0	x	8	0	TRUNK T	0	0.05	0	0	x	8	0		

RETURN AIR #	1	2	3	4	5	6	7																BR
	0	0	0	0		0	0	0	0	0	0	0	0	0	0	0	0	0	0	0	0	0	
AIR VOLUME	85	75	75	95	75	320	85	0	0	0	0	0	0	0	0	0	0	0	0	0	0	0	160
PLENUM PRESSURE	0.15	0.15	0.15	0.15	0.15	0.15	0.15	0.15	0.15	0.15	0.15	0.15	0.15	0.15	0.15	0.15	0.15	0.15	0.15	0.15	0.15	0.15	0.15
ACTUAL DUCT LGH.	40	70	61	39	58	20	42	1	1	1	1	1	1	1	1	1	1	1	1	1	1	14	
EQUIVALENT LENGTH	225	250	245	155	225	175	225	0	0	0	0	0	0	0	0	0	0	0	0	0	0	135	
TOTAL EFFECTIVE LH	265	320	306	194	283	195	267	1	1	1	1	1	1	1	1	1	1	1	1	1	1	149	
ADJUSTED PRESSURE	0.06	0.05	0.05	0.08	0.05	0.08	0.06	14.80	14.80	14.80	14.80	14.80	14.80	14.80	14.80	14.80	14.80	14.80	14.80	14.80	14.80	0.10	
ROUND DUCT SIZE	6	6	6	5.8	6	9.2	6	0	0	0	0	0	0	0	0	0	0	0	0	0	0	6.7	
INLET GRILL SIZE	8	8	8	8	8	6	8	0	0	0	0	0	0	0	0	0	0	0	0	0	0	8	
	X	X	X	X	X	X	X	X	X	X	X	X	X	X	X	X	X	X	X	X	X	X	
INLET GRILL SIZE	14	14	14	14	14	24	14	0	0	0	0	0	0	0	0	0	0	0	0	0	0	14	

TRUNK W	0	0.05	0	0	x	8	0
TRUNK X	970	0.05	15.6	28	x	8	624
TRUNK Y	310	0.05	10.2	12	x	8	465
TRUNK Z	0	0.05	0	0	x	8	0
DROP	970	0.05	15.6	24	x	10	582

TYPE: 38-8
SITE NAME: CENTREFIELD (WEST GORMLEY)

LO # 87609
FIN BSMT WUB

RESIDENTIAL MECHANICAL VENTILATION DESIGN SUMMARY

COMBUSTION APPLIANCES		9.32.3.1(1)
a)	☒ Direct vent (sealed combustion) only	
b)	☐ Positive venting induced draft (except fireplaces)	
c)	☐ Natural draft, B-vent or induced draft gas fireplace	
d)	☐ Solid Fuel (including fireplaces)	
e)	☐ No Combustion Appliances	

HEATING SYSTEM	
☒ Forced Air	☐ Non Forced Air
☐ Electric Space Heat	

HOUSE TYPE		9.32.1(2)
☒ I	Type a) or b) appliance only, no solid fuel	
☐ II	Type I except with solid fuel (including fireplaces)	
☐ III	Any Type c) appliance	
☐ IV	Type I, or II with electric space heat	
☐	Other: Type I, II or IV no forced air	

SYSTEM DESIGN OPTIONS		O.N.H.W.P.
☐ 1	Exhaust only/Forced Air System	
☐ 2	HRV with Ducting/Forced Air System	
☒ 3	HRV Simplified/connected to forced air system	
☐ 4	HRV with Ducting/non forced air system	
☐	Part 6 Design	

TOTAL VENTILATION CAPACITY		9.32.3.3(1)
Basement + Master Bedroom	<u>2</u> @ 21.2 cfm	<u>42.4</u> cfm
Other Bedrooms	<u>3</u> @ 10.6 cfm	<u>31.8</u> cfm
Kitchen & Bathrooms	<u>5</u> @ 10.6 cfm	<u>53</u> cfm
Other Rooms	<u>5</u> @ 10.6 cfm	<u>53.0</u> cfm
Table 9.32.3.A.	TOTAL	<u>180.2</u> cfm

PRINCIPAL VENTILATION CAPACITY REQUIRED		9.32.3.4.(1)
1 Bedroom	31.8	cfm
2 Bedroom	47.7	cfm
3 Bedroom	63.6	cfm
4 Bedroom	79.5	cfm
5 Bedroom	95.4	cfm
TOTAL		<u>79.5</u> cfm

SUPPLEMENTAL VENTILATION CAPACITY		9.32.3.5.
Total Ventilation Capacity	<u>180.2</u>	cfm
Less Principal Ventil. Capacity	<u>79.5</u>	cfm
Required Supplemental Capacity	<u>100.7</u>	cfm

PRINCIPAL EXHAUST FAN CAPACITY	
Model:	VANEE 65H
Location:	BSMT
<u>79.5</u> cfm	☒ HVI Approved

PRINCIPAL EXHAUST HEAT LOSS CALCULATION				
CFM	ΔT °F	FACTOR	% LOSS	
79.5 CFM	X 78 F	X 1.08	X	0.25

SUPPLEMENTAL FANS		BY INSTALLING CONTRACTOR		
Location	Model	cfm	HVI	Sones
ENS	BY INSTALLING CONTRACTOR	50	☒	3.5
BATH	BY INSTALLING CONTRACTOR	50	☒	3.5
B-BATH	BY INSTALLING CONTRACTOR	50	☒	3.5
PWD	BY INSTALLING CONTRACTOR	50	☒	3.5

HEAT RECOVERY VENTILATOR		9.32.3.11.
Model:	VANEE 65H	
<u>155</u> cfm high	<u>64</u> cfm low	
<u>75</u> % Sensible Efficiency	☒ HVI Approved	
@ 32 deg F (0 deg C)		

LOCATION OF INSTALLATION	
Lot:	Concession
Township	Plan:
Address	
Roll #	Building Permit #

BUILDER:	
ROYAL PINE HOMES	
Name:	
Address:	
City:	
Telephone #:	Fax #:

INSTALLING CONTRACTOR	
Name:	
Address:	
City:	
Telephone #:	Fax #:

DESIGNER CERTIFICATION	
I hereby certify that this ventilation system has been designed in accordance with the Ontario Building Code.	
Name:	HVAC Designs Ltd.
Signature:	<i>Michael O'Rourke</i>
HRAI #	001820
Date:	April-21

CSA F280-12 Residential Heat Loss and Heat Gain Calculations	
Formula Sheet (For Air Leakage / Ventilation Calculation)	
LO#: 87609	Model: 38-8	Builder: ROYAL PINE HOMES	Date: 4/19/2021	
Volume Calculation			Air Change & Delta T Data	
House Volume <table border="1" style="width: 100%; border-collapse: collapse;"> <thead> <tr> <th>Level</th> <th>Floor Area (ft²)</th> <th>Floor Height (ft)</th> <th>Volume (ft³)</th> </tr> </thead> <tbody> <tr> <td>Bsmt</td> <td>1042</td> <td>10</td> <td>10420</td> </tr> <tr> <td>First</td> <td>1042</td> <td>10</td> <td>10524.2</td> </tr> <tr> <td>Second</td> <td>1324</td> <td>9</td> <td>11916</td> </tr> <tr> <td>Third</td> <td>0</td> <td>9</td> <td>0</td> </tr> <tr> <td>Fourth</td> <td>0</td> <td>9</td> <td>0</td> </tr> <tr> <td colspan="2" style="text-align: right;">Total:</td> <td></td> <td>32,860.2 ft³</td> </tr> <tr> <td colspan="2" style="text-align: right;">Total:</td> <td></td> <td>930.5 m³</td> </tr> </tbody> </table>			Level	Floor Area (ft²)	Floor Height (ft)	Volume (ft³)	Bsmt	1042	10	10420	First	1042	10	10524.2	Second	1324	9	11916	Third	0	9	0	Fourth	0	9	0	Total:			32,860.2 ft³	Total:			930.5 m³	<table border="1" style="width: 100%; border-collapse: collapse;"> <tr> <td style="width: 80%;">WINTER NATURAL AIR CHANGE RATE</td> <td style="width: 20%; text-align: center;">0.227</td> </tr> <tr> <td>SUMMER NATURAL AIR CHANGE RATE</td> <td style="text-align: center;">0.071</td> </tr> </table> <table border="1" style="width: 100%; border-collapse: collapse;"> <tr> <th colspan="5" style="text-align: center;">Design Temperature Difference</th> </tr> <tr> <th></th> <th>Tin °C</th> <th>Tout °C</th> <th>ΔT °C</th> <th>ΔT °F</th> </tr> <tr> <td>Winter DTDh</td> <td style="text-align: center;">22</td> <td style="text-align: center;">-21</td> <td style="text-align: center;">43</td> <td style="text-align: center;">78</td> </tr> <tr> <td>Summer DTDc</td> <td style="text-align: center;">24</td> <td style="text-align: center;">31</td> <td style="text-align: center;">7</td> <td style="text-align: center;">13</td> </tr> </table>		WINTER NATURAL AIR CHANGE RATE	0.227	SUMMER NATURAL AIR CHANGE RATE	0.071	Design Temperature Difference						Tin °C	Tout °C	ΔT °C	ΔT °F	Winter DTDh	22	-21	43	78	Summer DTDc	24	31	7	13
Level	Floor Area (ft²)	Floor Height (ft)	Volume (ft³)	
Bsmt	1042	10	10420	
First	1042	10	10524.2	
Second	1324	9	11916	
Third	0	9	0	
Fourth	0	9	0	
Total:			32,860.2 ft³	
Total:			930.5 m³	
WINTER NATURAL AIR CHANGE RATE	0.227	
SUMMER NATURAL AIR CHANGE RATE	0.071	
Design Temperature Difference	
	Tin °C	Tout °C	ΔT °C	ΔT °F	
Winter DTDh	22	-21	43	78	
Summer DTDc	24	31	7	13	
5.2.3.1 Heat Loss due to Air Leakage			6.2.6 Sensible Gain due to Air Leakage	
$HL_{airb} = LR_{airh} \times \frac{V_b}{3.6} \times DTD_h \times 1.2$ 0.227 x 258.47 x 43 °C x 1.2 = 3037 W = 10362 Btu/h			$HG_{salb} = LR_{airc} \times \frac{V_b}{3.6} \times DTD_c \times 1.2$ = 0.071 x 258.47 x 7 °C x 1.2 = 156 W = 532 Btu/h	
5.2.3.2 Heat Loss due to Mechanical Ventilation			6.2.7 Sensible heat Gain due to Ventilation	
$HL_{vairb} = PVC \times DTD_h \times 1.08 \times (1 - E)$ 80 CFM x 78 °F x 1.08 x 0.25 = 1670 Btu/h			$HL_{vairb} = PVC \times DTD_h \times 1.08 \times (1 - E)$ 80 CFM x 13 °F x 1.08 x 0.25 = 275 Btu/h	
5.2.3.3 Calculation of Air Change Heat Loss for Each Room (Floor Multiplier Section)	
$HL_{airr} = Level\ Factor \times HL_{airbv} \times \{(HL_{agcr} + HL_{bgcr}) \div (HL_{agclevel} + HL_{bgclevel})\}$	
Level	Level Factor (LF)	HLairve Air Leakage + Ventilation Heat Loss (Btu/h)	Level Conductive Heat Loss: (HL _{clevel})	Air Leakage Heat Loss Multiplier (LF x HLairbv / HLlevel)	
1	0.5	10,362	8,317	0.623	
2	0.3		9,868	0.315	
3	0.2		11,296	0.183	
4	0		0	0.000	
5	0		0	0.000	
*HLairbv = Air leakage heat loss + ventilation heat loss *For a balanced or supply only ventilation system HLairve = 0	

HEAT LOSS AND GAIN SUMMARY SHEET

MODEL: 38-8	FIN BSMT WUB	BUILDER: ROYAL PINE HOMES
SFQT: 2366	LO# 87609	SITE: CENTREFIELD (WEST GORMLEY)

DESIGN ASSUMPTIONS

HEATING	°F	COOLING	°F
OUTDOOR DESIGN TEMP.	-6	OUTDOOR DESIGN TEMP.	88
INDOOR DESIGN TEMP.	72	INDOOR DESIGN TEMP. (MAX 75°F)	75

BUILDING DATA

ATTACHMENT:	DETACHED	# OF STORIES (+BASEMENT):	3
FRONT FACES:	EAST	ASSUMED (Y/N):	Y
AIR CHANGES PER HOUR:	2.50	ASSUMED (Y/N):	Y
AIR TIGHTNESS CATEGORY:	TIGHT	ASSUMED (Y/N):	Y
WIND EXPOSURE:	SHELTERED	ASSUMED (Y/N):	Y
HOUSE VOLUME (ft ³):	32860.2	ASSUMED (Y/N):	Y
INTERNAL SHADING:	BLINDS/CURTAINS	ASSUMED OCCUPANTS:	5
INTERIOR LIGHTING LOAD (Btu/h/ft ²):	1.60	DC BRUSHLESS MOTOR (Y/N):	Y
FOUNDATION CONFIGURATION	BCIN_1	DEPTH BELOW GRADE:	7.0 ft
LENGTH: 48.0 ft	WIDTH: 31.0 ft	EXPOSED PERIMETER:	137.0 ft

2012 OBC - COMPLIANCE PACKAGE

Component	Compliance Package SB-12 PERFORMANCE	
	Nominal	Min. Eff.
Ceiling with Attic Space Minimum RSI (R)-Value	60	59.20
Ceiling Without Attic Space Minimum RSI (R)-Value	31	27.70
Exposed Floor Minimum RSI (R)-Value	31	29.80
Walls Above Grade Minimum RSI (R)-Value	22+1.5	18.50
Basement Walls Minimum RSI (R)-Value	20	21.12
Below Grade Slab Entire surface > 600 mm below grade Minimum RSI (R)-Value	-	-
Edge of Below Grade Slab ≤ 600 mm Below Grade Minimum RSI (R)-Value	10	10
Heated Slab or Slab ≤ 600 mm below grade Minimum RSI (R)-Value	10	11.13
Windows and Sliding Glass Doors Maximum U-Value	1.6	-
Skylights Maximum U-Value	2.6	-
Space Heating Equipment Minimum AFUE	0.96	-
HRV Minimum Efficiency	75%	-
Domestic Hot Water Heater Minimum EF	TE=94%	-


INDIVIDUAL BCIN: 19669

MICHAEL O'ROURKE



Residential Foundation Thermal Load Calculator

Supplemental tool for CAN/CSA-F280

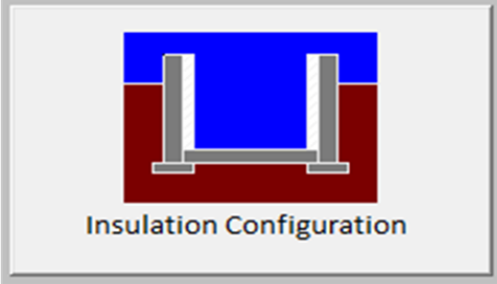
Weather Station Description		
Province:	Ontario	
Region:	Richmond Hill	
Site Description		
Soil Conductivity:	Normal conductivity: dry sand, loam, clay	
Water Table:	Normal (7-10 m, 23-33 ft)	
Foundation Dimensions		
Floor Length (m):	14.6	 Insulation Configuration
Floor Width (m):	9.4	
Exposed Perimeter (m):	41.8	
Wall Height (m):	3.0	
Depth Below Grade (m):	2.13	
Window Area (m ²):	1.1	
Door Area (m ²):	3.7	
Radiant Slab		
Heated Fraction of the Slab:	0	
Fluid Temperature (°C):	33	
Design Months		
Heating Month	1	
Foundation Loads		
Heating Load (Watts):		1327

TYPE: 38-8
LO# 87609

FIN BSMT WUB

Residential Slab on Grade Thermal Load Calculator

Supplemental tool for CAN/CSA-F280

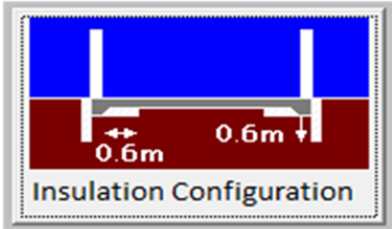Weather Station Description		
Province:	Ontario	
Region:	Richmond Hill	
Site Description		
Soil Conductivity:	Normal conductivity: dry sand, loam, clay	
Water Table:	Normal (7-10 m, 23-33 ft)	
Foundation Dimensions		
Length (m):	0.6	
Width (m):	5.8	
Exposed Perimeter (m):	6.4	
Radiant Slab		
Heated Fraction of the Slab:	0	
Fluid Temperature (°C):	33	
Design Months		
Heating Month	1	
Results		
Heating Load (Watts):		56

TYPE: 38-8
LO# 87609

FIN BSMT WUB


Air Infiltration Residential Load Calculator

Supplemental tool for CAN/CSA-F280


Weather Station Description				
Province:	Ontario			
Region:	Richmond Hill			
Weather Station Location:	Open flat terrain, grass			
Anemometer height (m):	10			
Local Shielding				
Building Site:	Suburban, forest			
Walls:	Heavy			
Flue:	Heavy			
Highest Ceiling Height (m):	6.74			
Building Configuration				
Type:	Detached			
Number of Stories:	Two			
Foundation:	Full			
House Volume (m ³):	930.5			
Air Leakage/Ventilation				
Air Tightness Type:	Energy Star Detached (2.5 ACH)			
Custom BDT Data:	ELA @ 10 Pa.		868.6 cm ²	
	2.50		ACH @ 50 Pa	
Mechanical Ventilation (L/s):	Total Supply		Total Exhaust	
	37.5		37.5	
Flue Size				
Flue #:	#1	#2	#3	#4
Diameter (mm):	0	0	0	0
Natural Infiltration Rates				
Heating Air Leakage Rate (ACH/H):	0.227			
Cooling Air Leakage Rate (ACH/H):	0.071			

TYPE: 38-8
LO# 87609


FIN BSMT WUB

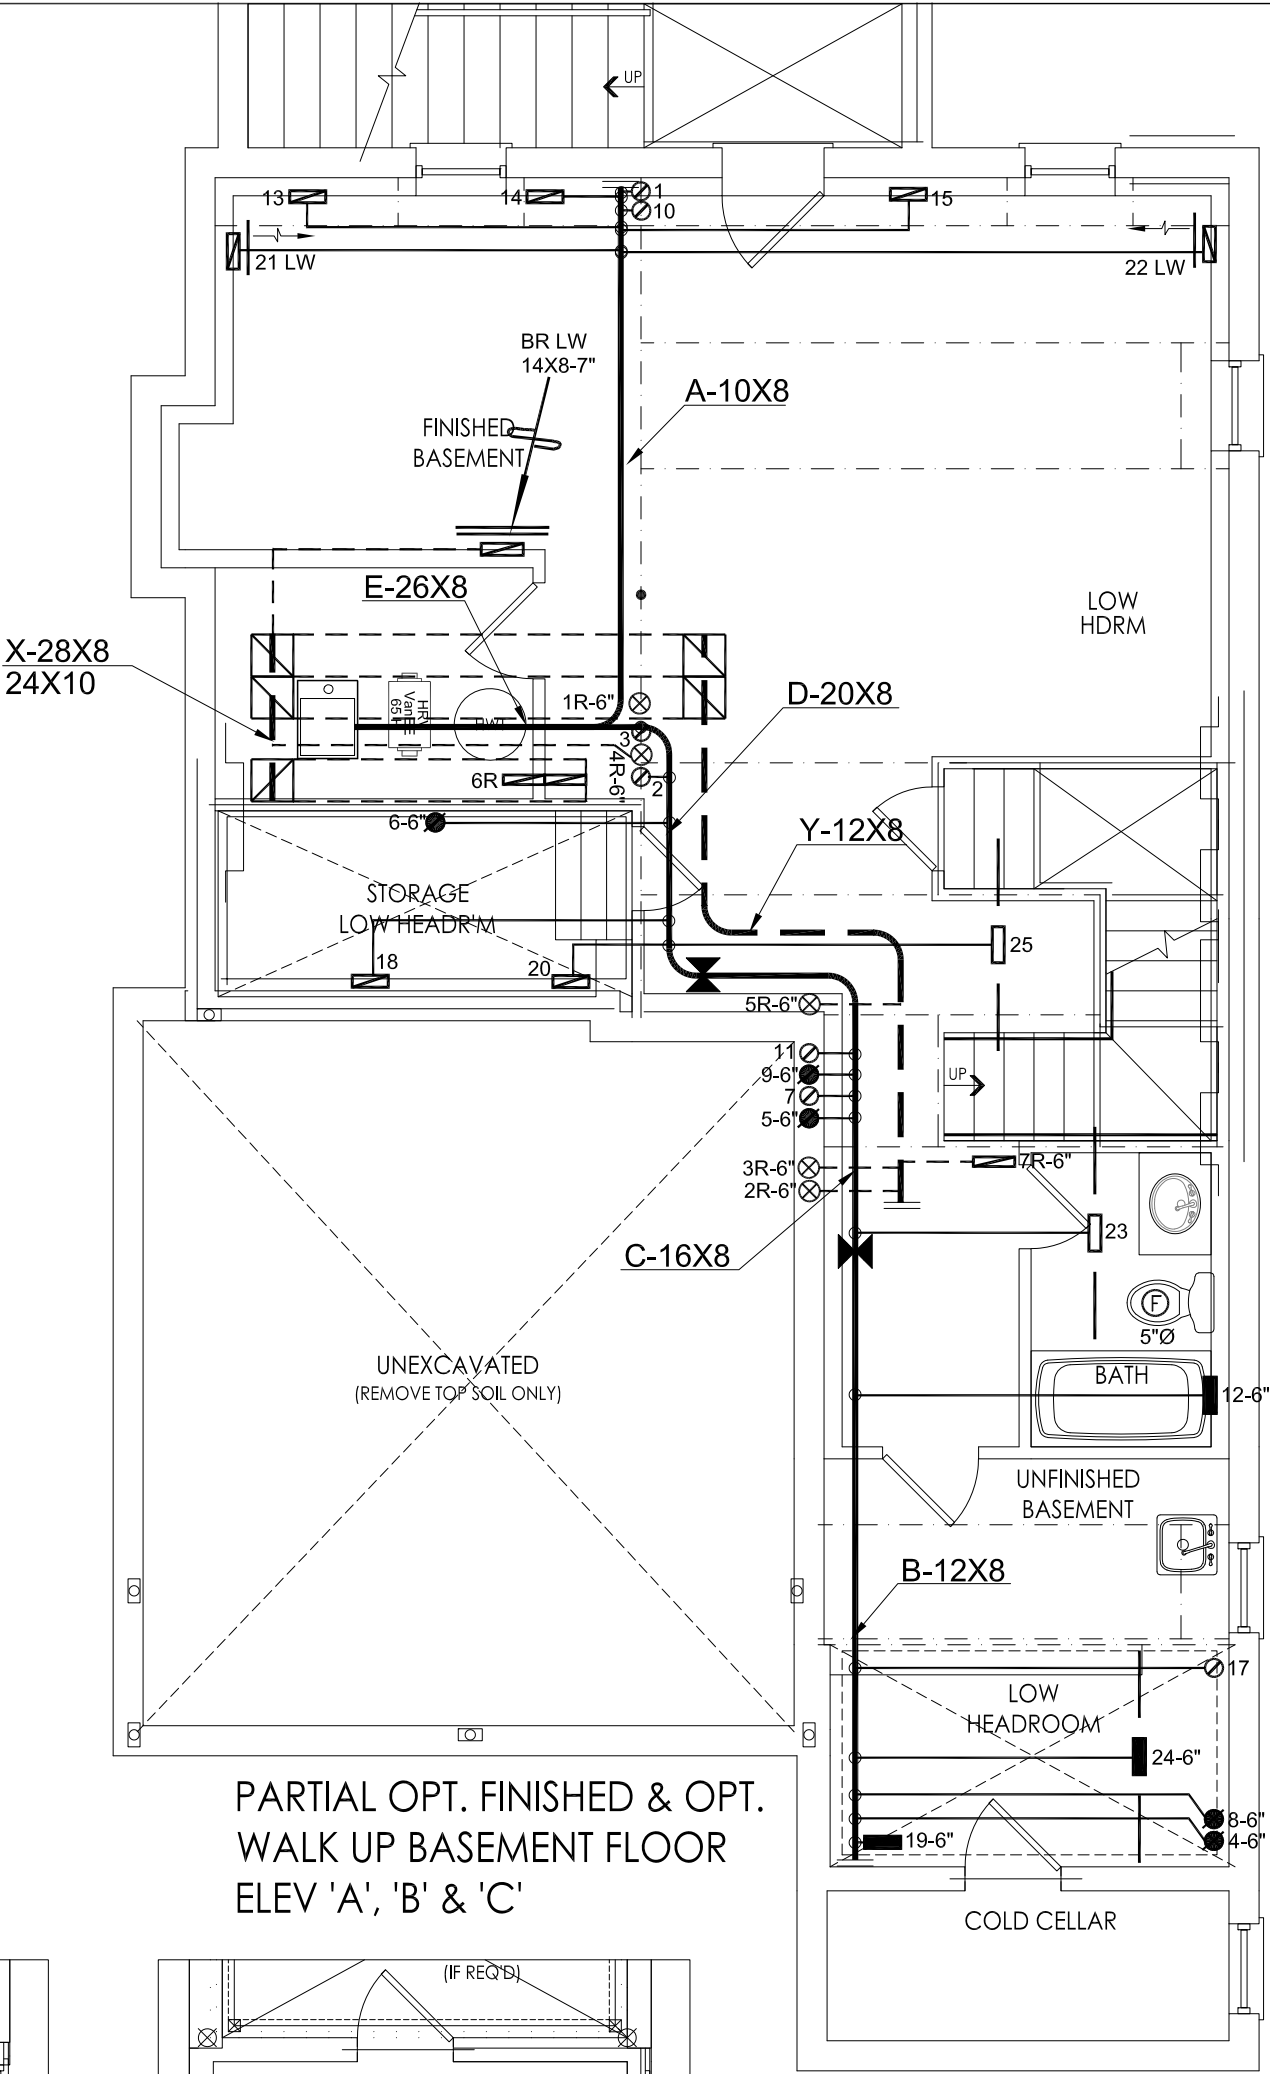

PARTIAL OPT. FINISHED & OPT. WALK UP BASEMENT FLOOR ELEV 'A', 'B' & 'C'

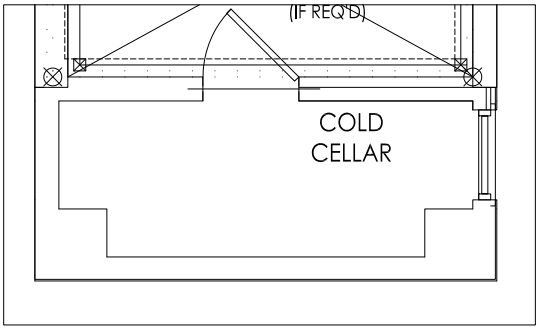

BASEMENT FLOOR PLAN ELEV. 'B'

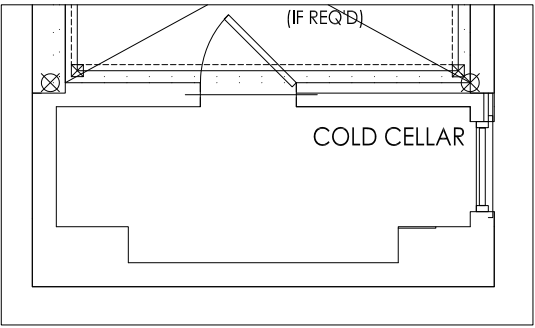

BASEMENT FLOOR PLAN ELEV. 'C'

WUB

CSA-F280-12


SB-12 PERFORMANCE

I MICHAEL O'ROURKE HAVE REVIEW AND TAKE RESPONSIBILITY FOR THE DESIGN WORK AND AM QUALIFIED UNDER DIVISION C, 3.2.5 OF THE BUILDING CODE.
Michael O'Rourke
Michael O'Rourke, BCIN# 19669
HVAC DESIGNS LTD.


HVAC LEGEND								3.		
SYMBOL	DESCRIPTION	SYMBOL	DESCRIPTION	SYMBOL	DESCRIPTION	SYMBOL	DESCRIPTION	2.	REVISED AS PER ARCHITECTURALS	APR/2021
	SUPPLY AIR GRILLE		6" SUPPLY AIR BOOT ABOVE		14"x8" RETURN AIR GRILLE		RETURN AIR STACK ABOVE	1.	REVISED TO PERFORMANCE	SEPT/2020
	SUPPLY AIR GRILLE 6" BOOT		SUPPLY AIR STACK FROM 2nd FLOOR		30"x8" RETURN AIR GRILLE		RETURN AIR STACK 2nd FLOOR	No.	Description	Date
	SUPPLY AIR BOOT ABOVE		6" SUPPLY AIR STACK 2nd FLOOR		FRA- FLOOR RETURN AIR GRILLE		REDUCER	REVISIONS		

ALL DRAWINGS, CALCULATIONS AND SPECIFICATIONS ARE THE PROPERTY OF HVAC DESIGNS LTD.© AND MAY NOT BE REPRODUCED, MODIFIED OR ALTERED WITHOUT EXPRESSED WRITTEN CONSENT. THE DRAWINGS ARE DATED AND USE OF THESE DRAWINGS AFTER ONE YEAR FROM THE DATED NOTED IS NOT AUTHORIZED. CONTRACTOR SHALL CHECK ALL CONDITIONS BEFORE PROCEEDING WITH WORK. LATEST MUNICIPAL APPROVED DRAWINGS ONLY TO BE USED DURING INSTALLATION OF HEATING SYSTEM. HVAC DESIGNS LTD. IS NOT LIABLE FOR ANY CLAIMS ARISING FROM UNAUTHORIZED USE OF THE DRAWINGS OR FROM ANY CHANGES TO ACCEPTED STANDARDS AND/OR THE ONTARIO BUILDING CODE.


Client		HVACDESIGNS LTD. 375 Finley Ave. Suite 202 - Ajax, Ontario L1S 2E2 Tel. 905.619.2300 - 905.420.5300 Fax 905.619.2375 Email: info@hvacdesigns.ca Web: www.hvacdesigns.ca Specializing in Residential Mechanical Design Services Installation to comply with the latest Ontario Building Code. All supply branch outlets shall be equipped with a manual balancing damper. Ductwork which passes through the garage or unheated spaces shall be adequately insulated and be gas-proofed.	HEAT LOSS 41915 BTU/H UNIT DATA		# OF RUNS S/A R/A FANS			Sheet Title	
ROYAL PINE HOMES			MAKE CARRIER	3RD FLOOR				BASEMENT HEATING LAYOUT	
Project Name CENTREFIELD (WEST GORMLEY) RICHMOND HILL, ONTARIO			MODEL 59TN6A-060-14V	2ND FLOOR	12	5	3		
			INPUT 60 MBTU/H	1ST FLOOR	7	2	2		
			OUTPUT 58 MBTU/H	BASEMENT	5	1	1	Date	SEPT/2020
		COOLING 2.5 TONS	ALL S/A DIFFUSERS 4 "x10" UNLESS NOTED OTHERWISE ON LAYOUT. ALL S/A RUNS 5"Ø UNLESS NOTED OTHERWISE ON LAYOUT. UNDERCUT DOORS 1" min. FOR R/A				Scale	3/16" = 1'-0"	
		FAN SPEED 970 cfm @ 0.6" w.c.					BCIN# 19669		
FIN BSMT WUB 38-8		2366 sqft					LO#	87609	

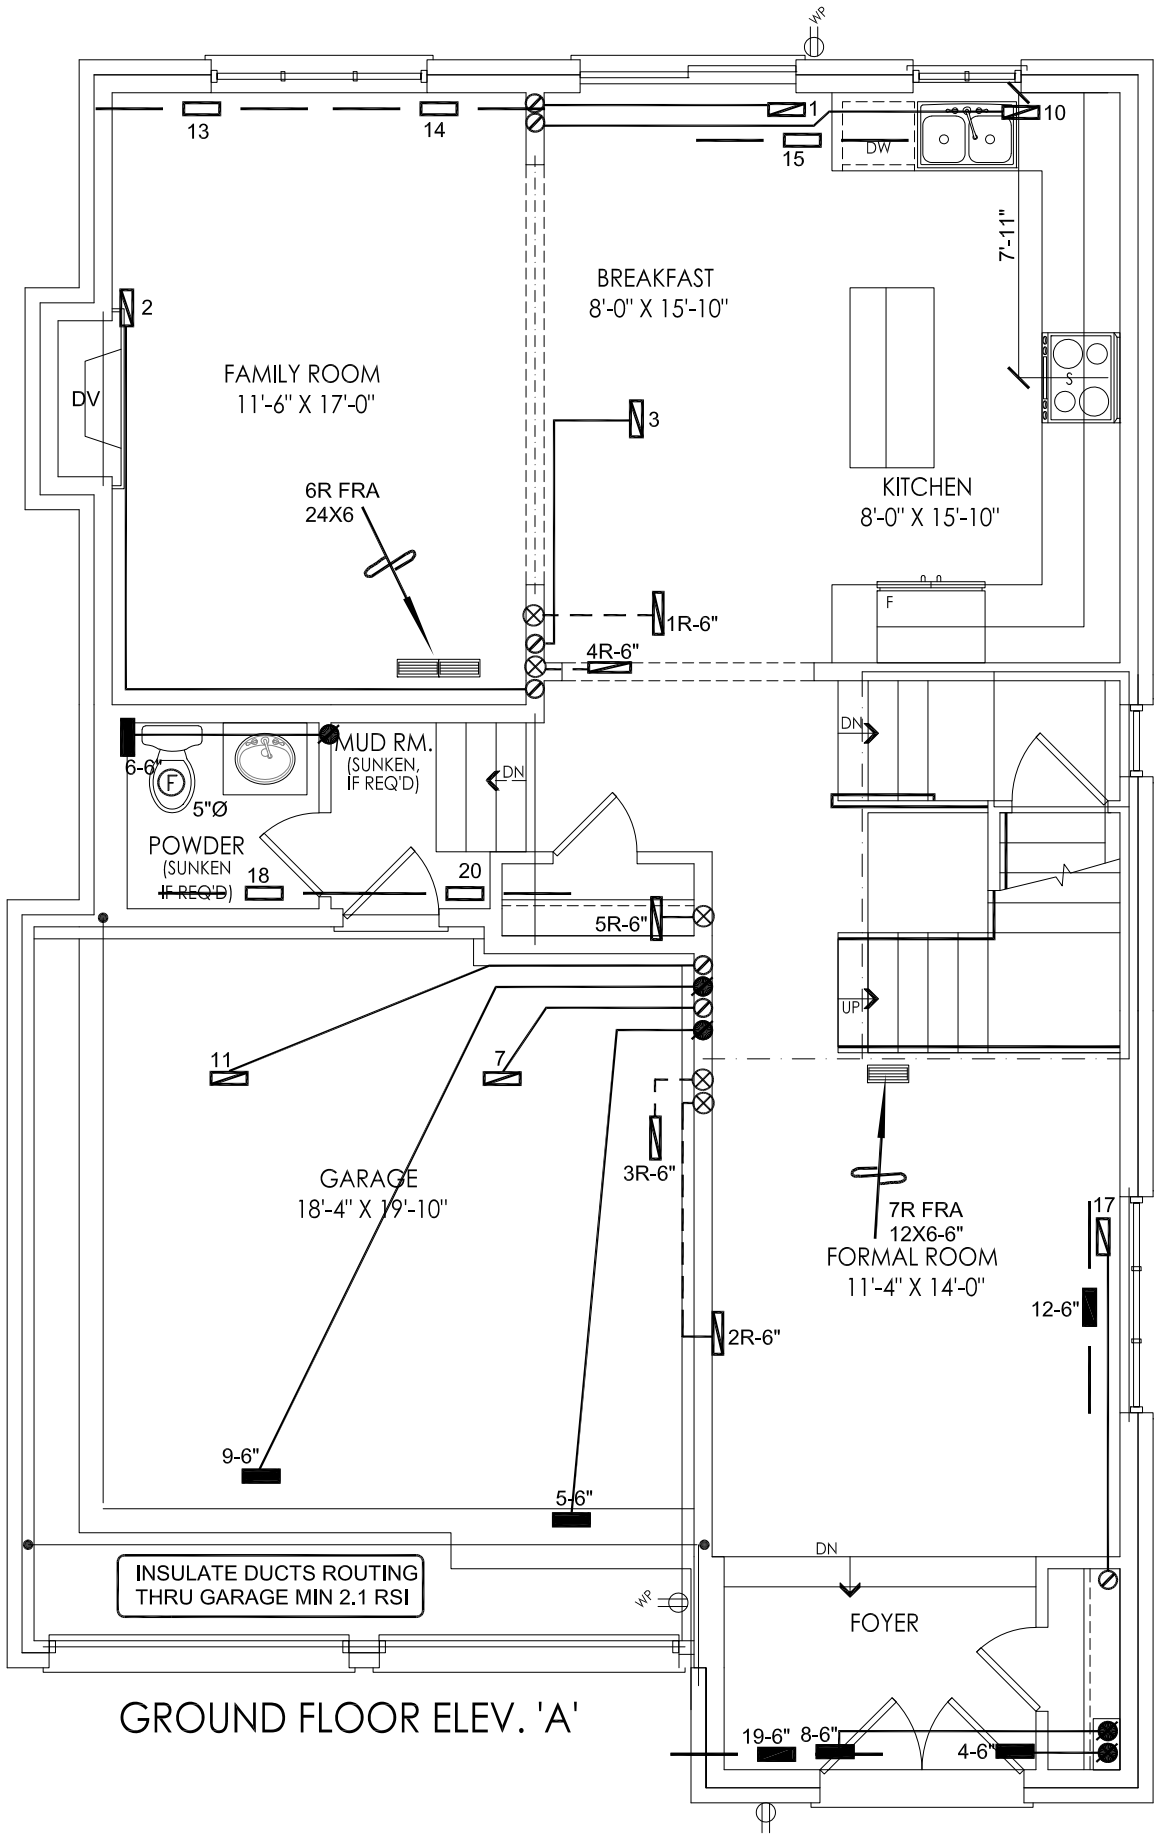

GROUND FLOOR ELEV. 'A'

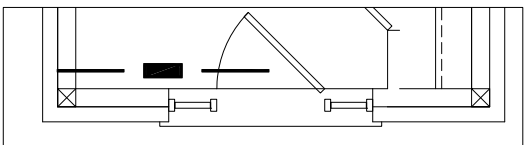

GROUND FLOOR PLAN ELEV. 'B'

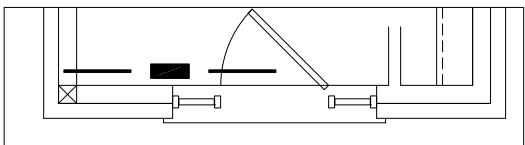

GROUND FLOOR PLAN ELEV. 'C'

WUB

CSA-F280-12


SB-12 PERFORMANCE

I MICHAEL O'ROURKE HAVE REVIEWED AND TAKE RESPONSIBILITY FOR THE DESIGN WORK AND AM QUALIFIED UNDER DIVISION C, 3.2.5 OF THE BUILDING CODE.
Michael O'Rourke
Michael O'Rourke, BCIN# 19669
HVAC DESIGNS LTD.


HVAC LEGEND								3.		
SYMBOL	DESCRIPTION	SYMBOL	DESCRIPTION	SYMBOL	DESCRIPTION	SYMBOL	DESCRIPTION	2.	REVISED AS PER ARCHITECTURALS	APR/2021
	SUPPLY AIR GRILLE		6" SUPPLY AIR BOOT ABOVE		14"x8" RETURN AIR GRILLE		RETURN AIR STACK ABOVE	1.	REVISED TO PERFORMANCE	SEPT/2020
	SUPPLY AIR GRILLE 6" BOOT		SUPPLY AIR STACK FROM 2nd FLOOR		30"x8" RETURN AIR GRILLE		RETURN AIR STACK 2nd FLOOR	No.	Description	Date
	SUPPLY AIR BOOT ABOVE		6" SUPPLY AIR STACK 2nd FLOOR		FRA- FLOOR RETURN AIR GRILLE		REDUCER	REVISIONS		

ALL DRAWINGS, CALCULATIONS AND SPECIFICATIONS ARE THE PROPERTY OF HVAC DESIGNS LTD.© AND MAY NOT BE REPRODUCED, MODIFIED OR ALTERED WITHOUT EXPRESSED WRITTEN CONSENT. THE DRAWINGS ARE DATED AND USE OF THESE DRAWINGS AFTER ONE YEAR FROM THE DATED NOTED IS NOT AUTHORIZED. CONTRACTOR SHALL CHECK ALL CONDITIONS BEFORE PROCEEDING WITH WORK. LATEST MUNICIPAL APPROVED DRAWINGS ONLY TO BE USED DURING INSTALLATION OF HEATING SYSTEM. HVAC DESIGNS LTD. IS NOT LIABLE FOR ANY CLAIMS ARISING FROM UNAUTHORIZED USE OF THE DRAWINGS OR FROM ANY CHANGES TO ACCEPTED STANDARDS AND/OR THE ONTARIO BUILDING CODE.


Client		 375 Finley Ave. Suite 202 - Ajax, Ontario L1S 2E2 Tel. 905.619.2300 - 905.420.5300 Fax 905.619.2375 Email: info@hvacdesigns.ca Web: www.hvacdesigns.ca Specializing in Residential Mechanical Design Services	Sheet Title	
ROYAL PINE HOMES			FIRST FLOOR HEATING LAYOUT	
Project Name CENTREFIELD (WEST GORMLEY) RICHMOND HILL, ONTARIO			Date	SEPT/2020
FIN BSMT WUB 38-8 2366 sqft			Scale	3/16" = 1'-0"
		BCIN# 19669		
		LO#	87609	
Installation to comply with the latest Ontario Building Code. All supply branch outlets shall be equipped with a manual balancing damper. Ductwork which passes through the garage or unheated spaces shall be adequately insulated and be gas-proofed.				

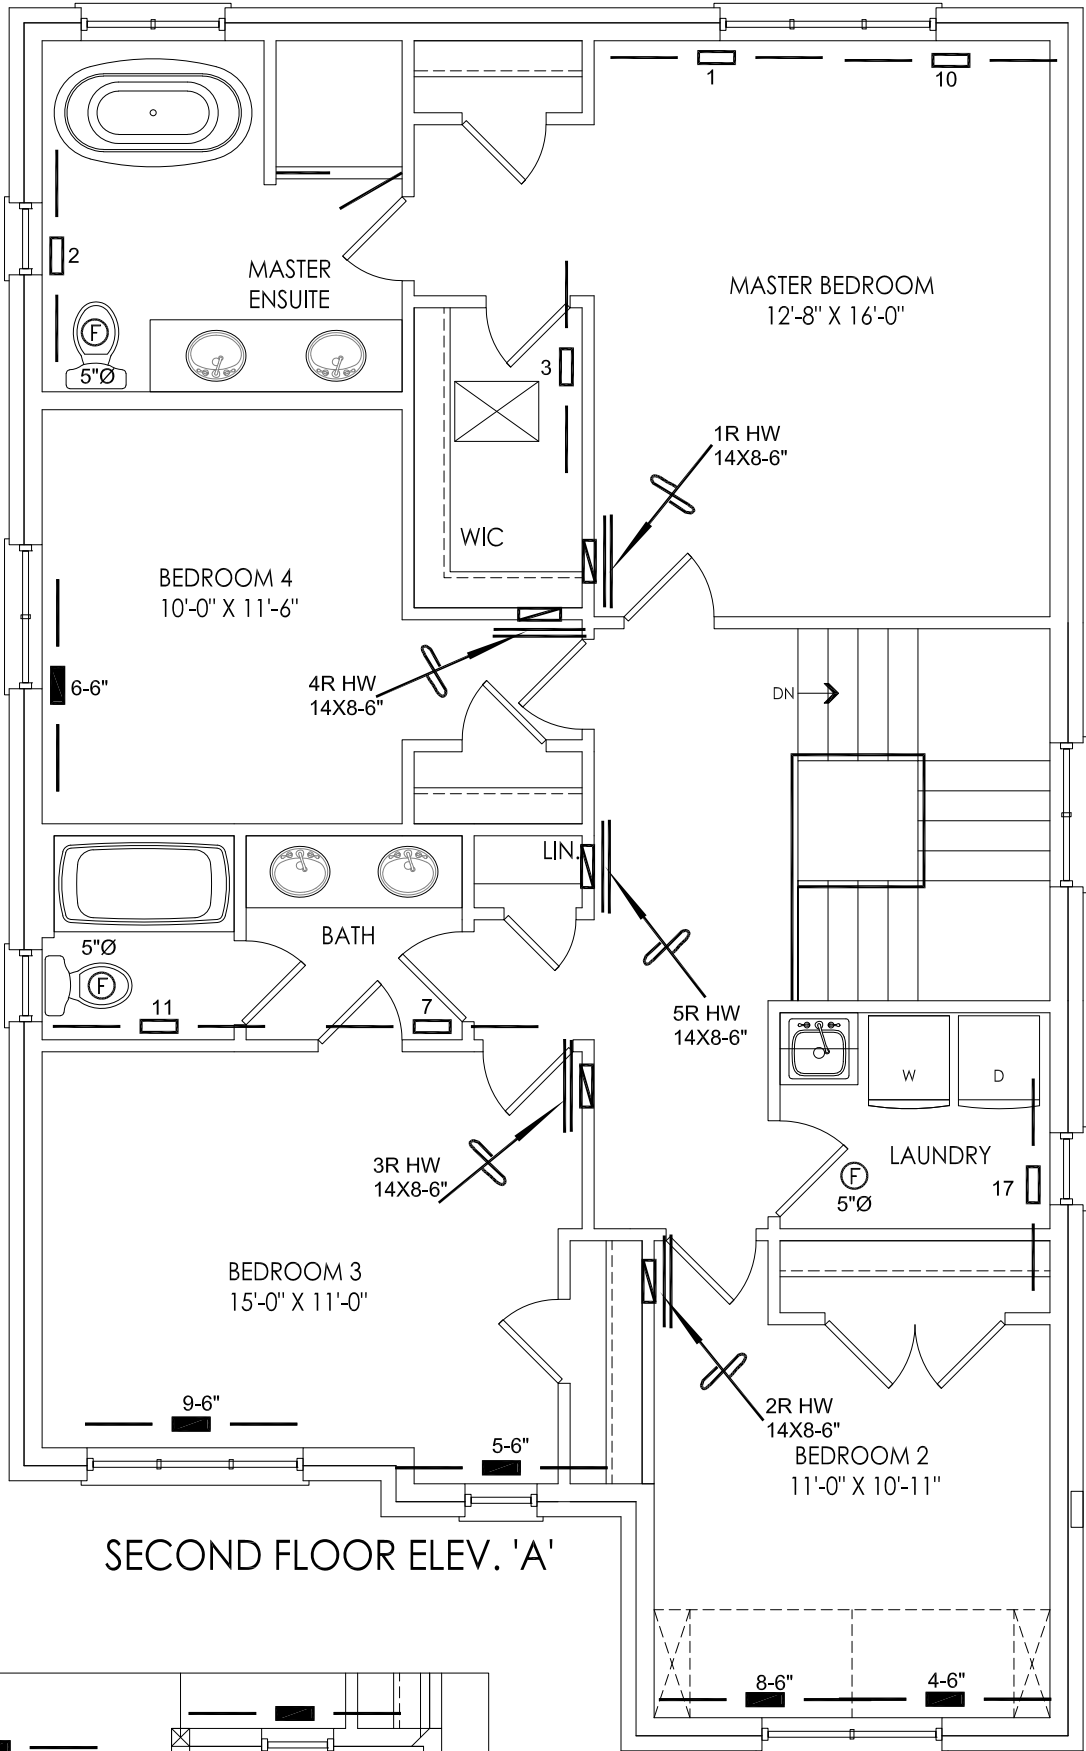

SECOND FLOOR ELEV. 'A'

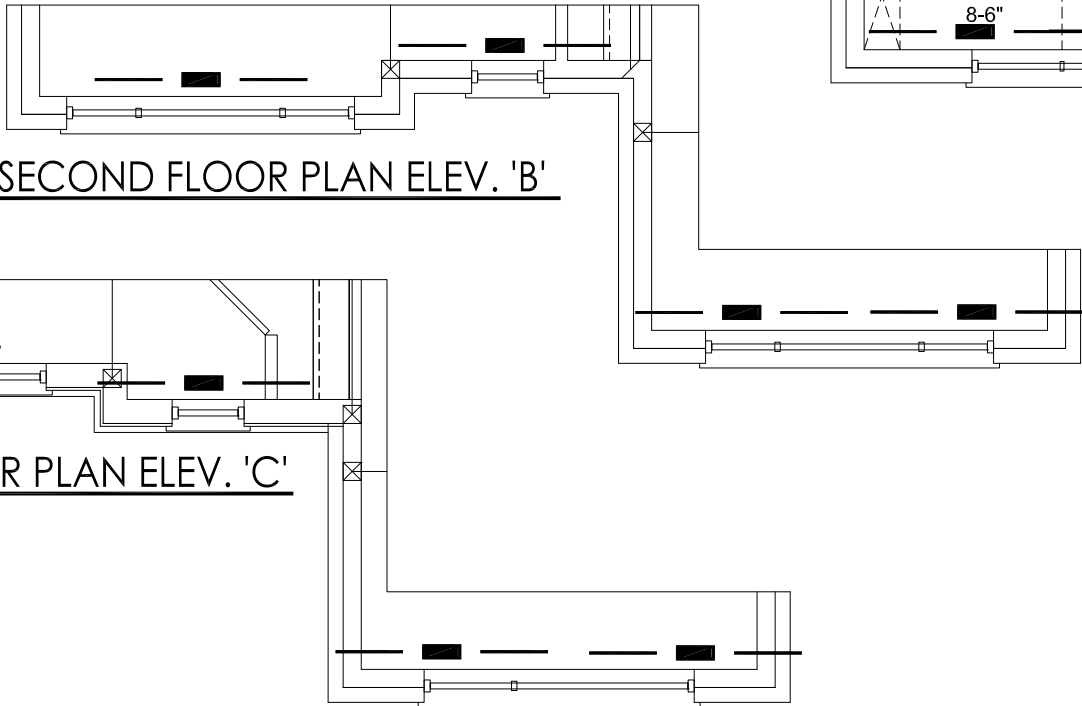

SECOND FLOOR PLAN ELEV. 'B'

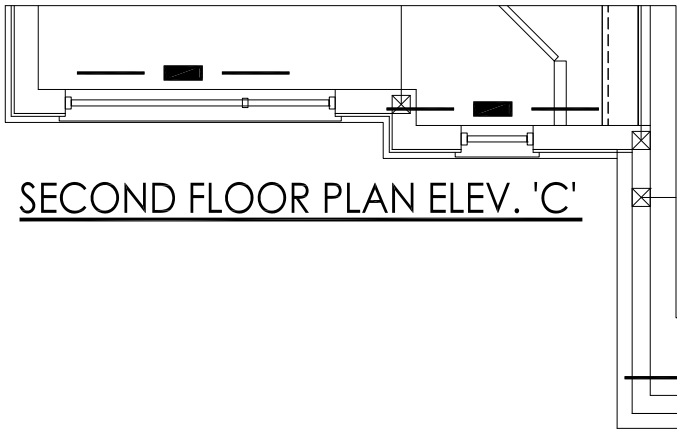

SECOND FLOOR PLAN ELEV. 'C'

WUB

CSA-F280-12

SB-12 PERFORMANCE

I MICHAEL O'ROURKE HAVE REVIEWED AND TAKE RESPONSIBILITY FOR THE DESIGN WORK AND AM QUALIFIED UNDER DIVISION C, 3.2.5 OF THE BUILDING CODE.
Michael O'Rourke
Michael O'Rourke, BCIN# 19669
HVAC DESIGNS LTD.

HVAC LEGEND								3.		
SYMBOL	DESCRIPTION	SYMBOL	DESCRIPTION	SYMBOL	DESCRIPTION	SYMBOL	DESCRIPTION	2.	REVISED AS PER ARCHITECTURALS	APR/2021
	SUPPLY AIR GRILLE		6" SUPPLY AIR BOOT ABOVE		14"x8" RETURN AIR GRILLE		RETURN AIR STACK ABOVE	1.	REVISED TO PERFORMANCE	SEPT/2020
	SUPPLY AIR GRILLE 6" BOOT		SUPPLY AIR STACK FROM 2nd FLOOR		30"x8" RETURN AIR GRILLE		RETURN AIR STACK 2nd FLOOR	No.	Description	Date
	SUPPLY AIR BOOT ABOVE		6" SUPPLY AIR STACK 2nd FLOOR		FRA- FLOOR RETURN AIR GRILLE		REDUCER	REVISIONS		

ALL DRAWINGS, CALCULATIONS AND SPECIFICATIONS ARE THE PROPERTY OF HVAC DESIGNS LTD.© AND MAY NOT BE REPRODUCED, MODIFIED OR ALTERED WITHOUT EXPRESSED WRITTEN CONSENT. THE DRAWINGS ARE DATED AND USE OF THESE DRAWINGS AFTER ONE YEAR FROM THE DATED NOTED IS NOT AUTHORIZED. CONTRACTOR SHALL CHECK ALL CONDITIONS BEFORE PROCEEDING WITH WORK. LATEST MUNICIPAL APPROVED DRAWINGS ONLY TO BE USED DURING INSTALLATION OF HEATING SYSTEM. HVAC DESIGNS LTD. IS NOT LIABLE FOR ANY CLAIMS ARISING FROM UNAUTHORIZED USE OF THE DRAWINGS OR FROM ANY CHANGES TO ACCEPTED STANDARDS AND/OR THE ONTARIO BUILDING CODE.

Client		 375 Finley Ave. Suite 202 - Ajax, Ontario L1S 2E2 Tel. 905.619.2300 - 905.420.5300 Fax 905.619.2375 Email: info@hvacdesigns.ca Web: www.hvacdesigns.ca Specializing in Residential Mechanical Design Services Installation to comply with the latest Ontario Building Code. All supply branch outlets shall be equipped with a manual balancing damper. Ductwork which passes through the garage or unheated spaces shall be adequately insulated and be gas-proofed.	Sheet Title	
ROYAL PINE HOMES			SECOND FLOOR HEATING LAYOUT	
Project Name			Date	SEPT/2020
CENTREFIELD (WEST GORMLEY) RICHMOND HILL, ONTARIO			Scale	3/16" = 1'-0"
FIN BSMT WUB 38-8			BCIN# 19669	
2366 sqft			LO#	87609