



SITE COPY

CONSTRUCTION SUMMARY

2185715 Ontario Inc.

PURCHASER: RESHAM SANDHU

TEL: RES.: 647-891-7522

LOT NUMBER	PHASE	HOUSE TYPE	CLOSING DATE
002	1	MADISON-STD MAIN-5 BEDROOM-ELEVATION A	

Offer Worksheet	OPTIONAL KITCHEN LAYOUT (AS PRE SKETCH) Note:
-----------------	--

Offer Worksheet	BONUS PACKAGE - PURCHASER TO RECEIVE \$20,000 (INCLUSIVE OF TAXES) WORTH OF UPGRADES AT THE DECOR CENTER AT TIME OF COLOUR CHART. Note:
-----------------	--

Offer Upgrade	PURCHASER HAS OPTED FOR BLACK WINDOWS FOR THE BRICK PACKAGE SELECTED. PURCHASER ACKNOWLEDGES THAT CERTAIN ITEMS WILL DIFFER FROM THE BRICK SELECTION BOARD DISPLAYED IN THE SALES CENTER. ALL BRICK SELECTIONS ARE SUBJECT TO ARCHITECTURAL GUIDELINES AND Note:
---------------	---



SITE COPY

CONSTRUCTION SUMMARY

2185715 Ontario Inc.

PURCHASER: RESHAM SANDHU

TEL: RES.: 647-891-7522

LOT NUMBER	PHASE	HOUSE TYPE	CLOSING DATE
002	1	MADISON-STD MAIN-5 BEDROOM-ELEVATION A	

Date Added: 18-Oct-22

Invoice Number: 8290

1 - MAIN FLOOR - HARDWOOD FLOORING - UPGRADE TO NORTHERN SOLID SAWN WIRE BRUSHED, CHARACTER UVF WHITE OAK 5" ZEUS - Great room, Dining room/main hall, Powder hall, Den, Landing (see plan) Note:
1 - MAIN FLOOR - TILE FLOORING - INSTALL UPGRADE #4 - 24 X 24 ALABASTRO AZZURO Polished- Foyer, Mudroom, Powder room, kitchen/breakfast (lay straight) (see plan) Note:
1 - KITCHEN - COUNTERTOP - additional standard counter top required due to plan change - where applicable (see sketch) \$6657.00 charge reduced to \$5200.00 as per S.Carogioiello Note:
1 - KITCHEN - COUNTER TOP - CUT OUT FOR DROP IN STOVE TOP (NEED SPEC) Note:
1 - KITCHEN - ISLAND BAR SINK - ***DELETE BAR SINK AT ISLAND*** - INFO ONLY Note:
1 - KITCHEN - WALL OVENS - ROUGH IN ELECTRICAL FOR NEW WALL OVEN/MICROWAVE OVEN TOWER. (SEE PLAN) Note:
1 - KITCHEN - WATER LINE TO FRIDGE DECLINED - *PURCHASER DECLINED WATER LINE TO FRIDGE* PURCHASER IS AWARE AND ACCEPTS RESPONSIBILITY FOR THE WATER LINE TO FRIDGE/ICEMAKER. INFO ONLY Note:
1 - DISCLAIMER - STONE COUNTERTOP: KITCHEN - Stone slabs vary in size & all seams are visible - the fabricator reserves the right to position the seams as necessary Note:
1 - KITCHEN - SINK - Install builder standard sink Blanco Horizon U 2 (7" deep) #401022 - INFO ONLY Note:
1 - KITCHEN - FAUCET - install Builders standard Faucet METHOD PULL (Single hole) OUT CHROME MODEL NO. 7585C - INFO ONLY Note:
1 - KITCHEN BATHROOMS & LAUNDRY - SEE QUALITY TOPS & KITCHENS FOR ALL KITCHEN/BATHROOMS & LAUNDRY ROOM UPGRADES/LAOUTS (See attached QTK paperwork) Note:
1 - DISCLAIMER - GARAGE DOOR - purchaser declined garage door openers at time of colour charts - purchaser accepts and acknowledges that garage doors will be installed with builder standard garaged door handle with lock -INFO ONLY Note:
1 - POWDER ROOM - SINK - UPGRADE TO CONTRAC CATENA WHITE #4210 CIY - undermount, rectangular Note:
1 - POWDER ROOM - COUNTERTOP - install UPGRADE # 2 countertop, METALLICA, EMMERSTONE - to be installed throughout powder room vanity where applicable (see sketch) Note:
1 - STAIRCASE VS FLOORING WOOD SPECIES DIFFERENCE: STAIRCASE -The purchaser was advised and therefore accepts and acknowledges that the wood species of the staircase and flooring chosen do not match. This difference may result in a stain colour variance Note: The purchaser agrees that the vendor is to be exempt from any and all claims by the purchaser regarding this colour variance



SITE COPY

CONSTRUCTION SUMMARY
2185715 Ontario Inc.

PURCHASER: RESHAM SANDHU TEL: RES.: 647-891-7522

LOT NUMBER	PHASE	HOUSE TYPE	CLOSING DATE	
002	1	MADISON-STD MAIN-5 BEDROOM-ELEVATION A		

Date Added: 18-Oct-22 Invoice Number: 8290

1 - STAIRCASE VS FLOORING STAINING DIFFERENCE STAIRCASE: The purchaser was advised and therefore accepts and acknowledges that the stain of the staircase and the flooring chosen do not match. This difference might result in an undersirable colour variance Note: The purchaser agrees that the vendor is to be exempt from any and all claims by the purchaser regarding this colour variance
1 - TRIM PACKAGE THROUGHOUT - UPGRADE #1 - 3 1/4" STEP BEVEL CASING WITH 7 1/4" STEP BEVEL BASE Note:
1 - BATHROOMS (INCLUDING POWDER AND MASTER) - intsall standard Toilet paper holder and towel bar - INFO ONLY Note:
1 - MASTER ENSUITE - FLOORING - Install UPGRADE #3 FLOOR TILE 12X 24 ETERNA VOLAKAS WHITE POLISHED. Lay straight (see sketch) Note:
1 - MASTER BATH - SHOWER FLOOR TILE - INSTALL STANDARD GRAY 2 X 2 MOSAIC AND WHITE STANDARD QUARTZ CURB - INFO ONLY Note:
2 - MASTER ENSUITE - SINKS - UPGRADE TO CONTRAC CATENA WHITE #4210 CIY - undermount, rectangular Note:
2 - ENSUITE 2 & 3 - SINKS - UPGRADE TO CONTRAC CATENA WHITE #4210 CIY - undermount, rectangular Note:
1 - PURCHASER AWARE AND ACCEPTS THAT ANY CHANGES MADE TO UPGRADES AFTER SIGNING THIS PURCHASERS EXTRA FORM ARE SUBJECT TO A MINIMUM ADMINISTRATION FEE OF \$1000. PLUS A 10% HOLDBACK FEE. Note:
1 - PURCHASER HAS ATTENDED A COLOR APPOINTMENT AT THE DECOR CENTRE AND HAS DECLINED ANY ADDITIONAL UPGRADES. Purchaser accepts and acknowledges that there will be no futher changes/additions/delections to be made upon signing herein. Note:

Date Added: 27-May-22 Invoice Number: 8247

5 - BASEMENT - **DELETE BUILDER STANDARD WINDOWS, FIVE (5) AT 30 IN X 16 IN**-- INSTALL FIVE (5) NEW 30 IN (W) X 24 IN (H) - EACH ADDITIONAL - with possible window wells Note: NOTE: LARGER SIZE 36X24 WINDOWS WERE OFFERED. PURCHASER DECLINED
1 - EXTERIOR FRONT DOOR - UPGRADE:SINGLE EXTENDED HEIGHT FRONT DOOR (*34 to 36" WIDE) AND SIDE LIGHT **DELETE TRANSOM ABOVE DOOR *** Note:
2 - BASEMENT: INSTALL TWO (2) ADDITIONAL LARGER BASEMENT WINDOWS - 30 IN (W) X 24 IN (H) - EACH ADDITIONAL - with possible window wells (SEE SKETCH) Note:
1 - STAIRCASE (MAIN TO BASEMENT) 1 (ONE) SET OF RED OAK STAIRS (STAINED) IN LIEU OF PINE. FROM MAIN TO BASEMENT LEVEL, **DELETE BUILDER STANDARD PAINTED PINE STAIRS** INCLUDES STAINING - SEE PLAN Note:
1 - MUD ROOM - INSTALL SIDE DOOR ENTRY FROM EXTERIOR TO MUD ROOM - WITH APPLICABLE EXTERIOR COACH LIGHT - IN LIEU OF WINDOW Note:



SITE COPY

CONSTRUCTION SUMMARY
2185715 Ontario Inc.

PURCHASER: RESHAM SANDHU TEL: RES.: 647-891-7522

LOT NUMBER	PHASE	HOUSE TYPE	CLOSING DATE
002	1	MADISON-STD MAIN-5 BEDROOM-ELEVATION A	

Date Added: 27-May-22 Invoice Number: 8247

1 - MASTER ENSUITE: SHOWER - **DELETE VOID AND EXTEND *** RELOCATE PLUMBING TO INTERIOR WALL. INCLUDES ADDED 2 IN X 2 IN MOSAIC FLR TILES, 6 IN WHITE QUARTZ CURB, FRAMELESS GLASS ENCLOSURE \$1500 PLUS GLZG \$900 Note:
2 - UPPER LEVEL - ENSUITE 2 AND ENSUITE 3 - CONVERT 2 (TWO) TUB TO SHOWER INCLUDES 2 IN X 2 IN MOSAIC FLOOR TILES, 6 IN CURB WITH MARBLE CURB PLUS SHOWER POT LIGHT - LEFT OPEN **DELETE STANDARD BUILDER TUBS*** Note:
1 - UPPER LEVEL - CEILING - ADD SMOOTH CEILINGS - BEDROOMS ONLY Note:
1 - CENTRAL VACCUM - RELOCATE CENTRAL VAC TRUNK TO GARAGE - IN LIEU OF BASEMENT Note:
1 - EXTERIOR SOFFIT AT GARAGE - ADD FESTIVE SOFFIT PLUG ON SINGLE POLE SWITCH AT OUTSIDE CORNER (SEE SKETCH) Note:
1 - MASTER BEDROOM - ADD RAISED CEILING Note:
10 - GREAT ROOM/DEN - POT LIGHTS - INSTALL 6 POT LIGHTS IN GREAT ROOM, AND FOUR IN DEN (SEE SKETCH). GIFTED 10 AS PER SCHED A N/C Note:
2 - GREAT ROOM: INSTALL TWO (2) NEW - 30 IN (W) X 68 IN (H) - EACH ADDITIONAL - WINDOWS E/S OF FIREPLACE - INCLUDES INSTALL/FRAMING Note:
1 - APPLIANCES: NOTE APPLIANCES NOT PROVIDED AT TIME OF STRUCTURALS. ADD'L CHARGES TO ACCOMMODATE APPLIANCE (ELEC, GAS, WATERLINES, CUPBOARDS, COUNTERTOPS ETC) TO BE CAPTURED/CHARGED AT COLOUR CHARTS - INFO ONLY Note:
1 - GENERAL: PLAN CHANGE TO KITCHEN Note:
1 - KITCHEN SERVERY: DELETE SERVERY. DELETE WINDOW. RELOCATE PREP SINK TO ISLAND. DELETE ARCHWAY FROM DINING TO SERVERY AND MAKE SOLID WALL. (SEE PLAN) Note:
3 - KITCHEN: RELOCATE STOVE, FRIDGE AND HOODFAN. (SEE PLAN) Note:
1 - KITCHEN: ADDITIONAL CABINETS DUE TO RECONFIGURATION: extend island, pantry approx 36" with two pull out drawers. add oven tower. cooktop with drawers below. additional upper and lower cabinets. (SEE PLAN) Note:
1 - KITCHEN: COUNTERTOPS: PRICE DOES NOT INCLUDE CHANGES TO COUNTERTOP. ADDITIONAL COUNTERTOP CHARGES DUE TO PLAN CHANGE TO BE SELECTED AND CHARGED FOR AT TIME OF COLOUR CHARTS. (INFO ONLY) Note:
1 - BONUS PACKAGE - PURCHASER HAS APPLIED \$17,740.00 UPGRADE PROMOTIONAL PACKAGE TOWARDS THE PURCHASE OF UPGRADES IN THIS AGREEMENT. Note:

Purchaser

Decor Consultant

Model and Elevation

Telephone Res. / Bus

Project

Closing Date

Property

Purchaser RESHAM SANDHU	Decor Consultant Lisa Renzetti	Model and Elevation MADISON-STD MAIN-5 BEDROOM-ELEVATION A	Telephone Res. / Bus (647) 891-7522 /	Project 2185715 Ontario Inc.	Closing Date	Property 002
---	--	--	---	--	---------------------	------------------------

Basement Landing

N/A

Property
002

N/A

	N/A
--	-----

N/A

N/A

Dishwasher Cabinet Std 24in Opening

Lisa Renzetti

Hearth

RESHAM SANDHU

KITCHEN SINK install standard sink Blanco Horizon U2 (7" deep). KITCHEN FAUCET install standard faucet Method Pull Out Chrome 7585c ALL BATHROOMS install standard towel bar and Toilet paper holder MASTER ENSUITE, POWDER RM, ENSUITE 2 AND 3 install upgraded sink Contrac Catena white 4210 CIY

Printed Oct 06, 2022 9:40 am



Lot 2 - Final Signed
Sept 21.22

your kitchen. your taste.

Quality Tops & Kitchens Ltd.

80 Sante Drive, Vaughan, ON L4K 3C4

T 416.746.1811

F 905.761.5901

www.QTK.ca

info@qtk.ca

PURCHASE AGREEMENT FORM

PURCHASER:		CONTRACTOR:	2185715 ONTARIO INC.
ADDRESS:		SITE:	WEST RIVER VALLEY
EMAIL:		MODEL TYPE:	45-05 A
PHONE #:		LOT #:	2 WRV
PHONE #:		DATE:	Sep 21, 2022 Q9739

The purchaser agrees to buy and Quality Tops & Kitchens Ltd. (QTK) agrees to sell and provide for the purchaser the following articles listed herein and with attached drawing in accordance to the terms and conditions described on the reverse of this agreement form.

ROOM	DESCRIPTION	CATEGORY
KITCHEN	DOOR STYLE: QT 3801 NONE FINISH: ARCTIC GREY SPECIES: FIBERBOARD DOOR HARDWARE: DRW HARDWARE: COUNTER TOP: Counter Top by Others	Category 3

ITEM #	QTY	DESCRIPTION	PRICE
CAB-P	1	BASE & UPPER CABINETS AS PER DRAWINGS PROVIDED - (OPTION PAID FOR BY BUILDER)	
CK-3PD	1	DROP IN COOK-TOP w/ POT DRWS w/ BLUM ANTARO WHITE - P/D 3 (1 SMALL, 2 BIG DRW) - (OPTION PAID FOR BY BUILDER)	
BMO2696	1	BUILT-IN MICRO & WALL OVEN w/ WOOD DRAWER(S) BELOW - 26" D x 95-1/2"H - (OPTION PAID FOR BY BUILDER)	
TCS2696	*	STRAIGHT PANTRY CABINET - 26"D x 95-1/2"H (STANDALONE) - (OPTION PAID FOR BY BUILDER)	
P-INT-DRW	2	1 INTERIOR PULL-OUT BLUM ANTARO WHITE DRW IN PANTRY - MIN. 18" DEEP CABINET - (OPTION PAID FOR BY BUILDER)	
CUST-2	1	26" DEEP FRIDGE ENCLOSURE w/ TWO GABLES (OPTION PAID FOR BY BUILDER)	
CUST-3	1	STD BANK OF DRAWERS 4BD (4 EQ. DRAWERS) w/ PREMIUM MOTION SLIDES - OPTION PAID FOR BY BUILDER	
CUST-15	1	CATEGORY 3 DOOR STYLE AND FINISH: QTF 3801 ARCTIC GREY (FIBERBOARD)	
CUST-17	1	CATEGORY 1 HARDWARE: DH00010	
ROOM SUMMARY:			

ROOM	DESCRIPTION	CATEGORY
MASTER ENSUITE VANITY	DOOR STYLE: QT 1622 NONE FINISH: DORATO GREY SPECIES: LP LAMINATE DOOR HARDWARE: DRW HARDWARE: COUNTER TOP: Counter Top by Others	Category 1

ITEM #	QTY	DESCRIPTION	PRICE
BCAB-P	1	BASE CABINETS AS PER DRAWINGS PROVIDED - (OPTION PAID FOR BY BUILDER)	
VB-RAISE8	1	RAISE VANITY HEIGHT TO 34-1/2" - PER VANITY (>61" LONG)	
CUST-3	1	CATEGORY 1 DOOR STYLE AND FINISH: QTC 1622 DORATO GREY (LP LAMINATE)	
CUST-4	1	CATEGORY 1 HARDWARE: DH00010	
ROOM SUMMARY:			

ROOM	DESCRIPTION	CATEGORY
ENSUITE #2 VANITY	DOOR STYLE: QT 1622 NONE FINISH: DORATO GREY SPECIES: LP LAMINATE DOOR HARDWARE: DRW HARDWARE: COUNTER TOP: Counter Top by Others	Category 1

ITEM #	QTY	DESCRIPTION	PRICE
BCAB-P	1	BASE CABINETS AS PER DRAWINGS PROVIDED - (OPTION PAID FOR BY BUILDER)	
VB-RAISE4	1	RAISE VANITY HEIGHT TO 34-1/2" - PER VANITY (<60" LONG)	



Quality Tops & Kitchens Ltd.
80 Sante Drive, Vaughan, ON L4K 3C4
T 416.746.1811 F 905.761.5901
www.QTK.ca info@qtk.ca

PURCHASE AGREEMENT FORM

PURCHASER:		CONTRACTOR:	2185715 ONTARIO INC.
ADDRESS:		SITE:	WEST RIVER VALLEY
EMAIL:		MODEL TYPE:	45-05 A
PHONE #:		LOT #:	2 WRV
PHONE #:		DATE:	Sep 21, 2022 Q9739

ITEM #	QTY	DESCRIPTION	PRICE
CUST-3	1	CATEGORY 1 DOOR STYLE AND FINISH: QTC 1622 DORATO GREY (LP LAMINATE)	
CUST-4	1	CATEGORY 1 HARDWARE: DH00010	
ROOM SUMMARY:			

ROOM	DESCRIPTION	CATEGORY
ENSUITE #3 VANITY	DOOR STYLE: QT 1622 NONE FINISH: DORATO GREY SPECIES: LP LAMINATE DOOR HARDWARE: DRW HARDWARE: COUNTER TOP: Counter Top by Others	Category 1

ITEM #	QTY	DESCRIPTION	PRICE
BCAB-P	1	BASE CABINETS AS PER DRAWINGS PROVIDED - (OPTION PAID FOR BY BUILDER)	
VB-RAISE4	1	RAISE VANITY HEIGHT TO 34-1/2" - PER VANITY (<60" LONG)	
CUST-3	1	CATEGORY 1 DOOR STYLE AND FINISH: QTC 1622 DORATO GREY (LP LAMINATE)	
CUST-4	1	CATEGORY 1 HARDWARE: DH00010	
ROOM SUMMARY:			

ROOM	DESCRIPTION	CATEGORY
TWIN VANITY BATH	DOOR STYLE: QT 1622 NONE FINISH: TUNDRA SPECIES: LP LAMINATE DOOR HARDWARE: DRW HARDWARE: COUNTER TOP: Counter Top by Others	Category 1

ITEM #	QTY	DESCRIPTION	PRICE
BCAB-P	1	BASE CABINETS AS PER DRAWINGS PROVIDED - (OPTION PAID FOR BY BUILDER)	
CUST-3	1	CATEGORY 1 DOOR STYLE AND FINISH: QTC 1622 TUNDRA (LP LAMINATE)	
CUST-4	1	CATEGORY 1 HARDWARE: DH00010	
ROOM SUMMARY:			

ROOM	DESCRIPTION	CATEGORY
POWDER ROOM VANITY	DOOR STYLE: QT 1622 NONE FINISH: TUNDRA SPECIES: LP LAMINATE DOOR HARDWARE: DRW HARDWARE: COUNTER TOP: Counter Top by Others	Category 1

ITEM #	QTY	DESCRIPTION	PRICE
BCAB-P	1	BASE CABINETS AS PER DRAWINGS PROVIDED - (OPTION PAID FOR BY BUILDER)	
CUST-2	1	1 FLOATING VANITY w/ FALSE TOP PANEL & DRAWER BELOW - 10 1/2" FFL (OPTION PAID FOR BY BUILDER)	
CUST-3	1	QTC 1622 TUNDRA (LP LAMINATE) (CATEGORY 1 UPGRADE)	
CUST-4	1	CATEGORY 1 HARDWARE: DH00010	
ROOM SUMMARY:			



Quality Tops & Kitchens Ltd.
80 Sante Drive, Vaughan, ON L4K 3C4
T 416.746.1811 F 905.761.5901
www.QTK.ca info@qtk.ca

PURCHASE AGREEMENT FORM

PURCHASER:		CONTRACTOR:	
ADDRESS:		SITE:	
EMAIL:		MODEL TYPE:	
PHONE #:		LOT #:	
PHONE #:		DATE:	
		Sep 21, 2022 Q9739	
ROOM	DESCRIPTION		CATEGORY
LAUNDRY ROOM	DOOR STYLE: QT 1022 NONE		Category 1
	FINISH: CANVAS -TX		
	SPECIES: LP LAMINATE		
	DOOR HARDWARE:		
	DRW HARDWARE:		
	COUNTER TOP: Laminate Top by QTK D354-60		
ITEM #	QTY	DESCRIPTION	PRICE
BCAB-P	1	BASE CABINETS AS PER DRAWINGS PROVIDED - (OPTION PAID FOR BY BUILDER)	
CUST-3	1	CATEGORY 1 DOOR STYLE AND FINISH: QTS CANVAS K21 -TX (LP LAMINATE)	
CUST-4	1	CATEGORY 1 HARDWARE: DH00010	
ROOM SUMMARY:			

EXPECTED DELIVERY DATE	TBD	SUB-TOTAL:
Customers please note all garbage bins, spice baskets, magic corner baskets and other accessories will only be delivered AFTER you move in the house. Please call us to request delivery of these items after you move in. Thank you. ALL CHANGES FINAL UPON SIGNING PLEASE READ ALL THE TERMS AND CONDITIONS ON THE ACCOMPANYING QTK TERMS & CONDITIONS DOCUMENT. BY SIGNING BELOW YOU AGREE TO RECEIVE THE ITEMS LISTED HEREIN AND PAY (ACCORDING TO QTK'S PAYMENT POLICY), AND HAVE READ AND UNDERSTOOD THE TERMS & CONDITIONS AS OUTLINED IN THE QTK TERMS & CONDITIONS DOCUMENT.		TOTAL:
		HST
		GRAND TOTAL:
		DEPOSIT 1:
DEPOSIT 1 DATE: _____		DEPOSIT 1:
DEPOSIT 2 DATE: _____		DEPOSIT 2:
BALANCE TO BE PAID IN FULL BY DUE DATE: _____ CUSTOMER INITIAL(S): _____		

CUSTOMER SIGNATURE: _____ DATE: _____

CUSTOMER SIGNATURE: _____ DATE: _____

SALES REP NAME: _____ - apD QTK AUTHORIZED SIGNATURE: _____




80 Sante Drive, Vaughan, ON L4K 3C4
T 416.746.1811 F 905.761.5901
www.QTK.ca info@qtk.ca


CLIENT: ROYAL PINE HOMES	JOB NAME: LOT 2 WRV	ROOM: KITCHEN	DRAWN BY: AA
SITE: WEST RIVER VALLEY	DOOR STYLE: —	DOOR HANDLE: —	SCALE: 3/8" = 1'-0"
PHONE: —	FINISH: —	DRW HANDLE: —	DATE: JUNE 13 2022
EMAIL: —	SPECIES: —	TOP: —	PAGE:

COMMENTS:

Customer Agrees and Accepts the following conditions: 1. The Drawing is a representation only and the installed cabinetry may vary slightly in product size, measurements, handle appearance and location and other details. Although Quality Tops & Kitchens Ltd. (QTK) does it's best to manufacture exactly what is shown here outside factors may prevent that and some variance is to be expected and accepted by the customer. 2. These drawings represent the intellectual property of QTK and as such the customer understands and accepts that all deposits given by the customer to QTK are non-refundable after QTK has supplied drawings (either physically or electronically) to the customer. If the customer decides to cancel the order after QTK has submitted drawings to the customer, the deposit will then be considered a design fee and no money will be returned to the customer.

KITCHEN FLOOR PLAN

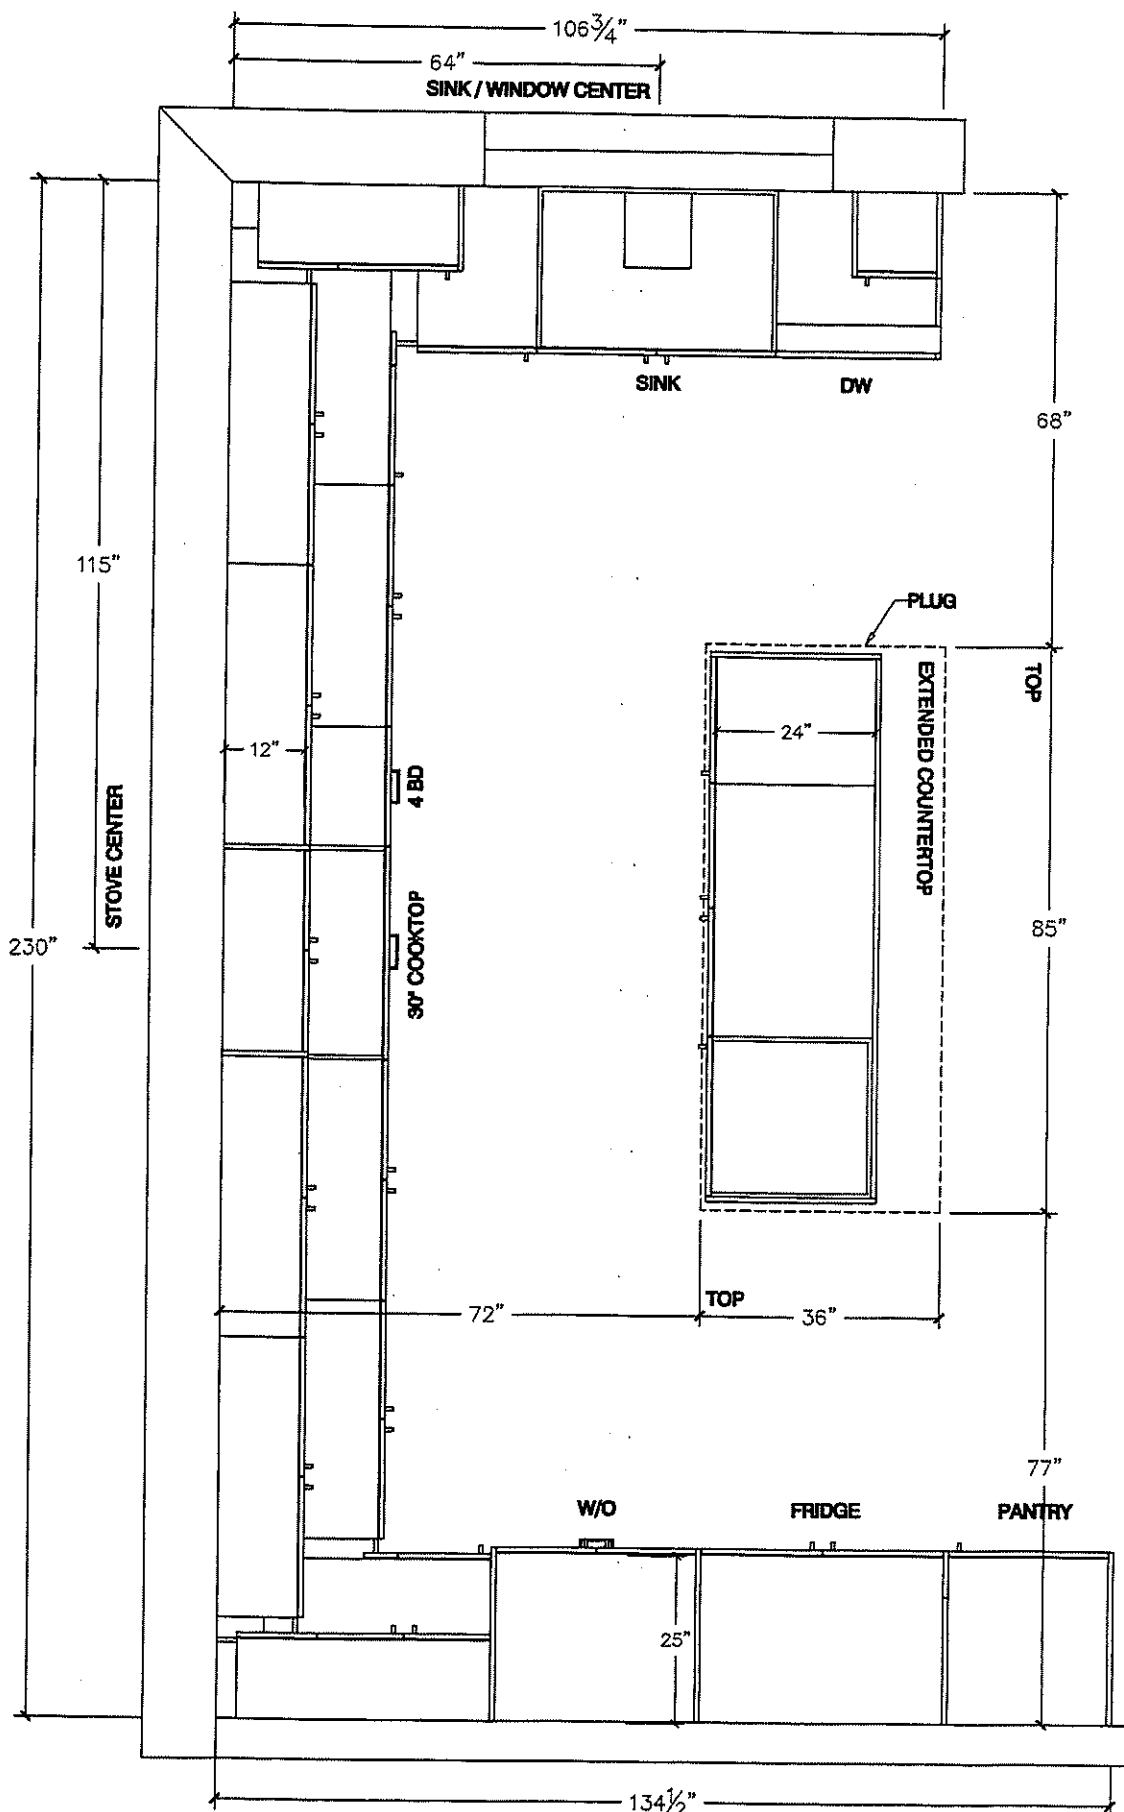

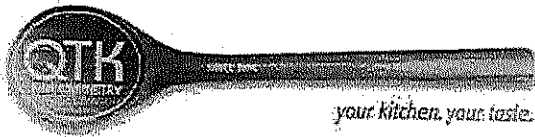


80 Sante Drive, Vaughan, ON L4K 3C4
T: 416.746.1811 F: 905.761.5901
www.QTK.ca info@qtk.ca

CLIENT: ROYAL PINE HOMES	JOB NAME: LOT 2 WRV	ROOM: KITCHEN	DRAWN BY: AA
SITE: WEST RIVER VALLEY	DOOR STYLE: _	DOOR HANDLE: _	SCALE: 1/2" = 1'-0"
PHONE: _	FINISH: _	DRW HANDLE: _	DATE: JUNE 13 2022
EMAIL: _	SPECIES: _	TOP: _	PAGE:


COMMENTS:


Customer Agrees and Accepts the following conditions: 1. The Drawing is a representation only and the installed cabinetry may vary slightly in product size, measurements, handle appearance and location and other details. Although Quality Tops & Kitchens Ltd. (QTK) does its best to manufacture exactly what is shown here outside factors may prevent that and some variance is to be expected and accepted by the customer. 2. These drawings represent the intellectual property of QTK and as such the customer understands and accepts that all deposits given by the customer to QTK are non-refundable after QTK has supplied drawings (either physically or electronically) to the customer. If the customer decides to cancel the order after QTK has submitted drawings to the customer, the deposit will then be considered a design fee and no money will be returned to the customer.

STOVE WALL ELEV

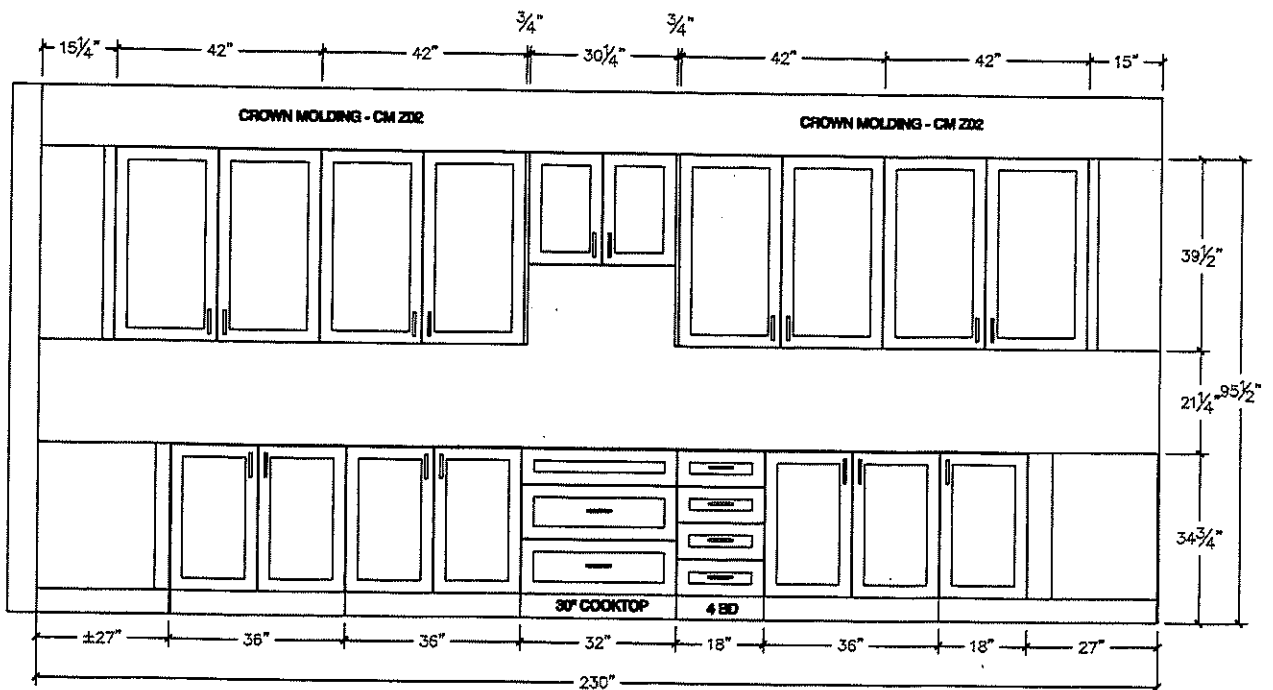

SINK WALL ELEV

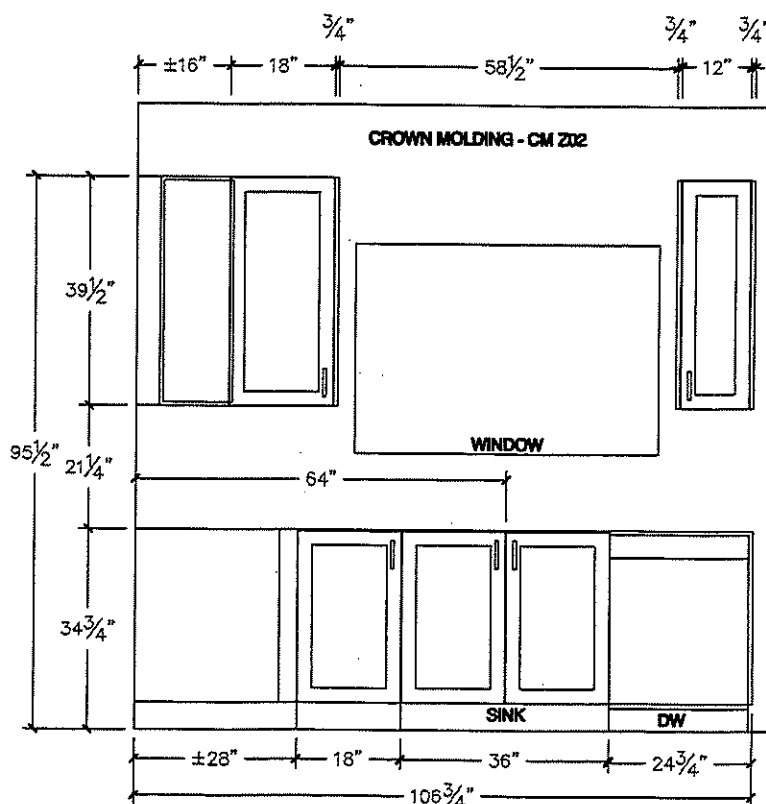

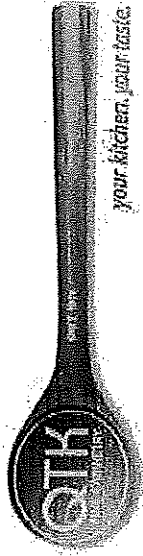



80 Sante Drive, Vaughan, ON L4K 3C4
T: 416.746.1811 F: 905.761.5901
www.QTK.ca info@qtk.ca

CLIENT: ROYAL PINE HOMES	JOB NAME: LOT 2 WRV	ROOM: KITCHEN	DRAWN BY: AA
SITE: WEST RIVER VALLEY	DOOR STYLE: —	DOOR HANDLE: —	SCALE: 1/2" = 1'-0"
PHONE: —	FINISH: —	DRW HANDLE: —	DATE: JUNE 13 2022
EMAIL: —	SPECIES: —	TOP: —	PAGE:
COMMENTS:			

Customer Agrees and Accepts the following conditions: 1. The Drawing is a representation only and the installed Cabinetry may vary slightly in product size, measurements, handle appearance and location and other details. Although Quality Tops & Kitchens Ltd. (QTK) does it's best to manufacture exactly what is shown here outside factors may prevent that and some variance is to be expected and accepted by the customer. 2. These drawings represent the intellectual property of QTK and as such the customer understands and accepts that all deposits given by the customer to QTK are non-refundable after QTK has supplied drawings (either physically or electronically) to the customer. If the customer decides to cancel the order after QTK has submitted drawings to the customer, the deposit will then be considered a design fee and no money will be returned to the customer.

FRIDGE WALL ELEV

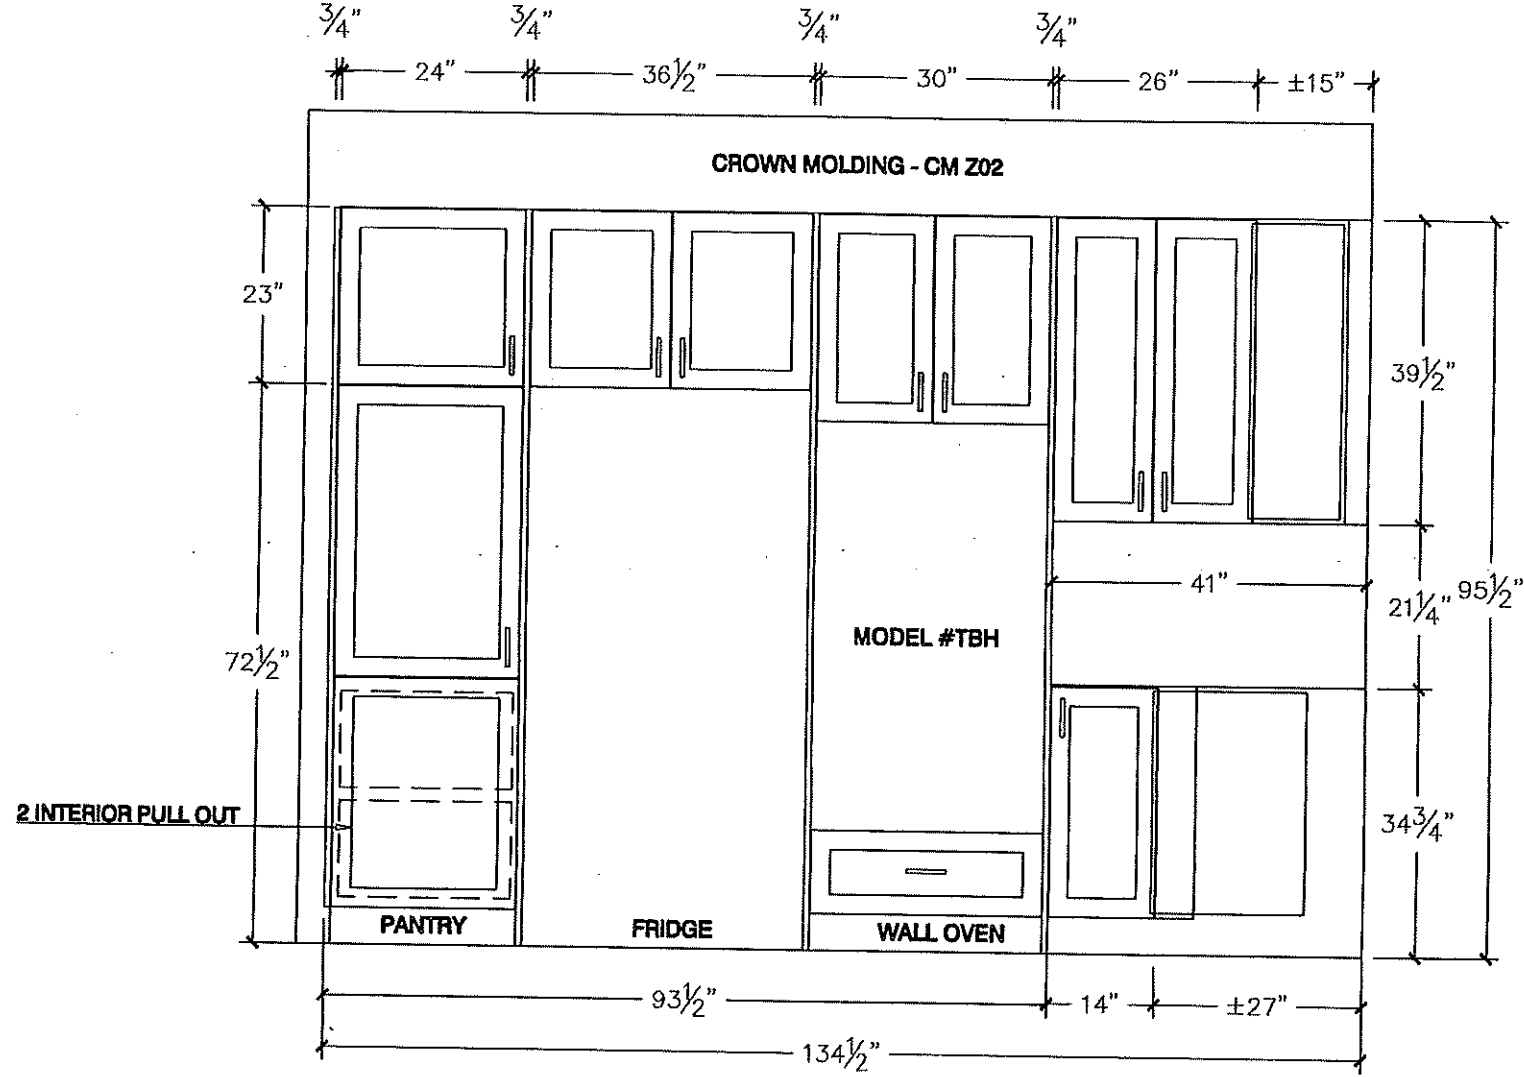

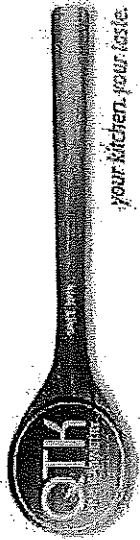


80 Sante Drive, Vaughan, ON L4K 3C4
T 416.746.1811 F 905.761.5901
www.QTK.ca info@qtk.ca

your kitchen. your taste.


CLIENT: ROYAL PINE HOMES	JOB NAME: LOT 2 WRV	ROOM: KITCHEN	DRAWN BY: AA
SITE: WEST RIVER VALLEY	DOOR STYLE: —	DOOR HANDLE: —	SCALE: 1/2" = 1'-0"
PHONE: —	FINISH: —	DRW HANDLE: —	DATE: JUNE 13 2022
EMAIL: —	SPECIES: —	TOP: —	PAGE: —
COMMENTS:			

Customer Agrees and Accepts the following conditions: 1. The Drawing is a representation only and the installed cabinetry may vary slightly in product size, measurements handle appearance and location and other details. Although Quality Tops & Kitchens Ltd. (QTK) does it's best to manufacture exactly what is shown here outside factors may prevent that and some variance is to be expected and accepted by the customer. 2. These drawings represent the intellectual property of QTK and as such the customer understands and accepts that all deposits given by the customer to QTK are non-refundable after QTK has supplied drawings (either physically or electronically) to the customer. If the customer decides to cancel the order after QTK has submitted drawings to the customer, the deposit will then be considered a design fee and no money will be returned to the customer.


FRONT ISLAND ELEVATION

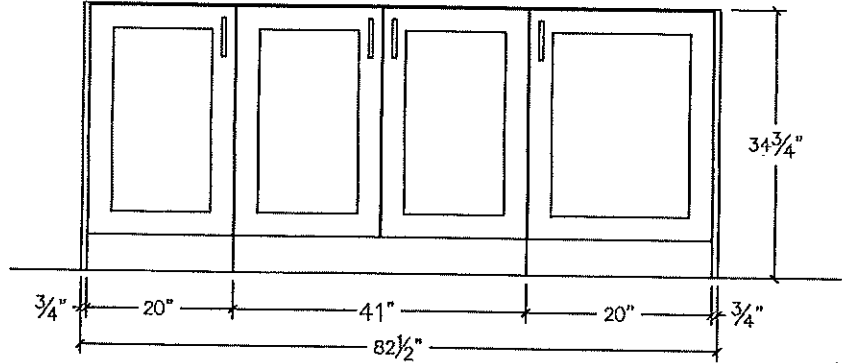


BACK ISLAND ELEVATION

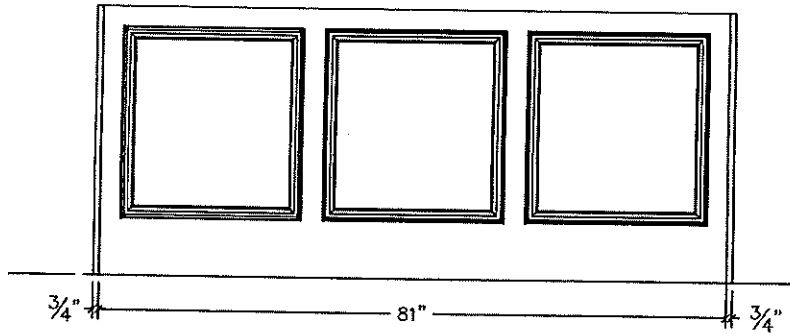

SIDE ISLAND ELEVATION

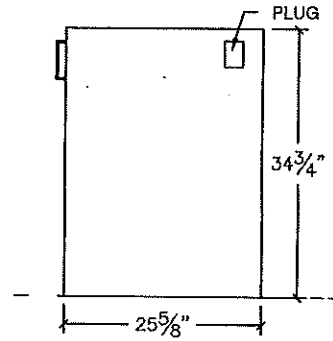

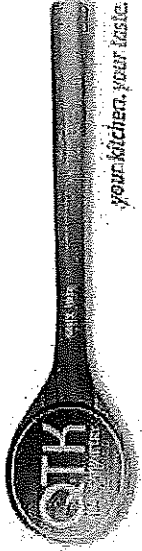



80 Sante Drive, Vaughan, ON L4K 3C4
T 416.746.1811 F 905.761.5901
www.QTK.ca info@qtk.ca

CLIENT: ROYAL PINE HOMES	JOB NAME: LOT 2 WRV	ROOM: KITCHEN	DRAWN BY: AA
SITE: WEST RIVER VALLEY	DOOR STYLE: —	DOOR HANDLE: —	SCALE: 1/2" = 1'-0"
PHONE: —	FINISH: —	DRW/HANDLE: —	DATE: JUNE 13 2022
EMAIL: —	SPECIES: —	TOP: —	PAGE: —
COMMENTS:			

Customer Agrees and Accepts the following conditions: 1. The Drawing is a representation only and the installed cabinetry may vary slightly in product size, measurements handle appearance and location and other details. Although Quality Tops & Kitchens Ltd. (QTK) does it's best to manufacture exactly what is shown here outside factors may prevent that and some variance is to be expected and accepted by the customer. 2. These drawings represent the intellectual property of QTK and as such the customer understands and accepts that all deposits given by the customer to QTK are non-refundable after QTK has supplied drawings (either physically or electronically) to the customer. If the customer decides to cancel the order after QTK has submitted drawings to the customer, the deposit will then be considered a design fee and no money will be returned to the customer.

KITCHEN ISO

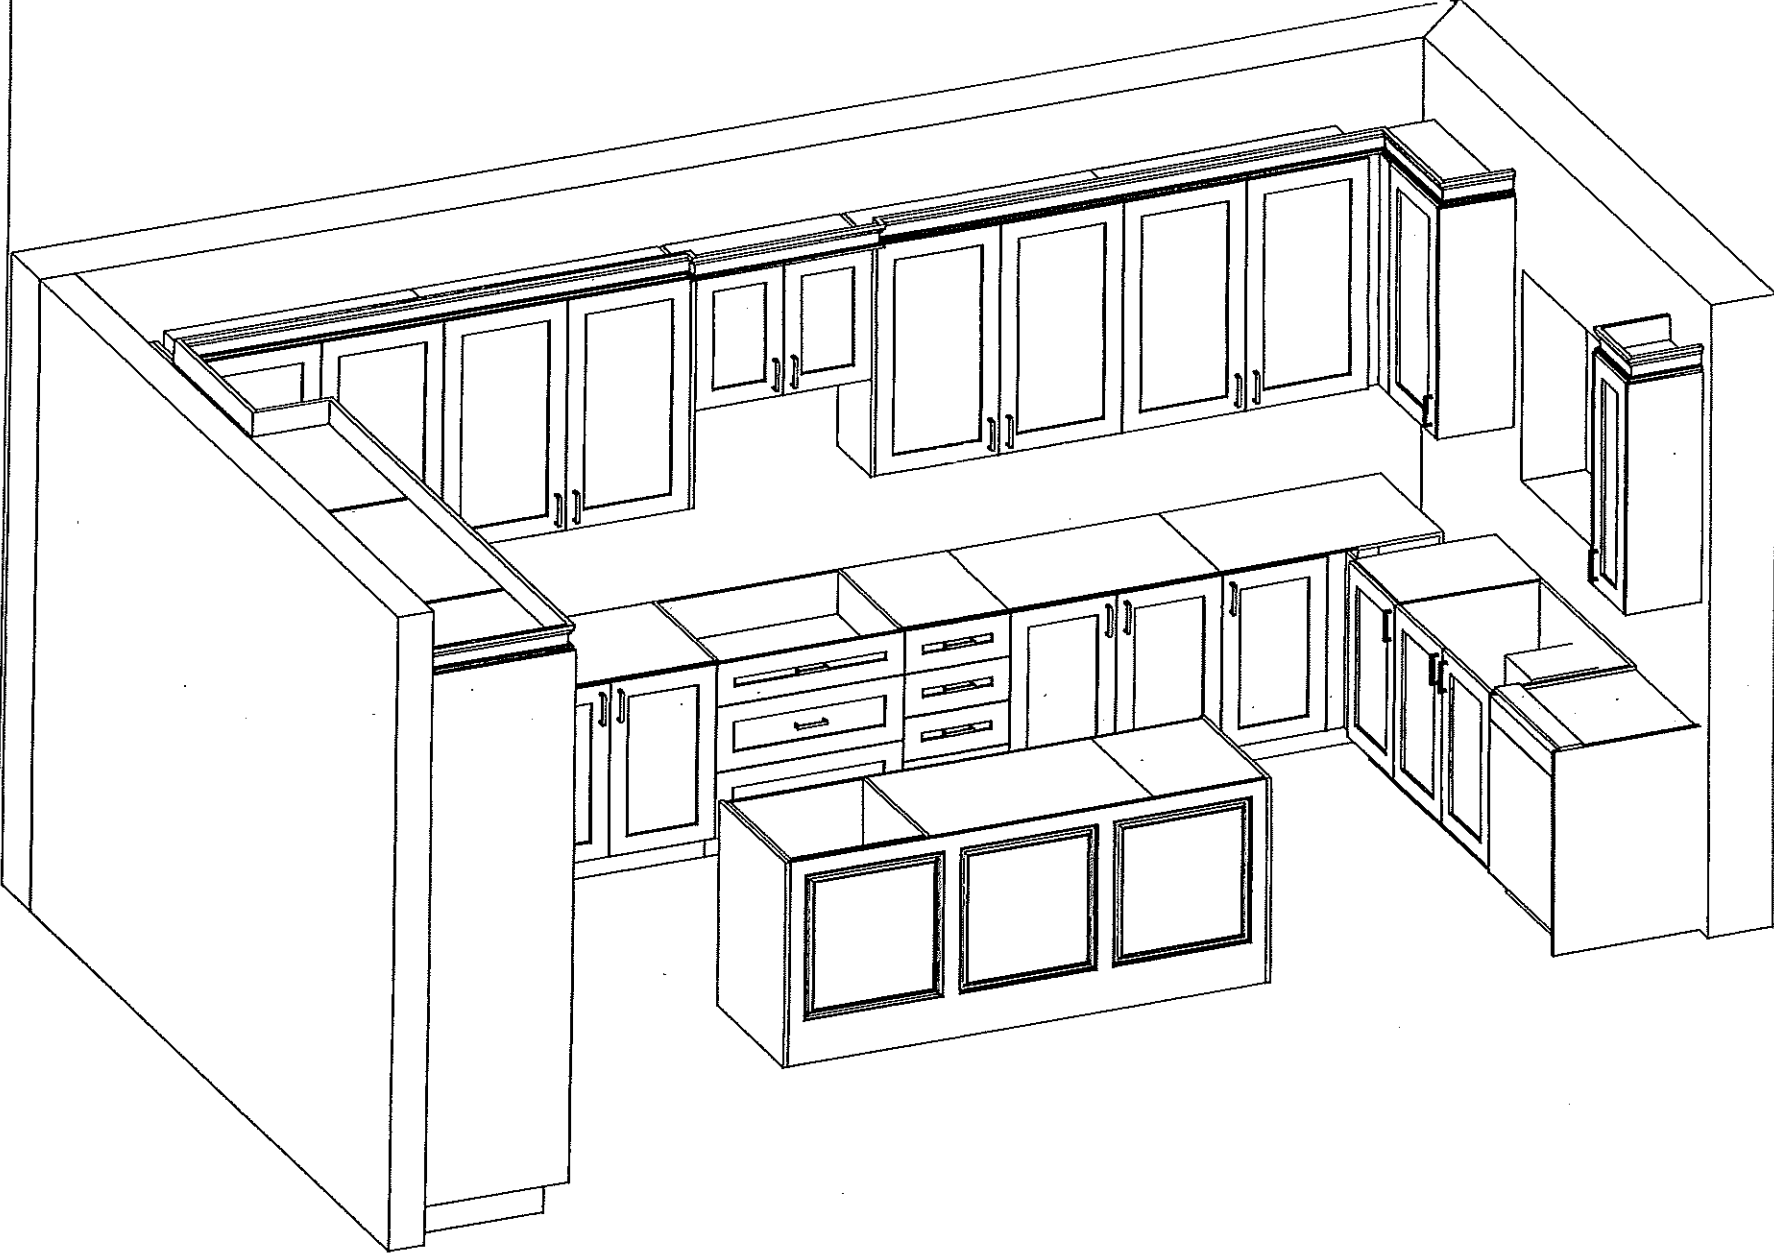

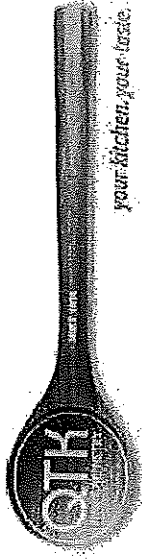


80 Sante Drive, Vaughan, ON L4K 3C4
T: 416.746.1811 F: 905.761.5901
www.QTK.ca info@qtk.ca

your kitchen your taste.

CLIENT: ROYAL PINE HOMES	JOB NAME: LOT 2 WRV	ROOM: KITCHEN	DRAWN BY: AA
SITE: WEST RIVER VALLEY	DOOR STYLE: —	DOOR HANDLE: —	SCALE: 1/2" = 1'-0"
PHONE: —	FINISH: —	DRW HANDLE: —	DATE: JUNE 13 2022
EMAIL: —	SPECIES: —	TOP: —	PAGE:
COMMENTS:			

Customer Agrees and Accepts the following conditions: 1. The Drawing is a representation only and the installed cabinetry may vary slightly in product size, measurements, handle appearance and location and other details. Although Quality Tops & Kitchens Ltd. (QTK) does it's best to manufacture exactly what is shown here outside factors may prevent that and some variance is to be expected and accepted by the customer. 2. These drawings represent the intellectual property of QTK and as such the customer understands and accepts that all deposits given by the customer to QTK are non-refundable after QTK has supplied drawings (either physically or electronically) to the customer. If the customer decides to cancel the order after QTK has submitted drawings to the customer, the deposit will then be considered a design fee and no money will be returned to the customer.

KITCHEN ISO

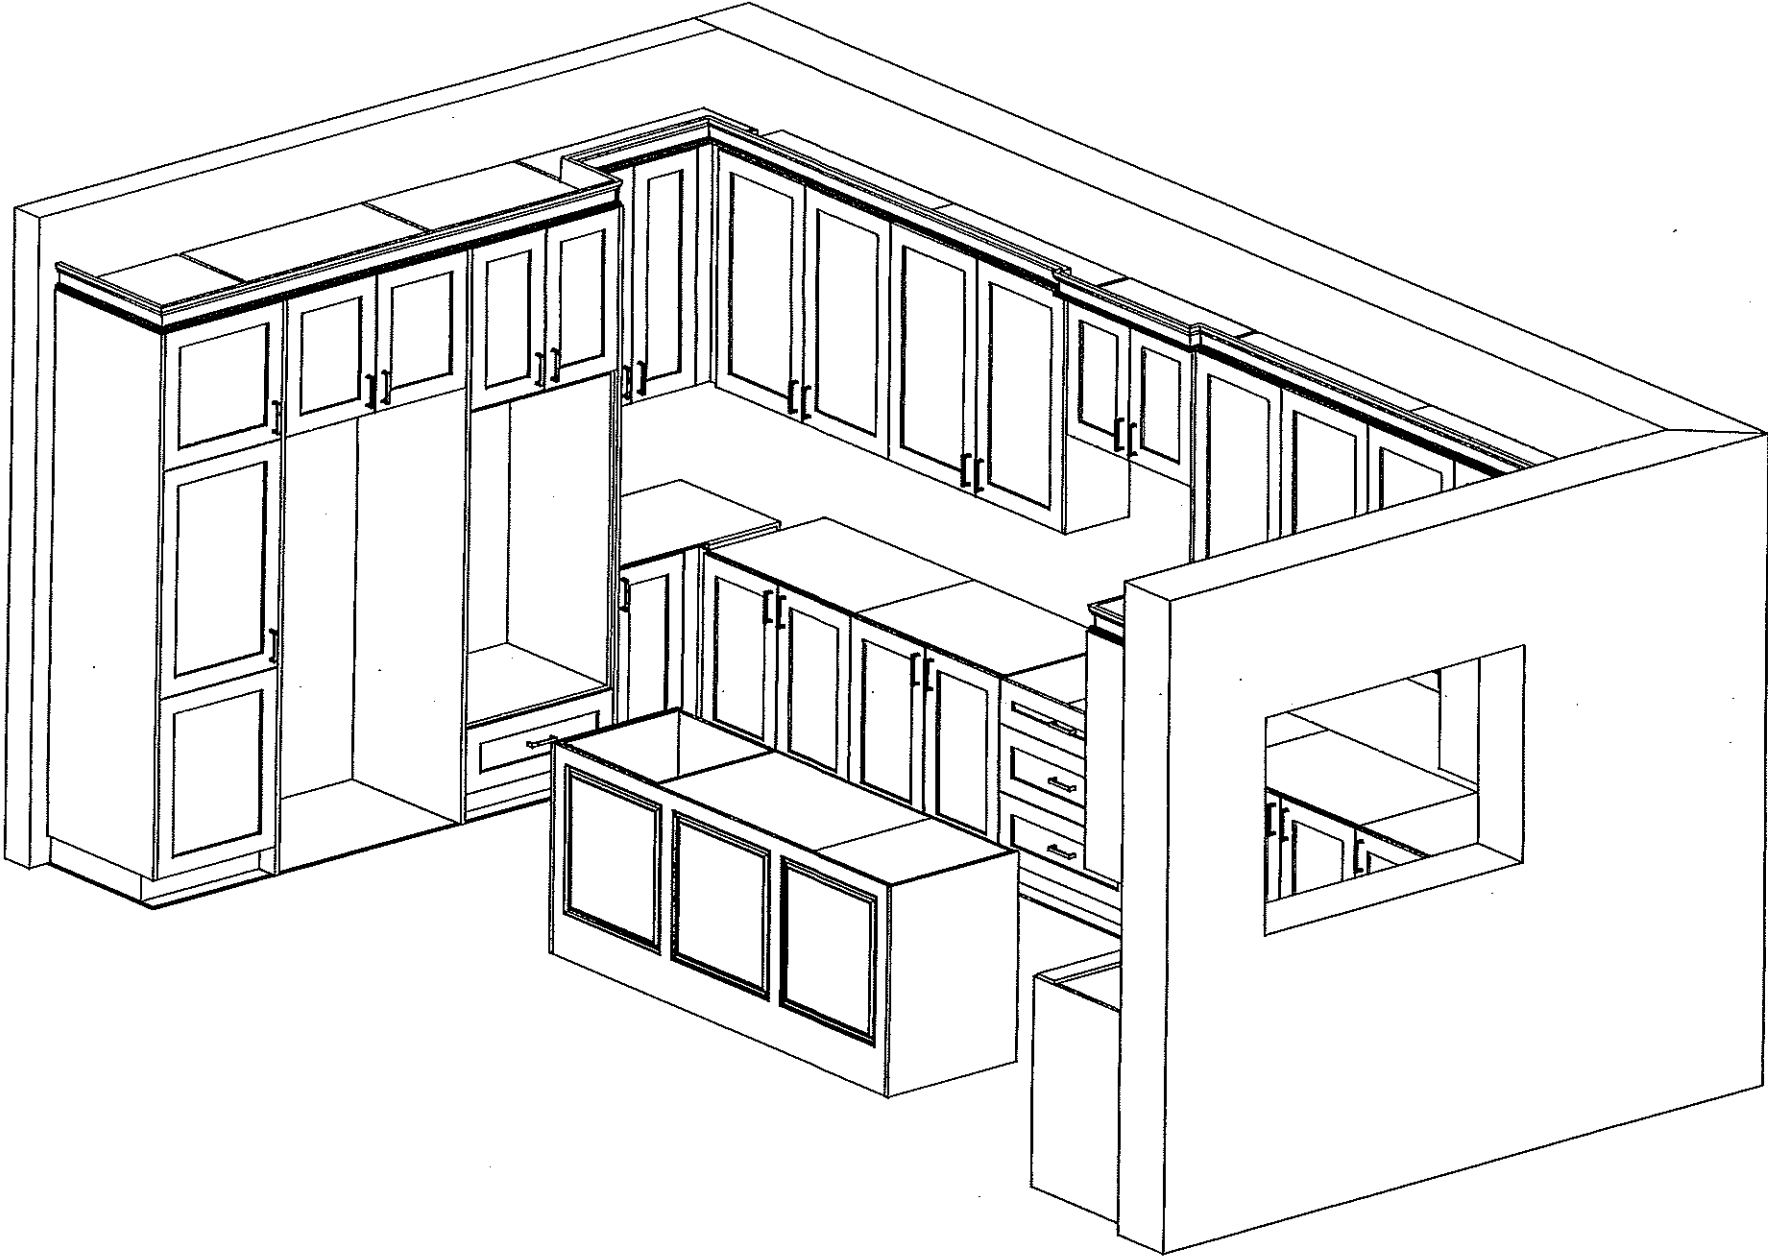





80 Saint Drive, Vaughan, ON L4K 3C4
T 416.746.1811 F 905.761.5901
www.QTK.ca info@qtk.ca



CLIENT: ROYAL PINE HOMES	JOB NAME: LOT 2 WRV	ROOM: VANITY	DRAWN BY: AA
SITE: WEST RIVER VALLEY	DOOR STYLE: —	DOOR HANDLE: —	SCALE: 1/2" = 1'-0"
PHONE: —	FINISH: —	DRW HANDLE: —	DATE: JUNE 13 2022
EMAIL: —	SPECIES: —	TOP: —	PAGE:
COMMENTS:			


Customer Agrees and Accepts the following conditions: 1. The Drawing is a representation only and the installed cabinetry may vary slightly in product size, measurements, handle appearance and location and other details. Although Quality Tops & Kitchens Ltd. (QTK) does it's best to manufacture exactly what is shown here outside factors may prevent that and some variance is to be expected and accepted by the customer. 2. These drawings represent the intellectual property of QTK and as such the customer understands and accepts that all deposits given by the customer to QTK are non-refundable after QTK has supplied drawings (either physically or electronically) to the customer. If the customer decides to cancel the order after QTK has submitted drawings to the customer, the deposit will then be considered a design fee and no money will be returned to the customer.

ENSUITE PLAN

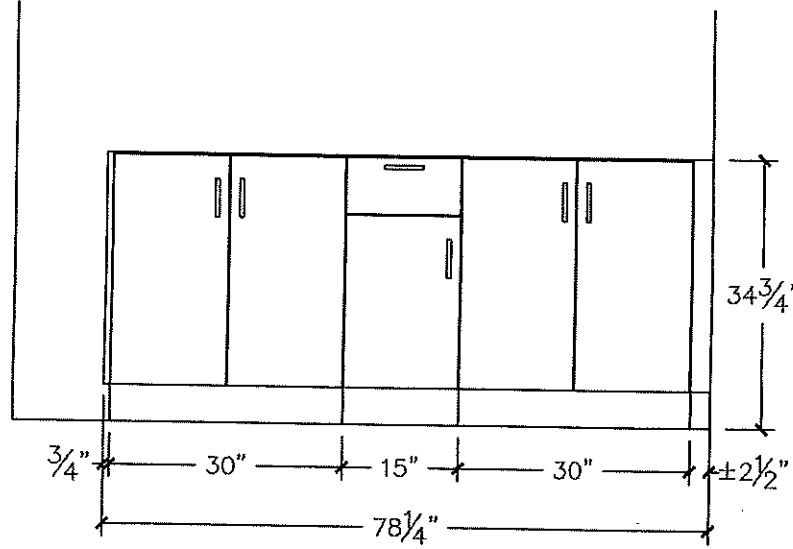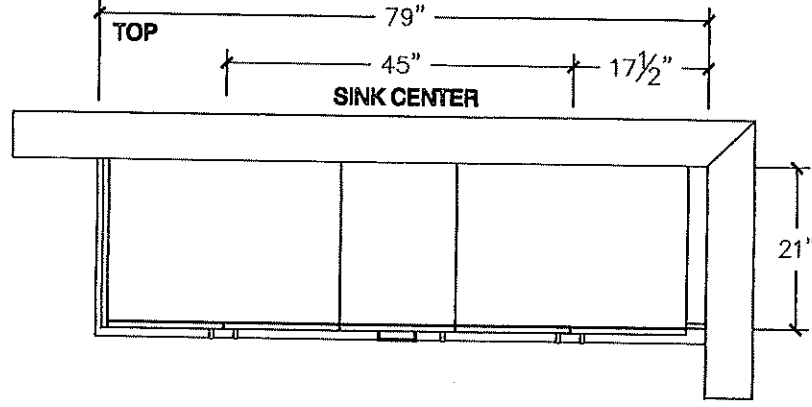

ENS 2 PLAN

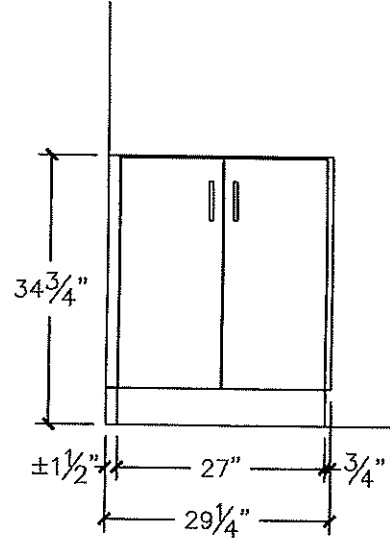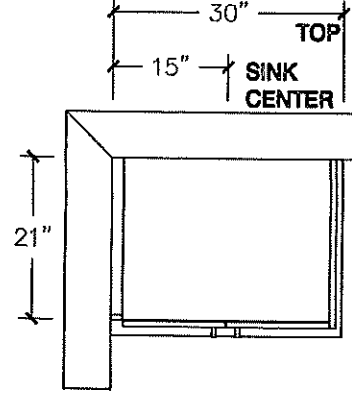

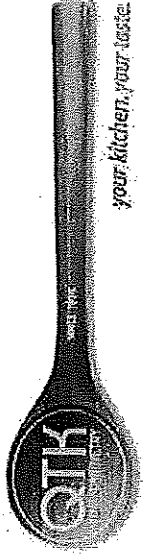


80 Sante Drive, Vaughan, ON L4K 3C4
T 416.746.1811 F 905.761.5901
www.QTK.ca info@qtk.ca


CLIENT: ROYAL PINE HOMES	JOB NAME: LOT 2 WRV	ROOM: VANITY	DRAWN BY: AA
SITE: WEST RIVER VALLEY	DOOR STYLE: —	DOOR HANDLE: —	SCALE: 1/2" = 1'-0"
PHONE: —	FINISH: —	DRW HANDLE: —	DATE: JUNE 13 2022
EMAIL: —	SPECIES: —	TOP: —	PAGE: —
COMMENTS:			

Customer Agrees and Accepts the following conditions: 1. The Drawing is a representation only and the installed cabinetry may vary slightly in product size, measurements, handle appearance and location and other details. Although Quality Tops & Kitchens Ltd. (QTK) does it's best to manufacture exactly what is shown here outside factors may prevent that and some variance is to be expected and accepted by the customer. 2. These drawings represent the intellectual property of QTK and as such the customer understands and accepts that all deposits given by the customer to QTK are non-refundable after QTK has supplied drawings (either physically or electronically) to the customer. If the customer decides to cancel the order after QTK has submitted drawings to the customer, the deposit will then be considered a design fee and no money will be returned to the customer.


TWIN BATH PLAN

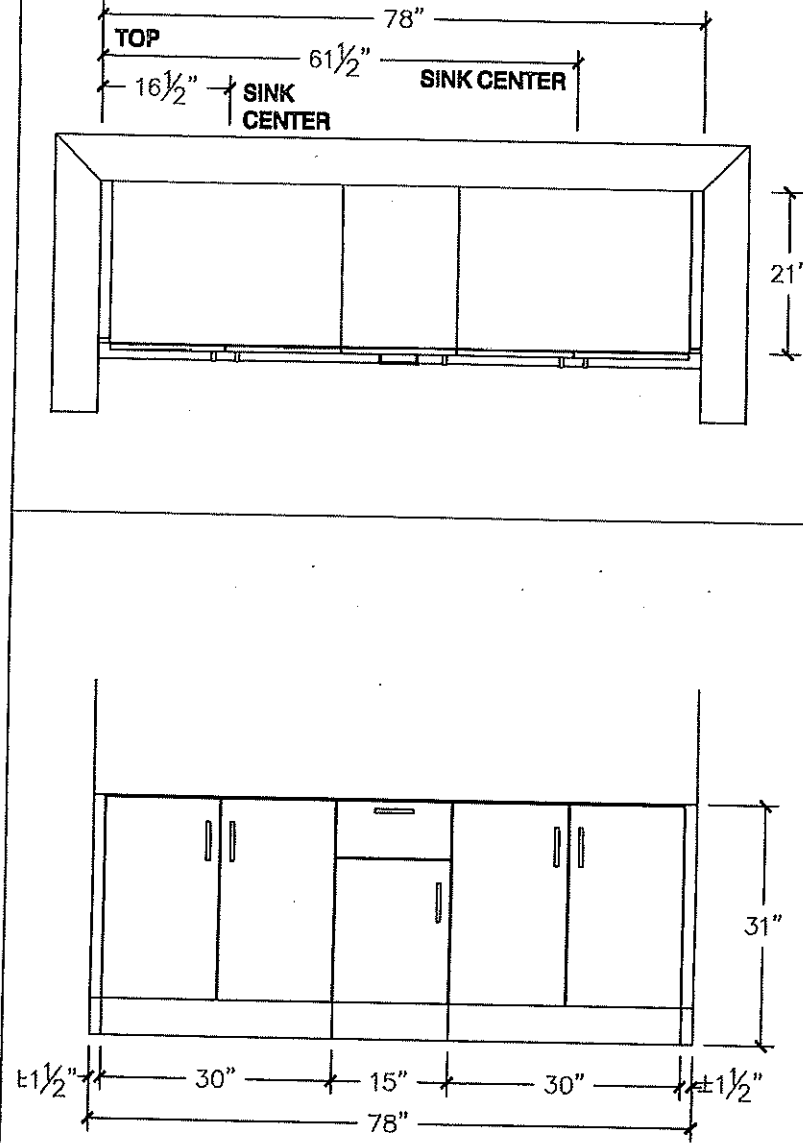

POWDER ROOM

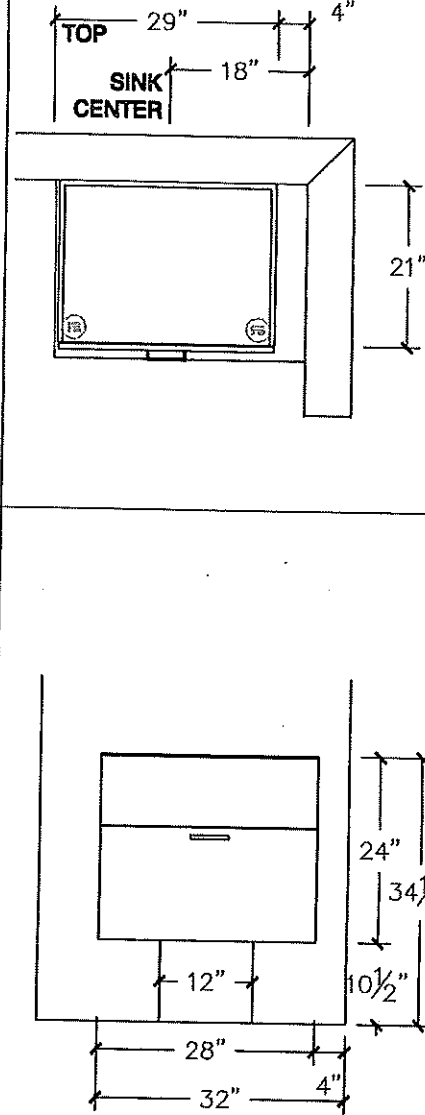

BATH 3

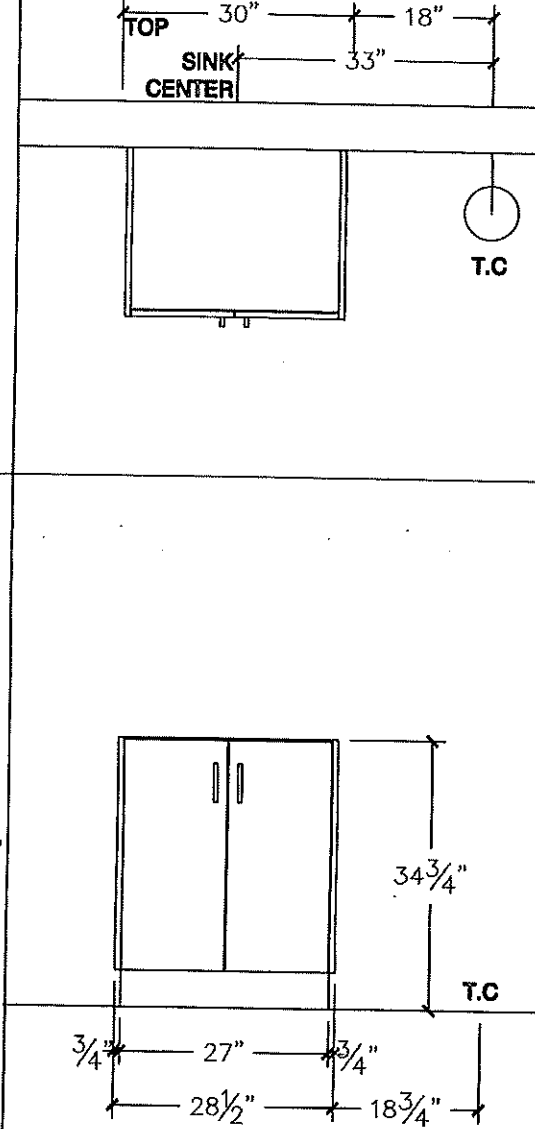





80 Sante Drive, Vaughan, ON L4K 3C4
T 416.746.1811 F 905.761.5901
www.QTK.ca info@qtk.ca

CLIENT: ROYAL PINE HOMES	JOB NAME: LOT 2 WRV	ROOM: LAUNDRY	DRAWN BY: AA
SITE: WEST RIVER VALLEY	DOOR STYLE: __	DOOR HANDLE: __	SCALE: 3/8" = 1'-0"
PHONE: __	FINISH: __	DRW HANDLE: __	DATE: JUNE 13 2022
EMAIL: __	SPECIES: __	TOP: __	PAGE:
COMMENTS:			

Customer Agrees and Accepts the following conditions: 1. The Drawing is a representation only and the installed cabinetry may vary slightly in product size, measurements, handle appearance and location and other details. Although Quality Tops & Kitchens Ltd. (QTK) does its best to manufacture exactly what is shown here outside factors may prevent that and some variance is to be expected and accepted by the customer. 2. These drawings represent the intellectual property of QTK and as such the customer understands and accepts that all deposits given by the customer to QTK are non-refundable after QTK has supplied drawings (either physically or electronically) to the customer. If the customer decides to cancel the order after QTK has submitted drawings to the customer, the deposit will then be considered a design fee and no money will be returned to the customer.

LAUNDRY PLAN

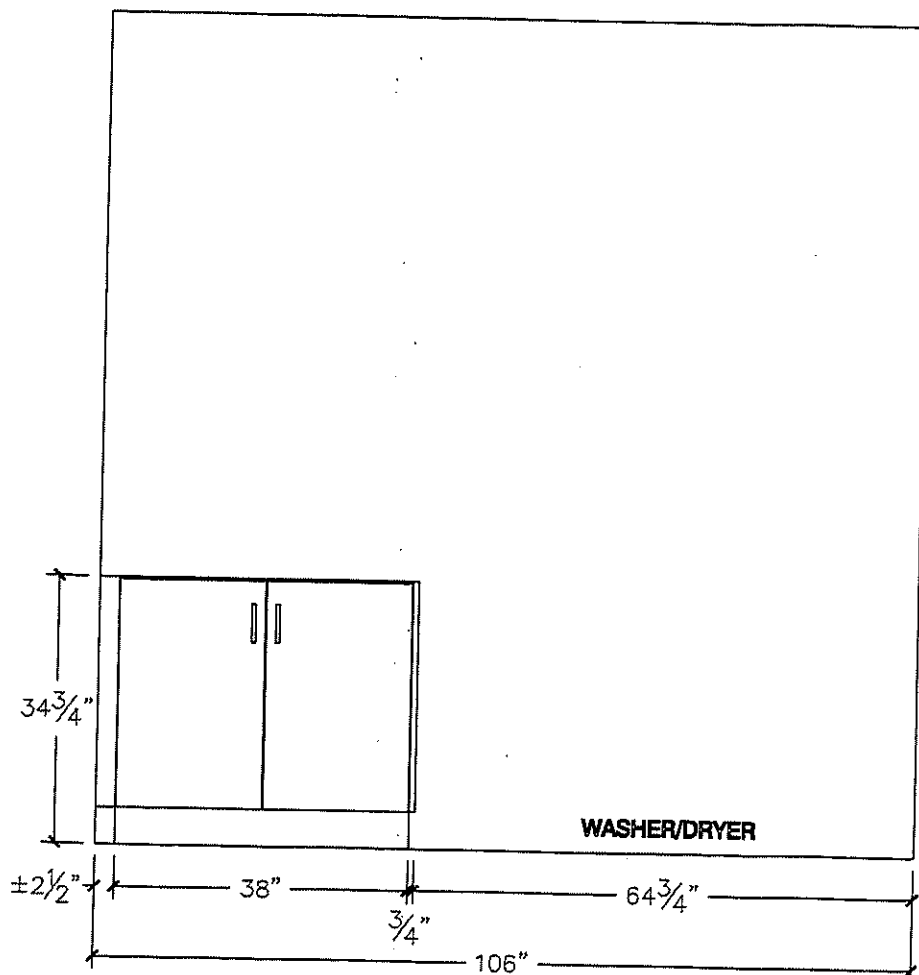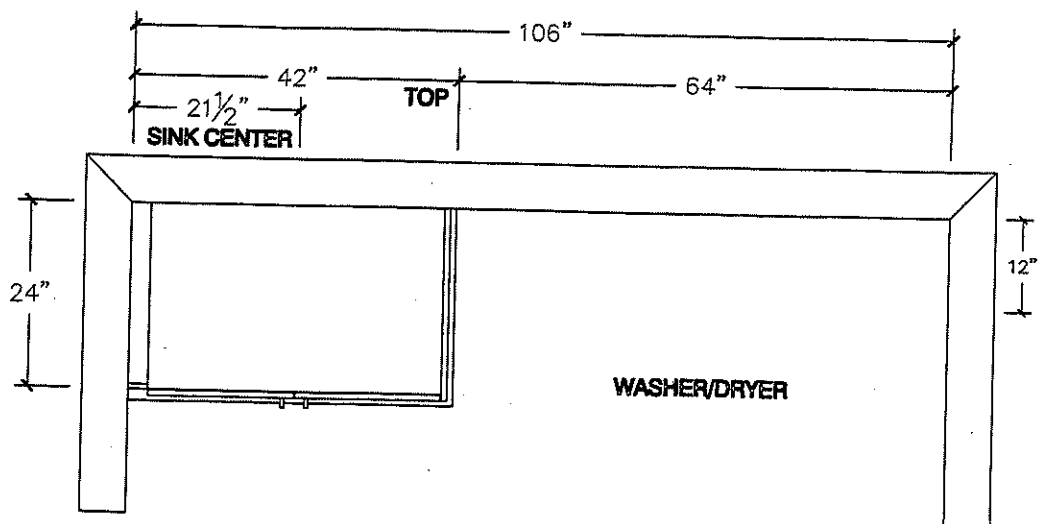

CATENA
20" RECTANGULAR UNDERMOUNT SINK

4210CIY Undermount Sink

PRODUCT SPECS:

- Vitreous china
- Front overflow hole
- Template and mounting hardware supplied

DIMENSIONS:


Outer:
510mm W x 390mm D x 190mm H
20" W x 15½" D x 7½" H
Inner:
458mm W x 340mm D x 140mm H
18" W x 13½" D x 5½" H

COMPLIANCE CERTIFICATIONS

- Meets or exceeds the following:
- IAPMO cUPC
 - ASME A112.19.2 / CSA B45.1

SHIPPING

Cube 1.72
GW 27 lbs

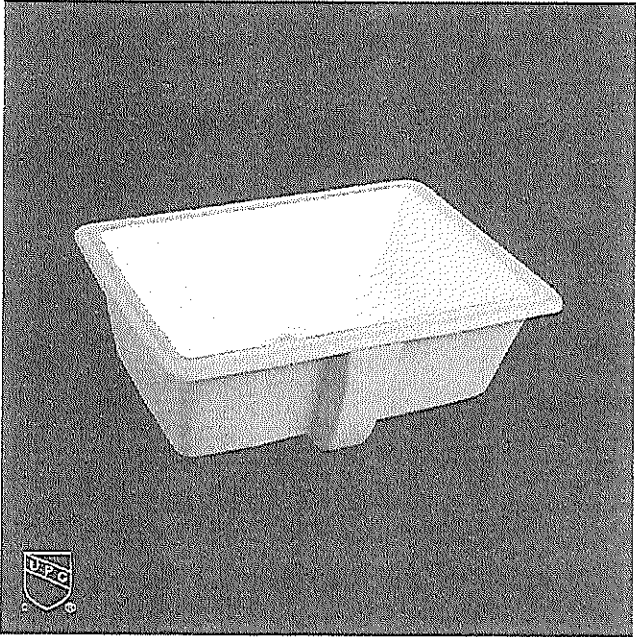


TO BE SPECIFIED


Colour:
■ Soft White

NOTES: Dimensions of fixtures are nominal and may vary within the range of tolerances established by ASME standard A112.19.2. These measurements are subject to change or cancellation. No responsibility is assumed for use of superseded or voided pages.


DS
RS

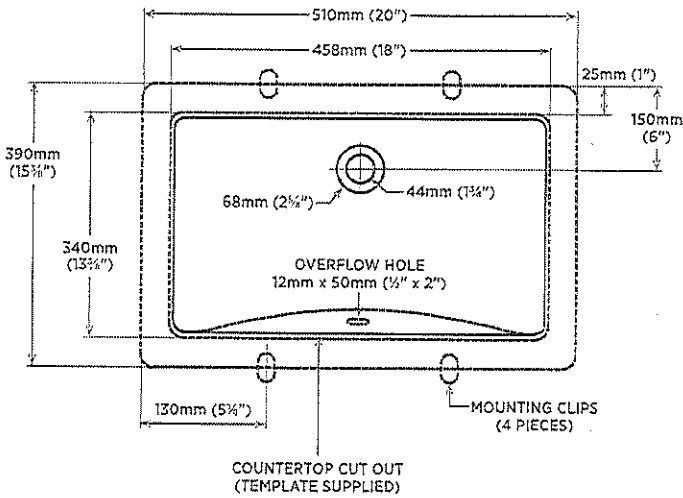

DETAIL OF MOUNTING CLIP

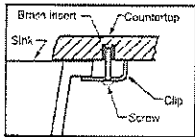

Note:
▲ Dimensions shown for location of supplies and "P" trap are suggested.

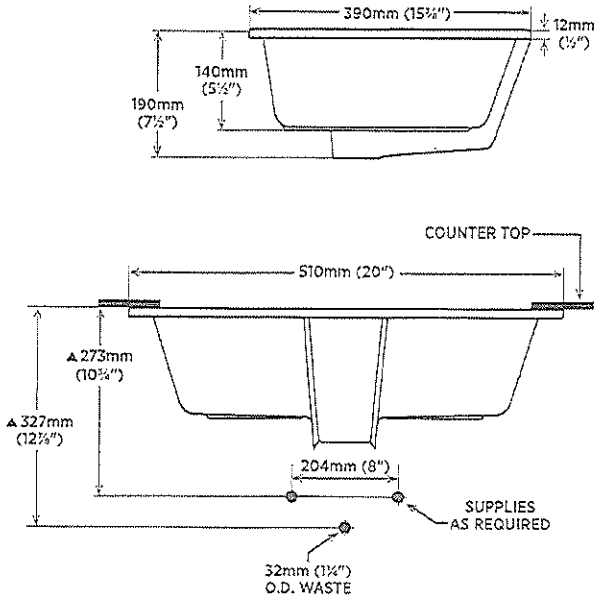

contrac


CANADA 5970 CHEDWORTH WAY, UNIT B, MISSISSAUGA, ONTARIO, CANADA L5R 4G5 | CONTRAC.CA
USA 6241 NORTHWIND PARKWAY, HOBART, INDIANA, USA 46342 | CONTRAC.US

REVISED JULY 2019

LOT 2 - WRV - Powder ✓
- Master ✓
- ENS. 2 & 3

LOT 2 WRV - Received Sept 27.22 (17)

FRIGIDAIRE
GALLERY

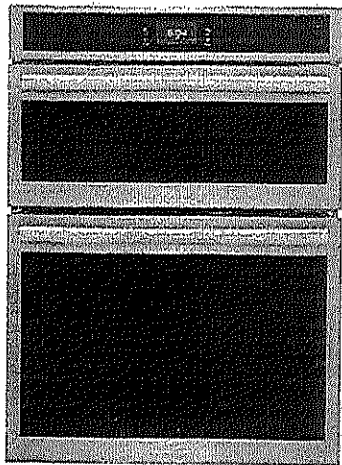

30" Wall Oven and Microwave Combination

Microwave Combination Wall Oven

Available Products: GCWM3067AD, GCWM3067AF

Available Colors: Black Stainless Steel, Stainless Steel

Version: 08/22



Product Specifications

Cooking Controls

Air Fry	Yes
Air Sous Vide	Yes
Bake	Yes
Bake Time	Yes
Bread Proof	Yes
Broil	Yes
Cancel	Yes
Child Lock	Yes
Clear Off	Yes
Clock	Yes
Convection Bake	Yes
Convection Roast	Yes
Cook Time	Yes
Dehydrate	Yes
Delay Clean	Yes
Delay Start	Yes
Fast Preheat	Yes
Keep Warm	Yes
Kitchen Timer	Yes
Light	Yes
My Favorite	Yes
Off	Yes
Oven Light	Yes
Perfect Turkey	Yes
Preheat	Yes
Probe	Yes
Self Clean	Yes
Set Clock	Yes
Slow Cook	Yes
Start	Yes
Start Time	Yes
Steam Bake	Yes
Steam Clean	Yes
Steam Roast	Yes
Stop	Yes
Temperature Display	Yes
Timed Bake	Yes
Timer On / Off	Yes
User Preferences	Yes

Cooking Controls Function

Change between Continuous Bake Setting or 12-Hour	Yes
Energy Saving Feature	Yes
Delayed Bake	Yes
Program Fahrenheit or Celsius	Yes
Silent Control Panel	Yes
Timed Cooking	Yes

Microwave Cooking

Beverage	Yes
Popcorn	Yes
Melt / Soften	Yes
Veggies	Yes
Rice	Yes
Bacon	Yes
Defrost	Yes
Reheat	Yes
Top Grill Mode	Yes
Microwave Cooking Power	1000 Watts

Controls

Control Lock	Yes
Sabbath Mode	Yes

Display

Display Interface Color	White
Display Light Color	White
Display Type	Capacitive Touch
Control Location	Front

LOT 2 - WRV

lot 2 WRV

2.

30" Wall Oven and Microwave Combination

Microwave Combination Wall Oven

Available Products: GCWM3067AD, GCWM3067AF

Available Colors: Black Stainless Steel, Stainless Steel

Version: 08/22


Oven		Dimensions and Volume	
Bake Element Type	Hidden	Height	41 9/16"
Bake Element Pass	4	Width	30"
Bake Element	2,600 Watts	Depth	25 3/16"
Broil System	Yes	Depth With Door 90° Open	48 3/16"
Broil Element Pass	6	Depth With Handle	27 6/10"
Broil Element	4,000 Watts	Cutout Depth	23 5/8"
Cleaning System	Yes	Oven Interior Height	18 1/8"
Convection	Yes	Oven Interior Width	25 3/16"
Convection Type	Total	Oven Interior Depth	19 7/8"
Convection Element	3,800 Watts	Microwave Interior Height	9 5/16"
Rack Position Type	Embossed	Microwave Interior Width	18 7/8"
Number of Rack Positions	6	Microwave Interior Depth	16 1/8"
Rack Type 1	Handle	Maximum Cutout Height	42"
Rack Type 1 Quantity	2	Maximum Cutout Width	28 3/4"
Rack Type 2	Glide	Minimum Cutout Height	41 1/4"
Rack Type 2 Quantity	1	Minimum Cutout Width	28 1/2"
Oven Interior Color	Midnight Black	Microwave Capacity	1.7 Cu. Ft.
Oven Light Type	Halogen	Oven Capacity	5.3 Cu. Ft.
Oven Light Quantity	2	Installation	
Oven Light Watts	40 Watts	Power Supply Connection Location	Top Left
Number of Convection Fans	1	Certifications and Approvals	
Convection Cooking		Star-K Certification	Yes
Convection Cooking - Bake	Yes	Accessories	
Convection Element	1650 Watts	Optional Trim Kit Part Number	WOMC3TRIMSS, WOMC3TRIMDSS
Microwave Control Features		Optional Air Fry Tray Part Number	FRIGPEREFT
+ 30 Seconds	Yes - One Touch	LOT 2 WRV	
Internal Specifications		DS	
Rack	Yes	RS	
Turntable Diameter	14"		
Turntable Material	Glass		
Electrical Specifications			
Amps @ 240 Volts	40 Amps		
Connected Load @ 240V	7.6 kW		
Minimum Circuit Required	40 Amps		
Voltage Rating	240 V		
General Specifications			
Prop 65 Label	Yes		
Warranty - Labor	1 Year		
Warranty - Parts	1 Year		
Frigidaire Fit Promise	Yes		
Safety Certifications and Approvals			
CSA Listed	Yes		
UL Listed	Yes		
RoHS	Yes		

LOT 2 WRV

3

30" Wall Oven and Microwave Combination	Microwave Combination Wall Oven
Available Products: GCWM3067AD, GCWM3067AF	Available Colors: Black Stainless Steel, Stainless Steel
Version: 08/22	

Installation Diagram

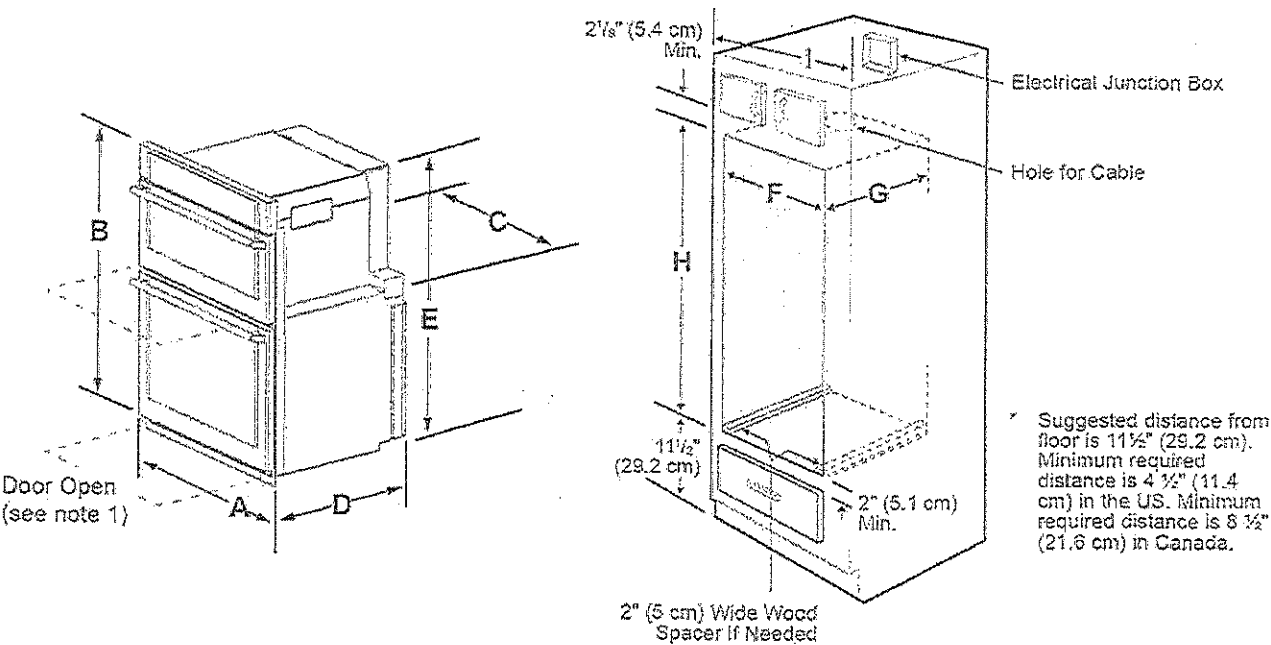

NOTES:

- 1. Allow at least 22" (55.9cm) clearance in front of oven for door depth when it is open.
- 2. Dimension G (cutout depth) is critical to the proper installation of the built-in oven. If the oven decorative trim does not butt against the cabinet verify dimension G to assure it is the required depth.
- 3. For a cutout height greater than the maximum (H), add one 2" (5 cm) wide wood shim of appropriate height to each side of the opening under the appliance side rails. A trim kit may be purchased through a dealer, service, or on the brand website.

Figure 1: Product and Cutout Dimensions

PRODUCT DIMENSIONS					
A	B	C	D		E
29 ⁷ / ₈ " (75.9 cm)	41 ¹ / ₈ " (105.6 cm)	28 ⁷ / ₈ " (72.2 cm)	25 ¹ / ₈ " (63.9 cm)		40 ¹ / ₈ " (102.9 cm)
CUTOUT DIMENSIONS AND CABINET WIDTH					
F		G. Min.	H		J
Min.	Max.		Min.	Max.	
28 ¹ / ₂ " (72.4 cm)	29" (73.7 cm)	23 ¹ / ₂ " (59.7 cm)	40 ⁵ / ₈ " (103.1 cm)	41 ¹ / ₂ " (105.4 cm)	30 ¹ / ₂ " (76.5 cm) Min

LOT 2 WRV

DS
RS


LOT 2 WRV

A

FRIGIDAIRE
GALLERY

FGEC3648U S/B


BUILT-IN COOKTOP
36" ELECTRIC

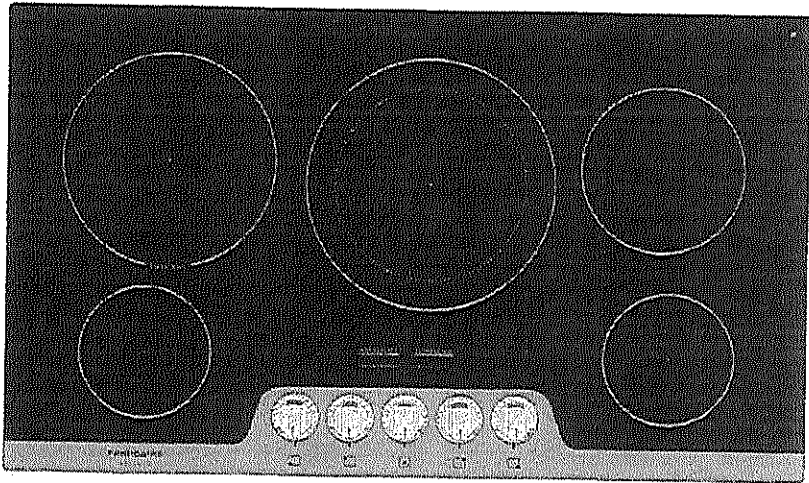


AVAILABLE COLORS




SIGNATURE FEATURES

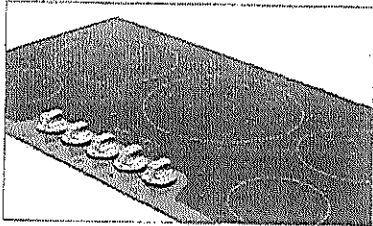


Fits-More™ Cooktop
The Fits-More™ cooktop features five elements — allowing you to cook more at once.

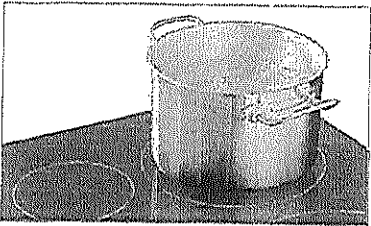

Get Cooking Faster with Quick Boil
Our powerful 3,200-watt element allows you to boil water in less than three minutes!

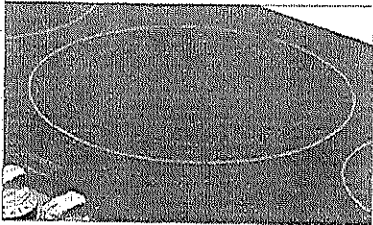

SpaceWise® Expandable Elements
Flexible elements expand to your cooking needs.

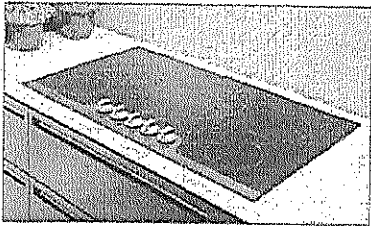

Frigidaire® Fit Promise
We promise that your new 36" Frigidaire Gallery® brand cooktop will fit your existing countertop cutout of the same width and configuration, or we will reimburse you for countertop modification costs up to \$100.

PRODUCT DIMENSIONS

Width	36-3/4"
Depth	21-3/8"
Height	2-5/8"

MORE EASY-TO-USE FEATURES

Easy-to-Use Front Controls
Controls located on the front of the cooktop allow you to adjust the temperature without reaching over hot items.

Express-Select® Controls
Easily go from warm to boil.

Ceramic/Glass Cooktop
For a more beautiful cooktop that's easy to clean.

Hot Surface Indicators
Light on your cooktop informs you when the surface is hot.

Approved Over Frigidaire® Electric Wall Ovens
Cooktops are approved for installation above any of our Single Electric Wall Ovens.

CERTIFICATIONS

A.D.A.- Compliant
When properly installed, this model is A.D.A.-qualified based on the United States Access Board's A.D.A./A.B.A. Accessibility Guidelines and the Department of Justice's 2010 A.D.A. Standards for Accessible Design.



15" (3,200W) electric element, 6 1/2" (1/2") diameter pot for boiling water.

ELEMENTS	SIZE	WATTS
Right Front	Electric 6"	1,200
Right Rear	Electric 7"	1,800
Left Front	Electric 6"	1,200
Left Rear	Electric 9"	3,200
Center Rear	Electric 9" / 12"	1,800 / 3,000

DS
RS

Lot 2. WRV

B

FGEC3648U S/B
BUILT-IN COOKTOP
36" ELECTRIC

FRIGIDAIRE
GALLERY

FEATURES

Controls	Express-Select™
Surface Type	Black Ceramic Glass
Right Front Element (Watts)	6" - 1200
Right Rear Element (Watts)	7" - 1800
Left Front Element (Watts)	6" - 1200
Left Rear Element (Watts)	9" - 3200
Center Rear Element (Watts)	8" / 12" - 1800 / 3200
Hot Surface Indicator	Yes
Control Location	Front
Knob Type	Plastic

CERTIFICATIONS

A.D.A. Compliant	Yes
------------------	-----

SPECIFICATIONS

Power Supply Connection Location	Right Rear
Voltage Rating	240V/208V/60Hz
Connected Load (kW Rating) @ 240/208 Volts	7.4/7.8
Amps @ 240/208 Volts	45.4/37.5
Minimum Circuit Required (Amps)	40
Approved for Electric Single Wall Oven Combination Installation?	Yes
Shipping Weight (Approx.)	40 Lbs.

*When properly installed, this model is A.D.A. compliant as defined in the United States Access Board's A.D.A./A.A. Accessibility Guidelines and the Department of Justice's 2010 A.D.A. Standards for Accessible Design.

*Cooktops are approved for installation where any of our Electric Single Wall Ovens.


PRODUCT DIMENSIONS

A-Width	36-3/4"
B-Depth	21-3/8"
C-Height	2-5/8"

CUTOUT DIMENSIONS

Width (Min.-Max.)	35-7/8" - 36-1/2"
Depth (Min.-Max.)	19-1/8" - 21-1/2"
Height (Min.)*	5"

*Minimum clearance is required beneath cooktop to allow for unobstructed ventilation of junction box on back wall. Granite Countertop Installation Kit available.

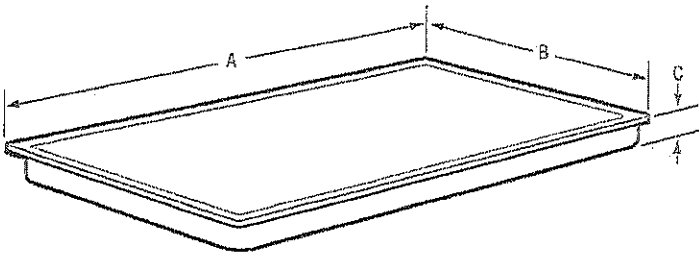

Note: For planning purposes only. Always consult local and national electric, gas and plumbing codes. Refer to Product Installation Guide for detailed installation instructions on the web at frigidaire.com/frigidaire.ca.

Specifications subject to change. Accessories information available on the web at frigidaire.com/frigidaire.ca.

FRIGIDAIRE

USA • 10200 David Taylor Drive • Charlotte, NC 28262 • 1-800-FRIGIDAIRE • frigidaire.com
CANADA • 5255 Terry Fox Way • Mississauga, ON L5V 3E4 • 1-800-265-8352 • frigidaire.ca

FGEC3648U 09/18


©2018 Electrolux Home Products, Inc.

LOT 2 WRV

C

FGEC3648U S/B
BUILT-IN COOKTOP
36" ELECTRIC

FRIGIDAIRE
GALLERY.

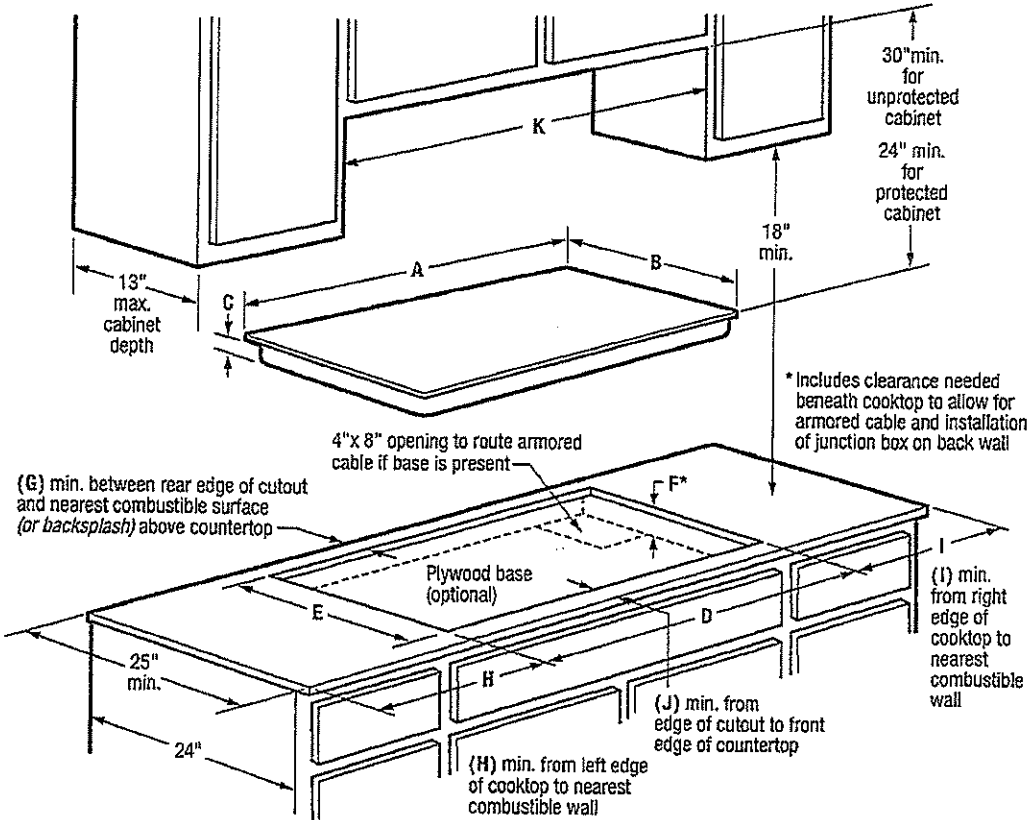

PRODUCT DIMENSIONS	
A-Width	36-3/4"
B-Depth	21-3/8"
C-Height	2-5/8"
CUTOUT DIMENSIONS	
D-Width (Min.)	33-7/8"
	(Max.) 36-1/8"
E-Depth (Min.)	19-1/8"
	(Max.) 20-1/2"
F-Height (Min.)*	5"
REQUIRED CLEARANCES	
G-(Min.)	2-1/4"
H-(Min.)	7-1/2"
I-(Min.)	7-1/2"
J-(Min.)	2-1/2"
K-Cabinet Opening Width (Min.)	36-3/4"
UTILITY CONNECTION LOCATIONS	
Power Supply	Right Rear

INSTALLATION SPECIFICATIONS

- Product Shipping Weight (approx.) - 40 Lbs.
- Single phase 3- or 4-wire cable, 120/240 or 120/208 Volt, 60 Hertz AC only electrical supply with ground required on separate circuit fused on both sides of line.
- Connected Load (kW Rating) @ 240/208 Volts = 10.4/7.8 kW
- Amps @ 240/208 Volts = 43.3/37.5 Amps
- Recommended Circuit Breaker - 40 Amps
- Always consult local and national electric codes.
- Cooktop cutout height includes clearance needed beneath cooktop to allow for armored cable and installation of junction box on back wall. Position center of junction box 10" inward from right side of cooktop cutout, and 12" down from underside of countertop.
- Overhead cabinetry should not exceed a 13" maximum depth.
- Absolute minimum horizontal distance between overhead cabinets installed to either side of appliance must be no less than 36-3/4".
- Allow 30" minimum clearance between top of cooktop platform and bottom of unprotected wood or metal overhead cabinet, or 24" minimum clearance

- when bottom of wood or metal overhead cabinet is protected by not less than 1/8" flame-retardant millboard covered with not less than No. 28 MSG sheet steel, 0.015" stainless steel, 0.024" aluminum or 0.020" copper.
- Allow 2-1/4" minimum clearance between rear edge of cutout and nearest combustible surface (or backsplash) above countertop.
- Allow 7-1/2" minimum required clearance from left edge of cooktop to nearest combustible wall and 7-1/2" minimum from right edge of cooktop to nearest combustible wall.
- Installation of drawer beneath cooktop requires 4" minimum clearance beneath countertop surface, and assured clearance for electrical installation.
- To reduce risk of fire when using overhead cabinetry, install range hood that projects horizontally a recommended minimum of 5" beyond bottom of cabinets.

OPTIONAL ACCESSORIES

- Granite Countertop Installation Kit - (PN # 903061-9010).



FRIGIDAIRE

USA • 10200 David Taylor Drive • Charlotte, NC 28262 • 1-800-FRIGIDAIRE • frigidairsire.com
CANADA • 5955 Terry Fox Way • Mississauga, ON L5V 3E4 • 1-800-265-8352 • frigidaira.ca

Note: For planning purposes only. Always consult local and national electric, gas and plumbing codes. Refer to Product Installation Guide for detailed installation instructions on the web at frigidaire.com / frigidaire.ca. Specifications subject to change. Accessories information available on the web at frigidaire.com / frigidaire.ca

FGEC3648U 09/16
©2018 Electrolux Home Products, Inc.

DS
RS

HOOD FAN - LOT 2 WRV

KitchenAid

Search

Q

SIGN IN OR
CREATE A

COUNTERTOP APPLIANCES

MAJOR APPLIANCES

SALE

SUPPORT

BLOG

Home

Major Kitchen Appliances

Hoods & Vents

Under-the-Cabinet Mount Hoods and Vents

KITCHENAID

36" Low Profile Under-Cabinet Ventilation Hood

Model: KNUF400GG ★★★★★ 4.8 (11) Write a Review

Sale: \$1,149.99

ADD TO CART

OVERVIEW


SPECIFICATIONS

REVIEWS

YOU MAY ALSO LIKE

HELP AND RESOURCES

FIND IN STORE

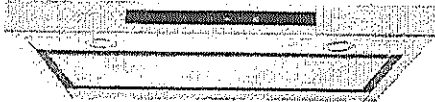

- Key Features
- Low Profile Design
 - 400 CFM Motor Class Ventilation System
 - Perimeter Ventilation
 - Auto Speed Setting
 - Automatic Turn On

Color

Stainless Steel

Sale: \$1,149.99

\$4,249.99 SAVE \$3100.00 (73%)

VENTILATION SYSTEM

Auto Function	Auto On
Blower Type	Centrifugal
Duct Direction	Vertical
Duct Outlet Size	6
Exhaust Vent Location	Top
Number of Speeds	4

CONTROLS

Control Location	Front
------------------	-------

FEATURES

Auto On	Yes
---------	-----

HIDE MORE SPECS.

DS
RS

HOOD FAN - LOT 2 WRU

DIMENSIONS

Depth	5000.62 cm, 19-11/16 in
Net Weight	17236496.00 kg, 38 lbs
Width	9128.12 cm, 35-15/16 in

CONFIGURATION AND OVERVIEW

Hood Type	Under Cabinet
Size	9144.00 cm, 36 in

DETAILS

Night Light	Yes
Night Light Type	LED
Number of Night Light Settings	1
Number of Task Light Settings	2
Task Light Type	LED
Task Lighting	Yes





Reinvent your kitchen with up to 30% off top deals

SHOP NOW



LOT 2 WRV - 5 pages

Home > Appliances > Refrigeration > Refrigerators > French Door Refrigerators > RF29BB8600QL

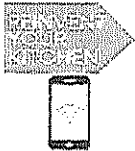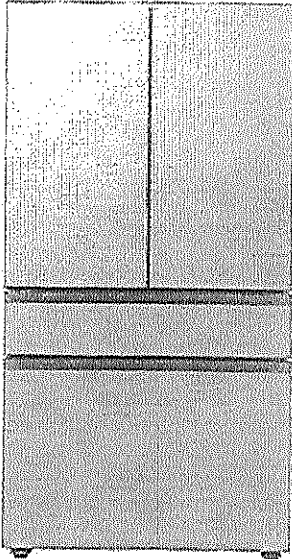

View Image Disclaimer

Bundle and save 10%

SAMSUNG

Samsung RF29BB8600QL

Bespoke Series 36 Inch Smart Freestanding 4 Door French Door Refrigerator with 28.8 cu. ft. Total Capacity, Wi-Fi Enabled, 4 Glass Shelves, 9 cu. ft. Freezer Capacity, Crisper Drawer, Automatic Defrost, Energy Star Certified, ADA Compliant, Ice Maker, Twin Cooling Plus, FlexZone Drawer, Metal Cooling, Beverage Center, Dual Ice Maker with Ice Bites, Press or Pour, Fingerprint Resistant Finish, EZ-Open Handle, Gallon Door Bin, Spill Proof Glass Shelves, Sabbath Mode, Child Safety Lock, Wi-Fi Connection in Stainless Steel

★★★★★ (24) Compare

Samsung Kitchen Package Savings
Purchase 3 or more eligible Samsung Appliances OR spend \$2999+ on eligible Samsung Appliances and get 10% off
Offer Ends 11-01-22

Samsung Kitchen Package Savings
Purchase 3 or more eligible Samsung Appliances OR spend \$2999+ on eligible Samsung Appliances and get 10% off
Offer Ends 11-01-22

Quick Specs [View More](#)

- Series: [Bespoke](#)
- Width: 35.75"
- Height: 70"
- Depth: 34.25"
- Type: Freestanding
- Style: French Door
- Total Capacity: 28.8 cu. ft.
- Refrigerator Capacity: 16.7 cu. ft.
- Freezer Capacity: 9 cu. ft.
- Drawer Capacity: 3.1 cu. ft.
- Ice Maker: Yes
- Defrost Type: Automatic
- Type of Shelves: Glass
- ADA Compliant: Yes
- Energy Star: Yes
- Twin Cooling Plus
- FlexZone Drawer
- Metal Cooling
- Beverage Center
- Dual Ice Maker with Ice Bites
- Press or Pour
- Fingerprint Resistant Finish
- EZ-Open Handle
- Gallon Door Bin
- Spill Proof Glass Shelves
- Sabbath Mode
- Child Safety Lock
- Wi-Fi Connection
- 1 Year Warranty*

List Price: ~~\$2869.25~~
Our Price: **\$2,495.00**
SHIPPING: FREE
YOU SAVE: \$374.25 (13.04%)

Get a 5% Appliances Connection Gift Card when using 6 months financing on orders over \$999.

[Learn More about Financing Options](#)
[Apply Today](#)

We Match & Beat Any Price
[Bundle and save 10%](#)

1 [ADD TO CART](#)

In Stock

Only 1 available

Enter zip code for delivery ETA and promotions:

zip code

Protect Your Investment:

- [Decline Protection](#)
- 3 Year Service Plan \$149.00 [Description](#)
- 5 Year Service Plan \$259.99 [Description](#)

Select Installation and Haul Away

- Removal Of 1 Appliance \$39.99 [Description](#) (Must be disconnected by owner if install is not purchased)
- Installation of Refrigerator - Excludes Built-in Units \$68.00 [Description](#) (Connection to existing lines only, No Modifications)

Water/Ice Maker Hoses

- No Installation Parts Required
- 72" Water Hose/Ice Maker Connector with... \$19.99 [More Info](#)

EARN 2495 REWARD POINTS

Special Offers and Promotions

- Get a 5% Appliances Connection Gift Card when using 6 months financing on orders over \$999. [Learn More about Financing Options](#) [Apply Today >](#)

DS
RS

Samsung RF29BB8600QL Overview

2

This RF29BB8600QL 36" Samsung's Extra-large capacity 4-Door French Door Refrigerator with customizable and changeable door panels available in a variety of colors and finishes. A revolution in convenience and design, the concealed Beverage Center™ features both a water dispenser and AutoFill Water Pitcher. Plus a Dual Ice Maker with cubed ice and Ice Bites™. Available at AppliancesConnection

Features:

Beverage Center

Quick access to refreshingly cool, filtered water two ways. Choose from an internal dispenser or a built-in pitcher that automatically refills, with the option to infuse with a flavor.

FlexZone™ Drawer

The FlexZone™ Drawer is customizable with 5 different temperature settings. From refrigerator to soft freeze, this middle drawer can store everything from fruit and vegetables to your favorite meat & seafood.

Dual Auto Ice Maker

Enjoy your favorite beverage with your choice of ice. Select from cubed ice or Ice Bites™ that chill your drink faster.

Twin Cooling Plus

Independent fridge and freezer controls keep food fresher longer. The stainless steel paneling helps maintain consistent temperature throughout the refrigerator.

Wi-Fi Enabled

Use the Samsung SmartThings App* on your smartphone to control the temperature of your refrigerator and monitor it remotely.

Customizable Door Colors

Customize the design of your refrigerator with changeable door panels. Choose from a variety of colors and two finishes to create a space that fits your style.

Additional Features:

- 29 cu. ft. Total Capacity
- ENERGY STAR® Certified

Samsung RF29BB8600QL Dimensions

Exterior Width	36"
Depth	34.25"
Depth with Door at 90 Degrees	48.5"
Height	70"
Height without Hinges	68.875"
Size	Full Size ⓘ
Width	35.75"

DS
RS

Samsung RF29BB8600QL Specs

Model	
Brand	Samsung
SKU	RF29BB8600QL
UPC	887276624334
Stock Id	1641663
Product Number	RF29BB8600QL
Series	Bespoke
Warranty Info	1 Year Warranty*
Appearance	
Color	Stainless Steel

Lot 2
WKFV

3

Hinge Side	Both
Type	Freestanding ②
Style	French Door ②
Design Style	Contemporary
4 Door	Yes
Drawer Compartment	Yes
Handle Type	Pocket
Details	
Type of Shelves	Glass
Total Capacity	28.8 cu. ft.
Refrigerator Capacity	16.7 cu. ft.
Number of Shelves	4
Freezer Capacity	9 cu. ft.
Drawer Capacity	3.1 cu. ft.
Number of Doors	4
Freezer	Yes
Freezer Type	Drawers
Convertible Freezer/Refrigerator	Yes
Features	
Defrost Type	Automatic
Ice Maker	Yes ②
Dual Ice Maker	Yes
Type of Cubes	Cube and Crushed
LED Lighting	Yes
Wi-Fi	Yes
Smart Appliance	Yes
Works with Google Assistant	Yes
Remote Monitoring	Yes
Crisper	Yes
Twin Cooling Plus	Yes
FlexZone Drawer	Yes
Metal Cooling	Yes
Beverage Center	Yes
Dual Ice Maker with Ice Bites	Yes
Press or Pour	Yes
Fingerprint Resistant Finish	Yes
EZ-Open Handle	Yes
Gallon Door Bin	Yes

DS
RS

Lot 2 WPU

4

Spill Proof Glass Shelves	Yes
Sabbath Mode	Yes
Child Safety Lock	Yes
Wi-Fi Connection	Yes
Certification	
ADA Compliant	Yes ②
Energy Star	Yes ②
Electrical Specifications	
Volts	120 Volts ②
Amps	15 Amps
Technical Details	
Weight	372.6 lbs
Options	Beverage Center

DS
RS

Samsung RF29BB8600QL Dimensions

Exterior Width	36"
Depth	34.25"
Depth with Door at 90 Degrees	48.5"
Height	70"
Height without Hinges	68.875"
Size	Full Size ②
Width	35.75"

Samsung RF29BB8600QL Specs

Model	
Brand	Samsung
SKU	RF29BB8600QL
UPC	887276624334
Stock Id	1641663
Product Number	RF29BB8600QL
Series	Bespoke
Warranty Info	1 Year Warranty*
Appearance	
Color	Stainless Steel
Hinge Side	Both
Type	Freestanding ②
Style	French Door ②
Design Style	Contemporary
4 Door	Yes
Drawer Compartment	Yes

LOT 2 WFLV

5

Handle Type	Pocket
Details	
Type of Shelves	Glass
Total Capacity	28.8 cu. ft.
Refrigerator Capacity	16.7 cu. ft.
Number of Shelves	4
Freezer Capacity	9 cu. ft.
Drawer Capacity	3.1 cu. ft.
Number of Doors	4
Freezer	Yes
Freezer Type	Drawers
Convertible Freezer/Refrigerator	Yes
Features	
Defrost Type	Automatic
Ice Maker	Yes ?
Dual Ice Maker	Yes
Type of Cubes	Cube and Crushed
LED Lighting	Yes
Wi-Fi	Yes
Smart Appliance	Yes
Works with Google Assistant	Yes
Remote Monitoring	Yes
Crisper	Yes
Twin Cooling Plus	Yes
FlexZone Drawer	Yes
Metal Cooling	Yes
Beverage Center	Yes
Dual Ice Maker with Ice Bites	Yes
Press or Pour	Yes
Fingerprint Resistant Finish	Yes
EZ-Open Handle	Yes
Gallon Door Bin	Yes
Spill Proof Glass Shelves	Yes
Sabbath Mode	Yes
Child Safety Lock	Yes
Wi-Fi Connection	Yes
Certification	
ADA Compliant	Yes ?
Energy Star	Yes ?
Electrical Specifications	

DS
RS

LOT 2 WPU