



Clarification

PURCHASER'S EXTRAS QUOTATION  
The Estates of West River - Phase 1 2185715 Ontario Inc.

PURCHASER: KHUSHDAMAN,SINGH GREWAL  
TEL: RES.: 416-904-7979

LOT NUMBER 048	PHASE 1	HOUSE TYPE ISABELLA-OPT MAIN-4 BEDROOM-ELEVATION B
-------------------	------------	---

ITEM	EXTRA / CHANGE	QTY	UNIT PRICE	EXTENDED
1 219493	KITCHEN- Purchaser accepts and acknowledges that the rotation of the island has changed as per the revised QTK drawing and has been made smaller to accommodate the kitchen space. (See Sketch)	1		
*2 20080 219494	PURCHASER AWARE AND ACCEPTS THAT ANY CHANGES MADE TO UPGRADES AFTER SIGNING THIS PURCHASERS EXTRA FORM ARE SUBJECT TO A MINIMUM ADMINISTRATION FEE OF \$1,000 PLUS A 10% HOLDBACK FEE.	1		



	Sub Total
	HST
	Total

- In the event the work on the house has progressed beyond the point where the items covered by this extra cannot be installed without entailing any unusual expense, then this order is to be cancelled and any deposit paid in connection with the same is to be refunded to the Purchaser.
- The Vendor will undertake to incorporate the work covered by the sales extra in the construction of the house but will not be liable to the purchaser in any way, if for any reason the work covered by the extra is not carried out. In that event, any monies paid in connection with the same shall be returned to the Purchaser.
- It is understood and agreed that if for any reason whatsoever the transaction of Purchase and Sale is not completed, the total cost of extras ordered are not refundable to the Purchaser(s).
- Extras or changes will not be processed unless signed by the Vendor.
- These extras may not be amended without the written consent of 2185715 Ontario Inc..
- The Purchaser(s) and the Vendor acknowledge and agree that this form shall not be deemed to be part of the Agreement of Purchase and Sale entered into between them, nor an addendum thereto.
- No Estimates or orders will be accepted once construction has commenced.
- Prices are estimates only and guaranteed for a period of 5 days only.
- Any cancellations to this order, providing they can be cancelled, are subject to a \$500 minimum administration charge and a 10% cancellation charge for the total amount being cancelled.
- For Visa, Mastercard and Debit payments, transactions are identified on you statement as "SHERWAY CONSTRUCTION LTD", an Authorized Visa /Mastercard/Debit Merchant and authorized Royal Pine Homes company.

Payment Summary	
<u>Paid By</u>	<u>Amount</u>
<u>Total Payment:</u>	

Bonus Summary		
Bonus Package offering (includes taxes) from Royal Pine Homes Décor Centre is being applied to this order.		
Any remaining balance(s) will be applied accordingly to extras purchased.		
Bonus Package Offering		
<u>Invoice Number</u>	<u>Date</u>	<u>Amount</u>
8245	13-May-22	
Total Bonus Used:		
Remaining Balance:		

PURCHASER: DocuSigned by:   
KHUSHDAMAN,SINGH GREWAL

24-Nov-22  
DATE

VENDOR:   
PER: 2185715 Ontario Inc.

TAX#:1

PREPARED BY: Laura Di Pede

PRINTED: 24-Nov-22 at 10:54 am

RoyInvoiceSQL.rpt 07aug20

CONSTRUCTION SCHEDULING APPROVAL	
PER:	
DATE:	




80 Sante Drive, Vaughan, ON L4K 3C4  
T 416.746.1811 F 905.761.5901  
www.QTK.ca info@qtk.ca

CLIENT: ROYAL PINE HOMES	JOB NAME: LOT 48 WRV	ROOM: KITCHEN	DRAWN BY: GJ
SITE: WEST RIVER VALLEY	DOOR STYLE: __	DOOR HANDLE: __	SCALE: 1/2" = 1'-0"
PHONE: __	FINISH: __	DRW HANDLE: __	DATE: SEPT 19, 2022
EMAIL: __	SPECIES: __	TOP: __	PAGE:
COMMENTS: <div>LOT#48</div>			

Customer Agrees and Accepts the following conditions: 1. The Drawing is a representation only and the installed cabinetry may vary slightly in product size, measurements, handle appearance and location and other details. Although Quality Tops & Kitchens Ltd. (QTK) does it's best to manufacture exactly what is shown here outside factors may prevent that and some variance is to be expected and accepted by the customer. 2. These drawings represent the intellectual property of QTK and as such the customer understands and accepts that all deposits given by the customer to QTK are non-refundable after QTK has supplied drawings (either physically or electronically) to the customer. If the customer decides to cancel the order after QTK has submitted drawings to the customer, the deposit will then be considered a design fee and no money will be returned to the customer.

KITCHEN - PLAN

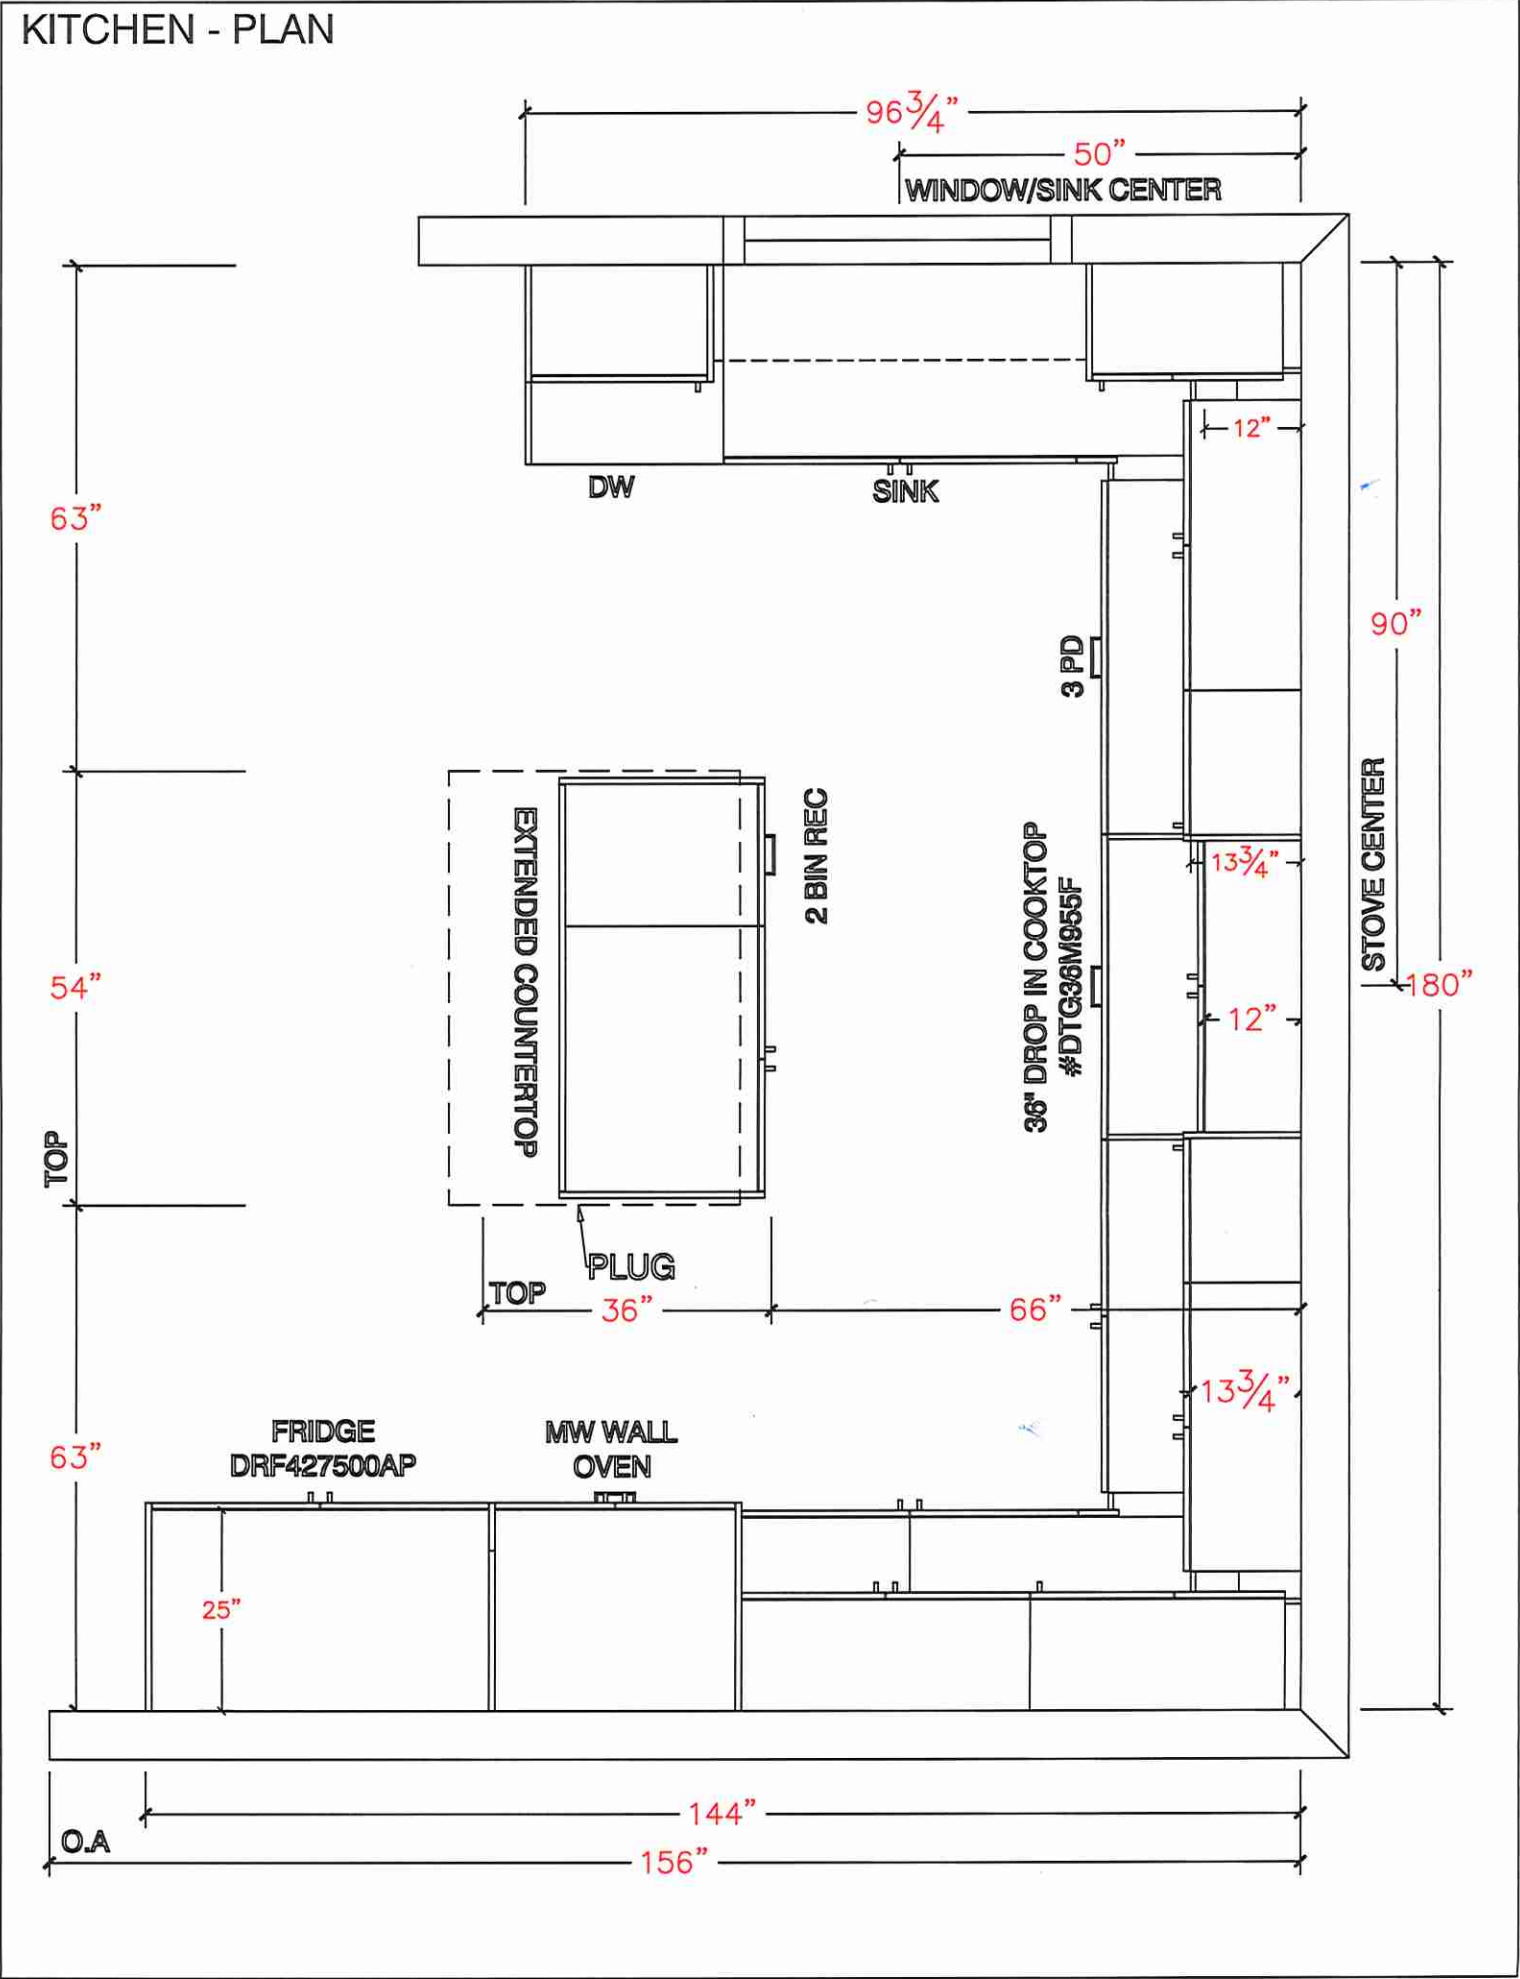




80 Sante Drive, Vaughan, ON L4K 3C4  
T 416.746.1811 F 905.761.5901  
www.QTK.ca info@qtk.ca

*your kitchen. your taste.*

CLIENT: ROYAL PINE HOMES	JOB NAME: LOT 48 WRV	ROOM: KITCHEN	DRAWN BY: GJ
SITE: WEST RIVER VALLEY	DOOR STYLE: —	DOOR HANDLE: —	SCALE: 1/2" = 1'-0"
PHONE: —	FINISH: —	DRW HANDLE: —	DATE: SEPT 19, 2022
EMAIL: —	SPECIES: —	TOP: —	PAGE:
COMMENTS:			

Customer Agrees and Accepts the following conditions: 1. The Drawing is a representation only and the installed cabinetry may vary slightly in product size, measurements, handle appearance and location and other details. Although Quality Tops & Kitchens Ltd. (QTK) does it's best to manufacture exactly what is shown here outside factors may prevent that and some variance is to be expected and accepted by the customer. 2. These drawings represent the intellectual property of QTK and as such the customer understands and accepts that all deposits given by the customer to QTK are non-refundable after QTK has supplied drawings (either physically or electronically) to the customer. If the customer decides to cancel the order after QTK has submitted drawings to the customer, the deposit will then be considered a design fee and no money will be returned to the customer.

## STOVE WALL - ELEVATION

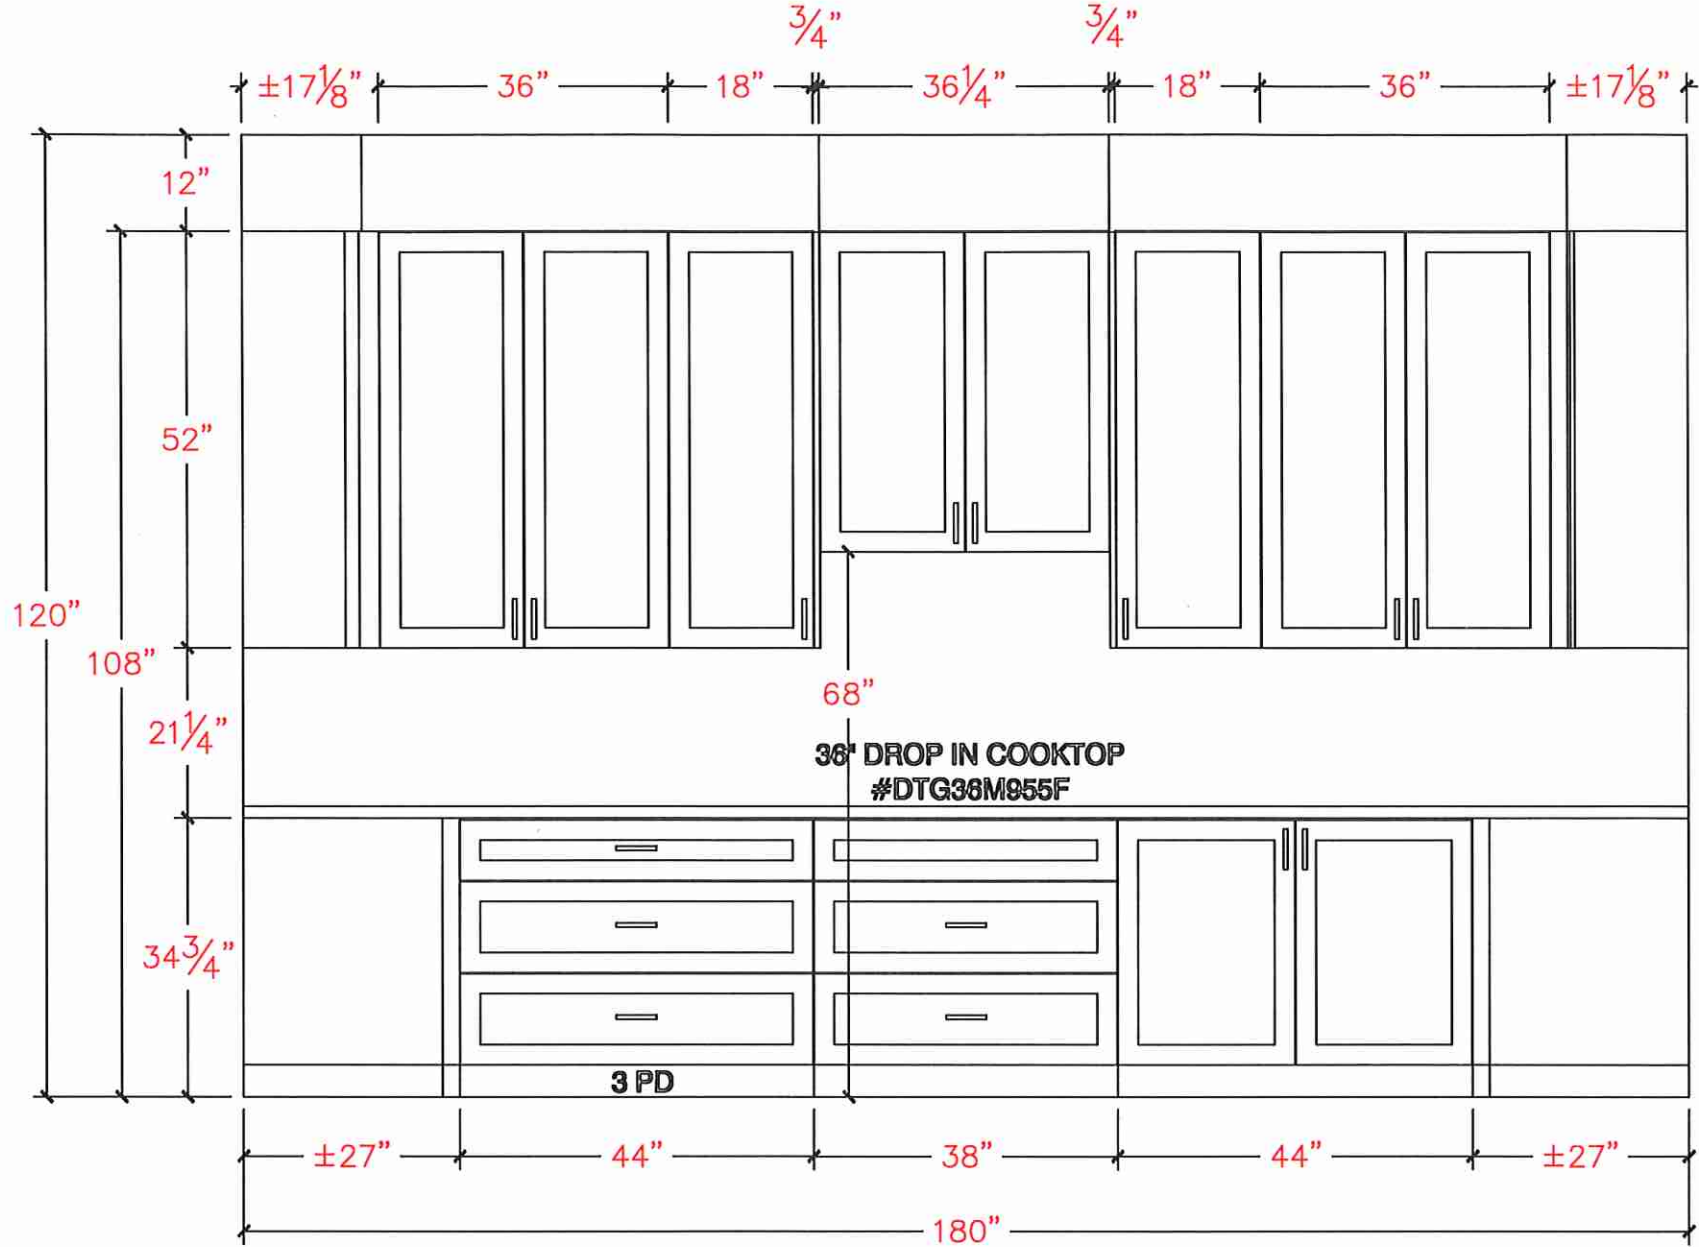






80 Sante Drive, Vaughan, ON L4K 3C4  
T 416.746.1811 F 905.761.5901  
www.QTK.ca info@qtk.ca

*your kitchen. your taste.*

CLIENT: ROYAL PINE HOMES	JOB NAME: LOT 48 WRV	ROOM: KITCHEN	DRAWN BY: GJ
SITE: WEST RIVER VALLEY	DOOR STYLE: —	DOOR HANDLE: —	SCALE: 1/2" = 1'-0"
PHONE: —	FINISH: —	DRW HANDLE: —	DATE: SEPT 19, 2022
EMAIL: —	SPECIES: —	TOP: —	PAGE:
COMMENTS:			

Customer Agrees and Accepts the following conditions: 1. The Drawing is a representation only and the installed cabinetry may vary slightly in product size, measurements, handle appearance and location and other details. Although Quality Tops & Kitchens Ltd. (QTK) does it's best to manufacture exactly what is shown here outside factors may prevent that and some variance is to be expected and accepted by the customer. 2. These drawings represent the intellectual property of QTK and as such the customer understands and accepts that all deposits given by the customer to QTK are non-refundable after QTK has supplied drawings (either physically or electronically) to the customer. If the customer decides to cancel the order after QTK has submitted drawings to the customer, the deposit will then be considered a design fee and no money will be returned to the customer.

FRIDGE WALL - ELEVATION

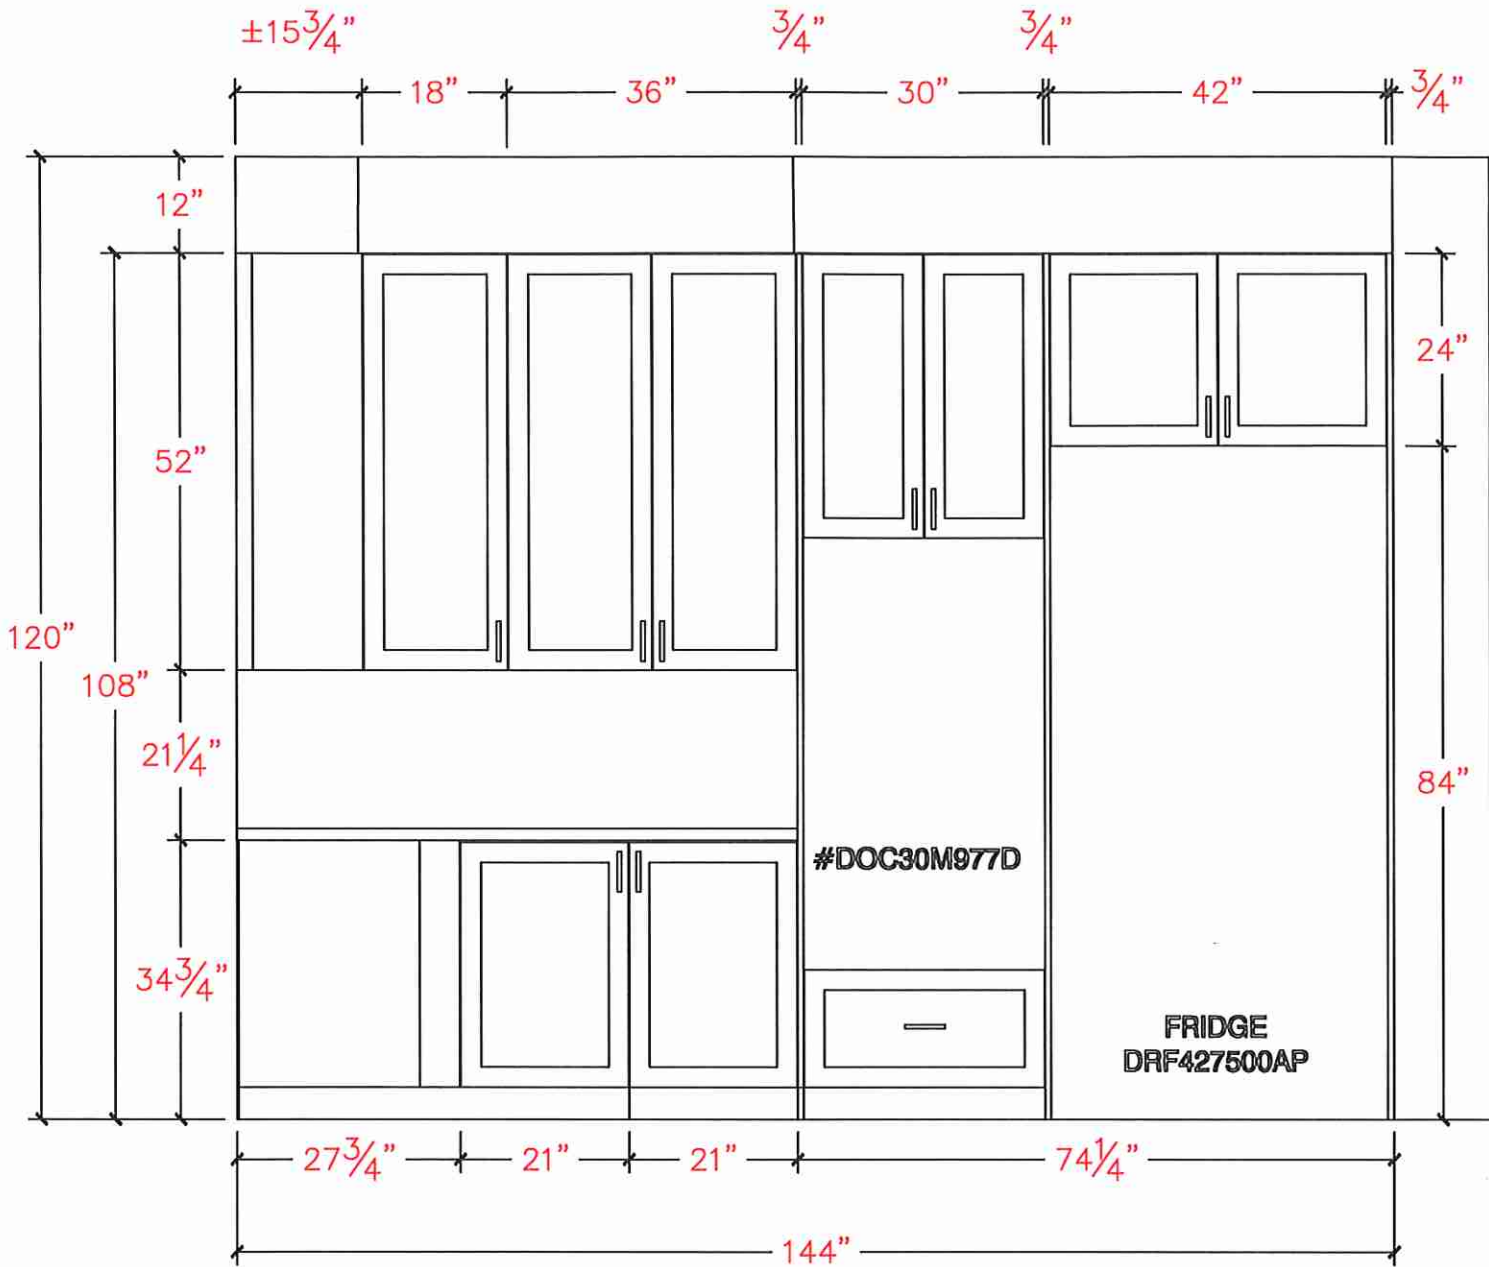




80 Sante Drive, Vaughan, ON L4K 3C4  
T 416.746.1811 F 905.761.5901  
www.QTK.ca info@qtk.ca

*your kitchen. your taste.*

CLIENT: ROYAL PINE HOMES	JOB NAME: LOT 48 WRV	ROOM: KITCHEN	DRAWN BY: GJ
SITE: WEST RIVER VALLEY	DOOR STYLE: —	DOOR HANDLE: —	SCALE: 1/2" = 1'-0"
PHONE: —	FINISH: —	DRW HANDLE: —	DATE: SEPT 19, 2022
EMAIL: —	SPECIES: —	TOP: —	PAGE:
COMMENTS:			

Customer Agrees and Accepts the following conditions: 1. The Drawing is a representation only and the installed cabinetry may vary slightly in product size, measurements, handle appearance and location and other details. Although Quality Tops & Kitchens Ltd. (QTK) does it's best to manufacture exactly what is shown here outside factors may prevent that and some variance is to be expected and accepted by the customer. 2. These drawings represent the intellectual property of QTK and as such the customer understands and accepts that all deposits given by the customer to QTK are non-refundable after QTK has supplied drawings (either physically or electronically) to the customer. If the customer decides to cancel the order after QTK has submitted drawings to the customer, the deposit will then be considered a design fee and no money will be returned to the customer.

SINK WALL - ELEVATION

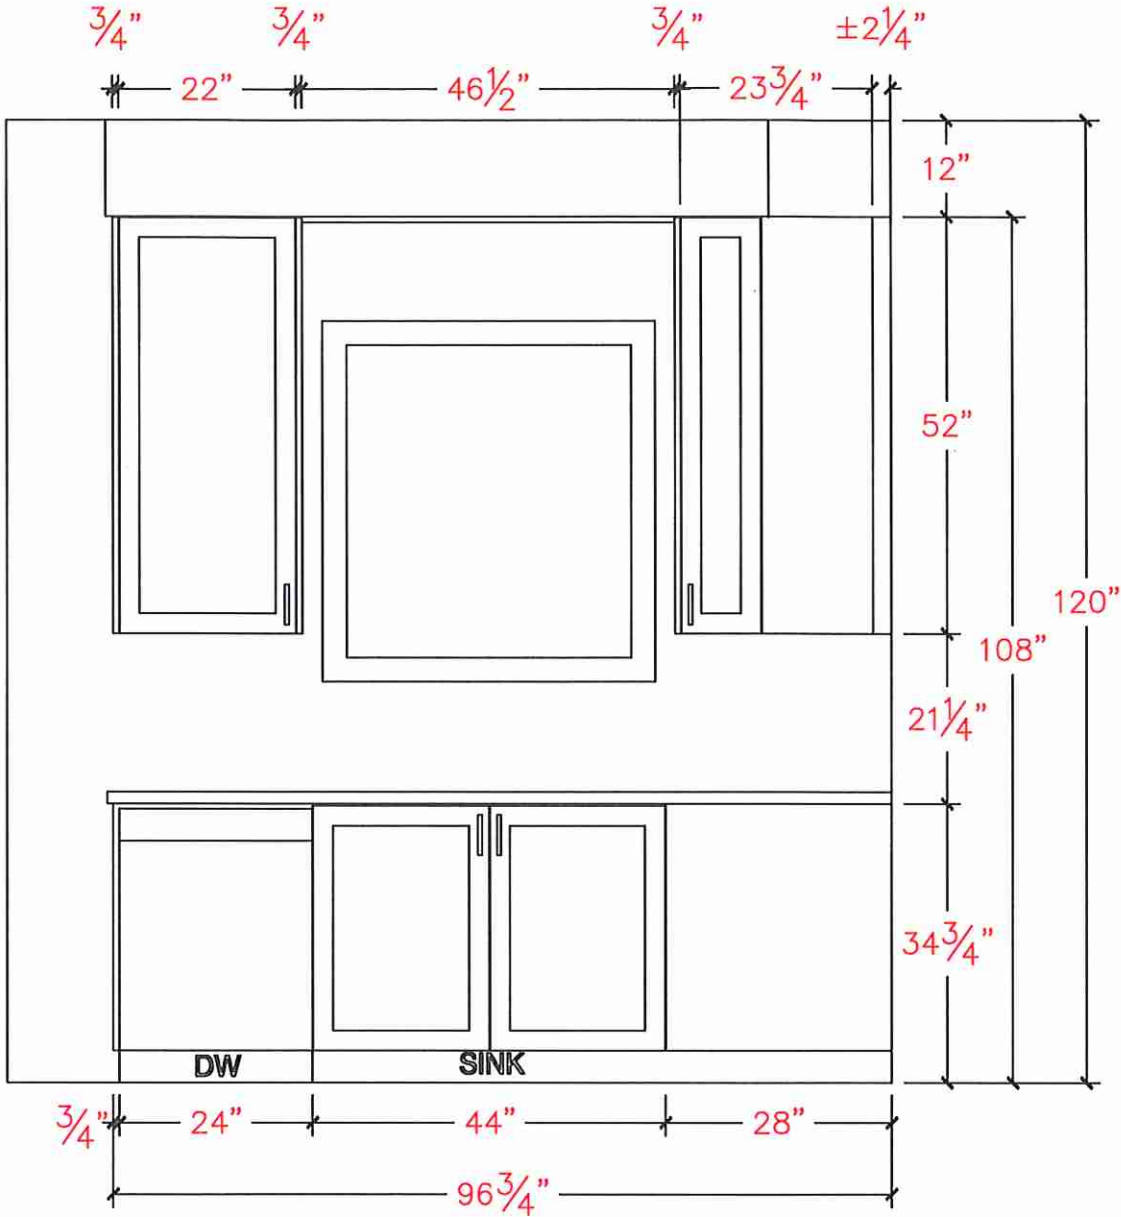




80 Sante Drive, Vaughan, ON L4K 3C4  
T 416.746.1811 F 905.761.5901  
www.QTK.ca info@qtk.ca

*your kitchen. your taste.*


CLIENT: ROYAL PINE HOMES	JOB NAME: LOT 48	ROOM: KITCHEN	DRAWN BY: GJ
SITE: WEST RIVER VALLEY	DOOR STYLE: —	DOOR HANDLE: —	SCALE: 1/2" = 1'-0"
PHONE: —	FINISH: —	DRW HANDLE: —	DATE: SEPT 19, 2022
EMAIL: —	SPECIES: —	TOP: —	PAGE: —
COMMENTS:			

Customer Agrees and Accepts the following conditions: 1. The Drawing is a representation only and the installed cabinetry may vary slightly in product size, measurements, handle appearance and location and other details. Although Quality Tops & Kitchens Ltd. (QTK) does it's best to manufacture exactly what is shown here outside factors may prevent that and some variance is to be expected and accepted by the customer. 2. These drawings represent the intellectual property of QTK and as such the customer understands and accepts that all deposits given by the customer to QTK are non-refundable after QTK has supplied drawings (either physically or electronically) to the customer. If the customer decides to cancel the order after QTK has submitted drawings to the customer, the deposit will then be considered a design fee and no money will be returned to the customer.


### ISLAND FRONT - ELEVATION

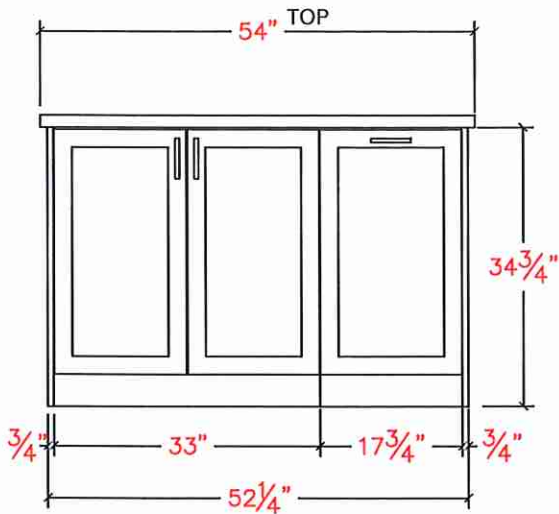


### ISLAND SIDE - ELEVATION

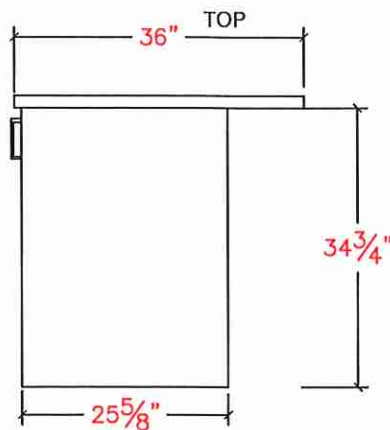

### ISLAND REAR - ELEVATION

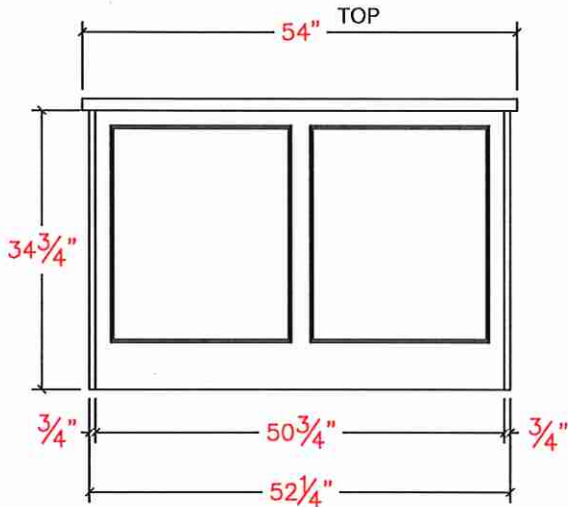

### ISLAND SIDE - ELEVATION

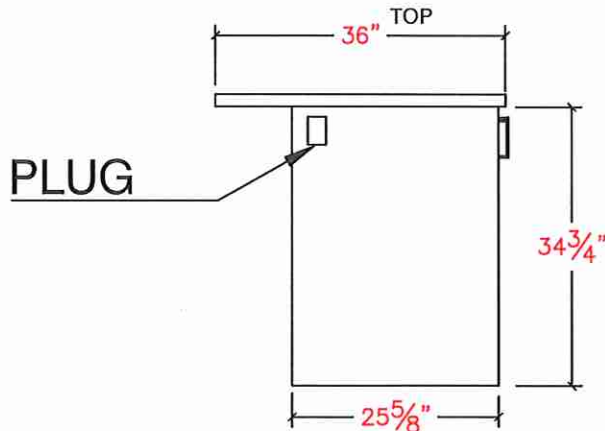






80 Sante Drive, Vaughan, ON L4K 3C4  
T 416.746.1811 F 905.761.5901  
www.QTK.ca info@qtk.ca

*your kitchen. your taste.*

CLIENT: ROYAL PINE HOMES	JOB NAME: LOT 48 WRV	ROOM: KITCHEN	DRAWN BY: GJ
SITE: WEST RIVER VALLEY	DOOR STYLE: —	DOOR HANDLE: —	SCALE: 1/2" = 1'-0"
PHONE: —	FINISH: —	DRW HANDLE: —	DATE: SEPT 19, 2022
EMAIL: —	SPECIES: —	TOP: —	PAGE:
COMMENTS:			

Customer Agrees and Accepts the following conditions: 1. The Drawing is a representation only and the installed cabinetry may vary slightly in product size, measurements, handle appearance and location and other details. Although Quality Tops & Kitchens Ltd. (QTK) does it's best to manufacture exactly what is shown here outside factors may prevent that and some variance is to be expected and accepted by the customer. 2. These drawings represent the intellectual property of QTK and as such the customer understands and accepts that all deposits given by the customer to QTK are non-refundable after QTK has supplied drawings (either physically or electronically) to the customer. If the customer decides to cancel the order after QTK has submitted drawings to the customer, the deposit will then be considered a design fee and no money will be returned to the customer.

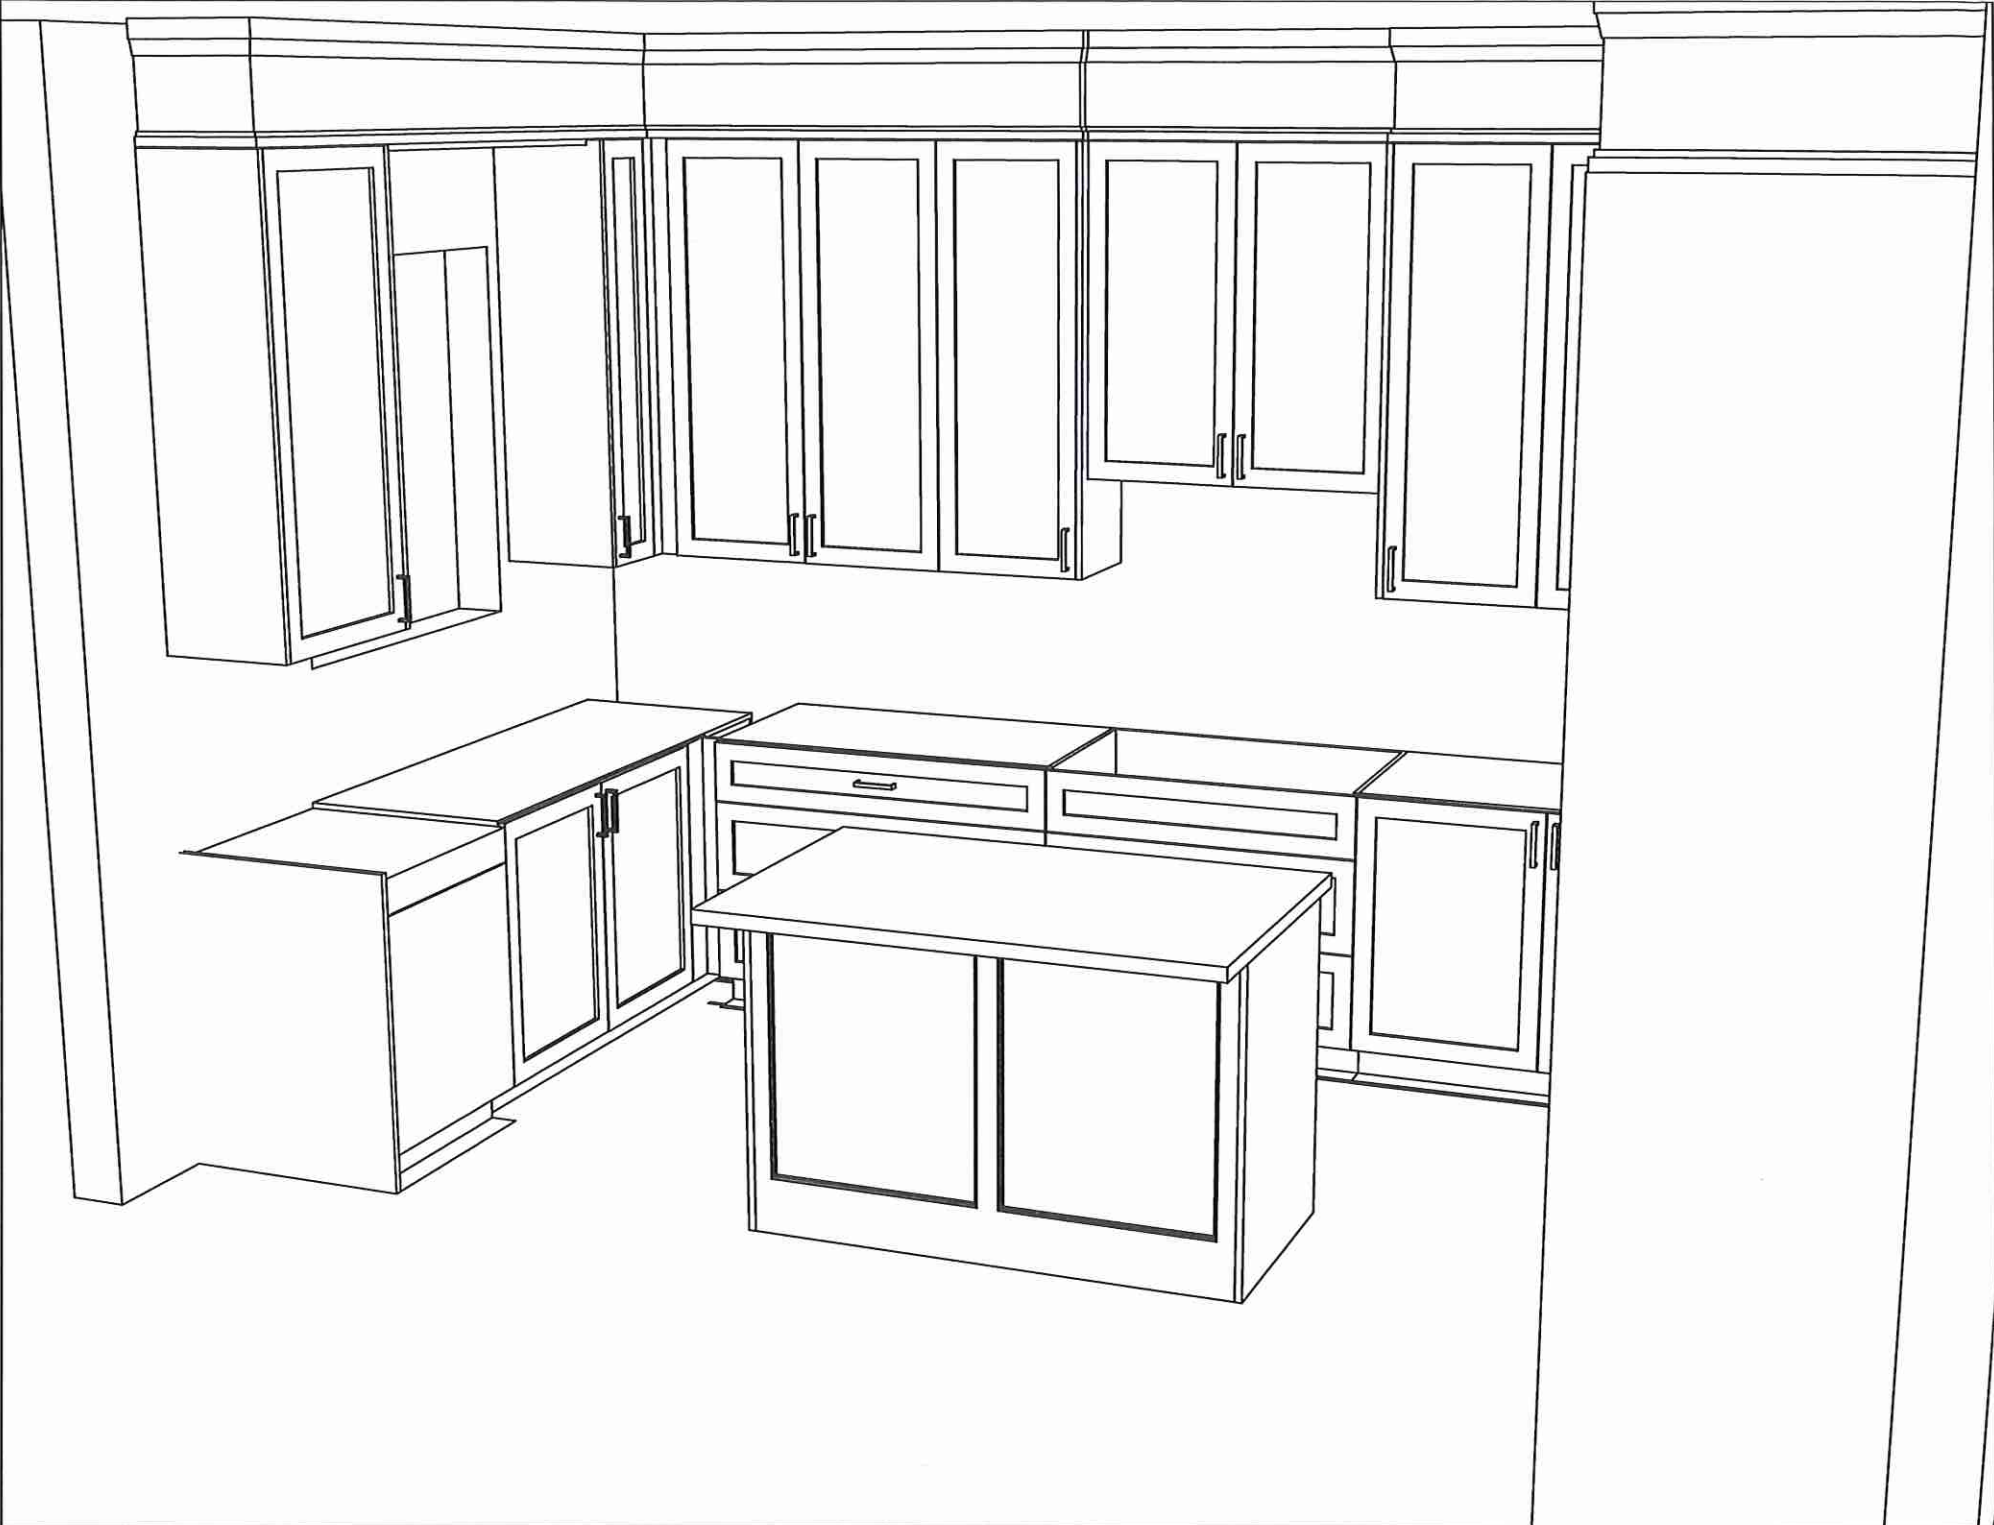




80 Sante Drive, Vaughan, ON L4K 3C4  
T 416.746.1811 F 905.761.5901  
www.QTK.ca info@qtk.ca

CLIENT: ROYAL PINE HOMES	JOB NAME: LOT 48 WRV	ROOM: KITCHEN	DRAWN BY: GJ
SITE: WEST RIVER VALLEY	DOOR STYLE: —	DOOR HANDLE: —	SCALE: 1/2" = 1'-0"
PHONE: —	FINISH: —	DRW HANDLE: —	DATE: SEPT 19, 2022
EMAIL: —	SPECIES: —	TOP: —	PAGE:
COMMENTS:			

Customer Agrees and Accepts the following conditions: 1. The Drawing is a representation only and the installed cabinetry may vary slightly in product size, measurements, handle appearance and location and other details. Although Quality Tops & Kitchens Ltd. (QTK) does it's best to manufacture exactly what is shown here outside factors may prevent that and some variance is to be expected and accepted by the customer. 2. These drawings represent the intellectual property of QTK and as such the customer understands and accepts that all deposits given by the customer to QTK are non-refundable after QTK has supplied drawings (either physically or electronically) to the customer. If the customer decides to cancel the order after QTK has submitted drawings to the customer, the deposit will then be considered a design fee and no money will be returned to the customer.

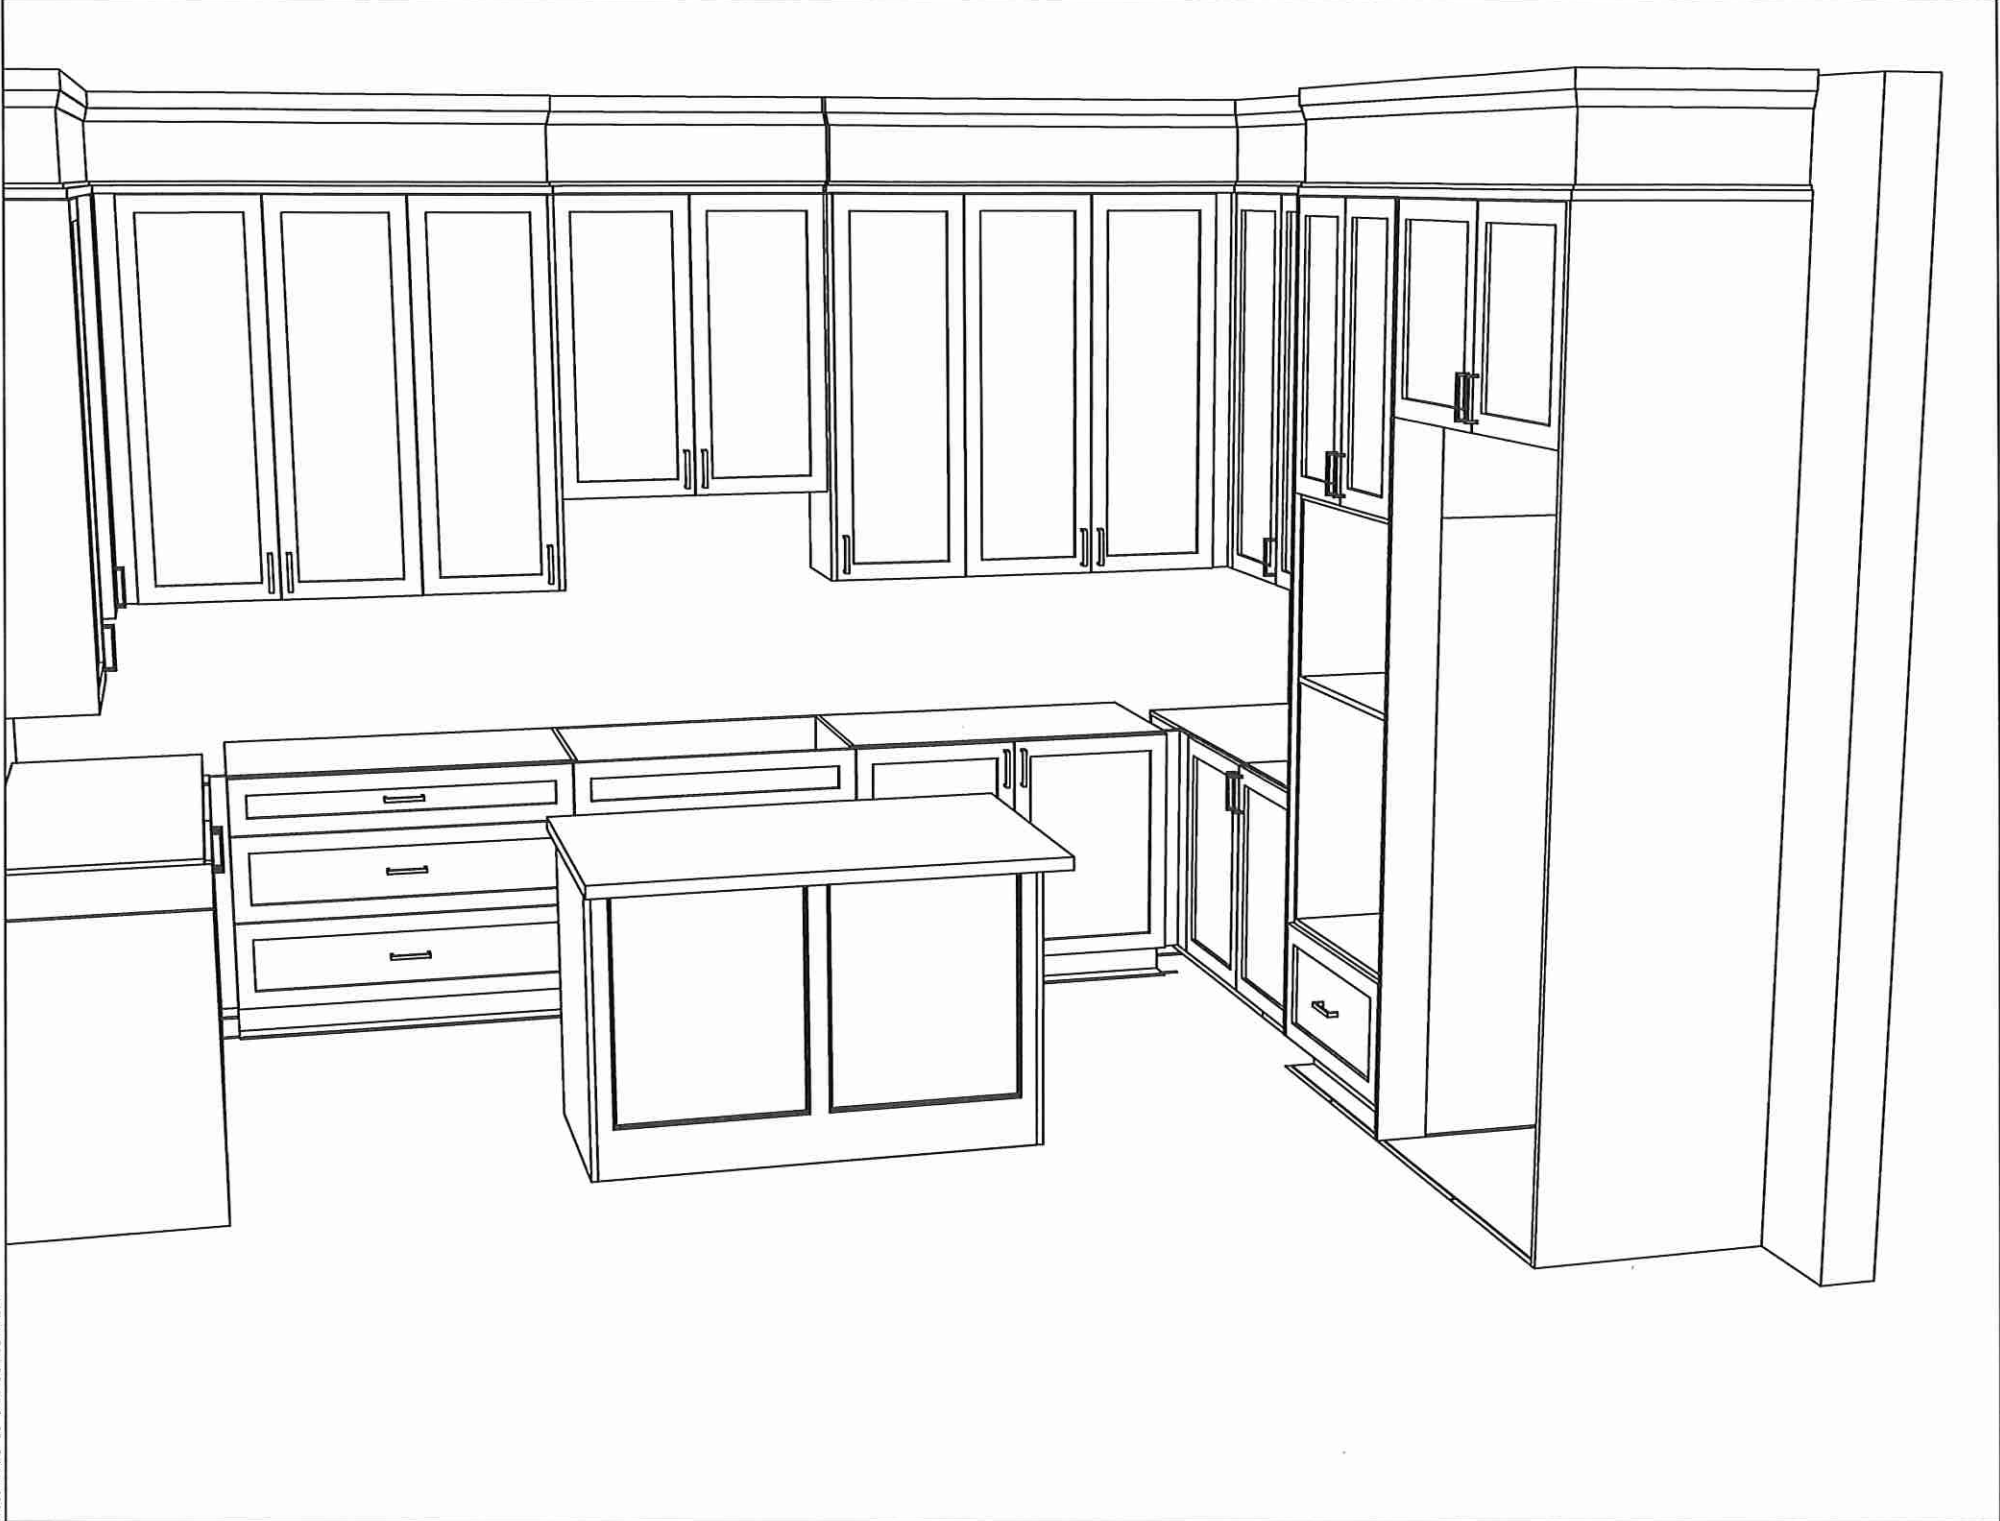





SITE COPY

CONSTRUCTION SUMMARY

2185715 Ontario Inc.

PURCHASER: KHUSHDAMAN,SINGH GREWAL

TEL: RES.: 416-904-7979

LOT NUMBER	PHASE	HOUSE TYPE	CLOSING DATE
048	1	ISABELLA-OPT MAIN-4 BEDROOM-ELEVATION B	

Date Added: 30-Sep-22

Invoice Number: 8379

<p>1 - Install Standard Cable Rough-Ins (x2) and Install Standard Telephone Rough-Ins (x2) (See Sketch)</p> <p>Note:</p>
<p>1 - FAMILY ROOM - Install ONE (1) ADDITIONAL ELECTRICAL PLUG at family room. To be installed above fireplace, to accommodate wall mount TV. Plug to be installed Approx. 60" AFF (See Sketch)</p> <p>Note:</p>
<p>1 - FAMILY ROOM - Install Standard Conduit Pipe at family room above fireplace mantle. To accommodate future installation of wall mount TV. Conduit installed beside electrical plug (See Sketch)</p> <p>Note:</p>
<p>1 - IN-LAW SUITE - Install ONE (1) CAT-6 DATA ROUGH-IN at In-Law Suite (See Sketch)</p> <p>Note:</p>
<p>1 - UPPER DEN - Install ONE (1) CAT-6 DATA ROUGH-IN at Upper Den (See Sketch)</p> <p>Note:</p>
<p>1 - BEDROOM #2 - Install ONE (1) CAT-6 DATA ROUGH-IN at Bedroom #2 (See Sketch)</p> <p>Note:</p>
<p>1 - BEDROOM #3 - Install ONE (1) CAT-6 DATA ROUGH-IN at Bedroom #3 (See Sketch)</p> <p>Note:</p>
<p>1 - BEDROOM #4 - Install ONE (1) CAT-6 DATA ROUGH-IN at Bedroom #4 (See Sketch)</p> <p>Note:</p>
<p>1 - KITCHEN - Relocate builders standard ceiling light at kitchen. To be installed centred above kitchen island (See Sketch)</p> <p>Note:</p>
<p>1 - KITCHEN - In addition to builders standard ceiling light, Install SIX (6) LED POT LIGHTS with ONE (1) Seperate Switch at kitchen (See Sketch)</p> <p>Note: **TEN (10) Pot Lights with ONE (1) Switch Included in Standard Features and Finishes**</p>
<p>1 - DINETTE - In addition to builders standard ceiling light, Instal FOUR (4) LED POT LIGHTS with ONE (1) Seperate Switch at dinette area (See Sketch)</p> <p>Note: **TEN (10) Pot Lights with ONE (1) Switch Included in Standard Features and Finishes** - Purchaser Paying for Additional Switch Only</p>
<p>1 - CLARIFICATION; EXTERIOR - GARAGE DOORS - Install STANDARD Exterior Handle with Lock on Garage Doors</p> <p>Note:</p>
<p>1 - MAIN FLOOR - FLOORING - TILES - UPGRADE #4 - PORCELAIN TILES - 24x24 ALABASTRO BIANCO - To be installed throughout main floor, where applicable. To Include; Foyer, Powder Room, Mud Room and Kitchen/Dinette (To be Installed Straight) (See Sketch)</p> <p>Note:</p>
<p>1 - MAIN FLOOR - FLOORING - HARDWOOD - Install Standard Hardwood in UPGRADE Stain - 3 1/4" x 3/4" VINTAGE RED OAK PEWTER (Character Pearl) in lieu of standard stain. To be installed throughout main floor, where applicable.</p> <p>Note: To Include; Main Hall, Family Room, Living Room/Dining Room, In-Law Suite and Applicable Landings (See Sketch)</p>
<p>1 - UPPER HALL &amp; UPPER DEN - FLOORING - Install UPGRADE #1 Hardwood Flooring - 3 1/4" x 3/4" VINTAGE RED OAK PEWTER (Character Pearl) in lieu of builders standard broadloom.To be installed throughout Upper Hall &amp; Upper Den Only, where applicable (See Sketch)</p> <p>Note:</p>



SITE COPY

CONSTRUCTION SUMMARY

2185715 Ontario Inc.

PURCHASER: KHUSHDAMAN,SINGH GREWAL

TEL: RES.: 416-904-7979

LOT NUMBER	PHASE	HOUSE TYPE	CLOSING DATE
048	1	ISABELLA-OPT MAIN-4 BEDROOM-ELEVATION B	

Date Added: 30-Sep-22

Invoice Number: 8379

<p>1 - STAIRCASE VS FLOORING WOOD SPECIES DIFFERENCE: STAIRCASE - The purchaser was advised and therefore accepts and acknowledges that the wood species of the staircase and flooring chosen do not match. This difference may result in a stain colour variance. Note: The purchaser agrees that the vendor is to be exempt from any and all claims by the purchaser regarding this colour variance.</p>
<p>1 - STAIRCASE VS FLOORING STAINING DIFFERENCE: STAIRCASE - The purchaser was advised and therefore accepts and acknowledges that the stain of the staircase and flooring chosen do not match. This difference might result in an undesirable colour variance. Note: The purchaser agrees that the vendor is to be exempt from any and all claims by the purchaser regarding this colour variance.</p>
<p>1 - KITCHEN / BATHROOMS &amp; LAUNDRY ROOM - SEE QUALITY TOPS &amp; KITCHENS FOR ALL KITCHEN /BATHROOMS &amp; LAUNDRY ROOM UPGRADES / LAYOUTS. (See Attached Paperwork) Note:</p>
<p>1 - KITCHEN - Install ROUGH-IN Wiring to Accommodate Built-In Microwave at Kitchen (See QTK Layout for Location) Note: **PRICE IS SUBJECT TO CHANGE ONCE APPLIANCE SPECIFICATIONS HAVE BEEN SUBMITTED AND REVIEWED**</p>
<p>1 - KITCHEN - Install ROUGH-IN Wiring to Accommodate Built-In Oven at Kitchen (See QTK Layout for Location) Note: **PRICE IS SUBJECT TO CHANGE ONCE APPLIANCE SPECIFICATIONS HAVE BEEN SUBMITTED AND REVIEWED**</p>
<p>1 - KITCHEN - Accommodate Applicable Electrical for Insert Style Hood Fan that will be installed by the purchaser After Closing (See QTK Layout) Note: **Purchaser accepts &amp; acknowledges that the vendor will be exempt from any possible damages created by installing thier own insert hood fan after closing**  **PRICE IS SUBJECT TO CHANGE ONCE APPLIANCE SPECIFICATIONS HAVE BEEN SUBMITTED AND REVIEWED**</p>
<p>1 - KITCHEN- Reloacte the fridge to the end of kitchen, next to the Dinette (See Sketch) Note:</p>
<p>1 - KITCHEN - Accommodate Stone Countertop for DROP-IN COOK-Top Cut Out at Kitchen (See QTK Layout) Note: **PRICE IS SUBJECT TO CHANGE ONCE APPLIANCE SPECIFICATIONS HAVE BEEN SUBMITTED AND REVIEWED**</p>
<p>1 - KITCHEN - COUNTERTOP - Install UPGRADE # Stone Countertop - EMMERSTONE BORGHINI CLASSIC - To be installed throughout kitchen, where applicable (does not include stone backsplash) (See Sketch) Note:</p>
<p>1 - KITCHEN- Install additional 2nd Upgrade counter top to the island to accommodate deeper counter top Note:</p>
<p>1 - KITCHEN - Install UPGRADE " L " EDGE PROFILE - To be installed throughout kitchen countertop, where applicable (See Sketch) Note:</p>
<p>1 - DISCLAIMER - STONE COUNTERTOP; KITCHEN - Stone slabs vary in size &amp; all seams are visible &amp; the fabricator reserves the right to position the seams as necessary. Note:</p>
<p>1 - KITCHEN - Install Upgrade Backsplash Tile - UPGRADE #1 - 3x6 C&amp;D SILVER GREY in BRICK PATTERN - To be installed throughout kitchen, where applicable (does not include behind the fridge) (See Sketch) Note:</p>
<p>1 - KITCHEN - KITCHEN SINK - Install Builders Standard Undermount Sink - Blanco Horizon U2 (7" Deep) Undermount Sink - Model #401022 Note:</p>



SITE COPY

CONSTRUCTION SUMMARY  
2185715 Ontario Inc.

PURCHASER: KHUSHDAMAN,SINGH GREWAL TEL: RES.: 416-904-7979

LOT NUMBER	PHASE	HOUSE TYPE	CLOSING DATE
048	1	ISABELLA-OPT MAIN-4 BEDROOM-ELEVATION B	

Date Added: 30-Sep-22 Invoice Number: 8379

<p>1 - KITCHEN - KITCHEN FAUCET - Install Builders Standard Faucet - MOEN Method Single Handle Pull-Out (Single Hole) Kitchen Faucet - Model # 7585 – Chrome</p> <p>Note:</p>
<p>1 - POWDER ROOM - COUNTERTOP - Install UPGRADE #2 Stone Countertop - EMMERSTONE BORGHINI CLASSIC - To be installed throughout powder room vanity, where applicable (Includes 3" Splash) (See Sketch)</p> <p>Note:</p>
<p>1 - POWDER ROOM - Install UPGRADE " L " EDGE PROFILE - To be installed throughout powder room vanity countertop, where applicable (See Sketch)</p> <p>Note:</p>
<p>1 - MAIN FLOOR ENSUITE - COUNTERTOP - Install Builders Standard Stone Countertop - EMMERSTONE PURE GREY - To be installed throughout main floor ensuite vanity, where applicable (Includes 3" Splash) (See Sketch)</p> <p>Note:</p>
<p>1 - MAIN FLOOR ENSUITE - Install UPGRADE " L " EDGE PROFILE - To be installed throughout main floor ensuite vanity countertop, where applicable (See Sketch)</p> <p>Note:</p>
<p>1 - MASTER ENSUITE - COUNTERTOP - Install Builders Standard Stone Countertop - EMMERSTONE PURE GREY - To be installed throughout master ensuite vanity, where applicable (Includes 3" Splash) (See Sketch)</p> <p>Note:</p>
<p>1 - MASTER ENSUITE - Install UPGRADE " L " EDGE PROFILE - To be installed throughout master ensuite vanity countertop, where applicable (See Sketch)</p> <p>Note:</p>
<p>1 - TWIN BATH #1 - COUNTERTOP - Install Builders Standard Stone Countertop - EMMERSTONE MAPLE WHITE - To be installed throughout twin bath #1 vanity, where applicable (Includes 3" Splash) (See Sketch)</p> <p>Note:</p>
<p>1 - TWIN BATH #1 - Install UPGRADE " L " EDGE PROFILE - To be installed throughout twin bath #1 vanity countertop, where applicable (See Sketch)</p> <p>Note:</p>
<p>1 - TWIN BATH #2 - COUNTERTOP - Install Builders Standard Stone Countertop - EMMERSTONE MAPLE WHITE- To be installed throughout twin bath #2 vanity, where applicable (Includes 3" Splash) (See Sketch)</p> <p>Note:</p>
<p>1 - TWIN BATH #2 - Install UPGRADE " L " EDGE PROFILE - To be installed throughout twin bath #2 vanity countertop, where applicable (See Sketch)</p> <p>Note:</p>
<p>1 - DISCLAIMER - STONE COUNTERTOP: POWDER ROOM, MAIN FLOOR ENSUITE, MASTER ENSUITE, TWIN BATH #1 &amp; TWIN BATH #2 - Stone slabs vary in size &amp; all seams are visible &amp; the fabricator reserves the right to position the seams as necessary.</p> <p>Note:</p>
<p>1 - POWDER ROOM - Vanity Sink - Install Upgrade Undermount Sink - CONTRAC CATENA Undermount Sink - Model # 4210-CIY White (x1 Sink) (See Sketch)</p> <p>Note: **To be Installed with Builders Standard Faucet**</p>
<p>1 - MAIN FLOOR ENSUITE - Vanity Sink - Install Upgrade Undermount Sink - CONTRAC CATENA Undermount Sink - Model # 4210-CIY White (x1 Sink) (See Sketch)</p> <p>Note: **To be Installed with Builders Standard Faucet**</p>
<p>2 - MASTER ENSUITE - Vanity Sink - Install Upgrade Undermount Sink - CONTRAC CATENA Undermount Sink - Model # 4210-CIY White (x2 Sink) (See Sketch)</p> <p>Note: **To be Installed with Builders Standard Faucet**</p>





SITE COPY

CONSTRUCTION SUMMARY

2185715 Ontario Inc.

PURCHASER: KHUSHDAMAN,SINGH GREWAL

TEL: RES.: 416-904-7979

LOT NUMBER	PHASE	HOUSE TYPE	CLOSING DATE
048	1	ISABELLA-OPT MAIN-4 BEDROOM-ELEVATION B	

Date Added: 30-Sep-22

Invoice Number: 8379

122 - MASTER ENSUITE - FLOORING - TILES - UPGRADE #1 - 18X18 LIVORNO GRIS- To be installed throughout master ensuite floor, where applicable (To be Installed Straight) (See Sketch)  
Note:

110 - MASTER ENSUITE - SHOWER WALLS - TILES - UPGRADE #2- 18X18 LIVORNO GRIS- To be installed throughout master ensuite shower walls, where applicable (To be Installed Straight) (See Sketch)  
Note:

1 - MAIN FLOOR ENSUITE - SHOWER CEILINGS- TILES - UPGRADE #2- 18X18 LIVORNO GRIS- To be installed throughout Main Floor ensuite shower ceiling, where applicable (To be Installed Straight)  
Note:

1 - TWIN BATH 1 - SHOWER CEILINGS- TILES - STANDARD- KEATON ICE To be installed throughout the Twin Bath 1 shower ceiling, where applicable (To be Installed Straight)  
Note:

1 - TWIN BATH #2- SHOWER CEILINGS- TILES - STANDARD- KEATON ICE To be installed throughout the Twin Bath 2 shower ceiling, where applicable (To be Installed Straight)  
Note:

1 - PURCHASER HAS ATTENDED A COLOR APPOINTMENT AT THE DECOR CENTRE AND HAS DECLINED ANY ADDITIONAL UPGRADES.Purchaser accepts and acknowledges that there will be no further changes/additions/deletions to be made upon signing on (TBD)  
Note:

1 - PURCHASER AWARE AND ACCEPTS THAT ANY CHANGES MADE TO UPGRADES AFTER SIGNING THIS PURCHASERS EXTRA FORM ARE SUBJECT TO A MINIMUM ADMINISTRATION FEE OF \$1,000 PLUS A 10% HOLDBACK FEE.  
Note:

Date Added: 13-May-22

Invoice Number: 8245

2 - BASEMENT WINDOWS - Install Larger Basement Windows in lieu of builders standard 30"x16". Install TWO (2) 30"x24" Basement Windows (with possible window wells) at Rear Elevation (See Sketch)  
Note:

3 - BASEMENT WINDOWS - Install Larger Basement Windows in lieu of builders standard 30"x16". Install THREE (3) 36"x24" Basement Windows (with possible window wells) at Side Elevations (See Sketch)  
Note:

1 - BASEMENT WINDOWS - In addition to basement windows, Install ONE (1) 36"x 24" Basement Windows (with possible window wells) at Side Elevation (See Sketch)  
Note:

1 - GARAGE - Relocate Central Vac Trunk Rough-In to Garage in lieu of Basement  
(Location to be Determined by Vendor)  
Note:

1 - FRONT EXTERIOR - DOORS - Install EXTENDED HEIGHT Single Front Doors Includes Applicable Side Lights (Delete Transom Window Above) (See Sketch)  
Note:

1 - SIDE EXTERIOR - Install OPTIONAL SIDE DOOR Entrance (Includes Applicable Exterior Coach Light) (See Sketch)  
Note:

1 - KITCHEN - EXHAUST DUCT - Install UPGRADE 8" EXHAUST DUCT in lieu of builders standard 6" exhaust duct at kitchen (See Sketch)  
Note:



SITE COPY

CONSTRUCTION SUMMARY

2185715 Ontario Inc.

PURCHASER: KHUSHDAMAN,SINGH GREWAL

TEL: RES.: 416-904-7979

LOT NUMBER	PHASE	HOUSE TYPE	CLOSING DATE	
048	1	ISABELLA-OPT MAIN-4 BEDROOM-ELEVATION B		

Date Added: 13-May-22

Invoice Number: 8245

1 - FRONT EXTERIOR - BALCONY - Install ONE (1) EXTERIOR GFI PLUG - To be installed at second floor balcony area (See Sketch)  
Note:

1 - FRONT EXTERIOR - In addition to builders standard exterior GFI plug, Install ONE (1) FESTIVE SOFIT PLUG on Single Pole Switch (See Sketch)  
Note:

1 - KITCHEN - Install GAS LIN ROUGH-IN (Includes Additional Applicable Electrical) - To be installed at stove area of kitchen (See Sketch)  
Note:

1 - MAIN FLOOR ENSUITE - Delete builders standard tub/shower enclosure.  
Install SHOWER STALL at main floor ensuite. (To Include; 2x2 Mosaic Floor, 6" Curb with Stone and Shower Pot Light) Front of Shower Stall to be LEFT OPEN (No Glass) (See Sketch)  
Note: \*Colour of Mosaics to be Determined During Decor Appointment\*

1 - TWIN BATH 1 - Delete builders standard tub/shower enclosure.  
Install SHOWER STALL at twin bath 1. (To Include; 2x2 Mosaic Floor, 6" Curb with Stone and Shower Pot Light) Front of Shower Stall to be LEFT OPEN (No Glass) (See Sketch)  
Note: \*Colour of Mosaics to be Determined During Decor Appointment\*

1 - TWIN BATH 2 - Delete builders standard tub/shower enclosure.  
Install SHOWER STALL at twin bath 2 (To Include; 2x2 Mosaic Floor, 6" Curb with Stone and Shower Pot Light) Front of Shower Stall to be LEFT OPEN (No Glass) (See Sketch)  
Note: \*Colour of Mosaics to be Determined During Decor Appointment\*

1 - MAIN FLOOR ENSUITE - Install FLOATING SHOWER SEAT (Includes White Quartz Stone) - To be installed at main floor ensuite shower (See Sketch)  
Note:


1 - BONUS PACKAGE - PURCHASER HAS APPLIED \$20,000.00 (Includes Taxes) WORTH OF UPGRADE PROMOTIONAL PACKAGE TOWARDS THE PURCHASE OF STRUCTURAL UPGRADES COMPLETED AT THE DECOR CENTRE  
Note:

1 - PURCHASER HAS ATTENDED A STRUCTURAL APPOINTMENT AT THE DESIGN STUDIO AND HAS DECLINED ANY ADDITIONAL UPGRADES. Purchaser accepts and acknowledges that there will be no further structural changes/additions/deletions to be made upon signing on MAY 11,2022  
Note:

1 - PURCHASER AWARE AND ACCEPTS THAT ANY CHANGES MADE TO UPGRADES AFTER SIGNING THIS PURCHASERS EXTRA FORM ARE SUBJECT TO A MINIMUM ADMINISTRATION FEE OF \$1,000  
Note:

This Document is Extremely Time Sensitive - Printed 3 Oct 22 at 9:33

\* INTERIOR COLOUR SCHEME \*

	<b>Purchaser</b> KHUSHDAMAN, SINGH GREWAL	<b>Decor Consultant</b> Melissa Di Marino	<b>Model and Elevation</b> SABELLA-OPT MAIN-4 BEDROOM-ELEVATION B	<b>Telephone Res. / Bus</b> (416) 904-7979 /	<b>Project</b> 2185715 Ontario Inc.	<b>Closing Date</b>	<b>Property</b> 048
---	--	--	--	---	--	---------------------	------------------------

Page 1 of 3

	Flooring	Wall Tile	Plumbing			
	Description	Main	Accent/Insert	Border / Listello	Pattern	
Master Ensuite	✓ 18x18 LIVRONO GRIS (UPG)	✓ 18x18 LIVRONO GRIS (UPG)	NONE	NONE	NONE	WHITE
Twin Bath #1	✓ 13x13 KEATON ICE (STD)	✓ 8x10 KEATON ICE (STD)	NONE	NONE	NONE	WHITE
Twin Bath #2	✓ 13x13 KEATON ICE (STD)	✓ 8x10 KEATON ICE (STD)	NONE	NONE	NONE	WHITE
Main Floor Ensuite	✓ 13x13 MALENA ICE (STD)	✓ 8x10 MALENA ICE (STD)	NONE	NONE	NONE	WHITE
Laundry (2nd Floor)	✓ 13x13 MALENA ICE (STD)	N/A	N/A	N/A	NONE	STD
Powder Room	✓ 24x24 ALABASTRO BIANCO (Straight) (UPG)	N/A	N/A	N/A	NONE	WHITE
Mud Room	✓ 24x24 ALABASTRO BIANCO (Straight) (UPG)	N/A	N/A	N/A	NONE	N/A
Kitchen/Dinette	✓ 24x24 ALABASTRO BIANCO (Straight) (UPG)	✓ 3x6 C&D SILVER GREY (Brick) (UPG)	N/A	N/A	NONE	STD
Foyer	✓ 24x24 ALABASTRO BIANCO (Straight) (UPG)					
Main Hall	✓ 3 1/4" x 3/4" Vintage Red Oak Pewter (Pearl) (UPG)					
In-Law Suite	✓ 3 1/4" x 3/4" Vintage Red Oak Pewter (Pearl) (UPG)					
Family Room	✓ 3 1/4" x 3/4" Vintage Red Oak Pewter (Pearl) (UPG)					
Living Room	✓ 3 1/4" x 3/4" Vintage Red Oak Pewter (Pearl) (UPG)					
Dining Room	✓ 3 1/4" x 3/4" Vintage Red Oak Pewter (Pearl) (UPG)					
Upper Hall	✓ 3 1/4" x 3/4" Vintage Red Oak Pewter (Pearl) (UPG)					
Upper Den	✓ 3 1/4" x 3/4" Vintage Red Oak Pewter (Pearl) (UPG)					
Primary Bedroom	✓ BROADLOOM - Opening Night - 4002-04 (STD)					
Bedroom 2	✓ BROADLOOM - Opening Night - 4002-04 (STD)					
Bedroom 3	✓ BROADLOOM - Opening Night - 4002-04 (STD)					
Bedroom 4	✓ BROADLOOM - Opening Night - 4002-04 (STD)					

Railings and Stairs

Railings	STD- Vintage Red Oak Pewter	Landing - Upper	3 1/4" Vintage Red Oak Pewter
Pickets	STANDARD	Landing - Lower	3 1/4" Vintage Red Oak Pewter
Posts	STD- Vintage Red Oak Pewter	Ledge - Upper	N/A
Stringers	STD - VINTAGE RED OAK PEWTER	Ledge - Lower	N/A
Treads	STD - VINTAGE RED OAK PEWTER		
Risers	STD - VINTAGE RED OAK PEWTER		
Runner	NONE		

Trim

Baseboard & Casing	STANDARD - MODERN (Step Bevel)	Knobs	STANDARD
Front Door Glass	STANDARD	Hinges	STANDARD
Interior Doors	STANDARD	Grip Set	STANDARD

Cornice Moulding / Medallion


Foyer	NONE
Living Room	NONE
Dining Room	NONE
Family Room	NONE
Main Hall	NONE
Kitchen	NONE
2nd Floor Hall	NONE

Notes

**\*\*MASTER ENSUITE - Install 2x2 WHITE Mosaics and 6" Curb with White Quartz \*\*MAIN FLOOR ENSUITE - Install 2x2 WHITE Mosaics and 6" Curb with White Quartz \*\*TWIN BATH #1 - Install 2x2 GREY Mosaics and 6" Curb with White Quartz \*\*TWIN BATH #2 - Install 2x2 GREY Mosaics and 6" Curb with White Quartz**


Page 1 of 3

Consultant:




Melissa Di Marino

Purchaser:

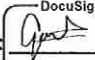

DocuSigned by:  
KHUSHDAMAN, SINGH GREWAL

Vendor:



2185715 Ontario Inc.  
Printed Sep 26, 2022 11:38 am

Lot: 048 Project: 2185715 Ontario Inc. Model: ISABELLA-OPT MAIN-4 BEDROOM-ELEVATION B



\* INTERIOR COLOUR SCHEME \*

 <b>Purchaser</b> KHUSHDAMAN, SINGH GREWAL	<b>Decor Consultant</b> Melissa Di Marino	<b>Model and Elevation</b> SABELLA-OPT MAIN-4 BEDROOM-ELEVATION B	<b>Telephone Res. / Bus</b> (416) 904-7979 /	<b>Project</b> 2185715 Ontario Inc.	<b>Closing Date</b>	<b>Property</b> 048
--	--	--	---	--	---------------------	------------------------

Page 2 of 3

Master Ensuite

Twin Bath #1

Twin Bath #2

Main Floor Ensuite

Laundry (2nd Floor)

Powder Room

Mud Room

Kitchen/Dinette

Foyer

Main Hall

In-Law Suite

Family Room

Living Room

Dining Room

Upper Hall

Upper Den

Primary Bedroom

Bedroom 2

Bedroom 3

Bedroom 4

Interior Paint

Description

STANDARD - SILVER BIRCH

STANDARD - SILVER BIRCH

STANDARD - SILVER BIRCH

STANDARD - SILVER BIRCH

STANDARD - SILVER BIRCH

STANDARD - SILVER BIRCH

STANDARD - SILVER BIRCH

STANDARD - SILVER BIRCH

STANDARD - SILVER BIRCH

STANDARD - SILVER BIRCH

STANDARD - SILVER BIRCH

STANDARD - SILVER BIRCH

STANDARD - SILVER BIRCH

STANDARD - SILVER BIRCH

STANDARD - SILVER BIRCH

STANDARD - SILVER BIRCH

STANDARD - SILVER BIRCH

STANDARD - SILVER BIRCH

STANDARD - SILVER BIRCH

STANDARD - SILVER BIRCH

Cabinet

Style

\*\*SEE ATTACHED QTK PAPERWORK\*\*

\*\*SEE ATTACHED QTK PAPERWORK\*\*

\*\*SEE ATTACHED QTK PAPERWORK\*\*

\*\*SEE ATTACHED QTK PAPERWORK\*\*

\*\*SEE ATTACHED QTK PAPERWORK\*\*

\*\*SEE ATTACHED QTK PAPERWORK\*\*

N/A

\*\*SEE ATTACHED QTK PAPERWORK\*\*

Countertop

Emmerstone Pure Grey (STD)

Emmerstone Maple White (STD)

Emmerstone Maple White (STD)

Emmerstone Pure Grey (STD)

SEE QTK PAPERWORK

Emmerstone Borghini Classic (UPG)

N/A

Emmerstone Borghini Classic (UPG)

Counter Edge

\*L \* EDGE (UPG)

\*L \* EDGE (UPG)

\*L \* EDGE (UPG)

\*L \* EDGE (UPG)

SEE QTK PAPERWORK

\*L \* EDGE (UPG)

N/A

\*L \* EDGE (UPG)

Handle / Knob

SEE QTK

SEE QTK

SEE QTK

SEE QTK

SEE QTK

SEE QTK

N/A

SEE QTK

Appliance Opening/Dimension

Fridge Size SEE QTK LAYOUT

Range SEE QTK LAYOUT

Built-Ins SEE QTK LAYOUT

Microwave SEE QTK LAYOUT

Hood Fan SEE QTK LAYOUT

Exhaust Opening ☐ 6" ☒ 8"

Dishwasher Cabinet Std 24in Opening

Fireplace

Fireplace ☒ FAMILY ROOM

Fireplace N/A

Location Flooring ☒ 3 1/4" HARDWOOD

Location Flooring N/A

Style ☒ VILLA NOVA

Style N/A

Finish ☒ STONE

Finish N/A

Marble N/A

Marble N/A

Hearth NONE

Hearth N/A

Page 2 of 3

Decor Consultant:

Melissa Di Marino

Purchaser:

DocuSigned by:

KHUSHDAMAN, SINGH GREWAL



Vendor:

2185715 Ontario Inc.

Printed Sep 26, 2022 11:38 am



- \* KITCHEN
  - UPTO CIEILING
  - GAS LINE
  - 8" EXHAUST FAN

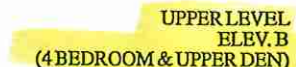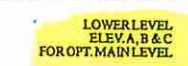

**LOT 48 . Isabella . Optional Main . 4 BEDROOM**  
**3470 SQ.FT. ELEV. B**





Quality Tops & Kitchens Ltd.  
80 Sante Drive, Vaughan, ON L4K 3C4  
T 416.746.1811 F 905.761.5901  
www.QTK.ca info@qtk.ca

PURCHASE AGREEMENT FORM

PURCHASER:	KHUSHDAMAN GREWAL	CONTRACTOR:	2185715 ONTARIO INC.
ADDRESS:		SITE:	WEST RIVER VALLEY PH1, BRAMPTON
EMAIL:	grewalkandy13@gmail.com	MODEL TYPE:	ISABELLA B 40-06 STD
PHONE #:	4169047979	LOT #:	48 WRV
PHONE #:		DATE:	Sep 27, 2022 Q9576

The purchaser agrees to buy and Quality Tops & Kitchens Ltd. (QTK) agrees to sell and provide for the purchaser the following articles listed herein and with attached drawing in accordance to the terms and conditions described on the reverse of this agreement form.

ROOM	DESCRIPTION	CATEGORY
KITCHEN	DOOR STYLE: QT 1501 NONE FINISH: WHITE SPECIES: FIBERBOARD DOOR HARDWARE: DRW HARDWARE: COUNTER TOP: Counter Top by Others	Category 2

ITEM #	QTY	DESCRIPTION	PRICE
CK-3PD	1	DROP IN COOK-TOP w/ POT DRWS w/ PREMIUM MOTION SLIDES (1 SMALL, 2 BIG DRW)	
BMO2696	1	BUILT-IN MICRO & WALL OVEN w/ WOOD DRAWER(S) BELOW - 26" D x 95-1/2"H	
BGB2-17	1	DOUBLE BIN PULL-OUT RECYCLE 17" WIDE CAB	
STO-B-36	1	MAKE STOVE OPENING 36" WIDE (AT BASE CABINETS)	
CUST-1	1	FILL IN REMAINING SPACE BETWEEN COOKTOP WALL AND BUILT-IN w/ BASE & UPPERS (2") & RELOCATE FRIDGE CABINET	
CUST-2	1	CONVERT STD. 4 BANK OF DRAWERS INTO 1 SET OF POT DRAWER PD/3 (1 SMALL, 2 BIG DRAWERS) w/ PREMIUM MOTION SLIDES	
CUST-5	1	PROFESSIONAL SERIES FRIDGE	
CUST-6	1	52" HIGH EXTENDED HEIGHTS SINGLE DOOR UPPER CABINETS w/ Y CROWN TO CEILING 108" HIGH MOUNTING HEIGHT - 120" OVERALL	
CUST-7	1	CATEGORY 2 DOOR STYLE AND FINISH: QTF 2501 - WHITE (FIBERBOARD)	
CUST-9	1	CATEGORY 3 HARDWARE: DH12890	
CUST-11	1	DESIGN FEE: ROTATE ISLAND, STANDARD SIZE TO REMAIN	
ROOM SUMMARY:			

ROOM	DESCRIPTION	CATEGORY
MASTER ENSUITE VANITY	DOOR STYLE: QT 1022 NONE FINISH: WILLOW GREY SUPERMATTE SPECIES: LP LAMINATE DOOR HARDWARE: DRW HARDWARE: COUNTER TOP: Counter Top by Others	Category 1

ITEM #	QTY	DESCRIPTION	PRICE
CUST-1	1	CONVERT TOP DRAWER CABINET INTO A SET OF 3 DRAWERS (1 SMALL 2 BIG DRAWERS) w/ PREMIUM MOTION SLIDES	
CUST-2	1	CATEGORY 1 DOOR STYLE AND FINISH: QTS 1022 WILLOW GREY (LAMINATE)	
CUST-3	1	CATEGORY 1 HARDWARE: DH00010	
ROOM SUMMARY:			

ROOM	DESCRIPTION	CATEGORY
TWIN BATH VANITY	DOOR STYLE: QT 1022 NONE FINISH: TUNDRA (TX) SPECIES: LP LAMINATE DOOR HARDWARE: DRW HARDWARE: COUNTER TOP: Counter Top by Others	Category 1

ITEM #	QTY	DESCRIPTION	PRICE
CUST-2	1	CATEGORY 1 DOOR STYLE AND FINISH: QTS 1022 TUNDRA (TX) LAMINATE	

K.G

K.G





Quality Tops & Kitchens Ltd.  
80 Sante Drive, Vaughan, ON L4K 3C4  
T 416.746.1811 F 905.761.5901  
www.QTK.ca info@qtk.ca

PURCHASE AGREEMENT FORM

PURCHASER:	KHUSHDAMAN GREWAL		CONTRACTOR:	2185715 ONTARIO INC.	
ADDRESS:			SITE:	WEST RIVER VALLEY PH1, BRAMPTON	
EMAIL:	grewalkandy13@gmail.com		MODEL TYPE:	ISABELLA B 40-06 STD	
PHONE #:	4169047979		LOT #:	48 WRV	
PHONE #:			DATE:	Sep 27, 2022	Q9576

ITEM #	QTY	DESCRIPTION	PRICE
CUST-3	1	CATEGORY 1 HARDWARE: DH00010	
ROOM SUMMARY:			
ROOM		DESCRIPTION	CATEGORY
TWIN BATH 2/3 VANITY		DOOR STYLE: QT 1022 NONE FINISH: TUNDRA (TX) SPECIES: LP LAMINATE DOOR HARDWARE: DRW HARDWARE: COUNTER TOP: Counter Top by Others	Category 1
ITEM #	QTY	DESCRIPTION	PRICE
CUST-2	1	CATEGORY 1 DOOR STYLE AND FINISH: QTS 1022 TUNDRA (TX) LAMINATE	
CUST-3	1	CATEGORY 1 HARDWARE: DH00010	
ROOM SUMMARY:			
ROOM		DESCRIPTION	CATEGORY
IN-LAW ENS. GROUND FLOOR		DOOR STYLE: QT 1022 NONE FINISH: WILLOW GREY SUPERMATTE SPECIES: LP LAMINATE DOOR HARDWARE: DRW HARDWARE: COUNTER TOP: Counter Top by Others	Category 1
ITEM #	QTY	DESCRIPTION	PRICE
CUST-2	1	CATEGORY 1 DOOR STYLE AND FINISH: QTS 1022 WILLOW GREY - LAMINATE	
CUST-3	1	CATEGORY 1 HARDWARE: DH00010	
ROOM SUMMARY:			
ROOM		DESCRIPTION	CATEGORY
POWDER ROOM VANITY		DOOR STYLE: QT 1501 NONE FINISH: WHITE SPECIES: FIBERBOARD DOOR HARDWARE: DRW HARDWARE: COUNTER TOP: Counter Top by Others	Category 2
ITEM #	QTY	DESCRIPTION	PRICE
CUST-1	1	FLOATING VANITY w/ 1 DRAWER & FALSE PANEL ABOVE - 10-1/2" FFL ( WALL TO WALL) - OPTION PAID FOR BY BUILDER	
CUST-2	1	UPGRADE TO CATEGORY 2 DOOR STYLE AND FINISH: QTF 2501- WHITE - FIBERBOARD	
CUST-3	1	CATEGORY 1 HARDWARE: DH00010	
ROOM SUMMARY:			

K.G

K.G



Quality Tops & Kitchens Ltd.  
80 Sante Drive, Vaughan, ON L4K 3C4  
T 416.746.1811 F 905.761.5901  
www.QTK.ca info@qtk.ca

**PURCHASE AGREEMENT FORM**


PURCHASER:	KHUSHDAMAN GREWAL	CONTRACTOR:	2185715 ONTARIO INC.	
ADDRESS:		SITE:	WEST RIVER VALLEY PH1, BRAMPTON	
EMAIL:	grewalkandy13@gmail.com	MODEL TYPE:	ISABELLA B 40-06 STD	
PHONE #:	4169047979	LOT #:	48 WRV	
PHONE #:		DATE:	Sep 27, 2022	Q9576

ROOM	DESCRIPTION	CATEGORY
LAUNDRY ROOM	DOOR STYLE: QT 1022 NONE FINISH: CANVAS (TX) SPECIES: LP LAMINATE DOOR HARDWARE: DRW HARDWARE: COUNTER TOP: Laminate Top by QTK D354-60	Category 1

ITEM #	QTY	DESCRIPTION	PRICE
CUST-2	1	CATEGORY 1 DOOR STYLE AND FINISH: QTS 1022 CANVAS (TX) - LAMINATE	
CUST-3	1	CATEGORY 1 HARDWARE: DH00010	
ROOM SUMMARY:			

EXPECTED DELIVERY DATE	TBD	SUB-TOTAL:	
Customers please note all garbage bins, spice baskets, magic corner baskets and other accessories will only be delivered AFTER you move in the house. Please call us to request delivery of these items after you move in. Thank you. ALL CHANGES FINAL UPON SIGNING PLEASE READ ALL THE TERMS AND CONDITIONS ON THE ACCOMPANYING QTK TERMS & CONDITIONS DOCUMENT. BY SIGNING BELOW YOU AGREE TO RECEIVE THE ITEMS LISTED HEREIN AND PAY (ACCORDING TO QTK'S PAYMENT POLICY), AND HAVE READ AND UNDERSTOOD THE TERMS & CONDITIONS AS OUTLINED IN THE QTK TERMS & CONDITIONS DOCUMENT.		TOTAL:	
		HST	
		GRAND TOTAL:	
		DEPOSIT 1 DATE:	DEPOSIT 1:
DEPOSIT 2 DATE:	DEPOSIT 2:		

BALANCE TO BE PAID IN FULL BY DUE DATE:		CUSTOMER INITIAL(S):
CUSTOMER SIGNATURE:		DATE: Sep-28-2022
CUSTOMER SIGNATURE:		DATE:
SALES REP NAME: Mohafizali Morali	QTK AUTHORIZED SIGNATURE:	


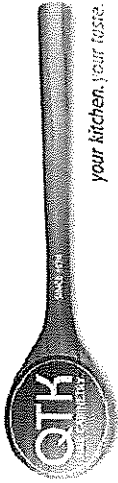


80 Sante Drive, Vaughan, ON L4K 3C4  
T 416.746.1811 F 905.761.5901  
www.QTK.ca info@qtk.ca



CLIENT: ROYAL PINE HOMES	JOB NAME: LOT 48 WRV	ROOM: VANITY	DRAWN BY: GJ
SITE: WEST RIVER VALLEY	DOOR STYLE: —	DOOR HANDLE: —	SCALE: 1/2" = 1'-0"
PHONE: —	FINISH: —	DRW HANDLE: —	DATE: SEPT 19, 2022
EMAIL: —	SPECIES: —	TOP: —	PAGE: —
COMMENTS:			

Customer Agrees and Accepts the following conditions: 1. The Drawing is a representation only and the installed cabinetry may vary slightly in product size, measurements, handle appearance and location and other details. Although Quality Tops & Kitchens Ltd. (QTK) does it's best to manufacture exactly what is shown here outside factors may prevent that and some variance is to be expected and accepted by the customer. 2. These drawings represent the intellectual property of QTK and as such the customer understands and accepts that all deposits given by the customer to QTK are non-refundable after QTK has supplied drawings (either physically or electronically) to the customer. If the customer decides to cancel the order after QTK has submitted drawings to the customer, the deposit will then be considered a design fee and no money will be returned to the customer.


MASTER ENSUITE

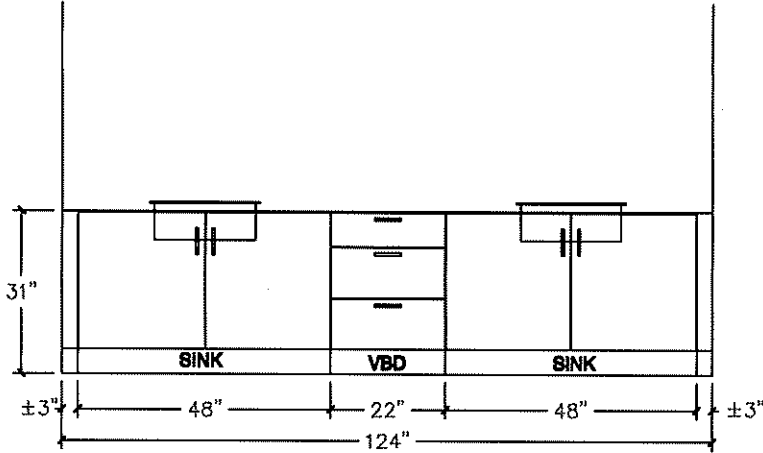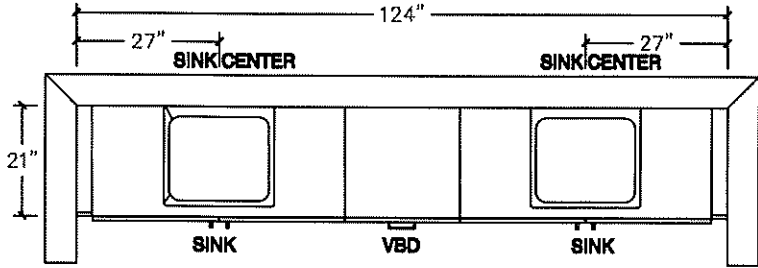

SHARED BATH 2/3

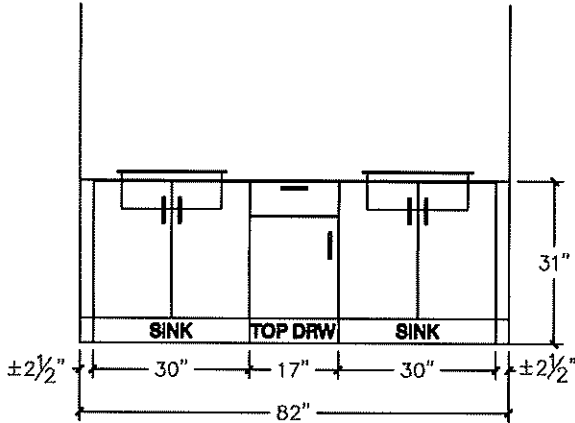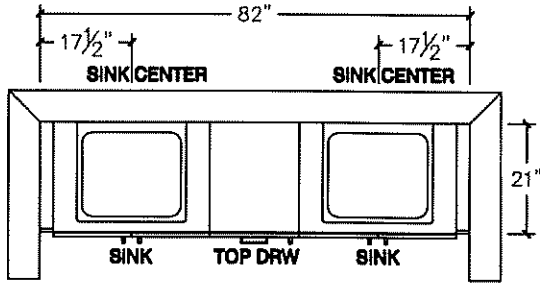



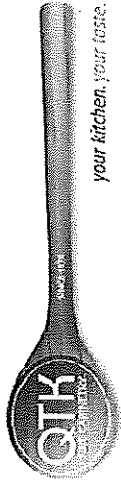

80 Sante Drive, Vaughan, ON L4K 3C4  
T 416.746.1811 F 905.761.5901  
www.QTK.ca info@qtk.ca

CLIENT: ROYAL PINE HOMES	JOB NAME: LOT 48 WRV	ROOM: VANITY	DRAWN BY: GJ
SITE: WEST RIVER VALLEY	DOOR STYLE: —	DOOR HANDLE: —	SCALE: 1/2" = 1'-0"
PHONE: —	FINISH: —	DRW HANDLE: —	DATE: SEPT 19, 2022
EMAIL: —	SPECIES: —	TOP: —	PAGE: —
COMMENTS:			

Customer Agrees and Accepts the following conditions: 1. The Drawing is a representation only and the installed cabinetry may vary slightly in product size, measurements, handle appearance and location and other details. Although Quality Tops & Kitchens Ltd. (QTK) does it's best to manufacture exactly what is shown here outside factors may prevent that and some variance is to be expected and accepted by the customer. 2. These drawings represent the intellectual property of QTK and as such the customer understands and accepts that all deposits given by the customer to QTK are non-refundable after QTK has supplied drawings (either physically or electronically) to the customer. If the customer decides to cancel the order after QTK has submitted drawings to the customer, the deposit will then be considered a design fee and no money will be returned to the customer.



<p><b>TWIN BATH</b></p> <p>72" SINK CENTER SINK CENTER 14 1/2" 14 1/2" 21"</p>	<p><b>ENSUITE (GR FLR)</b></p> <p>30" TOP SINK CENTER 15" 21" SINK</p>	<p><b>POWDER</b></p> <p>38" TOP SINK CENTER 19" 21"</p>
<p>±2 1/2" 24" 19" 24" ±2 1/2" 72" 31" SINK TOP DRW SINK</p>	<p>31" 31/4" 27" ±1 1/2" SINK</p>	<p>34 1/2" 24" 10 1/2" ±2" 34" ±2" 38" SINK</p>



80 Sante Drive, Vaughan, ON L4K 3C4  
T 416.746.1811 F 905.761.5901  
www.QTK.ca info@qtk.ca

CLIENT: ROYAL PINE HOMES	JOB NAME: LOT 48 WRV	ROOM: LAUNDRY	DRAWN BY: GJ
SITE: WEST RIVER VALLEY	DOOR STYLE: —	DOOR HANDLE: —	SCALE: 1/2" = 1'-0"
PHONE: —	FINISH: —	DRW HANDLE: —	DATE: SEPT 19, 2022
EMAIL: —	SPECIES: —	TOP: —	PAGE:
COMMENTS:			

Customer Agrees and Accepts the following conditions: 1. The Drawing is a representation only and the installed cabinetry may vary slightly in product size, measurements, handle appearance and location and other details. Although Quality Tops & Kitchens Ltd. (QTK) does it's best to manufacture exactly what is shown here outside factors may prevent that and some variance is to be expected and accepted by the customer. 2. These drawings represent the intellectual property of QTK and as such the customer understands and accepts that all deposits given by the customer to QTK are non-refundable after QTK has supplied drawings (either physically or electronically) to the customer. If the customer decides to cancel the order after QTK has submitted drawings to the customer, the deposit will then be considered a design fee and no money will be returned to the customer.

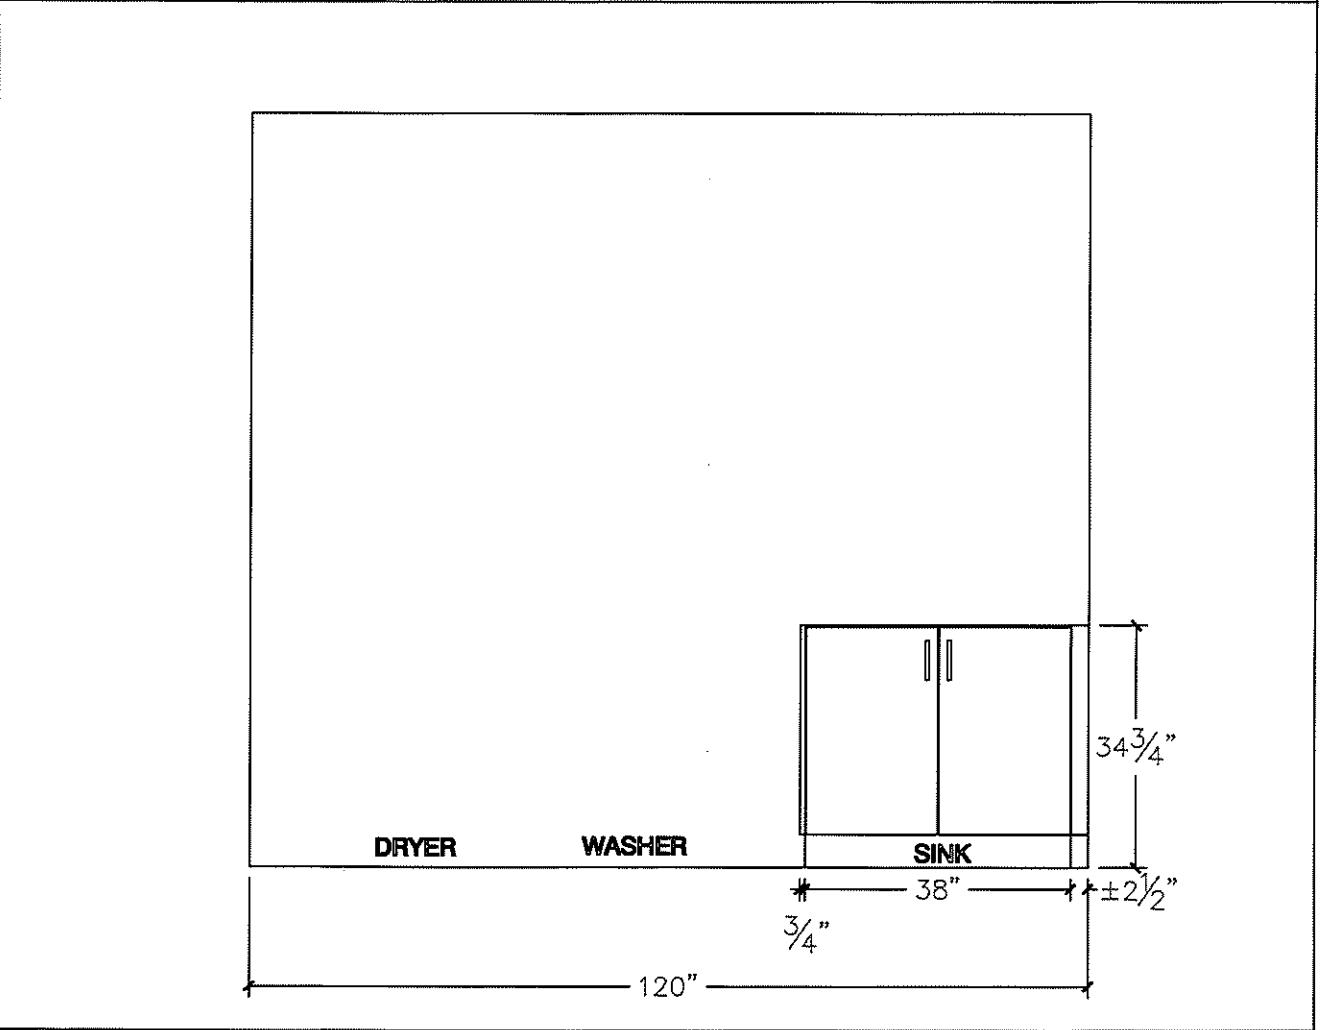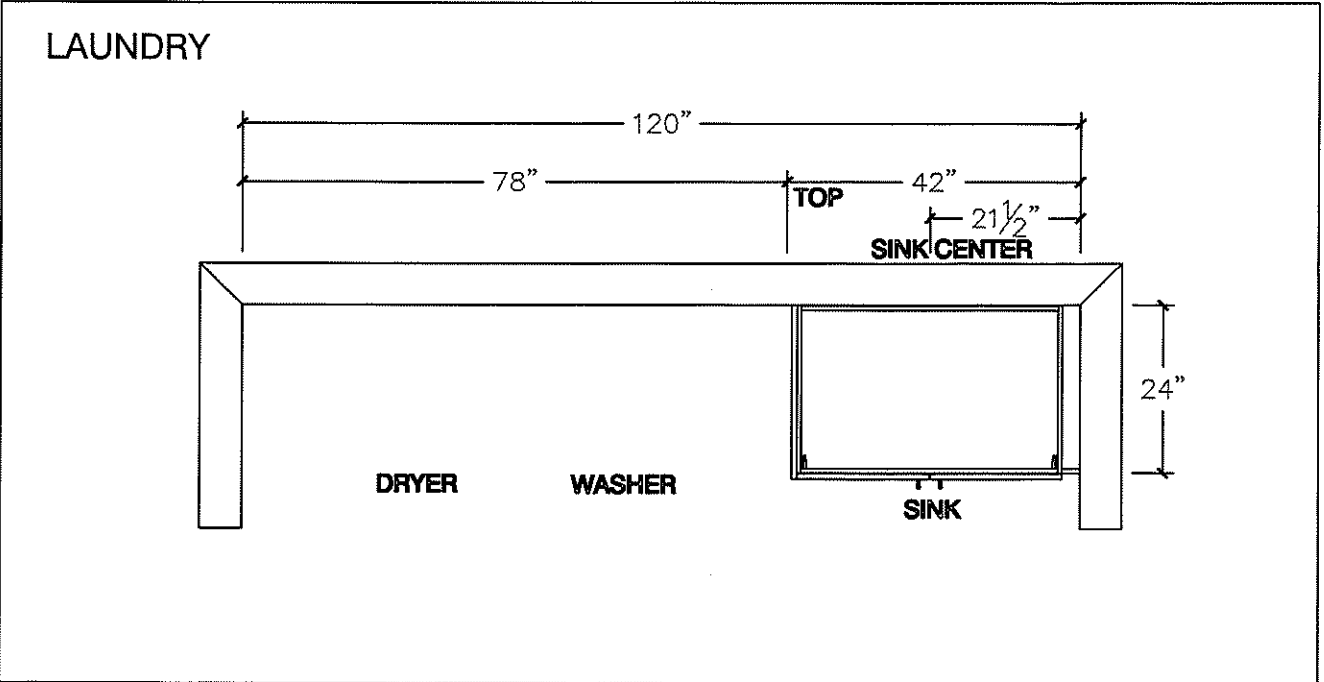

LOT 48

Powder Room  
Master Ensuite (x2)  
Main Floor Ensuite (x1)

SINK | UNDERMOUNT



## CATENA

### ITEM DETAILS

OUTER DIMENSIONS 20" W x 15 $\frac{3}{8}$ " D x 7 $\frac{1}{2}$ " H

INNER DIMENSIONS 18" W x 13 $\frac{3}{8}$ " D x 5 $\frac{1}{2}$ " H

MATERIAL Vitreous china

COLOUR Soft white

Rectangular undermount sink | Front overflow hole | Template supplied | Faucet not included

\*Install Standard Faucet\*

20" SINK  
4210CIY

### CERTIFICATIONS

| IAPMO cUPC

| ASME A112.19.2 / CSA B45.1

| CSA B651 Standard and OBC  
section 3.8 barrier free design



**NOTE:** Products are designed to comply CSA B651 Standard and OBC barrier-free requirements. It shall be the responsibility of the installer to comply with the local disability codes and standards prior to installing the product.

ISSUED MAY 2020

**contrac**

CONTRAC.CA  
CONTRAC.US

2020 CONTRAC DECOR BOOK





**PROJECT PARTNER:**  
DHALIWAL, YADWINDER

**SHIP TO:**  
DHALIWAL, YAADWINDER

tba  
BRAMPTON, ON

**REMINDER:**

To ensure a smooth project it is the responsibility of the homeowner / purchaser of appliances to share all the attached specifications with their cabinet provider, contractor, or any other tradesperson so they have the information required to complete their work accurately. Product specifications are for planning purposes only and are subject to change without notice. Refer to installation instructions shipped with the product before cutting cabinets, counters, panels, etc.

Tasco Appliances assumes no liability for product specifications.

DHALIWAL, YAADWINDER  
DHALIWAL, YADWINDER

tba  
BRAMPTON, ON

48



Contents	Page no.
<b>DTG36M955FS</b> Dacor Cooktop  36" Gas Cooktop, Silver Stainless Steel, Natural Gas	4-5
<b>DOC30M977DS</b> Dacor Wall Oven  30" Combi Wall Oven, Silver Stainless Steel	6-8
<b>DRF427500AP</b> Dacor Refrigeration  42" Four-Door French Door, Panel Ready	9-10
<b>DDW24M999US</b> Dacor Dishwasher  Silver Stainless Steel Dishwasher	11
<b>DHW361</b> Dacor Ventilation  36" Chimney Wall Hood, Silver Stainless Steel	12
<b>WV60M9900AV</b>	13-14

Tasco Appliances  
tascoappliance.ca

BOBBY NANDWANI  
4163009545

Invoice **BT00014055**  
Version 1.1

Tue, Sep 27, 2022  
3:31 PM EDT



[enterprise.steelcod.com/sp/tasc/DHLKXU9J](https://enterprise.steelcod.com/sp/tasc/DHLKXU9J)

**Note about page numbers:**  
Because the original manufacturer's documents are not altered in any way, the page numbers displayed on the page may not correspond to the page number within this package.

**All specifications are intended for initial planning purposes only.**  
Manufacturers reserve the right to change specifications at any time without notice. Always consult the installation instructions found on the manufacturer's website or included with the appliances before installation.

48

Samsung Washer  
6.9 Cu.Ft. Front Load Washer with  
FlexWash™ System

**DVE60M9900V/AC**  
Samsung Dryer

15-16

7.5 Cu.Ft. Electric Dryer with Flex Dry

**Note about page numbers:**  
Because the original manufacturer's documents are not altered in any way, the page numbers displayed on the page may not correspond to the page number within this package.

**All specifications are intended for initial planning purposes only.**  
Manufacturers reserve the right to change specifications at any time without notice. Always consult the installation instructions found on the manufacturer's website or included with the appliances before installation.




dacor

36-INCH GAS COOKTOP

DTG36M955F | CONTEMPORARY STYLE

48

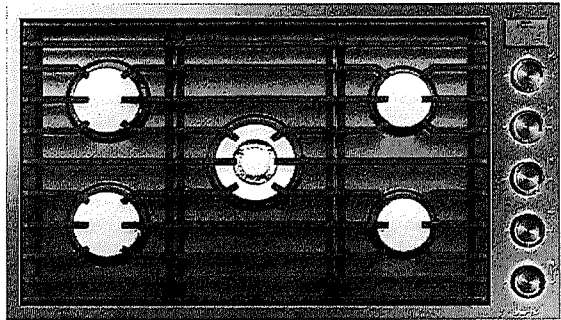

AVAILABLE MODELS.

DTG36M955FS	36" Drop-In Gas Cooktop - Stainless Steel Natural Gas / Liquid Propane
DTG36M955FM	36" Drop-In Gas Cooktop - Graphite Stainless Steel Natural Gas / Liquid Propane

FEATURES & BENEFITS

- 5 Dual-Stack Sealed Brass Burners.
- High performance burners at 18.5K BTU.
- Diamond-like carbon finish on spill tray prevents scratches and is easy to clean.
- Automatic burner reignition.
- Illumina™ knobs. Dishwasher safe.
- Continuous grates.
- Auto connect to hood.
- Low profile flush installation.
- SmartThings app enables monitoring of the cooktop from outside the kitchen.

BURNER PERFORMANCE

TOTAL NUMBER OF COOKTOP BURNERS	5 (BRASS)
LEFT FRONT BURNER (BTU)	13,000 (STACK BURNER)
LEFT REAR BURNER (BTU)	13,000 (STACK BURNER)
RIGHT FRONT BURNER (BTU)	9,500 (STACK BURNER)
RIGHT REAR BURNER (BTU)	9,500 (STACK BURNER)
CENTER BURNER POWER (BTU)	18,500 (DUAL BURNER)
SEALED BURNERS	YES

CONTROL FEATURES

DISHWASHER SAFE KNOBS	YES
CONTROL LOCATION	RIGHT
LED KNOB BACKLIGHT + INDICATOR	YES
WIFI HOOD CONNECTIVITY	YES
AUTOMATIC REIGNITION	YES

INSTALLATION

GAS TYPE	NATURAL GAS
LP CONVERSION KIT	YES
INSTALLATION TYPE	LOW-PROFILE (FLUSH)

TECHNICAL DETAILS

CIRCUIT BREAKER (A)	15
VOLTS (V)	120
FREQUENCY (HZ)	60
ENERGY SOURCE	GAS AND ELECTRIC

DIMENSIONS & WEIGHT

APPLIANCE DIMENSIONS (H X W X D) (IN.)	6" X 36" X 21"
CHASSIS REQUIRED CUTOUT SIZE (W X D) (IN.)	34 11/16" X 19 3/4"

ACCESSORIES (INCLUDED)

BRASS BURNER CAPS	YES
BLACK BURNER CAPS	YES


ACCESSORIES (OPTIONAL)

WOK RING	AMWR
----------	------

WARRANTY


LIMITED, PARTS AND LABOR	2 YEARS
--------------------------	---------

APPLIANCE DIMENSIONS

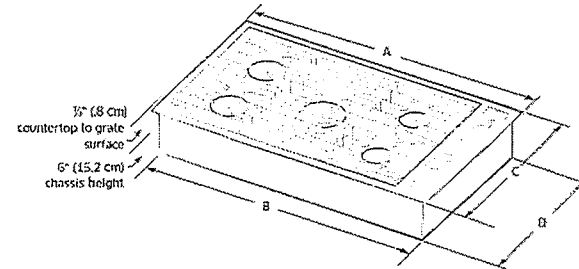

INSTALLATION CUTOUT DIMENSIONS

E (MIN)	2 7/8" (7.2CM)
F (MIN)	19 3/4" (50.1CM)
G (MIN)	34 11/16" (87.9CM)
H (MIN)	12" (30.4CM)

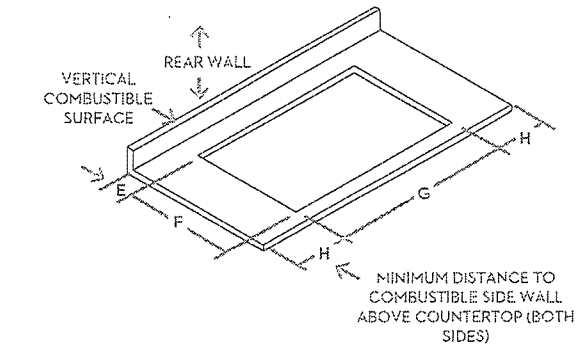

INSTALLATION CUTOUT DIMENSIONS


E (MIN)	3/8" (0.9CM)
F (MIN)	22 1/2" (57.1CM)
G (MIN)	34 7/16" (87.9CM)
H (MIN)	7 1/2" (19.0CM)

NOTE: All horizontal clearances must be maintained for a minimum of 18" (457mm) above the cooking surface.


APPLIANCE DIMENSIONS

A (WIDTH)	36" (914.4MM)
B (CHASSIS WIDTH)	34 1/2" (875.4MM)
C (DEPTH)	21" (533MM)
D (CHASSIS DEPTH)	19 1/2" (495.1MM)

INSTALLATION CUTOUT DIMENSIONS

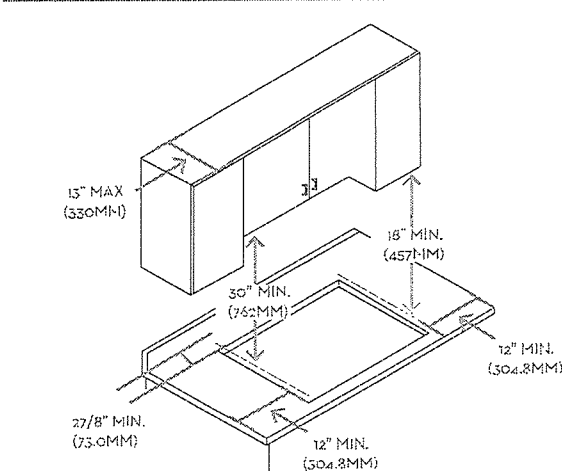

INSTALLATION CUTOUT DIMENSIONS

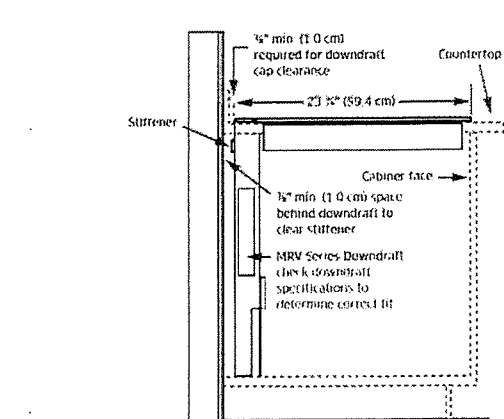


Cooktop with Downdraft MRV Series

dacor

30-INCH COMBI WALL OVEN

DOC30M977D | CONTEMPORARY STYLE

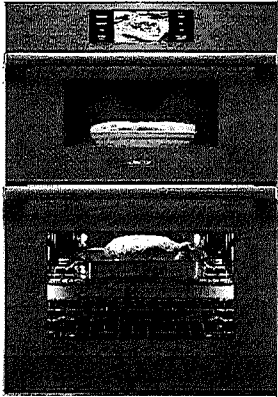

AVAILABLE MODELS

- DOC30M977DM
- Graphite Stainless Steel
- DOC30M977DS
- Stainless Steel

FEATURES & BENEFITS

- Available in graphite stainless steel and silver stainless steel.
- Exclusive Four Part Dual Pure Convection Oven - heat, air, baffle and filter to precisely distribute heat for superior cooking results.
- Steam and Convection Oven - the power of steam assist and convection cooking in one.
- The convenience of Microwave Convection.
- Large oven capacity: Microwave 1.9 cu. ft. / Oven 4.8 cu. ft. BrightVue™ oven lighting (LED + Halogen Lights).
- RadiantVue™ microwave lighting (LED + Metal Mesh).
- 7" LCD control panel.
- SmartThings app with integrated Wi-Fi to control and monitor remotely.
- Flush installation.

ACCESSORIES (INCLUDED)	
GLIDE RACKS	2
STANDARD RACKS	1
TEMPERATURE PROBE	1
AUTOMATIC WATER RESERVOIR	1
TURN TABLE (OPTITRAY™)	1
MICROWAVE WIRE RACK	1
EVENPLATE™	1

DOC30M977D | 30-INCH COMBI WALL OVEN

48

ACCESSORIES (OPTIONAL)	
COOKIE SHEETS (SET OF 3)	SKU - ACSM303
GENERAL PROPERTIES - OVEN	
COOKING MODES LOWER CAVITY	BAKE - BROIL - CONVECTION BAKE - CONVECTION ROAST - CONVECTION BROIL - FOUR PART PURE CONVECTION - PURE CONVECTION SEAR - STEAM BAKE - STEAM ROAST
GENERAL PROPERTIES - MICROWAVE	
COOKING MODES UPPER CAVITY	BROIL - CONVECTION SEAR (POWER CONVECTION) - SPEED CONVECTION SEAR - SPEED BROIL
FEATURES	
TYPE	COMBINATION MICROWAVE/ OVEN
SOFT CLOSE DOOR (OVEN)	SOFTSHUT™
LIGHTING	BRIGHTVUE™ AND RADIANTVUE™
ADDITIONAL FEATURES - OVEN	
CLEANING TYPE	SELF CLEAN GREENCLEAN™
OVEN TYPE	COMBINATION
INSTALLATION	FLUSH
CONTROLS	7" LCD
WI FI	YES (REMOTE ENABLED)
CONVECTION TYPE	FOUR PART DUAL PURE CONVECTION WITH MESH FILTER
OVEN COLORS	SILVER STAINLESS STEEL GRAPHITE STAINLESS STEEL
OVEN PERFORMANCE	
BAKE ELEMENT	3,000W - 8 PASS
BROIL ELEMENT	1,400W - 10 PASS
CONVECTION ELEMENT	1,300W (EACH - 2,600W TOTAL)
STEAM HEATER	500W
CONTROL FEATURES - OVEN	
WI FI ON/OFF	YES
LANGUAGE OPTIONS	YES
CLOCK	YES (12 HR/24 HR)
DELAY START	YES
KITCHEN TIMER	YES
SABBATH MODE	YES
LAMP ON/OFF	YES
CHILD LOCK	YES
OPTIONS	YES
ENERGY SAVING	YES
DEMO MODE	YES
CONTROL FEATURES - MICROWAVE	
CLOCK YES	(12 HR/24 HR)
KITCHEN TIMER	YES
LAMP ON/OFF	YES
CHILD LOCK	YES
SOUND	YES
WI FI	YES (MONITOR ONLY)





30-INCH COMBI WALL OVEN


48

APPLIANCE DIMENSIONS	
ADDITIONAL MODES	
KEEP WARM	YES
PROOF (LOWER TEMP)	YES
PROOF	YES
PIZZA STONE MODE	YES
DEHYDRATE	YES
GOURMET COOK	YES
INSTANTHEAT™	YES
TEMPERATURE PROBE	YES
TECHNICAL DETAILS	
CIRCUIT BREAKER (A)	40
VOLTS (V)	240 / 208
FREQUENCY (HZ)	60
ENERGY SOURCE	ELECTRIC

MICROWAVE	
ADDITIONAL MODES	
ADD 30 SECONDS	YES
DEFROST	YES
AUTO COOK (NO SENSOR)	YES
SENSE COOK™ (SENSOR COOK)	YES
CONVECTION	YES
SEAR AUTO COOK	YES
HEALTHY FRY (SLIM FRY)	YES
HEALTHY CHOICE (FIT CHOICE)	YES
TECHNICAL DETAILS	
POWER LEVEL	950W


MICROWAVE AND OVEN	
DIMENSIONS & WEIGHT	
APPLIANCE DIMENSIONS (W X H X D) (IN.)	29 3/4" X 45 3/8" X 23 1/8"
REQUIRED CUTOUT SIZE (W X H X D) (IN.) (FLUSH)	30 5/16" - 30 5/16" X 45 11/16" MIN X 24 13/16"
OVEN CAPACITY (CUBIC FEET)	4.8
MICROWAVE CAPACITY (CUBIC FEET)	19
WARRANTY	
LIMITED, PARTS AND LABOR	2 YEARS

APPLIANCE DIMENSIONS

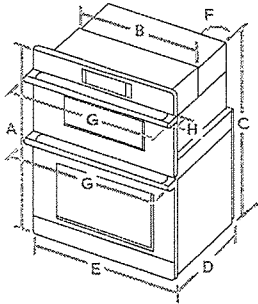

APPLIANCE DIMENSIONS		
A	43 3/8" (110.2CM)	OVERALL HEIGHT
B	28 1/2" (72.1CM)	RECESSED WIDTH
C	42" (106.7CM)	RECESSED HEIGHT
D	25 1/8" (58.7CM)	RECESSED DEPTH
E	29 3/4" (75.6CM)	DOOR WIDTH
F	67" (170CM)	CONDUIT LENGTH
G	30" (76.2CM)	OVERALL WIDTH (HANDLE WIDTH)
H	2 1/4" (5.6CM)	HANDLE DEPTH

INSTALLATION CUTOUT DIMENSIONS

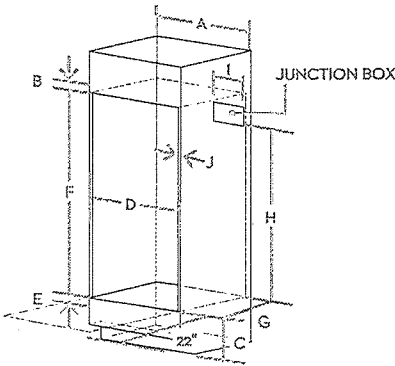


Allow a minimum of 22" for clearance to adjacent corners, drawers, walls, etc. when door is open.

STANDARD CABINET DIMENSIONS

STANDARD CABINET DIMENSIONS	
A	30" (76.2CM)
B	MIN. 1 3/16" (3.0CM)
C	12" (30.5CM)
D	MIN. 28 5/8" / MAX. 28 3/4" (MIN. 72.7CM / MAX. 73.0CM)
E	MIN. 1" / MAX. 1 1/4" (MIN. 2.5CM / MAX. 3.2CM)
F	42 1/4" (107.3CM)
G	MIN. 23 1/2" (MIN. 59.7CM)
H	MIN. 30 1/2" (MIN. 77.5CM)
I	MAX. 9 1/2" (MAX. 24.1CM) JUNCTION BOX
J	MIN. 11/16" (1.75CM) - WOODEN CABINET THICKNESS

INSTALLATION CUTOUT DIMENSIONS

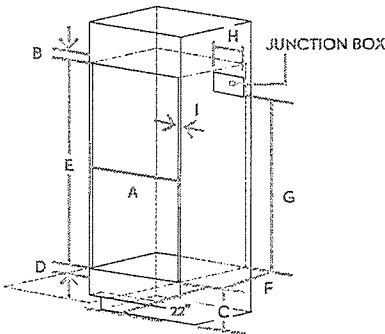


FLUSH CABINET DIMENSIONS

FLUSH CABINET DIMENSIONS	
A	MIN. 30 3/16" / MAX. 30 5/16" (MIN. 76.7CM / MAX. 77.0CM)
B	MIN. 1 3/16" (3.0CM)
C	12" (30.5CM)
D	MIN. 1" / MAX. 1 1/4" (MIN. 2.5CM / MAX. 3.2CM)
E	43 11/16" (110.9CM)
F	MIN. 24 13/16" (MIN. 63.0CM)
G	MIN. 30 1/2" (MIN. 77.5CM)
H	MAX. 9 1/2" (MAX. 24.1CM) JUNCTION BOX
I	MIN. 11/16" (1.75CM) - WOODEN CABINET THICKNESS



42-INCH FOUR-DOOR FRESHZONE PLUS FRENCH DOOR PANEL-READY

DRF427500AP

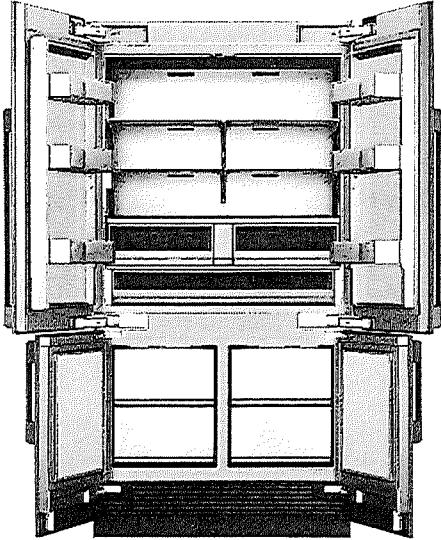

GENERAL PROPERTIES

PANEL READY	YES
PUSH-TO-OPEN™ DOOR ASSIST	NO
INTERNAL WATER DISPENSER	YES
ICE-MAKER	DUAL ICE-MAKER FOR STANDARD AND COCKTAIL ICE™
IQ REMOTEVIEW™ CAMERA	YES
DEODORIZING FILTER	YES
LIGHTING	3DLIGHTING™
INTERIOR MATERIAL	STEELCOOL™ INTERIOR
FULL WIDTH SHELVES - REFRIGERATOR	1 EA
ADJUSTABLE SHELVES - REFRIGERATOR	4 EA
SHELF MATERIAL - REFRIGERATOR	TEMPERED GLASS SHELVESW/METAL TRIM
FULL EXTENSION DRAWERS AT 90° DOOR OPENING ANGLE	YES
FRESHZONE™ DRAWER	YES - CHEESE (37°F) / COLD DRINKS (33°F) / MEAT (29°F)
CRISPER DRAWERS	2 EA
FRESHZONE™ PLUS COMPARTMENT	YES - CONVERTS FROM FREEZER -8°F TO TO REFRIGERATOR 33°F
DOOR BINS -REFRIGERATOR	6 EA
FREEZER DRAWERS	4 EA
DOOR OPEN ALARM	YES
IQ REMOTE DIAGNOSTICS™ (WI-FI)	YES
SPECIAL MODES	SABBATH MODE

CAPACITY

TOTAL UNIT GROSS CAPACITY (CU.FT.) - AHAM	23.6 CU. FT.
REFRIGERATOR GROSS CAPACITY (CU.FT.)	16.8 CU. FT.
FREEZER GROSS CAPACITY (CU.FT.)	6.7 CU.FT.

PERFORMANCE

TRIPLE COOLING (3 EVAPORATORS, 2 COMPRESSORS)	YES
POWER COOL - REFRIGERATOR	YES
POWER FREEZE - FREEZER	YES
DEFROST PROCESS - FREEZER	FROST-FREE

EFFICIENCY

ENERGY STAR® QUALIFIED	YES
ANNUAL ENERGY CONSUMPTION	629 KWH/YEAR

TECHNICAL DETAILS

CURRENT (A)	6
VOLTS (V)	115
FREQUENCY (HZ)	60
POWER CORD LENGTH (IN.)	78 3/4"
PLUG TYPE	120 V, 3 PRONG

TEMPERATURE RANGES

REFRIGERATOR	34°F (1°C) TO 44°F (7°C)
REFRIGERATOR - POWER COOL	34°F (1°C)
FRESHZONE™ DRAWER	37°F (3°C) / 33°F (1°C)
FRESHZONE™ PLUS COMPARTMENT	-8°F (-23°C) TO 41°F (5°C)
FREEZER	-8°F (-23°C) TO -5°F (-15°C)
FREEZER - POWER FREEZE	-8°F (-23°C)

PRODUCT FEATURES

- True flush Four-Door with cabinet height freezer doors for seamless cabinet integration
- Triple Cooling - Three Cooling Systems, powered by dual digital inverter compressors keep food fresher longer
- FreshZone™ Plus Compartment - Convert from freezer to refrigerator for flexibility that fits your needs
- SteelCool™ Interior illuminated by 3DLighting™
- Dual Icemaker with Standard and Cocktail Ice™
- FreshZone™ Drawer with three customizable temperatures for Meat/Fish, chilled drinks and dairy
- Works with 41 1/2" classic and 42" full cutout widths

DIMENSIONS & WEIGHT

APPLIANCE DIMENSIONS (W X H X D) (IN.) (3 EVAPORATORS, 2 COMPRESSORS)	41 3/4" X 85 3/8" X 24 11/16"
REQUIRED CUTOUT SIZE (HXWXD) (IN.)	FLUSH INSTALLATION: 34" X 42" X MIN. 25" (3/4" PANEL) CLASSIC INSTALLATION: 34" X 41 1/2" X 24" (PANEL THICKNESS PROTRUDING)
NET WEIGHT (LBS)	655






48


APPLIANCE DIMENSIONS

A (WIDTH)	41 3⁄4" (1060MM)
B (WITH PANEL)	24 1 1⁄16" (627MM)
B1 (WITHOUT PANEL)	23 11⁄16" (603MM)
C (HEIGHT)	53 5⁄8" (2113MM)
D	41 1⁄4" (1048MM)
D1	43 11⁄16" (1110MM)
D2 (MODERNIST HANDLE)	47 7⁄16" (1205MM)
D3 (PRO HANDLE)	48 11⁄16" (1232MM)
E	48 1⁄2" (1232MM)
F	22 7⁄16" (570MM)
G	47 5⁄8" (1210MM)

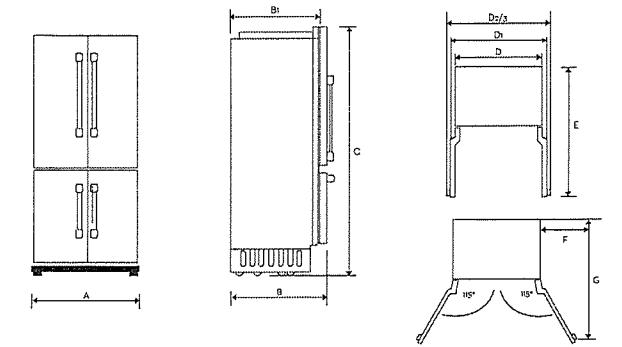

CUSTOM PANEL SPECIFICATIONS

W1	20 25⁄32" (528MM)
H1	49 3⁄16" (1249MM)
H2	30 9⁄16" (776MM)
G1	5⁄32" (4MM)
G2	5⁄32" (4MM)
STANDARD PANEL THICKNESS	3⁄4" (19MM)


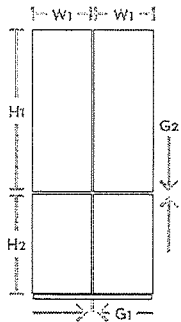


CUSTOM PANEL      FRIDGE : 55 LB (25 KG),  
MAXIMUM WEIGHT      FREEZER : 22 LB (10 KG)

Do not exceed the max. load that the custom panel can endure. Before crafting the panel, check the strength of the panel's material and the load of attachments to the panel.

INSTALLATION CUTOUT DIMENSIONS

	CLASSIC CUTOUT (41 1⁄2") WITH OVERLAY STYLE	FULL CUTOUT (42") FOR FLUSH INSTALLATION
A (WIDTH)	41.5" (1054 MM)	42" (1067 MM)
B (DEPTH)	24" (610 MM)	MIN. 25" (635 MM)
C (HEIGHT)	84" (2134 MM)	84" (2134 MM)
D	22" (559 MM)	22" (559 MM)
E	80" (2032 MM)	80" (2032 MM)

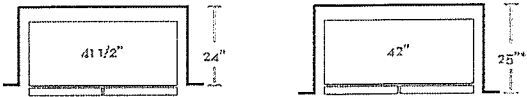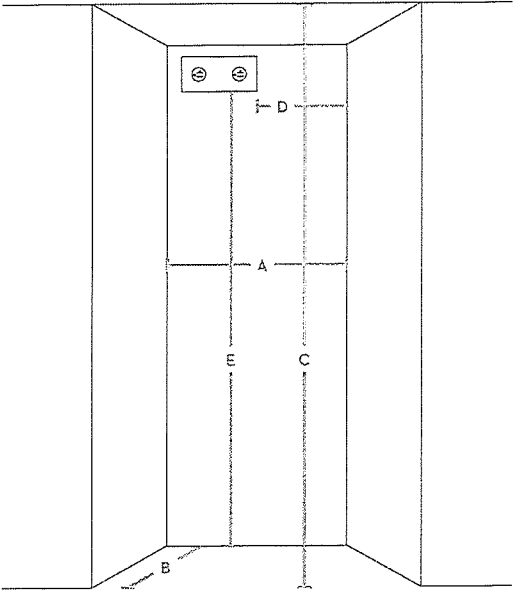

• min 25" depth (depending on panel thickness)  
— Represents cabinet cutout

ACCESSORIES


42" FOUR-DOOR PRO SILVER STAINLESS STEEL KIT	RAT42AHAASR
42" FOUR-DOOR MODERNIST SILVER STAINLESS STEEL KIT	RAT42AMAASR
42" FOUR-DOOR MODERNIST GRAPHITE STAINLESS STEEL KIT	RAT42AMAAMS
WATER FILTER	RAC00WFAAAA
DEODORIZING FILTER	RAC00DFAAAA

WARRANTY

LIMITED, ENTIRE APPLIANCE, PARTS AND LABOR ON ANY PART OF THE REFRIGERATOR STEEL KIT	2 YEARS
LIMITED WARRANTY FOR SEALED REFRIGERATION SYSTEM; PARTS AND LABOR	3RD TO 6TH YEAR
LIMITED WARRANTY FOR SEALED REFRIGERATION SYSTEM; PARTS ONLY	7TH TO 12TH YEAR
LIMITED WARRANTY FOR COMPRESSOR; PARTS ONLY	13TH TO 15TH YEAR

24-INCH DISHWASHER

DDW24M999U | MODERNIST COLLECTION

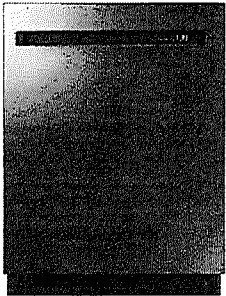

AVAILABLE MODELS

- DDW24M999US
- 24" Dishwasher, Stainless Steel
- DDW24M999UM
- 24" Dishwasher, Graphite Stainless Steel

FEATURES & BENEFITS

- WaterWall™ technology provides corner-to-corner cleaning power.
- Zone Booster™ enables heavy duty cleaning in specified areas for heavily soiled pots and pans.
- AutoRelease™ improves drying performance up to 35% by releasing steam.
- Large capacity – holds up to 14 place settings.
- 7 individual programs plus options enables optimal cleaning methods.
- Cutlery rack maximizes space for dishes.

TECHNICAL DETAILS

CAPACITY (PLACE SETTINGS)	14
ENERGY STAR CERTIFIED	YES
ANNUAL CONSUMPTION (KWH/YR)	239
WATER CONSUMPTION (GALLONS/CYCLE)	3.2
NOISE LEVEL (dBA)	42
CYCLE TIME (MIN) - NORMAL CYCLE	114-150
HEATER WATTS	1100
CIRCUIT BREAKER (A)	15
VOLTS (V)	120
FREQUENCY (Hz)	60
ENERGY SOURCE	ELECTRIC

DIMENSIONS

APPLIANCE DIMENSIONS (W x H x D) (IN.)	23 9/16" x 32 5/16" - 34 8/16" x 22 12/16"
CUTOUT DIMENSIONS (W x H x D) (IN.)	23 12/16" x 32 6/16" - 34 10/16" x 24"

DDW24M999U | 24-INCH DISHWASHER

48

DESIGN

WIDE POCKET HANDLE	YES
DISPLAY LIGHT COLOR	WHITE

FEATURES

WATERWALL™	YES
CAPACITY - 14 PLACE SETTINGS	YES
AUTO DOOR OPEN - AUTORELEASE	YES
TIME REMAINING INDICATOR	YES

CONTROLS

HIDDEN TOUCH	YES
--------------	-----

PROGRAMS

TOTAL PROGRAMS	7
AUTO	YES
NORMAL	YES
HEAVY	YES
DELICATE	YES
EXPRESS 60	YES
RINSE ONLY	YES
SELF CLEAN	YES

OPTIONS

TOTAL OPTIONS	8
HALF LOAD	YES
ZONE BOOSTER	YES
SPEED BOOSTER	YES
HI-TEMP WASH	YES
SANITIZE	YES
DELAY START	YES (1-24 Hrs)
CONTROL LOCK	YES
SMART CONTROL (WI-FI)	YES

UPPER RACK

BASKET HANDLE	YES
FOLDABLE CUP SHELVES	YES
ADJUSTABLE HEIGHT	YES
ADJUSTABLE TIMES	YES

LOWER RACK

BASKET HANDLE	YES
FOLD DOWN TIMES	YES
MAXIMUM DISH SIZE	12"

CUTLERY BASKET

CUTLERY BASKET	YES
CUTLERY TRAY	YES

GENERAL FEATURES

TUB MATERIAL	STAINLESS STEEL
HEATER POSITION	HIDDEN
LEAKAGE SENSOR	YES
CANCEL AND DRAIN BUTTON	YES

WARRANTY

LIMITED, PARTS AND LABOR	1 YEAR
--------------------------	--------


# WV60M9900AV

SAMSUNG

Samsung FlexWash™ Washer

6.9 cu. ft. Total Capacity IEC

48

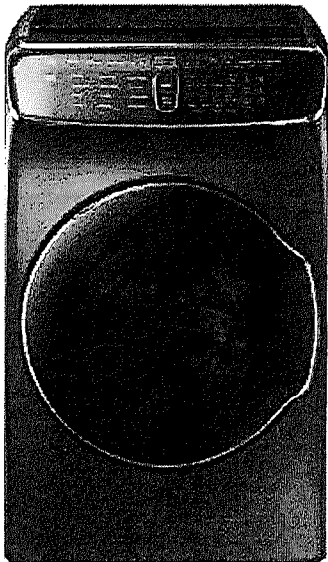

### Signature Features

#### FlexWash™

- Two washers in one lets you wash separate loads at the same time.

#### 6.9 cu. ft. Total Capacity

- 5.8 + 1.1 cu. ft. upper and lower washers mean fewer washes, less time in the laundry room.

#### Super Speed (Lower Washer)

- Wash a full load in as little as 30 minutes – 45% faster.\*

\* Normal 59-minute wash can now be completed in as little as up to 30 minutes as compared to WF42H5200 washer without Super Speed. Based on DOE standard's average of 7.5 loads per week.


#### PowerFoam™

- Deep cleans and helps to eliminate detergent stains.


### Available Colours



Black Stainless Steel (shown)

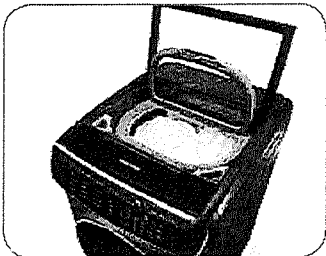

FlexWash™

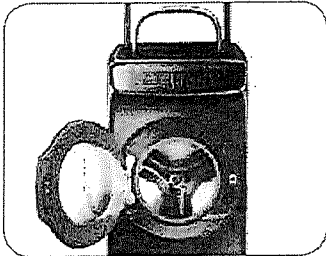

5.8 cu. ft. + 1.1 cu. ft. Capacity

### Lower Wash Features

- Super Speed
- Wi-Fi Connectivity
- PowerFoam™
- Steam Wash
- VRT Plus™ Technology
- Self Clean+
- Smart Care
- Swirl Drum Design
- Touch Controls
- 1300 RPM Maximum Spin Speed
- Direct Drive Motor
- Child Lock
- Door Lock
- Drum Light
- Dispenser Trays: Main Wash, Softener, Bleach

### Rating



ENERGY STAR® - rated  
CEE Tier 3  
IMEF = 2.92  
IWF = 2.90  
105 kWh/yr

### Upper Wash Features

- VRT™– Vibration Reduction Technology
- Wi-Fi Connectivity
- Self Clean
- Smart Care
- 800 RPM Maximum Spin Speed
- Stainless Steel Tub
- Direct Drive Motor
- Touch Controls

### Convenience

- Child Lock
- Door Lock
- Dispenser Trays: Softener, Bleach

# WV60M9900AV

Samsung FlexWash™ Washer  
6.9 cu. ft. Total Capacity IEC

SAMSUNG


48

## Installation Specifications


If the washer and dryer are installed together or the dryer alone, the closet front must have two unobstructed air openings for a combined minimum total area of 72-inch.2 Your washer alone does not require a specific air opening.

### Alcove or closet installation

Minimum Clearance for Closet and Alcove Installations:

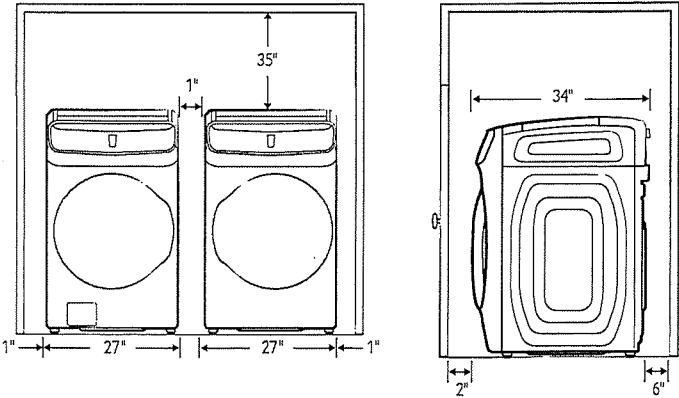

## Dimensions

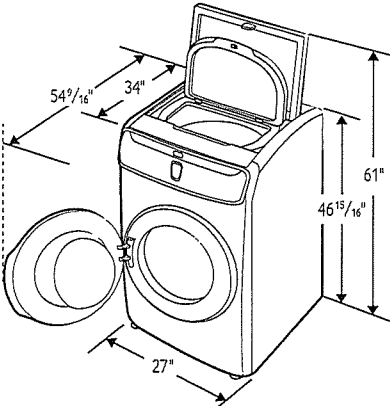

### 5.8 cu. ft. Capacity Lower Washer

#### 12 Preset Wash Cycles:

Eco Cold, Normal, Heavy Duty, Permanent Press, Sanitize, Towels, Bedding, Whites, Active Wear, Delicates, Quick Wash, Rinse + Spin

#### 11 Options:

Super Speed, Steam, Self Clean+, Delay End, Pre Soak, Spin Only, Smart Control, Smart Care, Drum Light, Child Lock, Sound

#### 5 Temperature Settings:

Extra Hot, Hot, Warm, Cool, Cold

#### 5 Spin Settings:

Extra High, High, Medium, Low, No Spin

#### 5 Soil Settings:

Extra Heavy, Heavy, Normal, Light, Extra Light

#### Dispenser Trays:

Main Wash, Softener, Bleach

### 1.1 cu. ft. Capacity Upper Washer

#### 5 Preset Wash Cycles:

Normal, Active Wear, Delicates, Rinse + Spin, Spin Only

#### 7 Options:

Cold/Warm Water Temp, Extra Rinse, Self Clean, Smart Control, Sound, Child Lock, Smart Care

#### Dispenser Trays:

Softener, Bleach

#### Warranty

One (1) Year Parts and Labour  
Ten (10) Years Direct Drive Motor (Part Only)

#### Product Dimensions & Weight (WxHxD)

Dimensions: 27" x 46 15/16" x 34"  
Weight: 308 lbs

#### Shipping Dimensions & Weight (WxHxD)

Dimensions: 29 9/16" x 52" x 34"  
Weight: 319 lbs

Colour	Model #	UPC Code
Black Stainless Steel	WV60M9900AV	887276196947

#### Matching Dryer (Electric)

Black Stainless Steel	DVE60M9900V	887276197562
-----------------------	-------------	--------------

Actual color may vary. Design, specifications, and color availability are subject to change without notice. Non-metric weights and measurements are approximate.  
© 2017 Samsung Electronics Canada Inc. All rights reserved. Samsung is a registered trademark of Samsung Electronics Co., Ltd., used with permission.




# DVE60M9900V

Samsung FlexDry™ Dryer  
7.5 cu. ft. Capacity

SAMSUNG

48

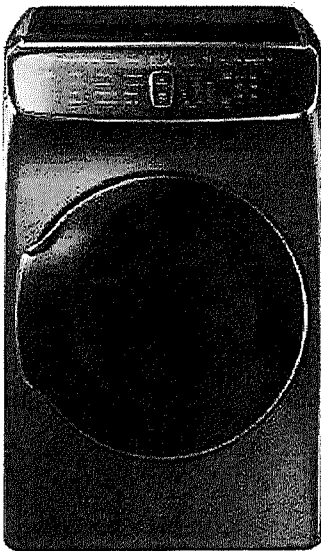

### Signature Features

#### FlexDry™

- Two dryers in one lets you dry delicates and everyday garments at the same time.

#### Delicate Dryer

- Flat dry delicates, sweaters, and accessories to prevent items from shrinking and fabric damage.

#### Multi-Steam Technology

- Steam away wrinkles, odors, bacteria, and static.


#### Vent Sensor

- Detects duct blockages and reminds you to clean your vent.


### Available Colours



Black Stainless Steel (shown)

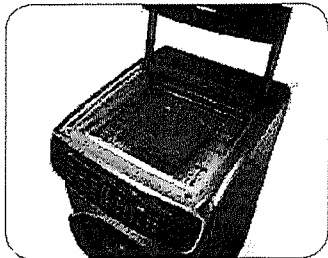

FlexDry™ with Delicate Dryer

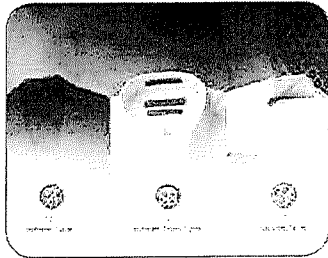

Multi-Steam Technology

### Tumble Dryer Features

- Steam
- Vent Sensor
- Wi-Fi Connectivity
- Eco Dry
- Sensor Dry
- Smart Care
- Touch Controls
- Stainless Steel Drum
- 12 Preset Dry Cycles

- 11 Options
- 5 Temperature Settings
- Interior Drum Light
- Ice Blue LED Display
- Child Lock
- Filter Check Indicator
- Door Lock

### Rating



ENERGY STAR® - rated  
607 kWh/yr

### Delicate Dryer Features

- Wi-Fi Connectivity
- Smart Care
- Drying Rack
- 4 Preset Dry Cycles
- 7 Options

### Convenience

- Child Lock

# DVE60M9900V

Samsung FlexDry™ Dryer

7.5 cu. ft. Capacity

SAMSUNG


48

## Installation Specifications


If the washer and dryer are installed together or the dryer alone, the closet front must have two unobstructed air openings for a combined minimum total area of 72-inch.<sup>2</sup> Your washer alone does not require a specific air opening.

### Alcove or closet installation


Minimum Clearance for Closet and Alcove Installations:

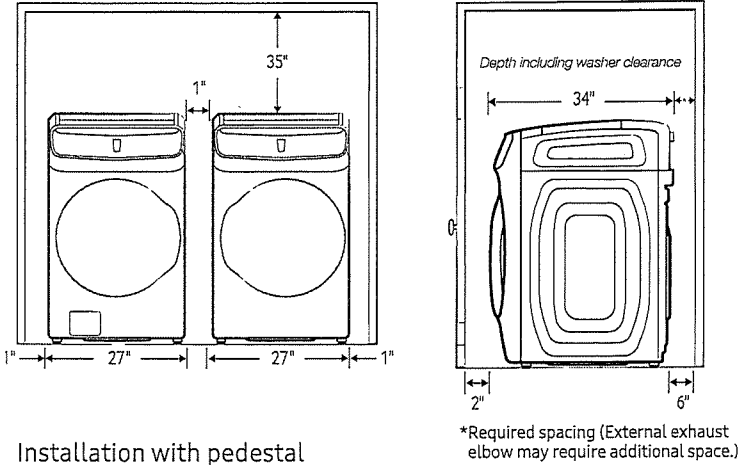

### Installation with pedestal

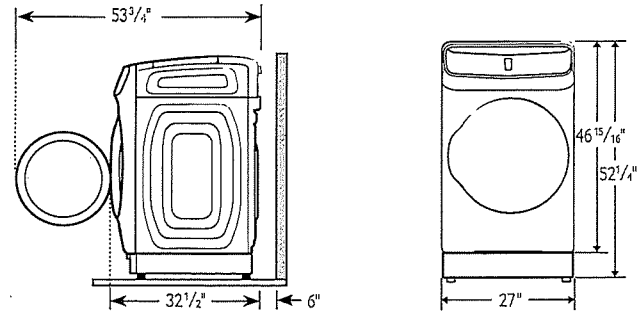

### Dimensions

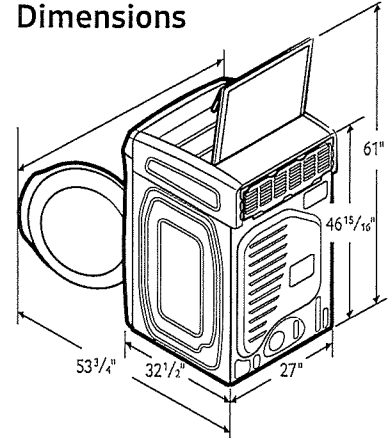

### 4-Way Venting

#### Tumble Dryer

##### 12 Preset Dry Cycles:

Refresh, Wrinkle Away, Steam Sanitize, Normal, Heavy Duty, Towels, Permanent Press, Active Wear, Bedding, Delicates, Time Dry, Air Fluff

##### 11 Options:

Eco Dry, Adjust Time (up), Adjust Time (down), Anti Static, Mixed Load Bell, Smart Control, Smart Care, Drum Light, Child Lock, Sound, Wrinkle Prevent

##### 5 Temperature Settings:

High, Medium, Medium Low, Low, Extra Low

##### 5 Dry Levels:

Very Dry, More Dry, Normal Dry, Less Dry, Damp Dry

#### Delicate Dryer

##### 4 Preset Dry Cycles:

Wool, Shirt/Blouse, Undergarment, Accessory

##### 7 Options:

Time+, Super Speed, Air Dry, Smart Control, Smart Care, Child Lock, Sound

#### Warranty

One (1) Year Parts and Labour

#### Product Dimensions & Weight (WxHxD)

Dimensions: 27" x 46 15/16" x 32 1/2"  
Weight: 165 lbs

#### Shipping Dimensions & Weight (WxHxD)

Dimensions: 29 9/16" x 50 1/4" x 34 11/16"  
Weight: 173.8 lbs

#### Electric

Black Stainless Steel

#### Model #

DVE60M9900V

#### UPC Code

887276197562

#### Matching Washer

Black Stainless Steel

WV60M9900AV

887276196947

Actual color may vary. Design, specifications, and color availability are subject to change without notice. Non-metric weights and measurements are approximate.  
© 2017 Samsung Electronics Canada Inc. All rights reserved. Samsung is a registered trademark of Samsung Electronics Co., Ltd., used with permission.